



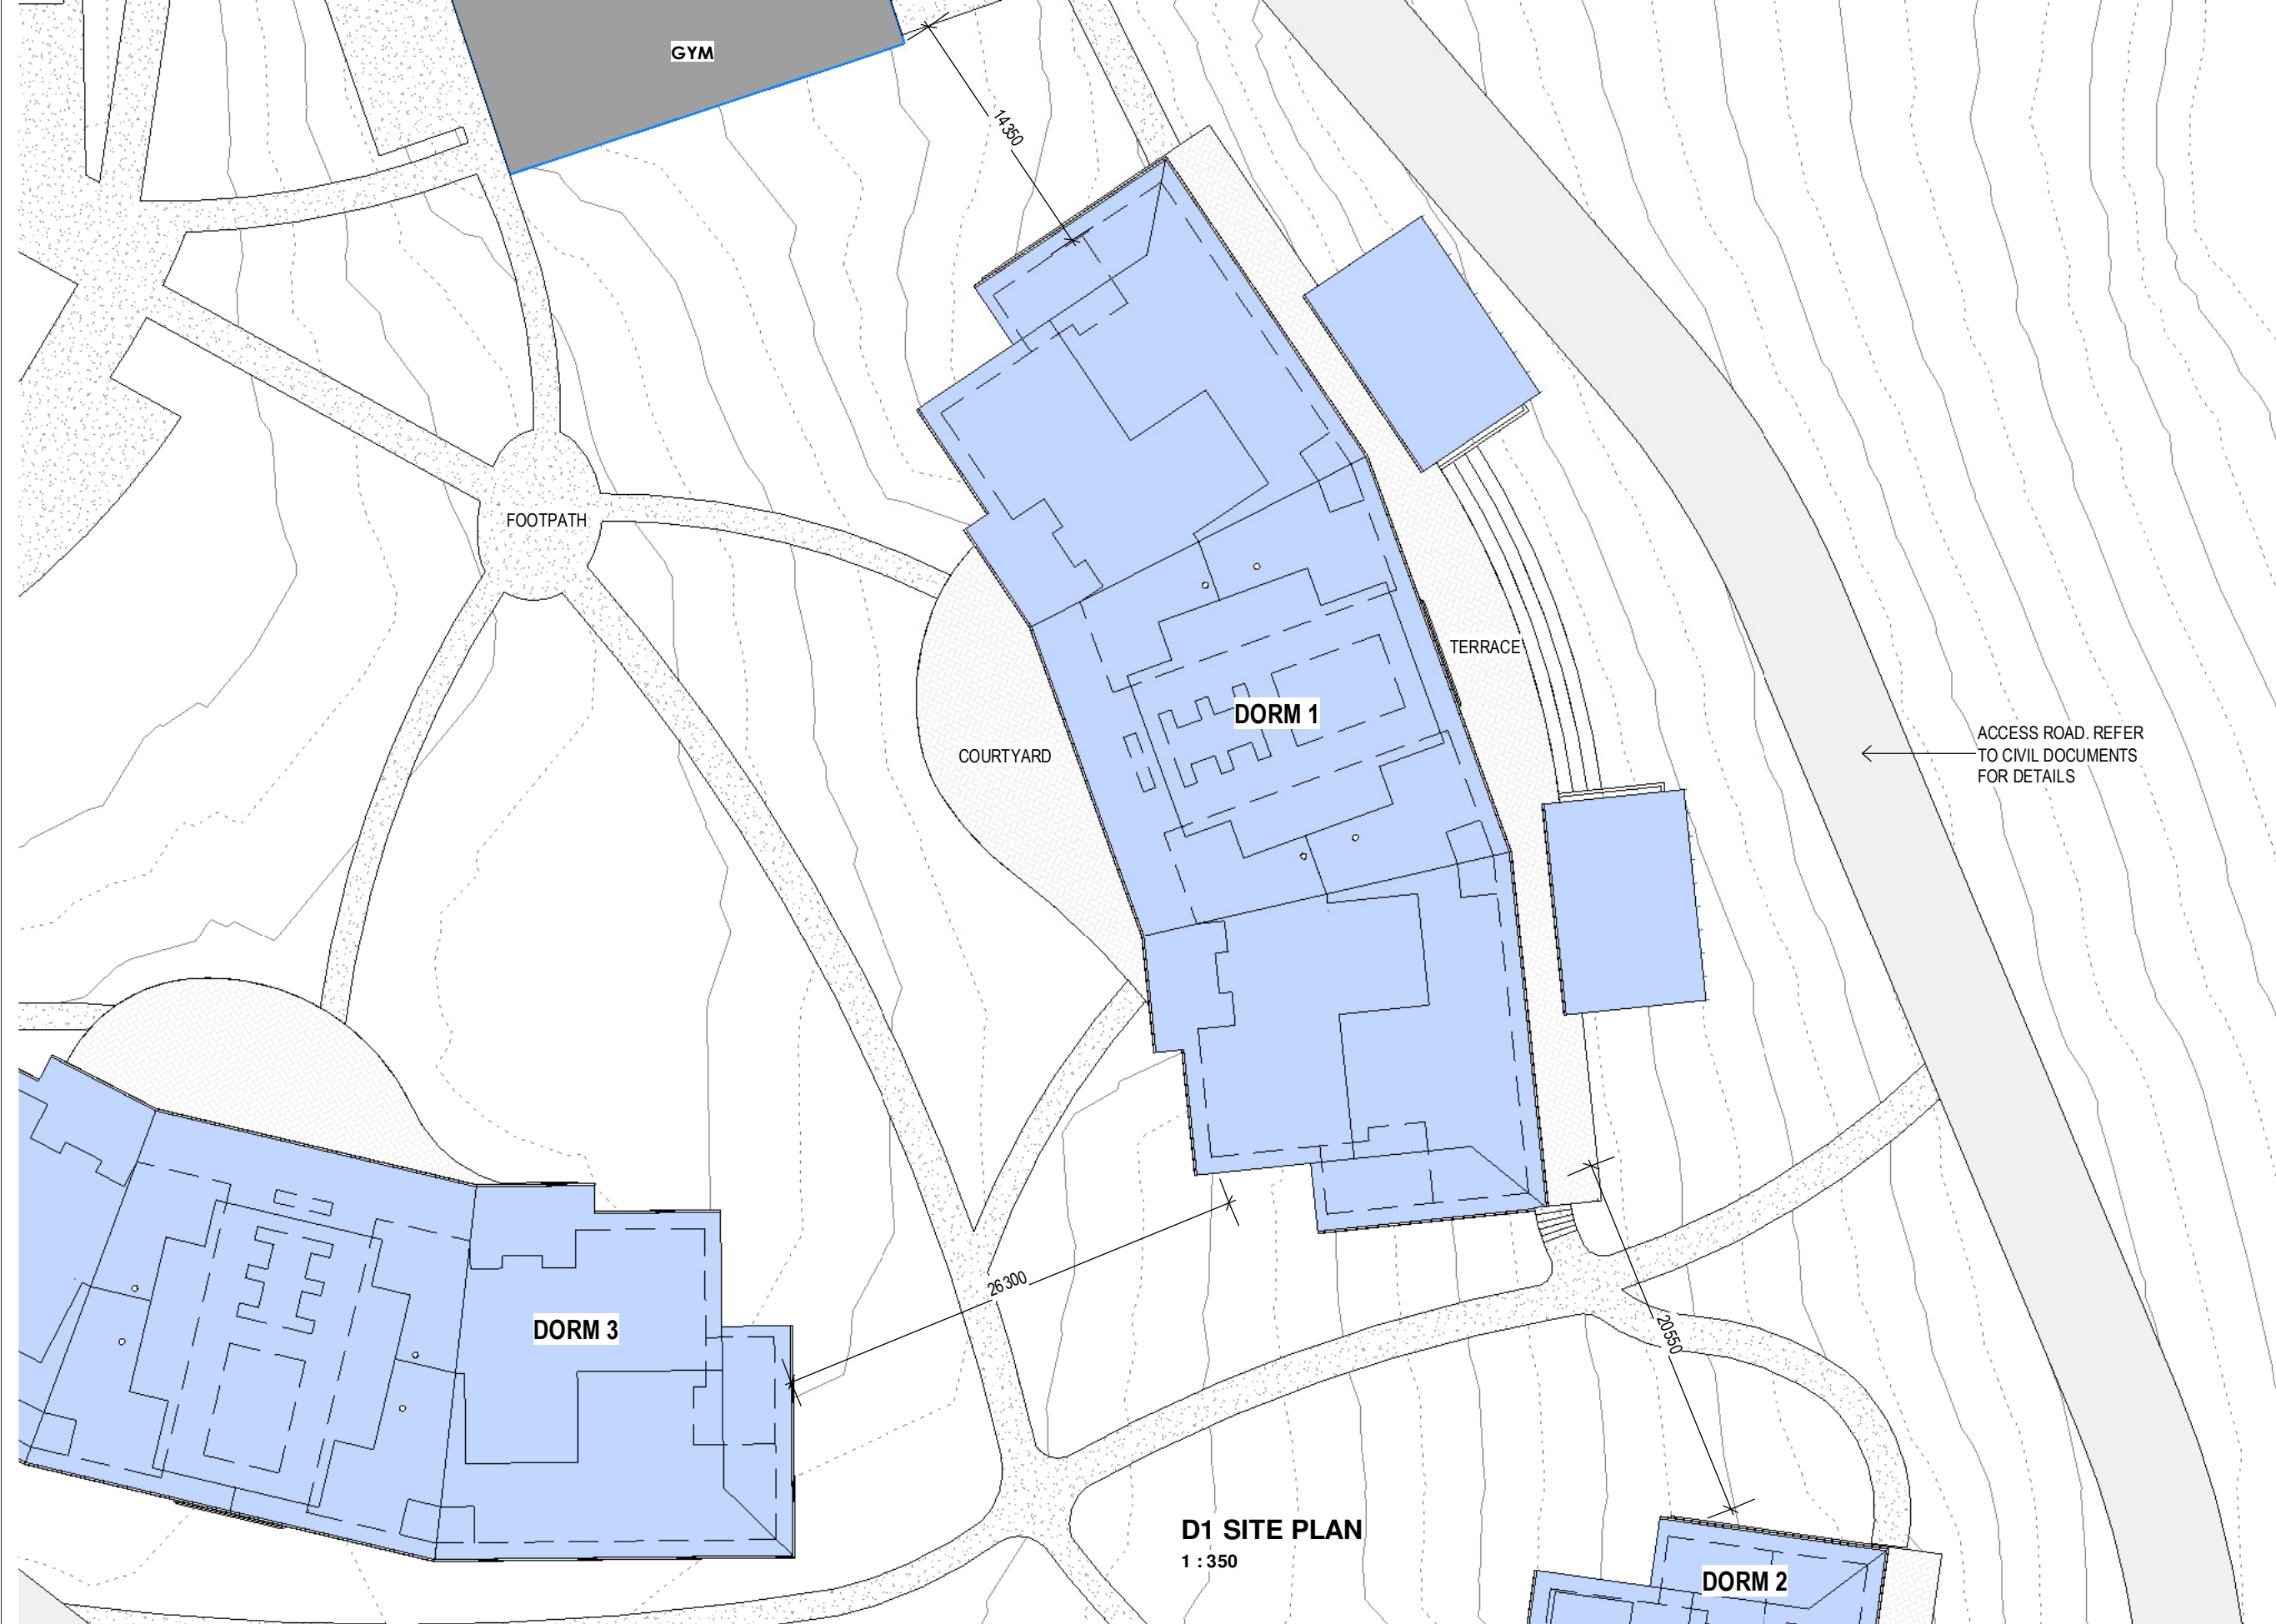

REFER TO LANDSCAPE ARCHITECTS
PLANS FOR EXTERNAL LANDSCAPE
DETAILS

General Notes:
*Any discrepancies to be brought to Architects attention
*Use figure dimensions in preference to scaling
*Only scale under direction from architect
*Builder to examine site and verify conditions and dimensions
*This drawing remains the property of the Architect
*Client is granted conditional licence to use the drawings
*Transfer of the Licence is prohibited
*Architect reserves the right to terminate the licence
*Electronic data transfer should be scanned for viruses before use
*Any loss or damage (including consequential damage) caused to the recipient of electronic data, by its direct or indirect use, is not the liability of the Architect
*Refer to hard copies for accuracy of electronic data
*Copyright reserved by the Architect

2	23/10/24	ADDITIONAL DIMENSIONS	DJ
Issue	Date	Amendment	CHK
C:\BJA\PROJECTS\433-06 TSC Glengarry DORMS Kangaroo Valley\433-06 TSC GLENGARRY DORMS KANGAROO VALLEY DORM CLASSROOMS.rvt			

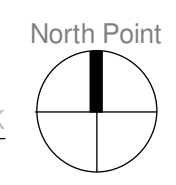

**BAXTER &
JACOBSON**
ARCHITECTS

SYDNEY MANLY, NSW AUSTRALIA
BYRON BAY NSW AUSTRALIA
Nominated Architects
D Jacobson #4259 & M Baxter #4831

PHONE
EMAIL
WEB

+612 9977 7648
mark@bja.net.au
www.bja.net.au


Project	GLENGARRY DORMS KANGAROO VALLEY
Client	THE SCOTS COLLEGE
Address	369 JACKS CORNER ROAD KANGAROO VALLEY

Design Stage Title	DA D1 SITE PLAN
--------------------	---------------------------

Job No	433-06
Drawn	MB
Checked	DJ
Scale	1 : 350

Drawing no.	DA D1-01
Issue	2


23-Oct-24 12:21:15 PM

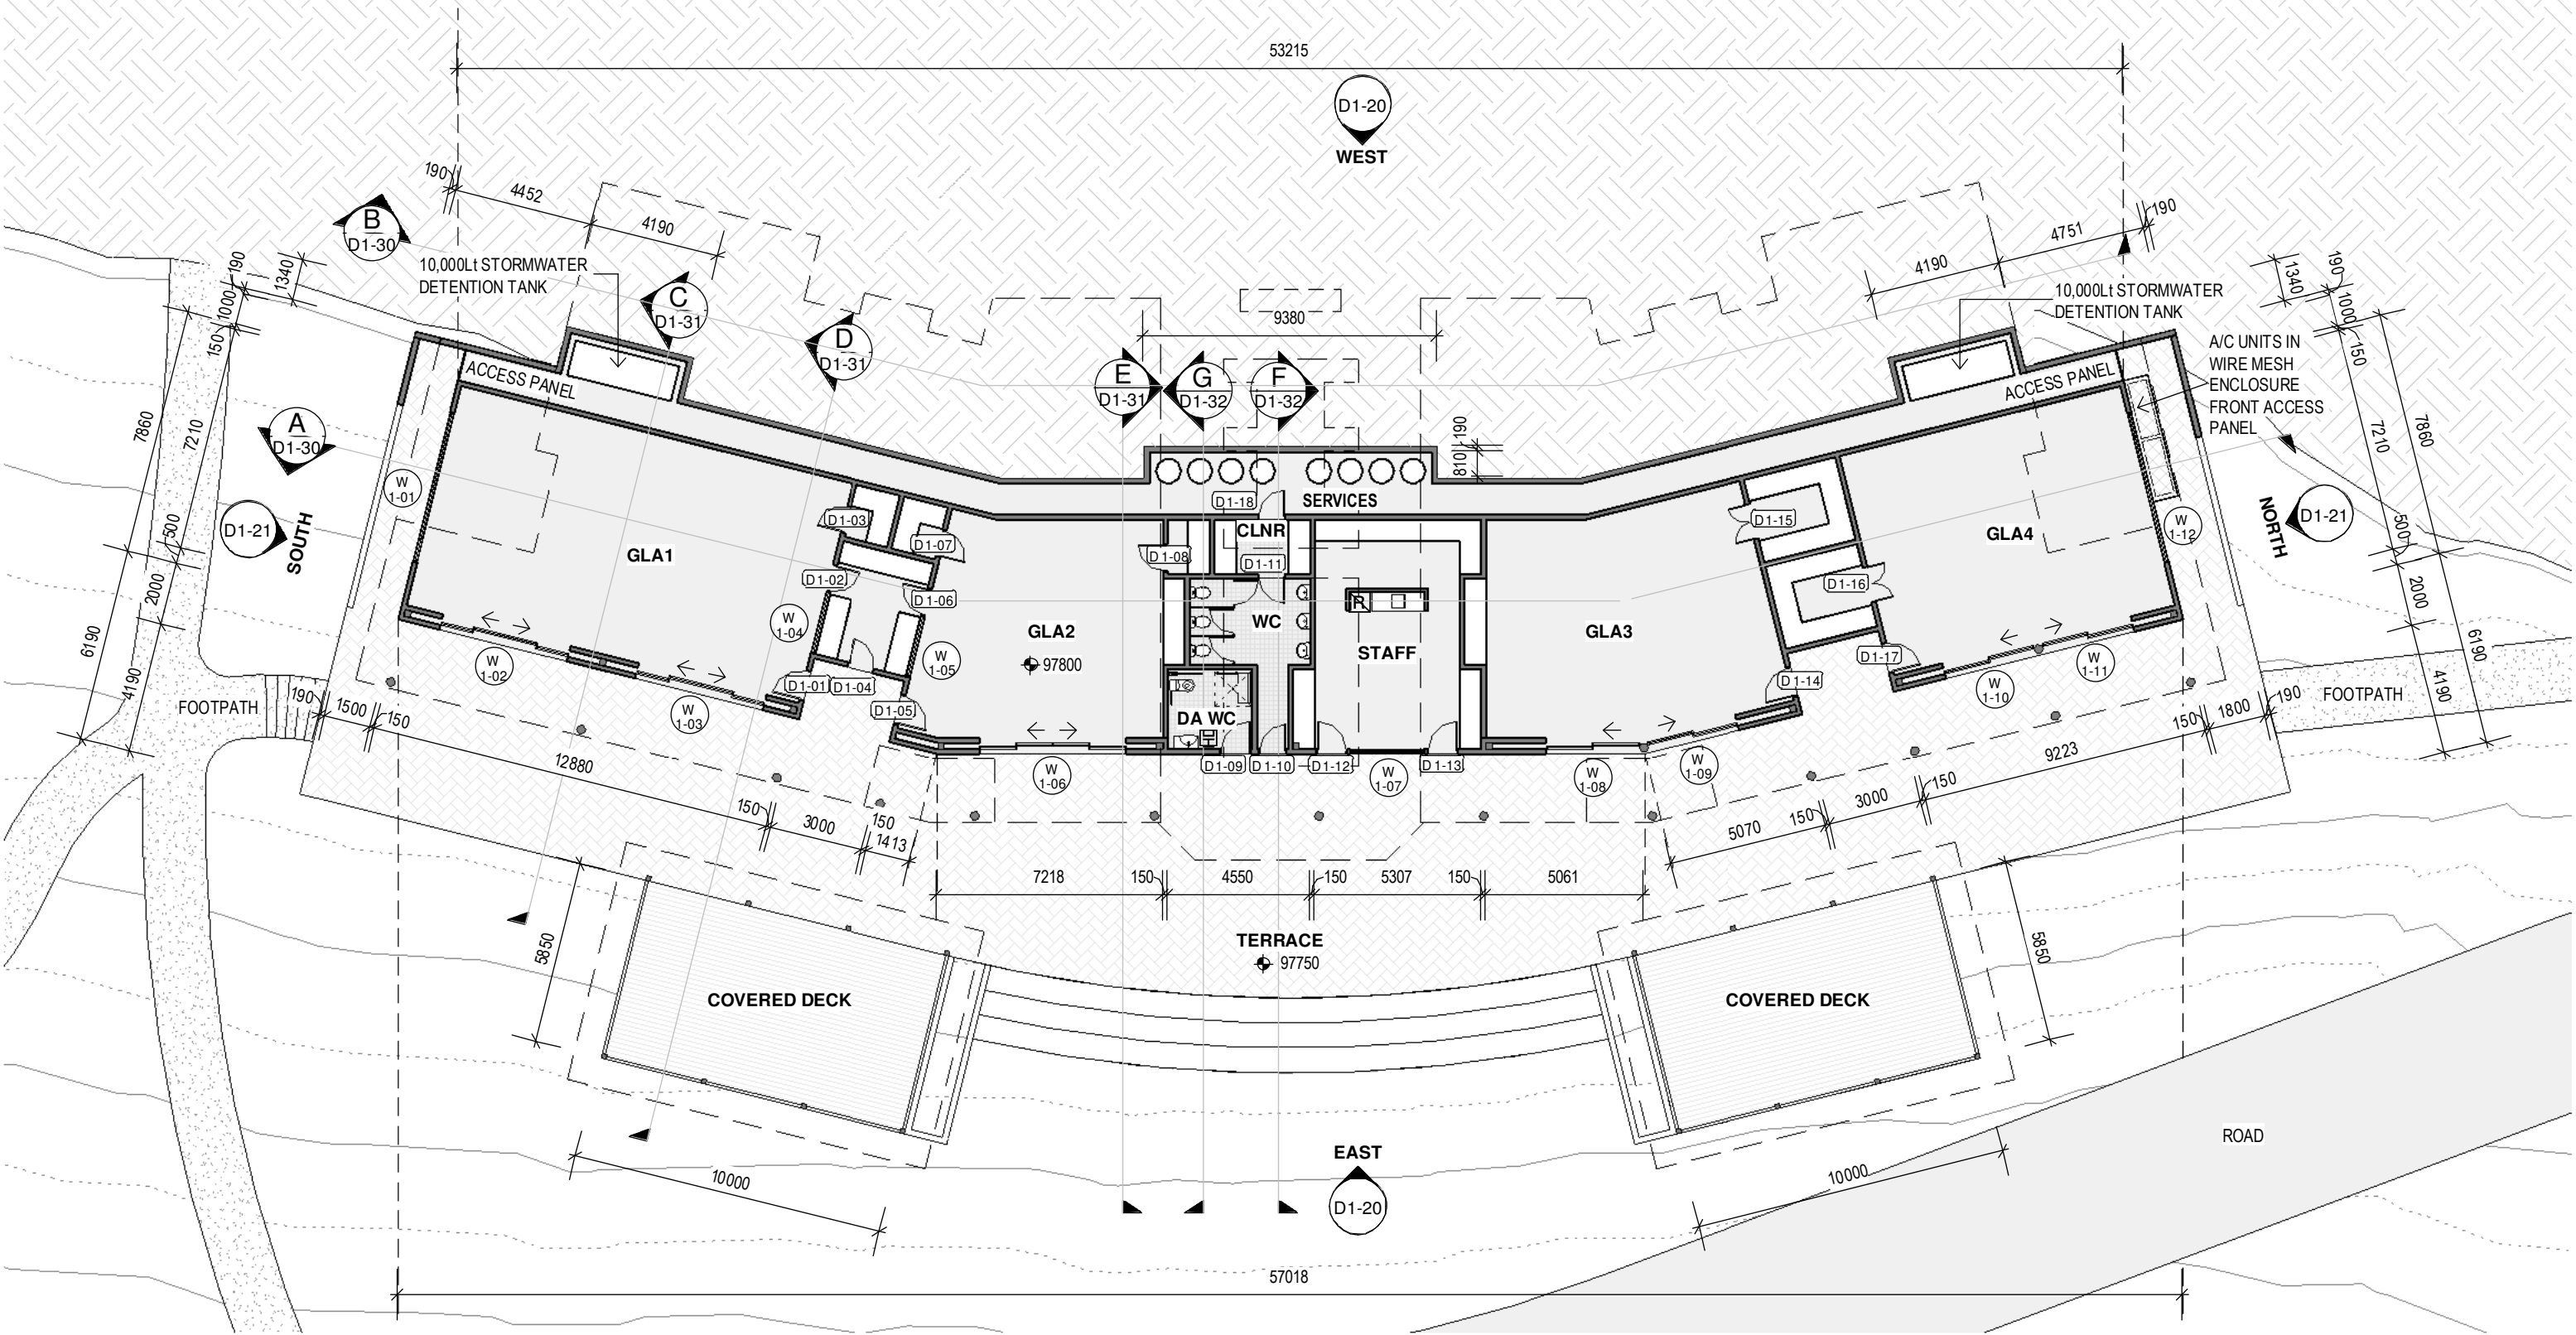

D1 LEVEL 1 FLOOR PLAN
1 : 200

General Notes:
*Any discrepancies to be brought to Architects attention
*Use figure dimensions in preference to scaling
*Only scale under direction from architect
*Builder to examine site and verify conditions and dimensions
*This drawing remains the property of the Architect
*Client is granted conditional licence to use the drawings
*Transfer of the Licence is prohibited
*Architect reserves the right to terminate the license
*Electronic data transfer should be scanned for viruses before use
*Any loss or damage (including consequential damage) caused to the recipient of electronic data, by its direct or indirect use, is not the liability of the Architect
*Refer to hard copies for accuracy of electronic data
*Copyright reserved by the Architect

2	23/10/24	ADDITIONAL DIMENSIONS	DJ
Issue	Date	Amendment	CHK
C:\BIA\PROJECTS\433-06 TSC Glengarry DORMS Kangaroo Valley\433-06 TSC GLENGARRY DORMS KANGAROO VALLEY DORM CLASSROOMS.rvt			

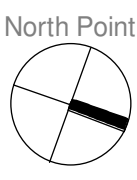

BAXTER & JACOBSON
ARCHITECTS
SYDNEY MANLY, NSW AUSTRALIA
BYRON BAY NSW AUSTRALIA
Nominated Architects
D Jacobson #4259 & M Baxter #4831


PHONE
EMAIL
WEB
+612 9977 7648
mark@bja.net.au
www.bja.net.au


Project
Client
Address
GLENGARRY DORMS KANGAROO VALLEY
THE SCOTS COLLEGE
369 JACKS CORNER ROAD
KANGAROO VALLEY

Design
Stage
Title
DA
D1 LEVEL 1
FLOOR PLAN

REFER TO LANDSCAPE ARCHITECTS
PLANS FOR EXTERNAL LANDSCAPE
DETAILS

Job No 433-06
Drawn MB
Checked DJ
Scale 1 : 200
Drawing no.
DA D1-10
Issue
2

 


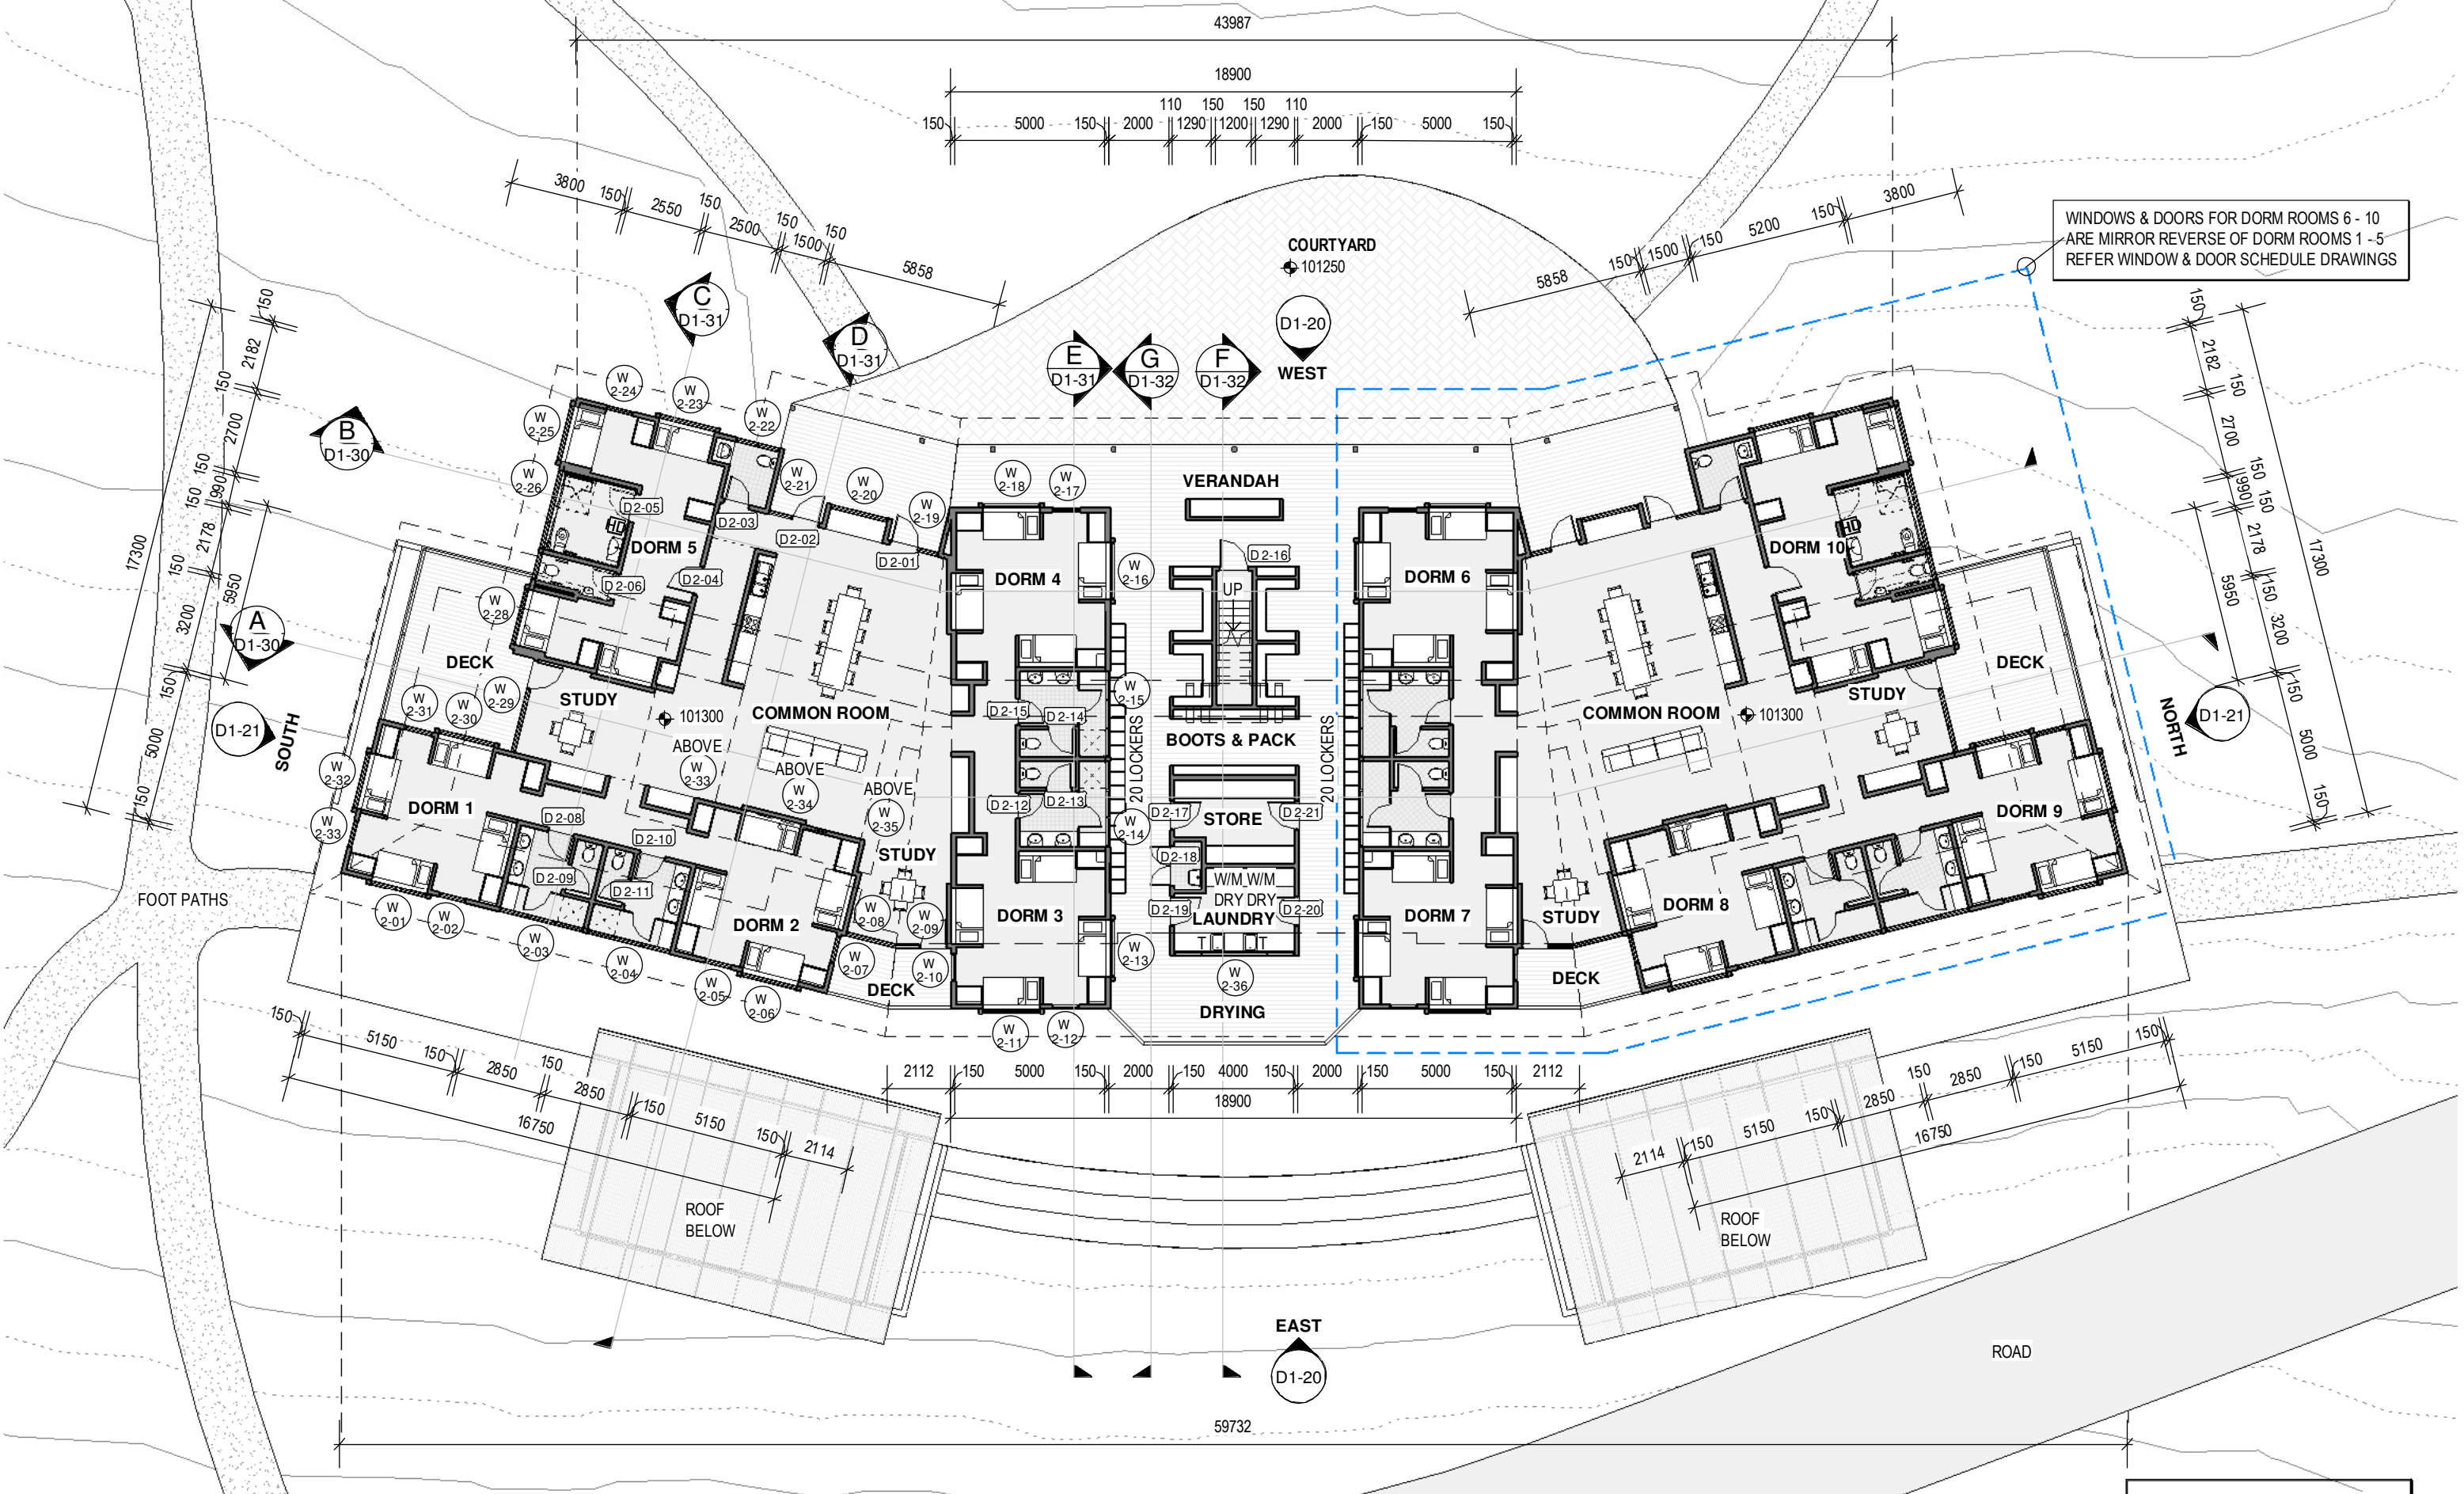

D1 LEVEL 2 FLOOR PLAN
1 : 200

General Notes:
*Any discrepancies to be brought to Architects attention
*Use figure dimensions in preference to scaling
*Only scale under direction from architect
*Builder to examine site and verify conditions and dimensions
*This drawing remains the property of the Architect
*Client is granted conditional license to use the drawings
*Transfer of the License is prohibited
*Architect reserves the right to terminate the license
*Electronic data transfer should be scanned for viruses before use
*Any loss or damage (including consequential damage) caused to the recipient of electronic data, by its direct or indirect use, is not the liability of the Architect
*Refer to hard copies for accuracy of electronic data
*Copyright reserved by the Architect

2	23/10/24	ADDITIONAL DIMENSIONS	DJ
Issue	Date	Amendment	CHK
C:\BIA\PROJECTS\433-06 TSC Glengarry Dorms_Kangaroo Valley\433-06 TSC GLENGARRY DORMS KANGAROO VALLEY DORM CLASSROOMS.rvt			

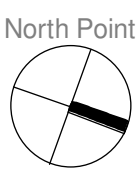

BAXTER & JACOBSON
ARCHITECTS
SYDNEY MANLY, NSW AUSTRALIA
BYRON BAY, NSW AUSTRALIA
Nominated Architects
D Jacobson #4259 & M Baxter #4831


PHONE
EMAIL
WEB
+612 9977 7648
mark@bja.net.au
www.bja.net.au

Project
Client
Address
GLENGARRY DORMS KANGAROO VALLEY
THE SCOTS COLLEGE
369 JACKS CORNER ROAD
KANGAROO VALLEY

Design Stage
Title
DA
D1 LEVEL 2 FLOOR PLAN

REFER TO LANDSCAPE ARCHITECTS PLANS FOR EXTERNAL LANDSCAPE DETAILS

Job No 433-06
Drawn MB
Checked DJ
Scale 1 : 200
Drawing no.
DA D1-11
Issue
2

 

23-Oct-24 12:21:25 PM

D1 LEVEL 3 FLOOR PLAN


1 : 200

General Notes:

- *Any discrepancies to be brought to Architects attention
- *Use figure dimensions in preference to scaling
- *Only scale under direction from architect
- *Builder to examine site and verify conditions and dimensions
- *This drawing remains the property of the Architect
- *Client is granted conditional license to use the drawings
- *Transfer of the License is prohibited
- *Architect reserves the right to terminate the license
- *Electronic data transfer should be scanned for viruses before use
- *Any loss or damage (including consequential damage) caused to the recipient of electronic data, by its direct or indirect use, is not the liability of the Architect
- *Refer to hard copies for accuracy of electronic data
- *Copyright reserved by the Architect

2	23/10/24	ADDITIONAL DIMENSIONS	DJ
Issue	Date	Amendment	CHK
C:\BIA\PROJECTS\433-06 TSC Glengarry Dorms_Kangaroo Valley\433-06 TSC GLENGARRY DORMS KANGAROO VALLEY DORM CLASSROOMS.rvt			

North Point

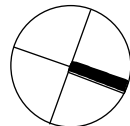


SYDNEY MANLY, NSW AUSTRALIA
BYRON BAY NSW AUSTRALIA
Nominated Architects
D Jacobson #4259 & M Baxter #4831

PHONE +612 9977 7648
EMAIL mark@bja.net.au
WEB www.bja.net.au

Project GLENGARRY DORMS KANGAROO VALLEY
Client THE SCOTS COLLEGE
Address 369 JACKS CORNER ROAD KANGAROO VALLEY

Design Stage DA
Title D1 LEVEL 3 FLOOR PLAN

Job No 433-06
Drawn MB
Checked DJ
Scale 1 : 200
Drawing no. DA D1-12
Issue 2

 


23-Oct-24 12:21:36 PM

LEGEND

COLORBOND CUSTOM ORB ROOFING, GUTTERS
& RWP's TO DETENTION TANKS ON LEVEL 1

SL

SOLAR TUB SKYLIGHTS TO DORM HALL LEVEL 2

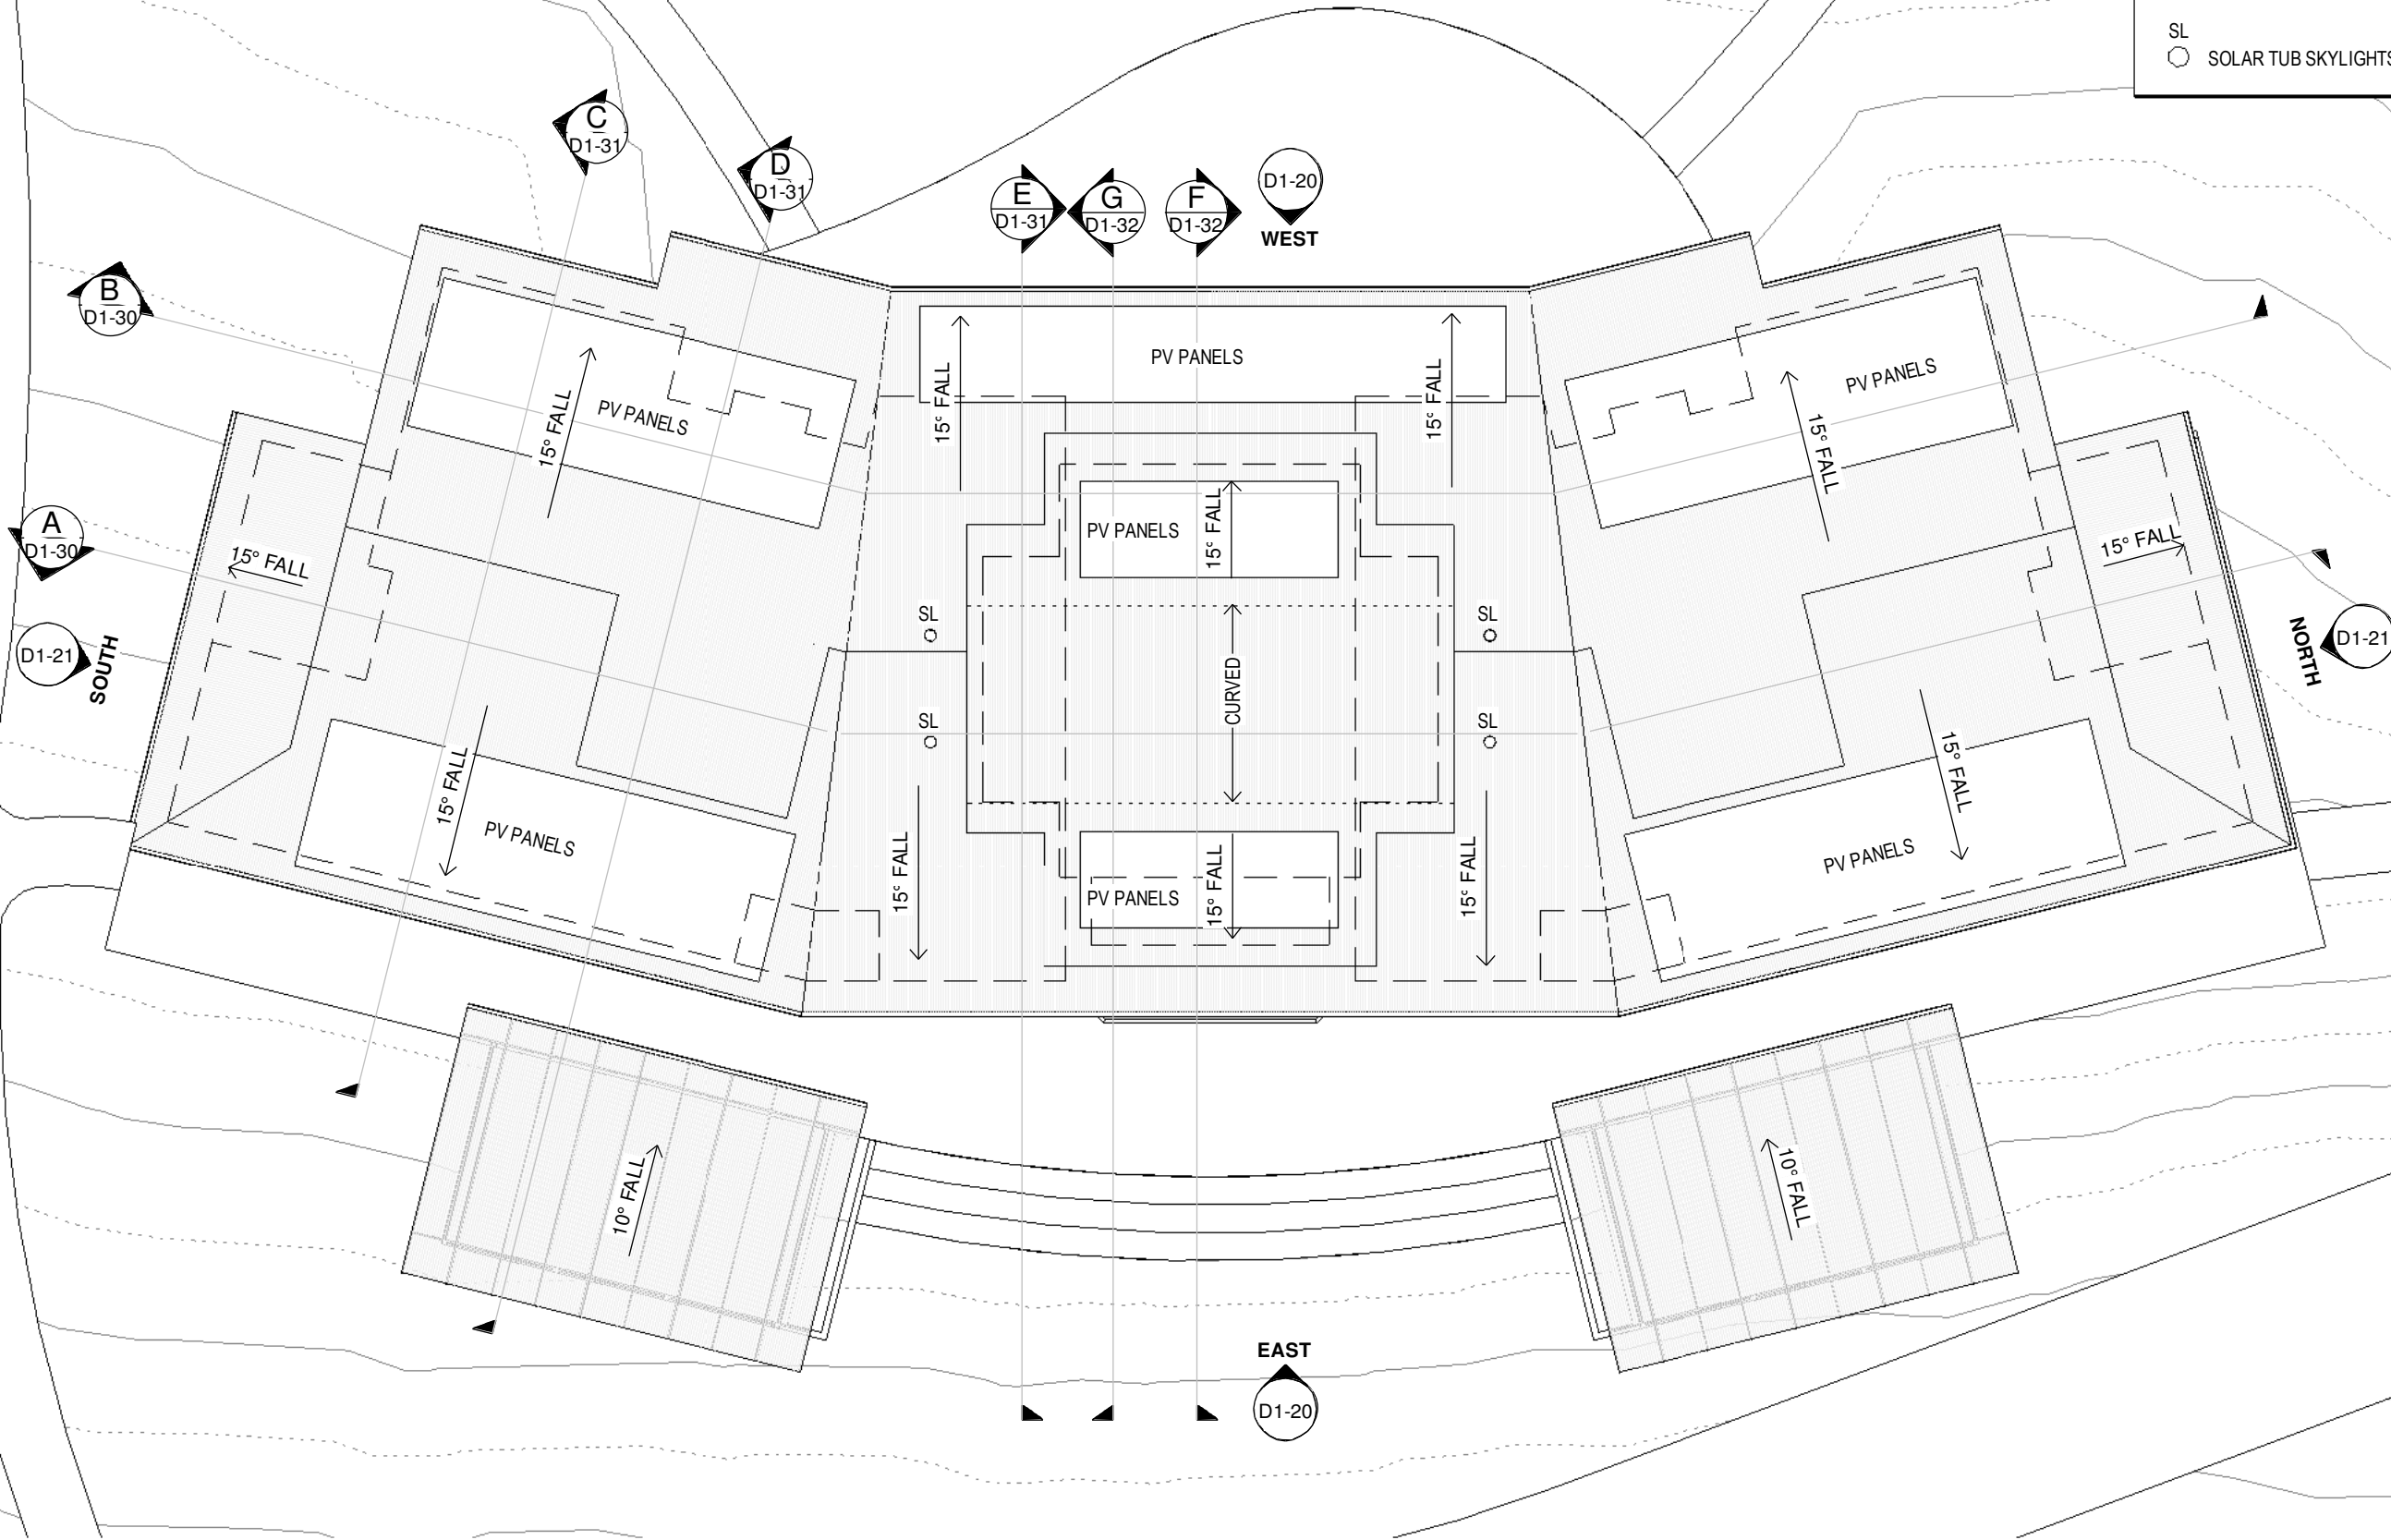

D1 ROOF PLAN
1 : 200

General Notes:
*Any discrepancies to be brought to Architects attention
*Use figure dimensions in preference to scaling
*Only scale under direction from architect
*Builder to examine site and verify conditions and dimensions
*This drawing remains the property of the Architect
*Client is granted conditional license to use the drawings
*Transfer of the License is prohibited
*Architect reserves the right to terminate the license
*Electronic data transfer should be scanned for viruses before use
*Any loss or damage (including consequential damage) caused to the recipient of electronic data, by its direct or indirect use, is not the liability of the Architect
*Refer to hard copies for accuracy of electronic data
*Copyright reserved by the Architect

2	23/10/24	ADDITIONAL DIMENSIONS	DJ
Issue	Date	Amendment	CHK
C:\BIA\PROJECTS\433-06 TSC Glengarry Dorms_Kangaroo Valley\433-06 TSC GLENGARRY DORMS KANGAROO VALLEY DORM CLASSROOMS.rvt			

North Point

BAXTER & JACOBSON
ARCHITECTS

SYDNEY MANLY, NSW AUSTRALIA
BYRON BAY NSW AUSTRALIA
Nominated Architects
D Jacobson #4259 & M Baxter #4831

PHONE
EMAIL
WEB

+612 9977 7648
mark@bja.net.au
www.bja.net.au

Project

Client

Address

GLENGARRY DORMS KANGAROO VALLEY
THE SCOTS COLLEGE
369 JACKS CORNER ROAD
KANGAROO VALLEY

Design Stage Title

DA
D1 ROOF PLAN

Job No 433-06

Drawn MB

Checked DJ


Scale 1 : 200


Drawing no.

DA D1-13

Issue


2

 

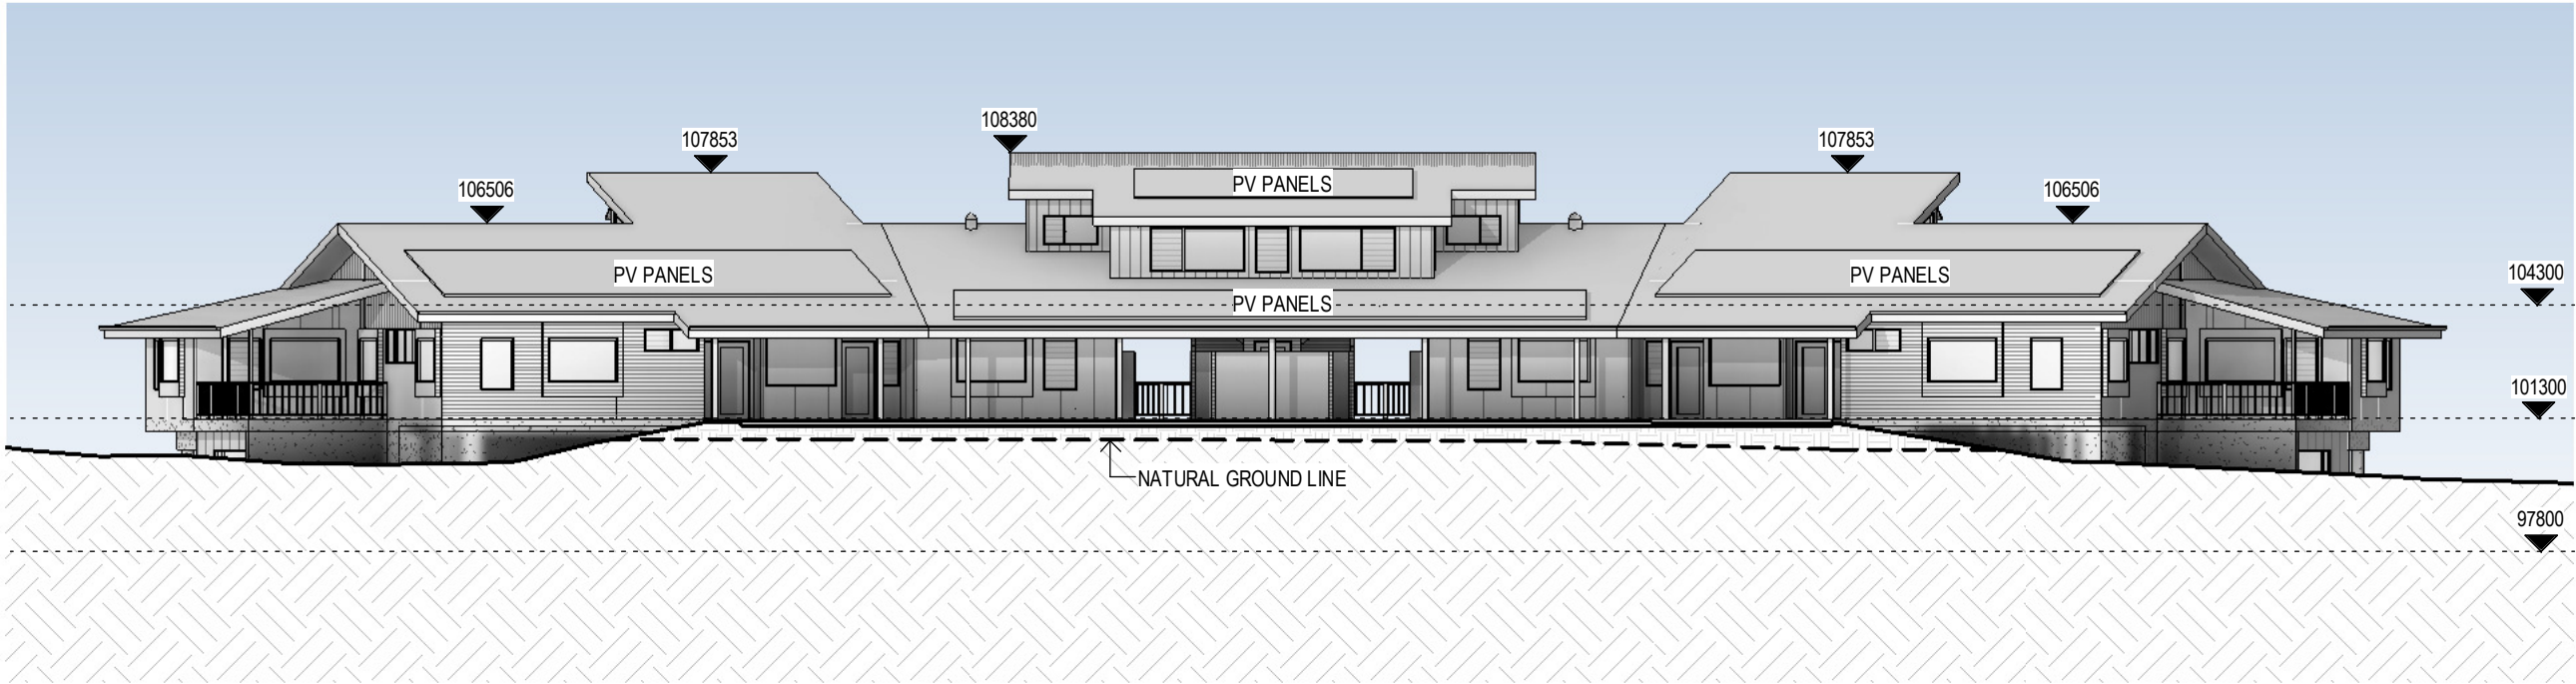

- LEGEND**
- PAINTED CONCRETE/RENDER
 - HORIZONTAL COLORBOND CUSTOM ORB CLADDING
 - VERTICLE COLORBOND LONGLINE CLADDING TYPE 1
 - VERTICLE COLORBOND LONGLINE CLADDING TYPE 2
 - EXPRESS JOINT PAINTED CFC CLADDING
 - PERFORATED METAL SUN SCREEN HOODS
- BALUSTRADES TO FUTURE DETAIL

D1 ELEVATION WEST
1 : 200

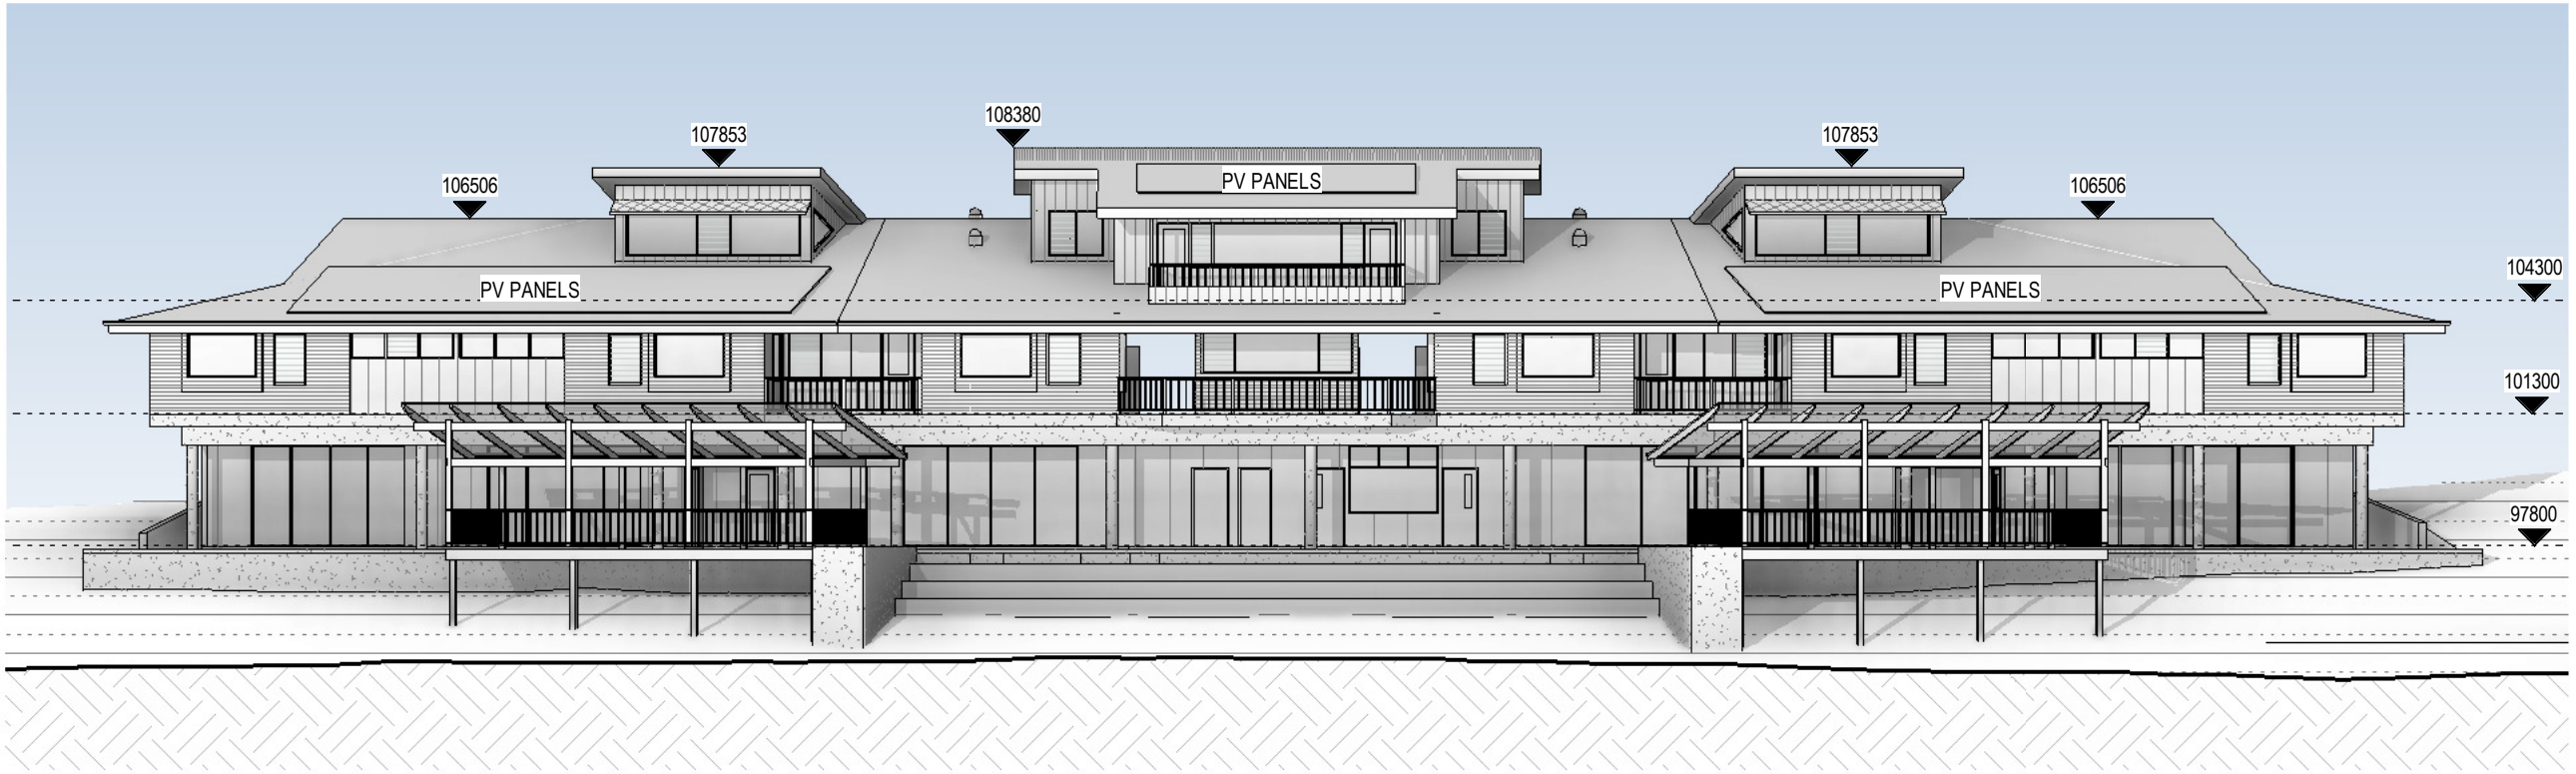

D1 ELEVATION EAST
1 : 200

REFER TO LANDSCAPE ARCHITECTS
PLANS FOR EXTERNAL LANDSCAPE
DETAILS

General Notes:
*Any discrepancies to be brought to Architects attention
*Use figure dimensions in preference to scaling
*Only scale under direction from architect
*Builder to examine site and verify conditions and dimensions
*This drawing remains the property of the Architect
*Client is granted conditional license to use the drawings
*Transfer of the License is prohibited
*Architect reserves the right to terminate the license
*Electronic data transfer should be scanned for viruses before use
*Any loss or damage (including consequential damage) caused to the recipient of electronic data, by its direct or indirect use, is not the liability of the Architect
*Refer to hard copies for accuracy of electronic data
*Copyright reserved by the Architect

Issue	Date	Amendment	
2	23/10/24	ADDITIONAL DIMENSIONS	DJ
			CHK

BAXTER & JACOBSON
ARCHITECTS
SYDNEY MANLY, NSW AUSTRALIA
BYRON BAY NSW AUSTRALIA
Nominated Architects
D Jacobson #4259 & M Baxter #4831


PHONE
EMAIL
WEB
+612 9977 7648
mark@bja.net.au
www.bja.net.au

Project GLENGARRY DORMS KANGAROO VALLEY
Client THE SCOTS COLLEGE
Address 369 JACKS CORNER ROAD KANGAROO VALLEY

Design Stage Title
DA
D1 ELEVATIONS


Job No 433-06
Drawn MB
Checked DJ
Scale 1 : 200
Drawing no.
DA D1-20
Issue
2

0m 2m 4m 8m

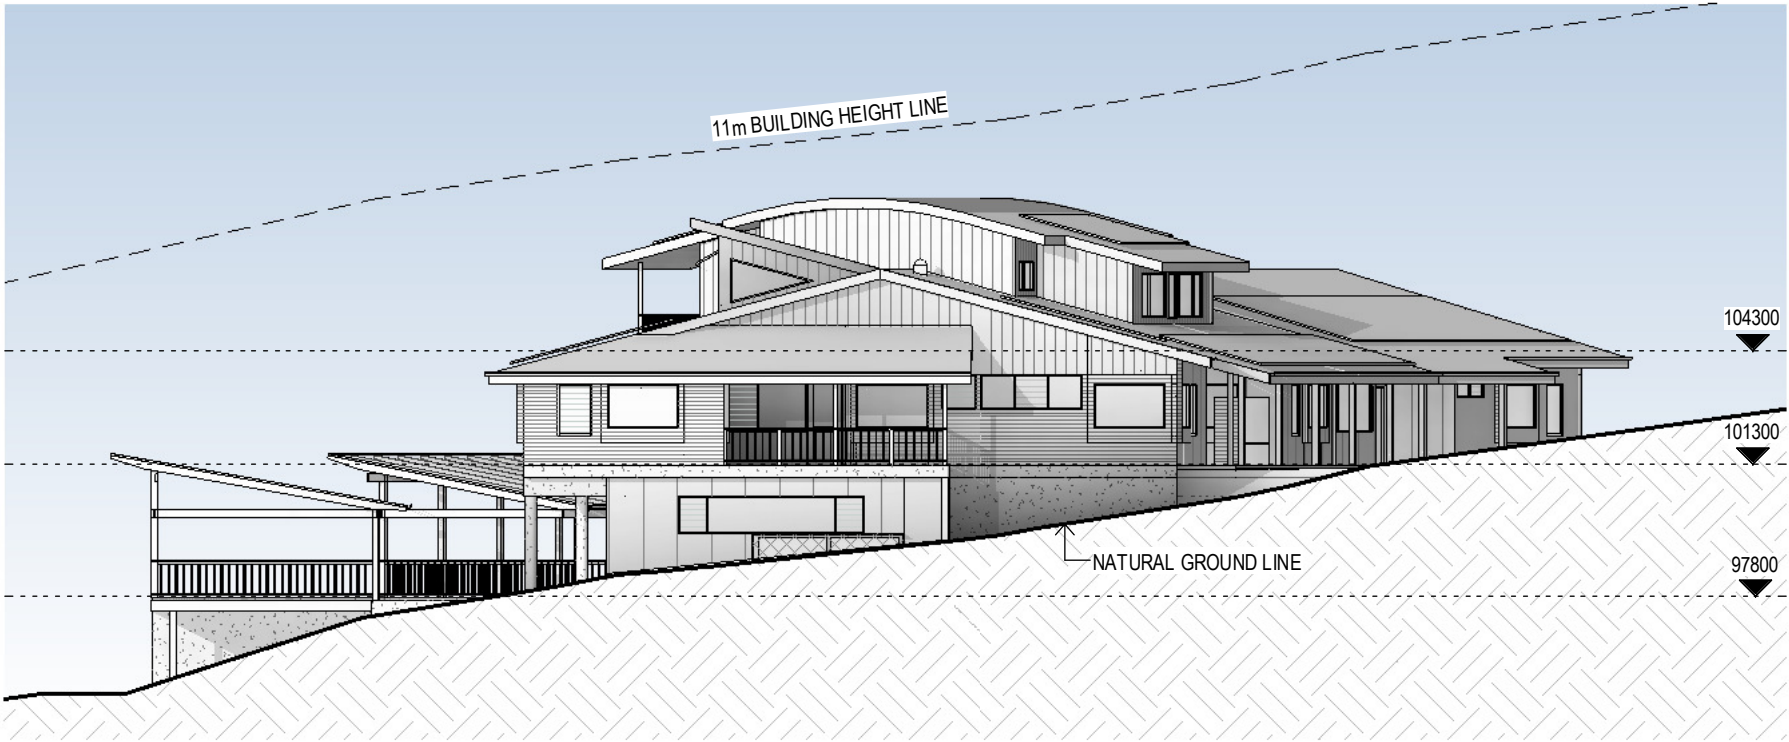

D1 ELEVATION NORTH

1 : 200

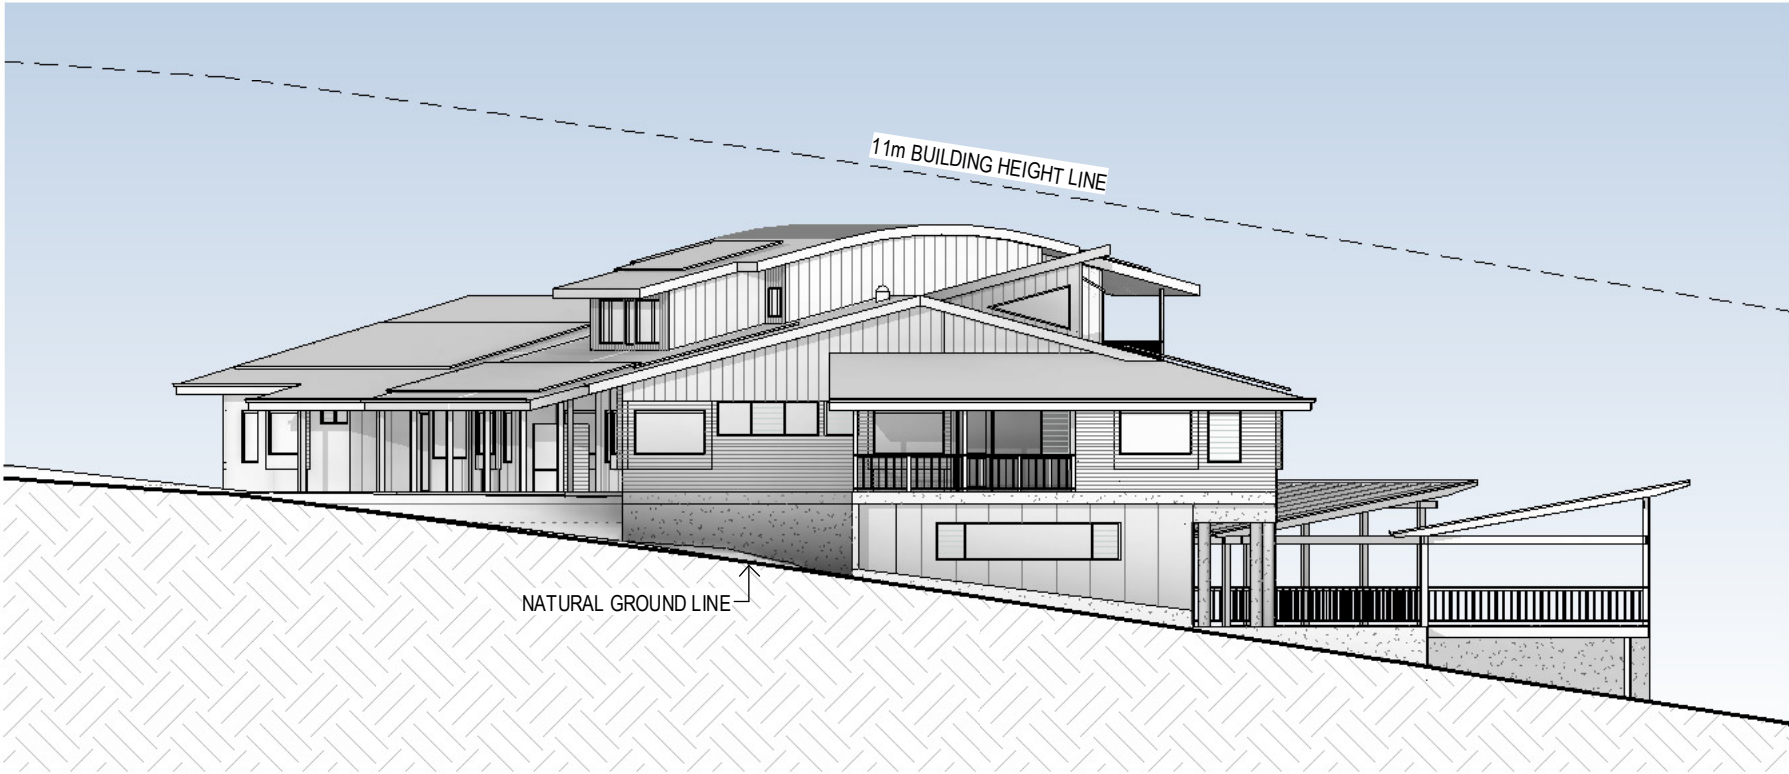

D1 ELEVATION SOUTH

1 : 200

LEGEND

- PAINTED CONCRETE/RENDER
- HORIZONTAL COLORBOND CUSTOM ORB CLADDING
- VERTICLE COLORBOND LONGLINE CLADDING TYPE 1
- VERTICLE COLORBOND LONGLINE CLADDING TYPE 2
- EXPRESS JOINT PAINTED CFC CLADDING
- PERFORATED METAL SUN SCREEN HOODS

BALUSTRADES TO FUTURE DETAIL

General Notes:

- *Any discrepancies to be brought to Architects attention
- *Use figure dimensions in preference to scaling
- *Only scale under direction from architect
- *Builder to examine site and verify conditions and dimensions
- *This drawing remains the property of the Architect
- *Client is granted conditional license to use the drawings
- *Transfer of the Licence is prohibited
- *Architect reserves the right to terminate the license
- *Electronic data transfer should be scanned for viruses before use
- *Any loss or damage (including consequential damage) caused to the recipient of electronic data, by its direct or indirect use, is not the liability of the Architect
- *Refer to hard copies for accuracy of electronic data
- *Copyright reserved by the Architect

Issue	Date	Amendment	
2	23/10/24	ADDITIONAL DIMENSIONS	DJ
			CHK




SYDNEY MANLY, NSW AUSTRALIA
BYRON BAY NSW AUSTRALIA
Nominated Architects
D Jacobson #4259 & M Baxter #4831


PHONE +612 9977 7648
EMAIL mark@bja.net.au
WEB www.bja.net.au

Project GLENGARRY DORMS KANGAROO VALLEY
Client THE SCOTS COLLEGE
Address 369 JACKS CORNER ROAD KANGAROO VALLEY


Design Stage Title
DA
D1 ELEVATIONS

Job No 433-06
Drawn MB
Checked DJ
Scale 1 : 200
Drawing no. DA D1-21
Issue 2

 

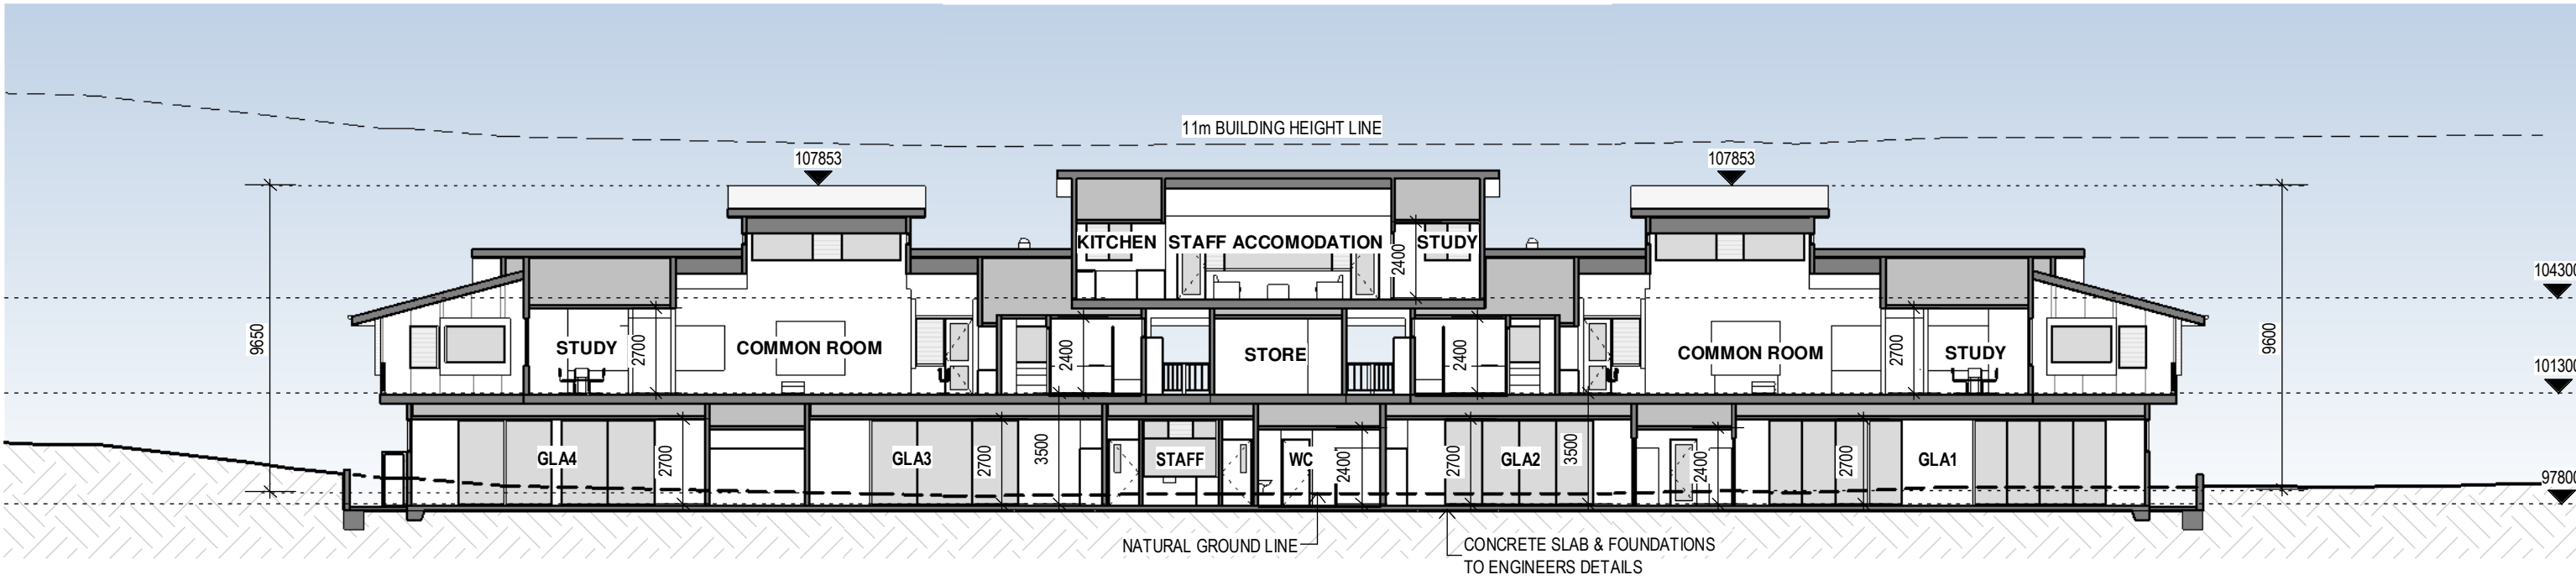

D1 SECTION A
1 : 200

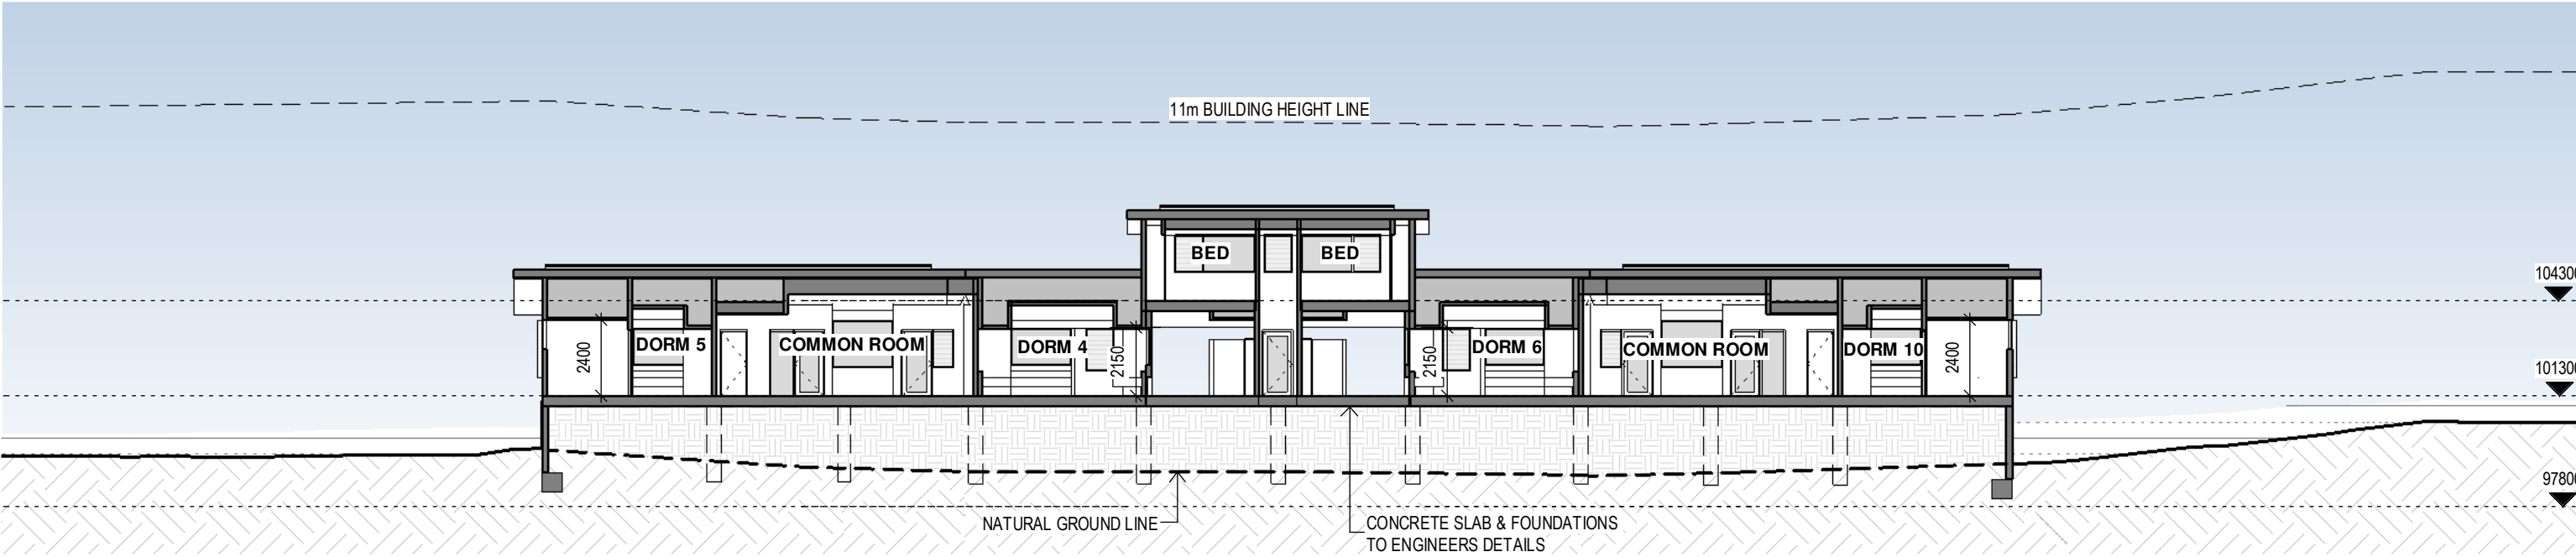

D1 SECTION B
1 : 200

REFER TO LANDSCAPE ARCHITECTS
PLANS FOR EXTERNAL LANDSCAPE
DETAILS

General Notes:
*Any discrepancies to be brought to Architects attention
*Use figure dimensions in preference to scaling
*Only scale under direction from architect
*Builder to examine site and verify conditions and dimensions
*This drawing remains the property of the Architect
*Client is granted conditional license to use the drawings
*Transfer of the License is prohibited
*Architect reserves the right to terminate the license
*Electronic data transfer should be scanned for viruses before use
*Any loss or damage (including consequential damage) caused to the recipient of electronic data, by its direct or indirect use, is not the liability of the Architect
*Refer to hard copies for accuracy of electronic data
*Copyright reserved by the Architect

2	23/10/24	ADDITIONAL DIMENSIONS	DJ
Issue	Date	Amendment	CHK
C:\BJA\PROJECTS\433-06 TSC Glengarry Dorms_Kangaroo Valley\433-06 TSC GLENGARRY DORMS KANGAROO VALLEY DORM CLASSROOMS.rvt			

 **BAXTER & JACOBSON**
ARCHITECTS
SYDNEY MANLY, NSW AUSTRALIA
BYRON BAY NSW AUSTRALIA
Nominated Architects
D Jacobson #4259 & M Baxter #4831


PHONE +612 9977 7648
EMAIL mark@bj.net.au
WEB www.bja.net.au


Project GLENGARRY DORMS KANGAROO VALLEY
Client THE SCOTS COLLEGE
Address 369 JACKS CORNER ROAD KANGAROO VALLEY

Design Stage DA
Title D1 SECTIONS


Job No 433-06
Drawn MB
Checked DJ
Scale 1 : 200

Drawing no. DA D1-30
Issue 2

 


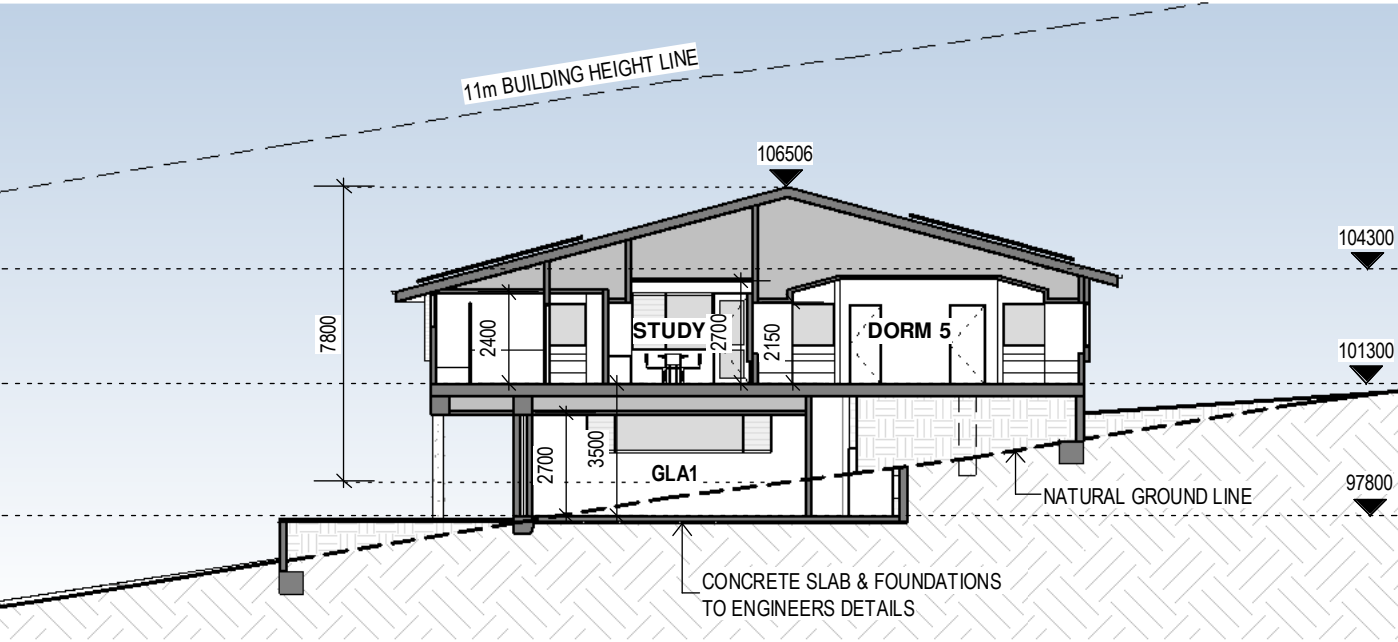

D1 SECTION C
1 : 200

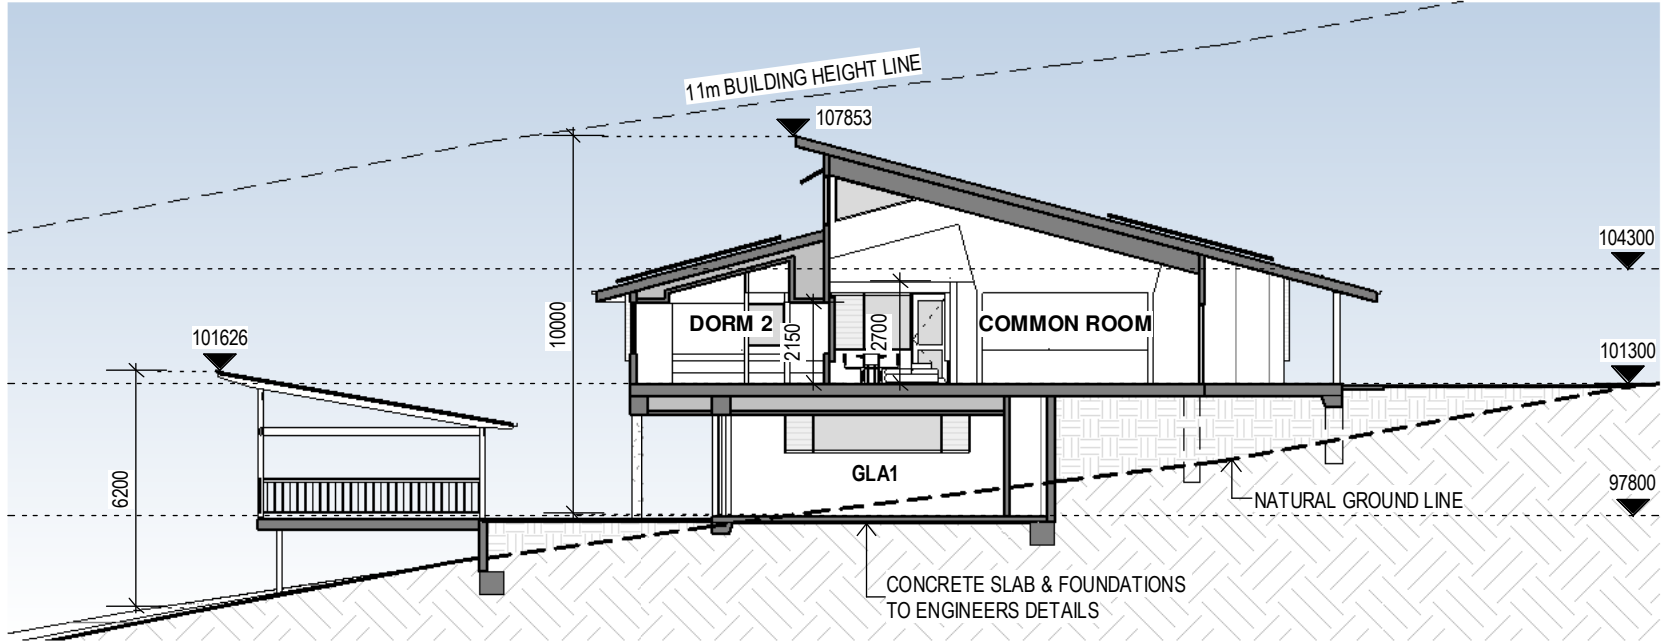

D1 SECTION D
1 : 200

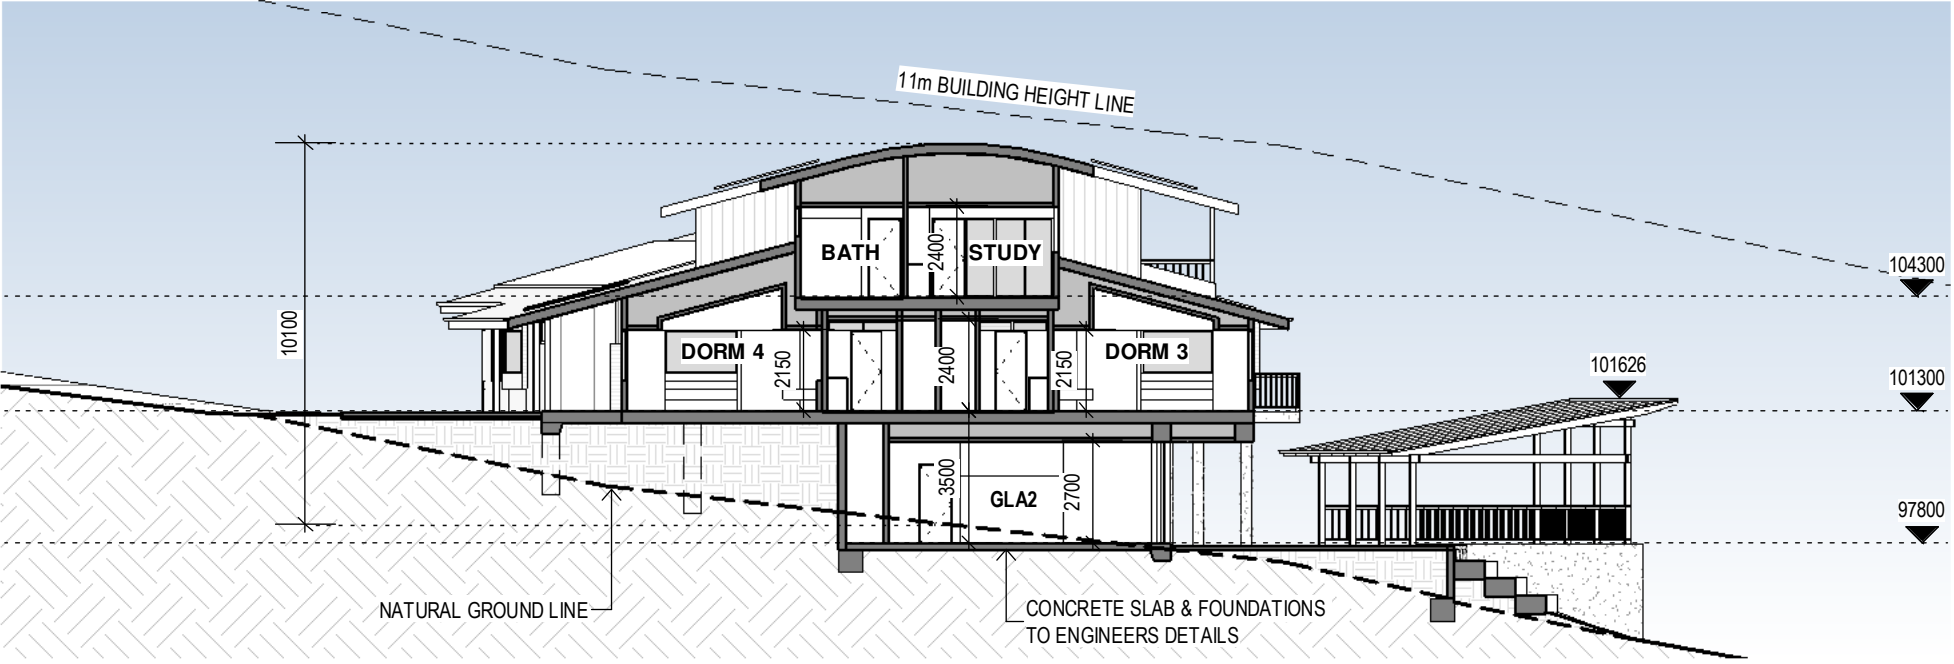

D1 SECTION E
1 : 200

REFER TO LANDSCAPE ARCHITECTS
PLANS FOR EXTERNAL LANDSCAPE
DETAILS

General Notes:
*Any discrepancies to be brought to Architects attention
*Use figure dimensions in preference to scaling
*Only scale under direction from architect
*Builder to examine site and verify conditions and dimensions
*This drawing remains the property of the Architect
*Client is granted conditional license to use the drawings
*Transfer of the License is prohibited
*Architect reserves the right to terminate the license
*Electronic data transfer should be scanned for viruses before use
*Any loss or damage (including consequential damage) caused to the recipient of electronic data, by its direct or indirect use, is not the liability of the Architect
*Refer to hard copies for accuracy of electronic data
*Copyright reserved by the Architect

2	23/10/24	ADDITIONAL DIMENSIONS	DJ
Issue	Date	Amendment	CHK
C:\BIA\PROJECTS\433-06 TSC Glengarry Doms_Kangaroo Valley\433-06 TSC GLENGARRY DORMS KANGAROO VALLEY DORM CLASSROOMS.rvt			

**BAXTER & JACOBSON**
ARCHITECTS

SYDNEY MANLY, NSW AUSTRALIA
BYRON BAY NSW AUSTRALIA
Nominated Architects
D Jacobson #4259 & M Baxter #4831


PHONE +612 9977 7648
EMAIL mark@bj.net.au
WEB www.bja.net.au

Project GLENGARRY DORMS KANGAROO VALLEY
Client THE SCOTS COLLEGE
Address 369 JACKS CORNER ROAD KANGAROO VALLEY


Design Stage DA
Title D1 SECTIONS

Job No 433-06
Drawn MB
Checked DJ
Scale 1 : 200


Drawing no. DA D1-31
Issue 2

 

23-Oct-24 12:22:26 PM

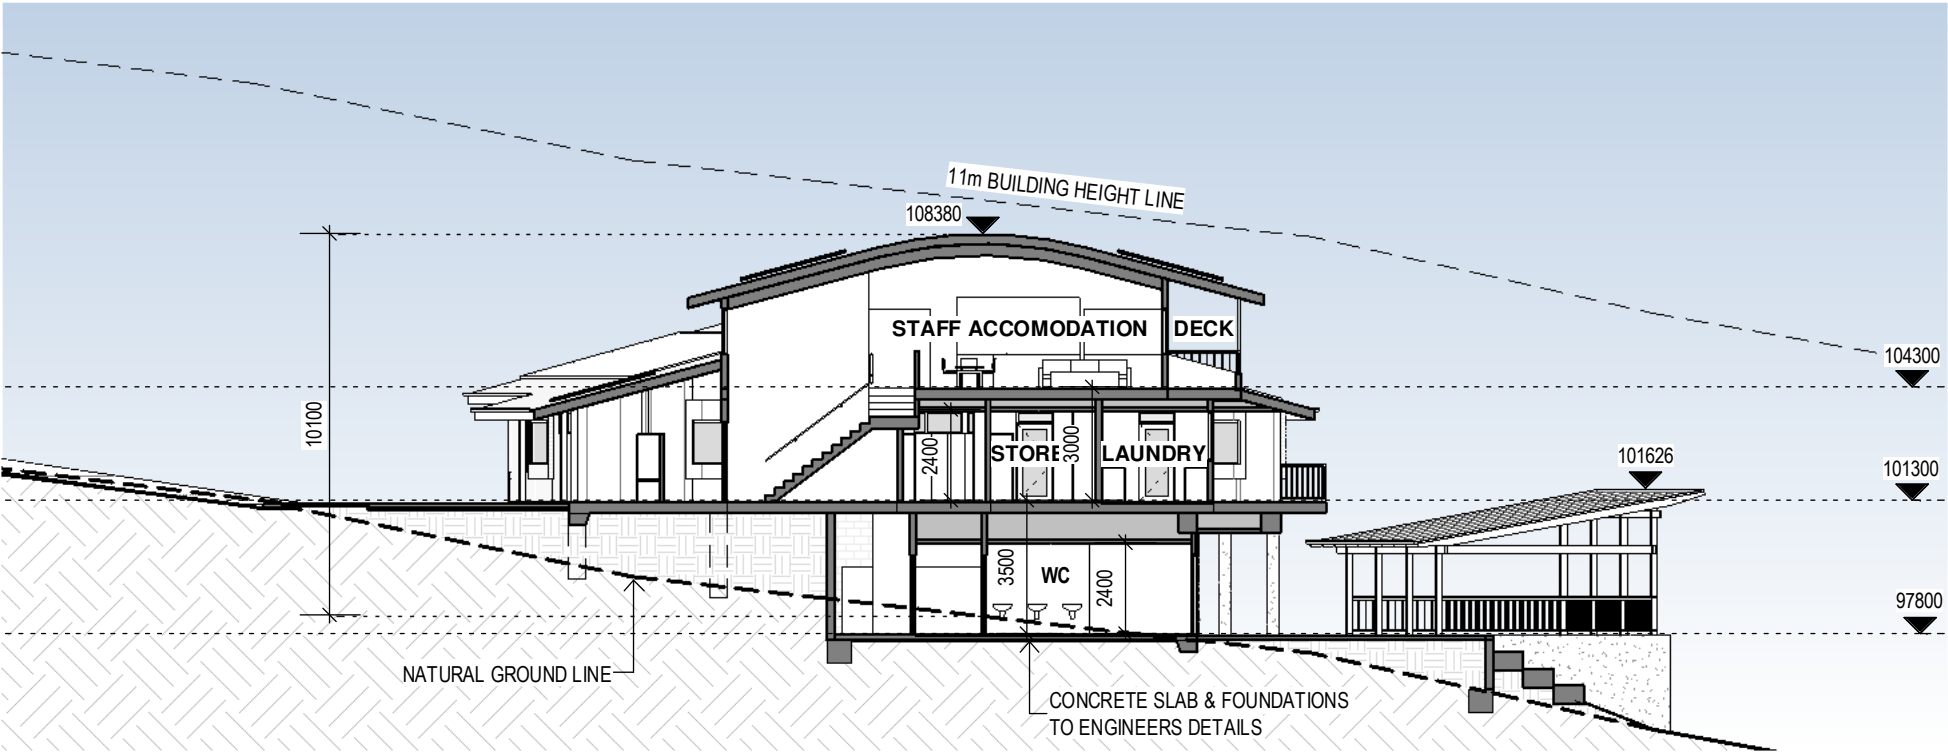

D1 SECTION F
1 : 200

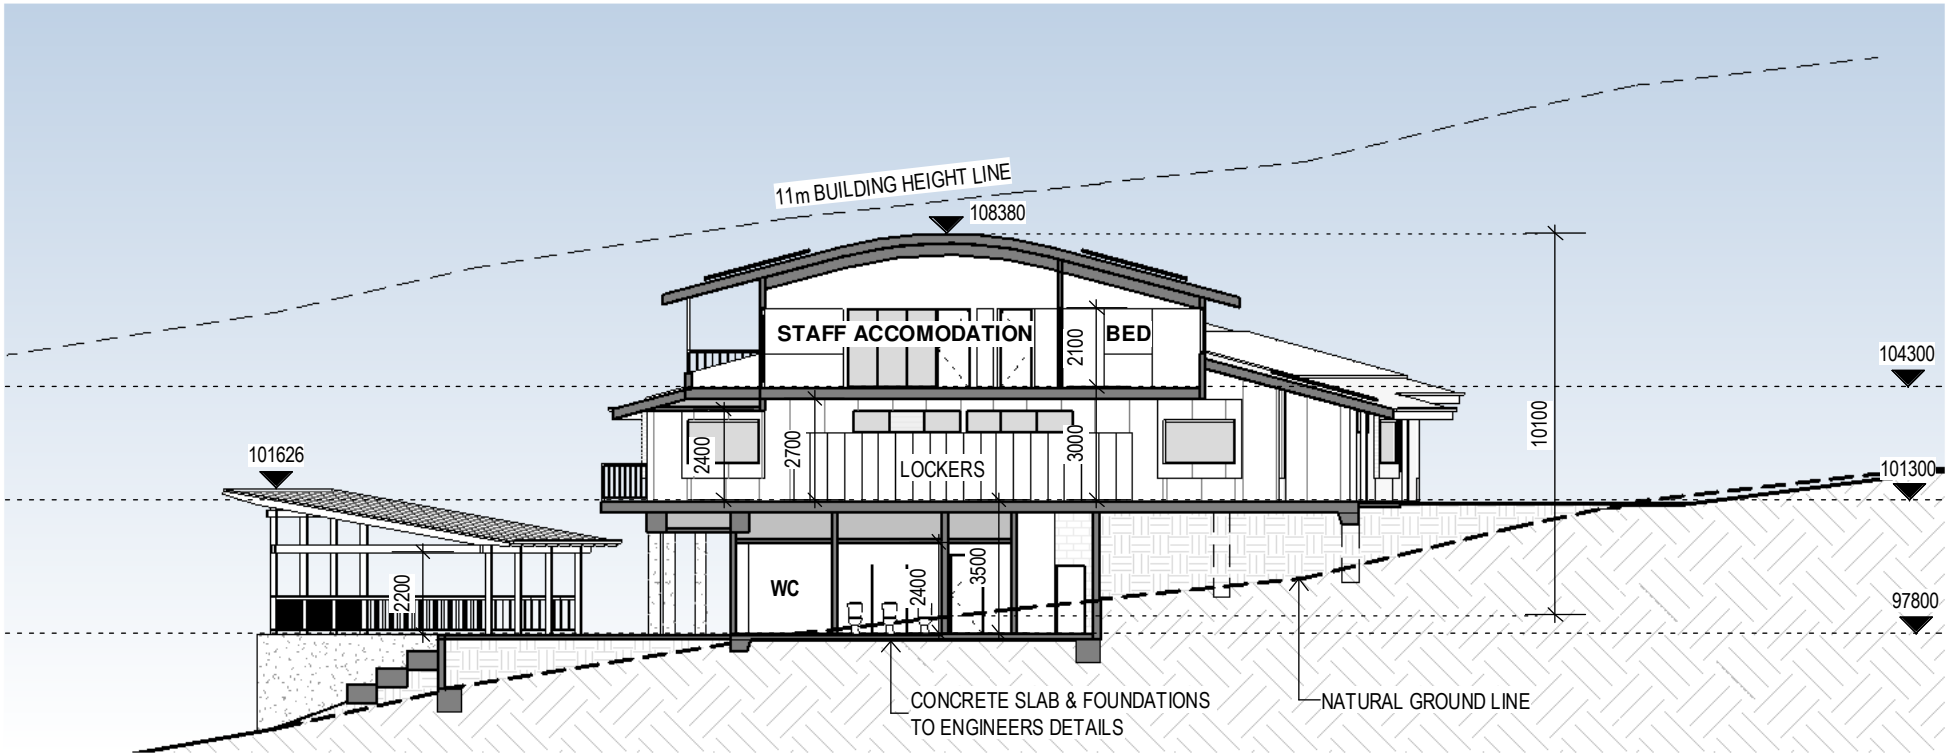

D1 SECTION G
1 : 200

General Notes:
*Any discrepancies to be brought to Architects attention
*Use figure dimensions in preference to scaling
*Only scale under direction from architect
*Builder to examine site and verify conditions and dimensions
*This drawing remains the property of the Architect
*Client is granted conditional license to use the drawings
*Transfer of the License is prohibited
*Architect reserves the right to terminate the license
*Electronic data transfer should be scanned for viruses before use
*Any loss or damage (including consequential damage) caused to the recipient of electronic data, by its direct or indirect use, is not the liability of the Architect
*Refer to hard copies for accuracy of electronic data
*Copyright reserved by the Architect

2	23/10/24	ADDITIONAL DIMENSIONS	DJ
Issue	Date	Amendment	CHK
C:\BIA\PROJECTS\433-06 TSC Glengarry Doms_Kangaroo Valley\433-06 TSC GLENGARRY DORMS KANGAROO VALLEY DORM CLASSROOMS.rvt			

BAXTER & JACOBSON
ARCHITECTS
SYDNEY MANLY, NSW AUSTRALIA
BYRON BAY NSW AUSTRALIA
Nominated Architects
D Jacobson #4259 & M Baxter #4831


PHONE +612 9977 7648
EMAIL mark@bja.net.au
WEB www.bja.net.au

Project GLENGARRY DORMS KANGAROO VALLEY
Client THE SCOTS COLLEGE
Address 369 JACKS CORNER ROAD KANGAROO VALLEY

Design Stage DA
Title D1 SECTIONS

REFER TO LANDSCAPE ARCHITECTS PLANS FOR EXTERNAL LANDSCAPE DETAILS


Job No 433-06
Drawn MB
Checked DJ
Scale 1 : 200
Drawing no. DA D1-32
Issue 2

 

23-Oct-24 12:22:32 PM



D1 3D VIEW 1

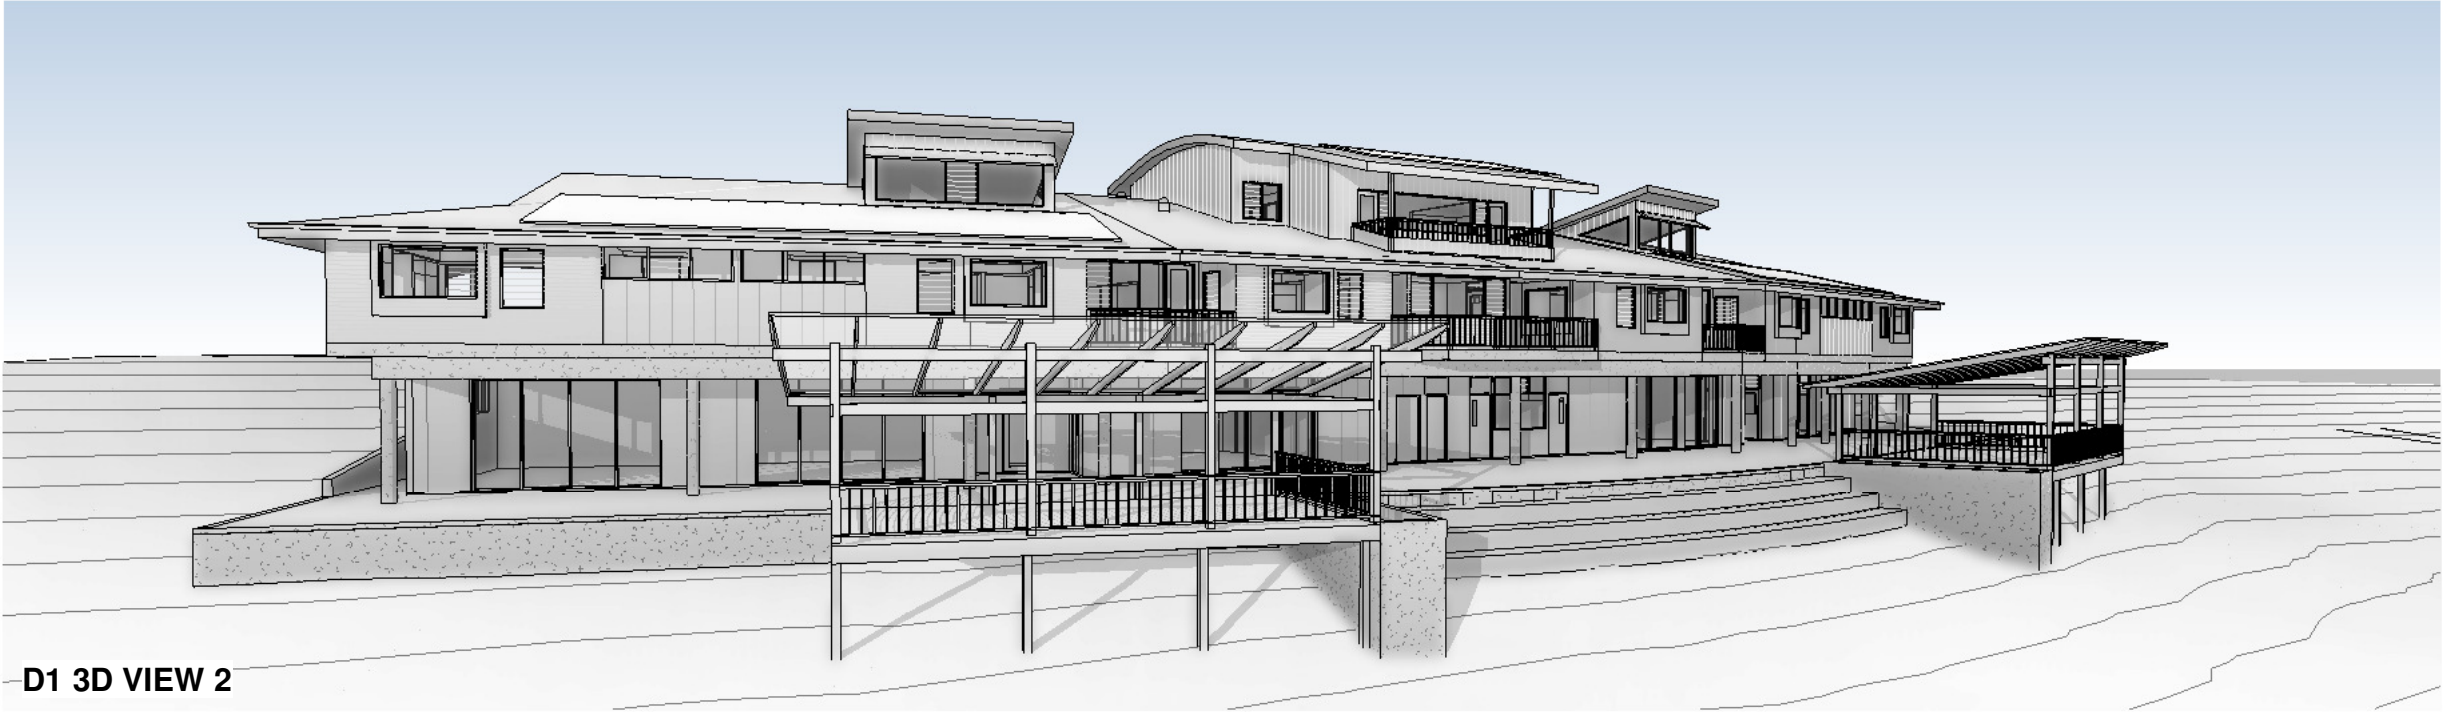

D1 3D VIEW 2



D1 3D VIEW 3

General Notes:
*Any discrepancies to be brought to Architects attention
*Use figure dimensions in preference to scaling
*Only scale under direction from architect
*Builder to examine site and verify conditions and dimensions
*This drawing remains the property of the Architect
*Client is granted conditional license to use the drawings
*Transfer of the License is prohibited
*Architect reserves the right to terminate the license
*Electronic data transfer should be scanned for viruses before use
*Any loss or damage (including consequential damage) caused to the recipient of electronic data, by its direct or indirect use, is not the liability of the Architect
*Refer to hard copies for accuracy of electronic data
*Copyright reserved by the Architect

2	23/10/24	ADDITIONAL DIMENSIONS	DJ
Issue	Date	Amendment	CHK
C:\BJA\PROJECTS\433-06 TSC Glengarry Dorms_Kangaroo Valley\433-06 TSC GLENGARRY DORMS KANGAROO VALLEY DORM CLASSROOMS.rvt			



**BAXTER &
JACOBSON**
ARCHITECTS

SYDNEY MANLY, NSW AUSTRALIA
BYRON BAY NSW AUSTRALIA
Nominated Architects
D Jacobson #4259 & M Baxter #4831

PHONE
EMAIL
WEB


+612 9977 7648
mark@bja.net.au
www.bja.net.au

Project	GLENGARRY DORMS KANGAROO VALLEY
Client	THE SCOTS COLLEGE
Address	369 JACKS CORNER ROAD KANGAROO VALLEY

Design Stage Title	DA D1 3D VIEWS
--------------------	--------------------------

Job No	433-06
Drawn	MB
Checked	DJ
Scale	

Drawing no.	DA D1-40
Issue	2

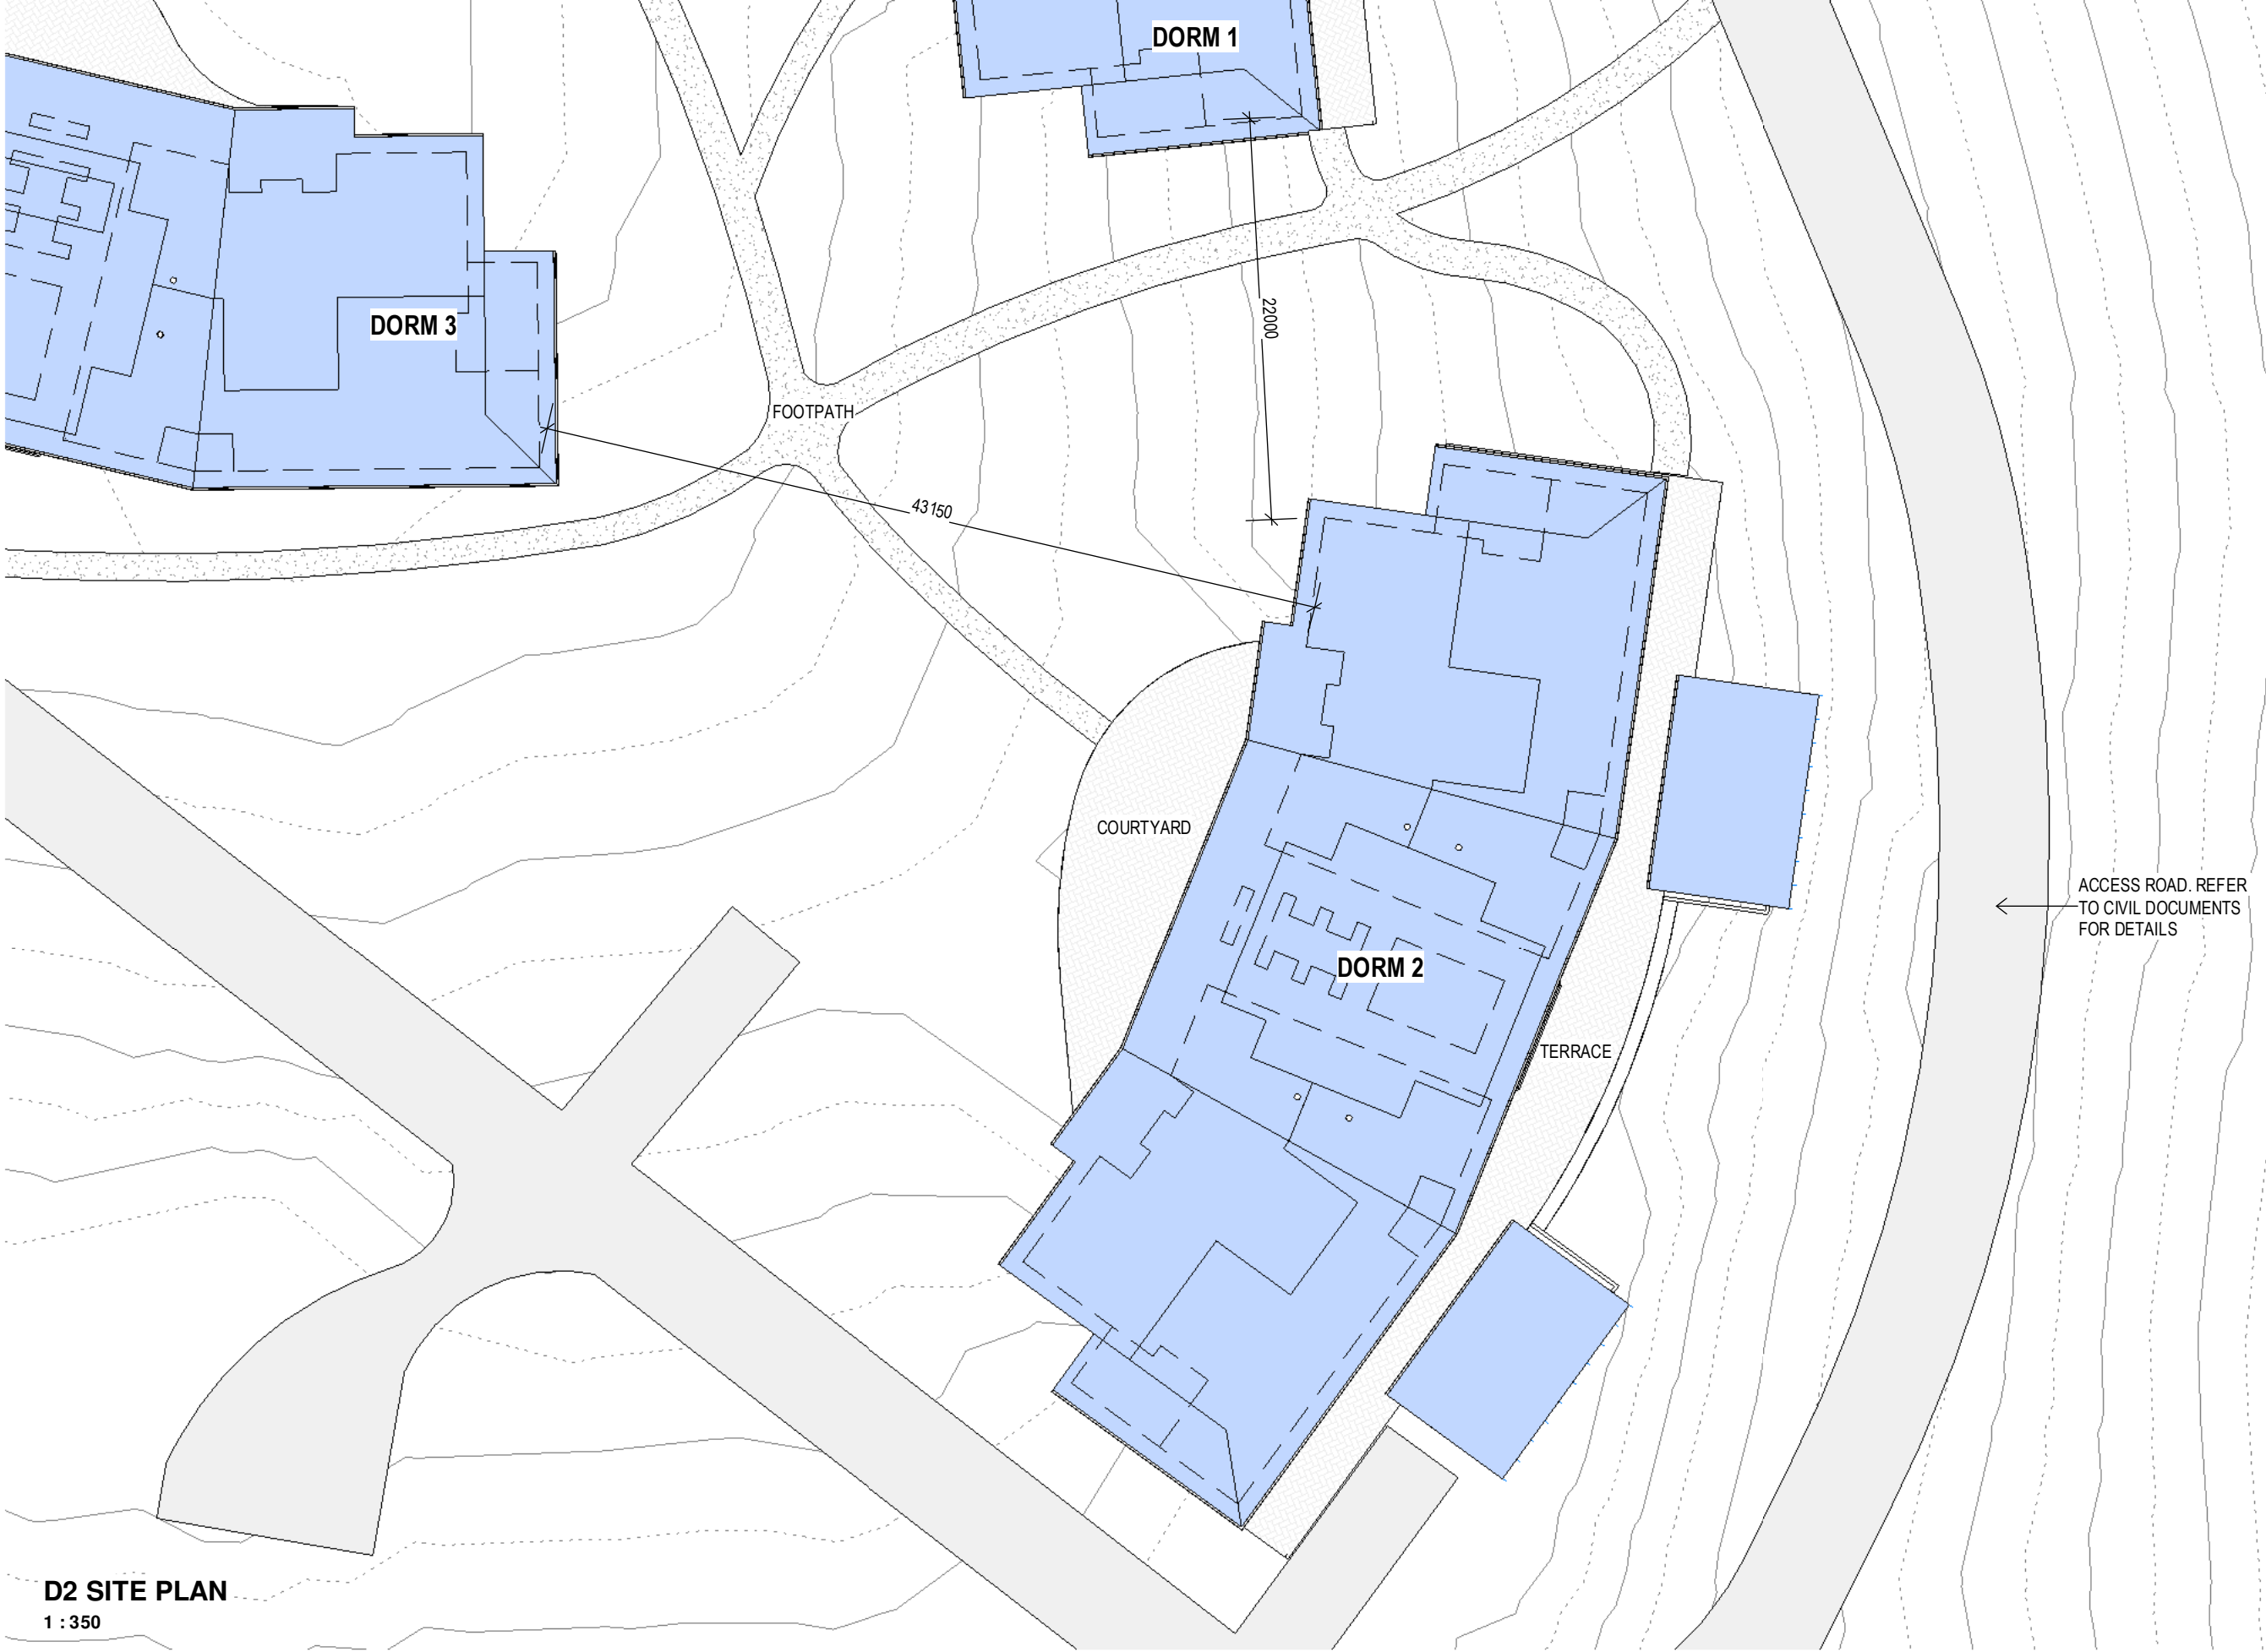

D2 SITE PLAN
1 : 350


ACCESS ROAD. REFER
TO CIVIL DOCUMENTS
FOR DETAILS

REFER TO LANDSCAPE ARCHITECTS
PLANS FOR EXTERNAL LANDSCAPE
DETAILS

General Notes:
*Any discrepancies to be brought to Architects attention
*Use figure dimensions in preference to scaling
*Only scale under direction from architect
*Builder to examine site and verify conditions and dimensions
*This drawing remains the property of the Architect
*Client is granted conditional licence to use the drawings
*Transfer of the Licence is prohibited
*Architect reserves the right to terminate the licence
*Electronic data transfer should be scanned for viruses before use
*Any loss or damage (including consequential damage) caused to the recipient of electronic data, by its direct or indirect use, is not the liability of the Architect
*Refer to hard copies for accuracy of electronic data
*Copyright reserved by the Architect

Issue	Date	Amendment
2	23/10/24	ADDITIONAL DIMENSIONS

C:\BIA\PROJECTS\433-06 TSC Glengarry Dorms_Kangaroo Valley\433-06 TSC GLENGARRY DORMS KANGAROO VALLEY DORM CLASSROOMS.rvt

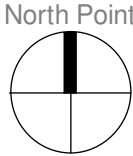

BAXTER & JACOBSON
ARCHITECTS
SYDNEY MANLY, NSW AUSTRALIA
BYRON BAY NSW AUSTRALIA
Nominated Architects
D Jacobson #4259 & M Baxter #4831

PHONE
EMAIL
WEB
+612 9977 7648
mark@bja.net.au
www.bja.net.au


Project
Client
Address
GLENGARRY DORMS KANGAROO VALLEY
THE SCOTS COLLEGE
369 JACKS CORNER ROAD
KANGAROO VALLEY

Design
Stage
Title
DA
D2 SITE PLAN

Job No 433-06
Drawn MB
Checked DJ
Scale 1 : 350

Drawing no.
DA D2-01
Issue
2


23-Oct-24 12:23:06 PM

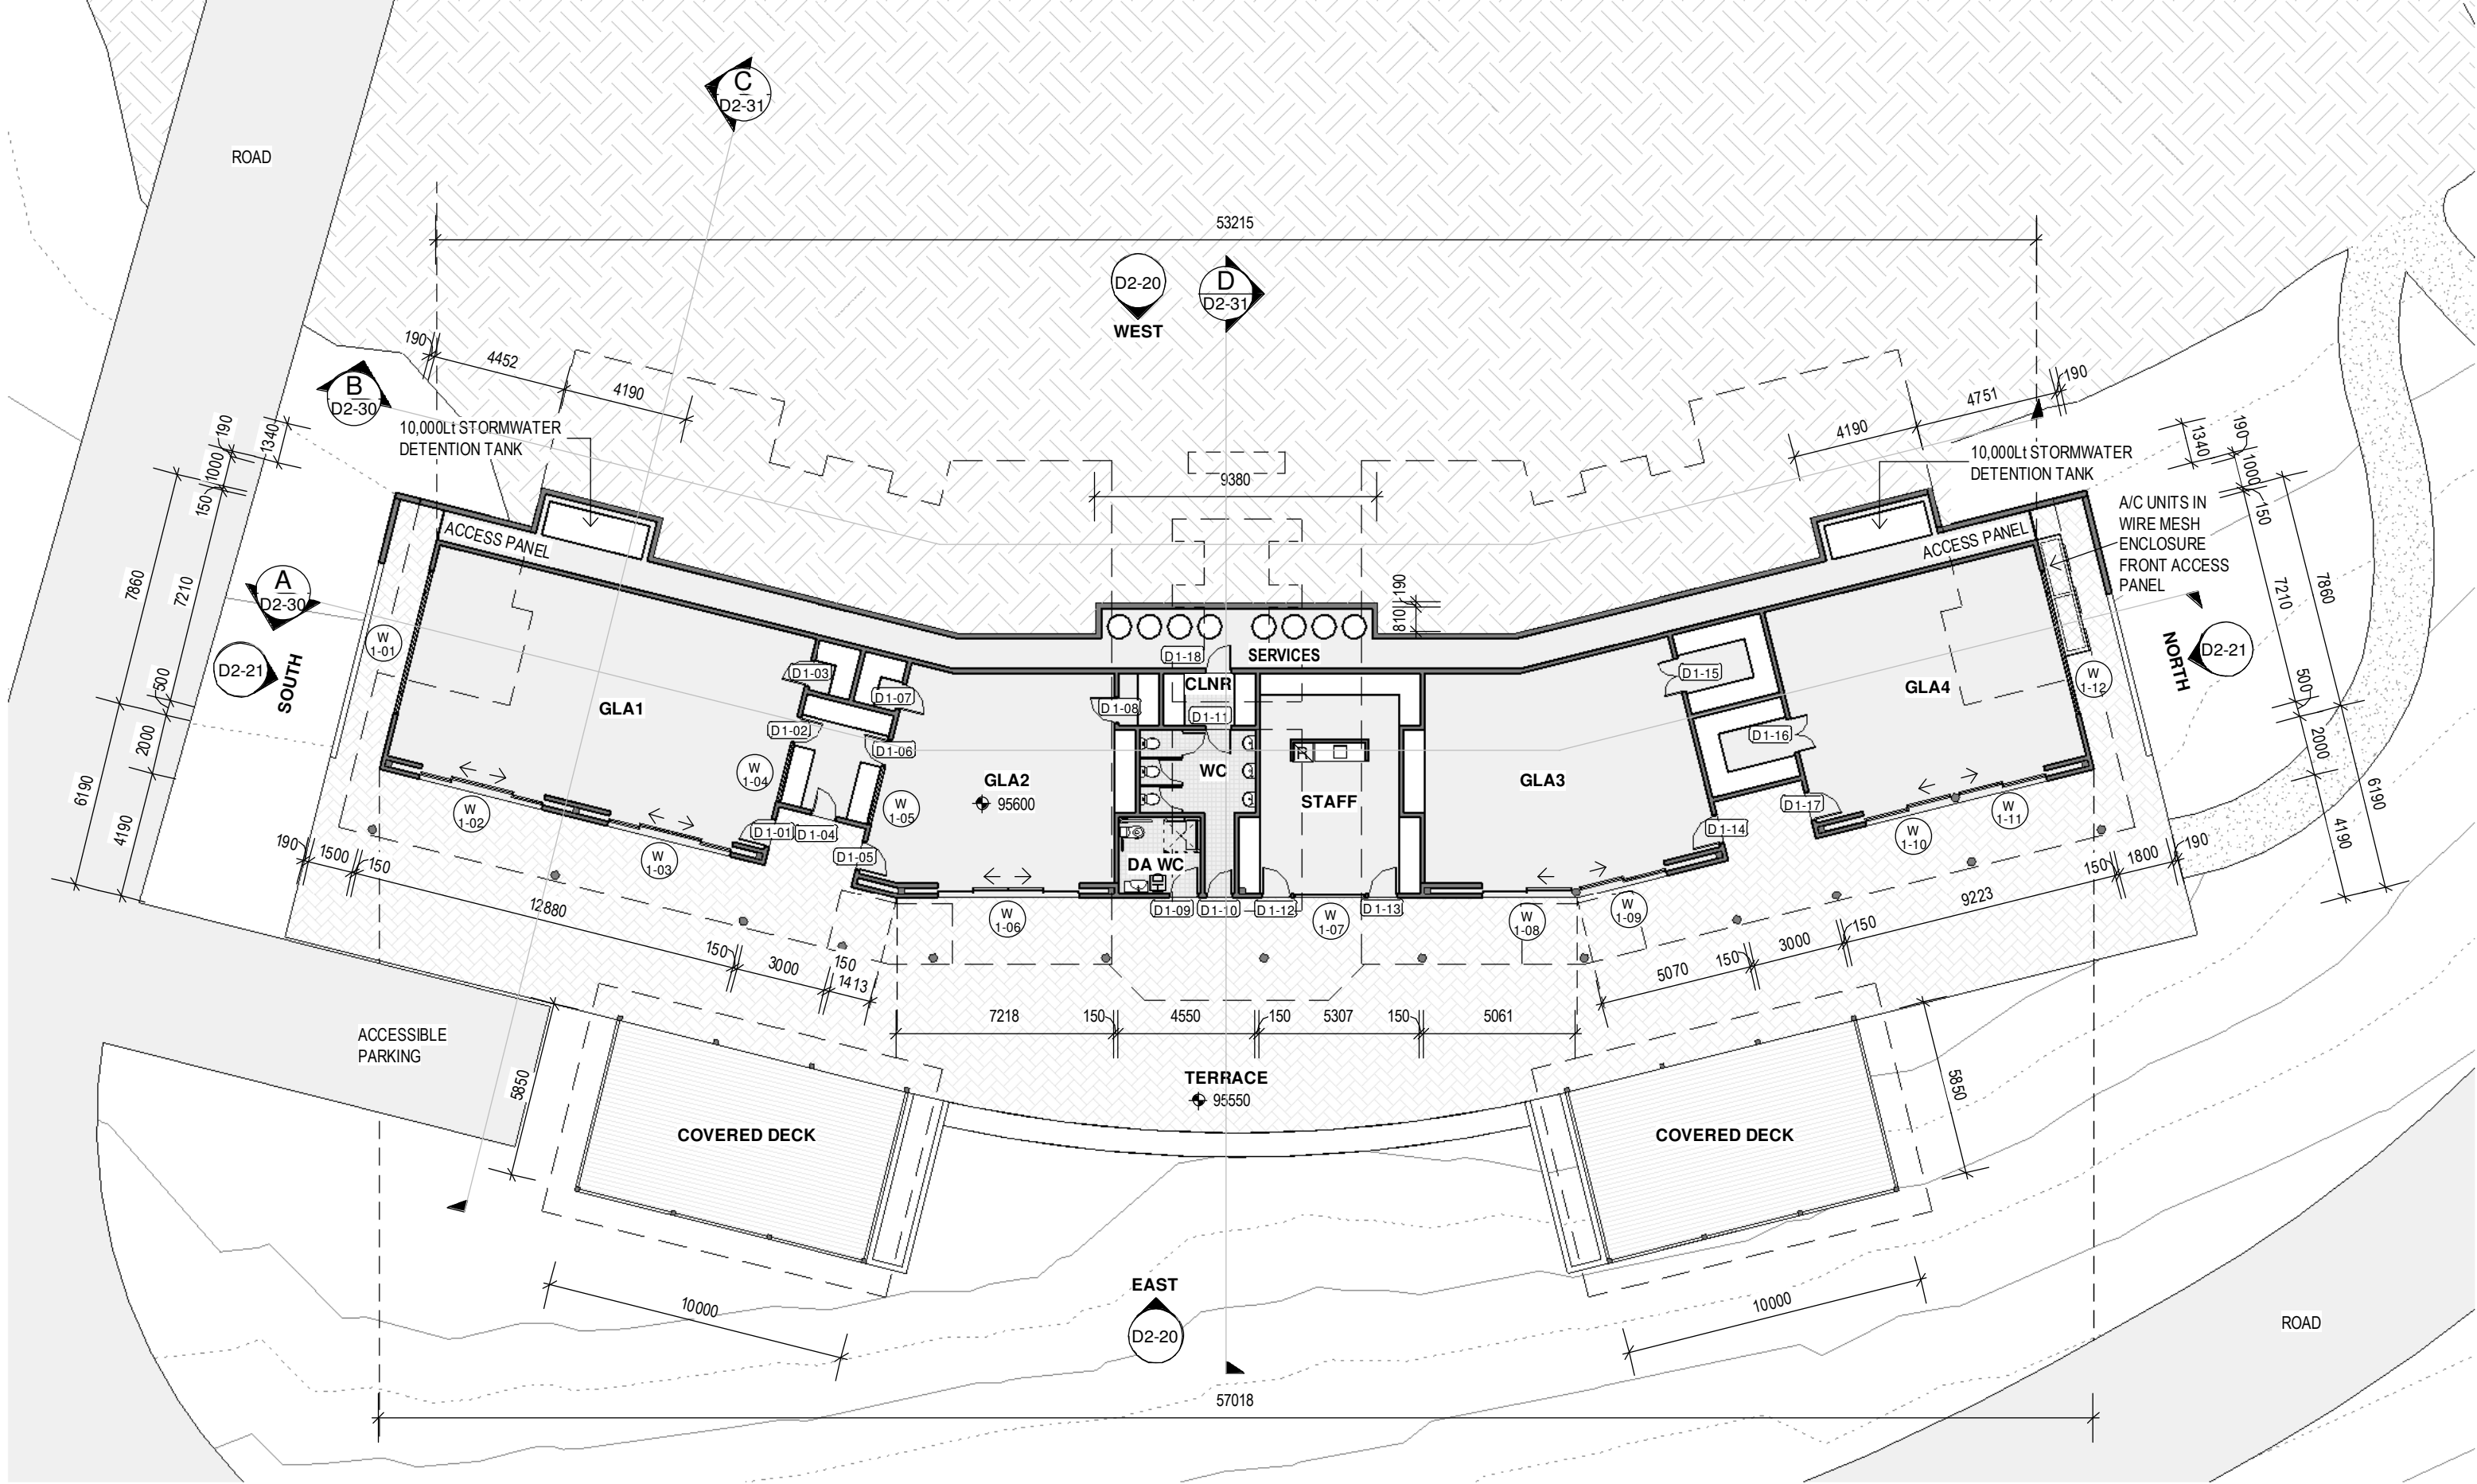

D2 LEVEL 1 FLOOR PLAN
1 : 200

General Notes:
*Any discrepancies to be brought to Architects attention
*Use figure dimensions in preference to scaling
*Only scale under direction from architect
*Builder to examine site and verify conditions and dimensions
*This drawing remains the property of the Architect
*Client is granted conditional license to use the drawings
*Transfer of the License is prohibited
*Architect reserves the right to terminate the license
*Electronic data transfer should be scanned for viruses before use
*Any loss or damage (including consequential damage) caused to the recipient of electronic data, by its direct or indirect use, is not the liability of the Architect
*Refer to hard copies for accuracy of electronic data
*Copyright reserved by the Architect

2	23/10/24	ADDITIONAL DIMENSIONS	DJ
Issue	Date	Amendment	CHK
C:\BIA\PROJECTS\433-06 TSC Glengarry Dorms_Kangaroo Valley\433-06 TSC GLENGARRY DORMS KANGAROO VALLEY DORM CLASSROOMS.rvt			

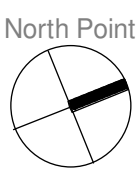

BAXTER & JACOBSON
ARCHITECTS
SYDNEY MANLY, NSW AUSTRALIA
BYRON BAY, NSW AUSTRALIA
Nominated Architects
D Jacobson #4259 & M Baxter #4831


PHONE
EMAIL
WEB
+612 9977 7648
mark@bja.net.au
www.bja.net.au


Project
Client
Address
GLENGARRY DORMS KANGAROO VALLEY
THE SCOTS COLLEGE
369 JACKS CORNER ROAD
KANGAROO VALLEY

Design Stage
Title
DA
D2 LEVEL 1
FLOOR PLAN

REFER TO LANDSCAPE ARCHITECTS
PLANS FOR EXTERNAL LANDSCAPE
DETAILS

Job No 433-06
Drawn MB
Checked DJ
Scale 1 : 200
Drawing no.
DA D2-10
Issue
2

 

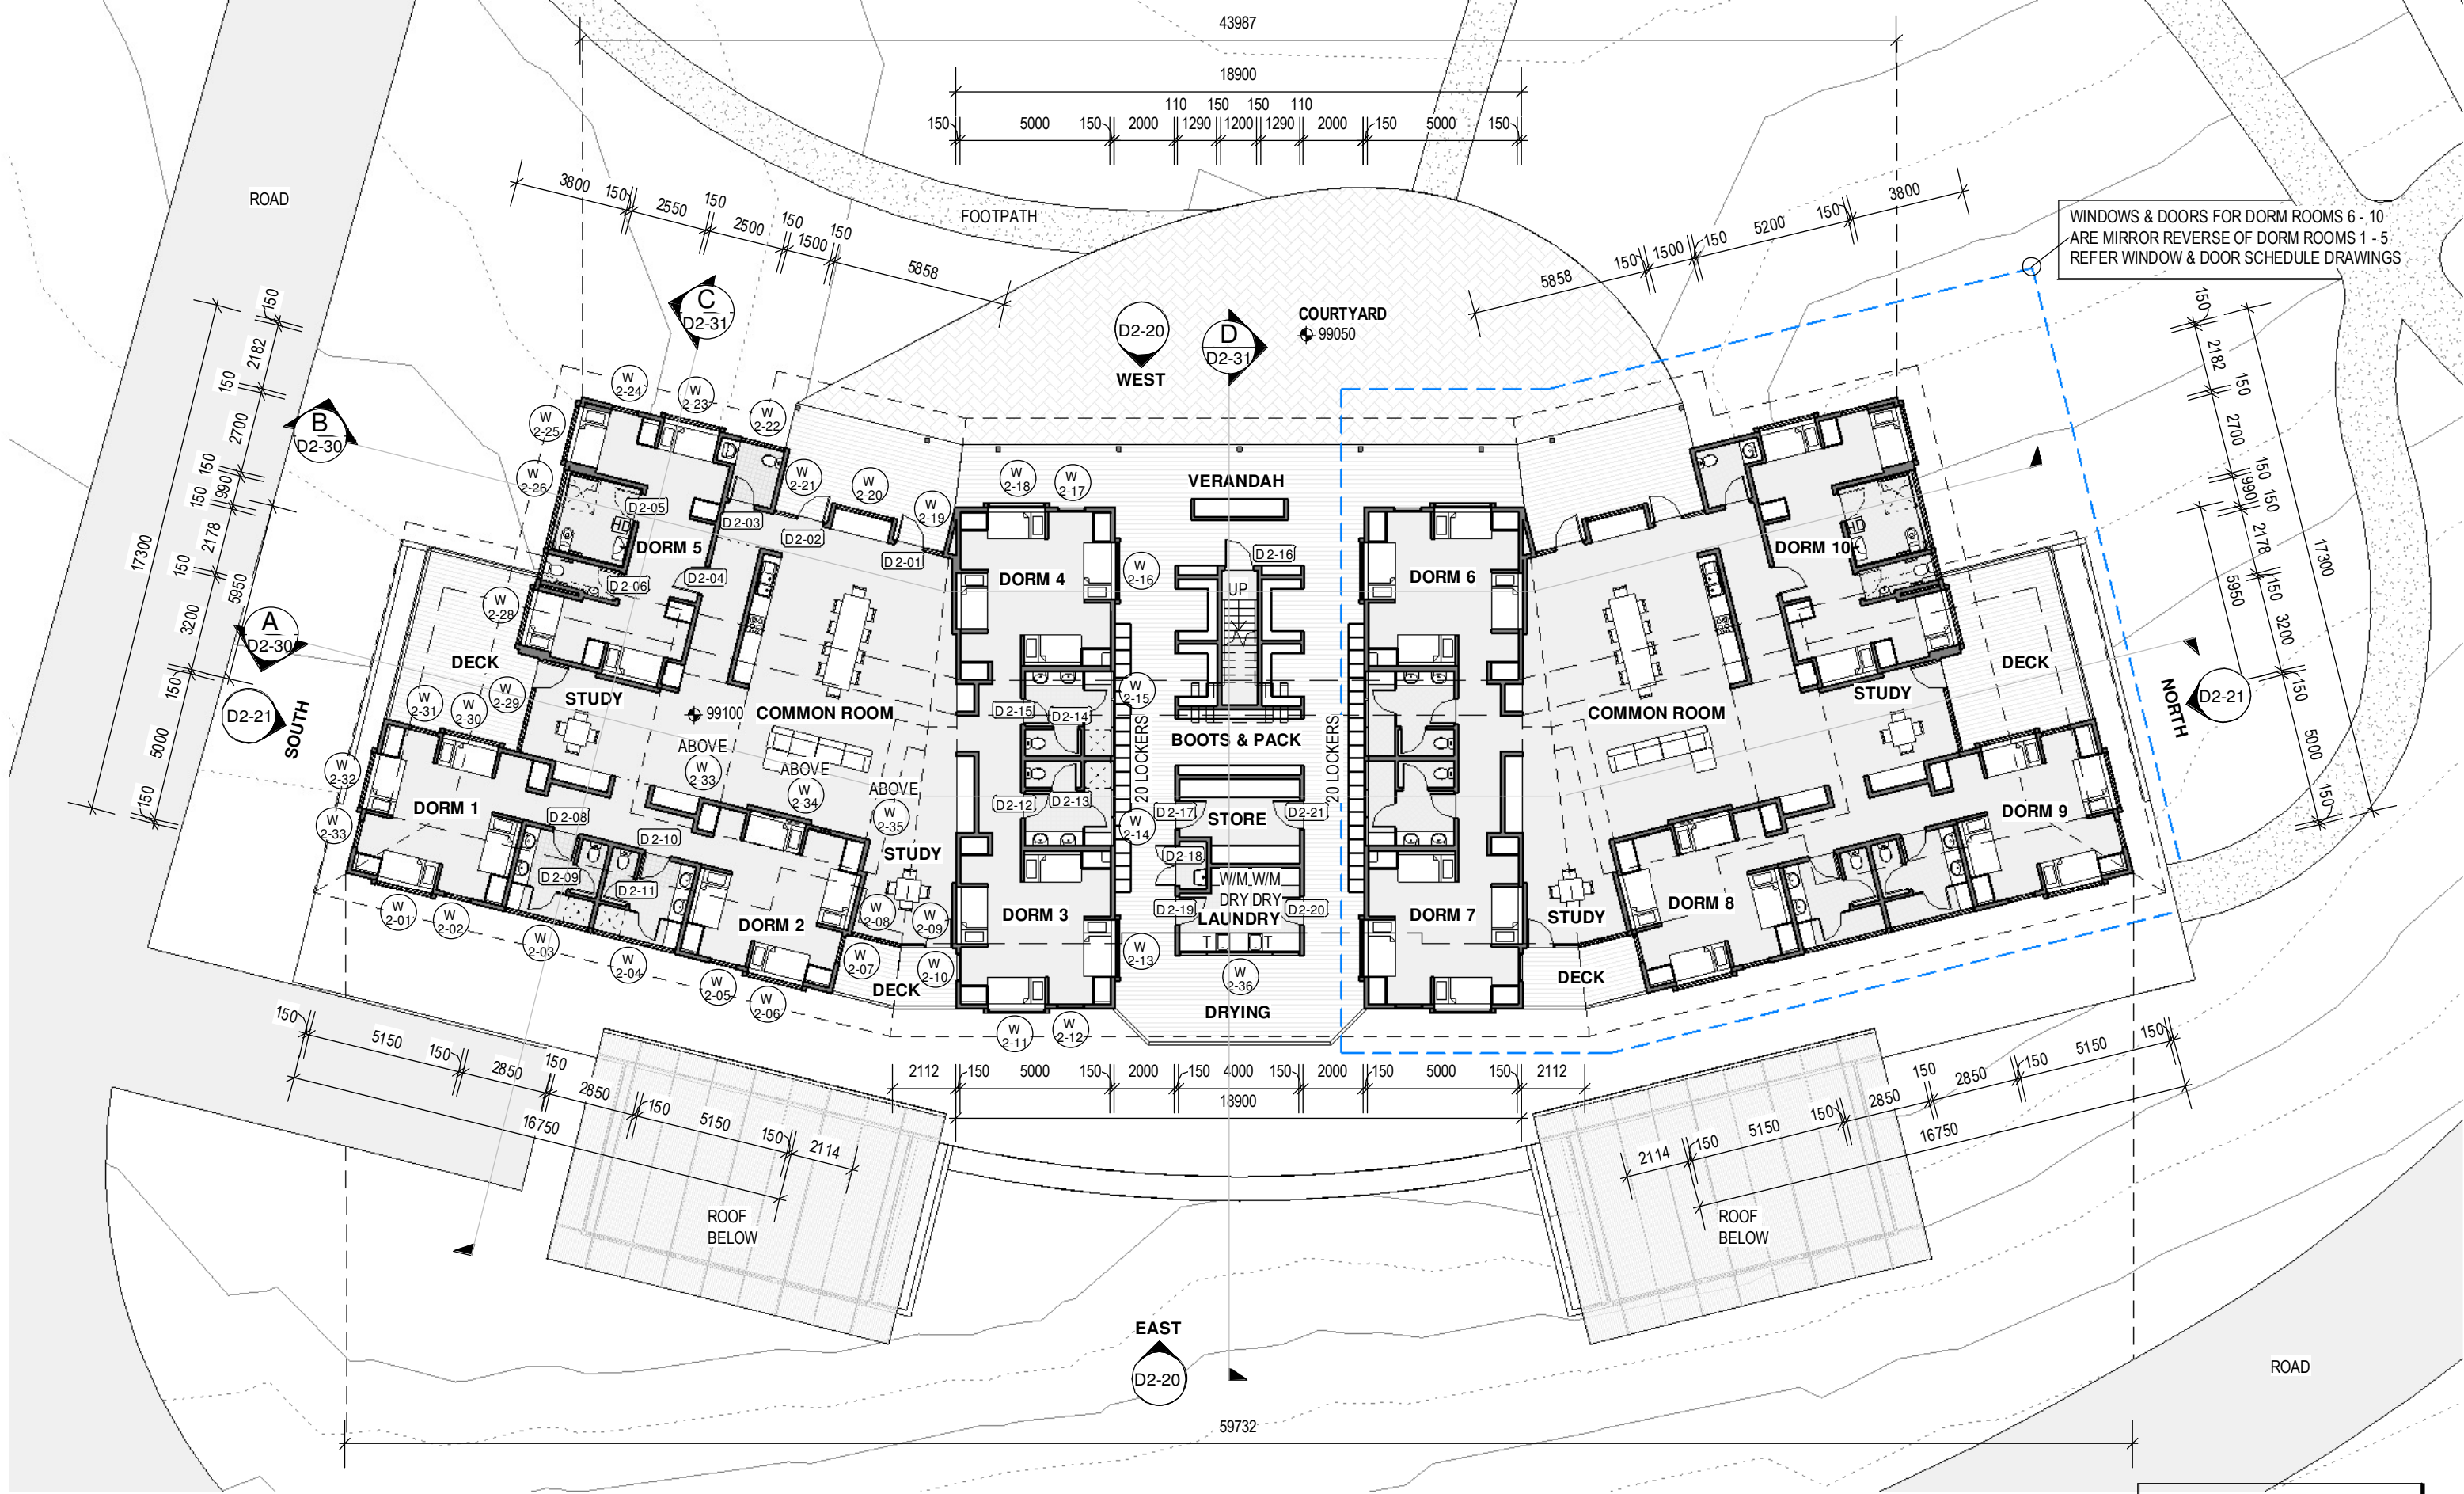

D2 LEVEL 2 FLOOR PLAN

1 : 200

General Notes:
*Any discrepancies to be brought to Architects attention
*Use figure dimensions in preference to scaling
*Only scale under direction from architect
*Builder to examine site and verify conditions and dimensions
*This drawing remains the property of the Architect
*Client is granted conditional license to use the drawings
*Transfer of the License is prohibited
*Architect reserves the right to terminate the license
*Electronic data transfer should be scanned for viruses before use
*Any loss or damage (including consequential damage) caused to the recipient of electronic data, by its direct or indirect use, is not the liability of the Architect
*Refer to hard copies for accuracy of electronic data
*Copyright reserved by the Architect

2	23/10/24	ADDITIONAL DIMENSIONS	DJ
Issue	Date	Amendment	CHK
C:\BIA\PROJECTS\433-06 TSC Glengarry Dorms_Kangaroo Valley\433-06 TSC GLENGARRY DORMS KANGAROO VALLEY DORM CLASSROOMS.rvt			

North Point


BAXTER & JACOBSON
ARCHITECTS
SYDNEY MANLY, NSW AUSTRALIA
BYRON BAY NSW AUSTRALIA
Nominated Architects
D Jacobson #4259 & M Baxter #4831

PHONE 612 9977 7648
EMAIL mark@bj.net.au
WEB www.bja.net.au

Project GLENGARRY DORMS KANGAROO VALLEY
Client THE SCOTS COLLEGE
Address 369 JACKS CORNER ROAD KANGAROO VALLEY

Design Stage DA
Title **D2 LEVEL 2 FLOOR PLAN**

Job No 433-06		Drawing no. DA D2-11	
Drawn MB		Issue 2	
Checked DJ			
Scale 1 : 200			

 


REFER TO LANDSCAPE ARCHITECTS PLANS FOR EXTERNAL LANDSCAPE DETAILS

D2 LEVEL 3 FLOOR PLAN
1 : 200

General Notes:
*Any discrepancies to be brought to Architects attention
*Use figure dimensions in preference to scaling
*Only scale under direction from architect
*Builder to examine site and verify conditions and dimensions
*This drawing remains the property of the Architect
*Client is granted conditional licence to use the drawings
*Transfer of the Licence is prohibited
*Architect reserves the right to terminate the licence
*Electronic data transfer should be scanned for viruses before use
*Any loss or damage (including consequential damage) caused to the recipient of electronic data, by its direct or indirect use, is not the liability of the Architect
*Refer to hard copies for accuracy of electronic data
*Copyright reserved by the Architect

2	23/10/24	ADDITIONAL DIMENSIONS	DJ
Issue	Date	Amendment	CHK
C:\BIA\PROJECTS\433-06 TSC Glengarry Dorms_Kangaroo Valley\433-06 TSC GLENGARRY DORMS KANGAROO VALLEY DORM CLASSROOMS.rvt			

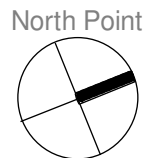

SYDNEY MANLY, NSW AUSTRALIA
BYRON BAY NSW AUSTRALIA
Nominated Architects
D Jacobson #4259 & M Baxter #4831


PHONE +612 9977 7648
EMAIL mark@bja.net.au
WEB www.bja.net.au

Project GLENGARRY DORMS KANGAROO VALLEY
Client THE SCOTS COLLEGE
Address 369 JACKS CORNER ROAD KANGAROO VALLEY

Design Stage Title
DA
D2 LEVEL 3 FLOOR PLAN

Job No 433-06
Drawn MB
Checked DJ
Scale 1 : 200

Drawing no.
DA D2-12
Issue 2

 

LEGEND

COLORBOND CUSTOM ORB ROOFING, GUTTERS
& RWP's TO DETENTION TANKS ON LEVEL 1

SL


SOLAR TUB SKYLIGHTS TO DORM HALL LEVEL 2

D2 ROOF PLAN
1 : 200

General Notes:

*Any discrepancies to be brought to Architects attention
*Use figure dimensions in preference to scaling
*Only scale under direction from architect
*Builder to examine site and verify conditions and dimensions
*This drawing remains the property of the Architect
*Client is granted conditional licence to use the drawings
*Transfer of the Licence is prohibited
*Architect reserves the right to terminate the licence
*Electronic data transfer should be scanned for viruses before use
*Any loss or damage (including consequential damage) caused to the recipient of electronic data, by its direct or indirect use, is not the liability of the Architect
*Refer to hard copies for accuracy of electronic data
*Copyright reserved by the Architect

2	23/10/24	ADDITIONAL DIMENSIONS	DJ
Issue	Date	Amendment	CHK
C:\BIA\PROJECTS\433-06 TSC Glengarry Dorms_Kangaroo Valley\433-06 TSC GLENGARRY DORMS KANGAROO VALLEY DORM CLASSROOMS.rvt			

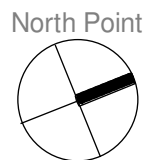

SYDNEY MANLY, NSW AUSTRALIA
BYRON BAY NSW AUSTRALIA
Nominated Architects
D Jacobson #4259 & M Baxter #4831

PHONE +612 9977 7648
EMAIL mark@bja.net.au
WEB www.bja.net.au

Project GLENGARRY DORMS KANGAROO VALLEY
Client THE SCOTS COLLEGE
Address 369 JACKS CORNER ROAD KANGAROO VALLEY

Design Stage Title
DA
D2 ROOF PLAN

Job No 433-06
Drawn MB
Checked DJ
Scale 1 : 200


Drawing no.
DA D2-13
Issue 2

0m 2m 4m 8m

23-Oct-24 12:23:46 PM


LEGEND

-  PAINTED CONCRETE/RENDER
-  HORIZONTAL COLORBOND
CUSTOM ORB CLADDING
-  VERTICLE COLORBOND
LONGLINE CLADDING TYPE 1
-  VERTICLE COLORBOND
LONGLINE CLADDING TYPE 2
-  EXPRESS JOINT PAINTED
CFC CLADDING
-  PERFORATED METAL SUN
SCREEN HOODS
-  BALUSTRADES TO FUTURE DETAIL

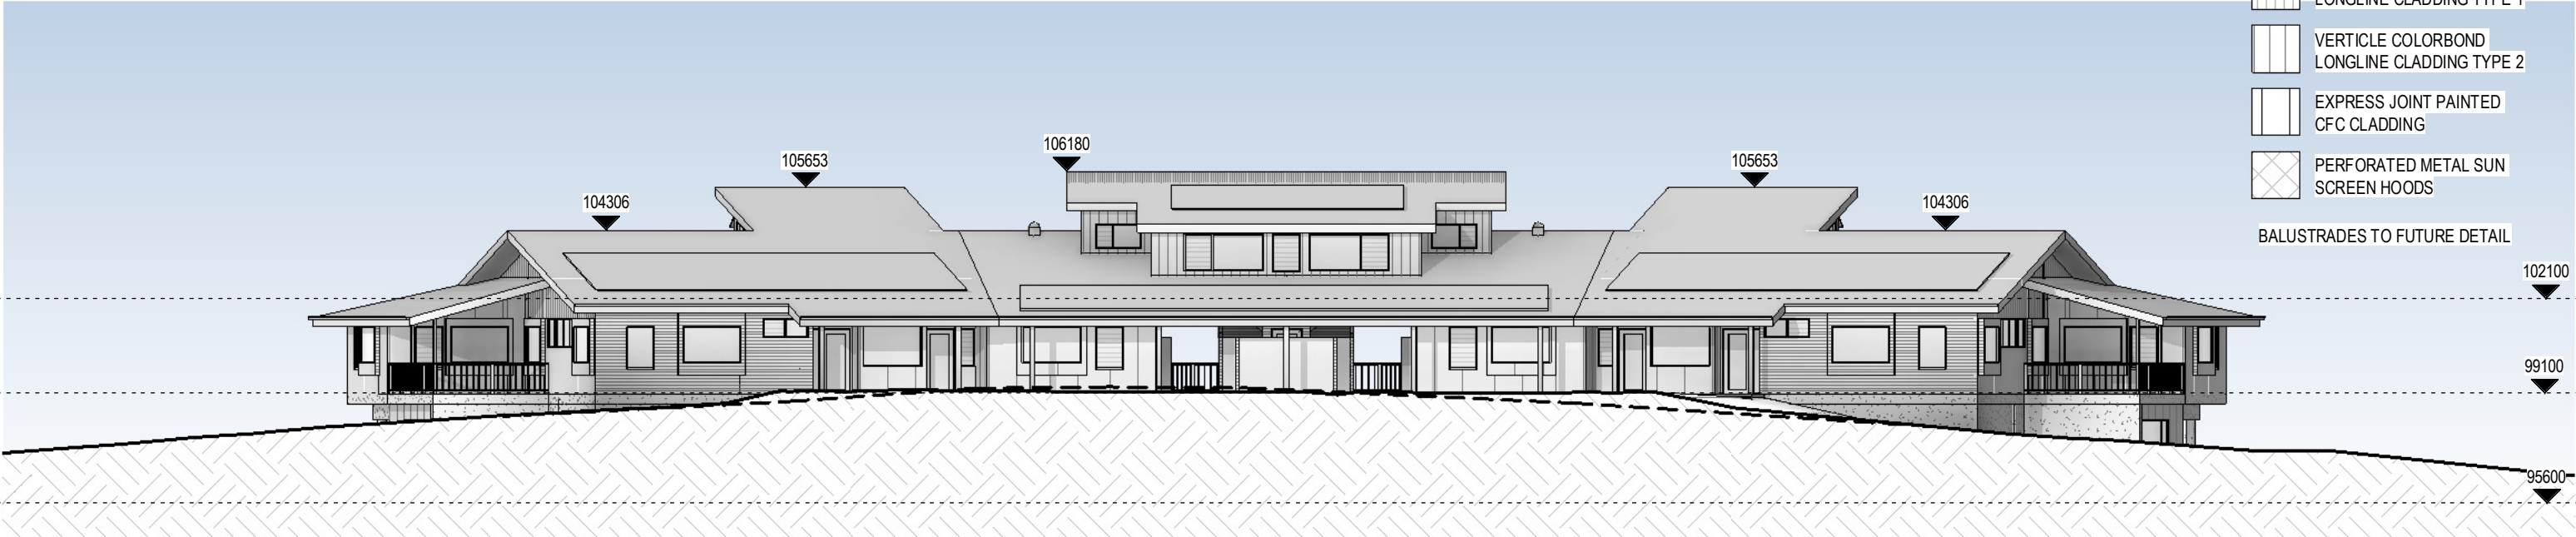

D2 ELEVATION WEST

1 : 200

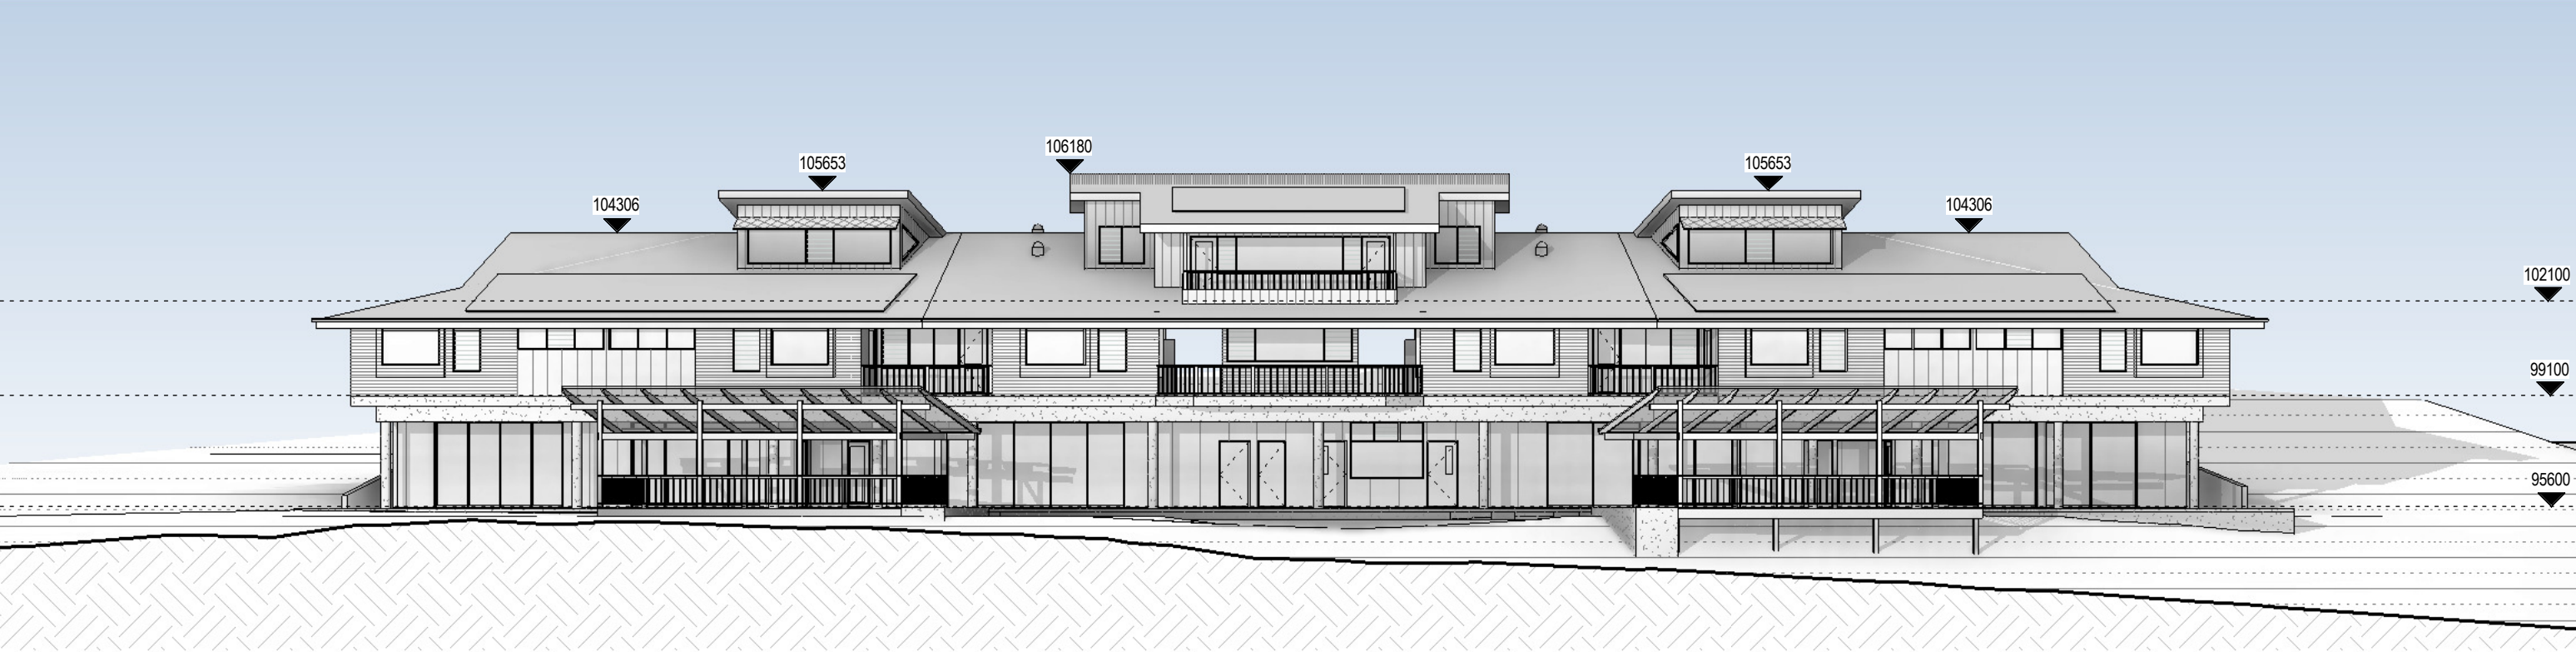

D2 ELEVATION EAST

1 : 200

REFER TO LANDSCAPE ARCHITECTS
PLANS FOR EXTERNAL LANDSCAPE
DETAILS

General Notes:
*Any discrepancies to be brought to Architects attention
*Use figure dimensions in preference to scaling
*Only scale under direction from architect
*Builder to examine site and verify conditions and dimensions
*This drawing remains the property of the Architect
*Client is granted conditional license to use the drawings
*Transfer of the License is prohibited
*Architect reserves the right to terminate the license
*Electronic data transfer should be scanned for viruses before use
*Any loss or damage (including consequential damage) caused to the recipient of electronic data, by its direct or indirect use, is not the liability of the Architect
*Refer to hard copies for accuracy of electronic data
*Copyright reserved by the Architect

Issue	Date	Amendment	
2	23/10/24	ADDITIONAL DIMENSIONS	DJ
			CHK



SYDNEY MANLY, NSW AUSTRALIA
BYRON BAY NSW AUSTRALIA
Nominated Architects
D Jacobson #4259 & M Baxter #4831


PHONE +612 9977 7648
EMAIL mark@bja.net.au
WEB www.bja.net.au

Project GLENGARRY DORMS KANGAROO
VALLEY
Client THE SCOTS COLLEGE
Address 369 JACKS CORNER ROAD
KANGAROO VALLEY

Design Stage DA
Title D2 ELEVATIONS

Job No 433-06
Drawn MB
Checked DJ
Scale 1 : 200

Drawing no. DA D2-20
Issue 2

 


23-Oct-24 12:24:06 PM


LEGEND

- PAINTED CONCRETE/RENDER
- HORIZONTAL COLORBOND
CUSTOM ORB CLADDING
- VERTICLE COLORBOND
LONGLINE CLADDING TYPE 1
- VERTICLE COLORBOND
LONGLINE CLADDING TYPE 2
- EXPRESS JOINT PAINTED
CFC CLADDING
- PERFORATED METAL SUN
SCREEN HOODS

BALUSTRADES TO FUTURE DETAIL

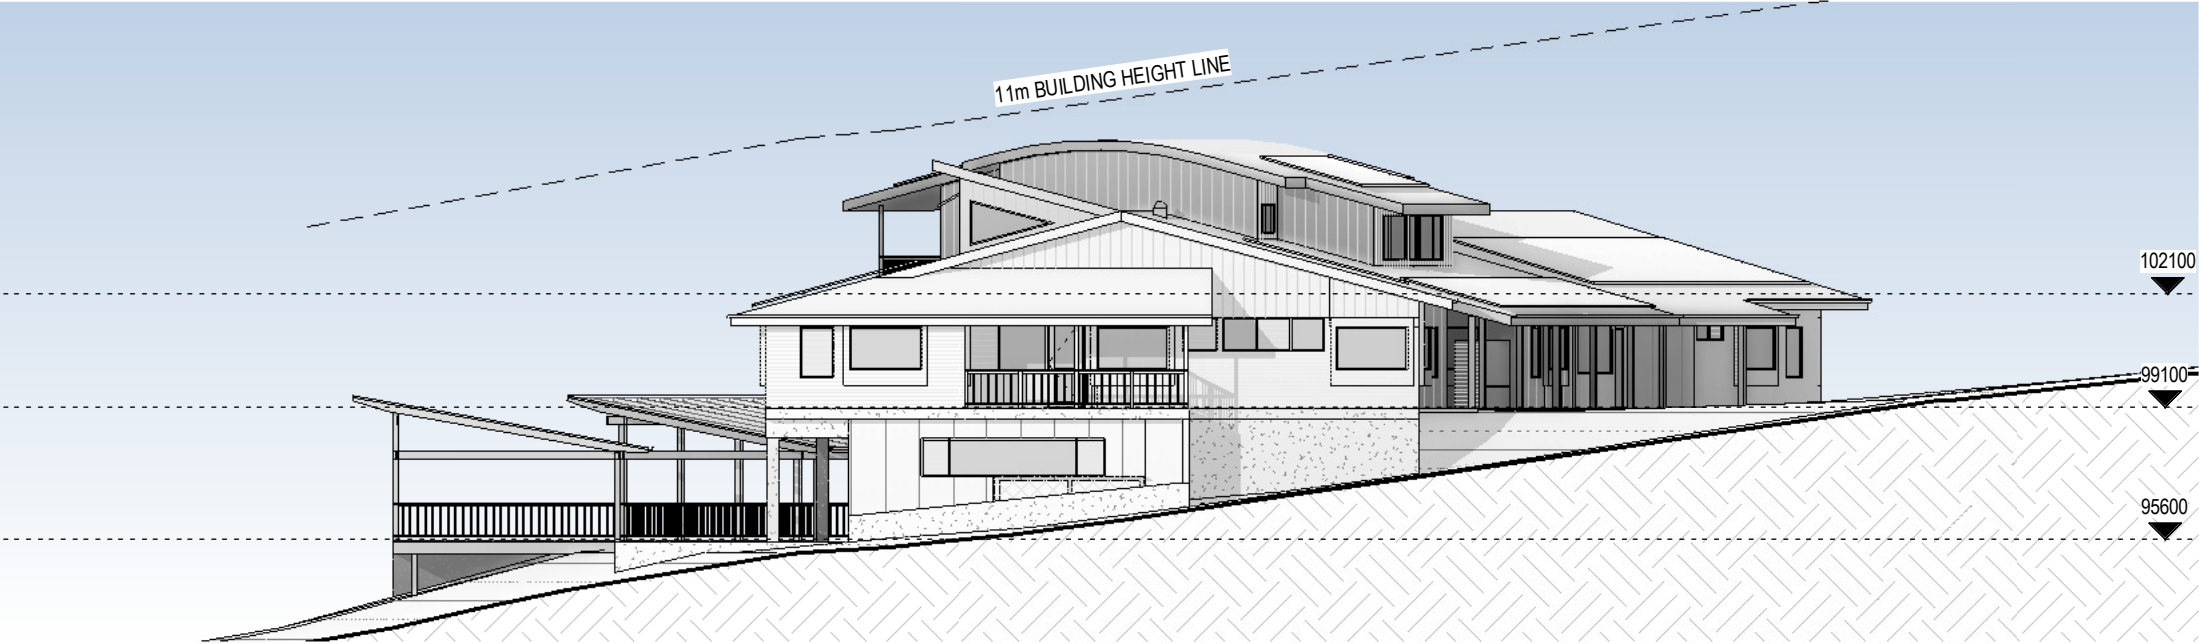

D2 ELEVATION NORTH
1 : 200

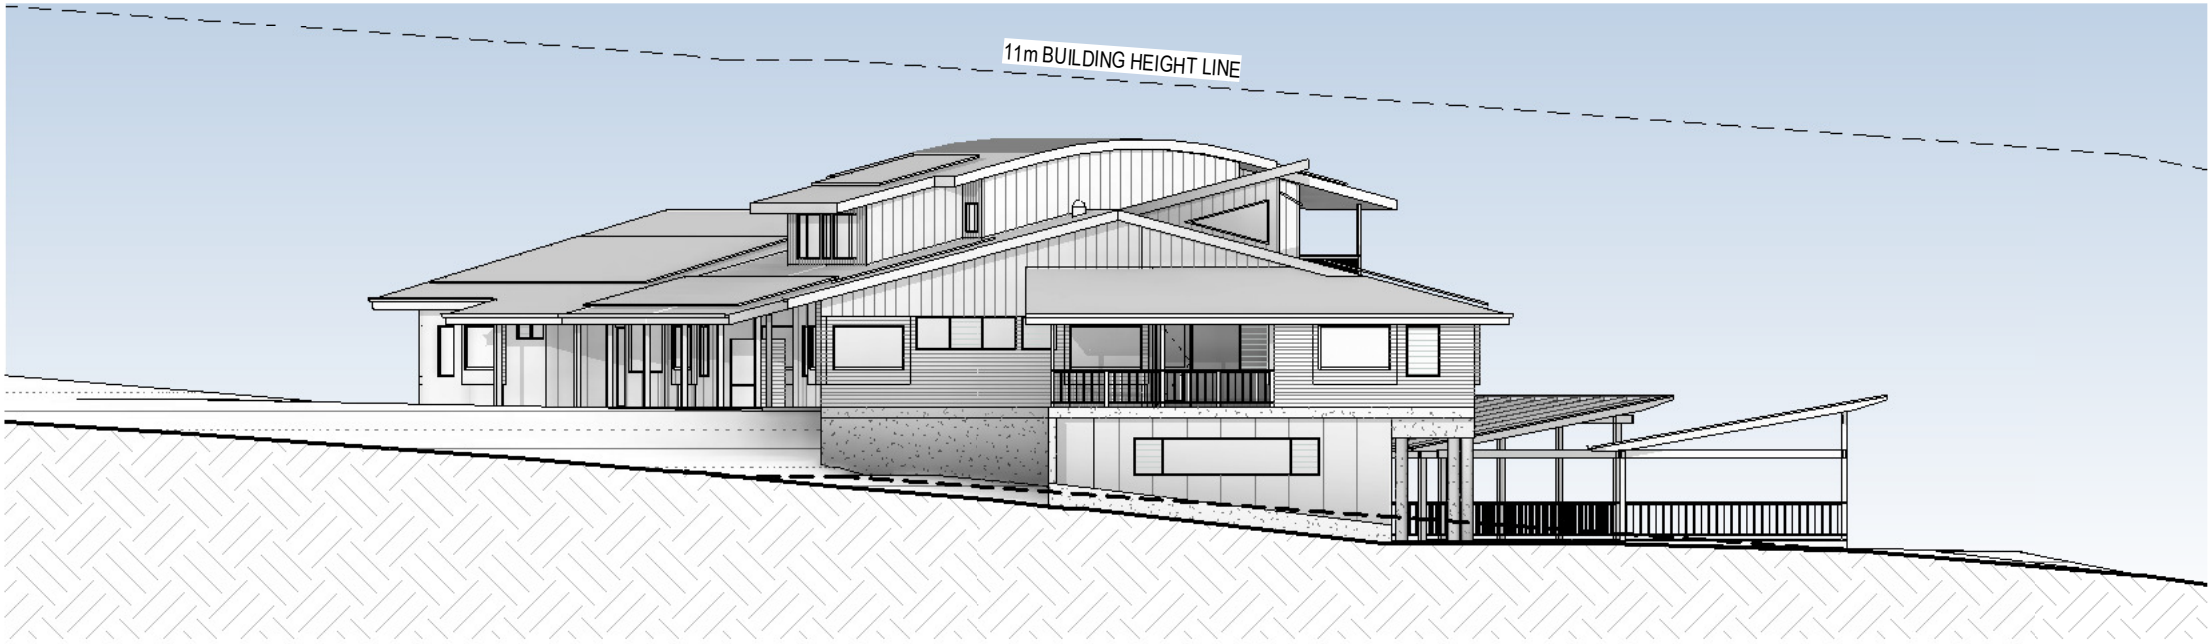

D2 ELEVATION SOUTH
1 : 200

REFER TO LANDSCAPE ARCHITECTS
PLANS FOR EXTERNAL LANDSCAPE
DETAILS

General Notes:
*Any discrepancies to be brought to Architects attention
*Use figure dimensions in preference to scaling
*Only scale under direction from architect
*Builder to examine site and verify conditions and dimensions
*This drawing remains the property of the Architect
*Client is granted conditional license to use the drawings
*Transfer of the License is prohibited
*Architect reserves the right to terminate the license
*Electronic data transfer should be scanned for viruses before use
*Any loss or damage (including consequential damage) caused to the recipient of electronic data, by its direct or indirect use, is not the liability of the Architect
*Refer to hard copies for accuracy of electronic data
*Copyright reserved by the Architect

2	23/10/24	ADDITIONAL DIMENSIONS	DJ
Issue	Date	Amendment	CHK
C:\BIA\PROJECTS\433-06 TSC Glengarry Dorms_Kangaroo Valley\433-06 TSC GLENGARRY DORMS KANGAROO VALLEY DORM CLASSROOMS.rvt			



**BAXTER &
JACOBSON**
ARCHITECTS

SYDNEY MANLY, NSW AUSTRALIA
BYRON BAY NSW AUSTRALIA
Nominated Architects
D Jacobson #4259 & M Baxter #4831


PHONE
EMAIL
WEB


+612 9977 7648
mark@bja.net.au
www.bja.net.au

Project	GLENGARRY DORMS KANGAROO VALLEY
Client	THE SCOTS COLLEGE
Address	369 JACKS CORNER ROAD KANGAROO VALLEY


Design Stage	DA
Title	D2 ELEVATIONS

Job No	433-06	Drawing no.	DA D2-21
Drawn	MB	Issue	2
Checked	DJ		
Scale	1 : 200		

 

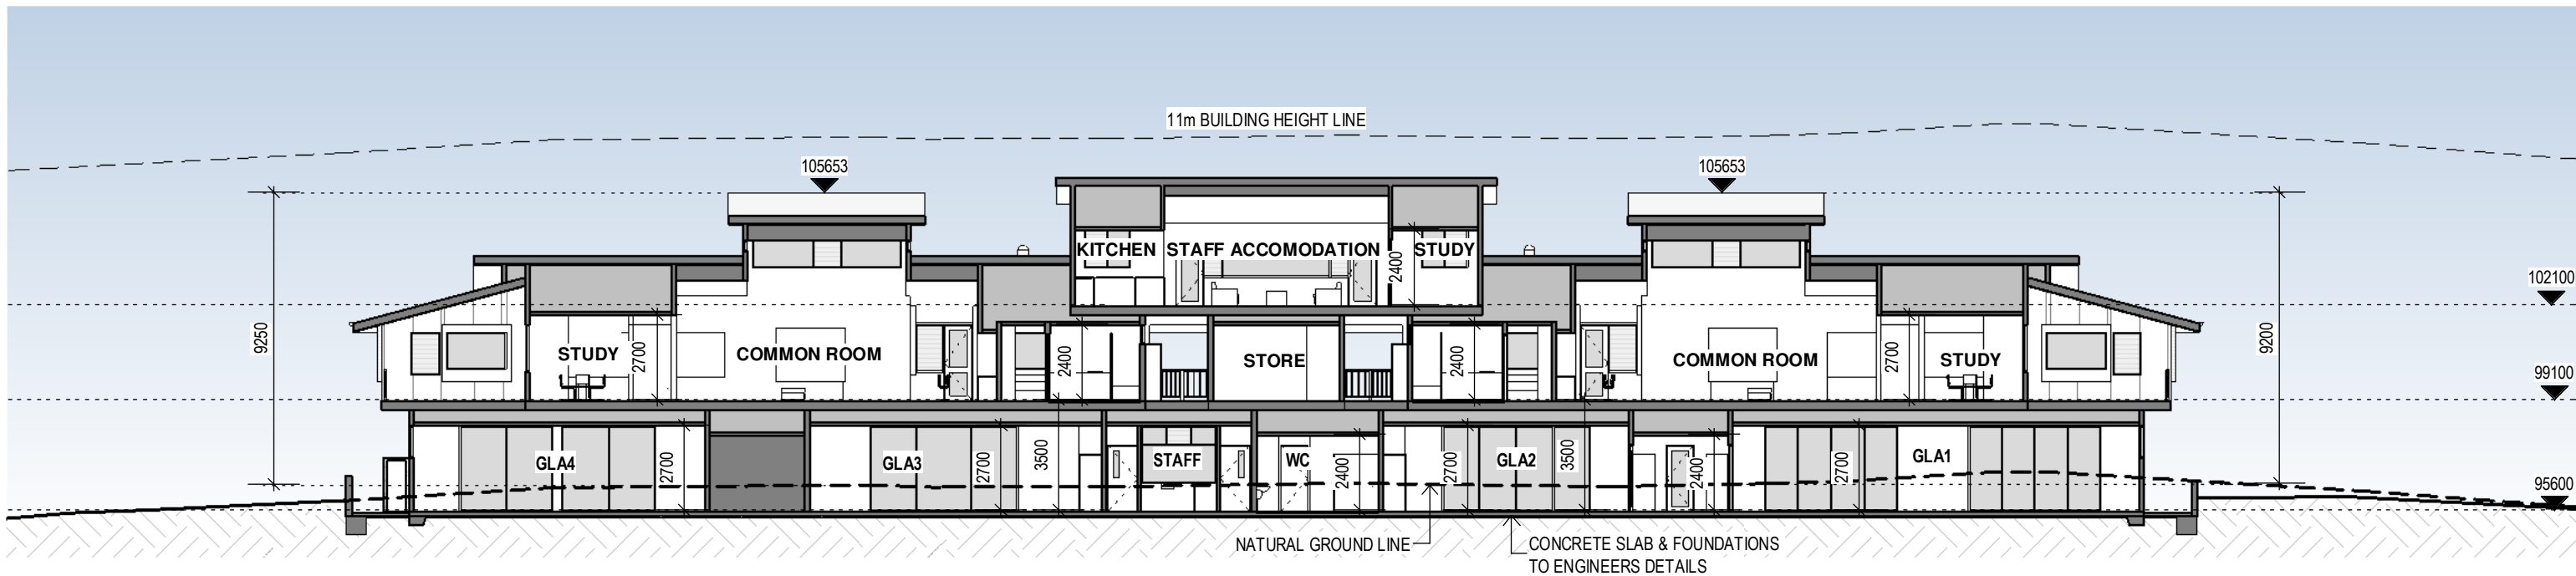

D2 SECTION A
1 : 200

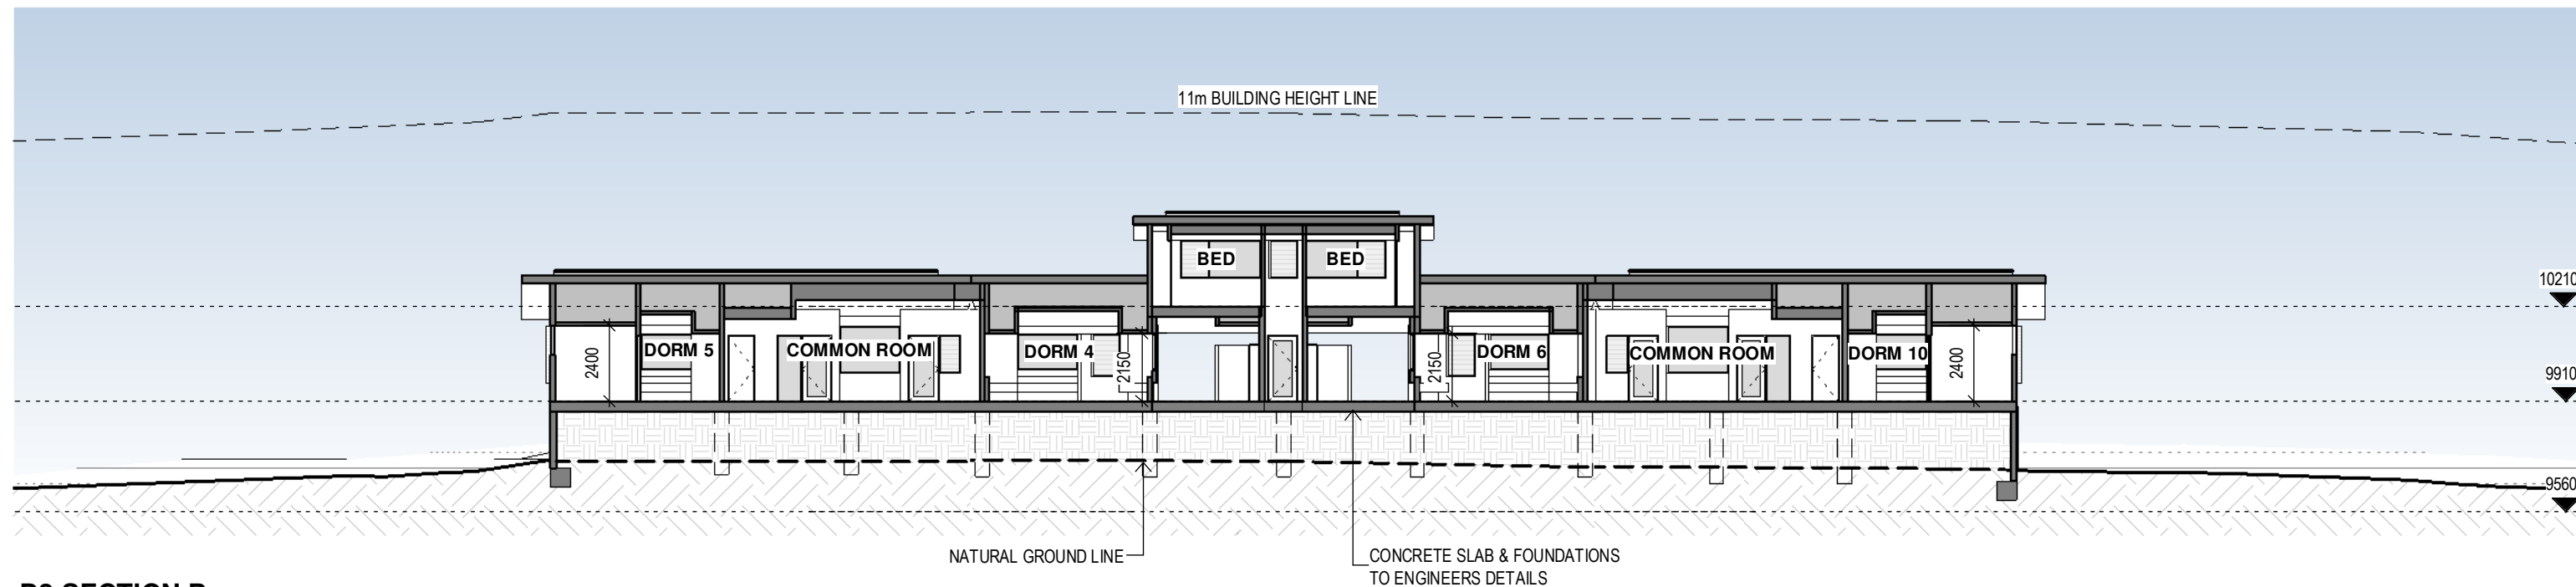

D2 SECTION B
1 : 200

REFER TO LANDSCAPE ARCHITECTS
PLANS FOR EXTERNAL LANDSCAPE
DETAILS

General Notes:
*Any discrepancies to be brought to Architects attention
*Use figure dimensions in preference to scaling
*Only scale under direction from architect
*Builder to examine site and verify conditions and dimensions
*This drawing remains the property of the Architect
*Client is granted conditional licence to use the drawings
*Transfer of the Licence is prohibited
*Architect reserves the right to terminate the licence
*Electronic data transfer should be scanned for viruses before use
*Any loss or damage (including consequential damage) caused to the recipient of electronic data, by its direct or indirect use, is not the liability of the Architect
*Refer to hard copies for accuracy of electronic data
*Copyright reserved by the Architect

Issue	Date	Amendment	DJ
2	23/10/24	ADDITIONAL DIMENSIONS	CHK
C:\BIA\PROJECTS\433-06 TSC Glengarry Dorms_Kangaroo Valley\433-06 TSC GLENGARRY DORMS KANGAROO VALLEY DORM CLASSROOMS.rvt			

BAXTER & JACOBSON
ARCHITECTS
SYDNEY MANLY, NSW AUSTRALIA
BYRON BAY, NSW AUSTRALIA
Nominated Architects
D Jacobson #4259 & M Baxter #4831

PHONE +612 9977 7648
EMAIL mark@bja.net.au
WEB www.bja.net.au


Project GLENGARRY DORMS KANGAROO VALLEY
Client THE SCOTS COLLEGE
Address 369 JACKS CORNER ROAD KANGAROO VALLEY

Design Stage DA
Title **D2 SECTIONS**

Job No 433-06
Drawn MB
Checked DJ
Scale 1 : 200
Drawing no. **DA D2-30**
Issue 2


0m 2m 4m 8m

23-Oct-24 12:24:33 PM

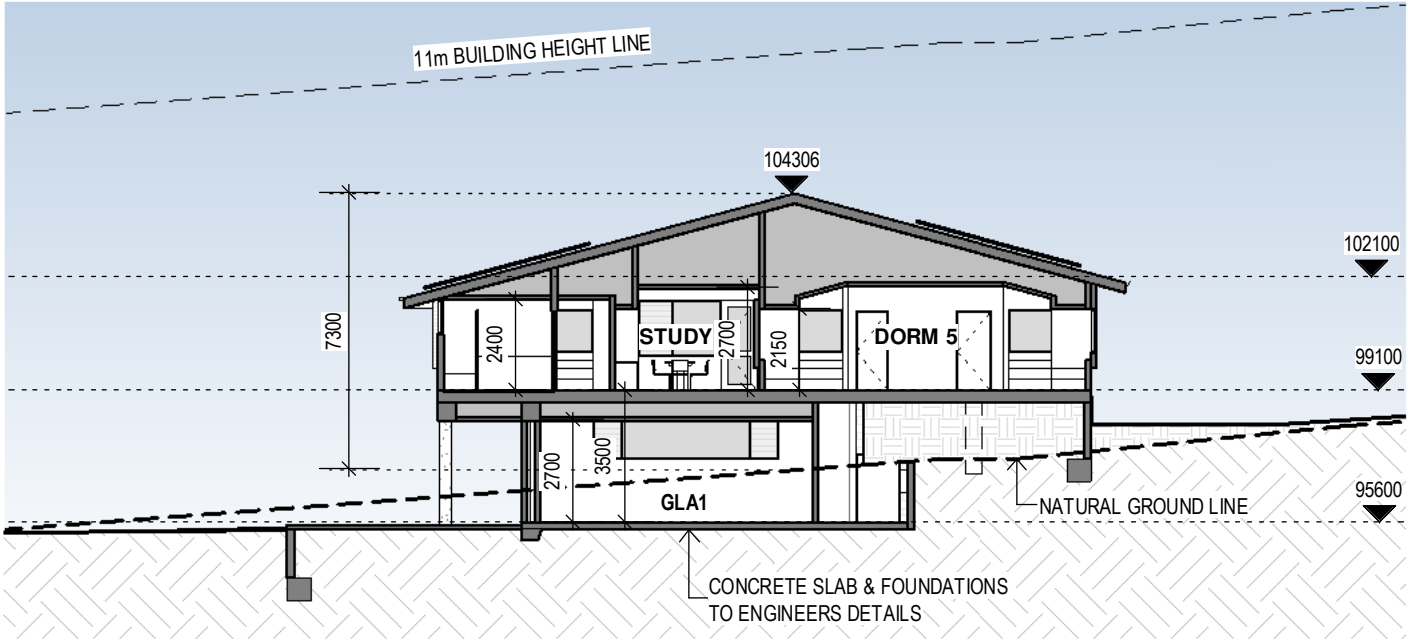

D2 SECTION C

1 : 200

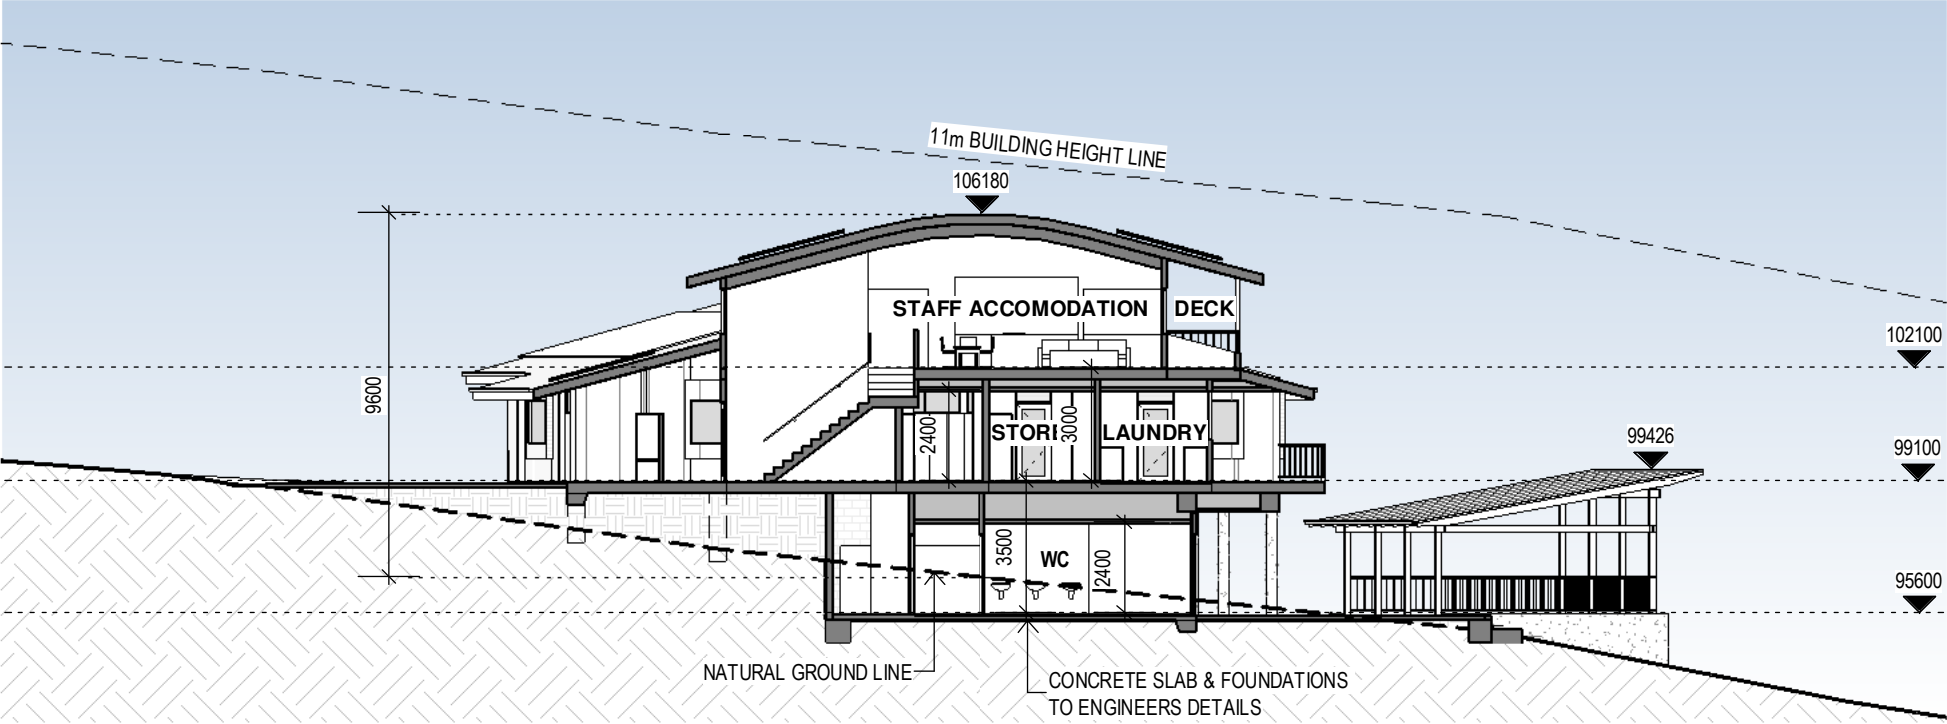

D2 SECTION D

1 : 200

General Notes:
*Any discrepancies to be brought to Architects attention
*Use figure dimensions in preference to scaling
*Only scale under direction from architect
*Builder to examine site and verify conditions and dimensions
*This drawing remains the property of the Architect
*Client is granted conditional license to use the drawings
*Transfer of the License is prohibited
*Architect reserves the right to terminate the license
*Electronic data transfer should be scanned for viruses before use
*Any loss or damage (including consequential damage) caused to the recipient of electronic data, by its direct or indirect use, is not the liability of the Architect
*Refer to hard copies for accuracy of electronic data
*Copyright reserved by the Architect

2	23/10/24	ADDITIONAL DIMENSIONS	DJ
Issue	Date	Amendment	CHK
C:\BIA\PROJECTS\433-06 TSC Glengarry Dorms_Kangaroo Valley\433-06 TSC GLENGARRY DORMS KANGAROO VALLEY DORM CLASSROOMS.rvt			

**BAXTER & JACOBSON**
ARCHITECTS

SYDNEY MANLY, NSW AUSTRALIA
BYRON BAY NSW AUSTRALIA
Nominated Architects
D Jacobson #4259 & M Baxter #4831


PHONE +612 9977 7648
EMAIL mark@bja.net.au
WEB www.bja.net.au

Project GLENGARRY DORMS KANGAROO VALLEY
Client THE SCOTS COLLEGE
Address 369 JACKS CORNER ROAD KANGAROO VALLEY

Design Stage Title
DA
D2 SECTIONS

Job No 433-06
Drawn MB
Checked DJ
Scale 1 : 200


Drawing no.
DA D2-31
Issue
2

 


REFER TO LANDSCAPE ARCHITECTS PLANS FOR EXTERNAL LANDSCAPE DETAILS



D2 3D VIEW 1

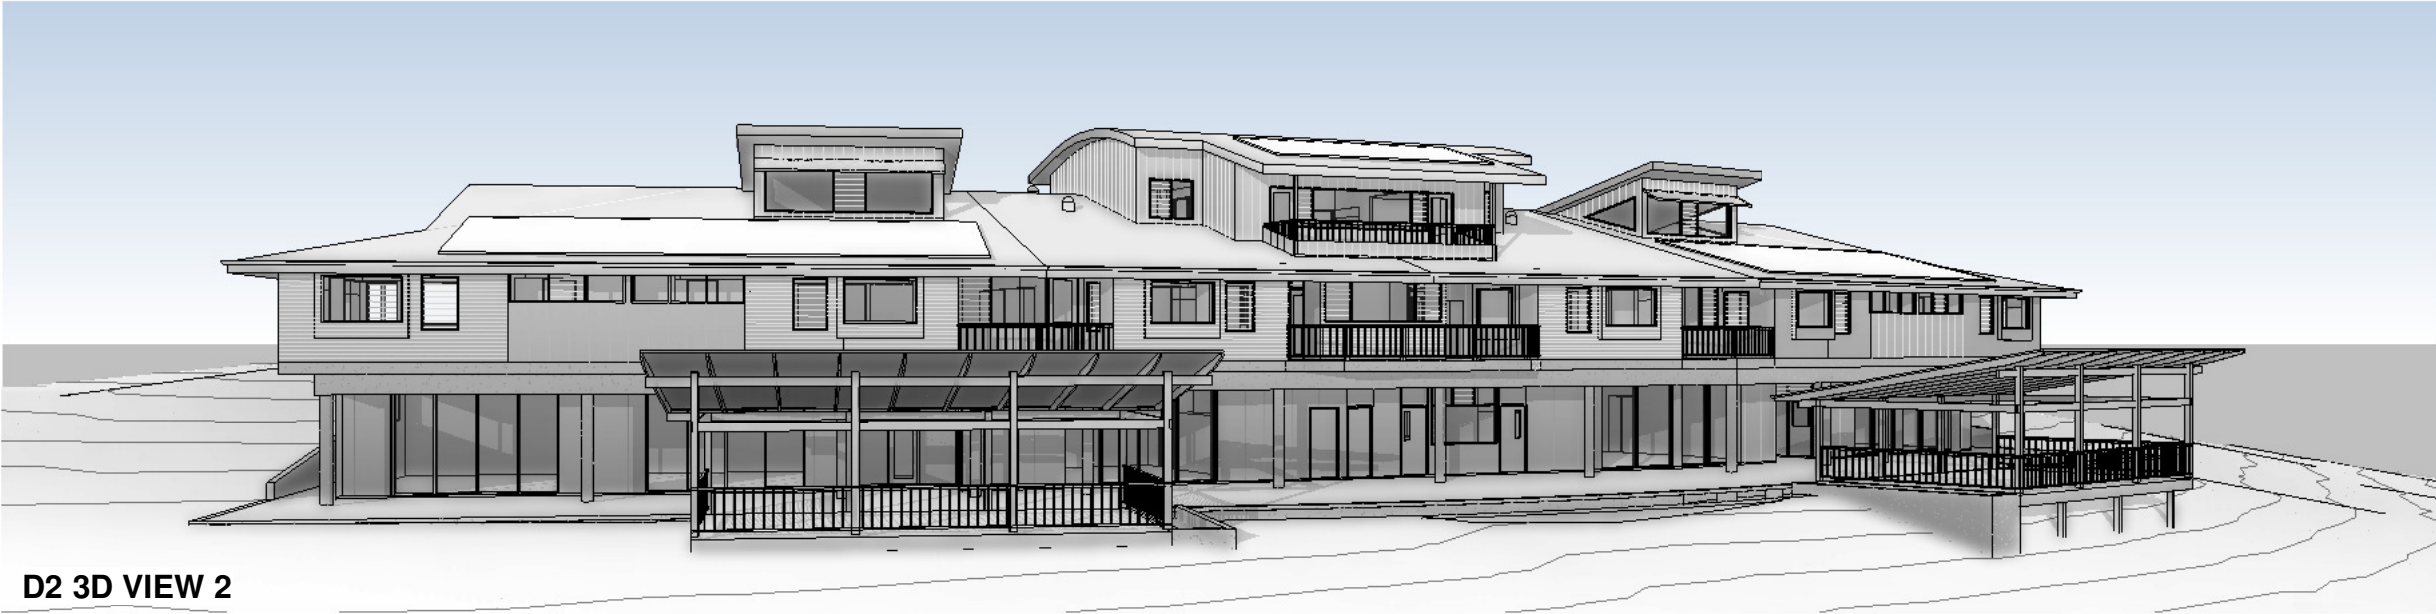


D2 3D VIEW 2

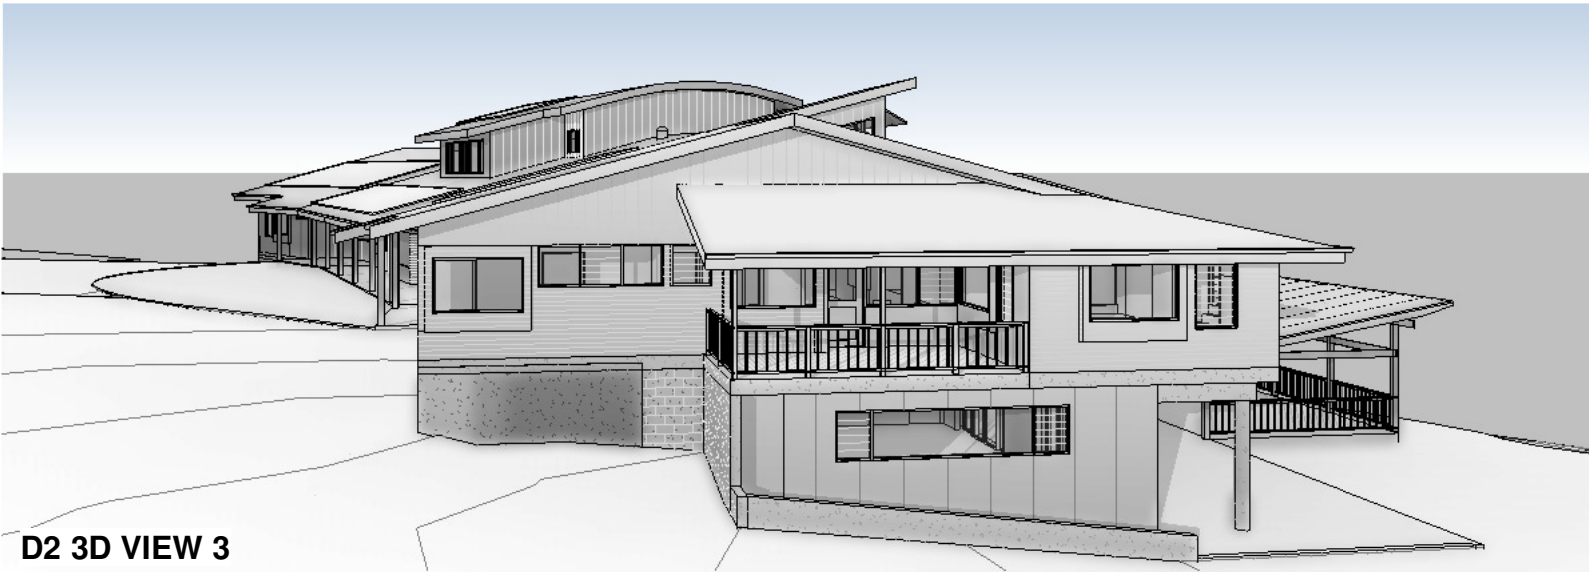

D2 3D VIEW 3


General Notes: *Any discrepancies to be brought to Architects attention *Use figure dimensions in preference to scaling *Only scale under direction from architect *Builder to examine site and verify conditions and dimensions *This drawing remains the property of the Architect *Client is granted conditional license to use the drawings *Transfer of the License is prohibited *Architect reserves the right to terminate the license *Electronic data transfer should be scanned for viruses before use *Any loss or damage (including consequential damage) caused to the recipient of electronic data, by its direct or indirect use, is not the liability of the Architect *Refer to hard copies for accuracy of electronic data *Copyright reserved by the Architect				23/10/24		ADDITIONAL DIMENSIONS		D2	
Issue				Date		Amendment		CHK	
C:\BJA\PROJECTS\433-06 TSC Glengarry Doms_Kangaroo Valley\433-06 TSC GLENGARRY DORMS KANGAROO VALLEY DORM CLASSROOMS.rvt									
 BAXTER & JACOBSON ARCHITECTS				SYDNEY MANLY, NSW AUSTRALIA BYRON BAY, NSW AUSTRALIA Nominated Architects D Jacobson #4259 & M Baxter #4831		PHONE +612 9977 7648 EMAIL mark@bja.net.au WEB www.bja.net.au		Project GLENGARRY DORMS KANGAROO VALLEY Client THE SCOTS COLLEGE Address 369 JACKS CORNER ROAD KANGAROO VALLEY	
Design Stage Title				DA		D2 3D VIEWS		Job No 433-06 Drawn MB Checked DJ Scale	
								Drawing no. DA D2-40 Issue 2	

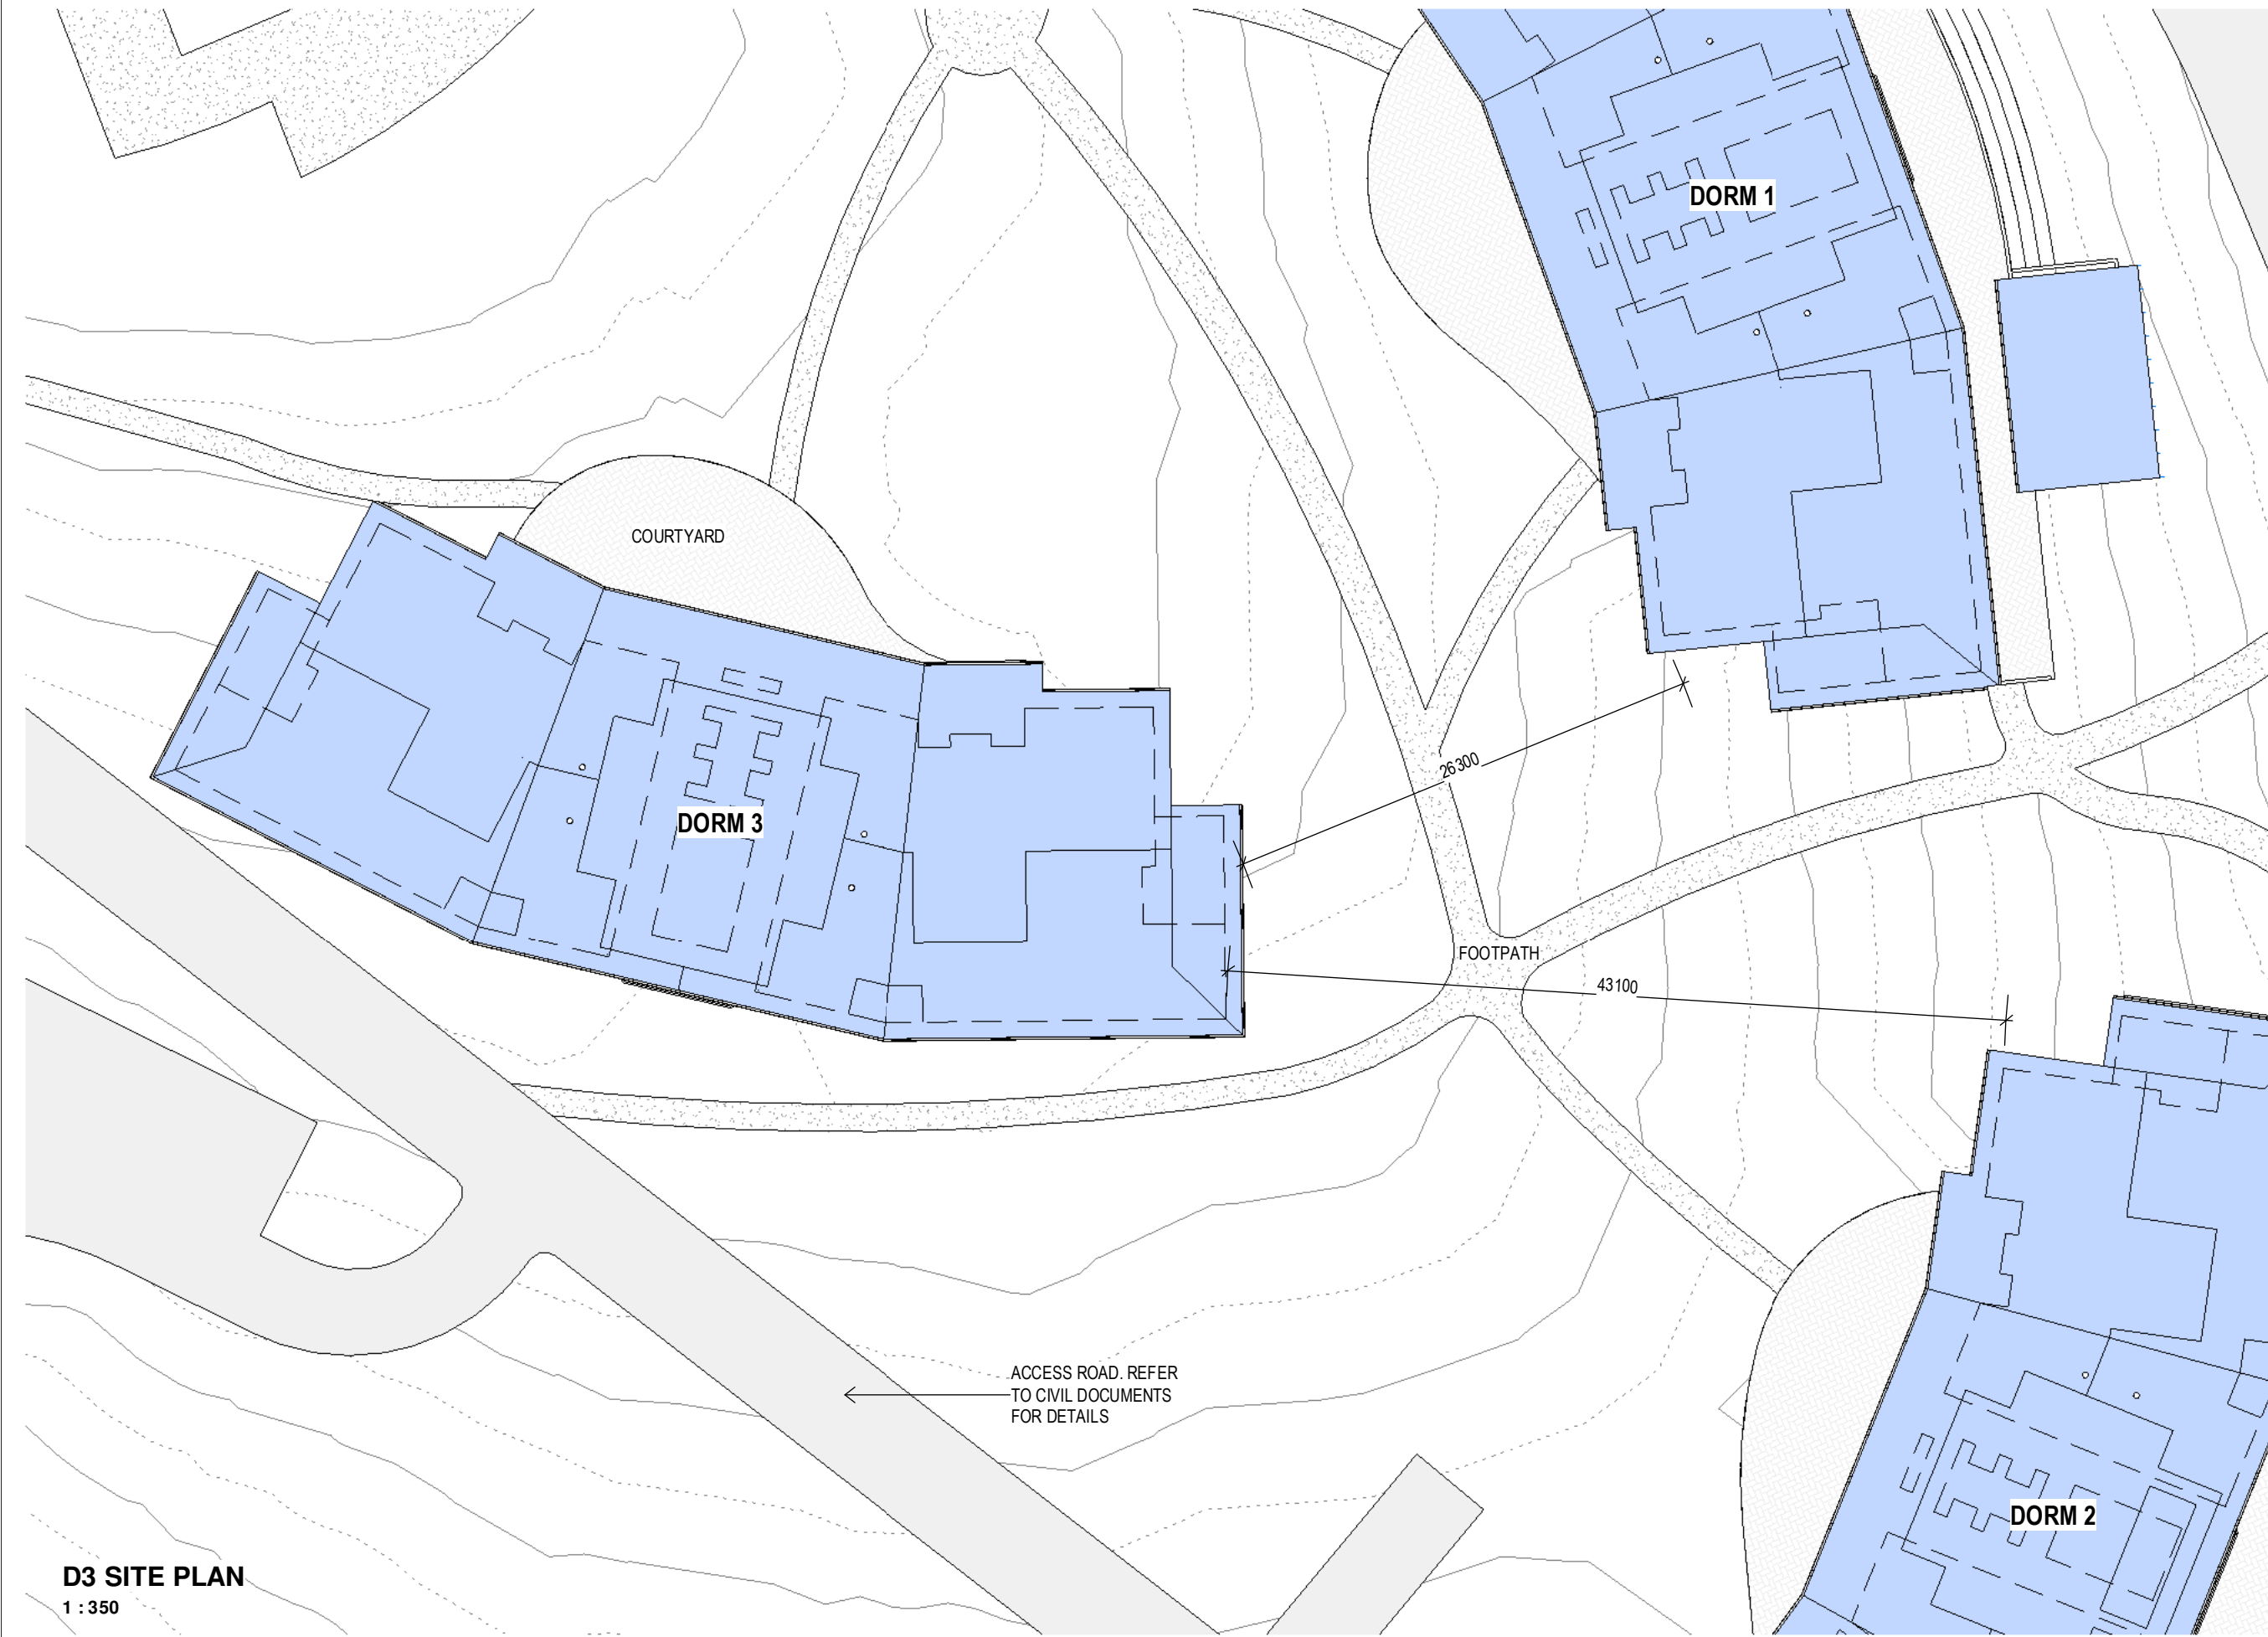

REFER TO LANDSCAPE ARCHITECTS
PLANS FOR EXTERNAL LANDSCAPE
DETAILS

General Notes:
*Any discrepancies to be brought to Architects attention
*Use figure dimensions in preference to scaling
*Only scale under direction from architect
*Builder to examine site and verify conditions and dimensions
*This drawing remains the property of the Architect
*Client is granted conditional licence to use the drawings
*Transfer of the Licence is prohibited
*Architect reserves the right to terminate the licence
*Electronic data transfer should be scanned for viruses before use
*Any loss or damage (including consequential damage) caused to the recipient of electronic data, by its direct or indirect use, is not the liability of the Architect
*Refer to hard copies for accuracy of electronic data
*Copyright reserved by the Architect

2	23/10/24	ADDITIONAL DIMENSIONS	DJ
Issue	Date	Amendment	CHK
C:\BJA\PROJECTS\433-06 TSC Glengarry Dorms_Kangaroo Valley\433-06 TSC GLENGARRY DORMS KANGAROO VALLEY DORM CLASSROOMS.rvt			

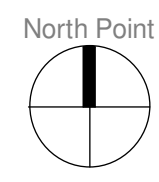

BAXTER & JACOBSON
ARCHITECTS
SYDNEY MANLY, NSW AUSTRALIA
BYRON BAY NSW AUSTRALIA
Nominated Architects
D Jacobson #4259 & M Baxter #4831
PHONE +612 9977 7648
EMAIL mark@bja.net.au
WEB www.bja.net.au

Project GLENGARRY DORMS KANGAROO VALLEY
Client THE SCOTS COLLEGE
Address 369 JACKS CORNER ROAD KANGAROO VALLEY

Design Stage Title
DA
D3 SITE PLAN

Job No 433-06
Drawn MB
Checked DJ
Scale 1 : 350

Drawing no.
DA D3-01
Issue 2




WINDOWS & DOORS FOR DORM ROOMS 6 - 10
ARE MIRROR REVERSE OF DORM ROOMS 1 - 5
REFER WINDOW & DOOR SCHEDULE DRAWINGS

REFER TO LANDSCAPE ARCHITECTS
PLANS FOR EXTERNAL LANDSCAPE
DETAILS

D3 LEVEL 1 FLOOR PLAN
1 : 200

General Notes:
*Any discrepancies to be brought to Architects attention
*Use figure dimensions in preference to scaling
*Only scale under direction from architect
*Builder to examine site and verify conditions and dimensions
*This drawing remains the property of the Architect
*Client is granted conditional licence to use the drawings
*Transfer of the Licence is prohibited
*Architect reserves the right to terminate the license
*Electronic data transfer should be scanned for viruses before use
*Any loss or damage (including consequential damage) caused to the recipient of electronic data, by its direct or indirect use, is not the liability of the Architect
*Refer to hard copies for accuracy of electronic data
*Copyright reserved by the Architect

2	23/10/24	ADDITIONAL DIMENSIONS	DJ
Issue	Date	Amendment	CHK
C:\BIA\PROJECTS\433-06 TSC Glengarry Dorms_Kangaroo Valley\433-06 TSC GLENGARRY DORMS KANGAROO VALLEY DORM CLASSROOMS.rvt			

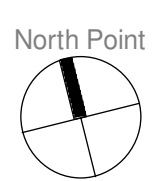

**BAXTER &
JACOBSON**
ARCHITECTS

SYDNEY MANLY, NSW, AUSTRALIA
BYRON BAY, NSW, AUSTRALIA
Nominated Architects
D Jacobson #4259 & M Baxter #4831

PHONE
EMAIL
WEB


+612 9977 7648
mark@bja.net.au
www.bja.net.au

Project GLENGARRY DORMS KANGAROO VALLEY
Client THE SCOTS COLLEGE
Address 369 JACKS CORNER ROAD KANGAROO VALLEY


Design Stage DA
Title **D3 LEVEL 1 FLOOR PLAN**

Job No 433-06
Drawn MB
Checked DJ
Scale 1 : 200

Drawing no. **DA D3-10**
Issue 2

 


23-Oct-24 12:25:28 PM

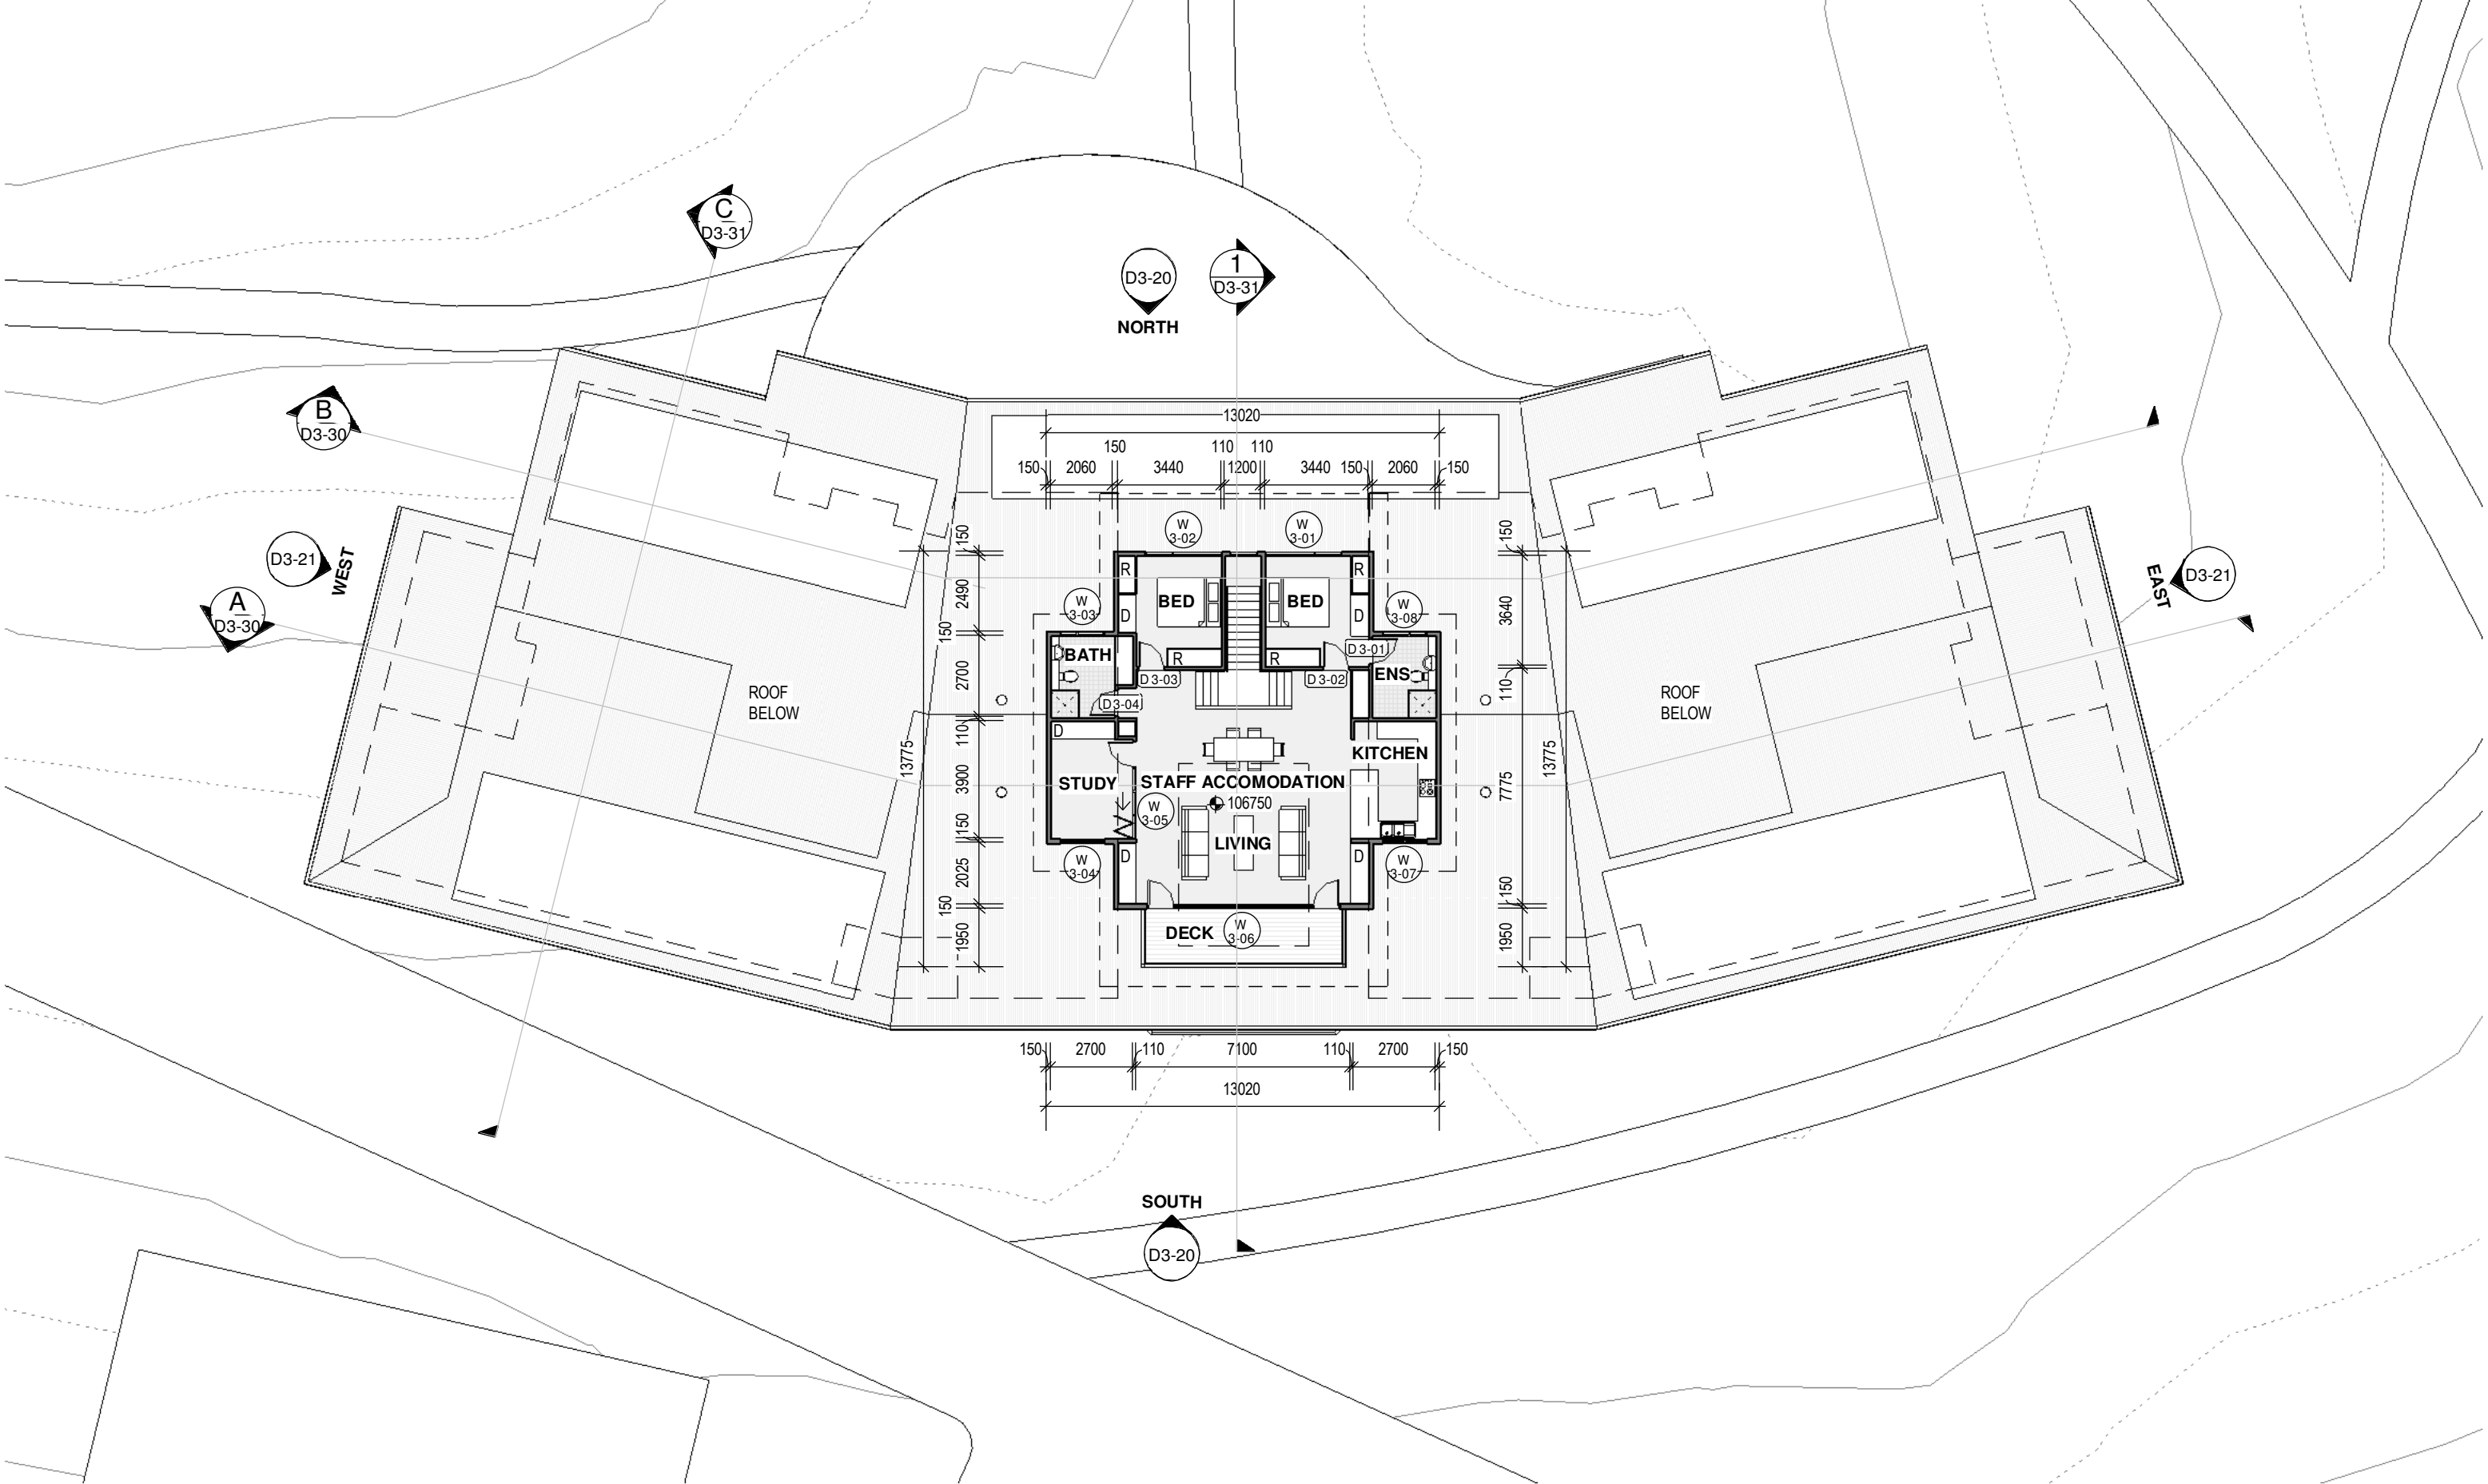

D3 LEVEL 2 FLOOR PLAN
1 : 200

General Notes:
*Any discrepancies to be brought to Architects attention
*Use figure dimensions in preference to scaling
*Only scale under direction from architect
*Builder to examine site and verify conditions and dimensions
*This drawing remains the property of the Architect
*Client is granted conditional license to use the drawings
*Transfer of the License is prohibited
*Architect reserves the right to terminate the license
*Electronic data transfer should be scanned for viruses before use
*Any loss or damage (including consequential damage) caused to the recipient of electronic data, by its direct or indirect use, is not the liability of the Architect
*Refer to hard copies for accuracy of electronic data
*Copyright reserved by the Architect

2	23/10/24	ADDITIONAL DIMENSIONS	DJ
Issue	Date	Amendment	CHK
C:\BIA\PROJECTS\433-06 TSC Glengarry Dorms_Kangaroo Valley\433-06 TSC GLENGARRY DORMS KANGAROO VALLEY DORM CLASSROOMS.rvt			

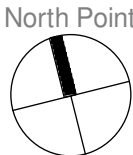


SYDNEY MANLY, NSW AUSTRALIA
BYRON BAY, NSW AUSTRALIA
Nominated Architects
D Jacobson #4259 & M Baxter #4831
PHONE +612 9977 7648
EMAIL mark@bj.net.au
WEB www.bja.net.au

Project GLENGARRY DORMS KANGAROO VALLEY
Client THE SCOTS COLLEGE
Address 369 JACKS CORNER ROAD KANGAROO VALLEY

Design Stage Title
DA
D3 LEVEL 2 FLOOR PLAN

Job No 433-06
Drawn MB
Checked DJ
Scale 1 : 200

Drawing no.
DA D3-11
Issue
2

 


LEGEND

COLORBOND CUSTOM ORB ROOFING, GUTTERS & RWP's TO DETENTION TANKS ON LEVEL 1

SL


SOLAR TUB SKYLIGHTS TO DORM HALL LEVEL 2

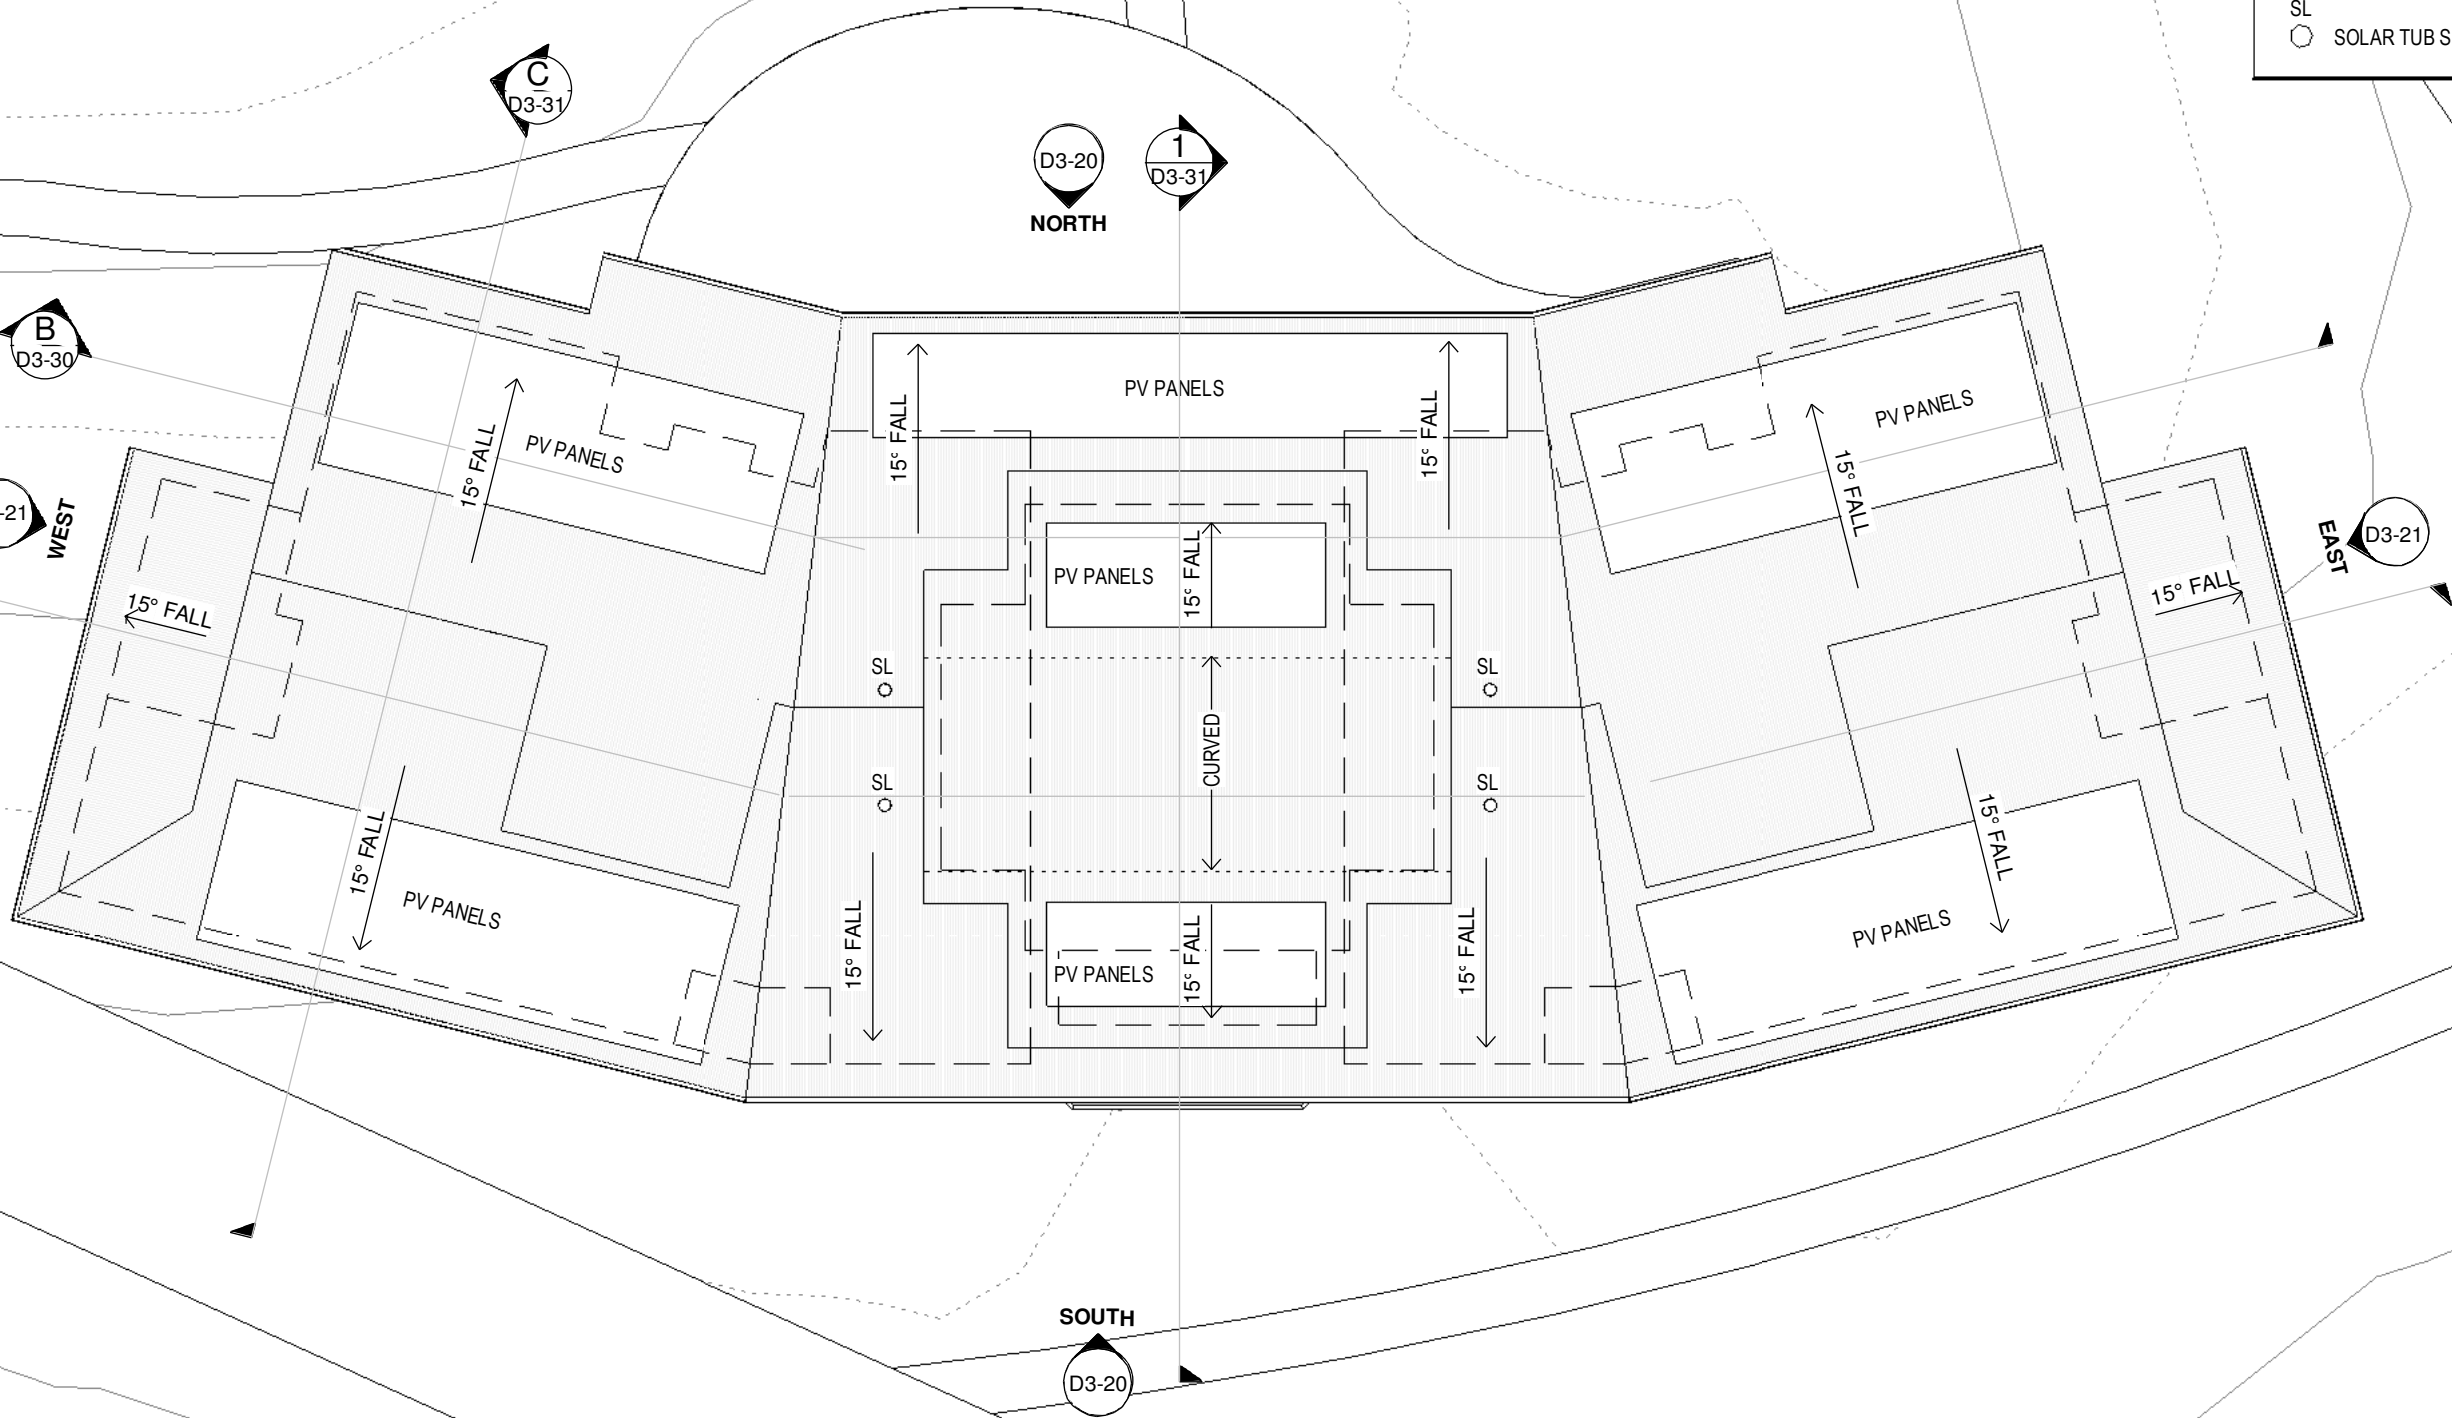

D3 ROOF PLAN
1 : 200

General Notes:
*Any discrepancies to be brought to Architects attention
*Use figure dimensions in preference to scaling
*Only scale under direction from architect
*Builder to examine site and verify conditions and dimensions
*This drawing remains the property of the Architect
*Client is granted conditional licence to use the drawings
*Transfer of the Licence is prohibited
*Architect reserves the right to terminate the licence
*Electronic data transfer should be scanned for viruses before use
*Any loss or damage (including consequential damage) caused to the recipient of electronic data, by its direct or indirect use, is not the liability of the Architect
*Refer to hard copies for accuracy of electronic data
*Copyright reserved by the Architect

2	23/10/24	ADDITIONAL DIMENSIONS	DJ
Issue	Date	Amendment	CHK
C:\BJA\PROJECTS\433-06 TSC Glengarry Dorms_Kangaroo Valley\433-06 TSC GLENGARRY DORMS KANGAROO VALLEY DORM CLASSROOMS.rvt			

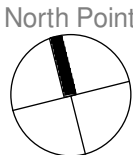

SYDNEY MANLY, NSW AUSTRALIA
BYRON BAY NSW AUSTRALIA
Nominated Architects
D Jacobson #4259 & M Baxter #4831


PHONE +612 9977 7648
EMAIL mark@bj.net.au
WEB www.bja.net.au

Project GLENGARRY DORMS KANGAROO VALLEY
Client THE SCOTS COLLEGE
Address 369 JACKS CORNER ROAD KANGAROO VALLEY

Design Stage Title
DA
D3 ROOF PLAN


Job No 433-06
Drawn MB
Checked DJ
Scale 1 : 200

Drawing no.
DA D3-12
Issue 2

 


LEGEND

- PAINTED CONCRETE/RENDER
- HORIZONTAL COLORBOND
CUSTOM ORB CLADDING
- VERTICLE COLORBOND
LONGLINE CLADDING TYPE 1
- VERTICLE COLORBOND
LONGLINE CLADDING TYPE 2
- EXPRESS JOINT PAINTED
CFC CLADDING
- PERFORATED METAL SUN
SCREEN HOODS
- BALUSTRADES TO FUTURE DETAIL

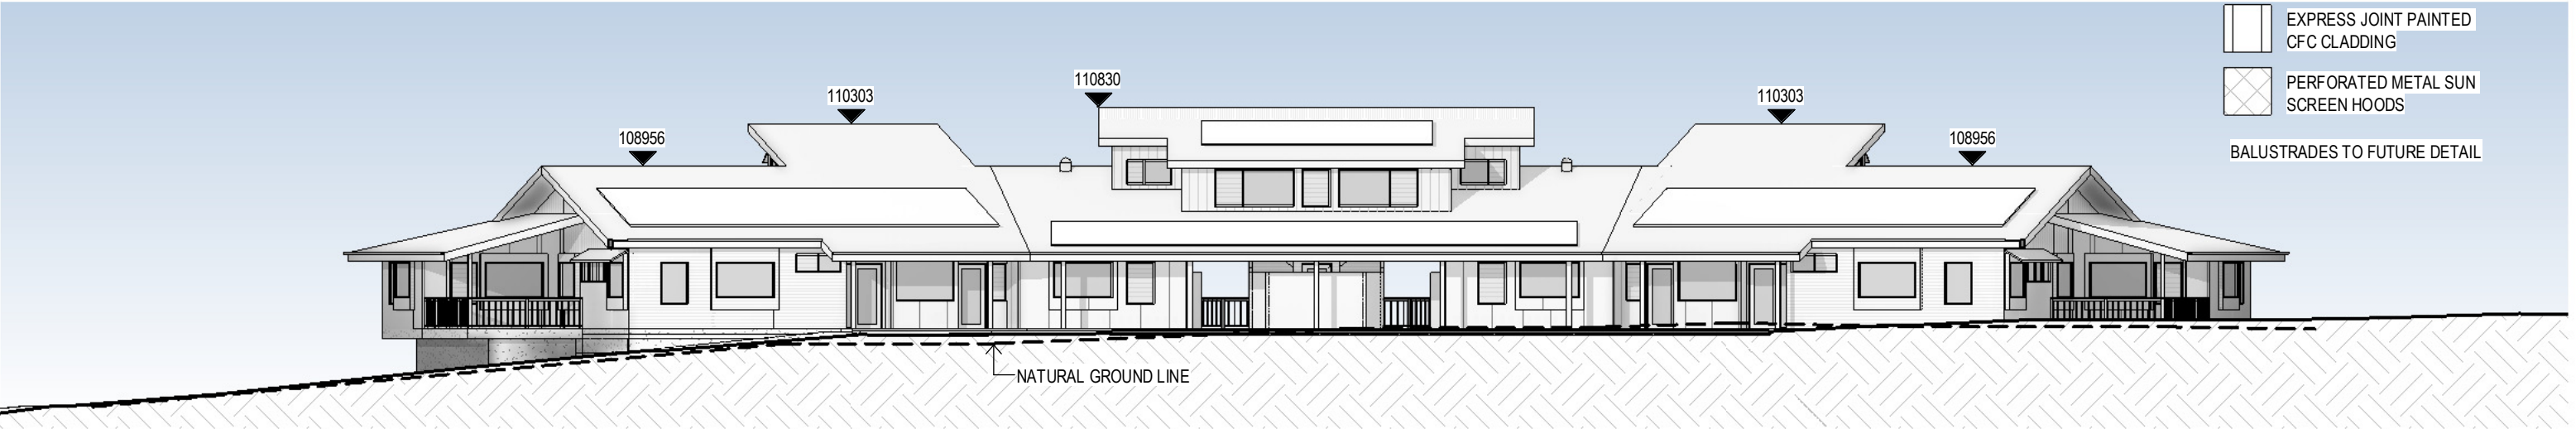

D3 ELEVATION NORTH
1 : 200

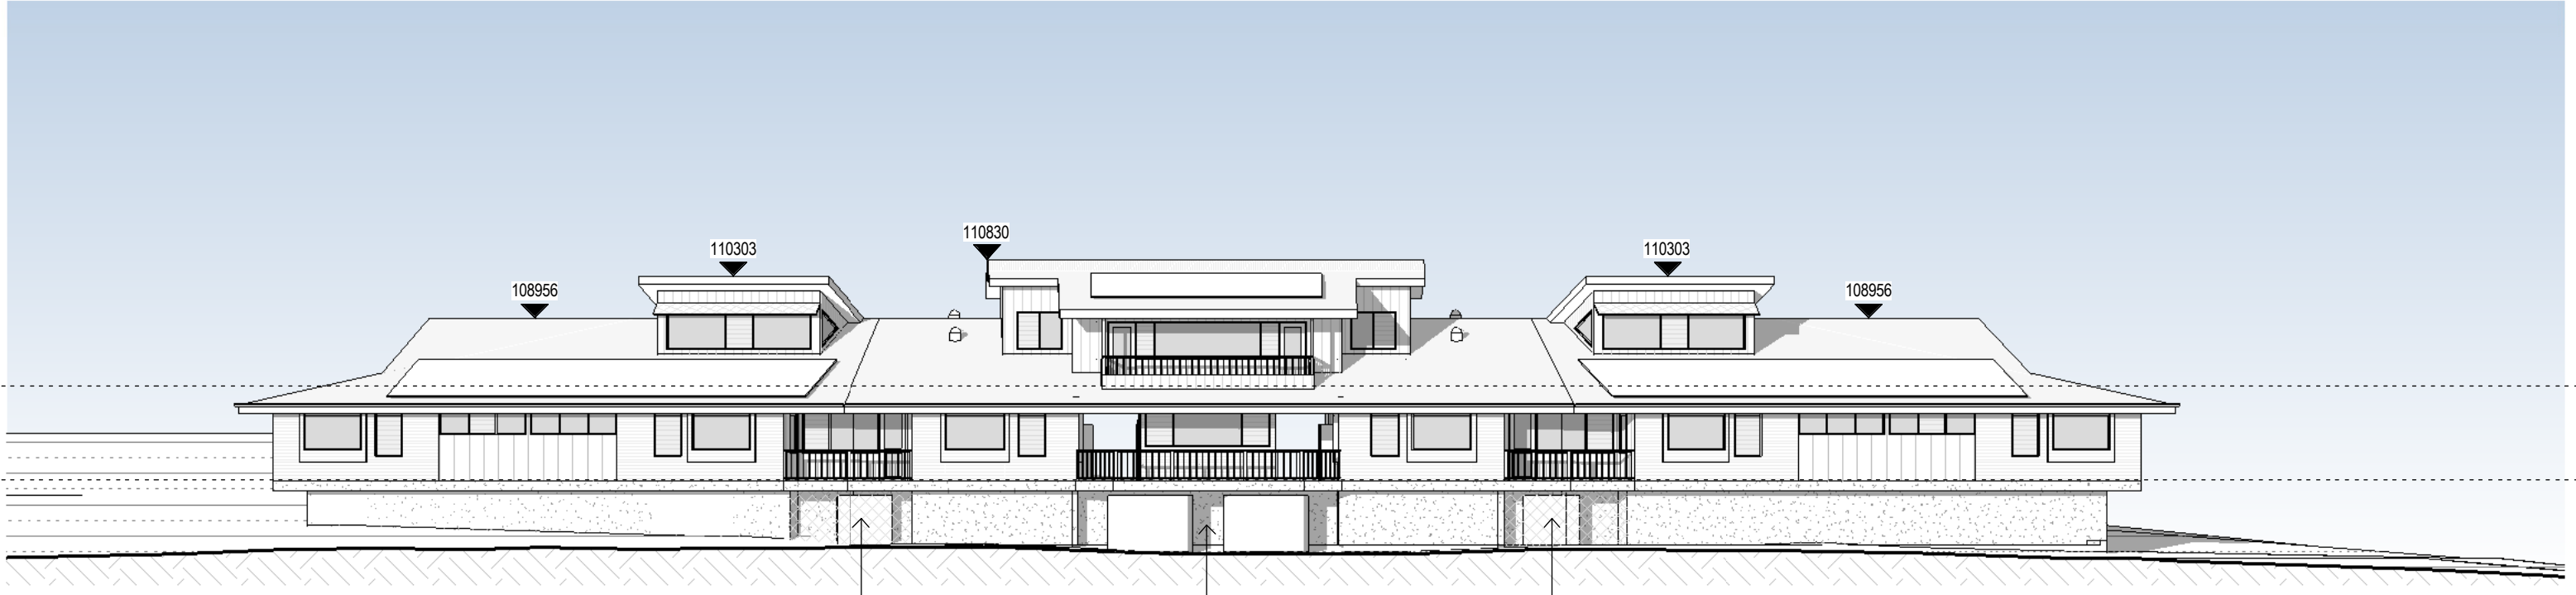

D3 ELEVATION SOUTH
1 : 200

REFER TO LANDSCAPE ARCHITECTS
PLANS FOR EXTERNAL LANDSCAPE
DETAILS

General Notes:
*Any discrepancies to be brought to Architects attention
*Use figure dimensions in preference to scaling
*Only scale under direction from architect
*Builder to examine site and verify conditions and dimensions
*This drawing remains the property of the Architect
*Client is granted conditional license to use the drawings
*Transfer of the License is prohibited
*Architect reserves the right to terminate the license
*Electronic data transfer should be scanned for viruses before use
*Any loss or damage (including consequential damage) caused to the recipient of electronic data, by its direct or indirect use, is not the liability of the Architect
*Refer to hard copies for accuracy of electronic data
*Copyright reserved by the Architect

2	23/10/24	ADDITIONAL DIMENSIONS	DJ
Issue	Date	Amendment	CHK
C:\BJA\PROJECTS\433-06 TSC Glengarry Dorms_Kangaroo Valley\433-06 TSC GLENGARRY DORMS KANGAROO VALLEY DORM CLASSROOMS.rvt			

**BAXTER &
JACOBSON**
ARCHITECTS


SYDNEY MANLY, NSW AUSTRALIA
BYRON BAY NSW AUSTRALIA
Nominated Architects
D Jacobson #4259 & M Baxter #4831

PHONE +612 9977 7648
EMAIL mark@bja.net.au
WEB www.bja.net.au


Project GLENGARRY DORMS KANGAROO VALLEY
Client THE SCOTS COLLEGE
Address 369 JACKS CORNER ROAD KANGAROO VALLEY

Design Stage DA
Title **D3 ELEVATIONS**


Job No 433-06
Drawn MB
Checked DJ
Scale 1 : 200
Drawing no. **DA D3-20**
Issue 2

 

23-Oct-24 12:26:05 PM

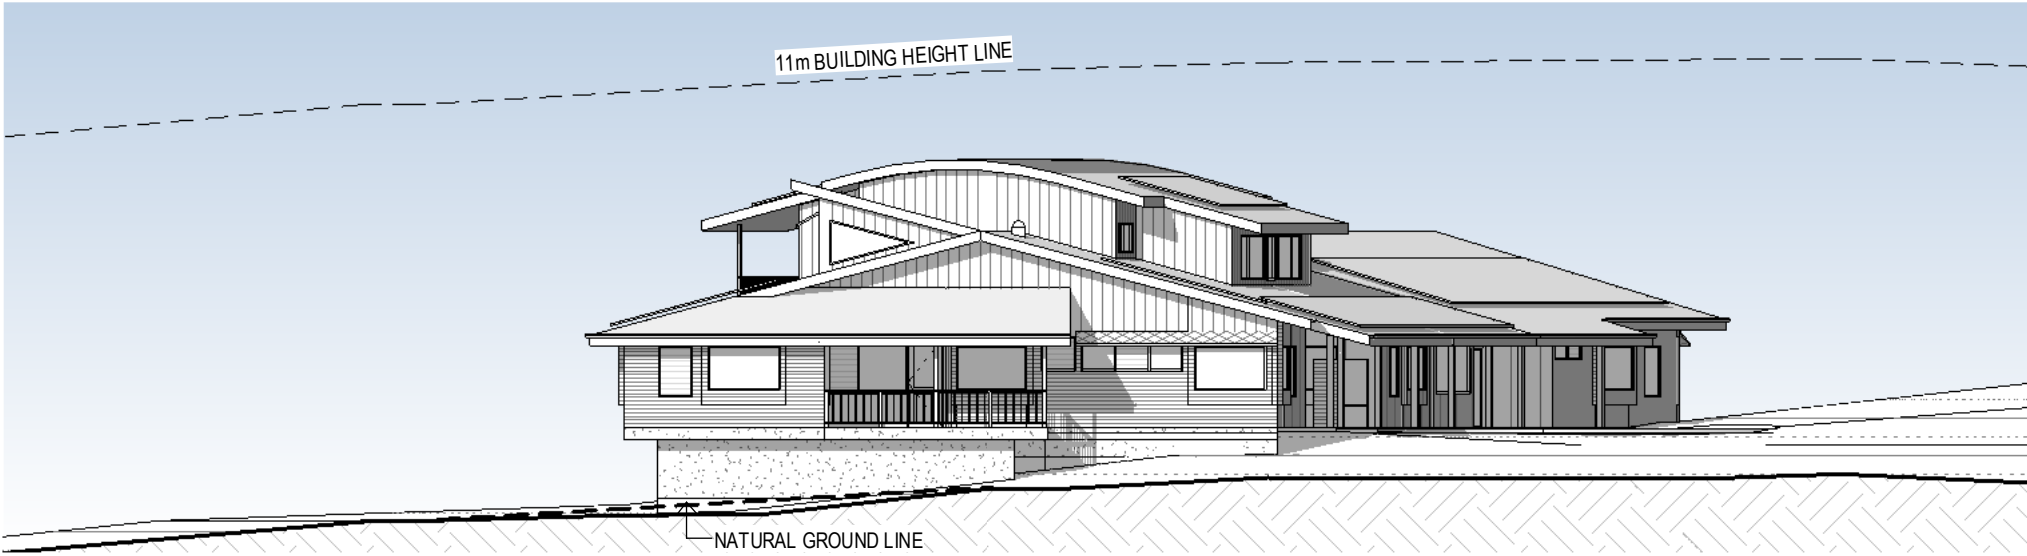

D3 ELEVATION EAST
1 : 200

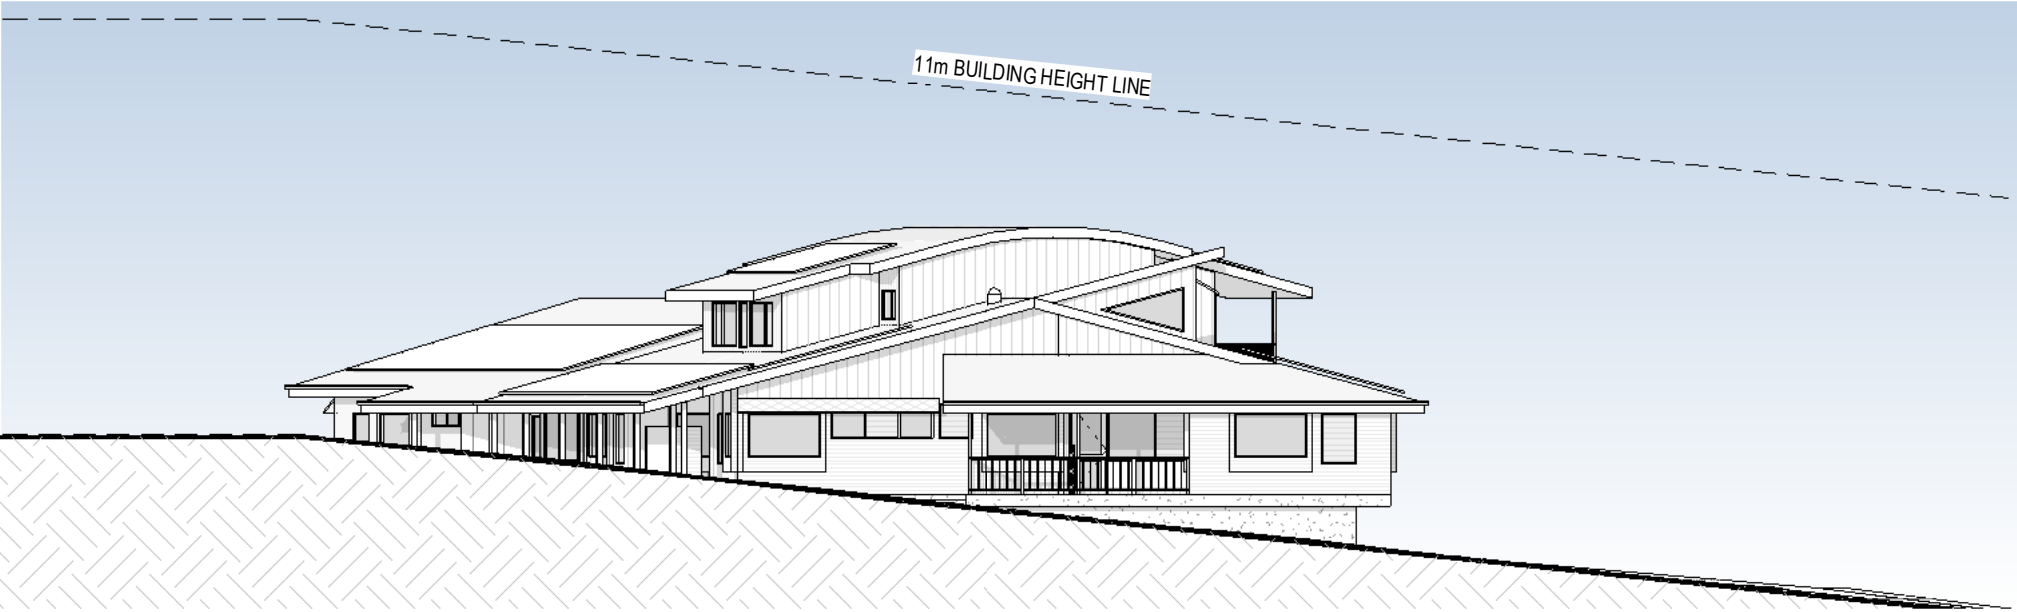

D3 ELEVATION WEST
1 : 200

LEGEND

- PAINTED CONCRETE/RENDER
- HORIZONTAL COLORBOND CUSTOM ORB CLADDING
- VERTICLE COLORBOND LONGLINE CLADDING TYPE 1
- VERTICLE COLORBOND LONGLINE CLADDING TYPE 2
- EXPRESS JOINT PAINTED CFC CLADDING
- PERFORATED METAL SUN SCREEN HOODS

BALUSTRADES TO FUTURE DETAIL

General Notes:
*Any discrepancies to be brought to Architects attention
*Use figure dimensions in preference to scaling
*Only scale under direction from architect
*Builder to examine site and verify conditions and dimensions
*This drawing remains the property of the Architect
*Client is granted conditional license to use the drawings
*Transfer of the License is prohibited
*Architect reserves the right to terminate the license
*Electronic data transfer should be scanned for viruses before use
*Any loss or damage (including consequential damage) caused to the recipient of electronic data, by its direct or indirect use, is not the liability of the Architect
*Refer to hard copies for accuracy of electronic data
*Copyright reserved by the Architect

2	23/10/24	ADDITIONAL DIMENSIONS	DJ
Issue	Date	Amendment	CHK
C:\BJA\PROJECTS\433-06 TSC Glengarry Dorms_Kangaroo Valley\433-06 TSC GLENGARRY DORMS KANGAROO VALLEY DORM CLASSROOMS.rvt			



BAXTER & JACOBSON
ARCHITECTS

SYDNEY MANLY, NSW AUSTRALIA
BYRON BAY NSW AUSTRALIA
Nominated Architects
D Jacobson #4259 & M Baxter #4831


PHONE
EMAIL
WEB

+612 9977 7648
mark@bja.net.au
www.bja.net.au


Project GLENGARRY DORMS KANGAROO VALLEY
Client THE SCOTS COLLEGE
Address 369 JACKS CORNER ROAD KANGAROO VALLEY

Design Stage Title
DA
D3 ELEVATIONS

Job No 433-06
Drawn MB
Checked DJ
Scale 1 : 200
Drawing no.
DA D3-21
Issue
2

 


REFER TO LANDSCAPE ARCHITECTS PLANS FOR EXTERNAL LANDSCAPE DETAILS

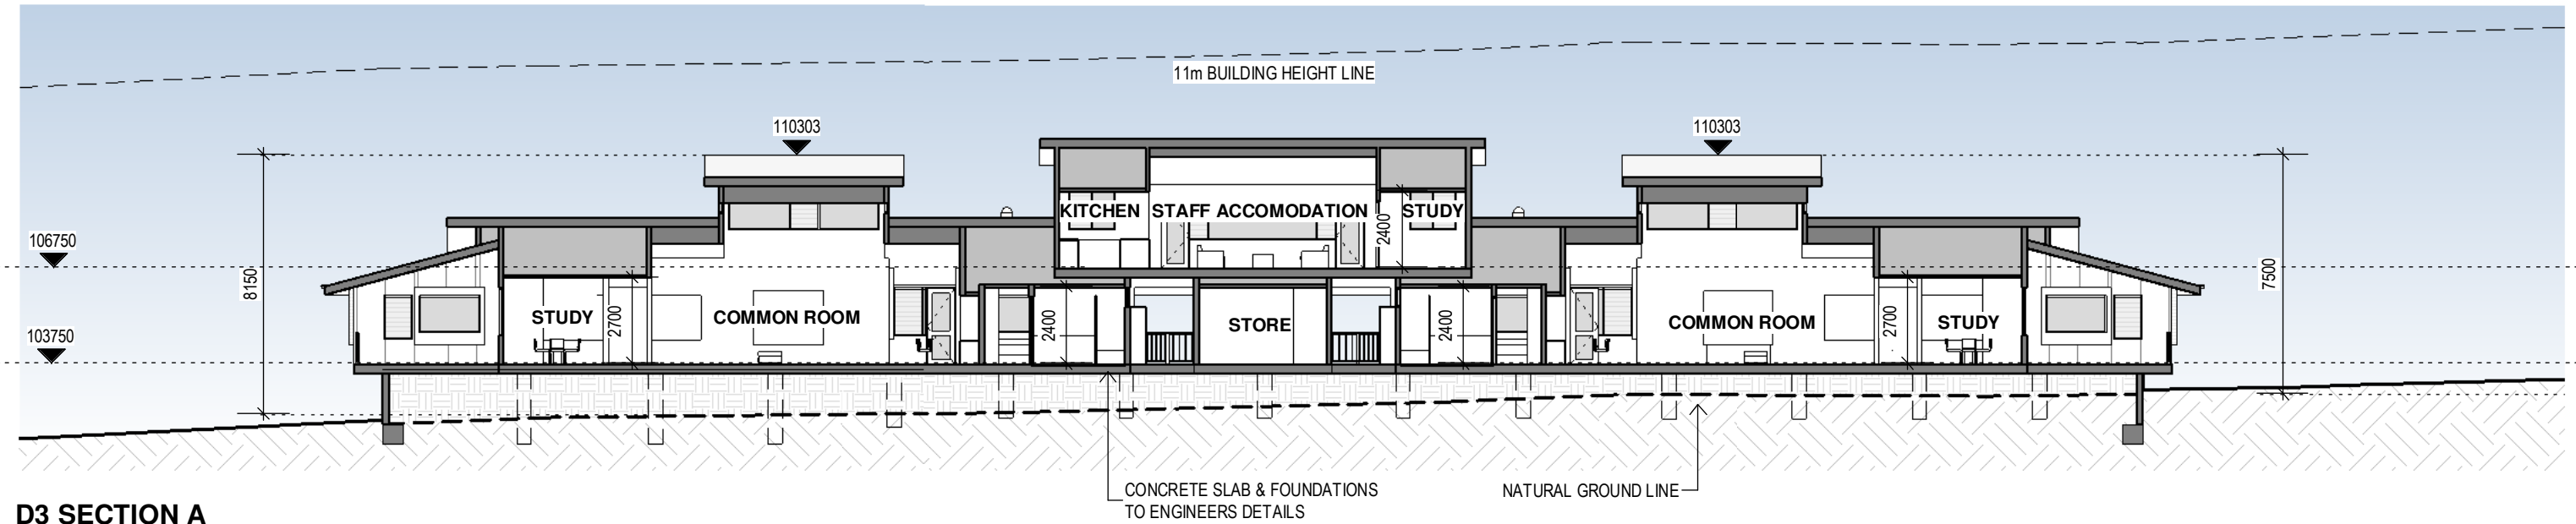

D3 SECTION A

1 : 200

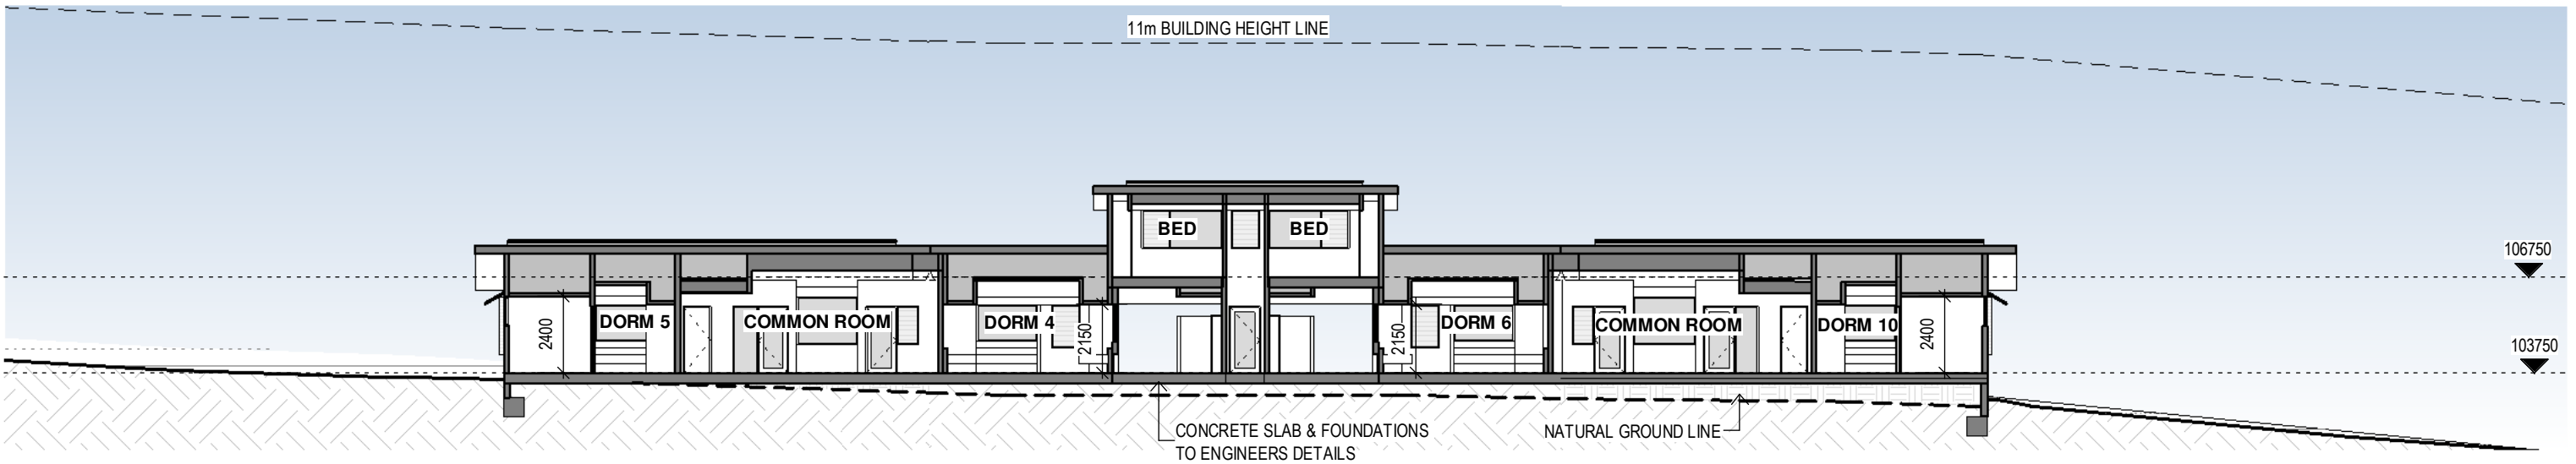

D3 SECTION B

1 : 200

General Notes:

*Any discrepancies to be brought to Architects attention
*Use figure dimensions in preference to scaling
*Only scale under direction from architect
*Builder to examine site and verify conditions and dimensions
*This drawing remains the property of the Architect
*Client is granted conditional license to use the drawings
*Transfer of the License is prohibited
*Architect reserves the right to terminate the license
*Electronic data transfer should be scanned for viruses before use
*Any loss or damage (including consequential damage) caused to the recipient of electronic data, by its direct or indirect use, is not the liability of the Architect
*Refer to hard copies for accuracy of electronic data
*Copyright reserved by the Architect

Issue	Date	Amendment	
2	23/10/24	ADDITIONAL DIMENSIONS	DJ
			CHK



SYDNEY MANLY, NSW AUSTRALIA
BYRON BAY NSW AUSTRALIA
Nominated Architects
D Jacobson #4259 & M Baxter #4831


PHONE +612 9977 7648
EMAIL mark@bja.net.au
WEB www.bja.net.au

Project GLENGARRY DORMS KANGAROO VALLEY
Client THE SCOTS COLLEGE
Address 369 JACKS CORNER ROAD KANGAROO VALLEY


Design Stage DA
Title D3 SECTIONS

REFER TO LANDSCAPE ARCHITECTS PLANS FOR EXTERNAL LANDSCAPE DETAILS


Job No 433-06
Drawn MB
Checked DJ
Scale 1 : 200
Drawing no. DA D3-30
Issue 2

 

23-Oct-24 12:26:25 PM

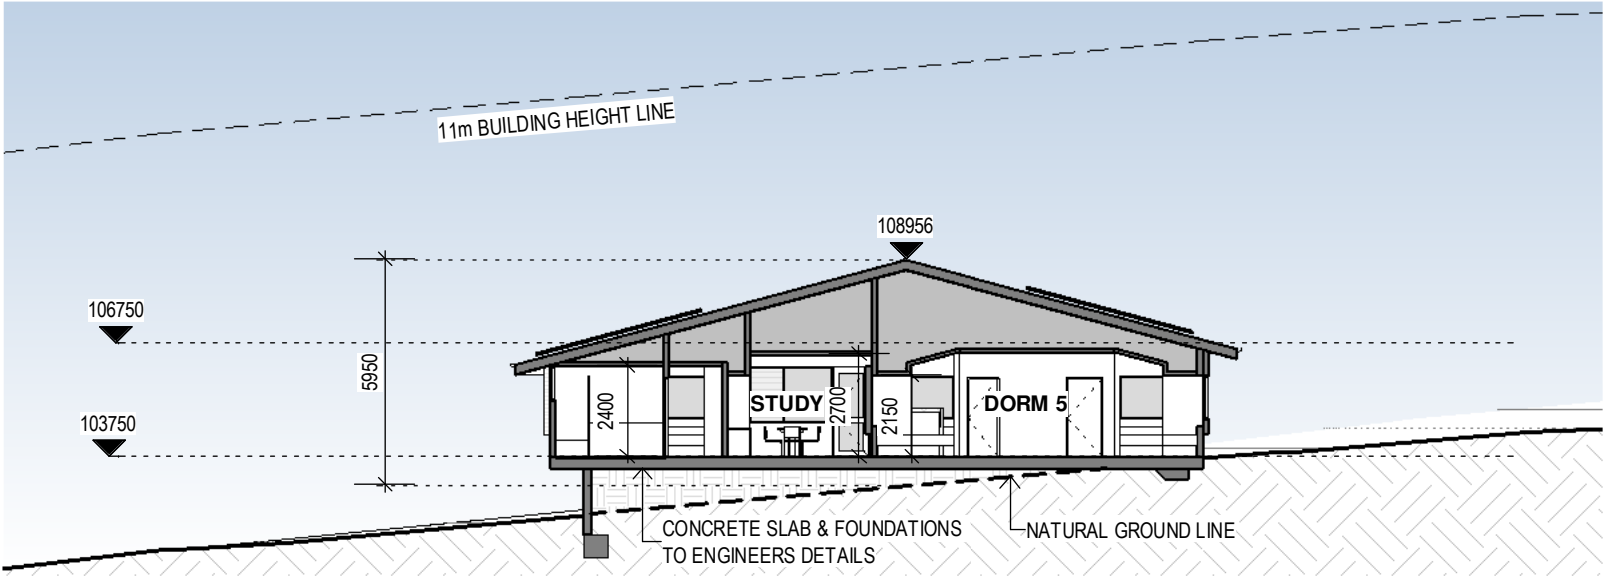

D3 SECTION C
1 : 200

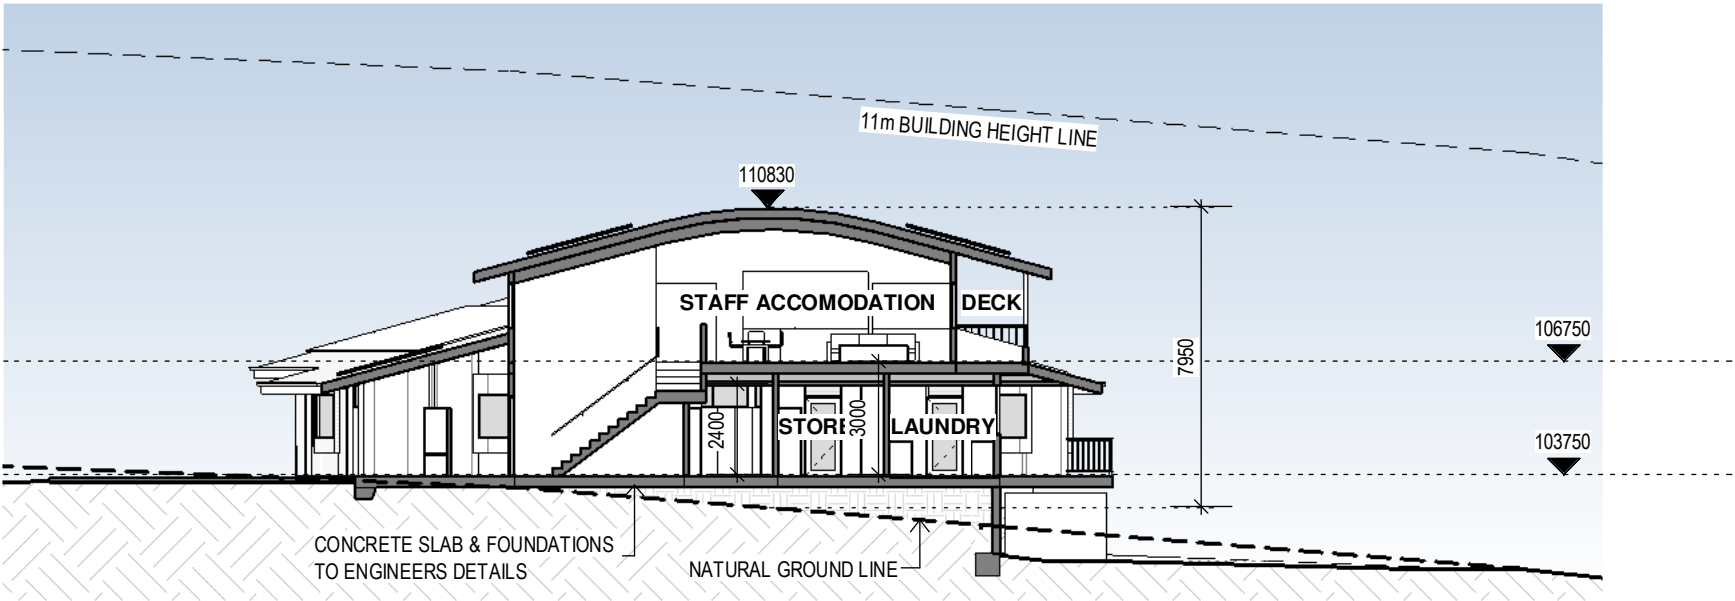

D3 SECTION D
1 : 200

General Notes:
*Any discrepancies to be brought to Architects attention
*Use figure dimensions in preference to scaling
*Only scale under direction from architect
*Builder to examine site and verify conditions and dimensions
*This drawing remains the property of the Architect
*Client is granted conditional license to use the drawings
*Transfer of the License is prohibited
*Architect reserves the right to terminate the license
*Electronic data transfer should be scanned for viruses before use
*Any loss or damage (including consequential damage) caused to the recipient of electronic data, by its direct or indirect use, is not the liability of the Architect
*Refer to hard copies for accuracy of electronic data
*Copyright reserved by the Architect

2	23/10/24	ADDITIONAL DIMENSIONS	DJ
Issue	Date	Amendment	CHK
C:\BJA\PROJECTS\433-06 TSC Glengarry Dorms_Kangaroo Valley\433-06 TSC GLENGARRY DORMS KANGAROO VALLEY DORM CLASSROOMS.rvt			



**BAXTER &
JACOBSON**
ARCHITECTS

SYDNEY MANLY, NSW AUSTRALIA
BYRON BAY NSW AUSTRALIA
Nominated Architects
D Jacobson #4259 & M Baxter #4831


PHONE
EMAIL
WEB

+612 9977 7648
mark@bja.net.au
www.bja.net.au

Project	GLENGARRY DORMS KANGAROO VALLEY
Client	THE SCOTS COLLEGE
Address	369 JACKS CORNER ROAD KANGAROO VALLEY

Design Stage	DA
Title	D3 SECTIONS

Job No	433-06	Drawing no.	DA D3-31
Drawn	MB	Issue	2
Checked	DJ		
Scale	1 : 200		

 


REFER TO LANDSCAPE ARCHITECTS
PLANS FOR EXTERNAL LANDSCAPE
DETAILS



D3 3D VIEW 1



D3 3D VIEW 2

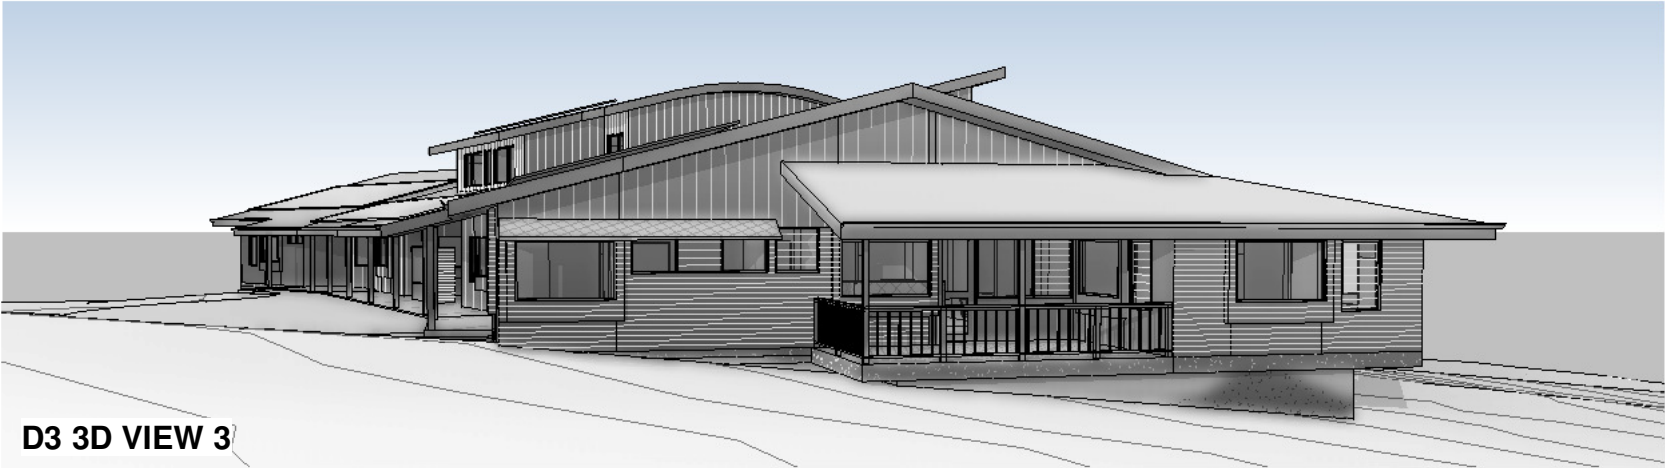

D3 3D VIEW 3

General Notes:
*Any discrepancies to be brought to Architects attention
*Use figure dimensions in preference to scaling
*Only scale under direction from architect
*Builder to examine site and verify conditions and dimensions
*This drawing remains the property of the Architect
*Client is granted conditional license to use the drawings
*Transfer of the License is prohibited
*Architect reserves the right to terminate the license
*Electronic data transfer should be scanned for viruses before use
*Any loss or damage (including consequential damage) caused to the recipient of electronic data, by its direct or indirect use, is not the liability of the Architect
*Refer to hard copies for accuracy of electronic data
*Copyright reserved by the Architect

Issue	Date	Amendment	
2	23/10/24	ADDITIONAL DIMENSIONS	DJ
			CHK

C:\BIA\PROJECTS\433-06 TSC Glengarry Dorms_Kangaroo Valley\433-06 TSC GLENGARRY DORMS KANGAROO VALLEY DORM CLASSROOMS.rvt



BAXTER & JACOBSON
ARCHITECTS
SYDNEY MANLY, NSW AUSTRALIA
BYRON BAY NSW AUSTRALIA
Nominated Architects
D Jacobson #4259 & M Baxter #4831
PHONE +612 9977 7648
EMAIL mark@bja.net.au
WEB www.bja.net.au

Project GLENGARRY DORMS KANGAROO VALLEY
Client THE SCOTS COLLEGE
Address 369 JACKS CORNER ROAD KANGAROO VALLEY

Design Stage Title DA
D3 3D VIEWS

Job No 433-06
Drawn MB
Checked DJ
Scale

Drawing no. DA D3-40
Issue 2