


**General Notes:**  
 \*Any discrepancies to be brought to Architects attention  
 \*Use figure dimensions in preference to scaling  
 \*Only scale to be used by the architect  
 \*Buildings to examine site and verify conditions and dimensions  
 \*This drawing remains the property of the Architect  
 \*Client is granted conditional license to use the drawing  
 \*Transfer of the Licence is prohibited  
 \*Architect retains the right to cancel the license  
 \*Electronic data transfers should be scanned for viruses before use  
 \*Any loss or damage (including consequential damage) caused to the recipient  
 of electronic data, by its direct or indirect use, is not the liability of the Architect  
 \*Refer to hard copy for accuracy of electronic data  
 \*Copyright reserved by the Architect

3  
Issue Date  
17/12/24  
COUNCIL RFI  
Amendment  
CHK

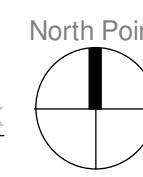

SYDNEY MANLY, NSW AUSTRALIA  
BYRON BAY NSW AUSTRALIA  
Nominated Architects  
D Jacobson #4259 & M Baxter #4831

PHONE  
EMAIL  
WEB


+612 9977 7648  
mark@bja.net.au  
www.bja.net.au

Project Client GLENGARRY DORMS KANGAROO  
VALLEY THE SCOTS COLLEGE  
Address 369 JACKS CORNER ROAD  
KANGAROO VALLEY

Design Stage DA  
Title D1 SITE PLAN

Job No 433-06  
Drawn MB  
Checked DJ  
Scale 1 : 350

Drawing no.  
**DA D1-01**  
Issue 3  
17-Dec-24 4:48:30 PM

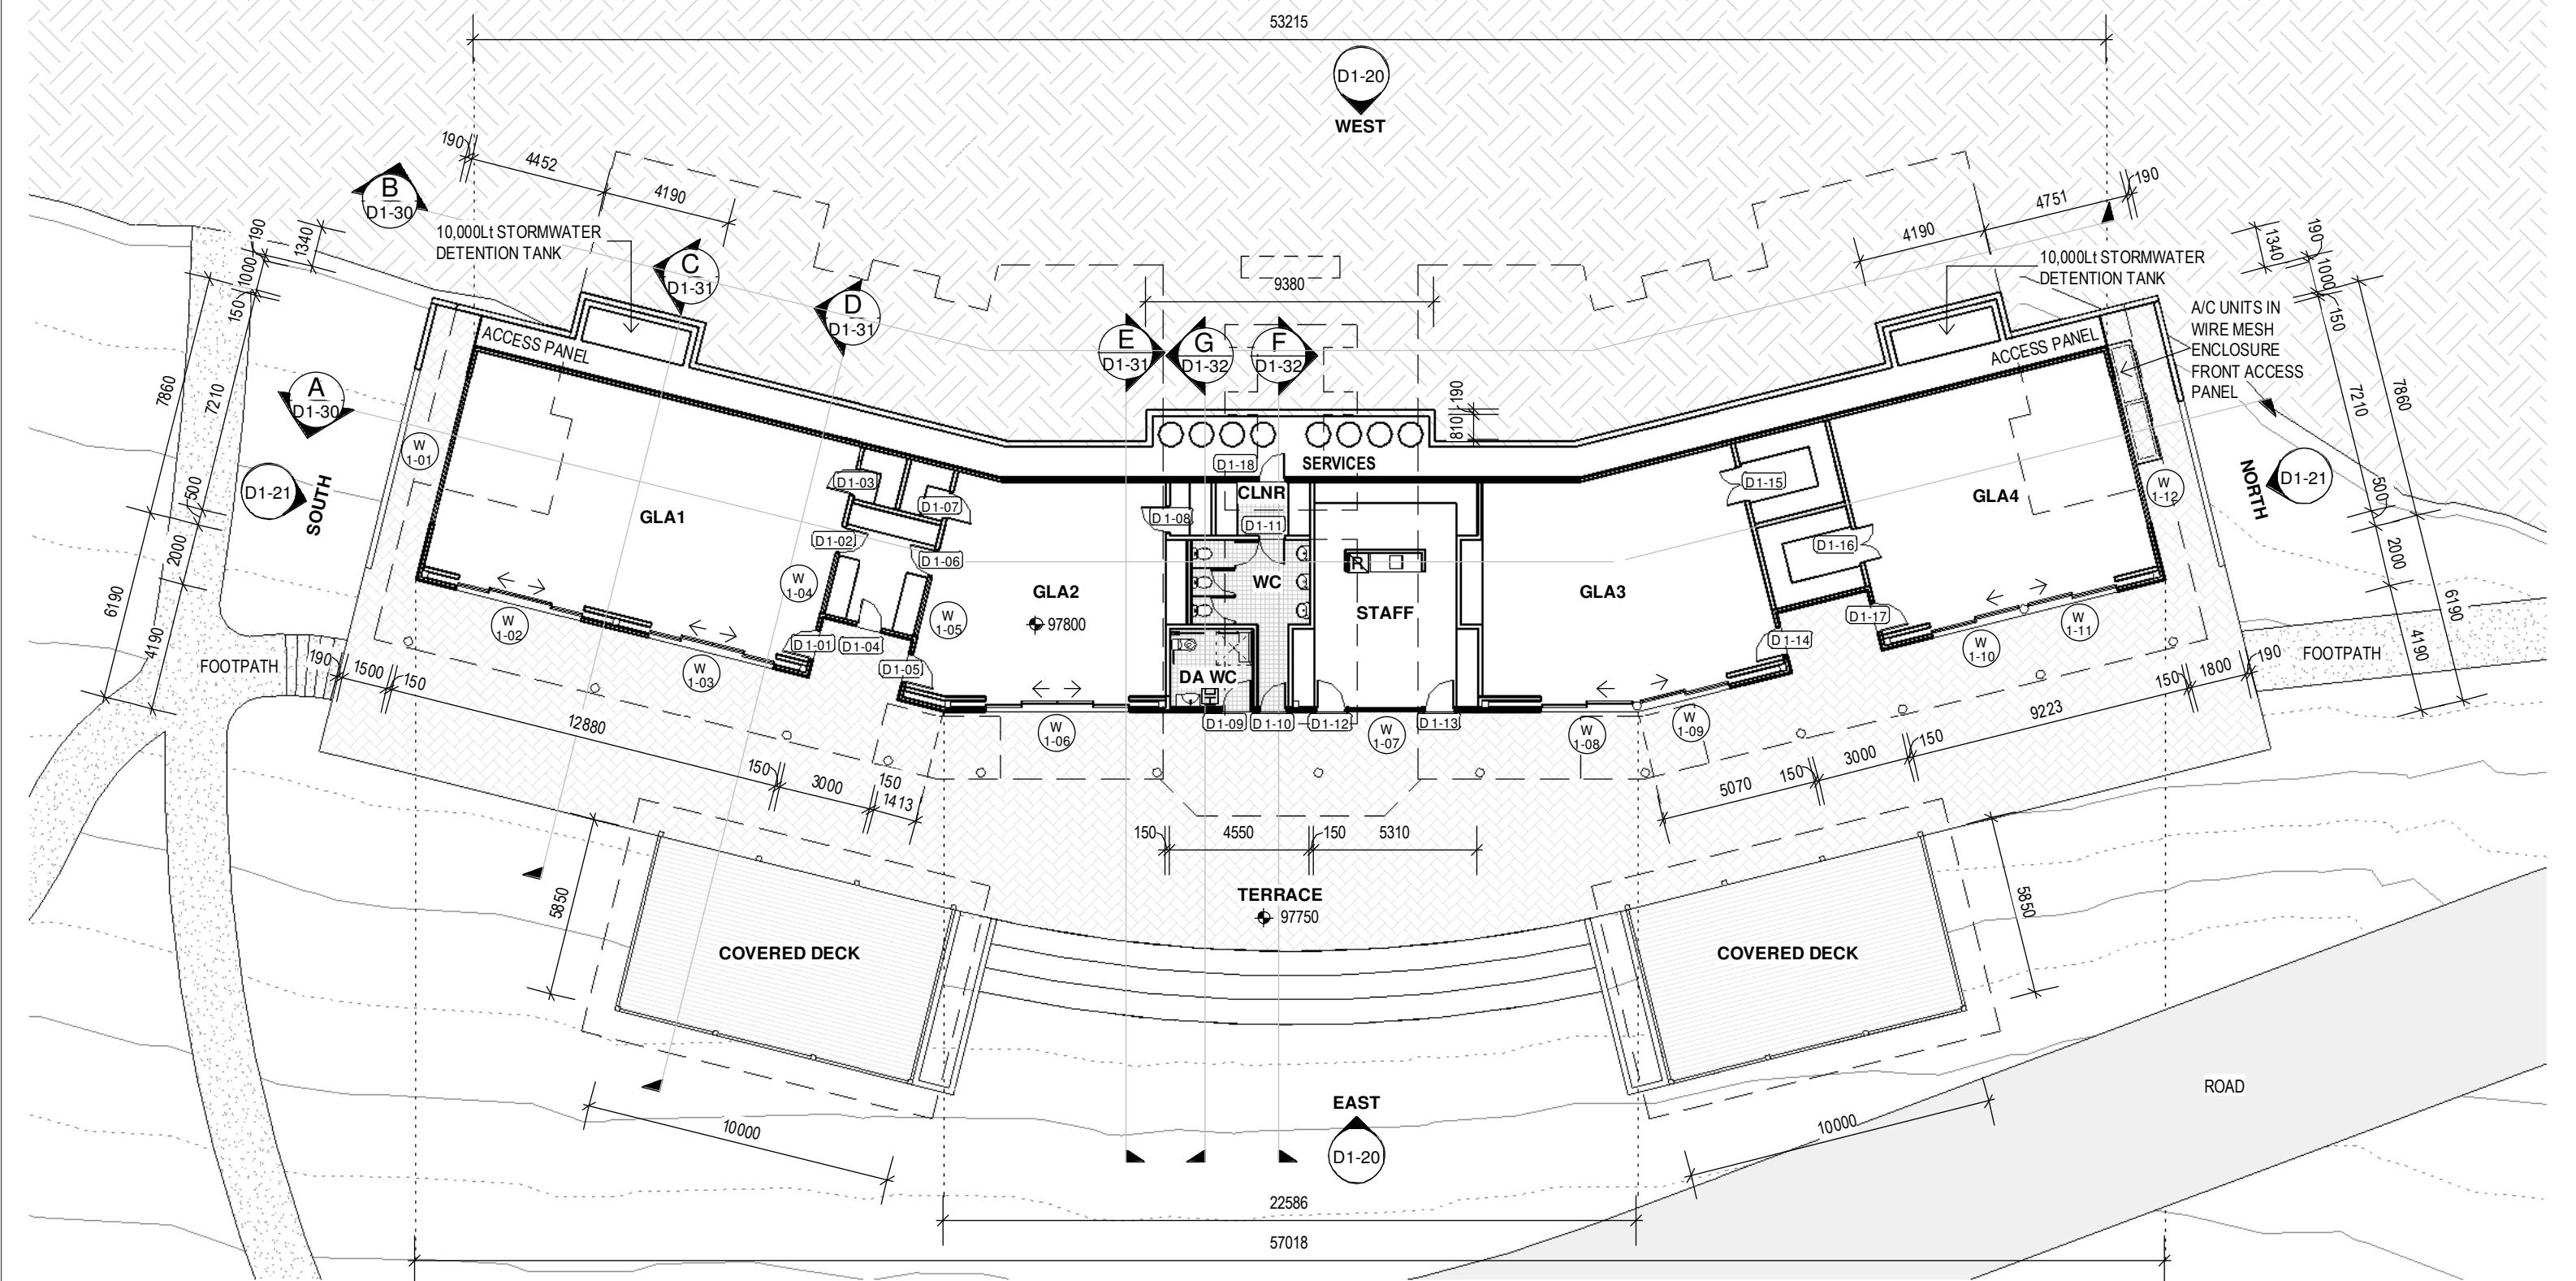

## D1 LEVEL 1 FLOOR PLAN

1 : 200

REFER TO LANDSCAPE ARCHITECTS  
PLANS FOR EXTERNAL LANDSCAPE  
DETAILS

**General Notes:**  
 \*Any discrepancies to be brought to Architects attention  
 \*Use figure dimensions in preference to scaling  
 \*Only scale given is for the architect  
 \*Buildings to examine site and verify conditions, and dimensions  
 \*This drawing remains the property of the Architect  
 \*Client is granted conditional license to use the drawing  
 \*Transfer of the Licence is prohibited  
 \*Architects retain the right to terminate the license  
 \*Electronic data transfer should be scanned for viruses before use  
 \*Any loss or damage (including consequential damage) caused to the recipient  
 of electronic data, by its direct or indirect use, is not the liability of the Architect  
 \*Refer to hard copy for accuracy of electronic data  
 \*Copyright reserved by the Architect

3  
Issue Date  
17/12/24  
COUNCIL RFI  
Amendment  
DA.rvt




**BAXTER & JACOBSON**  
ARCHITECTS  
SYDNEY MANLY, NSW AUSTRALIA  
BYRON BAY NSW AUSTRALIA  
Nominated Architects  
D Jacobson #4259 & M Baxter #4831


PHONE  
EMAIL  
WEB  
+61 9977 7648  
mark@bja.net.au  
www.bja.net.au

Project Client Address  
GLEN GARRY DORMS KANGAROO  
VALLEY  
THE SCOTS COLLEGE  
369 JACKS CORNER ROAD  
KANGAROO VALLEY

Design Stage Title  
**DA**  
**D1 LEVEL 1**  
**FLOOR PLAN**

Job No 433-06  
Drawing no.  
**DA D1-10**  
Drawn MB  
Checked DJ  
Scale 1 : 200  
Issue 3  
17-Dec-24 4:48:32 PM

 

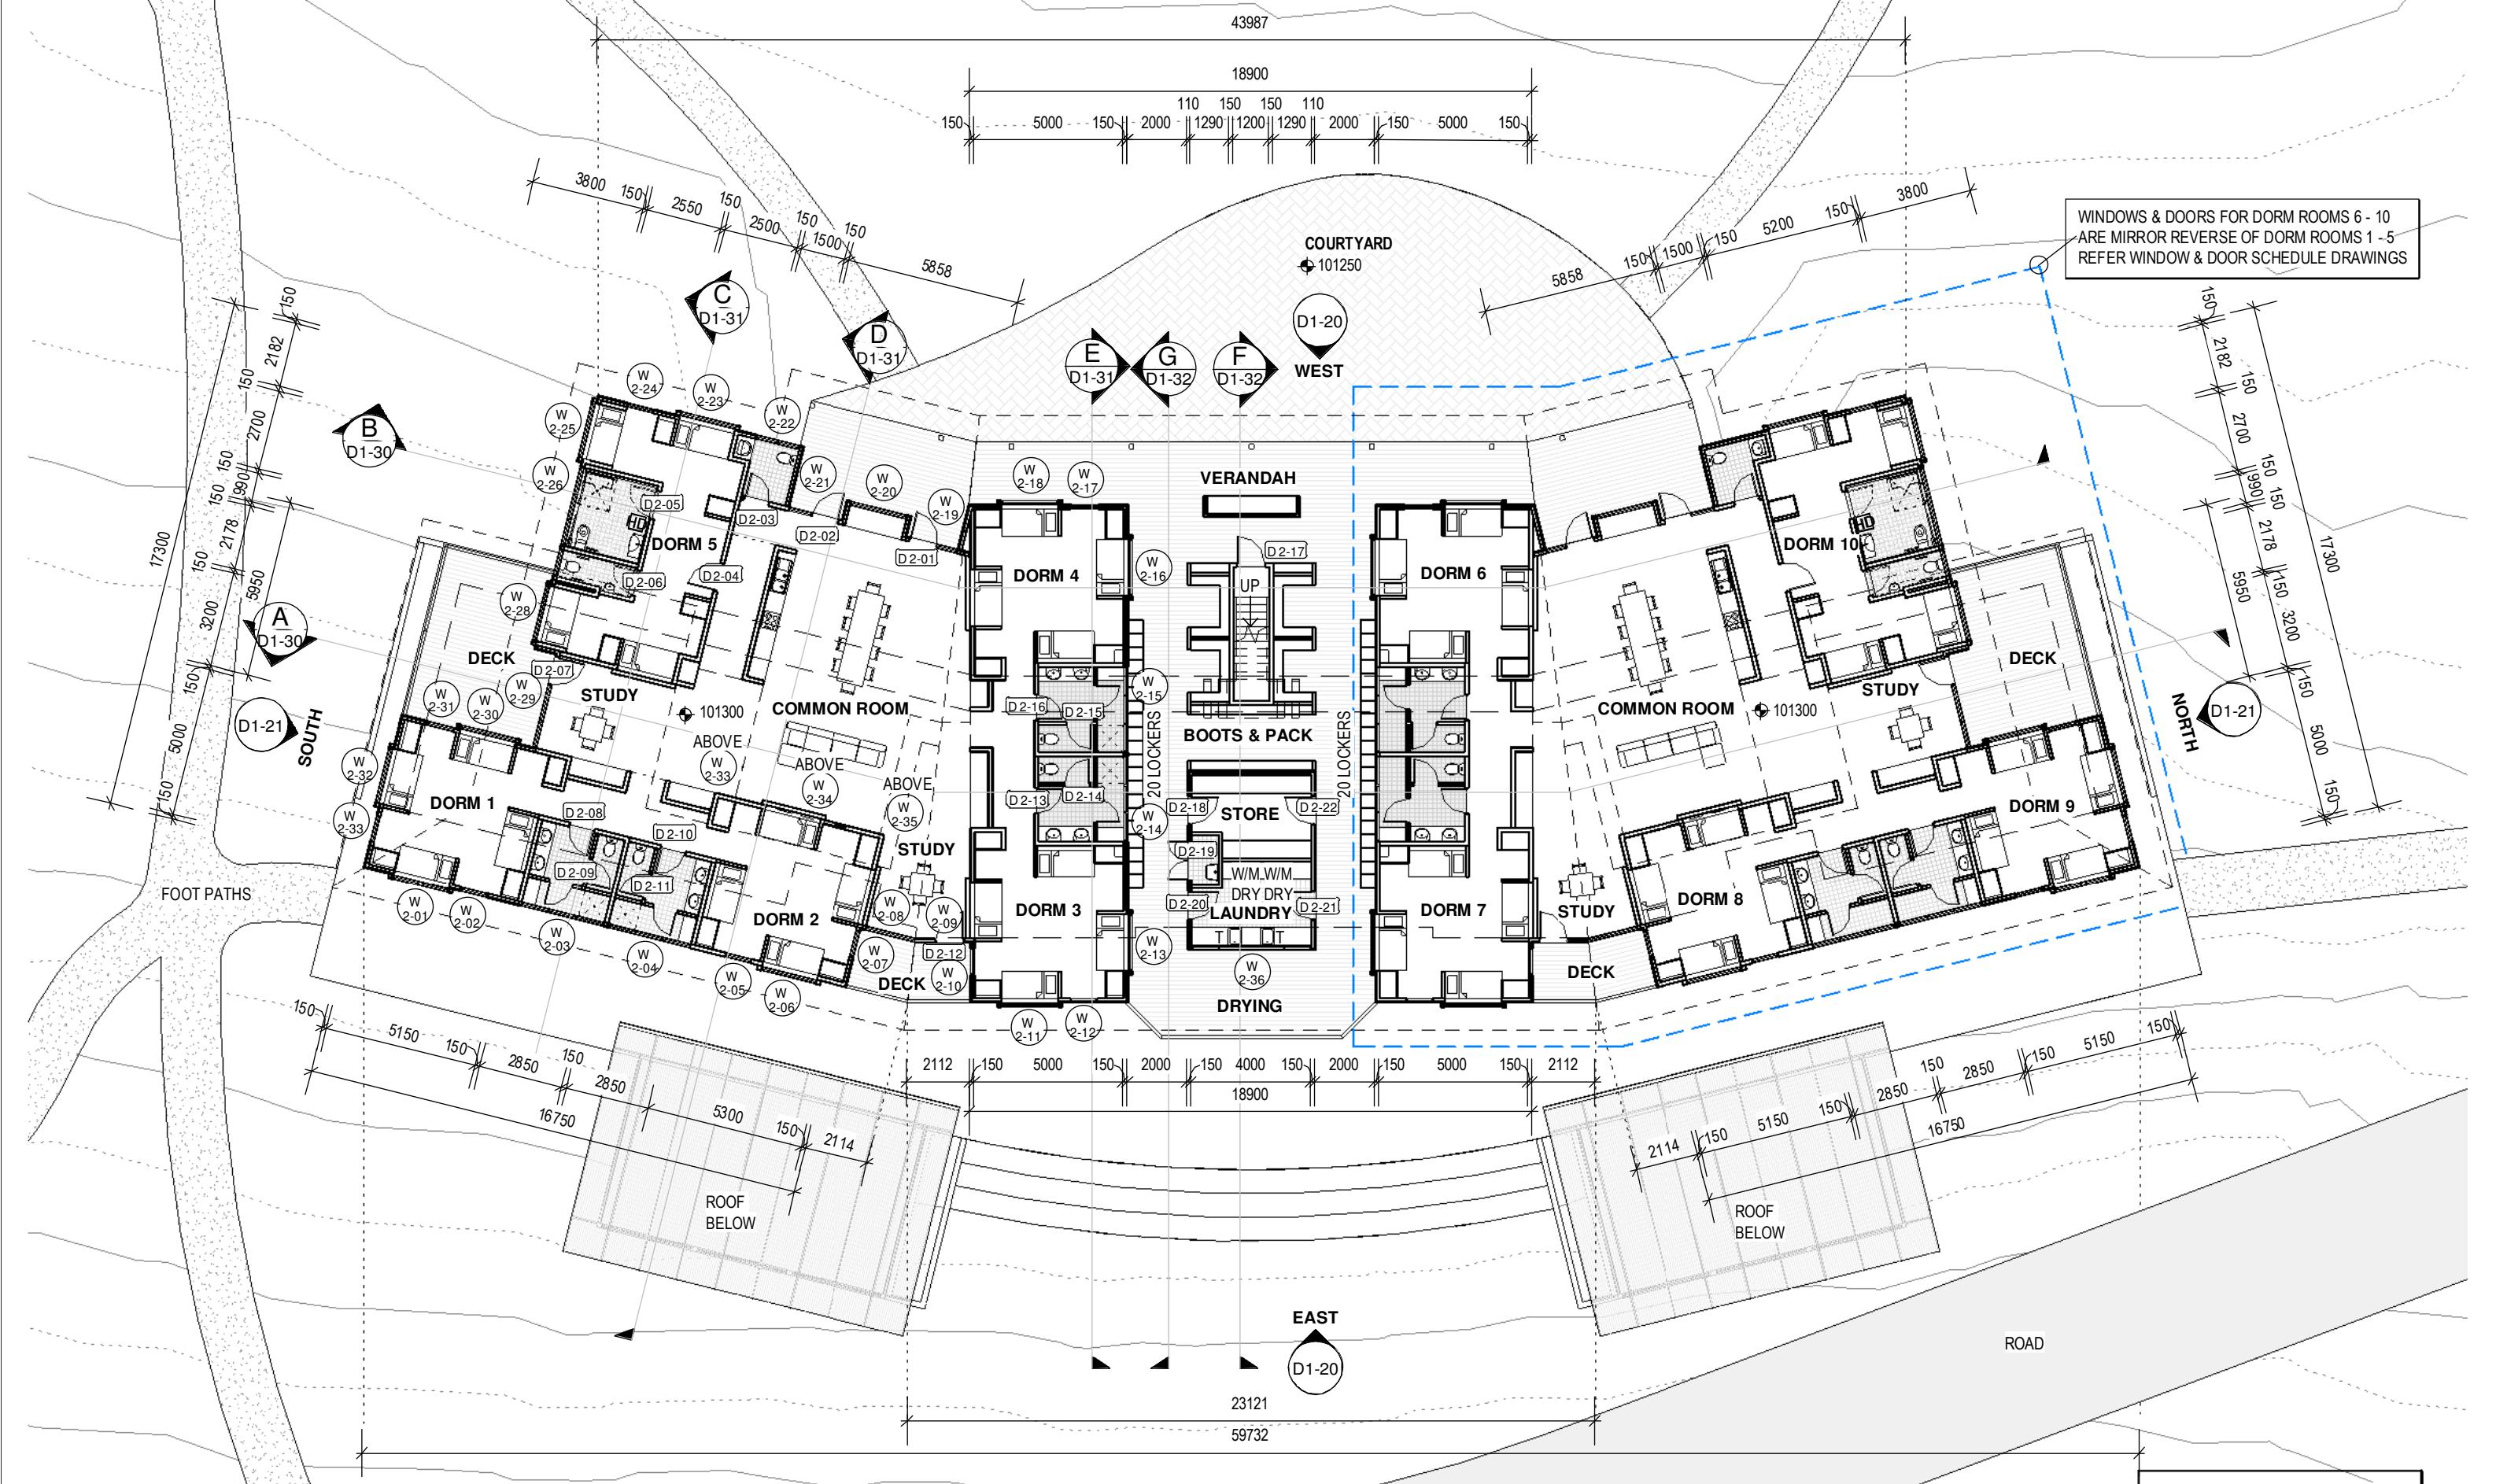

## D1 LEVEL 2 FLOOR PLAN

1 : 200

### General Notes:

\*Any discrepancies to be brought to Architects attention  
\*Use figure dimensions in preference to scaling

\*Use figure dimensions in preference to scaling  
\*Only scale under direction from architect

\*Builder to examine site and verify conditions and dimensions  
\*This drawing remains the property of the Architect

\*This drawing remains the property of the Architect  
\*Client is granted conditional license to use the drawings

**\*Transfer of the Liscence is prohibited  
\*Architect reserves the right to terminate the Liscense**

\*Architect reserves the right to terminate the license  
\*Electronic data transfer should be scanned for viruses before use

\*Any loss or damage (including consequential damage) caused to electronic data by its direct or indirect use is not the liability of

of electronic data, by its direct or indirect use, is not the liability of  
\*Refer to hard copies for accuracy of electronic data

\*Copyright reserved by the Architect

Issue	Date	COUNCIL RFI Amendment	CH
3	17/12/24	COUNCIL RFI	



BAXTER &  
JACOBSON  
ARCHITECTS

SYDNEY MANLY, NSW AUSTRALIA  
BYRON BAY NSW AUSTRALIA  
Nominated Architects  
D Jacobson #4259 & M Baxter #4831

Project  
Client

Project	GLENMURRAY DORMS KANGAROO VALLEY
Client	THE SCOTS COLLEGE
Address	369 JACKS CORNER ROAD KANGAROO VALLEY

## Design Stage

## D1 LEVEL 2 FLOOR PLAN

REFER TO LANDSCAPE ARCHITECTS  
PLANS FOR EXTERNAL LANDSCAPE  
DETAILS


Job No 433-06  
Drawn MB  
Checked DJ  
Scale 1 : 200

Drawing no.  
**DA D1-11**

## Issue

---

17-Dec-24 4:48:37 PM

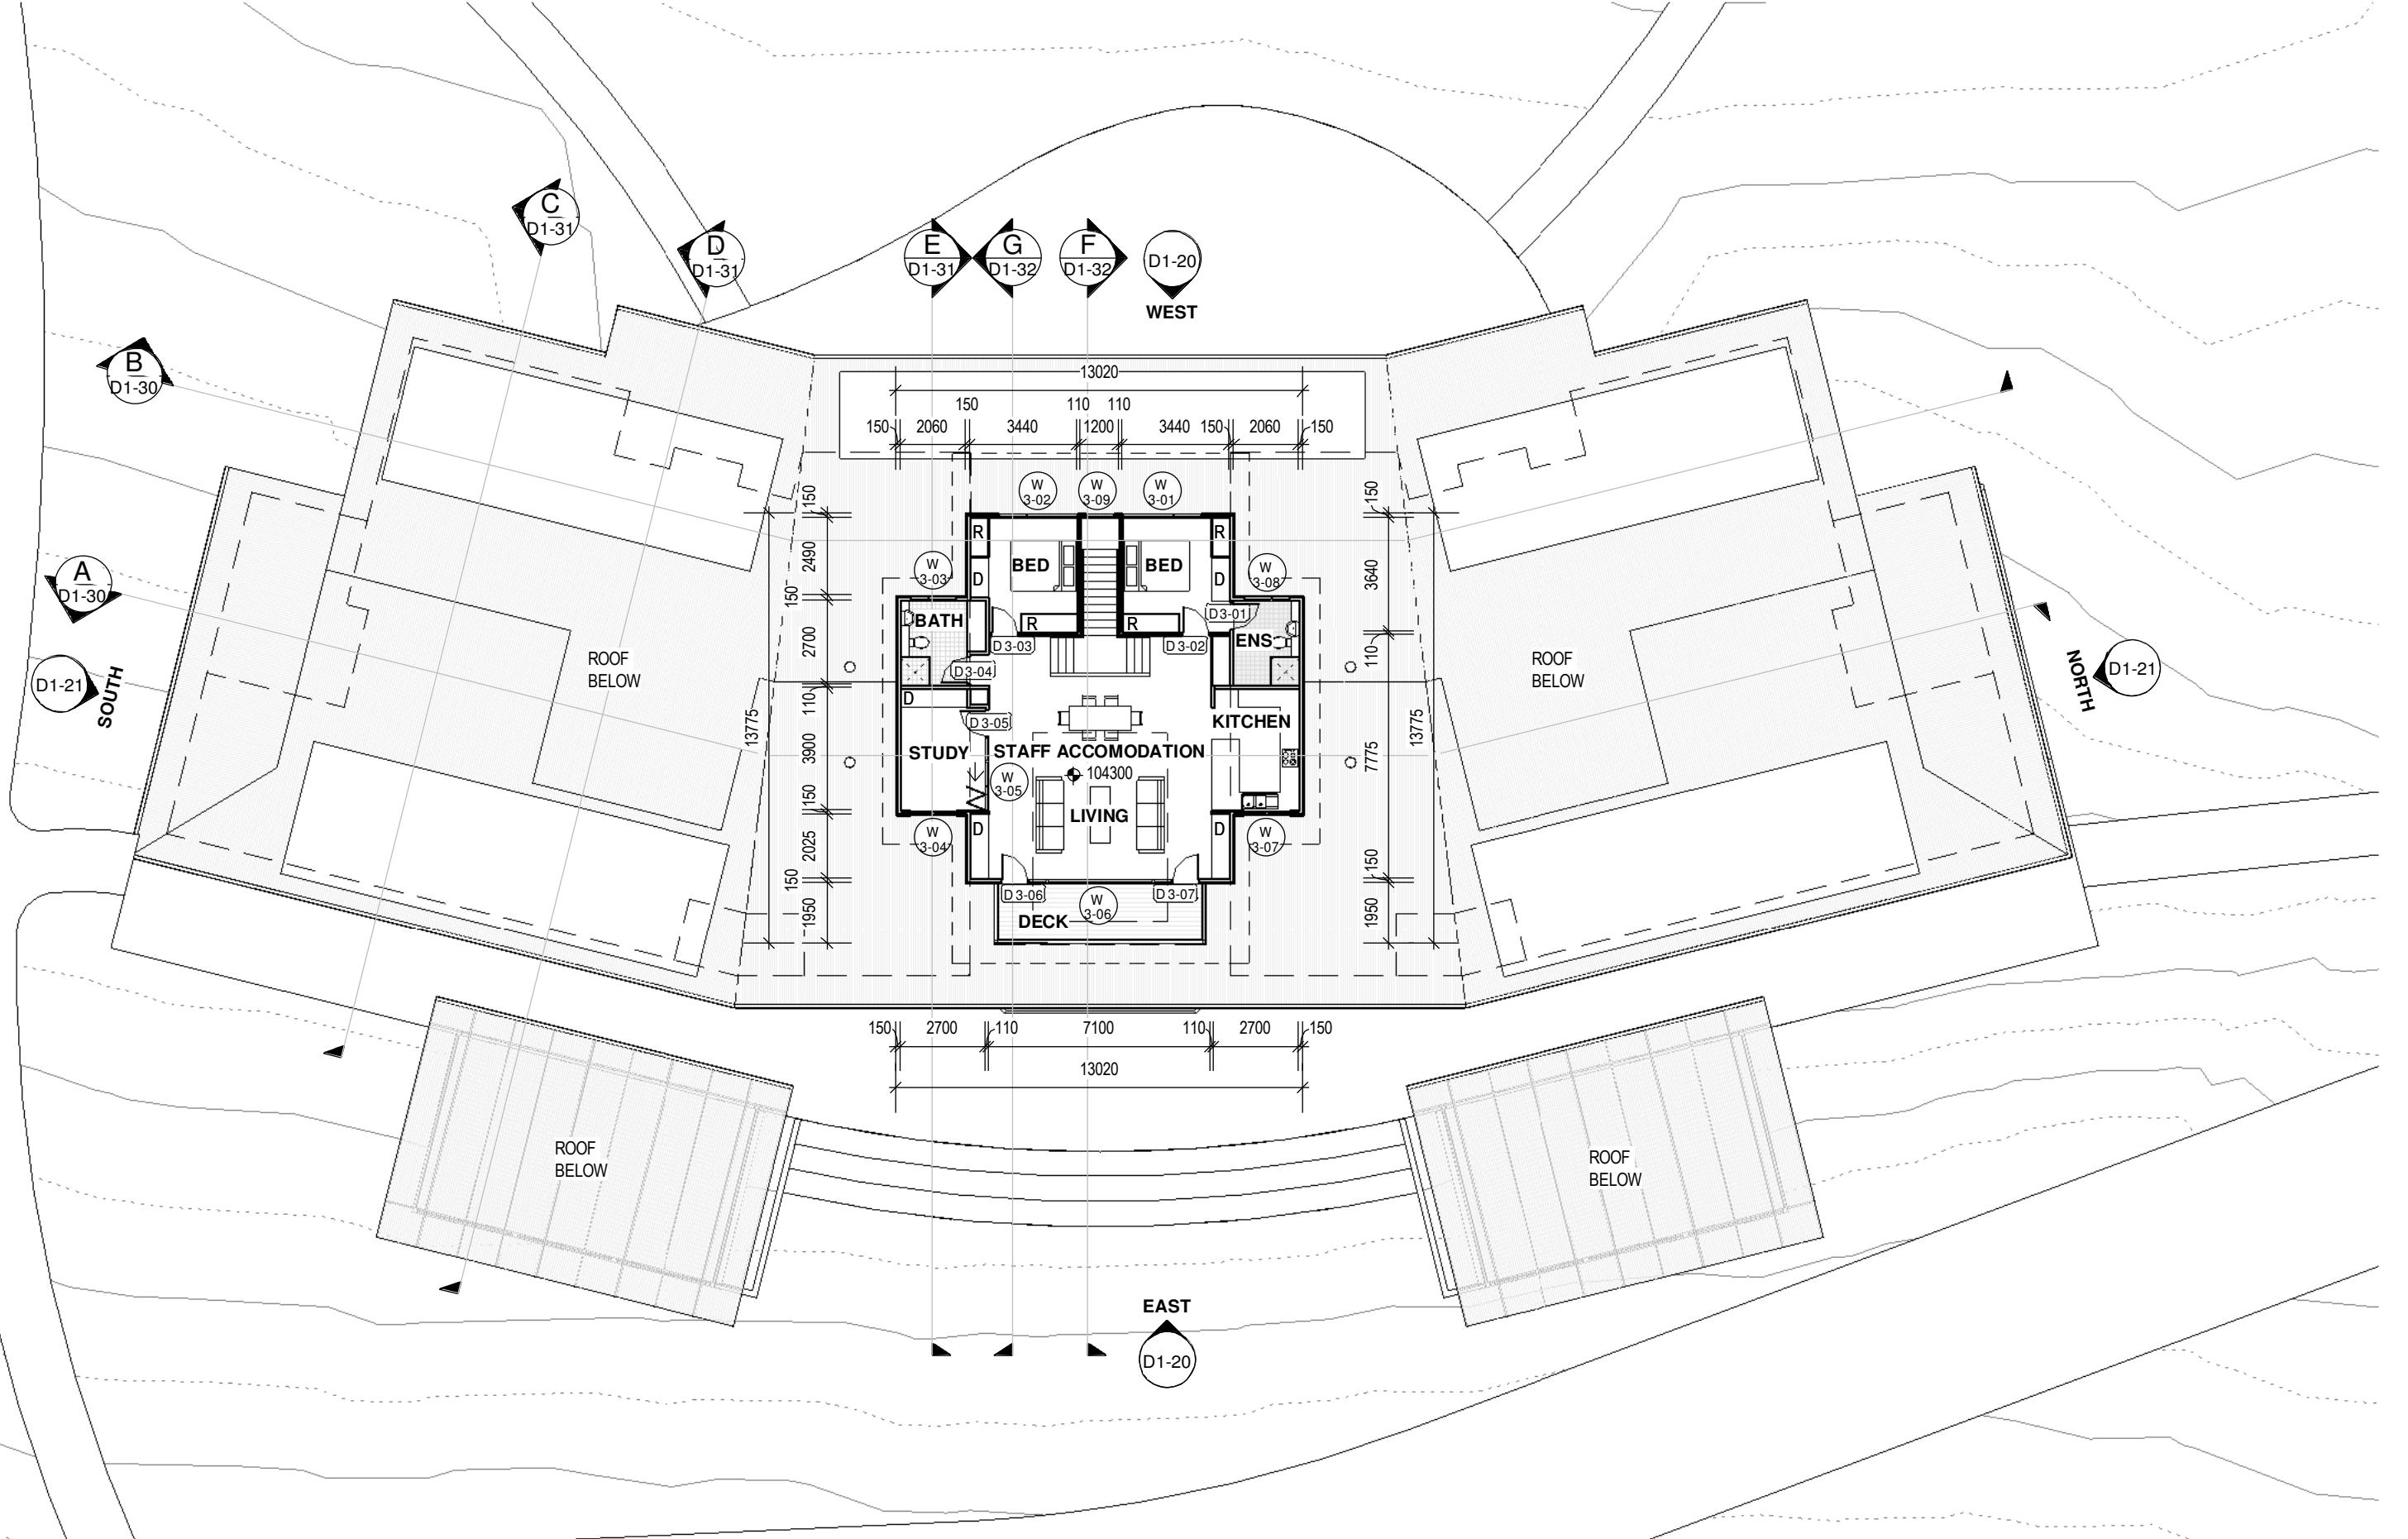

### D1 LEVEL 3 FLOOR PLAN


1 : 200

**General Notes:**  
 \*Any discrepancies to be brought to Architects attention  
 \*Use figure dimensions in preference to scaling  
 \*Only scale drawing to be used by architect  
 \*Buildings to examine site and verify conditions, and dimensions  
 \*This drawing remains the property of the Architect  
 \*Client is granted conditional license to use the drawing  
 \*Transfer of the Licence is prohibited  
 \*Architect retains the right to cancel the license  
 \*Electronic data transfer should be scanned for viruses before use  
 \*Any loss or damage (including consequential damage) caused to the recipient  
 of electronic data, by its direct or indirect use, is not the liability of the Architect  
 \*Refer to hard copies for accuracy of electronic data  
 \*Copyright reserved by the Architect

3	17/12/24	COUNCIL RFI Amendment	CHK
---	----------	--------------------------	-----

DA.rvt

C:\BJA\PROJECTS\433-06 TSC Glengarry Doms Kangaroo Valley\433-06 TSC GLENGARRY DORMS KANGAROO VALLEY DORM

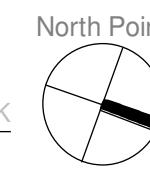

SYDNEY MANLY, NSW AUSTRALIA  
 BYRON BAY NSW AUSTRALIA  
 Nominated Architects  
 D Jacobson #4259 & M Baxter #4831

PHONE  
 EMAIL  
 WEB


+612 9977 7648  
 mark@bja.net.au  
 www.bja.net.au

Project Client Address GLENGARRY DORMS KANGAROO VALLEY THE SCOTS COLLEGE 369 JACKS CORNER ROAD KANGAROO VALLEY

Design Stage Title DA  
**D1 LEVEL 3 FLOOR PLAN**

Job No 433-06 Drawing no.  
 Drawn MB DA D1-12  
 Checked DJ  
 Scale 1 : 200  
 Issue 3  
 17-Dec-24 4:48:43 PM

0m 2m 4m 8m

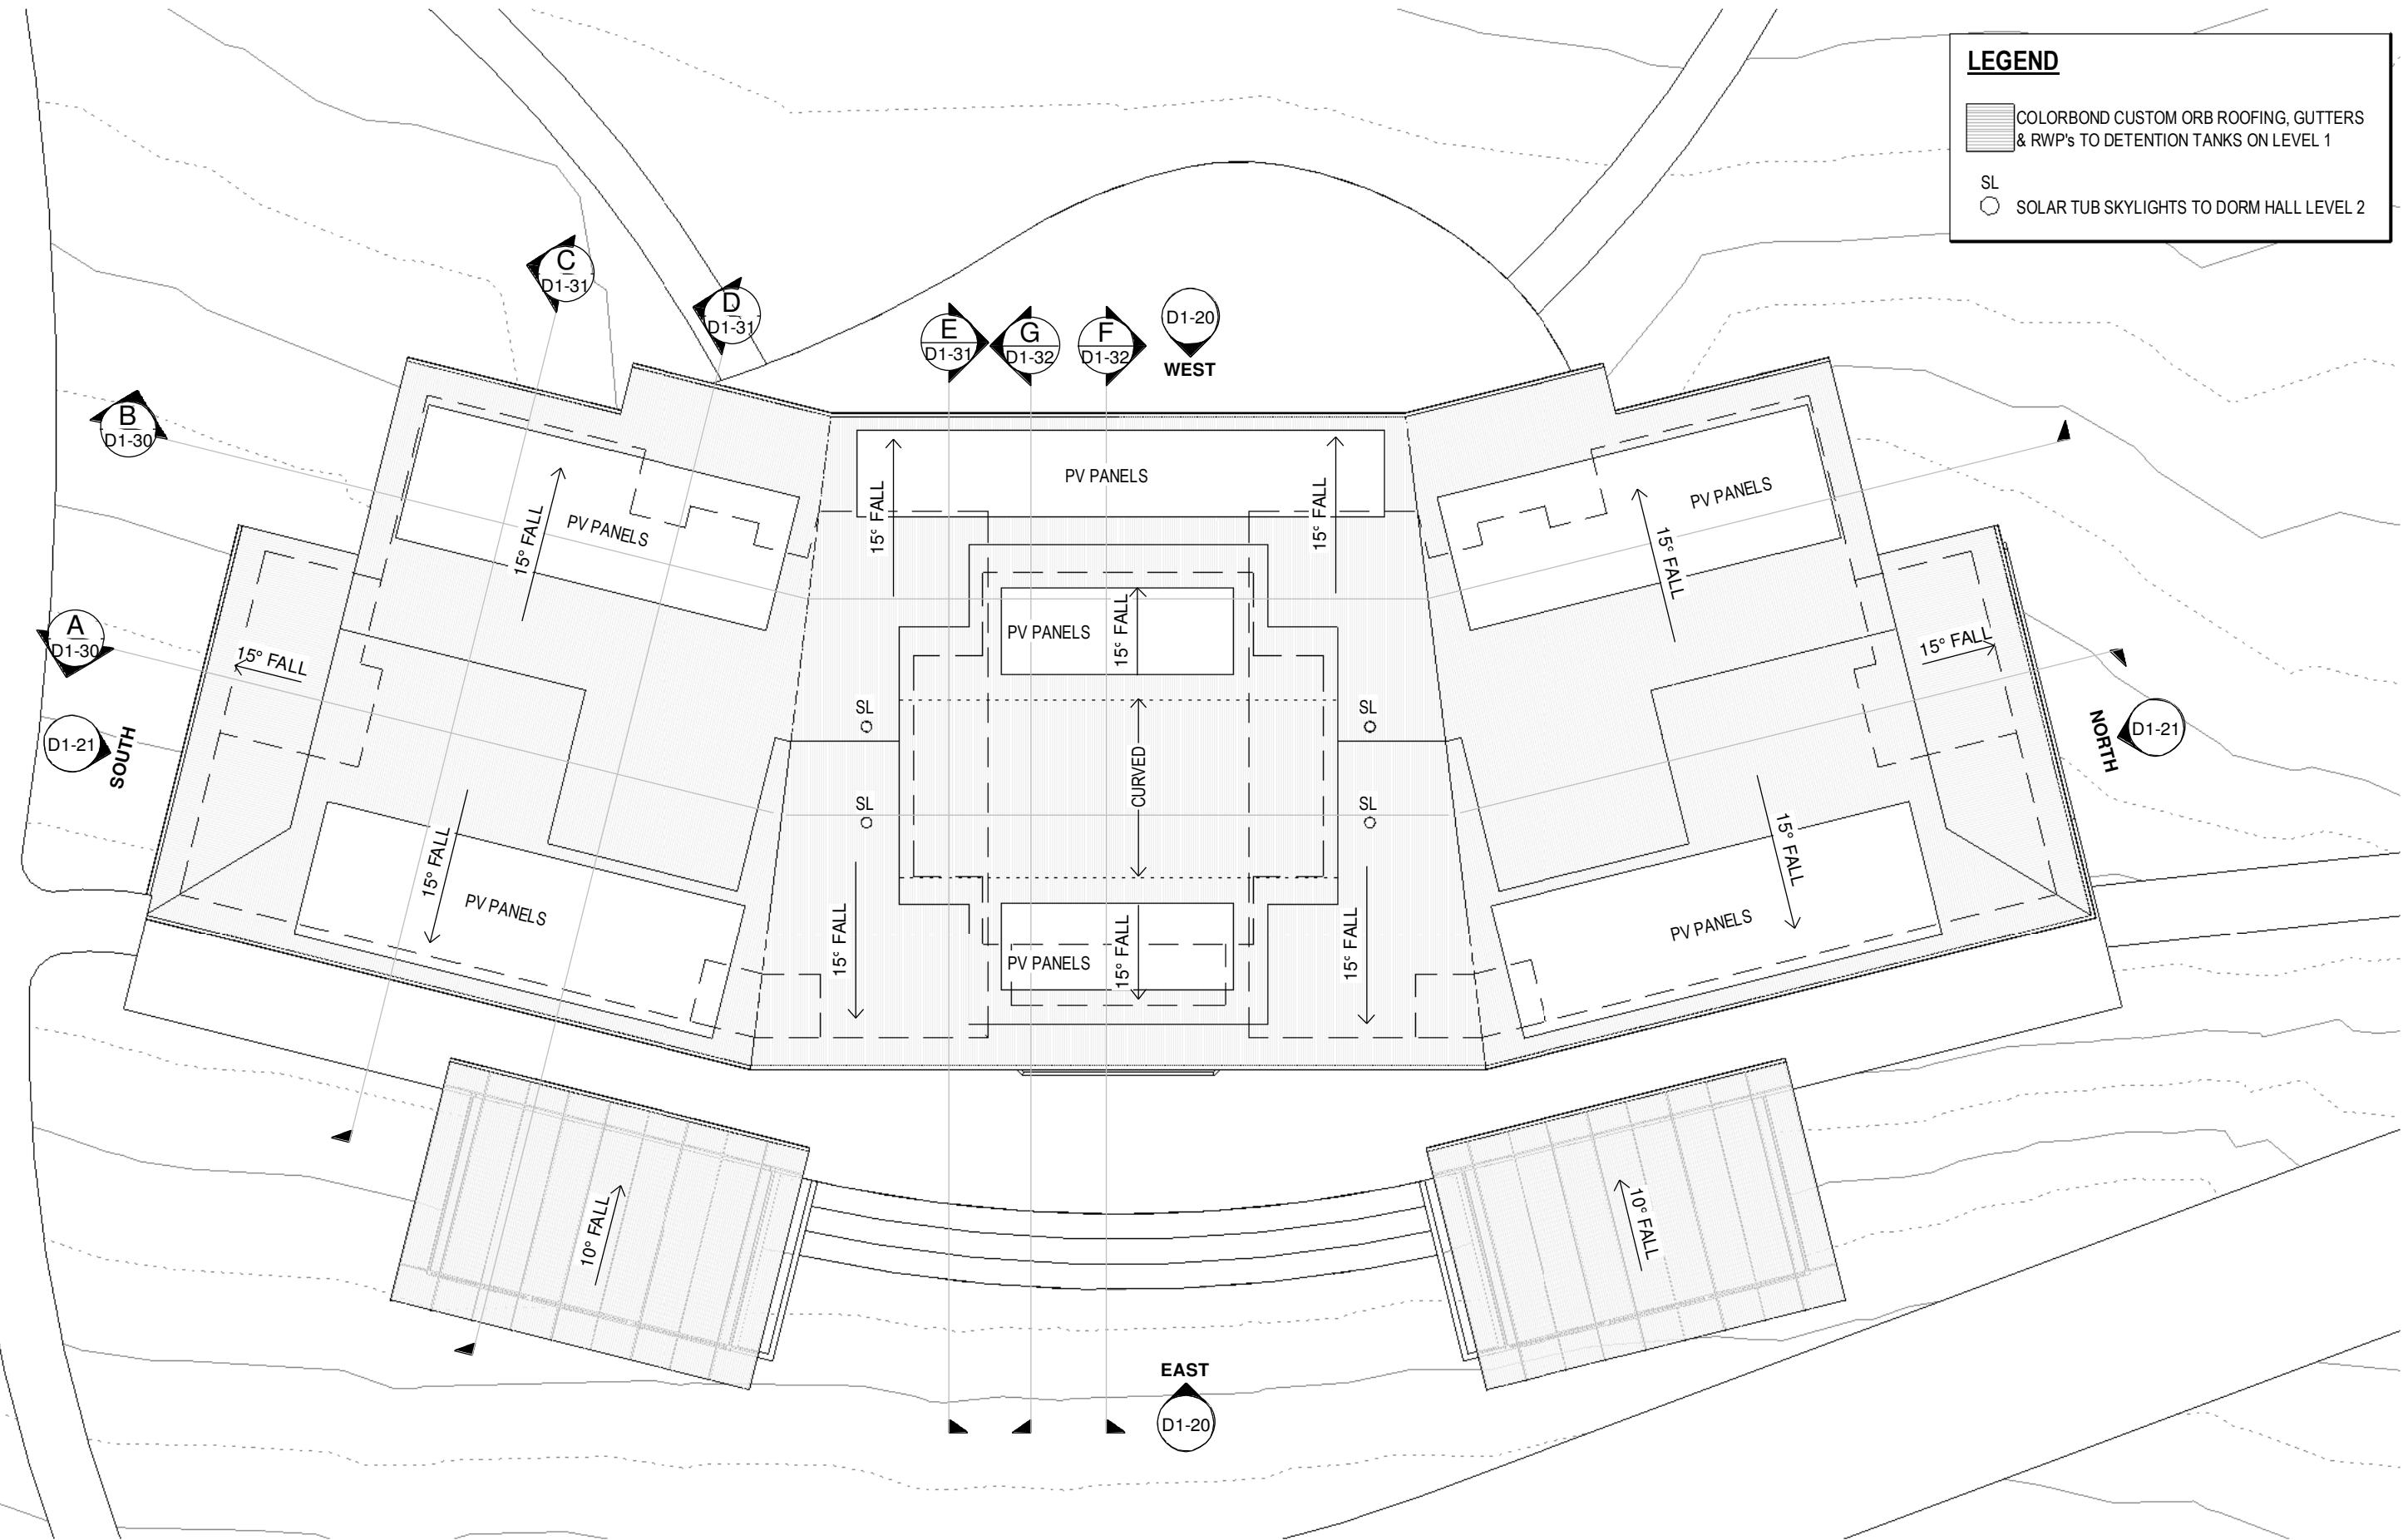


## D1 ROOF PLAN

1 : 200

General Notes:  
 \*Any discrepancies to be brought to Architects attention  
 \*Use figure dimensions in preference to scaling  
 \*Only scale drawings are issued by Architects  
 \*Buildings to examine site and verify conditions and dimensions  
 \*This drawing remains the property of the Architect  
 \*Client is granted conditional license to use the drawing  
 \*Transfer of the Licence is prohibited  
 \*Architects retain the right to cancel the license  
 \*Electronic data transfers should be scanned for viruses before use  
 \*Any loss or damage (including consequential damage) caused to the recipient  
 of electronic data, by its direct or indirect use, is not the liability of the Architect  
 \*Refer to hard copy for accuracy of electronic data  
 \*Copyright reserved by the Architect

3	17/12/24	COUNCIL RFI Amendment	CHK
---	----------	--------------------------	-----

DA.rvt  
CBA PROJECTS433-06 TSC Glengarry Doms. Kangaroo Valley433-06 TSC GLENGARRY DORMS KANGAROO VALLEY DORM

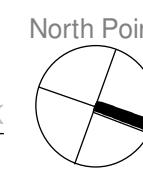

SYDNEY MANLY, NSW AUSTRALIA  
BYRON BAY NSW AUSTRALIA  
Nominated Architects  
D Jacobson #4259 & M Baxter #4831

PHONE  
EMAIL  
WEB

+612 9977 7648  
mark@bja.net.au  
www.bja.net.au

Project Client Address GLENGARRY DORMS KANGAROO VALLEY THE SCOTS COLLEGE 369 JACKS CORNER ROAD KANGAROO VALLEY


Design Stage Title DA  
**D1 ROOF PLAN**

Job No 433-06 Drawing no.  
Drawn MB DA D1-13  
Checked DJ  
Scale 1 : 200  
Issue 3  
17-Dec-24 4:48:46 PM

0m 2m 4m 8m


## LEGEND

	PAINTED CONCRETE/RENDER
	HORIZONTAL COLORBOND CUSTOM ORB CLADDING
	VERTICAL COLORBOND LONGLINE CLADDING TYPE 1
	VERTICAL COLORBOND LONGLINE CLADDING TYPE 2
	EXPRESS JOINT PAINTED CFC CLADDING
	PERFORATED METAL SUN SCREEN HOODS
	BALUSTRADES TO FUTURE DETAIL

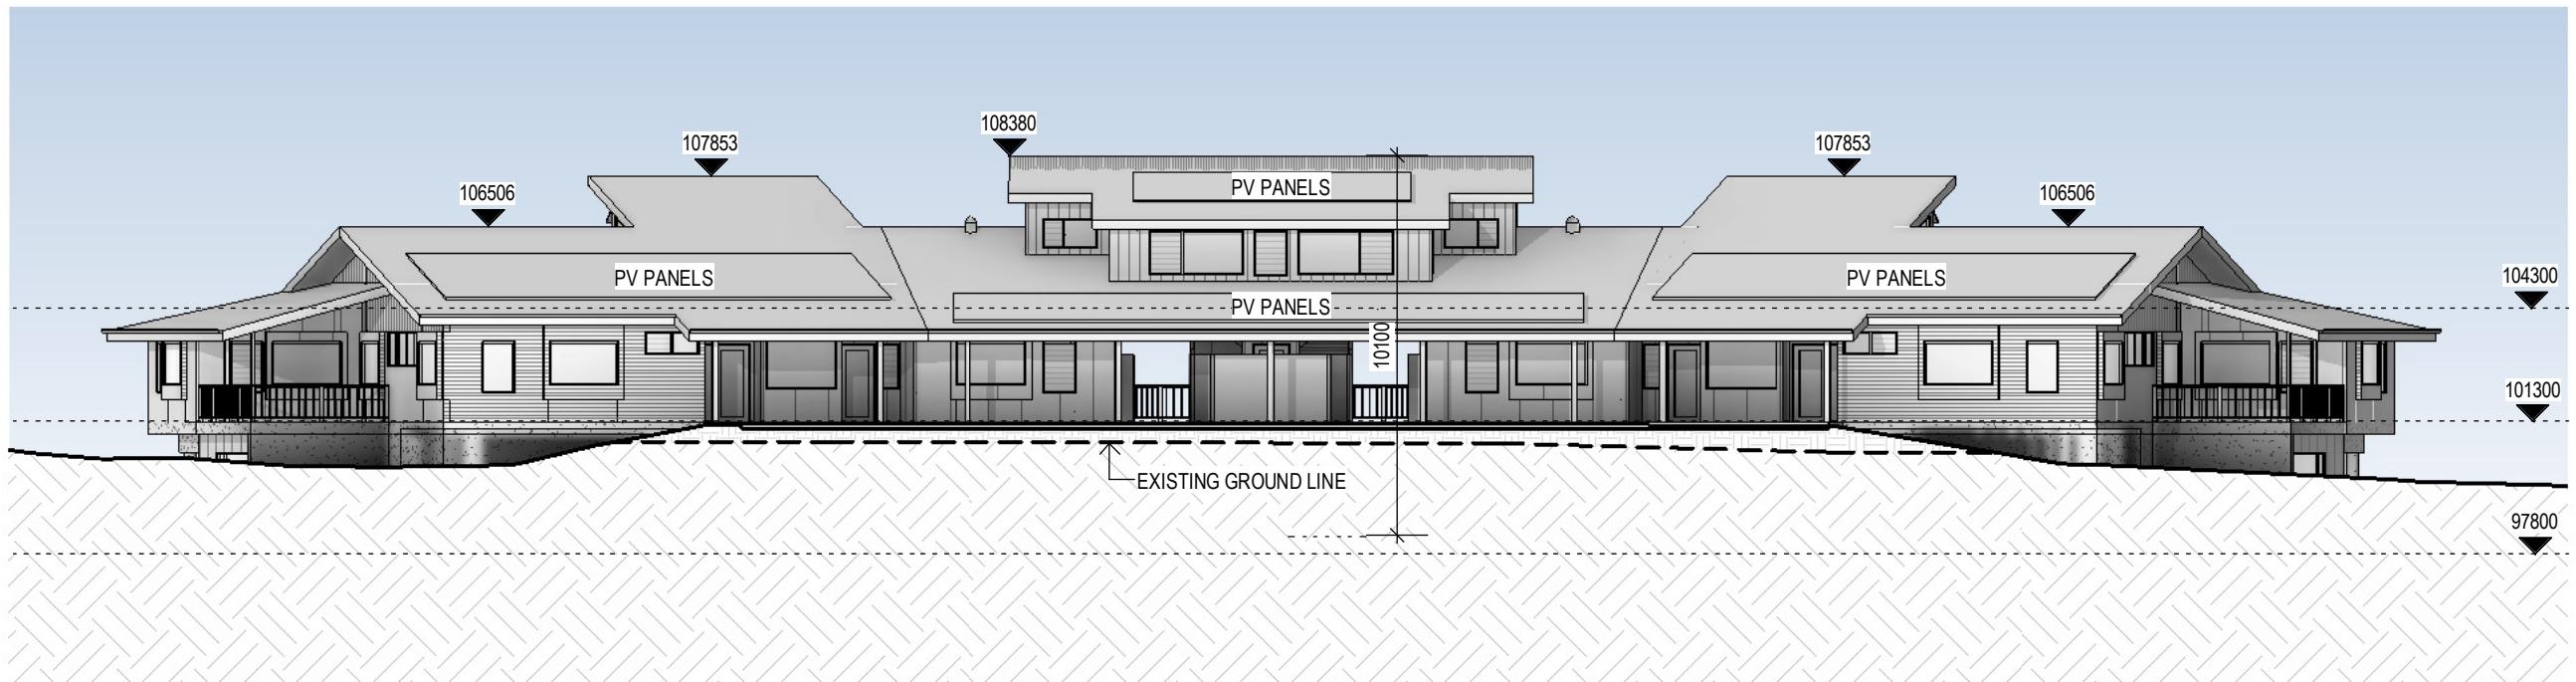

### D1 ELEVATION WEST

1:200

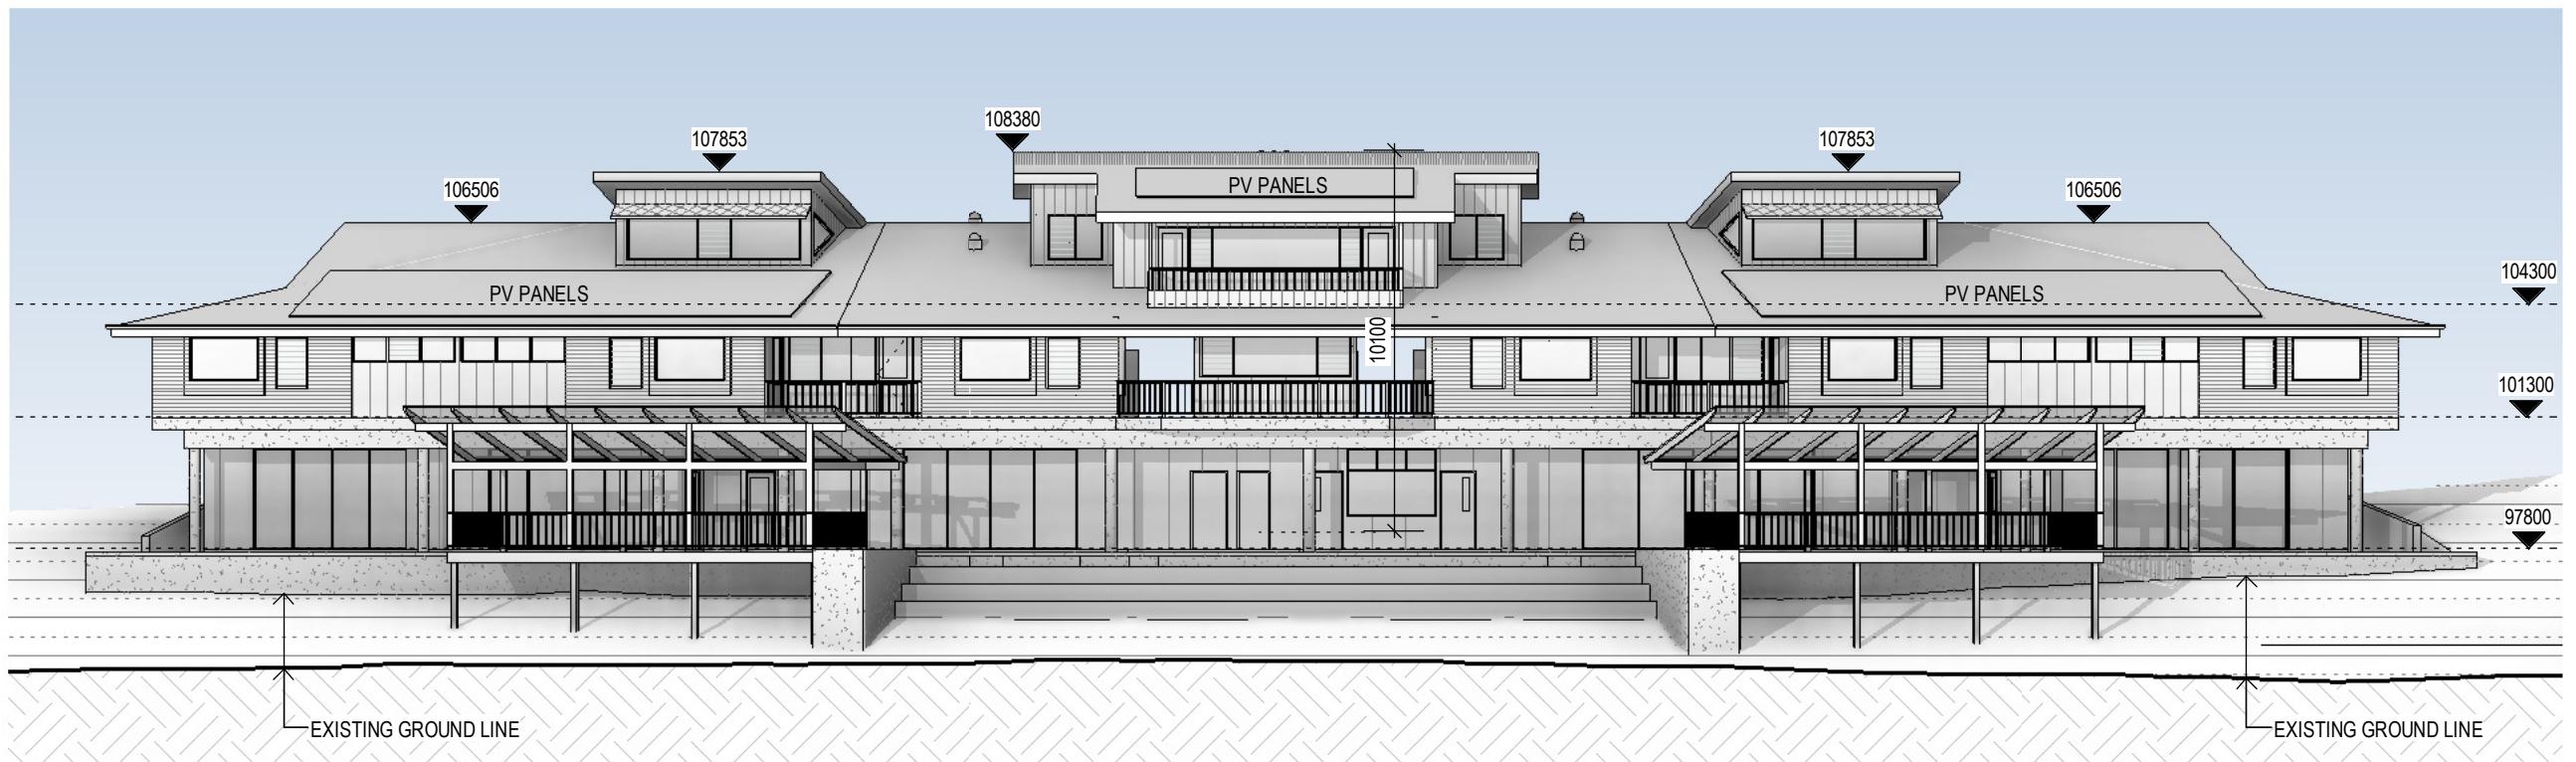

### D1 ELEVATION EAST

1:200

REFER TO LANDSCAPE ARCHITECTS  
PLANS FOR EXTERNAL LANDSCAPE  
DETAILS

#### General Notes:

\*Any discrepancies to be brought to Architects attention  
\*Use figure dimensions in preference to scaling  
\*Only scale to be used by the architect  
\*Buildings to examine site and verify conditions and dimensions  
\*This drawing remains the property of the Architect  
\*Client is granted conditional license to use the drawing  
\*Transfer of the Licence is prohibited  
\*Architects retain the right to terminate the license  
\*Electronic data transfers should be scanned for viruses before use  
\*Any loss or damage (including consequential damage) caused to the recipient  
of electronic data, by its direct or indirect use, is not the liability of the Architect  
\*Refer to hard copy for accuracy of electronic data  
\*Copyright reserved by the Architect

3 Issue DA	17/12/24 Date	COUNCIL RFI Amendment	CHK
------------------	------------------	--------------------------	-----



SYDNEY MANLY, NSW AUSTRALIA  
BYRON BAY NSW AUSTRALIA  
Nominated Architects  
D Jacobson #4259 & M Baxter #4831

PHONE  
EMAIL  
WEB

+612 9977 7648  
mark@bja.net.au  
www.bja.net.au

Project  
Client  
Address

GLENGARRY DORMS KANGAROO  
VALLEY  
THE SCOTS COLLEGE  
369 JACKS CORNER ROAD  
KANGAROO VALLEY

Design  
Stage  
Title

DA  
D1 ELEVATIONS


Job No 433-06  
Drawn MB  
Checked DJ  
Scale 1 : 200

Drawing no.  
DA D1-20  
Issue 3  
17-Dec-24 4:48:57 PM

0m 2m 4m 8m

## LEGEND

	PAINTED CONCRETE/RENDER
	HORIZONTAL COLORBOND CUSTOM ORB CLADDING
	VERTICLE COLORBOND LONGLINE CLADDING TYPE 1
	VERTICLE COLORBOND LONGLINE CLADDING TYPE 2
	EXPRESS JOINT PAINTED CFC CLADDING
	PERFORATED METAL SUN SCREEN HOODS
	BALUSTRADES TO FUTURE DETAIL

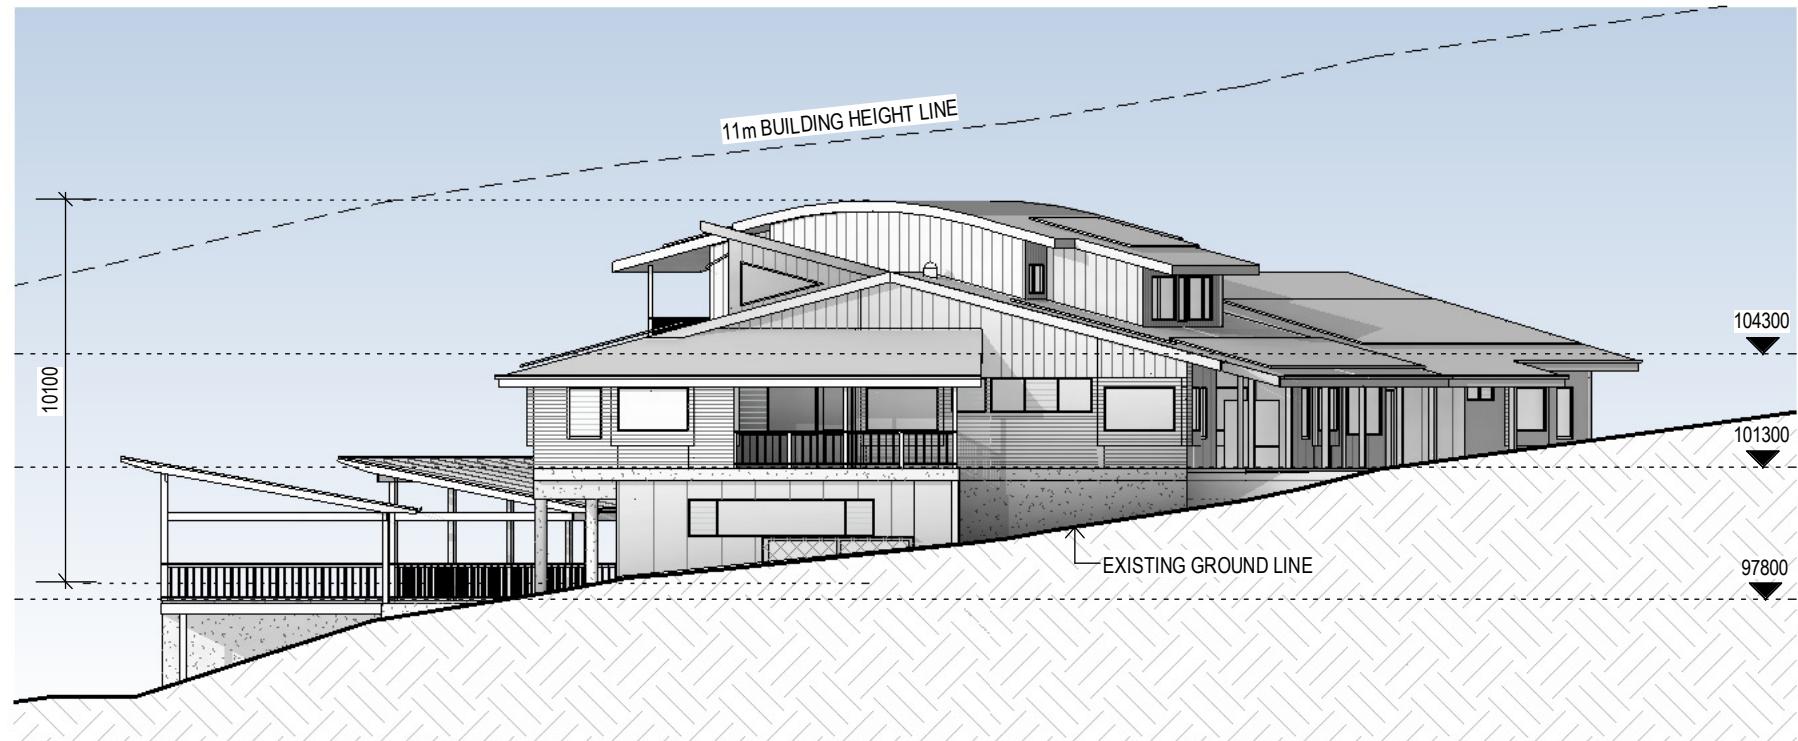

**D1 ELEVATION NORTH**

1 : 200



**D1 ELEVATION SOUTH**

1 : 200

REFER TO LANDSCAPE ARCHITECTS  
PLANS FOR EXTERNAL LANDSCAPE  
DETAILS

General Notes:  
\*Any discrepancies to be brought to Architects attention  
\*Use figure dimensions in preference to scaling  
\*Only scale drawings are issued by the architect  
\*Buildings to examine site and verify conditions, and dimensions  
\*This drawing remains the property of the Architect  
\*Client is granted conditional license to use the drawing  
\*Transfer of the Licence is prohibited  
\*Architect retains the right to terminate the license  
\*Electronic data transfers should be scanned for viruses before use  
\*Any loss or damage (including consequential damage) caused to the recipient  
of electronic data, by its direct or indirect use, is not the liability of the Architect  
\*Refer to hard copy for accuracy of electronic data  
\*Copyright reserved by the Architect

3	17/12/24	COUNCIL RFI Amendment	CHK
Issue	Date		

DA.rvt  
CBA PROJECTS433-06 TSC Glengarry Doms\_Kangaroo Valley433-06 TSC GLENARRY DORMS KANGAROO VALLEY DORM



SYDNEY MANLY, NSW AUSTRALIA  
BYRON BAY NSW AUSTRALIA  
Nominated Architects  
D Jacobson #4259 & M Baxter #4831

PHONE  
EMAIL  
WEB



+612 9977 7648  
mark@bja.net.au  
www.bja.net.au

Project Client Address GLENGARRY DORMS KANGAROO VALLEY THE SCOTS COLLEGE 369 JACKS CORNER ROAD KANGAROO VALLEY

Design Stage Title DA  
**D1 ELEVATIONS**

Job No 433-06 Drawing no. DA D1-21  
Drawn MB  
Checked DJ  
Scale 1 : 200  
Issue 3  
17-Dec-24 4:45:08 PM

0m 2m 4m 8m

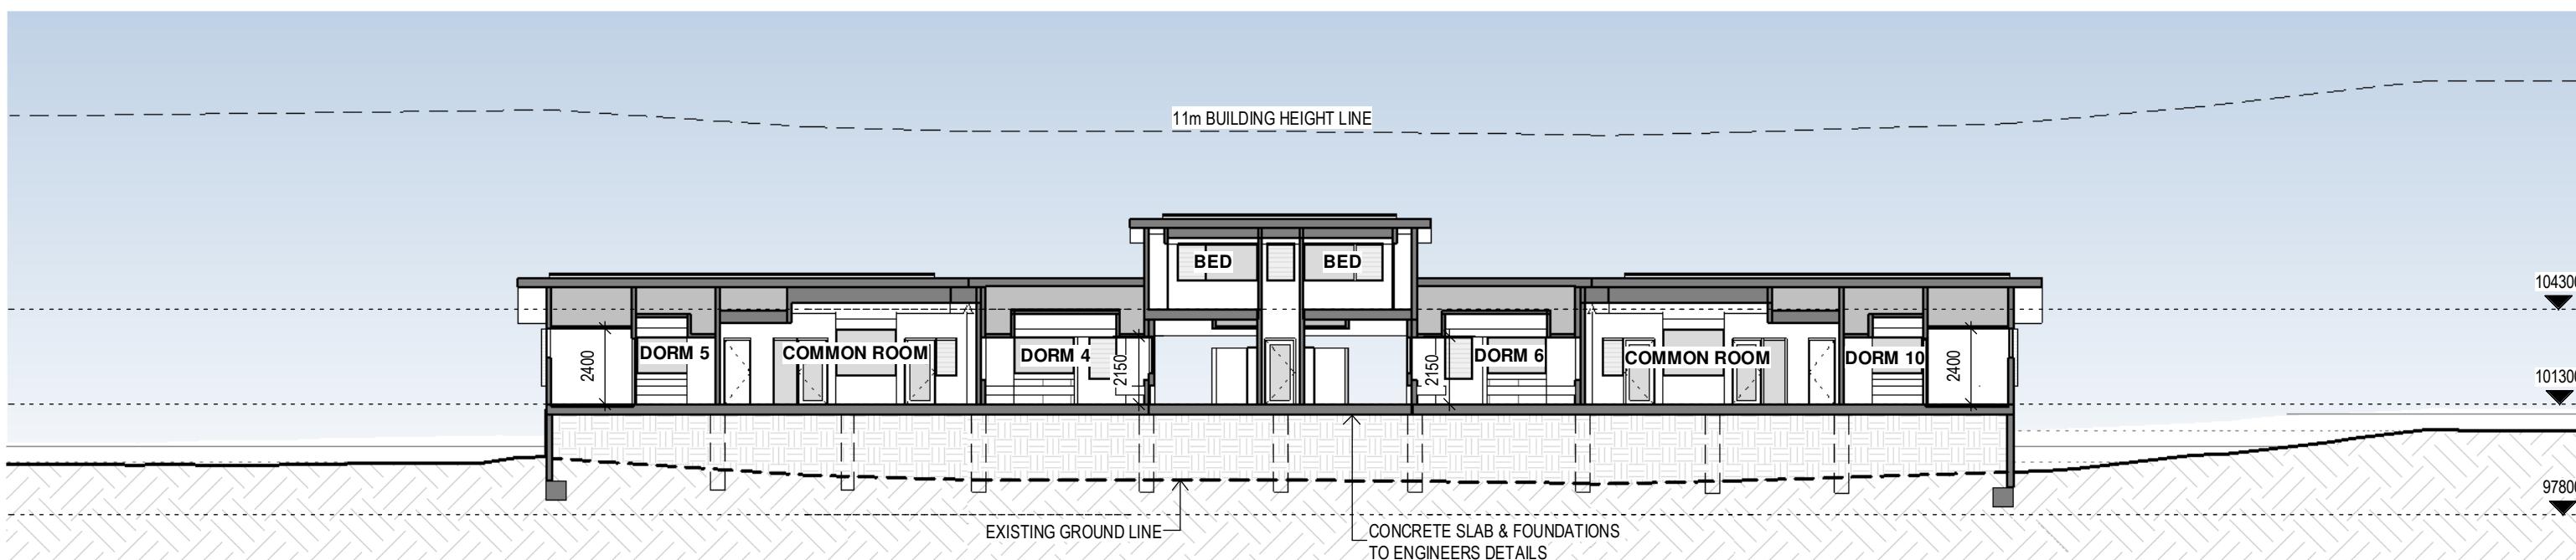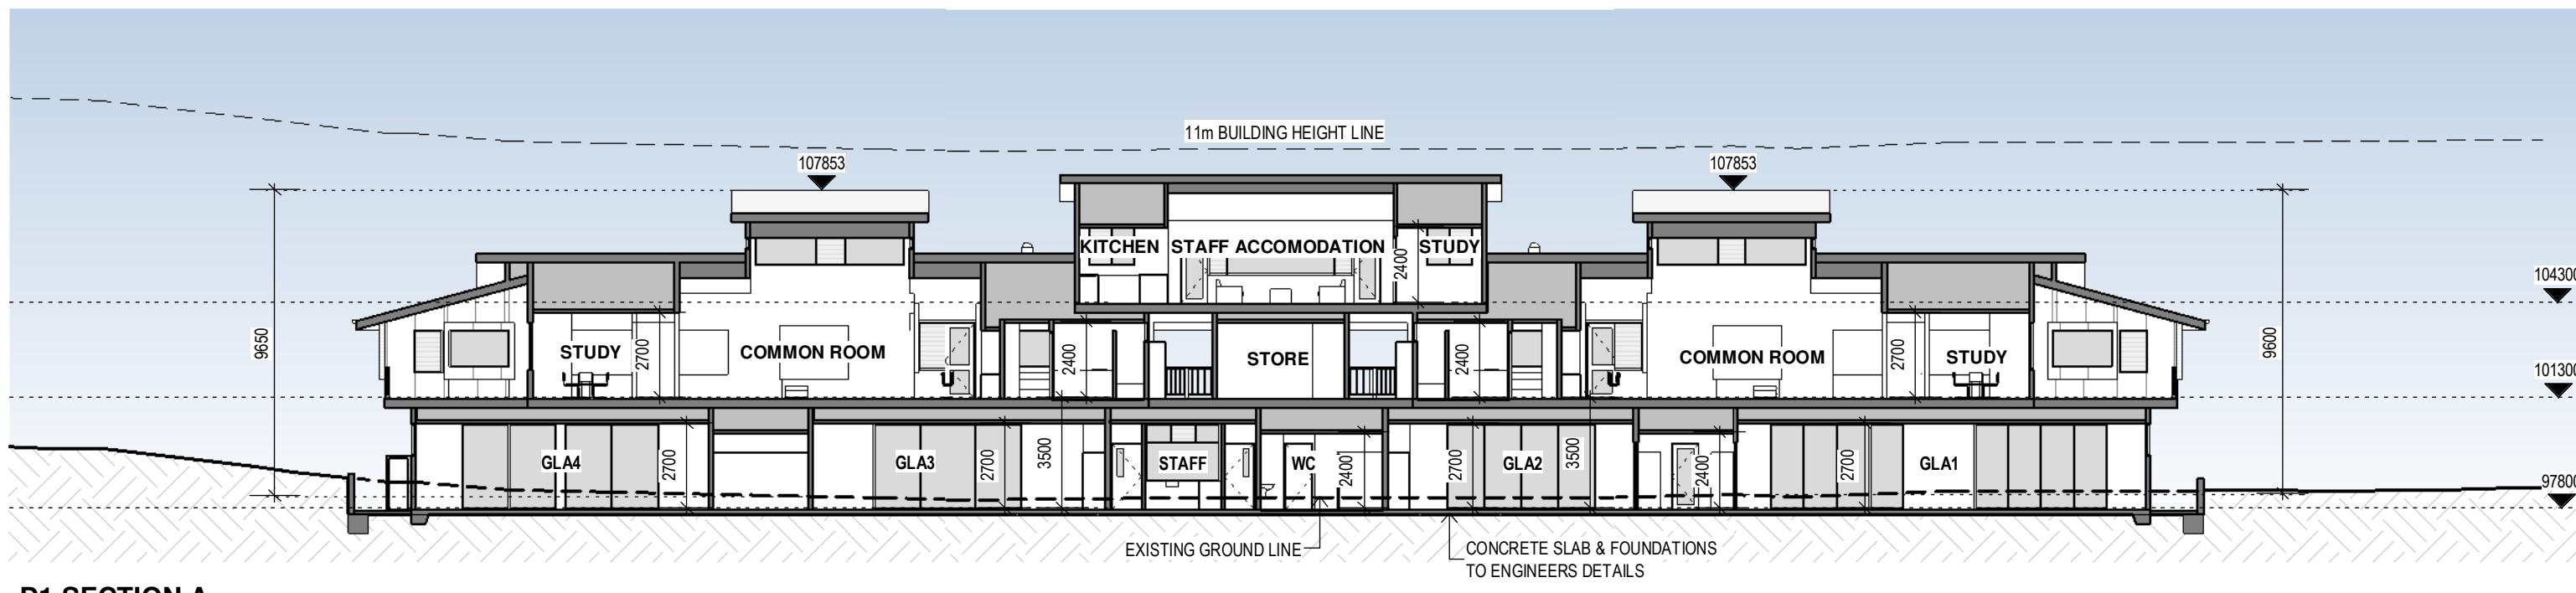

General Notes:  
 \*Any discrepancies to be brought to Architects attention  
 \*Use figure dimensions in preference to scaling  
 \*Only scale to be used by the architect  
 \*Buildings to examine site and verify conditions and dimensions  
 \*This drawing remains the property of the Architect  
 \*Client is granted conditional license to use the drawing  
 \*Transfer of the Licence is prohibited  
 \*Architect retains the right to terminate the license  
 \*Electronic data transfers should be scanned for viruses before use  
 \*Any loss or damage (including consequential damage) caused to the recipient  
 of electronic data, by its direct or indirect use, is not the liability of the Architect  
 \*Refer to hard copy for accuracy of electronic data  
 \*Copyright reserved by the Architect

3  
Issue Date  
17/12/24  
COUNCIL RFI  
Amendment  
CHK  
DA.rvt

CJBA PROJECTS433-06 TSC Glengarry Doms\_Kangaroo Valley433-06 TSC GLENMARRY DORMS KANGAROO VALLEY DORM



SYDNEY MANLY, NSW AUSTRALIA  
BYRON BAY NSW AUSTRALIA  
Nominated Architects  
D Jacobson #4259 & M Baxter #4831

PHONE  
EMAIL  
WEB

+612 9977 7648  
mark@bja.net.au  
www.bja.net.au


Project Client Address GLENMARRY DORMS KANGAROO VALLEY THE SCOTS COLLEGE 369 JACKS CORNER ROAD KANGAROO VALLEY

Design Stage Title DA  
D1 SECTIONS

REFER TO LANDSCAPE ARCHITECTS  
PLANS FOR EXTERNAL LANDSCAPE  
DETAILS


Job No 433-06  
Drawn MB  
Checked DJ  
Scale 1 : 200  
Drawing no. DA D1-30  
Issue 3  
17-Dec-24 4:45:13 PM

0m 2m 4m 8m

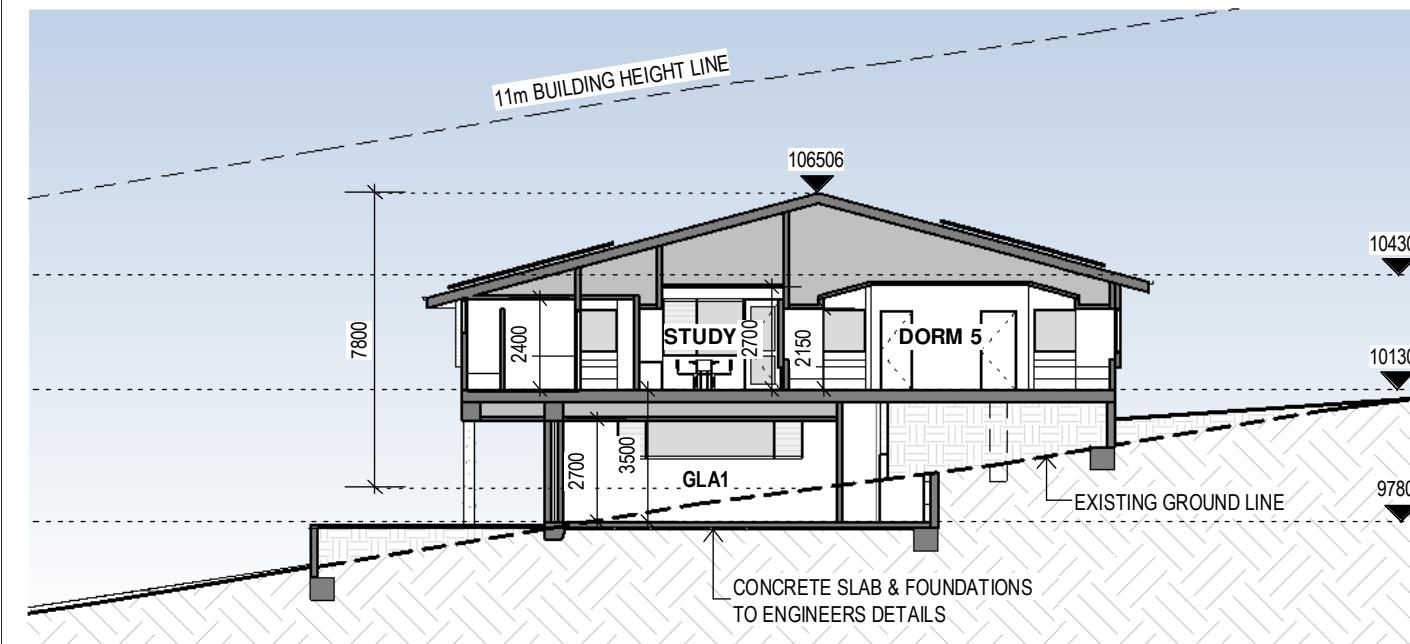


**D1 SECTION C**

1 : 200

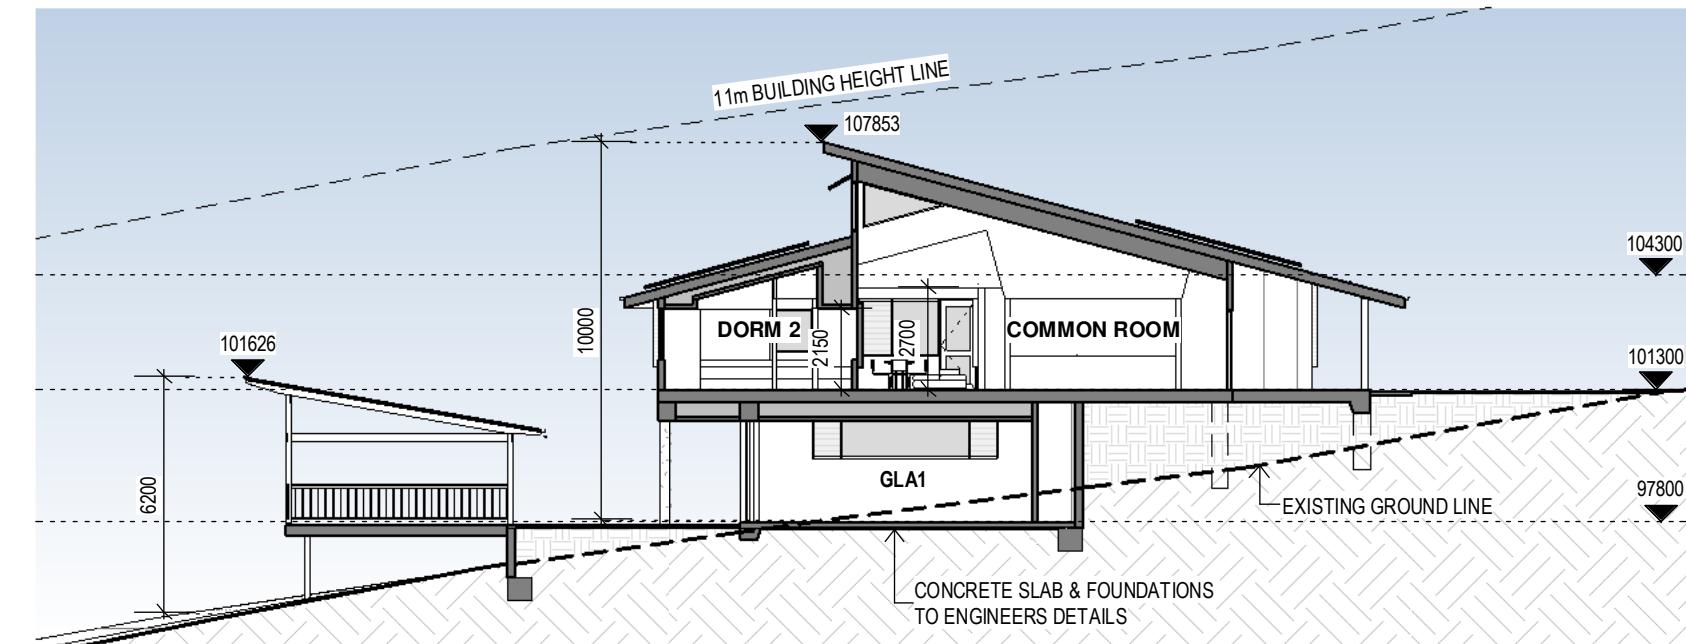

**D1 SECTION D**

1 : 200

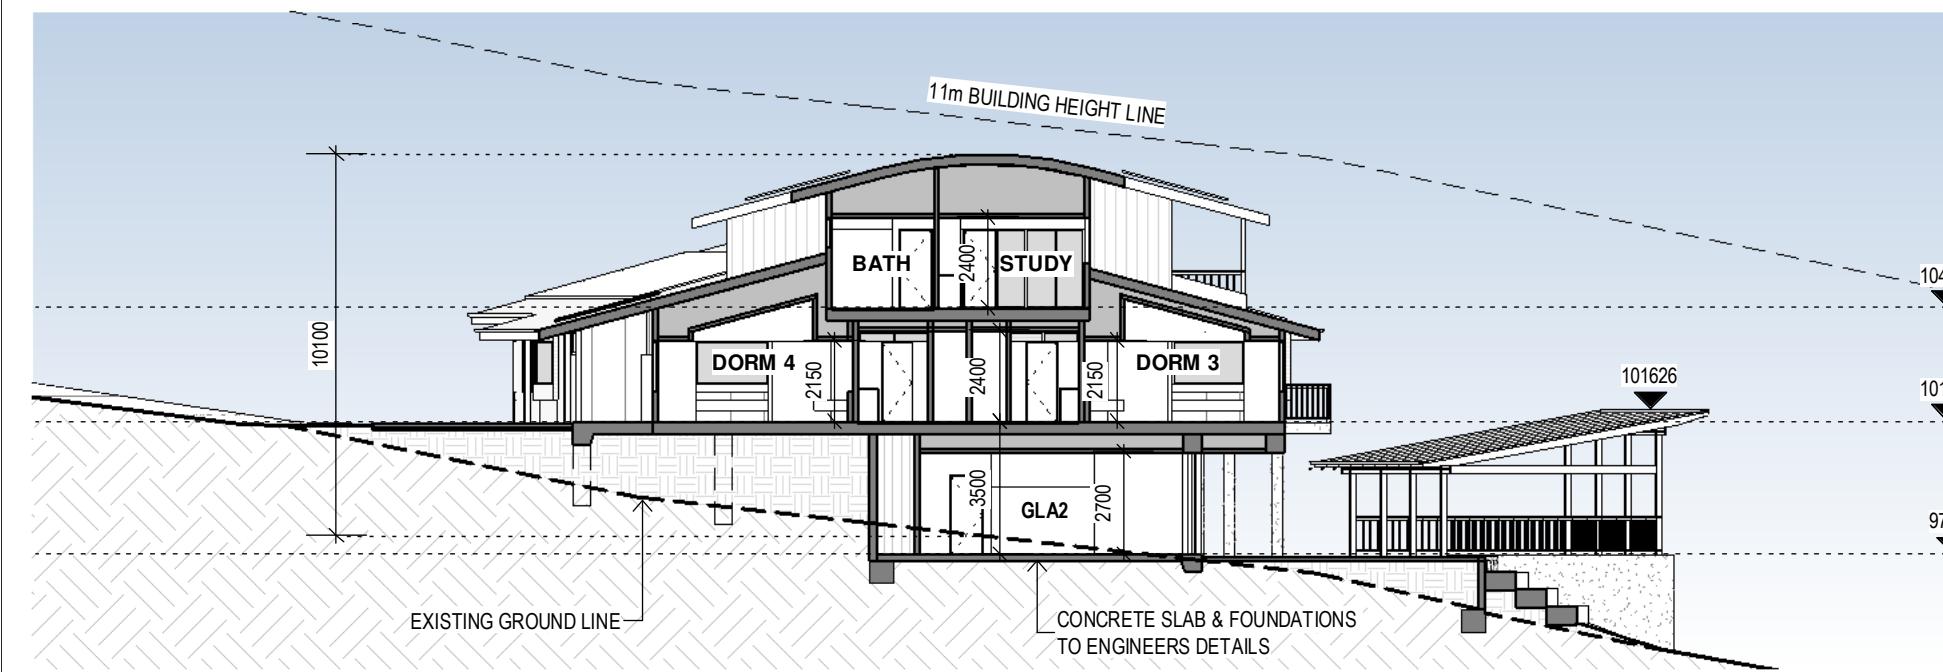

**D1 SECTION E**

1 : 200

REFER TO LANDSCAPE ARCHITECTS  
PLANS FOR EXTERNAL LANDSCAPE  
DETAILS

**General Notes:**  
\*Any discrepancies to be brought to Architects attention  
\*Use figure dimensions in preference to scaling  
\*Only scale drawing to be used by architect  
\*Buildings to examine site and verify conditions, and dimensions  
\*This drawing remains the property of the Architect  
\*Client is granted conditional license to use the drawing  
\*Transfer of the Licence is prohibited  
\*Architect retains the right to withdraw the license  
\*Electronic data transfers should be scanned for viruses before use  
\*Any loss or damage (including consequential damage) caused to the recipient  
of electronic data, by its direct or indirect use, is not the liability of the Architect  
\*Refer to hard copy for accuracy of electronic data  
\*Copyright reserved by the Architect

3	17/12/24	COUNCIL RFI Amendment	CHK
DA.rvt			

C:\BJA\PROJECTS\433-06 TSC Glengarry Doms\_Kangaroo Valley\433-06 TSC GLENGARRY DORMS KANGAROO VALLEY DORM



SYDNEY MANLY, NSW AUSTRALIA  
BYRON BAY NSW AUSTRALIA  
Nominated Architects  
D Jacobson #4259 & M Baxter #4831

PHONE  
EMAIL  
WEB

+612 9977 7648  
mark@bja.net.au  
www.bja.net.au


Project Client Address GLENGARRY DORMS KANGAROO VALLEY THE SCOTS COLLEGE 369 JACKS CORNER ROAD KANGAROO VALLEY

Design Stage Title DA  
**D1 SECTIONS**

Job No 433-06  
Drawn MB  
Checked DJ  
Scale 1 : 200


Drawing no. DA D1-31  
Issue 3  
17-Dec-24 4:45:17 PM

0m 2m 4m 8m

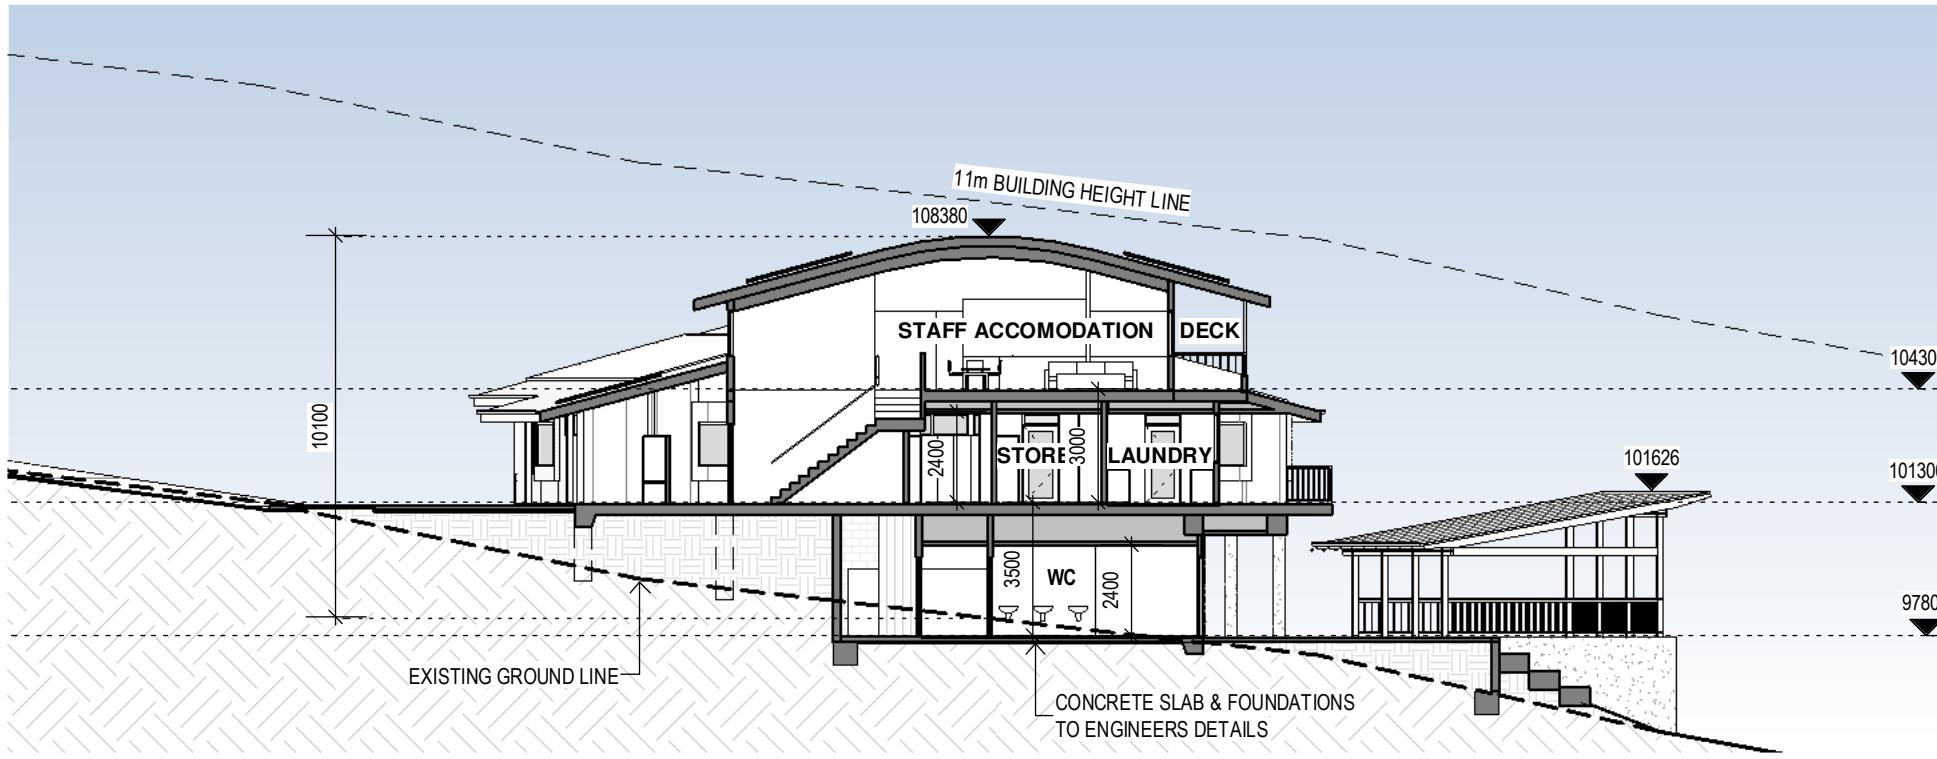

**D1 SECTION F**

1 : 200

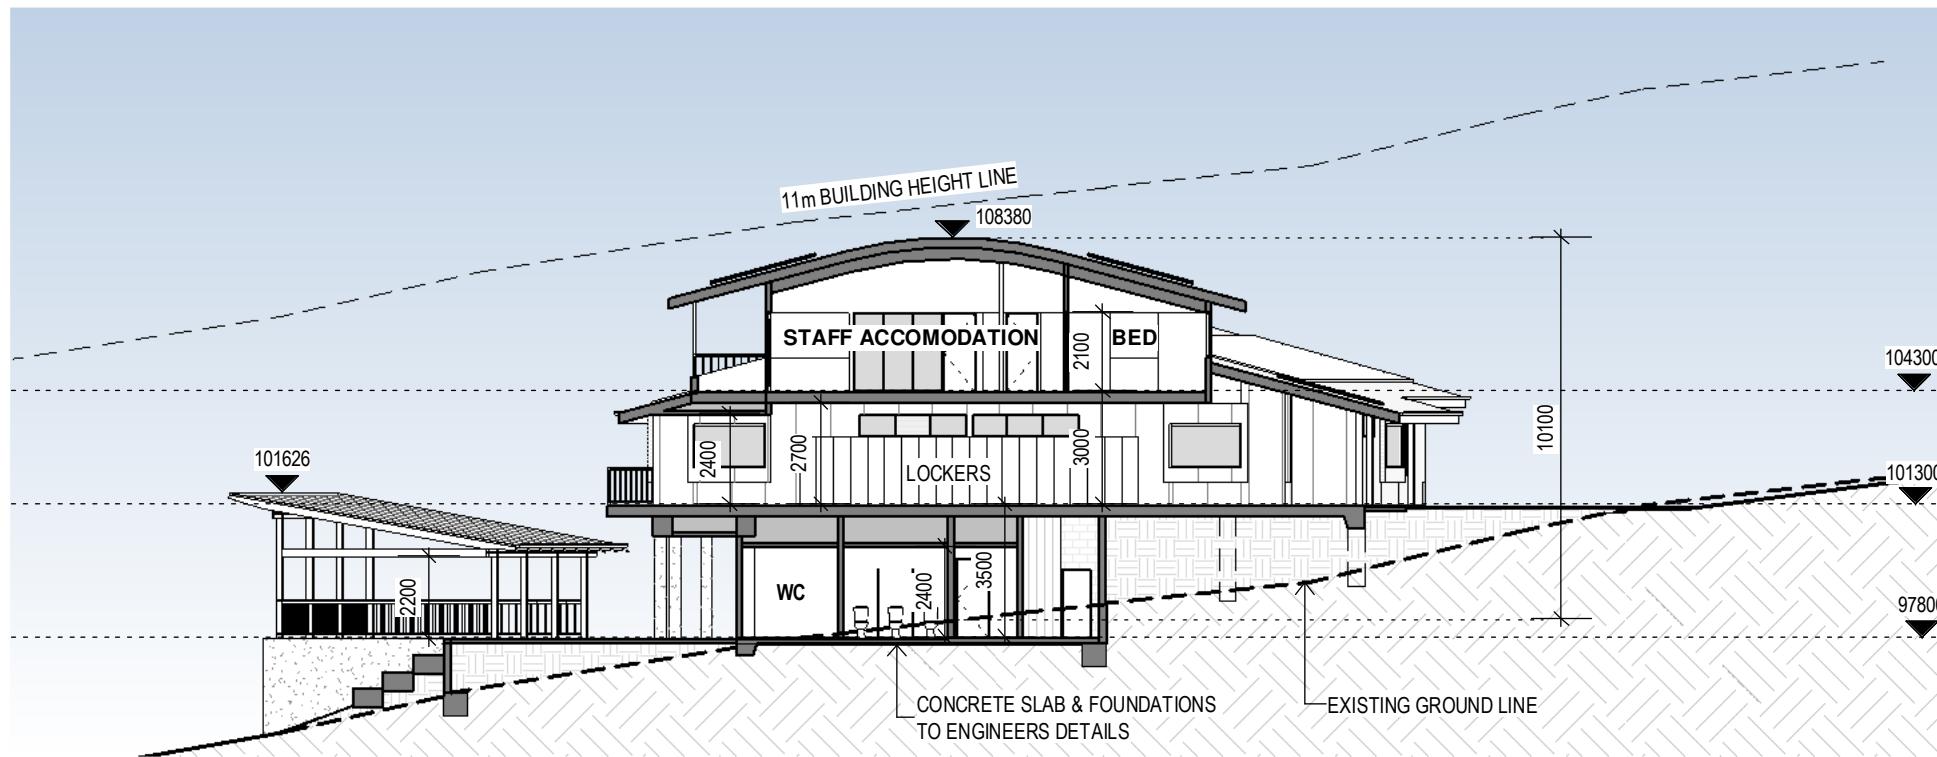

**D1 SECTION G**

1 : 200

REFER TO LANDSCAPE ARCHITECTS  
PLANS FOR EXTERNAL LANDSCAPE  
DETAILS

**General Notes:**  
\*Any discrepancies to be brought to Architects attention  
\*Use figure dimensions in preference to scaling  
\*Only scale to be used by Architects  
\*Buildings to examine site and verify conditions, and dimensions  
\*This drawing remains the property of the Architect  
\*Client is granted conditional license to use the drawing  
\*Transfer of the Licence is prohibited  
\*Architects retain the right to cancel the license  
\*Electronic data transfer should be scanned for viruses before use  
\*Any loss or damage (including consequential damage) caused to the recipient  
of electronic data, by its direct or indirect use, is not the liability of the Architect  
\*Refer to hard copy for accuracy of electronic data  
\*Copyright reserved by the Architect

3	17/12/24	COUNCIL RFI Amendment	CHK
DA.rvt			

C:\BJA\PROJECTS\433-06 TSC Glengarry Doms\_Kangaroo Valley\433-06 TSC GLENGARRY DORMS KANGAROO VALLEY DORM



SYDNEY MANLY, NSW AUSTRALIA  
BYRON BAY NSW AUSTRALIA  
Nominated Architects  
D Jacobson #4259 & M Baxter #4831

PHONE  
EMAIL  
WEB

+612 9977 7648  
mark@bja.net.au  
www.bja.net.au

Project Client Address GLENGARRY DORMS KANGAROO VALLEY THE SCOTS COLLEGE 369 JACKS CORNER ROAD KANGAROO VALLEY

Design Stage Title DA  
**D1 SECTIONS**

Job No 433-06 Drawing no. DA D1-32  
Drawn MB  
Checked DJ  
Scale 1 : 200  
Issue 3  
17-Dec-24 4:45:21 PM


0m 2m 4m 8m



D1 3D VIEW 1



D1 3D VIEW 2

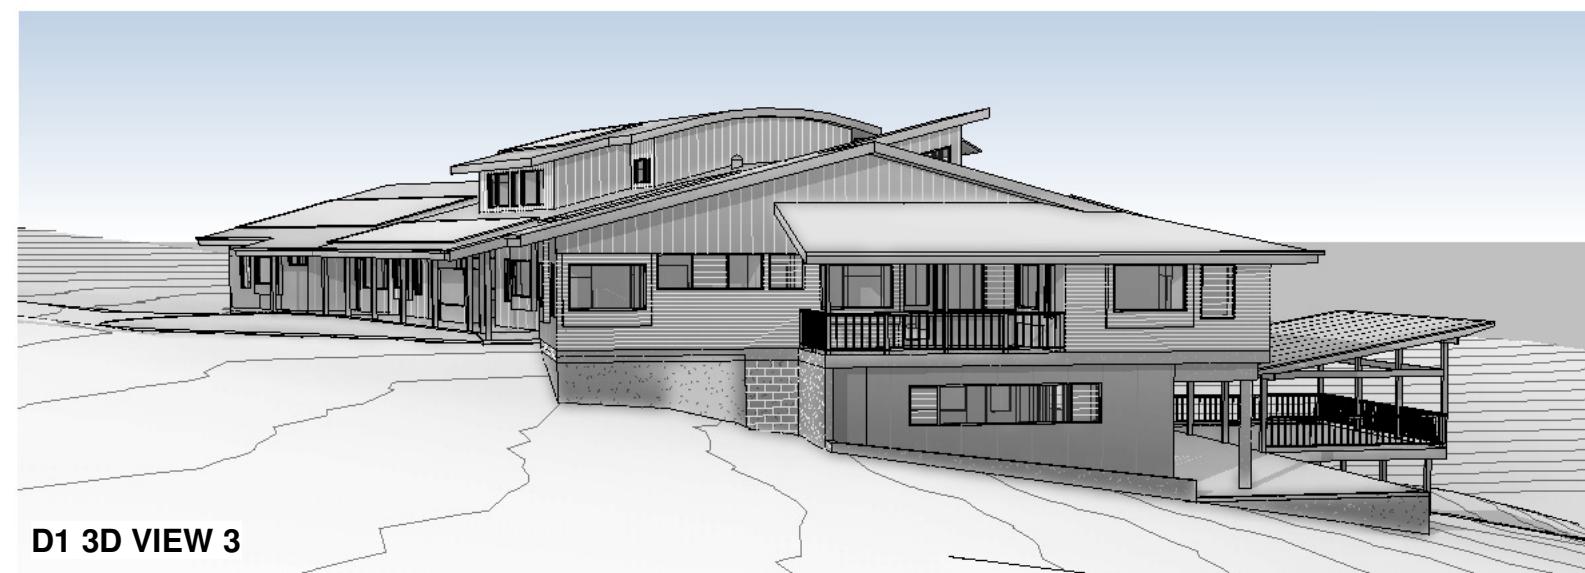

D1 3D VIEW 3

**General Notes:**  
 \*Any discrepancies to be brought to Architects attention  
 \*Use figure dimensions in preference to scaling  
 \*Only scale drawings are to be used by Architects  
 \*Buildings to examine site and verify conditions and dimensions  
 \*This drawing remains the property of the Architect  
 \*Client is granted conditional license to use the drawing  
 \*Architect to retain the right to cancel the license  
 \*Transfer of the Licence is prohibited  
 \*Electronic data transfer should be scanned for viruses before use  
 \*Any loss or damage (including consequential damage) caused to the recipient of electronic data, by its direct or indirect use, is not the liability of the Architect  
 \*Refer to hard copy for accuracy of electronic data  
 \*Copyright reserved by the Architect

3	17/12/24	COUNCIL RFI Amendment	CHK
---	----------	--------------------------	-----

DA.rvt  
C:\BJA\PROJECTS\433-06 TSC Glengarry Doms\_Kangaroo Valley433-06 TSC GLENGARRY DORMS KANGAROO VALLEY DORM



SYDNEY MANLY, NSW AUSTRALIA  
BYRON BAY NSW AUSTRALIA  
Nominated Architects  
D Jacobson #4259 & M Baxter #4831


PHONE  
EMAIL  
WEB

+612 9977 7648  
mark@bja.net.au  
www.bja.net.au

Project Client Address GLENGARRY DORMS KANGAROO VALLEY THE SCOTS COLLEGE 369 JACKS CORNER ROAD KANGAROO VALLEY

Design Stage Title DA  
**D1 3D VIEWS**

Job No 433-06	Drawing no.
Drawn MB	DA D1-40
Checked DJ	Issue 3
Scale	17-Dec-24 4:45 PM

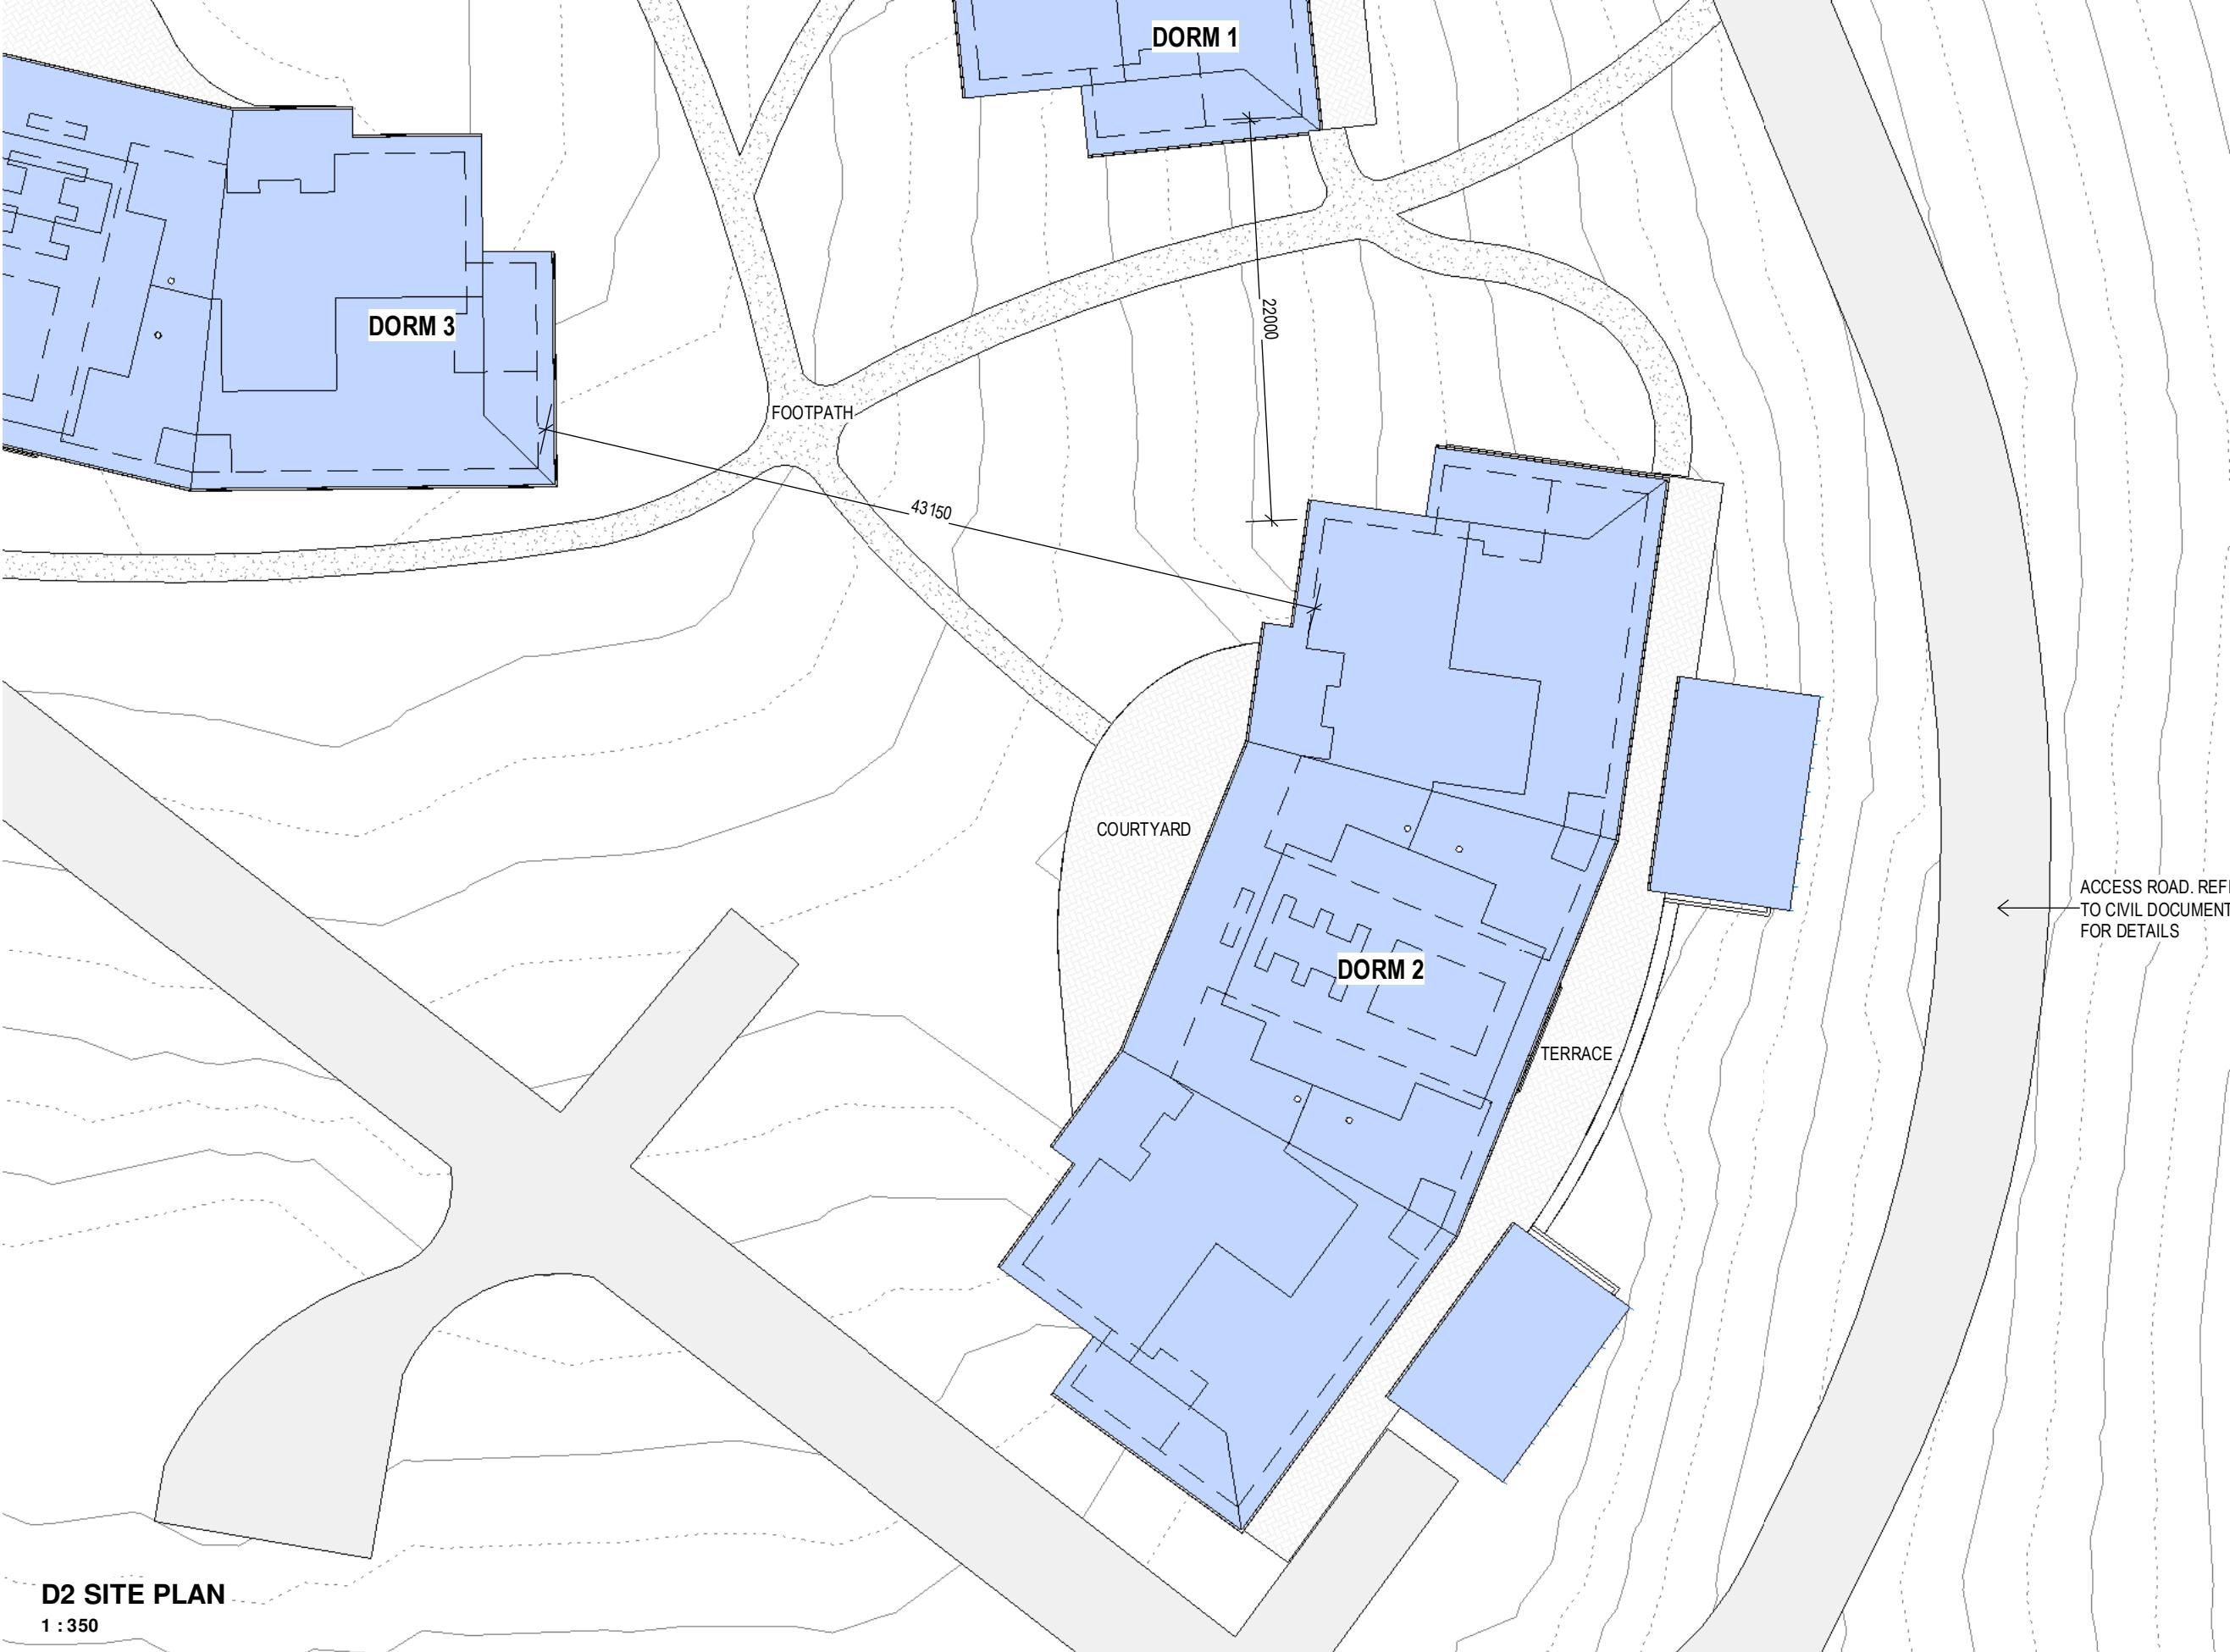

REFER TO LANDSCAPE ARCHITECTS PLANS FOR EXTERNAL LANDSCAPE DETAILS

**General Notes:**  
 \*Any discrepancies to be brought to Architects attention  
 \*Use figure dimensions in preference to scaling  
 \*Only scale to be used by the architect  
 \*Buildings to examine site and verify conditions and dimensions  
 \*This drawing remains the property of the Architect  
 \*Client is granted conditional license to use the drawing  
 \*Transfer of the Licence is prohibited  
 \*Architect's electronic data transfer should be scanned for viruses before use  
 \*Any loss or damage (including consequential damage) caused to the recipient of electronic data transfer, by its direct or indirect use, is not the liability of the Architect  
 \*Refer to hard copies for accuracy of electronic data  
 \*Copyright reserved by the Architect

3  
Issue Date  
17/12/24  
COUNCIL RFI  
Amendment  
CHK



SYDNEY MANLY, NSW AUSTRALIA  
BYRON BAY NSW AUSTRALIA  
Nominated Architects  
D Jacobson #4259 & M Baxter #4831

PHONE  
EMAIL  
WEB


+612 9977 7648  
mark@bja.net.au  
www.bja.net.au

Project Client Address GLENMARRY DORMS KANGAROO VALLEY THE SCOTS COLLEGE 369 JACKS CORNER ROAD KANGAROO VALLEY

Design Stage Title DA  
**D2 SITE PLAN**

Job No 433-06  
Drawn MB  
Checked DJ  
Scale 1 : 350

Drawing no.  
**DA D2-01**  
Issue 3

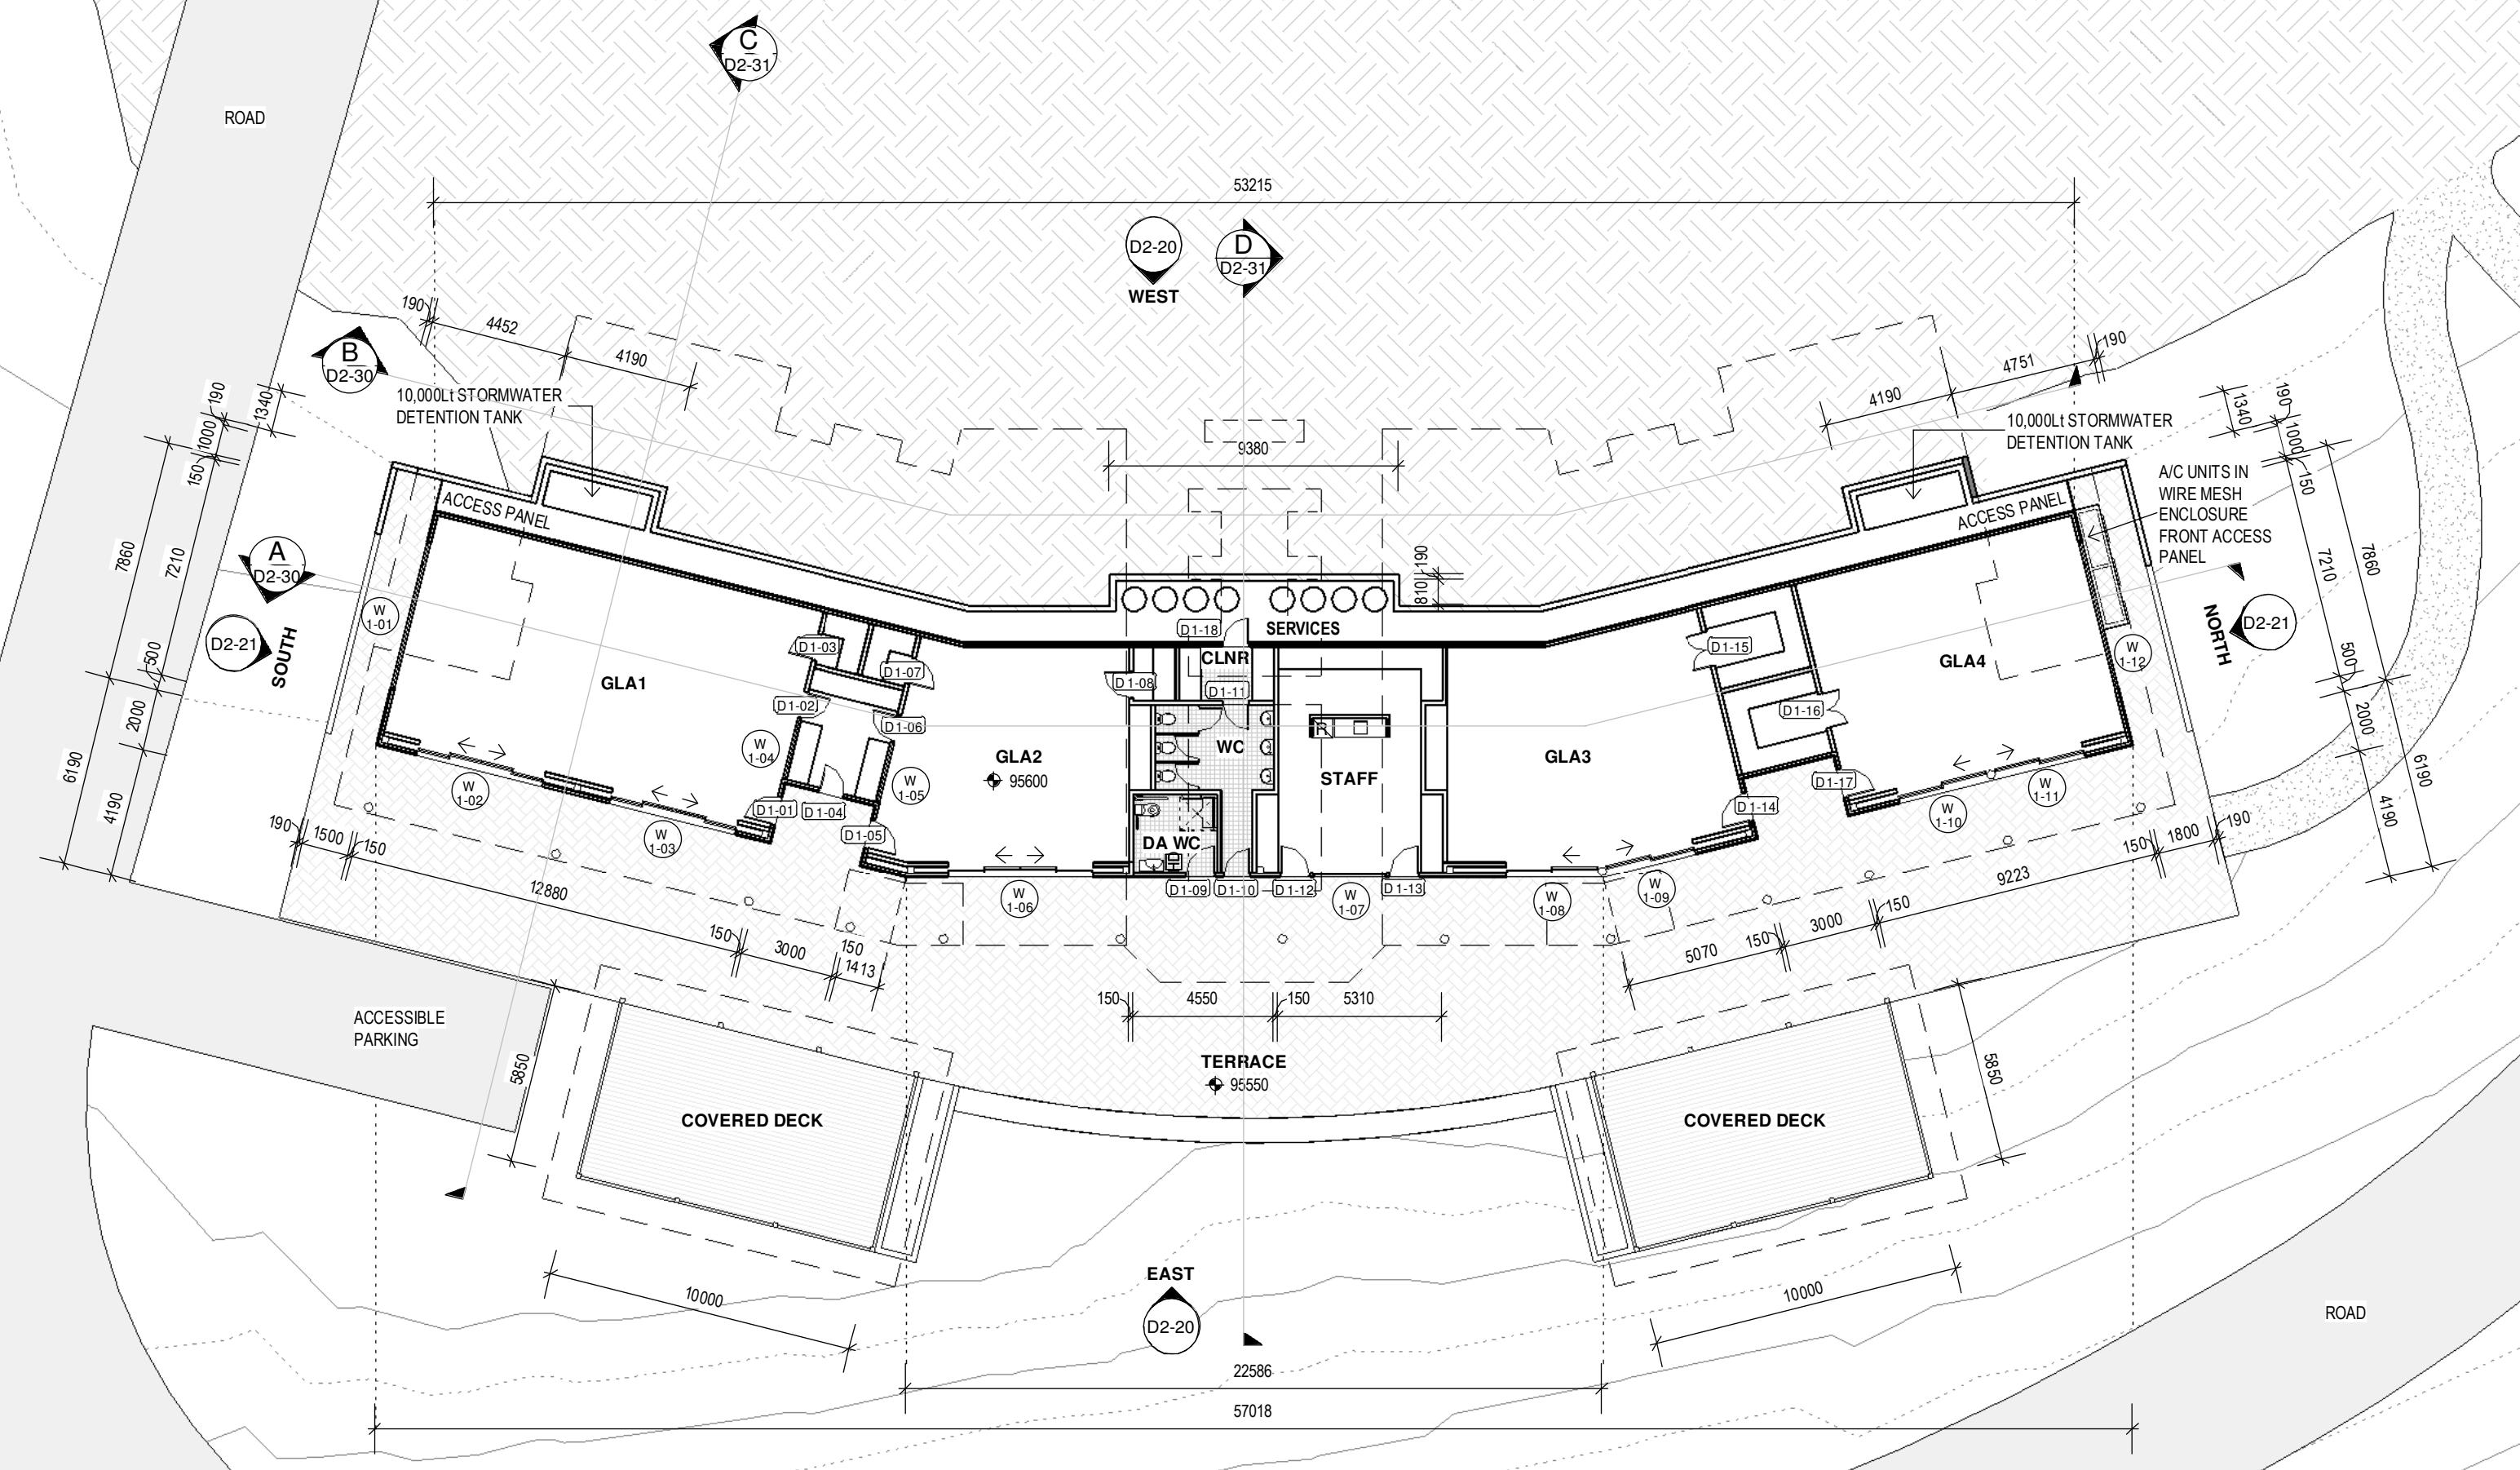


## D2 LEVEL 1 FLOOR PLAN

1 : 200

General Notes:  
 \*Any discrepancies to be brought to Architects attention  
 \*Use figure dimensions in preference to scaling  
 \*Only scale drawings are issued by the architect  
 \*Buildings to be examined site and verified by architect  
 \*This drawing remains the property of the Architect  
 \*Client is granted conditional license to use the drawing  
 \*Transfer of the Licence is prohibited  
 \*Architect retains the right to withdraw the license  
 \*Electronic data transfers should be scanned for viruses before use  
 \*Any loss or damage (including consequential damage) caused to the recipient  
 of electronic data, by its direct or indirect use, is not the liability of the Architect  
 \*Refer to hard copy for accuracy of electronic data  
 \*Copyright reserved by the Architect

3  
Issue Date  
17/12/24  
COUNCIL RFI  
Amendment  
CHK  
DA.rvt  
CIBJA PROJECT S433-06 TSC Glengarry Doms. Kangaroo  
Valley 433-06 TSC GLEN GARRY DORMS KANGAROO VALLEY DORM

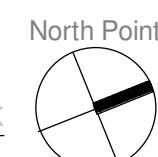

**BAXTER & JACOBSON**  
ARCHITECTS  
SYDNEY MANLY, NSW AUSTRALIA  
BYRON BAY NSW AUSTRALIA  
Nominated Architects  
D Jacobson #4259 & M Baxter #4831

PHONE +612 9977 7648  
EMAIL mark@bja.net.au  
WEB www.bja.net.au


Project Client GLEN GARRY DORMS KANGAROO  
VALLEY THE SCOTS COLLEGE  
Address 369 JACKS CORNER ROAD  
KANGAROO VALLEY

Design Stage DA  
Title D2 LEVEL 1  
FLOOR PLAN

REFER TO LANDSCAPE ARCHITECTS  
PLANS FOR EXTERNAL LANDSCAPE  
DETAILS

Job No 433-06  
Drawn MB  
Checked DJ  
Scale 1 : 200  
Drawing no. DA D2-10  
Issue 3  
17-Dec-24 4:45:51 PM

0m 2m 4m 8m

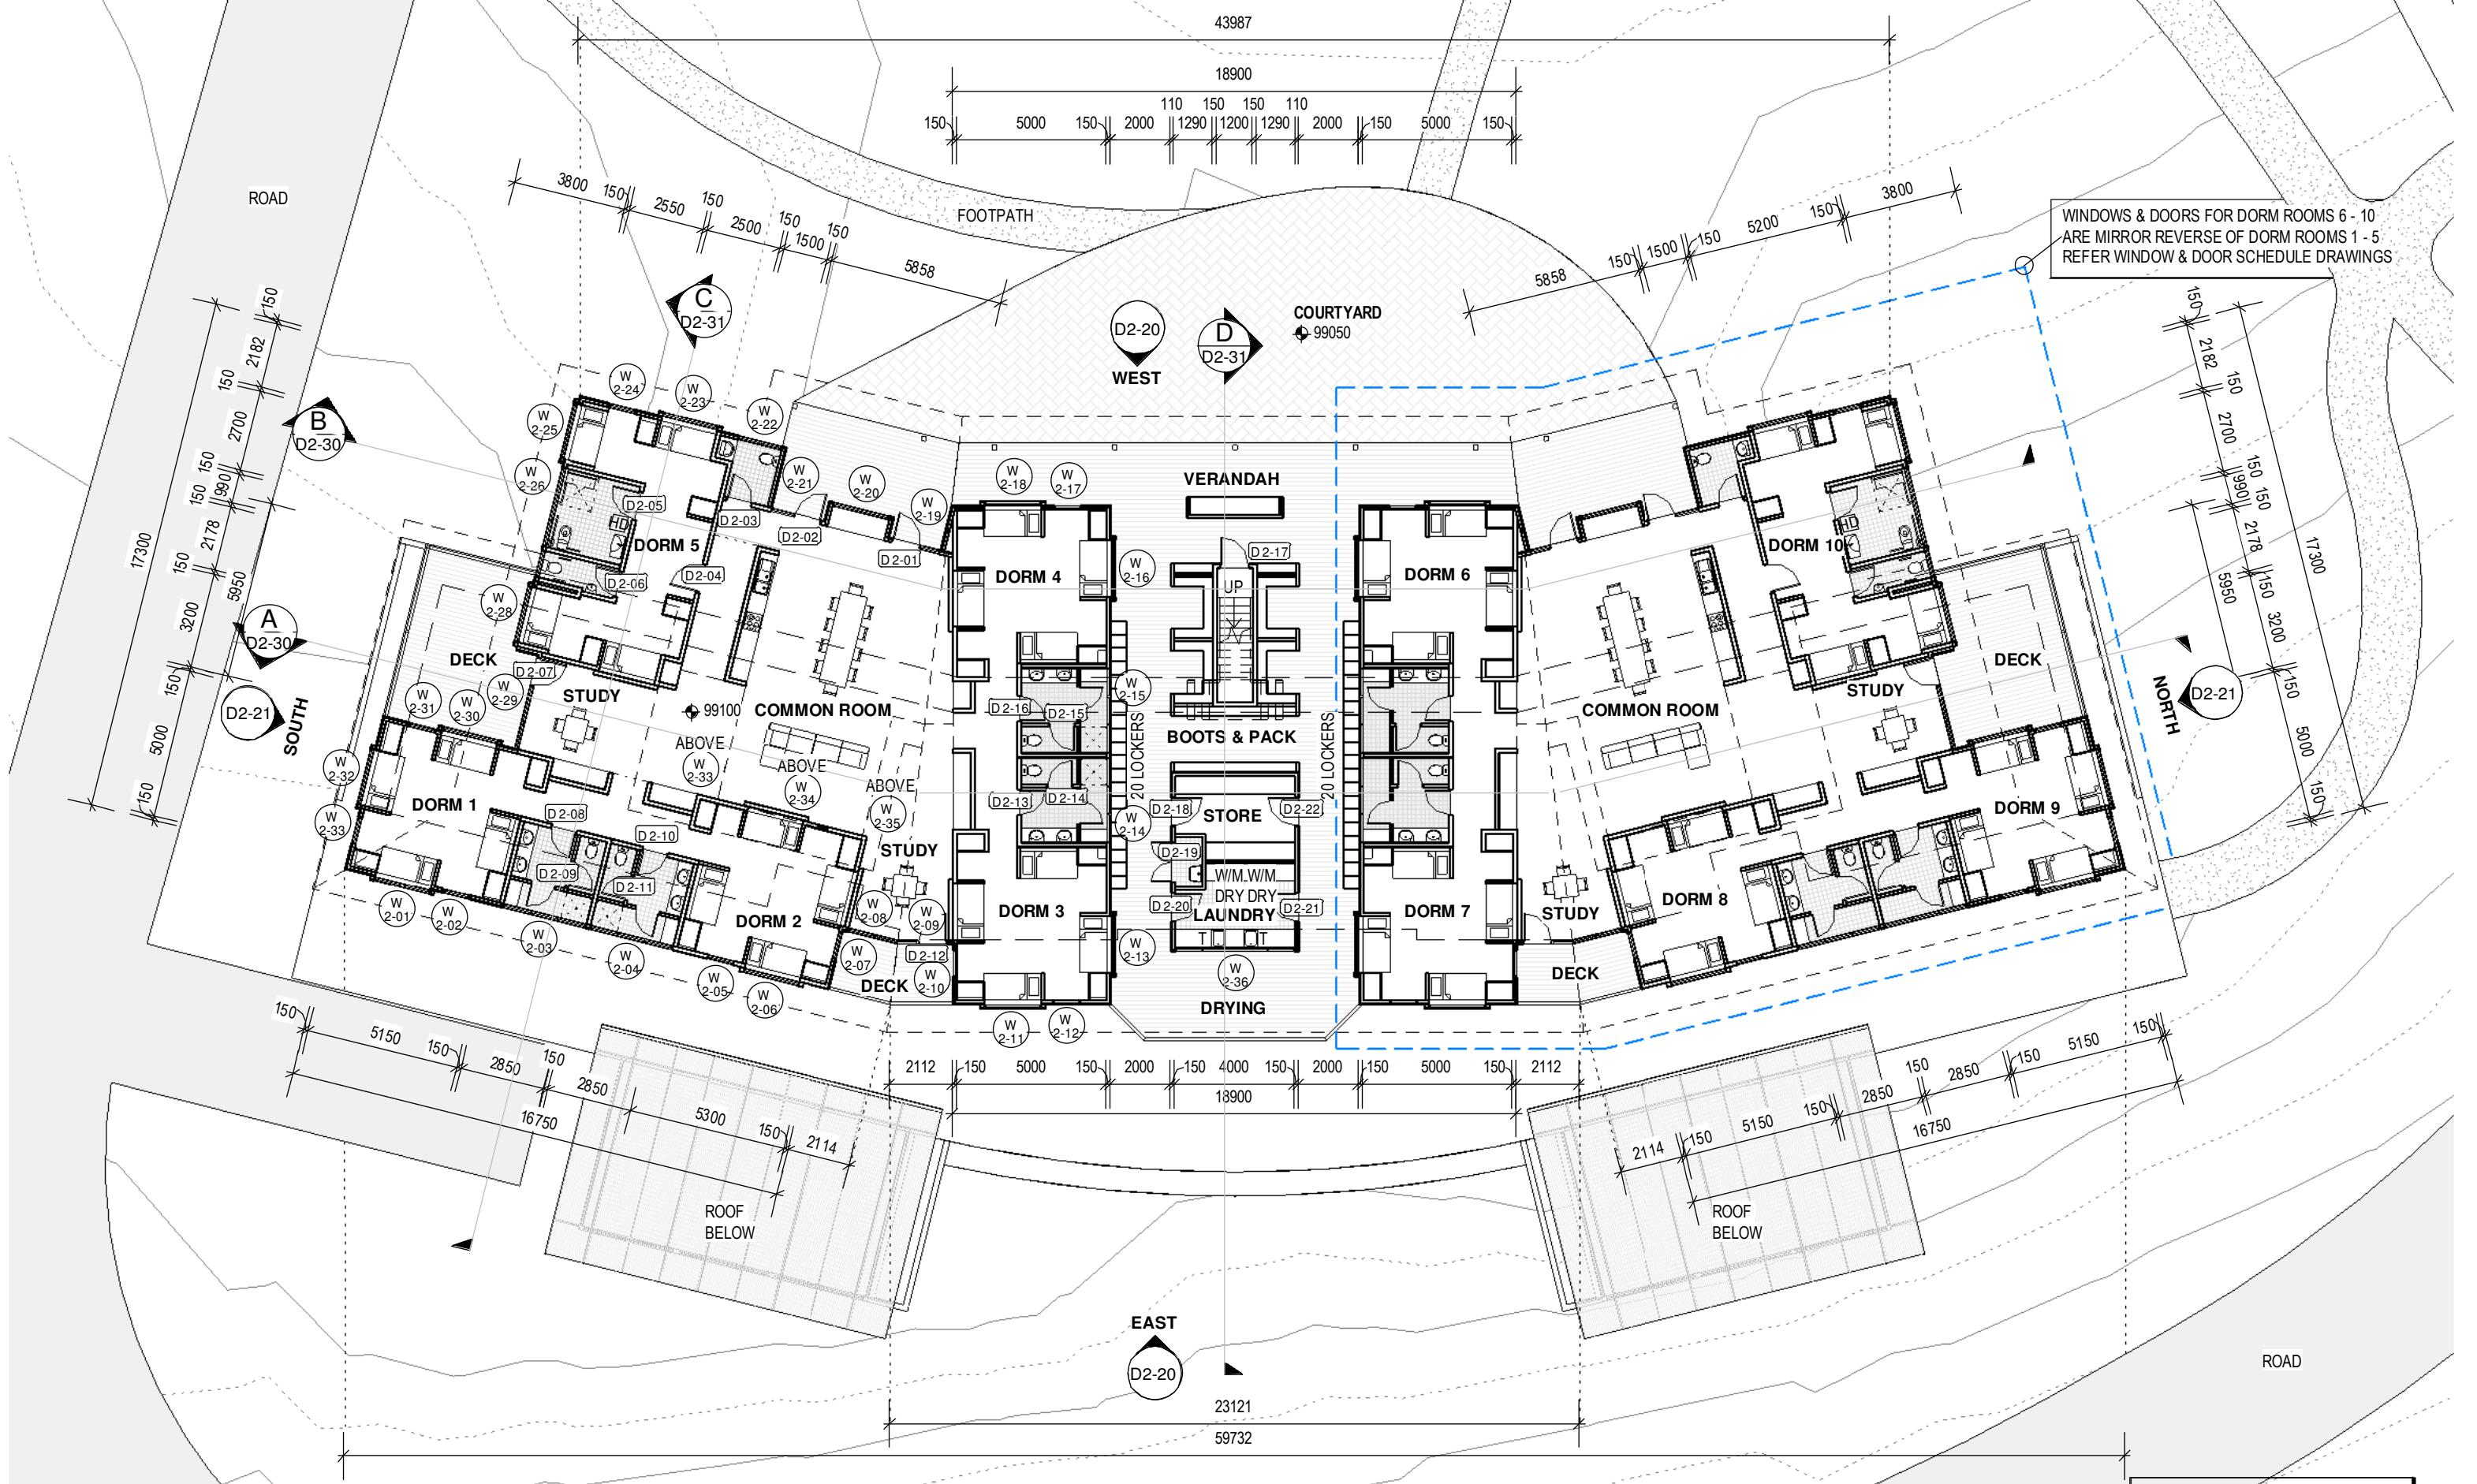


## D2 LEVEL 2 FLOOR PLAN

1 : 200

- General Notes:
  - "Any discrepancies to be brought to Architects attention
  - "User shall not make any reference to scaling
  - "Only scale under direction from architect
  - "Builder to examine site and verify conditions and dimensions
  - "This drawing remains the property of the Architect
  - "Client is granted conditional license to use the drawings
  - "Transfer of the license is prohibited
  - "Architect reserves the right to terminate the license
  - "Electronic data transfer for should be scanned for viruses before use
  - "Any loss or damage (including consequential damage) caused by electronic data, by its direct or indirect use, is not the liability
  - "Refer to hard copies for accuracy of electronic data
  - "Copyright reserved by the Architect

Issue	Date	Amendment	CHK
3	17/12/24	COUNCIL RFI	

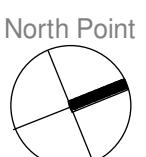

+612  
mark  
www.

Project	GLENGARRY DORMS KANGAROO VALLEY
Client	THE SCOTS COLLEGE
Address	369 JACKS CORNER ROAD KANGAROO VALLEY


Design DA  
Stage  
Title **D2 LEVEL 2  
FLOOR PLAN**

REFER TO LANDSCAPE ARCHITECTS  
PLANS FOR EXTERNAL LANDSCAPE  
DETAILS

Job No	433-06	Drawing no.
Drawn	MB	<b>DA D2-11</b>
Checked	DJ	Issue
Scale	1 : 200	3

---

17-Dec-24 4:49:54 PM

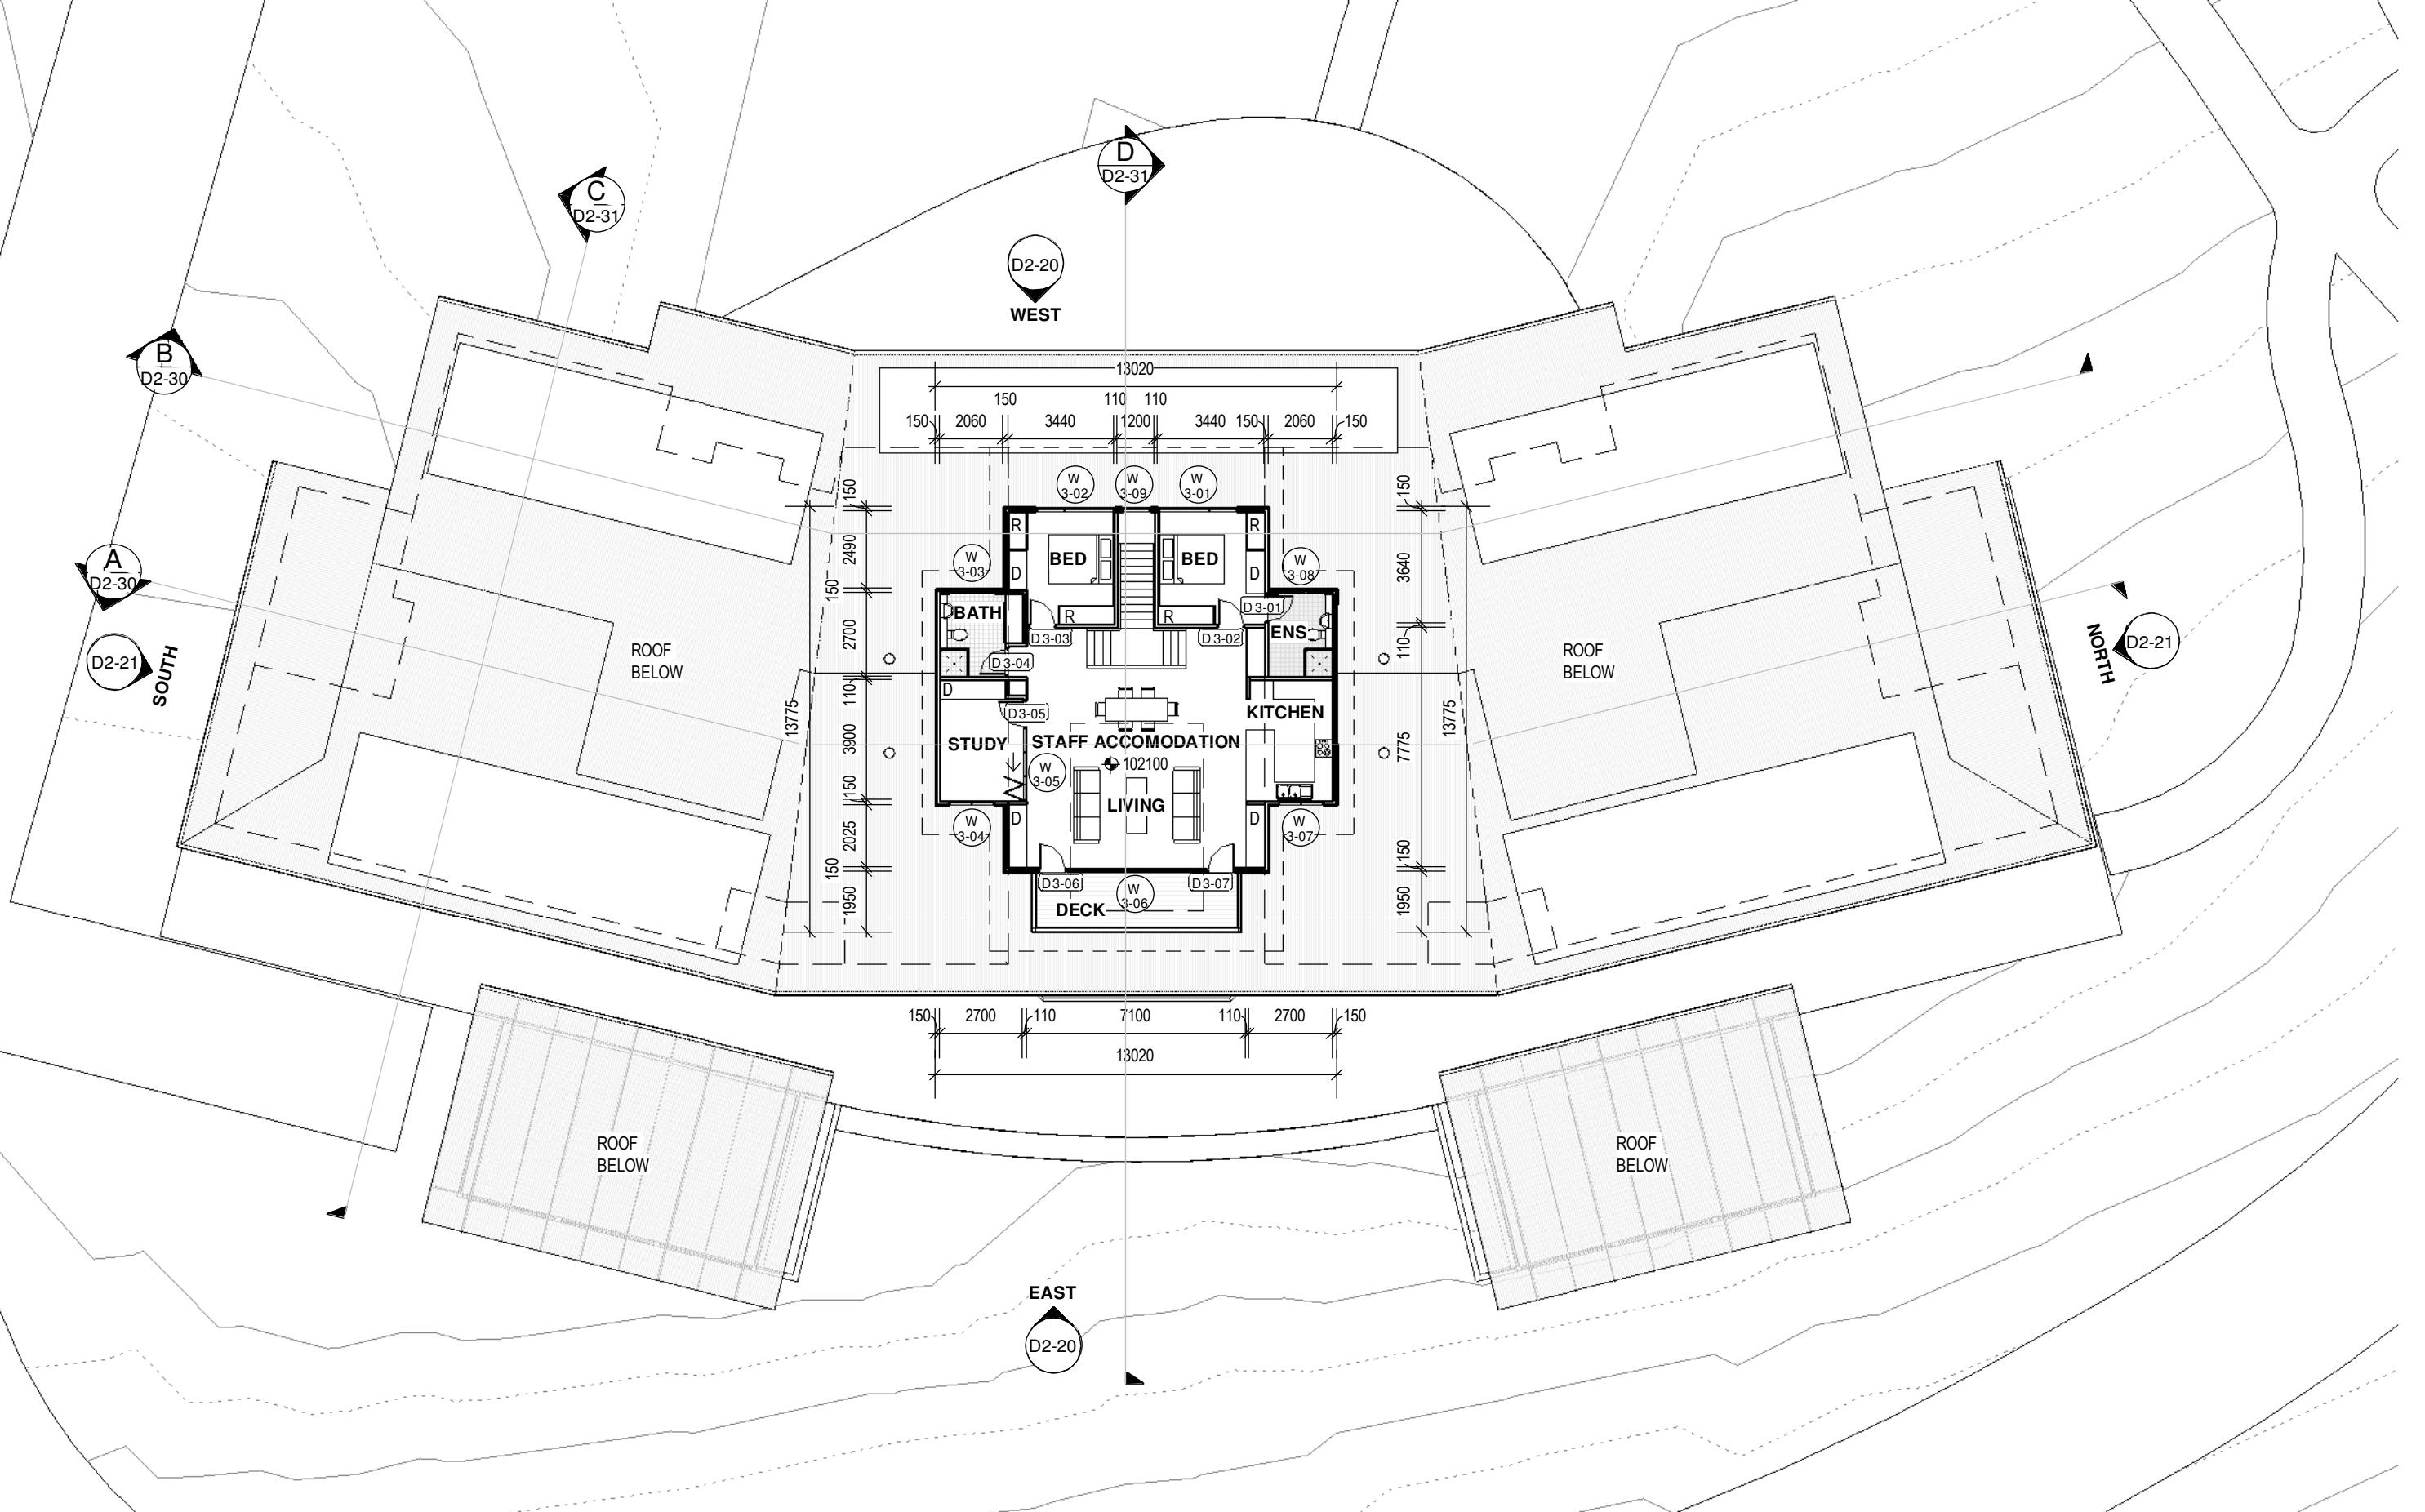

## D2 LEVEL 3 FLOOR PLAN

1 : 200

**General Notes:**

- "Any discrepancy to be brought to Architects attention
- "Use figure dimensions in preference to scaling
- "Check scale and dimensions
- "Builder to examine site and verify conditions and dimensions
- "This drawing remains the property of the Architect
- "Client is granted conditional license to use the drawings
- "Transfer of the Licence is prohibited.
- "Architect reserves the right to terminate the license
- "Electronic data transm should be scanned for viruses before use
- "Any loss or damage (including consequential damage) caused to the electronic data, by its direct or indirect use, is not the liability of the Architect
- "Refer to hard copies for accuracy of electronic data
- "Copyright reserved by the Architect

3	17/12/24	COUNCIL RFI	
Issue	Date	Amendment	CHK





BAXTER &  
JACOBSON

SYDNEY MANLY, NSW AUSTRALIA  
BYRON BAY NSW AUSTRALIA  
Nominated Architects  
D Jacobson #4259 & M Baxter #4831



Project	GLENGARRY DORMS KANGAROO VALLEY
Client	THE SCOTS COLLEGE
Address	369 JACKS CORNER ROAD KANGAROO VALLEY

Design  
Stage  
Title DA  
**D2 LEVEL 3  
FLOOR PLAN**

Job No	433-06	Drawing no.	
Drawn	MB	<b>DA</b>	<b>D2-12</b>
Checked	DJ	Issue	
Scale	1 : 200		<b>3</b>
	0m	2m	4m
			8m

---

17-Dec-24 4:50:00 PM

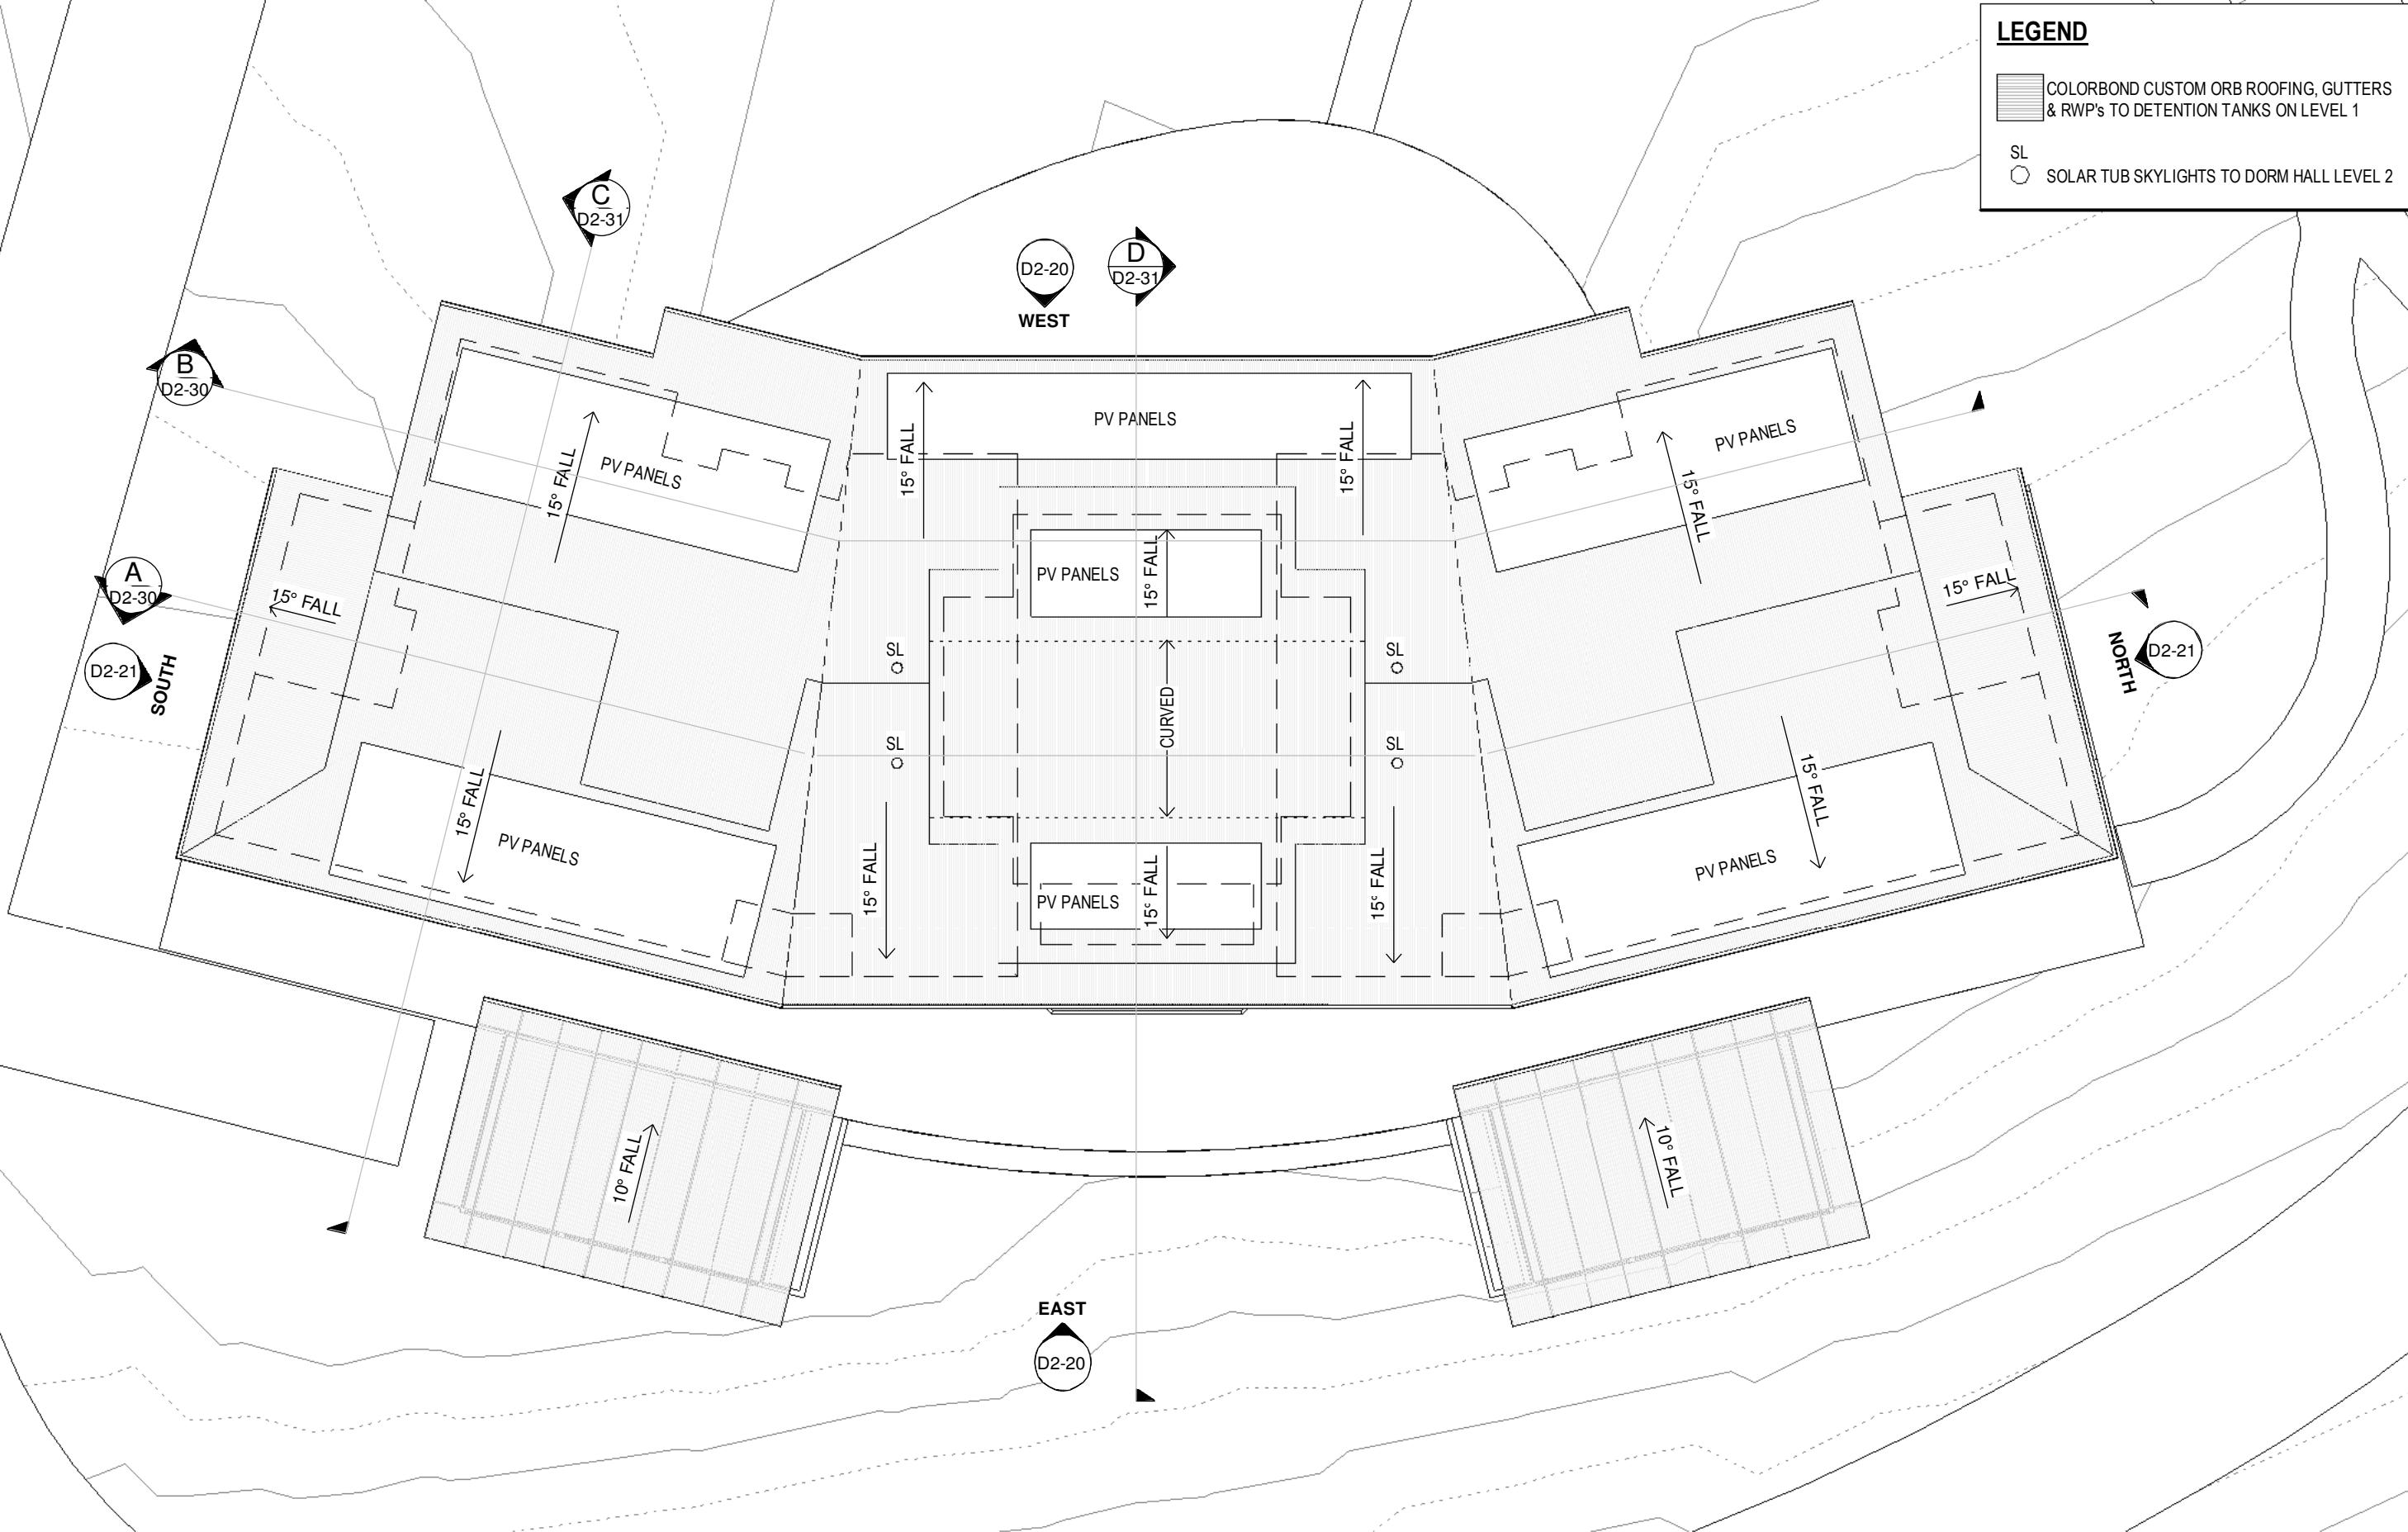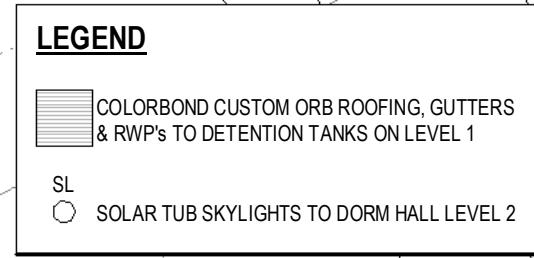


## D2 ROOF PLAN

1 : 200

**General Notes:**  
 \*Any discrepancies to be brought to Architects attention  
 \*Use figure dimensions in preference to scaling  
 \*Only scale drawings are issued by the architect  
 \*Buildings to examine site and verify conditions, and dimensions  
 \*This drawing remains the property of the Architect  
 \*Client is granted conditional license to use the drawing  
 \*Transfer of the Licence is prohibited  
 \*Electronic data transfers should be scanned for viruses before use  
 \*Any loss or damage (including consequential damage) caused to the recipient  
 of electronic data transfers should be scanned for viruses before use  
 \*Refer to hard copy for accuracy of electronic data  
 \*Copyright reserved by the Architect

3	17/12/24	COUNCIL RFI Amendment	CHK
---	----------	--------------------------	-----

DA.rvt  
CBA PROJECT SV433-06 TSC Glengarry Doms. Kangaroo Valley 433-06 TSC GLENGARRY DORMS KANGAROO VALLEY DORM

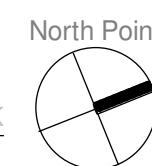


**BAXTER & JACOBSON  
ARCHITECTS**  
 SYDNEY MANLY, NSW AUSTRALIA  
 BYRON BAY NSW AUSTRALIA  
 Nominated Architects  
 D Jacobson #4259 & M Baxter #4831

PHONE: +612 9977 7648  
 EMAIL: mark@bja.net.au  
 WEB: www.bja.net.au

Project Client Address: GLENGARRY DORMS KANGAROO VALLEY THE SCOTS COLLEGE  
 369 JACKS CORNER ROAD KANGAROO VALLEY

Design Stage Title: DA  
**D2 ROOF PLAN**

Job No: 433-06  
 Drawn: MB  
 Checked: DJ  
 Scale: 1 : 200  
 Drawing no.: DA D2-13  
 Issue: 3  
 17-Dec-24 4:50:05 PM

 

**LEGEND**

	PAINTED CONCRETE/RENDER
	HORIZONTAL COLORBOND CUSTOM ORB CLADDING
	VERTICLE COLORBOND LONGLINE CLADDING TYPE 1
	VERTICLE COLORBOND LONGLINE CLADDING TYPE 2
	EXPRESS JOINT PAINTED CFC CLADDING
	PERFORATED METAL SUN SCREEN HOODS

BALUSTRADES TO FUTURE DETAIL

102100

99100

95600

**D2 ELEVATION WEST**

1 : 200

**D2 ELEVATION EAST**

1 : 200

REFER TO LANDSCAPE ARCHITECTS PLANS FOR EXTERNAL LANDSCAPE DETAILS

General Notes:  
 \*Any discrepancies to be brought to Architects attention  
 \*Use figure dimensions in preference to scaling  
 \*Only scale to be used by the Architect  
 \*Buildings to examine site and verify conditions and dimensions  
 \*This drawing remains the property of the Architect  
 \*Client is granted conditional license to use the drawing  
 \*Transfer of the Licence is prohibited  
 \*Architect retains the right to terminate the license  
 \*Electronic data transfers should be scanned for viruses before use  
 \*Any loss or damage (including consequential damage) caused to the recipient of electronic data, by its direct or indirect use, is not the liability of the Architect  
 \*Refer to hard copy for accuracy of electronic data  
 \*Copyright reserved by the Architect

3	17/12/24	COUNCIL RFI Amendment	CHK
DA.rvt			



SYDNEY MANLY, NSW AUSTRALIA  
 BYRON BAY NSW AUSTRALIA  
 Nominated Architects  
 D Jacobson #4259 & M Baxter #4831

PHONE  
 EMAIL  
 WEB

+612 9977 7648  
 mark@bja.net.au  
 www.bja.net.au

Project Client Address GLENGARRY DORMS KANGAROO VALLEY THE SCOTS COLLEGE 369 JACKS CORNER ROAD KANGAROO VALLEY


Design Stage Title DA  
**D2 ELEVATIONS**

Job No 433-06 Drawing no. DA D2-20  
 Drawn MB  
 Checked DJ  
 Scale 1 : 200  
 Issue 3  
 17-Dec-24 4:50:44

0m 2m 4m 8m


## LEGEND

	PAINTED CONCRETE/RENDER
	HORIZONTAL COLORBOND CUSTOM ORB CLADDING
	VERTICLE COLORBOND LONGLINE CLADDING TYPE 1
	VERTICLE COLORBOND LONGLINE CLADDING TYPE 2
	EXPRESS JOINT PAINTED CFC CLADDING
	PERFORATED METAL SUN SCREEN HOODS
	BALUSTRADES TO FUTURE DETAIL

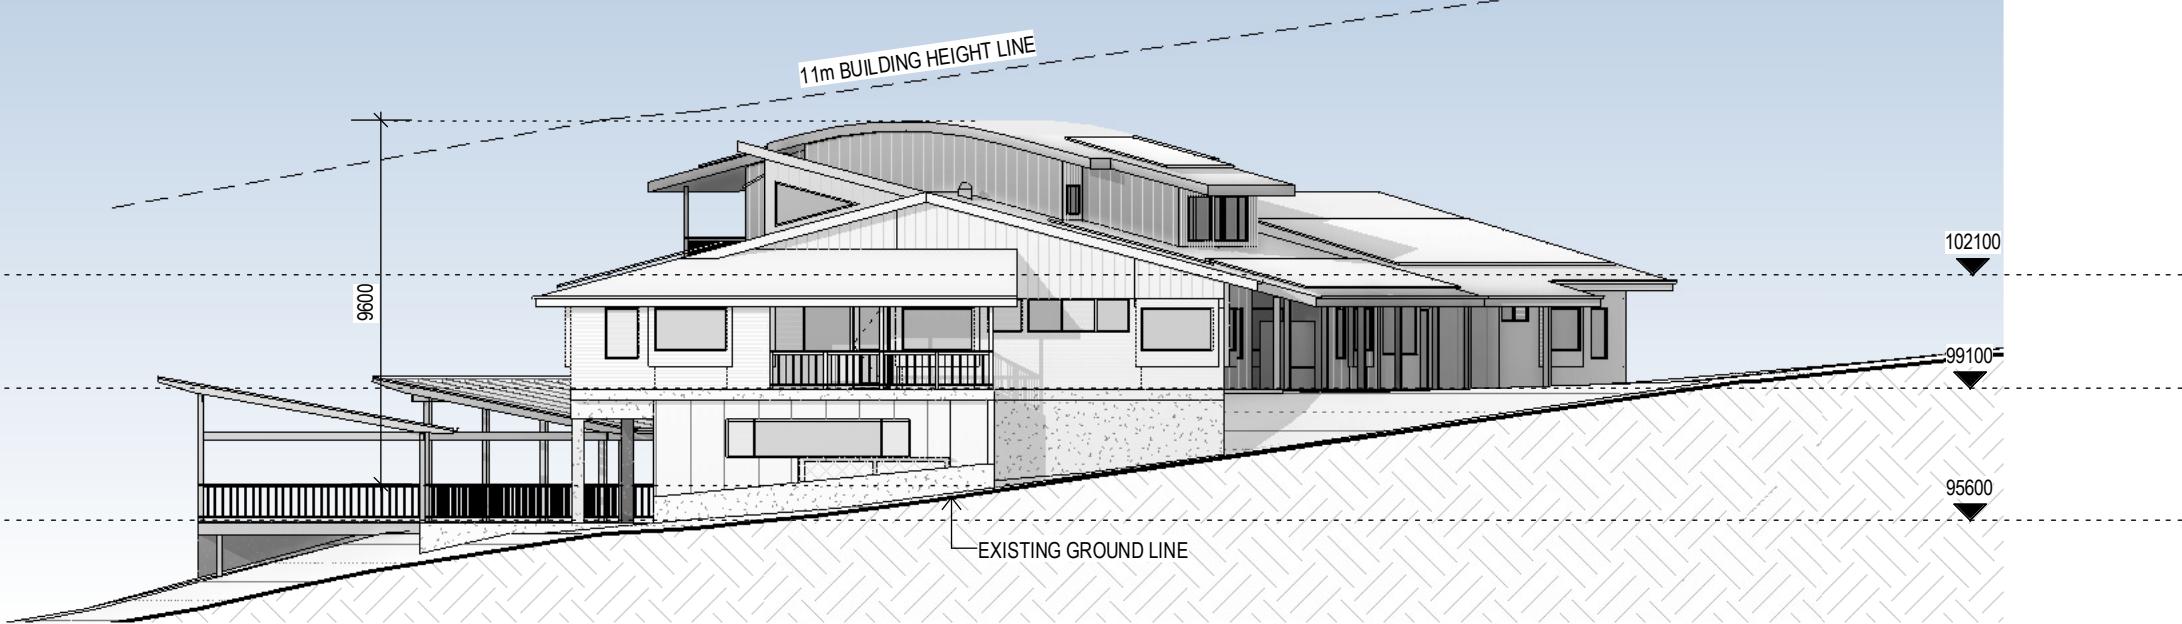

**D2 ELEVATION NORTH**

1 : 200

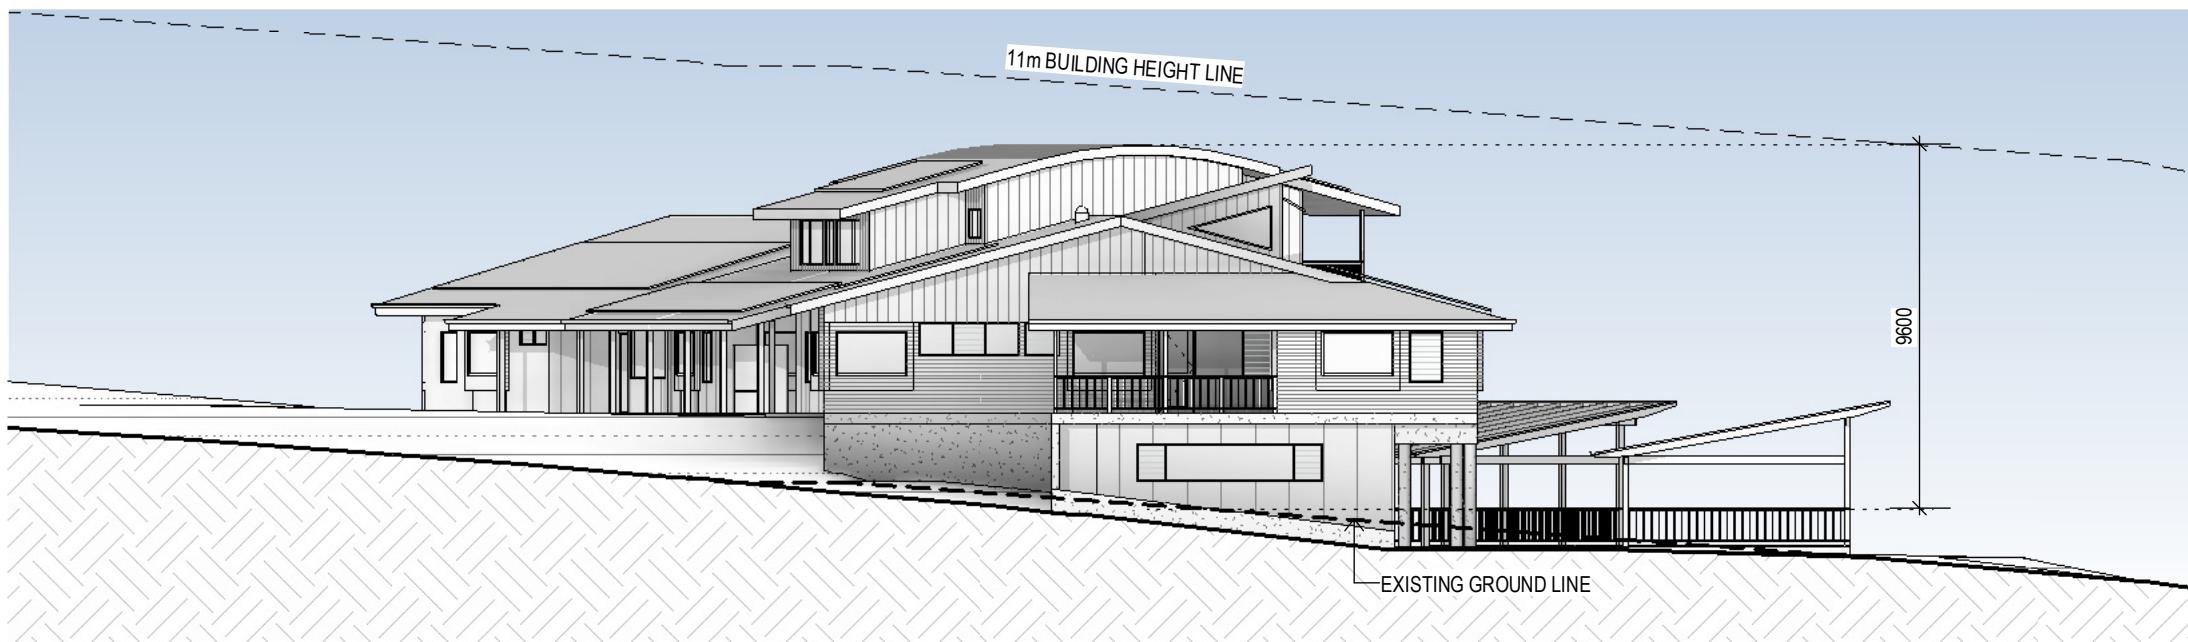

**D2 ELEVATION SOUTH**

1 : 200

REFER TO LANDSCAPE ARCHITECTS  
PLANS FOR EXTERNAL LANDSCAPE  
DETAILS

**General Notes:**  
\*Any discrepancies to be brought to Architects attention  
\*Use figure dimensions in preference to scaling  
\*Only scale to be used by Architects  
\*Buildings to examine site and verify conditions and dimensions  
\*This drawing remains the property of the Architect  
\*Client is granted conditional license to use the drawing  
\*Transfer of the Licence is prohibited  
\*Architects retain the right to terminate the licence  
\*Electronic data transfers should be scanned for viruses before use  
\*Any loss or damage (including consequential damage) caused to the recipient  
of electronic data, by its direct or indirect use, is not the liability of the Architect  
\*Refer to hard copy for accuracy of electronic data  
\*Copyright reserved by the Architect

3	17/12/24	COUNCIL RFI Amendment	CHK
---	----------	--------------------------	-----

C:\BJA\PROJECTS\433-06 TSC Glengarry Doms\_Kangaroo Valley\433-06 TSC GLENGARRY DORMS KANGAROO VALLEY DORM DA.rvt



SYDNEY MANLY, NSW AUSTRALIA  
BYRON BAY NSW AUSTRALIA  
Nominated Architects  
D Jacobson #4259 & M Baxter #4831

PHONE  
EMAIL  
WEB


+612 9977 7648  
mark@bja.net.au  
www.bja.net.au

Project Client Address GLENGARRY DORMS KANGAROO VALLEY THE SCOTS COLLEGE 369 JACKS CORNER ROAD KANGAROO VALLEY

Design Stage Title DA  
**D2 ELEVATIONS**


Job No 433-06 Drawing no. DA D2-21  
Drawn MB  
Checked DJ  
Scale 1 : 200  
Issue 3  
17-Dec-24 4:50:32 PM

0m 2m 4m 8m

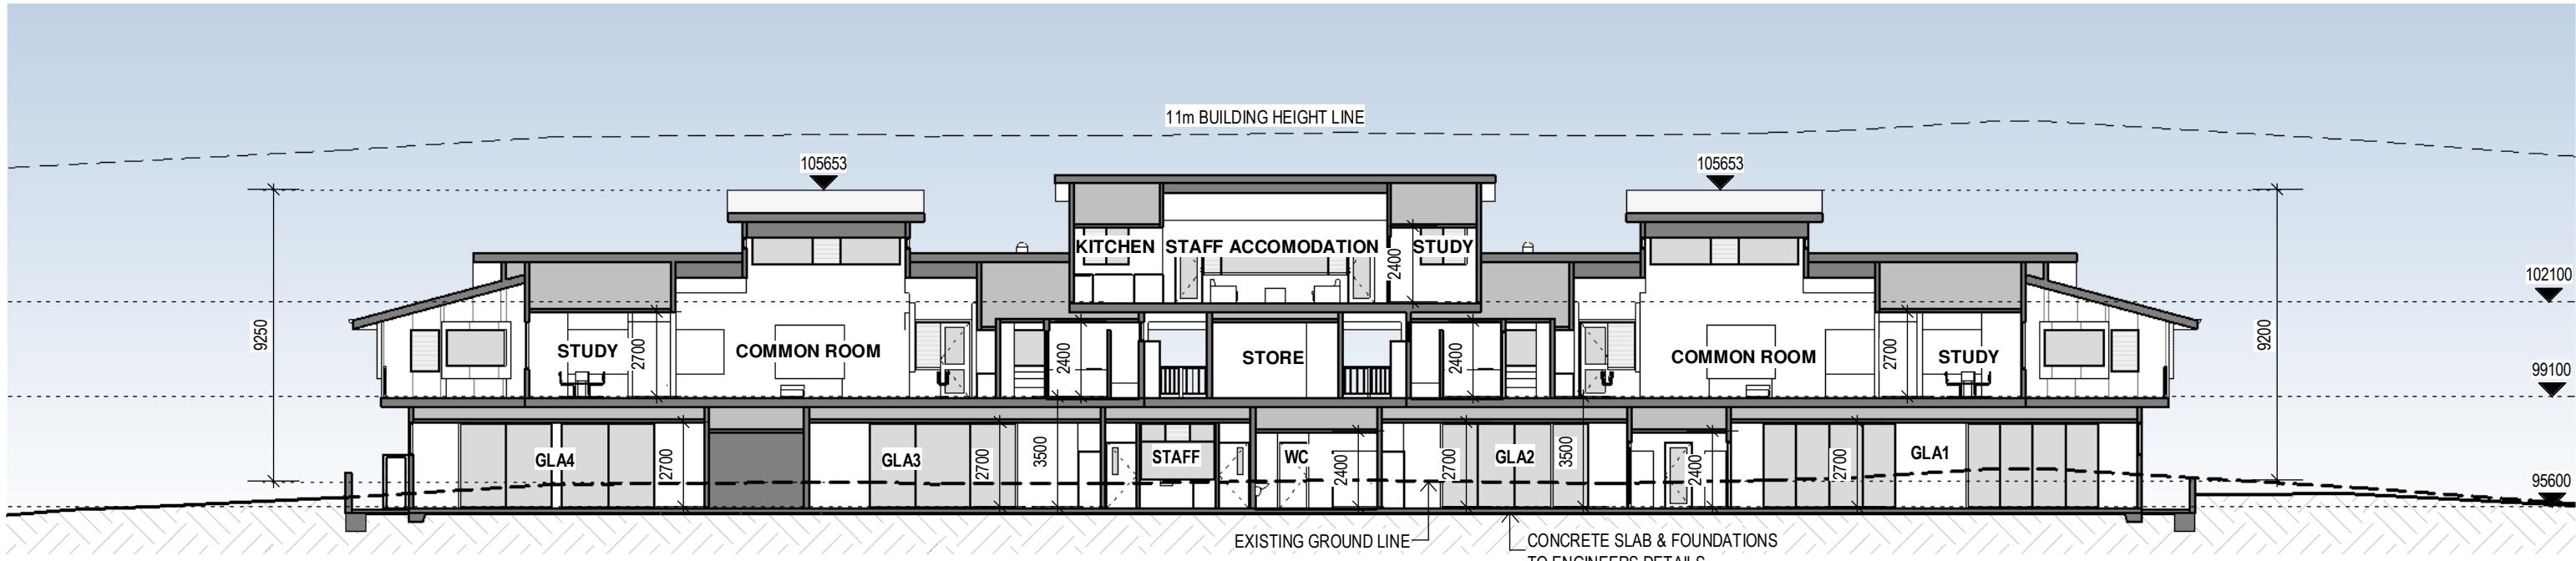

**D2 SECTION A**

1 : 200

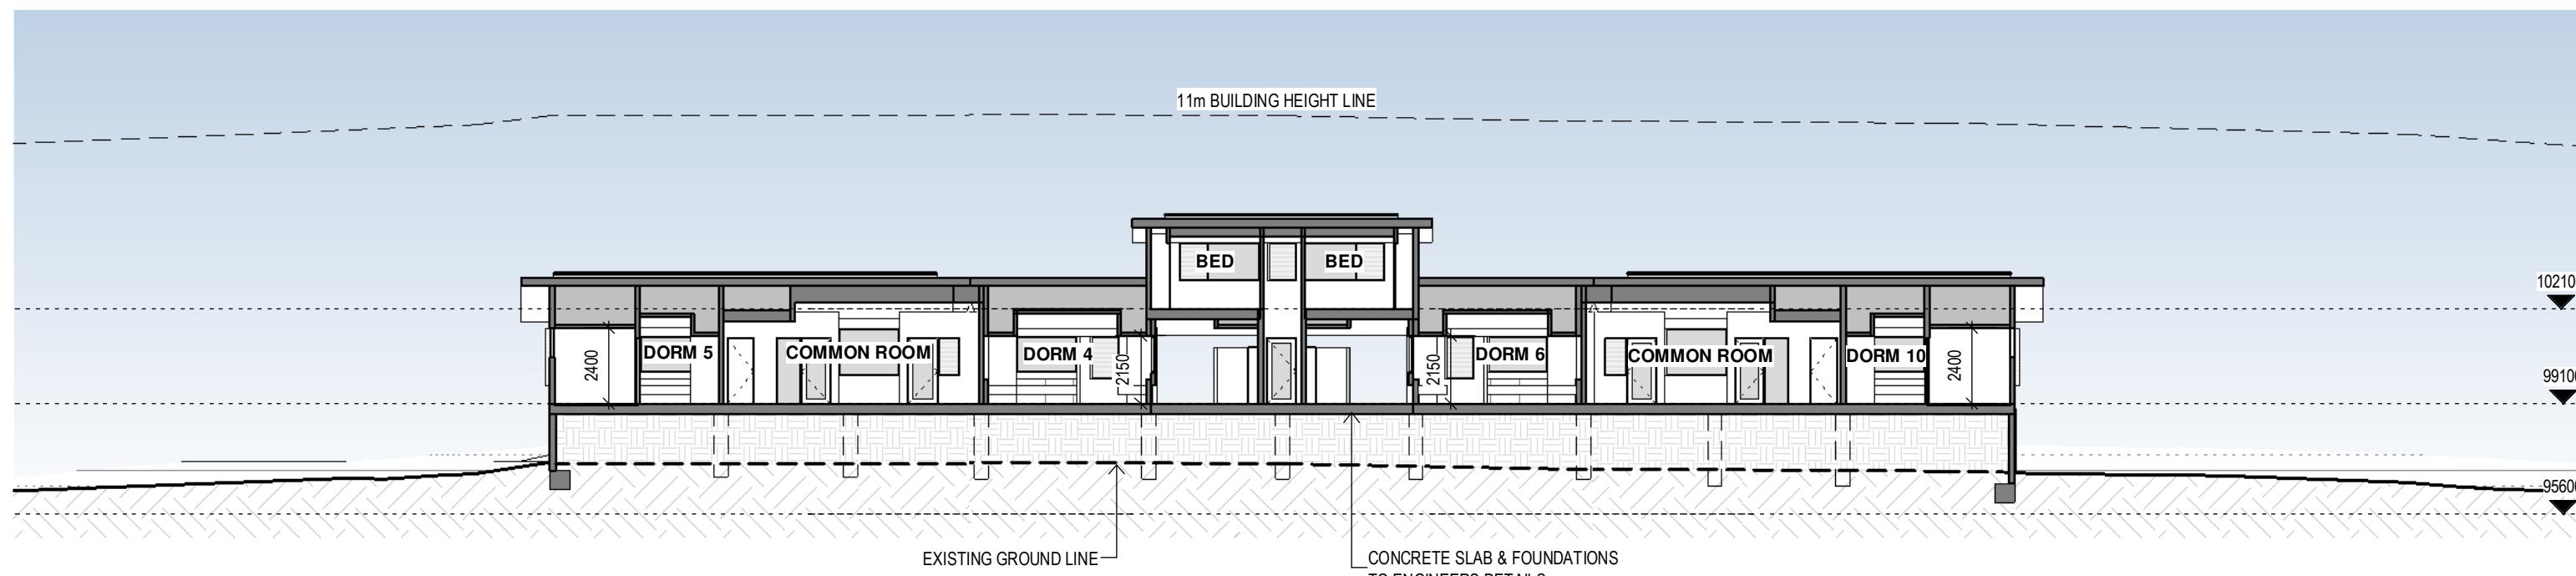

**D2 SECTION B**

1 : 200

REFER TO LANDSCAPE ARCHITECTS  
PLANS FOR EXTERNAL LANDSCAPE  
DETAILS

**General Notes:**  
 \*Any discrepancies to be brought to Architects attention  
 \*Use figure dimensions in preference to scaling  
 \*Only scale to be used by Architects  
 \*Buildings to examine site and verify conditions and dimensions  
 \*This drawing remains the property of the Architect  
 \*Client is granted conditional license to use the drawing  
 \*Transfer of the Licence is prohibited  
 \*Architect retains the right to terminate the license  
 \*Electronic data transfers should be scanned for viruses before use  
 \*Any loss or damage (including consequential damage) caused to the recipient  
 of electronic data, by its direct or indirect use, is not the liability of the Architect  
 \*Refer to hard copy for accuracy of electronic data  
 \*Copyright reserved by the Architect

3	17/12/24	COUNCIL RFI Amendment	CHK
Issue	Date		

DA.rvt  
C:\BJA\PROJECTS\433-06 TSC Glengarry Doms\_Kangaroo Valley\433-06 TSC GLENGARRY DORMS KANGAROO VALLEY DORM



SYDNEY MANLY, NSW AUSTRALIA  
BYRON BAY NSW AUSTRALIA  
Nominated Architects  
D Jacobson #4259 & M Baxter #4831

PHONE  
EMAIL  
WEB


+612 9977 7648  
mark@bja.net.au  
www.bja.net.au

Project Client Address GLENGARRY DORMS KANGAROO VALLEY THE SCOTS COLLEGE 369 JACKS CORNER ROAD KANGAROO VALLEY

Design Stage Title DA  
**D2 SECTIONS**


Job No 433-06	Drawing no. DA D2-30
Drawn MB	Issue 3
Checked DJ	Issue 3
Scale 1 : 200	17-Dec-24 4:50:37 PM

0m 2m 4m 8m

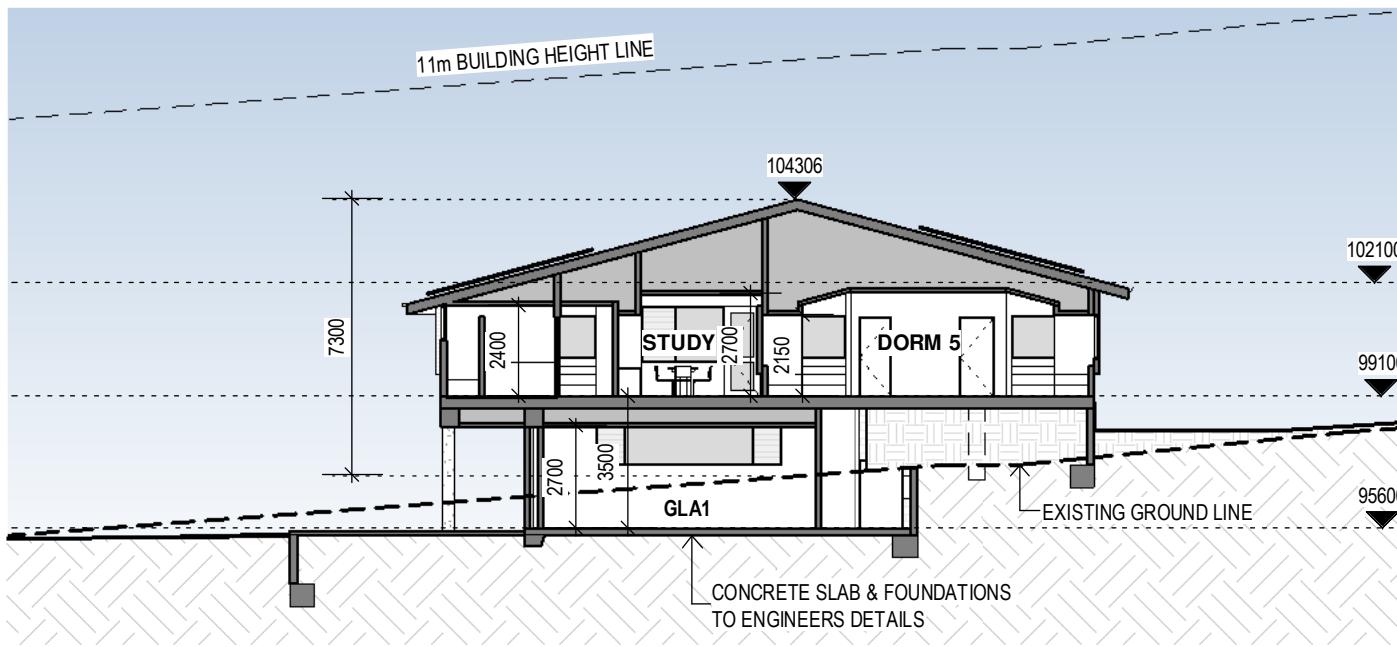

**D2 SECTION C**

1 : 200

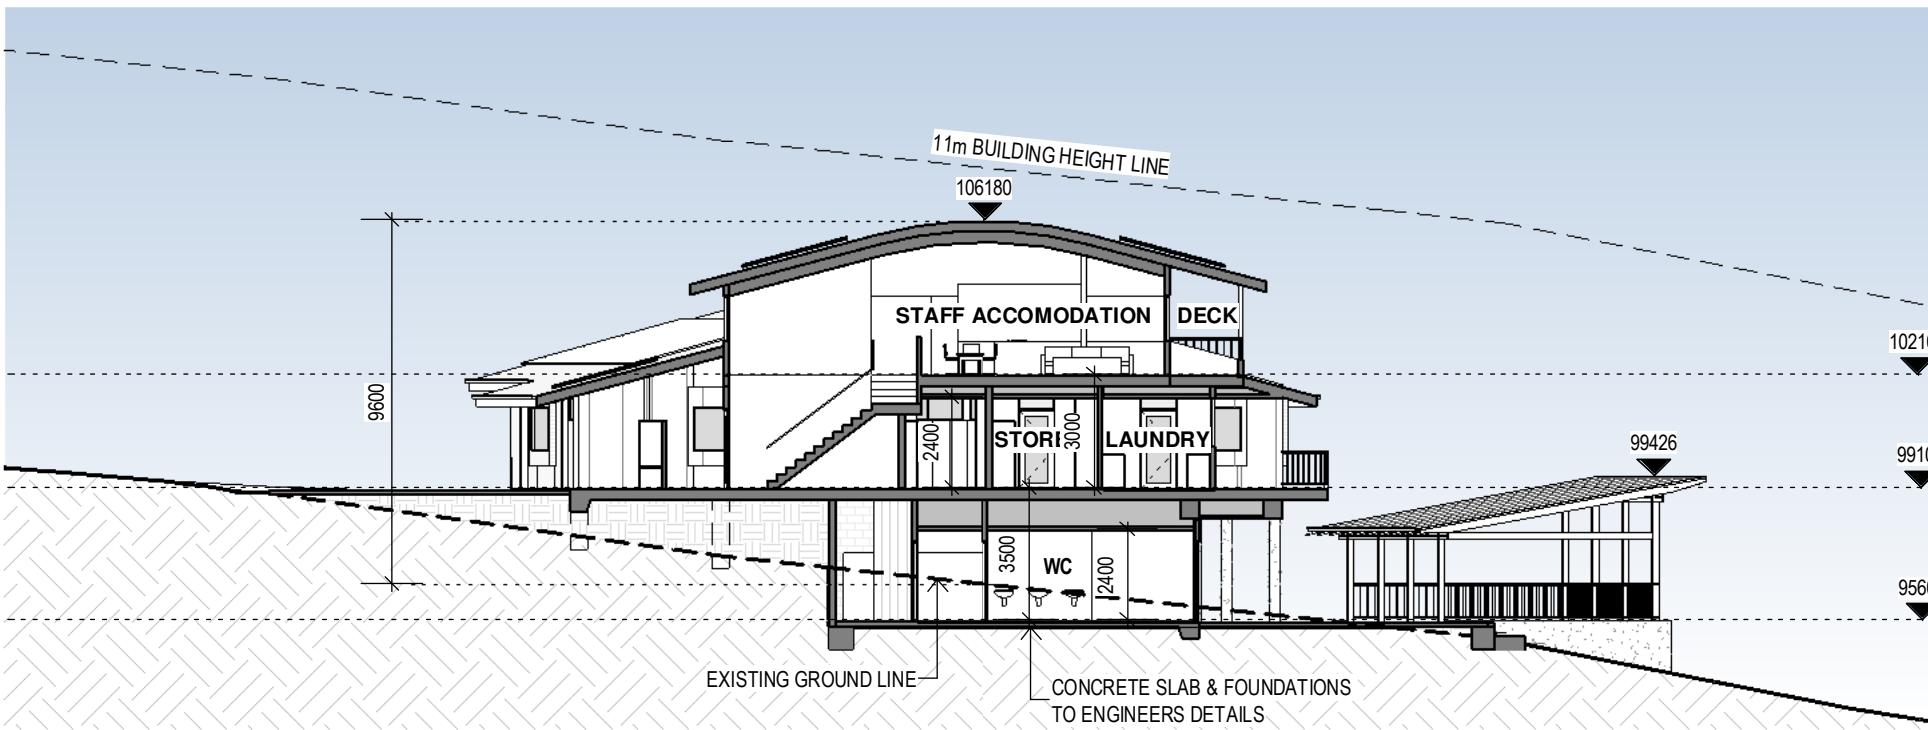

**D2 SECTION D**

1 : 200

REFER TO LANDSCAPE ARCHITECTS  
PLANS FOR EXTERNAL LANDSCAPE  
DETAILS

**General Notes:**  
\*Any discrepancies to be brought to Architects attention  
\*Use figure dimensions in preference to scaling  
\*Only scale to be used by Architects  
\*Buildings to examine site and verify conditions, and dimensions  
\*This drawing remains the property of the Architect  
\*Client is granted conditional license to use the drawing  
\*Transfer of the Licence is prohibited  
\*Architects retain the right to terminate the license  
\*Electronic data transfers should be scanned for viruses before use  
\*Any loss or damage (including consequential damage) caused to the recipient  
of electronic data, by its direct or indirect use, is not the liability of the Architect  
\*Refer to hard copy for accuracy of electronic data  
\*Copyright reserved by the Architect

3	17/12/24	COUNCIL RFI Amendment	CHK
---	----------	--------------------------	-----

Issue Date  
DA.rvt  
C:\BJA\PROJECTS\433-06 TSC Glengarry Doms\_Kangaroo Valley\433-06 TSC GLENGARRY DORMS KANGAROO VALLEY DORM



SYDNEY MANLY, NSW AUSTRALIA  
BYRON BAY NSW AUSTRALIA  
Nominated Architects  
D Jacobson #4259 & M Baxter #4831

PHONE  
EMAIL  
WEB



+612 9977 7648  
mark@bja.net.au  
www.bja.net.au

Project Client Address GLENGARRY DORMS KANGAROO VALLEY THE SCOTS COLLEGE 369 JACKS CORNER ROAD KANGAROO VALLEY

Design Stage Title DA  
**D2 SECTIONS**

Job No 433-06 Drawing no. DA D2-31  
Drawn MB  
Checked DJ  
Scale 1 : 200  
Issue 3  
17-Dec-24 4:50:40 PM

0m 2m 4m 8m

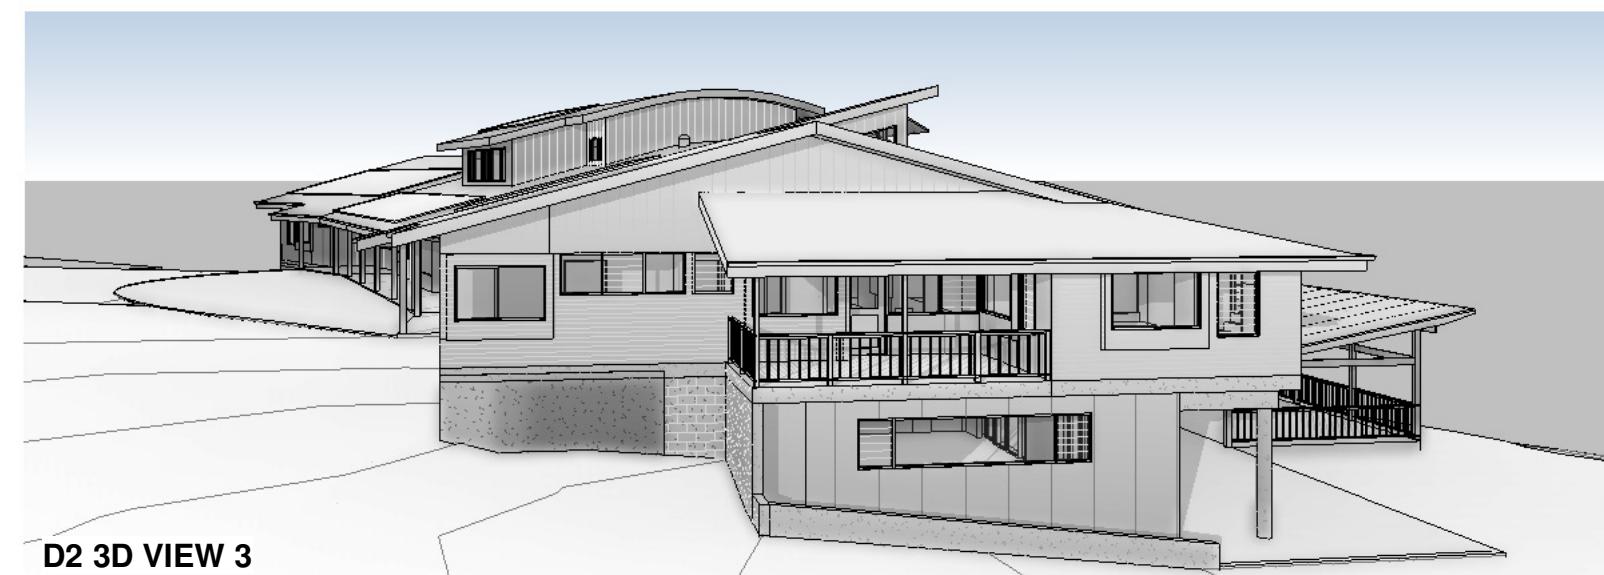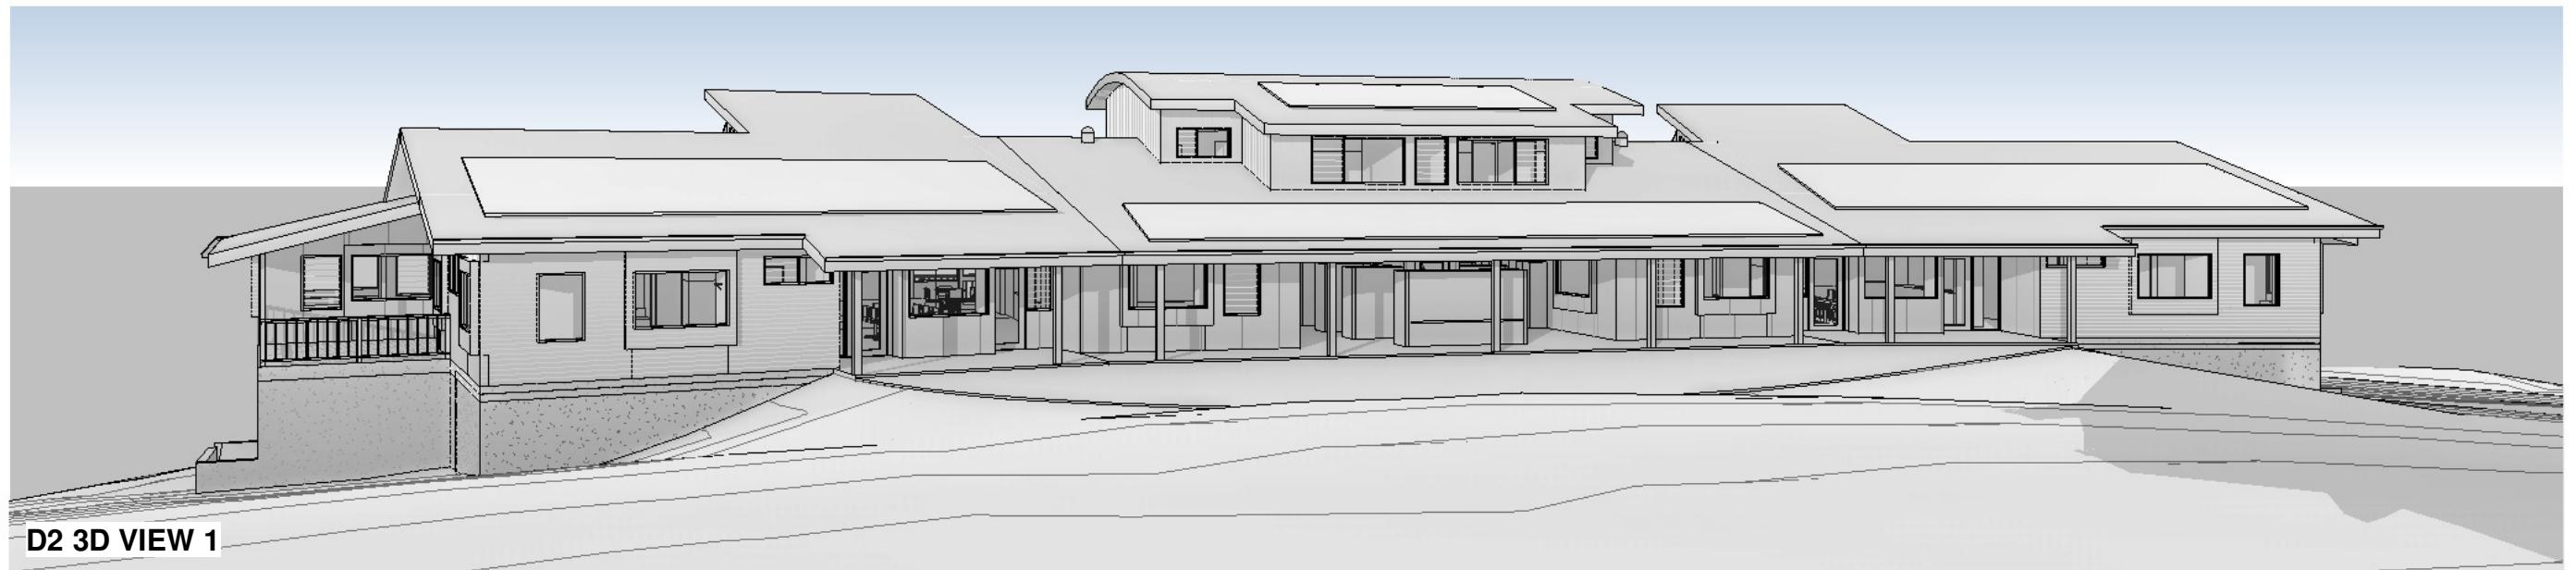

**General Notes:**  
 \*Any discrepancies to be brought to Architects attention  
 \*Use figure dimensions in preference to scaling  
 \*Only scale drawings are issued by the architect  
 \*Buildings to examine site and verify conditions and dimensions  
 \*This drawing remains the property of the Architect  
 \*Client is granted conditional license to use the drawing  
 \*Transfer of the Licence is prohibited  
 \*Architect retains the right to cancel the license  
 \*Electronic data transfers should be scanned for viruses before use  
 \*Any loss or damage (including consequential damage) caused to the recipient of electronic data, by its direct or indirect use, is not the liability of the Architect  
 \*Refer to hard copies for accuracy of electronic data  
 \*Copyright reserved by the Architect

3	17/12/24	COUNCIL RFI Amendment	CHK
---	----------	--------------------------	-----

DA.rvt  
C:\BJA\PROJECTS\433-06 TSC Glengarry Doms\_Kangaroo Valley\433-06 TSC GLENGARRY DORMS KANGAROO VALLEY DORM



SYDNEY MANLY, NSW AUSTRALIA  
BYRON BAY NSW AUSTRALIA  
Nominated Architects  
D Jacobson #4259 & M Baxter #4831


PHONE  
EMAIL  
WEB

+612 9977 7648  
mark@bja.net.au  
www.bja.net.au

Project: GLENGARRY DORMS KANGAROO  
Client: VALLEY THE SCOTS COLLEGE  
Address: 369 JACKS CORNER ROAD  
KANGAROO VALLEY

Design Stage Title: DA  
**D2 3D VIEWS**


Job No: 433-06  
Drawn: MB  
Checked: DJ  
Scale: 3  
Drawing no.: DA D2-40  
Issue: 3  
17-Dec-24 4:51:06 PM

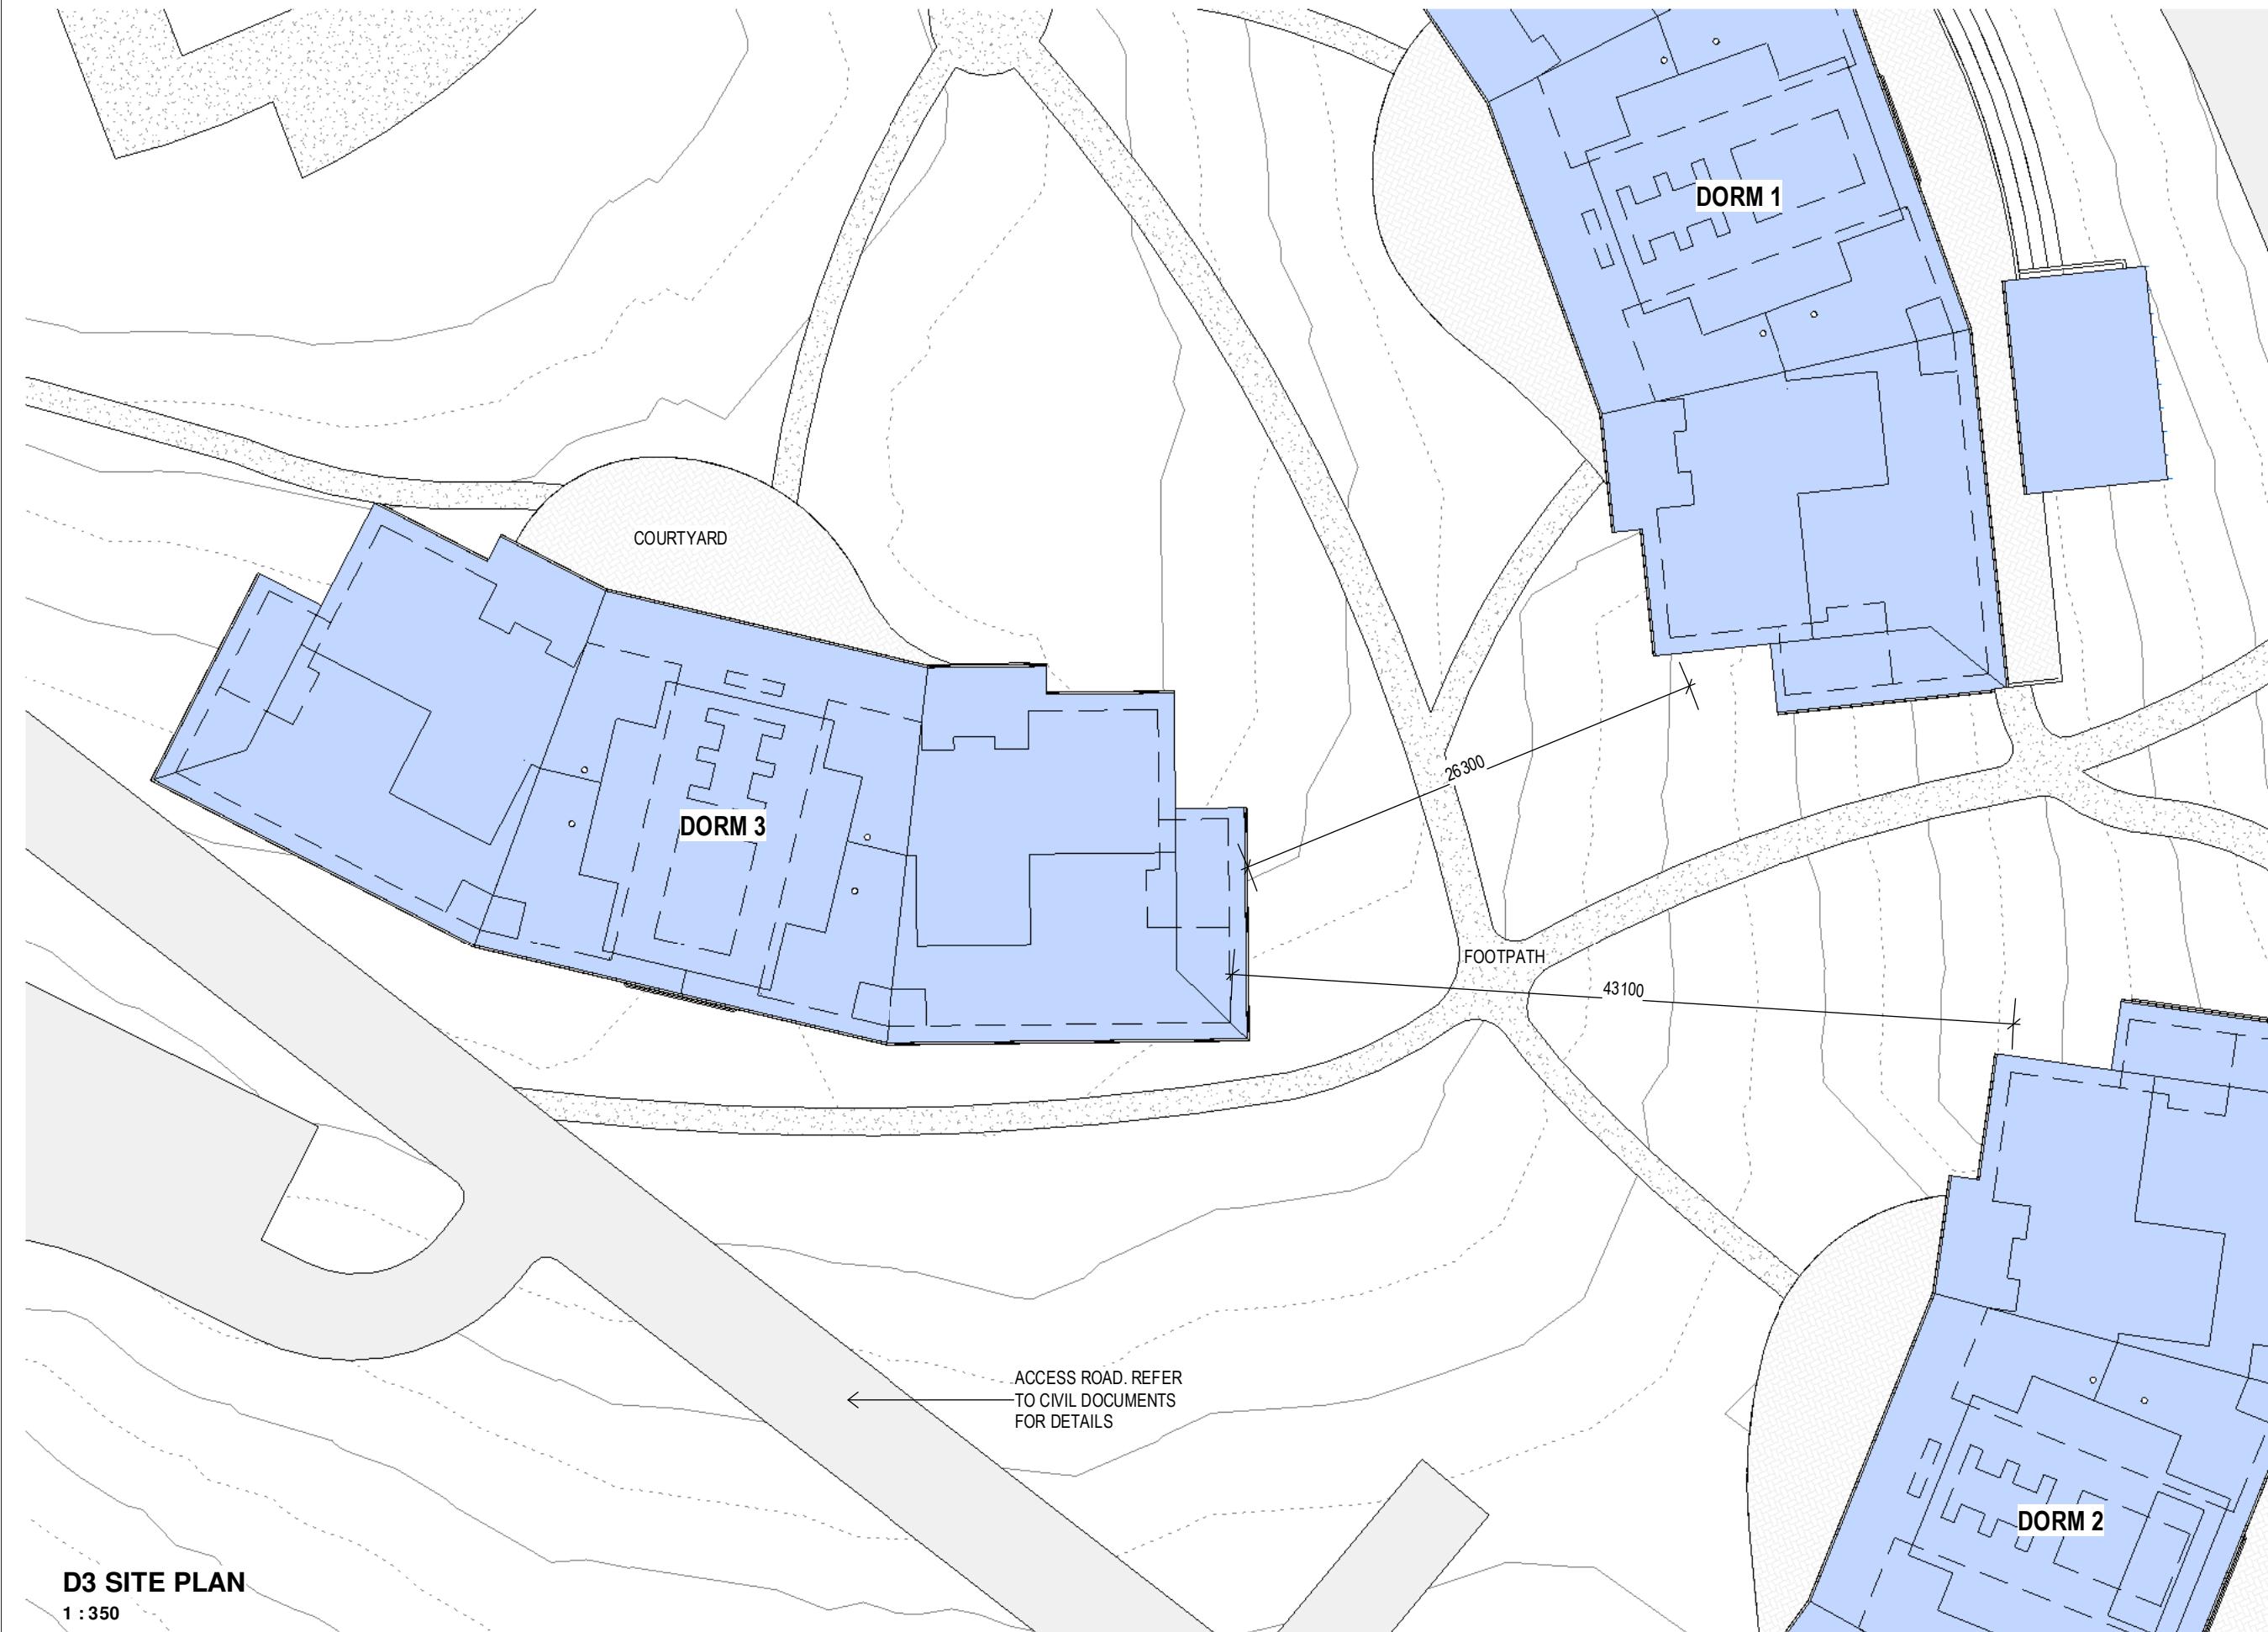

**D3 SITE PLAN**  
1 : 350

**General Notes:**  
 \*Any discrepancies to be brought to Architects attention  
 \*Use figure dimensions in preference to scaling  
 \*Only scale drawing is to be used by architect  
 \*Buildings to examine site and verify conditions and dimensions  
 \*This drawing remains the property of the Architect  
 \*Client is granted conditional license to use the drawing  
 \*Transfer of the Licence is prohibited  
 \*Architects the right to cancel the license  
 \*Electronic data transfer should be scanned for viruses before use  
 \*Any loss or damage (including consequential damage) caused to the recipient  
 of electronic data, by its direct or indirect use, is not the liability of the Architect  
 \*Refer to hard copy for accuracy of electronic data  
 \*Copyright reserved by the Architect

3  
Issue Date  
17/12/24  
COUNCIL RFI  
Amendment  
CHK

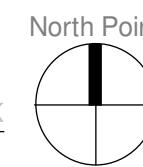

**BAXTER & JACOBSON**  
ARCHITECTS

SYDNEY MANLY, NSW AUSTRALIA  
BYRON BAY NSW AUSTRALIA  
Nominated Architects  
D Jacobson #4259 & M Baxter #4831

PHONE  
EMAIL  
WEB


+612 9977 7648  
mark@bja.net.au  
www.bja.net.au

Project Client  
GLEN GARRY DORMS KANGAROO  
VALLEY  
THE SCOTS COLLEGE  
Address  
369 JACKS CORNER ROAD  
KANGAROO VALLEY

Design Stage Title  
DA  
**D3 SITE PLAN**

Job No 433-06  
Drawn MB  
Checked DJ  
Scale 1 : 350

Drawing no.  
**DA D3-01**  
Issue  
3

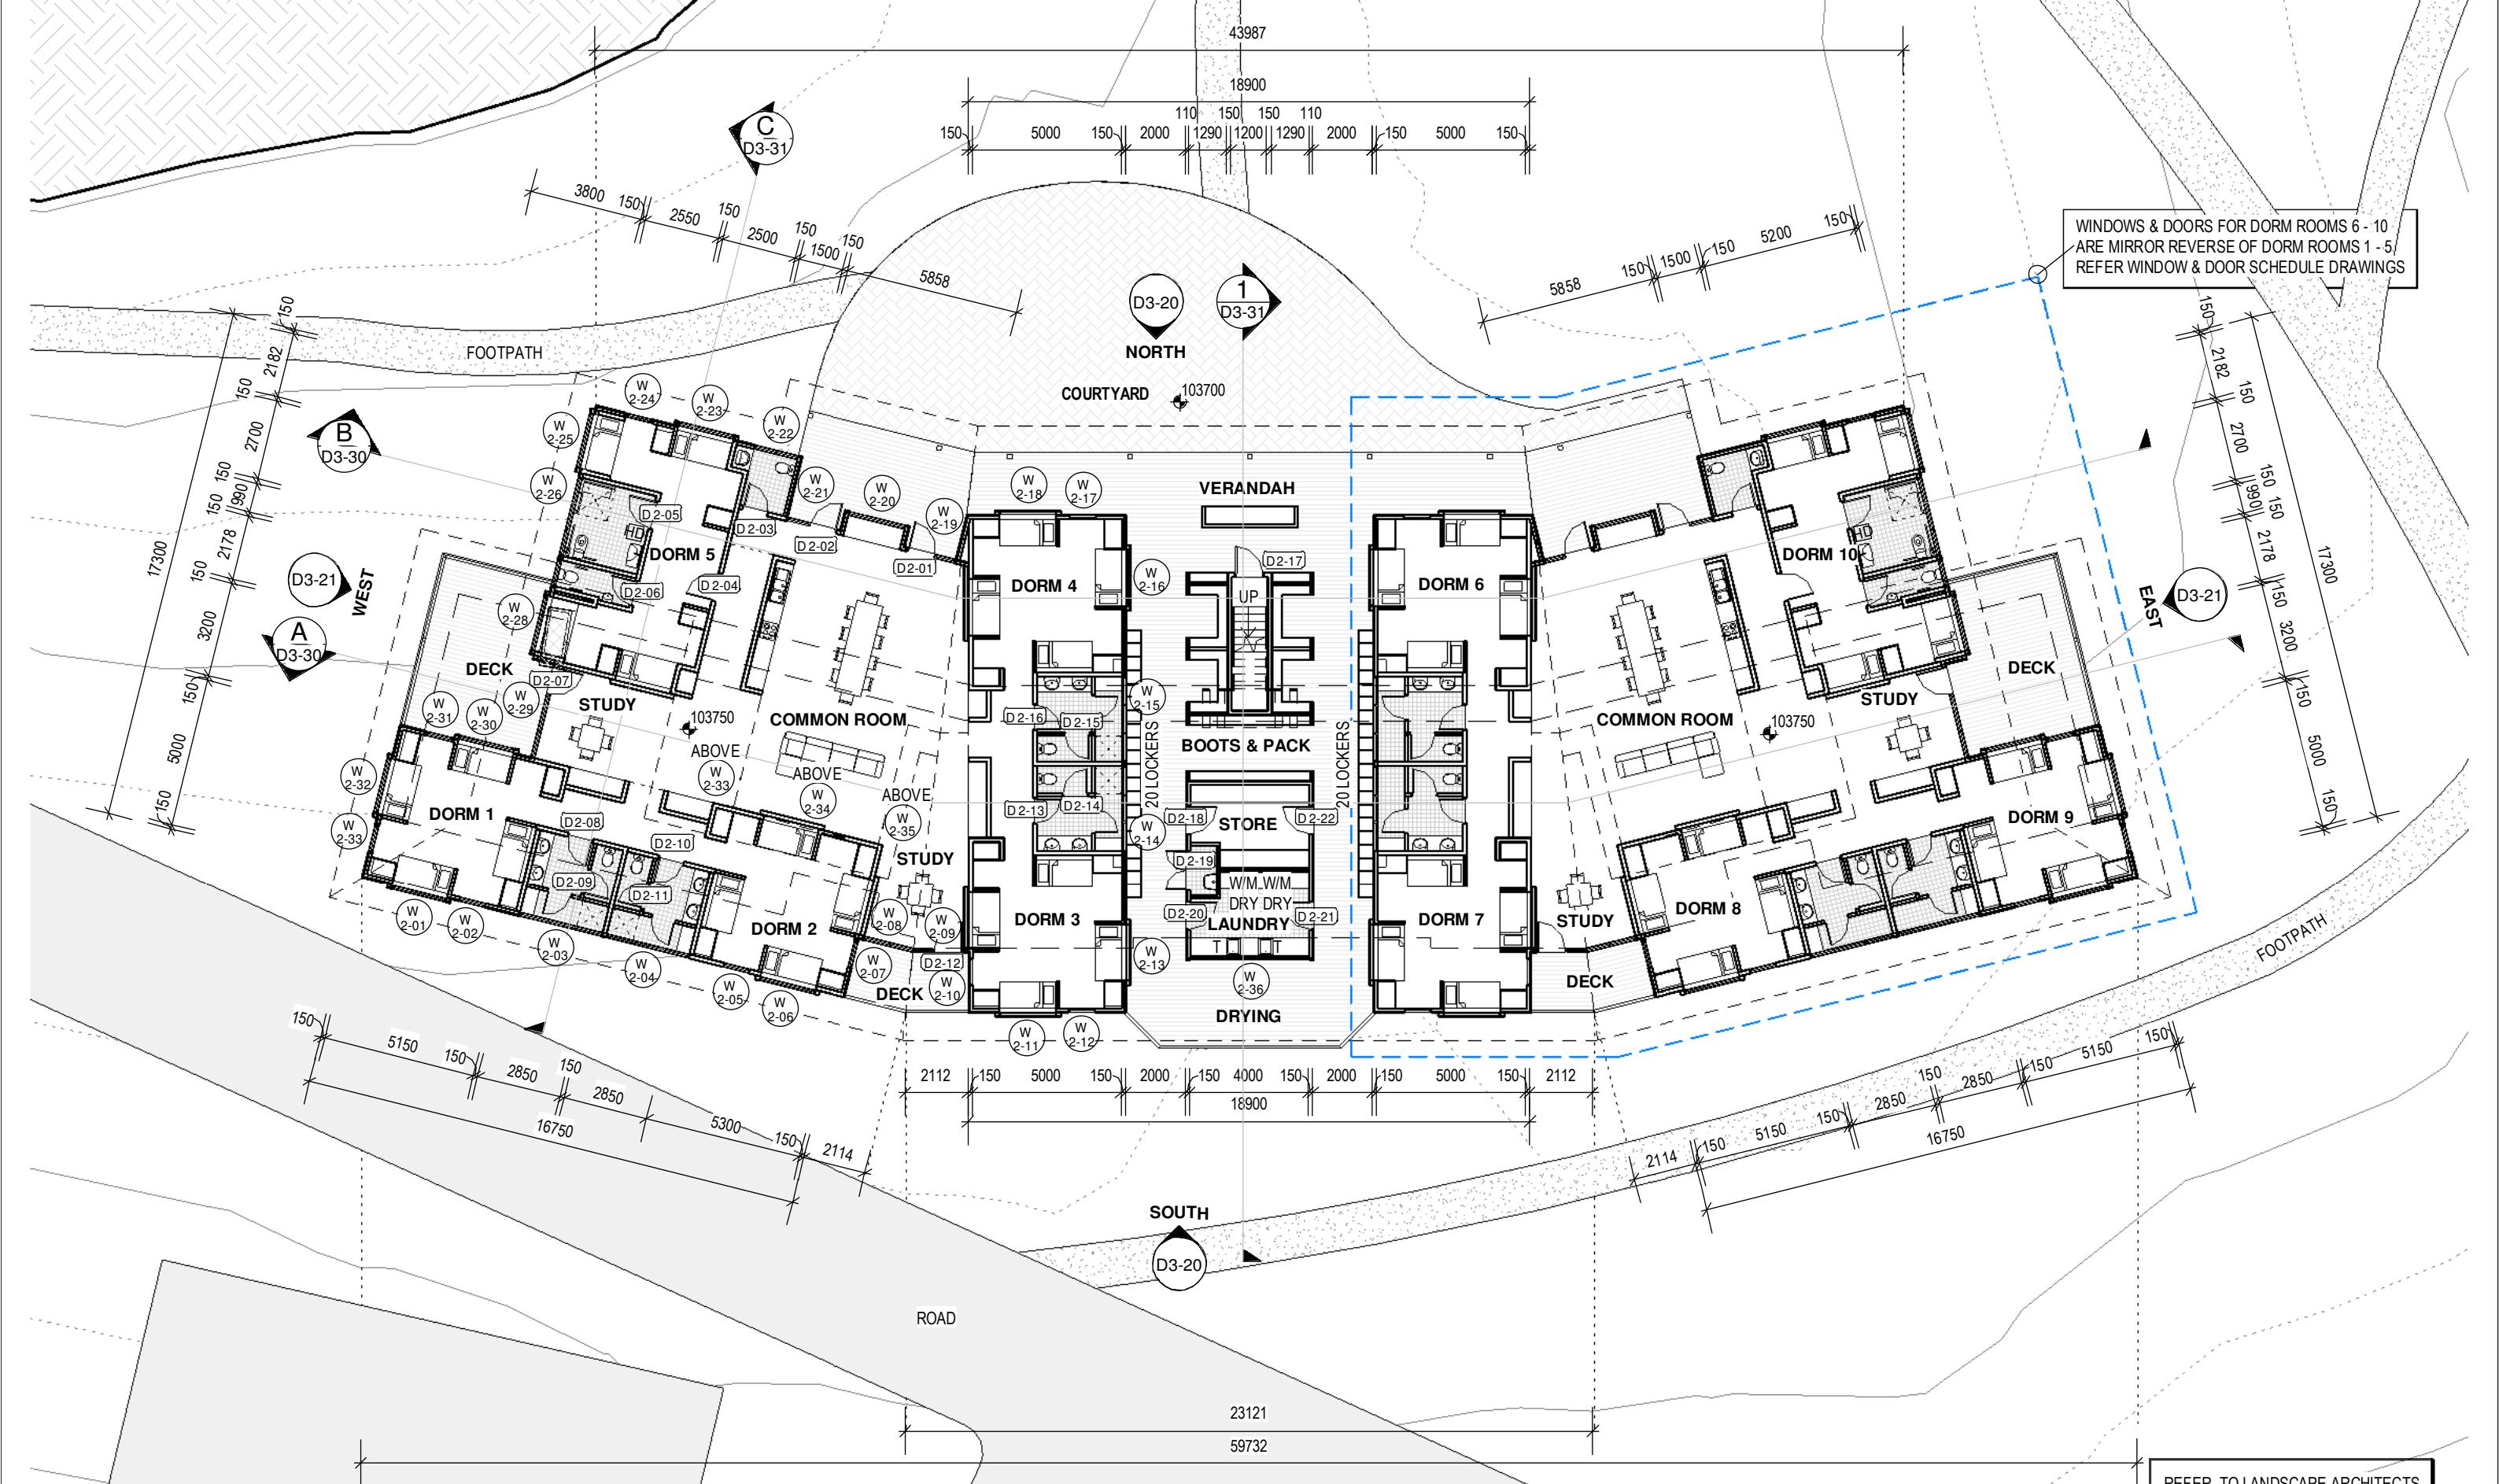


## D3 LEVEL 1 FLOOR PLAN

1 : 200

- General Notes:
  - "Any discrepancies to be brought to Architects attention
  - "Use figure dimensions in preference to scaling
  - "Only the Architect is to be consulted by the Builder to examine site and verify conditions and dimensions
  - "This drawing remains the property of the Architect
  - "Client is granted conditional license to use the drawings
  - "Transfer of the license is prohibited.
  - "Architect reserves the right to terminate the license
  - "Electronic data transfer for should be scanned for viruses before use
  - "Any loss or damage (including consequential damage) caused by electronic data, by its direct or indirect use, is not the liability of the Architect
  - "Refer to hard copies for accuracy of electronic data
  - "Copyright reserved by the Architect

3	17/12/24	COUNCIL RFI	CH
Issue	Date	Amendment	

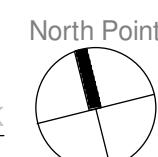

 BAXTER &  
JACOBSON

SYDNEY MANLY, NSW AUSTRALIA  
BYRON BAY NSW AUSTRALIA  
Nominated Architects  
D Jacobson #4259 & M Baxter #4831

Project	GLENMARRY DORMS KANGAROO VALLEY
Client	THE SCOTS COLLEGE
Address	369 JACKS CORNER ROAD KANGAROO VALLEY

Design  
Stage  
Title DA  
**D3 LEVEL 1  
FLOOR PLAN**


REFER TO LANDSCAPE ARCHITECTS  
PLANS FOR EXTERNAL LANDSCAPE  
DETAILS

b No 433-06  
awn MB  
checked DJ  
ale 1:200

Drawing no.  
**DA D3-10**  
Issue

---

17-Dec-24 4:51:13 PM

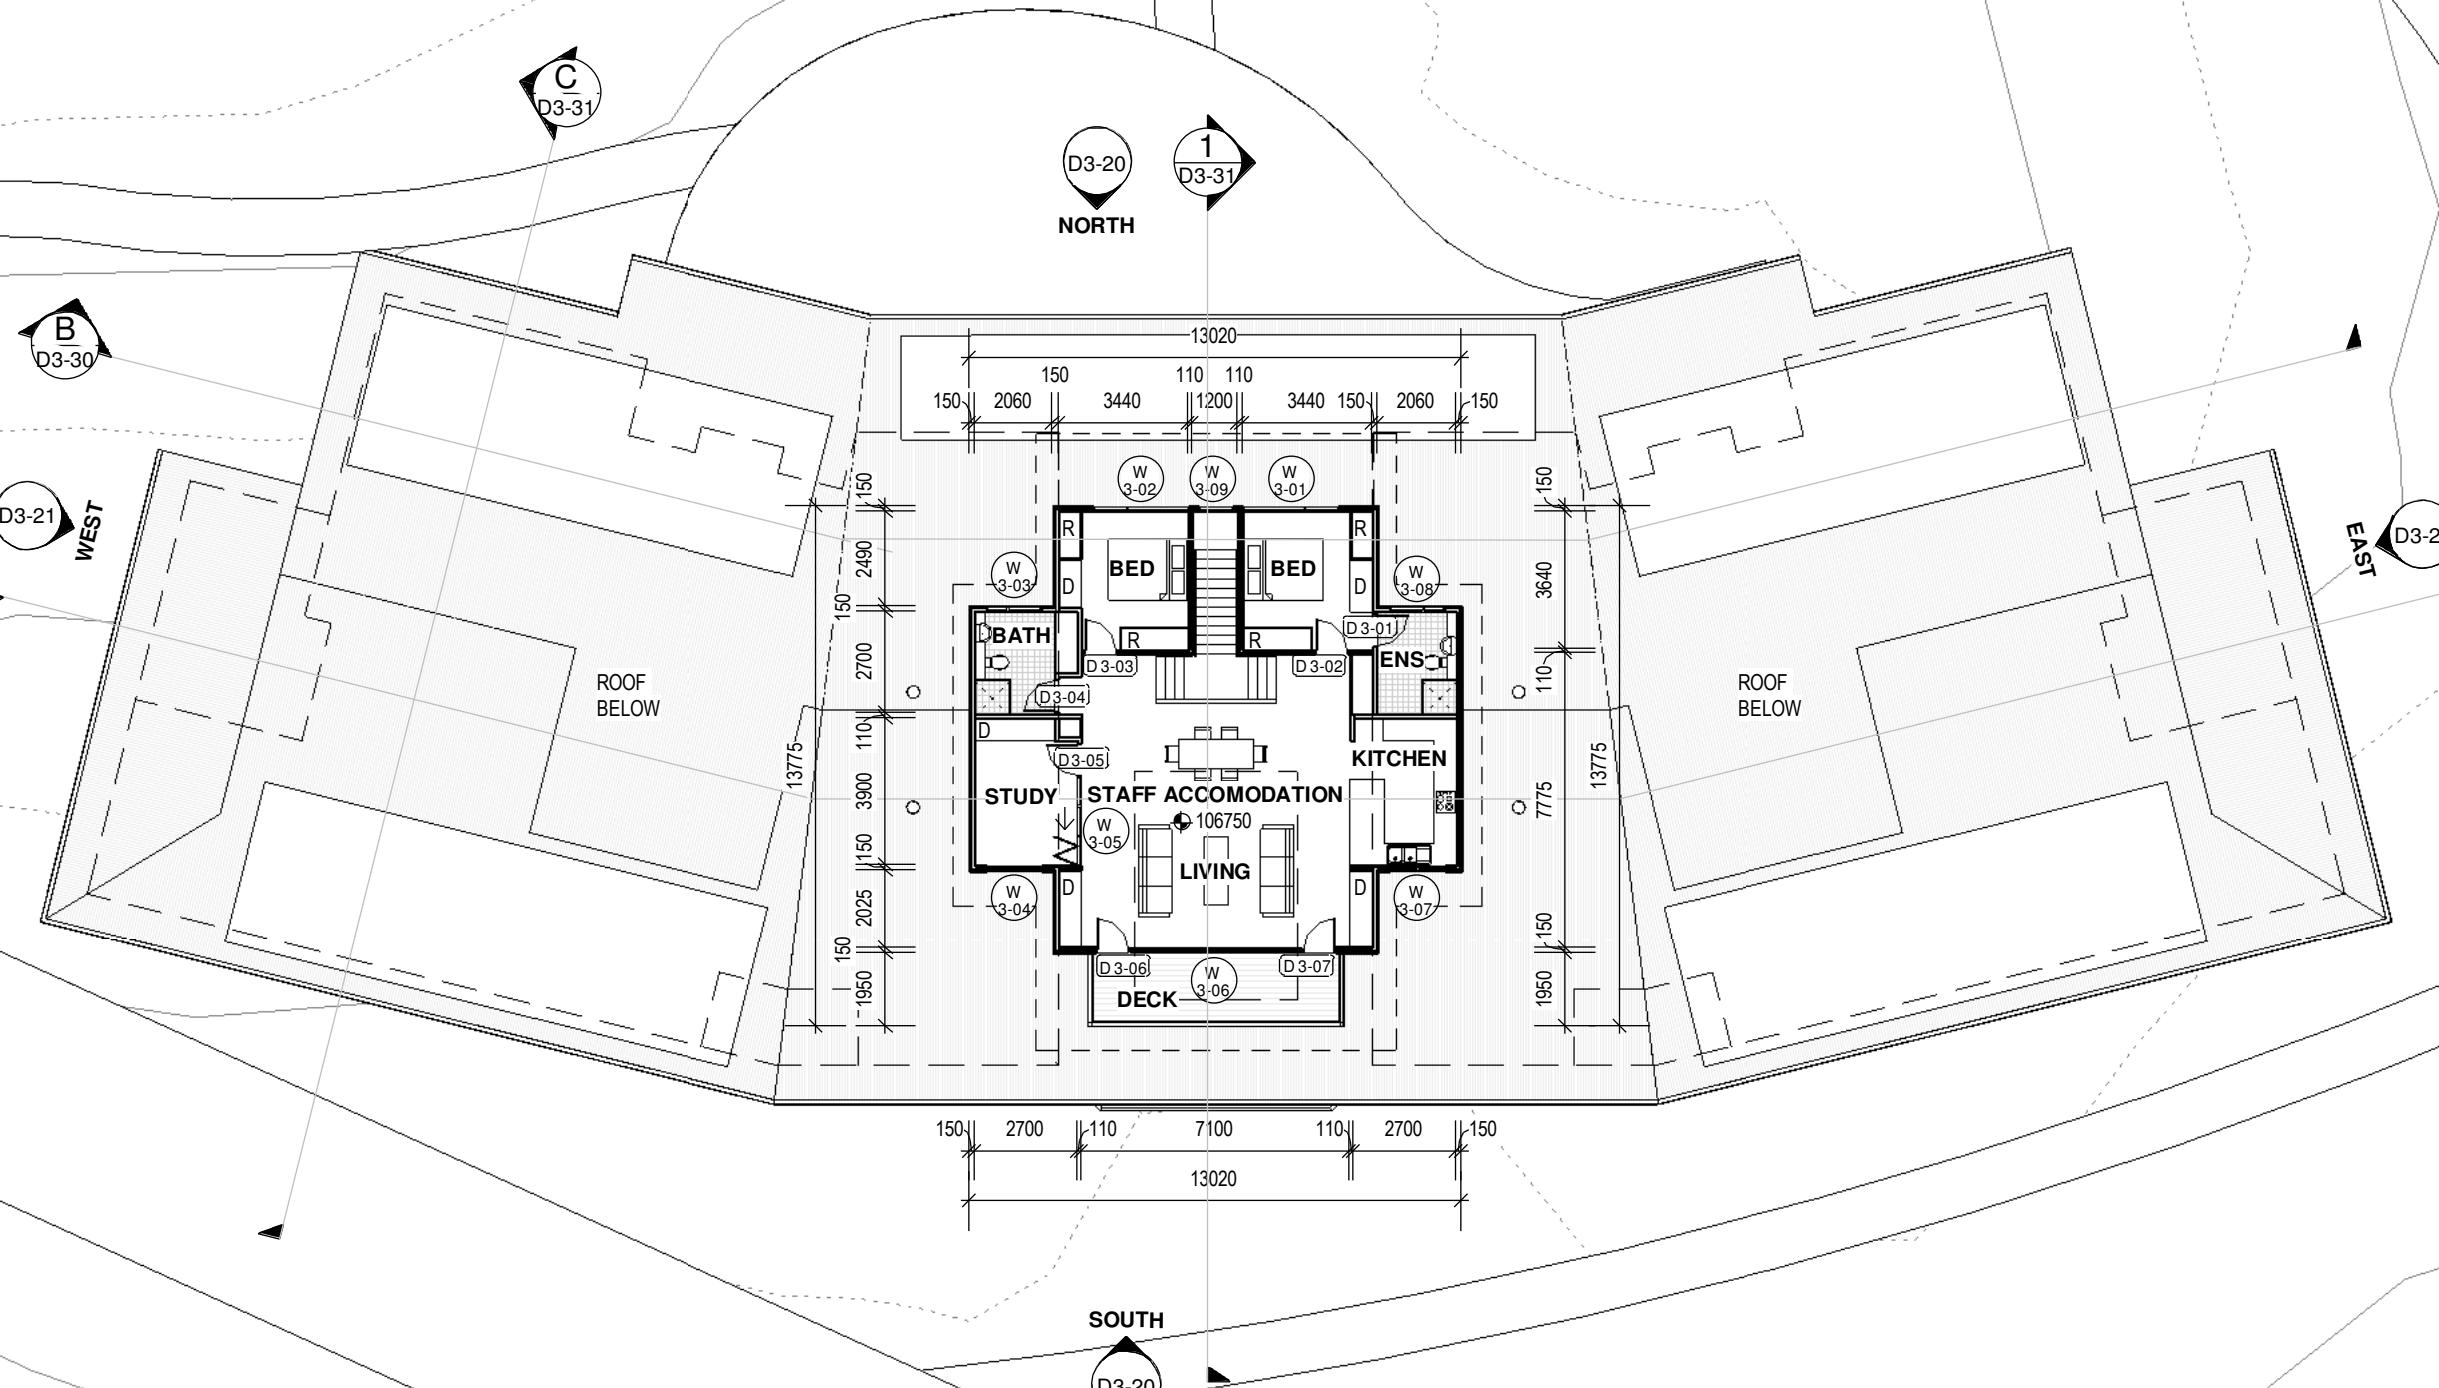

## D3 LEVEL 2 FLOOR PLAN

1 : 200

**General Notes:**  
 \*Any discrepancies to be brought to Architects attention  
 \*Use figure dimensions in preference to scaling  
 \*Only scale to be used by Architects  
 \*Buildings to examine site and verify conditions and dimensions  
 \*This drawing remains the property of the Architect  
 \*Client is granted conditional license to use the drawing  
 \*Transfer of the Licence is prohibited  
 \*Architects retain the right to cancel the license  
 \*Electronic data transfers should be scanned for viruses before use  
 \*Any loss or damage (including consequential damage) caused to the recipient  
 of electronic data, by its direct or indirect use, is not the liability of the Architect  
 \*Refer to hard copy for accuracy of electronic data  
 \*Copyright reserved by the Architect

3	17/12/24	COUNCIL RFI Amendment	CHK
Issue	Date		



SYDNEY MANLY, NSW AUSTRALIA  
 BYRON BAY NSW AUSTRALIA  
 Nominated Architects  
 D Jacobson #4259 & M Baxter #4831

PHONE  
 EMAIL  
 WEB

+612 9977 7648  
 mark@bja.net.au  
 www.bja.net.au

Project Client Address GLENGARRY DORMS KANGAROO  
 THE SCOTS COLLEGE  
 369 JACKS CORNER ROAD  
 KANGAROO VALLEY

Design Stage Title DA  
**D3 LEVEL 2  
FLOOR PLAN**

Job No 433-06  
 Drawn MB  
 Checked DJ  
 Scale 1 : 200

Drawing no.  
**DA D3-11**  
 Issue 3

17-Dec-24 4:51:17 PM


0m 2m 4m 8m

**LEGEND**

COLORBOND CUSTOM ORB ROOFING, GUTTERS & RWP's TO DETENTION TANKS ON LEVEL 1

SL

SOLAR TUB SKYLIGHTS TO DORM HALL LEVEL 2

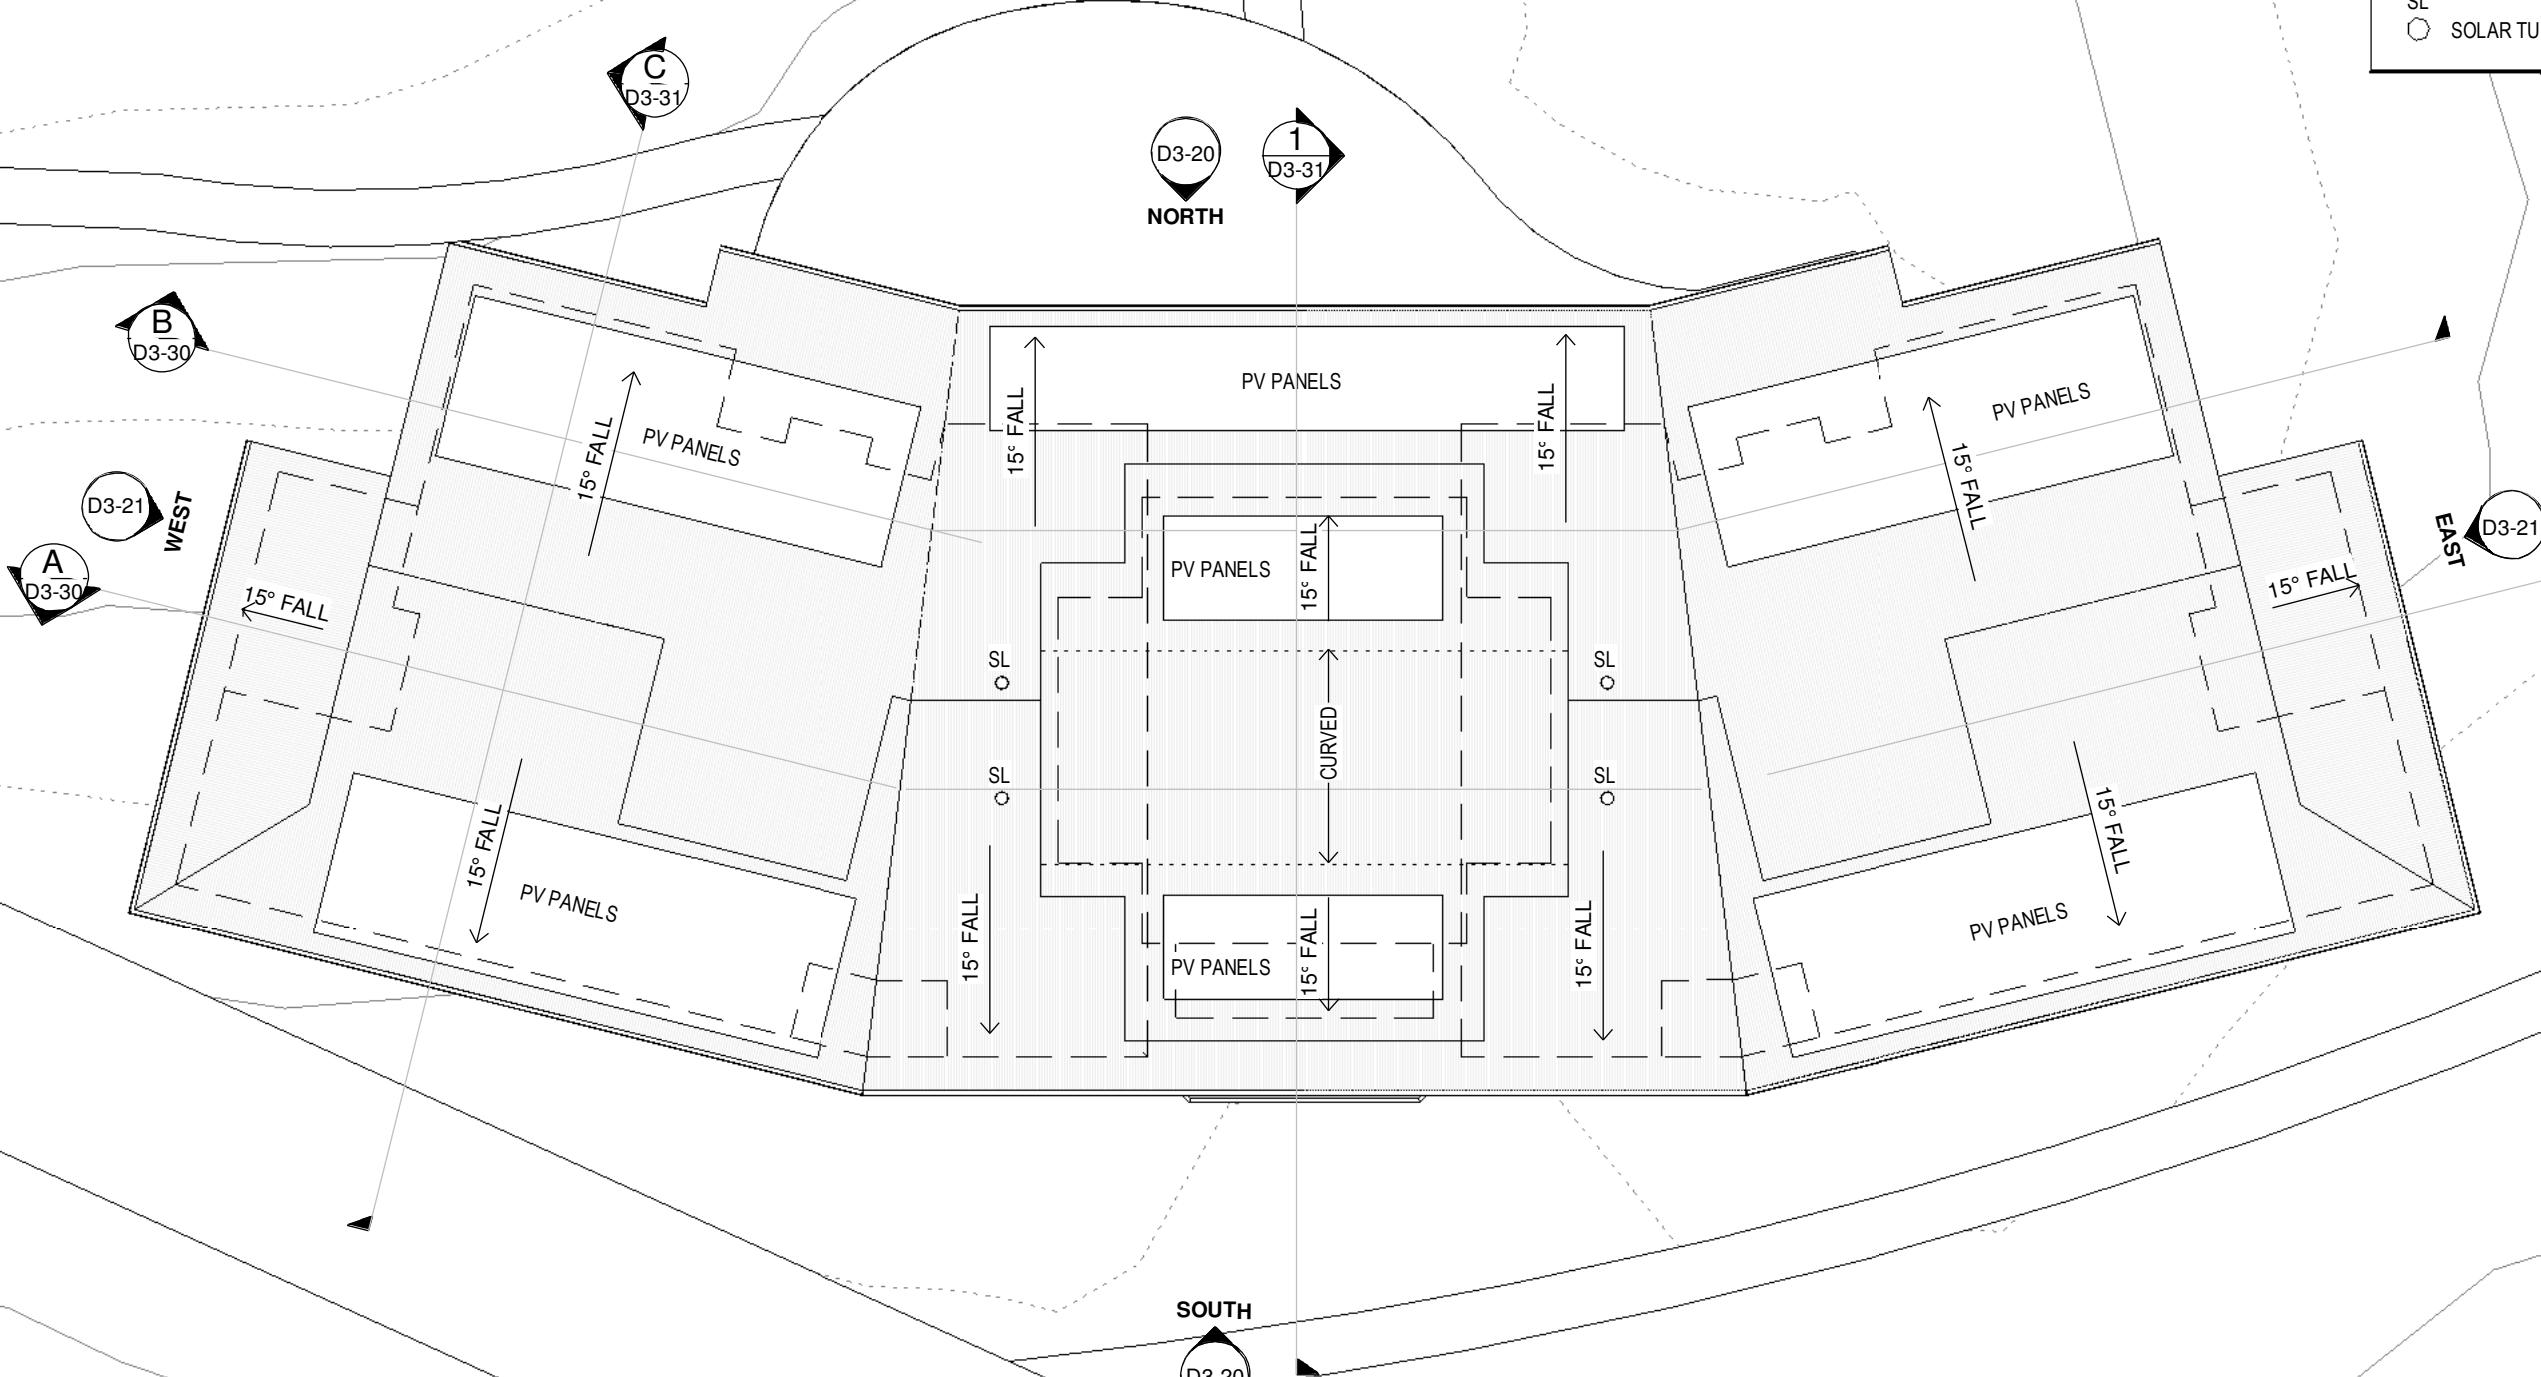**D3 ROOF PLAN**

1 : 200

**General Notes:**  
 \*Any discrepancies to be brought to Architects attention  
 \*Use figure dimensions in preference to scaling  
 \*Only scale drawing to be used by architect  
 \*Buildings to examine site and verify conditions and dimensions  
 \*This drawing remains the property of the Architect  
 \*Client is granted conditional license to use the drawing  
 \*Transfer of the Licence is prohibited  
 \*Electronic data transfer should be scanned for viruses before use  
 \*Any loss or damage (including consequential damage) caused to the recipient  
 of electronic data transfer, by its direct or indirect use, is not the liability of the Architect  
 \*Refer to hard copy for accuracy of electronic data  
 \*Copyright reserved by the Architect

3	17/12/24	COUNCIL RFI Amendment	CHK
---	----------	--------------------------	-----

DA.rvt  
CBA PROJECTS V433-06 TSC Glengarry Doms. Kangaroo Valley 433-06 TSC GLEN GARRY DORMS KANGAROO VALLEY DORM



SYDNEY MANLY, NSW, AUSTRALIA  
 BYRON BAY NSW AUSTRALIA  
 Nominated Architects  
 D Jacobson #4259 & M Baxter #4831

PHONE +612 9977 7648  
 EMAIL mark@bja.net.au  
 WEB www.bja.net.au

Project Client GLEN GARRY DORMS KANGAROO VALLEY THE SCOTS COLLEGE  
 Address 369 JACKS CORNER ROAD KANGAROO VALLEY

Design Stage DA  
 Title D3 ROOF PLAN

Job No 433-06  
 Drawn MB  
 Checked DJ  
 Scale 1 : 200

Drawing no. DA D3-12  
 Issue 3

17-Dec-24 4:51:19 PM


0m 2m 4m 8m

**LEGEND**

	PAINTED CONCRETE/RENDER
	HORIZONTAL COLORBOND
	CUSTOM ORB CLADDING
	VERTICLE COLORBOND LONGLINE CLADDING TYPE 1
	VERTICLE COLORBOND LONGLINE CLADDING TYPE 2
	EXPRESS JOINT PAINTED CFC CLADDING
	PERFORATED METAL SUN SCREEN HOODS
	BALUSTRADES TO FUTURE DETAIL

**D3 ELEVATION NORTH**

1 : 200

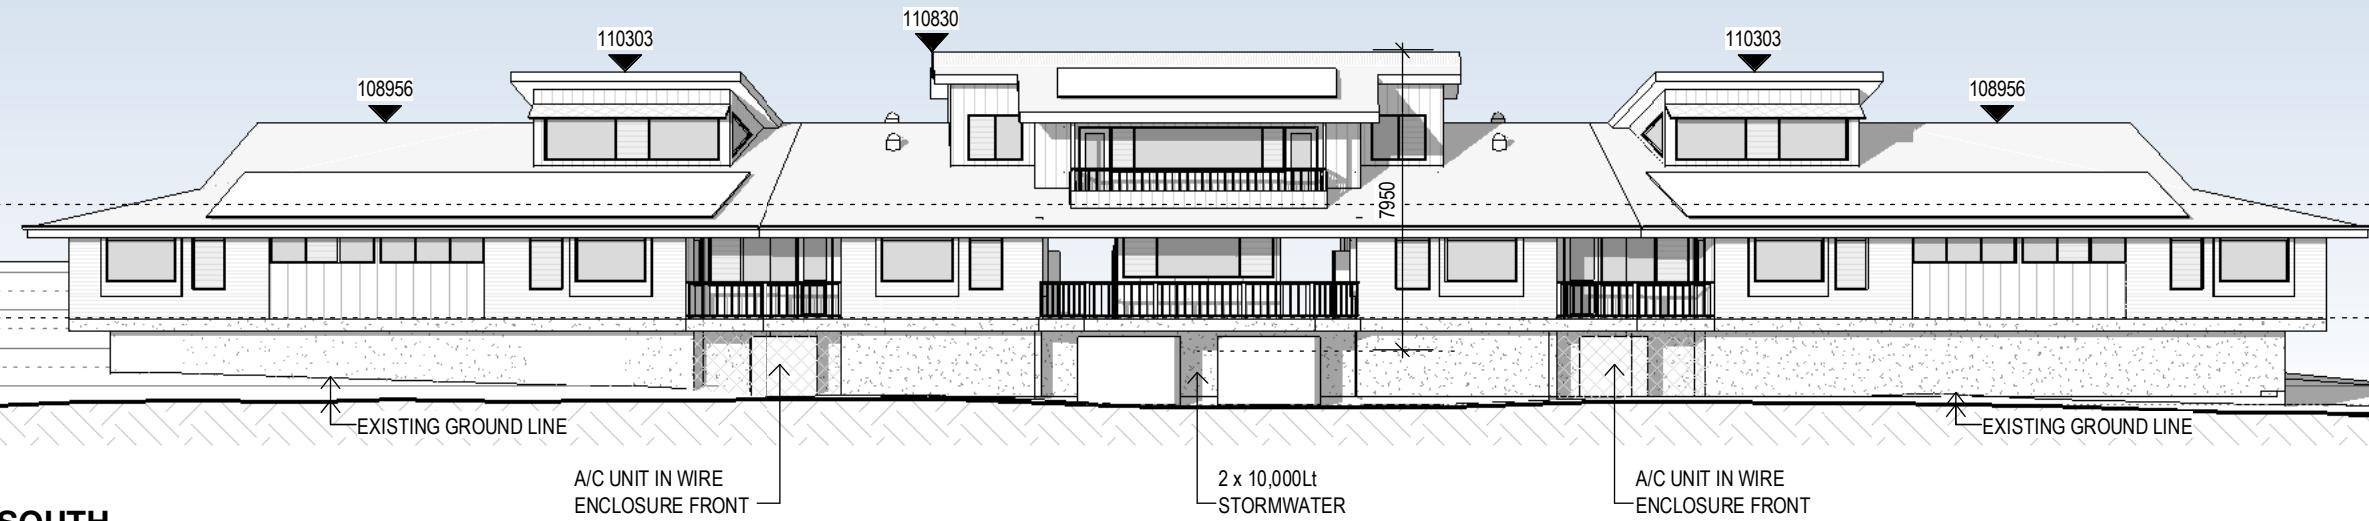**D3 ELEVATION SOUTH**

1 : 200

REFER TO LANDSCAPE ARCHITECTS  
PLANS FOR EXTERNAL LANDSCAPE  
DETAILS

**General Notes:**  
 \*Any discrepancies to be brought to Architects attention  
 \*Use figure dimensions in preference to scaling  
 \*Only scale to be used by Architects  
 \*Buildings to examine site and verify conditions and dimensions  
 \*This drawing remains the property of the Architect  
 \*Client is granted conditional license to use the drawing  
 \*Transfer of the Licence is prohibited  
 \*Architects retain the right to terminate the license  
 \*Electronic data transfers should be scanned for viruses before use  
 \*Any loss or damage (including consequential damage) caused to the recipient  
 of electronic data, by its direct or indirect use, is not the liability of the Architect  
 \*Refer to hard copy for accuracy of electronic data  
 \*Copyright reserved by the Architect

3	17/12/24	COUNCIL RFI Amendment	CHK
---	----------	--------------------------	-----

C:\BJA\PROJECTS\V433-06 TSC Glengarry Doms\_Kangaroo Valley433-06 TSC GLENGARRY DORMS KANGAROO VALLEY DORM  
DA.rvt



SYDNEY MANLY, NSW AUSTRALIA  
BYRON BAY NSW AUSTRALIA  
Nominated Architects  
D Jacobson #4259 & M Baxter #4831

PHONE  
EMAIL  
WEB

+612 9977 7648  
mark@bja.net.au  
www.bja.net.au

Project: GLENGARRY DORMS KANGAROO  
Client: VALLEY THE SCOTS COLLEGE  
Address: 369 JACKS CORNER ROAD  
KANGAROO VALLEY


Design Stage DA  
Title: D3 ELEVATIONS

Job No: 433-06  
Drawn: MB  
Checked: DJ  
Scale: 1 : 200  
Drawing no. DA D3-20  
Issue: 3  
17-Dec-24 4:51:28 PM

0m 2m 4m 8m


## LEGEND

	PAINTED CONCRETE/RENDER
	HORIZONTAL COLORBOND CUSTOM ORB CLADDING
	VERTICLE COLORBOND LONGLINE CLADDING TYPE 1
	VERTICLE COLORBOND LONGLINE CLADDING TYPE 2
	EXPRESS JOINT PAINTED CFC CLADDING
	PERFORATED METAL SUN SCREEN HOODS
	BALUSTRADES TO FUTURE DETAIL

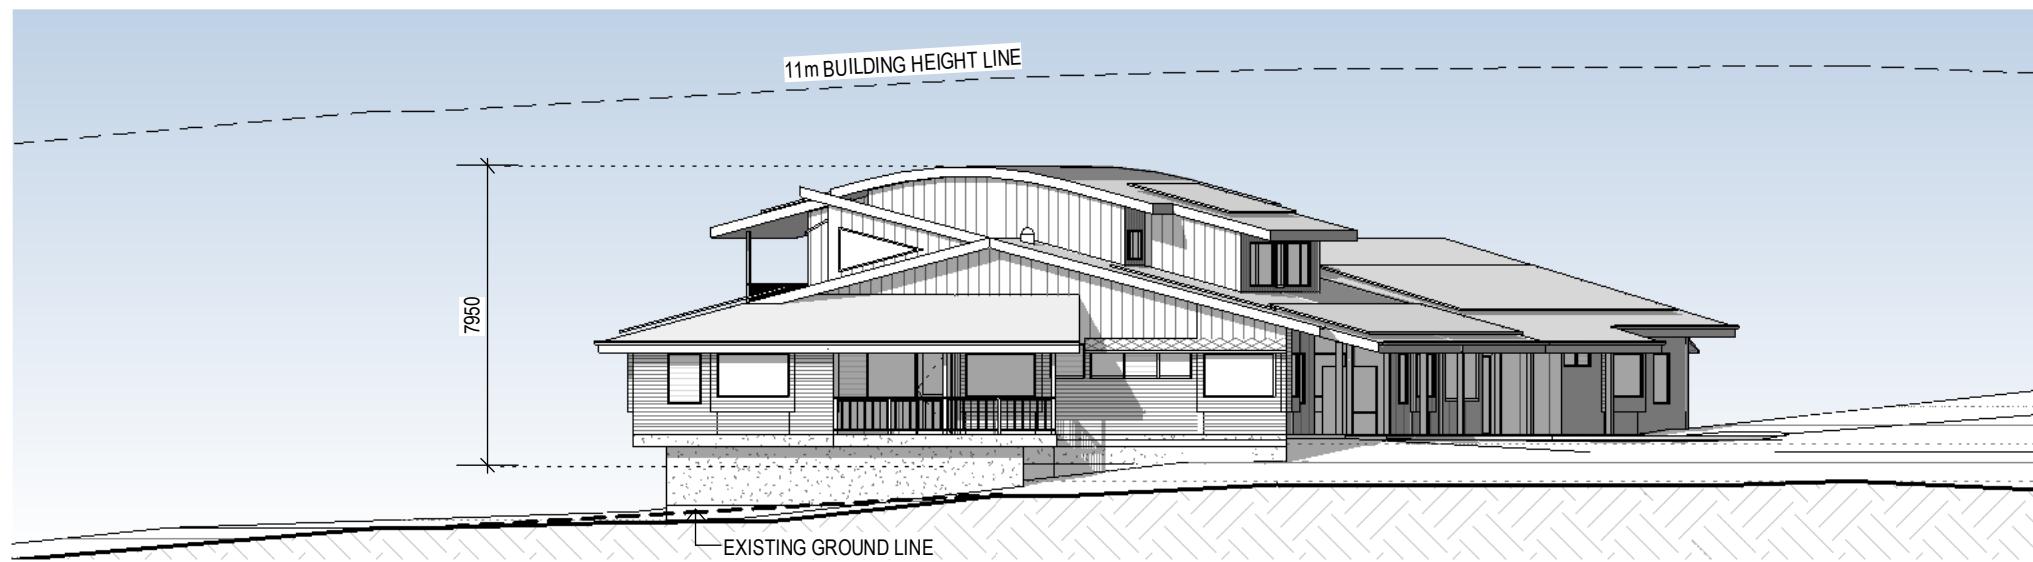

**D3 ELEVATION EAST**

1 : 200

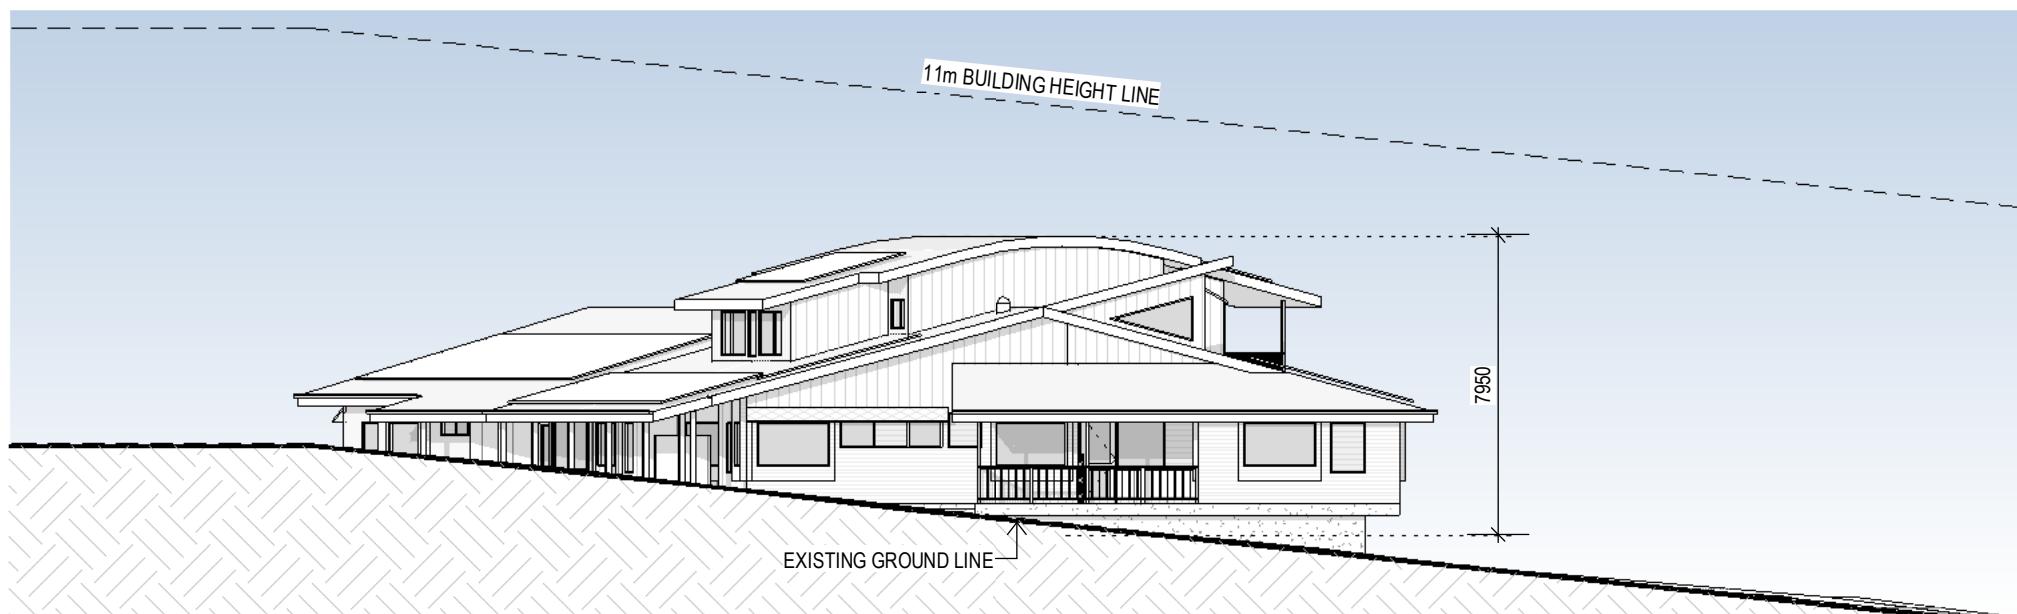

**D3 ELEVATION WEST**

1 : 200

**General Notes:**  
 \*Any discrepancies to be brought to Architects attention  
 \*Use figure dimensions in preference to scaling  
 \*Only scale to be used by the Architect  
 \*Buildings to examine site and verify conditions and dimensions  
 \*This drawing remains the property of the Architect  
 \*Client is granted conditional license to use the drawing  
 \*Architect and the firm shall not be liable for the license  
 \*Electronically stored data should be scanned for viruses before use  
 \*Any loss or damage (including consequential damage) caused to the recipient  
 of electronic data, by its direct or indirect use, is not the liability of the Architect  
 \*Refer to hard copy for accuracy of electronic data  
 \*Copyright reserved by the Architect

3	17/12/24	COUNCIL RFI Amendment	CHK
---	----------	--------------------------	-----

DA.rvt  
C:\BJA\PROJECTS\433-06 TSC Glengarry Doms\_Kangaroo Valley\433-06 TSC GLENMARRY DORMS KANGAROO VALLEY DORM



SYDNEY MANLY, NSW AUSTRALIA  
BYRON BAY NSW AUSTRALIA  
Nominated Architects  
D Jacobson #4259 & M Baxter #4831

PHONE  
EMAIL  
WEB

+612 9977 7648  
mark@bja.net.au  
www.bja.net.au

Project Client Address GLENMARRY DORMS KANGAROO VALLEY THE SCOTS COLLEGE 369 JACKS CORNER ROAD KANGAROO VALLEY

Design Stage Title DA  
**D3 ELEVATIONS**

REFER TO LANDSCAPE ARCHITECTS  
PLANS FOR EXTERNAL LANDSCAPE  
DETAILS

Job No 433-06	Drawing no. DA D3-21
Drawn MB	Issue 3
Checked DJ	Issue 3
Scale 1 : 200	Issue 3


0m 2m 4m 8m

17-Dec-24 4:51:35 PM



**D3 SECTION A**

1 : 200

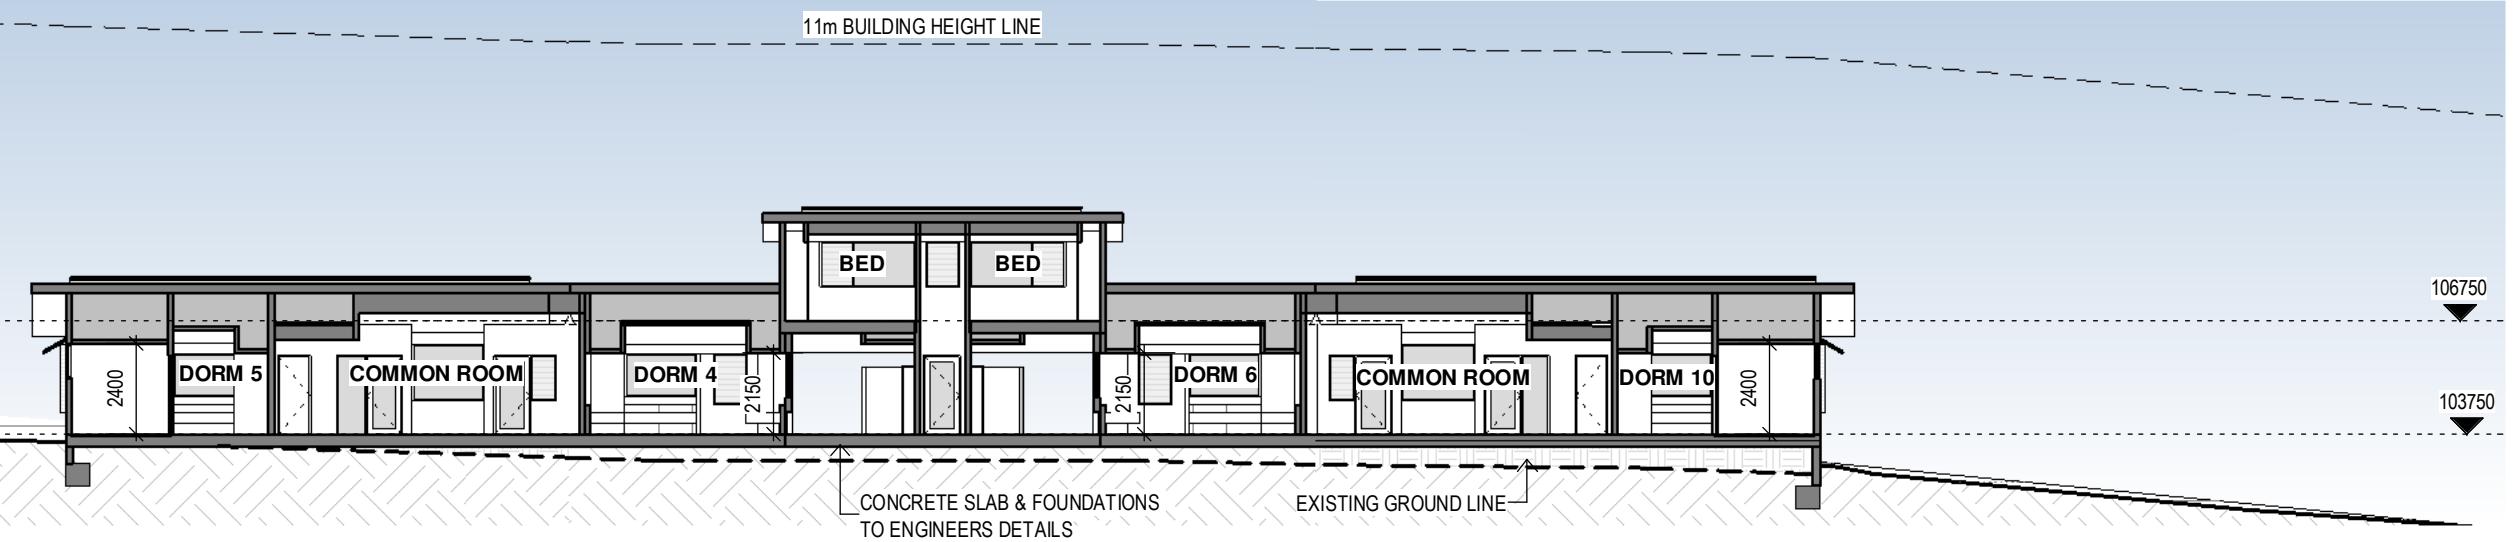

**D3 SECTION B**

1 : 200

REFER TO LANDSCAPE ARCHITECTS  
PLANS FOR EXTERNAL LANDSCAPE  
DETAILS

**General Notes:**  
 \*Any discrepancies to be brought to Architects attention  
 \*Use figure dimensions in preference to scaling  
 \*Only scale to be used by the architect  
 \*Buildings to examine site and verify conditions and dimensions  
 \*This drawing remains the property of the Architect  
 \*Client is granted conditional license to use the drawing  
 \*Architect retains the right to terminate the license  
 \*Transfer of the Liscence is prohibited  
 \*Architectic data transfers should be scanned for viruses before use  
 \*Any loss or damage (including consequential damage) caused to the recipient  
 of electronic data, by its direct or indirect use, is not the liability of the Architect  
 \*Refer to hard copy for accuracy of electronic data  
 \*Copyright reserved by the Architect

3	17/12/24	COUNCIL RFI Amendment	CHK
---	----------	--------------------------	-----

Issue Date  
DA.rvt

CBA PROJECTS V433-06 TSC Glengarry Doms. Kangaroo Valley 433-06 TSC GLENMARRY DORMS KANGAROO VALLEY DORM



SYDNEY MANLY, NSW AUSTRALIA  
BYRON BAY NSW AUSTRALIA  
Nominated Architects  
D Jacobson #4259 & M Baxter #4831

PHONE  
EMAIL  
WEB


+612 9977 7648  
mark@bja.net.au  
www.bja.net.au

Project Client Address GLENMARRY DORMS KANGAROO VALLEY THE SCOTS COLLEGE 369 JACKS CORNER ROAD KANGAROO VALLEY

Design Stage Title DA  
**D3 SECTIONS**


Job No 433-06 Drawing no. DA D3-30  
Drawn MB  
Checked DJ  
Scale 1 : 200  
Issue 3  
17-Dec-24 4:51:39 PM

0m 2m 4m 8m

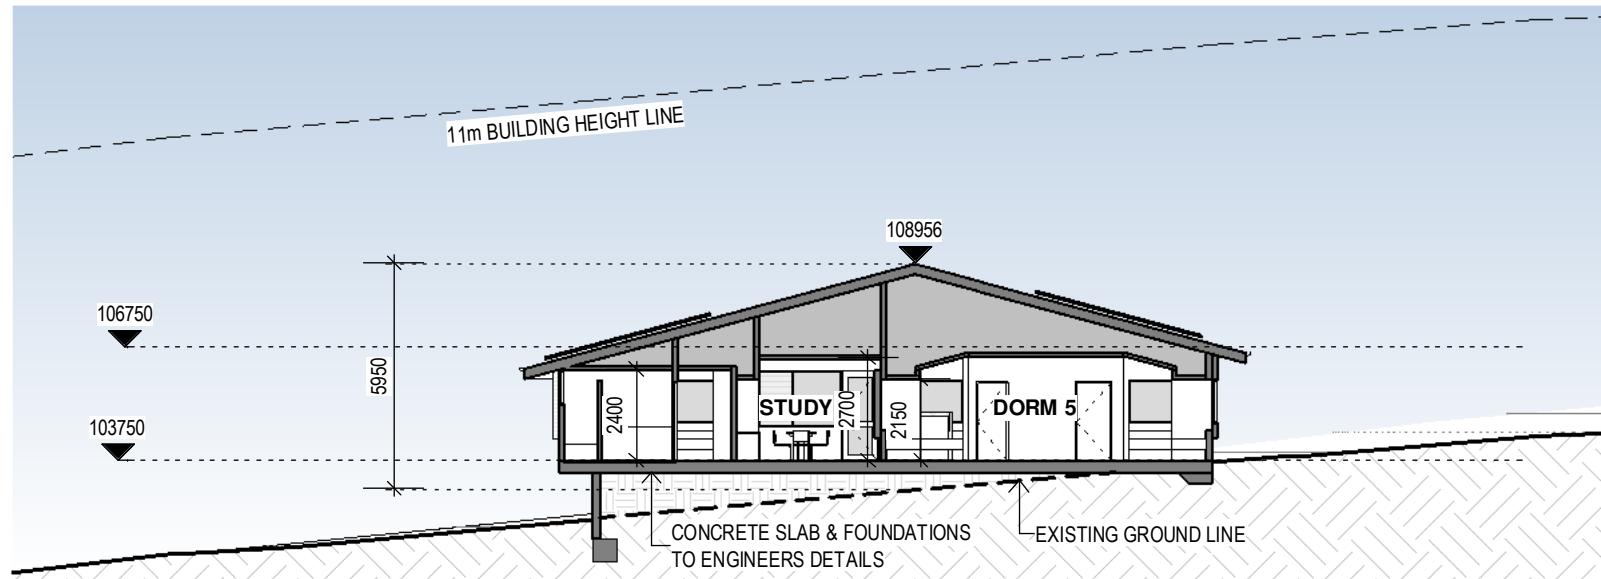

**D3 SECTION C**

1 : 200

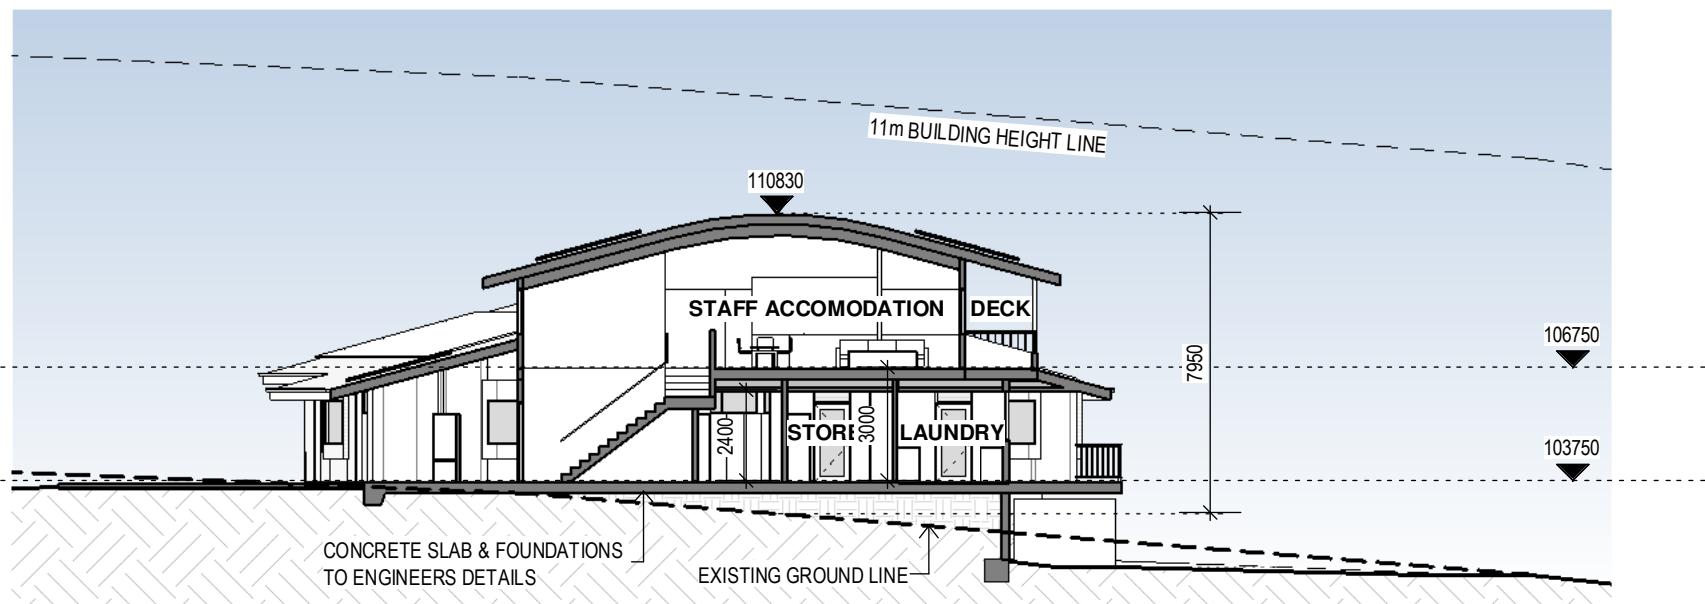

**D3 SECTION D**

1 : 200

REFER TO LANDSCAPE ARCHITECTS  
PLANS FOR EXTERNAL LANDSCAPE  
DETAILS

**General Notes:**  
\*Any discrepancies to be brought to Architects attention  
\*Use figure dimensions in preference to scaling  
\*Only scale for reference, not for architect  
\*Buildings to examine site and verify conditions, and dimensions  
\*This drawing remains the property of the Architect  
\*Client is granted conditional license to use the drawing  
\*Architect retains the right to cancel the license  
\*Architectic data transfers should be scanned for viruses before use  
\*Any loss or damage (including consequential damage) caused to the recipient  
of electronic data, by its direct or indirect use, is not the liability of the Architect  
\*Refer to hard copy for accuracy of electronic data  
\*Copyright reserved by the Architect

3	17/12/24	COUNCIL RFI Amendment	CHK
Issue	Date		

DA.rvt  
C:\BJA\PROJECTS\433-06 TSC Glengarry Doms\_Kangaroo Valley\433-06 TSC GLEN GARRY DORMS KANGAROO VALLEY DORM



SYDNEY MANLY, NSW AUSTRALIA  
BYRON BAY NSW AUSTRALIA  
Nominated Architects  
D Jacobson #4259 & M Baxter #4831

PHONE  
EMAIL  
WEB

+612 9977 7648  
mark@bja.net.au  
www.bja.net.au

Project Client Address GLEN GARRY DORMS KANGAROO VALLEY THE SCOTS COLLEGE 369 JACKS CORNER ROAD KANGAROO VALLEY

Design Stage Title DA  
**D3 SECTIONS**

Job No 433-06 Drawing no. DA D3-31  
Drawn MB  
Checked DJ  
Scale 1 : 200  
Issue 3  
17-Dec-24 4:51:41 PM

0m 2m 4m 8m



**General Notes:**  
 \*Any discrepancies to be brought to Architects attention  
 \*Use figure dimensions in preference to scaling  
 \*Only scale drawings are issued by the architect  
 \*Buildings to examine site and verify conditions and dimensions  
 \*This drawing remains the property of the Architect  
 \*Client is granted conditional license to use the drawing  
 \*Transfer of the Licence is prohibited  
 \*Architect retains the right to terminate the license  
 \*Electronic data transfers should be scanned for viruses before use  
 \*Any loss or damage (including consequential damage) caused to the recipient  
 of electronic data, by its direct or indirect use, is not the liability of the Architect  
 \*Refer to hard copy for accuracy of electronic data  
 \*Copyright reserved by the Architect

3	17/12/24	COUNCIL RFI Amendment	CHK
Issue	Date		

C:\BJA\PROJECTS\433-06 TSC Glengarry Doms\_Kangaroo Valley\433-06 TSC GLEN GARRY DORMS KANGAROO VALLEY DORM DA.rvt



SYDNEY MANLY, NSW AUSTRALIA  
 BYRON BAY NSW AUSTRALIA  
 Nominated Architects  
 D Jacobson #4259 & M Baxter #4831


PHONE  
 EMAIL  
 WEB

+612 9977 7648  
 mark@bja.net.au  
 www.bja.net.au


Project Client Address **GLEN GARRY DORMS KANGAROO VALLEY THE SCOTS COLLEGE 369 JACKS CORNER ROAD KANGAROO VALLEY**

Design Stage Title **DA D3 3D VIEWS**


Job No 433-06 Drawing no.  
 Drawn MB DA D3-40  
 Checked DJ  
 Scale 3  
 Issue 3  
 17-Dec-24 4:51:59 PM

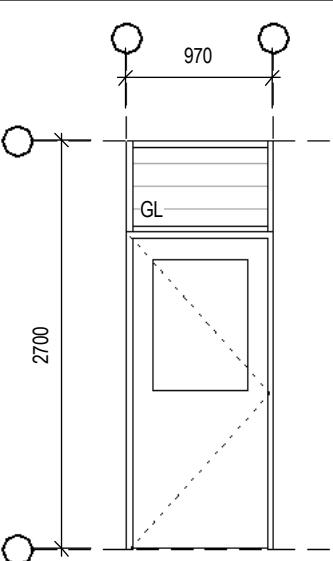


D 1-01, 1-05, 1-10, 1-12,  
1-13, 1-14, 1-17  
DOOR LEAF 2040H x 920W  
CLEAR OPENING 850

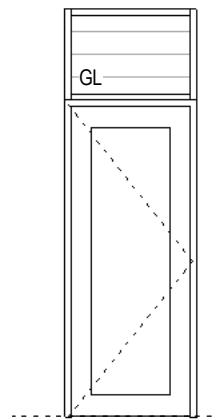


D 1-02, 1-04, 1-06  
DOOR LEAF 2040H x 820W

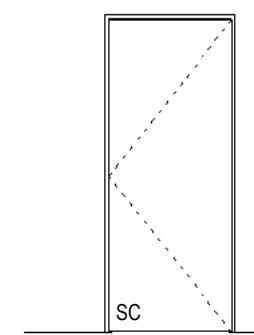


D 1-03, 1-07, 1-08, 1-11,  
1-18, 2-03, 2-06, 2-08,  
2-09, 2-10, 2-11, 2-12,  
2-13, 2-14, 2-15, 3-01,  
3-02, 3-03, 3-04  
DOOR LEAF 2040H x 820W

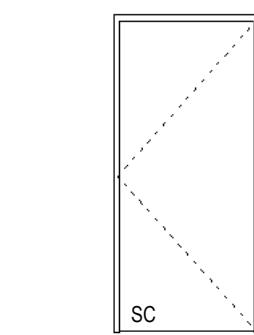

D 1-09, 2-04, 2-05  
DOOR LEAF 2040H x 920W  
CLEAR OPENING 850

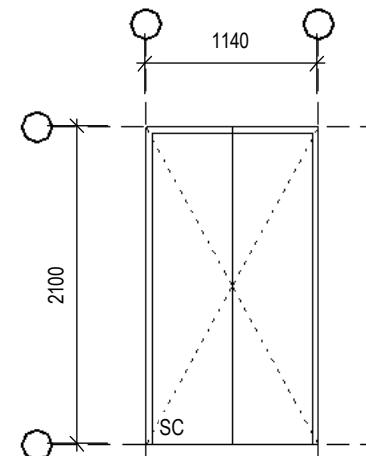

D 1-15, 1-16

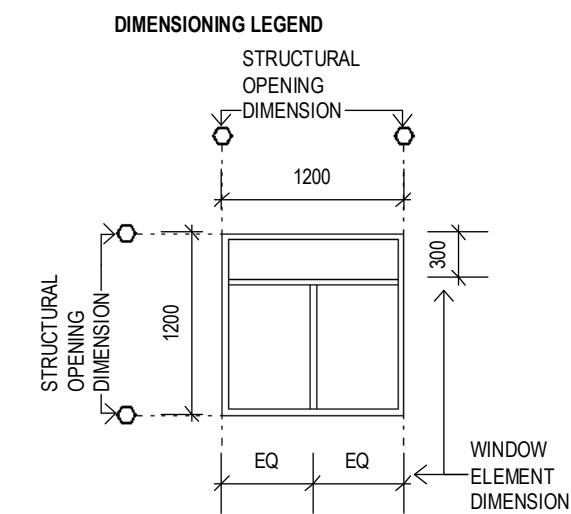

## NOTES

- REFER FLOOR PLANS FOR ORIENTATION & DOOR SWINGS.
- WINDOWS VIEWED FROM EXTERNAL SIDE.
- ALL DIMENSIONS TO BE CONFIRMED ON SITE.
- WINDOW & DOOR FRAMES TO BE COMMERCIAL GRADE 100x40mm FRAMES WITH SELF DRAINING EXTENDED SUB SILLS & SUB FRAMES.
- DOOR CLOSERS TO COMPLY WITH AUSTRALIAN STANDARDS FOR DISABLED ACCESS.
- FALL PROTECTION OF OPENABLE WINDOWS TO BE PROVIDED IN ACCORDANCE WITH NCC 2019 Vol 2 AMENDMENT 1 PARTS 3.9.2.6 & 3.9.2.7

## LEGEND

CA - CLEAR ANODISED  
DC - DOOR CLOSER  
KP - KICKPLATE  
P - PAINT  
SS - STAINLESS STEEL



SYDNEY MANLY, NSW AUSTRALIA  
BYRON BAY NSW AUSTRALIA  
Nominated Architects  
D Jacobson #4259 & M Baxter #4831  
PHONE +612 9977 7648  
EMAIL mark@bja.net.au  
WEB www.bja.net.au

### general notes:

- \*Any discrepancies to be brought to Architects attention
- \*Use figure dimensions in preference to scaling
- \*Only scale under direction from architect
- \*Builder to examine site and verify conditions and dimensions
- \*This document remains the property of the Architect
- \*Client is granted conditional license to use the drawings
- \*Transfer of the Licence is prohibited
- \*Architect reserves the right to terminate the license
- \*Electronic data transfer should be scanned for viruses before use
- \*Any damage (including consequential damage) caused to the recipient of electronic data, by its direct or indirect use, is not the liability of the Architect
- \*Refer to hard copies for accuracy of electronic data
- \*Copyright reserved by the Architect

project title  
**GLENGARRY  
DORMS  
KANGAROO  
VALLEY**

drawing title  
**WINDOW & DOOR  
SCHEDULE**

client THE SCOTS COLLEGE  
Job No 433-06  
Drawn MB  
Checked DJ

**REVISION**  
3 17/12/24 COUNCIL RFI

scale bar  
0m 0.5m 1m 2m

drawing number / revision




**WD-01**

**3**

WINDOW SCHEDULE					
Type	Mark	Description	Width	Height	Area
W	1-01		4900	1000	4.9 m <sup>2</sup>
W	1-02		2137	2700	5.8 m <sup>2</sup>
W	1-03		2137	2700	5.8 m <sup>2</sup>
W	1-04		2040	1000	2.0 m <sup>2</sup>
W	1-05		2040	1300	2.7 m <sup>2</sup>
W	1-06		2382	2700	6.4 m <sup>2</sup>
W	1-07		2350	1800	4.2 m <sup>2</sup>
W	1-08		1500	2700	4.1 m <sup>2</sup>
W	1-09		1500	2700	4.1 m <sup>2</sup>
W	1-10		1500	2700	4.1 m <sup>2</sup>
W	1-11		1500	2700	4.1 m <sup>2</sup>
W	1-12		4900	1000	4.9 m <sup>2</sup>
W	2-01		1900	1150	2.2 m <sup>2</sup>
W	2-02		900	1350	1.2 m <sup>2</sup>
W	2-03		2850	900	2.6 m <sup>2</sup>
W	2-04		2850	900	2.6 m <sup>2</sup>
W	2-05		900	1350	1.2 m <sup>2</sup>
W	2-06		1900	1150	2.2 m <sup>2</sup>
W	2-07		900	1250	1.1 m <sup>2</sup>
W	2-08		835	1500	1.3 m <sup>2</sup>
W	2-09		695	1500	1.0 m <sup>2</sup>
W	2-10		900	1350	1.2 m <sup>2</sup>
W	2-11		1900	1150	2.2 m <sup>2</sup>

WINDOW SCHEDULE					
Type	Mark	Description	Width	Height	Area
W	2-12		900	1350	1.2 m <sup>2</sup>
W	2-13		1900	1150	2.2 m <sup>2</sup>
W	2-14		2850	600	1.7 m <sup>2</sup>
W	2-15		2850	600	1.7 m <sup>2</sup>
W	2-16		1900	1150	2.2 m <sup>2</sup>
W	2-17		900	1350	1.2 m <sup>2</sup>
W	2-18		1900	1150	2.2 m <sup>2</sup>
W	2-19		689	1200	0.8 m <sup>2</sup>
W	2-20		1949	1500	2.9 m <sup>2</sup>
W	2-21		780	2100	1.6 m <sup>2</sup>
W	2-22		1500	600	0.9 m <sup>2</sup>
W	2-23		1900	1150	2.2 m <sup>2</sup>
W	2-24		900	1350	1.2 m <sup>2</sup>
W	2-25		1900	1150	2.2 m <sup>2</sup>
W	2-26		2700	900	2.4 m <sup>2</sup>
W	2-27		900	900	0.8 m <sup>2</sup>
W	2-28		1900	1150	2.2 m <sup>2</sup>
W	2-29		1300	1500	2.0 m <sup>2</sup>
W	2-30		1900	1150	2.2 m <sup>2</sup>
W	2-31		900	1350	1.2 m <sup>2</sup>
W	2-32		1900	1150	2.2 m <sup>2</sup>
W	2-33		900	1350	1.2 m <sup>2</sup>
W	2-33		2242	587	1.3 m <sup>2</sup>

WINDOW SCHEDULE					
Type	Mark	Description	Width	Height	Area
W	2-34		4750	1300	6.2 m <sup>2</sup>
W	2-35		2242	587	1.3 m <sup>2</sup>
W	2-36		4000	1300	5.2 m <sup>2</sup>
W	3-01		2540	1185	3.0 m <sup>2</sup>
W	3-02		2540	1185	3.0 m <sup>2</sup>
W	3-03		1460	780	1.1 m <sup>2</sup>
W	3-04		1460	1190	1.7 m <sup>2</sup>
W	3-05		2375	2100	5.0 m <sup>2</sup>
W	3-06		4590	1200	5.5 m <sup>2</sup>
W	3-07		1460	1190	1.7 m <sup>2</sup>
W	3-08		1460	780	1.1 m <sup>2</sup>
W	3-09		900	1200	1.1 m <sup>2</sup>

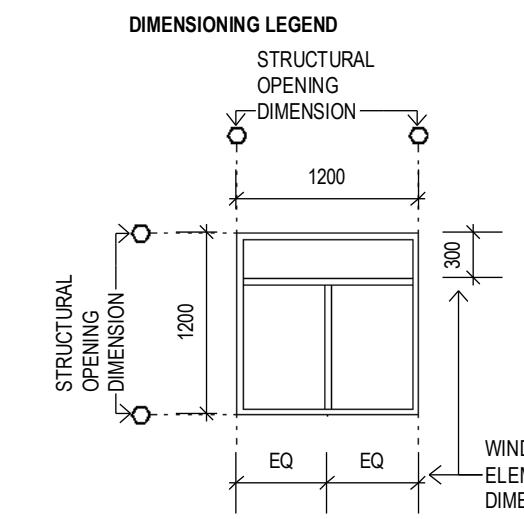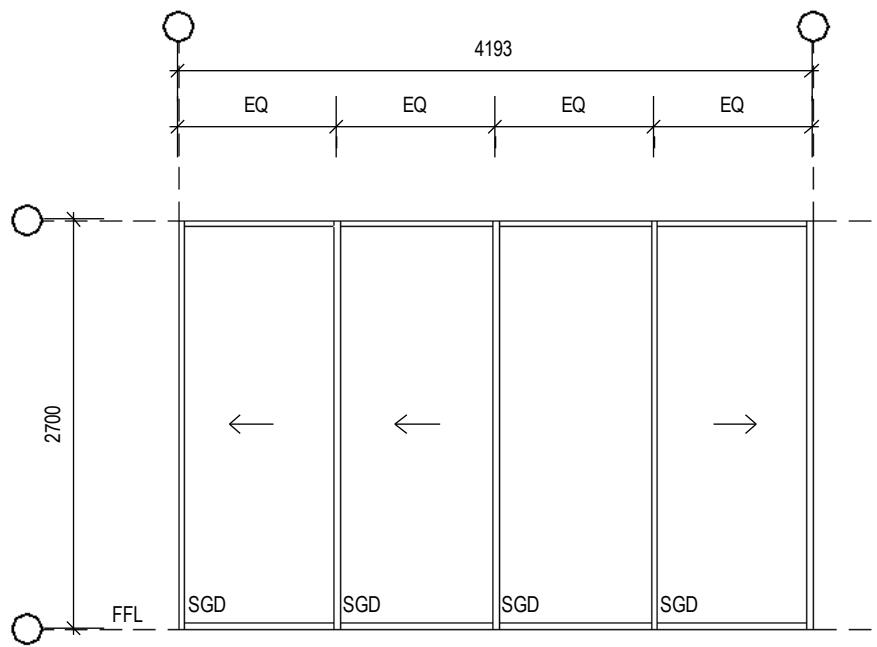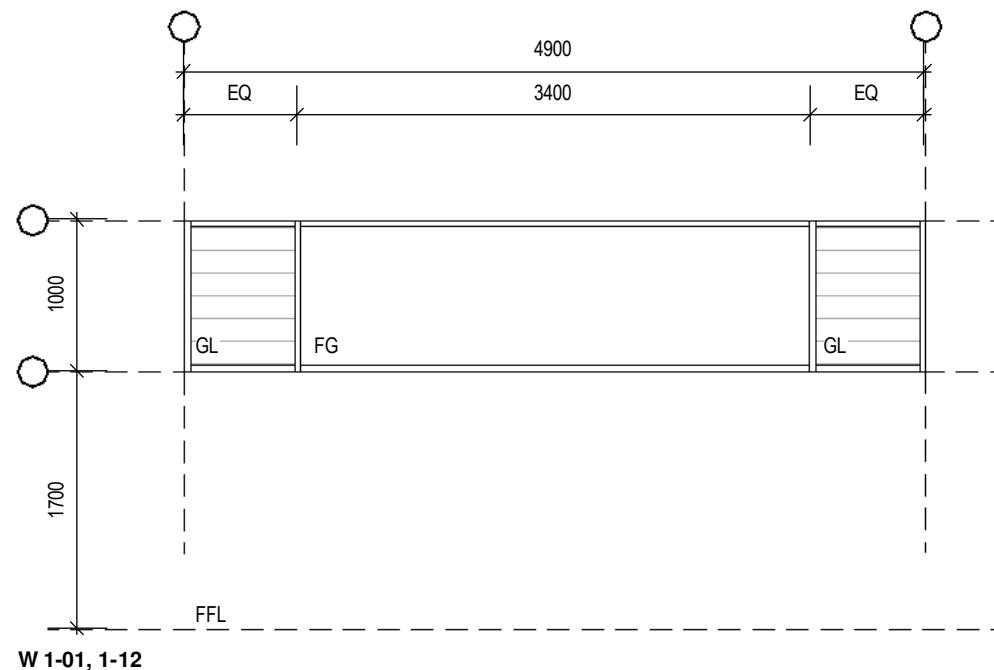

NOTES

- REFER FLOOR PLANS FOR ORIENTATION & DOOR SWINGS.
- WINDOWS VIEWED FROM EXTERNAL SIDE.
- ALL DIMENSIONS TO BE CONFIRMED ON SITE.
- WINDOW & DOOR FRAMES TO BE COMMERCIAL GRADE 100x40mm FRAMES WITH SELF DRAINING EXTENDED SUB SILLS & SUB FRAMES.
- DOOR CLOSERS TO COMPLY WITH AUSTRALIAN STANDARDS FOR DISABLED ACCESS.
- FALL PROTECTION OF OPENABLE WINDOWS TO BE PROVIDED IN ACCORDANCE WITH NCC 2019 Vol 2 AMENDMENT 1 PARTS 3.9.2.6 & 3.9.2.7

LEGEND

CA - CLEAR ANODISED  
DC - DOOR CLOSER  
KP - KICKPLATE  
P - PAINT  
SS - STAINLESS STEEL



SYDNEY MANLY, NSW AUSTRALIA  
BYRON BAY NSW AUSTRALIA  
Nominated Architects  
D Jacobson #4259 & M Baxter #4831

PHONE +612 9977 7648  
EMAIL mark@bja.net.au  
WEB www.bja.net.au

general notes:

\*Any discrepancies to be brought to Architects attention  
\*Use figure dimensions in preference to scaling  
\*Only scale under direction from architect  
\*Builder to examine site and verify conditions and dimensions  
\*This document remains the property of the Architect  
\*Client is granted conditional license to use the drawings  
\*Transfer of the Licence is prohibited  
\*Architect reserves the right to terminate the license  
\*Electronic data transfer should be scanned for viruses before use  
\*Any damage (including consequential damage) caused to the recipient of electronic data, by its direct or indirect use, is not the liability of the Architect  
\*Refer to hard copies for accuracy of electronic data  
\*Copyright reserved by the Architect

project title  
GLEN GARRY  
DORMS  
KANGAROO  
VALLEY

drawing title  
WINDOW & DOOR  
SCHEDULE

client THE SCOTS COLLEGE  
Job No 433-06  
Drawn MB  
Checked DJ

REVISION  
3 17/12/24 COUNCIL RFI



scale bar  
0m 0.5m 1m 2m

drawing number / revision




WD-02





3

W 1-04, 1-05

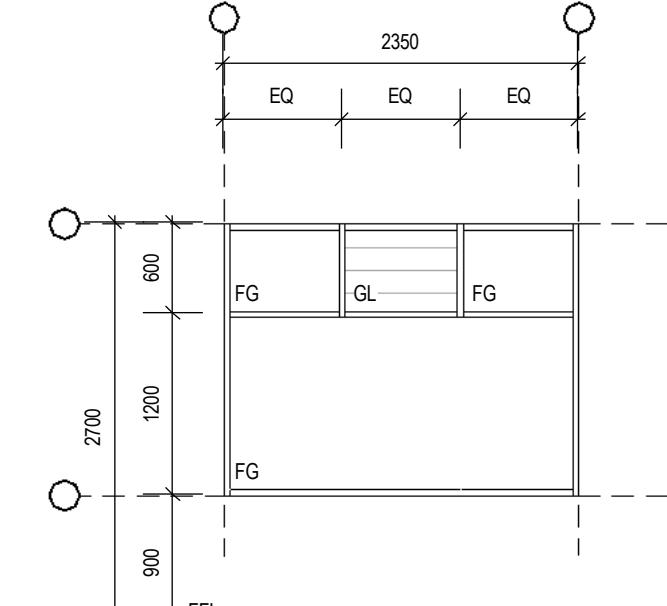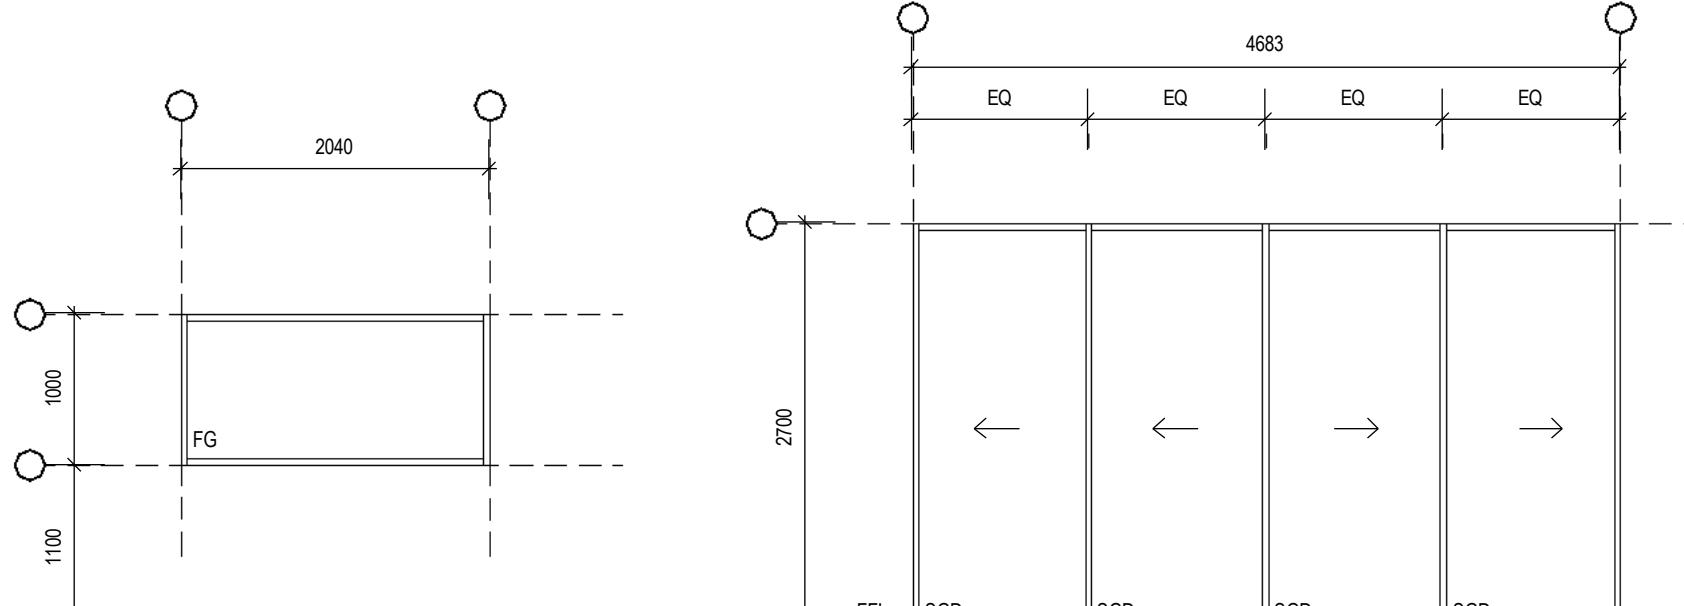

W 1-08

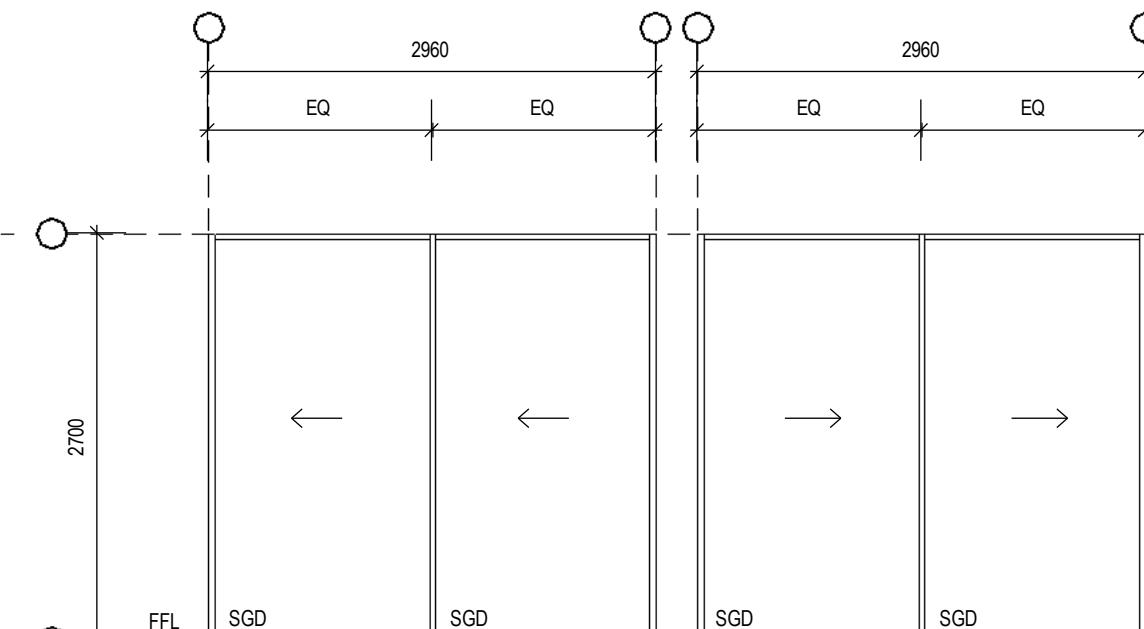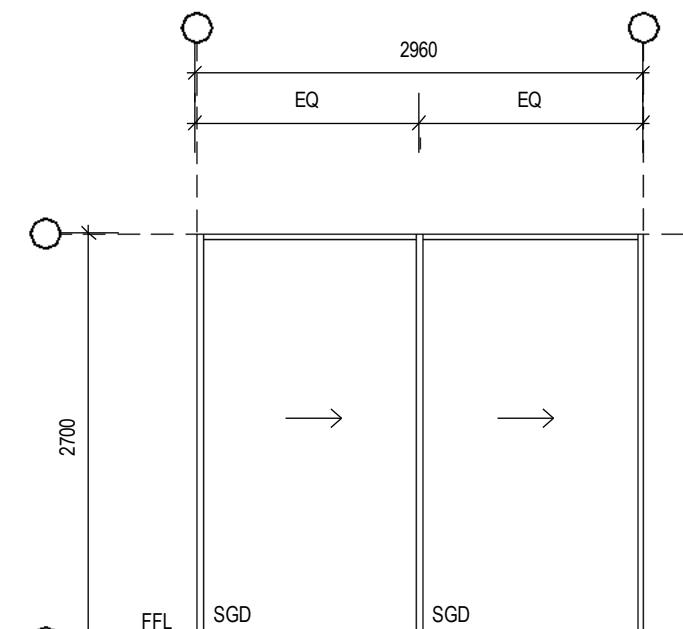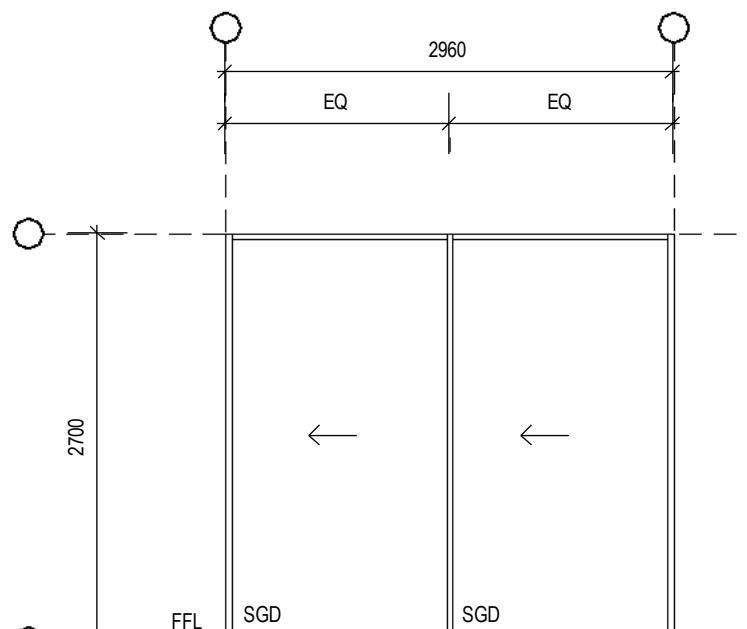

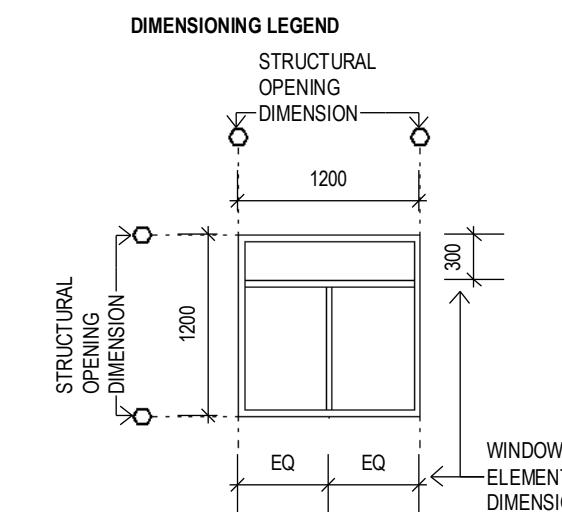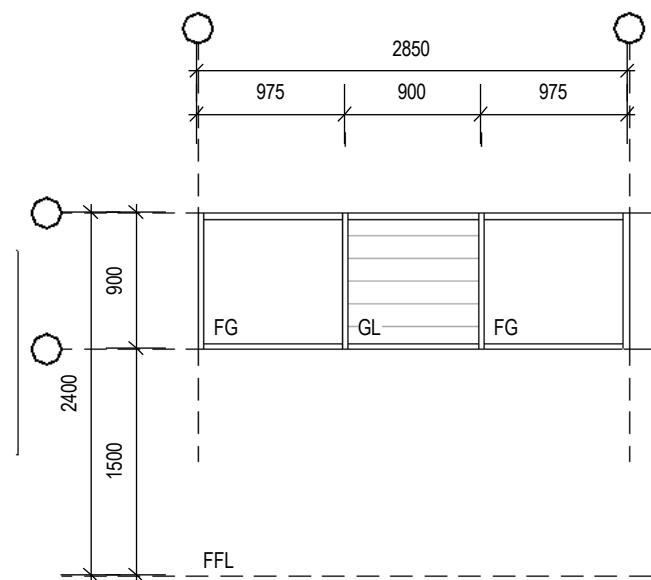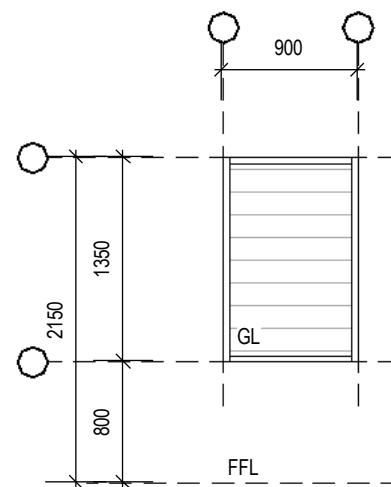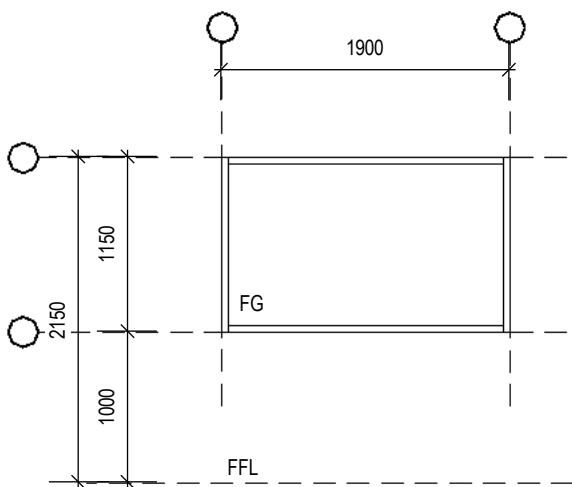

**NOTES**

- REFER FLOOR PLANS FOR ORIENTATION & DOOR SWINGS.
- WINDOWS VIEWED FROM EXTERNAL SIDE.
- ALL DIMENSIONS TO BE CONFIRMED ON SITE.
- WINDOW & DOOR FRAMES TO BE COMMERCIAL GRADE 100x40mm FRAMES WITH SELF DRAINING EXTENDED SUB SILLS & SUB FRAMES.
- DOOR CLOSERS TO COMPLY WITH AUSTRALIAN STANDARDS FOR DISABLED ACCESS.
- FALL PROTECTION OF OPENABLE WINDOWS TO BE PROVIDED IN ACCORDANCE WITH NCC 2019 Vol 2 AMENDMENT 1 PARTS 3.9.2.6 & 3.9.2.7

**LEGEND**

CA - CLEAR ANODISED  
DC - DOOR CLOSER  
KP - KICKPLATE  
P - PAINT  
SS - STAINLESS STEEL



SYDNEY MANLY, NSW AUSTRALIA  
BYRON BAY NSW AUSTRALIA  
Nominated Architects  
D Jacobson #4259 & M Baxter #4831  
PHONE +612 9977 7648  
EMAIL mark@bja.net.au  
WEB www.bja.net.au

**general notes:**

\*Any discrepancies to be brought to Architects attention  
\*Use figure dimensions in preference to scaling  
\*Only scale under direction from architect  
\*Builder to examine site and verify conditions and dimensions  
\*This document remains the property of the Architect  
\*Client is granted conditional license to use the drawings  
\*Transfer of the Licence is prohibited  
\*Architect reserves the right to terminate the license  
\*Electronic data transfer should be scanned for viruses before use  
\*Any damage (including consequential damage) caused to the recipient of electronic data, by its direct or indirect use, is not the liability of the Architect  
\*Refer to hard copies for accuracy of electronic data  
\*Copyright reserved by the Architect

**project title**  
**GLENGARRY DORMS KANGAROO VALLEY**

**drawing title**  
**WINDOW & DOOR SCHEDULE**

**client** THE SCOTS COLLEGE  
**Job No** 433-06  
**Drawn** MB  
**Checked DJ**









**REVISION**  
3 17/12/24 COUNCIL RFI


**scale bar**  
0m 0.5m 1m 2m

**drawing number / revision**


**WD-03**

**3**

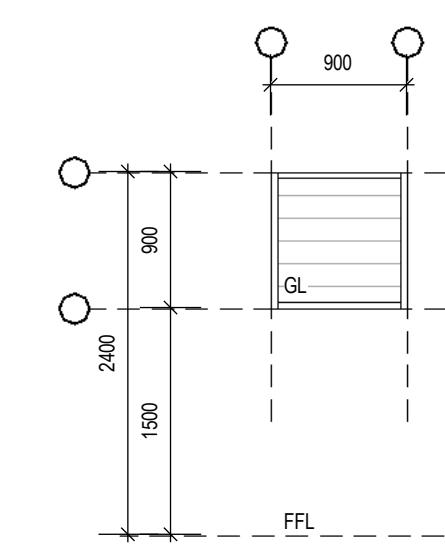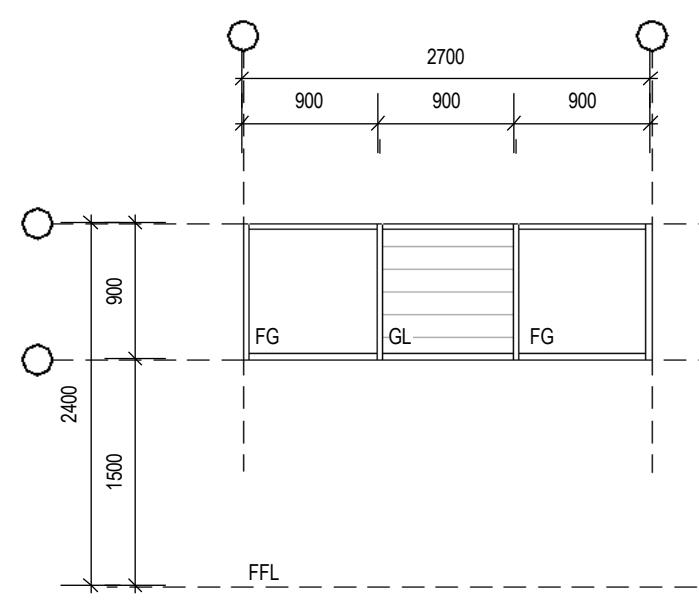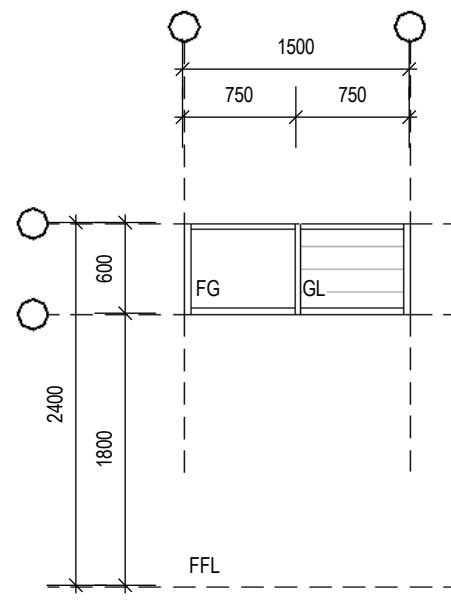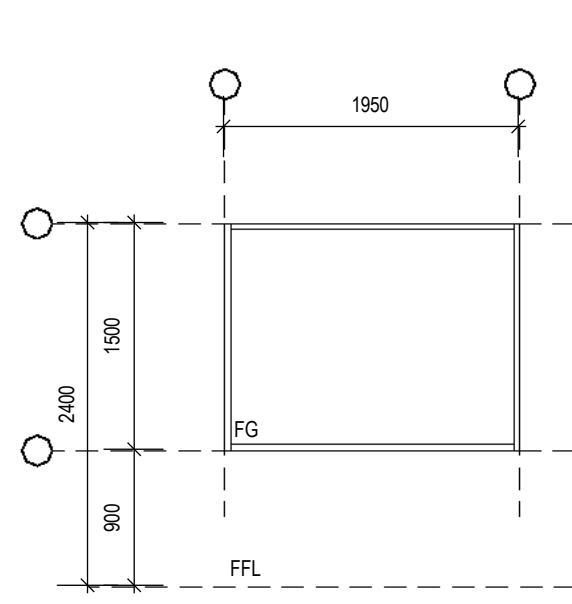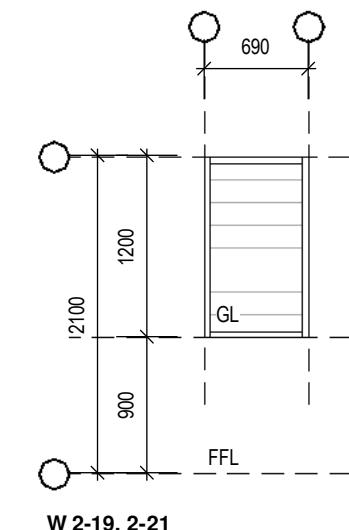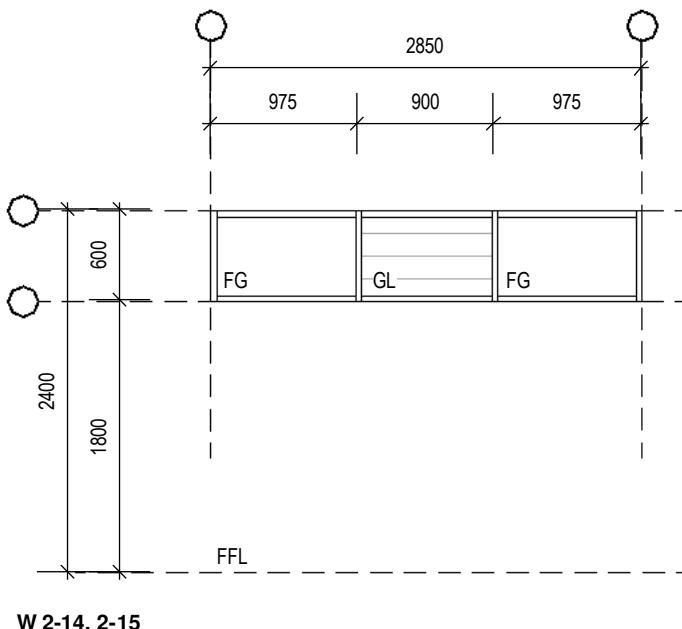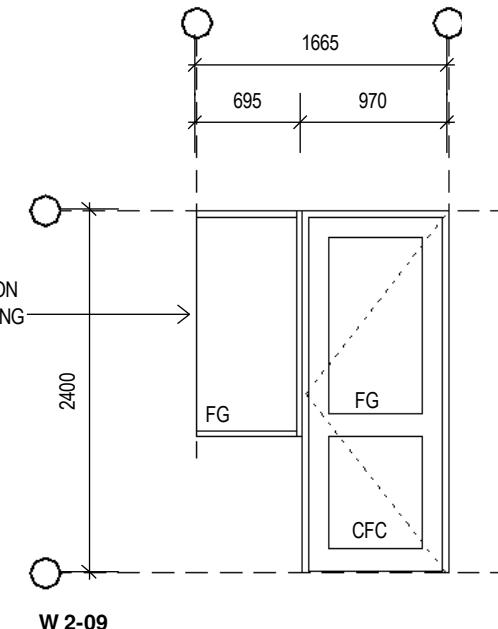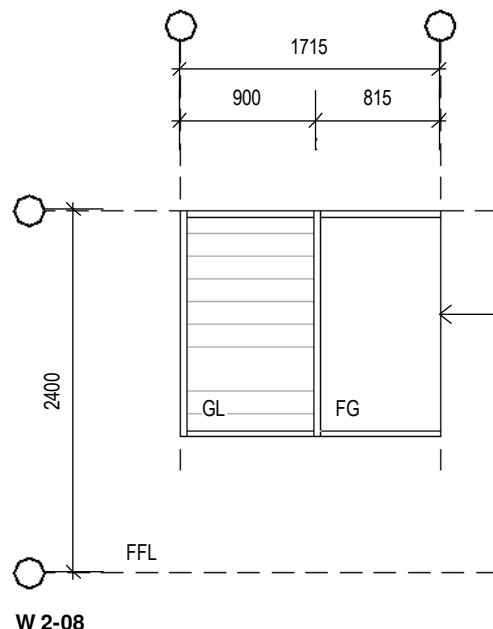


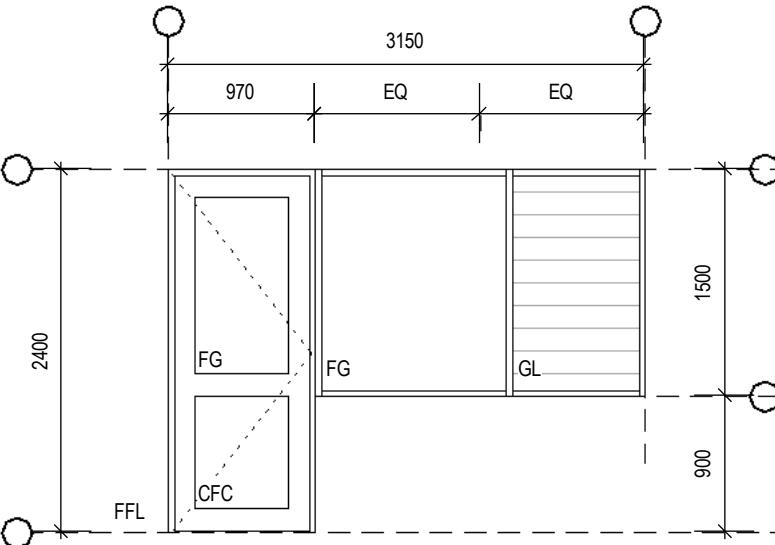

W 2-29

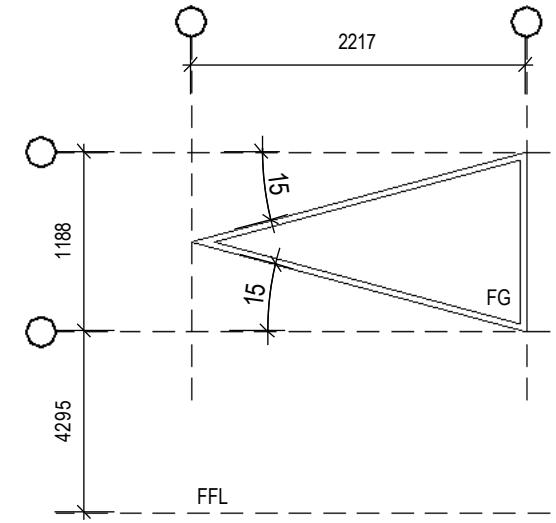

W 2-33, 2-35

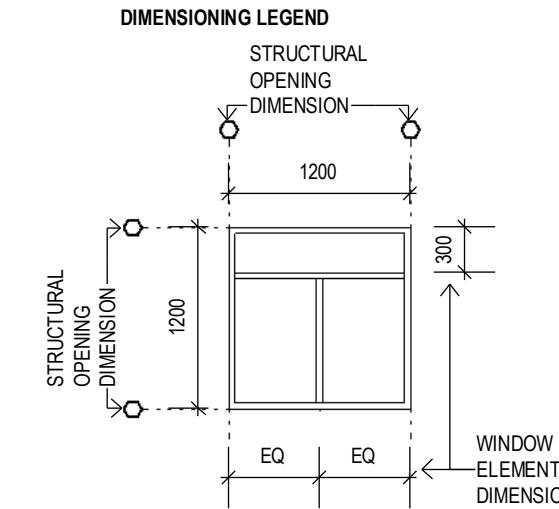

## NOTES

- REFER FLOOR PLANS FOR ORIENTATION & DOOR SWINGS.
- WINDOWS VIEWED FROM EXTERNAL SIDE.
- ALL DIMENSIONS TO BE CONFIRMED ON SITE.
- WINDOW & DOOR FRAMES TO BE COMMERCIAL GRADE 100x40mm FRAMES WITH SELF DRAINING EXTENDED SUB SILLS & SUB FRAMES.
- DOOR CLOSERS TO COMPLY WITH AUSTRALIAN STANDARDS FOR DISABLED ACCESS.
- FALL PROTECTION OF OPENABLE WINDOWS TO BE PROVIDED IN ACCORDANCE WITH NCC 2019 Vol 2 AMENDMENT 1 PARTS 3.9.2.6 & 3.9.2.7

## LEGEND

CA - CLEAR ANODISED  
 DC - DOOR CLOSER  
 KP - KICKPLATE  
 P - PAINT  
 SS - STAINLESS STEEL



SYDNEY MANLY, NSW AUSTRALIA  
 BYRON BAY NSW AUSTRALIA  
 Nominated Architects  
 D Jacobson #4259 & M Baxter #4831

PHONE +612 9977 7648  
 EMAIL mark@bja.net.au  
 WEB www.bja.net.au

### general notes:

- \*Any discrepancies to be brought to Architects attention
- \*Use figure dimensions in preference to scaling
- \*Only scale under direction from architect
- \*Builder to examine site and advise on conditions and dimensions
- \*This document remains the property of the Architect
- \*Client is granted conditional license to use the drawings
- \*Transfer of the Licence is prohibited
- \*Architect reserves the right to terminate the license
- \*Electronic data transfer should be scanned for viruses before use
- \*Any damage (including consequential damage) caused to the recipient of electronic data, by its direct or indirect use, is not the liability of the Architect
- \*Refer to hard copies for accuracy of electronic data
- \*Copyright reserved by the Architect

project title  
**GLENGARRY  
 DORMS  
 KANGAROO  
 VALLEY**

drawing title  
**WINDOW & DOOR  
 SCHEDULE**

client THE SCOTS COLLEGE  
 Job No 433-06  
 Drawn MB  
 Checked DJ


**REVISION**  
 3 17/12/24 COUNCIL RFI

scale bar  
 0m 0.5m 1m 2m


drawing number / revision

**WD-04**


**3**

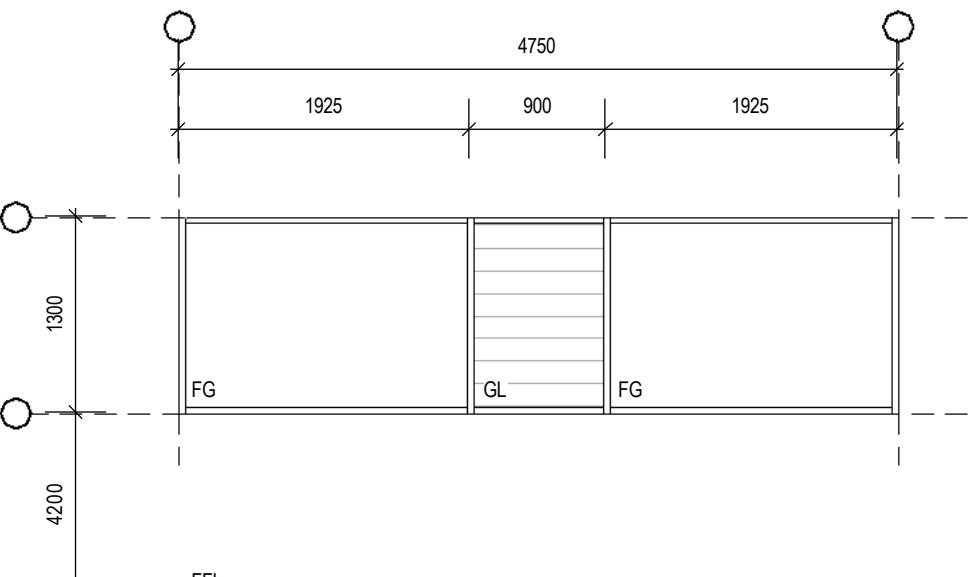


W 2-34

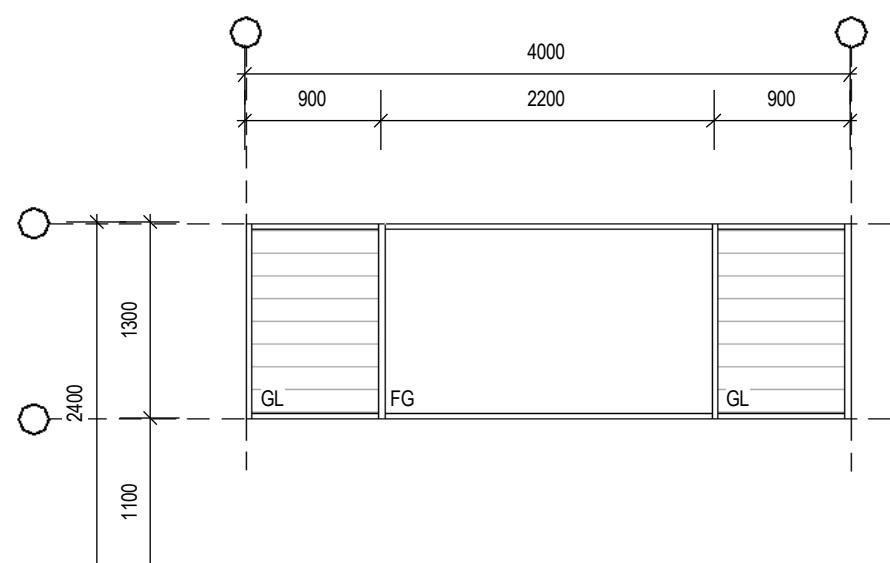


W 2-36

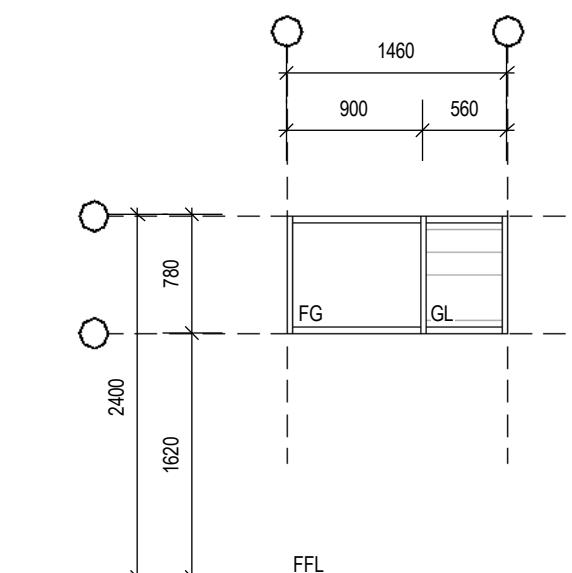


W 2-35

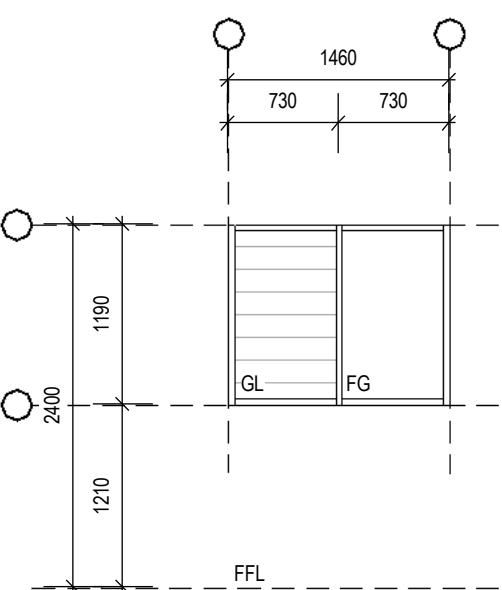


W 3-04, 3-07

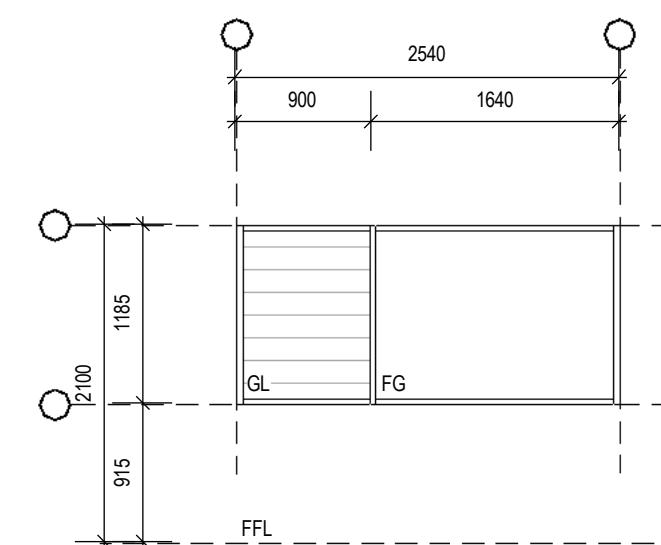


W 3-01, 3-02

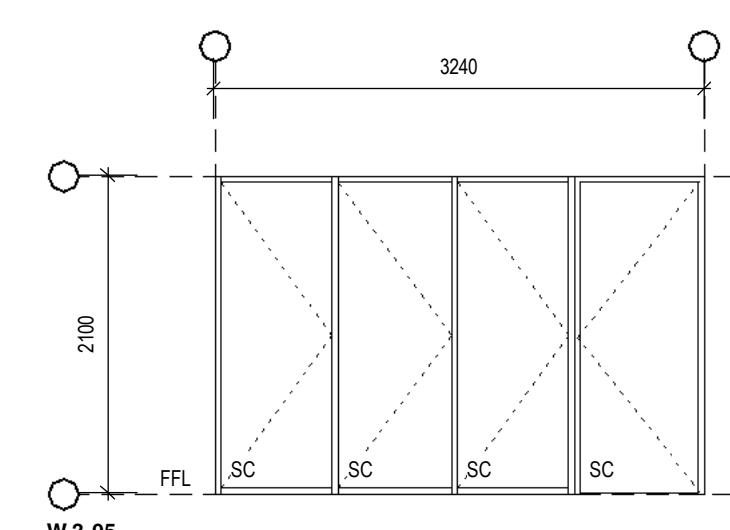


W 3-05

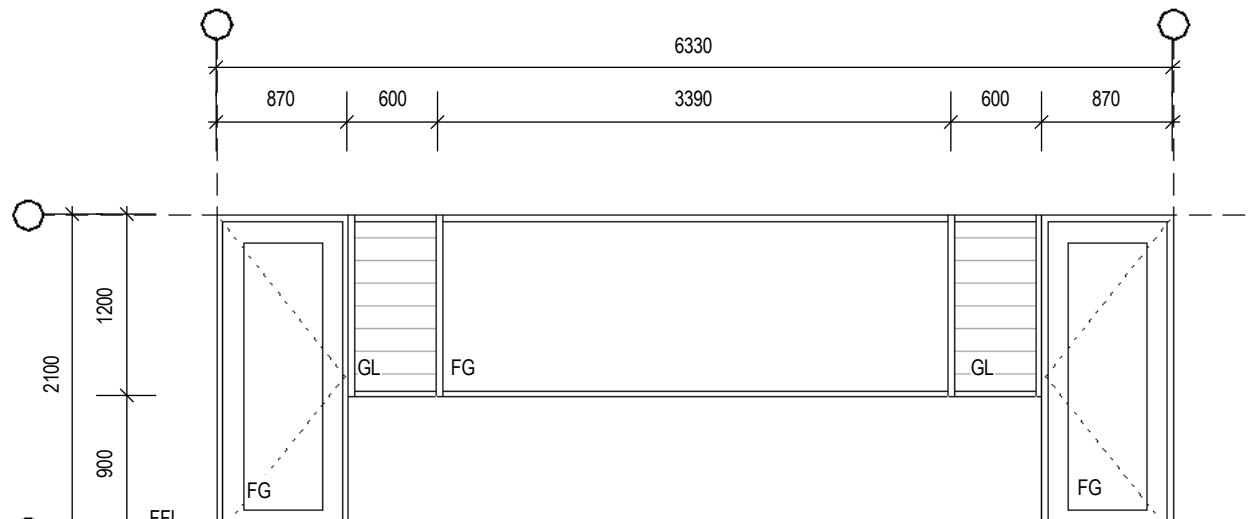

W 3-06

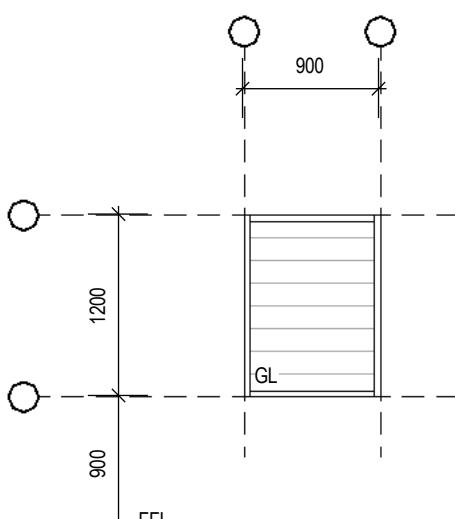

W 3-09

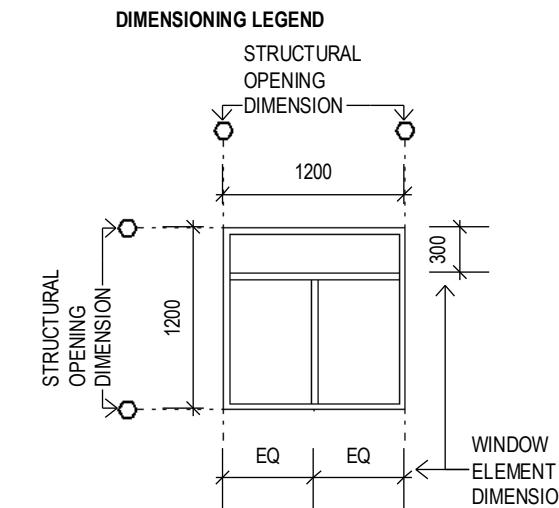

**NOTES**

- REFER FLOOR PLANS FOR ORIENTATION & DOOR SWINGS.
- WINDOWS VIEWED FROM EXTERNAL SIDE.
- ALL DIMENSIONS TO BE CONFIRMED ON SITE.
- WINDOW & DOOR FRAMES TO BE COMMERCIAL GRADE 100x40mm FRAMES WITH SELF DRAINING EXTENDED SUB SILLS & SUB FRAMES.
- DOOR CLOSERS TO COMPLY WITH AUSTRALIAN STANDARDS FOR DISABLED ACCESS.
- FALL PROTECTION OF OPENABLE WINDOWS TO BE PROVIDED IN ACCORDANCE WITH NCC 2019 Vol 2 AMENDMENT 1 PARTS 3.9.2.6 & 3.9.2.7

**LEGEND**

CA - CLEAR ANODISED  
DC - DOOR CLOSER  
KP - KICKPLATE  
P - PAINT  
SS - STAINLESS STEEL



SYDNEY MANLY, NSW AUSTRALIA  
BYRON BAY NSW AUSTRALIA  
Nominated Architects  
D Jacobson #4259 & M Baxter #4831

PHONE +612 9977 7648  
EMAIL mark@bja.net.au  
WEB www.bja.net.au

**general notes:**

- \*Any discrepancies to be brought to Architects attention
- \*Use figure dimensions in preference to scaling
- \*Only scale under direction from architect
- \*Builder to examine site and verify conditions and dimensions
- \*This document remains the property of the Architect
- \*Client is granted conditional license to use the drawings
- \*Transfer of the Licence is prohibited
- \*Architect reserves the right to terminate the license
- \*Electronic data transfer should be scanned for viruses before use
- \*Any damage (including consequential damage) caused to the recipient of electronic data, by its direct or indirect use, is not the liability of the Architect
- \*Refer to hard copies for accuracy of electronic data
- \*Copyright reserved by the Architect

**project title**  
**GLENGARRY**  
**DORMS**  
**KANGAROO**  
**VALLEY**

**drawing title**  
**WINDOW & DOOR**  
**SCHEDULE**

**client** THE SCOTS COLLEGE

Job No 433-06  
Drawn MB  
Checked DJ

**REVISION**  
3 17/12/24 COUNCIL RFI

**scale bar**  
0m 0.5m 1m 2m

**drawing number / revision**

**WD-05**

**3**