


DRAWN DESIGNED VERIFIED JOB MANAGER STEPHEN MAHER

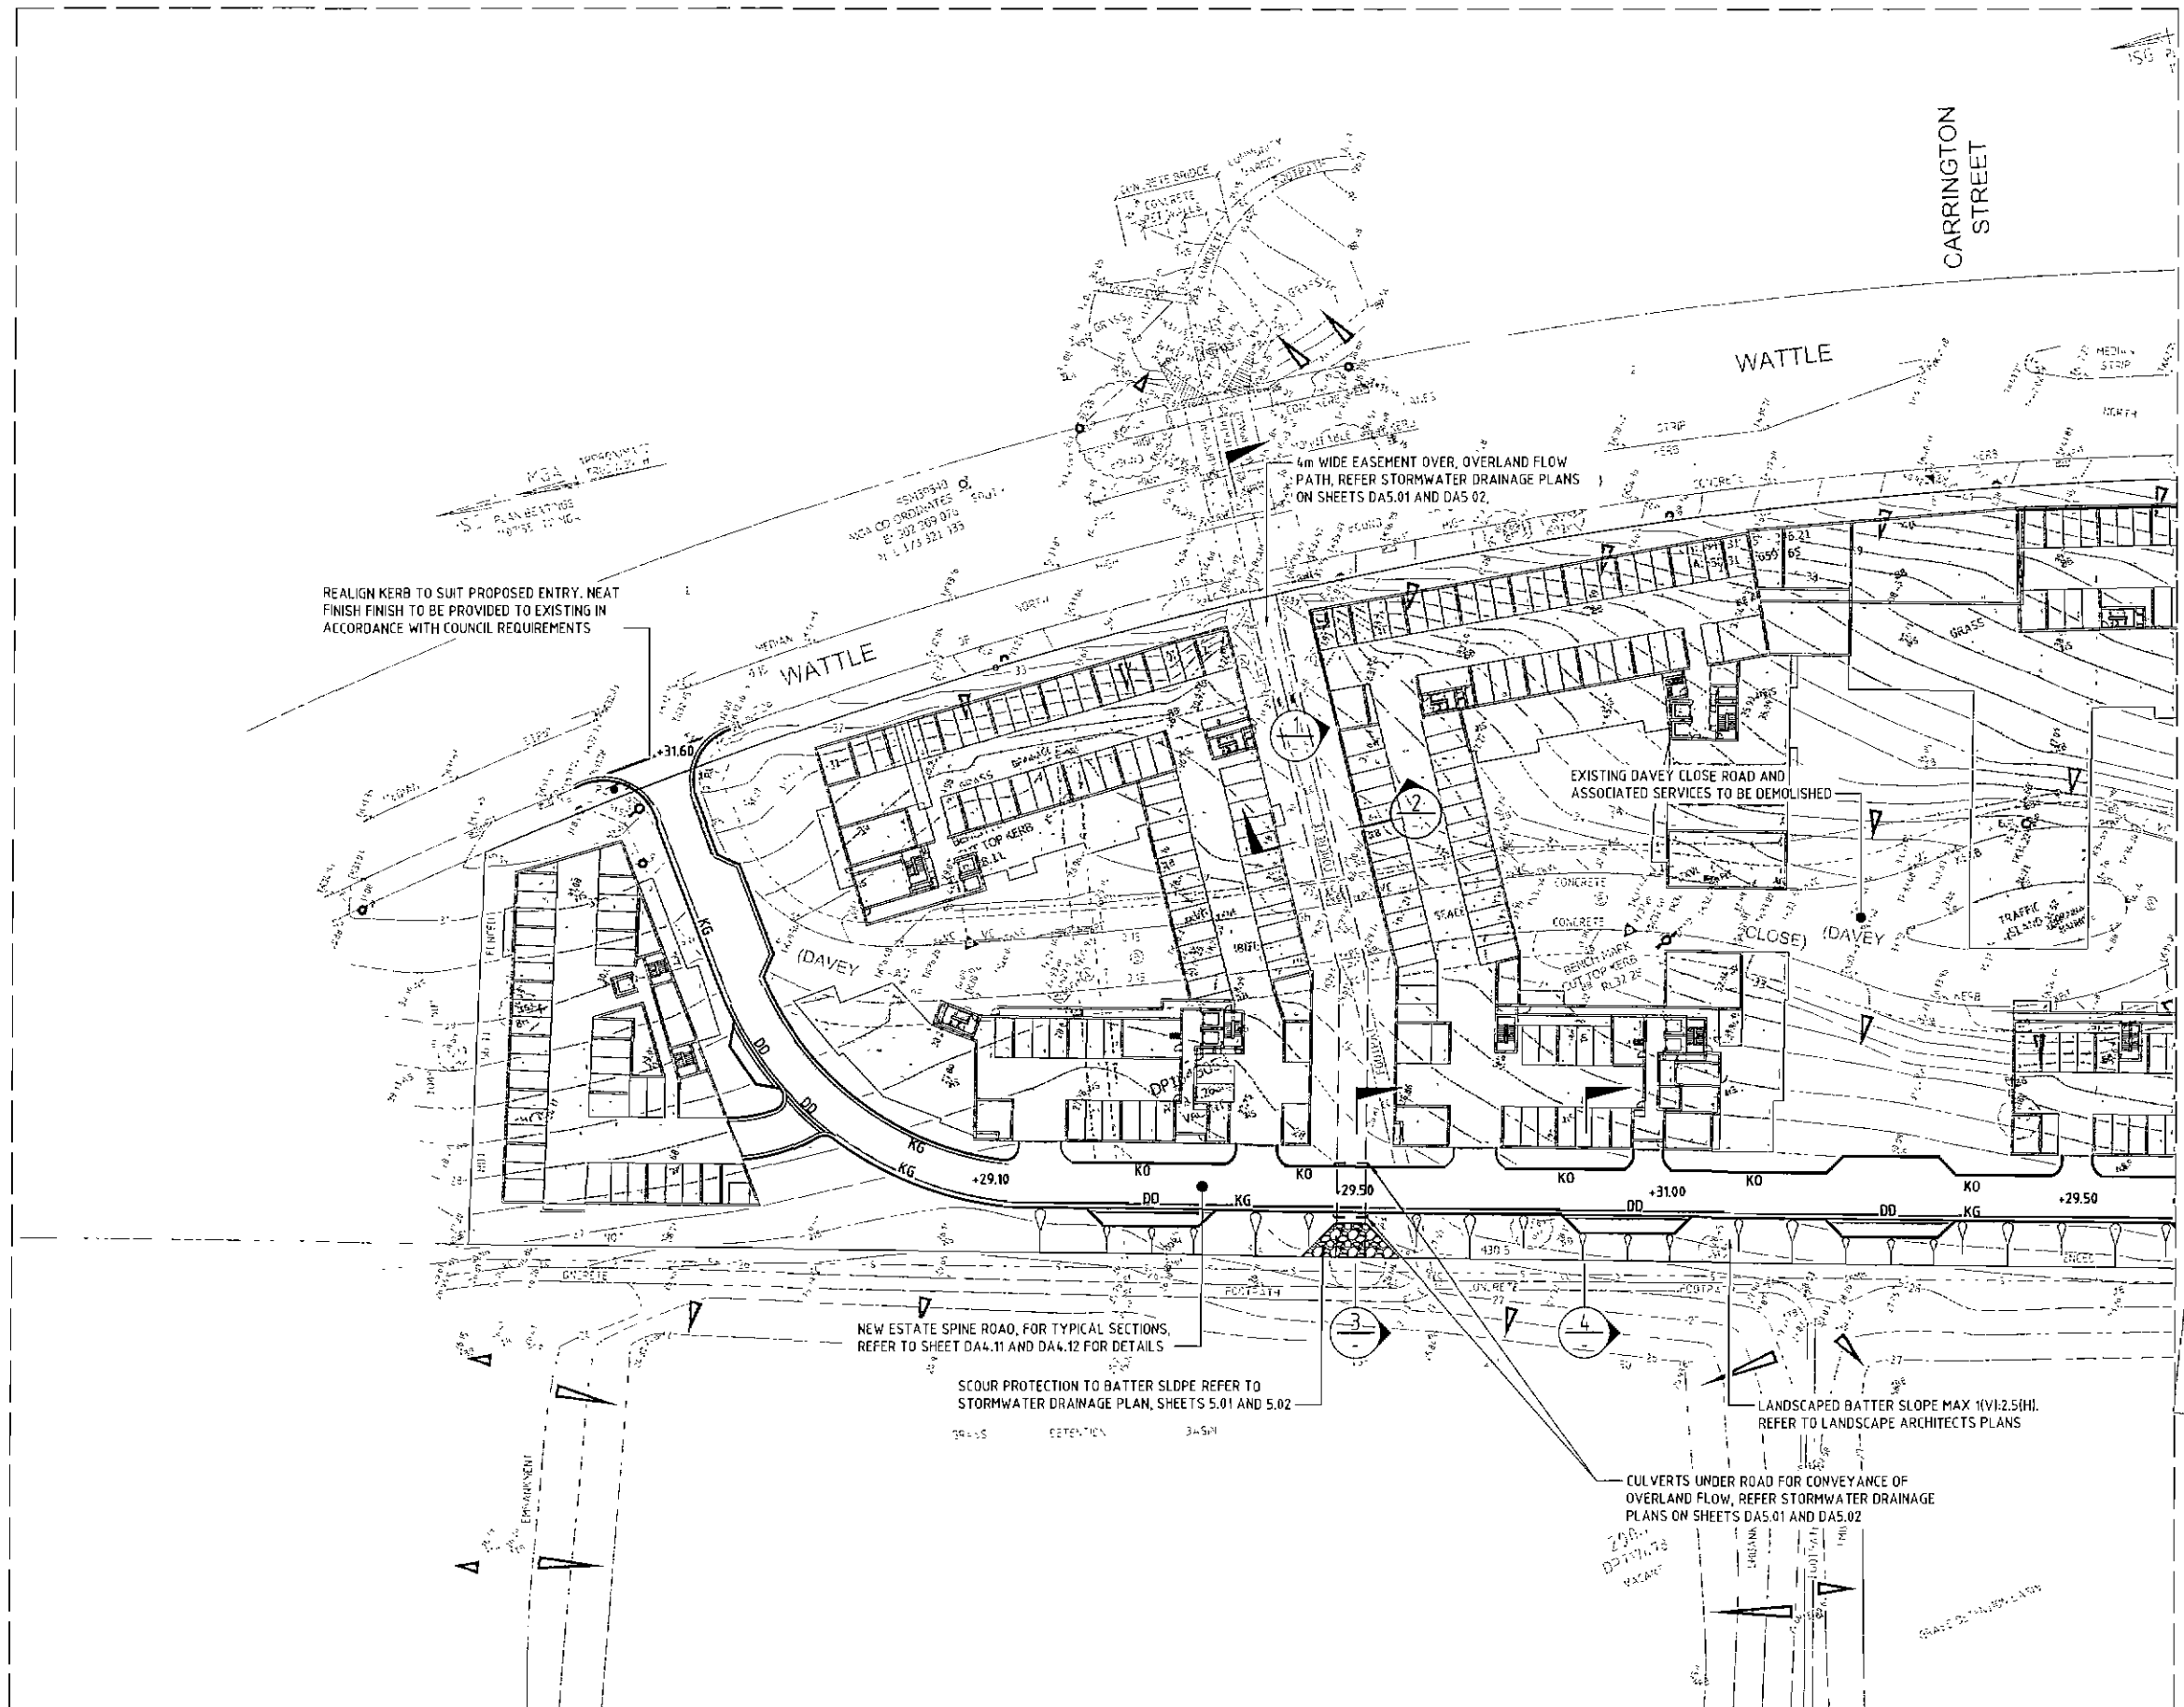

SITEWORKS LEGEND	
KG	KERB AND GUTTER
KO	KERB ONLY
HK	MOUNTABLE KERB
DD	DISH DRAIN
	BATTER
+29.10	SPOT LEVEL
	RETAINING WALL
	NEW PAVEMENT
39	EXISTING SURVEY CONTOUR
	PROPOSED EASEMENT

FOR CONTINUATION REFER TO SHEET DA4.02

SHELLHARBOUR CITY COUNCIL
DEVELOPMENT CONSENT
DA No. 331/2012 Dated 10 Feb 2014
Approval has been granted to the application subject to conditions which are set out fully in the Development Consent accompanying this plan.
These plans may be modified by conditions of consent. Please refer to consent documents for details.
Michael Willis
General Manager

- NOTES:
- LEVELS SHOWN ARE INDICATIVE ONLY FINAL LEVELS TO BE +/- 0.5m FROM THOSE SHOWN AND SHALL BE CONFIRMED AT THE DETAILED DESIGN STAGE
 - DRAWING TO BE READ IN CONJUNCTION WITH ARCHITECTS AND LANDSCAPE ARCHITECTS PLANS.
 - ALL PROPOSED WORKS SHALL BE CARRIED OUT WITH REGARD TO RELEVANT COUNCIL AND AUSTRALIAN STANDARDS.
 - ROAD LAYOUT TO CATER FOR MEDIUM RIGID VEHICLE IN ACCORDANCE STANDARDS.

REVISION	DESCRIPTION	ISSUED	VER'D	APP'D	DATE	CLIENT	ARCHITECT	PROJECT	DRAWING TITLE	JOB NUMBER
1	ISSUED FOR DEVELOPMENT APPLICATION	M.P.		M.W.	09/09/12	UNITING CARE AGEING	PTW ARCHITECTS	UCA WATTLE ROAD, SHELLHARBOUR	CIVIL DESIGN	120522
									CONCEPT SITE WORKS PLAN	
									SHEET 1 OF 2	


FOR CONTINUATION REFER TO SHEET DA4.01

VERIFIER

JOB MANAGER STEPHEN MARER

DESIGNED

DRAWN

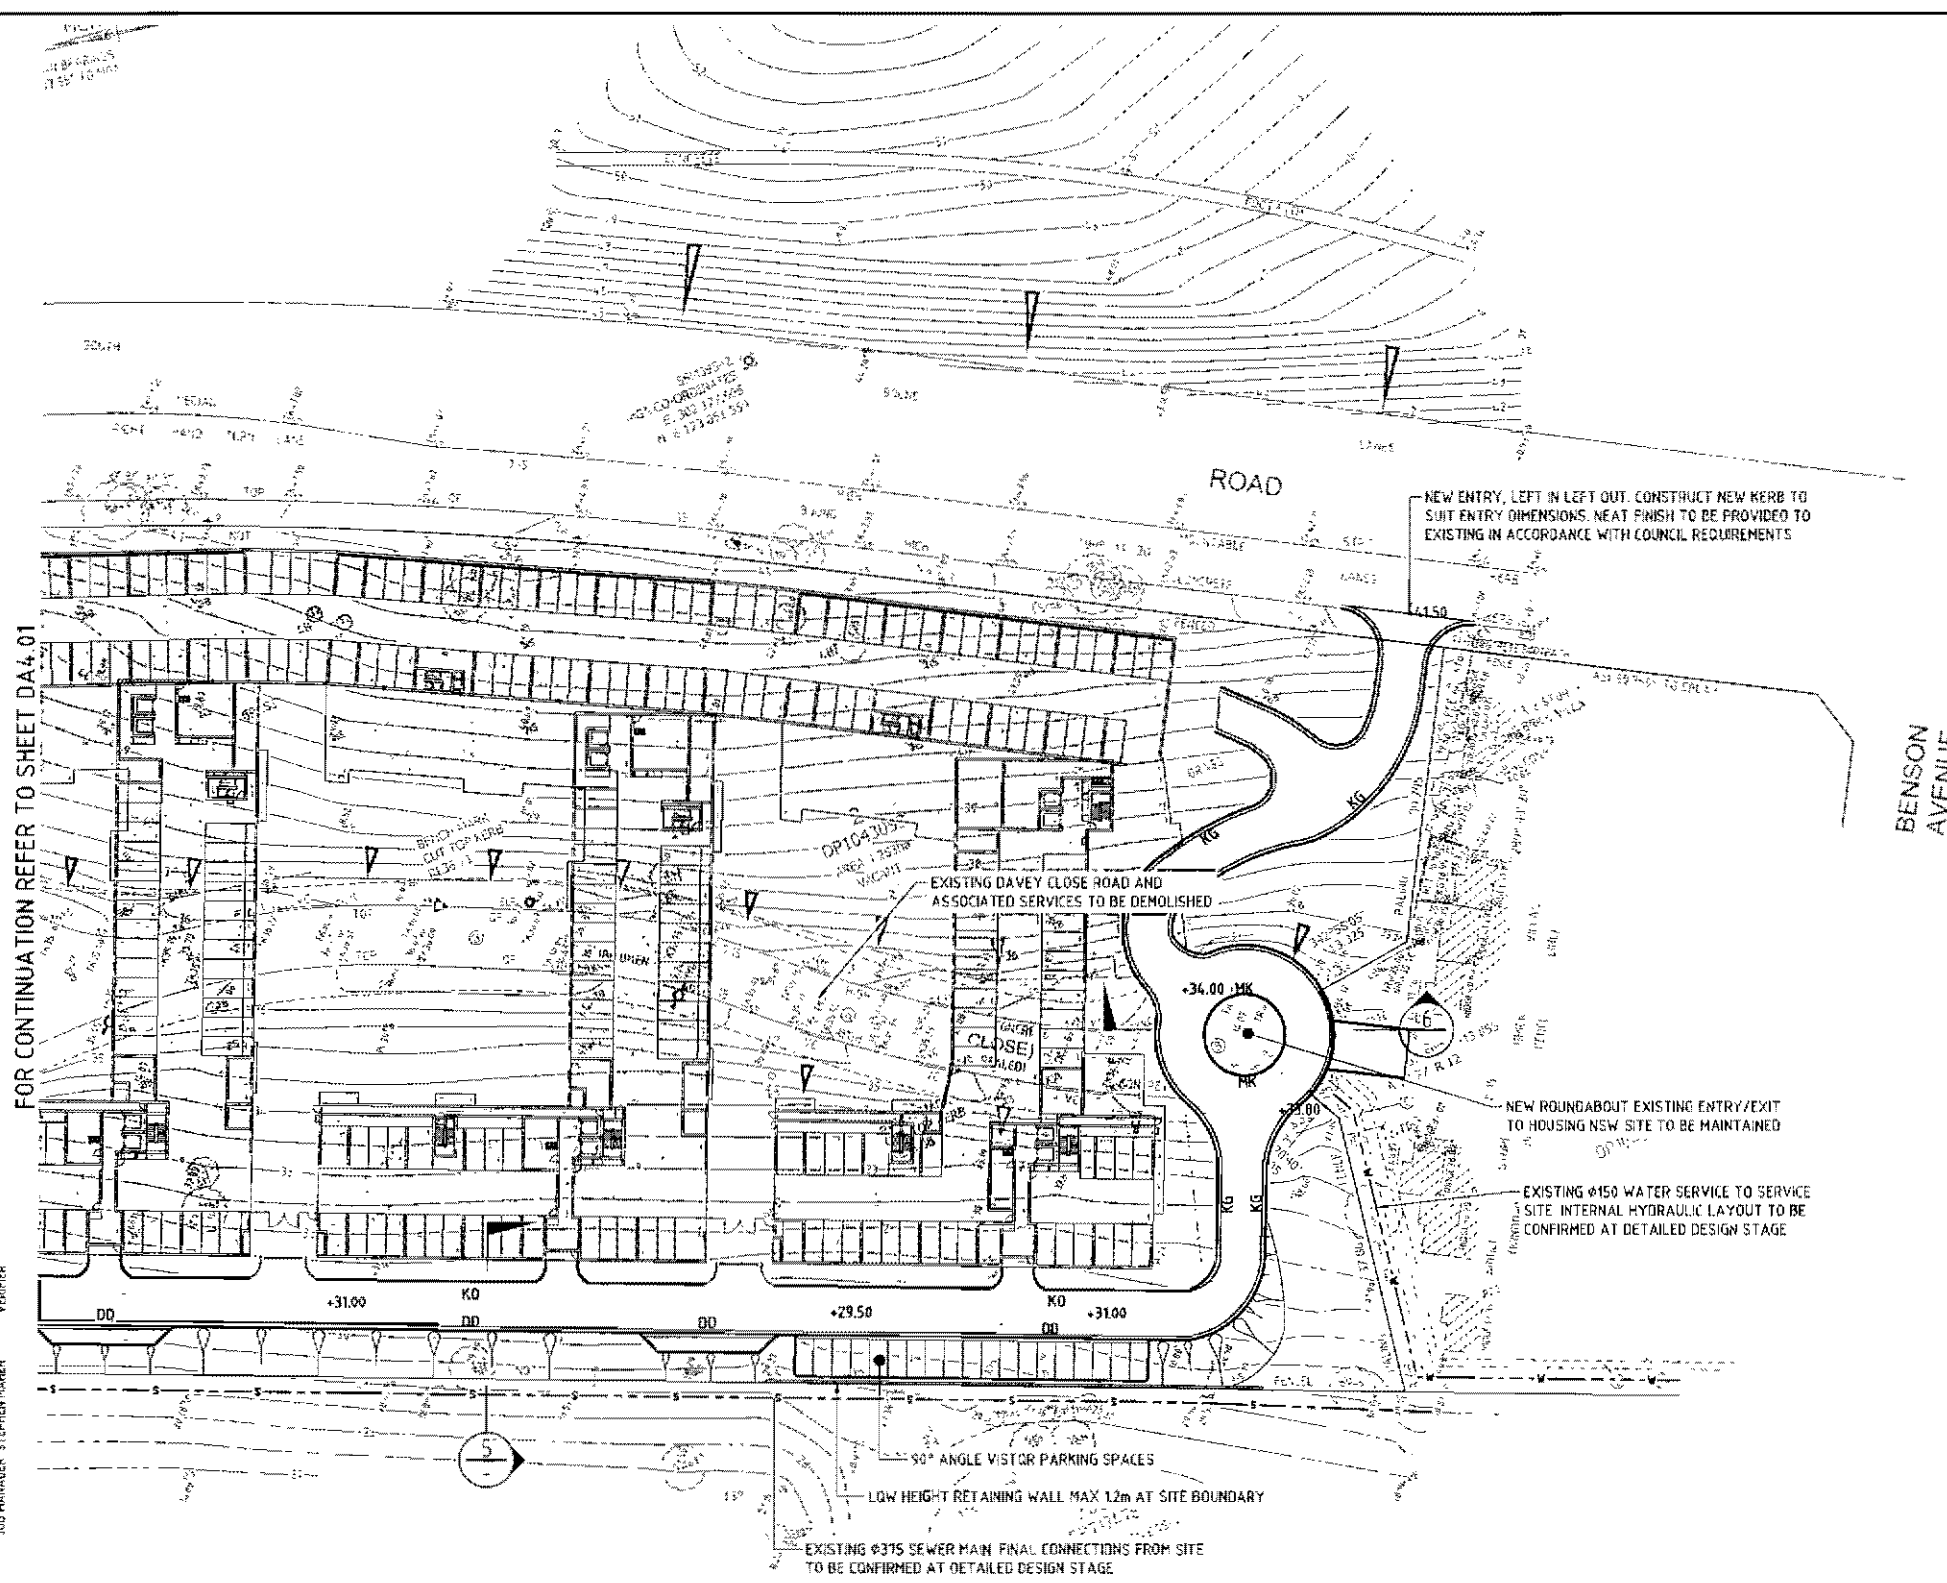


SITEWORKS LEGEND	
KG	KERB AND GUTTER
KO	KERB ONLY
MK	MOUNTABLE KERB
DD	DISH DRAIN
B	BATTER
+29.10	SPOT LEVEL
—	RETAINING WALL
—	NEW PAVEMENT
—	EXISTING SURVEY CONTOUR
—	PROPOSED EASEMENT

NOTE: FOR ALL SITE WORKS NOTES, REFER TO SHEET DA4.01

SHELLHARBOUR CITY COUNCIL
DEVELOPMENT CONSENT
DA No. 331/19.12 Dated 10 Feb 2014
Approval has been granted to the application subject to conditions which are set out fully in the Development Consent accompanying this plan.
These plans may be modified by conditions of consent. Please refer to consent documents for details.
Michael Willis
General Manager


ISSUED FOR DA - NOT FOR CONSTRUCTION

REVISION	DESCRIPTION	ISSUED	VERD	APPD	DATE	CLIENT	ARCHITECT	PROJECT	BUILDING TITLE	JOB NUMBER
1	ISSUED FOR DEVELOPMENT APPLICATION	MP		MW	09/09/12	UNITING CARE AGEING	PTW ARCHITECTS	UCA WATTLE ROAD, SHELLHARBOUR	CIVIL DESIGN CONCEPT SITE WORKS PLAN SHEET 2 OF 2	120522
DRAWING NOT TO BE USED FOR CONSTRUCTION UNLESS VERIFICATION SIGNATURE HAS BEEN ADDED							THE COPYRIGHT OF THIS DRAWING REMAINS WITH NORTHROP CONSULTING ENGINEERS PTY LTD	DRAWING NUMBER DA4.02		
								REVISOR 1		
								DRAWING SHEET SIZE = A1		

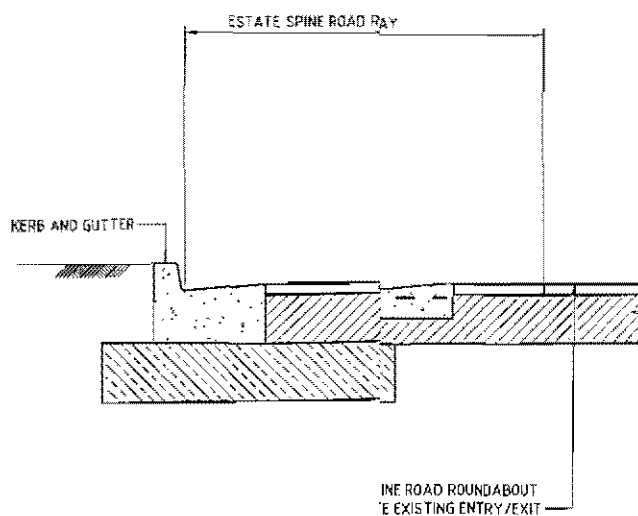

D FOR DA - NOT FOR CONSTRUCTION

REVISION	DESCRIPTION	ISSUED	VERD	APPD	DATE	DAD, UR	DRAWING TITLE CIVIL DESIGN TYPICAL ROAD CROSS SECTIONS	JOB NUMBER 120522	
1	ISSUED FOR DEVELOPMENT APPLICATION	M.P.		M.W.	05/03/12			DRAWING NUMBER	REVISION
								DA4.11	1
								DRAWING SHEET SIZE = A1	

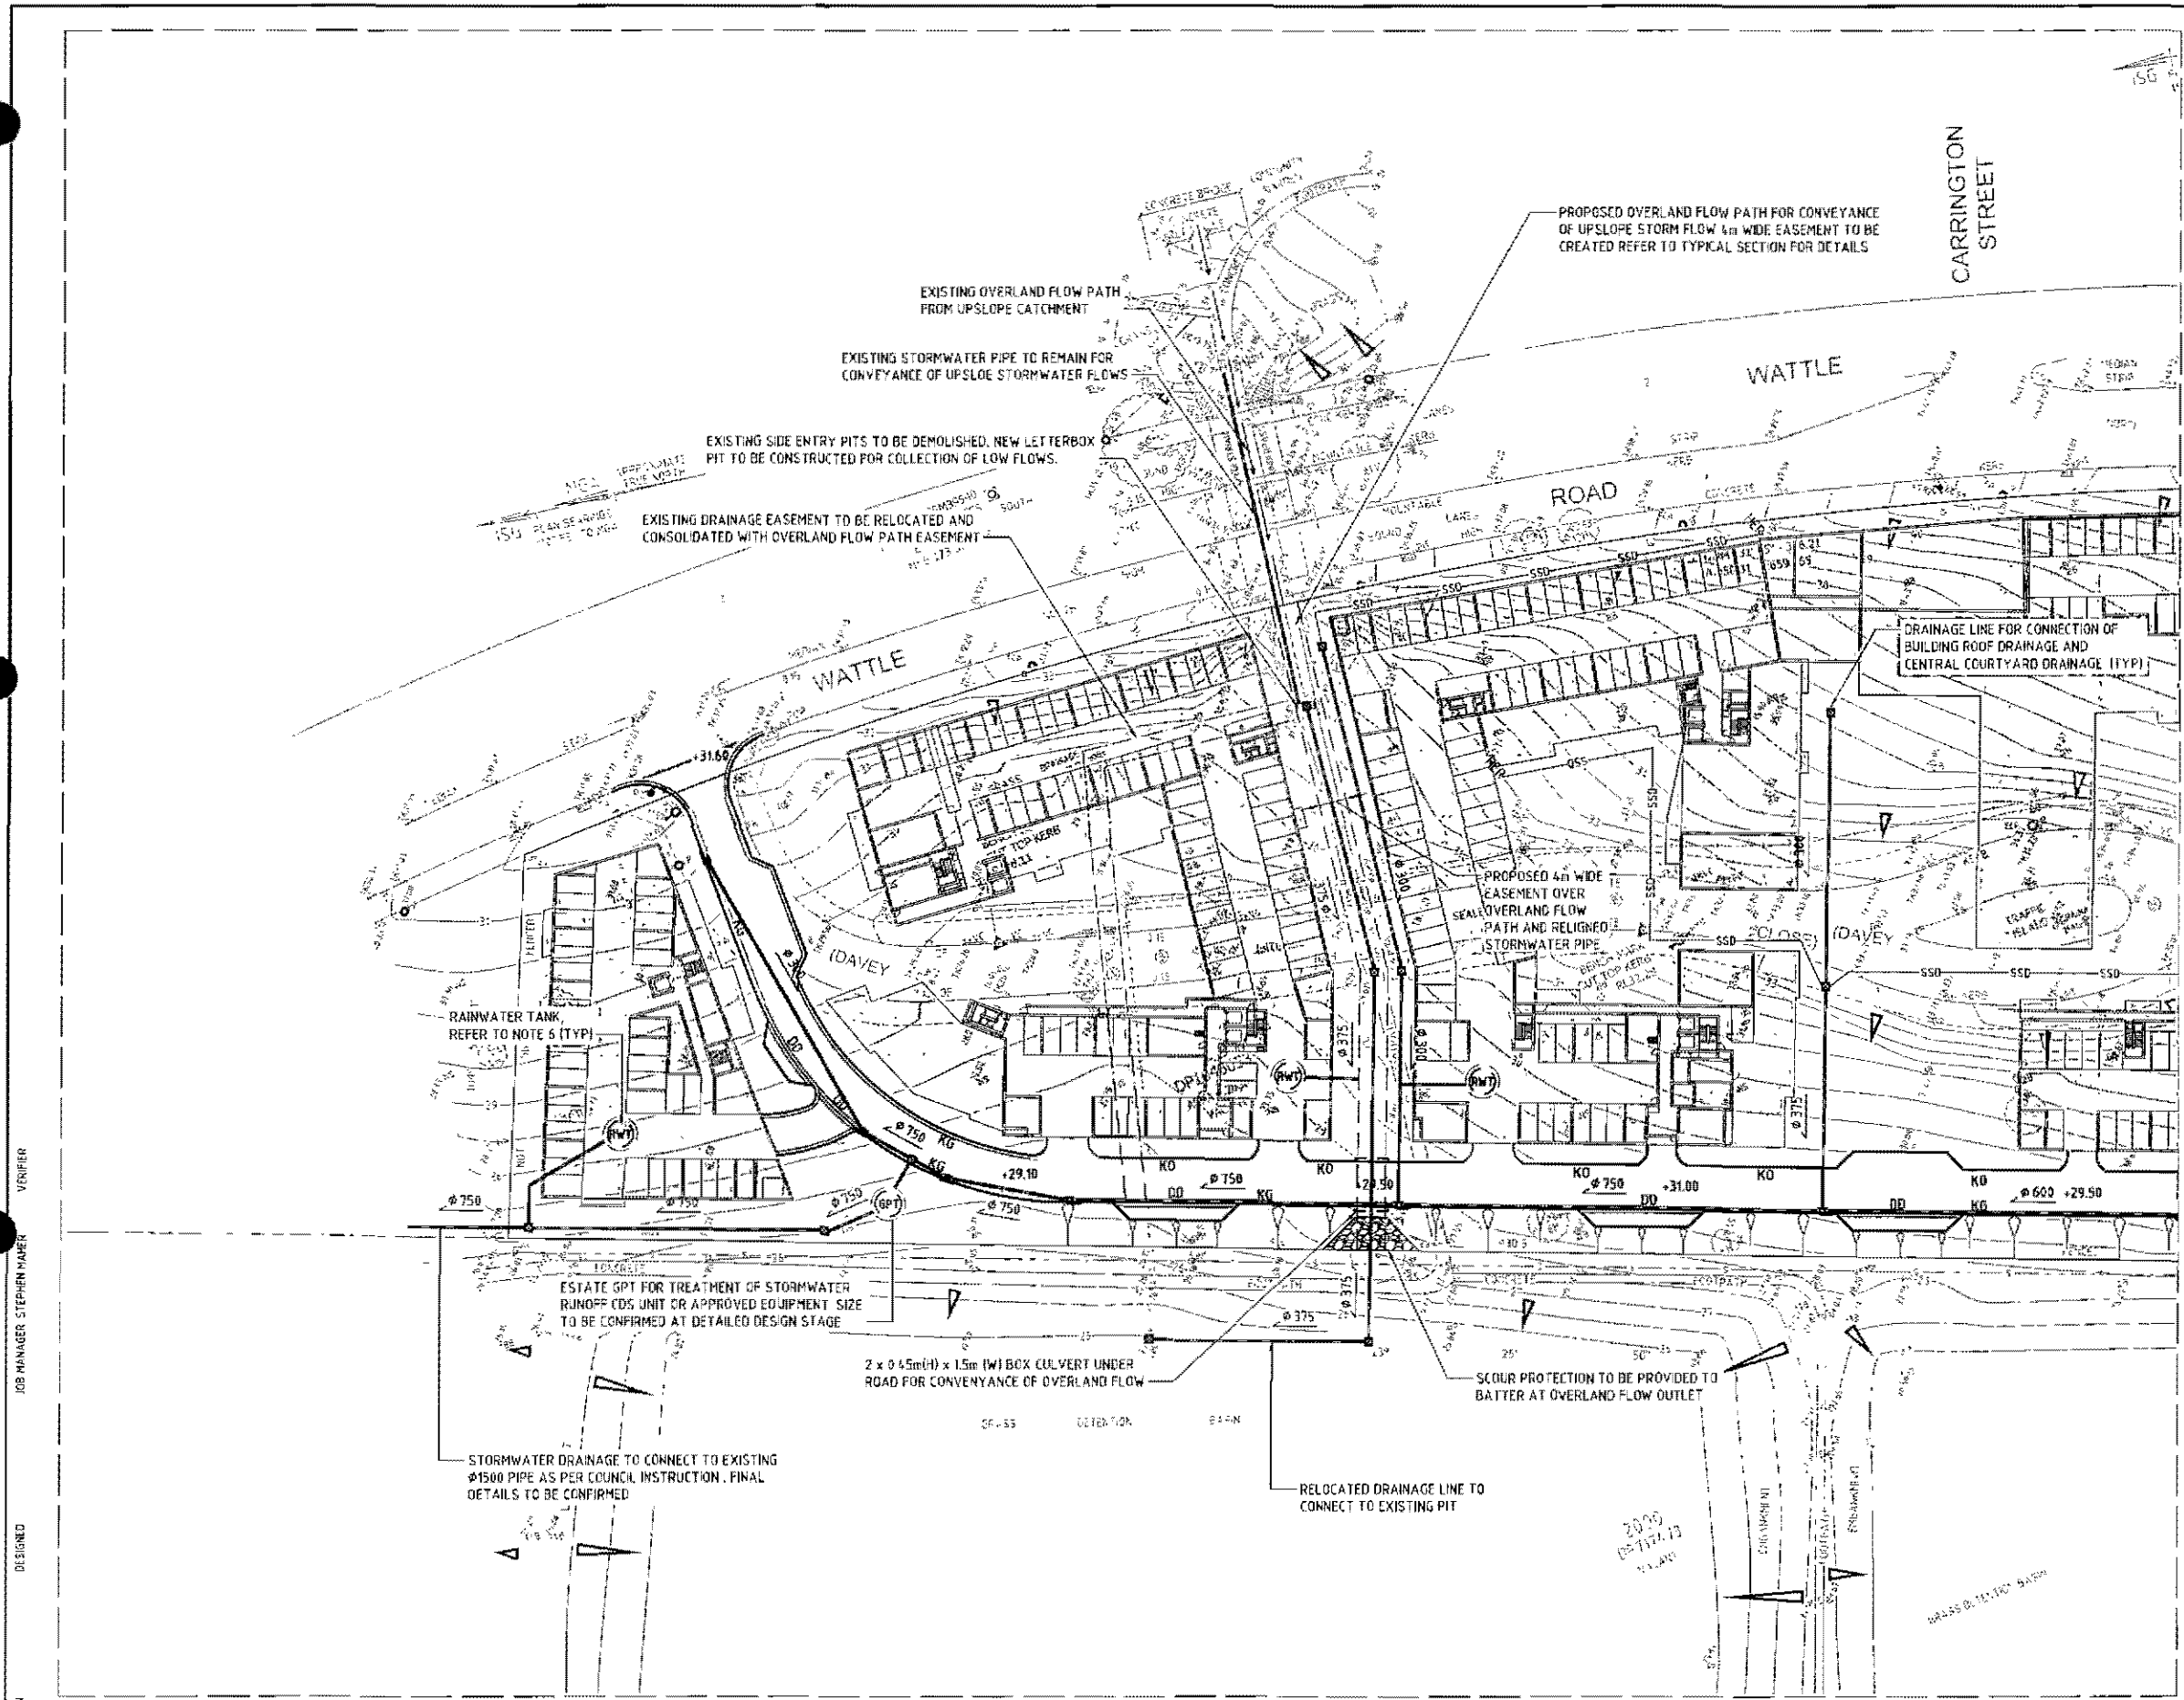

STORMWATER LEGEND

- STORMWATER PIPE
- KERB INLET PIT (ON GRADE) WITH 600 x 900 ACCESS GRATE
- KERB INLET PIT (SAG) WITH 600 x 900 ACCESS GRATE
- JUNCTION PIT WITH ACCESS COVER
- OVERLAND FLOW
- SUBSOIL DRAINAGE LINE AND HIGH END RISER (HER)

FOR CONTINUATION REFER TO SHEET DA5.02

**SHELLHARBOUR CITY COUNCIL
DEVELOPMENT CONSENT**


DA No. 231 Dated 10 Feb 2017

Approval has been granted to the application subject to conditions which are set out fully in the Development Consent accompanying this plan. These plans may be modified by conditions of consent. Please refer to consent documents for details.

Michael Willis
General Manager

- NOTES:**
1. STORMWATER DRAINAGE PIPES AND INLETS TO BE DESIGNED TO COLLECT AND CONVEY THE 150YR ARI STORM EVENT.
 2. OVERLAND FLOW PATHS TO BE PROVIDED TO CONVEY THE 150YR ARI STORM EVENT.
 3. STORMWATER DRAINAGE TO BE IN ACCORDANCE WITH AS 3500 PART 3 AND COUNCIL STANDARDS.
 4. SUBSOIL DRAINAGE SHOWN INDICATIVE ONLY. SUBSOIL DRAINAGE TO BE PROVIDED BEHIND ALL RETAINING WALLS AND IN LANDSCAPE AREAS.
 5. PIPE SIZES SHOWN ARE INDICATIVE ONLY AND SUBSET TO RETAIL DESIGN.
 6. RAINWATER REUSE TANK FINAL SIZE AND LOCATION TO BE CONFIRMED IN CONSULTATION WITH COUNCIL AND BINIX STANDARDS AT DETAILED DESIGN STAGE TYPICAL FOR ALL BUILDINGS.

REVISION	DESCRIPTION	ISSUED	VERD	APP'D	DATE	CLIENT	ARCHITECT	PROJECT	DRAWING TITLE	JOB NUMBER
1	ISSUED FOR DEVELOPMENT APPLICATION	M.P.		M.W.	09/09/12	UNITING CARE AGEING	PTW ARCHITECTS	UCA WATTLE ROAD, SHELLHARBOUR	CIVIL DESIGN CONCEPT STORMWATER DRAINAGE PLAN SHEET 1 OF 2	120522
DRAWING NOT TO BE USED FOR CONSTRUCTION UNLESS VERIFICATION SIGNATURE HAS BEEN ADDED.							THE COPYRIGHT OF THIS DRAWING REMAINS WITH NORTHROP CONSULTING ENGINEERS PTY LTD.			
							DRAWING NUMBER DA5.01 REVISION 1			
							DRAWING SHEET SIZE = A1			

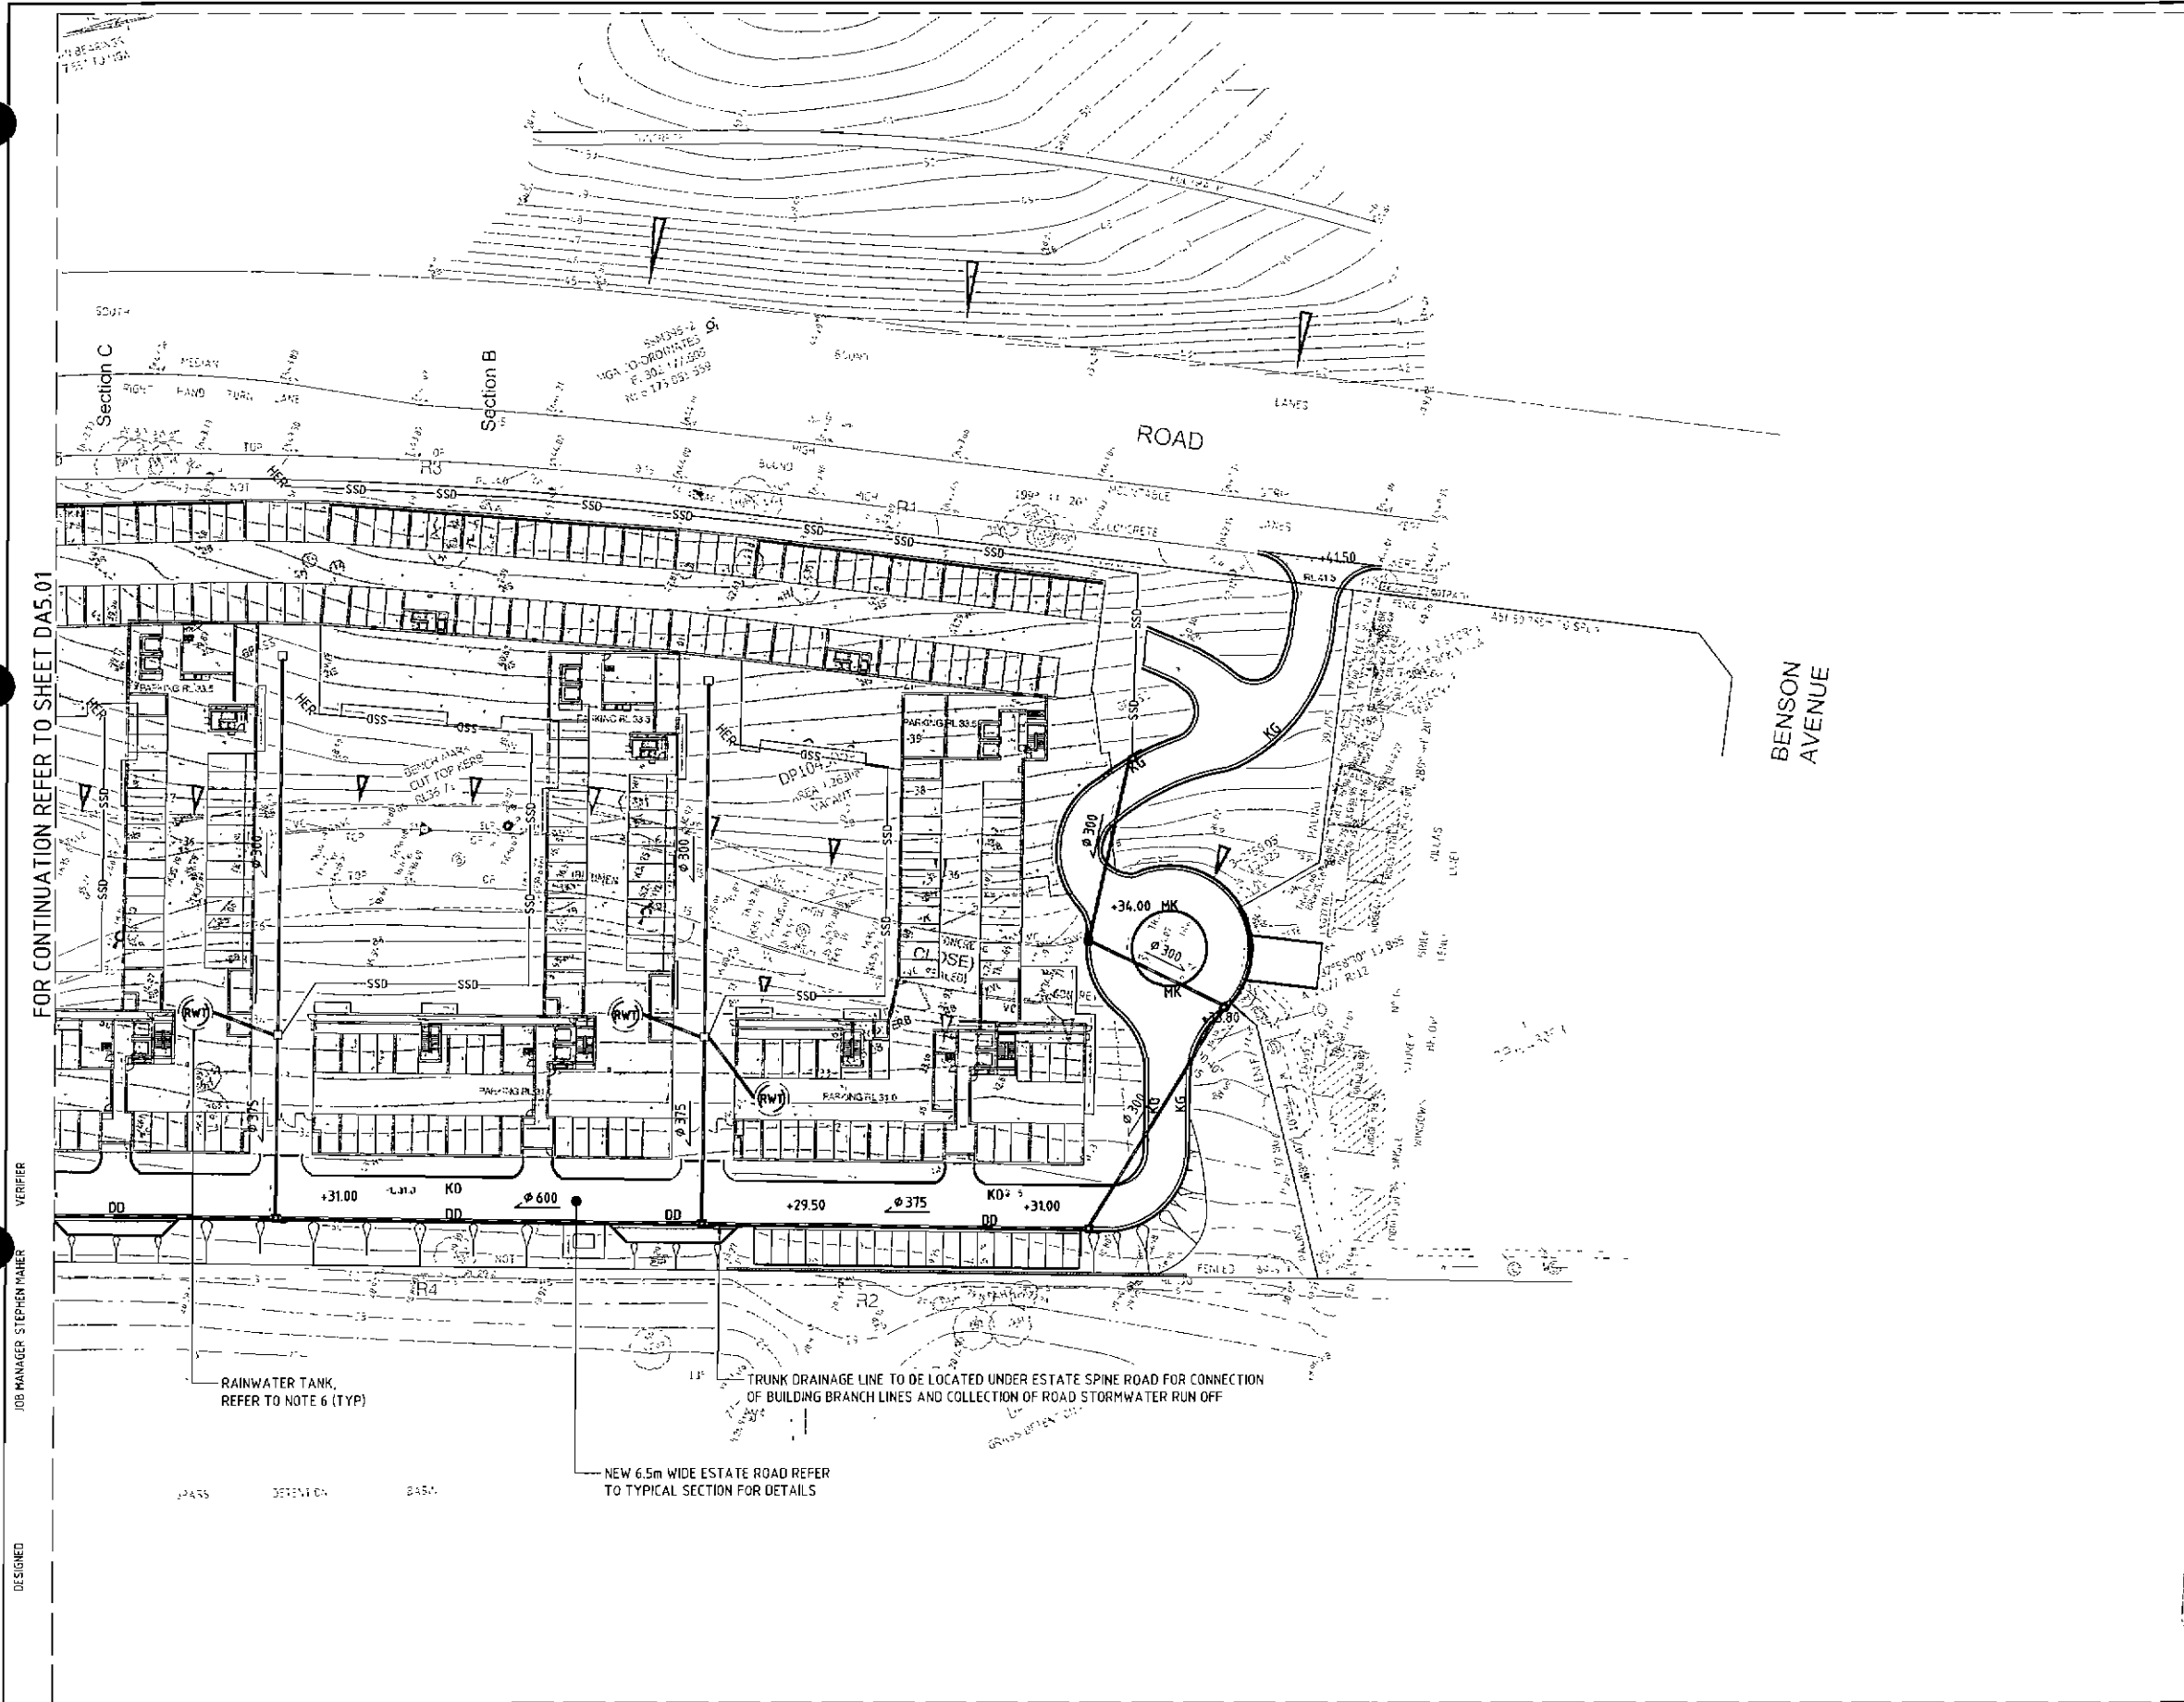

STORMWATER LEGEND

- STORMWATER PIPE
- KERB INLET PIT (ON GRADE) WITH 600 x 900 ACCESS GRATE
- KERB INLET PIT (SAG) WITH 600 x 900 ACCESS GRATE
- JUNCTION PIT WITH ACCESS COVER
- OVERLAND FLOW
- SUBSOIL DRAINAGE LINE AND HIGH END RISER (HER)

NOTE: FOR ALL STORMWATER DRAINAGE NOTES, REFER TO SHEET DA5.01

**SHELLHARBOUR CITY COUNCIL
DEVELOPMENT CONSENT**

DA No. 351/2012 Dated 10 Feb 2012

Approval has been granted to the application subject to conditions which are set out fully in the Development Consent accompanying this plan.

These plans may be modified by conditions of consent. Please refer to consent documents for details.

Michael Willis
General Manager

ISSUED FOR DA - NOT FOR CONSTRUCTION

REVISION	DESCRIPTION	ISSUED	VER'D	APP'D	DATE	CLIENT	ARCHITECT	PROJECT	DRAWING TITLE	JOB NUMBER	DRAWING NUMBER	REVISION
1	ISSUED FOR DEVELOPMENT APPLICATION	MP		MLW	09/09/12	UNITING CARE AGEING	PTW ARCHITECTS	UCA WATTLE ROAD, SHELLHARBOUR	CIVIL DESIGN CONCEPT STORMWATER DRAINAGE PLAN - SHEET 2 OF 2	120522	DA5.02	1

DRAWING NOT TO BE USED FOR CONSTRUCTION UNLESS VERIFICATION SIGNATURE HAS BEEN ADDED

THE COPYRIGHT OF THIS DRAWING REMAINS WITH NORTHROP CONSULTING ENGINEERS PTY LTD

ALL SETOUT TO ARCHITECT'S DRAWINGS. DIMENSIONS TO BE VERIFIED WITH THE ARCHITECT AND ON SITE BEFORE MAKING SHOP DRAWINGS OR COMMENCING WORK. NORTHROP ACCEPTS NO RESPONSIBILITY FOR THE USABILITY, COMPLETENESS OR SCALE OF DRAWINGS TRANSFERRED ELECTRONICALLY.

NORTHROP
Sydney
The Carlton Bond Store, 501 Collins Road, Sydney NSW 2000
Ph (02) 9241 4168 Fax (02) 9241 4324
P.O. Box 1171 Australia Square, NSW 1215
E-mail: sydney@northrop.com.au A/NZ 61 094 423 100

PROJECT


DRAWING TITLE

JOB NUMBER

DRAWING NUMBER

REVISION

DRAWING SHEET SIZE = A1

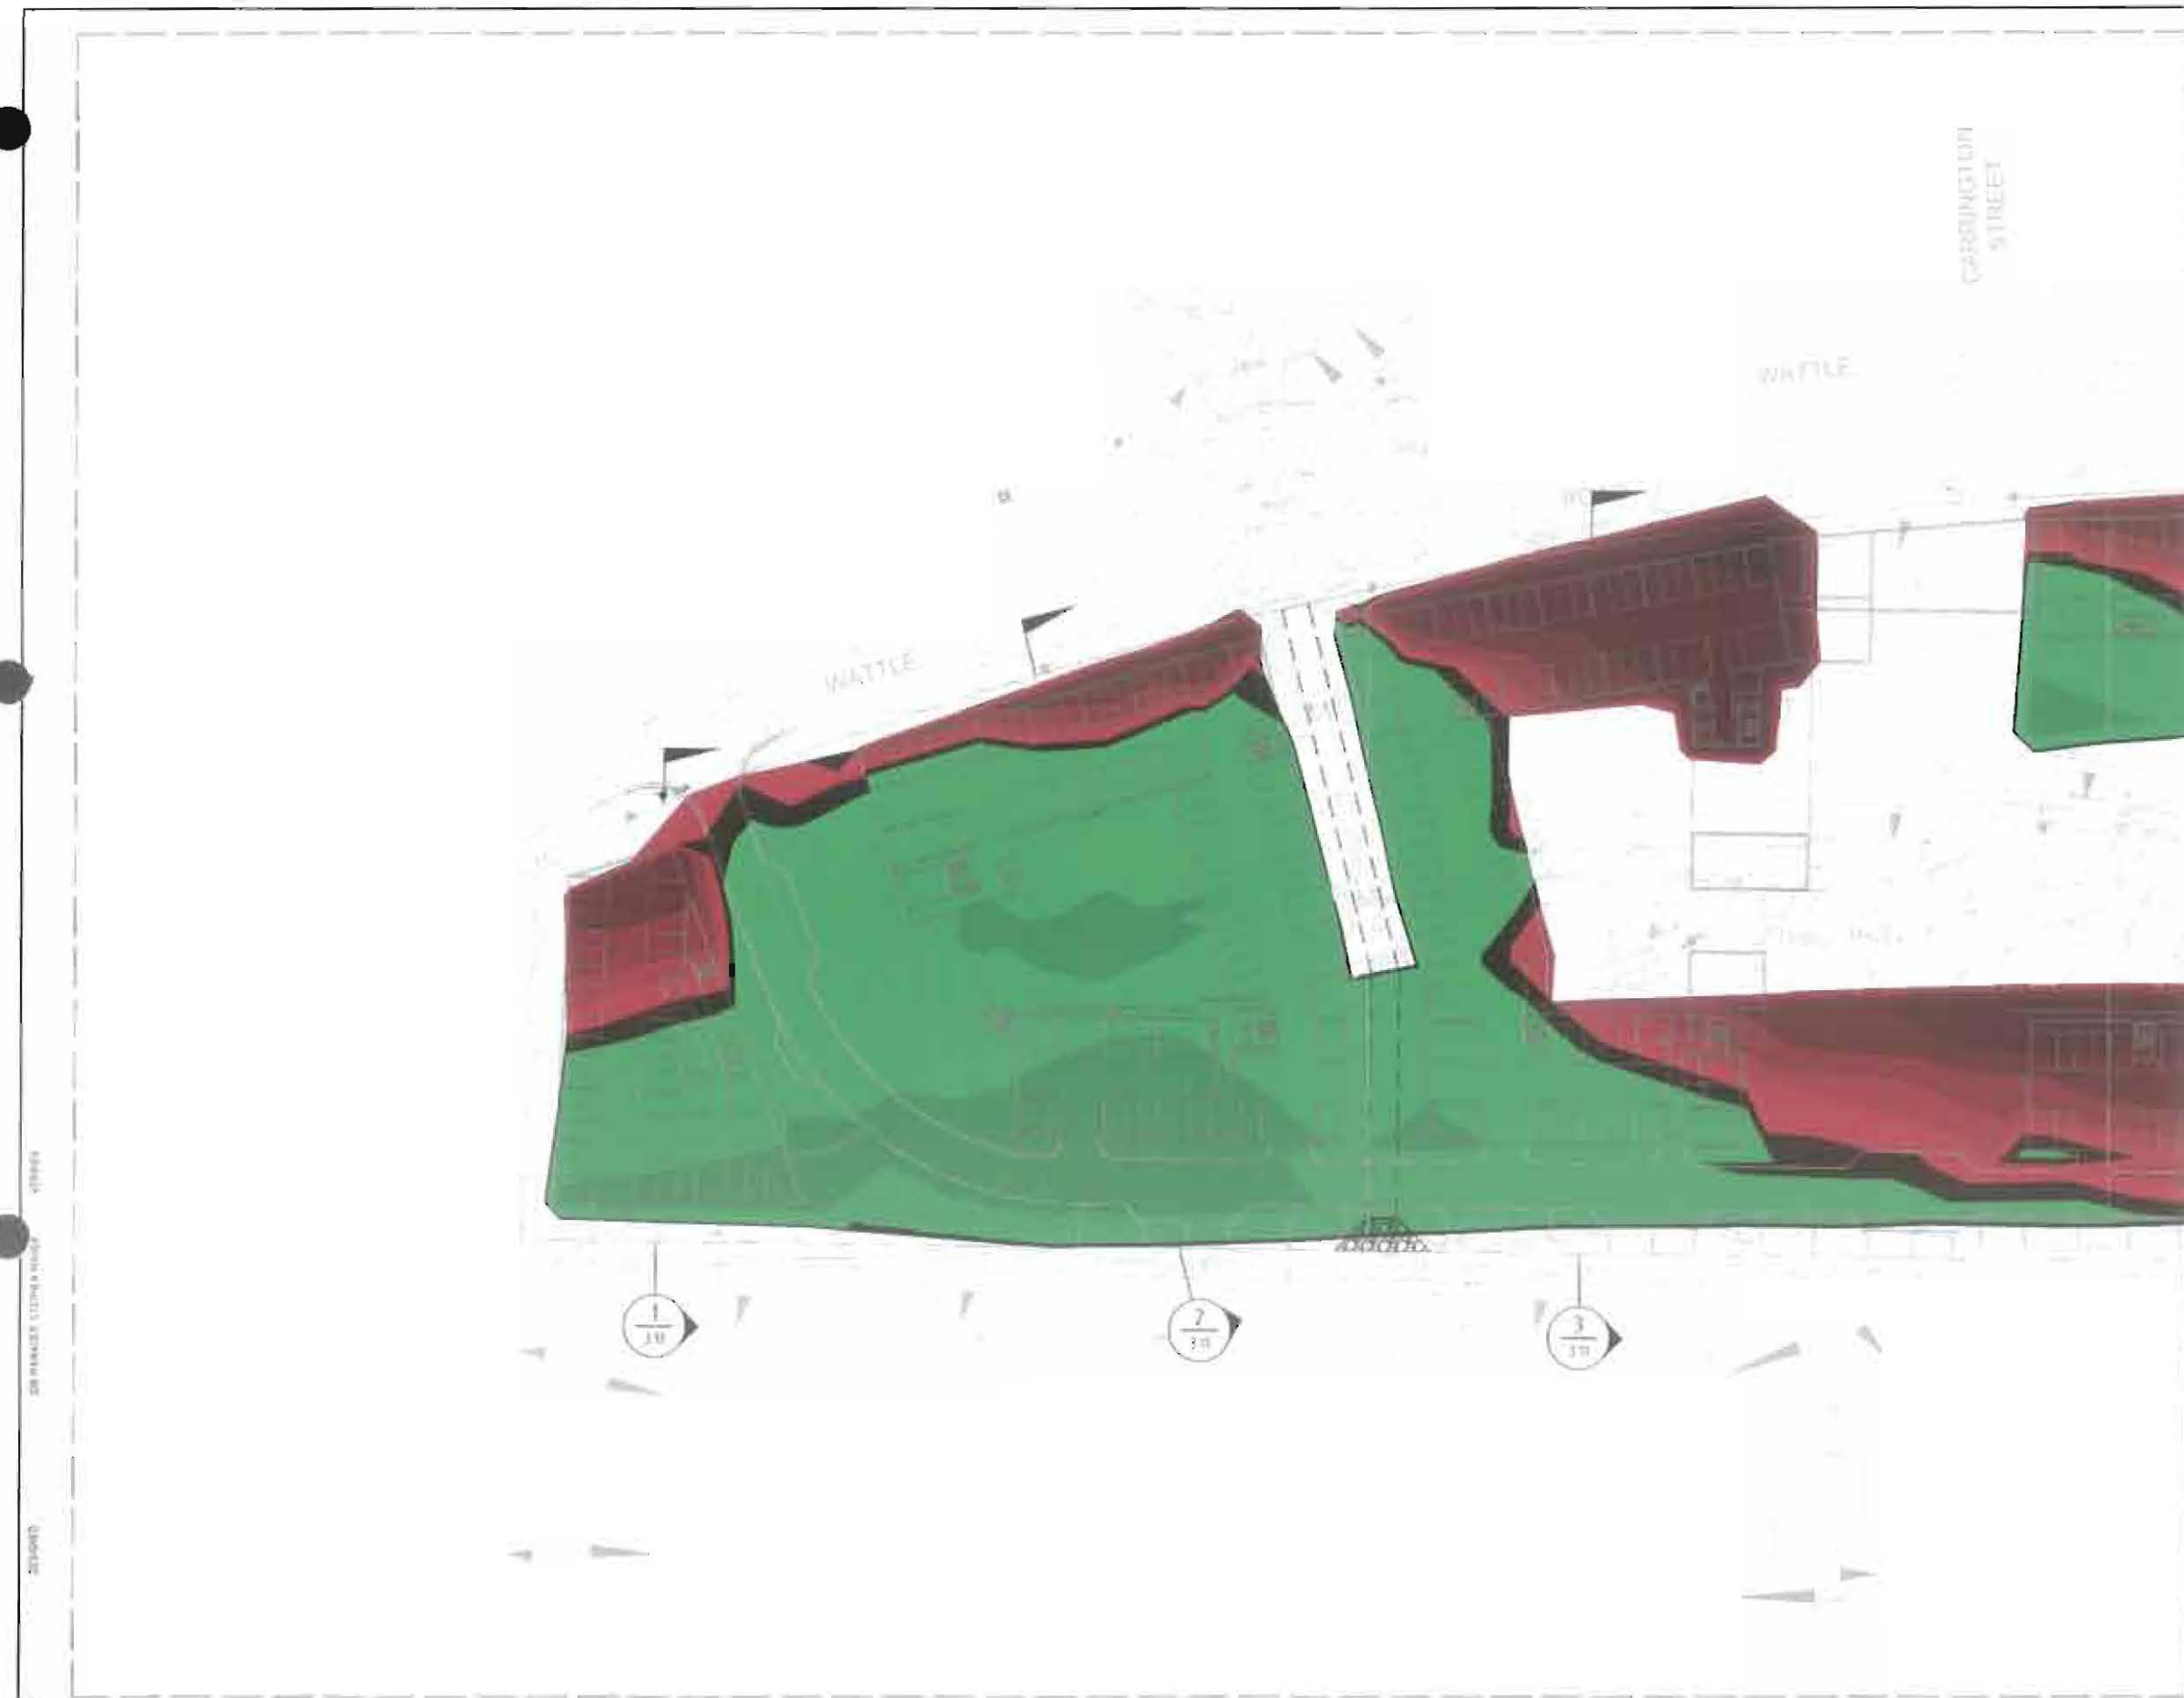

LEGEND:

Lower	Upper	Colour
-25.00 to	-15.00m	
-15.00 to	-10.00m	
-10.00 to	-5.00 m	
-5.00 to	-2.00 m	
-2.00 to	-1.00 m	
-1.00 to	-0.50 m	
-0.50 to	-0.25 m	
-0.25 to	0.00 m	
0.00 to	0.25 m	
0.25 to	0.50 m	
0.50 to	1.00 m	
1.00 to	2.00 m	
2.00 to	5.00 m	
5.00 to	10.00 m	
10.00 to	15.00 m	
15.00 to	25.00 m	

FOR CONTINUATION REFER TO SHEET DA3.04

SHELLHARBOUR CITY COUNCIL
DEVELOPMENT CONSENT
CA No. 231/2012 Dated 10 Feb 2014
Approval has been granted to the application subject to conditions which are set out fully in the Development Consent accompanying this plan.
These plans may be modified by conditions of consent. Please refer to consent documents for details.
Michael Willis
General Manager

ISSUED FOR DA - NOT FOR CONSTRUCTION

REVISION	DESCRIPTION	BY	DATE	CLIENT	ARCHITECT	PROJECT	DRAWING TITLE	DRAWING NUMBER	SHEET NUMBER
1	ISSUED FOR DEVELOPMENT APPLICATION	ML	05-09-12	UNITING CARE AGEING	PTW ARCHITECTS	UCA WATTLE ROAD, SHELLHARBOUR	CIVIL DESIGN CONCEPT BULK EARTHWORKS CUT AND FILL PLAN SHEET 1 OF 2	120522	1
DRAWING NOT TO BE USED FOR CONSTRUCTION UNLESS A NEW ACTION SIGNATURE HAS BEEN ADDED				THE COPYRIGHT OF THIS DRAWING REMAINS WITH NORTHROP CONSULTING ENGINEERS PTY LTD		NORTHROP Sydney The Sydney Office: 10/100, 60 Market Street, Sydney NSW 2000 Tel: (02) 9247 4100 Fax: (02) 9247 4104 E: info@northrop.com.au Web: www.northrop.com.au			




BULK EARTHWORKS CROSS SECTION 1
SCALE @ 1:100 HORIZONTAL
1:100 VERTICAL



BULK EARTHWORKS CROSS SECTION 2
SCALE @ 1:100 HORIZONTAL
1:100 VERTICAL




BULK EARTHWORKS CROSS SECTION 3
SCALE @ 1:100 HORIZONTAL
1:100 VERTICAL

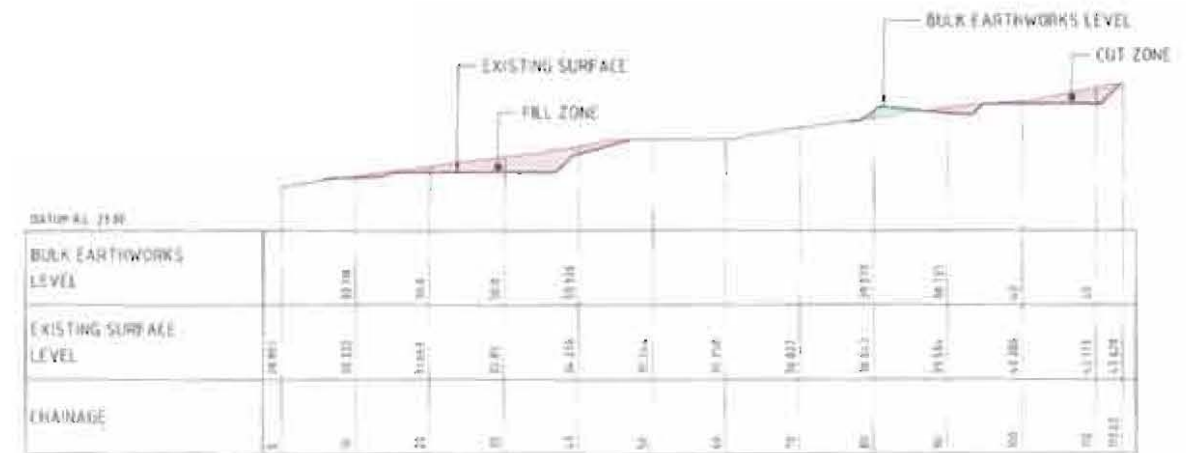

BULK EARTHWORKS CROSS SECTION 4
SCALE @ 1:100 HORIZONTAL
1:100 VERTICAL



BULK EARTHWORKS CROSS SECTION 5
SCALE @ 1:100 HORIZONTAL
1:100 VERTICAL

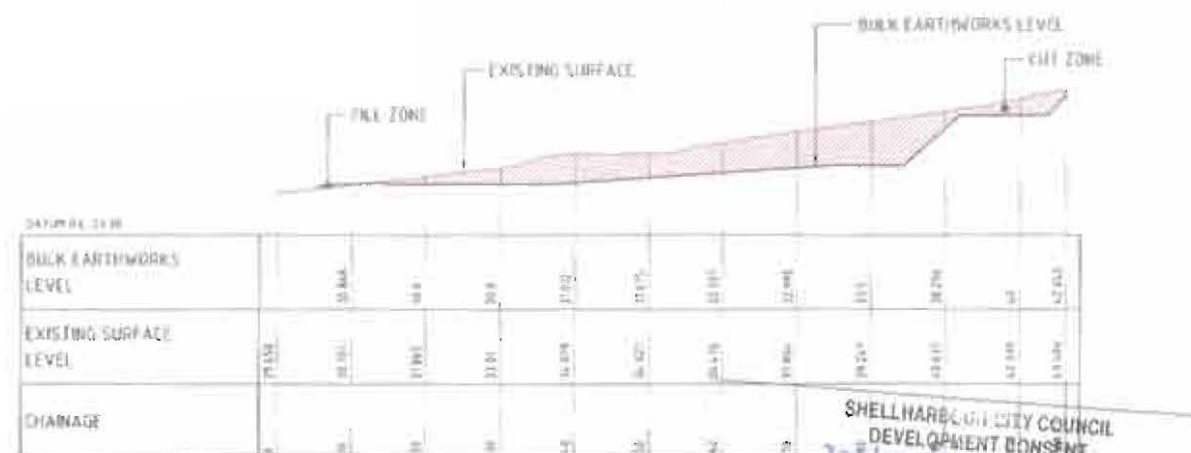

BULK EARTHWORKS CROSS SECTION 6
SCALE @ 1:100 HORIZONTAL
1:100 VERTICAL

**SHELLHARBOUR CITY COUNCIL
DEVELOPMENT CONSENT**
Approval has been granted to the application subject to conditions which are set out in the Development Consent accompanying this plan.
These plans may be modified by conditions of consent. Please refer to consent documents for details.
Michael Willis
General Manager

ISSUED FOR DA - NOT FOR CONSTRUCTION

REVISION	DESCRIPTION	DATE	BY	APP'D	DATE	CLARK	UNITING CARE AGEING	ARCHITECT	PTW ARCHITECTS	NORTHROP	UCA WATTLE ROAD, SHELLHARBOUR	CIVIL DESIGN	CONCEPT BULK EARTHWORKS CROSS SECTIONS	JOB NUMBER	120522	DRAWING NUMBER	DA3.11	REVISION	1
1	ISSUED FOR DEVELOPMENT APPLICATION	08/09/12																	



CATCHMENT LEGEND	
	CATCHMENT AREA EXTENTS
	IMPERVIOUS AREA
	EXISTING OVERLAND FLOW PATH
	PER HAS CROSS SECTION LOCATION
CATCHMENT AREA SCHEDULE	
PREVIOUS AREA = 21 650m ²	
IMPERVIOUS AREA = 1 500m ²	
TOTAL AREA = 21 650m ²	

**SHELLHARBOUR CITY COUNCIL
DEVELOPMENT CONSENT**

DA No. 120522 Dated 10 Feb 2014

Approval has been granted to the application subject to conditions which are set out fully in the Development Consent accompanying this plan.

These plans may be modified by conditions of consent. Please refer to consent documents for details.


Michael Willis
General Manager

NOTE:

1. CATCHMENT PLAN TO BE READ IN CONJUNCTION WITH OVERLAND FLOW STUDY REPORT

ISSUED FOR DA - NOT FOR CONSTRUCTION

REVISION	DESCRIPTION	ISSUED	REVISED	DATE	CLIENT	ARCHITECT	PROJECT	DRAWING TITLE	PROJECT NUMBER
1	FOR DA DEVELOPMENT APPLICATION	10/02/14		10/02/14	UNITING CARE AGEING	PTW ARCHITECTS	UCA WATTLE ROAD, SHELLHARBOUR	CIVIL DESIGN CONCEPT STORMWATER CATCHMENT PLAN	120522
									DA5.03
									1

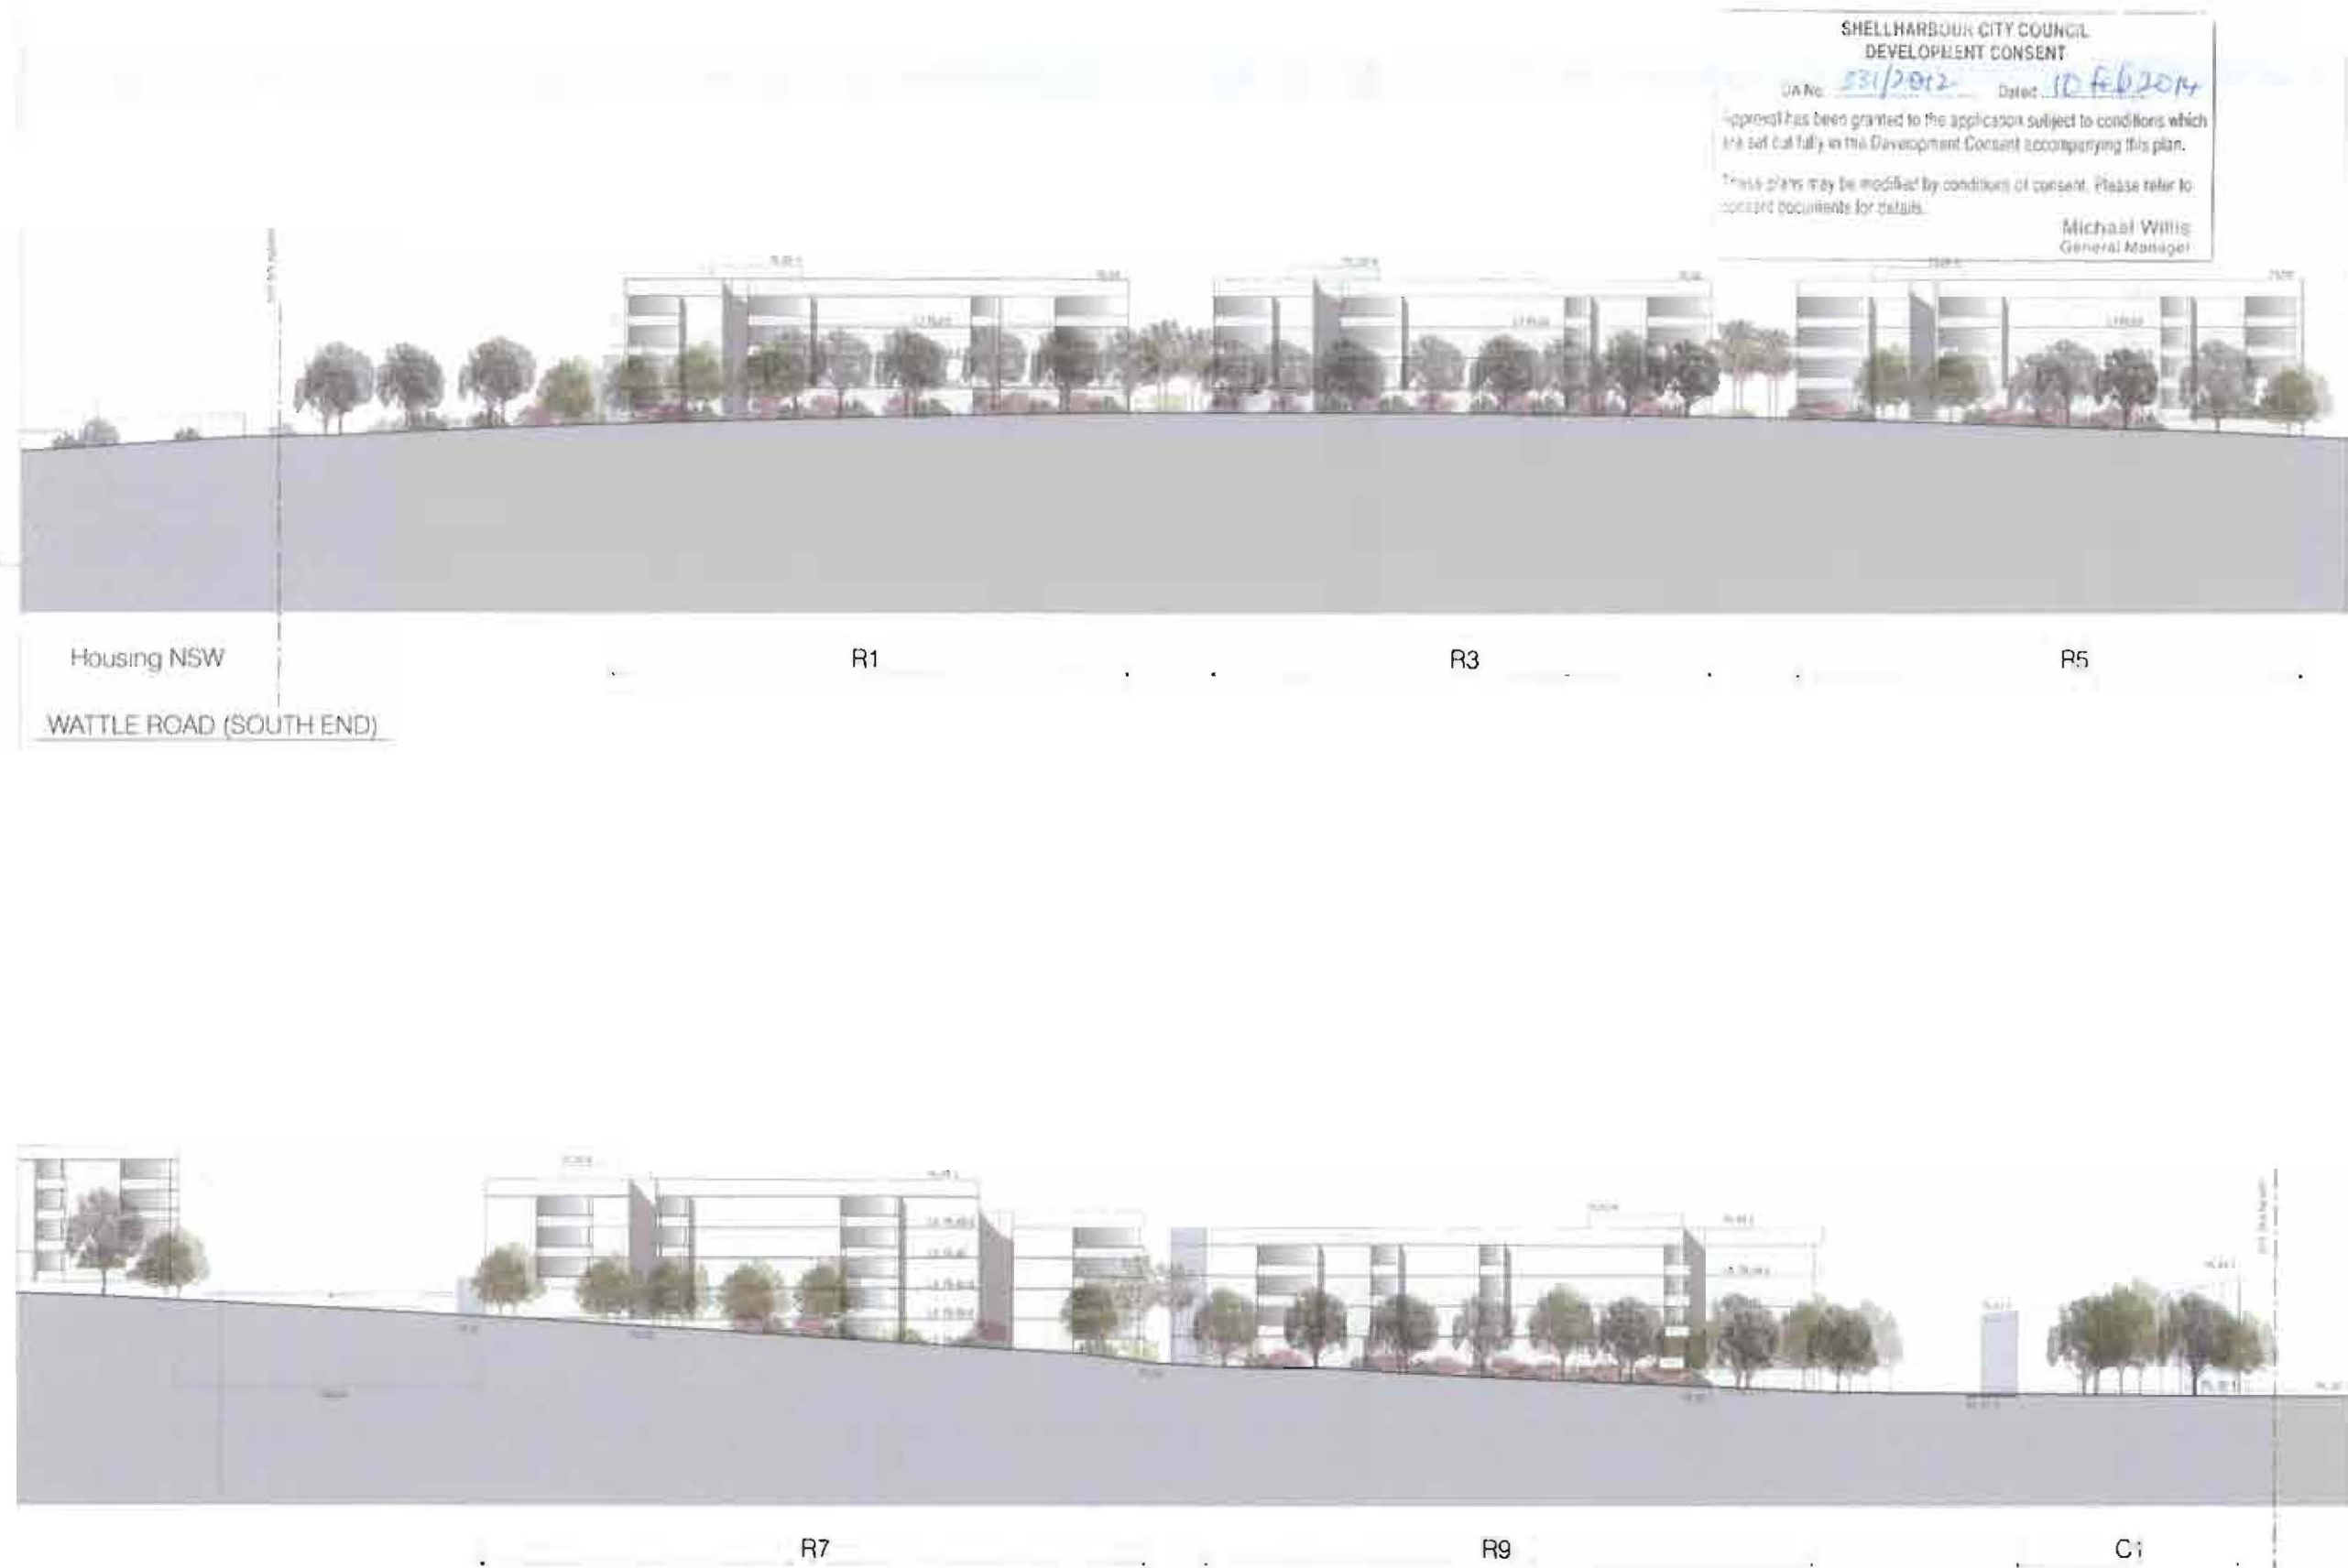




**SHELLHARBOUR CITY COUNCIL
DEVELOPMENT CONSENT**
DA No: 551/2012 Dated: 16 Feb 2014
Approval has been granted to the application subject to conditions which are set out fully in the Development Consent accompanying this plan.
These plans may be modified by conditions of consent. Please refer to consent documents for details.
Michael Wilks
General Manager

C1 R10 R8 R6

PARK STREET (NORTH END)

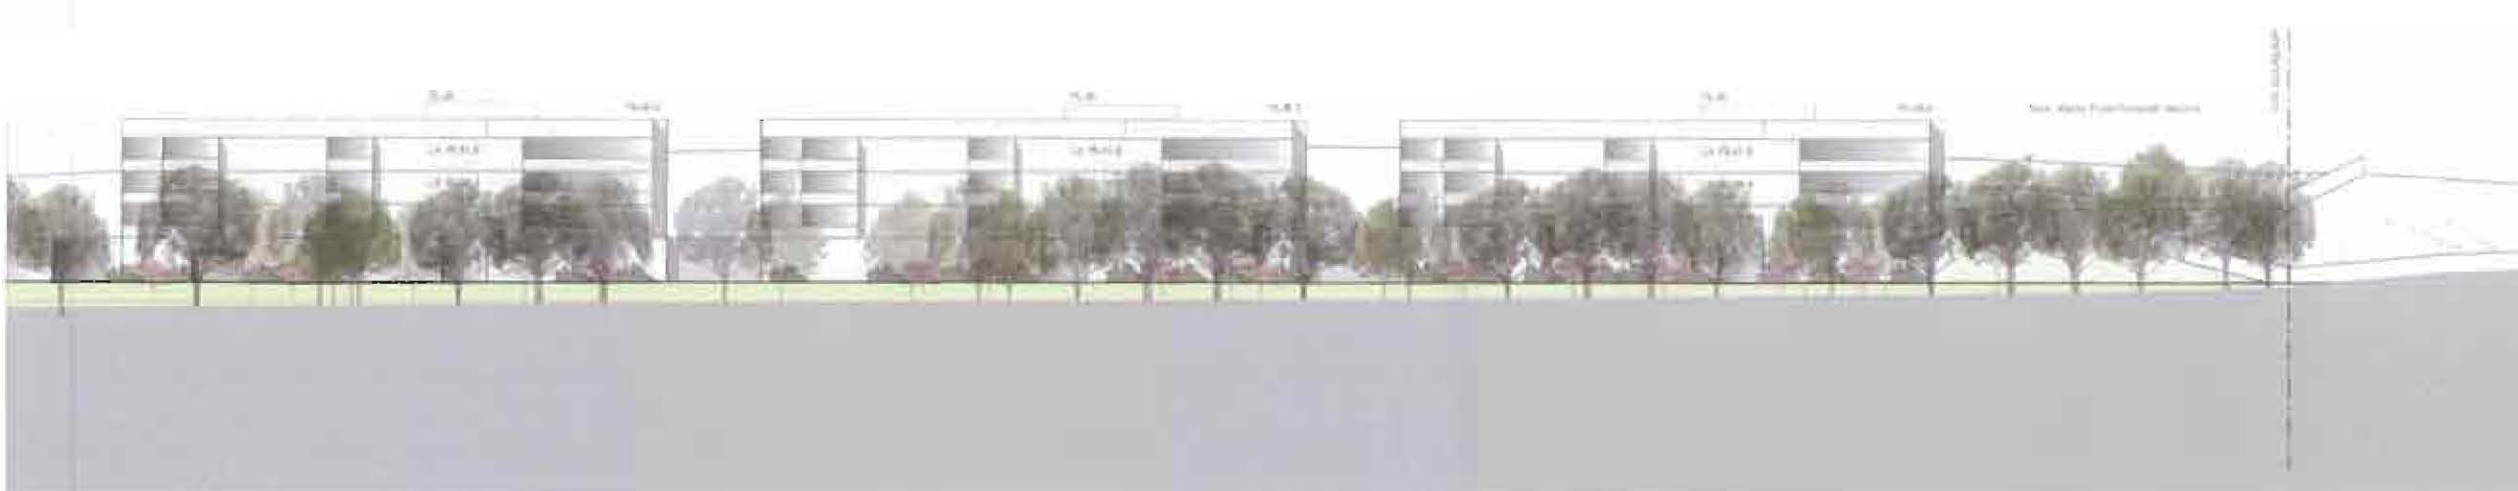

R6 R4 R2

PARK STREET (SOUTH END)

In accordance with the provisions of the Environmental Planning and Assessment Act 1979 (NSW) and the Environmental Planning and Assessment Regulation 2007 (NSW), the following information is provided for the purpose of the public notice of the proposed development.		
Item	Assessment	Date
A	DA SUBMISSION	16 Feb 2014
INDICATIVE INTERNAL LAYOUT ONLY		
Consultants:		
Access Consultant		
Accessibility Solutions (NSW)		1 812 9000 1040
Acoustic Consultant		
Acoustic Logic		1 812 8339 8000
RCA Consultant		
Blackett Maguire and Goldsmith		1 812 9211 7772
Civil Engineering		
Northrop Consulting Engineers		1 812 9241 4188
Fire Engineering		
SAB		1 812 9000 4000
Hydraulics Engineer		
Northrop Consulting Engineers		1 812 9241 4188
Landscape Architect		
Taylor Gummer		1 812 4287 5088
Planner		
JBA Planning		1 812 9400 4807
Project Manager		
OWC		1 812 9800 4000
Quantity Surveyor		
OWC		1 812 9800 4000
Structural Engineer		
SAB		1 812 9000 4000
Structural Engineer		
Northrop Consulting Engineers		1 812 9241 4188
Traffic Engineer		
Transport & Urban Planning		1 812 9049 1411
Water Consultant		
Water Management Consultant		1 812 9818 6207
Client:		
LivingCare Aged Care NSW Ltd		
Level 5-222 Pitt St Sydney NSW		
PTW Architects		
Level 13, 6 Castlereagh Rd Sydney NSW Australia 2006		1 812 9232 3877 F 1 812 9221 4138
PTW Architects		
100 Macquarie Street Sydney NSW Australia 2000		
Project:		
SHELLHARBOUR SENIORS		
Wattle Road, Shellharbour City Centre, NSW		
Title:		
ELEVATION B PARK STREET		
Scale:	Plot Date:	Job Ref:
1:500	@A2: 20/02/2014	212 030
Dwg No:	Revision:	
A-DA-27	A	
Status:		
DA SUBMISSION		

SHELLHARBOUR CITY COUNCIL
DEVELOPMENT CONSENT

DA No. 3312-00- Dated 10 Feb 2014

Approval has been granted to the application subject to conditions which are set out fully in the Development Consent accompanying this plan.

These plans may be modified by conditions of consent. Please refer to consent documents for details.

Michael Willis
General Manager

Legend

Total number of storeys above adjacent either Park Street or Wattle Road level (excluding basement parking and non-habitable plant on roof)

B Basement

4-5 storeys

4 storeys

3 storeys

2 storeys

1 storeys

Basement only

Articulation Zone

* Where split storeys are shown, this is in relation to sloping site topography



SHELLHARBOUR SENIORS UnitingCare Ageing NSW ACT
Wattle Road,
Shellharbour City Centre, NSW

Building Envelope Diagram
1:1500@A3 18.02.2013

PTW Architects
T - 612 9232 5877
E - 612 9221 4139

PTW

Michael Willis
General Manager



INDICATIVE INTERNAL LAYOUT ONLY

Access Consultant	
Accessibility Solutions (NSW)	T 612 9695 1941
Acoustic Consultant	
Acoustic Logic	T 612 8339 8000
BCA Consultant	
Blackett Maguire and Goldsmith	T 612 9211 7777
Civil Engineering	
Northrop Consulting Engineers	T 612 9241 4188
Fire Engineering	
S4B	T 612 9002 4282
Hydraulics Engineer	
Northrop Consulting Engineers	T 612 9241 4188
Landscape Architect	
Taylor Brammer	T 612 4267 5088
Planner	
JBA Planning	T 612 9409 4988
Project Manager	
DCWC	T 612 9922 4566
Quantity Surveyor	
DCWC	T 612 9922 4566
Services Engineer	
S4B	T 612 9002 4282
Structural Engineer	
Northrop Consulting Engineers	T 612 9241 4188
Traffic Engineer	
Transport & Urban Planning	T 612 9545 1414
Waste Consultant	
Waste Management Consultants	T 612 9818 8266

PTW Architects

Level 13, 9 Castlereagh St
Sydney NSW Australia 2000

NSW Nominated Architects
A Andersens AO Architects No. 2822
J Bilmon Architects No. 3916
D Jones Architects No. 4778
A Rossi Architects No. 5057



PTW

T +612 9232 5877
F +612 9221 4139

Title:
SECTION 3

Dwg No:	Revision:
A-DA-22	A

Status:
DA SUBMISSION

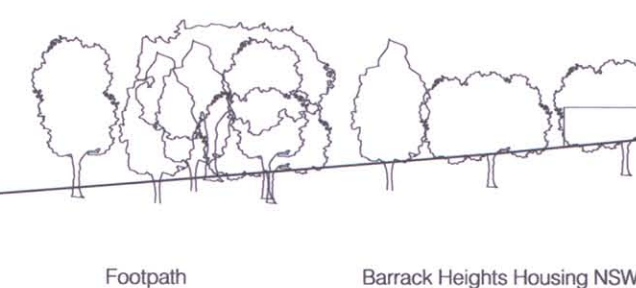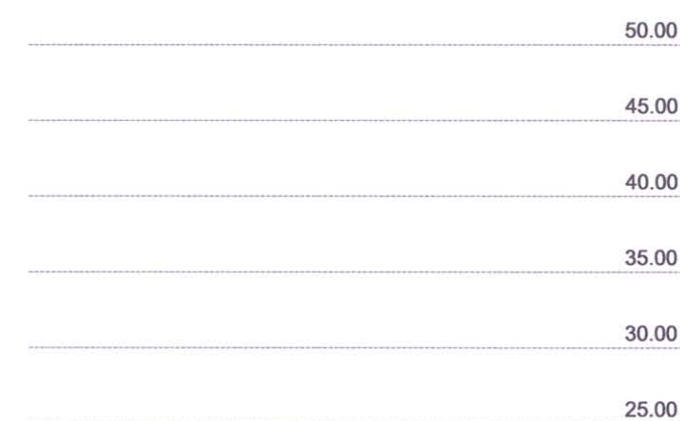

LEGEND

	COMMUNITY
	APARTMENT
	PARKING



[illegible]

Client:
UnitingCare Ageing NSW/ACT
Level 5-222 Pitt St, Sydney, NSW

Project:
SHELLHARBOUR SENIORS
Wattle Road,
Shellharbour City Centre, NSW

0	5	10	25m
Scale: 1:500	@A2	Plot Date: 14/09/2012	Job No: 212.030

Status:
DA SUBMISSION

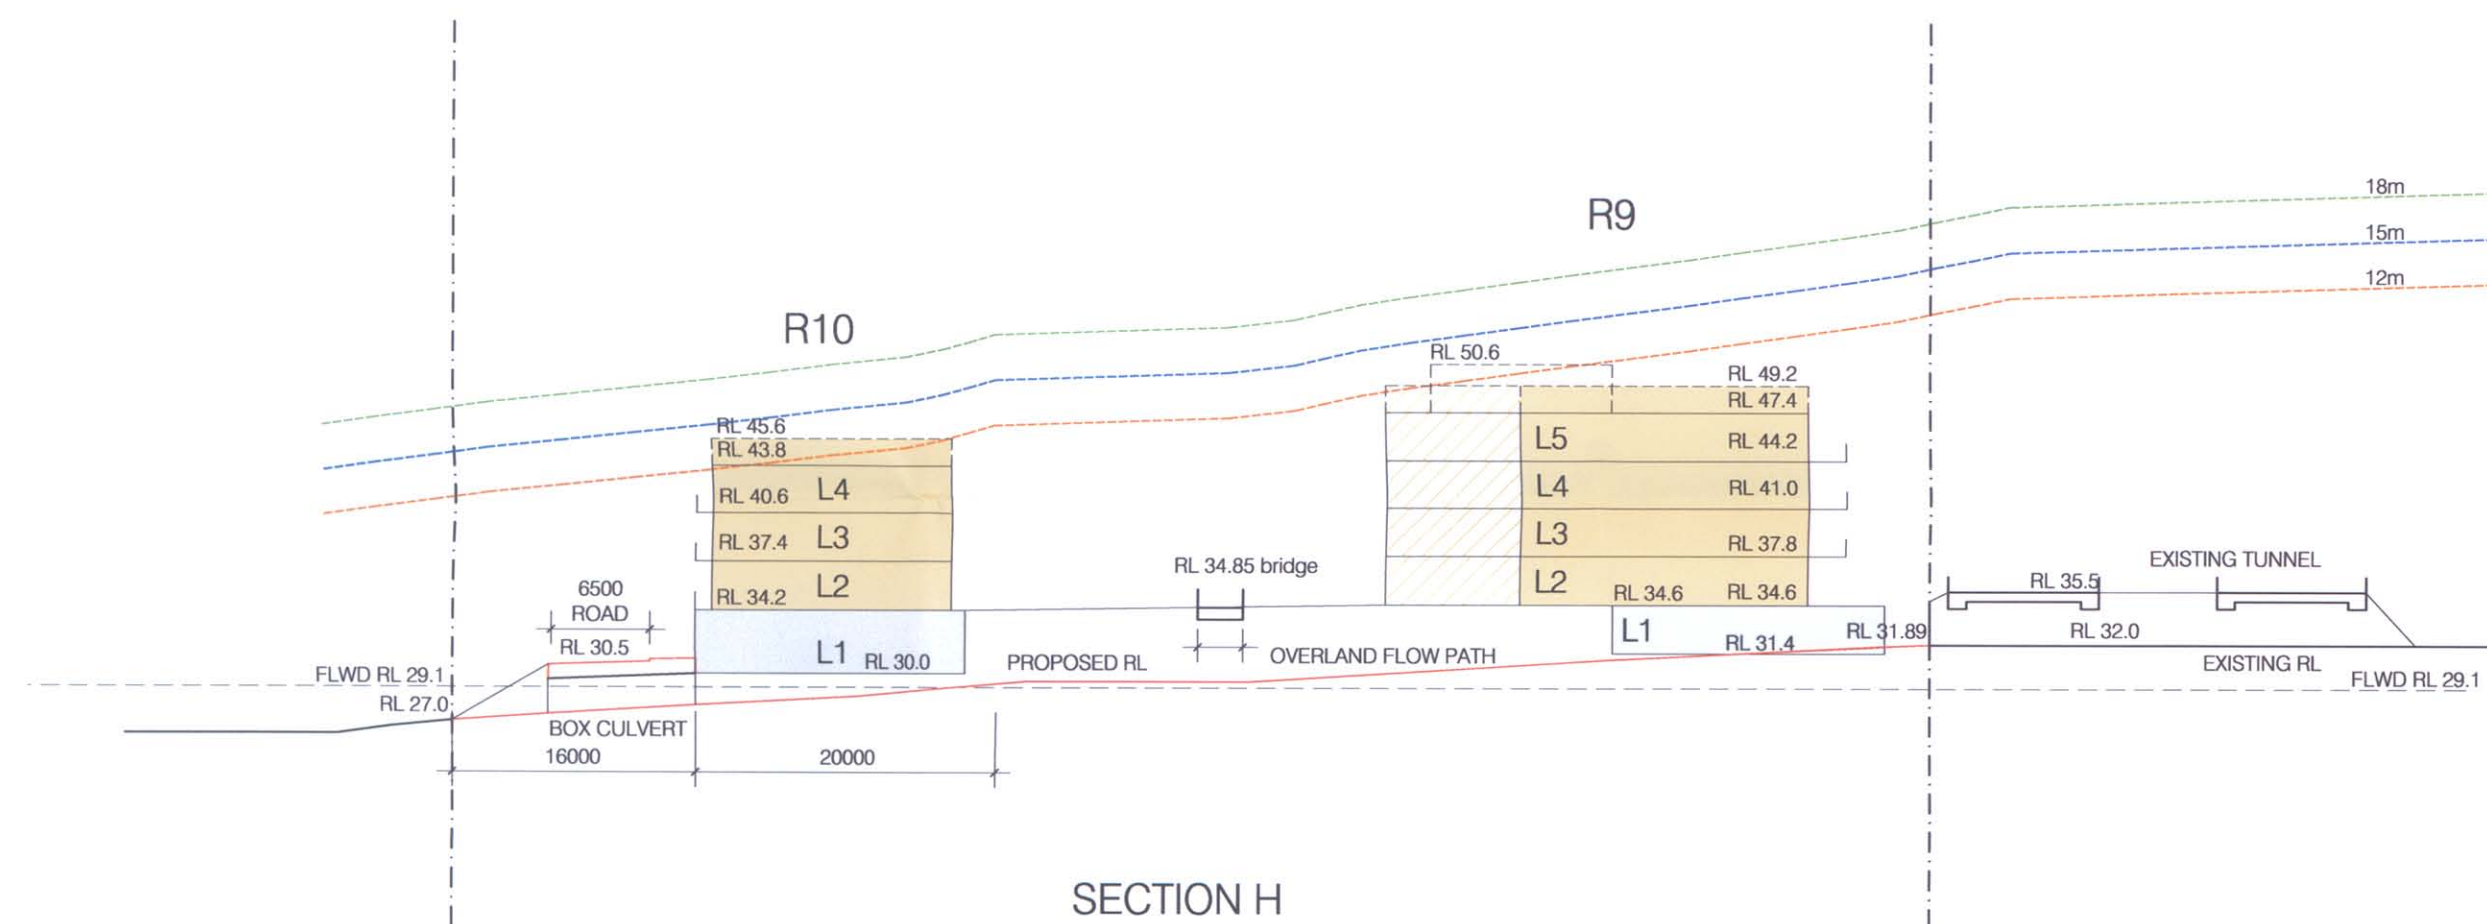 

[illegible]

Consultants	
Access Consultant	
Accessibility Solutions (NSW)	T 612 9695 1940
Acoustic Consultant	
Acoustic Logic	T 612 8339 8000
BCA Consultant	
Blackett Maguire and Goldsmith	T 612 9211 7777
Civil Engineer	
Northrop Consulting Engineers	T 612 9241 4188
Fire Engineering	
S4B	T 612 9002 4200
Hydraulics Engineer	
Northrop Consulting Engineers	T 612 9241 4188
Landscape Architect	
Taylor Brammer	T 612 4267 5088
Planner	
JBA Planning	T 612 9409 4957
Project Manager	
DCWC	T 612 9922 4500
Quantity Surveyor	
DCWC	T 612 9922 4500
Services Engineer	
S4B	T 612 9002 4200
Structural Engineer	
Northrop Consulting Engineers	T 612 9241 4188
Traffic Engineer	
Transport & Urban Planning	T 612 9545 1411
Waste Consultant	
Waste Management Consultants	T 612 9818 8267

PTW Architects

Level 13, 9 Castlereagh St
Sydney NSW Australia 2000

PTW


T +612 9232 5877
F +612 9221 4139

NSW Nominated Architects
A Andersons AO Architects No. 2822
J Bilmon Architects No. 3916
D Jones Architects No. 4778
A Rossi Architects No. 5057

Title:
SECTION 5

Dwg No:	Revision:
A-DA-24	A

Status: DA SUBMISSION

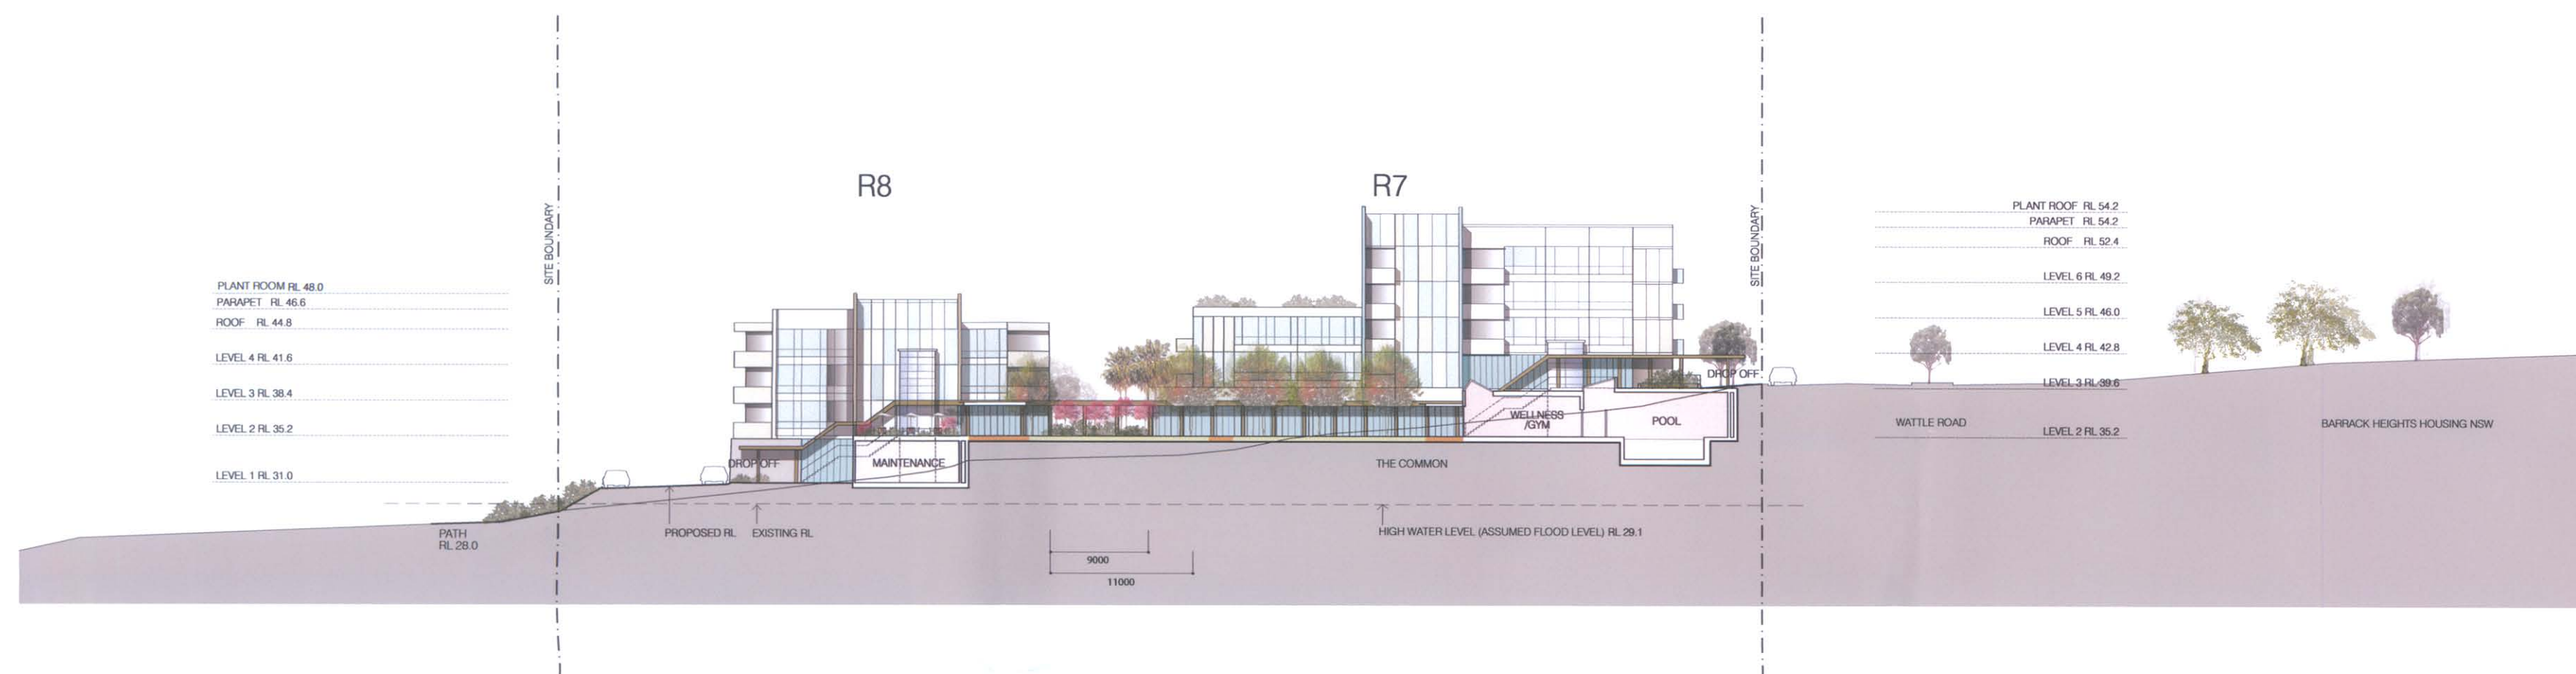

SECTION I

LEGEND

 COMMUNITY



SHELLHARBOUR CITY COUNCIL
DEVELOPMENT CONSENT

DA No. 331/2014 Dated 16 Feb 2014

Approval has been granted to the application subject to conditions which are set out fully in the Development Consent accompanying this plan.

These plans may be modified by conditions of consent. Please refer to consent documents for details.

Michael Willis
General Manager

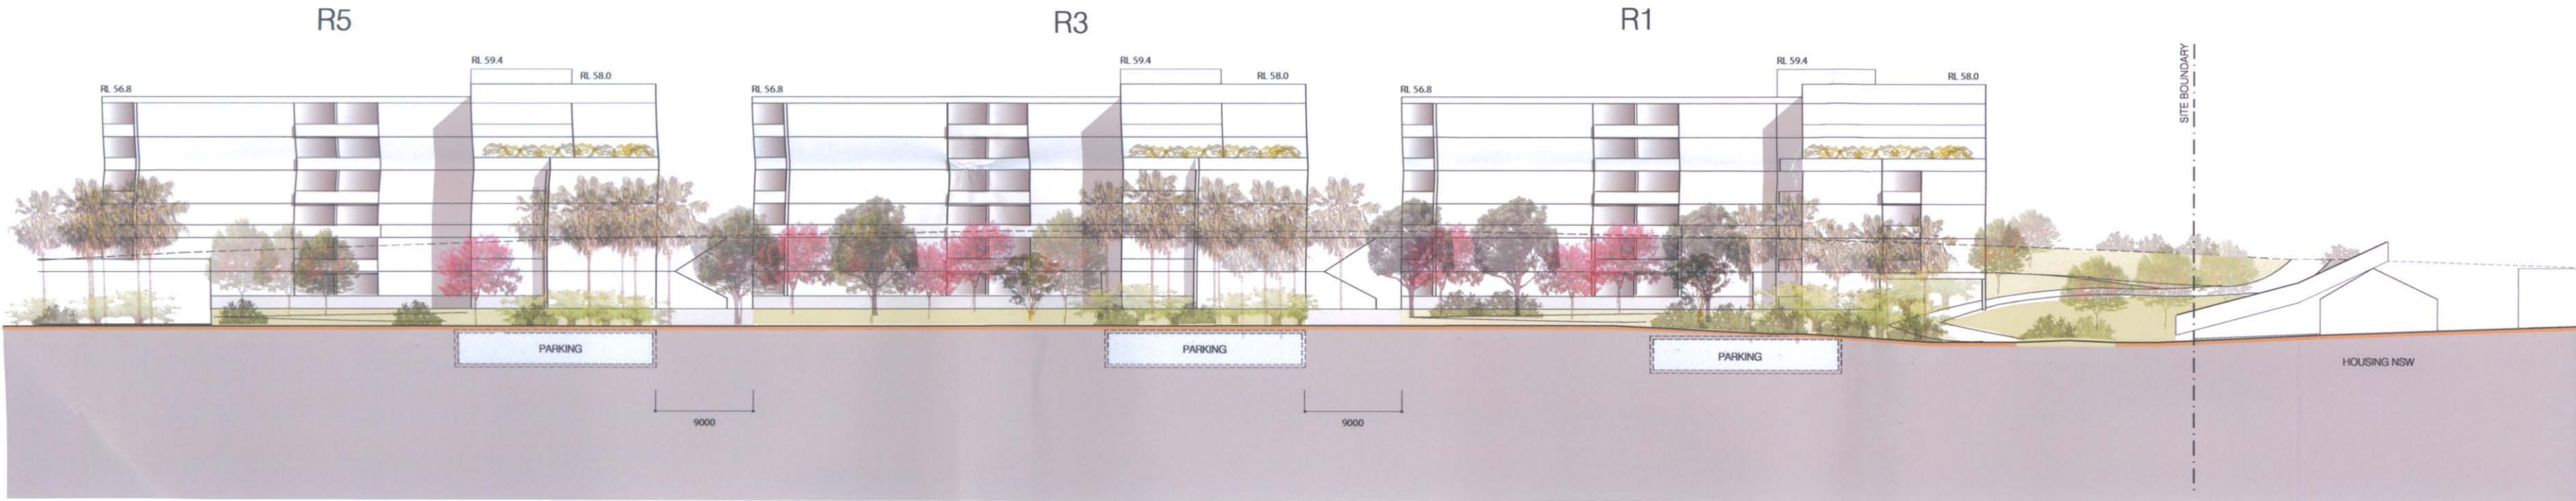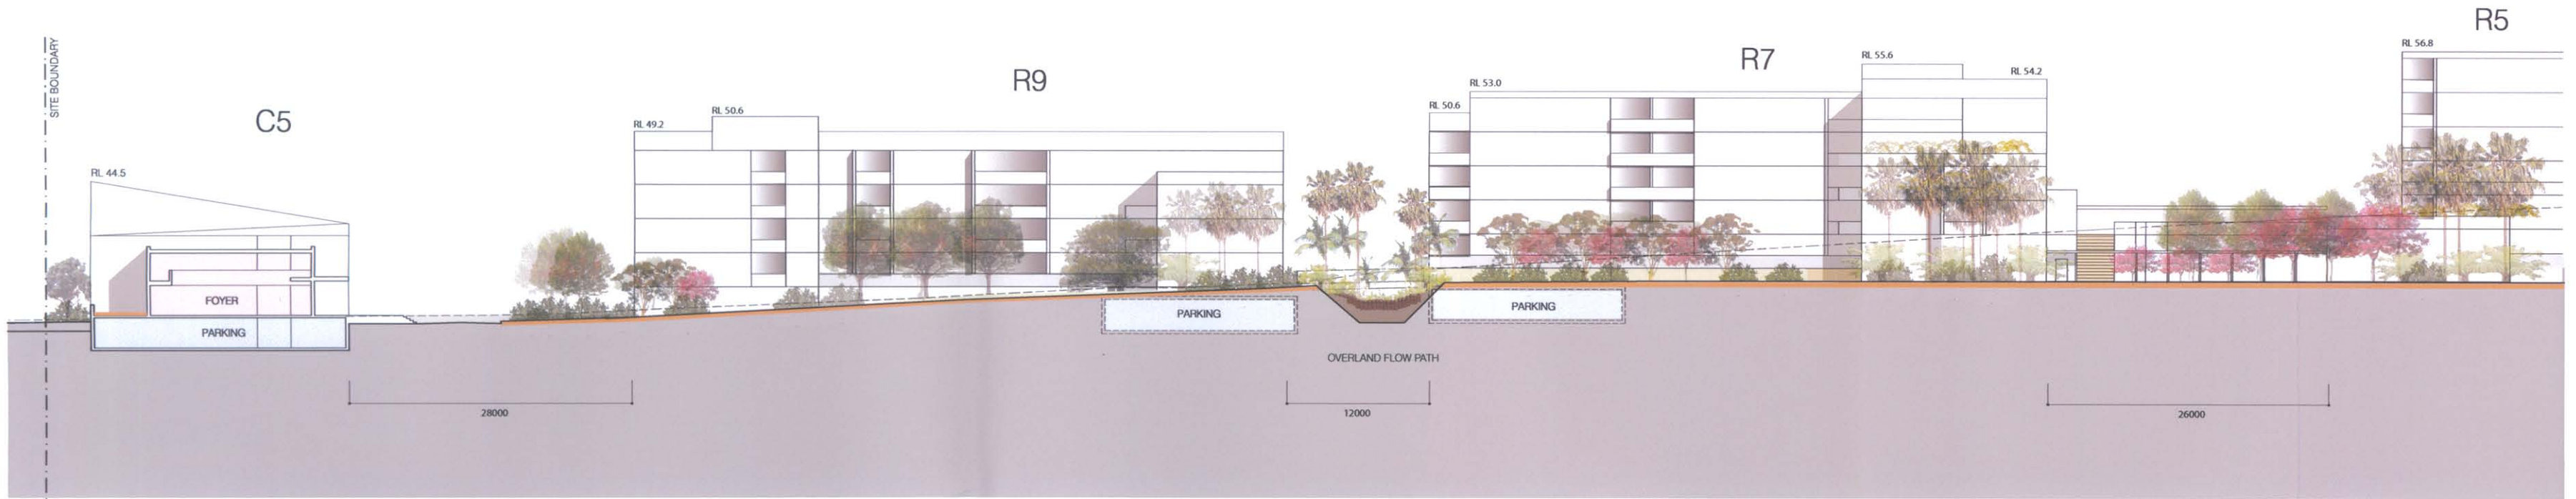

SECTION J

- LEGEND
- COMMUNITY
- PARKING

Do not scale from drawings. Verify all dimensions on site before commencing work.
Copying or reproduction of this drawing is strictly prohibited without the consent of
Puddle Thorp & Walker Pty.
The Architect shall not be liable for any loss or claims whatsoever arising from or in
respect of any errors existing or resulting from data howsoever transferred from the
computer system of the Architect to systems of the Client or other Consultants.
The recipient of the data shall be responsible for checking accuracy and completeness of
data received. Any use of the electronic data in part or whole shall be at the users risk.
The CAD files and their contents are solely representations of the Project information
and cannot be relied upon beyond the representation shown on the PDF versions of
the drawings as provided by the Architect.

No: Amendment: Chk: Date:

A DA SUBMISSION 14/09/2012

INDICATIVE INTERNAL LAYOUT ONLY

Consultants

Access Consultant
Accessibility Solutions (NSW) T 612 9695 1940

Acoustic Consultant
Acoustic Logic T 612 8339 8000

BCA Consultant
Blackett Maguire and Goldsmith T 612 9211 7777

Civil Engineering
Northrop Consulting Engineers T 612 9241 4188

Fire Engineering
S4B T 612 9002 4200

Hydraulics Engineer
Northrop Consulting Engineers T 612 9241 4188

Landscape Architect
Taylor Brammer T 612 4267 5088

Planner
JBA Planning T 612 9409 4957

Project Manager
DCWC T 612 9922 4500

Quantity Surveyor
DCWC T 612 9922 4500

Services Engineer
S4B T 612 9002 4200

Structural Engineer
Northrop Consulting Engineers T 612 9241 4188

Traffic Engineer
Transport & Urban Planning T 612 9545 1411

Waste Consultant
Waste Management Consultants T 612 9818 8267

Client:
UnitingCare Ageing NSW ACT
Level 5-222 Pitt St, Sydney, NSW

PTW Architects

Level 13, 9 Castlereagh St
Sydney NSW Australia 2000

NSW Nominated Architects
A Andersons AO Architects No. 2822
J Blimmon Architects No. 3016
D Jones Architects No. 4778
A Rossi Architects No. 5057

PTW

T +612 9232 5877
F +612 9221 4139

Project:
SHELLHARBOUR SENIORS
Wattle Road,
Shellharbour City Centre, NSW

Title:
SECTION 6
NORTH-SOUTH ACCESSIBLE
PEDESTRIAN ROUTE

0 5 10 25m

Scale:
1:500 @A2 Plot Date:
14/09/2012 Job No:
212.030

Dwg No:
A-DA-25 Revision:
A

Status:
DA SUBMISSION

Document Set ID: 10109107
Version: 1, Version Date: 24/02/2014