

BEGA VALLEY SHIRE COUNCIL
ORGANICS PROCESSING FACILITY
15,000TPA
LOT 402 DP1191314
WANATTA LANE, WOLUMLA, NSW 2550

DRAWING SCHEDULE	
SHEET No	DESCRIPTION
A01	LOCATION PLAN
A02	SITE ISOMETRIC VIEW
A03	SITE PLAN VIEW
A04	FACILITY STOCKPILE LAYOUT
A05	FACILITY LAYOUT
A06	RECEIVAL BUILDING LAYOUT
A07	RECEIVAL BUILDING ELEVATIONS



F	LEACHATE DAM REVISED, AERATION & SPILLWAY ADDED	G.B.	08/07/25	J.G.	08/07/25
E	BLDG. SETBACK DIMENSIONS ADDED	G.B.	15/01/25	J.G.	15/01/25
D	SITE BOUNDARY REVISED	G.B.	02/09/24	J.G.	02/09/24
C	GENERAL REVISIONS	G.B.	28/03/24	J.G.	
B	ISSUED FOR EIS	G.B.	28/02/24	J.G.	29/02/24
REV.	DESCRIPTION	DRAWN	DATE	APP. BY	DATE
REVISION HISTORY					




SOILCO DEVELOPMENTS
www.soilco.com.au
PH: 1300 254 443
THIS DRAWING IS THE PROPERTY OF SOILCO DEVELOPMENTS.
THE DRAWING AND INFORMATION CONTAINED WITHIN MAY
NOT BE USED OR COPIED IN ANY FORM WITHOUT THE
WRITTEN AUTHORIZATION OF SOILCO DEVELOPMENTS.

SCALE-	1 : 2500
DRAWN-	GB
DATE-	29/12/2023
CHECKED-	J.G.
APPROVED-	J.G.

RAW MTRL-	
SURF. AREA-	
FINISH-	
MASS-	N/A
ALL DIMENSIONS IN MILLIMETERS. ALL THREADS TO BE METRIC. CORNER: ALL WELLS TO BE 100mm. ALL BURS AND SHARP EDGES TO BE REMOVED. PART NUMBER TO BE CLEARLY MARKED	

CLIENT-	BEGA VALLEY SHIRE COUNCIL	DWG NO.	REV.
TITLE-	ORGANIC PROCESSING FACILITY 15,000TPA	PR1121-OPF-01	F
LOCATION PLAN		1	OF 7
UNLESS NOTED OTHERWISE		XX	± 1mm

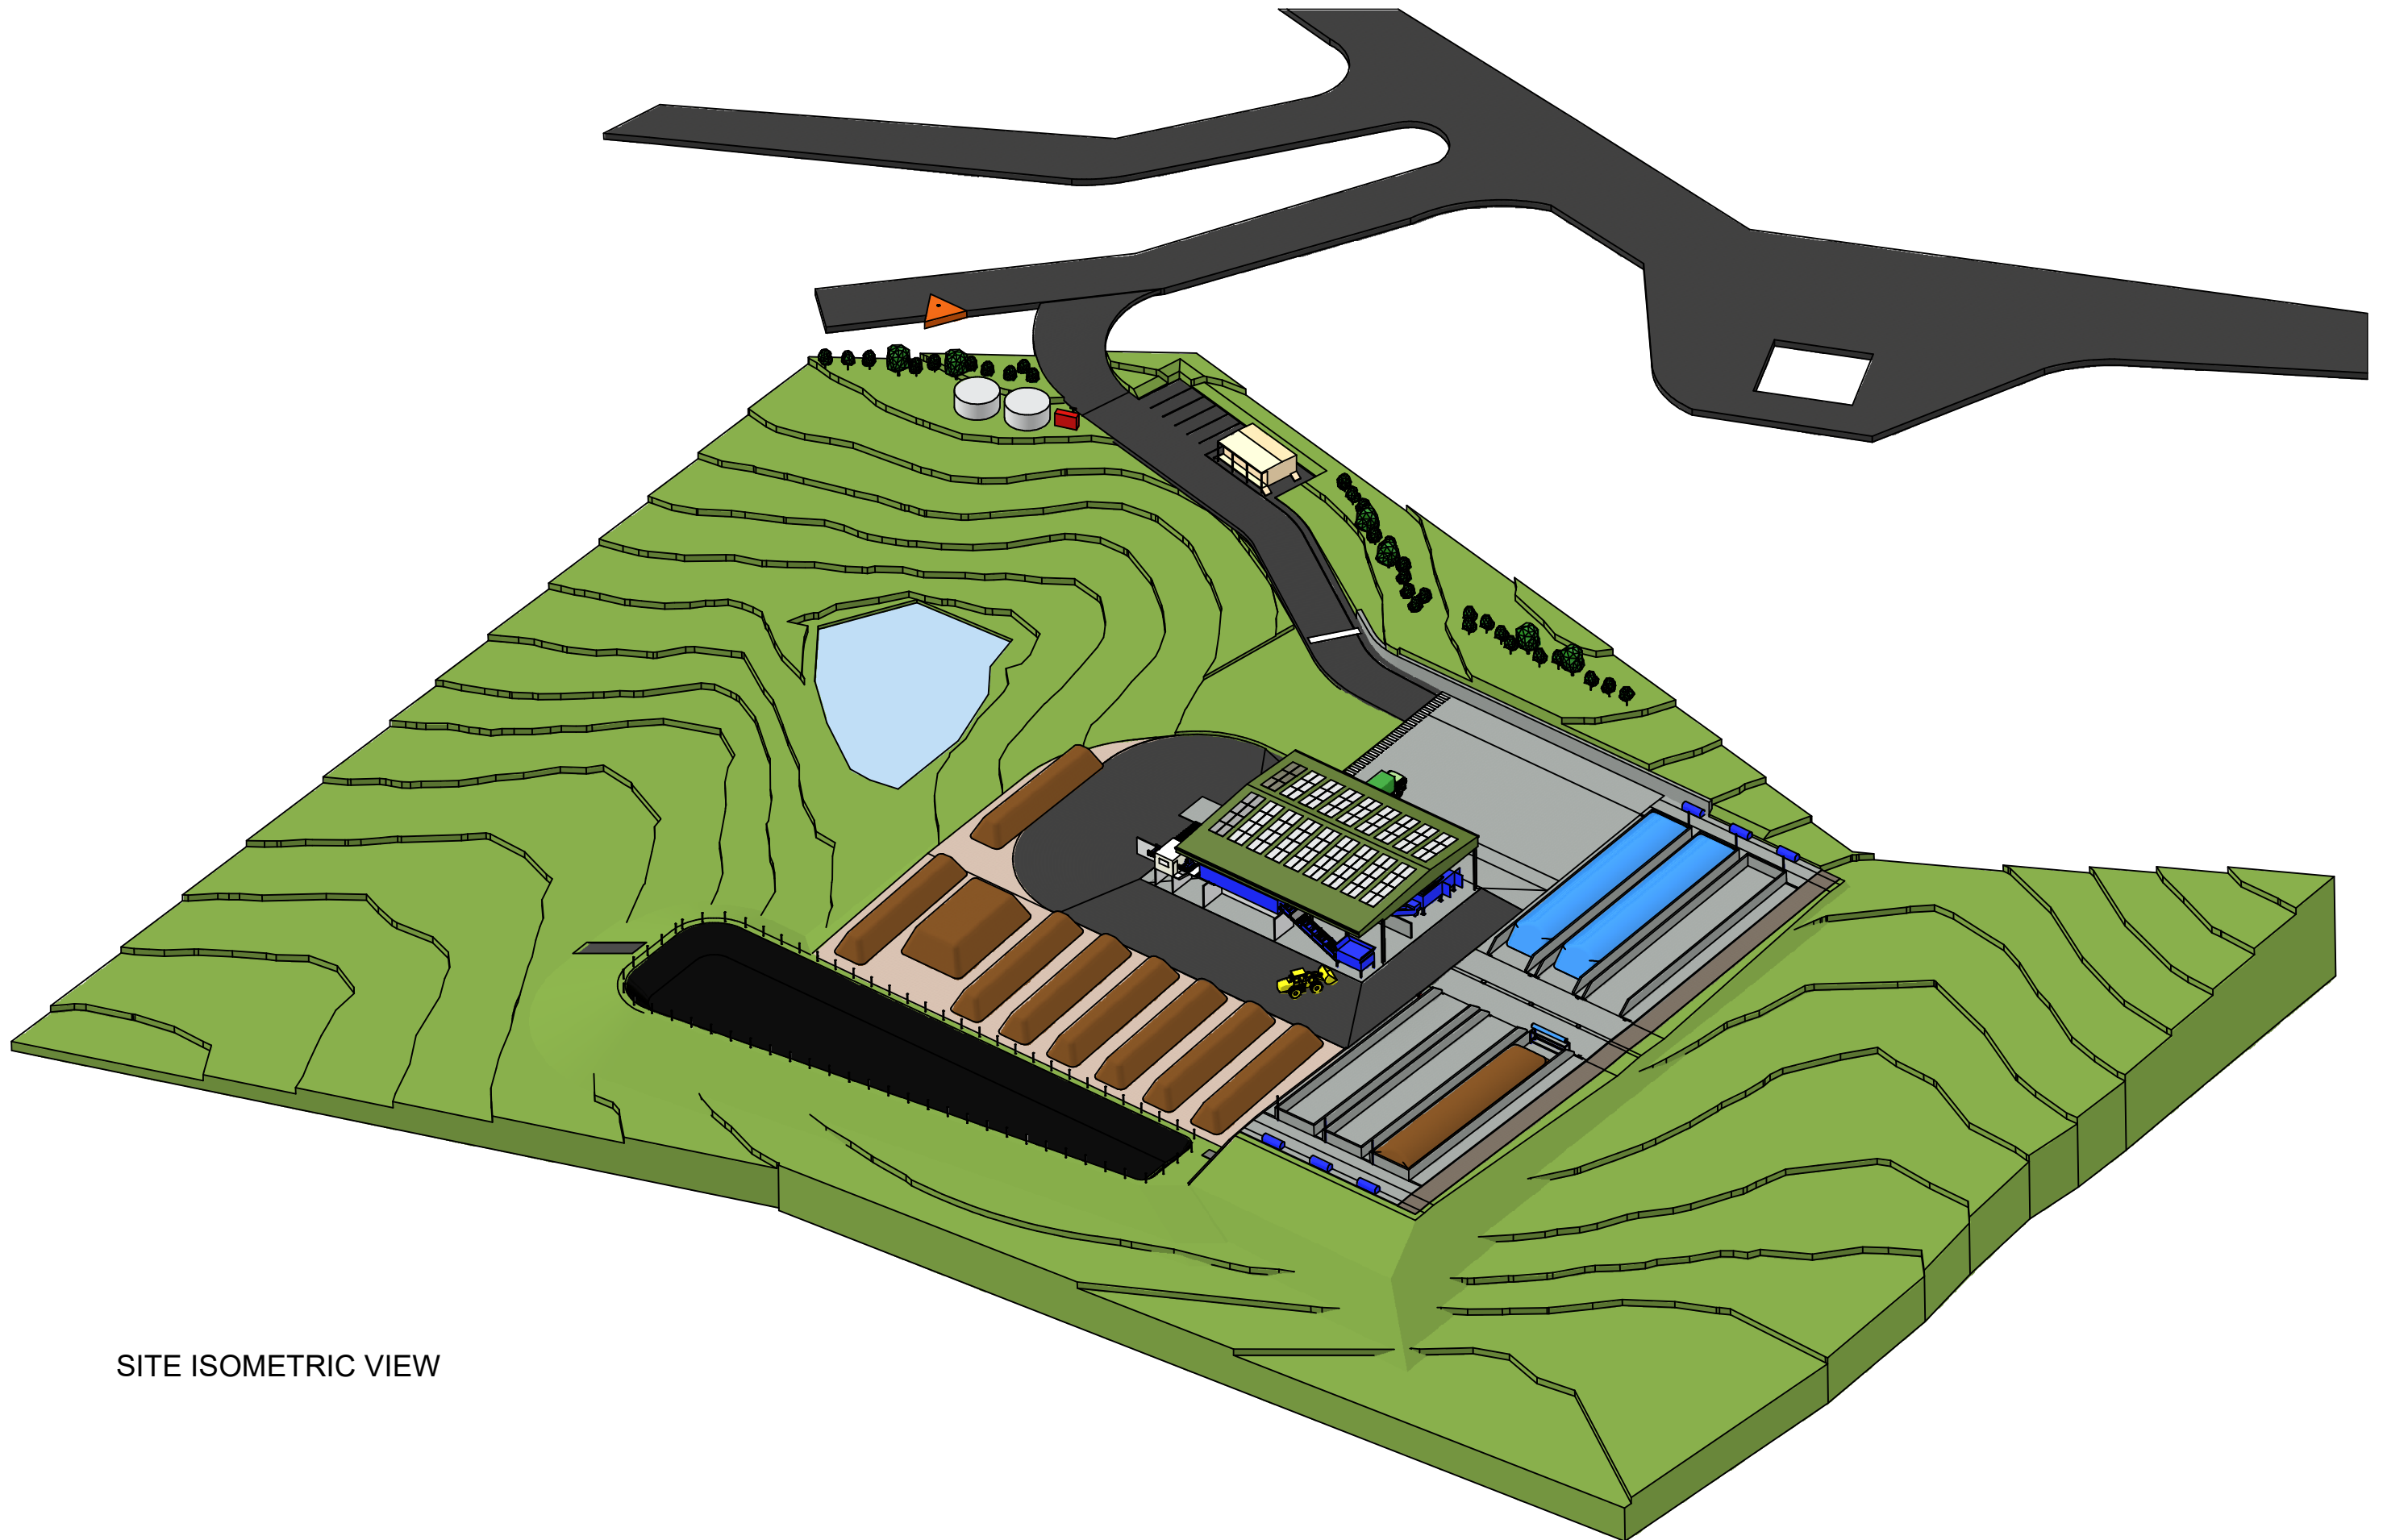

SITE ISOMETRIC VIEW



SOILCO DEVELOPMENTS
www.soilco.com.au
PH: 1300 254 443

THIS DRAWING IS THE PROPERTY OF SOILCO DEVELOPMENTS.
THE DRAWING AND INFORMATION CONTAINED WITHIN MAY
NOT BE USED OR COPIED IN ANY FORM WITHOUT THE
WRITTEN AUTHORIZATION OF SOILCO DEVELOPMENTS.

SCALE-	1 : 400
DRAWN-	GB
DATE-	29/12/2023
CHECKED-	J.G.
APPROVED-	J.G.


RAW MTRL-	
SURF. AREA-	
FINISH-	
MASS-	N/A

CLIENT-
BEGA VALLEY SHIRE COUNCIL
TITLE-
ORGANIC PROCESSING FACILITY 15,000TPA
SITE ISOMETRIC VIEW

DWG NO. REV.
PR1121-OPF-02 F



UNLESS NOTED OTHERWISE XX = ±1mm 1:100 = ±1° 2 OF 7 1 A1

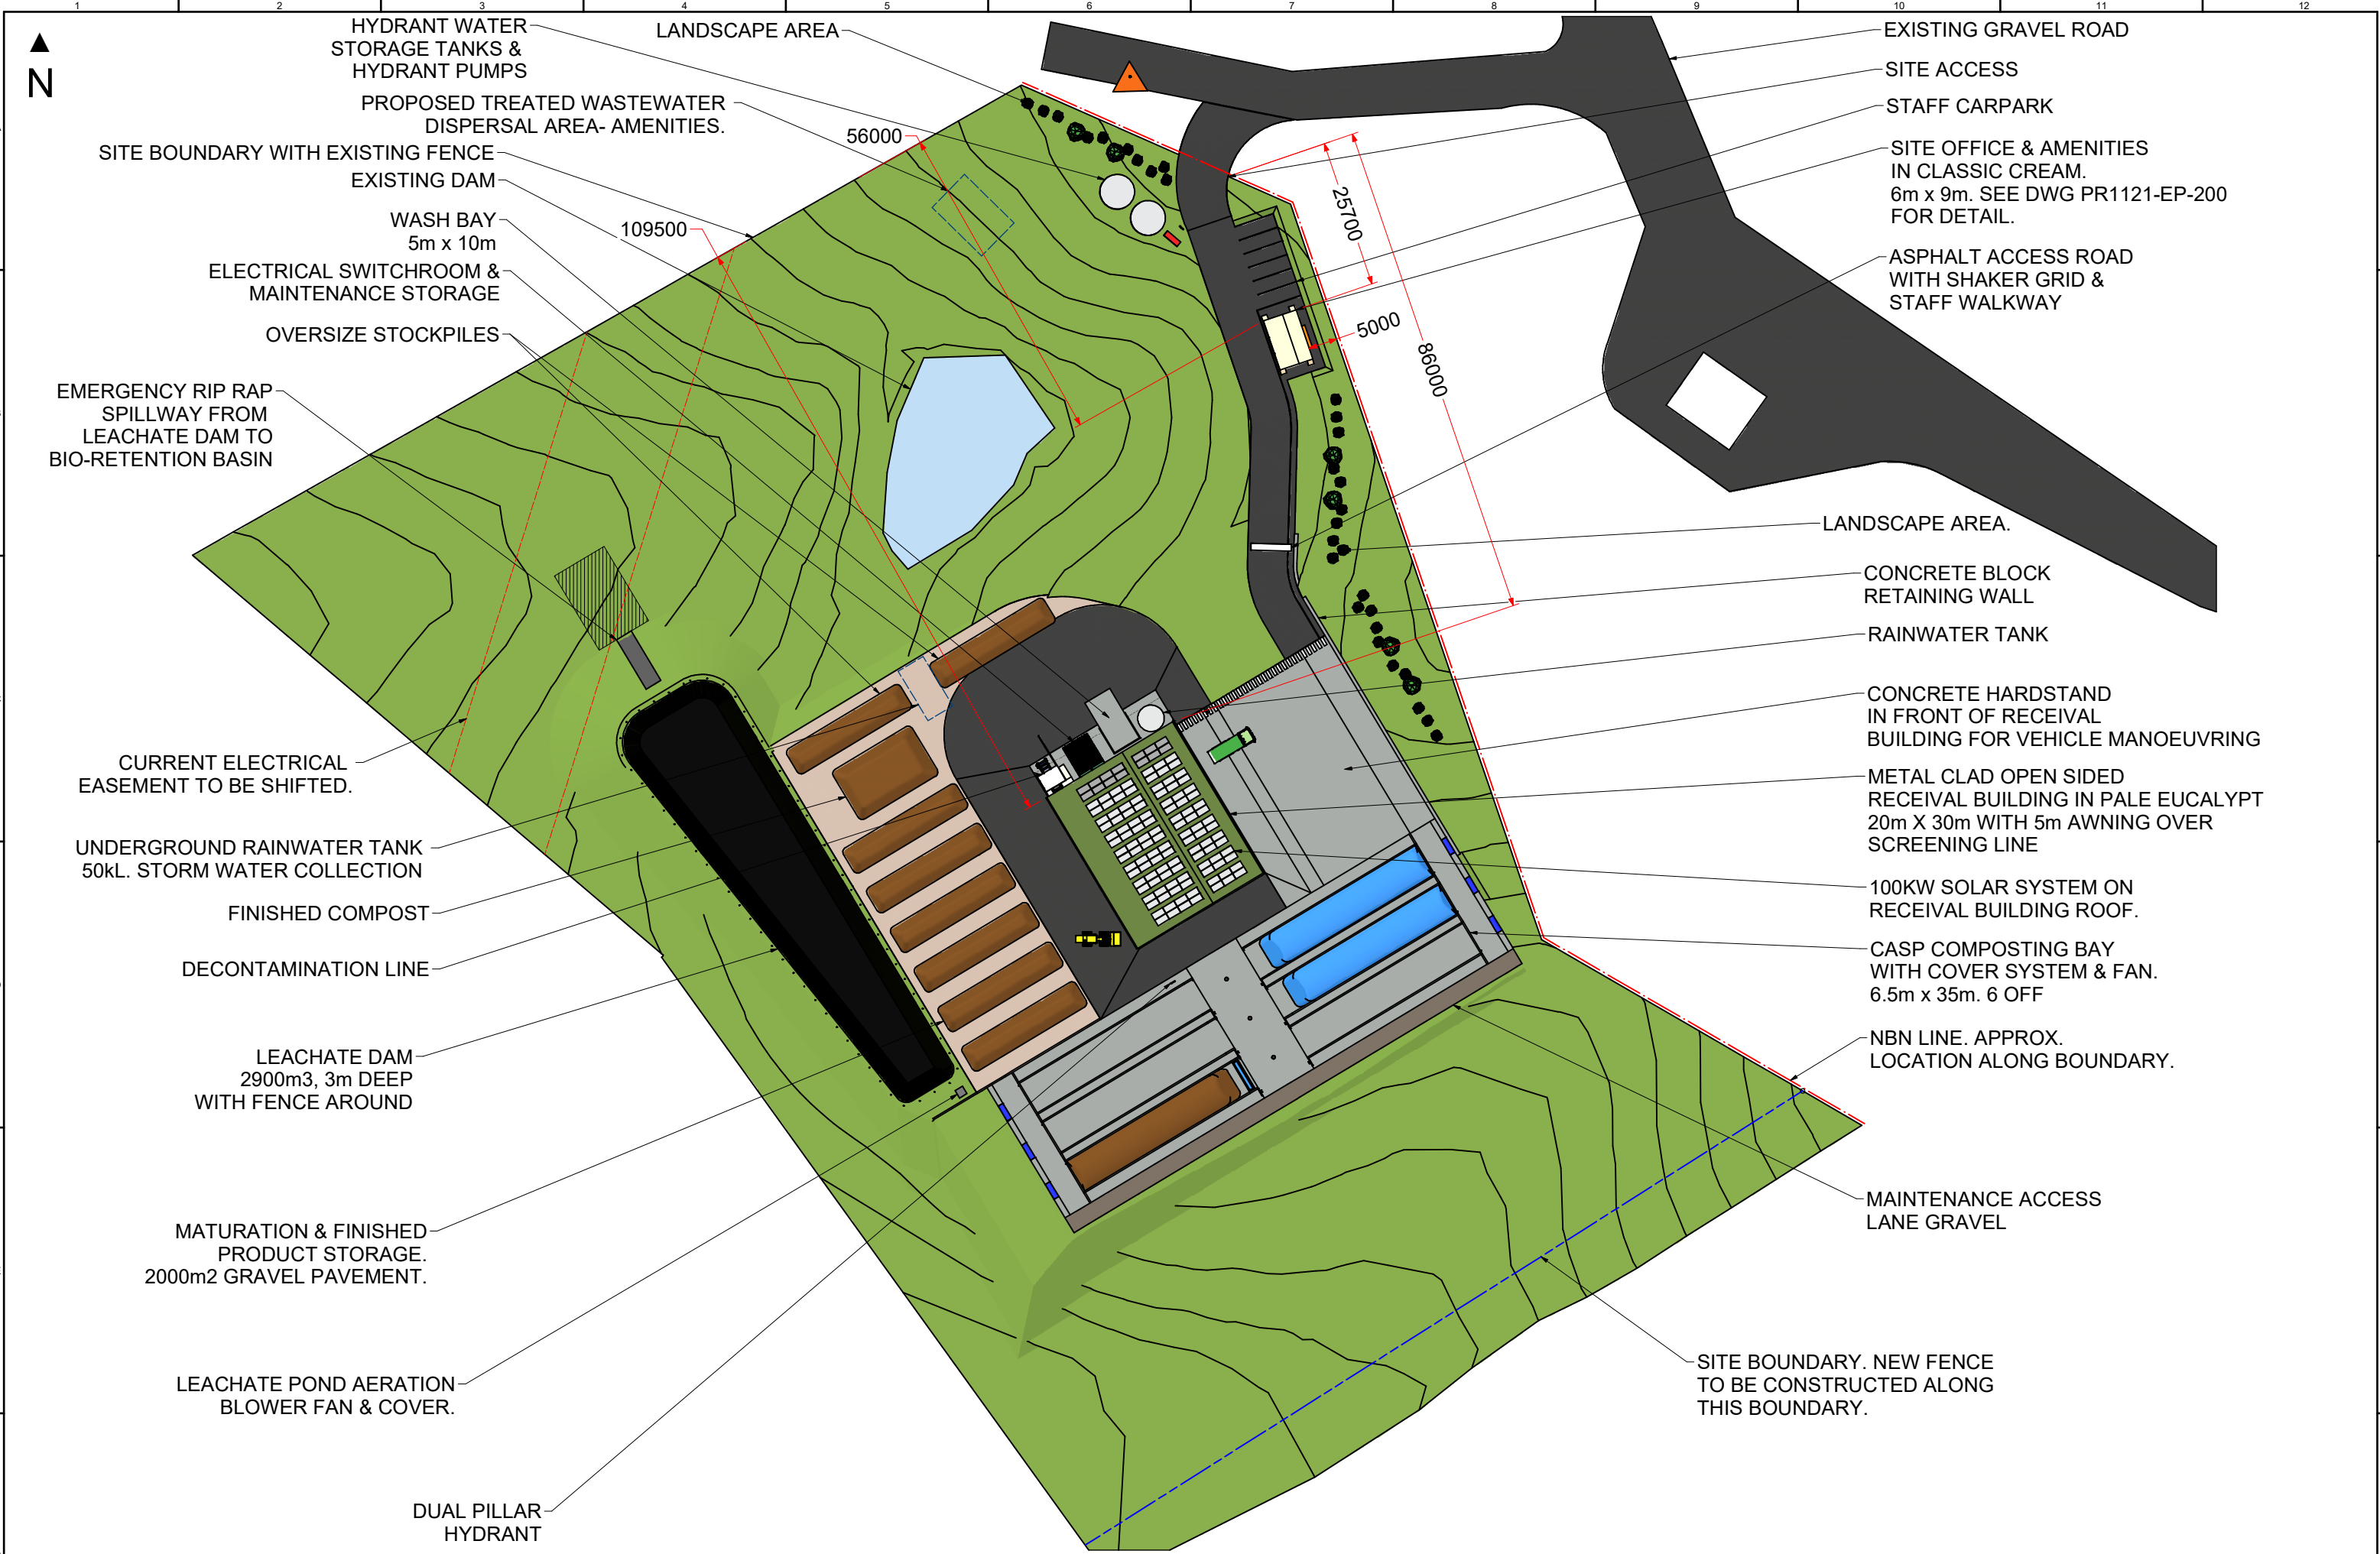

SITE PLAN VIEW
(1 : 500)



SOILCO DEVELOPMENTS

www.soilco.com.au
PH: 1300 254 443

THIS DRAWING IS THE PROPERTY OF SOILCO DEVELOPMENTS. THE DRAWING AND INFORMATION CONTAINED WITHIN MAY NOT BE USED OR COPIED IN ANY FORM WITHOUT THE WRITTEN AUTHORIZATION OF SOILCO DEVELOPMENTS.

SCALE-	1 : 500	RAW MTRL-	
DRAWN-	GB	SURF. AREA-	
DATE-	29/12/2023	FINISH-	
CHECKED-	J.G.	MASS-	N/A
APPROVED-	J.G.	ALL DIMENSIONS IN MILLIMETERS. ALL THREADS TO BE METRIC. COARSE. ALL WELDS TO BE FULL PEN. ALL RISERS AND SHARP EDGES TO BE REMOVED. PART NUMBER TO BE CLEARLY MARKED.	

CLIENT-	BEGA VALLEY SHIRE COUNCIL	DWG NO.	REV.
TITLE-	ORGANIC PROCESSING FACILITY 15,000TPA	PR1121-OPF-03	F
SITE PLAN VIEW			
UNLESS NOTED OTHERWISE		XX	±1mm

OVERSIZE STOCKPILES
450m3 EA x 2 OFF.
6mW x 23mL x 4mH

RECEIVAL PILE
500m3 x 1 OFF.
12mW x 16mL x 3mH.

CASP PILES MAX.
560m3 EA x 6 OFF.
6mW x 35mL x 3mH.

FINISHED COMPOST
520m3 x 1 OFF.
10mW x 16mL x 4mH.

MATURATION PILES
290m3 EA x 6 OFF.
5mW x 24mL x 3mH.

STOCKPILE LAYOUT
(1 : 250)



SOILCO DEVELOPMENTS
www.soilco.com.au
PH: 1300 254 443

THIS DRAWING IS THE PROPERTY OF SOILCO DEVELOPMENTS.
THE DRAWING AND INFORMATION CONTAINED WITHIN MAY
NOT BE USED OR COPIED IN ANY FORM WITHOUT THE
WRITTEN AUTHORIZATION OF SOILCO DEVELOPMENTS.

SCALE- 1 : 250
DRAWN- GB
DATE- 29/12/2023
CHECKED- J.G.
APPROVED- J.G.


RAW MTRL-
SURF. AREA-
FINISH-
MASS- N/A

ALL DIMENSIONS IN MILLIMETERS. ALL THREADS TO BE METRIC.
CORNER, ALL WELLS TO BE 100% ALL BUBBS AND SHARP EDGES TO
BE REMOVED, PART NUMBER TO BE CLEARLY MARKED

CLIENT-
BEGA VALLEY SHIRE COUNCIL
TITLE-
ORGANIC PROCESSING FACILITY 15,000TPA
FACILITY STOCKPILE LAYOUT

DWG NO. REV.
PR1121-OPF-04 F

UNLESS NOTED OTHERWISE XX = ±1mm ± 1° 4 OF 7 A1

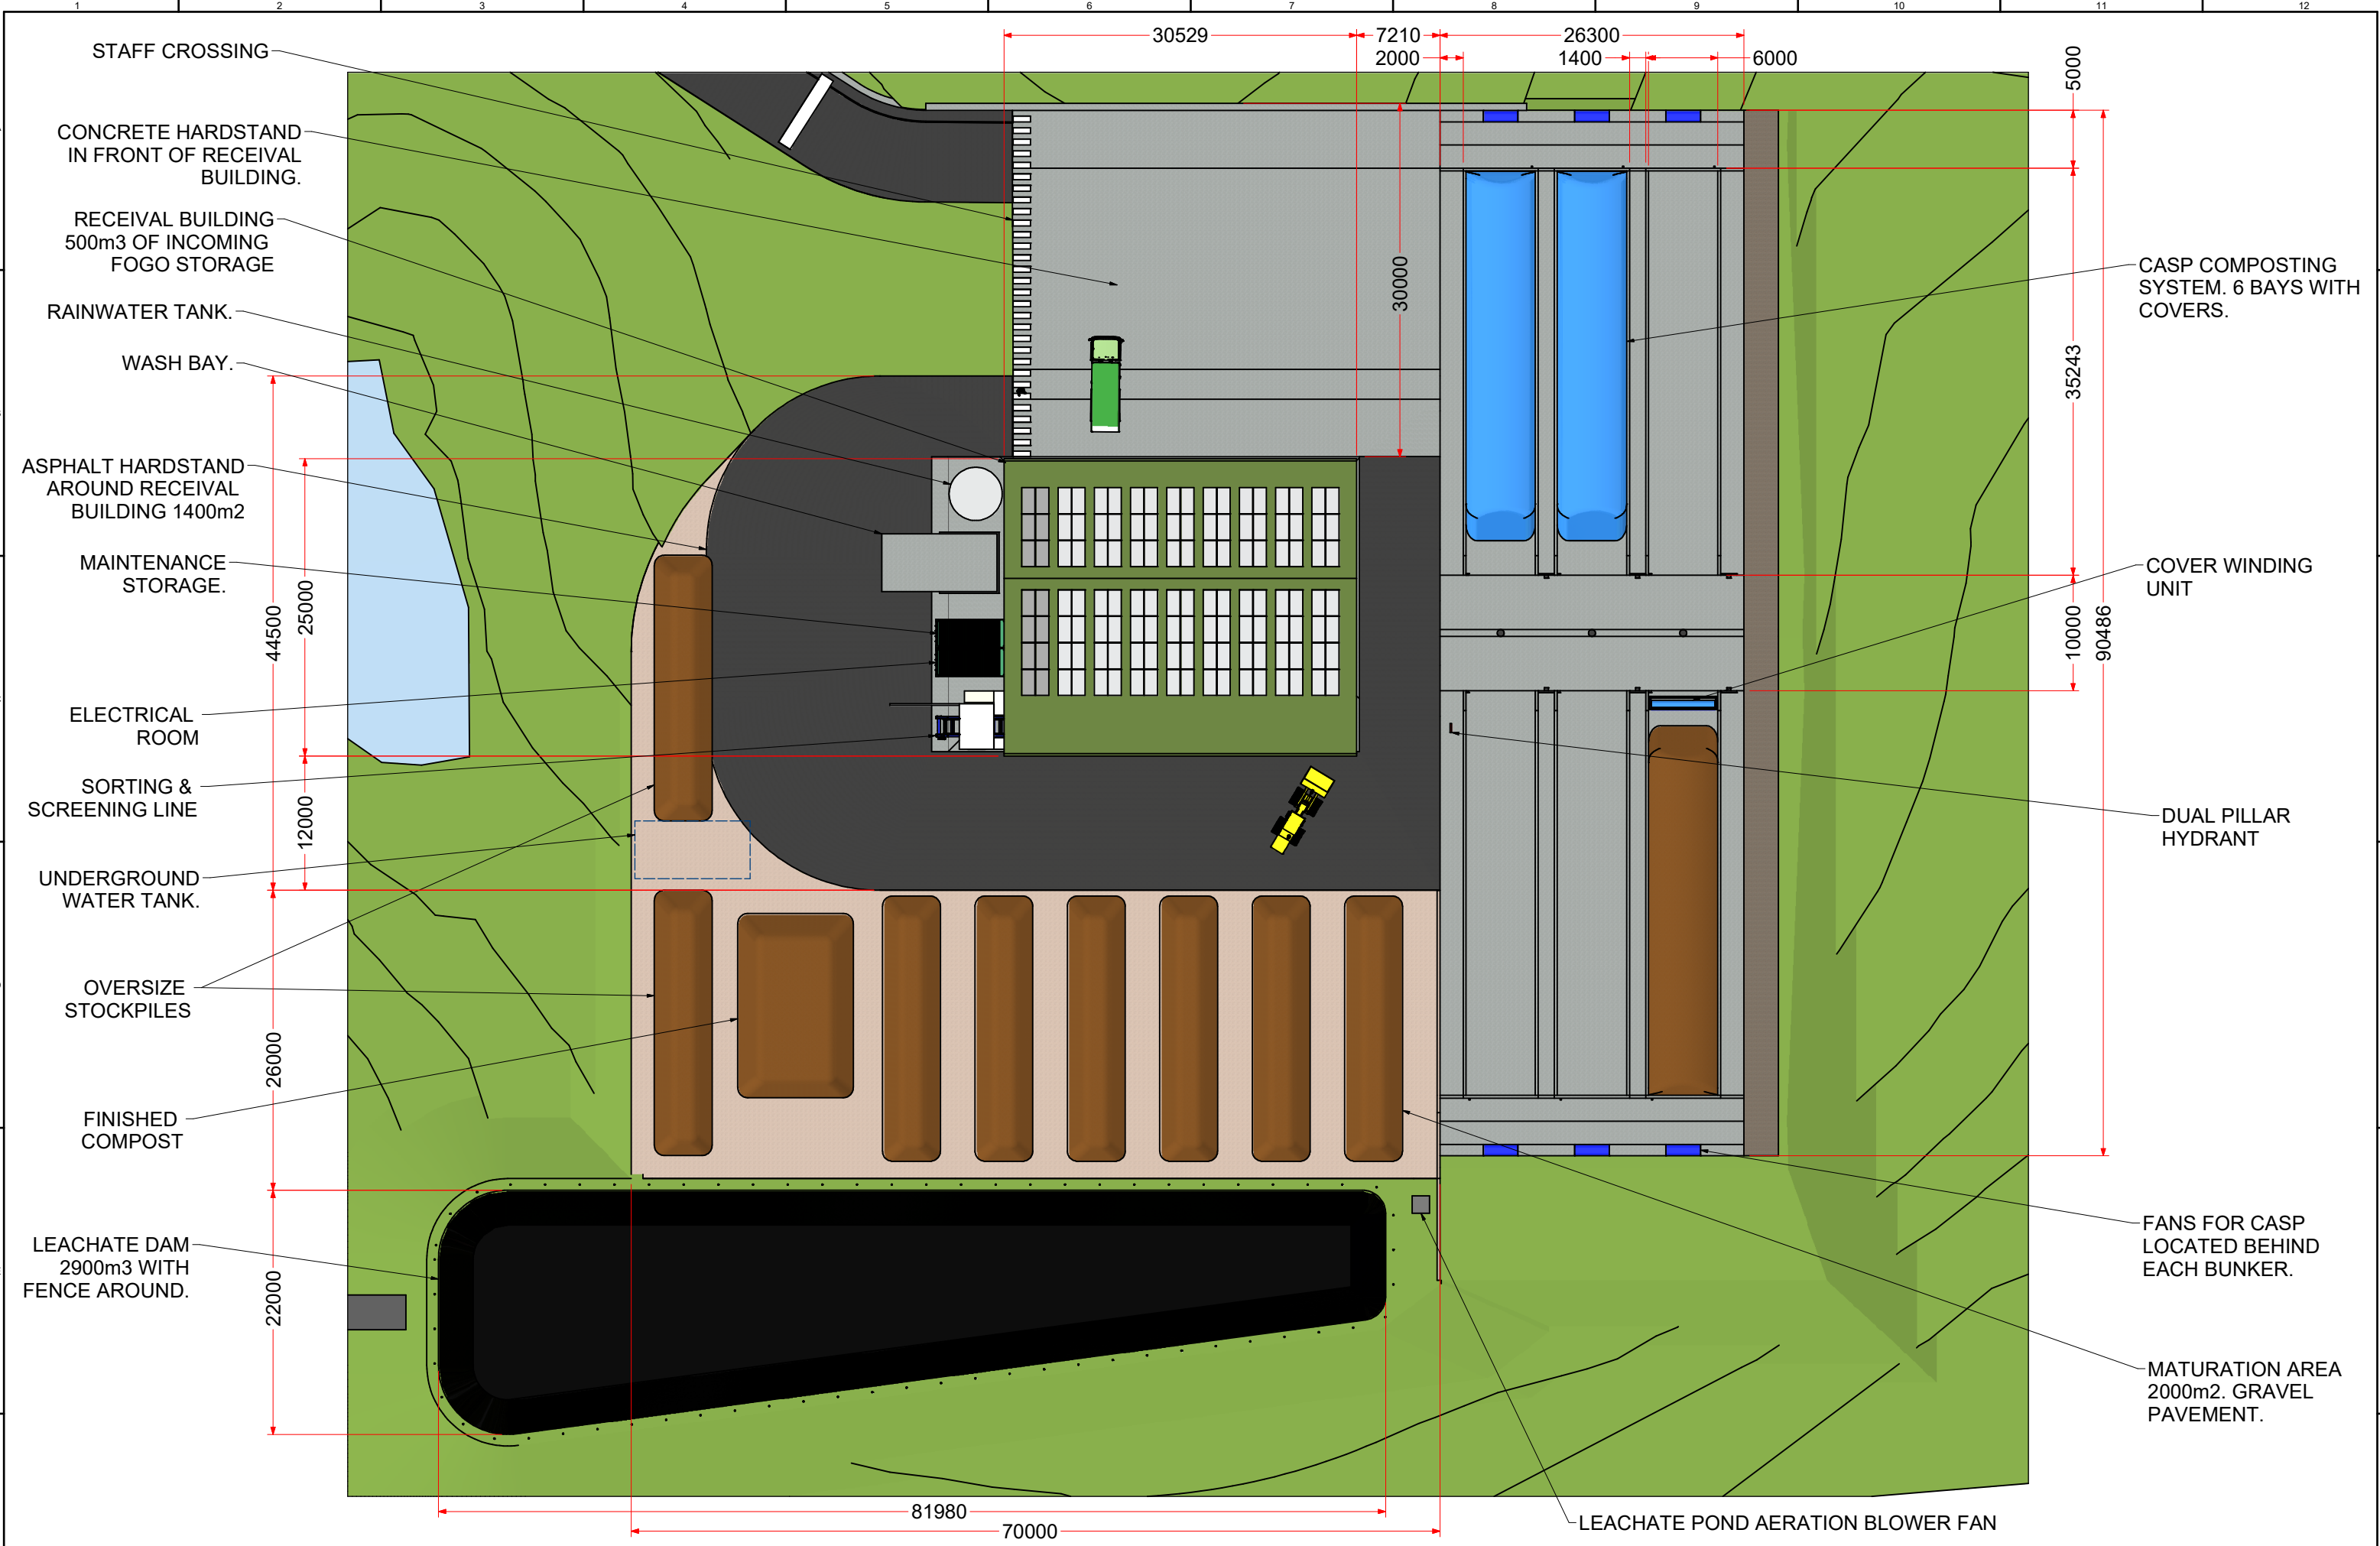


FACILITY LAYOUT
(1 :250)




SOILCO DEVELOPMENTS
www.soilco.com.au
PH: 1300 254 443
THIS DRAWING IS THE PROPERTY OF SOILCO DEVELOPMENTS.
THE DRAWING AND INFORMATION CONTAINED WITHIN MAY
NOT BE USED OR COPIED IN ANY FORM WITHOUT THE
WRITTEN AUTHORIZATION OF SOILCO DEVELOPMENTS.

SCALE-	1 :250	RAW MTRL-	
DRAWN-	GB	SURF. AREA-	
DATE-	29/12/2023	FINISH-	
CHECKED-	J.G.	MASS-	N/A
APPROVED-	J.G.	ALL DIMENSIONS IN MILLIMETERS. ALL THREADS TO BE METRIC. CORNER, ALL WELLS TO BE 100% ALL BUBBS AND SHARP EDGES TO BE REMOVED, PART NUMBER TO BE CLEARLY MARKED	


CLIENT-	BEGA VALLEY SHIRE COUNCIL	DWG NO.	REV.
TITLE-	ORGANIC PROCESSING FACILITY 15,000TPA	PR1121-OPF-05	F
FACILITY LAYOUT			
UNLESS NOTED OTHERWISE XX = ±1mm ± 1°			

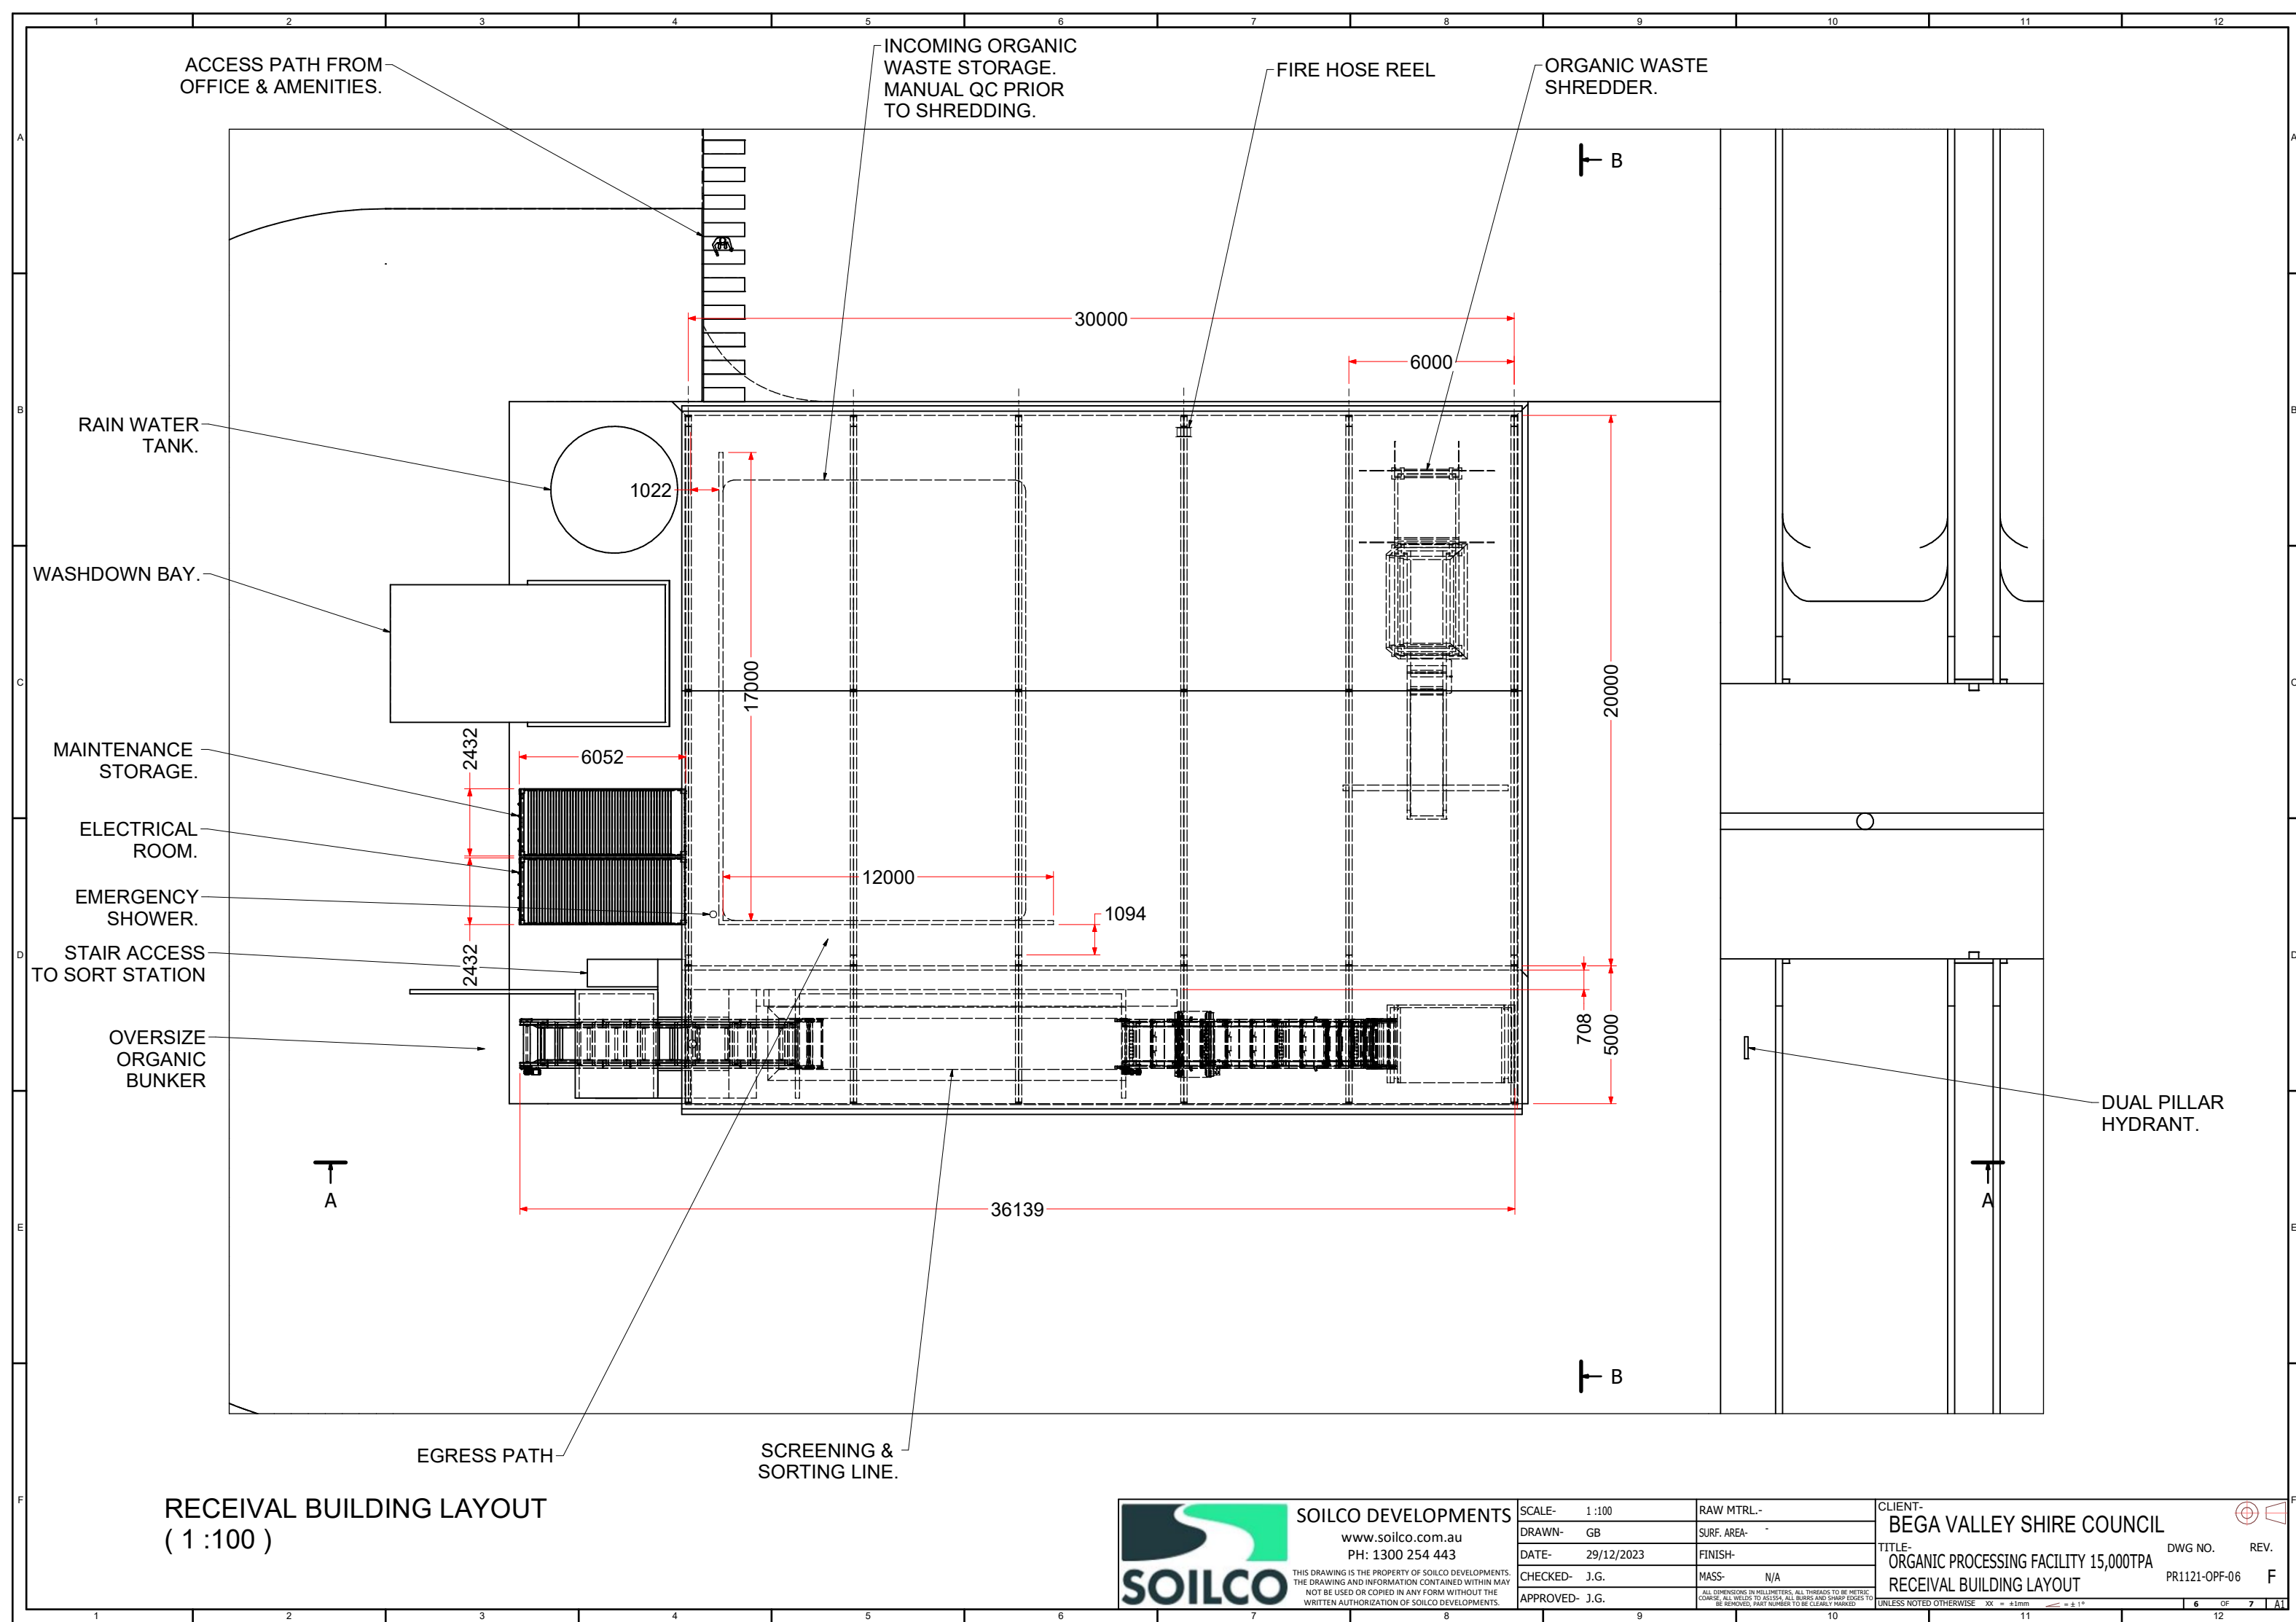

ELEVATION A-A
(1 :100)

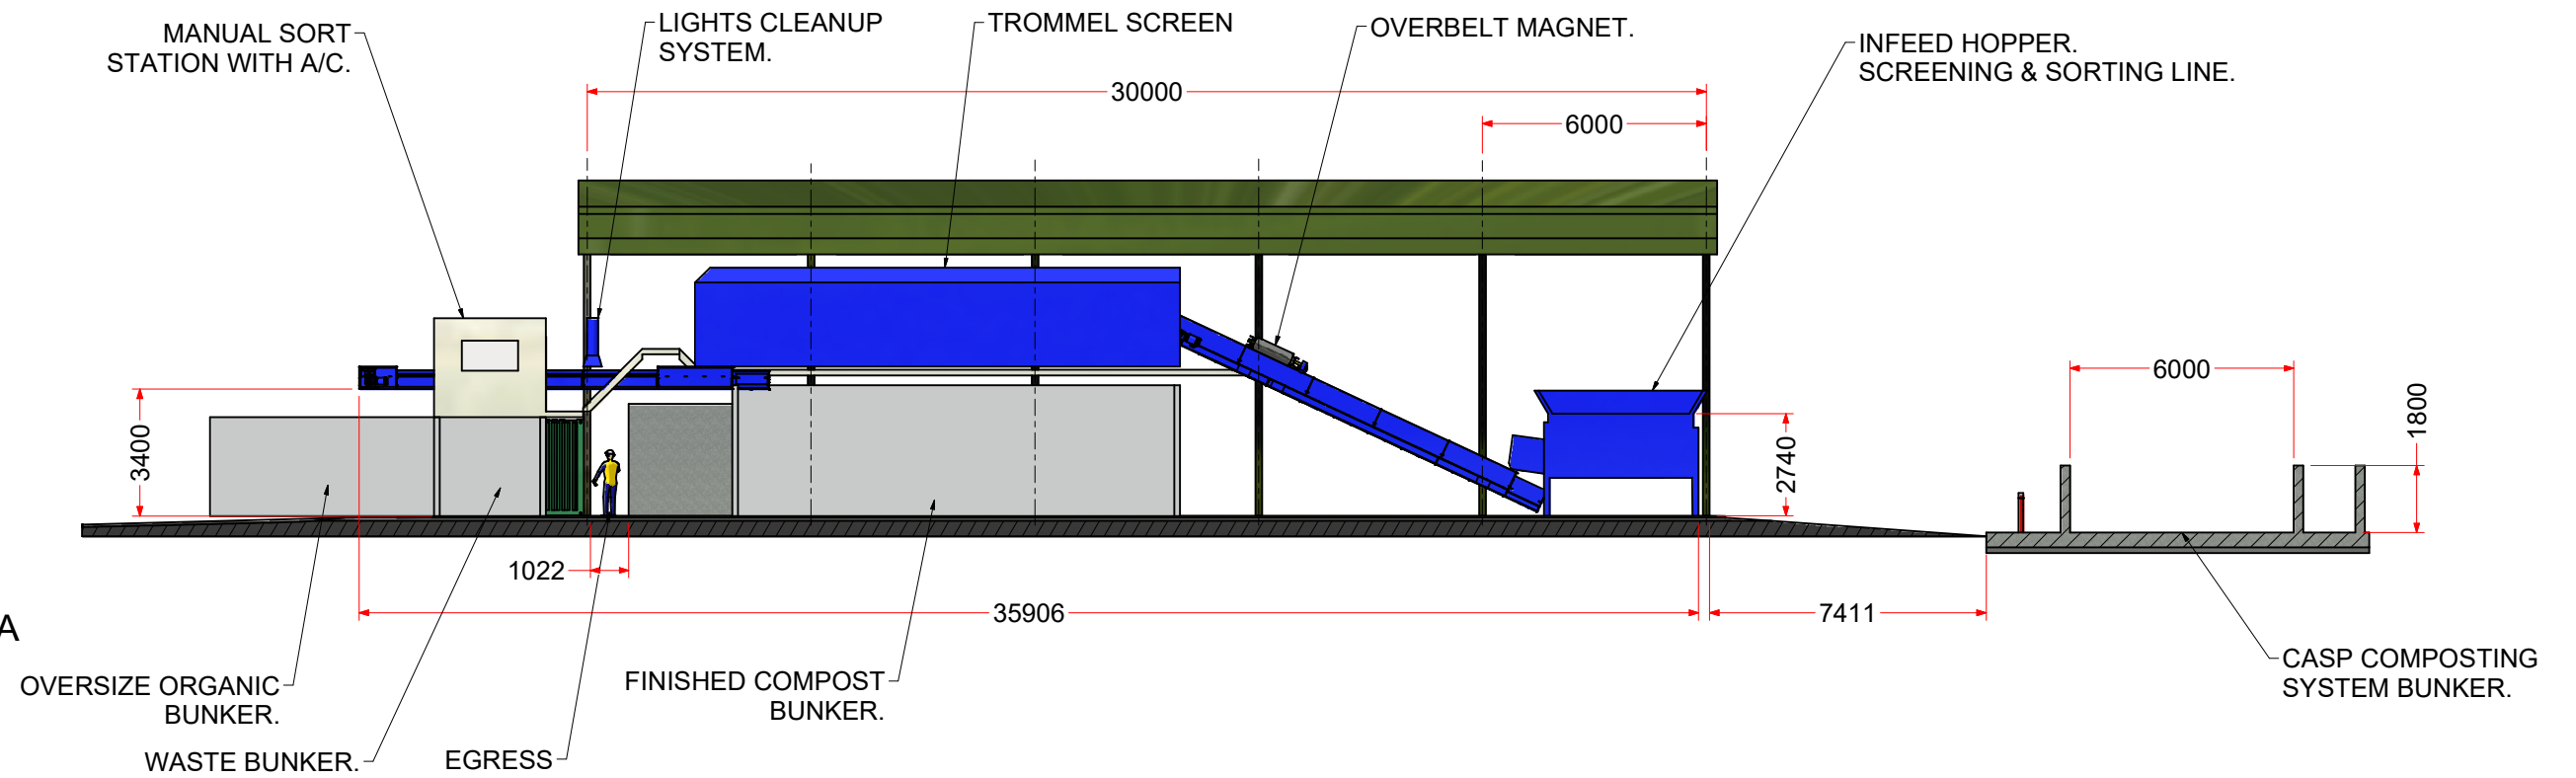

ELEVATION B-B
(1 :100)

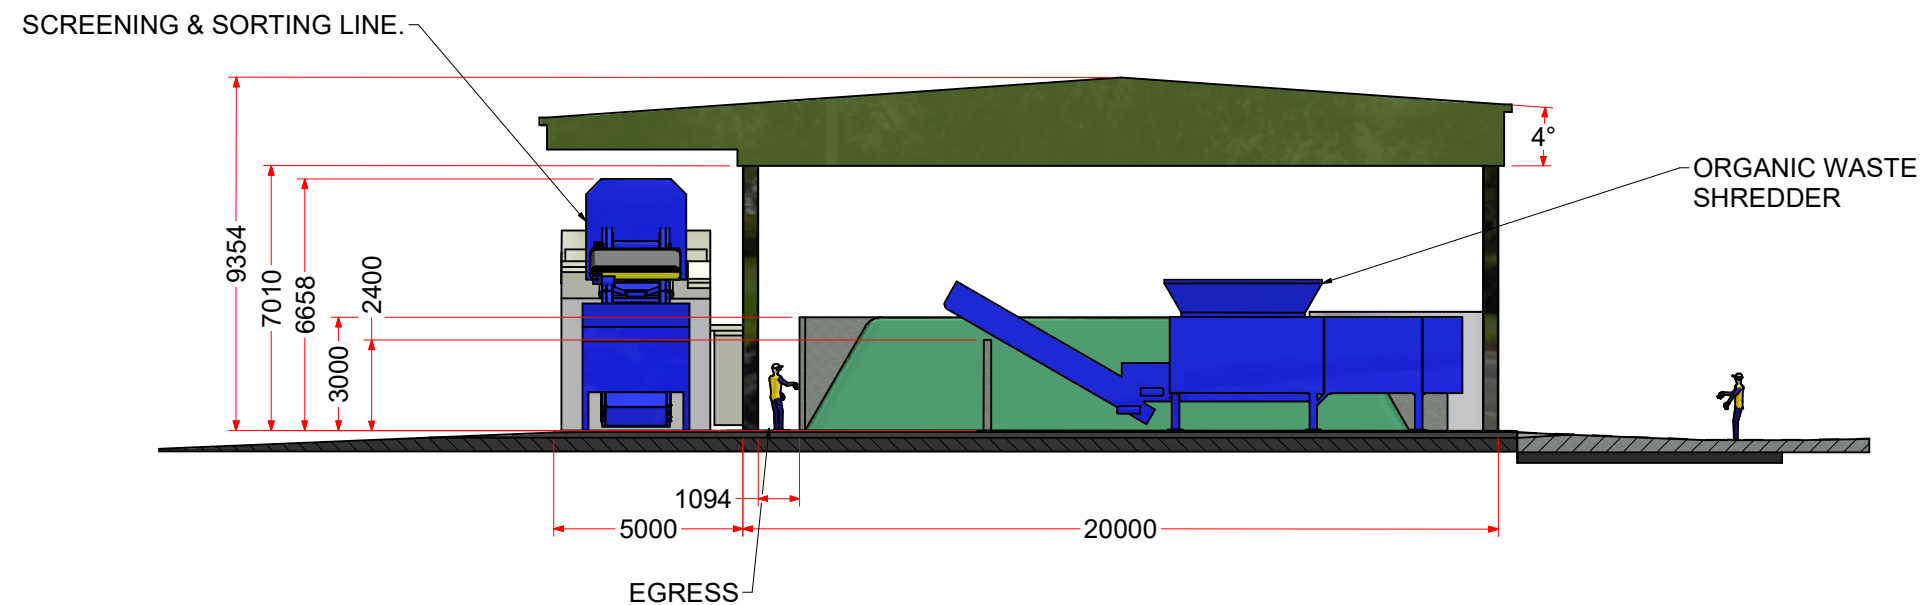

SOILCO DEVELOPMENTS
www.soilco.com.au
PH: 1300 254 443

THIS DRAWING IS THE PROPERTY OF SOILCO DEVELOPMENTS.
THE DRAWING AND INFORMATION CONTAINED WITHIN MAY
NOT BE USED OR COPIED IN ANY FORM WITHOUT THE
WRITTEN AUTHORIZATION OF SOILCO DEVELOPMENTS.

SCALE- 1 :100
DRAWN- GB
DATE- 29/12/2023
CHECKED- J.G.
APPROVED- J.G.

RAW MTRL-
SURF. AREA-
FINISH-
MASS- N/A

ALL DIMENSIONS IN MILLIMETERS. ALL THREADS TO BE METRIC.
CONCRETE ALL WALLS TO BE 150mm. ALL RISERS AND SHARP EDGES TO
BE ROUNDED. PART NUMBER TO BE CLEARLY MARKED

CLIENT-
BEGA VALLEY SHIRE COUNCIL
TITLE-
ORGANIC PROCESSING FACILITY 15,000TPA
RECEIVAL BUILDING ELEVATIONS

DWG NO. REV.
PR1121-OPF-07 F

UNLESS NOTED OTHERWISE XX = ±1mm ± 1° 7 OF 7 A1