



BEGA VALLEY SHIRE COUNCIL ORGANICS PROCESSING FACILITY

30,000TPA
LOT 402 DP1191314
WANATTA LANE, WOLUMLA, NSW 2550

DRAWING SCHEDULE	
SHEET No	DESCRIPTION
A21	LOCATION PLAN
A22	SITE ISOMETRIC VIEW
A23	SITE PLAN VIEW
A24	FACILITY STOCKPILE LAYOUT
A25	FACILITY LAYOUT
A26	RECEIVAL BUILDING LAYOUT
A27	RECEIVAL BUILDING ELEVATIONS

F	LEACHATE POND REVISED, AERATION & SPILLWAY ADDED	G.B.	08/07/25	J.G.	08/07/25
E	BLDG. SETBACK DIMENSIONS ADDED	G.B.	15/01/25	J.G.	15/01/25
D	SITE BOUNDARY REVISED	G.B.	02/09/24	J.G.	02/09/24
C	GENERAL REVISIONS	G.B.	28/03/24	J.G.	
B	ISSUED FOR EIS	G.B.	28/02/24	J.G.	29/02/24
REV.	DESCRIPTION	DRAWN	DATE	APP. BY	DATE
REVISION HISTORY					




SOILCO DEVELOPMENTS
www.soilco.com.au
PH: 1300 254 443

THIS DRAWING IS THE PROPERTY OF SOILCO DEVELOPMENTS.
THE DRAWING AND INFORMATION CONTAINED WITHIN MAY
NOT BE USED OR COPIED IN ANY FORM WITHOUT THE
WRITTEN AUTHORIZATION OF SOILCO DEVELOPMENTS.

SCALE-	1 : 2500
DRAWN-	GB
DATE-	26/01/2024
CHECKED-	J.G.
APPROVED-	J.G.

RAW MTRL-	
SURF. AREA-	
FINISH-	
MASS-	N/A
ALL DIMENSIONS IN MILLIMETERS. ALL THREADS TO BE METRIC. CORNER: ALL WELDS TO BE FULL. ALL BURS AND SHARP EDGES TO BE REMOVED. PART NUMBER TO BE CLEARLY MARKED	

CLIENT-	BEGA VALLEY SHIRE COUNCIL	DWG NO.	REV.
TITLE-	ORGANIC PROCESSING FACILITY 30,000TPA	PR1121-A21	F
LOCATION PLAN			
UNLESS NOTED OTHERWISE XX = ±1mm = ±1° 1 OF 7 A1			

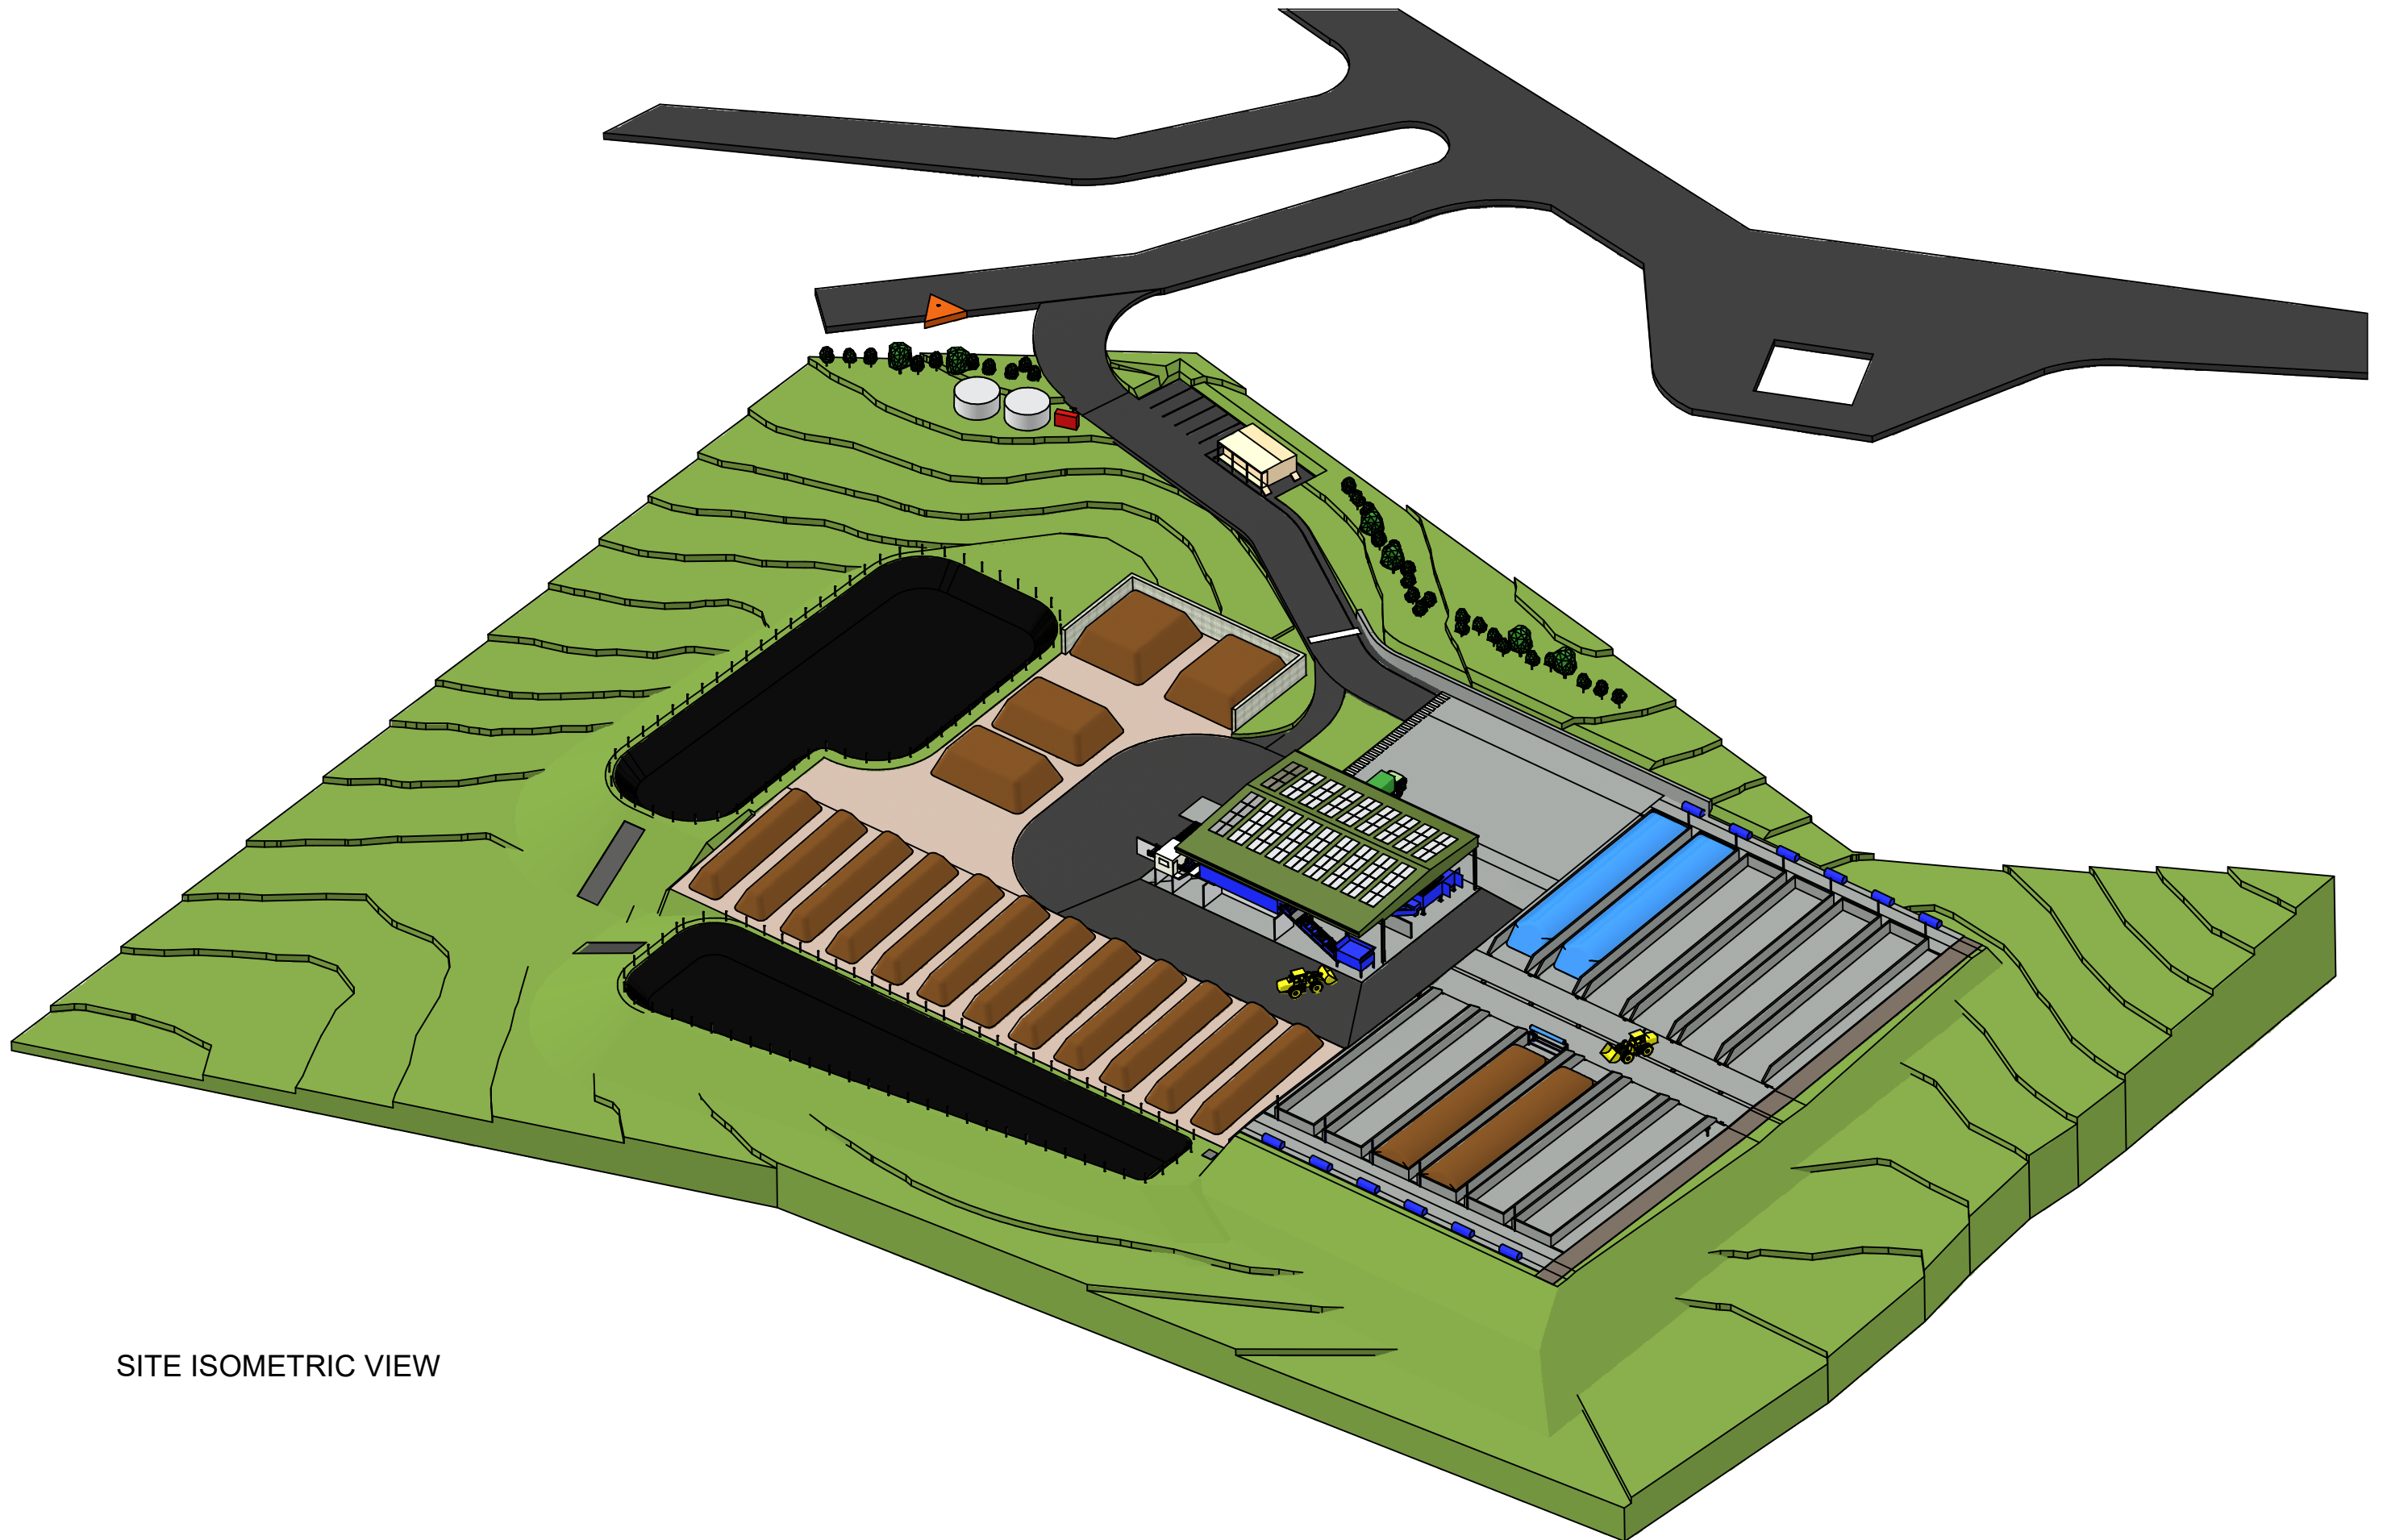

SITE ISOMETRIC VIEW



SOILCO DEVELOPMENTS
www.soilco.com.au
PH: 1300 254 443

THIS DRAWING IS THE PROPERTY OF SOILCO DEVELOPMENTS.
THE DRAWING AND INFORMATION CONTAINED WITHIN MAY
NOT BE USED OR COPIED IN ANY FORM WITHOUT THE
WRITTEN AUTHORIZATION OF SOILCO DEVELOPMENTS.

SCALE- 1 : 400
DRAWN- GB
DATE- 26/01/2024
CHECKED- J.G.
APPROVED- J.G.

RAW MTRL-
SURF. AREA-
FINISH-
MASS- N/A


ALL DIMENSIONS IN MILLIMETERS. ALL THREADS TO BE METRIC.
COARSE. ALL WELLS TO BE 10mm. ALL BUBBS AND SHARP EDGES TO
BE REMOVED. PART NUMBER TO BE CLEARLY MARKED

CLIENT-
BEGA VALLEY SHIRE COUNCIL
TITLE-
ORGANIC PROCESSING FACILITY 30,000TPA
SITE ISOMETRIC VIEW

DWG NO. REV.
PR1121-A22 F



UNLESS NOTED OTHERWISE XX = ±1mm ± 1° 2 OF 7 1 A1

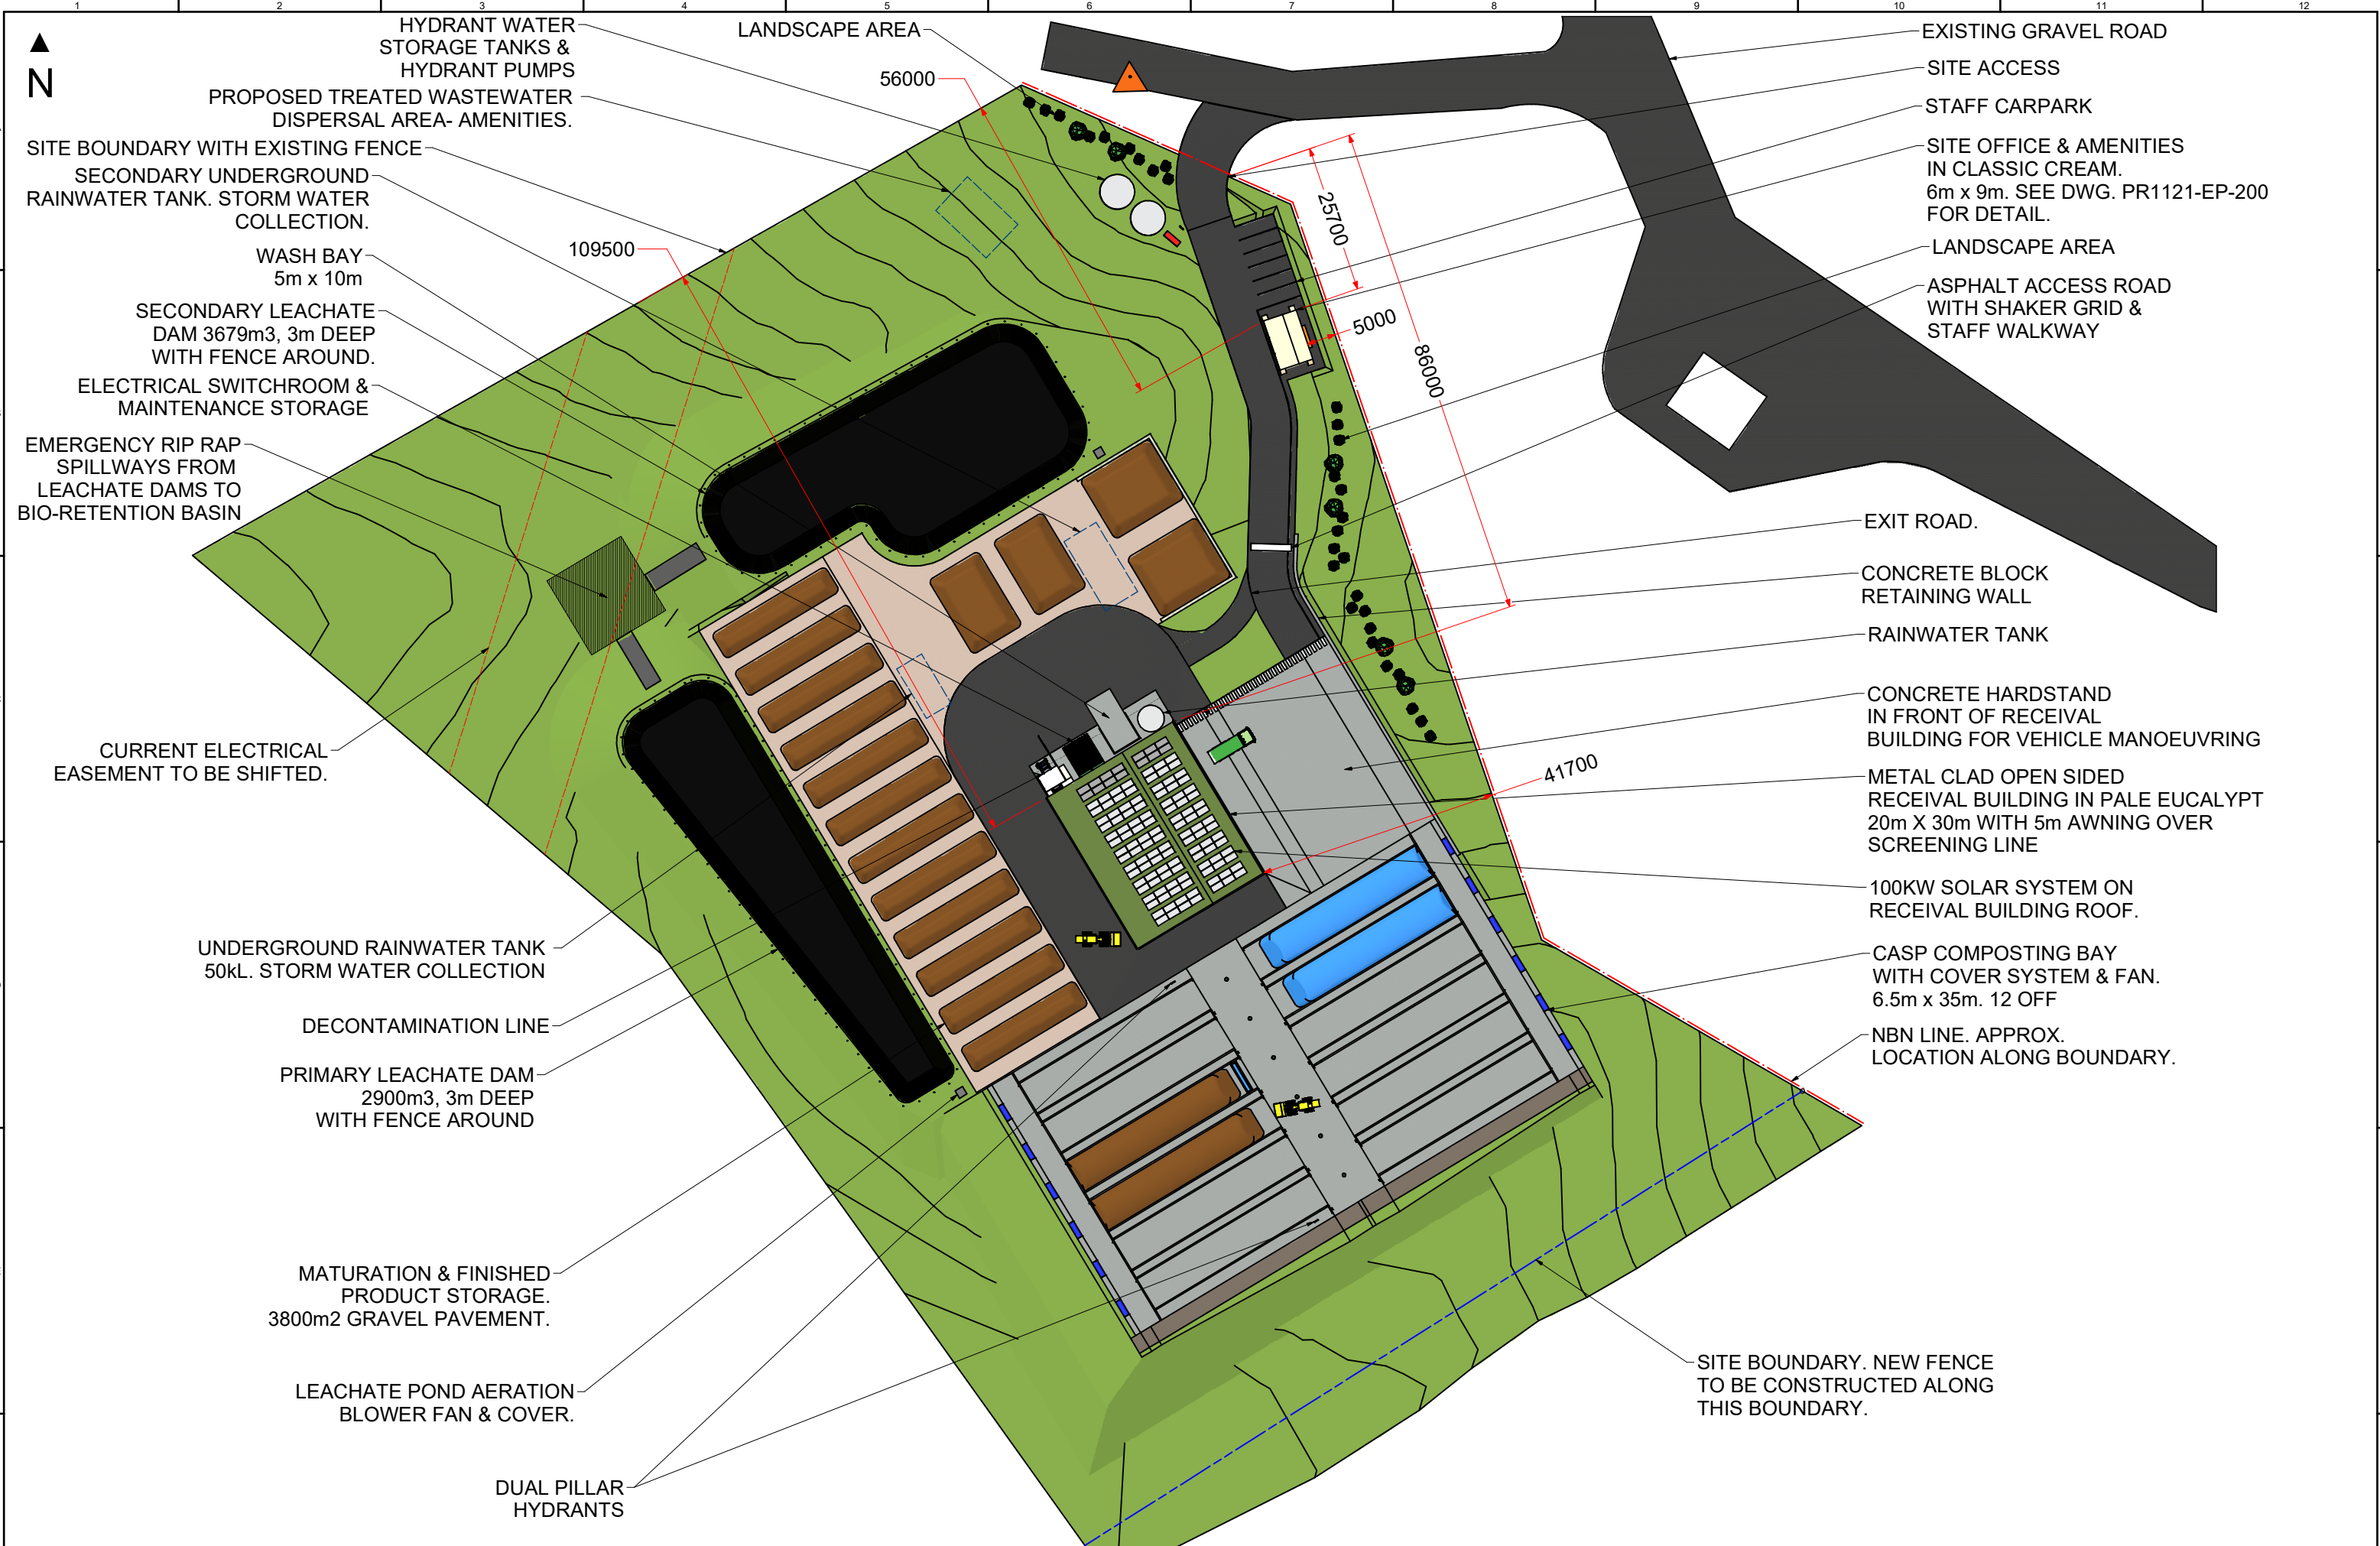

SITE PLAN VIEW
(1 : 500)



SOILCO DEVELOPMENTS
www.soilco.com.au
PH: 1300 254 443

THIS DRAWING IS THE PROPERTY OF SOILCO DEVELOPMENTS. THE DRAWING AND INFORMATION CONTAINED WITHIN MAY NOT BE USED OR COPIED IN ANY FORM WITHOUT THE WRITTEN AUTHORIZATION OF SOILCO DEVELOPMENTS.

SCALE-	1 : 500
DRAWN-	GB
DATE-	26/01/2024
CHECKED-	J.G.
APPROVED-	J.G.


RAW MTRL-	
SURF. AREA-	
FINISH-	
MASS-	N/A

CLIENT-
BEGA VALLEY SHIRE COUNCIL
TITLE-
ORGANIC PROCESSING FACILITY 30,000TPA
SITE PLAN VIEW

DWG NO. REV. F
PR1121-A23



UNLESS NOTED OTHERWISE XX = ±1mm ± 1° 3 OF 7 A1

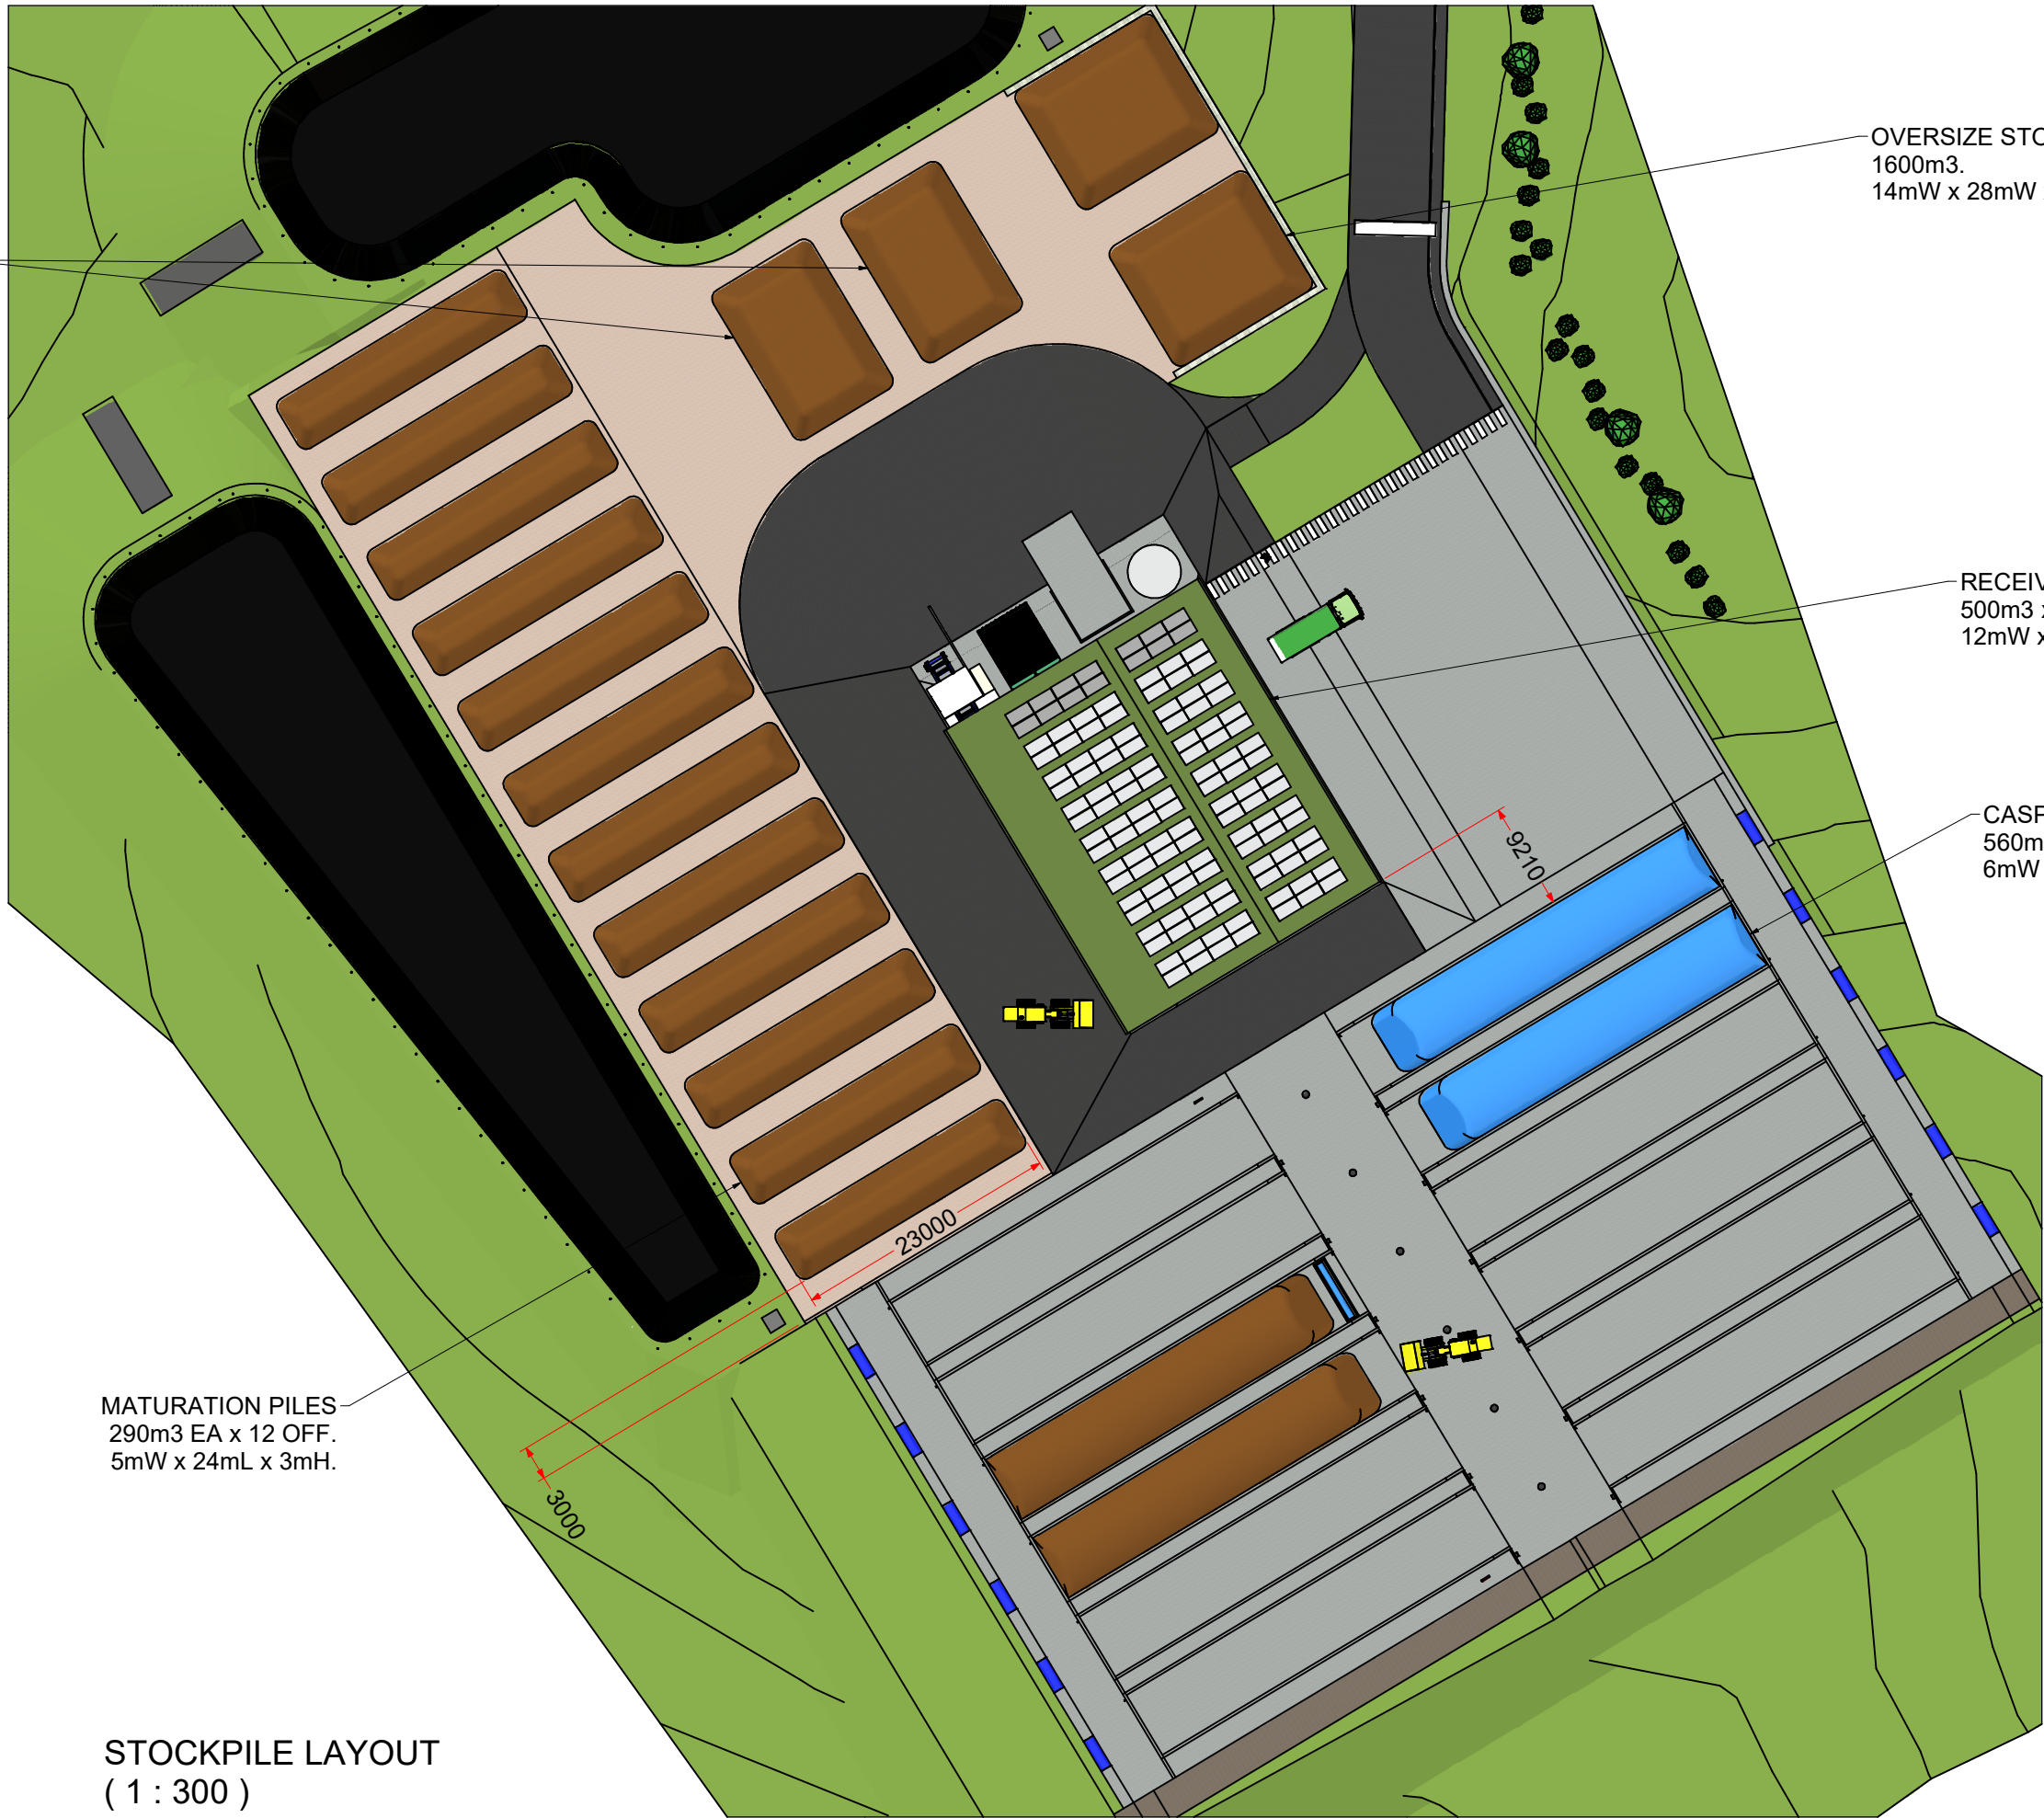

FINISHED COMPOST
500m3 x 2 OFF.
10mW x 15mL x 4mH.

OVERSIZE STOCKPILE
1600m3.
14mW x 28mW x 4mH.

RECEIVAL PILE
500m3 x 1 OFF.
12mW x 16mL x 3mH.

CASP PILES MAX.
560m3 EA x 12 OFF.
6mW x 35mL x 3mH.

MATURATION PILES
290m3 EA x 12 OFF.
5mW x 24mL x 3mH.

STOCKPILE LAYOUT
(1 : 300)



SOILCO DEVELOPMENTS
www.soilco.com.au
PH: 1300 254 443

THIS DRAWING IS THE PROPERTY OF SOILCO DEVELOPMENTS.
THE DRAWING AND INFORMATION CONTAINED WITHIN MAY
NOT BE USED OR COPIED IN ANY FORM WITHOUT THE
WRITTEN AUTHORIZATION OF SOILCO DEVELOPMENTS.

SCALE- 1 : 300
DRAWN- GB
DATE- 26/01/2024
CHECKED- J.G.
APPROVED- J.G.


RAW MTRL-
SURF. AREA-
FINISH-
MASS- N/A

ALL DIMENSIONS IN MILLIMETERS. ALL THREADS TO BE METRIC.
CORNER, ALL WELLS TO 45/135. ALL BUBBS AND SHARP EDGES TO
BE REMOVED, PART NUMBER TO BE CLEARLY MARKED

CLIENT-
BEGA VALLEY SHIRE COUNCIL
TITLE-
ORGANIC PROCESSING FACILITY 30,000TPA
FACILITY STOCKPILE LAYOUT

DWG NO. REV.
PR1121-A24 F

UNLESS NOTED OTHERWISE XX = ±1mm ± 1° 4 OF 7 A1

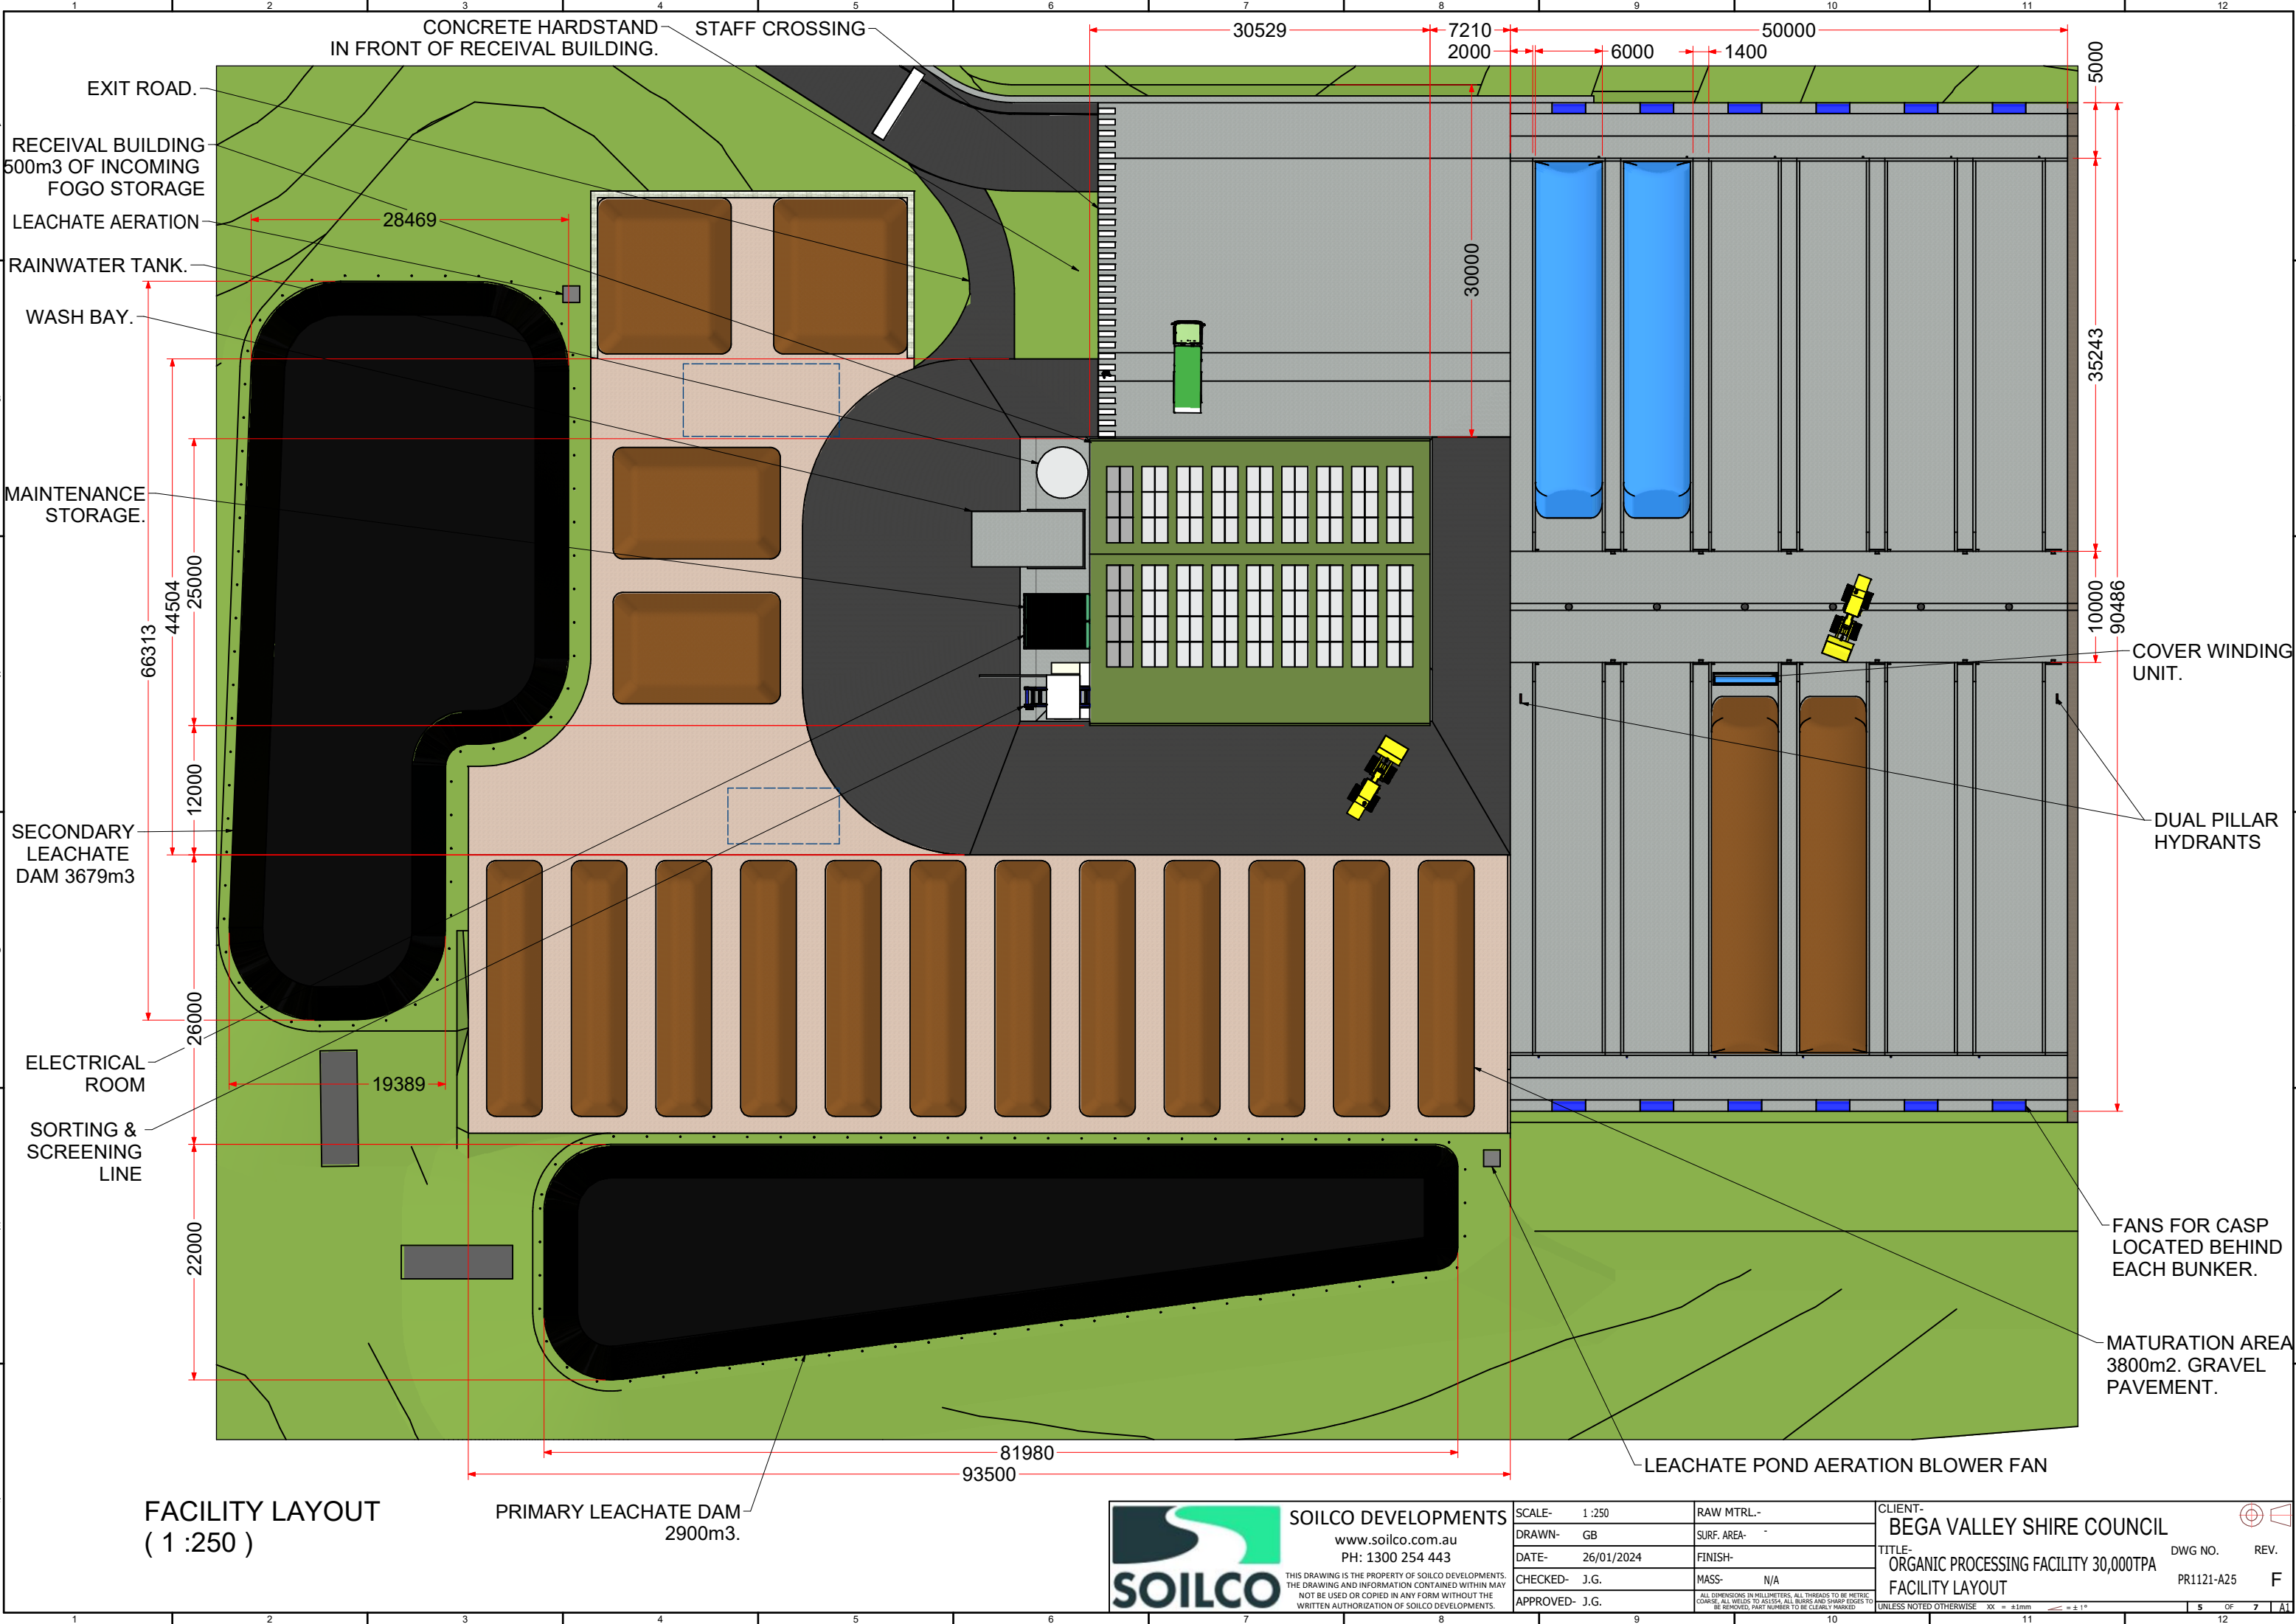

FACILITY LAYOUT
(1 :250)

PRIMARY LEACHATE DAM
2900m3.



SOILCO DEVELOPMENTS
www.soilco.com.au
PH: 1300 254 443

THIS DRAWING IS THE PROPERTY OF SOILCO DEVELOPMENTS.
THE DRAWING AND INFORMATION CONTAINED WITHIN MAY
NOT BE USED OR COPIED IN ANY FORM WITHOUT THE
WRITTEN AUTHORIZATION OF SOILCO DEVELOPMENTS.

SCALE- 1 :250
DRAWN- GB
DATE- 26/01/2024
CHECKED- J.G.
APPROVED- J.G.


RAW MTRL-
SURF. AREA-
FINISH-
MASS- N/A

ALL DIMENSIONS IN MILLIMETERS. ALL THREADS TO BE METRIC.
CONCRETE ALL WALLS TO BE 150mm. ALL RISERS AND SHARP EDGES TO
BE REMOVED. PART NUMBER TO BE CLEARLY MARKED

CLIENT-
BEGA VALLEY SHIRE COUNCIL
TITLE-
ORGANIC PROCESSING FACILITY 30,000TPA
FACILITY LAYOUT

DWG NO. REV.
PR1121-A25 F

UNLESS NOTED OTHERWISE XX = ±1mm ± 1° 5 OF 7 A1

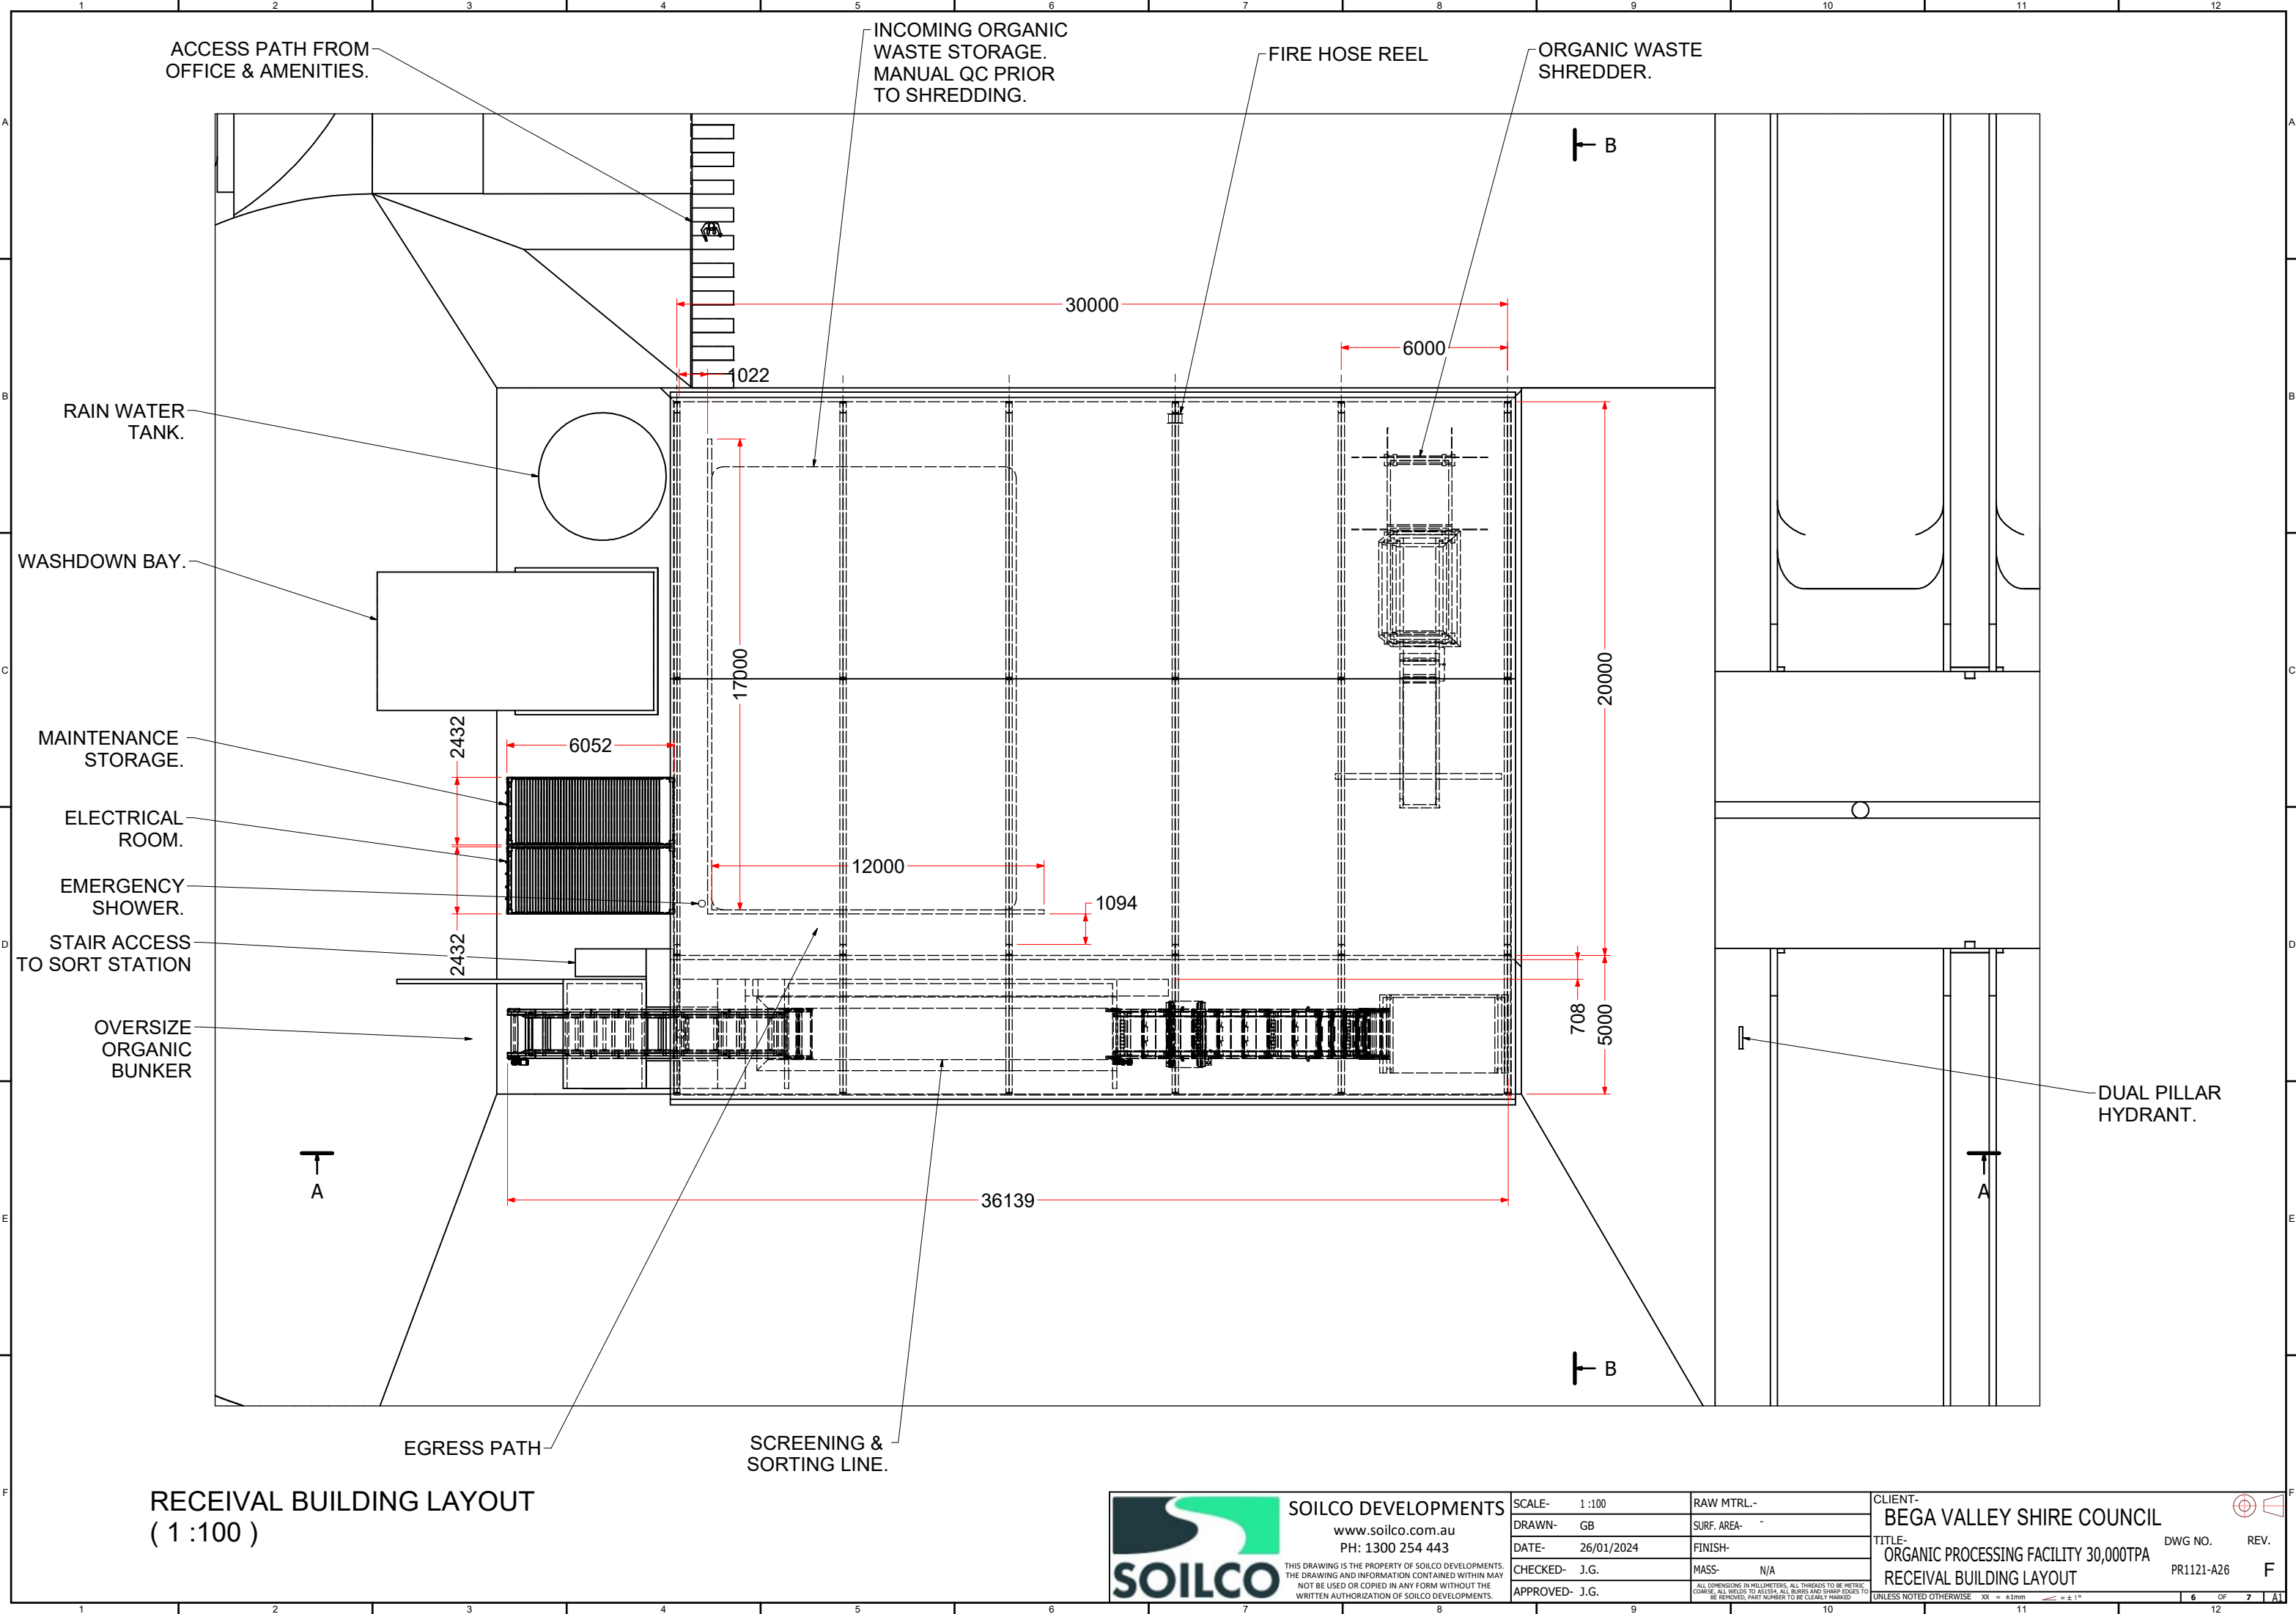

RECEIVAL BUILDING LAYOUT
(1 :100)



SOILCO DEVELOPMENTS
www.soilco.com.au
PH: 1300 254 443

THIS DRAWING IS THE PROPERTY OF SOILCO DEVELOPMENTS.
THE DRAWING AND INFORMATION CONTAINED WITHIN MAY
NOT BE USED OR COPIED IN ANY FORM WITHOUT THE
WRITTEN AUTHORIZATION OF SOILCO DEVELOPMENTS.

SCALE- 1 :100
DRAWN- GB
DATE- 26/01/2024
CHECKED- J.G.
APPROVED- J.G.

RAW MTRL-
SURF. AREA-
FINISH-
MASS- N/A

ALL DIMENSIONS IN MILLIMETERS. ALL THREADS TO BE METRIC.
CONCRETE ALL WALLS TO BE 150mm. ALL RISERS AND SHARP EDGES TO
BE REMOVED. PART NUMBER TO BE CLEARLY MARKED


CLIENT-
BEGA VALLEY SHIRE COUNCIL
TITLE-
ORGANIC PROCESSING FACILITY 30,000TPA
RECEIVAL BUILDING LAYOUT

DWG NO. REV.
PR1121-A26 F



UNLESS NOTED OTHERWISE XX = ±1mm ± 1° 6 OF 7 A1

ELEVATION A-A
(1 :100)

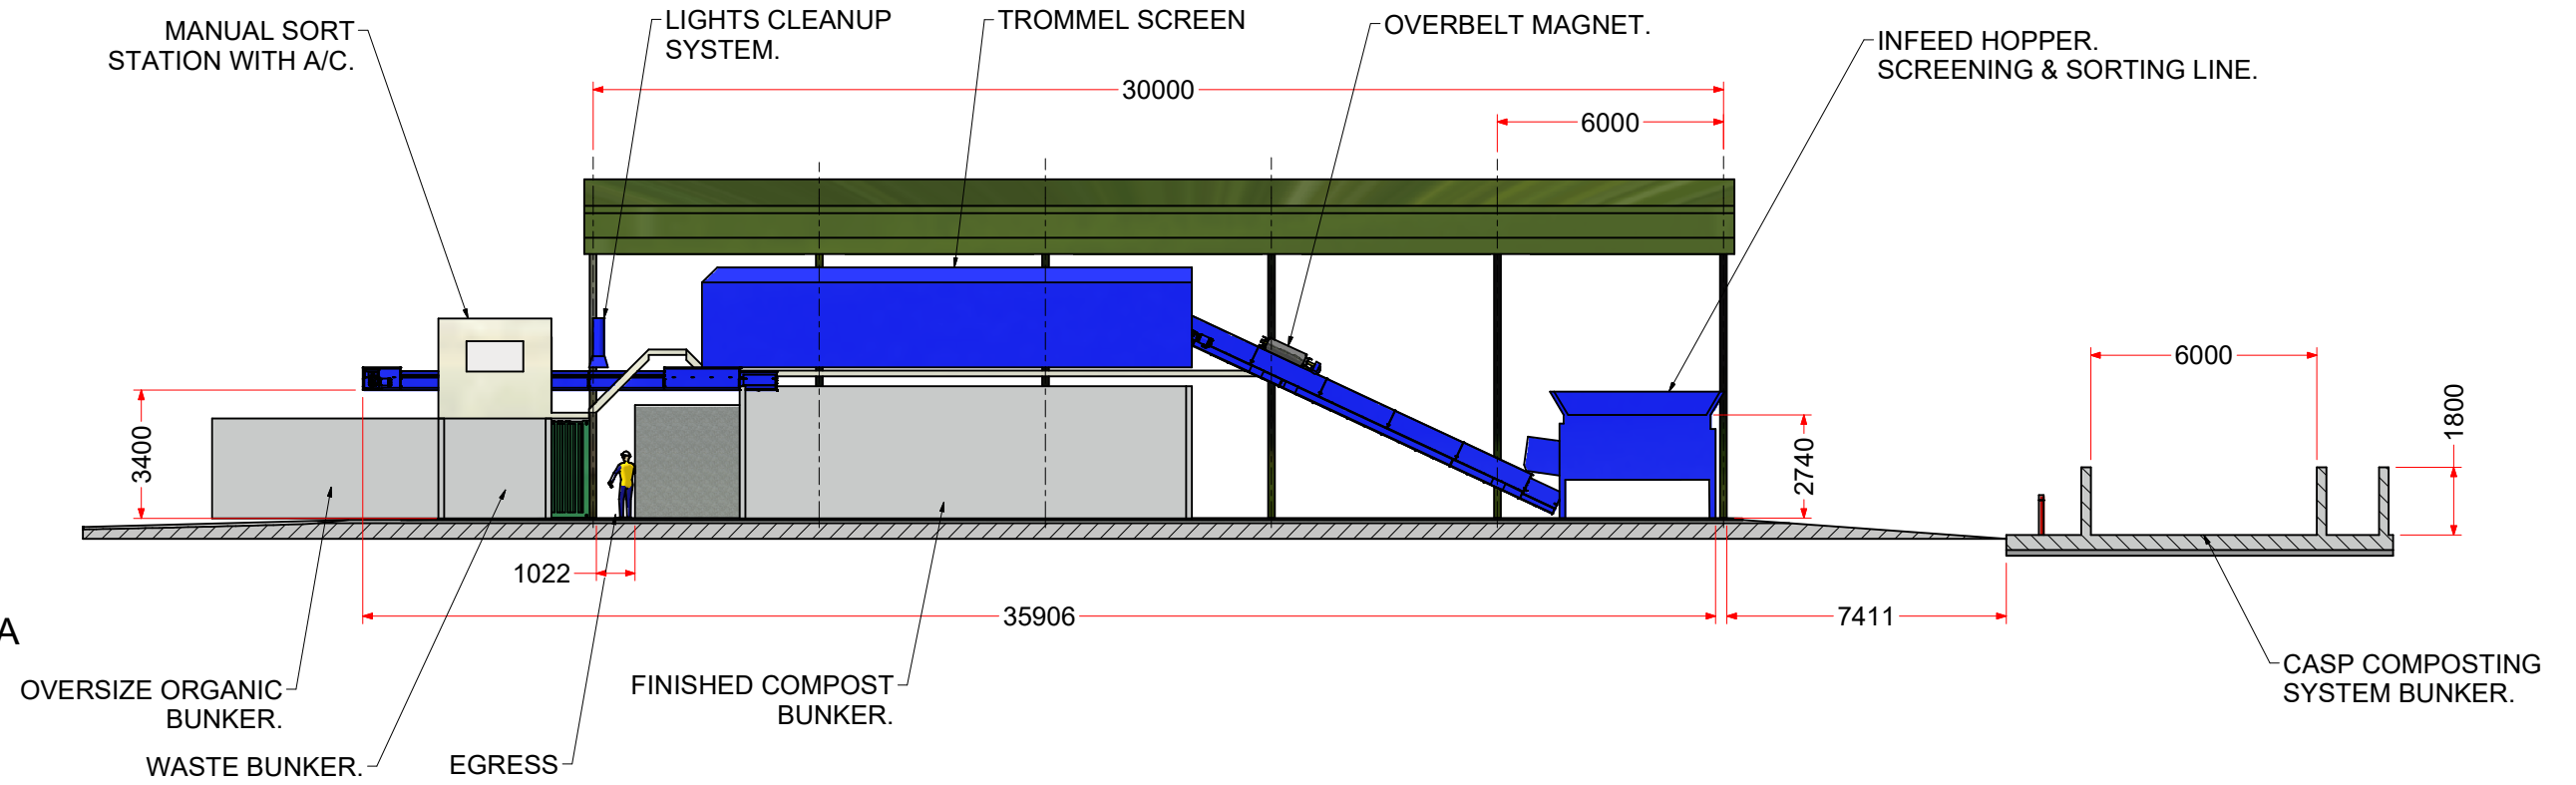

ELEVATION B-B
(1 :100)

