


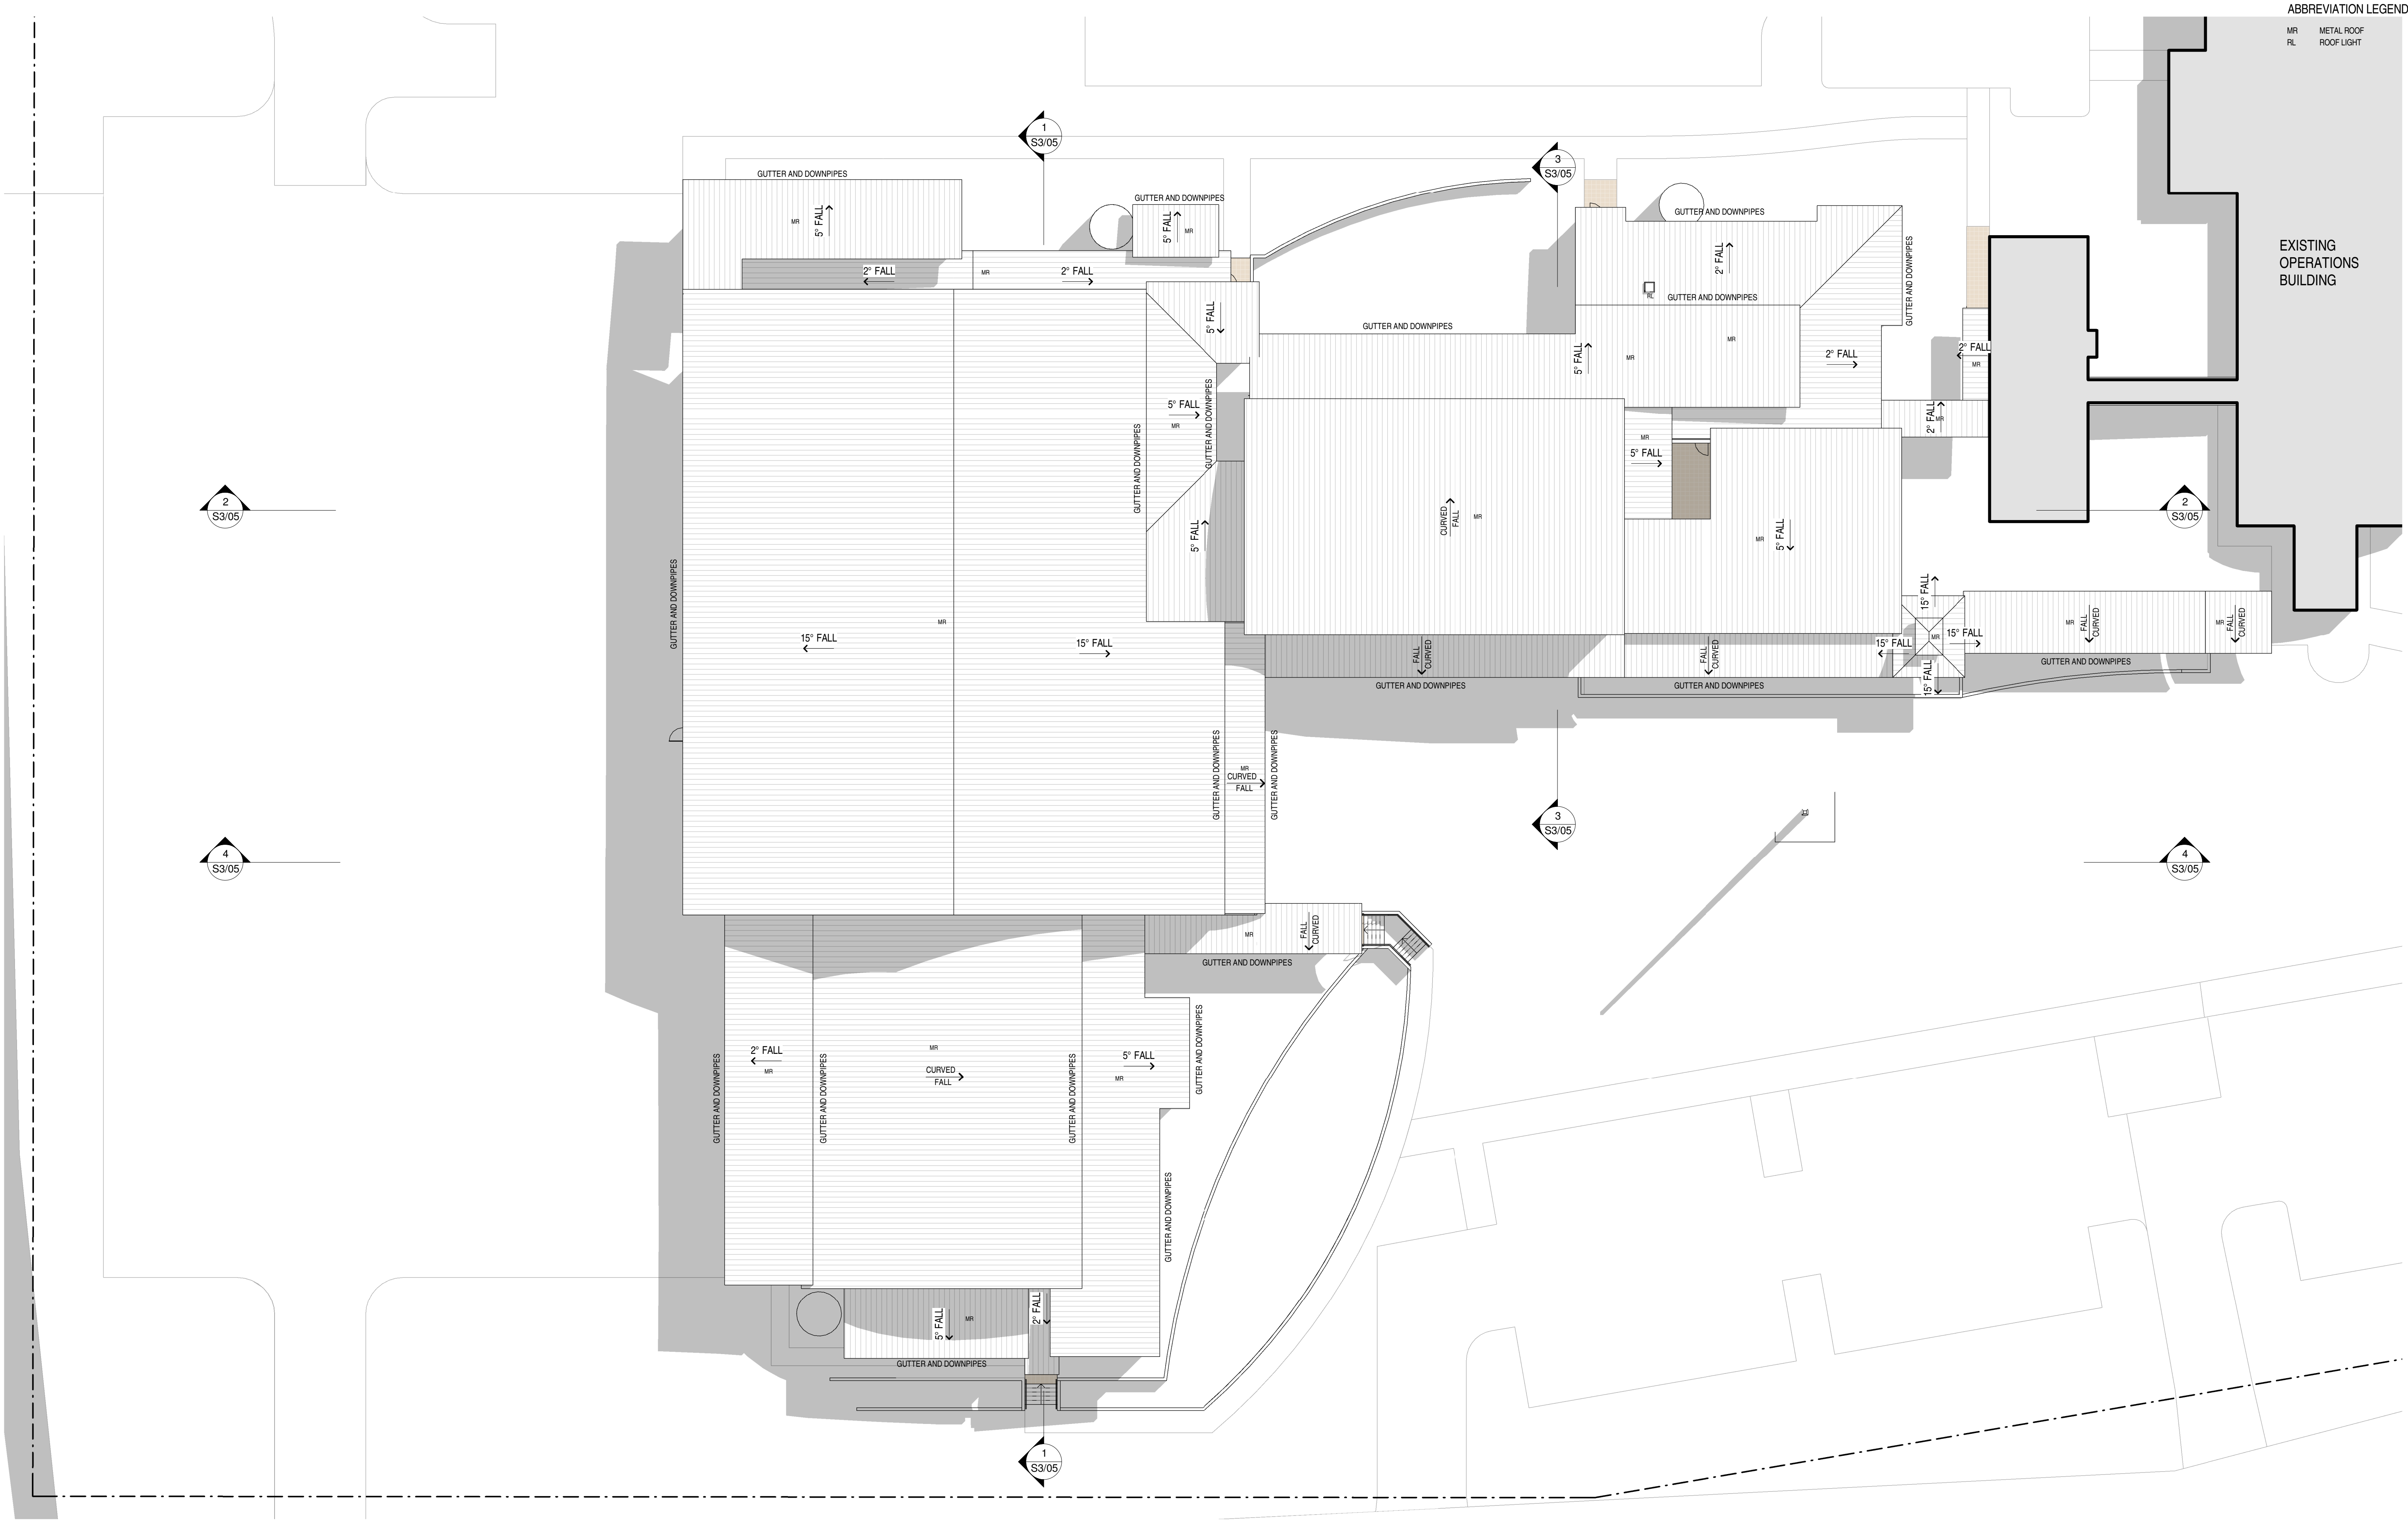


ABBREVIATION LEGEND

MR METAL ROOF
RL ROOF LIGHT

EXISTING
OPERATIONS
BUILDING

Proposed Depot Building
For Shoalhaven Water
At 6 Flinders Road, SOUTH NOWRA NSW 2541

COPYRIGHT OF TILMENT PTY LTD (ACN 003 163 451) trading as EDMISTON JONES GBB © 2017. Nominated Architect Steven Bayer Reg. No. 5880 Tilment Pty Ltd ABN 67 003 163 451

 

www.aej.com.au

aej@aej.com.au

REV	DESCRIPTION	DATE
1	DA ISSUE	03.07.2020

DRAWING TITLE
ROOF PLAN

PROJECT #: 17-0062
SCALE: 1 : 200 @ A1
DRAWN: Author CHECKED: Checker

DRAWING NO. REVISION

S3/04

3/07/2020 3:28:19 PM

USE WRITTEN DIMENSIONS ONLY - DO NOT SCALE OFF DRAWINGS