




# SACRED HEART CENTRAL SCHOOL

Client Name

7-13 MORRIS STREET, COOTAMUNDRA

DRAWING LIST	
DRAWING NO	DRAWING NAME
0101	COVERSHEET
0201	SITE ANALYSIS
0202	SITE PLAN
0203	NOTIFICATION PLAN
0302	FLOOR PLAN - GROUND
0303	FLOOR PLAN - LEVEL 1
0304	ROOF PLAN
0401	ELEVATIONS - SHEET 1
0501	SECTIONS - SHEET 1
0904	SHADOW DIAGRAM - SHEET 1
0905	SHADOW DIAGRAM - SHEET 2

 ABBREVIATION LEGEND	
CODE	DESCRIPTION
AW1	AWNING - TYPE 1
B2	BALUSTRADE - TYPE 2
BS	BENCH SEAT
COL	COLUMN
COL1	COLUMN - TYPE 1
CON1	CONCRETE - TYPE 1
CPP	CONCRETE PRECAST PANEL
CPT1	CARPET - TYPE 1
CT1	CEILING TILES - TYPE 1
DP1	DOWNPIPE - TYPE 1
DP2	DOWNPIPE - TYPE 2
EG1	EAVES GUTTER - TYPE 1
EG2	EAVES GUTTER - TYPE 2
FAS1	FASCIA - TYPE 1
FB1	FACE BRICK - TYPE 1
FC1	FIBRE CEMENT SHEETING - TYPE 1
FT1	FLOOR TILES - TYPE 1
G1	GATE - TYPE 1
H1	HANDRAIL - TYPE 1
H2	HANDRAIL - TYPE 2
LWC1	LIGHT WEIGHT CLADDING - TYPE 1
MRS1	METAL ROOF SHEETING - TYPE 1
PAV1	PAVING - TYPE 1
PAV2	PAVING - TYPE 2
PIT	STORM WATER PIT
PPB	PAINTED PLASTERBOARD
PPB1	PAINTED PLASTERBOARD - TYPE 1
PV	POLYURETHANE
RWT	RAIN WATER TANK
S1	SCREEN - TYPE 1
S2	SCREEN - TYPE 2
TCI	TACTILE INDICATORS
VVL1	VINYL - TYPE 1
XCON	EXISTING CONCRETE
XF1	EXISTING FENCE - TYPE 1 1.5 FINISHES AND MATERIALS - BALUSTRADES/FENCES
XG	EXISTING GATE

WALL ASSEMBLIES LEGEND	
DIAGRAMMATICAL ONLY FOR DESIGN INTENT	
	EXISTING WALLS
	NEW WALLS
	TO BE DEMOLISED



**LOCATION PLAN**  
7-13, MORRIS STREET, COOTAMUNDRA NSW 2590  
THE COUNTRY OF THE WIRADJURI PEOPLE

(NOT TO SCALE)



ARCHITECTS 3D IMPRESSION

NOT TO SCALE

REV	DATE	DESCRIPTION	BY	CHK
A	10.12.25	FOR QA REVIEW	VM	JW
B	15.12.25	FOR INFORMATION	VM	
C	16.12.25	FOR DEVELOPMENT APPLICATION	VM	

**DRAWINGS COLOUR CODED  
PRINT ALL COPIES IN COLOUR**

- BUILDER TO CONFIRM ALL DETAILS, SETOUTS (TILE, BUILDING, ETC.), FALLS, DIMENSIONS & CONNECTIONS ON SITE PRIOR TO CONSTRUCTION

- ALL DRAWINGS TO BE READ IN CONJUNCTION WITH MULTI-TRADE SPECIFICATION PREPARED BY WEBBER ARCHITECTS.

**webber**



P 02 4926 1078  
PO Box 807 The Junction NSW 2291  
www.webberarchitects.com

Level 4, 426 Hunter Street Newcastle NSW 2300  
newcastle@webberarchitects.com  
1130 Willoughby Road Crows Nest NSW 2055  
sydney@webberarchitects.com

ISSUE  
**PRELIMINARY**  
**NOT FOR CONSTRUCTION**


SHEET NUMBER  
**2916 / 0101 / C**

COVERSHEET  
**SACRED HEART CENTRAL SCHOOL**  
7-13 MORRIS STREET, COOTAMUNDRA

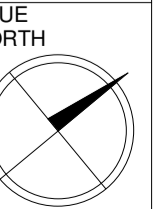 



1. PRESBISTERY

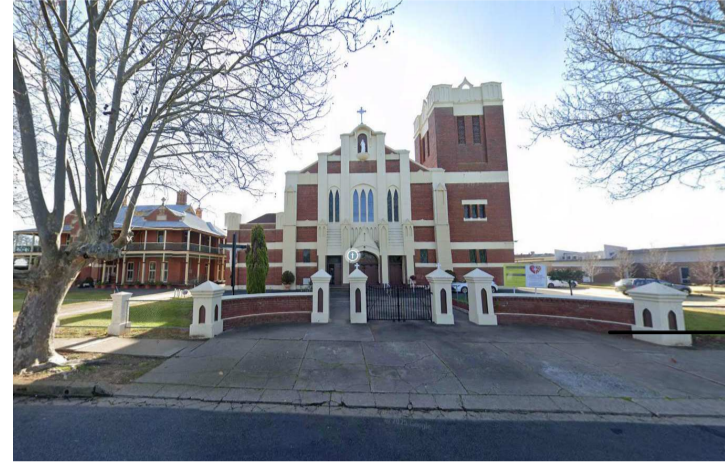

2. CHURCH




3. DE LE SALLES BROTHERS - BLOCK D



4. BLOCK D & EXISTING COLA

**1** SITE ANALYSIS PLAN  
NOT TO SCALE

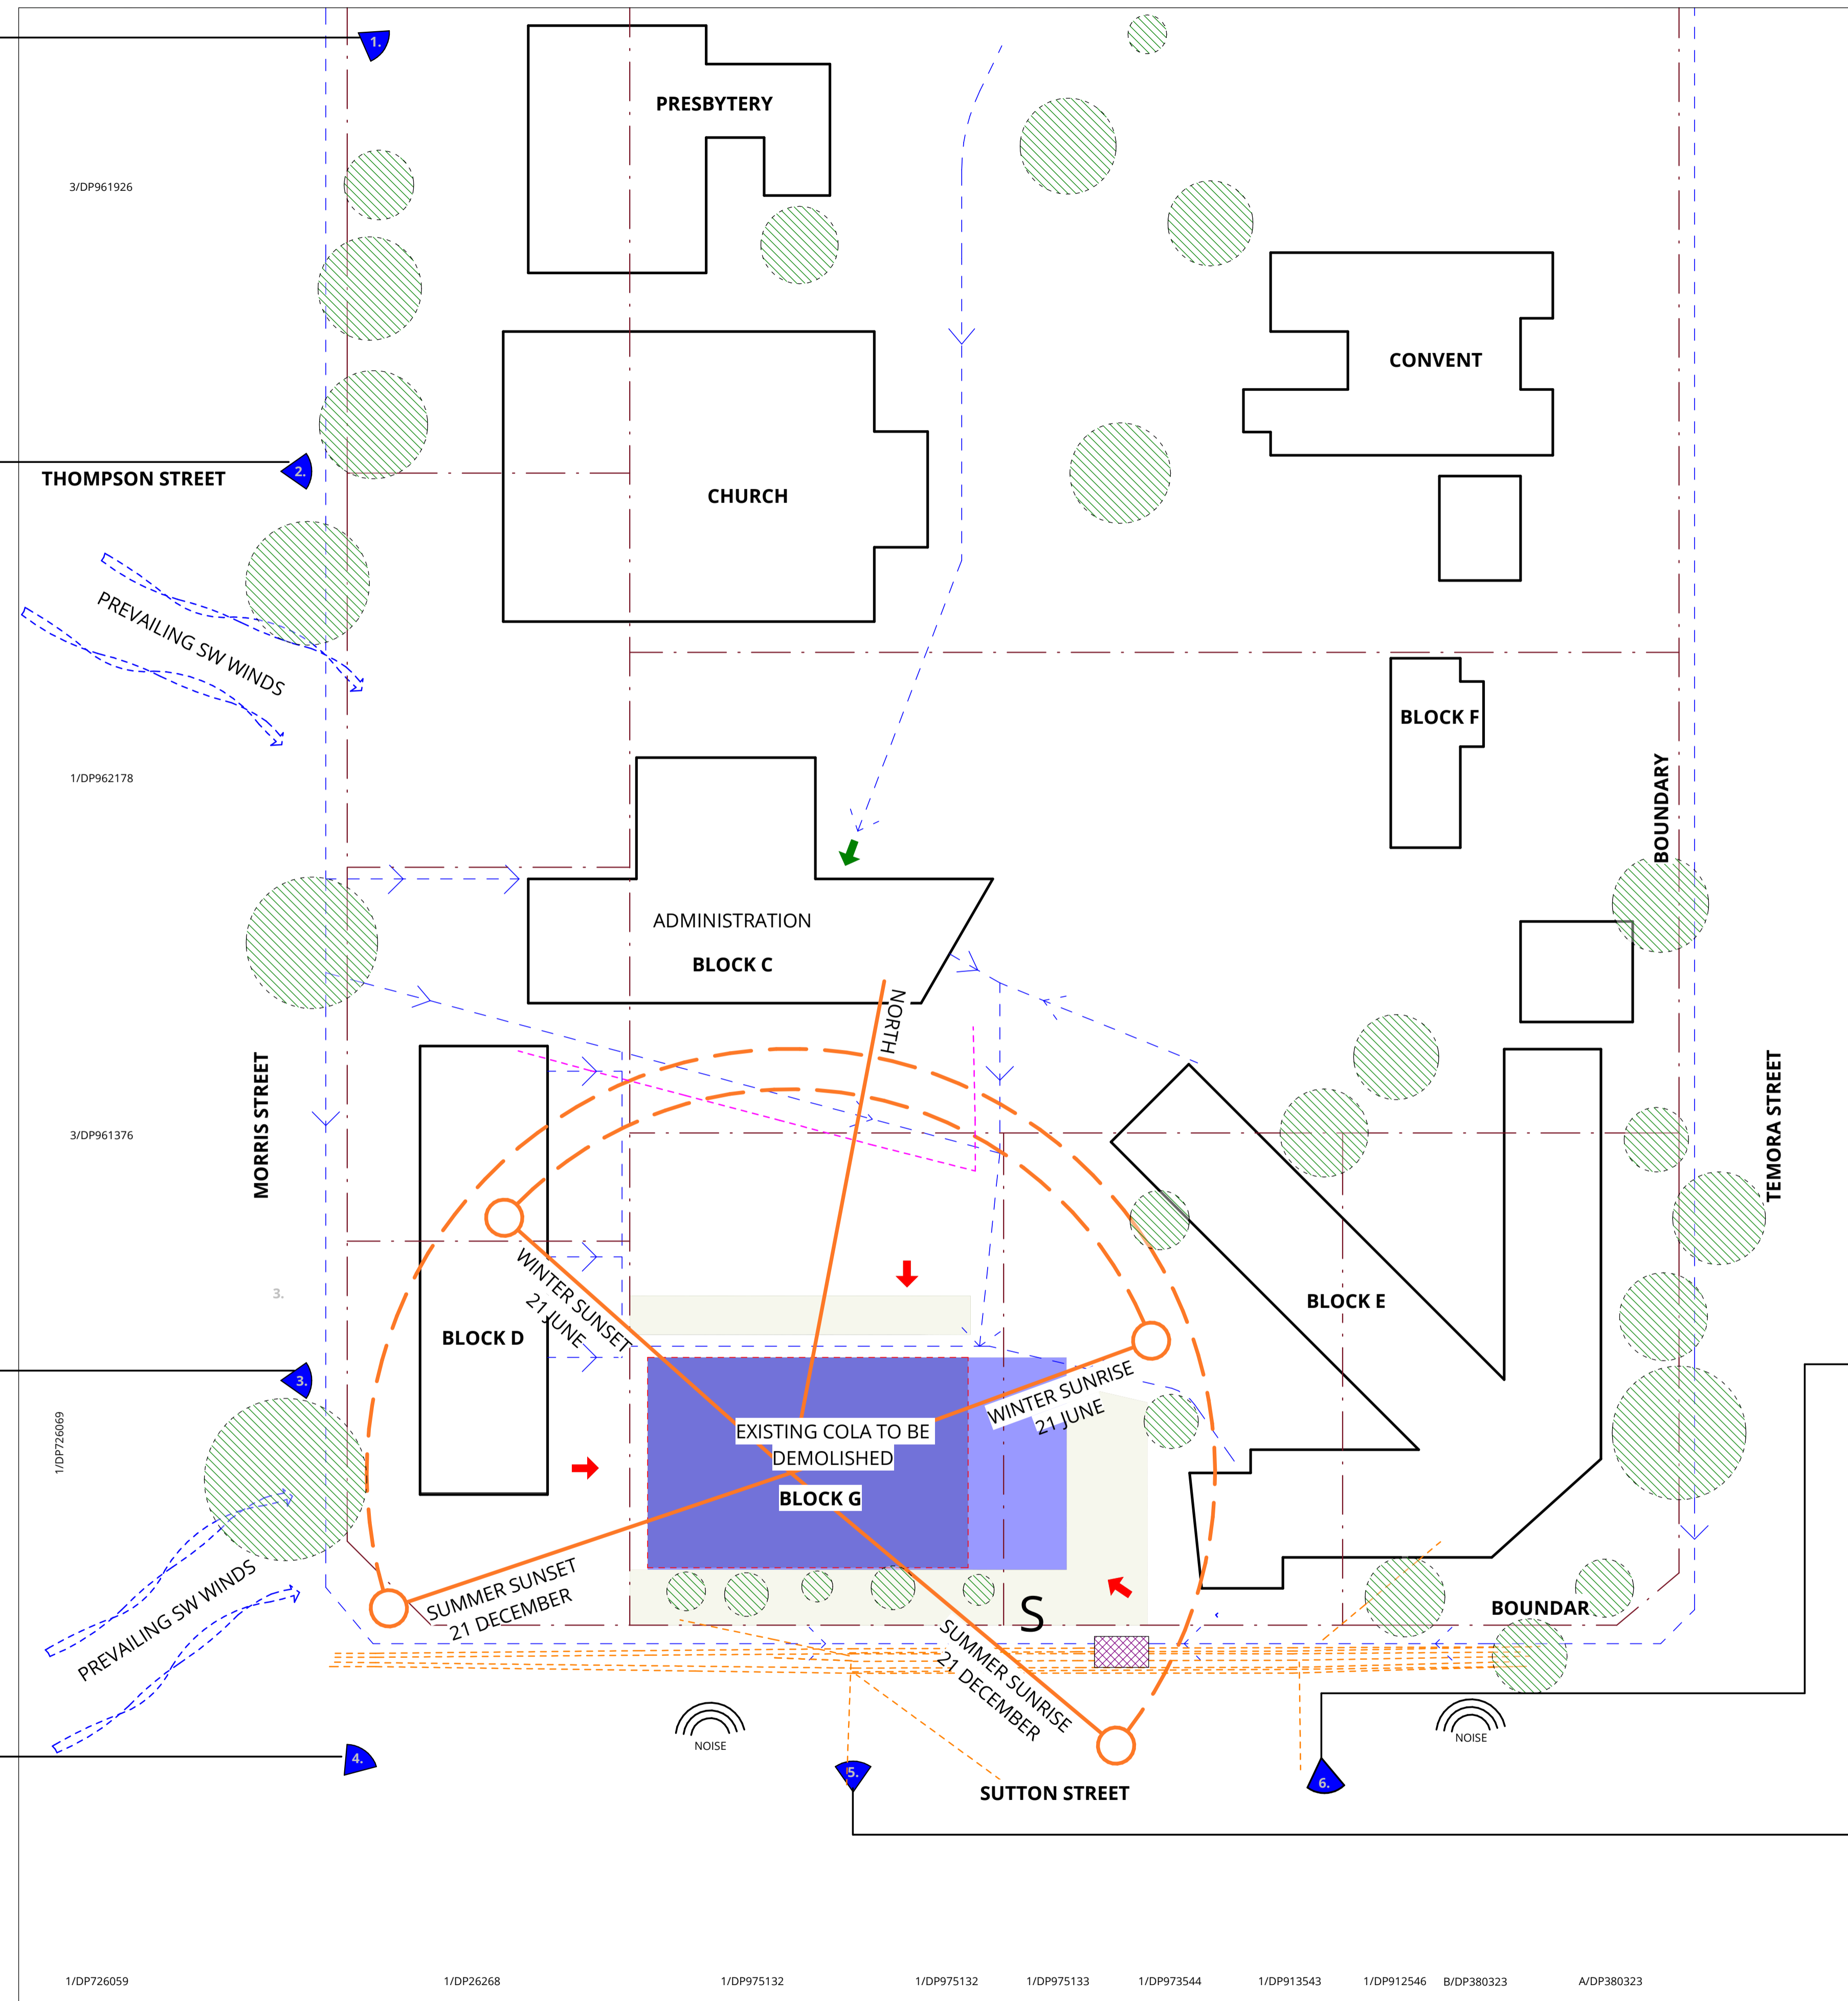

SITE ANALYSIS LEGEND	
	PEOPLE CIRCULATION
	BOUNDARY
	EX. U/G ELECTRICITY
	LANDSCAPE OPPORTUNITY
	EXISTING BLOCK TO BE DEMOLISHED
	SCHOOL PLANNED PROJECT
	BUS STOP
	SIGNAGE OPPORTUNITIES
	MAIN SCHOOL ENTRANCE
	OPPORTUNITY FOR ENTRANCE TO PROPOSED BLOCK
	NOISE



6. CONTEXT - SUTTON STREET



5. EXISTING COLA - BLOCK G

REV	DATE	DESCRIPTION	BY	CHK
A	10.12.25	FOR DA REVIEW	VM	JW
B	15.12.25	FOR INFORMATION	VM	
C	16.12.25	FOR DEVELOPMENT APPLICATION	VM	

**DRAWINGS COLOUR CODED  
PRINT ALL COPIES IN COLOUR**

• BUILDER TO CONFIRM ALL DETAILS, SETOUTS (TILE, BUILDING, ETC.), FALLS, DIMENSIONS & CONNECTIONS ON SITE PRIOR TO CONSTRUCTION

• ALL DRAWINGS TO BE READ IN CONJUNCTION WITH MULTI-TRADE SPECIFICATION PREPARED BY WEBBER ARCHITECTS.

PREPARED BY WEBBER ARCHITECTS.

PRINT DATE: 27/03/2026 11:30:27 AM FILE PATH: F:\03 Current\2016 Sacred Heart Central School - 1452016\_5.0 Drawings\2016\_5.2 Model\0\_Archive\2016\_Sacred Heart High School\_CENTRAL\24\_15.01.26\_detached\_DAI Update to Windows and Screens.rvt



P 02 4926 1078  
PO Box 807 The Junction NSW 2291  
www.webberarchitects.com

Level 1, 405 Hunter Street Newcastle NSW 2300  
newcastle@webberarchitects.com  
1138 Willoughby Road Crows Nest NSW 2085  
sydney@webberarchitects.com

ISSUED  
**PRELIMINARY ONLY  
NOT FOR CONSTRUCTION**


COMMENCEMENT DATE: DD.MM.YYYY

SHEET NUMBER: **2916 / 0201 / C**

**SITE ANALYSIS  
SACRED HEART CENTRAL SCHOOL  
7-13 MORRIS STREET, COOTAMUNDRA**

SCALE

TRUE NORTH

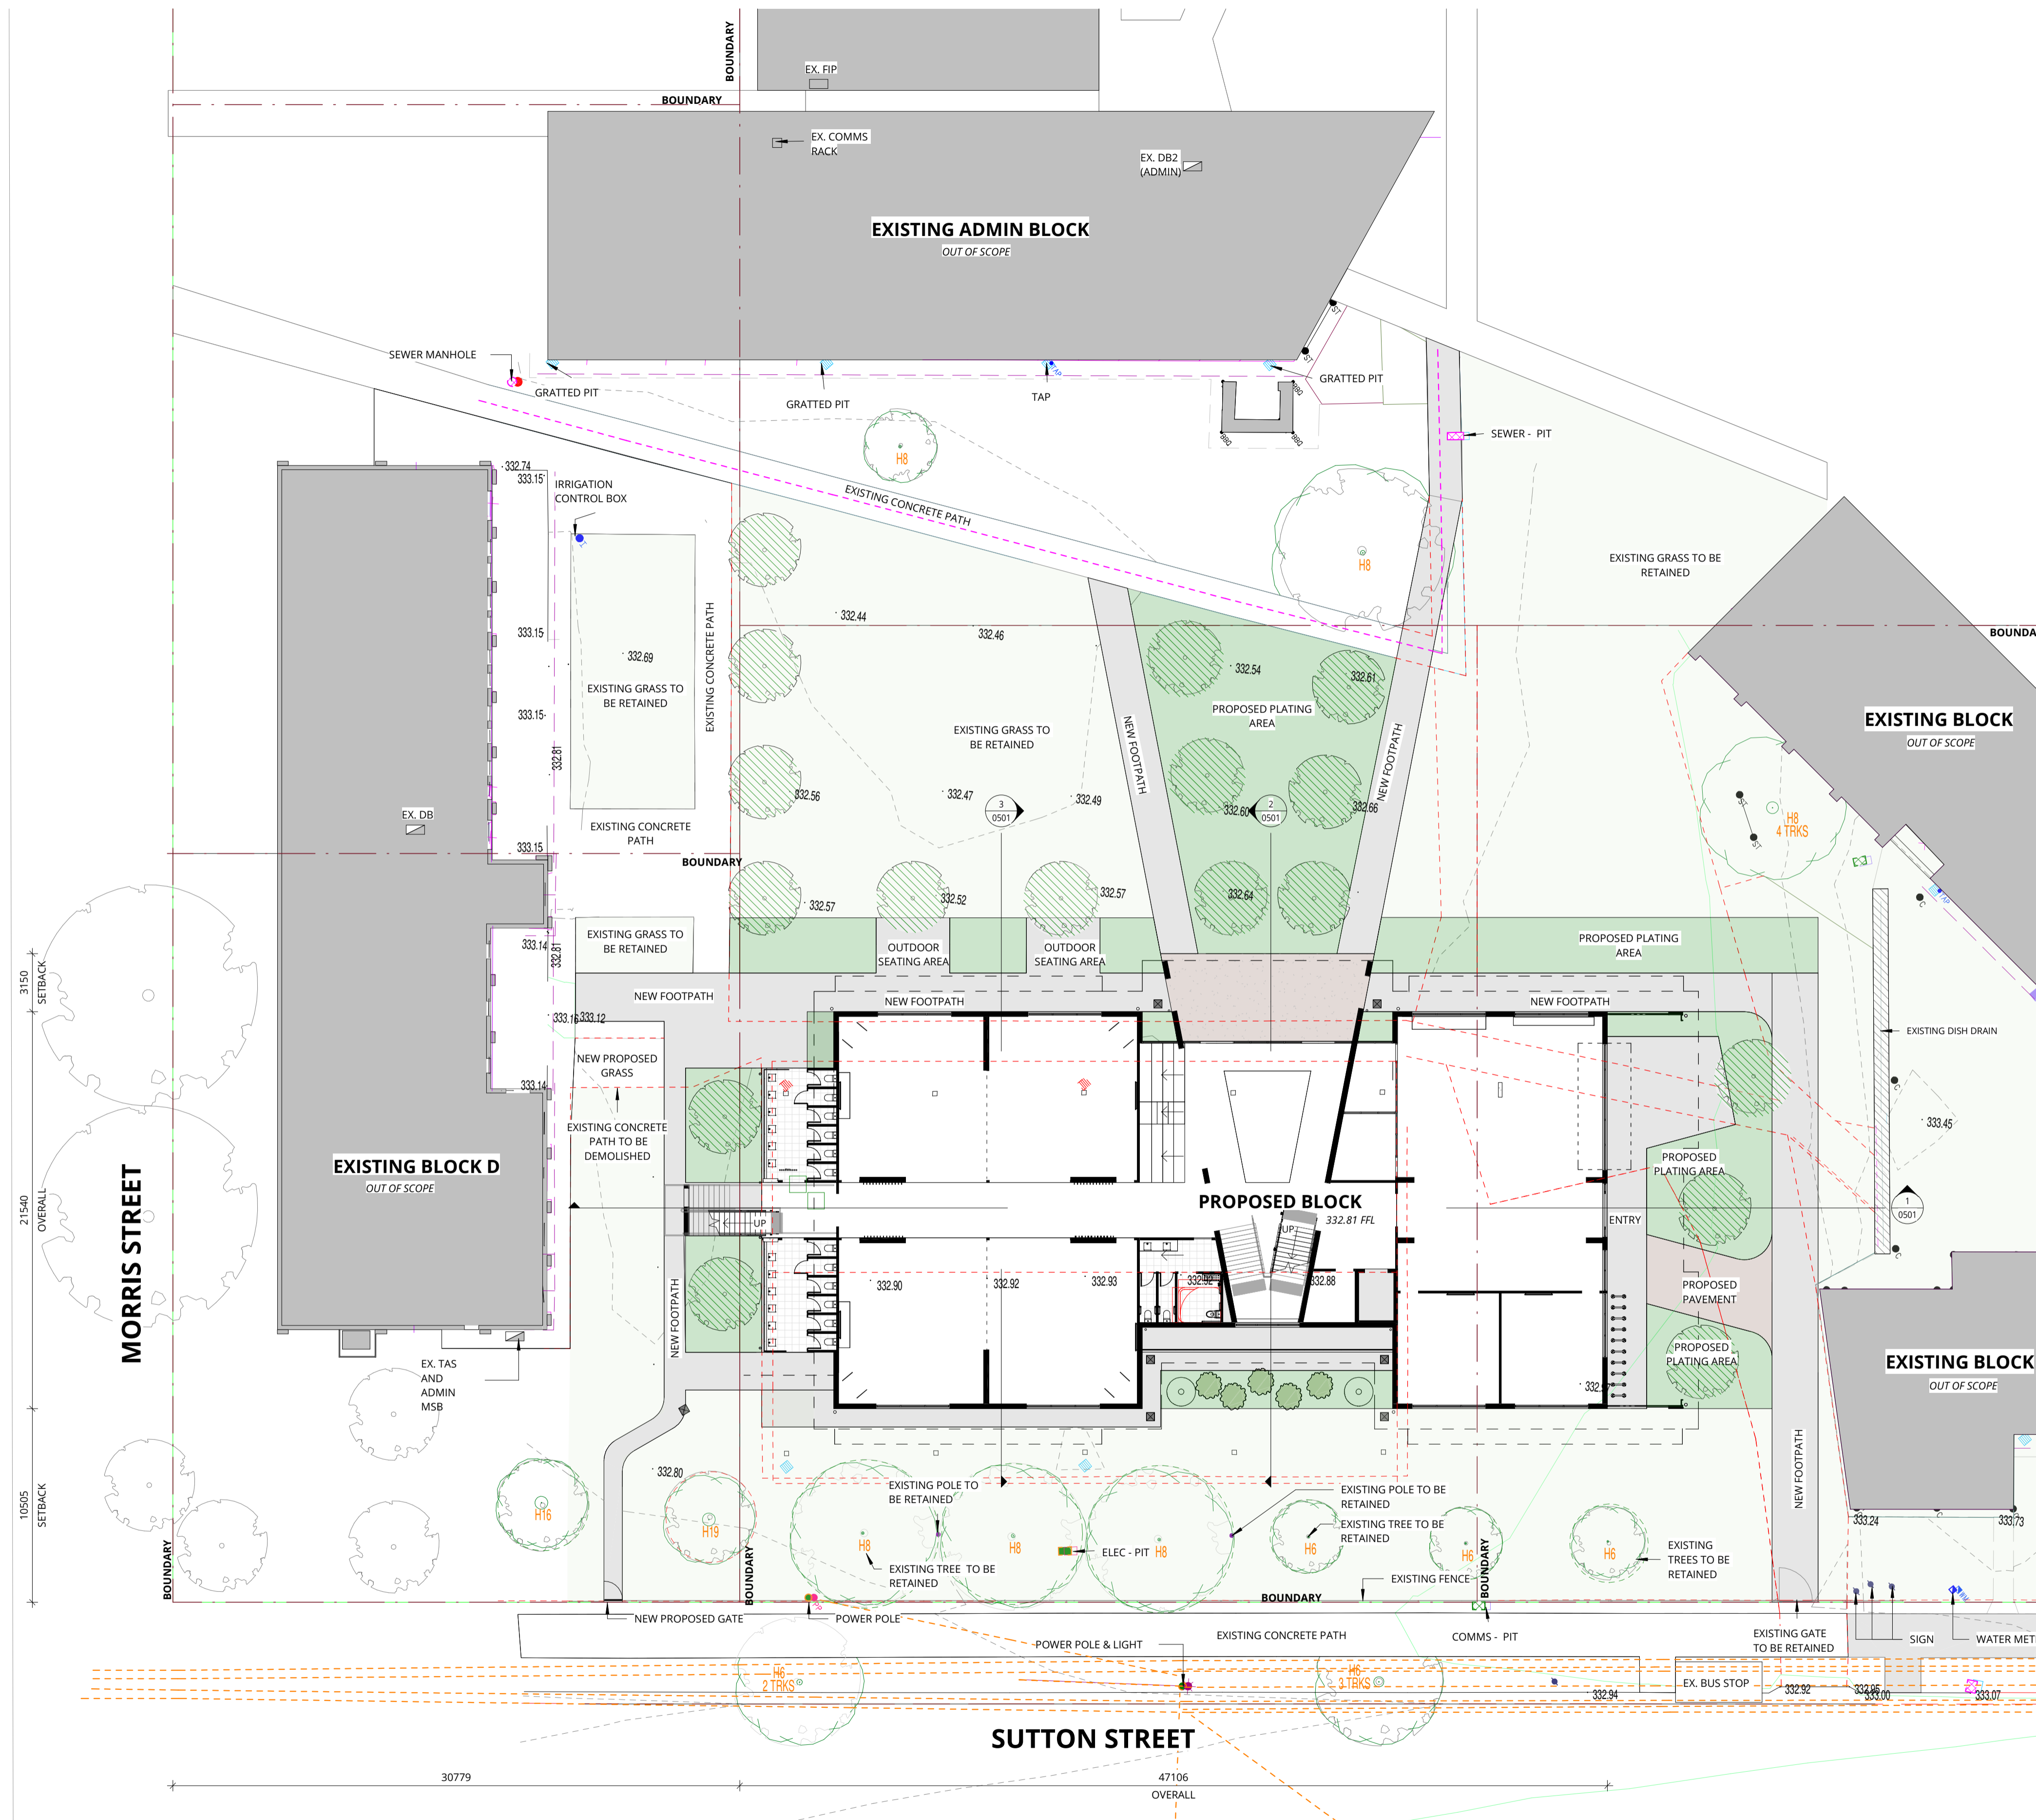

**SITE PLAN LEGEND**

- BOUNDARY
- SERVICE POWER LINES OVER TO BE DEMOLISHED
- EDGE OF CONCRETE LINE
- CONTOUR LINE
- SEWER LINES BELOW
- BACK OF KERB LINE
- EXISTING GRASS TO BE RETAINED
- NEW PROPOSED LANDSCAPE
- EXISTING BLOCKS
- NEW PROPOSED FOOTPATH
- PROPOSED TREES
- EXISTING TREES TO BE RETAINED
- GRATED PIT
- SEWER PIT
- POWER POLE
- TAP
- SIGN
- WATER METER
- EX.DB

**1 SITE PLAN**  
0203 SCALE 1 : 200

REV	DATE	DESCRIPTION	BY	CHK
A	10.12.25	FOR DA REVIEW	VM	JW
B	15.12.25	FOR INFORMATION	VM	
C	16.12.25	FOR DEVELOPMENT APPLICATION	VM	

**DRAWINGS COLOUR CODED  
PRINT ALL COPIES IN COLOUR**

- BUILDER TO CONFIRM ALL DETAILS, SETOUTS (TILE, BUILDING, ETC.), FALLS, DIMENSIONS & CONNECTIONS ON SITE PRIOR TO CONSTRUCTION
- ALL DRAWINGS TO BE READ IN CONJUNCTION WITH MULTI-TRADE SPECIFICATION PREPARED BY WEBBER ARCHITECTS



**webber**


P 02 4926 1078  
PO Box 807 The Junction NSW 2291  
www.webberarchitects.com

Level 1, 426 Hunter Street Newcastle NSW 2300  
newcastle@webberarchitects.com  
1138 Willoughby Road Crows Nest NSW 2055  
sydney@webberarchitects.com

ISSUE 1  
**PRELIMINARY ONLY**  
COMMENCEMENT DATE: DD.MM.YYYY  
SHEET NUMBER  
**2916 / 0202 / C**


**SITE PLAN  
SACRED HEART CENTRAL SCHOOL**  
7-13 MORRIS STREET, COOTAMUNDRA

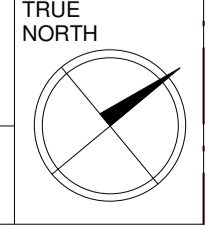 

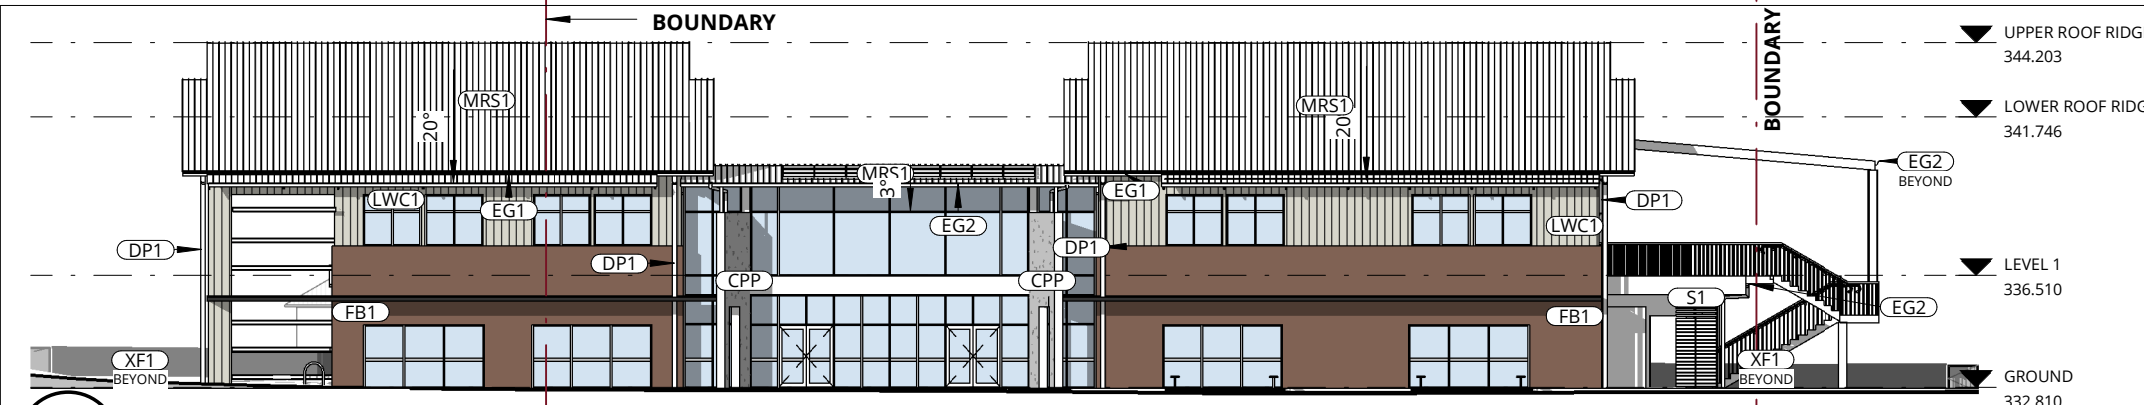


1 NOTIFICATION - NORTH ELEVATION

SCALE 1 : 250

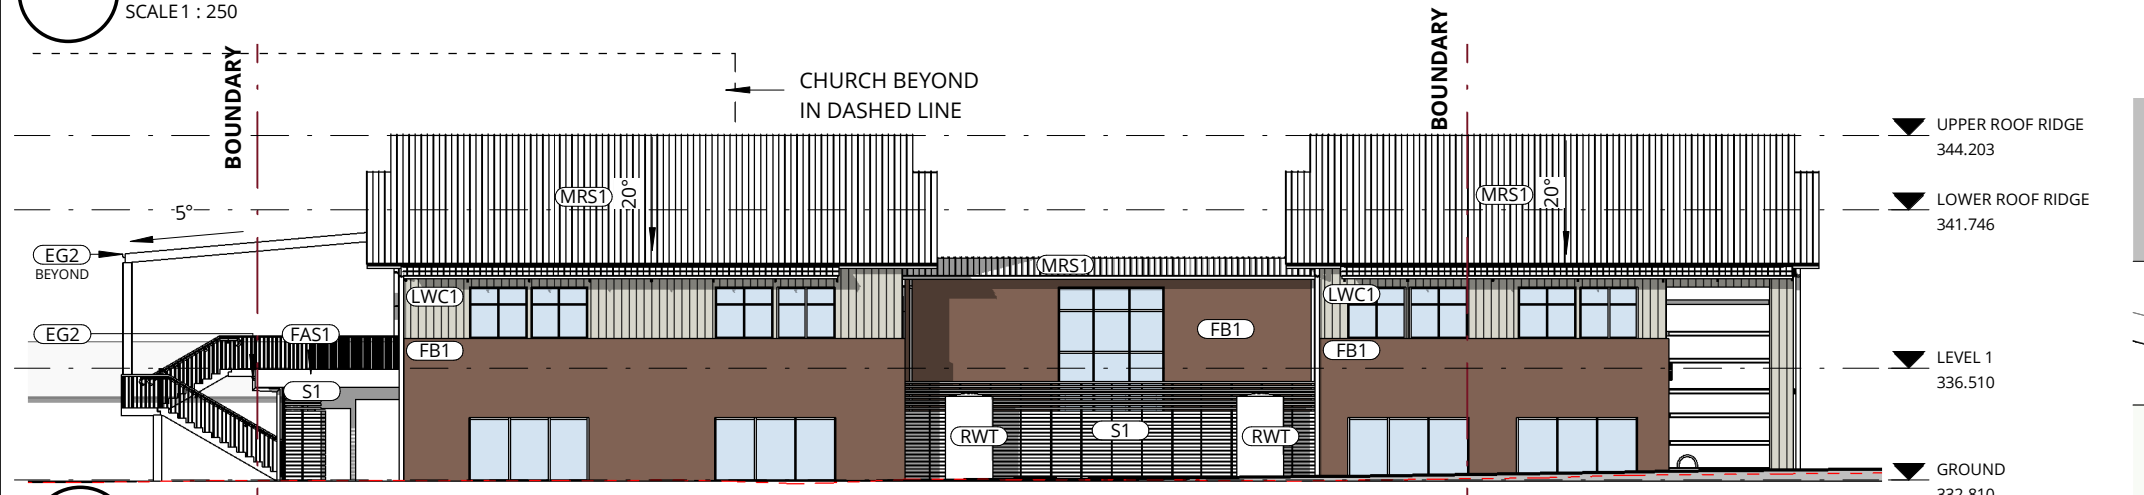


2 NOTIFICATION - SOUTH ELEVATION

SCALE 1 : 250

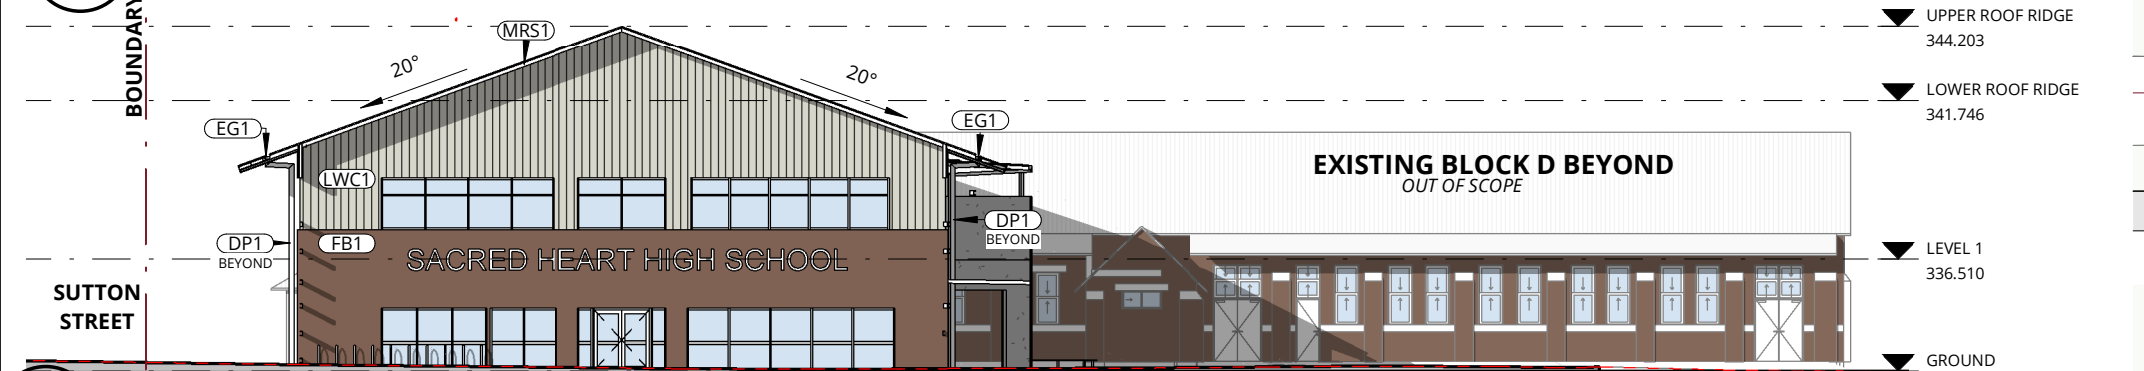

3 NOTIFICATION - EAST ELEVATION


SCALE 1 : 250

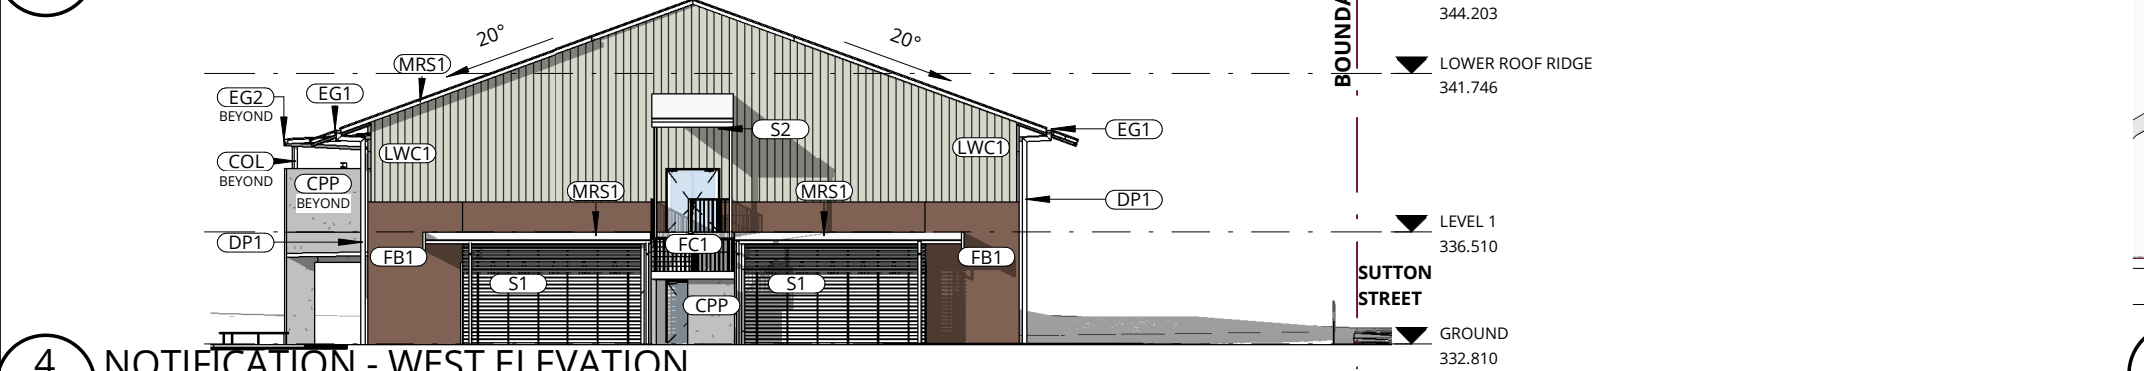

4 NOTIFICATION - WEST ELEVATION

SCALE 1 : 250

ABBREVIATION - SHEETS	
CODE	DESCRIPTION
COL	COLUMN
CPP	CONCRETE PRECAST PANEL
DP1	DOWNPIPE - TYPE 1
EG1	EAVES GUTTER - TYPE 1
EG2	EAVES GUTTER - TYPE 2
FAS1	FASCIA - TYPE 1
FB1	FACE BRICK - TYPE 1
FC1	FIBRE CEMENT SHEETING - TYPE 1
LWC1	LIGHT WEIGHT CLADDING - TYPE 1
MRS1	METAL ROOF SHEETING - TYPE 1
RWT	RAIN WATER TANK
S1	SCREEN - TYPE 1
S2	SCREEN - TYPE 2
XF1	EXISTING FENCE - TYPE 1.5 FINISHES AND MATERIALS - BALUSTRADES/FENCES

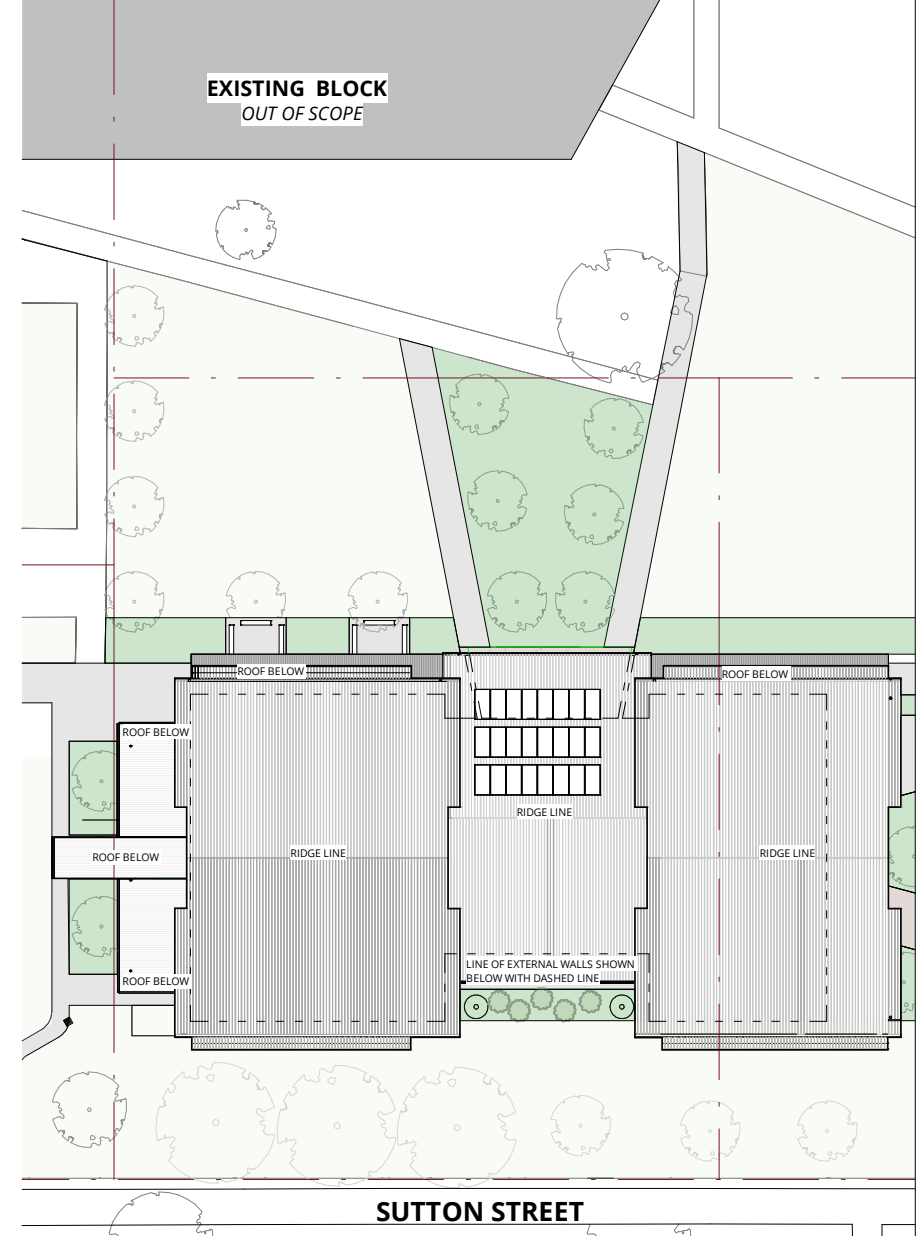

5 NOTIFICATION - SITE PLAN

SCALE 1 : 500


REV	DATE	DESCRIPTION	BY	CHK
A	16.12.25	FOR DEVELOPMENT APPLICATION	VM	




Phone 02 4926 1078  
 PO Box 807 The Junction NSW 2291  
 www.webberarchitects.com  
 Suite 3, Level 1, 426 Hunter Street Newcastle NSW 2300  
 newcastle@webberarchitects.com  
 Suite 206, 8 Clarke Street Crows Nest NSW 2065  
 sydney@webberarchitects.com  
 Nominated Architect Jon Webber AIA NSW ARB No 6830 | AIN 83 140 652 188

ISSUE D  
**PRELIMINARY ONLY**  
 SHEET NUMBER : **2916 / 0203 / A**

**NOTIFICATION PLAN**  
**SACRED HEART CENTRAL SCHOOL**  
 Client Name  
 7-13 MORRIS STREET, COOTAMUNDRA  
 COMMENCEMENT DATE : DD.MM.YYYY  
 SCALE 1:200 @ A1

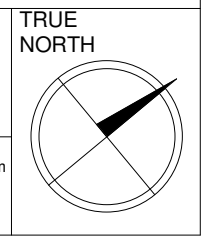

ABBREVIATION - SHEETS	
CODE	DESCRIPTION
BS	BENCH SEAT
CON1	CONCRETE - TYPE 1
CPT1	CARPET - TYPE 1
DP1	DOWNPIPE - TYPE 1
DP2	DOWNPIPE - TYPE 2
FT1	FLOOR TILES - TYPE 1
G1	GATE - TYPE 1
H1	HANDRAIL - TYPE 1
H2	HANDRAIL - TYPE 2
PAV1	PAVING - TYPE 1
PAV2	PAVING - TYPE 2
PIT	STORM WATER PIT
TCI	TACTILE INDICATORS
VYL1	VINYL - TYPE 1
XFI	EXISTING FENCE - TYPE 1 1.5 FINISHES AND MATERIALS - BALUSTRADES/FENCES
XG	EXISTING GATE

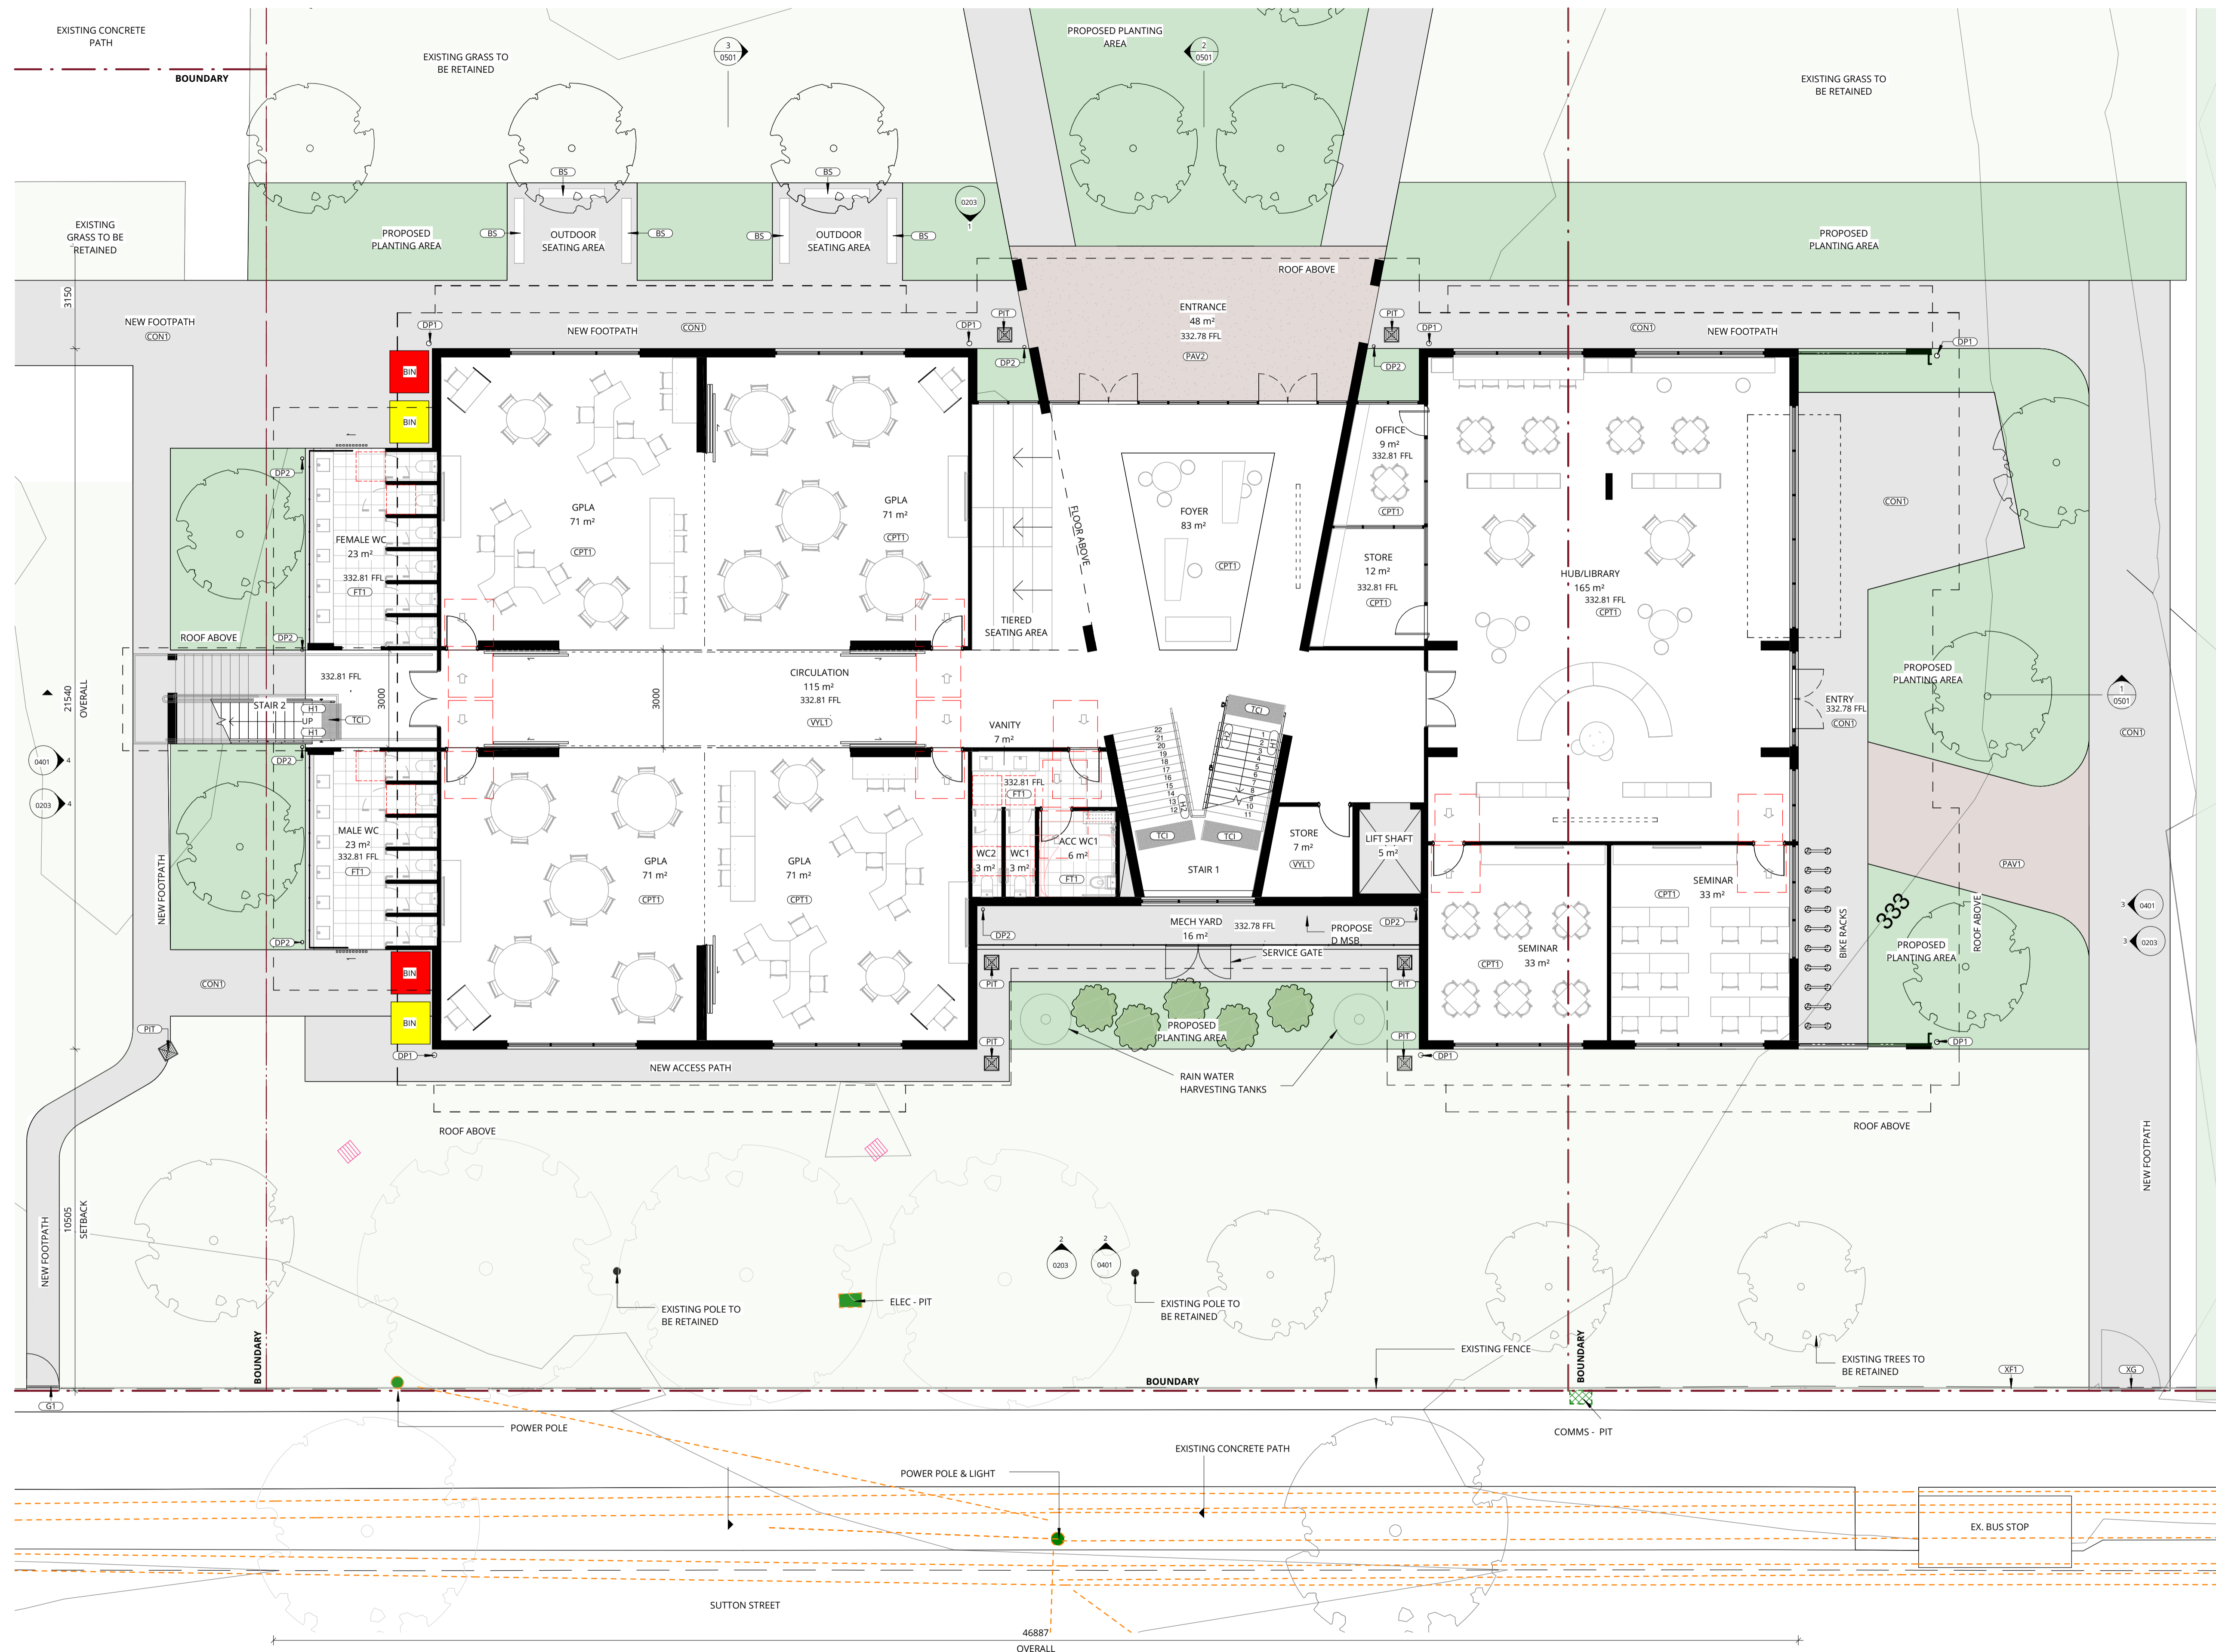

**1 FLOOR PLAN - GROUND**  
SCALE 1:100

REV	DATE	DESCRIPTION	BY	CHK
F	27.07.25	FOR CLIENT REVIEW	VM	
G	29.07.25	FOR CLIENT REVIEW	VM	
H	20.08.25	FOR COORDINATION	VM	
I	25.11.25	FOR CONSULTANT COORDINATION	VM	
J	10.12.25	FOR CA REVIEW	VM	JW
K	15.12.25	FOR INFORMATION	VM	
L	16.12.25	FOR DEVELOPMENT APPLICATION	VM	

**DRAWINGS COLOUR CODED  
PRINT ALL COPIES IN COLOUR**

- BUILDER TO CONFIRM ALL DETAILS, SETOUTS (TILE, BUILDING, ETC.), FALLS, DIMENSIONS & CONNECTIONS ON SITE PRIOR TO CONSTRUCTION

- ALL DRAWINGS TO BE READ IN CONJUNCTION WITH MULTI-TRADE SPECIFICATION PREPARED BY WEBBER ARCHITECTS.

PRINT DATE: 27/03/2026 11:30:22 AM FILE PATH: F:\03 Current\2916 Sacred Heart Central School - H2\2016\_5.0 Drawings\2016\_5.2 Model\0\_Archive\2916\_Sacred Heart High School\_CENTRAL24\_15.01.26\_detached\_D4 Update to Windows and Screens



P 02 4926 1078  
PO Box 807 The Junction NSW 2291  
www.webberarchitects.com



Level 1, 406 Hunter Street Newcastle NSW 2300  
newcastle@webberarchitects.com  
1130 Wiltonby Road Crows Nest NSW 2065  
sydney@webberarchitects.com

ISSUED  
**PRELIMINARY ONLY  
NOT FOR CONSTRUCTION**

COMMENCEMENT DATE: DD.MM.YYYY


SHEET NUMBER: **2916 / 0302 / L**

**FLOOR PLAN - GROUND  
SACRED HEART CENTRAL SCHOOL  
7-13 MORRIS STREET, COOTAMUNDRA**

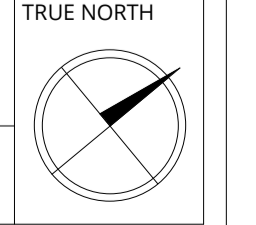 

THIS DRAWING AND DESIGN EXPRESSED ARE COPYRIGHT AND REMAIN THE PROPERTY OF WEBBER ARCHITECTS. IN ACCORDANCE WITH THE COMMONWEALTH COPYRIGHT ACT 1968 THIS DRAWING AND DESIGN IN WHOLE OR PART MAY NOT BE USED UNLESS LICENCED BY WEBBER ARCHITECTS. VERIFY ALL DIMENSIONS AND FALLS ON SITE BEFORE CONSTRUCTION AND DO NOT SCALE FROM DRAWING.

ABBREVIATION - SHEETS	
CODE	DESCRIPTION
B2	BALUSTRADE - TYPE 2
CP1	CARPET - TYPE 1
DP1	DOWNPIPE - TYPE 1
DP2	DOWNPIPE - TYPE 2
EG2	EAVES GUTTER - TYPE 2
FT1	FLOOR TILES - TYPE 1
H1	HANDRAIL - TYPE 1
H2	HANDRAIL - TYPE 2
MRS1	METAL ROOF SHEETING - TYPE 1
RWT	RAIN WATER TANK
TCI	TACTILE INDICATORS
VYL1	VINYL - TYPE 1

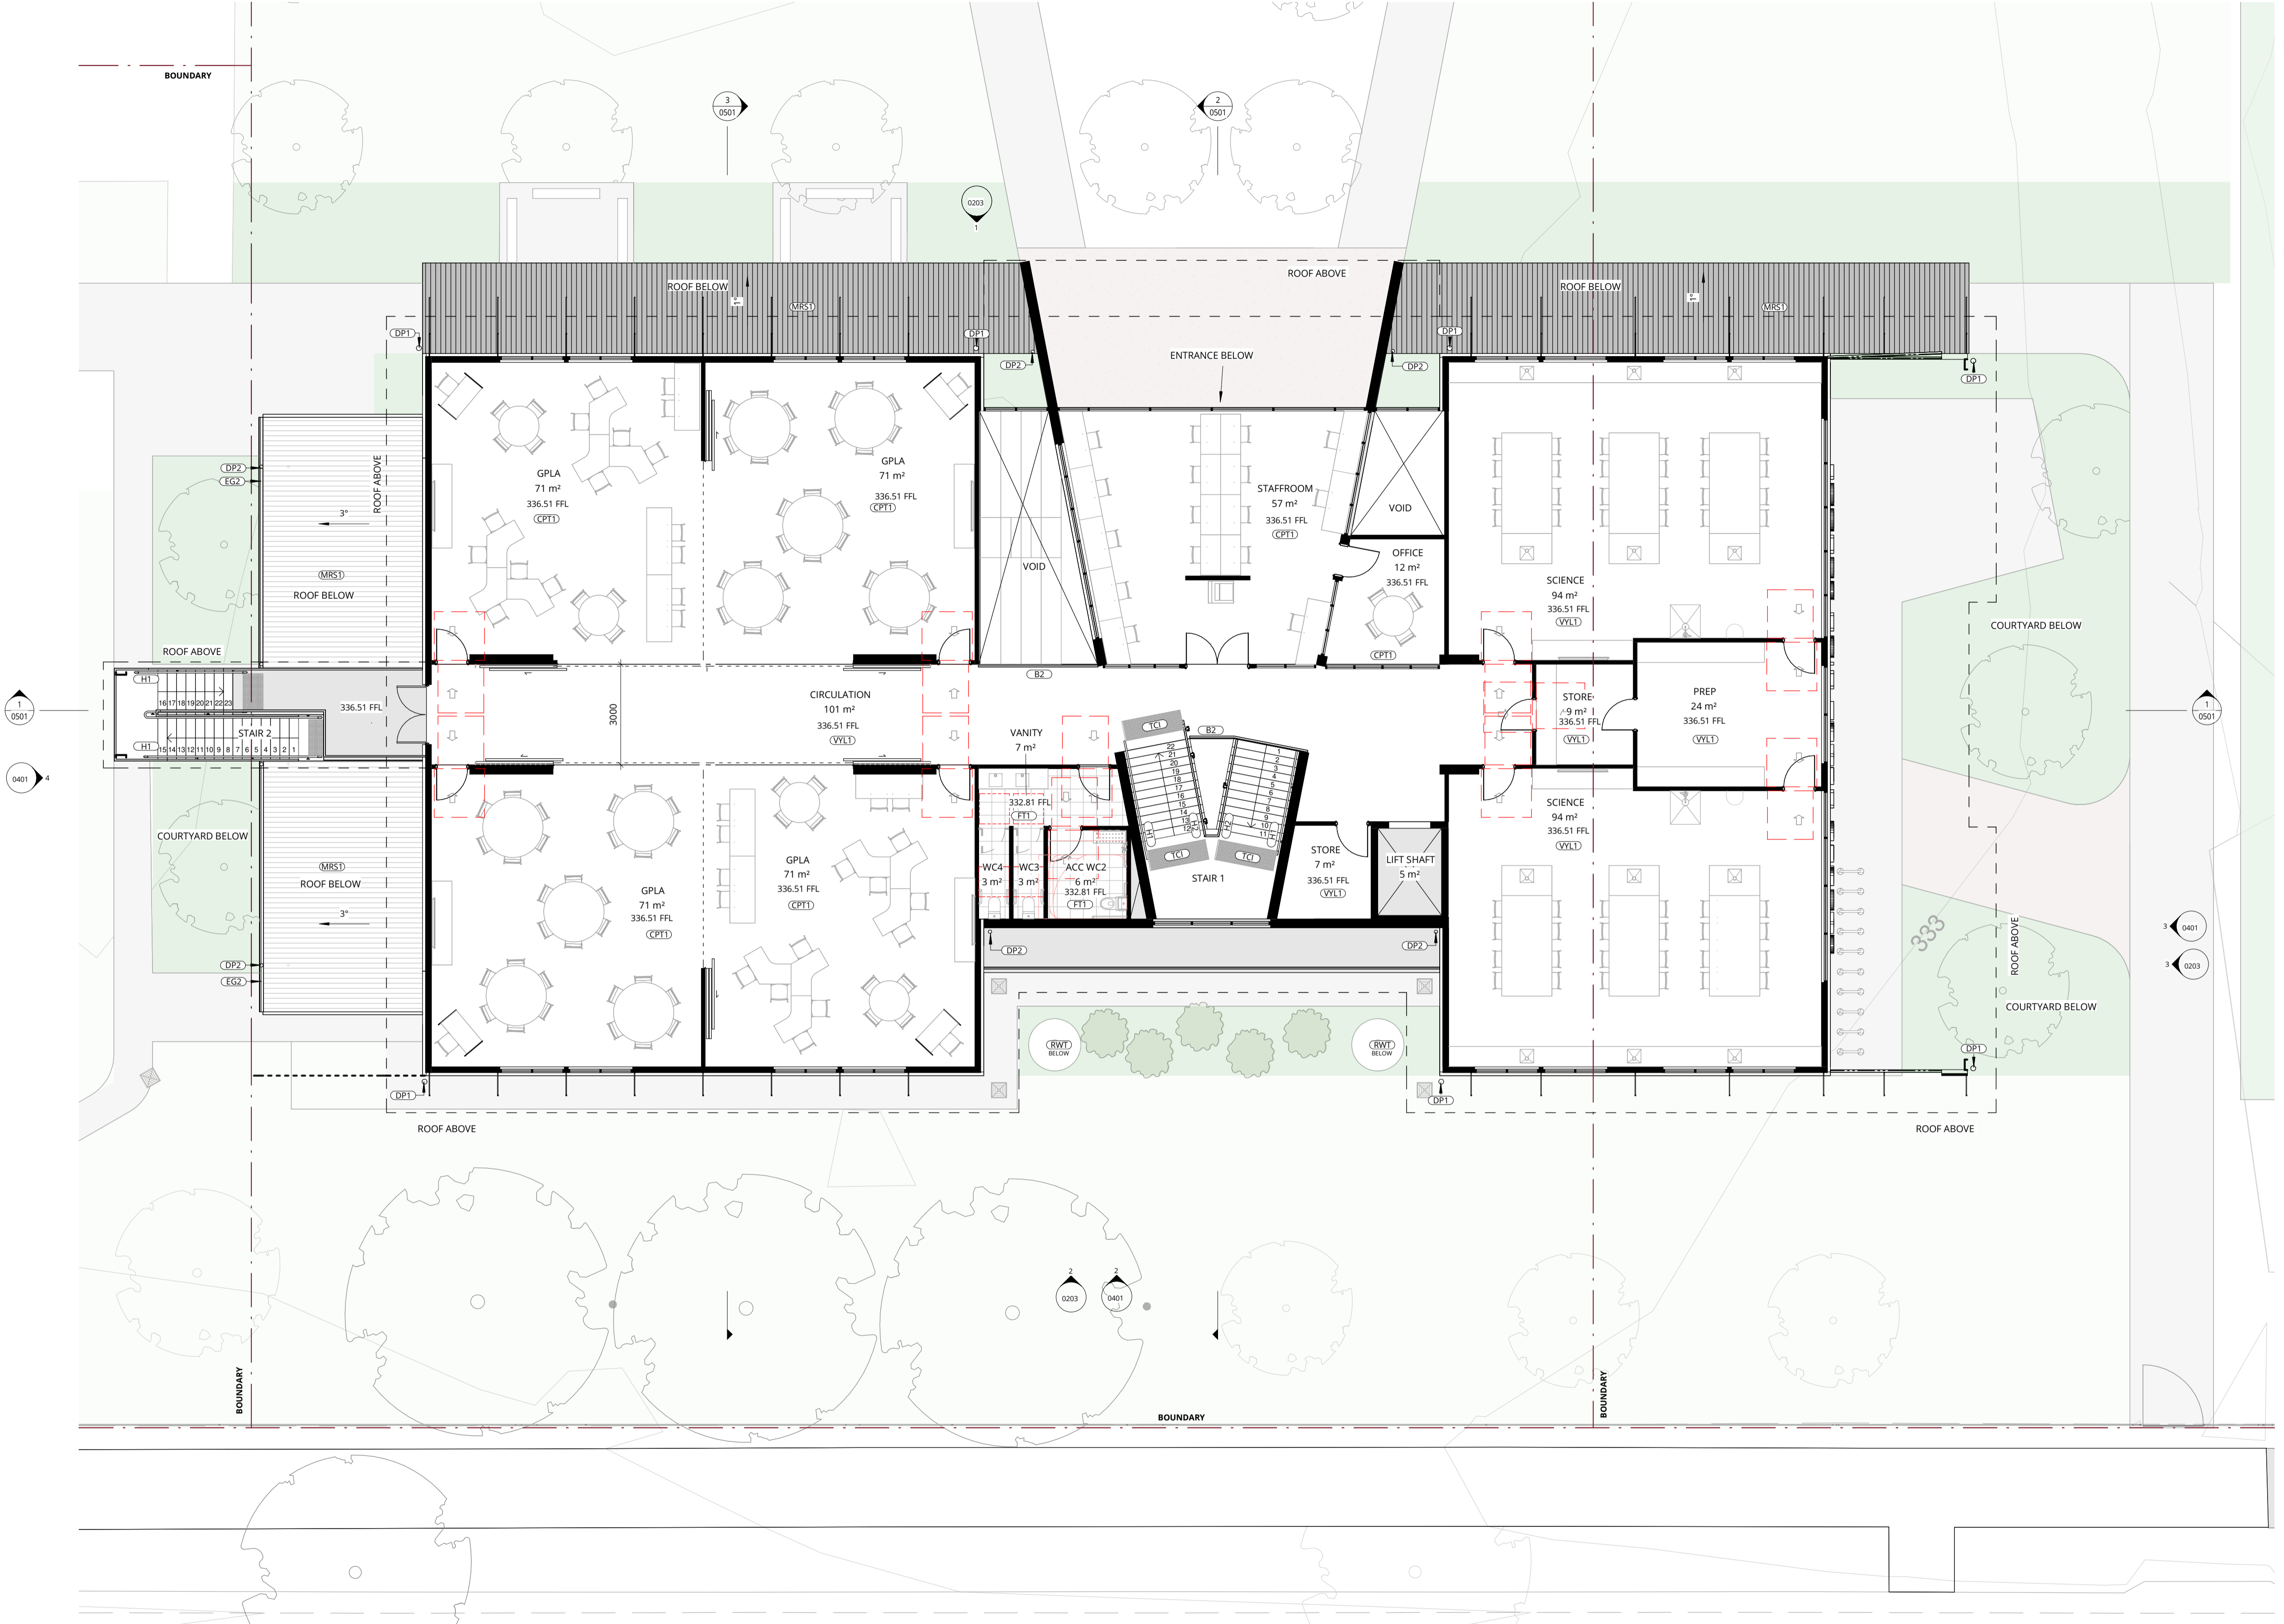

2787  
31958

**2 FLOOR PLAN - LEVEL 1**  
0203 SCALE 1:100

REV	DATE	DESCRIPTION	BY	CHK
E	27.07.25	FOR CLIENT REVIEW	VM	
F	29.07.25	FOR CLIENT REVIEW	VM	
G	20.08.25	FOR COORDINATION	VM	
H	25.11.25	FOR CONSULTANT COORDINATION	VM	
I	10.12.25	FOR QA REVIEW	VM	JW
J	15.12.25	FOR INFORMATION	VM	
K	16.12.25	FOR DEVELOPMENT APPLICATION	VM	

**DRAWINGS COLOUR CODED  
PRINT ALL COPIES IN COLOUR**

- BUILDER TO CONFIRM ALL DETAILS, SETOUTS (TILE, BUILDING, ETC.), FALLS, DIMENSIONS & CONNECTIONS ON SITE PRIOR TO CONSTRUCTION  
- ALL DRAWINGS TO BE READ IN CONJUNCTION WITH MULTI-TRADE SPECIFICATION PREPARED BY WEBBER ARCHITECTS.

**webber**



P 02 4926 1078  
PO Box 807 The Junction NSW 2291  
www.webberarchitects.com

Level 1, 426 Hunter Street Newcastle NSW 2300  
newcastle@webberarchitects.com  
1138 Willoughby Road Crows Nest NSW 2085  
sydney@webberarchitects.com


ISSUE  
**PRELIMINARY  
ONLY  
NOT FOR  
CONSTRUCTION**

SHEET  
NUMBER  
**2916 / 0303 / K**

**FLOOR PLAN - LEVEL 1  
SACRED HEART CENTRAL SCHOOL  
7-13 MORRIS STREET, COOTAMUNDRA**

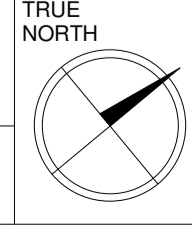 

ABBREVIATION LEGEND	
CODE	DESCRIPTION
AW1	AWNING - TYPE 1
B2	BALUSTRADE - TYPE 2
BS	BENCH SEAT
COL	COLUMN
COL1	COLUMN - TYPE 1
CON1	CONCRETE - TYPE 1
CPP	CONCRETE PRECAST PANEL
CPT1	CARPET - TYPE 1
CT1	CEILING TILES - TYPE 1
DP1	DOWNPIPE - TYPE 1
DP2	DOWNPIPE - TYPE 2
EG1	EAVES GLUTTER - TYPE 1
EG2	EAVES GLUTTER - TYPE 2
FAS1	FASCIA - TYPE 1
FB1	FACE BRICK - TYPE 1
FC1	FIBRE CEMENT SHEETING - TYPE 1
FT1	FLOOR TILES - TYPE 1
G1	GATE - TYPE 1
H1	HANDRAIL - TYPE 1
H2	HANDRAIL - TYPE 2
LWC1	LIGHT WEIGHT CLADDING - TYPE 1
MRS1	METAL ROOF SHEETING - TYPE 1
PAV1	PAVING - TYPE 1
PAV2	PAVING - TYPE 2
PIT	STORM WATER PIT
PPB	PAINTED PLASTERBOARD
PPB1	PAINTED PLASTERBOARD - TYPE 1
PV	POLYURETHANE
RWT	RAIN WATER TANK
S1	SCREEN - TYPE 1
S2	SCREEN - TYPE 2
TCI	TACTILE INDICATORS
VYL1	VINYL - TYPE 1
XCON	EXISTING CONCRETE
XF1	EXISTING FENCE - TYPE 1 1.5 FINISHES AND MATERIALS - BALUSTRADES/FENCES
XG	EXISTING GATE

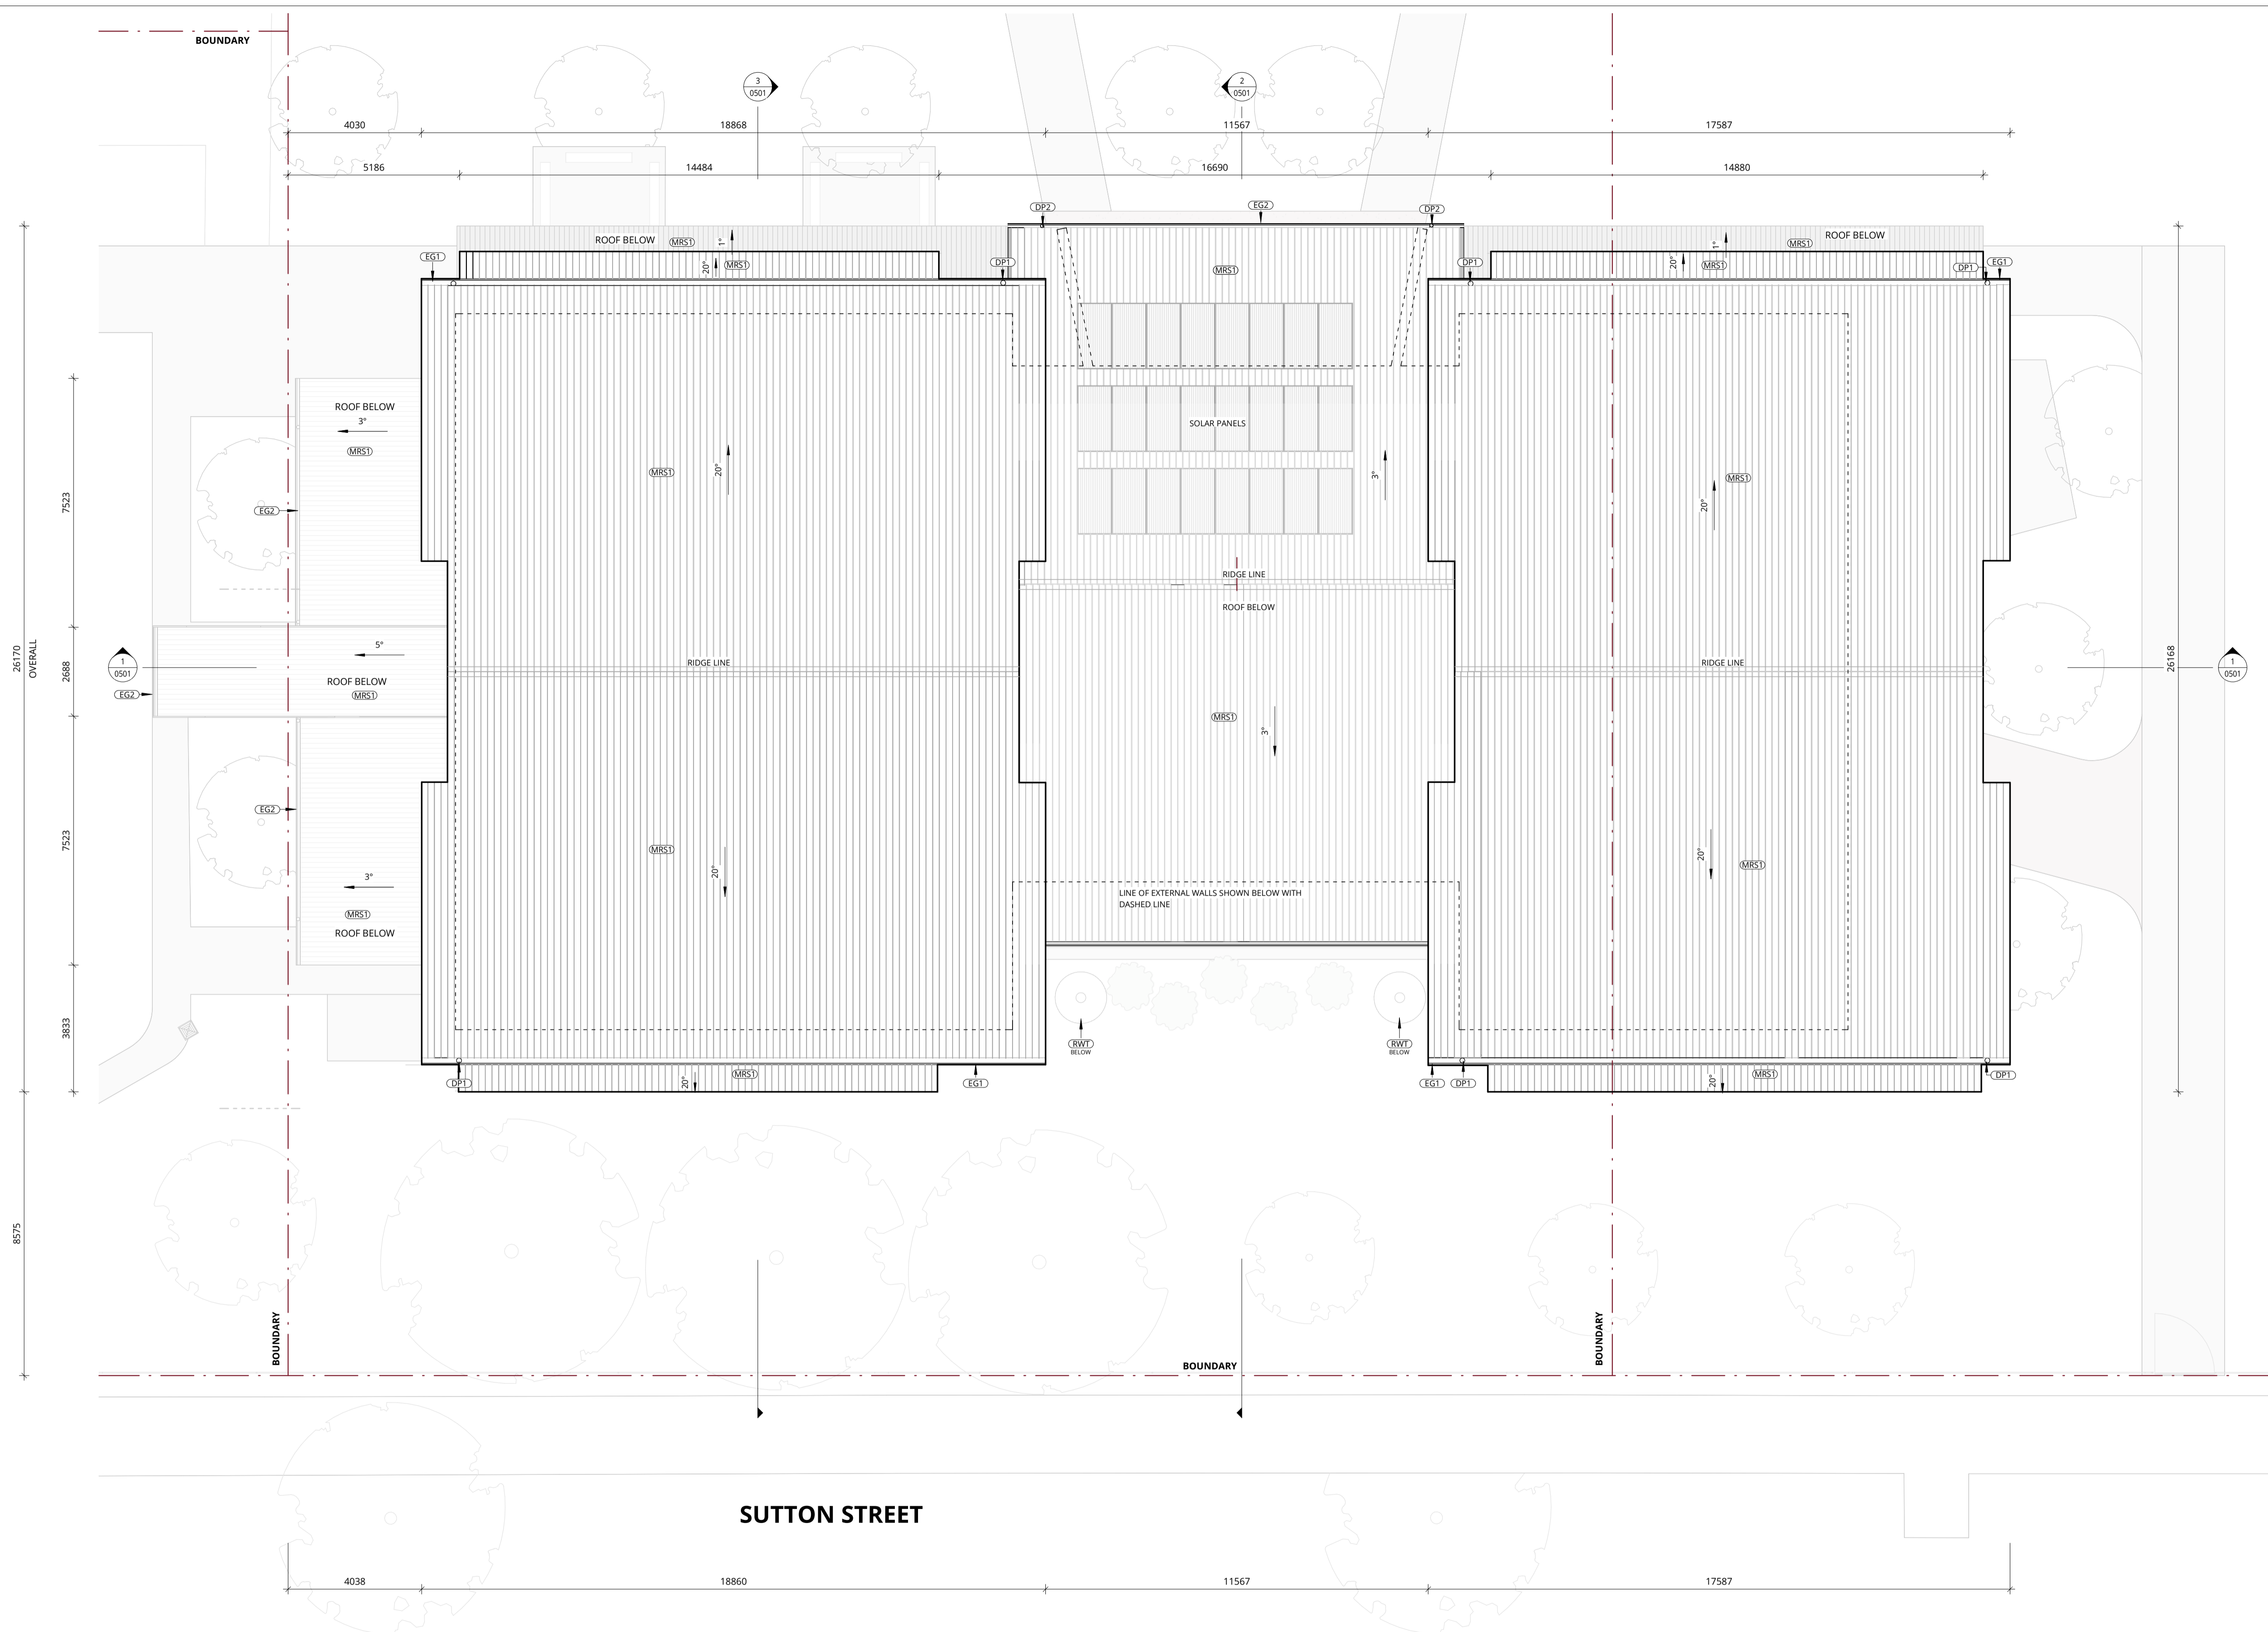

**1 ROOF PLAN**  
0203 SCALE 1 : 100

REV	DATE	DESCRIPTION	BY	CHK
A	13.10.25	FOR INFORMATION	VM	
B	10.12.25	FOR DA REVIEW	VM	JW
C	15.12.25	FOR INFORMATION	VM	
D	16.12.25	FOR DEVELOPMENT APPLICATION	VM	

**DRAWINGS COLOUR CODED  
PRINT ALL COPIES IN COLOUR**

- BUILDER TO CONFIRM ALL DETAILS, SETOUTS (TILE, BUILDING, ETC.), FALLS, DIMENSIONS & CONNECTIONS ON SITE PRIOR TO CONSTRUCTION
- ALL DRAWINGS TO BE READ IN CONJUNCTION WITH MULTI-TRADE SPECIFICATION PREPARED BY WEBBER ARCHITECTS.





P 02 4926 1078  
PO Box 807 The Junction NSW 2291  
www.webberarchitects.com


Level 4, 426 Hunter Street Newcastle NSW 2300  
newcastle@webberarchitects.com  
1138 Willoughby Road Crows Nest NSW 2055  
sydney@webberarchitects.com

ISSUE 1  
**PRELIMINARY  
ONLY  
NOT FOR  
CONSTRUCTION**


**ROOF PLAN**  
SACRED HEART CENTRAL SCHOOL  
7-13 MORRIS STREET, COOTAMUNDRA

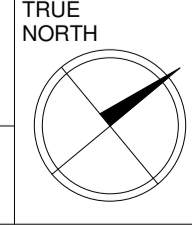 


ABBREVIATION - SHEETS	
CODE	DESCRIPTION
AW1	AWNING - TYPE 1
COL	COLUMN
CPP	CONCRETE PRECAST PANEL
DP1	DOWNPIPE - TYPE 1
DP2	DOWNPIPE - TYPE 2
EG1	EAVES GLUTTER - TYPE 1
EG2	EAVES GLUTTER - TYPE 2
FAS1	FASCIA - TYPE 1
FB1	FACE BRICK - TYPE 1
LWC1	LIGHT WEIGHT CLADDING - TYPE 1
MRS1	METAL ROOF SHEETING - TYPE 1
PV	POLYURETHANE
RWT	RAIN WATER TANK
S1	SCREEN - TYPE 1
XFI	EXISTING FENCE - TYPE 1 1.5 FINISHES AND MATERIALS - BALUSTRADES/FENCES

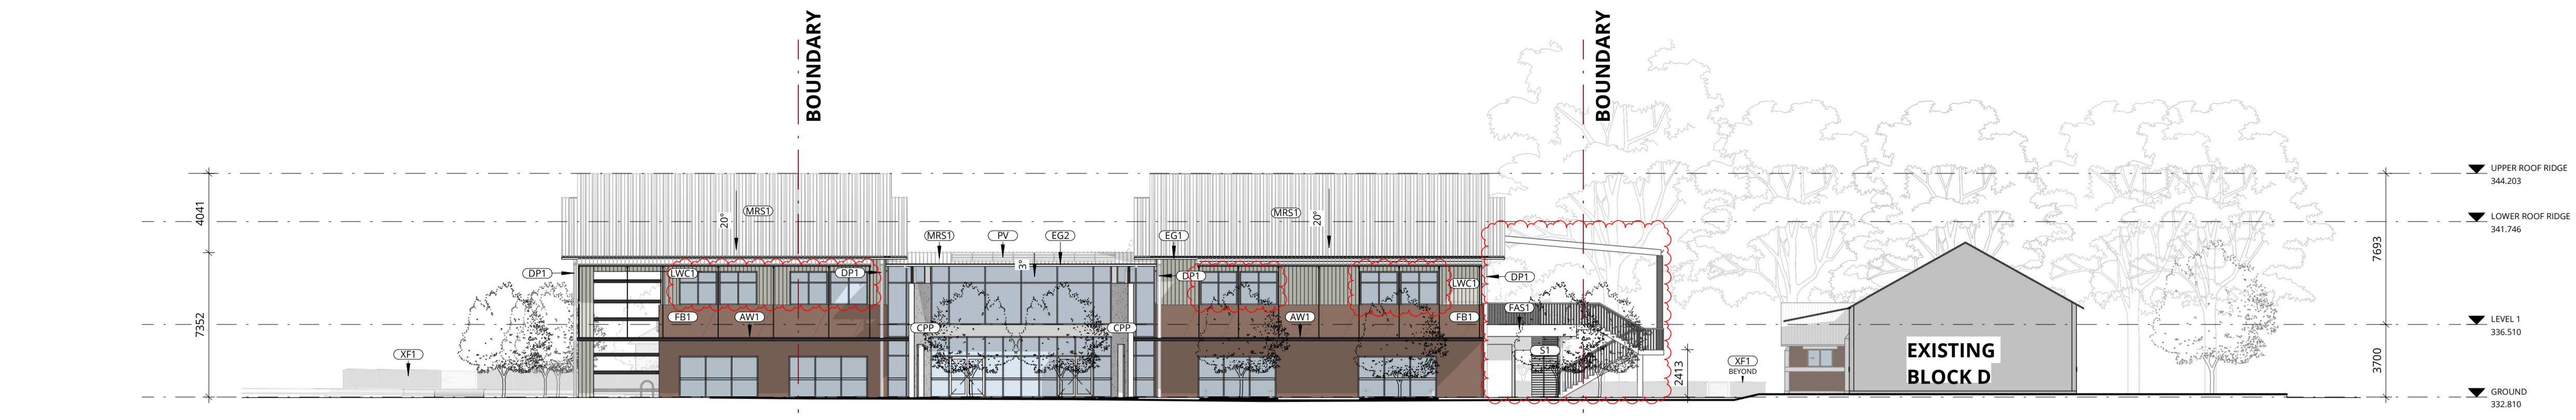


**1 NORTH ELEVATION**  
0302 SCALE 1:200

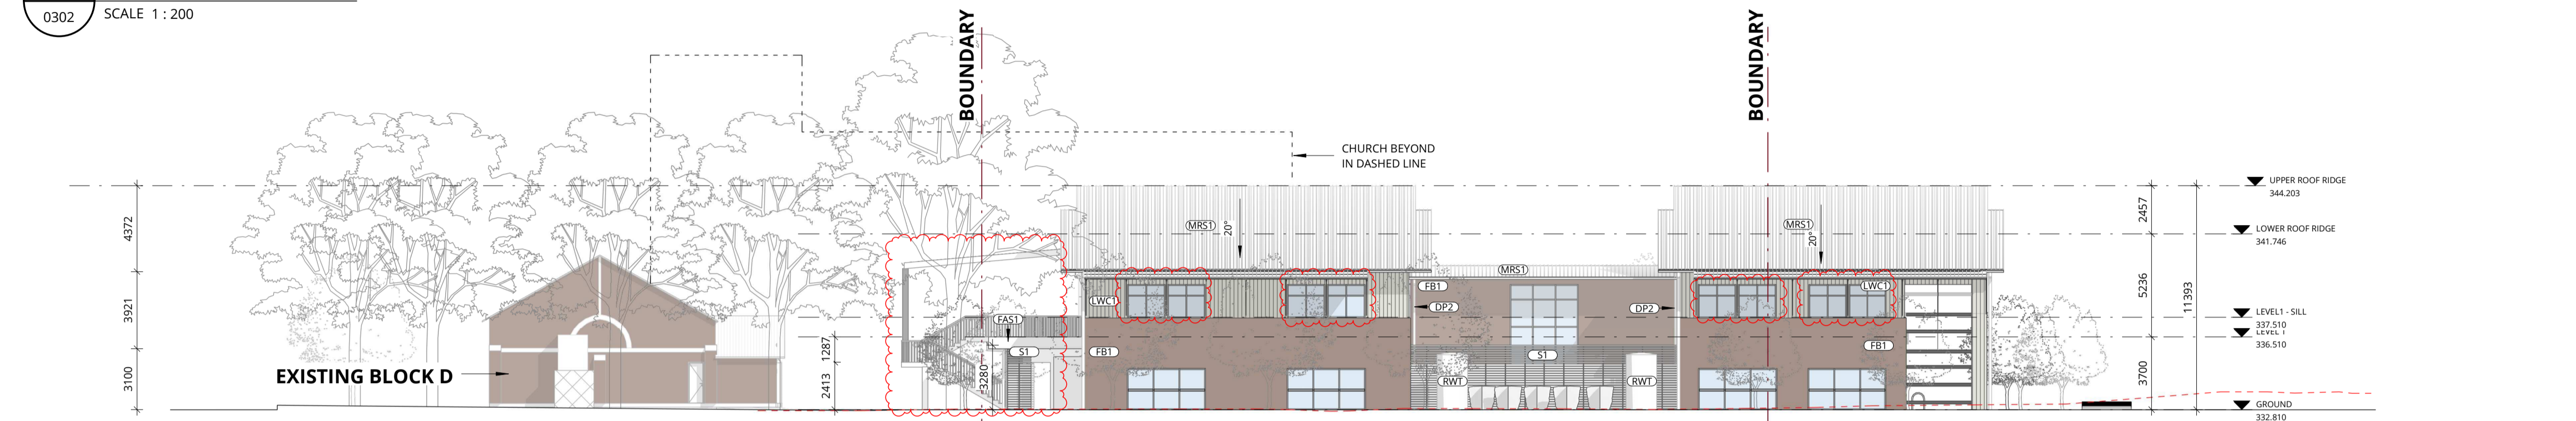

**2 SOUTH ELEVATION**  
0302 SCALE 1:200

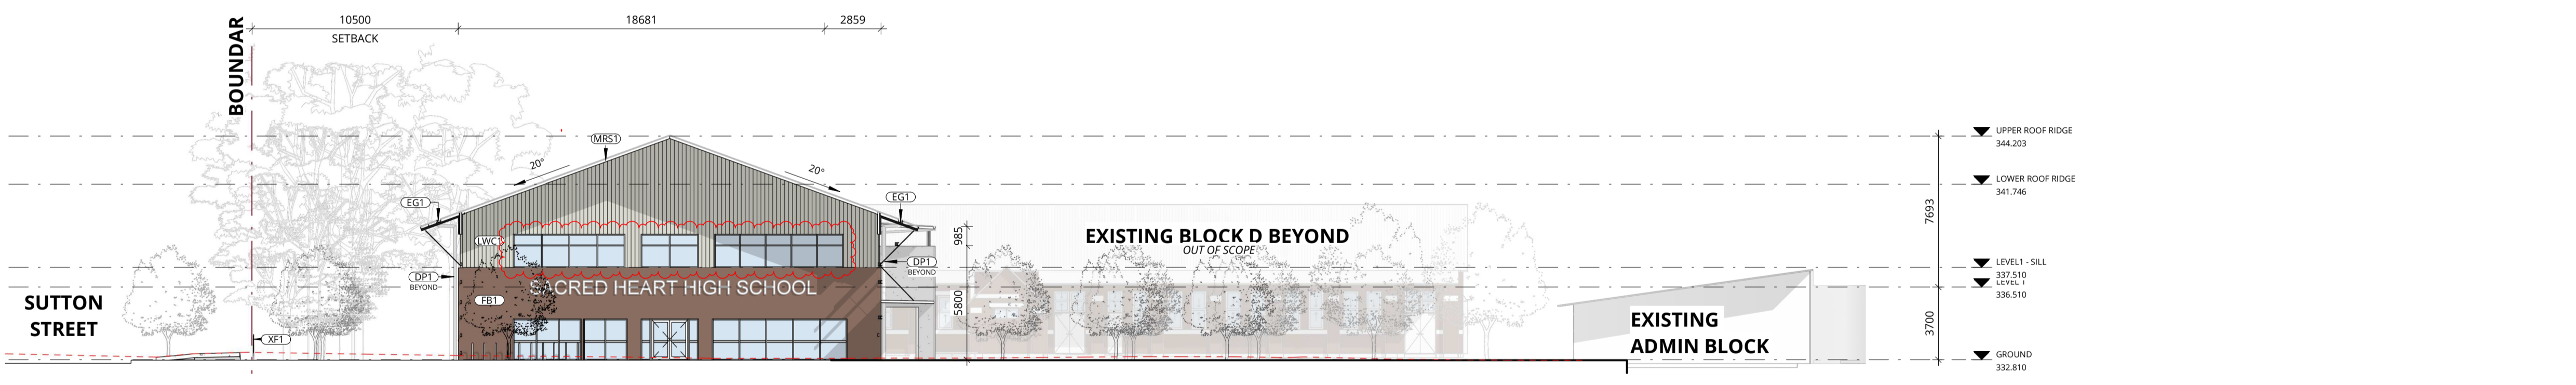

**3 EAST ELEVATION**  
0302 SCALE 1:200

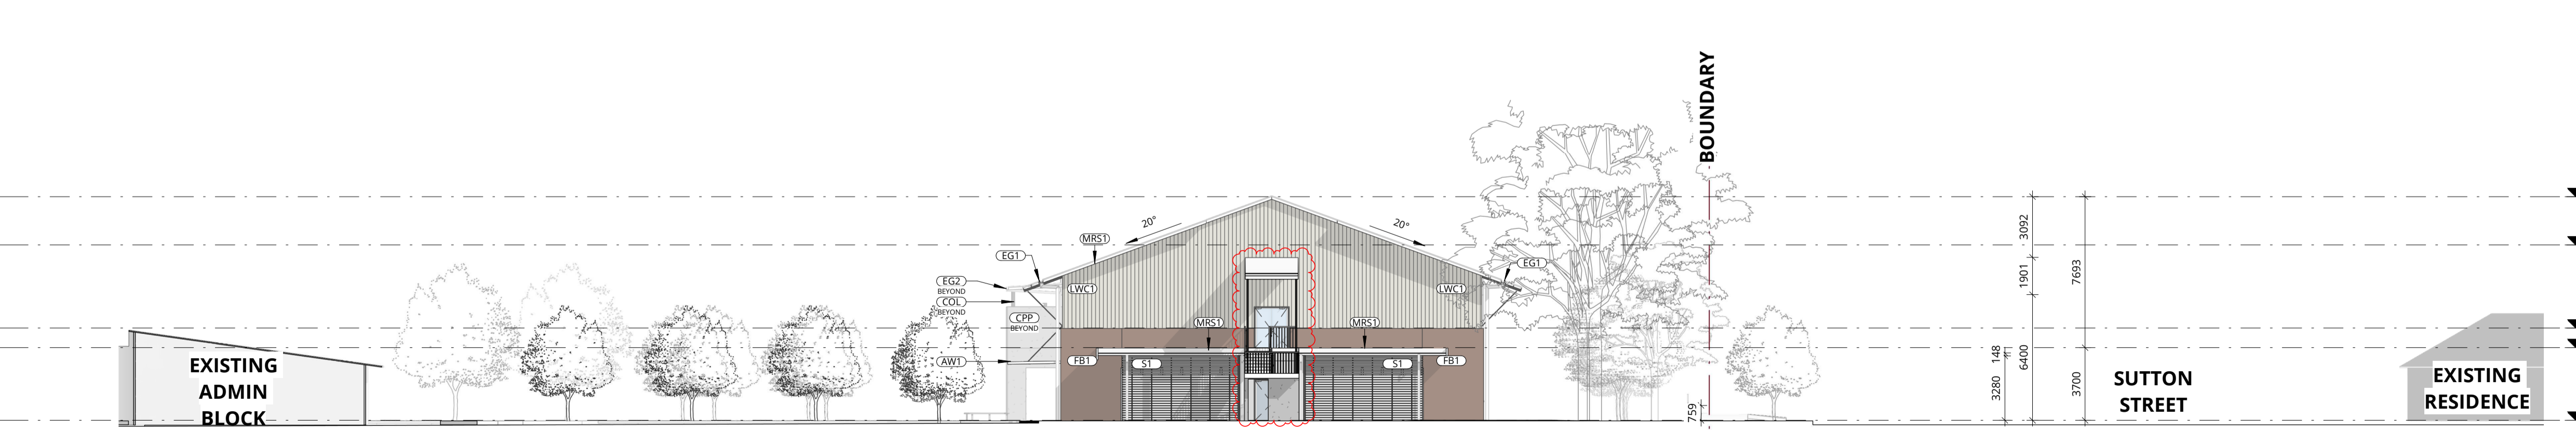

**4 WEST ELEVATION**  
0302 SCALE 1:200



**STEEL - MONUMENT**



**FB1 - FACE BRICK**



**LWC1 - LIGHT WEIGHT CLADDING**



**MRS1 - METAL ROOF SHEETING**

REV	DATE	DESCRIPTION	BY	CHK
C	29.07.25	FOR CLIENT REVIEW	VM	
D	20.08.25	FOR COORDINATION	VM	
E	25.11.25	FOR CONSULTANT COORDINATION	VM	
F	10.12.25	FOR QA REVIEW	VM	JW
G	15.12.25	FOR INFORMATION	VM	
H	16.12.25	FOR DEVELOPMENT APPLICATION	VM	
I	27.03.26	FOR DEVELOPMENT APPLICATION	VM	

**DRAWINGS COLOUR CODED**  
**PRINT ALL COPIES IN COLOUR**

• BUILDER TO CONFIRM ALL DETAILS, SETOUTS (TILE, BUILDING, ETC.), FALLS, DIMENSIONS & CONNECTIONS ON SITE PRIOR TO CONSTRUCTION

• ALL DRAWINGS TO BE READ IN CONJUNCTION WITH MULTI-TRADE SPECIFICATION PREPARED BY WEBBER ARCHITECTS.



P 02 4926 1078  
PO Box 807 The Junction NSW 2291  
www.webberarchitects.com


Level 1, 426 Hunter Street Newcastle NSW 2300  
newcastle@webberarchitects.com  
1138 Willoughby Road Crows Nest NSW 2085  
sydney@webberarchitects.com

ISSUED  
**PRELIMINARY ONLY**  
**NOT FOR CONSTRUCTION**




COMMENCEMENT DATE: DD.MM.YYYY

SHEET NUMBER: **2916 / 0401 / 1**

**ELEVATIONS - SHEET 1**  
**SACRED HEART CENTRAL SCHOOL**  
7-13 MORRIS STREET, COOTAMUNDRA

 

ABBREVIATION - SHEETS	
CODE	DESCRIPTION
B2	BALUSTRADE - TYPE 2
COL1	COLUMN - TYPE 1
CPP	CONCRETE PRECAST PANEL
CT1	CEILING TILES - TYPE 1
DP1	DOWNPIPE - TYPE 1
DP2	DOWNPIPE - TYPE 2
EG1	EAVES GLUTTER - TYPE 1
EG2	EAVES GLUTTER - TYPE 2
FB1	FACE BRICK - TYPE 1
H1	HANDRAIL - TYPE 1
H2	HANDRAIL - TYPE 2
LWC1	LIGHT WEIGHT CLADDING - TYPE 1
MRS1	METAL ROOF SHEETING - TYPE 1
PPB	PAINTED PLASTERBOARD
PPB1	PAINTED PLASTERBOARD - TYPE 1
RWT	RAIN WATER TANK
S1	SCREEN - TYPE 1

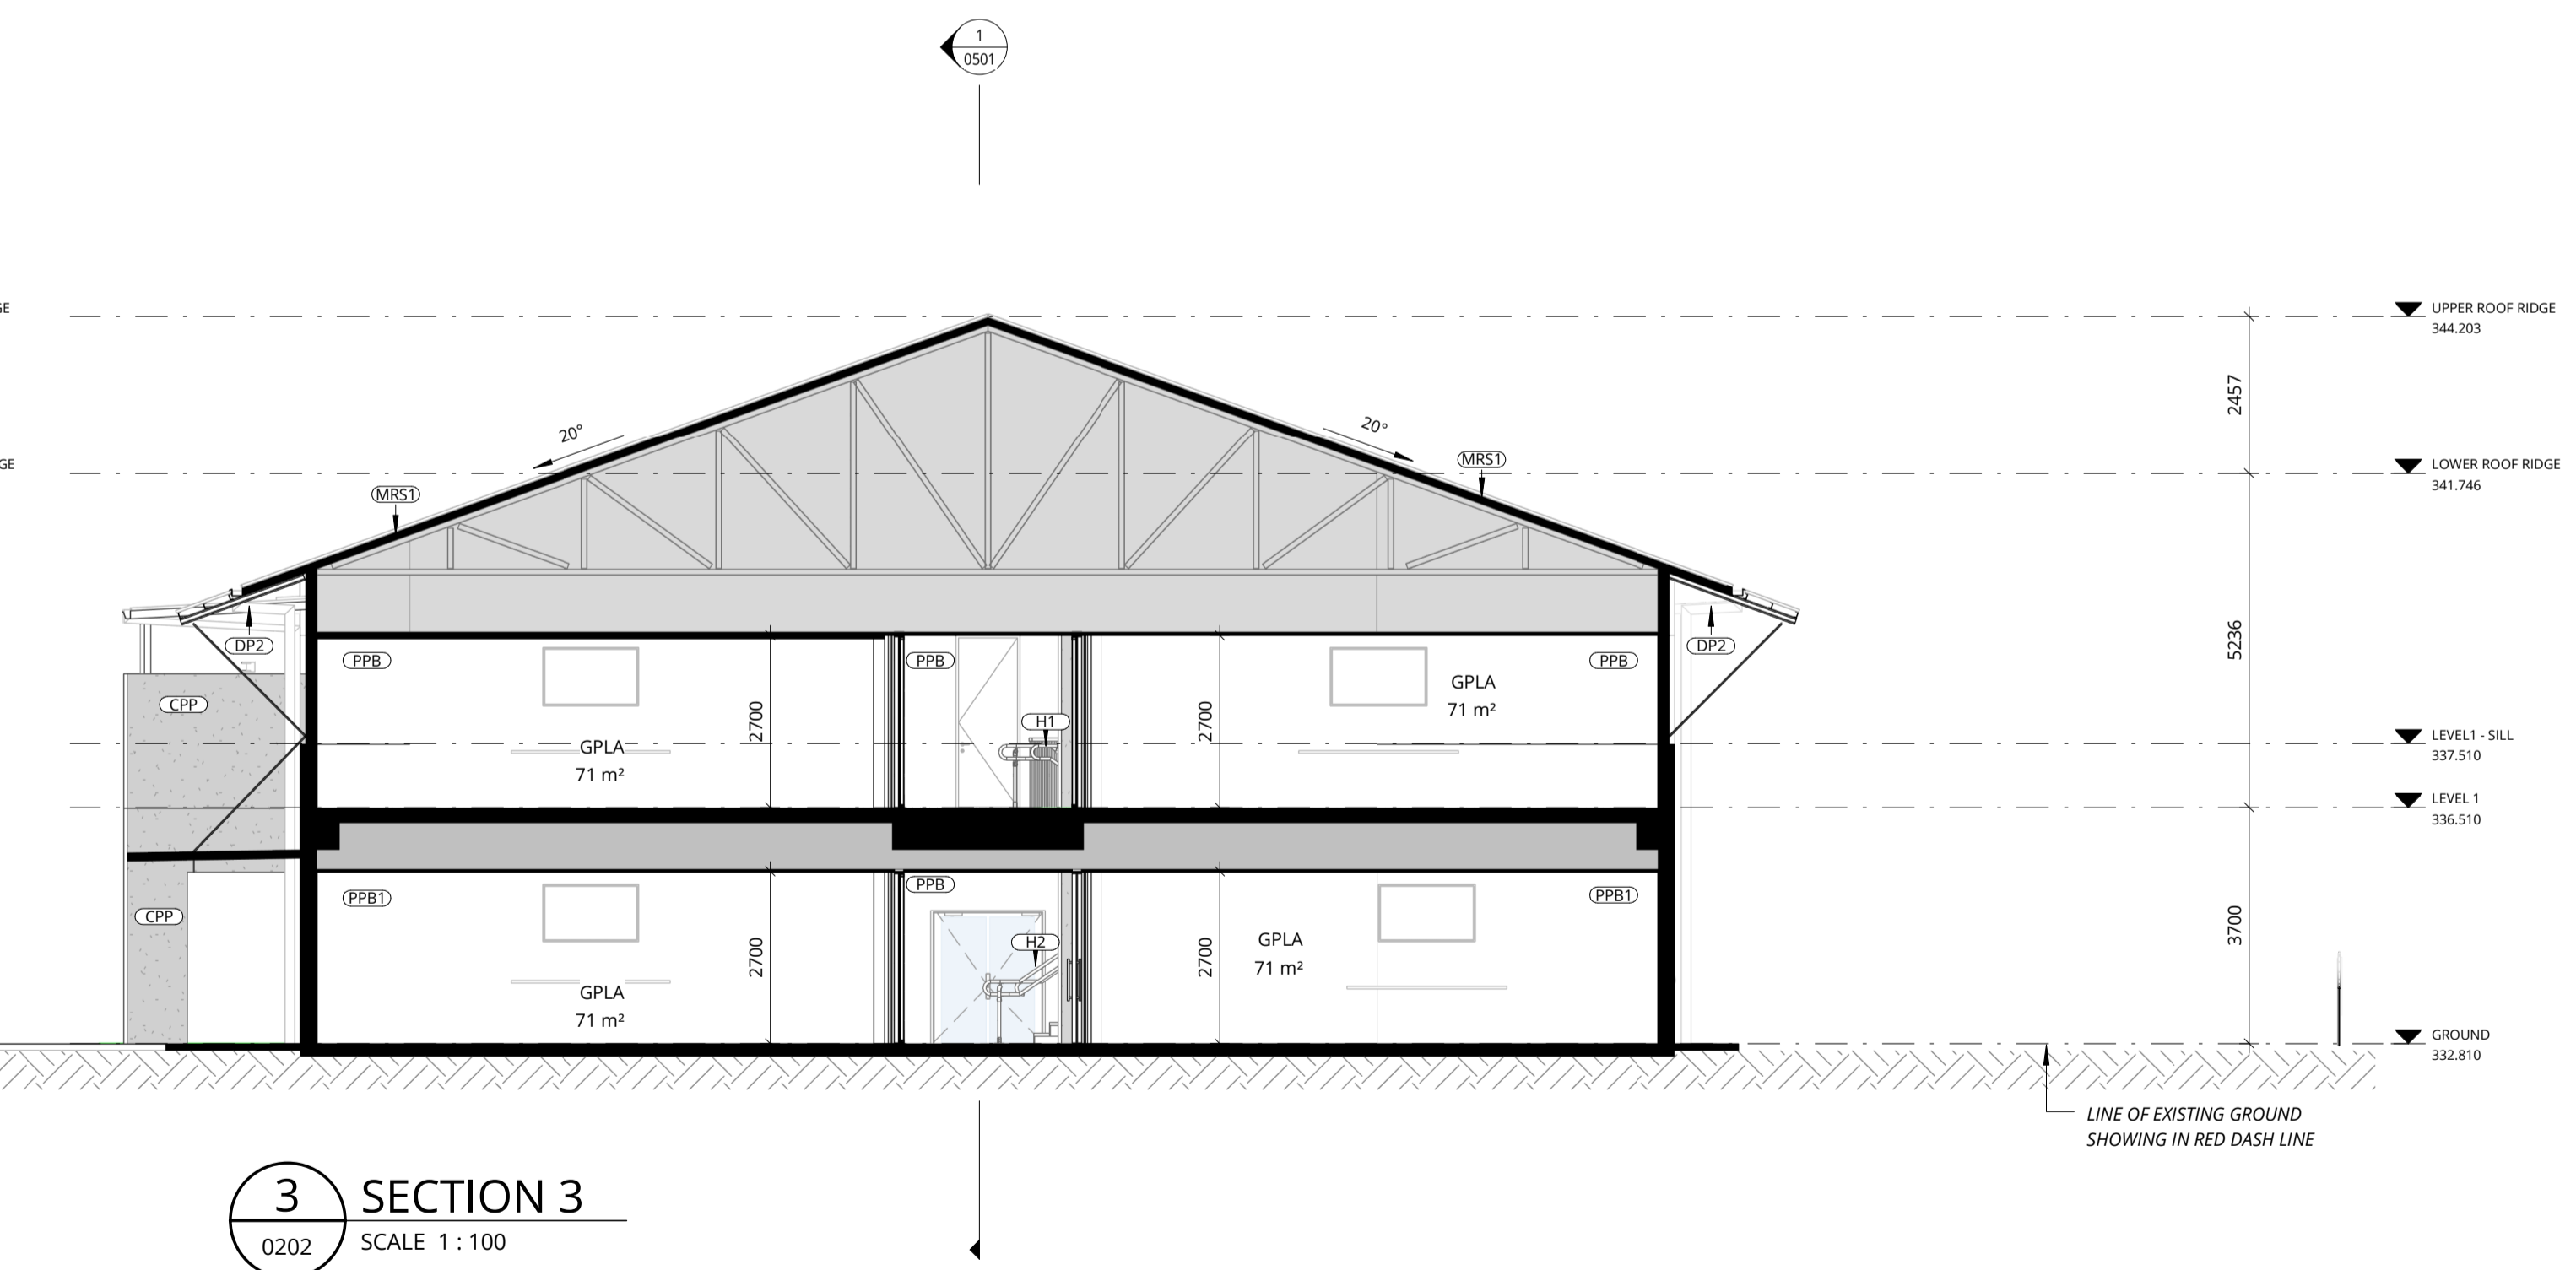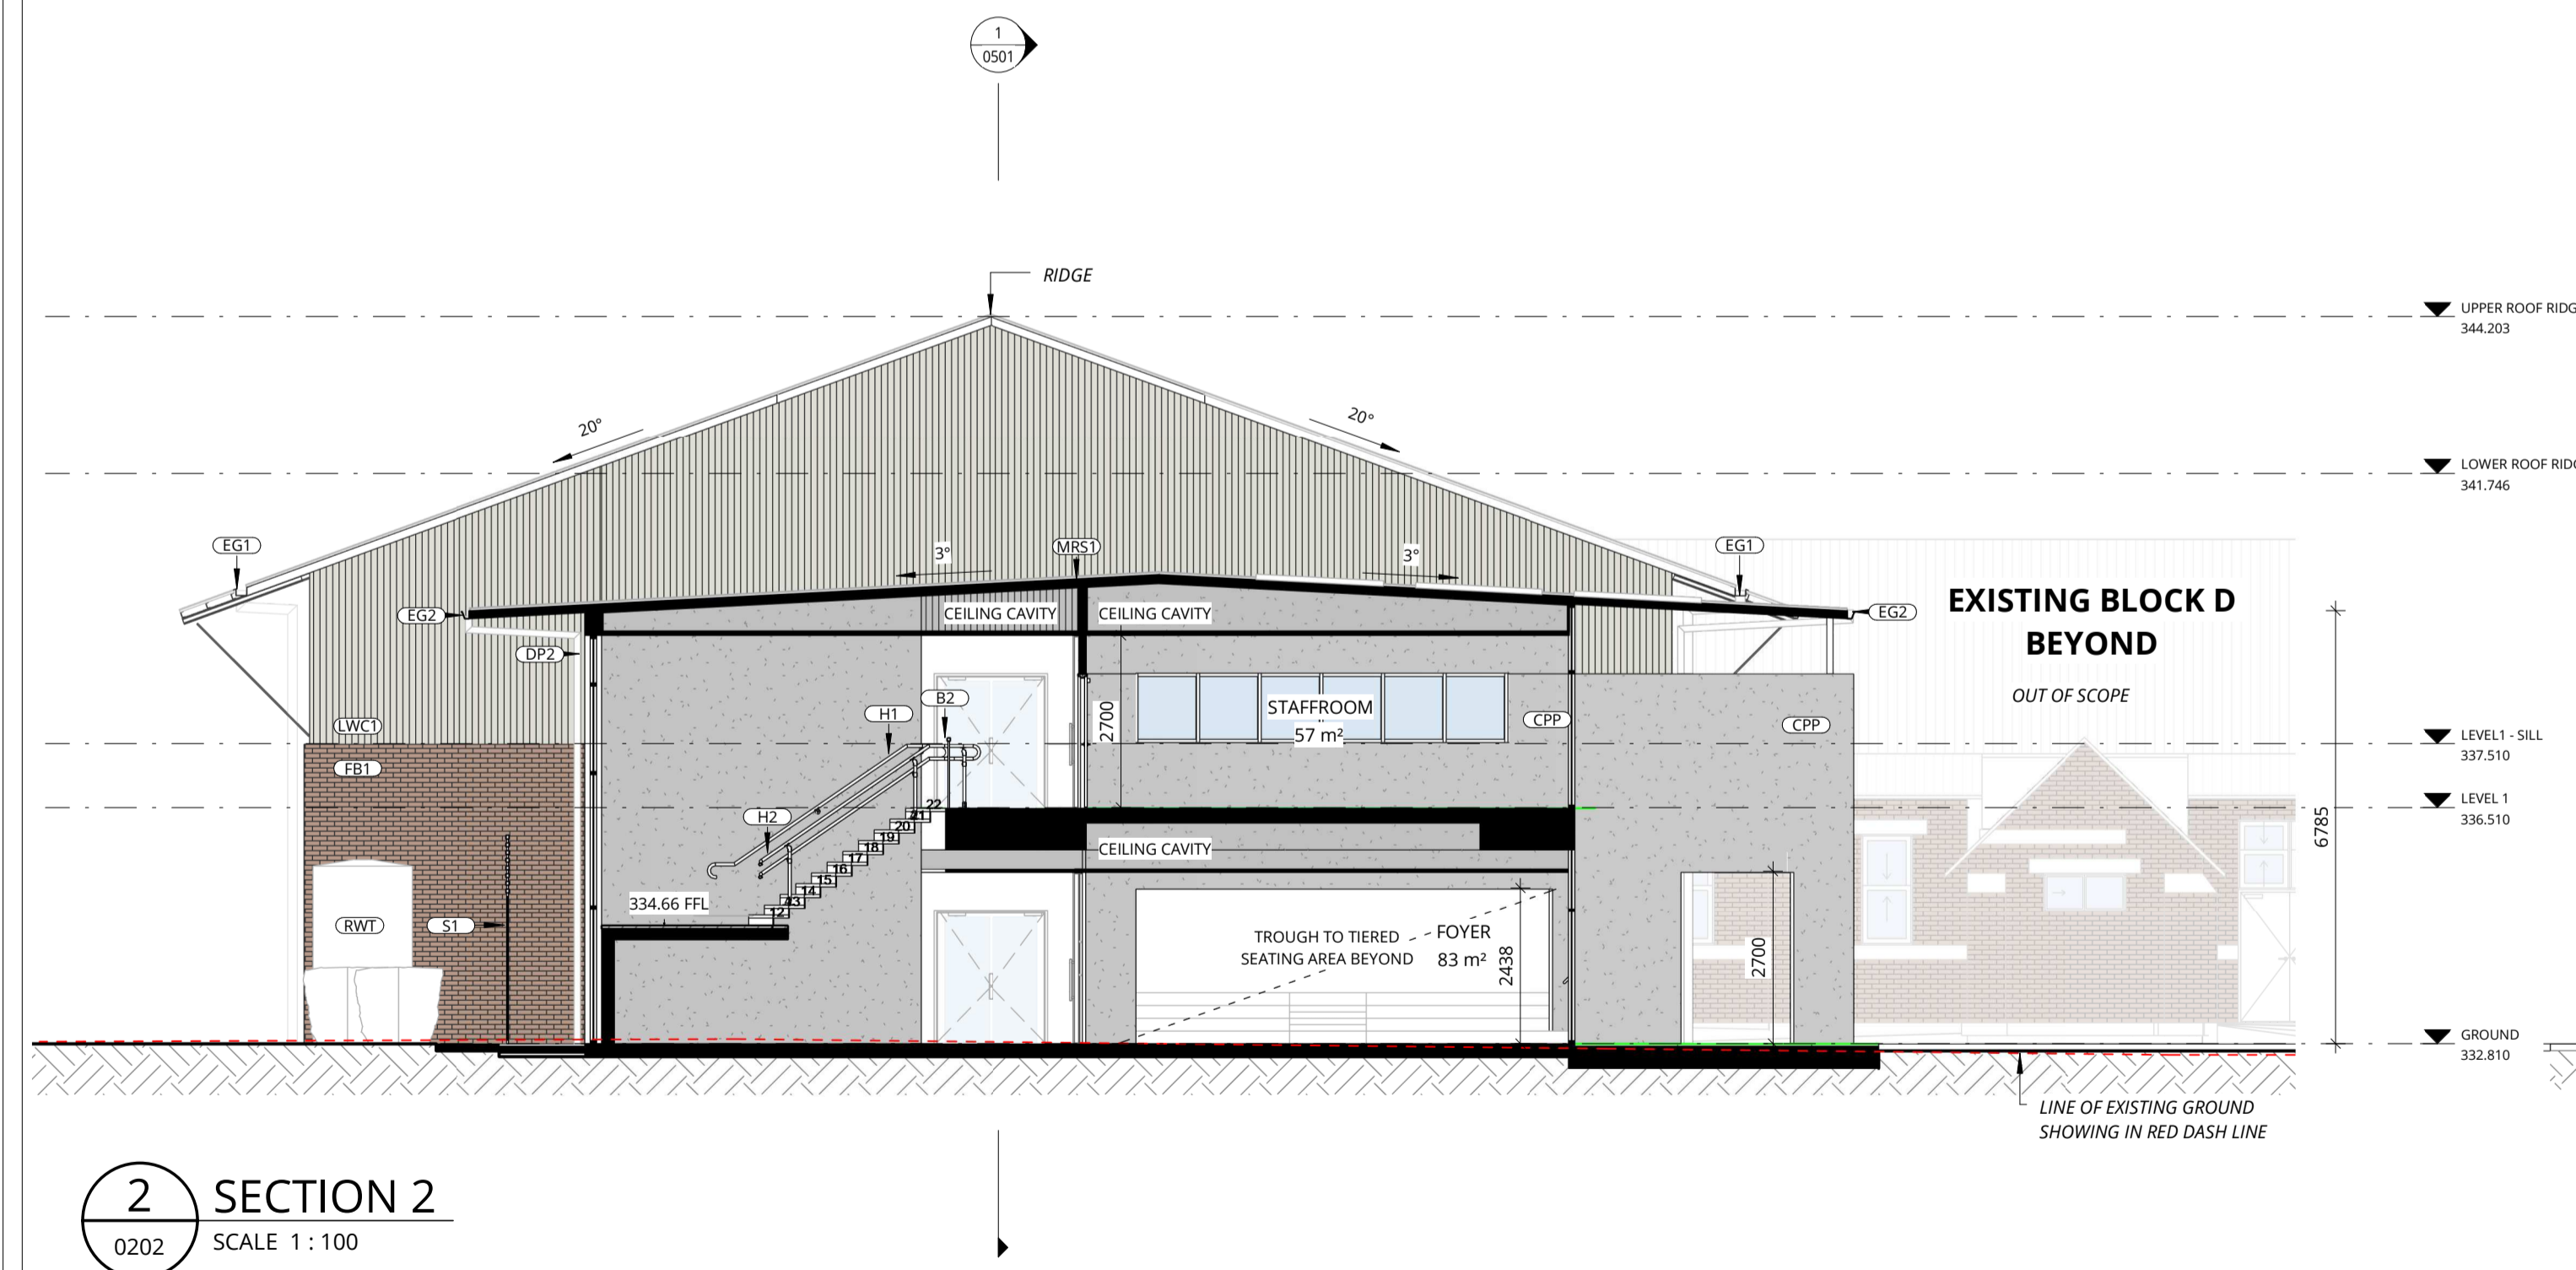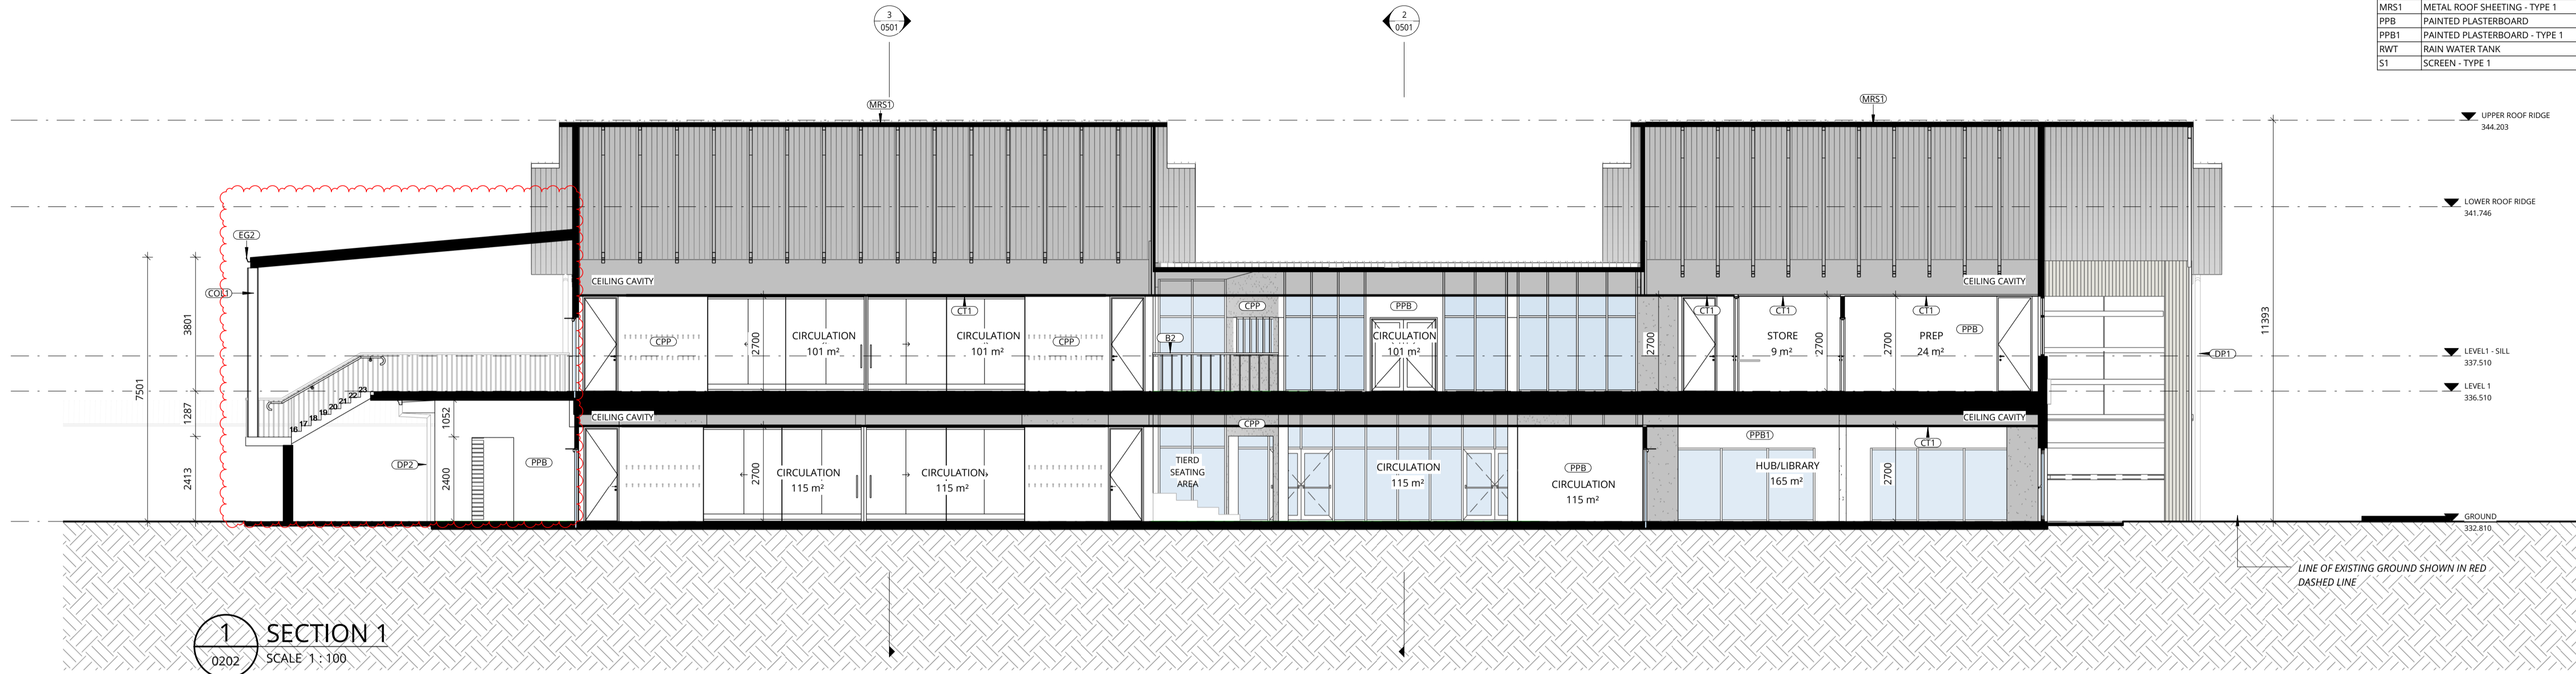

REV	DATE	DESCRIPTION	BY	CHK
A	10.12.25	FOR DA REVIEW	VM	JW
B	15.12.25	FOR INFORMATION	VM	
C	16.12.25	FOR DEVELOPMENT APPLICATION	VM	
D	27.03.26	FOR DEVELOPMENT APPLICATION	VM	

**DRAWINGS COLOUR CODED  
PRINT ALL COPIES IN COLOUR**

• BUILDER TO CONFIRM ALL DETAILS, SETOUTS (TILE, BUILDING, ETC.), FALLS, DIMENSIONS & CONNECTIONS ON SITE PRIOR TO CONSTRUCTION

• ALL DRAWINGS TO BE READ IN CONJUNCTION WITH MULTI-TRADE SPECIFICATION PREPARED BY WEBBER ARCHITECTS.

**webber**

P 02 4926 1078  
PO Box 807 The Junction NSW 2291  
www.webberarchitects.com

Level 1, 426 Hunter Street Newcastle NSW 2300  
newcastle@webberarchitects.com  
1138 Willoughby Road Crows Nest NSW 2085  
sydney@webberarchitects.com



ISSUED  
**PRELIMINARY ONLY  
NOT FOR CONSTRUCTION**




COMMENCEMENT DATE: DD.MM.YYYY

SHEET NUMBER: **2916 / 0501 / D**

**SECTIONS - SHEET 1  
SACRED HEART CENTRAL SCHOOL  
7-13 MORRIS STREET, COOTAMUNDRA**

0 1000 2000 3000 4000 5000 mm  
SCALE 1:100 @ A1

SHADOW DIAGRAM LEGEND	
	PROPOSED BUILDING SHADOW
	EXISTING BUILDING SHADOW

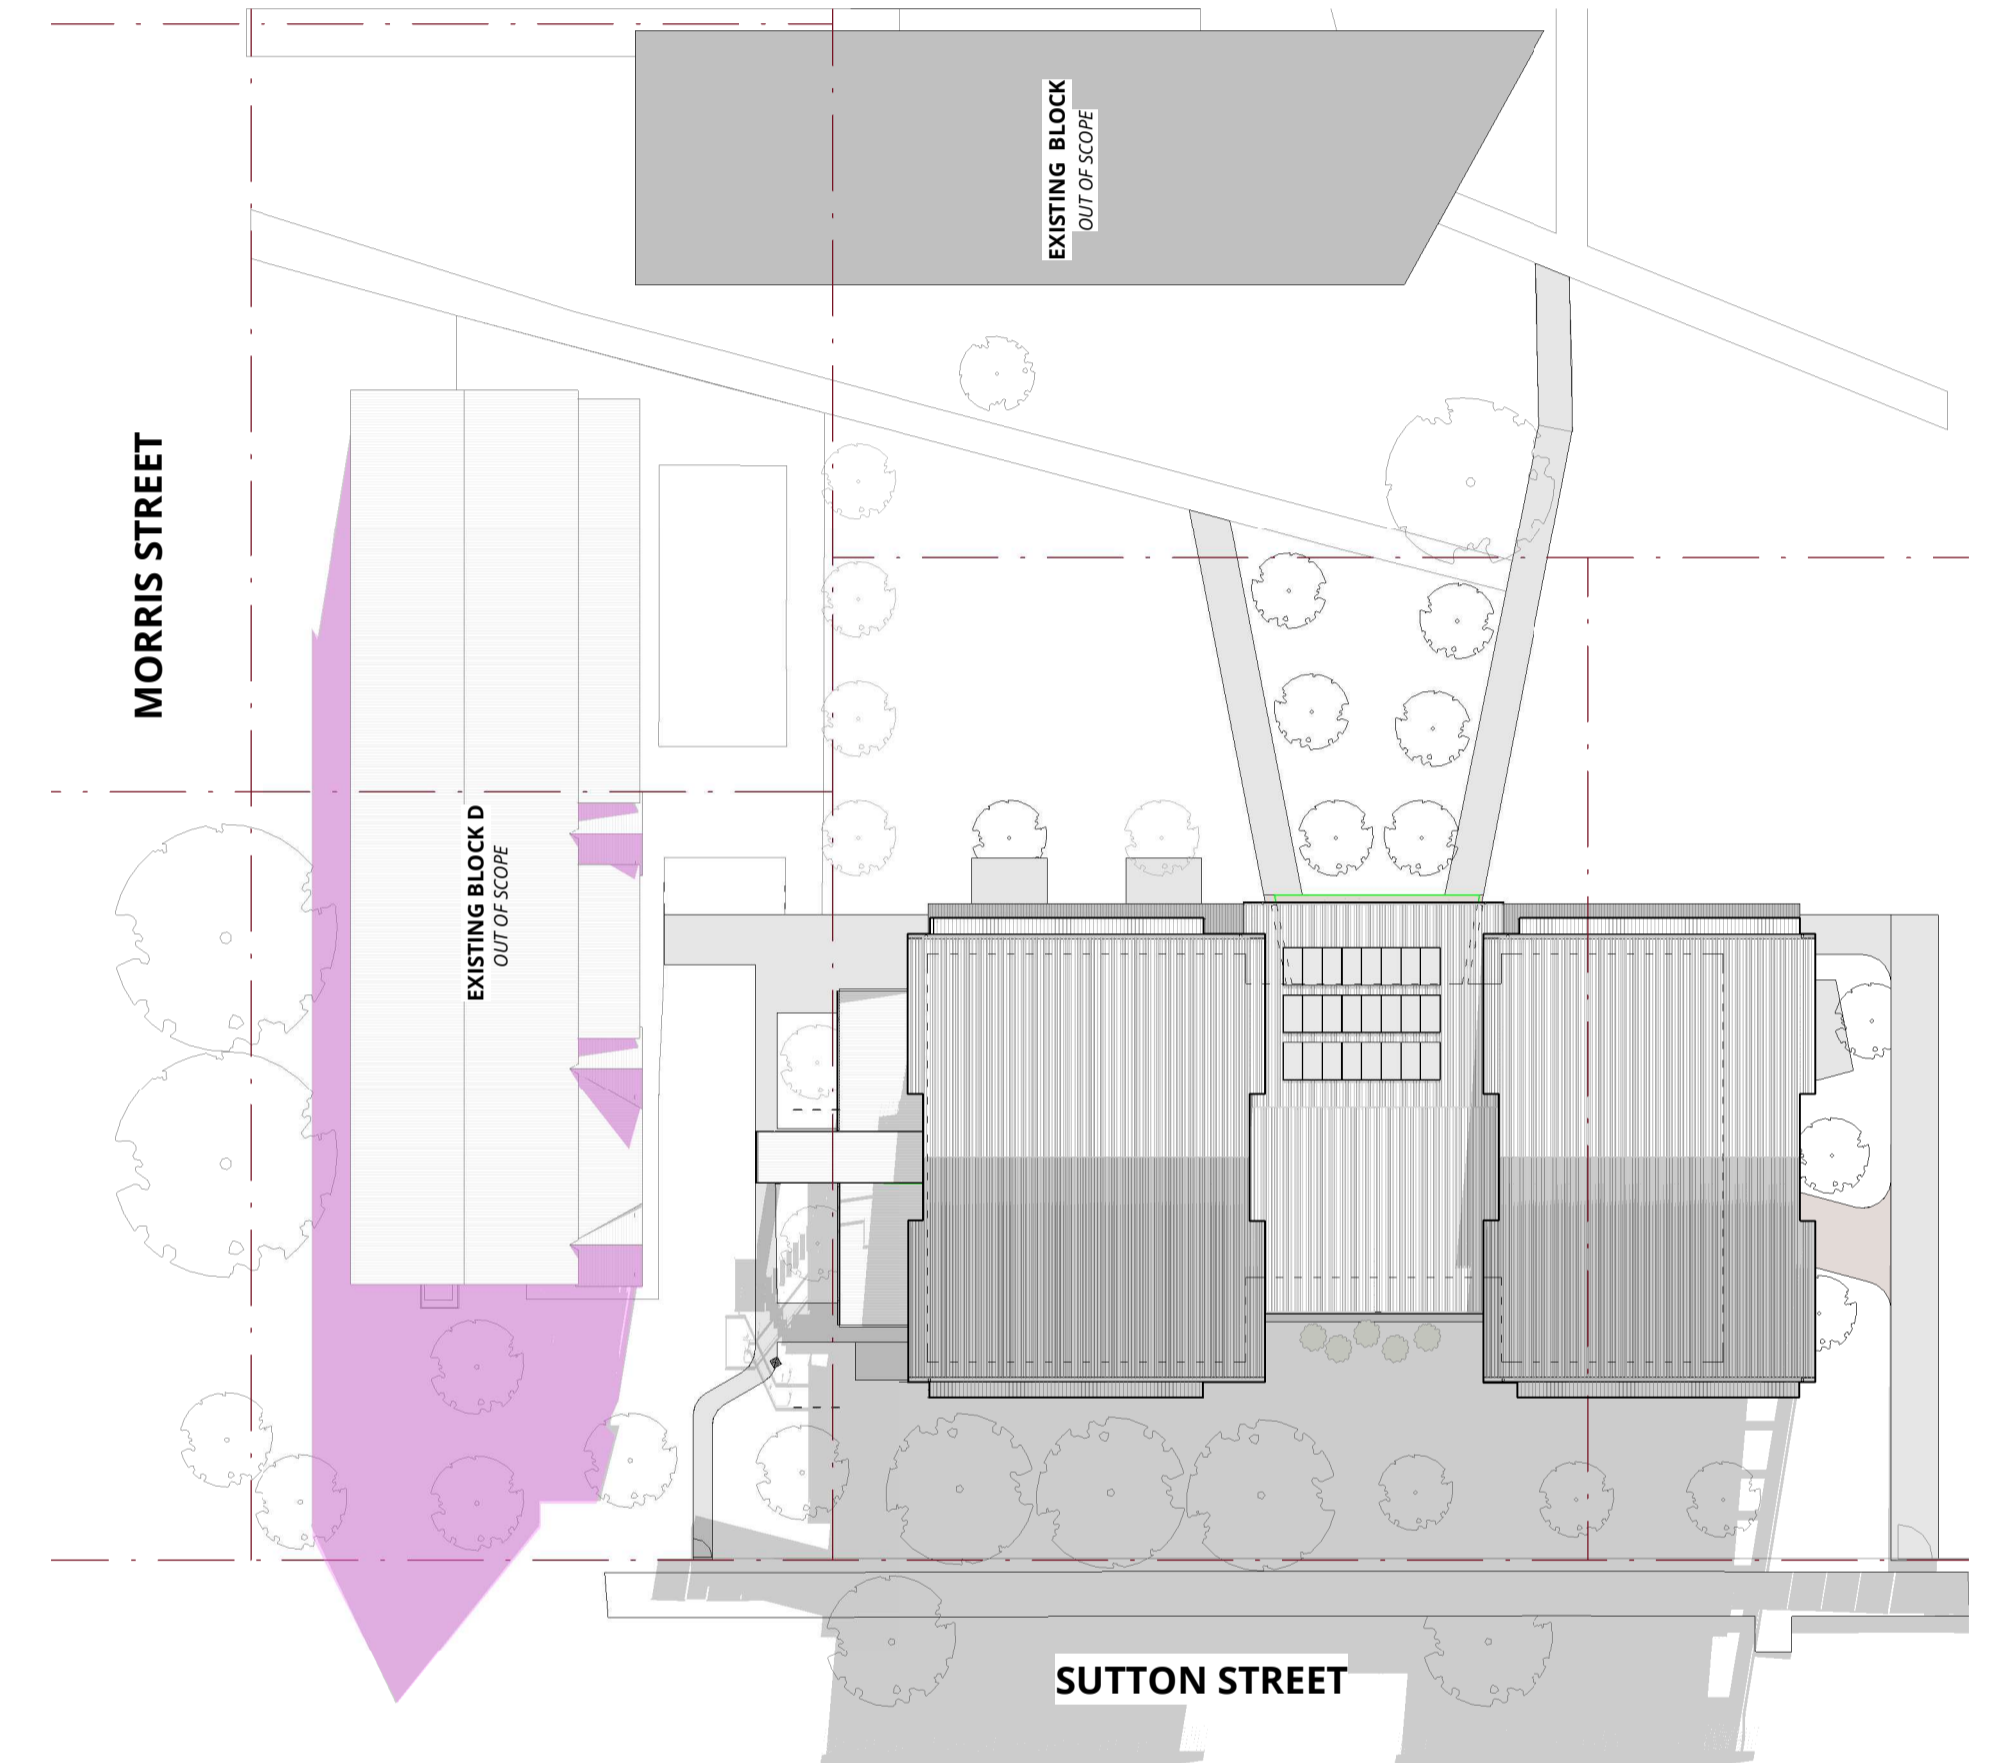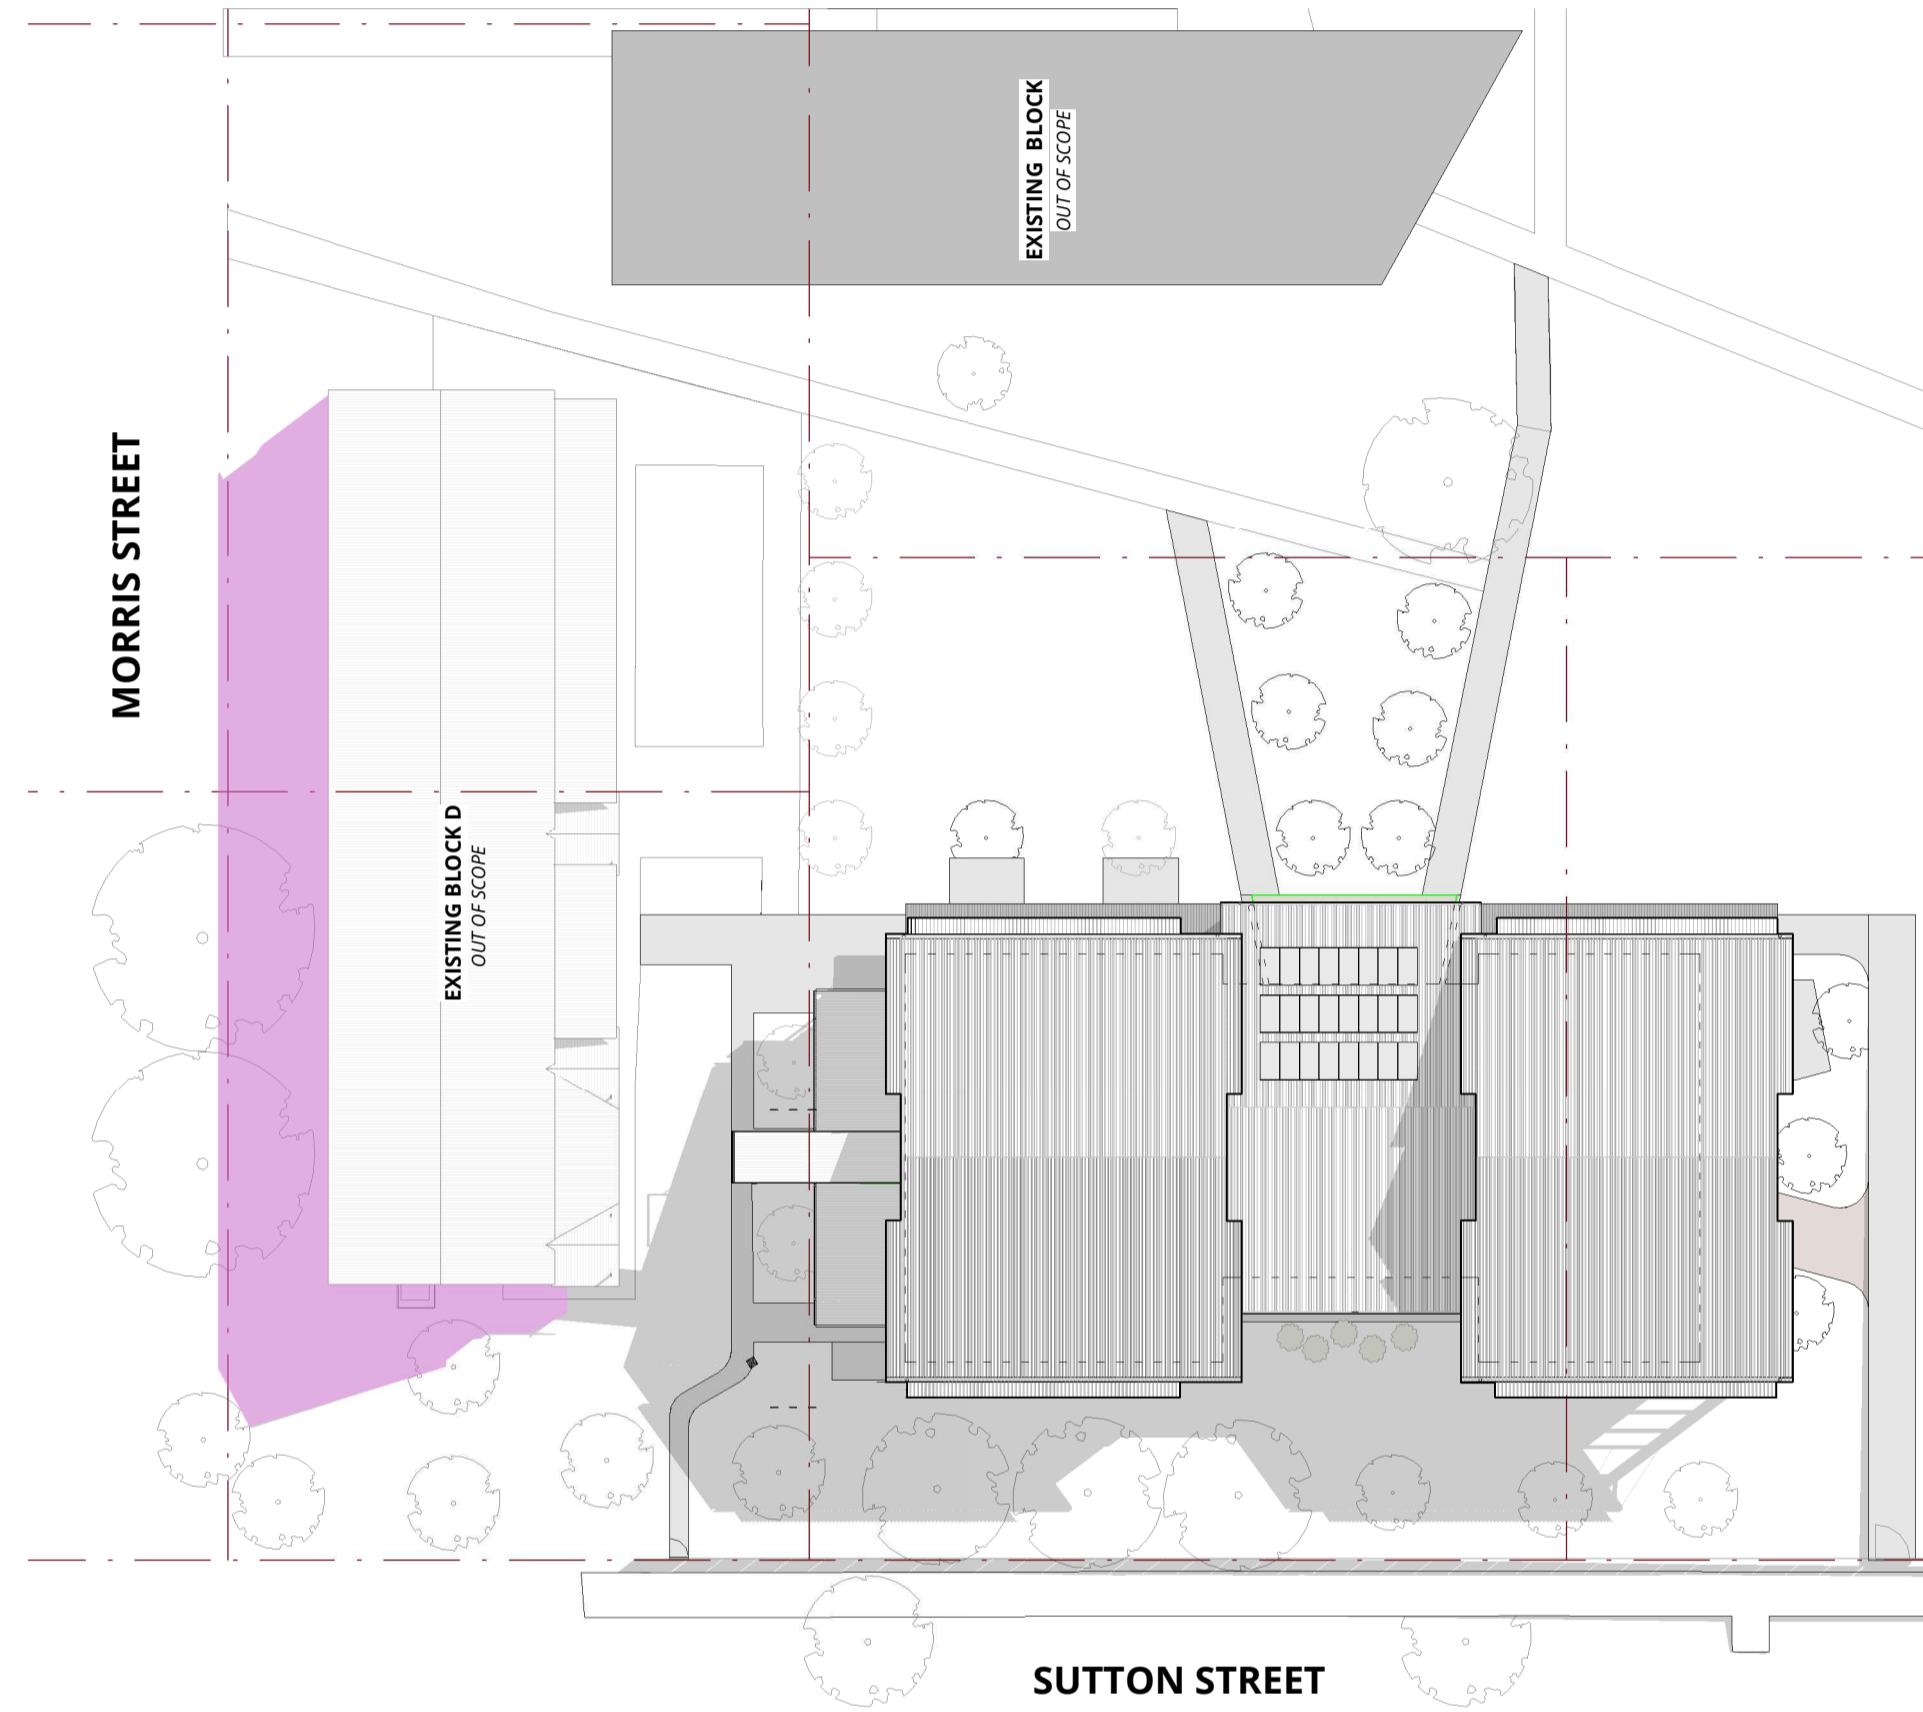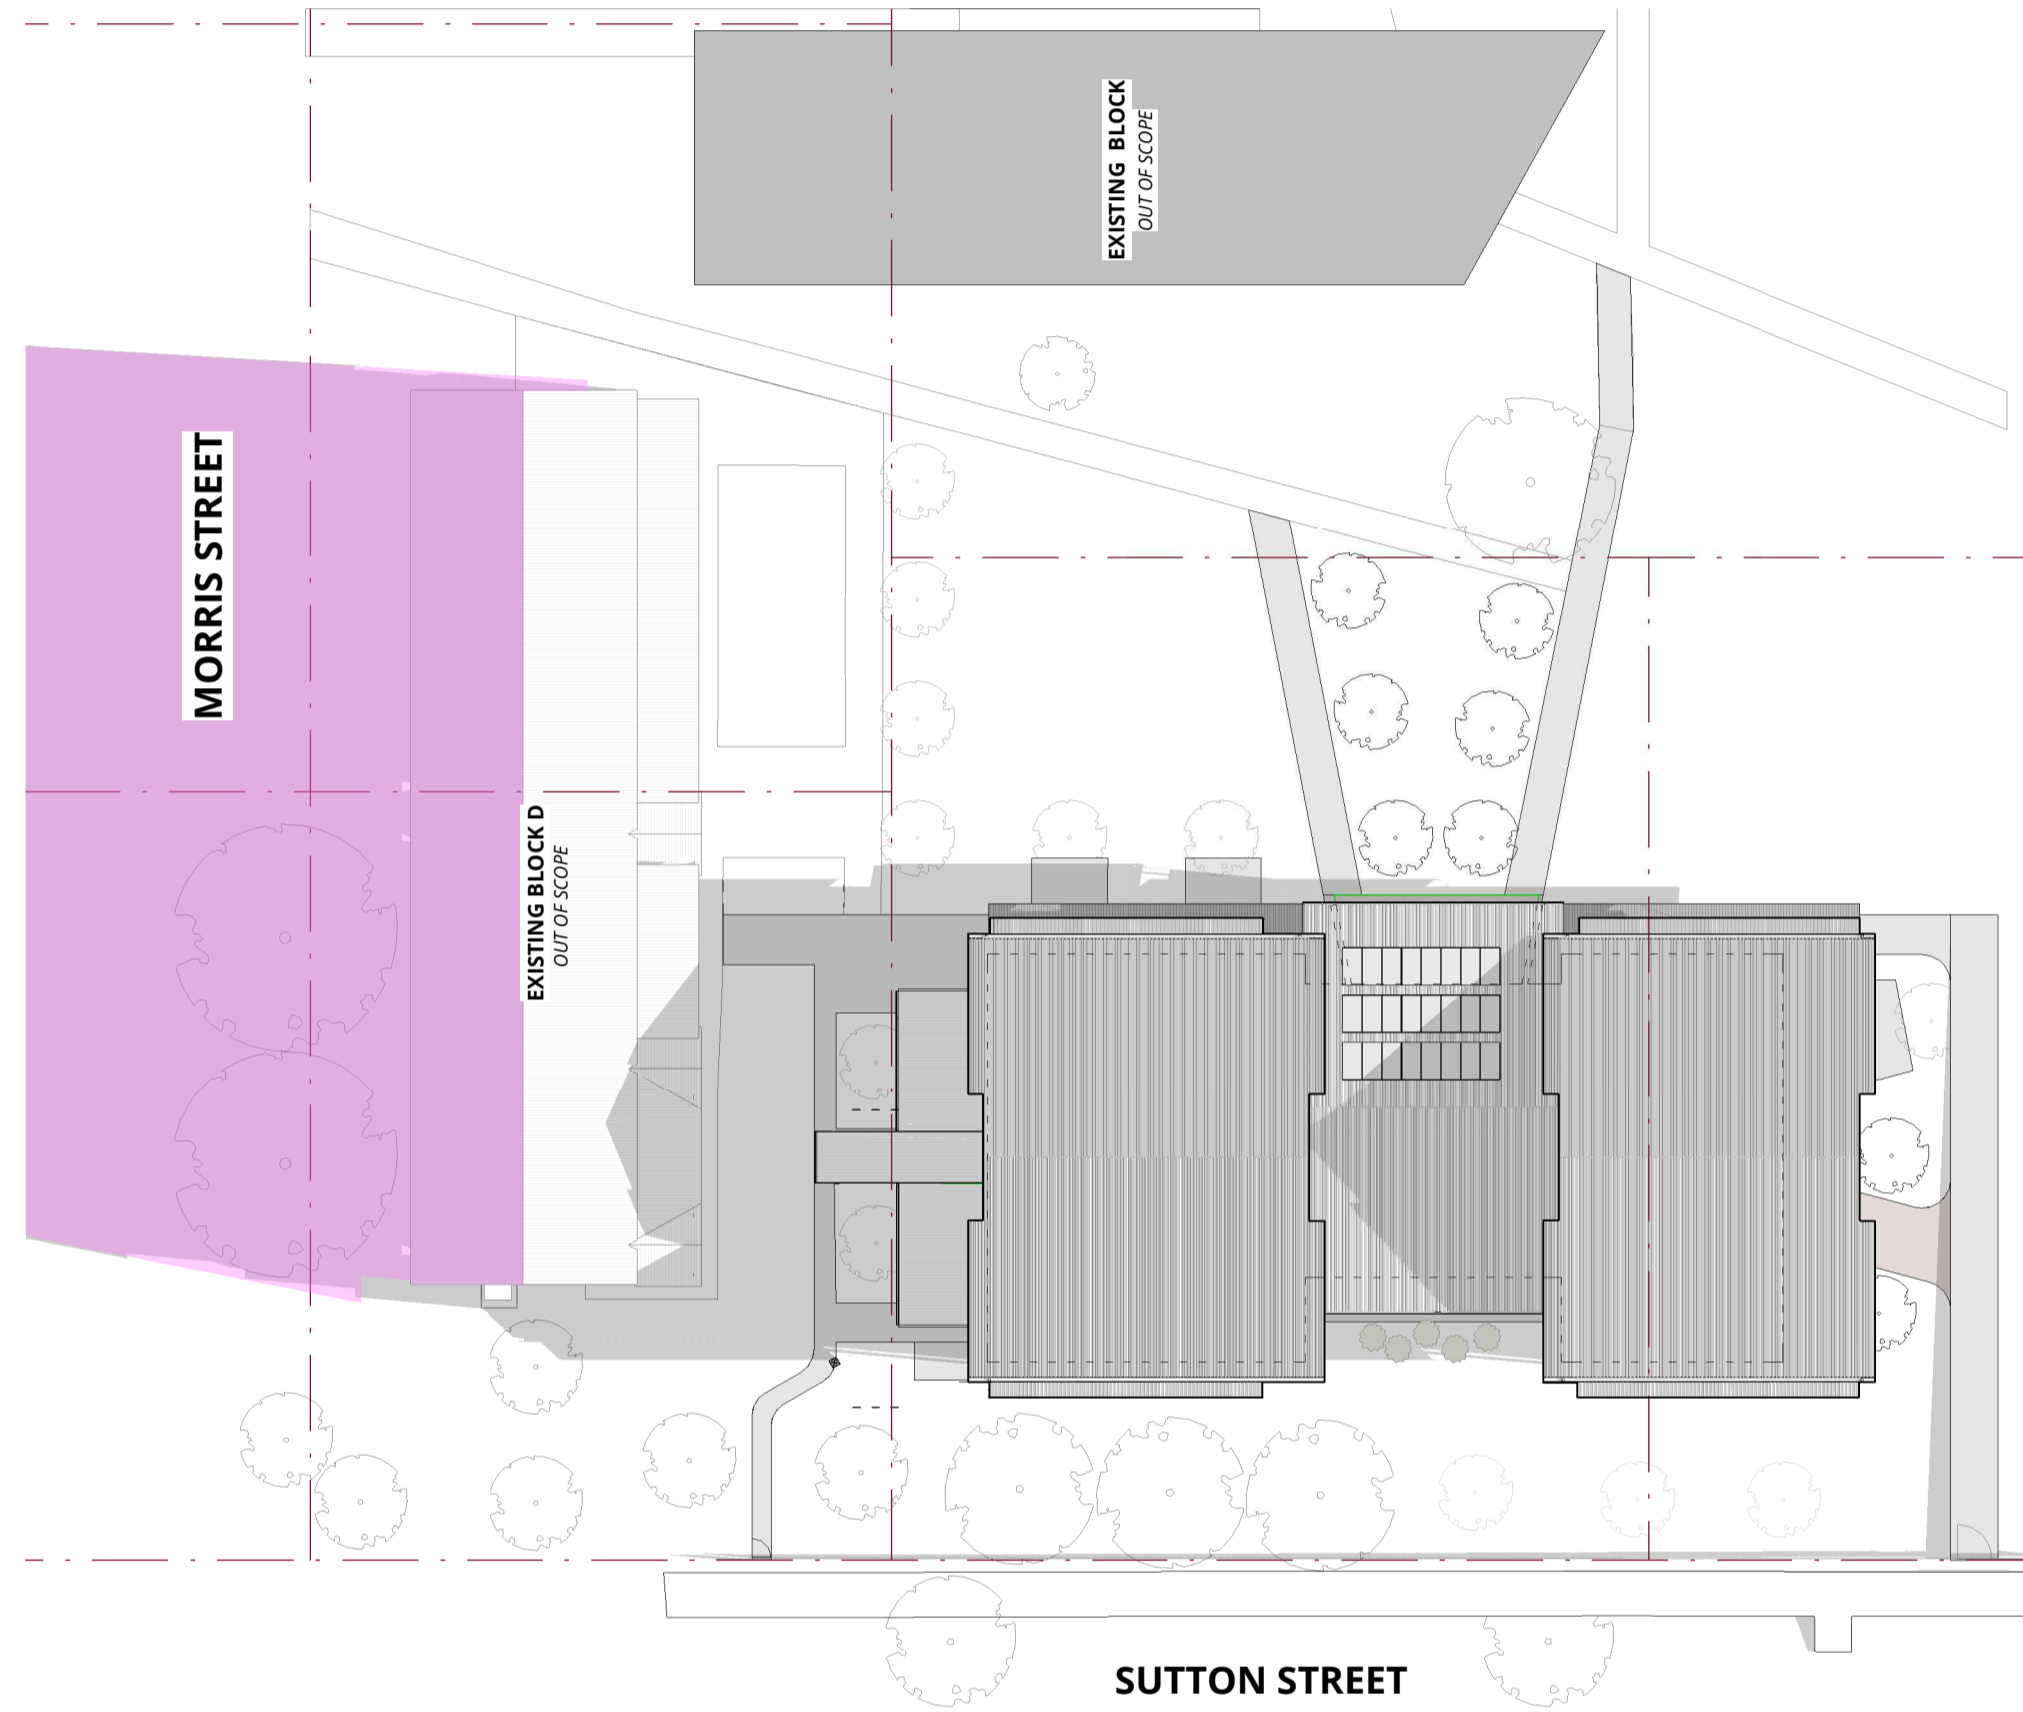

1 SHADOW DIAGRAM - 21 JUN - 9AM  
SCALE 1 : 400

2 SHADOW DIAGRAM - 21 JUN - 12PM  
SCALE 1 : 400

3 SHADOW DIAGRAM - 21 JUN - 3PM  
SCALE 1 : 400

REV	DATE	DESCRIPTION	BY	CHK
A	10.12.25	FOR DA REVIEW	VM	JW
B	15.12.25	FOR INFORMATION	VM	
C	16.12.25	FOR DEVELOPMENT APPLICATION	VM	

**DRAWINGS COLOUR CODED  
PRINT ALL COPIES IN COLOUR**

- BUILDER TO CONFIRM ALL DETAILS, SETOUTS (TILE, BUILDING, ETC.), FALLS, DIMENSIONS & CONNECTIONS ON SITE PRIOR TO CONSTRUCTION

- ALL DRAWINGS TO BE READ IN CONJUNCTION WITH MULTI-TRADE SPECIFICATION PREPARED BY WEBBER ARCHITECTS.

**webber**



P 02 4926 1078  
PO Box 807 The Junction NSW 2291  
www.webberarchitects.com



Level 1, 426 Hunter Street Newcastle NSW 2300  
newcastle@webberarchitects.com  
1138 Willoughby Road Crows Nest NSW 2055  
sydney@webberarchitects.com


ISSUE  
**PRELIMINARY  
ONLY  
NOT FOR  
CONSTRUCTION**

SHEET  
NUMBER  
**2916 / 0904 / C**

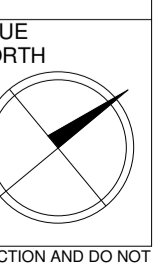 
SHADOW DIAGRAM - SHEET 1  
SACRED HEART CENTRAL SCHOOL  
7-13 MORRIS STREET, COOTAMUNDRA




SHADOW DIAGRAM LEGEND	
	PROPOSED BUILDING SHADOW
	EXISTING BUILDING SHADOW

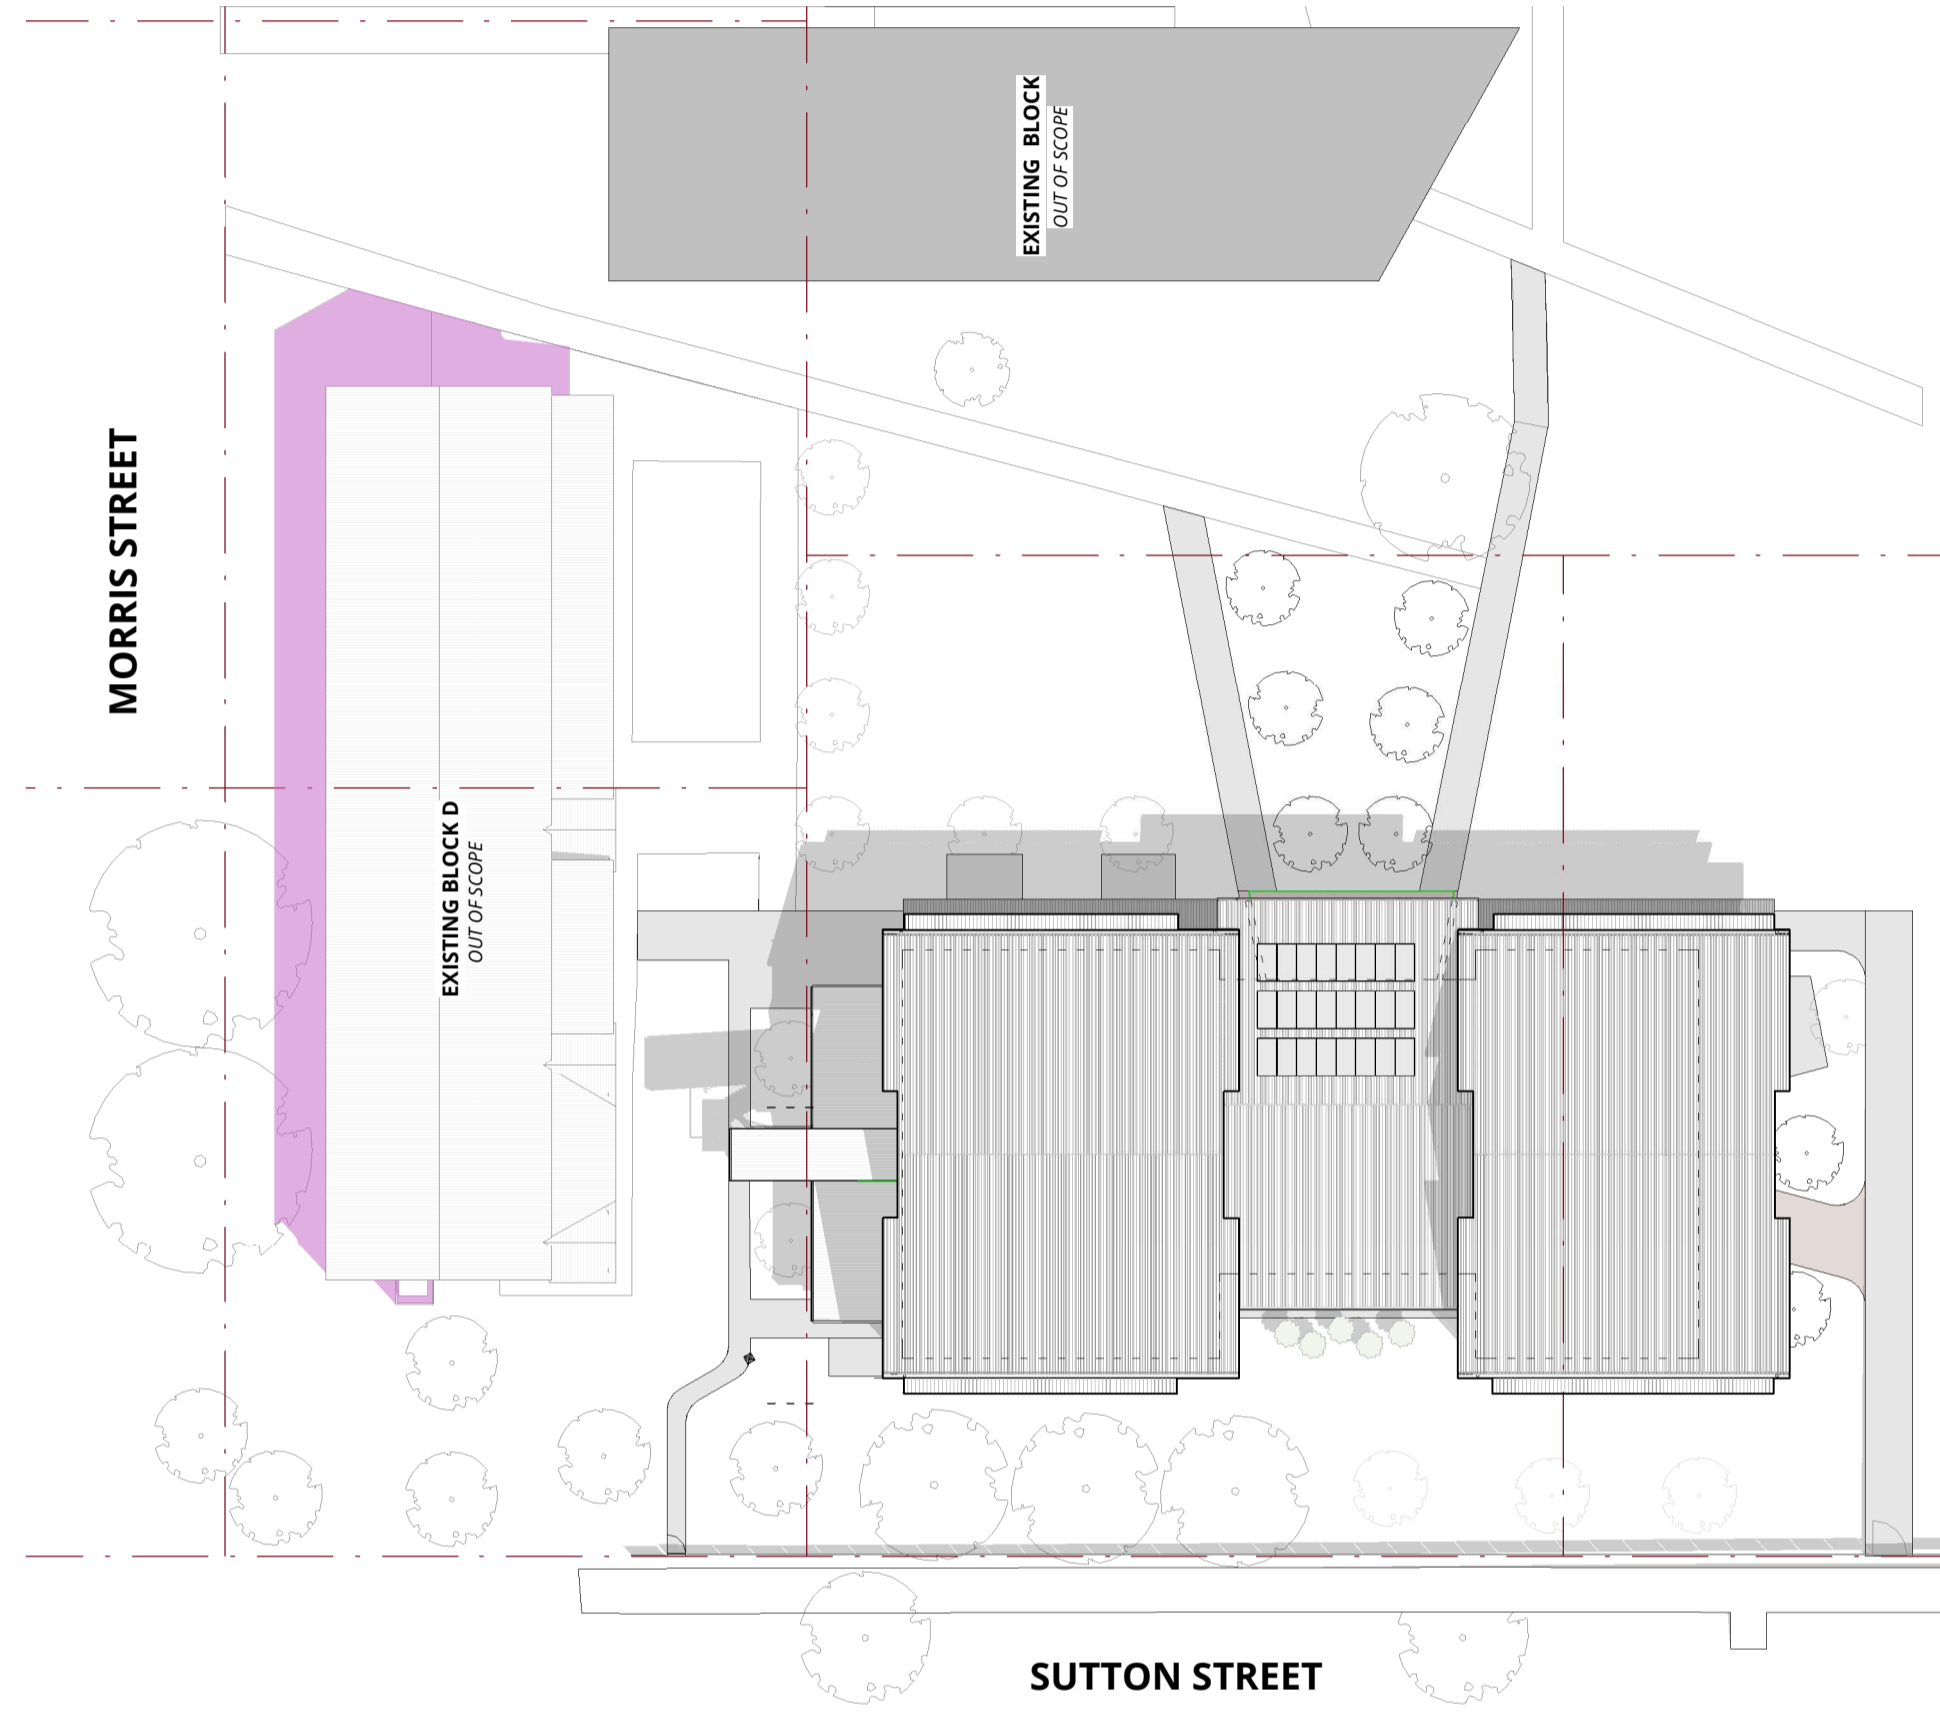

**1** SHADOW DIAGRAM - 21 DEC - 9AM  
0203 SCALE 1 : 400

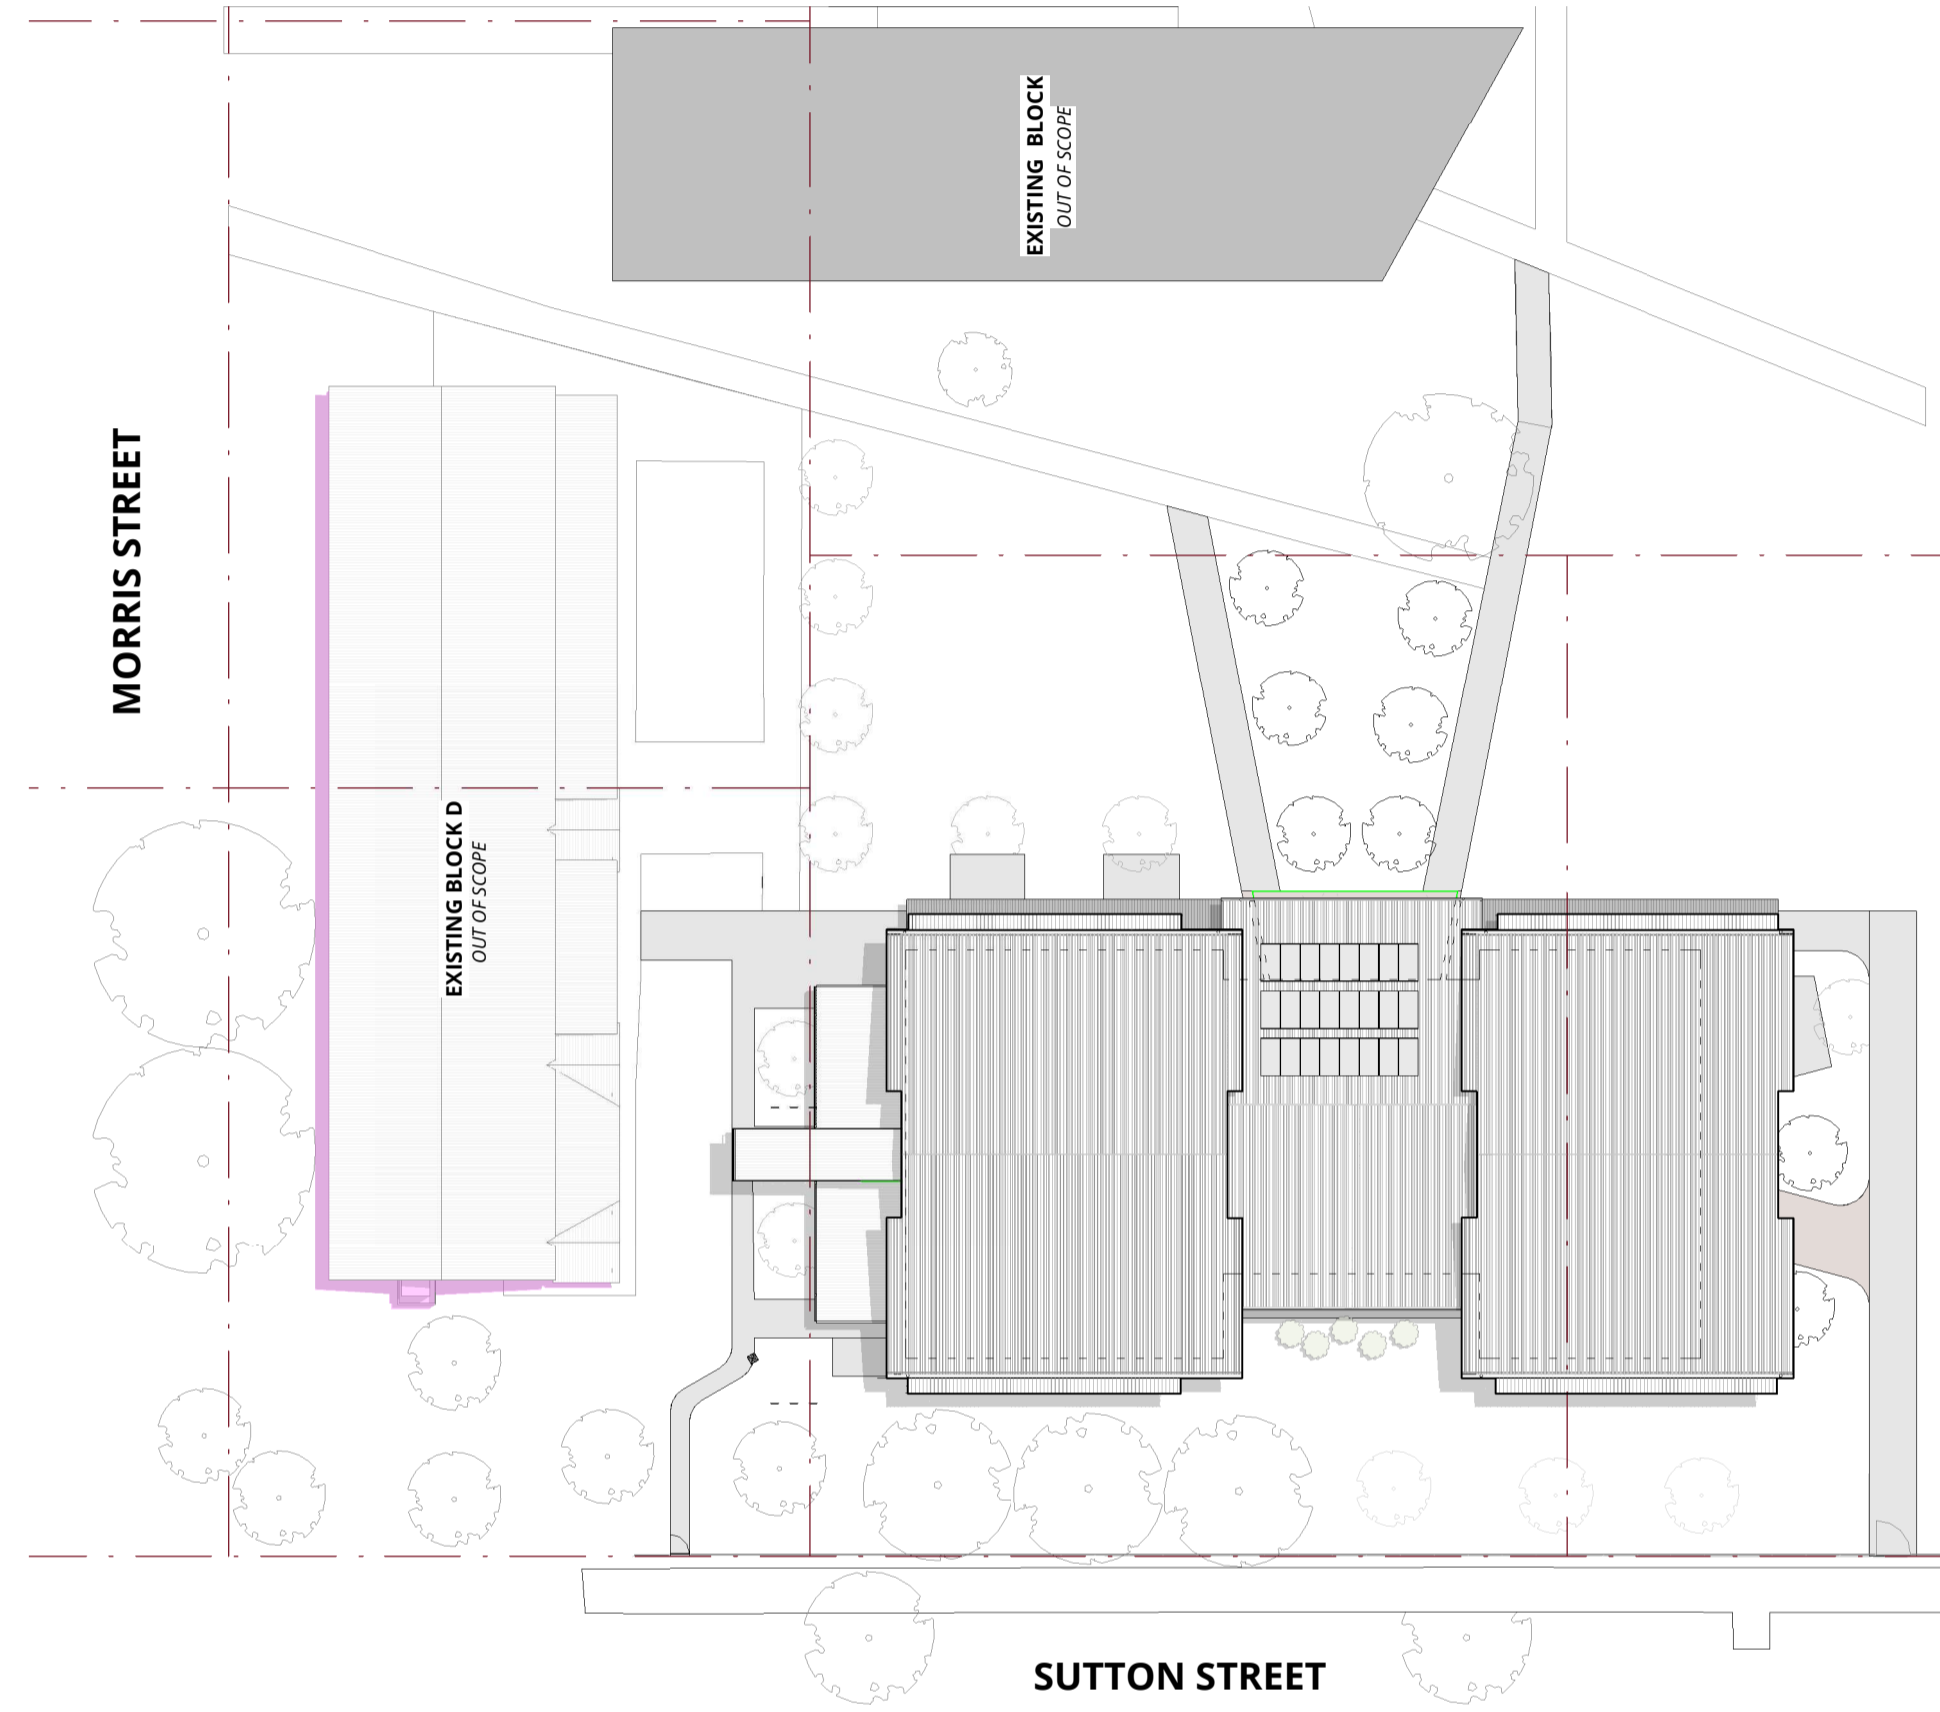

**2** SHADOW DIAGRAM - 21 DEC - 12PM  
0203 SCALE 1 : 400

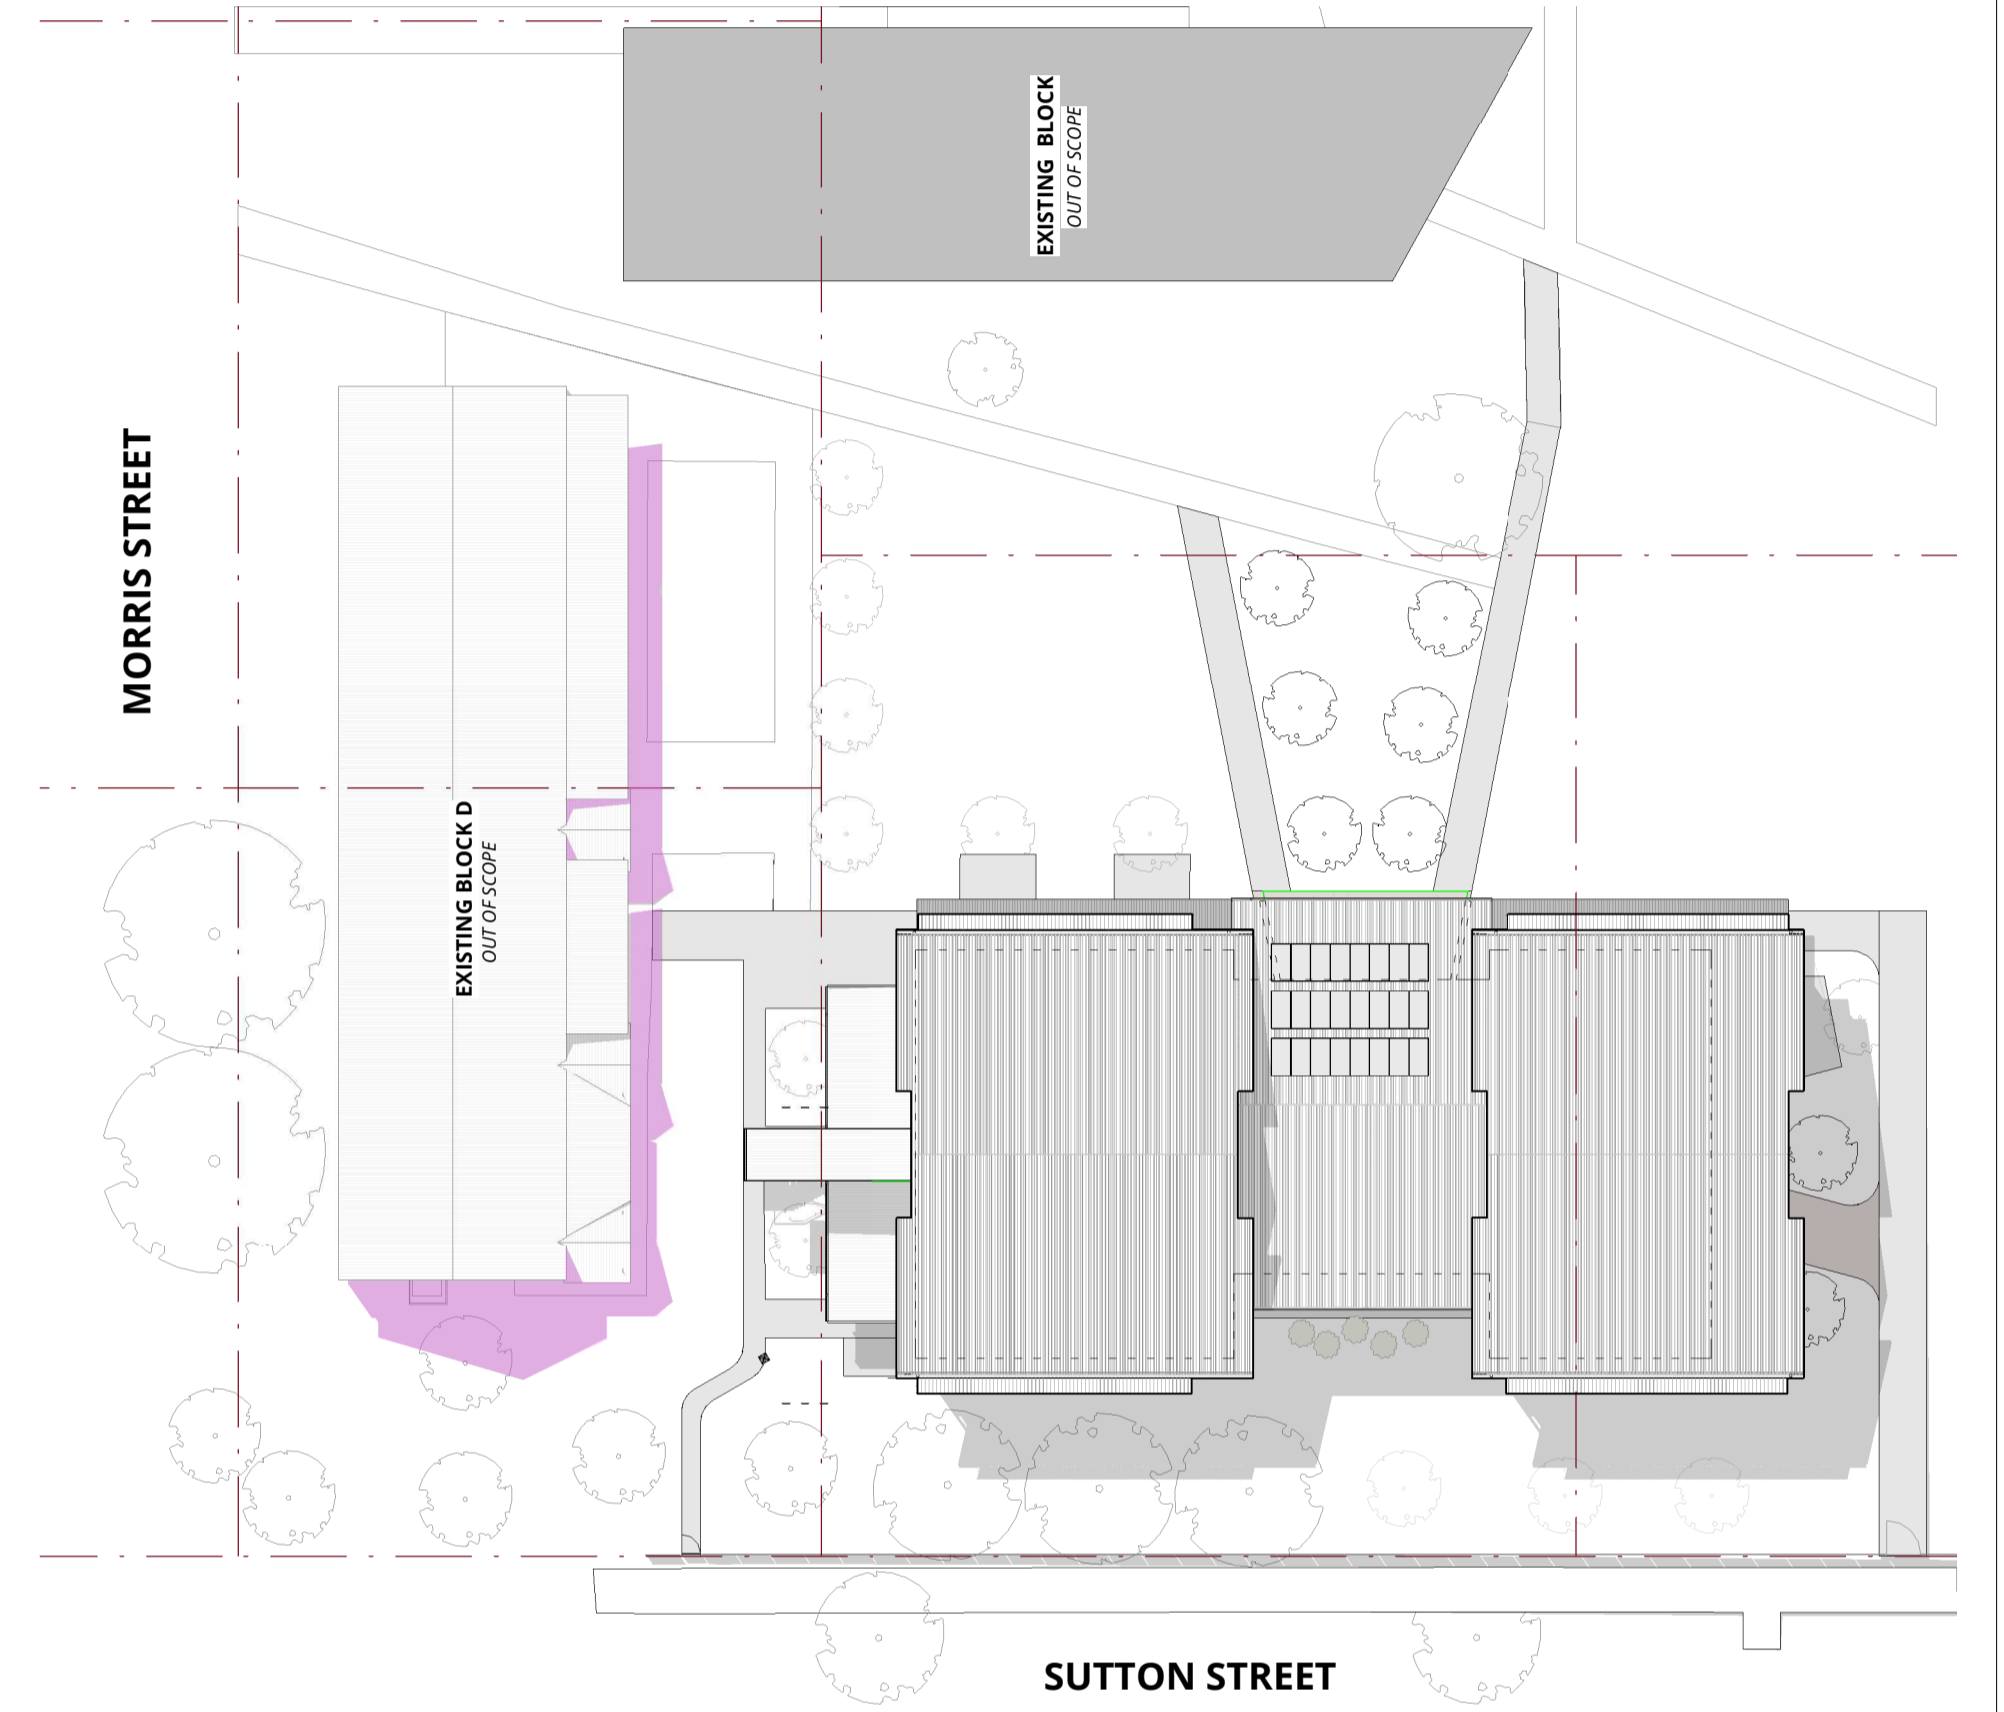

**3** SHADOW DIAGRAM - 21 DEC - 3PM  
0203 SCALE 1 : 400

REV	DATE	DESCRIPTION	BY	CHK
A	10.12.25	FOR DA REVIEW	VM	JW
B	15.12.25	FOR INFORMATION	VM	
C	16.12.25	FOR DEVELOPMENT APPLICATION	VM	

**DRAWINGS COLOUR CODED  
PRINT ALL COPIES IN COLOUR**

- BUILDER TO CONFIRM ALL DETAILS, SETOUTS (TILE, BUILDING, ETC.), FALLS, DIMENSIONS & CONNECTIONS ON SITE PRIOR TO CONSTRUCTION
- ALL DRAWINGS TO BE READ IN CONJUNCTION WITH MULTI-TRADE SPECIFICATION PREPARED BY WEBBER ARCHITECTS.

**webber**

P 02 4926 1078  
PO Box 807 The Junction NSW 2291  
www.webberarchitects.com  
Level 1, 426 Hunter Street Newcastle NSW 2300  
newcastle@webberarchitects.com  
1138 Willoughby Road Crows Nest NSW 2085  
sydney@webberarchitects.com

ISSUE  
**PRELIMINARY  
ONLY  
NOT FOR  
CONSTRUCTION**

SHADOW DIAGRAM - SHEET 2  
SACRED HEART CENTRAL SCHOOL  
7-13 MORRIS STREET, COOTAMUNDRA

