

FINISHES LEGEND

W1	WALL CLADDING - LONG LINE 305 SURFMIST	R1	ROOF SHEETING - LONG LINE 305 SURFMIST	G1	GLAZING - VIRIDIAN GLASS SUPAGREEN
W2	WALL CLADDING - TIMBER CLADDING	B1	BRICKWORK		
W3	WALL CLADDING - DOMINION ARIES	C1	ALUMINIUM WINDOW REVEAL - HEKAHOODS PRODUCT IN MONUMENT		

Notes	Abbreviations	Issue	Description	Drawn	Status	App	vd	Date	Issue	Description	Drawn	Status	App	vd	Date	Architect	Client	Job	Project Address
All dimensions are in millimetres Levels are in metres Do not scale off drawing Use figured dimensions only Check dimensions on site	Information Only - (Uncontrolled)	I	P1 FOR INFORMATION	ML	I	JH		02/04/2020										THE RIVERINA CLINIC DEVELOPMENT APPLICATION	336 - 344 EDWARDS STREET WAGGA WAGGA NSW 2650
	Controlled Issue	C	P2 FOR INFORMATION	ML	I	JH		09/04/2020											
	Preliminary	P	P3 FOR INFORMATION	ML	I	JH		01/05/2020											
	Project Architect	PA	P4 FOR INFORMATION	DA	I	EW		10/08/2020											
	Project Director	PD	P5 FOR INFORMATION	DA	I	EW		21/08/2020											
		A	DA APPROVAL	DA	C	EW		14/09/2020											

Document Set ID: 5159653
Version: 1, Version Date: 15/09/2020

D J
+
A S
Daryl Jackson
Alastair Swayn
49 Jardine Street Kingston ACT 2604
02 6295 2000
office@djas.com.au
djas.com.au
© 2020 Daryl Jackson Alastair Swayn Pty Ltd


INNOVATION PROPERTY TRUST

Job Description
ELEVATIONS SHEET 01


Job Number 19 257
Drawing Number DA_TRC_A-301
Revision A

Scales
1:100 @ A1
SEPTEMBER 2020

0m 1m 2m 5m

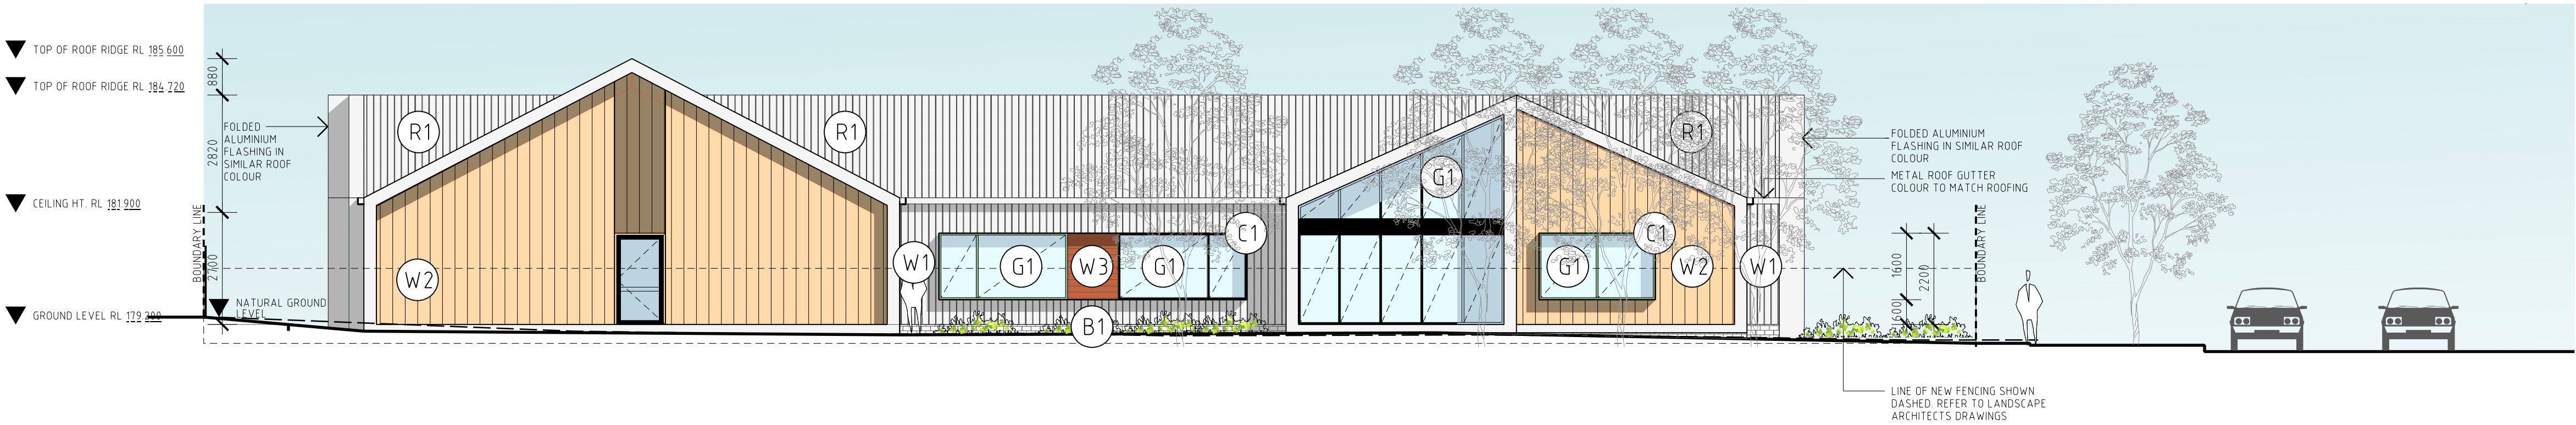

03 EAST ELEVATION
SCALE 1:100

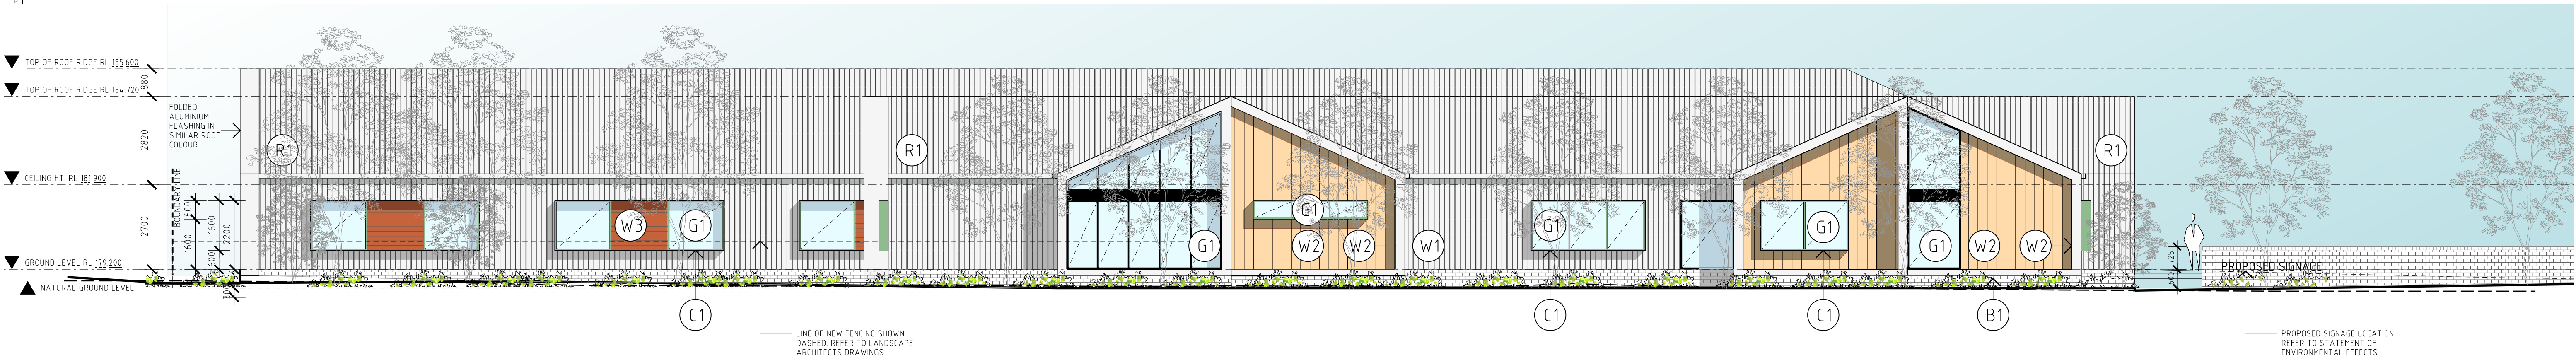

04 NORTH ELEVATION
SCALE 1:100

FINISHES LEGEND

W1	WALL CLADDING - LONG LINE 305 SURFMIST	R1	ROOF SHEETING - LONG LINE 305 SURFMIST	G1	GLAZING - VIRIDIAN GLASS SUPAGREEN
W2	WALL CLADDING - TIMBER CLADDING	B1	BRICKWORK		
W3	WALL CLADDING - DOMINION ARIES	C1	ALUMINIUM WINDOW REVEAL - HEKAHOODS PRODUCT IN COLORBOND PALE EUCALYPT		

Notes	Abbreviations	Issue	Description	Drawn	Status	App	vd	Date	Issue	Description	Drawn	Status	App	vd	Date	Architect	Client	Job	Project Address
All dimensions are in millimetres Levels are in metres Do not scale off drawing Use figured dimensions only Check dimensions on site	Information Only - (Uncontrolled)	I	P1 FOR INFORMATION	ML	I	JH		02/04/2020										THE RIVERINA CLINIC DEVELOPMENT APPLICATION	336 - 344 EDWARDS STREET WAGGA WAGGA NSW 2650
	Controlled Issue	C	P2 FOR INFORMATION	ML	I	JH		09/04/2020											
	Preliminary	P	P3 FOR INFORMATION	ML	I	JH		01/05/2020											
	Project Architect	PA	P4 FOR INFORMATION	DA	I	EW		10/08/2020											
	Project Director	PD	P5 FOR INFORMATION	DA	I	EW		21/08/2020											
		A	DA APPROVAL	DA	C	EW		14/09/2020											

Document Set ID: 5159655
Version: 1, Version Date: 15/09/2020

D J
+
A S
Daryl Jackson
Alastair Swayn
49 Jardine Street Kingston ACT 2604
02 6295 2000
office@djas.com.au
djas.com.au
© 2020 Daryl Jackson Alastair Swayn Pty Ltd

INNOVATION PROPERTY TRUST

Job Description
ELEVATION SHEET 02

Job Number 19 257
Drawing Number DA_TRC_A-302
Revision A

Scales
1:100 @ A1

Date
SEPTEMBER 2020

0m 1m 2m 5m