



- LEGEND**
- BOUNDARY
 - EXISTING CONTOURS
 - SECURITY FENCE
 - PROPOSED NATIVE PLANTING BUFFER
 - LAY DOWN AREA DURING CONSTRUCTION
 - TEMPORARY PARKING DURING CONSTRUCTION
 - SOLAR PANELS
 - EXISTING TREE TO REMAIN

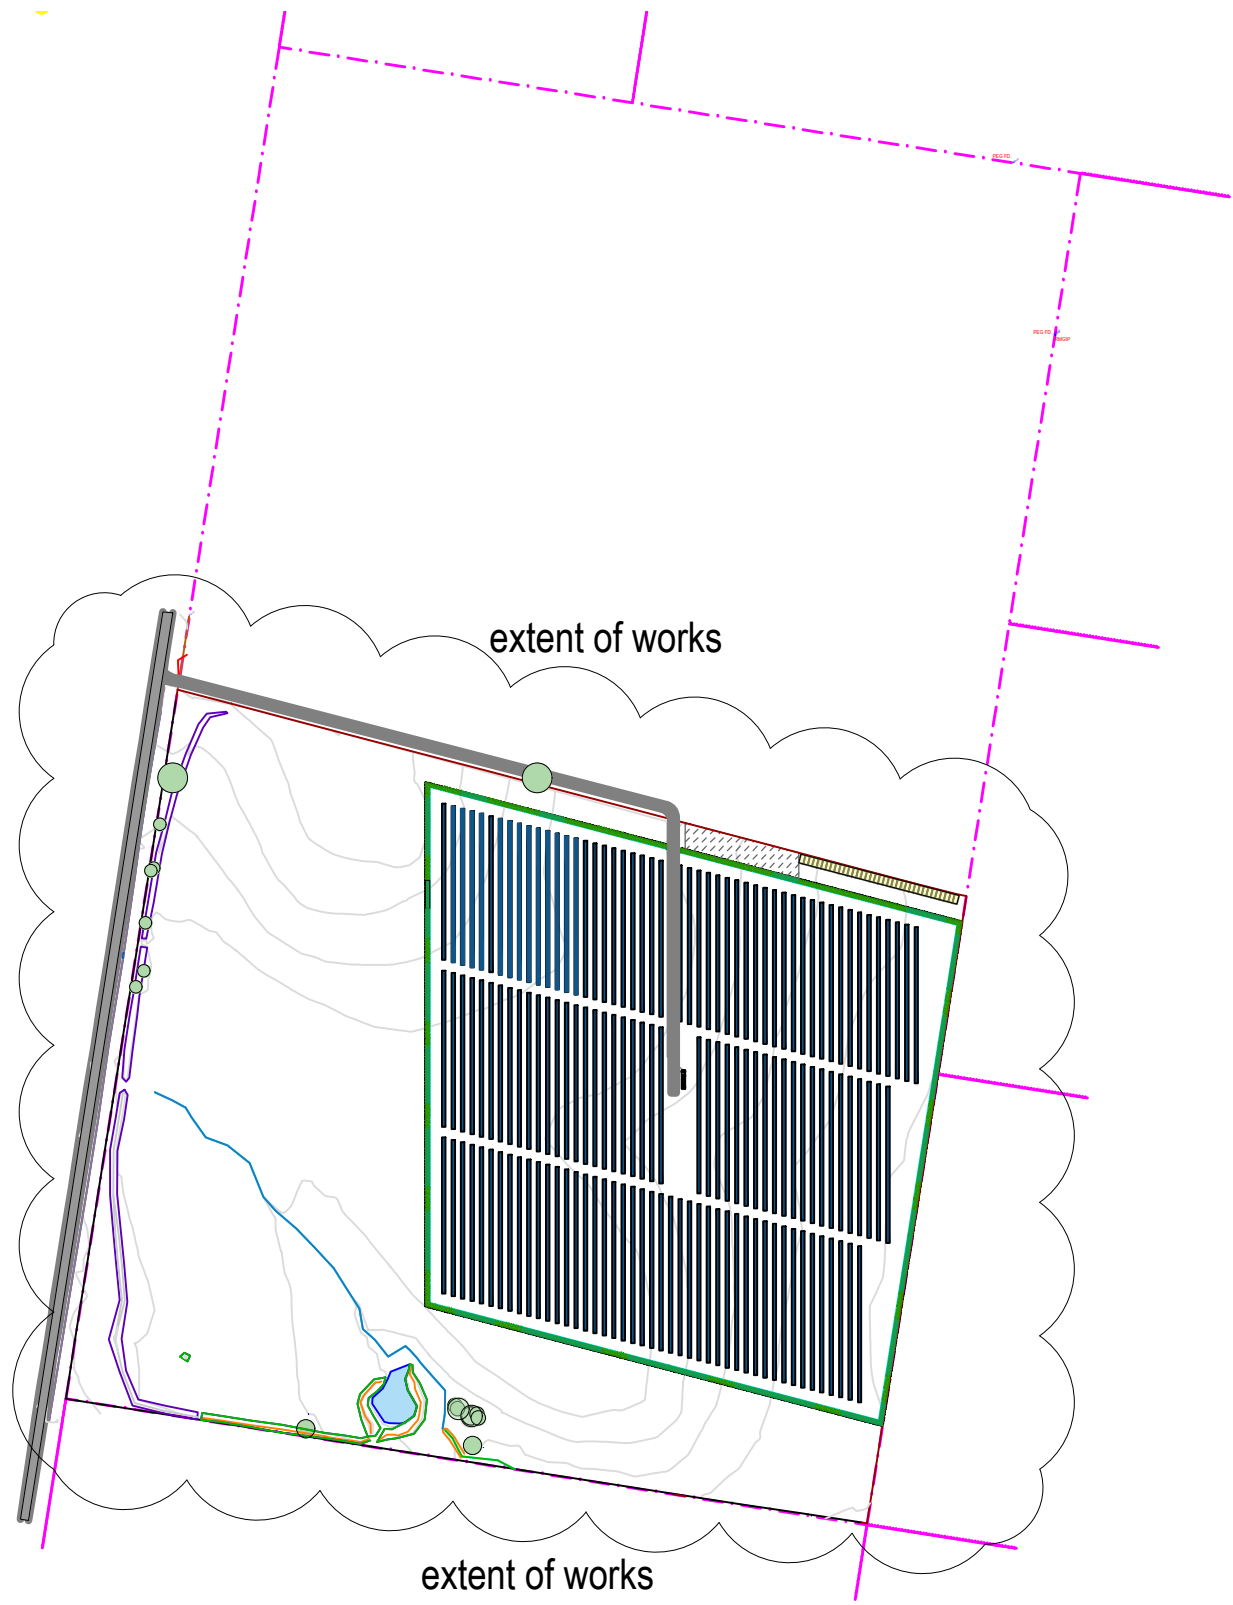

SITE PLAN - PROPOSED
SCALE 1:5000

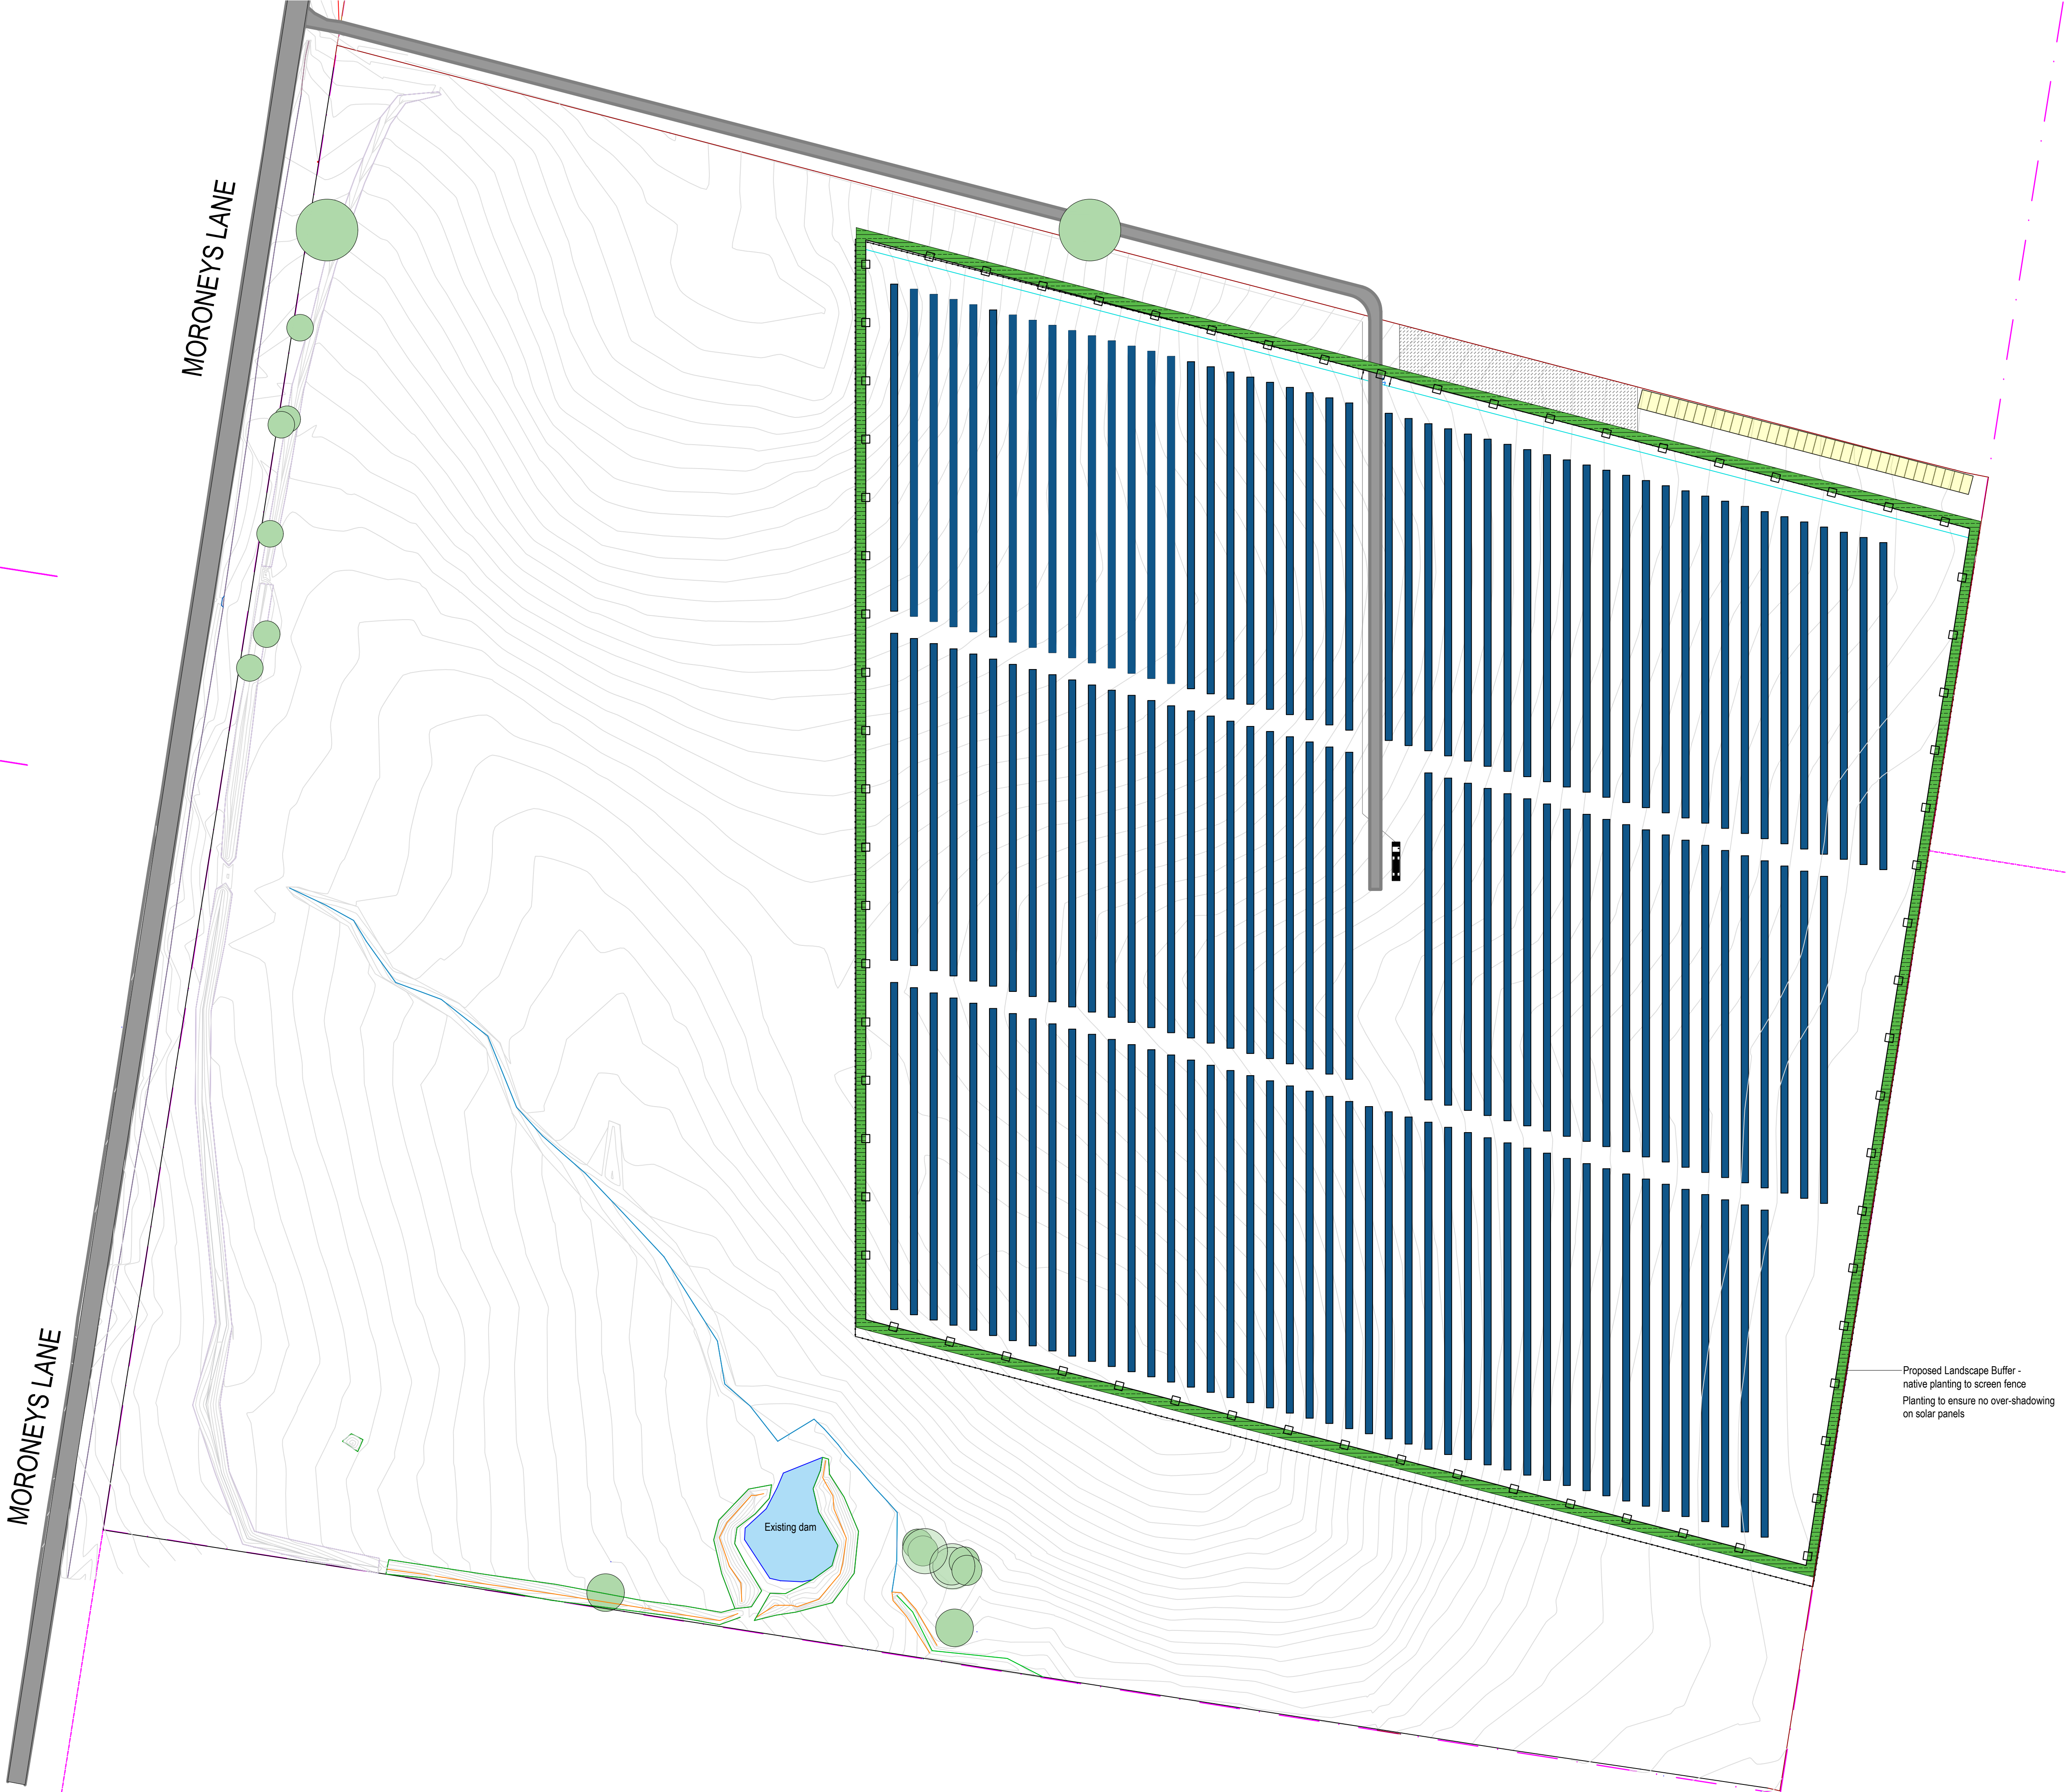

BOUNDARY

EXISTING CONTOURS

SECURITY FENCE

PROPOSED NATIVE PLANTING TYPE 1

PROPOSED NATIVE PLANTING TYPE 2

LAY DOWN AREA DURING CONSTRUCTION

TEMPORARY PARKING DURING CONSTRUCTION

SOLAR PANELS

EXISTING TREE TO REMAIN

LEGEND

PROPOSED PLANT SCHEDULE - NATIVE PLANTING TYPE 1

KEY	BOTANICAL NAME	COMMON NAME	QTY per/m2	MATURE HGT	POT SIZE
CC	SHRUBS				
DV	CALLISTEMON CITRINUS 'ENDEAVOUR'	ENDEAVOUR BOTTLEBRUSH	1	2.5m	200mm
WF	DODONAEA VISCOSA	HOP-BUSH	1	2.5m	200mm
	WESTRINGIA FRUTICOSA	COASTAL ROSEMARY	1	1.5m	200mm
LL	GRASSES / GROUND COVERS				
TA	LOMANDRA LONGIFOLIA	SPINY-HEADED MAT-RUSH	2	1m	140mm
	THEMEDA AUSTRALIS	KANGAROO GRASS	4	0.5m	140mm

CALLISTEMON CITRINUS
'ENDEAVOUR'

DODONAEA VISCOSA

WESTRINGIA FRUTICOSA

LOMANDRA LONGIFOLIA

THEMEDA AUSTRALIS

PROPOSED PLANT SCHEDULE - NATIVE PLANTING TYPE 2

KEY	BOTANICAL NAME	COMMON NAME	QTY per/m2	MATURE HGT	POT SIZE
BS	SHRUBS				
GR	BANKSIA SPINULOSA	HAIRPIN BANKSIA	1	2m	tube
ME	GREVILLEA 'ROBYN GORDON'	ROBYN GORDON GREVILLEA	1	1.5m	tube
	MELALEUCA THYMIFOLIA	THYME HONEY-MYRTLE	2	0.6m	tube
DC	GRASSES / GROUND COVERS				
MP	DIANELLA CAERULEA	BLUE FLAX LILY	4	0.6m	tube
	MYOPORUM PARVIFOLIUM 'YAREENA'	YAREENA	2	0.1m	tube

BANKSIA SPINULOSA

GREVILLEA 'ROBYN GORDON'

MELALEUCA THYMIFOLIA

DIANELLA REVOLUTA

MYOPORUM PARVIFOLIUM 'YAREENA'

PLANTING PALETTE

PLANTING PALETTE

NOTES:

- Contractors to check and verify all dimensions and all levels on site prior to any works.

- Any discrepancies should be immediately referred to Space Landscape Designs.

- All work to comply with B.C.A. Statutory Authorities and relevant Australian Standards.

- Dimensions designed over existing. All measurements are in millimetres.

Rev.

Date

Issue

Checked

AE

AE

PROJECT:

Temora 1C 5MW Solar Farm

SITE ADDRESS:

197 Moroneys Lane, Temora NSW 2666

CLIENT:

ITP Development

DRN:

C.Wallace (B.LArch)

SCALE:

1:2000@A1

PROJECT NO.:

211848

N

DRAWING TITLE:

LANDSCAPE CONCEPT PLAN

DRAWING No.:

L-02

Rev.:

B

Space Landscape Designs Pty Ltd






ABN 60 789 663 674 ACN 139 316 251

info@spacedesigns.com.au

spacedesigns.com.au

P 02 9905 7870 F 02 9905 7657

Suite 138, 117 Old Pittwater Rd, Brookvale NSW 2100

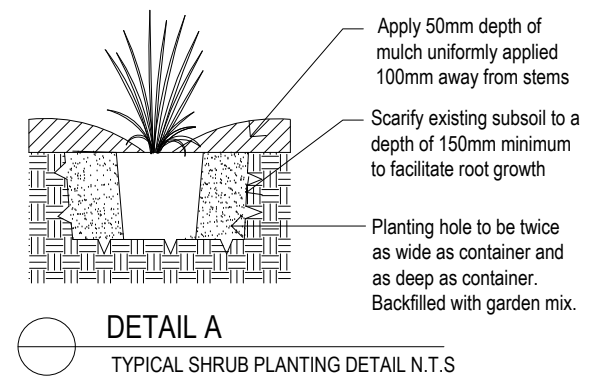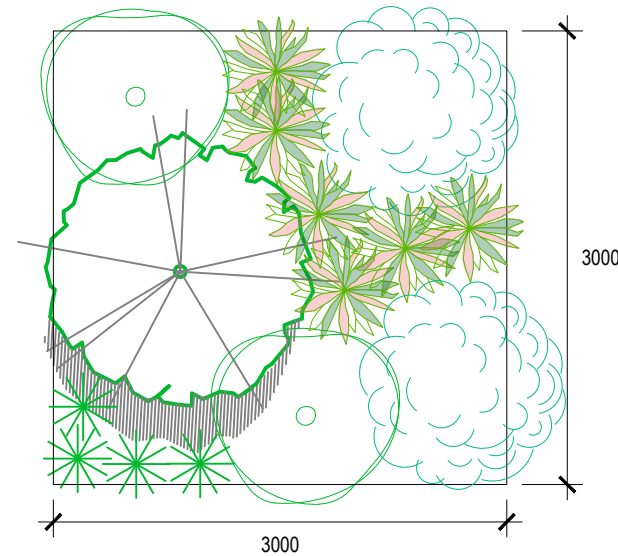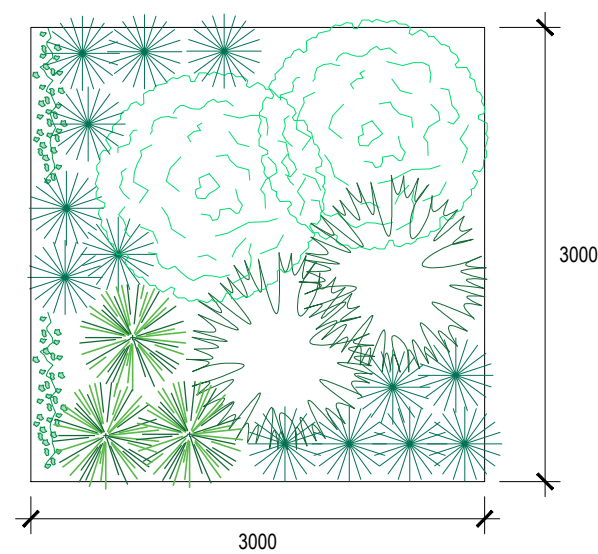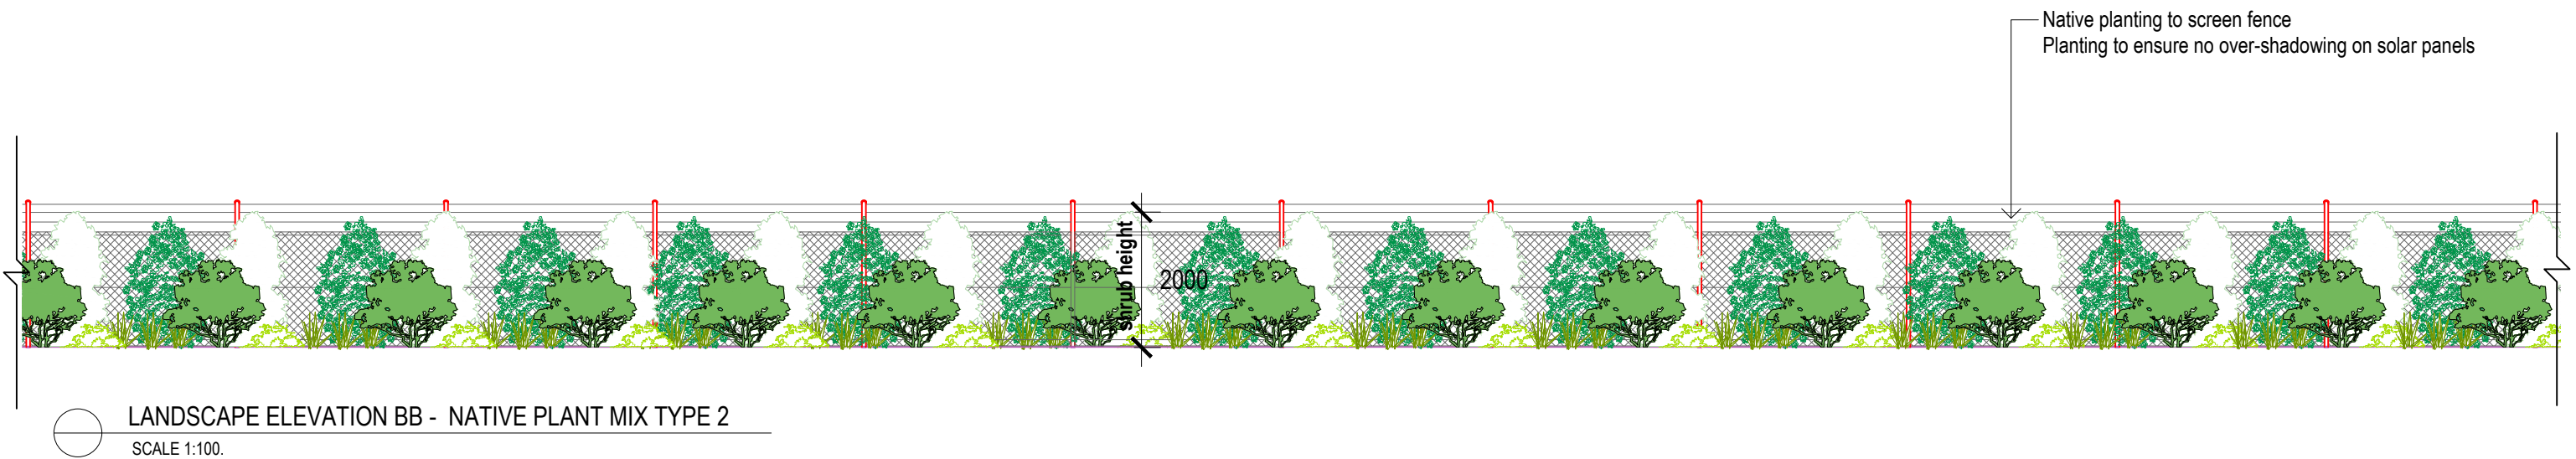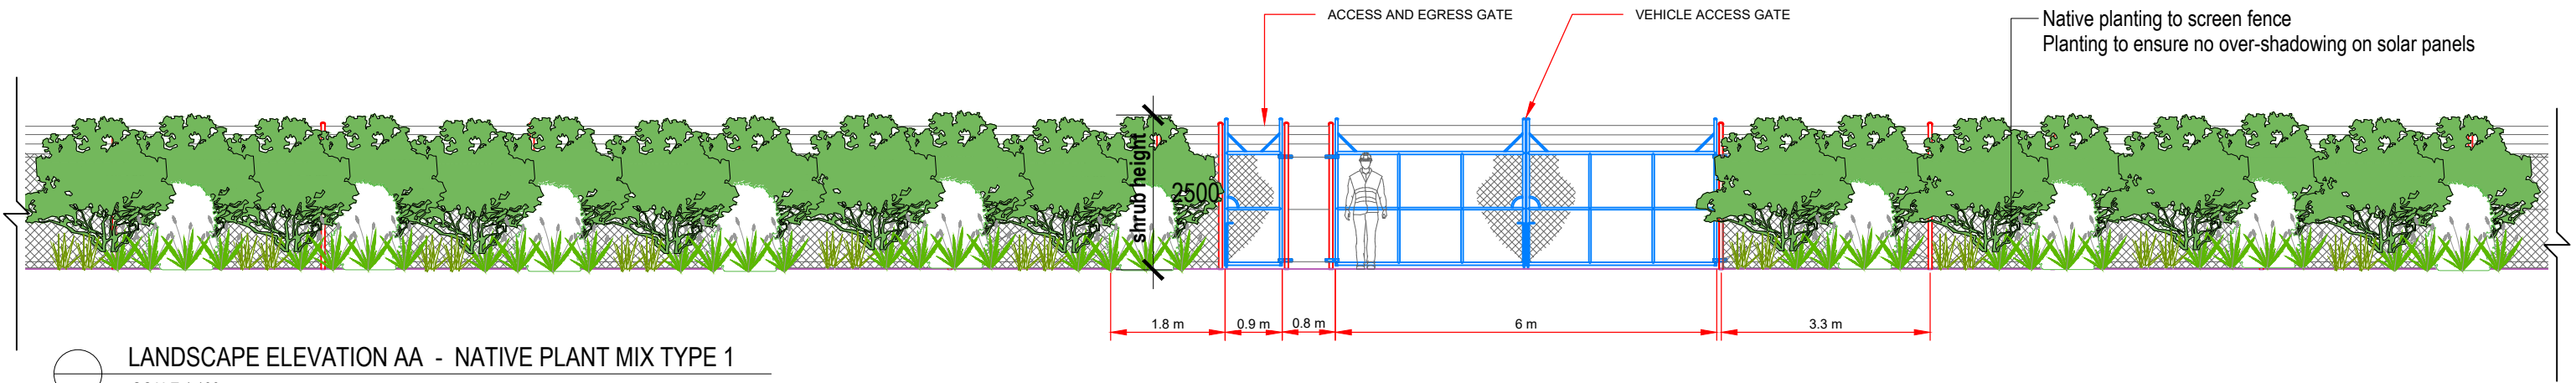

Rev.	Date	Issue	Checked
A	23/02/21	Preliminary Issue	AE
B	24/02/21	DA Issue	AE

SPACE
LANDSCAPE DESIGNS

Space Landscape Designs Pty Ltd
ABN 60 799 663 674 ACN 139 316 251
info@spacedesigns.com.au
spacedesigns.com.au
P 02 9905 7870 F 02 9905 7657
Suite 138, 117 Old Pittwater Rd,
Brookvale NSW 2100

PROJECT:
Temora 1C 5MW Solar Farm
SITE ADDRESS:
197 Moroneys Lane, Temora NSW 2666

CLIENT: ITP Development
DRN: C.Wallace (B.LArch)
SCALE: 1:100@A3
PROJECT NO: 211848

DRAWING TITLE:
ELEVATION & DETAIL PLAN
DRAWING No:
L-03
Rev: **B**