



NO	DETAILS OF AMENDMENT	DRAWN	CHK	APP	DATE
3	AMENDMENT TO CREEK CROSSING				12/04/21
2	PRELIMINARY ISSUE	GR			18/12/20
1	PRELIMINARY ISSUE	GR			16/11/20

REV	3
DRAWING STATUS	PRELIMINARY FOR APPROVAL


COPYRIGHT
 THIS DESIGN SHALL NOT BE COPIED OR AMENDED WITHOUT WRITTEN PERMISSION FROM TUMUT SHIRE COUNCIL



SNOWY VALLEYS COUNCIL
 Tumut Office
 SURVEY AND DESIGN
 2ND FLOOR, RIVERINA HIGHLANDS BUILDING
 76 CAPPER ST TUMUT NSW 2720
 T: 02 6941 2555
 E: admin@snowyvalleys.nsw.gov.au
 W: www.snowyvalleys.nsw.gov.au

DRAWN	G Rotgans	DESIGNED	G Rotgans
DRAFTING VERIFIED		DESIGN VERIFIED	
SURVEYED	Gray Surveyors	APPROVED DATE	
DO NOT SCALE DIMENSIONS IN METRES			

TITLE		FOGO PROCESSING FACILITY GILMORE RESOURCE RECOVERY CENTRE SITE LAYOUT	
DRAWING NO	14-03-004	SHEET SIZE	A3
SCALE 1:2500	Number of Sheets 08	Sheet Number 01	

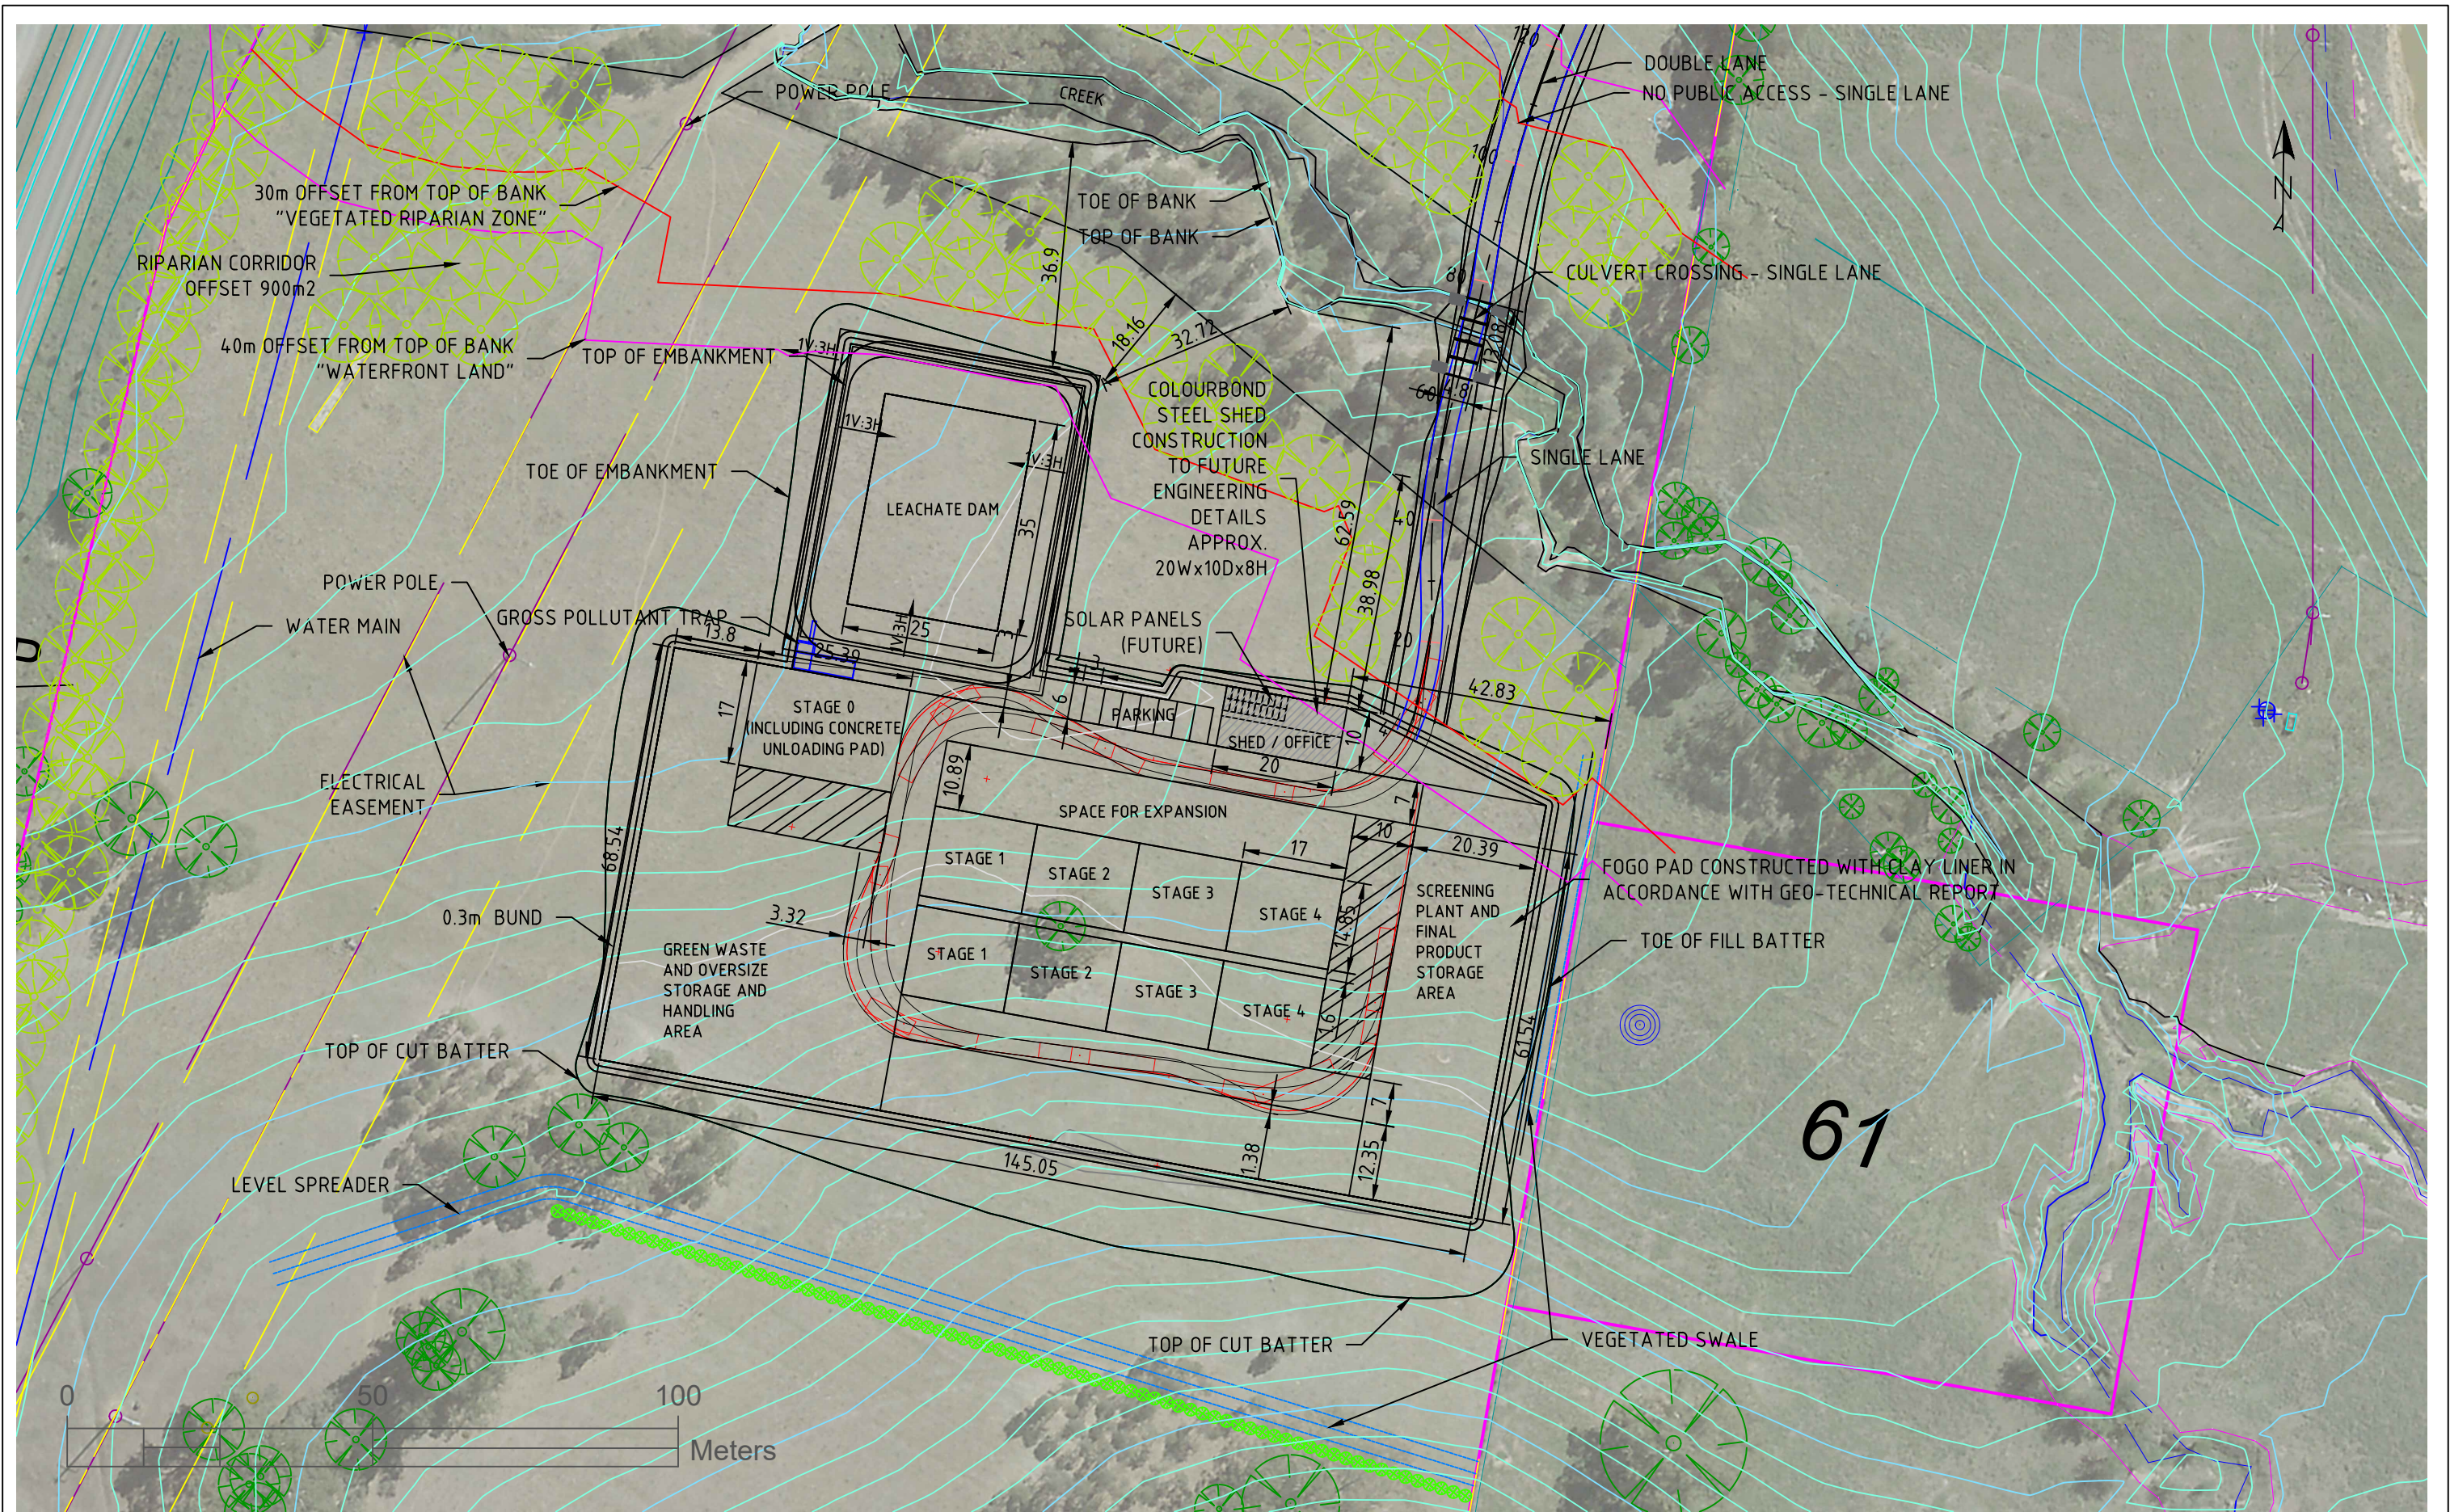


NO	DETAILS OF AMENDMENT	DRAWN	CHK	APP	DATE
3	AMENDMENT TO CREEK CROSSING	GR			12/04/21
2	PRELIMINARY ISSUE	GR			18/12/20
1	PRELIMINARY ISSUE	GR			16/11/20

REV	3
DRAWING STATUS	PRELIMINARY FOR APPROVAL

COPYRIGHT

THIS DESIGN SHALL NOT BE COPIED OR AMENDED WITHOUT WRITTEN PERMISSION FROM TUMUT SHIRE COUNCIL



Snowy Valleys Council

SNOWY VALLEYS COUNCIL
Tumut Office
SURVEY AND DESIGN
2ND FLOOR, RIVERINA HIGHLANDS BUILDING
76 CAPPER ST TUMUT NSW 2720
T: 02 6941 2555
E: admin@snowyvalleys.nsw.gov.au
W: www.snowyvalleys.nsw.gov.au

DRAWN	G Rotgans	DESIGNED	G Rotgans
DRAFTING VERIFIED		DESIGN VERIFIED	
SURVEYED	Gray Surveyors	APPROVED DATE	
DO NOT SCALE DIMENSIONS IN METRES			

TITLE		DRAWING NO	SHEET SIZE
FOGO PROCESSING FACILITY GILMORE RESOURCE RECOVERY CENTRE COMPOSTING PAD LAYOUT		14-03-004	A3
SCALE 1:1000	Number of Sheets 08	Sheet Number 02	



NO	DETAILS OF AMENDMENT	DRAWN	CHK	APP	DATE
3	AMENDMENT TO CREEK CROSSING	GR			12/04/21
2	PRELIMINARY ISSUE	GR			18/12/20
1	PRELIMINARY ISSUE	GR			16/11/20

REV	3
DRAWING STATUS	PRELIMINARY FOR APPROVAL

COPYRIGHT




THIS DESIGN SHALL NOT BE COPIED OR AMENDED WITHOUT WRITTEN PERMISSION FROM TUMUT SHIRE COUNCIL




SNOWY VALLEYS COUNCIL
Tumut Office
SURVEY AND DESIGN
2ND FLOOR, RIVERINA HIGHLANDS BUILDING
76 CAPPER ST TUMUT NSW 2720
T: 02 6941 2555
E: admin@snowyvalleys.nsw.gov.au
W: www.snowyvalleys.nsw.gov.au

DRAWN	G Rotgans	DESIGNED	G Rotgans
DRAFTING VERIFIED		DESIGN VERIFIED	
SURVEYED	Gray Surveyors	APPROVED DATE	
DO NOT SCALE DIMENSIONS IN METRES			

TITLE		
FOGO PROCESSING FACILITY GILMORE RESOURCE RECOVERY CENTRE COMPOSTING PAD LEVELS		
DRAWING NO	14-03-004	SHEET SIZE
SCALE 1:750	Number of Sheets 08	Sheet Number 03
		A3

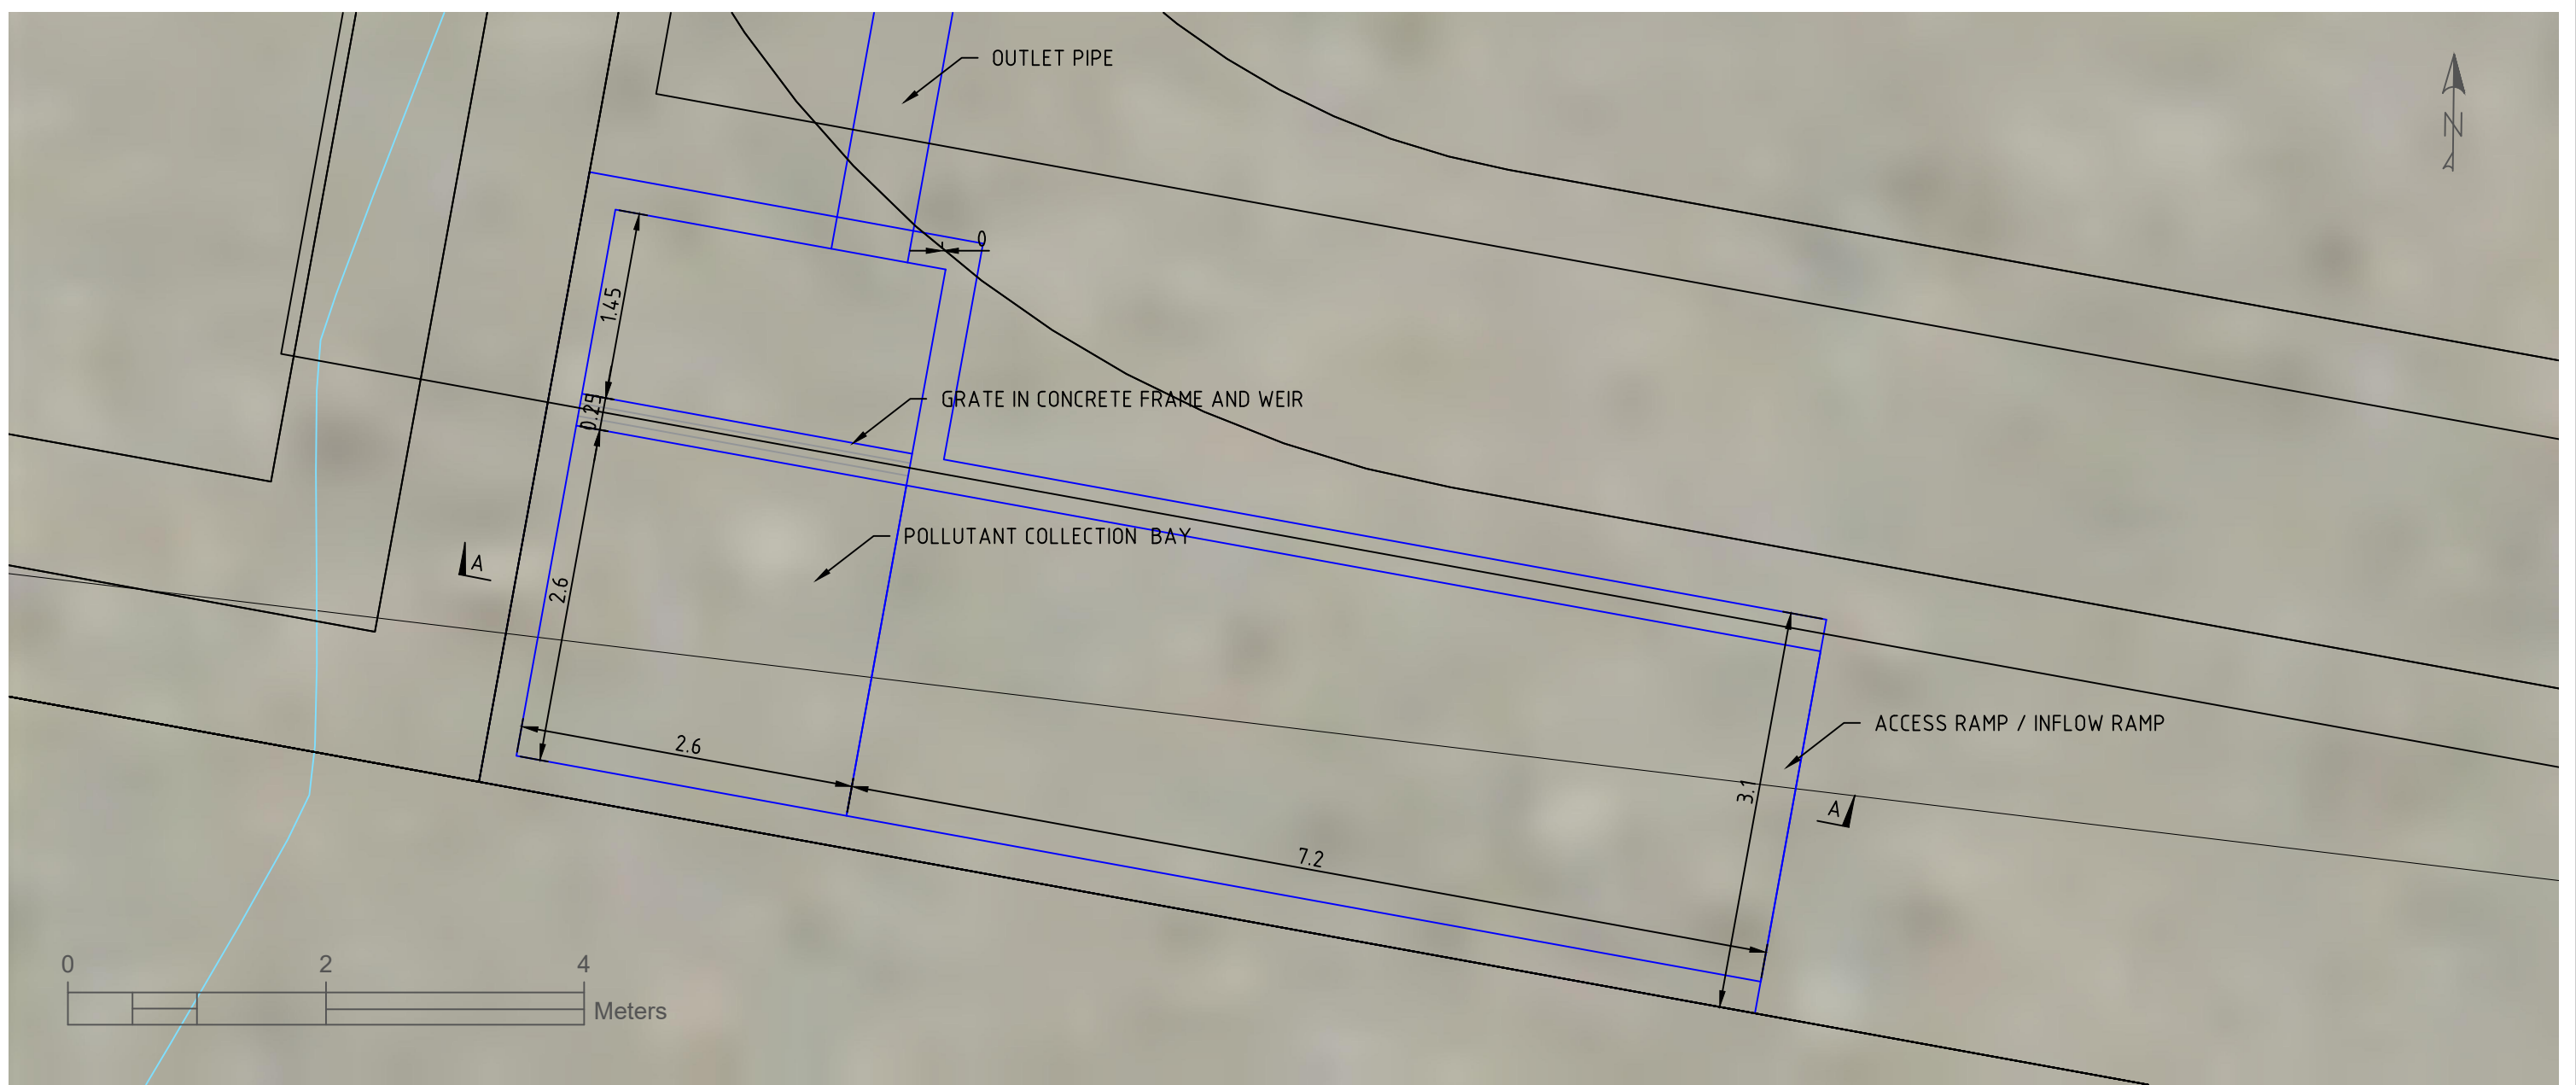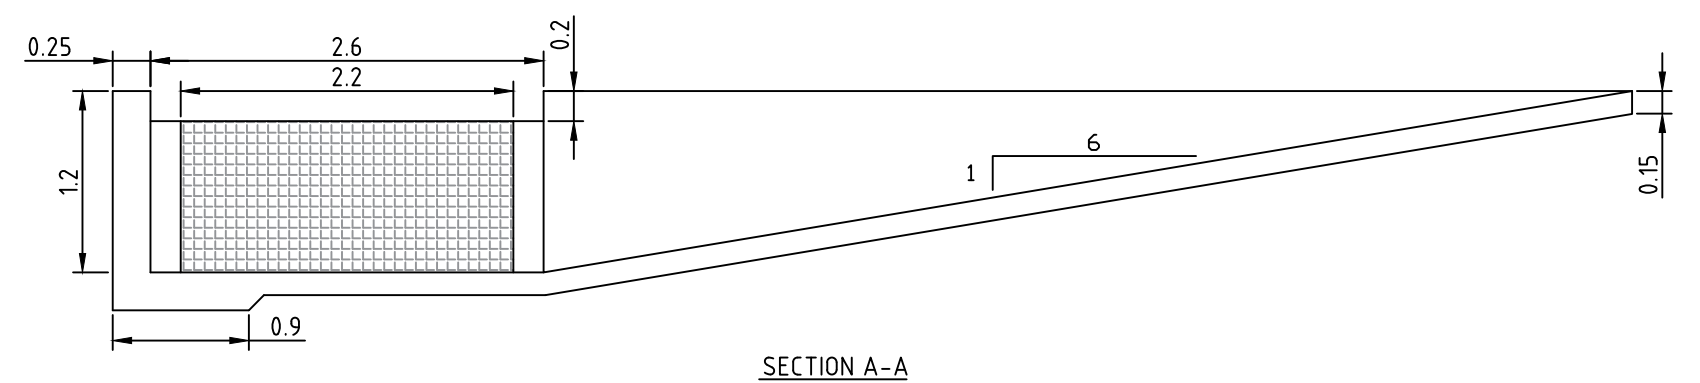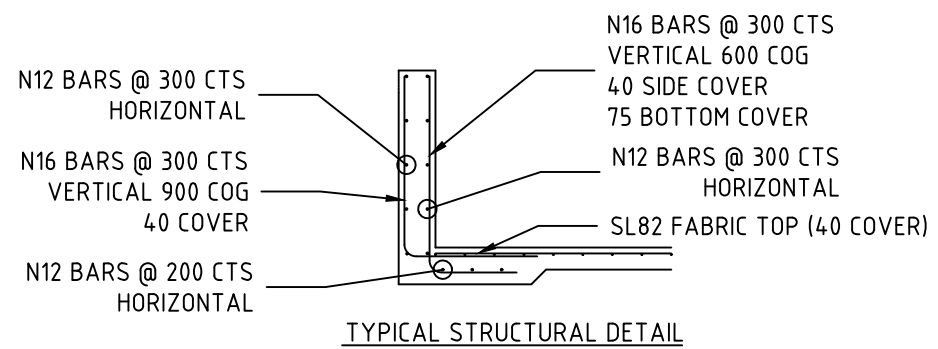

REV 3						COPYRIGHT THIS DESIGN SHALL NOT BE COPIED OR AMENDED WITHOUT WRITTEN PERMISSION FROM TUMUT SHIRE COUNCIL		SNOWY VALLEYS COUNCIL Tumut Office SURVEY AND DESIGN 2ND FLOOR, RIVERINA HIGHLANDS BUILDING 76 CAPPER ST TUMUT NSW 2720 T: 02 6941 2555 E: admin@snowyvalleys.nsw.gov.au W: www.snowyvalleys.nsw.gov.au		DRAWN G Rotgans	DESIGNED A Vaz / GR	TITLE FOGO PROCESSING FACILITY GILMORE RESOURCE RECOVERY CENTRE GROSS POLLUTANT TRAP	
DRAWING STATUS								DRAFTING VERIFIED	DESIGN VERIFIED				
PRELIMINARY FOR APPROVAL								SURVEYED	APPROVED DATE	DO NOT SCALE DIMENSIONS IN METRES		DRAWING NO 14-03-004	
3	AMENDMENT TO CREEK CROSSING	GR			12/04/21	SCALE 1:50		Number of Sheets 08		Sheet Number 04			
2	PRELIMINARY ISSUE	GR			18/12/20								
1	PRELIMINARY ISSUE	GR			16/11/20								
NO	DETAILS OF AMENDMENT	DRAWN	CHK	APP	DATE								

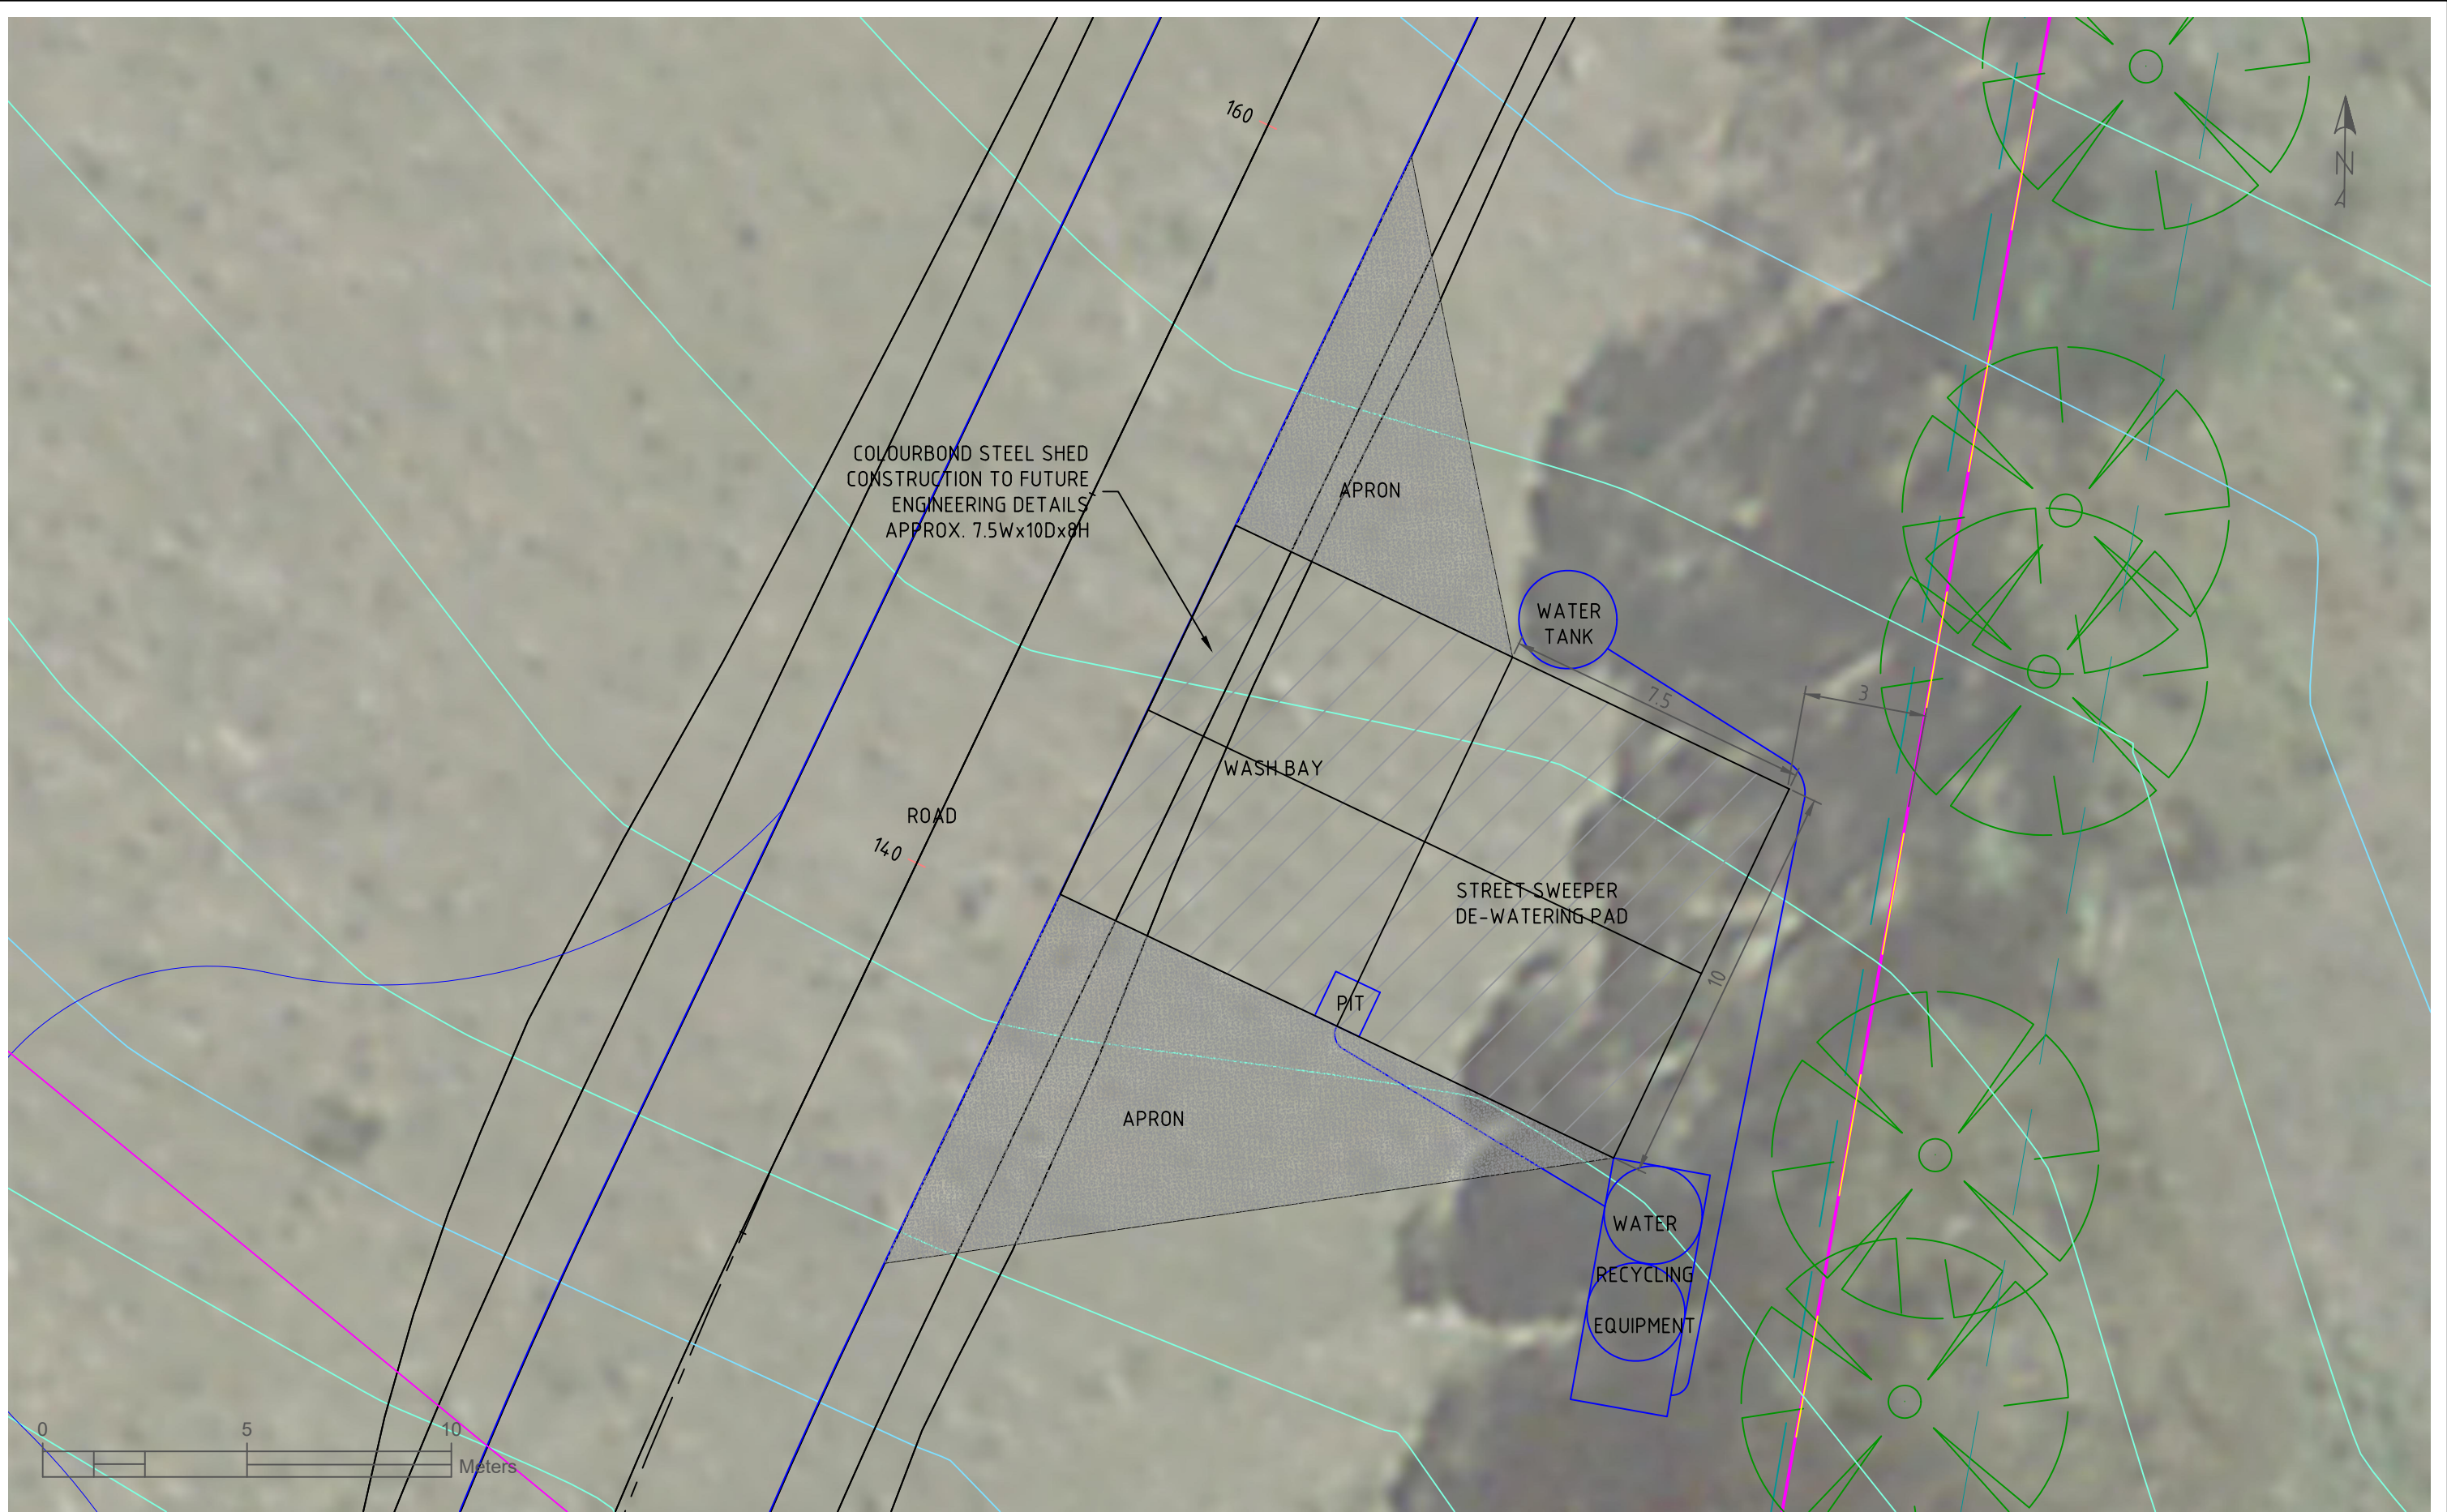

NO	DETAILS OF AMENDMENT	DRAWN	CHK	APP	DATE
3	AMENDMENT TO CREEK CROSSING	GR			12/04/21
2	PRELIMINARY ISSUE	GR			18/12/20
1	PRELIMINARY ISSUE	GR			16/11/20

REV	3
DRAWING STATUS	PRELIMINARY FOR APPROVAL

COPYRIGHT
 THIS DESIGN SHALL NOT BE COPIED OR AMENDED WITHOUT WRITTEN PERMISSION FROM TUMUT SHIRE COUNCIL



SNOWY VALLEYS COUNCIL
 Tumut Office
 SURVEY AND DESIGN
 2ND FLOOR, RIVERINA HIGHLANDS BUILDING
 76 CAPPER ST TUMUT NSW 2720
 T: 02 6941 2555
 E: admin@snowyvalleys.nsw.gov.au
 W: www.snowyvalleys.nsw.gov.au

DRAWN	G Rotgans	DESIGNED	G Rotgans
DRAFTING VERIFIED		DESIGN VERIFIED	
SURVEYED		APPROVED DATE	
DO NOT SCALE DIMENSIONS IN METRES			

TITLE	FOGO PROCESSING FACILITY GILMORE RESOURCE RECOVERY CENTRE WASH BAY		
DRAWING NO	14-03-004		
SCALE 1:150	Number of Sheets 08	Sheet Number 05	SHEET SIZE A3



NO	DETAILS OF AMENDMENT	DRAWN	CHK	APP	DATE
3	AMENDMENT TO CREEK CROSSING	GR			12/04/21
2	PRELIMINARY ISSUE	GR			18/12/20
1	PRELIMINARY ISSUE	GR			16/11/20

REV	3
DRAWING STATUS	PRELIMINARY FOR APPROVAL


COPYRIGHT
 THIS DESIGN SHALL NOT BE COPIED OR AMENDED WITHOUT WRITTEN PERMISSION FROM TUMUT SHIRE COUNCIL



SNOWY VALLEYS COUNCIL
 Tumut Office
 SURVEY AND DESIGN
 2ND FLOOR, RIVERINA HIGHLANDS BUILDING
 76 CAPPER ST TUMUT NSW 2720
 T: 02 6941 2555
 E: admin@snowyvalleys.nsw.gov.au
 W: www.snowyvalleys.nsw.gov.au

DRAWN	G Rotgans	DESIGNED	G Rotgans
DRAFTING VERIFIED		DESIGN VERIFIED	
SURVEYED		APPROVED DATE	
DO NOT SCALE DIMENSIONS IN METRES			

TITLE	FOGO PROCESSING FACILITY GILMORE RESOURCE RECOVERY CENTRE VEGETATION PLAN		
DRAWING NO	14-03-004	SHEET SIZE	A3
SCALE 1:1000	Number of Sheets 08	Sheet Number 06	

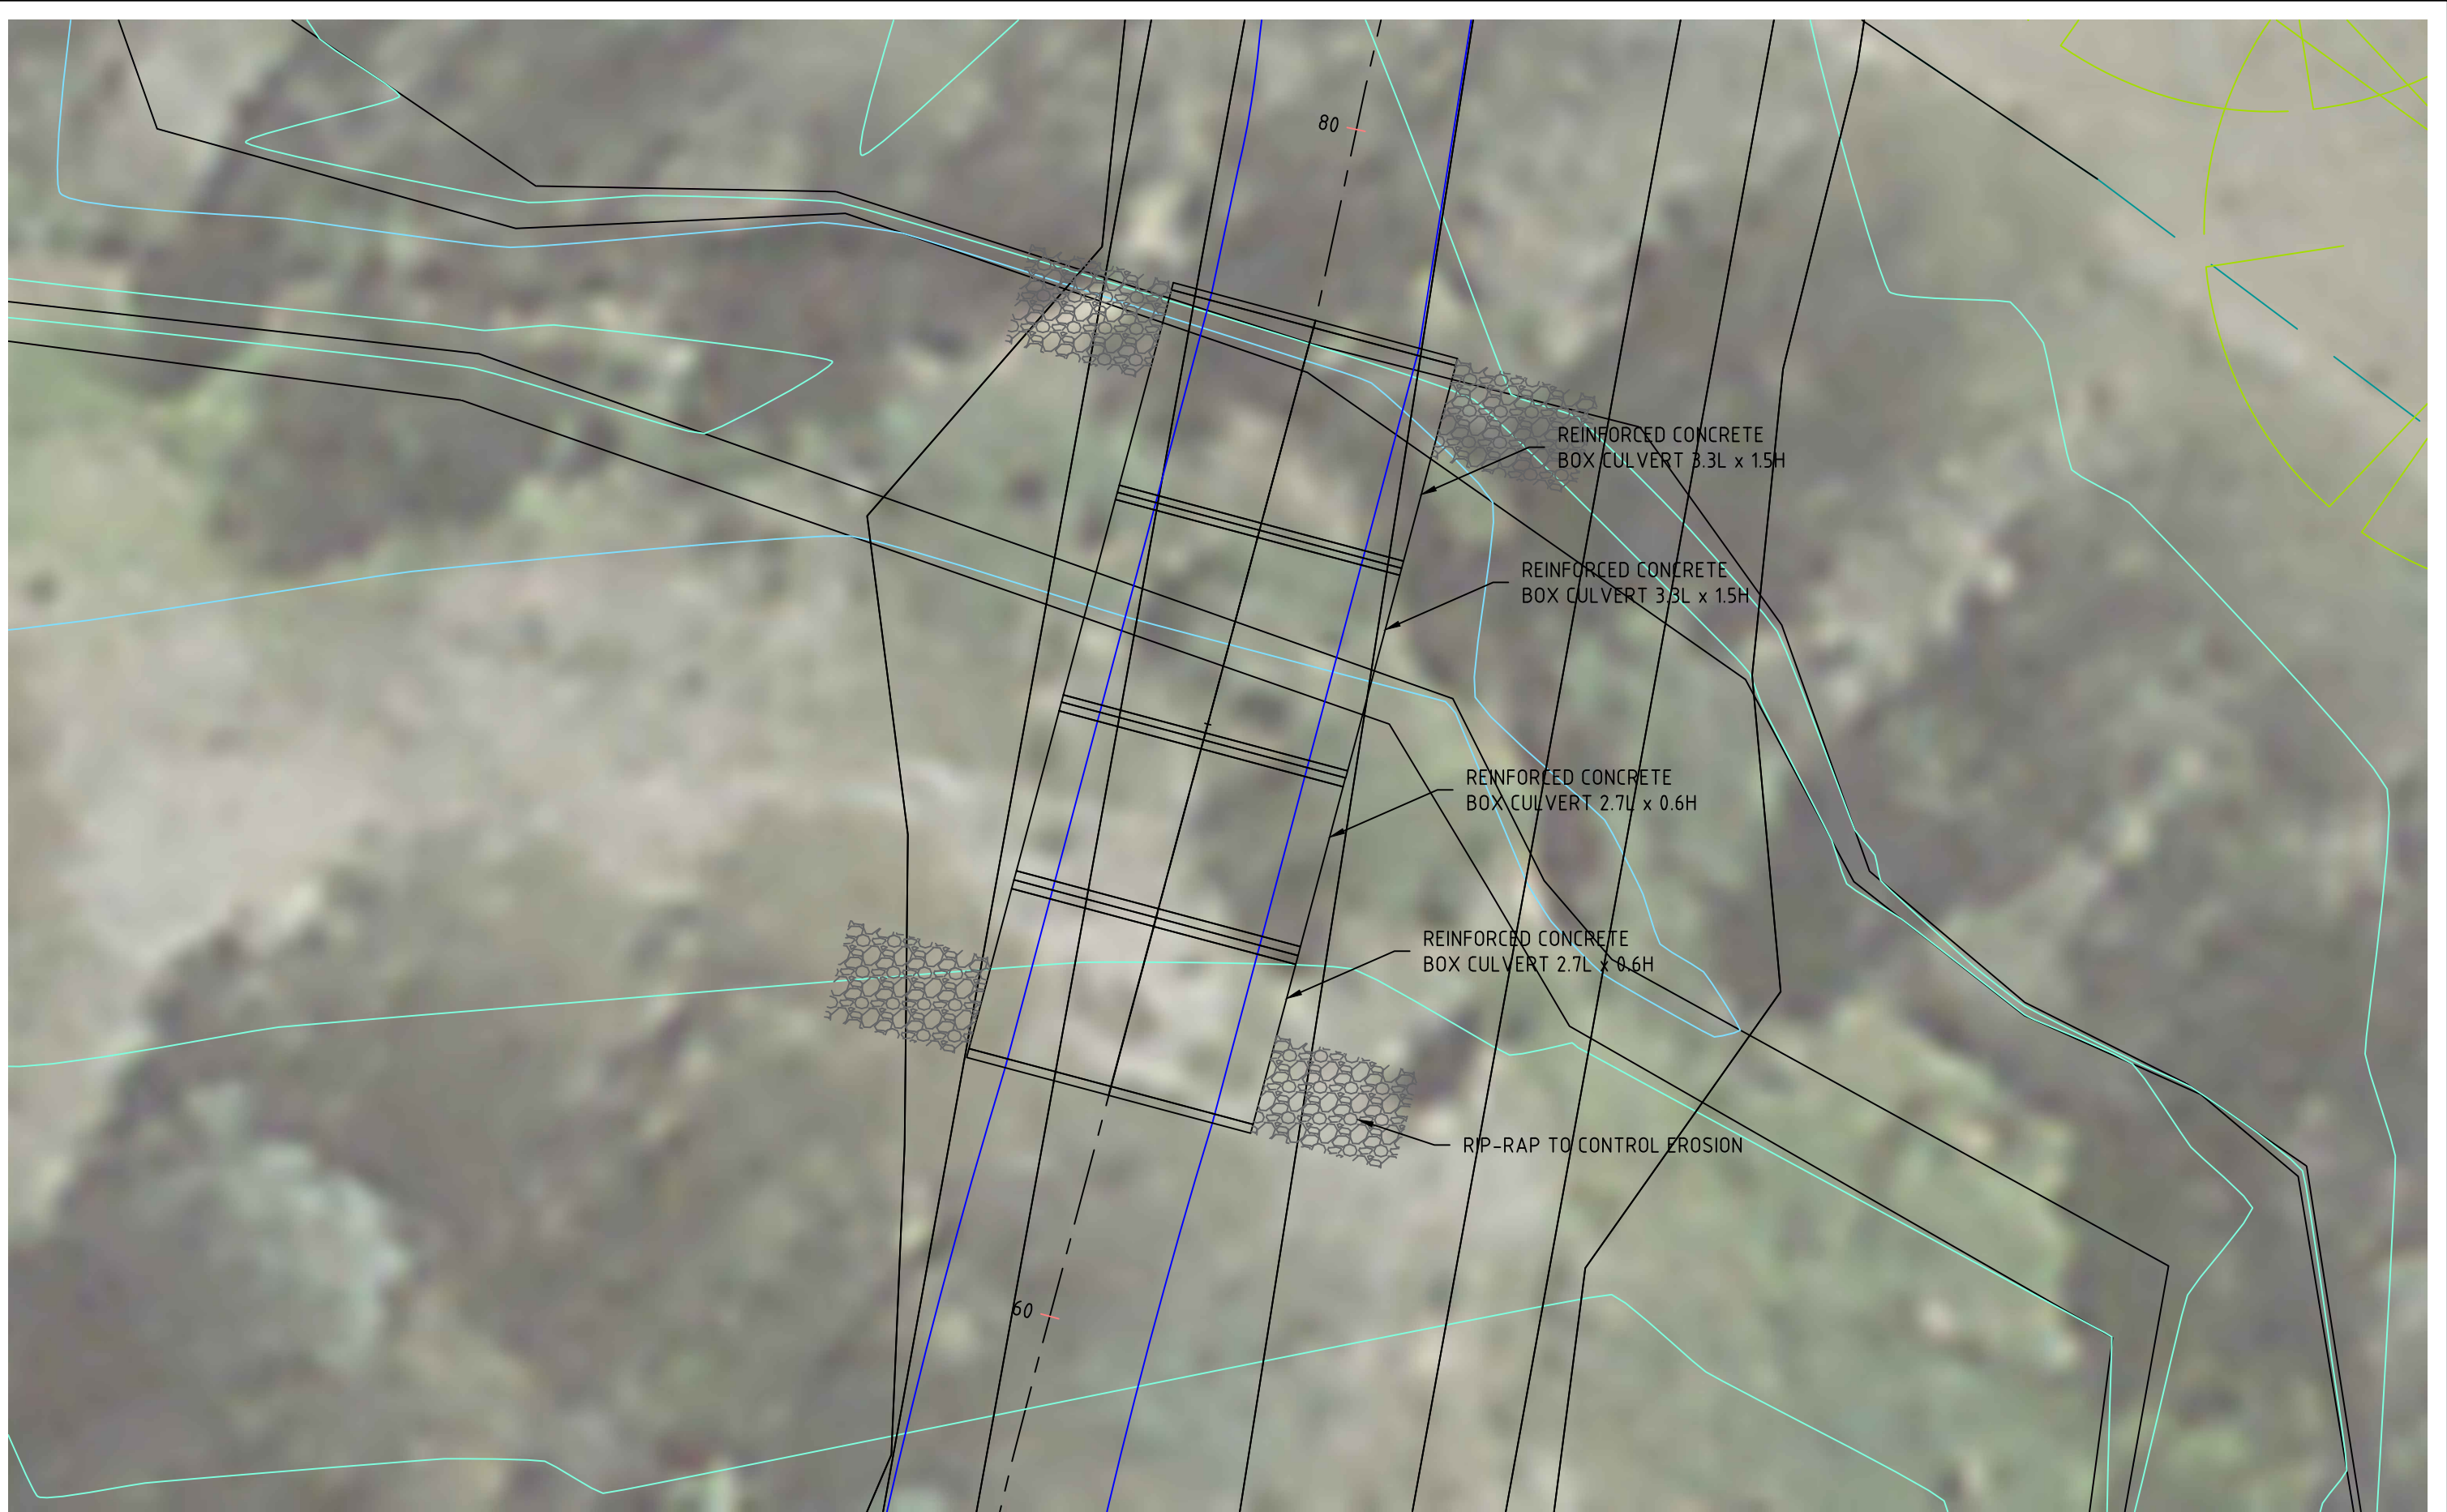

NO	DETAILS OF AMENDMENT	DRAWN	CHK	APP	DATE
3	AMENDMENT TO CREEK CROSSING	GR			12/04/21
2	PRELIMINARY ISSUE	GR			18/12/20
1	PRELIMINARY ISSUE	GR			16/11/20

REV	3
DRAWING STATUS	PRELIMINARY FOR APPROVAL


COPYRIGHT
THIS DESIGN SHALL NOT BE COPIED OR AMENDED WITHOUT WRITTEN PERMISSION FROM TUMUT SHIRE COUNCIL




SNOWY VALLEYS COUNCIL
Tumut Office
SURVEY AND DESIGN
2ND FLOOR, RIVERINA HIGHLANDS BUILDING
76 CAPPER ST TUMUT NSW 2720
T: 02 6941 2555
E: admin@snowyvalleys.nsw.gov.au
W: www.snowyvalleys.nsw.gov.au

DRAWN	G Rotgans	DESIGNED	G Rotgans
DRAFTING VERIFIED		DESIGN VERIFIED	
SURVEYED	Gray Surveyors	APPROVED DATE	
DO NOT SCALE DIMENSIONS IN METRES			


TITLE	FOGO PROCESSING FACILITY GILMORE RESOURCE RECOVERY CENTRE CREEK CROSSING PLAN		
DRAWING NO	14-03-004		
SCALE 1:100	Number of Sheets 08	Sheet Number 07	SHEET SIZE A3

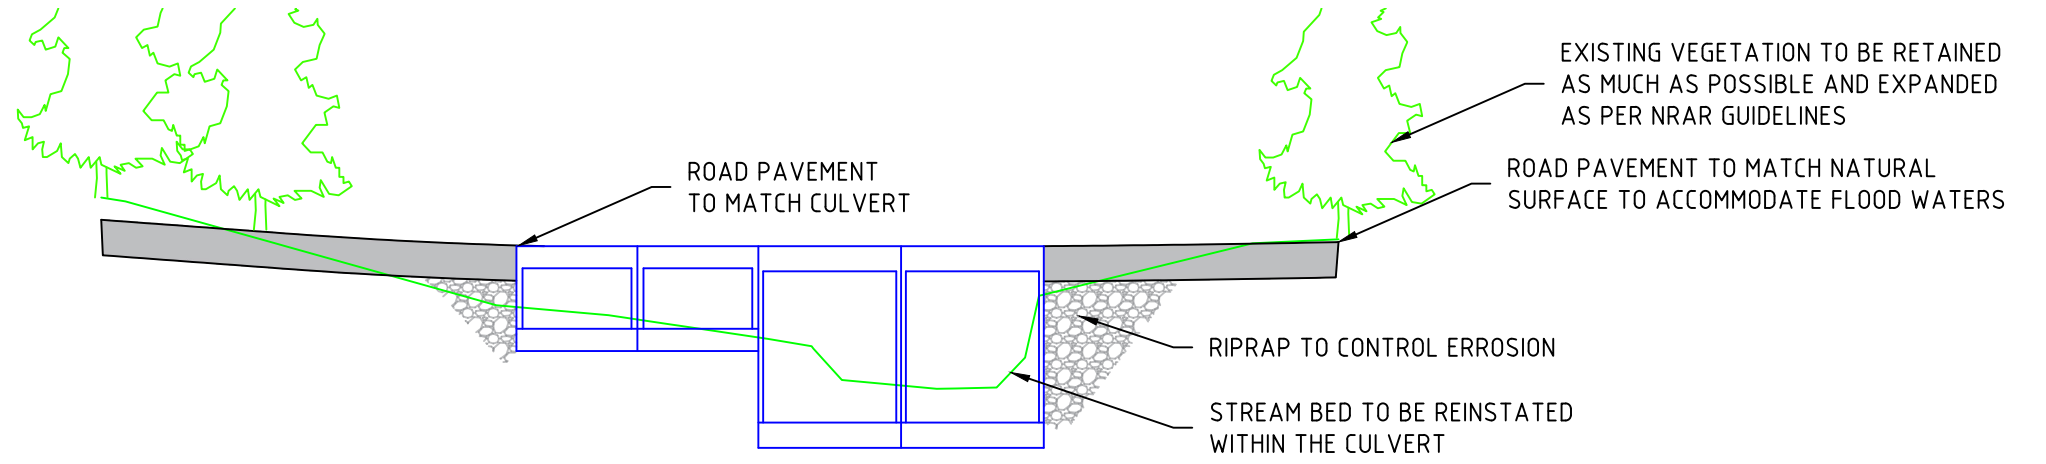

Chainage	Existing Levels	Design Levels
40.000	314.353	314.439
40.062	314.352	314.437
45.000	314.313	314.302
45.062	314.313	314.300
50.000	314.297	314.157
50.062	314.297	314.155
55.000	314.252	314.009
60.000	313.755	313.862
60.293	313.722	313.853
65.000	313.195	313.748
65.293	313.162	313.744
69.806	312.951	313.712
70.000	312.940	313.712
70.293	312.922	313.713
75.000	312.365	313.720
76.878	312.317	313.723
80.000	313.340	313.731
81.878	313.524	313.739
85.000	313.771	313.758
86.878	313.805	313.772
90.000	313.837	313.798
90.101	313.837	313.799
92.029	313.836	313.817
95.000	313.841	313.849
95.101	313.841	313.850
100.000	313.857	313.917

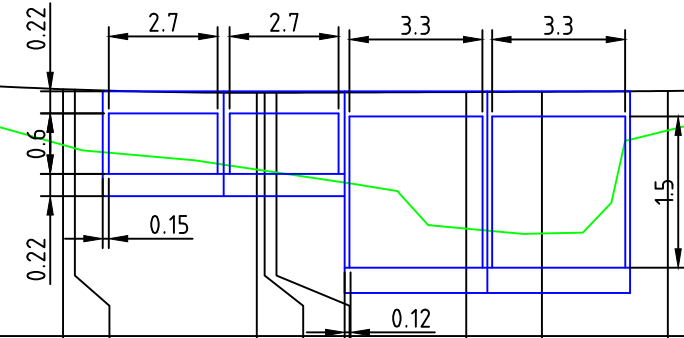

REV 3		COPYRIGHT		SNOWY VALLEYS COUNCIL		DRAWN G Rotgans		DESIGNED G Rotgans		TITLE	
DRAWING STATUS		THIS DESIGN SHALL NOT BE COPIED OR AMENDED WITHOUT WRITTEN PERMISSION FROM TUMUT SHIRE COUNCIL		Tumut Office SURVEY AND DESIGN 2ND FLOOR, RIVERINA HIGHLANDS BUILDING 76 CAPPER ST TUMUT NSW 2720 T: 02 6941 2555 E: admin@snowyvalleys.nsw.gov.au W: www.snowyvalleys.nsw.gov.au		DRAFTING VERIFIED		DESIGN VERIFIED		FOGO PROCESSING FACILITY GILMORE RESOURCE RECOVERY CENTRE CREEK CROSSING CROSS-SECTION	
PRELIMINARY FOR APPROVAL		Snowy Valleys Council				SURVEYED Gray Surveyors		APPROVED DATE		DRAWING NO 14-03-004	
3 AMENDMENT TO CREEK CROSSING GR 12/04/21						DO NOT SCALE DIMENSIONS IN METRES				SHEET SIZE A3	
2 PRELIMINARY ISSUE GR 18/12/20										Number of Sheets 08	
1 PRELIMINARY ISSUE GR 16/11/20										Sheet Number 08	
NO DETAILS OF AMENDMENT		DRAWN		CHK		APP		DATE			

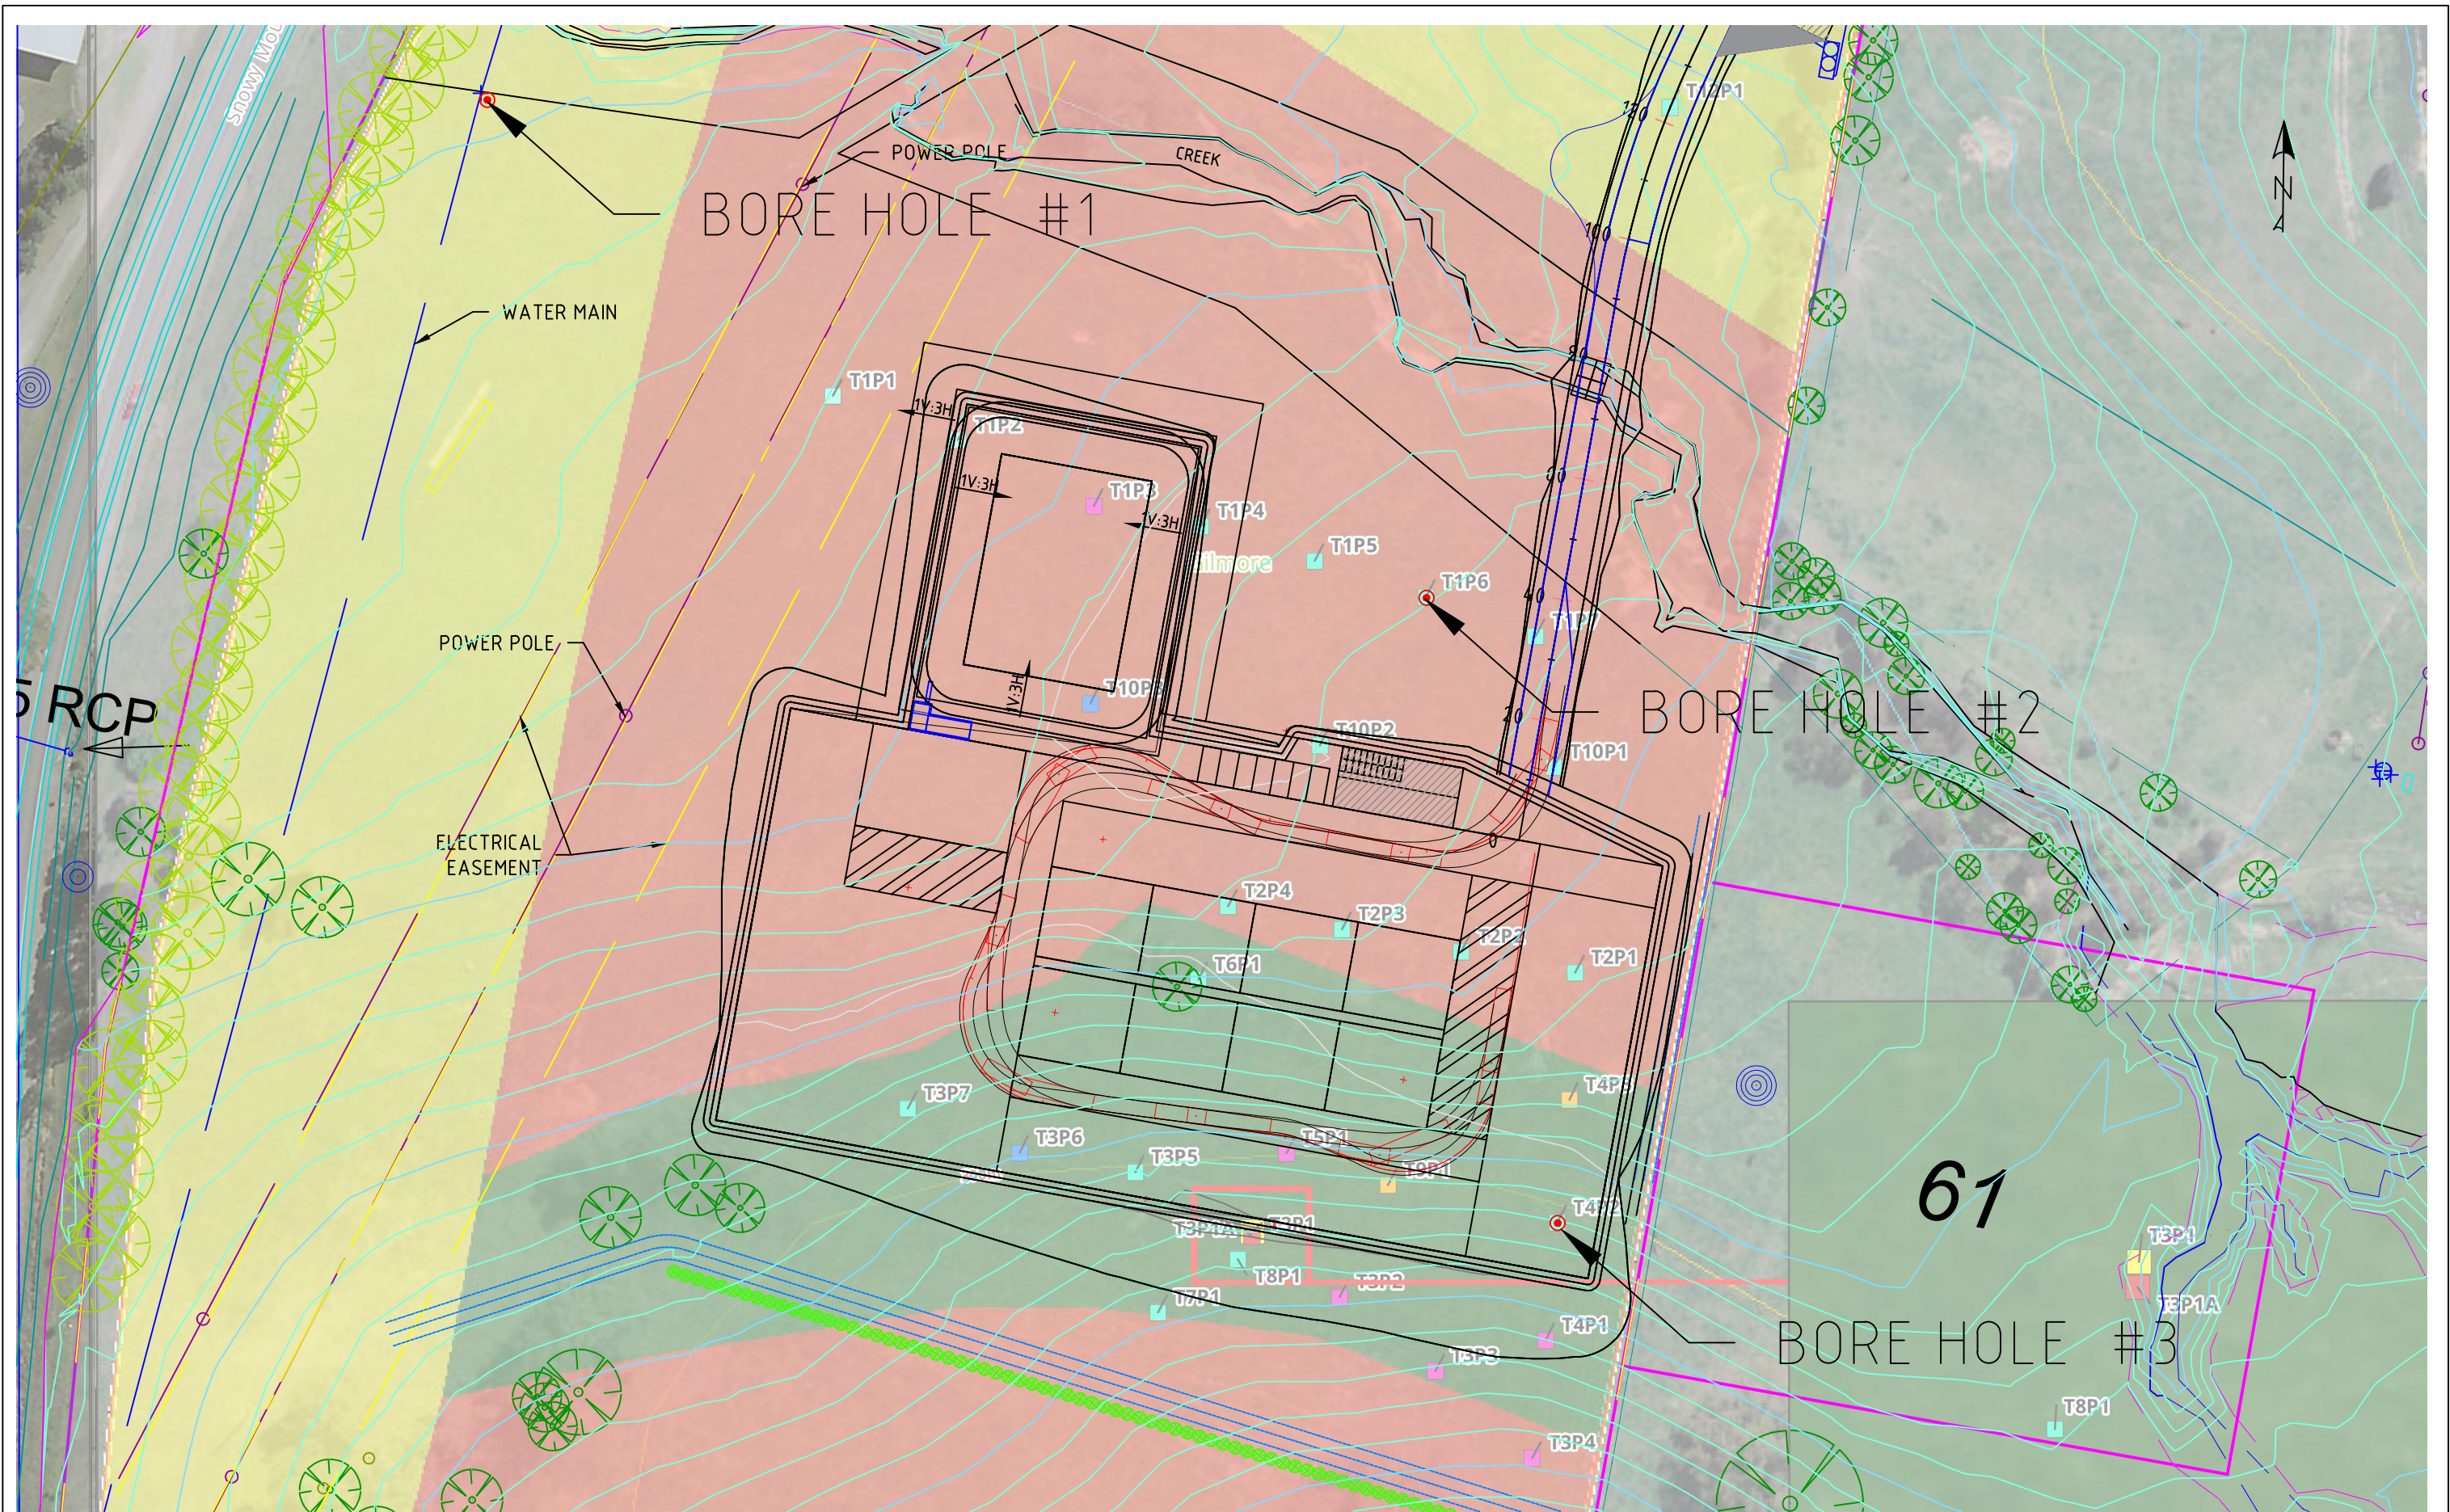


NO	DETAILS OF AMENDMENT	DRAWN	CHK	APP	DATE
1	PRELIMINARY ISSUE	GR			16/11/20

REV	1
DRAWING STATUS	PRELIMINARY FOR APPROVAL

COPYRIGHT

THIS DESIGN SHALL NOT BE COPIED OR AMENDED WITHOUT WRITTEN PERMISSION FROM TUMUT SHIRE COUNCIL



Snowy Valleys Council


SNOWY VALLEYS COUNCIL
 Tumut Office
 SURVEY AND DESIGN
 2ND FLOOR, RIVERINA HIGHLANDS BUILDING
 76 CAPPER ST TUMUT NSW 2720
 T: 02 6941 2555
 E: admin@snowyvalleys.nsw.gov.au
 W: www.snowyvalleys.nsw.gov.au

DRAWN	G Rotgans	DESIGNED	G Rotgans
DRAFTING VERIFIED		DESIGN VERIFIED	
SURVEYED	Gray Surveyors	APPROVED DATE	
DO NOT SCALE DIMENSIONS IN METRES			

TITLE	FOGO PROCESSING FACILITY GILMORE RESOURCE RECOVERY CENTRE GROUND WATER BORES		
DRAWING NO	14-03-004		
SCALE 1:1000	Number of Sheets	Sheet Number	SHEET SIZE A3



FRONT ELEVATION

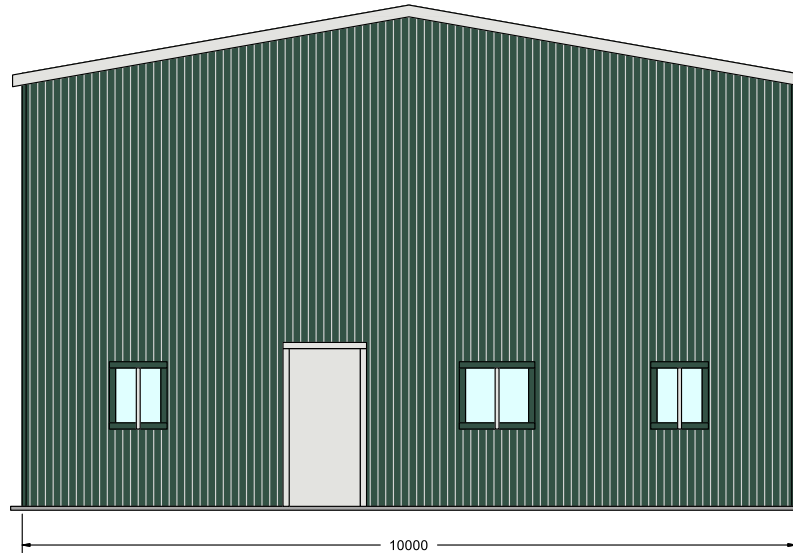


REAR ELEVATION




Tumut River Sheds
 178 Snowy Mtn Hwy
 Tumut NSW 2720
 wendy@tumutsheds.com

CLIENT: Tumut Waste Transfer Station
 SITE ADDRESS: 6 Killarney Rd, Gilmore, NSW, 2720
 PHONE:
 EMAIL: grotgans@svc.nsw.gov.au

DRAWING TITLE: End Elevations
 SCALE: 1:94.283
 DATE: 16-03-2021
 Job Number: FSB-210316153423

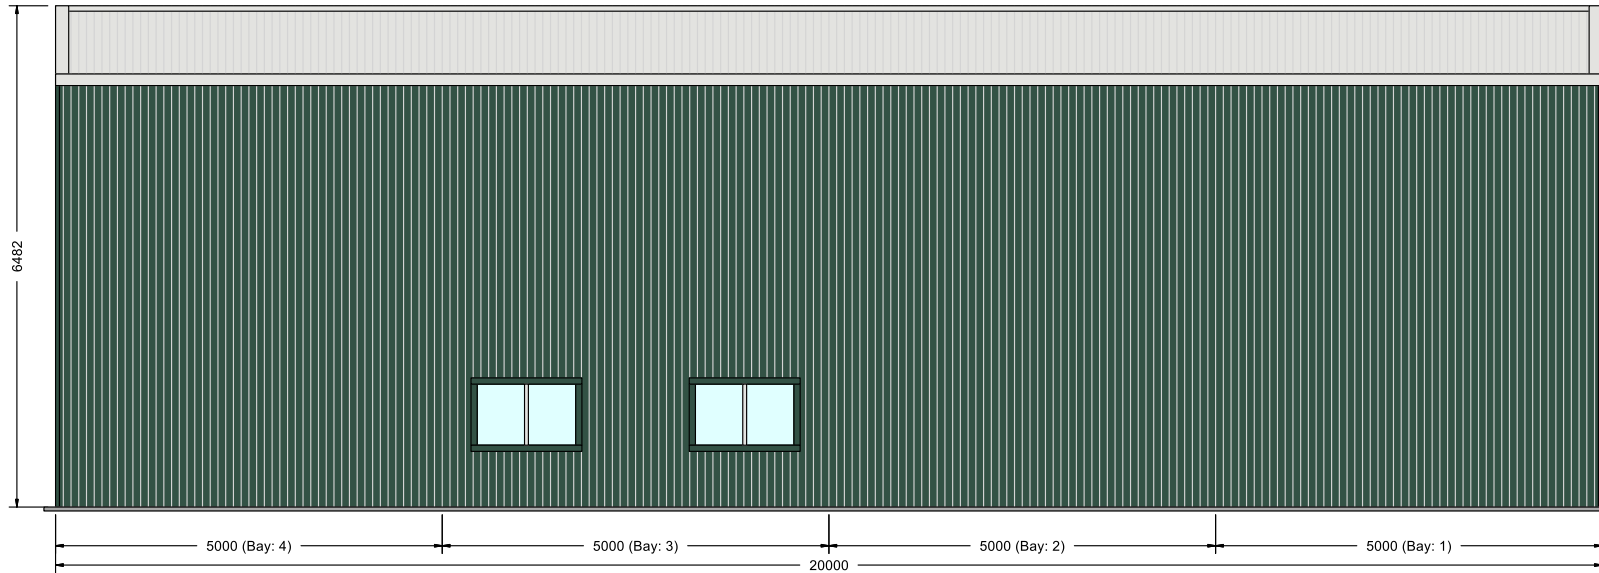

LEFT ELEVATION

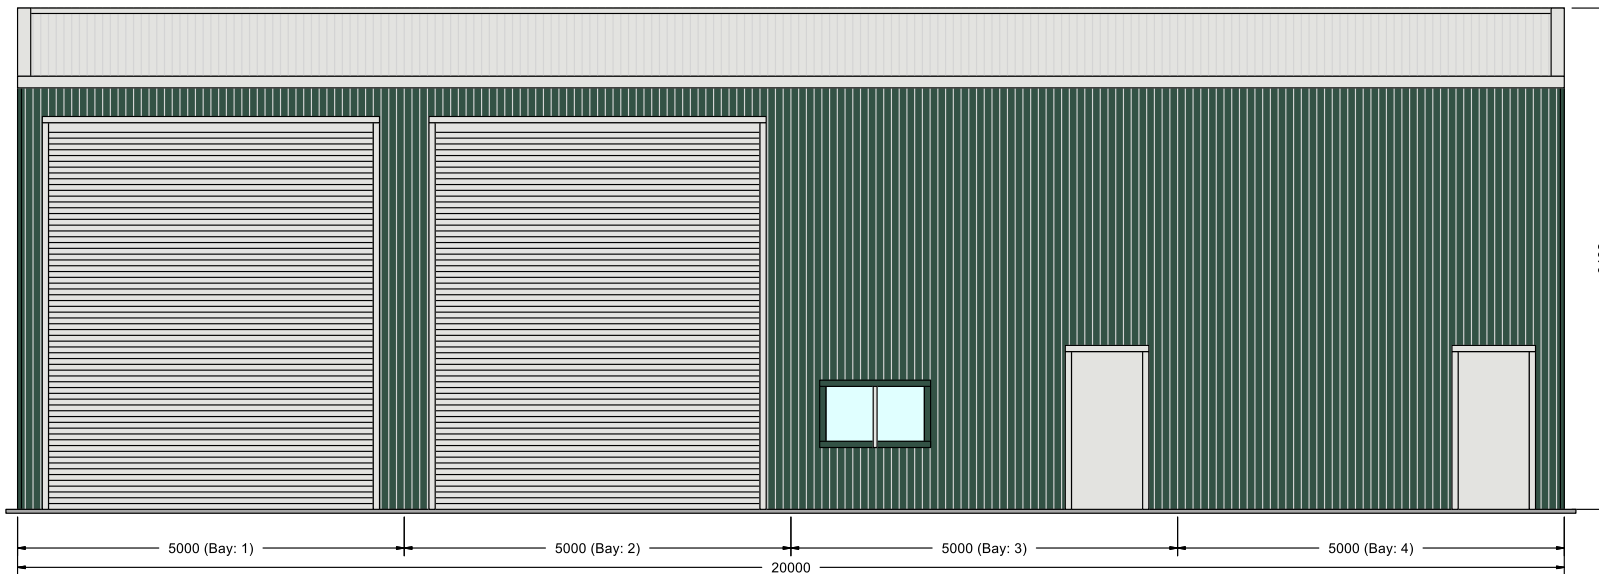


RIGHT ELEVATION



Tumut River Sheds
 178 Snowy Mtn Hwy
 Tumut NSW 2720
 wendy@tumutsheds.com

CLIENT: Tumut Waste Transfer Station
 SITE ADDRESS: 6 Killarney Rd, Gilmore, NSW, 2720
 PHONE:
 EMAIL: grotgans@svc.nsw.gov.au

DRAWING TITLE: Side Elevations
 SCALE: 1:94.283
 DATE: 16-03-2021
 Job Number: FSB-210316153423

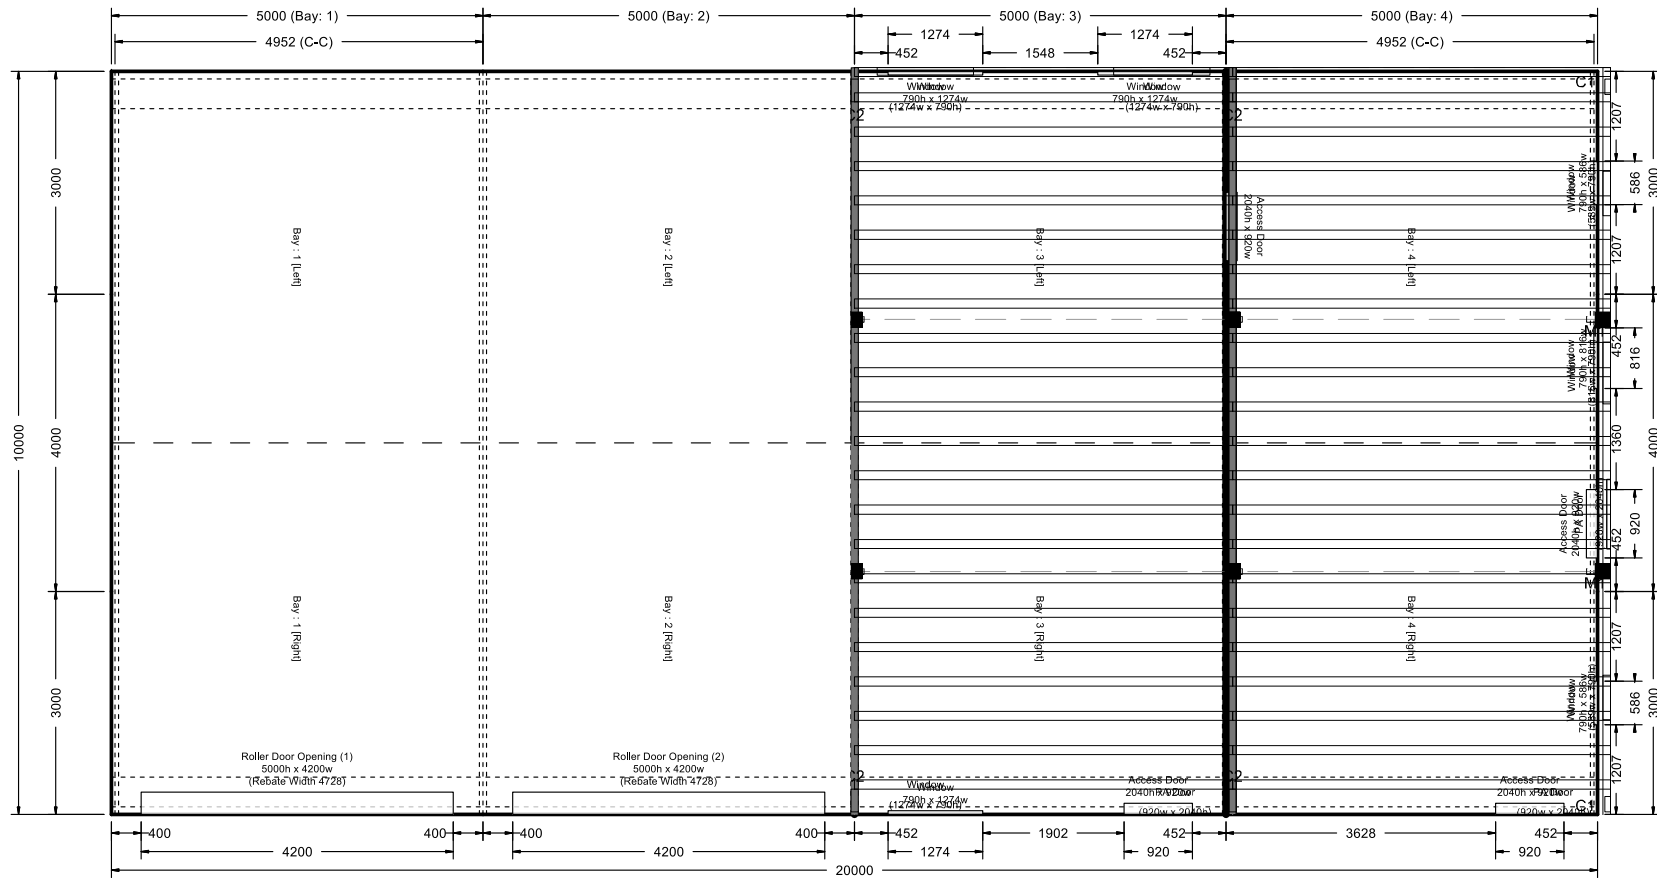

FLOOR PLAN



Tumut River Sheds
178 Snowy Mtn Hwy
Tumut NSW 2720
wendy@tumulsheds.com

CLIENT: Tumut Waste Transfer Station
SITE ADDRESS: 6 Killarney Rd, Gilmore, NSW, 2720
PHONE:
EMAIL: grotgans@svc.nsw.gov.au

DRAWING TITLE: Floor Plan Elevation
SCALE: 1:98.127
DATE: 16-03-2021
Job Number: FSB-210316153423