


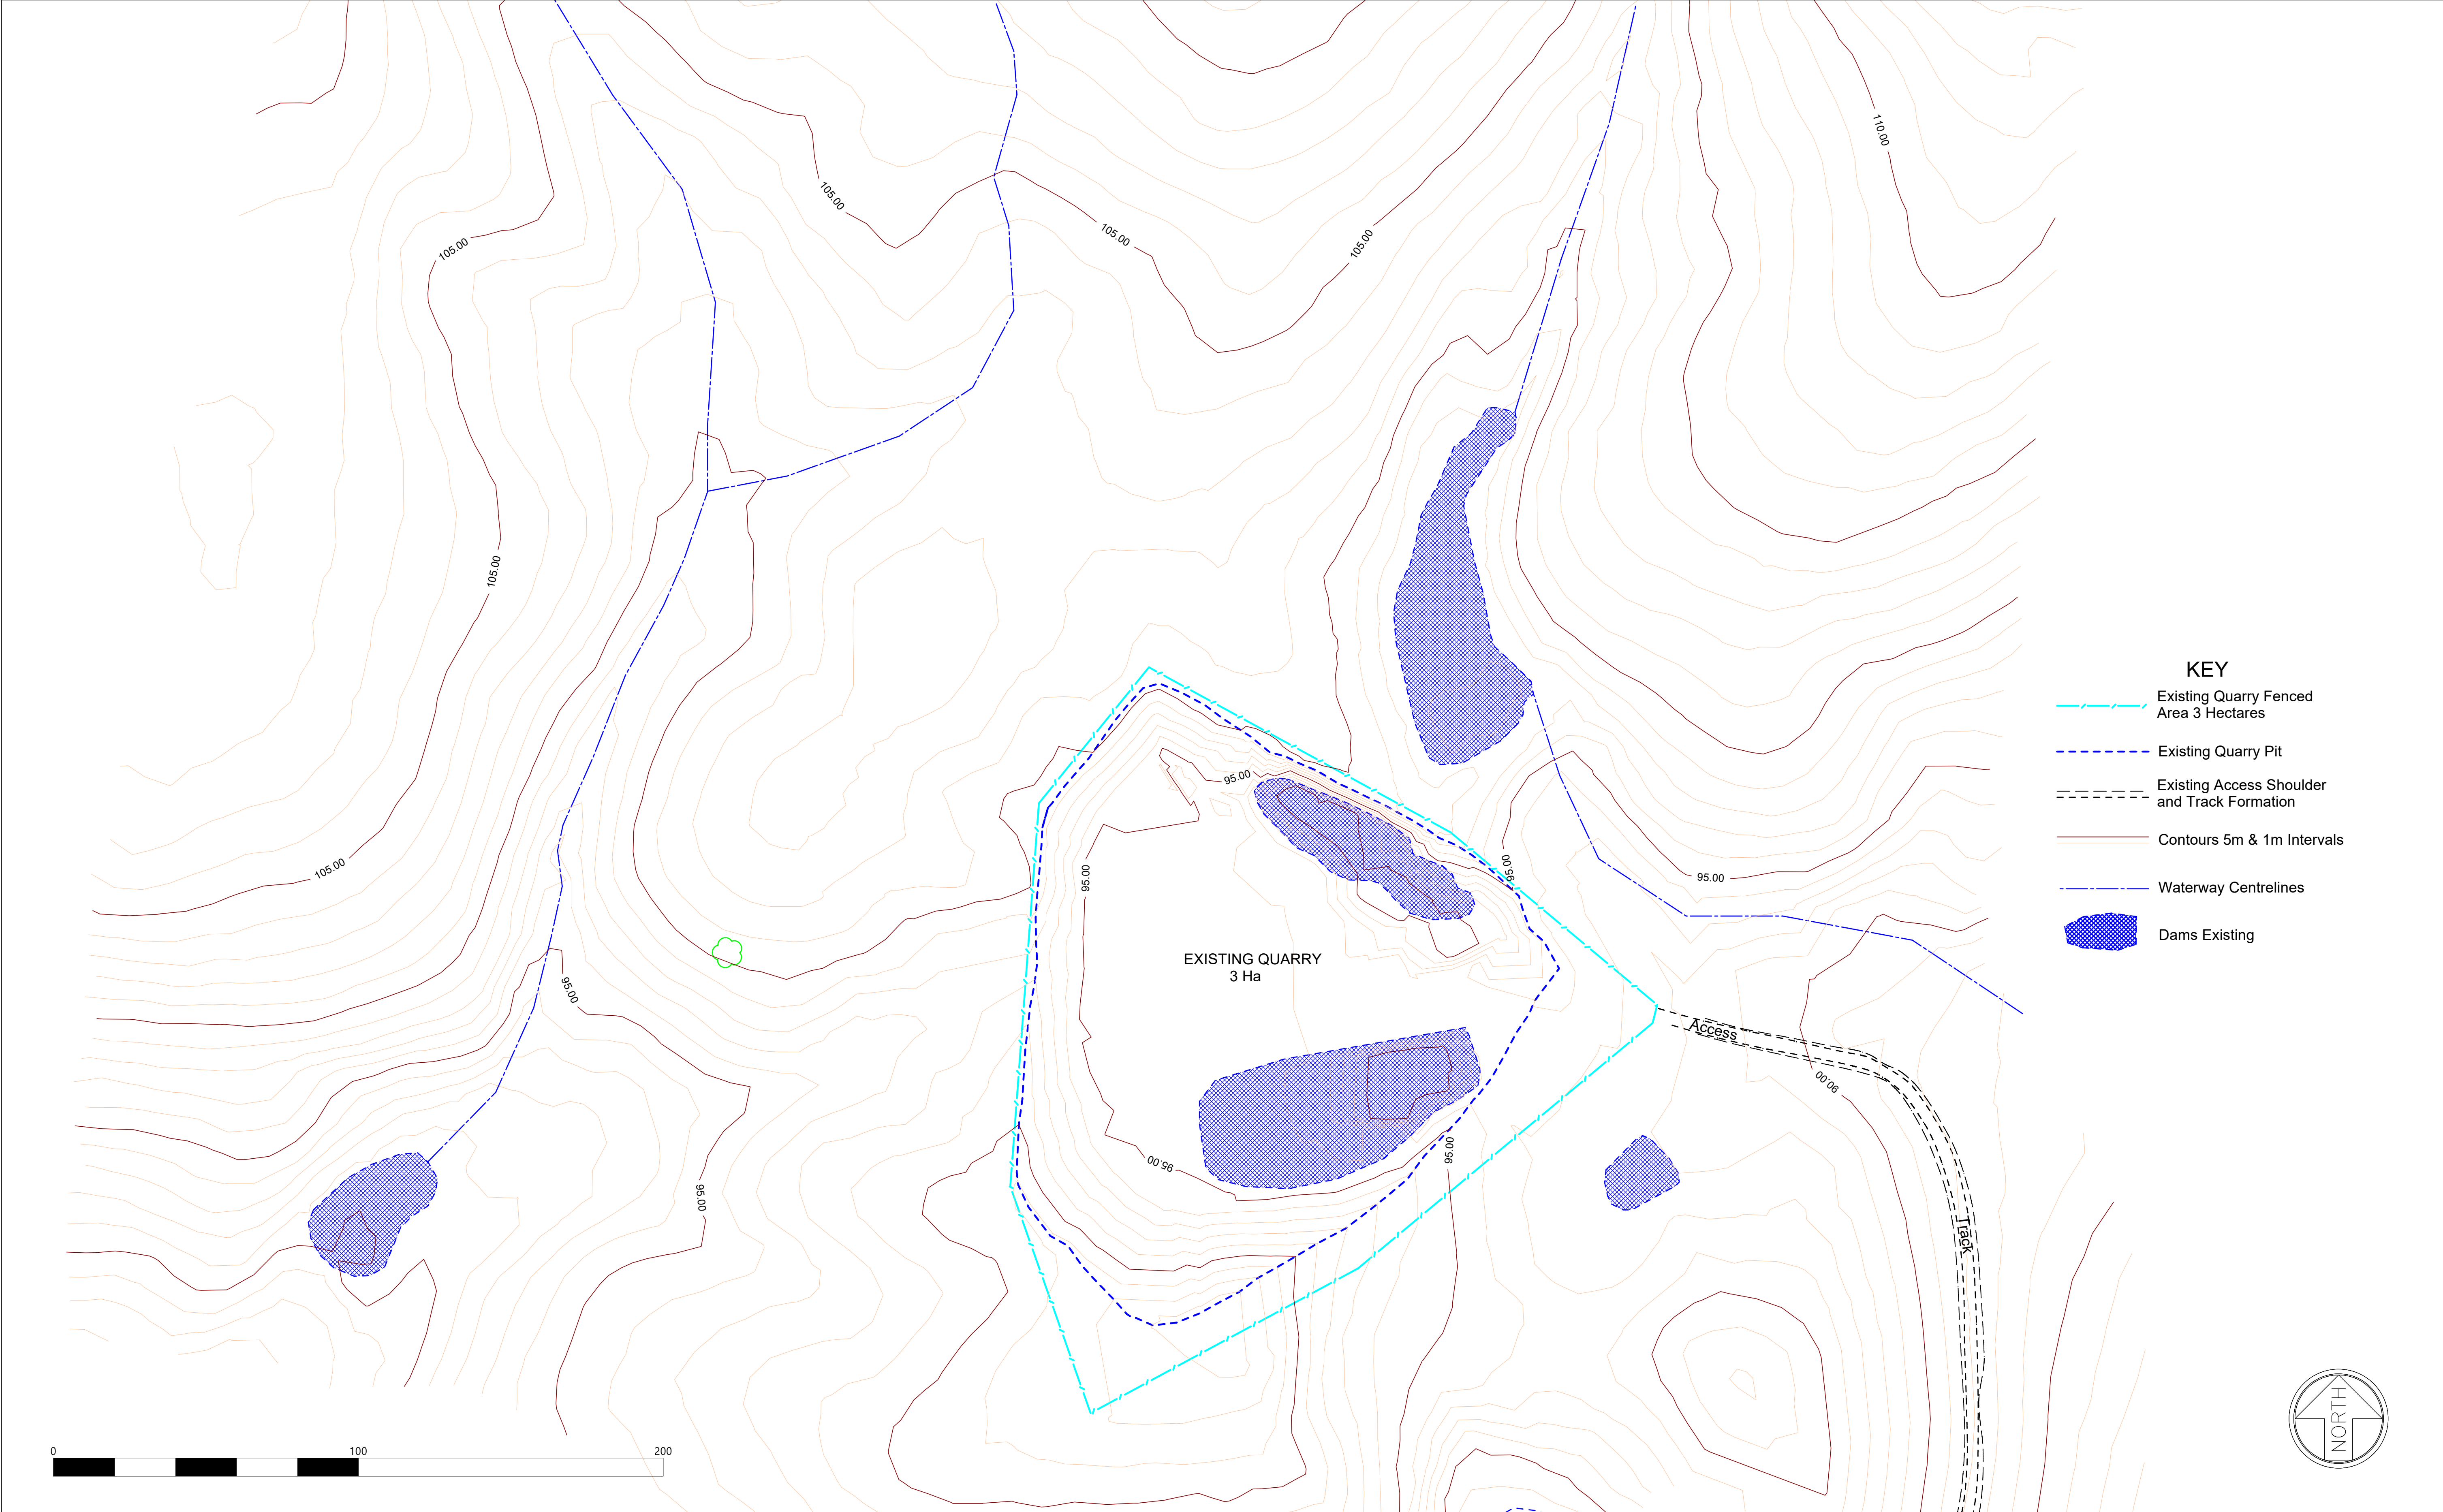

- KEY**
- Existing Quarry Fenced Area 3 Hectares
 - Existing Quarry Pit
 - Existing Access Shoulder and Track Formation
 - Contours 5m & 1m Intervals
 - Waterway Centrelines
 - Dams Existing

			Surveyed : Divall's Earthmoving	SCALE 1:1000			LATERALS ENGINEERING & MANAGEMENT LATERALS PLANNING	Sheet Subject EXISTING SITE PLAN TOPOGRAPHIC DETAIL	UPPER LACHLAN SHIRE COUNCIL	
			Designed : R Molwe						LOT 5 DP 255133	
			Drawn : K Allen						FEDERAL HIGHWAY WOLLOGORANG	
			Checked : R Mowle						PROPOSED QUARRY EXTENSION	
B	Extension Area Adjustment	14/7/2021	Datum : Assumed	Sheet No. 1	No. of Sheets 4	Sheet size A1	1st Floor, 35 Montague Street Goulburn NSW 2580 Ph: 4821 0973 Fax: 4821 0954 48 Johns River Road, Johns River NSW 2443 Mobile 0427 210 973	Approved : Director of Engineering Date		
A	Initial	19/3/2021	Laterals Ref : 1938							
Issue	Amendment	Date								