



PLAN OF
PROPOSED
SUPERMARKET
DEVELOPMENT
AT
LOTS 19 & 20
DP758825
35-37 QUONDOLA
CT

onice@gordondrawing.com.au



BUILDING DESIGNERS
ASSOCIATION OF AUSTRALIA



DA APPROVALS 20220628

COVER SHEET

07/20	DWG NO.	1860
Design & Drawn by: S.L.G	SHEET	A-001

GENERAL NOTES

1. Do not obtain dimensions by scaling
2. All owners, builders, sub-contractors and suppliers must verify all dimensions and levels before commencing any work or making any shop drawings.
3. These drawings are to be read with all other contract documents and requirements of the relevant Controlling Authority.
4. The title boundaries as shown have been determined by plan dimensions only and not by field survey.
5. Services shown have been located where possible by field measurement. If not able to be located, services have been plotted from relevant authority records.
6. Prior to any demolition, excavation or construction on the site, the relevant authority should be contacted for possible location of underground services and detailed locations of all services.
7. Proposed lot boundaries dimensions and areas are subject to survey.
8. Building works to be set out by a registered surveyor.

DRAWINGS	
A-001	COVER SHEET
A-002	LOCATION PLAN
A-003	SITE PLAN
A-101	MAIN FLOOR LEVEL
A-102	PARKING LEVEL
A-110	ROOF PLAN
A-120	UPPER FLOOR AREAS
A-121	LOWER FLOOR AREAS
A-201	ELEVATIONS 1
A-202	ELEVATIONS 2
A-301	SECTIONS
A-302	SECTIONS
A-601	BUILDING CODE INFO
A-602	PARKING SCHEDULE
A-901	PHOTO RENDERING VIEW FROM SW
A-910	NORTHWEST PERSPECTIVE



PLAN OF
PROPOSED
SUPERMARKET
DEVELOPMENT
AT
LOTS 19 & 20
DP758825
35-37 QUONDOLA



1 : 5000


LOCATION PLAN

GENERAL NOTES


1. Do not obtain dimensions by scaling
2. All owners, builders, sub-contractors and suppliers must verify all dimensions and levels before commencing any work or making any shop drawings.
3. These drawings are to be read with all other contract documents and requirements of the relevant Controlling Authority.
4. The title boundaries as shown have been determined by plan dimensions only and not by field survey.
5. Services shown have been located where possible by field measurement. If not able to be located, services have been plotted from relevant authority records.
6. Prior to any demolition, excavation or construction on the site, the relevant authority should be contacted for possible location of underground services and detailed locations of all services.
7. Proposed lot boundaries dimensions and areas are subject to survey.
8. Building works to be set out by a registered surveyor.



ZONING - B2 LOCAL CENTRE

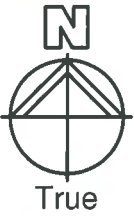



office@gordondrawing.com.au



 


DA APPROVALS 20211117

LOCATION PLAN

07/20	DWG NO. 1860
Design & Drawn by: S.L.G	SHEET A-002

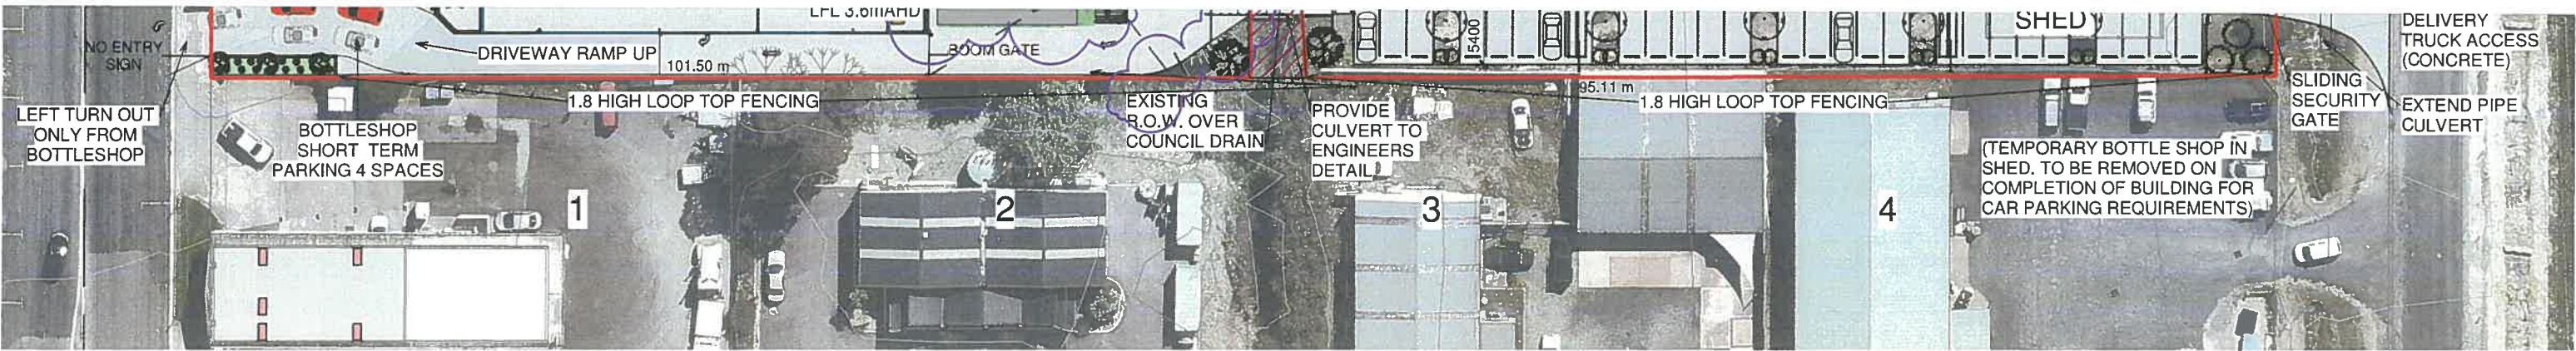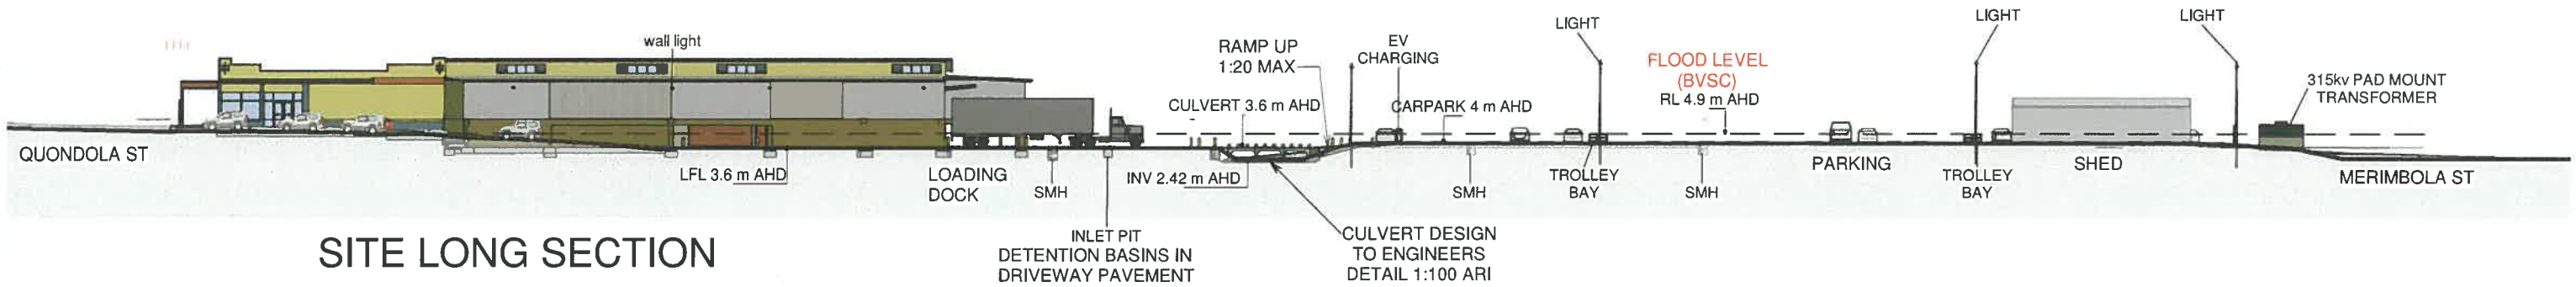

 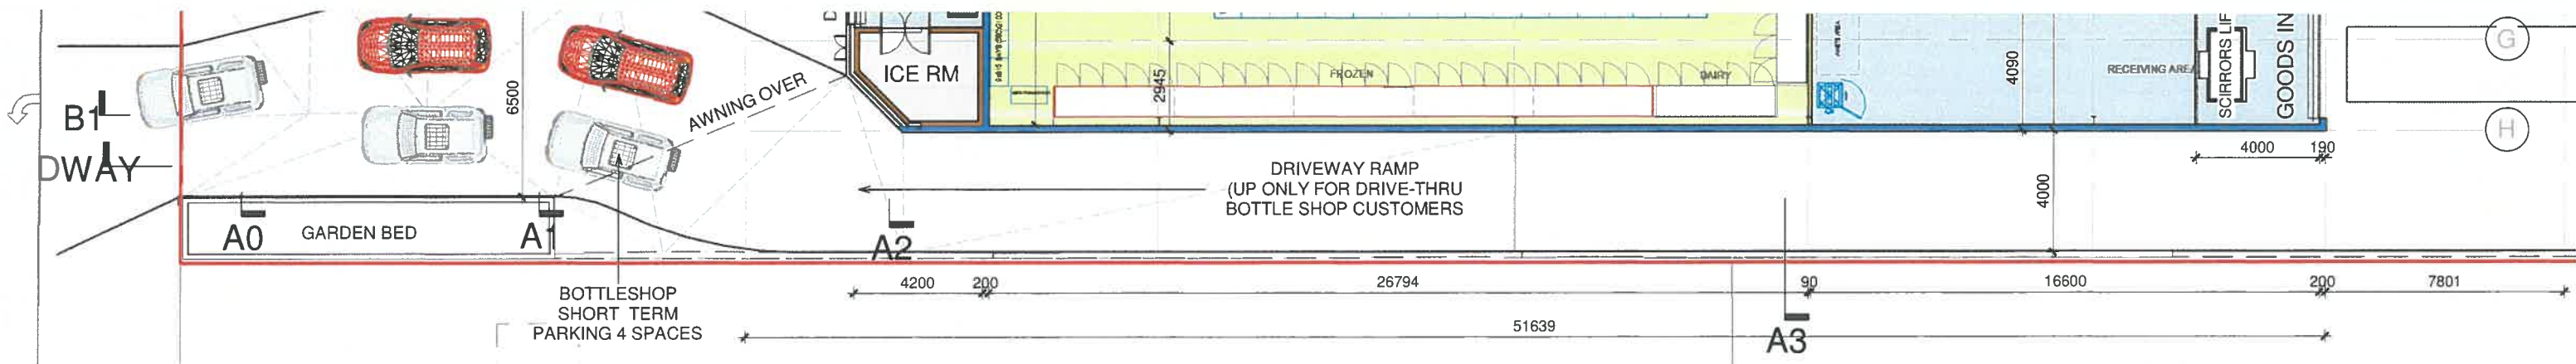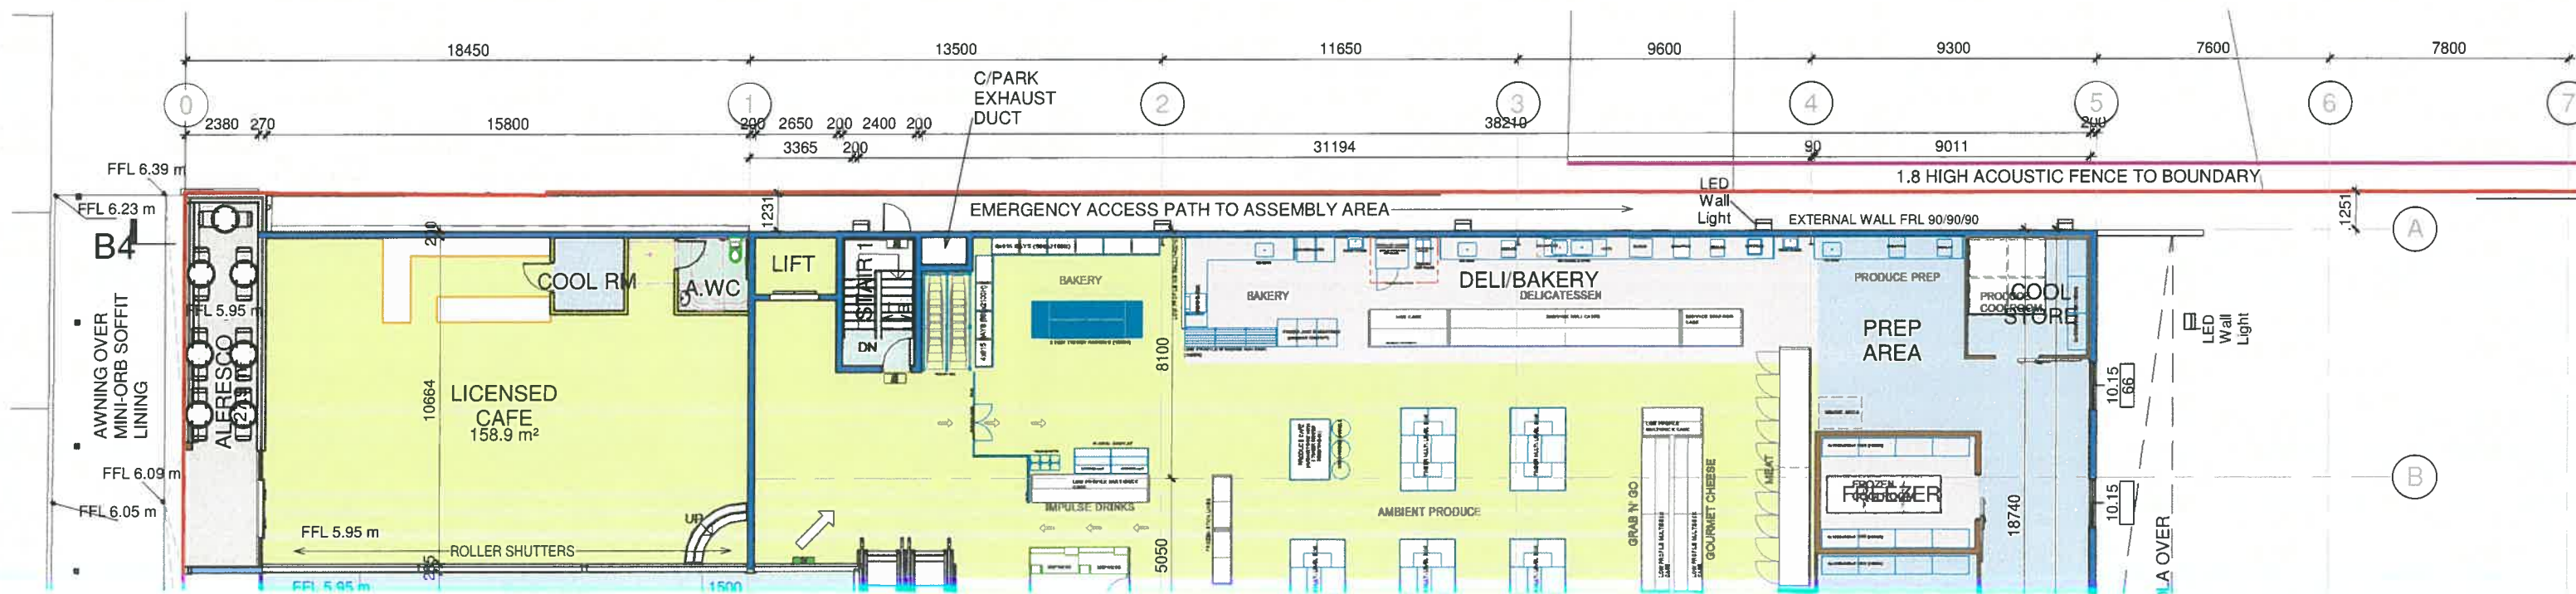

DA APPROVALS 20220628

MAIN FLOOR LEVEL

07/20

DWG NO.



1860


Design & Drawn by:



S.L.G


SHEET

A-101

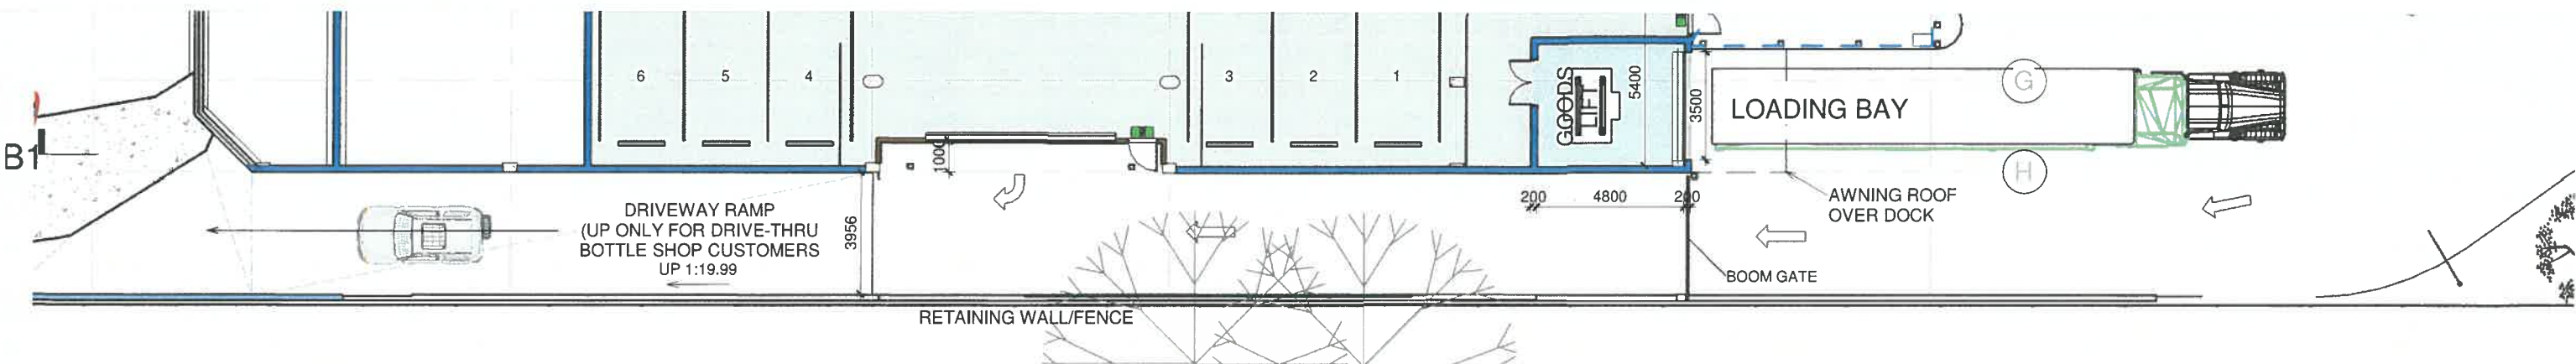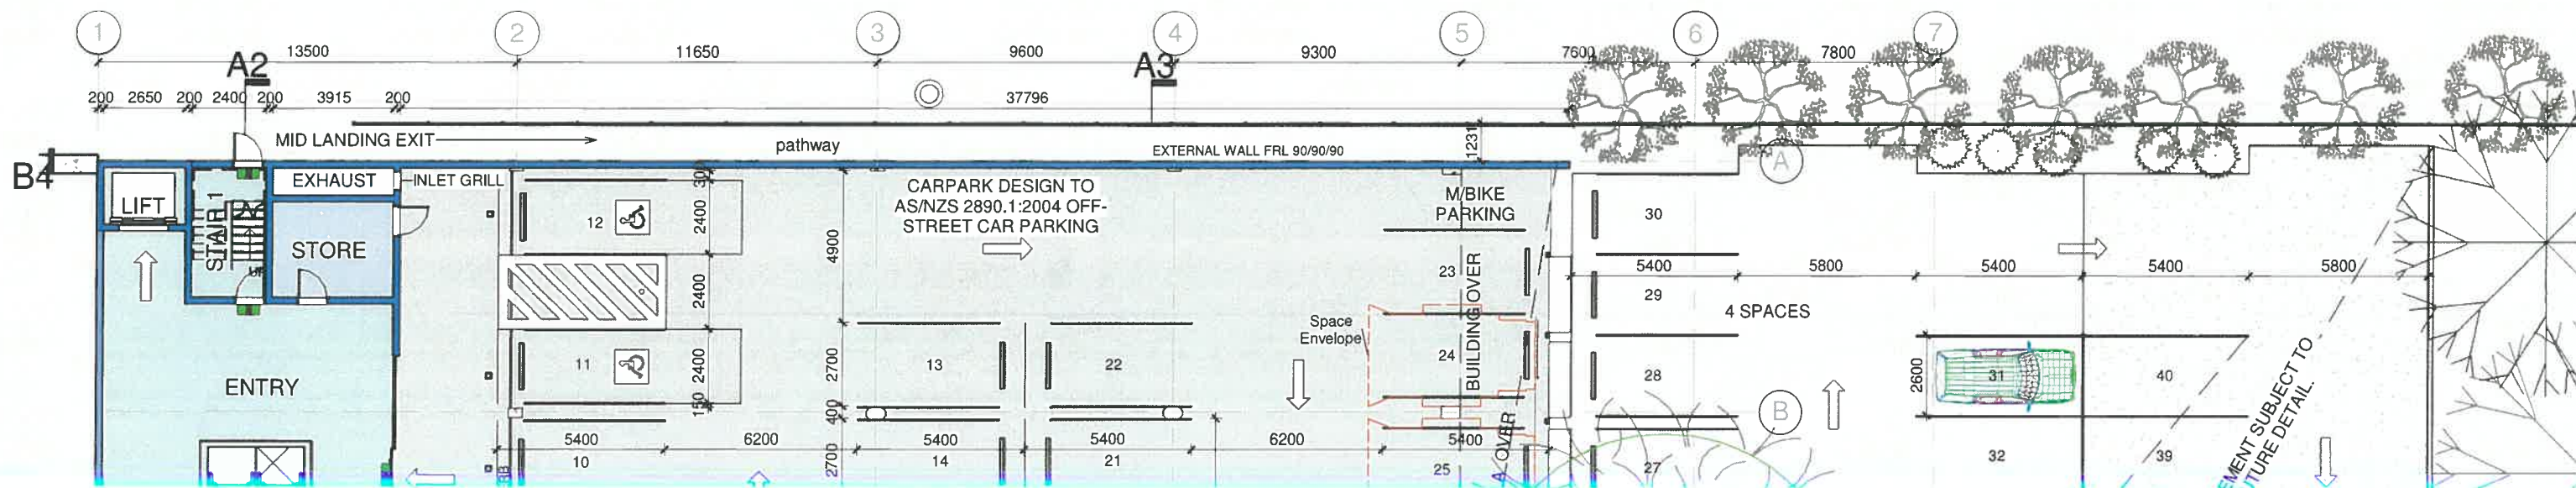


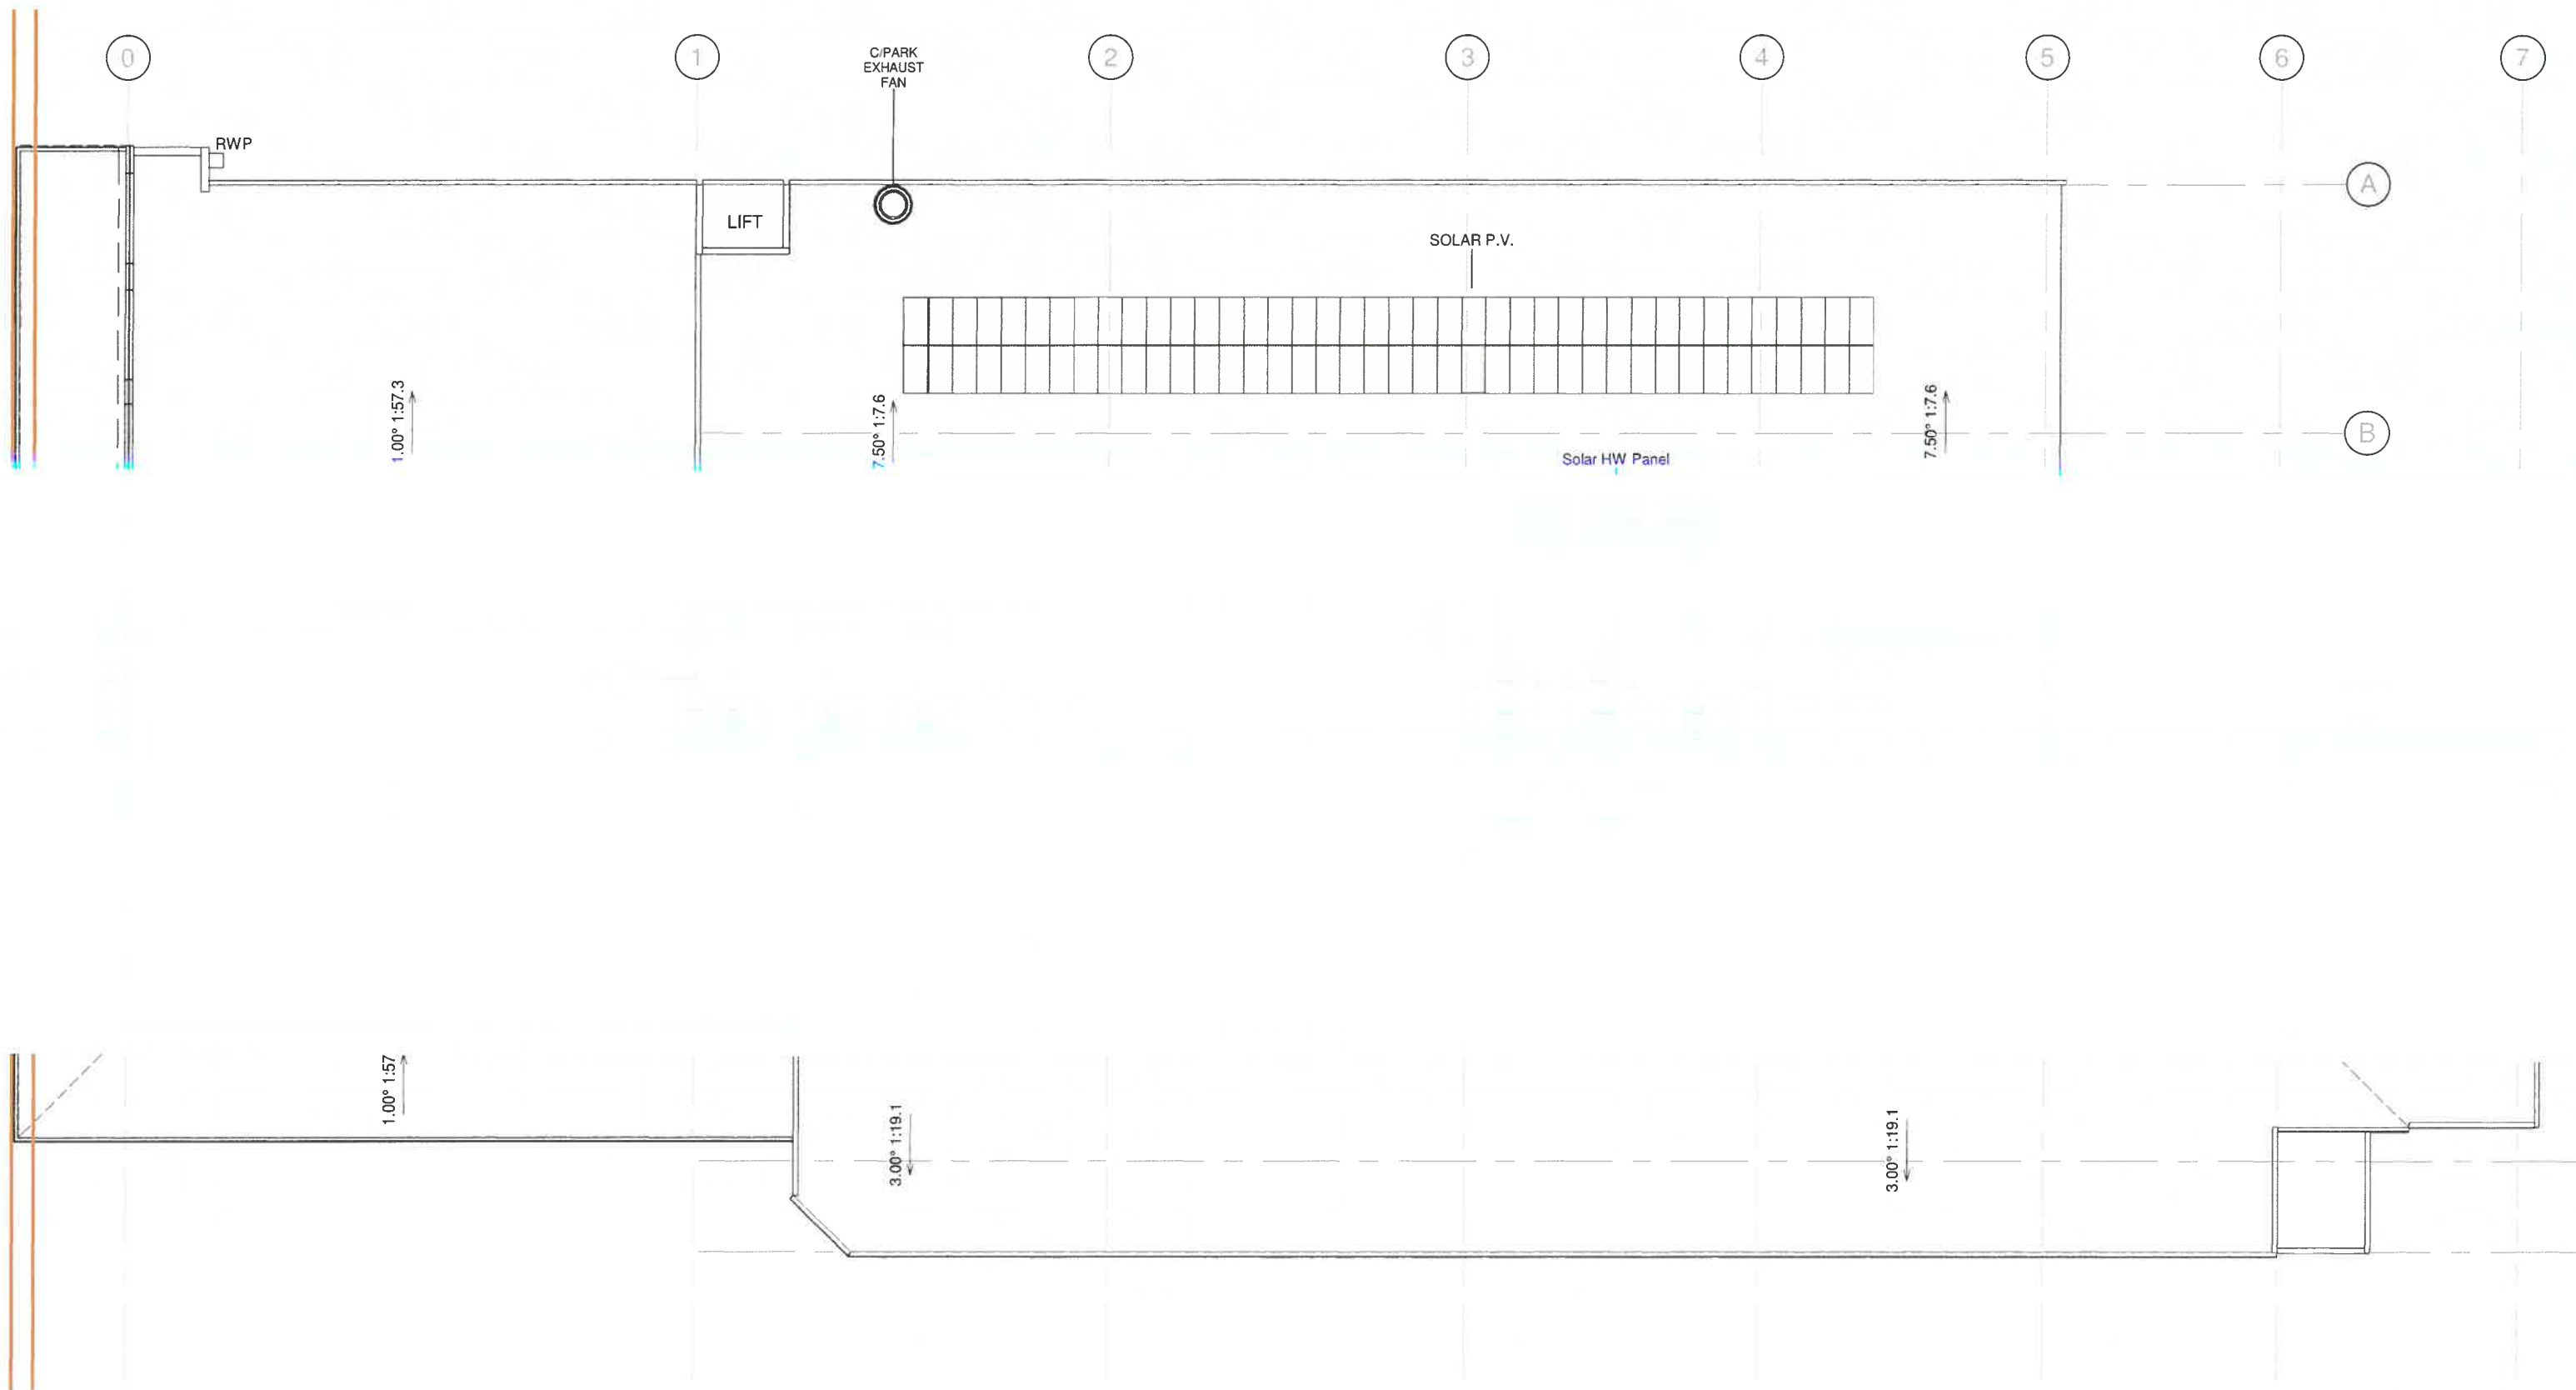

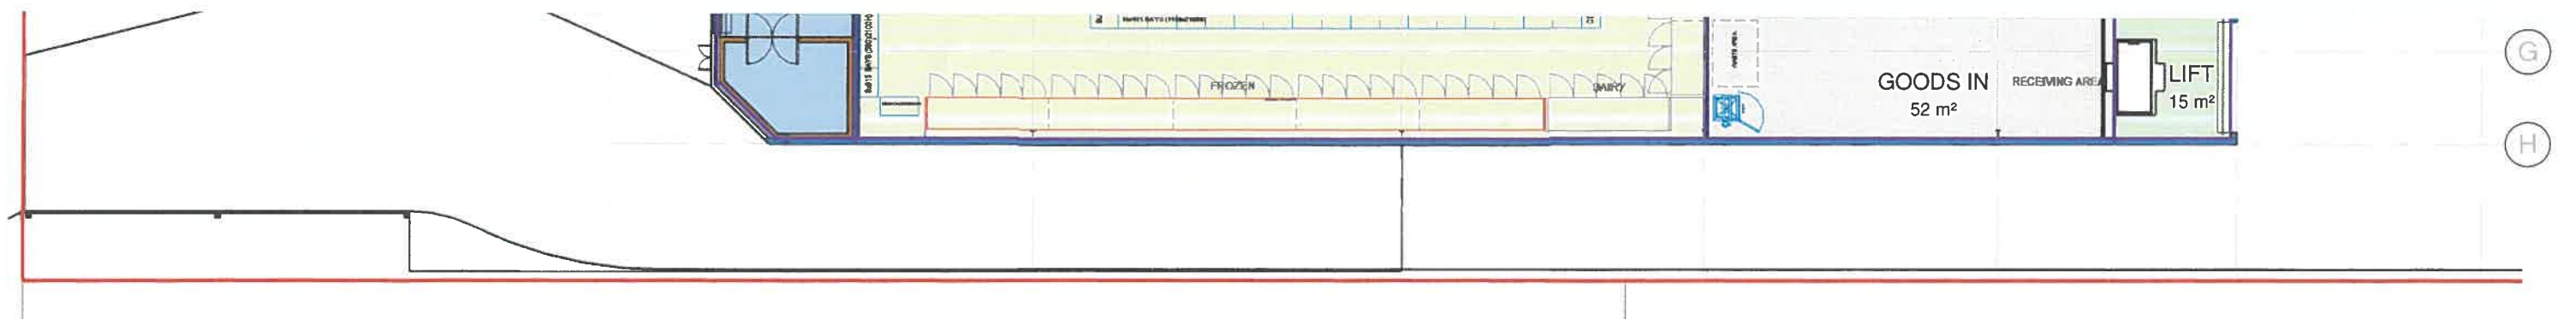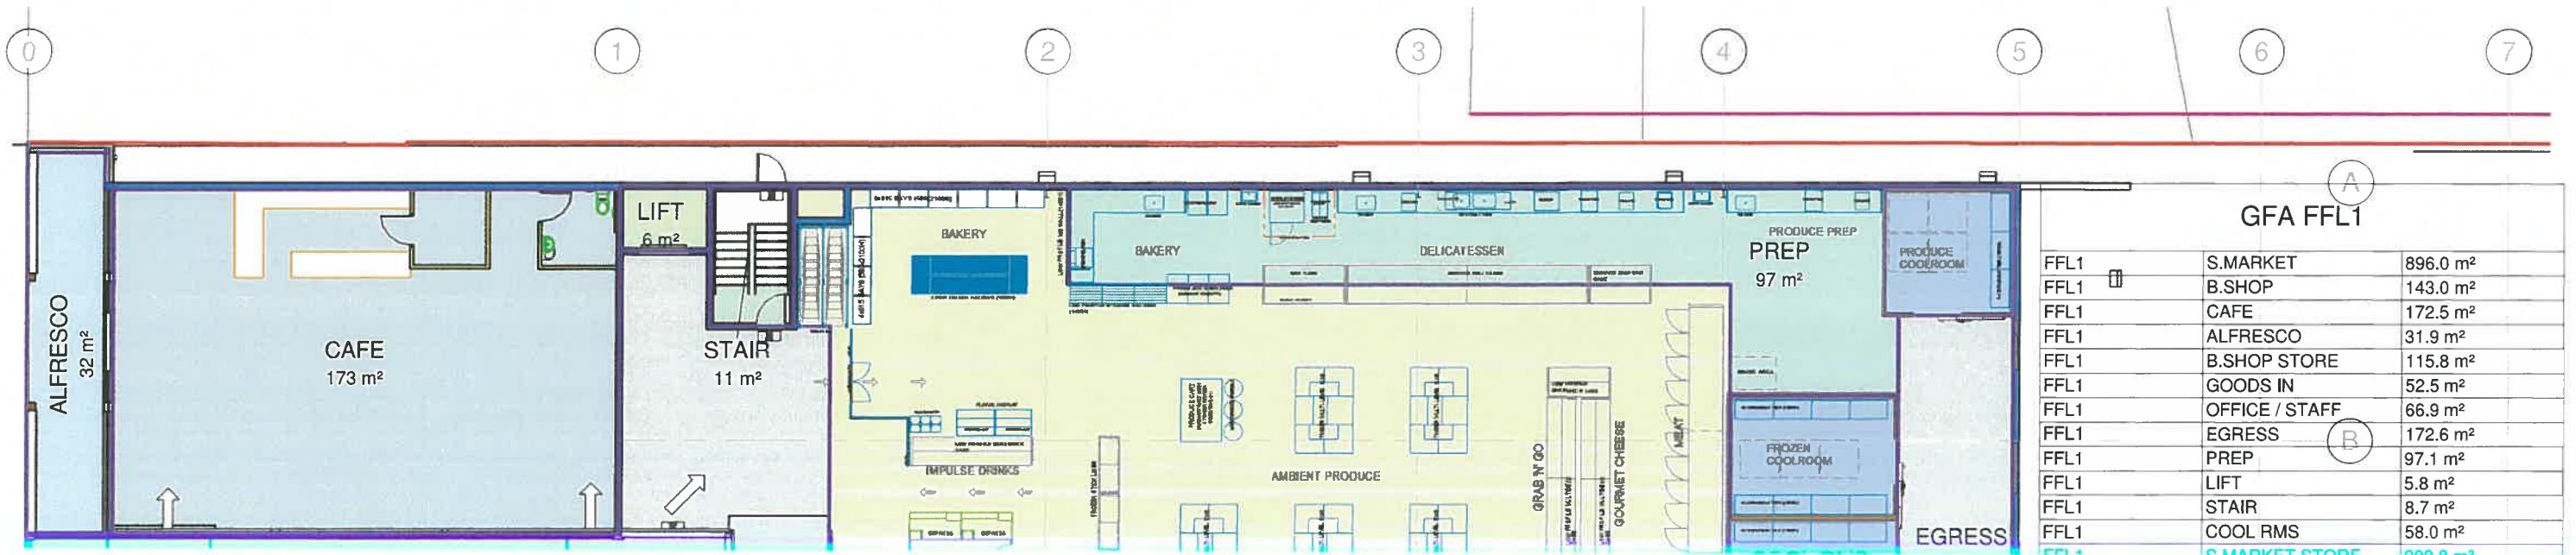

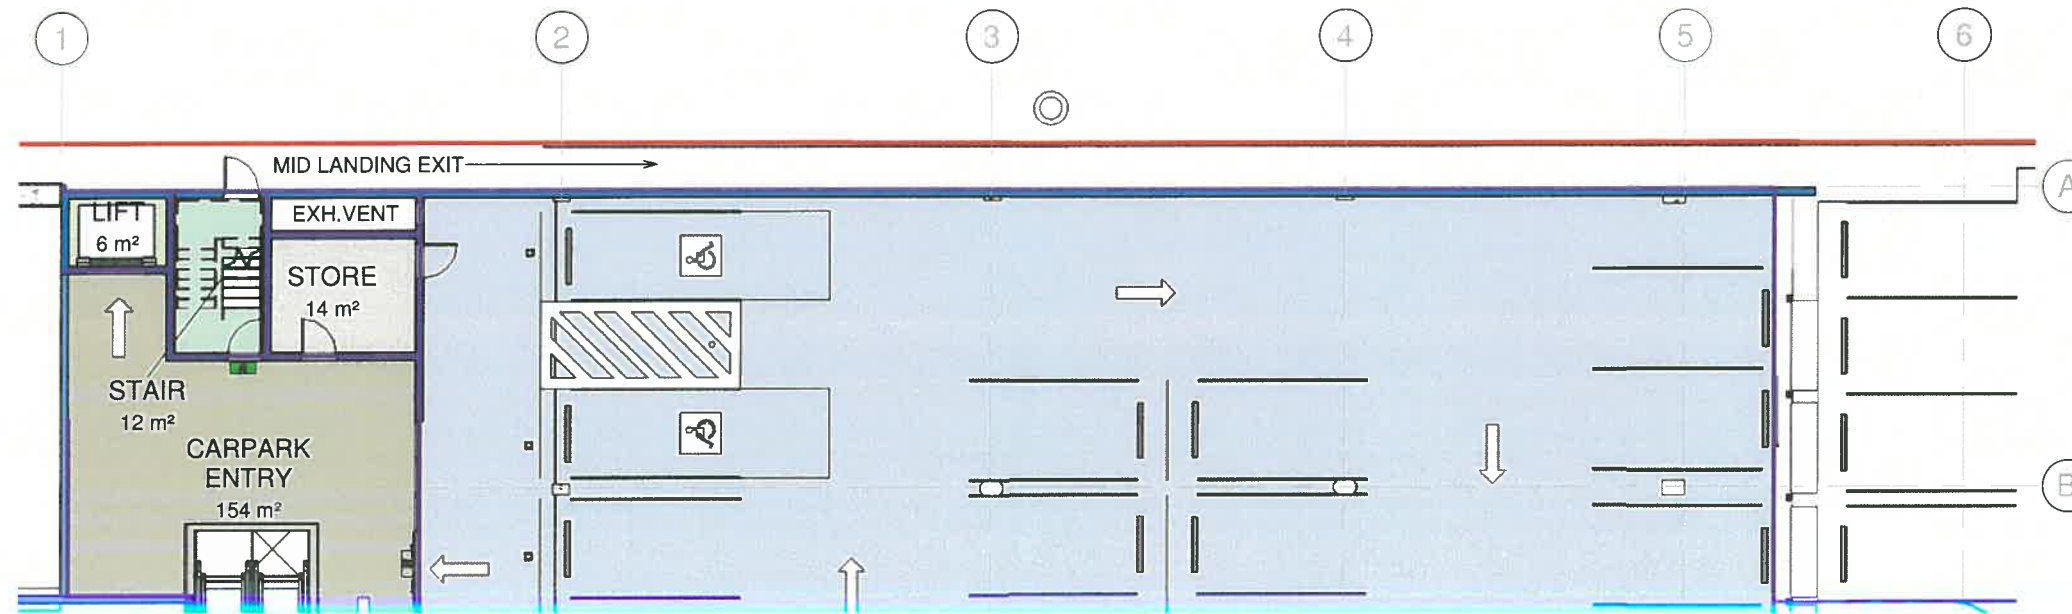

GFA FFL0		
FFL0	STORE	13.6 m²
FFL0	CARPARK ENTRY	153.6 m²
FFL0	GOODS IN	20.0 m²
FFL0	STAIR	11.7 m²
FFL0	CAR PARK	1248.2 m²
FFL0	LIFT	6.1 m²
FFL0	STAIR	7.0 m²
		1460.2 m²

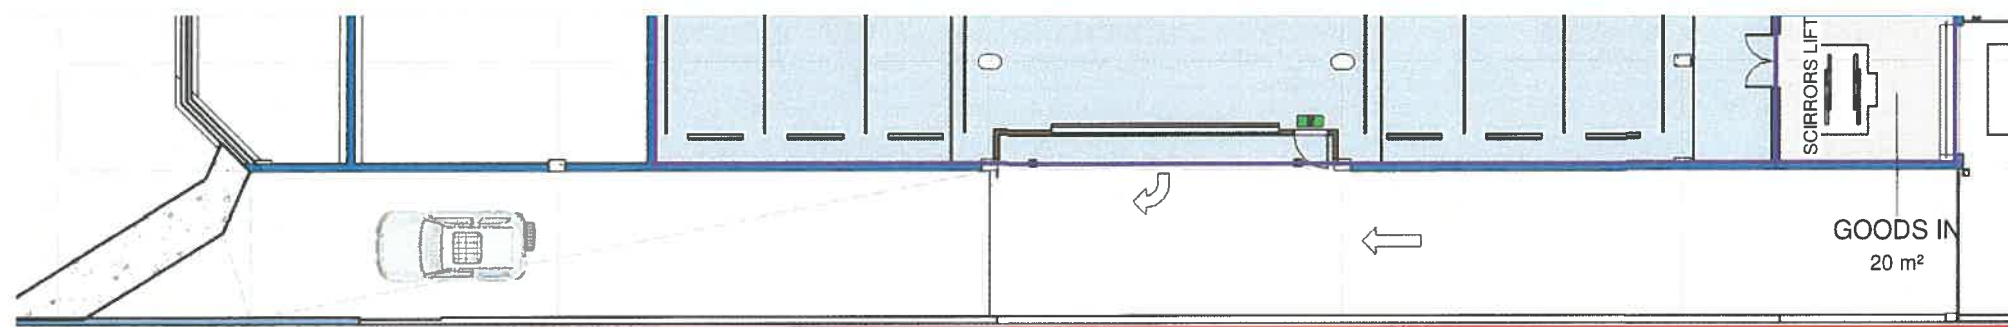

1 : 200

LOWER FLOOR AREAS

GORDON BUILDING DESIGN P/L



BUILDING DESIGNERS
ASSOCIATION OF AUSTRALIA

17/11/2021 10:05:20 AM
\\NAS-01-9E-2A\media\COMBINED CLIENTS\STOLZENHEIN 1860\DWG\STOLZENHEIN 1860 DA APPROVALS 20210427.rvt

G
H



0m 4m 8m
SCALE 1:200 @ A3

DA APPROVALS 20211117

LOWER FLOOR AREAS

07/20

DWG NO.


1860

Design & Drawn by:

S.L.G

SHEET

A-121

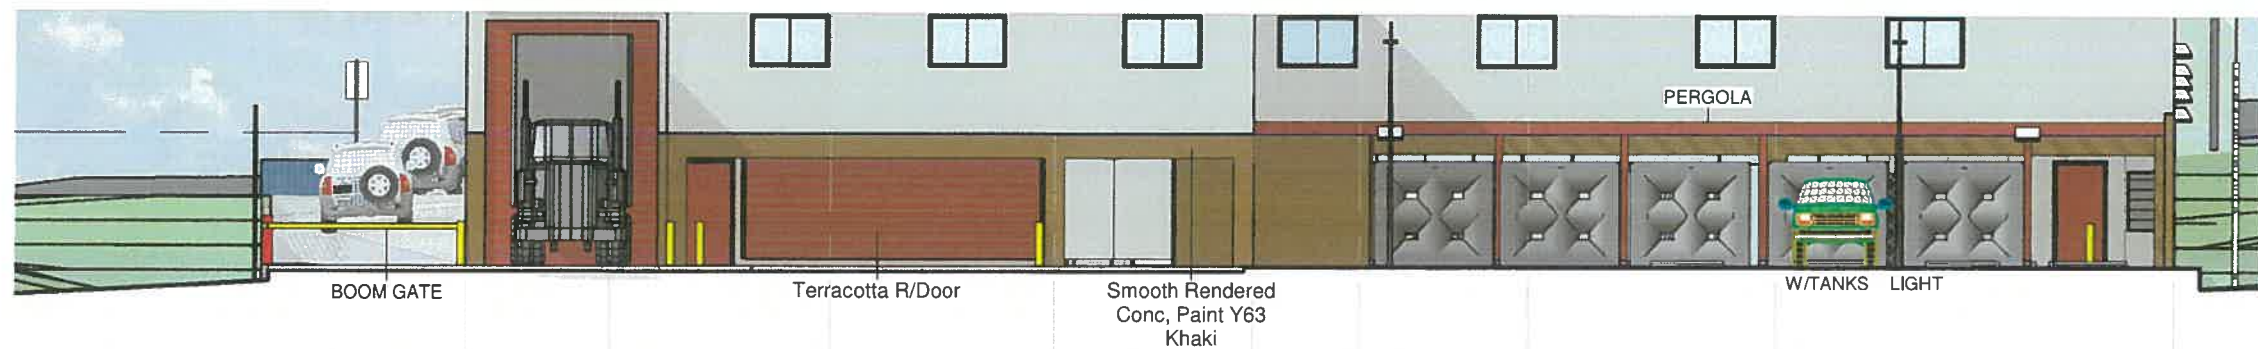

EAST ELEVATION

GORDON BUILDING DESIGN P/L

bdca BUILDING DESIGNERS
ASSOCIATION OF AUSTRALIA



28/06/2022 4:06:55 PM \\NAS-01-9E-2A\media\COMBINED CLIENTS\STOLZENHEIN 1860\DRW\STOLZENHEIN 1860 JRP DA APPROVALS 20220624.rvt

0m 3m 6m
SCALE 1:150 @ A3

DA APPROVALS 20220628

ELEVATIONS 1

07/20	DWG NO.	1860
Design & Drawn by: S.L.G	SHEET	A-201

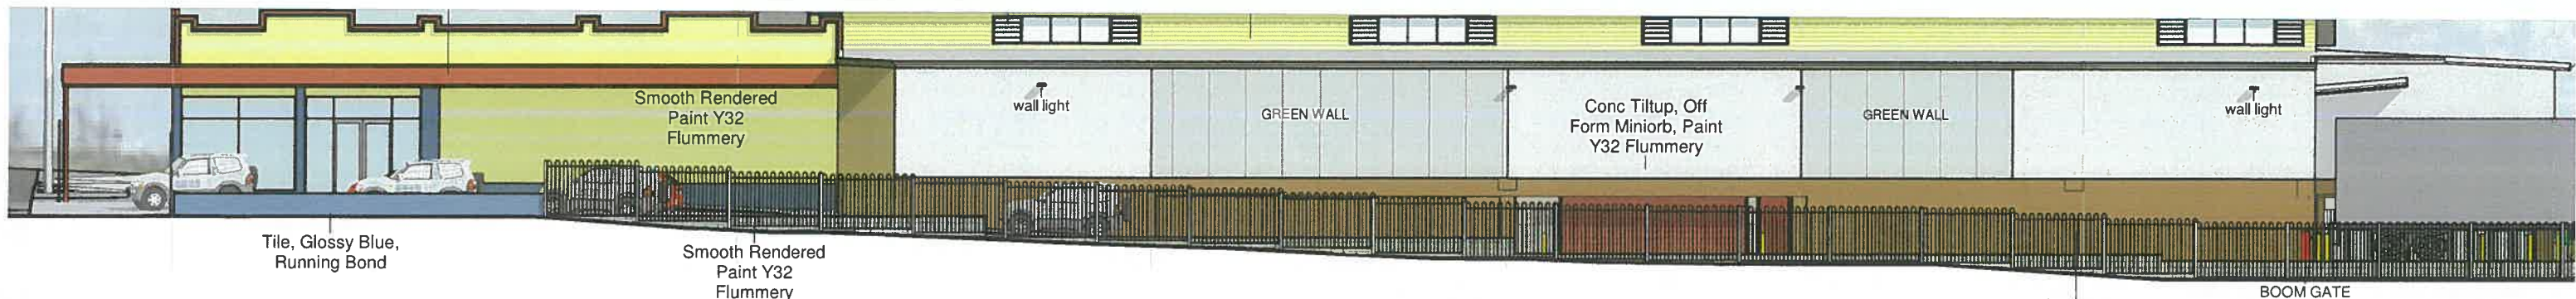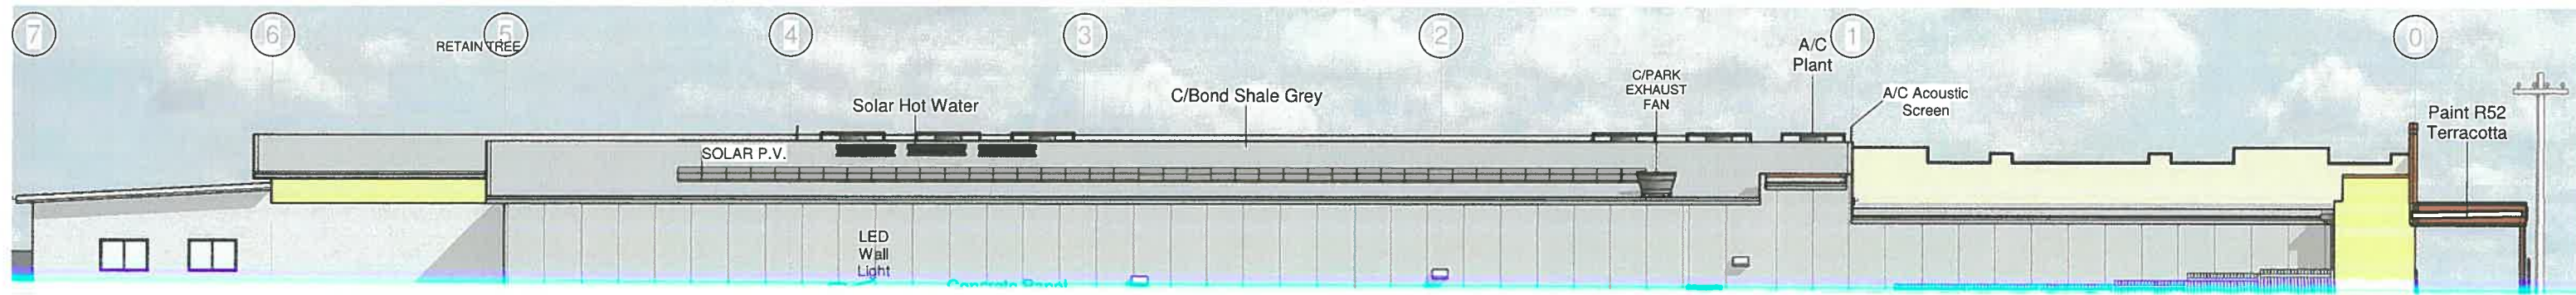


1 : 200
SOUTH ELEVATION

GORDON BUILDING DESIGN P/L

bdca BUILDING DESIGNERS ASSOCIATION OF AUSTRALIA

28/06/2022 4:06:59 PM \\NAS-01-9E-2A\media\COMBINED CLIENTS\STOLZENHEIN 1860\DRW\STOLZENHEIN 1860 JRP DA APPROVALS 20220624.rvt

 


DA APPROVALS 20220628

ELEVATIONS 2

07/20 DWG NO. 1860

Design & Drawn by: S.L.G SHEET A-202

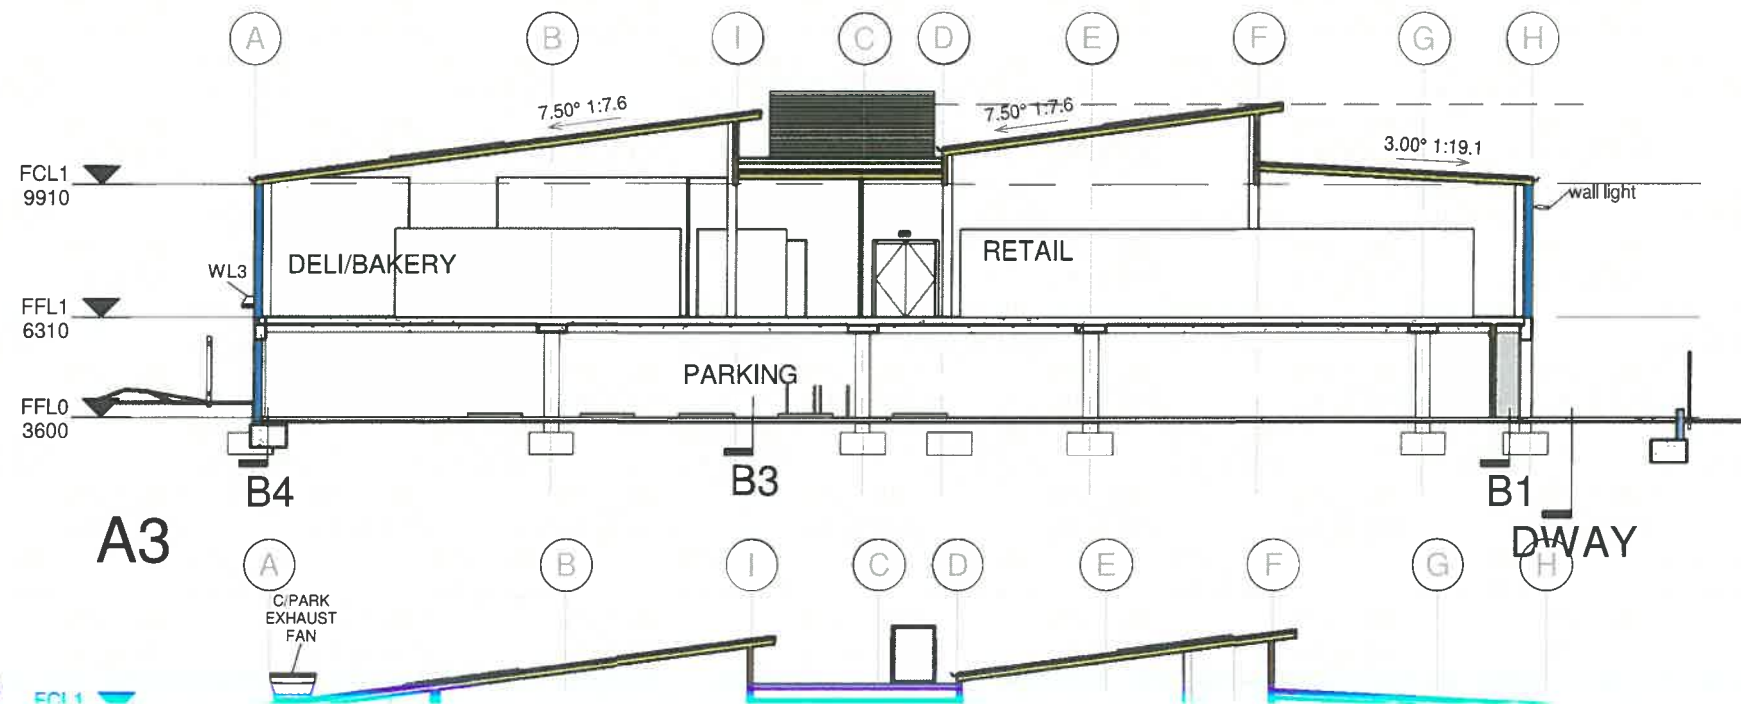

EXTERNAL CLADDING
HARDIES SCYON CLADDING
LINEAR – WEATHERBOARD STYLE
FIBRE CEMENT SHEET
TO MANUFACTURERS SPEC.
POWDER COATED, ALUMINIUM FRAMED WINDOWS &

GENERAL NOTES

ALL MATERIALS TO BE DELIVERED STORED AND FIXED IN ACCORDANCE WITH THE CURRENT MANUFACTURERS SPECIFICATION AND CERTIFIED WITH THE CURRENT NATIONAL CONSTRUCTION CODE OF AUSTRALIA AND MANUFACTURERS SPECIFICATION

INSTALL A SMOKE DETECTION AND ALARM SYSTEM IN ACCORDANCE WITH CURRENT B.C.A. REQUIREMENTS


NOTE: EXTERNAL WALL DOOR THRESHOLDS SHALL BE SET DOWN TO ALLOW DOOR SILLS TO BE FLUSH WITH FLOOR LEVEL. IN ACCORDANCE WITH CURRENT AS1428

REFER TO ENGINEER'S DETAILS FOR:
REINFORCED CONCRETE SLAB FLOORS, CONCRETE FOOTINGS, RETAINING WALLS, CONCRETE COLUMNS, STEEL BEAMS & COLUMNS LINTELS, TIMBER BEAMS, FIXING, FRAMING, BRACING & HOLDING DOWN

INSULATION

PERIMETER DRAIN TO BE INSTALLED AND CARRIED OUT IN ACCORDANCE WITH AS3660.1 AND THE MANUFACTURER'S SPECIFICATION. CERTIFICATION REQUIRED ON COMPLETION.

AGRICULTURAL DRAIN TO PERIMETER OF CONCRETE SLAB.

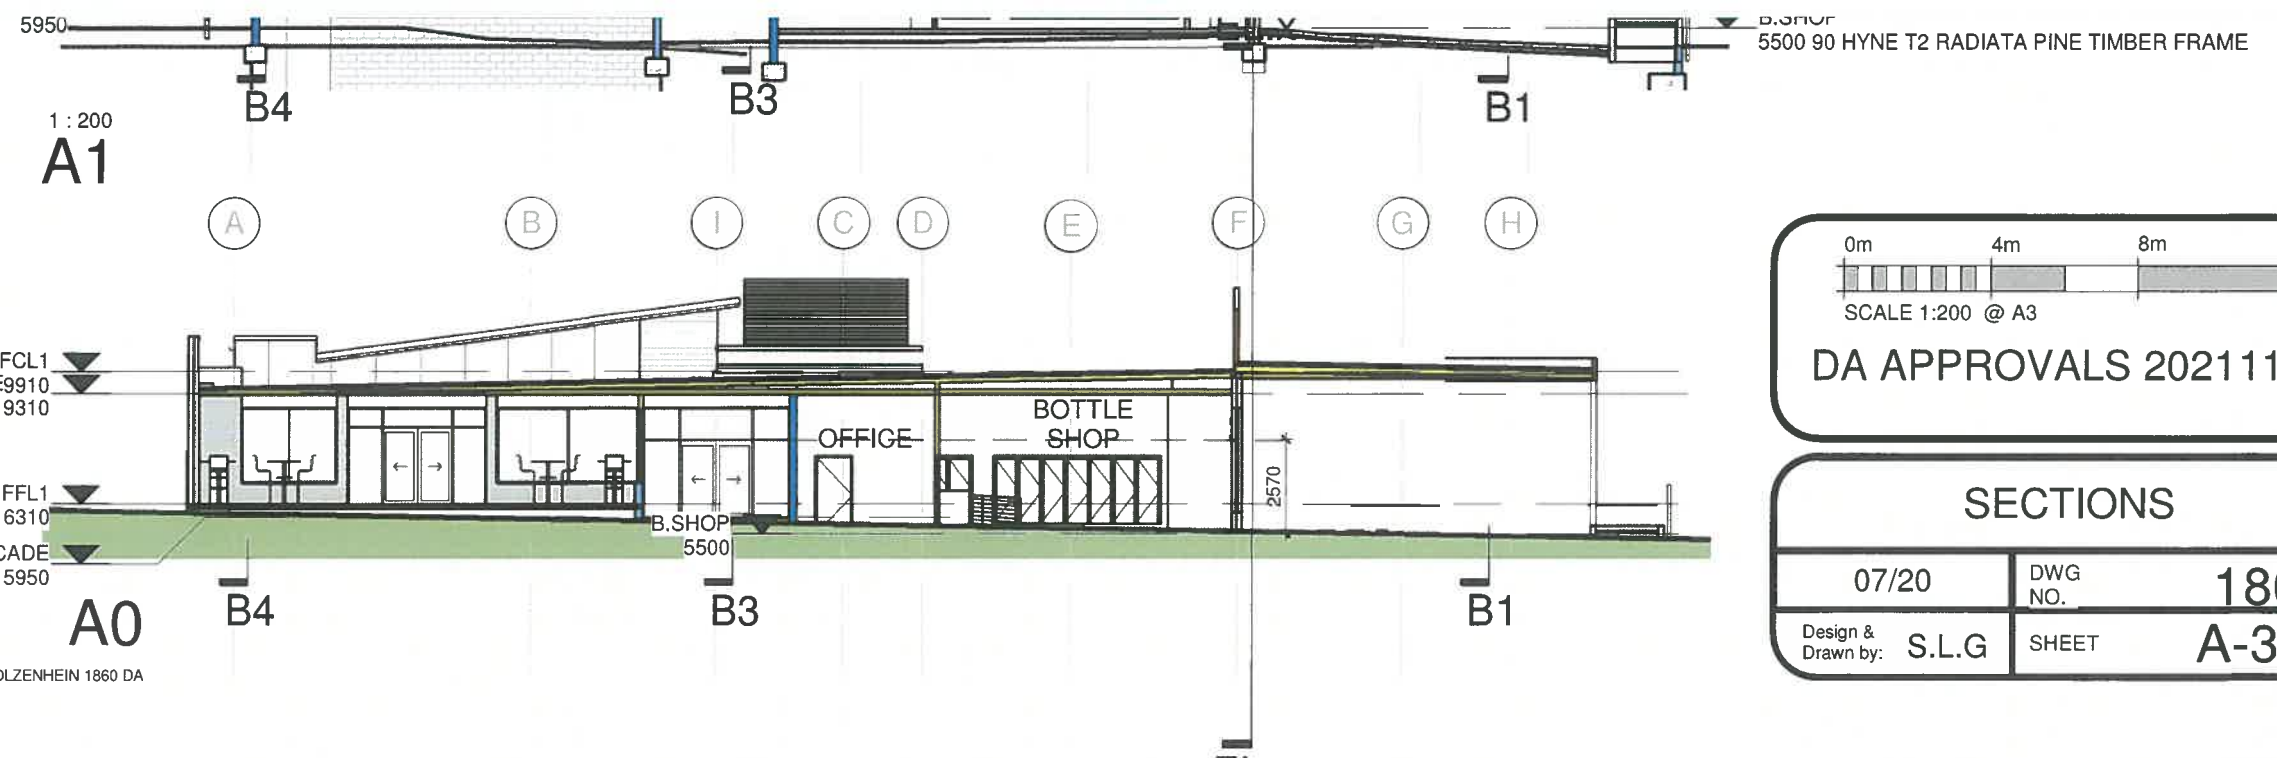



GORDON BUILDING DESIGN P/L
bdac BUILDING DESIGNERS ASSOCIATION OF AUSTRALIA

17/11/2021 10:05:42 AM
\\NAS-01-9E-2A\media\COMBINED CLIENTS\STOLZENHEIN 1860\DRW\STOLZENHEIN 1860 DA APPROVALS 20210427.rvt

0m 4m 8m
SCALE 1:200 @ A3
DA APPROVALS 20211117

SECTIONS


07/20	DWG NO.	1860
Design & Drawn by: S.L.G	SHEET	A-301

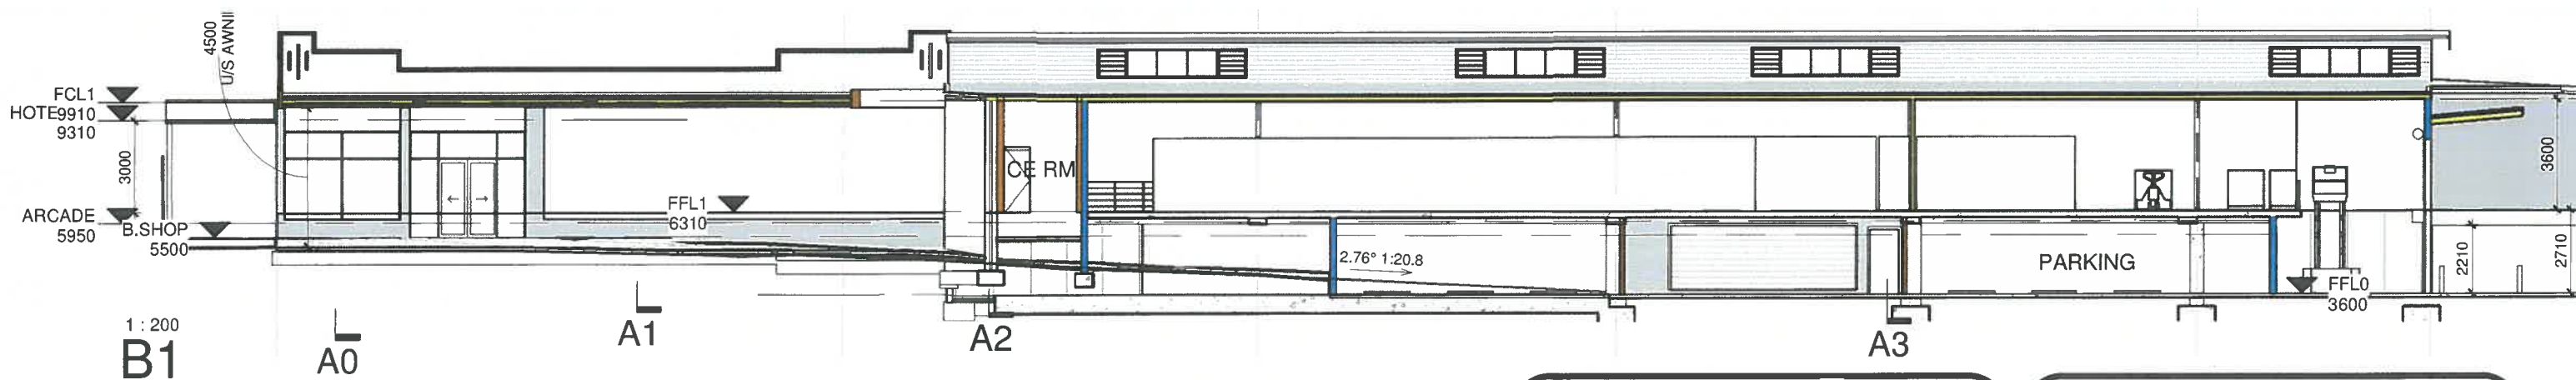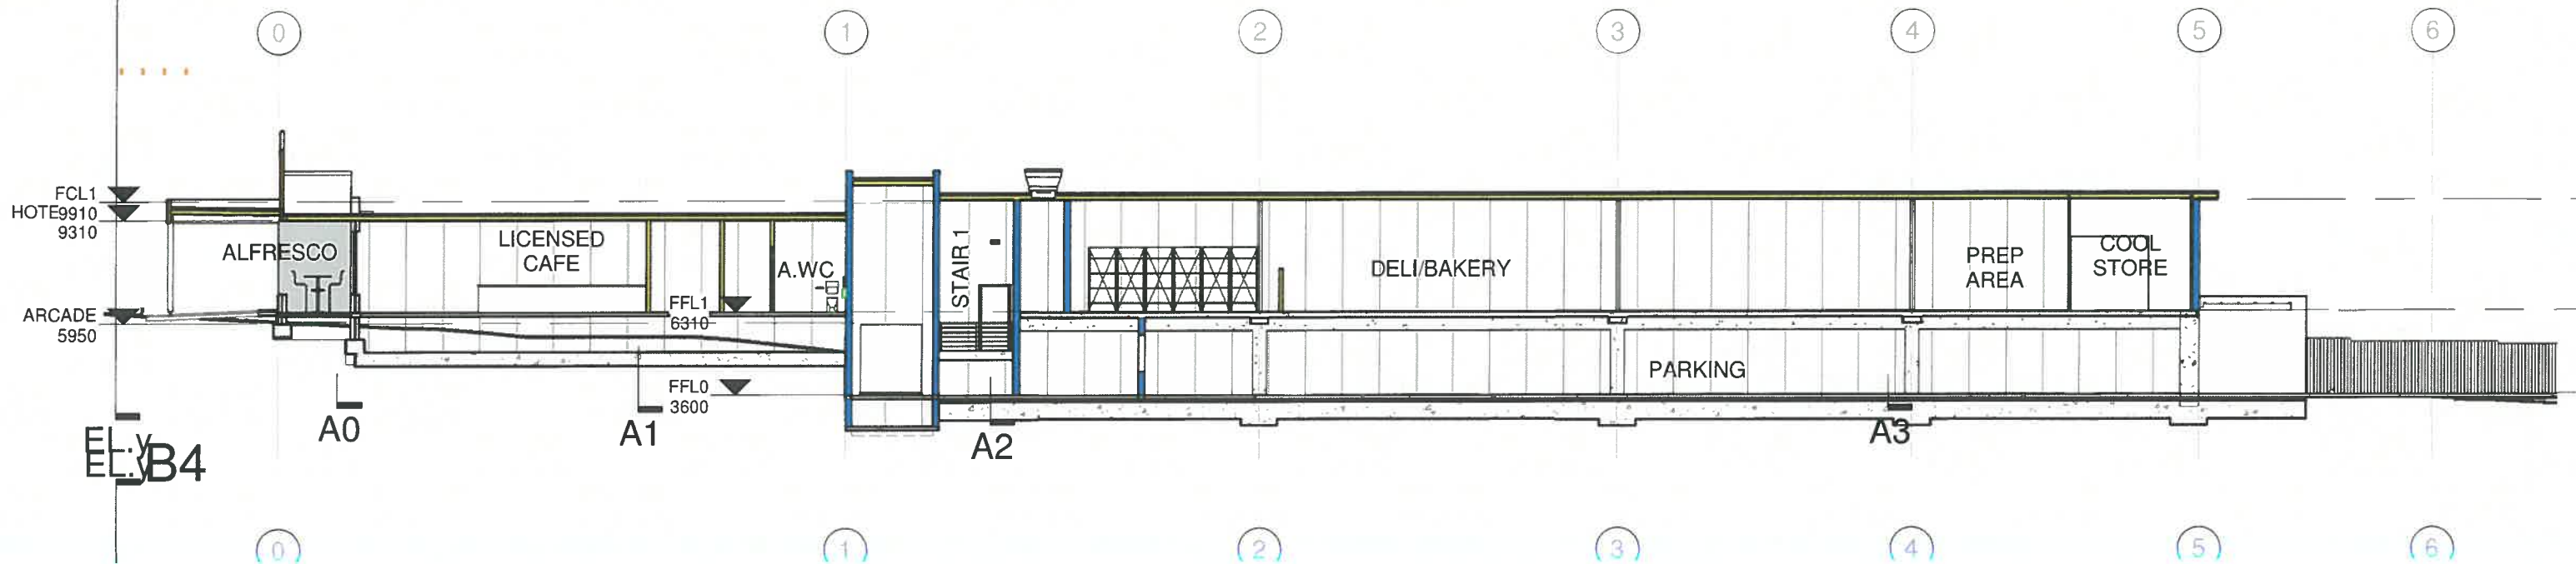

GORDON BUILDING DESIGN P/L

bdqa BUILDING DESIGNERS
ASSOCIATION OF AUSTRALIA

17/11/2021 10:05:44 AM \\NAS-01-9E-2A\media\COMBINED CLIENTS\STOLZENHEIN 1860\DRW\STOLZENHEIN 1860 DA APPROVALS 20210427.rvt

 

DA APPROVALS 20211117

SECTIONS

07/20

DWG
NO.


1860

Design &
Drawn by:


S.L.G

SHEET

A-302

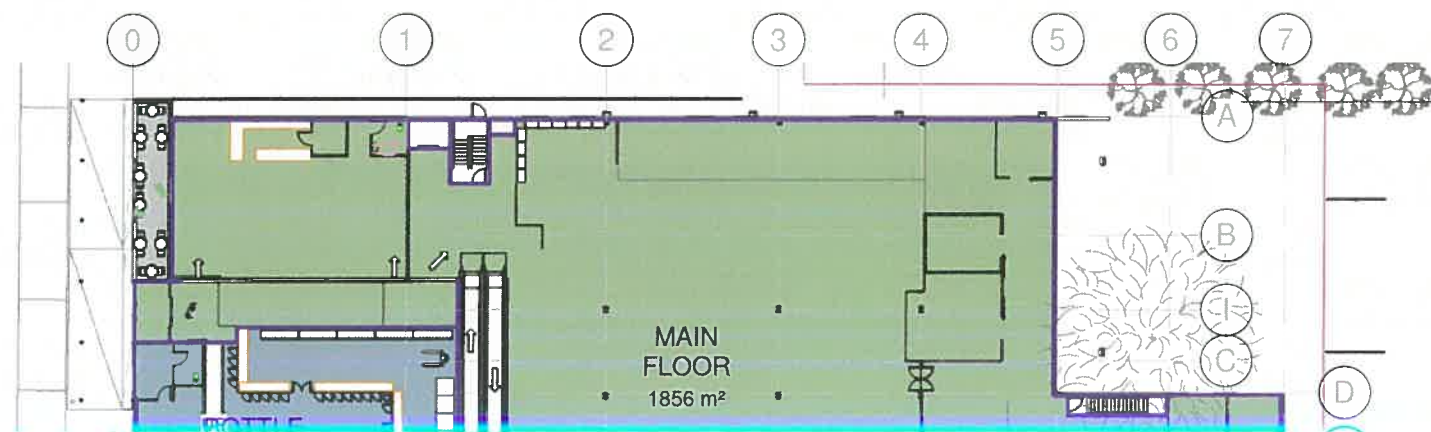

Area Schedule (FIRE COMPARTMENT)					
1	FFL0	ENCLOSED ENTRY	149.9 m²	6	
1	FFL1	MAIN FLOOR	1855.6 m²	6	

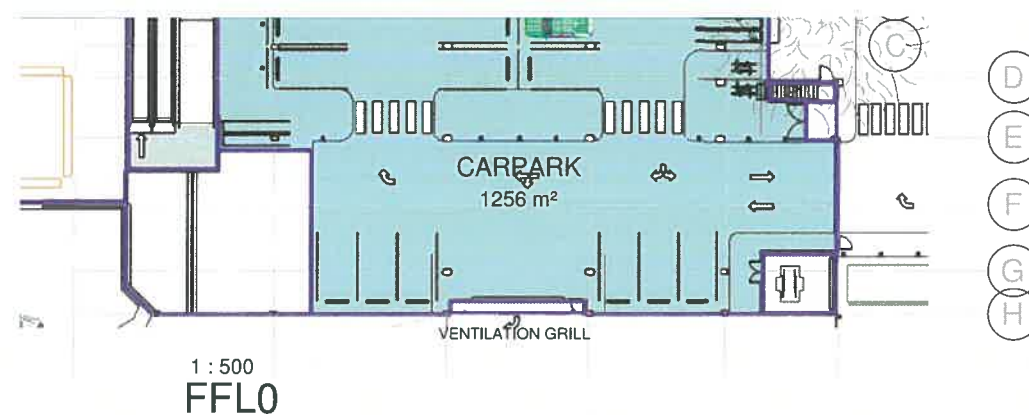

supply of services direct to the public, including—
(1) an eating room, café, restaurant, milk or soft-drink bar; or
(2) a dining room, bar area that is not an *assembly building*, shop or kiosk part of a hotel or motel; or
(3) a hairdresser's or barber's shop, public laundry, or undertaker's establishment; or
(4) a market or sale room, showroom, or *service station*.


Table C2.2 Maximum size of fire compartments or atria

Classification	Type A construction	Type B construction	Type C construction
5, 9b or 9c	Max <i>floor area</i> —8 000 m² Max volume—48 000 m³	Max <i>floor area</i> —5 500 m² Max volume—33 000 m³	Max <i>floor area</i> —3 000 m² Max volume—18 000 m³
6, 7, 8 or 9a (except for <i>patient care areas</i>)	Max <i>floor area</i> —5 000 m² Max volume—30 000 m³	Max <i>floor area</i> —3 500 m² Max volume—21 000 m³	Max <i>floor area</i> —2 000 m² Max volume—12 000 m³

GORDON BUILDING DESIGN P/L

bdaa BUILDING DESIGNERS ASSOCIATION OF AUSTRALIA

17/11/2021 10:05:51 AM\\NAS-01-9E-2A\\media\\COMBINED CLIENTS\\STOLZENHEIN 1860\\DRW\\STOLZENHEIN 1860 DA APPROVALS 20210427.rvt

 

DA APPROVALS 20211117

BUILDING CODE INFO

07/20 DWG NO. 1860

Design & Drawn by: S.L.G SHEET A-601