



PLAN OF
PROPOSED
SUPERMARKET
DEVELOPMENT
AT
LOTS 19 & 20
DP758825
35-37 QUONDOLA
ST
&
LOT 15 DP1204078
SEC 33
36 MERIMBOLA ST
PAMBULA

GORDON BUILDING
DESIGN P/L

PO BOX 320 BEGA 2550
200A CARP ST, BEGA
+61 2 6492 1723
office@gordondrafting.com.au

bdac BUILDING DESIGNERS
ASSOCIATION OF AUSTRALIA



DA APPROVALS 20220628

COVER SHEET

07/20	DWG NO.	1860
Design & Drawn by:	S.L.G	SHEET A-001

GENERAL NOTES

1. Do not obtain dimensions by scaling
2. All owners, builders, sub-contractors and suppliers must verify all dimensions and levels before commencing any work or making any shop drawings.
3. These drawings are to be read with all other contract documents and requirements of the relevant Controlling Authority.
4. The title boundaries as shown have been determined by plan dimensions only and not by field survey.
5. Services shown have been located where possible by field measurement. If not able to be located, services have been plotted from relevant authority records.
6. Prior to any demolition, excavation or construction on the site, the relevant authority should be contacted for possible location of underground services and detailed locations of all services.
7. Proposed lot boundaries dimensions and areas are subject to survey.
8. Building works to be set out by a registered surveyor.

28/06/2022 4:06:40 PM

\\NAS-01-9E-2A\media\COMBINED CLIENTS\STOLZENHEIN
1860\DRW\STOLZENHEIN 1860 JRP DA APPROVALS 20220624.rvt

DRAWINGS	
A-001	COVER SHEET
A-002	LOCATION PLAN
A-003	SITE PLAN
A-101	MAIN FLOOR LEVEL
A-102	PARKING LEVEL
A-110	ROOF PLAN
A-120	UPPER FLOOR AREAS
A-121	LOWER FLOOR AREAS
A-201	ELEVATIONS 1
A-202	ELEVATIONS 2
A-301	SECTIONS
A-302	SECTIONS
A-601	BUILDING CODE INFO
A-602	PARKING SCHEDULE
A-901	PHOTO RENDERING VIEW FROM SW
A-910	NORTHWEST PERSPECTIVE
A-911	SOUTHWEST PERSPECTIVE
A-912	NORTHEAST PERSPECTIVE
A-913	SOUTHEAST PERSPECTIVE
A-921	RENDERED WEST ELEVATION
A-922	RENDERED EAST ELEVATION
A-923	RENDERED NORTH ELEVATION
A-924	RENDERED SOUTH ELEVATION
A-990	SAFETY NOTES
RA101	SITE EXISTING
RA102	DEMOLITION
V-101	SITE SURVEY

27



1 : 5000


LOCATION PLAN

GENERAL NOTES

1. Do not obtain dimensions by scaling
2. All owners, builders, sub-contractors and suppliers must verify all dimensions and levels before commencing any work or making any shop drawings.
3. These drawings are to be read with all other contract documents and requirements of the relevant Controlling Authority.
4. The title boundaries as shown have been determined by plan dimensions only and not by field survey.
5. Services shown have been located where possible by field measurement. If not able to be located, services have been plotted from relevant authority records.
6. Prior to any demolition, excavation or construction on the site, the relevant authority should be contacted for possible location of underground services and detailed locations of all services.
7. Proposed lot boundaries dimensions and areas are subject to survey.
8. Building works to be set out by a registered surveyor.




ZONING - B2 LOCAL CENTRE

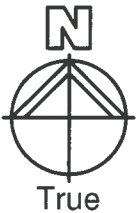

GORDON BUILDING DESIGN P/L

PO BOX 320 BEGA 2550
200A CARP ST, BEGA
+61 2 6492 1723
office@gordondrafting.com.au


bdaa BUILDING DESIGNERS ASSOCIATION OF AUSTRALIA

 

DA APPROVALS 20211117

LOCATION PLAN

07/20	DWG NO. 1860
Design & Drawn by: S.L.G	SHEET A-002

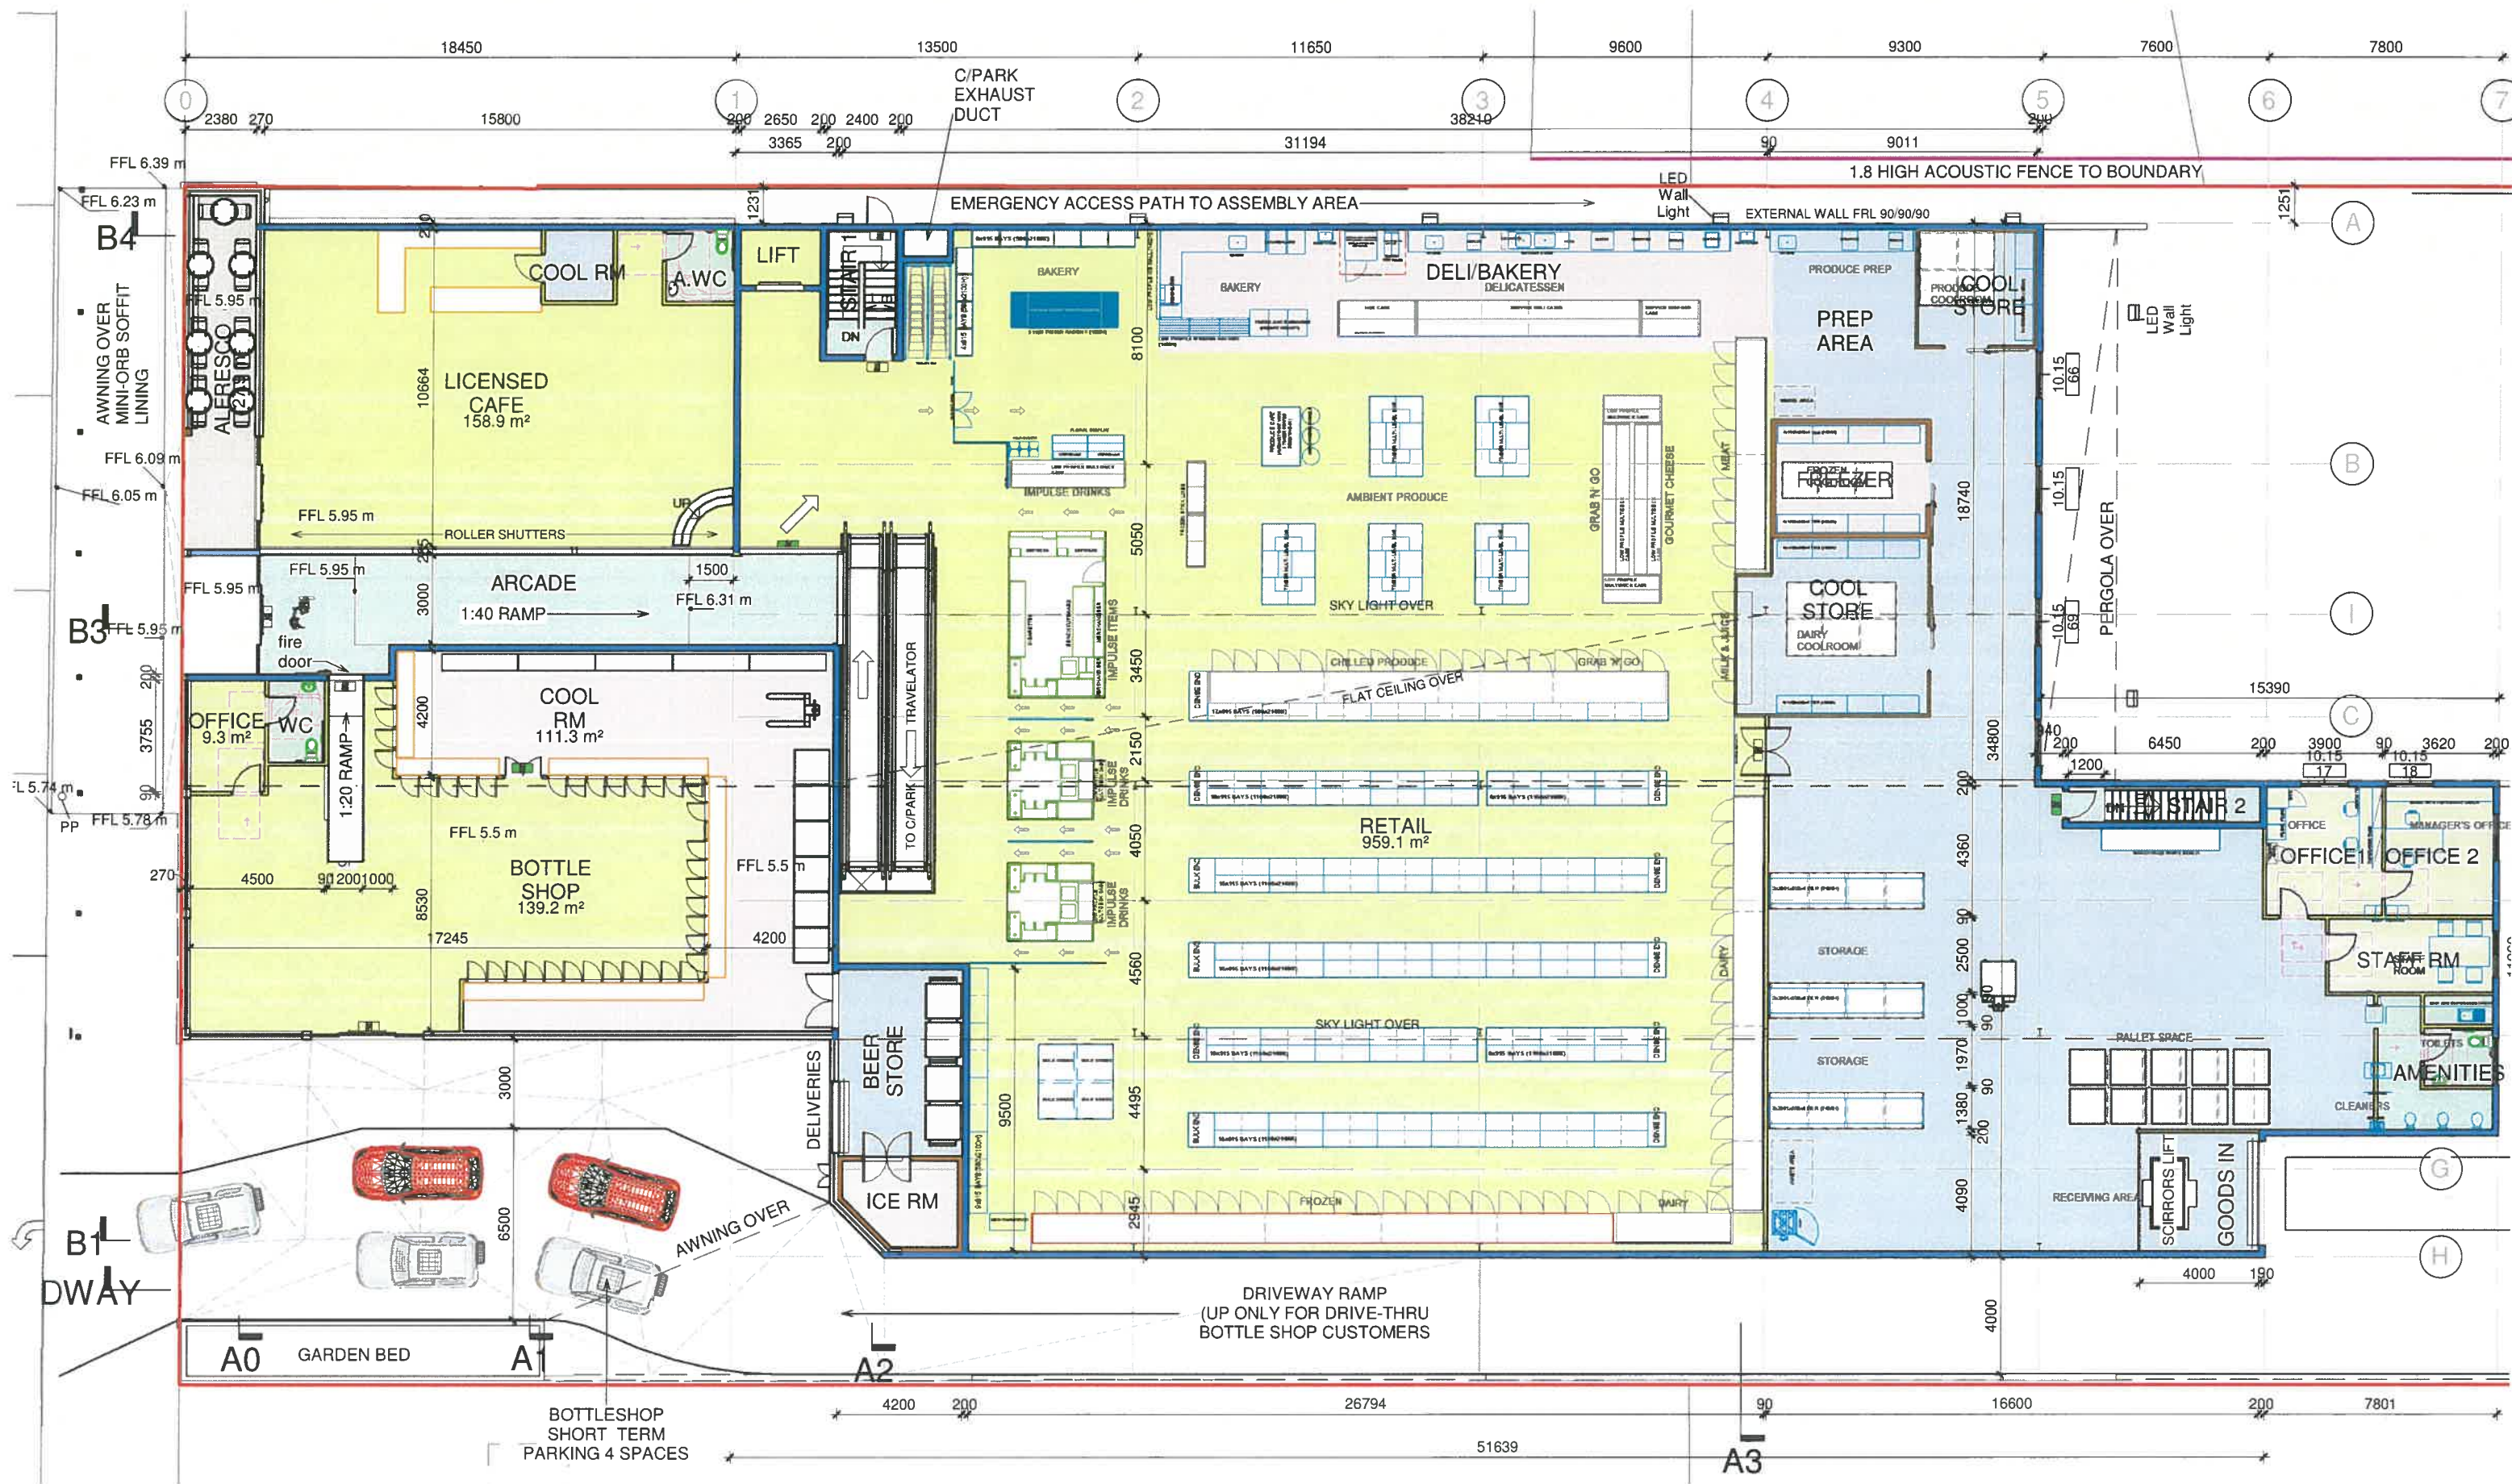

GORDON BUILDING DESIGN P/L

bdca BUILDING DESIGNERS ASSOCIATION OF AUSTRALIA

1 : 200

FLOOR PLAN

28/06/2022 4:06:46 PM \\NAS-01-9E-2A\media\COMBINED CLIENTS\STOLZENHEIN 1860\DRW\STOLZENHEIN 1860 JRP DA APPROVALS 20220624.rvt



0m 4m 8m
SCALE 1:200 @ A3

DA APPROVALS 20220628

MAIN FLOOR LEVEL

07/20

DWG NO.


1860


Design & Drawn by:

S.L.G

SHEET

A-101

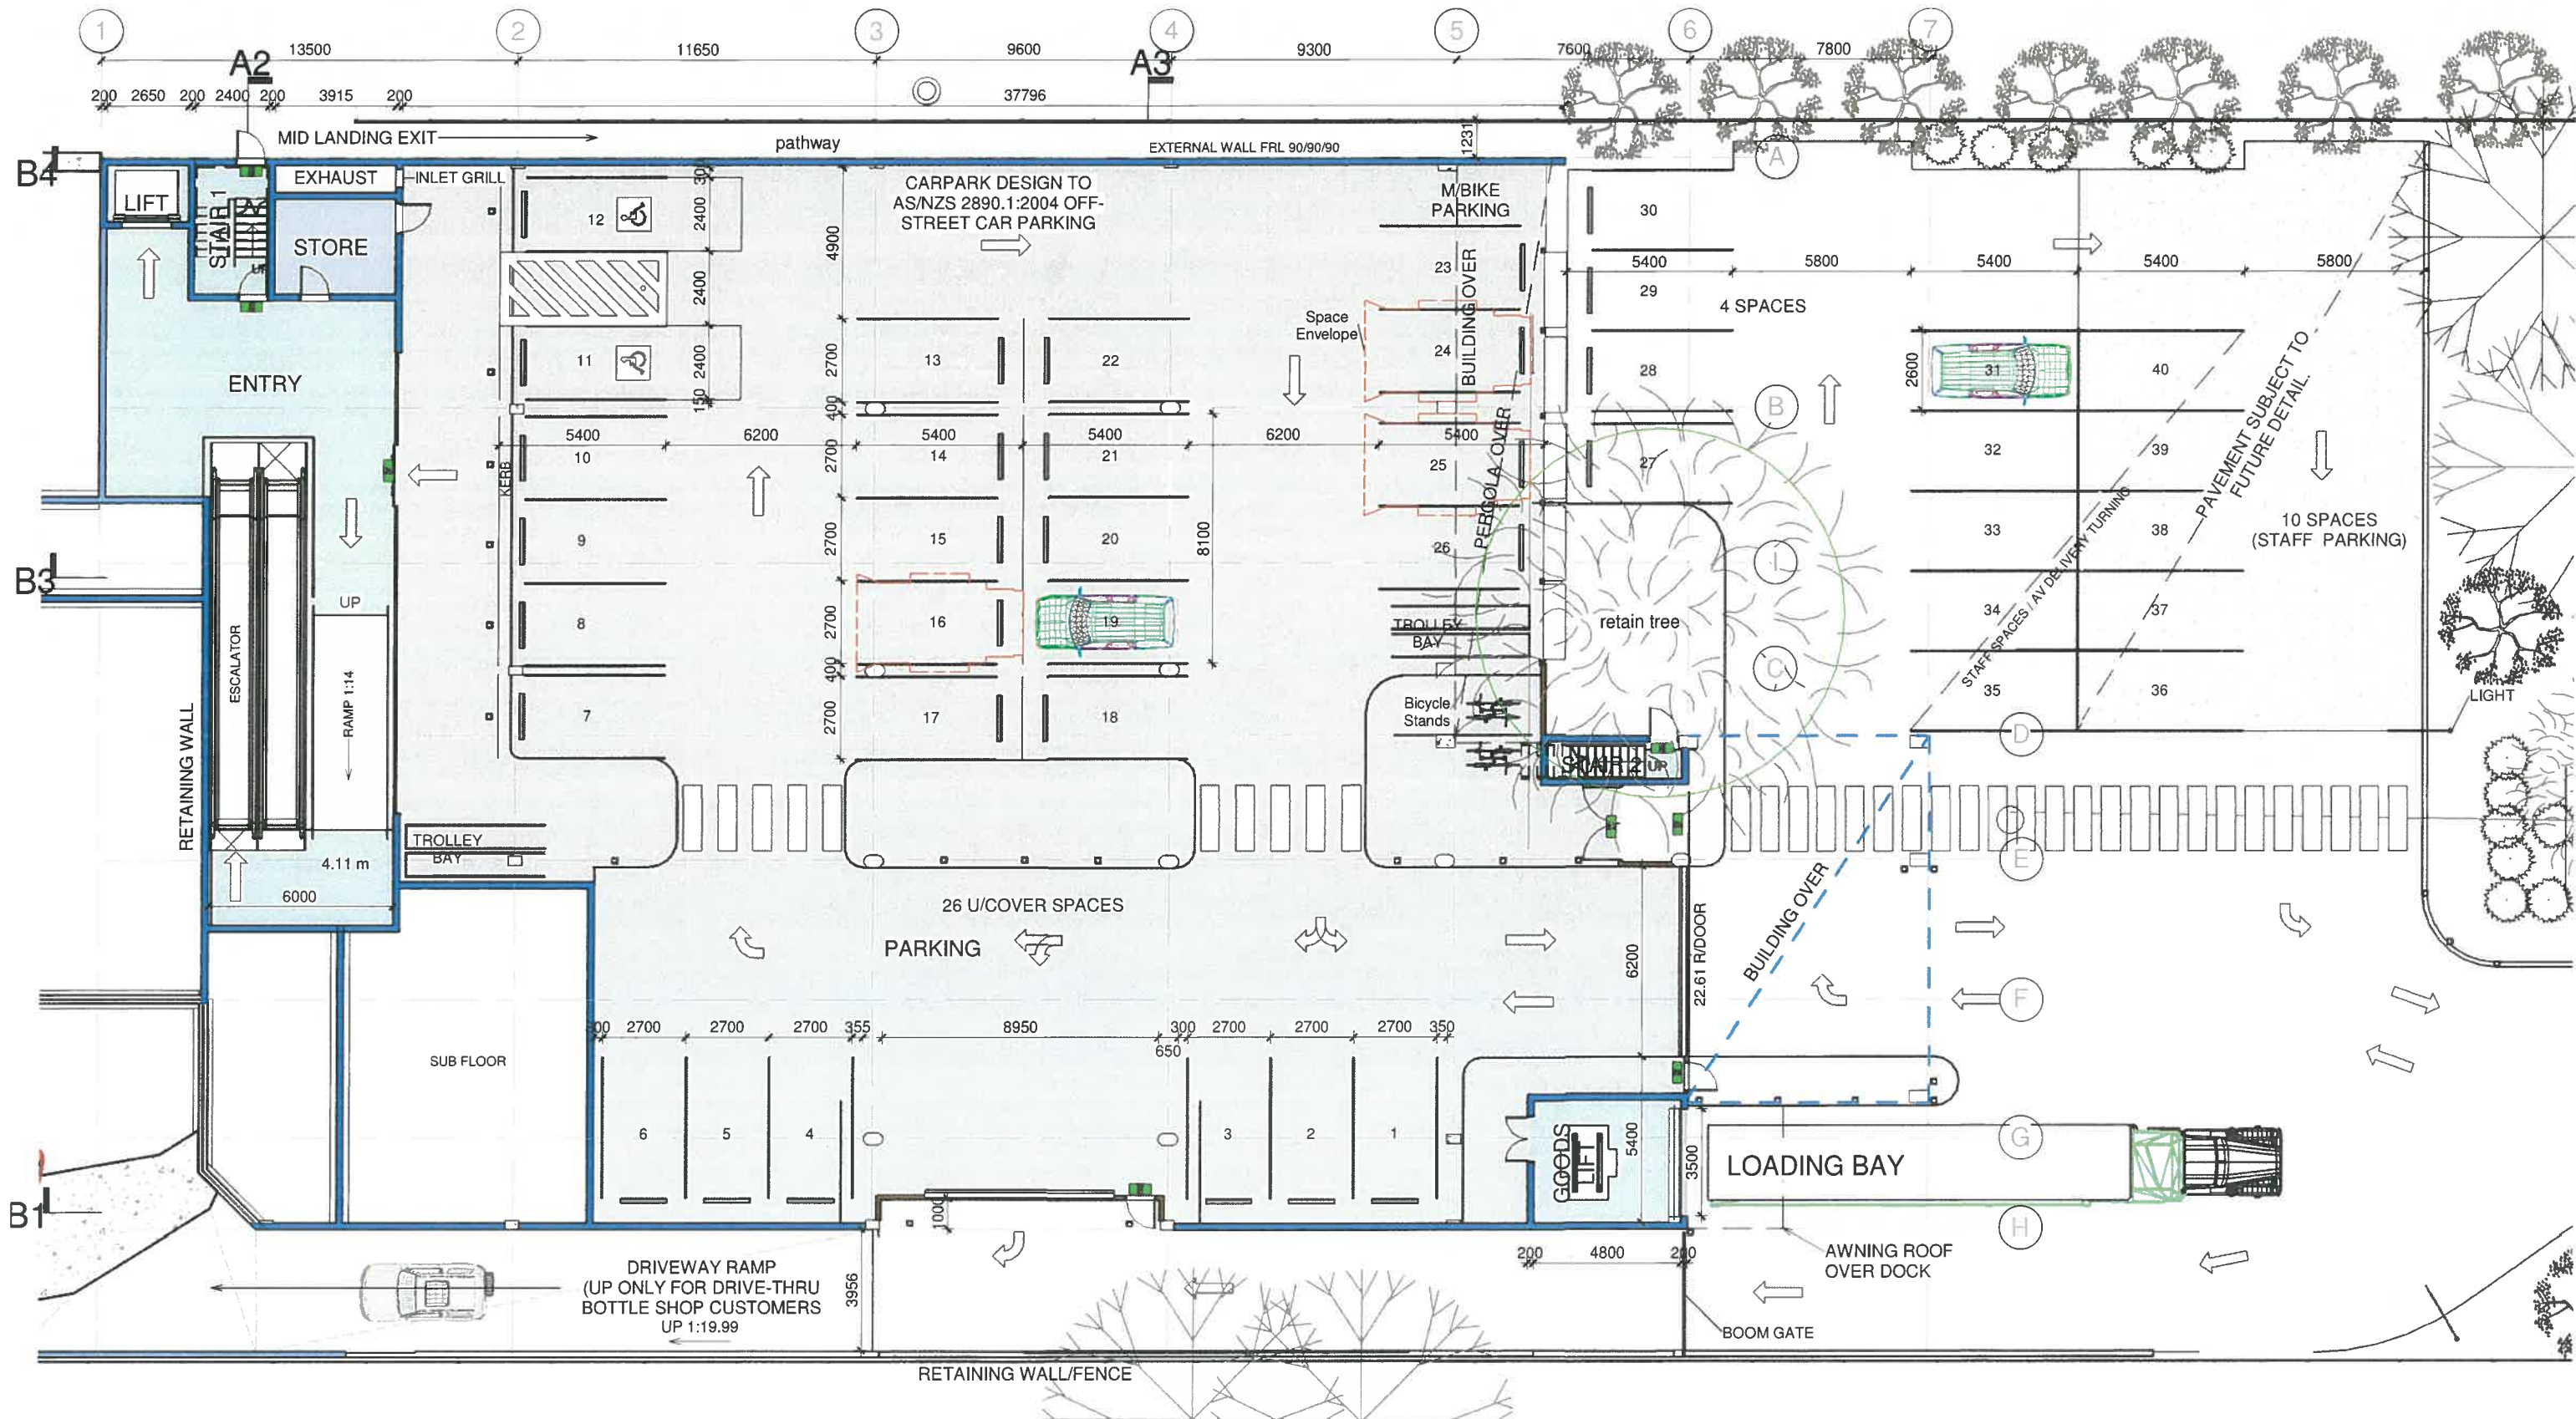

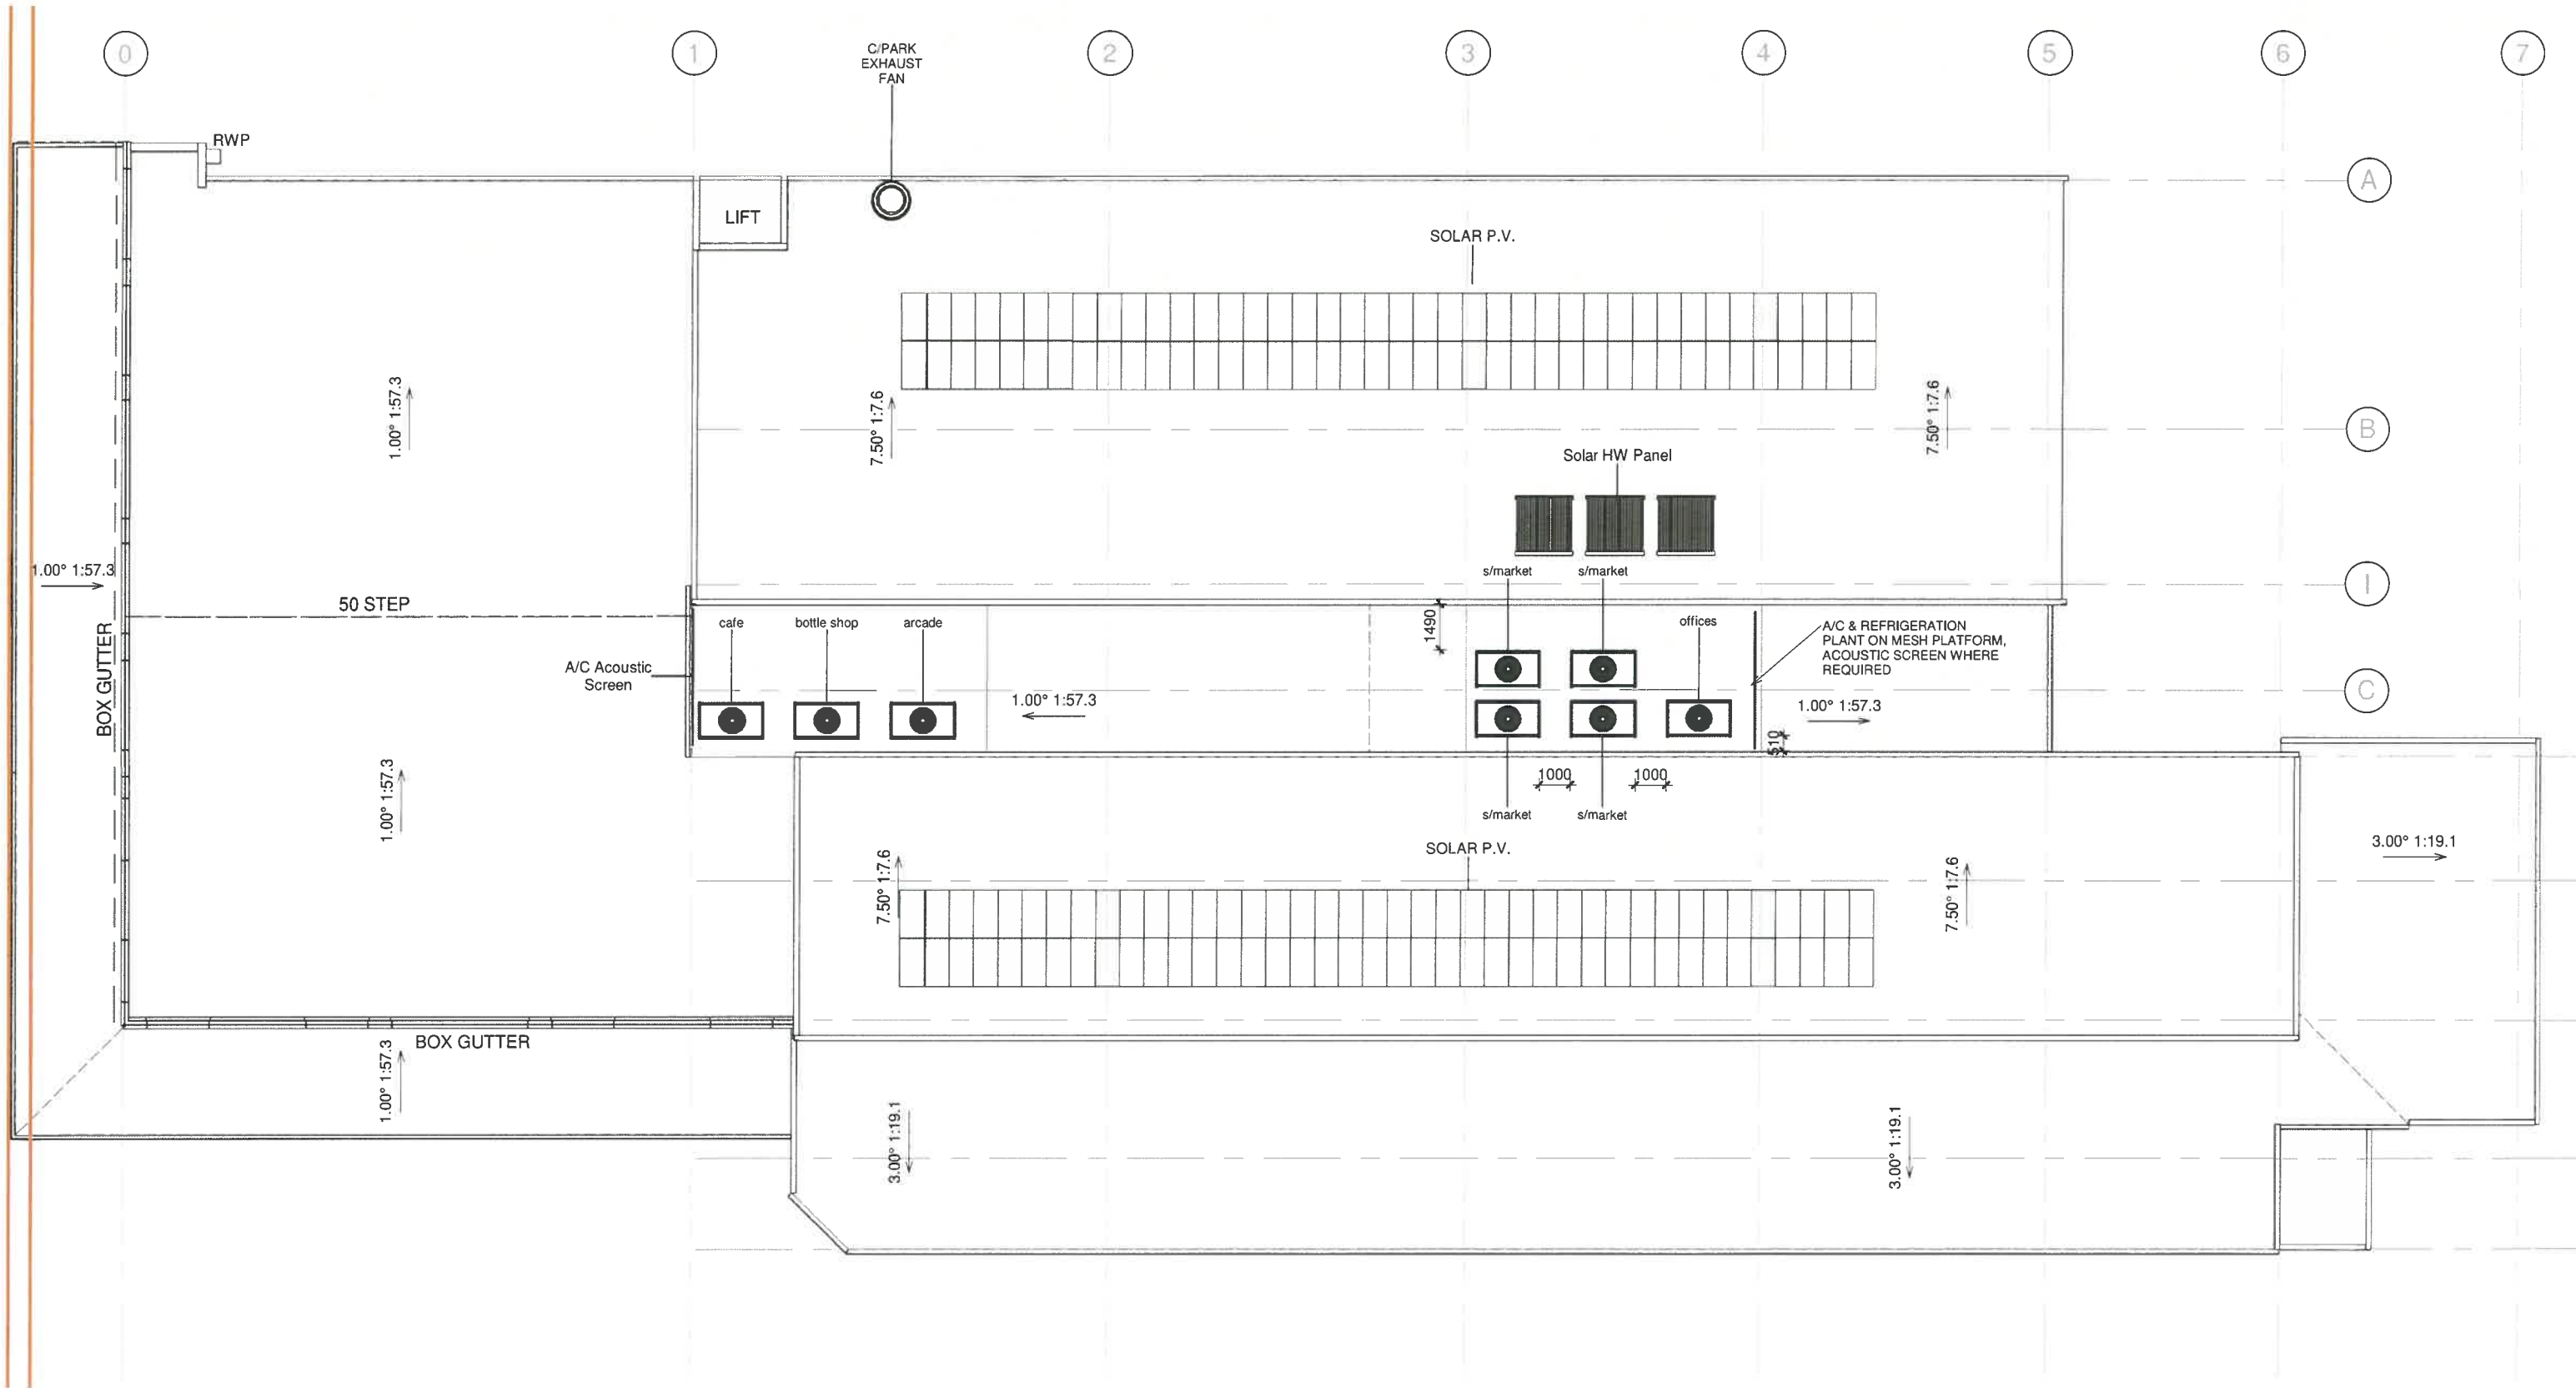


GORDON BUILDING DESIGN P/L

bdca BUILDING DESIGNERS ASSOCIATION OF AUSTRALIA

1 : 200
ROOF PLAN

28/06/2022 4:06:47 PM \\NAS-01-9E-2A\media\COMBINED CLIENTS\STOLZENHEIN 1860\DRW\STOLZENHEIN 1860 JRP.DA APPROVALS 20220624.rvt

 

DA APPROVALS 20220628

ROOF PLAN

07/20

DWG NO.


1860


Design & Drawn by:

S.L.G

SHEET

A-110

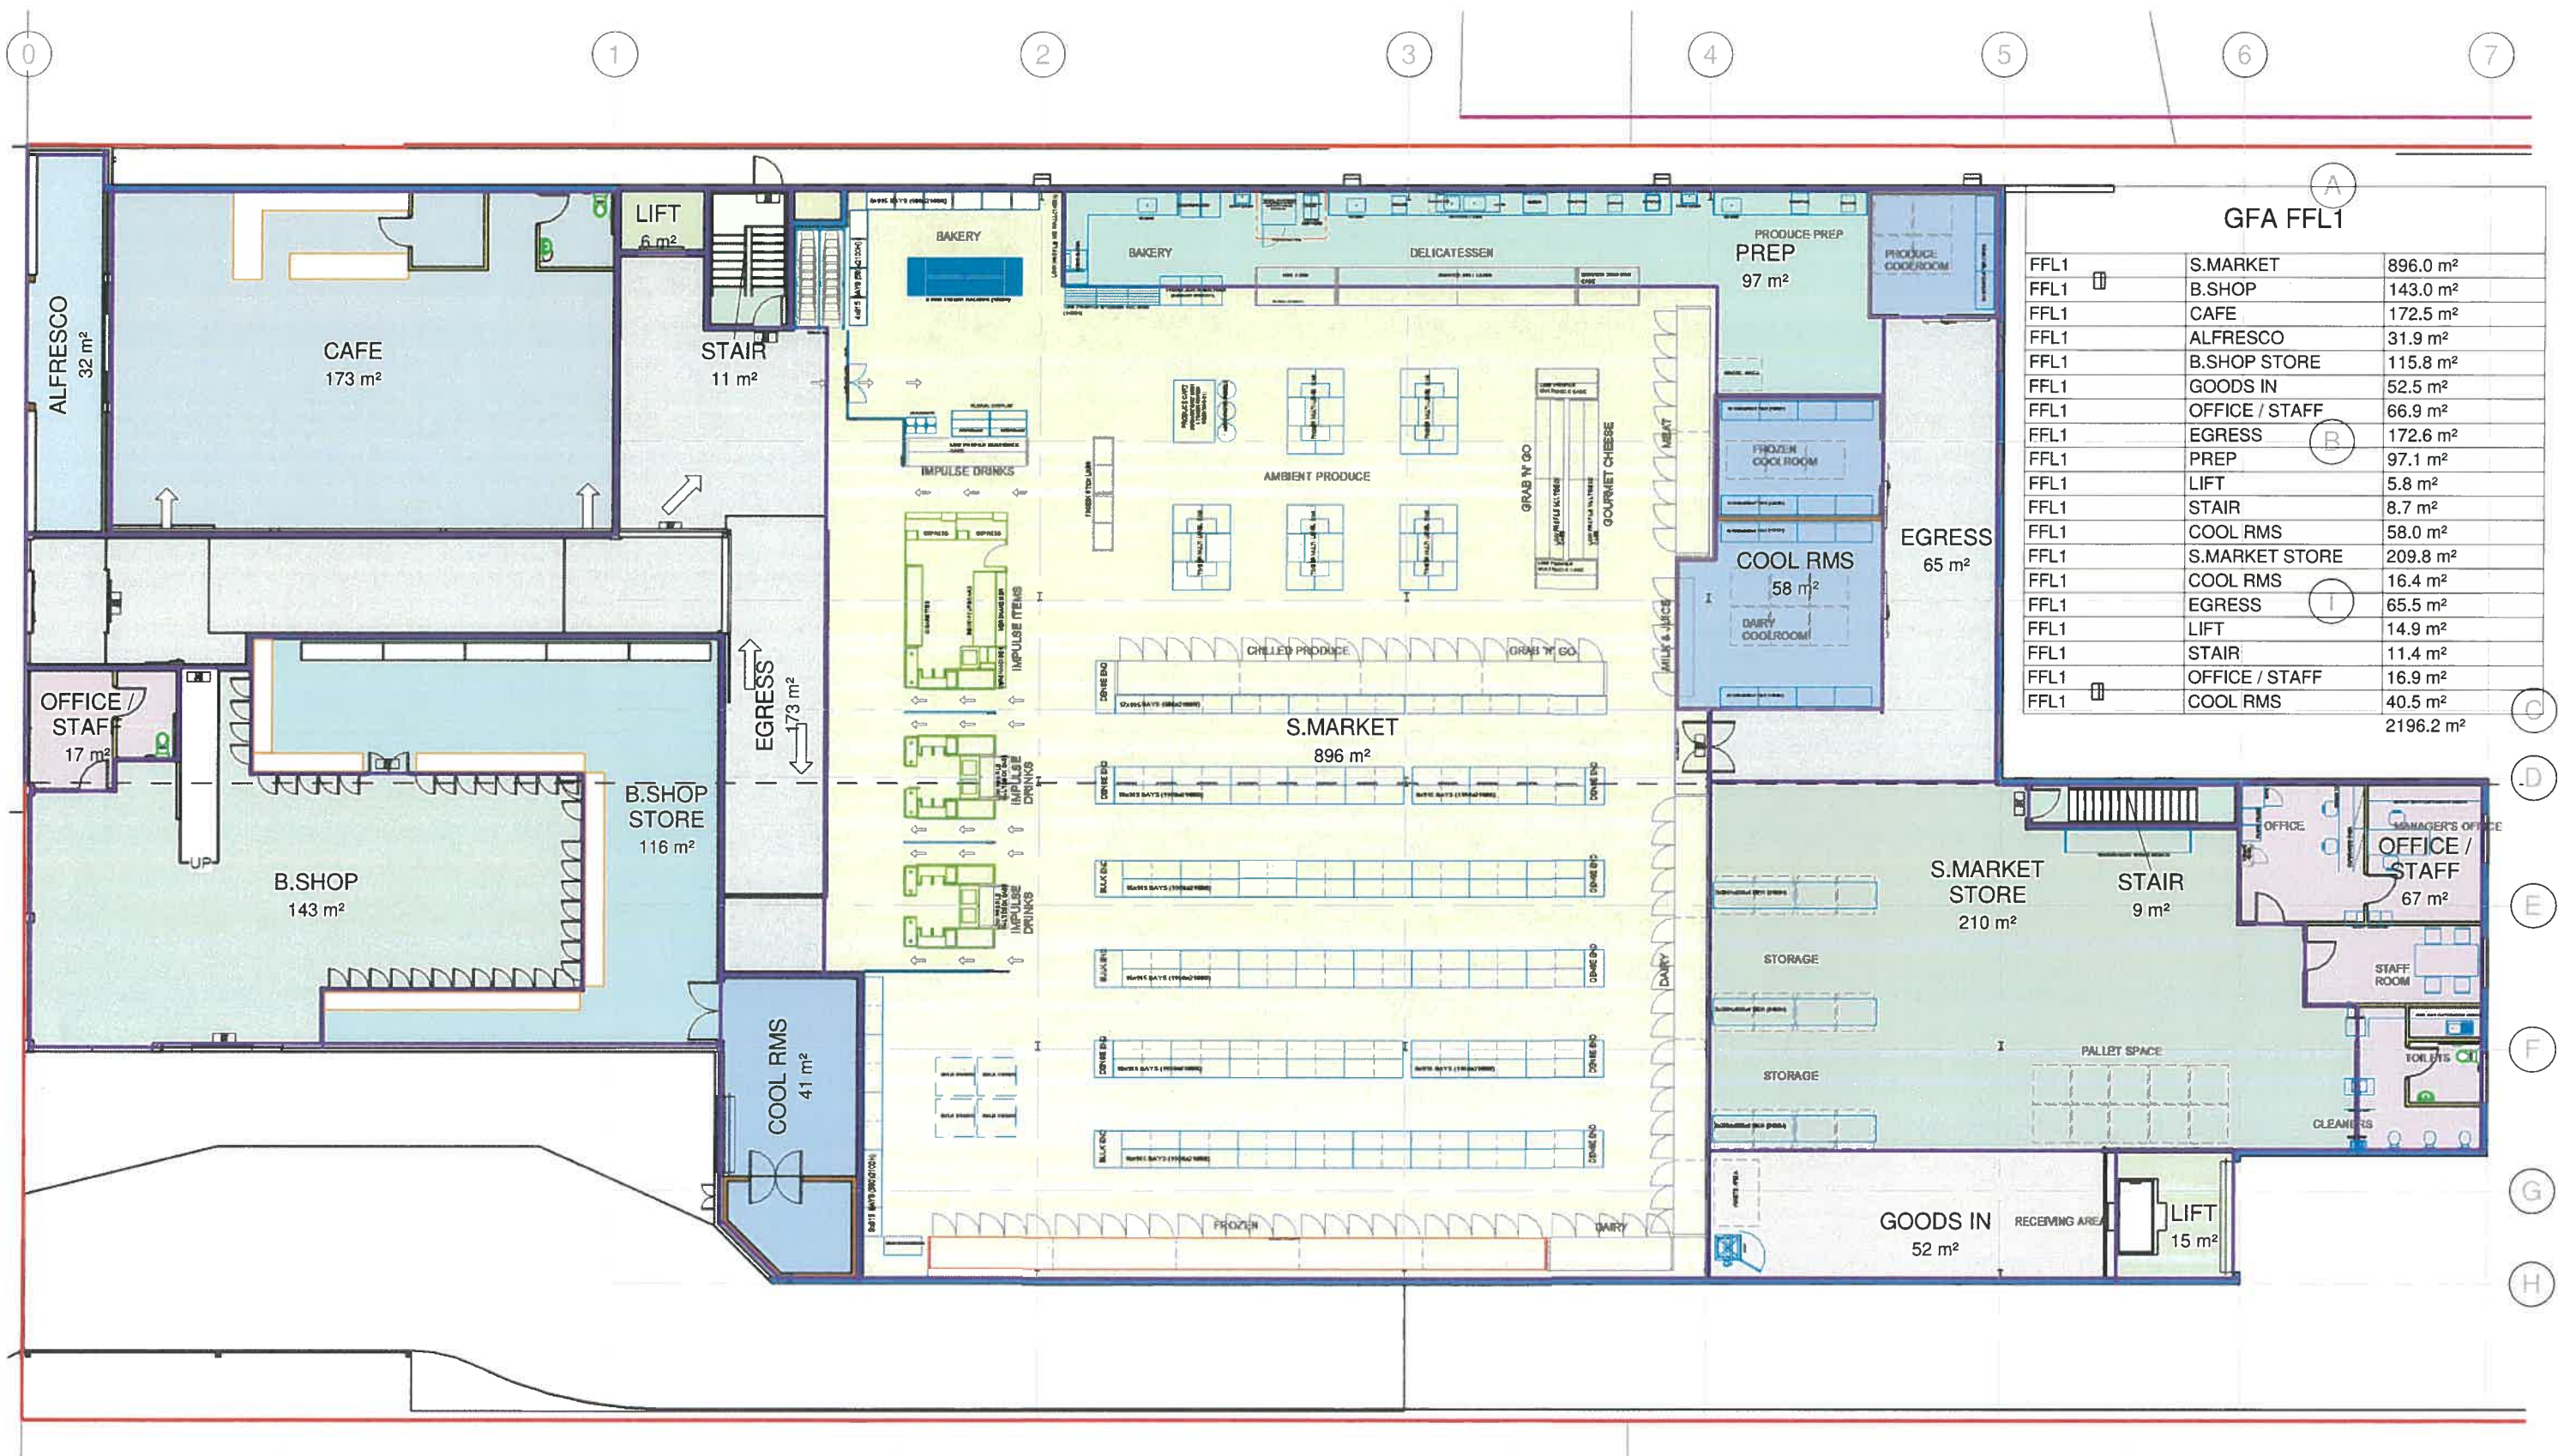

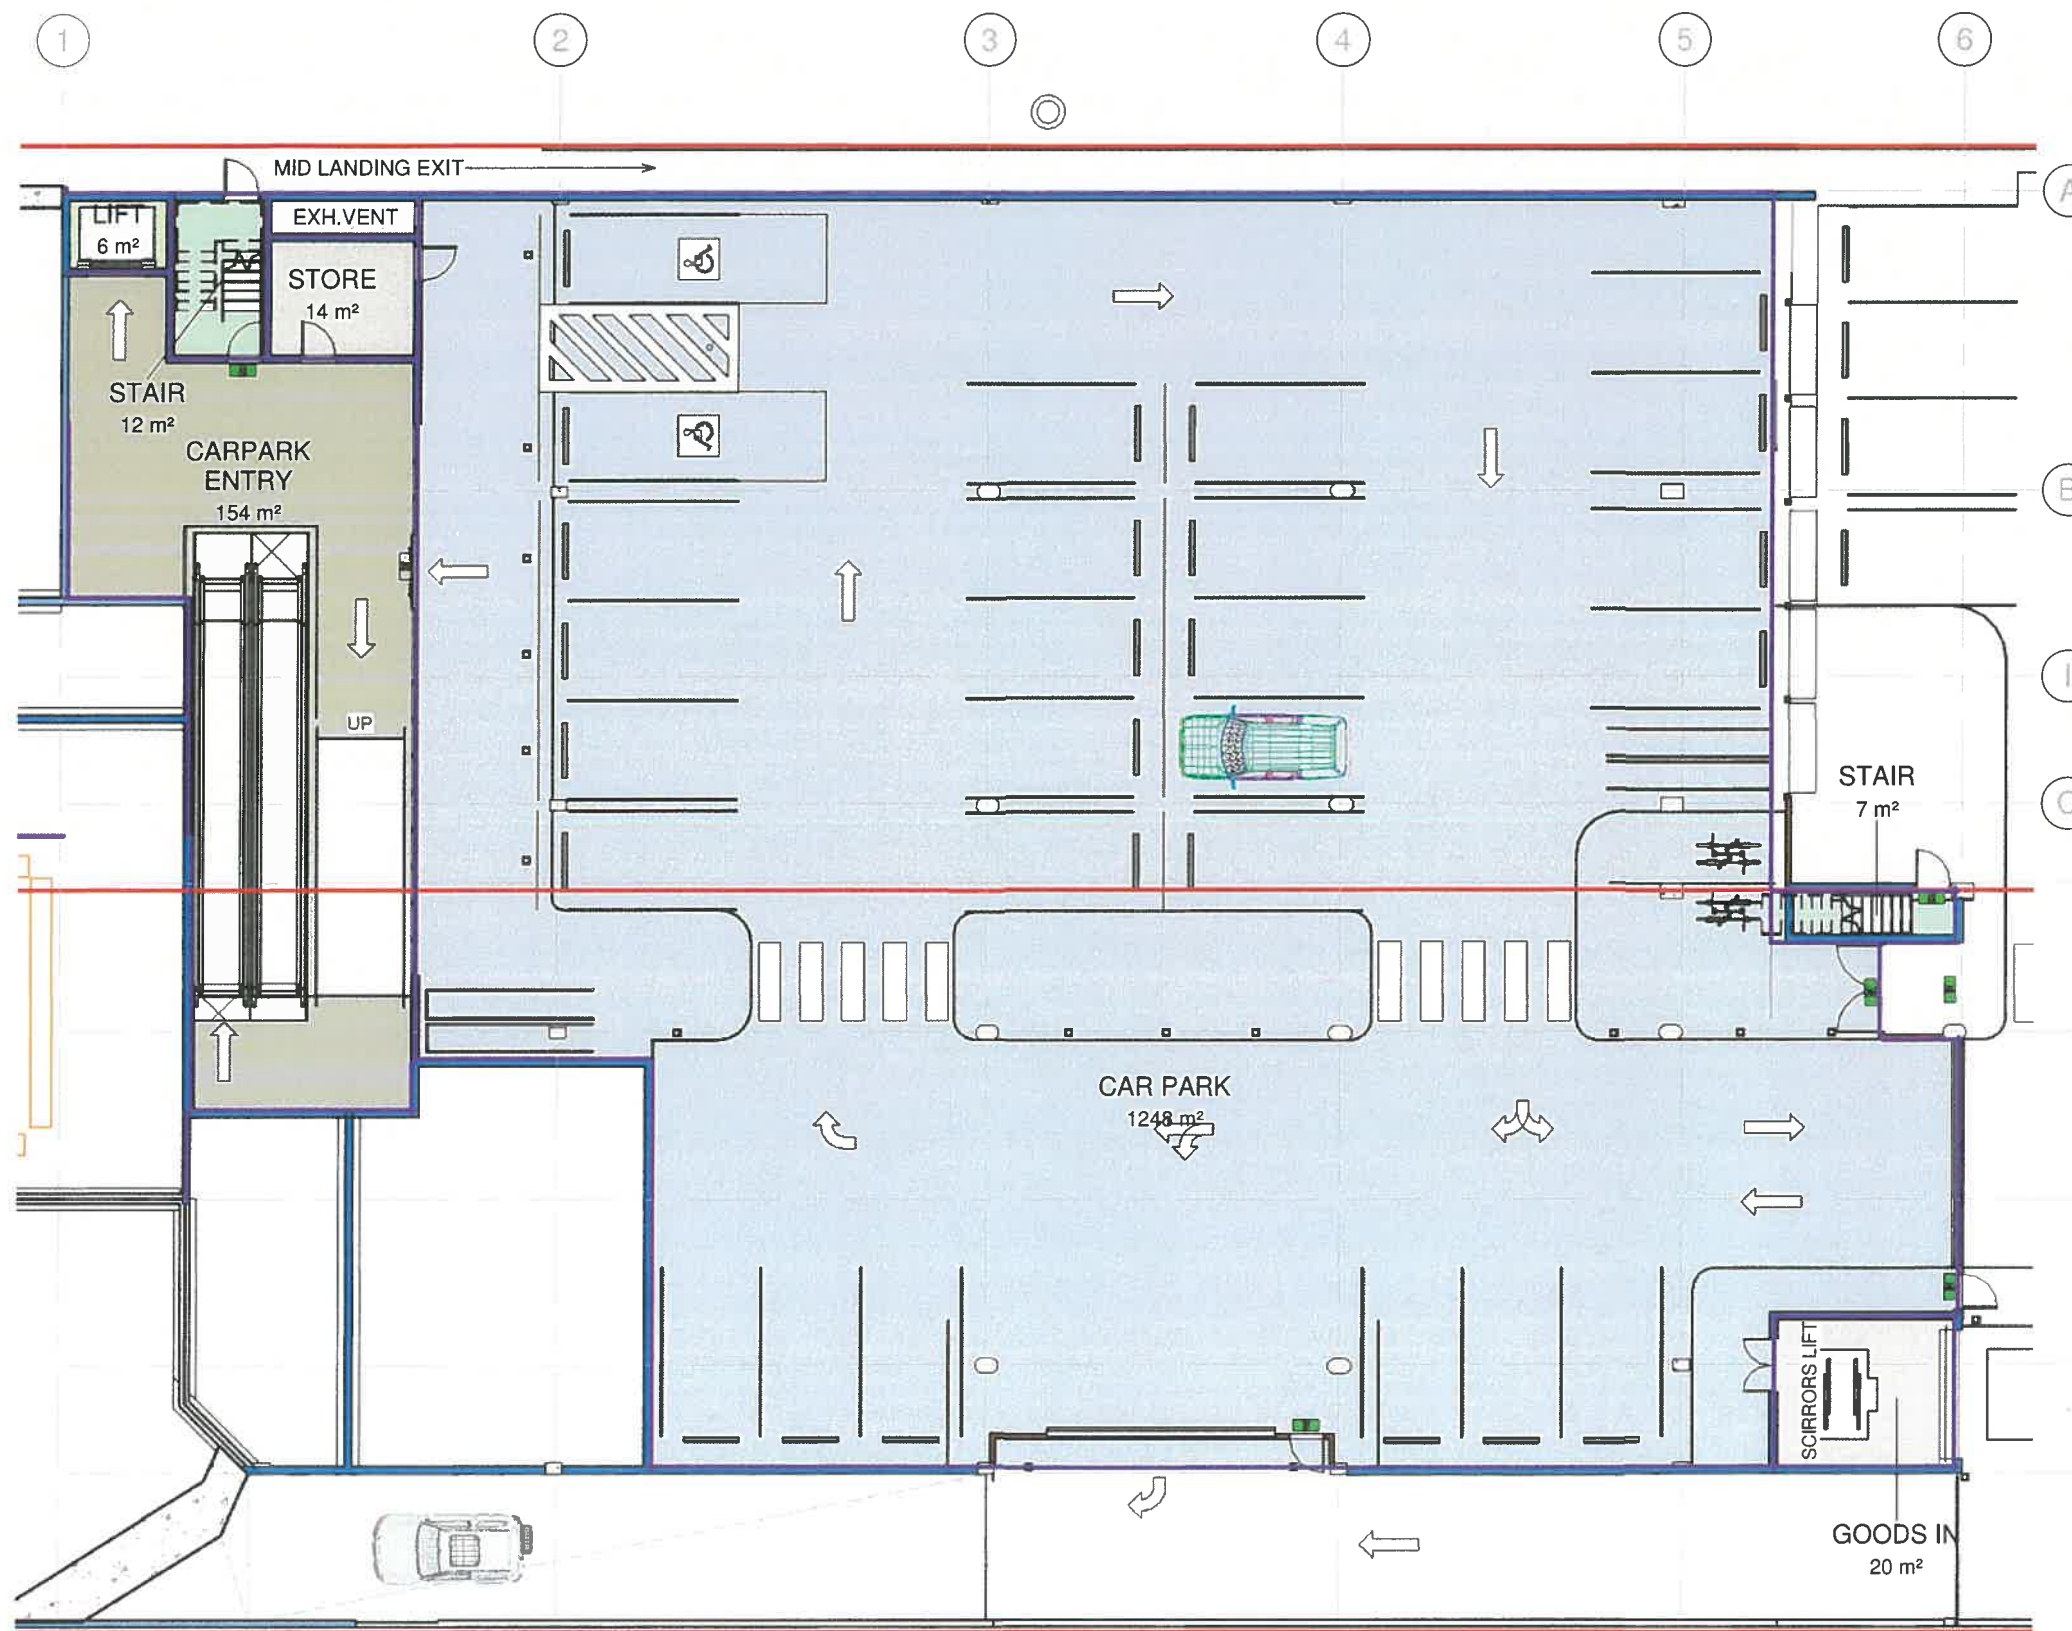

GFA FFL0		
FFL0	STORE	13.6 m ²
FFL0	CARPARK ENTRY	153.6 m ²
FFL0	GOODS IN	20.0 m ²
FFL0	STAIR	11.7 m ²
FFL0	CAR PARK	1248.2 m ²
FFL0	LIFT	6.1 m ²
FFL0	STAIR	7.0 m ²
		1460.2 m ²


1 : 200
LOWER FLOOR AREAS

SCALE 1:200 @ A3


DA APPROVALS 20211117

LOWER FLOOR AREAS

07/20	DWG NO.	1860
Design & Drawn by: S.L.G	SHEET	A-121

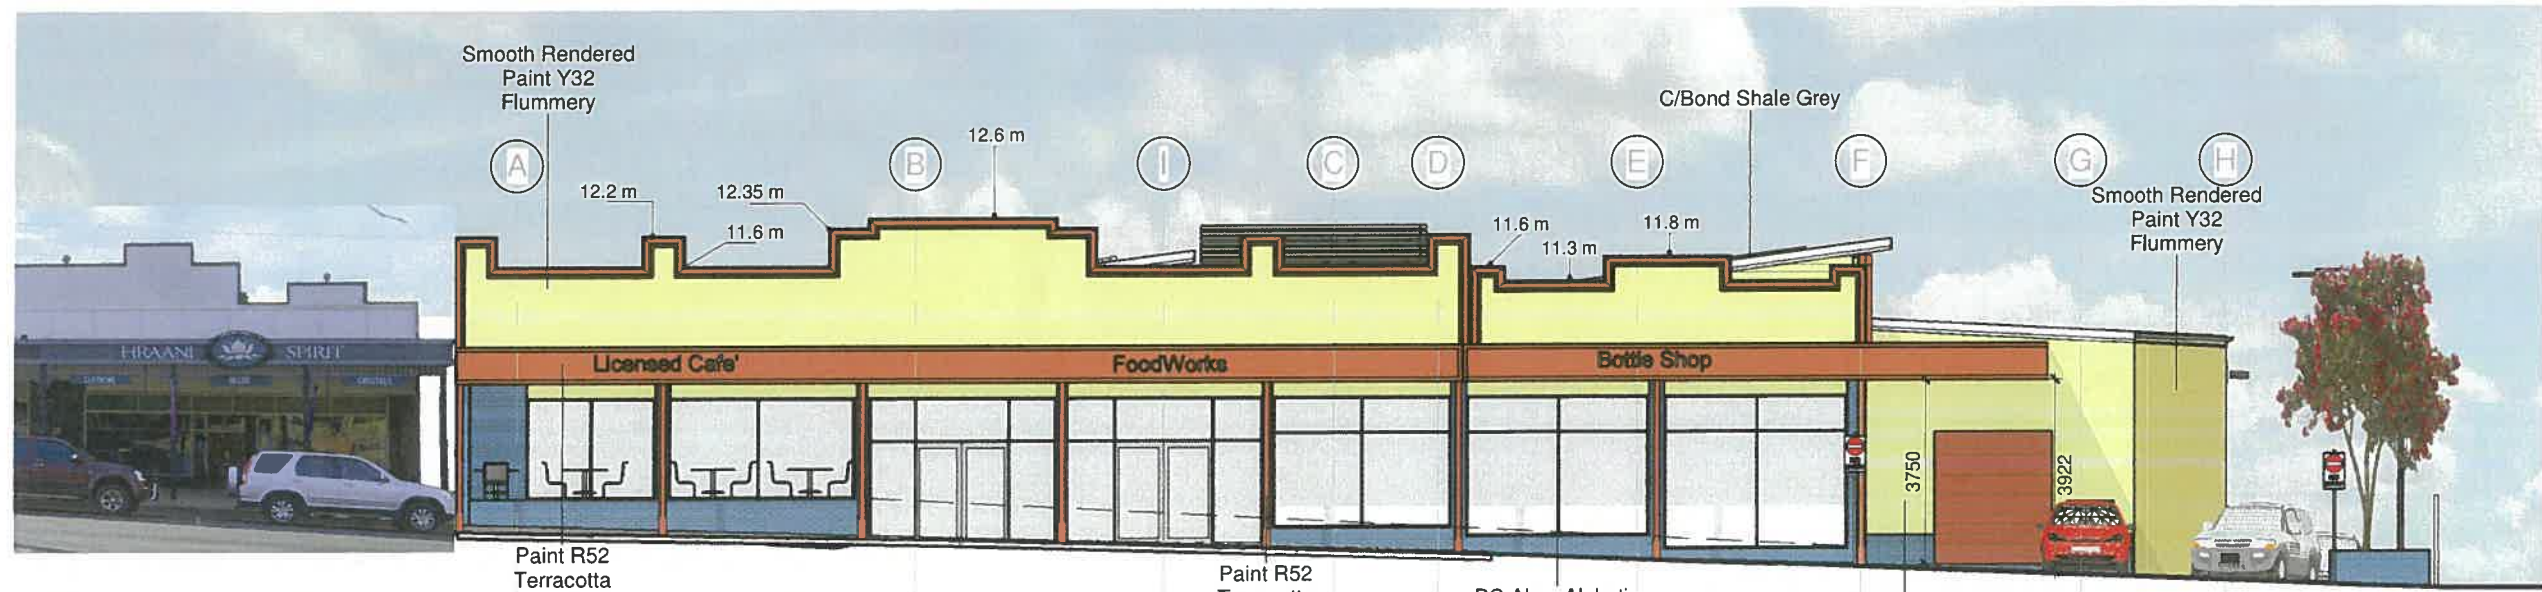

WEST ELEVATION

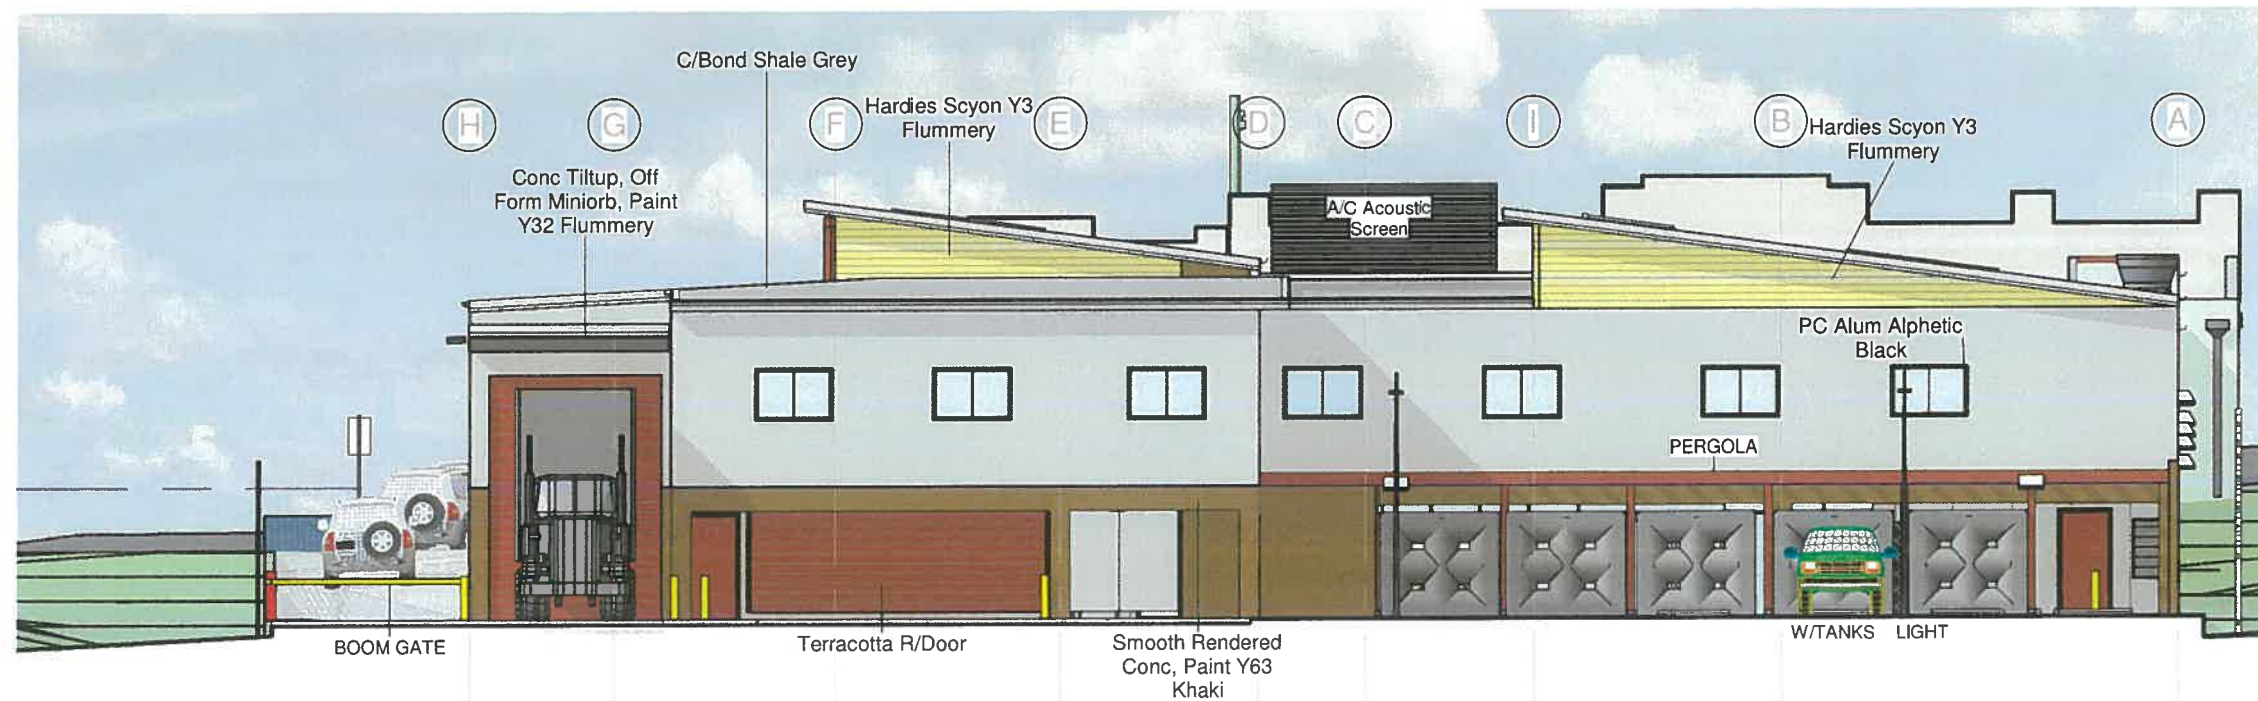

EAST ELEVATION

GORDON BUILDING DESIGN P/L

bdca BUILDING DESIGNERS ASSOCIATION OF AUSTRALIA

28/06/2022 4:06:55 PM \\NAS-01-9E-2A\media\COMBINED CLIENTS\STOLZENHEIN 1860\DRW\STOLZENHEIN 1860 JRP DA APPROVALS 20220624.rvt

0m 3m 6m
SCALE 1:150 @ A3

DA APPROVALS 20220628

ELEVATIONS 1

07/20

DWG NO.


1860

Design & Drawn by:


S.L.G

SHEET

A-201

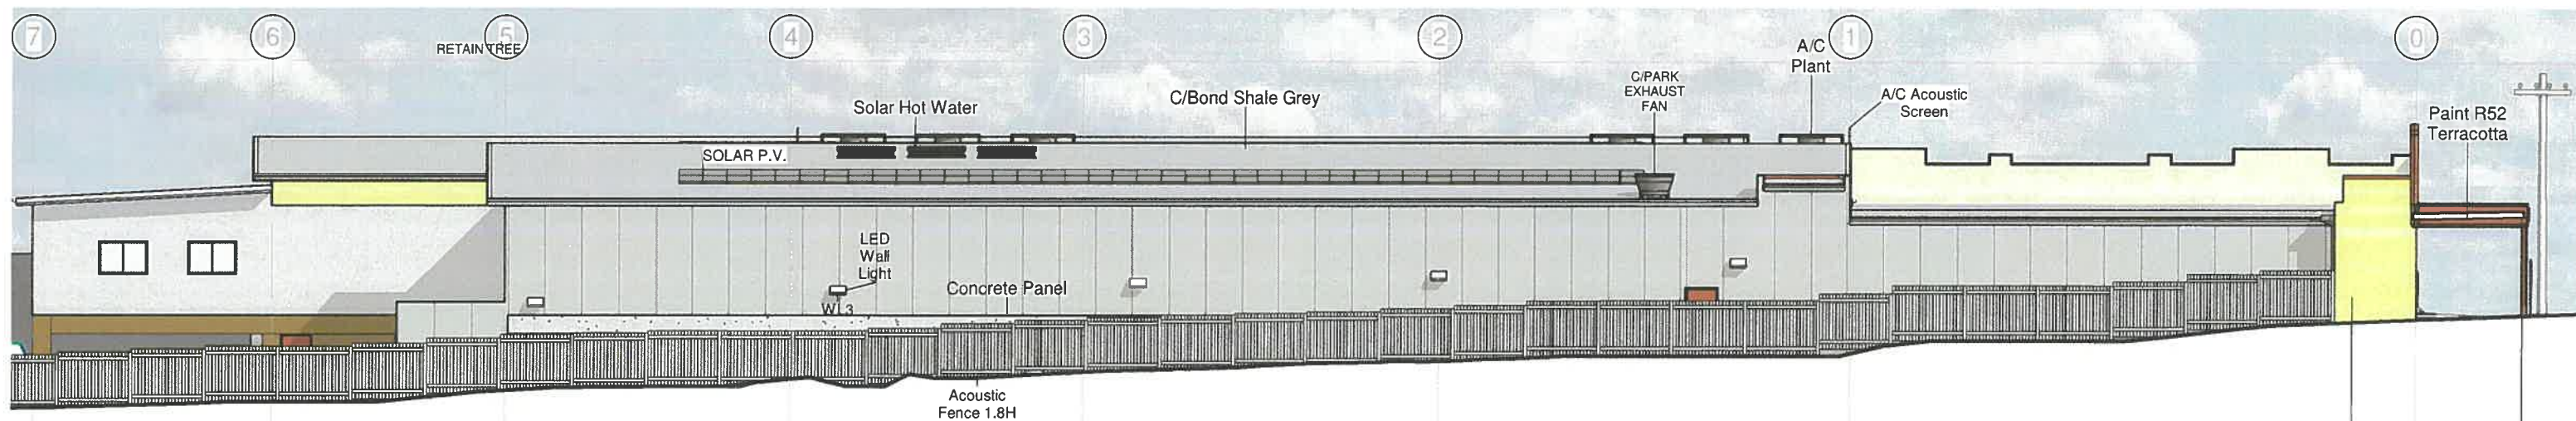

1 : 200
NORTH ELEVATION

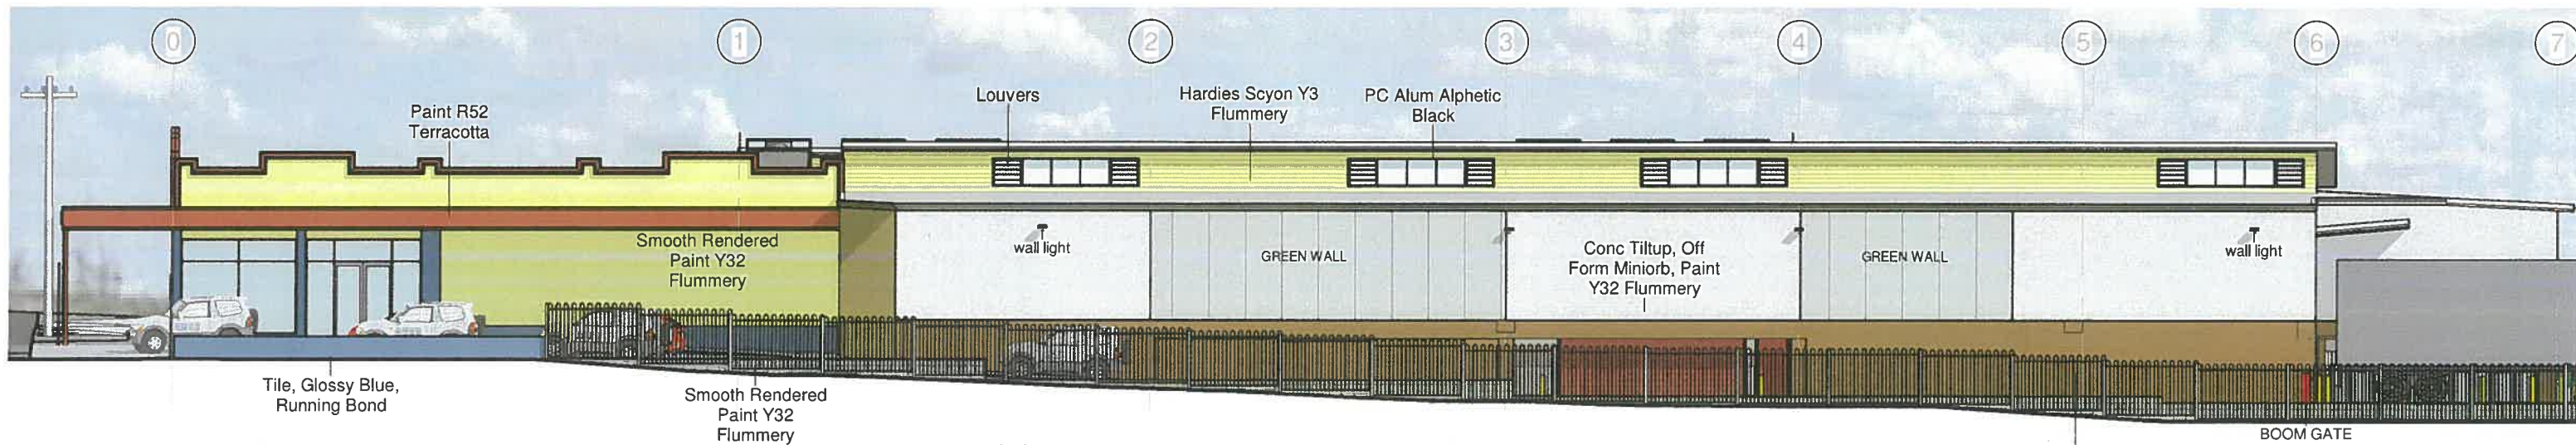


1 : 200
SOUTH ELEVATION

GORDON BUILDING DESIGN P/L



BUILDING DESIGNERS
ASSOCIATION OF AUSTRALIA

28/06/2022 4:06:59 PM \\NAS-01-9E-2A\media\COMBINED CLIENTS\STOLZENHEIN 1860\DRW\STOLZENHEIN 1860 JRP.DA APPROVALS 20220624.rvt

 

DA APPROVALS 20220628

ELEVATIONS 2

07/20

DWG
NO.


1860

Design &
Drawn by:

S.L.G

SHEET

A-202

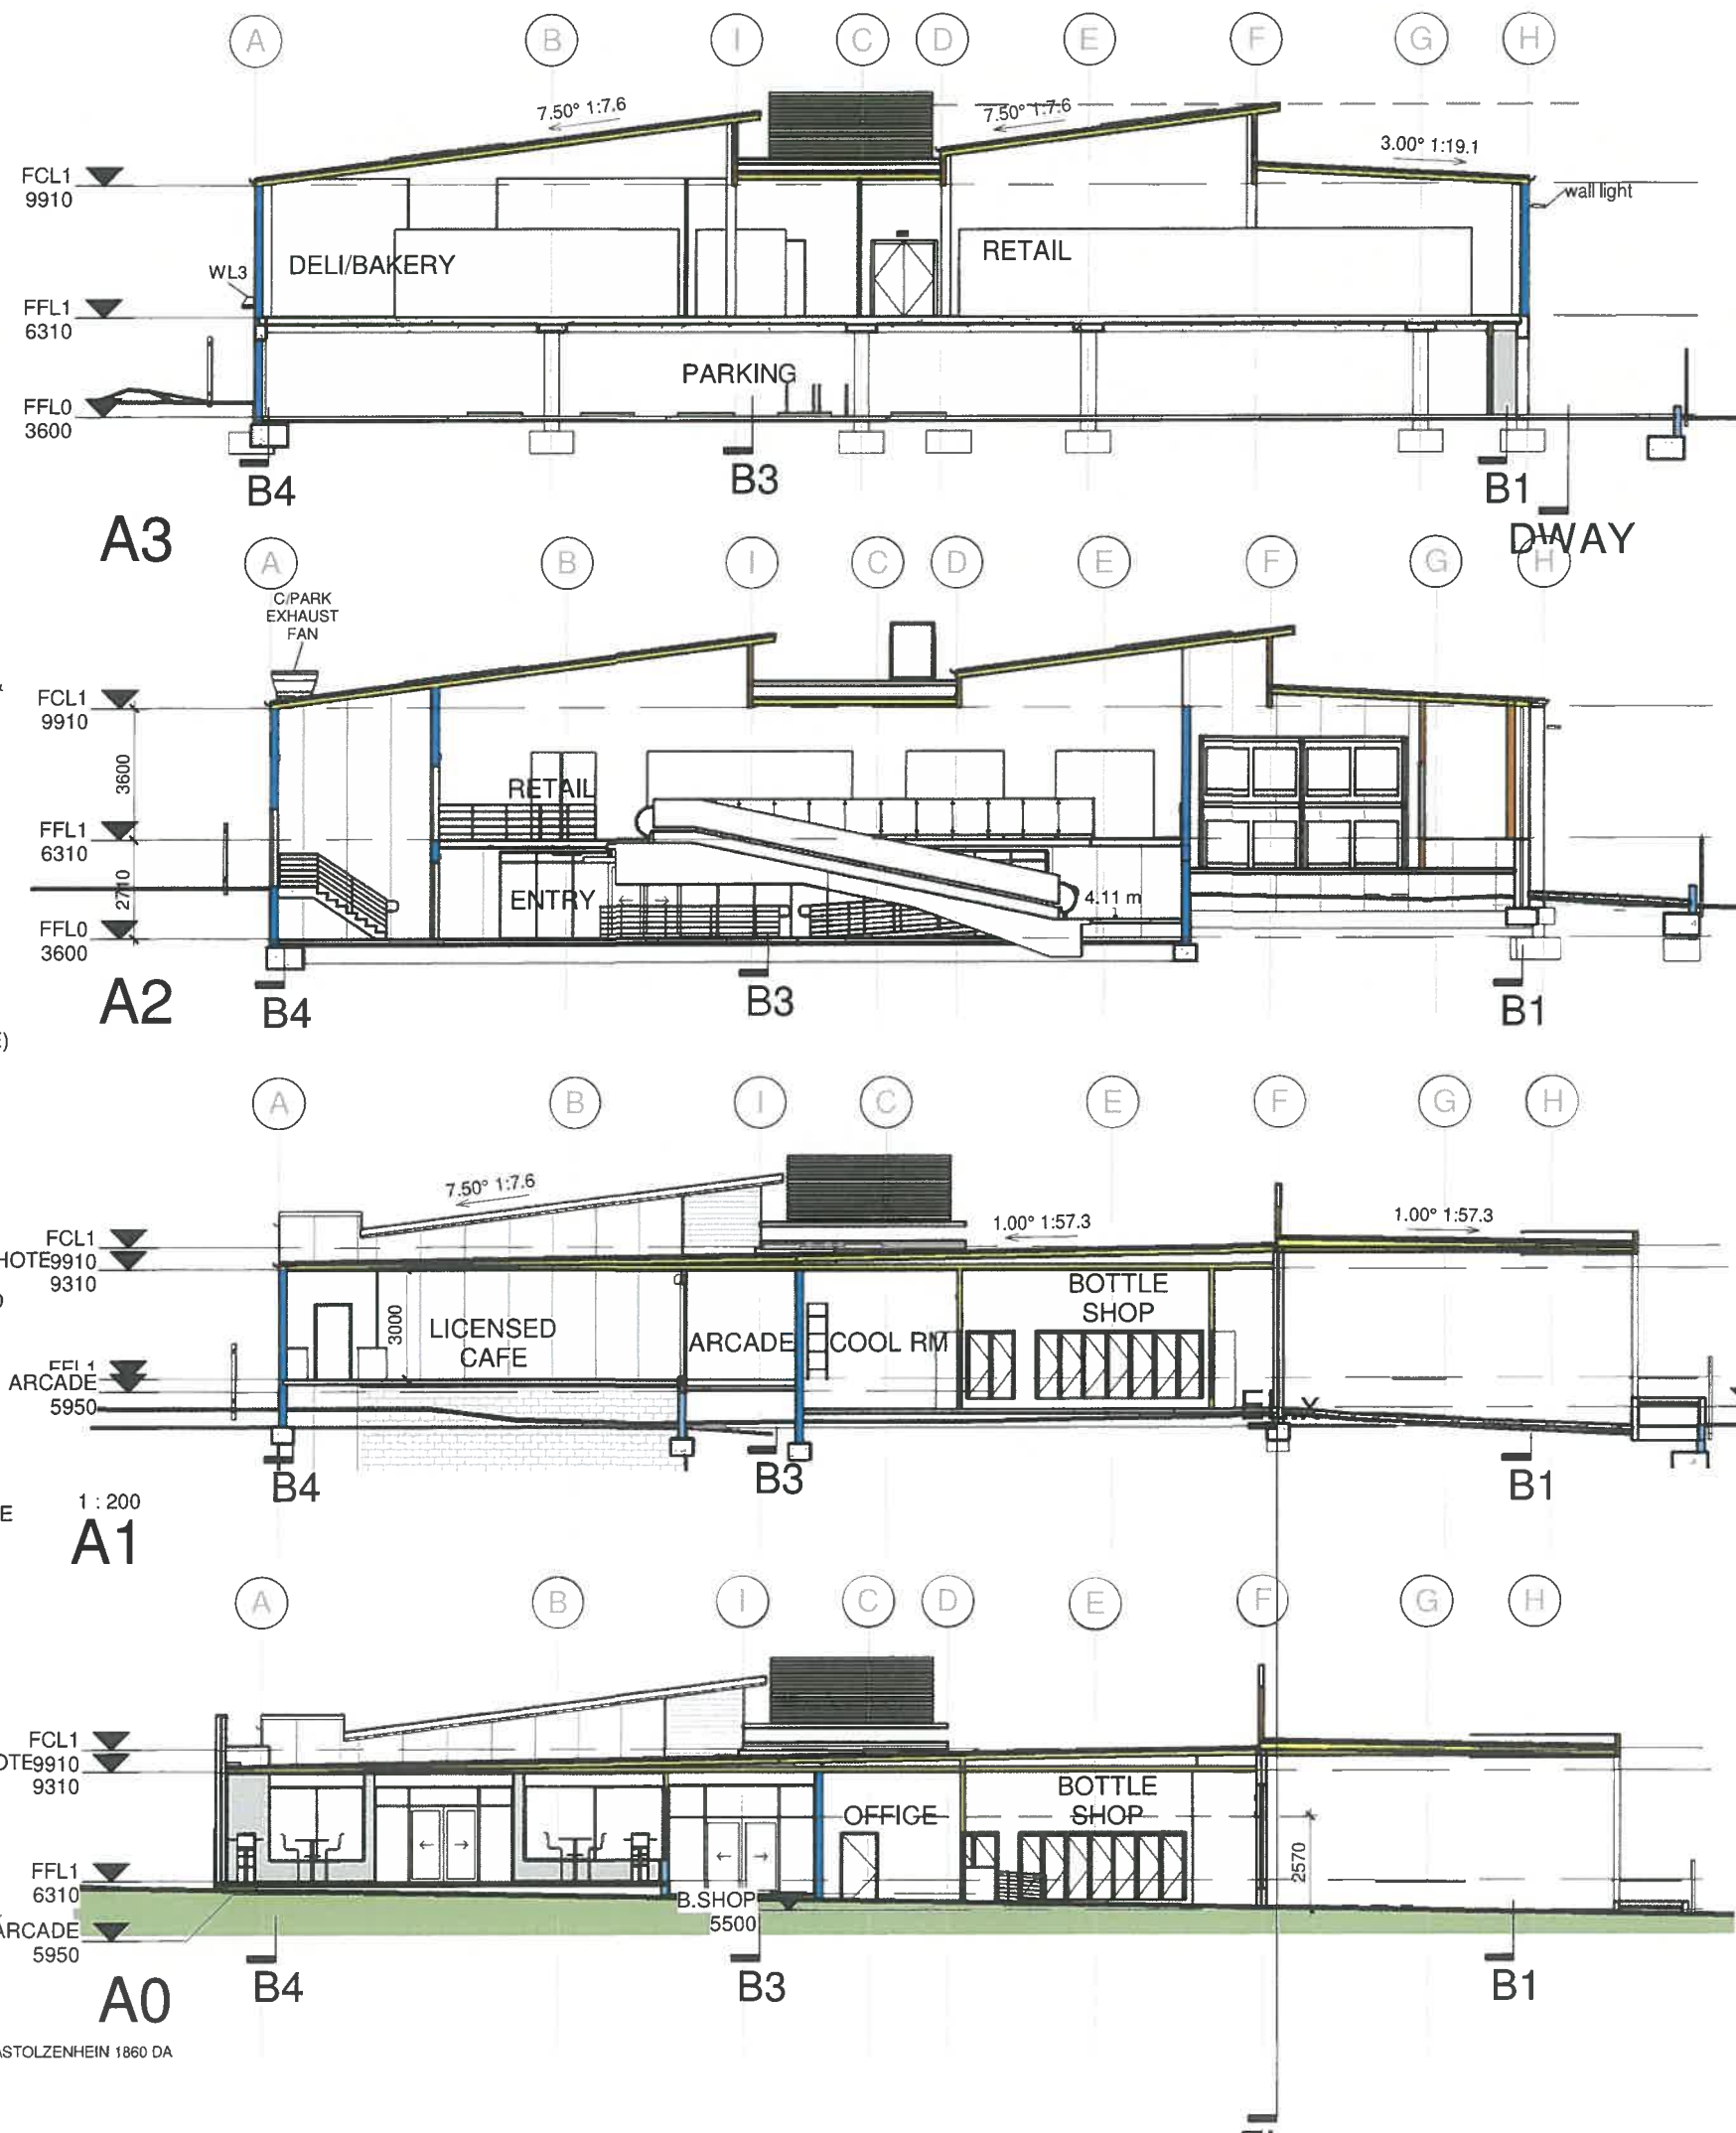

EXTERNAL CLADDING
HARDIES SCYON CLADDING
LINEAR – WEATHERBOARD STYLE
FIBRE CEMENT SHEET
TO MANUFACTURERS SPEC.

POWDER COATED, ALUMINIUM FRAMED WINDOWS &
SHOPFRONT
REFER TO SECTION 'J' REPORT FOR SPECIAL
REQUIREMENTS
HORIZONTAL SLIDING, LOUVRES & AUTO DOORS
FLOORS
CONCRETE SLABS WHERE SHOWN

HANDRAIL TO COMPLY WITH CURRENT BCA
REQUIREMENTS
WHERE OVER 1 M ABOVE FINISHED GROUND LEVEL
PROVIDE
POWDER COATED METAL

MASONRY WALLS
TILT-UP CONCRETE PANEL (VERT MINI ORB PROFILE)
EXTERNAL TREATMENT TO BE TEXTURE COATED
WITH 2 COAT EXTERIOR GRADE PAINTWORK

ALL WORK TO COMPLY WITH MANUFACTURERS
SPECIFICATION

PROVIDE SUB-FLOOR ACCESS DOOR

TERMITE TREATMENT TO BE :
USE OF CONCRETE FLOOR SLAB DESIGNED AND
CONSTRUCTED IN ACCORDANCE WITH AS 3660 AND
AS 2870 ALL TO STRUCTURAL ENGINEERS DETAIL
AND CLEAR 100 EDGE EXPOSURE ALL AROUND AND
MECHANICAL SEPARATION FOR SLAB
PENETRATIONS AND CONTROL JOINTS
CARRIED OUT IN ACCORDANCE WITH AS3660.1 AND
THE MANUFACTURER'S SPECIFICATION.
CERTIFICATION REQUIRED ON COMPLETION.

AGRICULTURAL DRAIN TO PERIMETER OF CONCRETE
SLAB.

GENERAL NOTES

ALL MATERIALS TO BE DELIVERED STORED AND
FIXED IN
ACCORDANCE WITH THE CURRENT
MANUFACTURERS
SPECIFICATION AND CERTIFIED WITH THE CURRENT
NATIONAL CONSTRUCTION CODE OF AUSTRALIA
AND MANUFACTURERS SPECIFICATION

INSTALL A SMOKE DETECTION AND ALARM SYSTEM
IN ACCORDANCE WITH CURRENT
B.C.A.REQUIREMENTS

NOTE: EXTERNAL WALL DOOR THRESHOLDS SHALL
BE SET DOWN TO ALLOW DOOR SILLS TO BE FLUSH
WITH FLOOR LEVEL. IN ACCORDANCE WITH
CURRENT AS1428

REFER TO ENGINEER'S DETAILS FOR:
REINFORCED CONCRETE SLAB FLOORS, CONCRETE
FOOTINGS, RETAINING WALLS,
CONCRETE COLUMNS, STEEL BEAMS & COLUMNS
LINTELS, TIMBER BEAMS, FIXING, FRAMING,
BRACING & HOLDING DOWN

INSULATION
REFER TO SECTION 'J' REPORT BY OTHERS

ALL RMB MATERIAL TO HAVE A MAXIMUM
FLAMMABILITY INDEX OF 5
AND A MAXIMUM SMOKE DEVELOPED INDEX OF 5

ROOF CONSTRUCTION COLORBOND METAL
FIXED TO MANUFACTURERS SPECIFICATION
METAL BATTENS @ 900c/c

PRE-FABRICATED STEEL PORTAL FRAMES
TO ENGINEERS DETAIL

PITCH AS SHOWN
T2 HYPSPAN TIMBER RAFTERS TO MANUFACTURERS
SPECIFICATION

COLORBOND METAL GUTTERS
COLORBOND FASCIA AND DOWNPIPES.
CONNECT TO TANKS OVERFLOW TO COUNCIL
S/WATER

INTERNAL LININGS
BATTENED CEILING
PLASTERBOARD INTERNAL LININGS INCLUDING
WET AREAS TO MANUFACTURERS SPECIFICATION.

C/BOND MINI-ORB LINING
TO UNDER SIDE OF VERANDA
B.SHOP
5500 90 HYNNE T2 RADIATA PINE TIMBER FRAME

0m 4m 8m
SCALE 1:200 @ A3




DA APPROVALS 20211117



SECTIONS

07/20	DWG NO.	1860
Design & Drawn by: S.L.G	SHEET	A-301

GORDON BUILDING DESIGN P/L
bdqa BUILDING DESIGNERS
ASSOCIATION OF AUSTRALIA

17/11/2021 10:05:42 AM
\\NAS-01-9E-2A\media\COMBINED CLIENTS\STOLZENHEIN 1860\DRW\STOLZENHEIN 1860 DA
APPROVALS 20210427.rvt

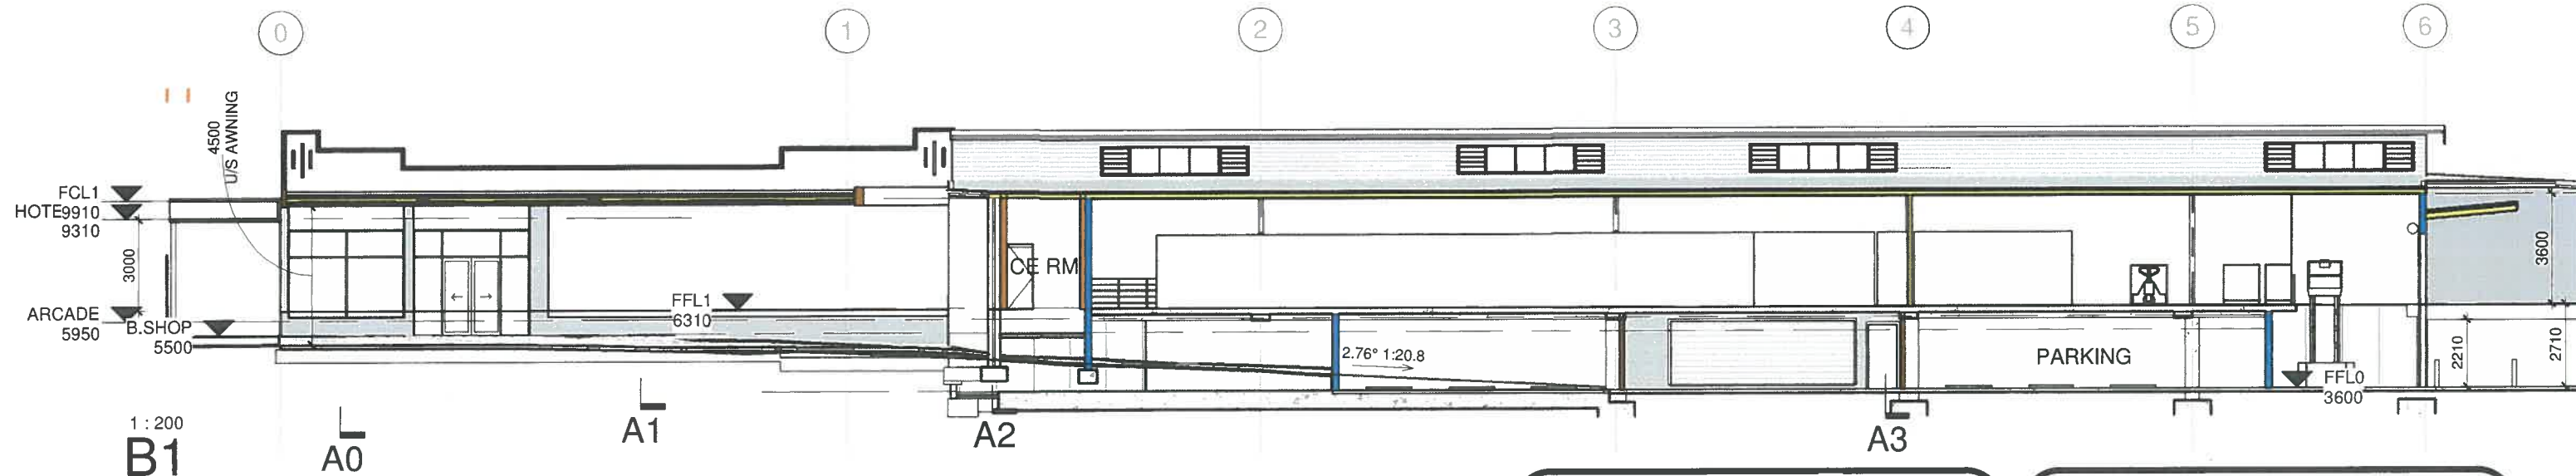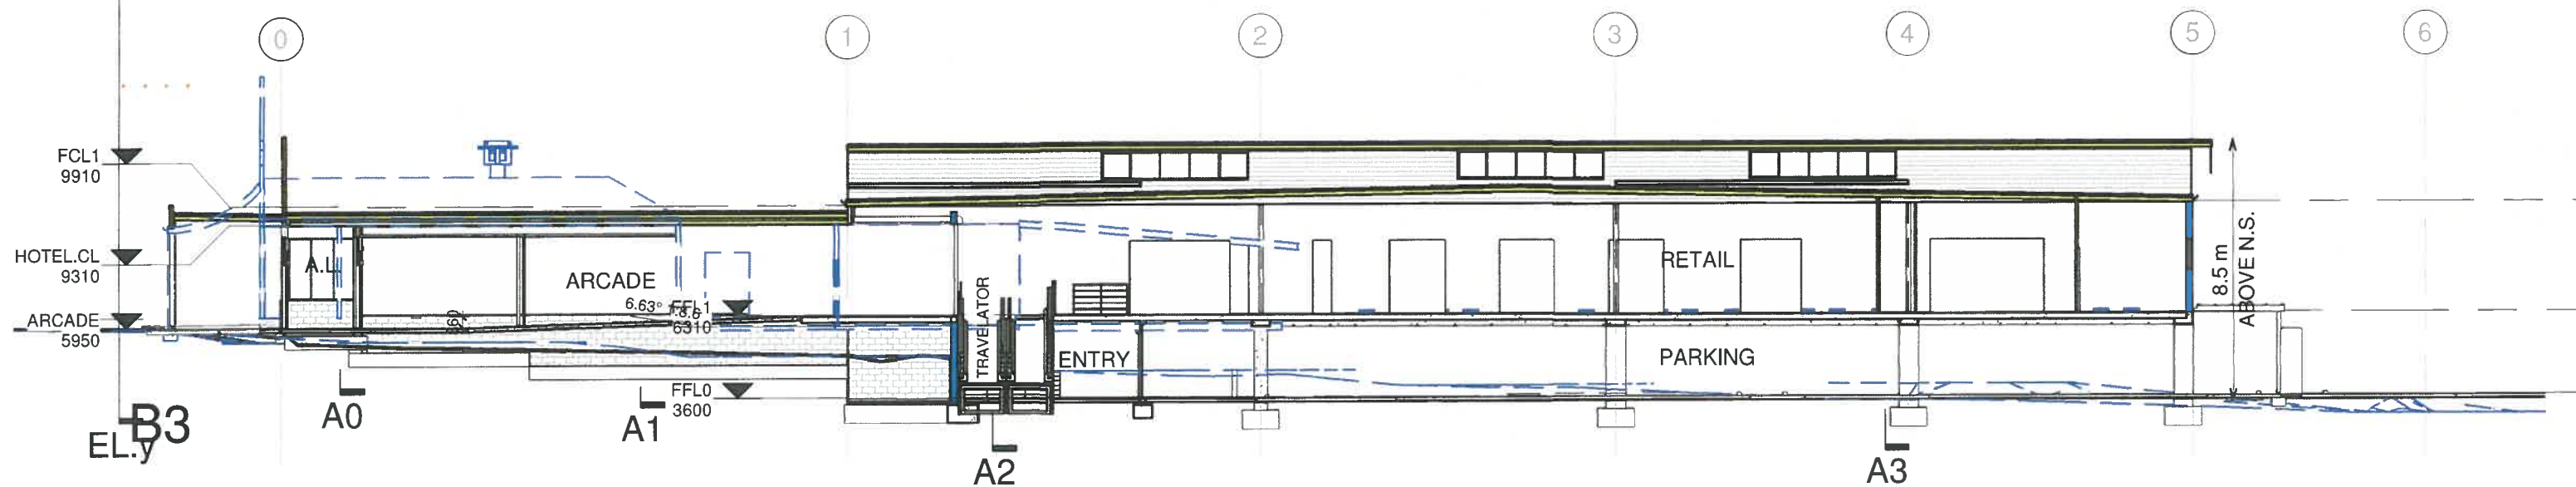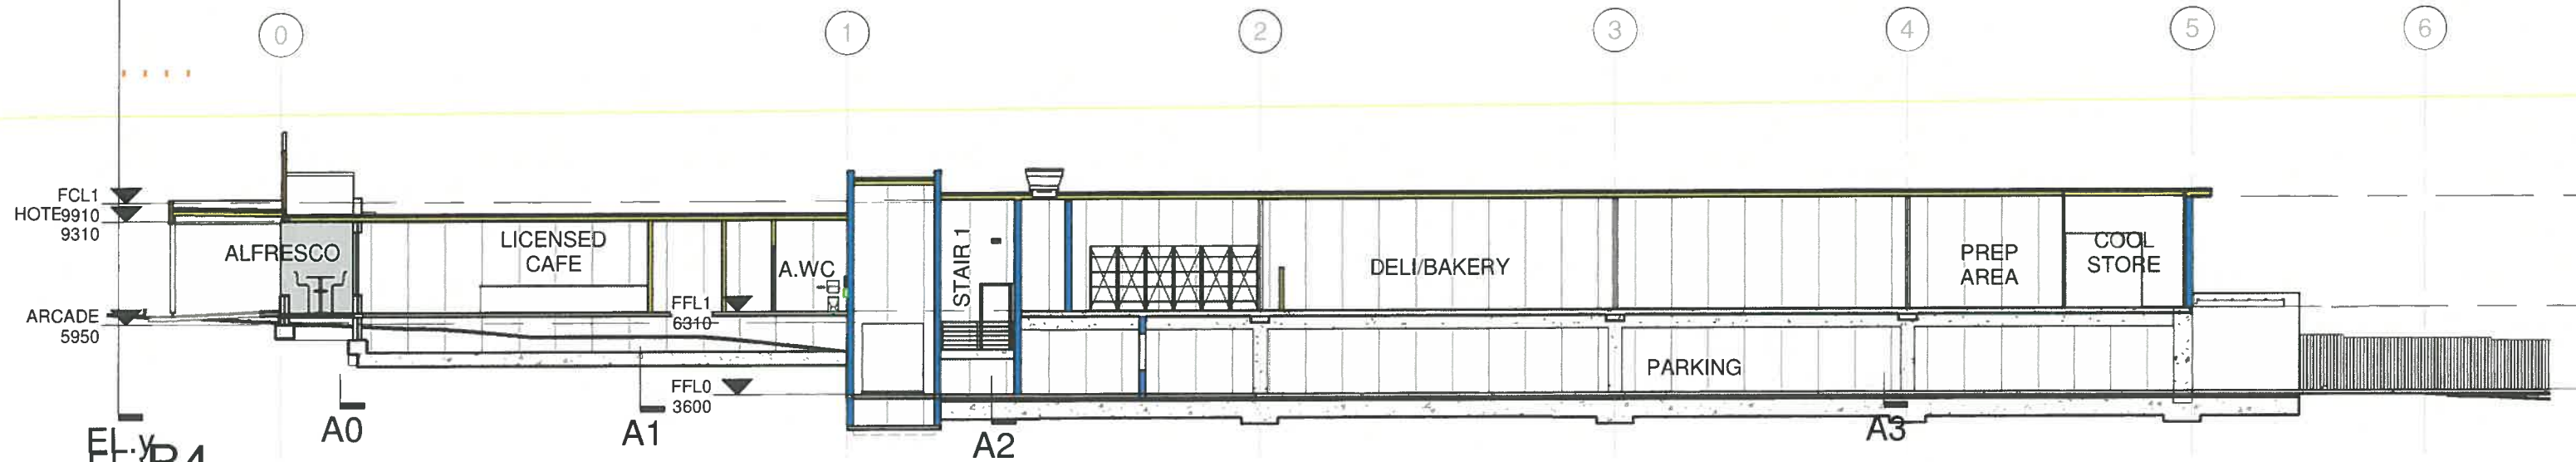

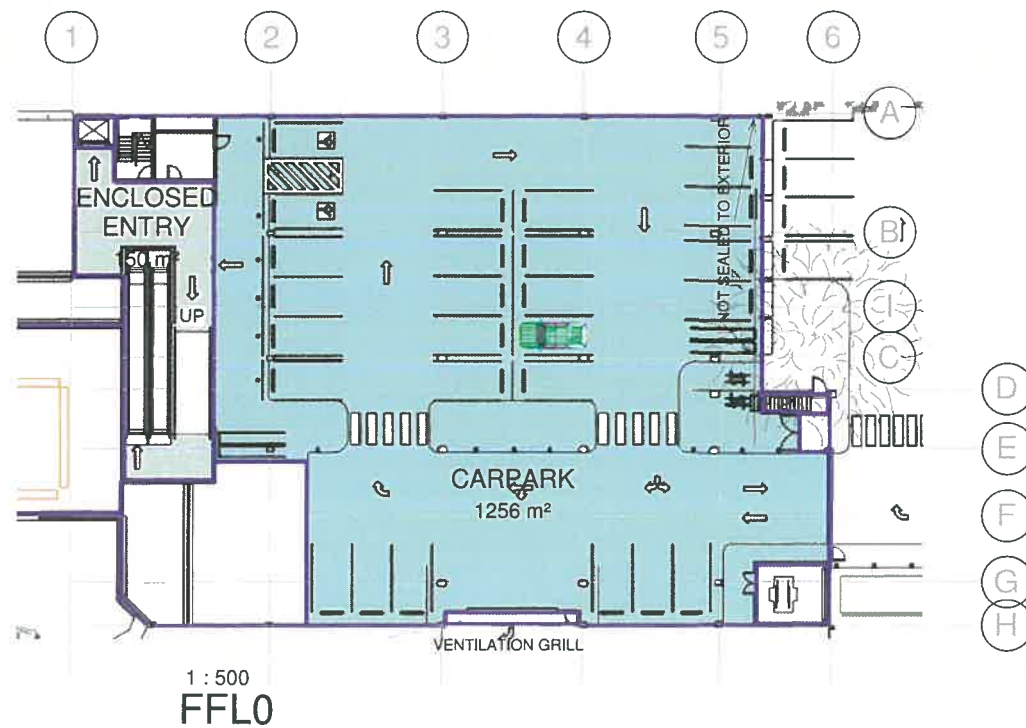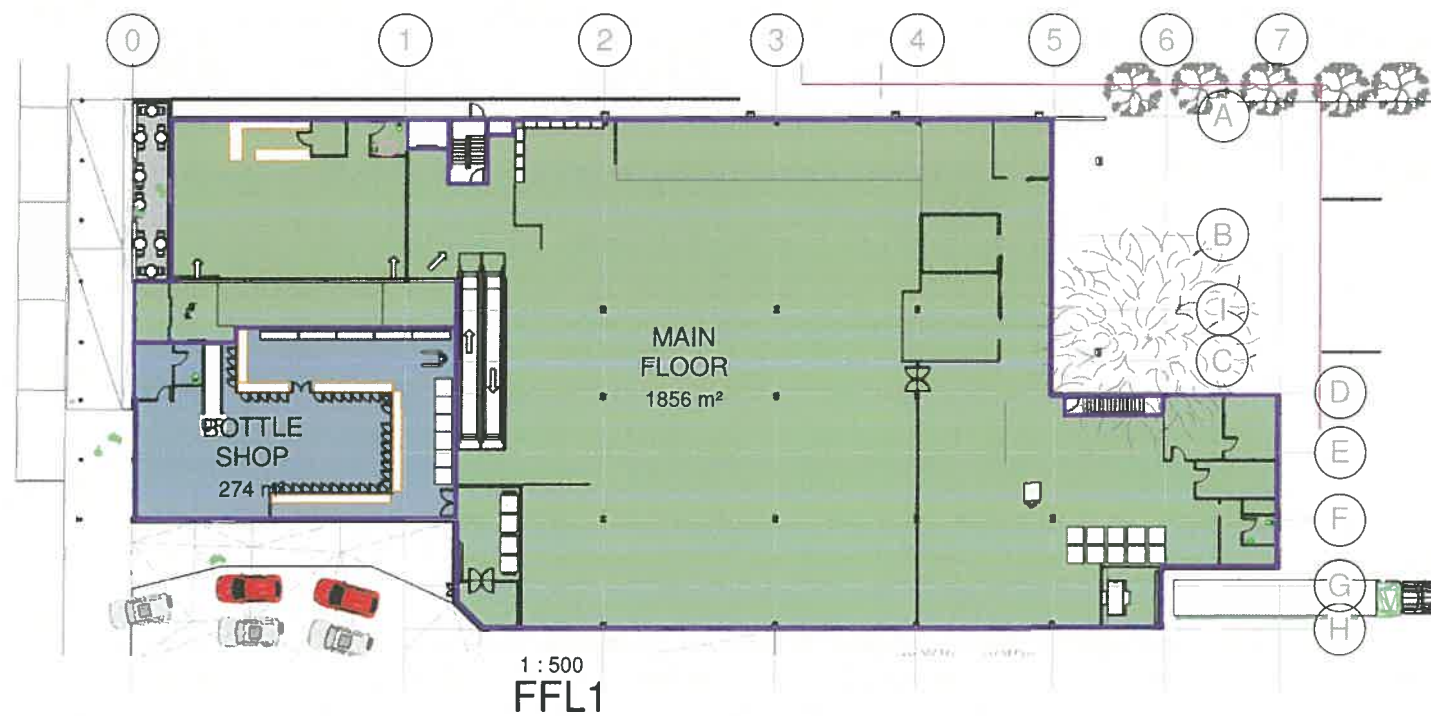

Area Schedule (FIRE COMPARTMENT)					
1	FFL0	ENCLOSED ENTRY	149.9 m ²	6	
1	FFL1	MAIN FLOOR	1855.6 m ²	6	
			2005.5 m ²		
2	FFL1	BOTTLE SHOP	273.6 m ²	6	
			273.6 m ²		
3	FFL0	CARPARK	1255.6 m ²	7(a)	
			1255.6 m ²		
Grand total: 4			3534.7 m ²		

Building Properties

Rise In Storeys	2
Building Class	MIXED
Construction Type	C

A6.7 Class 7 buildings

A Class 7 building is a storage-type building that includes one or more of the following sub-classifications:

(1) Class 7a — a carpark.


A6.6 Class 6 buildings

A Class 6 building is a shop or other building used for the sale of goods by retail or the supply of services direct to the public, including—

- (1) an eating room, café, restaurant, milk or soft-drink bar; or
- (2) a dining room, bar area that is not an *assembly building*, shop or kiosk part of a hotel or motel; or
- (3) a hairdresser's or barber's shop, public laundry, or undertaker's establishment; or
- (4) a market or sale room, showroom, or *service station*.

Table C2.2 Maximum size of fire compartments or atria

Classification	Type A construction	Type B construction	Type C construction
5, 9b or 9c	Max <i>floor area</i> —8 000 m ² Max volume—48 000 m ³	Max <i>floor area</i> —5 500 m ² Max volume—33 000 m ³	Max <i>floor area</i> —3 000 m ² Max volume—18 000 m ³
6, 7, 8 or 9a (except for <i>patient care areas</i>)	Max <i>floor area</i> —5 000 m ² Max volume—30 000 m ³	Max <i>floor area</i> —3 500 m ² Max volume—21 000 m ³	Max <i>floor area</i> —2 000 m ² Max volume—12 000 m ³

 

DA APPROVALS 20211117

BUILDING CODE INFO

07/20 DWG NO. 1860

Design & Drawn by: S.L.G SHEET A-601