


SITE LONG SECTION

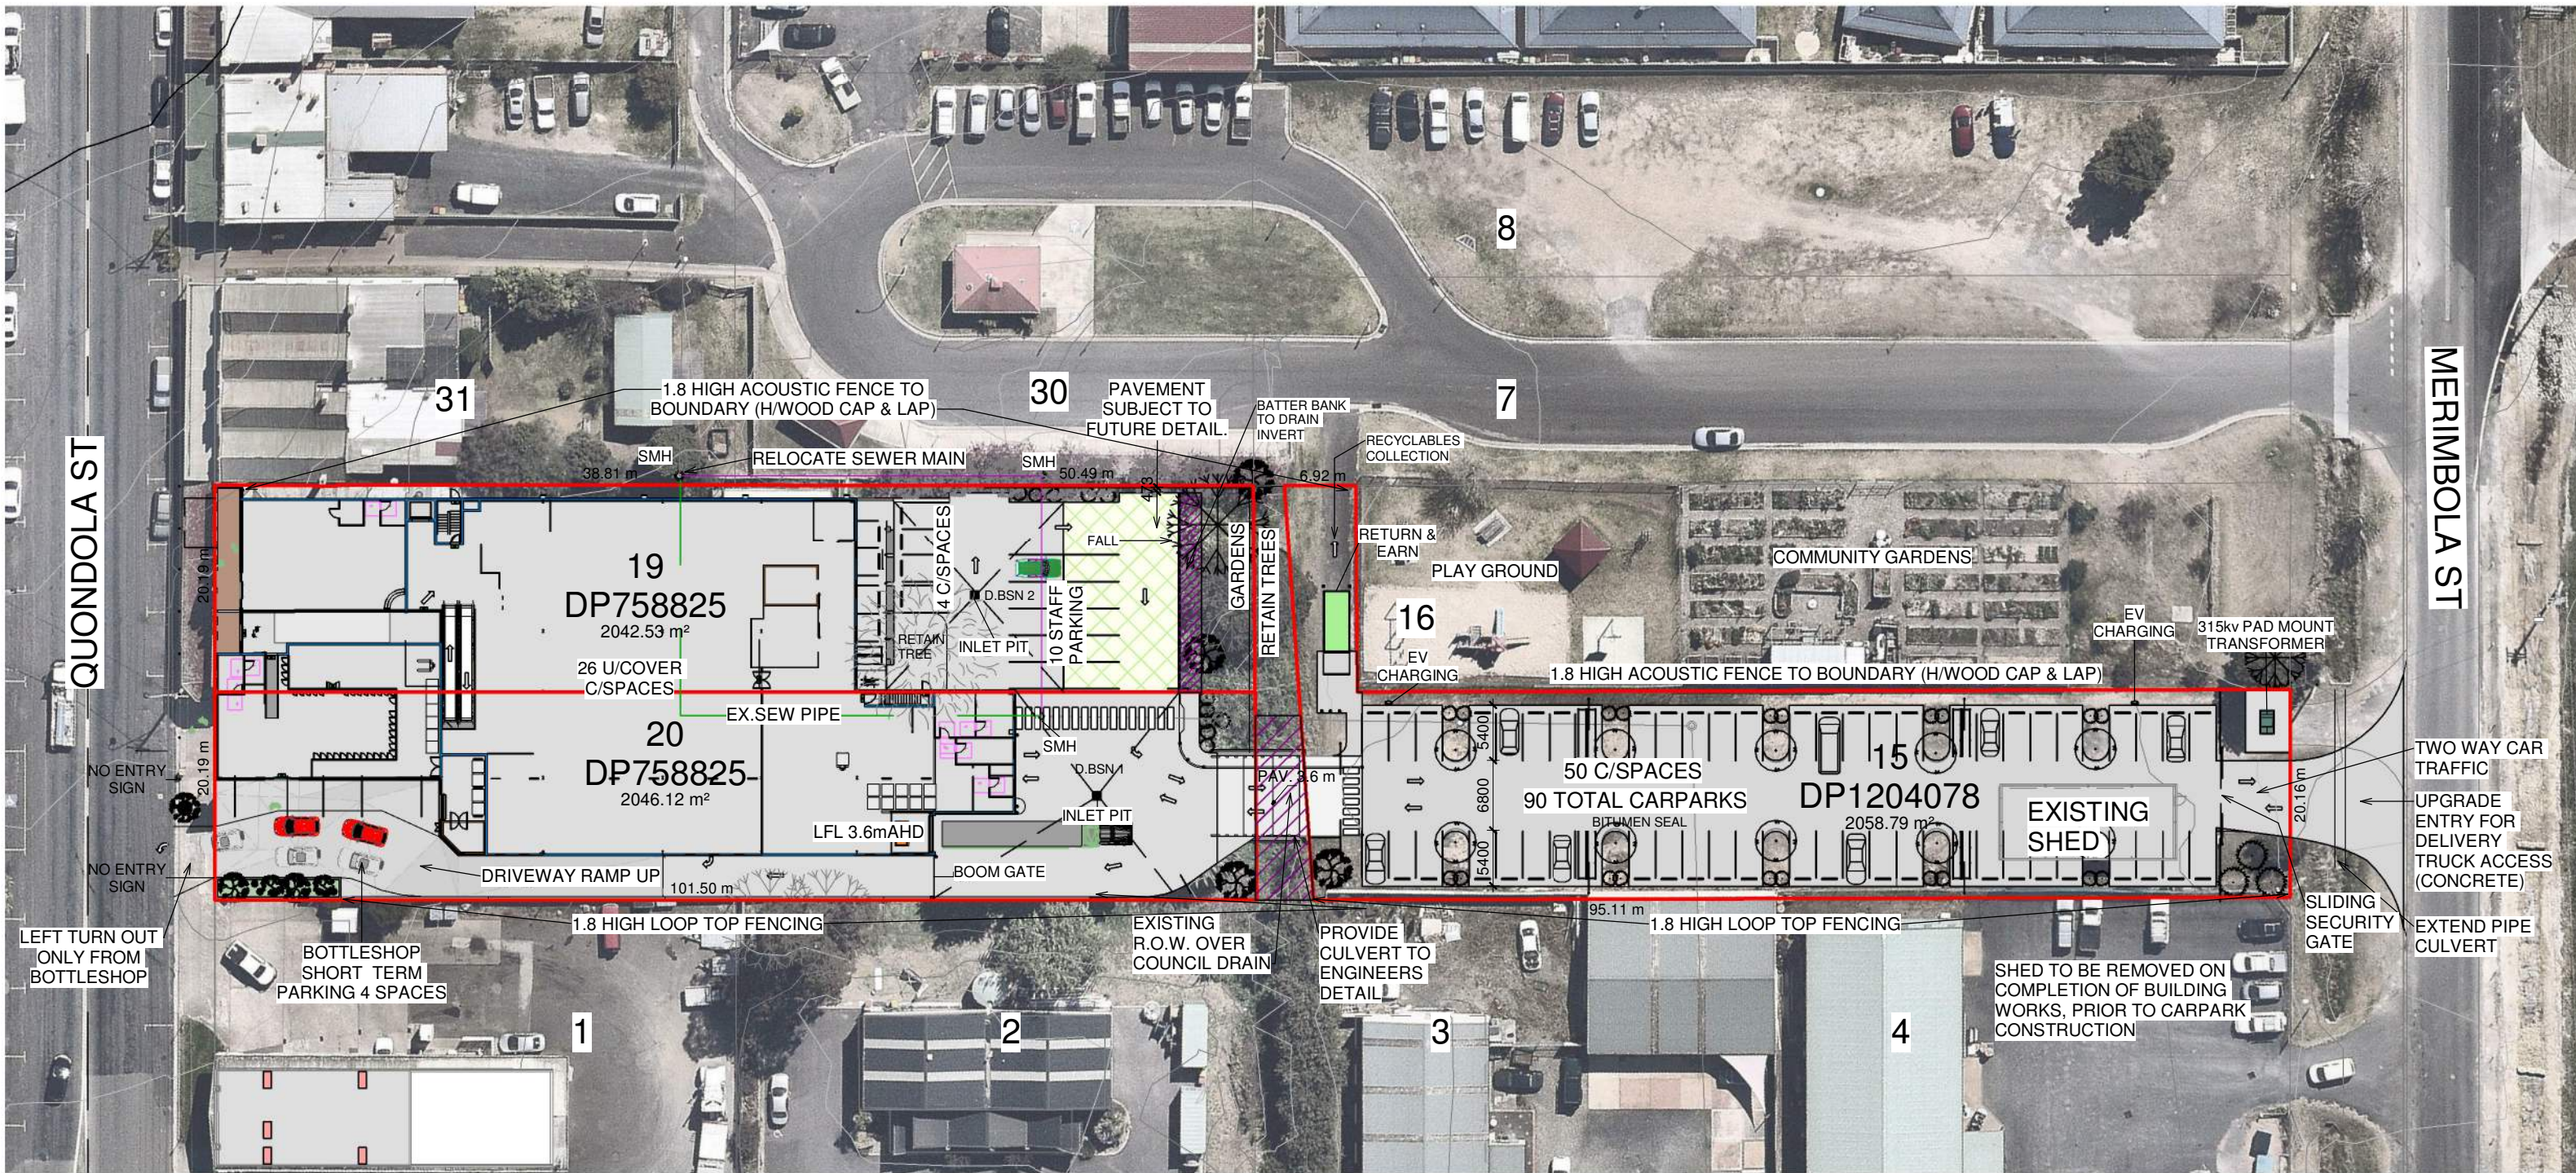


GORDON BUILDING DESIGN P/L

bdaa BUILDING DESIGNERS ASSOCIATION OF AUSTRALIA

3/11/2022 11:50:17 AM \\NAS-01-9E-2A\media\COMBINED CLIENTS\STOLZENHEIN 1860\DRW\STOLZENHEIN 1860 JRP AMENDS DA APPROVALS 20221028.rvt

1 : 600
SITE PLAN

SHEET UPDATED TO SHOW CULVERT DESIGN & LEVELS

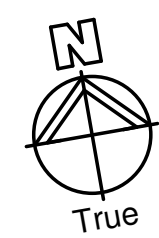


0m12m24m

SCALE 1:600 @ A3

SRPP RESPONSE 20221103

SITE PLAN			
07/20		DWG NO.	1860
Design & Drawn by: S.L.G		SHEET	A-003

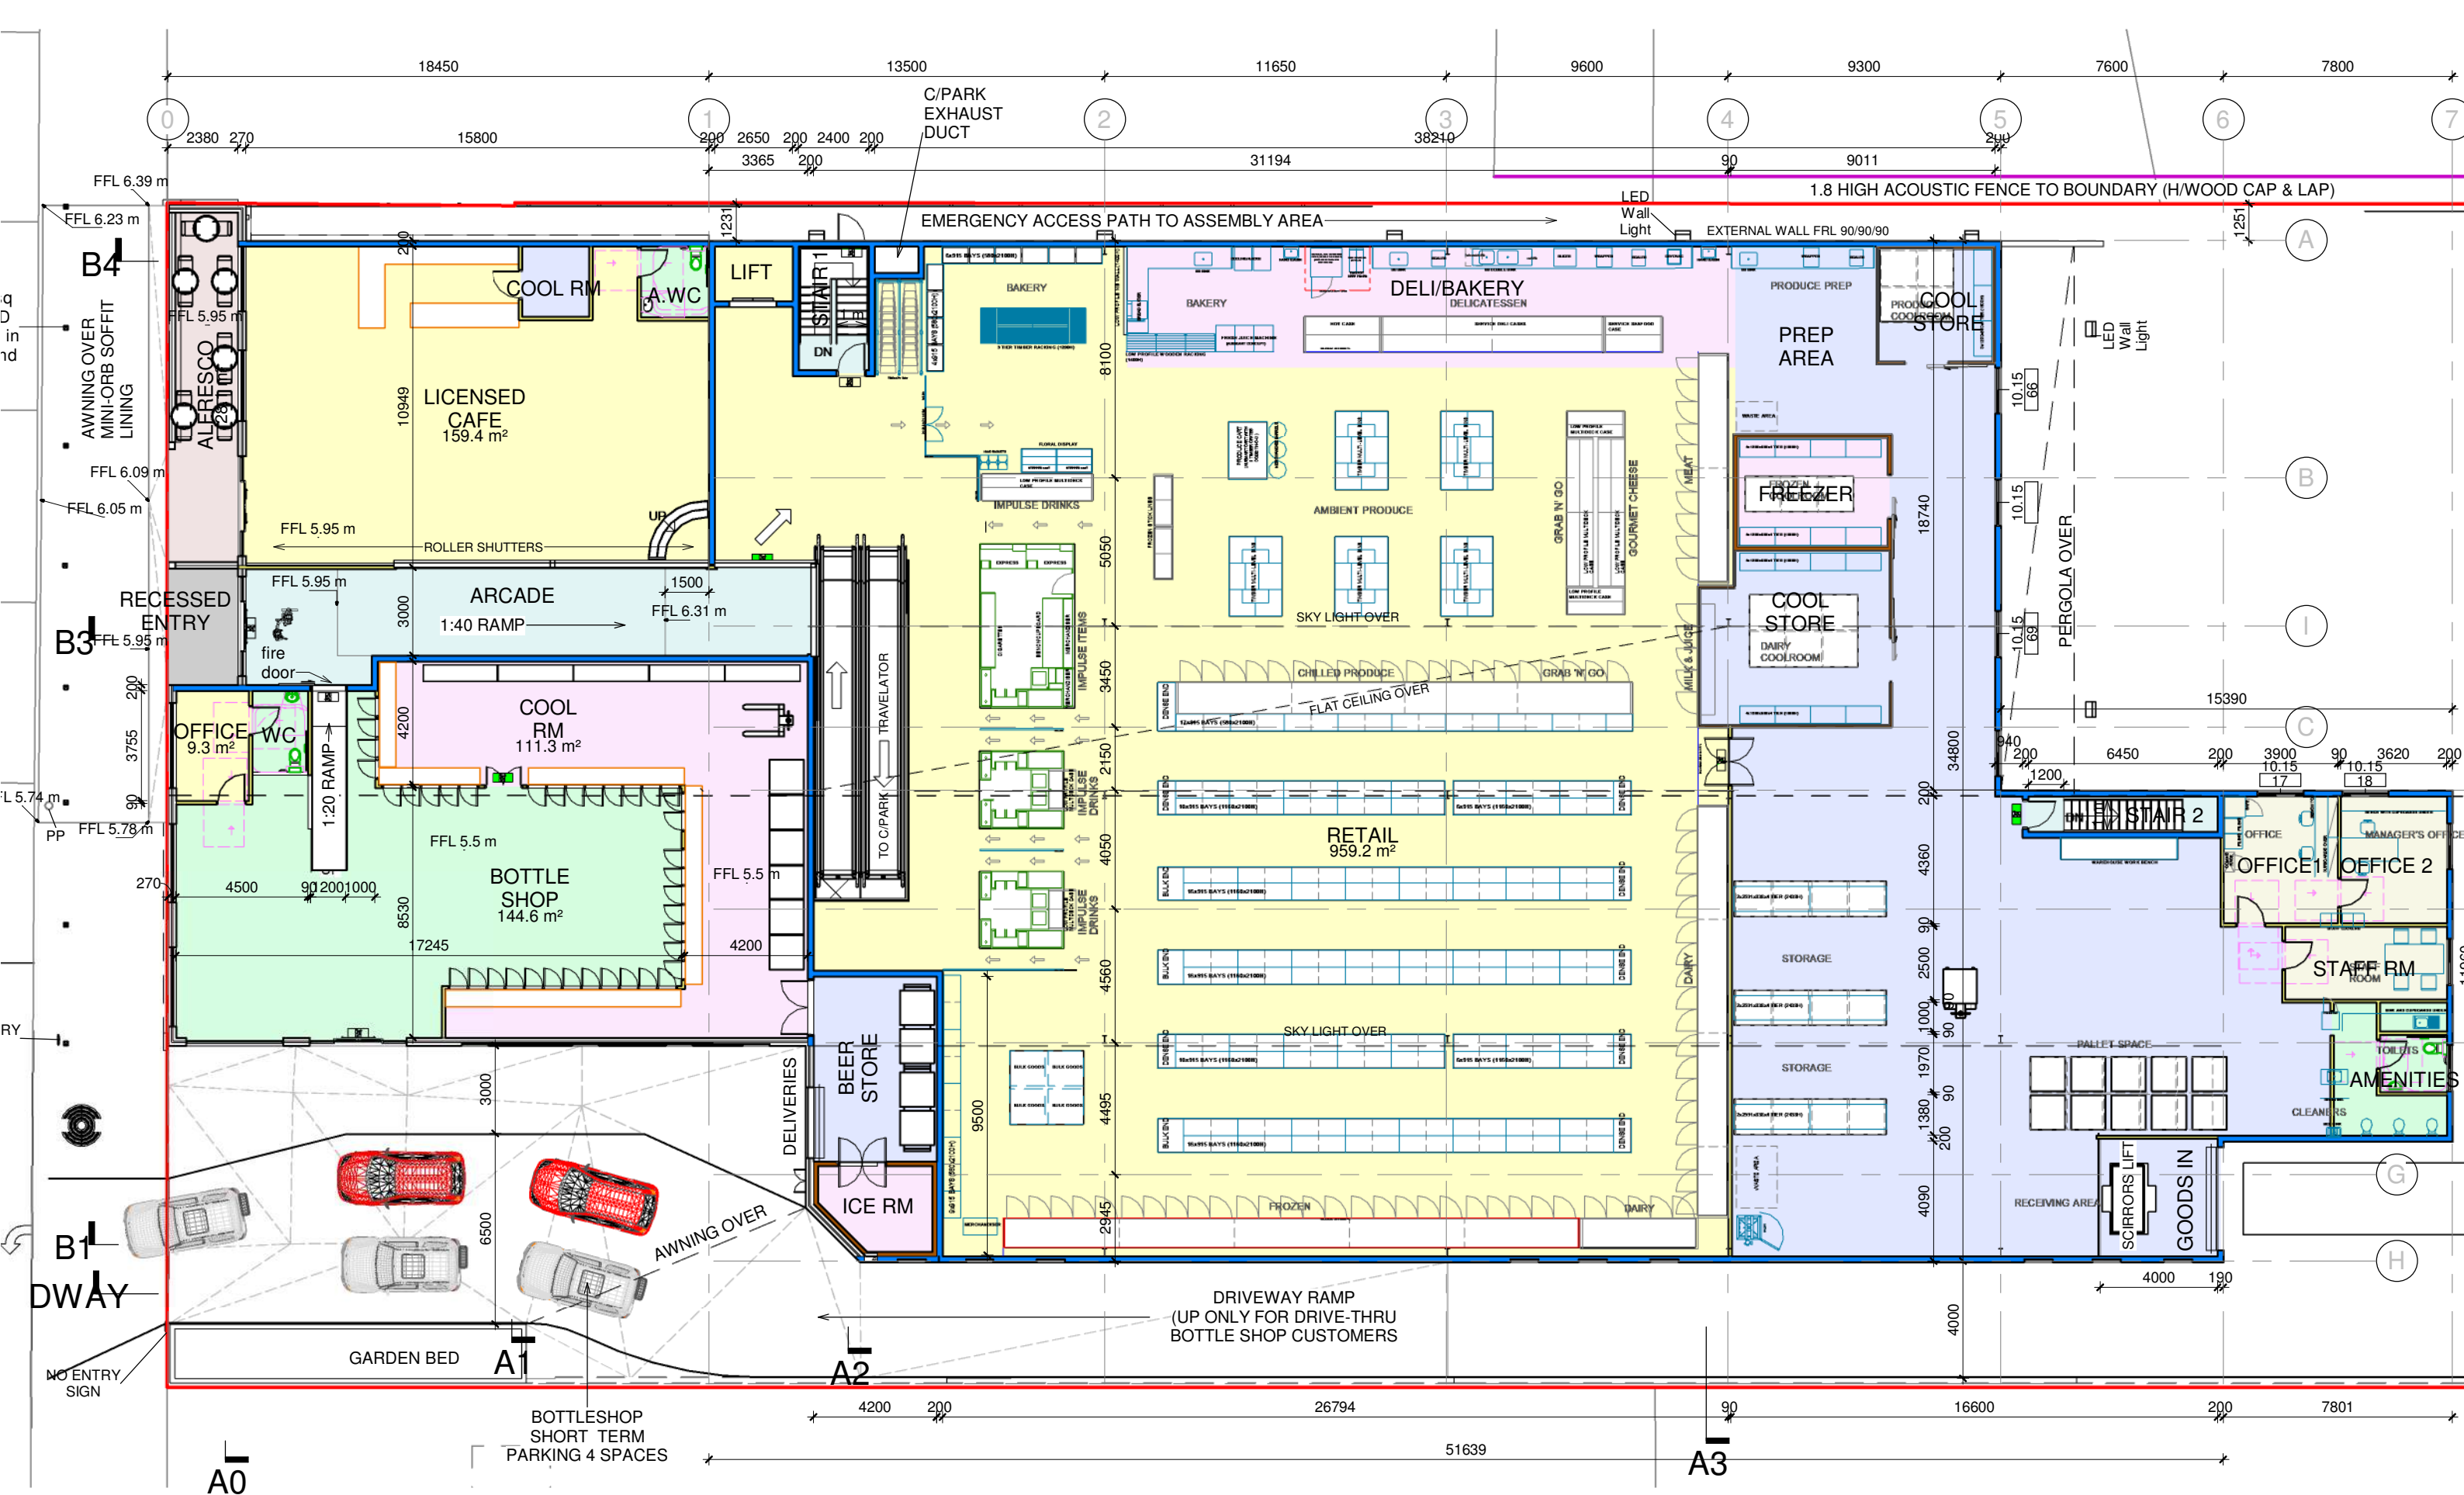


GORDON BUILDING DESIGN P/L

bdca BUILDING DESIGNERS ASSOCIATION OF AUSTRALIA

3/11/2022 11:50:20 AM \\NAS-01-9E-2A\\media\\COMBINED CLIENTS\\STOLZENHEIN 1860\\DRW\\STOLZENHEIN 1860 JRP AMENDS DA APPROVALS 20221028.rvt

1 : 200

FLOOR PLAN

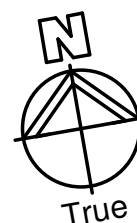

0m 4m 8m
SCALE 1:200 @ A3

SRPP RESPONSE 20221103

MAIN FLOOR LEVEL

07/20



Design & Drawn by: S.L.G

DWG NO.

SHEET

1860

A-101

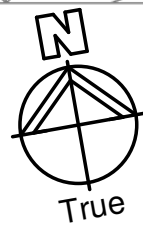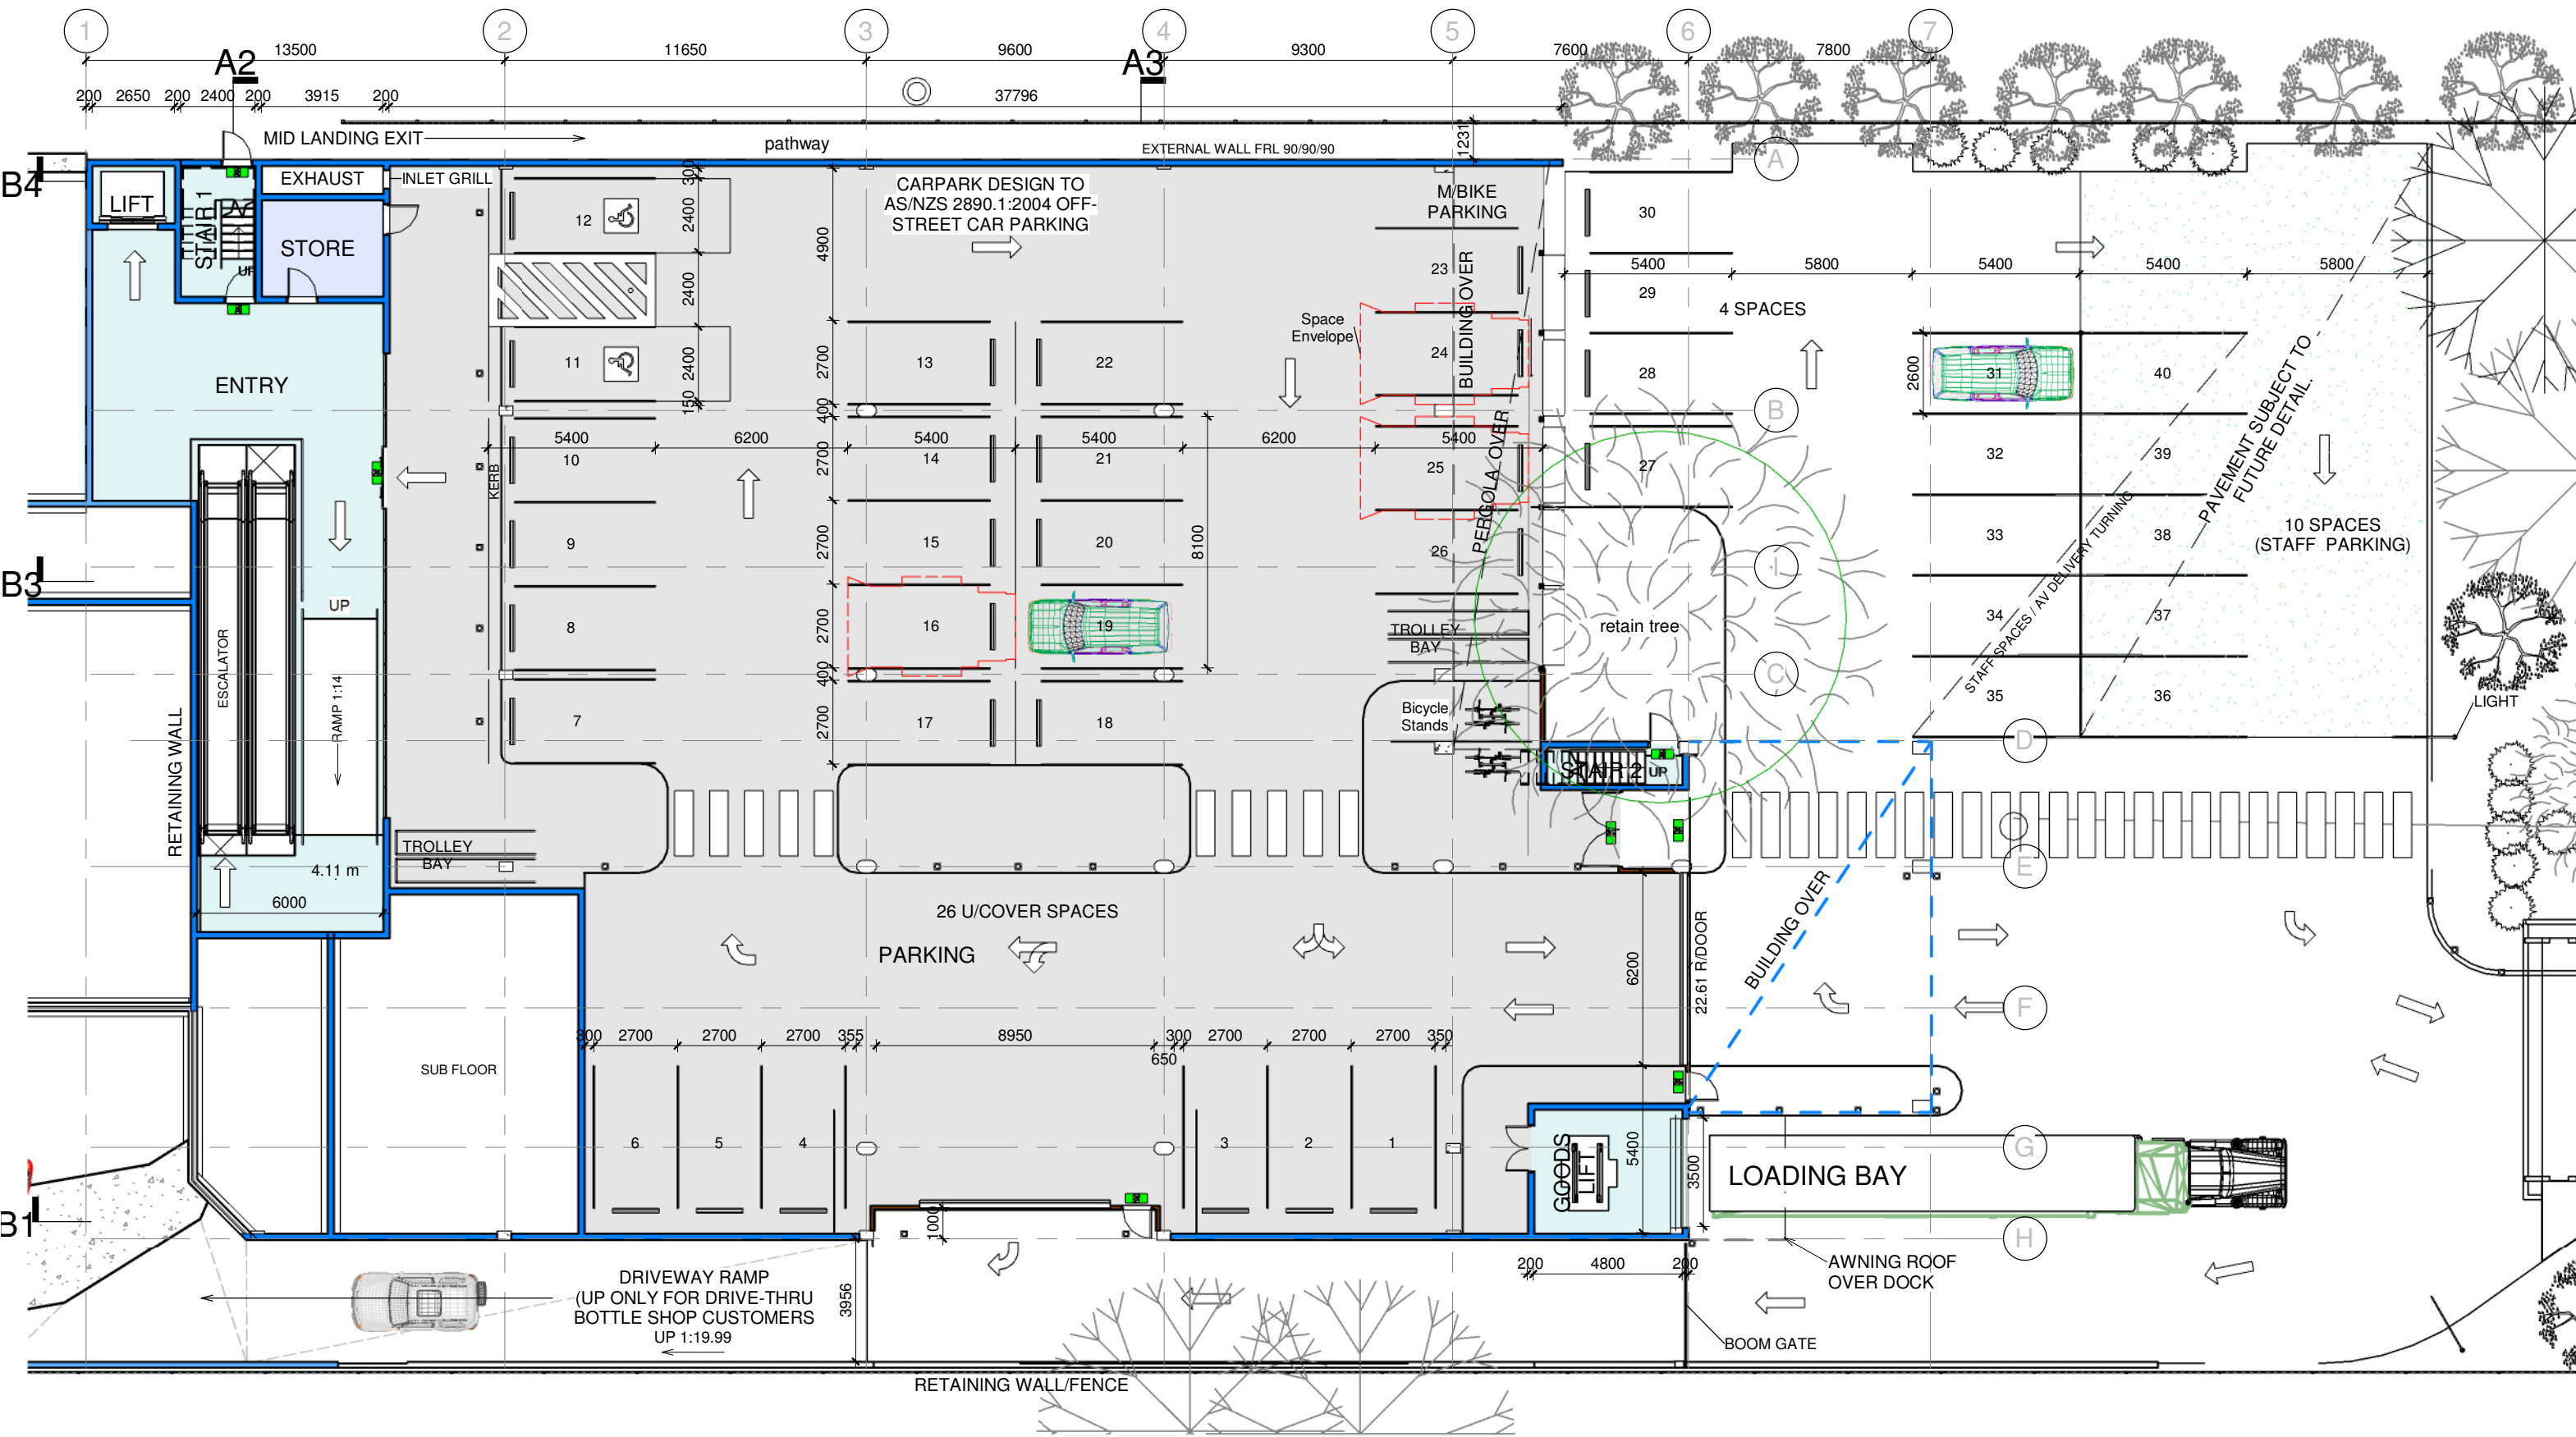



0m4m8m

SCALE 1:200 @ A3


SRPP RESPONSE 20221103

PARKING LEVEL			
07/20		DWG NO.	1860
Design & Drawn by: S.L.G		SHEET	A-102


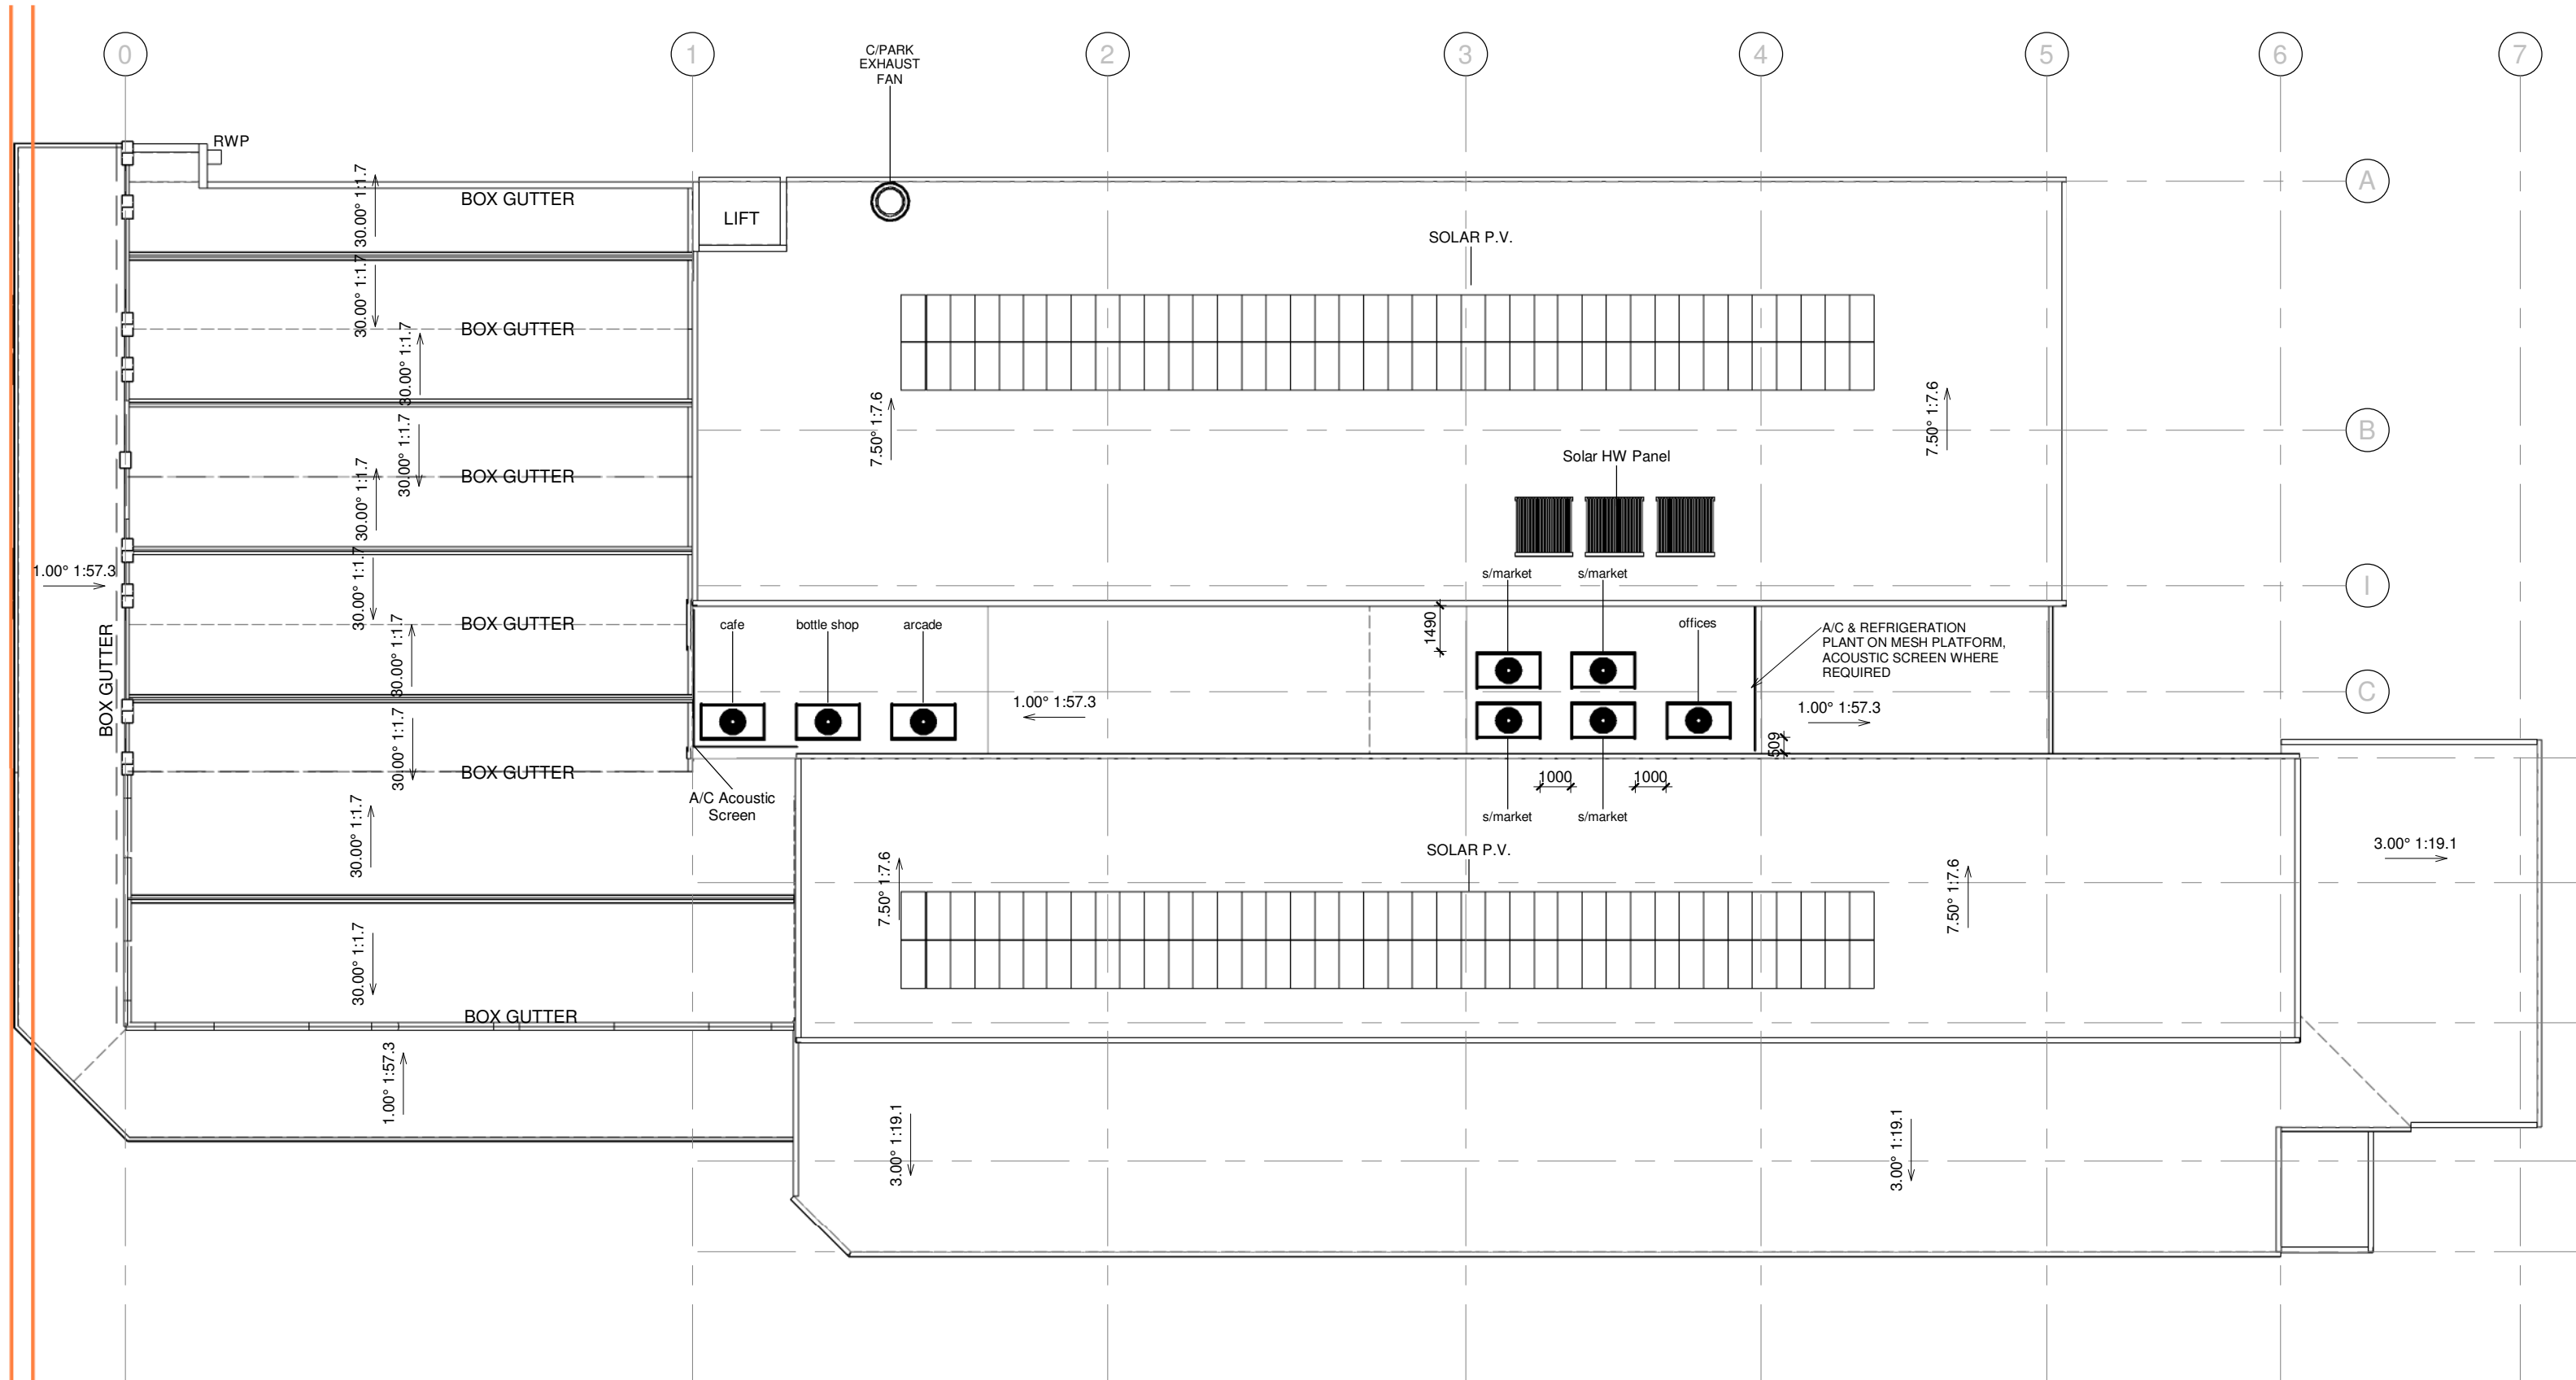


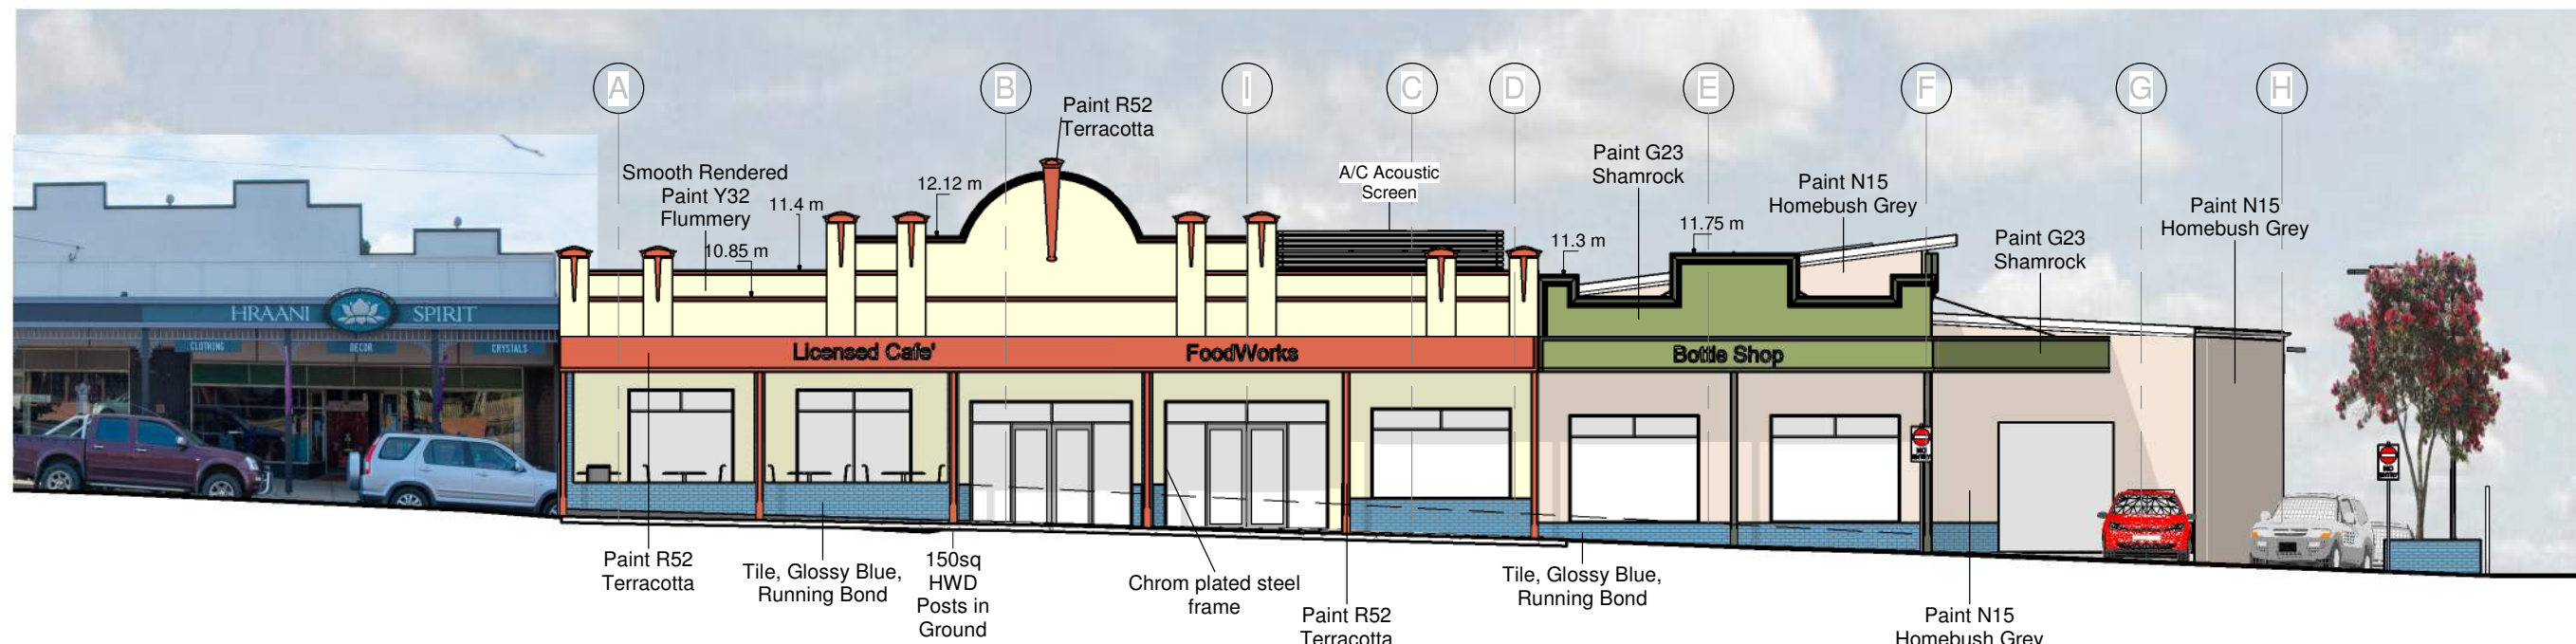

WEST ELEVATION

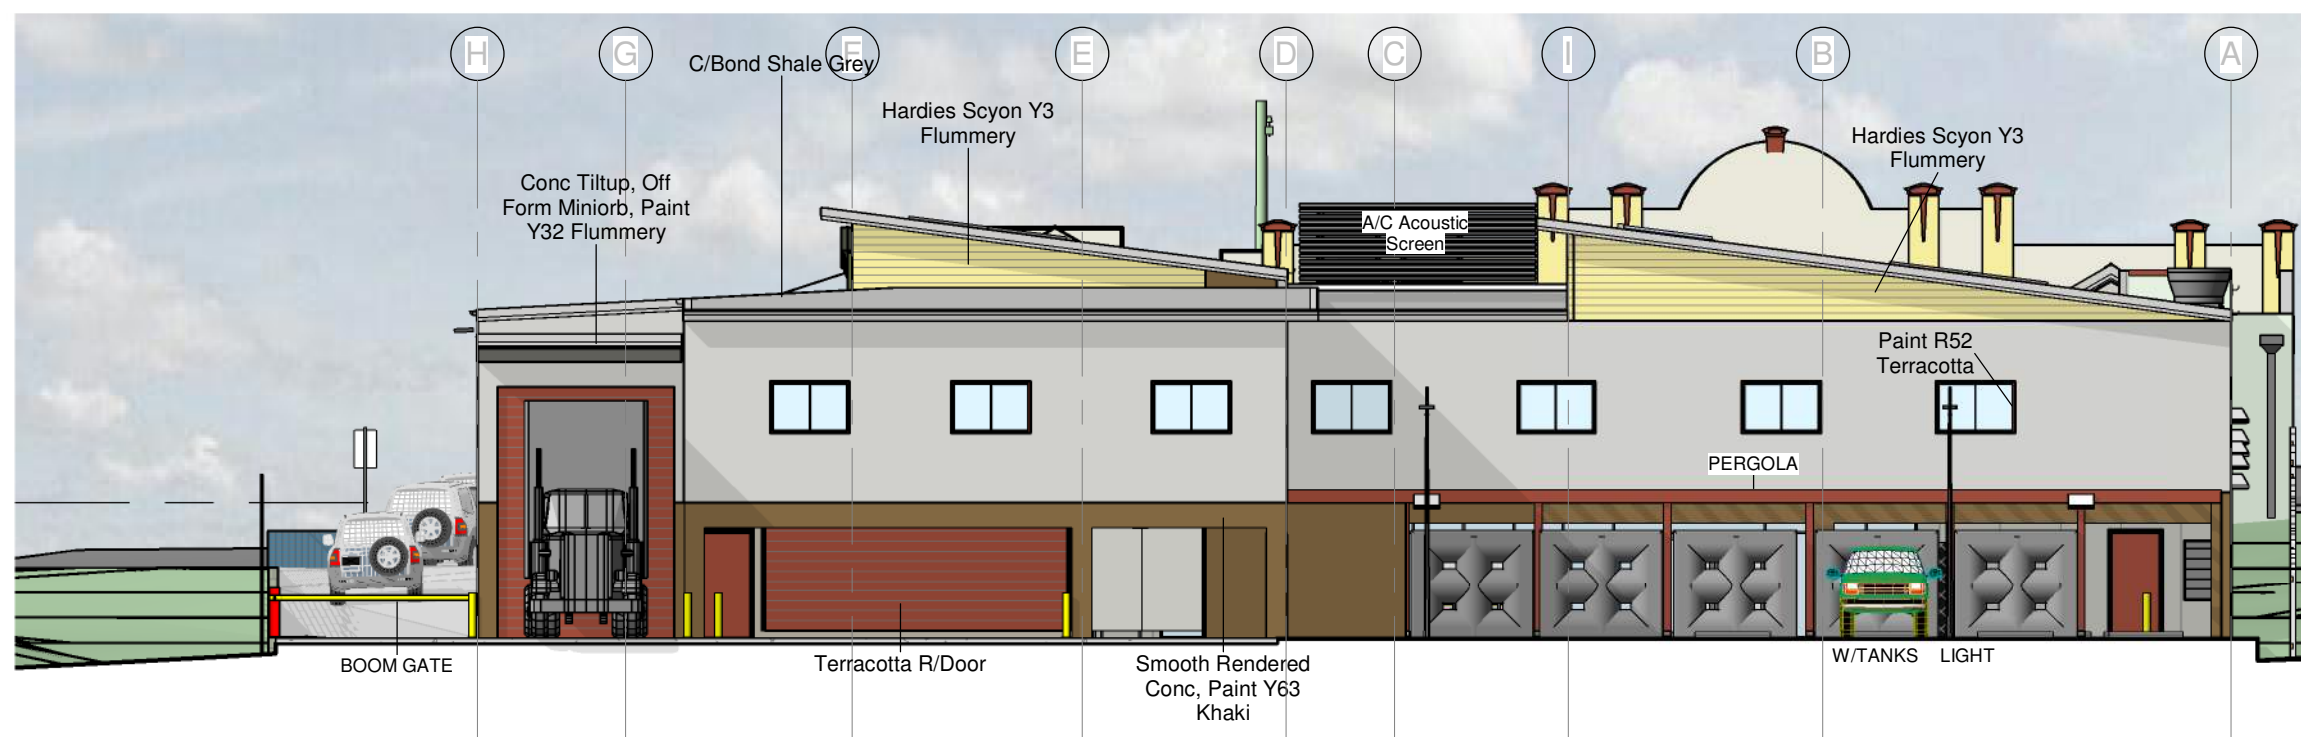

EAST ELEVATION

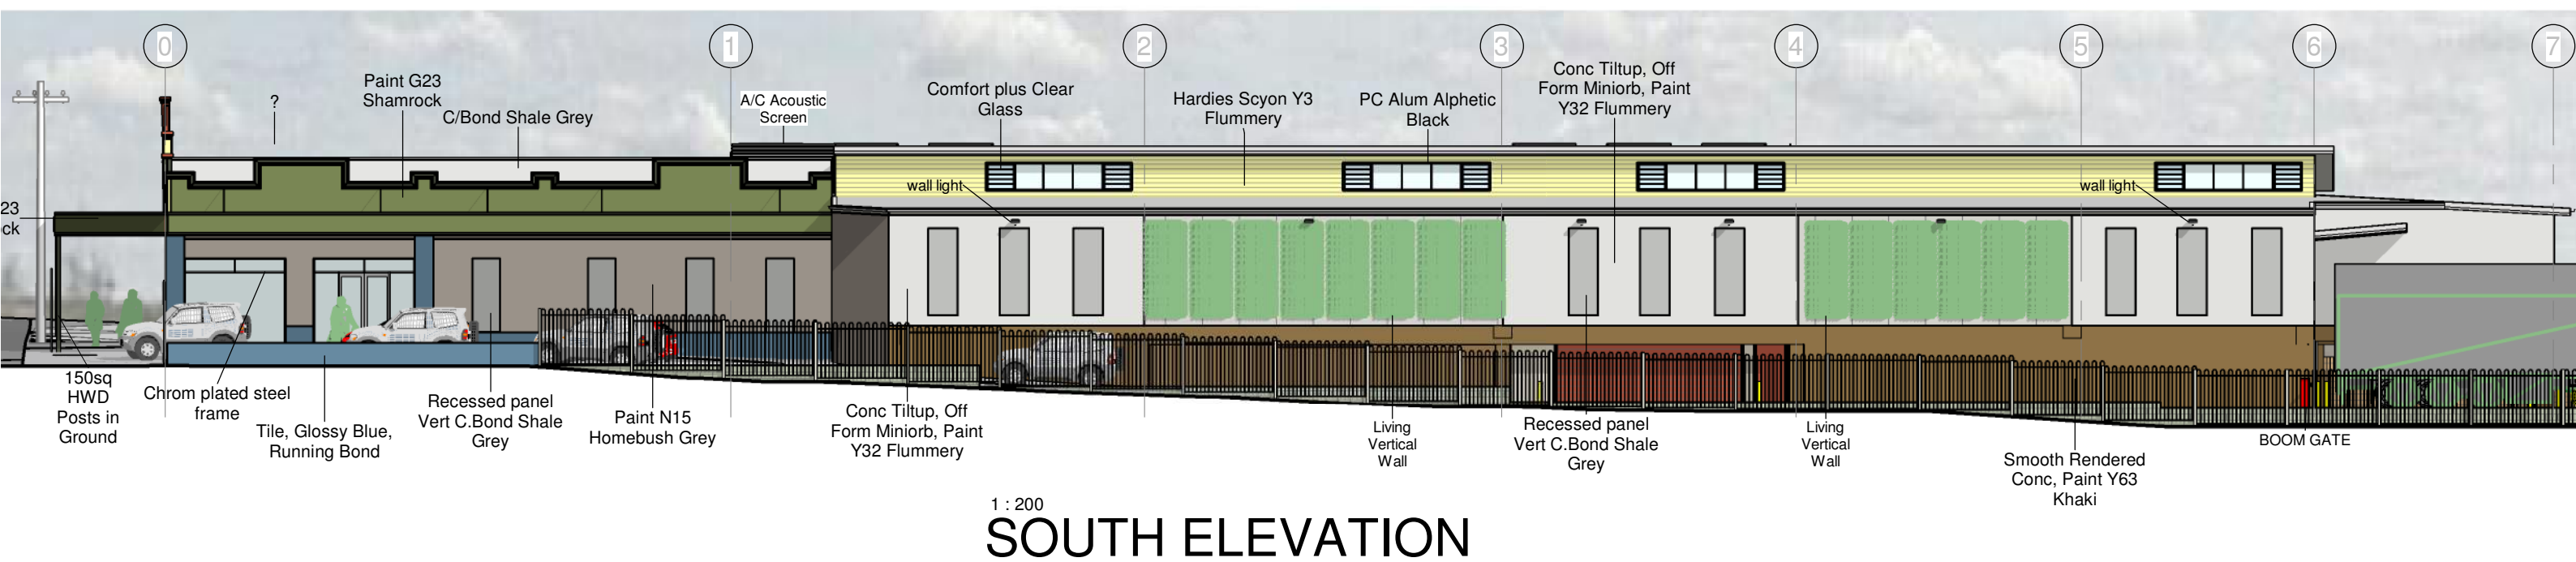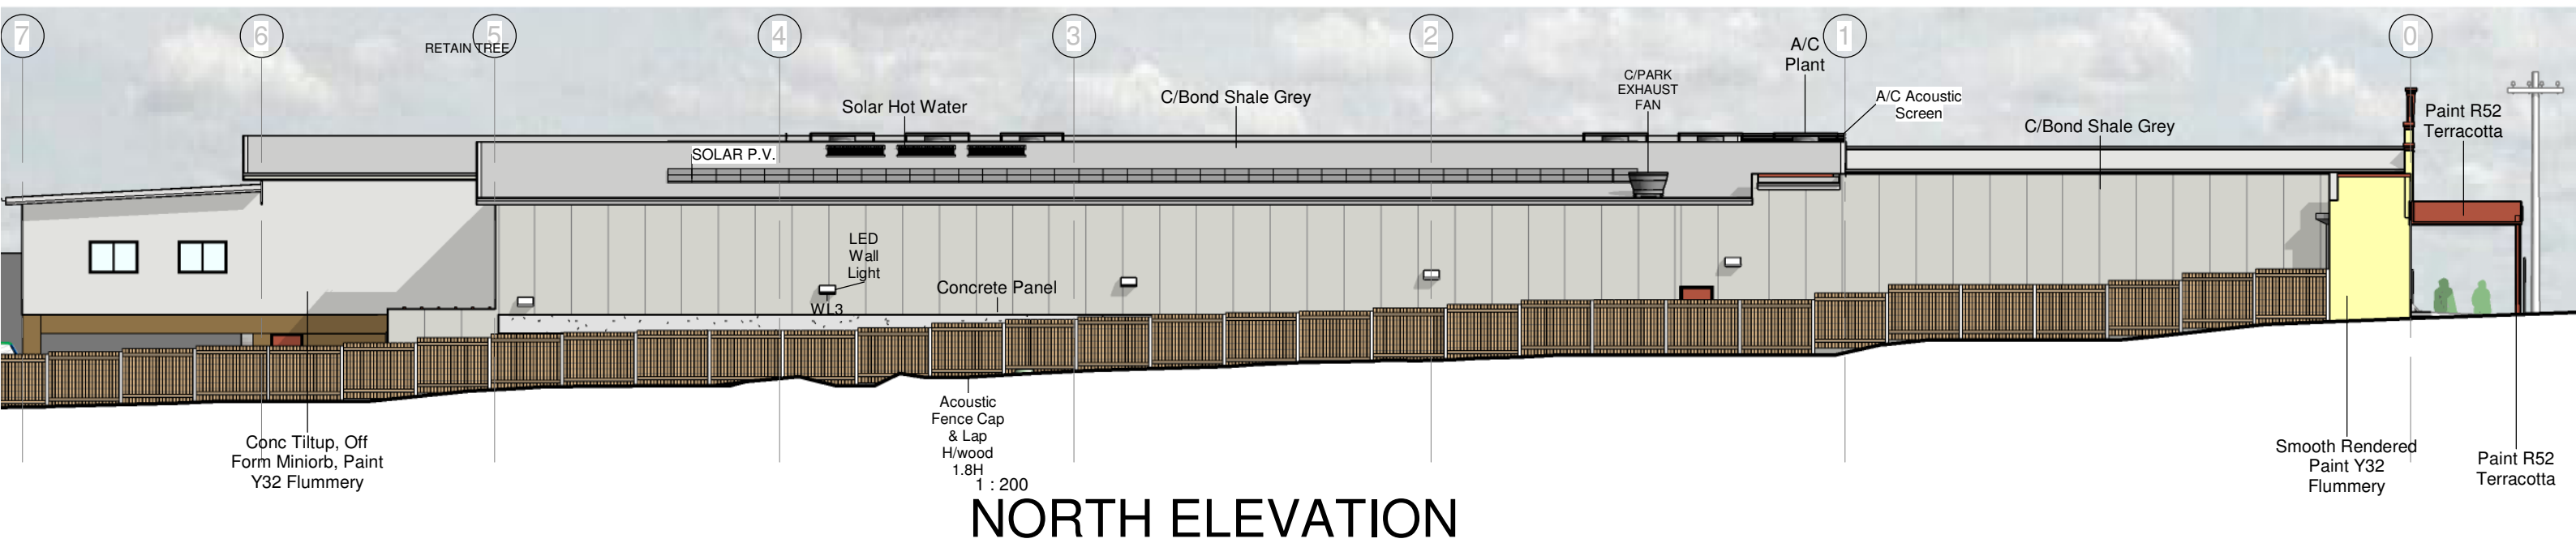


GORDON BUILDING DESIGN P/L



BUILDING DESIGNERS
ASSOCIATION OF AUSTRALIA

3/11/2022 11:50:50 AM \\NAS-01-9E-2A\media\COMBINED CLIENTS\STOLZENHEIN 1860\DRW\STOLZENHEIN 1860 JRP
AMENDS DA APPROVALS 20221028.rvt

 

SRPP RESPONSE 20221103

ELEVATIONS 2

07/20

DWG
NO.

1860

Design &
Drawn by: S.L.G

SHEET

A-202



GORDON BUILDING
DESIGN P/L



BUILDING DESIGNERS
ASSOCIATION OF AUSTRALIA

3/11/2022 11:50:50 AM \\NAS-01-9E-2A\media\COMBINED CLIENTS\STOLZENHEIN 1860\DRW\STOLZENHEIN 1860 JRP
AMENDS DA APPROVALS 20221028.rvt



SRPP RESPONSE 20221103

PHOTO RENDERING VIEW
FROM SW

07/20	DWG NO.	1860
Design & Drawn by: S.L.G	SHEET	A-901



GORDON BUILDING
DESIGN P/L



BUILDING DESIGNERS
ASSOCIATION OF AUSTRALIA

3/11/2022 11:50:50 AM \\NAS-01-9E-2A\media\COMBINED CLIENTS\STOLZENHEIN 1860\DRW\STOLZENHEIN 1860 JRP
AMENDS DA APPROVALS 20221028.rvt



SRPP RESPONSE 20221103

**NORTHWEST
PERSPECTIVE**

07/20

DWG
NO. **1860**

Design &
Drawn by: S.L.G

SHEET **A-910**



GORDON BUILDING DESIGN P/L



BUILDING DESIGNERS
ASSOCIATION OF AUSTRALIA

3/11/2022 11:50:51 AM \\NAS-01-9E-2A\media\COMBINED CLIENTS\STOLZENHEIN 1860\DRW\STOLZENHEIN 1860 JRP
AMENDS DA APPROVALS 20221028.rvt



SRPP RESPONSE 20221103

**SOUTHWEST
PERSPECTIVE**

07/20

DWG NO. **1860**

Design &
Drawn by: S.L.G

SHEET **A-911**



GORDON BUILDING
DESIGN P/L

bdaa BUILDING DESIGNERS
ASSOCIATION OF AUSTRALIA

3/11/2022 11:50:51 AM \\NAS-01-9E-2A\\media\\COMBINED CLIENTS\\STOLZENHEIN 1860\\DRW\\STOLZENHEIN 1860 JRP
AMENDS DA APPROVALS 20221028.rvt



SRPP RESPONSE 20221103

NORTHEAST
PERSPECTIVE

07/20

DWG
NO.

1860

Design &
Drawn by: S.L.G

SHEET

A-912



GORDON BUILDING
DESIGN P/L

bdaa BUILDING DESIGNERS
ASSOCIATION OF AUSTRALIA

3/11/2022 11:50:51 AM \\NAS-01-9E-2A\\media\\COMBINED CLIENTS\\STOLZENHEIN 1860\\DRW\\STOLZENHEIN 1860 JRP
AMENDS DA APPROVALS 20221028.rvt



SRPP RESPONSE 20221103

**SOUTHEAST
PERSPECTIVE**

07/20	DWG NO.	1860
Design & Drawn by: S.L.G	SHEET	A-913



SRPP RESPONSE 20221103

RENDERED WEST
ELEVATION

07/20

DWG
NO.

1860

Design &
Drawn by: S.L.G

SHEET

A-921



GORDON BUILDING
DESIGN P/L

bdaa BUILDING DESIGNERS
ASSOCIATION OF AUSTRALIA

3/11/2022 11:50:52 AM \\NAS-01-9E-2A\\media\\COMBINED CLIENTS\\STOLZENHEIN 1860\\DRW\\STOLZENHEIN 1860 JRP
AMENDS DA APPROVALS 20221028.rvt



SRPP RESPONSE 20221103

RENDERED EAST
ELEVATION

07/20


DWG
NO.

1860

Design &
Drawn by: S.L.G

SHEET

A-922

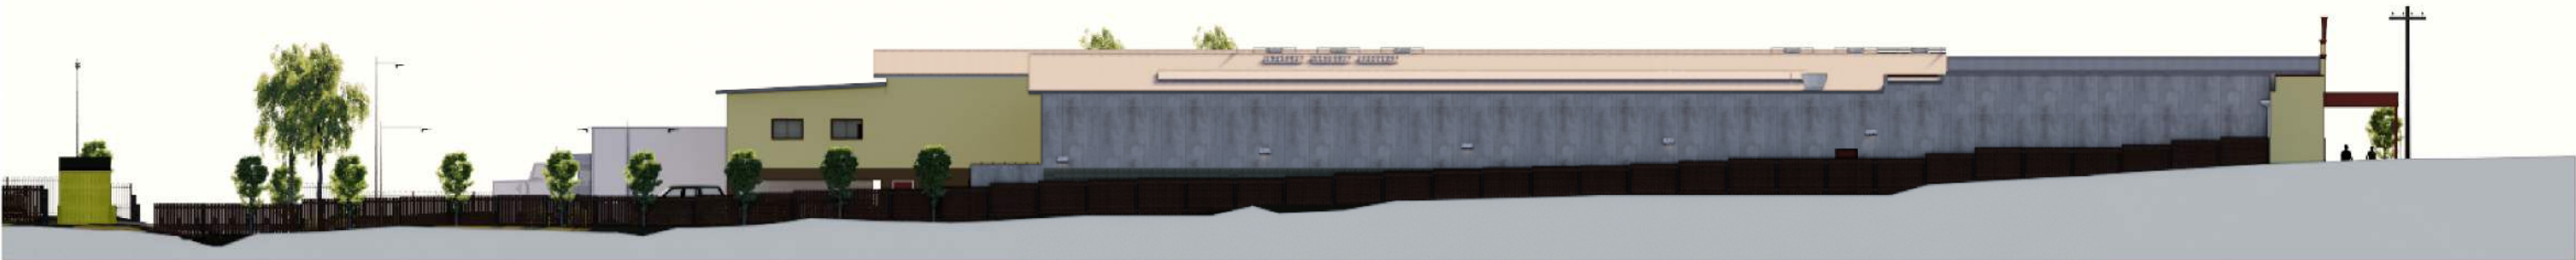

GORDON BUILDING
DESIGN P/L

bdca BUILDING DESIGNERS
ASSOCIATION OF AUSTRALIA

3/11/2022 11:50:52 AM \\NAS-01-9E-2A\\media\\COMBINED CLIENTS\\STOLZENHEIN 1860\\DRW\\STOLZENHEIN 1860 JRP
AMENDS DA APPROVALS 20221028.rvt



SRPP RESPONSE 20221103

RENDERED NORTH
ELEVATION

07/20

DWG
NO.

1860

Design &
Drawn by: S.L.G

SHEET

A-923





SRPP RESPONSE 20221103

RENDERED SOUTH ELEVATION	
07/20	DWG NO. 1860
Design & Drawn by: S.L.G	SHEET A-924