



DRAWING LIST COVER PAGE PROPOSED SITE PLAN SITE DEMOLITION PLAN LANDSCAPE PLAN 1102 1103 1105 1420 1422 1423 1424 BLOCK H HALL - FLOOR PLAN BLOCK H HALL - ROOF PLAN BLOCK H HALL - SECTIONS BLOCK H HALL - ELEVATIONS 1430 1432 1433 BLOCK K OSHC AND COLA - FLOOR PLAN BLOCK K OSHC AND COLA - ROOF PLAN BLOCK K OSHC AND COLA - SECTIONS 1434 BLOCK K OSHC AND COLA - ELEVATIONS BLOCK J HOMEBASE (STAGE 1) - FLOOR PLAN BLOCK J HOMEBASE (STAGE 1) - LEVEL 1 PLAN 1441 1444 BLOCK J HOMEBASE (STAGE 1) - ROOF PLAN 1447 BLOCK J HOMEBASE - SECTIONS 1448 BLOCK J HOMEBASE - ELEVATIONS BLOCK J HOMEBASE - ELEVATIONS 1449 1700 1701 SUN STUDIES SITE ANALYSIS EXTERNAL MATERIALS AND FINISHES

DESCRIPTION	DATE	REV DESCRIPTION	DATE PROJECT MANAGER	PLANNING CONSULTANT	BCA CONSULTANT	TITLE	TITLE	NORTH	CLIENT	PROJECT TITLE	lahznimmo	TITLE
PRELIMINARY DEVELOPMENT APPLICATION	24/01/2020		MBB GROUP PTY LTD LEVEL 14, 49-51 YORK STREET.	ANGLE PLACE, LEVEL 8, 123 PITT	LEVEL 17, 456 KENT STREET.				SCHOOL	WILTON PUBLIC SCHOOL -	architects	001/50 04.05
EVELOPMENT APPLICATION	05/02/2020		SYDNEY, NSW 2000	STREET, SYDNEY, NSW 2000	SYDNEY, NSW 2000						Suite 404, Flourmill Studios T 02 9550 5200	COVER PAGE
			+61 2 9262 6645	+61 2 8233 9900	+61 2 9283 6555				INFRASTRUCTURE	DEVELOPMENT APPLICATION	3 Gladstone St F 02 9550 5233 Newtown NSW 2042 Australia www.lahznimmo.co	_
	<u> </u>							NSW		Newtown NSW 2042 Austratia www.taniziiiiiiiio.co	"	
			QUANTITY SURVEYOR	STRUCTURE AND SERVICES	ACCESS CONSULTANT	TITLE	TITLE				REVIEW DIRECTOR SIGNATURE DATE	DRAWAL DLOT DATE COALE @A4
			SLATTERY	NORTHROP CONSULTING	CODE PERFORMANCE			DO NOT SCALE DRAWINGS. USE FIGURED	_68484_		REVIEW DIRECTOR SIGNATURE DATE	DRAWN PLOT DATE SCALE @A1
			LEVEL 10, 14 MARTIN PLACE,	ENGINEERS PTY LTD	SUITE C-101/ 16 WURROOK CCT,			DIMENSIONS ONLY. VERIFY ALL DIMENSIONS			TENDED	BG 5/02/2020
			SYDNEY, NSW 2000	L1, 57 KEMBLA STREET,	CARINGBAH, NSW 2229			REFER ANY DISCREPANCIES TO THE ARCHITEC	T. NICLAY		TENDER	CHECKED PROJECT NO. DRAWING NO.
			+61 2 9423 8850	WOLLONGONG NSW 2500	+61 488 039 020			THIS DRAWING, THE INFORMATION ON IT AND	NSW	2011 - 211-214		CHECKED PROJECT NO. DRAWING NO.
				+61 2 4226 3333				THE DESIGN ARE COPYRIGHT OF	GOVERNMENT	SCALE CHECK 5	10 CONST	BC 19-03 A - D A - 1 0 0 0

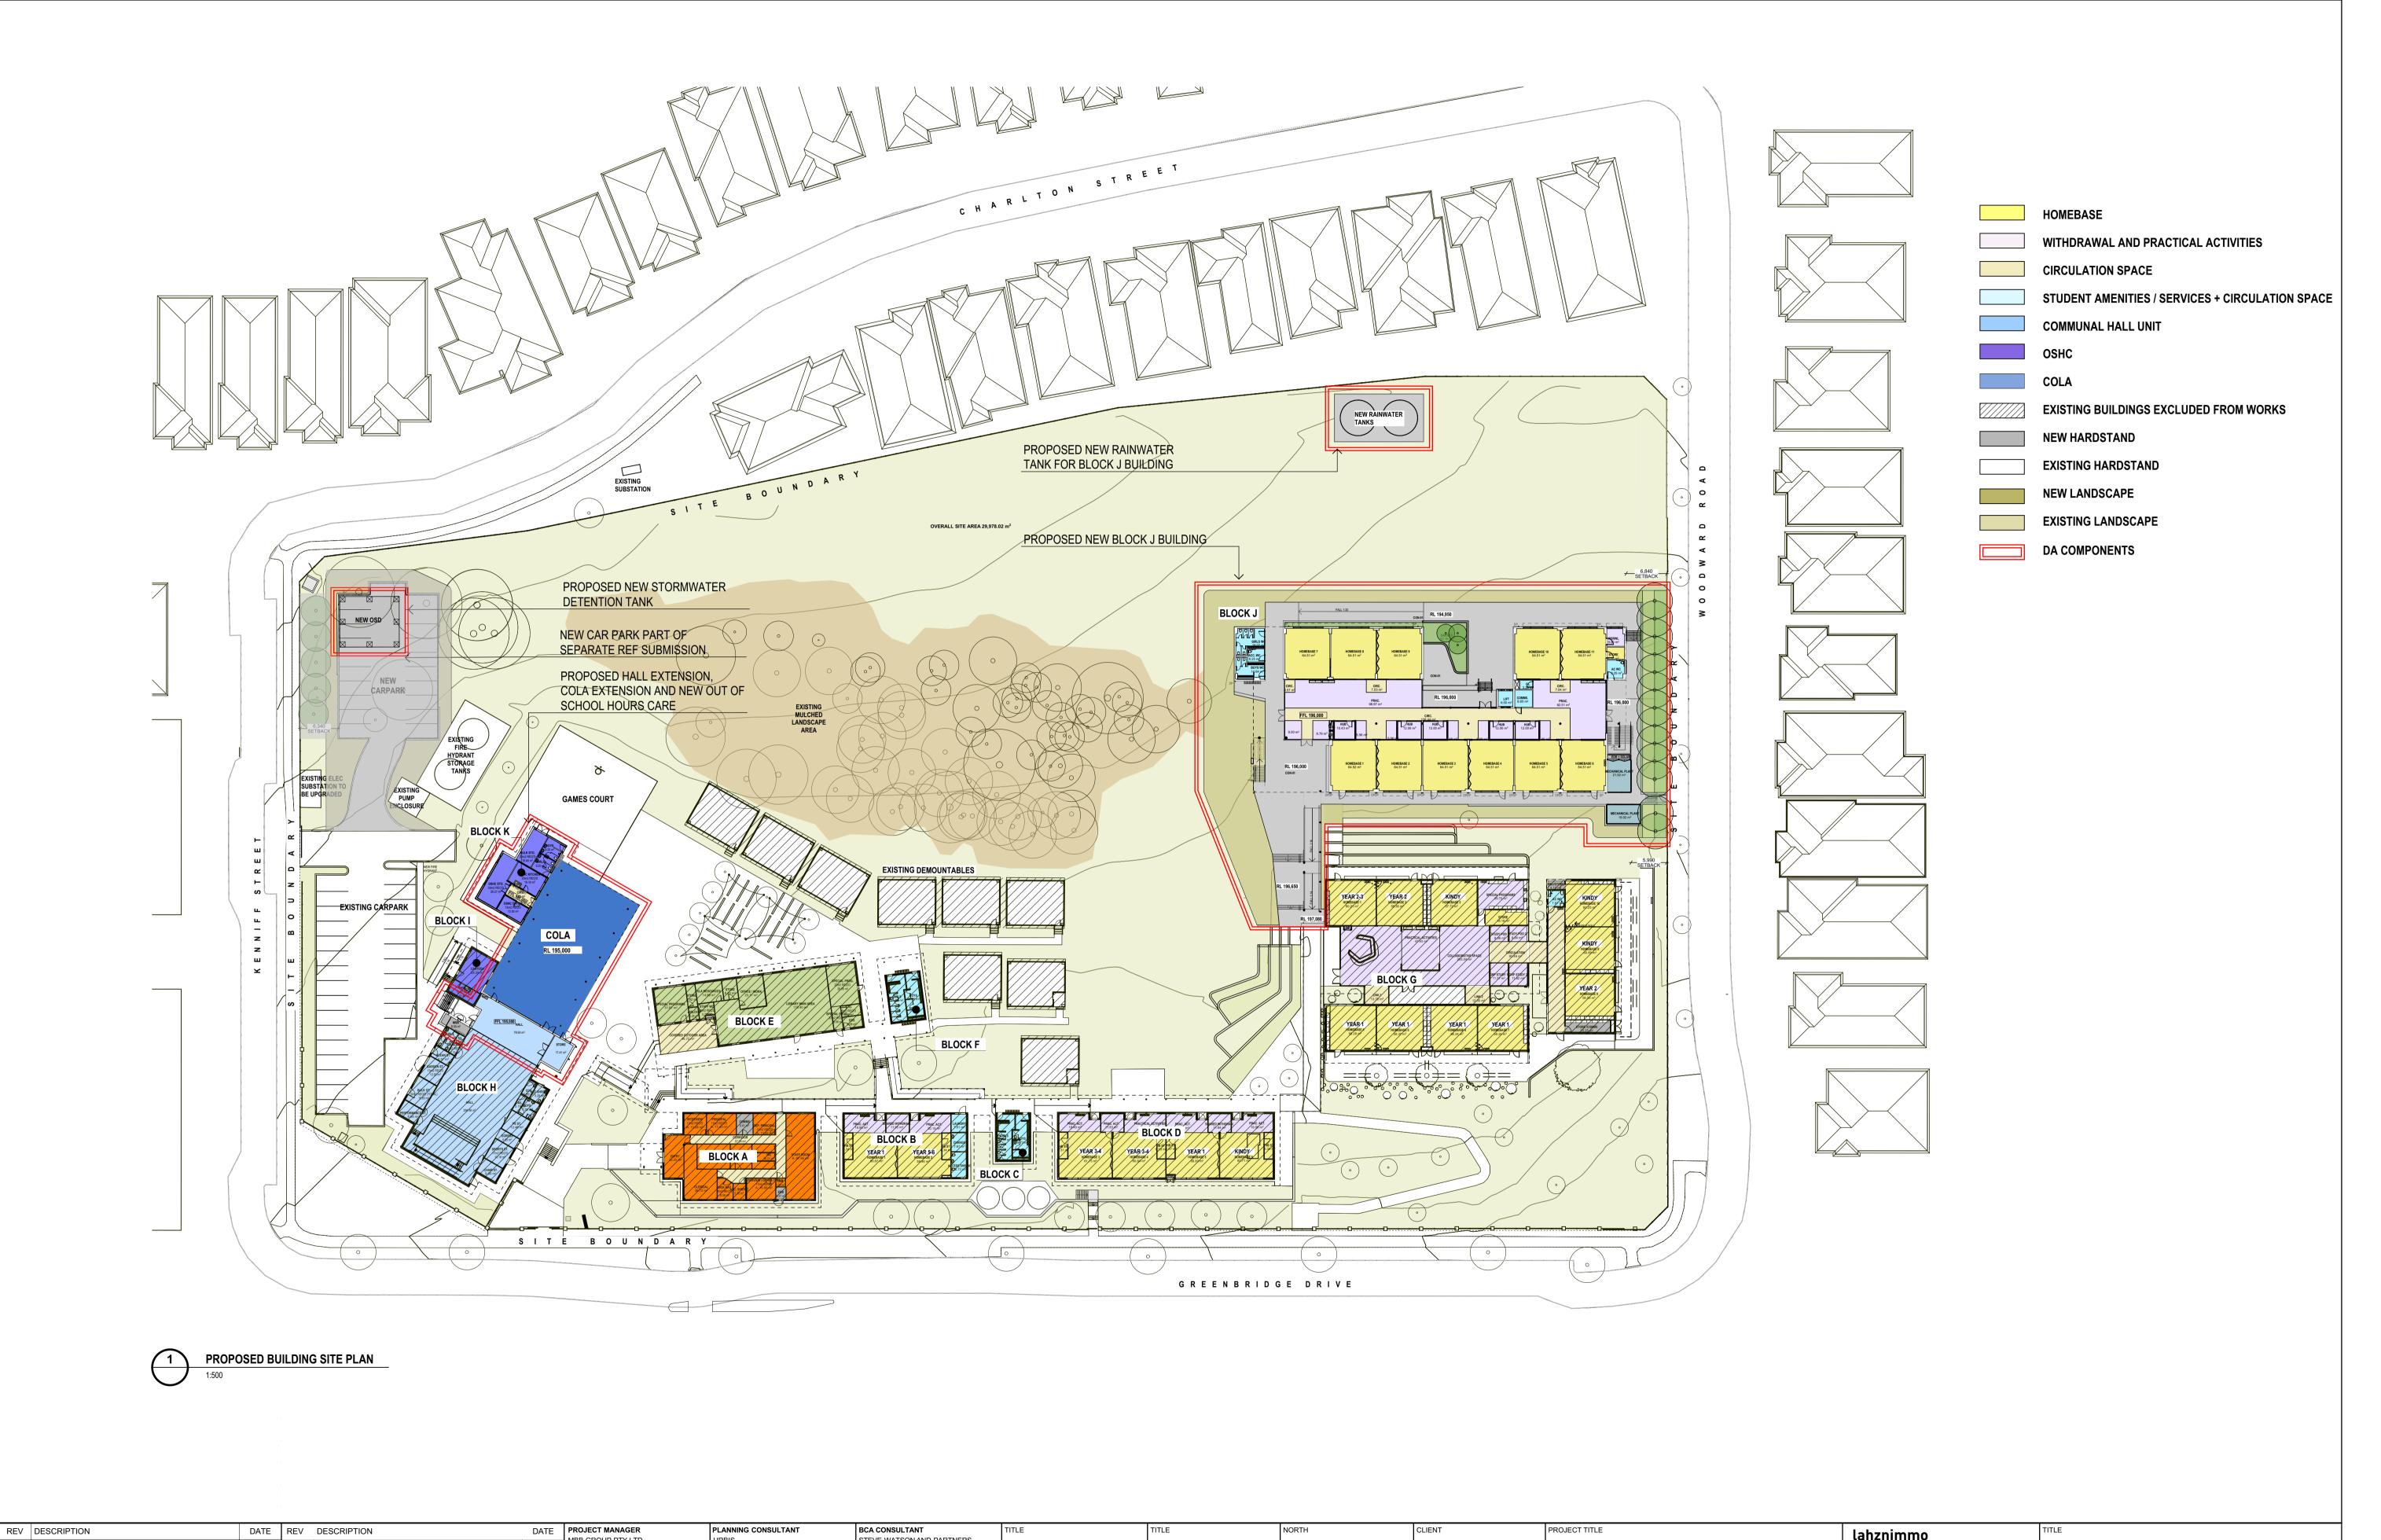



P1 PRELIMINARY DEVELOPMENT APPLICATION 24/01/2020 P2 DEVELOPMENT APPLICATION 05/02/2020	SYDNEY, NSW 2000 STREE	S STEVE WATSON, E PLACE, LEVEL 8, 123 PITT LEVEL 17, 456 KE ET, SYDNEY, NSW 2000 SYDNEY, NSW 20 8233 9900 +61 2 9283 6555				SCHOOL NFRASTRUCTURE ISW	WILTON PUBLIC SCHOOL - DEVELOPMENT APPLICATION	Suite 404, 3 Gladstor	S Flourmill Studios T 02 9550 5200 e St F 02 9550 5233 ISW 2042 Australia www.lahznimmo.co	PROPOSED SI	ITE PLAN
	SLATTERY NORTH ENGINE	CTURE AND SERVICES HROP CONSULTING NEERS PTY LTD SUITE C-101/ 16 N	NCE /URROOK CCT,	TITLE	DO NOT SCALE DRAWINGS. USE FIGURED DIMENSIONS ONLY. VERIFY ALL DIMENSIONS ON SITE.			REVIEW D	RECTOR SIGNATURE DATE	DRAWN PLOT DATE BG 5/02/2020	SCALE @A1 1:500
	+61 2 9423 8850 WOLLC	KEMBLA STREET, CARINGBAH, NSV ONGONG NSW 2500 +61 488 039 020 4226 3333	2229		REFER ANY DISCREPANCIES TO THE ARCHITECT. THIS DRAWING, THE INFORMATION ON IT AND THE DESIGN ARE COPYRIGHT OF LAHZ NIMMO ARCHITECTS PTY LTD	NSW GOVERNMENT	SCALE CHECK 5	10 CONST		CHECKED PROJECT NO. BC 19-03	DRAWING NO. A - D A - 1 1 0 2 REV. NO P2

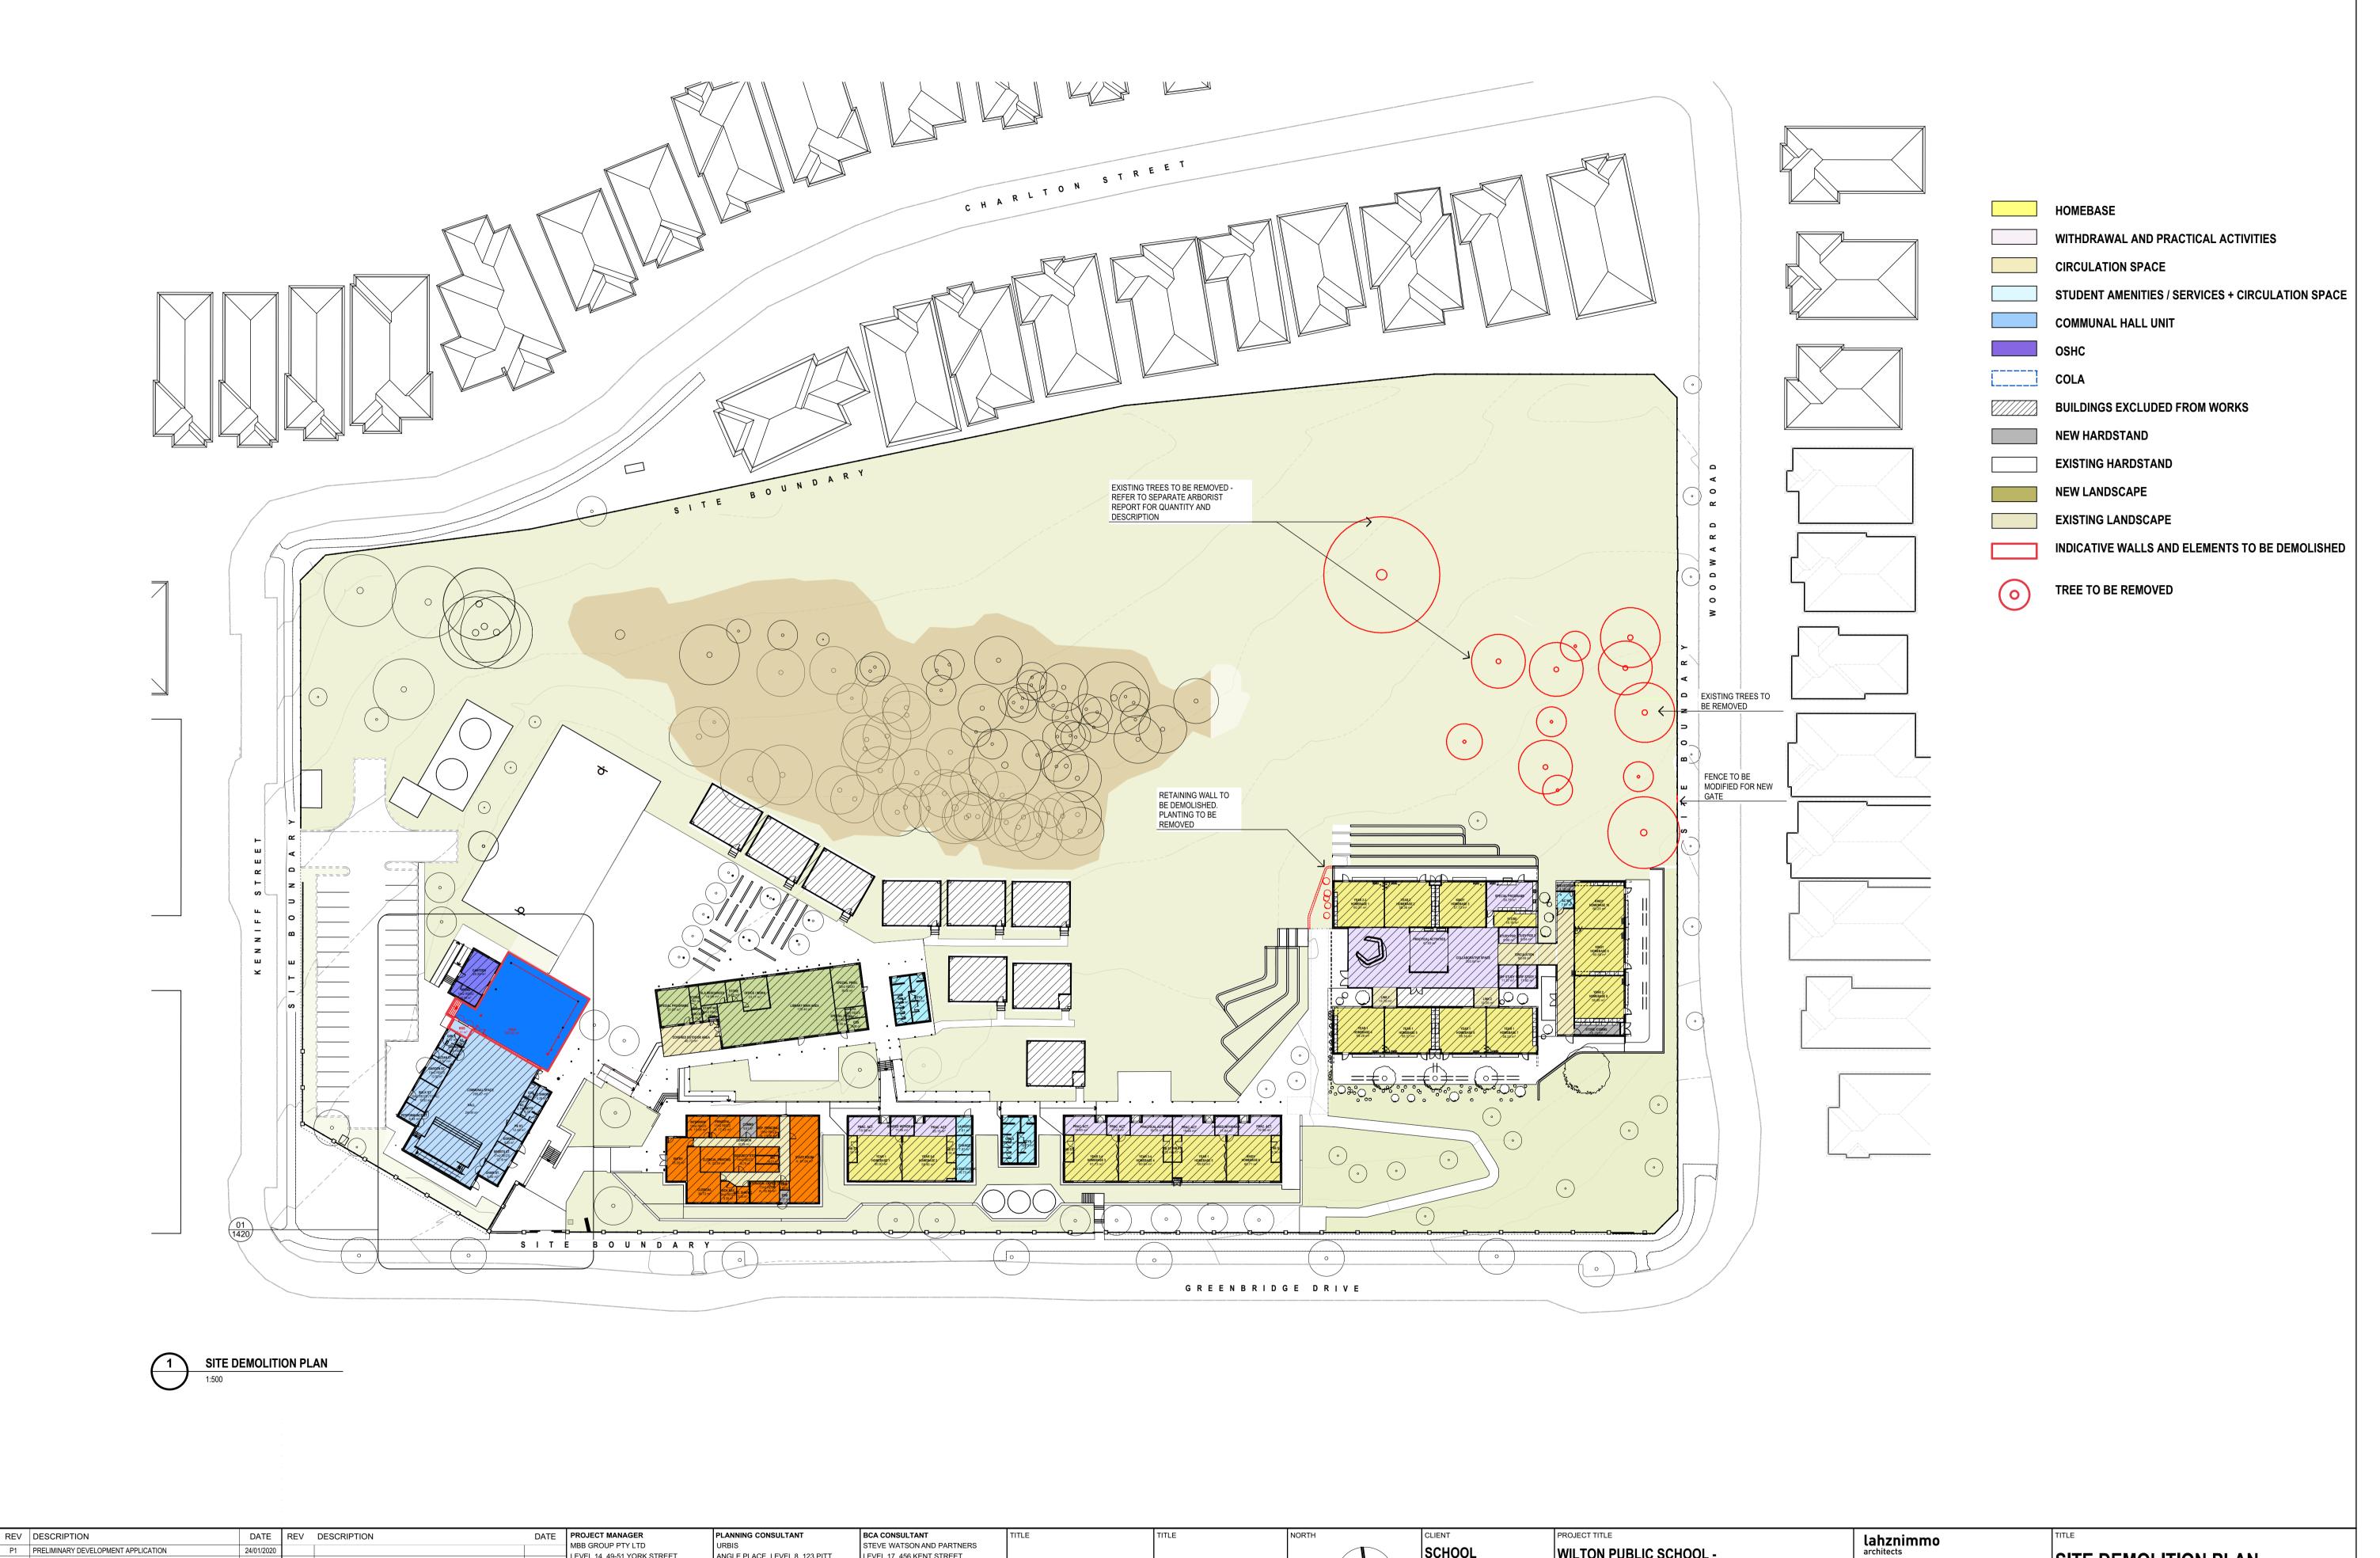



SCHOOL P1 PRELIMINARY DEVELOPMENT APPLICATION WILTON PUBLIC SCHOOL -LEVEL 14, 49-51 YORK STREET, LEVEL 17, 456 KENT STREET, SITE DEMOLITION PLAN ANGLE PLACE, LEVEL 8, 123 PITT P2 DEVELOPMENT APPLICATION 05/02/2020 Suite 404, Flourmill Studios T 02 9550 5200 3 Gladstone St F 02 9550 5233 Newtown NSW 2042 Australia www.lahznimmo.com INFRASTRUCTURE DEVELOPMENT APPLICATION SYDNEY, NSW 2000 STREET, SYDNEY, NSW 2000 SYDNEY, NSW 2000 +61 2 9262 6645 +61 2 8233 9900 +61 2 9283 6555 **QUANTITY SURVEYOR** STRUCTURE AND SERVICES ACCESS CONSULTANT PLOT DATE SCALE @A1 REVIEW DIRECTOR SIGNATURE DO NOT SCALE DRAWINGS. USE FIGURED DIMENSIONS ONLY. VERIFY ALL DIMENSIONS ON SITE.


REFER ANY DISCREPANCIES TO THE ARCHITECT. THIS DRAWING, THE INFORMATION ON IT AND THE DESIGN ARE COPYRIGHT OF LAHZ NIMMO ARCHITECTS PTY LTD SLATTERY NORTHROP CONSULTING CODE PERFORMANCE 5/02/2020 LEVEL 10, 14 MARTIN PLACE, SUITE C-101/ 16 WURROOK CCT, 1:500 ENGINEERS PTY LTD TENDER SYDNEY, NSW 2000 L1, 57 KEMBLA STREET, CARINGBAH, NSW 2229 NSW CHECKED PROJECT NO. +61 2 9423 8850 WOLLONGONG NSW 2500 +61 488 039 020 SCALE CHECK +61 2 4226 3333 19-03 A - D A - 1 1 0 3

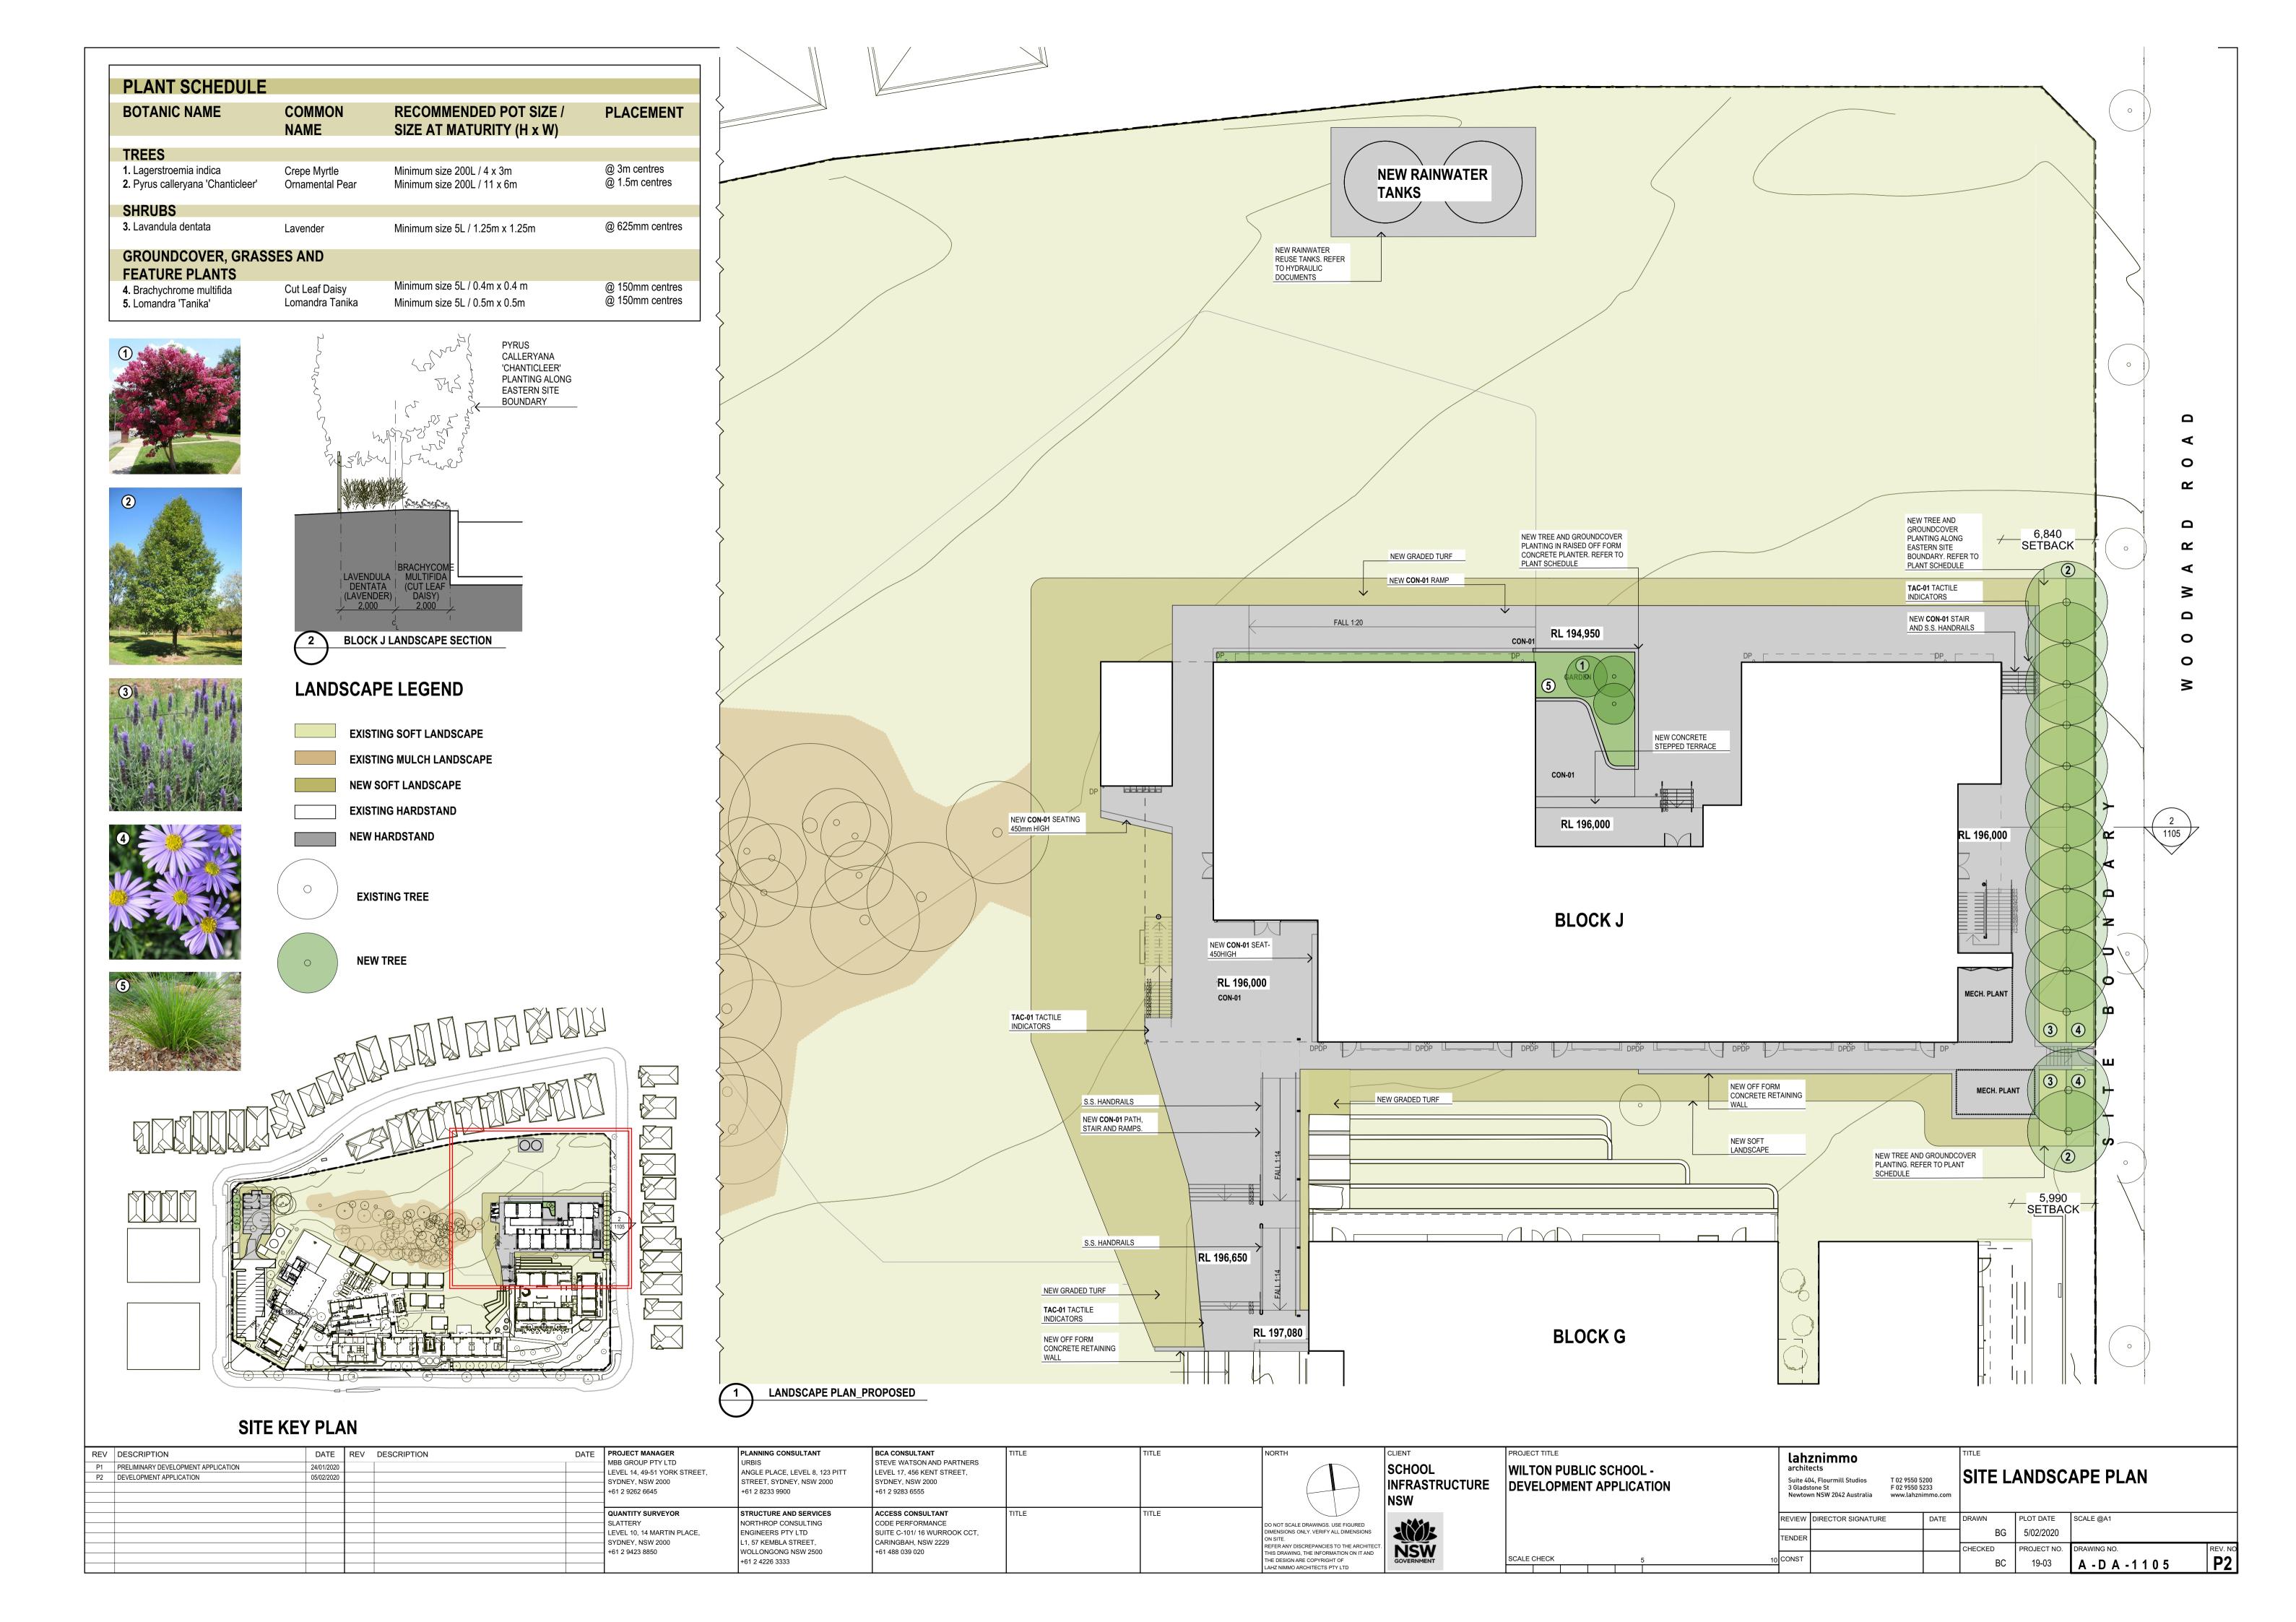


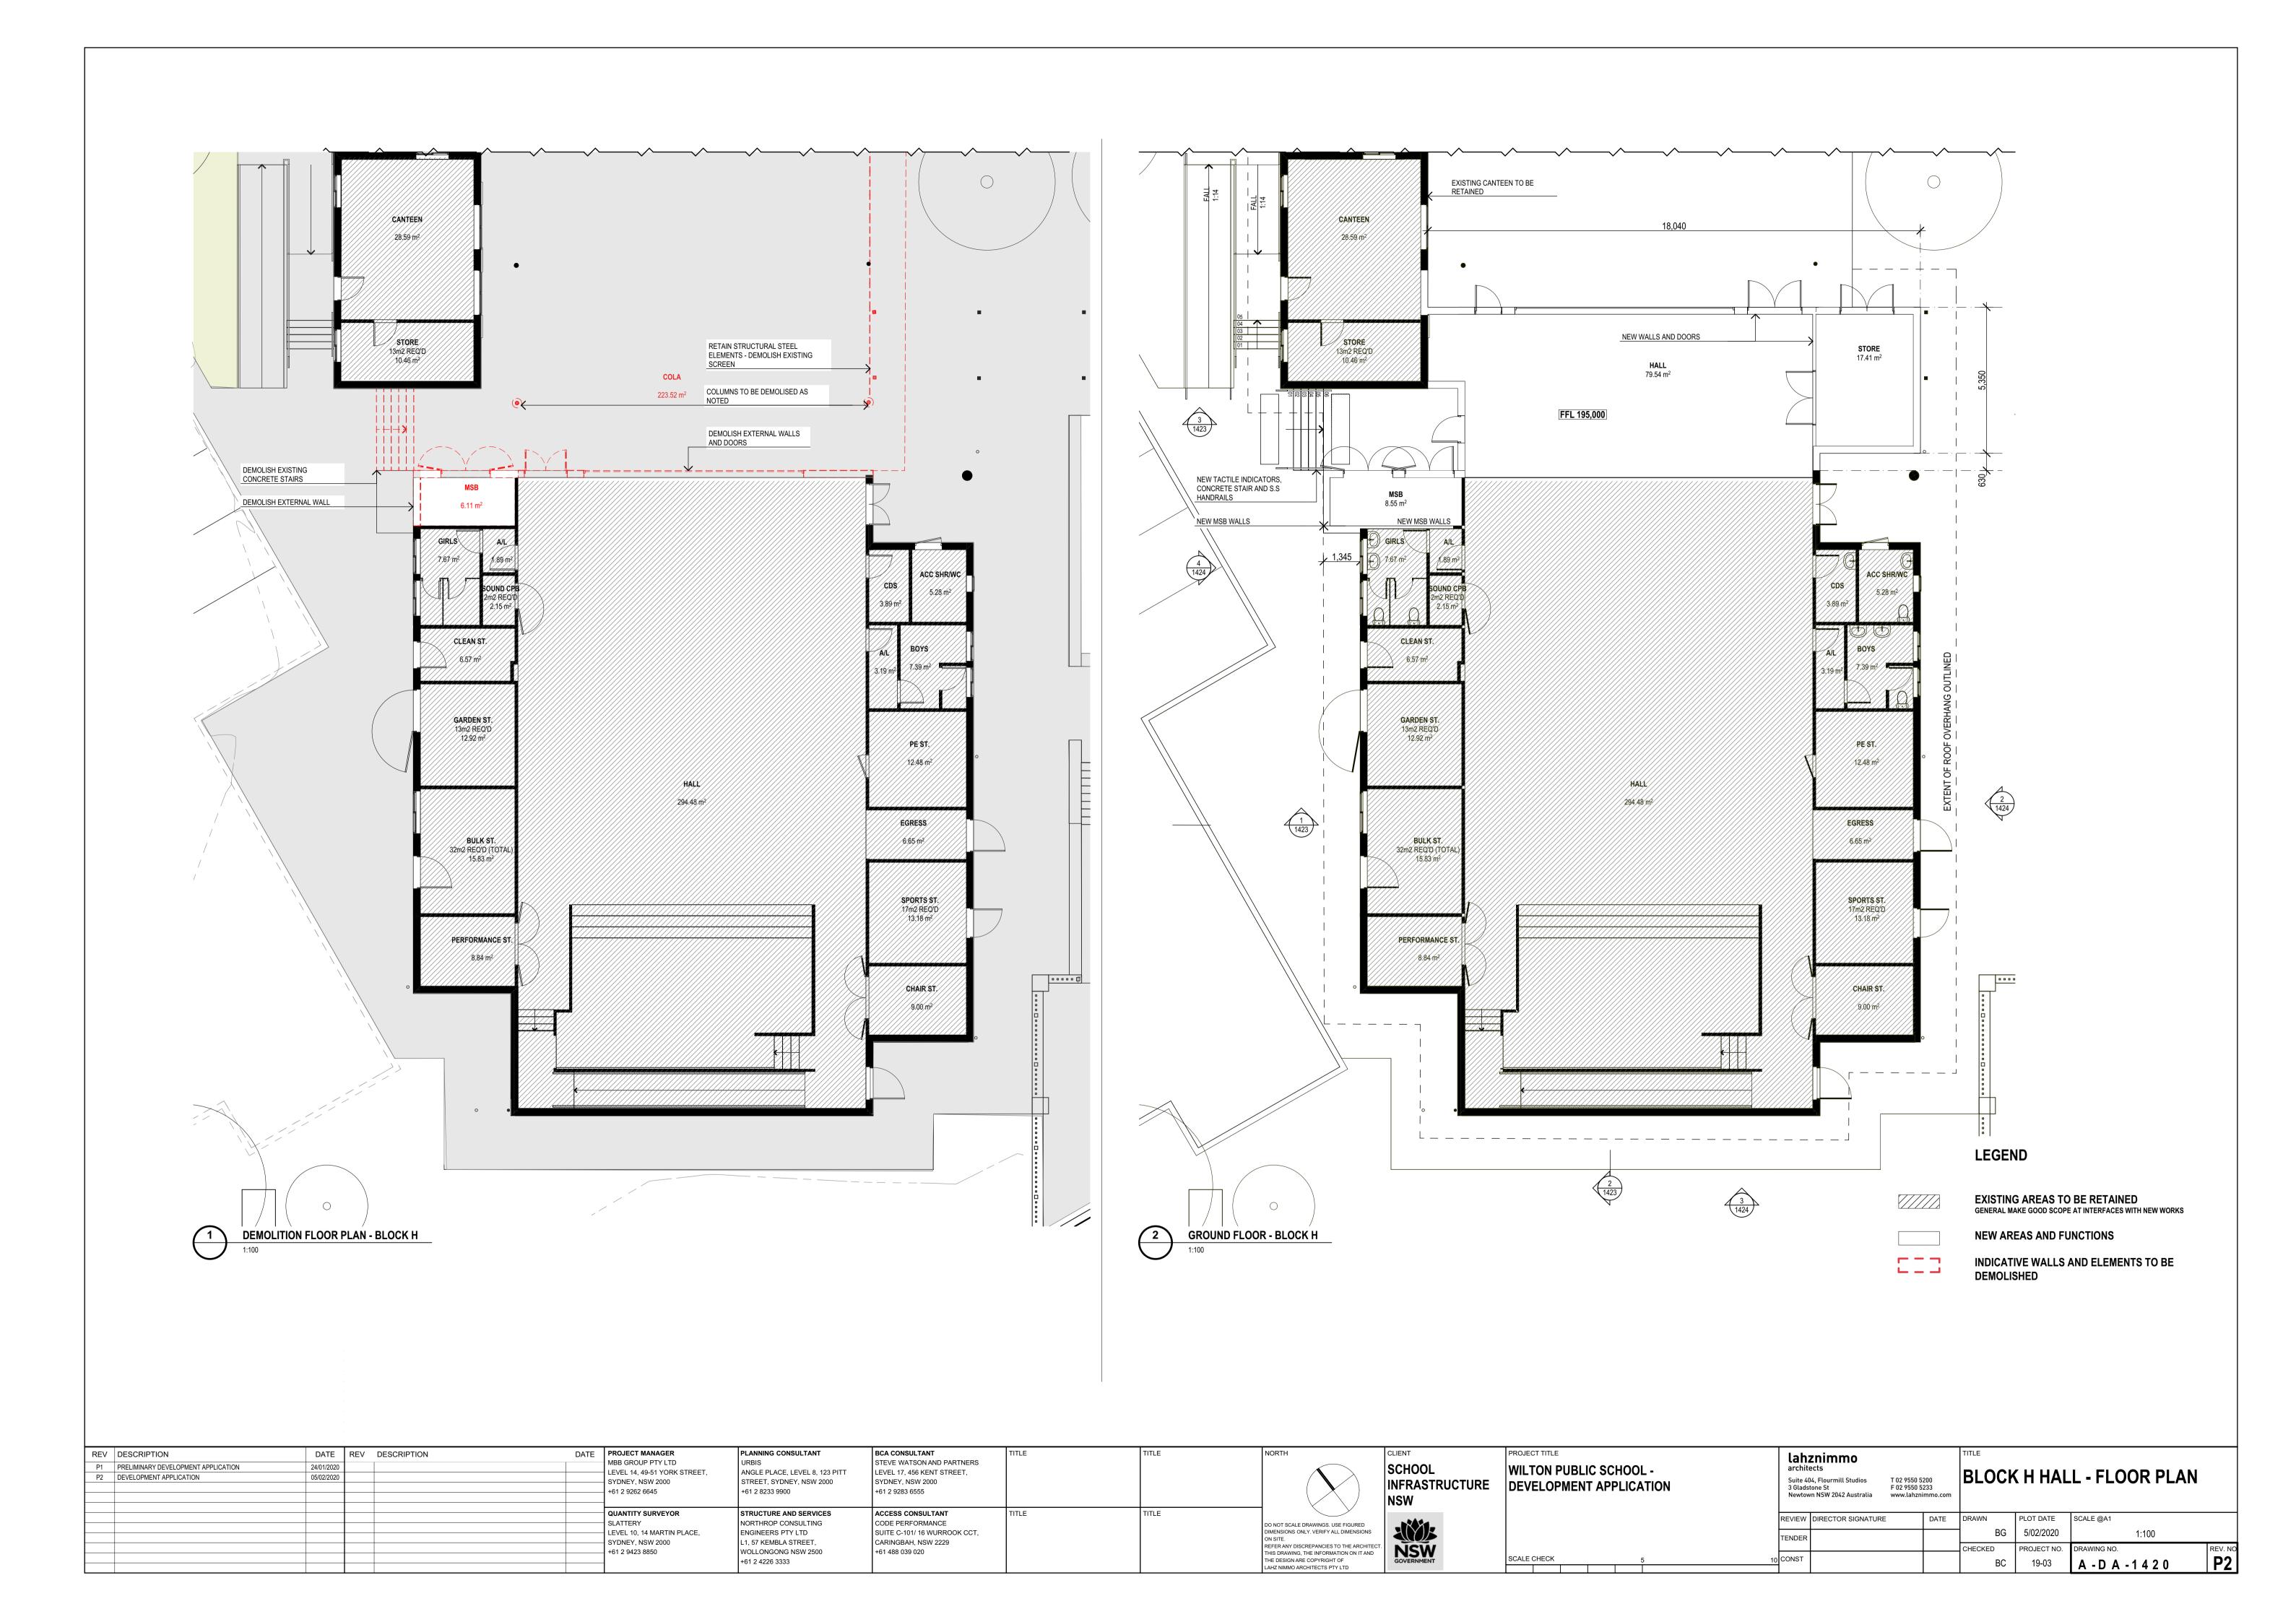

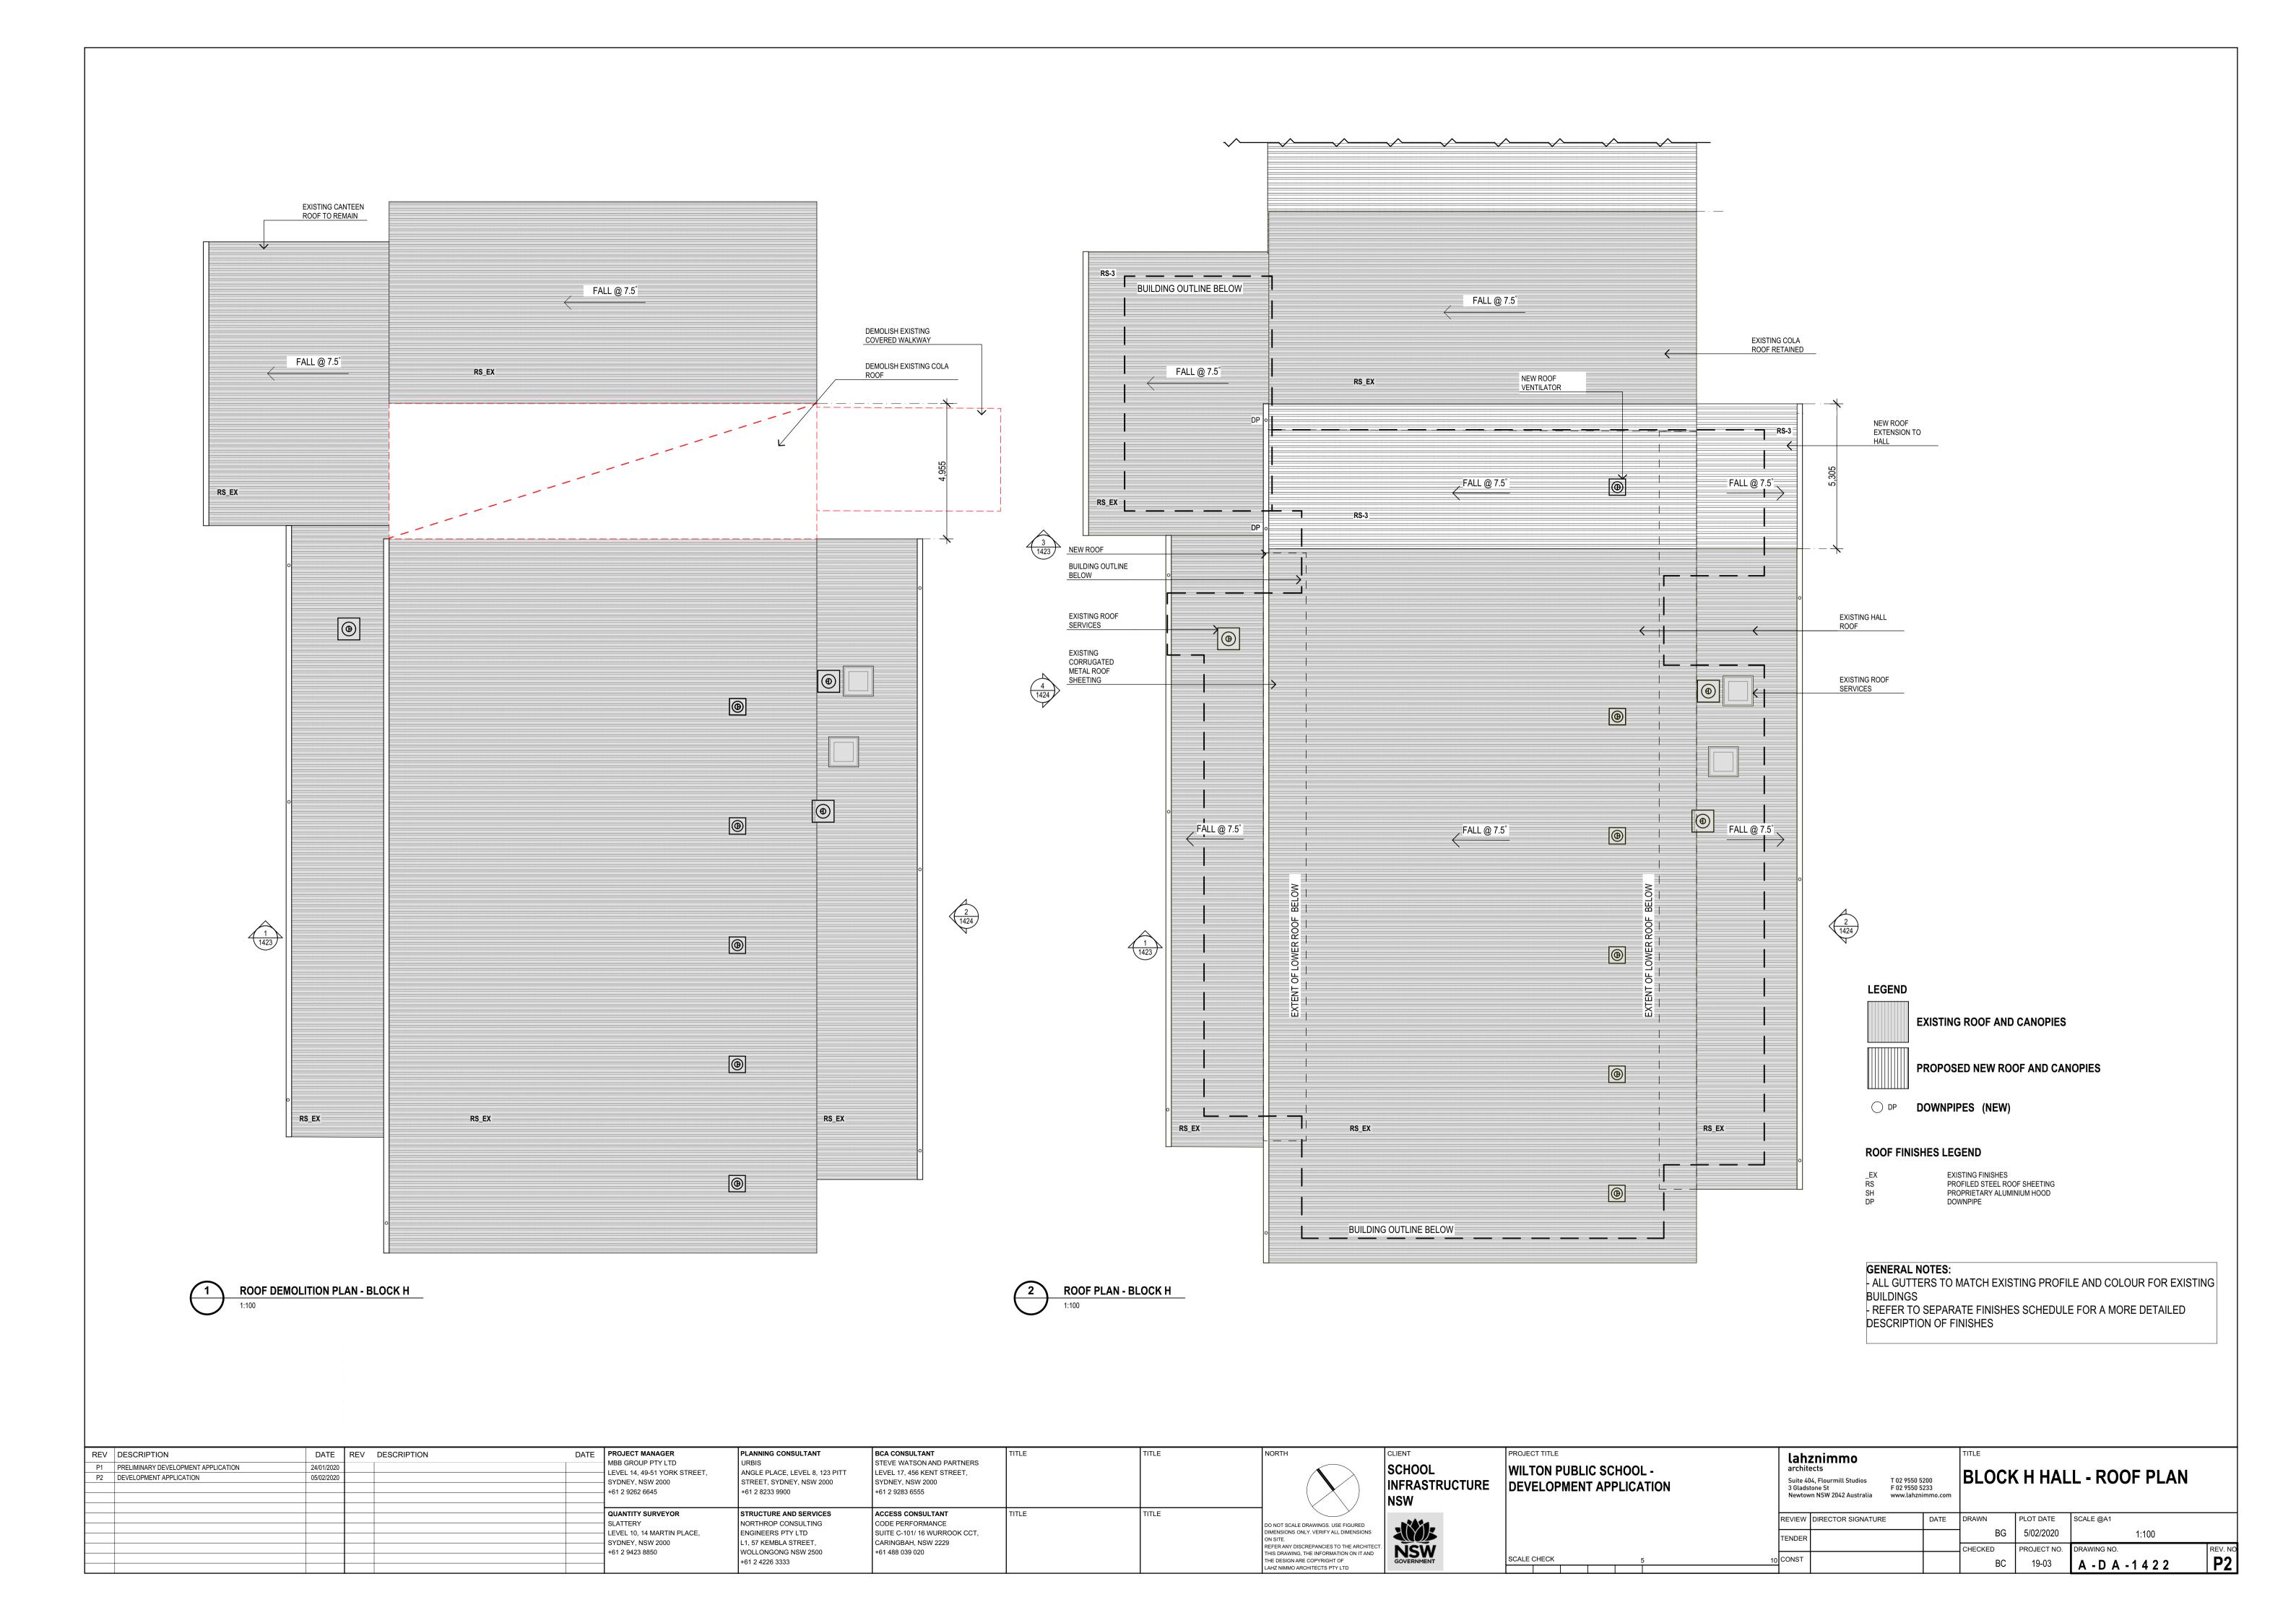

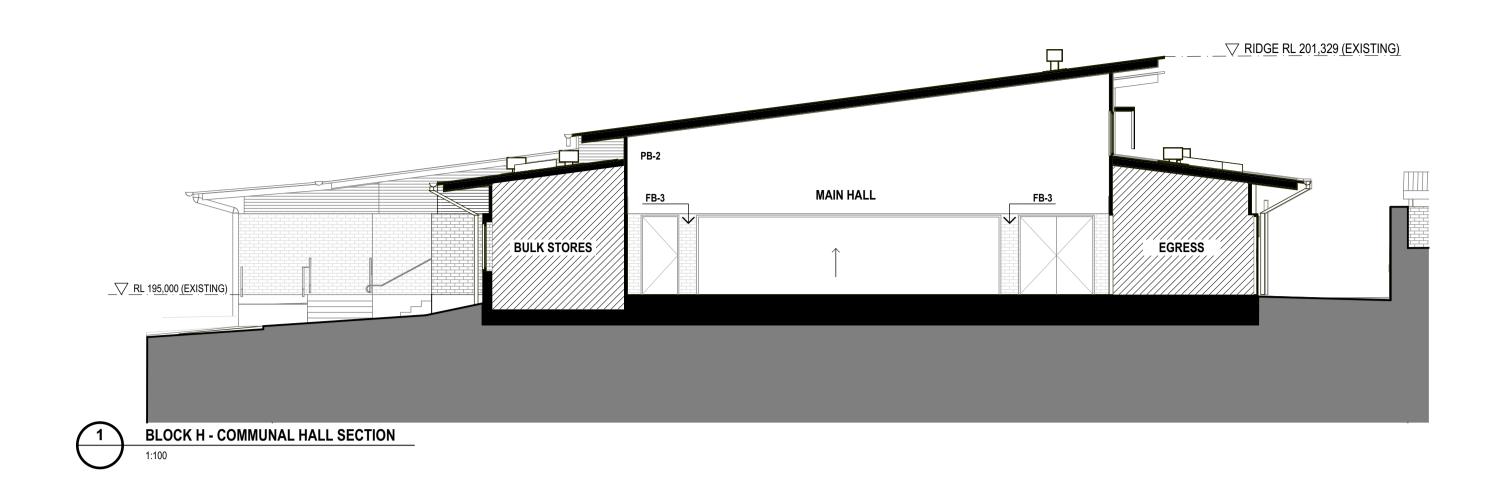

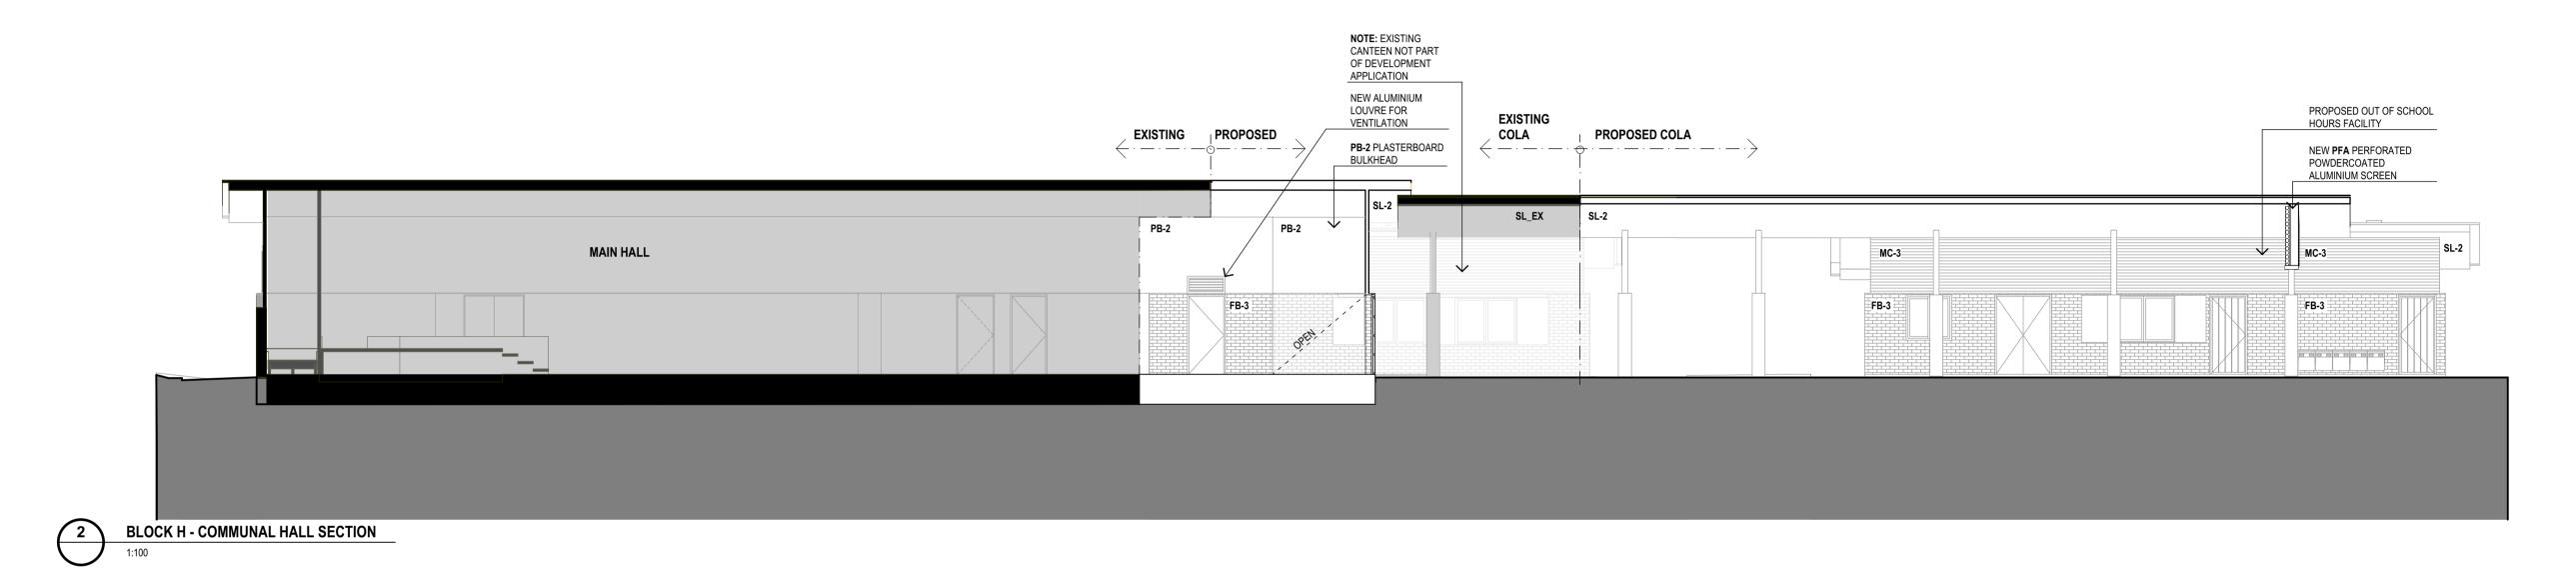

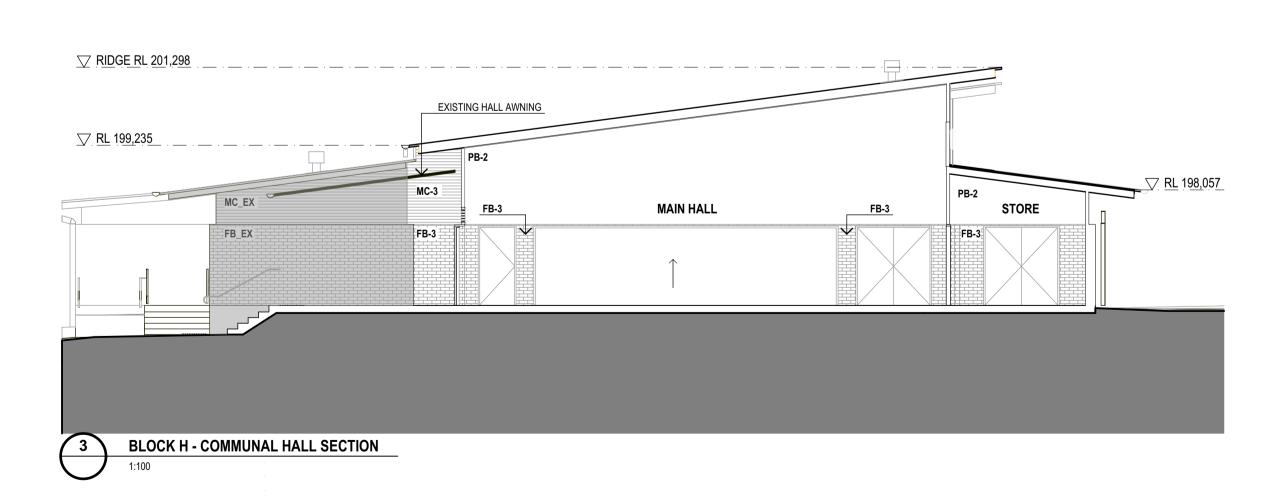

INTERNAL FINISHES LEGEND


_EX	EXISTING FINISHES
FC	SET FIBRE CEMENT WALL LINING
FB	FACE BRICKWORK
PB	PLASTERBOARD WALL LINING
VIN	VINYL WALL LINING
PIN	PROPRIETARY PINBOARD
WB	WHITEBOARD
SB	SPLASHBACK
LAM	COMPACT LAMINATE JOINERY
TL	CERAMIC WALL TILES


EXTERNAL FINISHES LEGEND


RS PROFILED STEEL ROOF SHEETING FB FACE BRICKWORK MC METAL CLADDING CFC COMPRESSED FIBRE CEMENT WALL CLADDING	FB MC CFC PFA FG SL	FACE BRICKWORK METAL CLADDING COMPRESSED FIBRE CEMENT WALL CLADDING POWDERCOATED FOLDED PERFORATED ALUMINIUM SCREEI FIXED GLAZING METAL SOFFIT
---	------------------------------------	--


GENERAL NOTES:
- REFER TO SEPARATE FINISHES SCHEDULE FOR A MORE DETAILED DESCRIPTION OF FINISHES


DATE 4/01/2020 5/02/2020	REV DESCRIPTION DATE	PROJECT MANAGER MBB GROUP PTY LTD LEVEL 14, 49-51 YORK STREET, SYDNEY, NSW 2000 +61 2 9262 6645	PLANNING CONSULTANT URBIS ANGLE PLACE, LEVEL 8, 123 PITT STREET, SYDNEY, NSW 2000 +61 2 8233 9900	BCA CONSULTANT STEVE WATSON AND PARTNERS LEVEL 17, 456 KENT STREET, SYDNEY, NSW 2000 +61 2 9283 6555	TITLE	TITLE	NORTH	SCHOOL INFRASTRUCTURE NSW	WILTON PUBLIC SCHOOL - DEVELOPMENT APPLICATION	lahznimmo architects Suite 404, Flourmill Studios T 02 9550 5200 3 Gladstone St F 02 9550 5233 Newtown NSW 2042 Australia www.lahznimmo.com	BLOCK H HALL - SECTIONS
		QUANTITY SURVEYOR SLATTERY LEVEL 10, 14 MARTIN PLACE, SYDNEY, NSW 2000 +61 2 9423 8850	STRUCTURE AND SERVICES NORTHROP CONSULTING ENGINEERS PTY LTD L1, 57 KEMBLA STREET, WOLLONGONG NSW 2500 +61 2 4226 3333	ACCESS CONSULTANT CODE PERFORMANCE SUITE C-101/ 16 WURROOK CCT, CARINGBAH, NSW 2229 +61 488 039 020	TITLE	TITLE	DO NOT SCALE DRAWINGS. USE FIGURED DIMENSIONS ONLY. VERIFY ALL DIMENSIONS ON SITE. REFER ANY DISCREPANCIES TO THE ARCHITECT. THIS DRAWING, THE INFORMATION ON IT AND THE DESIGN ARE COPYRIGHT OF LAHZ NIMMO ARCHITECTS PTY LTD	NSW GOVERNMENT	SCALE CHECK 5 10	REVIEW DIRECTOR SIGNATURE DATE TENDER CONST	DRAWN PLOT DATE SCALE @A1 BG 5/02/2020 1:100 CHECKED PROJECT NO. BC 19-03 A - D A - 1 4 2 3 P2

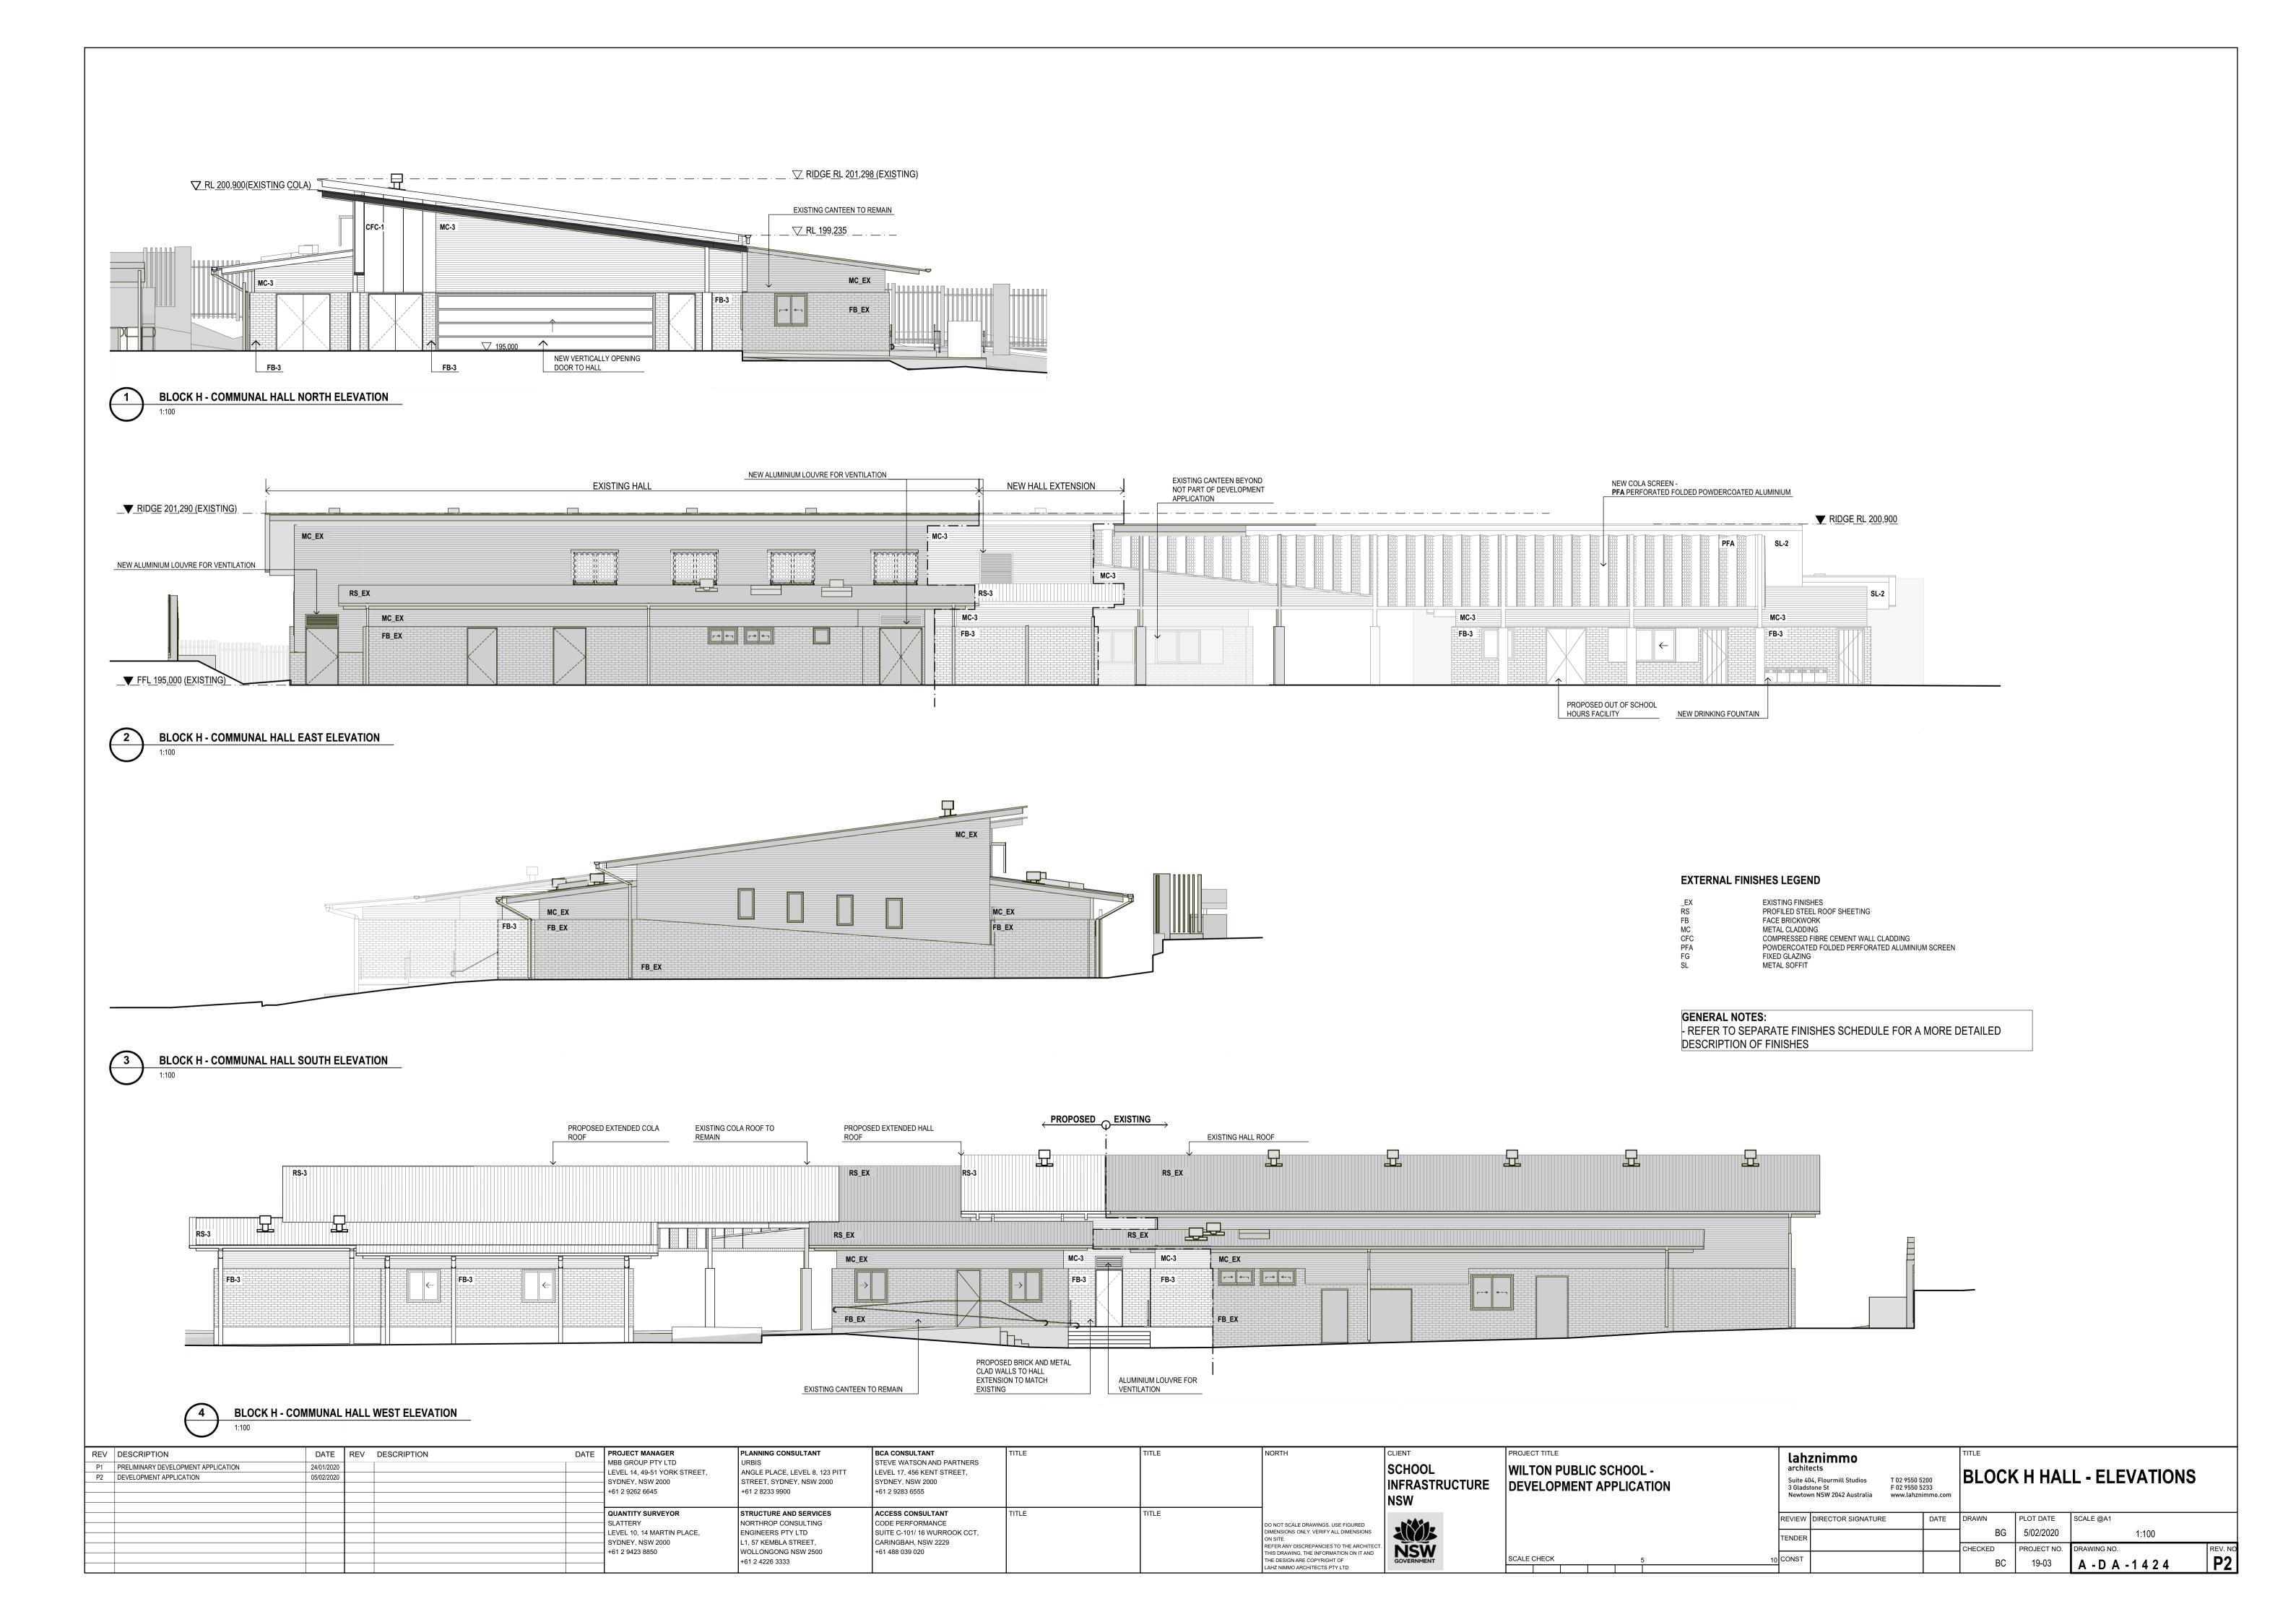

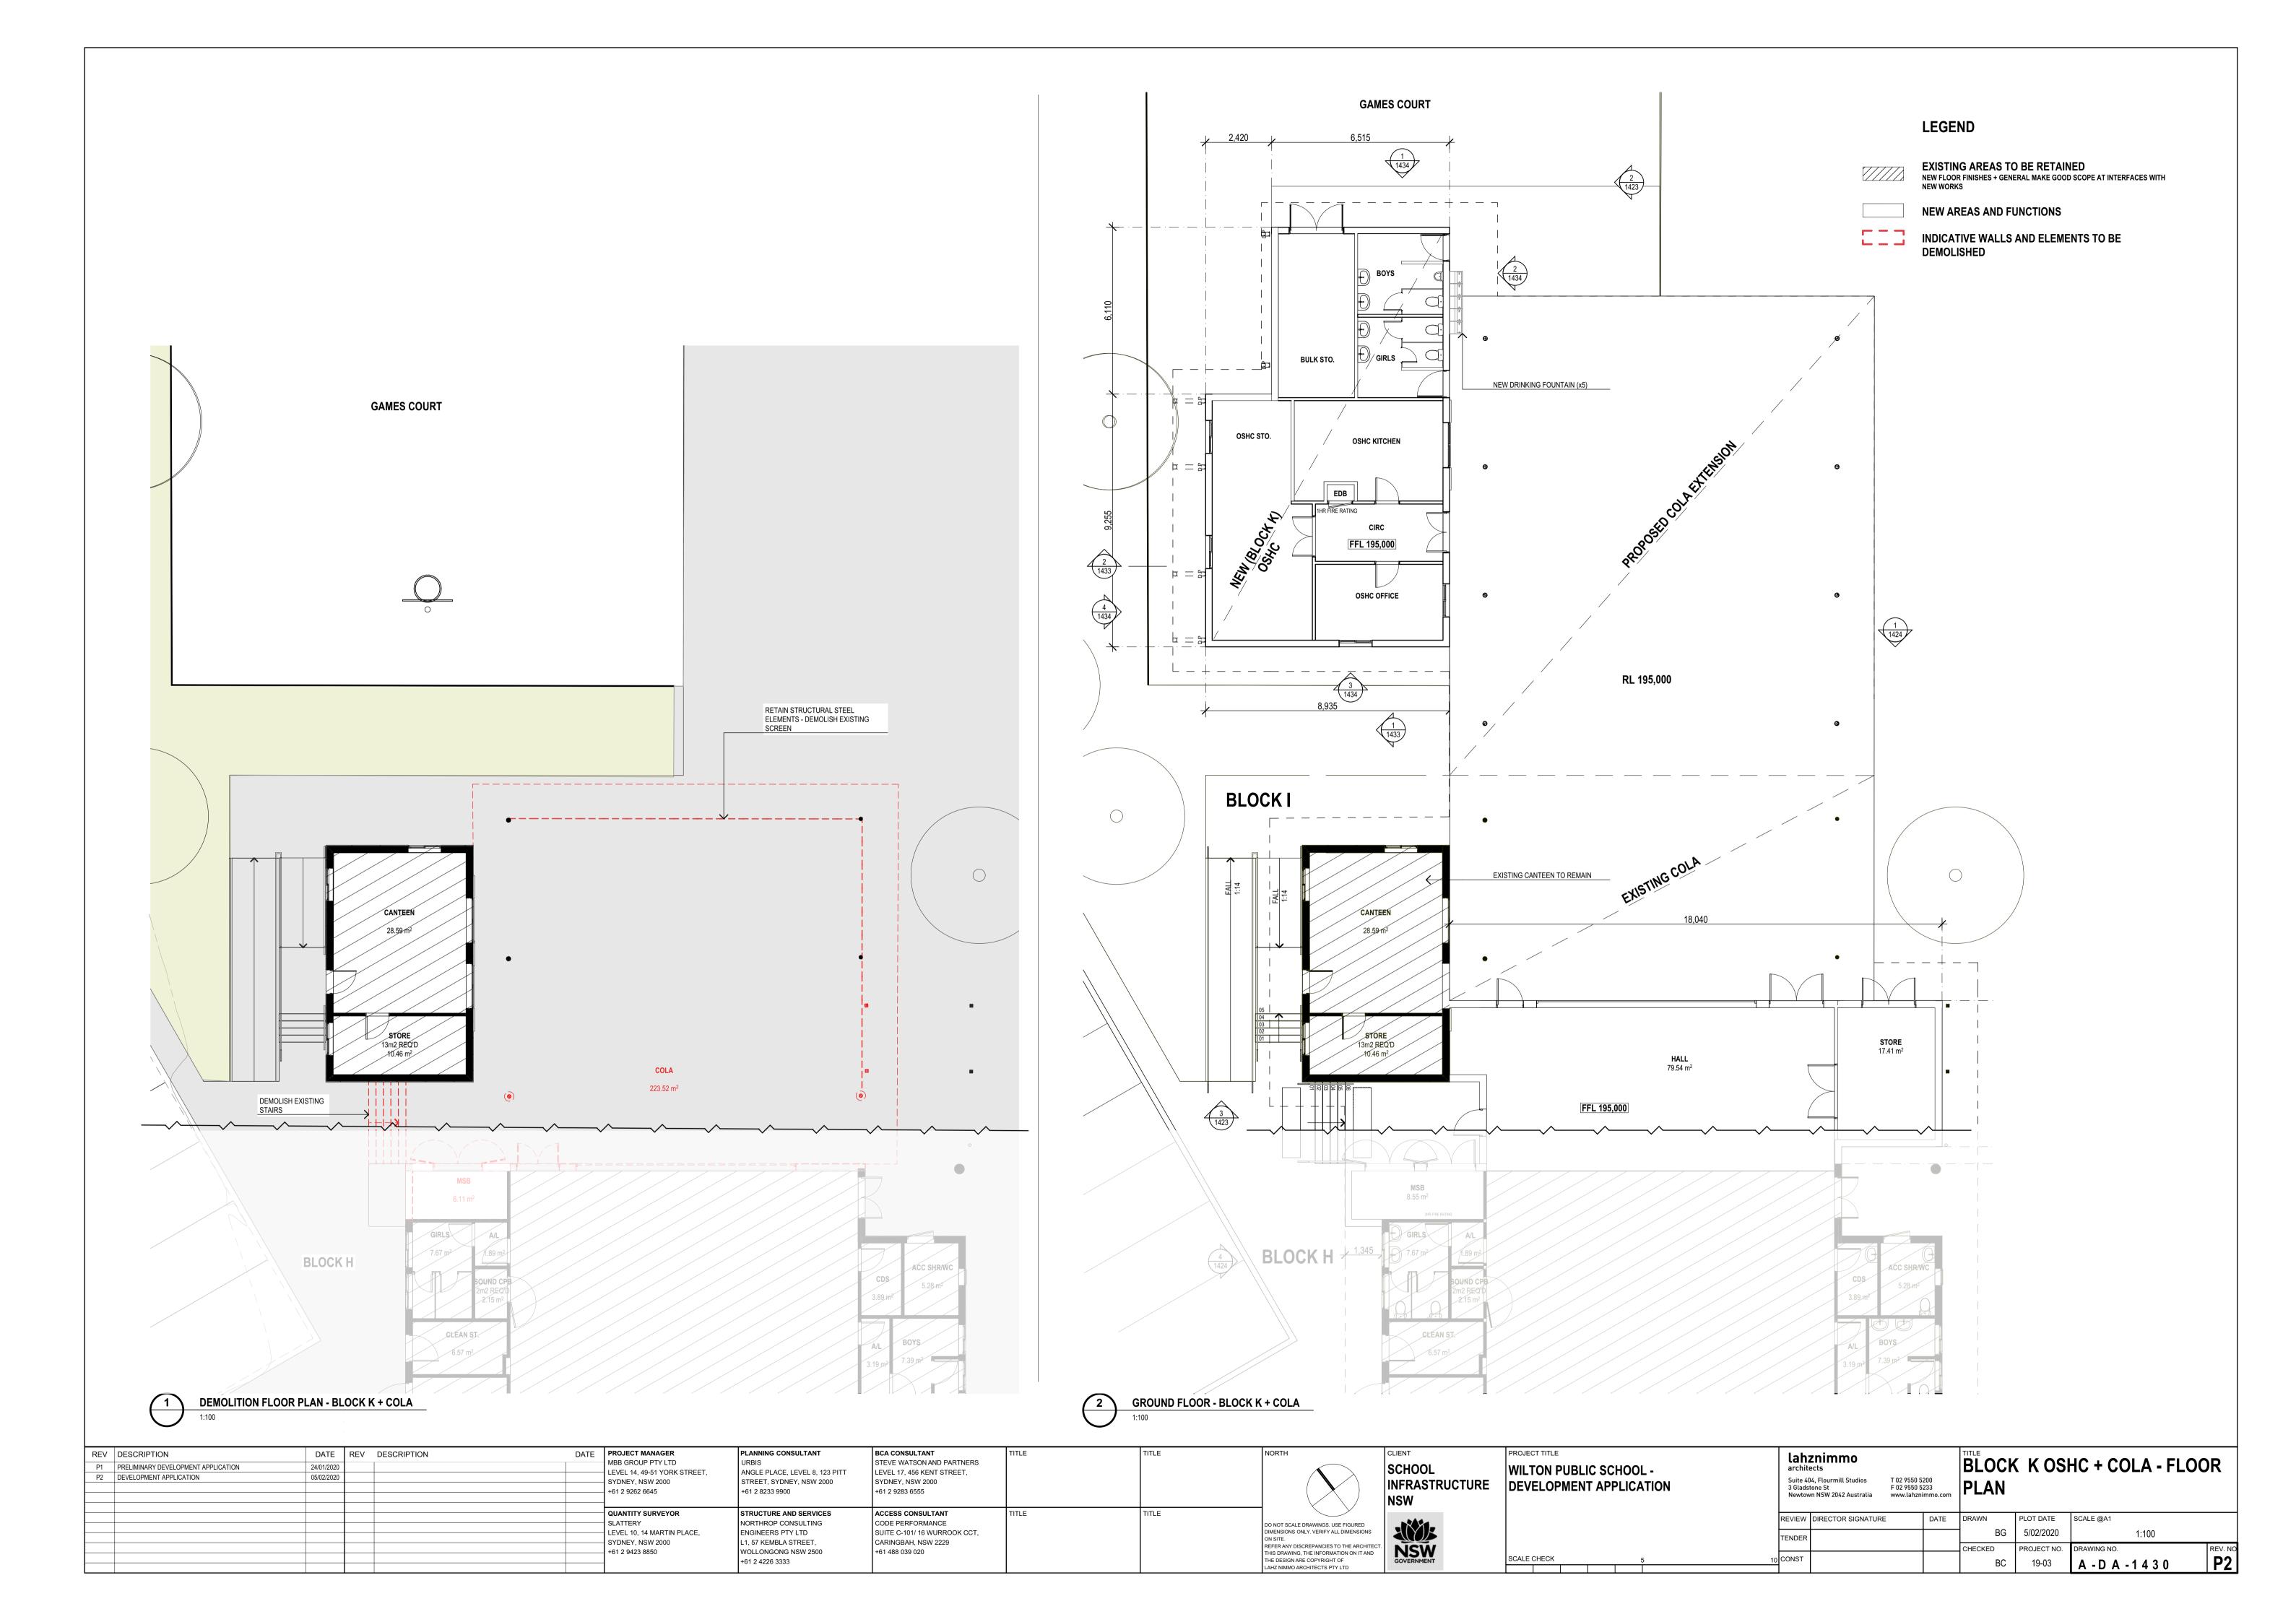

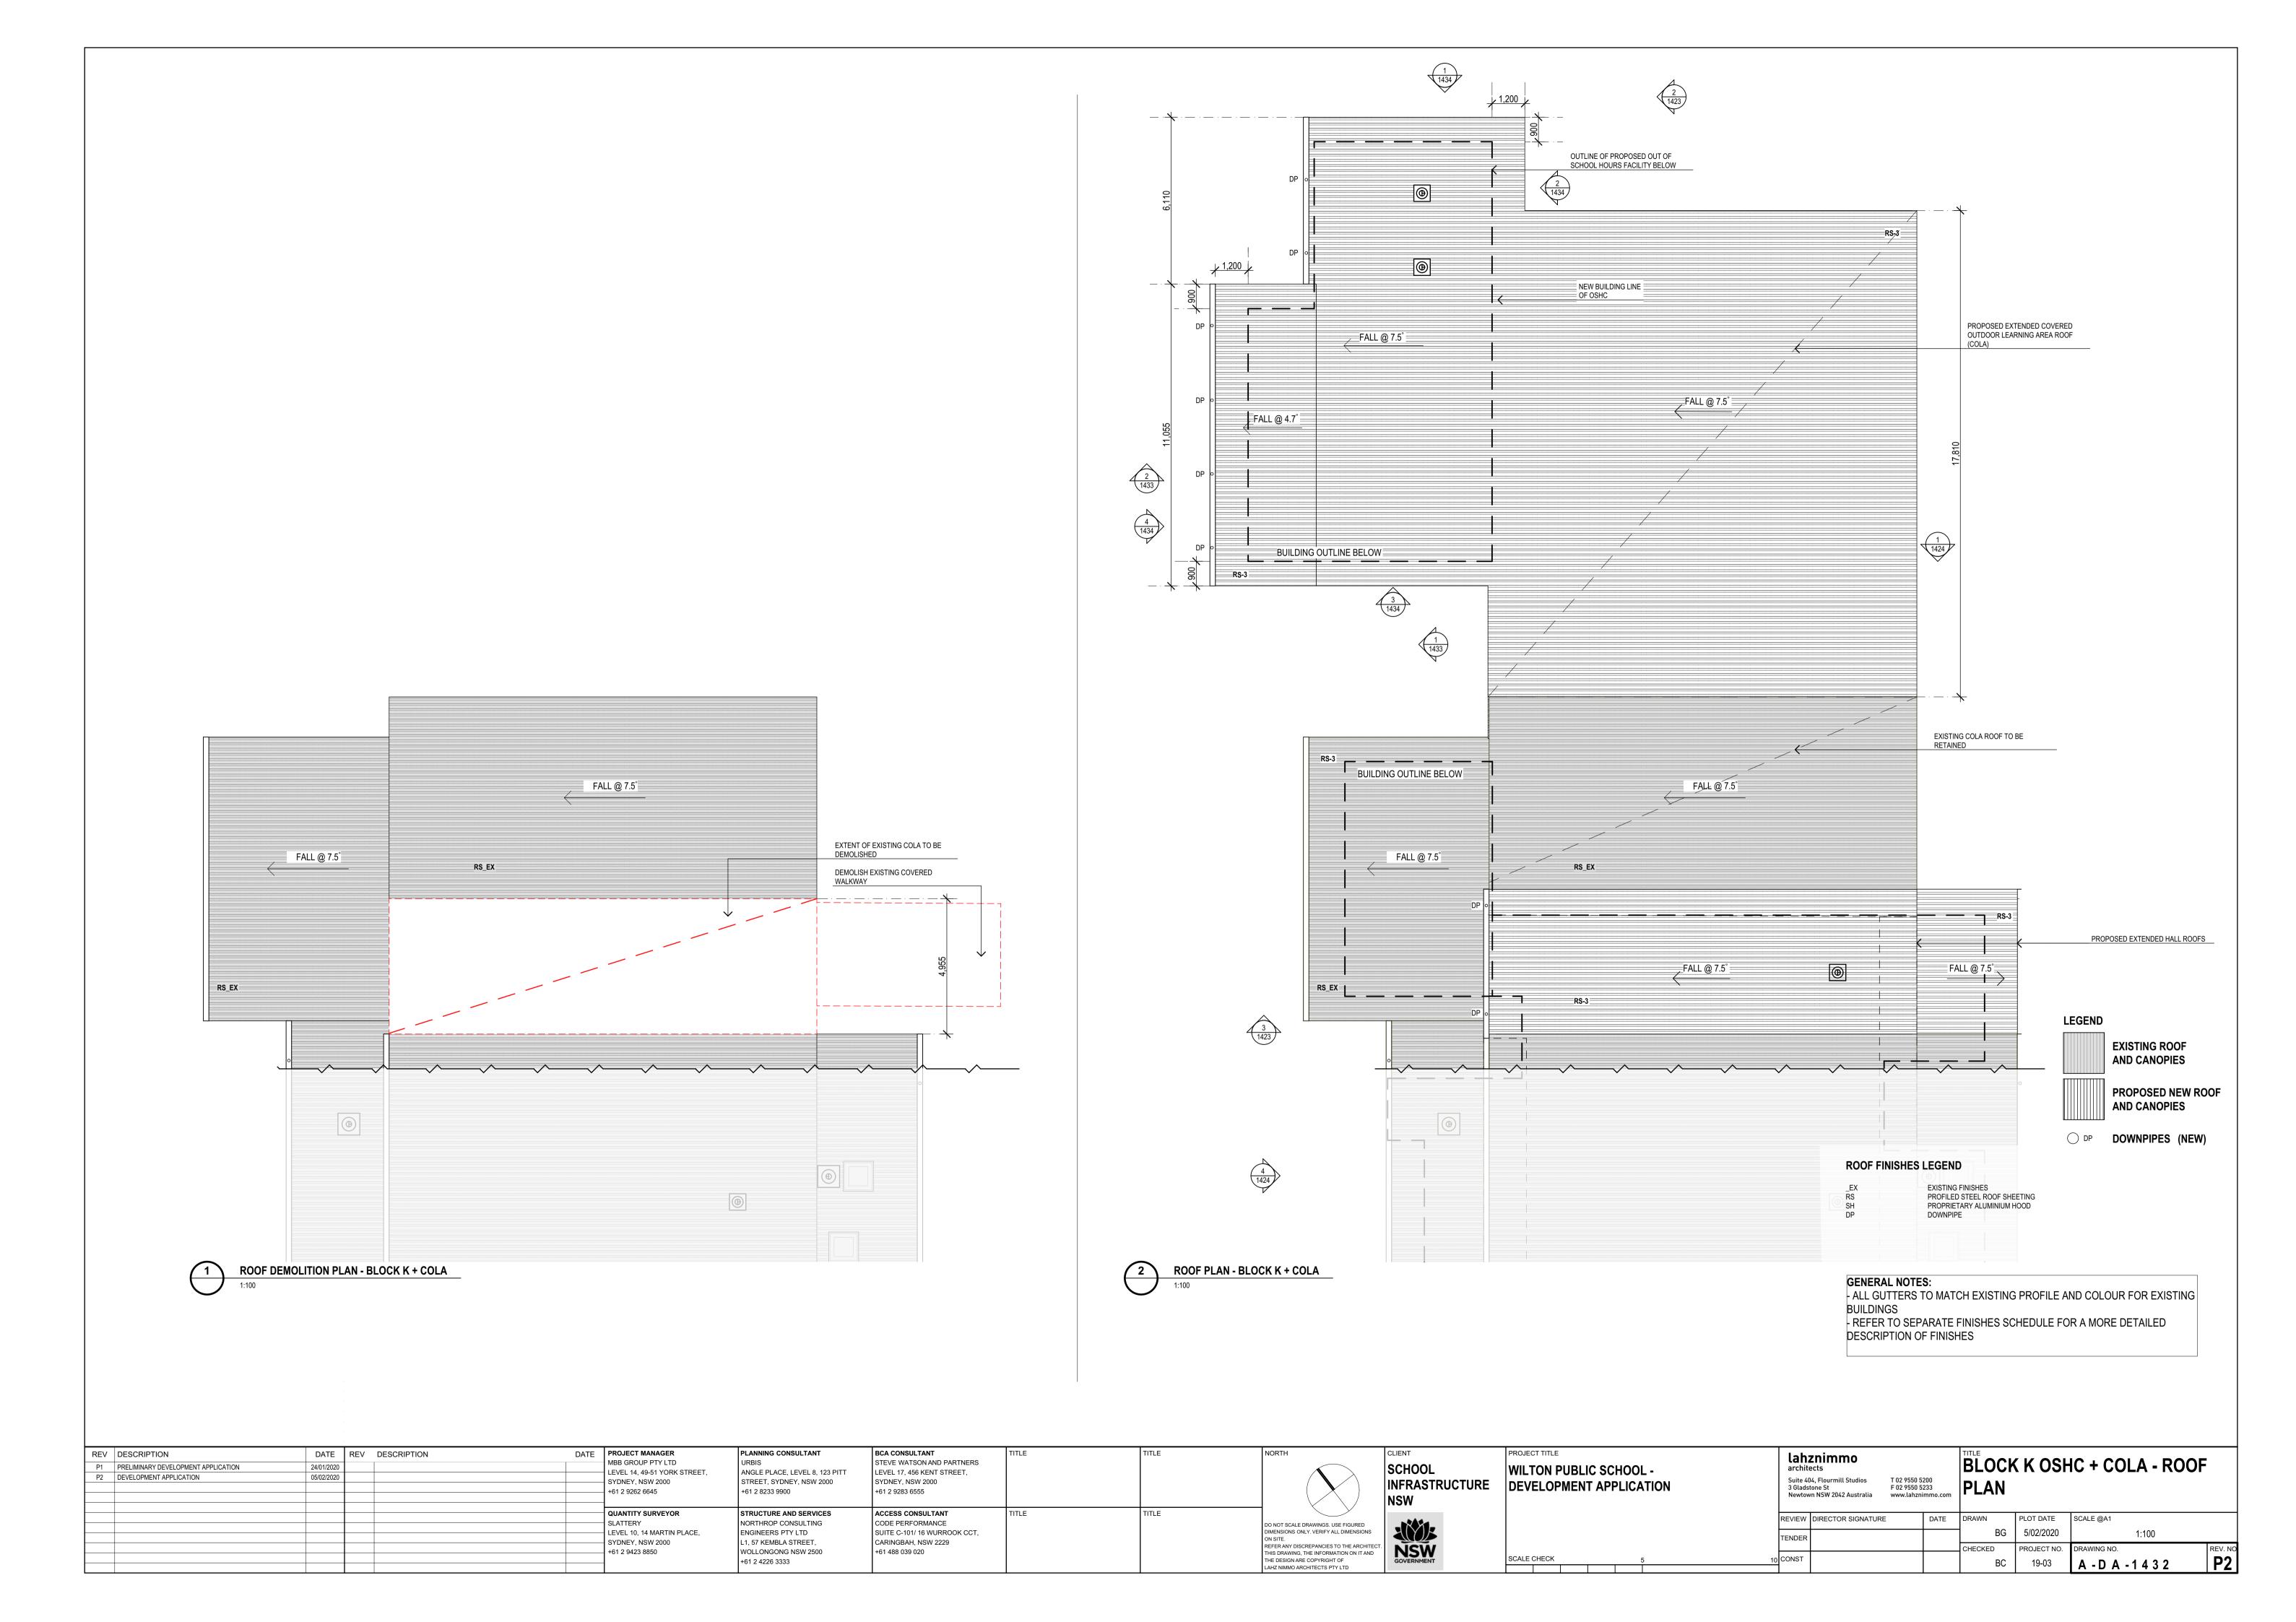

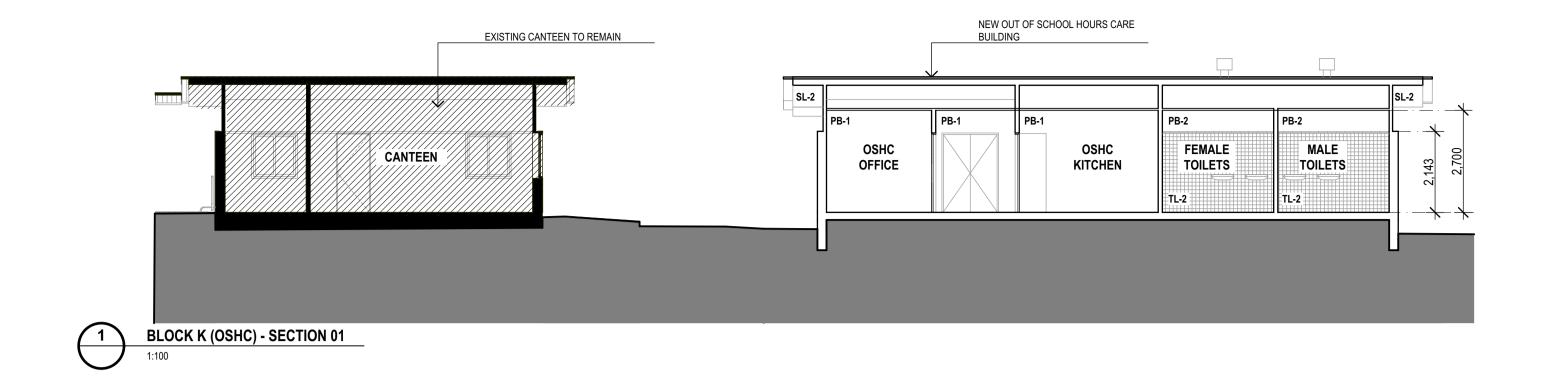

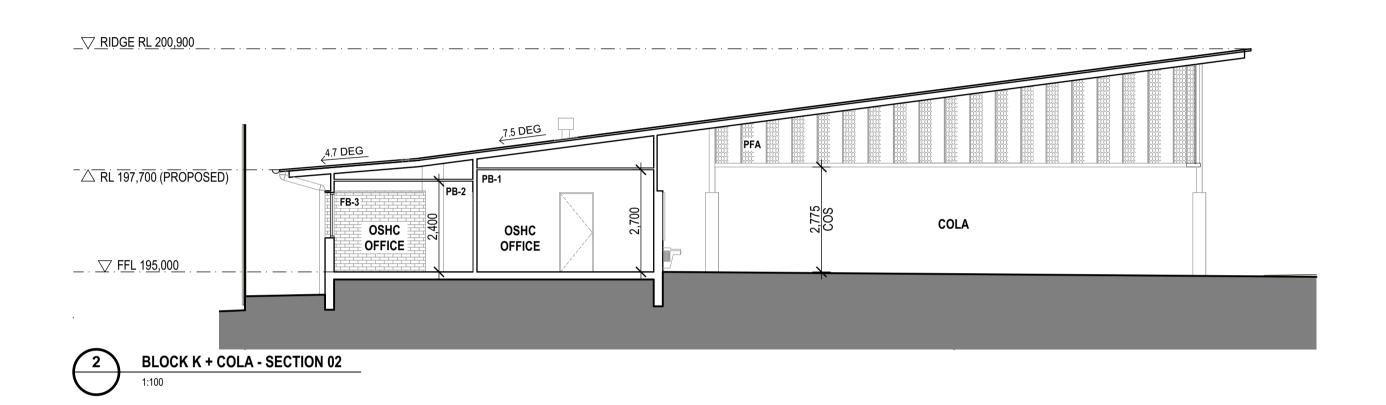

INTERNAL FINISHES LEGEND

_EX	EXISTING FINISHES
FC	SET FIBRE CEMENT WALL LINING
FB	FACE BRICKWORK
PB	PLASTERBOARD WALL LINING
VIN	VINYL WALL LINING
PIN	PROPRIETARY PINBOARD
WB	WHITEBOARD
SB	SPLASHBACK
LAM	COMPACT LAMINATE JOINERY
TL	CERAMIC WALL TILES

EXTERNAL FINISHES LEGEND

_EX	EXISTING FINISHES
RS	PROFILED STEEL ROOF SHEETING
FB	FACE BRICKWORK
MC	METAL CLADDING
CFC	COMPRESSED FIBRE CEMENT WALL CLADDING
PFA	POWDERCOATED FOLDED PERFORATED ALUMINIUM SCREEN
FG	FIXED GLAZING
01	METAL COFFIT

FIXED GLAZING


METAL SOFFIT

PROPRIETARY ALUMINIUM HOOD

THO THE WAT YES MINOW TOOS

GENERAL NOTES:
- REFER TO SEPARATE FINISHES SCHEDULE FOR A MORE DETAILED DESCRIPTION OF FINISHES

REV DESCRIPTION P1 PRELIMINARY DEVELOPMENT APPLICATION P2 DEVELOPMENT APPLICATION	DATE 24/01/2020 05/02/2020	REV DESCRIPTION	MB LE' SY	ROJECT MANAGER IBB GROUP PTY LTD EVEL 14, 49-51 YORK STREET, LYDNEY, NSW 2000 61 2 9262 6645	PLANNING CONSULTANT URBIS ANGLE PLACE, LEVEL 8, 123 PITT STREET, SYDNEY, NSW 2000 +61 2 8233 9900	BCA CONSULTANT STEVE WATSON AND PARTNERS LEVEL 17, 456 KENT STREET, SYDNEY, NSW 2000 +61 2 9283 6555	TITLE	TITLE	NORTH	SCHOOL INFRASTRUCTURE NSW	WILTON PUBLIC SCHOOL - DEVELOPMENT APPLICATION	Lahznimmo architects Suite 404, Flourmill Studios T 02 9550 5200 3 Gladstone St F 02 9550 5233 Newtown NSW 2042 Australia www.lahznimmo.com	BLOCK K OSHC + COLA - SECTIONS
			SL. LE' SY	QUANTITY SURVEYOR SLATTERY EVEL 10, 14 MARTIN PLACE, SYDNEY, NSW 2000 61 2 9423 8850	STRUCTURE AND SERVICES NORTHROP CONSULTING ENGINEERS PTY LTD L1, 57 KEMBLA STREET, WOLLONGONG NSW 2500 +61 2 4226 3333	ACCESS CONSULTANT CODE PERFORMANCE SUITE C-101/ 16 WURROOK CCT, CARINGBAH, NSW 2229 +61 488 039 020	TITLE	TITLE	DO NOT SCALE DRAWINGS. USE FIGURED DIMENSIONS ONLY. VERIFY ALL DIMENSIONS ON SITE. REFER ANY DISCREPANCIES TO THE ARCHITEC THIS DRAWING, THE INFORMATION ON IT AND THE DESIGN ARE COPYRIGHT OF LAHZ NIMMO ARCHITECTS PTY LTD	T. NSW GOVERNMENT	SCALE CHECK 5	REVIEW DIRECTOR SIGNATURE DATE TENDER CONST	DRAWN PLOT DATE SCALE @A1 BG 5/02/2020 1:100 CHECKED PROJECT NO. BC 19-03 A - D A - 1 4 3 3 P2

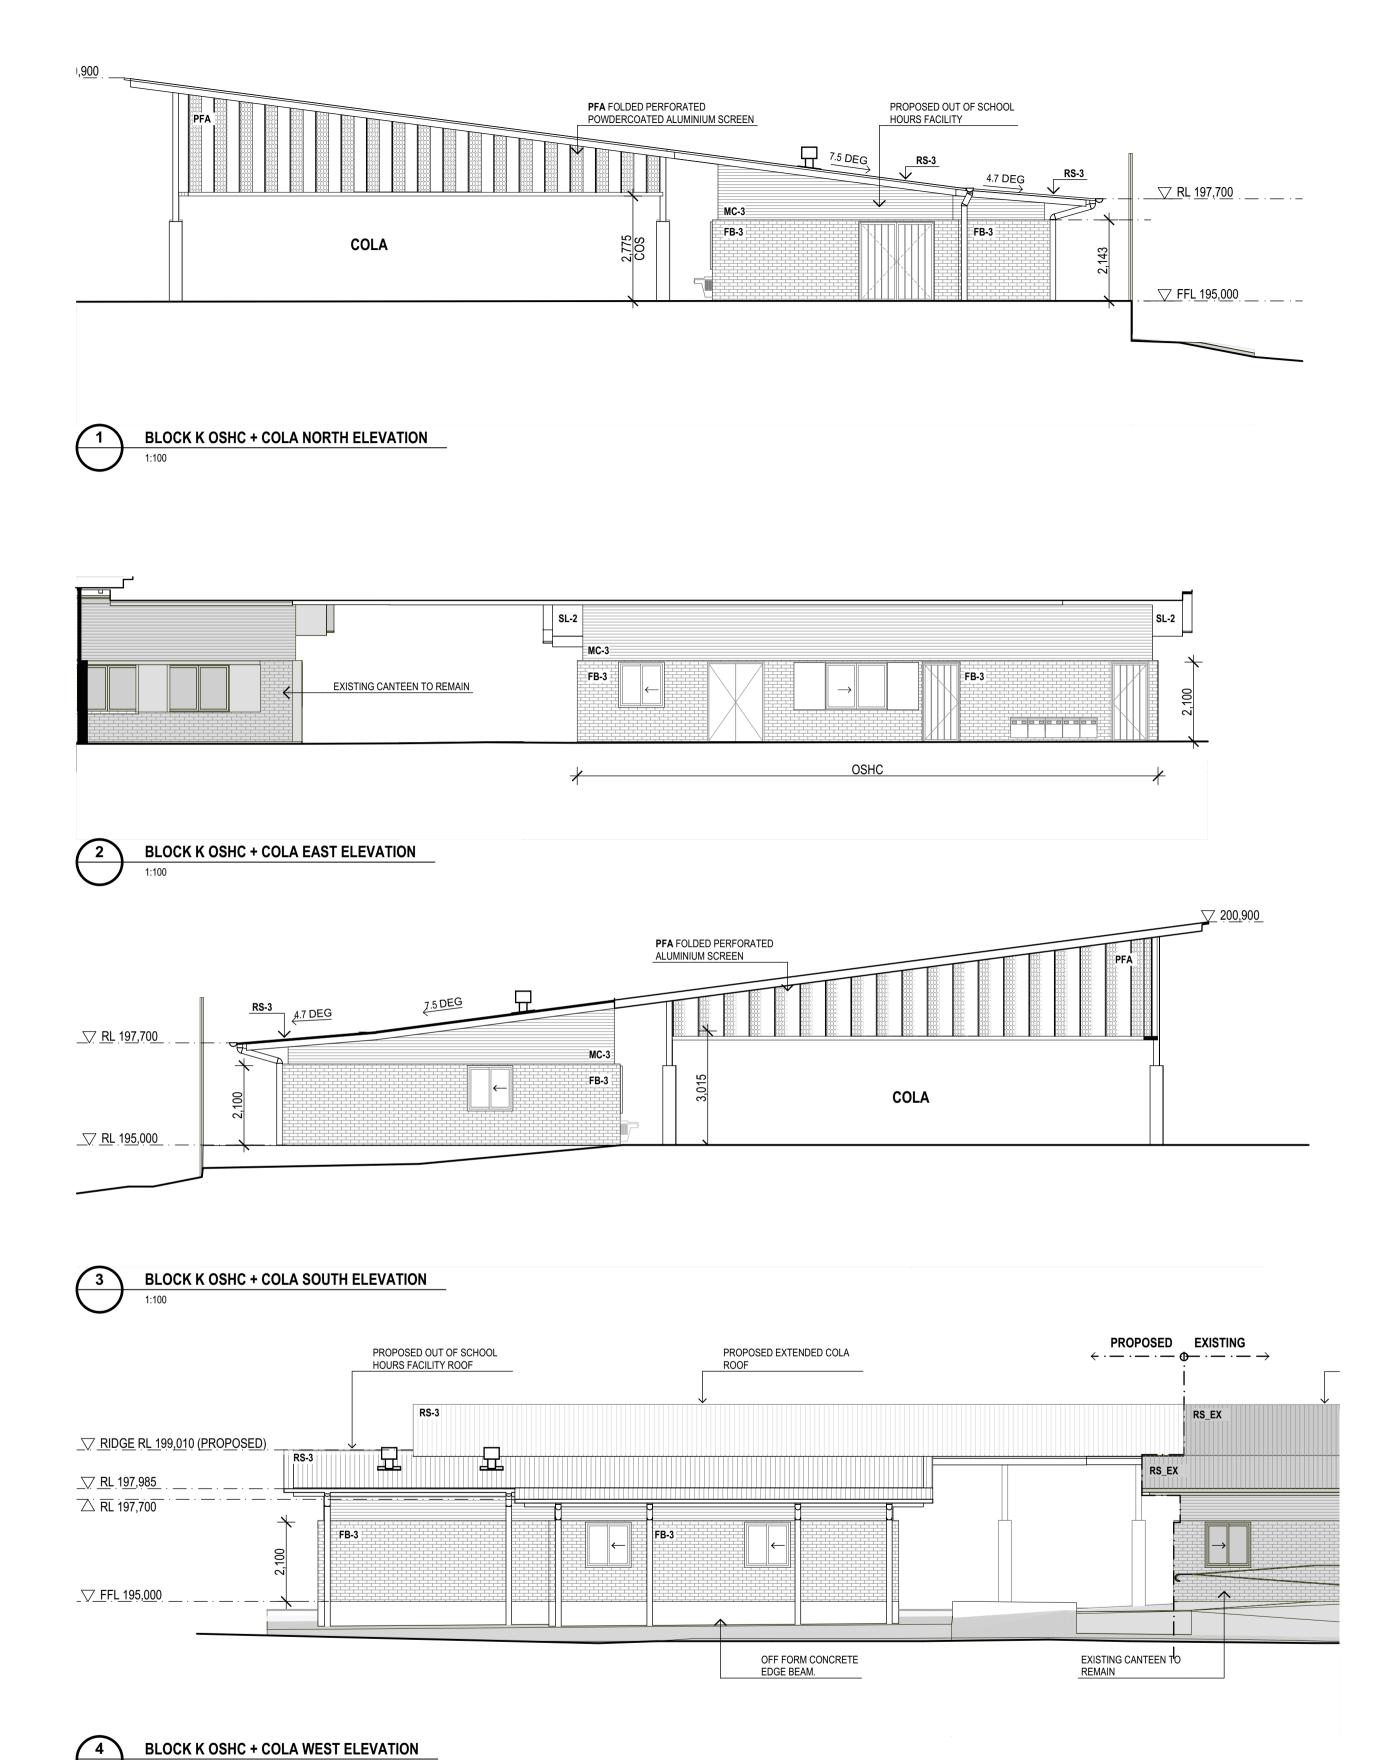


EXTERNAL FINISHES LEGEND


EXISTING FINISHES
PROFILED STEEL ROOF SHEETING
FACE BRICKWORK
METAL CLADDING
COMPRESSED FIBRE CEMENT WALL CLADDING
POWDERCOATED FOLDED PERFORATED ALUMINIUM SCREEN FIXED GLAZING

METAL SOFFIT


GENERAL NOTES: - REFER TO SEPARATE FINISHES SCHEDULE FOR A MORE DETAILED DESCRIPTION OF FINISHES


REV DESCRIPTION P1 PRELIMINARY DEVELOPMENT APPLICATION P2 DEVELOPMENT APPLICATION	DATE 24/01/2020 05/02/2020	REV DESCRIPTION DA	PROJECT MANAGER MBB GROUP PTY LTD LEVEL 14, 49-51 YORK STREET, SYDNEY, NSW 2000 +61 2 9262 6645	PLANNING CONSULTANT URBIS ANGLE PLACE, LEVEL 8, 123 PITT STREET, SYDNEY, NSW 2000 +61 2 8233 9900	BCA CONSULTANT STEVE WATSON AND PARTNERS LEVEL 17, 456 KENT STREET, SYDNEY, NSW 2000 +61 2 9283 6555	TITLE	TITLE		SCHOOL INFRASTRUCTURE NSW	WILTON PUBLIC SCHOOL - DEVELOPMENT APPLICATION	Lahznimmo architects Suite 404, Flourmill Studios 3 Gladstone St Newtown NSW 2042 Australia T 02 9550 5200 F 02 9550 5233 www.lahznimmo.com	BLOCK K OSHC + COLA - ELEVATIONS
			QUANTITY SURVEYOR SLATTERY LEVEL 10, 14 MARTIN PLACE, SYDNEY, NSW 2000 +61 2 9423 8850	STRUCTURE AND SERVICES NORTHROP CONSULTING ENGINEERS PTY LTD L1, 57 KEMBLA STREET, WOLLONGONG NSW 2500 +61 2 4226 3333	ACCESS CONSULTANT CODE PERFORMANCE SUITE C-101/ 16 WURROOK CCT, CARINGBAH, NSW 2229 +61 488 039 020	TITLE	TITLE	DO NOT SCALE DRAWINGS. USE FIGURED DIMENSIONS ONLY. VERIFY ALL DIMENSIONS ON SITE. REFER ANY DISCREPANCIES TO THE ARCHITECT. THIS DRAWING, THE INFORMATION ON IT AND THE DESIGN ARE COPYRIGHT OF LAHZ NIMMO ARCHITECTS PTY LTD	NSW GOVERNMENT	SCALE CHECK 5 10	REVIEW DIRECTOR SIGNATURE DATE TENDER CONST	DRAWN PLOT DATE SCALE @A1 BG 5/02/2020 1:100 CHECKED PROJECT NO. DRAWING NO. REV. NO P2

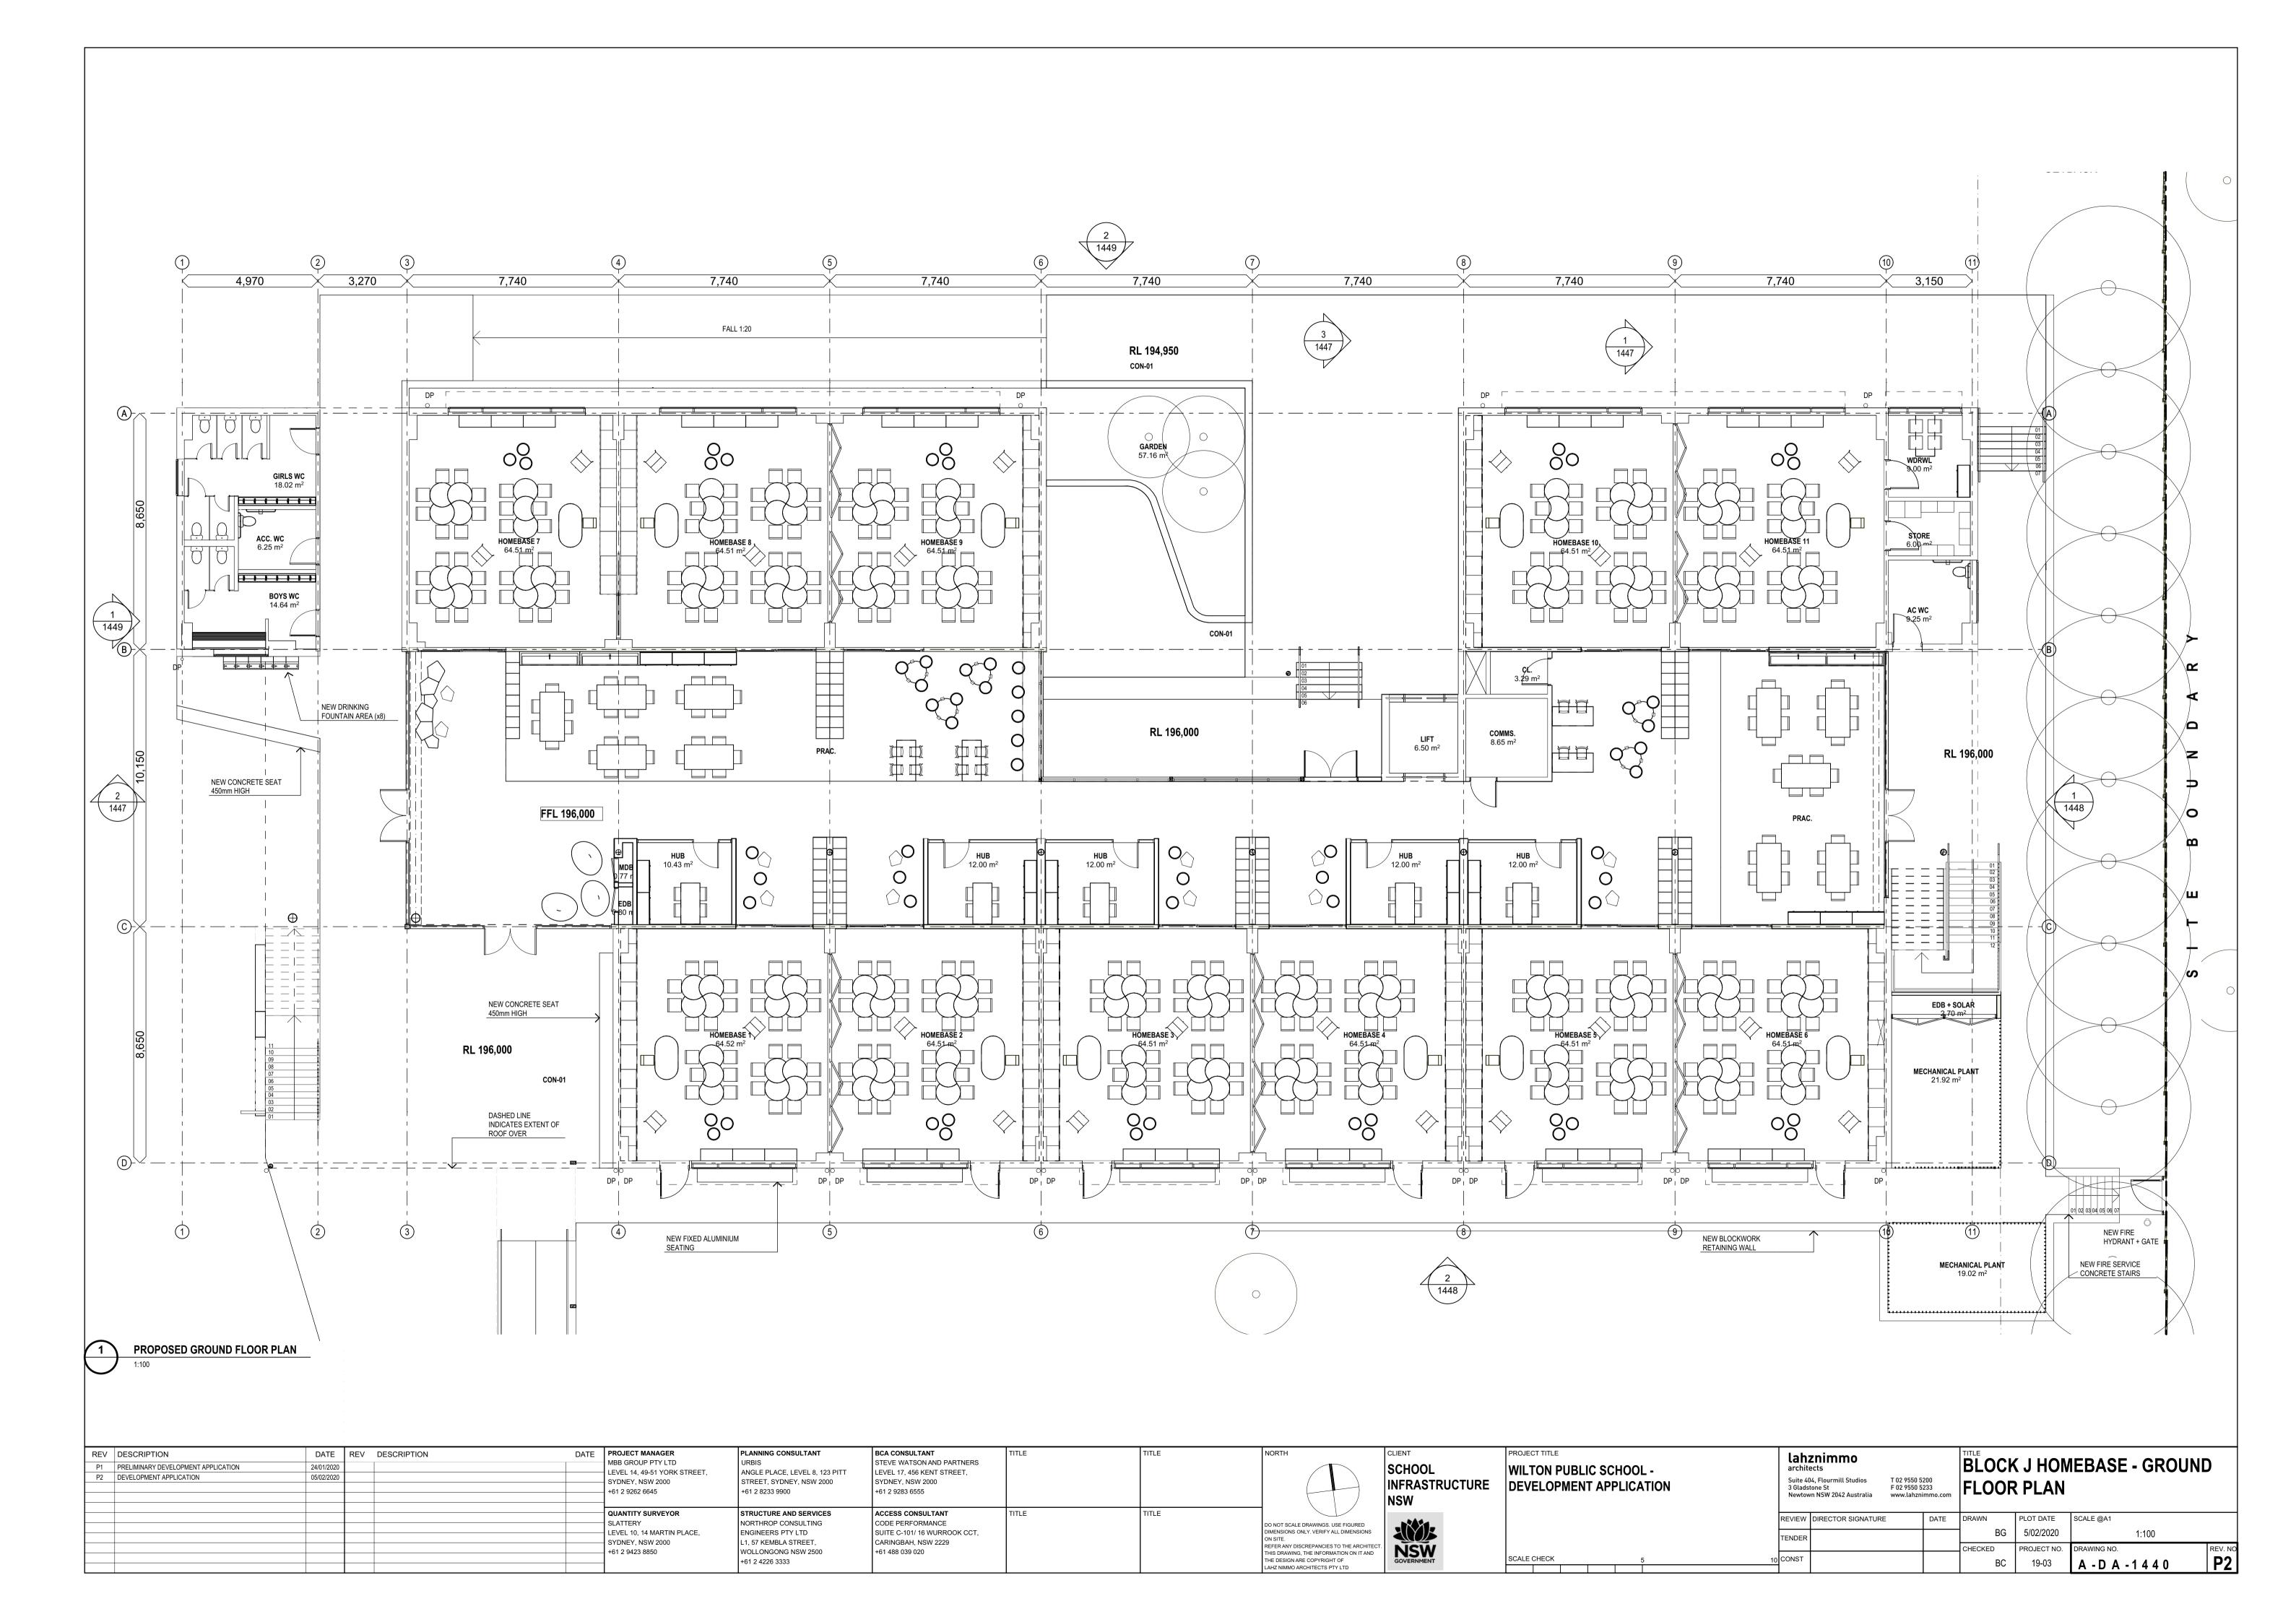


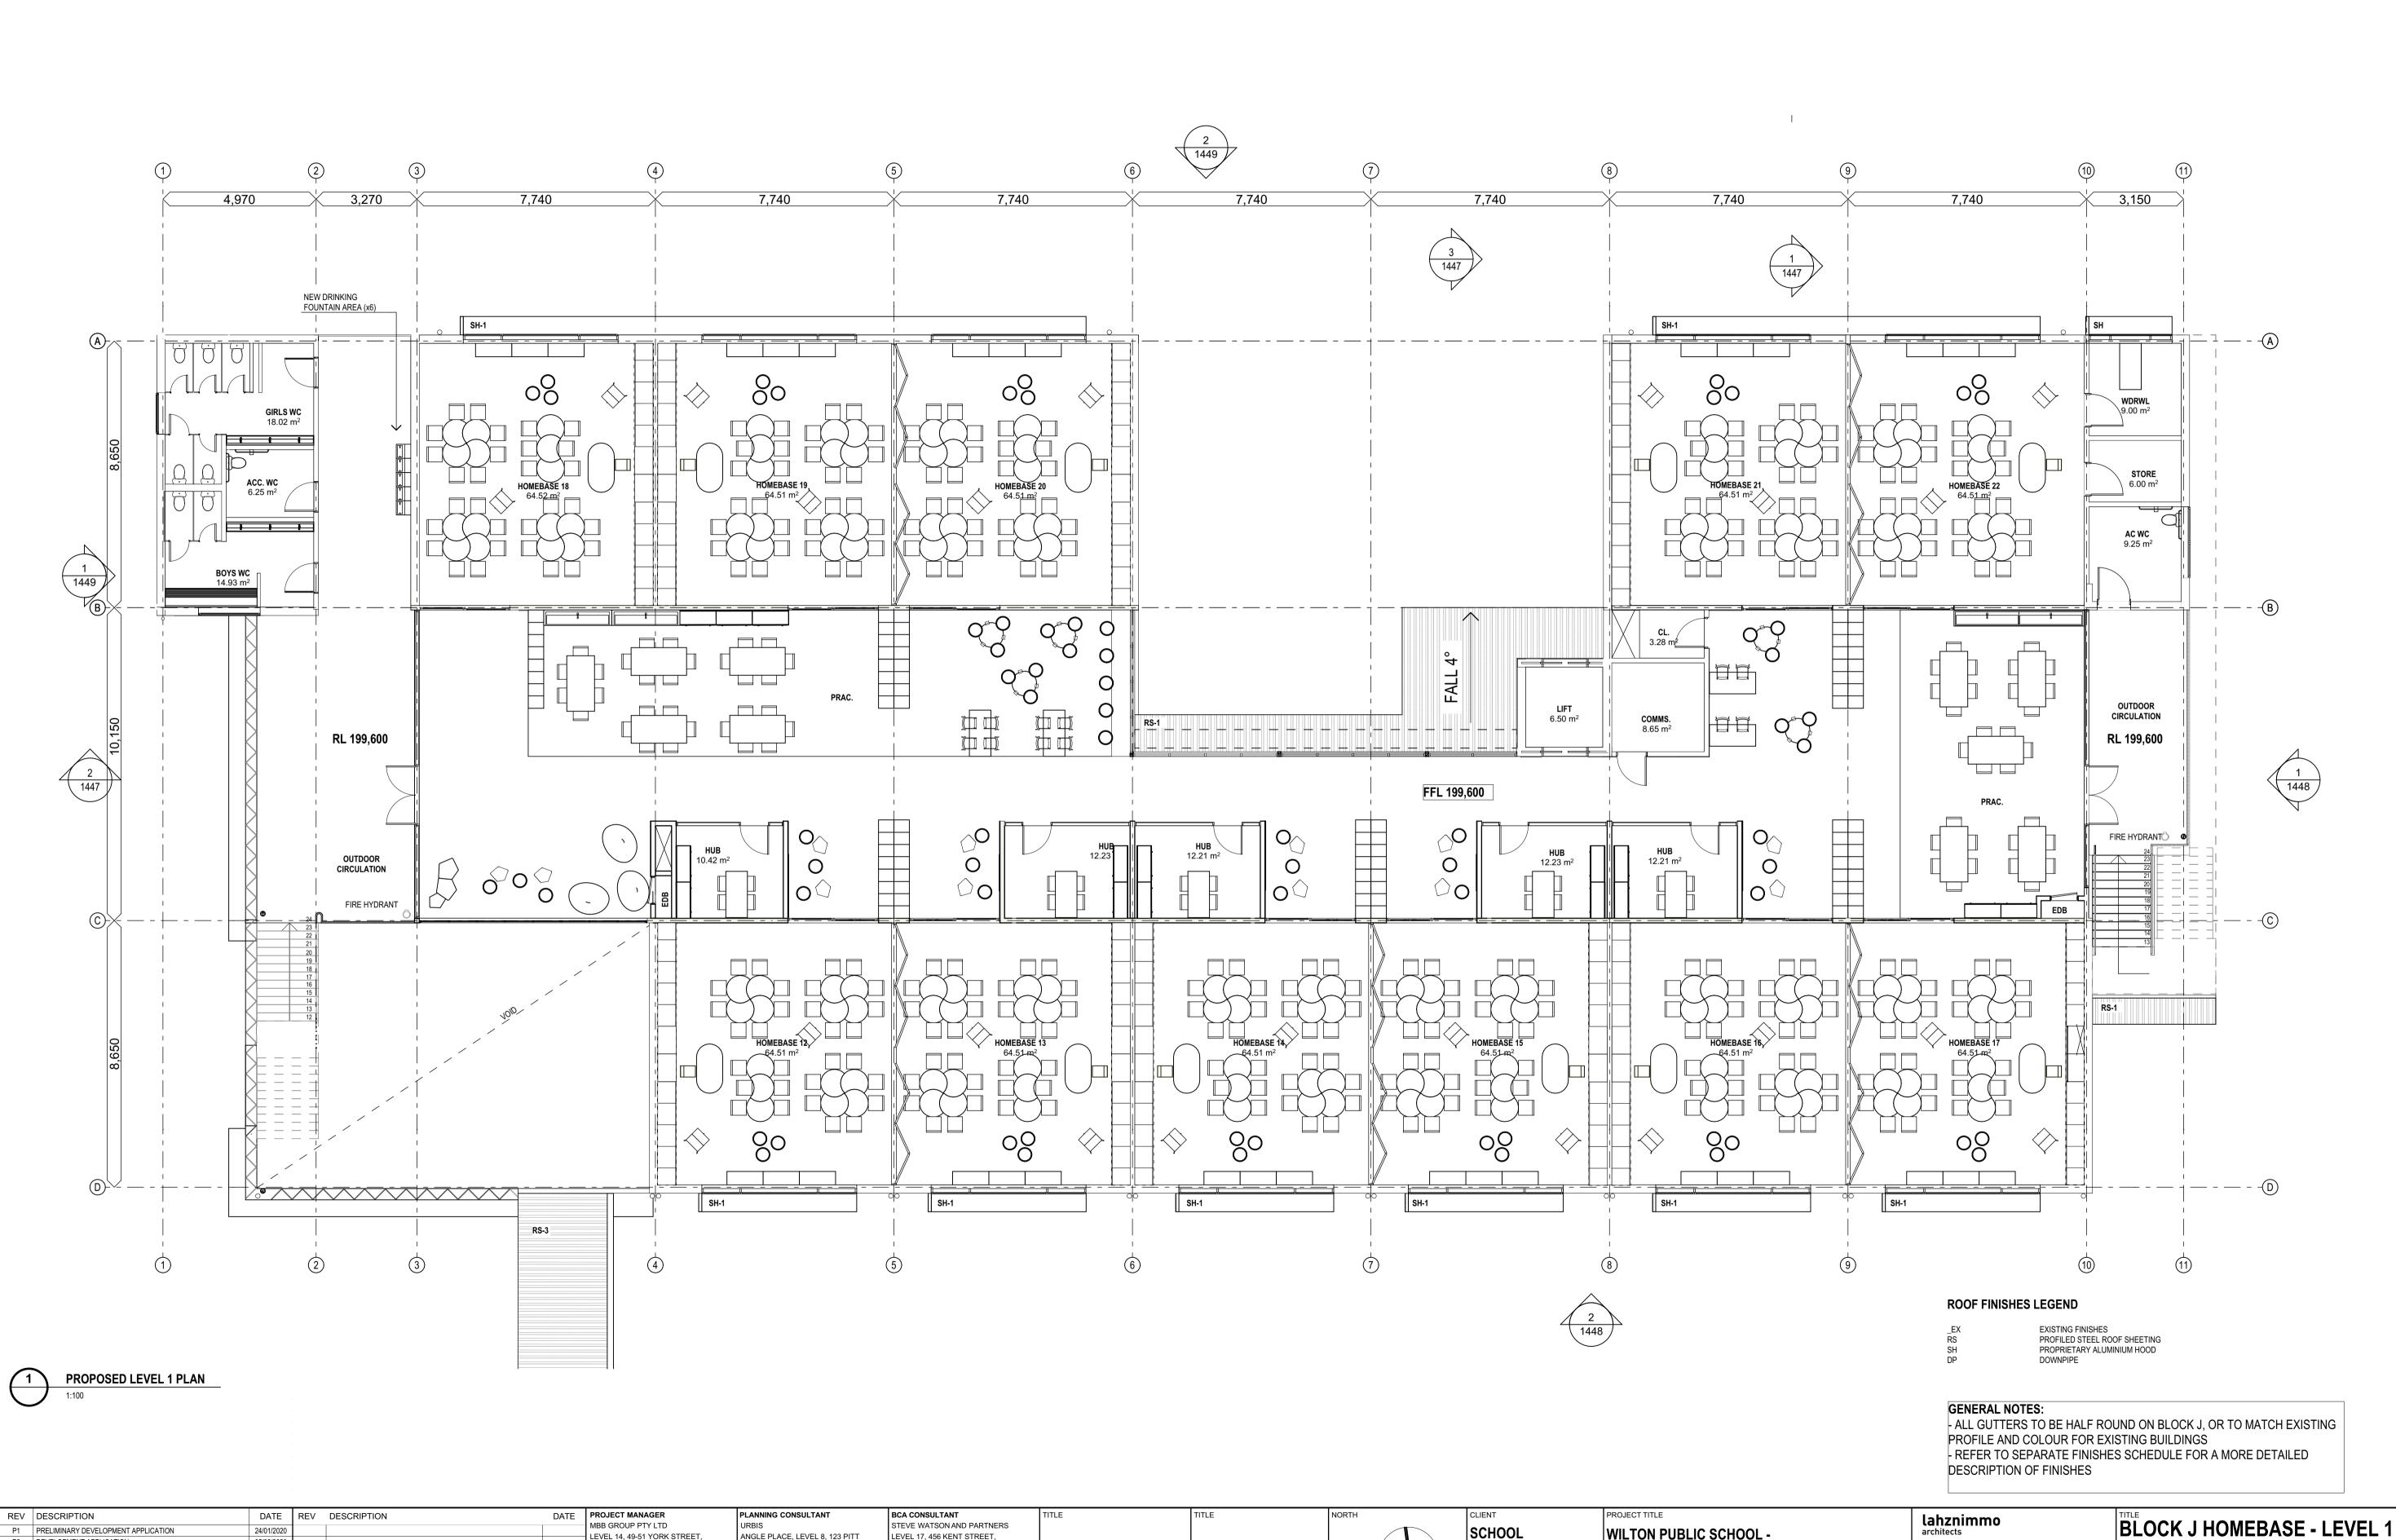


SCHOOL WILTON PUBLIC SCHOOL -LEVEL 17, 456 KENT STREET, LEVEL 14, 49-51 YORK STREET, ANGLE PLACE, LEVEL 8, 123 PITT P2 DEVELOPMENT APPLICATION 05/02/2020 Suite 404, Flourmill Studios T 02 9550 5200 3 Gladstone St F 02 9550 5233 Wewtown NSW 2042 Australia www.lahznimmo.coi INFRASTRUCTURE DEVELOPMENT APPLICATION SYDNEY, NSW 2000 STREET, SYDNEY, NSW 2000 SYDNEY, NSW 2000 +61 2 9262 6645 +61 2 8233 9900 +61 2 9283 6555 STRUCTURE AND SERVICES **QUANTITY SURVEYOR** ACCESS CONSULTANT PLOT DATE SCALE @A1 REVIEW DIRECTOR SIGNATURE SLATTERY NORTHROP CONSULTING CODE PERFORMANCE DO NOT SCALE DRAWINGS. USE FIGURED DIMENSIONS ONLY. VERIFY ALL DIMENSIONS 5/02/2020 SUITE C-101/ 16 WURROOK CCT, LEVEL 10, 14 MARTIN PLACE, ENGINEERS PTY LTD 1:100 TENDER SYDNEY, NSW 2000 L1, 57 KEMBLA STREET, CARINGBAH, NSW 2229 REFER ANY DISCREPANCIES TO THE ARCHITECT NSW CHECKED PROJECT NO. +61 2 9423 8850 WOLLONGONG NSW 2500 +61 488 039 020 THIS DRAWING, THE INFORMATION ON IT AND THE DESIGN ARE COPYRIGHT OF SCALE CHECK +61 2 4226 3333 19-03 A - D A - 1 4 4 1 LAHZ NIMMO ARCHITECTS PTY LTD

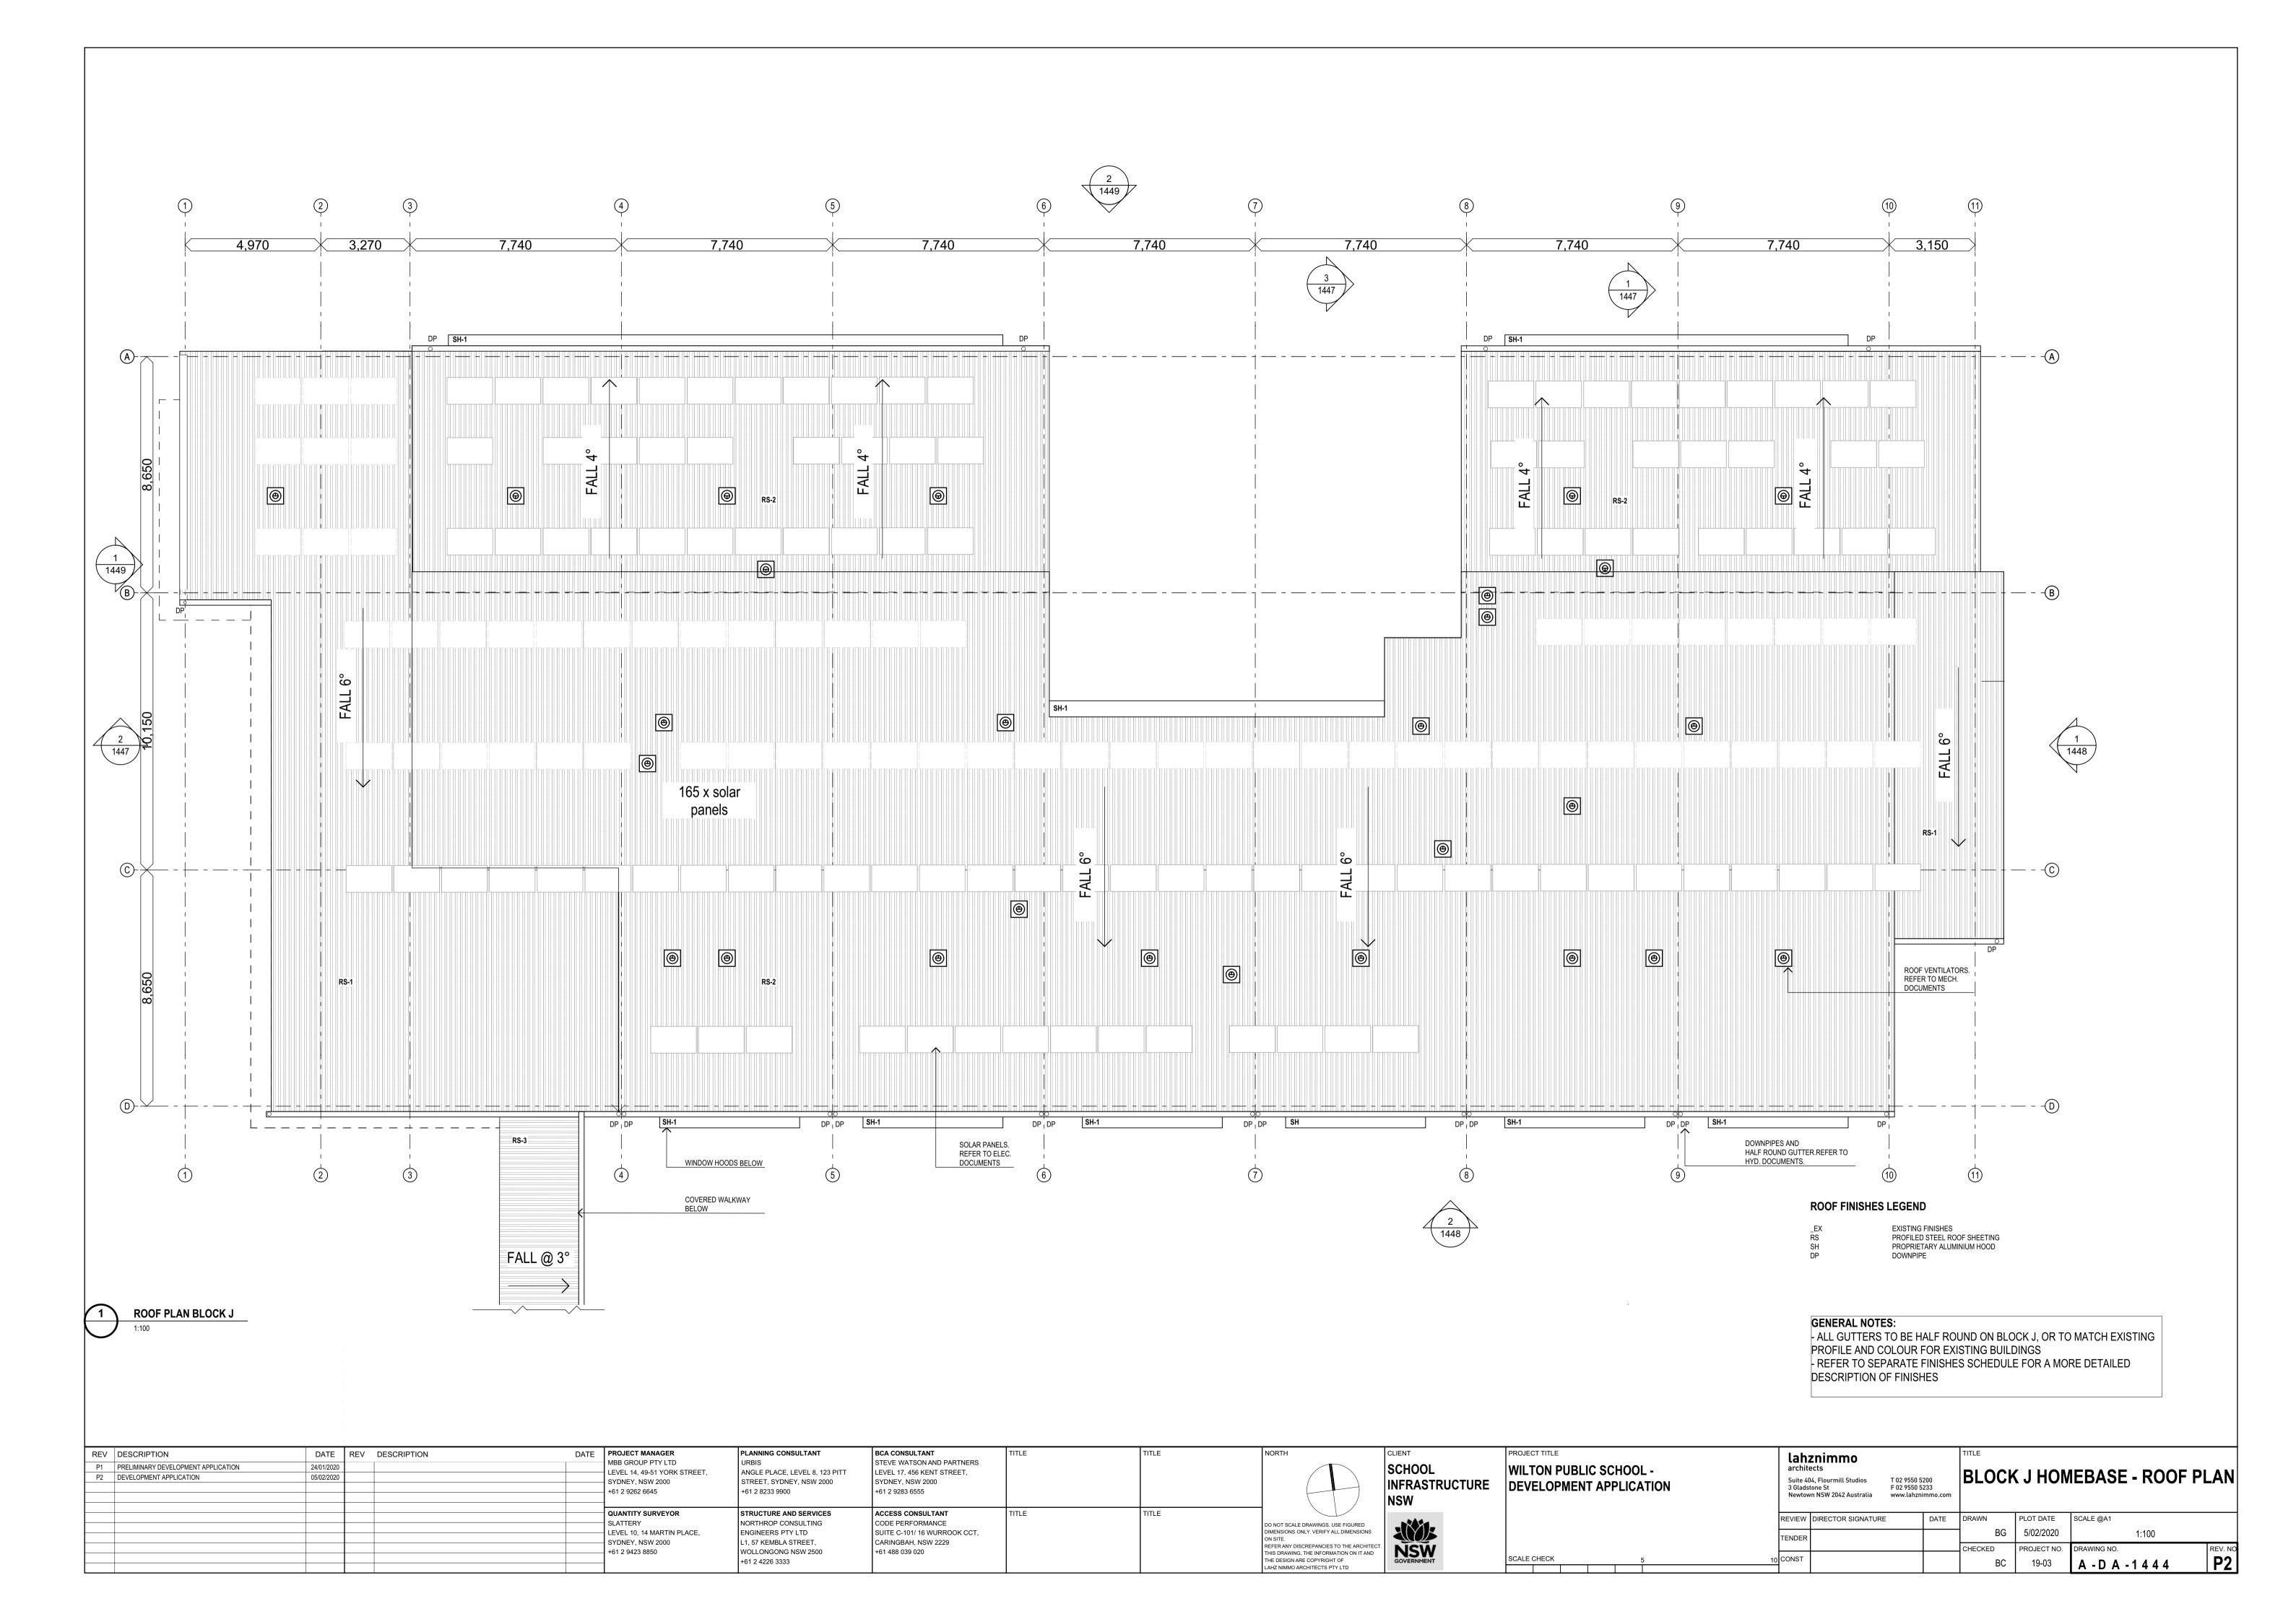

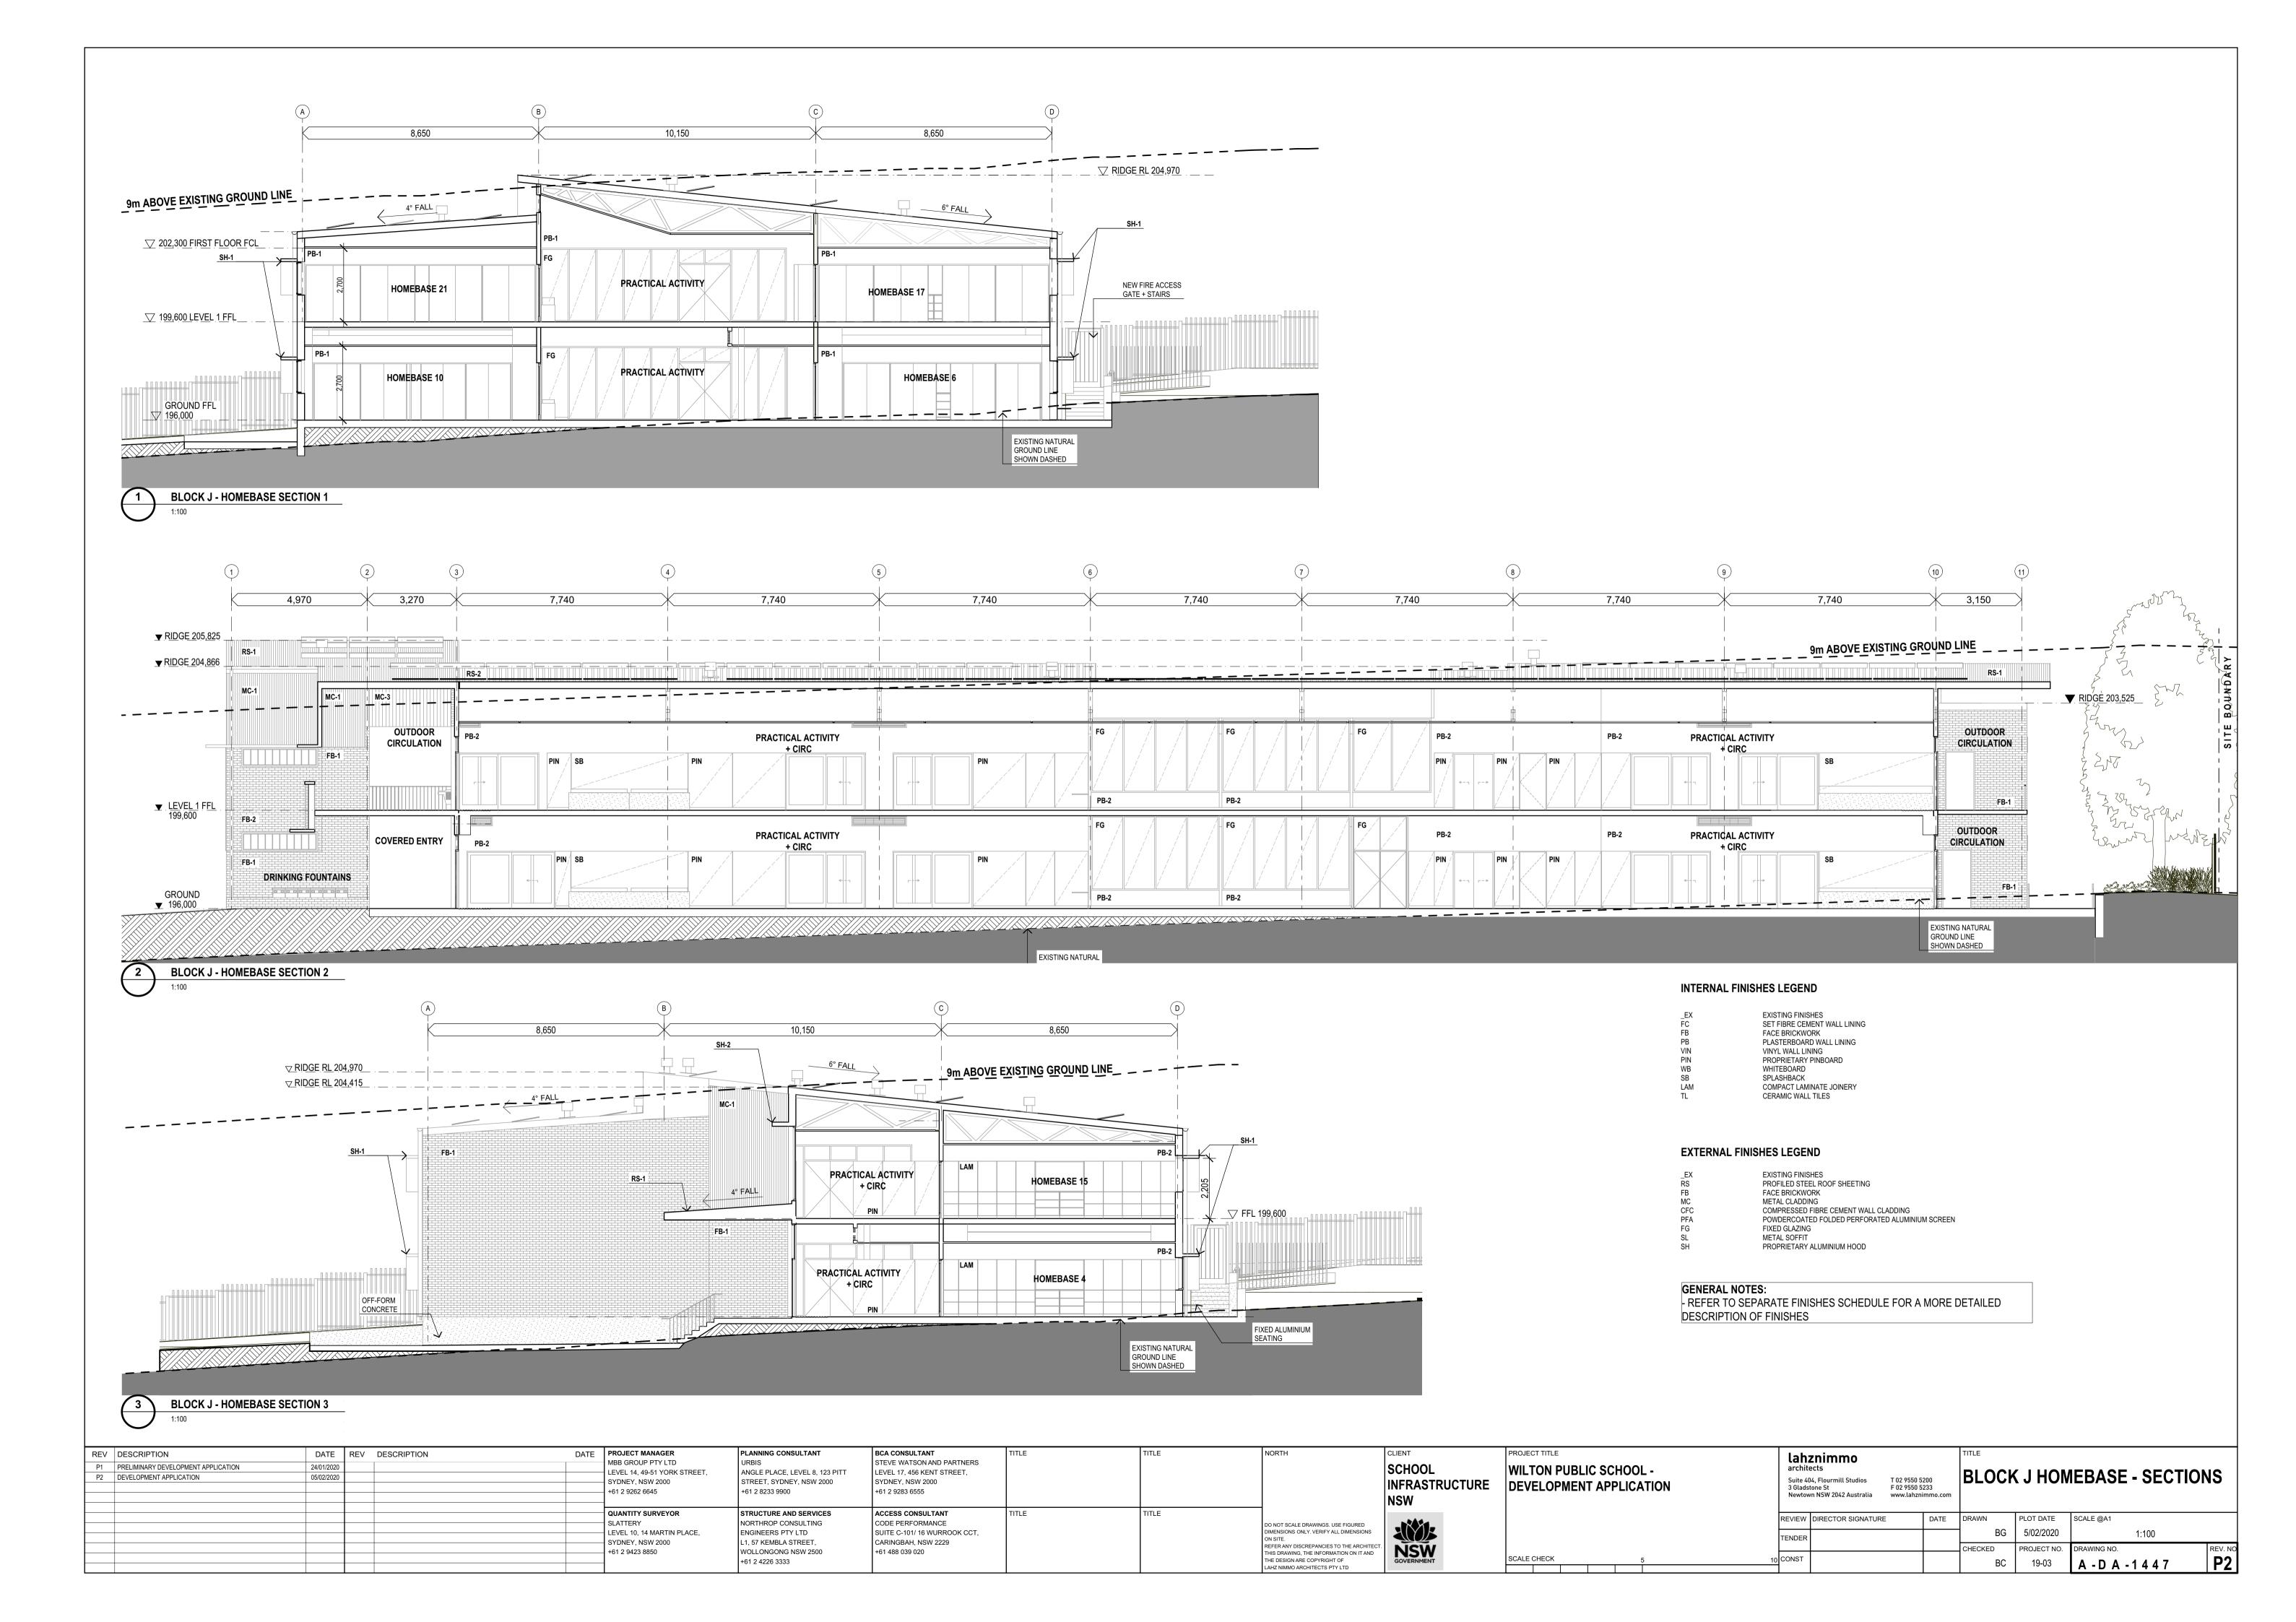

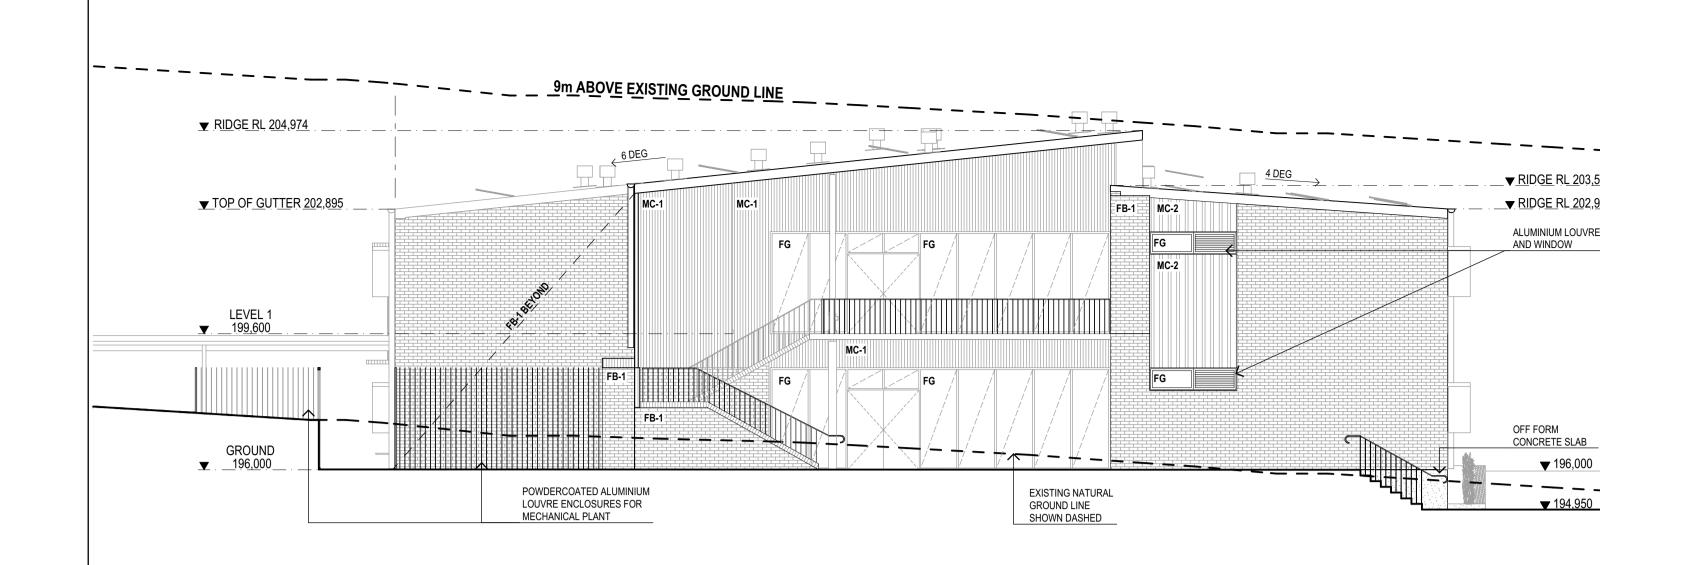



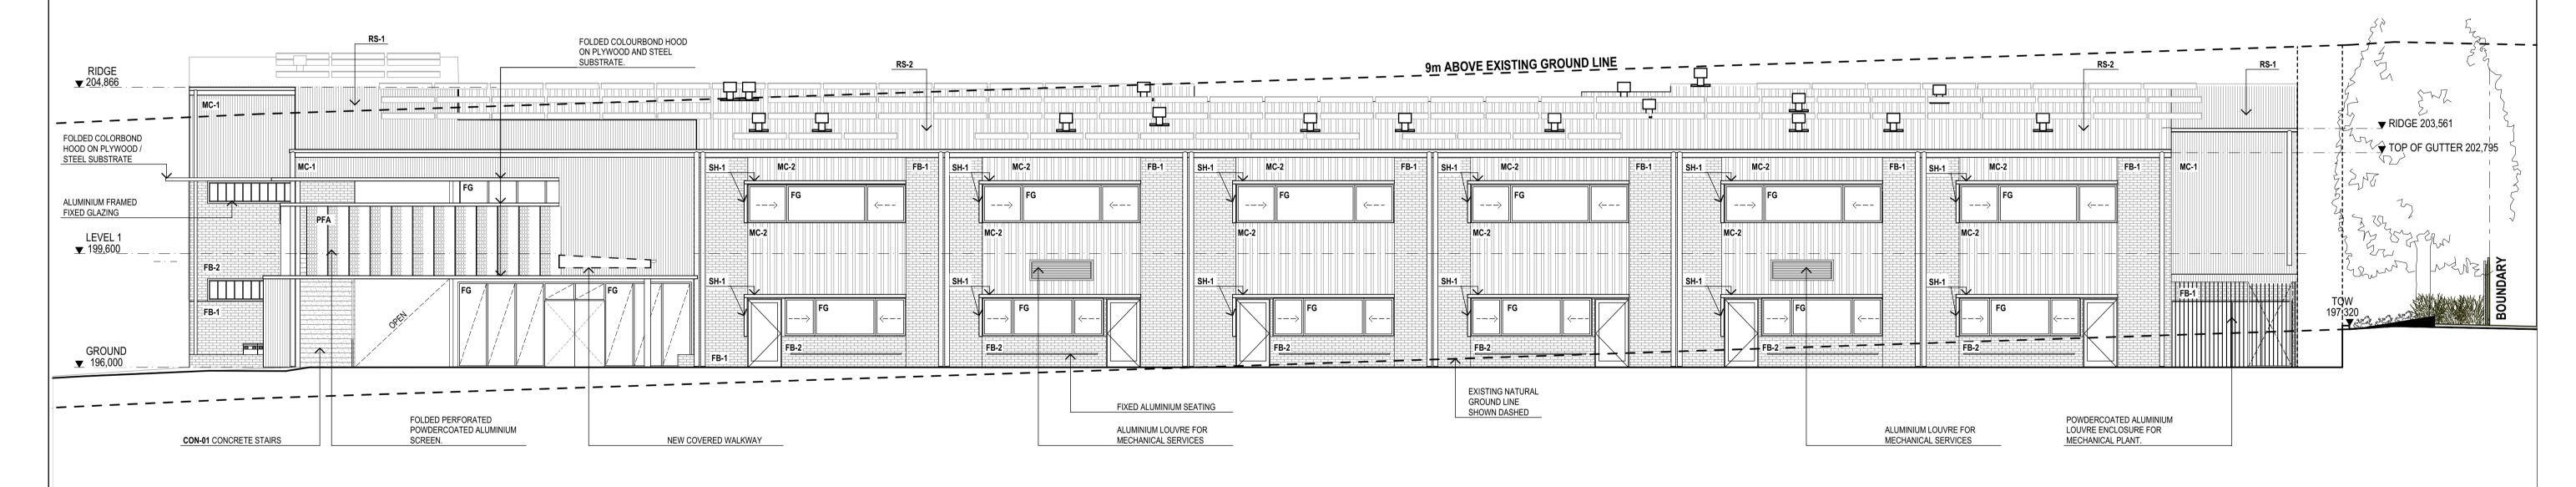

BLOCK J - HOMEBASE SOUTH ELEVATION 1:100

EXTERNAL FINISHES LEGEND

_EX EXISTING FINISHES
RS PROFILED STEEL ROOF SHEETING
FB FACE BRICKWORK

FACE BRICKWORK
C METAL CLADDING

CFC COMPRESSED FIBRE CEMENT WALL CLADDING
PFA POWDERCOATED FOLDED PERFORATED ALUMINIUM SCREEN

FIXED GLAZING METAL SOFFIT


METAL SOFFIT PROPRIETARY ALUMINIUM HOOD


GENERAL NOTES:

- REFER TO SEPARATE FINISHES SCHEDULE FOR A MORE DETAILED


DESCRIPTION OF FINISHES


P1 PRELIMINARY DEVELOPMENT APPLICATION P2 DEVELOPMENT APPLICATION	DATE F 24/01/2020 05/02/2020	REV DESCRIPTION	DATE PROJECT MANAGER MBB GROUP PTY LTD LEVEL 14, 49-51 YORK STREET, SYDNEY, NSW 2000 +61 2 9262 6645	PLANNING CONSULTANT URBIS ANGLE PLACE, LEVEL 8, 123 PITT STREET, SYDNEY, NSW 2000 +61 2 8233 9900	BCA CONSULTANT STEVE WATSON AND PARTNERS LEVEL 17, 456 KENT STREET, SYDNEY, NSW 2000 +61 2 9283 6555	TITLE	TITLE	NORTH	SCHOOL	WILTON PUBLIC SCHOOL - DEVELOPMENT APPLICATION	Lahznimmo architects Suite 404, Flourmill Studios T 02 9550 5200 3 Gladstone St F 02 9550 5233 Newtown NSW 2042 Australia www.lahznimmo.com	BLOCK J HOMEBASE - ELEVATIONS
			QUANTITY SURVEYOR SLATTERY LEVEL 10, 14 MARTIN PLACE, SYDNEY, NSW 2000 +61 2 9423 8850	STRUCTURE AND SERVICES NORTHROP CONSULTING ENGINEERS PTY LTD L1, 57 KEMBLA STREET, WOLLONGONG NSW 2500 +61 2 4226 3333	ACCESS CONSULTANT CODE PERFORMANCE SUITE C-101/ 16 WURROOK CCT, CARINGBAH, NSW 2229 +61 488 039 020	TITLE	TITLE	DO NOT SCALE DRAWINGS. USE FIGURED DIMENSIONS ONLY. VERIFY ALL DIMENSIONS ON SITE. REFER ANY DISCREPANCIES TO THE ARCHITECT THIS DRAWING, THE INFORMATION ON IT AND THE DESIGN ARE COPYRIGHT OF LAHZ NIMMO ARCHITECTS PTY LTD	NSW GOVERNMENT	SCALE CHECK 5	REVIEW DIRECTOR SIGNATURE DATE TENDER 10 CONST	DRAWN PLOT DATE SCALE @A1 BG 5/02/2020 1:100 CHECKED PROJECT NO. DRAWING NO. REV. NO. P2

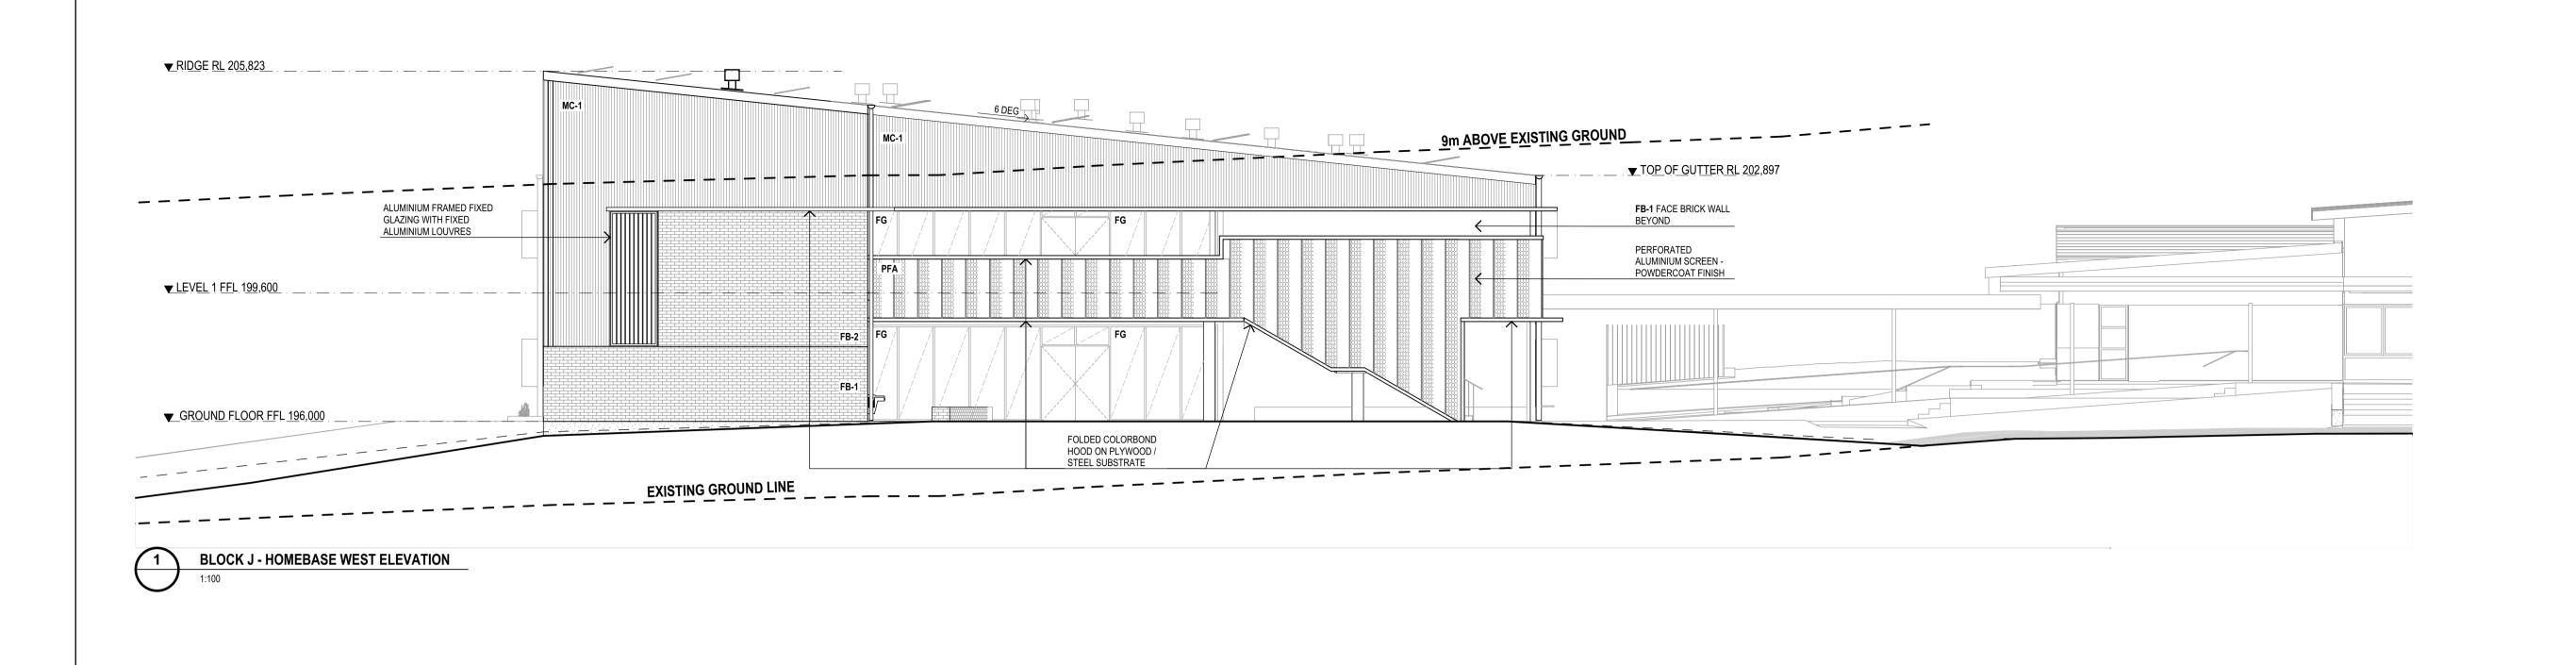


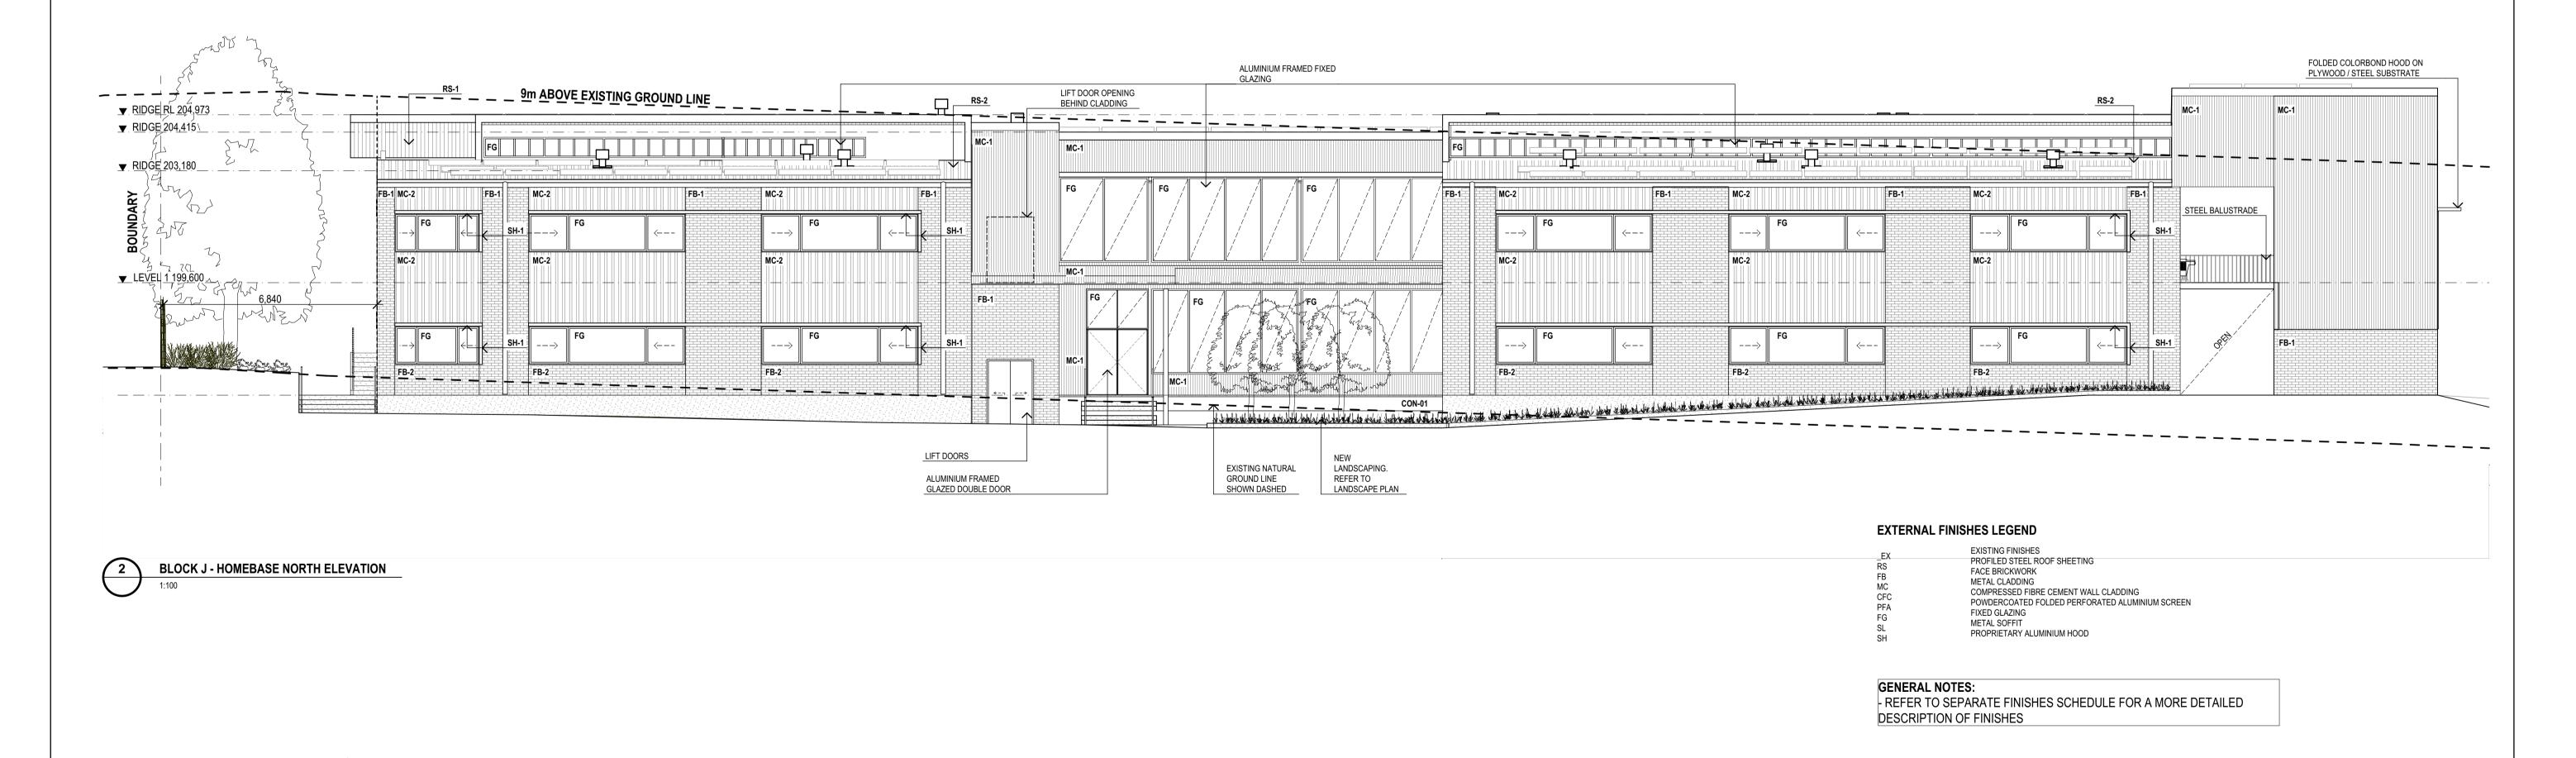

REV DESCRIPTION P1 PRELIMINARY DEVELOPMENT APPLICATION P2 DEVELOPMENT APPLICATION	DATE REV DESCRIPTION 24/01/2020 05/02/2020	DATE PROJECT MANAGER MBB GROUP PTY LTD LEVEL 14, 49-51 YORK STREET, SYDNEY, NSW 2000 +61 2 9262 6645	PLANNING CONSULTANT URBIS ANGLE PLACE, LEVEL 8, 123 PITT STREET, SYDNEY, NSW 2000 +61 2 8233 9900	BCA CONSULTANT STEVE WATSON AND PARTNERS LEVEL 17, 456 KENT STREET, SYDNEY, NSW 2000 +61 2 9283 6555	TITLE	TITLE	NORTH	SCHOOL INFRASTRUCTURE NSW	WILTON PUBLIC SCHOOL - DEVELOPMENT APPLICATION	Lahznimmo architects Suite 404, Flourmill Studios T 02 9550 5200 3 Gladstone St F 02 9550 5233 Newtown NSW 2042 Australia www.lahznimmo.com	BLOCK J HOMEBASE - ELEVATIONS
		QUANTITY SURVEYOR SLATTERY LEVEL 10, 14 MARTIN PLACE, SYDNEY, NSW 2000 +61 2 9423 8850	STRUCTURE AND SERVICES NORTHROP CONSULTING ENGINEERS PTY LTD L1, 57 KEMBLA STREET, WOLLONGONG NSW 2500 +61 2 4226 3333	ACCESS CONSULTANT CODE PERFORMANCE SUITE C-101/ 16 WURROOK CCT, CARINGBAH, NSW 2229 +61 488 039 020	TITLE	TITLE	DO NOT SCALE DRAWINGS. USE FIGURED DIMENSIONS ONLY. VERIFY ALL DIMENSIONS ON SITE. REFER ANY DISCREPANCIES TO THE ARCHITEC' THIS DRAWING, THE INFORMATION ON IT AND THE DESIGN ARE COPYRIGHT OF LAHZ NIMMO ARCHITECTS PTY LTD	NSW GOVERNMENT	SCALE CHECK 5	REVIEW DIRECTOR SIGNATURE DATE TENDER 10 CONST	DRAWN PLOT DATE SCALE @A1 BG 5/02/2020 1:100 CHECKED PROJECT NO. BC 19-03 A - D A - 1 4 4 9 P2

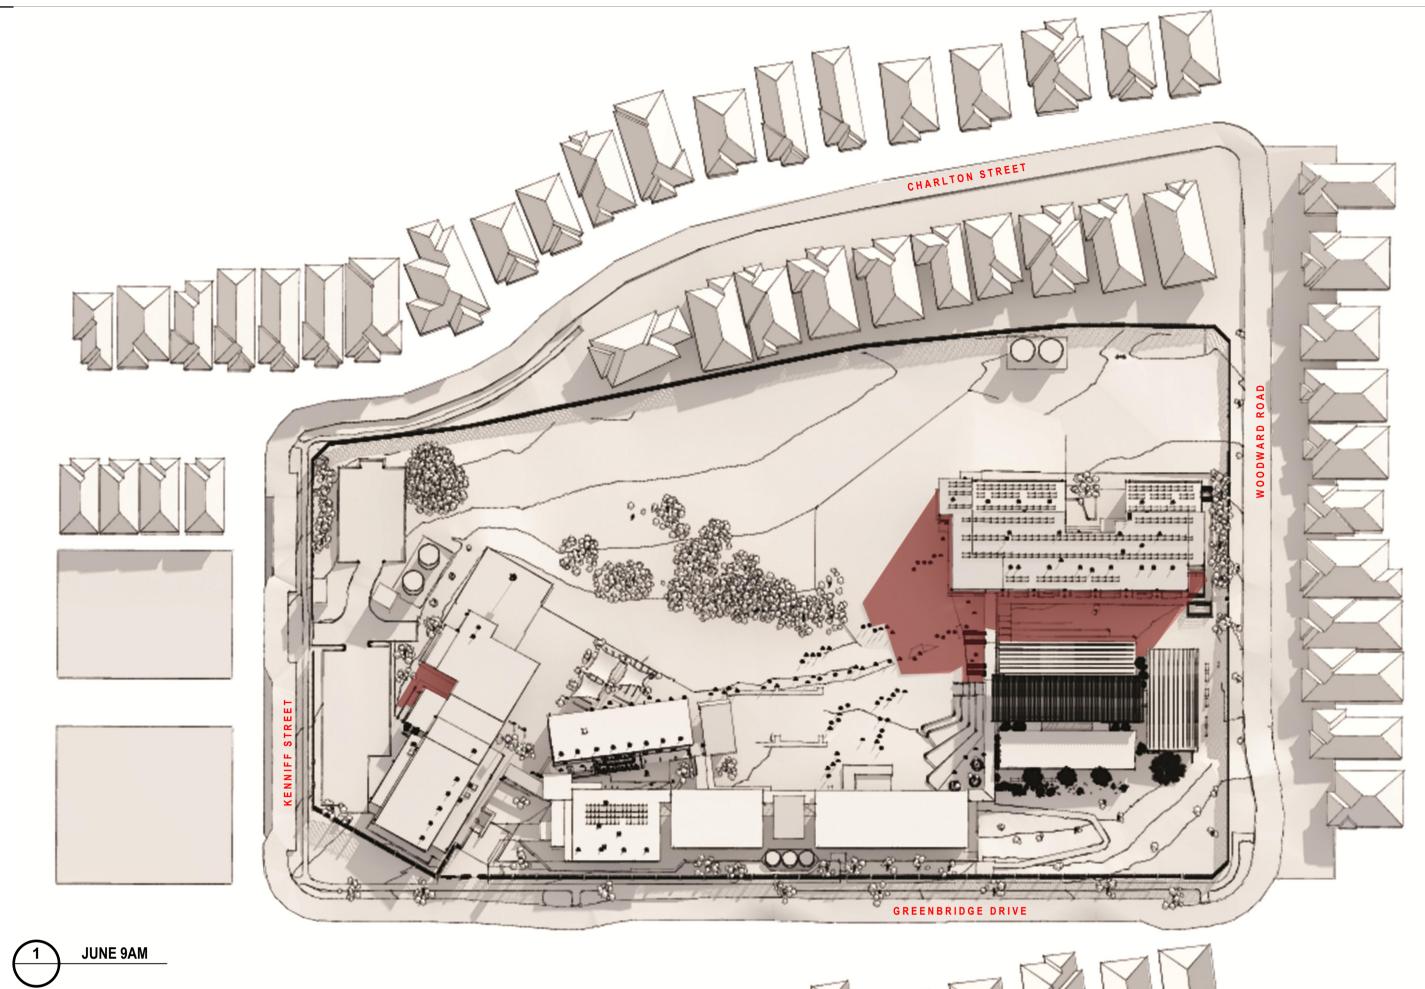

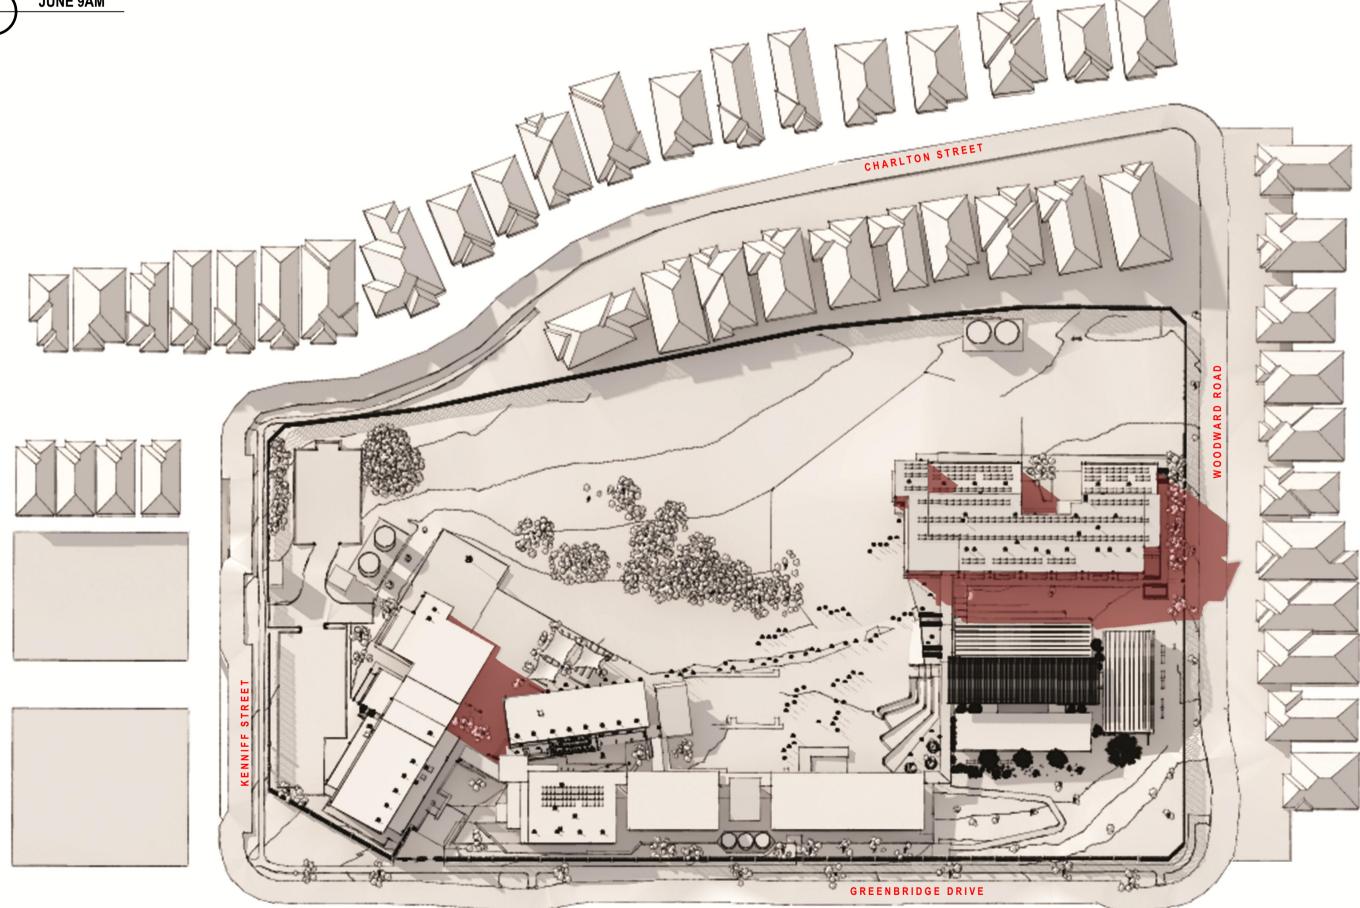

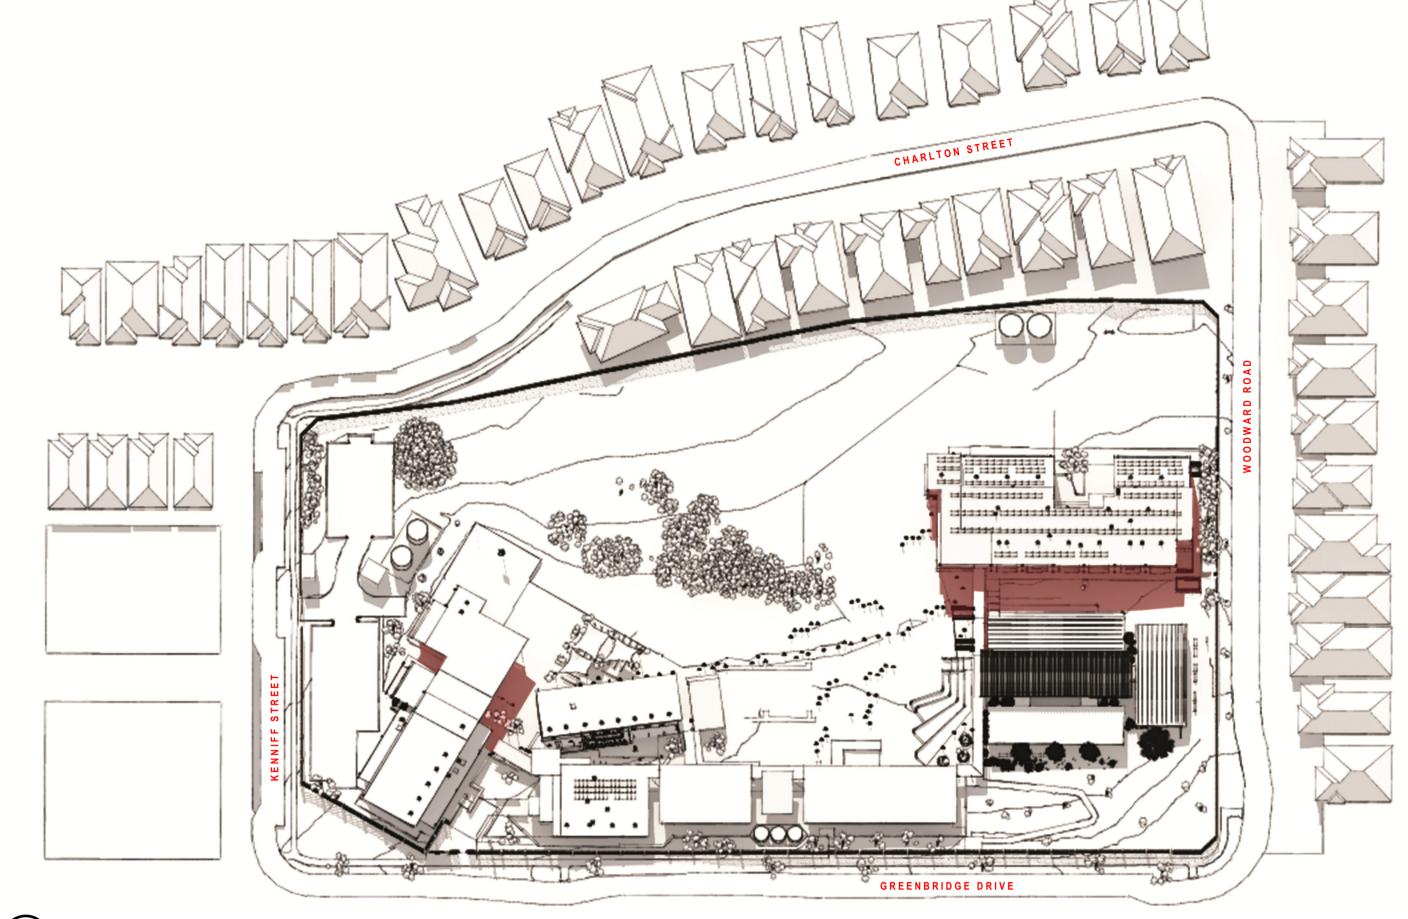

JUNE 12PM


LEGEND

EXISTING SHADOWS

PROPOSED ADDITIONAL SHADOWS

JUNE 3PM

REV DESCRIPTION P1 PRELIMINARY DEVELOPMENT APPLICATION P2 DEVELOPMENT APPLICATION	DATE 24/01/2020 05/02/2020	REV DESCRIPTION	DATE	PROJECT MANAGER MBB GROUP PTY LTD LEVEL 14, 49-51 YORK STREET, SYDNEY, NSW 2000 +61 2 9262 6645	PLANNING CONSULTANT URBIS ANGLE PLACE, LEVEL 8, 123 PITT STREET, SYDNEY, NSW 2000 +61 2 8233 9900	BCA CONSULTANT STEVE WATSON AND PARTNERS LEVEL 17, 456 KENT STREET, SYDNEY, NSW 2000 +61 2 9283 6555	TITLE	TITLE	NORTH	SCHOOL INFRASTRUCTURE NSW	WILTON PUBLIC SCHOOL - DEVELOPMENT APPLICATION	lahznimmo architects Suite 404, Flourmill Studios T 02 9550 5200 3 Gladstone St F 02 9550 5233 Newtown NSW 2042 Australia www.lahznimmo.com	SUN STUDIES
				QUANTITY SURVEYOR SLATTERY LEVEL 10, 14 MARTIN PLACE, SYDNEY, NSW 2000 +61 2 9423 8850	STRUCTURE AND SERVICES NORTHROP CONSULTING ENGINEERS PTY LTD L1, 57 KEMBLA STREET, WOLLONGONG NSW 2500 +61 2 4226 3333	ACCESS CONSULTANT CODE PERFORMANCE SUITE C-101/ 16 WURROOK CCT, CARINGBAH, NSW 2229 +61 488 039 020	TITLE	TITLE	DO NOT SCALE DRAWINGS. USE FIGURED DIMENSIONS ONLY. VERIFY ALL DIMENSIONS ON SITE. REFER ANY DISCREPANCIES TO THE ARCHITEC THIS DRAWING, THE INFORMATION ON IT AND THE DESIGN ARE COPYRIGHT OF LAHZ NIMMO ARCHITECTS PTY LTD	NSW GOVERNMENT	SCALE CHECK 5 1	REVIEW DIRECTOR SIGNATURE DATE TENDER CONST	DRAWN PLOT DATE SCALE @A1 BG 5/02/2020 CHECKED PROJECT NO. BC 19-03 A - D A - 1 7 0 0 P2

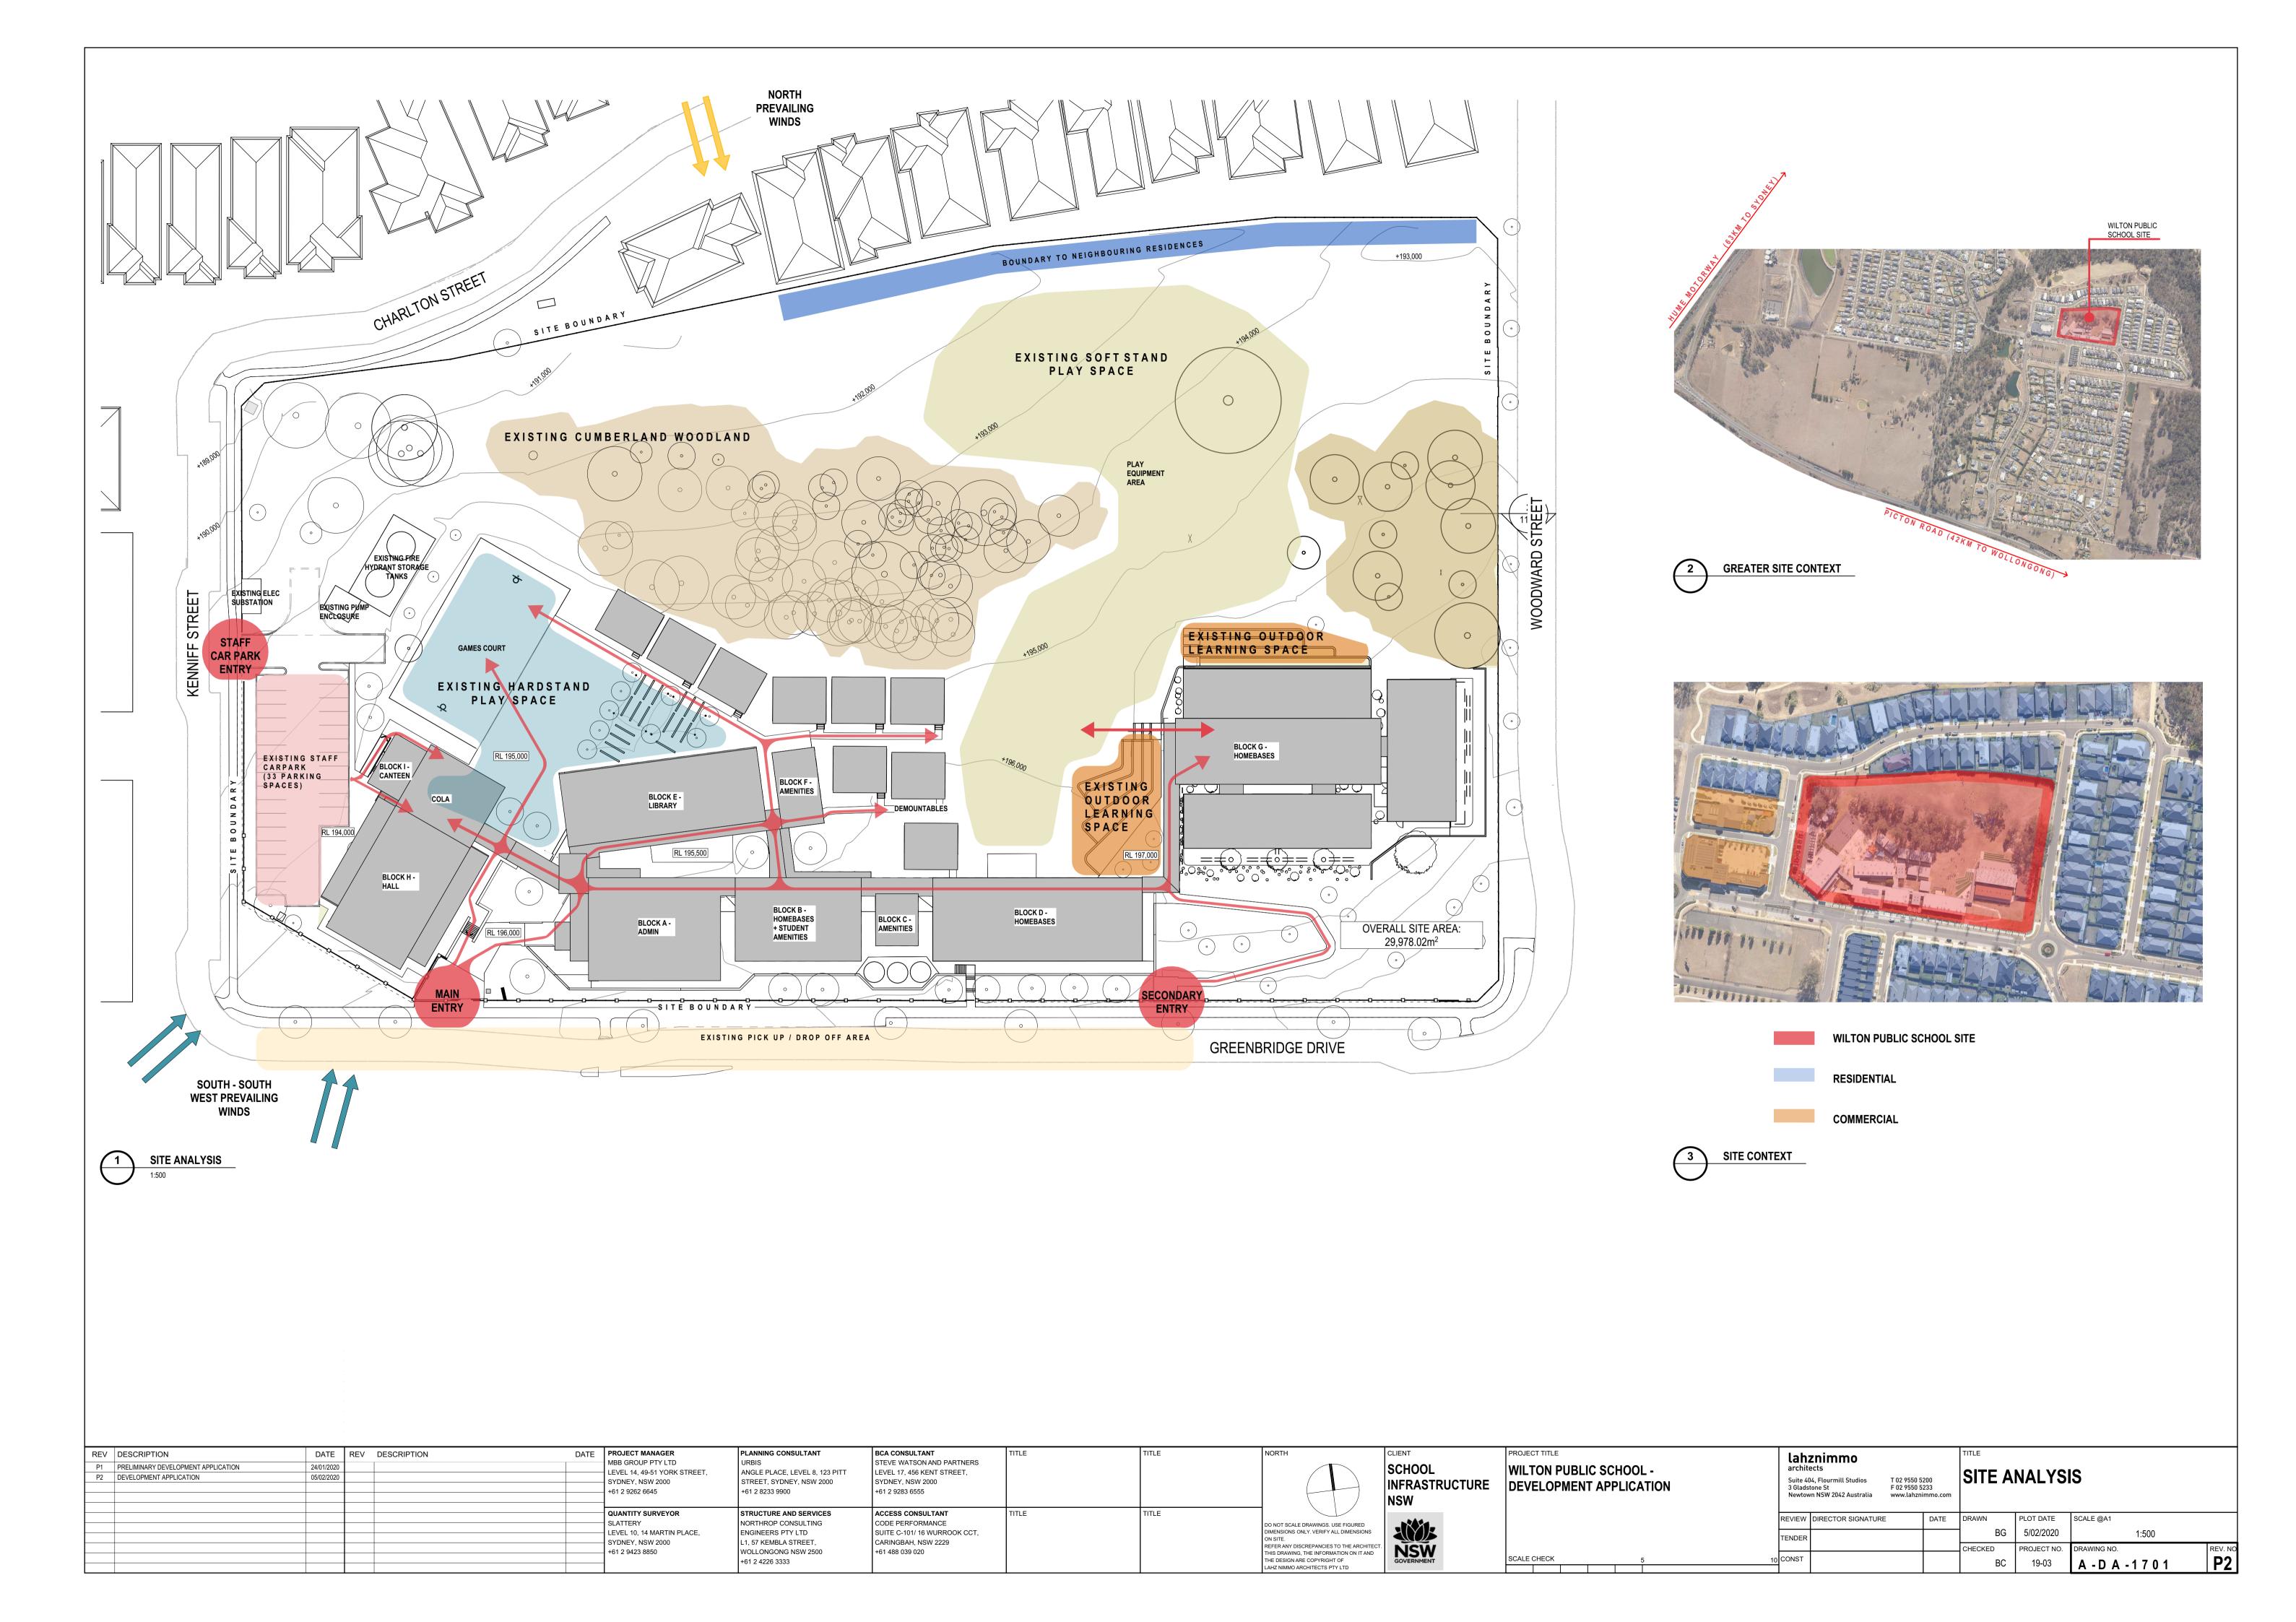



LEGEND

- 1. CONTRASTING BRICK COLOURS
- 2. CONTRASTING COLORBOND CLADDING + ROOF
- 3. POWDERCOATED ALUMINIUM SCREEN AROUND PLANT COLOUR TO MATCH COLORBOND WINDSPRAY
- 4. CLEAR ANODISED ALUMINIUM (DOOR/WINDOW FRAMING)
- 5. POWDERCOATED FOLDED ALUMINIUM SCREEN COLOUR TO MATCH COLORBOND MANOR RED
- 6. PROFILED COLORBOND METAL SHEET CLADDING
- 7. POWDERCOATED ALUMINIUM SUN SHADING COLOUR TO MATCH COLORBOND WINDSPRAY
- 8. PROFILED METAL ROOF

REV DESCRIPTION P1 PRELIMINARY DEVELOPMENT APPLICATION P2 DEVELOPMENT APPLICATION	DATE REV DESCRIPTION I 24/01/2020 05/02/2020 0	ATE PROJECT MANAGER MBB GROUP PTY LTD LEVEL 14, 49-51 YORK STREET, SYDNEY, NSW 2000 +61 2 9262 6645	PLANNING CONSULTANT URBIS ANGLE PLACE, LEVEL 8, 123 PITT STREET, SYDNEY, NSW 2000 +61 2 8233 9900	BCA CONSULTANT STEVE WATSON AND PARTNERS LEVEL 17, 456 KENT STREET, SYDNEY, NSW 2000 +61 2 9283 6555	TITLE	TITLE	NORTH	SCHOOL	WILTON PUBLIC SCHOOL - DEVELOPMENT APPLICATION	Lahznimmo architects Suite 404, Flourmill Studios T 02 9550 5200 3 Gladstone St F 02 9550 5233 Newtown NSW 2042 Australia www.lahznimmo.com	EXTERNAL MATERIALS AND FINISHES
		QUANTITY SURVEYOR SLATTERY LEVEL 10, 14 MARTIN PLACE, SYDNEY, NSW 2000 +61 2 9423 8850	STRUCTURE AND SERVICES NORTHROP CONSULTING ENGINEERS PTY LTD L1, 57 KEMBLA STREET, WOLLONGONG NSW 2500 +61 2 4226 3333	ACCESS CONSULTANT CODE PERFORMANCE SUITE C-101/ 16 WURROOK CCT, CARINGBAH, NSW 2229 +61 488 039 020	TITLE	TLE	DO NOT SCALE DRAWINGS. USE FIGURED DIMENSIONS ONLY. VERIFY ALL DIMENSIONS ON SITE. REFER ANY DISCREPANCIES TO THE ARCHITECT. THIS DRAWING, THE INFORMATION ON IT AND THE DESIGN ARE COPYRIGHT OF LAHZ NIMMO ARCHITECTS PTY LTD	NSW GOVERNMENT	SCALE CHECK 5 10	REVIEW DIRECTOR SIGNATURE DATE TENDER CONST	DRAWN BG 5/02/2020 SCALE @A1 CHECKED PROJECT NO. BC 19-03 A - D A - 1 8 0 0 P2