


DP 807387

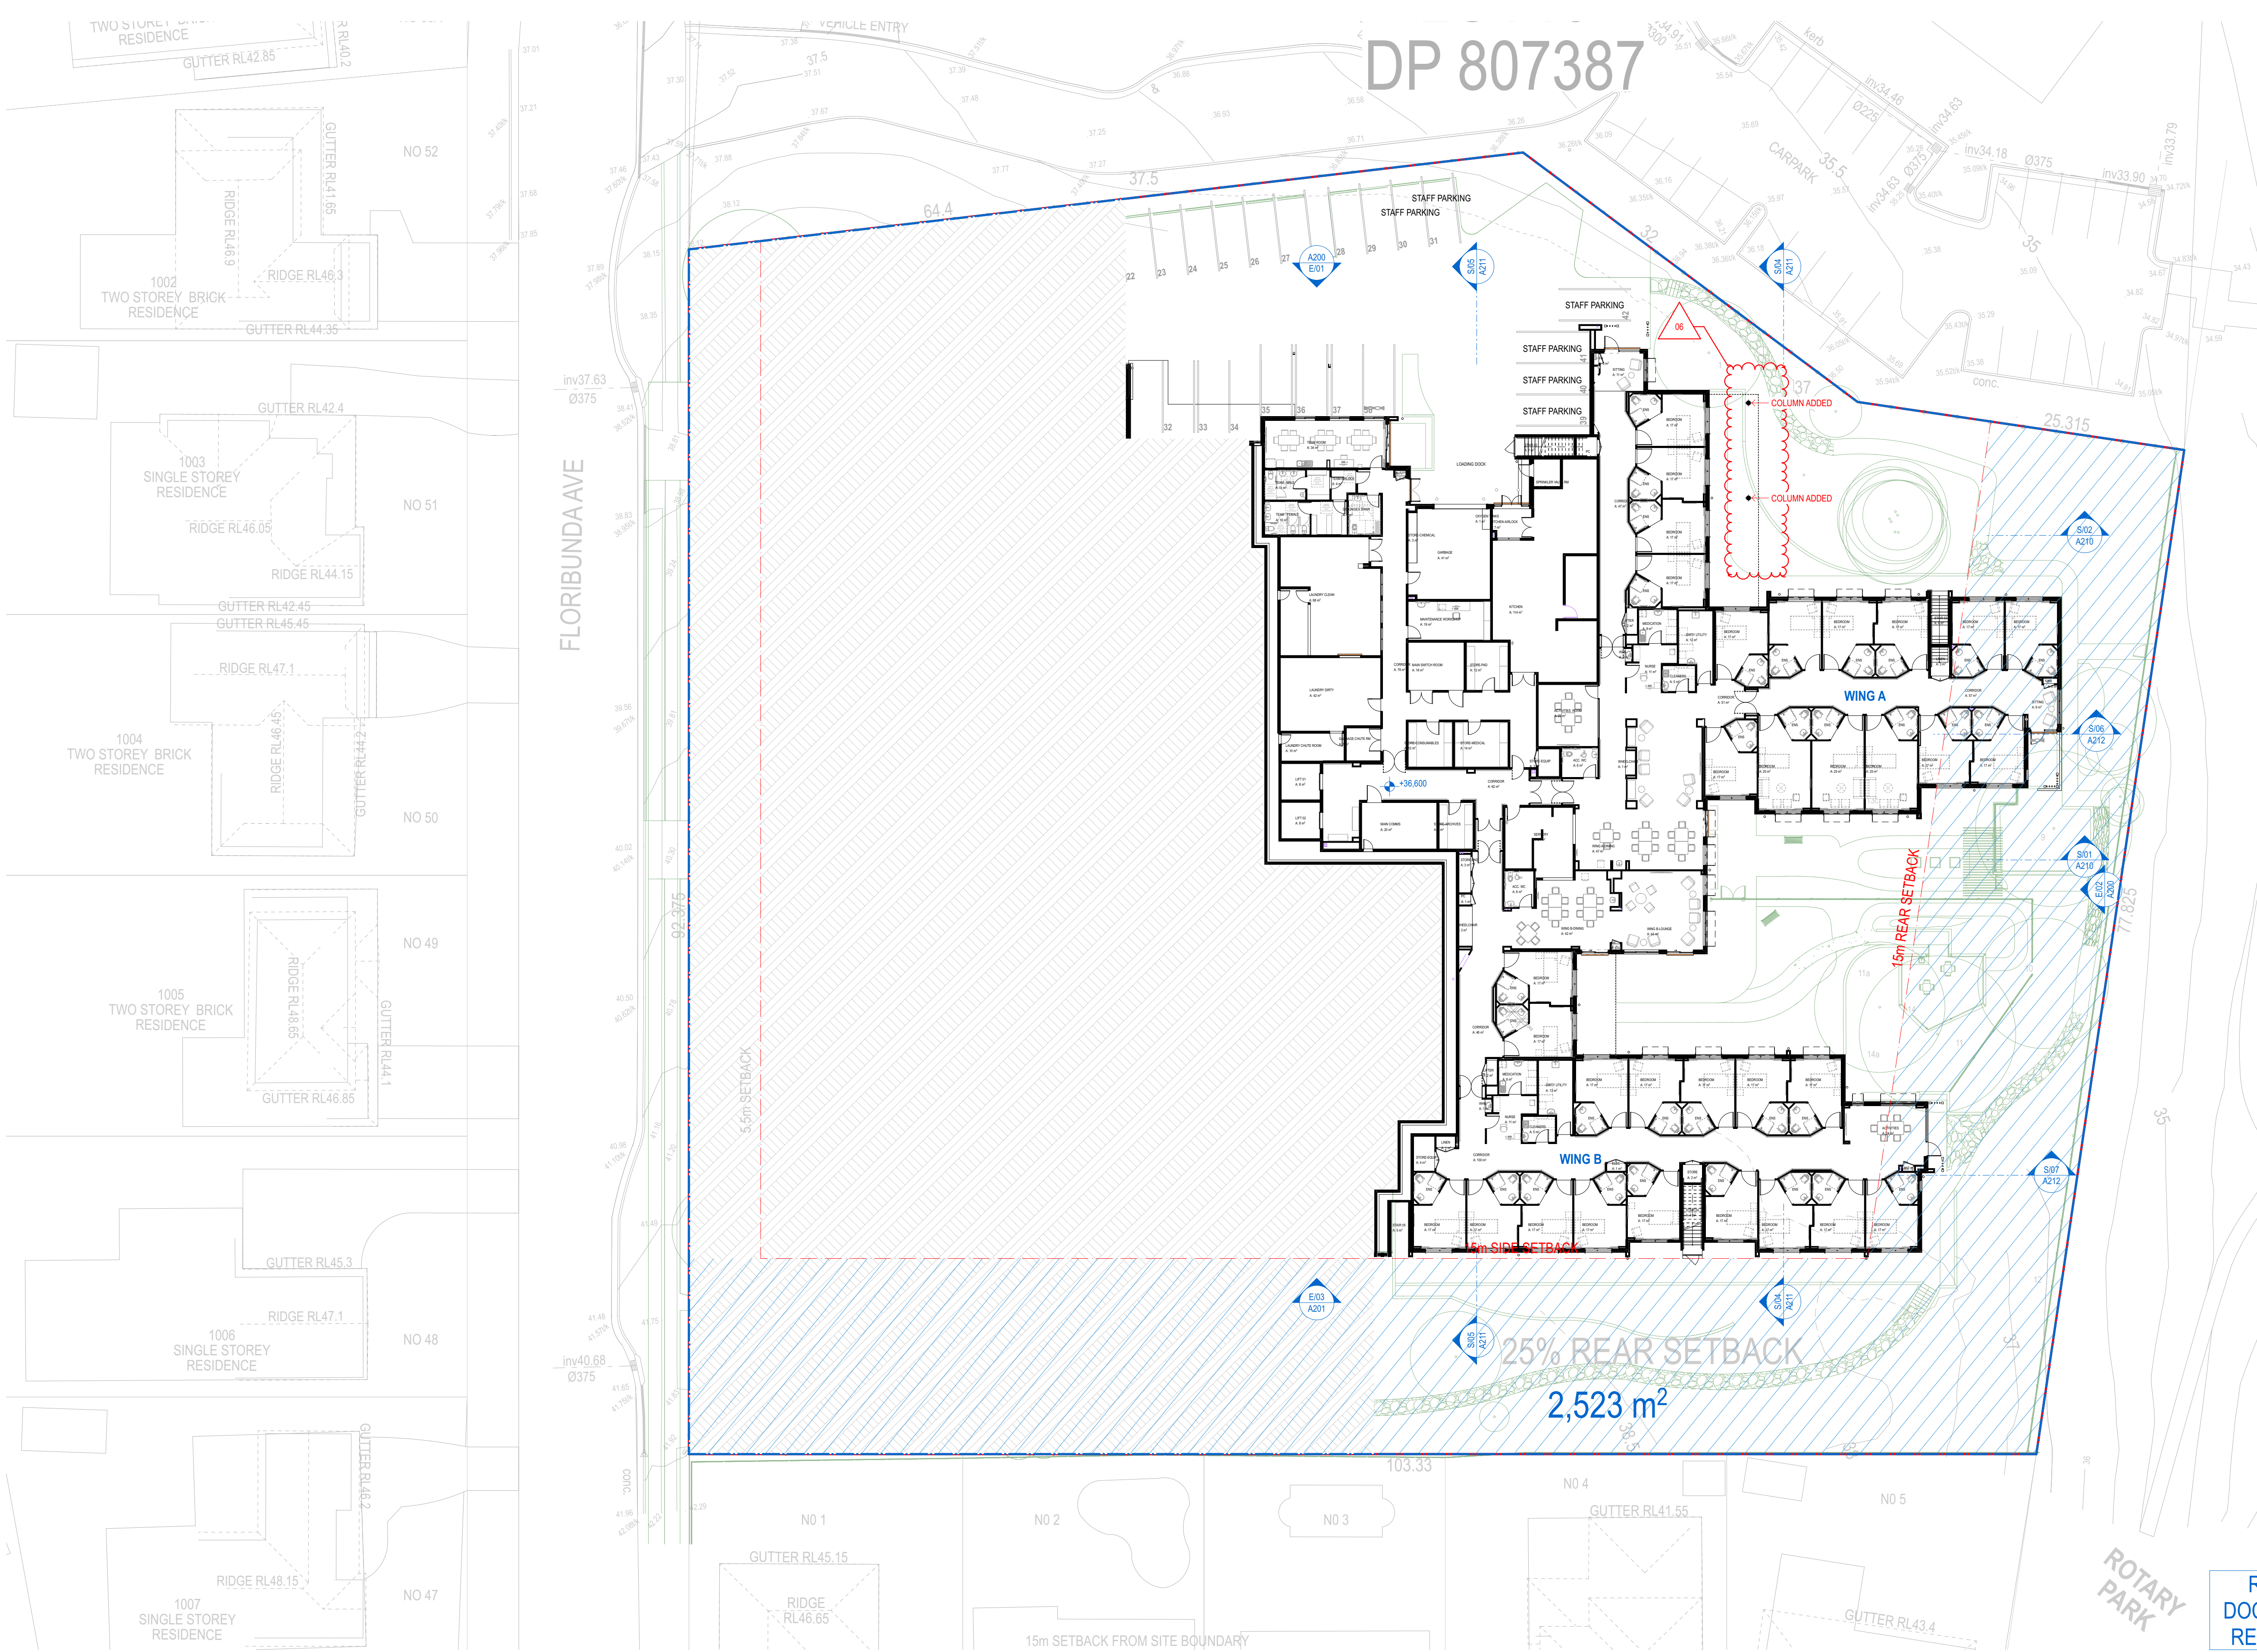

REFER TO LANDSCAPE
DOCUMENTATION FOR TREE
RETENTION AND REMOVAL

01 LEVEL 1
SCALE: 1:250

ISSUED FOR SECTION 4.55

ARCHITECT:
CALDERFLOWER
architecture

CALDER FLOWER ARCHITECTS PTY LTD • ABN 66 001 900 278 • NOMINATED ARCHITECT: L CALDER 6955
Level 2 • 140 Myrtle St Chippendale NSW 2008 • T (02) 9698 9822 • www.calderflower.com.au

CLIENT:

PROJECT MANAGER:

PROPOSED NEW BALCONY	06	28/9/20
DRAWING REVISIONS	CH	DATE


28/9/20	ISSUED FOR SECTION 4.55	D	CFA	BW
DATE	DESCRIPTION	REV	DRAWN	CHECK

GENERAL NOTES:
• DO NOT SCALE FROM DRAWINGS. USE FIGURED DIMENSIONS ONLY.
• ANY DISCREPANCIES IN DOCUMENTATION-CONTACT THE ARCHITECT FOR CLARIFICATION.
• CALDER FLOWER ARCHITECTS ARE NOT LIABLE FOR ANY LOSS-DAMAGE-CLAIM-COST DEMAND AS A RESULT OF THE USE OR RECEIPT OF DRAWINGS ISSUED IN DWG FORMAT.
• THIS DRAWING IS NOT AN APPROVED CC DRAWING.
• PRIOR TO USE FOR BUILDING CONSTRUCTION THE BUILDER MUST ENSURE THEY ARE IN POSSESSION OF A CC AND ALL OTHER REQUIRED COUNCIL APPROVALS

PROJECT:
OPAL GLENMORE PARK
FLORIBUNDA AVENUE, GLENMORE PARK, NSW 2745

DRAWING TITLE:
LOWER GROUND FLOOR PLAN

SCALE: REFER DRAWING TITLES
PROJECT NO. 18350
DATE: 02/09/2020
PROJECT STATUS: DEVELOPMENT APPLICATION
ORIGINAL PAPER SIZE: A1
PROJECT STATUS: DRAWING NO. ISSUE
DA A100 D

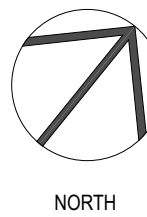



A circular compass rose with four arrows pointing towards the cardinal directions. The arrow pointing upwards is labeled 'NORTH'.

SCALE:	REFER DRAWING TITLES	
PROJECT NO.	18350	
DATE:	02/09/2020	
PROJECT STATUS	DEVELOPMENT APPLICATION	
ORIGINAL PAPER SIZE: A1		
PROJECT STATUS	DRAWING NO.	ISSUE
DA	A101	D



NORTH

CALDER FLOWER ARCHITECTS PTY LTD • ABN 66 001 900 278 • NOMINATED ARCHITECT: L CALDER 6955
Level 2 - 140 Myrtle St Chippendale NSW 2008 • T (02) 9698 9822 • www.calderflower.com.au

PROJECT:
OPAL GLENMORE PARK
FLORIBUNDA AVENUE, GLENMORE PARK, NSW 2745


RE: DRAWING TITLE:
GROUND FLOOR PLAN

PROJECT:
OPAL GLENMORE PARK
FLORIBUNDA AVENUE, GLENMORE PARK, NSW 2745

RE: DRAWING TITLE:
GROUND FLOOR PLAN



01 NORTH WEST ELEVATION 01
SCALE: 1:250

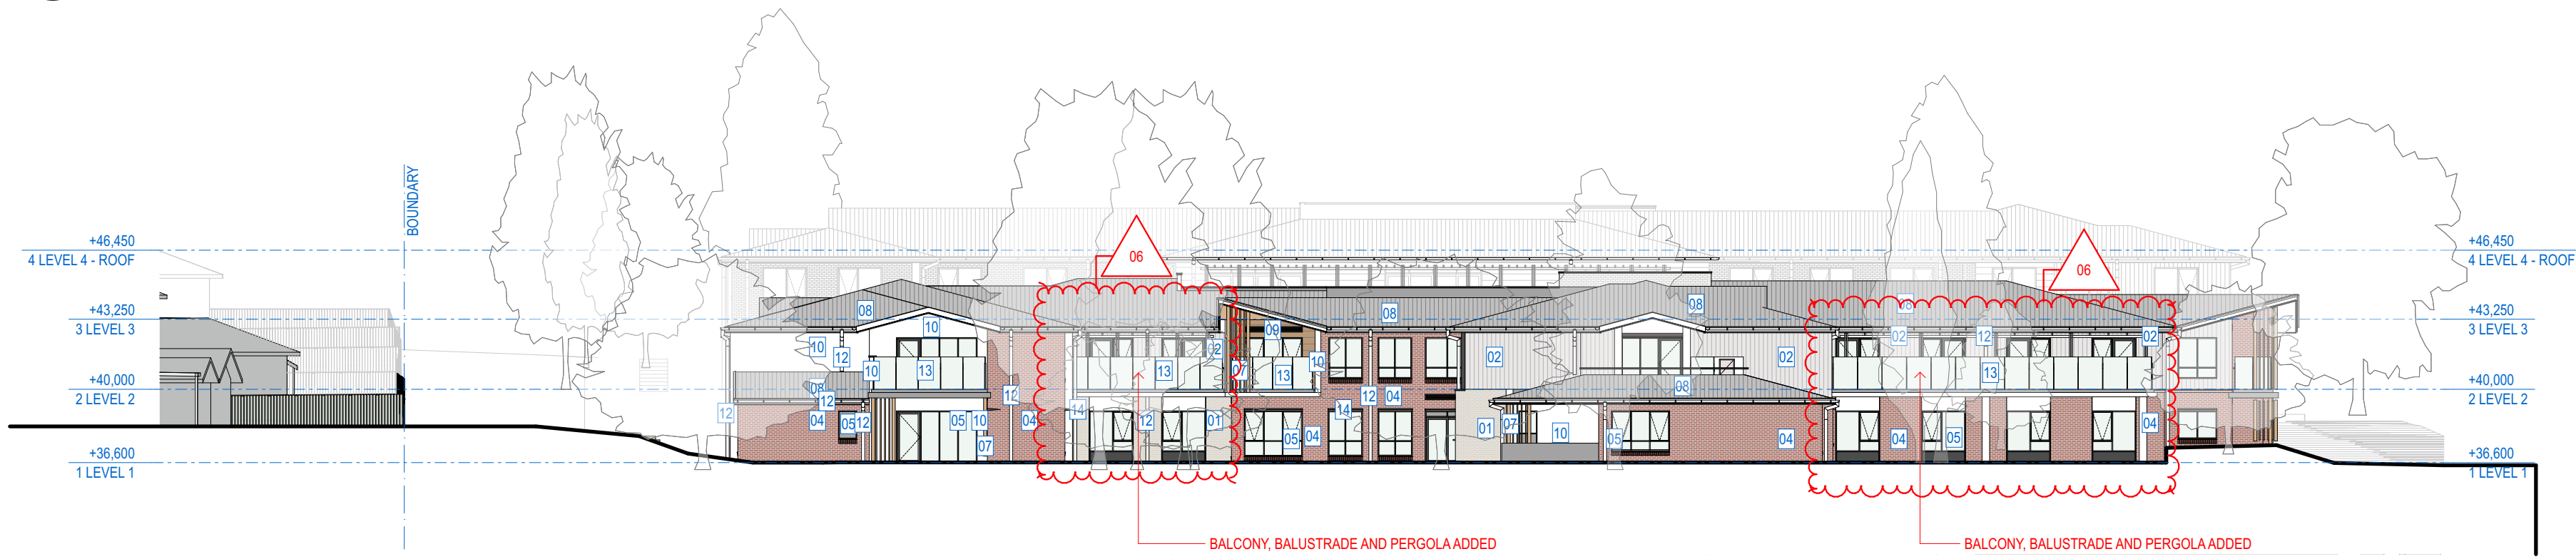

02 NORTH EAST ELEVATION 02
SCALE: 1:250



03 SOUTH EAST ELEVATION 03
SCALE: 1:250



04 SOUTH WEST ELEVATION 04
SCALE: 1:250

EXTERNAL FINISHES	
CODE	DESCRIPTION
01	LIGHT FACE BRICK
02	VERTICAL CLADDING
03	TIMBER LOOK CEILING & CLADDING
04	RED FACE BRICK
05	WINDOW & DOOR FRAMING
06	METAL FEATURE HARDWARE & LIGHTING
07	SCREENING BATTENS
08	ROOF FINISH IN COLORBOND
09	LIGHTWEIGHT HORIZONTAL CLADDING
10	PAINT FINISH
11	WHITE BRICK
12	RAINWATER ACCESSORIES
13	GLASS BALUSTRADE
14	SHADE AWNING
15	PV PANELS

ARCHITECT:
CALDERFLOWER
architecture

CLIENT:

PROJECT MANAGER:

CALDER FLOWER ARCHITECTS PTY LTD • ABN 66 001 900 278 • NOMINATED ARCHITECT: L CALDER 6955
Level 2 • 140 Myrtle St Chippendale NSW 2008 • T (02) 9698 9822 • www.calderflower.com.au

PROPOSED NEW BALCONY		06	28/9/20
DRAWING REVISIONS		CH	DATE
ISSUED FOR SECTION 4.55		D	CFA
DATE		DESCRIPTION	REV
		DRAWN	CHECK
		REV	CHECK

GENERAL NOTES:

- DO NOT SCALE FROM DRAWINGS. USE FIGURED DIMENSIONS ONLY.
- ANY DISCREPANCIES IN DOCUMENTATION-CONTACT THE ARCHITECT FOR CLARIFICATION.
- CALDER FLOWER ARCHITECTS ARE NOT LIABLE FOR ANY LOSS-DAMAGE-CLAIM-COST DEMAND AS A RESULT OF THE USE OR RECEIPT OF DRAWINGS ISSUED IN DWG FORMAT.
- THIS DRAWING IS NOT AN APPROVED CC DRAWING.
- PRIOR TO USE FOR BUILDING CONSTRUCTION THE BUILDER MUST ENSURE THEY ARE IN POSSESSION OF A CC AND ALL OTHER REQUIRED COUNCIL APPROVALS

PROJECT:
OPAL GLENMORE PARK
FLORIBUNDA AVENUE, GLENMORE PARK, NSW 2745

DRAWING TITLE:
ELEVATIONS

ISSUED FOR SECTION 4.55

SCALE: REFER DRAWING TITLES

PROJECT NO. 18350


DATE: 02/09/2020

PROJECT STATUS: DEVELOPMENT APPLICATION


ORIGINAL PAPER SIZE: A1

PROJECT STATUS: DRAWING NO. ISSUE


DA A200 D

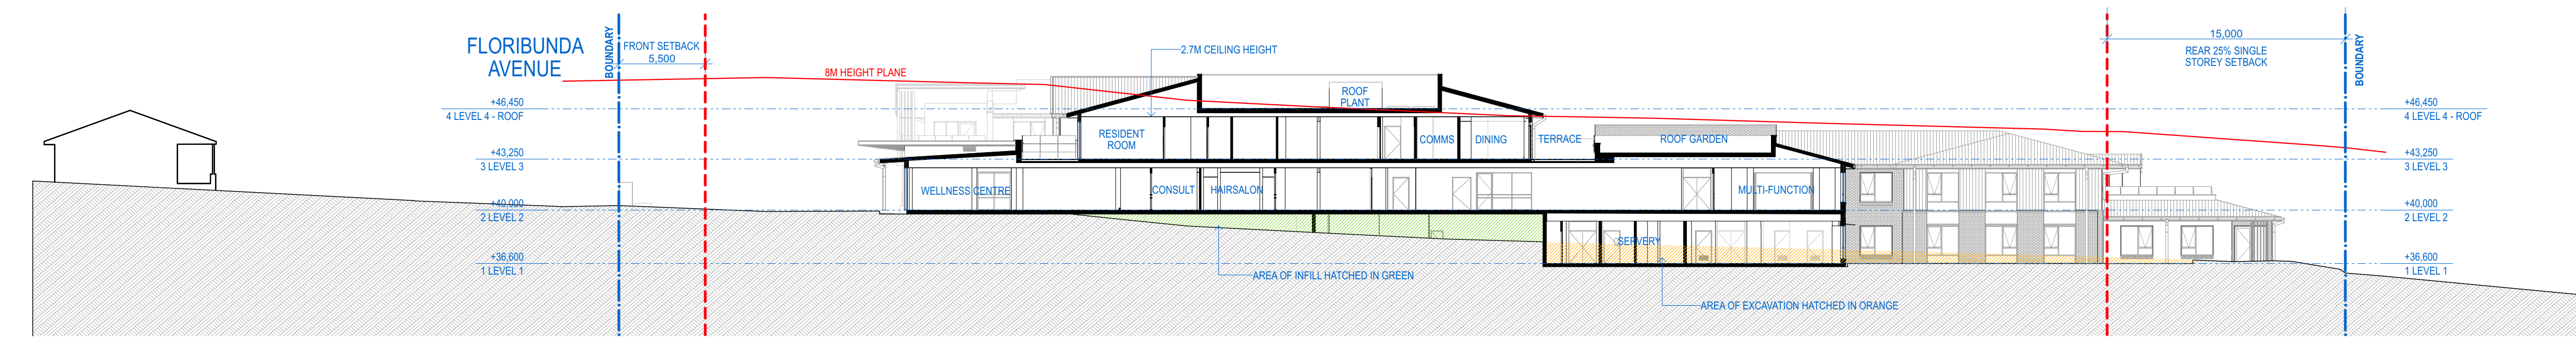


01 SECTION 01
SCALE: 1:250

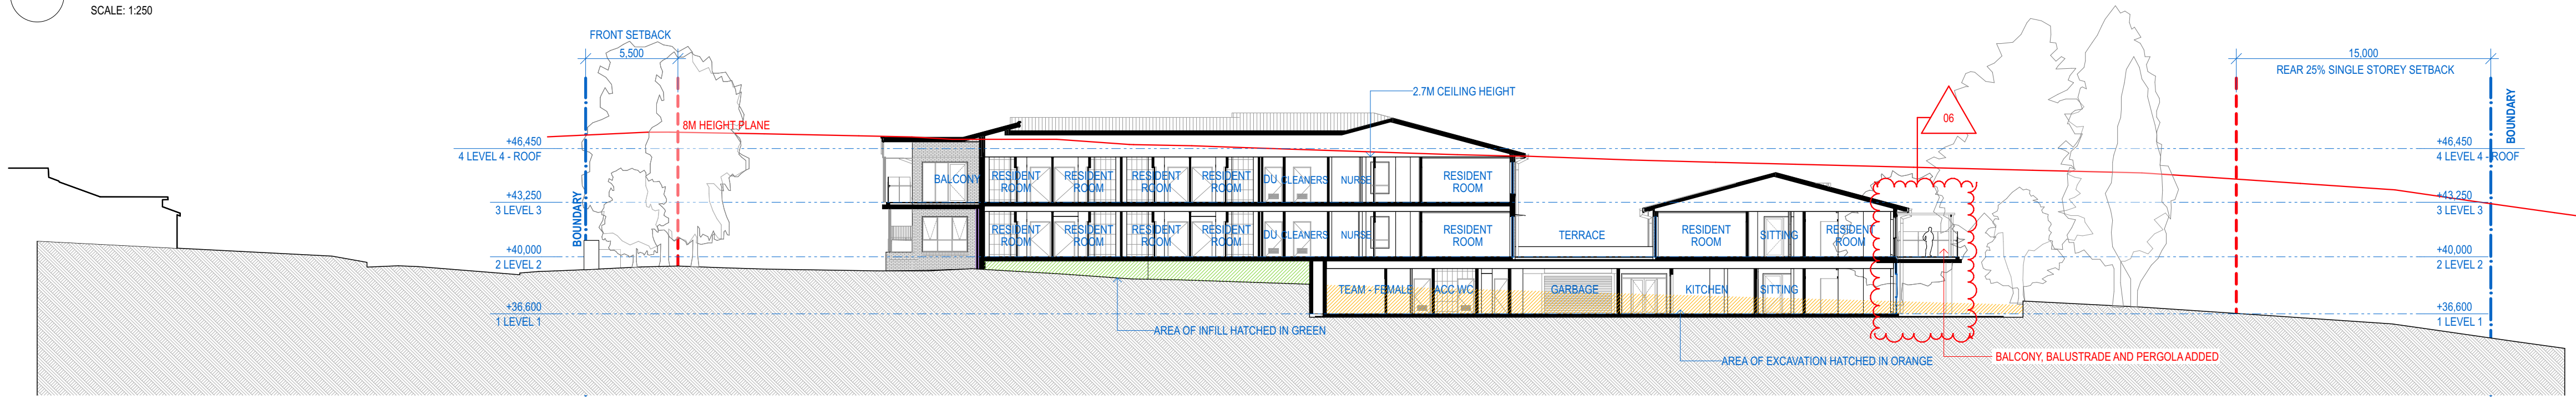


02 SECTION 02
SCALE: 1:250

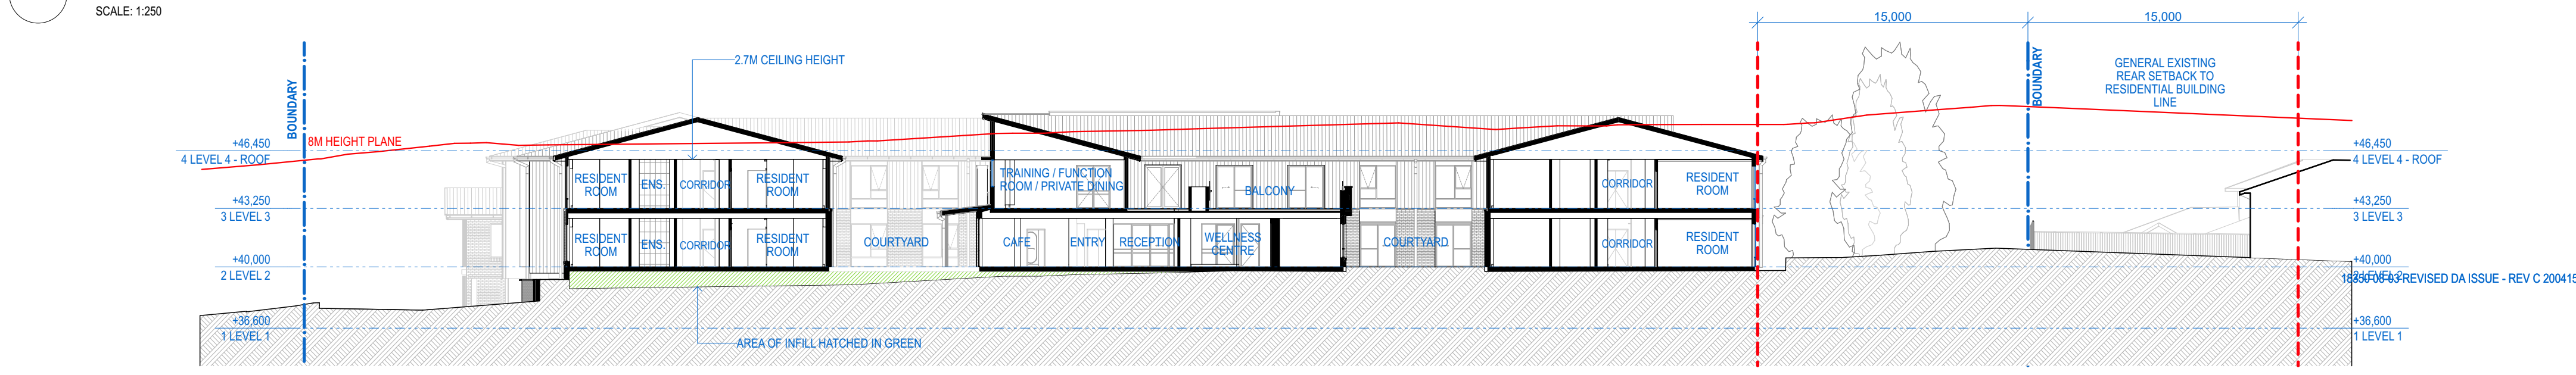

03 SECTION 03
SCALE: 1:250

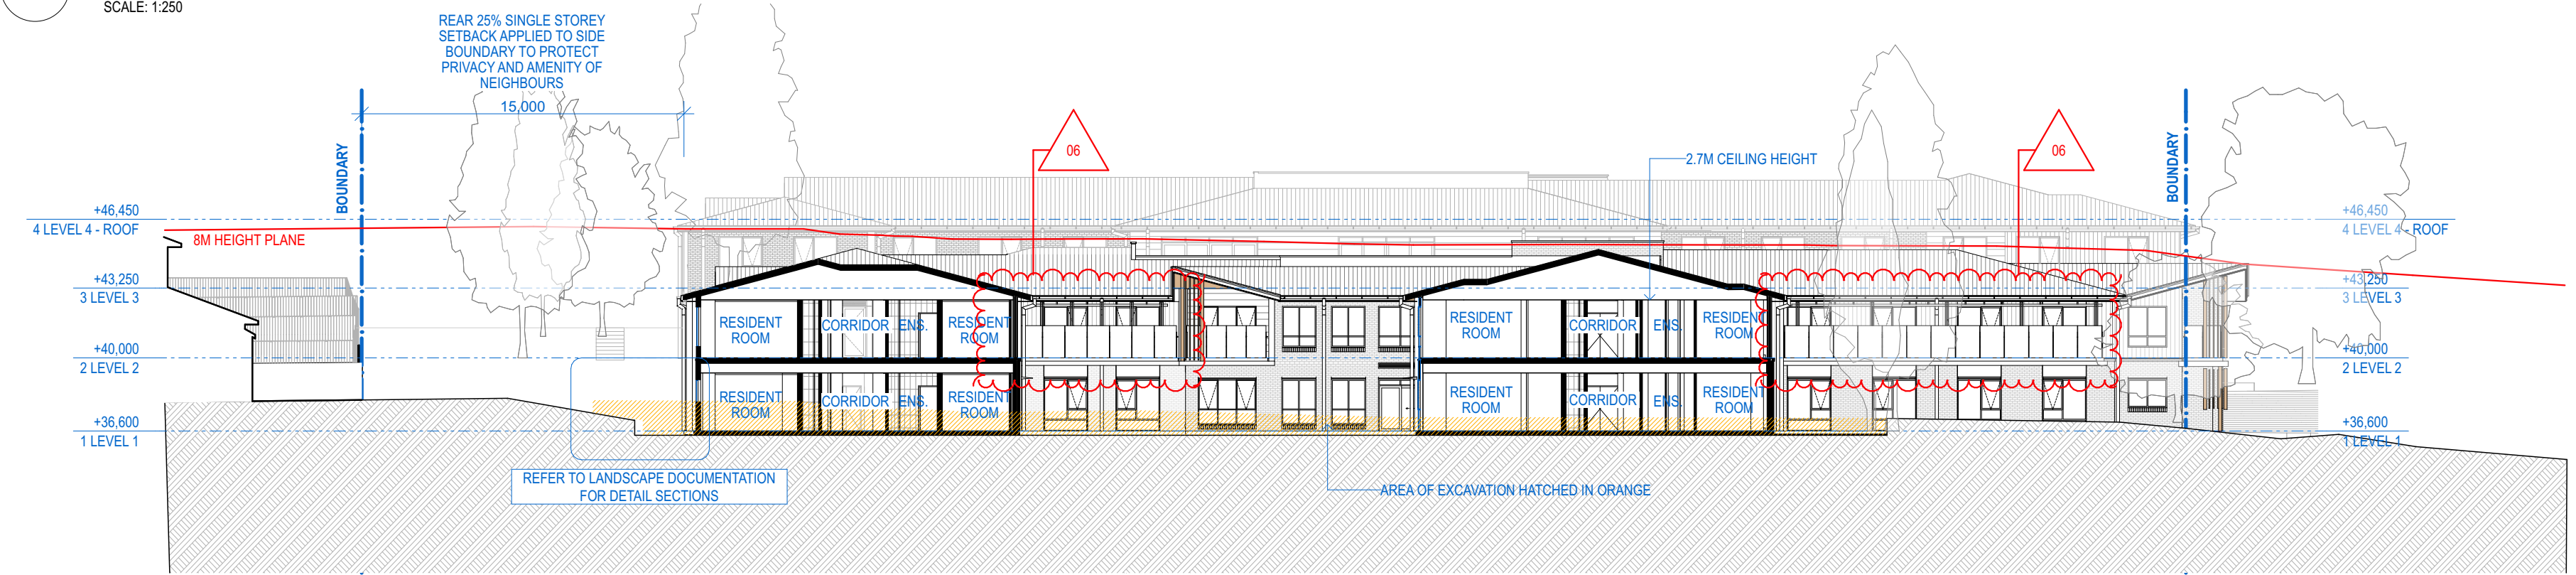

04 SECTION 04
SCALE: 1:250

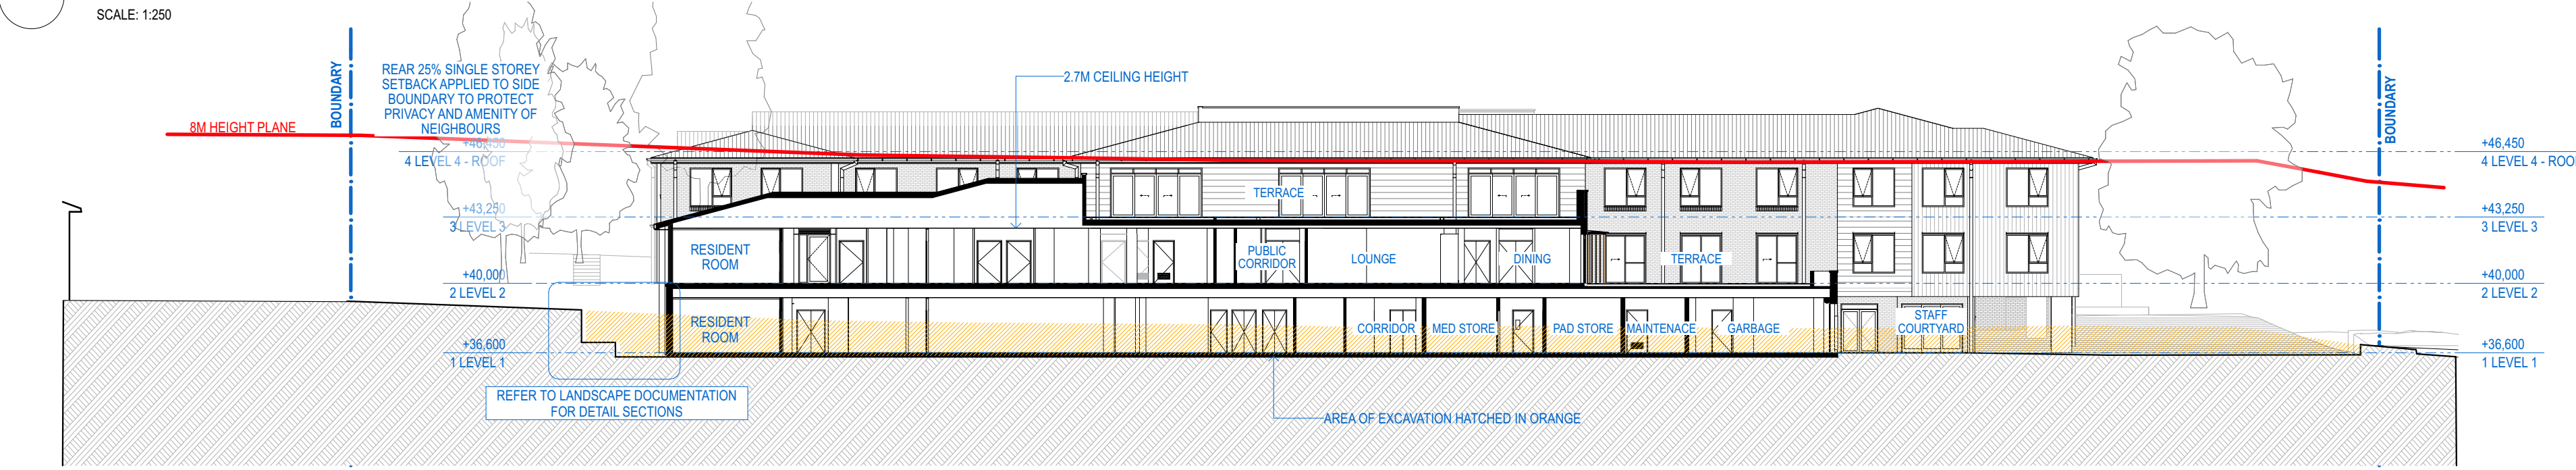

05 SECTION 05
SCALE: 1:250

ARCHITECT:
CALDERFLOWER
architecture
CALDER FLOWER ARCHITECTS PTY LTD • ABN 66 001 900 278 • NOMINATED ARCHITECT: L CALDER 6955
Level 2 - 140 Myrtle St Chippendale NSW 2008 • T (02) 9698 9822 • www.calderflower.com.au

CLIENT:
PROJECT MANAGER:

PROPOSED NEW BALCONY		06	28/9/20	28/9/20	ISSUED FOR SECTION 4.55	C	CFA	BW
DRAWING REVISIONS		CH	DATE	DATE	DESCRIPTION	REV	DRAWN	CHECK

GENERAL NOTES:
• DO NOT SCALE FROM DRAWINGS. USE FIGURED DIMENSIONS ONLY.
• ANY DISCREPANCIES IN DOCUMENTATION-CONTACT THE ARCHITECT FOR CLARIFICATION.
• CALDER FLOWER ARCHITECTS ARE NOT LIABLE FOR ANY LOSS/DAMAGE/CLAIM-COST DEMAND AS A RESULT OF THE USE OR RECEIPT OF DRAWINGS ISSUED IN DWG FORMAT.
• THIS DRAWING IS NOT AN APPROVED CC DRAWING.
• PRIOR TO USE FOR BUILDING CONSTRUCTION THE BUILDER MUST ENSURE THEY ARE IN POSSESSION OF A CC AND ALL OTHER REQUIRED COUNCIL APPROVALS

PROJECT:
OPAL GLENMORE PARK
FLORIBUNDA AVENUE, GLENMORE PARK, NSW 2745
DRAWING TITLE:
SECTIONS

ISSUED FOR SECTION 4.55

SCALE:	REFER DRAWING TITLES		
PROJECT NO.	18350	DATE:	02/09/2020
PROJECT STATUS	DEVELOPMENT APPLICATION		
ORIGINAL PAPER SIZE:	A1	PROJECT STATUS	DRAWING NO.
DA	A210	ISSUE	C