


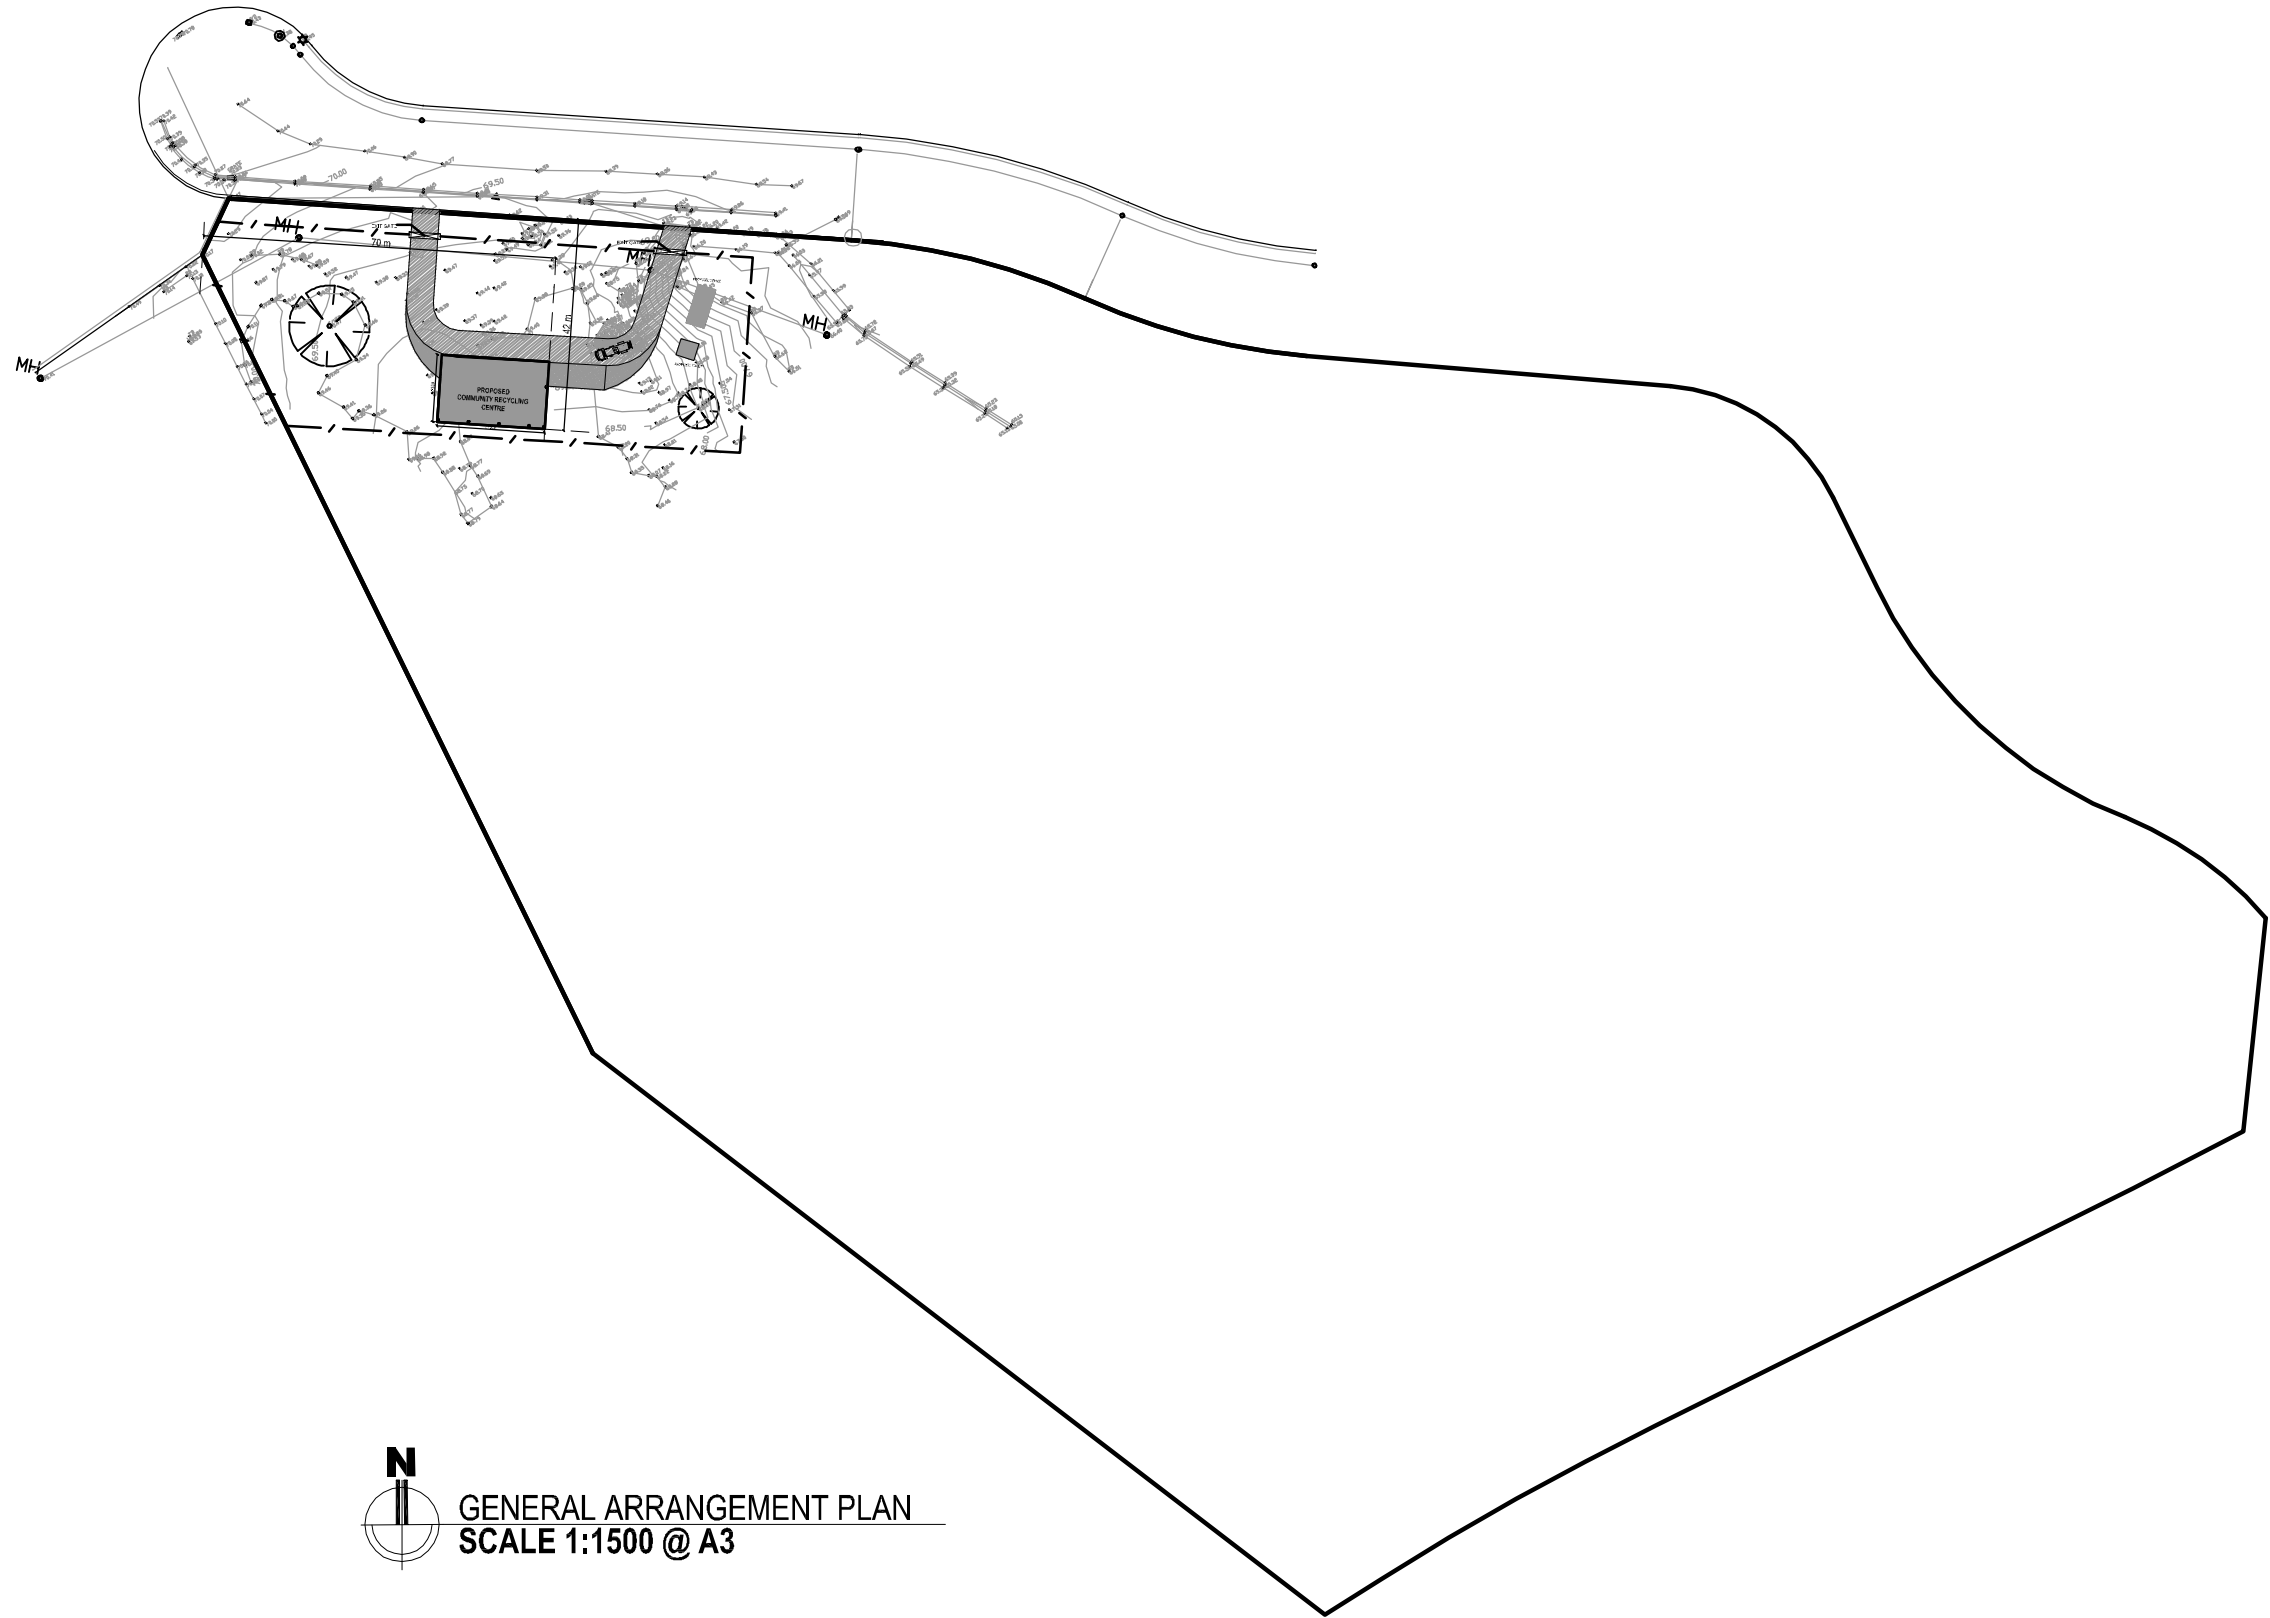


N

GENERAL ARRANGEMENT PLAN
SCALE 1:1500 @ A3

ISSUE FOR DA

				ideas Architects • Urban Designers itekharchitects design associates 17 Warragamba Cr. Leumeah, NSW - 2560 Ph: 02 46257733, Mobile: 0404 891 326 e-mail: info@ideas-design.com.au www.ideas-design.com.au ARCHITECT: IFTEKHAR ABDULLAH B. Arch., M. Urb. Des., (Sydney Intl.) Architect (Reg. 8626 NSW, 2410 ACT)	campbelltown city council Civic Centre, Queen Street, Campbelltown, PO Box 57, Campbelltown NSW 2560 Telephone 02 4645 4000 Facsimile 02 4645 4111 Email council@campbelltown.nsw.gov.au Web www.campbelltown.nsw.gov.au ABN 31 459 914 087	Approved Director City Delivery: K. Lynch Signed Date	Recommended Executive Manager Infrastructure: M. Wolczak Signed Date	Recommended Co-ordinator Traffic & Roads: A. Arora Signed Date	Checked: IA Drawn: AR Designed: IA	Surveyed: Date: 17.04.2019 Datum:	Project: ARCHITECTURAL DESIGN FOR Hephher Road Community Recycling Centre GENERAL ARRANGEMENT PLAN Sheet no: 01 of 07 Job no:
Revision	Date	Description	Approved								
	29.04.2019	DA ISSUE (Title Revised)									
	17.04.2019	DA ISSUE									
	15.04.2019	CONCEPT 02									
	11.04.2019	CONCEPT 01									

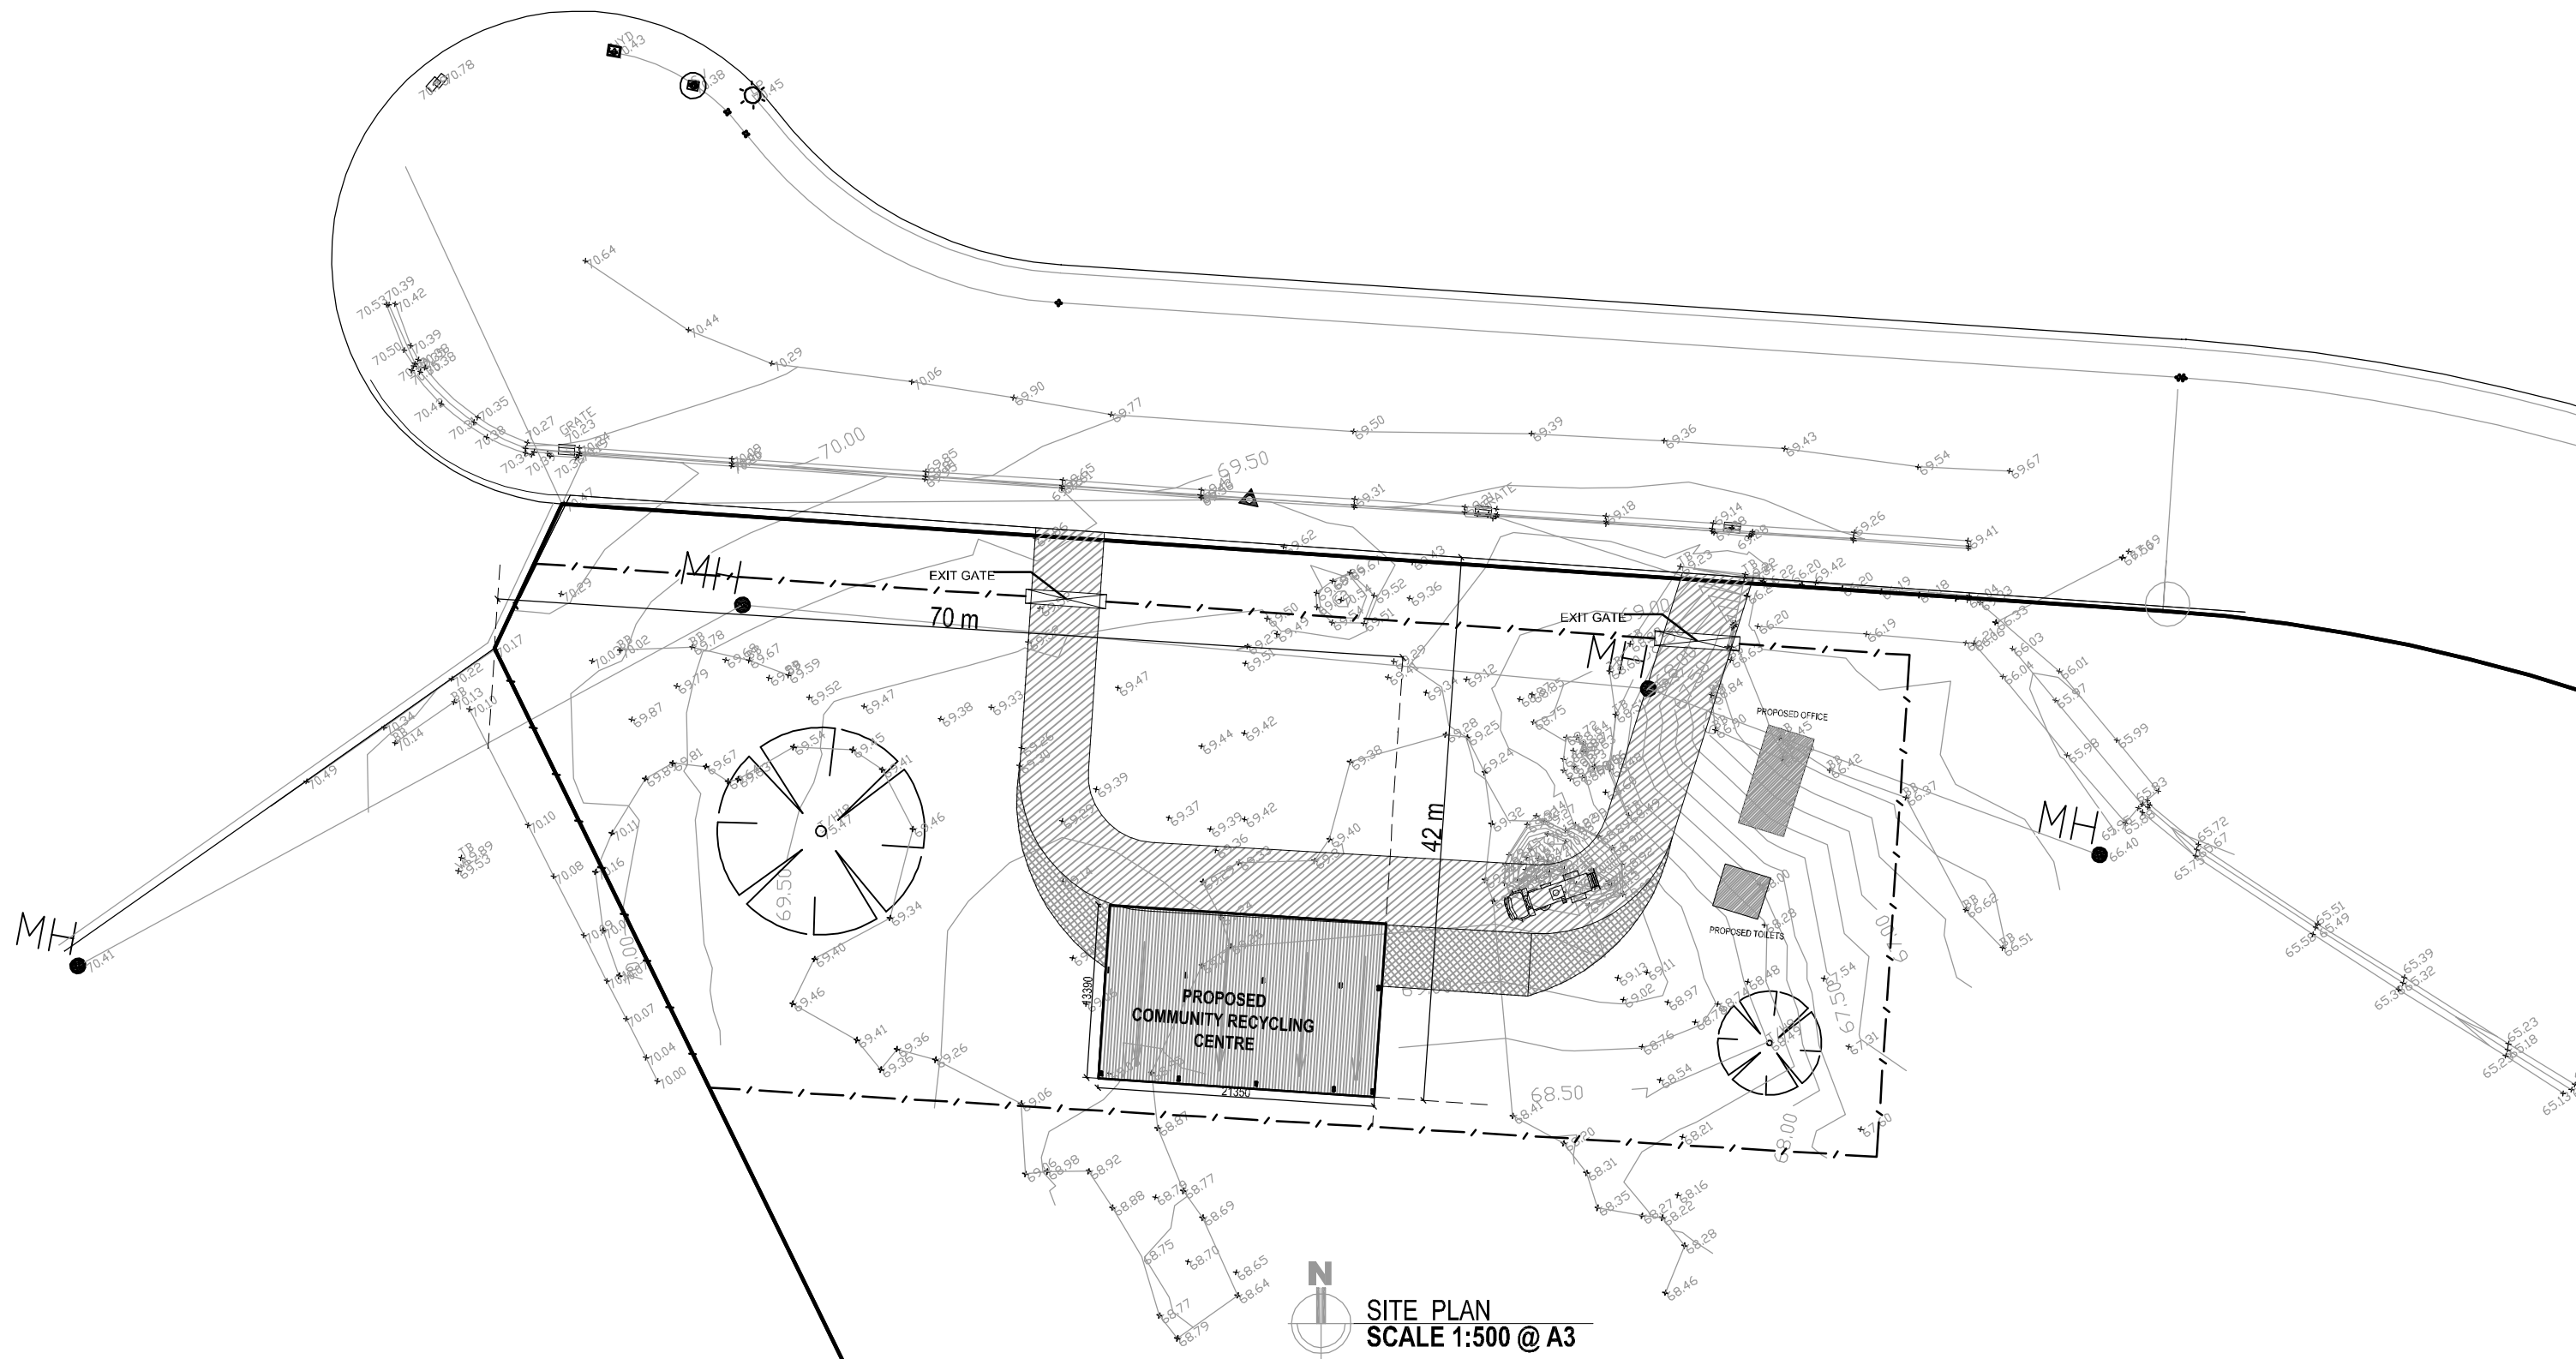

SITE PLAN
SCALE 1:500 @ A3

ISSUE FOR DA

Revision	Date	Description	Approved
	29.04.2019	DA ISSUE (Title Revised)	
	17.04.2019	DA ISSUE	
	15.04.2019	CONCEPT 02	
	11.04.2019	CONCEPT 01	



ideas •Architects •Urban Designers
itekhar+design as associates
17 Warragamba Cr. Leumeah, NSW - 2560
Ph: 02 46257733, Mobile: 0404 891 326
e-mail: info@ideas-design.com.au
www.ideas-design.com.au

ARCHITECT:
IFTEKHAR ABDULLAH
B. Arch., M. Urb. Des., (Sydney Uni.)
Architect (Reg.8626 NSW, 2410 ACT)



campbelltown
city council

Civic Centre Queen Street Campbelltown PO Box 57 Campbelltown NSW 2560
Telephone 02 4645 4003 Facsimile 02 4645 4111
Email council@campbelltown.nsw.gov.au Web www.campbelltown.nsw.gov.au
ABN 31 459 914 087

Approved
Director City Delivery:
K.Lynch

Signed
Date

Recommended
Executive Manager Infrastructure:
M.Wolczak

Signed
Date

Recommended
Co-ordinator Traffic & Roads:
A. Arora

Signed
Date

Checked: IA

Drawn: AR

Designed: IA

Surveyed:


Date: 17.04.2019

Datum:


Project:
**ARCHITECTURAL DESIGN FOR
Hepher Road Community
Recycling Centre**

SITE PLAN

Sheet no: 02 of 07 Job no:

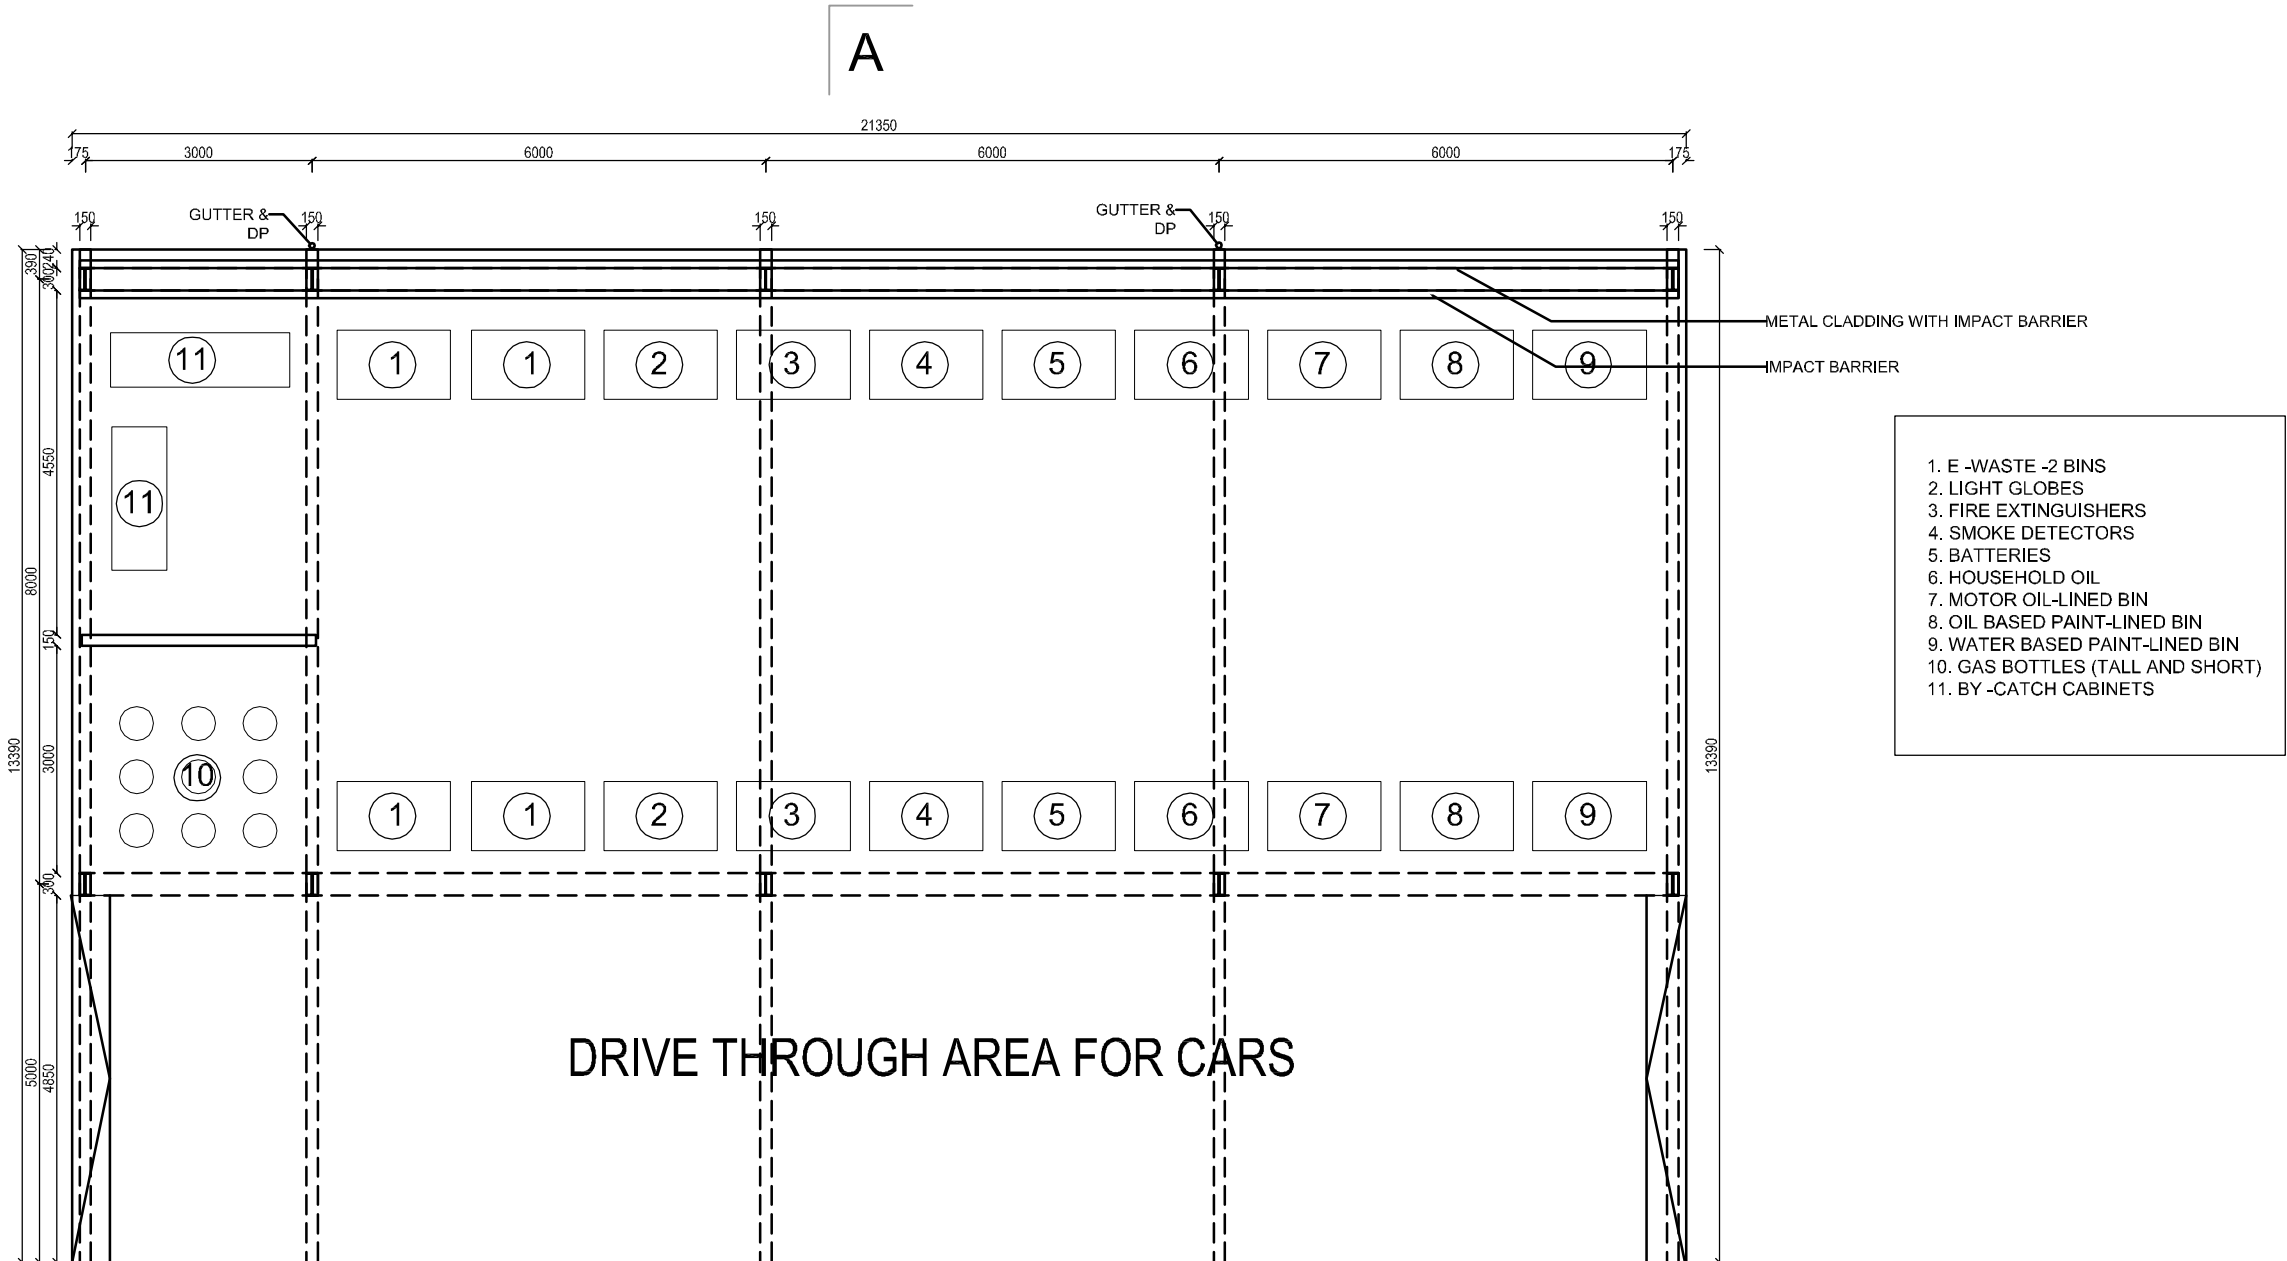


A'

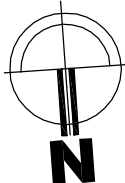

PLAN
SCALE 1:100 @ A3

ISSUE FOR DA


[illegible]

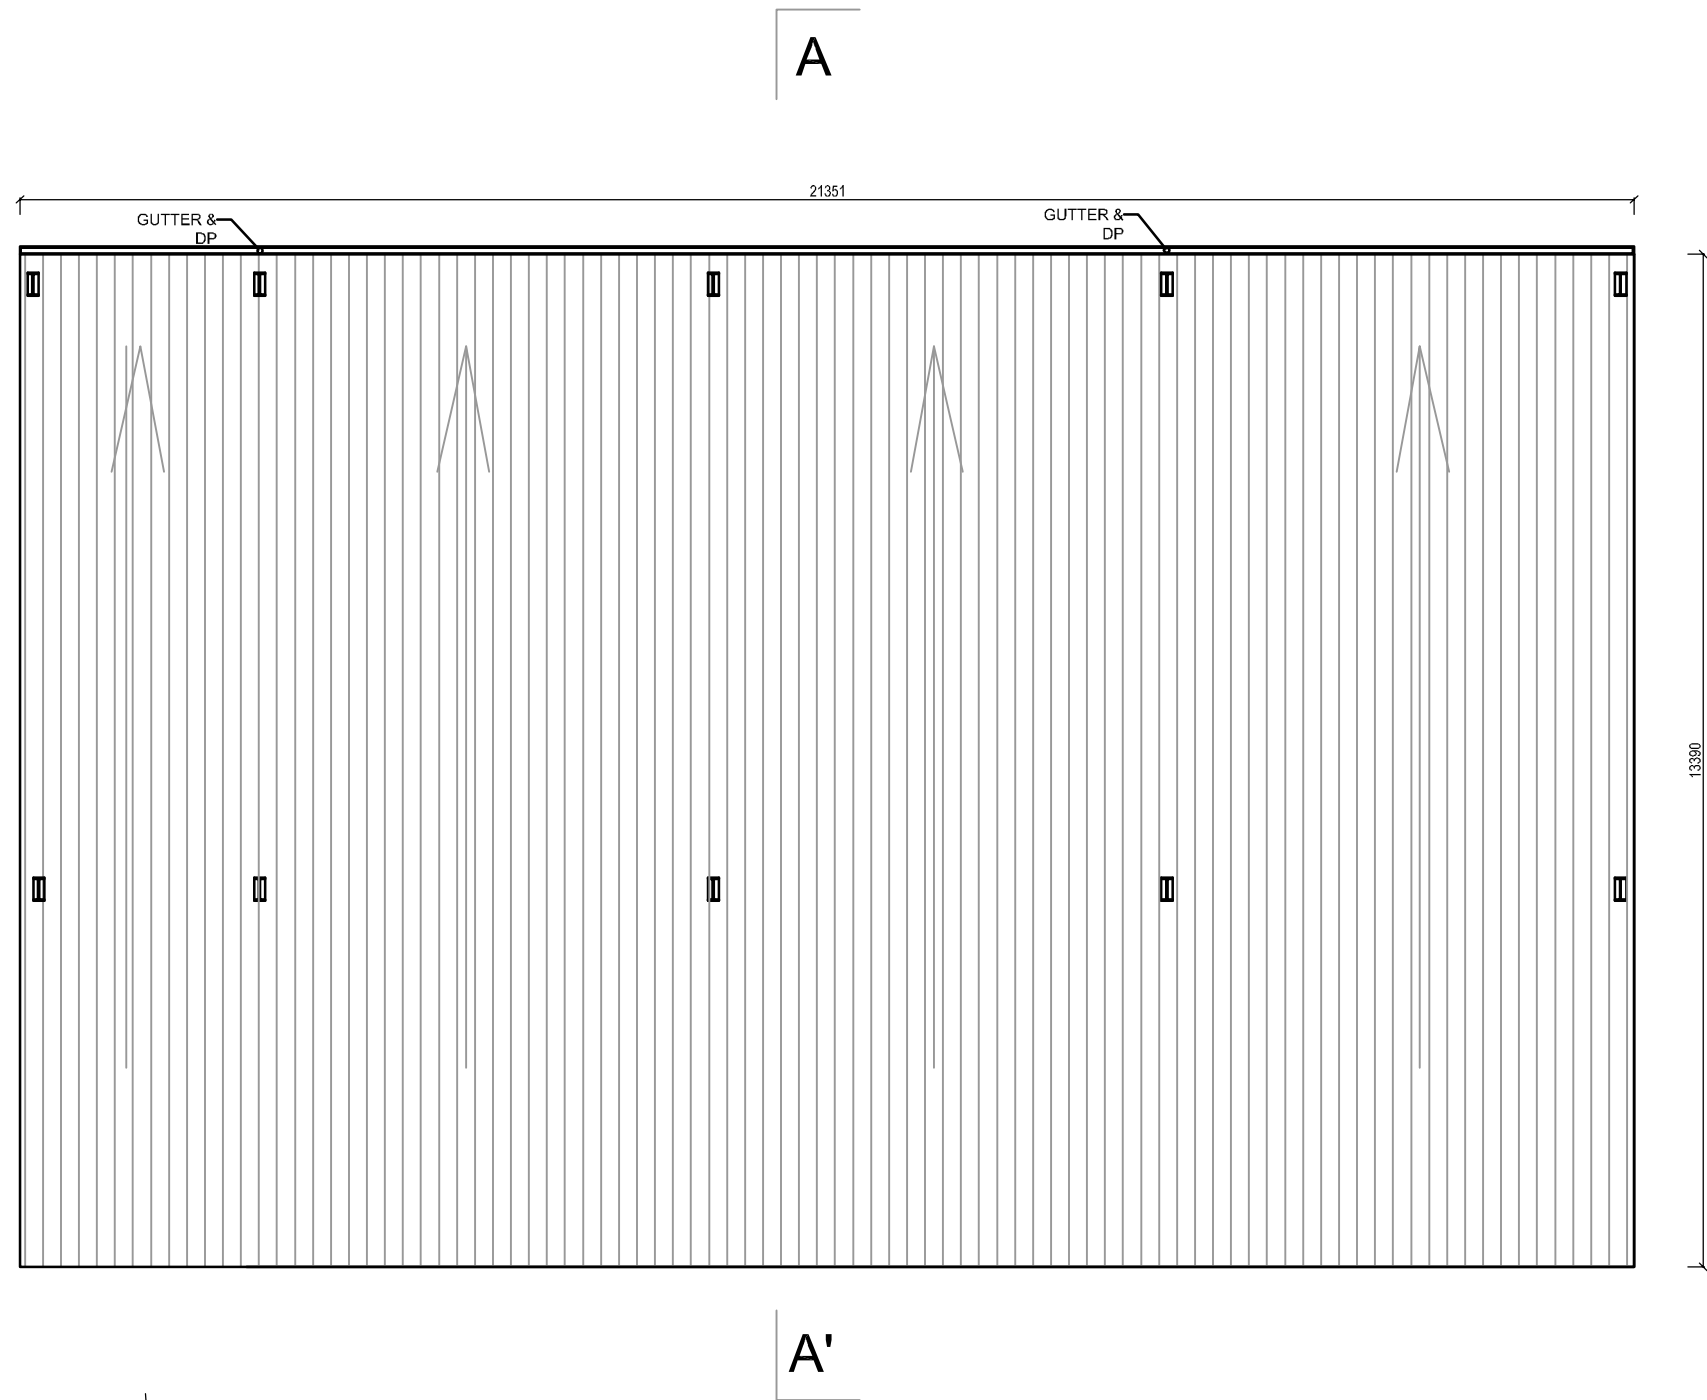


ROOF PLAN
SCALE 1:100 @ A3

ISSUE FOR DA

				ideas Architects • Urban Designers iftekhart+design associates 17 Warragamba Cr, Leumeah, NSW - 2560 Ph: 02 46257733, Mobile: 0404 891 326 e-mail: info@ideas-design.com.au www.ideas-design.com.au ARCHITECT: IFTEKHAR ABDULLAH B. Arch., M. Urb. Des. (Sydney Uni.) Architect (Reg.8626 NSW, 2410 ACT)	 campbelltown city council Civic Centre, Queen Street, Campbelltown, PO Box 57, Campbelltown NSW 2560 Telephone 02 4645 4000 Facsimile 02 4645 4111 Email council@campbelltown.nsw.gov.au Web www.campbelltown.nsw.gov.au ABN 31 459 914 087	Approved Director City Delivery: K.Lynch	Recommended Executive Manager Infrastructure: M.Wolczak	Recommended Co-ordinator Traffic & Roads: A. Arora	Checked: IA	Surveyed:	Project: ARCHITECTURAL DESIGN FOR Hepher Road Community Recycling Centre ROOF PLAN	
29.04.2019	DA ISSUE (Title Revised)					Drawn: AR	Date: 17.04.2019					
17.04.2019	DA ISSUE											
15.04.2019	CONCEPT 02											
11.04.2019	CONCEPT 01											
Revision	Date	Description	Approved			Signed Date	Signed Date	Signed Date	Designed: IA	Datum:	Sheet no: 04 of 07	Job no:

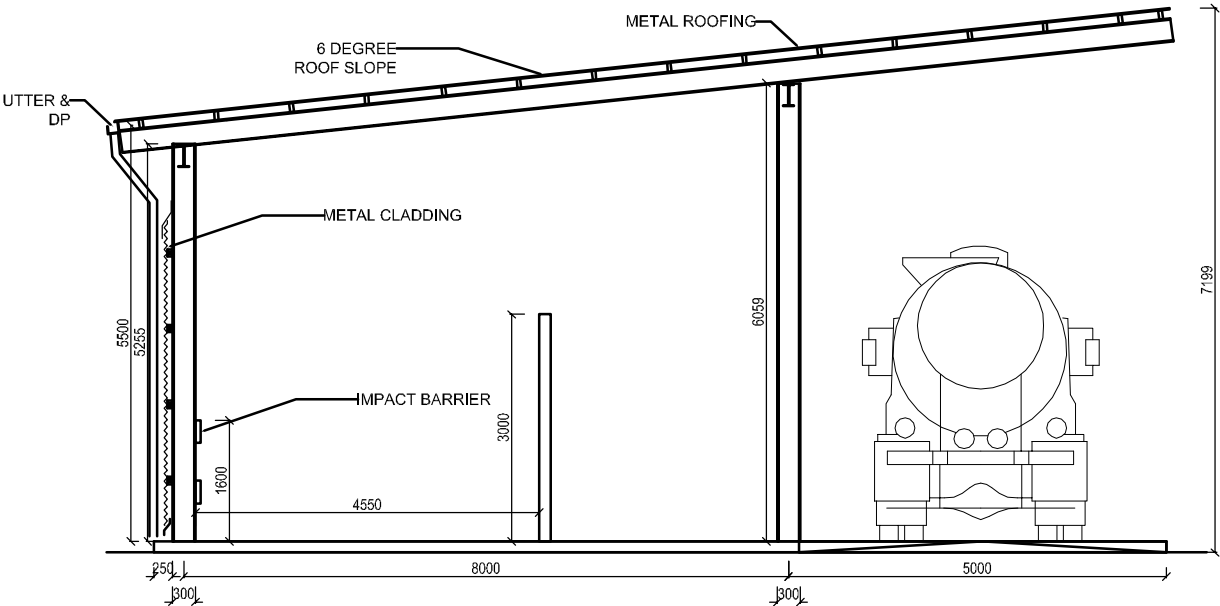


EAST ELEVATION
SCALE 1:100 @ A3

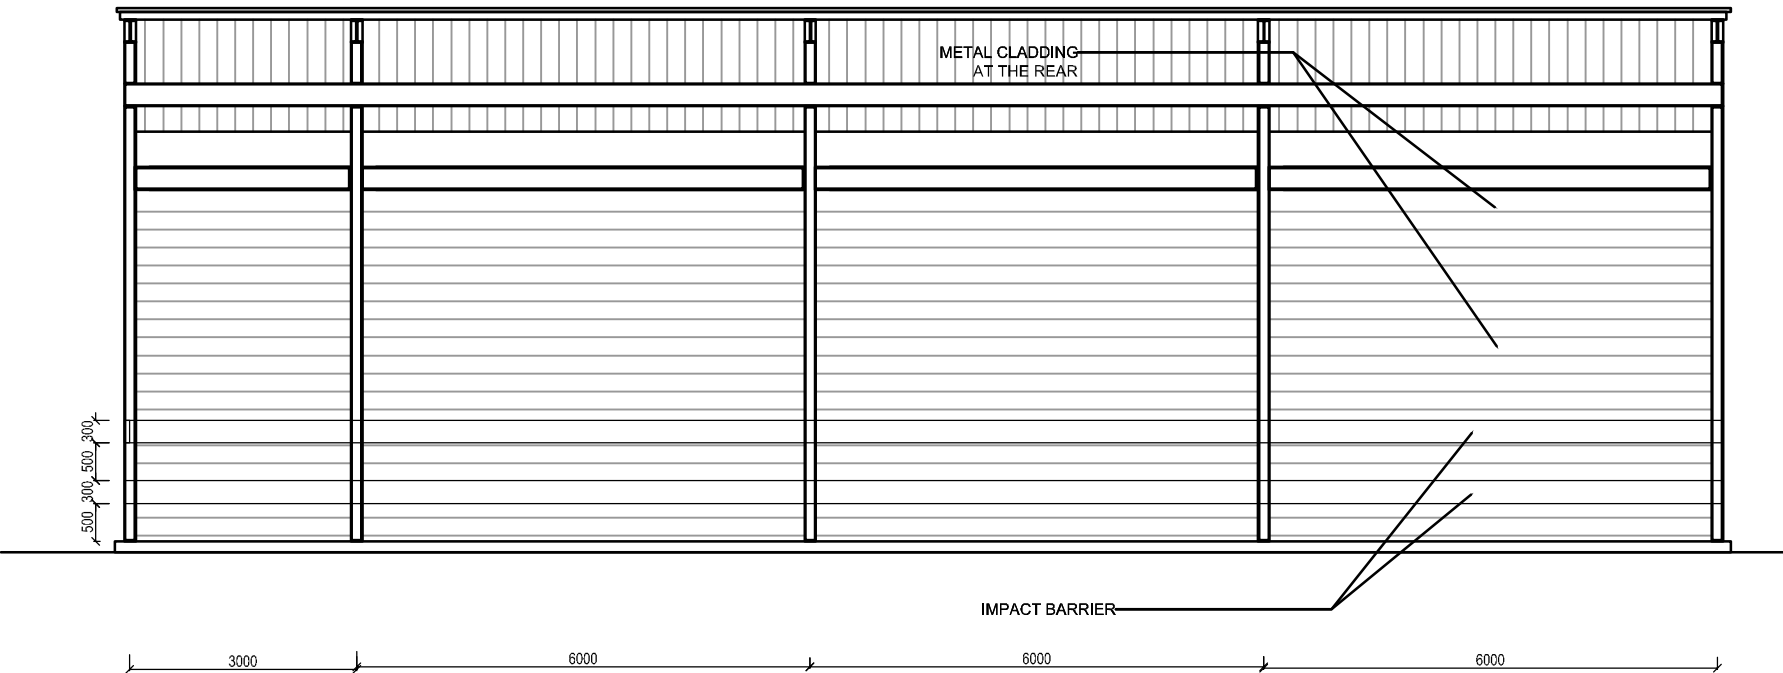


NORTH ELEVATION
SCALE 1:100 @ A3

ISSUE FOR DA

				ideas Architects • Urban Designers iftekhart+design as sociates 17 Warragamba Cr. Leumeah, NSW - 2560 Ph: 02 4625 7733, Mobile: 0404 891 326 e-mail: info@ideas-design.com.au www.ideas-design.com.au ARCHITECT: IFTEKHAR ABDULLAH B. Arch., M. Urb. Des. (Sydney Uni.) Architect (Reg.8626 NSW, 2410 ACT)	campbelltown city council Civic Centre Queen Street Campbelltown, PO Box 57 Campbelltown NSW 2560 Telephone 02 4645 4000 Facsimile 02 4645 4111 Email council@campbelltown.nsw.gov.au Web www.campbelltown.nsw.gov.au ABN 31 459 914 087	Approved Director City Delivery: K.Lynch Signed Date	Recommended Executive Manager Infrastructure: M.Wolczak Signed Date	Recommended Co-ordinator Traffic & Roads: A. Arora Signed Date	Checked: IA Drawn: AR Designed: IA	Surveyed: Date: 17.04.2019 Datum:	Project: ARCHITECTURAL DESIGN FOR Hepher Road Community Recycling Centre NORTH AND EAST ELEVATIONS Sheet no: 05 of 07 Job no:
Revision	Date	Description	Approved								
	29.04.2019	DA ISSUE (Title Revised)									
	17.04.2019	DA ISSUE									
	15.04.2019	CONCEPT 02									
	11.04.2019	CONCEPT 01									

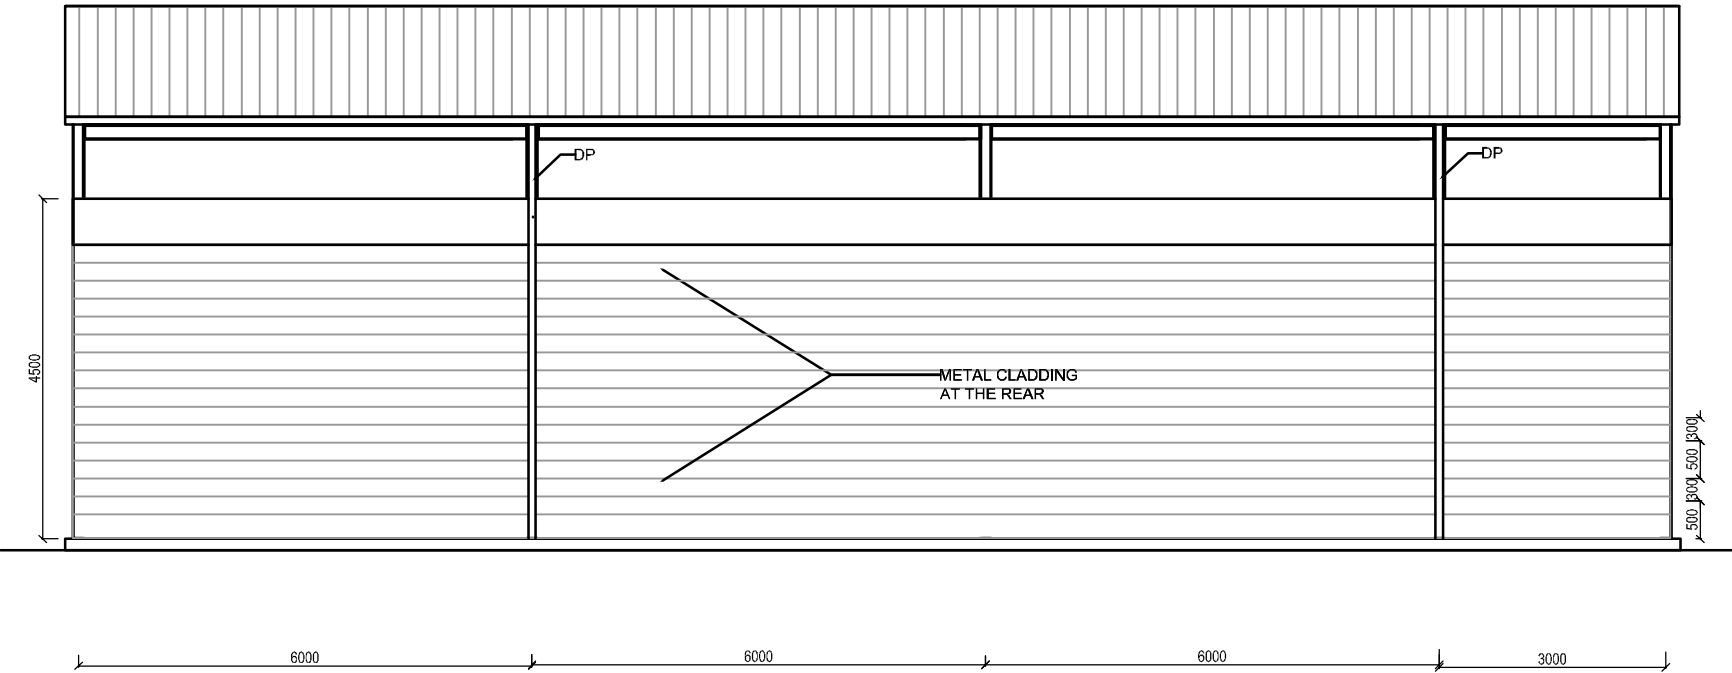


SOUTH ELEVATION
SCALE 1:100 @ A3

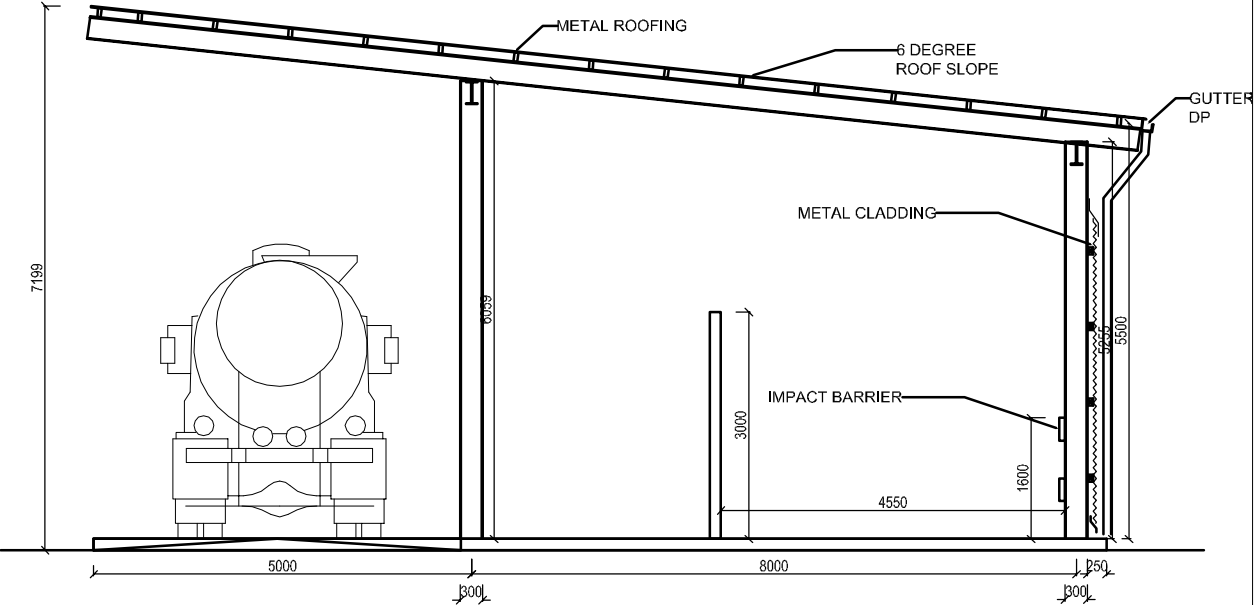

WEST ELEVATION
SCALE 1:100 @ A3

ISSUE FOR DA

				ideas Architects • Urban Designers iftekhhar+design associates 17 Warragamba Cr. Leumeah, NSW - 2560 Ph: 02 4625 7733, Mobile: 0404 891 326 e-mail: info@ideas-design.com.au www.ideas-design.com.au ARCHITECT: IFTEKHAR ABDULLAH B. Arch., M. Urb. Des. (Sydney Univ.) Architect (Reg.8626 NSW, 2410 ACT)  campbelltown city council Civic Centre Queen Street Campbelltown PO Box 57 Campbelltown NSW 2560 Telephone 02 4645 4000 Facsimile 02 4645 4111 Email council@campbelltown.nsw.gov.au Web www.campbelltown.nsw.gov.au ABN 31 459 914 087 Approved Director City Delivery: K.Lynch Recommended Executive Manager Infrastructure: M.Wolczak Recommended Co-ordinator Traffic & Roads: A. Arora Checked: IA Surveyed: Drawn: AR Date: 17.04.2019 Designed: IA Datum: Project: ARCHITECTURAL DESIGN FOR Hepher Road Community Recycling Centre SOUTH AND WEST ELEVATIONS Sheet no: 06 of 07 Job no:										
Revision	Date	Description	Approved											

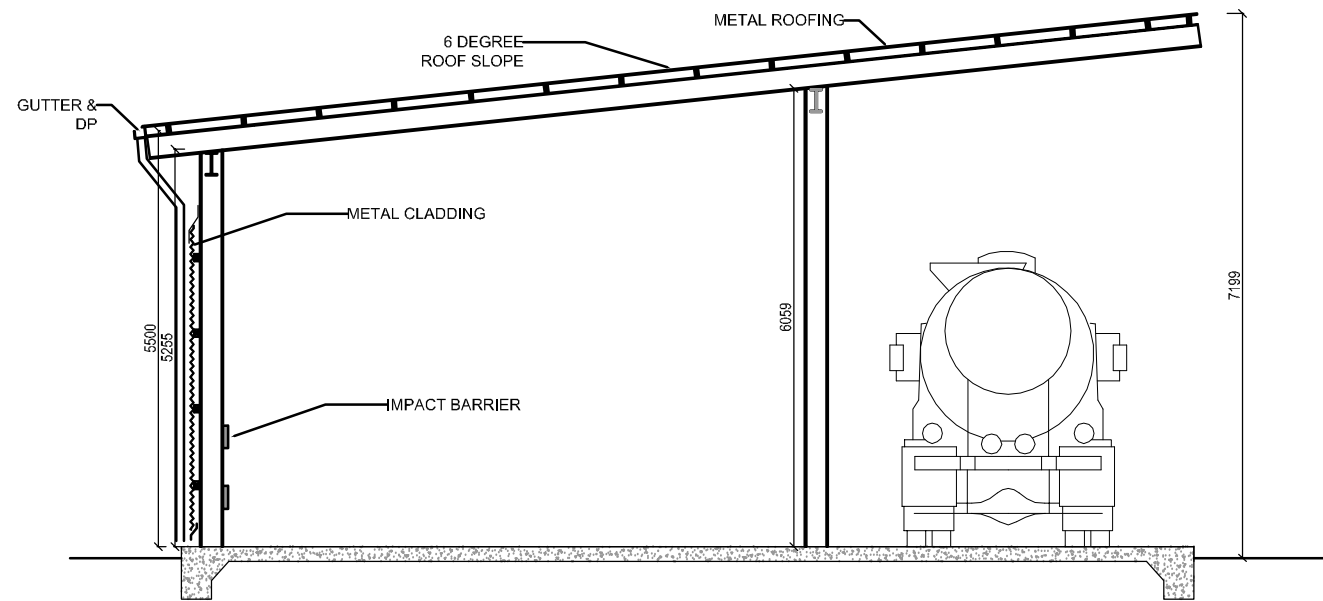

SECTION AA'
SCALE 1:100 @ A3

ISSUE FOR DA

				ideas Architects • Urban Designers iftekh+design associates 17 Warragamba Cr, Leumeah, NSW - 2560 Ph: 02 4625 7733, Mobile: 0404 891 326 e-mail: info@ideas-design.com.au www.ideas-design.com.au ideas ARCHITECT: IFTEKHAR ABDULLAH B. Arch., M. Urb. Des. (Sydney Univ.) Architect (Reg. 8626 NSW, 2410 ACT)	campbelltown city council Civic Centre, Queen Street, Campbelltown, PO Box 57, Campbelltown NSW 2560 Telephone 02 4645 4000 Facsimile 02 4645 4111 Email council@campbelltown.nsw.gov.au Web www.campbelltown.nsw.gov.au ABN 31 459 914 087	Approved Director City Delivery: K. Lynch Signed Date	Recommended Executive Manager Infrastructure: M. Wolczak Signed Date	Recommended Co-ordinator Traffic & Roads: A. Arora Signed Date	Checked: IA Drawn: AR Designed: IA	Surveyed: Date: 17.04.2019 Datum:	Project: ARCHITECTURAL DESIGN FOR Hepher Road Community Recycling Centre SECTION AA' Sheet no: 07 of 07 Job no:	
Revision	Date	Description	Approved									
	29.04.2019	DA ISSUE (Title Revised)										
	17.04.2019	DA ISSUE										
	15.04.2019	CONCEPT 02										
	11.04.2019	CONCEPT 01										