




Notes:
1. CONTRACTOR MUST VERIFY ALL DIMENSIONS ON SITE BEFORE COMMENCING WORK OR PREPARING SHOP DRAWINGS.
2. DO NOT SCALE DRAWINGS.
3. CONTRACTOR TO CHECK UNDERGROUND SERVICES BEFORE COMMENCING WORKS BY CONTACTING DIAL BEFORE YOU DIG. IF DIAL BEFORE YOU DIG INFORMATION IS PROVIDED WITH THIS DOCUMENTATION IT SHALL BE ASSUMED NOT TO BE CURRENT AND CONTRACTOR SHALL MAKE THEIR OWN ENQUIRES.

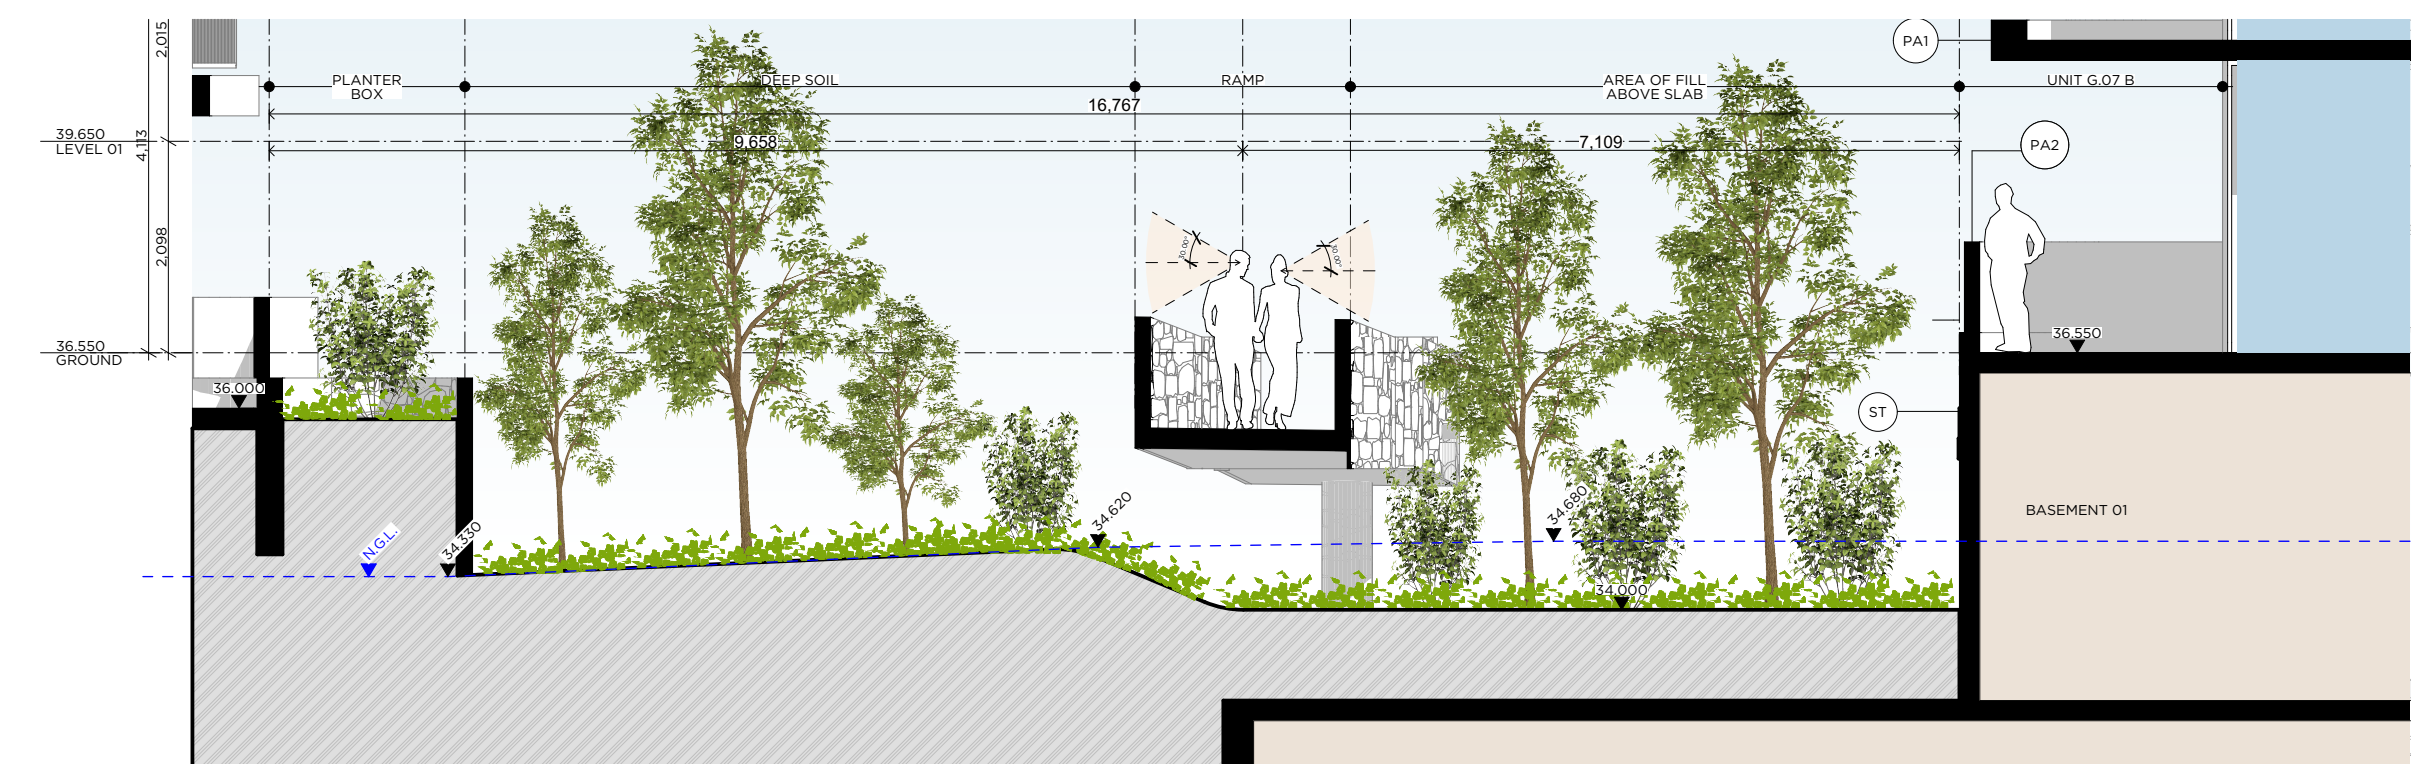


C1 SECTION

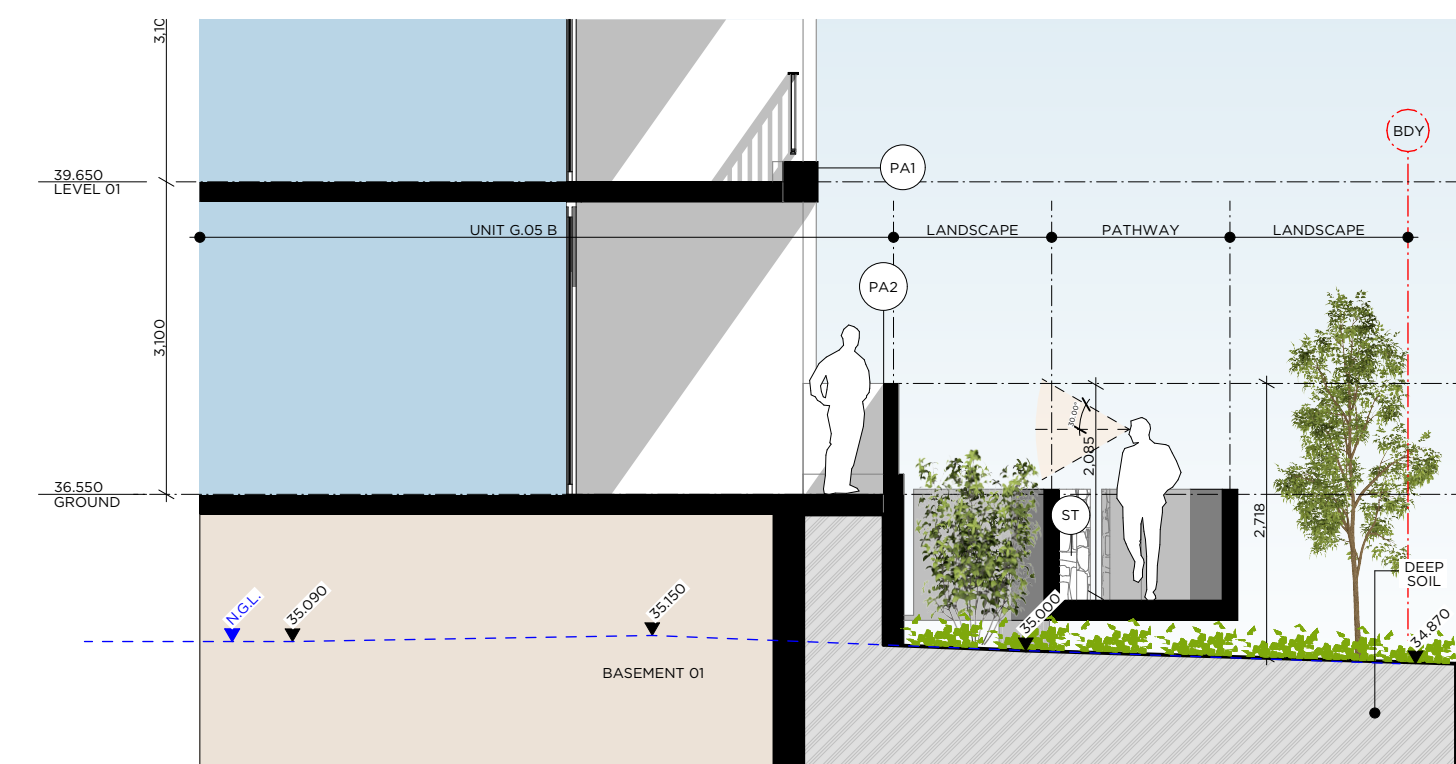


C2 SECTION

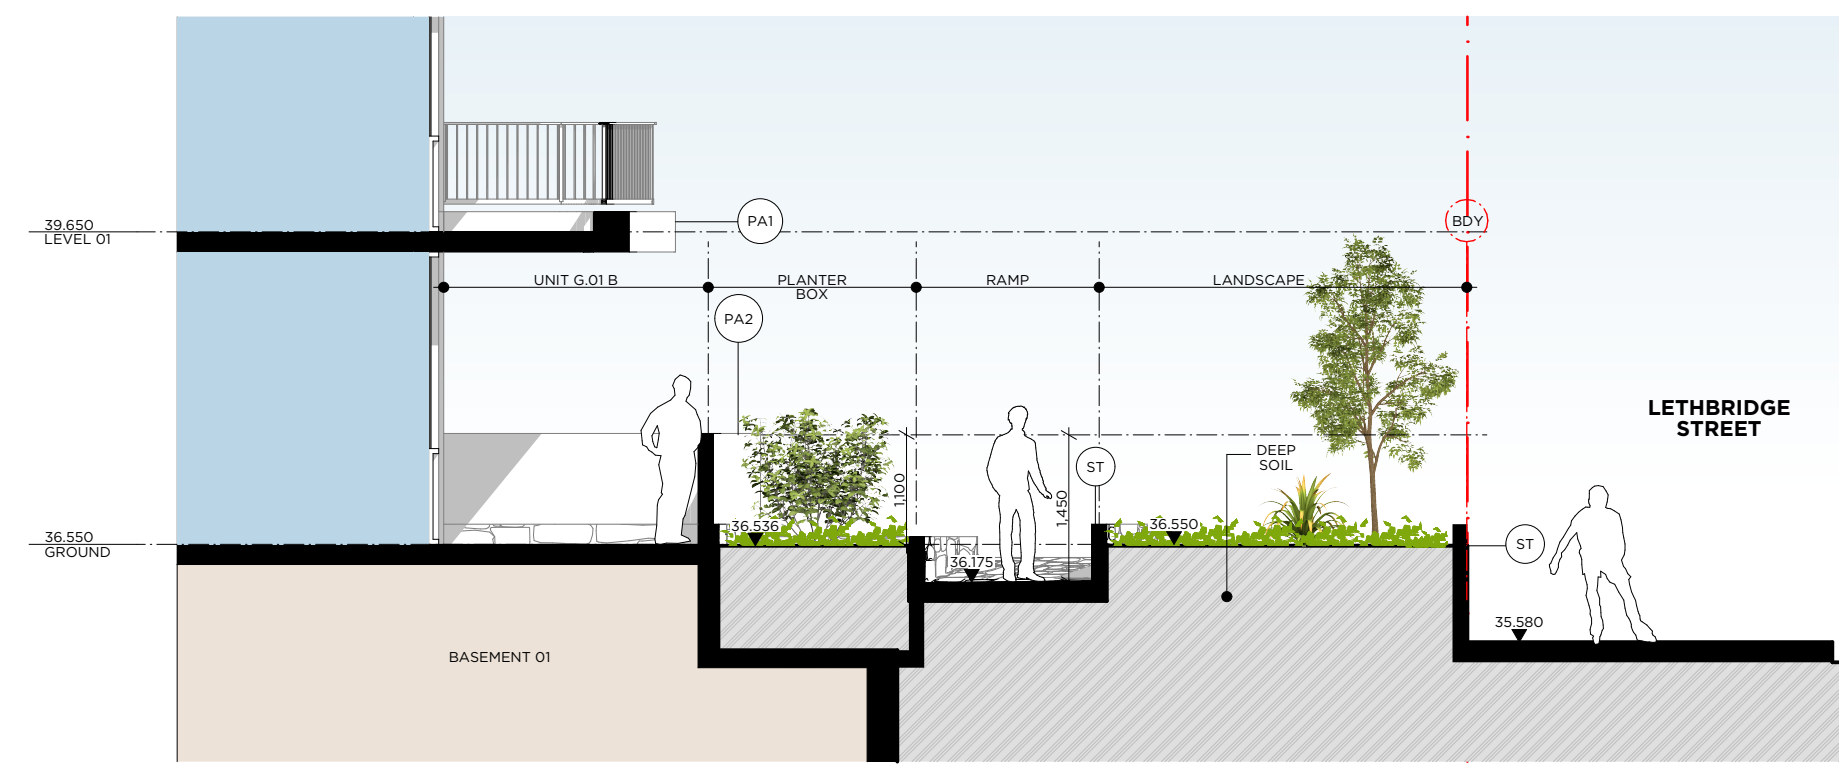

C3 SECTION

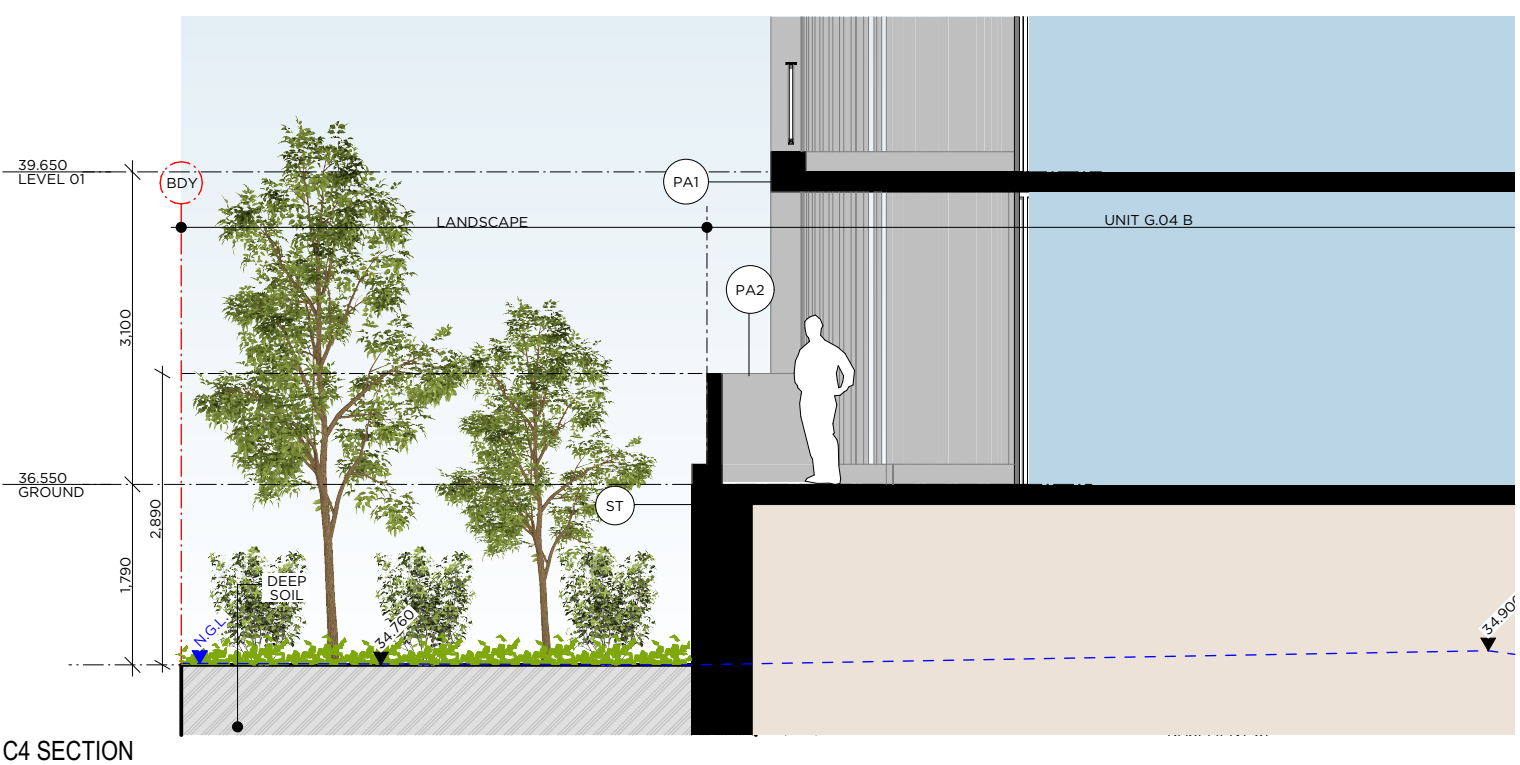


C4 SECTION

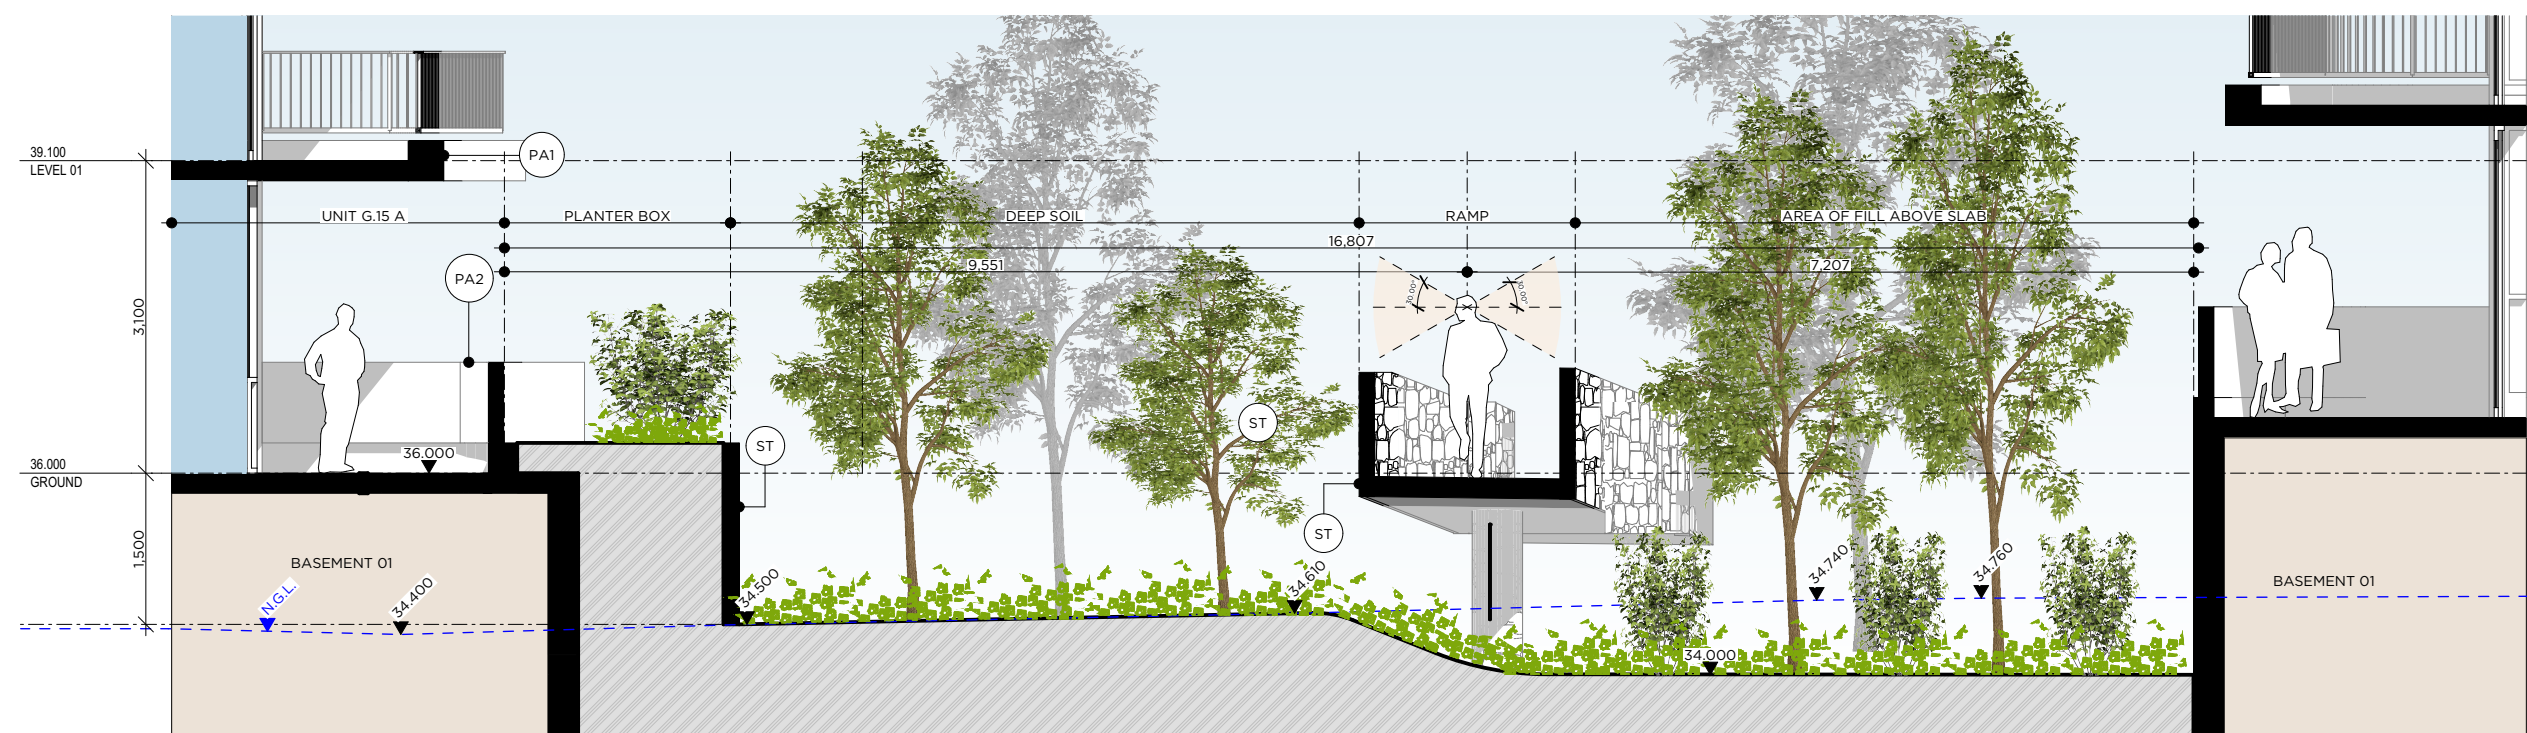


C5 SECTION




C6 SECTION

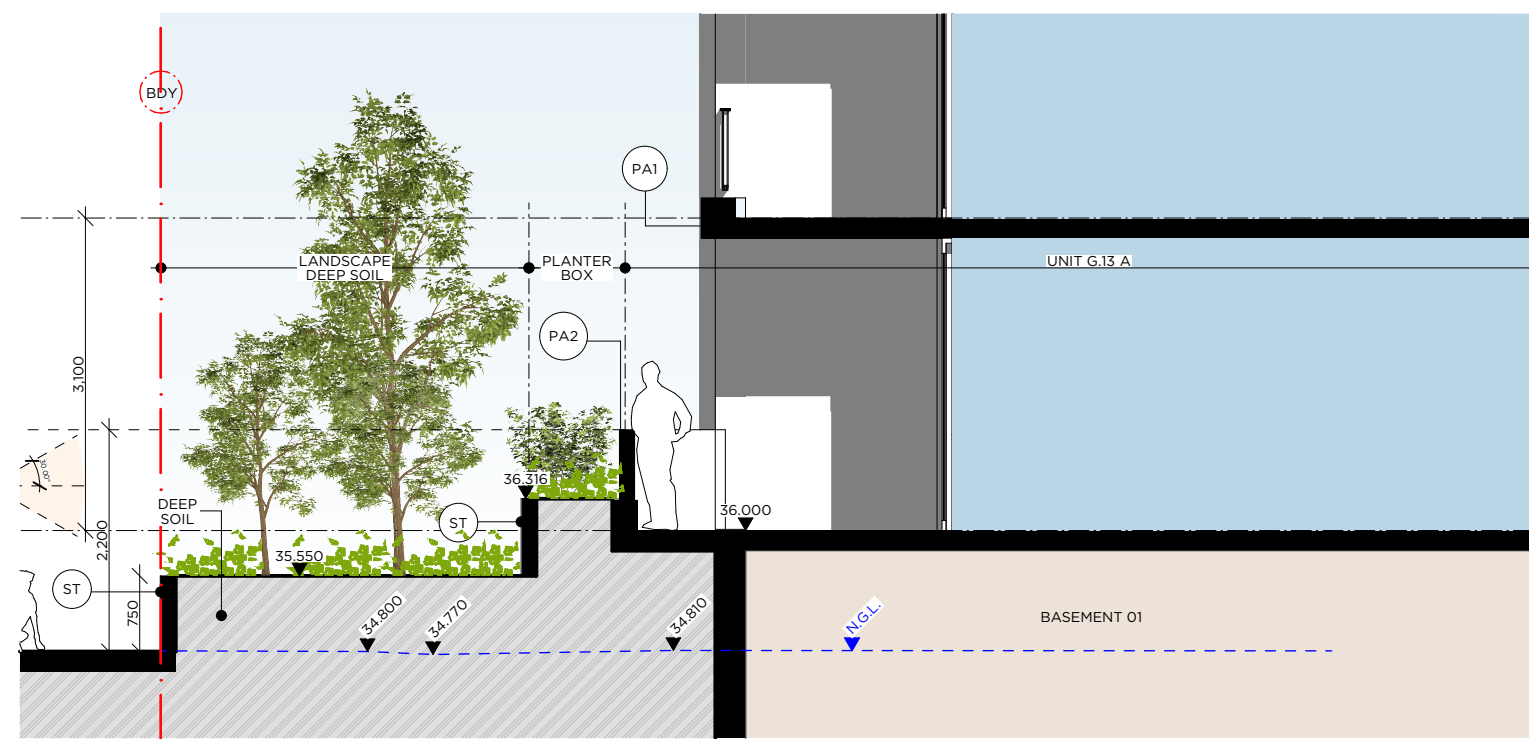

C7 SECTION

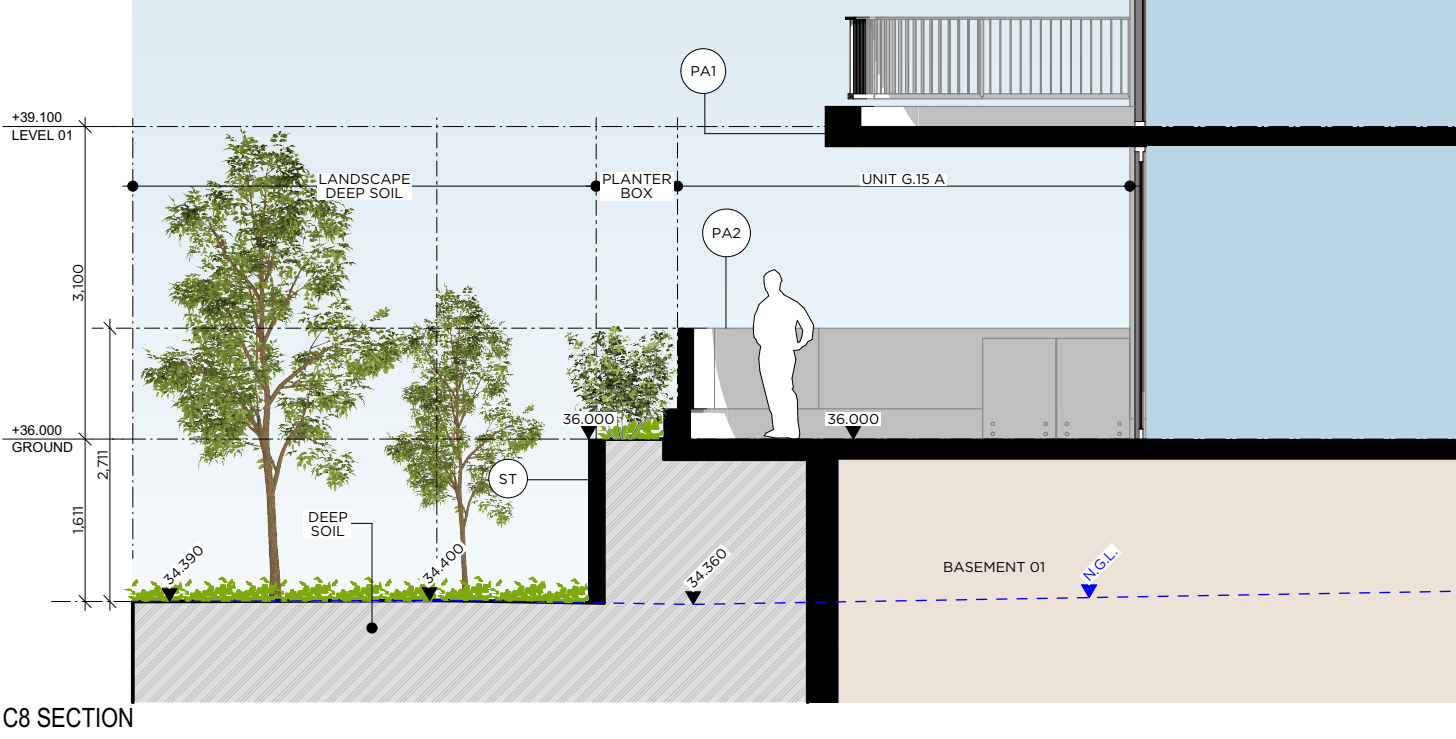

C8 SECTION

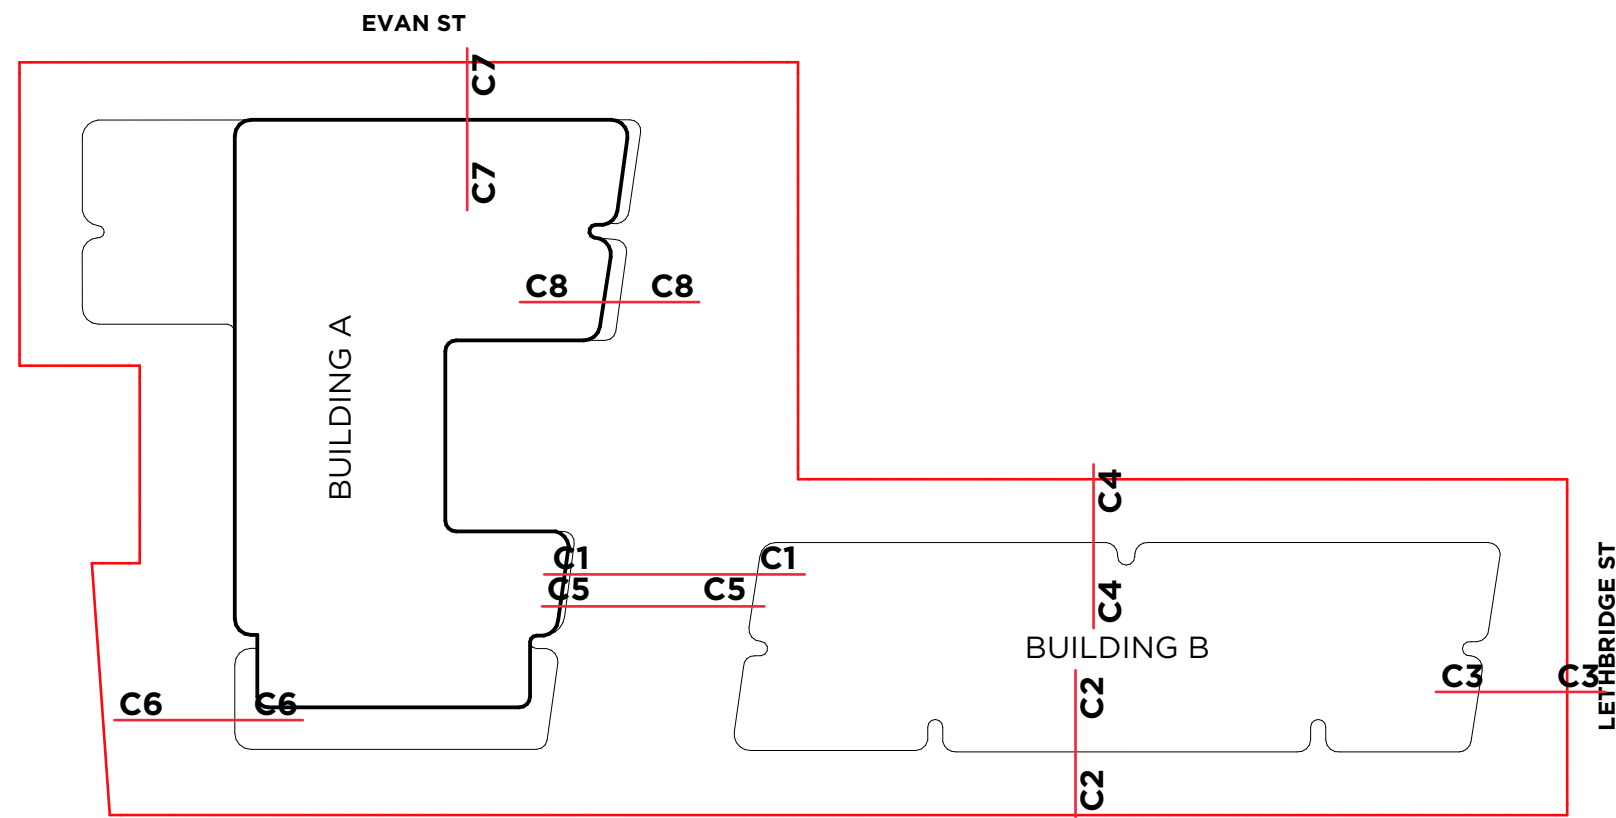

KEY SITE PLAN

SCALE 1:700

MATERIALS & FINISHES LEGEND

PA1	PAINT 01 SLAB EDGE PAINTED DULUX LEXICON HALF
PA2	PAINT 02 EXTERNAL WALL PAINTED DULUX JASPER (TO MATCH COLORBOND)
PC	PC - POWDERCOAT ALUMINIUM WINDOWS & DOORS VERTICAL LOUVRES COLORBOND JASPER
JASPER®	
ST	ST- STONE PLANTERS & EXTERNAL WALLS PENRITH LOCAL STONE
	COLORBOND STEEL FENCE HEIGHT 1800MM COLORBOND JASPER

REV C	
C DEVELOPMENT APPLICATION	090222 ZB
B DEVELOPMENT APPLICATION	210921 ZB
A DEVELOPMENT APPLICATION	021220 ZB
Rev Description	Date App'd
Project	

RESIDENTIAL FLAT BUILDING
96-98 LETHBRIDGE ST & 42-46 EVAN ST
PENRITH NSW 2750 AUSTRALIA

URBAN LINK

Business Address:
Level 10, 11-15 Deane Street, Burwood NSW 2134
Postal Address: PO BOX 2223 Burwood North NSW 2134
Phone Number: +61 297 45 2014
Nominated Architects:
Ziad Boumelhem Reg no 8008
Youssef El Khawaja Reg no 8933

Drawing Title
SECTIONS
GROUND INTERFACE
Checked/Approved

Scale
1:75, 1:700
(A4) Sheet Size

Project Number
19107
Status

Drawing Number
DA-307
Revision
C

DEVELOPMENT APPLICATION

96-98 Lethbridge St and 42-46 Evan Street Penrith, Council Reference 24/02/2024/41 PM