


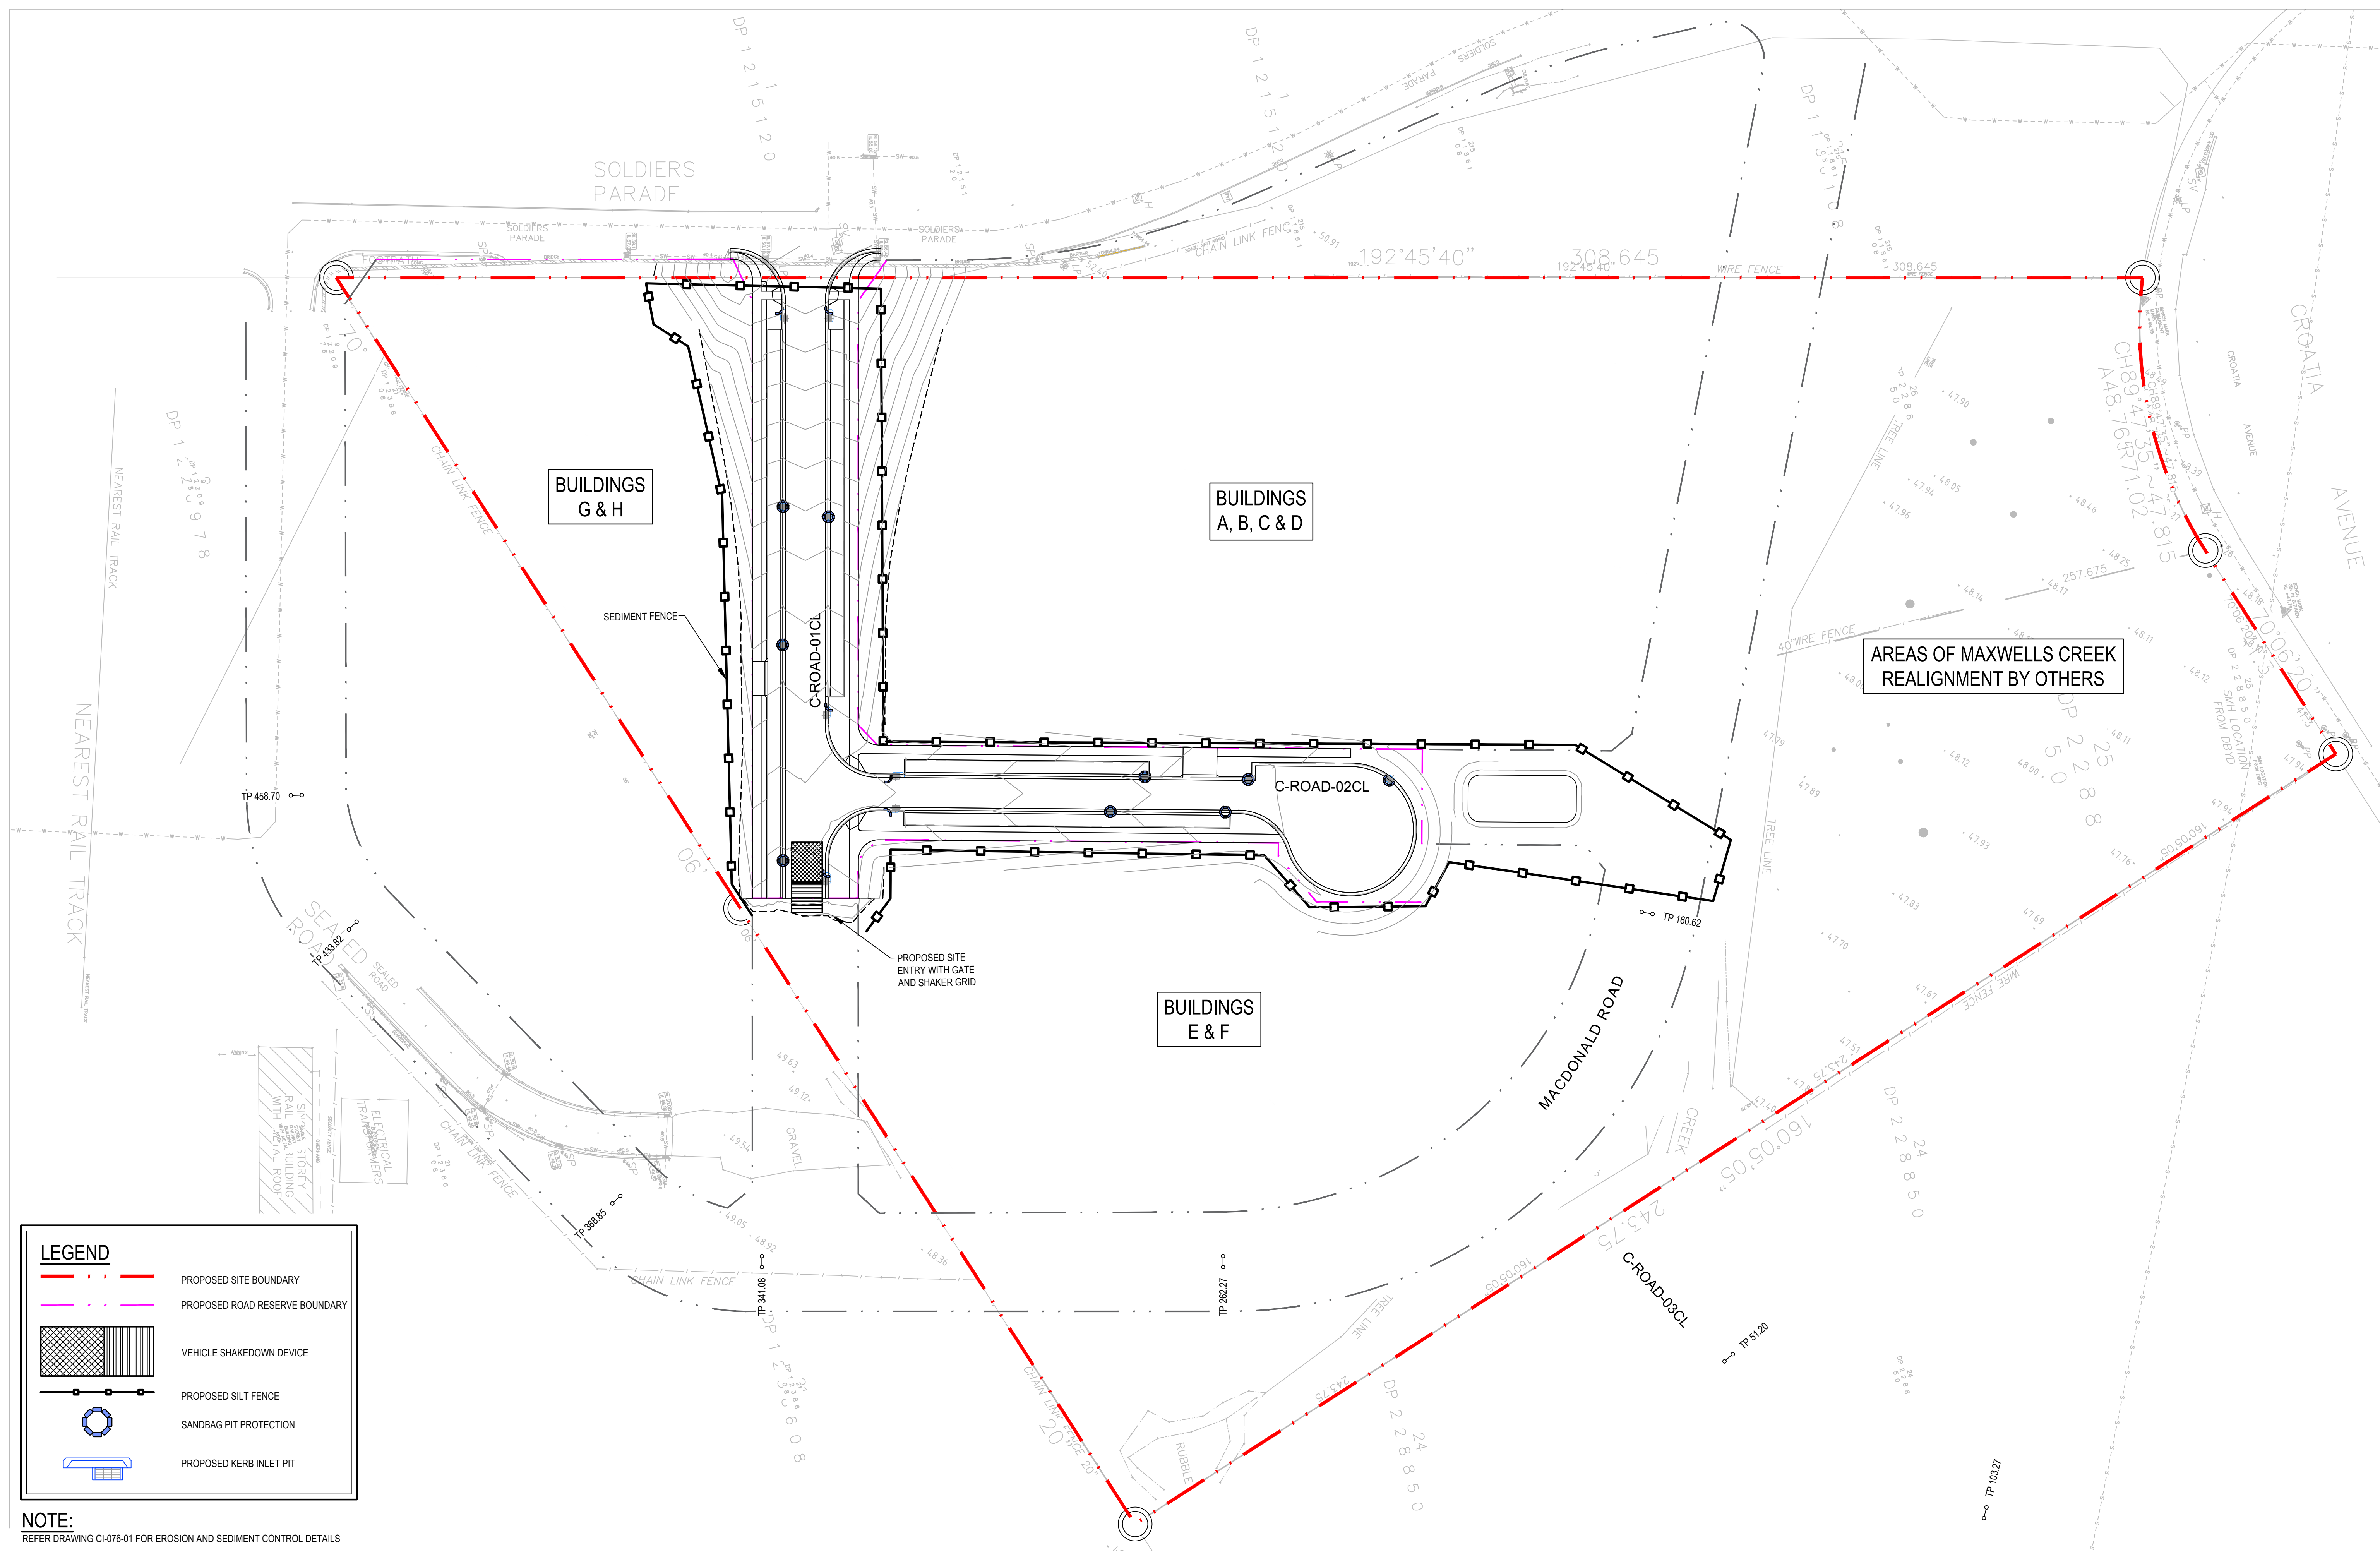

NOTE:
REFER DRAWING CI-076-01 FOR EROSION AND SEDIMENT CONTROL DETAILS

-	-	-	-	-	-	-
-	-	-	-	-	-	-
-	-	-	-	-	-	-
-	-	-	-	-	-	-
-	-	-	-	-	-	-
-	-	-	-	-	-	-
-	-	-	-	-	-	-
-	-	-	-	-	-	-
A	ISSUED FOR APPROVAL			IAH	IAH	07.07.21
REV	DESCRIPTION			DRAWN	APPD	DATE

DRAWN:	IAH
DESIGNED:	IAH
VERIFIED:	... J.J.J.
APPROVED FOR TENDER:	... J.J.J.
APPROVED FOR CONSTRUCTION:	... J.J.J.



TONY OWEN PARTNERS

ARCHITECT/CLIENT

CROATIA AVENUE

TEMPORARY WORKS - SEDIMENT & EROSION CONTROL PLAN

PROJECT

TITLE






47429-CI-TEMP-070-01.dwg



FOR APPROVAL
NOT FOR CONSTRUCTION

AS NOTED	47429	CI- TEMP-070-01	A
SCALE @ A1	PROJECT No	DRAWING No	REV

6/07/2021 4:14:22 PM

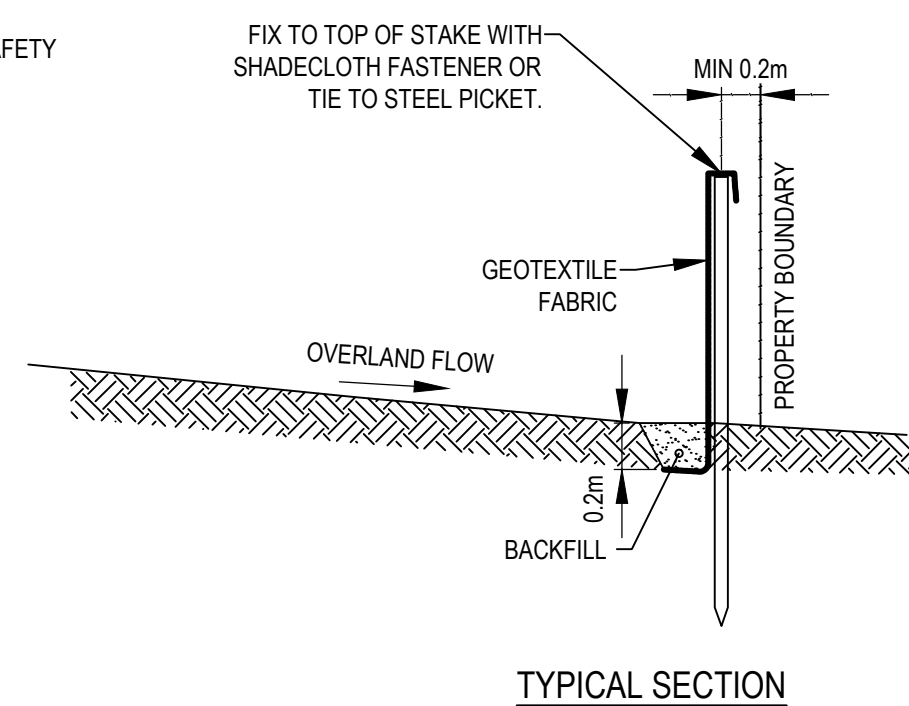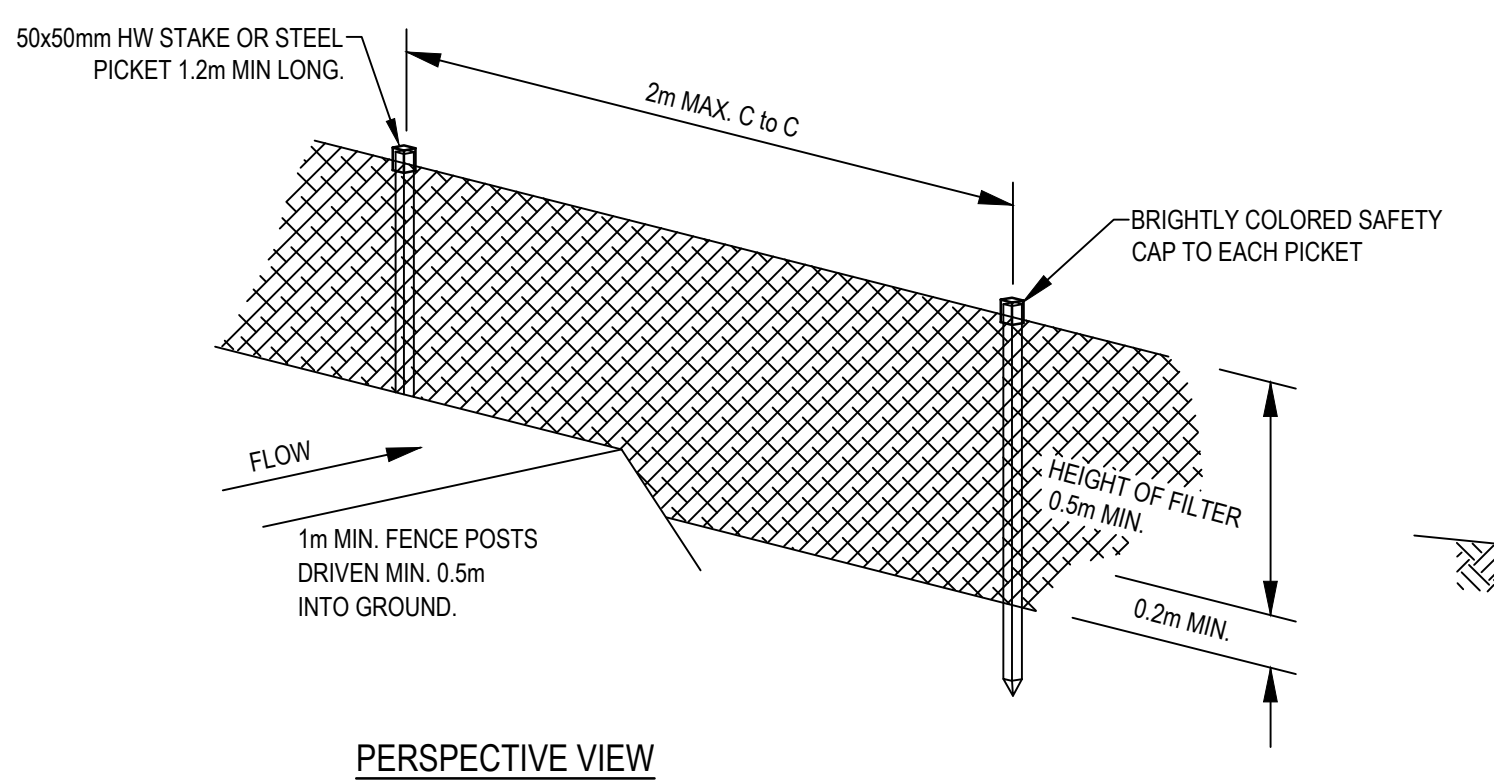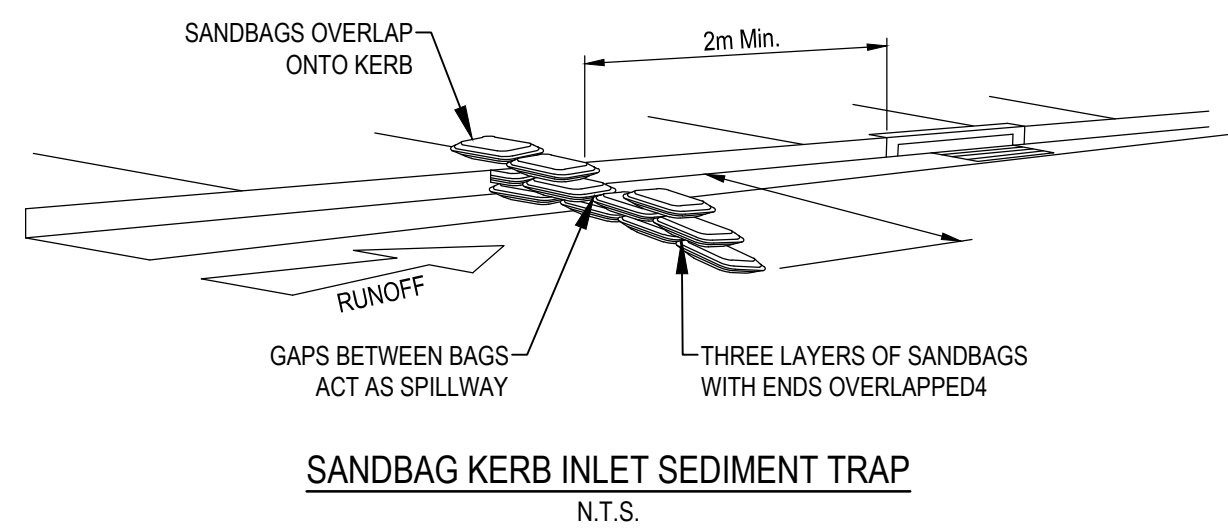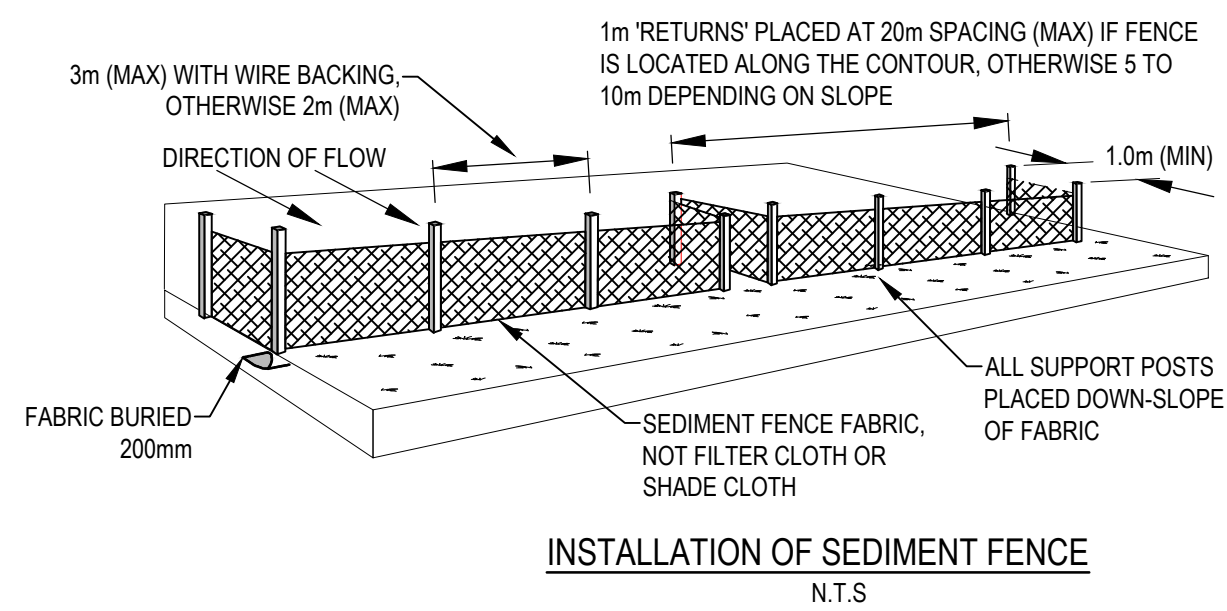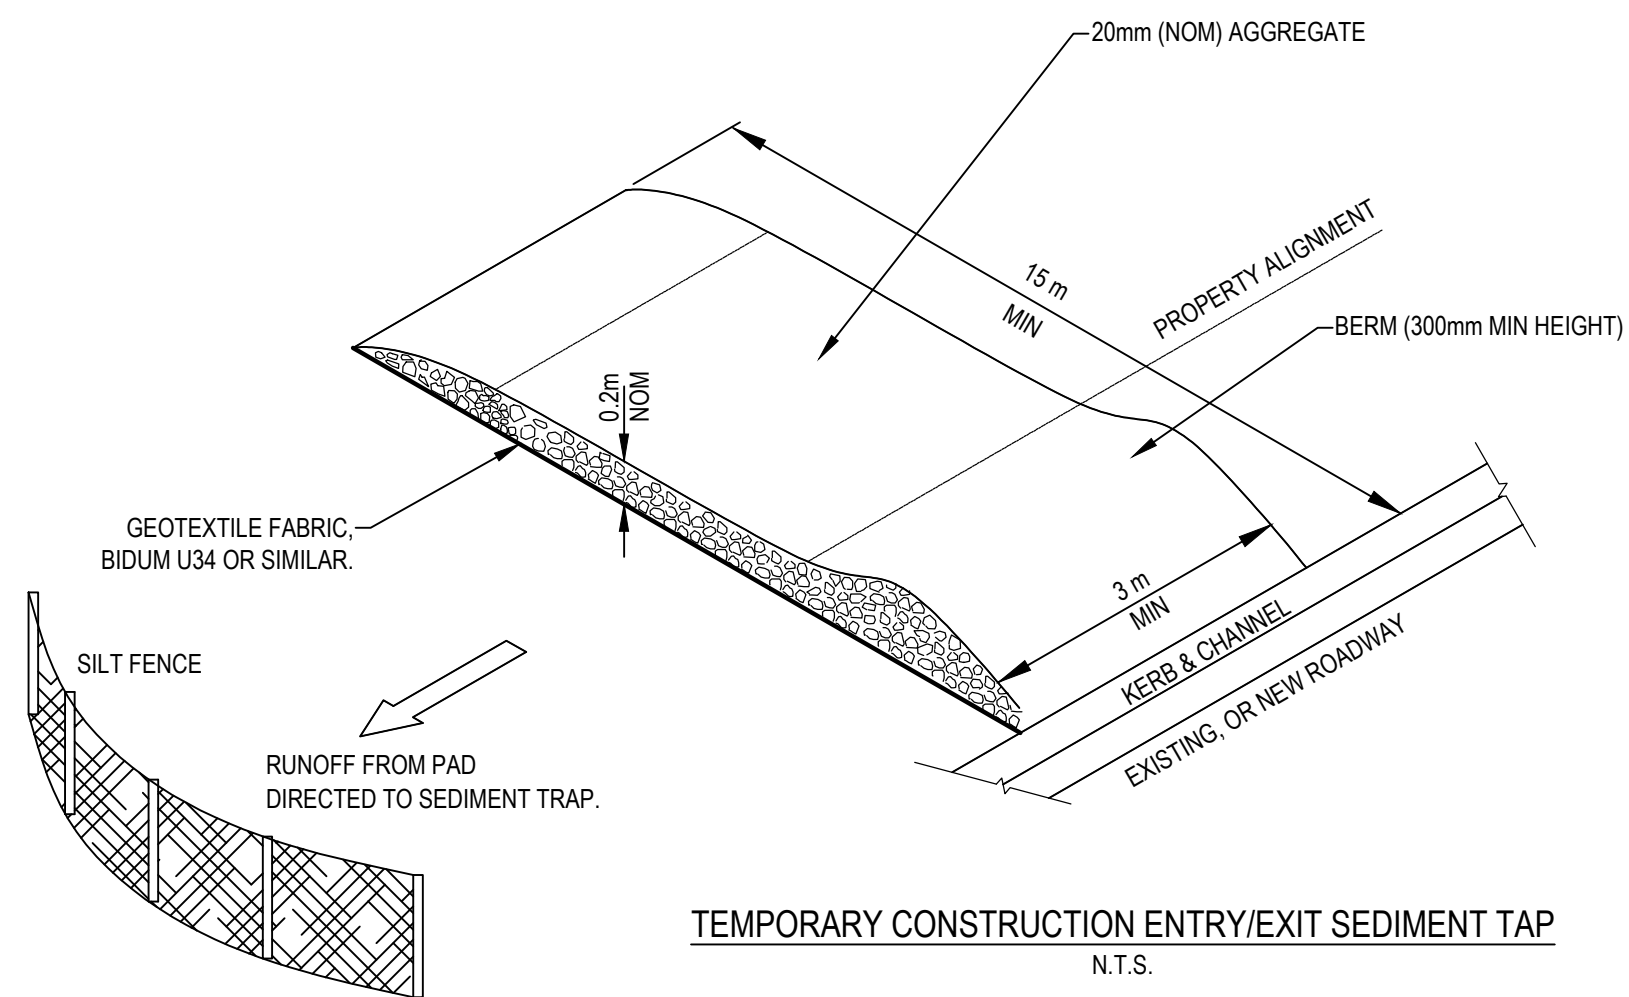

SEDIMENT FENCE DETAIL
N.T.S.

REV	DESCRIPTION	DRAWN	APP'D	DATE
A	ISSUED FOR DA APPROVAL	IAH	IAH	07.07.21

DRAWN:	IAH
DESIGNED:	IAH
VERIFIED:	...
APPROVED FOR TENDER:	...
APPROVED FOR CONSTRUCTION:	...

TONY OWEN PARTNERS


ARCHITECT/CLIENT

PROJECT	CROATIA AVENUE
TITLE	TEMPORARY WORKS - SEDIMENT & EROSION CONTROL DETAILS

FOR APPROVAL NOT FOR CONSTRUCTION			
AS NOTED	47429	CI-TEMP-076-01	A
SCALE @ A1	PROJECT No	DRAWING No	REV

47429-CI-TEMP-076-01.dwg

6/07/2021 4:18:35 PM

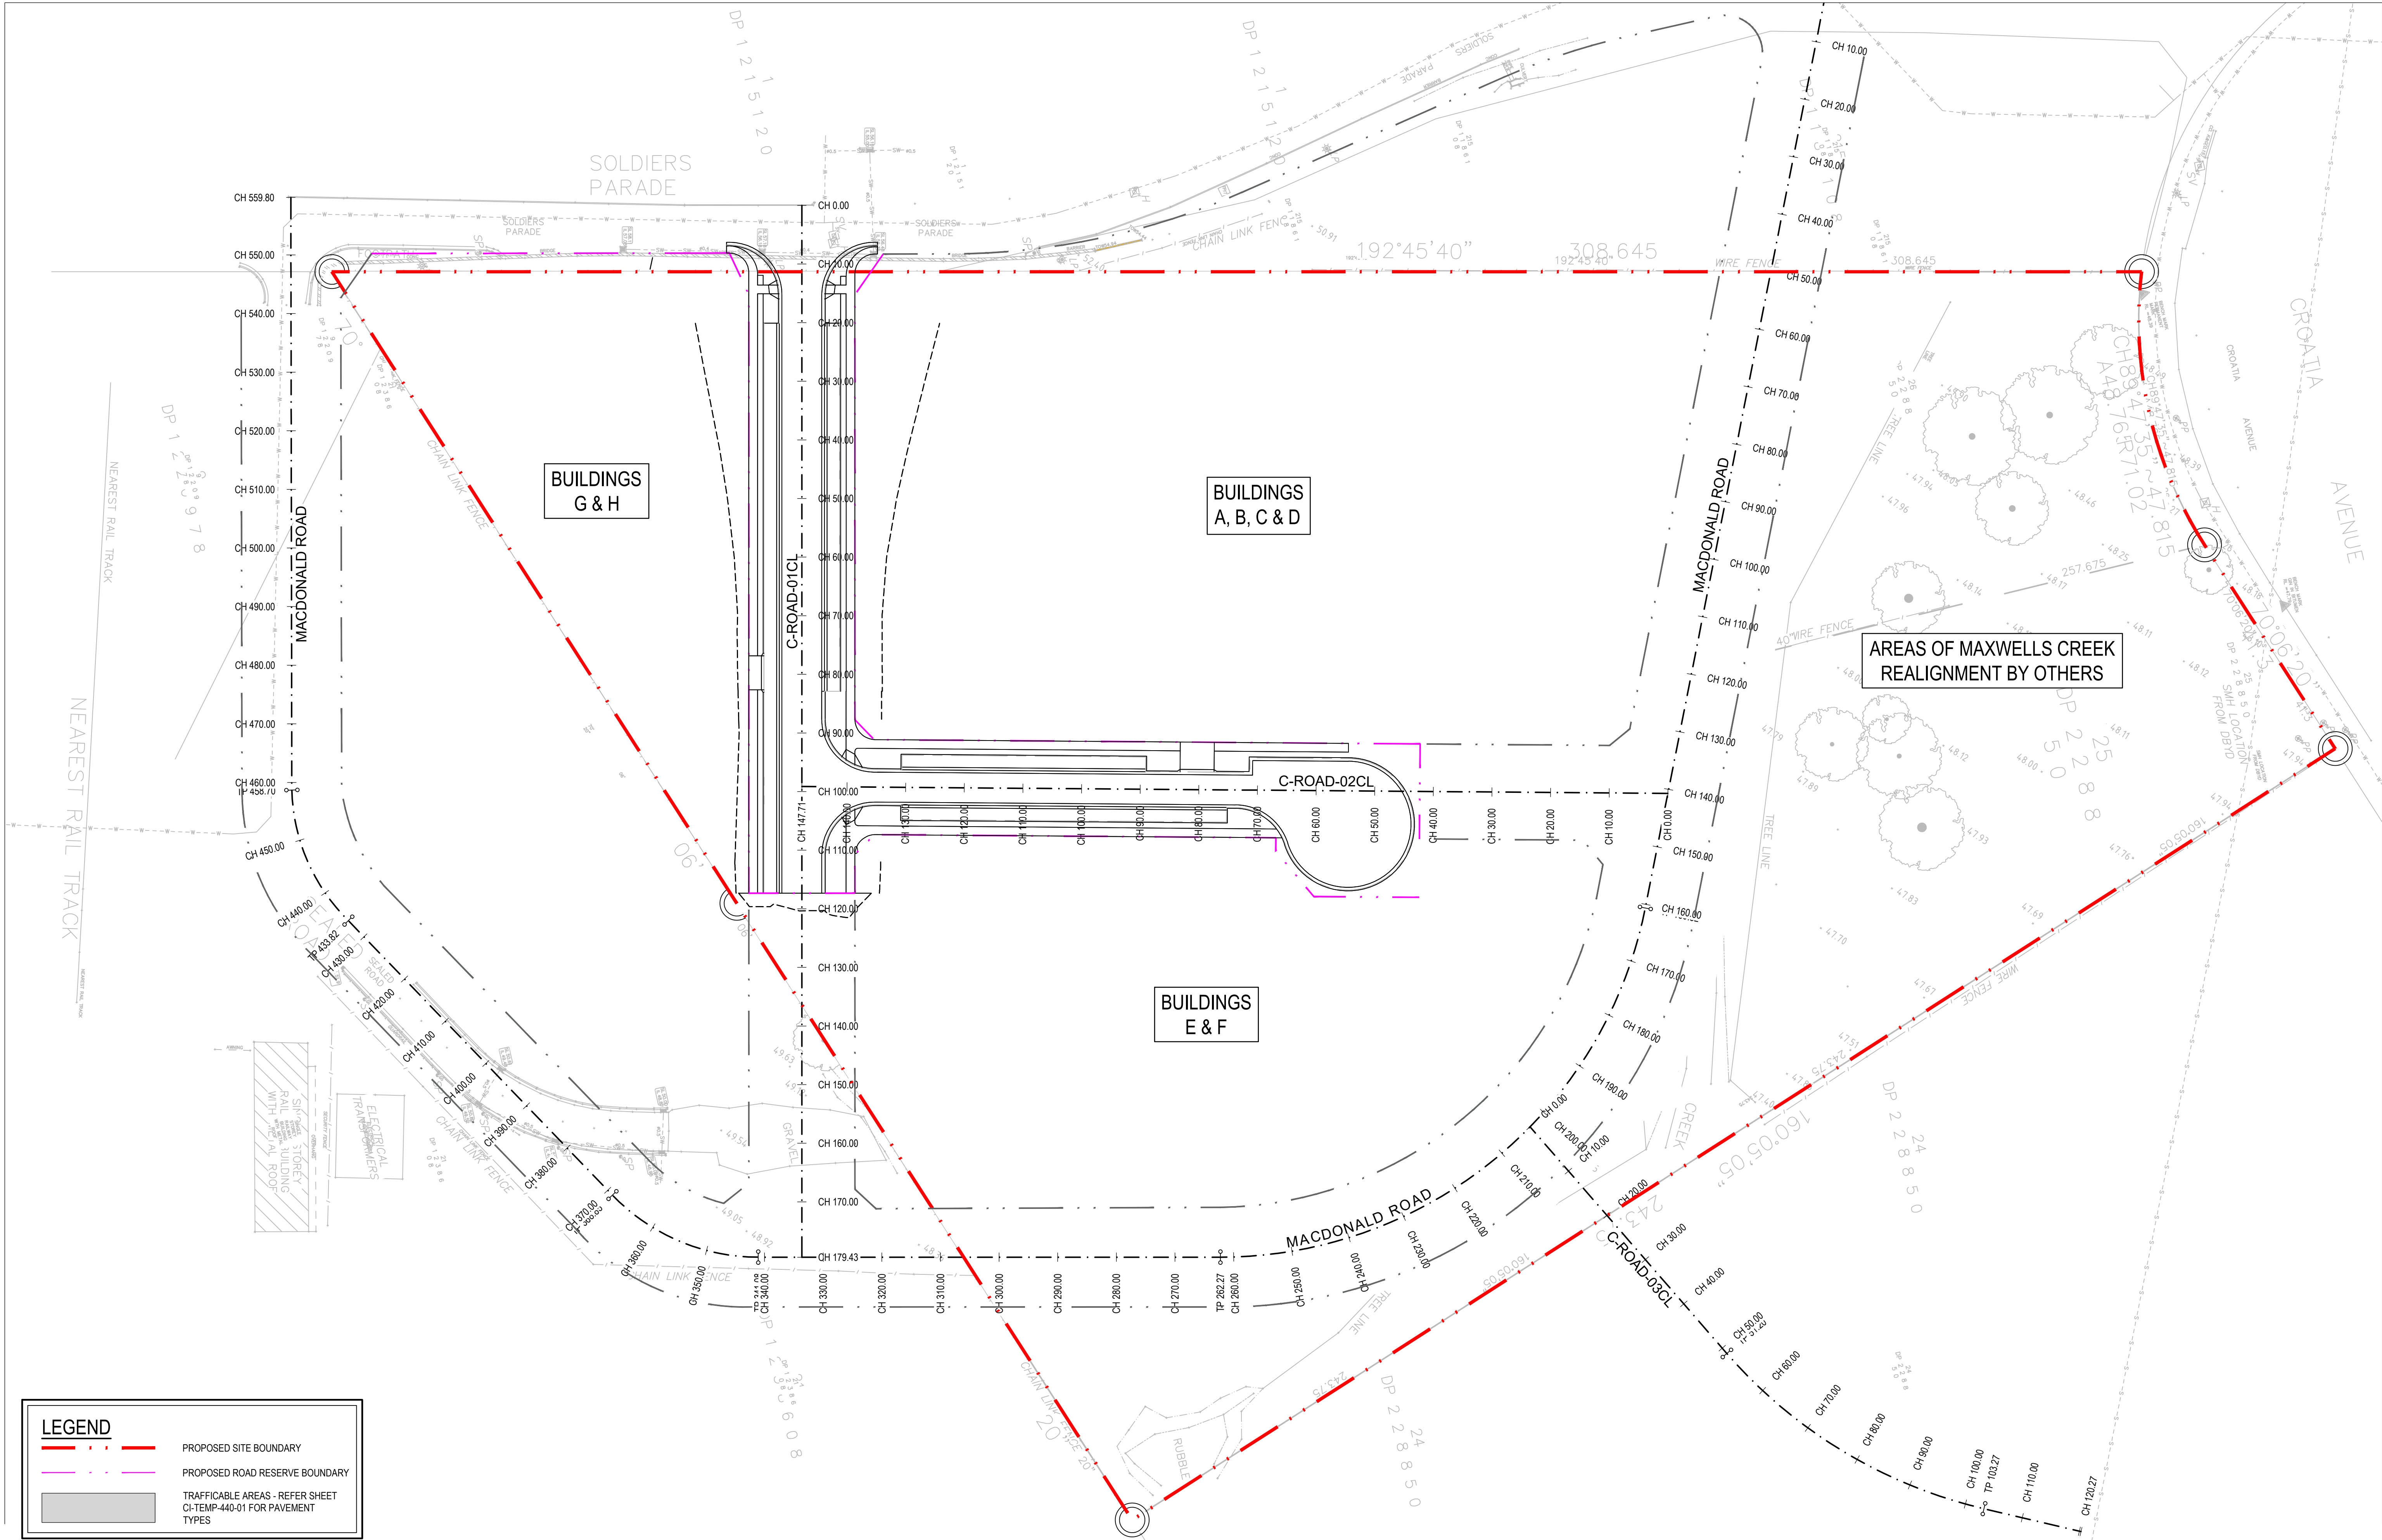

REV	DESCRIPTION	DRAWN	APP'D	DATE
A	ISSUED FOR DA APPROVAL	IAH	IAH	07.07.21

DRAWN:	IAH
DESIGNED:	IAH
VERIFIED:	...
APPROVED FOR TENDER:	...
APPROVED FOR CONSTRUCTION:	...



TONY OWEN PARTNERS

ARCHITECT/CLIENT

CROATIA AVENUE

TEMPORARY WORKS - ROAD ALIGNMENT PLAN


PROJECT TITLE

Stantec

FOR APPROVAL
NOT FOR CONSTRUCTION

AS NOTED 47429 CI-TEMP-400-01 A

SCALE @ A1 PROJECT No DRAWING No REV

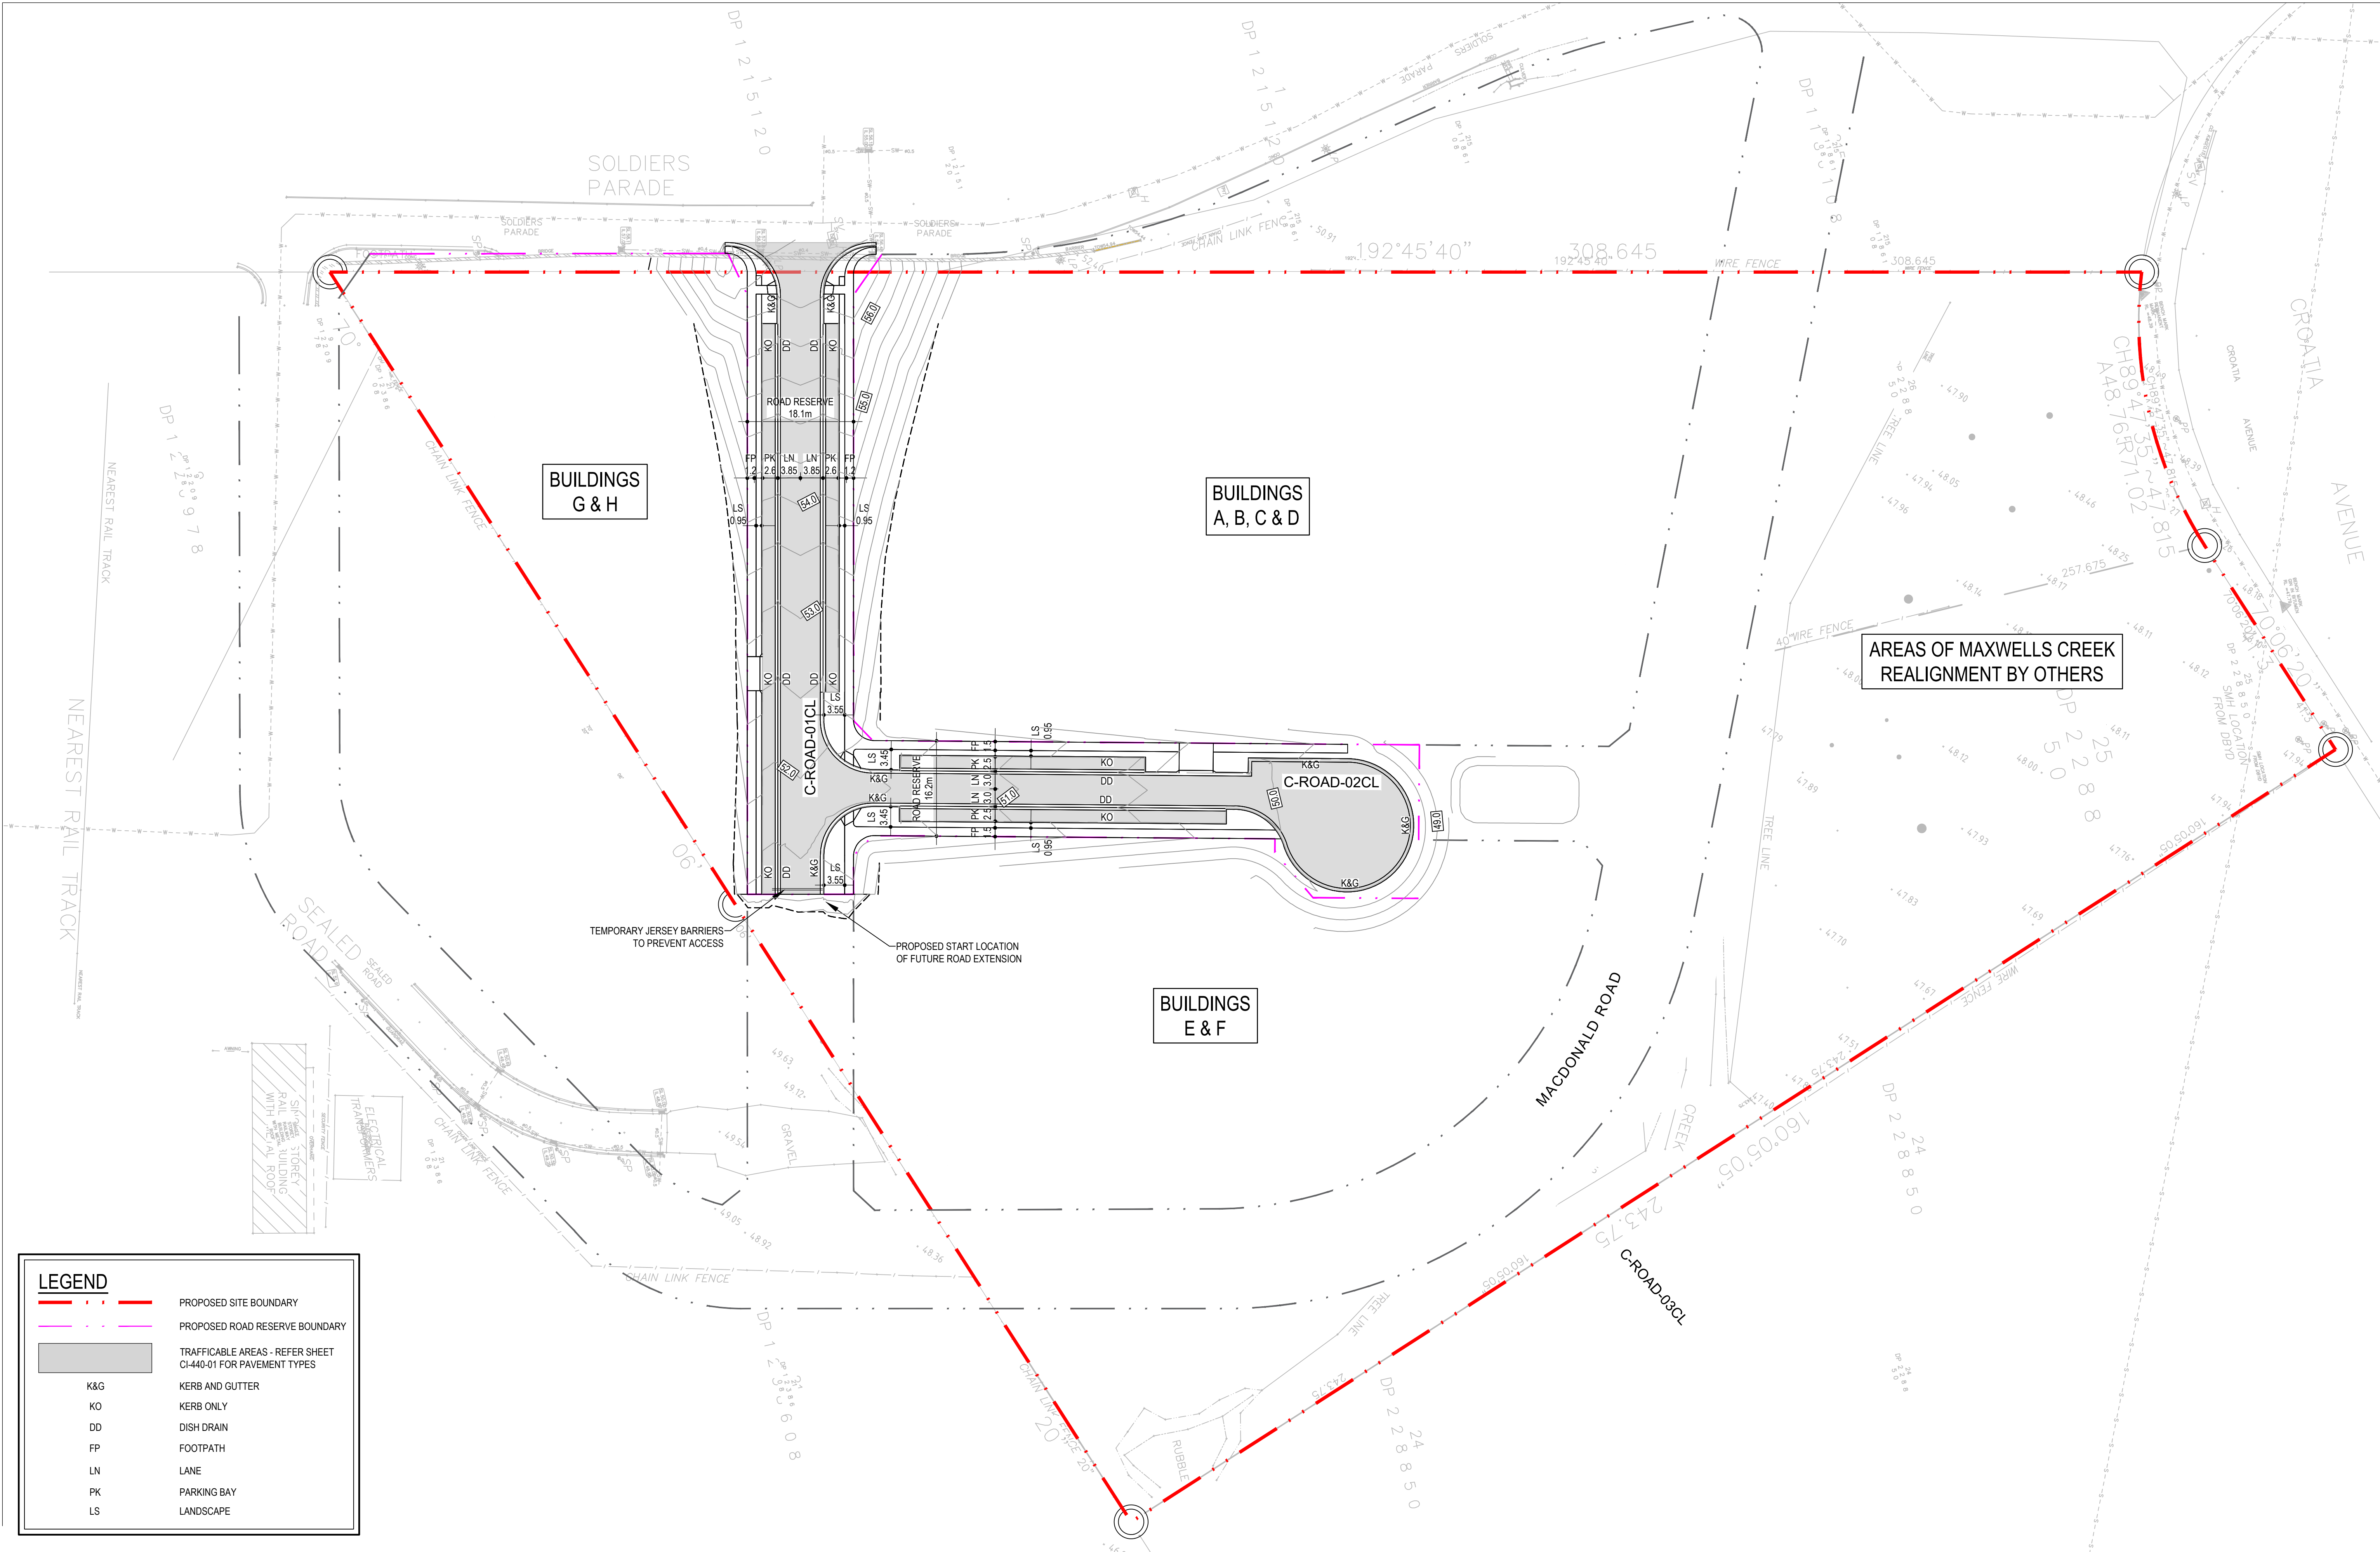

REV	DESCRIPTION	DRAWN	APP'D	DATE

DRAWN:	
DESIGNED:	
VERIFIED:	
APPROVED FOR TENDER:	
APPROVED FOR CONSTRUCTION:	



TONY OWEN PARTNERS


ARCHITECT/CLIENT

CROATIA AVENUE	TEMPORARY WORKS - ROAD GENERAL ARRANGEMENT PLAN
PROJECT	TITLE

47429-CI-TEMP-400-02.dwg


Stantec	47429	CI-TEMP-400-02	
SCALE @ A1	PROJECT No	DRAWING No	REV

6/07/2021 4:11:31 PM

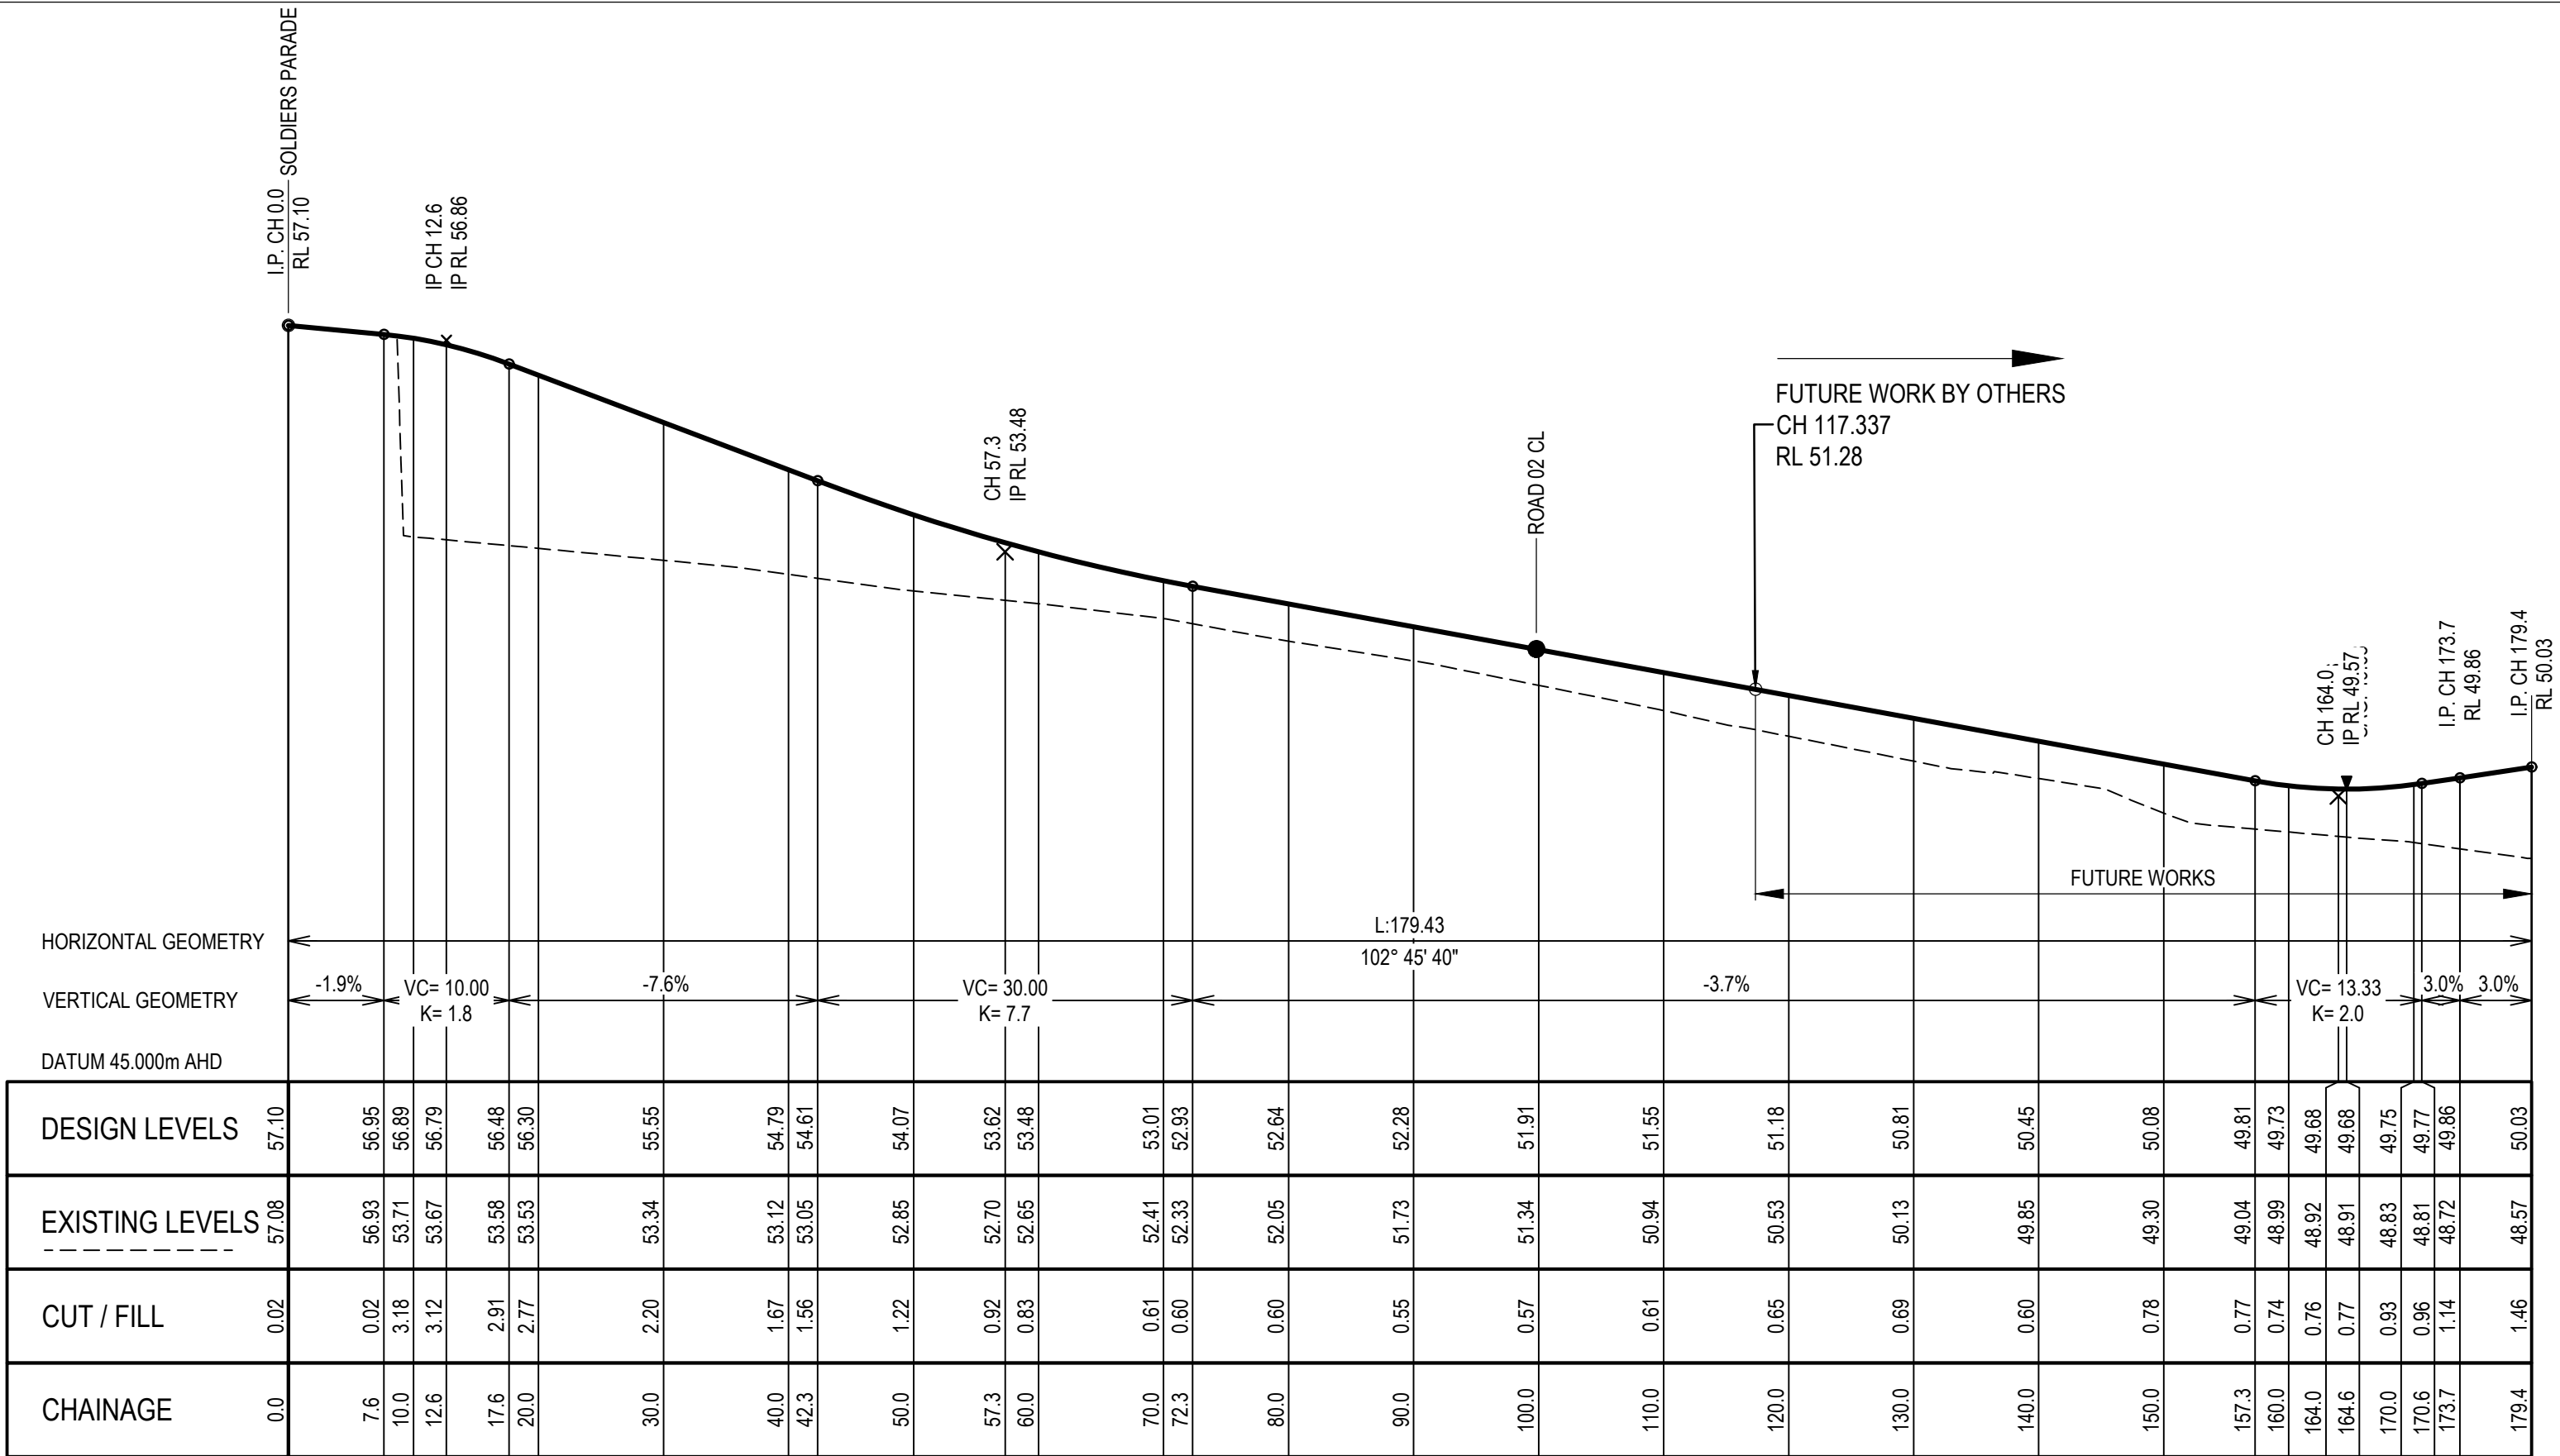


C-ROAD-01CL - LONG SECTION

HORIZONTAL SCALE 1:500
VERTICAL SCALE 1:100

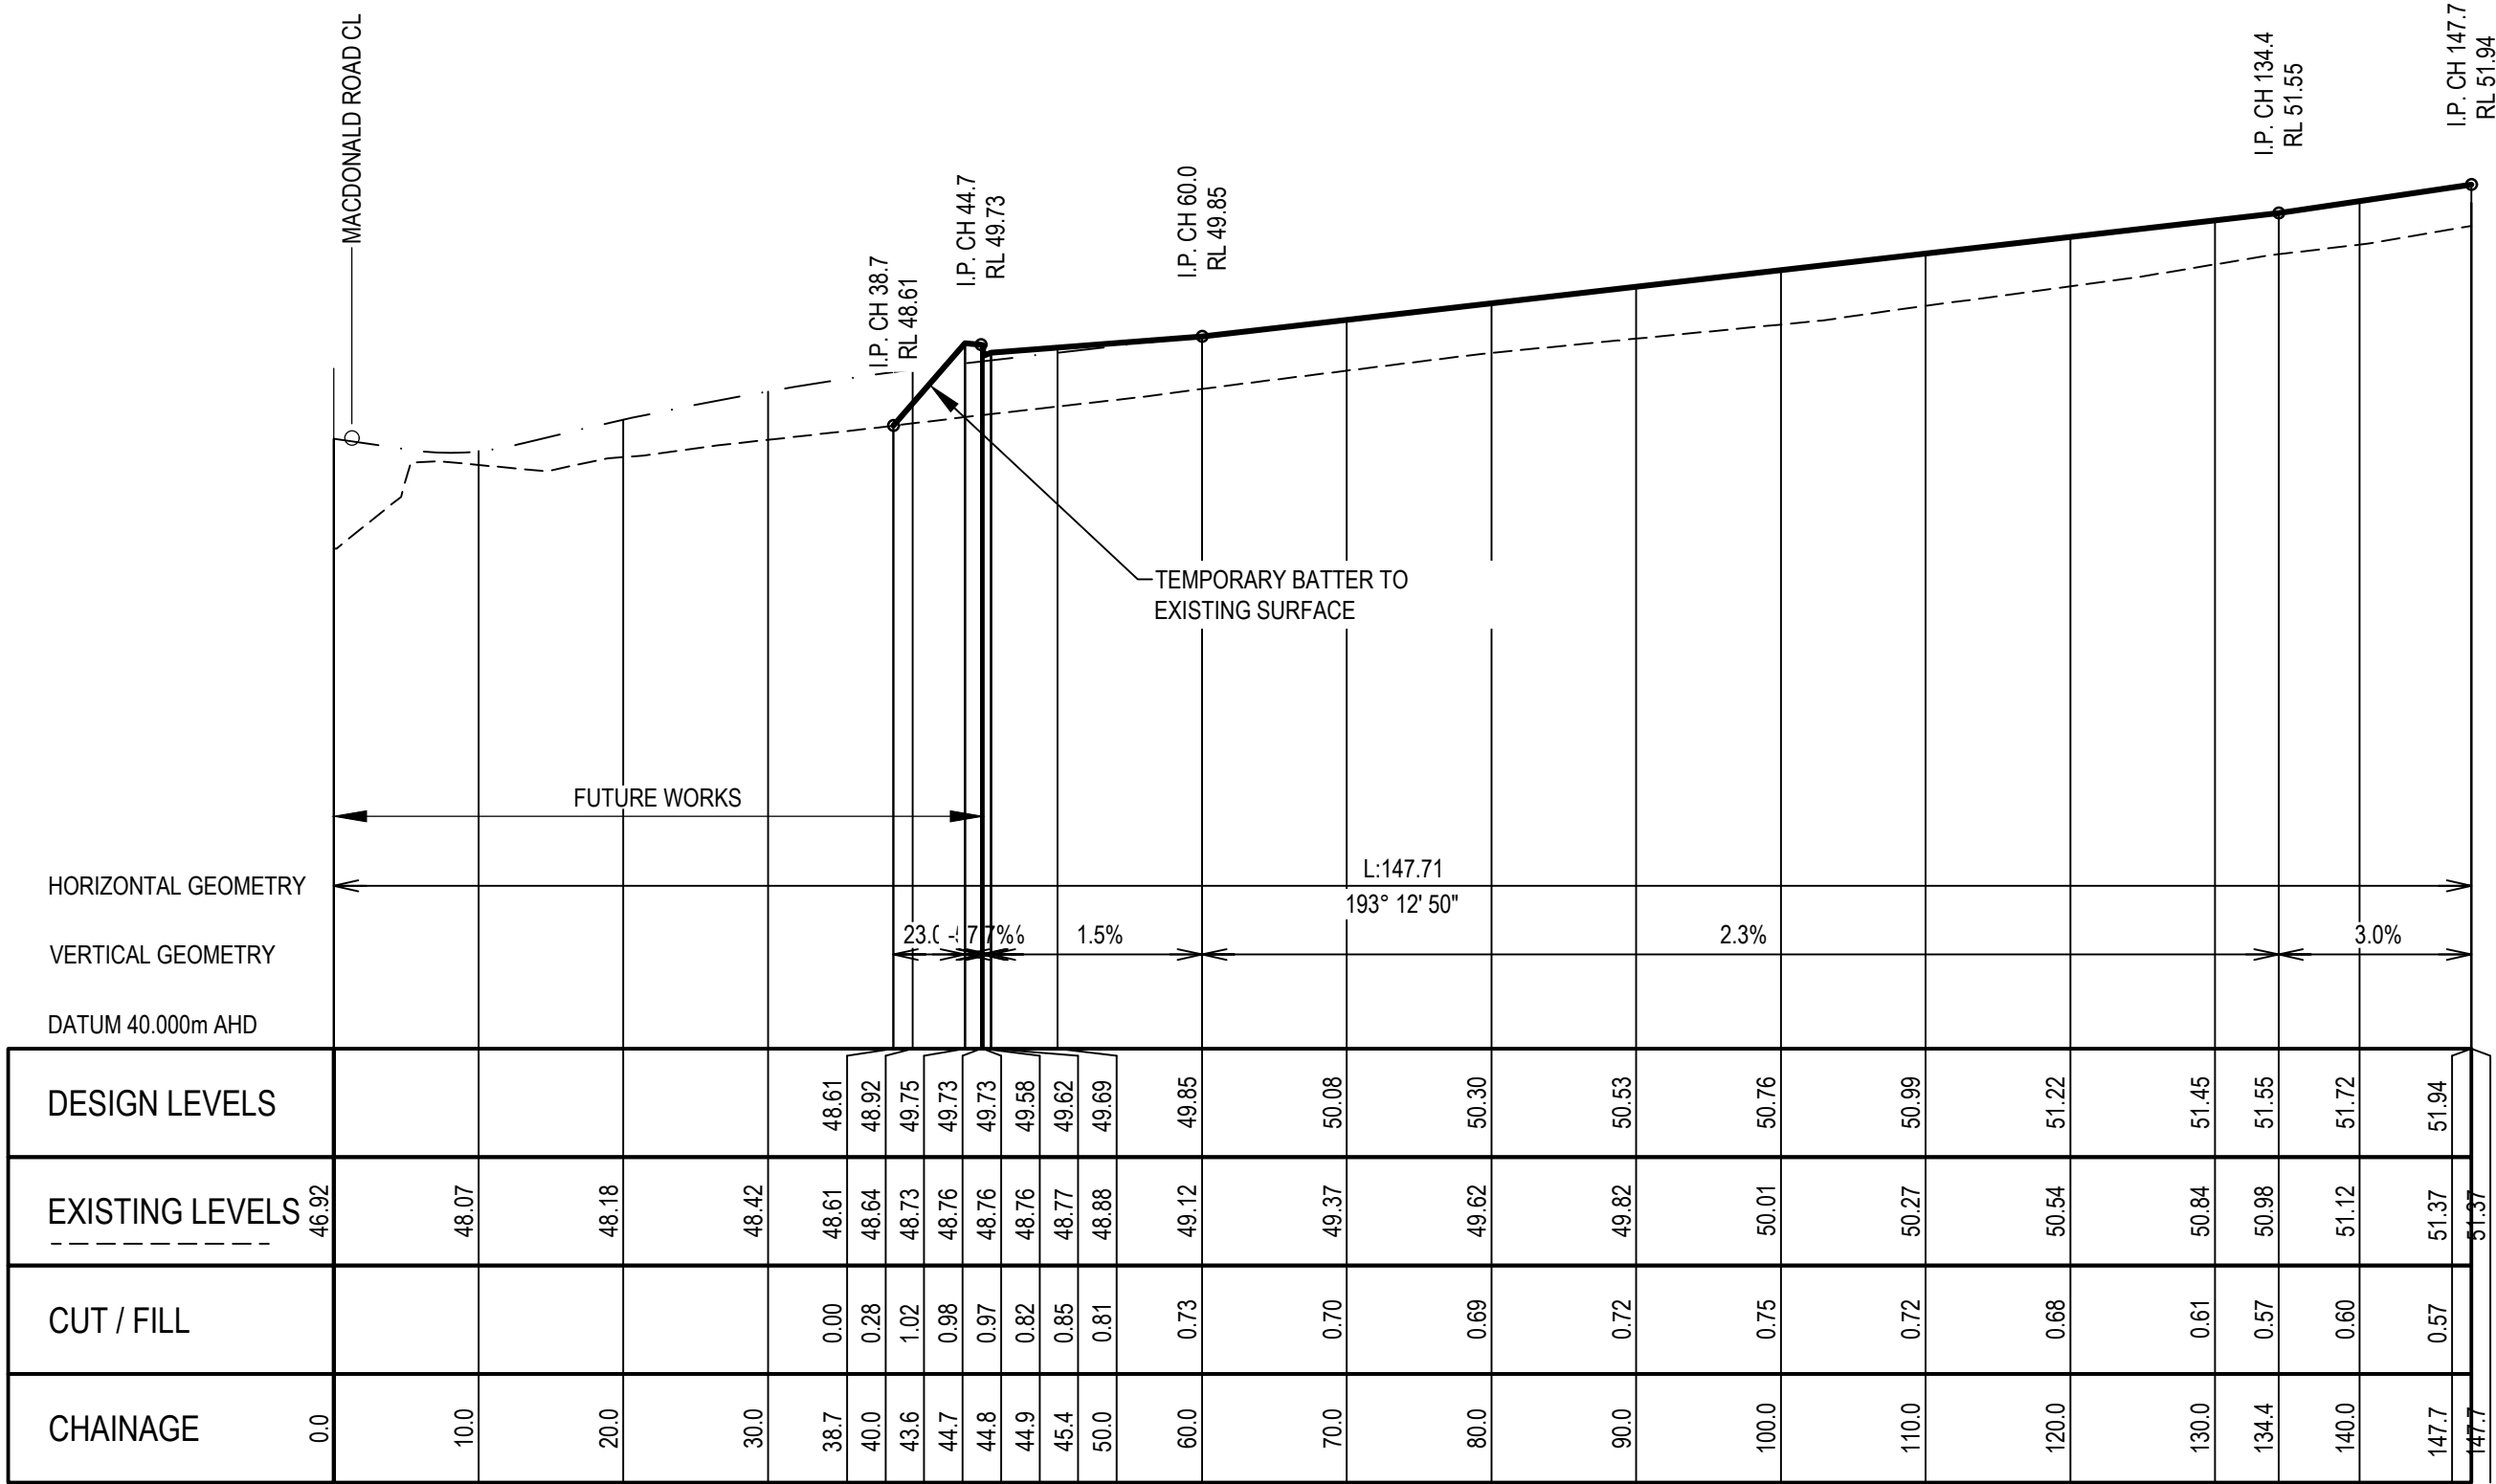

C-ROAD-02CL - LONG SECTION

HORIZONTAL SCALE 1:500
VERTICAL SCALE 1:100

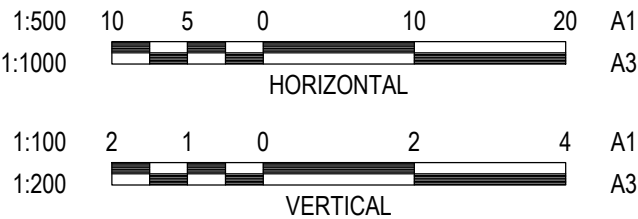

REV	DESCRIPTION	DRAWN	APP'D	DATE
A	ISSUED FOR DA APPROVAL	IAH	IAH	07.07.21

DRAWN:	IAH
DESIGNED:	IAH
VERIFIED:	... J.J.L.
APPROVED FOR TENDER:	... J.J.L.
APPROVED FOR CONSTRUCTION:	... J.J.L.

TONY OWEN PARTNERS

ARCHITECT/CLIENT

CROATIA AVENUE

TEMPORARY WORKS - ROAD
LONG SECTIONS

PROJECT

TITLE



FOR APPROVAL
NOT FOR CONSTRUCTION

AS NOTED	47429	CI-TEMP-402-01	A
SCALE @ A1	PROJECT No	DRAWING No	REV

47429-CI-TEMP-402-01.dwg

6/07/2021 4:39:54 PM



C-ROAD-01CL - CH 20.000



C-ROAD-01CL - CH 50.000



C-ROAD-01CL - CH 16.734



C-ROAD-01CL - CH 40.000




C-ROAD-01CL - CH 10.000



C-ROAD-01CL - CH 30.000

-			-	-	-
-			-	-	-
-			-	-	-
-			-	-	-
-			-	-	-
-			-	-	-
-			-	-	-
A	ISSUED FOR DA APPROVAL		IAH	IAH	07.07.21
R#	DESCRIPTION		DRAWN	APPD	DATE

DRAWN:	IAH
DESIGNED:	IAH
VERIFIED:	... J.J.J.
APPROVED FOR TENDER:	... J.J.J.
APPROVED FOR CONSTRUCTION:	... J.J.J.

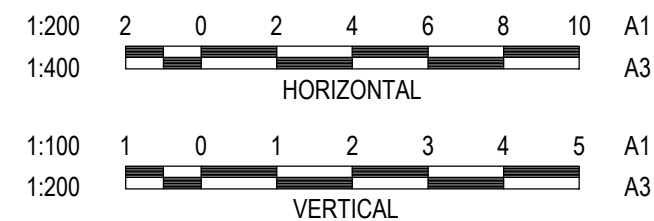

TONY OWEN PARTNERS

ARCHITECT/CLIENT

CROATIA AVENUE

TEMPORARY WORKS - ROAD
CROSS SECTIONS LOCAL ROAD
01 - SHEET 1

PROJECT

TITLE


47429-CI-TEMP-403-11.dwg




FOR APPROVAL
NOT FOR CONSTRUCTION

AS NOTED	47429	CI-TEMP-403-11	A
SCALE @ A1	PROJECT No	DRAWING No	REV


6/07/2021 4:59:55 PM

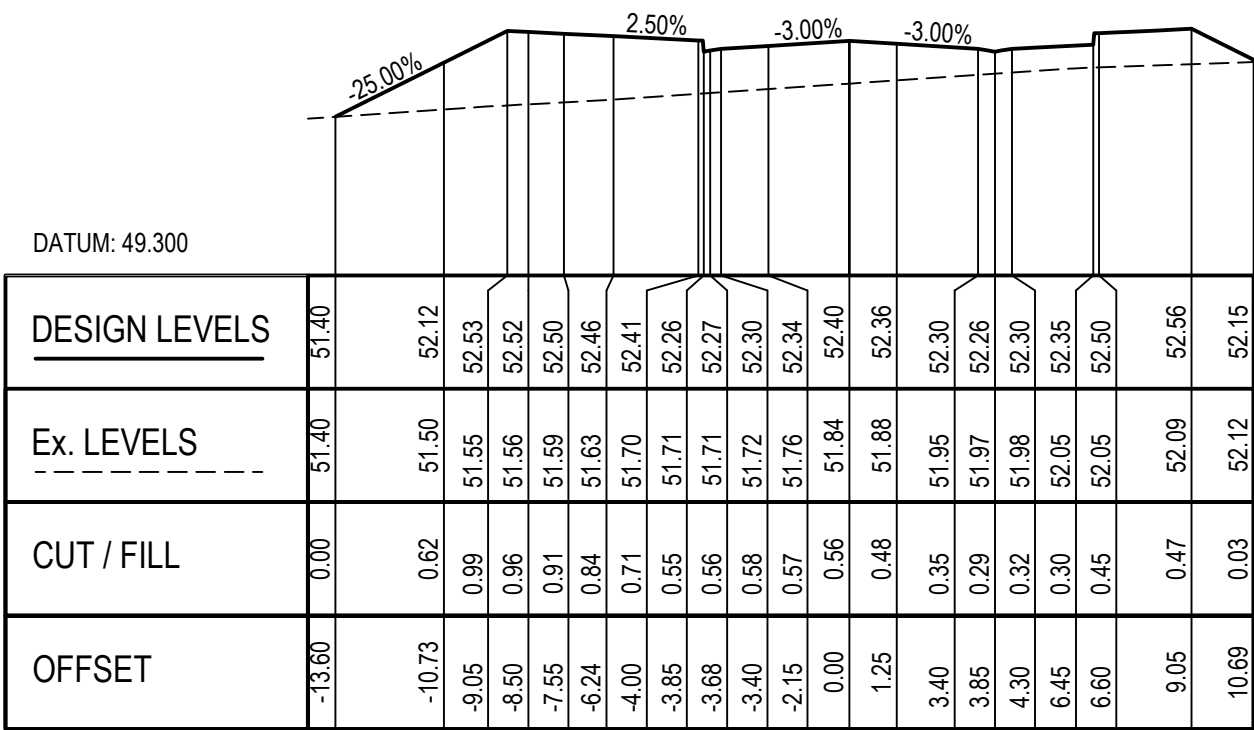


C-ROAD-01CL - CH 86.663

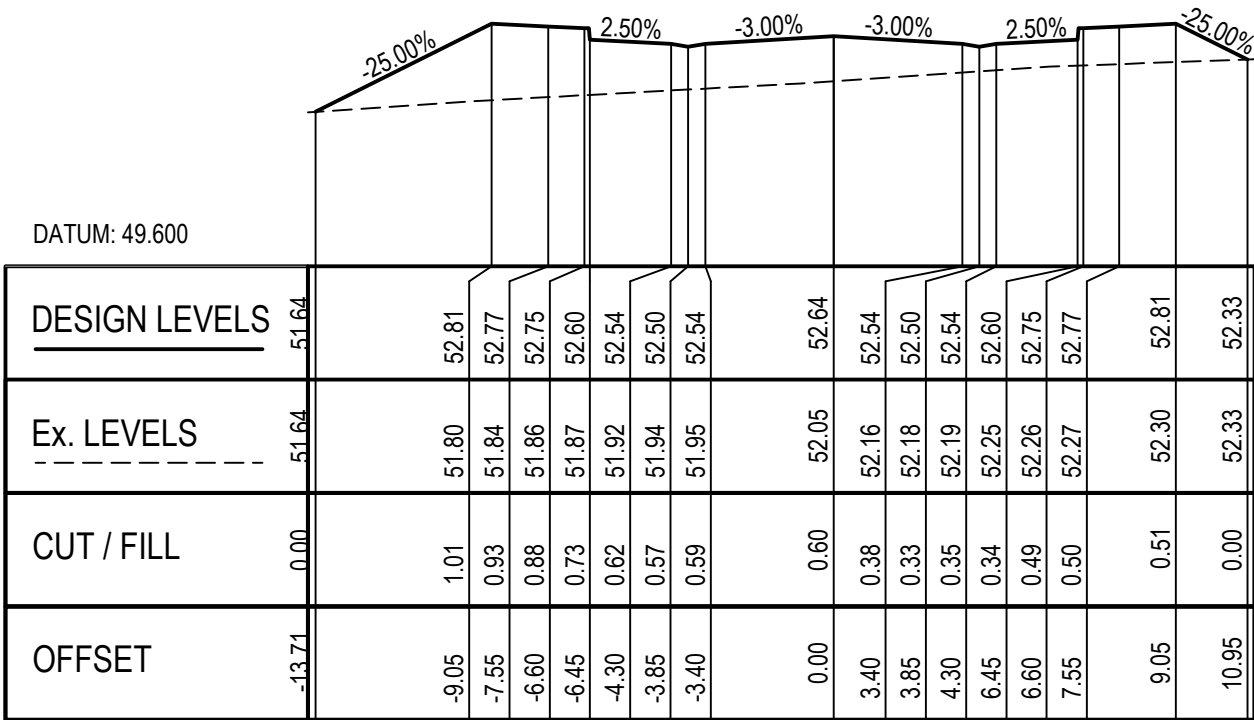


C-ROAD-01CL - CH 80.000

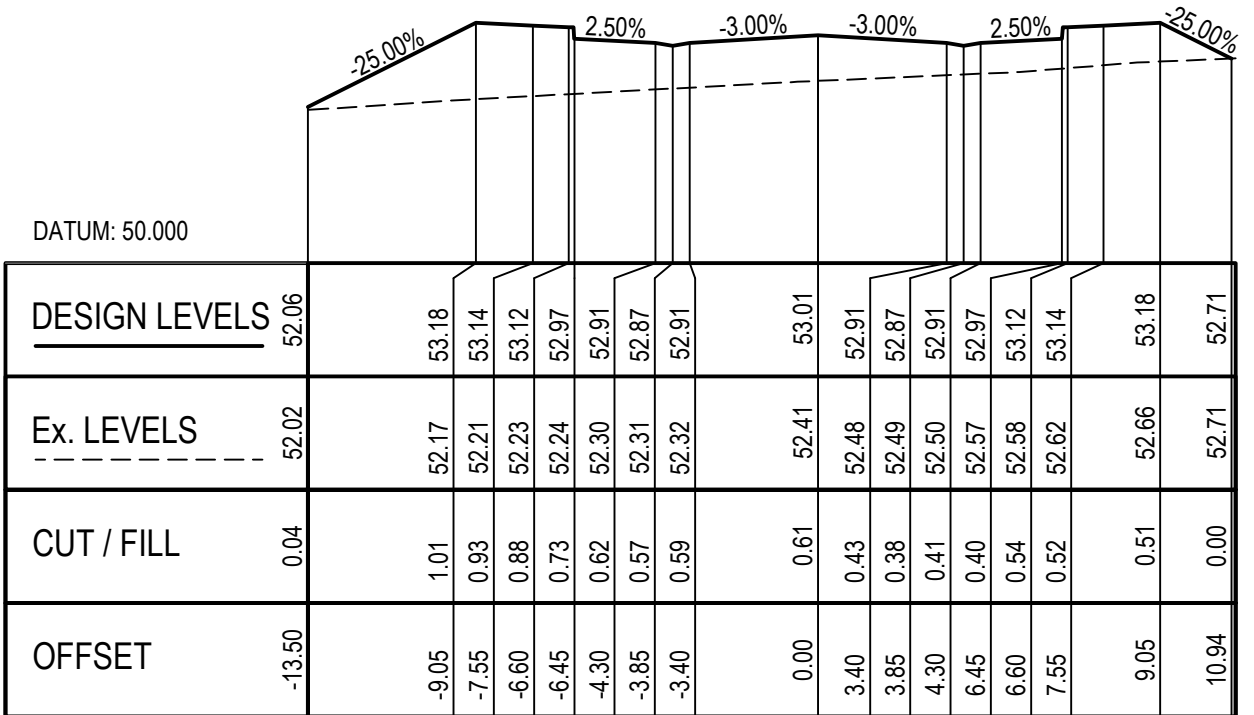


C-ROAD-01CL - CH 70.000

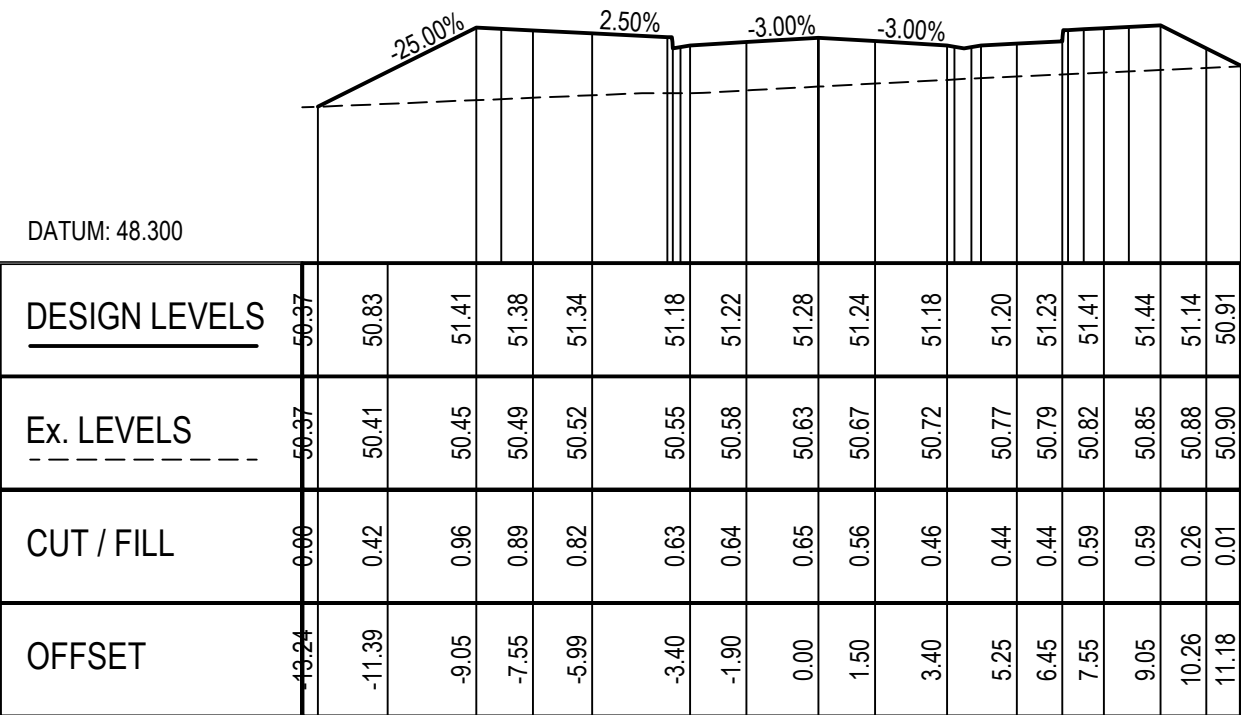

C-ROAD-01CL - CH 117.256

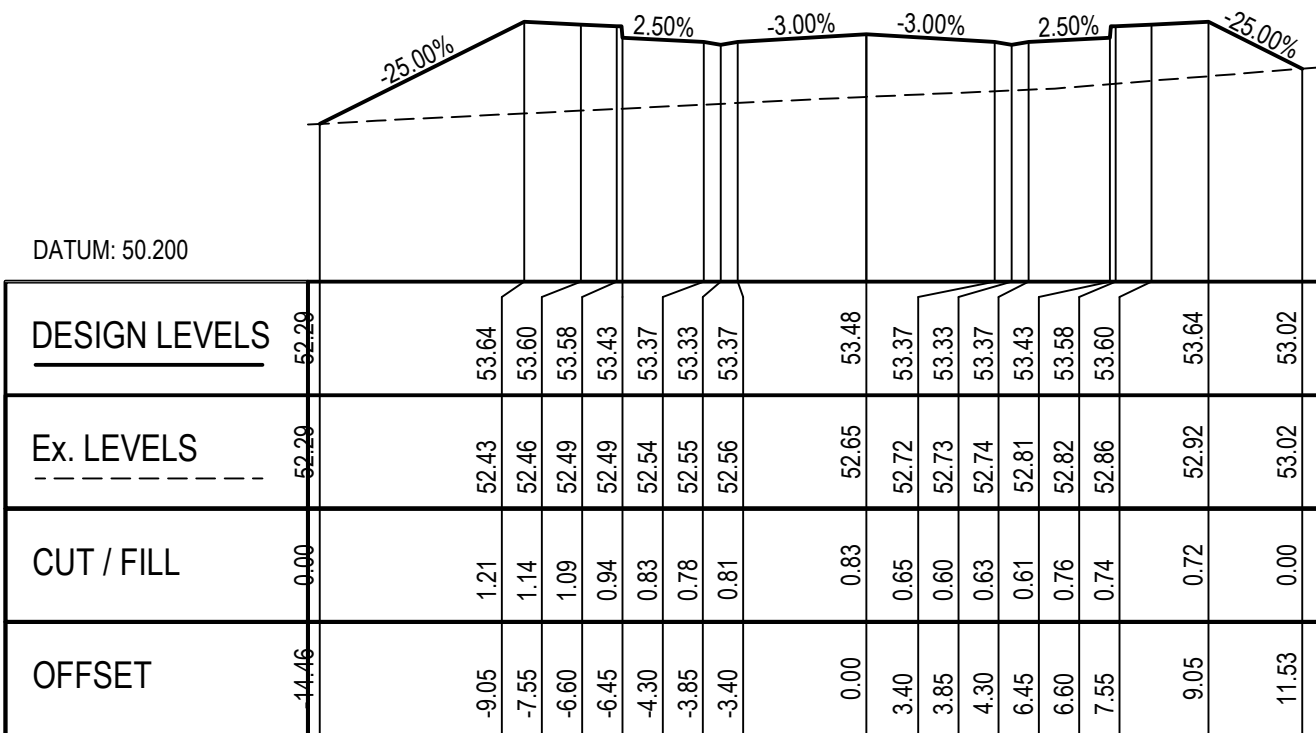


C-ROAD-01CL - CH 60.000

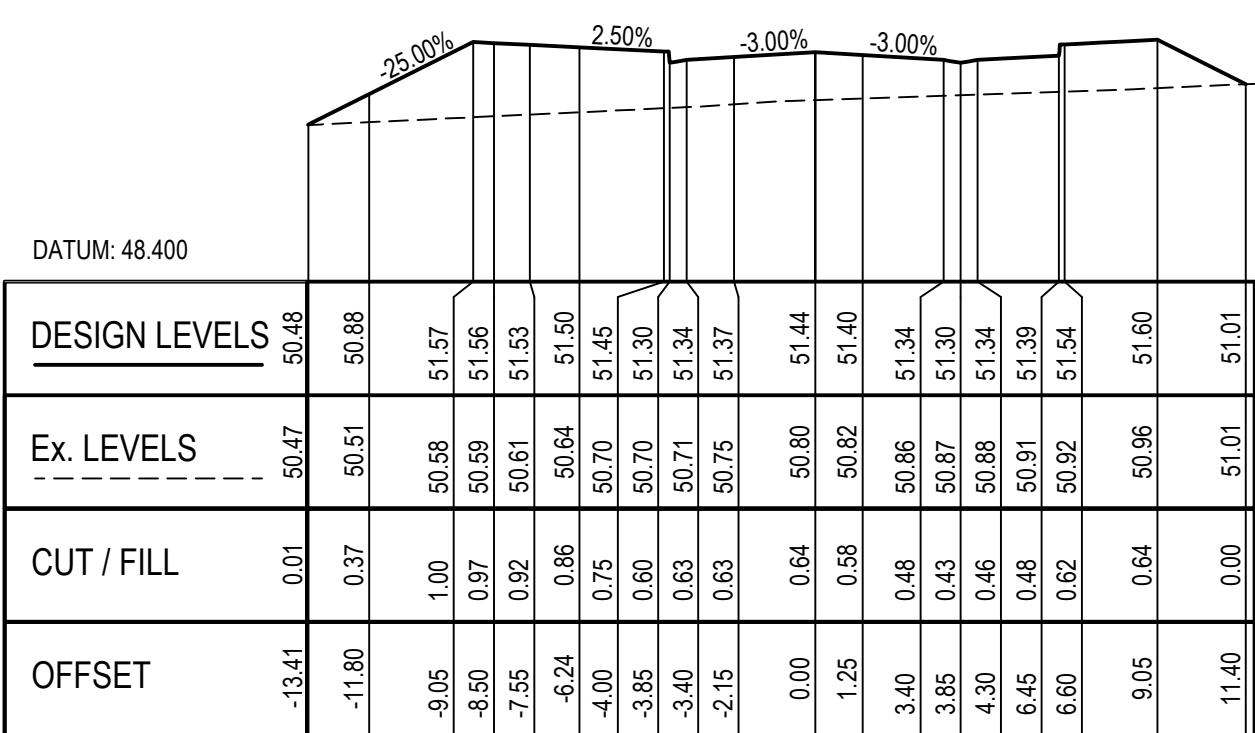

C-ROAD-01CL - CH 112.963

-	-	-	-	-
-	-	-	-	-
-	-	-	-	-
-	-	-	-	-
-	-	-	-	-
-	-	-	-	-
-	-	-	-	-
-	-	-	-	-
-	-	-	-	-
-	-	-	-	-
A	ISSUED FOR DA APPROVAL	IAH	IAH	07.07.21
REV	DESCRIPTION	DRAWN	APP'D	DATE

DRAWN:	IAH
DESIGNED:	IAH
VERIFIED:	... J.J.L.
APPROVED FOR TENDER:	... J.J.L.
APPROVED FOR CONSTRUCTION:	... J.J.L.


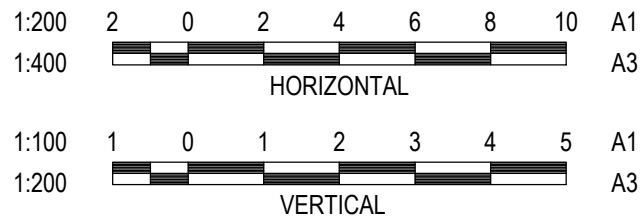


TONY OWEN PARTNERS

ARCHITECT/CLIENT

CROATIA AVENUE	TEMPORARY WORKS - ROAD CROSS SECTIONS LOCAL ROAD 01 - SHEET 2
PROJECT	TITLE

FOR APPROVAL NOT FOR CONSTRUCTION			
AS NOTED	47429	CI-TEMP-403-12	A
SCALE @ A1	PROJECT No	DRAWING No	REV

 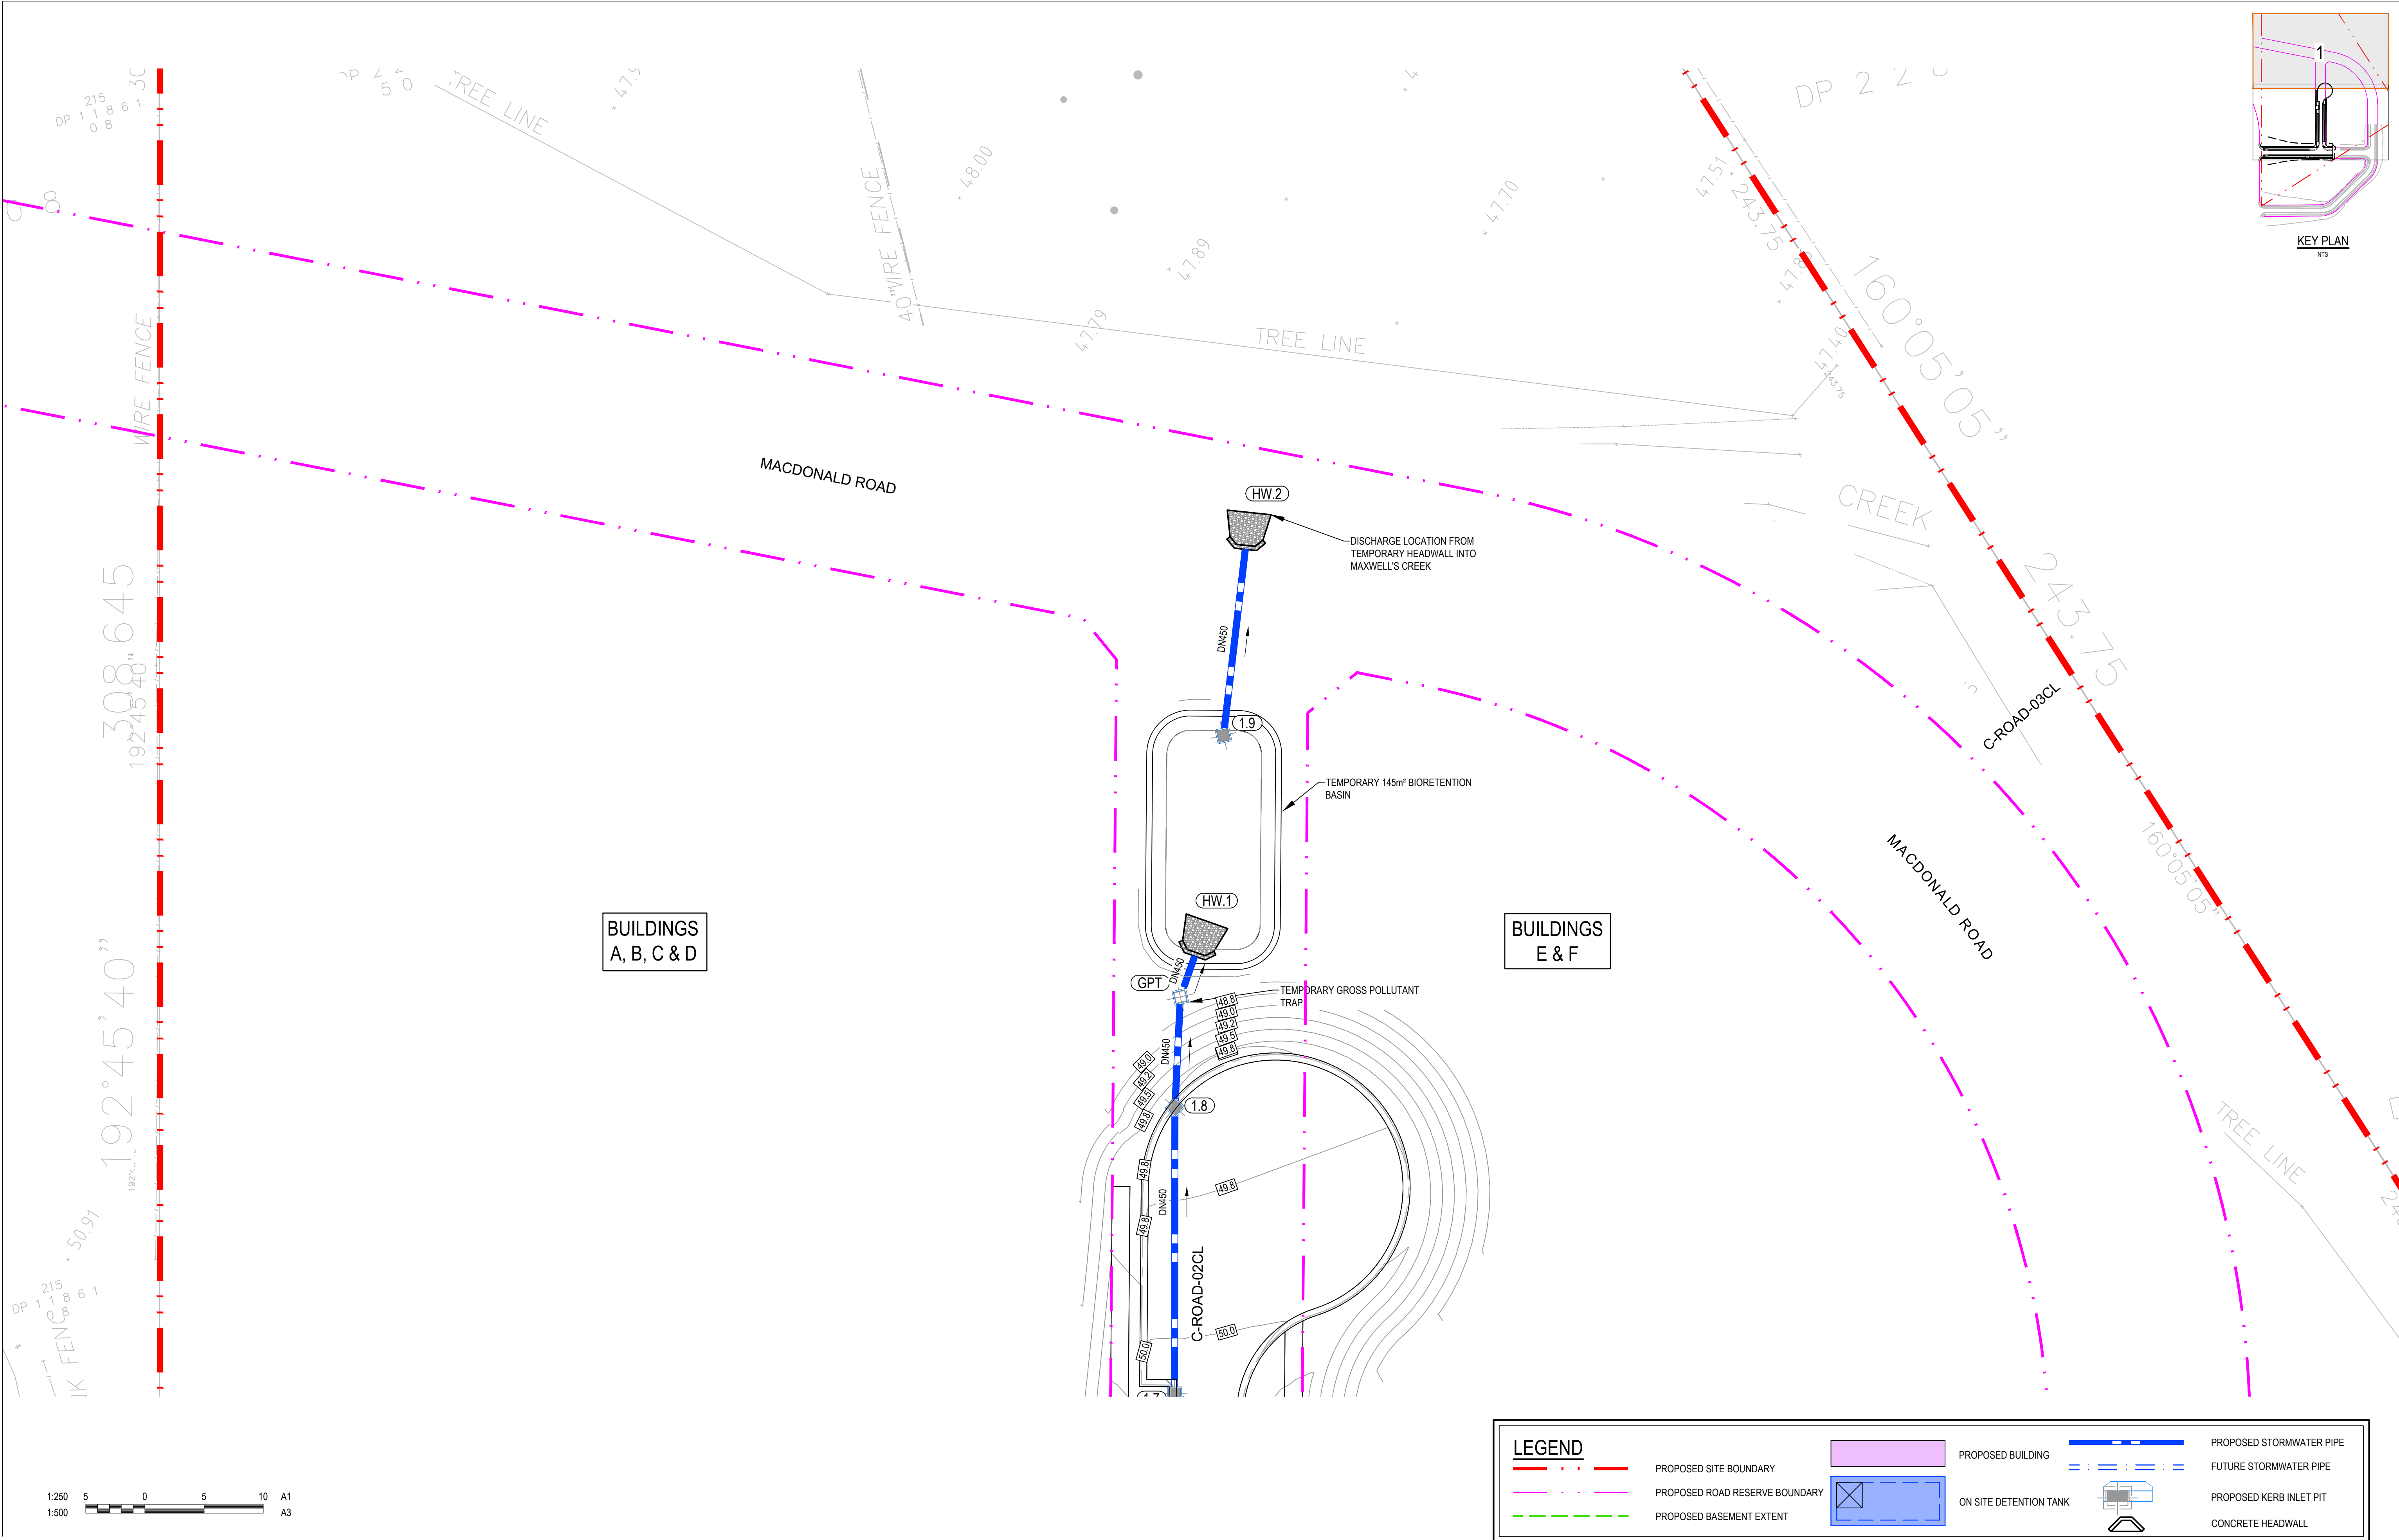

LEGEND			
	PROPOSED SITE BOUNDARY		PROPOSED BUILDING
	PROPOSED ROAD RESERVE BOUNDARY		ON SITE DETENTION TANK
	PROPOSED BASEMENT EXTENT		PROPOSED KEBB INLET PIT
	PROPOSED STORMWATER PIPE		CONCRETE HEADWALL
	FUTURE STORMWATER PIPE		

REV	DESCRIPTION	DRAWN	APP'D	DATE
A	ISSUED FOR DA APPROVAL	IAH	IAH	07.07.21

DRAWN:	IAH
DESIGNED:	IAH
VERIFIED:	...
APPROVED FOR TENDER:	...
APPROVED FOR CONSTRUCTION:	...

TONY OWEN PARTNERS

ARCHITECT/CLIENT

CROATIA AVENUE

PROJECT

TEMPORARY WORKS -
STORMWATER DRAINAGE PLAN -
SHEET 1

TITLE

FOR APPROVAL
NOT FOR CONSTRUCTION

AS NOTED
SCALE @ A1


47429
PROJECT No

CI-TEMP-520-01
DRAWING No

A
REV

47429-CI-TEMP-520-01.dwg

7/07/2021 3:53:50 PM

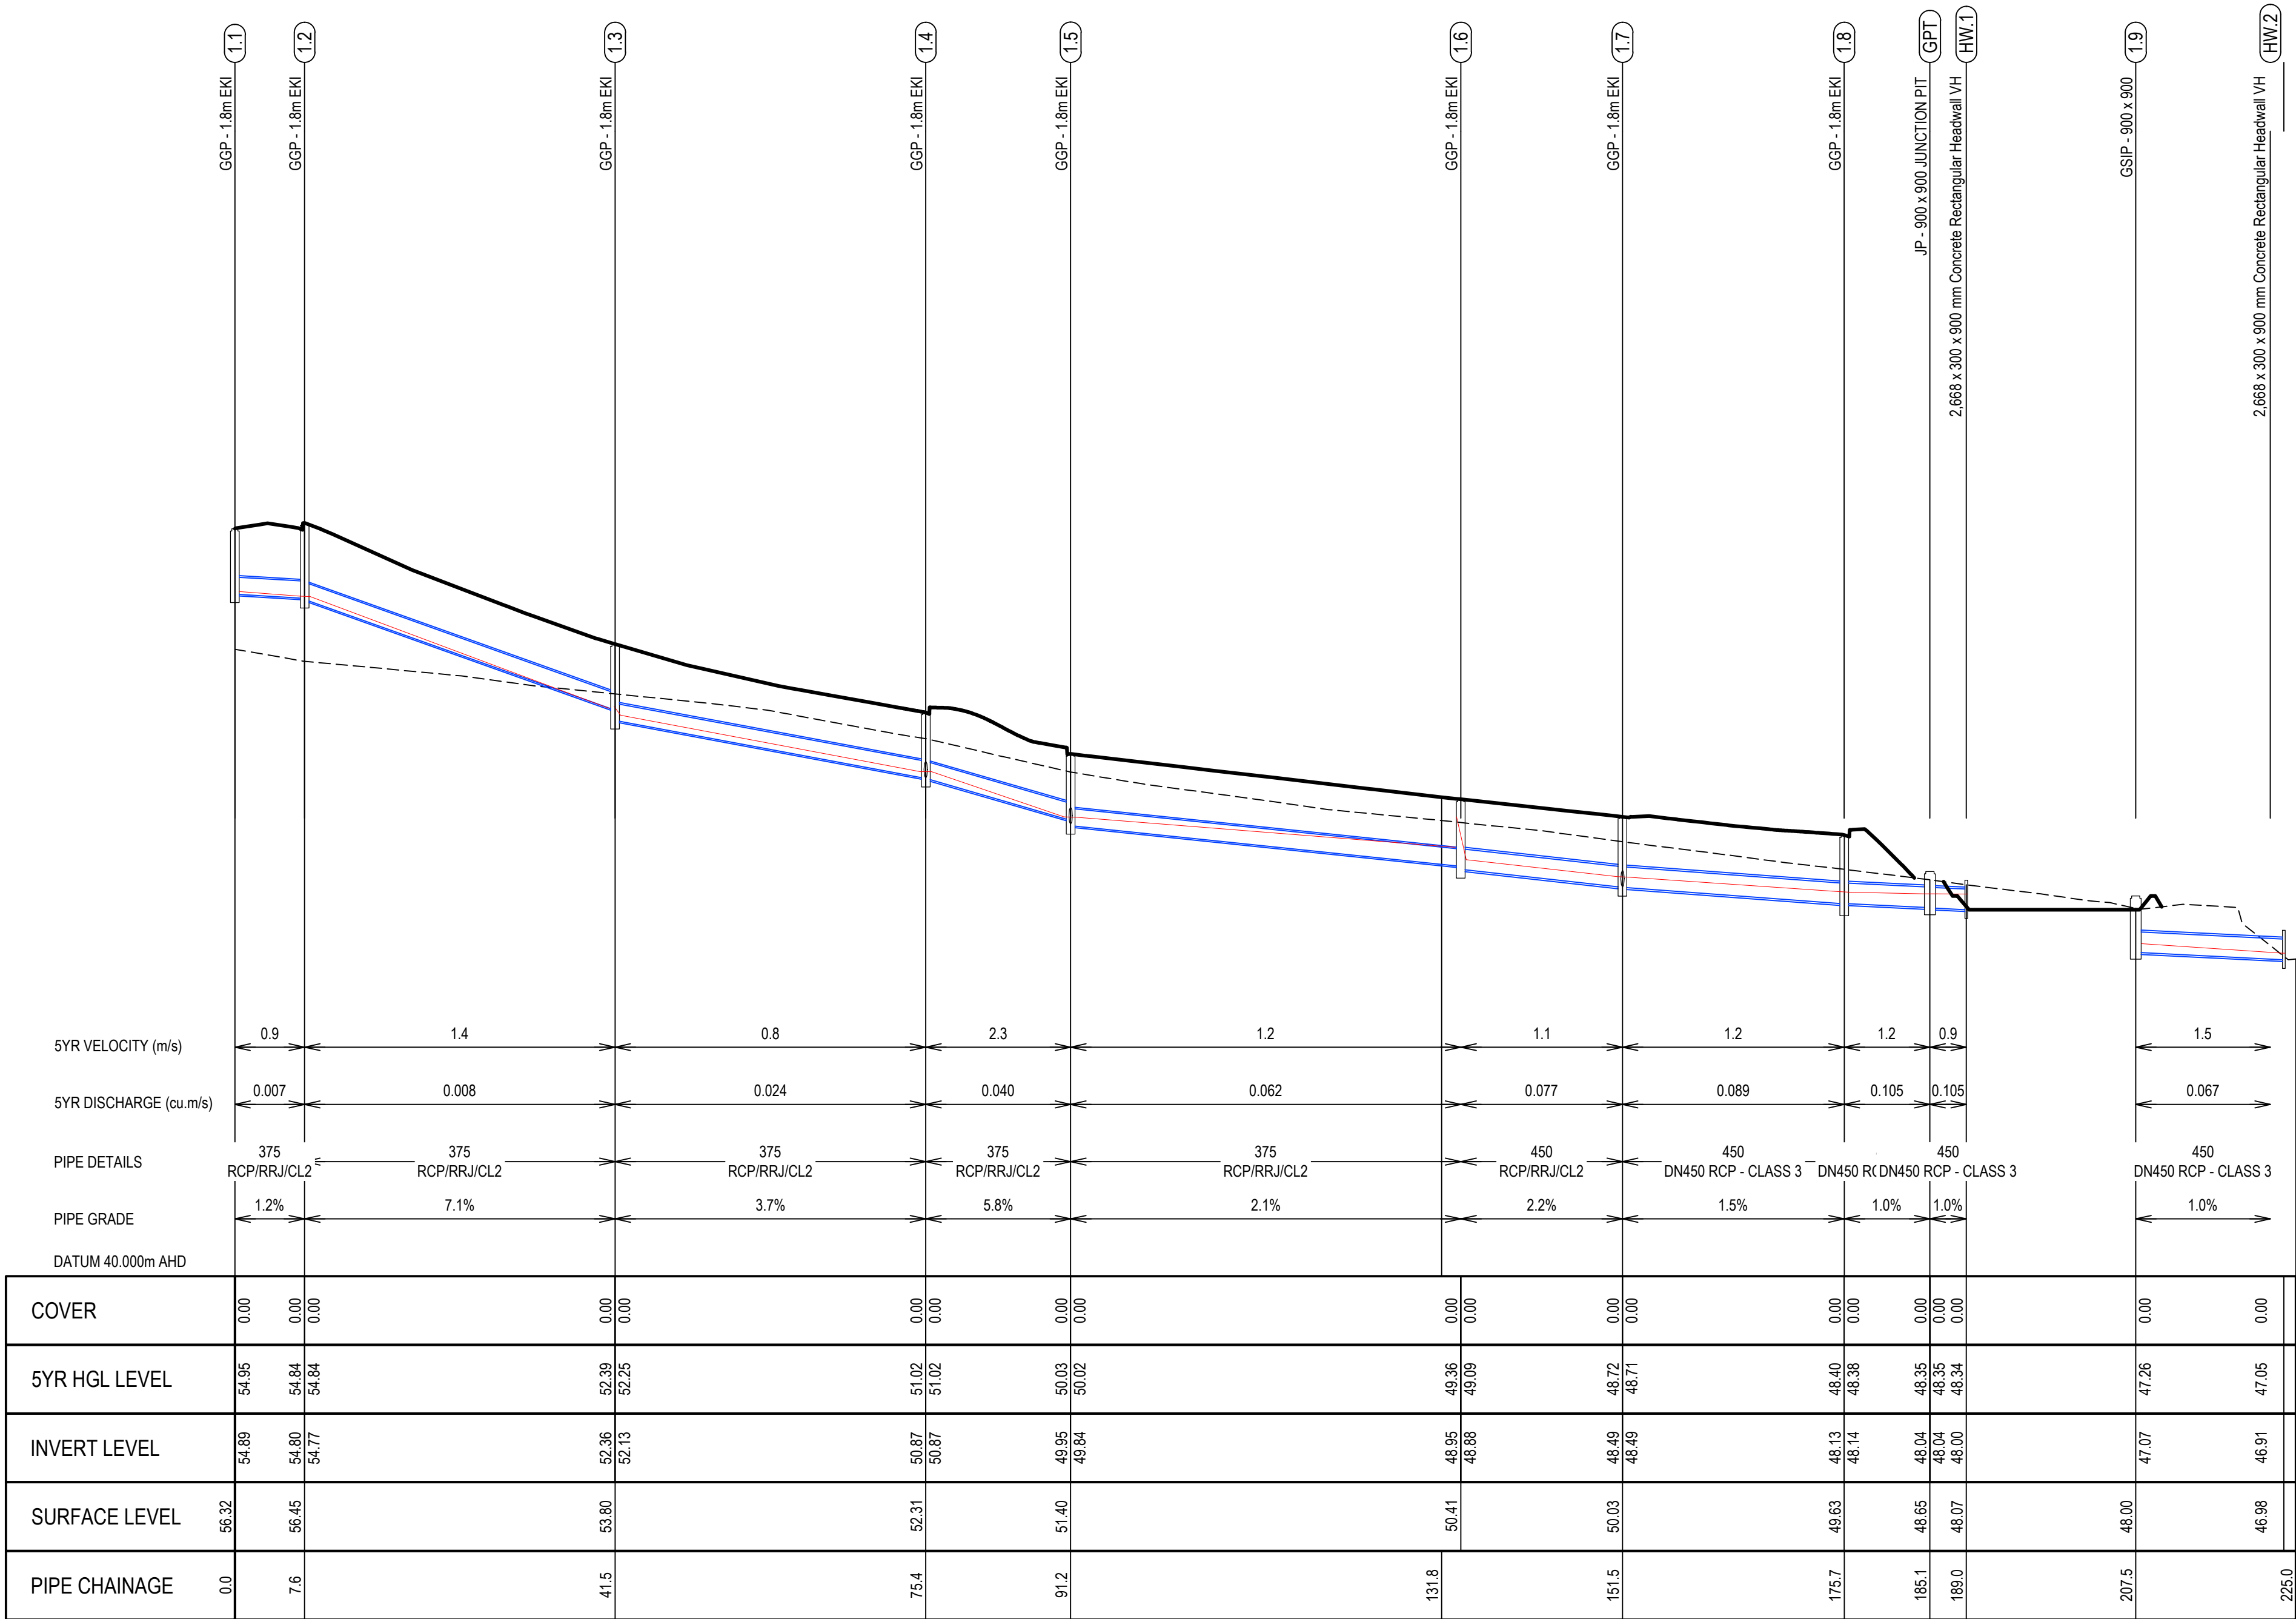

STRM-01 LONG SECTION
HORIZONTAL SCALE 1:500
VERTICAL SCALE 1:100

-	-	-	-	-
-	-	-	-	-
-	-	-	-	-
-	-	-	-	-
-	-	-	-	-
-	-	-	-	-
-	-	-	-	-
-	-	-	-	-
-	-	-	-	-
A	ISSUED FOR DA APPROVAL	IAH	IAH	07.07.21
REV	DESCRIPTION	DRAWN	APP'D	DATE

DRAWN: IAH

DESIGNED: IAH

VERIFIED: ... J.J.L.

APPROVED FOR TENDER: ... J.J.L.

APPROVED FOR CONSTRUCTION: ... J.J.L.

1:500 10 5 0 10 20 A1

1:1000 HORIZONTAL A3

1:100 2 1 0 2 4 A1

1:200 VERTICAL A3

TONY OWEN PARTNERS

ARCHITECT/CLIENT

CROATIA AVENUE

TEMPORARY WORKS -
STORMWATER LONG SECTION -
SHEET 1

PROJECT

TITLE


47429-C-STRM-TEMP.dwg

Stantec

FOR APPROVAL
NOT FOR CONSTRUCTION


AS NOTED	47429	CI-TEMP-522-01	A
SCALE @ A1	PROJECT No	DRAWING No	REV

7/07/2021 2:31:42 PM

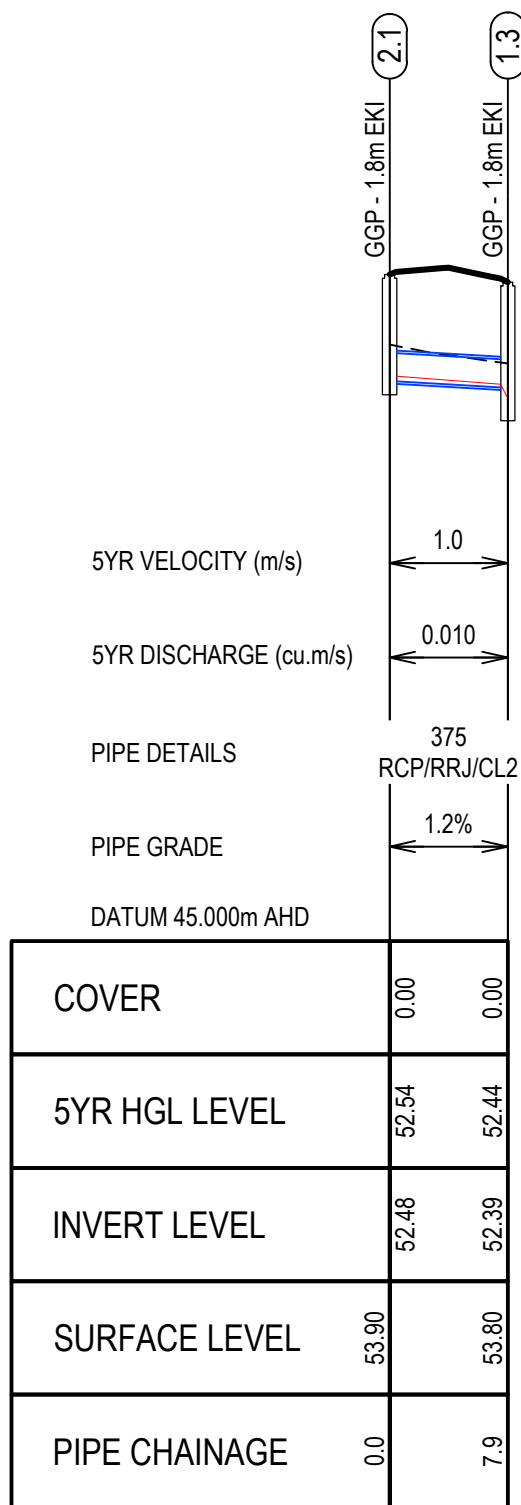


STRM-02 LONG SECTION

HORIZONTAL SCALE 1:500
VERTICAL SCALE 1:100

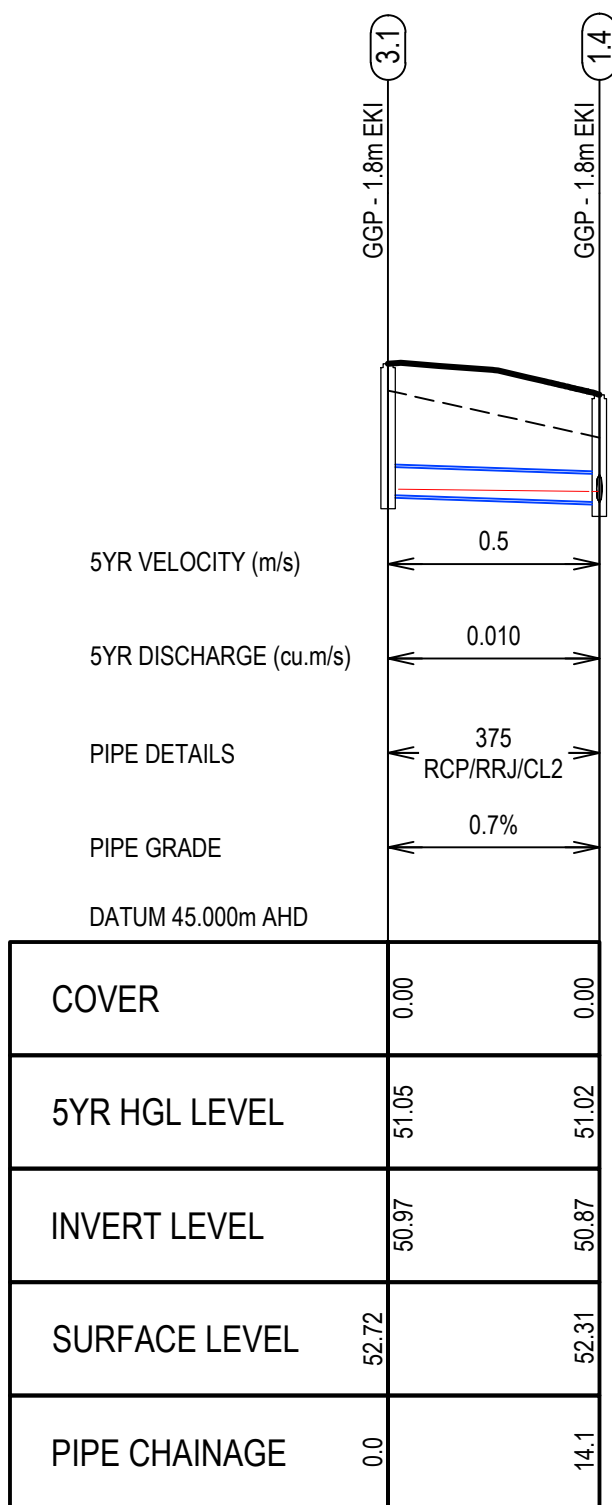


STRM-03 LONG SECTION

HORIZONTAL SCALE 1:500
VERTICAL SCALE 1:100

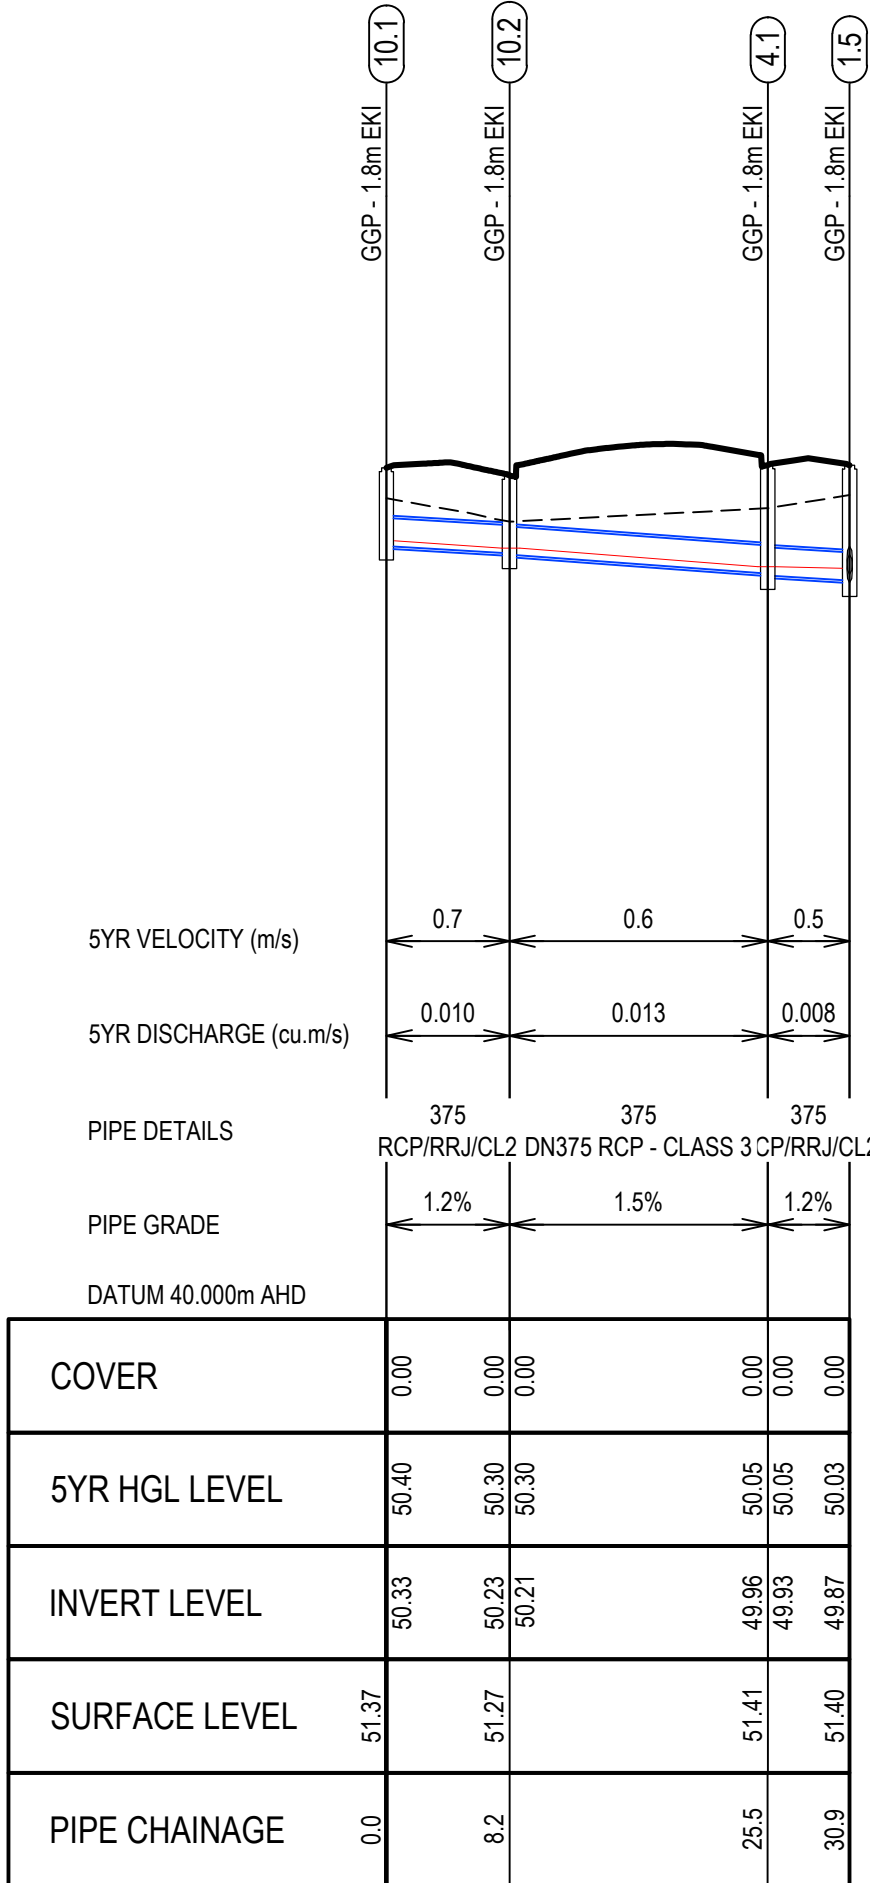


STRM-04 LONG SECTION

HORIZONTAL SCALE 1:500
VERTICAL SCALE 1:100

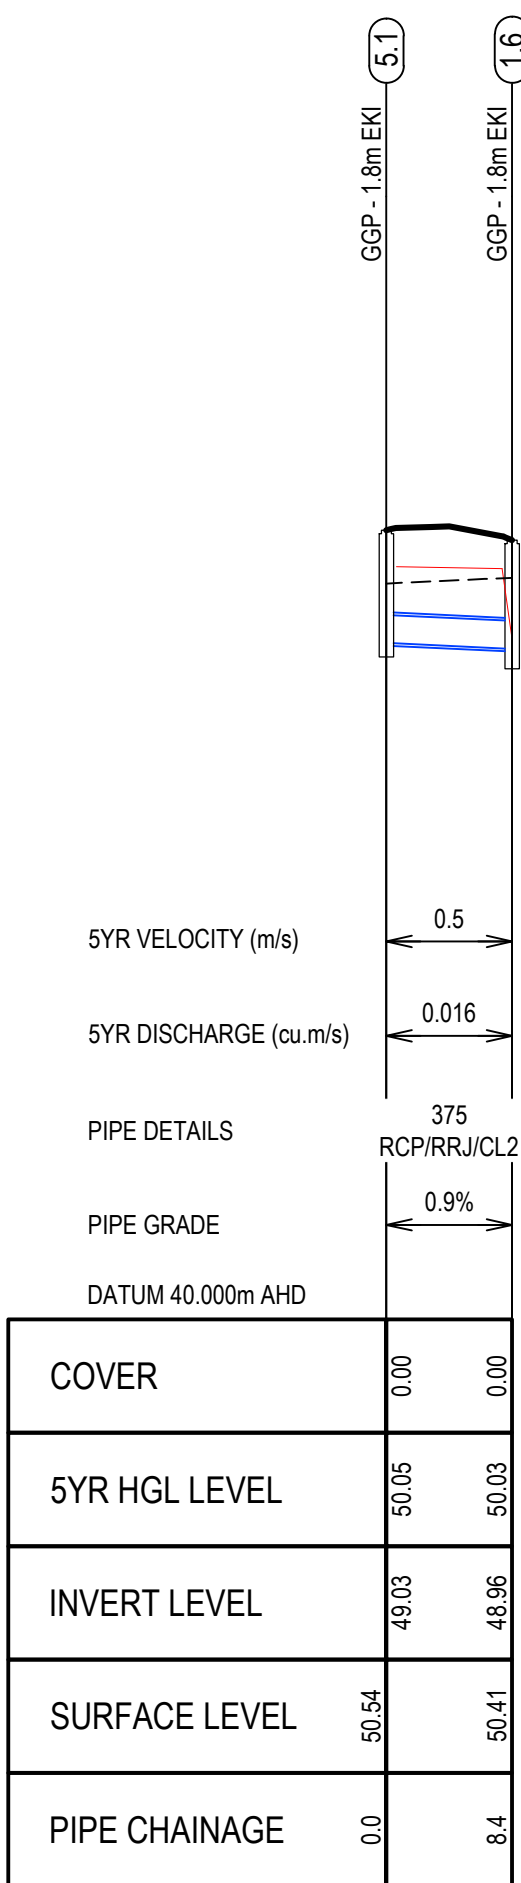

STRM-05 LONG SECTION

HORIZONTAL SCALE 1:500
VERTICAL SCALE 1:100

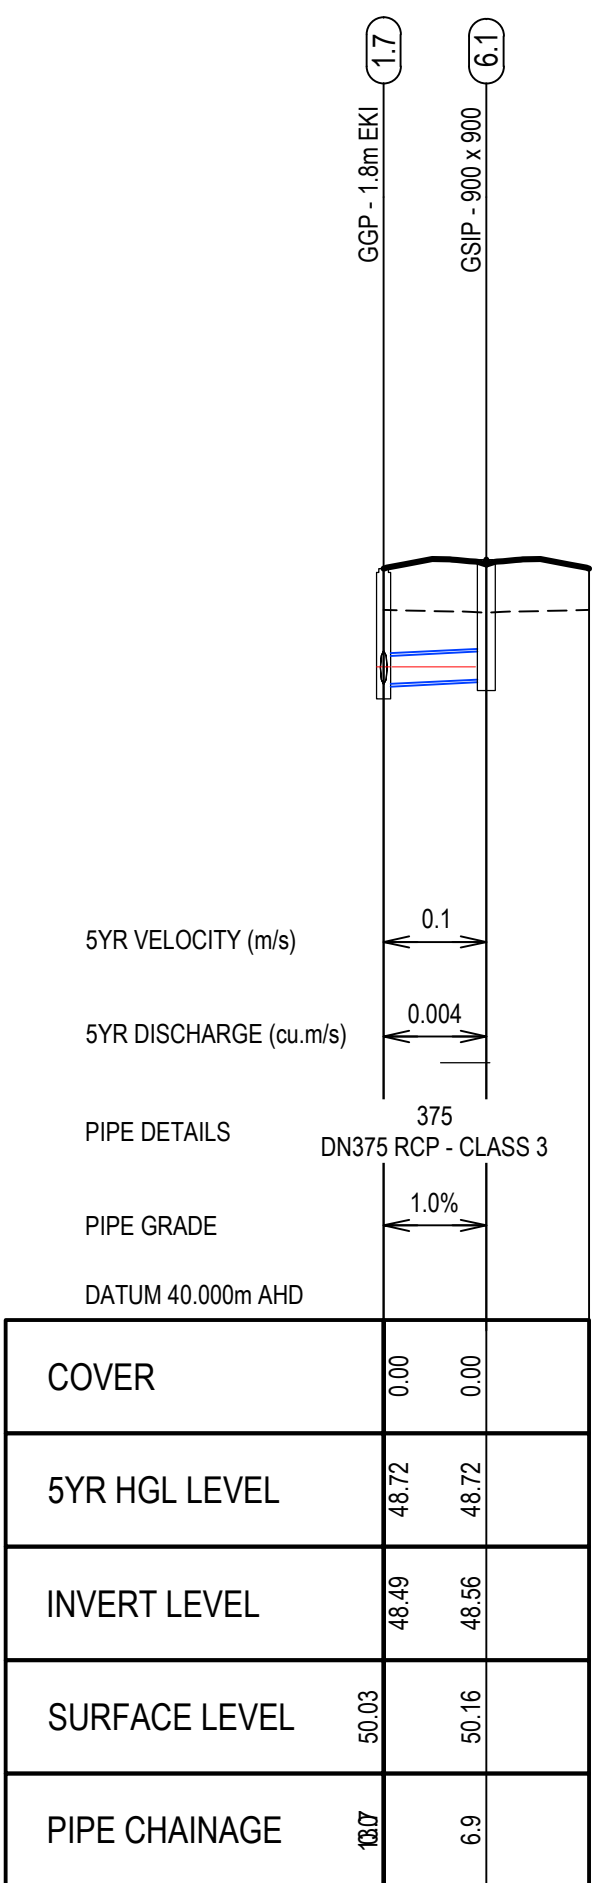

STRM-06 LONG SECTION

HORIZONTAL SCALE 1:500
VERTICAL SCALE 1:100

REV	DESCRIPTION	DRAWN	APP'D	DATE
A	ISSUED FOR DA APPROVAL	IAH	IAH	07.07.21

DRAWN:	IAH
DESIGNED:	IAH
VERIFIED:	...
APPROVED FOR TENDER:	...
APPROVED FOR CONSTRUCTION:	...

1:500

10 5 0 10 20

A1

1:1000

HORIZONTAL

A3

1:100

2 1 0 2 4

A1

1:200

VERTICAL


A3

TONY OWEN PARTNERS


ARCHITECT/CLIENT

PROJECT	CROATIA AVENUE
TITLE	TEMPORARY WORKS - STORMWATER LONG SECTION - SHEET 2

FOR APPROVAL NOT FOR CONSTRUCTION			
AS NOTED	47429	CI-TEMP-522-02	A
SCALE @ A1	PROJECT No	DRAWING No	REV

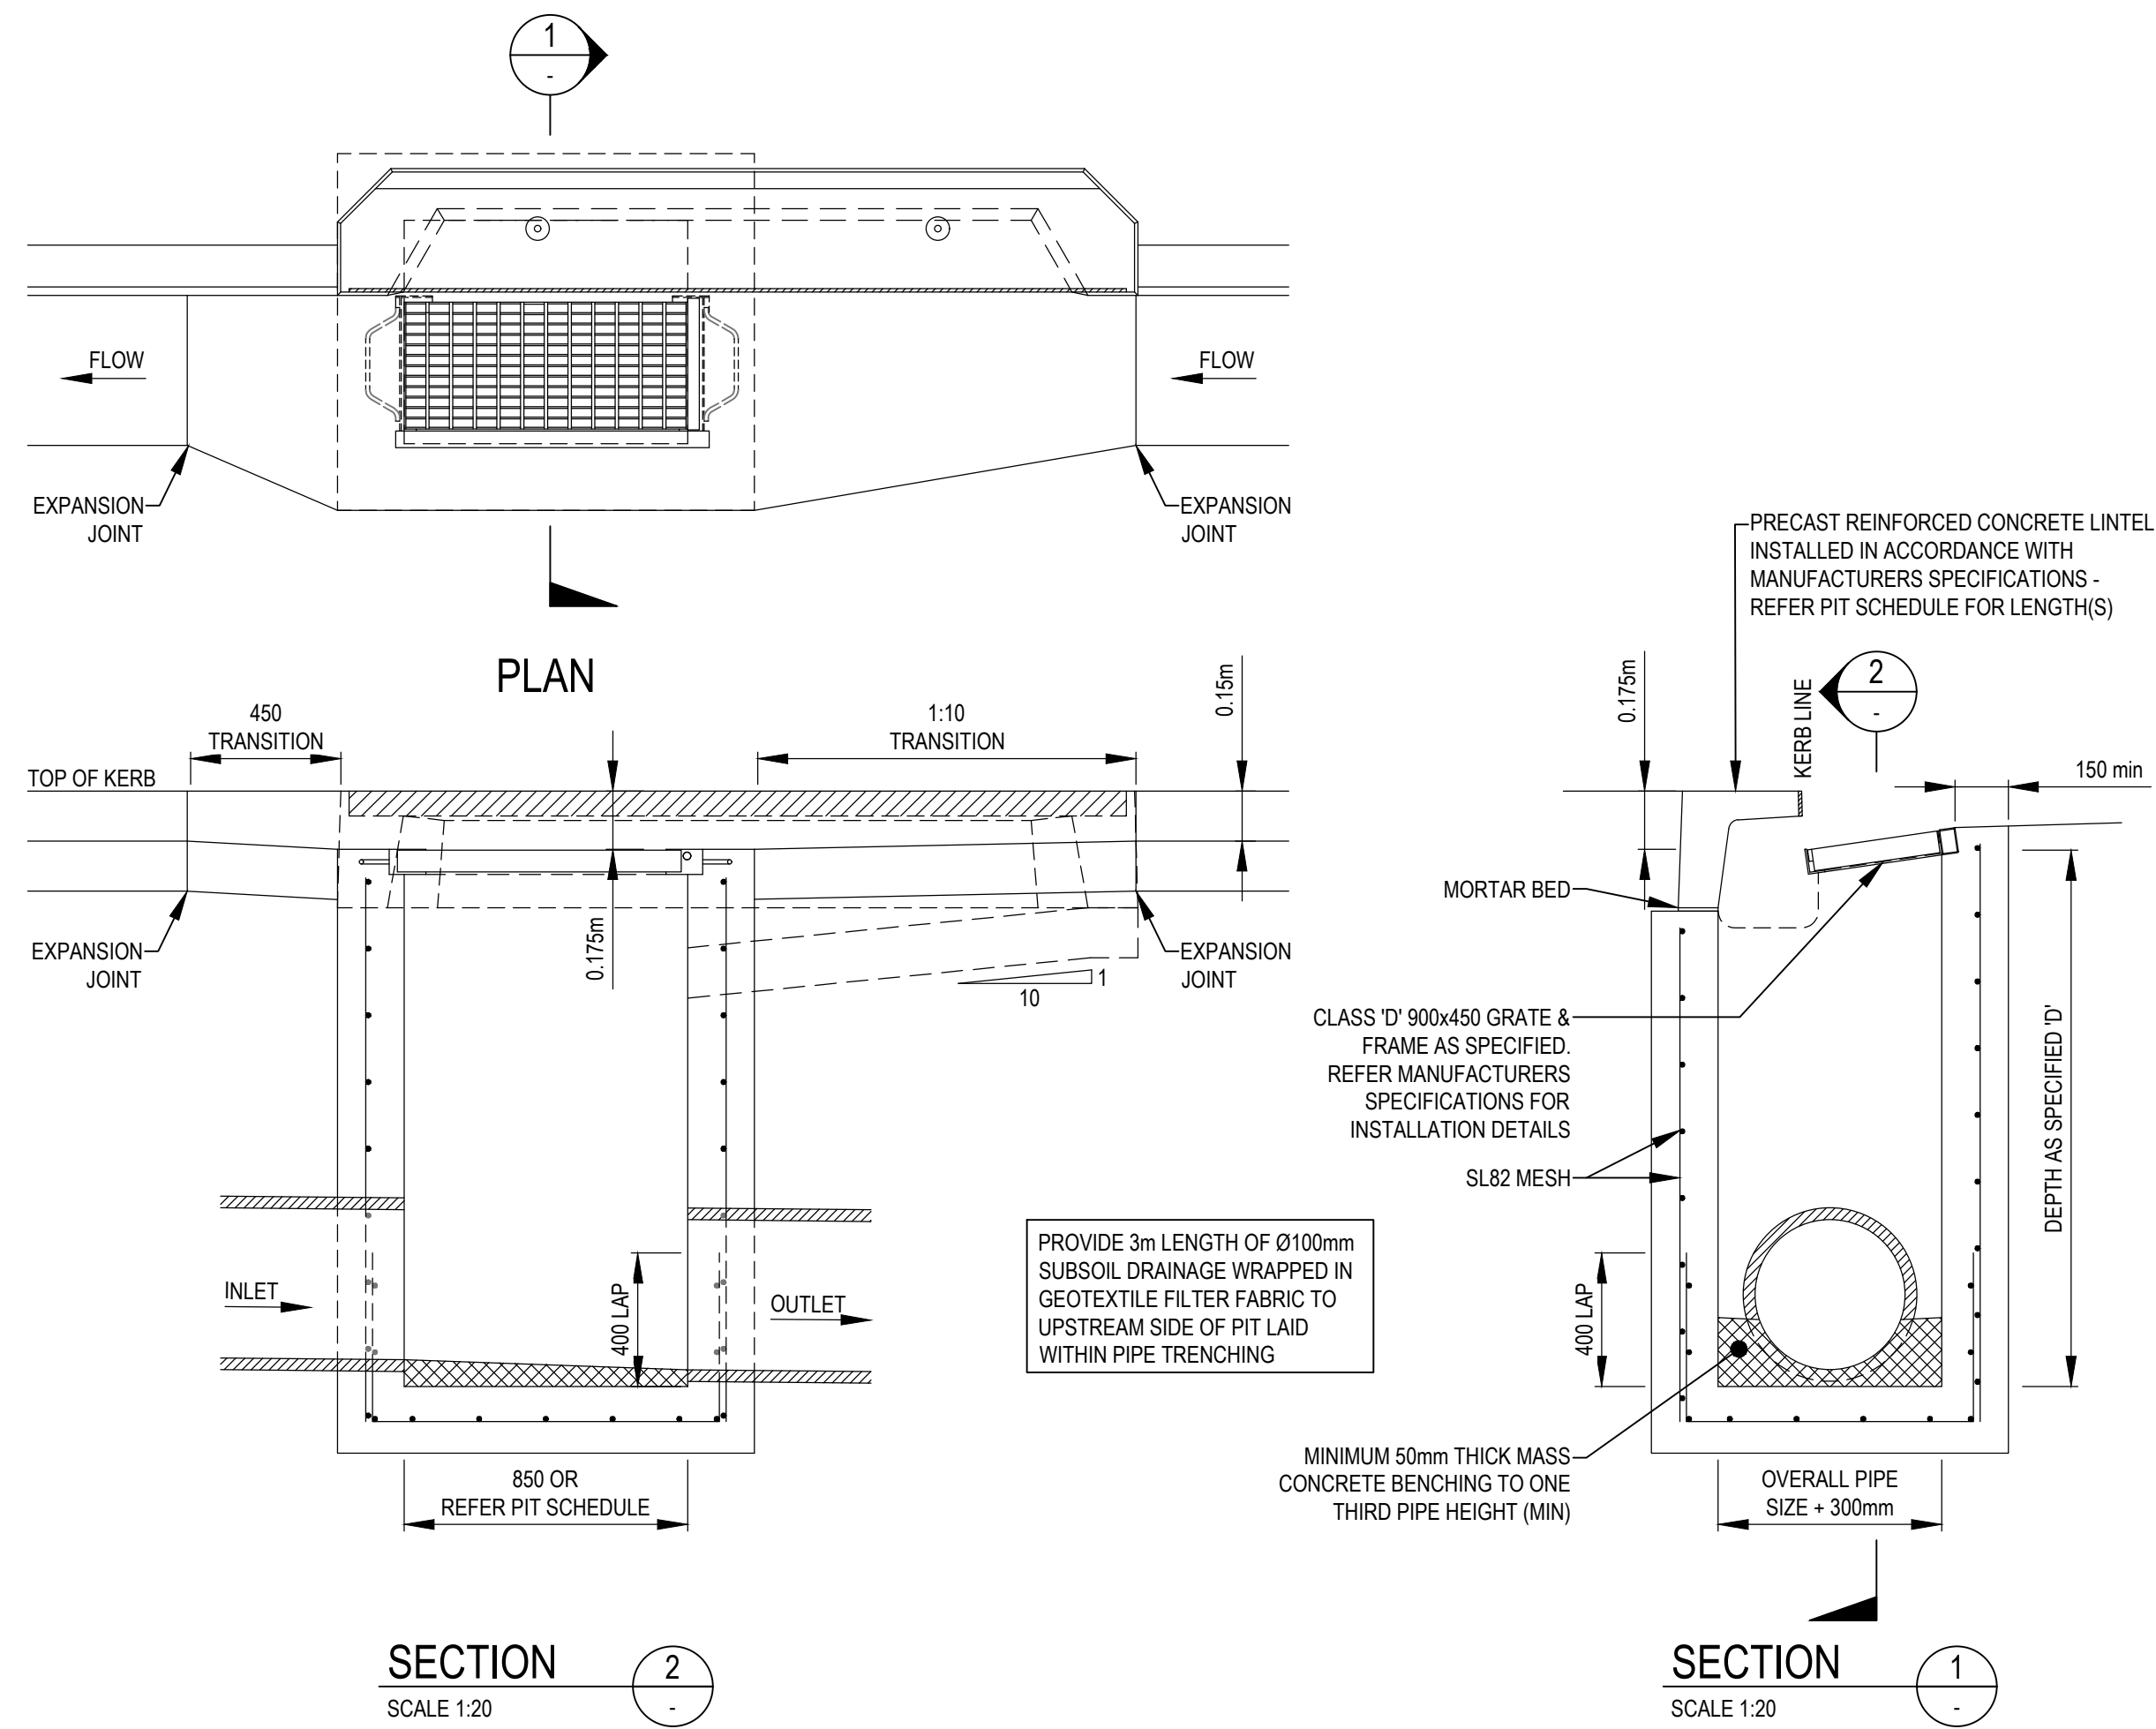


KERB INLET PIT
SCALE 1:20

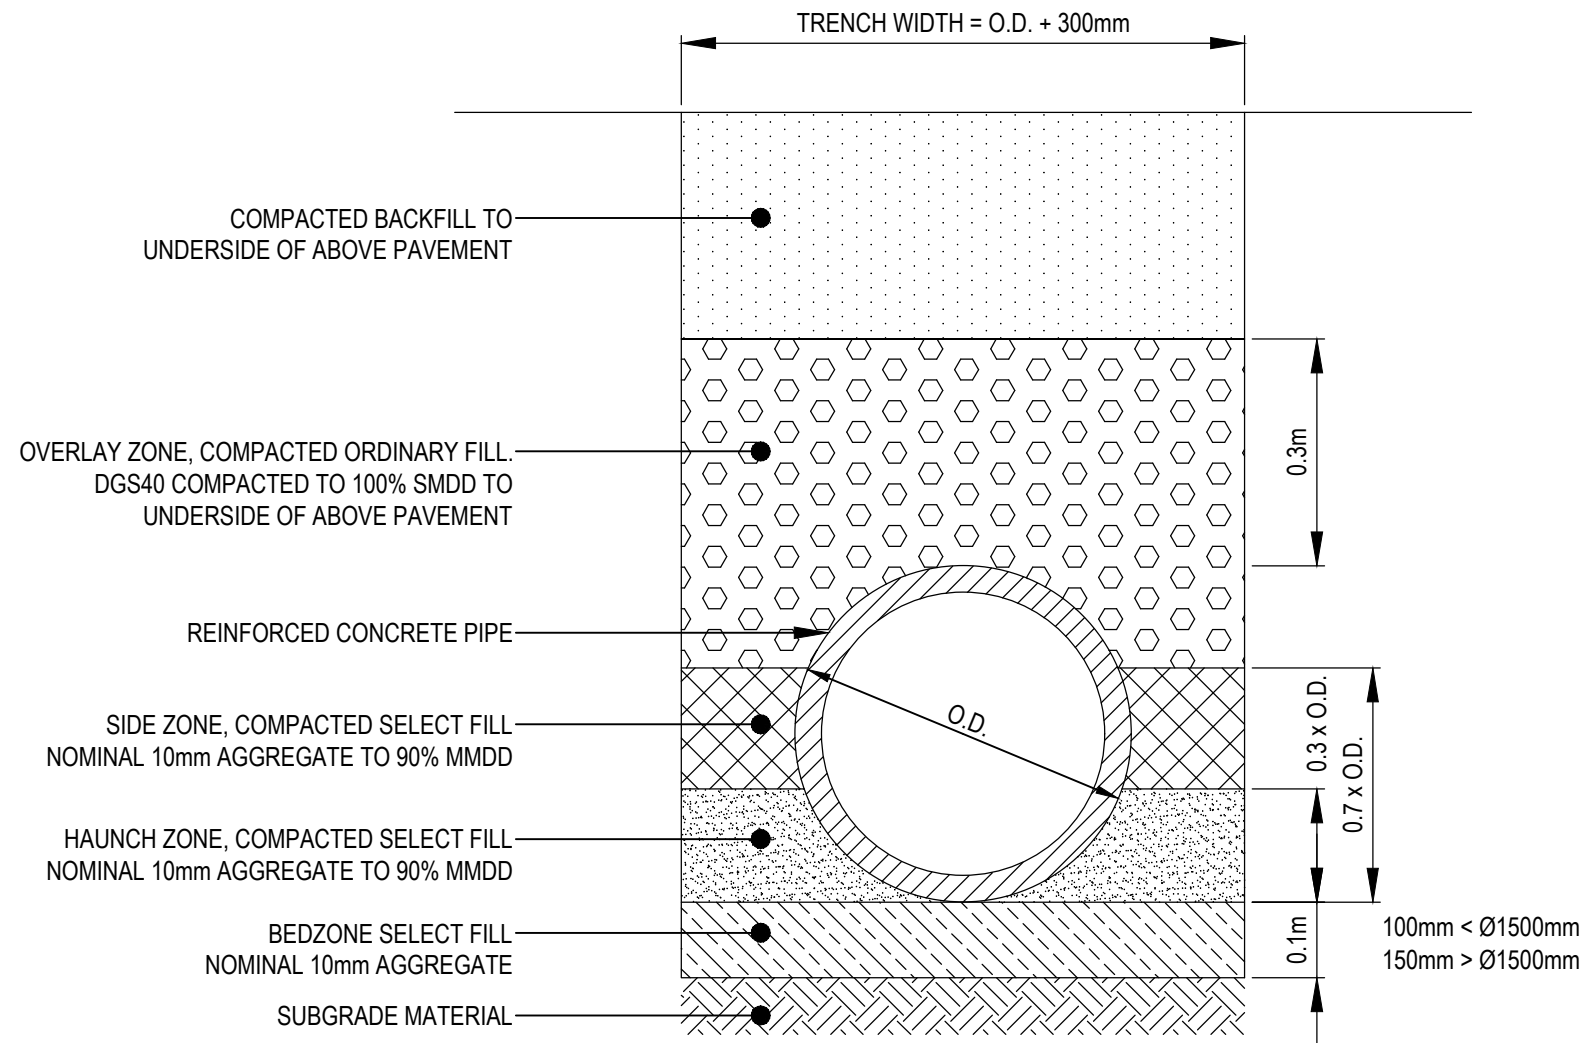

TYPICAL PIPE TRENCH DETAIL
SCALE 1:10

REV	DESCRIPTION	DRAWN	APP'D	DATE
A	ISSUED FOR DA APPROVAL	IAH	IAH	07.07.21

DRAWN:	-
DESIGNED:	-
VERIFIED:	... J.J.
APPROVED FOR TENDER:	... J.J.
APPROVED FOR CONSTRUCTION:	... J.J.

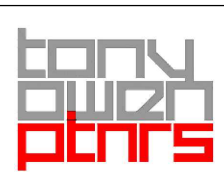

TONY OWEN PARTNERS

ARCHITECT/CLIENT

CROATIA AVENUE

TEMPORARY WORKS -
STORMWATER DRAINAGE
DETAILS - SHEET 1



PROJECT

TITLE



FOR APPROVAL
NOT FOR CONSTRUCTION

AS NOTED	47429	CI-TEMP-526-01	A
SCALE @ A1	PROJECT No	DRAWING No	REV

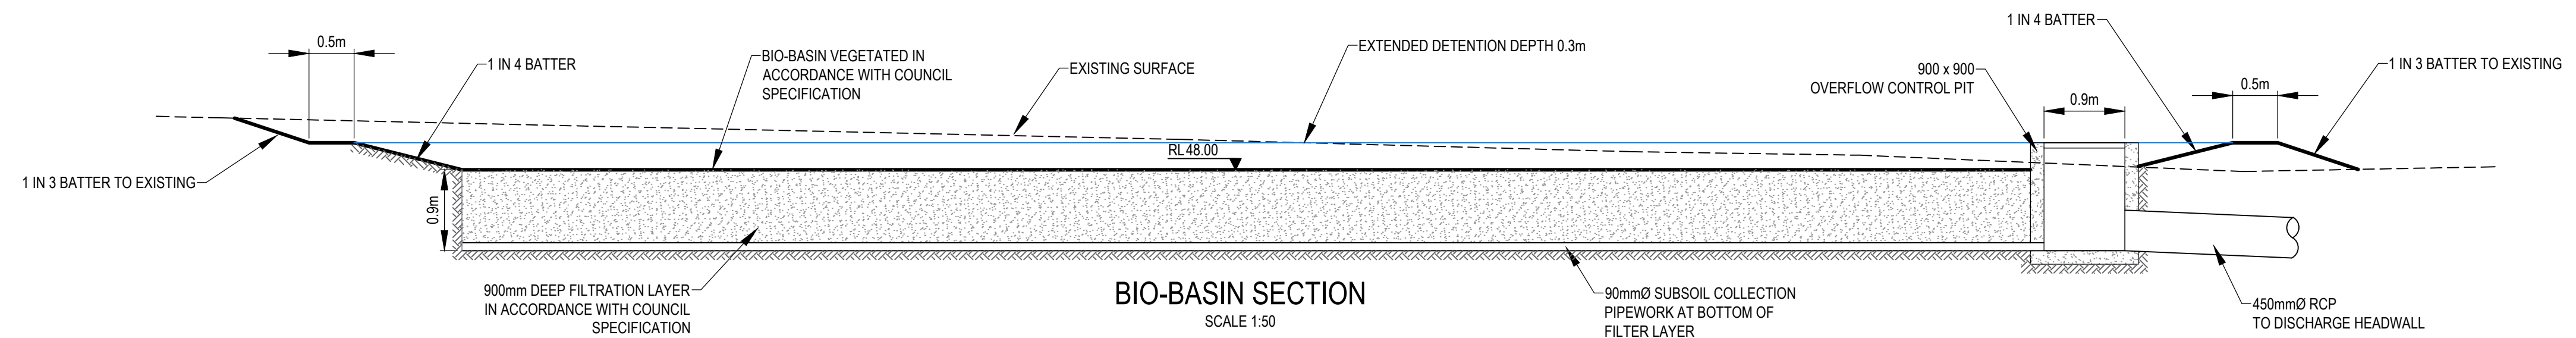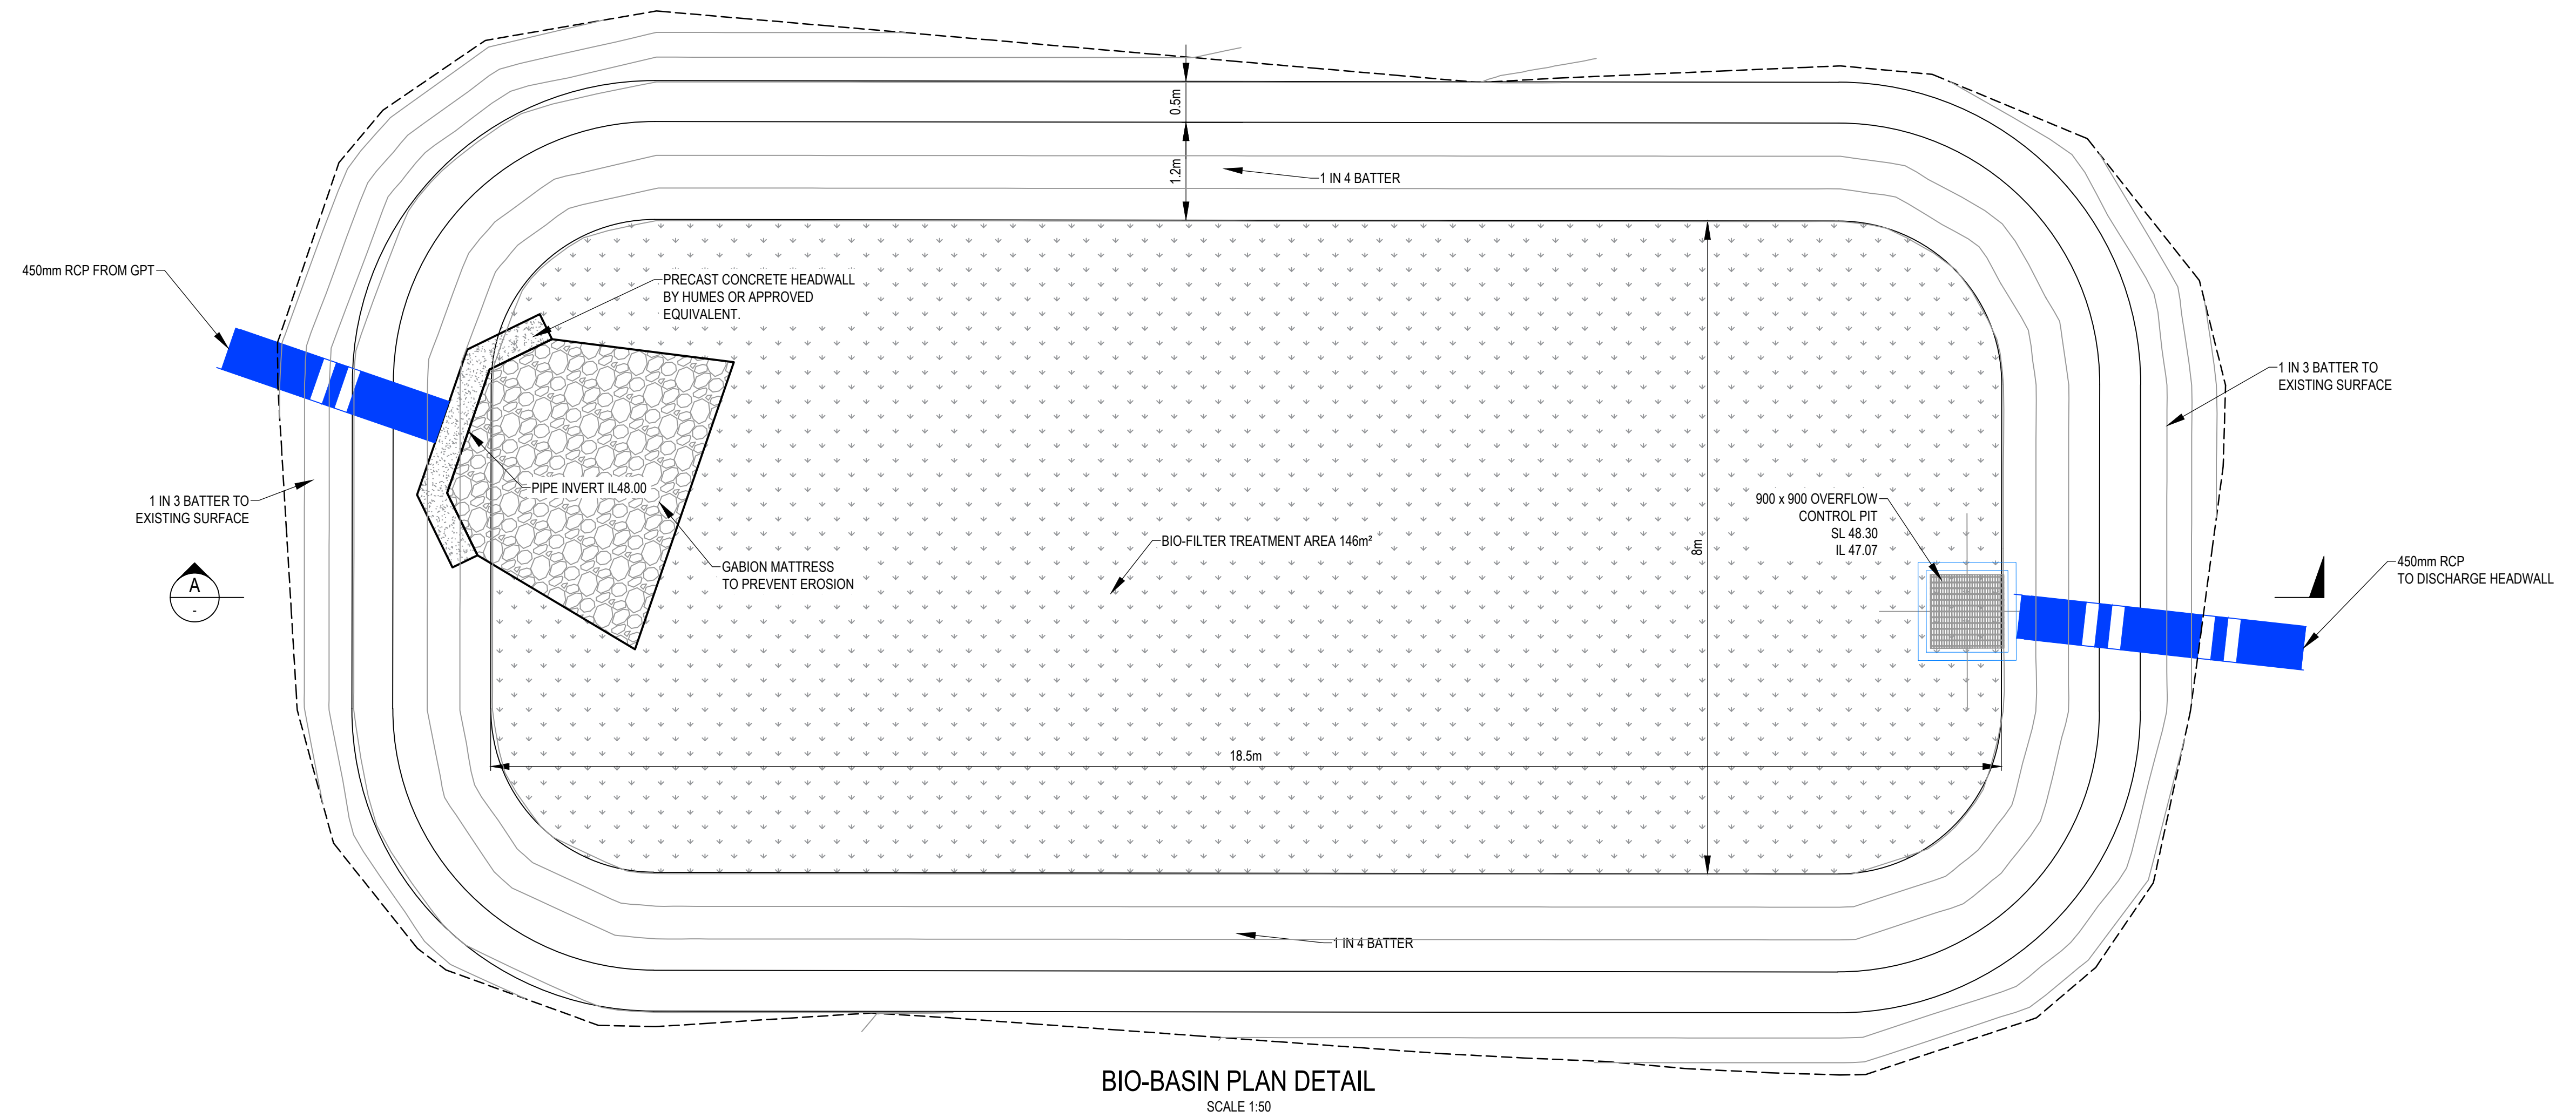

REV	DESCRIPTION	DRAWN	APP'D	DATE
A	ISSUED FOR DA APPROVAL	IAH	IAH	07.07.21

DRAWN:	-
DESIGNED:	-
VERIFIED:	... J.J.
APPROVED FOR TENDER:	... J.J.
APPROVED FOR CONSTRUCTION:	... J.J.

TONY OWEN PARTNERS

ARCHITECT/CLIENT

PROJECT	CROATIA AVENUE	TITLE	TEMPORARY WORKS - STORMWATER DRAINAGE DETAILS - SHEET 2
---------	----------------	-------	---

47429-CI-TEMP-526-01.dwg

FOR APPROVAL NOT FOR CONSTRUCTION			
AS NOTED	47429	CI-TEMP-526-02	A
SCALE @ A1	PROJECT No	DRAWING No	REV

24/09/2020 10:29:59 PM