


DRAWING STATUS:		
DEVELOPMENT APPLICATION		
Rev	Revision Description	Date
1	Pre DA Issue	23/11/2020
2	Preliminary Issue	18/01/2021
3	Preliminary Issue	10/02/2021
4	Preliminary Issue	10/02/2021
5	Preliminary Issue - Loading Zone	24/03/2021
6	PRE-DA ISSUE - DESIGN EXCELLENCE PANEL	01/04/2021
7	DESIGN EXCELLENCE PANEL	21/04/2021
8	Preliminary Issue	19/05/2021
9	Preliminary Issue - GenesisCare Signoff	20/05/2021
10	DEVELOPMENT APPLICATION	15/06/2021

©Copyright Team 2 Architects
This drawing is protected by copyright. All rights are reserved. Unless permitted under the Copyright Act 1968, no part of this drawing may in any form or by any means be reproduced, published, broadcast or transmitted without the prior written permission of the copyright owner. Please Note: If the status of this drawing is not signed off for Construction it may be subject to change, alteration or amendment at the discretion of Team 2 Architects. If so, Team 2 Architects is not liable for any loss, damage, harm or injury whether special, consequential, direct or indirect, suffered by you or any other person as a result of your use of this drawing for construction purposes.

- DRAWING LEGEND:**
1. Architectural drawings shall be read in conjunction with other consultant drawings and specifications. Any discrepancies shall be referred to team 2 architects before proceeding with work.
 2. All dimensions and levels are in millimeters unless noted otherwise. No dimension shall be obtained by scaling the drawing.
 3. All dimensions to be checked on site with any discrepancies referred to team 2 architects before proceeding with work.
 4. All work to be carried out in accordance with the requirements of the principal certifying authority, current ncc & Australian standards.

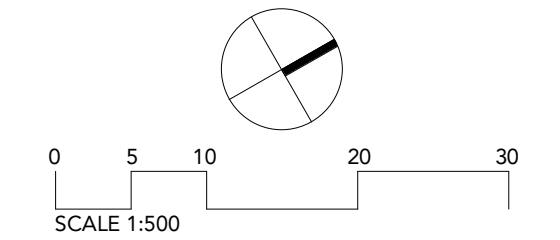

TEAM 2
ARCHITECTS

SYDNEY: 701/1 Chandos Street, St Leonards NSW 2065
T: +61 2 9437 3166
E: info@team2.com.au
Reg NSW: 9940


MELBOURNE: Suite 204/9-11 Claremont Street, South Yarra, VIC 3141
ABN: 72 104 833 507
Reg Vic: 19340

GenesisCare Campbelltown
Campbelltown

SITE PLAN EXISTING

Project #	Scale	Doc	Clk
936	1 : 500 @A1	IK	DB

Drawings #	Rev
DA-010	10

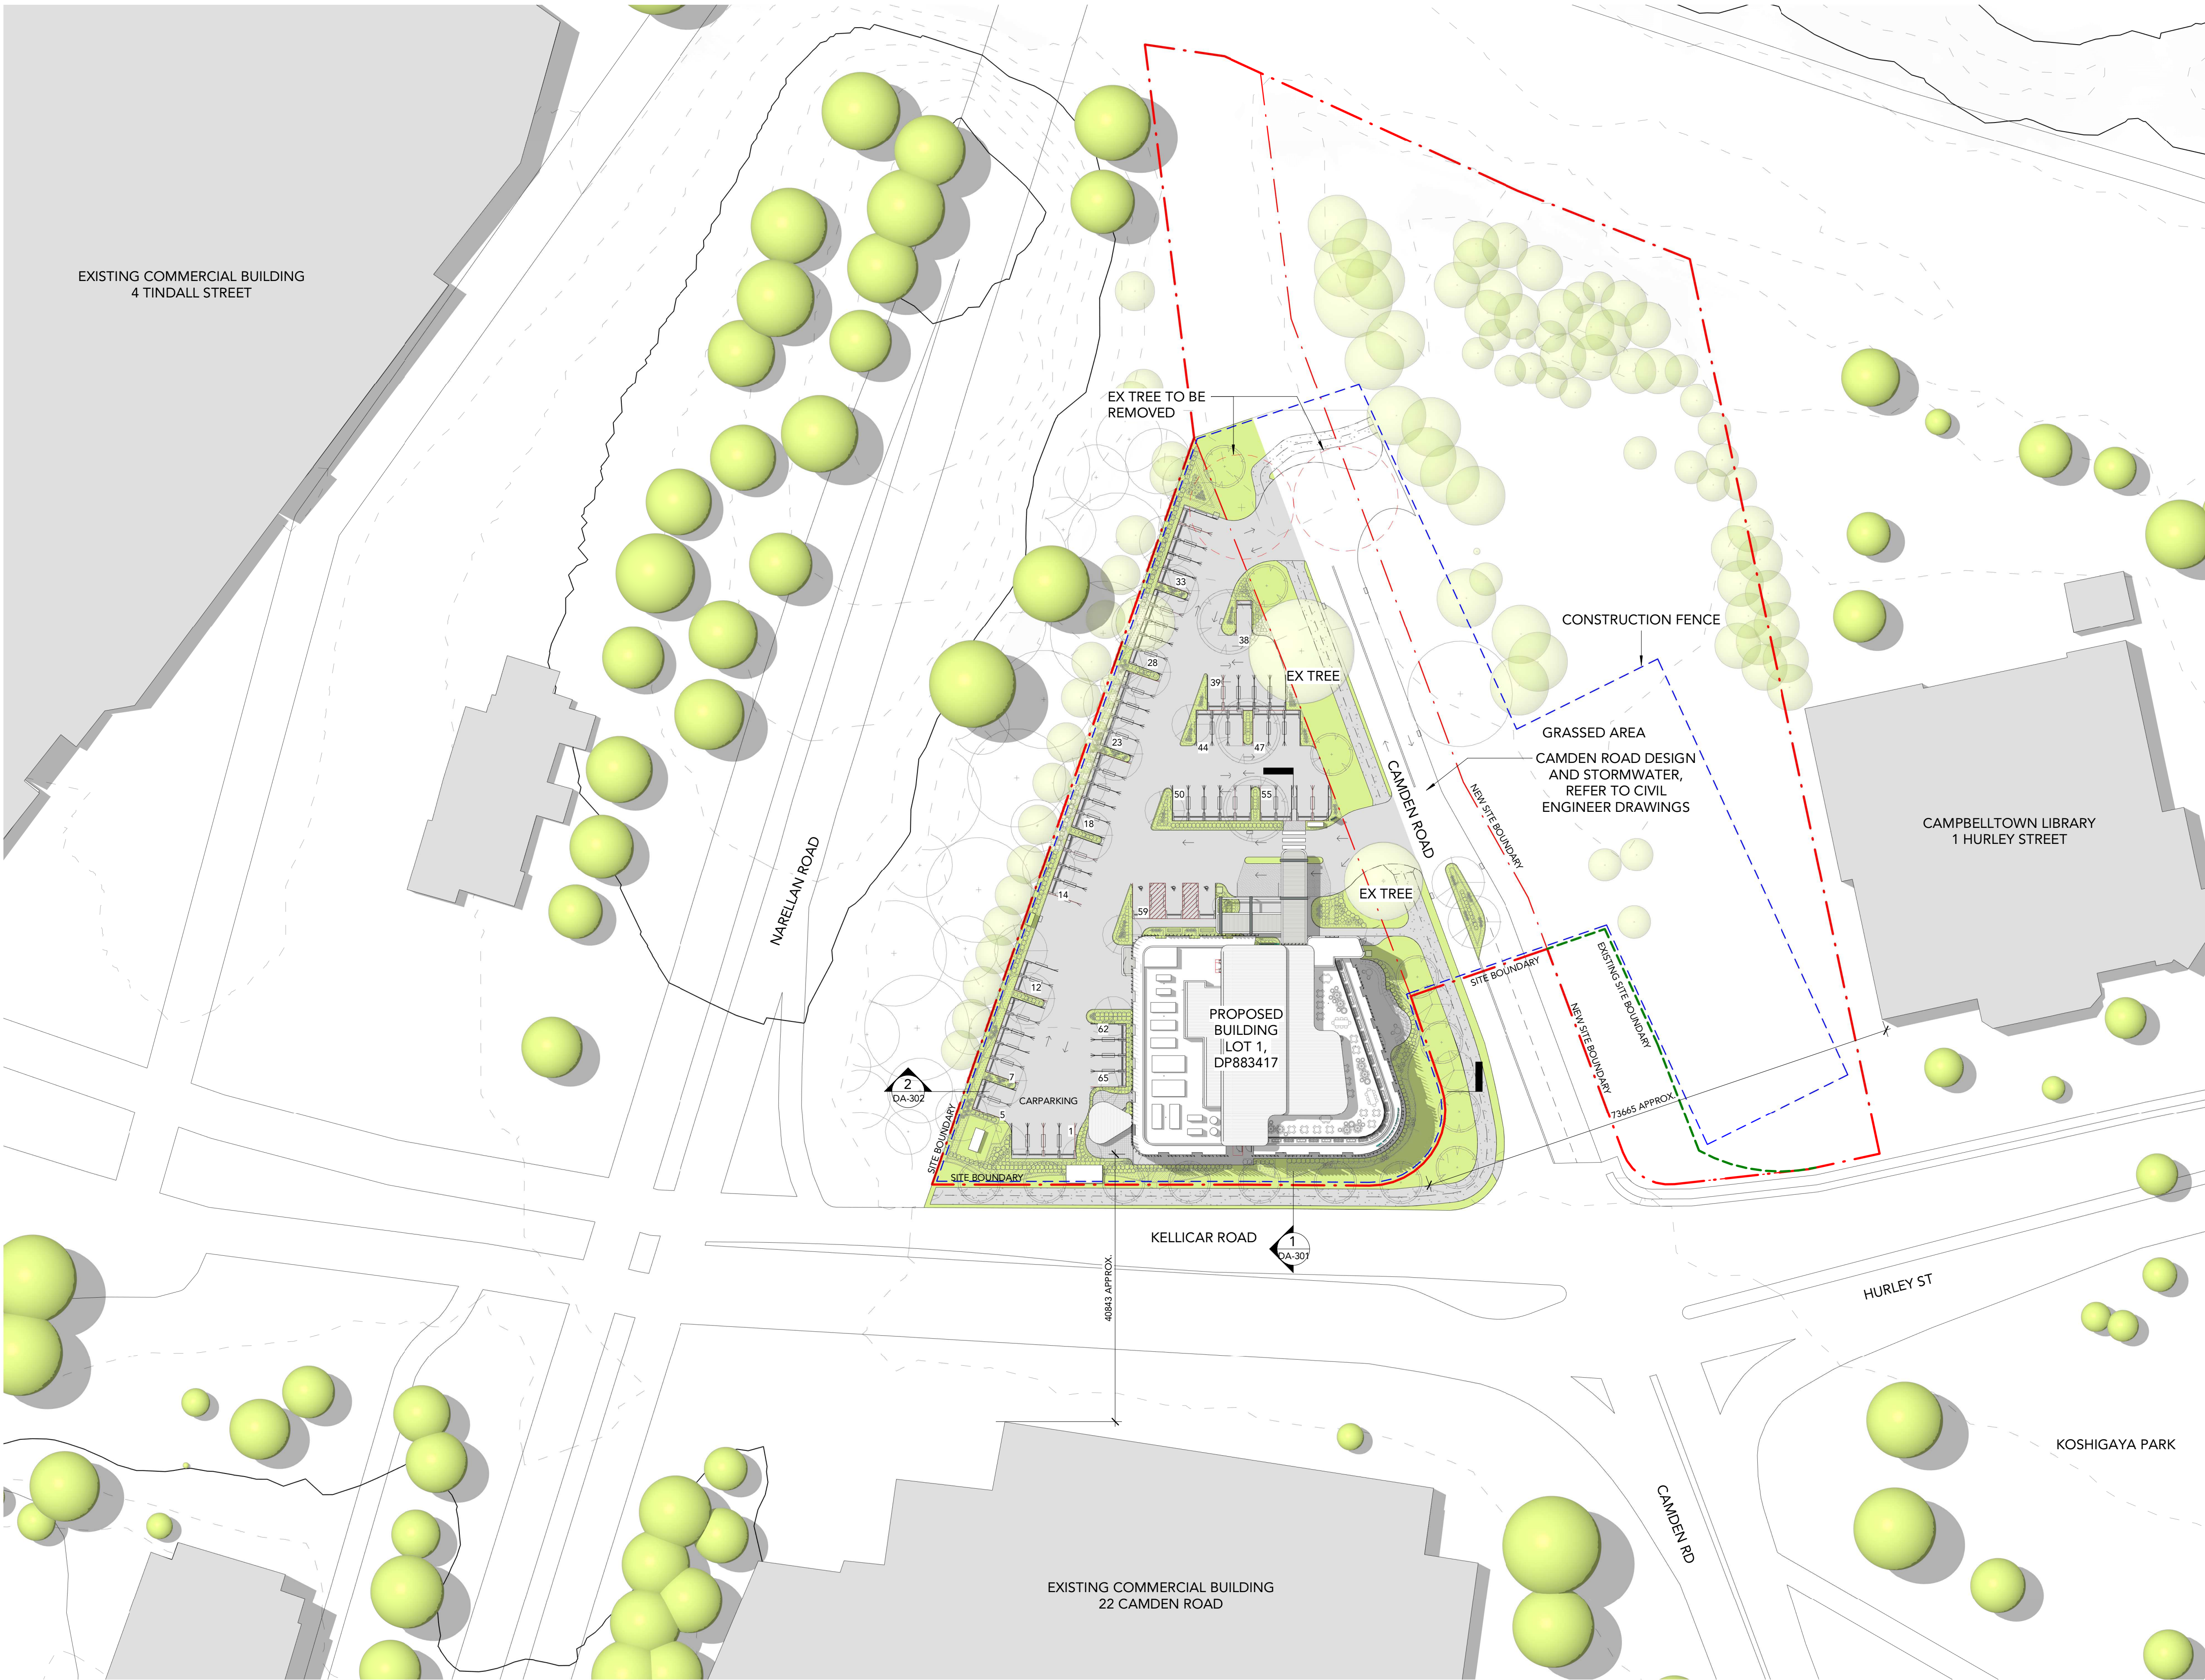


1 Proposed Site Plan - Overall
Scale: 1 : 500

DRAWING STATUS:		
DEVELOPMENT APPLICATION		
Rev	Revision Description	Date
6	Preliminary Issue	10/02/2021
7	Preliminary Issue - Loading Zone	24/02/2021
8	PRE-DA ISSUE - DESIGN EXCELLENCE PANEL	01/04/2021
9	Preliminary Issue - Minor Updates	09/04/2021
10	DESIGN EXCELLENCE PANEL	21/04/2021
11	Preliminary Issue - Drawings update	10/05/2021
12	Sketch Issue - New Camden road overlay	10/05/2021
13	Preliminary Issue - Camden Road Update	14/05/2021
14	Preliminary Issue	19/05/2021
15	Preliminary Issue - GenesisCare Signoff	20/05/2021
16	Preliminary Issue - Crossings removed	21/05/2021
17	DEVELOPMENT APPLICATION	15/06/2021

©Copyright Team 2 Architects
This drawing is protected by copyright. All right are reserved. Unless permitted under the Copyright Act 1968, No part of this drawing may in any form or by any means be reproduced, published, broadcast or transmitted without the prior written permission of the copyright owner. Please Note: If the status of this drawing is not signed off For Construction it may be subject to change, alteration or amendment at the discretion of Team 2 Architects. If so, Team 2 Architects is not liable for any loss, damage, harm or injury whether special, consequential, direct or indirect, suffered by you or any other person as a result of your use of this drawing for construction purposes.

DRAWING LEGEND:
1. Architectural drawings shall be read in conjunction with other consultant drawings and specifications. Any discrepancies shall be referred to team 2 architects before proceeding with work.
2. All dimensions and levels are in millimeters unless noted otherwise. No dimension shall be obtained by scaling the drawing.
3. All dimensions to be checked on site with any discrepancies referred to team 2 architects before proceeding with work.
4. All work to be carried out in accordance with the requirements of the principal certifying authority, current ncc & Australian standards.

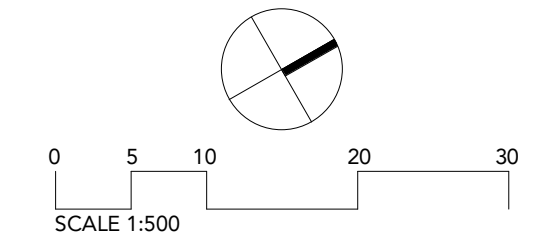

TEAM 2
ARCHITECTS

SYDNEY MELBOURNE
701/1 Chandos Street, Suite 204/9-11 Claremont Street,
St Leonards NSW 2065 South Yarra VIC 3141
T: +61 2 9437 3166 ABN: 72 104 833 507
E: info@team2.com.au Reg NSW: 9940 Reg Vic: 19340

GenesisCare Campbelltown
Campbelltown

Title:
SITE PLAN PROPOSED - OVERALL

Project #	Scale	Doc	Clk
936	1 : 500 @A1	BB	IK

Drawings #:
DA-011

17



1 Proposed Site Plan
Scale: 1 : 250


DRAWING STATUS:		
DEVELOPMENT APPLICATION		
Rev	Revision Description	Date
12	DESIGN EXCELLENCE PANEL	21/04/2021
13	Preliminary Issue	29/04/2021
14	Preliminary Issue - Drawings update	10/05/2021
15	Sketch Issue - New Camden road overlay	10/05/2021
16	Preliminary Issue - Camden Road Update	14/05/2021
17	Preliminary Issue	19/05/2021
18	Preliminary Issue - GenesisCare Signoff	20/05/2021
19	Preliminary Issue - Crossings removed	21/05/2021
20	DEVELOPMENT APPLICATION	15/06/2021
21	DA - For Information	25/06/2021
22	DEVELOPMENT APPLICATION	29/06/2021
23	Revised Development Application	15/10/2021
24	Revised Development Application	20/10/2021

©Copyright Team 2 Architects
This drawing is protected by copyright. All right are reserved. Unless permitted under the Copyright Act 1968, No part of this drawing may in any form or by any means be reproduced, published, broadcast or transmitted without the prior written permission of the copyright owner. Please Note if the status of this drawing is not signed off For Construction it may be subject to change, alteration or amendment at the discretion of Team 2 Architects. If so, Team 2 Architects is not liable for any loss, damage, harm or injury whether special, consequential, direct or indirect, suffered by you or any other person as a result of your use of this drawing for construction purposes.

DRAWING LEGEND:

1. Architectural drawings shall be read in conjunction with other consultant drawings and specifications. Any discrepancies shall be referred to team 2 architects before proceeding with work.
2. All dimensions and levels are in millimeters unless noted otherwise. No dimension shall be obtained by scaling the drawing.
3. All dimensions to be checked on site with any discrepancies referred to team 2 architects before proceeding with work.
4. All work to be carried out in accordance with the requirements of the principal certifying authority, current ncc & Australian standards.

V = VISITOR PARKING SPACES 2600W
S = STAFF PARKING SPACES 2400W

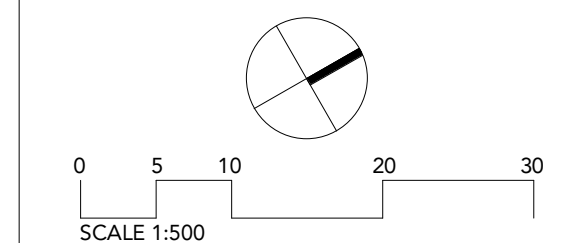

TEAM 2
ARCHITECTS
STONEY MELBOURNE
701/1 Chandos Street, Suite 204/9-11 Claremont Street,
St Leonards NSW 2065 South Yarra, VIC 3141
T: + 61 2 9437 3166 ABN: 72 104 833 507
E: info@team2.com.au
Reg NSW: 9940 Reg Vic: 19340

GenesisCare Campbelltown
Campbelltown


Title:
SITE PLAN PROPOSED

Project #	Scale	Doc.	Clk.
936	As	IK	DB

Drawings: indicated

DA-012

24

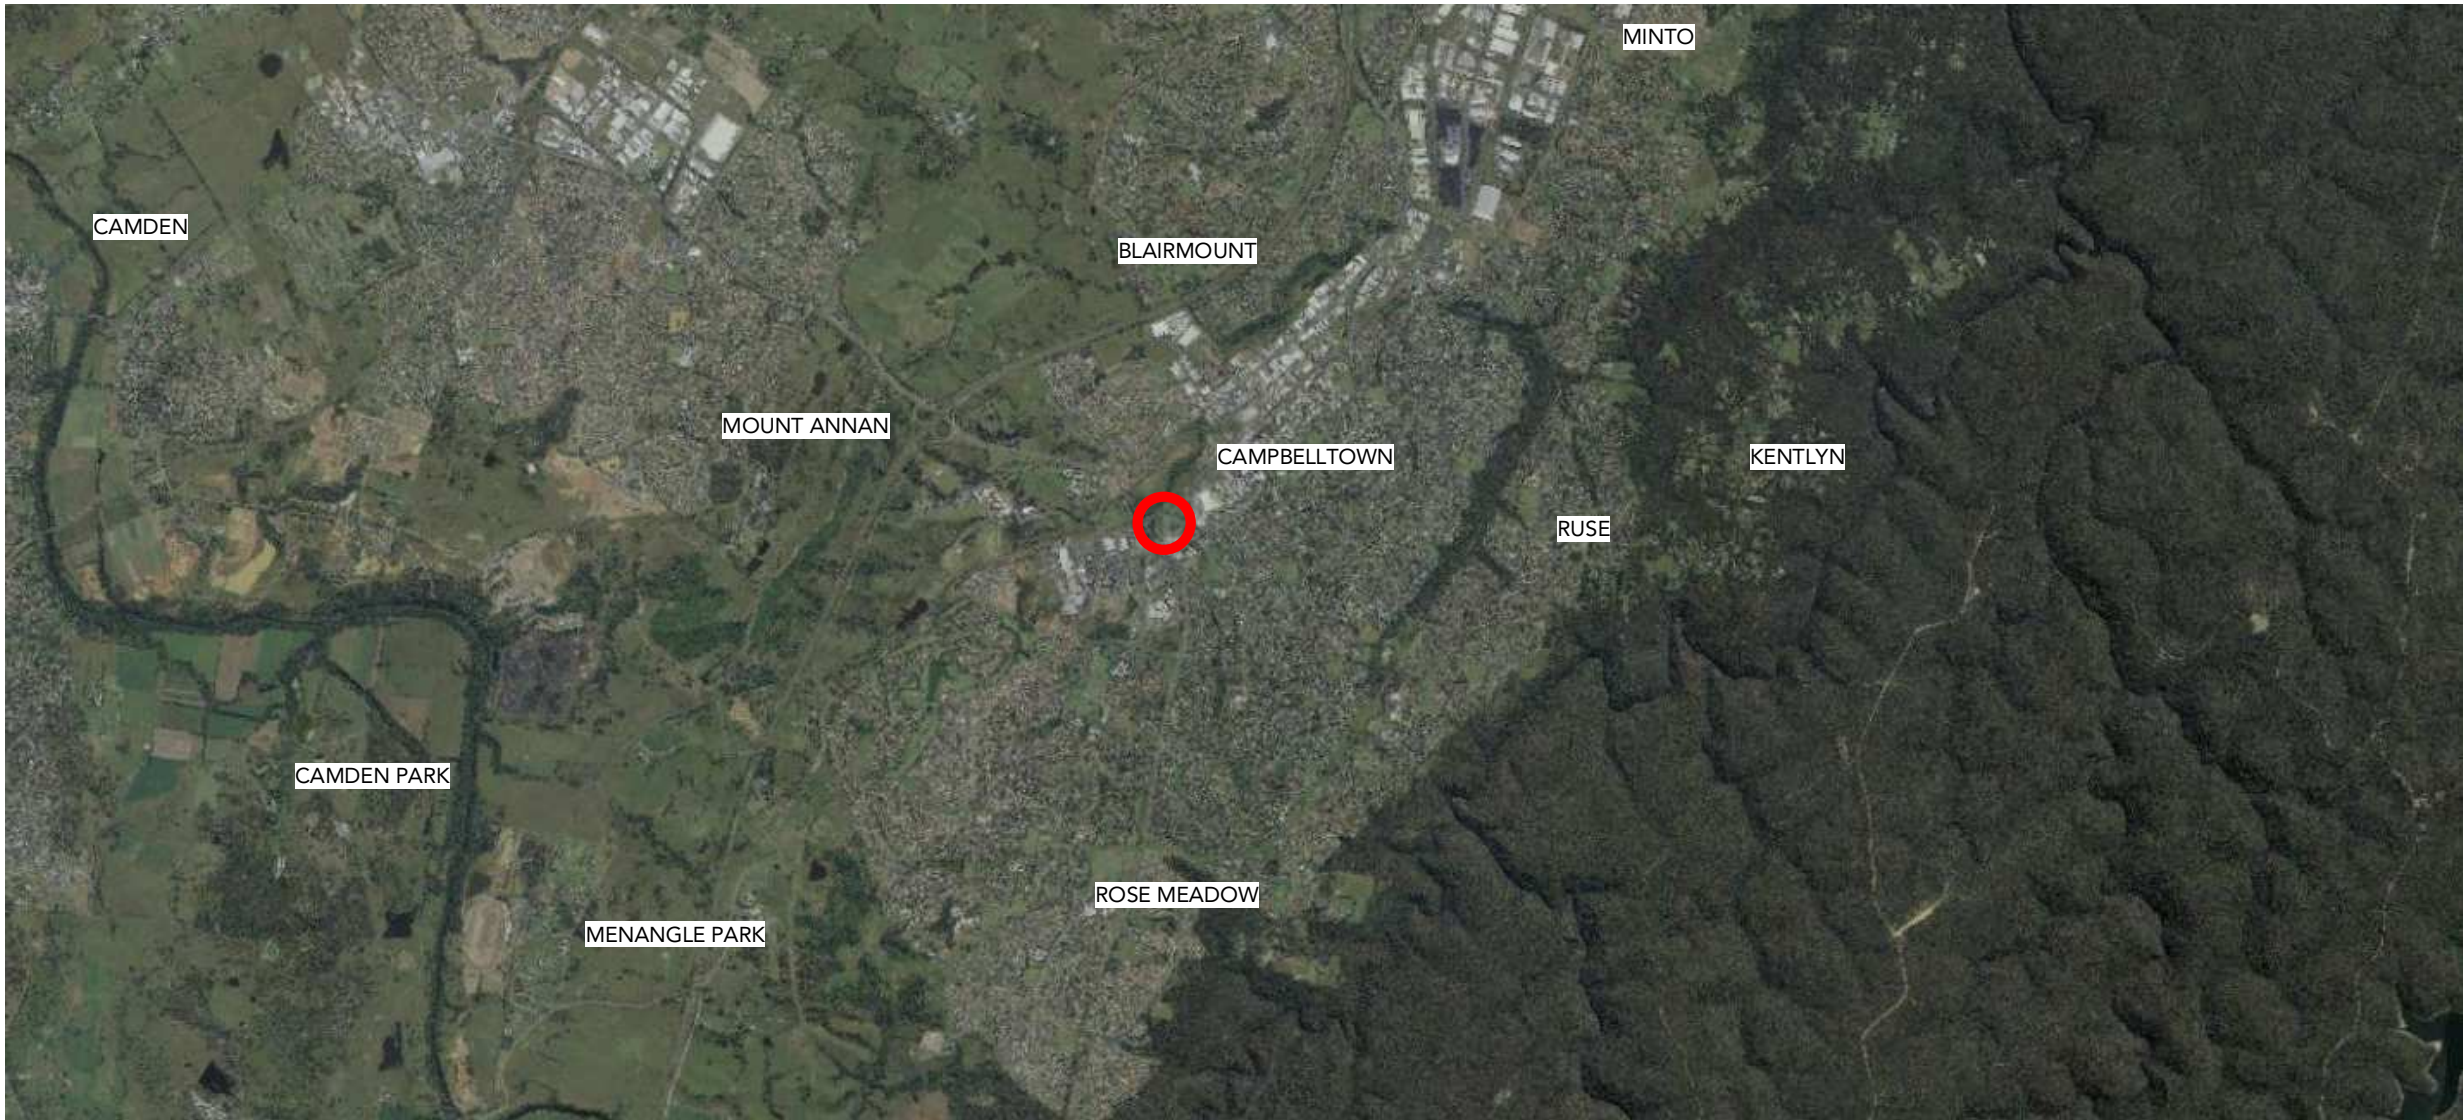


LOCATION PLAN
SIX MAPS




LOCATION PLAN
SIX MAPS




SITE PLAN
SIX MAPS

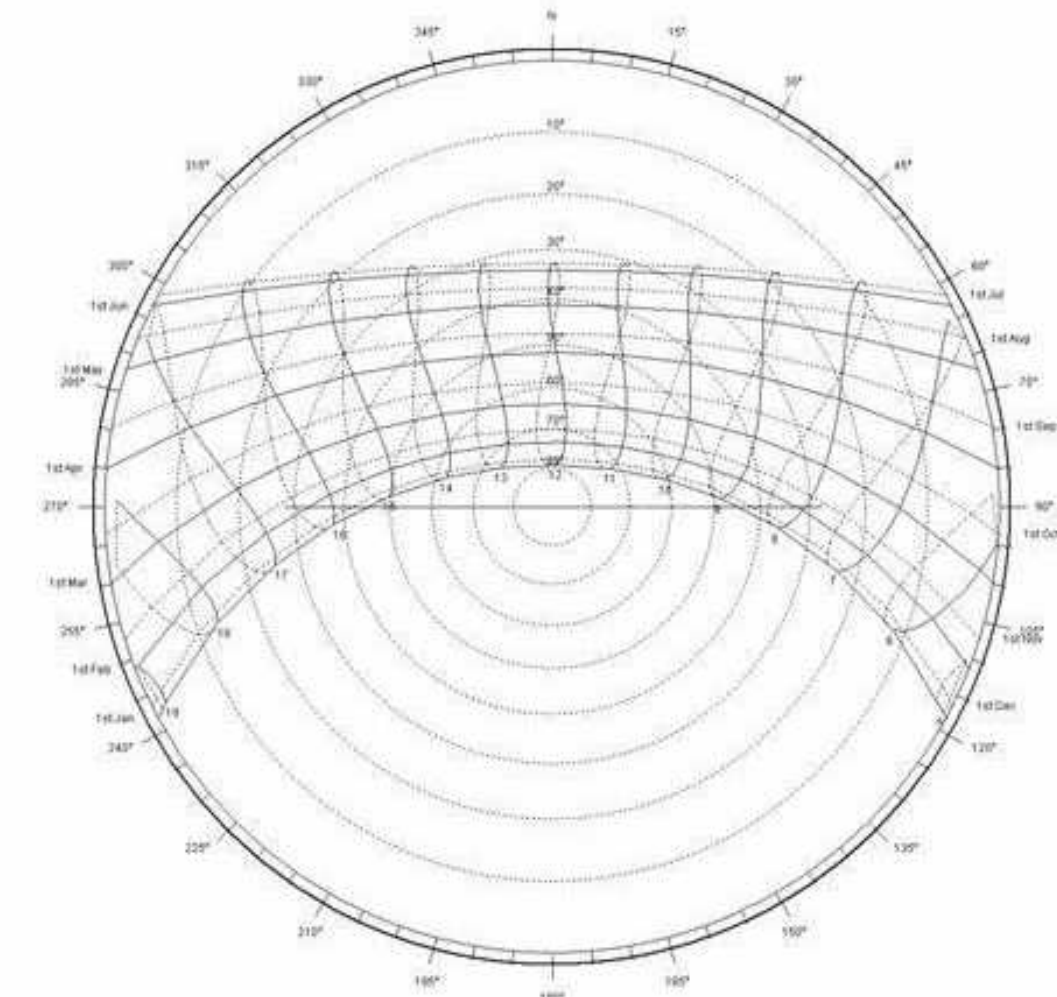



SUN PATH DIAGRAM
SYDNEY

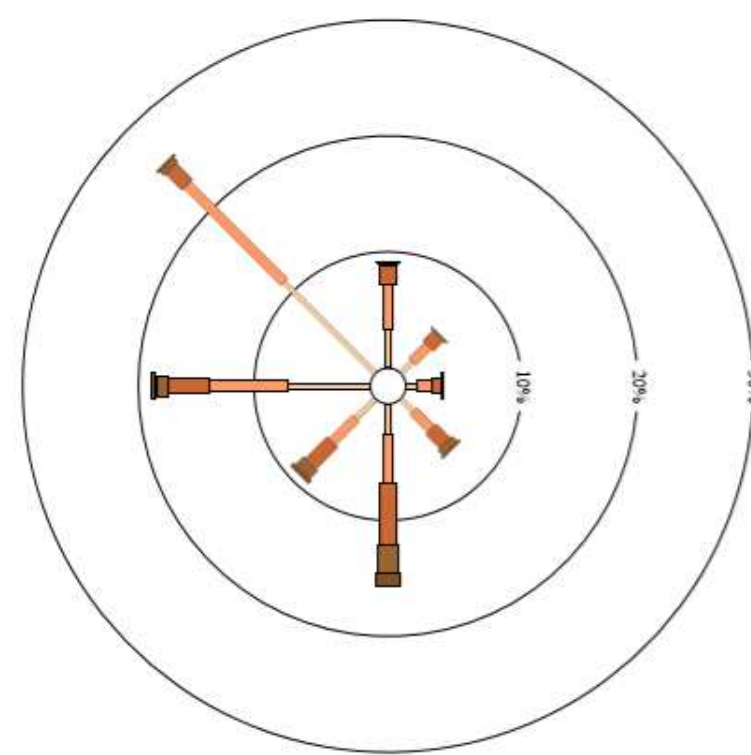


WIND ROSE AT 9AM
SYDNEY

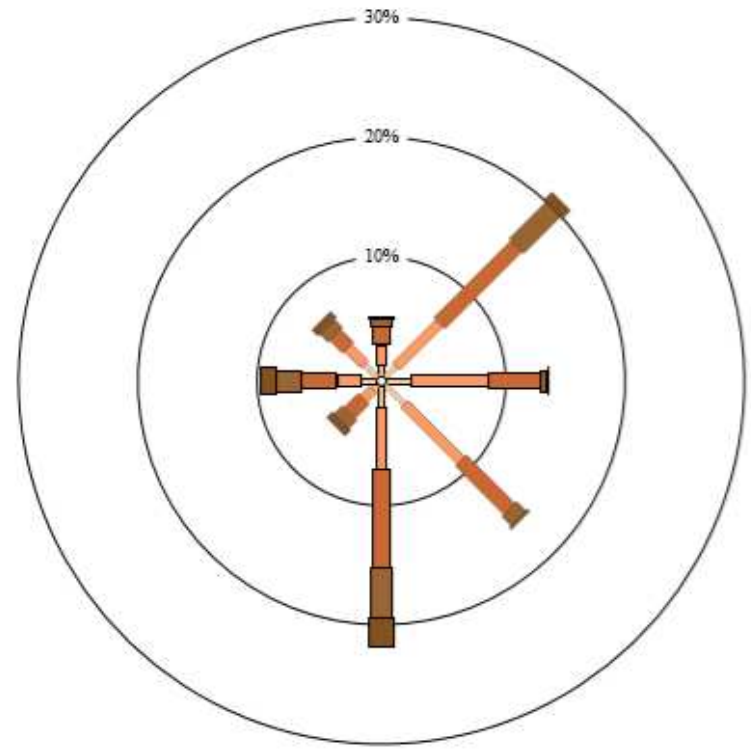


WIND ROSE AT 3PM
SYDNEY

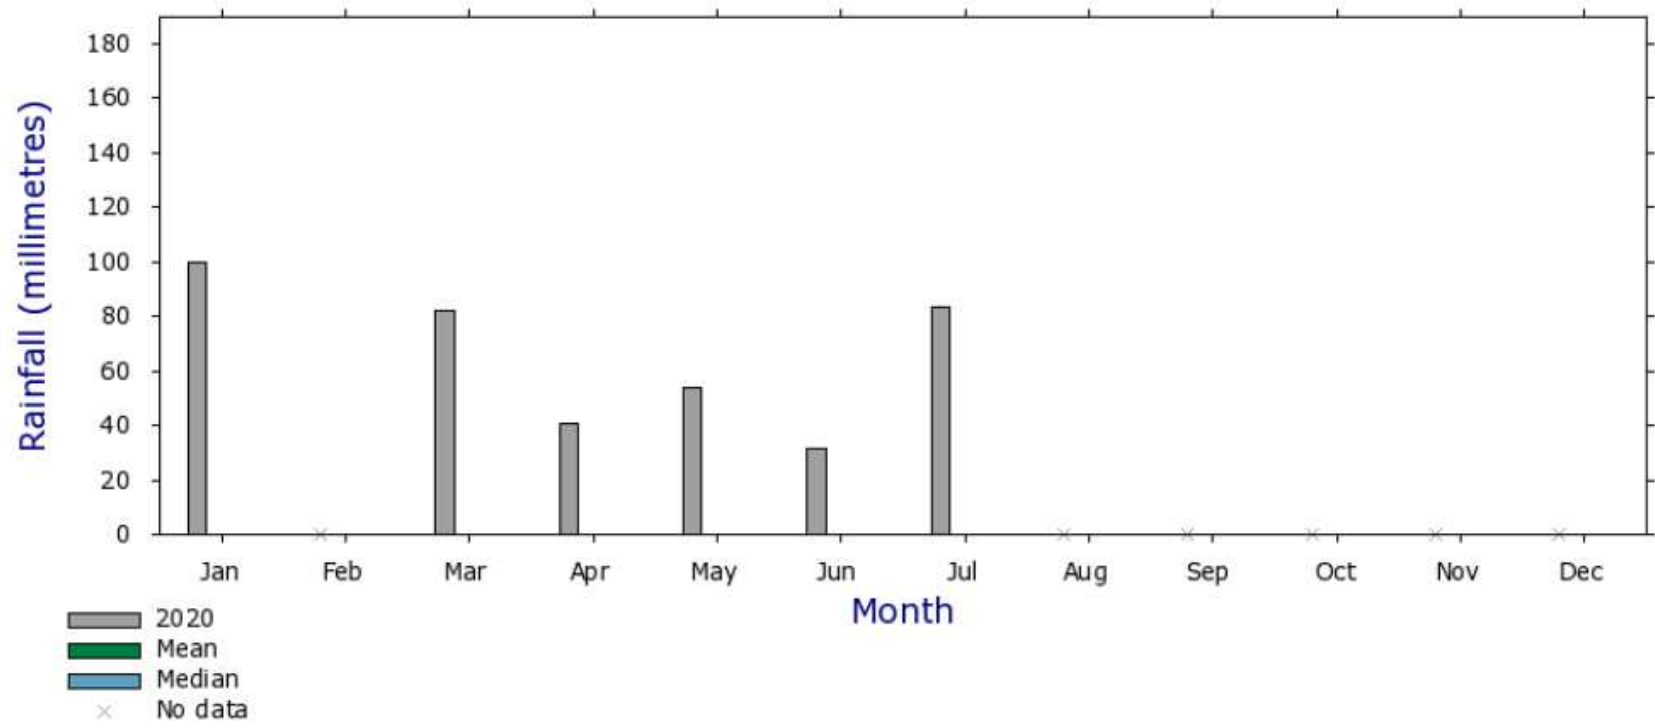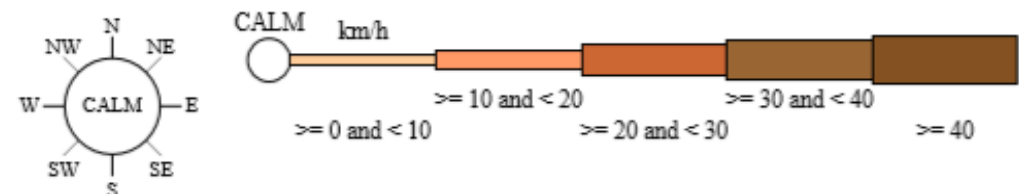


RAINFALL DATA: CAMPBELLTOWN (MOUNT ANNAN)
CLIMATE DATA FROM BUREAU OF METEOROLOGY

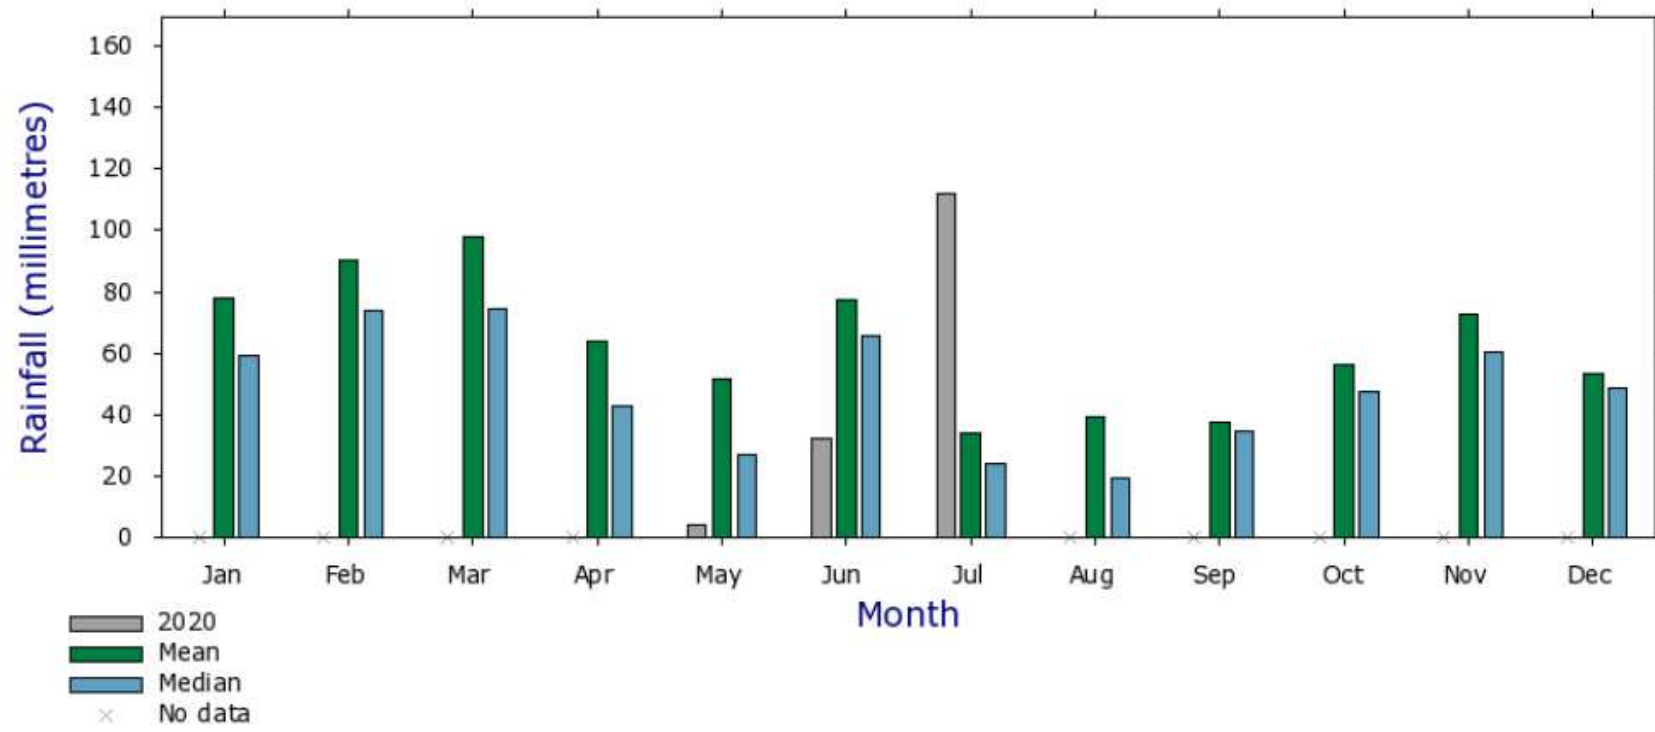

RAINFALL DATA: CAMPBELLTOWN (KENTLYN)
CLIMATE DATA FROM BUREAU OF METEOROLOGY

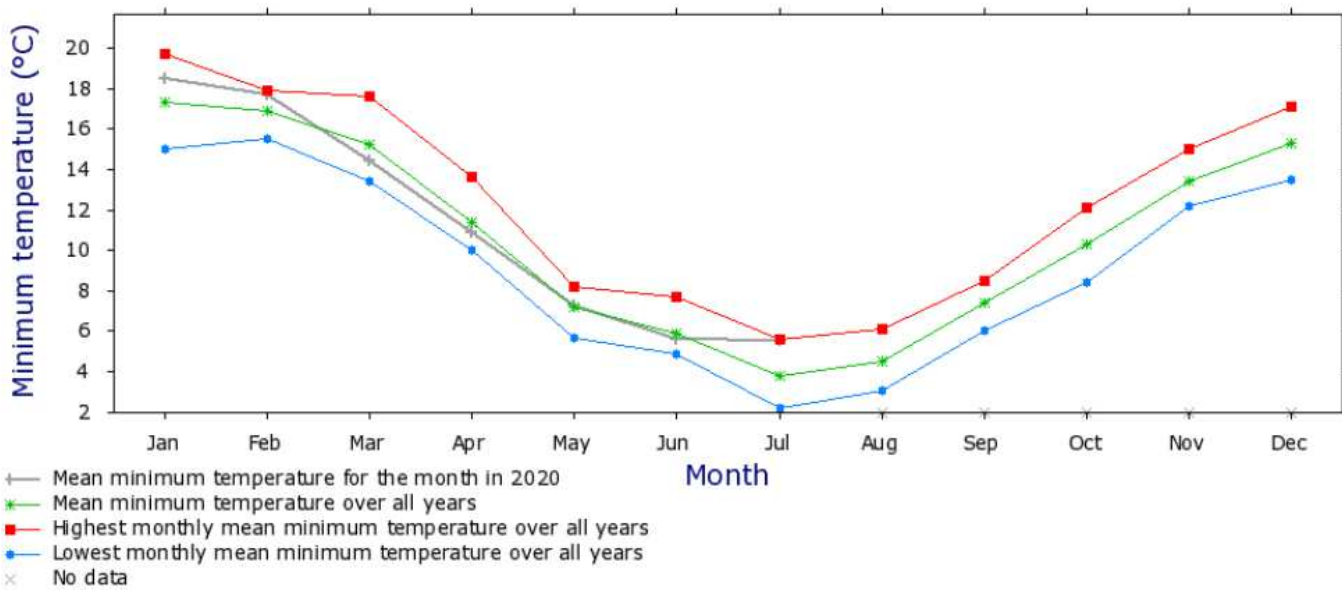

MINIMUM TEMPERATURE DATA: CAMPBELLTOWN (MOUNT ANNAN)
CLIMATE DATA FROM BUREAU OF METEOROLOGY

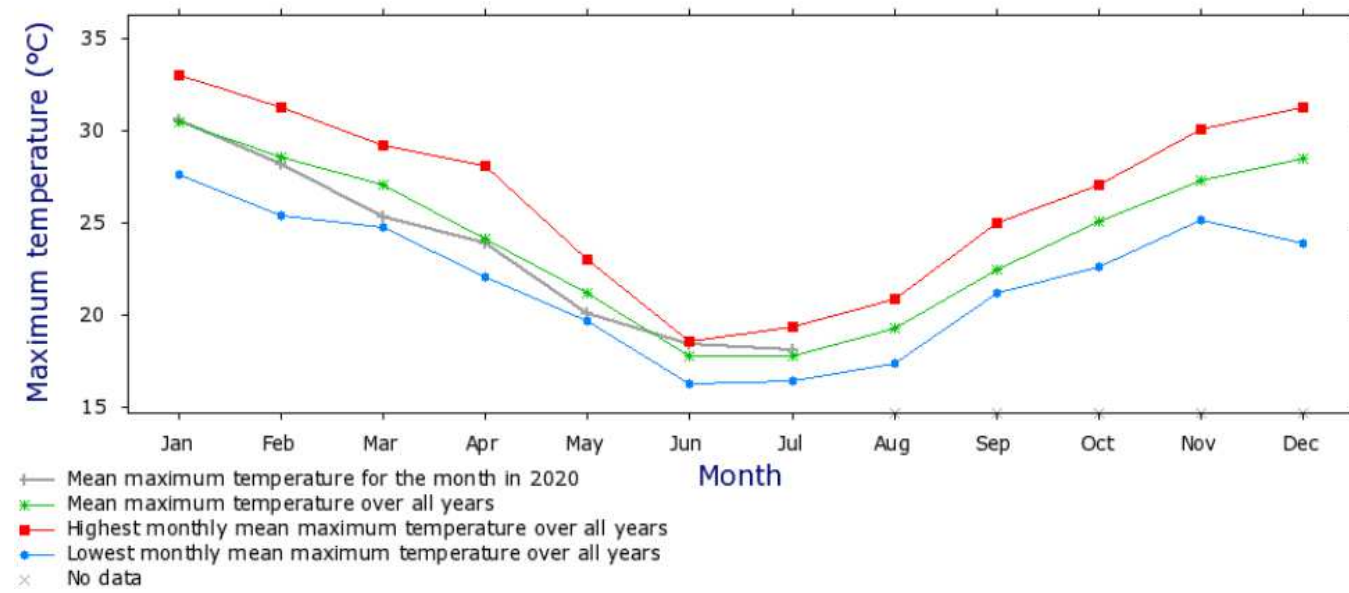

MAXIMUM TEMPERATURE DATA: CAMPBELLTOWN (MOUNT ANNAN)
CLIMATE DATA FROM BUREAU OF METEOROLOGY

DRAWING STATUS:		
DEVELOPMENT APPLICATION		
Rev	Revision Description	Date
1	Pre DA Issue	23/11/2020
2	Preliminary Issue - Parking layout	22/03/2021
3	PRE-DA ISSUE - DESIGN EXCELLENCE PANEL	01/04/2021
4	DESIGN EXCELLENCE PANEL	21/04/2021
5	Preliminary Issue - GenesisCare Signoff	20/05/2021
6	DEVELOPMENT APPLICATION	15/06/2021

©Copyright Team 2 Architects
This drawing is protected by copyright. All right are reserved. Unless permitted under the Copyright Act 1968, No part of this drawing may in any form or by any means be reproduced, published, broadcast or transmitted without the prior written permission of the copyright owner. Please Note if the status of this drawing is not signed off For Construction it may be subject to change, alteration or amendment at the discretion of Team 2 Architects. If so, Team 2 Architects is not liable for any loss, damage, harm or injury whether special, consequential, direct or indirect, suffered by you or any other person as a result of your use of this drawing for construction purposes.

DRAWING LEGEND:

1. Architectural drawings shall be read in conjunction with other consultant drawings and specifications. Any discrepancies shall be referred to team 2 architects before proceeding with work.
2. All dimensions and levels are in millimeters unless noted otherwise. No dimension shall be obtained by scaling the drawing.
3. All dimensions to be checked on site with any discrepancies referred to team 2 architects before proceeding with work.
4. All work to be carried out in accordance with the requirements of the principal certifying authority, current ncc & Australian standards.



SYDNEY 701/1 Chandos Street, Suite 204/9-11 Claremont Street, South Yarra, VIC 3141
T: + 61 2 9437 3166
E: info@team2.com.au
Reg NSW: 9940
MELBOURNE
ABN: 72 104 833 507
Reg Vic: 19340


GenesisCare Campbelltown
Campbelltown

SITE ANALYSIS PLAN

Project #	Scale	Doc	Clid
936	@A1	JG	DB
Drawing #	Rev		

DA-013

6

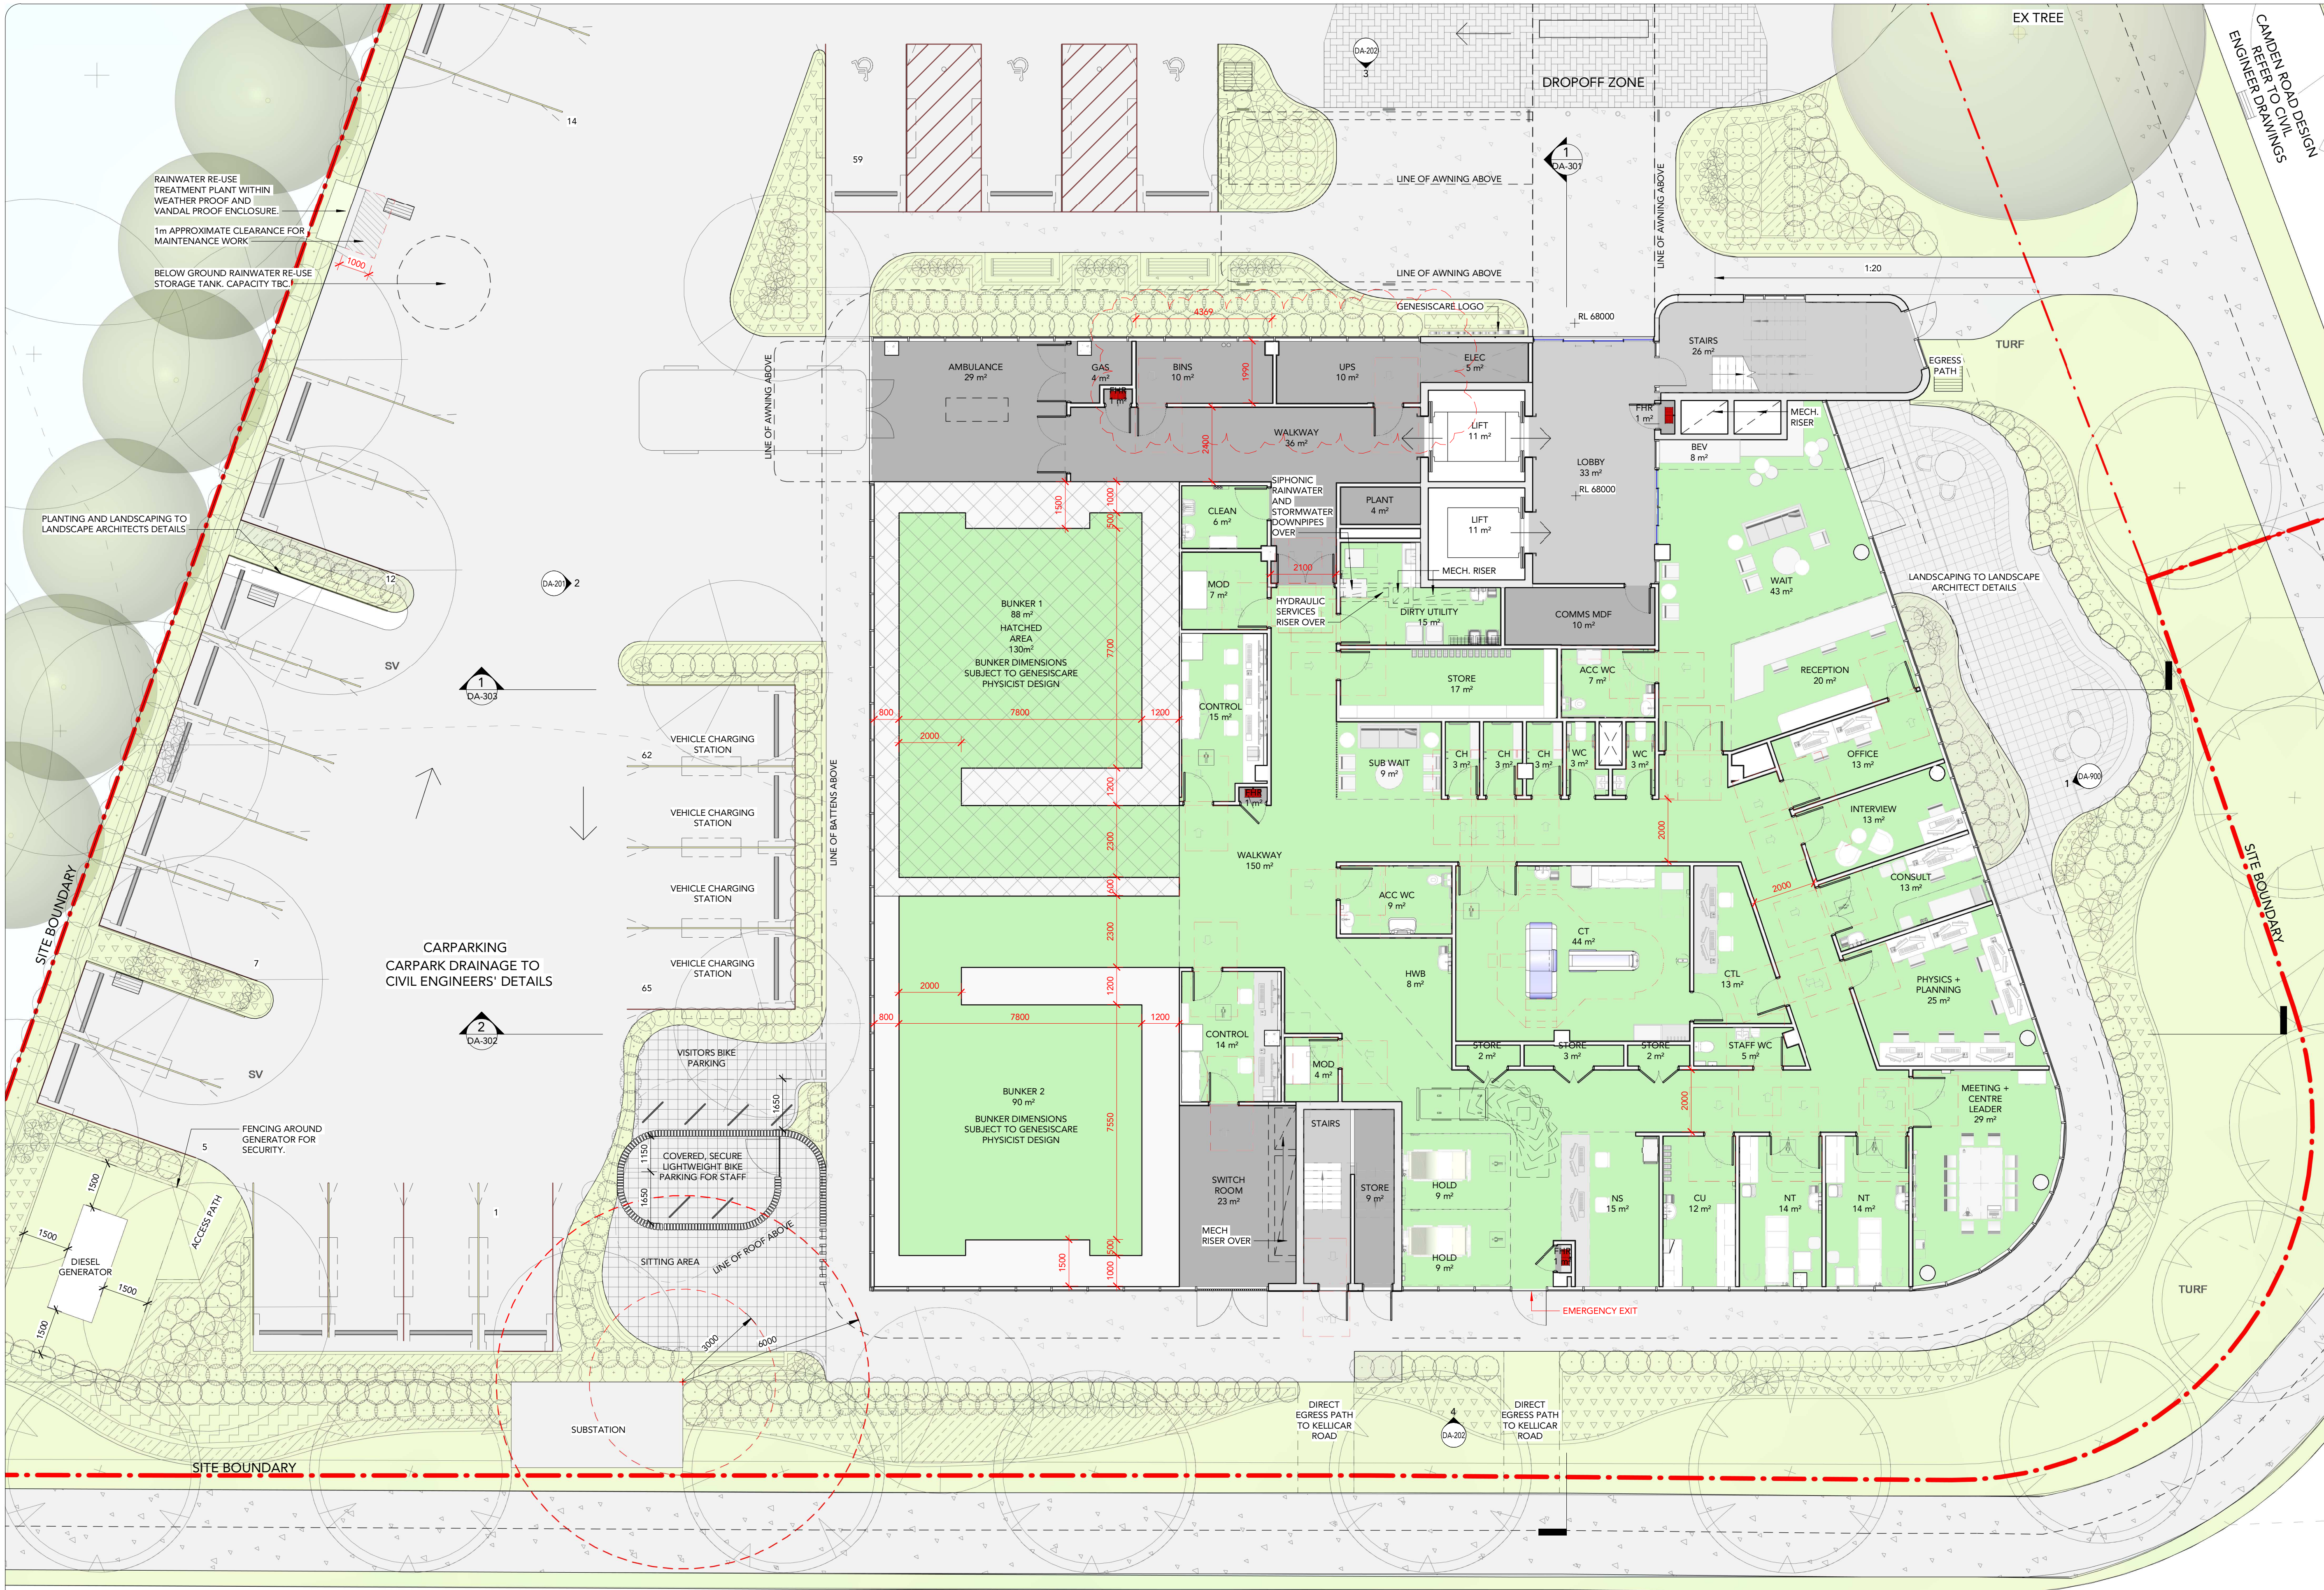


DRAWING STATUS:		
DEVELOPMENT APPLICATION		
Rev	Revision Description	Date
16	PFE-DA ISSUE - DESIGN EXCELLENCE PANEL	01/04/2021
17	DESIGN EXCELLENCE PANEL	21/04/2021
18	Preliminary Issue - Rear Parking update	28/04/2021
19	Preliminary Issue	29/04/2021
20	Preliminary Issue	05/05/2021
21	Preliminary Issue - Drawings update	10/05/2021
22	Preliminary Issue - Camden Road Update	14/05/2021
23	Preliminary Issue	19/05/2021
24	Preliminary Issue - GenesisCare Signoff	20/05/2021
25	Preliminary Issue - Bunker primary shield update	21/05/2021
26	DEVELOPMENT APPLICATION	15/06/2021
27	Revised Development Application	22/10/2021

©Copyright Team 2 Architects
This drawing is protected by copyright. All rights are reserved. Unless permitted under the Copyright Act 1968, no part of this drawing may in any form or by any means be reproduced, published, broadcast or transmitted without the prior written permission of the copyright owner. Please Note: If the status of this drawing is not signed off for Construction it may be subject to change, alteration or amendment at the discretion of Team 2 Architects. If so, Team 2 Architects is not liable for any loss, damage, harm or injury whether special, consequential, direct or indirect, suffered by you or any other person as a result of your use of this drawing for construction purposes.

- DRAWING LEGEND:
1. Architectural drawings shall be read in conjunction with other consultant drawings and specifications. Any discrepancies shall be referred to team 2 architects before proceeding with work.
 2. All dimensions and levels are in millimetres unless noted otherwise. No dimension shall be obtained by scaling the drawing.
 3. All dimensions to be checked on site with any discrepancies referred to team 2 architects before proceeding with work.
 4. All work to be carried out in accordance with the requirements of the principal certifying authority, current ncc & Australian standards.

- LEGENDS
- BACK OF HOUSE
 - CIRCULATION
 - CLINICAL TRIALS
 - CONSULT
 - MEDICAL / RADIATION ONCOLOGY
 - PATHOLOGY
 - STAFF
 - IMAGING
 - WELLNESS

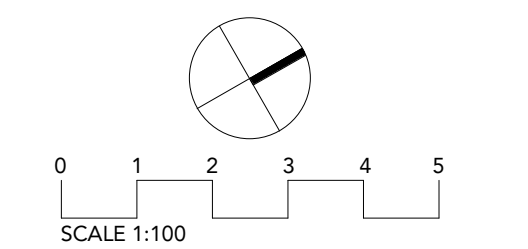


TEAM 2
ARCHITECTS


SYDNEY
701/1 Chandos Street,
St Leonards NSW 2065
T: +61 2 9437 3166
E: info@team2.com.au
Reg NSW: 9940

MELBOURNE
Suite 204/9-11 Claremont Street,
South Yarra, VIC 3141
ABN: 72 104 833 507
Reg Vic: 19340

GenesisCare Campbelltown
Campbelltown

Title:				
FLOOR PLAN - GROUND				
Project #	Scale	Doc	Clk	DB
936	1:100	0A1	IK	DB
Drawings #:				
DA-101				27

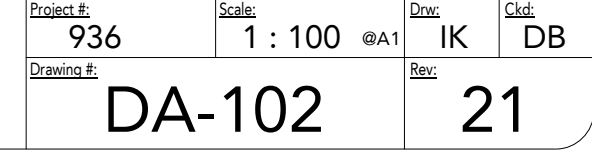

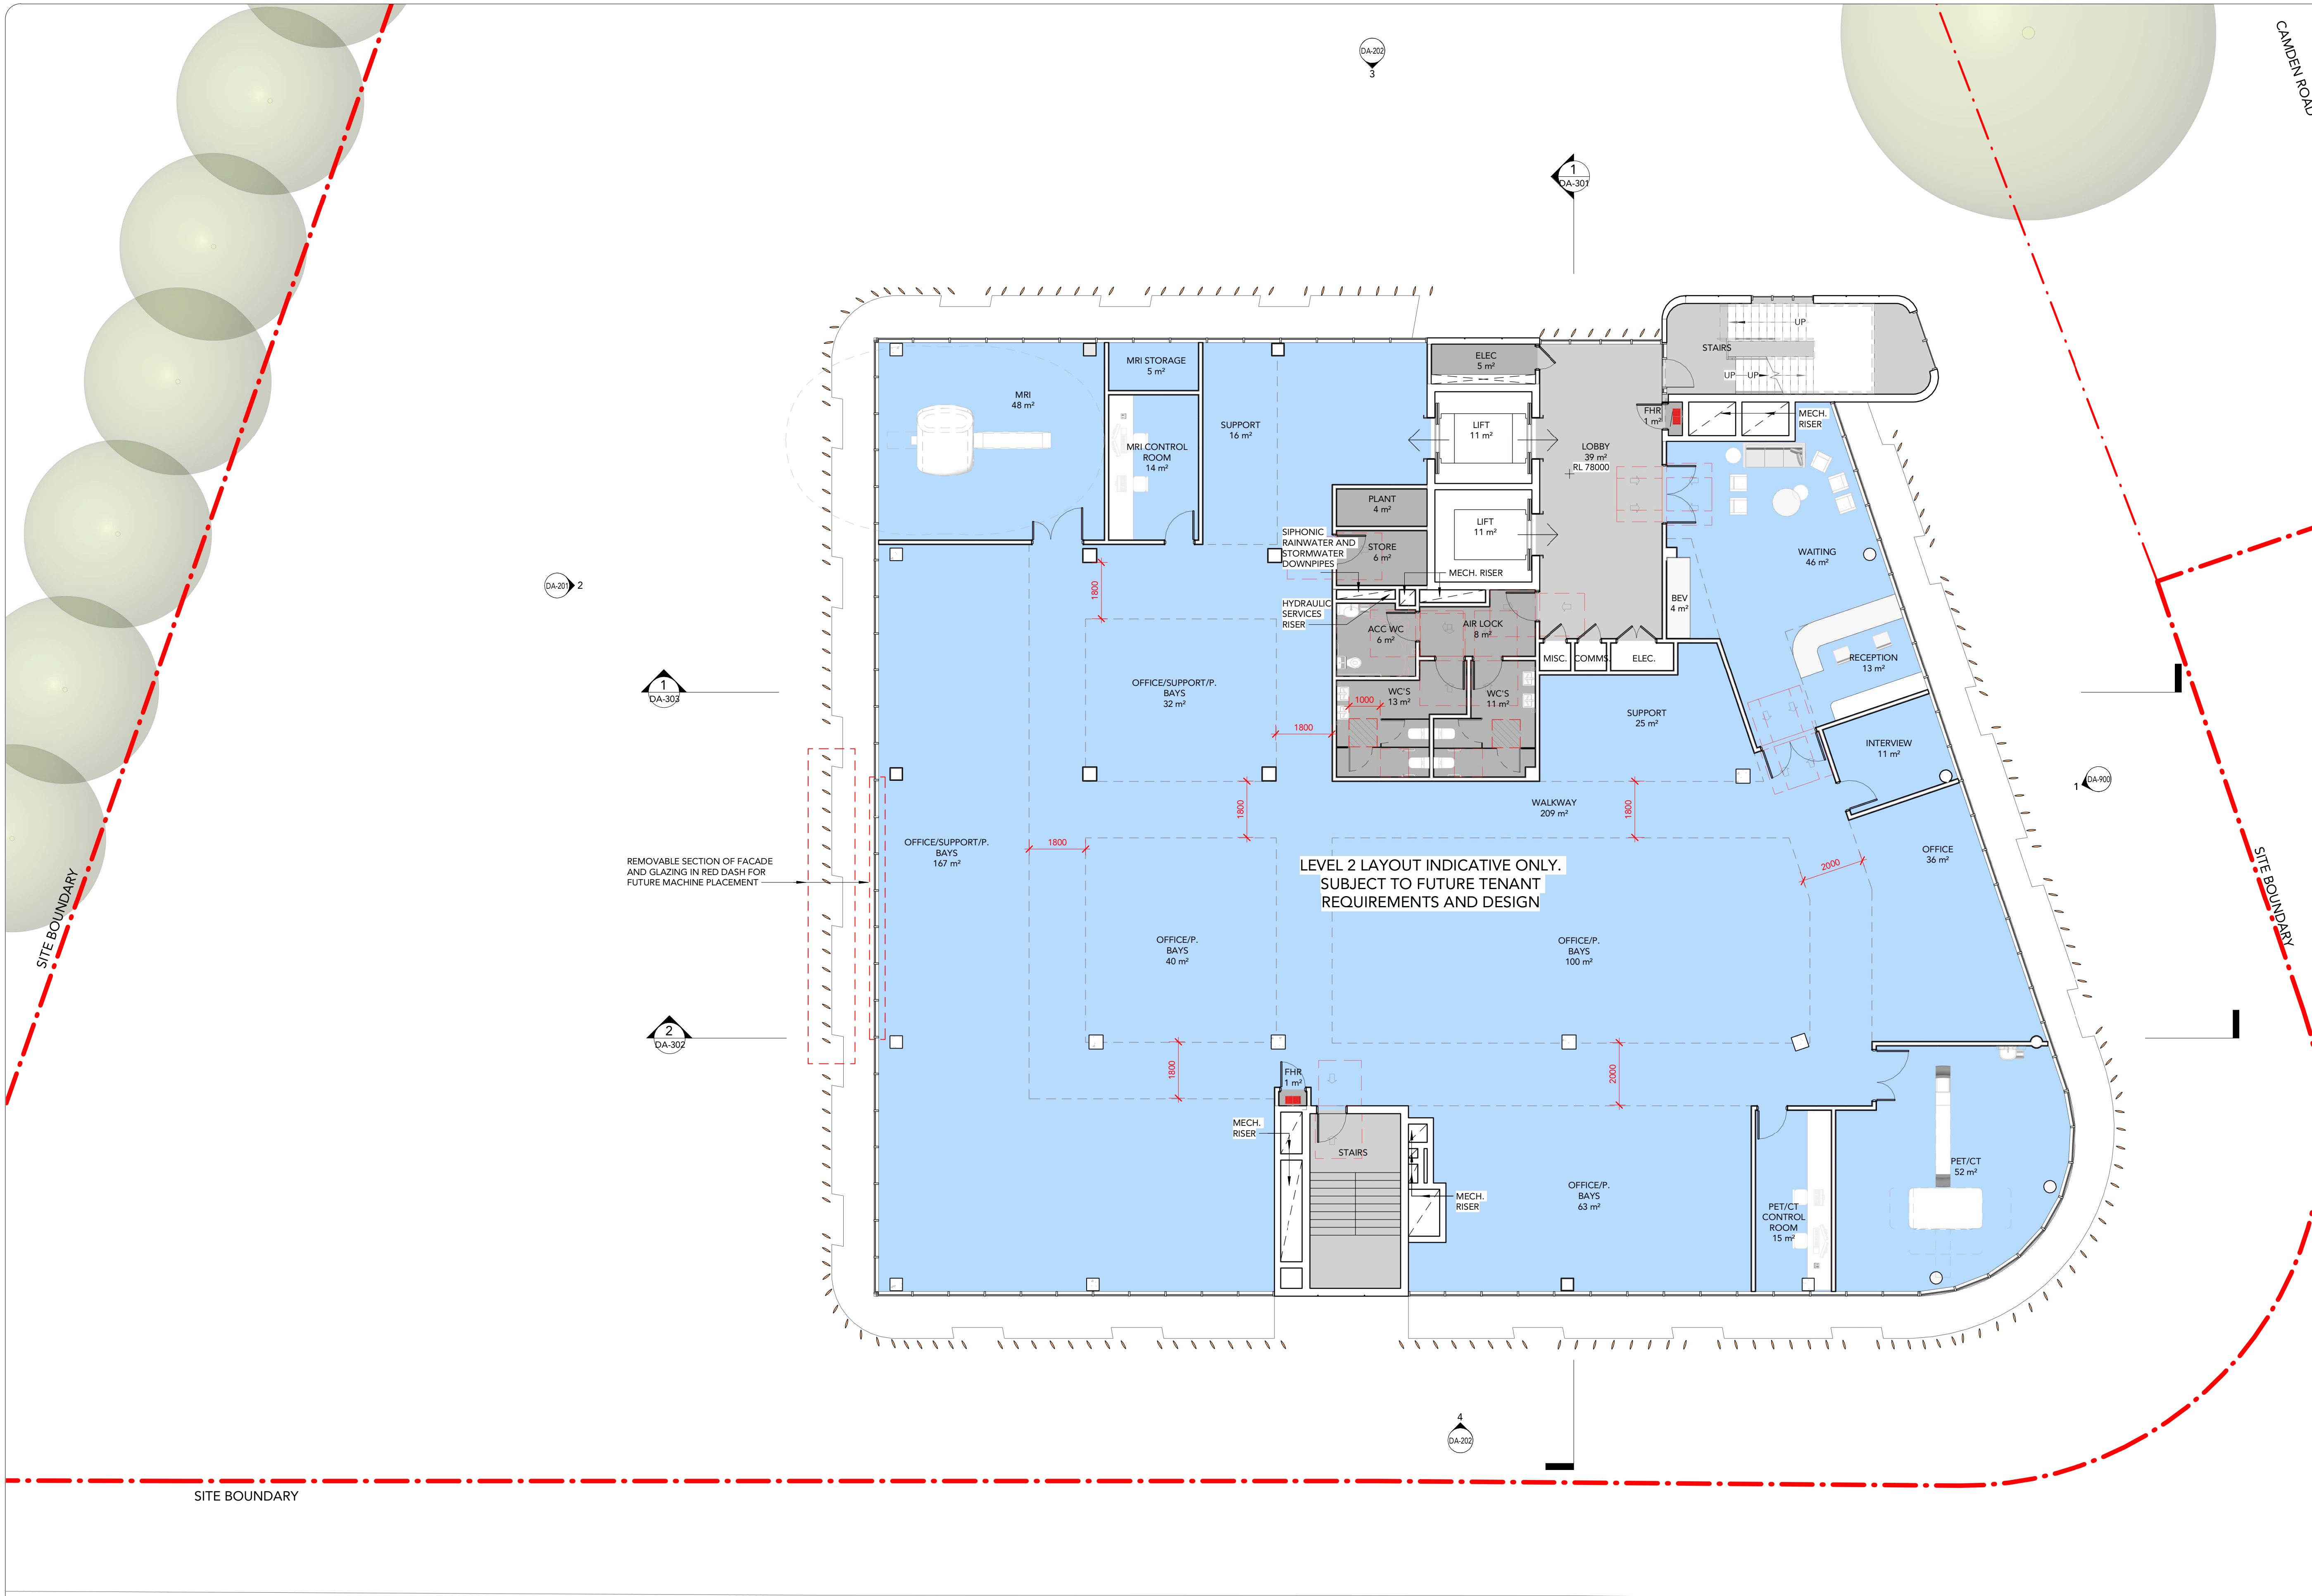

DRAWING STATUS:		
DEVELOPMENT APPLICATION		
Rev	Revision Description	Date
8	Preliminary Issue	06/11/2020
9	Pre DA Issue	20/11/2020
10	Preliminary Issue	18/12/2020
11	NLA Issue	13/01/2021
12	Preliminary Issue	18/01/2020
13	Preliminary Issue	22/01/2021
14	Preliminary Issue	10/02/2021
15	Preliminary Issue - Loading Zone	24/03/2021
16	PRE-DA ISSUE - DESIGN EXCELLENCE PANEL	01/04/2021
17	DESIGN EXCELLENCE PANEL	21/04/2021
18	Preliminary Issue - Drawings update	10/05/2021
19	Preliminary Issue	19/05/2021
20	Preliminary Issue - GenesisCare Signoff	20/05/2021
21	DEVELOPMENT APPLICATION	15/06/2021


©Copyright Team 2 Architects
This drawing is protected by copyright. All right are reserved. Unless permitted under the Copyright Act 1968, No part of this drawing may in any form or by any means be reproduced, published, broadcast or transmitted without the prior written permission of the copyright owner. Please Note: If the status of this drawing is not signed off for Construction it may be subject to change, alteration or amendment at the discretion of Team 2 Architects. If so, Team 2 Architects is not liable for any loss, damage, harm or injury whether special, consequential, direct or indirect, suffered by you or any other person as a result of your use of this drawing for construction purposes.

DRAWING LEGEND:

1. Architectural drawings shall be read in conjunction with other consultant drawings and specifications. Any discrepancies shall be referred to team 2 architects before proceeding with work.
2. All dimensions and levels are in millimeters unless noted otherwise. No dimension shall be obtained by scaling the drawing.
3. All dimensions to be checked on site with any discrepancies referred to team 2 architects before proceeding with work.
4. All work to be carried out in accordance with the requirements of the principal certifying authority, current ncc & Australian standards.

LEGENDS

- BACK OF HOUSE
- CIRCULATION
- CLINICAL TRIALS
- CONSULT
- MEDICAL / RADIATION ONCOLOGY
- PATHOLOGY
- STAFF
- IMAGING
- WELLNESS

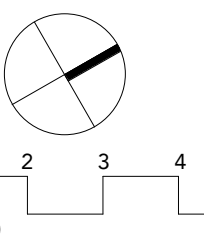


SYDNEY MELBOURNE
701/1 Chandos Street, Suite 204/9-11 Claremont Street,
St Leonards NSW 2065 South Yarra VIC 3141
T: + 61 2 9437 3166 ABN: 72 104 833 507
E: info@team2.com.au Reg NSW: 9940 Reg Vic: 19340

GenesisCare Campbelltown
Campbelltown

Title:
FLOOR PLAN - LEVEL 2

Project #	Scale	Doc	Clk	DB
936	1 : 100	0A1	IK	DB

DA-103 21

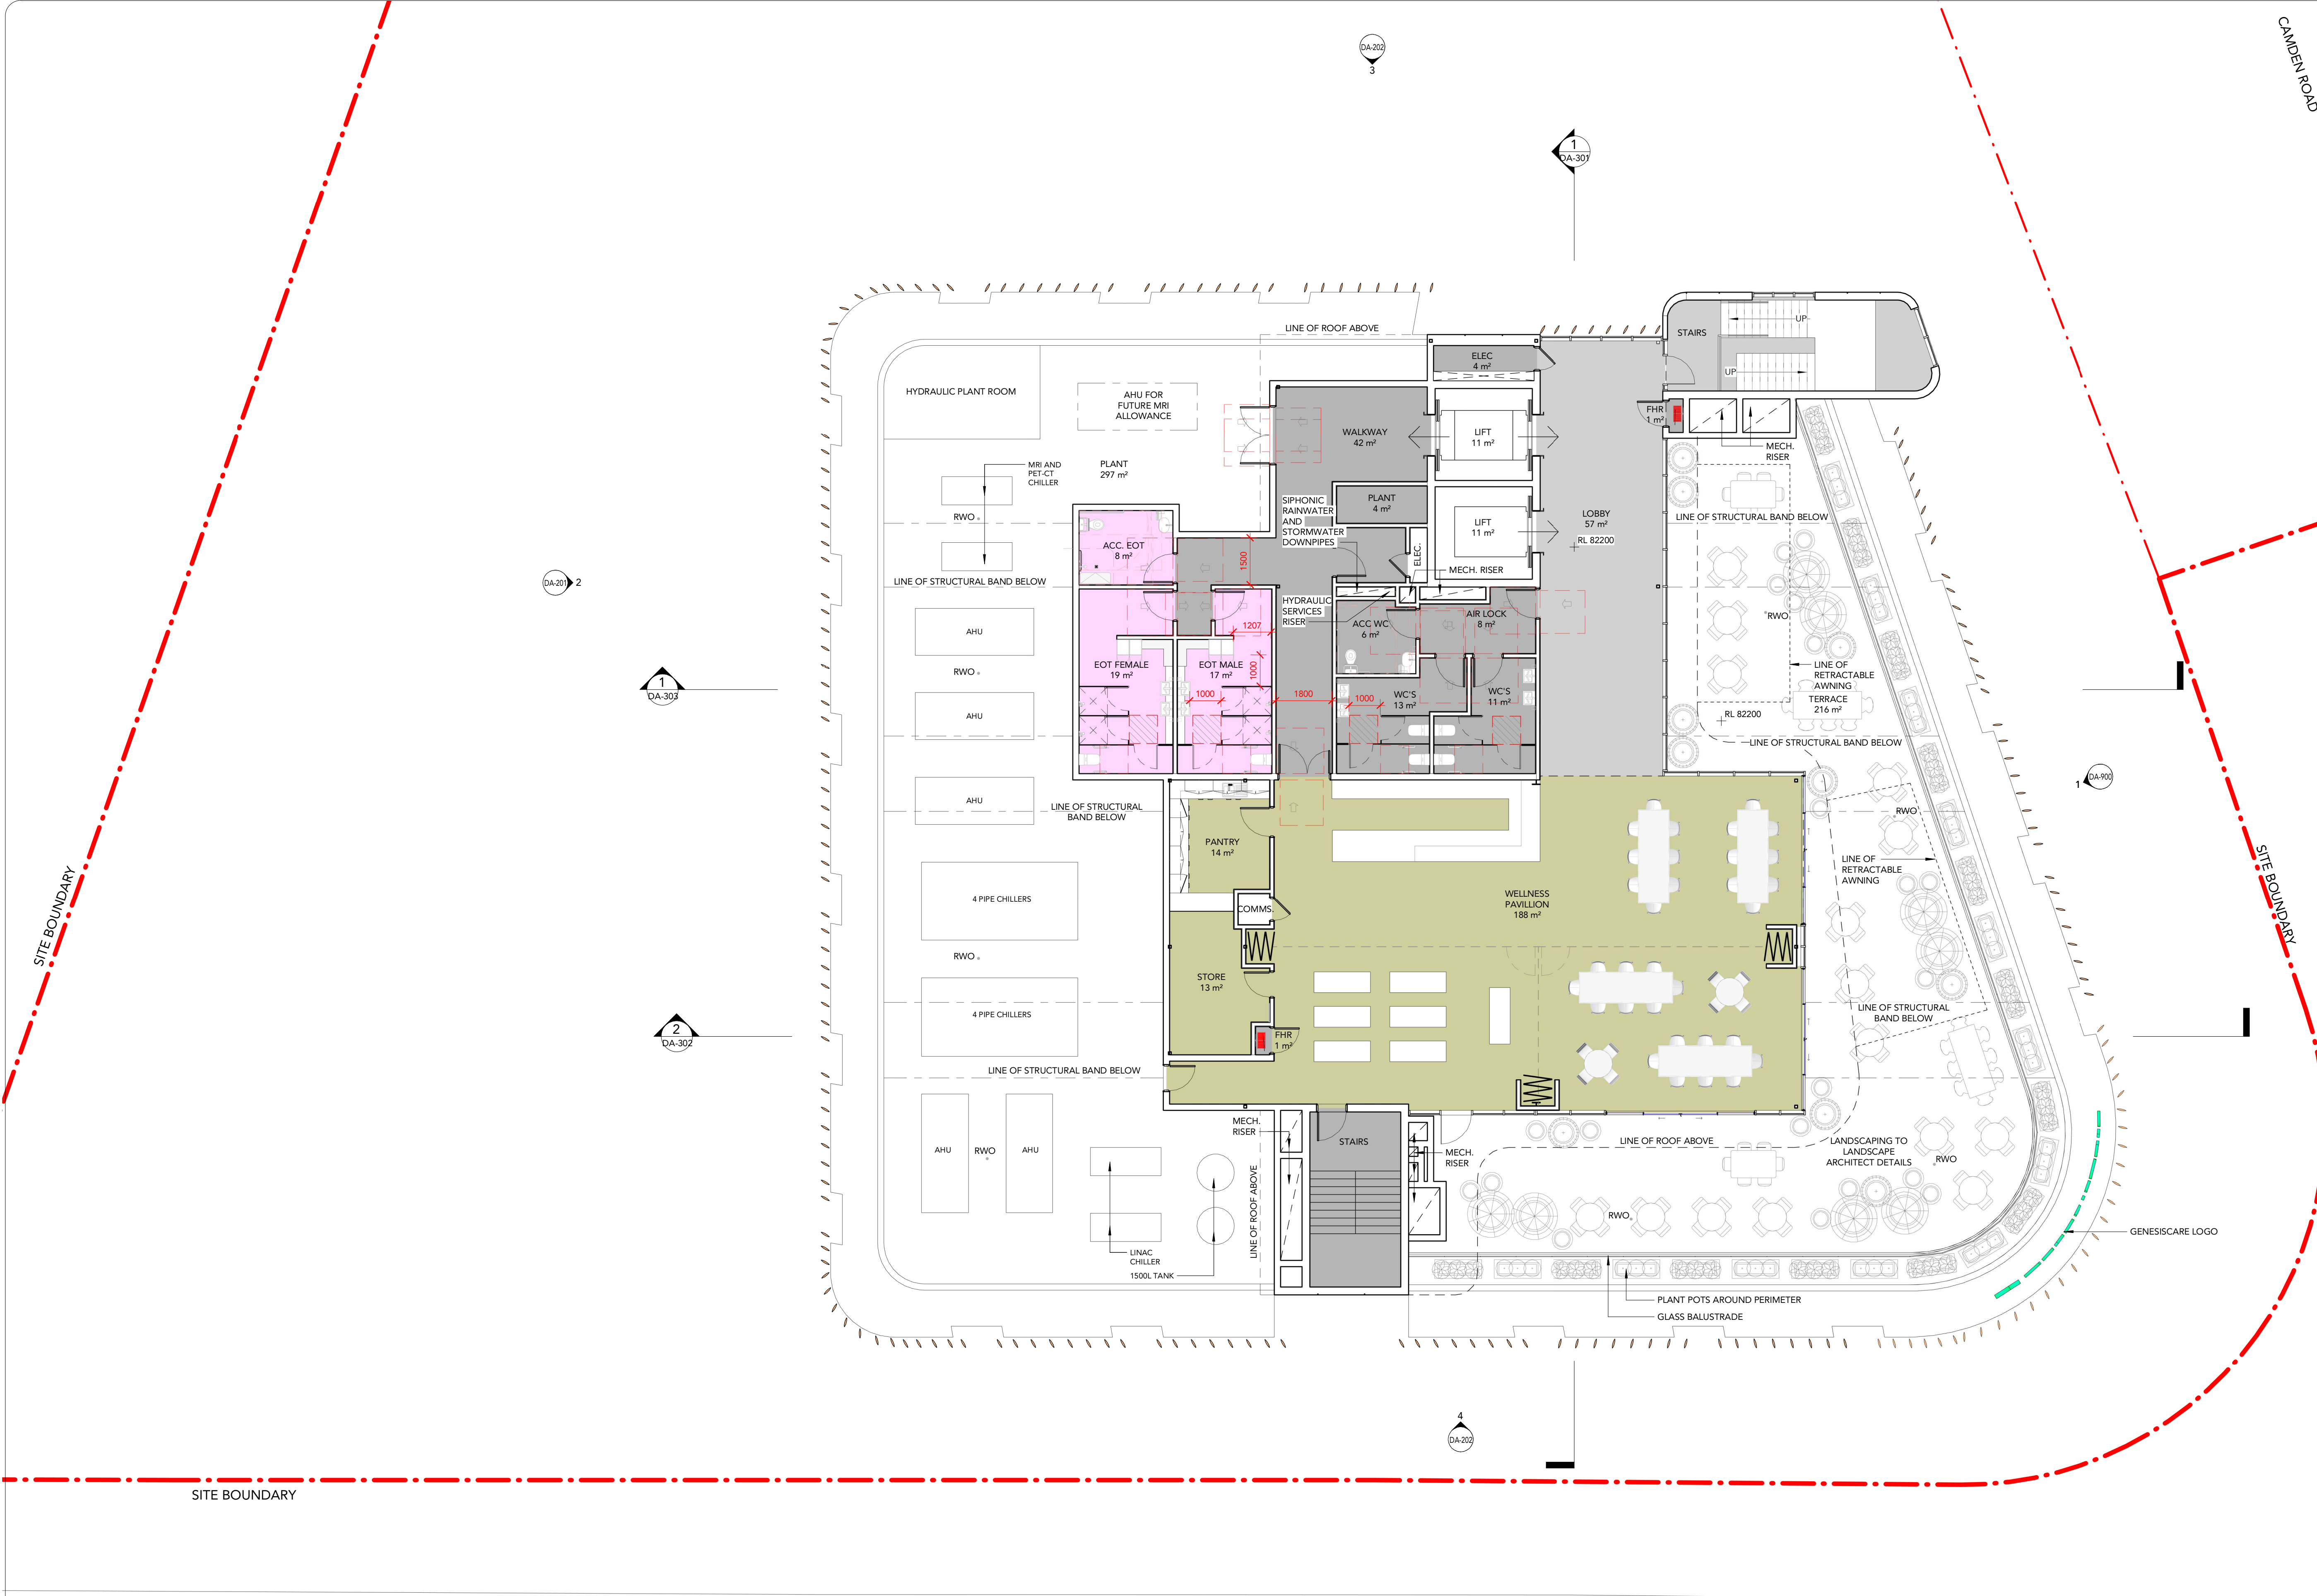


DRAWING STATUS:		
DEVELOPMENT APPLICATION		
Rev	Revision Description	Date
10	Preliminary Issue - Landscape	15/12/2020
11	Preliminary Issue	18/12/2020
12	Preliminary Issue	22/01/2021
13	Preliminary Issue	10/02/2021
14	Preliminary Issue - Roof and Mech Coordination	17/02/2021
15	Preliminary Issue - Coordination	04/03/2021
16	Preliminary Issue - Loading Zone	24/03/2021
17	PRE-DA ISSUE - DESIGN EXCELLENCE PANEL	01/04/2021
18	DESIGN EXCELLENCE PANEL	21/04/2021
19	Preliminary Issue - Drawings update	10/05/2021
20	Preliminary Issue	19/05/2021
21	Preliminary Issue - GenesisCare Signoff	20/05/2021
22	DEVELOPMENT APPLICATION	15/06/2021

©Copyright Team 2 Architects
This drawing is protected by copyright. All rights are reserved. Unless permitted under the Copyright Act 1968, no part of this drawing may in any form or by any means be reproduced, published, broadcast or transmitted without the prior written permission of the copyright owner. Please Note: If the status of this drawing is not signed off for Construction it may be subject to change, alteration or amendment at the discretion of Team 2 Architects. If so, Team 2 Architects is not liable for any loss, damage, harm or injury whether special, consequential, direct or indirect, suffered by you or any other person as a result of your use of this drawing for construction purposes.

DRAWING LEGEND:
1. Architectural drawings shall be read in conjunction with other consultant drawings and specifications. Any discrepancies shall be referred to team 2 architects before proceeding with work.
2. All dimensions and levels are in millimeters unless noted otherwise. No dimension shall be obtained by scaling the drawing.
3. All dimensions to be checked on site with any discrepancies referred to team 2 architects before proceeding with work.
4. All work to be carried out in accordance with the requirements of the principal certifying authority, current ncc & Australian standards.

- LEGENDS
- BACK OF HOUSE
 - CIRCULATION
 - CLINICAL TRIALS
 - CONSULT
 - MEDICAL / RADIATION ONCOLOGY
 - PATHOLOGY
 - STAFF
 - IMAGING
 - WELLNESS

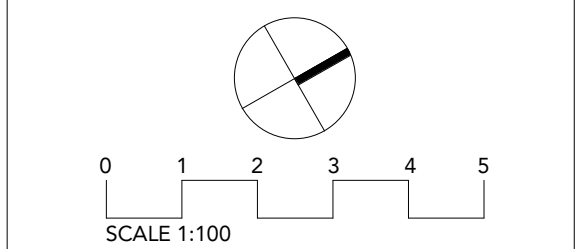

TEAM 2
ARCHITECTS

SYDNEY 701/1 Chandos Street, St Leonards NSW 2065
T: +61 2 9437 3166
E: info@team2.com.au
Reg NSW: 9940


MELBOURNE Suite 204/9-11 Claremont Street, South Yarra, VIC 3141
ABN: 72 104 833 507
Reg Vic: 19340

GenesisCare Campbelltown
Campbelltown

Title:
FLOOR PLAN - LEVEL 3

Project #	Scale	Doc	Clk	DB
936	1 : 100	0A1	IK	DB

DA-104 22

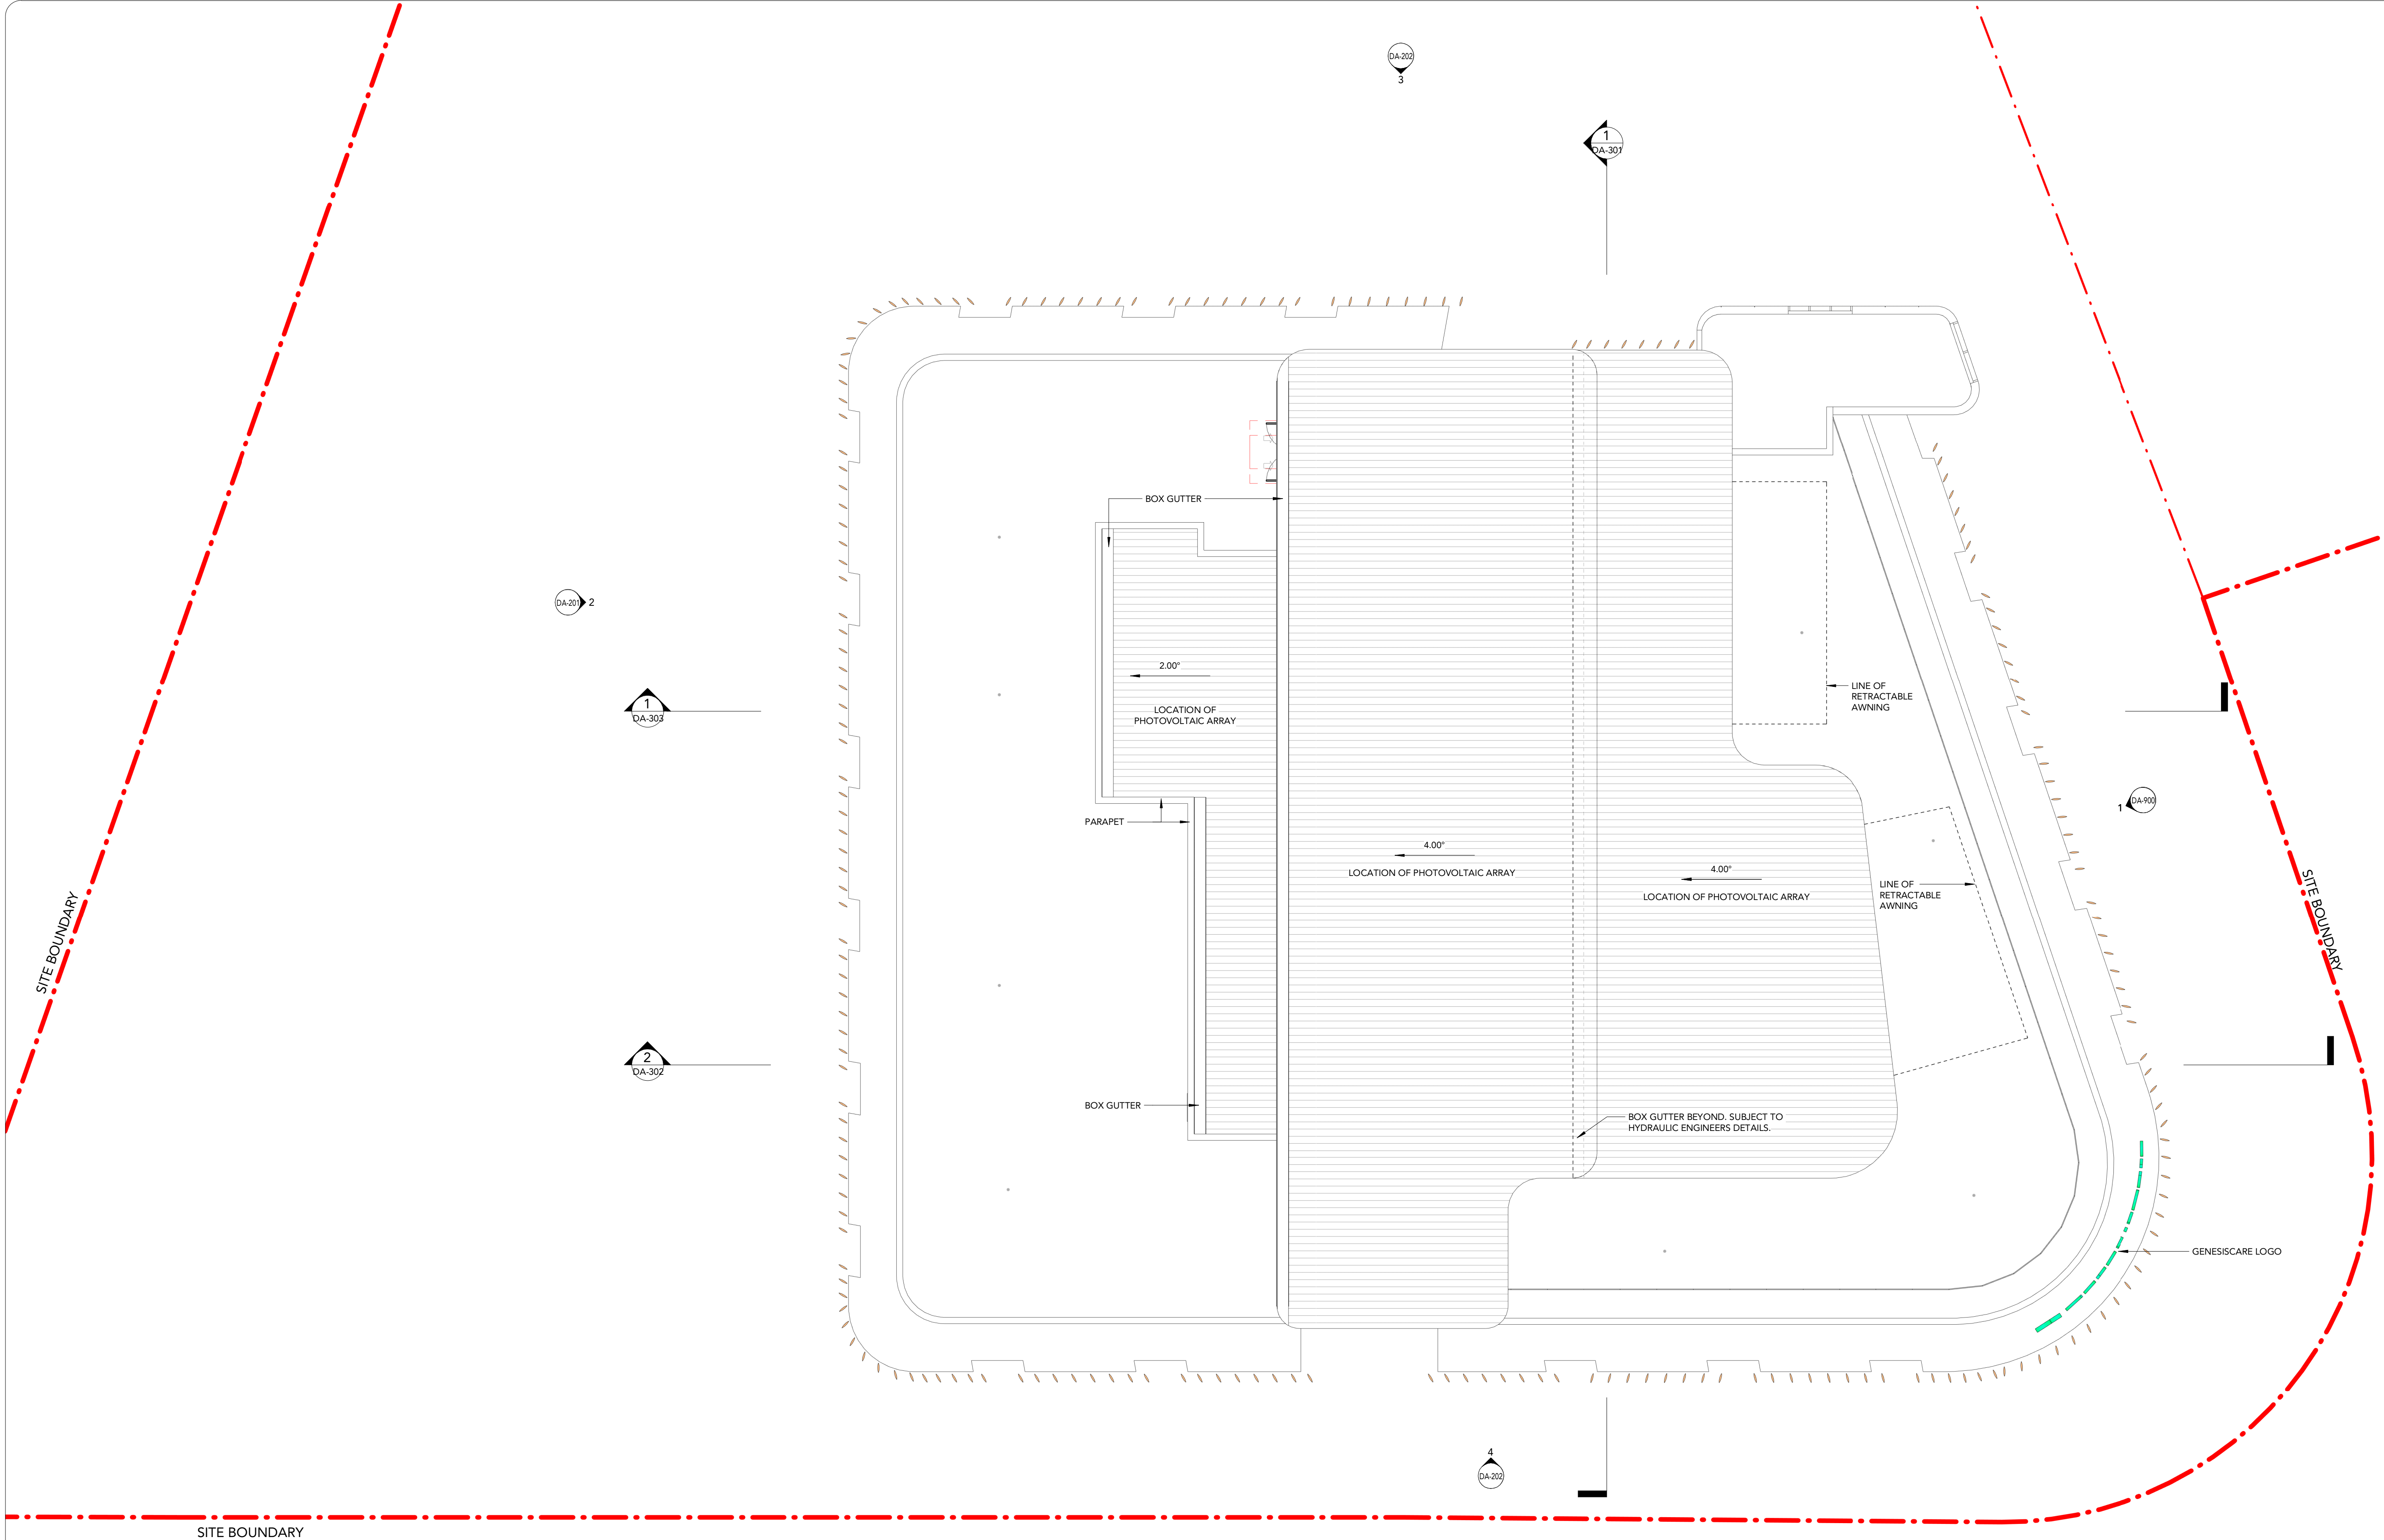

SITE BOUNDARY


DRAWING STATUS:		
DEVELOPMENT APPLICATION		
Rev	Revision Description	Date
1	Pre DA Issue	20/11/2020
2	Preliminary Issue	18/12/2020
3	Preliminary Issue	22/01/2021
4	Preliminary Issue	10/02/2021
5	Preliminary Issue - Roof and Mech Coordination	17/02/2021
6	Preliminary Issue - Coordination	04/03/2021
7	Preliminary Issue - Loading Zone	24/03/2021
8	PRE DA ISSUE - DESIGN EXCELLENCE PANEL	01/04/2021
9	DESIGN EXCELLENCE PANEL	21/04/2021
10	Preliminary Issue - Drawings update	10/05/2021
11	Preliminary Issue	19/05/2021
12	Preliminary Issue - GenesisCare Signoff	20/05/2021
13	DEVELOPMENT APPLICATION	15/06/2021

©Copyright Team 2 Architects
This drawing is protected by copyright. All right are reserved. Unless permitted under the Copyright Act 1968, No part of this drawing may in any form or by any means be reproduced, published, broadcast or transmitted without the prior written permission of the copyright owner. Please Note if the status of this drawing is not signed off For Construction it may be subject to change, alteration or amendment at the discretion of Team 2 Architects. If so, Team 2 Architects is not liable for any loss, damage, harm or injury whether special, consequential, direct or indirect, suffered by you or any other person as a result of your use of this drawing for construction purposes.

DRAWING LEGEND:
1. Architectural drawings shall be read in conjunction with other consultant drawings and specifications. Any discrepancies shall be referred to team 2 architects before proceeding with work.
2. All dimensions and levels are in millimeters unless noted otherwise. No dimension shall be obtained by scaling the drawing.
3. All dimensions to be checked on site with any discrepancies referred to team 2 architects before proceeding with work.
4. All work to be carried out in accordance with the requirements of the principal certifying authority, current ncc & australian standards.

LEGENDS

- BACK OF HOUSE
- CIRCULATION
- CLINICAL TRIALS
- CONSULT
- MEDICAL / RADIATION ONCOLOGY
- PATHOLOGY
- STAFF
- IMAGING
- WELLNESS

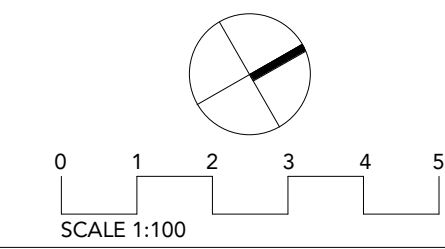

SYDNEY 701/1 Chandos Street, St Leonards NSW 2065
T: + 61 2 9437 3166
E: info@team2.com.au
Reg NSW: 9940


MELBOURNE Suite 204/9-11 Claremont Street, South Yarra VIC 3141
ABN: 72 104 833 507
Reg Vic: 19340

GenesisCare Campbelltown
Campbelltown


Title:
ROOF PLAN

Project #	Scale	Doc	Cld
936	1 : 100 @A1	IK	DB

DA-105 13

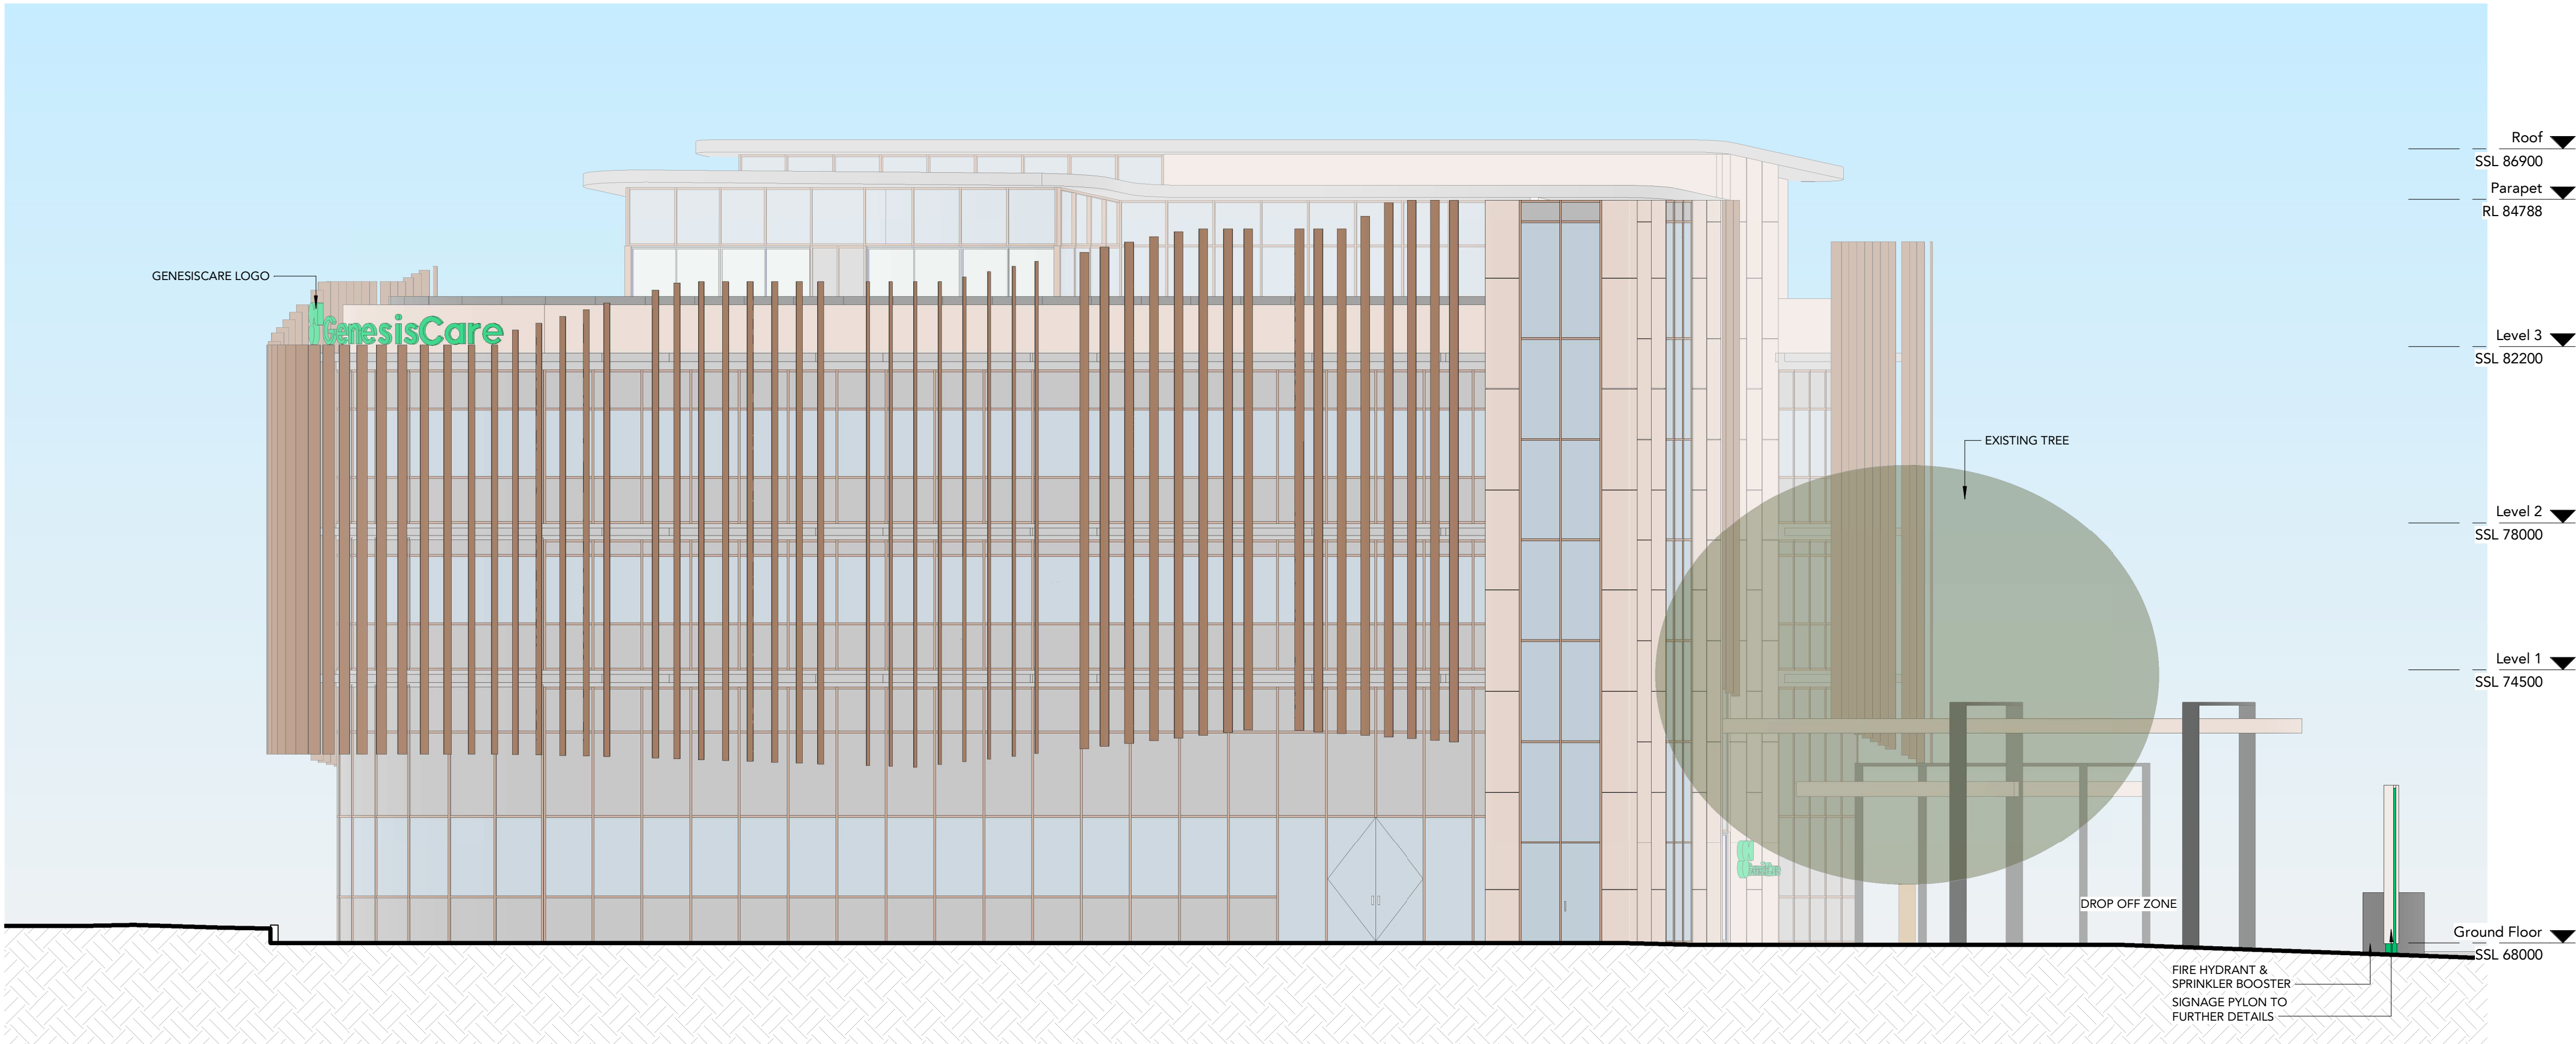

1 North Elevation - Camden Road
Scale: 1 : 100

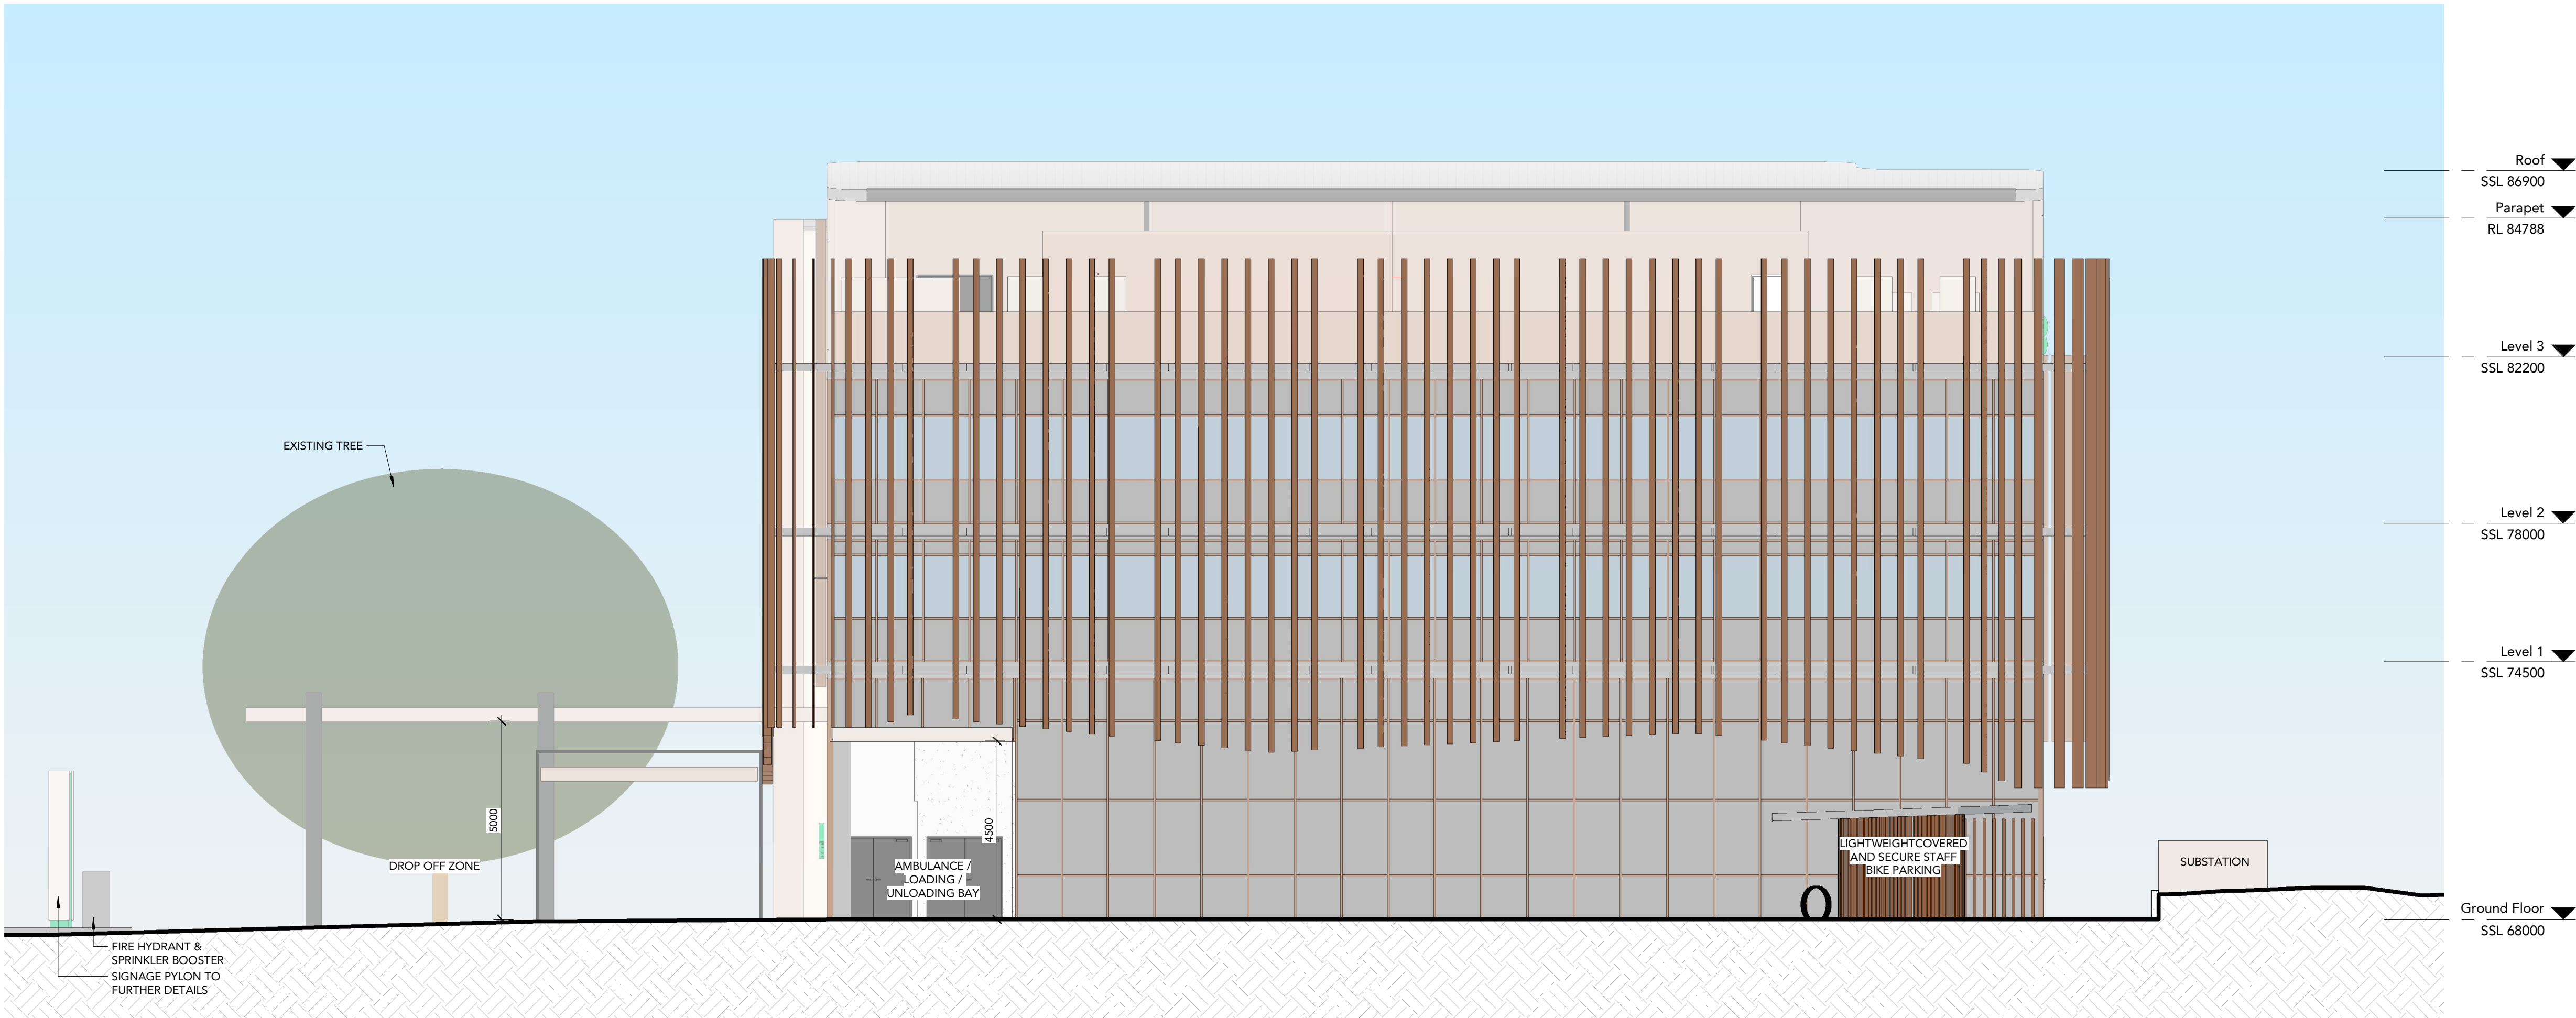

2 South Elevation - From Parking
Scale: 1 : 100

DRAWING STATUS:

DEVELOPMENT APPLICATION

Rev	Revision Description	Date
1	Preliminary Issue	04/11/2020
2	Preliminary Issue	06/11/2020
3	Pre DA Issue	20/11/2020
4	Pre DA Issue	23/11/2020
5	Preliminary Issue	18/12/2020
6	Preliminary Issue	10/02/2021
7	Preliminary Issue - Loading Zone	24/03/2021
8	PRE-DA ISSUE - DESIGN EXCELLENCE PANEL	01/04/2021
9	DESIGN EXCELLENCE PANEL	21/04/2021
10	Preliminary Issue - Drawings update	10/05/2021
11	Preliminary Issue	19/05/2021
12	Preliminary Issue - GenesisCare Signoff	20/05/2021
13	DEVELOPMENT APPLICATION	15/06/2021
14	DA - For Information	25/06/2021

©Copyright Team 2 Architects
This drawing is protected by copyright. All right are reserved. Unless permitted under the Copyright Act 1968. No part of this drawing may in any form or by any means be reproduced, published, broadcast or transmitted without the prior written permission of the copyright owner. Please Note: If the status of this drawing is not signed off For Construction it may be subject to change, alteration or amendment at the discretion of Team 2 Architects. If so, Team 2 Architects is not liable for any loss, damage, harm or injury whether special, consequential, direct or indirect, suffered by you or any other person as a result of your use of this drawing for construction purposes.

DRAWING LEGEND:

1. Architectural drawings shall be read in conjunction with other consultant drawings and specifications. Any discrepancies shall be referred to team 2 architects before proceeding with work.
2. All dimensions and levels are in millimeters unless noted otherwise. No dimension shall be obtained by scaling the drawing.
3. All dimensions to be checked on site with any discrepancies referred to team 2 architects before proceeding with work.
4. All work to be carried out in accordance with the requirements of the principal certifying authority, current ncc & australian standards.



0 1 2 3 4 5
SCALE 1:100

TEAM 2
ARCHITECTS

SYDNEY
701/1 Chandos Street,
St Leonards NSW 2065
T: + 61 2 9437 3166
E: info@team2.com.au
Reg NSW: 9940

MELBOURNE
Suite 204/9-11 Claremont Street,
South Yarra, VIC 3141
ABN: 72 104 833 507
Reg Vic: 19340

GenesisCare Campbelltown
Campbelltown


Title:
ELEVATIONS - NORTH - SOUTH

Project #	Scale	Doc	Clk	DB
936	1 : 100 @A1	IK		
Drawings #:		Rev:		

DA-201 14



3 West Elevation
Scale: 1 : 100

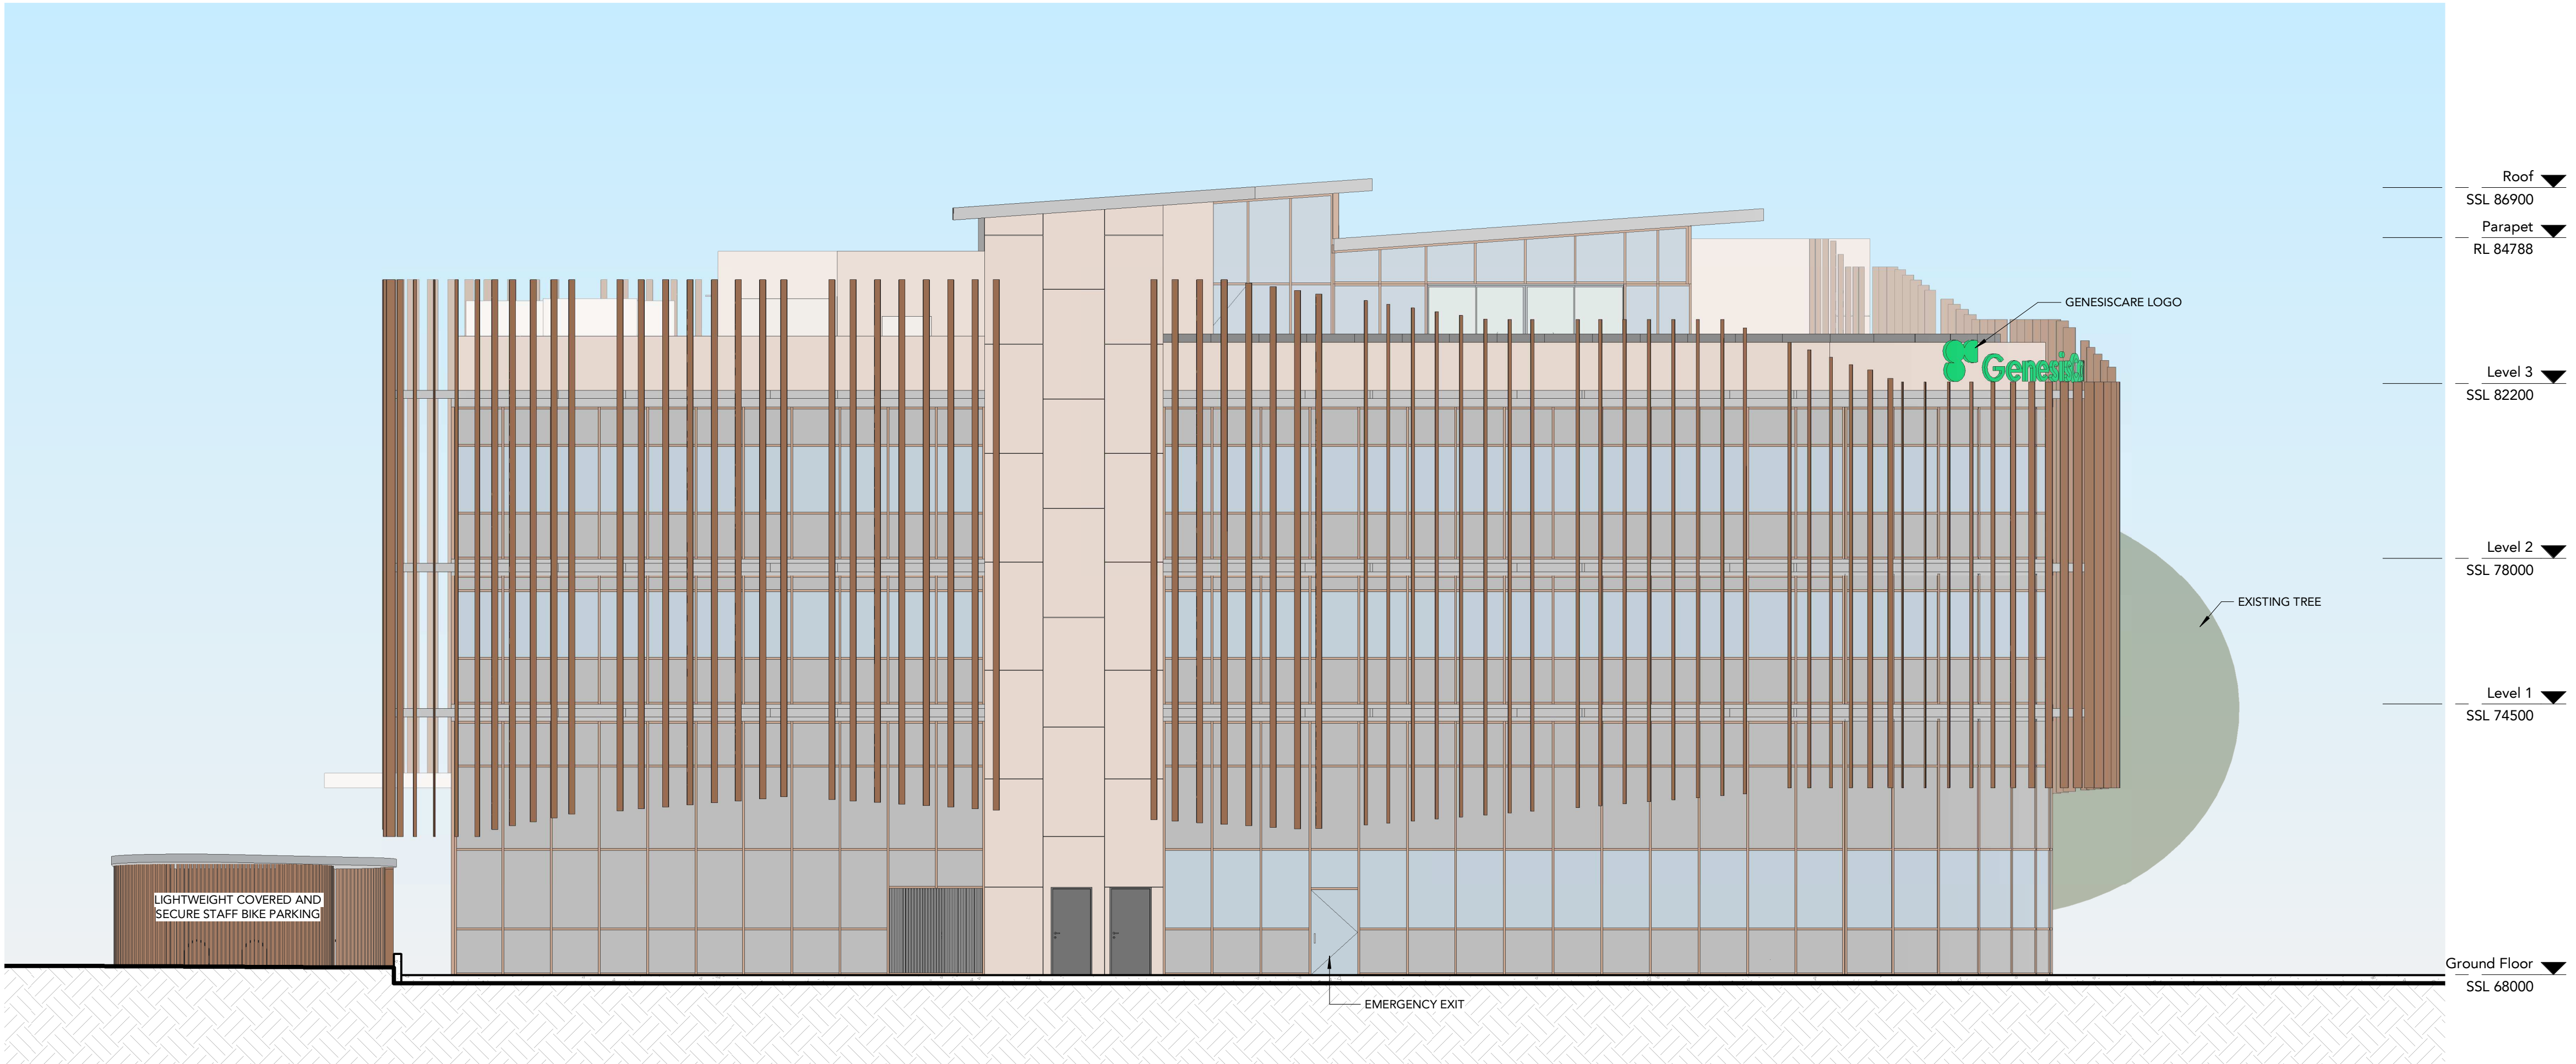

4 East Elevation - Kellicar Road
Scale: 1 : 100

DRAWING STATUS:		
DEVELOPMENT APPLICATION		
Rev	Revision Description	Date
1	Preliminary Issue	04/11/2020
2	Preliminary Issue	06/11/2020
3	Pre DA Issue	20/11/2020
4	Pre DA Issue	23/11/2020
5	Preliminary Issue	18/12/2020
6	Preliminary Issue	10/02/2021
7	Preliminary Issue - Loading Zone	24/03/2021
8	PRE-DA ISSUE - DESIGN EXCELLENCE PANEL	01/04/2021
9	DESIGN EXCELLENCE PANEL	21/04/2021
10	Preliminary Issue - Drawings update	10/05/2021
11	Preliminary Issue	19/05/2021
12	Preliminary Issue - GenesisCare Signoff	20/05/2021
13	DEVELOPMENT APPLICATION	15/06/2021

©Copyright Team 2 Architects
This drawing is protected by copyright. All right are reserved. Unless permitted under the Copyright Act 1968, No part of this drawing may in any form or by any means be reproduced, published, broadcast or transmitted without the prior written permission of the copyright owner. Please Note: If the status of this drawing is not signed off For Construction it may be subject to change, alteration or amendment at the discretion of Team 2 Architects. If so, Team 2 Architects is not liable for any loss, damage, harm or injury whether special, consequential, direct or indirect, suffered by you or any other person as a result of your use of this drawing for construction purposes.

DRAWING LEGEND:
1. Architectural drawings shall be read in conjunction with other consultant drawings and specifications. Any discrepancies shall be referred to team 2 architects before proceeding with work.
2. All dimensions and levels are in millimeters unless noted otherwise. No dimension shall be obtained by scaling the drawing.
3. All dimensions to be checked on site with any discrepancies referred to team 2 architects before proceeding with work.
4. All work to be carried out in accordance with the requirements of the principal certifying authority, current ncc & australian standards.



0 1 2 3 4 5
SCALE 1:100

TEAM 2
ARCHITECTS

SYDNEY MELBOURNE
701/1 Chandos Street, Suite 204/9-11 Claremont Street,
St Leonards NSW 2065 South Yarra, VIC 3141
T: +61 2 9437 3166 ABN: 72 104 833 507
E: info@team2.com.au
Reg NSW: 9940 Reg Vic: 19340


GenesisCare Campbelltown
Campbelltown

Title:
ELEVATIONS - WEST - EAST

Project #	Scale	Doc	Clk	DB
936	1 : 100 @A1	IK	DB	

Drawings #:
DA-202

13

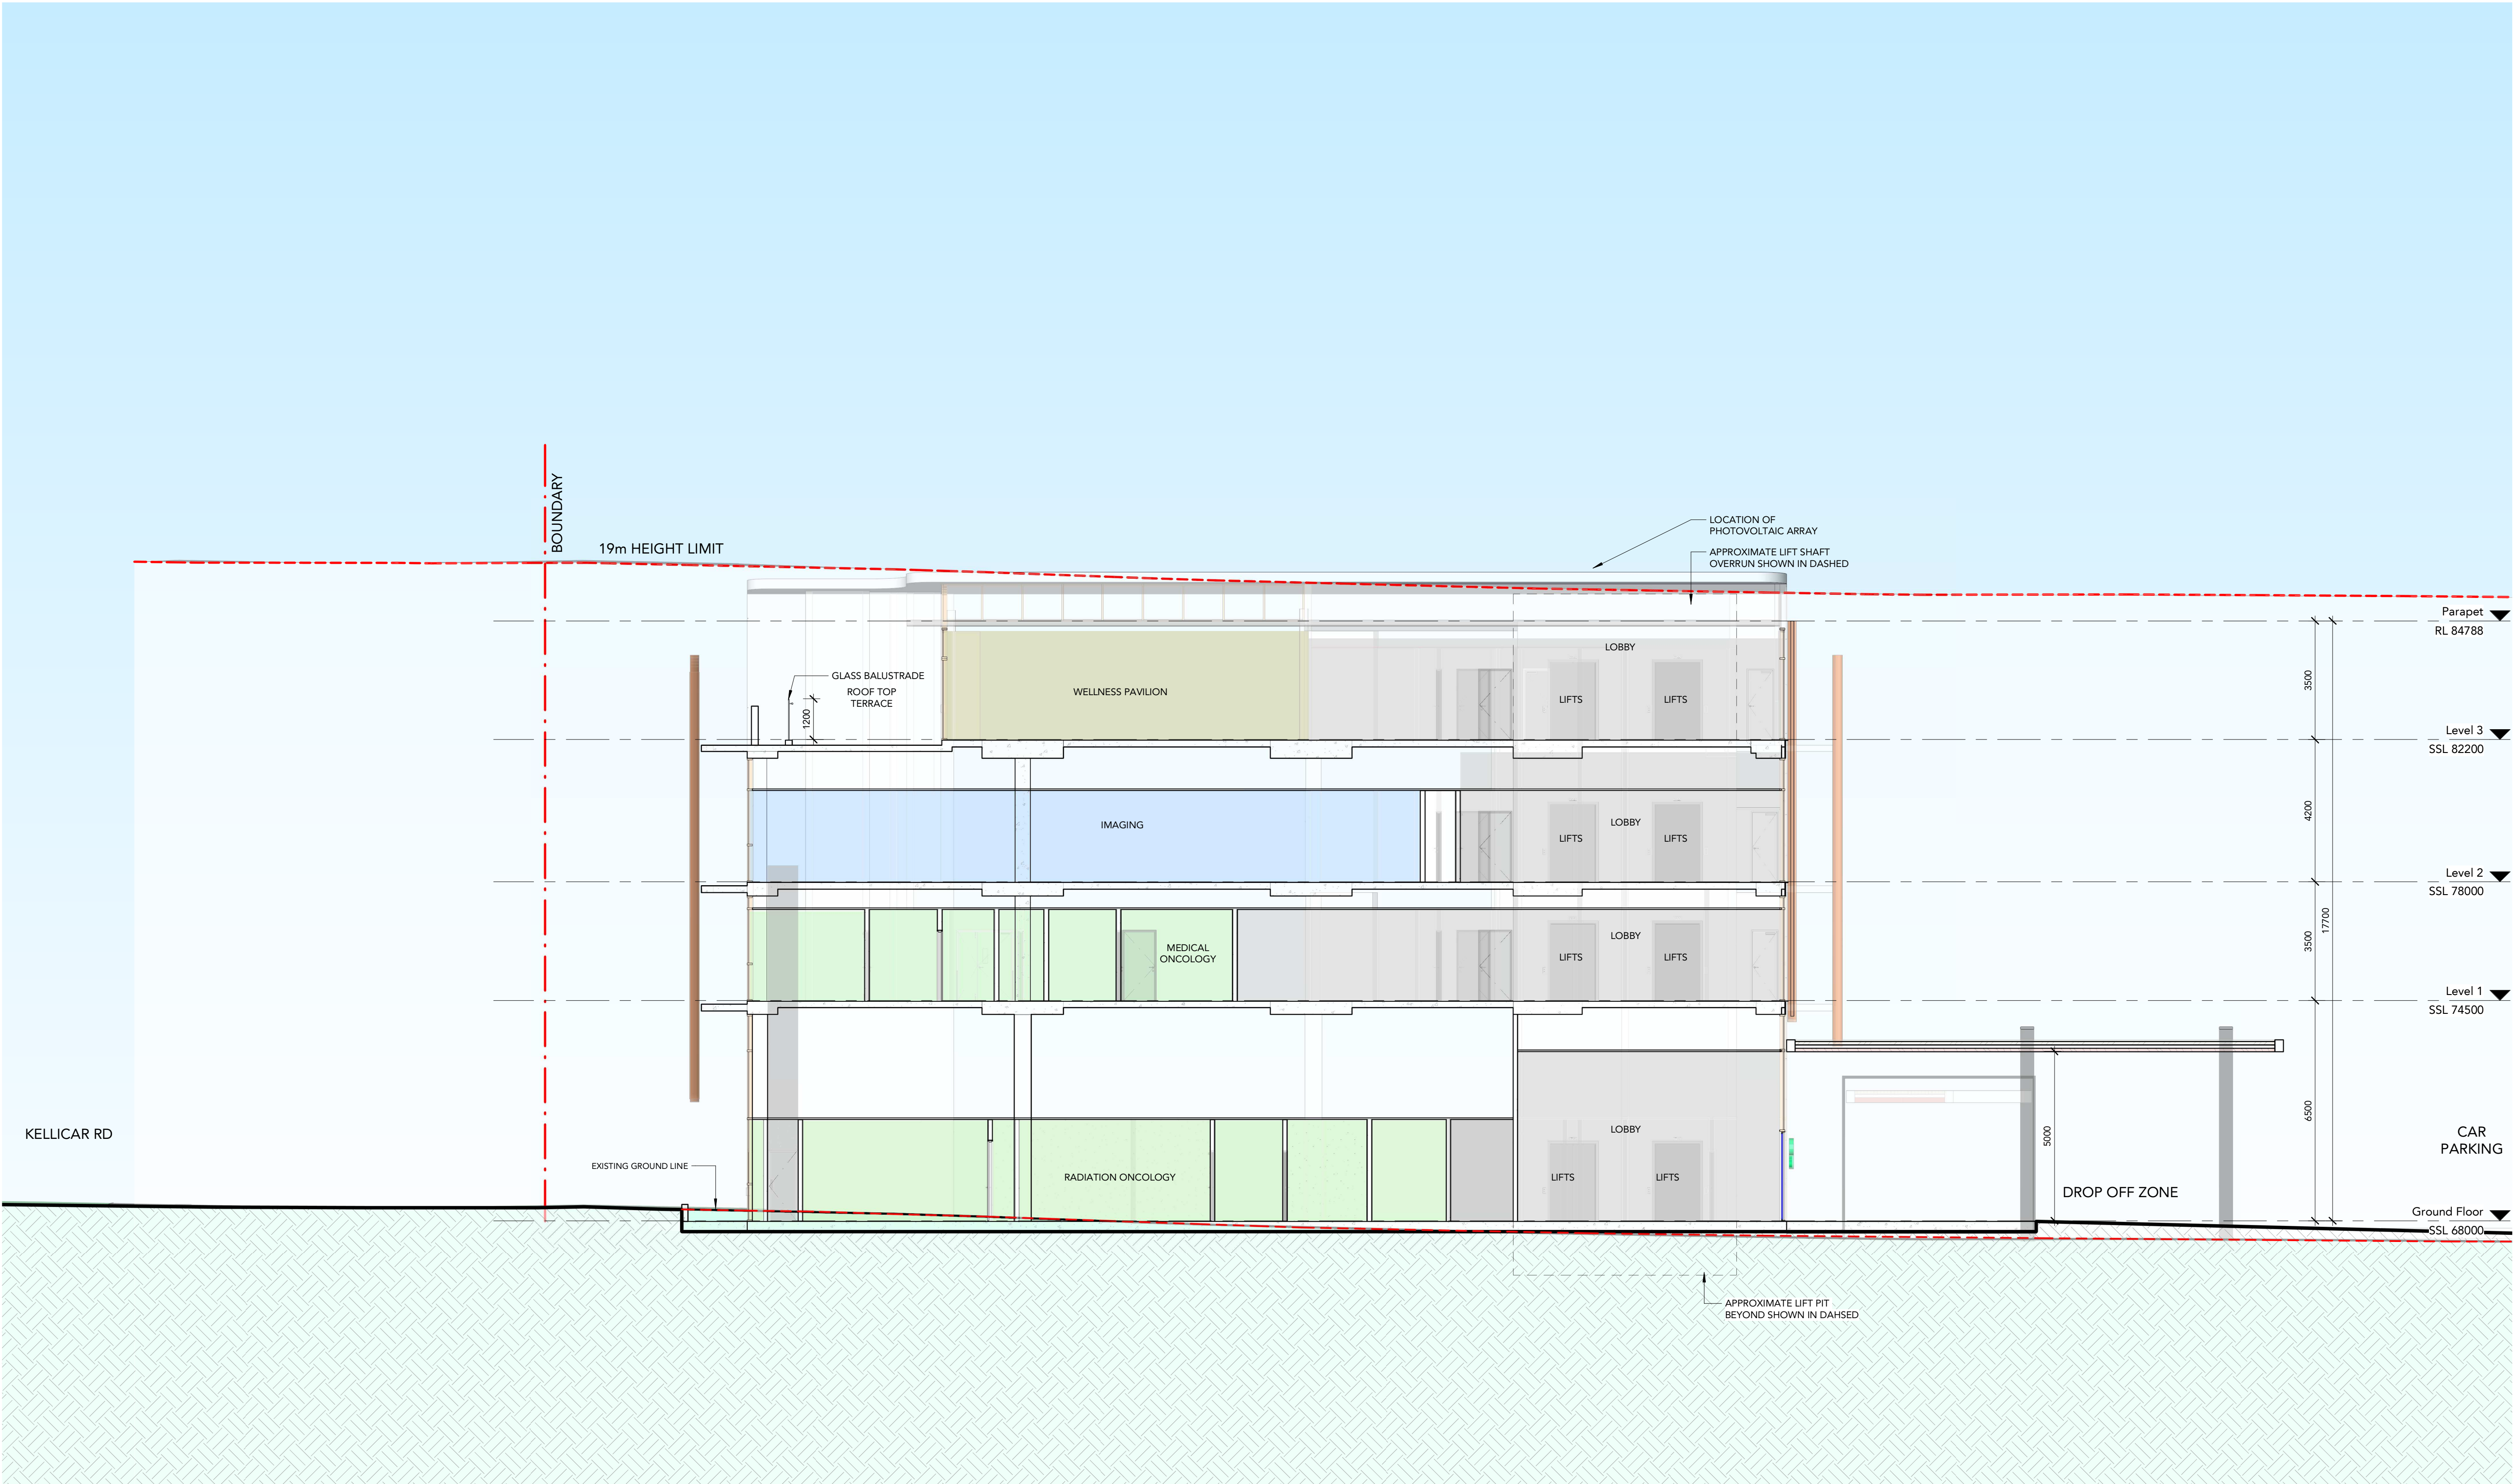

1 DA SITE SECTION AA
Scale: 1 : 100

DRAWING STATUS:		
DEVELOPMENT APPLICATION		
Rev	Revision Description	Date
2	Preliminary Issue	04/11/2020
3	Pre DA Issue	20/11/2020
4	Preliminary Issue	18/12/2020
5	Preliminary Issue	18/01/2020
6	Preliminary Issue	10/02/2021
7	Preliminary Issue - Roof and Mech Coordination	17/02/2021
8	Preliminary Issue - Loading Zone	24/03/2021
9	PRE DA ISSUE - DESIGN EXCELLENCE PANEL	01/04/2021
10	DESIGN EXCELLENCE PANEL	21/04/2021
11	Preliminary Issue - Drawings update	10/05/2021
12	Preliminary Issue	19/05/2021
13	Preliminary Issue - GenesisCare Signoff	20/05/2021
14	DEVELOPMENT APPLICATION	15/06/2021

©Copyright Team 2 Architects
This drawing is protected by copyright. All right are reserved. Unless permitted under the Copyright Act 1968, No part of this drawing may in any form or by any means be reproduced, published, broadcast or transmitted without the prior written permission of the copyright owner. Please Note: If the status of this drawing is not signed off For Construction it may be subject to change, alteration or amendment at the discretion of Team 2 Architects. If so, Team 2 Architects is not liable for any loss, damage, harm or injury whether special, consequential, direct or indirect, suffered by you or any other person as a result of your use of this drawing for construction purposes.

DRAWING LEGEND:

1. Architectural drawings shall be read in conjunction with other consultant drawings and specifications. Any discrepancies shall be referred to team 2 architects before proceeding with work.
2. All dimensions and levels are in millimeters unless noted otherwise. No dimension shall be obtained by scaling the drawing.
3. All dimensions to be checked on site with any discrepancies referred to team 2 architects before proceeding with work.
4. All work to be carried out in accordance with the requirements of the principal certifying authority, current ncc & australian standards.

- LEGENDS
- BACK OF HOUSE
 - CIRCULATION
 - CLINICAL TRIALS
 - CONSULT
 - MEDICAL / RADIATION ONCOLOGY
 - PATHOLOGY
 - STAFF
 - IMAGING
 - WELLNESS



0 1 2 3 4 5
SCALE 1:100

TEAM 2
ARCHITECTS


SYDNEY MELBOURNE
701/1 Chandos Street, Suite 204/9-11 Claremont Street,
St Leonards NSW 2065 South Yarra, VIC 3141
T: + 61 2 9437 3166 ABN: 72 104 833 507
E: info@team2.com.au Reg NSW: 9940 Reg Vic: 19340

GenesisCare Campbelltown
Campbelltown

Title:
SECTION - AA

Project #: 936 Scale: 1 : 100 @A1 Draw: IK Check: DB

DA-301 14

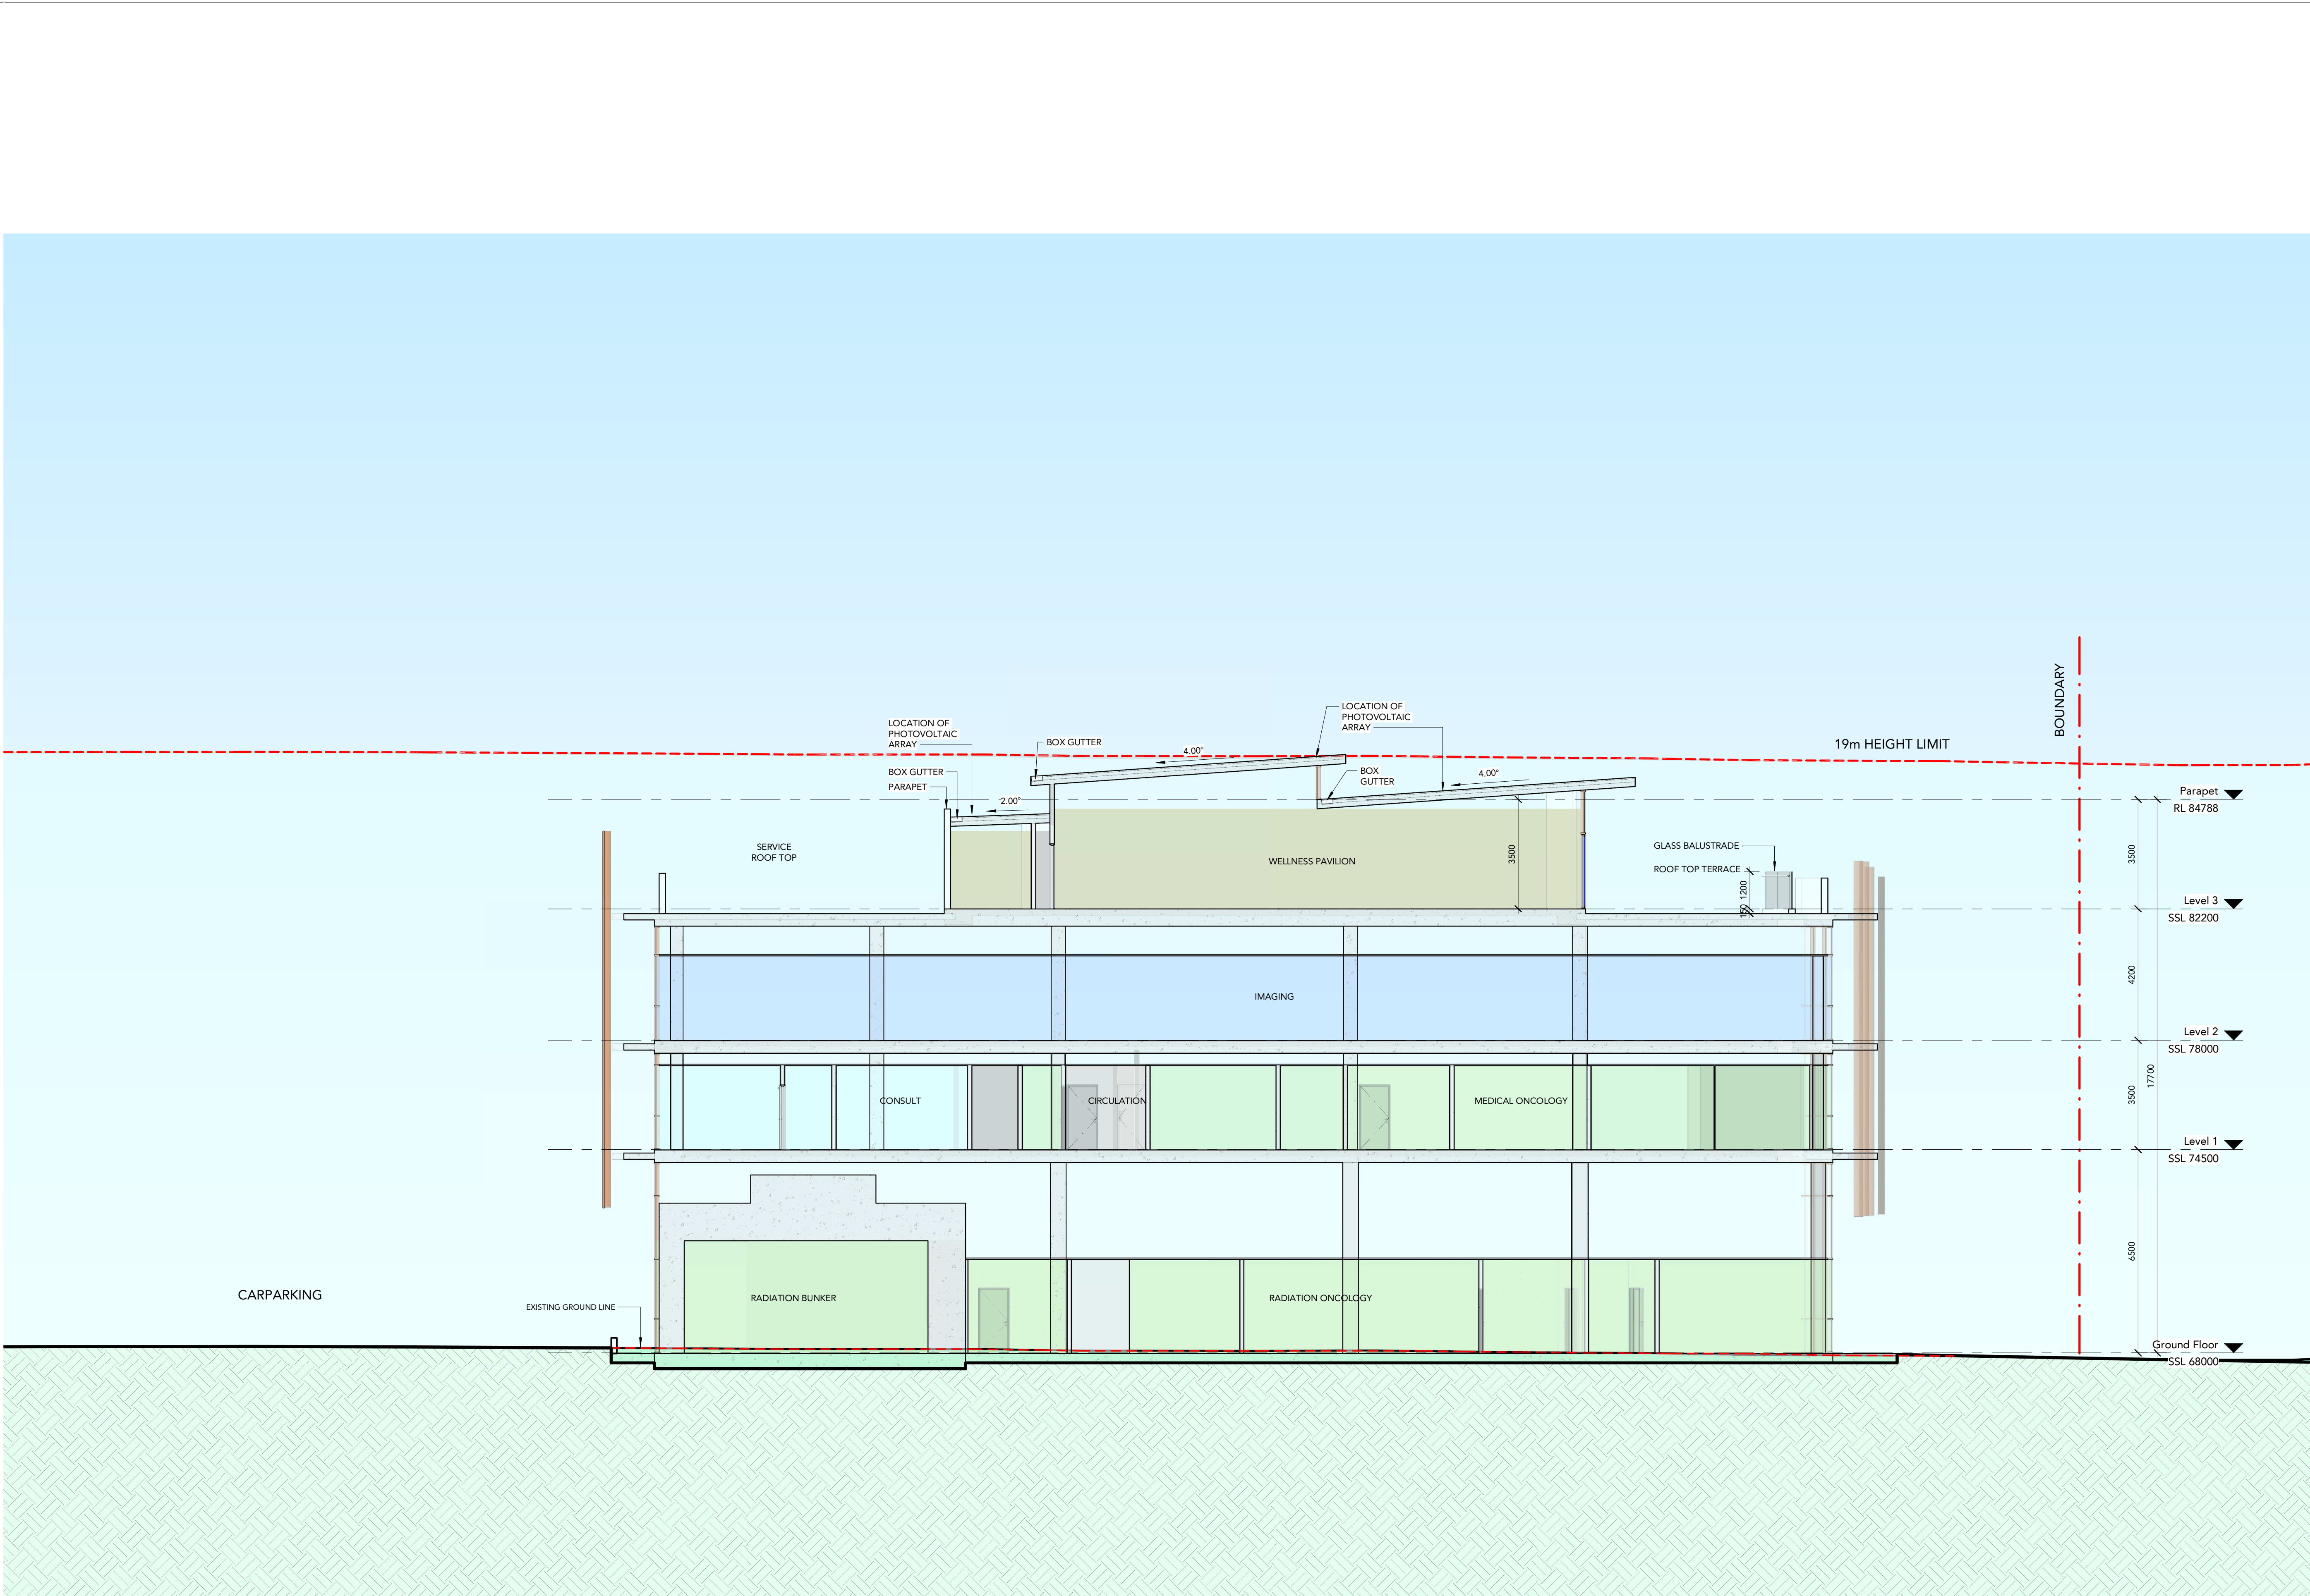


DRAWING STATUS:		
DEVELOPMENT APPLICATION		
Rev	Revision Description	Date
3	Preliminary Issue	18/12/2020
4	Preliminary Issue	18/01/2020
5	Preliminary Issue	10/02/2021
6	Preliminary Issue - Roof and Mech Coordination	17/02/2021
7	Preliminary Issue - Loading Zone	24/03/2021
8	PRE-DA ISSUE - DESIGN EXCELLENCE PANEL	01/04/2021
9	DESIGN EXCELLENCE PANEL	21/04/2021
10	Preliminary Issue - Drawings update	10/05/2021
11	Preliminary Issue	19/05/2021
12	Preliminary Issue - GenesisCare Signoff	20/05/2021
13	Preliminary Issue - Bunker primary shield update	21/05/2021
14	DEVELOPMENT APPLICATION	15/06/2021

©Copyright Team 2 Architects
This drawing is protected by copyright. All right are reserved. Unless permitted under the Copyright Act 1968. No part of this drawing may in any form or by any means be reproduced, published, broadcast or transmitted without the prior written permission of the copyright owner. Please Note if the status of this drawing is not signed off For Construction it may be subject to change, alteration or amendment at the discretion of Team 2 Architects. If so, Team 2 Architects is not liable for any loss, damage, harm or injury whether special, consequential, direct or indirect, suffered by you or any other person as a result of your use of this drawing for construction purposes.

DRAWING LEGEND:

1. Architectural drawings shall be read in conjunction with other consultant drawings and specifications. Any discrepancies shall be referred to team 2 architects before proceeding with work.
2. All dimensions and levels are in millimeters unless noted otherwise. No dimension shall be obtained by scaling the drawing.
3. All dimensions to be checked on site with any discrepancies referred to team 2 architects before proceeding with work.
4. All work to be carried out in accordance with the requirements of the principal certifying authority, current ncc & australian standards.

- LEGENDS
- BACK OF HOUSE
 - CIRCULATION
 - CLINICAL TRIALS
 - CONSULT
 - MEDICAL / RADIATION ONCOLOGY
 - PATHOLOGY
 - STAFF
 - IMAGING
 - WELLNESS

 

TEAM 2
ARCHITECTS

SYDNEY 701/1 Chandos Street,
St Leonards NSW 2065
T: + 61 2 9437 3166
E: info@team2.com.au
Reg NSW: 9940

MELBOURNE Suite 204/9-11 Claremont Street,
South Yarra, VIC 3141
ABN: 72 104 833 507
Reg Vic: 19340

GenesisCare Campbelltown
Campbelltown

Title:
SECTION - BB

Project #: 936 Scale: 1 : 100 @A1 Doc: IK Cld: DB

Drawings #: DA-302 Rev: 14




DRAWING STATUS:		
DEVELOPMENT APPLICATION		
Rev	Revision Description	Date
1	Preliminary Issue - Roof and Mech Coordination	17/02/2021
2	Preliminary Issue - Loading Zone	24/03/2021
3	PRE-DA ISSUE - DESIGN EXCELLENCE PANEL	01/04/2021
4	DESIGN EXCELLENCE PANEL	21/04/2021
5	Preliminary Issue - Drawings update	10/05/2021
6	Preliminary Issue	19/05/2021
7	Preliminary Issue - GenesisCare Signoff	20/05/2021
8	Preliminary Issue - Bunker primary shield update	21/05/2021
9	DEVELOPMENT APPLICATION	15/06/2021

©Copyright Team 2 Architects
This drawing is protected by copyright. All right are reserved. Unless permitted under the Copyright Act 1968, No part of this drawing may in any form or by any means be reproduced, published, broadcast or transmitted without the prior written permission of the copyright owner. Please Note if the status of this drawing is not signed off For Construction it may be subject to change, alteration or amendment at the discretion of Team 2 Architects. If so, Team 2 Architects is not liable for any loss, damage, harm or injury whether special, consequential, direct or indirect, suffered by you or any other person as a result of your use of this drawing for construction purposes.

DRAWING LEGEND:
1. Architectural drawings shall be read in conjunction with other consultant drawings and specifications. Any discrepancies shall be referred to team 2 architects before proceeding with work.
2. All dimensions and levels are in millimeters unless noted otherwise. No dimension shall be obtained by scaling the drawing.
3. All dimensions to be checked on site with any discrepancies referred to team 2 architects before proceeding with work.
4. All work to be carried out in accordance with the requirements of the principal certifying authority, current ncc & australian standards.

- LEGENDS
- BACK OF HOUSE
 - CIRCULATION
 - CLINICAL TRIALS
 - CONSULT
 - MEDICAL / RADIATION ONCOLOGY
 - PATHOLOGY
 - STAFF
 - IMAGING
 - WELLNESS

 


TEAM 2
ARCHITECTS

SYDNEY 701/1 Chandos Street,
St Leonards NSW 2065
T: + 61 2 9437 3166
E: info@team2.com.au
Reg NSW: 9940


MELBOURNE Suite 204/9-11 Claremont Street,
South Yarra, VIC 3141
ABN: 72 104 833 507
Reg Vic: 19340

GenesisCare Campbelltown
Campbelltown


SECTION - CC				
Project #	Scale	Drawn	Checked	Drawn
936	1 : 100 @A1	IK	DB	
Drawings #:				Rev:
DA-303				9

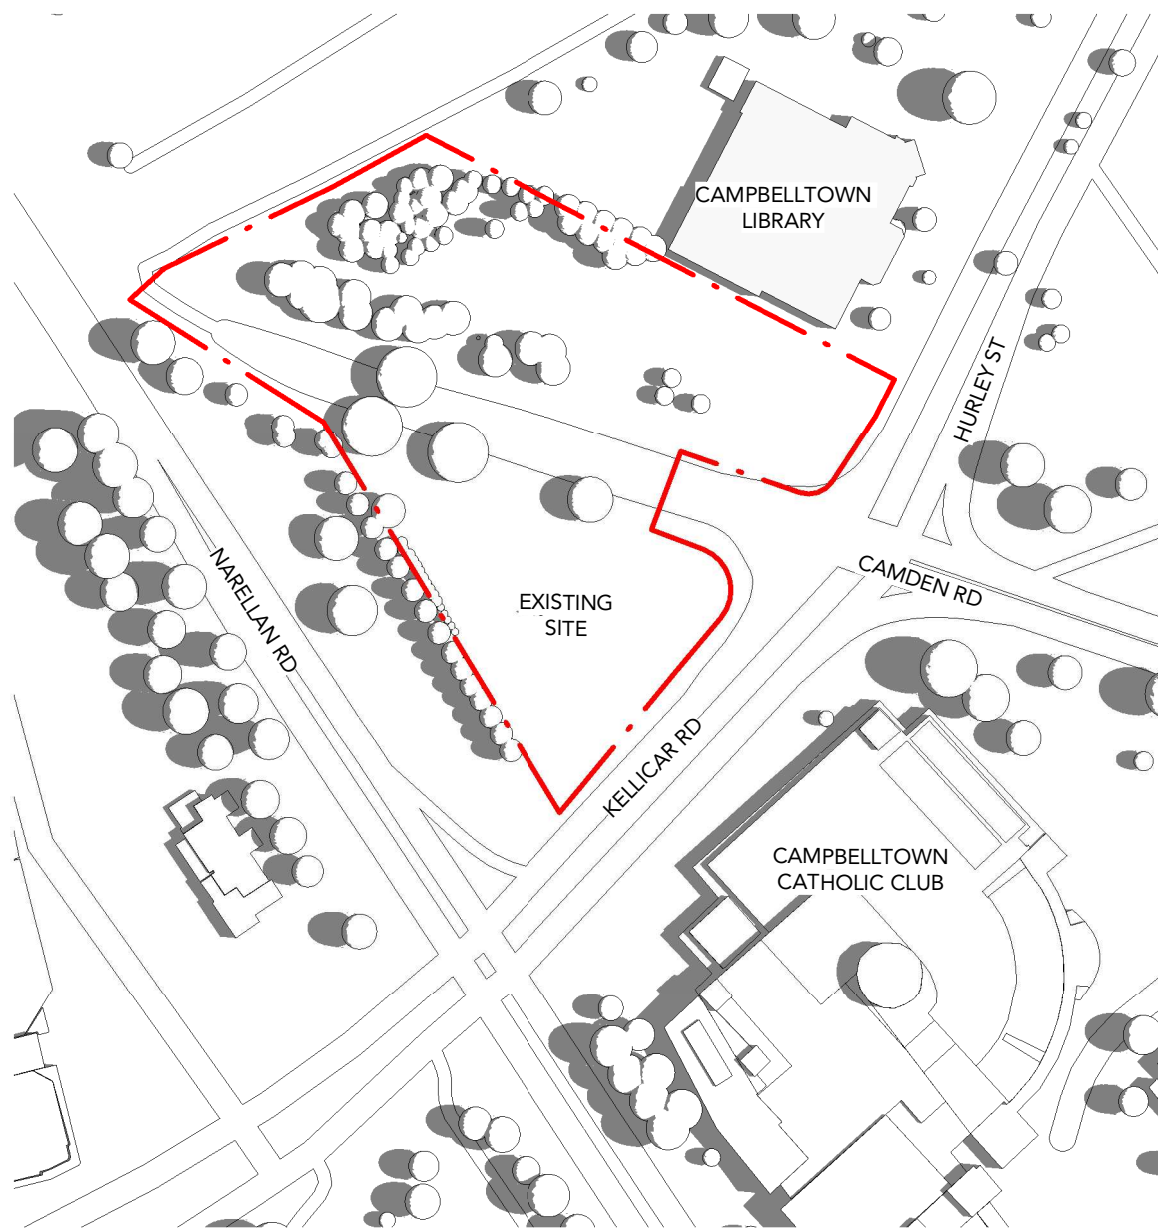


1 Shadow Diagram - 9am Winter Solstice Existing
Scale: 1 : 2000

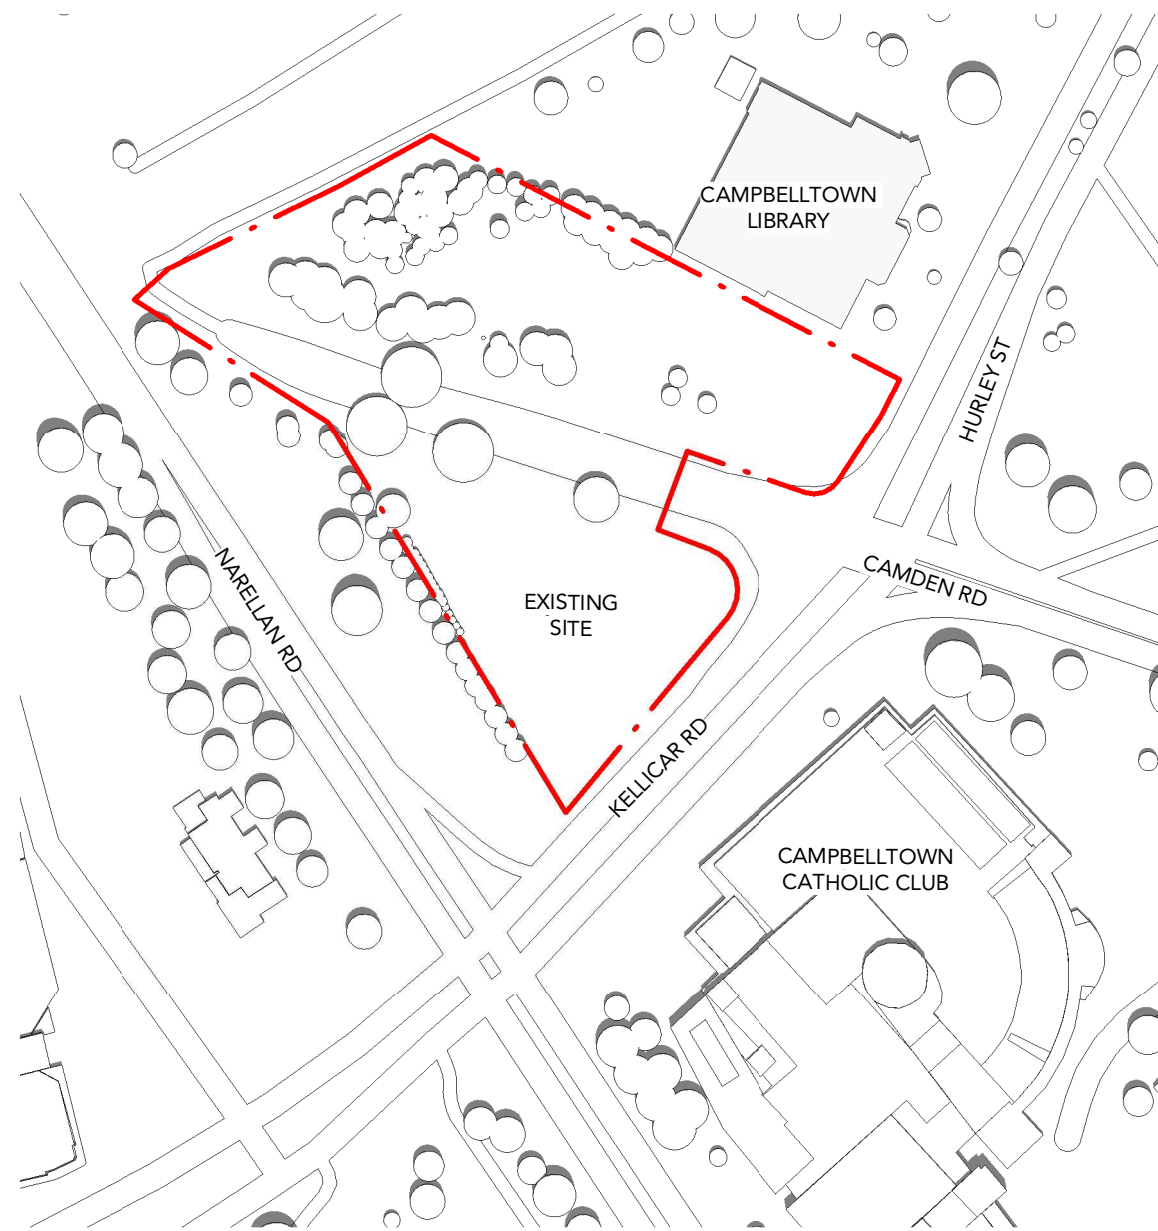


2 Shadow Diagram - 12pm Winter Solstice Existing
Scale: 1 : 2000

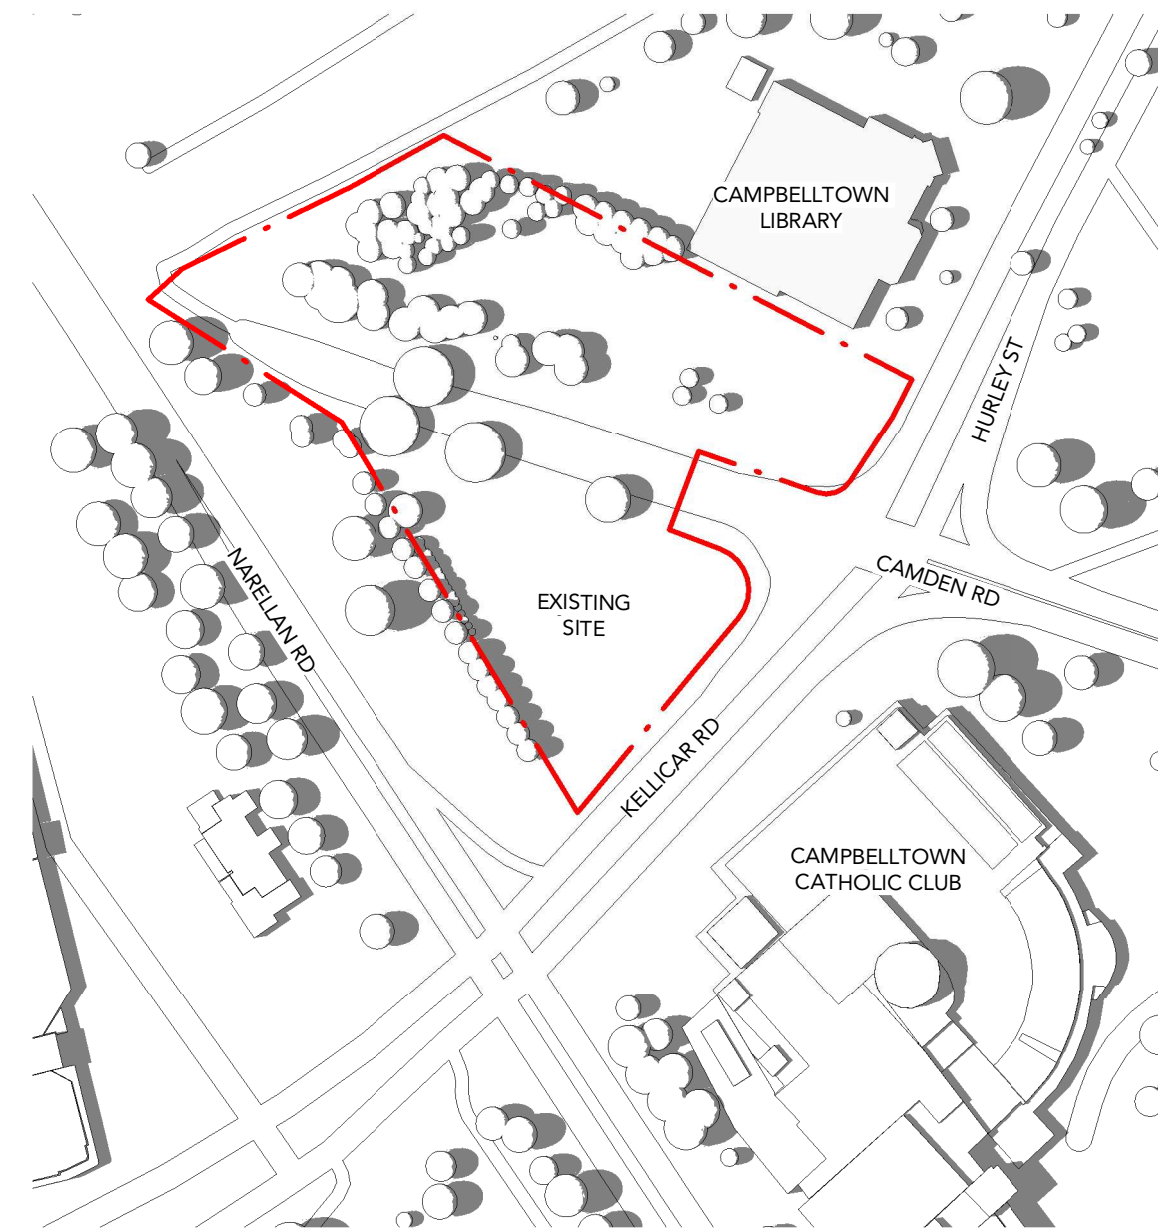


3 Shadow Diagram - 3pm Winter Solstice Existing
Scale: 1 : 2000

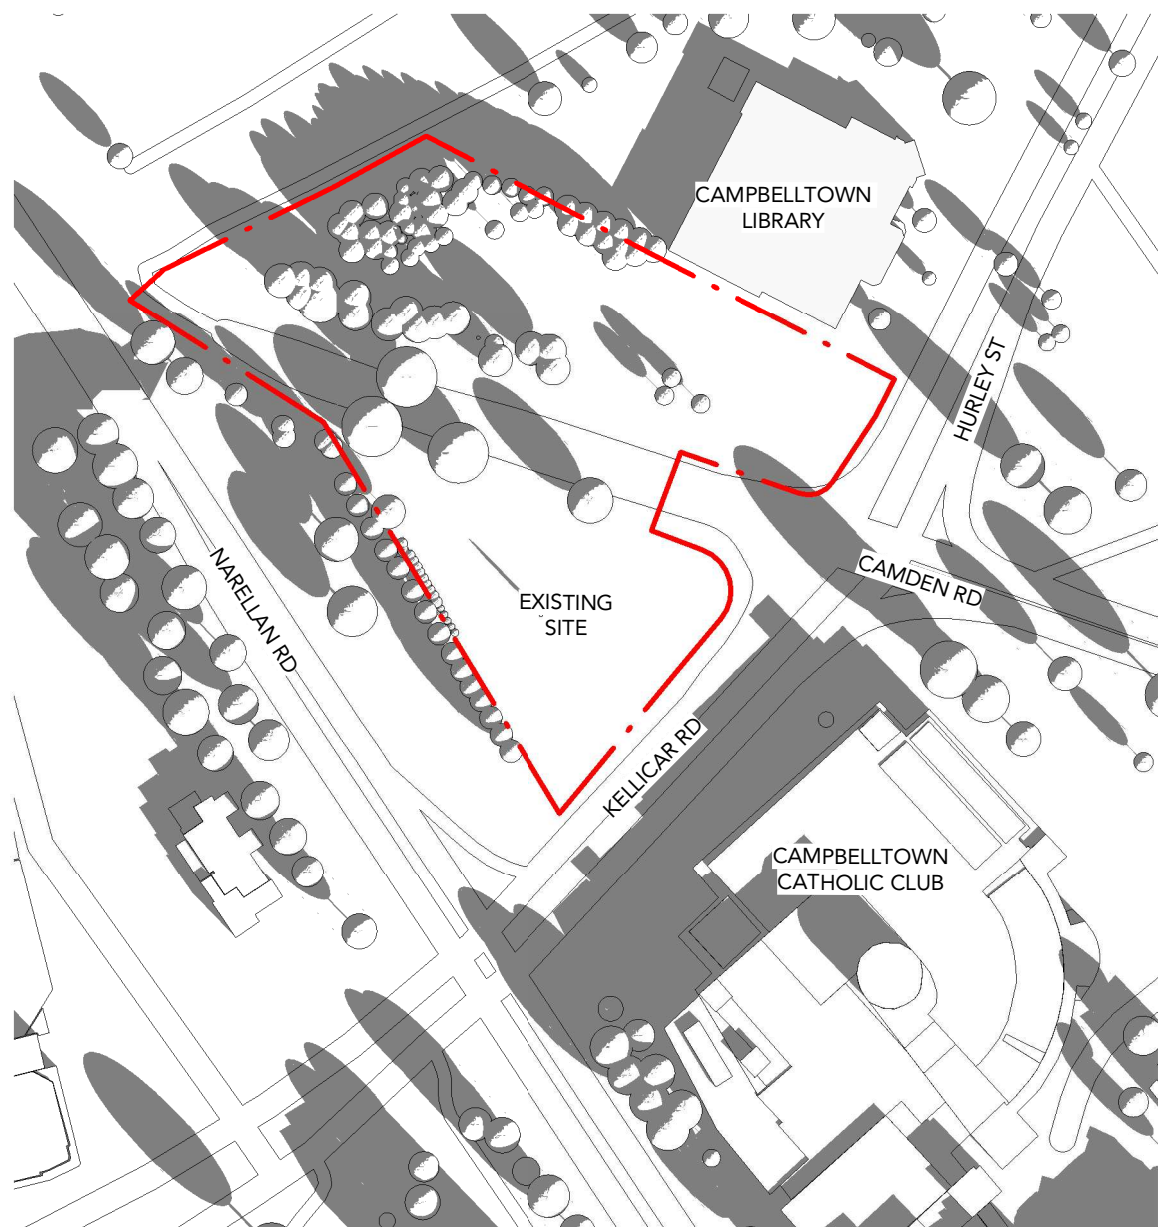

4 Shadow Diagram - 9am Summer Solstice Existing
Scale: 1 : 2000

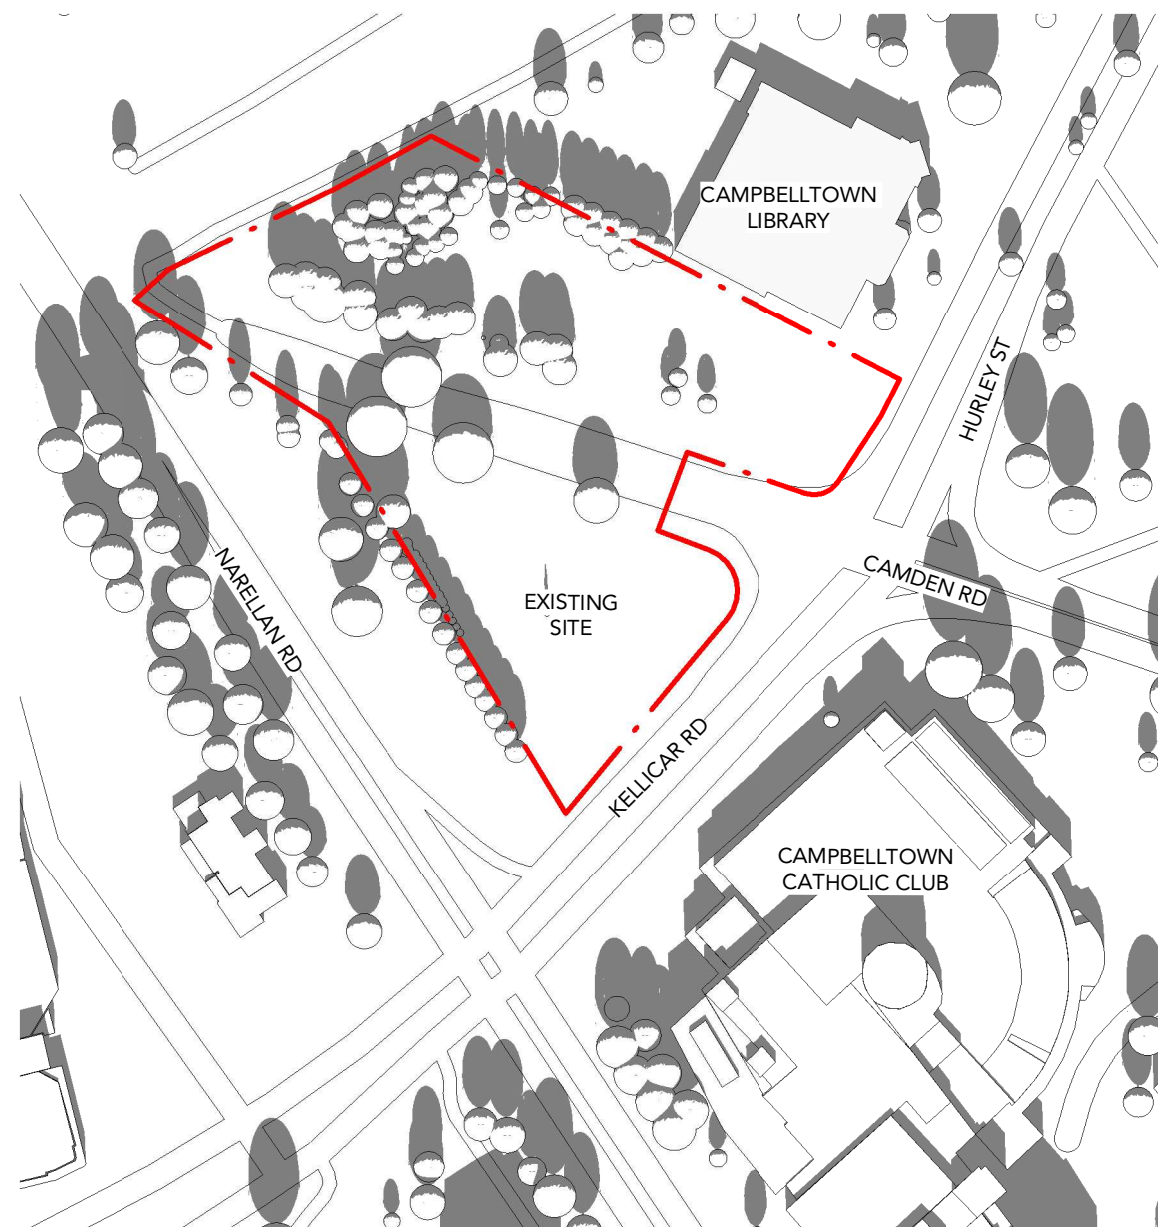

5 Shadow Diagram - 12pm Summer Solstice Existing
Scale: 1 : 2000

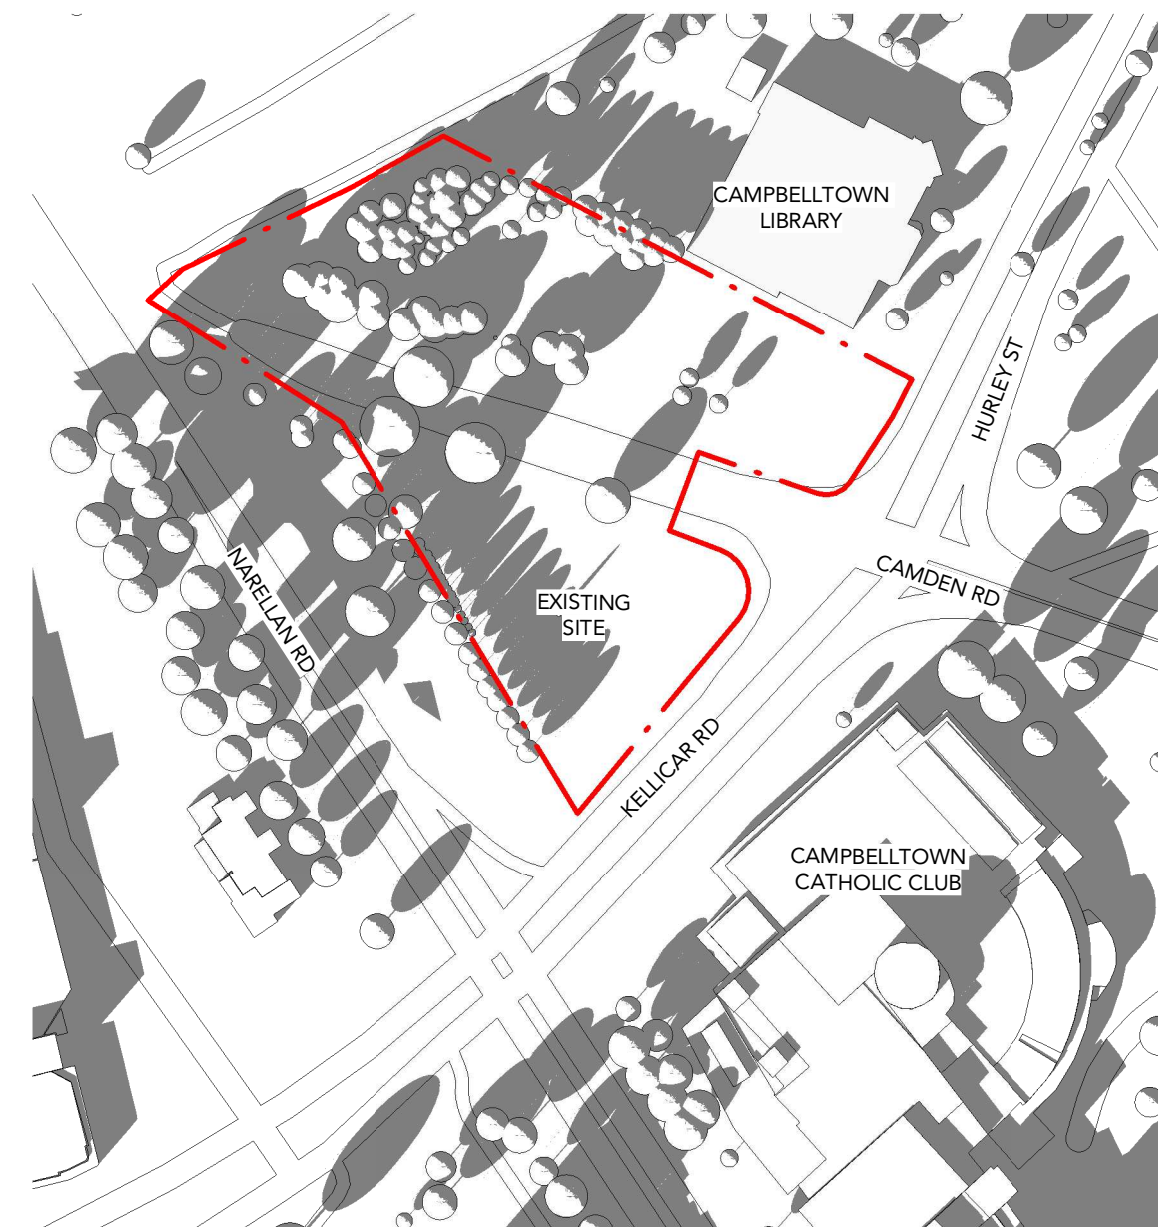


6 Shadow Diagram - 3pm Summer Solstice Existing
Scale: 1 : 2000

DRAWING STATUS:		
DEVELOPMENT APPLICATION		
Rev	Revision Description	Date
1	Pre DA Issue	23/11/2020
2	Preliminary Issue - Loading Zone	24/03/2021
3	PRE-DA ISSUE - DESIGN EXCELLENCE PANEL	01/04/2021
4	DESIGN EXCELLENCE PANEL	21/04/2021
5	Preliminary Issue - GenesisCare Signoff	20/05/2021
6	DEVELOPMENT APPLICATION	15/06/2021

©Copyright Team 2 Architects
This drawing is protected by copyright. All right are reserved. Unless permitted under the Copyright Act 1968, No part of this drawing may in any form or by any means be reproduced, published, broadcast or transmitted without the prior written permission of the copyright owner. Please Note if the status of this drawing is not signed off For Construction it may be subject to change, alteration or amendment at the discretion of Team 2 Architects. If so, Team 2 Architects is not liable for any loss, damage, harm or injury whether special, consequential, direct or indirect, suffered by you or any other person as a result of your use of this drawing for construction purposes.

DRAWING LEGEND:

1. Architectural drawings shall be read in conjunction with other consultant drawings and specifications. Any discrepancies shall be referred to team 2 architects before proceeding with work.
2. All dimensions and levels are in millimeters unless noted otherwise. No dimension shall be obtained by scaling the drawing.
3. All dimensions to be checked on site with any discrepancies referred to team 2 architects before proceeding with work.
4. All work to be carried out in accordance with the requirements of the principal certifying authority, current ncc & Australian standards.

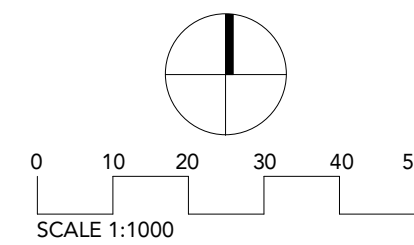

SYDNEY
701/1 Chandos Street,
St Leonards NSW 2065
T: + 61 2 9437 3166
E: info@team2.com.au
Reg NSW: 9940

MELBOURNE
Suite 204/9-11 Claremont Street,
South Yarra, VIC 3141
ABN: 72 104 833 507
Reg Vic: 19340


GenesisCare Campbelltown
Campbelltown

Title:
SHADOW DIAGRAMS - EXISTING


Project #	Scale	Doc	Clk	DB
936	1 : 2000 @A1	JG	DB	
Drawings #:		Rev:		

DA-800

6

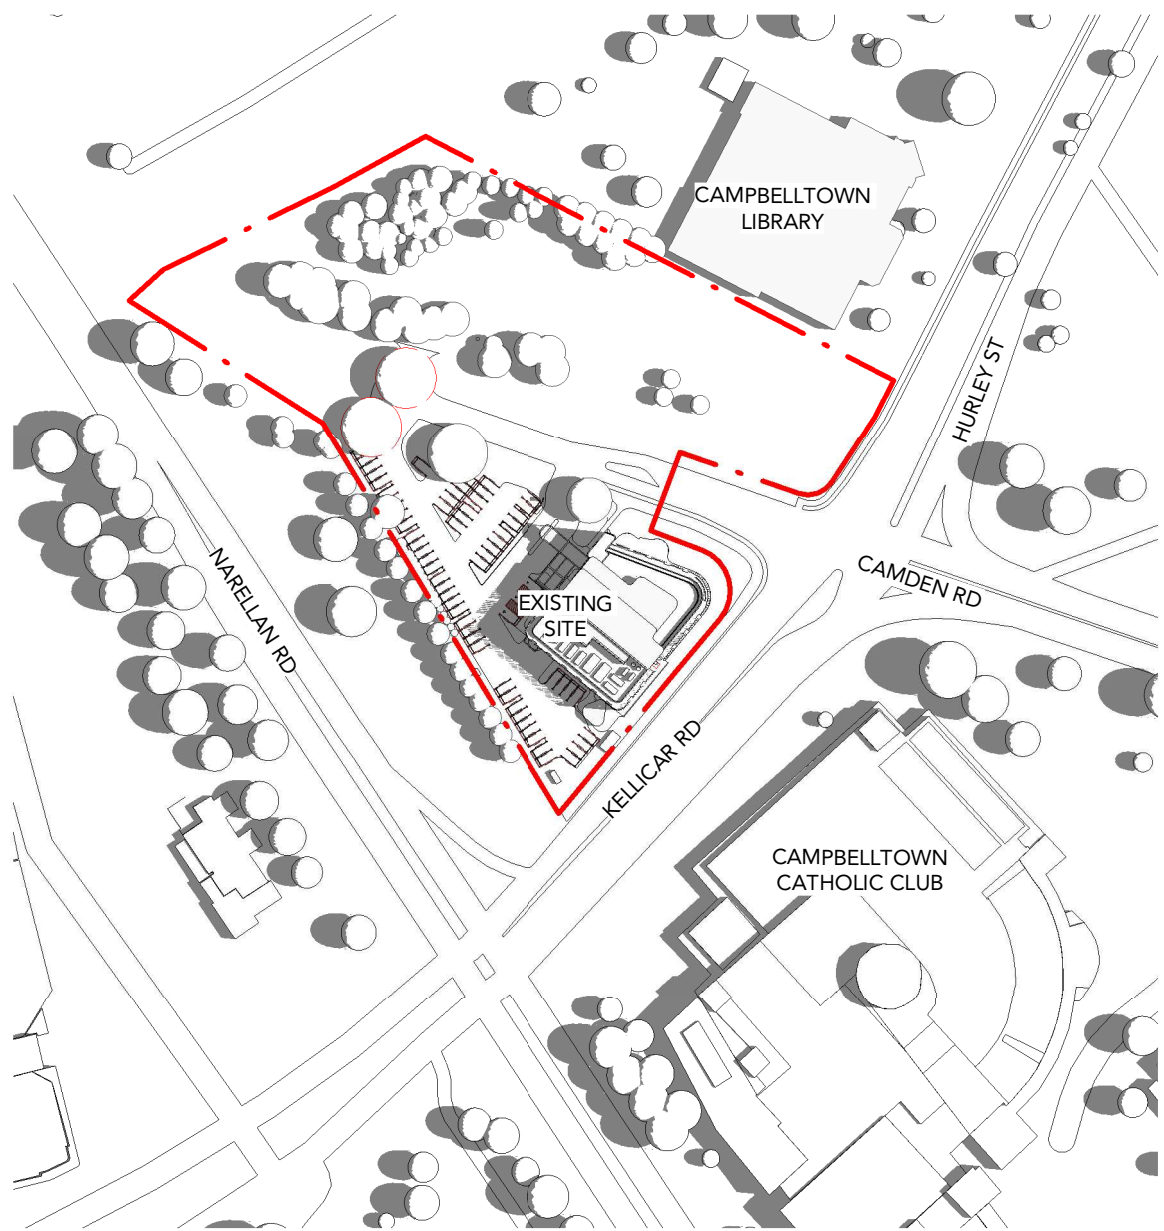


1 Shadow Diagram - 9am Winter Solstice Proposed
Scale: 1 : 2000

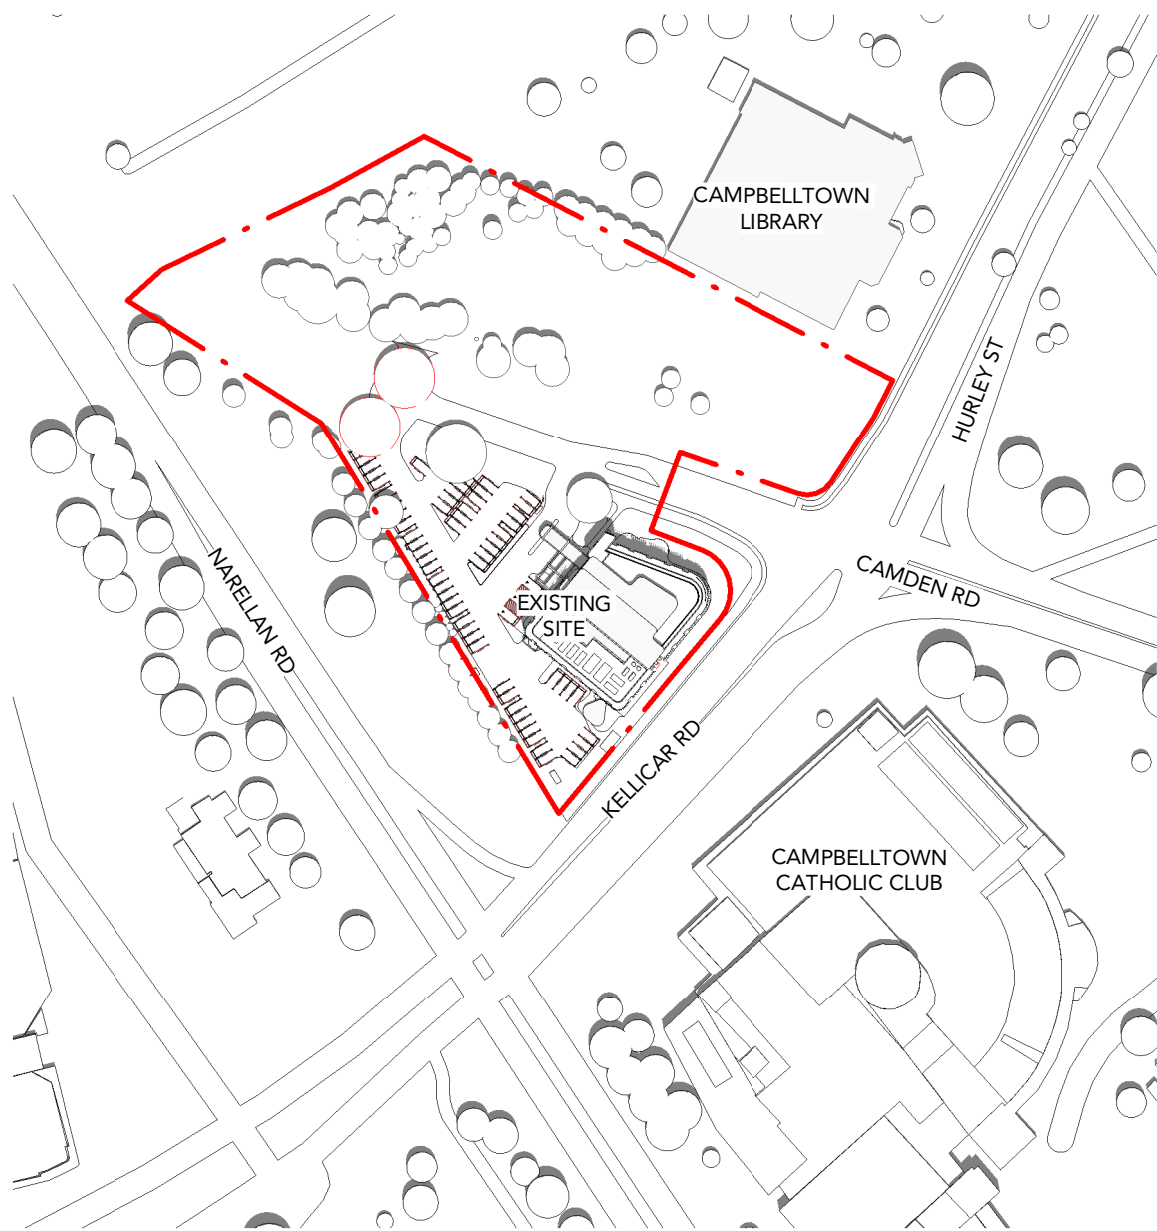

2 Shadow Diagram - 12pm Winter Solstice Proposed
Scale: 1 : 2000



3 Shadow Diagram - 3pm Winter Solstice Proposed
Scale: 1 : 2000

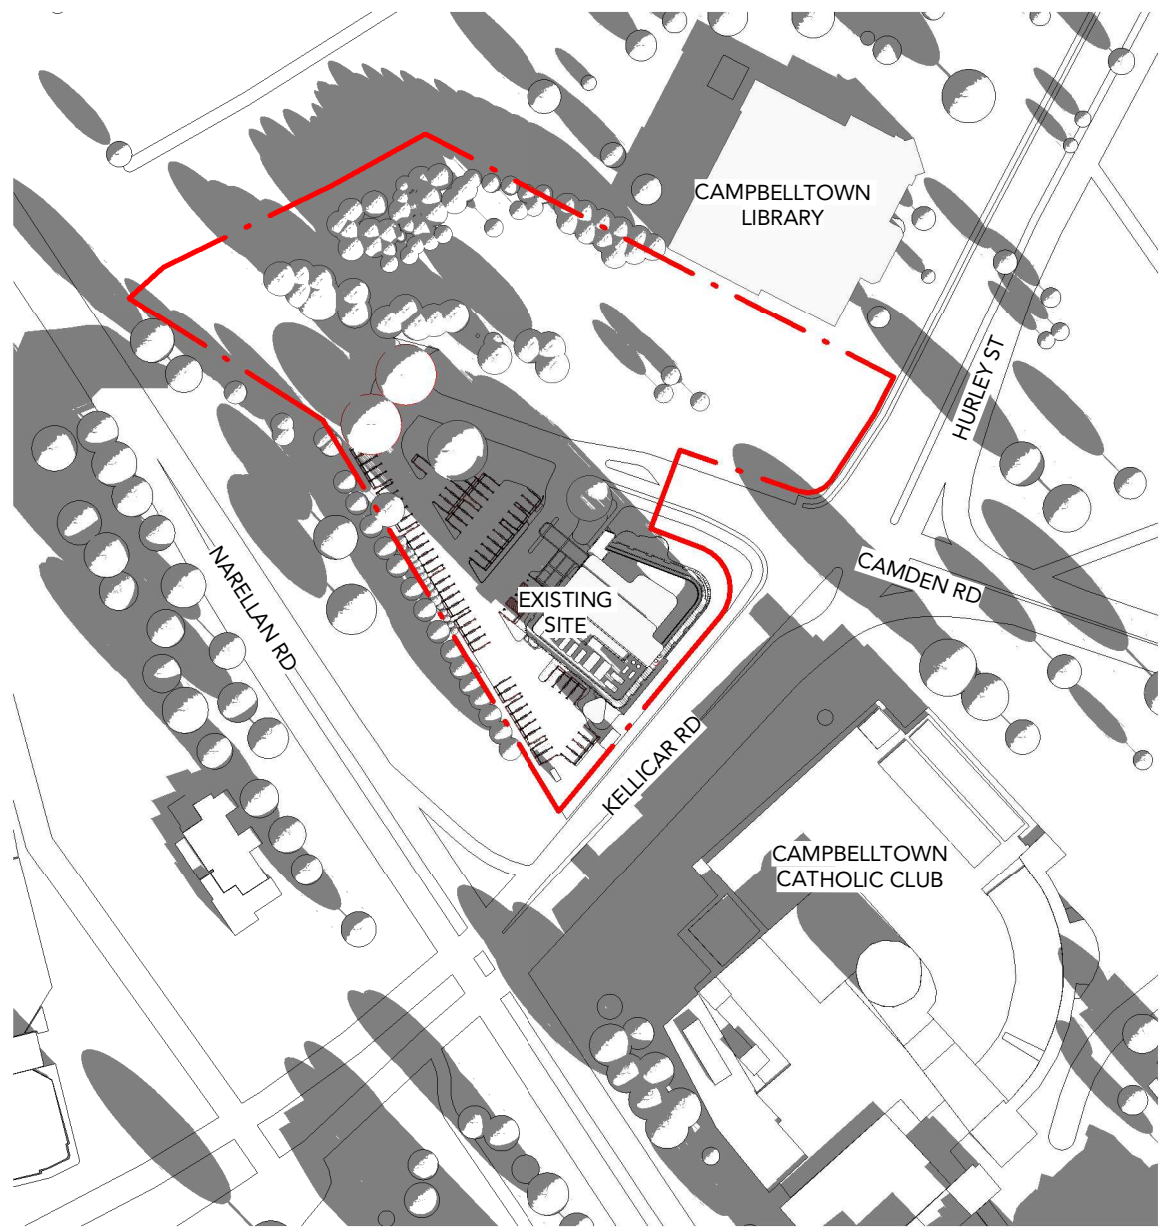

4 Shadow Diagram - 9am Summer Solstice Proposed
Scale: 1 : 2000



5 Shadow Diagram - 12pm Summer Solstice Proposed
Scale: 1 : 2000




6 Shadow Diagram - 3pm Summer Solstice Proposed
Scale: 1 : 2000

DRAWING STATUS:		
DEVELOPMENT APPLICATION		
Rev	Revision Description	Date
1	Pre DA Issue	23/11/2020
2	Preliminary Issue - Loading Zone	24/03/2021
3	PRE-DA ISSUE - DESIGN EXCELLENCE PANEL	01/04/2021
4	DESIGN EXCELLENCE PANEL	21/04/2021
5	Preliminary Issue - GenesisCare Signoff	20/05/2021
6	DEVELOPMENT APPLICATION	15/06/2021

©Copyright Team 2 Architects
This drawing is protected by copyright. All right are reserved. Unless permitted under the Copyright Act 1968, No part of this drawing may in any form or by any means be reproduced, published, broadcast or transmitted without the prior written permission of the copyright owner. Please Note: If the status of this drawing is not signed off For Construction it may be subject to change, alteration or amendment at the discretion of Team 2 Architects. If so, Team 2 Architects is not liable for any loss, damage, harm or injury whether special, consequential, direct or indirect, suffered by you or any other person as a result of your use of this drawing for construction purposes.

DRAWING LEGEND:

1. Architectural drawings shall be read in conjunction with other consultant drawings and specifications. Any discrepancies shall be referred to team 2 architects before proceeding with work.
2. All dimensions and levels are in millimeters unless noted otherwise. No dimension shall be obtained by scaling the drawing.
3. All dimensions to be checked on site with any discrepancies referred to team 2 architects before proceeding with work.
4. All work to be carried out in accordance with the requirements of the principal certifying authority, current ncc & Australian standards.

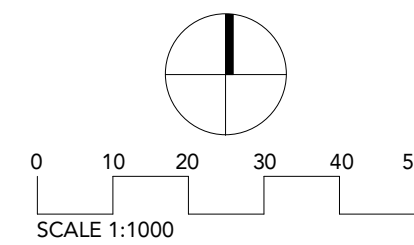

SYDNEY
701/1 Chandos Street,
St Leonards NSW 2065
T: + 61 2 9437 3166
E: info@team2.com.au
Reg NSW: 9940

MELBOURNE
Suite 204/9-11 Claremont Street,
South Yarra, VIC 3141
ABN: 72 104 833 507
Reg Vic: 19340


GenesisCare Campbelltown
Campbelltown

Title:
SHADOW DIAGRAMS - PROPOSED

Project #	Scale	Doc	Clk
936	1 : 2000 @A1	JG	DB
Drawings #:		Rev:	

DA-801


6

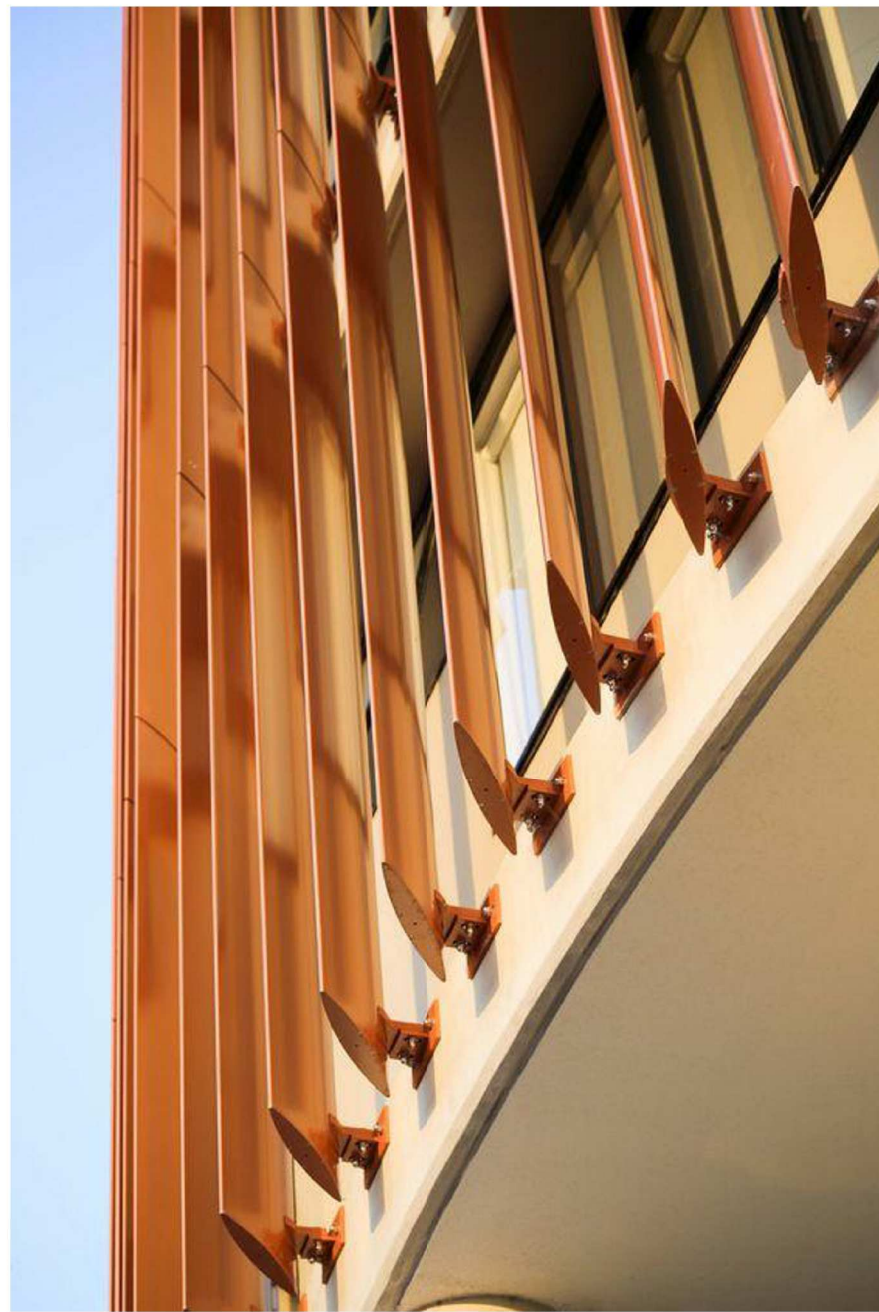


EXTERNAL VERTICAL FIN LOUVRES




TIMBER LOOK SOFFIT AND BLACK FASCIA

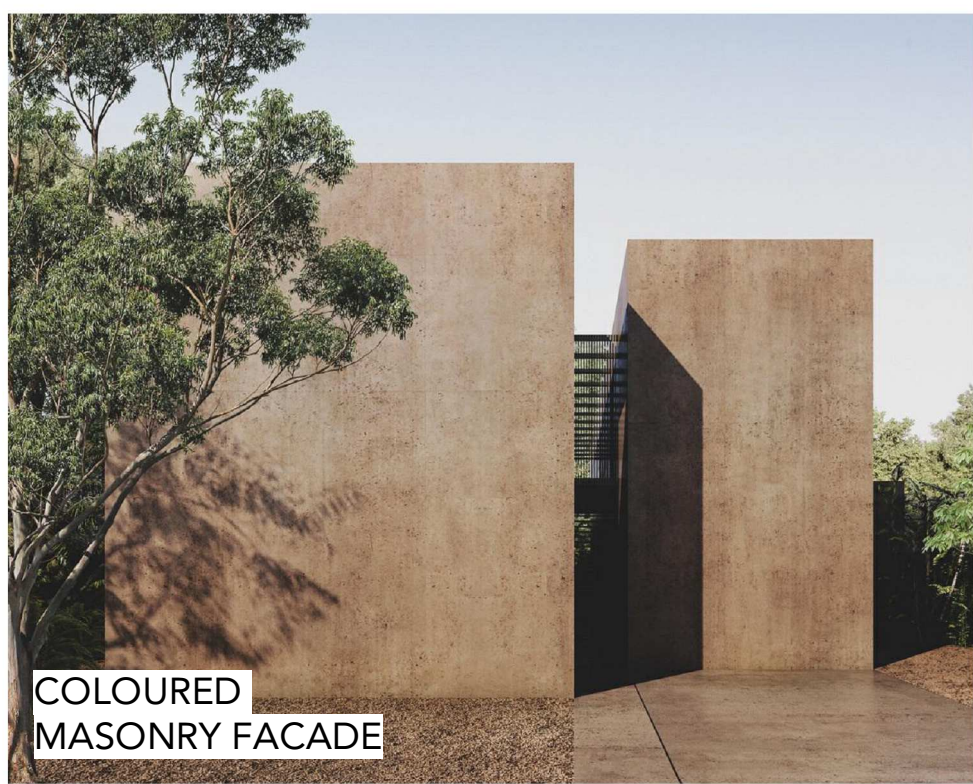


COLOURED MASONRY FACADE

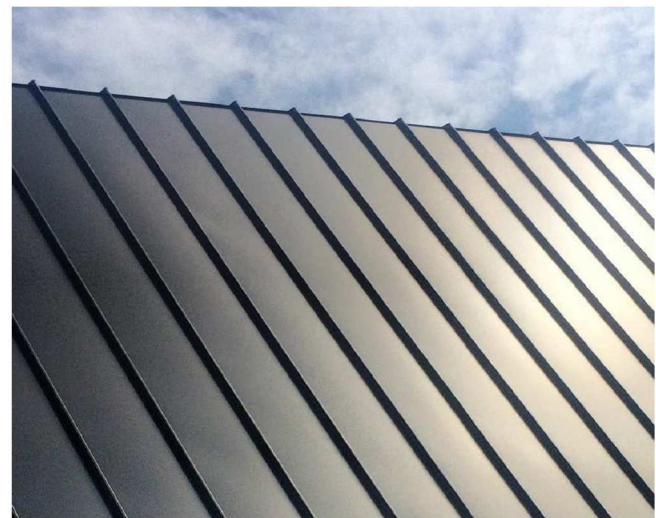


METAL SHEET ROOF.

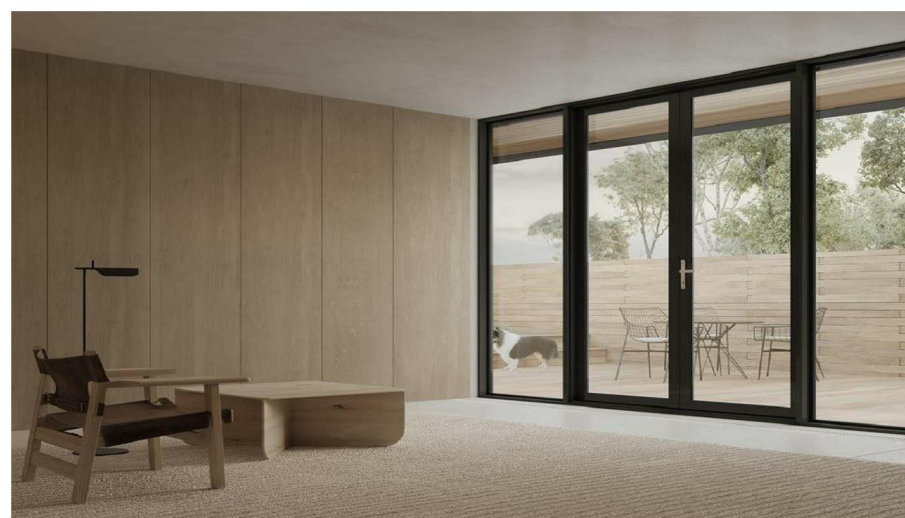


ALUMINIUM FRAMED WINDOWS AND DOORS, POWDERCOAT FINISH

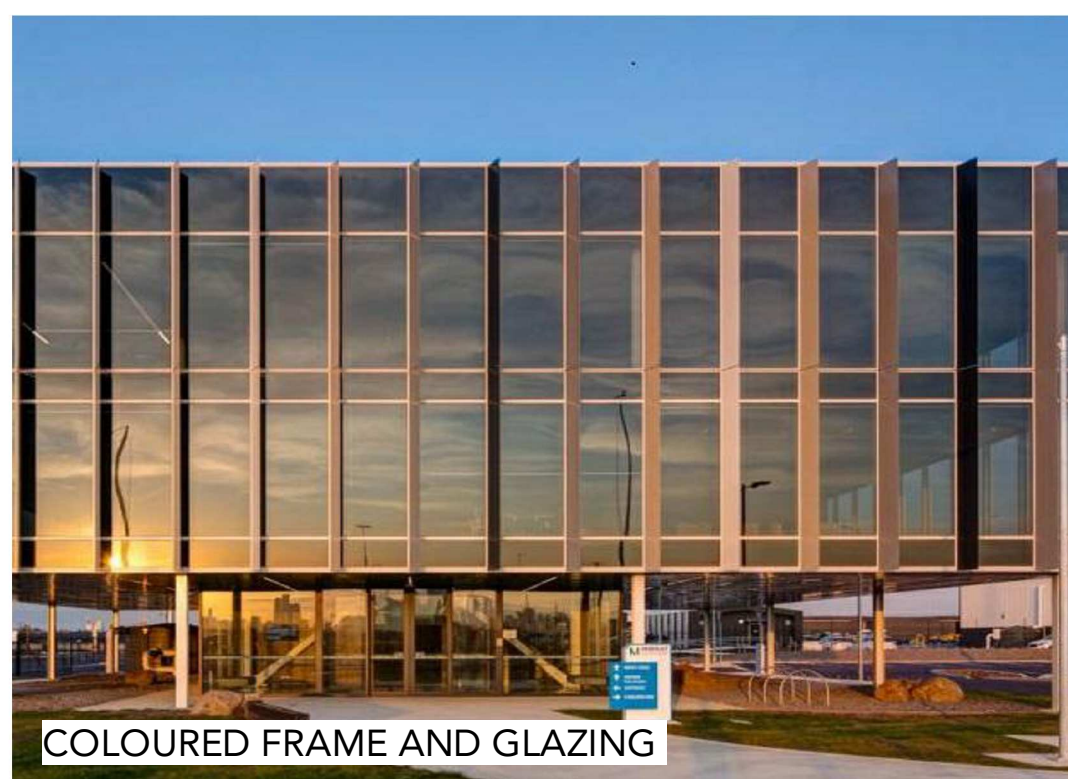

COLOURED FRAME AND GLAZING

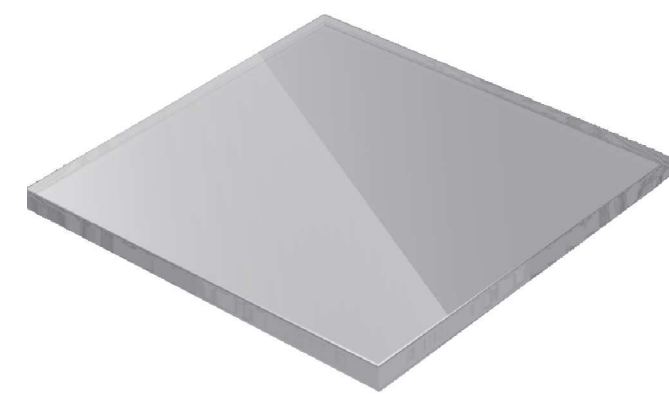

COLOURED GLAZING

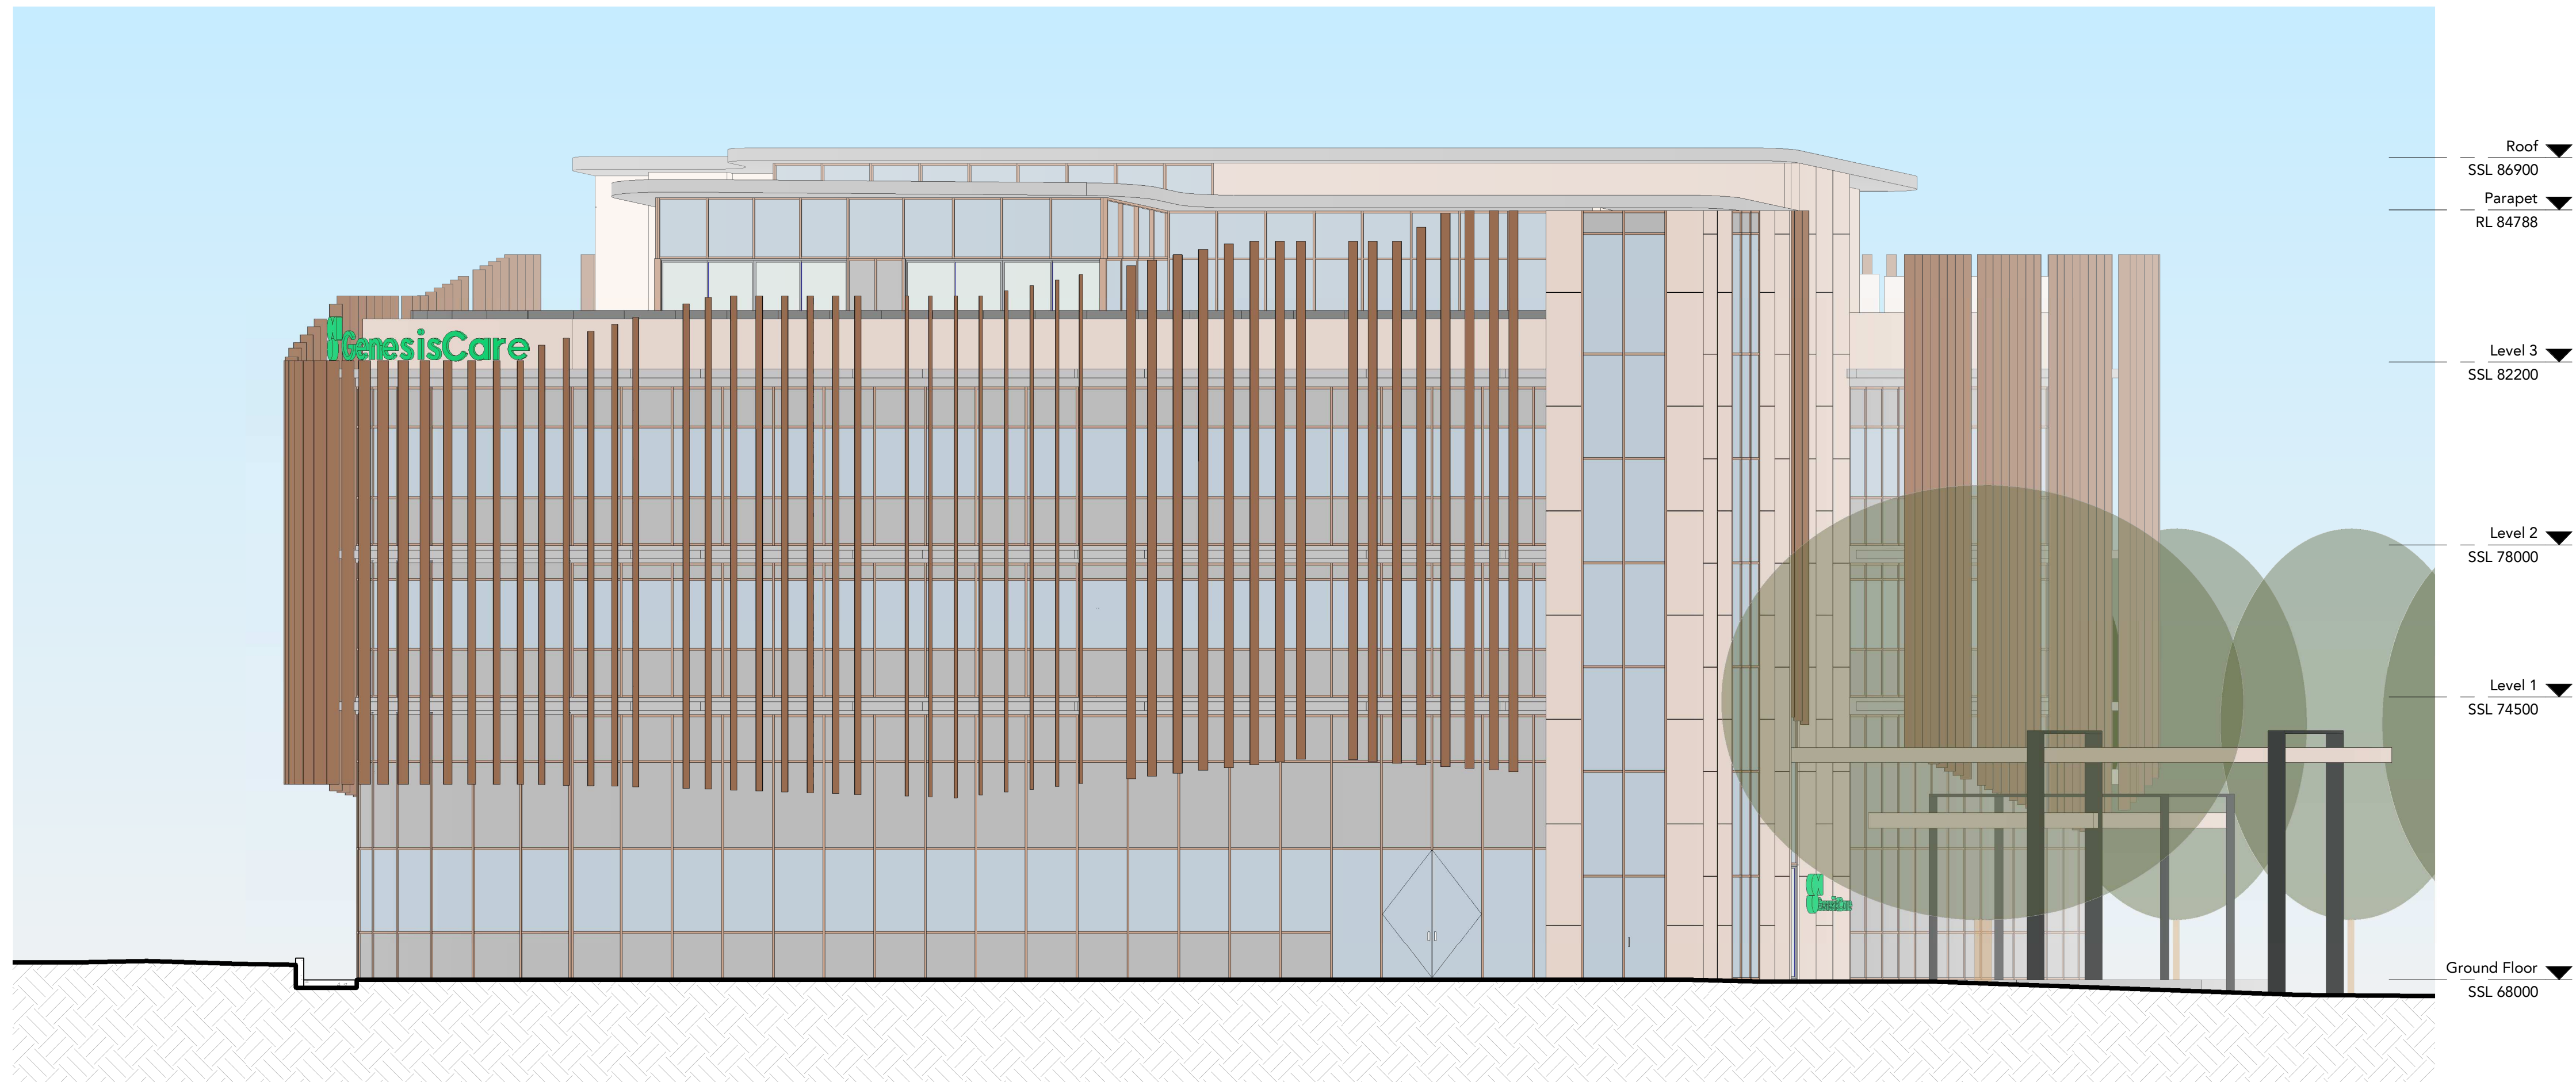

1 North Elevation -Campbelltown
Scale: 1 : 100

DRAWING STATUS:		
DEVELOPMENT APPLICATION		
Rev	Revision Description	Date
1	Pre DA Issue	23/11/2020
2	Preliminary Issue	22/01/2021
3	Preliminary Issue	10/02/2021
4	Preliminary Issue - Loading Zone	24/03/2021
5	PRE-DA ISSUE - DESIGN EXCELLENCE PANEL	01/04/2021
6	DESIGN EXCELLENCE PANEL	21/04/2021
7	Preliminary Issue - GenesisCare Signoff	20/05/2021
8	DEVELOPMENT APPLICATION	15/06/2021

©Copyright Team 2 Architects
This drawing is protected by copyright. All right are reserved. Unless permitted under the Copyright Act 1968, No part of this drawing may in any form or by any means be reproduced, published, broadcast or transmitted without the prior written permission of the copyright owner. Please Note: If the status of this drawing is not signed off For Construction it may be subject to change, alteration or amendment at the discretion of Team 2 Architects. If so, Team 2 Architects is not liable for any loss, damage, harm or injury whether special, consequential, direct or indirect, suffered by you or any other person as a result of your use of this drawing for construction purposes.

DRAWING LEGEND:

1. Architectural drawings shall be read in conjunction with other consultant drawings and specifications. Any discrepancies shall be referred to team 2 architects before proceeding with work.
2. All dimensions and levels are in millimeters unless noted otherwise. No dimension shall be obtained by scaling the drawing.
3. All dimensions to be checked on site with any discrepancies referred to team 2 architects before proceeding with work.
4. All work to be carried out in accordance with the requirements of the principal certifying authority, current ncc & australian standards.



SYDNEY
701/1 Chandos Street,
St Leonards NSW 2065
T: + 61 2 9437 3166
E: info@team2.com.au
Reg NSW: 9940

MELBOURNE
Suite 204/9-11 Claremont Street,
South Yarra, VIC 3141
ABN: 72 104 833 507
Reg Vic: 19340

GenesisCare Campbelltown
Campbelltown

EXTERNAL FINISHES				
Project #	Scale	Doc	Clk	DB
936	1 : 100 @A1	IK	IK	DB
Drawings #:				Rev:
DA-900				8



STREET VIEW RENDER FROM HURLEY STREET

DRAWING STATUS:		
DEVELOPMENT APPLICATION		
Rev	Revision Description	Date
1	Preliminary Issue	22/01/2021
2	Preliminary Issue	10/02/2021
3	Preliminary Issue - Loading Zone	24/03/2021
4	PRE-DA ISSUE - DESIGN EXCELLENCE PANEL	01/04/2021
5	DESIGN EXCELLENCE PANEL	21/04/2021
6	DEVELOPMENT APPLICATION	15/06/2021

©Copyright Team 2 Architects
This drawing is protected by copyright. All right are reserved. Unless permitted under the Copyright Act 1968. No part of this drawing may in any form or by any means be reproduced, published, broadcast or transmitted without the prior written permission of the copyright owner. Please Note if the status of this drawing is not signed off For Construction it may be subject to change, alteration or amendment at the discretion of Team 2 Architects. If so, Team 2 Architects is not liable for any loss, damage, harm or injury whether special, consequential, direct or indirect, suffered by you or any other person as a result of your use of this drawing for construction purposes.

- DRAWING LEGEND:
- 1. Architectural drawings shall be read in conjunction with other consultant drawings and specifications. Any discrepancies shall be referred to team 2 architects before proceeding with work.
 - 2. All dimensions and levels are in millimeters unless noted otherwise. No dimension shall be obtained by scaling the drawing.
 - 3. All dimensions to be checked on site with any discrepancies referred to team 2 architects before proceeding with work.
 - 4. All work to be carried out in accordance with the requirements of the principal certifying authority, current ncc & australian standards.



SYDNEY 701/1 Chandos Street, Suite 204/9-11 Claremont Street, St Leonards NSW 2065 South Yarra, VIC 3141
T: + 61 2 9437 3166 ABN: 72 104 833 507
E: info@team2.com.au Reg NSW: 9940 Reg Vic: 19340

GenesisCare Campbelltown
Campbelltown

Title: PERSPECTIVE				
Project #	Scale	Doc	Clk	DB
936	@A1	IK	DB	
Drawings #:		Rev:		
DA-910		6		



STREET VIEW RENDER FROM CAMDEN ROAD

DRAWING STATUS:		
DEVELOPMENT APPLICATION		
Rev	Revision Description	Date
1	Preliminary Issue	10/02/2021
2	Preliminary Issue - Loading Zone	24/03/2021
3	PRE-DA ISSUE - DESIGN EXCELLENCE PANEL	01/04/2021
4	DESIGN EXCELLENCE PANEL	21/04/2021
5	DEVELOPMENT APPLICATION	15/06/2021

©Copyright Team 2 Architects
This drawing is protected by copyright. All right are reserved. Unless permitted under the Copyright Act 1968, No part of this drawing may in any form or by any means be reproduced, published, broadcast or transmitted without the prior written permission of the copyright owner. Please Note: If the status of this drawing is not signed off For Construction it may be subject to change, alteration or amendment at the discretion of Team 2 Architects. If so, Team 2 Architects is not liable for any loss, damage, harm or injury whether special, consequential, direct or indirect, suffered by you or any other person as a result of your use of this drawing for construction purposes.

DRAWING LEGEND:
1. Architectural drawings shall be read in conjunction with other consultant drawings and specifications. Any discrepancies shall be referred to team 2 architects before proceeding with work.
2. All dimensions and levels are in millimeters unless noted otherwise. No dimension shall be obtained by scaling the drawing.
3. All dimensions to be checked on site with any discrepancies referred to team 2 architects before proceeding with work.
4. All work to be carried out in accordance with the requirements of the principal certifying authority, current ncc & australian standards.



SYDNEY
701/1 Chandos Street,
St Leonards NSW 2065
T: + 61 2 9437 3166
E: info@team2.com.au
Reg NSW: 9940

MELBOURNE
Suite 204/9-11 Claremont Street,
South Yarra, VIC 3141
ABN: 72 104 833 507
Reg Vic: 19340

GenesisCare Campbelltown
Campbelltown

Title: PERSPECTIVE				
Project #	Scale	Doc	Clk	DB
936	①A1	IK	DB	
Drawings #:		Rev:		
DA-911		5		



VIEW FROM PARKING

DRAWING STATUS:		
DEVELOPMENT APPLICATION		
Rev	Revision Description	Date
1	Preliminary Issue	10/02/2021
2	Preliminary Issue - Loading Zone	24/03/2021
3	PRE-DA ISSUE - DESIGN EXCELLENCE PANEL	01/04/2021
4	DESIGN EXCELLENCE PANEL	21/04/2021
5	DEVELOPMENT APPLICATION	15/06/2021
©Copyright Team 2 Architects This drawing is protected by copyright. All right are reserved. Unless permitted under the Copyright Act 1968, No part of this drawing may in any form or by any means be reproduced, published, broadcast or transmitted without the prior written permission of the copyright owner. Please Note if the status of this drawing is not signed off For Construction it may be subject to change, alteration or amendment at the discretion of Team 2 Architects. If so, Team 2 Architects is not liable for any loss, damage, harm or injury whether special, consequential, direct or indirect, suffered by you or any other person as a result of your use of this drawing for construction purposes.		

DRAWING LEGEND:		
1.	Architectural drawings shall be read in conjunction with other consultant drawings and specifications. Any discrepancies shall be referred to team 2 architects before proceeding with work.	
2.	All dimensions and levels are in millimeters unless noted otherwise. No dimension shall be obtained by scaling the drawing.	
3.	All dimensions to be checked on site with any discrepancies referred to team 2 architects before proceeding with work.	
4.	All work to be carried out in accordance with the requirements of the principal certifying authority, current ncc & Australian standards.	



SYDNEY 701/1 Chandos Street, Suite 204/9-11 Claremont Street, South Yarra, VIC 3141
T: +61 2 9437 3166 A/N: 72 104 833 507
E: info@team2.com.au Reg NSW: 9940 Reg Vic: 19340
Basis:
GenesisCare Campbelltown
Campbelltown

Title: PERSPECTIVE				
Project #	Scale	Doc	Clk	DB
936	0A1	IK		DB
Drawings #:		Rev:		
DA-912		5		



STREET VIEW FROM KELLICAR ROAD

DRAWING STATUS:		
DEVELOPMENT APPLICATION		
Rev	Revision Description	Date
1	Preliminary Issue - Loading Zone	24/03/2021
2	PRE-DA ISSUE - DESIGN EXCELLENCE PANEL	01/04/2021
3	DESIGN EXCELLENCE PANEL	21/04/2021
4	DEVELOPMENT APPLICATION	15/06/2021
©Copyright Team 2 Architects This drawing is protected by copyright. All right are reserved. Unless permitted under the Copyright Act 1968, No part of this drawing may in any form or by any means be reproduced, published, broadcast or transmitted without the prior written permission of the copyright owner. Please Note if the status of this drawing is not signed off For Construction it may be subject to change, alteration or amendment at the discretion of Team 2 Architects. If so, Team 2 Architects is not liable for any loss, damage, harm or injury whether special, consequential, direct or indirect, suffered by you or any other person as a result of your use of this drawing for construction purposes.		

DRAWING LEGEND:		
1. Architectural drawings shall be read in conjunction with other consultant drawings and specifications. Any discrepancies shall be referred to team 2 architects before proceeding with work.		
2. All dimensions and levels are in millimeters unless noted otherwise. No dimension shall be obtained by scaling the drawing.		
3. All dimensions to be checked on site with any discrepancies referred to team 2 architects before proceeding with work.		
4. All work to be carried out in accordance with the requirements of the principal certifying authority, current ncc & Australian standards.		



TEAM 2
ARCHITECTS

SYDNEY

701/1 Chandos Street,
St Leonards NSW 2065
T: + 61 2 9437 3166
E: info@team2.com.au
Reg NSW: 9940

MELBOURNE

Suite 204/9-11 Claremont Street,
South Yarra, VIC 3141
ABN: 72 104 833 507
Reg Vic: 19340

GenesisCare Campbelltown
Campbelltown

Title: PERSPECTIVE				
Project #	Scale	Doc	Cld	Rev
936	①A1	IK	IK	
Drawings #:		DA-914		
		4		



STREET VIEW NIGHT RENDER FROM HURLEY STREET

DRAWING STATUS:		
DEVELOPMENT APPLICATION		
Rev	Revision Description	Date
1	DEVELOPMENT APPLICATION	15/06/2021

©Copyright Team 2 Architects
This drawing is protected by copyright. All right are reserved. Unless permitted under the Copyright Act 1968, No part of this drawing may in any form or by any means be reproduced, published, broadcast or transmitted without the prior written permission of the copyright owner. Please Note: If the status of this drawing is not signed off For Construction it may be subject to change, alteration or amendment at the discretion of Team 2 Architects. If so, Team 2 Architects is not liable for any loss, damage, harm or injury whether special, consequential, direct or indirect, suffered by you or any other person as a result of your use of this drawing for construction purposes.

DRAWING LEGEND:

1. Architectural drawings shall be read in conjunction with other consultant drawings and specifications. Any discrepancies shall be referred to team 2 architects before proceeding with work.
2. All dimensions and levels are in millimeters unless noted otherwise. No dimension shall be obtained by scaling the drawing.
3. All dimensions to be checked on site with any discrepancies referred to team 2 architects before proceeding with work.
4. All work to be carried out in accordance with the requirements of the principal certifying authority, current ncc & australian standards.



SYDNEY 701/1 Chandos Street, Suite 204/9-11 Claremont Street, South Yarra, VIC 3141
T: + 61 2 9437 3166 A/N: 72 104 833 507
E: info@team2.com.au Reg VIC: 19340

GenesisCare Campbelltown
Campbelltown

Title:			
PERSPECTIVE			
Project #	Scale	Drawn	Checked
936		AK	AK
Drawings #:		Rev:	
DA-915		1	



STREET VIEW NIGHT RENDER FROM CAMDEN ROAD

DRAWING STATUS:		
DEVELOPMENT APPLICATION		
Rev	Revision Description	Date
1	DEVELOPMENT APPLICATION	15/06/2021

©Copyright Team 2 Architects
This drawing is protected by copyright. All right are reserved. Unless permitted under the Copyright Act 1968, No part of this drawing may in any form or by any means be reproduced, published, broadcast or transmitted without the prior written permission of the copyright owner. Please Note if the status of this drawing is not signed off For Construction it may be subject to change, alteration or amendment at the discretion of Team 2 Architects. If so, Team 2 Architects is not liable for any loss, damage, harm or injury whether special, consequential, direct or indirect, suffered by you or any other person as a result of your use of this drawing for construction purposes.

- DRAWING LEGEND:
1. Architectural drawings shall be read in conjunction with other consultant drawings and specifications. Any discrepancies shall be referred to team 2 architects before proceeding with work.
 2. All dimensions and levels are in millimeters unless noted otherwise. No dimension shall be obtained by scaling the drawing.
 3. All dimensions to be checked on site with any discrepancies referred to team 2 architects before proceeding with work.
 4. All work to be carried out in accordance with the requirements of the principal certifying authority, current ncc & Australian standards.



SYDNEY
701/1 Chandos Street,
St Leonards NSW 2065
T: + 61 2 9437 3166
E: info@team2.com.au
Reg NSW: 9940

MELBOURNE
Suite 204/9-11 Claremont Street,
South Yarra, VIC 3141
ABN: 72 104 833 507
Reg Vic: 19340

GenesisCare Campbelltown
Campbelltown

Title: PERSPECTIVE			
Project # 936	Scale	Drawn AK	Checked AK
Drawn by: DA-916		Reviewed by: 1	



NIGHT VIEW FROM PARKING

DRAWING STATUS:		
DEVELOPMENT APPLICATION		
Rev	Revision Description	Date
1	DEVELOPMENT APPLICATION	15/06/2021
©Copyright Team 2 Architects This drawing is protected by copyright. All right are reserved. Unless permitted under the Copyright Act 1968, No part of this drawing may in any form or by any means be reproduced, published, broadcast or transmitted without the prior written permission of the copyright owner. Please Note if the status of this drawing is not signed off For Construction it may be subject to change, alteration or amendment at the discretion of Team 2 Architects. If so, Team 2 Architects is not liable for any loss, damage, harm or injury whether special, consequential, direct or indirect, suffered by you or any other person as a result of your use of this drawing for construction purposes.		

DRAWING LEGEND:		
1.	Architectural drawings shall be read in conjunction with other consultant drawings and specifications. Any discrepancies shall be referred to team 2 architects before proceeding with work.	
2.	All dimensions and levels are in millimeters unless noted otherwise. No dimension shall be obtained by scaling the drawing.	
3.	All dimensions to be checked on site with any discrepancies referred to team 2 architects before proceeding with work.	
4.	All work to be carried out in accordance with the requirements of the principal certifying authority, current ncc & Australian standards.	



ARCHITECTS				MELBOURNE			
SYDNEY 701/1 Chandos Street, St Leonards NSW 2065 T: + 61 2 9437 3166 E: info@team2.com.au Reg NSW: 9940				Suite 204/9-11 Claremont Street, South Yarra VIC 3141 ABN: 72 104 833 507 Reg Vic: 19340			
Project:							
GenesisCare Campbelltown							
Campbelltown							
Title:							
PERSPECTIVE							
Project #		Scale		Drawn		Check	
936				AK		AK	
Drawing #				Rev			
DA-917				1			



NIGHT STREET VIEW FROM KELLICAR ROAD

DRAWING STATUS:		
DEVELOPMENT APPLICATION		
Rev	Revision Description	Date
1	DEVELOPMENT APPLICATION	15/06/2021
©Copyright Team 2 Architects This drawing is protected by copyright. All right are reserved. Unless permitted under the Copyright Act 1968, No part of this drawing may in any form or by any means be reproduced, published, broadcast or transmitted without the prior written permission of the copyright owner. Please Note if the status of this drawing is not signed off For Construction it may be subject to change, alteration or amendment at the discretion of Team 2 Architects. If so, Team 2 Architects is not liable for any loss, damage, harm or injury whether special, consequential, direct or indirect, suffered by you or any other person as a result of your use of this drawing for construction purposes.		

DRAWING LEGEND:		
1. Architectural drawings shall be read in conjunction with other consultant drawings and specifications. Any discrepancies shall be referred to team 2 architects before proceeding with work. 2. All dimensions and levels are in millimeters unless noted otherwise. No dimension shall be obtained by scaling the drawing. 3. All dimensions to be checked on site with any discrepancies referred to team 2 architects before proceeding with work. 4. All work to be carried out in accordance with the requirements of the principal certifying authority, current ncc & Australian standards.		



TEAM2
ARCHITECTS

SYDNEY

701/1 Chandos Street,
St Leonards NSW 2065
T: + 61 2 9437 3166
E: info@team2.com.au
Reg NSW: 9940

MELBOURNE

Suite 204/9-11 Claremont Street,
South Yarra, VIC 3141
ABN: 72 104 833 507
Reg Vic: 19340

GenesisCare Campbelltown
Campbelltown

Title: PERSPECTIVE			
Project #	Scale	Drawn	Checked
936		AK	AK
Drawings #:		Rev:	
DA-918			1