



architectus™

Architectus Group Pty Ltd is the owner of the copyright subsisting in these drawings, plans, designs and specifications. They must not be used, reproduced or copied, in whole or in part, nor may the information, ideas and concepts therein contained (which are confidential to Architectus Group Pty Ltd) be disclosed to any person without the prior written consent of that company.

Nominated Architect
Ray Brown, NSWARB 6359



Do not scale drawings. Verify all dimensions on site

issue	amendment	date
A	Issued for Coordination	14.05.19
B	Issued for Review (DA)	21.06.19
C	Issued for Review	25.06.19

ROOT PARTNERSHIPS

Advisory+
Project Management



The Royal
BOTANIC GARDENS
& Domain Trust

architectus™

Sydney
Melbourne
Adelaide
Perth
Auckland
Christchurch
Brisbane

Architectus Sydney
Level 18 MLC Centre
19 Martin Place
Sydney NSW 2000
T (61 2) 8252 8400
F (61 2) 8252 8600
sydney@architectus.com.au
ABN 90 131 245 684

project

NATIONAL HERBARIUM OF NSW

drawing

Demolition Plan

scale

1 : 500@A1

drawing no.

DA0200

drawn

LC

checked

JS

issue

project no

180198

C

25/06/2019 3:59:26 PM


[illegible]

	STAFF ACCESS
	PEDESTRIAN ACCESS FROM CARPARK
	AUTHORISED VEHICULAR ACCESS
	PROPOSED FENCE
	GATE
	MEDIUM REGID VEHICLE SWEEP PATH
	EXISTING BUILDINGS

FDC



The Royal
BOTANIC GARDEN
& Domain Trust

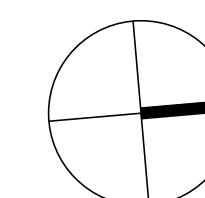

architectus™

Architectus Sydney
Level 18 MLC Centre
19 Martin Place
Sydney NSW 2000
T (61 2) 8252 8400
F (61 2) 8252 8600
sydney@architectus.com.au
ABN 90 131 245 684

NATIONAL HERBARIUM OF NSW

Site Plan


drawing no

DA0300


issue

C


LANDSCAPE PLANTING SCHEDULE				
SYMBOL	NAME	NUMBER	SIZE/ DENSITY	ANTICIPATED HEIGHT
K	BRACHYCHITON POPULNEUS	06	200 LITRE	20 000mm
M	MELIA AZEDARACH	12	200 LITRE	10 000mm
Y	CYATHEA COOPERI	05	ADVANCED	15000mm
A	ACMENA SMITHII 'MINOR'	01 per m ²	50 LITRE	3000mm
F	MELALEUCA LINARIFOLIA	05	20 LITRE	5000mm
S	ACMENA SMITHII 'SURPRISE'	04	300mm POT	5000mm
N	CALLISTEMON 'KINGS PARK SPECIAL'	05	50 LITRE	4000mm
X	XANTHORRHOEA ARBOREA	03	50 LITRE	1500mm
Z	MACROZAMMIA COMMUNIS	16	50 LITRE	1200mm
P	POA LABILLARDIERI	03 per m ²	200mm POT	900mm
L	LOMANDRA LONGIFOLIA	04 per m ²	200mm POT	900mm
T	LOMANDRA TANIKA	04 per m ²	200mm POT	900mm
D	DIANELLA CAERULEA	05 per m ²	200mm POT	600mm
H	EREMOPHILA GLABRA PROSTRATE EREMI	02 per m ²	200mm POT	250mm
R	RHAGODIA SPINESCENS 'FLAT BUSH'	02 per m ²	200mm POT	500mm
H	SCAEVOLA HUMILIS	03 per m ²	200mm POT	200mm
U	MYOPORUM PARVIFOLIUM 'YAREENA'	02 per m ²	200mm POT	100mm
V	VIOLA HEDERACEA	04 per m ²	200mm POT	50mm

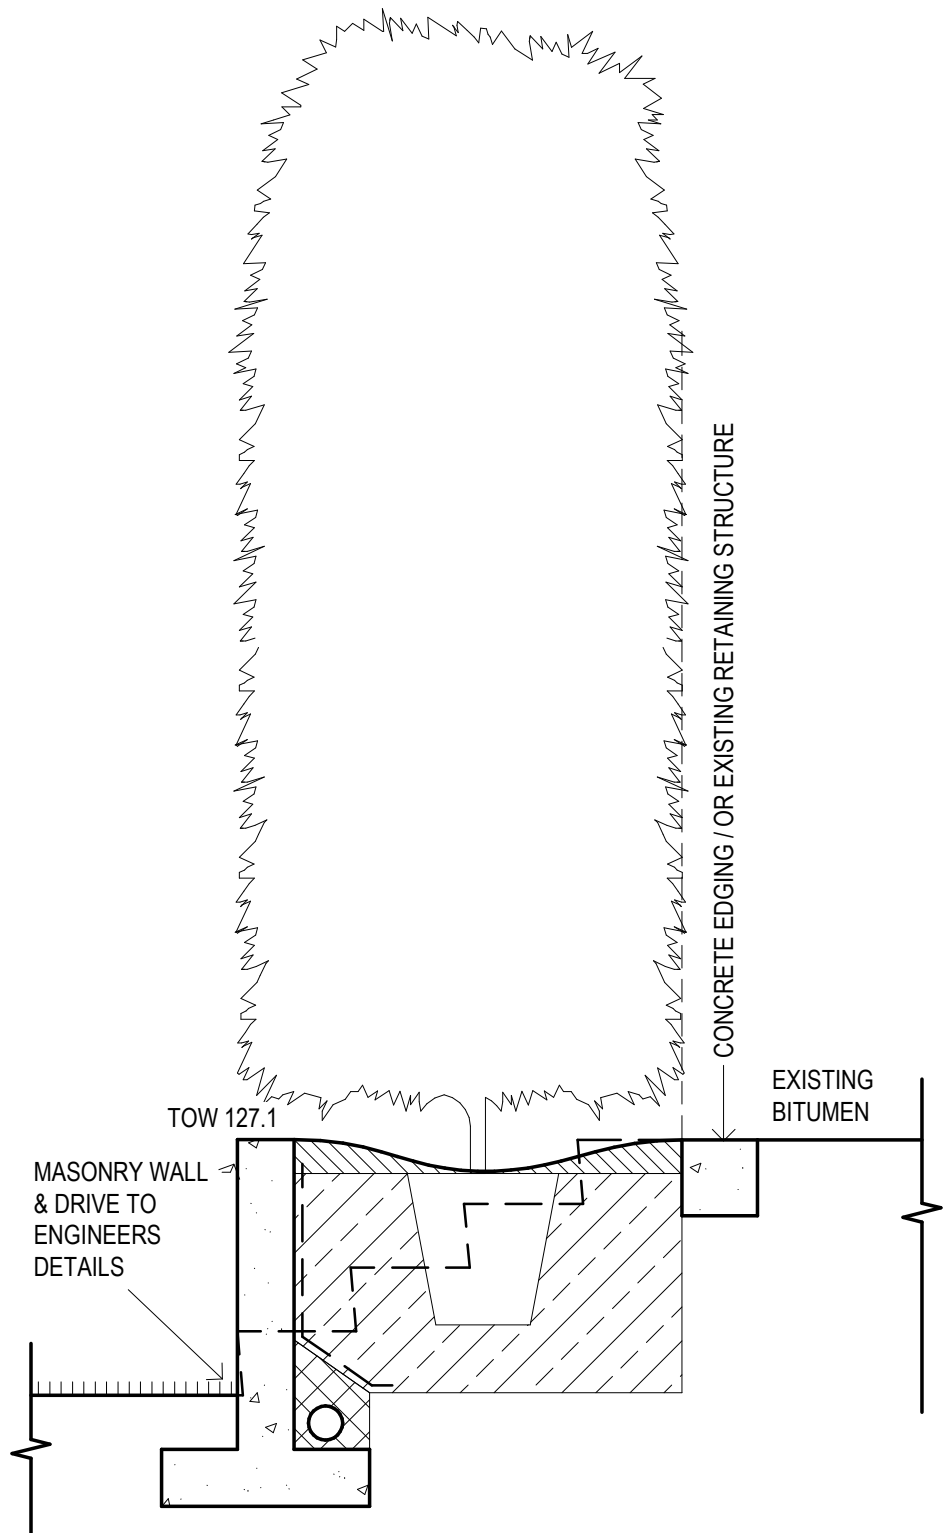


2 Western Hedge
SCALE: 1 : 20

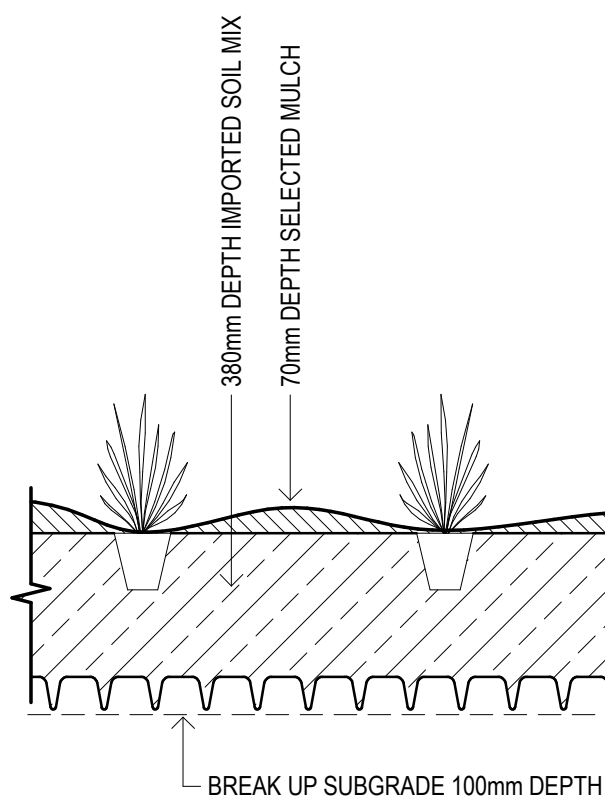


3 Mass Planting
SCALE: 1 : 20

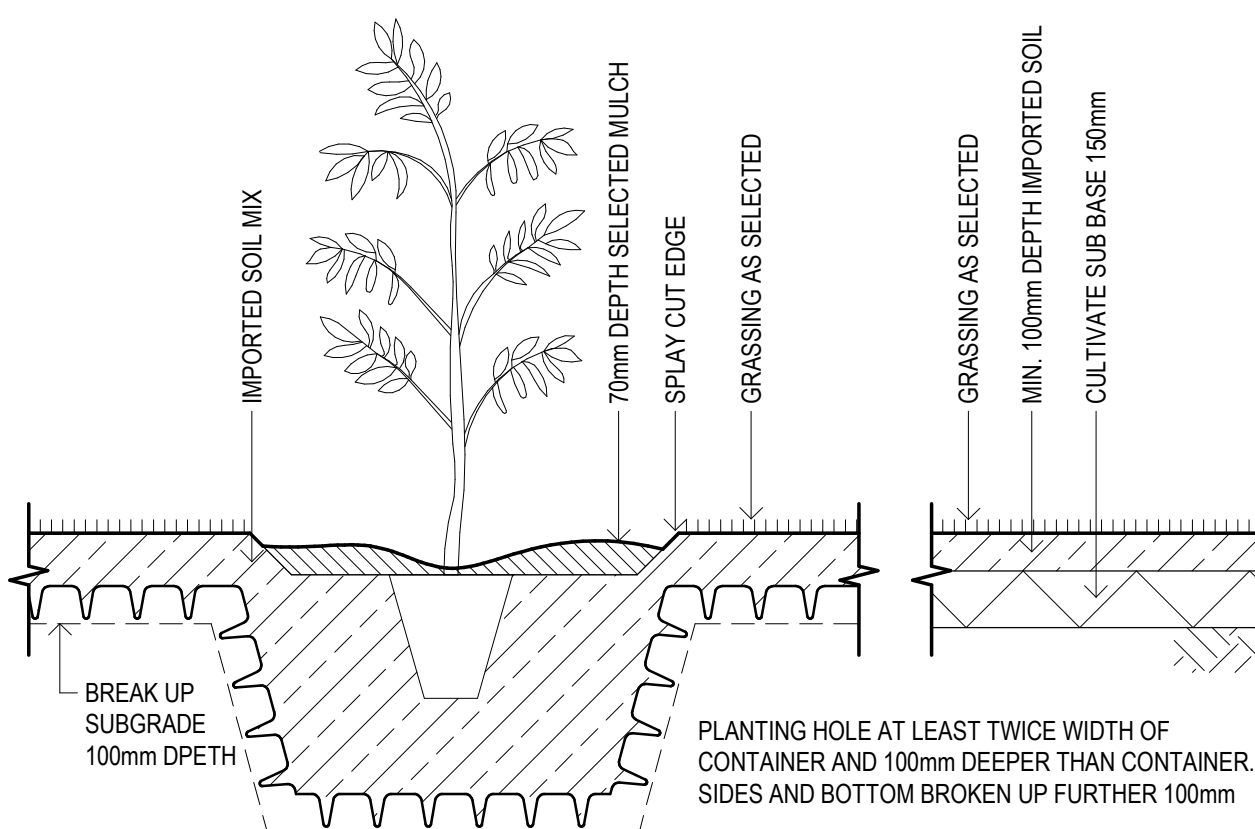


4 Tree in Grassed Area
SCALE: 1 : 20

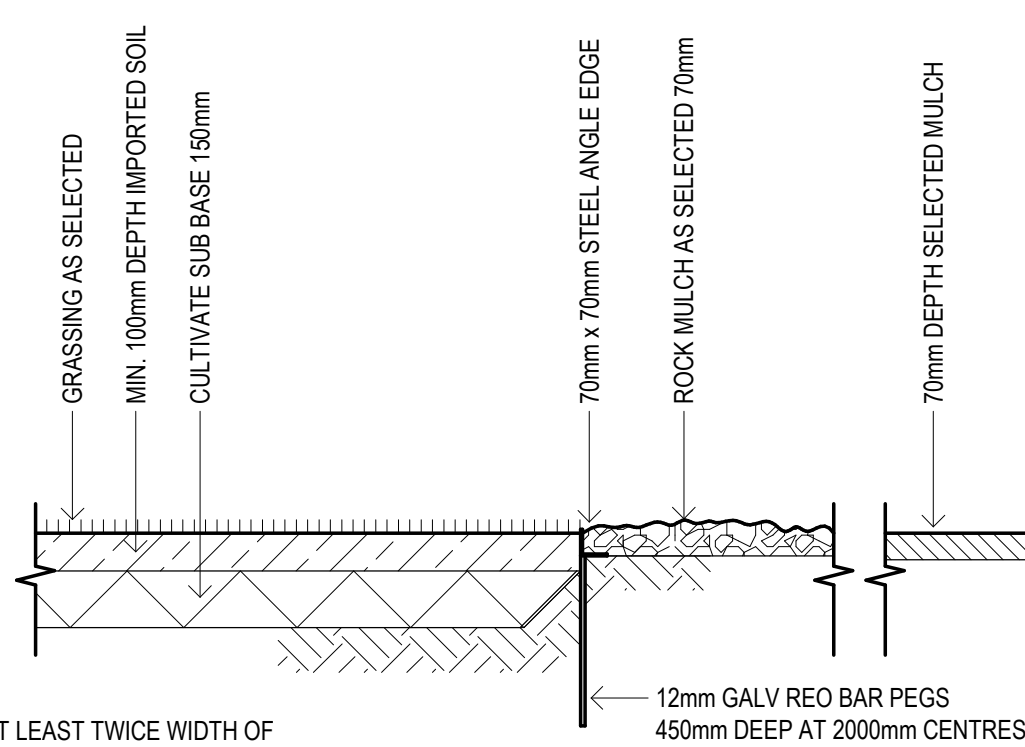

5 Edges & Flush Surfaces
SCALE: 1 : 20

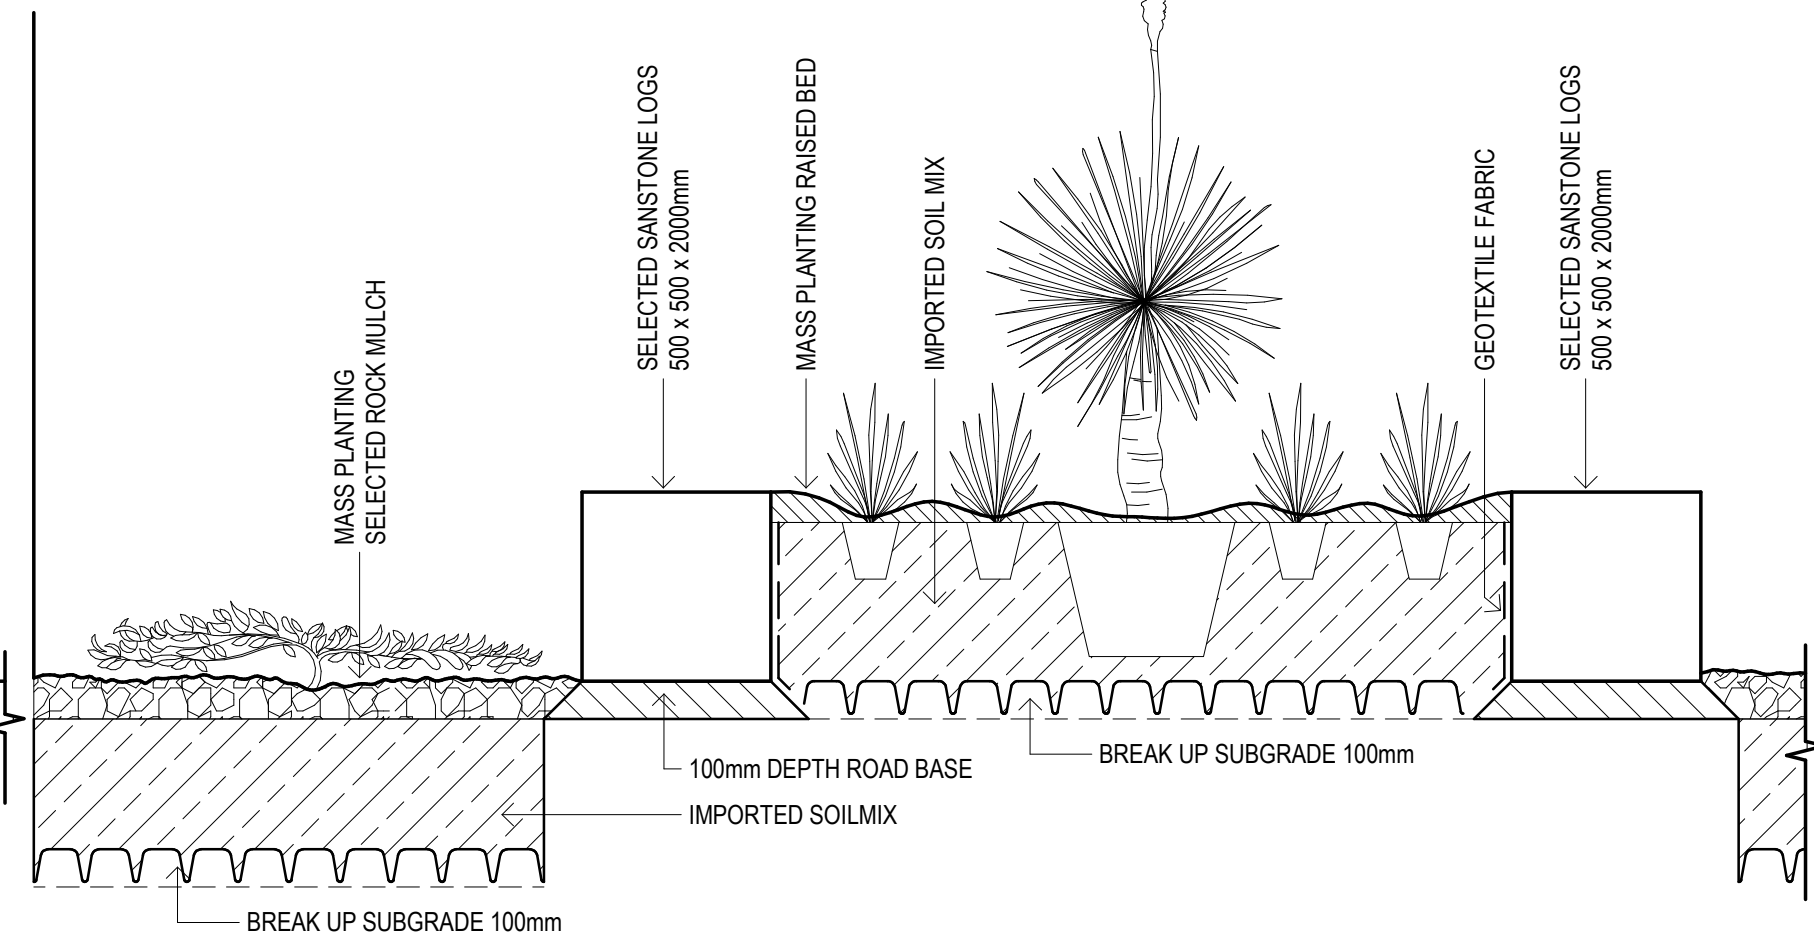

6 Raised Planting Bed - Typical Courtyard 3 & 4
SCALE: 1 : 20

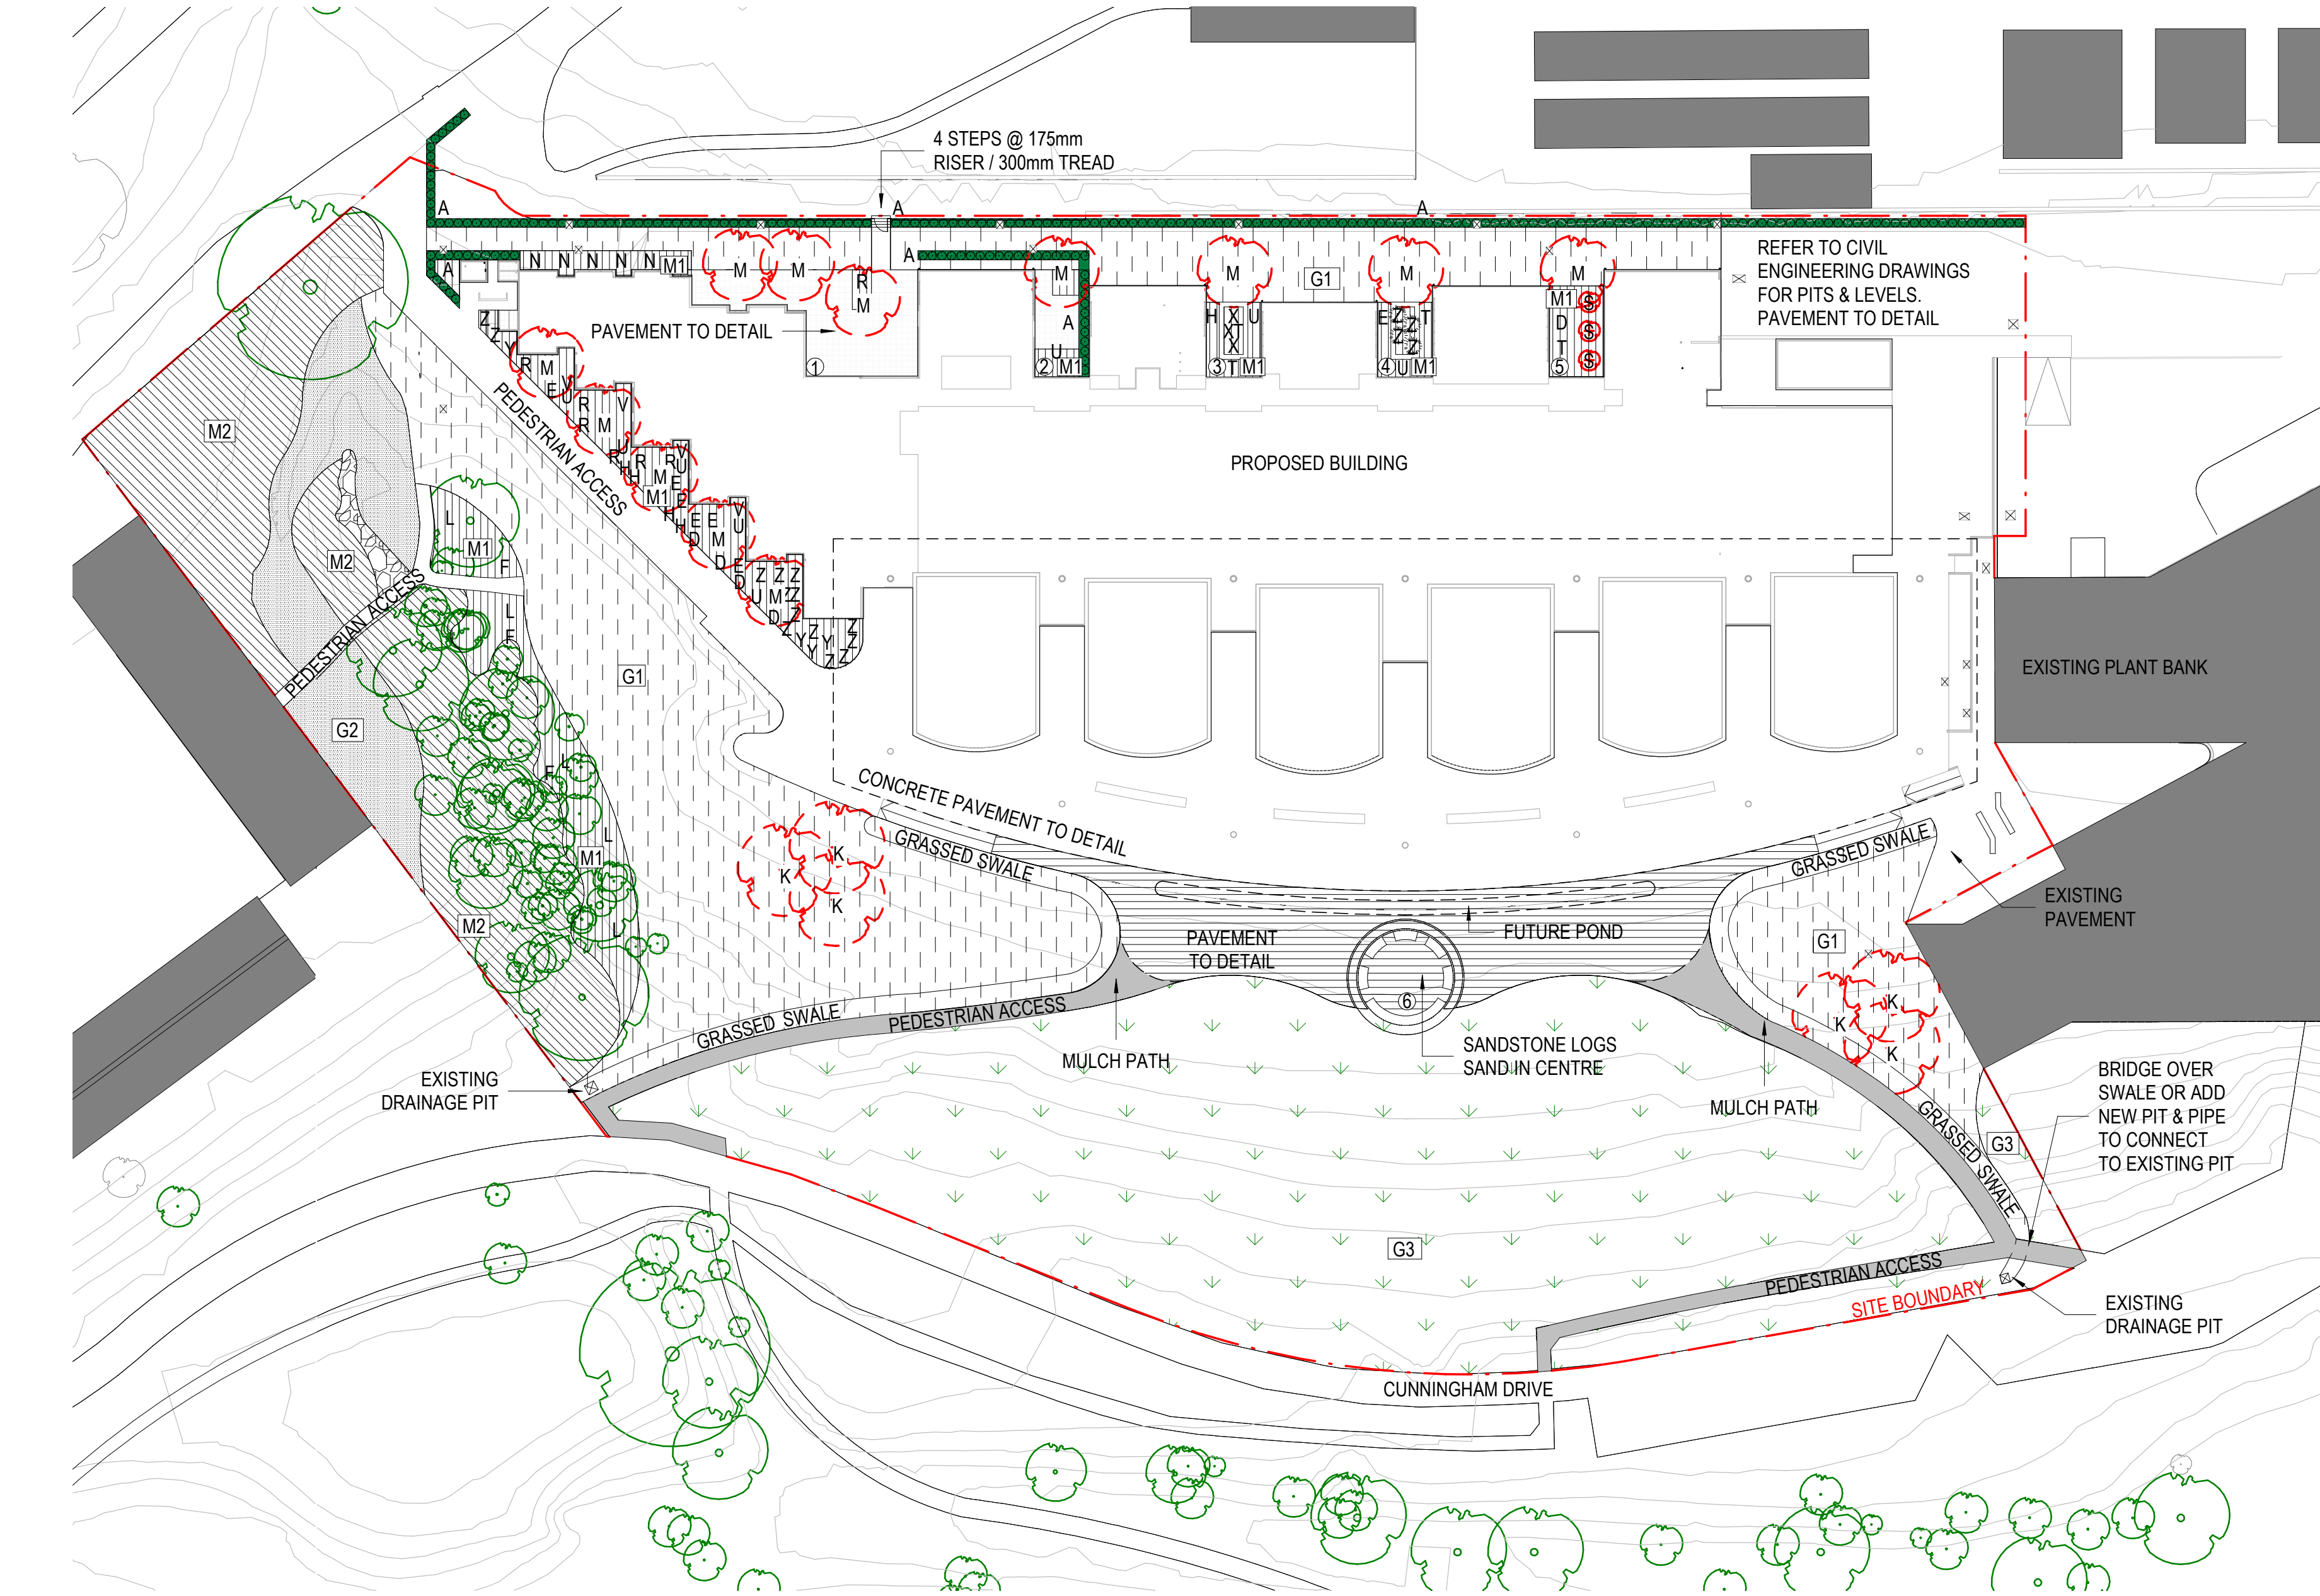

1 Landscape Plan
SCALE: 1 : 500

architectus

Architectus Group Pty Ltd is the owner of the copyright subsisting in these drawings, plans, designs and specifications. They must not be used, reproduced or copied, in whole or in part, nor may the information, ideas and concepts therein contained (which are confidential to Architectus Group Pty Ltd) be disclosed to any person without the prior written consent of that company.

Nominated Architect
Ray Brown, NSWARB 6359



Do not scale drawings. Verify all dimensions on site

issue	amendment	date
A	Issued for Review	10.05.19
B	Issued for Review	27.05.19
C	Issued for Review (DA)	21.06.19
D	Issued for DA	28.06.19
E	Issued for DA	03.07.19

LEGEND	
M1	MASS PLANTING AREAS
M2	EXISTING MASS PLANTING AREA TO BE CONSERVED
G1	IRRIGATED TURF GRASSING
G2	EXISTING TURF GRASSING
G3	DRYLAND GRASSING
	PAVEMENT TO DETAIL
	MULCH PATH
1-5	WESTERN COURTYARDS
6	EASTERN MEETING PLACE
	EXISTING TREE TO BE RETAINED
M	PROPOSED DECIDUOUS TREE
K	PROPOSED EVERGREEN TREE
	STORMWATER DRAINAGE PIT
	SITE BOUNDARY
	EXISTING BUILDING

ROOT PARTNERSHIPS
Advisory+
Project Management

FDC



The Royal
BOTANIC GARDENS
& Domain Trust

architectus™

Sydney
Melbourne
Adelaide
Perth
Auckland
Christchurch
Brisbane

Architectus Sydney
Level 18 MLC Centre
19 Martin Place
Sydney NSW 2000
T (61 2) 8252 8400
F (61 2) 8252 8600
sydney@architectus.com.au
ABN 90 131 245 684

NATIONAL HERBARIUM OF NSW

drawing

Landscape Plan

scale 1:500@A1 / 1:1000@A3

drawn MR

checked JS

project no 180198


drawing no.

DA0400

issue

E

3/07/2019 3:43:47 PM

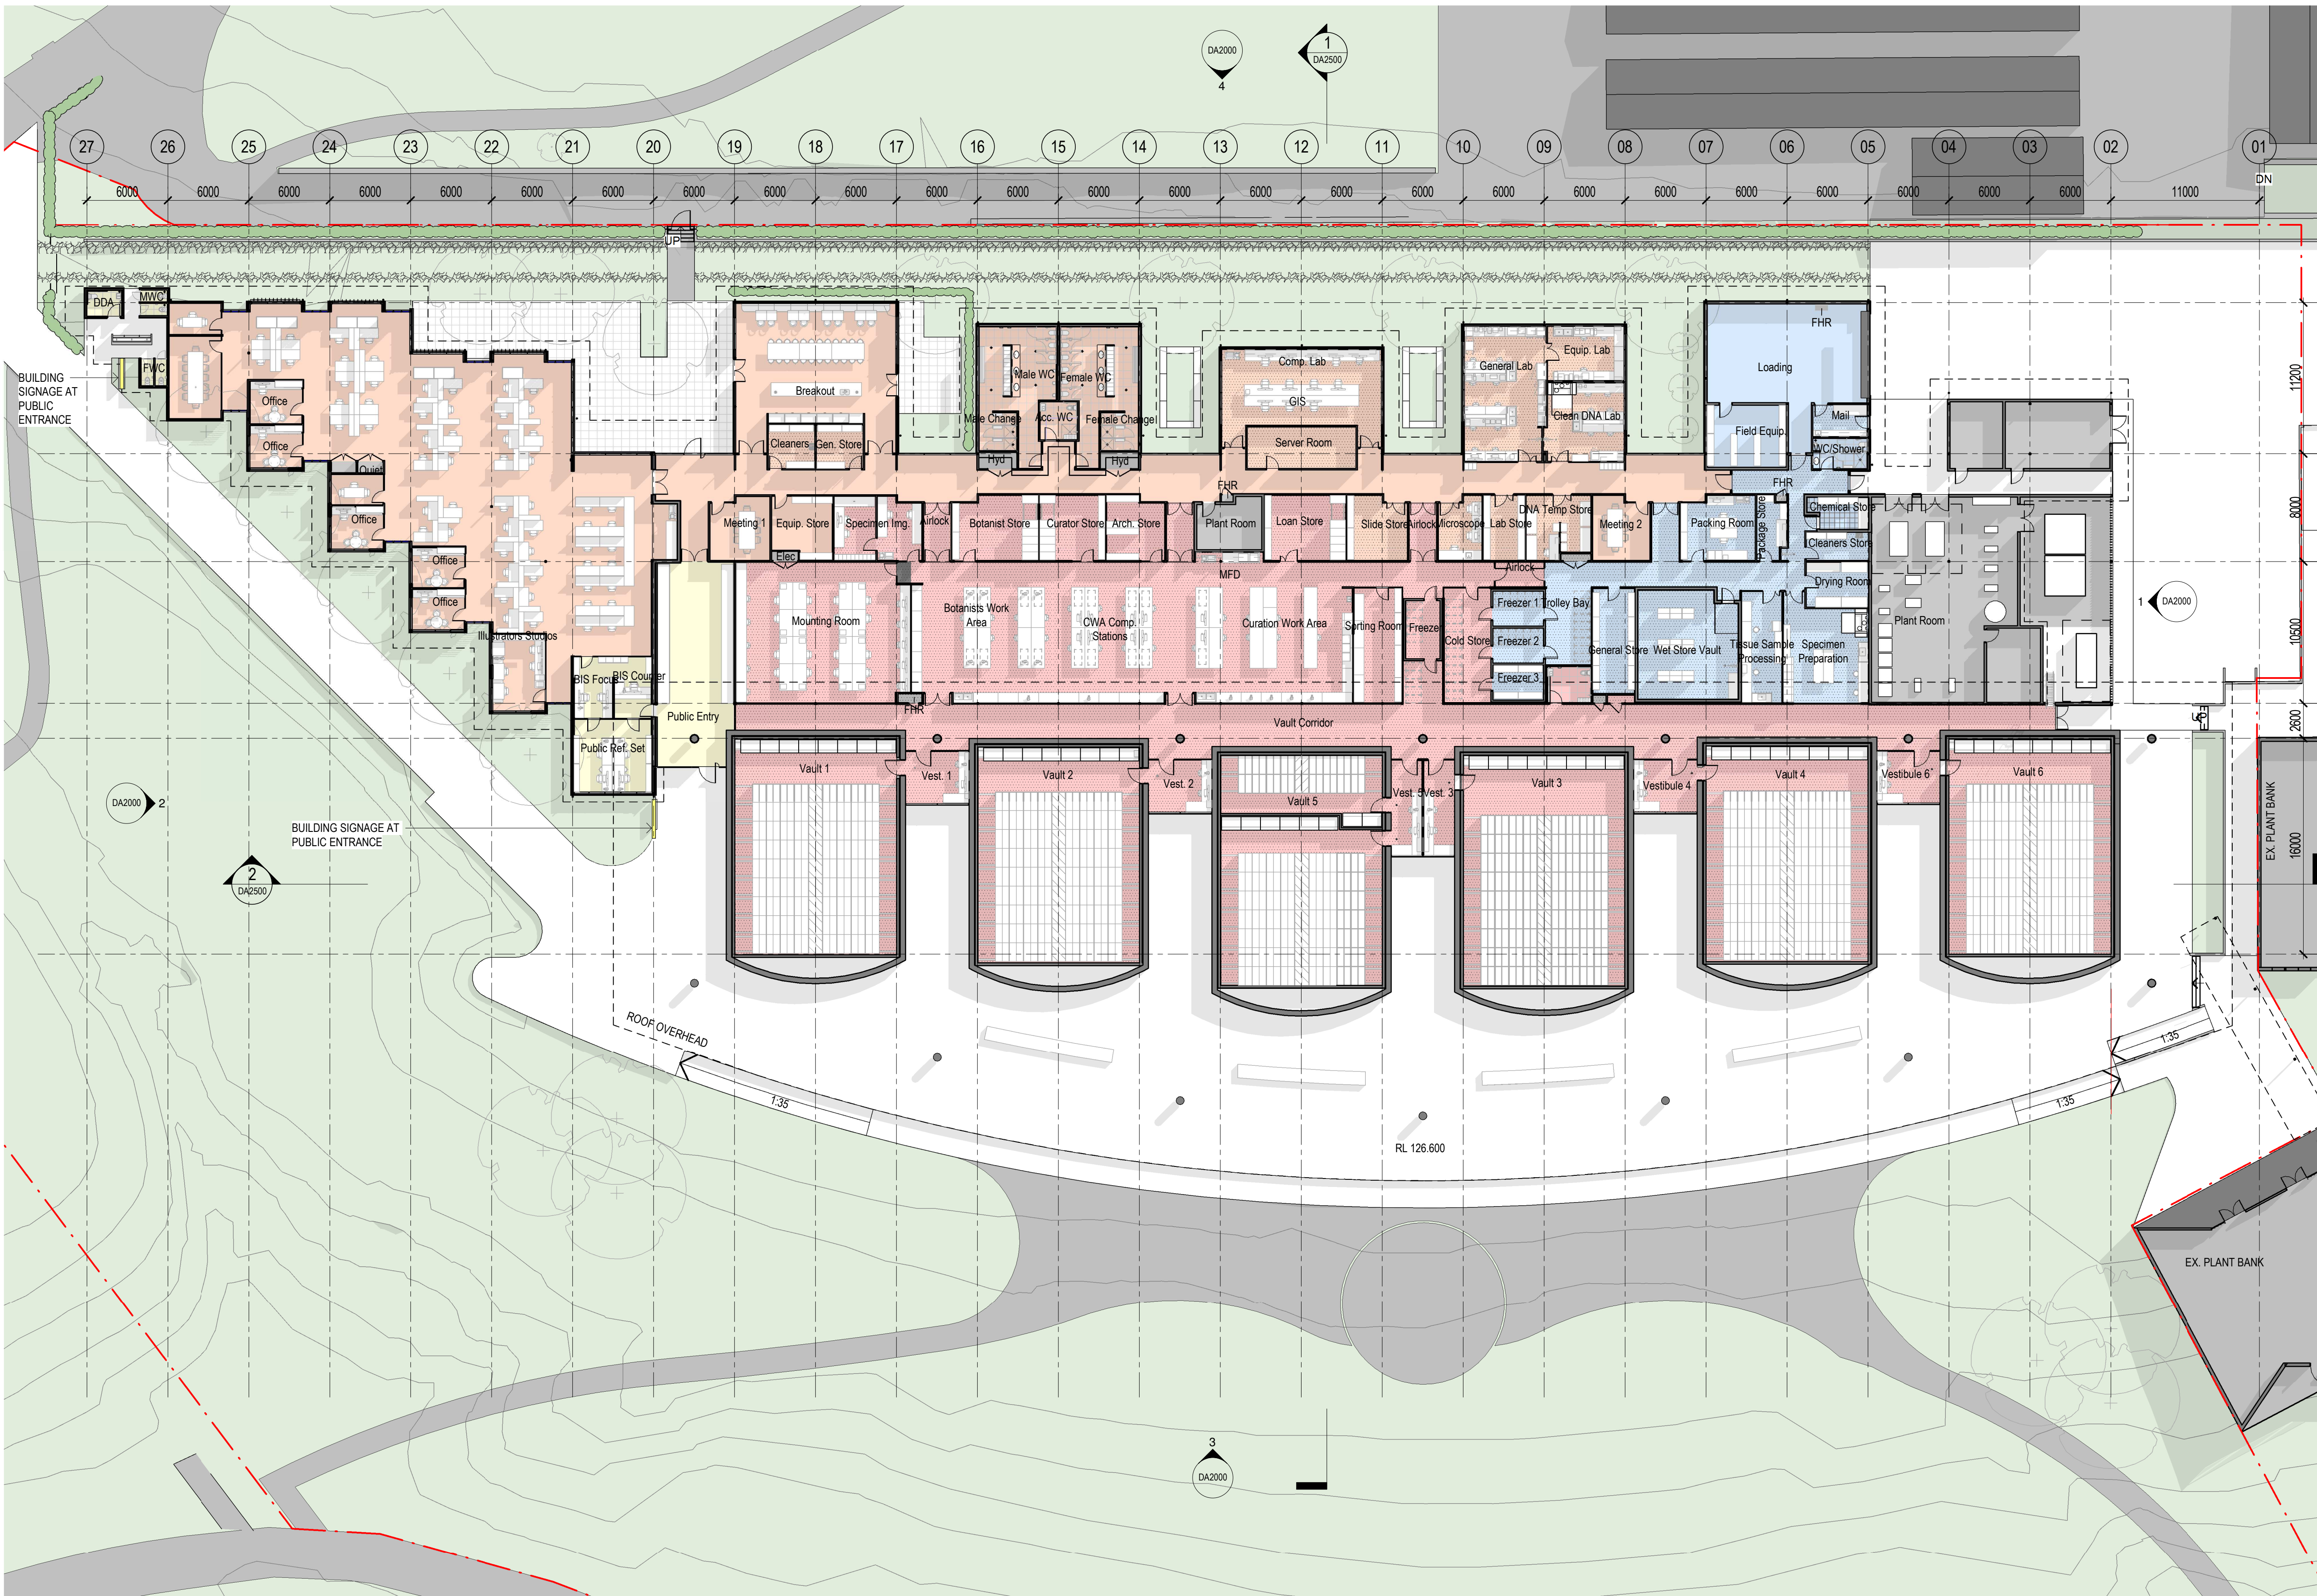

architectus™

Architectus Group Pty Ltd is the owner of the copyright subsisting in these drawings, plans, designs and specifications. They must not be used, reproduced or copied, in whole or in part, nor may the information, ideas and concepts therein contained (which are confidential to Architectus Group Pty Ltd) be disclosed to any person without the prior written consent of that company.


Nominated Architect
Ray Brown, NSWARB 6359

Do not scale drawings. Verify all dimensions on site

issue	amendment	date
A	Issued for Review	10.05.19
B	Issued for Review (DA)	21.06.19
C	Issued for DA	09.07.19

FINISHES LEGEND	
BK01	MASONRY
CO01	CONCRETE
EW01	MASONRY
FC01	WALL PANEL - LIGHT
FC02	WALL PANEL - DARK
GL01	WINDOW SYSTEM
MT01	METAL ROOFING
MT02	METAL CLADDING
MW01	ALUMINIUM SCREEN - TYPE 1
MW02	ALUMINIUM SCREEN - TYPE 2

DEPARTMENT LEGEND	
	DELIVERY & PREPARATION
	QUARANTINE ZONE
	STAFF AREA
	VISITOR EXPERIENCE
	SERVICES/BOH
	EXISTING BUILDINGS

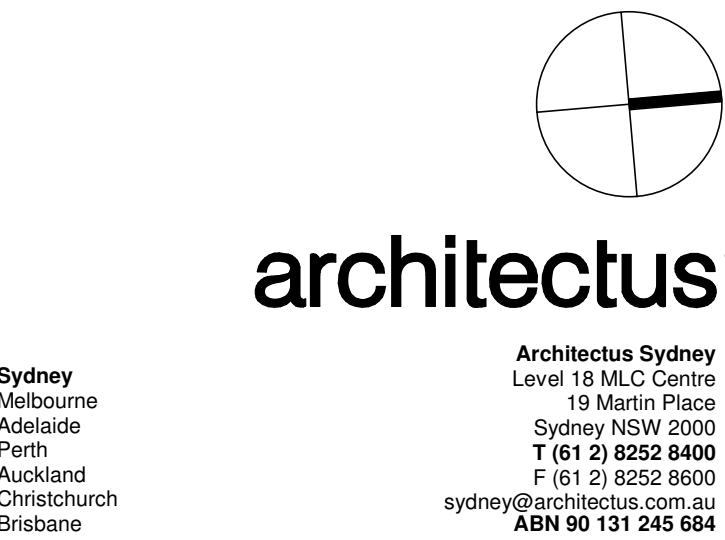


NATIONAL HERBARIUM OF NSW


Ground Floor Plan (Agency Copy)

scale	1:250@A1 / 1:500@A3	drawing no.	DA1000
drawn	LB	checked	JS
project no	180198	issue	C

9/07/2019 5:42:57 PM

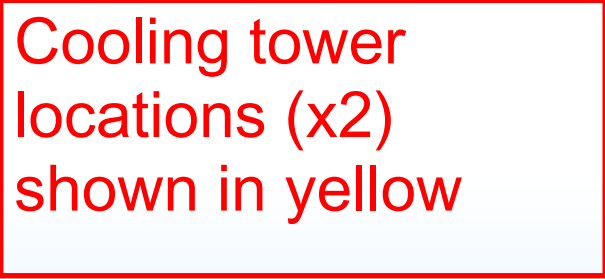

9/07/2019 6:10:54 PM

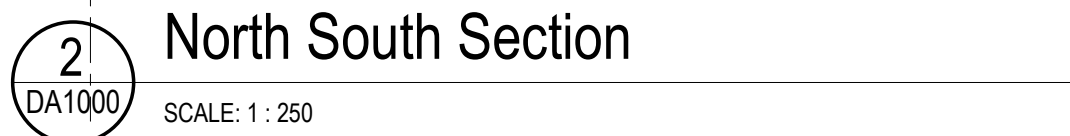[illegible]

ROOT PARTNERSHIPS
Advisory+
Project Management

FDC

*The Royal
BOTANIC GARDENS
& Domain Trust*



EW01: Masonry



BK01: Masonry



MT02: Metal Cladding



FC01: Wall Panel - Light



FC02 - Wall Panel - Dark




MT01 - Metal Roof



GL01: Window System



CO01: Concrete

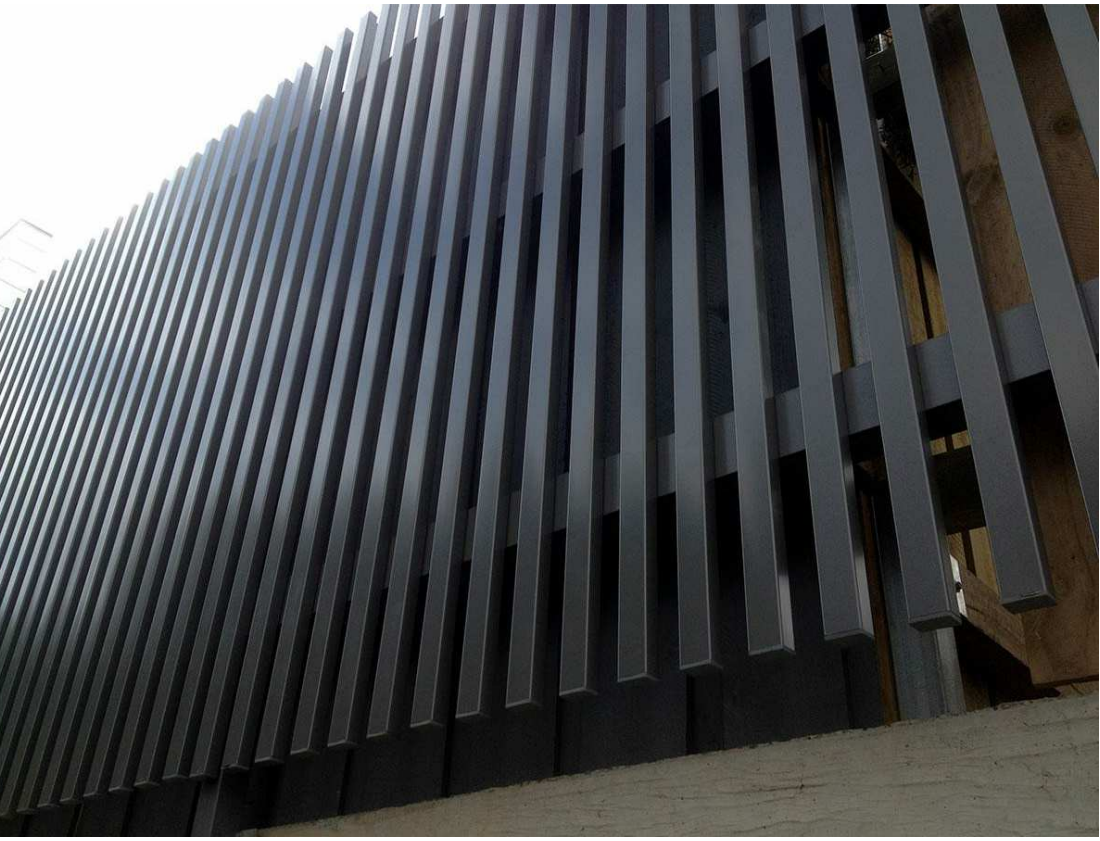

MW01 - ALUMINIUM SCREEN - TYPE 1



MW02 - ALUMINIUM SCREEN - TYPE 2

architectus™

Architectus Group Pty Ltd is the owner of the copyright subsisting in these drawings, plans, designs and specifications. They must not be used, reproduced or copied, in whole or in part, nor may the information, ideas and concepts therein contained (which are confidential to Architectus Group Pty Ltd) be disclosed to any person without the prior written consent of that company.

Nominated Architect
Ray Brown, NSWARB 6359

Do not scale drawings. Verify all dimensions on site

issue	amendment	date
A	Issued for Review	10.05.19
B	Issued for Review (DA)	21.06.19

ROOT PARTNERSHIPS
Advisory+
Project Management

The Royal
BOTANIC GARDENS
& Domain Trust

architectus™

Sydney
Melbourne
Adelaide
Perth
Auckland
Christchurch
Brisbane

Architectus Sydney
Level 18 MLC Centre
19 Martin Place
Sydney NSW 2000
T (61 2) 8252 8400
F (61 2) 8252 8600
sydney@architectus.com.au
ABN 90 131 245 684

project
NATIONAL HERBARIUM OF NSW

drawing

scale

drawn

checked

project no

180198

drawing no.

LB

DA4000


issue

JS

B

9/07/2019 5:12:08 PM

Bin Storage Area Markup
Location 22.10.19

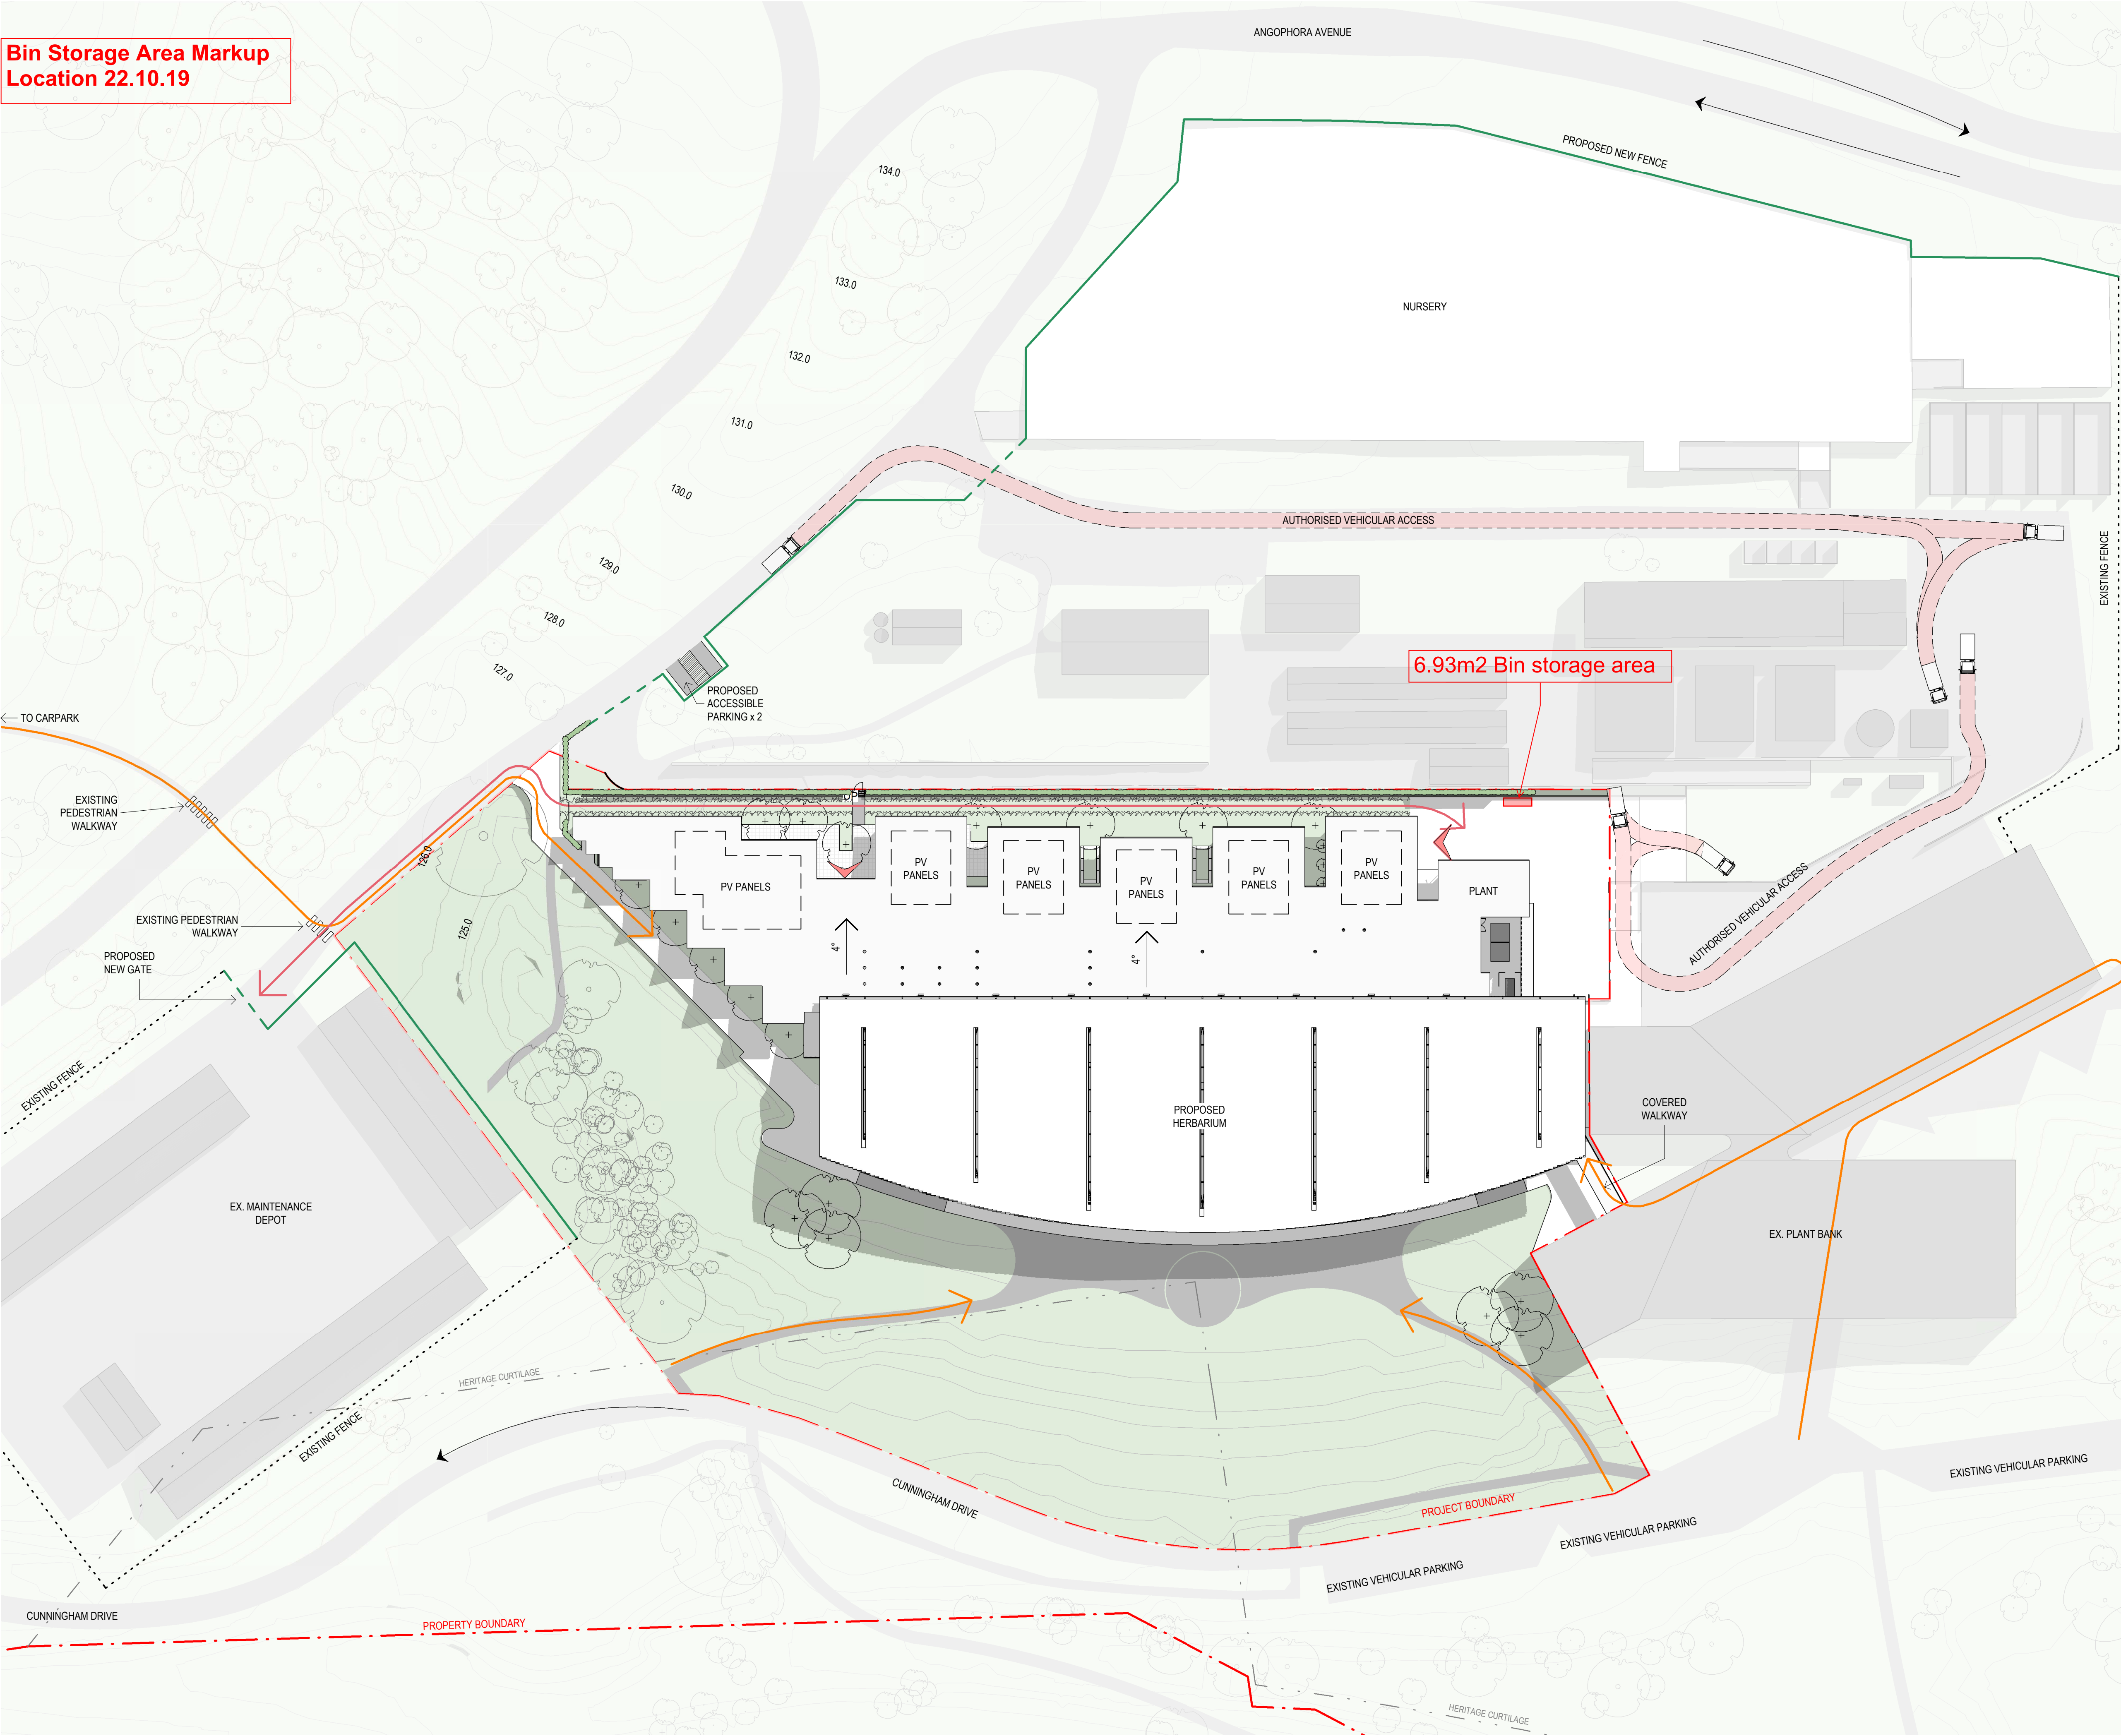

architectus™

Architectus Group Pty Ltd is the owner of the copyright subsisting in these drawings, plans, designs and specifications. They must not be used, reproduced or copied, in whole or in part, nor may the information, ideas and concepts therein contained (which are confidential to Architectus Group Pty Ltd) be disclosed to any person without the prior written consent of that company.

Nominated Architect
Ray Brown, NSWARB 6359

Do not scale drawings. Verify all dimensions on site

issue	amendment	date
A	Issued for Review	10.05.19
B	Issued for Review (DA)	21.06.19
C	Issued for DA	09.07.19

LEGEND

	STAFF ACCESS
	PEDESTRIAN ACCESS FROM CARPARK
	AUTHORISED VEHICULAR ACCESS
	PROPOSED FENCE
	GATE
	MEDIUM REGID VEHICLE SWEEP PATH
	EXISTING BUILDINGS

ROOT PARTNERSHIPS
Advisory+
Project Management

FDC

The Royal
BOTANIC GARDENS
& Domain Trust

architectus™

Sydney
Melbourne
Adelaide
Perth
Auckland
Christchurch
Brisbane

Architectus Sydney
Level 18 MLC Centre
19 Martin Place
Sydney NSW 2000
T (61 2) 8252 8400
F (61 2) 8252 8600
sydney@architectus.com.au
ABN 90 131 245 684

project
NATIONAL HERBARIUM OF NSW

drawing
Site Plan

scale	1:500@A1 / 1:1000@A3	drawing no.	DA0300
drawn	LB	issue	
checked	JS		
project no	180198		C