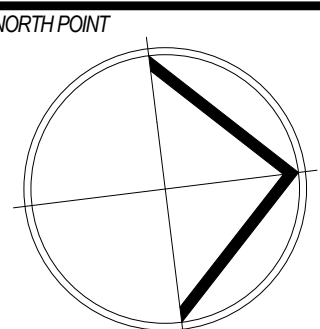
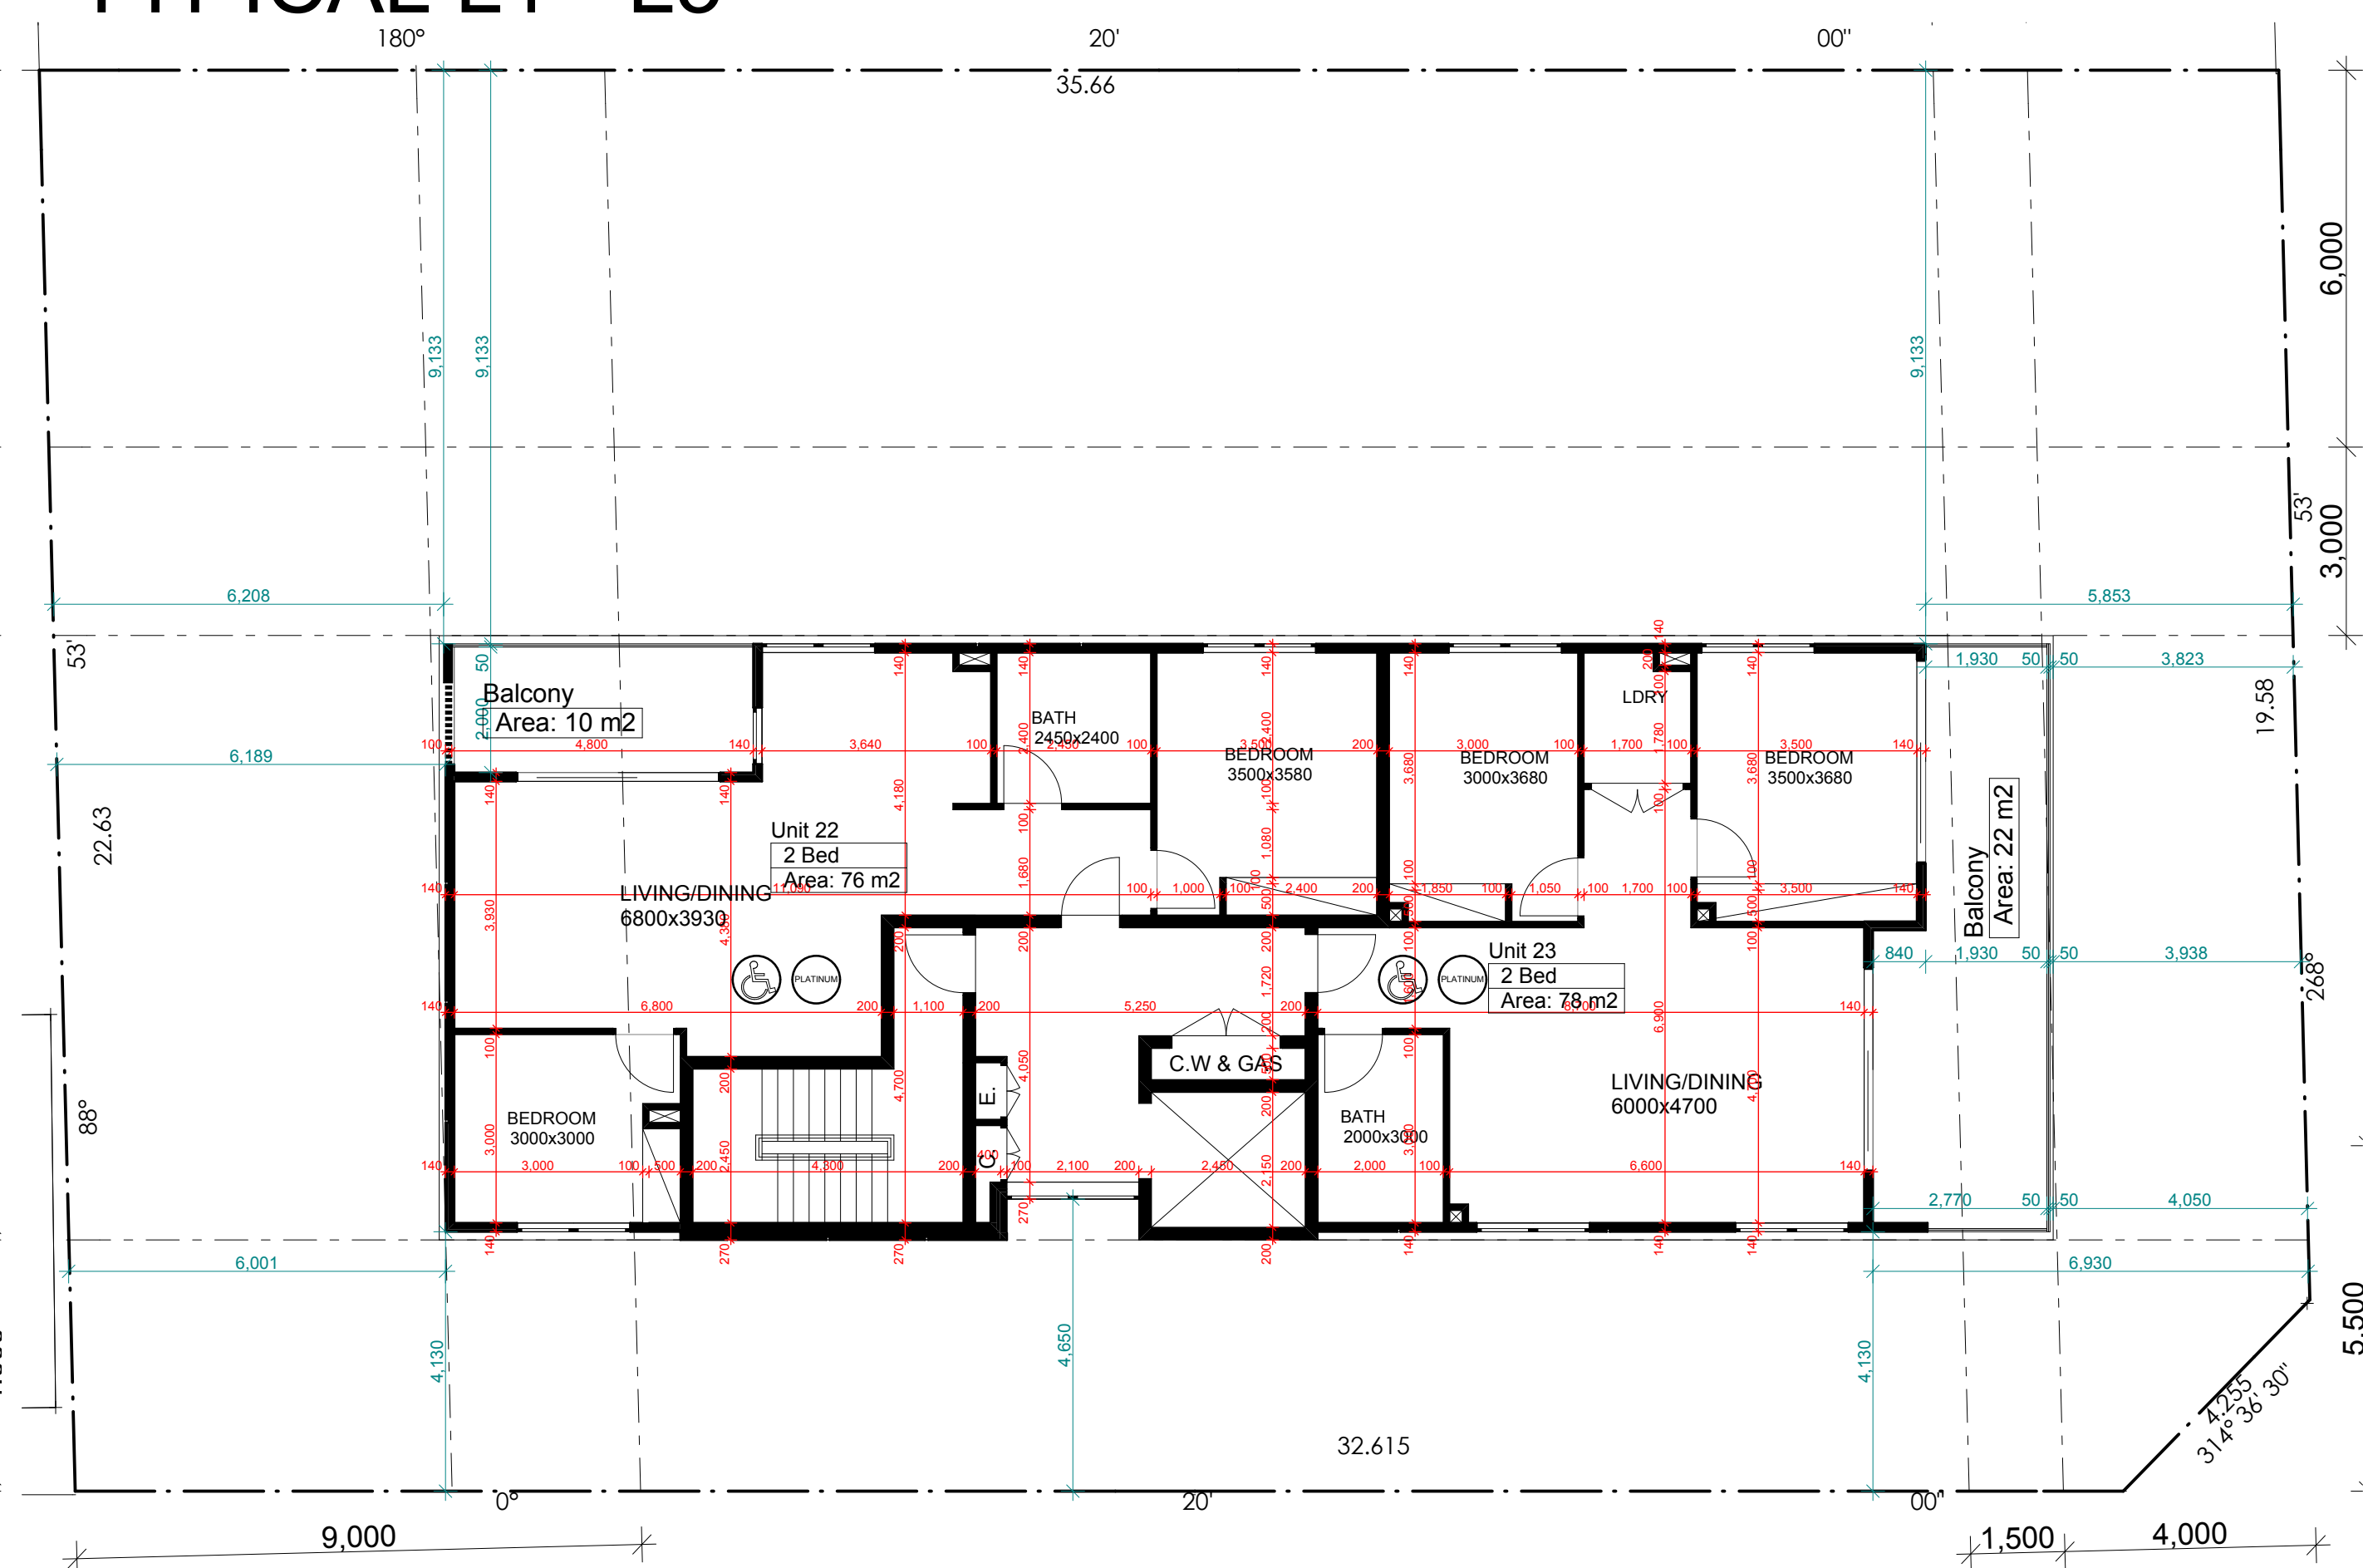
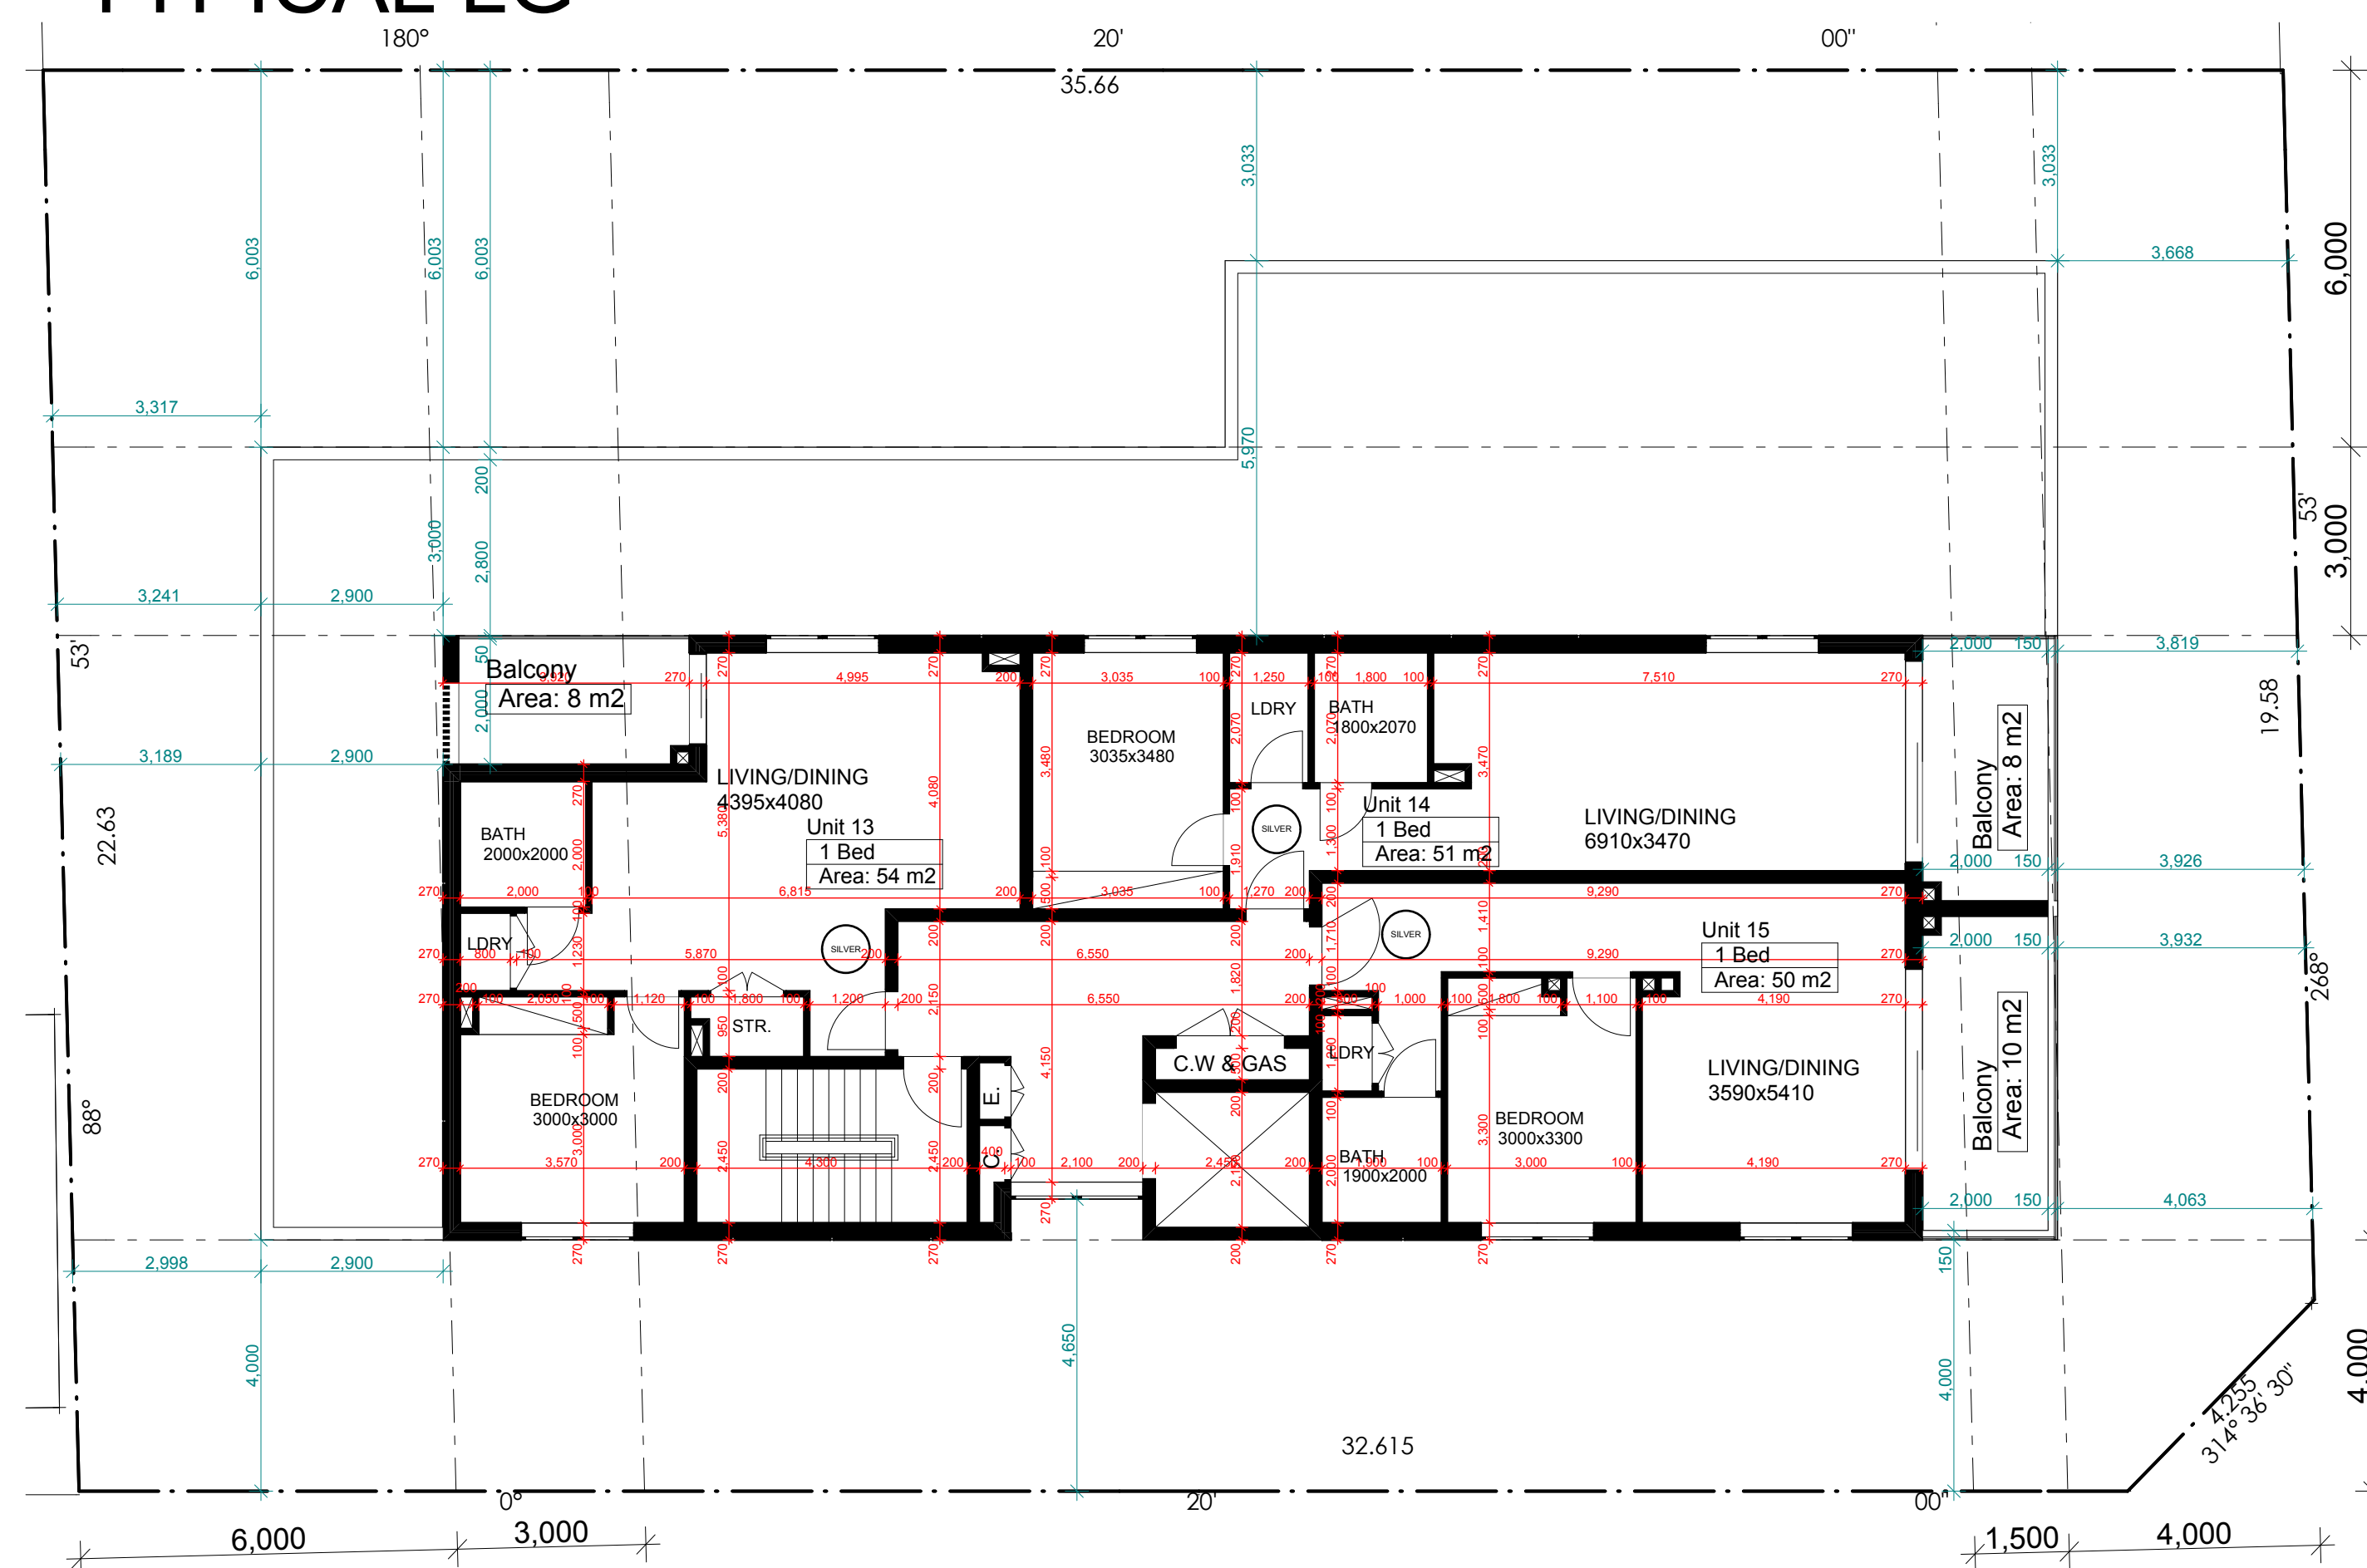
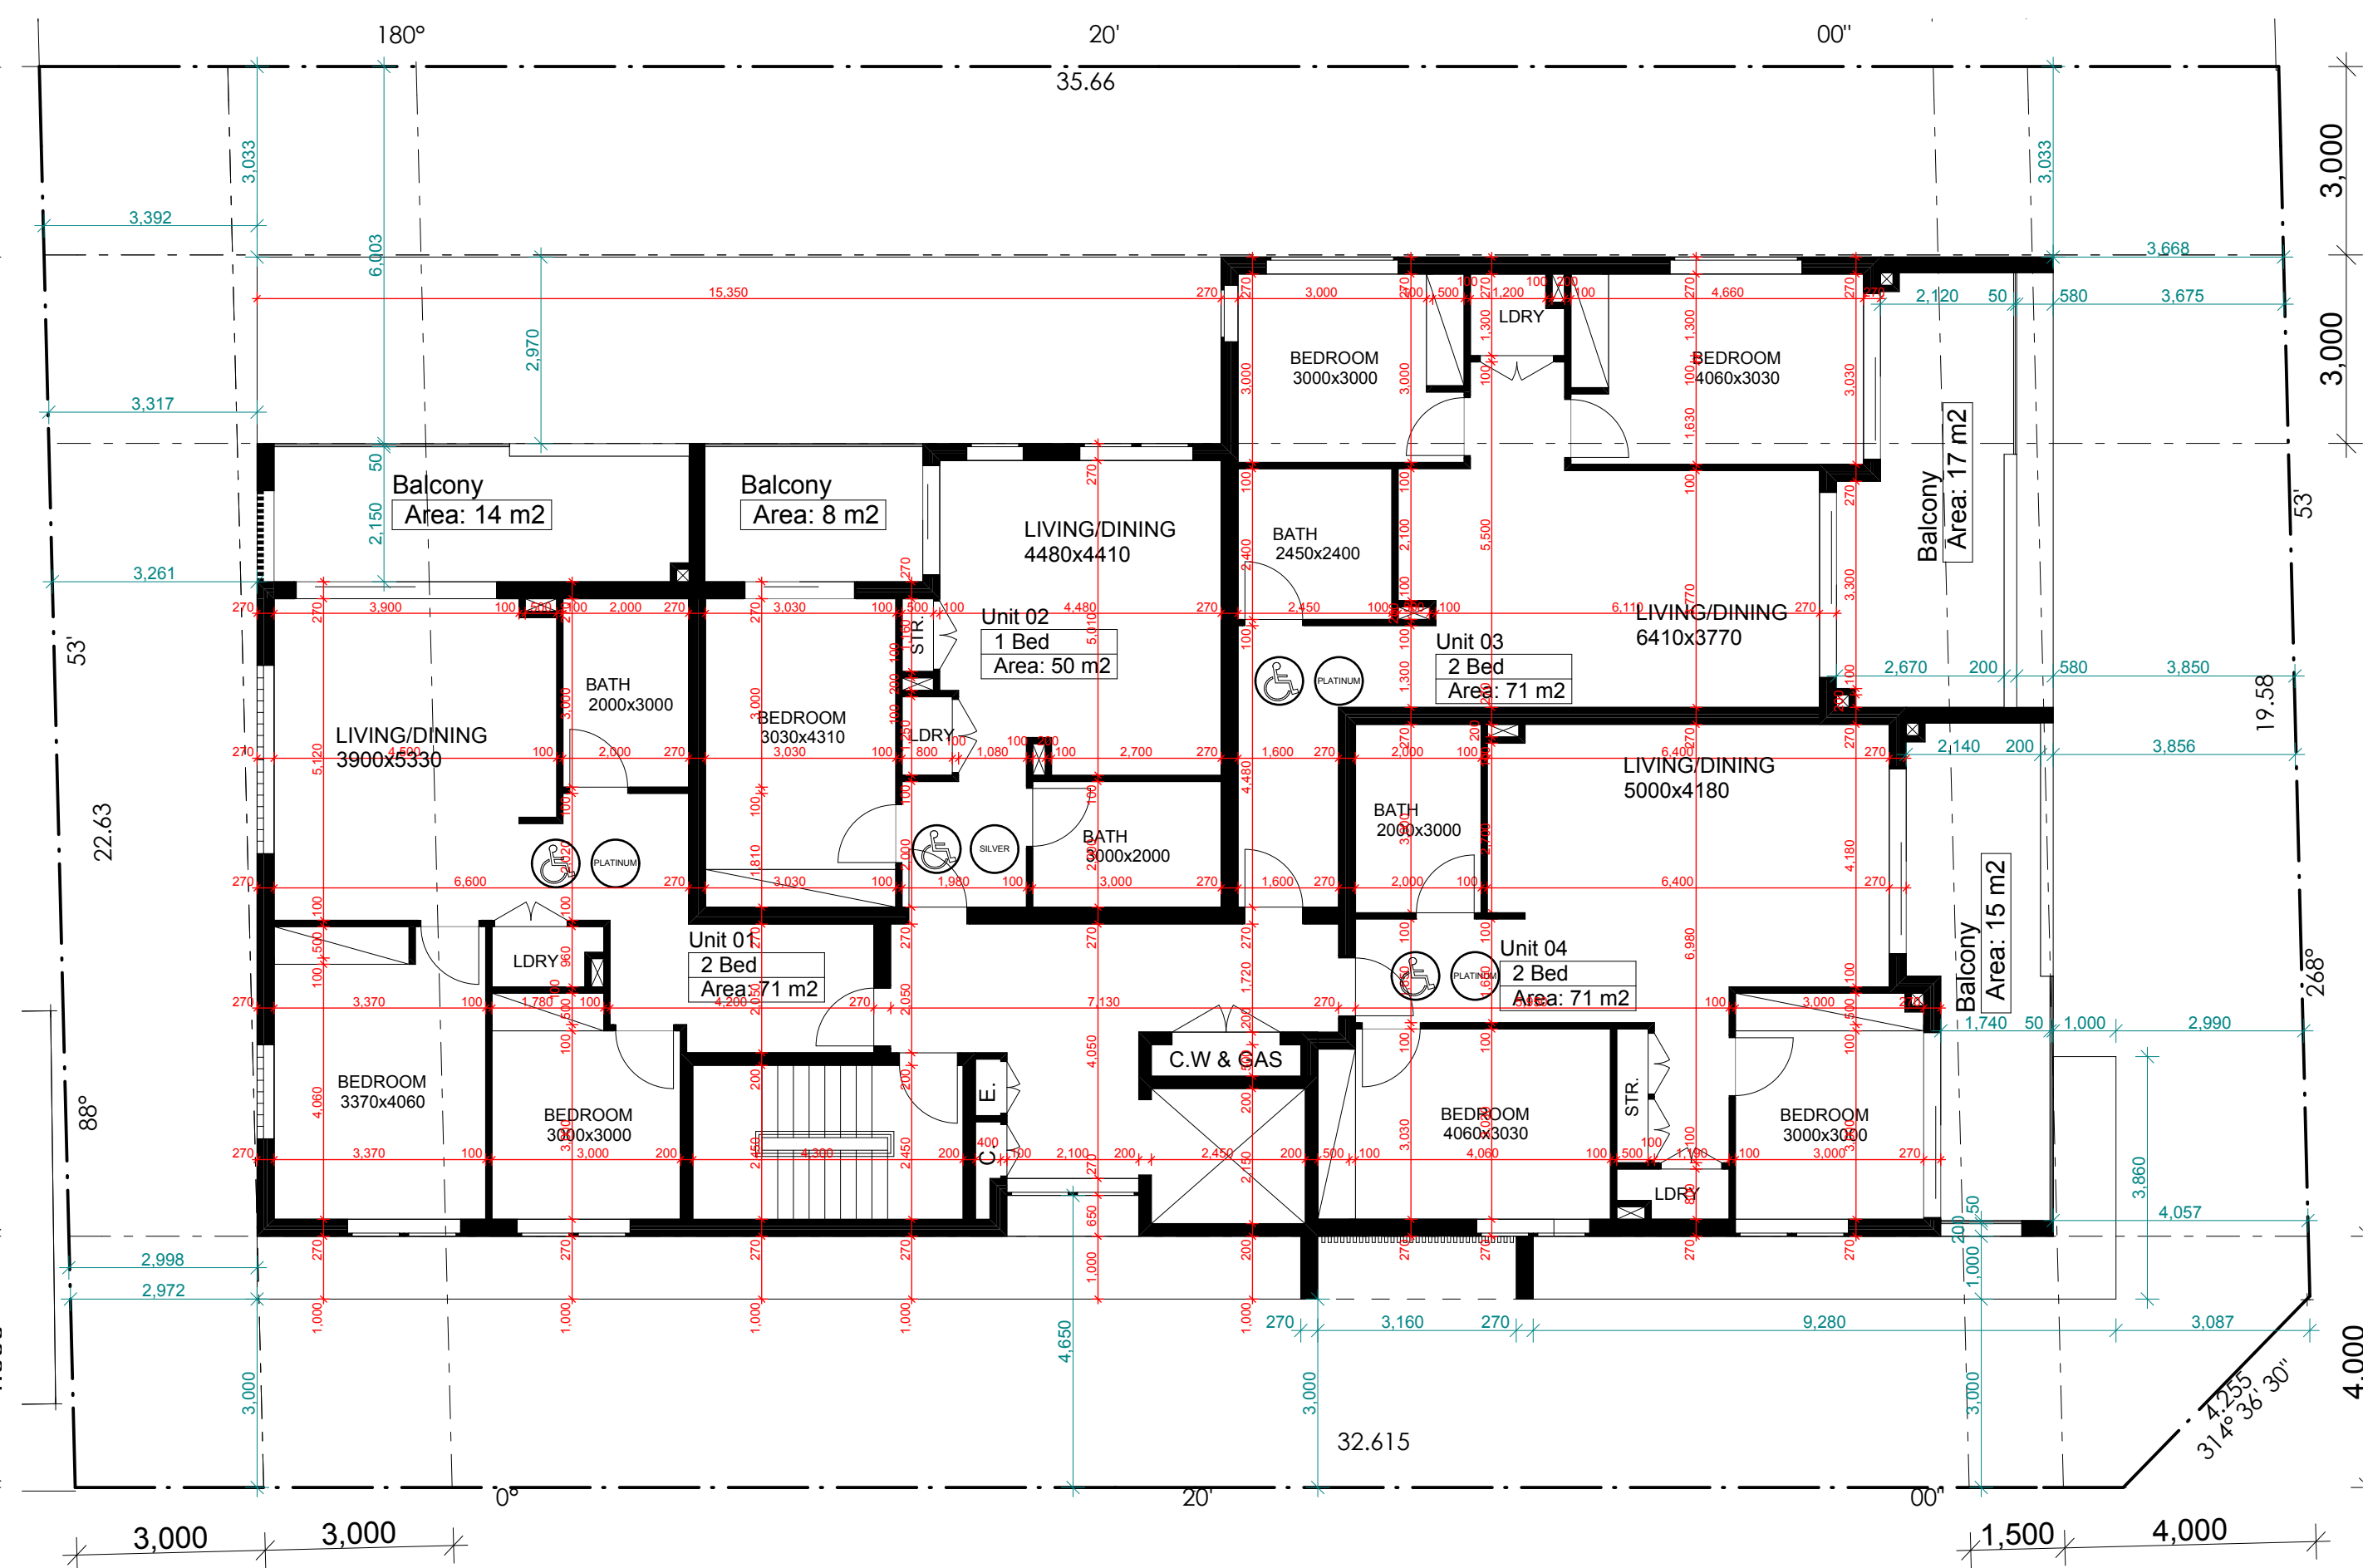
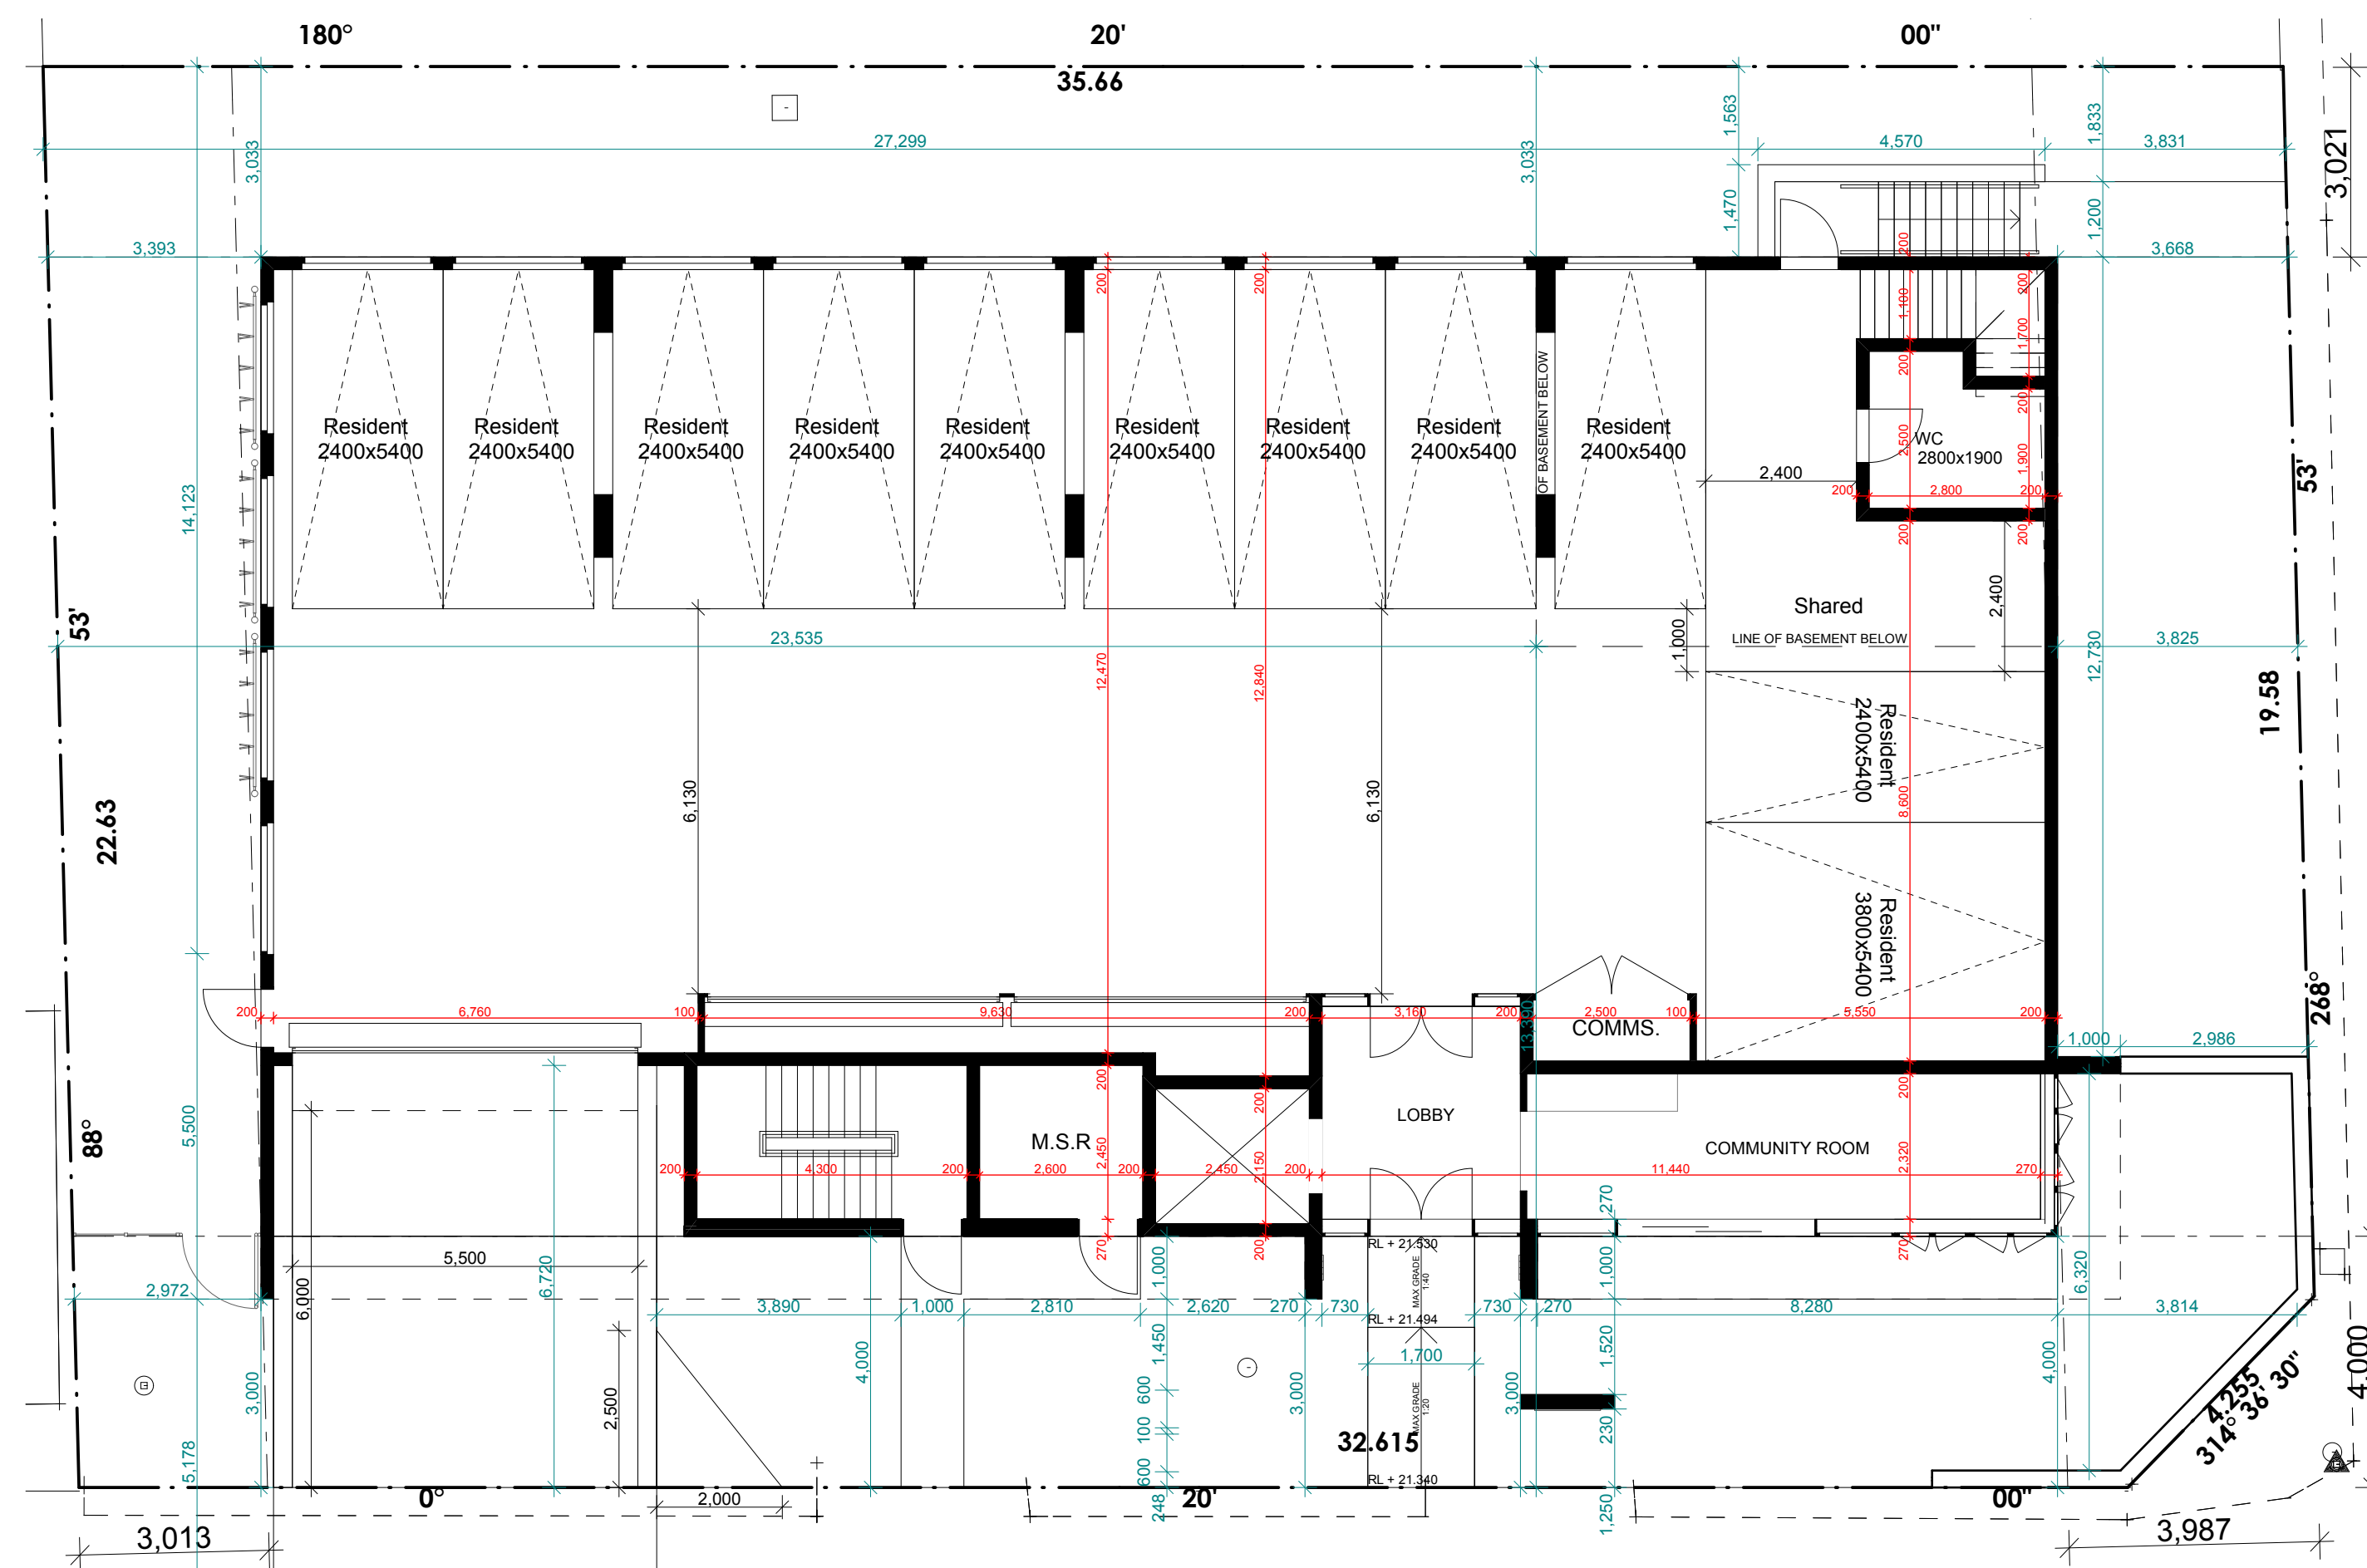


[illegible][illegible]

223-25 Charles Street, Liverpool

DRAFT	
ARCHITECTS	
Project:	
Demolition & construction of a eight (8) storey Residential development containing 23 units under SHREPP	
Client:	
Hume Community Housing Council	
Liverpool City Council	
Drawing title:	
Dimensioned Typical Floor Plan	
Designed & drawn by:	
M. Trinh & P. Revollante	
Issue/Scale:	
A2/1:100	
Date:	
10/12/2020	
Job #:	dwg #:
28705	4010