
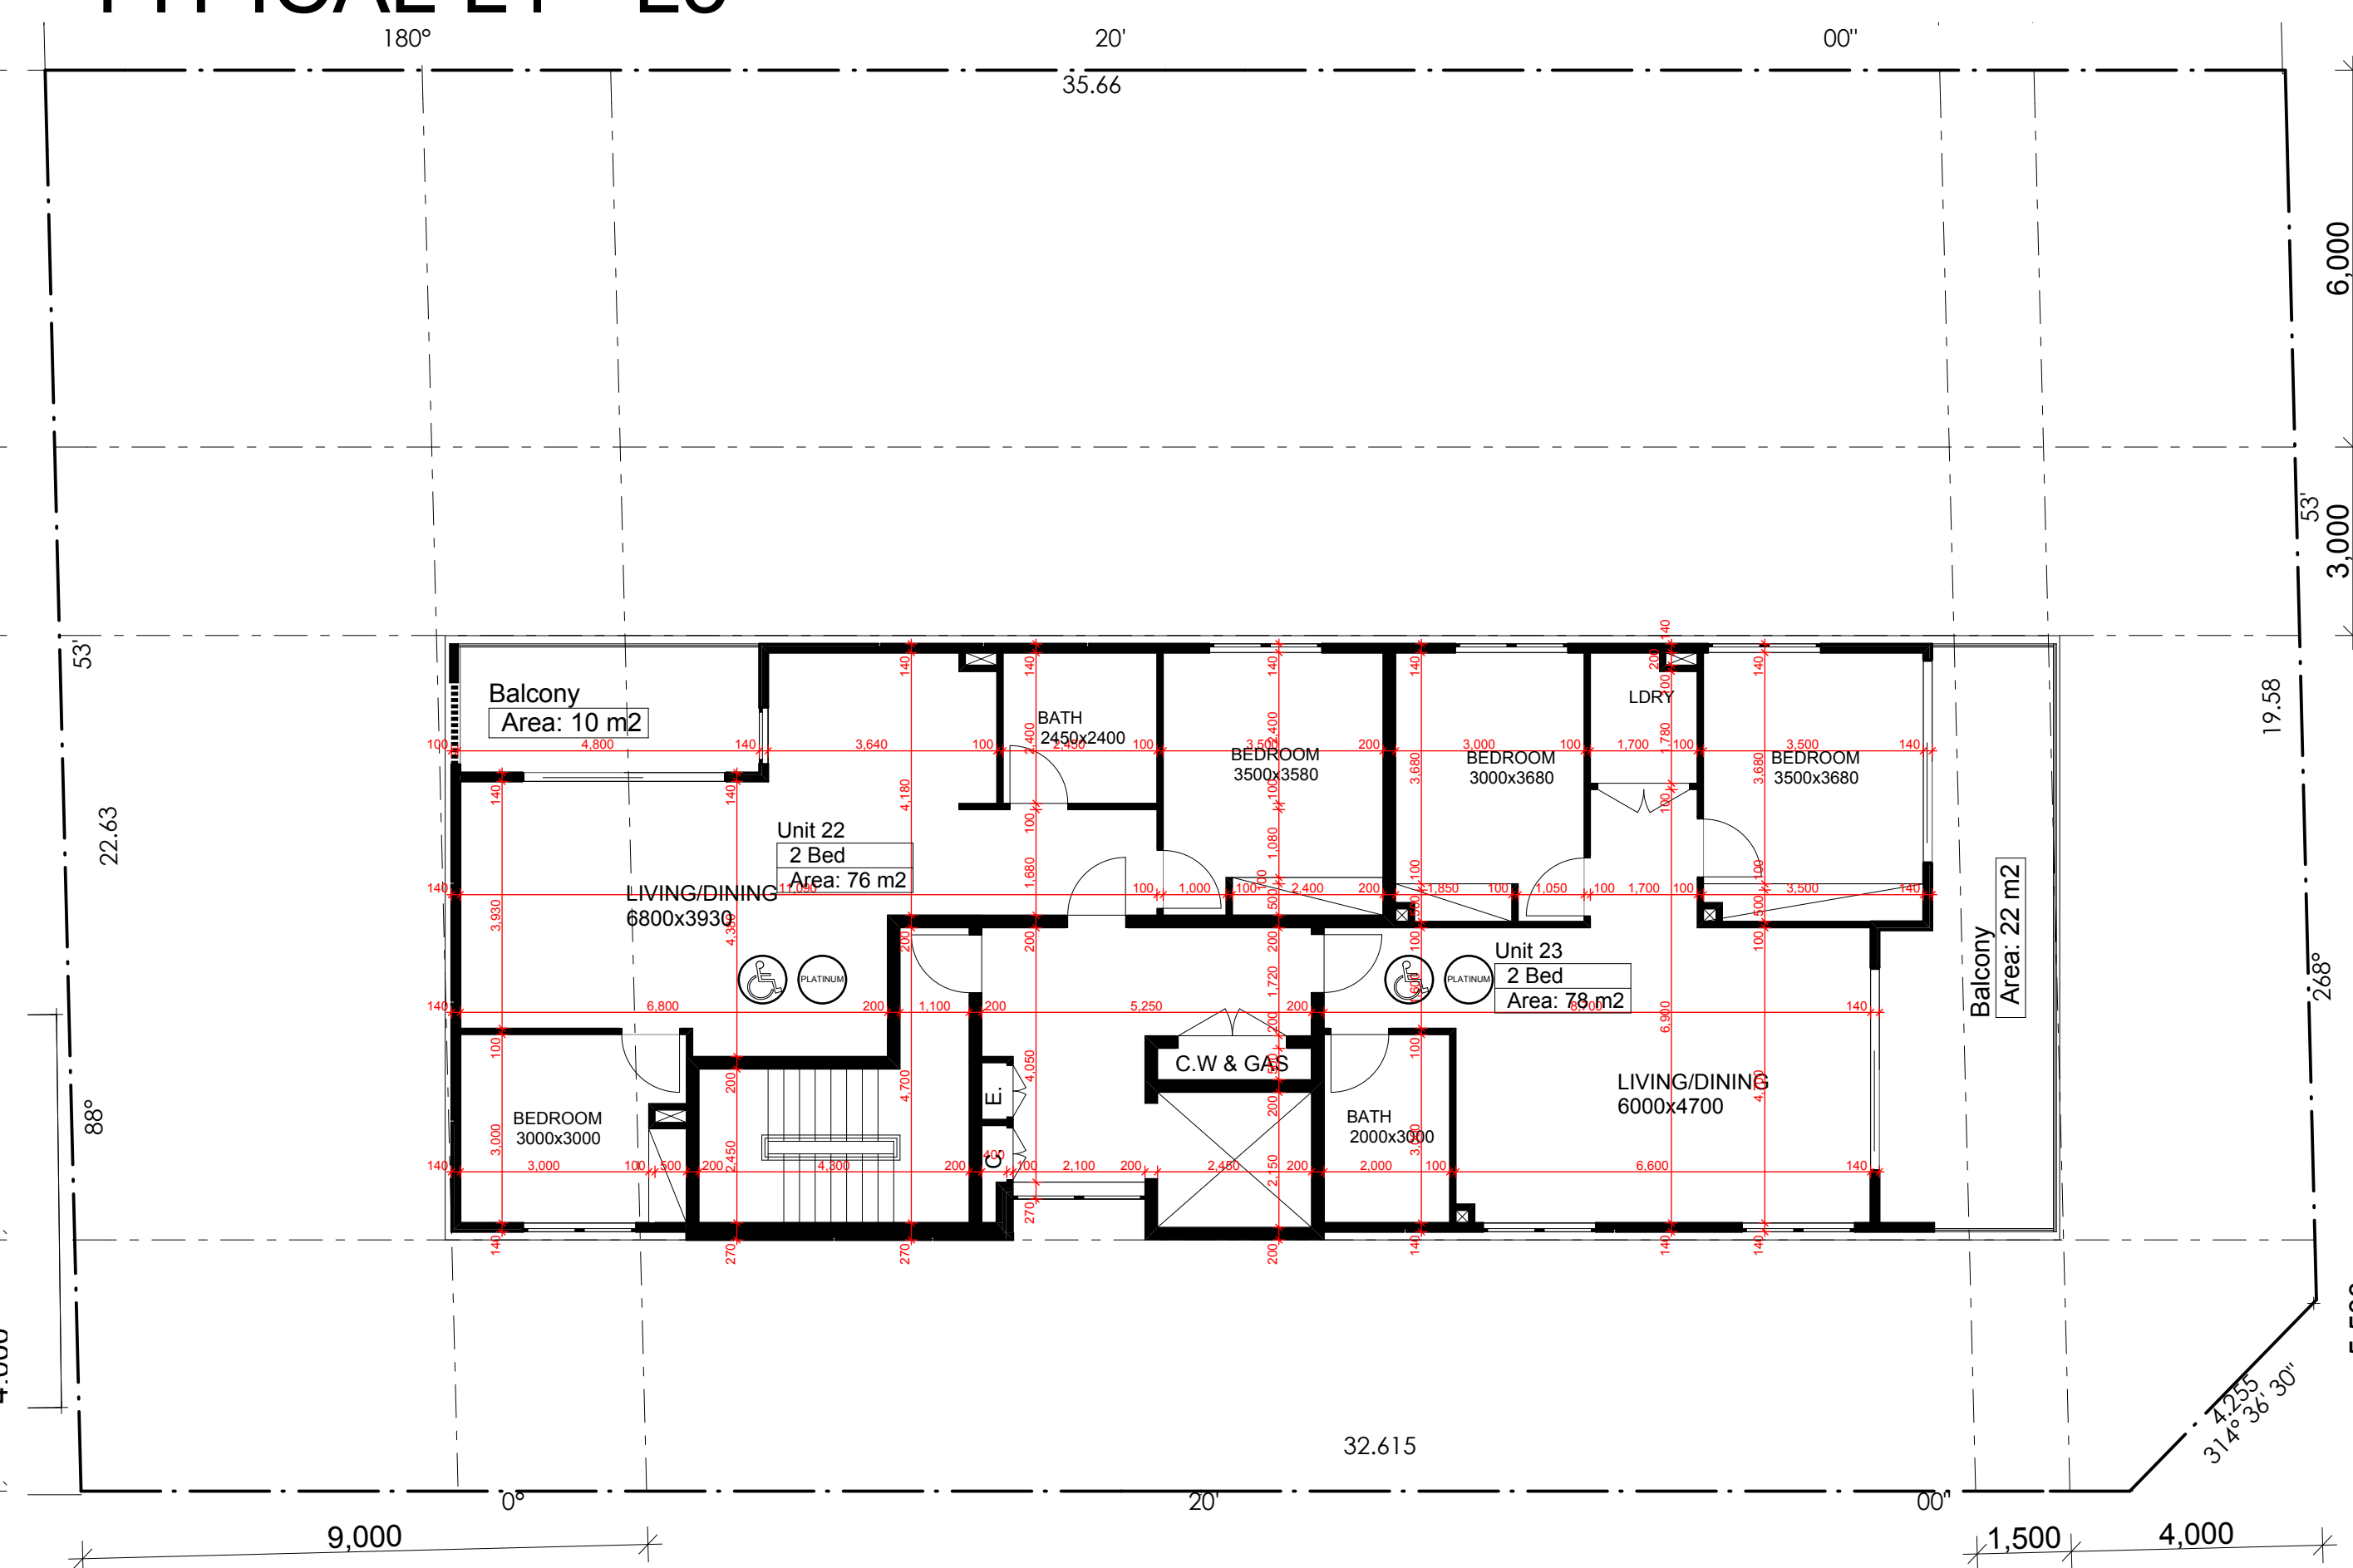
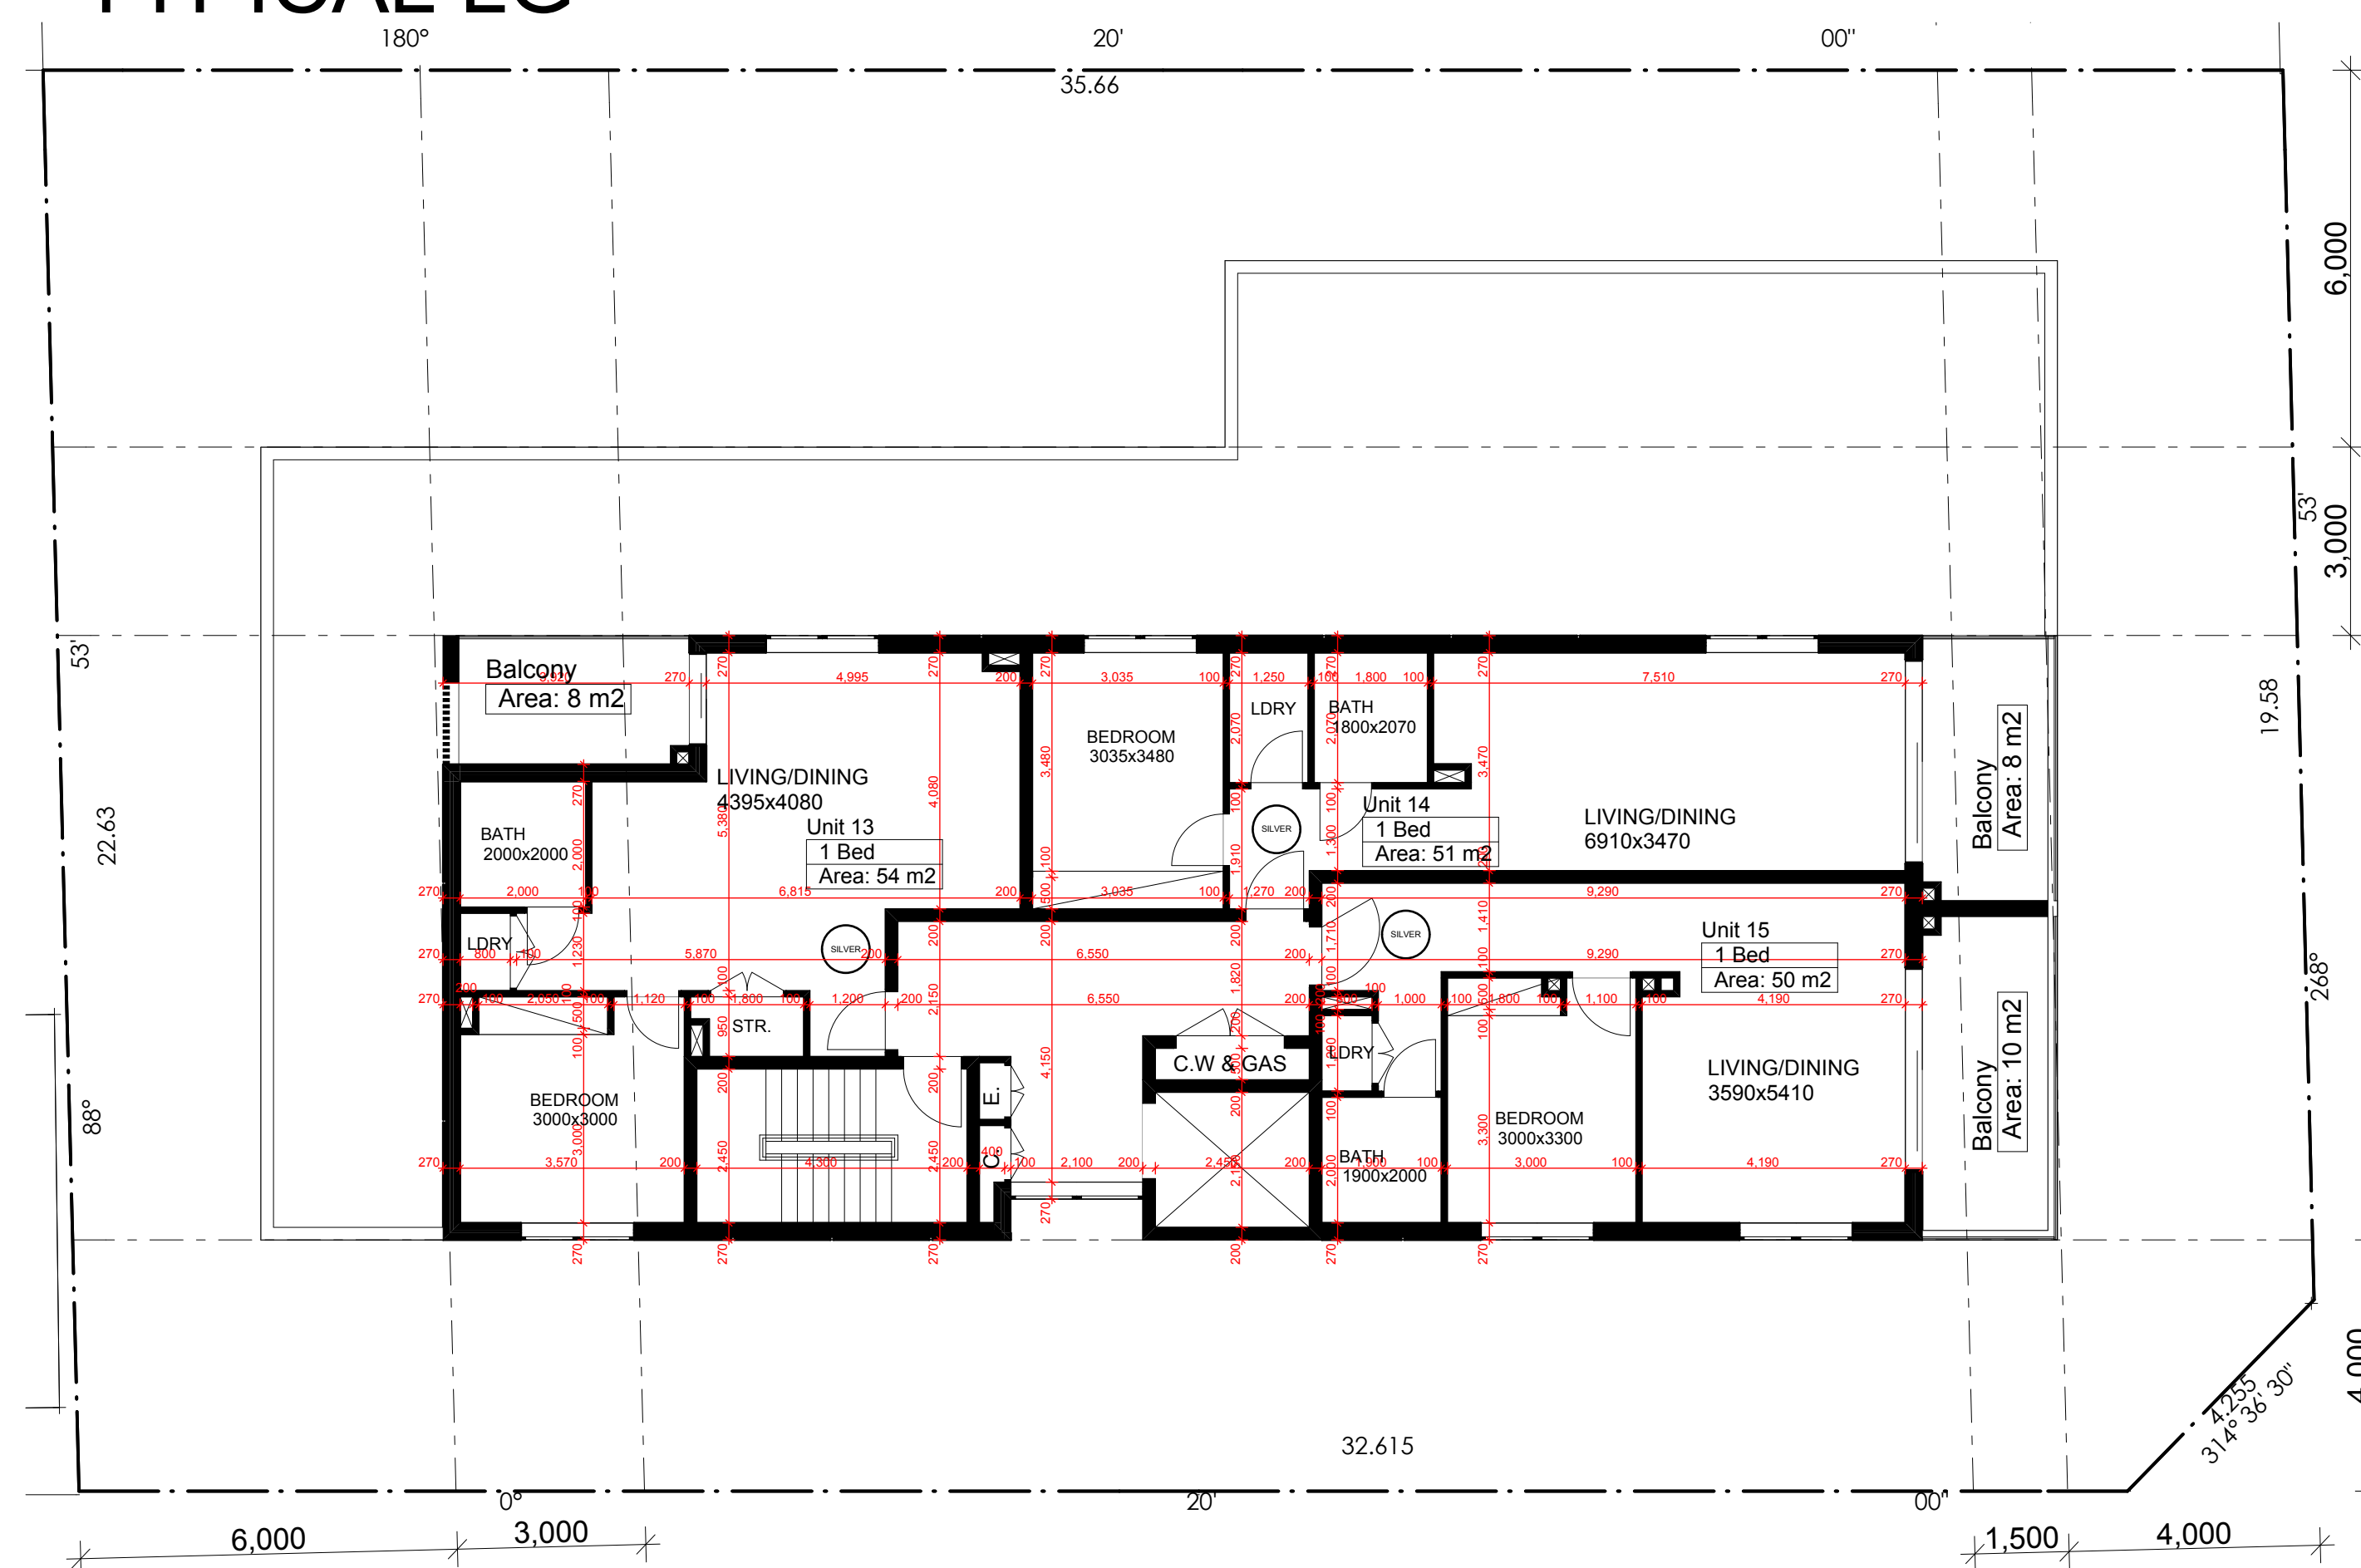
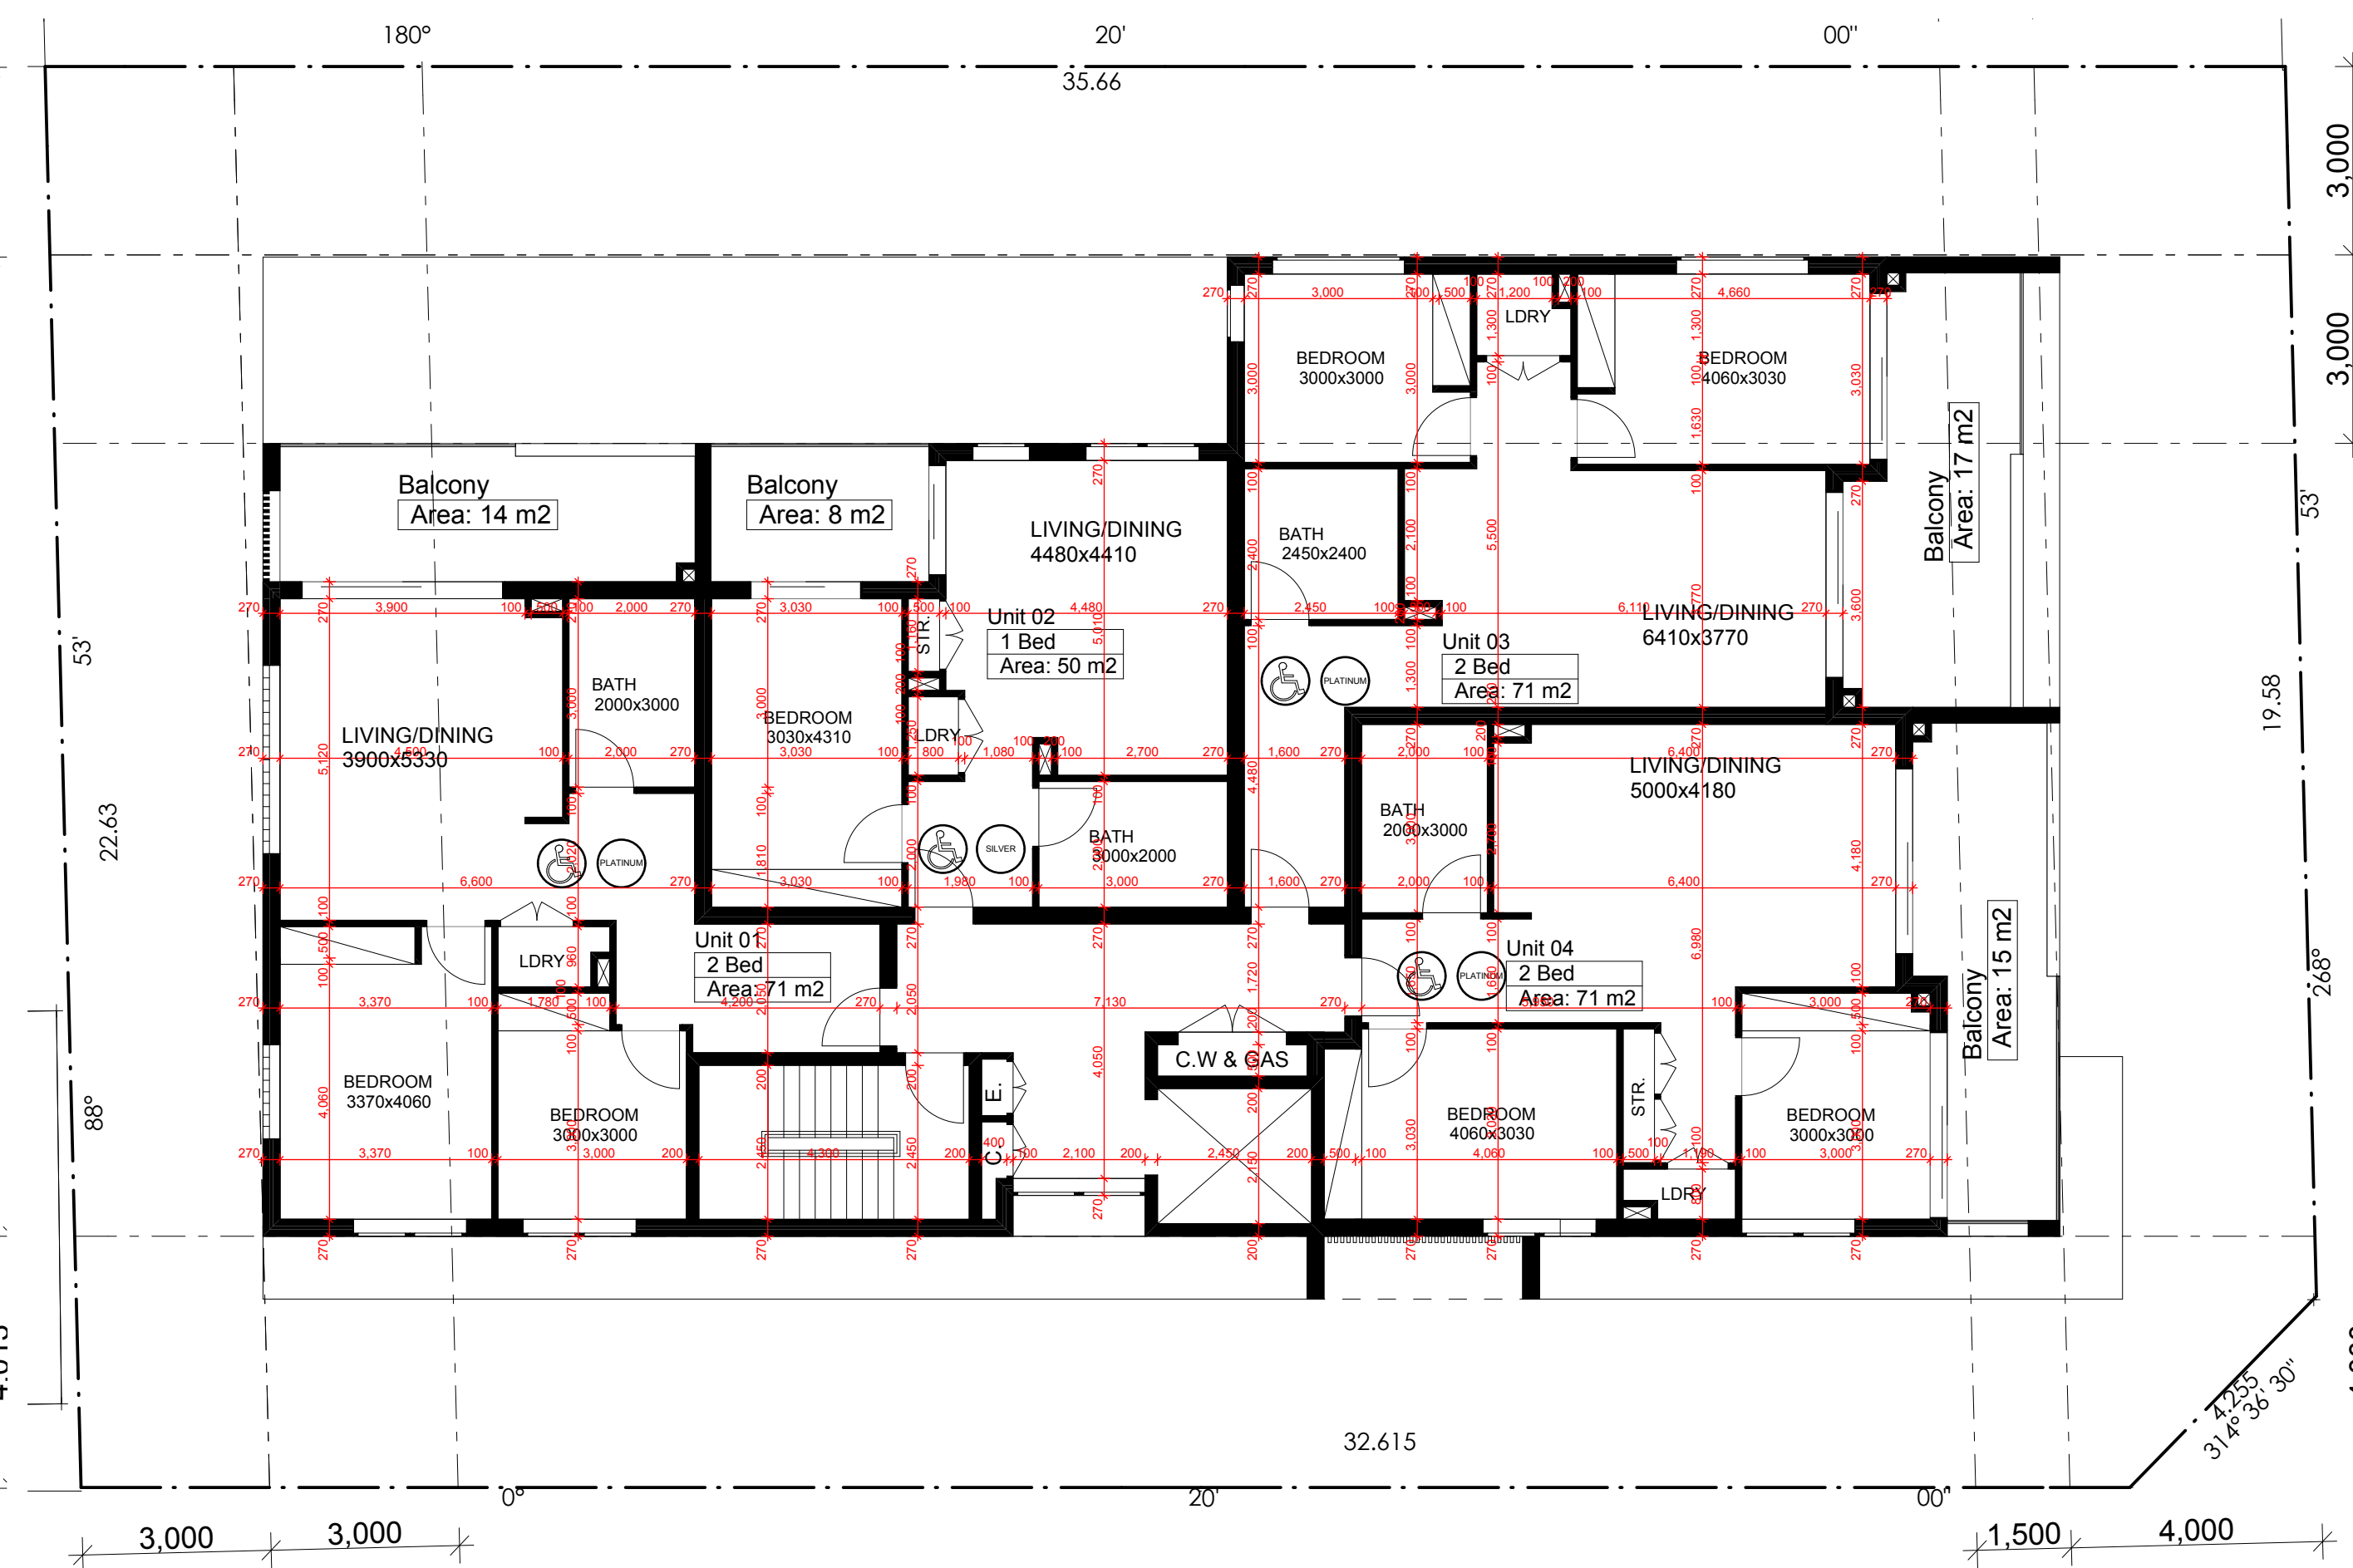


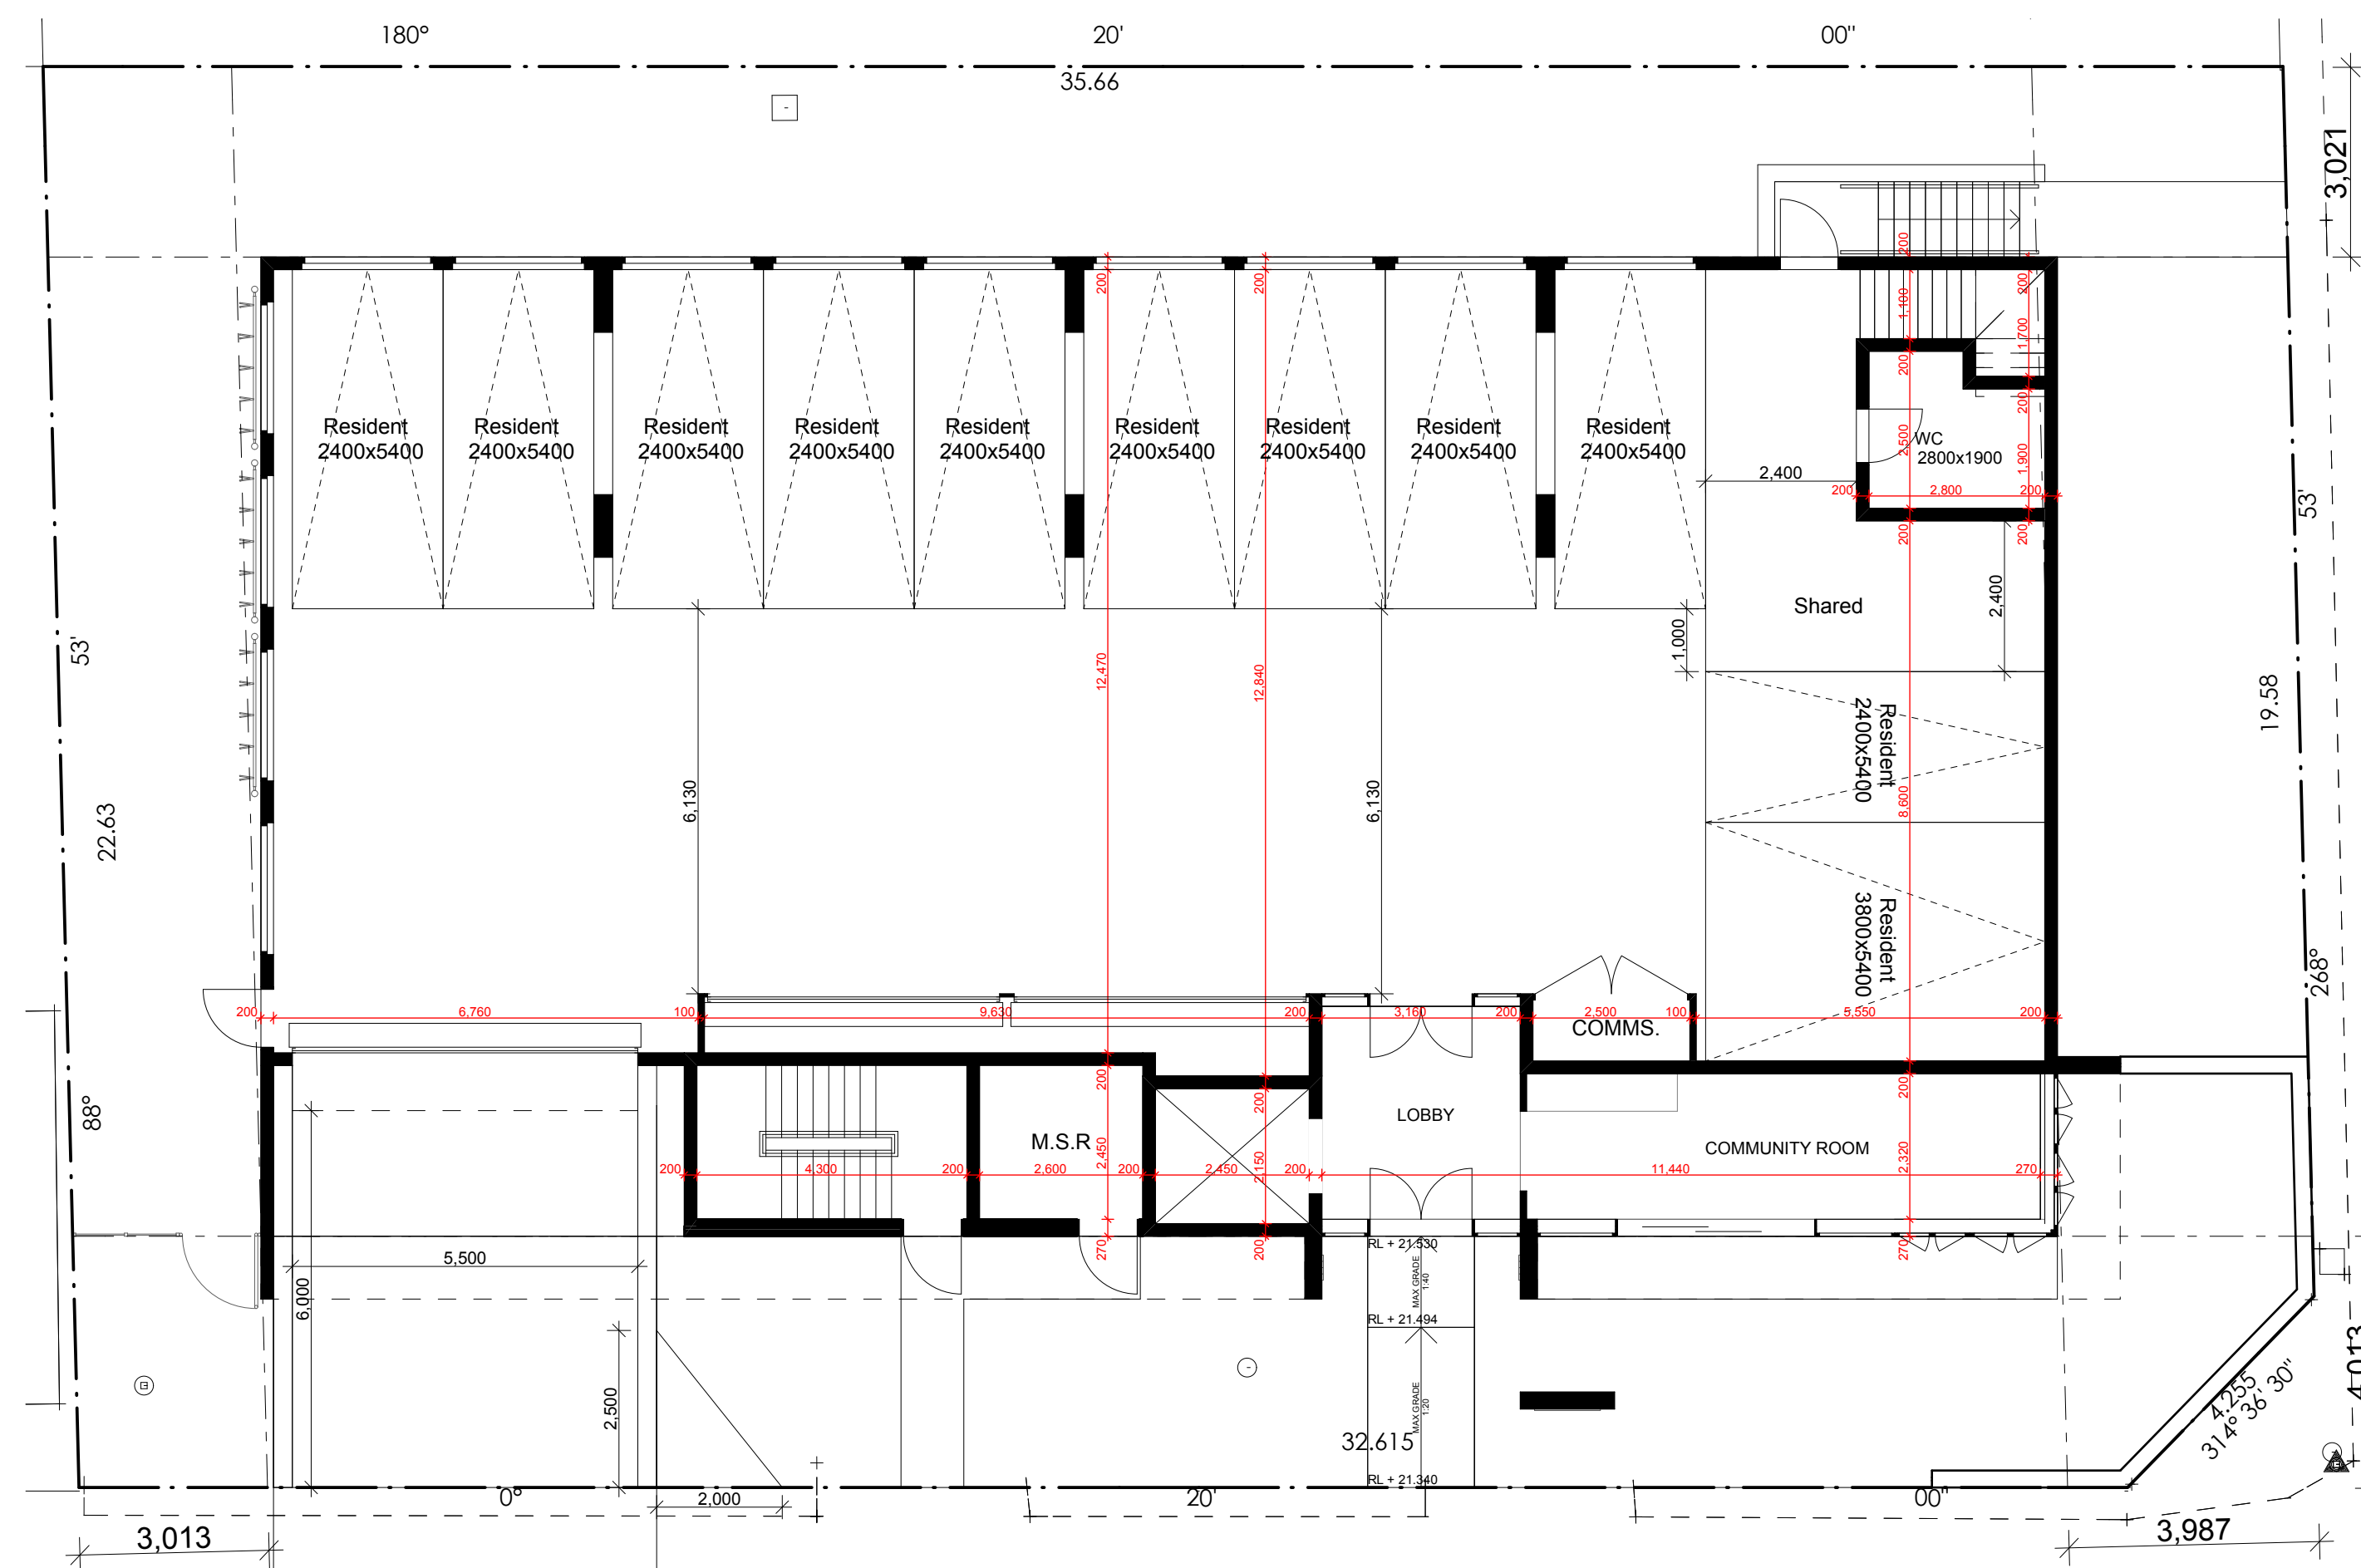

|   |                                                                                                  |                       |
|---|--------------------------------------------------------------------------------------------------|-----------------------|
| <b>IDRAFT</b><br>ARCHITECTS   | Name of client<br><b>Adrian Winton NSW Architects Registration Board 5347</b>                    |                       |
|   | Architect's details<br><b>(NSW Reg No) www.winton.com.au   PO Box 427, Murrumbidgee NSW 2570</b> |                       |
| project:<br><b>Demolition &amp; construction of a eight (8) storey Residential development containing 23 units under ARHSEPP</b> |                                                                                                  |                       |
| client:<br><b>Hume Community Housing</b>                                                                                         |                                                                                                  |                       |
| council:<br><b>Liverpool City Council</b>                                                                                        |                                                                                                  |                       |
| drawing title:<br><b>Dimensioned Typical Floor Plan</b>                                                                          |                                                                                                  |                       |
| designed + drawn:<br><b>M. Trinh &amp; P.Revollar</b>                                                                            |                                                                                                  |                       |
| issue/Stage:<br><b>DA - ISSUE A</b>                                                                                              |                                                                                                  |                       |
| paper/scale:<br><b>A2/1:100</b>                                                                                                  |                                                                                                  |                       |
| date:<br><b>10/12/2020</b>   |                                                                                                  |                       |
| job #:<br><b>28705</b>   |                                                                                                  | dwg #:<br><b>4010</b> |