


Sheet List-DA			
Sheet Number	Sheet Name	Current Revision	Current Revision Date
DA000	COVER PAGE	D	01.11.2022
DA001	SITE PLAN	N	03.11.2022
DA011	GROUND FLOOR PLAN	F	03.11.2022
DA012	ROOF PLAN	F	03.11.2022
DA015	OFFICE A	F	03.11.2022
DA016	OFFICE B	E	03.11.2022
DA021	ELEVATIONS 01	F	03.11.2022
DA022	ELEVATIONS 02	F	03.11.2022
DA031	SECTIONS	D	24.10.2022
DA090	PERSPECTIVES	D	03.11.2022

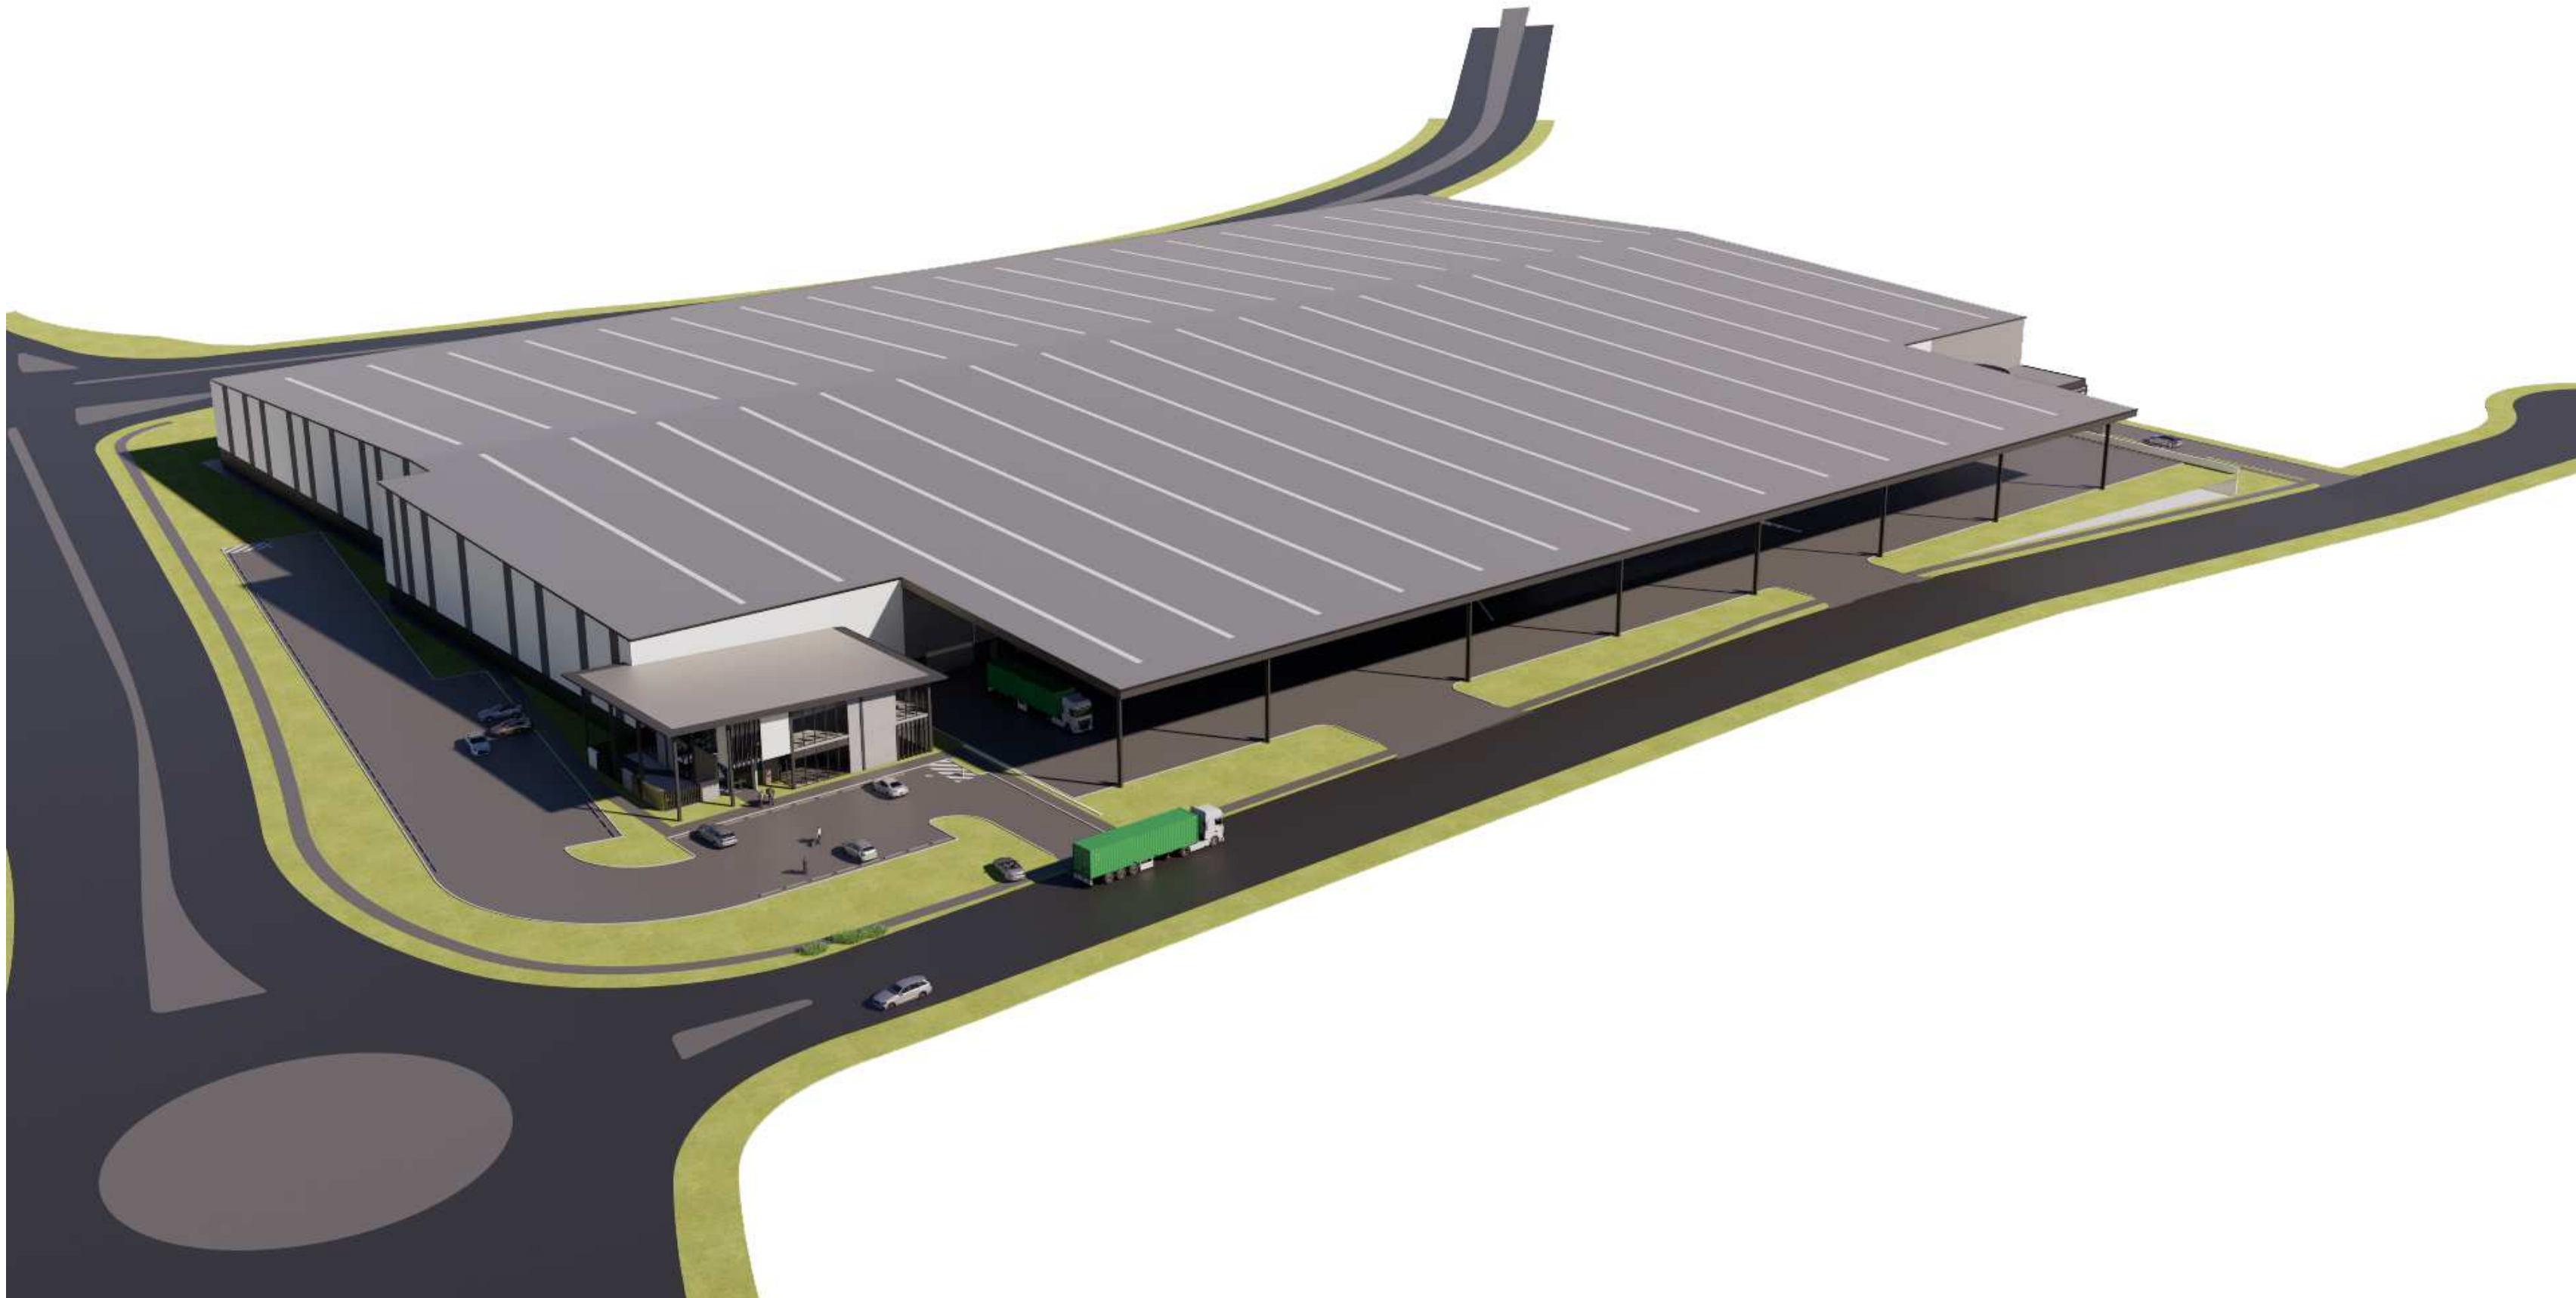



AREA SCHEDULE

SITE AREA	48,846m ²
-----------	----------------------

WAREHOUSE 1	15,419m ²
OFFICE	770m ²

WAREHOUSE 2	13,350m ²
OFFICE	300m ²

TOTAL GROSS LEASING AREA	29,839m ²
--------------------------	----------------------

PARKING SCHEDULE

PROPOSED CAR (incl. 2 accessible carparks)	146
---	-----

BICYCLE	12
---------	----

3/11/2022 4:51:53 PM C:\NET\LOCK 2021\12176_Fitpatrick Erskine Park_Bldgns_Bldg.mxd

Client


Fitzpatrick
Investments

Issue	Description	Date
N	Issue for review	03.11.2022
M	Issue for review	01.11.2022
K	Issue for DA	24.10.2022
J	Issue for DA	26.09.2022
I	Issue for DA	15.09.2022
H	Issue for review	09.09.2022
G	Issue for review	07.09.2022
F	Issue for review	02.08.2022
E	Issue for review	05.07.2022
D	Issue for information	05.07.2022
C	Issue for information	09.06.2022
B	Issue for information	01.06.2022
A	Issue for information	26.12.2021

Builder and/or subcontractors shall verify all project dimensions before commencing on-site work or off-site fabrication. Figured dimensions shall take precedence over scaled dimensions. This drawing is copyright and cannot be reproduced in whole or in part by any medium without the written permission of Nettleton Tribe Partnership Pty Ltd.

Builder

Project Name
Fitzpatrick Erskine Park
Project Address
Lockwood Road

 

Drawing Title:
SITE PLAN

Author:
BL

Checker:
IG

Sheet Size:
A1


Drawing Number:
12376_DA001

Scale:
1:750

Issue:
N

nettletontribe

nettleton tribe partnership Pty Ltd ABN 58 161 683 122
117 Willoughby Road, Crows Nest, NSW 2065
t +61 2 9431 6431
e: sydney@nettletontribe.com.au w: nettletontribe.com.au

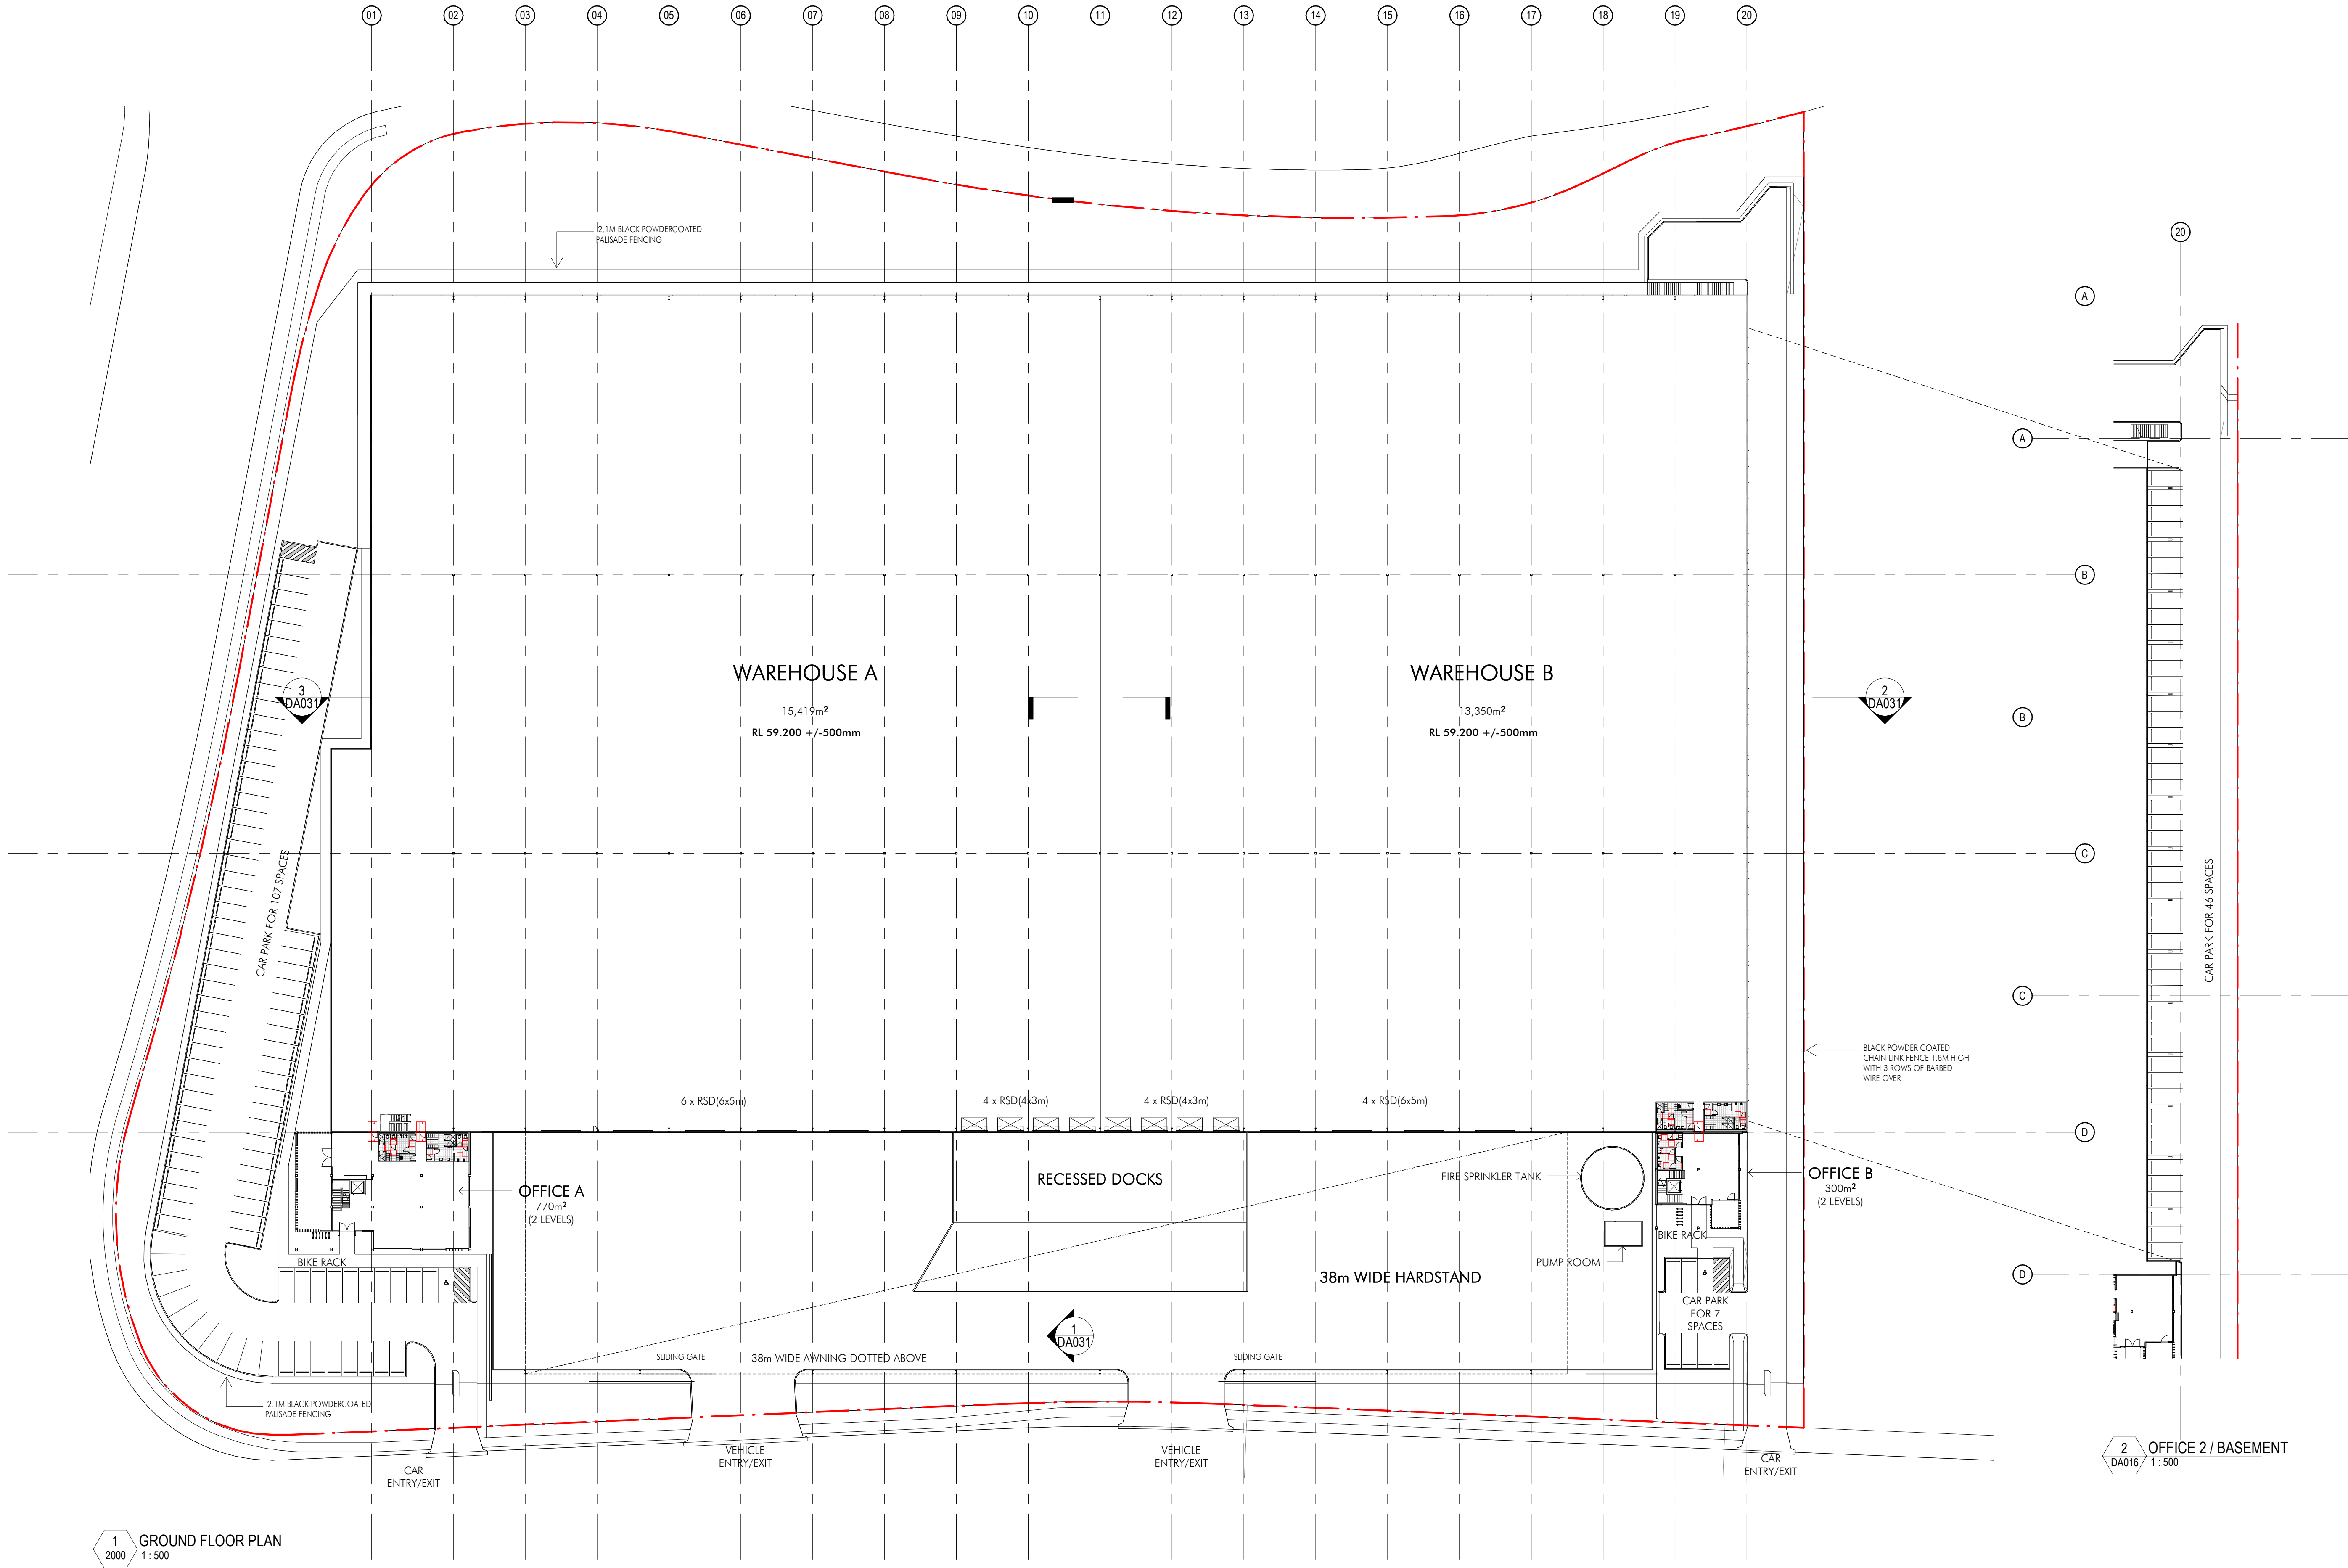

1 GROUND FLOOR PLAN
2000 1:500

2 OFFICE 2 / BASEMENT
DA016 / 1:500

3/11/2022 5:51:54 PM C:\NET\LOCK\2021\12176_FitpatrickErskinePark_Building_Bldg.mxd

Client


Fitzpatrick
Investments

Issue	Description	Date
F	Issue for review	03.11.2022
E	Issue for review	01.11.2022
D	Issue for DA	24.10.2022
C	Issue for information	09.06.2022
B	Issue for information	01.02.2022
A	Issue for information	22.12.2021

Builder and/or subcontractors shall verify all project dimensions before commencing on-site work or off-site fabrication. Figured dimensions shall take precedence over scaled dimensions. This drawing is copyright and cannot be reproduced in whole or in part by any medium without the written permission of Nettleton Tribe Partnership Pty Ltd.

Builder

Project Name
Fitzpatrick Erskine Park
Project Address
Lockwood Road

 

Drawing Title:
GROUND FLOOR PLAN

Author:
BL
Drawing Number:
12376_DA011

Checker:
IG


Sheet Size:
A1

Scale:
1:500

Issue:
F


nettletontribe

nettleton tribe partnership pty ltd ABN 58 161 683 122
117 Willoughby Road, Crows Nest, NSW 2065
t +61 2 9431 6431
e: sydney@nettletontribe.com.au w: nettletontribe.com.au

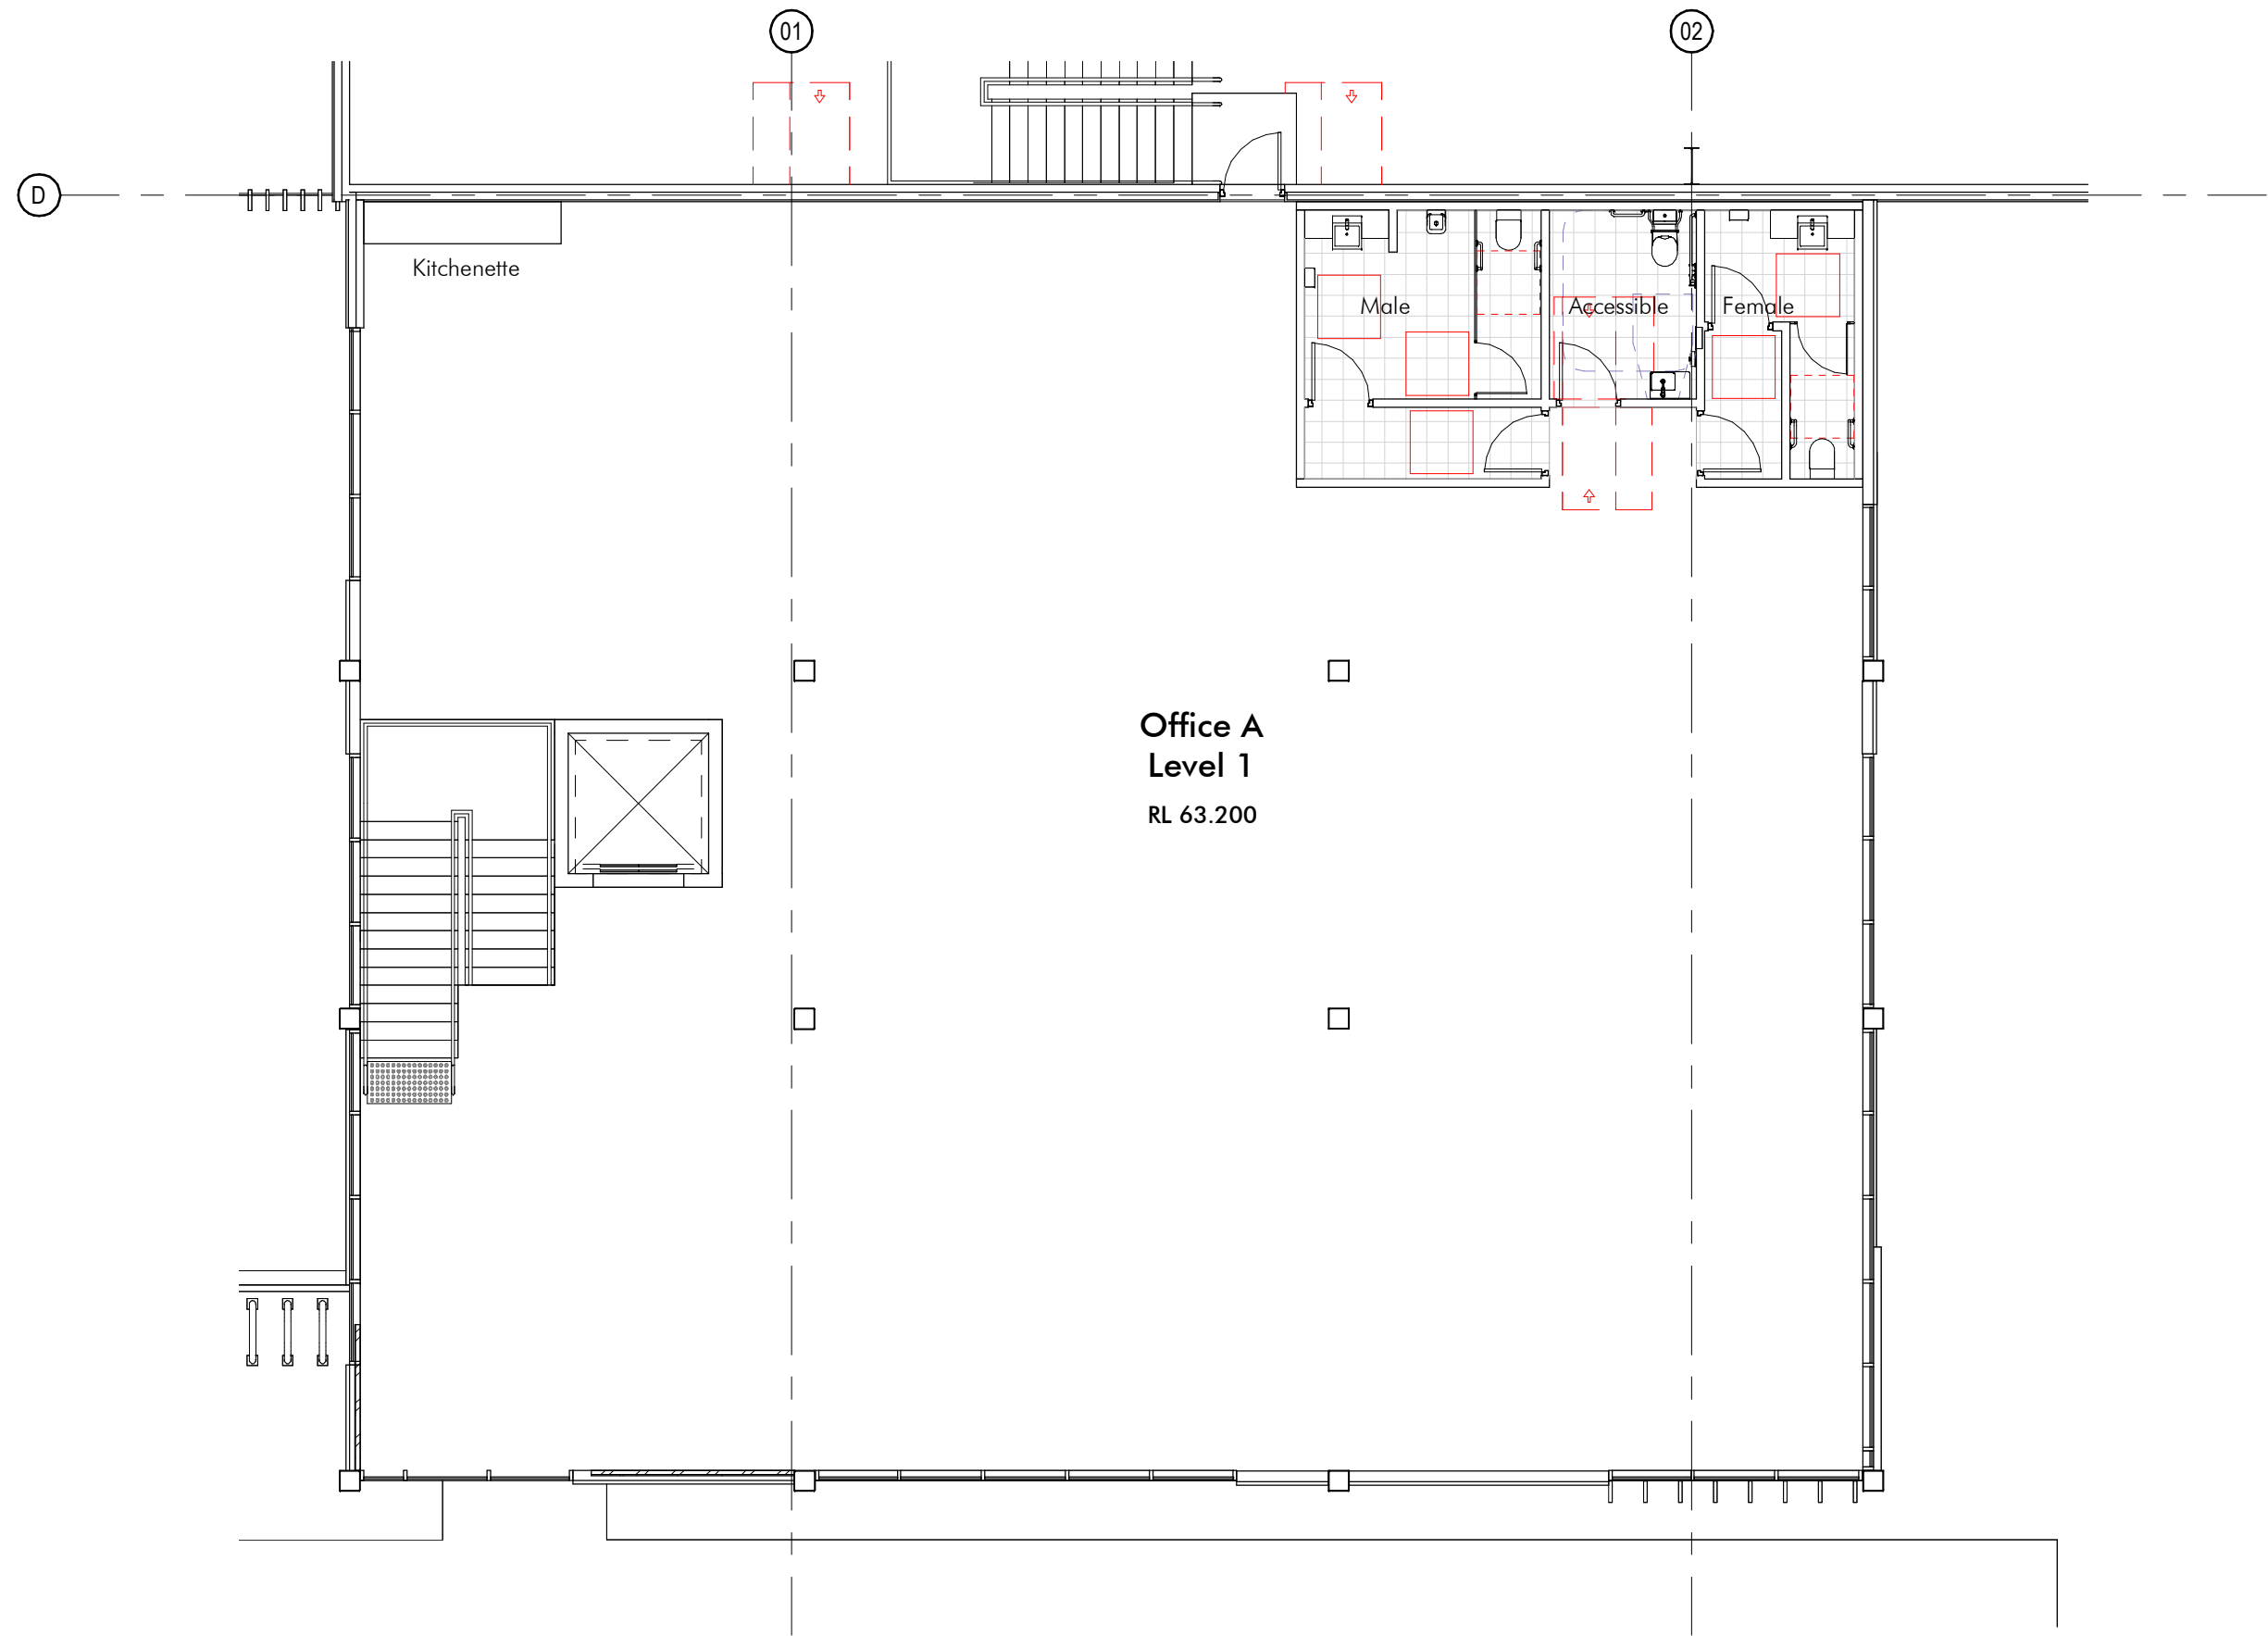

3 PERSPECTIVE - OFFICE A

2 LEVEL 1-OFFICE A
DA015/ 1:100

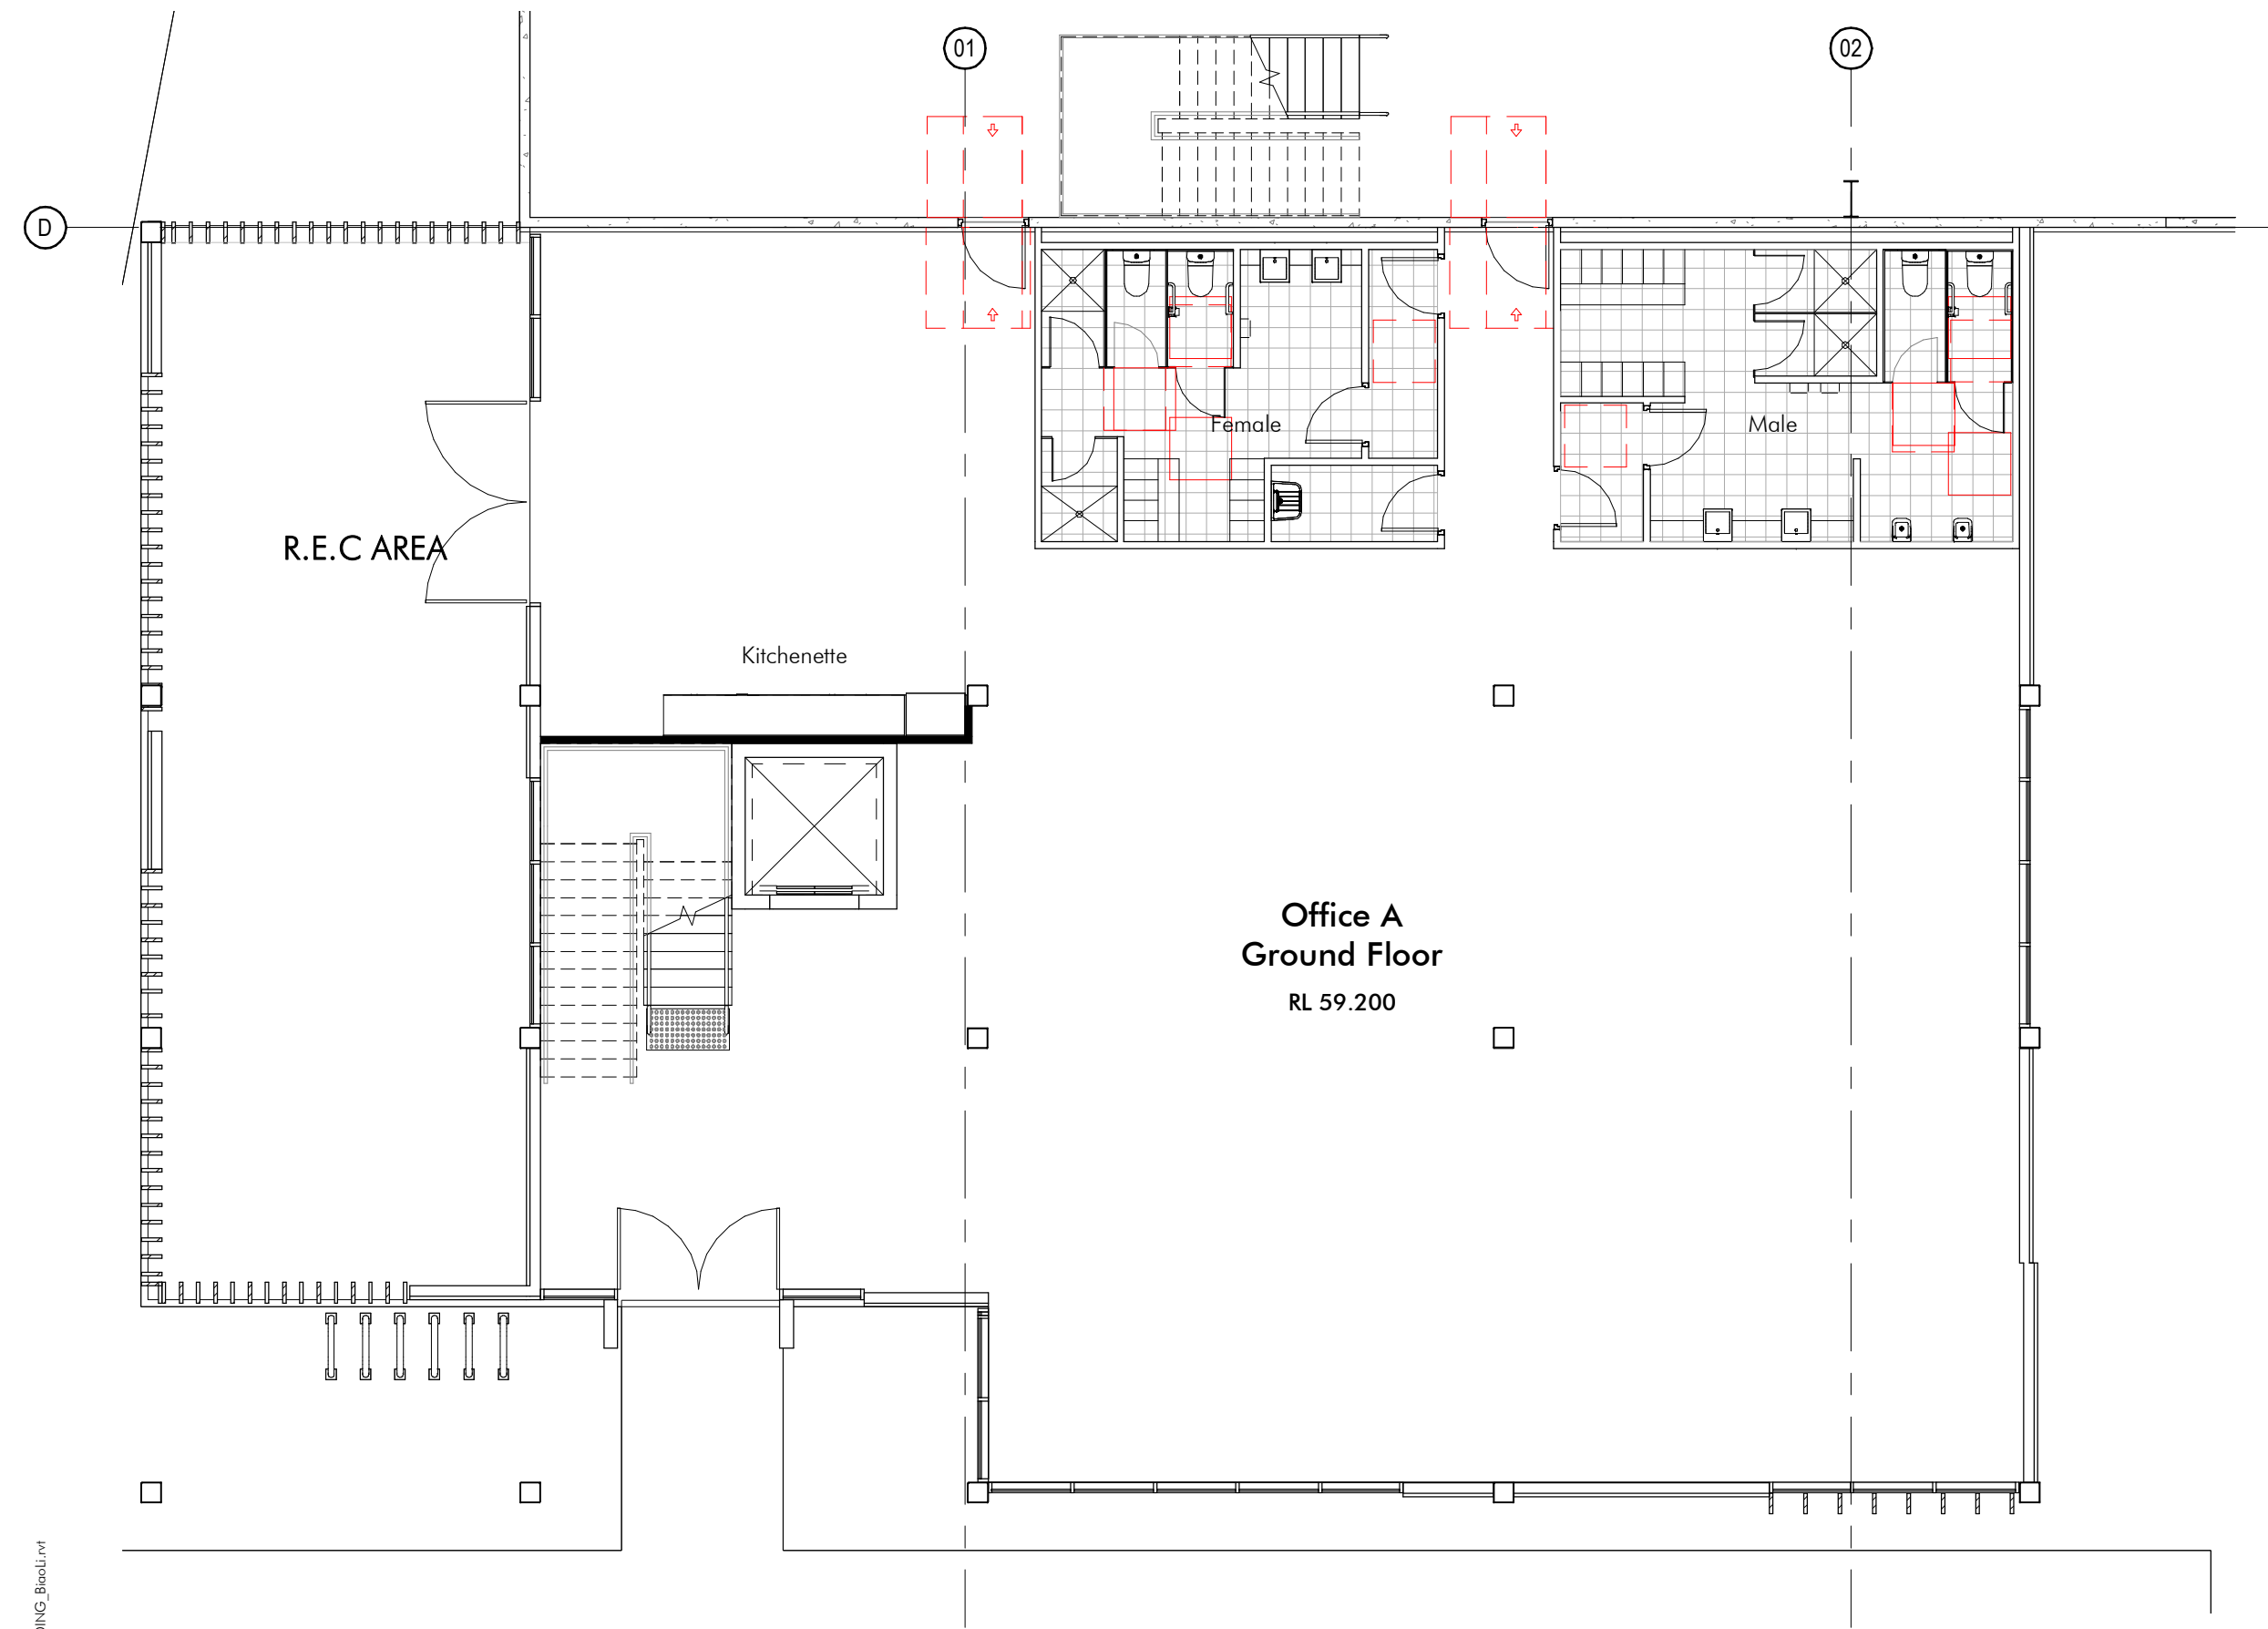

1 GROUND FLOOR-OFFICE A
2000 1:100

OFFICE 1 - ROOF
RL 67.200

OFFICE 1 - LEVEL 01
RL 63.200

GROUND FLOOR
RL 59.200



4 OFFICE A-EAST
108 1:100



5 OFFICE A-WEST
108 1:100

OFFICE 1 - ROOF
RL 67.200

OFFICE 1 - LEVEL 01
RL 63.200

GROUND FLOOR
RL 59.200



6 OFFICE A-SOUTH
108 1:100

WAREHOUSE FINISHES

- 01. PRECAST PANELS - PAINTED IN COLORBOND WOODLAND GREY
- 02. PRECAST PANELS - PAINTED IN COLORBOND SURFMIST
- 03. PROFILED METAL SHEETING - COLORBOND SURFMIST
- 04. PROFILED METAL SHEETING - COLORBOND BASALT
- 05. DANPALON ICE
- 06. DANPALON GREY THUNDER & GREY
- 07. GUTTERS, ROOF FASCIA, AWNINGS, DOWNPIPES AND TOE MOLD - PAINTED IN COLORBOND MONUMENT
- 08. PROFILED METAL SHEETING - COLORBOND WOODLAND GREY

OFFICE FINISHES

- 09. POWDERCOATED 'MONUMENT'
- 10. PRECAST CONCRETE WALL - COLOUR TO MATCH COLORBOND 'SURFMIST'
- 11. PRECAST CONCRETE WALL - COLOUR TO MATCH COLORBOND 'MONUMENT'
- 12. PRECAST CONCRETE WALL - COLOUR TO MATCH COLORBOND 'WINDSPARY'
- 14. PRECAST CONCRETE WALL - COLOUR TO MATCH COLORBOND 'JASPER'
- 15. VISION GLAZING - CLEAR
- 16. VERTICAL METAL BLADES - COLORBOND 'MONUMENT'
- 17. TIMBER LOOK SOFFIT
- 20. PROFILED ROOF SHEETING - ZINCALUME
- 21. TRANSLUCENT PROFILED ROOF SHEETING

3/11/2022 4:51:43 PM C:\REVIT\LOCK\2021\12176_FitpatrickLockwoodDrive_Office_Building_Broad.rvt

Fitzpatrick
Investments

Issue	Description	Date
F	Issue for review	03.11.2022
E	Issue for review	01.11.2022
D	Issue for Dn	24.10.2022
C	Issue for information	09.06.2022
B	Issue for information	01.02.2022
A	Issue for information	22.12.2021

Builder and/or subcontractors shall verify all project dimensions before commencing on-site work or off-site fabrication. Figured dimensions shall take precedence over scaled dimensions. This drawing is copyright and cannot be reproduced in whole or in part by any medium without the written permission of Nettleton Tribe Partnership Pty Ltd.

Builder

Project Name
Fitzpatrick Erskine Park
Project Address
Lockwood Road

Key Plan

0 2000 5000



Drawing Title:
OFFICE A

Author:
BL

Checker:
IG

Sheet Size:
A1



Drawing Number:
12376_DA015

Scale:
1:100

Issue:
F

nettletontribe

nettleton tribe partnership Pty Ltd ABN 58 161 683 122
117 Willoughby Road, Crows Nest, NSW 2065
t +61 2 9431 6431
e: sydney@nettletontribe.com.au w: nettletontribe.com.au

  




nettletontribe


nettleton tribe partnership pty ltd ABN 58 161 683 122

117 Willoughby Road, Crows Nest, NSW 2065
t +61 2 9431 6431
e: sydney@nettletontribe.com.au w: nettletontribe.com.au

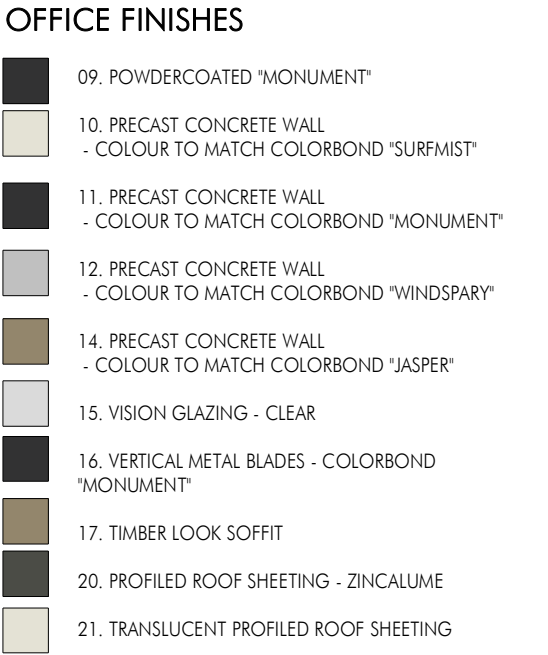[illegible]

Builder and/or subcontractors shall verify all project dimensions before commencing on-site work or off-site fabrication. Figured dimensions shall take precedence over scaled dimensions. This drawing is copyright and cannot be reproduced in whole or in part or by any medium without the written permission of Nettleton Tribe Partnership Pty Ltd.

Project Name
Fitzpatrick Erskine Park
Project Address
Lockwood Road

 




Drawing Title:
ELEVATIONS 02

Author: BL Checker: IG Sheet Size: A1 Scale: 1:100

Drawing Number: 12376 Issue: DA022F

nettleontribe

nettleton tribe partnership Pty Ltd ABN 58 161 683 122
117 Willoughby Road, Crows Nest, NSW 2065
t +61 2 9431 6431
e: sydney@nettletontribe.com.au w: nettletontribe.com.au

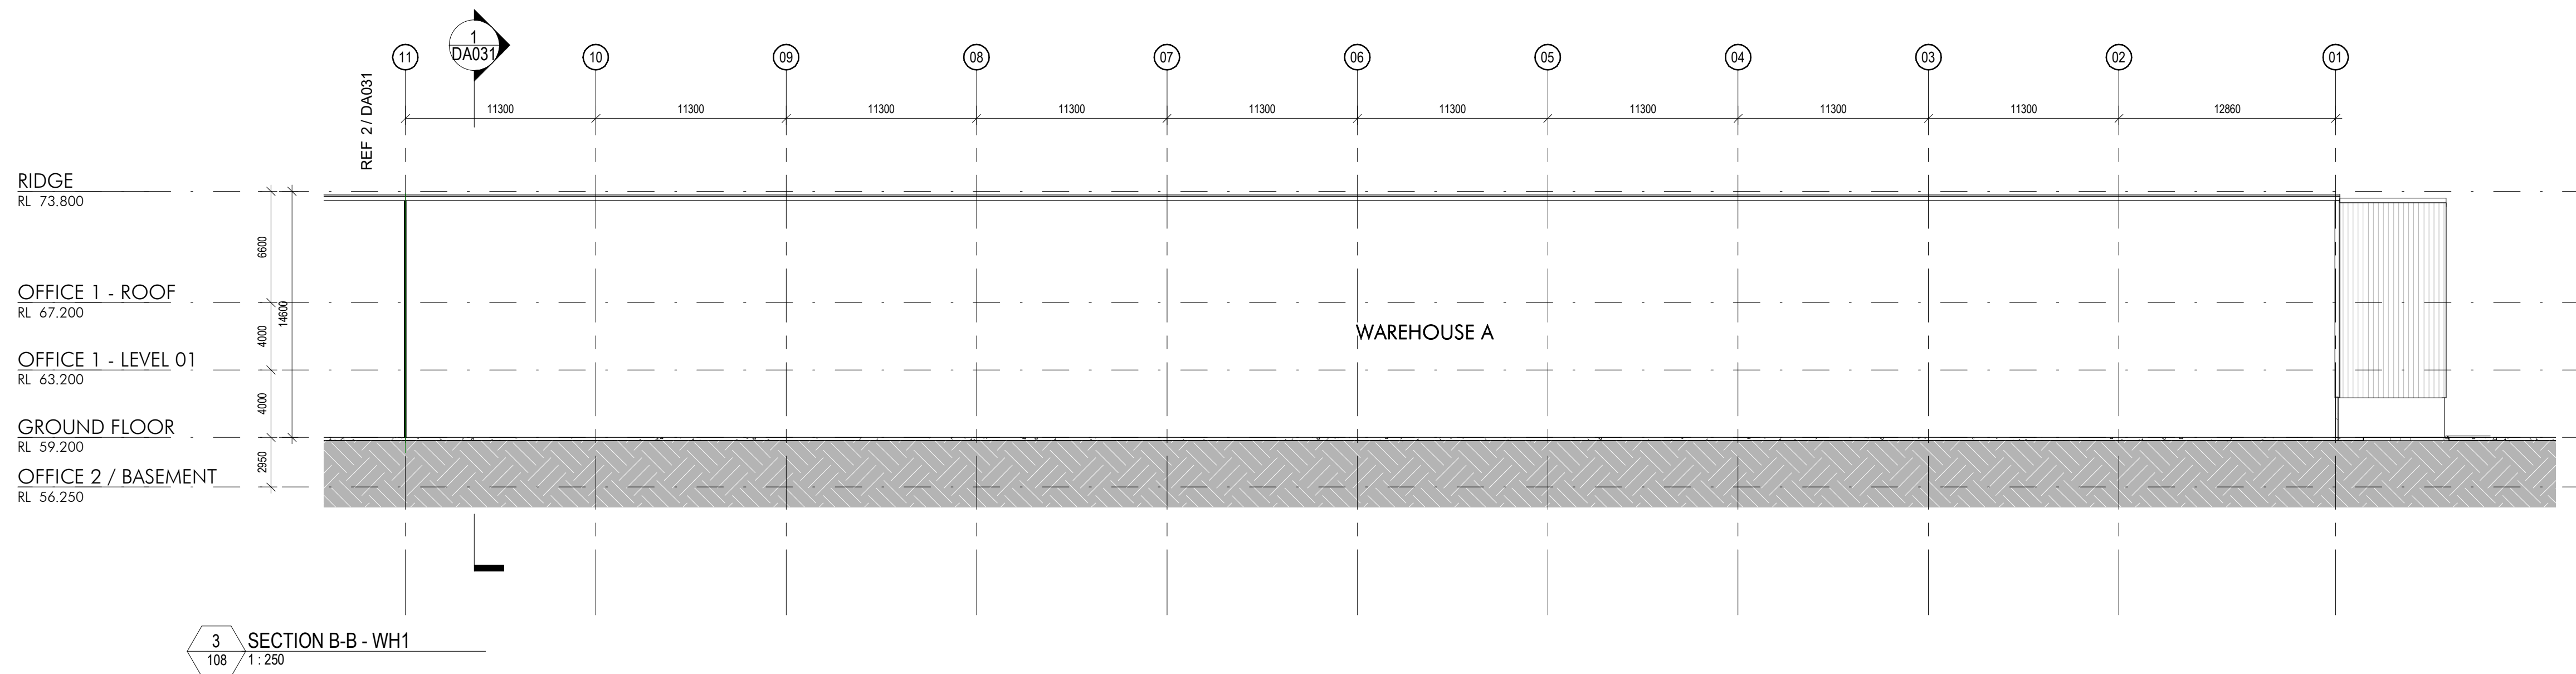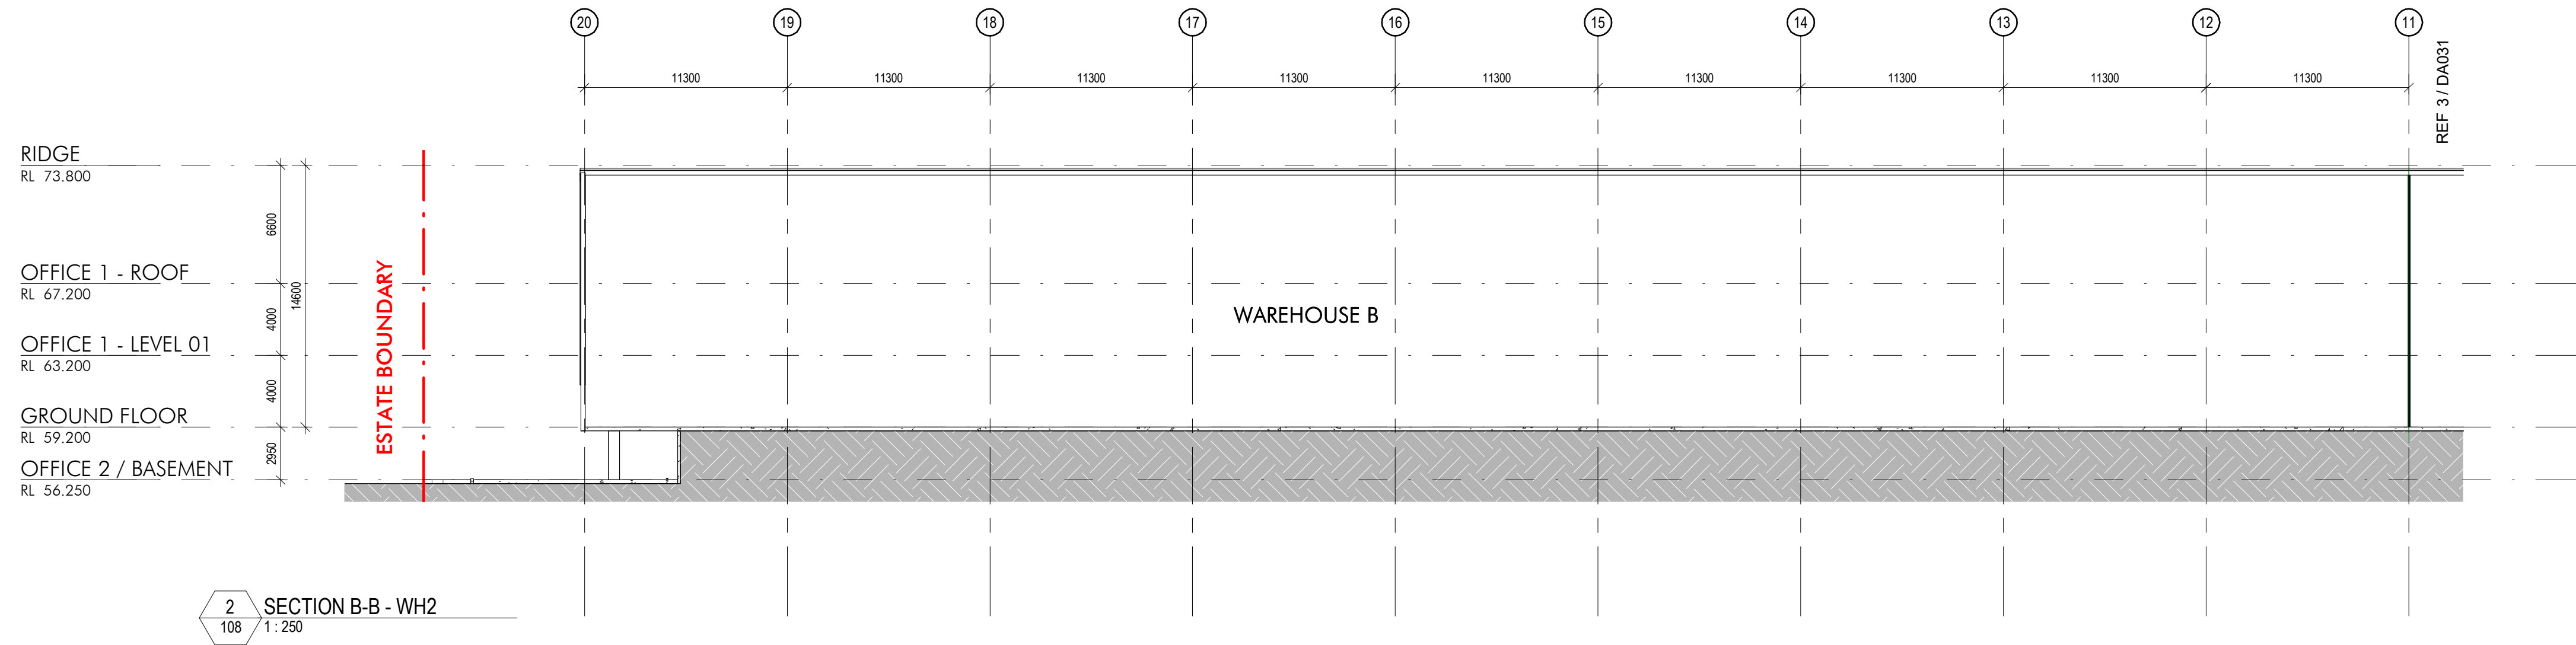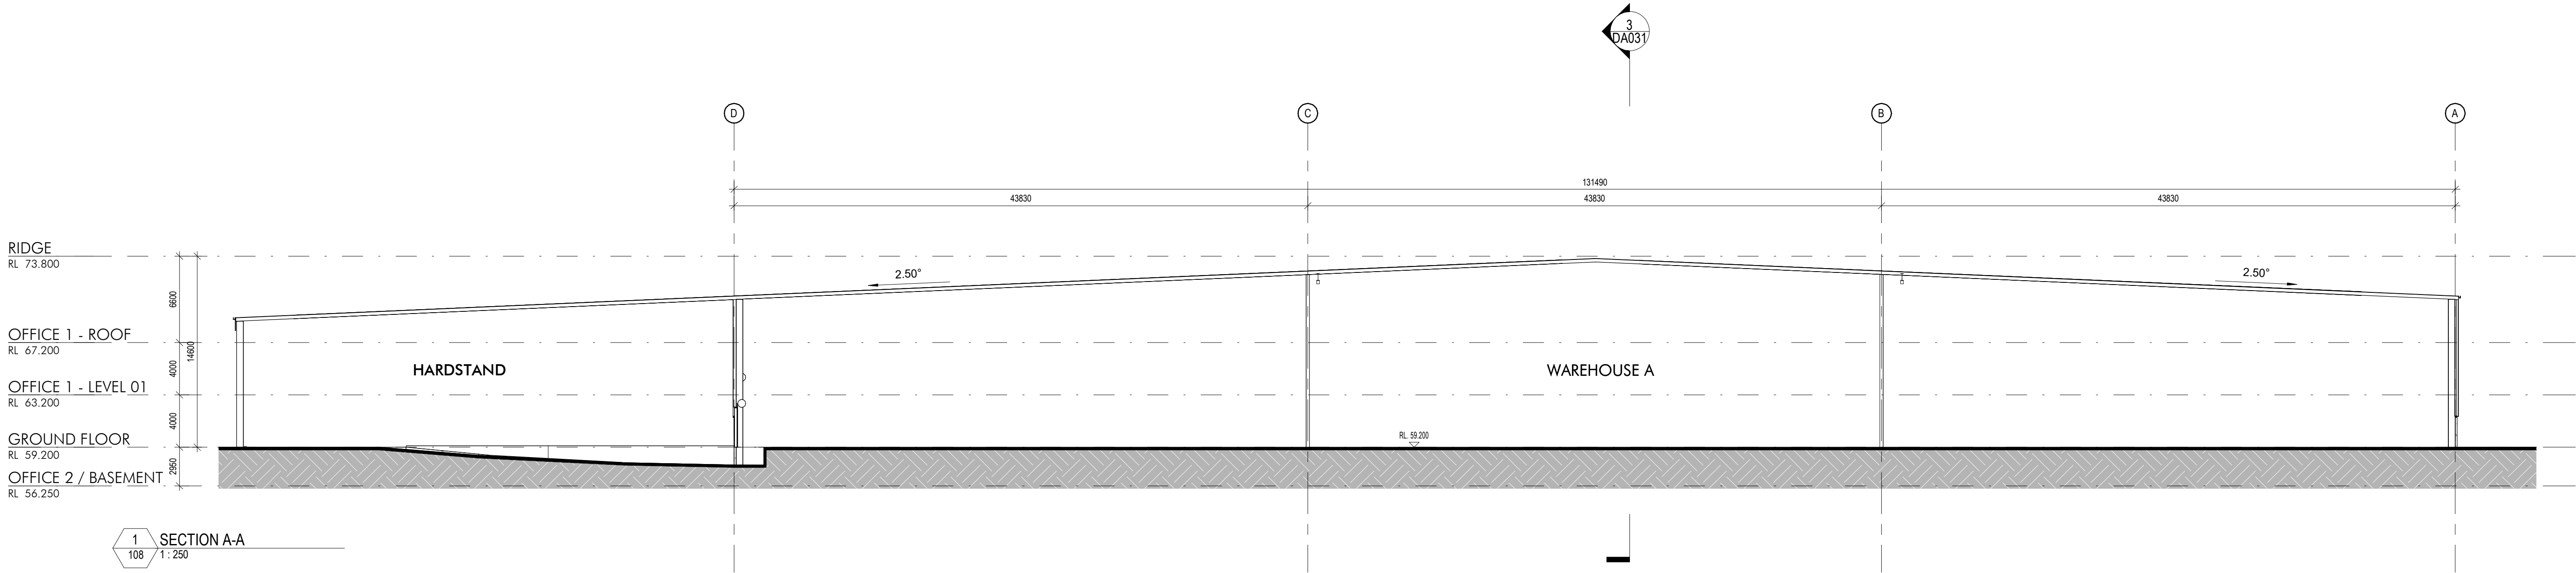

Issue	Description	Date
D	Issue for DA	24.10.2022
C	Issue for Information	09.06.2022
B	Issue for Information	01.02.2022
A	Issue for Information	22.12.2021

Builder and/or subcontractors shall verify all project dimensions before commencing on-site work or off-site fabrication. Figured dimensions shall take precedence over scaled dimensions. This drawing is copyright and cannot be reproduced in whole or in part by any medium without the written permission of Nettleton Tribe Partnership Pty Ltd.

Builder

Project Name
Fitzpatrick Erskine Park
Project Address
Lockwood Road



Drawing Title:
SECTIONS

Author:
BL
Checker:
IG
Sheet Size:
A1
Drawing Number:
12376_DA031

Scale:
1:250
Issue:
D

nettletontribe

nettleton tribe partnership pty ltd ABN 58 161 683 122
117 Willoughby Road, Crows Nest, NSW 2065
t +61 2 9431 6431
e: sydney@nettletontribe.com.au w: nettletontribe.com.au



1 PERSPECTIVE 01



2 PERSPECTIVE 02



3 PERSPECTIVE 03



4 PERSPECTIVE 04

3/11/2022 6:52:23 PM C:\NET\LOCK\2021\12\12\Issued\LockwoodDrive_P4_Building_01.dwg

Client

Fitzpatrick
Investments

Issue	Description	Date
D	Issue for review	03.11.2022
C	Issue for DA	24.10.2022
B	Issue for information	09.08.2022
A	Issue for information	22.12.2021

Builder and/or subcontractors shall verify all project dimensions before commencing on-site work or off-site fabrication. Figured dimensions shall take precedence over scaled dimensions. This drawing is copyright and cannot be reproduced in whole or in part by any medium without the written permission of Nettleton Tribe Partnership Pty Ltd.

Builder

Project Name
Fitzpatrick Erskine Park
Project Address
Lockwood Road



Drawing Title:
PERSPECTIVES

Author:
BL
Drawing Number:
12376_DA090

Checker:
IG

Sheet Size:
A1

Scale:
-

Issue:
D

nettletontribe

nettleton tribe partnership Pty Ltd ABN 58 161 683 122
117 Willoughby Road, Crows Nest, NSW 2065
t +61 2 9431 6431
e: sydney@nettletontribe.com.au w: nettletontribe.com.au