

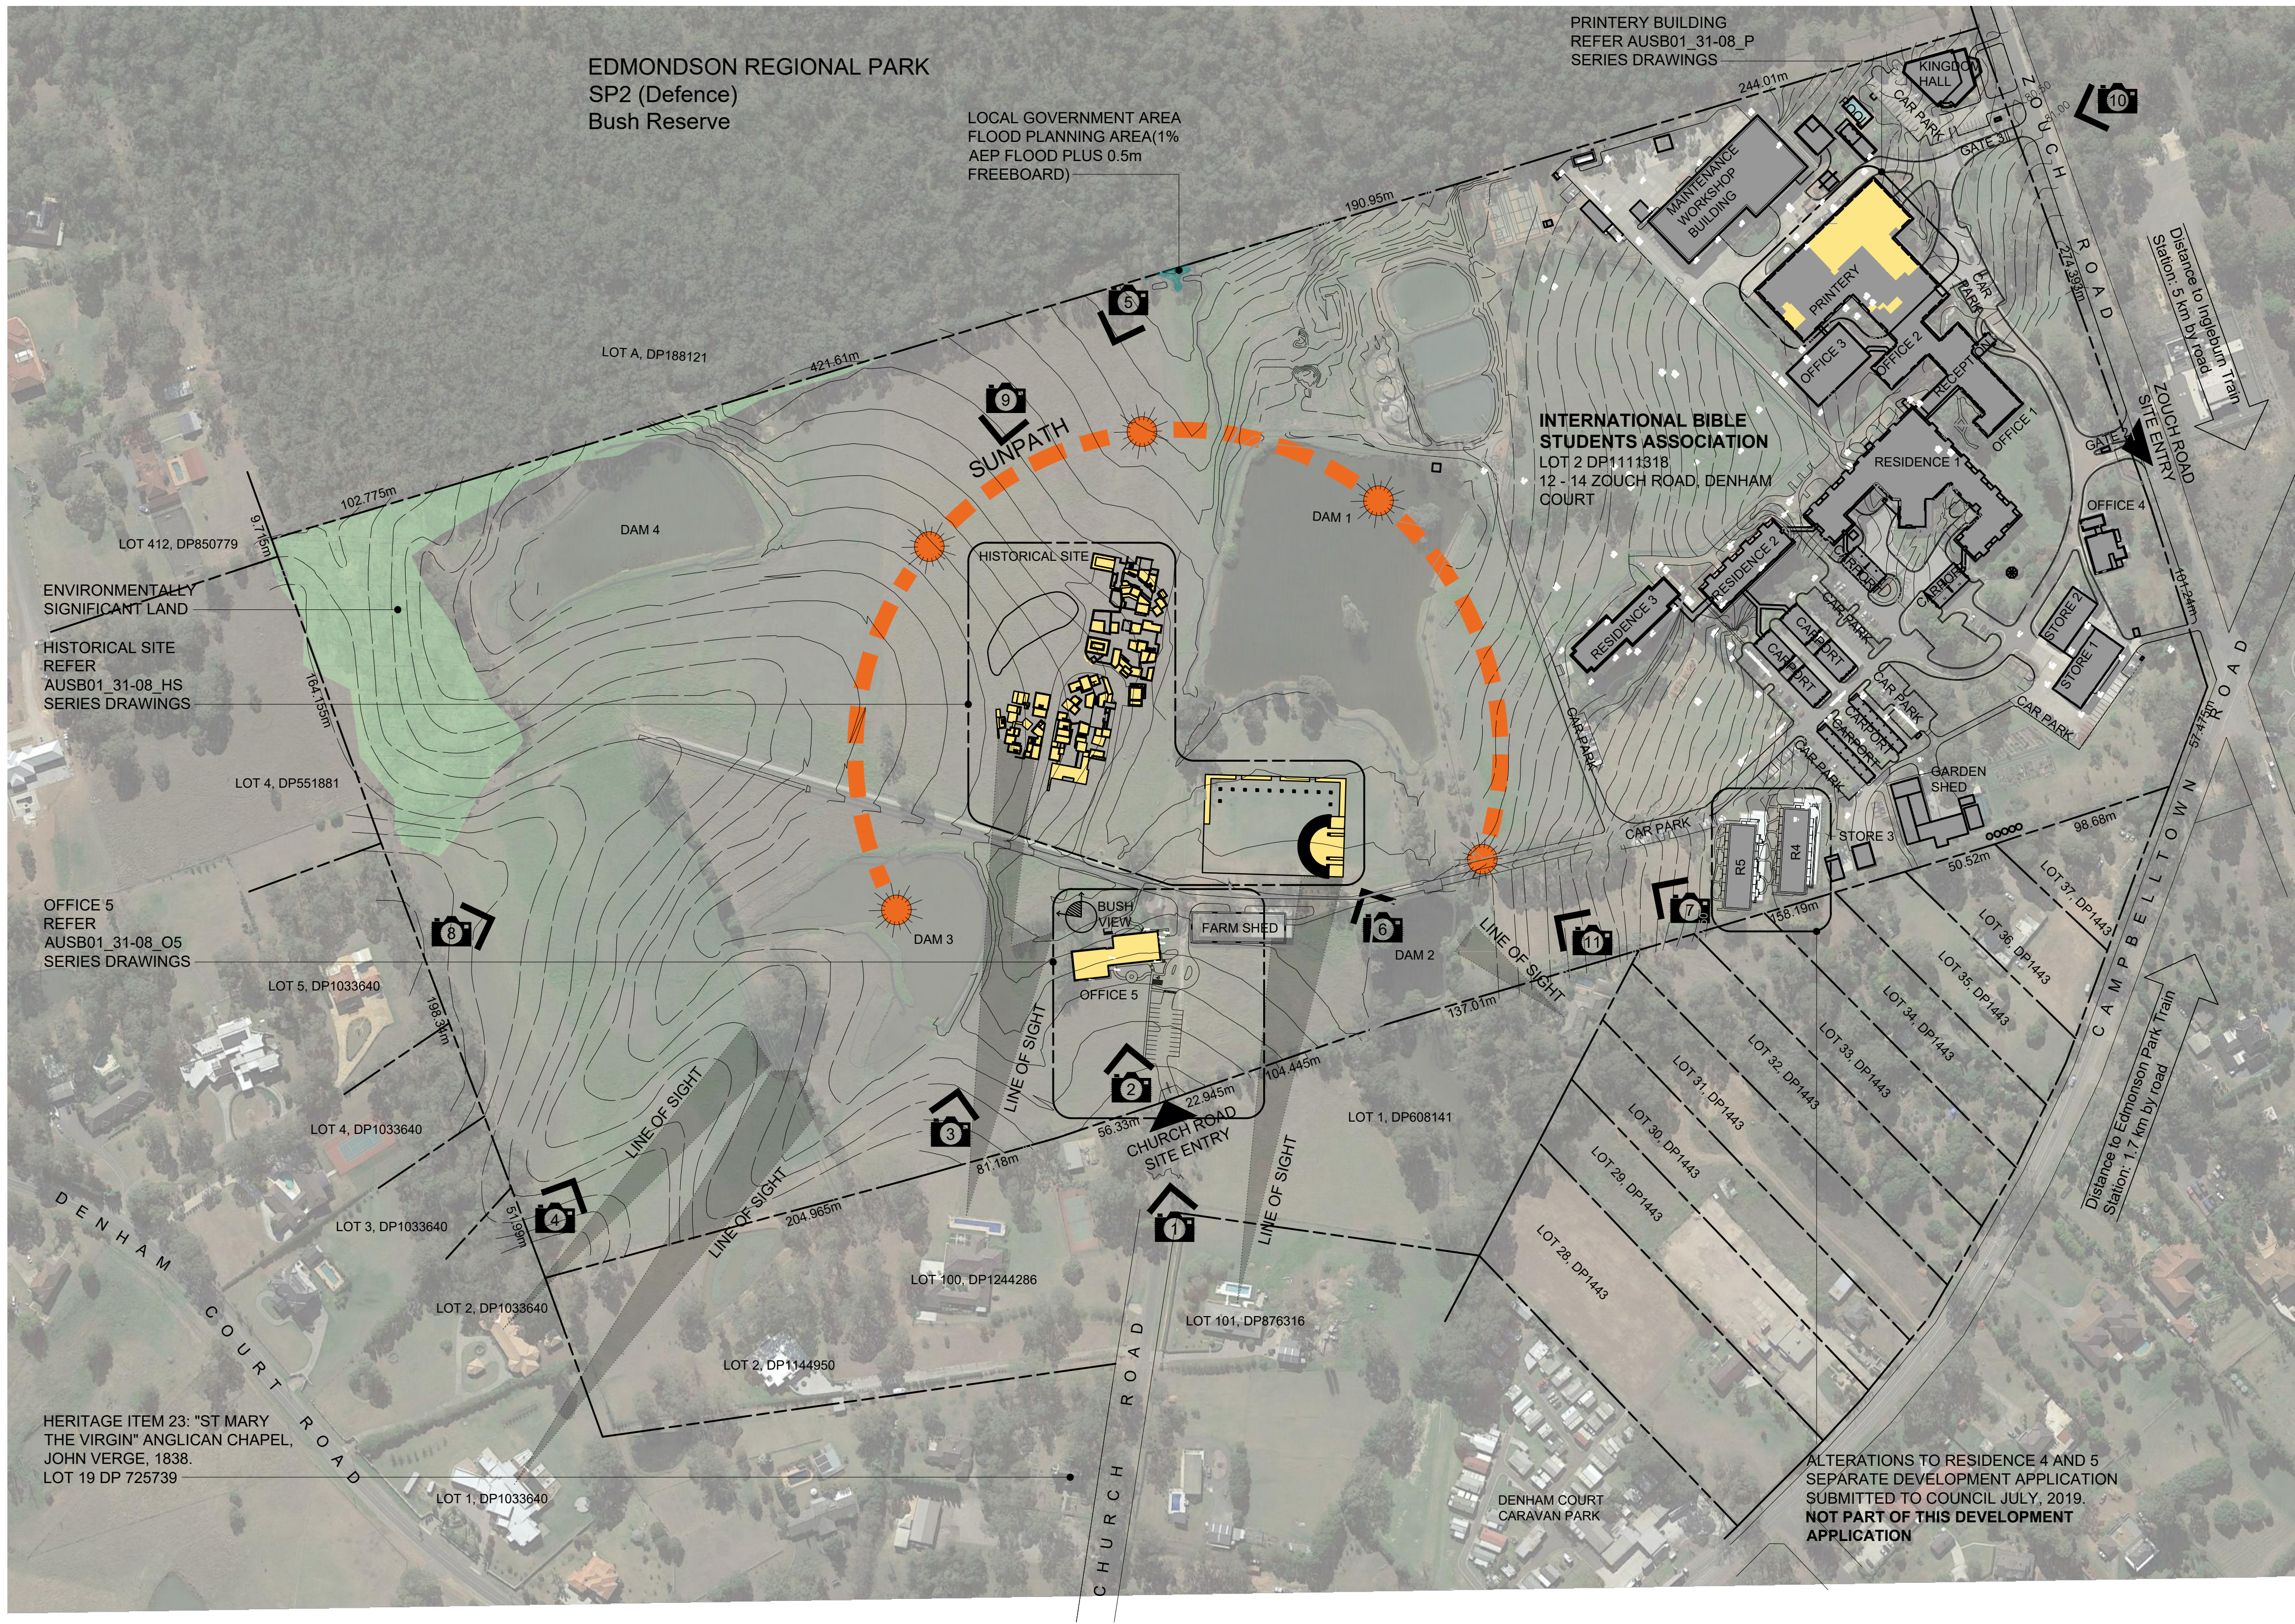


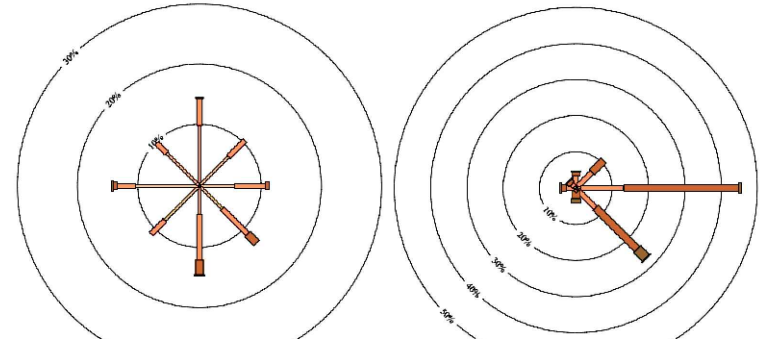


WINDROSES

HOLDSWORTHY CONTROL RANGE WEATHER STATION

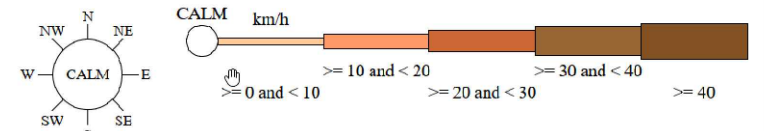

JANUARY 9AM (SUMMER) JANUARY 3PM (SUMMER)

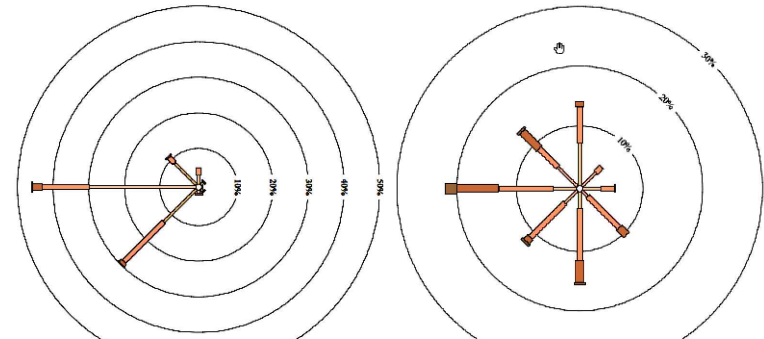

JULY 9AM (WINTER) JULY 3PM (WINTER)

1 site analysis

1:2000



31 JULY 2019 DEVELOPMENT APPLICATION VL NS
ISSUE COMMENT DRN CHK

INTERNATIONAL BIBLE STUDENTS ASSOCIATION

PO BOX 280 INGLEBURN NSW 1890
A.B.N. 53 599 087 376

PROJECT TITLE

ALTERATIONS AND ADDITIONS TO EXISTING RELIGIOUS ESTABLISHMENT

FOR INTERNATIONAL BIBLE STUDENTS ASSOCIATION
12-14 ZOUC ROAD DENHAM COURT NSW 2565

PROJECT No: AUSB01-31-08 DRAWING FILE NAME: DA-002
DRAWING PLOT DATE: Aug 01, 2019 1:28pm

SCALE: 1:2000 @ A1

DATE: 31/07/2019

DESIGN: NS (ARB NSW No.7006)

DRAWN: VL

DRAWING TITLE

SITE ANALYSIS

DRAWING No

DA-002

GENERAL NOTES

1. SITE SURVEY CARRIED OUT BY NASTASI & ASSOCIATES CONSULTING CIVIL & STRUCTURAL ENGINEERS
2. ALL LEVELS ARE TO AUSTRALIAN HEIGHT DATUM (AHD)
3. ARCHITECTURAL DRAWINGS TO BE READ ALONG WITH OTHER DESIGN CONSULTANTS DRAWINGS AND REPORTS



1 overall site plan

1:2000

1:2000 Scale in metres
40 20 0 100



A site long section

1:2000



B site cross section

1:2000

31 JULY 2019 DEVELOPMENT APPLICATION VL NS
ISSUE COMMENT DRN CHK

INTERNATIONAL BIBLE STUDENTS ASSOCIATION

PO BOX 280 INGLEBURN NSW 1890
A.B.N. 53 599 087 376

PROJECT TITLE
ALTERATIONS AND ADDITIONS TO
EXISTING RELIGIOUS ESTABLISHMENT
FOR INTERNATIONAL BIBLE STUDENTS ASSOCIATION
12-14 ZOUCHE ROAD DENHAM COURT NSW 2565
PROJECT No
AUSB01-31-08

DRAWING FILE NAME: DA-003
DRAWING PLOT DATE: Aug 12, 2019 8:20am

SCALE: 1:2000 @A1

DATE: 31/07/2019


DESIGN: NS (ARB NSW No.7006)



DRAWN: VL

DRAWING TITLE
OVERALL SITE PLAN

DRAWING No
DA-003

DEVELOPMENT
APPLICATION

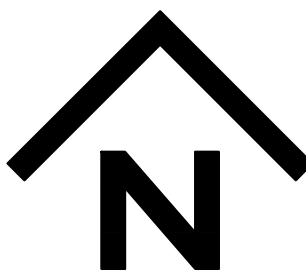

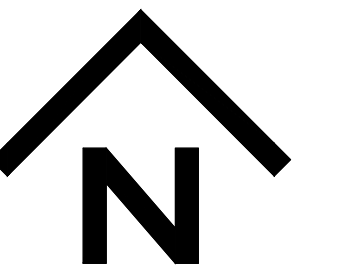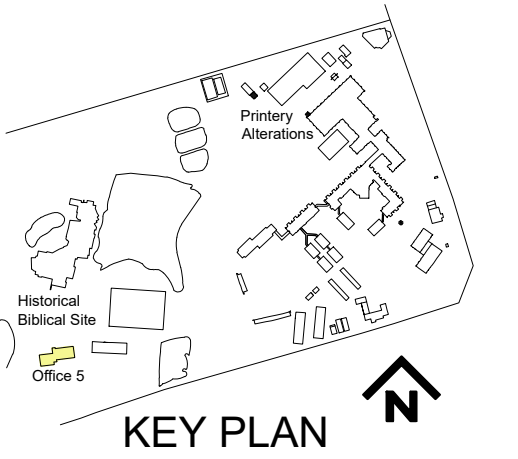

1 site plan - office 5
1:250

1:250 Scale in metres
5 2.5 0 20

31 JULY 2019	DEVELOPMENT APPLICATION	VL NS
ISSUE	COMMENT	DRN CHK
INTERNATIONAL BIBLE STUDENTS ASSOCIATION		
PO BOX 280 INGLEBURN NSW 1890		
A.B.N. 53 599 087 376		
PROJECT TITLE		
ALTERATIONS AND ADDITIONS TO EXISTING RELIGIOUS ESTABLISHMENT		
FOR INTERNATIONAL BIBLE STUDENTS ASSOCIATION		
12-14 ZOUC ROAD DENHAM COURT NSW 2565		
PROJECT No		
AUSB01-31-08		
DRAWING FILE NAME: O5_DA-101		
DRAWING PLOT DATE: Aug 01, 2019 2:24pm		
SCALE: 1:250 @ A1		
DATE: 31/07/2019		
DESIGN: NS (ARB NSW No.7006)		
DRAWN: LB, VL		
DEVELOPMENT APPLICATION		
DRAWING TITLE		
OFFICE 5 PROPOSED SITE PLAN		
DRAWING No		
O5 DA-101		