


Woolworths Springwood

Cnr Macquarie, Raymond & David Roads, Springwood NSW
Landscape Development Application

Drawing Schedule

Drawing Number	Drawing Title	Scale
000	Landscape Coversheet	N/A
001	Landscape Area Diagram	1:150
101	Landscape Plan - Level 1	1:150
500	Plant Schedule	N/A
501	Landscape Details	As Shown
701	Landscape Soil Depths Diagram	1:150

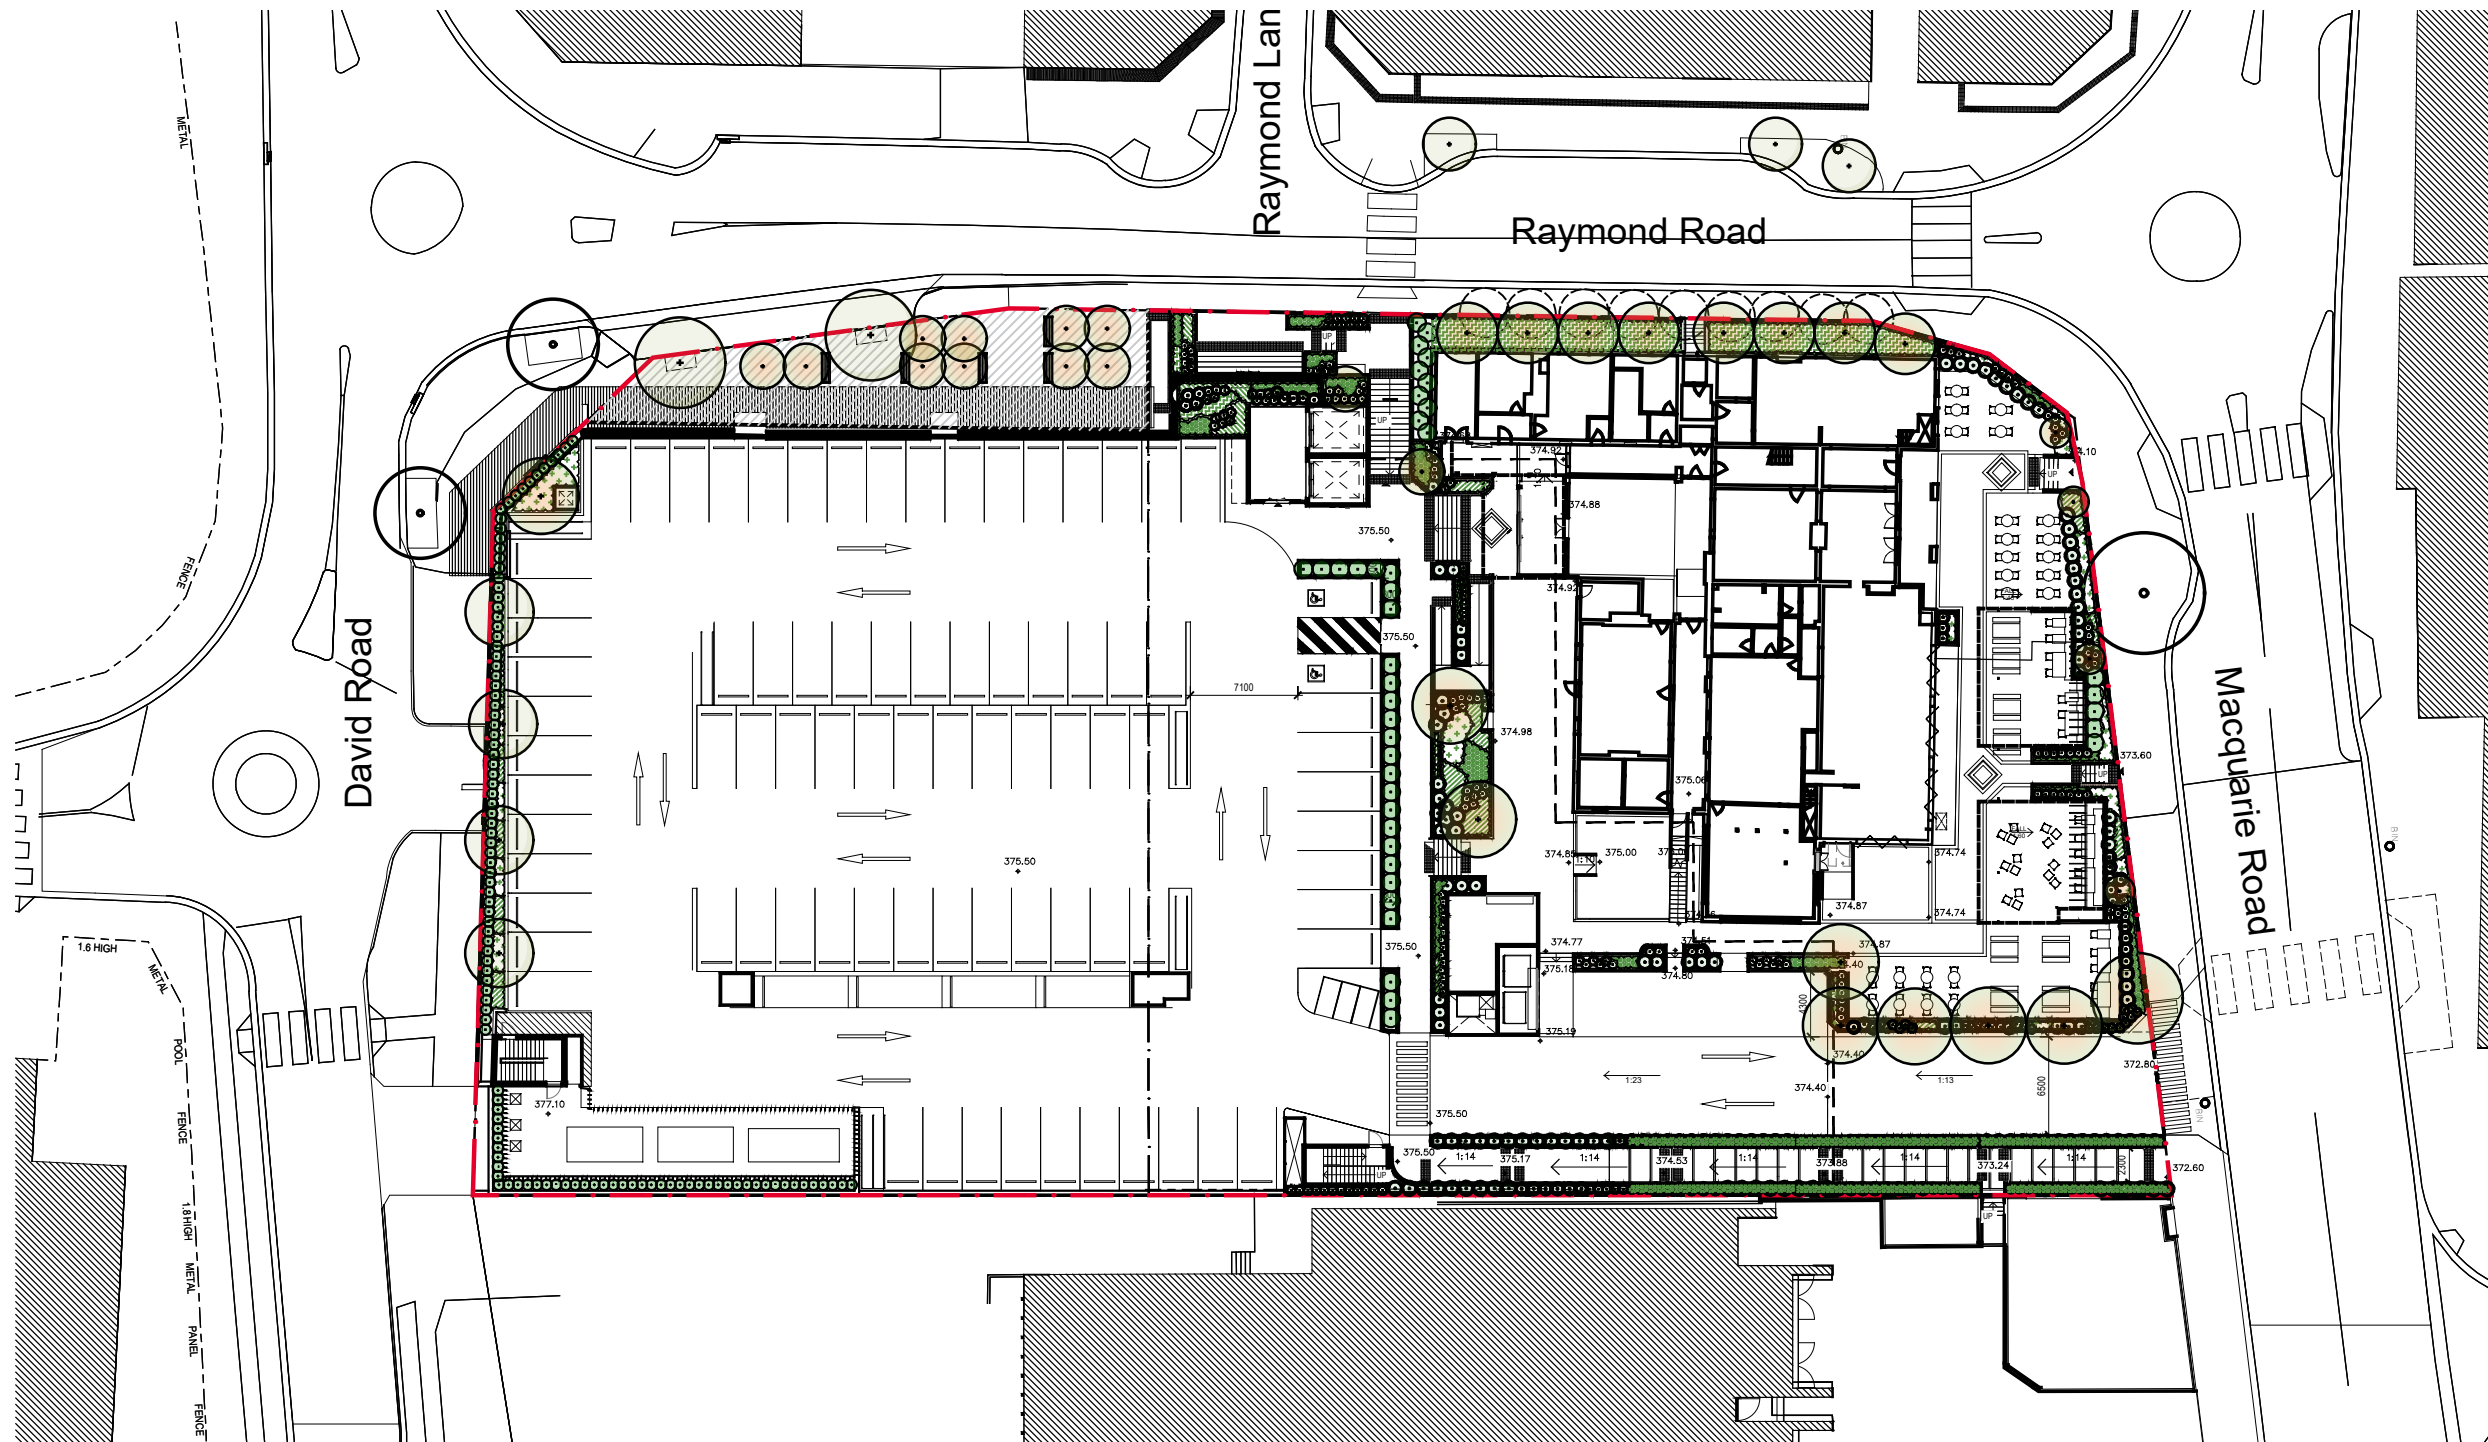

Site Plan | 1:500

NOT FOR CONSTRUCTION

© 2019 Site Image (NSW) Pty Ltd. ABN 44 801 262 380 as agent for Site Image NSW Partnership. All rights reserved. This drawing is copyright and shall not be reproduced or copied in any form or by any means (graphic, electronic or mechanical including photocopy) without the written permission of Site Image (NSW) Pty Ltd. Any license, expressed or implied, to use this document for any purpose what so ever is restricted to the terms of the written agreement between Site Image (NSW) Pty Ltd and the instructing party.

The contractor shall check and verify all work on site (including work by others) before commencing the landscape installation. Any discrepancies are to be reported to the Project Manager or Landscape Architect prior to commencing work. Do not scale this drawing. Any required dimensions not shown shall be referred to the Landscape Architect for confirmation.


E	Architectural Coordination	VF	NM	25.07.2025
D	Architectural Coordination	LH	NM	04.11.2024
C	Architectural Coordination	LH	NM	14.08.2024
B	Architectural Coordination	LH	NM	06.08.2024
A	Preliminary	LH	NM	02.08.2024
Issue	Revision Description	Drawn	Check	Date

SITE IMAGE

Landscape Architects

Level 1, 3-5 Baptist Street
Redfern NSW 2016
Australia

Tel: (61 2) 8332 5600
Fax: (61 2) 9698 2877
www.siteimage.com.au

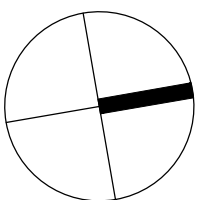

Client:
Woolworths Group


Project:
Woolworths Springwood
Macquarie, Raymond &
David Roads, Springwood NSW

Drawing Name:
Landscape Coversheet

DEVELOPMENT APPLICATION

Scale:
Job Number:
Drawing Number:
Issue:

SS19-4270
000 E

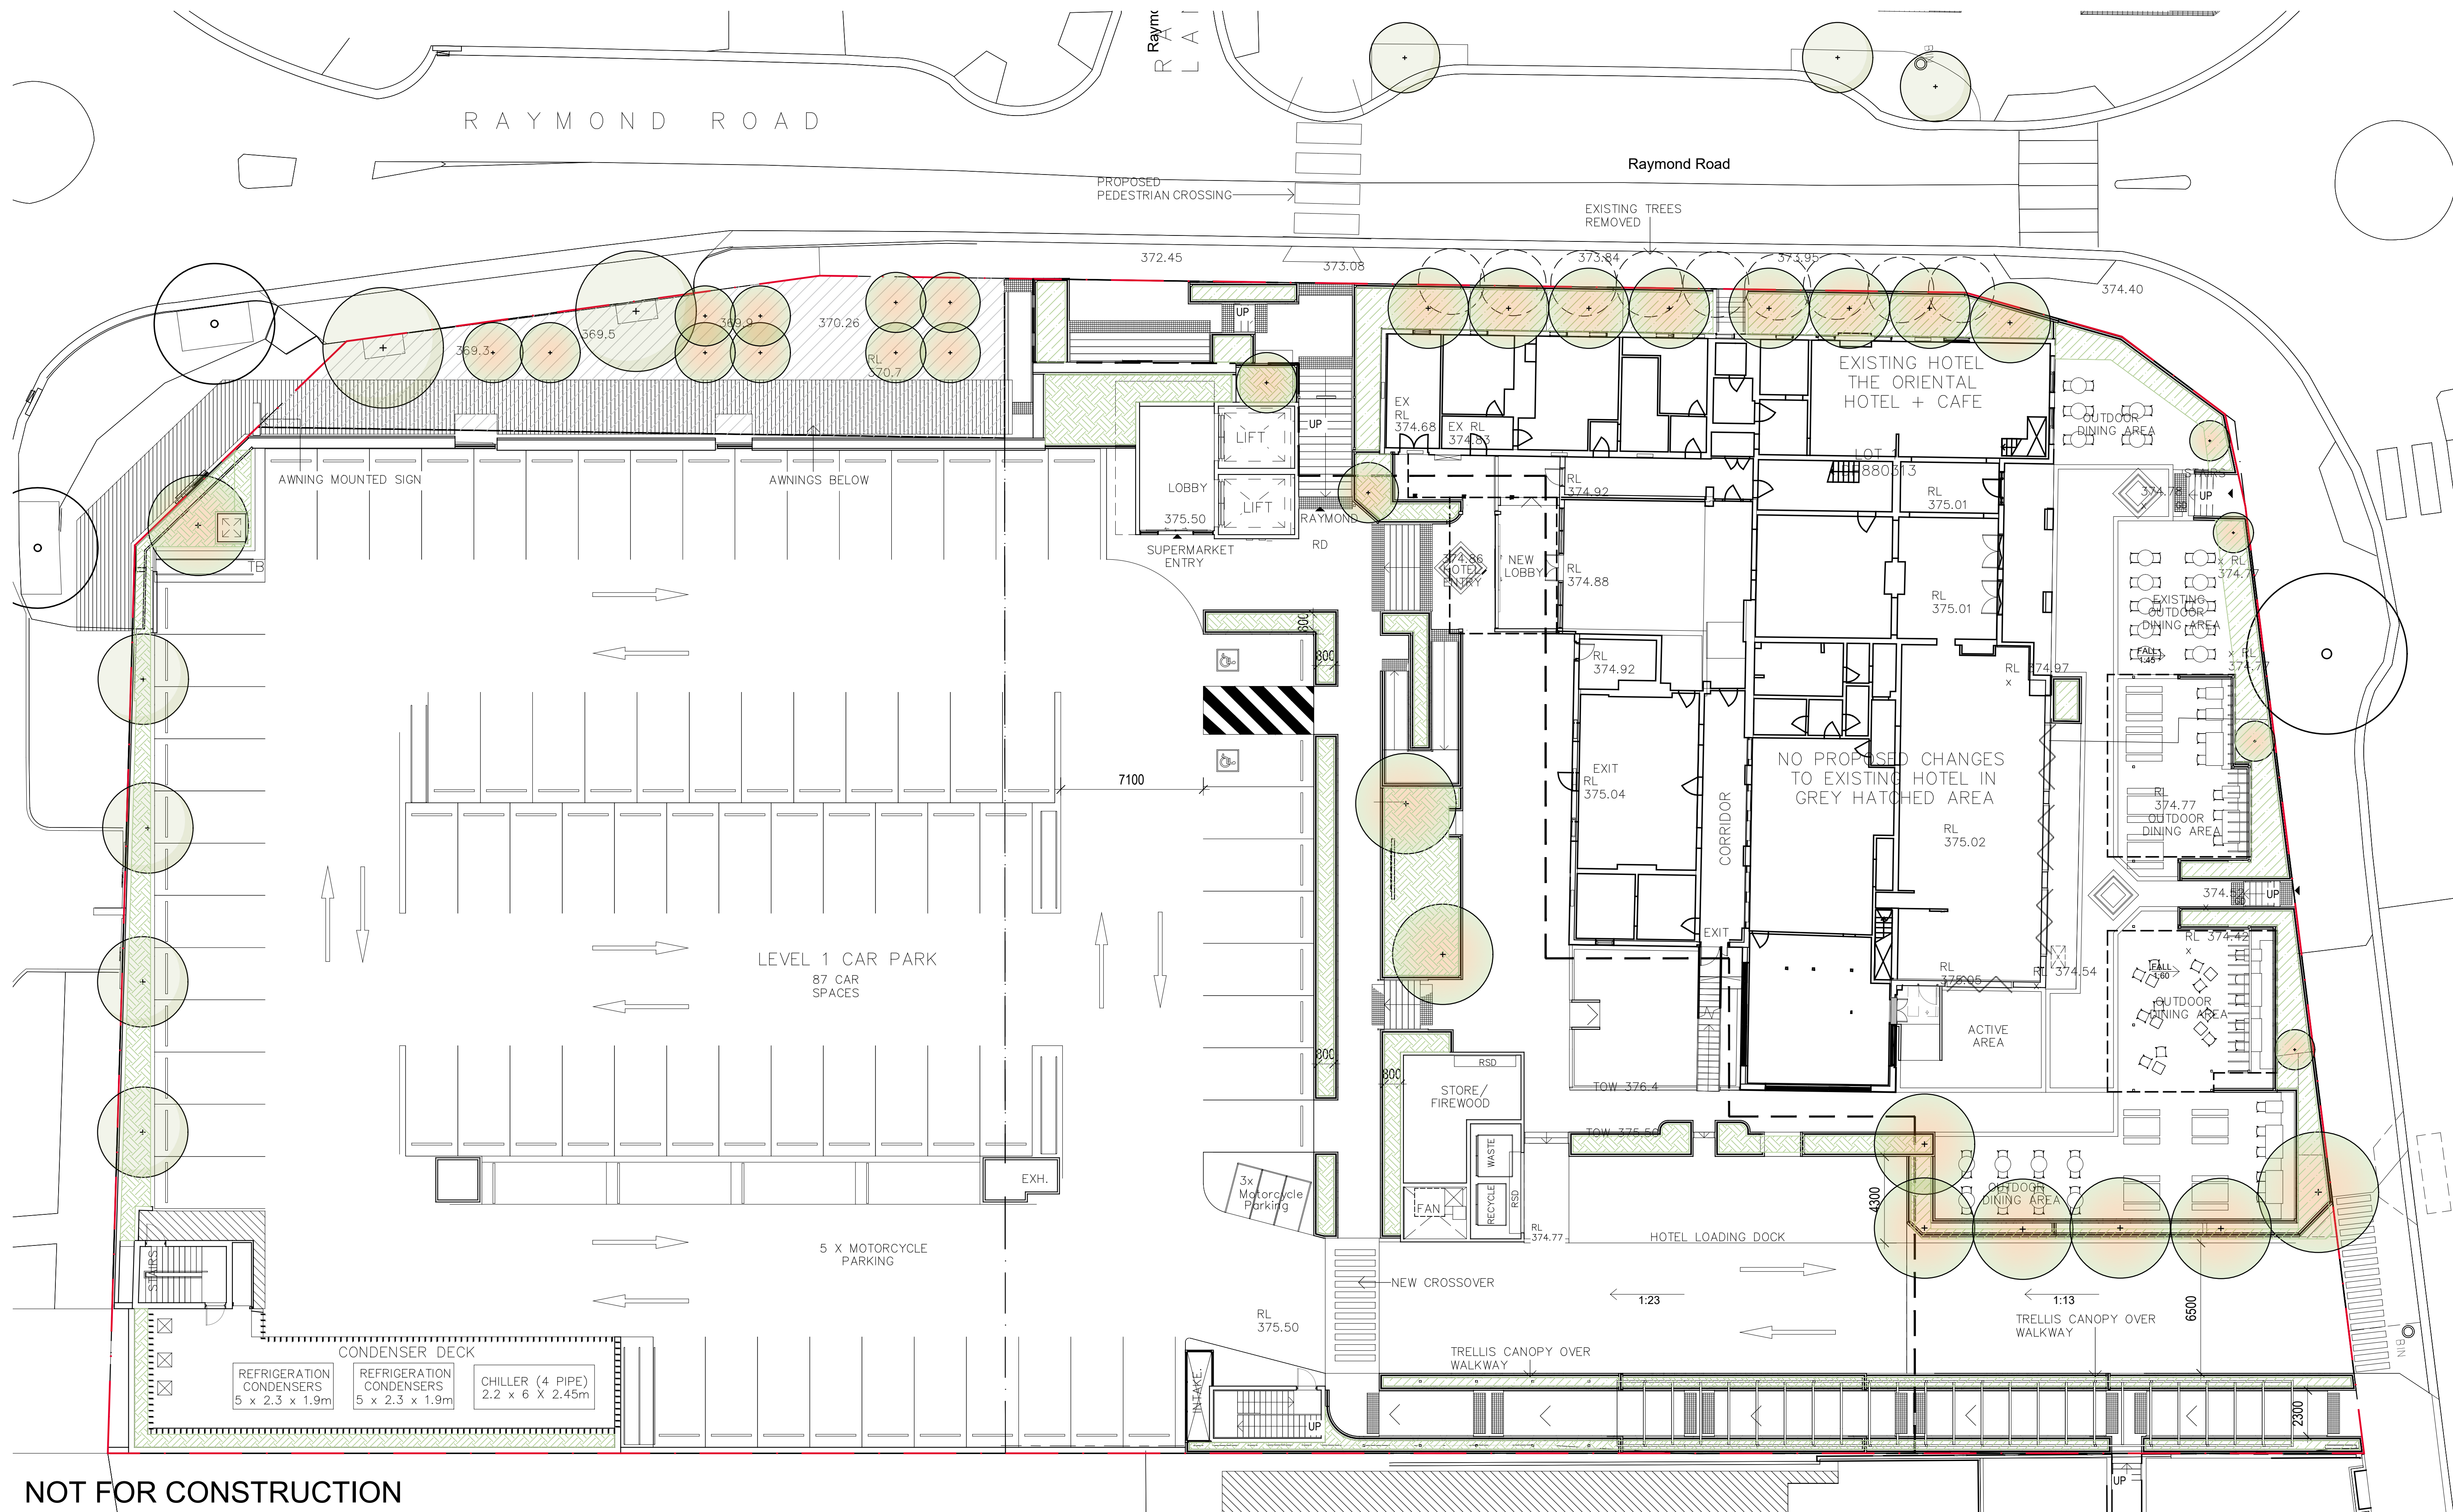

© 2019 Site Image (NSW) Pty Ltd ABN 44 801 262 380 as agent for Site Image NSW Partnership. All rights reserved. This drawing is copyright and shall not be reproduced or copied in any form or by any means (graphic, electronic or mechanical including photocopy) without the written permission of Site Image (NSW) Pty Ltd Any license, expressed or implied, to use this document for any purpose what so ever is restricted to the terms of the written agreement between Site Image (NSW) Pty Ltd and the instructing party.

C	Architectural Coordination	VF	NM	25.07.2025
B	Architectural Coordination	LH	NM	04.11.2024
A	Architectural Coordination	LH	NM	14.08.2024
Issue	Revision Description	Drawn	Check	Date



101 E

PLANT SCHEDULE

Symbol	Botanical Name	Common Name	Mature Height (m.)	Mature Spread (m.)	Spacings	Pot Size	Quantity
Trees							
Ap	<i>Acer palmatum</i>	Japanese Maple	6	5	As Shown	200L	7
Er	<i>Elaeocarpus reticulatus</i>	Blueberry Ash	9	4	As Shown	200L	1
Li	<i>Lagerstroemia indica</i>	Crepe myrtle	8	4	As Shown	200L	1
MLG	<i>Magnolia grandiflora</i> 'Little Gem'	Magnolia	6	3	As Shown	200L	5
My	<i>Michelia yunnanensis</i>	Port Wine Magnolia	4	4	As Shown	200L	8
Ns	<i>Nyssa sylvatica</i>	Black Tupelo	11	6	As Shown	200L	1
PC	<i>Pyrus calleryana</i> 'Capital'	Callery Pear	11	3	As Shown	200L	10
SSN	<i>Syzygium australe</i> 'Straight and Narrow'	Lilly Pilly	5	1.5	As Shown	200L	4
Shrubs/Accents							
Bs	<i>Buxus sempervirens</i> 'Suffruticosa'	Dutch Box	0.5	0.5	As Shown	300mm	154
Cj	<i>Camellia japonica</i>	Japanese Camellia	5	4	As Shown	300mm	22
EHB	<i>Echium</i> 'Heronswood Blue'	Heronswood Blue Echium	2	2	As Shown	300mm	64
La	<i>Lavandula angustifolia</i>	English Lavender	0.9	0.9	As Shown	300mm	68
PRR	<i>Photinia</i> 'Red Robin'	Red Robin Photinia	2	1.5	As Shown	300mm	112
Ro	<i>Rosmarinus officinalis</i>	Rosemary	1	0.5	As Shown	300mm	81
Rs	<i>Rhagodia spinescens</i>	Spiny Saltbush	1.5	1.5	As Shown	300mm	66
Tja	<i>Trachelospermum jasminoides</i>	Star jasmine	4	2	3/m	300mm	207
Groundcovers/Grasses							
Ar	<i>Ajuga reptans</i>	Blue Bugle	0.2	0.3	5/m ²	150mm	82
CDF	<i>Chrysocephalum</i> 'Desert Flame'	Yellow Buttons	0.3	0.5	5/m ²	150mm	41
Cm	<i>Clivia miniata</i>	Kaffir Lily	0.8	0.8	5/m ²	150mm	60
LJR	<i>Liriope muscarii</i> 'Just Right'	Just Right Liriope	0.5	0.5	5/m ²	150mm	29
LT	<i>Lomandra</i> 'Tanika'	Mat Rush	0.7	0.5	5/m ²	150mm	99
Mp	<i>Myoporum parvifolium</i>	Creeping Boobialla	0.5	3	5/m ²	150mm	67
PaN	<i>Pennisetum</i> 'Nafray'	Swamp Foxtail Grass	0.6	0.6	5/m ²	150mm	54
Sb	<i>Stachys byzantina</i>	Lambs Ears	0.6	0.9	5/m ²	150mm	19
Tj	<i>Trachelospermum jasminoides</i>	Star Jasmine	0.2	2	5/m ²	150mm	17
Vh	<i>Viola hederaceae</i>	Native Violet	0.05	0.15	5/m ²	150mm	64



Acer palmatum
Japanese Maple



Elaeocarpus reticulatus
Blueberry Ash



Magnolia grandiflora 'Little Gem'
Magnolia



Pyrus calleryana 'Capital'
Callery Pear



Buxus sempervirens 'Suffruticosa'
Dutch Box



Echium 'Heronswood Blue'
Pride of Madeira



Lavandula angustifolia
English Lavender



Rhagodia spinescens
Spiny Saltbush



Clivia minata
Kaffir Lily



Lomandra 'Tanika'
Mat Rush



Pennisetum 'Nafray'
Swamp Foxtail Grass



Stachys byzantina
Lambs Ears

NOT FOR CONSTRUCTION

© 2019 Site Image (NSW) Pty Ltd ABN 44 801 262 380 as agent for Site Image NSW Partnership. All rights reserved. This drawing is copyright and shall not be reproduced or copied in any form or by any means (graphic, electronic or mechanical including photocopy) without the written permission of Site Image (NSW) Pty Ltd Any license, expressed or implied, to use this document for any purpose what so ever is restricted to the terms of the written agreement between Site Image (NSW) Pty Ltd and the instructing party.

The contractor shall check and verify all work on site (including work by others) before commencing the landscape installation. Any discrepancies are to be reported to the Project Manager or Landscape Architect prior to commencing work. Do not scale this drawing. Any required dimensions not shown shall be referred to the Landscape Architect for confirmation.

D	Architectural Coordination	VF	NM	25.07.2025
C	Architectural Coordination	LH	NM	04.11.2024
B	Architectural Coordination	LH	NM	14.08.2024
A	Preliminary	LH	NM	02.08.2024
Issue	Revision Description	Drawn	Check	Date

S I T E I M A G E

Landscape Architects
Level 1, 3-5 Baptist Street
Riedfern NSW 2016
Australia
Tel: (61 2) 8332 5600
Fax: (61 2) 9698 2877
www.siteimage.com.au

Client:
Woolworths Group

Project:
Woolworths Springwood
Macquarie, Raymond &
David Roads, Springwood NSW




Drawing Name:
Plant Schedule

DEVELOPMENT APPLICATION

Scale:
Job Number:
SS19-4270

AS SHOWN
Drawing Number:
500

Issue:
D

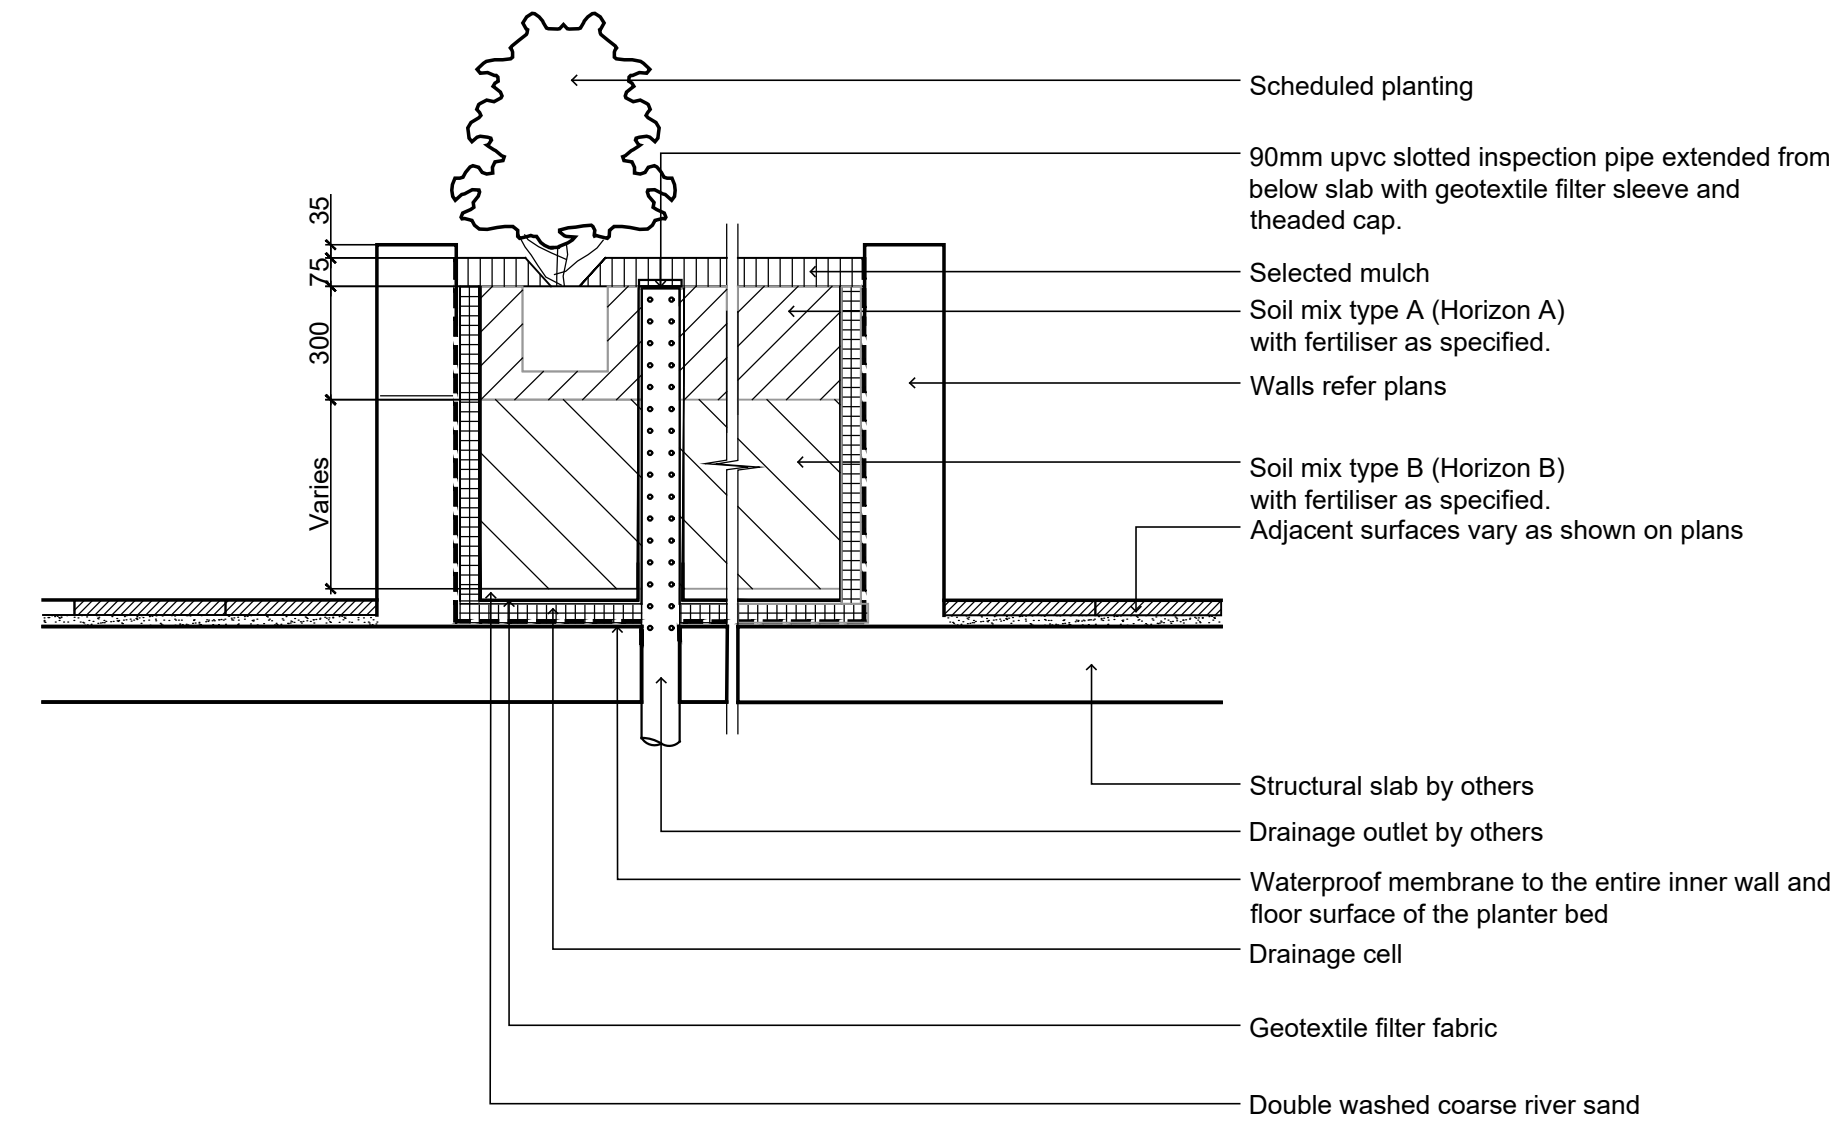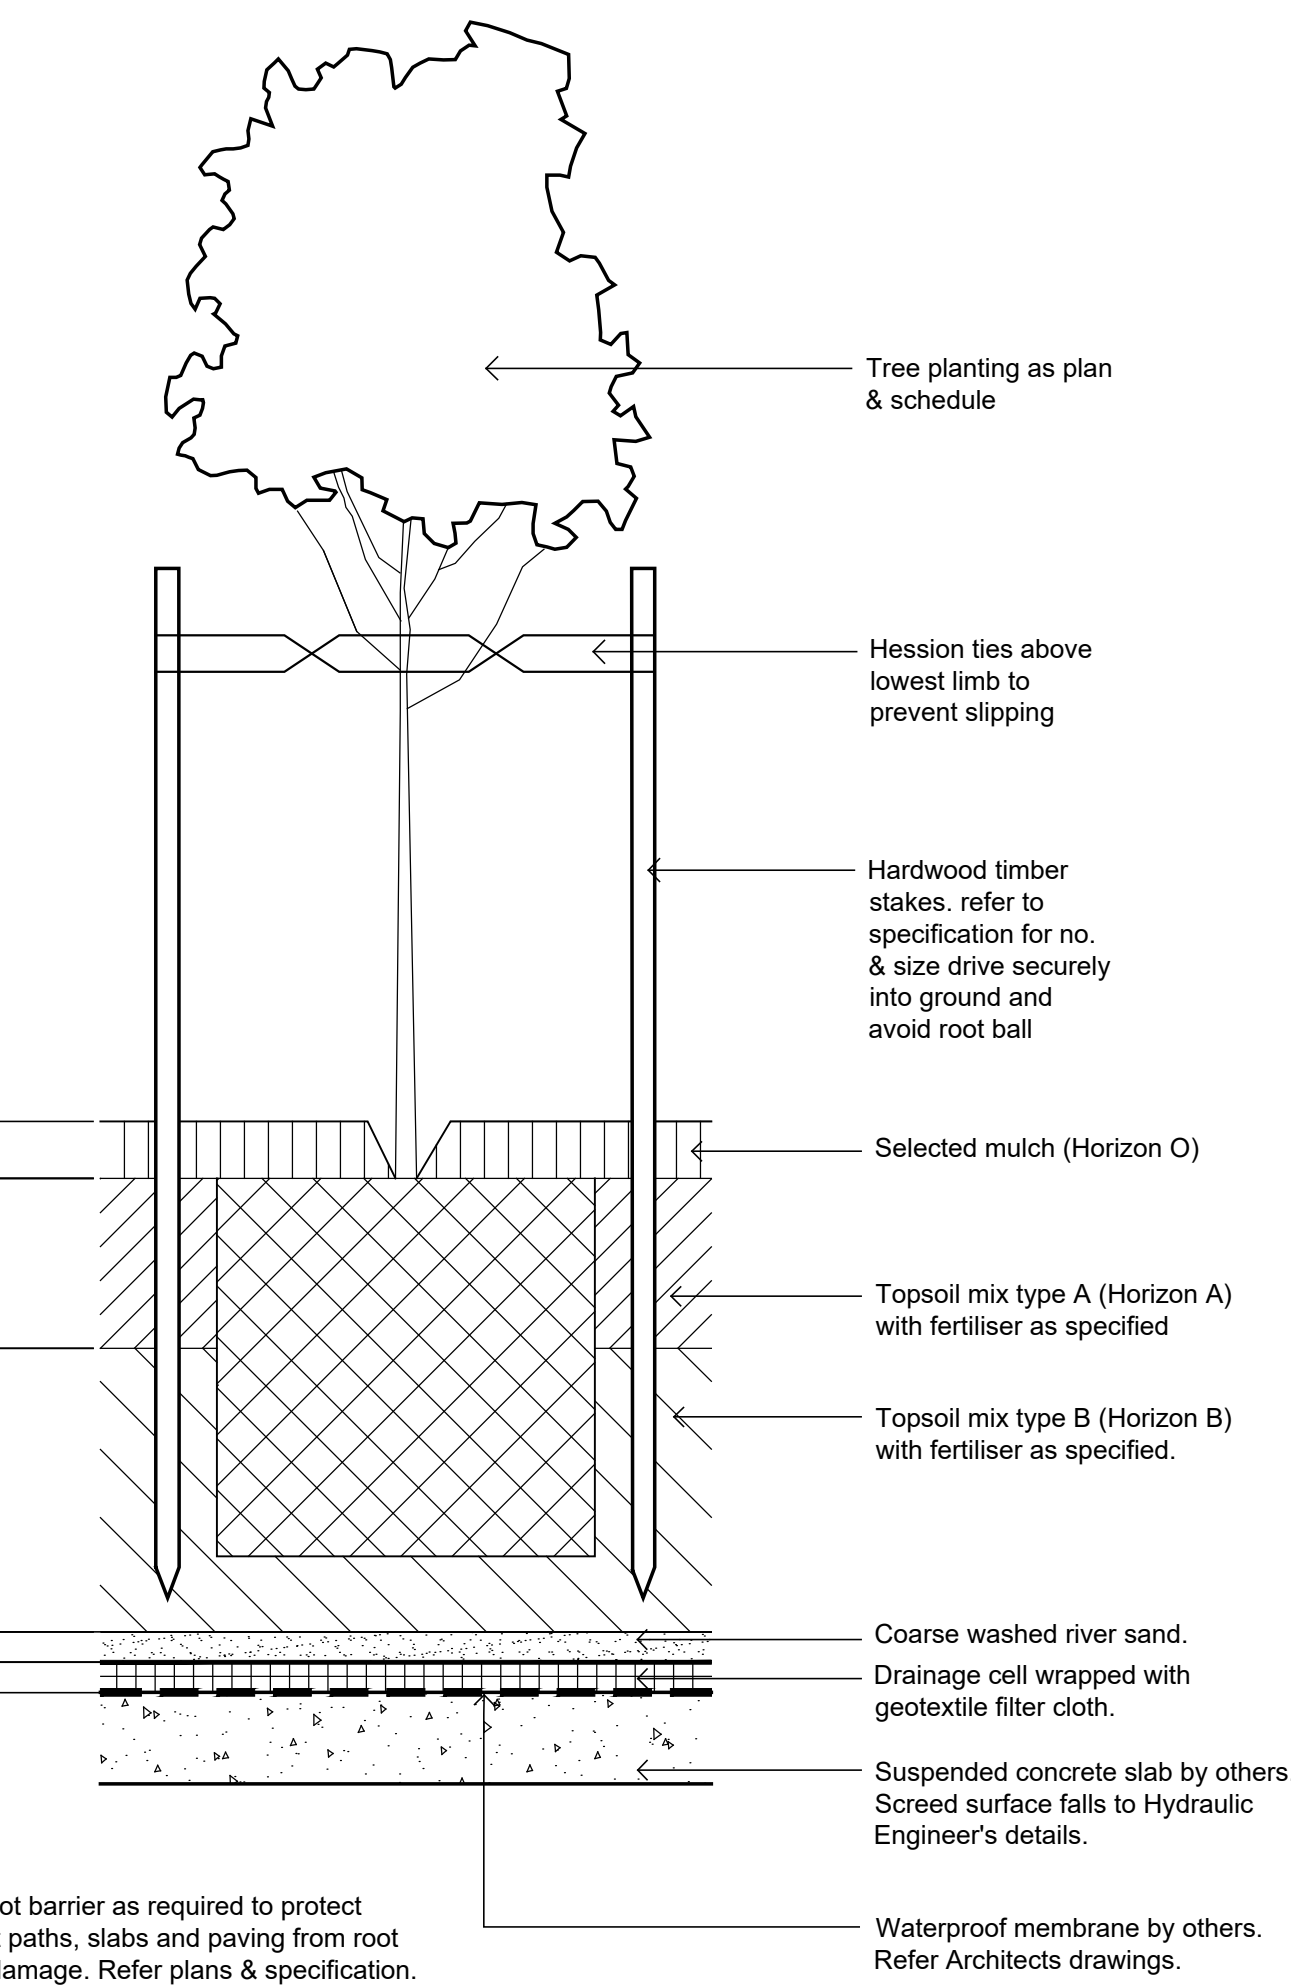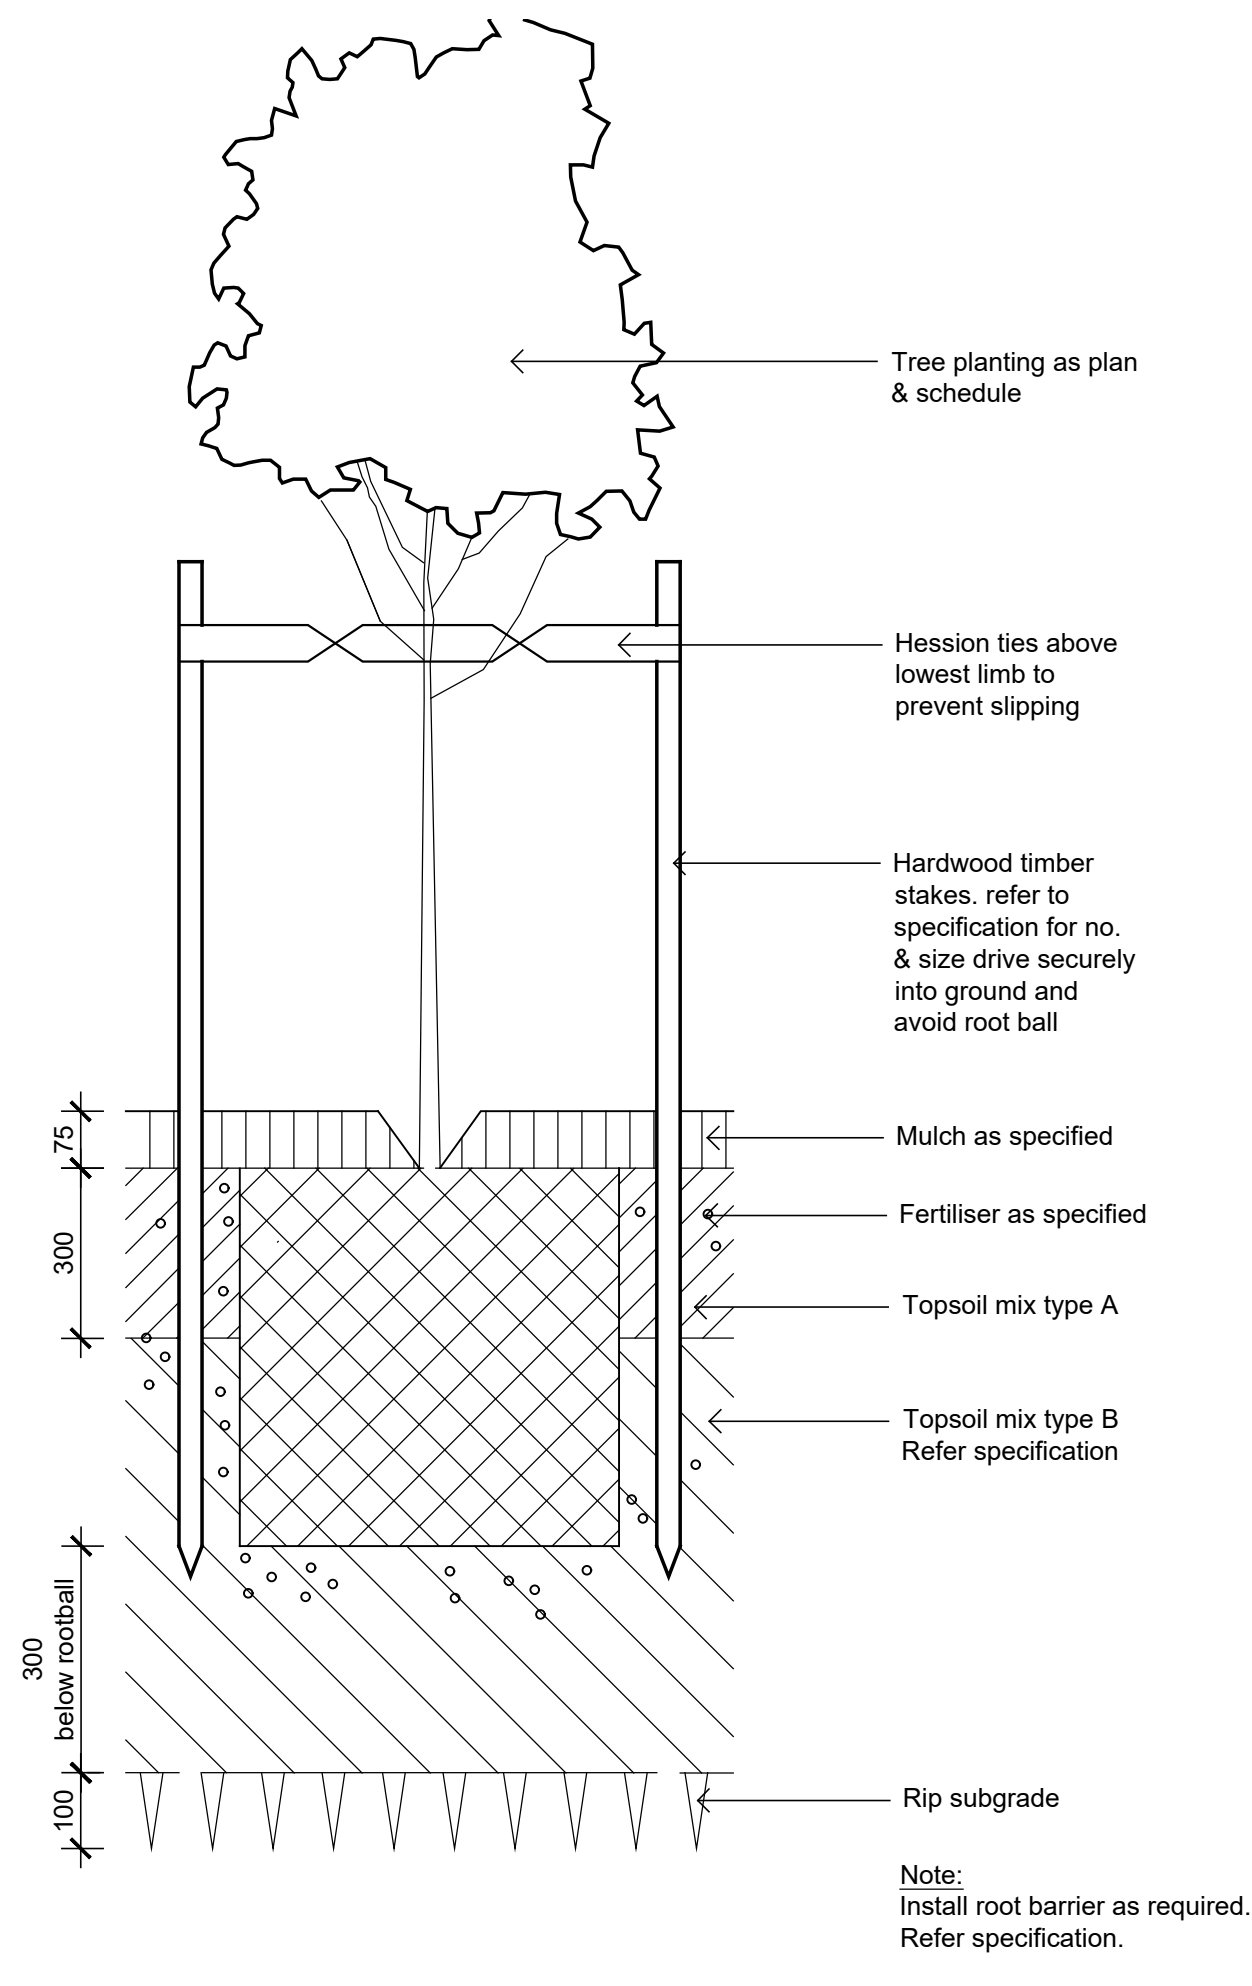

Section - Typical Raised Planter Bed on Structure

1:20


Inspection riser pipe

Detail 75-200L Tree Planting on Grade

1:10


Detail 75-200L Tree Planting on Structure

1:10

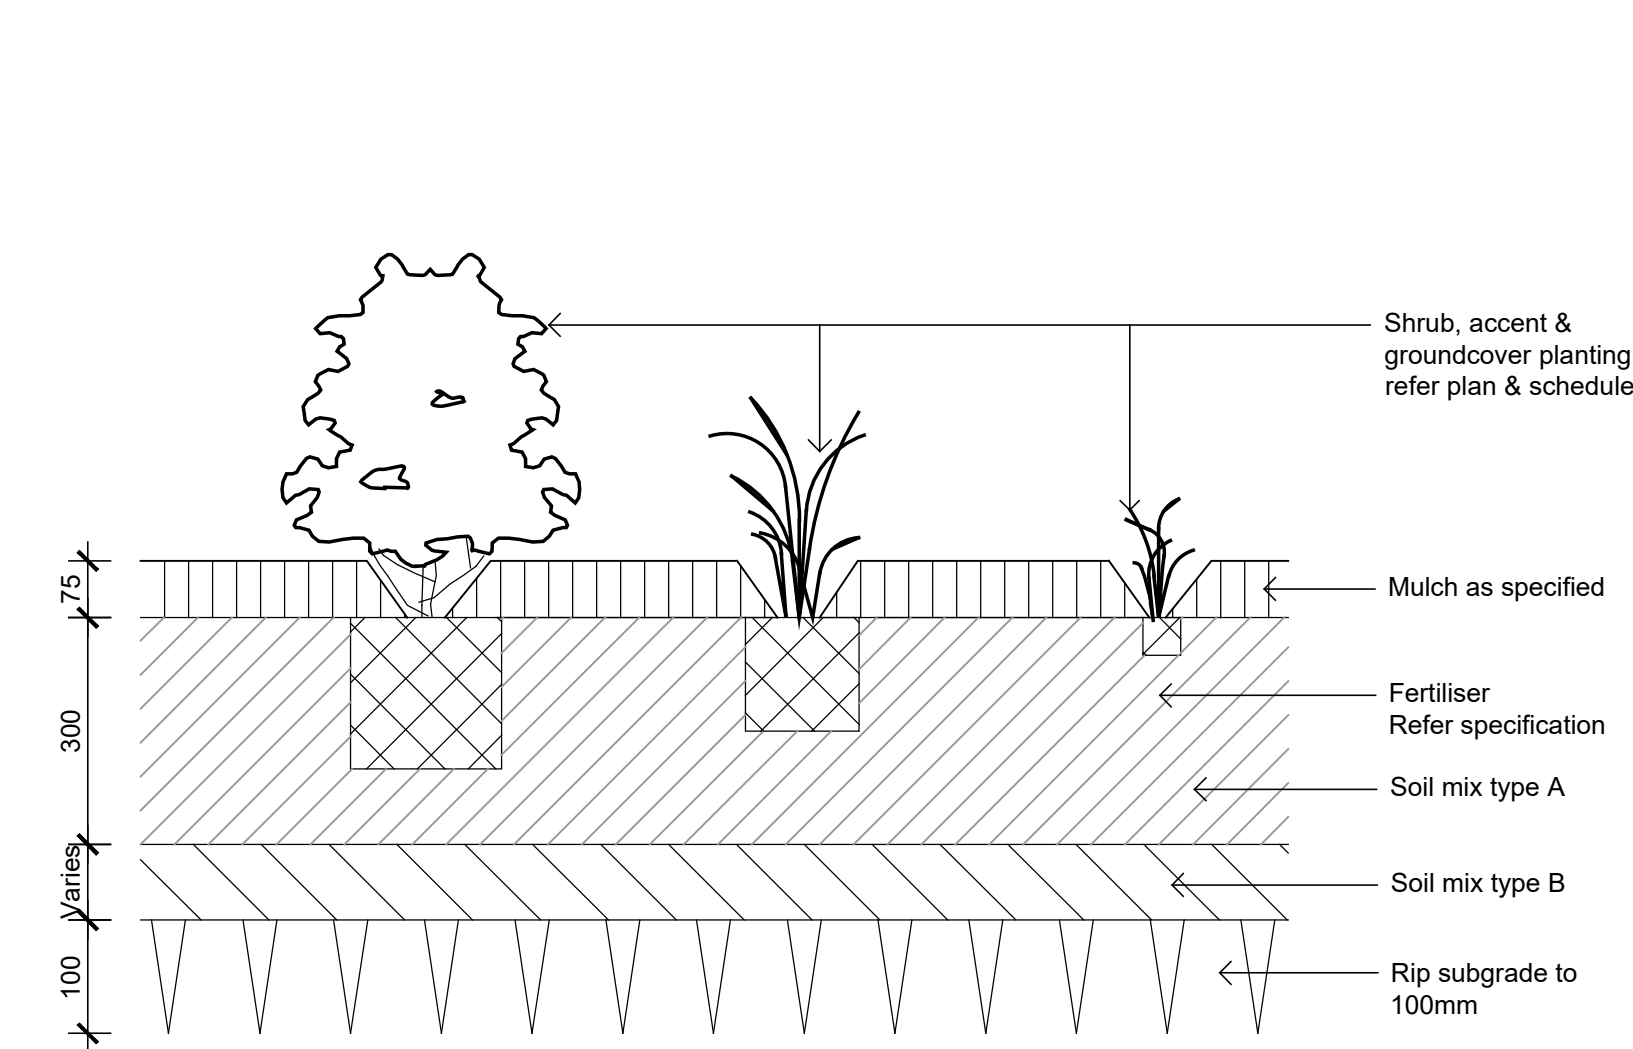


Detail Shrub Accent & Groundcover Planting on Grade

1:10

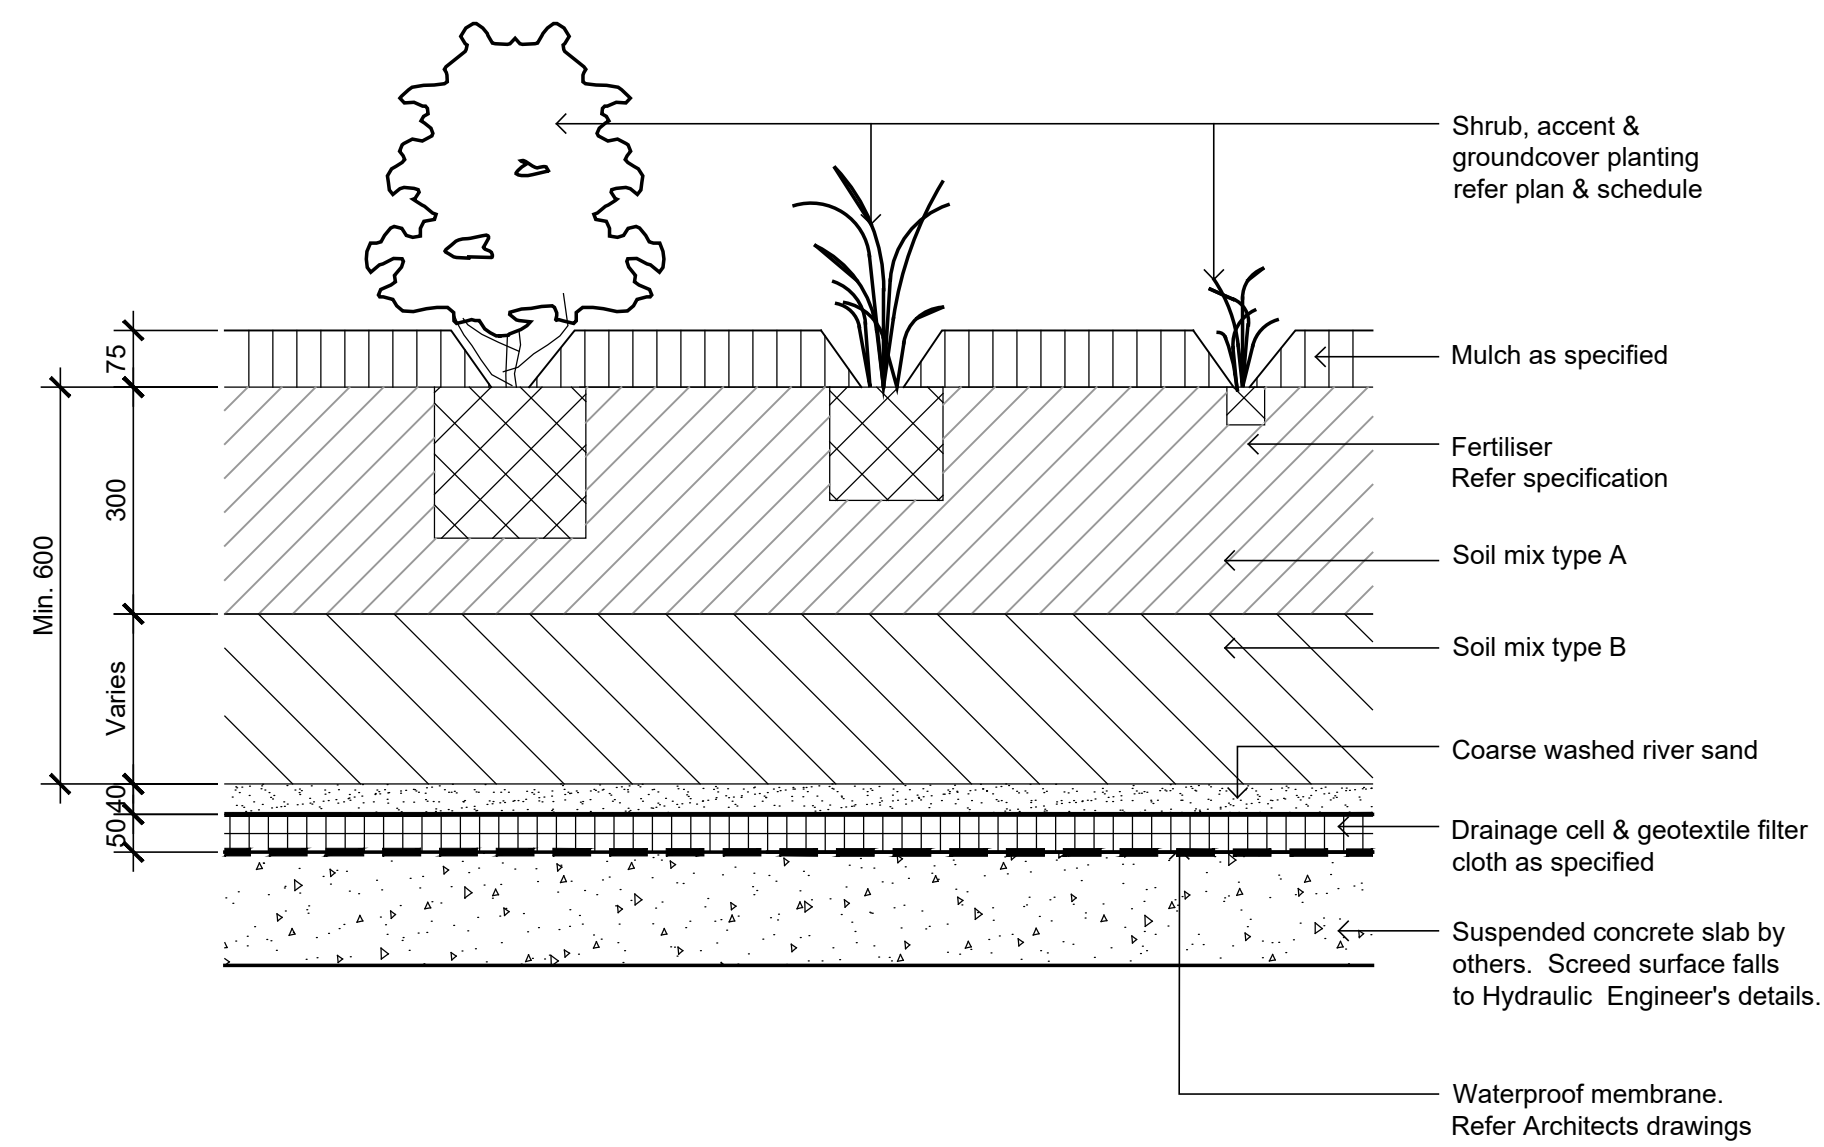

Detail Shrub Accent & Groundcover Planting on Structure

1:10

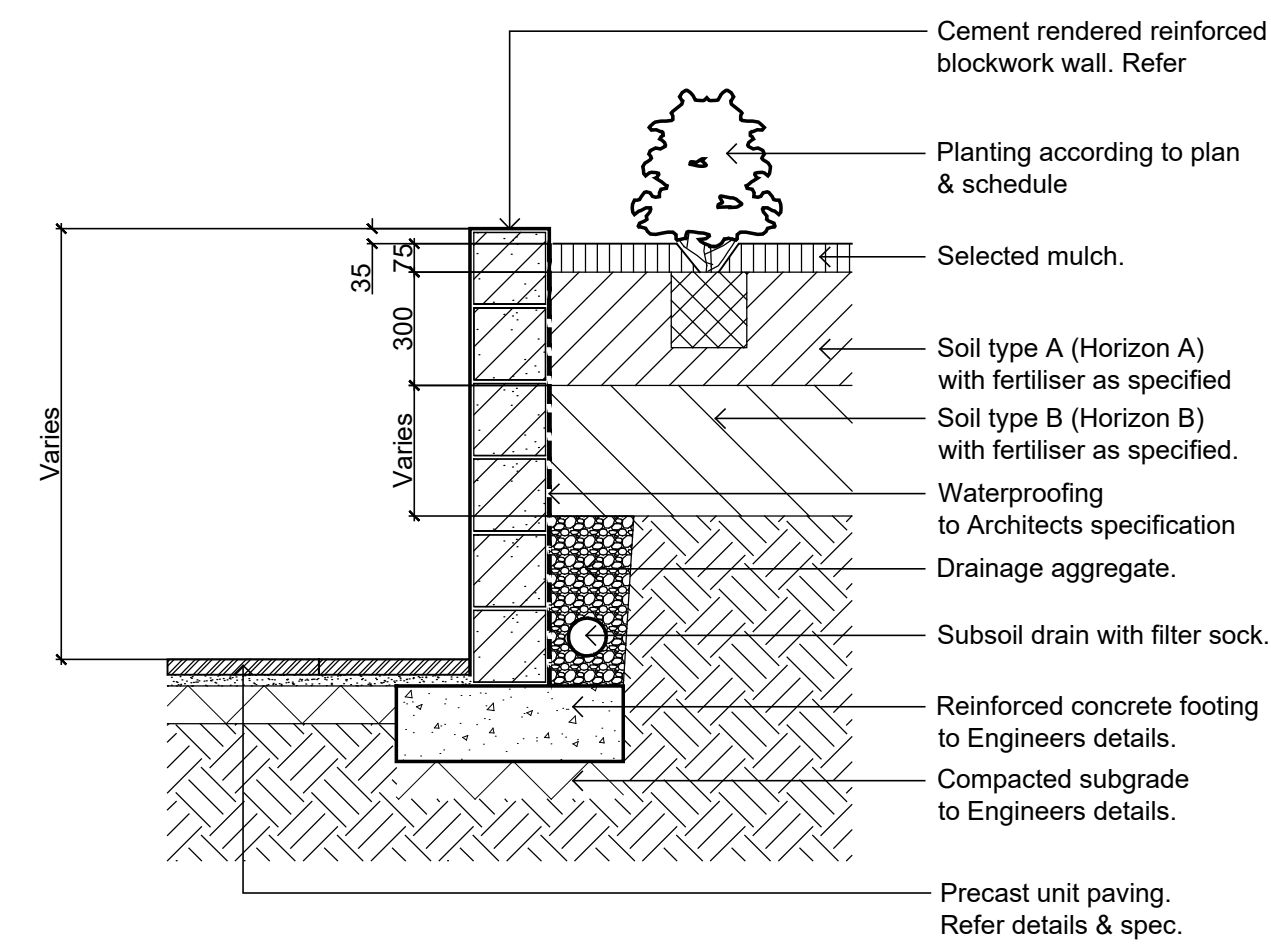

Section - Typical Raised Planter Bed

1:20

NOT FOR CONSTRUCTION

© 2019 Site Image (NSW) Pty Ltd. ABN 44 801 262 380 as agent for Site Image NSW Partnership. All rights reserved. This drawing is copyright and shall not be reproduced or copied in any form or by any means (graphic, electronic or mechanical including photocopy) without the written permission of Site Image (NSW) Pty Ltd. Any license, expressed or implied, to use this document for any purpose what so ever is restricted to the terms of the written agreement between Site Image (NSW) Pty Ltd and the instructing party.

The contractor shall check and verify all work on site (including work by others) before commencing the landscape installation. Any discrepancies are to be reported to the Project Manager or Landscape Architect prior to commencing work. Do not scale this drawing. Any required dimensions not shown shall be referred to the Landscape Architect for confirmation.

B	Architectural Coordination	VF	NM	25.07.2025
A	Preliminary	LH	NM	02.08.2024
Issue	Revision Description	Drawn	Check	Date

SITE IMAGE

Landscape Architects

Level 1, 3-5 Baptist Street
Redfern NSW 2016
Australia

Tel: (61 2) 8332 5600
Fax: (61 2) 9698 2877
www.siteimage.com.au

Client:
Woolworths Group

Project:
**Woolworths Springwood
Macquarie, Raymond &
David Roads, Springwood NSW**

Drawing Name:
Landscape Details


DEVELOPMENT APPLICATION

Scale: **AS SHOWN**

Job Number: **SS19-4270**

Drawing Number: **501**

Issue: **B**

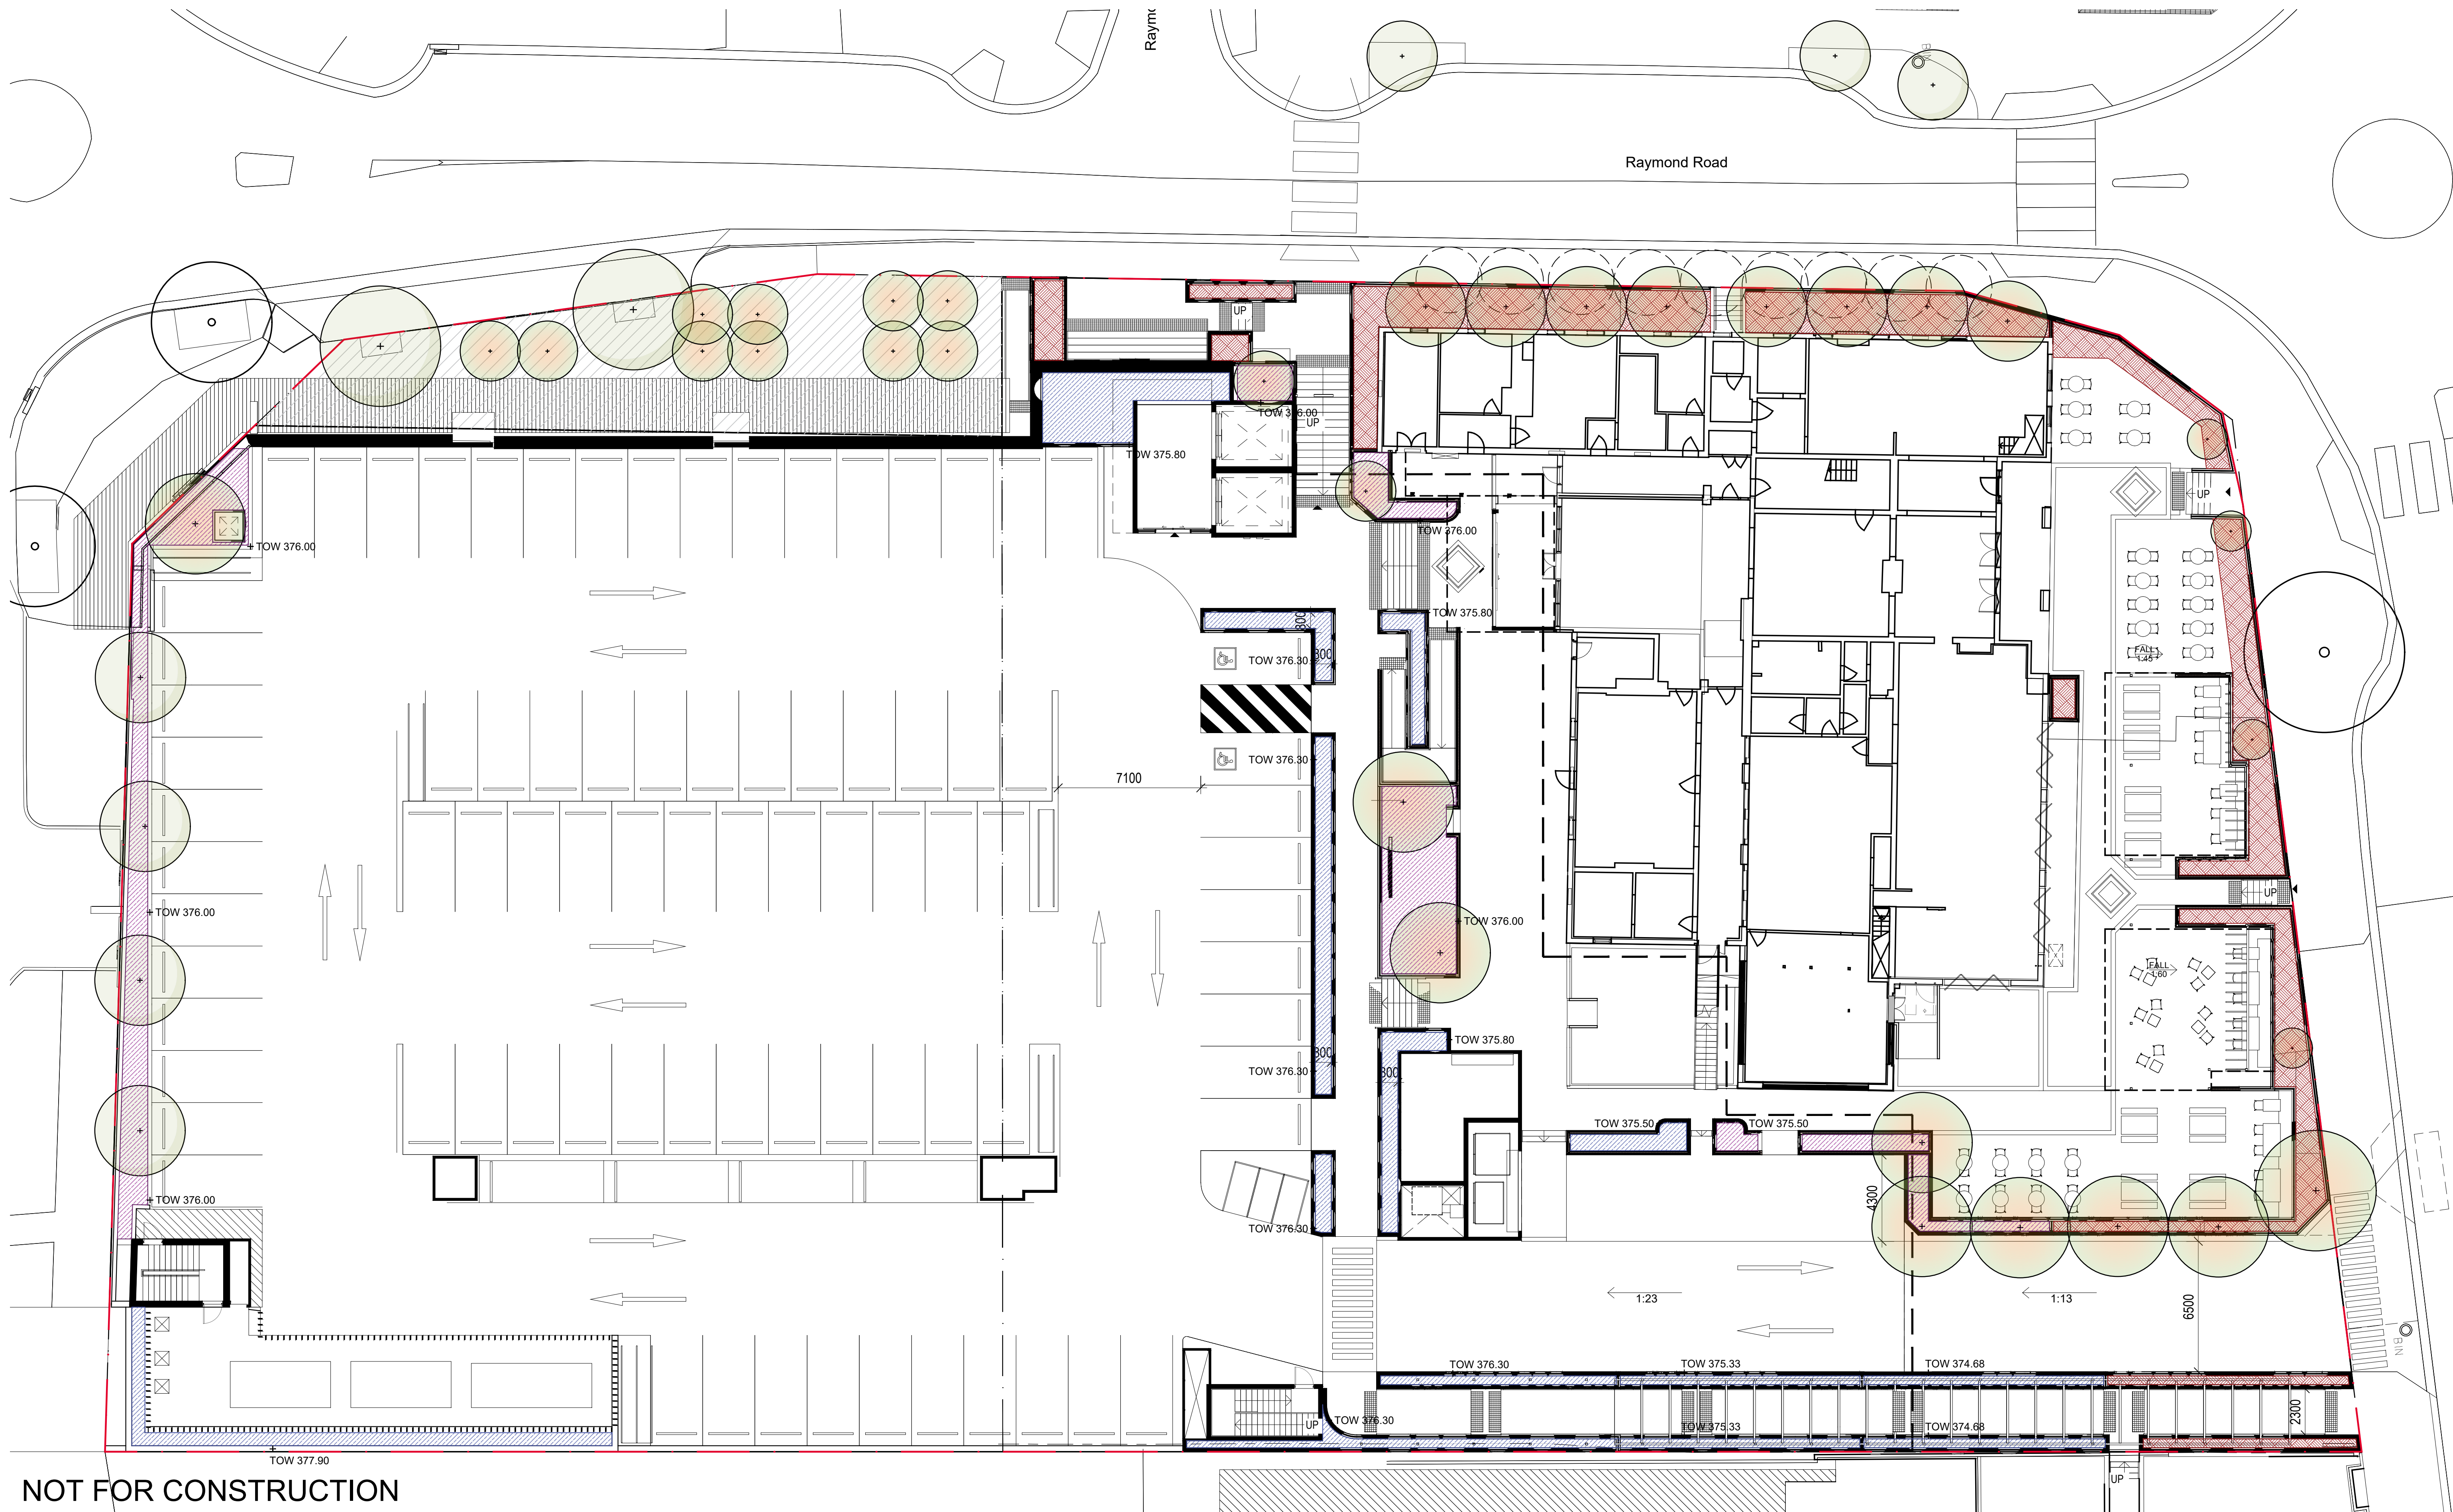

NOT FOR CONSTRUCTION

© 2019 Site Image (NSW) Pty Ltd. ABN 44 801 262 380 as agent for Site Image NSW Partnership. All rights reserved. This drawing is copyright and shall not be reproduced or copied in any form or by any means (graphic, electronic or mechanical including photocopy) without the written permission of Site Image (NSW) Pty Ltd. Any license, expressed or implied, to use this document for any purpose what so ever is restricted to the terms of the written agreement between Site Image (NSW) Pty Ltd and the instructing party.

The contractor shall check and verify all work on site (including work by others) before commencing the landscape installation. Any discrepancies are to be reported to the Project Manager or Landscape Architect prior to commencing work. Do not scale this drawing. Any required dimensions not shown shall be referred to the Landscape Architect for confirmation.

LEGEND

- | | | | |
|--|------------------------------|--|-------------|
| | Boundary | | Deep Soil |
| | Existing Tree to be Retained | | 600mm Depth |
| | Proposed Tree | | 800mm Depth |

Note:

Soil depth requirements refer to the total depth of the growing medium, and is not inclusive of mulch depth, setback from top of wall levels, drainage & waterproofing layers, etc.

Refer to details for planting on slab

SITE IMAGE



Landscape Architects
Level 1, 3-5 Baptist Street
Redfern NSW 2016
Australia

Tel: (61 2) 8332 5600
Fax: (61 2) 9698 2877
www.siteimage.com.au

Client:

Woolworths Group

Project:

Woolworths Springwood
Macquarie, Raymond &
David Roads, Springwood NSW

Drawing Name:

Landscape Soil Depths Diagram

DEVELOPMENT APPLICATION

Scale: 1:150 @ A1

Job Number: 0 1 2 3 4 5m

Drawing Number: SS19-4270

Issue:

701 A

A Architectural Coordination
Issue Revision Description

VF NM 25.07.2025
Drawn Check Date