



634-652 HIGH STREET & 87-97 UNION ROAD, PENRITH

STAGE 01 DA

HIGH STREET PENRITH - STAGE 01 DA SUBMISSION		
SHEET	NAME	SCALE
AR-1-0001	COVER PAGE & CONTENTS PAGE	N/A
AR-1-0100	SITE LOCATION PLAN	1:5000
AR-1-0101	EXISTING SITE PLAN	1:500
AR-1-0102	STAGING PLAN - NEW BOUNDARY	1:500
AR-1-0102A	STAGING PLAN - CONSTRUCTION STAGING DIAGRAM - PLAN	1:500
AR-1-0102B	STAGING PLAN - CONSTRUCTION STAGING DIAGRAM - SECTION	1:200
AR-1-0103	SITE ANALYSIS	1:500
AR-1-0104	CONTEXT ELEVATION - UNION ROAD	1:300
AR-1-0105	CONTEXT ELEVATION - HIGH STREET	1:300
AR-1-1009	GA FLOOR PLAN - BASEMENT 01	1:200
AR-1-1010	GA FLOOR PLAN - GROUND FLOOR	1:200
AR-1-1011	GA FLOOR PLAN - LEVEL 01	1:200
AR-1-1012	GA FLOOR PLAN - LEVEL 02	1:200
AR-1-1013	GA FLOOR PLAN - LEVEL 03	1:200
AR-1-1014	GA FLOOR PLAN - LEVEL 04	1:200
AR-1-1015	GA FLOOR PLAN - LEVEL 05	1:200
AR-1-1016	GA FLOOR PLAN - LEVEL 06	1:200
AR-1-1018	GA FLOOR PLAN - LEVEL 07-08	1:200
AR-1-1019	GA FLOOR PLAN - LEVEL 09	1:200
AR-1-1020	GA FLOOR PLAN - LEVEL 10 - 11	1:200
AR-1-1022	GA FLOOR PLAN - LEVEL 12	1:200
AR-1-1023	GA FLOOR PLAN - LEVEL 13	1:200
AR-1-1024	GA FLOOR PLAN - LEVEL 14	1:200
AR-1-1025	GA FLOOR PLAN - LEVEL 15	1:200
AR-1-1026	GA FLOOR PLAN - LEVEL 16 - 33	1:200
AR-1-1032	GA FLOOR PLAN - LEVEL 34	1:200
AR-1-1033	GA FLOOR PLAN - LEVEL 35 - 36	1:200
AR-1-1038	GA FLOOR PLAN - ROOF	1:200
AR-1-1101	LIVEABLE UNITS	1:50
AR-1-1102	ADAPTABLE UNITS - BUILDING 01	1:50
AR-1-1103	ADAPTABLE UNITS - BUILDING 02	1:50
AR-1-5000	NORTH & SOUTH ELEVATION	1:250
AR-1-5001	EAST ELEVATION	1:250
AR-1-5002	WEST ELEVATION	1:250
AR-1-5004	NORTH & SOUTH PODIUM ELEVATIONS	1:250
AR-1-5010	SITE LINK ELEVATIONS	1:100
AR-1-5100	SECTION A-A	1:250
AR-1-5201	PODIUM FACADE DETAILS	1:50
AR-1-5202	BUILDING 02 - FACADE DETAILS	1:50
AR-1-5203	EXTERNAL FINISHES BOARD	1:50
AR-1-5204	SIGN STRATEGY - SHEET 01	1:200
AR-1-5205	SIGN STRATEGY - SHEET 02	1:25 / 1:50
AR-1-5206	SIGN STRATEGY - SHEET 03	1:50
AR-1-5210	VIEW ANALYSIS - SHEET 01	1:200
AR-1-5211	VIEW ANALYSIS - SHEET 02	1:200
AR-1-5212	VIEW ANALYSIS - SHEET 03	1:200
AR-1-5213	VIEW ANALYSIS - SHEET 04	1:200
AR-1-5214	VIEW ANALYSIS - SHEET 05	1:200
AR-1-5215	VIEW ANALYSIS - SHEET 06	1:200
AR-1-5216	VIEW ANALYSIS - SHEET 07	1:200
AR-1-8010	GFA CALCULATIONS - SHEET 01	1:450
AR-1-8011	GFA CALCULATIONS - SHEET 02	1:450
AR-1-8012	GFA CALCULATIONS - SHEET 03	1:450
AR-1-8030	COMMUNAL OPEN SPACE AREA	1:200
AR-1-8031	DEEP SOIL AREA	1:200
AR-1-8040	CROSS VENTILATION ANALYSIS - UP TO LEVEL 08	1:500
AR-1-8050	SOLAR ANALYSIS - SHEET 01	1:500
AR-1-8051	SOLAR ANALYSIS - SHEET 02	1:500
AR-1-8052	SOLAR VIEWS - SHEET 01	1:700
AR-1-8053	SOLAR VIEWS - SHEET 02	1:700
AR-1-8060	SHADOW ANALYSIS - 21 JUNE - 9am & 10am	1:1000
AR-1-8062	SHADOW ANALYSIS - 21 JUNE - 11am & 12pm	1:1000
AR-1-8064	SHADOW ANALYSIS - 21 JUNE - 1pm & 2pm	1:1000
AR-1-8066	SHADOW ANALYSIS - 21 JUNE - 3pm	1:1000
AR-1-9000	PHOTOMONTAGE - SHEET 01	N/A
AR-1-9001	PHOTOMONTAGE - SHEET 02	N/A
AR-1-9002	PHOTOMONTAGE - SHEET 03	N/A
AR-1-9003	PHOTOMONTAGE - SHEET 04	N/A
AR-1-9004	PERSPECTIVE VIEW - SHEET 01	N/A
AR-1-9005	PERSPECTIVE VIEW - SHEET 02	N/A


In accepting and utilising this document the recipient agrees that SJB Architecture (NSW) Pty. Ltd. ACN 081 094 724 T/A SJB Architects, retain all common law, statutory law and other rights including copyright and intellectual property rights. The recipient agrees not to use this document for any purpose other than its intended use; to waive all claims against SJB Architects resulting from unauthorised changes; or to reuse the document on other projects without the prior written consent of SJB Architects. Under no circumstances shall transfer of this document be deemed a sale. SJB Architects makes no warranties of fitness for any purpose. The Builder/Contractor shall verify job dimensions prior to any work commencing. Use figured dimensions only. Do not scale drawings.

Nominated Architects: Adam Haddow-7188 | John Pradel-7004

DA ISSUE

Rev	Date	Revision
66	24.01.2020	PRELIMINARY ISSUE
67	28.02.2020	DRAFT DA ISSUE
68	04.03.2020	ISSUED FOR DA

Structural Engineer
ROBERT BIRD GROUP
Mechanical / Hydraulic Engineer
JHA CONSULTING ENGINEERS
Electrical Engineer
JHA CONSULTING ENGINEERS
Fire Engineer
OLSSON FIRE & RISK
Access Consultant
ACCESSIBLE BUILDING SOLUTIONS
Basix
EMF GRIFFITHS
Building Key

Client		
<div></div>		
Project		
634-652 HIGH ST & 87-91 UNION RD, PENRITH		
Drawing Name		
COVER PAGE & CONTENTS PAGE		
Date	Scale	Sheet Size
04.03.2020		@ A1
Drawn	Chk.	
GT	MG	
Job No.	Drawing No.	Revision
6111	AR-1-0001	/68

SJB Architects
Level 2
490 Crown Street
Surry Hills NSW
2010 Australia
T 61 2 9380 9911
F 61 2 9380 9922
www.sjb.com.au





In accepting and utilising this document the recipient agrees that SJB Architecture (NSW) Pty. Ltd. ACN 081 094 724 T/A SJB Architects, retain all common law, statutory law and other rights including copyright and intellectual property rights. The recipient agrees not to use this document for any purpose other than its intended use, to waive all claims against SJB Architects resulting from unauthorised changes, or to reuse the document on other projects without the prior written consent of SJB Architects. Under no circumstances shall transfer of this document be deemed a sale. SJB Architects makes no warranties of fitness for any purpose. The Builder/Contractor shall verify job dimensions prior to any work commencing. Use figured dimensions only. Do not scale drawings.

Nominated Architects: Adam Haddow-7188 | John Pradel-7004

DA ISSUE

Rev	Date	Revision
66	24.01.2020	PRELIMINARY ISSUE
67	28.02.2020	DRAFT DA ISSUE
68	04.03.2020	ISSUED FOR DA

Structural Engineer
ROBERT BIRD GROUP

Mechanical / Hydraulic Engineer
JHA CONSULTING ENGINEERS

Electrical Engineer
JHA CONSULTING ENGINEERS

Fire Engineer
OLSSON FIRE & RISK

Access Consultant
ACCESSIBLE BUILDING SOLUTIONS

Basix
EMF GRIFFITHS

Building Key


Site Boundary (TOGA Owned)

Client



Project
634-652 HIGH ST & 87-91 UNION RD,
PENRITH

Drawing Name
SITE LOCATION PLAN

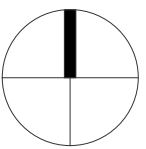

Date
04.03.2020

Scale
As indicated

Sheet Size
@ A1

Drawn
GT

Chk.
MG

Job No.
6111

Drawing No.
AR-1-0100

Revision
/68

SJB Architects
Level 2
490 Crown Street
Surry Hills NSW
2010 Australia
T 61 2 9380 9911
F 61 2 9380 9922
www.sjb.com.au





In accepting and utilising this document the recipient agrees that SJB Architecture (NSW) Pty. Ltd. ACN 081 094 724 T/A SJB Architects, retain all common law, statutory law and other rights including copyright and intellectual property rights. The recipient agrees not to use this document for any purpose other than its intended use; to waive all claims against SJB Architects resulting from unauthorised changes; or to reuse the document on other projects without the prior written consent of SJB Architects. Under no circumstances shall transfer of this document be deemed a sale. SJB Architects makes no warranties of fitness for any purpose. The Builder/Contractor shall verify job dimensions prior to any work commencing. Use figured dimensions only. Do not scale drawings.

Nominated Architects: Adam Haddow-7188 | John Pradel-7004

DA ISSUE

Rev	Date	Revision
66	24.01.2020	PRELIMINARY ISSUE
67	28.02.2020	DRAFT DA ISSUE
68	04.03.2020	ISSUED FOR DA

Structural Engineer
ROBERT BIRD GROUP

Mechanical / Hydraulic Engineer
JHA CONSULTING ENGINEERS

Electrical Engineer
JHA CONSULTING ENGINEERS

Fire Engineer
OLSSON FIRE & RISK

Access Consultant
ACCESSIBLE BUILDING SOLUTIONS

Basix
EMF GRIFFITHS

Building Key


- Site Area
- Existing Buildings
- Site Boundary (TOGA Owned)
- Trees to be removed
(Numbered trees, refer to Arborist report for details)

Client



Project
634-652 HIGH ST & 87-91 UNION RD,
PENRITH

Drawing Name
EXISTING SITE PLAN

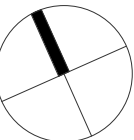

Date
04.03.2020

Scale
1 : 500

Sheet Size
@ A1

Drawn
GT

Chk.
MG

Job No.
6111

Drawing No.
AR-1-0101

Revision
/68

SJB Architects
Level 2
490 Crown Street
Surry Hills NSW
2010 Australia
T 61 2 9380 9911
F 61 2 9380 9922
www.sjb.com.au





In accepting and utilising this document the recipient agrees that SJB Architects (NSW) Pty. Ltd. ACN 081 094 724 T/A SJB Architects, retain all common law, statutory law and other rights including copyright and intellectual property rights. The recipient agrees not to use this document for any purpose other than its intended use; to waive all claims against SJB Architects resulting from unauthorised changes; or to reuse the document on other projects without the prior written consent of SJB Architects. Under no circumstances shall transfer of this document be deemed a sale. SJB Architects makes no warranties of fitness for any purpose. The Builder/Contractor shall verify job dimensions prior to any work commencing. Use figured dimensions only. Do not scale drawings.

Nominated Architects: Adam Haddow-7188 | John Pradel-7004

DA ISSUE

Rev	Date	Revision
66	24.01.2020	PRELIMINARY ISSUE
67	28.02.2020	DRAFT DA ISSUE
68	04.03.2020	ISSUED FOR DA

Structural Engineer	ROBERT BIRD GROUP
Mechanical / Hydraulic Engineer	JHA CONSULTING ENGINEERS
Electrical Engineer	JHA CONSULTING ENGINEERS
Fire Engineer	OLSSON FIRE & RISK
Access Consultant	ACCESSIBLE BUILDING SOLUTIONS
Basix	EMF GRIFFITHS
Building Key	

- Developable Footprint
- Existing Buildings
- John Tipping Grove
- New Road Allocation
- Site Boundary (TOGA Owned)
- TPZ - Existing Trees to be retained
- Trees to be removed

Client



Project
634-652 HIGH ST & 87-91 UNION RD,
PENRITH

Drawing Name
STAGING PLAN - NEW
BOUNDARY

Date
04.03.2020

Scale
1 : 500

Sheet Size
@ A1

Drawn
GT

Chk.
MG


Job No.
6111

Drawing No.
AR-1-0102

Revision
/68

SJB Architects
Level 2
490 Crown Street
Surry Hills NSW
2010 Australia
T 61 2 9380 9911
F 61 2 9380 9922
www.sjb.com.au



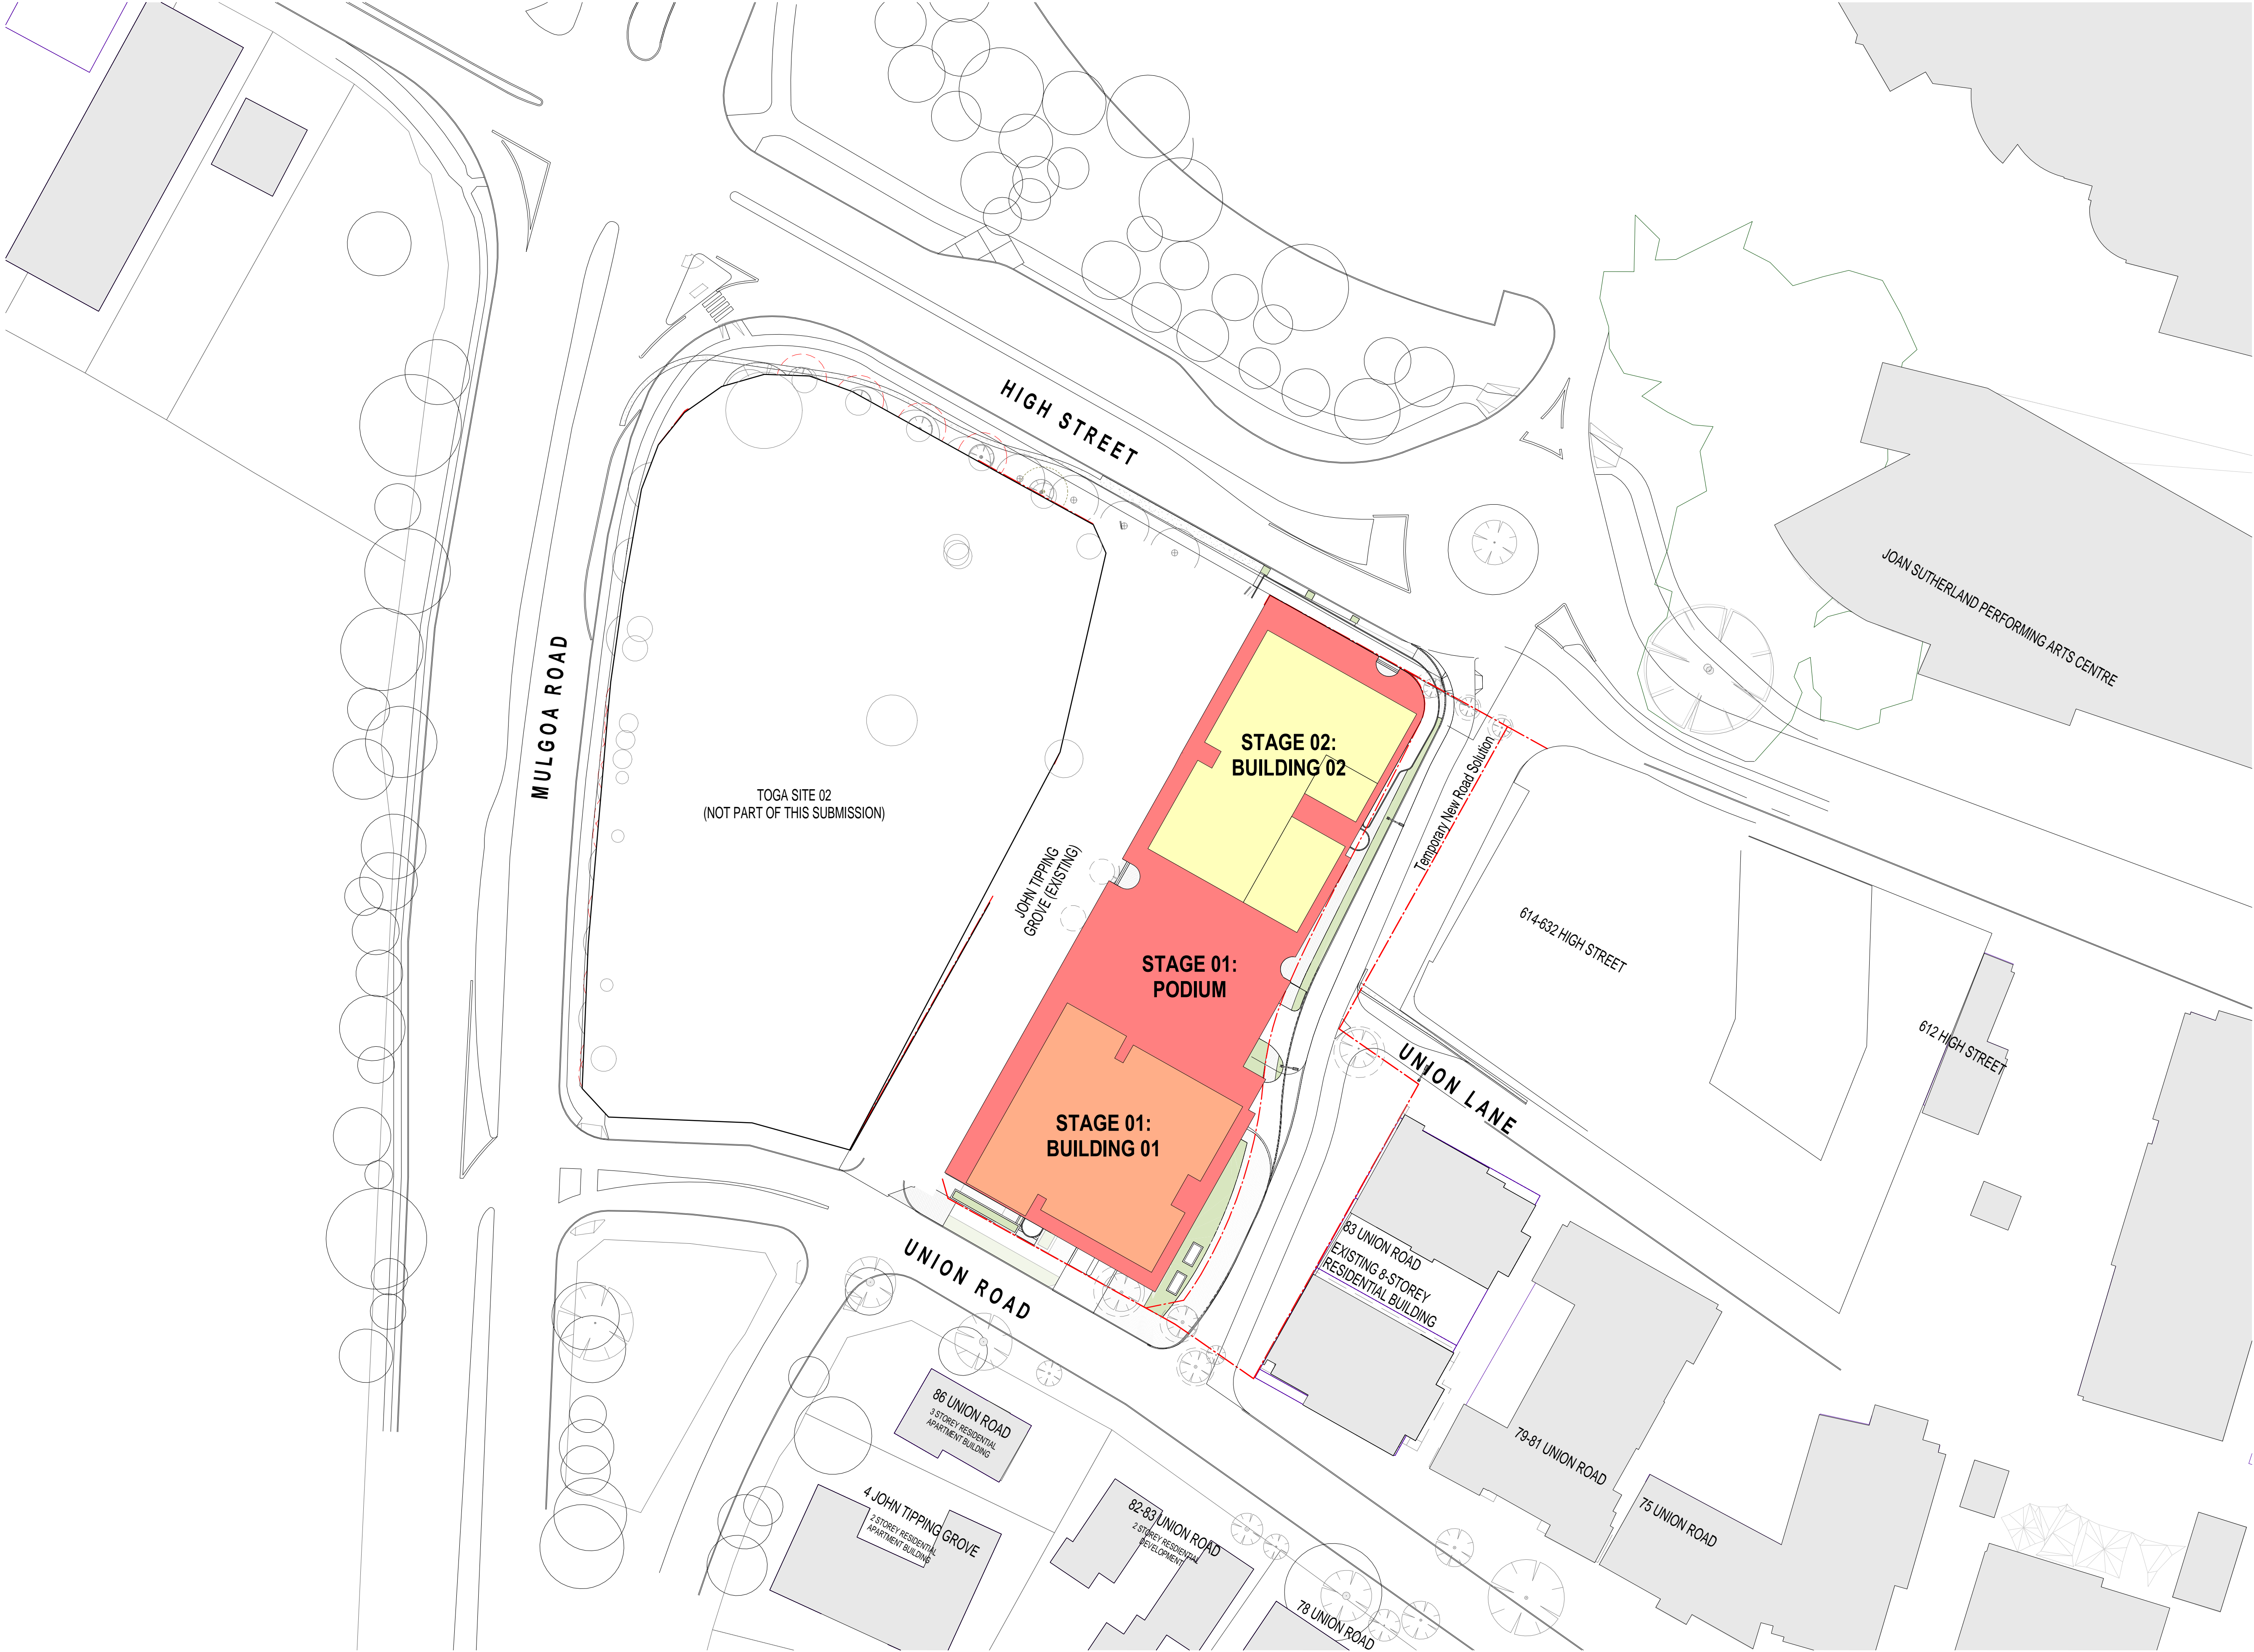

In accepting and utilising this document the recipient agrees that SJB Architecture (NSW) Pty. Ltd. ACN 081 094 724 T/A SJB Architects, retain all common law, statutory law and other rights including copyright and intellectual property rights. The recipient agrees not to use this document for any purpose other than its intended use, to waive all claims against SJB Architects resulting from unauthorised changes, or to reuse the document on other projects without the prior written consent of SJB Architects. Under no circumstances shall transfer of this document be deemed a sale. SJB Architects makes no warranties of fitness for any purpose. The Builder/Contractor shall verify job dimensions prior to any work commencing. Use figured dimensions only. Do not scale drawings.

Nominated Architects: Adam Haddow-7188 | John Pradel-7004

DA ISSUE

Rev	Date	Revision
66	24.01.2020	PRELIMINARY ISSUE
67	28.02.2020	DRAFT DA ISSUE
68	04.03.2020	ISSUED FOR DA

Structural Engineer
ROBERT BIRD GROUP

Mechanical / Hydraulic Engineer
JHA CONSULTING ENGINEERS

Electrical Engineer
JHA CONSULTING ENGINEERS

Fire Engineer
OLSSON FIRE & RISK

Access Consultant
ACCESSIBLE BUILDING SOLUTIONS


Basix
EMF GRIFFITHS

Building Key



Project
634-652 HIGH ST & 87-91 UNION RD,
PENRITH

Drawing Name
STAGING PLAN - CONSTRUCTION
STAGING DIAGRAM - PLAN

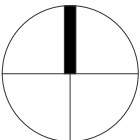

Date
04.03.2020

Scale
1 : 500

Sheet Size
@ A1

Drawn
GT


Chk.
MG

Job No.
6111

Drawing No.
AR-1-0102A68

Revision

SJB Architects
Level 2
490 Crown Street
Surry Hills NSW
2010 Australia
T 61 2 9380 9911
F 61 2 9380 9922
www.sjb.com.au

 

In accepting and utilising this document the recipient agrees that SJB Architecture (NSW) Pty. Ltd. ACN 081 094 724 T/A SJB Architects, retain all common law, statutory law and other rights including copyright and intellectual property rights. The recipient agrees not to use this document for any purpose other than its intended use, to waive all claims against SJB Architects resulting from unauthorised changes, or to reuse the document on other projects without the prior written consent of SJB Architects. Under no circumstances shall transfer of this document be deemed a sale. SJB Architects makes no warranties of fitness for any purpose. The Builder/Contractor shall verify job dimensions prior to any work commencing. Use figured dimensions only. Do not scale drawings.

Nominated Architects: Adam Haddow-7188 | John Pradel-7004

DA ISSUE

Rev	Date	Revision
66	24.01.2020	PRELIMINARY ISSUE
67	28.02.2020	DRAFT DA ISSUE
68	04.03.2020	ISSUED FOR DA

Structural Engineer

ROBERT BIRD GROUP

Mechanical / Hydraulic Engineer

JHA CONSULTING ENGINEERS

Electrical Engineer

JHA CONSULTING ENGINEERS

Fire Engineer

OLSSON FIRE & RISK

Access Consultant

ACCESSIBLE BUILDING SOLUTIONS

Basix

EMF GRIFFITHS

Building Key



Client



Project

634-652 HIGH ST & 87-91 UNION RD,
PENRITH

Drawing Name

STAGING PLAN - CONSTRUCTION
STAGING DIAGRAM - SECTION


Date Scale Sheet Size
04.03.2020 1 : 300 @ A1

Drawn Chk.
GT MG

Job No. Drawing No. Revision
6111 AR-1-0102B68

SJB Architects
Level 2
490 Crown Street
Surry Hills NSW
2010 Australia
T 61 2 9380 9911
F 61 2 9380 9922
www.sjb.com.au



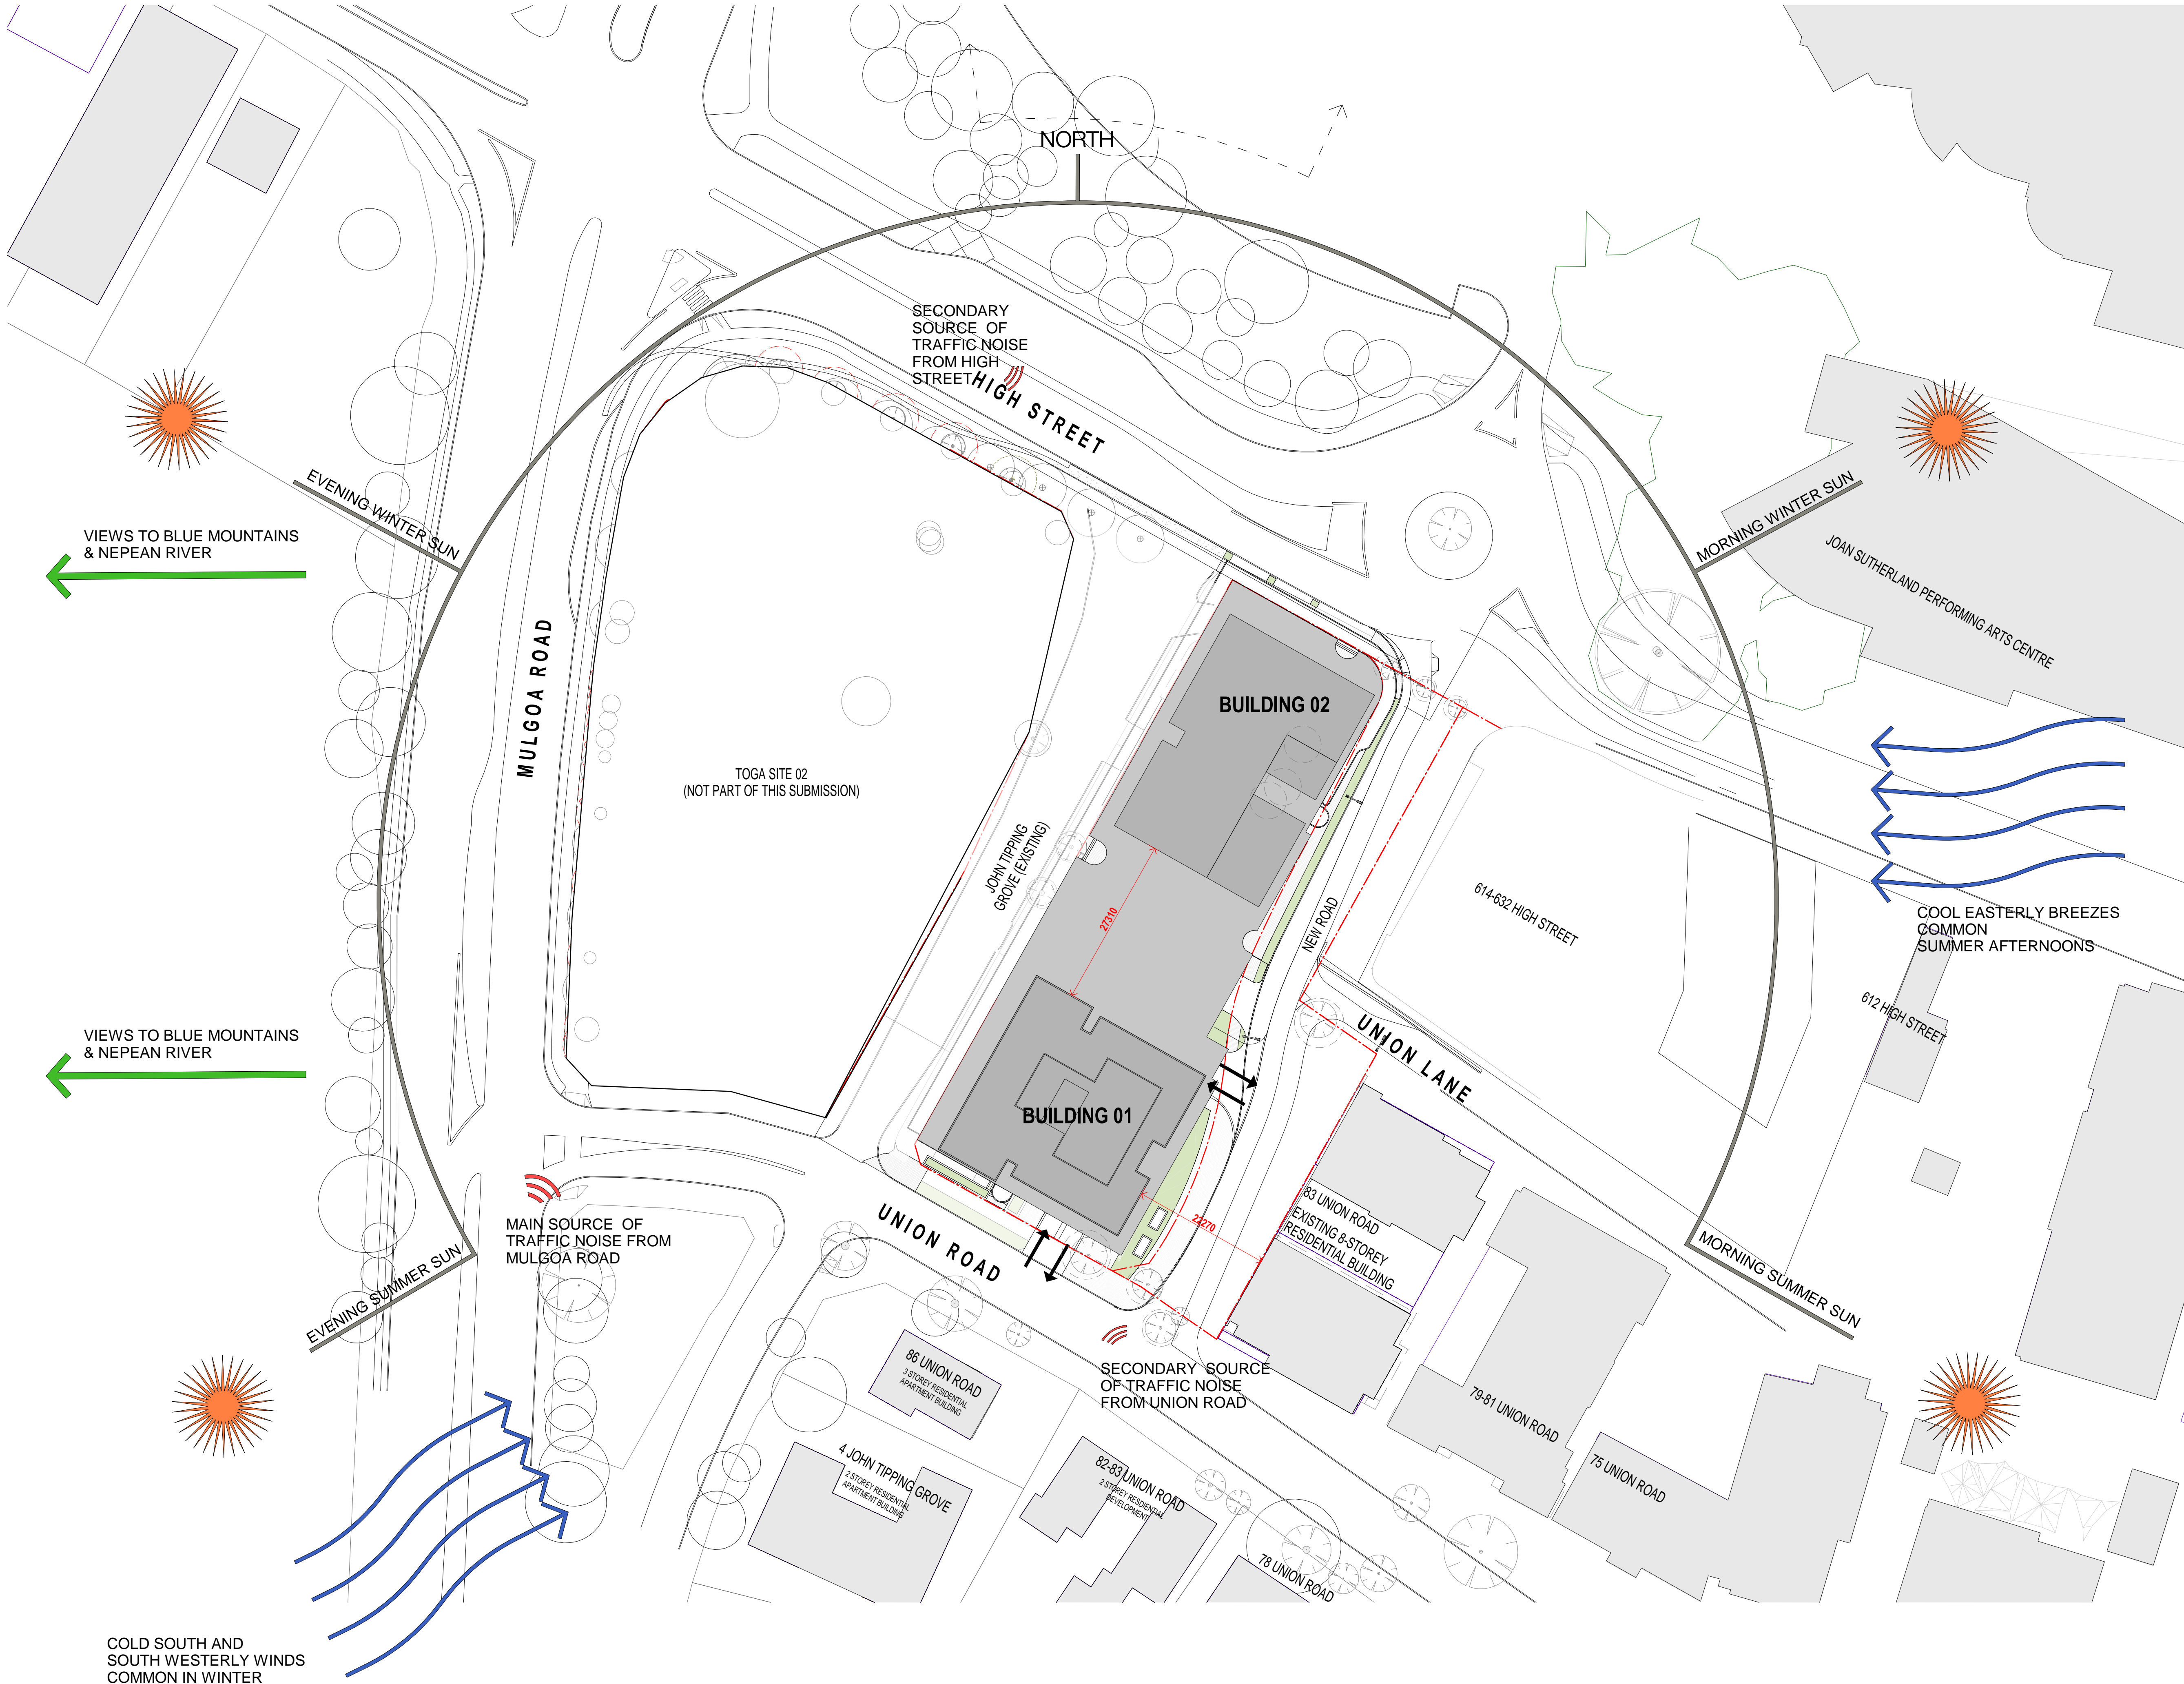

In accepting and utilising this document the recipient agrees that SJB Architecture (NSW) Pty. Ltd. ACN 081 094 724 T/A SJB Architects, retain all common law, statutory law and other rights including copyright and intellectual property rights. The recipient agrees not to use this document for any purpose other than its intended use; to waive all claims against SJB Architects resulting from unauthorised changes; or to reuse the document on other projects without the prior written consent of SJB Architects. Under no circumstances shall transfer of this document be deemed a sale. SJB Architects makes no warranties of fitness for any purpose. The Builder/Contractor shall verify job dimensions prior to any work commencing. Use figured dimensions only. Do not scale drawings.

Nominated Architects: Adam Haddow-7188 | John Pradel-7004

DA ISSUE

Rev	Date	Revision
66	24.01.2020	PRELIMINARY ISSUE
67	28.02.2020	DRAFT DA ISSUE
68	04.03.2020	ISSUED FOR DA

Structural Engineer

ROBERT BIRD GROUP

Mechanical / Hydraulic Engineer

JHA CONSULTING ENGINEERS

Electrical Engineer

JHA CONSULTING ENGINEERS

Fire Engineer

OLSSON FIRE & RISK

Access Consultant

ACCESSIBLE BUILDING SOLUTIONS

Basix

EMF GRIFFITHS

Building Key

- Existing Trees
- Existing Trees - To be removed
- Existing Buildings
- Site Boundary (TOGA Owned)
- Prevailing Winds
- Views

Client



Project

634-652 HIGH ST & 87-91 UNION RD,
PENRITH

Drawing Name

SITE ANALYSIS

Date	Scale	Sheet Size
04.03.2020	1 : 500	@ A1

Drawn	Chk.
SD	NH

Job No.	Drawing No.	Revision
6111	AR-1-0103	/68

SJB Architects
Level 2
490 Crown Street
Surry Hills NSW
2010 Australia
T 61 2 9380 9911
F 61 2 9380 9922
www.sjb.com.au





01 SOUTH ELEVATION - CONTEXT
1 : 300@A1

In accepting and utilising this document the recipient agrees that SJB Architecture (NSW) Pty. Ltd. ACN 081 094 724 T/A SJB Architects, retain all common law, statutory law and other rights including copyright and intellectual property rights. The recipient agrees not to use this document for any purpose other than its intended use, to waive all claims against SJB Architects resulting from unauthorised changes, or to reuse the document on other projects without the prior written consent of SJB Architects. Under no circumstances shall transfer of this document be deemed a sale. SJB Architects makes no warranties of fitness for any purpose. The Builder/Contractor shall verify job dimensions prior to any work commencing. Use figured dimensions only. Do not scale drawings.

Nominated Architects: Adam Haddow-7188 | John Pradel-7004

DA ISSUE

Rev	Date	Revision
66	24.01.2020	PRELIMINARY ISSUE
67	28.02.2020	DRAFT DA ISSUE
68	04.03.2020	ISSUED FOR DA

Structural Engineer

ROBERT BIRD GROUP

Mechanical / Hydraulic Engineer

JHA CONSULTING ENGINEERS

Electrical Engineer

JHA CONSULTING ENGINEERS

Fire Engineer

OLSSON FIRE & RISK

Access Consultant

ACCESSIBLE BUILDING SOLUTIONS

Basix

EMF GRIFFITHS

Building Key

Client



Project

634-652 HIGH ST & 87-91 UNION RD,
PENRITH

Drawing Name

CONTEXT ELEVATION - UNION
ROAD

Date Scale Sheet Size
04.03.2020 1 : 300 @ A1

Drawn Chk.
SD NH


Job No. Drawing No. Revision
6111 AR-1-0104 /68

SJB Architects
Level 2
490 Crown Street
Surry Hills NSW
2010 Australia
T 61 2 9380 9911
F 61 2 9380 9922
www.sjb.com.au





01 NORTH ELEVATION - CONTEXT
1 : 300@A1

 

In accepting and utilising this document the recipient agrees that SJB Architecture (NSW) Pty. Ltd. ACN 081 094 724 T/A SJB Architects, retain all common law, statutory law and other rights including copyright and intellectual property rights. The recipient agrees not to use this document for any purpose other than its intended use, to waive all claims against SJB Architects resulting from unauthorised changes, or to reuse the document on other projects without the prior written consent of SJB Architects. Under no circumstances shall transfer of this document be deemed a sale. SJB Architects makes no warranties of fitness for any purpose. The Builder/Contractor shall verify job dimensions prior to any work commencing. Use figured dimensions only. Do not scale drawings.

Nominated Architects: Adam Haddow-7188 | John Pradel-7004

DA ISSUE

Rev	Date	Revision
66	24.01.2020	PRELIMINARY ISSUE
67	28.02.2020	DRAFT DA ISSUE
68	04.03.2020	ISSUED FOR DA

Structural Engineer

ROBERT BIRD GROUP

Mechanical / Hydraulic Engineer

JHA CONSULTING ENGINEERS

Electrical Engineer

JHA CONSULTING ENGINEERS

Fire Engineer

OLSSON FIRE & RISK

Access Consultant

ACCESSIBLE BUILDING SOLUTIONS

Basix

EMF GRIFFITHS

Building Key

Client



Project

634-652 HIGH ST & 87-91 UNION RD,
PENRITH

Drawing Name

CONTEXT ELEVATION - HIGH
STREET


Date	Scale	Sheet Size
04.03.2020	1 : 300	@ A1

Drawn	Chk.
CC	MG

Job No.	Drawing No.	Revision
6111	AR-1-0105	/68

SJB Architects
Level 2
490 Crown Street
Surry Hills NSW
2010 Australia
T 61 2 9380 9911
F 61 2 9380 9922
www.sjb.com.au




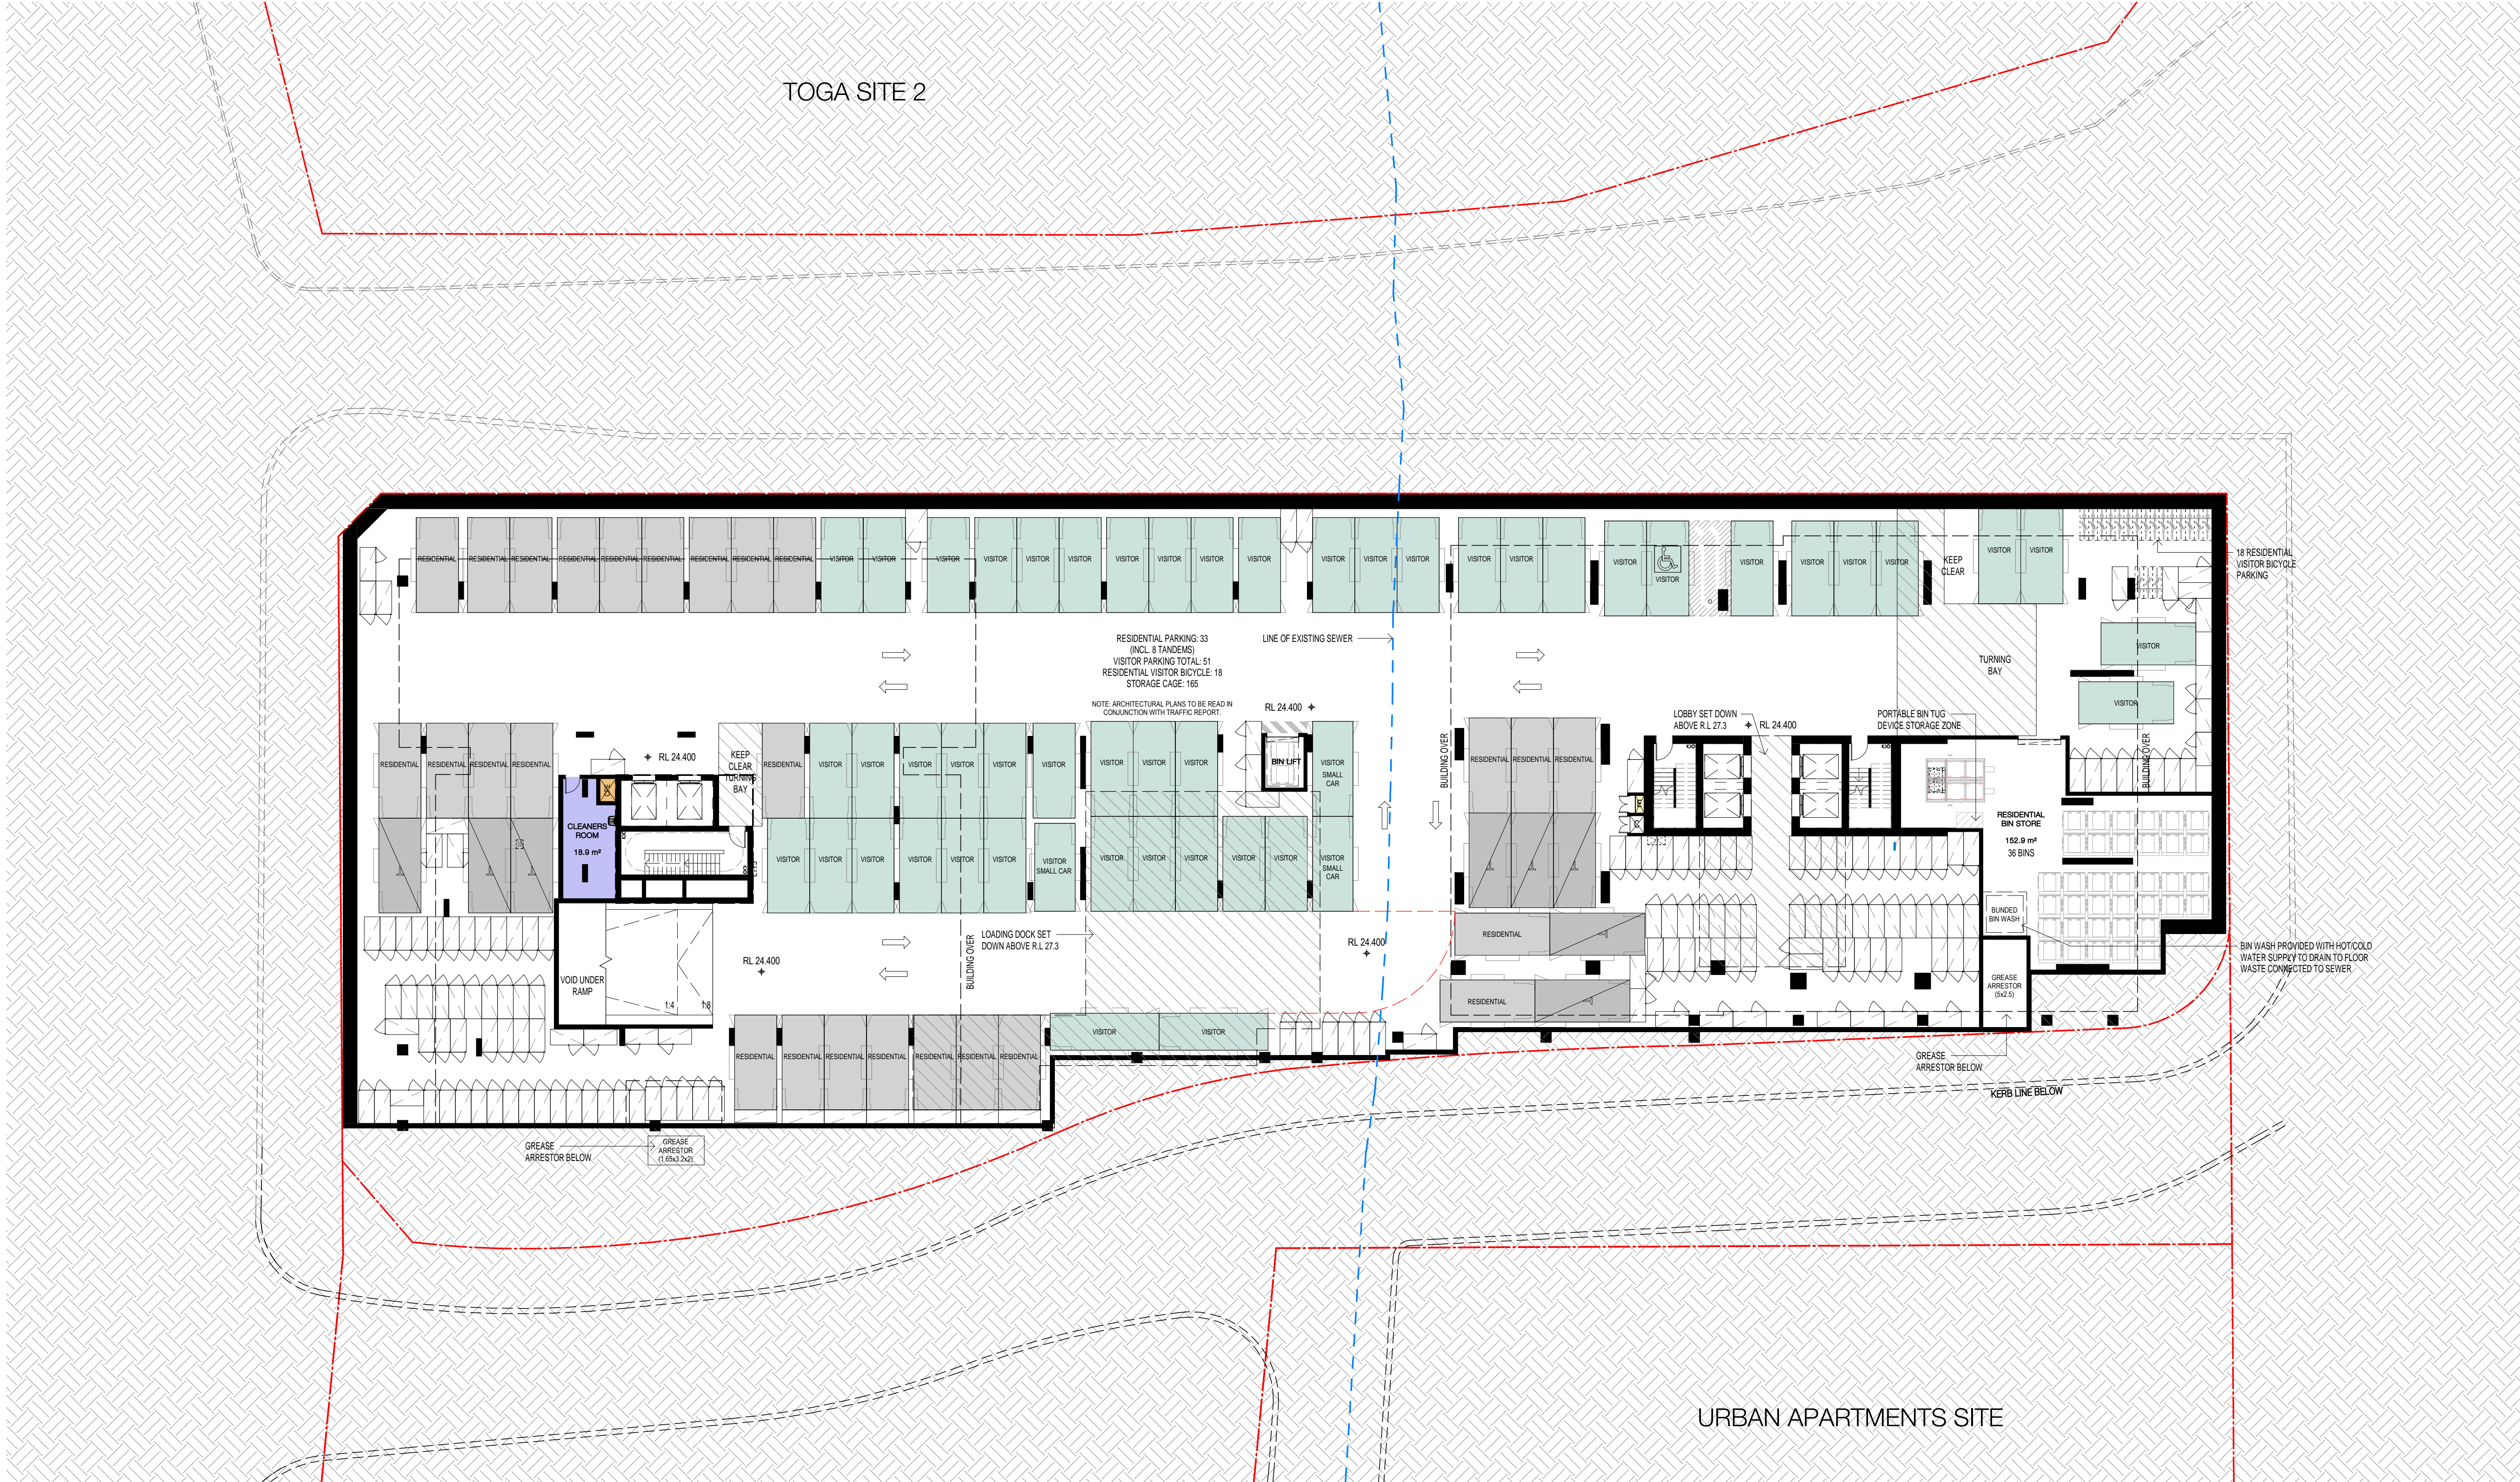

1009_STORAGE ALLOCATION		
LEVEL	COUNT	VOLUME
T1_B01	166	STORAGE CAGE RESIDENTIAL
T1_L1	33	STORAGE CAGE RESIDENTIAL
T1_L2	63	STORAGE CAGE RESIDENTIAL
T1_L3	63	STORAGE CAGE RESIDENTIAL
T1_L4	32	STORAGE CAGE RESIDENTIAL
TOTAL CAGES		356

1009_CAR PARKING ALLOCATION		
LEVEL	COUNT	TYPE
T1_B01	26	RESIDENTIAL
T1_B01	8	TANDEM
T1_B01	51	VISITOR
		85
T1_G	1	CAR WASH BAY
T1_G	5	COMMERCIAL
T1_G	1	LOADING
		7
T1_L1	9	ADAPTABLE
T1_L1	68	RESIDENTIAL
T1_L1	8	TANDEM
		85
T1_L2	9	ADAPTABLE
T1_L2	69	RESIDENTIAL
T1_L2	8	TANDEM
		86
T1_L3	9	ADAPTABLE
T1_L3	68	RESIDENTIAL
T1_L3	8	TANDEM
		85
T1_L4	9	ADAPTABLE
T1_L4	74	RESIDENTIAL
T1_L4	8	TANDEM
		91
TOTAL CAR PARKING		439

1009_BICYCLE PARKING		
LEVEL	COUNT	TYPE
T1_B01	18	RESIDENTIAL VISITOR BICYCLE
T1_G	2	STAFF BICYCLE
T1_G	2	VISITOR BICYCLE
TOTAL BICYCLE PARKING		22

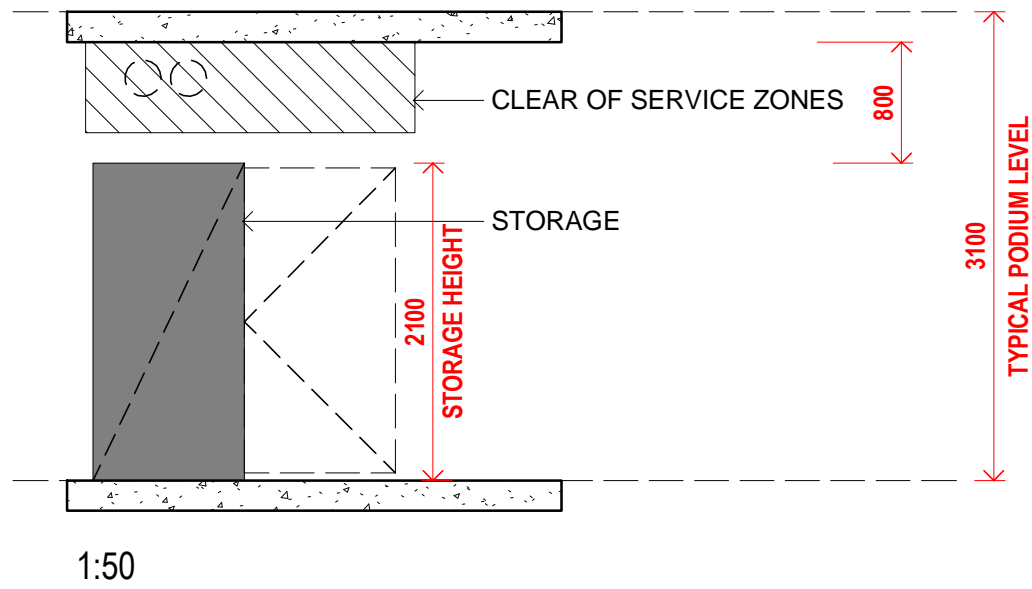

In accepting and utilising this document the recipient agrees that SJB Architects (NSW) Pty. Ltd. ACN 081 094 724 T/A SJB Architects, retain all common law, statutory law and other rights including copyright and intellectual property rights. The recipient agrees not to use this document for any purpose other than its intended use, to waive all claims against SJB Architects resulting from unauthorised changes, or to reuse the document on other projects without the prior written consent of SJB Architects. Under no circumstances shall transfer of this document be deemed a sale. SJB Architects makes no warranties of fitness for any purpose. The Builder/Contractor shall verify job dimensions prior to any work commencing. Use figured dimensions only. Do not scale drawings.

Nominated Architects: Adam Haddow-7188 | John Pradel-7004

DA ISSUE

Rev	Date	Revision
66	24.01.2020	PRELIMINARY ISSUE
67	06.02.2020	PRE DA ISSUE
68	13.02.2020	TRAFFIC COORDINATION
69	20.02.2020	TRAFFIC COORDINATION
70	20.02.2020	ISSUED FOR BASIX COORDINATION
71	21.02.2020	ISSUED FOR TRAFFIC COORDINATION
72	28.02.2020	DRAFT DA ISSUE
73	03.03.2020	ISSUED FOR COORDINATION
74	04.03.2020	ISSUED FOR DA

Structural Engineer
ROBERT BIRD GROUP

Mechanical / Hydraulic Engineer
JHA CONSULTING ENGINEERS

Electrical Engineer
JHA CONSULTING ENGINEERS

Fire Engineer
OLSSON FIRE & RISK

Access Consultant
ACCESSIBLE BUILDING SOLUTIONS

Basix
EMF GRIFFITHS

Building Key

- Residential Parking
- Visitor Parking
- Commercial Parking
- Service Parking
- Accessible Parking

Client



Project

**634-652 HIGH ST & 87-91 UNION RD,
PENRITH**

Drawing Name


**1000 OVERALL PLANS
GA FLOOR PLAN - BASEMENT 01**

Date Scale Sheet Size
04.03.2020 As indicated @ A1

Drawn Chk.
GT MG

Job No. Drawing No. Revision
6111 AR-1-1009 /74

SJB Architects
Level 2
490 Crown Street
Surry Hills NSW
2010 Australia
T 61 2 9380 9911
F 61 2 9380 9922
www.sjb.com.au

 

Rev	Date	Revision
66	24.01.2020	PRELIMINARY ISSUE
67	04.02.2020	PRELIMINARY ISSUE
68	06.02.2020	PRE DA ISSUE
69	13.02.2020	TRAFFIC COORDINATION
70	20.02.2020	TRAFFIC COORDINATION
71	20.02.2020	ISSUED FOR BASIX COORDINATION
72	28.02.2020	DRAFT DA ISSUE
73	04.03.2020	ISSUED FOR DA

ROBERT BIRD GROUP

JHA CONSULTING ENGINEERS

JHA CONSULTING ENGINEERS

OLSSON FIRE & RISK

ACCESSIBLE BUILDING SOLUTIONS

EMF GRIFFITHS

Client




Project

634-652 HIGH ST & 87-91 UNION RD,
PENRITH

Drawing Name

1000 OVERALL PLANS
GA FLOOR PLAN - GROUND
FLOOR

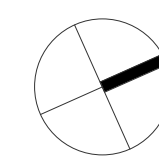

Date _____ Scale _____ Sheet Size _____

04.03.2020 1 : 200


Drawn _____ Chk _____

GT MC

Job No. Drawing No. Revision

6111 AR-1-1010 /73

SJB Architects
Level 2
490 Crown Street
Surry Hills NSW
2010 Australia
T 61 2 9380 9911
F 61 2 9380 9922
www.sjb.com.au

 

STAGE 2-
FUTURE DEVELOPMENT

In accepting and utilising this document the recipient agrees that SJB Architects (NSW) Pty Ltd, ACN 081 094 724 T/A SJB Architects, retain all common law, statutory law and other rights including copyright and intellectual property rights. The recipient agrees not to use this document for any purpose other than its intended use; to waive all claims against SJB Architects resulting from unauthorised changes; or to reuse the document on other projects without the prior written consent of SJB Architects. Under no circumstances shall transfer of this document be deemed a sale. SJB Architects makes no warranties of fitness for any purpose. The Builder/Contractor shall verify job dimensions prior to any work commencing. Use figured dimensions only. Do not scale drawings.

Nominated Architects: Adam Haddow-7188 | John Pradel-7004

DA ISSUE

Rev	Date	Revision
66	24.01.2020	PRELIMINARY ISSUE
67	06.02.2020	PRELIMINARY ISSUE - LANDSCAPE UPDATES
68	06.02.2020	PRE DA ISSUE
69	13.02.2020	TRAFFIC COORDINATION
70	20.02.2020	TRAFFIC COORDINATION
71	20.02.2020	ISSUED FOR BASIC COORDINATION
72	28.02.2020	DRAFT DA ISSUE
73	04.03.2020	ISSUED FOR DA

Structural Engineer	ROBERT BIRD GROUP
Mechanical / Hydraulic Engineer	JHA CONSULTING ENGINEERS
Electrical Engineer	JHA CONSULTING ENGINEERS
Fire Engineer	OLSSON FIRE & RISK
Access Consultant	ACCESSIBLE BUILDING SOLUTIONS
Basis	EMF GRIFFITHS
Building Key	

Residential Parking
Visitor Parking
Commercial Parking
Service Parking
Accessible Parking

Client



Project
634-652 HIGH ST & 87-91 UNION RD,
PENRITH

Drawing Name
1000 OVERALL PLANS
GA FLOOR PLAN - LEVEL 01

Date
04.03.2020

Scale
1 : 200

Sheet Size
@ A1

Drawn
GT


Chk.
MG

Job No.
6111

Drawing No.
AR-1-1011

Revision
/73

SJB Architects
Level 2
490 Crown Street
Surry Hills NSW
2010 Australia
T 61 2 9380 9911
F 61 2 9380 9922
www.sjb.com.au

 

STAGE 2-
FUTURE DEVELOPMENT

In accepting and utilising this document the recipient agrees that SJB Architects (NSW) Pty. Ltd. ACN 081 094 724 T/A SJB Architects, retain all common law, statutory law and other rights including copyright and intellectual property rights. The recipient agrees not to use this document for any purpose other than its intended use; to waive all claims against SJB Architects resulting from unauthorised changes; or to reuse the document on other projects without the prior written consent of SJB Architects. Under no circumstances shall transfer of this document be deemed a sale. SJB Architects makes no warranties of fitness for any purpose. The Builder/Contractor shall verify job dimensions prior to any work commencing. Use figured dimensions only. Do not scale drawings.

Nominated Architects: Adam Haddow-7188 | John Pradel-7004

DA ISSUE

Rev	Date	Revision
66	24.01.2020	PRELIMINARY ISSUE
67	06.02.2020	PRELIMINARY ISSUE - LANDSCAPE UPDATES
68	06.02.2020	PRE DA ISSUE
69	13.02.2020	TRAFFIC COORDINATION
70	20.02.2020	TRAFFIC COORDINATION
71	20.02.2020	ISSUED FOR BASIC COORDINATION
72	28.02.2020	DRAFT DA ISSUE
73	04.03.2020	ISSUED FOR DA

Structural Engineer
ROBERT BIRD GROUP

Mechanical / Hydraulic Engineer
JHA CONSULTING ENGINEERS

Electrical Engineer
JHA CONSULTING ENGINEERS

Fire Engineer
OLSSON FIRE & RISK

Access Consultant
ACCESSIBLE BUILDING SOLUTIONS

Basis
EMF GRIFFITHS

Building Key

- Residential Parking
- Visitor Parking
- Commercial Parking
- Service Parking
- Accessible Parking

Client



Project
**634-652 HIGH ST & 87-91 UNION RD,
PENRITH**

Drawing Name
**1000 OVERALL PLANS
GA FLOOR PLAN - LEVEL 02**

Date
04.03.2020

Scale
1 : 200

Sheet Size
@ A1

Drawn
GT


Chk.
MG

Job No.
6111

Drawing No.
AR-1-1012

Revision
/73

SJB Architects
Level 2
490 Crown Street
Surry Hills NSW
2010 Australia
T 61 2 9380 9911
F 61 2 9380 9922
www.sjb.com.au

 

STAGE 2-
FUTURE DEVELOPMENT

In accepting and utilising this document the recipient agrees that SJB Architects (NSW) Pty. Ltd. ACN 081 094 724 T/A SJB Architects, retain all common law, statutory law and other rights including copyright and intellectual property rights. The recipient agrees not to use this document for any purpose other than its intended use; to waive all claims against SJB Architects resulting from unauthorised changes; or to reuse the document on other projects without the prior written consent of SJB Architects. Under no circumstances shall transfer of this document be deemed a sale. SJB Architects makes no warranties of fitness for any purpose. The Builder/Contractor shall verify job dimensions prior to any work commencing. Use figured dimensions only. Do not scale drawings.

Nominated Architects: Adam Haddow-7188 | John Pradel-7004

DA ISSUE

Rev	Date	Revision
66	24.01.2020	PRELIMINARY ISSUE
67	06.02.2020	PRELIMINARY ISSUE - LANDSCAPE UPDATES
68	06.02.2020	PRE DA ISSUE
69	13.02.2020	TRAFFIC COORDINATION
70	20.02.2020	TRAFFIC COORDINATION
71	20.02.2020	ISSUED FOR BASIC COORDINATION
72	28.02.2020	DRAFT DA ISSUE
73	04.03.2020	ISSUED FOR DA

Structural Engineer

ROBERT BIRD GROUP

Mechanical / Hydraulic Engineer

JHA CONSULTING ENGINEERS

Electrical Engineer

JHA CONSULTING ENGINEERS

Fire Engineer

OLSSON FIRE & RISK

Access Consultant

ACCESSIBLE BUILDING SOLUTIONS

Basix

EMF GRIFFITHS

Building Key

- Residential Parking
- Visitor Parking
- Commercial Parking
- Service Parking
- Accessible Parking

Client



Project

634-652 HIGH ST & 87-91 UNION RD,
PENRITH

Drawing Name

1000 OVERALL PLANS
GA FLOOR PLAN - LEVEL 03

Date Scale Sheet Size
04.03.2020 1 : 200 @ A1

Drawn Chk.
GT MG

Job No. Drawing No. Revision
6111 AR-1-1013 /73

SJB Architects
Level 2
490 Crown Street
Surry Hills NSW
2010 Australia
T 61 2 9380 9911
F 61 2 9380 9922
www.sjb.com.au



0 2m 4m 10m 20m
1:200

STAGE 2-
FUTURE DEVELOPMENT

In accepting and utilising this document the recipient agrees that SJB Architects (NSW) Pty Ltd, ACN 081 094 724 T/A SJB Architects, retain all common law, statutory law and other rights including copyright and intellectual property rights. The recipient agrees not to use this document for any purpose other than its intended use; to waive all claims against SJB Architects resulting from unauthorised changes; or to reuse the document on other projects without the prior written consent of SJB Architects. Under no circumstances shall transfer of this document be deemed a sale. SJB Architects makes no warranties of fitness for any purpose. The Builder/Contractor shall verify job dimensions prior to any work commencing. Use figured dimensions only. Do not scale drawings.

Nominated Architects: Adam Haddow-7188 | John Pradel-7004

DA ISSUE

Rev	Date	Revision
66	24.01.2020	PRELIMINARY ISSUE
67	06.02.2020	PRELIMINARY ISSUE - LANDSCAPE UPDATES
68	06.02.2020	PRE DA ISSUE
69	13.02.2020	TRAFFIC COORDINATION
70	20.02.2020	TRAFFIC COORDINATION
71	20.02.2020	ISSUED FOR BASIC COORDINATION
72	28.02.2020	DRAFT DA ISSUE
73	04.03.2020	ISSUED FOR DA

Structural Engineer
ROBERT BIRD GROUP

Mechanical / Hydraulic Engineer
JHA CONSULTING ENGINEERS

Electrical Engineer
JHA CONSULTING ENGINEERS

Fire Engineer
OLSSON FIRE & RISK

Access Consultant
ACCESSIBLE BUILDING SOLUTIONS

Basix
EMF GRIFFITHS

Building Key

- Residential Parking
- Visitor Parking
- Commercial Parking
- Service Parking
- Accessible Parking

Client



Project
**634-652 HIGH ST & 87-91 UNION RD,
PENRITH**

Drawing Name
**1000 OVERALL PLANS
GA FLOOR PLAN - LEVEL 04**

Date
04.03.2020

Scale
1 : 200

Sheet Size
@ A1

Drawn
GT


Chk.
MG

Job No.
6111

Drawing No.
AR-1-1014

Revision
/73

SJB Architects
Level 2
490 Crown Street
Surry Hills NSW
2010 Australia
T 61 2 9380 9911
F 61 2 9380 9922
www.sjb.com.au

 

STAGE 2-
FUTURE DEVELOPMENT

In accepting and utilising this document the recipient agrees that SJB Architecture (NSW) Pty. Ltd. ACN 081 094 724 T/A SJB Architects, retain all common law, statutory law and other rights including copyright and intellectual property rights. The recipient agrees not to use this document for any purpose other than its intended use, to waive all claims against SJB Architects resulting from unauthorised changes, or to reuse the document on other projects without the prior written consent of SJB Architects. Under no circumstances shall transfer of this document be deemed a sale. SJB Architects makes no warranties of fitness for any purpose. The Builder/Contractor shall verify job dimensions prior to any work commencing. Use figured dimensions only. Do not scale drawings.

Nominated Architects: Adam Haddow-7188 | John Pradel-7004

DA ISSUE

Rev	Date	Revision
66	24.01.2020	PRELIMINARY ISSUE
67	06.02.2020	PRELIMINARY ISSUE - LANDSCAPE UPDATES
68	06.02.2020	PRE DA ISSUE
69	20.02.2020	ISSUED FOR BASIX COORDINATION
70	26.02.2020	ISSUED FOR LANDSCAPE COORDINATION
71	27.02.2020	ISSUED FOR LANDSCAPE COORDINATION
72	28.02.2020	DRAFT DA ISSUE
73	04.03.2020	ISSUED FOR DA

Structural Engineer

ROBERT BIRD GROUP

Mechanical / Hydraulic Engineer

JHA CONSULTING ENGINEERS

Electrical Engineer

JHA CONSULTING ENGINEERS

Fire Engineer

OLSSON FIRE & RISK

Access Consultant

ACCESSIBLE BUILDING SOLUTIONS

Basix

EMF GRIFFITHS

Building Key

- 1B
- 1B + ST
- 2B/2BTH
- 2B
- 2B + ST/M
- 3B
- 1800mm PRIVACY SCREENS

Client



Project

634-652 HIGH ST & 87-91 UNION RD,
PENRITH

Drawing Name


1000 OVERALL PLANS
GA FLOOR PLAN - LEVEL 05

Date Scale Sheet Size
04.03.2020 1 : 200 @ A1

Drawn Chk.
GT MG

Job No. Drawing No. Revision
6111 AR-1-1015 /73

SJB Architects
Level 2
490 Crown Street
Surry Hills NSW
2010 Australia
T 61 2 9380 9911
F 61 2 9380 9922
www.sjb.com.au

 

STAGE 2-
FUTURE DEVELOPMENT

In accepting and utilising this document the recipient agrees that SJB Architecture (NSW) Pty. Ltd. ACN 081 094 724 T/A SJB Architects, retain all common law, statutory law and other rights including copyright and intellectual property rights. The recipient agrees not to use this document for any purpose other than its intended use, to waive all claims against SJB Architects resulting from unauthorised changes, or to reuse the document on other projects without the prior written consent of SJB Architects. Under no circumstances shall transfer of this document be deemed a sale. SJB Architects makes no warranties of fitness for any purpose. The Builder/Contractor shall verify job dimensions prior to any work commencing. Use figured dimensions only. Do not scale drawings.

Nominated Architects: Adam Haddow-7188 | John Pradel-7004

DA ISSUE

Rev	Date	Revision
66	24.01.2020	PRELIMINARY ISSUE
67	06.02.2020	PRE DA ISSUE
68	20.02.2020	ISSUED FOR BASIX COORDINATION
69	28.02.2020	DRAFT DA ISSUE
70	04.03.2020	ISSUED FOR DA

Structural Engineer
ROBERT BIRD GROUP

Mechanical / Hydraulic Engineer
JHA CONSULTING ENGINEERS

Electrical Engineer
JHA CONSULTING ENGINEERS

Fire Engineer
OLSSON FIRE & RISK

Access Consultant
ACCESSIBLE BUILDING SOLUTIONS

Basix
EMF GRIFFITHS

Building Key

- 1B
- 1B + ST
- 2B/2BTH
- 2B
- 2B + ST/M
- 3B
- 1800mm PRIVACY SCREENS


Client



Project
634-652 HIGH ST & 87-91 UNION RD,
PENRITH

Drawing Name

1000 OVERALL PLANS
GA FLOOR PLAN - LEVEL 06

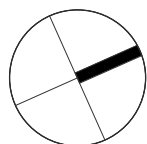

Date
04.03.2020

Scale
1 : 200

Sheet Size
@ A1

Drawn
GT


Chk.
MG

Job No.
6111

Drawing No.
AR-1-1016

Revision
/70

SJB Architects
Level 2
490 Crown Street
Surry Hills NSW
2010 Australia
T 61 2 9380 9911
F 61 2 9380 9922
www.sjb.com.au

 

STAGE 2-
FUTURE DEVELOPMENT

In accepting and utilising this document the recipient agrees that SJB Architects (NSW) Pty. Ltd. ACN 081 094 724 T/A SJB Architects, retain all common law, statutory law and other rights including copyright and intellectual property rights. The recipient agrees not to use this document for any purpose other than its intended use, to waive all claims against SJB Architects resulting from unauthorised changes, or to reuse the document on other projects without the prior written consent of SJB Architects. Under no circumstances shall transfer of this document be deemed a sale. SJB Architects makes no warranties of fitness for any purpose. The Builder/Contractor shall verify job dimensions prior to any work commencing. Use figured dimensions only. Do not scale drawings.

Nominated Architects: Adam Haddow-7188 | John Pradel-7004

DA ISSUE

Rev	Date	Revision
66	24.01.2020	PRELIMINARY ISSUE
67	06.02.2020	PRE DA ISSUE
68	20.02.2020	ISSUED FOR BASIX COORDINATION
69	28.02.2020	DRAFT DA ISSUE
70	04.03.2020	ISSUED FOR DA

Structural Engineer

ROBERT BIRD GROUP

Mechanical / Hydraulic Engineer

JHA CONSULTING ENGINEERS

Electrical Engineer

JHA CONSULTING ENGINEERS

Fire Engineer

OLSSON FIRE & RISK

Access Consultant

ACCESSIBLE BUILDING SOLUTIONS

Basix

EMF GRIFFITHS

Building Key

- 1B
- 1B + ST
- 2B/2BTH
- 2B
- 2B + ST/M
- 3B
- 1800mm PRIVACY SCREENS

Client



Project

634-652 HIGH ST & 87-91 UNION RD,
PENRITH

Drawing Name


1000 OVERALL PLANS
GA FLOOR PLAN - LEVEL 07-08

Date Scale Sheet Size
04.03.2020 1 : 200 @ A1

Drawn Chk.
GT MG

Job No. Drawing No. Revision
6111 AR-1-1018 /70

SJB Architects
Level 2
490 Crown Street
Surry Hills NSW
2010 Australia
T 61 2 9380 9911
F 61 2 9380 9922
www.sjb.com.au

 

STAGE 2-
FUTURE DEVELOPMENT

In accepting and utilising this document the recipient agrees that SJB Architects (NSW) Pty. Ltd. ACN 081 094 724 T/A SJB Architects, retain all common law, statutory law and other rights including copyright and intellectual property rights. The recipient agrees not to use this document for any purpose other than its intended use, to waive all claims against SJB Architects resulting from unauthorised changes, or to reuse the document on other projects without the prior written consent of SJB Architects. Under no circumstances shall transfer of this document be deemed a sale. SJB Architects makes no warranties of fitness for any purpose. The Builder/Contractor shall verify job dimensions prior to any work commencing. Use figured dimensions only. Do not scale drawings.

Nominated Architects: Adam Haddow-7188 | John Pradel-7004

DA ISSUE

Rev	Date	Revision
66	24.01.2020	PRELIMINARY ISSUE
67	06.02.2020	PRE DA ISSUE
68	20.02.2020	ISSUED FOR BASIX COORDINATION
69	28.02.2020	DRAFT DA ISSUE
70	04.03.2020	ISSUED FOR DA

Structural Engineer
ROBERT BIRD GROUP

Mechanical / Hydraulic Engineer
JHA CONSULTING ENGINEERS

Electrical Engineer
JHA CONSULTING ENGINEERS

Fire Engineer
OLSSON FIRE & RISK

Access Consultant
ACCESSIBLE BUILDING SOLUTIONS

Basix
EMF GRIFFITHS

Building Key

- 1B
- 1B + ST
- 2B/2BTH
- 2B
- 2B + ST/M
- 3B
- 1800mm PRIVACY SCREENS


Client



Project
634-652 HIGH ST & 87-91 UNION RD,
PENRITH

Drawing Name

1000 OVERALL PLANS
GA FLOOR PLAN - LEVEL 09

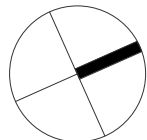

Date
04.03.2020

Scale
1 : 200

Sheet Size
@ A1

Drawn
GT


Chk.
MG

Job No.
6111

Drawing No.
AR-1-1019

Revision
/70

SJB Architects
Level 2
490 Crown Street
Surry Hills NSW
2010 Australia
T 61 2 9380 9911
F 61 2 9380 9922
www.sjb.com.au

 

STAGE 2-
FUTURE DEVELOPMENT

In accepting and utilising this document the recipient agrees that SJB Architects (NSW) Pty. Ltd. ACN 081 094 724 T/A SJB Architects, retain all common law, statutory law and other rights including copyright and intellectual property rights. The recipient agrees not to use this document for any purpose other than its intended use, to waive all claims against SJB Architects resulting from unauthorised changes, or to reuse the document on other projects without the prior written consent of SJB Architects. Under no circumstances shall transfer of this document be deemed a sale. SJB Architects makes no warranties of fitness for any purpose. The Builder/Contractor shall verify job dimensions prior to any work commencing. Use figured dimensions only. Do not scale drawings.

Nominated Architects: Adam Haddow-7188 | John Pradel-7004

DA ISSUE

Rev	Date	Revision
66	24.01.2020	PRELIMINARY ISSUE
67	06.02.2020	PRE DA ISSUE
68	20.02.2020	ISSUED FOR BASIX COORDINATION
69	28.02.2020	DRAFT DA ISSUE
70	04.03.2020	ISSUED FOR DA

Structural Engineer
ROBERT BIRD GROUP

Mechanical / Hydraulic Engineer
JHA CONSULTING ENGINEERS

Electrical Engineer
JHA CONSULTING ENGINEERS

Fire Engineer
OLSSON FIRE & RISK

Access Consultant
ACCESSIBLE BUILDING SOLUTIONS

Basix
EMF GRIFFITHS

Building Key

- 1B
- 1B + ST
- 2B/2BTH
- 2B
- 2B + ST/M
- 3B
- 1800mm PRIVACY SCREENS


Client



Project
634-652 HIGH ST & 87-91 UNION RD,
PENRITH

Drawing Name

1000 OVERALL PLANS
GA FLOOR PLAN - LEVEL 10 - 11

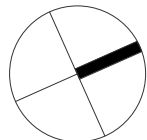

Date
04.03.2020

Scale
1 : 200

Sheet Size
@ A1

Drawn
SC


Chk.
MG

Job No.
6111

Drawing No.
AR-1-1020

Revision
/70

SJB Architects
Level 2
490 Crown Street
Surry Hills NSW
2010 Australia
T 61 2 9380 9911
F 61 2 9380 9922
www.sjb.com.au

 

STAGE 2-
FUTURE DEVELOPMENT

In accepting and utilising this document the recipient agrees that SJB Architects (NSW) Pty. Ltd. ACN 081 094 724 T/A SJB Architects, retain all common law, statutory law and other rights including copyright and intellectual property rights. The recipient agrees not to use this document for any purpose other than its intended use, to waive all claims against SJB Architects resulting from unauthorised changes, or to reuse the document on other projects without the prior written consent of SJB Architects. Under no circumstances shall transfer of this document be deemed a sale. SJB Architects makes no warranties of fitness for any purpose. The Builder/Contractor shall verify job dimensions prior to any work commencing. Use figured dimensions only. Do not scale drawings.

Nominated Architects: Adam Haddow-7188 | John Pradel-7004

DA ISSUE

Rev	Date	Revision
66	24.01.2020	PRELIMINARY ISSUE
67	06.02.2020	PRE DA ISSUE
68	20.02.2020	ISSUED FOR BASIX COORDINATION
69	28.02.2020	DRAFT DA ISSUE
70	04.03.2020	ISSUED FOR DA

Structural Engineer
ROBERT BIRD GROUP

Mechanical / Hydraulic Engineer
JHA CONSULTING ENGINEERS

Electrical Engineer
JHA CONSULTING ENGINEERS

Fire Engineer
OLSSON FIRE & RISK

Access Consultant
ACCESSIBLE BUILDING SOLUTIONS

Basix
EMF GRIFFITHS

Building Key


- 1B
- 1B + ST
- 2B/2BTH
- 2B
- 2B + ST/M
- 3B
- 1800mm PRIVACY SCREENS

Client



Project
634-652 HIGH ST & 87-91 UNION RD,
PENRITH

Drawing Name
1000 OVERALL PLANS
GA FLOOR PLAN - LEVEL 12

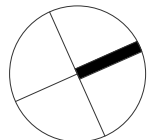

Date
04.03.2020

Scale
1 : 200

Sheet Size
@ A1

Drawn
SC


Chk.
MG

Job No.
6111

Drawing No.
AR-1-1022

Revision
/70

SJB Architects
Level 2
490 Crown Street
Surry Hills NSW
2010 Australia
T 61 2 9380 9911
F 61 2 9380 9922
www.sjb.com.au

 

STAGE 2-
FUTURE DEVELOPMENT

In accepting and utilising this document the recipient agrees that SJB Architects (NSW) Pty. Ltd. ACN 081 094 724 T/A SJB Architects, retain all common law, statutory law and other rights including copyright and intellectual property rights. The recipient agrees not to use this document for any purpose other than its intended use, to waive all claims against SJB Architects resulting from unauthorised changes, or to reuse the document on other projects without the prior written consent of SJB Architects. Under no circumstances shall transfer of this document be deemed a sale. SJB Architects makes no warranties of fitness for any purpose. The Builder/Contractor shall verify job dimensions prior to any work commencing. Use figured dimensions only. Do not scale drawings.

Nominated Architects: Adam Haddow-7188 | John Pradel-7004

DA ISSUE

Rev	Date	Revision
66	24.01.2020	PRELIMINARY ISSUE
67	06.02.2020	PRE DA ISSUE
68	20.02.2020	ISSUED FOR BASIX COORDINATION
69	28.02.2020	DRAFT DA ISSUE
70	04.03.2020	ISSUED FOR DA

Structural Engineer
ROBERT BIRD GROUP

Mechanical / Hydraulic Engineer
JHA CONSULTING ENGINEERS

Electrical Engineer
JHA CONSULTING ENGINEERS

Fire Engineer
OLSSON FIRE & RISK

Access Consultant
ACCESSIBLE BUILDING SOLUTIONS

Basix
EMF GRIFFITHS

Building Key


- 1B
- 1B + ST
- 2B/2BTH
- 2B
- 2B + ST/M
- 3B
- 1800mm PRIVACY SCREENS

Client



Project
634-652 HIGH ST & 87-91 UNION RD,
PENRITH

Drawing Name
1000 OVERALL PLANS
GA FLOOR PLAN - LEVEL 13

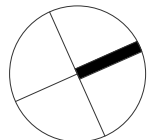

Date
04.03.2020

Scale
1 : 200

Sheet Size
@ A1

Drawn
GT


Chk.
MG

Job No.
6111

Drawing No.
AR-1-1023

Revision
/70

SJB Architects
Level 2
490 Crown Street
Surry Hills NSW
2010 Australia
T 61 2 9380 9911
F 61 2 9380 9922
www.sjb.com.au

 

STAGE 2-
FUTURE DEVELOPMENT

In accepting and utilising this document the recipient agrees that SJB Architects (NSW) Pty. Ltd. ACN 081 094 724 T/A SJB Architects, retain all common law, statutory law and other rights including copyright and intellectual property rights. The recipient agrees not to use this document for any purpose other than its intended use, to waive all claims against SJB Architects resulting from unauthorised changes, or to reuse the document on other projects without the prior written consent of SJB Architects. Under no circumstances shall transfer of this document be deemed a sale. SJB Architects makes no warranties of fitness for any purpose. The Builder/Contractor shall verify job dimensions prior to any work commencing. Use figured dimensions only. Do not scale drawings.

Nominated Architects: Adam Haddow-7188 | John Pradel-7004

DA ISSUE

Rev	Date	Revision
66	24.01.2020	PRELIMINARY ISSUE
67	06.02.2020	PRE DA ISSUE
68	20.02.2020	ISSUED FOR BASIX COORDINATION
69	28.02.2020	DRAFT DA ISSUE
70	04.03.2020	ISSUED FOR DA

Structural Engineer
ROBERT BIRD GROUP

Mechanical / Hydraulic Engineer
JHA CONSULTING ENGINEERS

Electrical Engineer
JHA CONSULTING ENGINEERS

Fire Engineer
OLSSON FIRE & RISK

Access Consultant
ACCESSIBLE BUILDING SOLUTIONS

Basix
EMF GRIFFITHS

Building Key

- 1B
- 1B + ST
- 2B/2BTH
- 2B
- 2B + ST/M
- 3B
- 1800mm PRIVACY SCREENS


Client



Project
634-652 HIGH ST & 87-91 UNION RD,
PENRITH

Drawing Name

1000 OVERALL PLANS
GA FLOOR PLAN - LEVEL 14

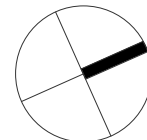


Date	Scale	Sheet Size
04.03.2020	1 : 200	@ A1

Drawn	Chk.
GT	MG

Job No.	Drawing No.	Revision
6111	AR-1-1024	/70

SJB Architects
Level 2
490 Crown Street
Surry Hills NSW
2010 Australia
T 61 2 9380 9911
F 61 2 9380 9922
www.sjb.com.au

 

STAGE 2-
FUTURE DEVELOPMENT

In accepting and utilising this document the recipient agrees that SJB Architects (NSW) Pty. Ltd. ACN 081 094 724 T/A SJB Architects, retain all common law, statutory law and other rights including copyright and intellectual property rights. The recipient agrees not to use this document for any purpose other than its intended use, to waive all claims against SJB Architects resulting from unauthorised changes, or to reuse the document on other projects without the prior written consent of SJB Architects. Under no circumstances shall transfer of this document be deemed a sale. SJB Architects makes no warranties of fitness for any purpose. The Builder/Contractor shall verify job dimensions prior to any work commencing. Use figured dimensions only. Do not scale drawings.

Nominated Architects: Adam Haddow-7188 | John Pradel-7004

DA ISSUE

Rev	Date	Revision
66	24.01.2020	PRELIMINARY ISSUE
67	06.02.2020	PRE DA ISSUE
68	20.02.2020	ISSUED FOR BASIX COORDINATION
69	28.02.2020	DRAFT DA ISSUE
70	04.03.2020	ISSUED FOR DA

Structural Engineer
ROBERT BIRD GROUP

Mechanical / Hydraulic Engineer
JHA CONSULTING ENGINEERS

Electrical Engineer
JHA CONSULTING ENGINEERS

Fire Engineer
OLSSON FIRE & RISK

Access Consultant
ACCESSIBLE BUILDING SOLUTIONS

Basix
EMF GRIFFITHS

Building Key


- 1B
- 1B + ST
- 2B/2BTH
- 2B
- 2B + ST/M
- 3B
- 1800mm PRIVACY SCREENS

Client



Project
634-652 HIGH ST & 87-91 UNION RD,
PENRITH

Drawing Name
1000 OVERALL PLANS
GA FLOOR PLAN - LEVEL 15

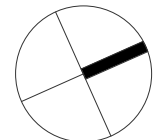

Date
04.03.2020

Scale
1 : 200

Sheet Size
@ A1

Drawn
GT



Chk.
MG

Job No.
6111

Drawing No.
AR-1-1025

Revision
/70

SJB Architects
Level 2
490 Crown Street
Surry Hills NSW
2010 Australia
T 61 2 9380 9911
F 61 2 9380 9922
www.sjb.com.au

 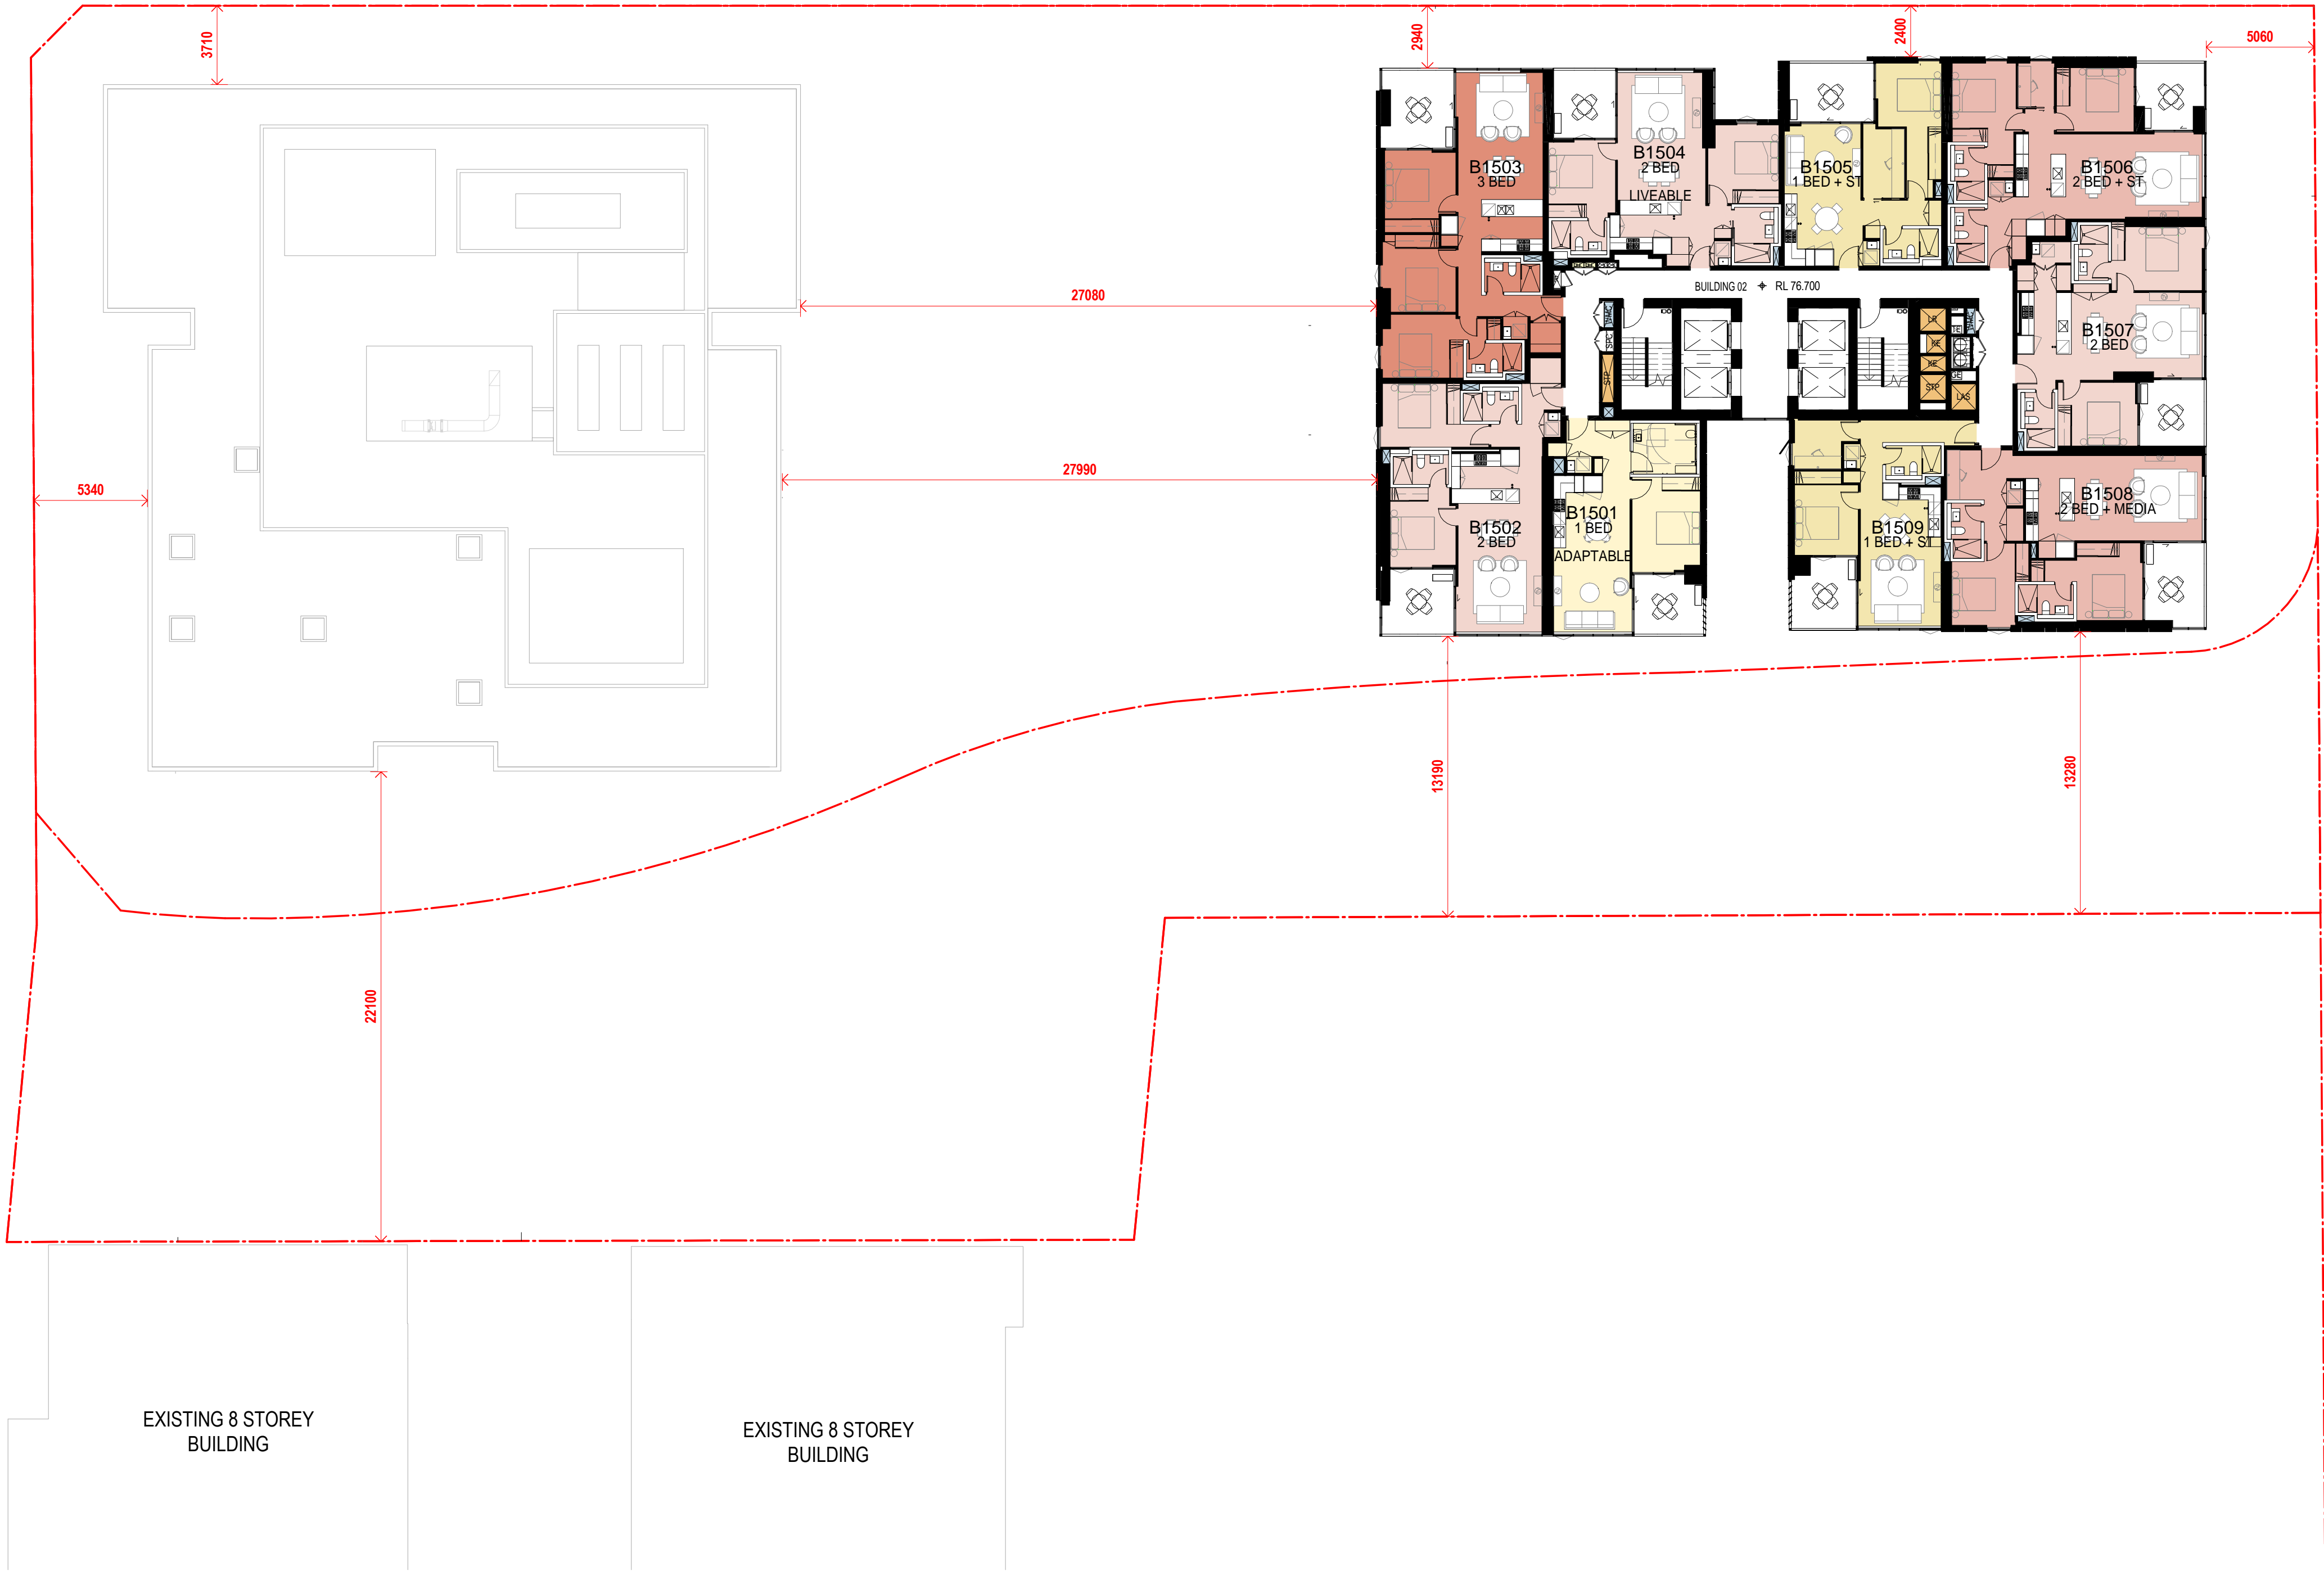

STAGE 2-
FUTURE DEVELOPMENT

In accepting and utilising this document the recipient agrees that SJB Architecture (NSW) Pty. Ltd. ACN 081 094 724 T/A SJB Architects, retain all common law, statutory law and other rights including copyright and intellectual property rights. The recipient agrees not to use this document for any purpose other than its intended use; to waive all claims against SJB Architects resulting from unauthorised changes; or to reuse the document on other projects without the prior written consent of SJB Architects. Under no circumstances shall transfer of this document be deemed a sale. SJB Architects makes no warranties of fitness for any purpose. The Builder/Contractor shall verify job dimensions prior to any work commencing. Use figured dimensions only. Do not scale drawings.

Nominated Architects: Adam Haddow-7188 | John Pradel-7004

DA ISSUE

Rev	Date	Revision
66	24.01.2020	PRELIMINARY ISSUE
67	06.02.2020	PRE DA ISSUE
68	20.02.2020	ISSUED FOR BASIX COORDINATION
69	28.02.2020	DRAFT DA ISSUE
70	04.03.2020	ISSUED FOR DA

Structural Engineer

ROBERT BIRD GROUP

Mechanical / Hydraulic Engineer

JHA CONSULTING ENGINEERS

Electrical Engineer

JHA CONSULTING ENGINEERS

Fire Engineer

OLSSON FIRE & RISK

Access Consultant

ACCESSIBLE BUILDING SOLUTIONS

Basix

EMF GRIFFITHS

Building Key

- 1B
- 1B + ST
- 2B/2BTH
- 2B
- 2B + ST/M
- 3B
- 1800mm PRIVACY SCREENS

Client




Project

634-652 HIGH ST & 87-91 UNION RD,
PENRITH

Drawing Name

1000 OVERALL PLANS
GA FLOOR PLAN - LEVEL 16 - 33

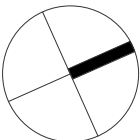


Date	Scale	Sheet Size
04.03.2020	1 : 200	@ A1

Drawn	Chk.
GT	MG

Job No.	Drawing No.	Revision
6111	AR-1-1026	/70

SJB Architects
Level 2
490 Crown Street
Surry Hills NSW
2010 Australia
T 61 2 9380 9911
F 61 2 9380 9922
www.sjb.com.au

 

STAGE 2-
FUTURE DEVELOPMENT

In accepting and utilising this document the recipient agrees that SJB Architects (NSW) Pty. Ltd. ACN 081 094 724 T/A SJB Architects, retain all common law, statutory law and other rights including copyright and intellectual property rights. The recipient agrees not to use this document for any purpose other than its intended use; to waive all claims against SJB Architects resulting from unauthorised changes; or to reuse the document on other projects without the prior written consent of SJB Architects. Under no circumstances shall transfer of this document be deemed a sale. SJB Architects makes no warranties of fitness for any purpose. The Builder/Contractor shall verify job dimensions prior to any work commencing. Use figured dimensions only. Do not scale drawings.

Nominated Architects: Adam Haddow-7188 | John Pradel-7004

DA ISSUE

Rev	Date	Revision
66	24.01.2020	PRELIMINARY ISSUE
67	06.02.2020	PRE DA ISSUE
68	17.02.2020	LANDSCAPE COORDINATION L34
69	20.02.2020	ISSUED FOR BASIX COORDINATION
70	26.02.2020	ISSUED FOR LANDSCAPE COORDINATION
71	28.02.2020	DRAFT DA ISSUE
72	04.03.2020	ISSUED FOR DA

Structural Engineer

ROBERT BIRD GROUP

Mechanical / Hydraulic Engineer

JHA CONSULTING ENGINEERS

Electrical Engineer

JHA CONSULTING ENGINEERS

Fire Engineer

OLSSON FIRE & RISK

Access Consultant

ACCESSIBLE BUILDING SOLUTIONS

Basix

EMF GRIFFITHS

Building Key

- 1B
- 1B + ST
- 2B/2BTH
- 2B
- 2B + ST/M
- 3B
- 1800mm PRIVACY SCREENS

Client




Project

634-652 HIGH ST & 87-91 UNION RD,
PENRITH

Drawing Name

1000 OVERALL PLANS
GA FLOOR PLAN - LEVEL 34

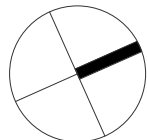


Date	Scale	Sheet Size
04.03.2020	1 : 200	@ A1

Drawn	Chk.
GT	MG

Job No.	Drawing No.	Revision
6111	AR-1-1032	/72

SJB Architects
Level 2
490 Crown Street
Surry Hills NSW
2010 Australia
T 61 2 9380 9911
F 61 2 9380 9922
www.sjb.com.au

 

STAGE 2-
FUTURE DEVELOPMENT

In accepting and utilising this document the recipient agrees that SJB Architects (NSW) Pty. Ltd. ACN 081 094 724 T/A SJB Architects, retain all common law, statutory law and other rights including copyright and intellectual property rights. The recipient agrees not to use this document for any purpose other than its intended use; to waive all claims against SJB Architects resulting from unauthorised changes; or to reuse the document on other projects without the prior written consent of SJB Architects. Under no circumstances shall transfer of this document be deemed a sale. SJB Architects makes no warranties of fitness for any purpose. The Builder/Contractor shall verify job dimensions prior to any work commencing. Use figured dimensions only. Do not scale drawings.

Nominated Architects: Adam Haddow-7188 | John Pradel-7004

DA ISSUE

Rev	Date	Revision
66	20.02.2020	ISSUED FOR BASIX COORDINATION
67	28.02.2020	DRAFT DA ISSUE
68	04.03.2020	ISSUED FOR DA

Structural Engineer
ROBERT BIRD GROUP

Mechanical / Hydraulic Engineer
JHA CONSULTING ENGINEERS

Electrical Engineer
JHA CONSULTING ENGINEERS

Fire Engineer
OLSSON FIRE & RISK

Access Consultant
ACCESSIBLE BUILDING SOLUTIONS

Basix
EMF GRIFFITHS

Building Key


- 1B
- 1B + ST
- 2B/2BTH
- 2B
- 2B + ST/M
- 3B
- 1800mm PRIVACY SCREENS

Client



Project
634-652 HIGH ST & 87-91 UNION RD,
PENRITH

Drawing Name
1000 OVERALL PLANS
GA FLOOR PLAN - LEVEL 35 - 36

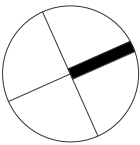


Date	Scale	Sheet Size
04.03.2020	1 : 200	@ A1

Drawn	Chk.
SC	MG

Job No.	Drawing No.	Revision
6111	AR-1-1033	/68

SJB Architects
Level 2
490 Crown Street
Surry Hills NSW
2010 Australia
T 61 2 9380 9911
F 61 2 9380 9922
www.sjb.com.au

 

In accepting and utilising this document the recipient agrees that SJB Architecture (NSW) Pty. Ltd. ACN 081 094 724 T/A SJB Architects, retain all common law, statutory law and other rights including copyright and intellectual property rights. The recipient agrees not to use this document for any purpose other than its intended use, to waive all claims against SJB Architects resulting from unauthorised changes, or to reuse the document on other projects without the prior written consent of SJB Architects. Under no circumstances shall transfer of this document be deemed a sale. SJB Architects makes no warranties of fitness for any purpose. The Builder/Contractor shall verify job dimensions prior to any work commencing. Use figured dimensions only. Do not scale drawings.

Nominated Architects: Adam Haddow-7188 | John Pradel-7004

DA ISSUE

Rev	Date	Revision
66	24.01.2020	PRELIMINARY ISSUE
67	06.02.2020	PRE DA ISSUE
68	20.02.2020	ISSUED FOR BASIX COORDINATION
69	28.02.2020	DRAFT DA ISSUE
70	03.03.2020	ISSUED FOR COORDINATION
71	04.03.2020	ISSUED FOR DA

Structural Engineer

ROBERT BIRD GROUP

Mechanical / Hydraulic Engineer

JHA CONSULTING ENGINEERS

Electrical Engineer

JHA CONSULTING ENGINEERS

Fire Engineer

OLSSON FIRE & RISK


Access Consultant

ACCESSIBLE BUILDING SOLUTIONS

Basix

EMF GRIFFITHS

Building Key

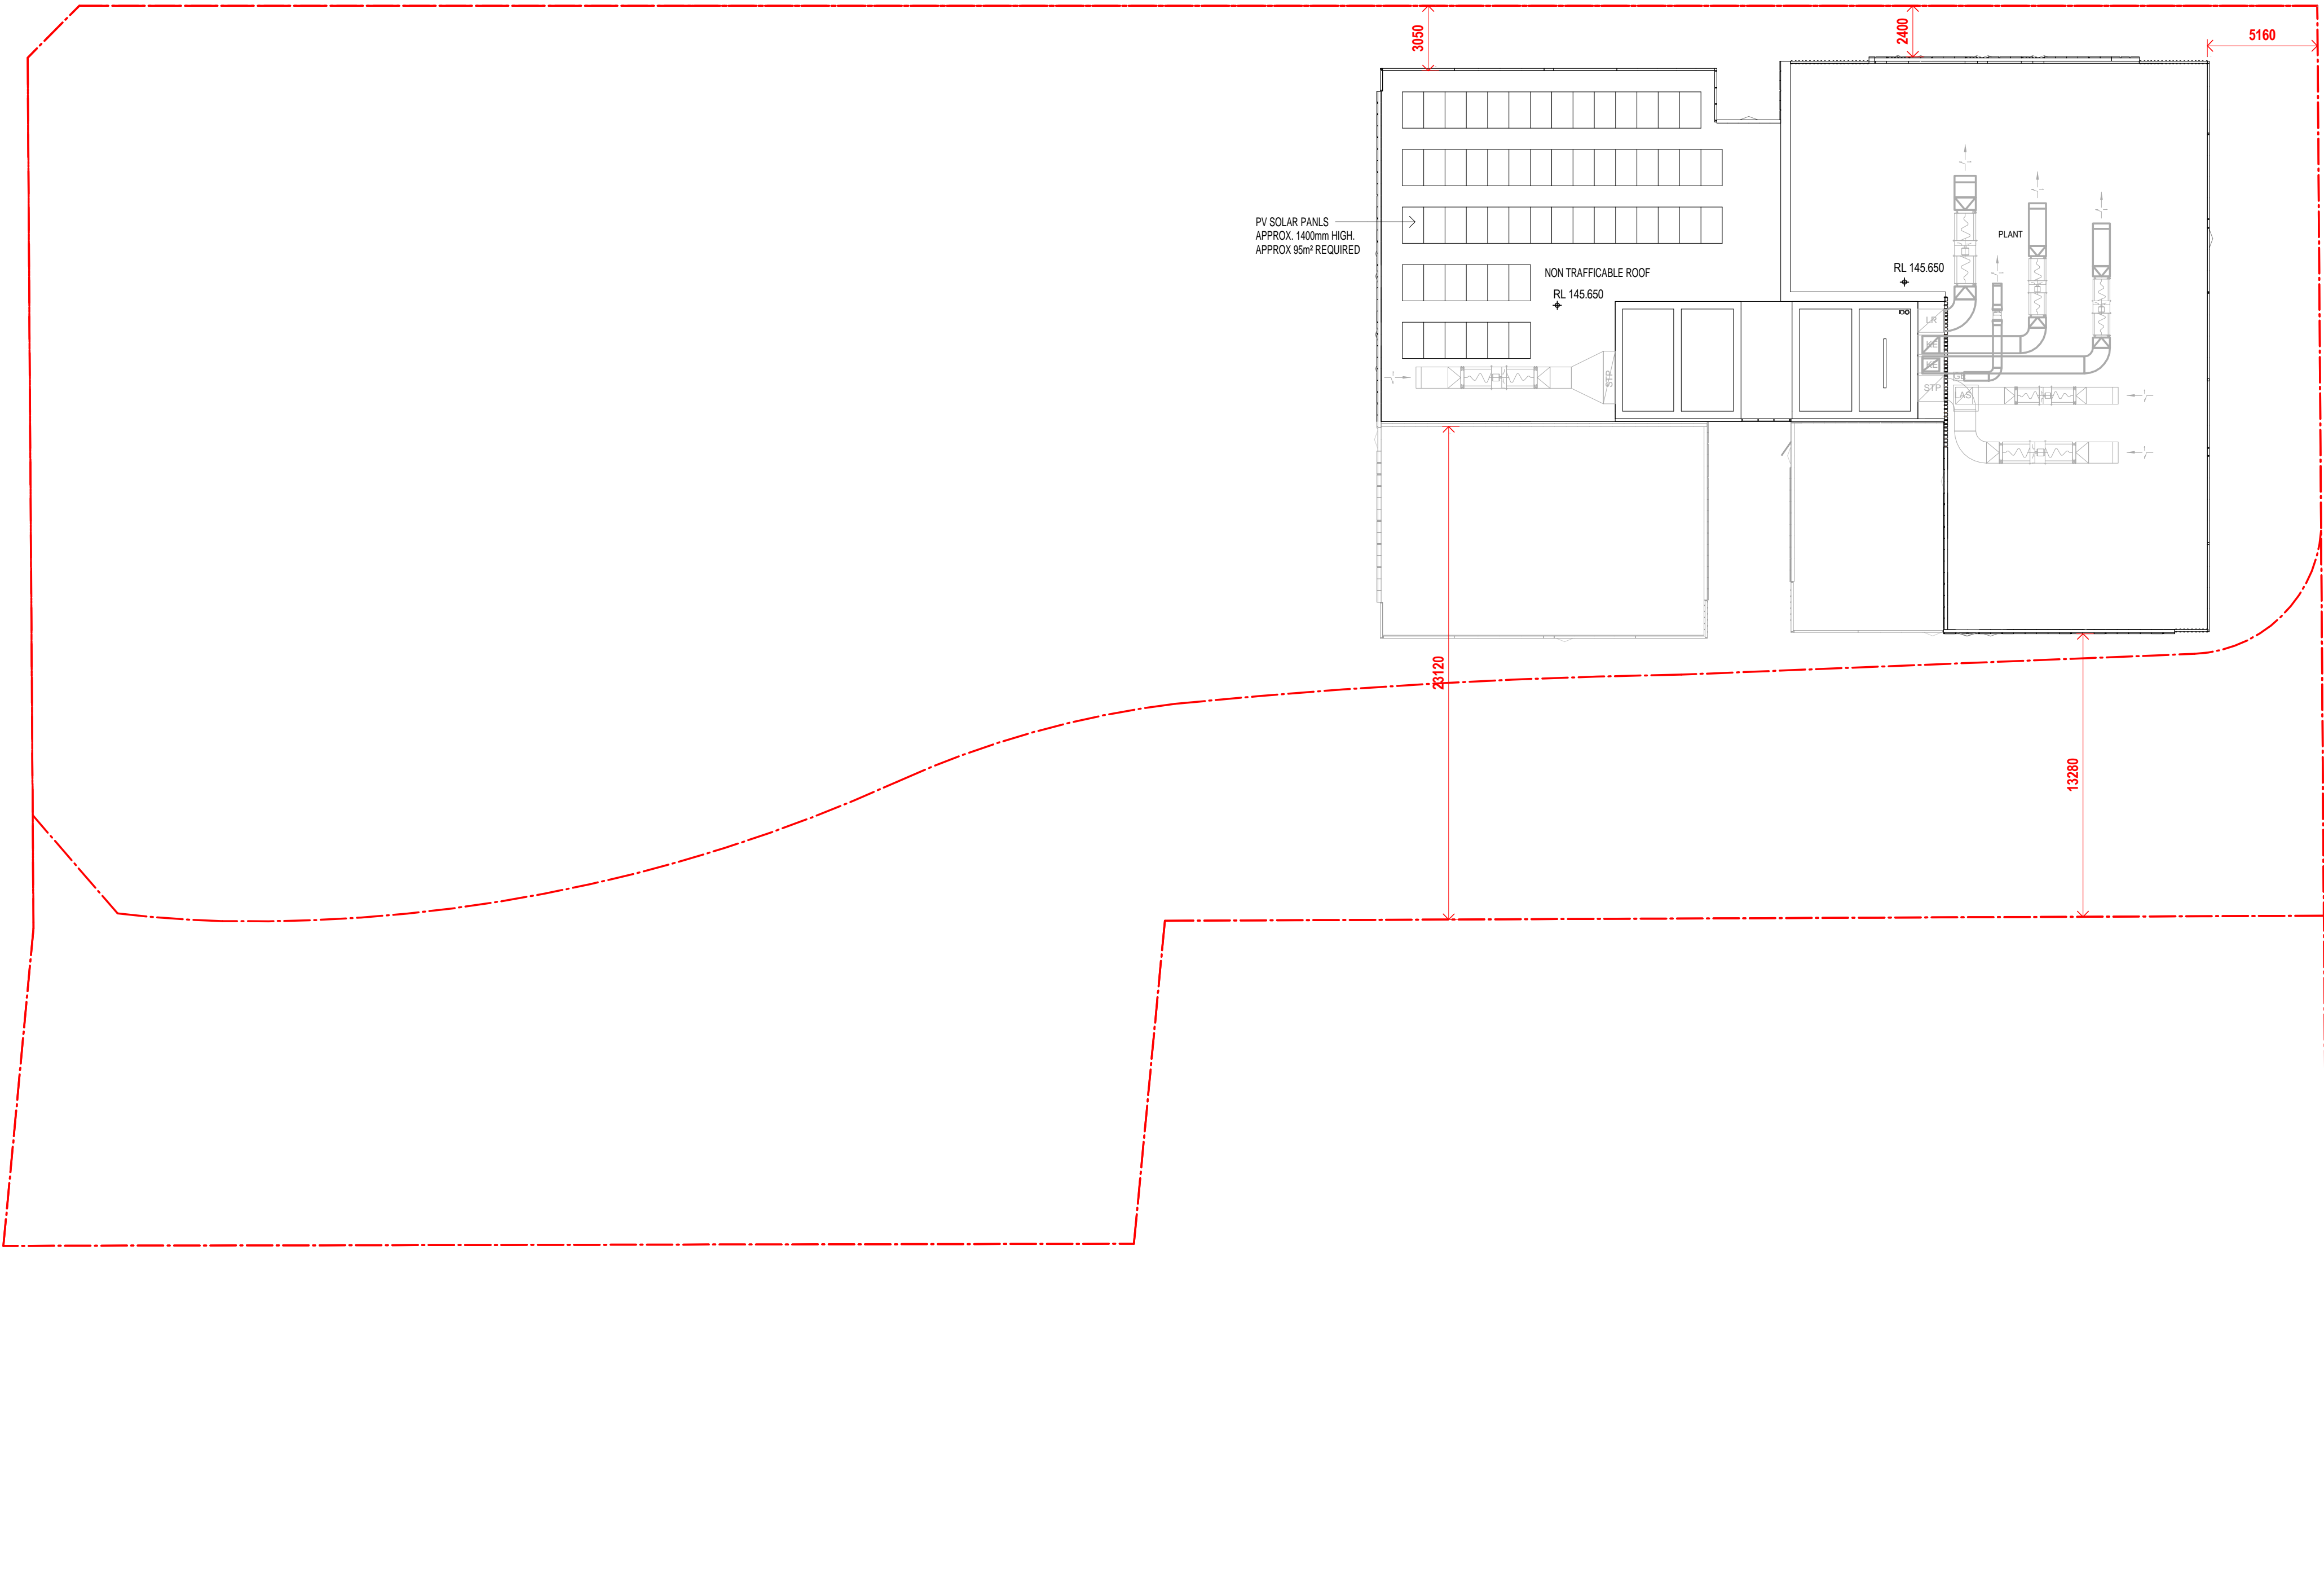

Client




Project

634-652 HIGH ST & 87-91 UNION RD,
PENRITH

Drawing Name

1000 OVERALL PLANS
GA FLOOR PLAN - ROOF

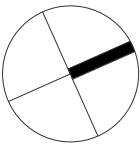

Date	Scale	Sheet Size
04.03.2020	1 : 200	@ A1


Drawn	Chk.
-------	------


GT	MG
----	----

Job No.	Drawing No.	Revision
---------	-------------	----------


6111	AR-1-1038	/71
------	-----------	-----

SJB Architects
Level 2
490 Crown Street
Surry Hills NSW
2010 Australia
T 61 2 9380 9911
F 61 2 9380 9922
www.sjb.com.au

 

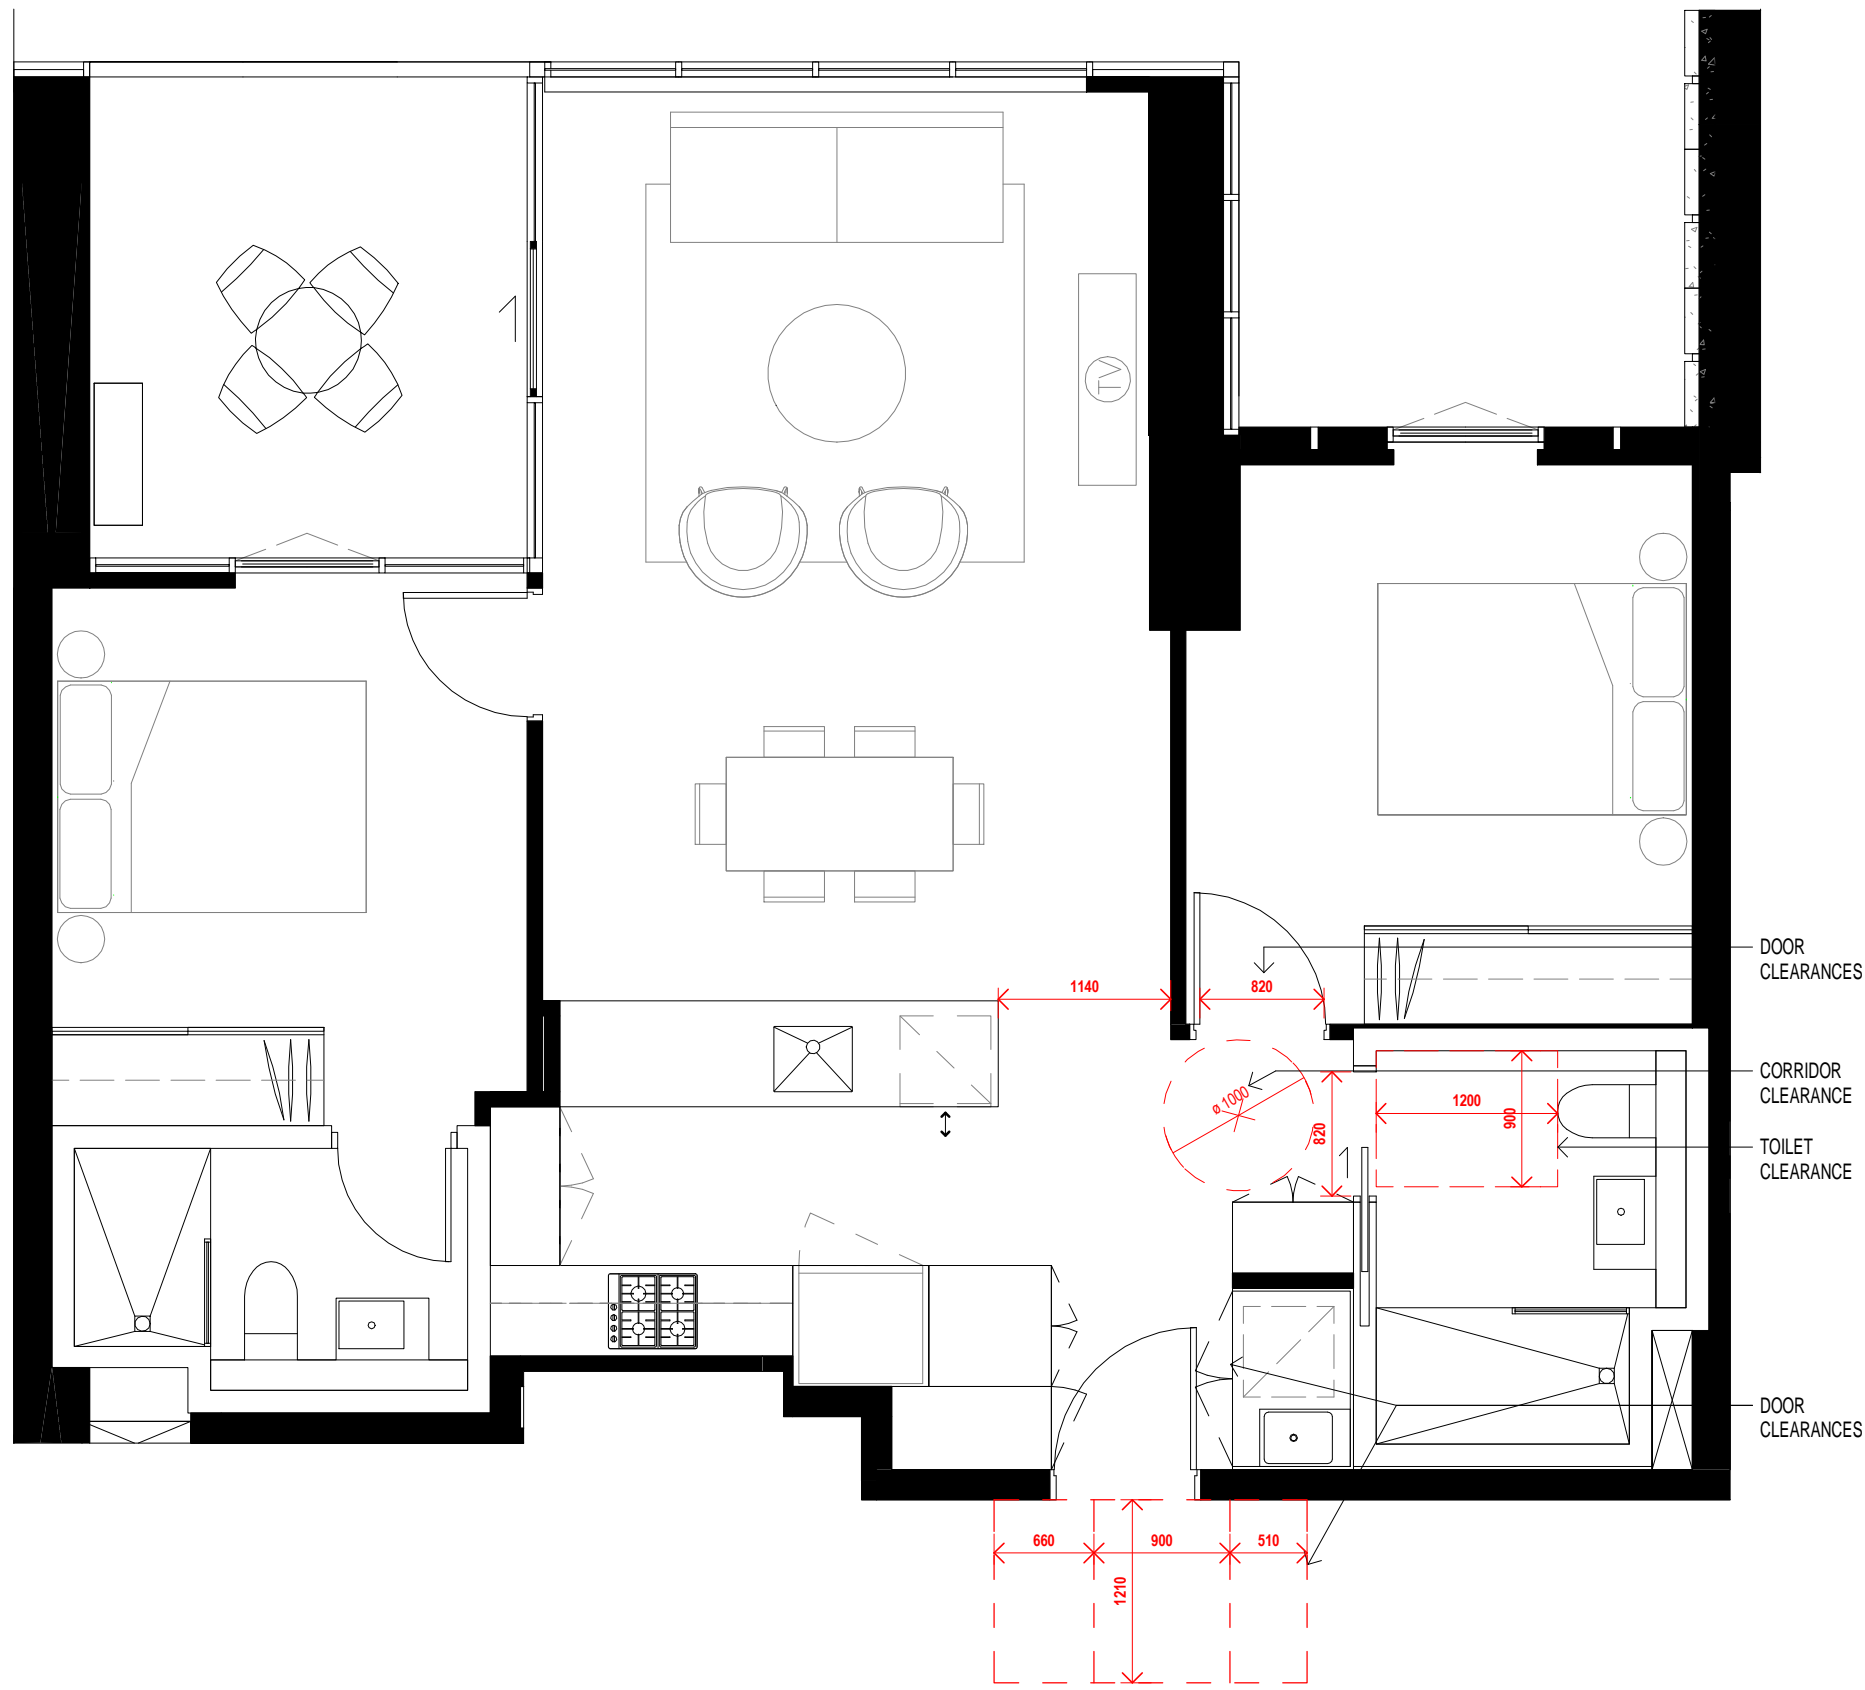

01 **LIVEABLE - APARTMENT B1204**
AR-1-0102B 1 : 50@A1

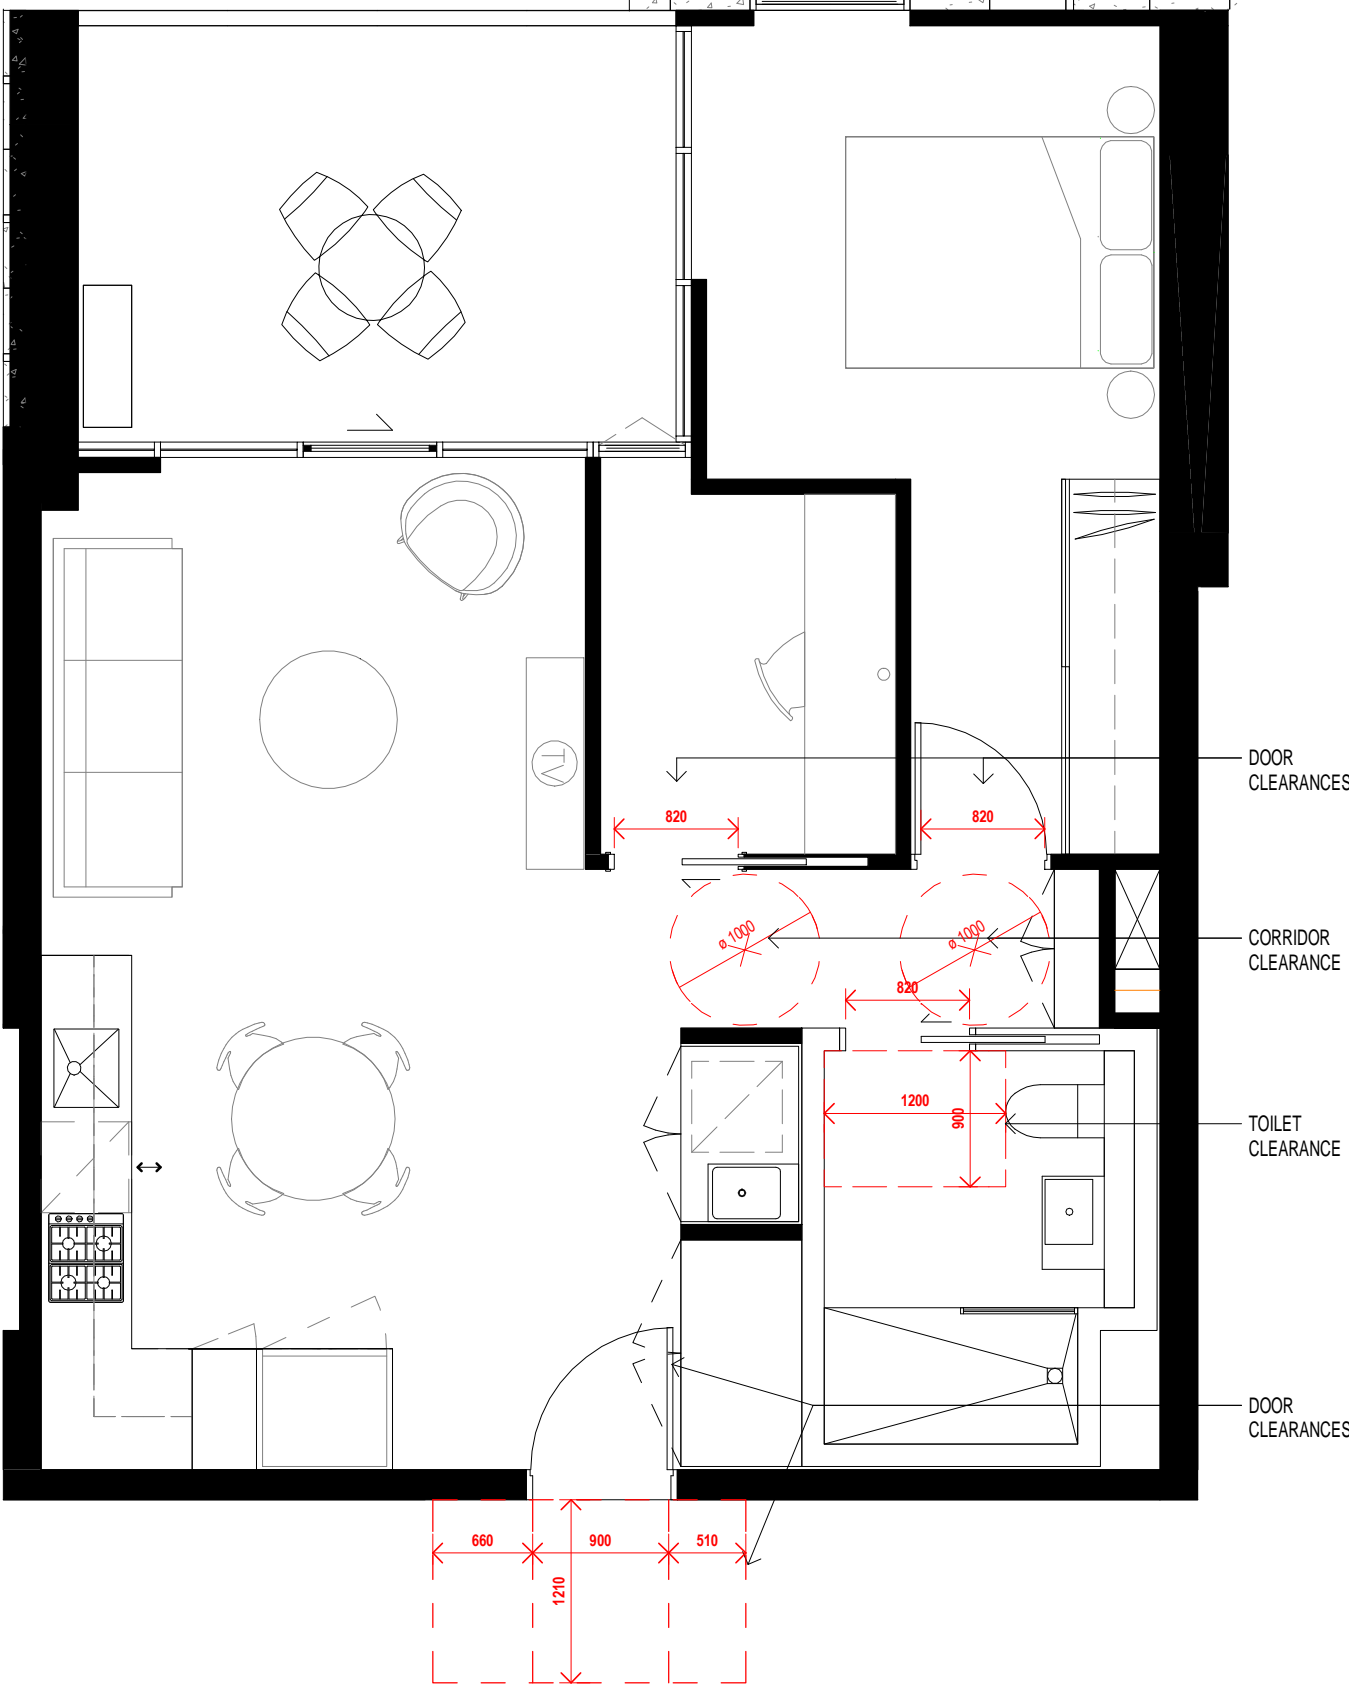

02 **LIVEABLE - APARTMENT B1205**
AR-1-0102B 1 : 50@A1

In accepting and utilising this document the recipient agrees that SJB Architecture (NSW) Pty. Ltd. ACN 081 094 724 T/A SJB Architects, retain all common law, statutory law and other rights including copyright and intellectual property rights. The recipient agrees not to use this document for any purpose other than its intended use; to waive all claims against SJB Architects resulting from unauthorised changes; or to reuse the document on other projects without the prior written consent of SJB Architects. Under no circumstances shall transfer of this document be deemed a sale. SJB Architects makes no warranties of fitness for any purpose. The Builder/Contractor shall verify job dimensions prior to any work commencing. Use figured dimensions only. Do not scale drawings.

Nominated Architects: Adam Haddow-7188 | John Pradel-7004

DA ISSUE

Rev	Date	Revision
66	24.01.2020	PRELIMINARY ISSUE
67	28.02.2020	DRAFT DA ISSUE
68	04.03.2020	ISSUED FOR DA

Structural Engineer

ROBERT BIRD GROUP

Mechanical / Hydraulic Engineer

JHA CONSULTING ENGINEERS

Electrical Engineer

JHA CONSULTING ENGINEERS

Fire Engineer

OLSSON FIRE & RISK

Access Consultant

ACCESSIBLE BUILDING SOLUTIONS

Basix

EMF GRIFFITHS

Building Key

Client



Project

**634-652 HIGH ST & 87-91 UNION RD,
PENRITH**

**LIVEABLE SCHEDULE -
BUILDING 02**

LEVEL	APARTMENT NO.
-------	---------------

T1_L5	B503
T2_L6	B605
T2_L7	B705
T2_L8	B805
T2_L9	B904
T2_L9	B905
T2_L10	B1004
T2_L10	B1005
T2_L11	B1104
T2_L11	B1105
T2_L12	B1204
T2_L12	B1205
T2_L13	B1304
T2_L14	B1404
T2_L15	B1504
T2_L16	B1604
T2_L17	B1704
T2_L18	B1804
T2_L19	B1904
T2_L20	B2004
T2_L21	B2104
T2_L22	B2204
T2_L23	B2304
T2_L24	B2404
T2_L25	B2504
T2_L26	B2604
T2_L27	B2704
T2_L28	B2804
T2_L29	B2904
T2_L30	B3004
T2_L31	B3104
T2_L32	B3204
T2_L33	B3304
T2_L34	B3402
T2_L35	B3502
T2_L36	B3602
TOTAL LIVEABLE APTS: 36	

SUMMARY

TOTAL NO. OF APARTMENTS	356
TOTAL NO. OF LIVEABLE APARTMENTS	36
% OF ADAPTABLE APARTMENTS REQUIRED	10%
% OF ADAPTABLE APARTMENTS	10%

Drawing Name

LIVEABLE UNITS

Date	Scale	Sheet Size
04.03.2020	1 : 50	@ A1


Drawn Chk.

GT MG


Job No.	Drawing No.	Revision
6111	AR-1-1101	/68

SJB Architects
Level 2
490 Crown Street
Surry Hills NSW
2010 Australia
T 61 2 9380 9911
F 61 2 9380 9922
www.sjb.com.au




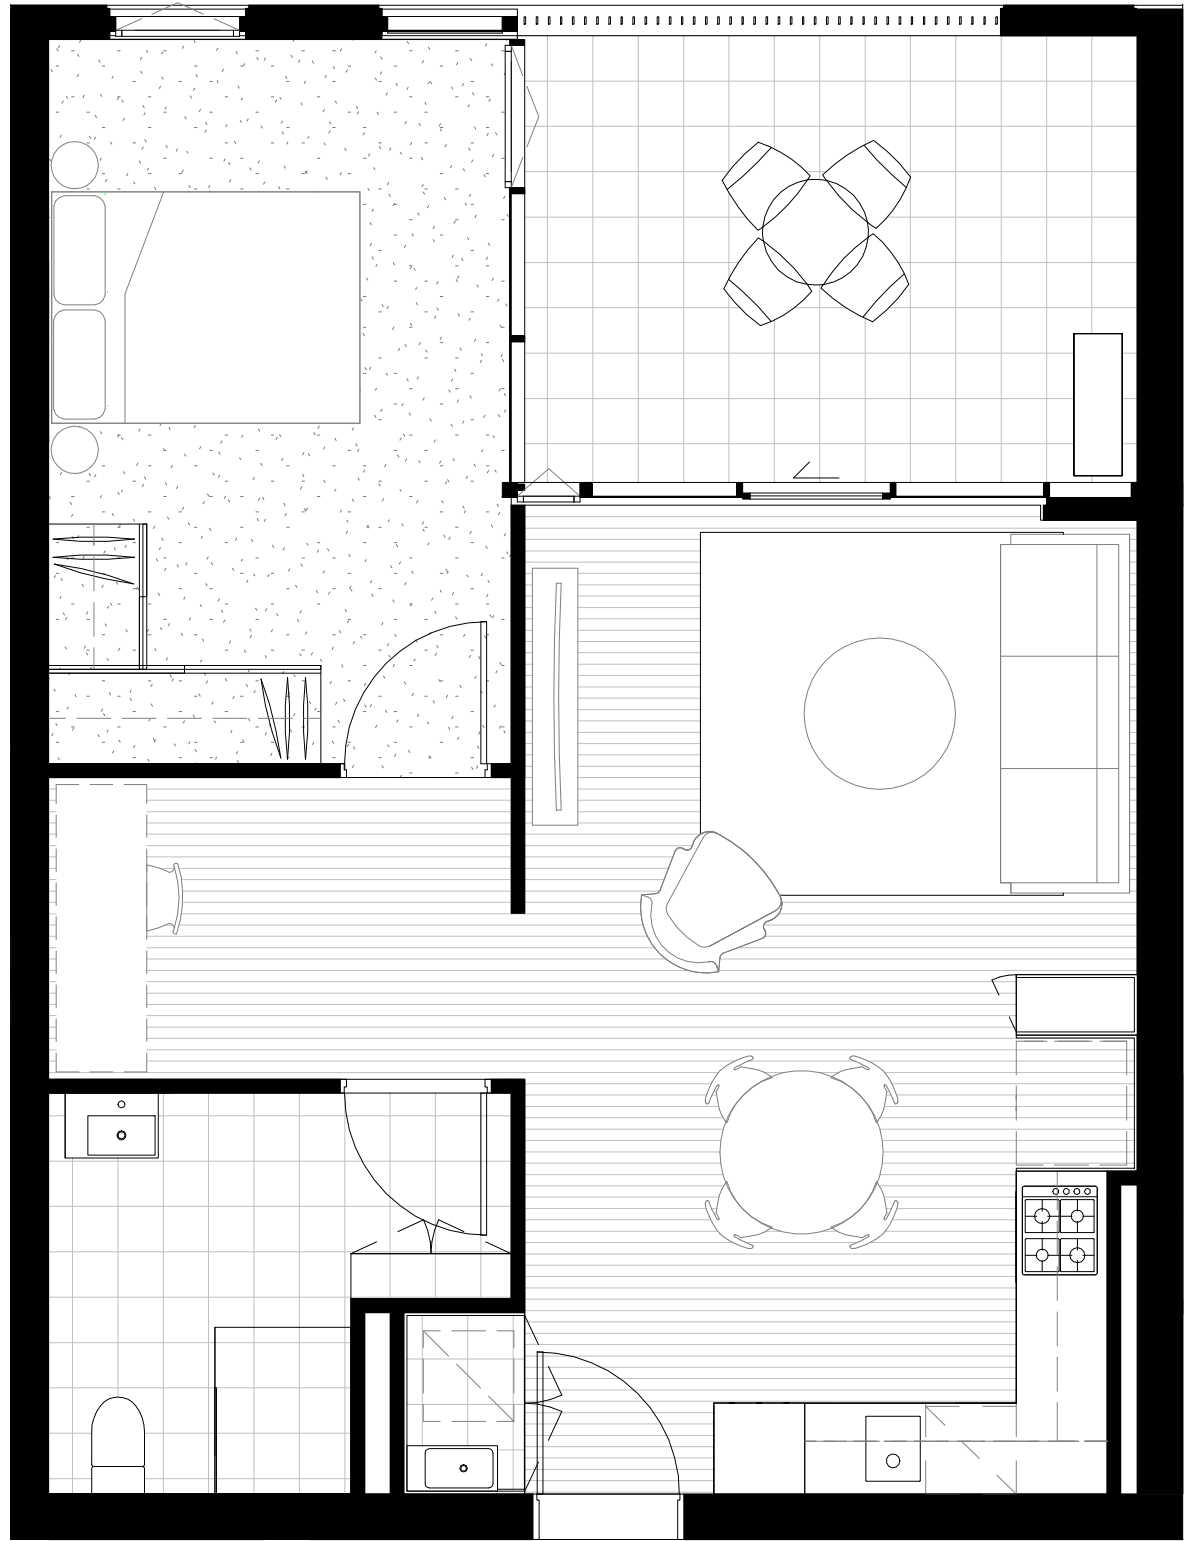

01 PRE-ADAPTABLE - APARTMENT A1204
AR-1-0102B 1: 50@A1

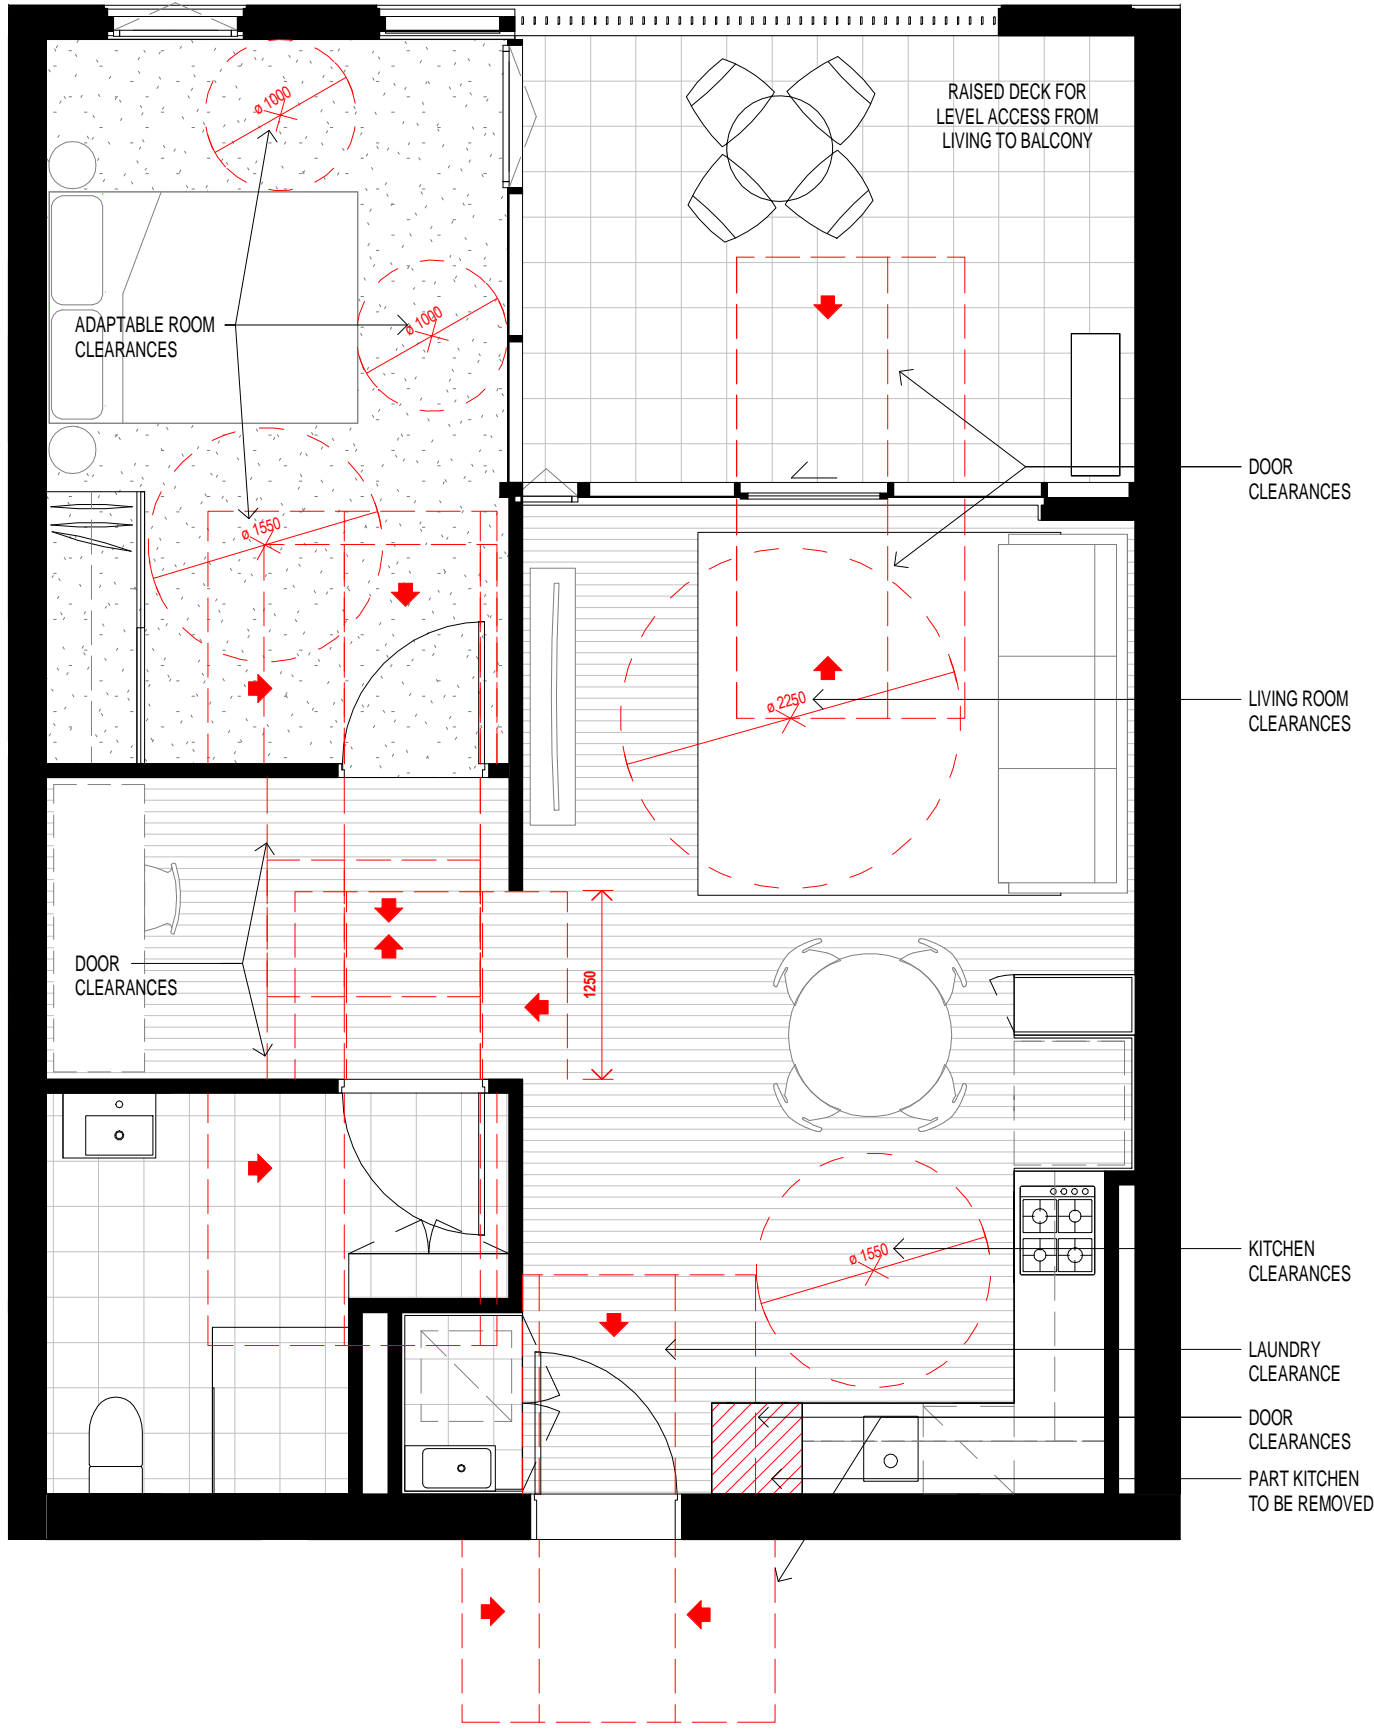

02 POST-ADAPTABLE - APARTMENT A1204
AR-1-0102B 1: 50@A1

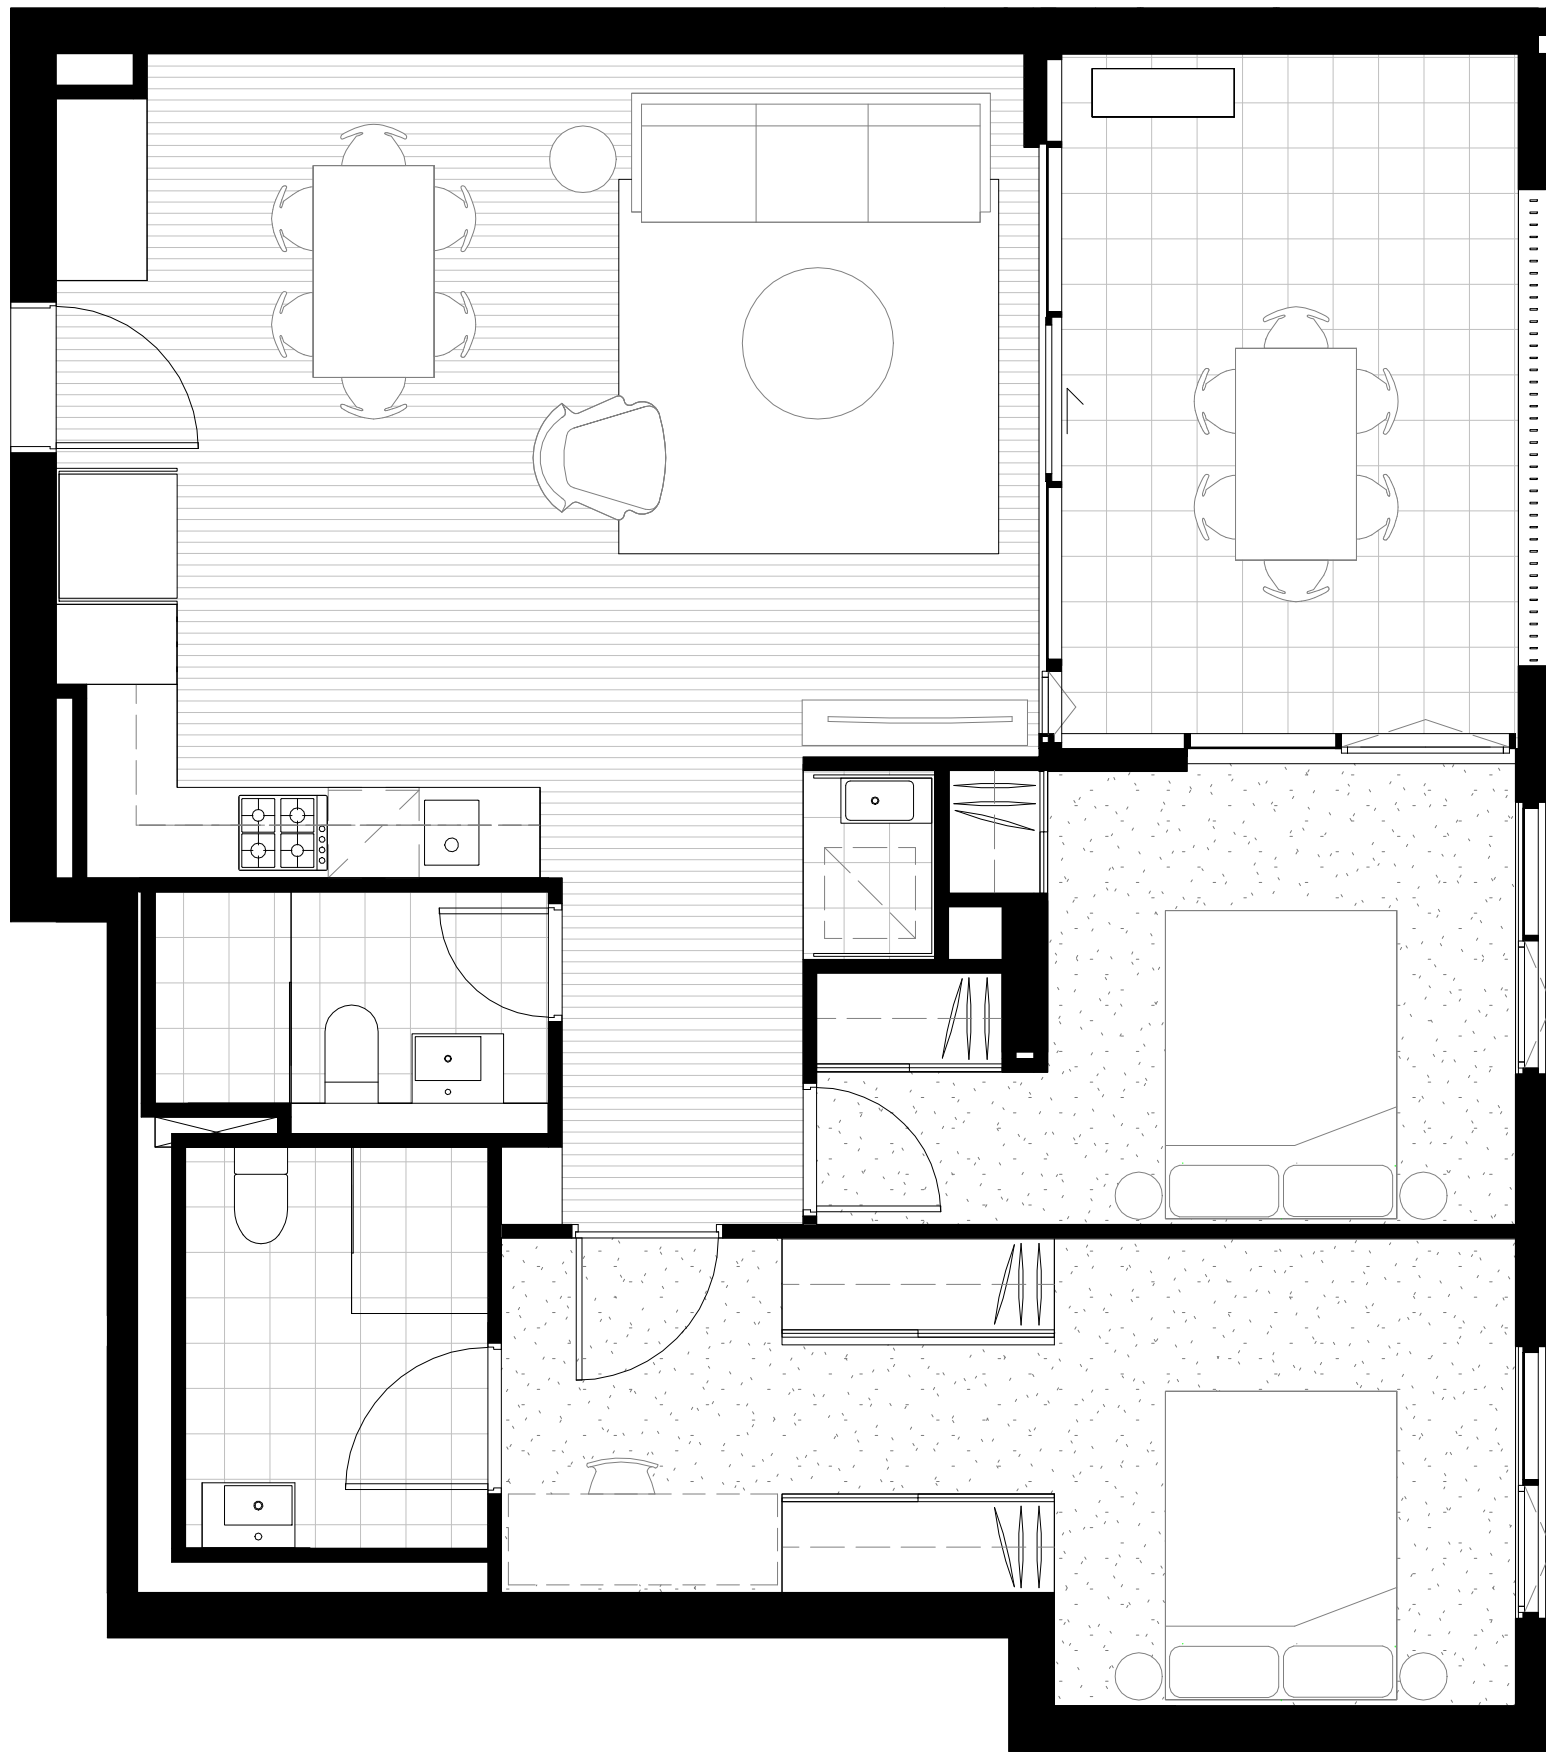

03 PRE-ADAPTABLE - APARTMENT A1207
AR-1-0102B 1: 50@A1



04 POST-ADAPTABLE - APARTMENT A1207
AR-1-0102B 1: 50@A1

ADAPTABLE SCHEDULE - BUILDING 01	
LEVEL	APARTMENT NO.
T1_L6	A604
T1_L7	A704
T1_L9	A907
T1_L10	A1007
T1_L11	A1107
T1_L12	A1207
T1_L12	A1204
T1_L13	A1307
TOTAL ADAPTABLE APTS: 8	

SUMMARY

TOTAL NO. OF APARTMENTS

356

TOTAL NO. OF ADAPTABLE APARTMENTS

36

% OF ADAPTABLE APARTMENTS REQUIRED

10%

% OF ADAPTABLE APARTMENTS

10%

ADAPTABLE SCHEDULE - BUILDING 02	
LEVEL	APARTMENT NO.
T2_L6	B601
T2_L7	B701
T2_L8	B801
T2_L9	B901
T2_L10	B1001
T2_L11	B1101
T2_L12	B1201
T2_L13	B1301
T2_L14	B1401
T2_L15	B1501
T2_L16	B1601
T2_L17	B1701
T2_L18	B1801
T2_L19	B1901
T2_L20	B2001
T2_L21	B2101
T2_L22	B2201
T2_L23	B2301
T2_L24	B2401
T2_L25	B2501
T2_L26	B2601
T2_L27	B2701
T2_L28	B2801
T2_L29	B2901
T2_L30	B3001
T2_L31	B3101
T2_L32	B3201
T2_L33	B3301
TOTAL ADAPTABLE APTS: 28	

In accepting and utilising this document the recipient agrees that SJB Architecture (NSW) Pty. Ltd. ACN 081 094 724 T/A SJB Architects, retain all common law, statutory law and other rights including copyright and intellectual property rights. The recipient agrees not to use this document for any purpose other than its intended use, to waive all claims against SJB Architects resulting from unauthorised changes, or to reuse the document on other projects without the prior written consent of SJB Architects. Under no circumstances shall transfer of this document be deemed a sale. SJB Architects makes no warranties of fitness for any purpose. The Builder/Contractor shall verify job dimensions prior to any work commencing. Use figured dimensions only. Do not scale drawings.

Nominated Architects: Adam Haddow-7188 | John Pradel-7004

DA ISSUE

Rev	Date	Revision
66	24.01.2020	PRELIMINARY ISSUE
67	31.01.2020	PRELIMINARY ISSUE
68	17.02.2020	ADAPTABLE APARTMENTS COORDINATION
69	28.02.2020	DRAFT DA ISSUE
70	04.03.2020	ISSUED FOR DA

Structural Engineer
ROBERT BIRD GROUP

Mechanical / Hydraulic Engineer
JHA CONSULTING ENGINEERS

Electrical Engineer
JHA CONSULTING ENGINEERS

Fire Engineer
OLSSON FIRE & RISK

Access Consultant
ACCESSIBLE BUILDING SOLUTIONS

Basix
EMF GRIFFITHS

Building Key

Client



Project
634-652 HIGH ST & 87-91 UNION RD,
PENRITH

Drawing Name

ADAPTABLE UNITS - BUILDING 01

Date
04.03.2020

Scale
1 : 50

Sheet Size
@ A1

Drawn
GT

Chk.
MG


Job No.
6111

Drawing No.
AR-1-1102


Revision
/70

SJB Architects
Level 2
490 Crown Street
Surry Hills NSW
2010 Australia
T 61 2 9380 9911
F 61 2 9380 9922
www.sjb.com.au



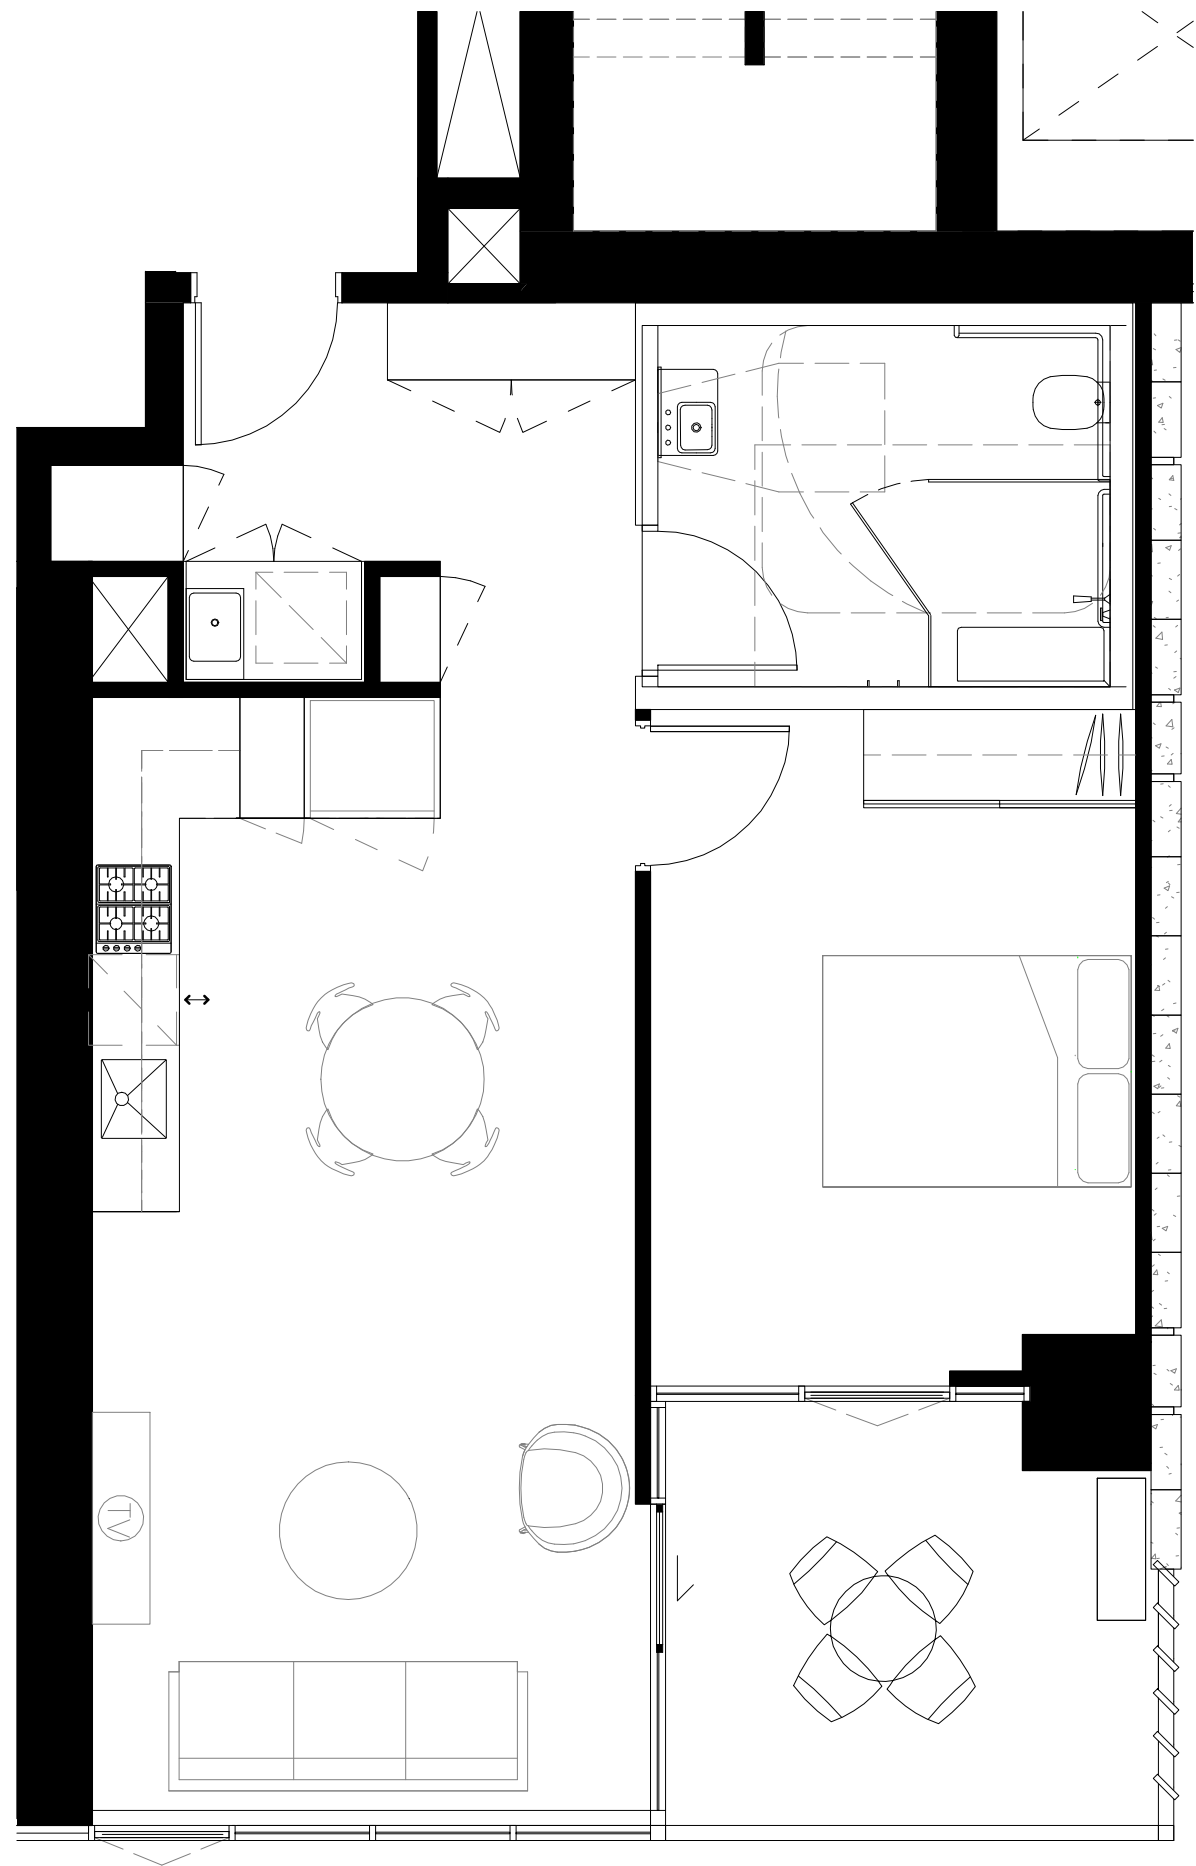

01 PRE-ADAPTABLE - APARTMENT B1201
AR-1-0102B 1 : 50@A1

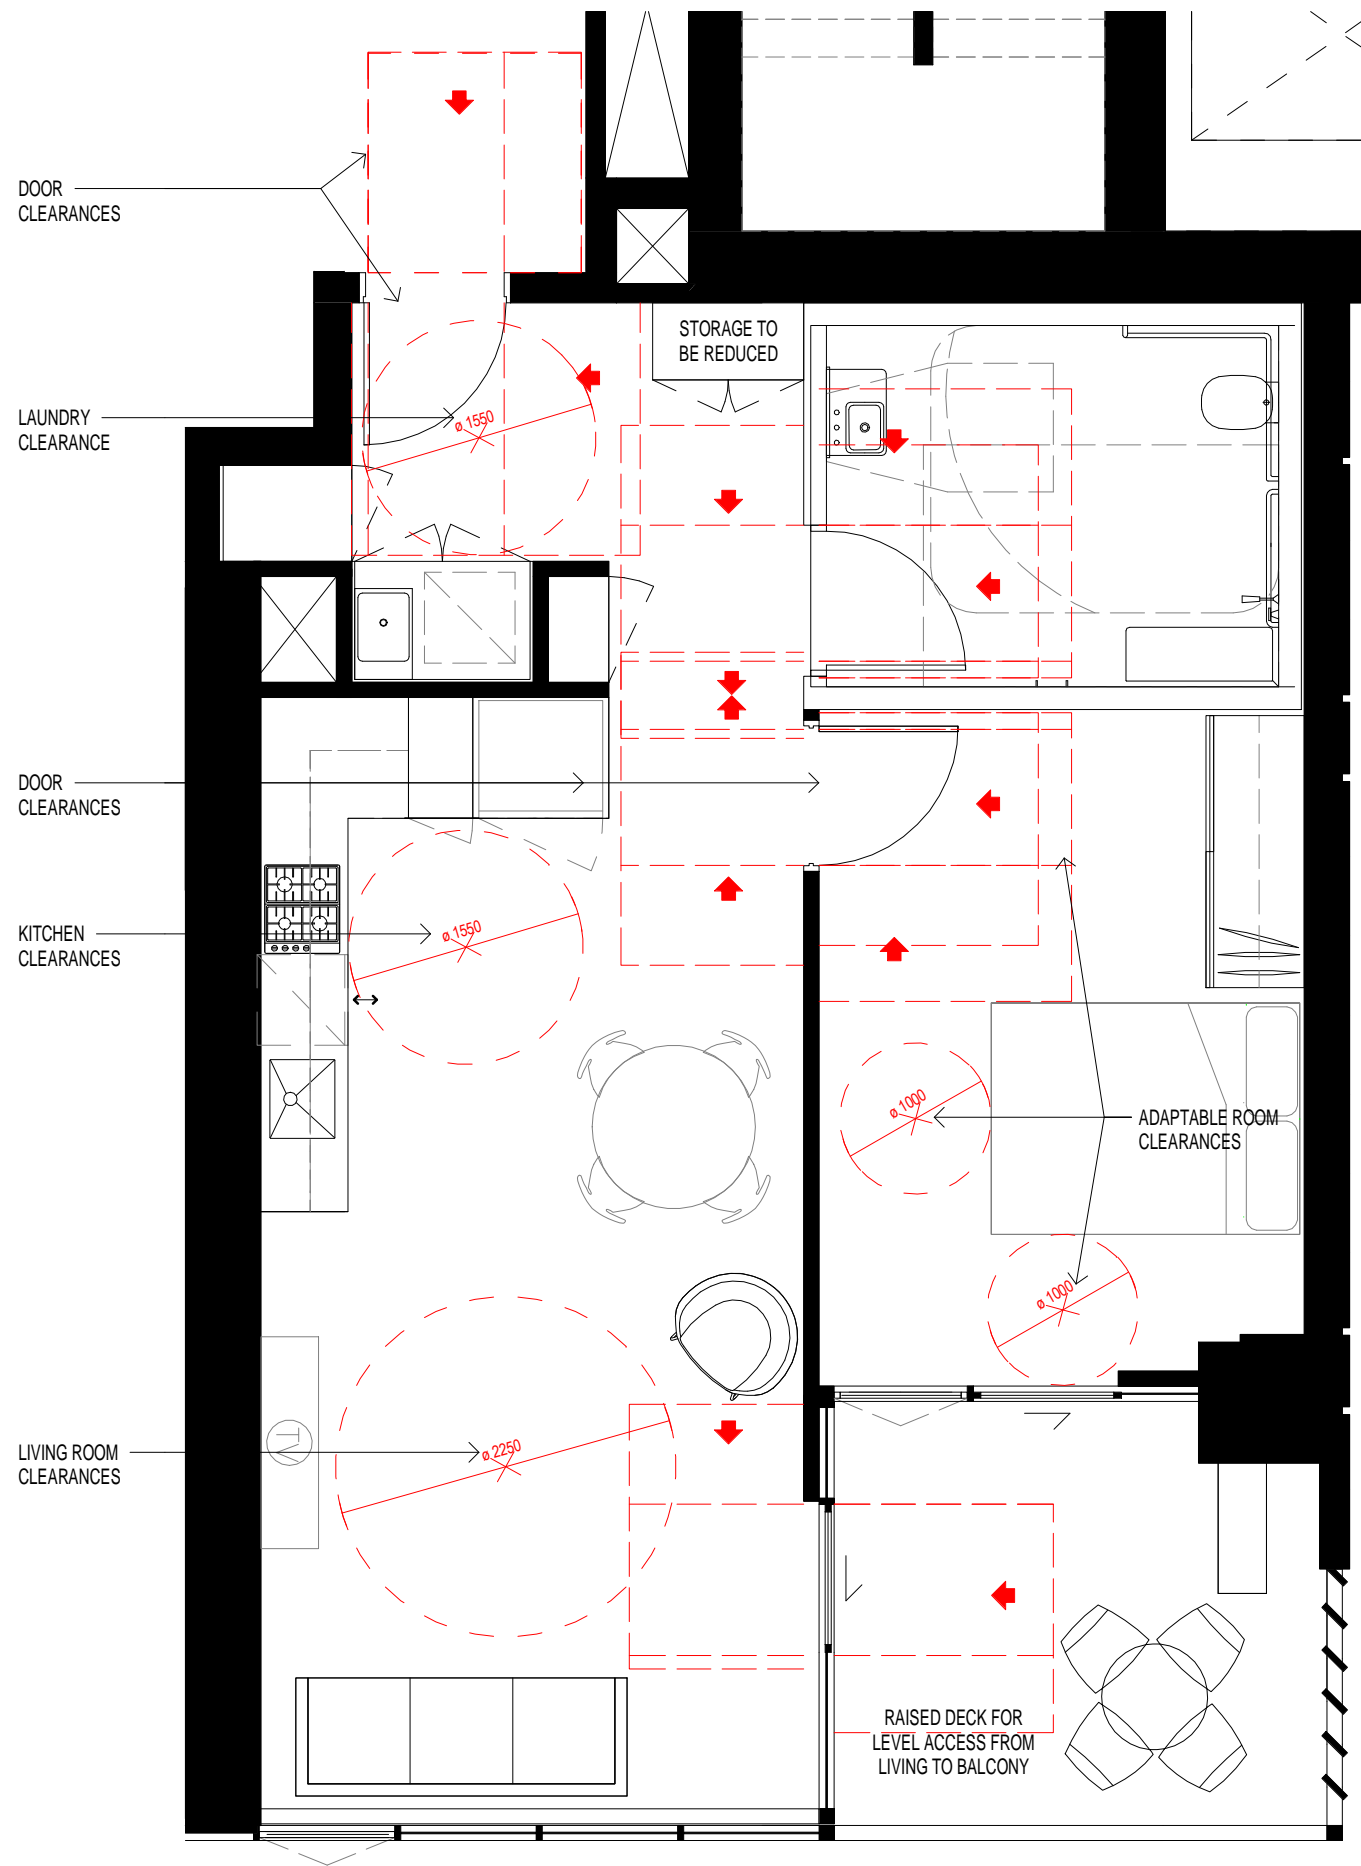

02 POST-ADAPTABLE - APARTMENT B1201
AR-1-0102B 1 : 50@A1

In accepting and utilising this document the recipient agrees that SJB Architecture (NSW) Pty. Ltd. ACN 081 094 724 T/A SJB Architects, retain all common law, statutory law and other rights including copyright and intellectual property rights. The recipient agrees not to use this document for any purpose other than its intended use; to waive all claims against SJB Architects resulting from unauthorised changes; or to reuse the document on other projects without the prior written consent of SJB Architects. Under no circumstances shall transfer of this document be deemed a sale. SJB Architects makes no warranties of fitness for any purpose. The Builder/Contractor shall verify job dimensions prior to any work commencing. Use figured dimensions only. Do not scale drawings.

Nominated Architects: Adam Haddow-7188 | John Pradel-7004

DA ISSUE

Rev	Date	Revision
66	17.02.2020	ADAPTABLE APARTMENTS COORDINATION
67	28.02.2020	DRAFT DA ISSUE
68	04.03.2020	ISSUED FOR DA

Structural Engineer
ROBERT BIRD GROUP

Mechanical / Hydraulic Engineer
JHA CONSULTING ENGINEERS

Electrical Engineer
JHA CONSULTING ENGINEERS

Fire Engineer
OLSSON FIRE & RISK

Access Consultant
ACCESSIBLE BUILDING SOLUTIONS

Basix
EMF GRIFFITHS

Building Key

Client




Project

**634-652 HIGH ST & 87-91 UNION RD,
PENRITH**

Drawing Name

ADAPTABLE UNITS - BUILDING 02

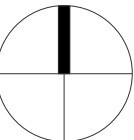

Date
04.03.2020

Scale
1 : 50

Sheet Size
@ A1

Drawn
GT


Chk.
MG


Job No.
6111

Drawing No.
AR-1-1103

Revision
/68

SJB Architects
Level 2
490 Crown Street
Surry Hills NSW
2010 Australia
T 61 2 9380 9911
F 61 2 9380 9922
www.sjb.com.au

 

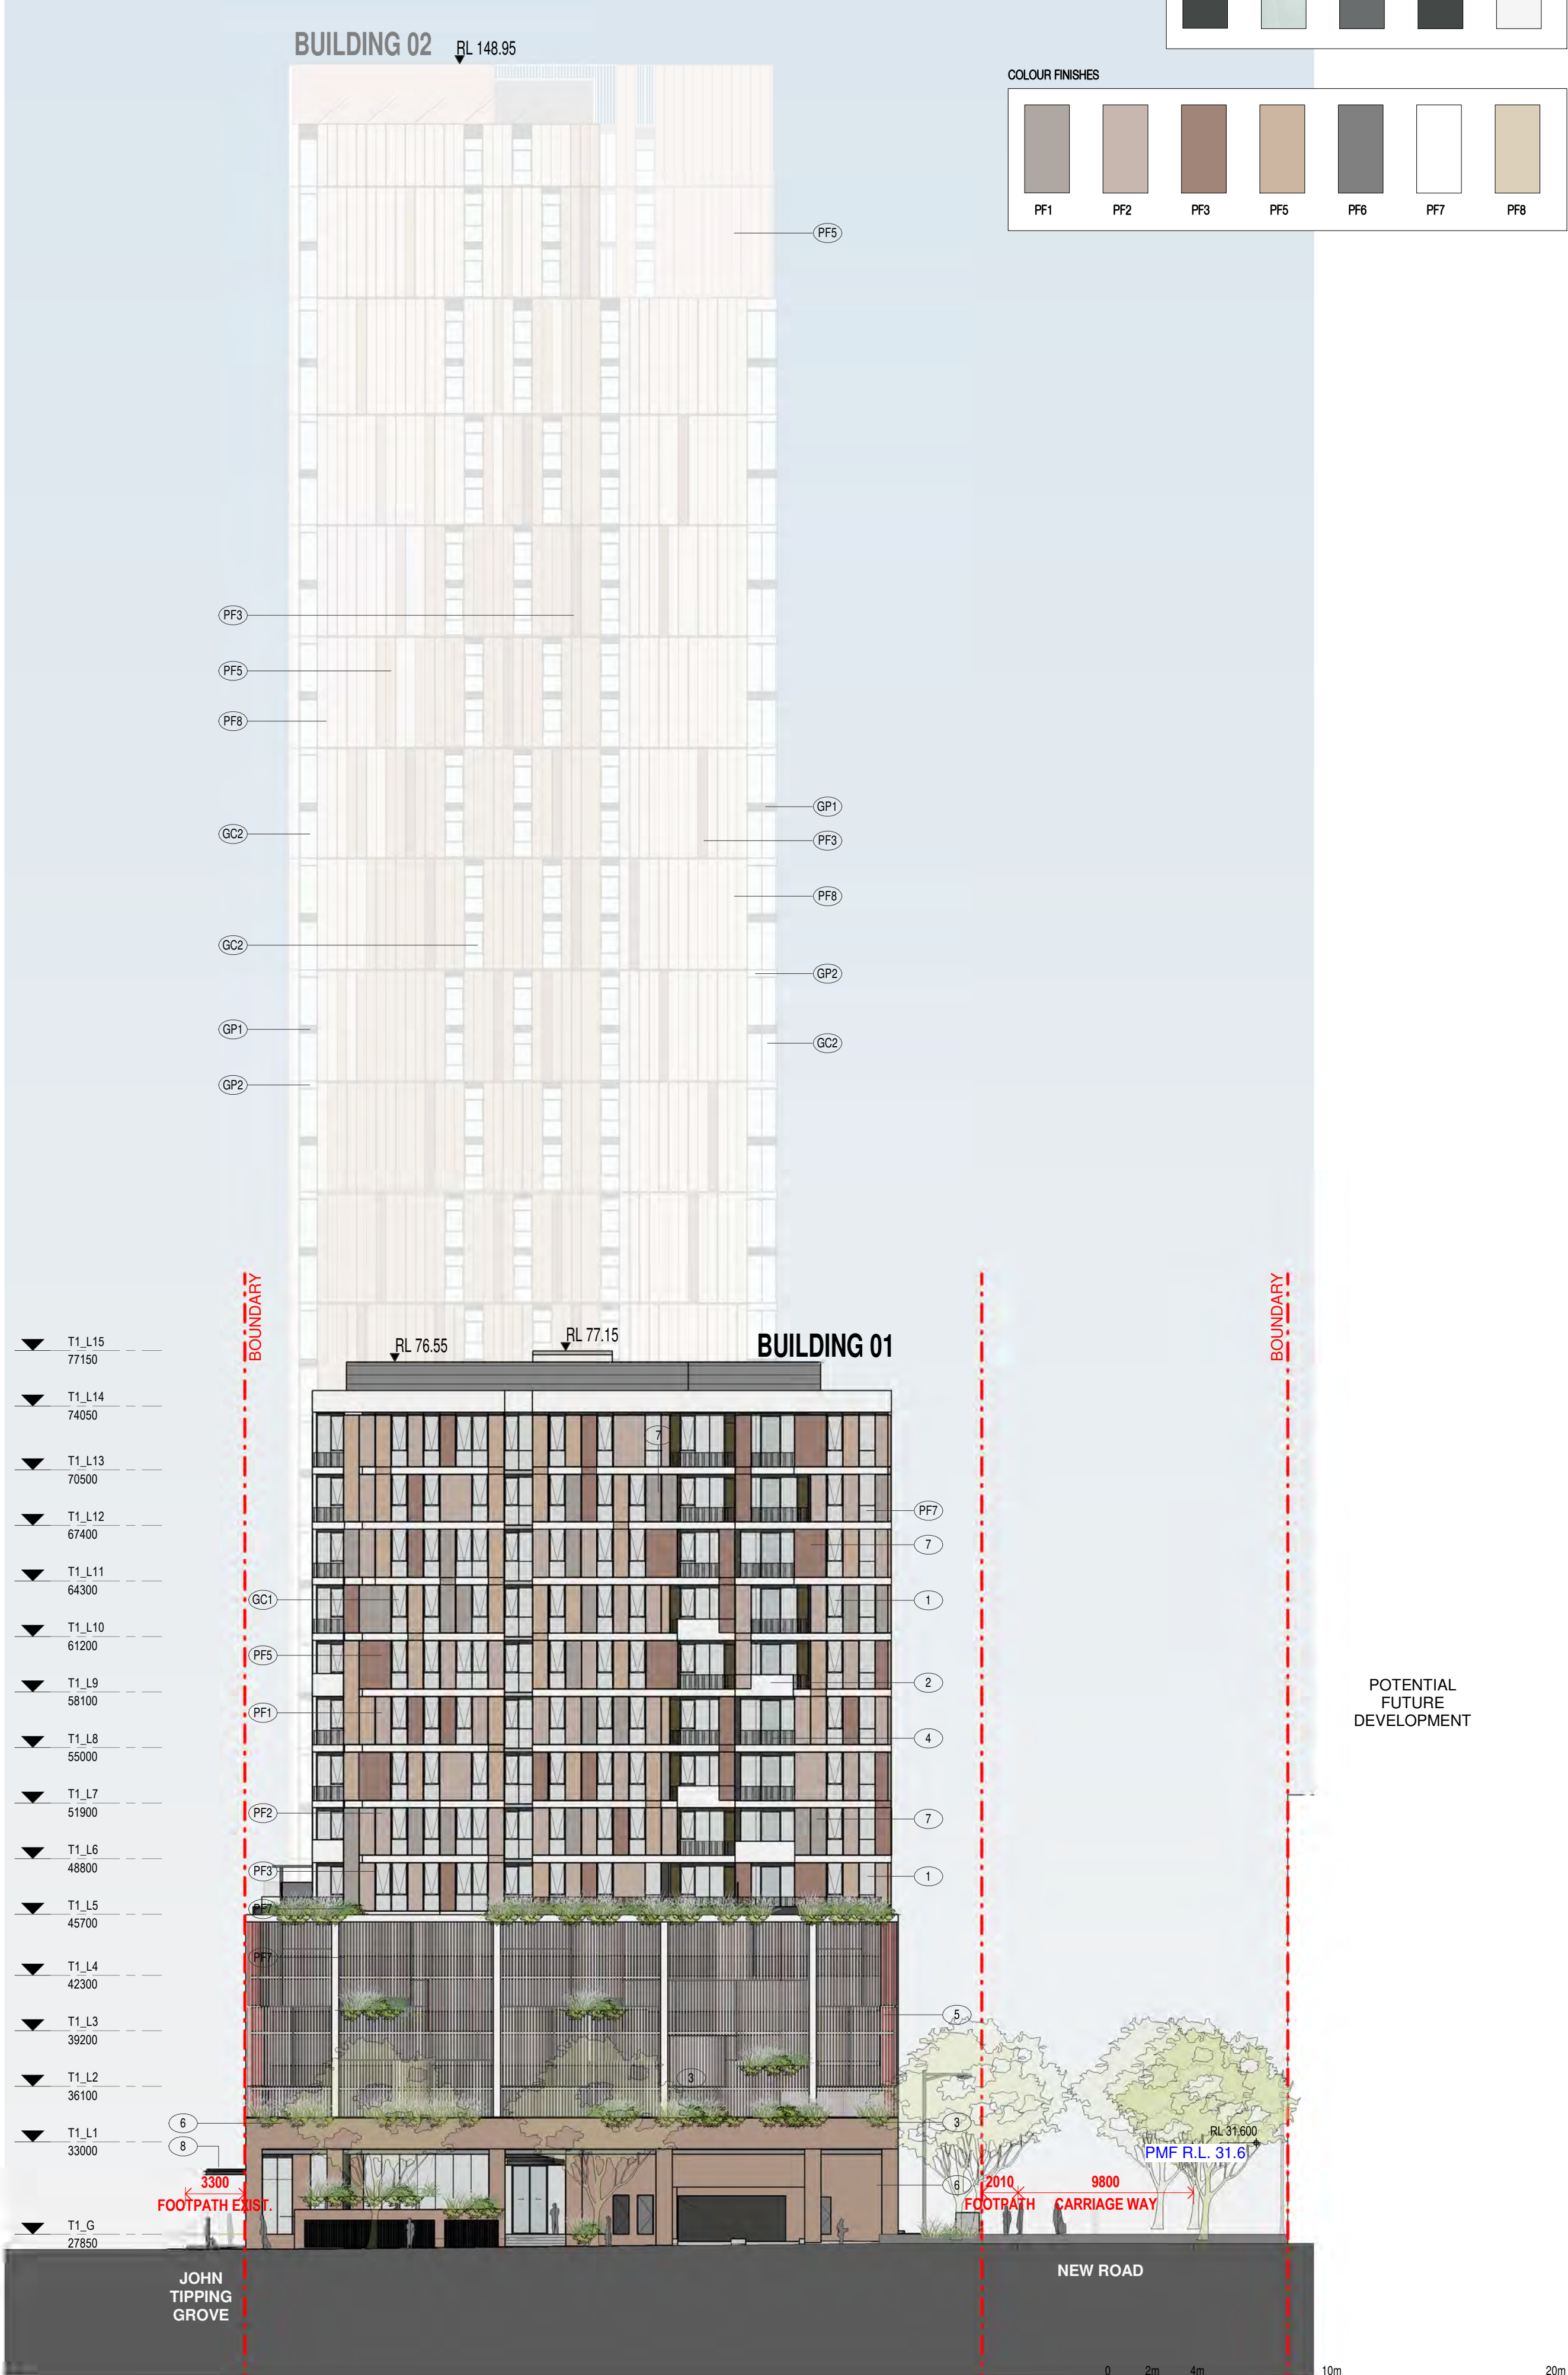

In accepting and utilising this document the recipient agrees that SJB Architecture (NSW) Pty. Ltd. ACN 081 094 724 T/A SJB Architects, retain all common law, statutory law and other rights including copyright and intellectual property rights. The recipient agrees not to use this document for any purpose other than its intended use; to waive all claims against SJB Architects resulting from unauthorised changes; or to reuse the document on other projects without the prior written consent of SJB Architects. Under no circumstances shall transfer of this document be deemed a sale. SJB Architects makes no warranties of fitness for any purpose. The Builder/Contractor shall verify job dimensions prior to any work commencing. Use figured dimensions only. Do not scale drawings.

Nominated Architects: Adam Haddow-7188 | John Pradel-7004

DA ISSUE

Rev	Date	Revision
66	24.01.2020	PRELIMINARY ISSUE
67	06.02.2020	PRE DA ISSUE
68	20.02.2020	ISSUED FOR BASIX COORDINATION
69	28.02.2020	DRAFT DA ISSUE
70	04.03.2020	ISSUED FOR DA

Structural Engineer
ROBERT BIRD GROUP

Mechanical / Hydraulic Engineer
JHA CONSULTING ENGINEERS

Electrical Engineer
JHA CONSULTING ENGINEERS

Fire Engineer
OLSSON FIRE & RISK

Access Consultant
ACCESSIBLE BUILDING SOLUTIONS

Basix
EMF GRIFFITHS

Building Key

Client



Project
**634-652 HIGH ST & 87-91 UNION RD,
PENRITH**

Drawing Name
NORTH & SOUTH ELEVATION


Date Scale Sheet Size
04.03.2020 As indicated @ A1

Drawn Chk.
GT MG

Job No. Drawing No. Revision
6111 AR-1-5000 /70

SJB Architects
Level 2
490 Crown Street
Surry Hills NSW
2010 Australia
T 61 2 9380 9911
F 61 2 9380 9922
www.sjb.com.au



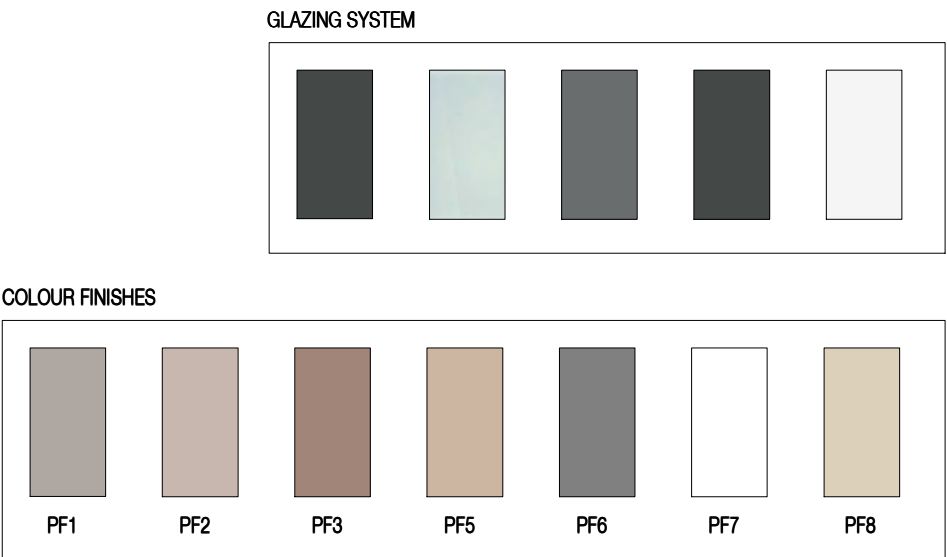

In accepting and utilising this document the recipient agrees that SJB Architecture (NSW) Pty. Ltd. ACN 081 094 724 T/A SJB Architects, retain all common law, statutory law and other rights including copyright and intellectual property rights. The recipient agrees not to use this document for any purpose other than its intended use; to waive all claims against SJB Architects resulting from unauthorised changes; or to reuse the document on other projects without the prior written consent of SJB Architects. Under no circumstances shall transfer of this document be deemed a sale. SJB Architects makes no warranties of fitness for any purpose. The Builder/Contractor shall verify job dimensions prior to any work commencing. Use figured dimensions only. Do not scale drawings.

Nominated Architects: Adam Haddow-7188 | John Pradel-7004

Rev	Date	Revision
66	24.01.2020	PRELIMINARY ISSUE
67	06.02.2020	PRE DA ISSUE
68	20.02.2020	ISSUED FOR BASIX COORDINATION
69	28.02.2020	DRAFT DA ISSUE
70	04.03.2020	ISSUED FOR DA

Structural Engineer	ROBERT BIRD GROUP
Mechanical / Hydraulic Engineer	JHA CONSULTING ENGINEERS
Electrical Engineer	JHA CONSULTING ENGINEERS
Fire Engineer	OLSSON FIRE & RISK
Access Consultant	ACCESSIBLE BUILDING SOLUTIONS
Basix	EMF GRIFFITHS
Building Key	

Client



Project
634-652 HIGH ST & 87-91 UNION RD,
PENRITH

Drawing Name
EAST ELEVATION

Date
04.03.2020

Scale
As indicated

Sheet Size
@ A1

Drawn
GT


Chk.
MG

Job No.
6111

Drawing No.
AR-1-5001

Revision
/70

SJB Architects
Level 2
490 Crown Street
Surry Hills NSW
2010 Australia
T 61 2 9380 9911
F 61 2 9380 9922
www.sjb.com.au

 



In accepting and utilising this document the recipient agrees that SJB Architecture (NSW) Pty. Ltd. ACN 081 094 724 T/A SJB Architects, retain all common law, statutory law and other rights including copyright and intellectual property rights. The recipient agrees not to use this document for any purpose other than its intended use; to waive all claims against SJB Architects resulting from unauthorised changes; or to reuse the document on other projects without the prior written consent of SJB Architects. Under no circumstances shall transfer of this document be deemed a sale. SJB Architects makes no warranties of fitness for any purpose. The Builder/Contractor shall verify job dimensions prior to any work commencing. Use figured dimensions only. Do not scale drawings.

Nominated Architects: Adam Haddow-7188 | John Pradel-7004

DA ISSUE

Rev	Date	Revision
66	24.01.2020	PRELIMINARY ISSUE
67	06.02.2020	PRE DA ISSUE
68	20.02.2020	ISSUED FOR BASIX COORDINATION
69	28.02.2020	DRAFT DA ISSUE
70	04.03.2020	ISSUED FOR DA

Structural Engineer

ROBERT BIRD GROUP

Mechanical / Hydraulic Engineer

JHA CONSULTING ENGINEERS

Electrical Engineer

JHA CONSULTING ENGINEERS

Fire Engineer

OLSSON FIRE & RISK

Access Consultant

ACCESSIBLE BUILDING SOLUTIONS

Basix

EMF GRIFFITHS

Building Key

Client



Project

634-652 HIGH ST & 87-91 UNION RD,
PENRITH

Drawing Name


WEST ELEVATION

Date Scale Sheet Size
04.03.2020 As indicated @ A1

Drawn Chk.
GT MG

Job No. Drawing No. Revision
6111 AR-1-5002 /70

SJB Architects
Level 2
490 Crown Street
Surry Hills NSW
2010 Australia
T 61 2 9380 9911
F 61 2 9380 9922
www.sjb.com.au

 




01 NORTH ELEVATION - BUILDING 01
1 : 250@A1




02 SOUTH ELEVATION - BUILDING 02
1 : 250@A1

GLAZING SYSTEM

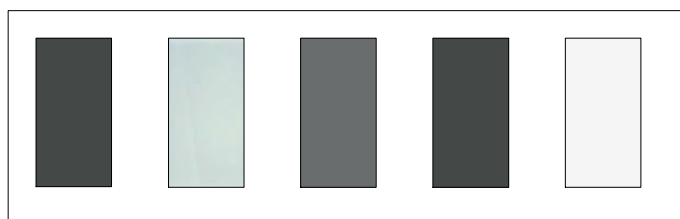

COLOUR FINISHES

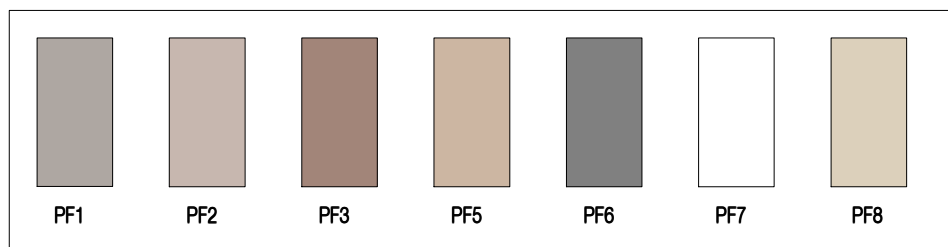

In accepting and utilising this document the recipient agrees that SJB Architecture (NSW) Pty. Ltd. ACN 081 994 724 T/A SJB Architects, retain all common law, statutory law and other rights including copyright and intellectual property rights. The recipient agrees not to use this document for any purpose other than its intended use; to waive all claims against SJB Architects resulting from unauthorised changes; or to reuse the document on other projects without the prior written consent of SJB Architects. Under no circumstances shall transfer of this document be deemed a sale. SJB Architects makes no warranties of fitness for any purpose. The Builder/Contractor shall verify job dimensions prior to any work commencing. Use figured dimensions only. Do not scale drawings.

Nominated Architects: Adam Haddow-7188 | John Pradel-7004

DA ISSUE

Rev	Date	Revision
66	24.01.2020	PRELIMINARY ISSUE
67	06.02.2020	PRE DA ISSUE
68	26.02.2020	ISSUED FOR LANDSCAPE COORDINATION
69	28.02.2020	DRAFT DA ISSUE
70	04.03.2020	ISSUED FOR DA

Structural Engineer	ROBERT BIRD GROUP
Mechanical / Hydraulic Engineer	JHA CONSULTING ENGINEERS
Electrical Engineer	JHA CONSULTING ENGINEERS
Fire Engineer	OLSSON FIRE & RISK
Access Consultant	ACCESSIBLE BUILDING SOLUTIONS
Basix	EMF GRIFFITHS
Building Key	

Client



Project
634-652 HIGH ST & 87-91 UNION RD,
PENRITH

Drawing Name
NORTH & SOUTH PODIUM
ELEVATIONS

Date
04.03.2020

Scale
As indicated

Sheet Size
@ A1

Drawn
GT

Chk.
MG

Job No.
6111

Drawing No.
AR-1-5004

Revision
/70

SJB Architects
Level 2
490 Crown Street
Surry Hills NSW
2010 Australia
T 61 2 9380 9911
F 61 2 9380 9922
www.sjb.com.au



In accepting and utilising this document the recipient agrees that SJB Architecture (NSW) Pty Ltd ACN 081 094 724 T/A SJB Architects, retain all common law, statutory law and other rights including copyright and intellectual property rights. The recipient agrees not to use this document for any purpose other than its intended use, to waive all claims against SJB Architects resulting from unauthorised changes, or to reuse the document on other projects without the prior written consent of SJB Architects. Under no circumstances shall transfer of this document be deemed a sale. SJB Architects makes no warranties of fitness for any purpose. The Builder/Contractor shall verify job dimensions prior to any work commencing. Use figured dimensions only. Do not scale drawings.

Nominated Architects: Adam Haddow-7188 | John Pradel-7004

DA ISSUE

Rev	Date	Revision
66	24.01.2020	PRELIMINARY ISSUE
67	28.02.2020	DRAFT DA ISSUE
68	04.03.2020	ISSUED FOR DA

Structural Engineer

ROBERT BIRD GROUP

Mechanical / Hydraulic Engineer

JHA CONSULTING ENGINEERS

Electrical Engineer

JHA CONSULTING ENGINEERS

Fire Engineer

OLSSON FIRE & RISK


Access Consultant

ACCESSIBLE BUILDING SOLUTIONS


Basix

EMF GRIFFITHS


Building Key

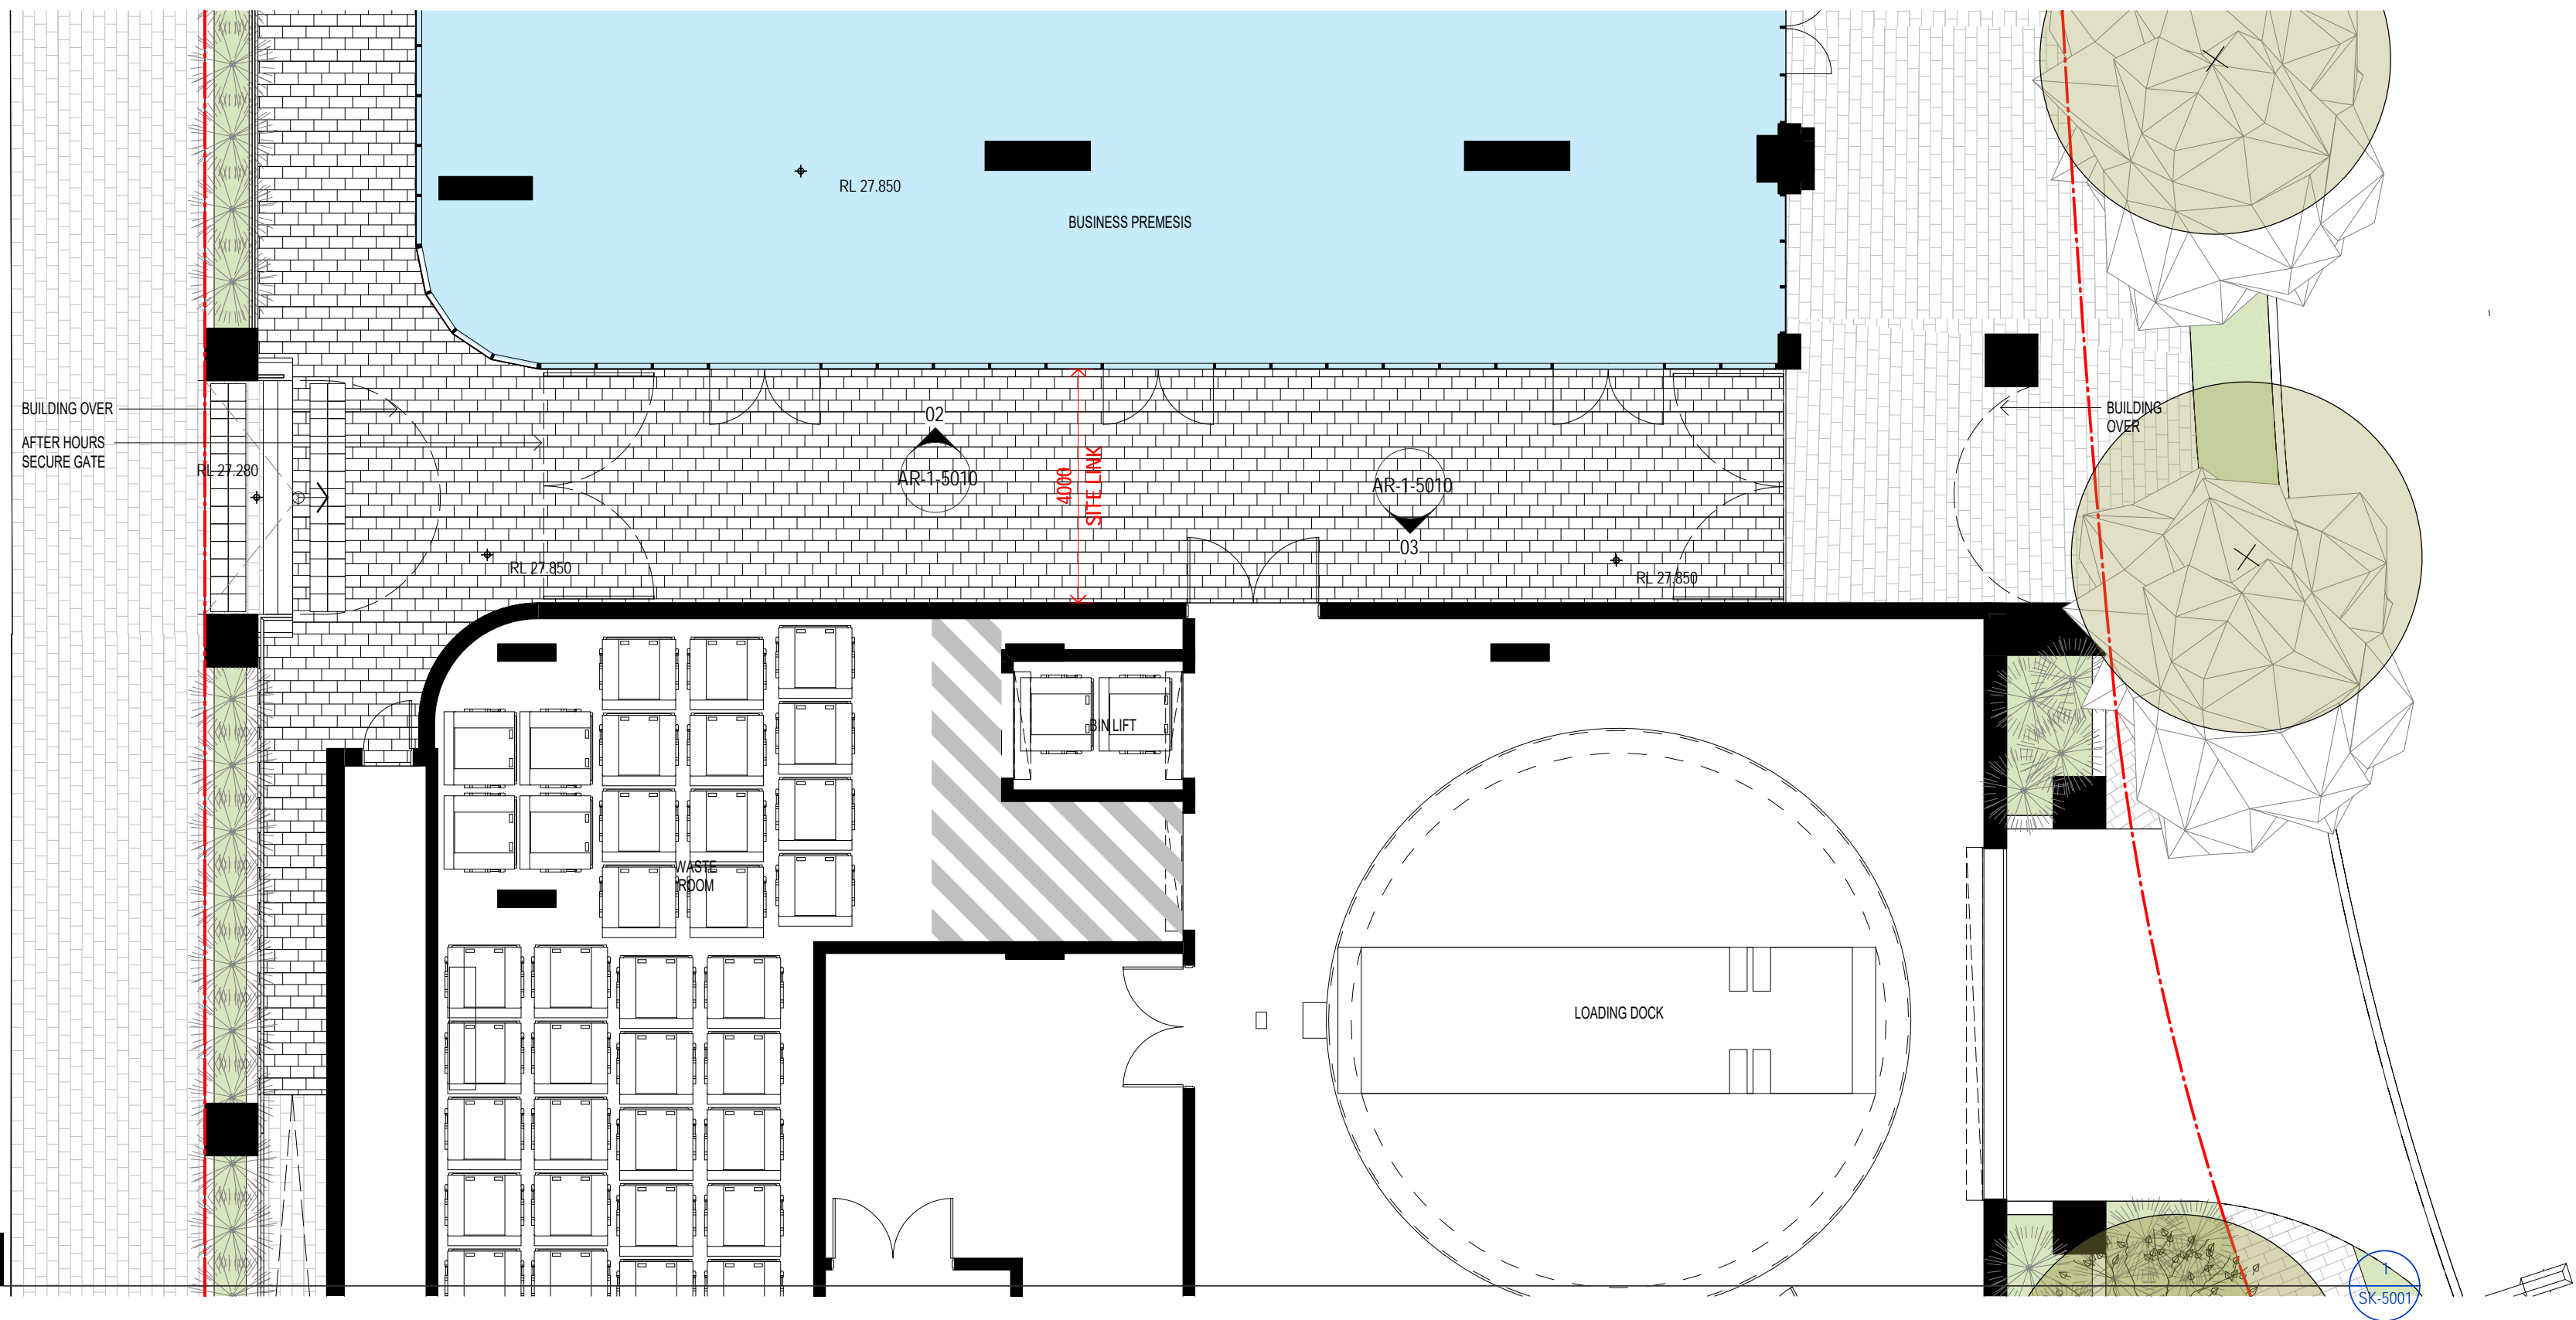

01 SITE LINK - GROUND FLOOR
1:100@A1

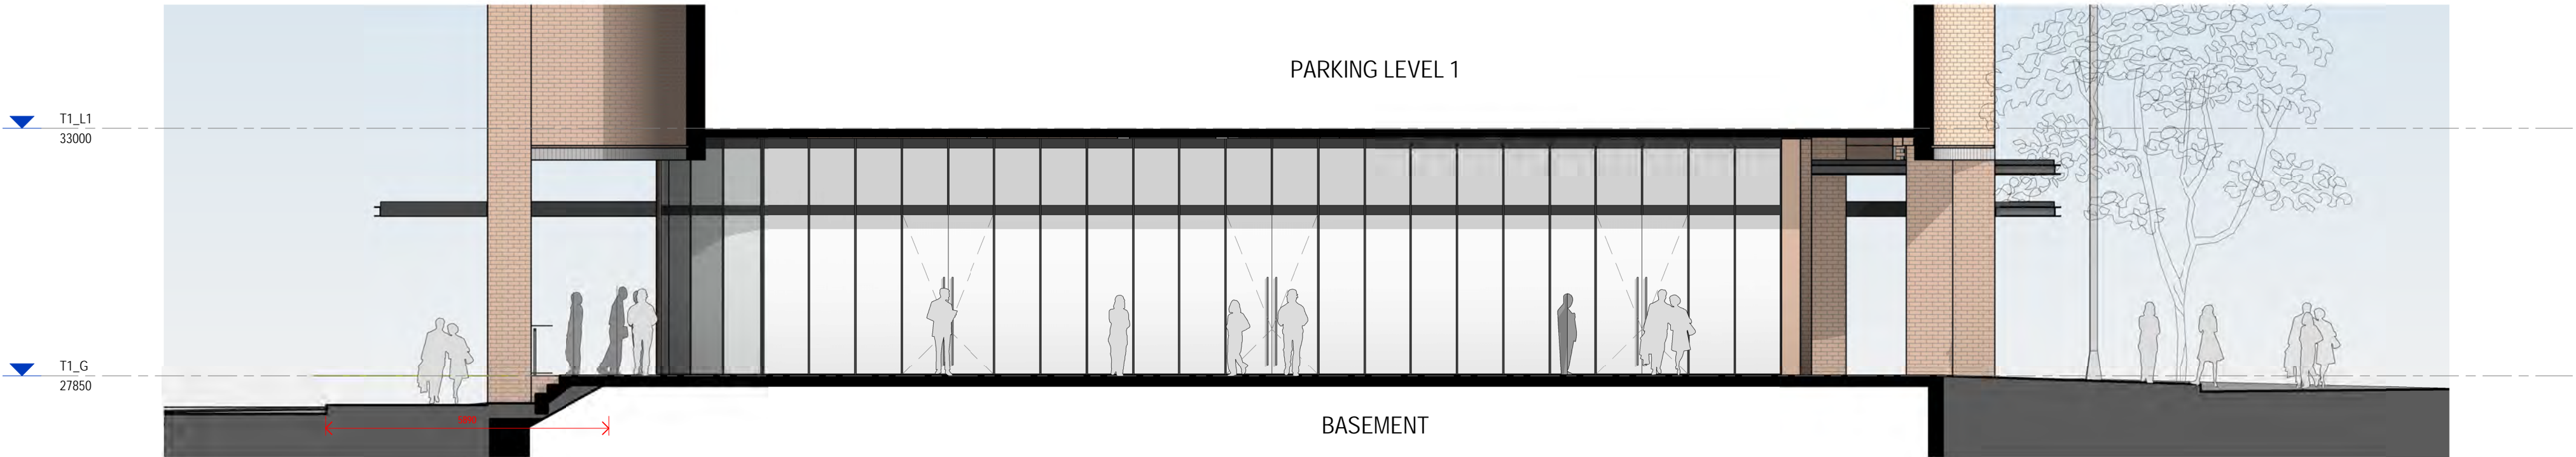

02 SITE LINK - SOUTH ELEVATION
AR-1-5010 1:100@A1

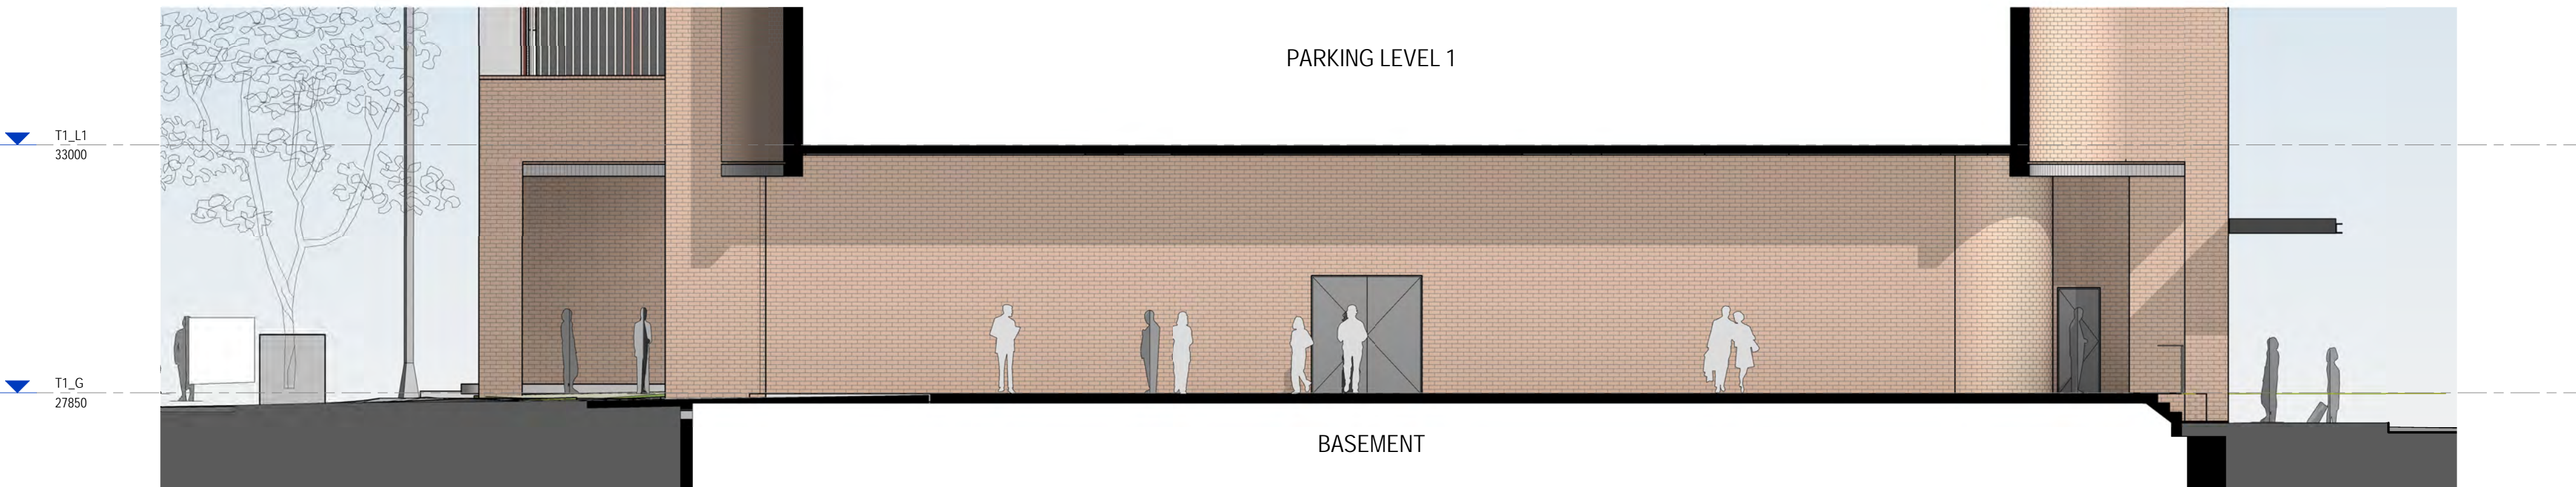

03 SITE LINK - NORTH ELEVATION
AR-1-5010 1:100@A1

Client



Project

634-652 HIGH ST & 87-91 UNION RD,
PENRITH

Drawing Name

SITE LINK ELEVATIONS


Date Scale Sheet Size
04.03.2020 1:100 @ A1

Drawn Chk.
GT MG

Job No. Drawing No. Revision
6111 AR-1-5010 /68

SJB Architects
Level 2
490 Crown Street
Surry Hills NSW
2010 Australia
T 61 2 9380 9911
F 61 2 9380 9922
www.sjb.com.au



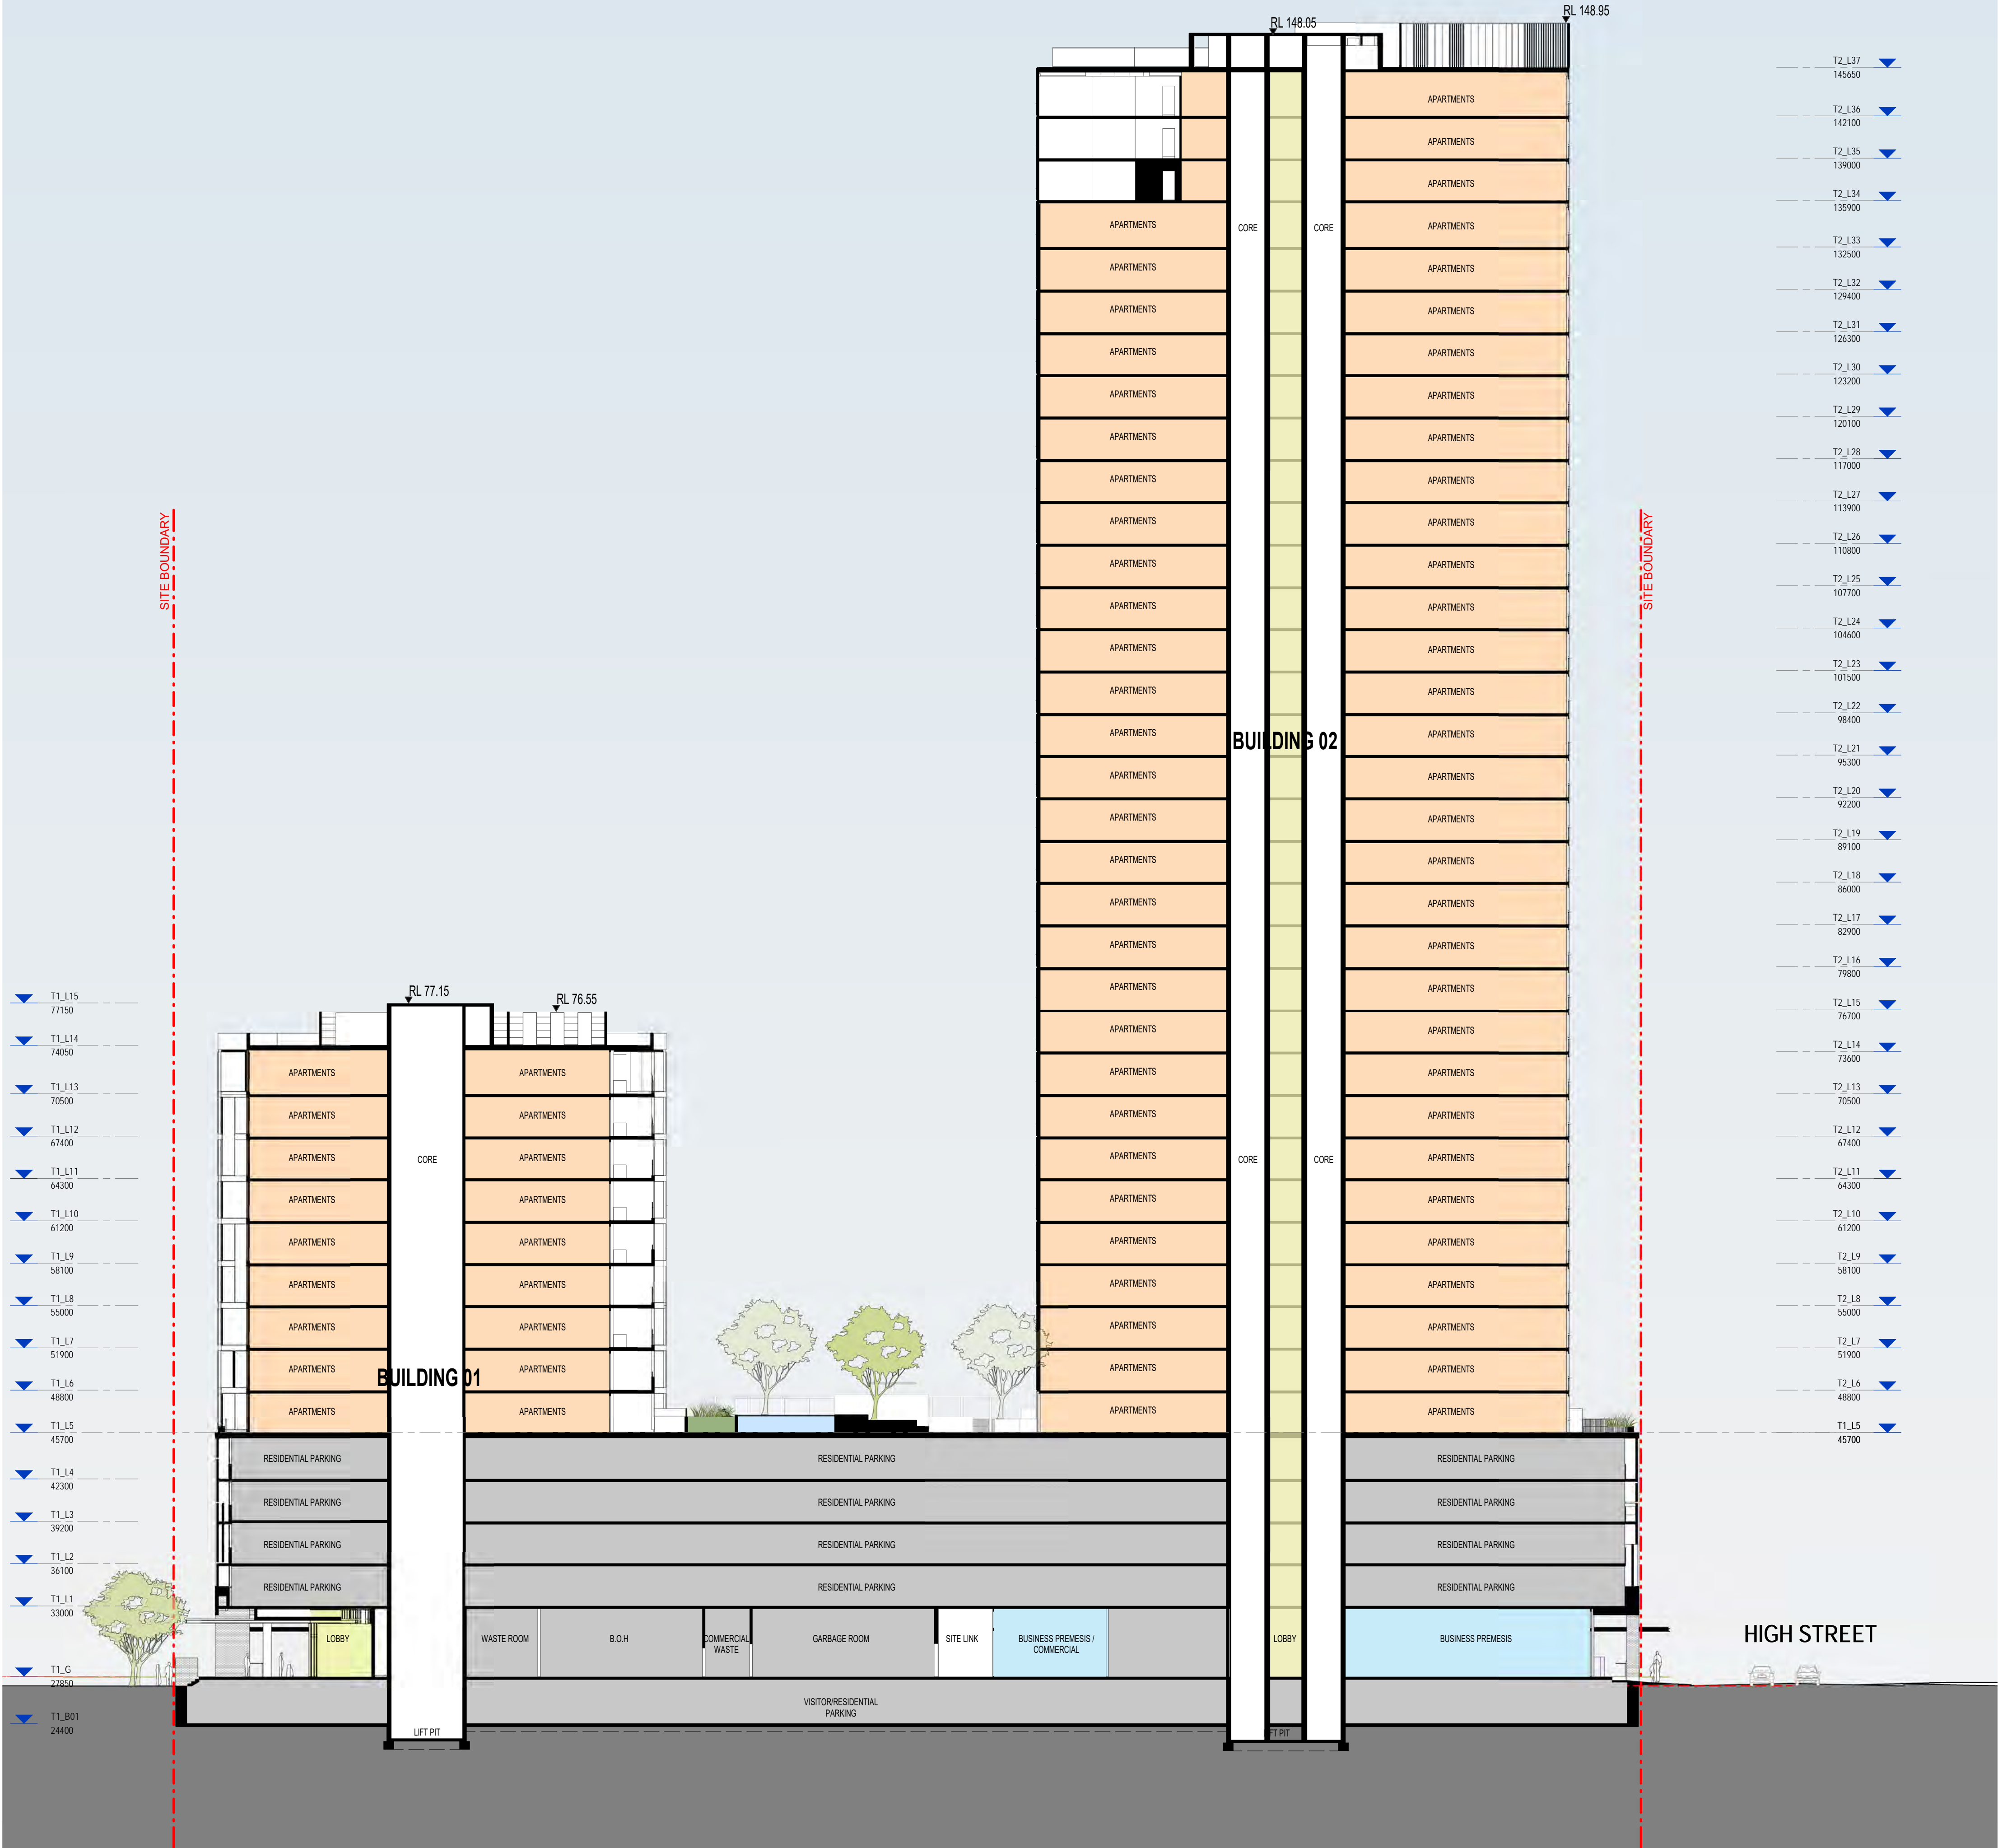

In accepting and utilising this document the recipient agrees that SJB Architecture (NSW) Pty Ltd ACN 081 094 724 T/A SJB Architects, retain all common law, statutory law and other rights including copyright and intellectual property rights. The recipient agrees not to use this document for any purpose other than its intended use, to waive all claims against SJB Architects resulting from unauthorised changes, or to reuse the document on other projects without the prior written consent of SJB Architects. Under no circumstances shall transfer of this document be deemed a sale. SJB Architects makes no warranties of fitness for any purpose. The Builder/Contractor shall verify job dimensions prior to any work commencing. Use figured dimensions only. Do not scale drawings.

Nominated Architects: Adam Haddow-7188 | John Pradel-7004

DA ISSUE

Rev	Date	Revision
66	24.01.2020	PRELIMINARY ISSUE
67	28.02.2020	DRAFT DA ISSUE
68	04.03.2020	ISSUED FOR DA

Structural Engineer

ROBERT BIRD GROUP

Mechanical / Hydraulic Engineer

JHA CONSULTING ENGINEERS

Electrical Engineer

JHA CONSULTING ENGINEERS

Fire Engineer

OLSSON FIRE & RISK

Access Consultant

ACCESSIBLE BUILDING SOLUTIONS

Basix

EMF GRIFFITHS

Building Key

Client



Project

634-652 HIGH ST & 87-91 UNION RD,
PENRITH

Drawing Name


SECTION A-A

Date Scale Sheet Size
04.03.2020 1 : 250 @ A1

Drawn Chk.
GT MG


Job No. Drawing No. Revision
6111 AR-1-5100 /68

SJB Architects
Level 2
490 Crown Street
Surry Hills NSW
2010 Australia
T 61 2 9380 9911
F 61 2 9380 9922
www.sjb.com.au

 



01 WEST ELEVATION - PODIUM MODULE
SK-4002 1 : 50@A1

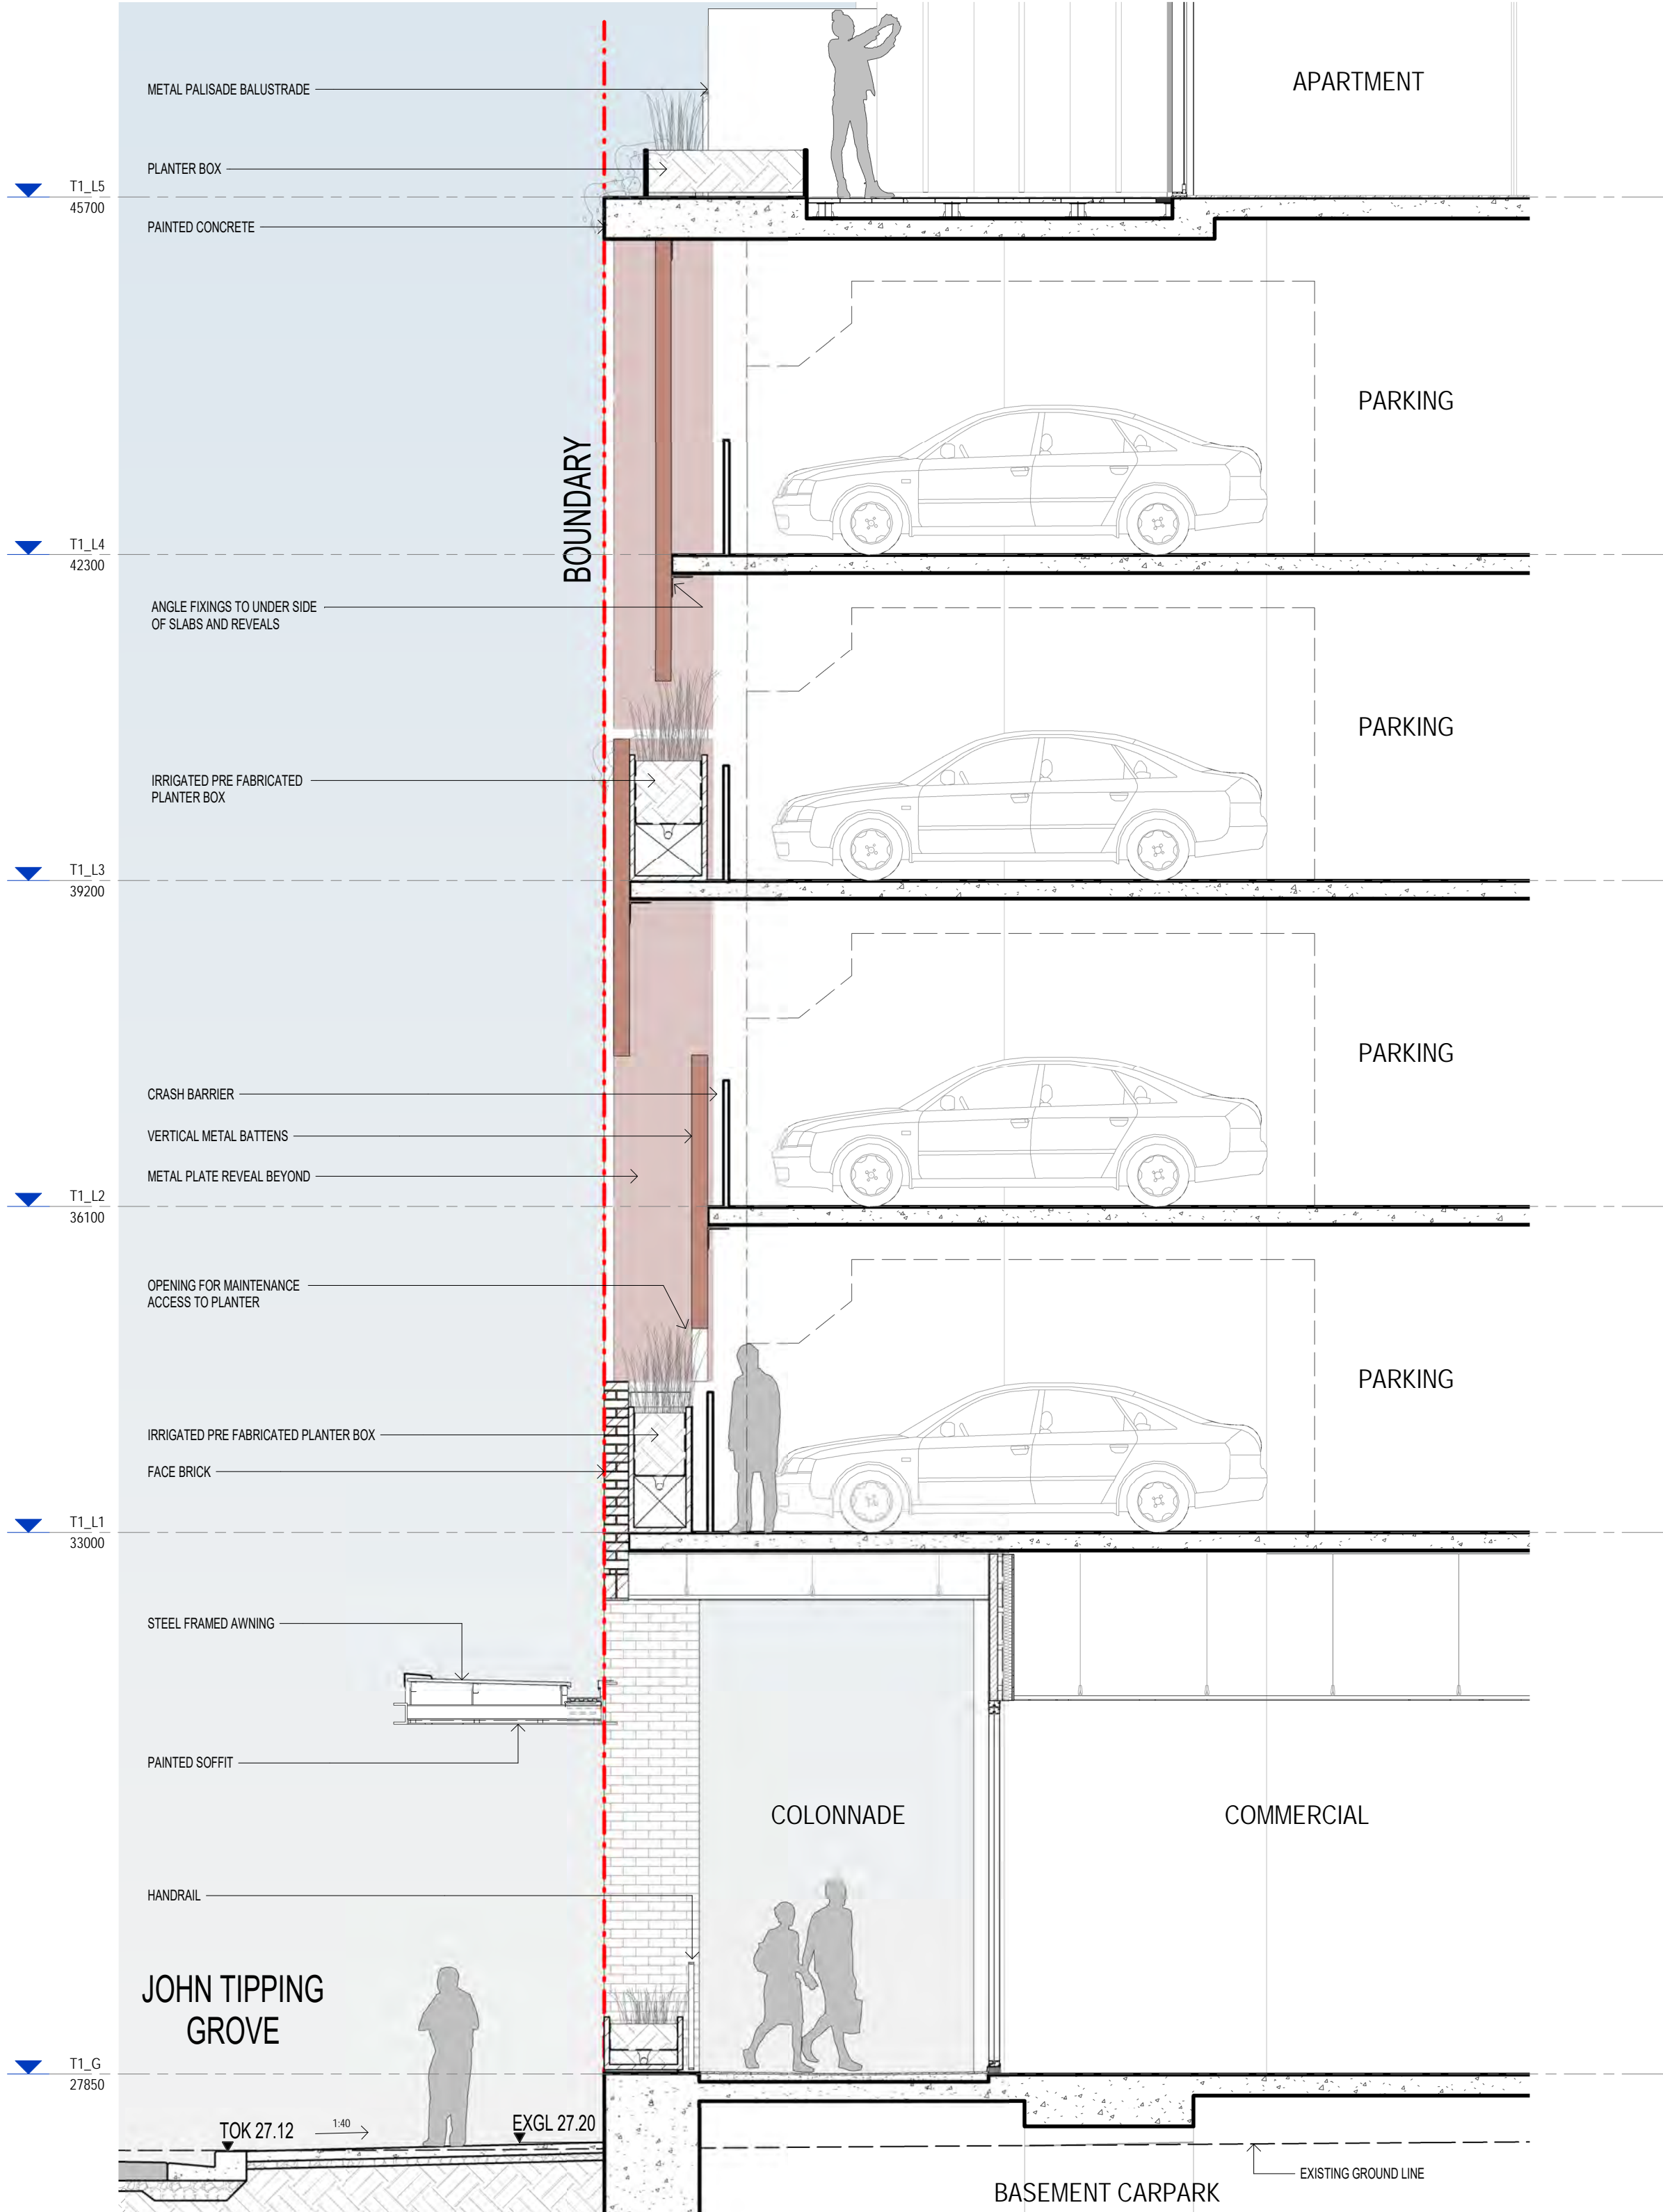

02 PODIUM PART SECTION - WEST
1 : 50@A1

In accepting and utilising this document the recipient agrees that SJB Architecture (NSW) Pty. Ltd. ACN 081 094 724 T/A SJB Architects, retain all common law, statutory law and other rights including copyright and intellectual property rights. The recipient agrees not to use this document for any purpose other than its intended use, to waive all claims against SJB Architects resulting from unauthorised changes, or to reuse the document on other projects without the prior written consent of SJB Architects. Under no circumstances shall transfer of this document be deemed a sale. SJB Architects makes no warranties of fitness for any purpose. The Builder/Contractor shall verify job dimensions prior to any work commencing. Use figured dimensions only. Do not scale drawings.

Nominated Architects: Adam Haddow-7188 | John Pradel-7004

DA ISSUE

Rev	Date	Revision
66	27.02.2020	ISSUED FOR LANDSCAPE COORDINATION
67	28.02.2020	DRAFT DA ISSUE
68	04.03.2020	ISSUED FOR DA

Structural Engineer

ROBERT BIRD GROUP

Mechanical / Hydraulic Engineer

JHA CONSULTING ENGINEERS

Electrical Engineer

JHA CONSULTING ENGINEERS

Fire Engineer

OLSSON FIRE & RISK

Access Consultant

ACCESSIBLE BUILDING SOLUTIONS

Basix

EMF GRIFFITHS

Building Key

Client



Project

634-652 HIGH ST & 87-91 UNION RD,
PENRITH

Drawing Name

PODIUM FACADE DETAILS

Date 04.03.2020 Scale 1 : 50 Sheet Size @ A1

Drawn GT Chk. MG


Job No. 6111 Drawing No. AR-1-5201 /68 Revision

SJB Architects
Level 2
490 Crown Street
Surry Hills NSW
2010 Australia
T 61 2 9380 9911
F 61 2 9380 9922
www.sjb.com.au





01 NORTH ELEVATION - TYPICAL GLASS FACADE DETAIL
AR-1-5000 1: 50@A1

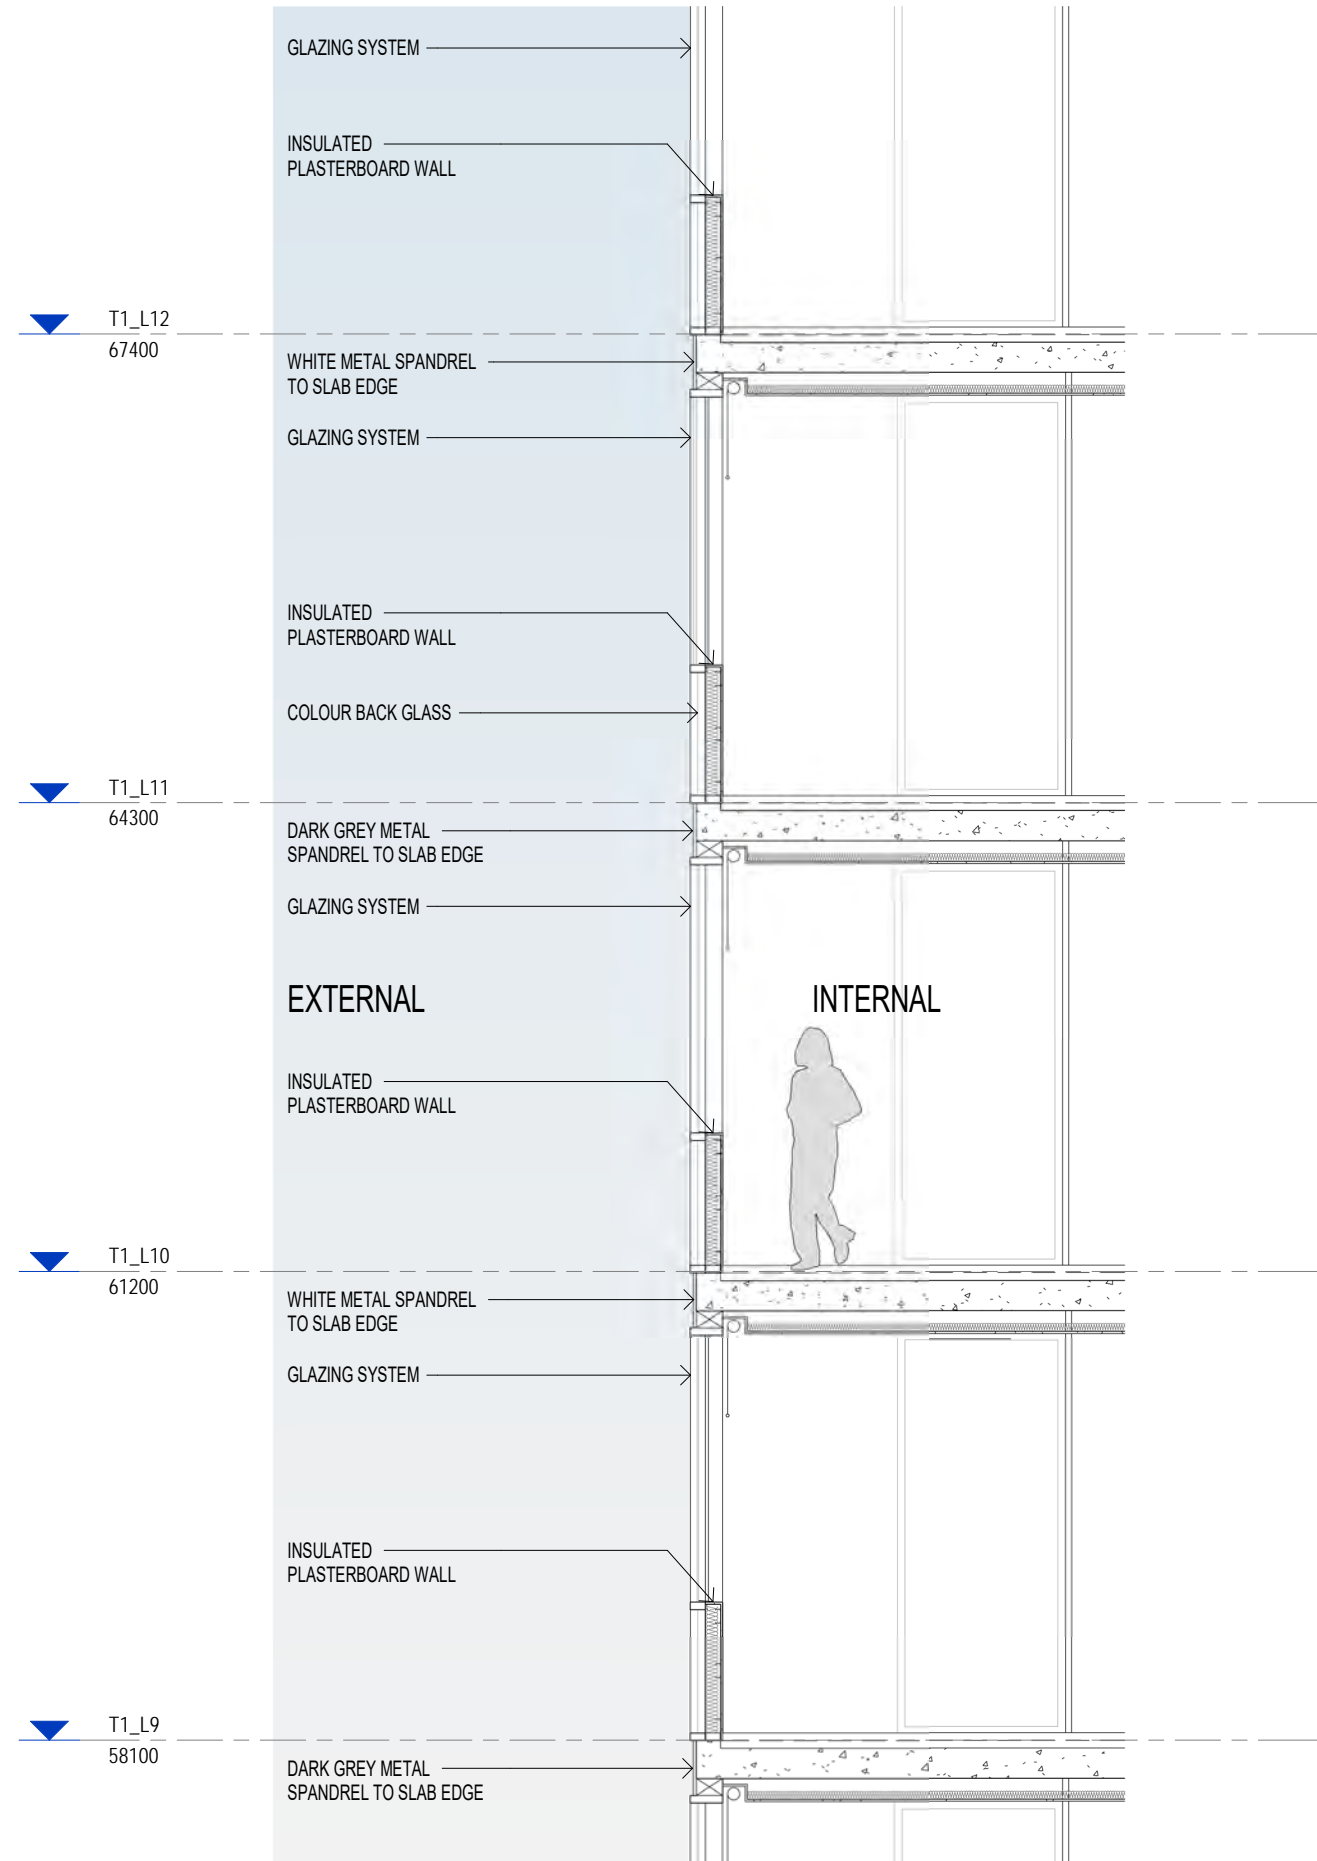

02 DETAIL SECTION - GLASS FACADE
1: 50@A1

In accepting and utilising this document the recipient agrees that SJB Architecture (NSW) Pty. Ltd. ACN 081 094 724 T/A SJB Architects, retain all common law, statutory law and other rights including copyright and intellectual property rights. The recipient agrees not to use this document for any purpose other than its intended use, to waive all claims against SJB Architects resulting from unauthorised changes, or to reuse the document on other projects without the prior written consent of SJB Architects. Under no circumstances shall transfer of this document be deemed a sale. SJB Architects makes no warranties of fitness for any purpose. The Builder/Contractor shall verify job dimensions prior to any work commencing. Use figured dimensions only. Do not scale drawings.

Nominated Architects: Adam Haddow-7188 | John Pradel-7004

DA ISSUE

Rev	Date	Revision
66	28.02.2020	DRAFT DA ISSUE
67	04.03.2020	ISSUED FOR DA

Structural Engineer

ROBERT BIRD GROUP

Mechanical / Hydraulic Engineer

JHA CONSULTING ENGINEERS

Electrical Engineer

JHA CONSULTING ENGINEERS

Fire Engineer

OLSSON FIRE & RISK

Access Consultant

ACCESSIBLE BUILDING SOLUTIONS


Basix

EMF GRIFFITHS

Building Key



03 EAST ELEVATION - TYPICAL SOLID DETAIL
SK-3020 1: 50@A1

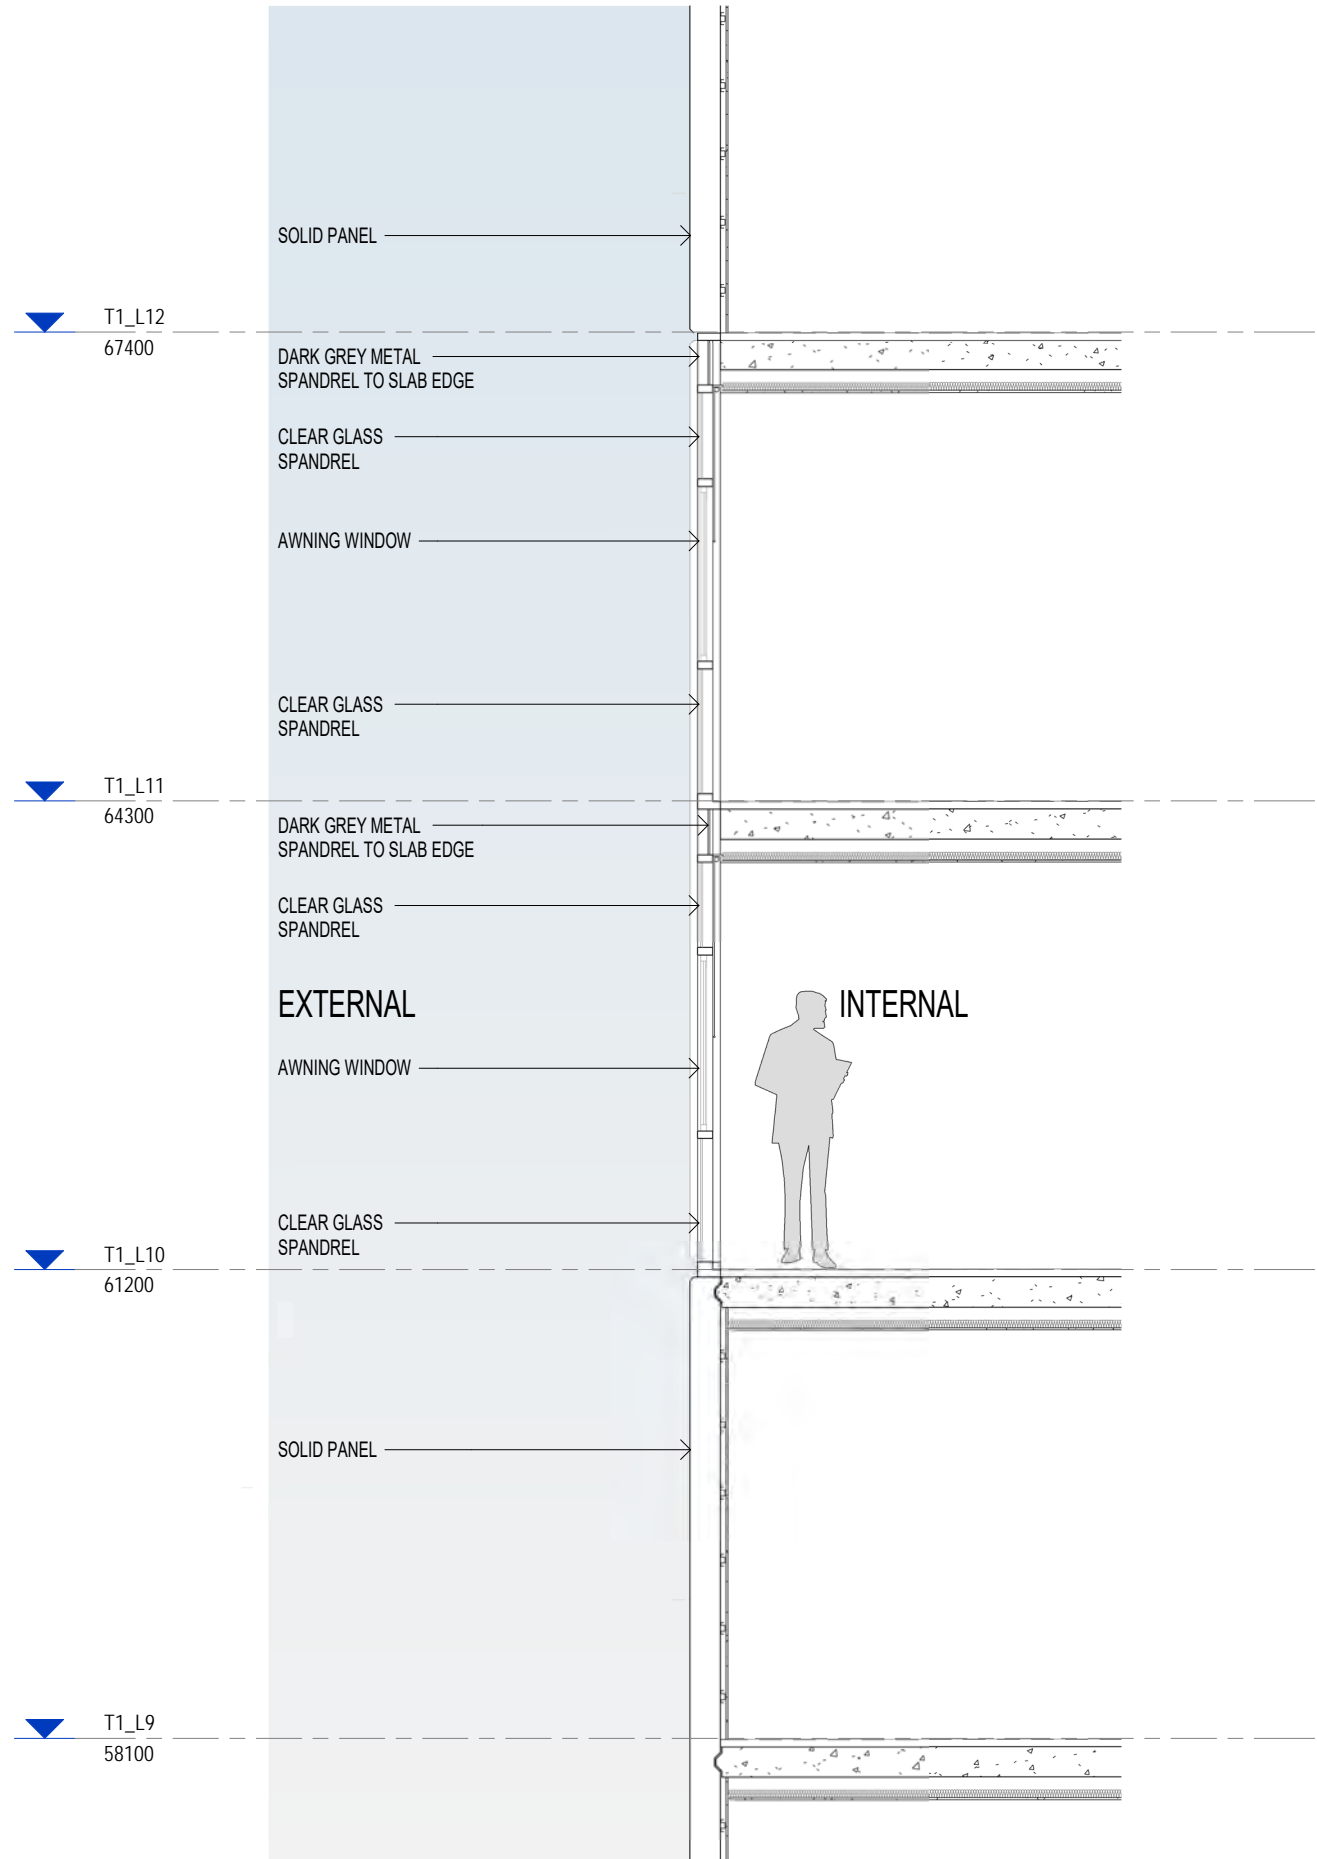

04 DETAIL SECTION - SOLID DETAIL
SK-3020 1: 50@A1

Client



Project

634-652 HIGH ST & 87-91 UNION RD,
PENRITH

Drawing Name

BUILDING 02 - FACADE DETAILS

Date 04.03.2020 Scale 1: 50 Sheet Size @ A1


Drawn GT Chk. MG

Job No. 6111 Drawing No. AR-1-5202 Revision /67


SJB Architects
Level 2
490 Crown Street
Surry Hills NSW
2010 Australia
T 61 2 9380 9911
F 61 2 9380 9922
www.sjb.com.au




PAINT FINISHES

 


PF1

 


PF2

 


PF3

 


PF5

 

PF6

 


PF7

 


PF8


METAL FINISHES




POWDER COATED RANGE ON VERTICAL UPRIGHT METAL BALUSTRADES (Building 1 only)

 


METALIC POWDER COATED RANGE ON PODIUM SCREENING

 

METALIC POWDER COATED RANGE ON PODIUM SCREENING

 

METALIC POWDER COATED RANGE ON PODIUM SCREENING

 

METALIC POWDER COATED RANGE ON PODIUM SCREENING

GLAZING SYSTEM



DARK GREY POWDER COATED WINDOW FRAME FINISH (Building 1)



CLEAR GLASS TO VISION PANEL TO WINDOW



MID GREY POWDER COATED WINDOW FRAME FINISH (Building 2)




DARK GREY COLOUR METAL TO SPANDREL PANELS (Building 2)




WHITE COLOUR METAL TO SPANDREL PANELS (Building 2)


PRECEDENT IMAGES

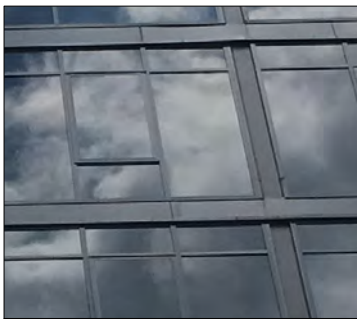


01. ALUMINUM FRAMED GLASS




02. GLASS BALUSTRADES (TOWERS)

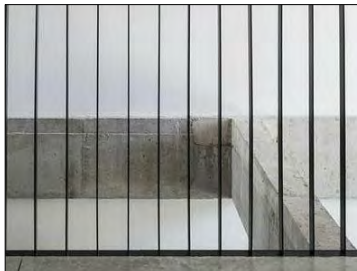


03. VERTICAL UPRIGHT METAL BALUSTRADES (Building 01 only)




04. PODIUM METAL SCREENING



05. FACE BRICK FACADE



06. SOLID PANELS WITH APPLIED FINISH AND EXPRESSED JOINTS



07. METAL STEEL EDGE AWNING

FINISHES LEGEND

EXTERNAL FINISHES

- 1

ALUMINUM FRAMED GLASS
- 2

SOLID WHITE BALLUSTRADES (TOWERS)
- 3

PODIUM INFILL PANEL
- 4

VERTICAL UPRIGHT METAL BALUSTRADES (B1)
- 5

VERTICAL METAL BATTENS
- 6

FACE BRICK FACADE
- 7

SOLID PANELS WITH APPLIED FINISH
- 8

METAL AWNING
- 9

METAL LOUVRES

PAINT FINISHES

- PF1

PAINT FINISH 1
- PF2

PAINT FINISH 2
- PF3

PAINT FINISH 3
- PF5

PAINT FINISH 5
- PF6

PAINT FINISH 6
- PF7

PAINT FINISH 7
- PF8

PAINT FINISH 8

GLAZING SYSTEM

- GCB1

MID GREY METAL FRAMED SPANDREL WITH COLOURBACK GLASS
- GCB2

MID GREY METAL FRAMED SPANDREL WITH RED COLOURBACK GLASS
- GP1

DARK GREY METAL SPANDREL PANEL
- GP2

WHITE METAL SPANDREL PANEL

In accepting and utilising this document the recipient agrees that SJB Architecture (NSW) Pty. Ltd. ACN 081 094 724 T/A SJB Architects, retain all common law, statutory law and other rights including copyright and intellectual property rights. The recipient agrees not to use this document for any purpose other than its intended use, to waive all claims against SJB Architects resulting from unauthorised changes, or to reuse the document on other projects without the prior written consent of SJB Architects. Under no circumstances shall transfer of this document be deemed a sale. SJB Architects makes no warranties of fitness for any purpose. The Builder/Contractor shall verify job dimensions prior to any work commencing. Use figured dimensions only. Do not scale drawings.

Nominated Architects: Adam Haddow-7188 | John Pradel-7004

DA ISSUE

Rev	Date	Revision
66	28.02.2020	DRAFT DA ISSUE
67	04.03.2020	ISSUED FOR DA

Structural Engineer

ROBERT BIRD GROUP

Mechanical / Hydraulic Engineer

JHA CONSULTING ENGINEERS

Electrical Engineer

JHA CONSULTING ENGINEERS

Fire Engineer

OLSSON FIRE & RISK

Access Consultant

ACCESSIBLE BUILDING SOLUTIONS

Basix

EMF GRIFFITHS

Building Key

Client



Project

634-652 HIGH ST & 87-91 UNION RD, PENRITH

Drawing Name

EXTERNAL FINISHES BOARD

Date	Scale	Sheet Size
04.03.2020	1 : 50	@ A1

Drawn	Chk.
CC	MG

Job No.	Drawing No.	Revision
6111	AR-1-5203	/67

SJB Architects
Level 2
490 Crown Street
Surry Hills NSW
2010 Australia
T 61 2 9380 9911
F 61 2 9380 9922
www.sjb.com.au



In accepting and utilising this document the recipient agrees that SJB Architecture (NSW) Pty. Ltd. ACN 081 094 724 T/A SJB Architects, retain all common law, statutory law and other rights including copyright and intellectual property rights. The recipient agrees not to use this document for any purpose other than its intended use; to waive all claims against SJB Architects resulting from unauthorised changes; or to reuse the document on other projects without the prior written consent of SJB Architects. Under no circumstances shall transfer of this document be deemed a sale. SJB Architects makes no warranties of fitness for any purpose. The Builder/Contractor shall verify job dimensions prior to any work commencing. Use figured dimensions only. Do not scale drawings.

Nominated Architects: Adam Haddow-7188 | John Pradel-7004

DA ISSUE

Rev	Date	Revision
66	28.02.2020	DRAFT DA ISSUE
67	04.03.2020	ISSUED FOR DA

Structural Engineer

ROBERT BIRD GROUP

Mechanical / Hydraulic Engineer

JHA CONSULTING ENGINEERS

Electrical Engineer

JHA CONSULTING ENGINEERS

Fire Engineer

OLSSON FIRE & RISK

Access Consultant

ACCESSIBLE BUILDING SOLUTIONS

Basix

EMF GRIFFITHS

Building Key

- COMMERCIAL SIGNAGE
- BUILDING ENTRY SIGNAGE
- WAYFINDING SIGNAGE

Client



Project

634-652 HIGH ST & 87-91 UNION RD,
PENRITH

Drawing Name


SIGN STRATEGY - SHEET 01

Date 04.03.2020 Scale 1 : 200 Sheet Size @ A1

Drawn GT Chk. MG


Job No. 6111 Drawing No. AR-1-5204 Revision /67

SJB Architects
Level 2
490 Crown Street
Surry Hills NSW
2010 Australia
T 61 2 9380 9911
F 61 2 9380 9922
www.sjb.com.au

 




01 WEST ELEVATION - PODIUM SIGNAGE
AR-1-5002 1: 50@A1

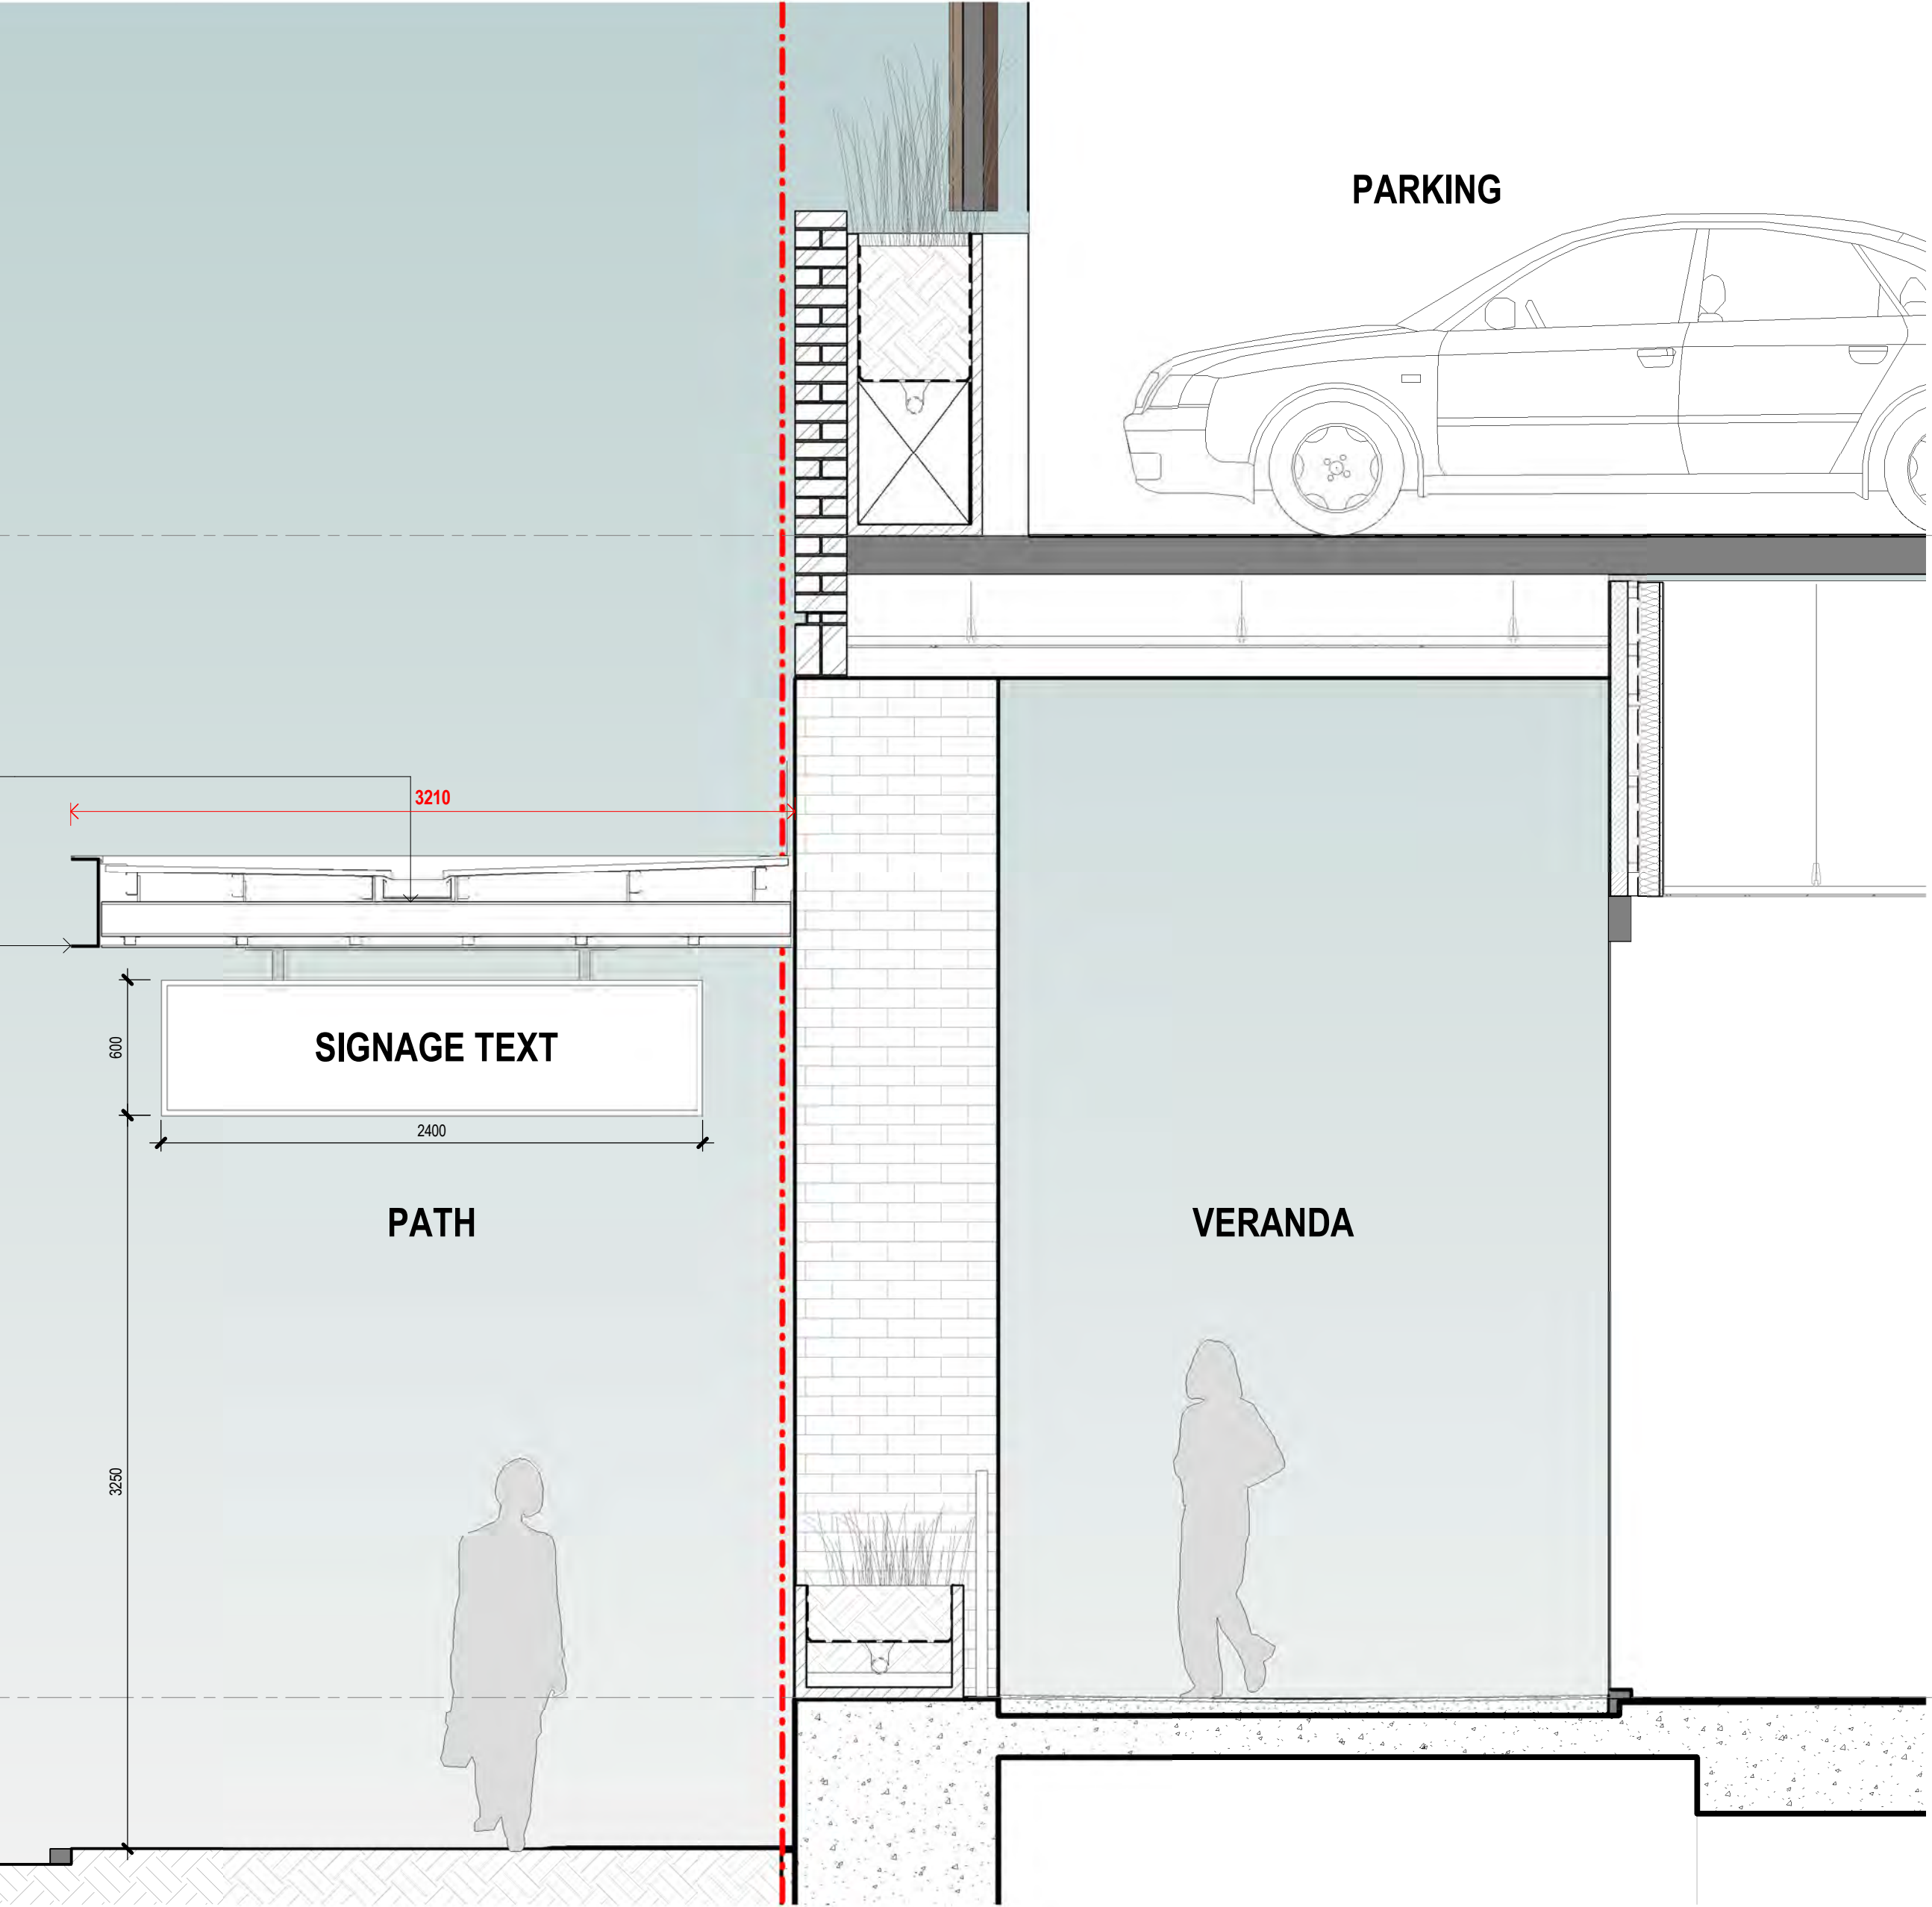

02 COLONADE SECTION - SIGNAGE
1: 25@A1

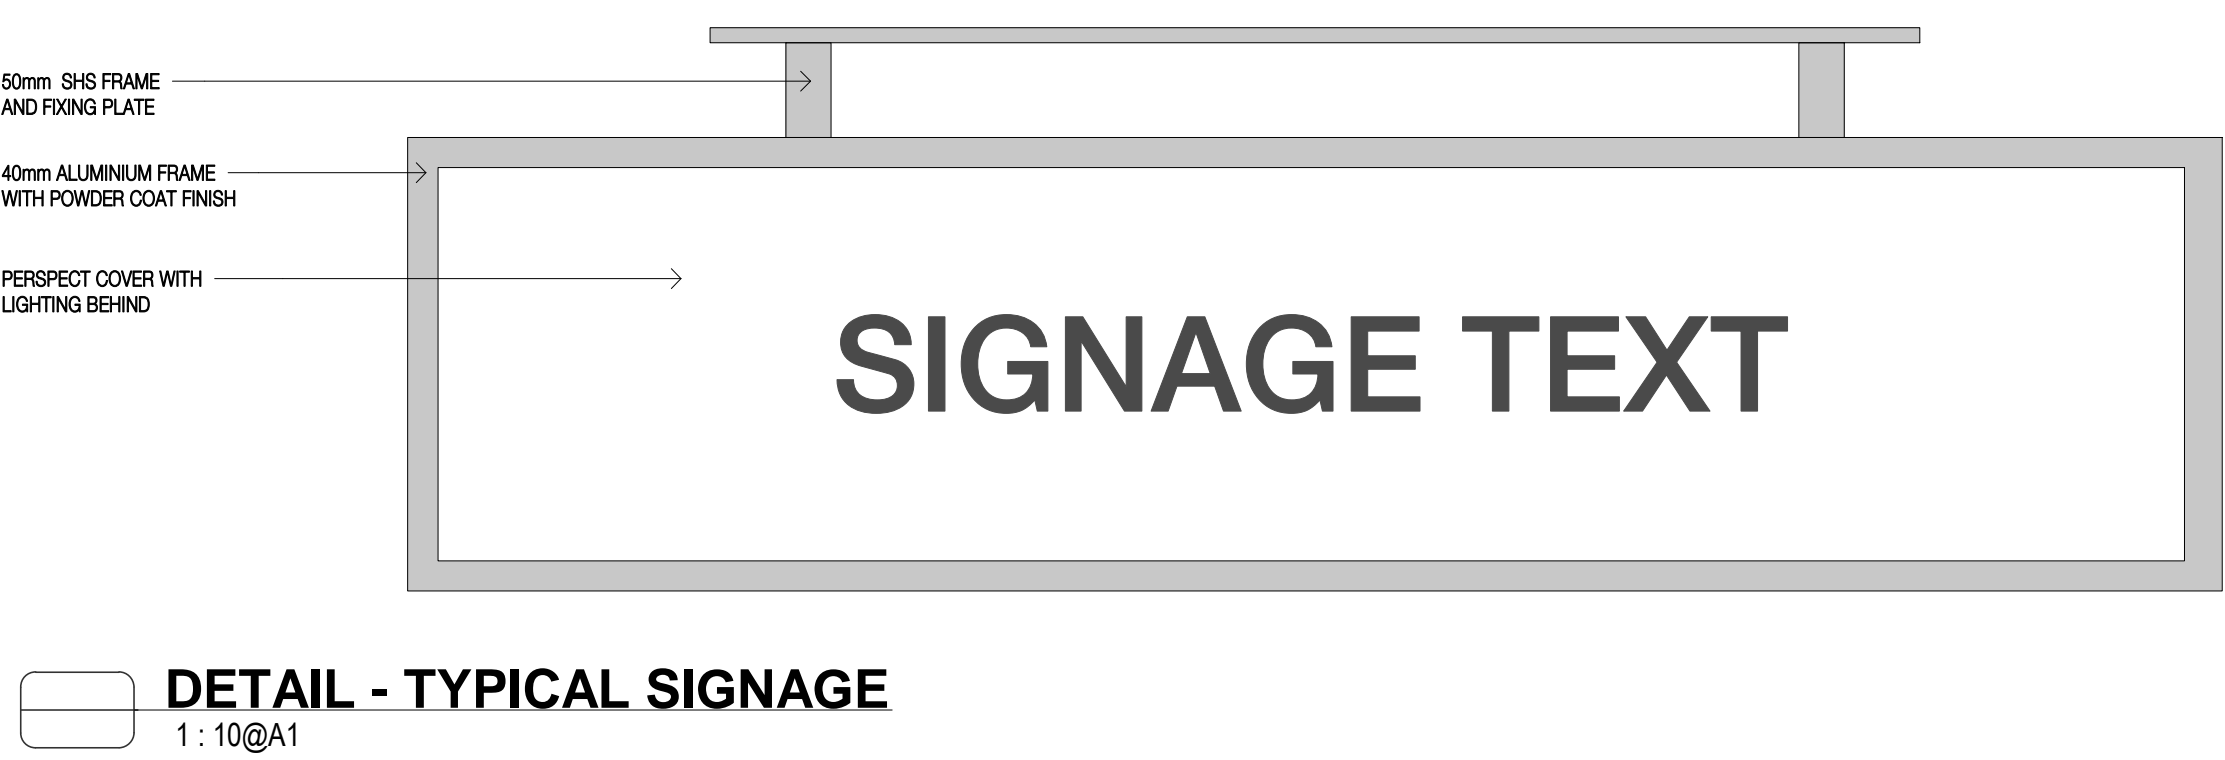

In accepting and utilising this document the recipient agrees that SJB Architecture (NSW) Pty. Ltd. ACN 081 094 724 T/A SJB Architects, retain all common law, statutory law and other rights including copyright and intellectual property rights. The recipient agrees not to use this document for any purpose other than its intended use, to waive all claims against SJB Architects resulting from unauthorised changes, or to reuse the document on other projects without the prior written consent of SJB Architects. Under no circumstances shall transfer of this document be deemed a sale. SJB Architects makes no warranties of fitness for any purpose. The Builder/Contractor shall verify job dimensions prior to any work commencing. Use figured dimensions only. Do not scale drawings.

Nominated Architects: Adam Haddow-7188 | John Pradel-7004

DA ISSUE

Rev	Date	Revision
66	28.02.2020	DRAFT DA ISSUE
67	04.03.2020	ISSUED FOR DA

Structural Engineer
ROBERT BIRD GROUP

Mechanical / Hydraulic Engineer
JHA CONSULTING ENGINEERS

Electrical Engineer
JHA CONSULTING ENGINEERS

Fire Engineer
OLSSON FIRE & RISK

Access Consultant
ACCESSIBLE BUILDING SOLUTIONS

Basix
EMF GRIFFITHS

Building Key

Client



Project
634-652 HIGH ST & 87-91 UNION RD,
PENRITH

Drawing Name

SIGN STRATEGY - SHEET 02

Date Scale Sheet Size
04.03.2020 As indicated @ A1

Drawn Chk.
GT MG

Job No. Drawing No. Revision
6111 AR-1-5205 /67

SJB Architects
Level 2
490 Crown Street
Surry Hills NSW
2010 Australia
T 61 2 9380 9911
F 61 2 9380 9922
www.sjb.com.au



In accepting and utilising this document the recipient agrees that SJB Architecture (NSW) Pty. Ltd. ACN 081 094 724 T/A SJB Architects, retain all common law, statutory law and other rights including copyright and intellectual property rights. The recipient agrees not to use this document for any purpose other than its intended use; to waive all claims against SJB Architects resulting from unauthorised changes; or to reuse the document on other projects without the prior written consent of SJB Architects. Under no circumstances shall transfer of this document be deemed a sale. SJB Architects makes no warranties of fitness for any purpose. The Builder/Contractor shall verify job dimensions prior to any work commencing. Use figured dimensions only. Do not scale drawings.

Nominated Architects: Adam Haddow-7188 | John Pradel-7004

DA ISSUE

Rev	Date	Revision
66	28.02.2020	DRAFT DA ISSUE
67	04.03.2020	ISSUED FOR DA

Structural Engineer

Webber Design

Mechanical / Hydraulic Engineer

JHA Consulting Engineers

Electrical Engineer

JHA Consulting Engineers

Fire Engineer

Olsson Fire & Risk

Access Consultant

Accessible Building Solutions

Basix

EMF Griffiths

Building Key

Client



Project

634-652 HIGH ST & 87-91 UNION RD,
PENRITH

Drawing Name






SIGN STRATEGY - SHEET 03

Date 04.03.2020 Scale As indicated Sheet Size @ A1

Drawn GT Chk. MG

Job No. 6111 Drawing No. AR-1-5206 Revision /67

SJB Architects
Level 2
490 Crown Street
Surry Hills NSW
2010 Australia
T 61 2 9380 9911
F 61 2 9380 9922
www.sjb.com.au

 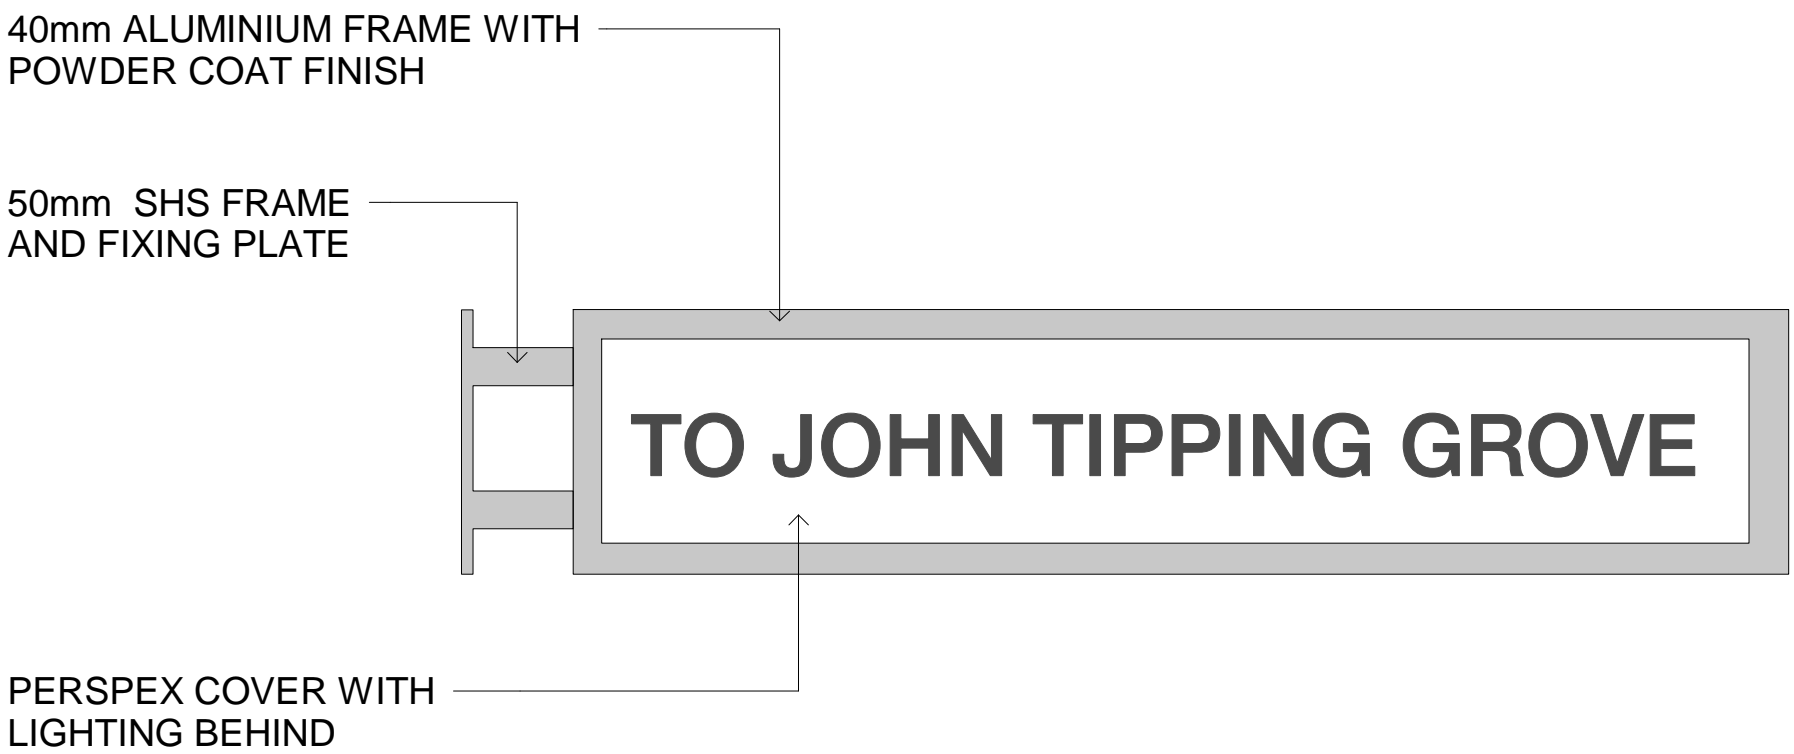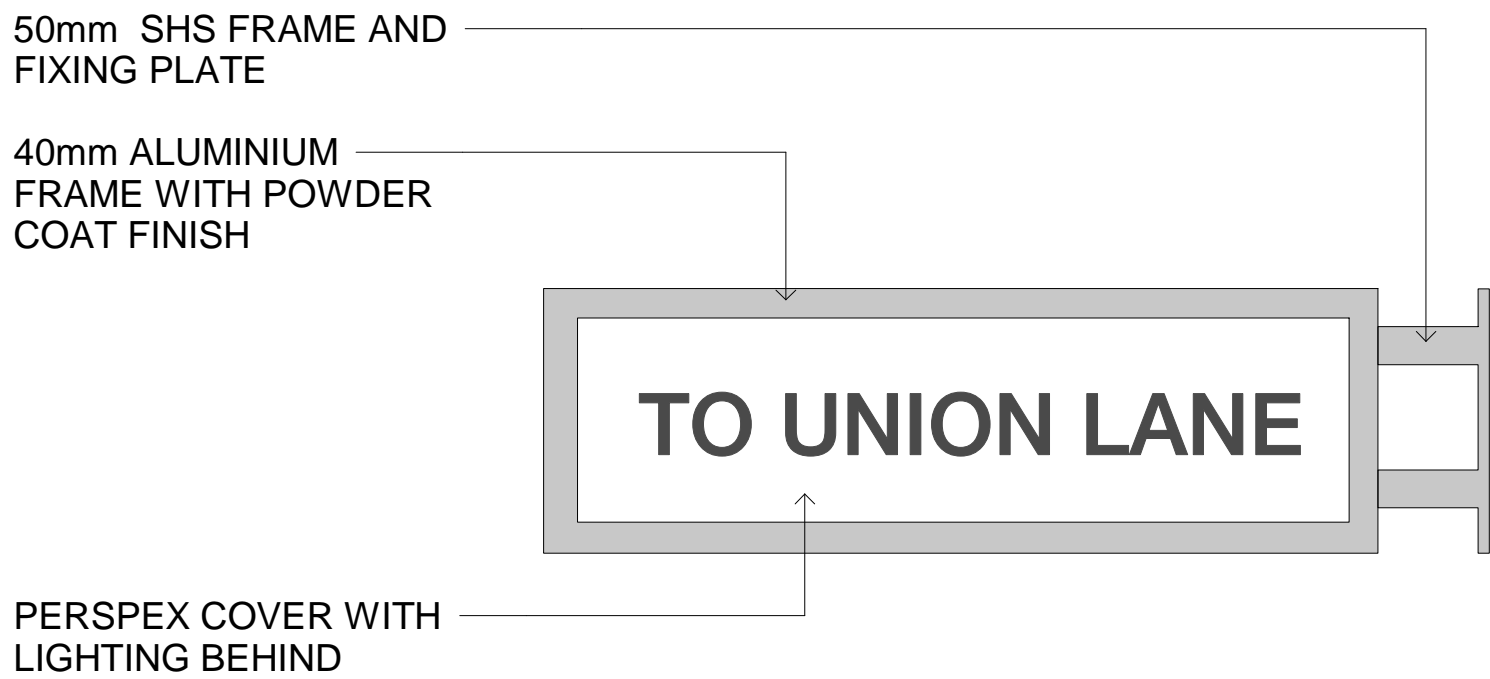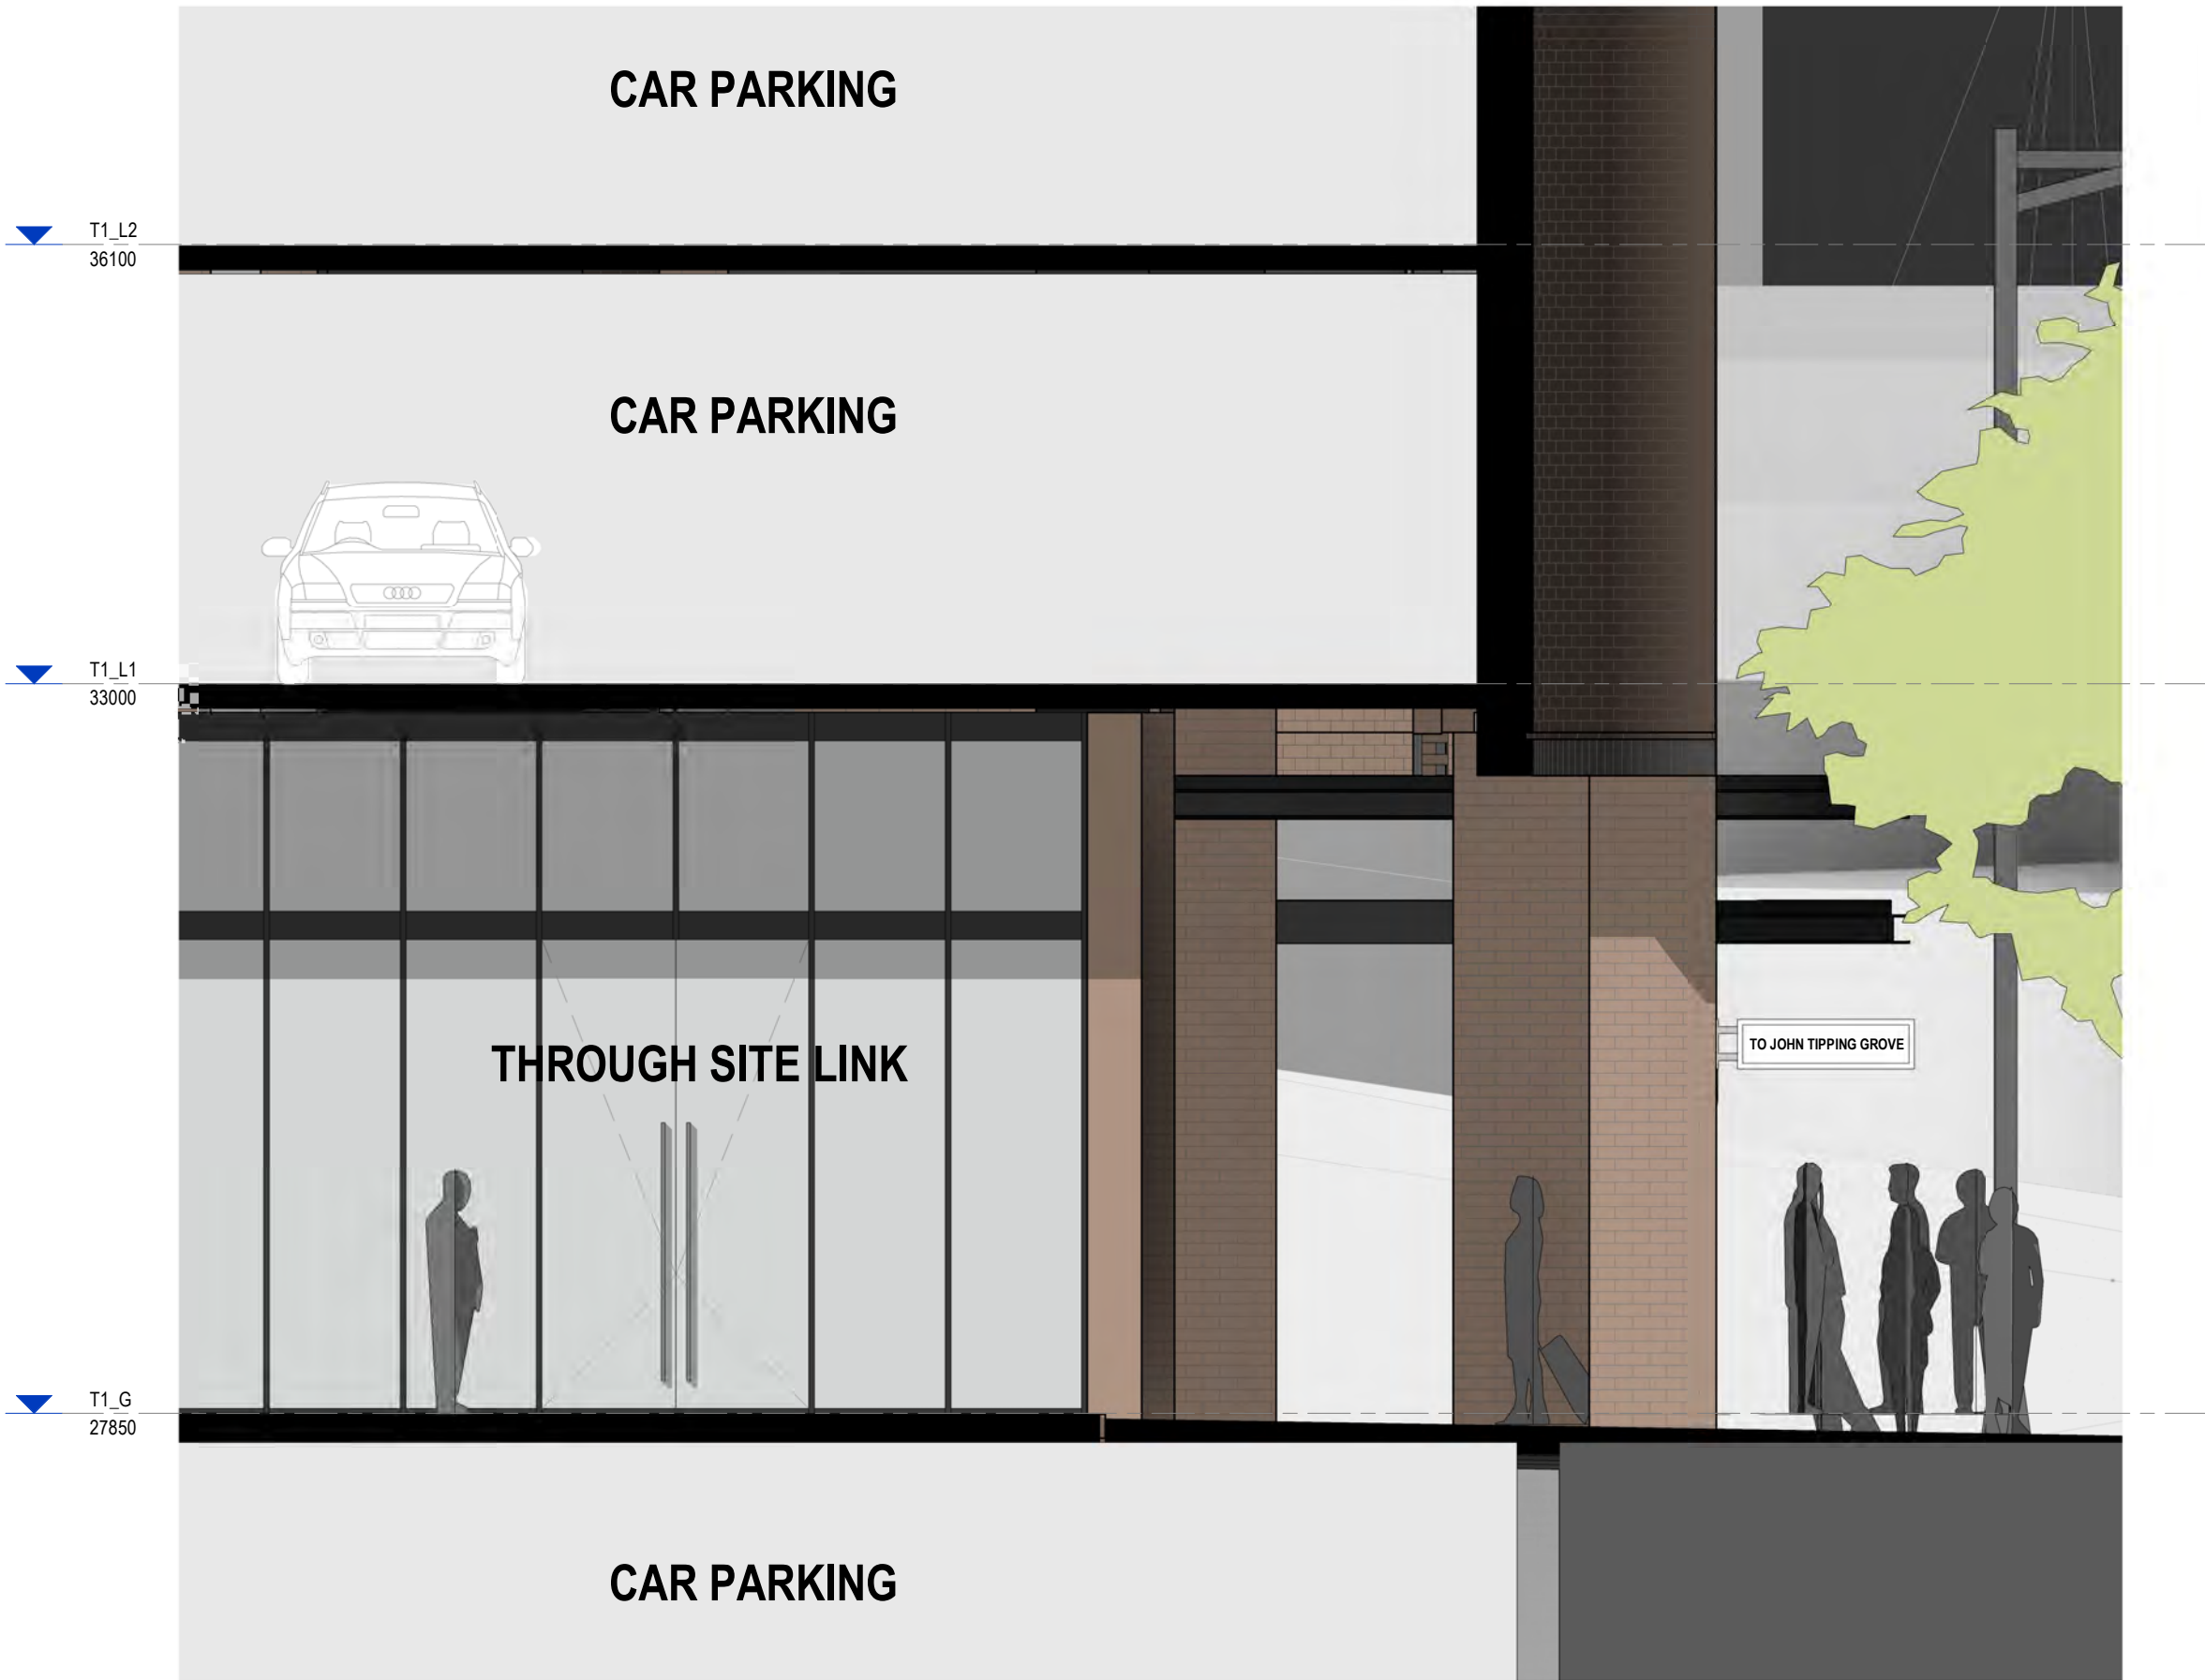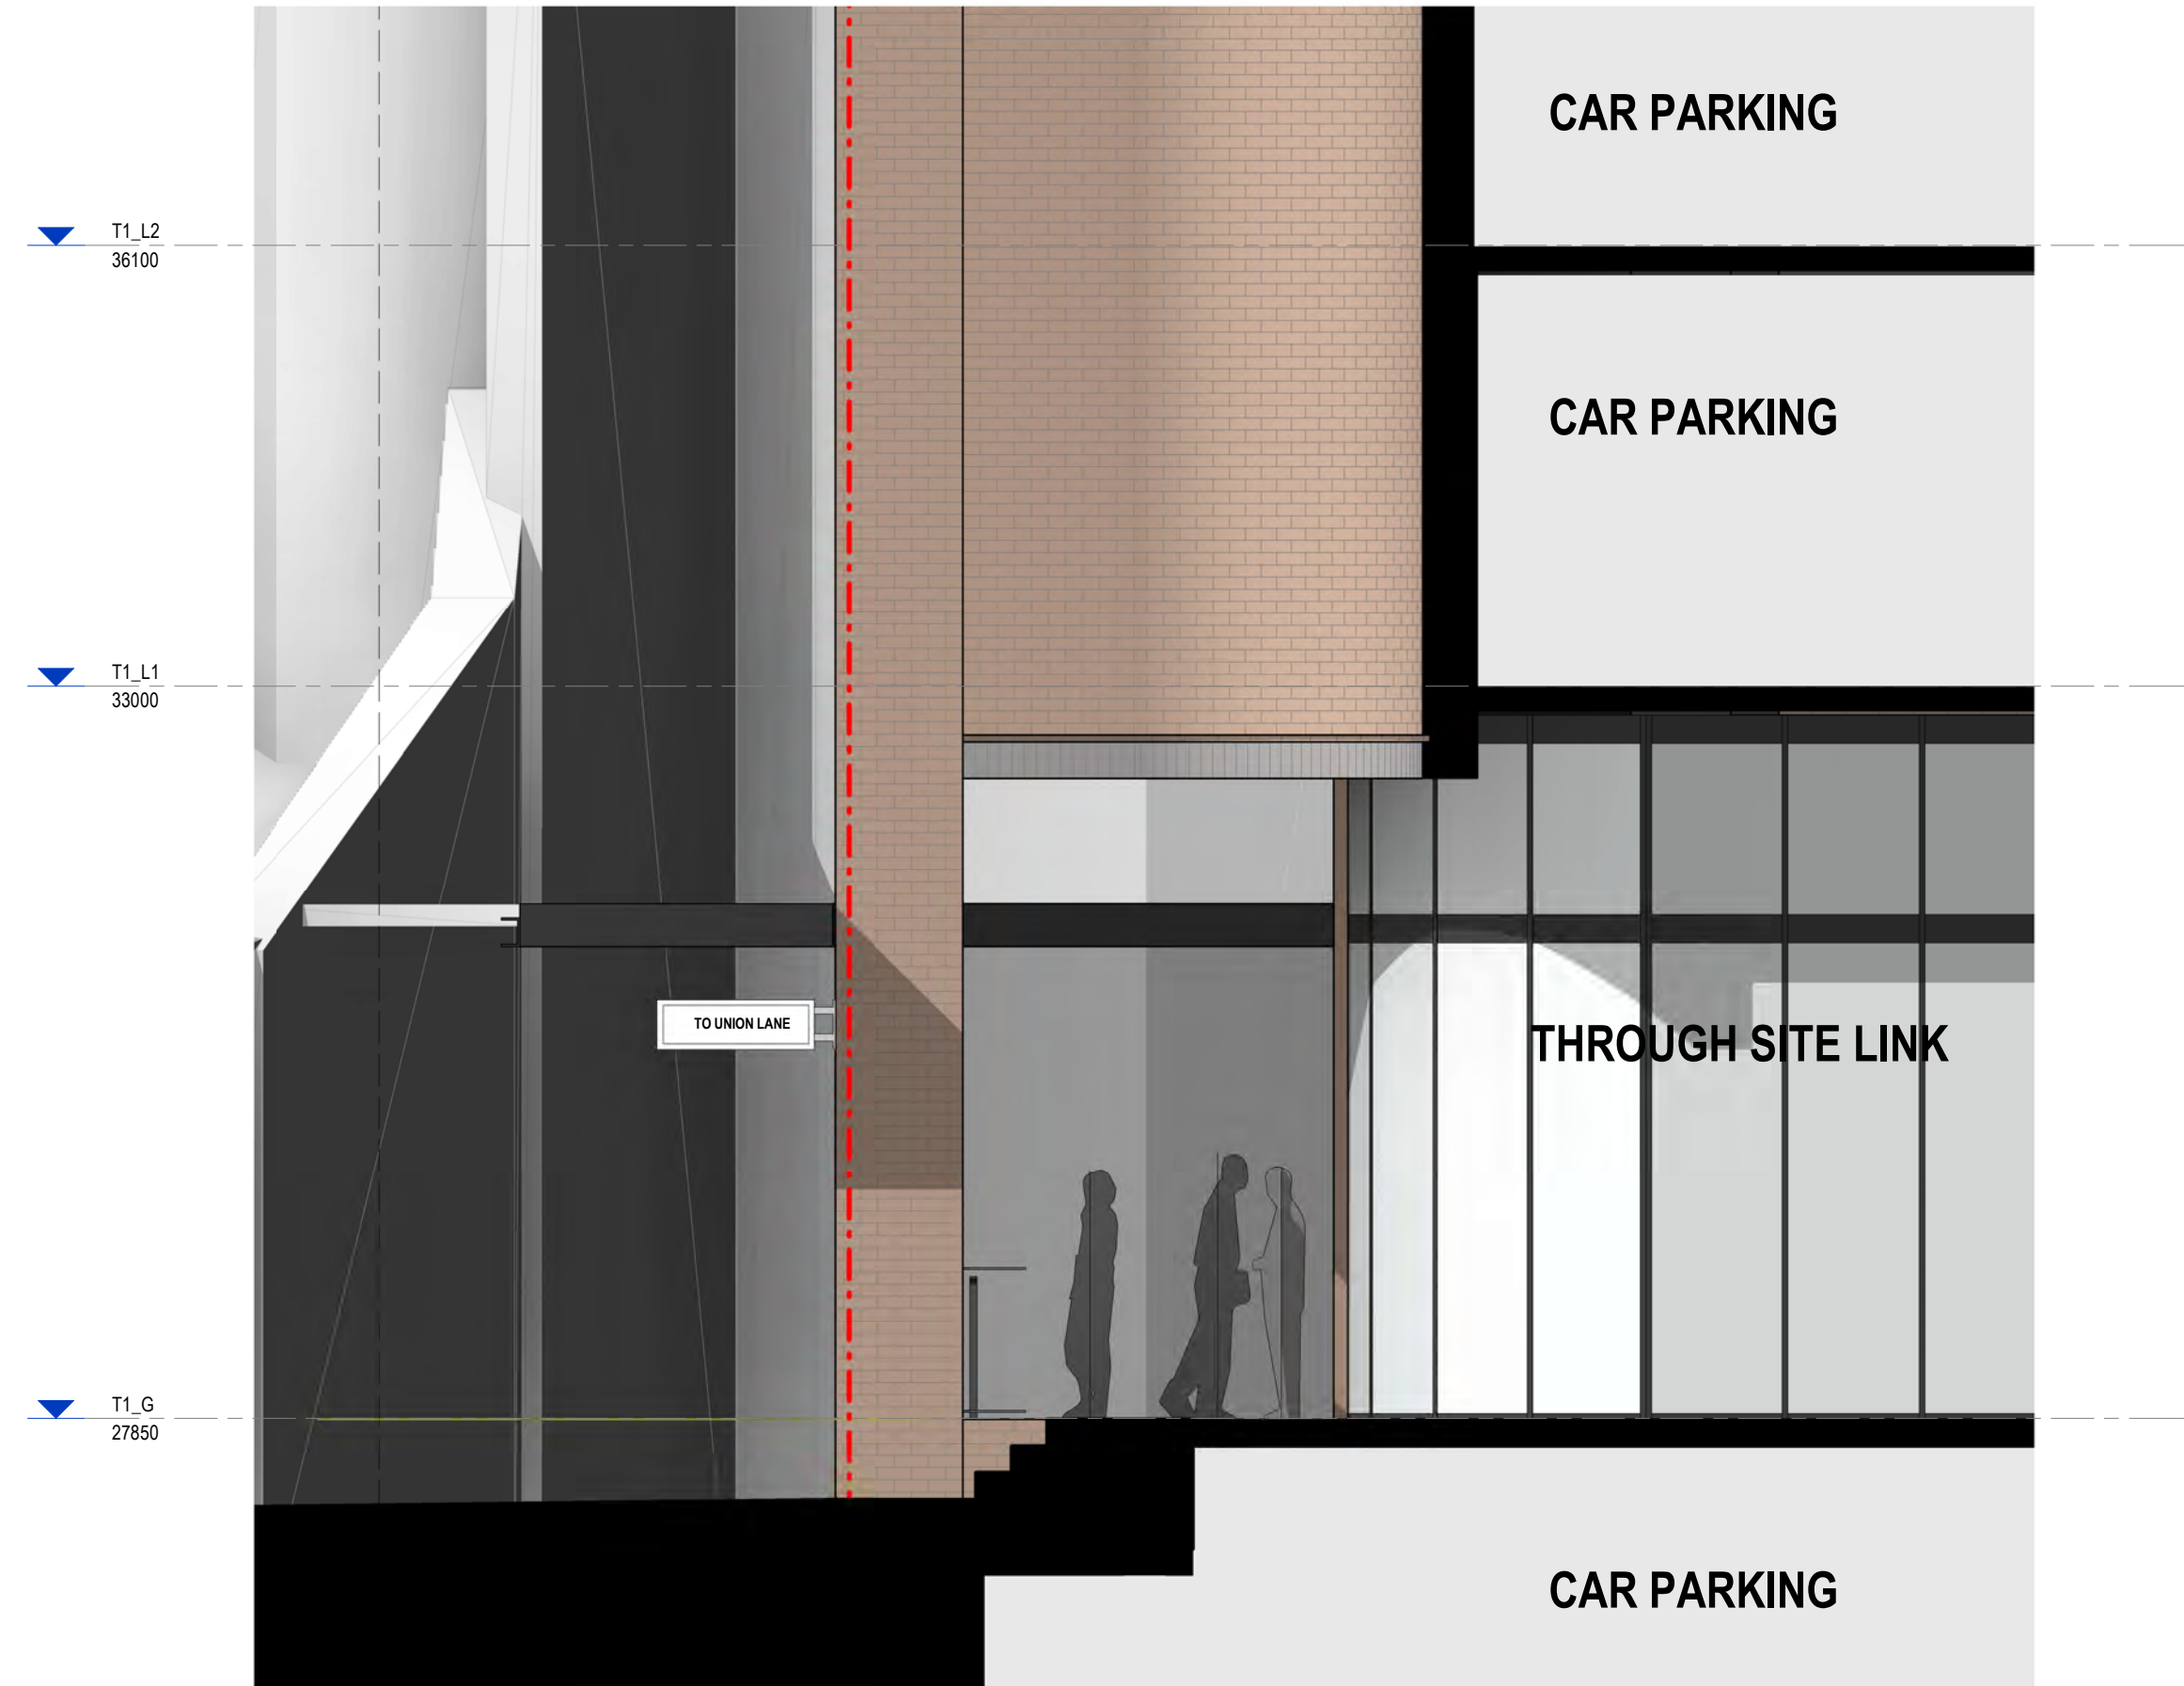

VIEW 01 - WEST ALONG
GREAT WESTERN HIGHWAY
NEAR NEPEAN RIVER BRIDGE



PROPOSED DA BUILDINGS
BEYOND SHOWN WITH RED
OUTLINE

VIEW 01 - WEST ALONG
GREAT WESTERN HIGHWAY
NEAR NEPEAN RIVER BRIDGE



In accepting and utilising this document the recipient agrees that SJB Architecture (NSW) Pty. Ltd. ACN 081 094 724 T/A SJB Architects, retain all common law, statutory law and other rights including copyright and intellectual property rights. The recipient agrees not to use this document for any purpose other than its intended use, to waive all claims against SJB Architects resulting from unauthorised changes, or to reuse the document on other projects without the prior written consent of SJB Architects. Under no circumstances shall transfer of this document be deemed a sale. SJB Architects makes no warranties of fitness for any purpose. The Builder/Contractor shall verify job dimensions prior to any work commencing. Use figured dimensions only. Do not scale drawings.

Nominated Architects: Adam Haddow-7188 | John Pradel-7004

DA ISSUE

Rev	Date	Revision
66	28.02.2020	DRAFT DA ISSUE
67	04.03.2020	ISSUED FOR DA

Structural Engineer

Webber Design

Mechanical / Hydraulic Engineer

JHA Consulting Engineers

Electrical Engineer

JHA Consulting Engineers

Fire Engineer

Olsson Fire & Risk

Access Consultant

Accessible Building Solutions

Basix

EMF Griffiths

Building Key

Client



Project

634-652 HIGH ST & 87-91 UNION RD,
PENRITH

Drawing Name


VIEW ANALYSIS - SHEET 01

Date 04.03.2020 Scale Sheet Size @ A1

Drawn GT Chk. MG

Job No. 6111 Drawing No. AR-1-5210 Revision /67

SJB Architects
Level 2
490 Crown Street
Surry Hills NSW
2010 Australia
T 61 2 9380 9911
F 61 2 9380 9922
www.sjb.com.au

 



VIEW 02 - NORTH ALONG
CASTLEREAGH STREET



VIEW 02 - NORTH ALONG
CASTLEREAGH STREET

In accepting and utilising this document the recipient agrees that SJB Architecture (NSW) Pty. Ltd. ACN 081 094 724 T/A SJB Architects, retain all common law, statutory law and other rights including copyright and intellectual property rights. The recipient agrees not to use this document for any purpose other than its intended use, to waive all claims against SJB Architects resulting from unauthorised changes, or to reuse the document on other projects without the prior written consent of SJB Architects. Under no circumstances shall transfer of this document be deemed a sale. SJB Architects makes no warranties of fitness for any purpose. The Builder/Contractor shall verify job dimensions prior to any work commencing. Use figured dimensions only. Do not scale drawings.

Nominated Architects: Adam Haddow-7188 | John Pradel-7004

DA ISSUE

Rev	Date	Revision
66	28.02.2020	DRAFT DA ISSUE
67	04.03.2020	ISSUED FOR DA

Structural Engineer
ROBERT BIRD GROUP

Mechanical / Hydraulic Engineer
JHA CONSULTING ENGINEERS

Electrical Engineer
JHA CONSULTING ENGINEERS

Fire Engineer
OLSSON FIRE & RISK

Access Consultant
ACCESSIBLE BUILDING SOLUTIONS

Basix
EMF GRIFFITHS

Building Key

Client



Project
634-652 HIGH ST & 87-91 UNION RD,
PENRITH

Drawing Name
VIEW ANALYSIS - SHEET 02

Date
04.03.2020

Scale
@ A1

Drawn
GT

Chk.
MG

Job No.
6111

Drawing No.
AR-1-5211

Revision
/67

SJB Architects
Level 2
490 Crown Street
Surry Hills NSW
2010 Australia
T 61 2 9380 9911
F 61 2 9380 9922
www.sjb.com.au



In accepting and utilising this document the recipient agrees that SJB Architecture (NSW) Pty. Ltd. ACN 081 094 724 T/A SJB Architects, retain all common law, statutory law and other rights including copyright and intellectual property rights. The recipient agrees not to use this document for any purpose other than its intended use, to waive all claims against SJB Architects resulting from unauthorised changes, or to reuse the document on other projects without the prior written consent of SJB Architects. Under no circumstances shall transfer of this document be deemed a sale. SJB Architects makes no warranties of fitness for any purpose. The Builder/Contractor shall verify job dimensions prior to any work commencing. Use figured dimensions only. Do not scale drawings.

Nominated Architects: Adam Haddow-7188 | John Pradel-7004

DA ISSUE

Rev	Date	Revision
66	28.02.2020	DRAFT DA ISSUE
67	04.03.2020	ISSUED FOR DA

Structural Engineer

ROBERT BIRD GROUP

Mechanical / Hydraulic Engineer

JHA CONSULTING ENGINEERS

Electrical Engineer

JHA CONSULTING ENGINEERS

Fire Engineer

OLSSON FIRE & RISK

Access Consultant

ACCESSIBLE BUILDING SOLUTIONS

Basix

EMF GRIFFITHS

Building Key

VIEW 03 - SOUTH FROM PUBLIC DOMAIN NEAR WEDNESDAY NIGHT MARKETS



PROPOSED DA BUILDINGS



VIEW 03 - SOUTH FROM PUBLIC DOMAIN NEAR WEDNESDAY NIGHT MARKETS

Client



Project

634-652 HIGH ST & 87-91 UNION RD, PENRITH

Drawing Name


VIEW ANALYSIS - SHEET 03

Date 04.03.2020 Scale Sheet Size @ A1

Drawn GT Chk. MG

Job No. 6111 Drawing No. AR-1-5212 Revision /67

SJB Architects
Level 2
490 Crown Street
Surry Hills NSW
2010 Australia
T 61 2 9380 9911
F 61 2 9380 9922
www.sjb.com.au

 



VIEW 04 - SOUTH
INTERSECTION OF MULGOA
ROAD AND RETREAT DRIVE



PROPOSED DA
BUILDINGS

VIEW 04 - SOUTH
INTERSECTION OF MULGOA
ROAD AND RETREAT DRIVE

In accepting and utilising this document the recipient agrees that SJB Architecture (NSW) Pty. Ltd. ACN 081 094 724 T/A SJB Architects, retain all common law, statutory law and other rights including copyright and intellectual property rights. The recipient agrees not to use this document for any purpose other than its intended use; to waive all claims against SJB Architects resulting from unauthorised changes; or to reuse the document on other projects without the prior written consent of SJB Architects. Under no circumstances shall transfer of this document be deemed a sale. SJB Architects makes no warranties of fitness for any purpose. The Builder/Contractor shall verify job dimensions prior to any work commencing. Use figured dimensions only. Do not scale drawings.

Nominated Architects: Adam Haddow-7188 | John Pradel-7004

DA ISSUE

Rev	Date	Revision
66	28.02.2020	DRAFT DA ISSUE
67	04.03.2020	ISSUED FOR DA

Structural Engineer

Webber Design

Mechanical / Hydraulic Engineer

JHA Consulting Engineers

Electrical Engineer

JHA Consulting Engineers

Fire Engineer

Olsson Fire & Risk

Access Consultant

Accessible Building Solutions

Basix

EMF Griffiths

Building Key

Client



Project

634-652 HIGH ST & 87-91 UNION RD,
PENRITH

Drawing Name

VIEW ANALYSIS - SHEET 04

Date 04.03.2020 Scale Sheet Size @ A1

Drawn GT Chk. MG

Job No. 6111 Drawing No. AR-1-5213 Revision /67

SJB Architects
Level 2
490 Crown Street
Surry Hills NSW
2010 Australia
T 61 2 9380 9911
F 61 2 9380 9922
www.sjb.com.au

