


BADGERYS CREEK LANDFILL EXPANSION PROJECT

PROJECT NO. 60571292

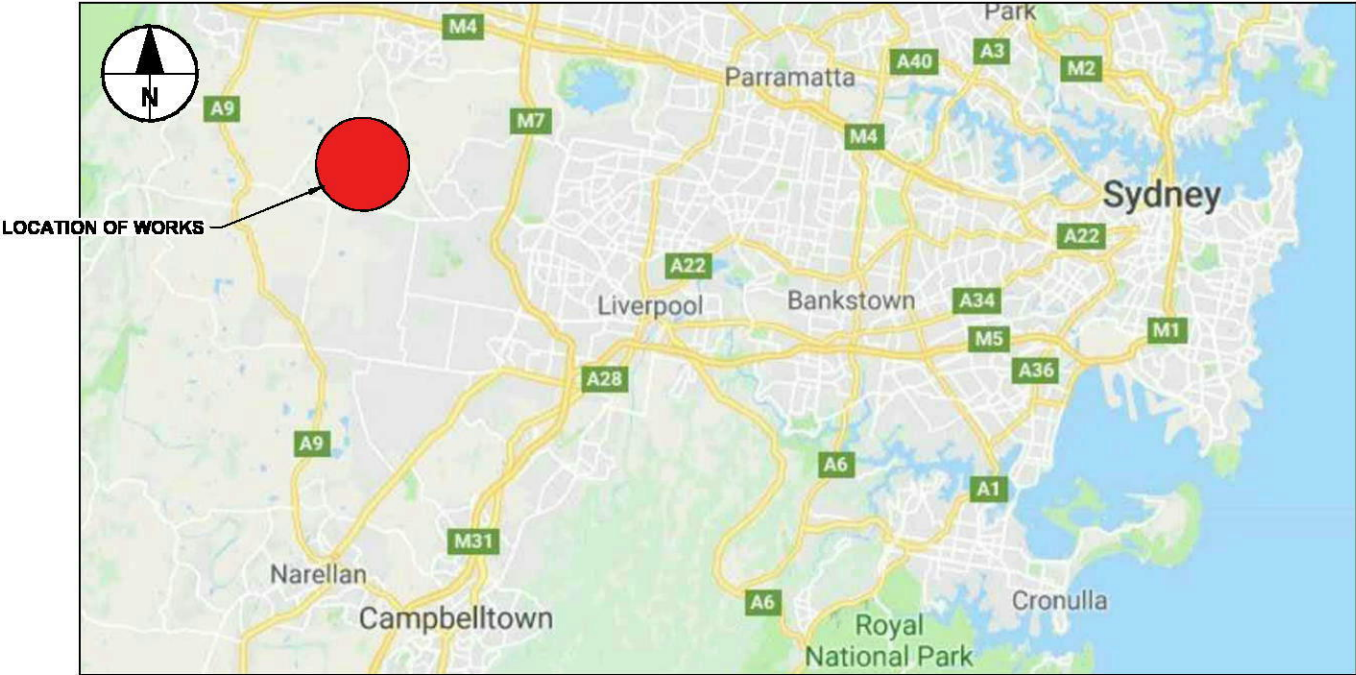

LOCALITY PLAN - OVERALL
NTS



LOCALITY PLAN - SITE
NTS

DRAWING INDEX	
DWG No.	DRAWING TITLE
60571292-SHT-CI-00001	LOCALITY PLAN AND DRAWING INDEX
60571292-SHT-CI-00002	CURRENT FILL AND EXISTING SITE LAYOUT
60571292-SHT-CI-00003	APPROVED FINAL LANDFORM
60571292-SHT-CI-00004	PROPOSED FINAL LANDFORM PRE-SETTLEMENT CONTOURS
60571292-SHT-CI-00005	PRE-SETTLEMENT FINAL LANDFORM SECTIONS AND APPROVED CAP SECTIONS
60571292-SHT-CI-00006	PRE-SETTLEMENT FINAL LANDFORM SECTIONS
60571292-SHT-CI-00007	INDICATIVE STAGE 1 FILL - LAYOUT
60571292-SHT-CI-00008	INDICATIVE STAGE 2 FILL - LAYOUT
60571292-SHT-CI-00009	INDICATIVE STAGE 3 FILL - LAYOUT
60571292-SHT-CI-00010	INDICATIVE STAGE 1 FILL - CATCHMENTS AND STORM WATER DRAINAGE PLAN
60571292-SHT-CI-00011	INDICATIVE STAGE 2 FILL - CATCHMENTS AND STORM WATER DRAINAGE PLAN
60571292-SHT-CI-00012	INDICATIVE STAGE 3 FILL - CATCHMENTS AND STORM WATER DRAINAGE PLAN
60571292-SHT-CI-00013	PROPOSED FINAL ACCESS ROAD ON PROPOSED FINAL LANDFORM
60571292-SHT-CI-00014	PROPOSED FINAL ACCESS ROAD - LONG SECTION
60571292-SHT-CI-00015	POST-SETTLEMENT FINAL LANDFORM
60571292-SHT-CI-00016	POST-SETTLEMENT FINAL LANDFORM - SECTION SHEET 01 OF 02
60571292-SHT-CI-00017	POST-SETTLEMENT FINAL LANDFORM - SECTION SHEET 02 OF 02


This drawing is confidential and shall only be used for the purpose of this project. The signing of this title block confirms the design and drafting of this project have been prepared and checked in accordance with the AECOM quality assurance system to ISO 9001-2000.

AECOM

CONSULTANT
AECOM Australia Pty Ltd
A.B.N 20 093 848 925
www.aecom.com

PROJECT	CLIENT
SUEZ BADGERYS CREEK LANDFILL EXPANSION PROJECT	SUEZ

PROJECT MANAGEMENT INITIALS			ISSUE/REVISION		PROJECT NUMBER
QL	DESIGNER	CHECKED	APPROVED		60571292
PROJECT DATA					SHEET TITLE
DATUM	AHD	SURVEY	MGA 56		BADGERYS CREEK LANDFILL LOCALITY PLAN AND DRAWING INDEX
					SHEET NUMBER
					60571292-SHT-CI-00001

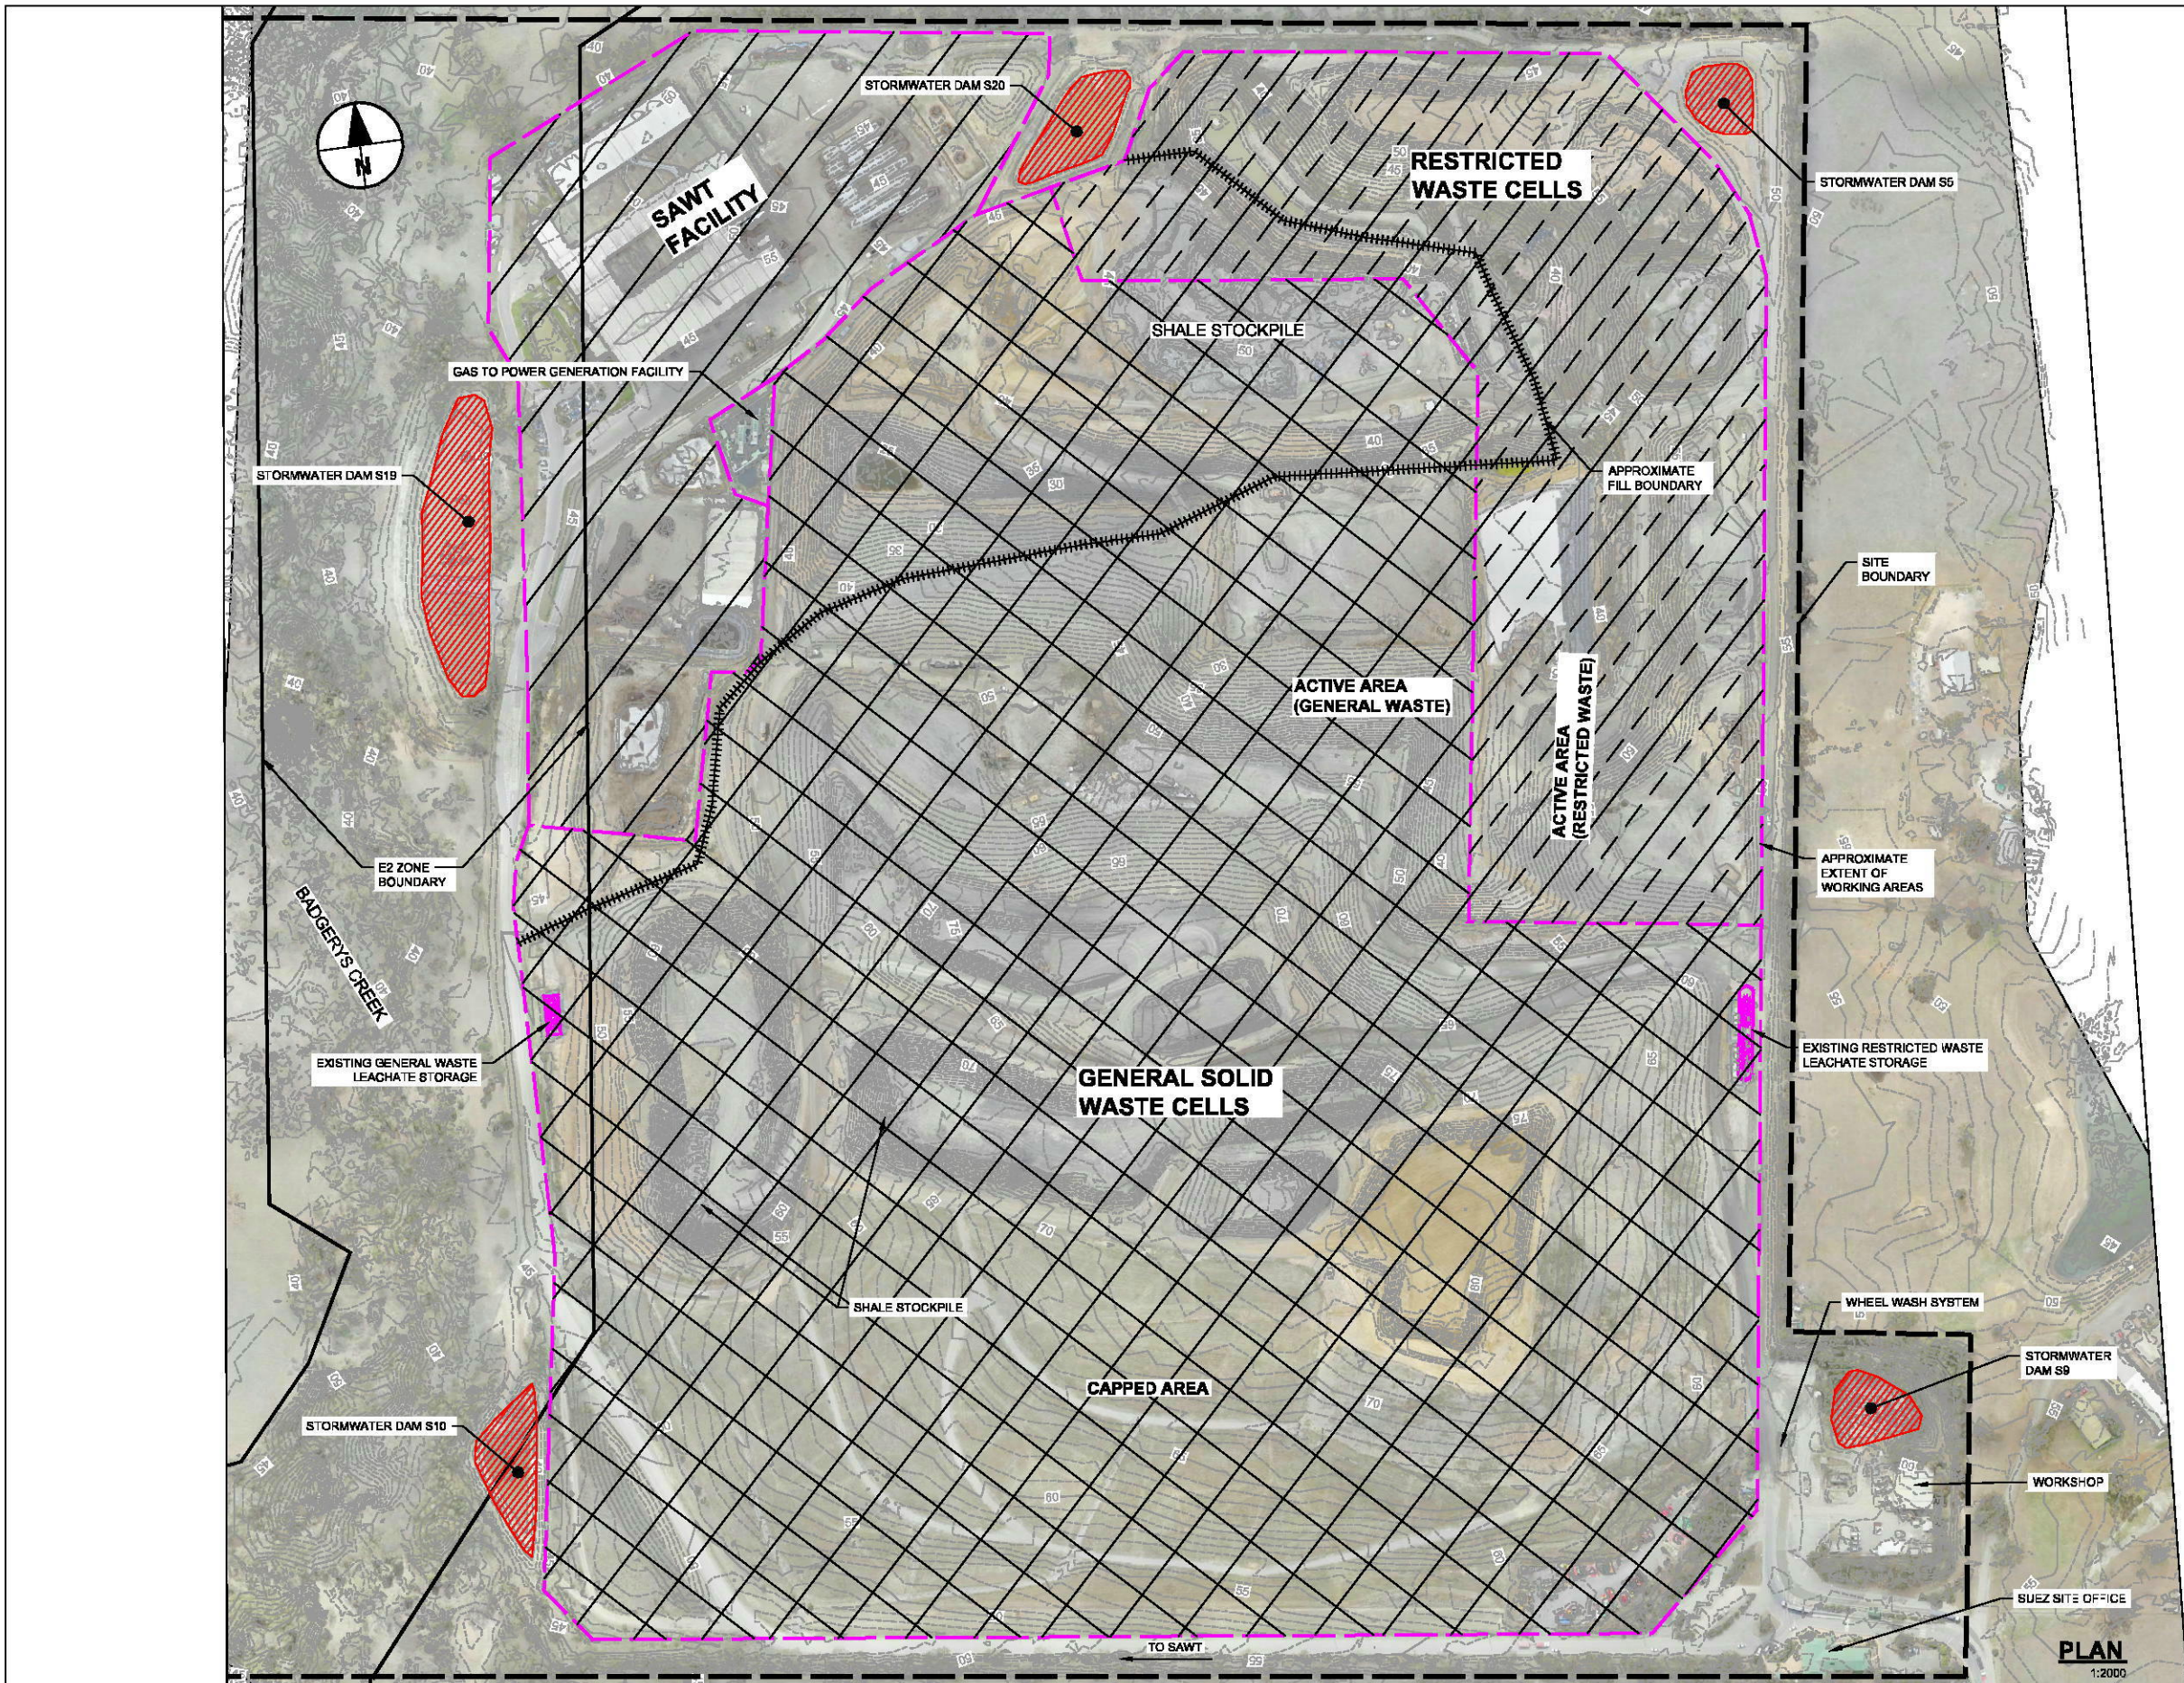

LEGEND:

- EXISTING GROUND CONTOURS MAJOR (5m)
- EXISTING GROUND CONTOURS MINOR (1m)
- PROPOSED DESIGN CAP CONTOURS MAJOR (5m)
- PROPOSED DESIGN CAP CONTOURS MINOR (1m)
- SITE BOUNDARY
- EXTENT OF APPROVED CAPPING
- EXISTING ROAD
- EXISTING STORMWATER POND
- EXISTING LEACHATE STORAGE TANKS
- EXTENT OF PROPOSED NEW CAPPING
- EXTENT OF FUTURE PARKING/STORAGE AREA
- EXTENT OF APPROXIMATE CATCHMENT
- EXTENT OF STAGE FILLING BOUNDARY
- PROPOSED ROAD
- DIRECTION OF SHEET FLOW
- BENCH DRAIN
- SLOPE / SWALE DRAIN

NOTE:

EXISTING GROUND SURVEY IS SEPT 2018 SURVEY.


This drawing is confidential and shall only be used for the purpose of this project. The signing of this title block confirms the design and drafting of this project have been prepared and checked in accordance with the AECOM quality assurance system to ISO 9001-2000.

AECOM

CONSULTANT
AECOM Australia Pty Ltd
A.B.N 20 093 848 925
www.aecom.com

PROJECT
SUEZ BADGERYS CREEK
LANDFILL EXPANSION
PROJECT

CLIENT
SUEZ

 

PROJECT MANAGEMENT INITIALS

QL		
DESIGNER	CHECKED	APPROVED

PROJECT DATA

DATUM	AHD	SURVEY	MGA 58
-------	-----	--------	--------

ISSUE/REVISION

ISSUE/REVISION	DATE	DESCRIPTION
B	04.02.2019	FINAL DRAFT REVISED
A	01.11.2018	FINAL DRAFT
I/R	DATE	DESCRIPTION

PROJECT NUMBER


60571292

SHEET TITLE

BADGERYS CREEK LANDFILL
CURRENT FILL & EXISTING SITE
LAYOUT

SHEET NUMBER

60571292-SHT-CI-00002

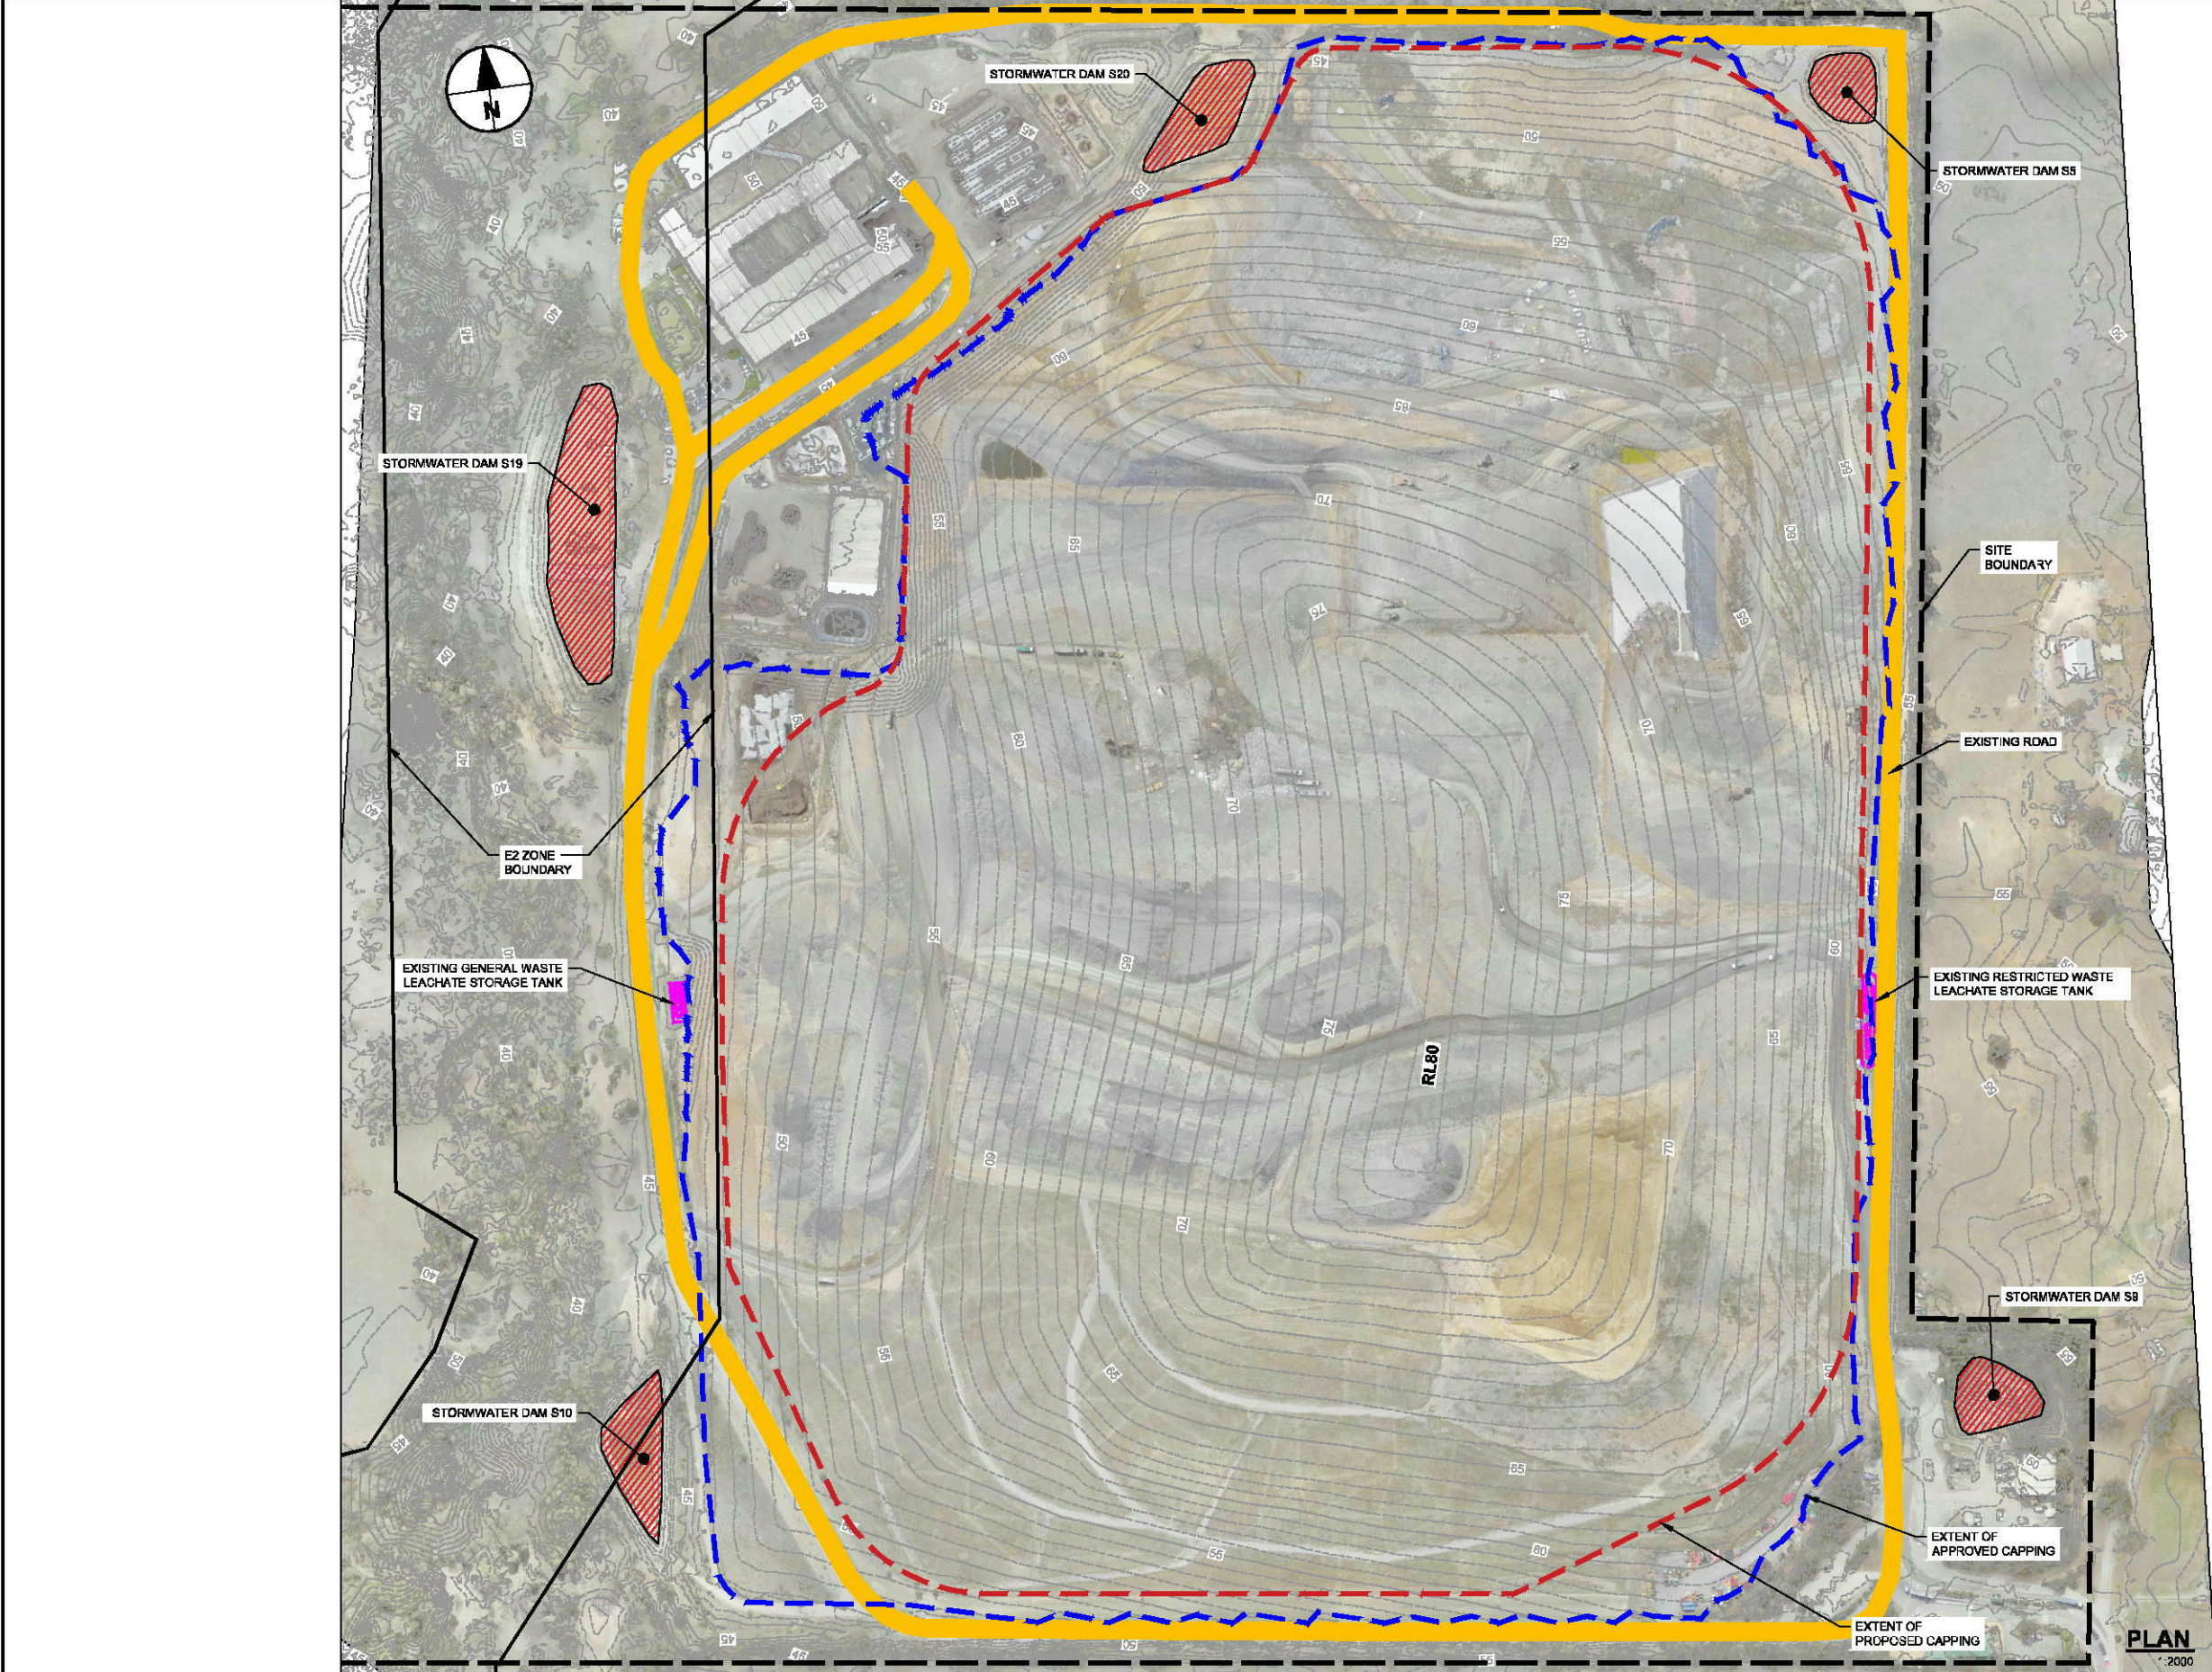

LEGEND:

- 20 — EXISTING GROUND CONTOURS MAJOR (5m)
- - - - - EXISTING GROUND CONTOURS MINOR (1m)
- 20 — PROPOSED DESIGN CAP CONTOURS MAJOR (5m)
- 20 — PROPOSED DESIGN CAP CONTOURS MINOR (1m)
- — — — — SITE BOUNDARY
- — — — — EXTENT OF APPROVED CAPPING
- EXISTING ROAD
- EXISTING STORMWATER POND
- EXISTING LEACHATE STORAGE TANKS
- - - - - EXTENT OF PROPOSED NEW CAPPING
- - - - - EXTENT OF FUTURE PARKING/STORAGE AREA
- — — — — EXTENT OF APPROXIMATE CATCHMENT
- — — — — EXTENT OF STAGE FILLING BOUNDARY
- PROPOSED ROAD
- > > > DIRECTION OF SHEET FLOW
- > — BENCH DRAIN
- > > — SLOPE / SWALE DRAIN

NOTE:

EXISTING GROUND SURVEY IS A COMBINED SURVEY BASED ON SEPT 2018 SURVEY AND CURRENT APPROVED CAPPING SURFACE.


This drawing is confidential and shall only be used for the purpose of this project. The signing of this title block confirms the design and drafting of this project have been prepared and checked in accordance with the AECOM quality assurance system to ISO 9001:2000.

AECOM

CONSULTANT
AECOM Australia Pty Ltd
A.B.N 20 093 848 925
www.aecom.com

PROJECT
SUEZ BADGERYS CREEK
LANDFILL EXPANSION
PROJECT

CLIENT
SUEZ

 


PROJECT MANAGEMENT INITIALS			
QL			
DESIGNER	C-CHECKED	APPROVED	
PROJECT DATA			
DATUM	AHD	SURVEY	MGA 56

ISSUE/REVISION		
B	04.02.2019	FINAL DRAFT REVISED
A	01.11.2018	FINAL DRAFT
I/R	DATE	DESCRIPTION

PROJECT NUMBER
60571292

SHEET TITLE
BADGERYS CREEK LANDFILL
APPROVED FINAL LANDFORM

SHEET NUMBER
60571292-SHT-CI-00003

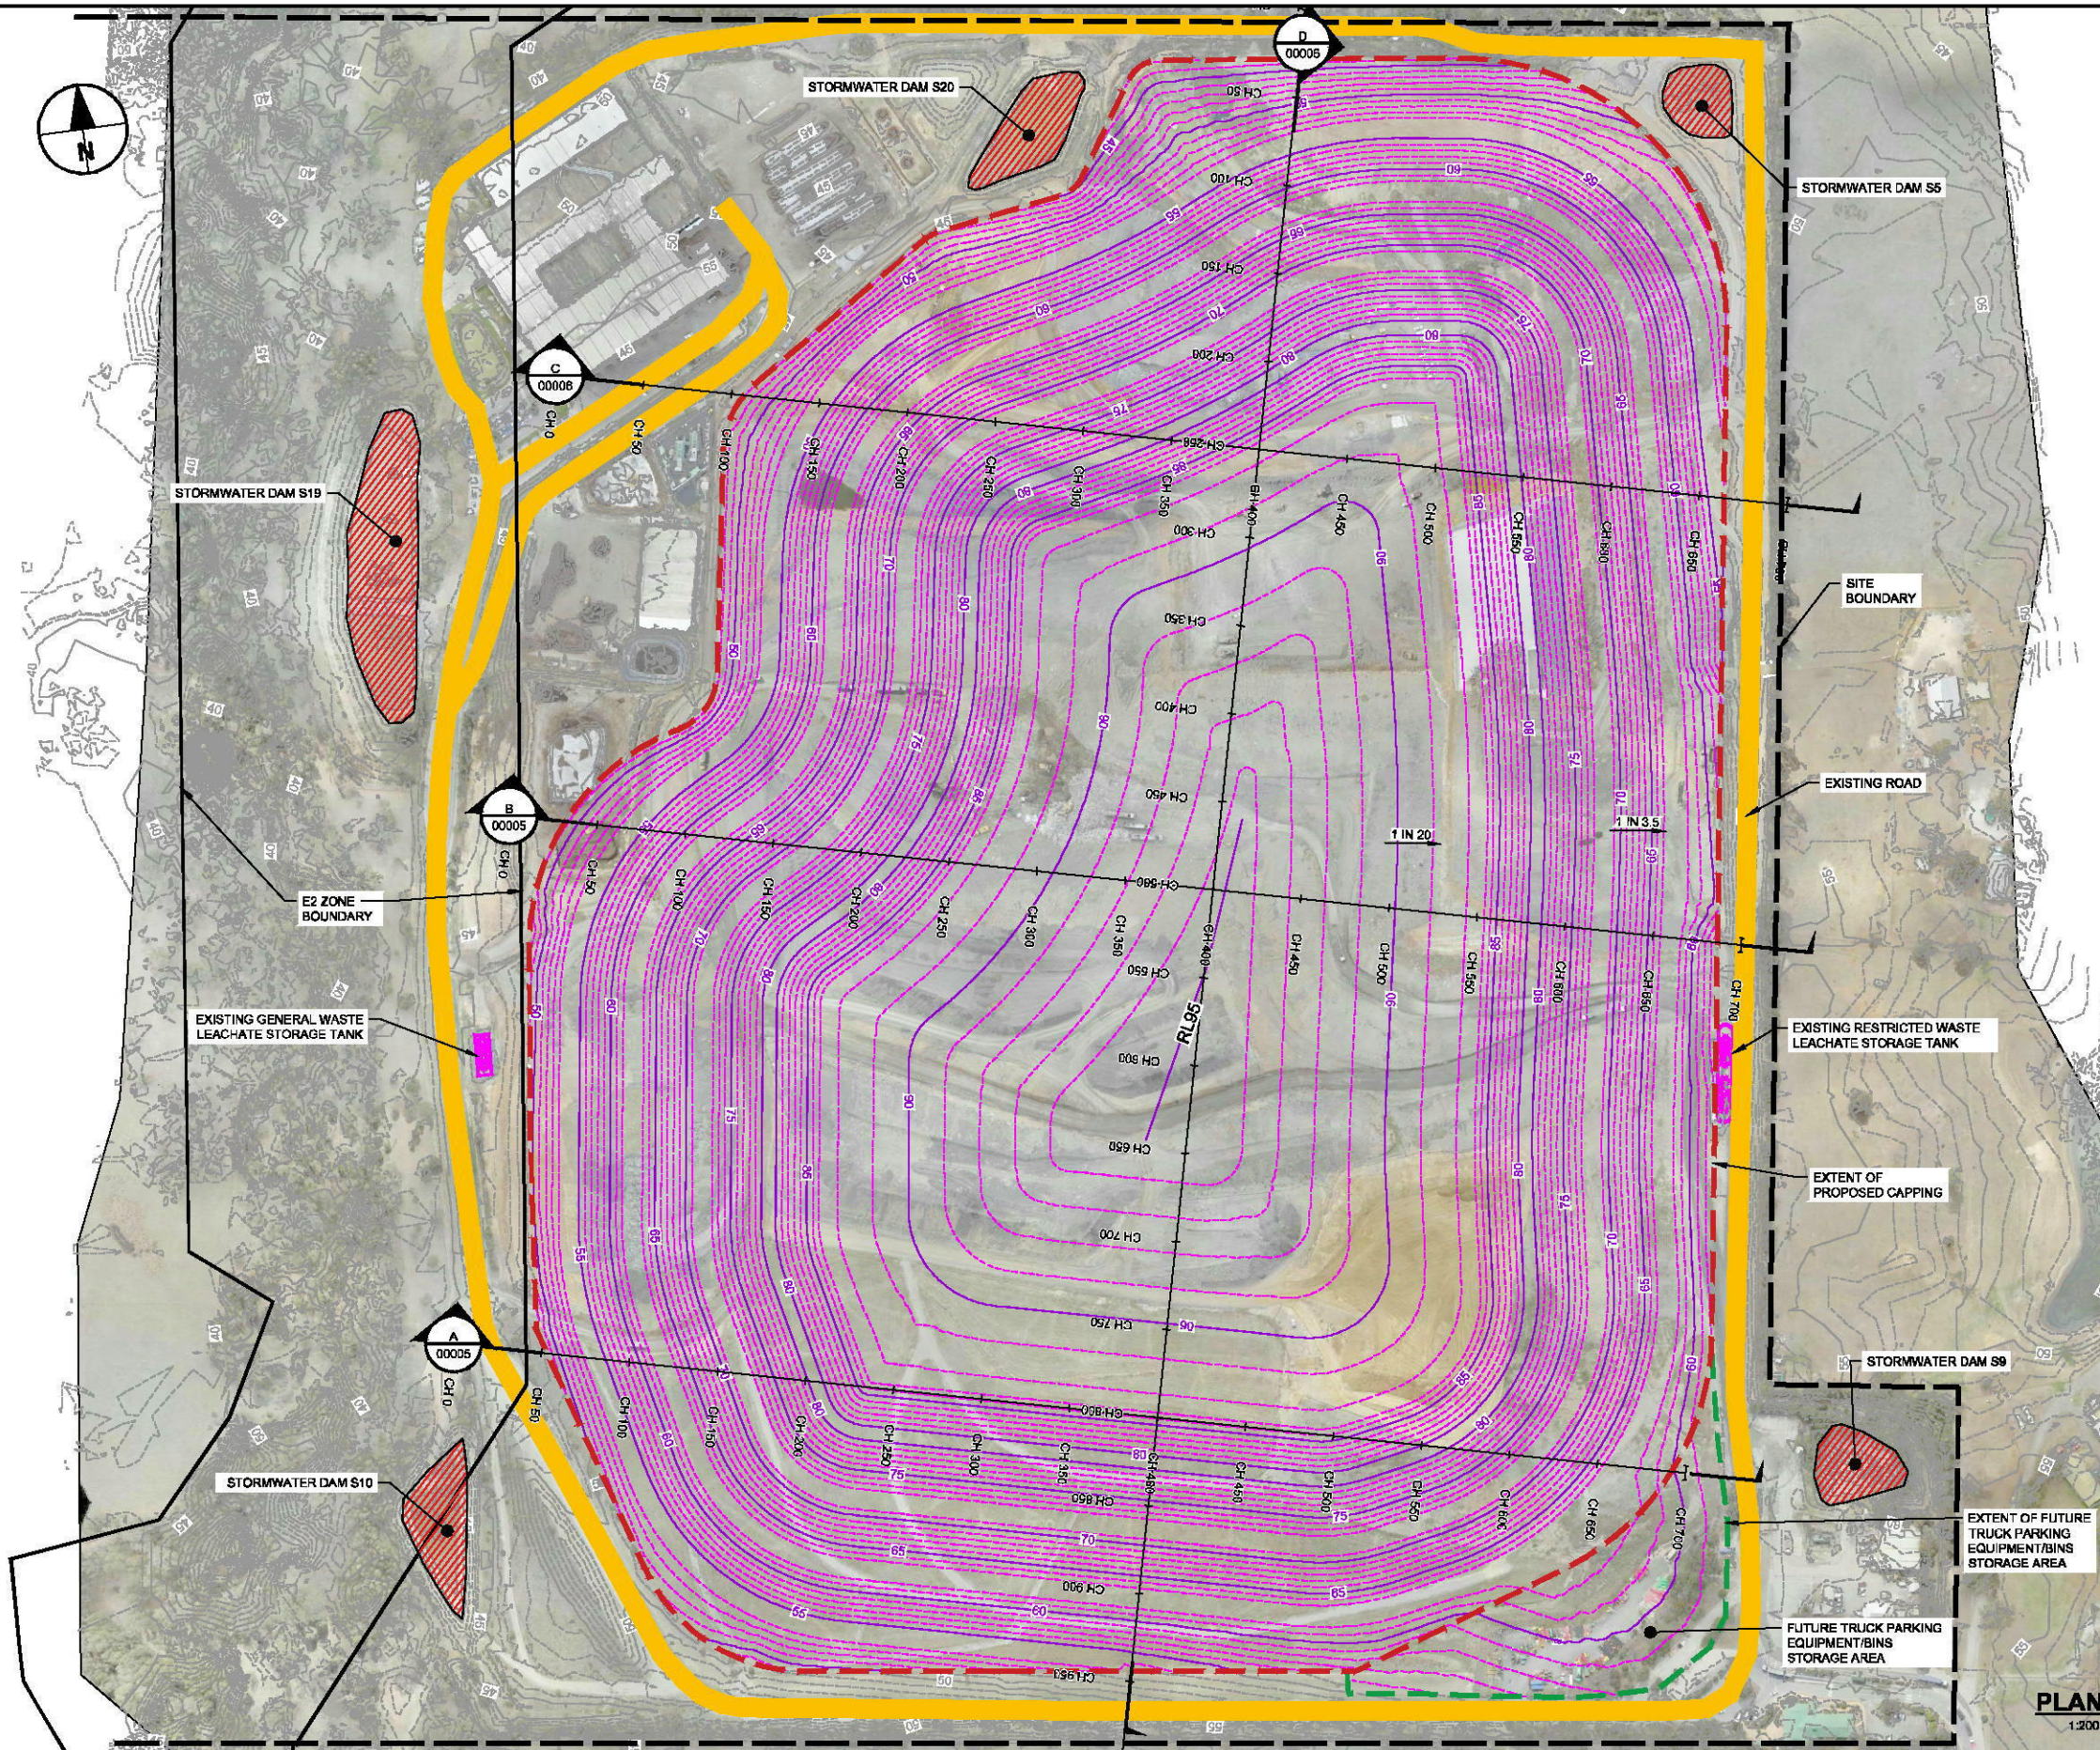

- LEGEND:**
- 20 — EXISTING GROUND CONTOURS MAJOR (5m)
 - - - - - EXISTING GROUND CONTOURS MINOR (1m)
 - 20 - PROPOSED DESIGN CAP CONTOURS MAJOR (5m)
 - - - - - PROPOSED DESIGN CAP CONTOURS MINOR (1m)
 - SITE BOUNDARY
 - EXTENT OF APPROVED CAPPING
 - EXISTING ROAD
 - EXISTING STORMWATER POND
 - EXISTING LEACHATE STORAGE TANKS
 - EXTENT OF PROPOSED NEW CAPPING
 - EXTENT OF FUTURE PARKING/STORAGE AREA
 - EXTENT OF APPROXIMATE CATCHMENT
 - EXTENT OF STAGE FILLING BOUNDARY
 - PROPOSED ROAD
 - >—> DIRECTION OF SHEET FLOW
 - BENCH DRAIN
 - SLOPE / SWALE DRAIN

This drawing is confidential and shall only be used for the purpose of this project. The signing of this title block confirms the design and drafting of this project have been prepared and checked in accordance with the AECOM quality assurance system to ISO 9001-2000.


AECOM

CONSULTANT

AECOM Australia Pty Ltd
A.B.N 20 093 848 925
www.aecom.com

PROJECT
SUEZ BADGERYS CREEK
LANDFILL EXPANSION
PROJECT

CLIENT
SUEZ

 

PROJECT MANAGEMENT INITIALS

QL		
DESIGNER	CHECKED	APPROVED

PROJECT DATA

DATUM	AHD	SURVEY	MGA 56
-------	-----	--------	--------

ISSUE/REVISION

ISSUE	DATE	DESCRIPTION
B	04.02.2019	FINAL DRAFT REVISED
A	01.11.2018	FINAL DRAFT
VR		

PROJECT NUMBER


60571292

SHEET TITLE


BADGERYS CREEK LANDFILL
PROPOSED FINAL LANDFORM
PRE-SETTLEMENT CONTOURS

SHEET NUMBER


60571292-SHT-CI-00004

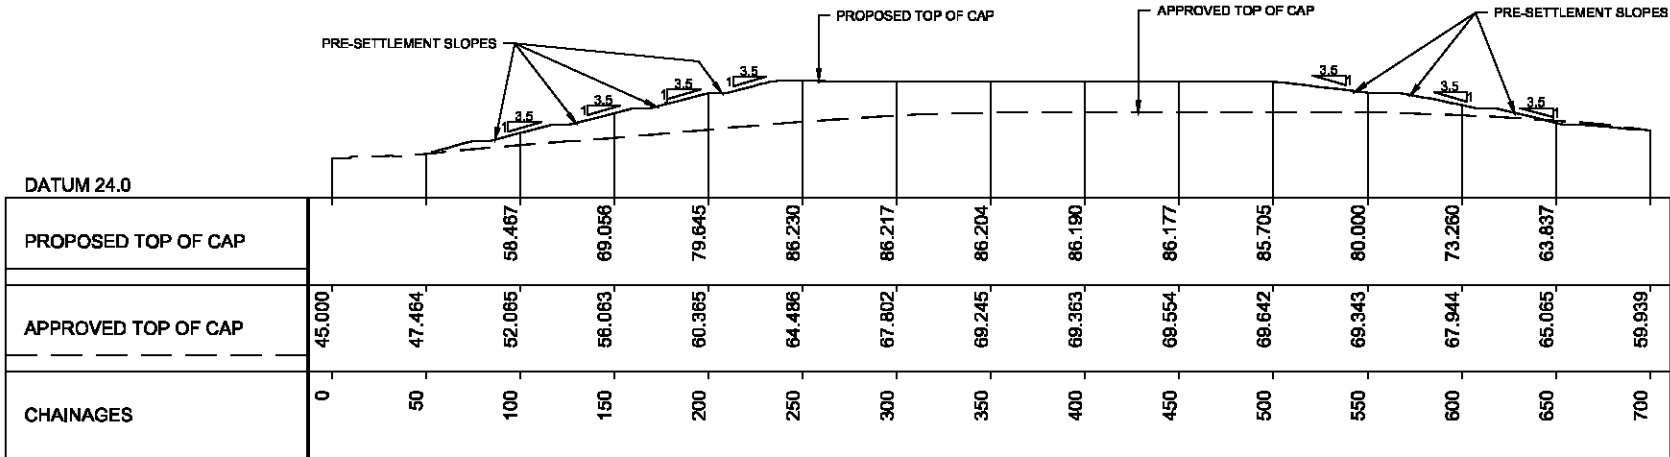


SECTION A
SCALE 1:2000 @A1

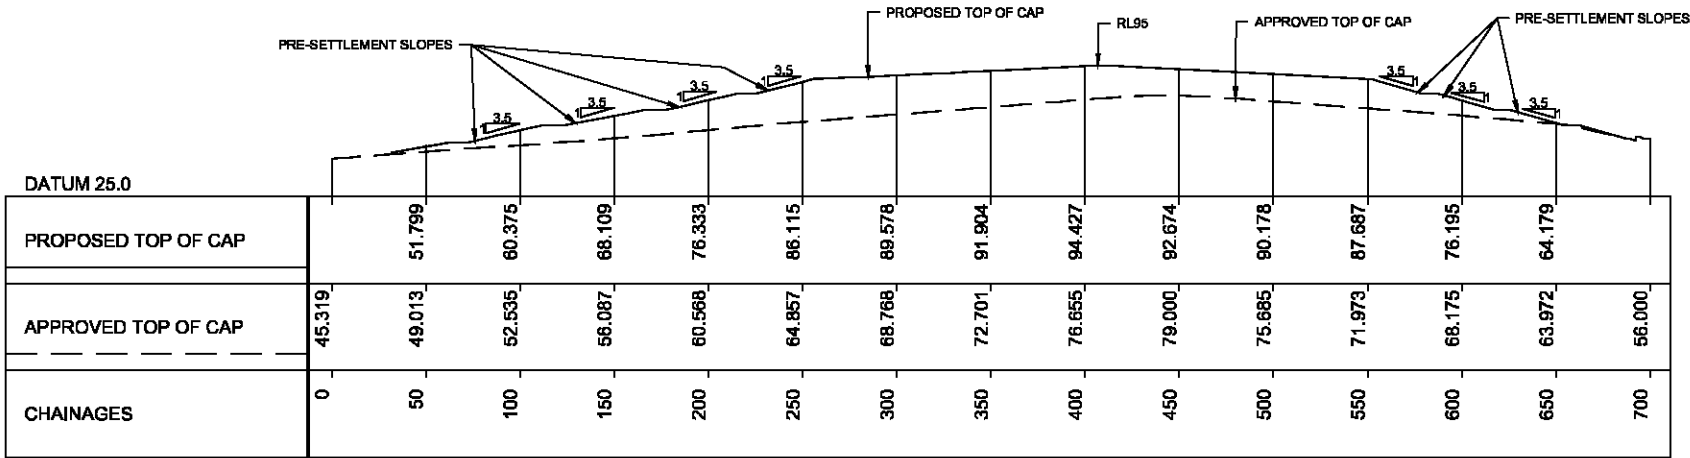

SECTION B
SCALE 1:2000 @A1

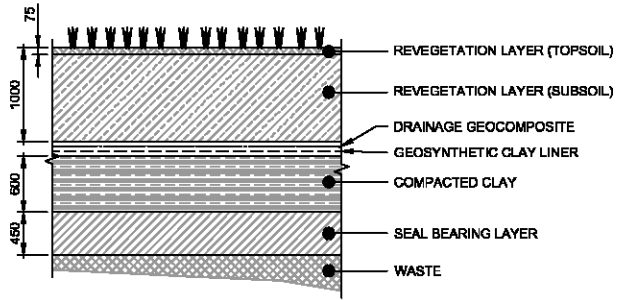

APPROVED RESTRICTED
SOLID WASTE CELL CAP
N.T.S.

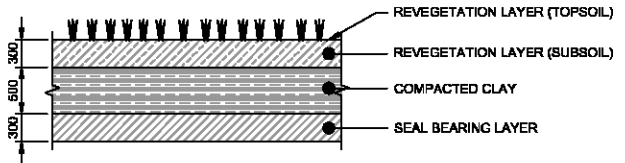

APPROVED GENERAL
SOLID WASTE CELL CAP
N.T.S.

This drawing is confidential and shall only be used for the purpose of this project. The signing of this title block confirms the design and drafting of this project have been prepared and checked in accordance with the AECOM quality assurance system to ISO 9001-2000.


AECOM

CONSULTANT

AECOM Australia Pty Ltd
A.B.N 20 093 848 925
www.aecom.com

PROJECT
SUEZ BADGERYS CREEK
LANDFILL EXPANSION
PROJECT

CLIENT
SUEZ

 

PROJECT MANAGEMENT INITIALS

QL		
DESIGNER	CHECKED	APPROVED

PROJECT DATA

DATUM	AHD	SURVEY	MGA 56
-------	-----	--------	--------

ISSUE/REVISION

B	04.02.2019	FINAL DRAFT REVISED
A	01.11.2018	FINAL DRAFT
VR	DATE	DESCRIPTION

PROJECT NUMBER


60571292

SHEET TITLE


BADGERYS CREEK LANDFILL
PRE-SETTLEMENT FINAL LANDFORM SECTIONS
AND APPROVED CAP SECTIONS

SHEET NUMBER

60571292-SHT-CI-00005

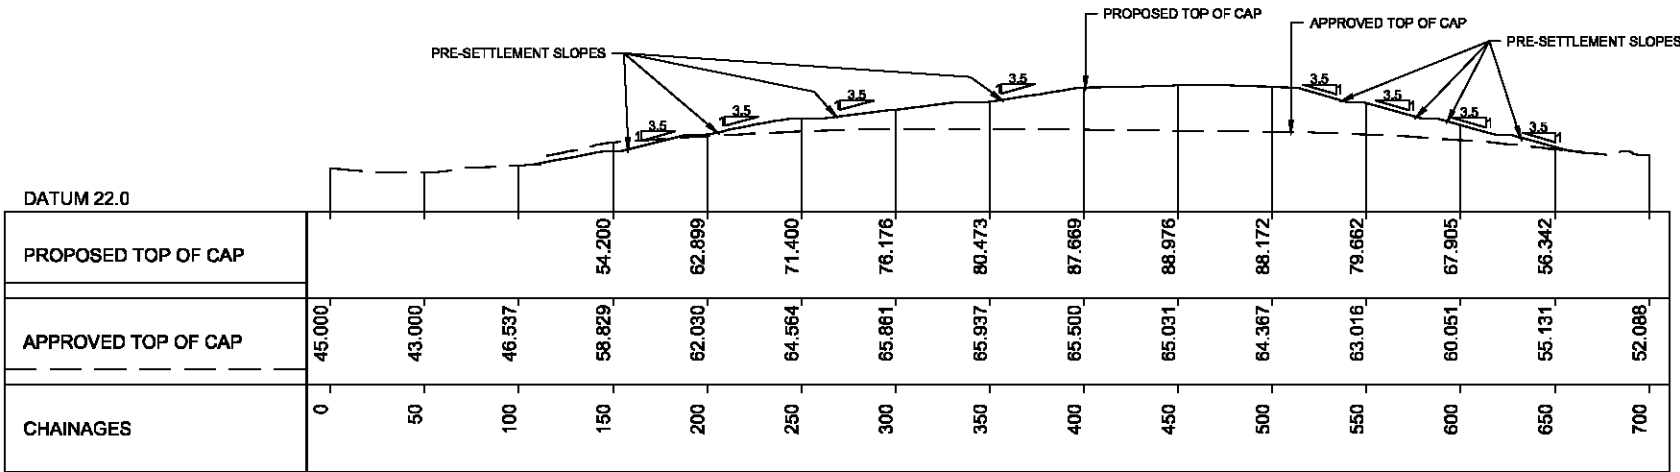

SECTION C
SCALE 1:2000 @A1

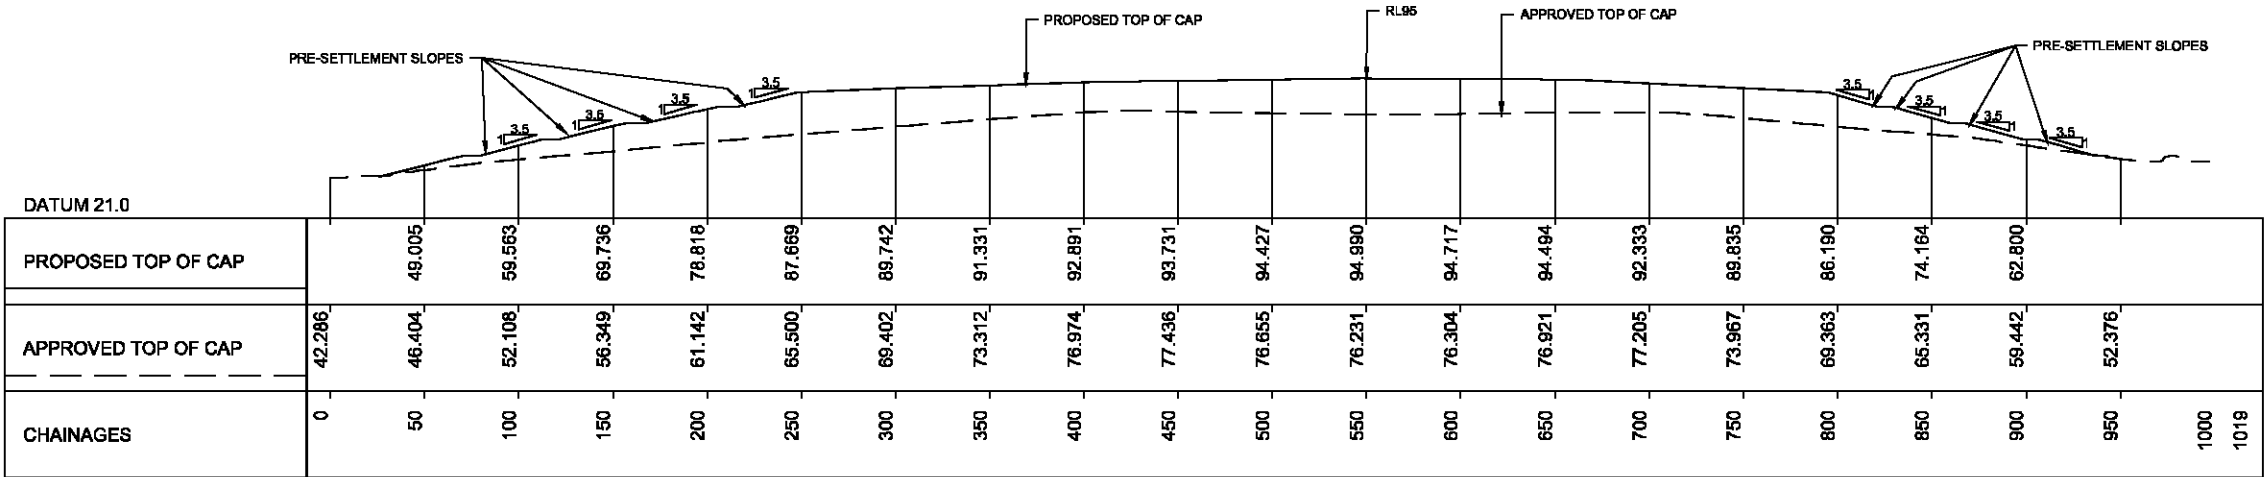

SECTION D
SCALE 1:2000 @A1

This drawing is confidential and shall only be used for the purpose of this project. The signing of this title block confirms the design and drafting of this project have been prepared and checked in accordance with the AECOM quality assurance system to ISO 9001-2000.

AECOM

CONSULTANT


AECOM Australia Pty Ltd
A.B.N 20 093 848 925
www.aecom.com

PROJECT

SUEZ BADGERYS CREEK
LANDFILL EXPANSION
PROJECT

CLIENT

SUEZ

 

PROJECT MANAGEMENT INITIALS

QL		
DESIGNER	CHECKED	APPROVED

PROJECT DATA

DATUM	AHD	SURVEY	MGA 56
-------	-----	--------	--------

ISSUE/REVISION

B	04.02.2019	FINAL DRAFT REVISED
A	01.11.2018	FINAL DRAFT
VR	DATE	DESCRIPTION

PROJECT NUMBER


60571292

SHEET TITLE

BADGERYS CREEK LANDFILL
PRE-SETTLEMENT FINAL LANDFORM SECTIONS

SHEET NUMBER

60571292-SHT-CI-00006

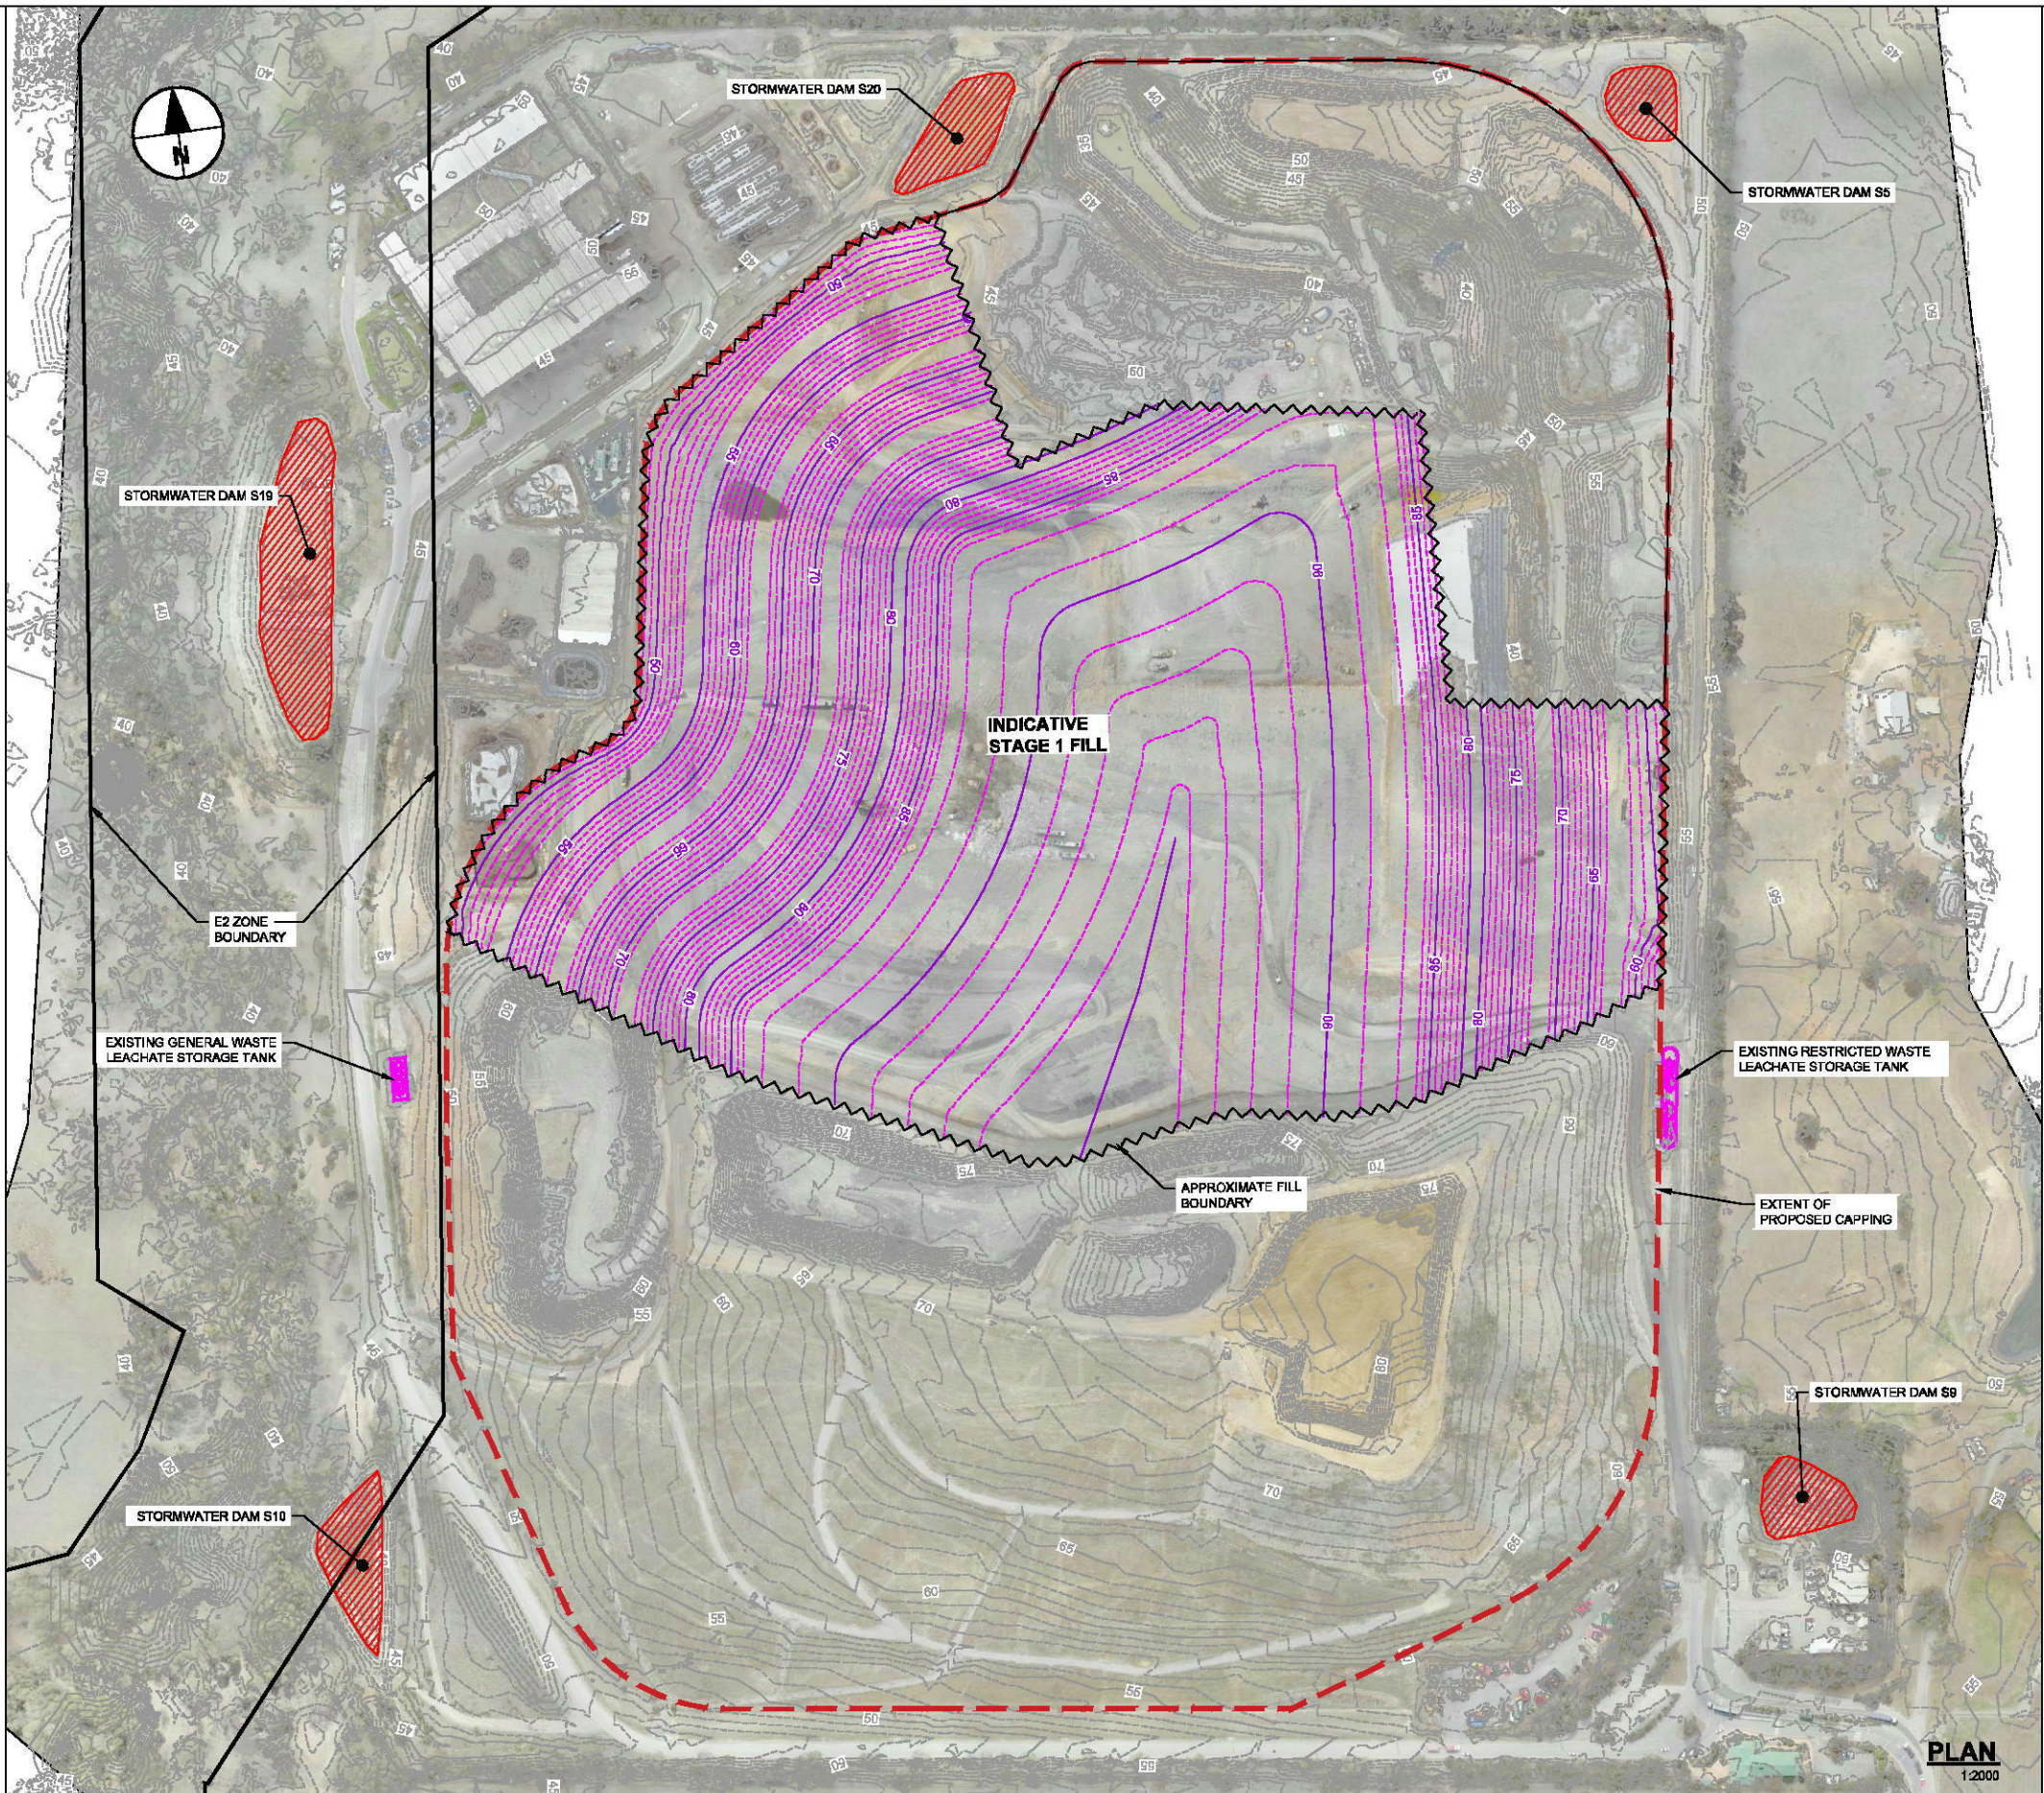

LEGEND:

- EXISTING GROUND CONTOURS MAJOR (5m)
- EXISTING GROUND CONTOURS MINOR (1m)
- PROPOSED DESIGN CAP CONTOURS MAJOR (5m)
- PROPOSED DESIGN CAP CONTOURS MINOR (1m)
- SITE BOUNDARY
- EXTENT OF APPROVED CAPPING
- EXISTING ROAD
- EXISTING STORMWATER POND
- EXISTING LEACHATE STORAGE TANKS
- EXTENT OF PROPOSED NEW CAPPING
- EXTENT OF FUTURE PARKING/STORAGE AREA
- EXTENT OF APPROXIMATE CATCHMENT
- EXTENT OF STAGE FILLING BOUNDARY
- PROPOSED ROAD
- DIRECTION OF SHEET FLOW
- BENCH DRAIN
- SLOPE / SWALE DRAIN

PLAN
1:2000


This drawing is confidential and shall only be used for the purpose of this project. The signing of this title block confirms the design and drafting of this project have been prepared and checked in accordance with the AECOM quality assurance system to ISO 9001-2000.

AECOM

CONSULTANT
AECOM Australia Pty Ltd
A.B.N 20 093 848 925
www.aecom.com

PROJECT
SUEZ BADGERYS CREEK
LANDFILL EXPANSION
PROJECT

CLIENT
SUEZ

 

PROJECT MANAGEMENT INITIALS

QL		
DESIGNER	CHECKED	APPROVED

PROJECT DATA

DATUM	AHD	SURVEY	MGA 56
-------	-----	--------	--------

ISSUE/REVISION

ISSUE	DATE	DESCRIPTION
B	04.02.2019	FINAL DRAFT REVISED
A	01.11.2018	FINAL DRAFT
VR	DATE	DESCRIPTION

PROJECT NUMBER

60571292

SHEET TITLE

BADGERYS CREEK
LANDFILL INDICATIVE
STAGE 1 FILL LAYOUT

SHEET NUMBER

60571292-SHT-CI-00007



LEGEND:

- EXISTING GROUND CONTOURS MAJOR (5m)
- EXISTING GROUND CONTOURS MINOR (1m)
- PROPOSED DESIGN CAP CONTOURS MAJOR (5m)
- PROPOSED DESIGN CAP CONTOURS MINOR (1m)
- SITE BOUNDARY
- EXTENT OF APPROVED CAPPING
- EXISTING ROAD
- EXISTING STORMWATER POND
- EXISTING LEACHATE STORAGE TANKS
- EXTENT OF PROPOSED NEW CAPPING
- EXTENT OF FUTURE PARKING/STORAGE AREA
- EXTENT OF APPROXIMATE CATCHMENT
- EXTENT OF STAGE FILLING BOUNDARY
- PROPOSED ROAD
- DIRECTION OF SHEET FLOW
- BENCH DRAIN
- SLOPE / SWALE DRAIN


This drawing is confidential and shall only be used for the purpose of this project. The signing of this title block confirms the design and drafting of this project have been prepared and checked in accordance with the AECOM quality assurance system to ISO 9001-2000.

AECOM

CONSULTANT
AECOM Australia Pty Ltd
A.B.N 20 093 848 925
www.aecom.com

PROJECT
SUEZ BADGERYS CREEK LANDFILL -
EXPANSION PROJECT

CLIENT
SUEZ

 


PROJECT MANAGEMENT INITIALS		
QL		
DESIGNER	CHECKED	APPROVED
PROJECT DATA		
DATUM	AHD	SURVEY MGA 56

ISSUE/REVISION		
B	04.02.2019	FINAL DRAFT REVISED
A	01.11.2018	FINAL DRAFT
VR	DATE	DESCRIPTION

PROJECT NUMBER
60571292

SHEET TITLE
BADGERYS CREEK
LANDFILL INDICATIVE
STAGE 2 FILL LAYOUT

SHEET NUMBER
60571292-SHT-CI-00008

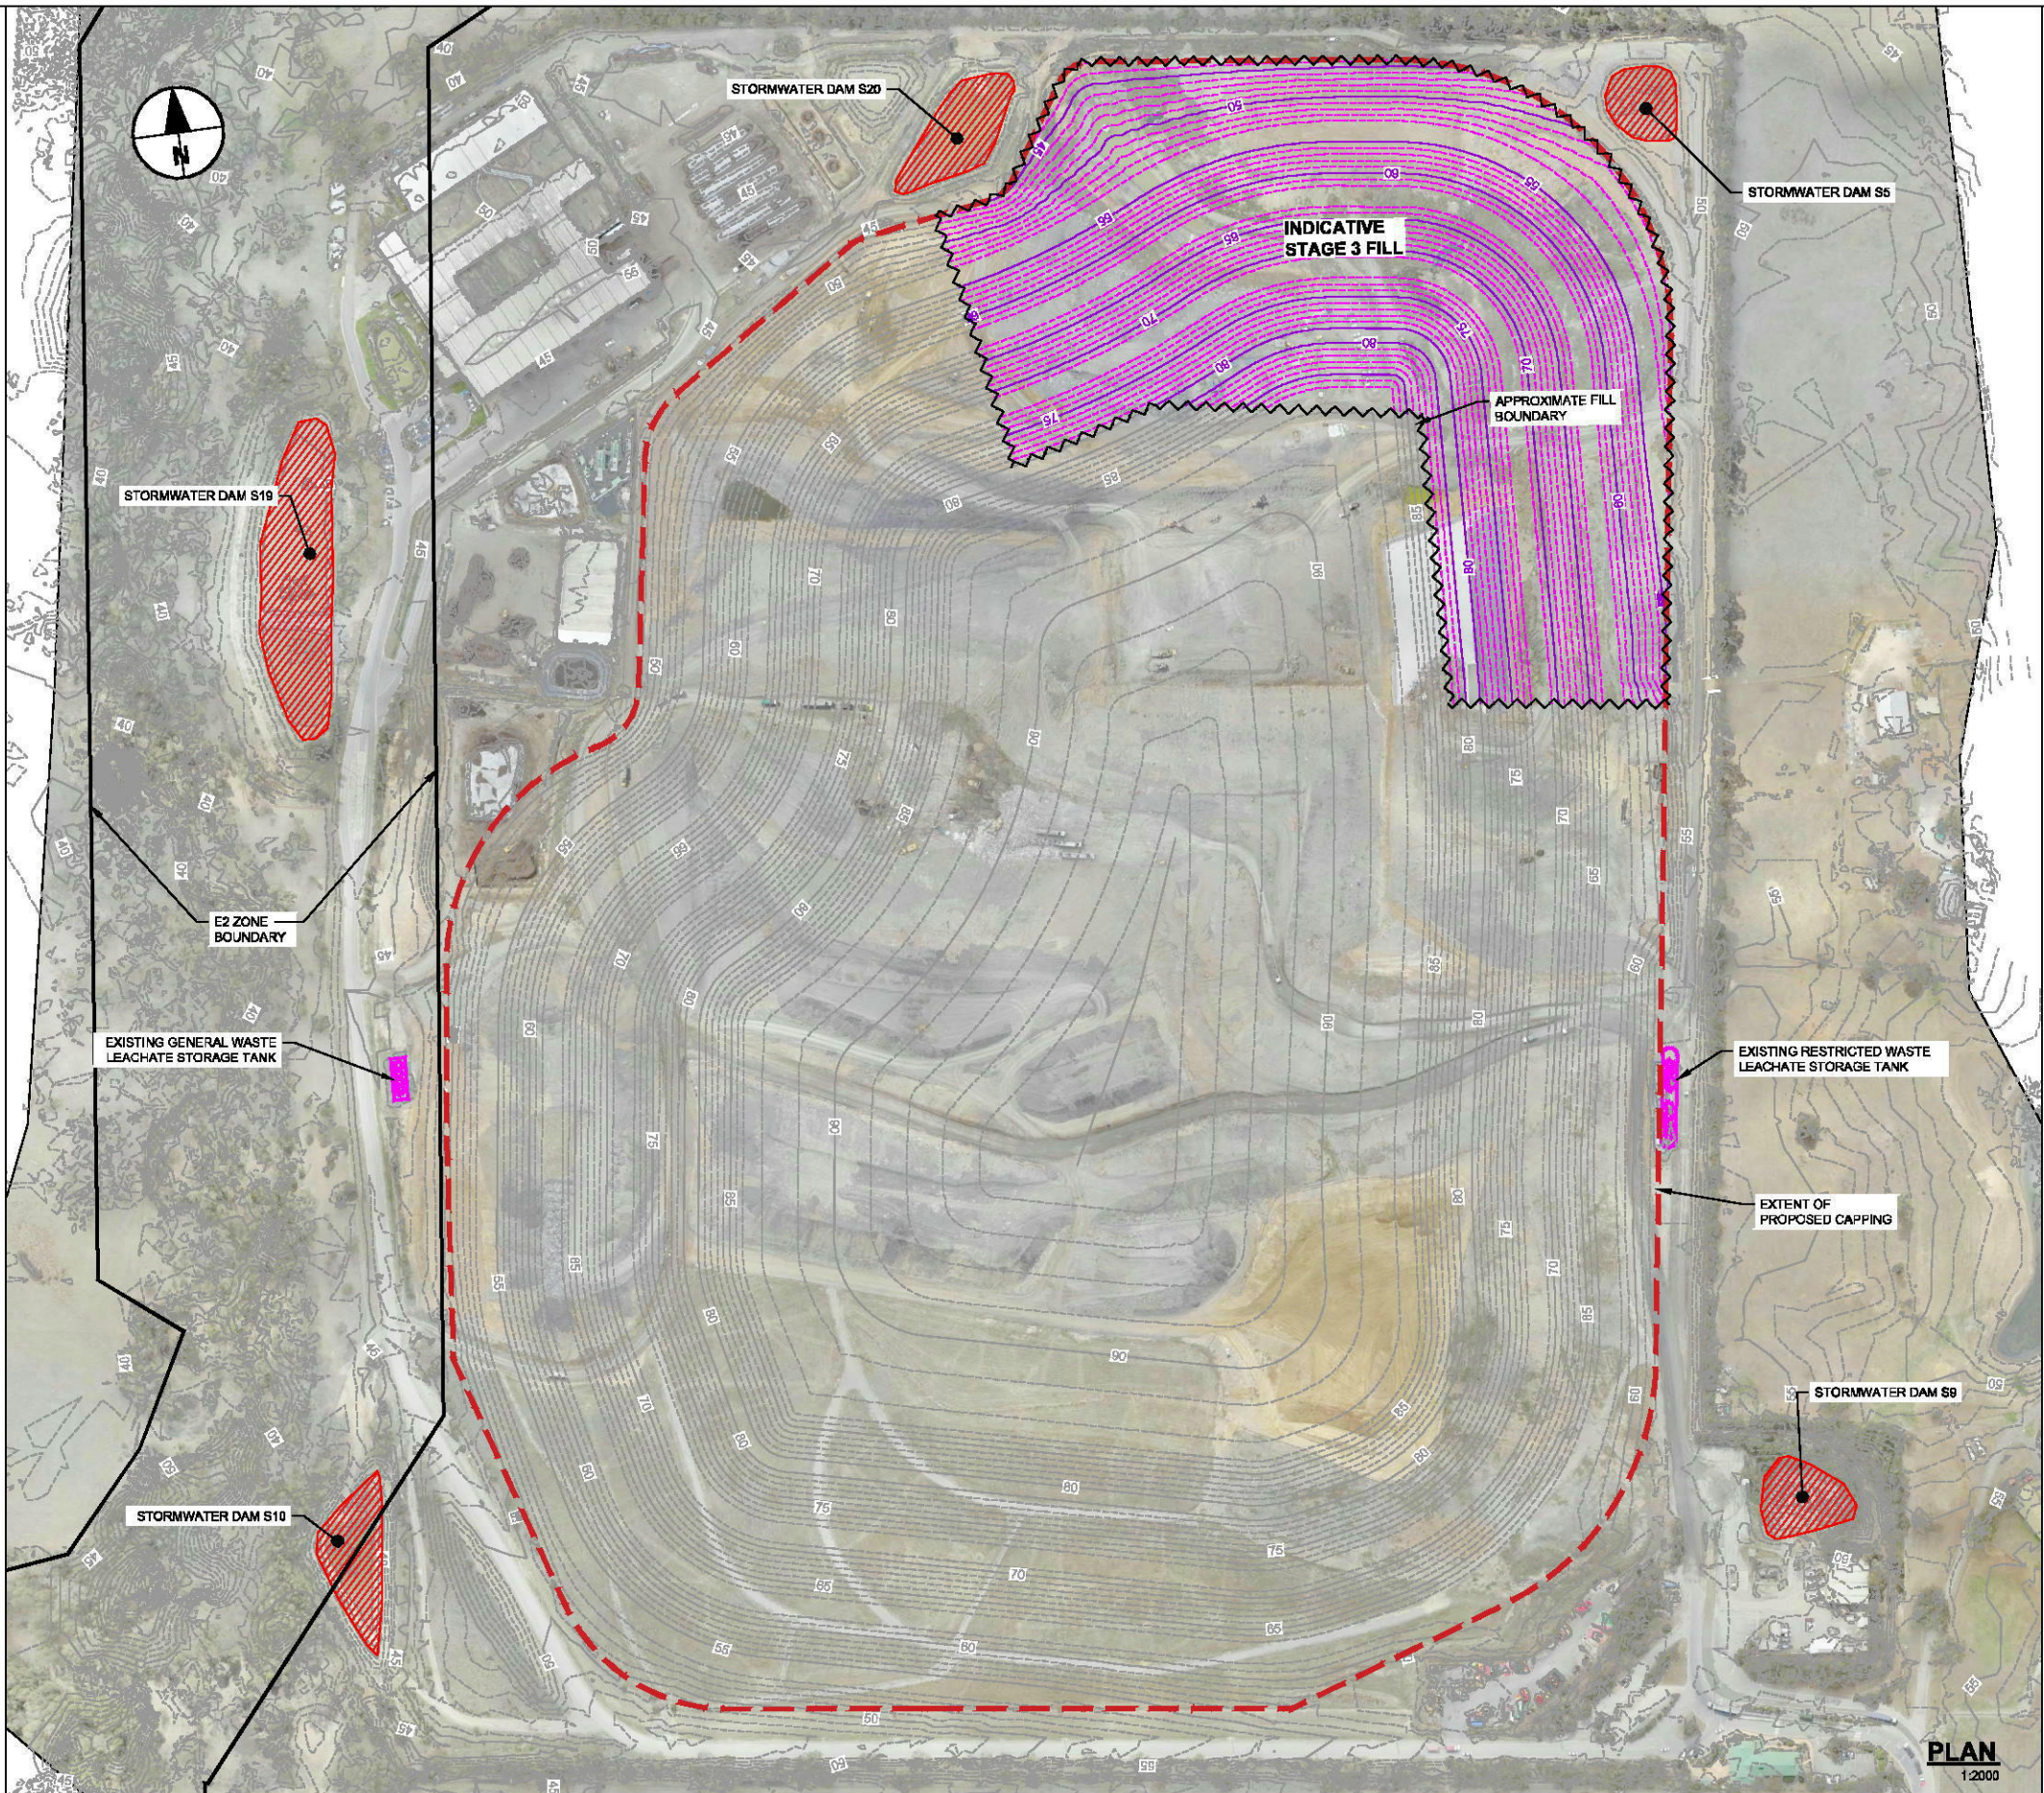

LEGEND:

- EXISTING GROUND CONTOURS MAJOR (5m)
- EXISTING GROUND CONTOURS MINOR (1m)
- PROPOSED DESIGN CAP CONTOURS MAJOR (5m)
- PROPOSED DESIGN CAP CONTOURS MINOR (1m)
- SITE BOUNDARY
- EXTENT OF APPROVED CAPPING
- EXISTING ROAD
- EXISTING STORMWATER POND
- EXISTING LEACHATE STORAGE TANKS
- EXTENT OF PROPOSED NEW CAPPING
- EXTENT OF FUTURE PARKING/STORAGE AREA
- EXTENT OF APPROXIMATE CATCHMENT
- EXTENT OF STAGE FILLING BOUNDARY
- PROPOSED ROAD
- DIRECTION OF SHEET FLOW
- BENCH DRAIN
- SLOPE / SWALE DRAIN

PLAN
1:2000


This drawing is confidential and shall only be used for the purpose of this project. The signing of this title block confirms the design and drafting of this project have been prepared and checked in accordance with the AECOM quality assurance system to ISO 9001-2000.

AECOM

CONSULTANT
AECOM Australia Pty Ltd
A.B.N 20 093 848 925
www.aecom.com

PROJECT
SUEZ BADGERYS CREEK
LANDFILL EXPANSION
PROJECT

CLIENT
SUEZ

 

PROJECT MANAGEMENT INITIALS

QL	DESIGNER	CHECKED	APPROVED

PROJECT DATA

DATUM	AHD	SURVEY	MGA 56

ISSUE/REVISION

ISSUE	DATE	DESCRIPTION
B	04.02.2019	FINAL DRAFT REVISED
A	01.11.2018	FINAL DRAFT
VR		

PROJECT NUMBER


60571292

SHEET TITLE



BADGERYS CREEK
LANDFILL INDICATIVE
STAGE 3 FILL LAYOUT

SHEET NUMBER

60571292-SHT-CI-00009

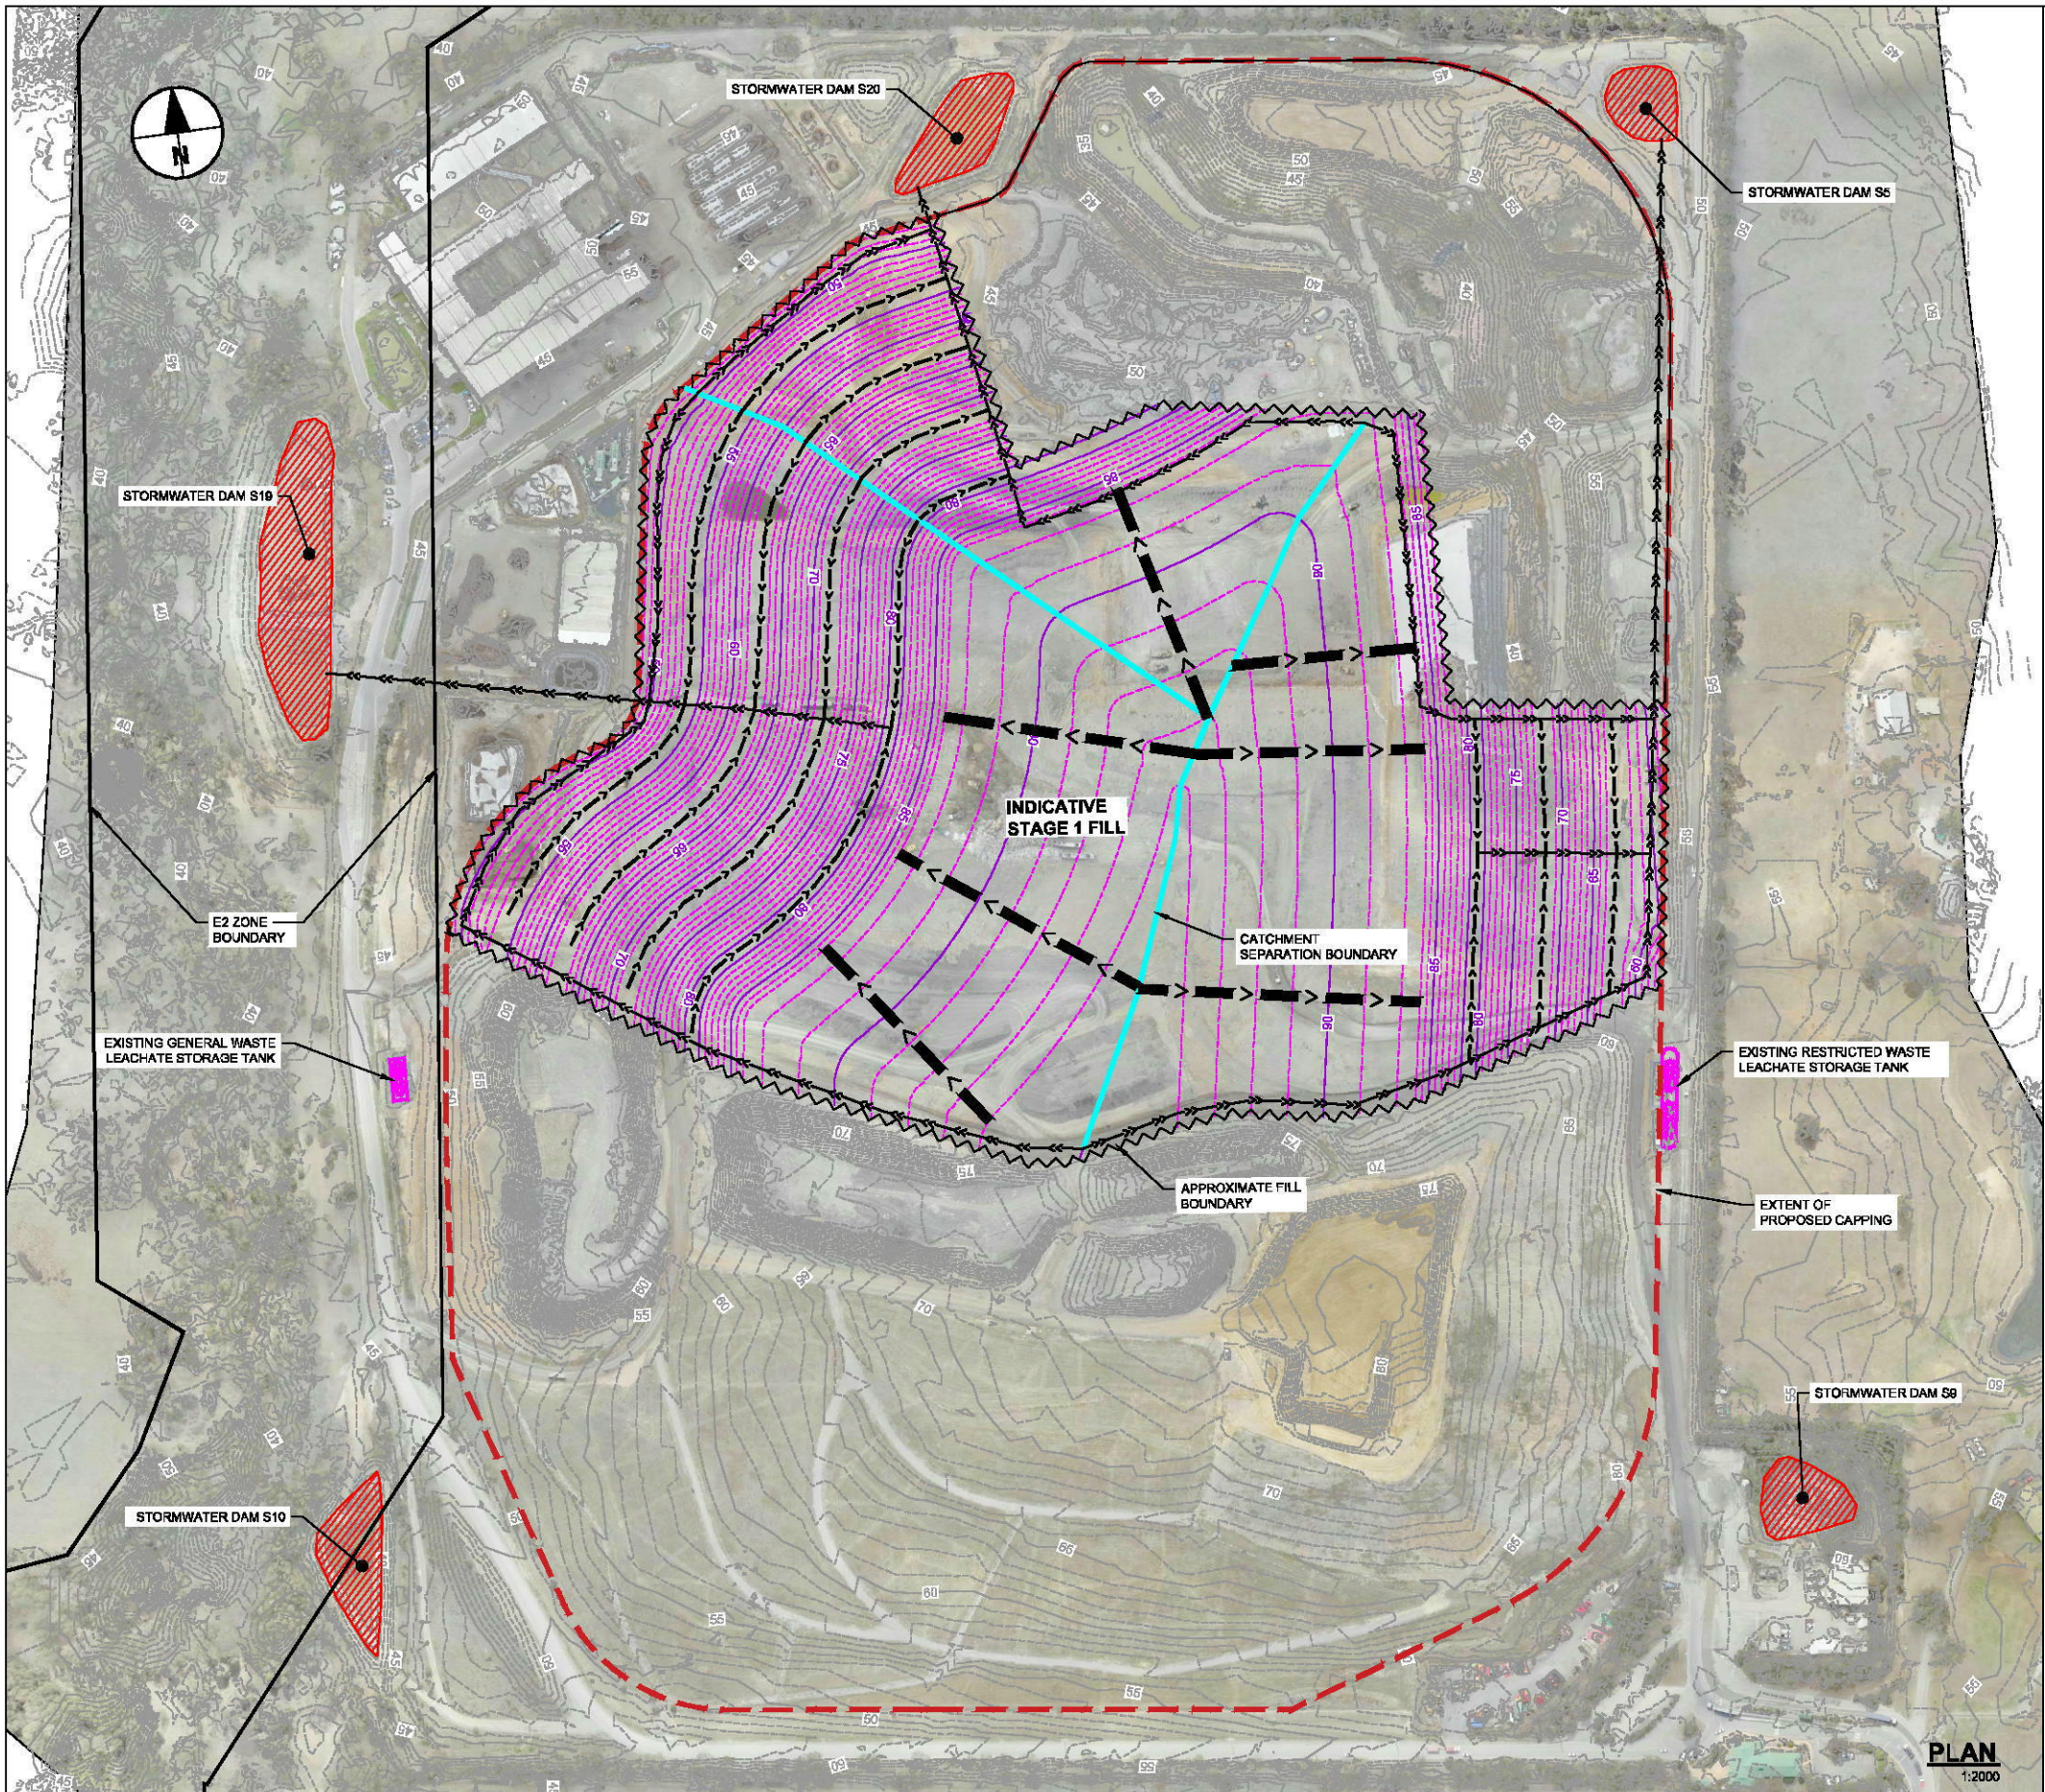

- LEGEND:**
- 20 — EXISTING GROUND CONTOURS MAJOR (5m)
 - - - - - EXISTING GROUND CONTOURS MINOR (1m)
 - 20 — PROPOSED DESIGN CAP CONTOURS MAJOR (5m)
 - — — — — PROPOSED DESIGN CAP CONTOURS MINOR (1m)
 - — — — — SITE BOUNDARY
 - — — — — EXTENT OF APPROVED CAPPING
 - EXISTING ROAD
 - EXISTING STORMWATER POND
 - EXISTING LEACHATE STORAGE TANKS
 - — — — — EXTENT OF PROPOSED NEW CAPPING
 - — — — — EXTENT OF FUTURE PARKING/STORAGE AREA
 - — — — — EXTENT OF APPROXIMATE CATCHMENT
 - — — — — EXTENT OF STAGE FILLING BOUNDARY
 - PROPOSED ROAD
 - — — — — DIRECTION OF SHEET FLOW
 - — — — — BENCH DRAIN
 - — — — — SLOPE / SWALE DRAIN

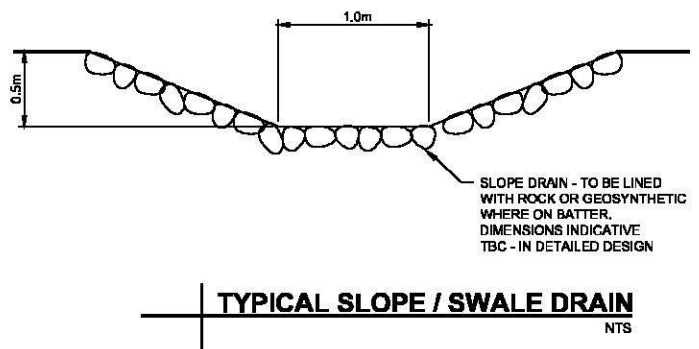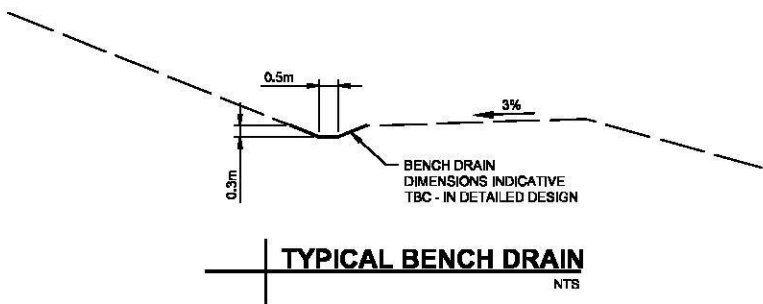


PLAN
1:2000

This drawing is confidential and shall only be used for the purpose of this project. The signing of this title block confirms the design and drafting of this project have been prepared and checked in accordance with the AECOM quality assurance system to ISO 9001-2000.

AECOM
CONSULTANT
AECOM Australia Pty Ltd
A.B.N 20 093 848 925
www.aecom.com


PROJECT	CLIENT
SUEZ BADGERYS CREEK LANDFILL EXPANSION PROJECT	SUEZ

 

PROJECT MANAGEMENT INITIALS			
QL			
DESIGNER	CHECKED	APPROVED	
PROJECT DATA			
DATUM	AHD	SURVEY	MGA 56

ISSUE/REVISION		
B	04.02.2018	FINAL DRAFT REVISED
A	01.11.2018	FINAL DRAFT
VR	DATE	DESCRIPTION

PROJECT NUMBER
60571292
SHEET TITLE
BADGERYS CREEK LANDFILL INDICATIVE STAGE 1 FILL CATCHMENTS AND STORMWATER DRAINAGE PLAN
SHEET NUMBER
60571292-SHT-CI-00010

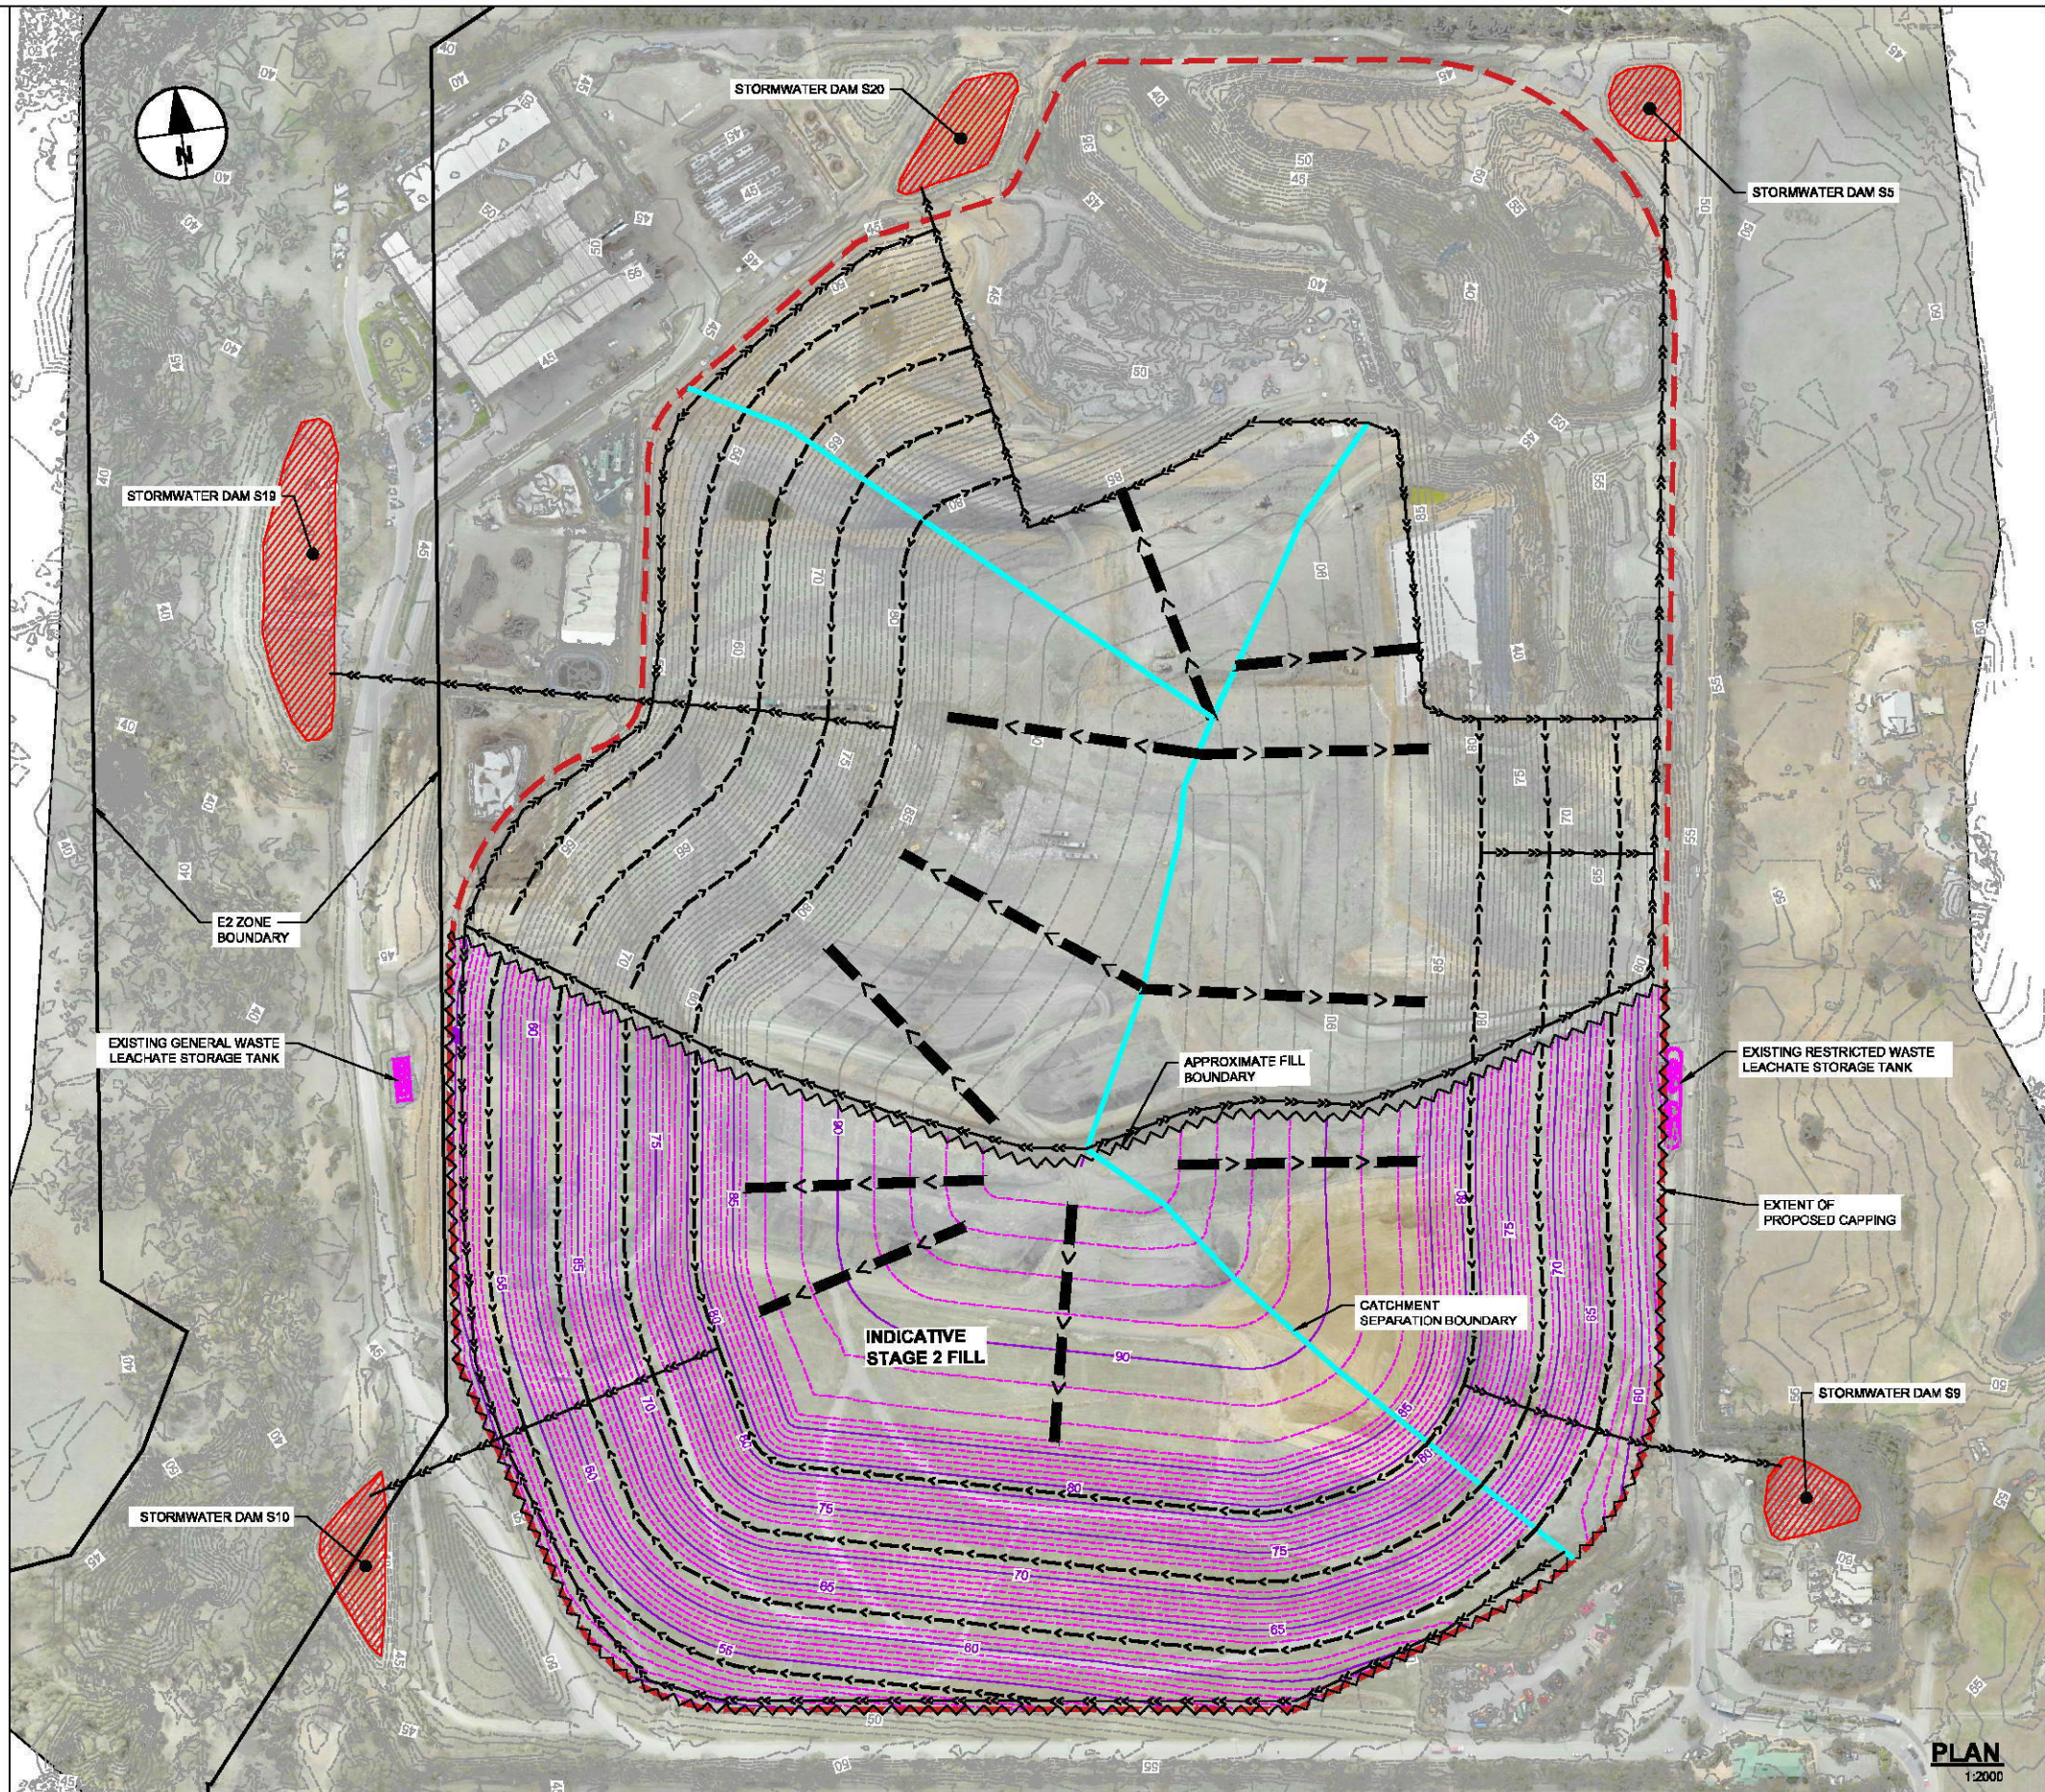


- LEGEND:**
- 20 — EXISTING GROUND CONTOURS MAJOR (5m)
 - - - - - EXISTING GROUND CONTOURS MINOR (1m)
 - 20 — PROPOSED DESIGN CAP CONTOURS MAJOR (5m)
 - 1m — PROPOSED DESIGN CAP CONTOURS MINOR (1m)
 - — — — — SITE BOUNDARY
 - — — — — EXTENT OF APPROVED CAPPING
 - EXISTING ROAD
 - EXISTING STORMWATER POND
 - EXISTING LEACHATE STORAGE TANKS
 - EXTENT OF PROPOSED NEW CAPPING
 - EXTENT OF FUTURE PARKING/STORAGE AREA
 - EXTENT OF APPROXIMATE CATCHMENT
 - EXTENT OF STAGE FILLING BOUNDARY
 - PROPOSED ROAD
 - DIRECTION OF SHEET FLOW
 - BENCH DRAIN
 - SLOPE / SWALE DRAIN

This drawing is confidential and shall only be used for the purpose of this project. The signing of this title block confirms the design and drafting of this project have been prepared and checked in accordance with the AECOM quality assurance system to ISO 9001-2000.

AECOM
CONSULTANT
AECOM Australia Pty Ltd
A.B.N 20 093 846 925
www.aecom.com


PROJECT	CLIENT
SUEZ BADGERYS CREEK LANDFILL EXPANSION PROJECT	SUEZ

 

PROJECT MANAGEMENT INITIALS		
QL	DESIGNER	CHECKED
	APPROVED	
PROJECT DATA		
DATUM	AHD	SURVEY
		MGA 58

ISSUE/REVISION		
B	04.02.2019	FINAL DRAFT REVISED
A	01.11.2018	FINAL DRAFT
VR	DATE	DESCRIPTION

PROJECT NUMBER
60571292
SHEET TITLE
BADGERYS CREEK LANDFILL INDICATIVE STAGE 2 FILL CATCHMENTS AND STORMWATER DRAINAGE PLAN
SHEET NUMBER
60571292-SHT-CI-00011

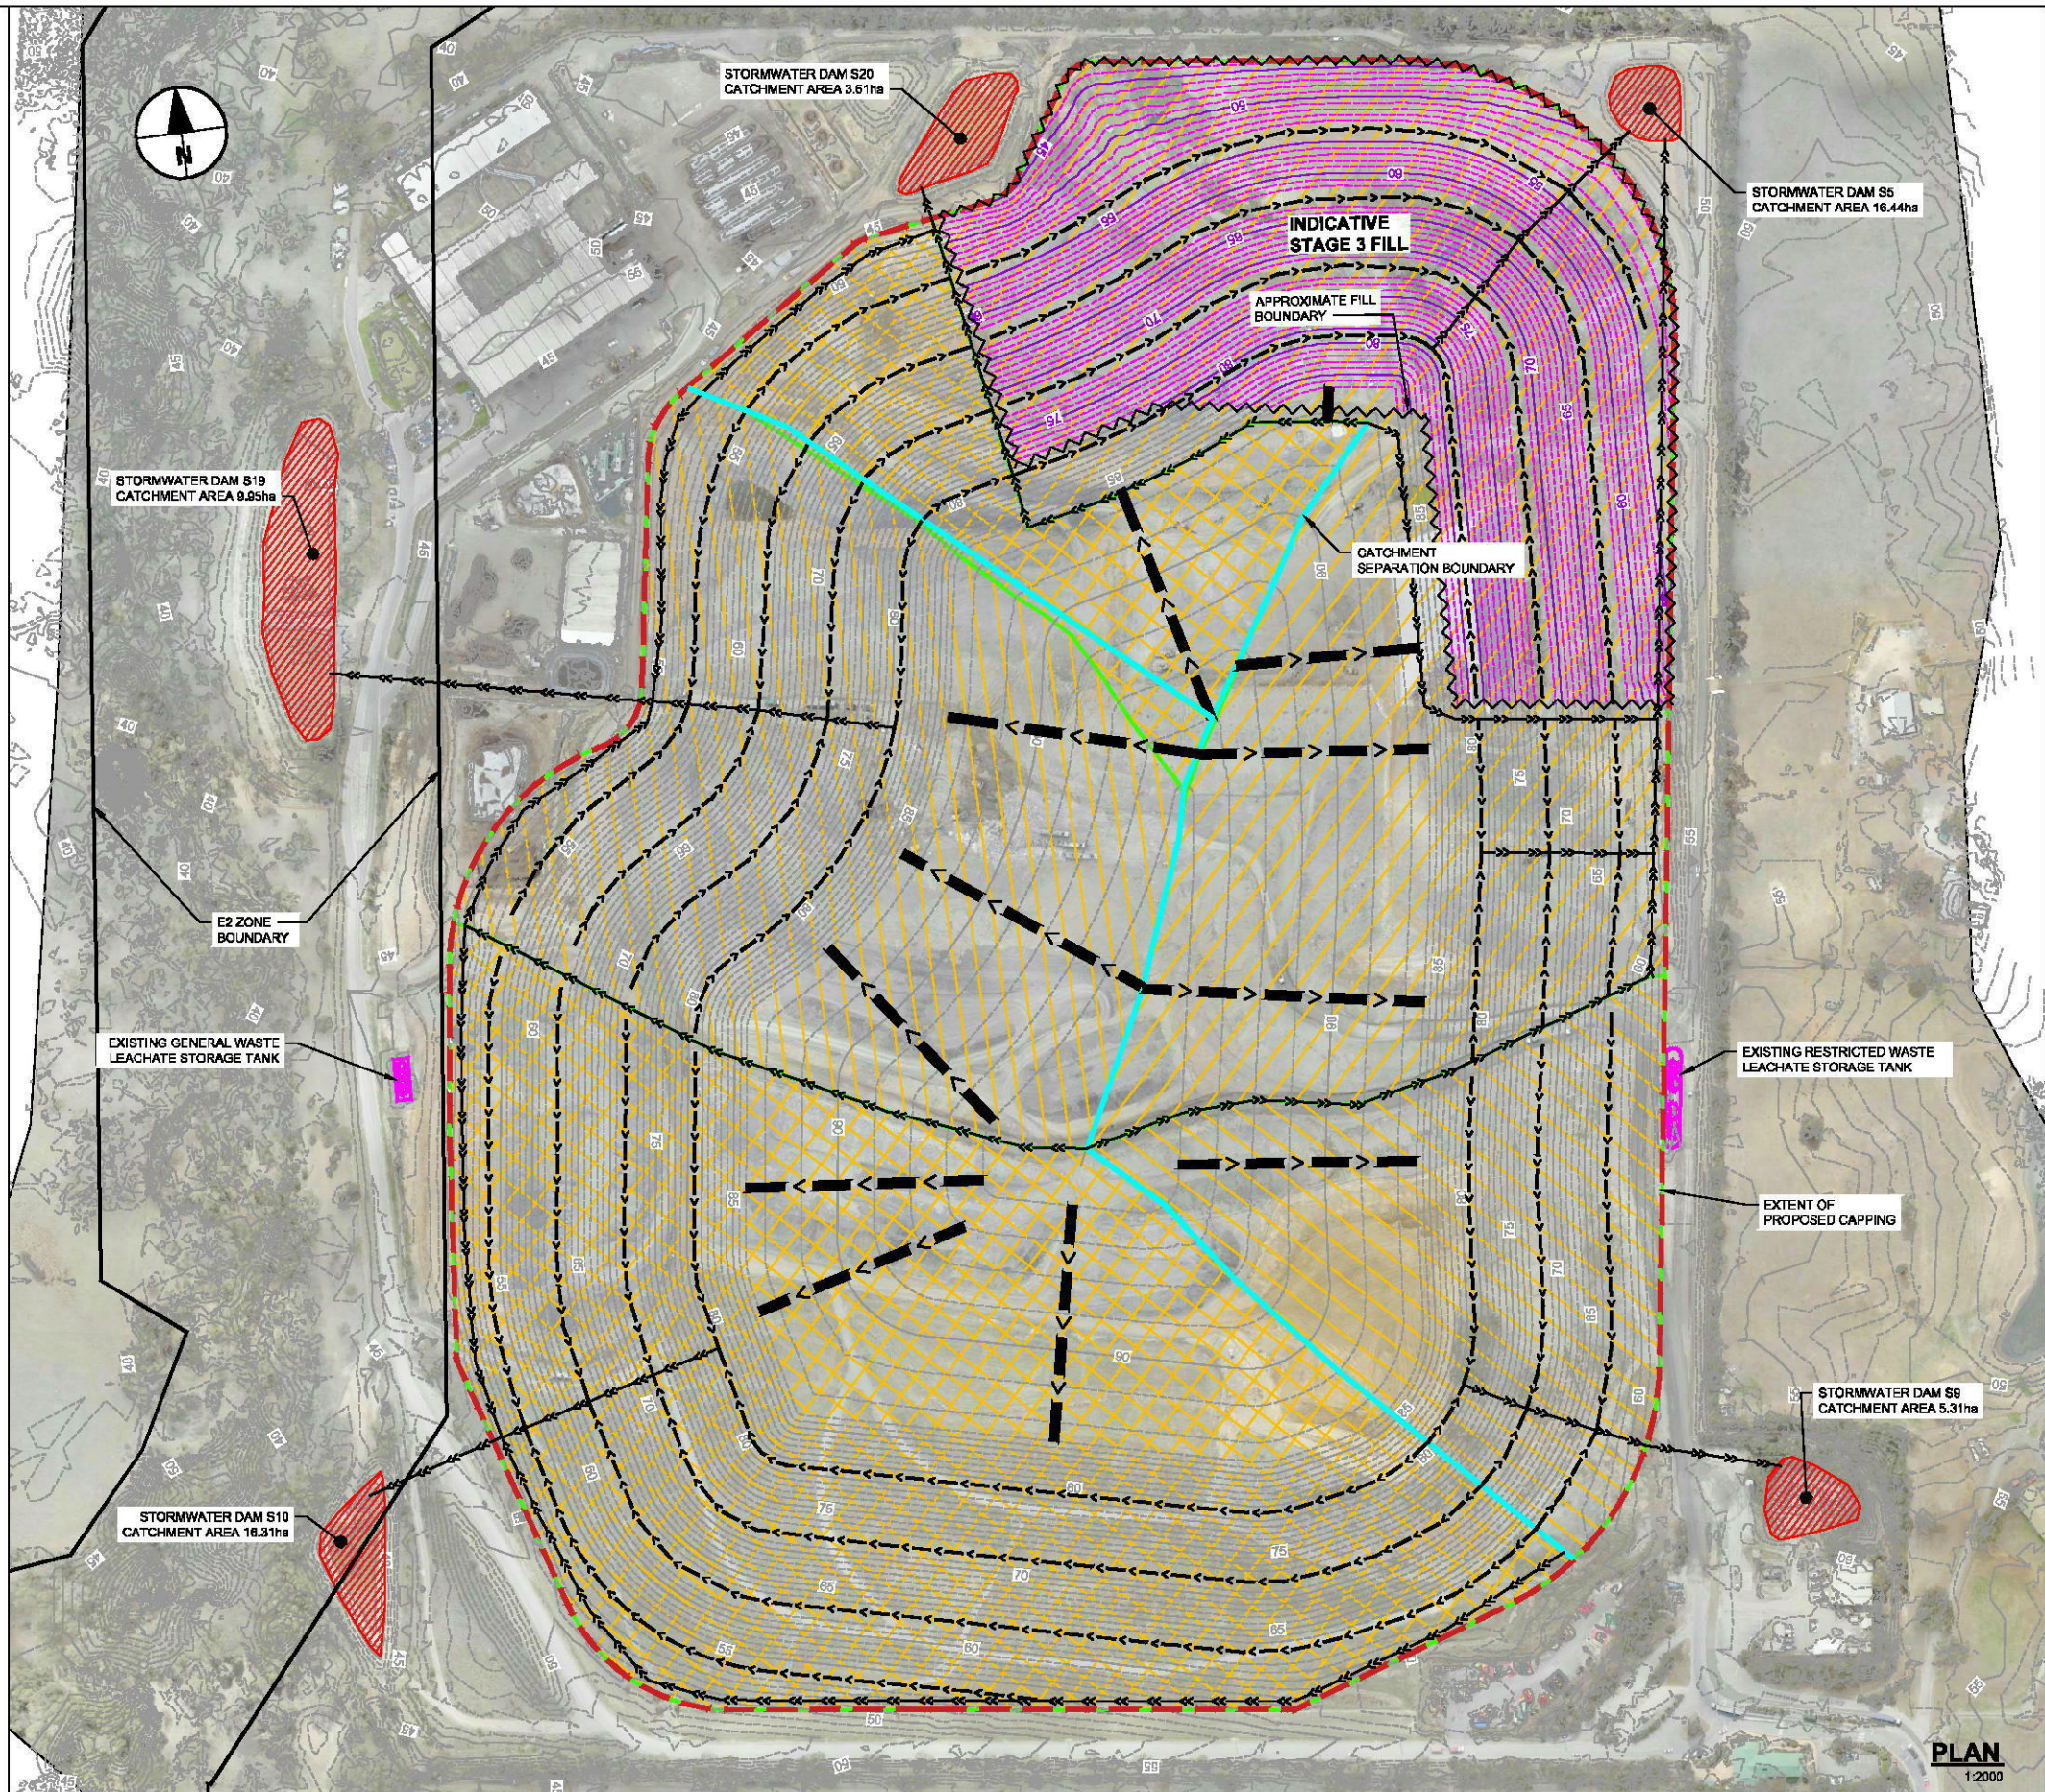


- LEGEND:**
- 20 — EXISTING GROUND CONTOURS MAJOR (5m)
 - - - - - EXISTING GROUND CONTOURS MINOR (1m)
 - 20 — PROPOSED DESIGN CAP CONTOURS MAJOR (5m)
 - 20 — PROPOSED DESIGN CAP CONTOURS MINOR (1m)
 - — — — — SITE BOUNDARY
 - — — — — EXTENT OF APPROVED CAPPING
 - EXISTING ROAD
 - EXISTING STORMWATER POND
 - EXISTING LEACHATE STORAGE TANKS
 - — — — — EXTENT OF PROPOSED NEW CAPPING
 - — — — — EXTENT OF FUTURE PARKING/STORAGE AREA
 - — — — — EXTENT OF APPROXIMATE CATCHMENT
 - — — — — EXTENT OF STAGE FILLING BOUNDARY
 - PROPOSED ROAD
 - — — — — DIRECTION OF SHEET FLOW
 - — — — — BENCH DRAIN
 - — — — — SLOPE / SWALE DRAIN

This drawing is confidential and shall only be used for the purpose of this project. The signing of this title block confirms the design and drafting of this project have been prepared and checked in accordance with the AECOM quality assurance system to ISO 9001-2000.

AECOM
CONSULTANT
AECOM Australia Pty Ltd
A.B.N 20 093 848 925
www.aecom.com


PROJECT	CLIENT
SUEZ BADGERYS CREEK LANDFILL EXPANSION PROJECT	SUEZ

 

PROJECT MANAGEMENT INITIALS		
QL		
DESIGNER	CHECKED	APPROVED
PROJECT DATA		
DATUM	AHD	SURVEY MGA 56


ISSUE/REVISION		
B	04.02.2019	FINAL DRAFT REVISED
A	01.11.2018	FINAL DRAFT
VR	DATE	DESCRIPTION

PROJECT NUMBER
60571292
SHEET TITLE
BADGERYS CREEK LANDFILL INDICATIVE STAGE 3 FILL CATCHMENTS AND STORMWATER DRAINAGE PLAN
SHEET NUMBER
60571292-SHT-CI-00012

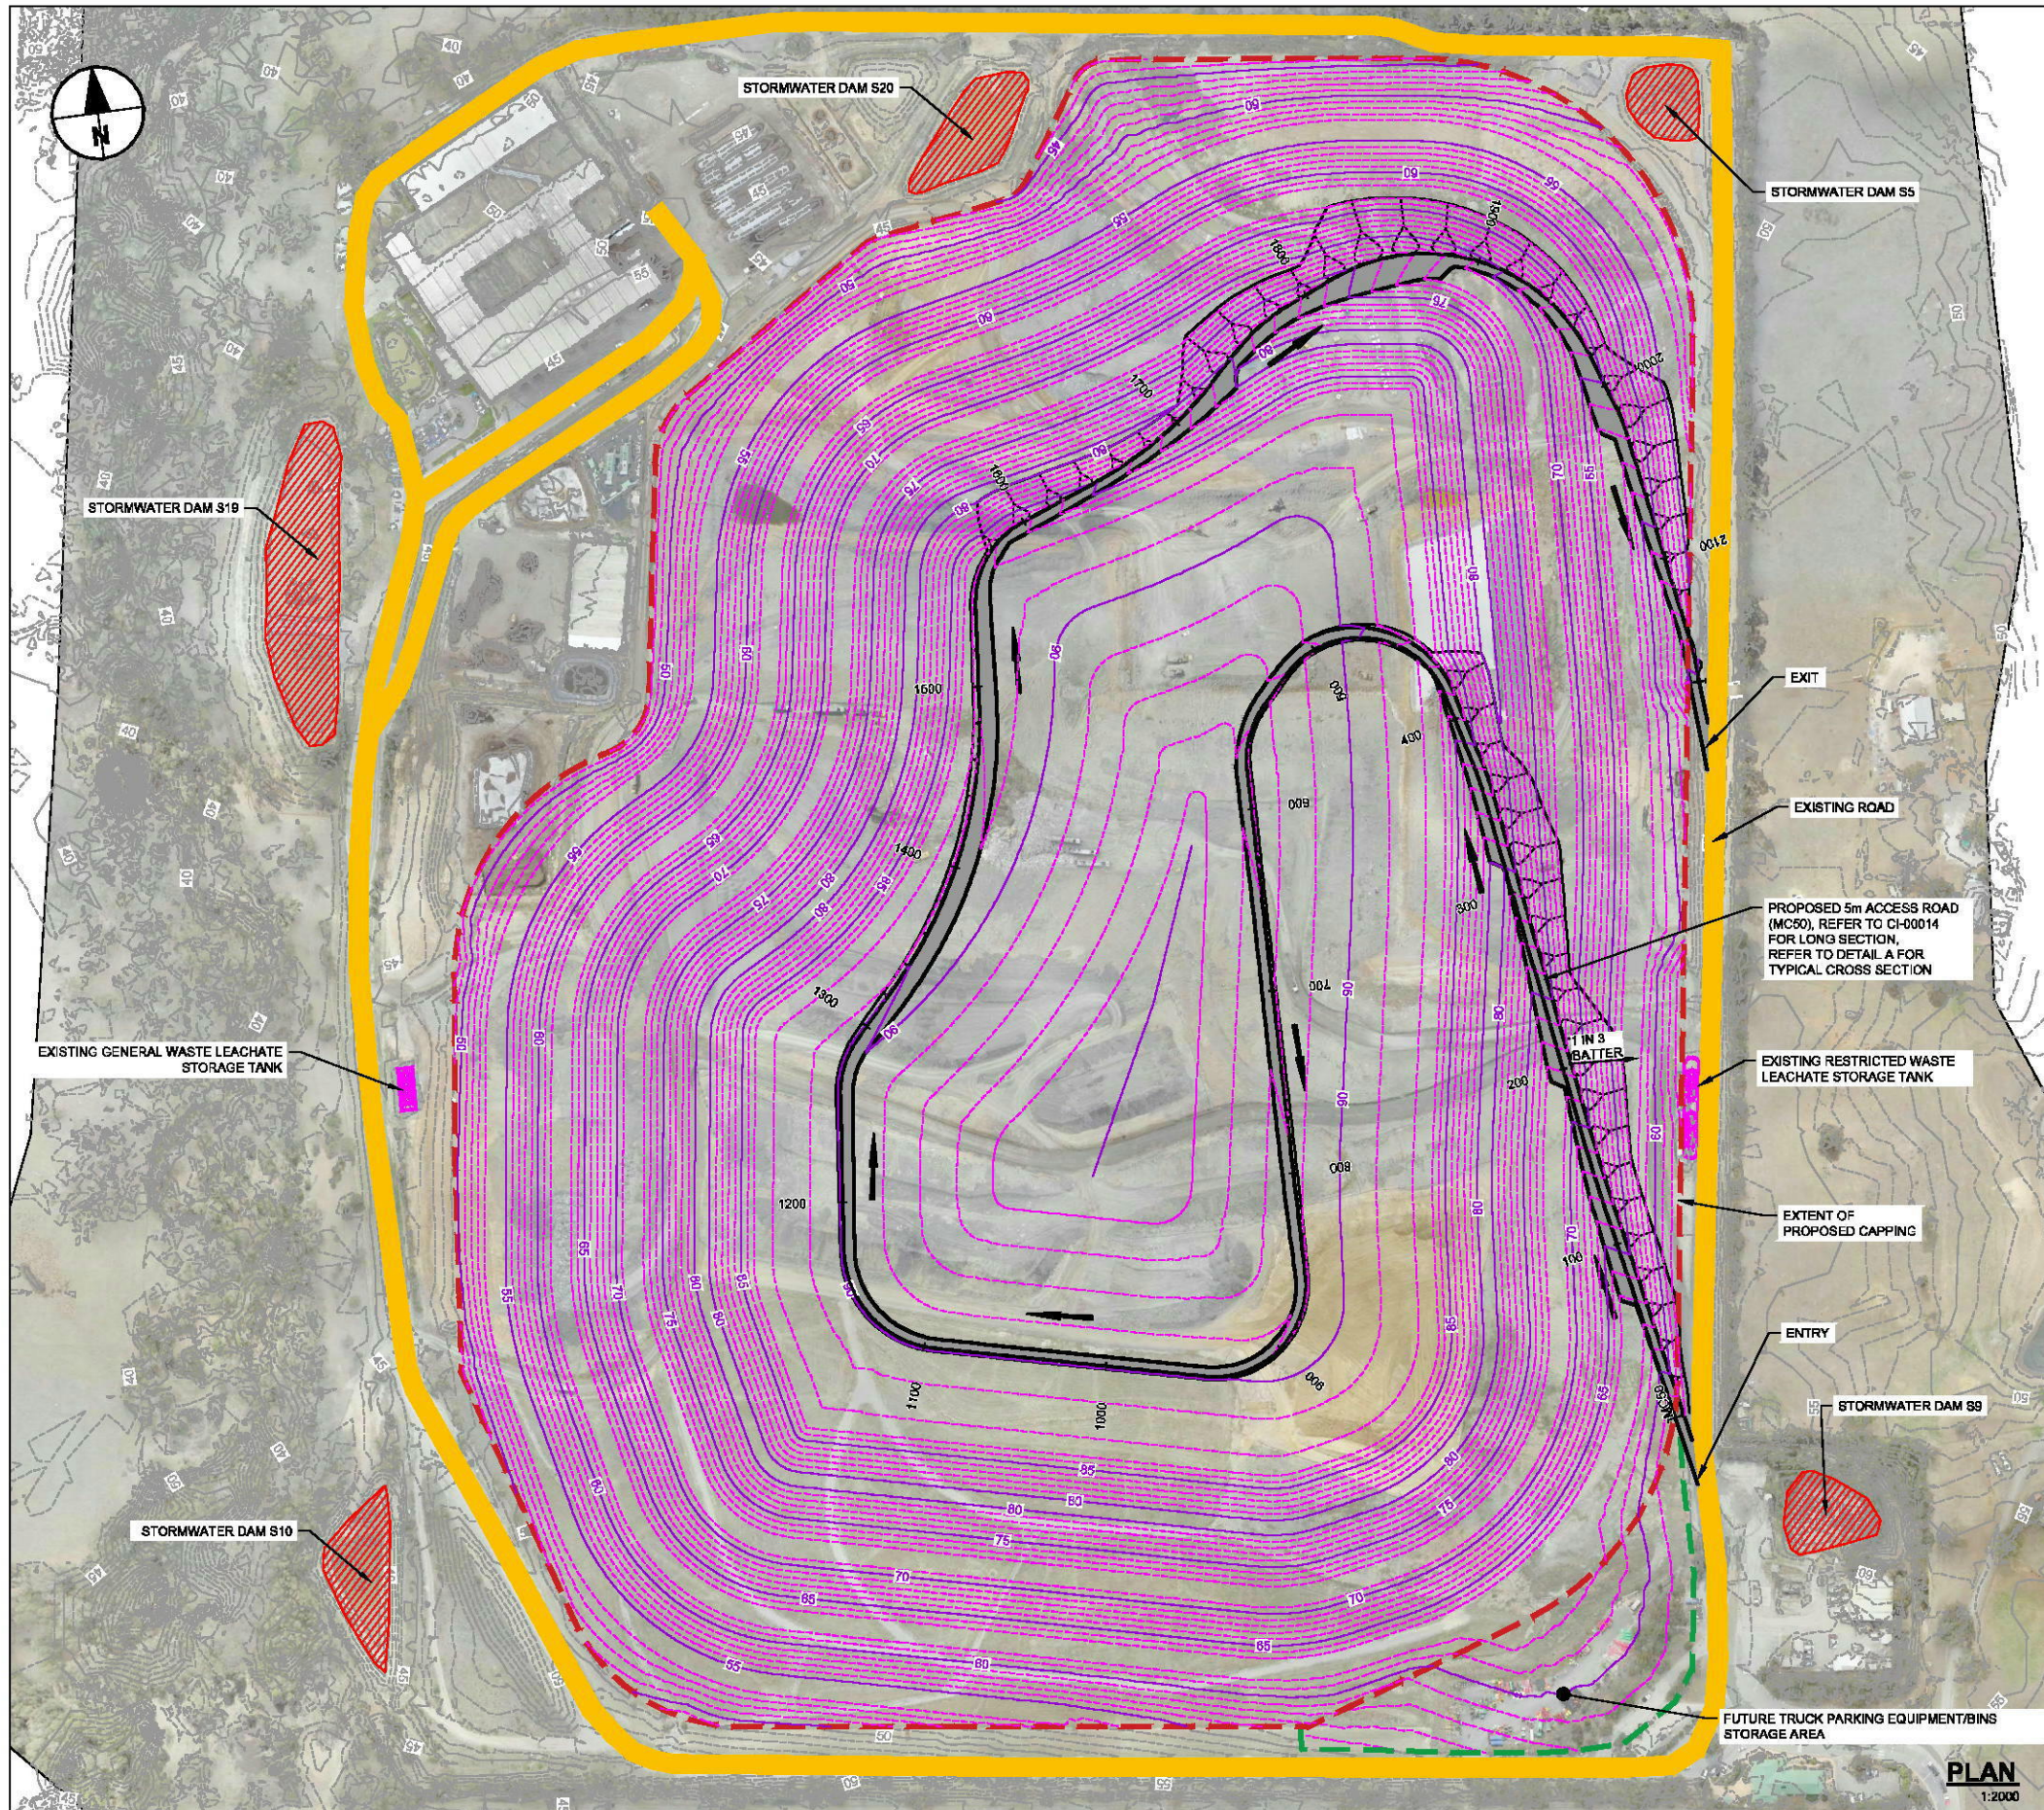

LEGEND:

- EXISTING GROUND CONTOURS MAJOR (5m)
- EXISTING GROUND CONTOURS MINOR (1m)
- PROPOSED DESIGN CAP CONTOURS MAJOR (5m)
- PROPOSED DESIGN CAP CONTOURS MINOR (1m)
- SITE BOUNDARY
- EXTENT OF APPROVED CAPPING
- EXISTING ROAD
- EXISTING STORMWATER POND
- EXISTING LEACHATE STORAGE TANKS
- EXTENT OF PROPOSED NEW CAPPING
- EXTENT OF FUTURE PARKING/STORAGE AREA
- EXTENT OF APPROXIMATE CATCHMENT
- EXTENT OF STAGE FILLING BOUNDARY
- PROPOSED ROAD
- DIRECTION OF SHEET FLOW
- BENCH DRAIN
- SLOPE / SWALE DRAIN

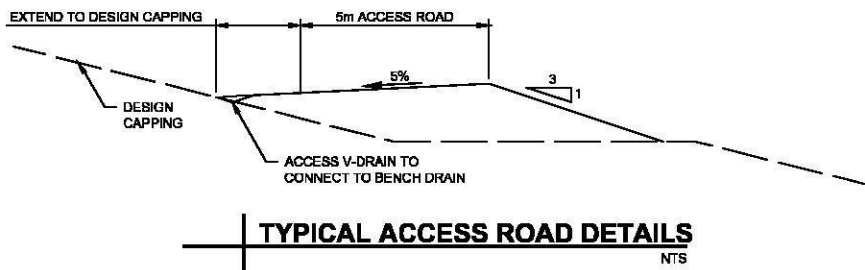


This drawing is confidential and shall only be used for the purpose of this project. The signing of this title block confirms the design and drafting of this project have been prepared and checked in accordance with the AECOM quality assurance system to ISO 9001:2000.

AECOM

CONSULTANT
AECOM Australia Pty Ltd
A.B.N 20 093 848 925
www.aecom.com

PROJECT
SUEZ BADGERYS CREEK
LANDFILL EXPANSION
PROJECT

CLIENT
SUEZ

 

PROJECT MANAGEMENT INITIALS

QL		
DESIGNER	CHECKED	APPROVED

PROJECT DATA

DATUM	AHD	SURVEY	MGA 56
-------	-----	--------	--------

ISSUE/REVISION

ISSUE/REVISION	DATE	DESCRIPTION
B	04.02.2019	FINAL DRAFT REVISED
A	01.11.2018	FINAL DRAFT
VR		

PROJECT NUMBER



60571292

SHEET TITLE

BADGERYS CREEK LANDFILL
PROPOSED FINAL ACCESS ROAD
ON PROPOSED FINAL LANDFORM

SHEET NUMBER

60571292-SHT-CI-00013

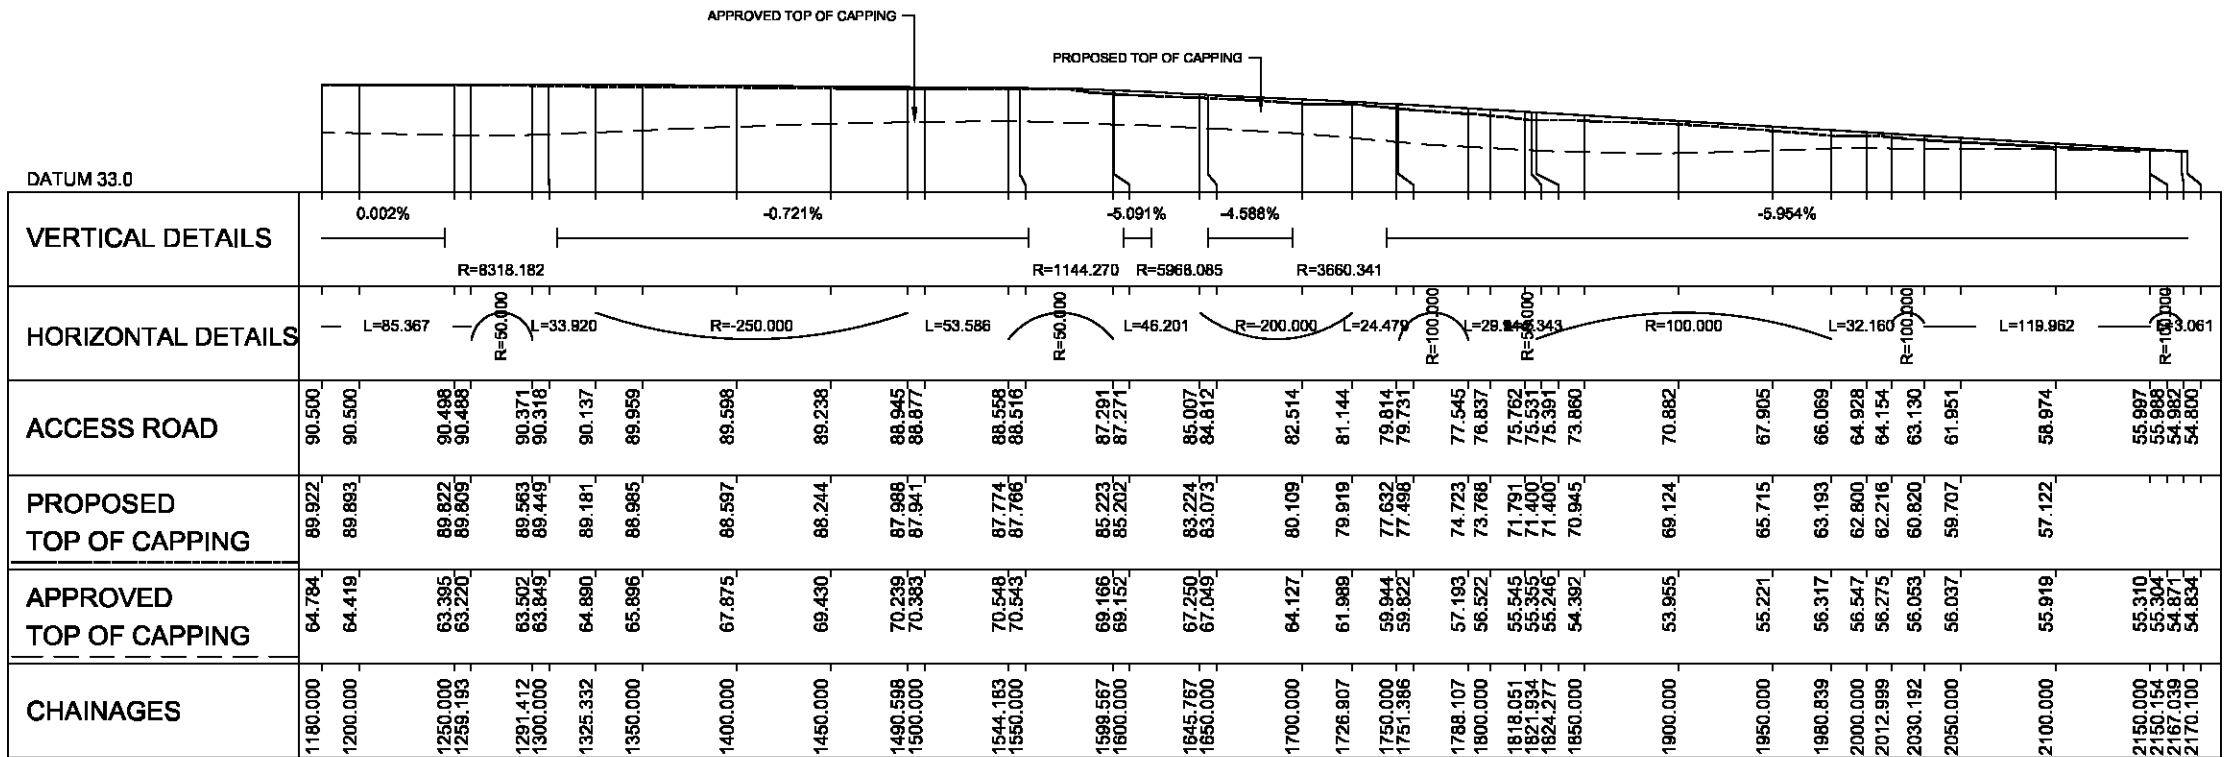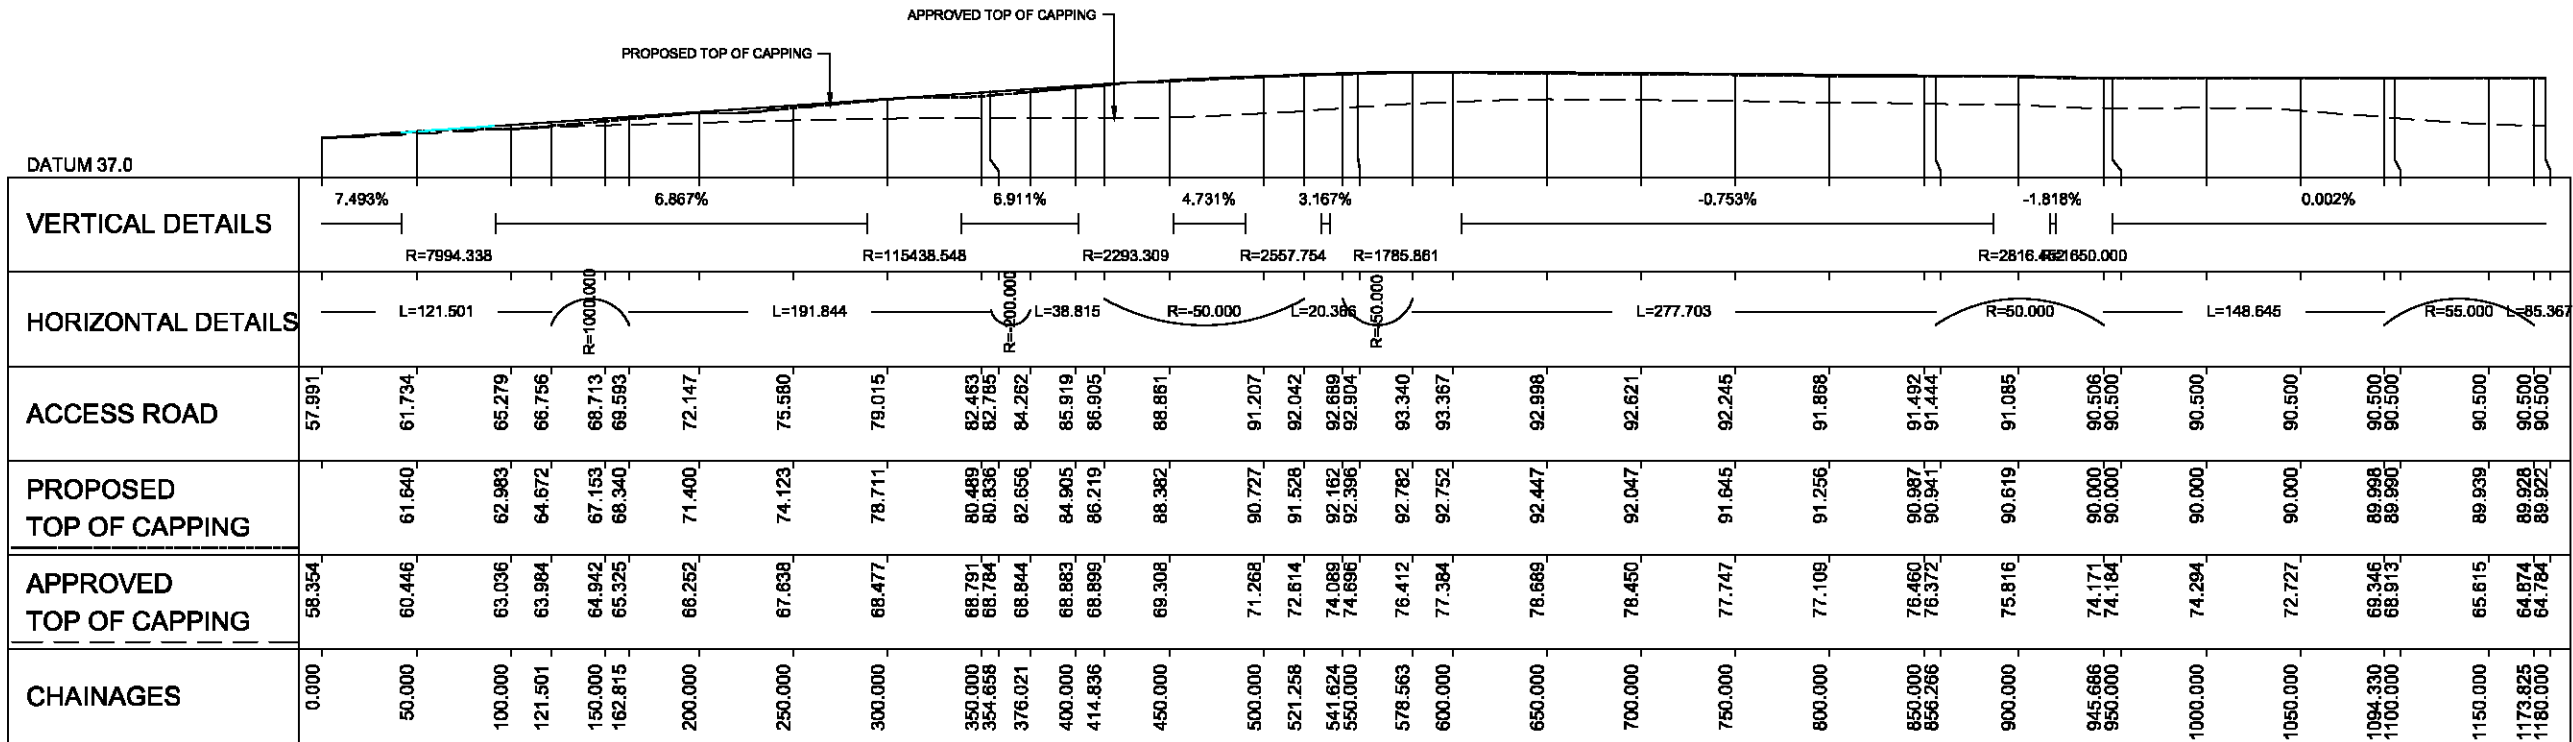

This drawing is confidential and shall only be used for the purpose of this project. The signing of this title block confirms the design and drafting of this project have been prepared and checked in accordance with the AECOM quality assurance system to ISO 9001:2000.



CONSULTANT


AECOM Australia Pty Ltd
A.B.N 20 093 848 925
www.aecom.com

PROJECT

SUEZ BADGERYS CREEK
LANDFILL EXPANSION
PROJECT

CLIENT

SUEZ

 

PROJECT MANAGEMENT INITIALS

QL		
DESIGNER	CHECKED	APPROVED

PROJECT DATA

DATUM	AHD	SURVEY	MGA 56
-------	-----	--------	--------

ISSUE/REVISION

B	04.02.2019	FINAL DRAFT REVISED
A	01.11.2018	FINAL DRAFT
VR	DATE	DESCRIPTION

PROJECT NUMBER


60571292

SHEET TITLE

BADGERYS CREEK LANDFILL
PROPOSED FINAL ACCESS ROAD
LONG SECTION

SHEET NUMBER

60571292-SHT-CI-00014

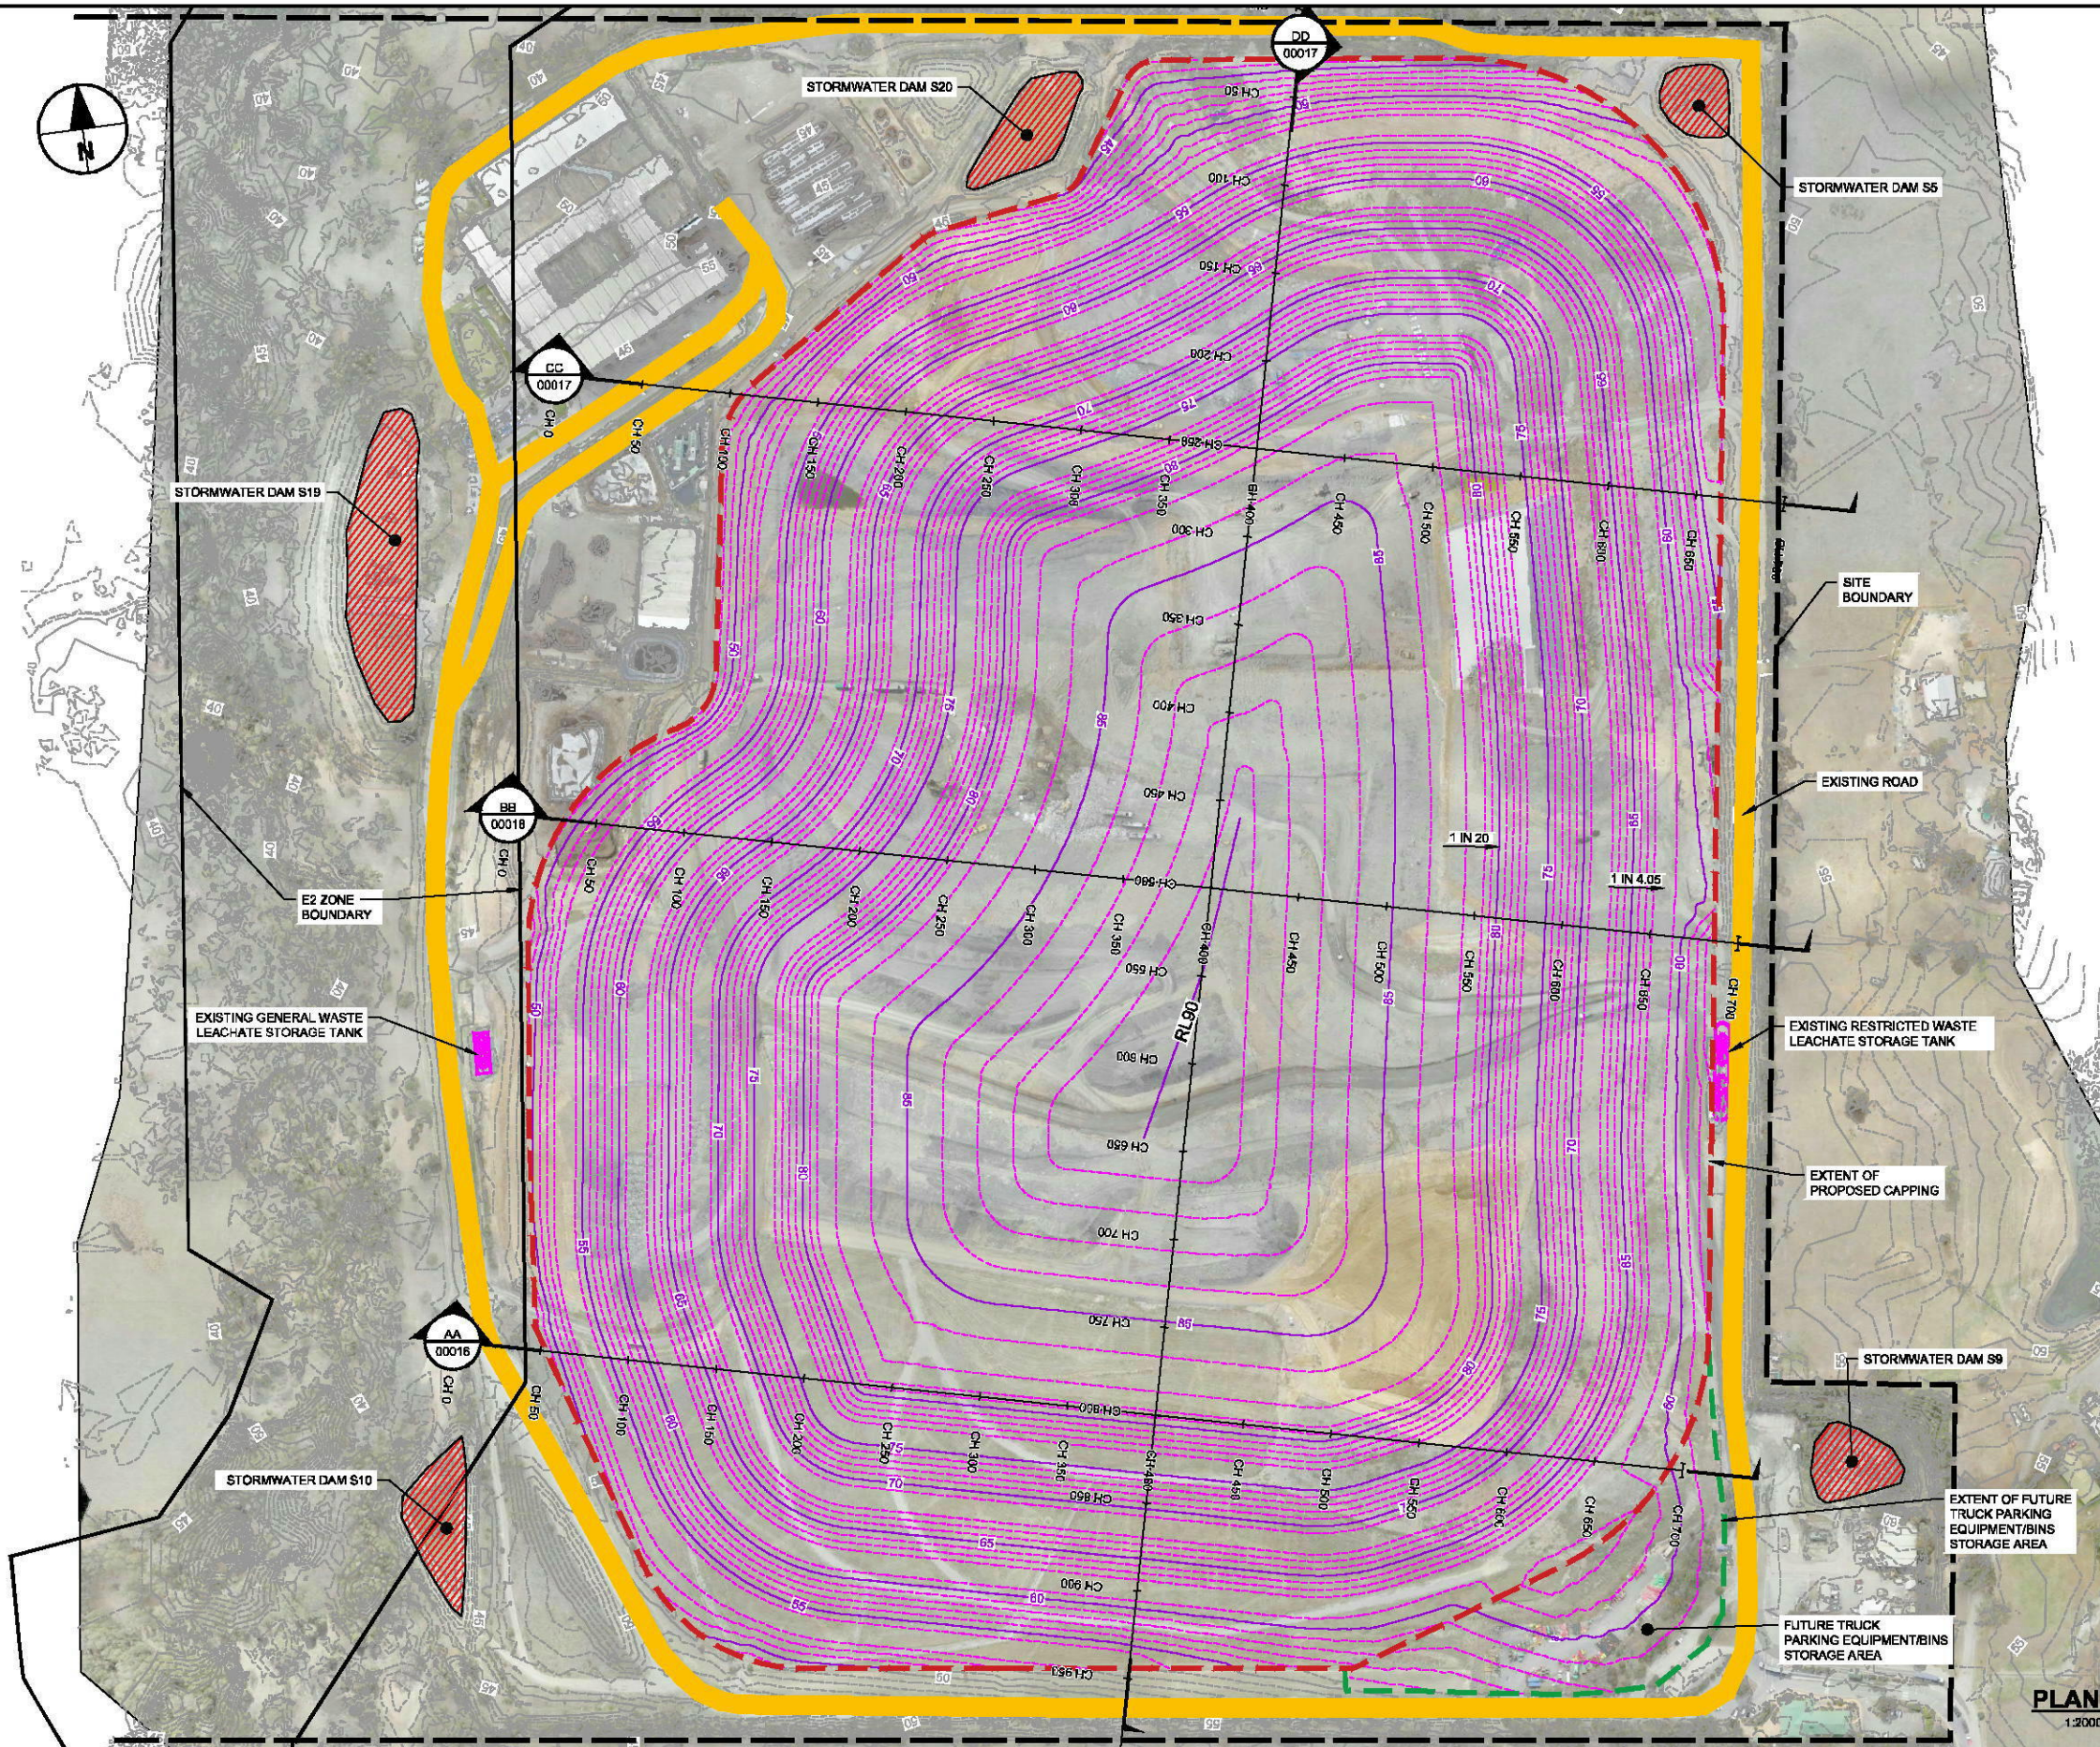

- LEGEND:**
- 20 — EXISTING GROUND CONTOURS MAJOR (5m)
 - - - - - EXISTING GROUND CONTOURS MINOR (1m)
 - - - - - 20 - - - - - PROPOSED DESIGN CAP CONTOURS MAJOR (5m)
 - - - - - PROPOSED DESIGN CAP CONTOURS MINOR (1m)
 - SITE BOUNDARY
 - EXTENT OF APPROVED CAPPING
 - EXISTING ROAD
 - EXISTING STORMWATER POND
 - EXISTING LEACHATE STORAGE TANKS
 - EXTENT OF PROPOSED NEW CAPPING
 - EXTENT OF FUTURE PARKING/STORAGE AREA
 - EXTENT OF APPROXIMATE CATCHMENT
 - EXTENT OF STAGE FILLING BOUNDARY
 - PROPOSED ROAD
 - > — DIRECTION OF SHEET FLOW
 - BENCH DRAIN
 - SLOPE / SWALE DRAIN

This drawing is confidential and shall only be used for the purpose of this project. The signing of this title block confirms the design and drafting of this project have been prepared and checked in accordance with the AECOM quality assurance system to ISO 9001-2000.


AECOM

CONSULTANT

AECOM Australia Pty Ltd
A.B.N 20 093 848 925
www.aecom.com

PROJECT
SUEZ BADGERYS CREEK
LANDFILL EXPANSION
PROJECT

CLIENT
SUEZ

 

PROJECT MANAGEMENT INITIALS

QL		
DESIGNER	CHECKED	APPROVED

PROJECT DATA

DATUM	AHD	SURVEY	MGA 56
-------	-----	--------	--------

ISSUE/REVISION

ISSUE	DATE	DESCRIPTION
B	04.02.2019	FINAL DRAFT REVISED
A	01.11.2018	DRAFT
VR	DATE	DESCRIPTION

PROJECT NUMBER


60571292

SHEET TITLE


BADGERYS CREEK LANDFILL
PROPOSED FINAL LANDFORM
POST-SETTLEMENT CONTOURS

SHEET NUMBER

60571292-SHT-CI-00015

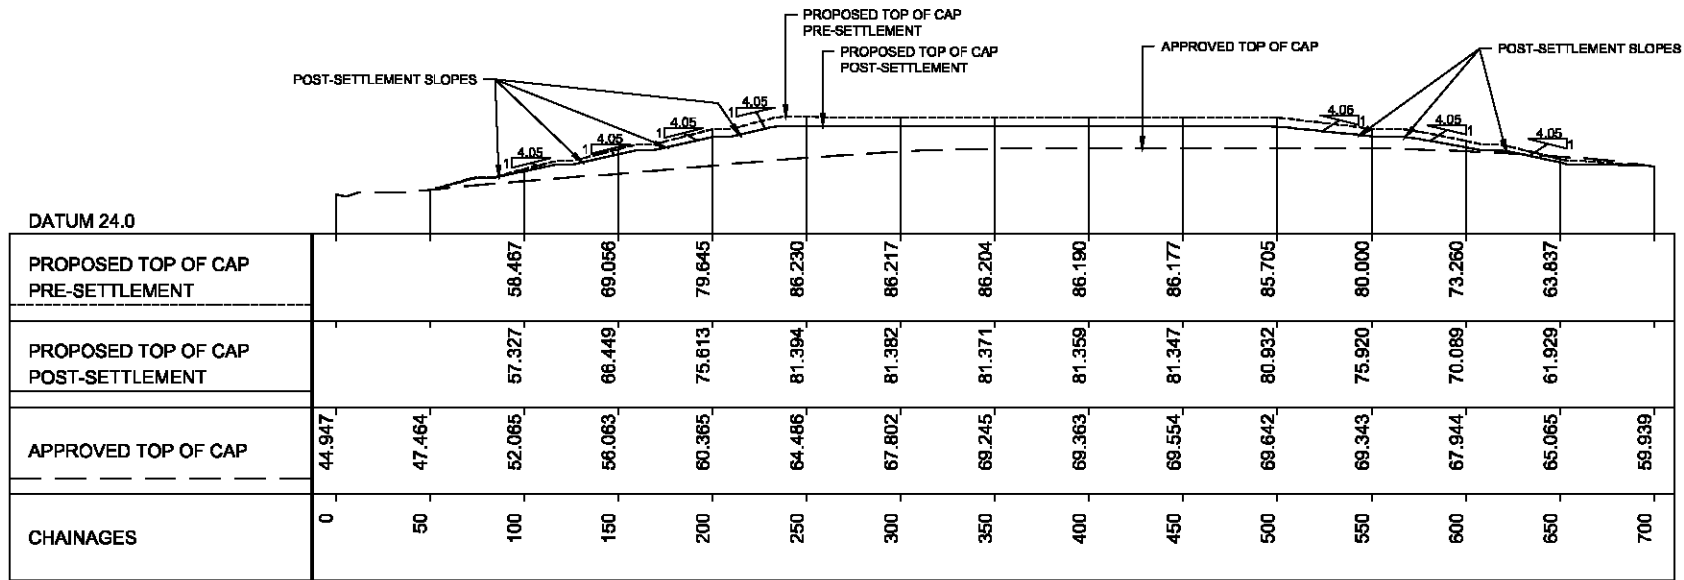

SECTION AA
SCALE 1:2000 @A1

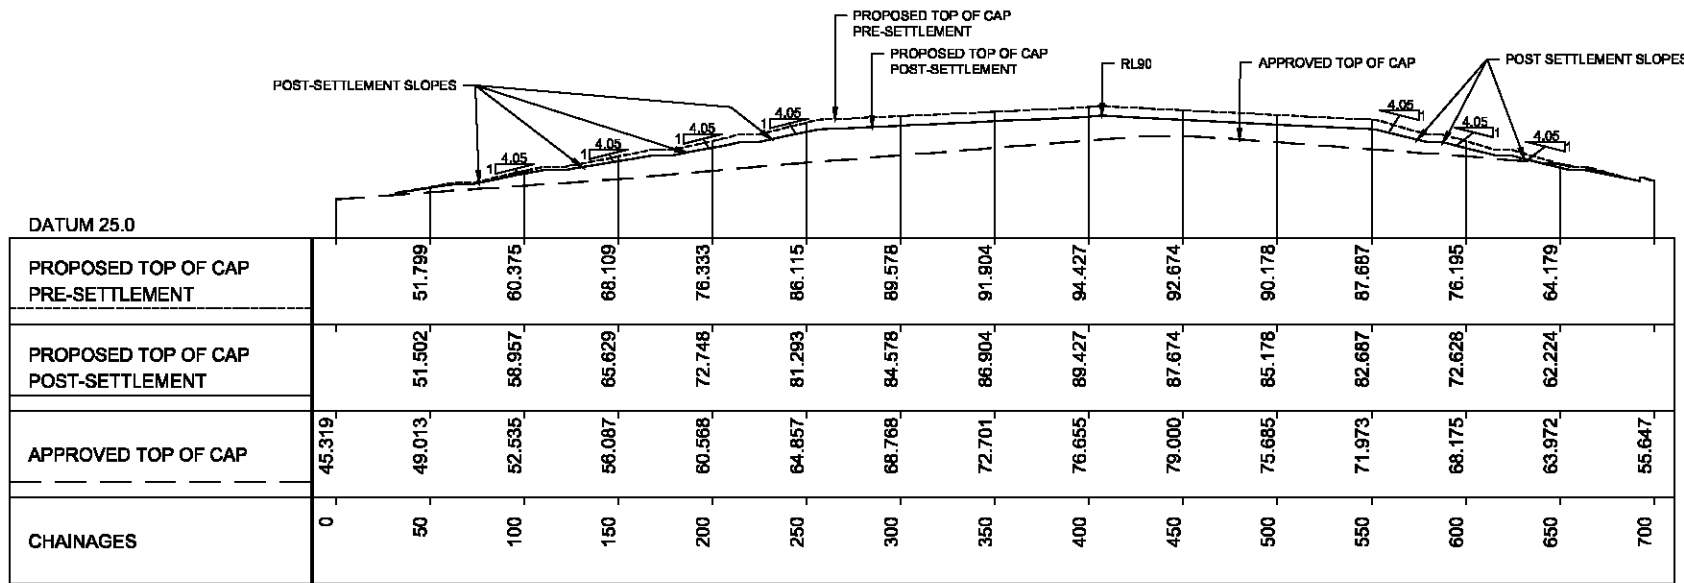

SECTION BB
SCALE 1:2000 @A1


This drawing is confidential and shall only be used for the purpose of this project. The signing of this title block confirms the design and drafting of this project have been prepared and checked in accordance with the AECOM quality assurance system to ISO 9001-2000.



CONSULTANT
AECOM Australia Pty Ltd
A.B.N 20 093 848 925
www.aecom.com

PROJECT
SUEZ BADGERYS CREEK
LANDFILL EXPANSION
PROJECT

CLIENT
SUEZ

 


PROJECT MANAGEMENT INITIALS			
QL			
DESIGNER	CHECKED	APPROVED	
PROJECT DATA			
DATUM	AHD	SURVEY	MGA 56

ISSUE/REVISION		
B	04.02.2019	FINAL DRAFT REVISED
A	01.11.2018	DRAFT
VR	DATE	DESCRIPTION


PROJECT NUMBER
60571292

SHEET TITLE
BADGERYS CREEK LANDFILL
POST-SETTLEMENT FINAL LANDFORM SECTIONS
SECTION SHEET 01 OF 02

SHEET NUMBER
60571292-SHT-CI-00016

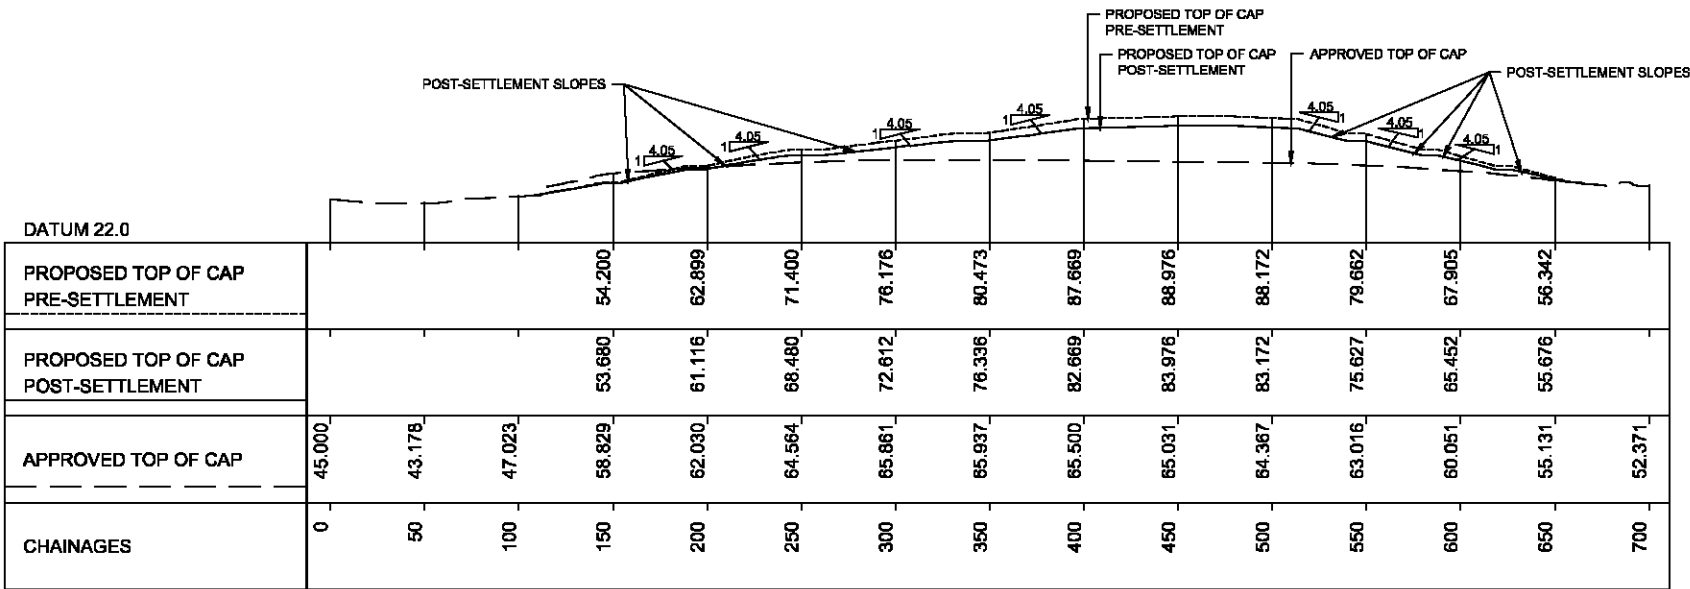

SECTION CC
SCALE 1:2000 @A1

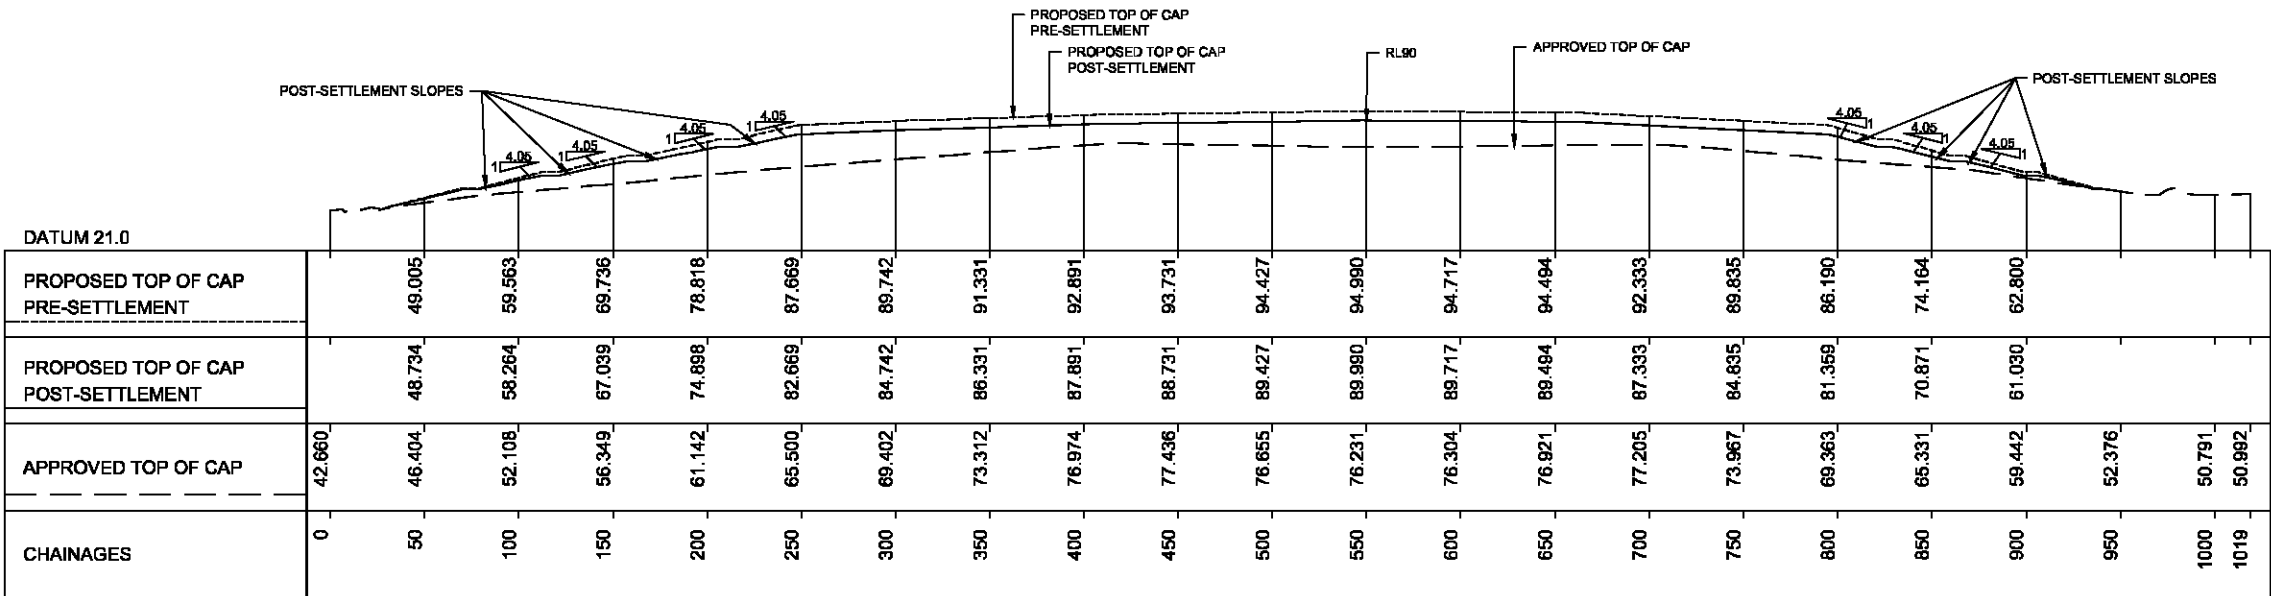

SECTION DD
SCALE 1:2000 @A1


This drawing is confidential and shall only be used for the purpose of this project. The signing of this title block confirms the design and drafting of this project have been prepared and checked in accordance with the AECOM quality assurance system to ISO 9001-2000.



CONSULTANT
AECOM Australia Pty Ltd
A.B.N 20 093 848 925
www.aecom.com

PROJECT
SUEZ BADGERYS CREEK
LANDFILL EXPANSION
PROJECT

CLIENT
SUEZ

 

PROJECT MANAGEMENT INITIALS		
QL		
DESIGNER	CHECKED	APPROVED
PROJECT DATA		
DATUM	AHD	SURVEY MGA 56

ISSUE/REVISION		
B	04.02.2019	FINAL DRAFT REVISED
A	01.11.2018	DRAFT
VR	DATE	DESCRIPTION

PROJECT NUMBER	
60571292	
SHEET TITLE	
BADGERYS CREEK LANDFILL POST-SETTLEMENT FINAL LANDFORM SECTIONS SECTION SHEET 02 OF 02	
SHEET NUMBER	
60571292-SHT-CI-00017	

