


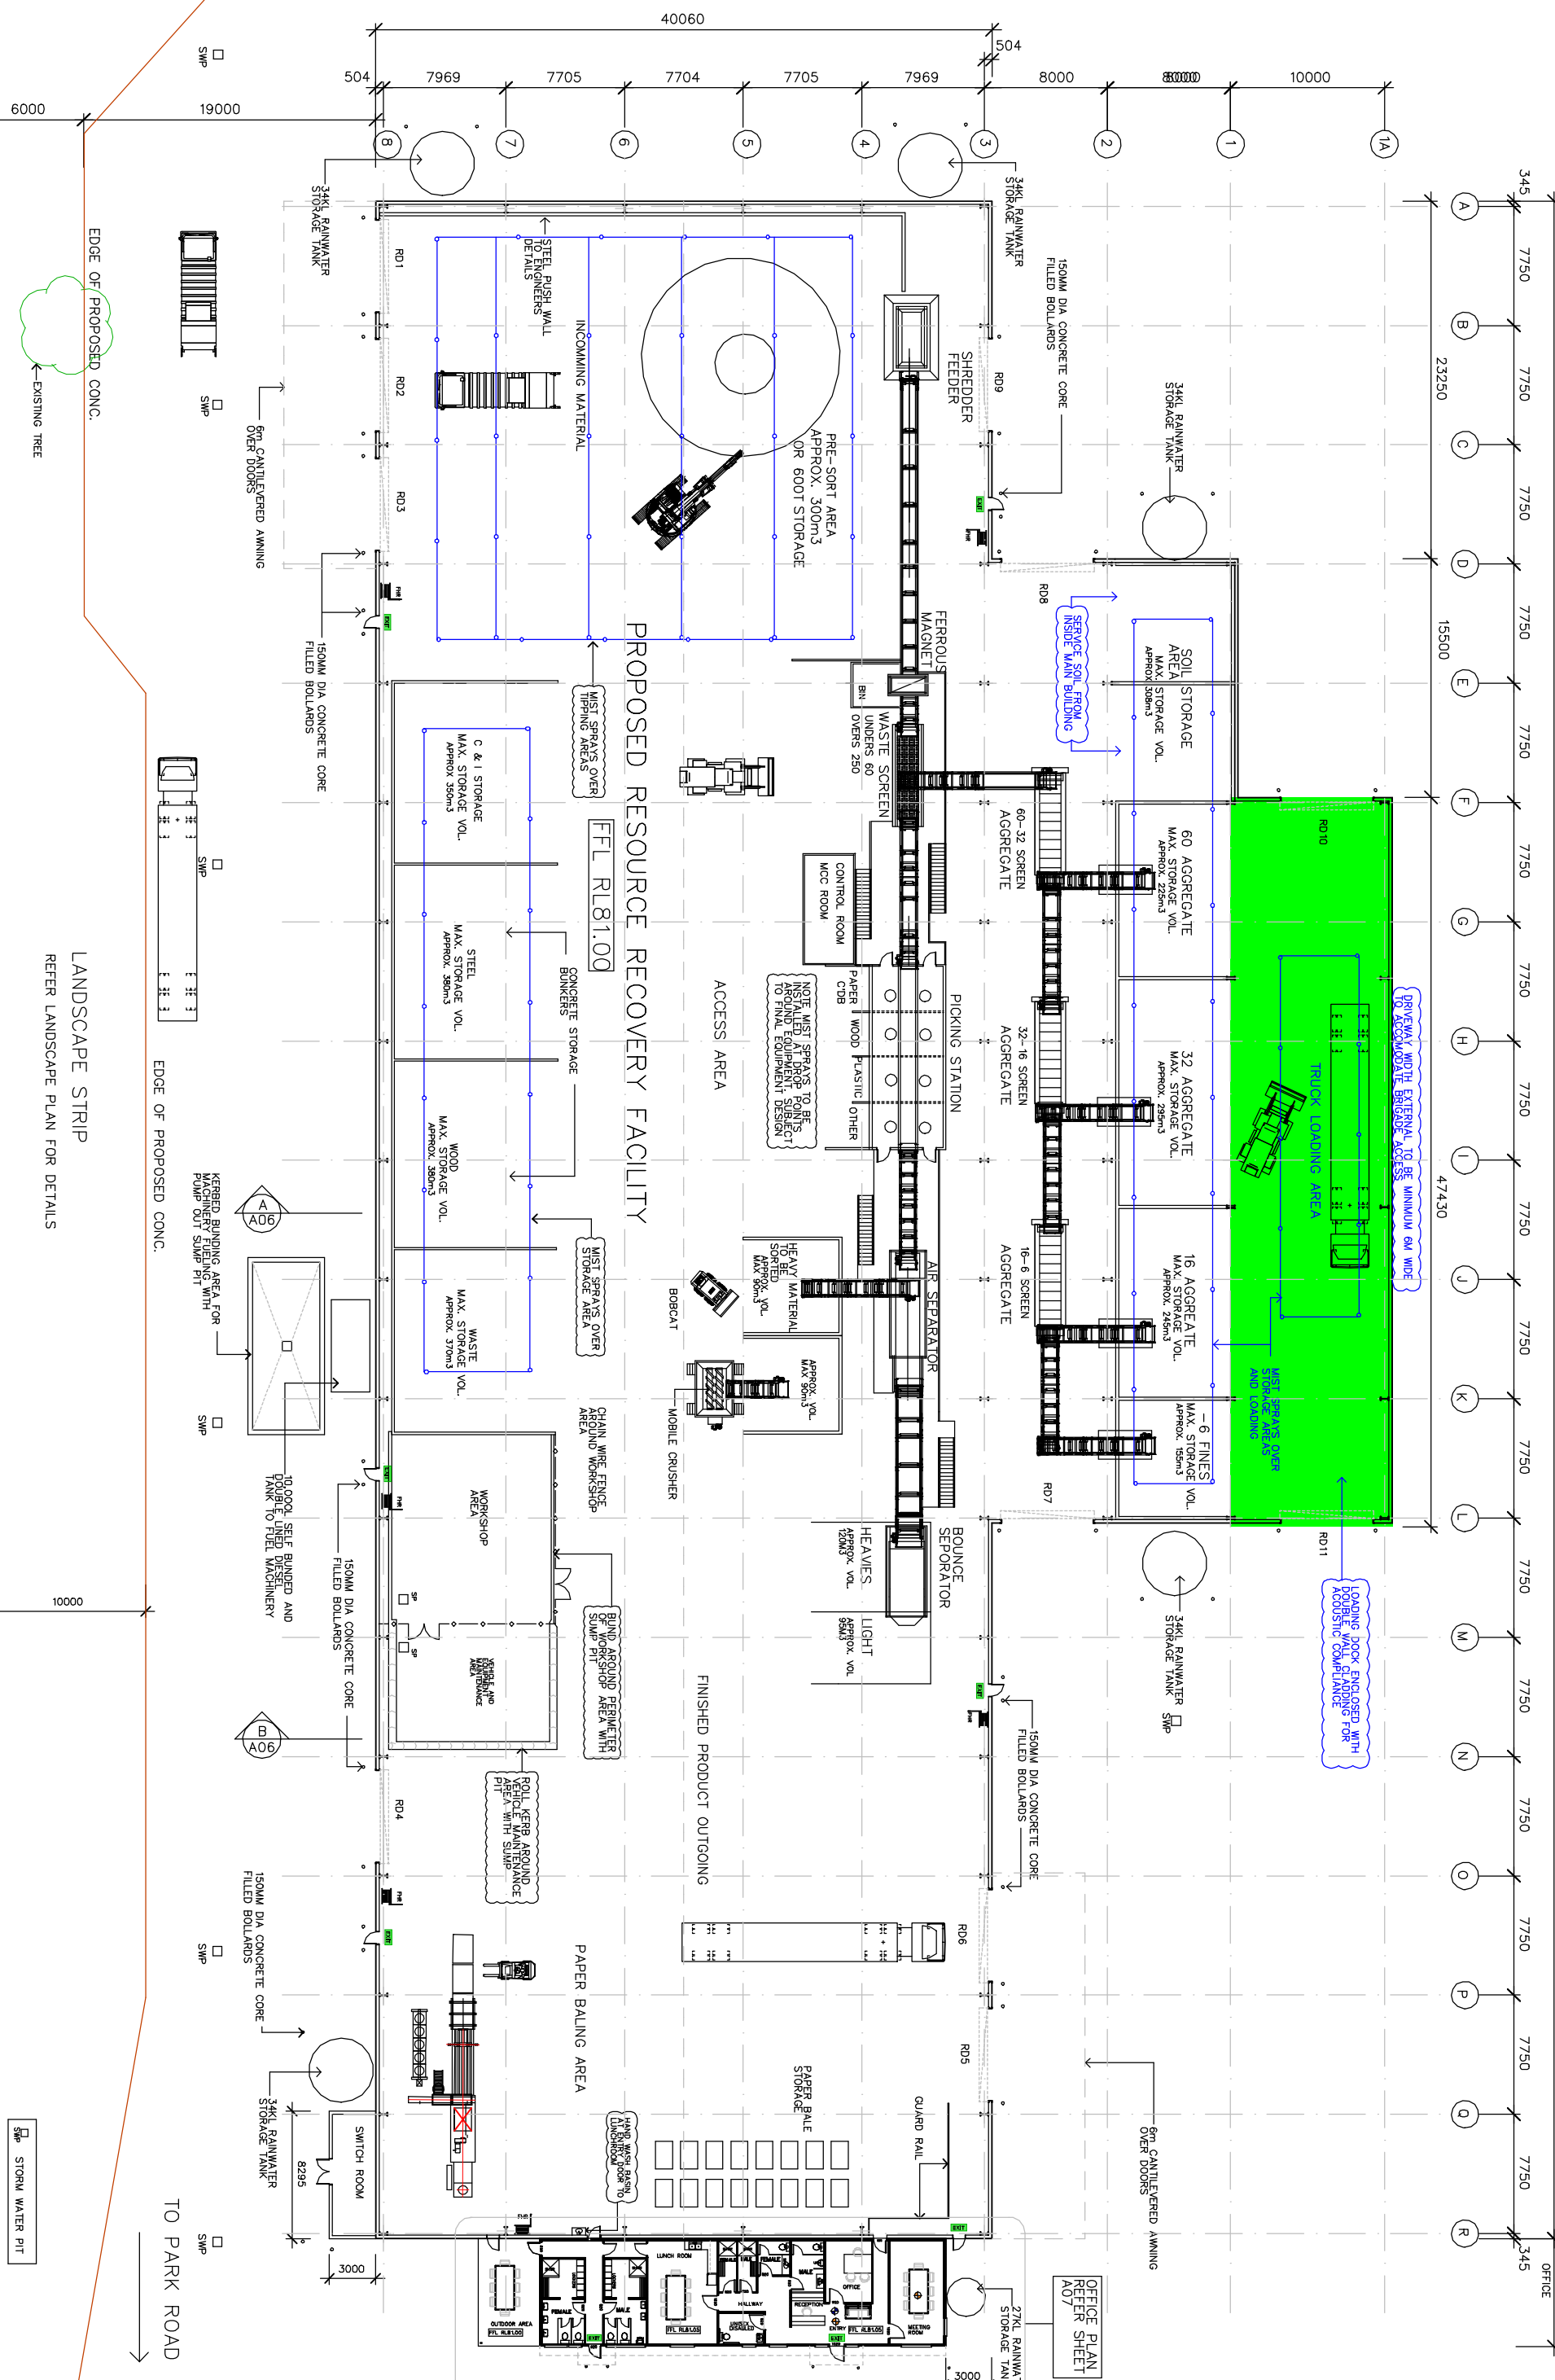

REVISIONS:			
ISSUE	BY	DESCRIPTION	
A	GR	5-3-2020	
B	GR	19-3-2020	ISSUE FOR REVIEW
C	GR	19-3-2020	ISSUE FOR REVIEW
D	GR	21-4-2020	ISSUE FOR DA
E	GR	8-6-2021	AMENDMENTS AS SHOWN - ISSUE FOR DA
F	GR	16-12-2021	ENCLOSE LOADING AND STORAGE AREA
			
Carlo Ranieri & Associates STRUCTURAL & CIVIL ENGINEERING DESIGN CONSULTANTS BUILDING CONSULTANTS ENVIRONMENTAL CONSULTANTS 2051, THE NORTHERN ROAD GLENMORE PARK NSW 2745 TEL: (02)47267966 MOB: 0418256265 e-mail: carlo@carloranieri.com.au			
CLIENT: GATEWAY DEVELOPMENTS MR ELLIE BARKHAM			
PROJECT: PROPOSED GREENFIELDS RESOURCE RECOVERY FACILITY 344 PARK ROAD WALLACIA LOT 5 DP 655046			
DRAWING: PROCESS BUILDING FLOOR PLAN WITH ENCLOSED LOADING AREA			
SCALE: 1:200		DATE: 16-12-2021	DRAWN: G.C.
PRL. NO.:	EB/050320	JOB 0320	SHEET A03
			ISSUED F