

WEST WYALONG 5MW SOLAR FARM

DEVELOPMENT APPLICATION

ADDRESS:
WARGIN RD
WEST WYALONG
NSW 2671




DEVELOPED BY:
ITP DEVELOPMENT

Sheet List Table	
SHEET NUMBER	SHEET TITLE
G-0100	TITLE
G-0400	LOCATION PLAN
G-2100	GENERAL ARRANGEMENT PLAN
G-2200	SITE ELEVATIONS
C-4300	INVERTER FOOTING DETAILS
C-4310	BESS FOOTINGS DETAILS
C-5300	FENCING DETAILS
C-5301	GATE DETAILS
C-6300	ACCESS PATH DETAILS
C-7300	LANDSCAPE DETAILS
E-3400	NEXTRACKER ARRAY DETAILS
E-4300	INVERTER STATION DETAILS
E-5300	BESS STATION DETAILS
E-5310	DC-DC SKID DETAILS



info@itpau.com.au
+61 (0) 2 6257 3511
Level 1, 19-23 Moore St Turner, ACT 2612
itpau.com.au

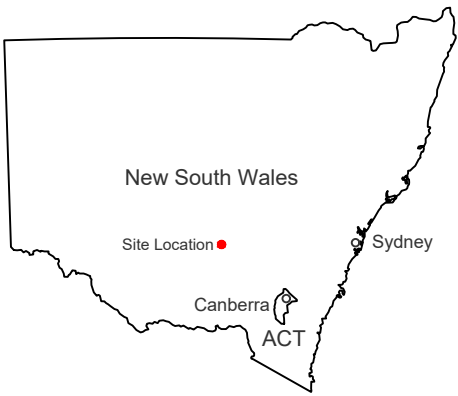

1 STATE MAP
SCALE: NTS




2 LOCATION PLAN
SCALE: NTS




3 SITE PLAN
SCALE: 1:10,000

DEVELOPMENT APPLICATION

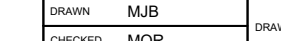NO.	STAGE	DATE	NOTES	PARTNERS	<div><p>P: +61 2 6257 3511 info@itp.com.au www.itpau.com.au</p><p>PO BOX 6217 O'CONNOR, ACT 2602 AUSTRALIA</p></div>	<table><tr><td>DRAWN</td><td>MJB</td></tr><tr><td>CHECKED</td><td>MOR</td></tr><tr><td>APPROVED</td><td>SD</td></tr><tr><td colspan="2">DO NOT SCALE. ALL MEASUREMENTS IN MM UNLESS OTHERWISE STATED.</td></tr><tr><td colspan="2">THIS DOCUMENT MAY ONLY BE USED BY CLIENTS OF ITP OR THOSE WHO HAVE RECEIVED EXPRESS PERMISSION FROM ITP. THE USE OF THIS DRAWING SHALL NOT EXTEND BEYOND THE PURPOSE FOR WHICH IT WAS ORIGINALLY PREPARED.</td></tr></table>	DRAWN	MJB	CHECKED	MOR	APPROVED	SD	DO NOT SCALE. ALL MEASUREMENTS IN MM UNLESS OTHERWISE STATED.		THIS DOCUMENT MAY ONLY BE USED BY CLIENTS OF ITP OR THOSE WHO HAVE RECEIVED EXPRESS PERMISSION FROM ITP. THE USE OF THIS DRAWING SHALL NOT EXTEND BEYOND THE PURPOSE FOR WHICH IT WAS ORIGINALLY PREPARED.		<table><tr><td>DRAWING</td><td colspan="2">LOCATION PLAN</td></tr><tr><td colspan="3">----</td></tr><tr><td>PROJECT</td><td>WEST WYALONG 5MW SOLAR FARM</td><td>SCALE AS NOTED</td></tr><tr><td>CLIENT</td><td rowspan="3">ITP DEVELOPMENT WARGIN RD WEST WYALONG, NSW 2671</td><td>SHEET SIZE A3</td></tr><tr><td>ADDRESS</td><td>ORIG. DATE 7/1/21</td></tr><tr><td></td><td>REV. DATE 24/8/21</td></tr><tr><td>DRAWING NO.</td><td>WWL1C-G-0400</td><td>REV NO. 3</td></tr></table>	DRAWING	LOCATION PLAN		----			PROJECT	WEST WYALONG 5MW SOLAR FARM	SCALE AS NOTED	CLIENT	ITP DEVELOPMENT WARGIN RD WEST WYALONG, NSW 2671	SHEET SIZE A3	ADDRESS	ORIG. DATE 7/1/21		REV. DATE 24/8/21	DRAWING NO.	WWL1C-G-0400	REV NO. 3
DRAWN	MJB																																			
CHECKED	MOR																																			
APPROVED	SD																																			
DO NOT SCALE. ALL MEASUREMENTS IN MM UNLESS OTHERWISE STATED.																																				
THIS DOCUMENT MAY ONLY BE USED BY CLIENTS OF ITP OR THOSE WHO HAVE RECEIVED EXPRESS PERMISSION FROM ITP. THE USE OF THIS DRAWING SHALL NOT EXTEND BEYOND THE PURPOSE FOR WHICH IT WAS ORIGINALLY PREPARED.																																				
DRAWING	LOCATION PLAN																																			

PROJECT	WEST WYALONG 5MW SOLAR FARM	SCALE AS NOTED																																		
CLIENT	ITP DEVELOPMENT WARGIN RD WEST WYALONG, NSW 2671	SHEET SIZE A3																																		
ADDRESS		ORIG. DATE 7/1/21																																		
		REV. DATE 24/8/21																																		
DRAWING NO.	WWL1C-G-0400	REV NO. 3																																		
1	FOR SPECIALIST STUDIES	01/07/2021																																		
2	FOR SPECIALIST STUDIES	20/07/2021																																		
3	DEVELOPMENT APPLICATION	24/08/2021																																		
4	----	----																																		
5	----	----																																		
6	----	----																																		

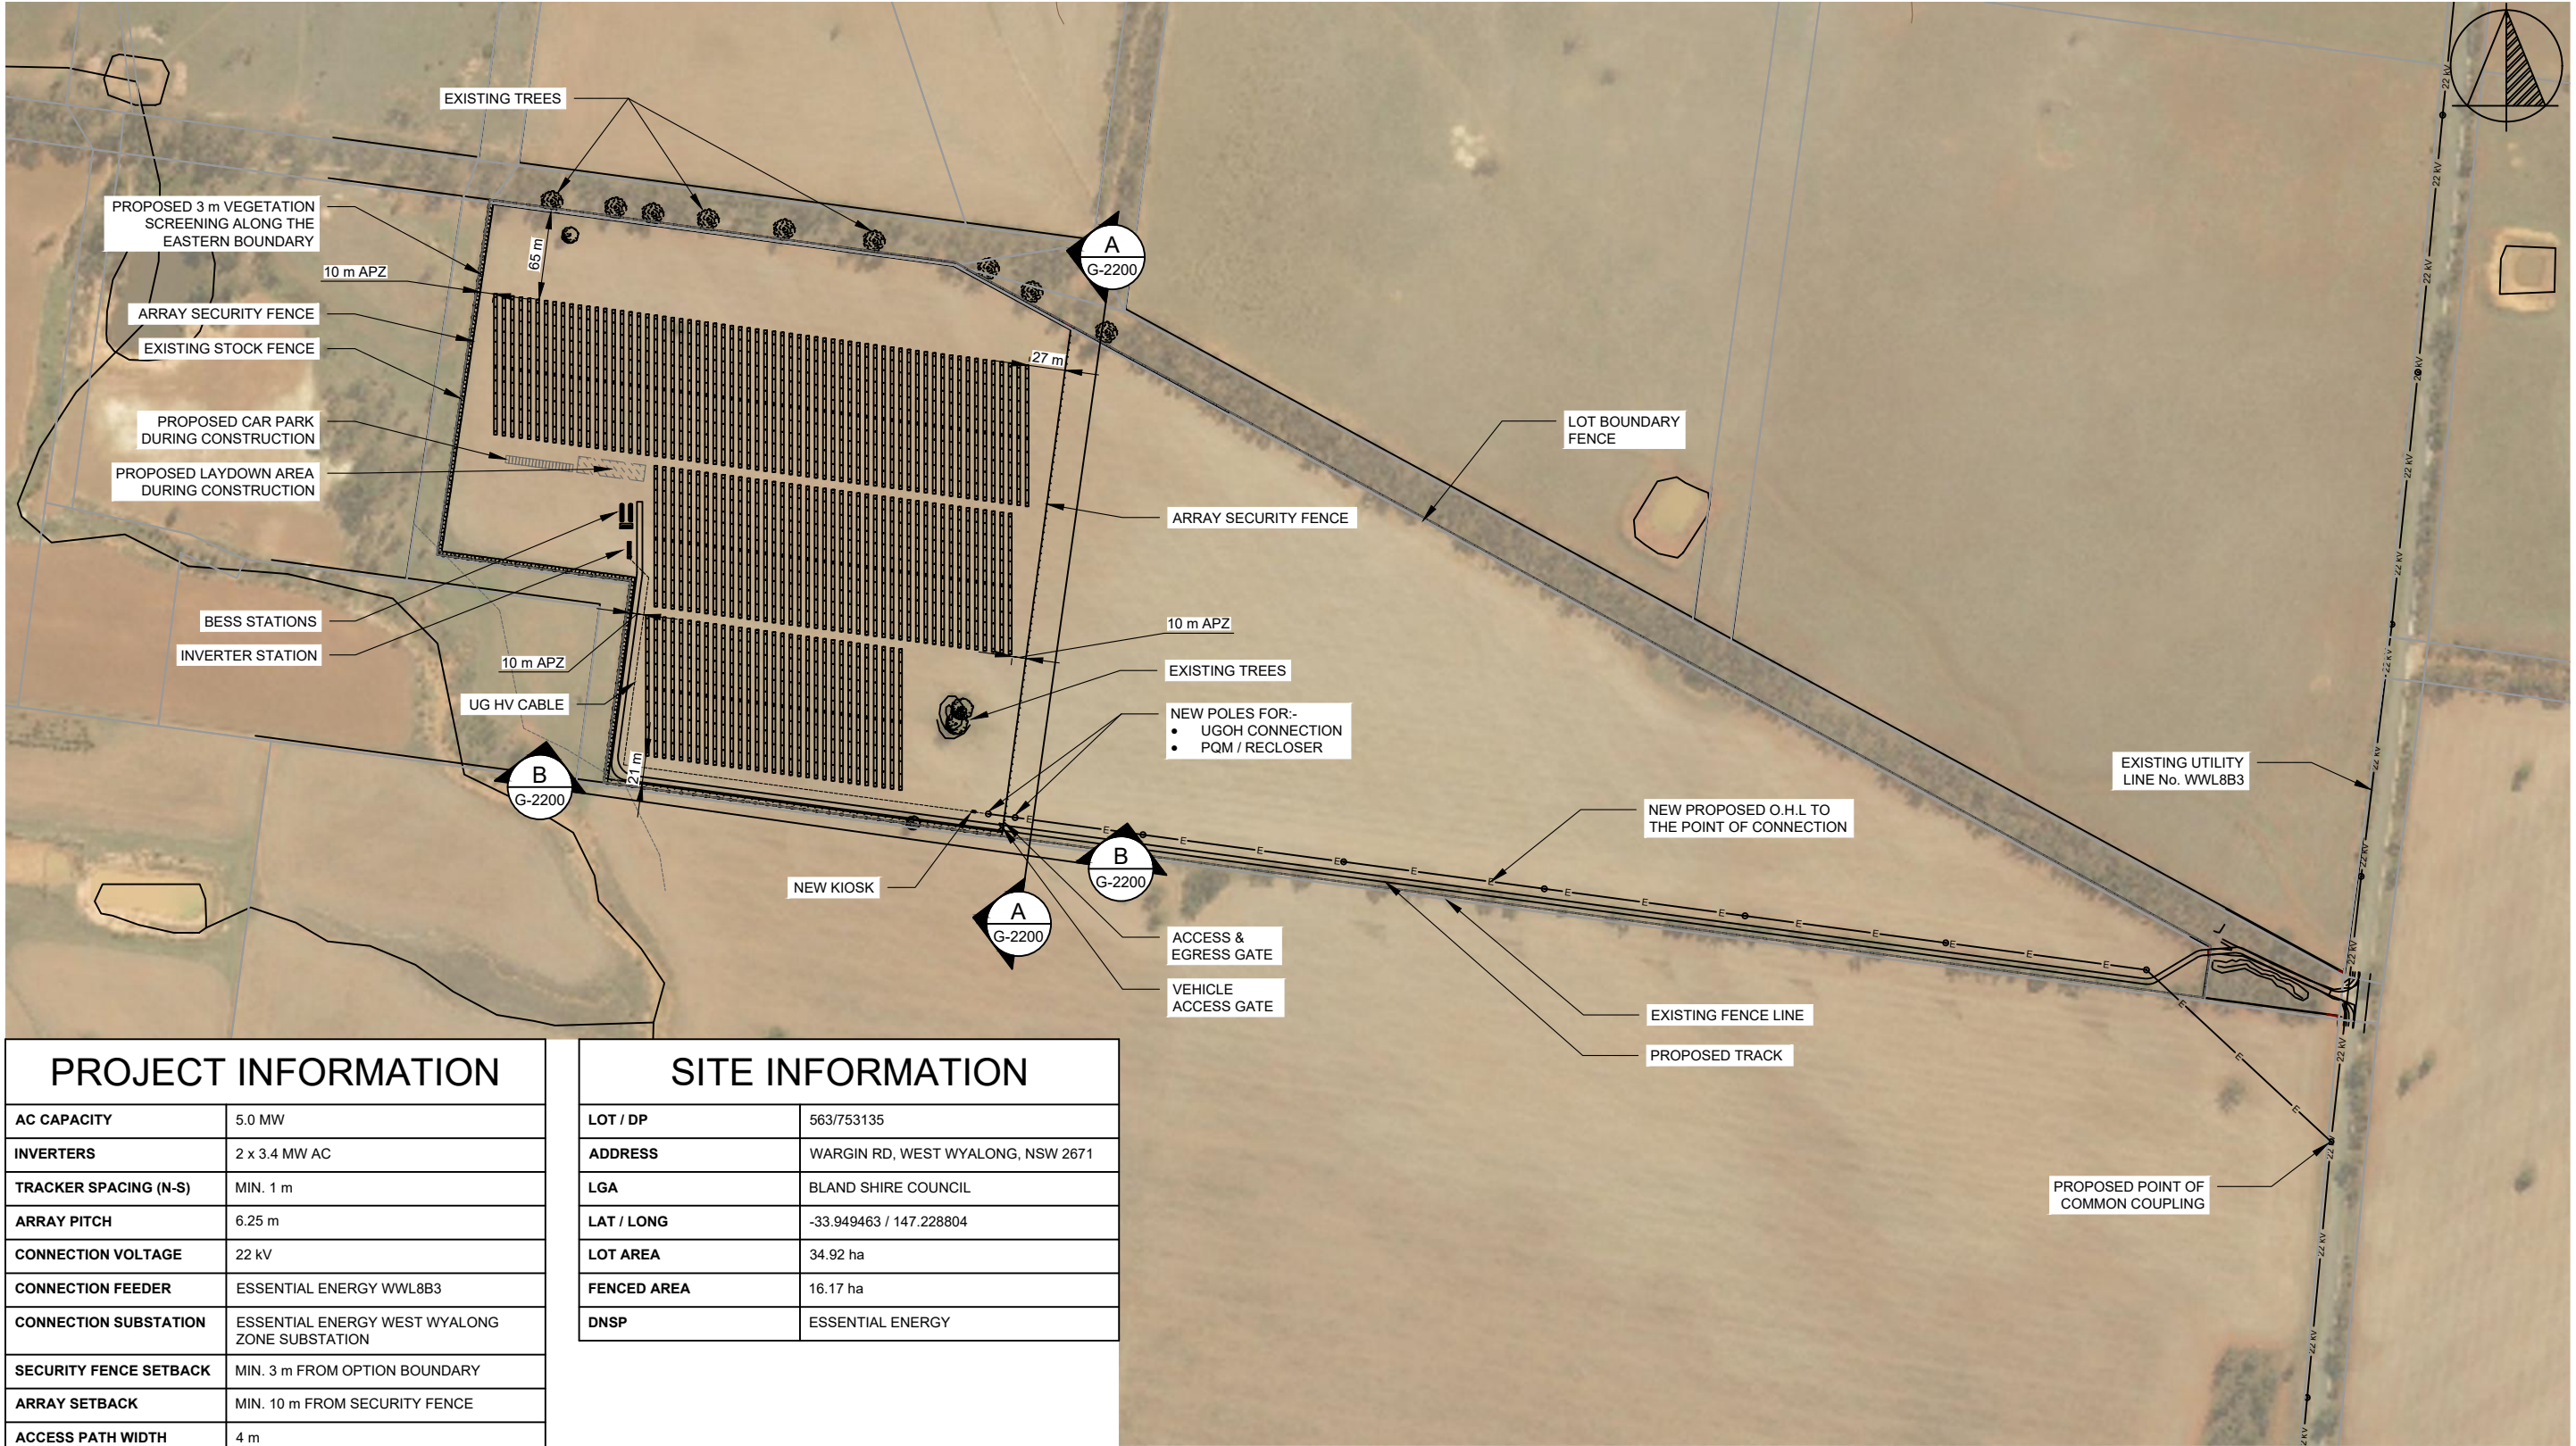

PROJECT INFORMATION	
AC CAPACITY	5.0 MW
INVERTERS	2 x 3.4 MW AC
TRACKER SPACING (N-S)	MIN. 1 m
ARRAY PITCH	6.25 m
CONNECTION VOLTAGE	22 kV
CONNECTION FEEDER	ESSENTIAL ENERGY WWL8B3
CONNECTION SUBSTATION	ESSENTIAL ENERGY WEST WYALONG ZONE SUBSTATION
SECURITY FENCE SETBACK	MIN. 3 m FROM OPTION BOUNDARY
ARRAY SETBACK	MIN. 10 m FROM SECURITY FENCE
ACCESS PATH WIDTH	4 m


SITE INFORMATION	
LOT / DP	563/753135
ADDRESS	WARGIN RD, WEST WYALONG, NSW 2671
LGA	BLAND SHIRE COUNCIL
LAT / LONG	-33.949463 / 147.228804
LOT AREA	34.92 ha
FENCED AREA	16.17 ha
DNSP	ESSENTIAL ENERGY


1

GENERAL ARRANGEMENT PLAN


SCALE: 1:5000

DEVELOPMENT APPLICATION

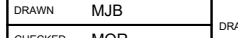NO.	STAGE	DATE	NOTES	PARTNERS	<div><p>RENEWABLES</p><p>P: +61 2 6257 3511 info@itp.com.au www.itpau.com.au</p><p>PO BOX 6217 O'CONNOR, ACT 2602 AUSTRALIA</p></div>	DRAWN	MJB	DRAWING				GENERAL ARRANGEMENT PLAN				
1	FOR SPECIALIST STUDIES	01/07/2021	1. CCTV SECURITY SYSTEM WILL BE USED, AND SECURITY CAMERAS WILL BE INSTALLED AROUND THE SITE.			CHECKED	MOR	PROJECT	WEST WYALONG 5MW SOLAR FARM		SCALE	AS NOTED				
2	FOR SPECIALIST STUDIES	20/07/2021				APPROVED	SD				SHEET SIZE	A3				
3	DEVELOPMENT APPLICATION	24/08/2021				DO NOT SCALE. ALL MEASUREMENTS IN MM UNLESS OTHERWISE STATED.	THIS DOCUMENT MAY ONLY BE USED BY CLIENTS OF ITP OR THOSE WHO HAVE RECEIVED EXPRESS PERMISSION FROM ITP. THE USE OF THIS DRAWING SHALL NOT EXTEND BEYOND THE PURPOSE FOR WHICH IT WAS ORIGINALLY PREPARED.	CLIENT ADDRESS	ITP DEVELOPMENT WARGIN RD WEST WYALONG, NSW 2671		ORIG. DATE	13/1/21				
4	----	----									REV. DATE	27/8/21				
5	----	----									DRAWING NO.	WWL1C-G-2100		REV NO.	3	
6	----	----														

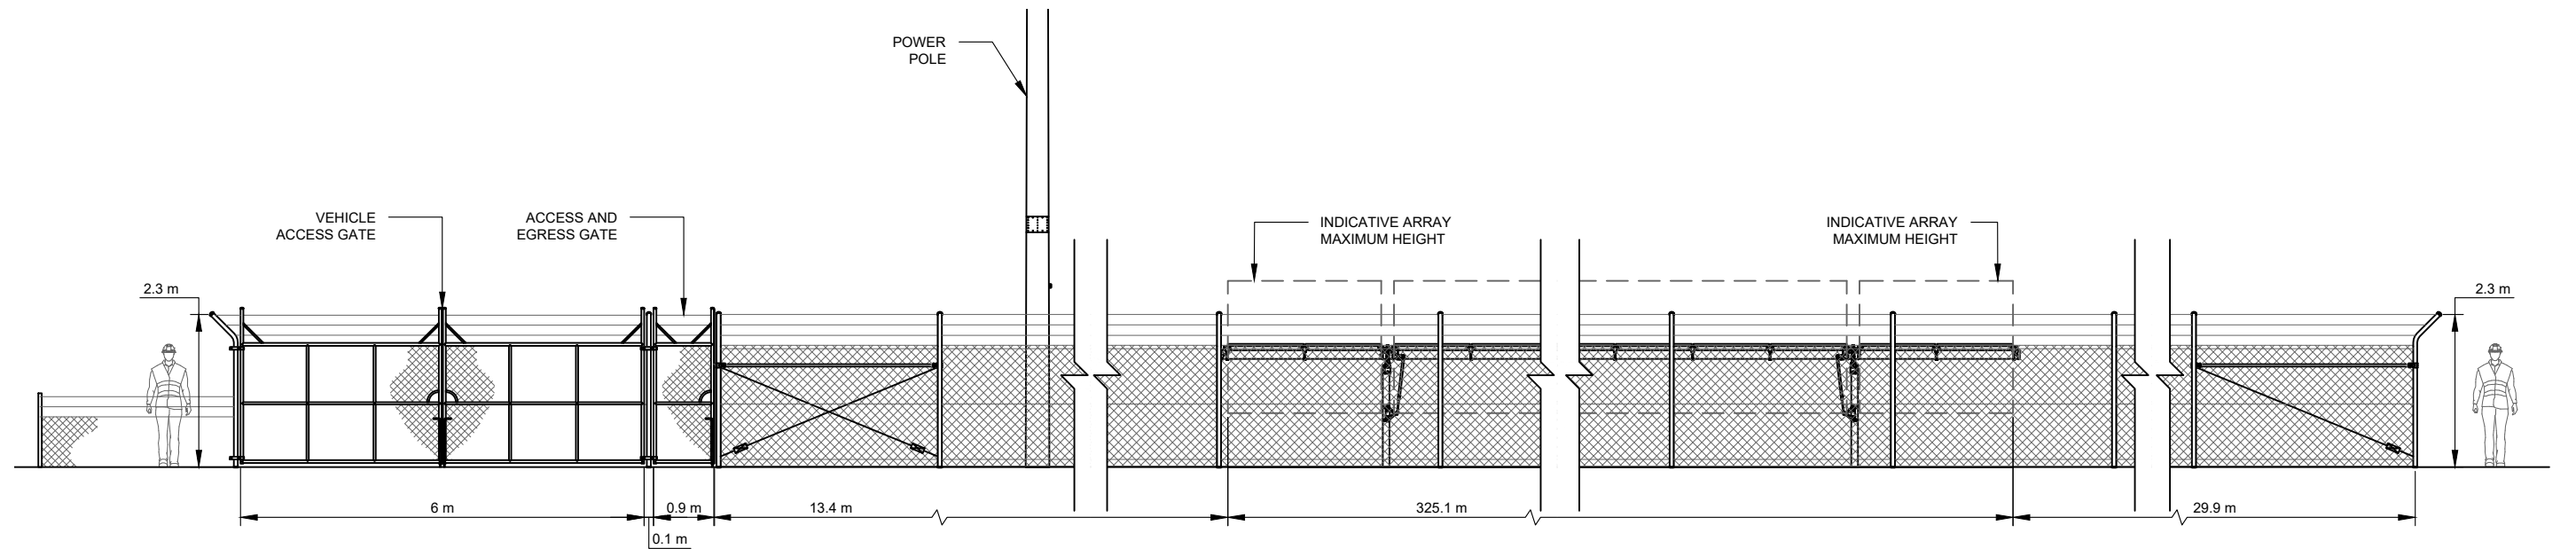


A ELEVATION A
G-2100 SCALE: 1:100

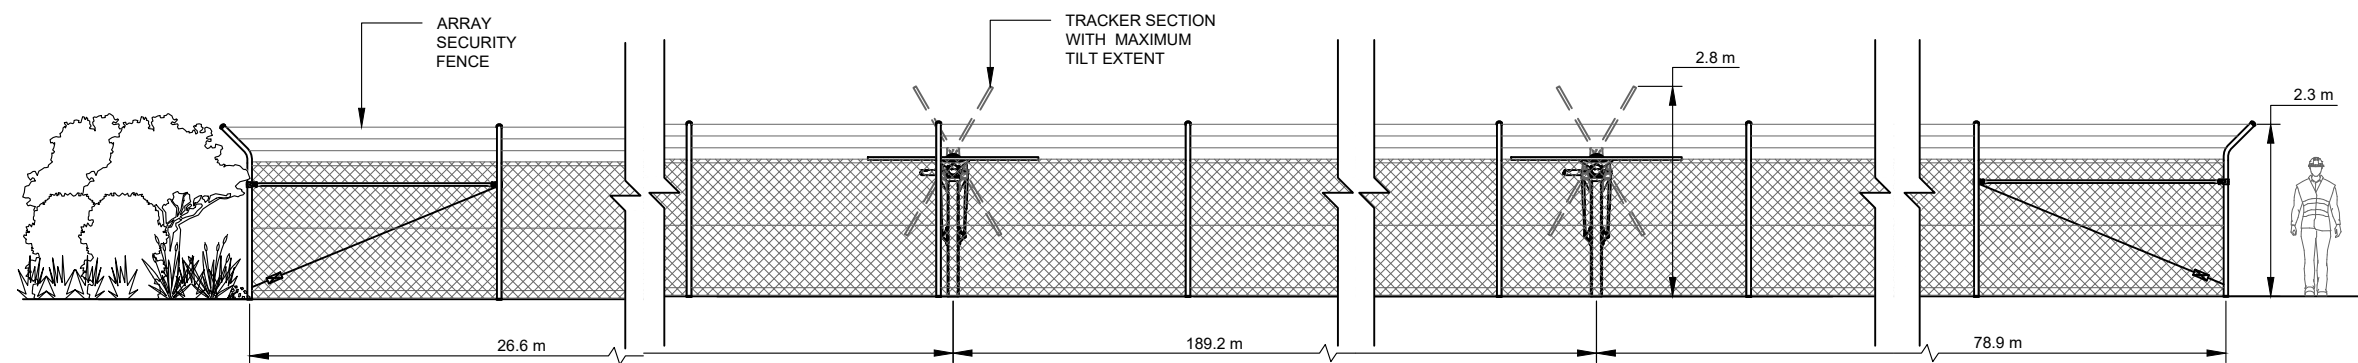

B ELEVATION B
G-2100 SCALE: 1:100

DEVELOPMENT APPLICATION

NO.	STAGE	DATE	NOTES	PARTNERS	itp RENEWABLES P: +61 2 6257 3511 info@itp.com.au www.itpau.com.au PO BOX 6217 O'CONNOR, ACT 2602 AUSTRALIA	DRAWN MJB CHECKED MOR APPROVED SD DO NOT SCALE. ALL MEASUREMENTS IN MM UNLESS OTHERWISE STATED. THIS DOCUMENT MAY ONLY BE USED BY CLIENTS OF ITP OR THOSE WHO HAVE RECEIVED EXPRESS PERMISSION FROM ITP. THE USE OF THIS DRAWING SHALL NOT EXTEND BEYOND THE PURPOSE FOR WHICH IT WAS ORIGINALLY PREPARED.	DRAWING SITE ELEVATIONS ---- PROJECT WEST WYALONG 5MW SOLAR FARM CLIENT ITP DEVELOPMENT ADDRESS WARGIN RD WEST WYALONG, NSW 2671 DRAWING NO. WWL1C-G-2200	SCALE AS NOTED SHEET SIZE A3 ORIG. DATE 2/12/20 REV. DATE 23/8/21 REV NO. 1
1	DEVELOPMENT APPLICATION	24/08/2021	1. TRACKER AND MODULE DIMENSIONS ARE INDICATIVE AND SUBJECT TO CHANGE BY THE MANUFACTURER WITHOUT NOTICE.					
2	----	----						
3	----	----						
4	----	----						
5	----	----						
6	----	----						

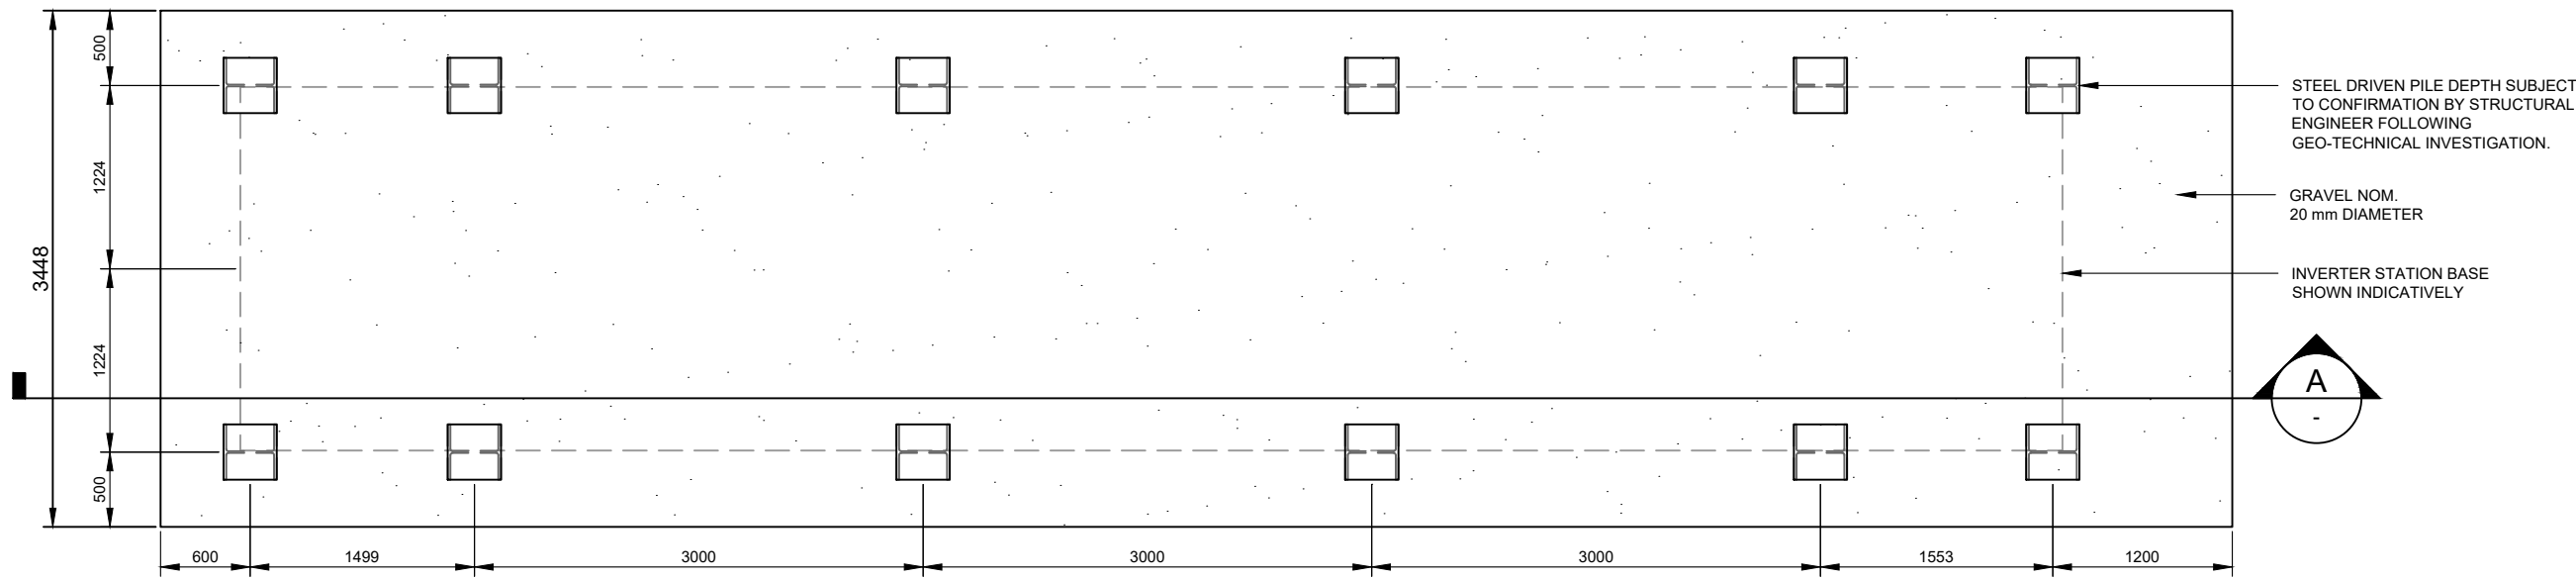


STEEL DRIVEN PILE DEPTH SUBJECT TO CONFIRMATION BY STRUCTURAL ENGINEER FOLLOWING GEO-TECHNICAL INVESTIGATION.


GRAVEL NOM. 20 mm DIAMETER

INVERTER STATION BASE SHOWN INDICATIVELY

1 INVERTER FOOTING PLAN
SCALE: 1:50

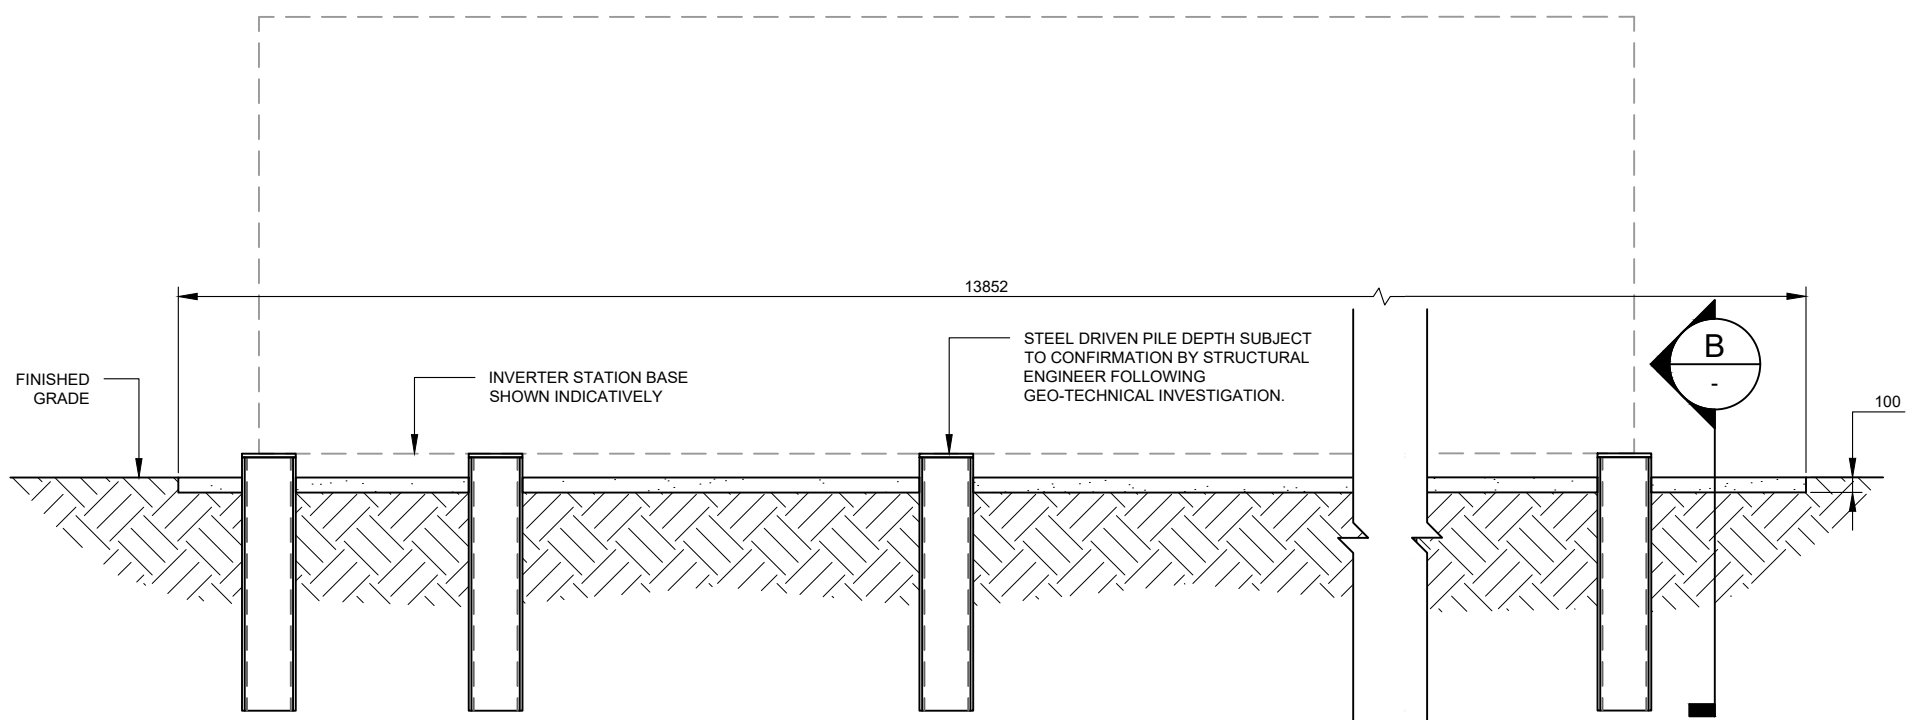


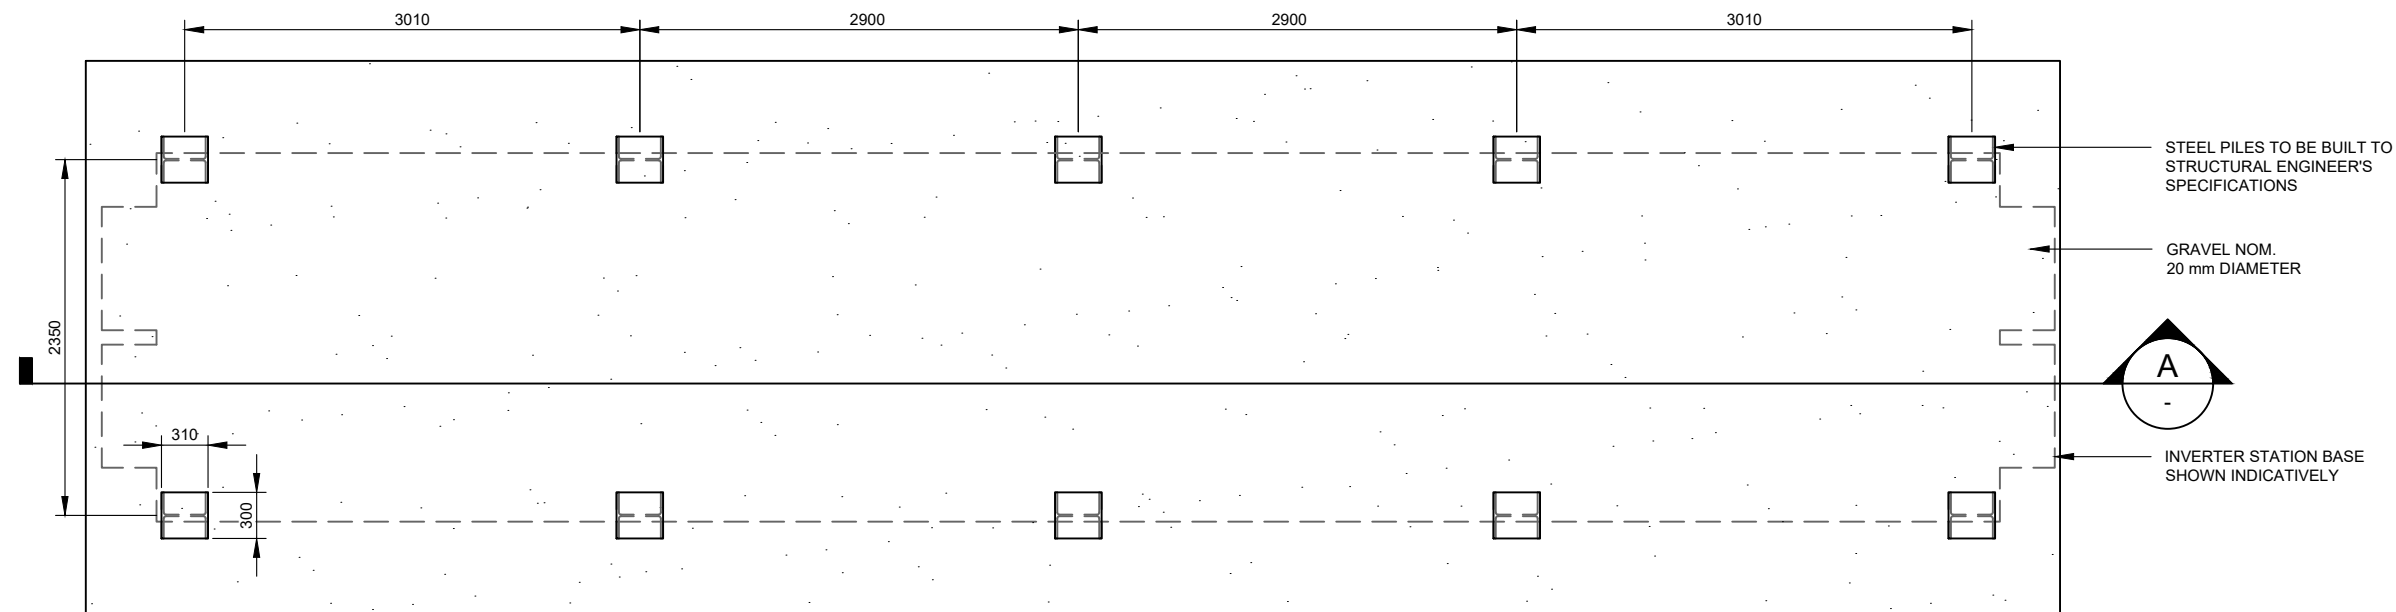
A SIDE SECTION
SCALE: 1:50

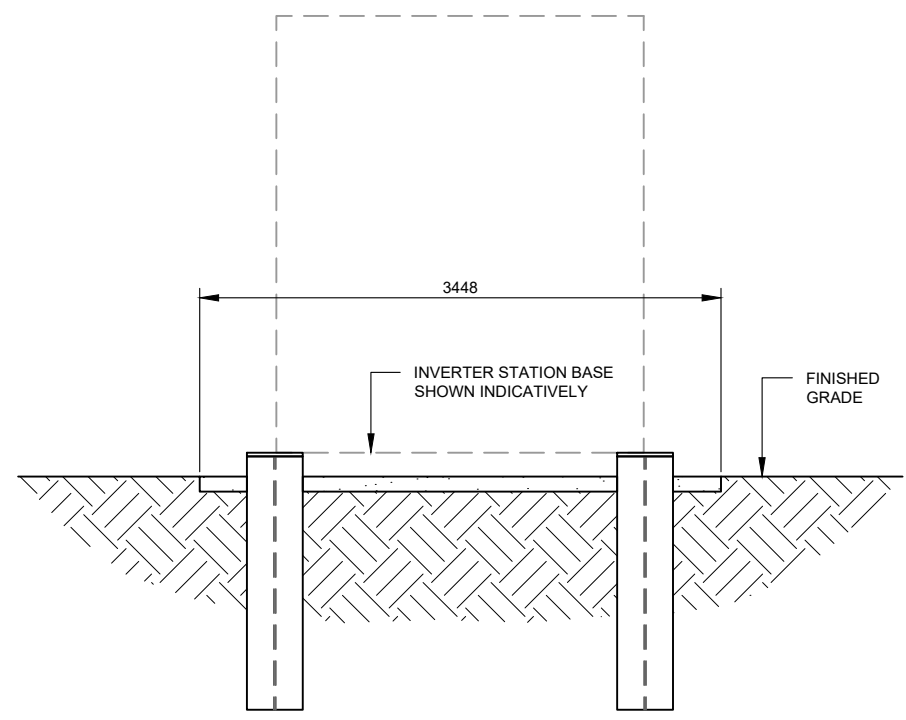


B END SECTION
SCALE: 1:50

DEVELOPMENT APPLICATION

NO.	STAGE	DATE	NOTES	PARTNERS	<div><p>P: +61 2 6257 3511 info@itp.com.au www.itpau.com.au</p><p>PO BOX 6217 O'CONNOR, ACT 2602 AUSTRALIA</p></div>	DRAWN MJB CHECKED MOR APPROVED SD	DRAWING INVERTER FOOTING DETAILS	
1	DEVELOPMENT APPLICATION	24/08/2021				DO NOT SCALE. ALL MEASUREMENTS IN MM UNLESS OTHERWISE STATED.	PROJECT WEST WYALONG 5MW SOLAR FARM	SCALE AS NOTED
2	----	----				THIS DOCUMENT MAY ONLY BE USED BY CLIENTS OF ITP OR THOSE WHO HAVE RECEIVED EXPRESS PERMISSION FROM ITP. THE USE OF THIS DRAWING SHALL NOT EXTEND BEYOND THE PURPOSE FOR WHICH IT WAS ORIGINALLY PREPARED.	CLIENT ITP DEVELOPMENT	SHEET SIZE A3
3	----	----					ADDRESS WARGIN RD	ORIG. DATE 27/11/18
4	----	----					WEST WYALONG, NSW 2671	REV. DATE 23/8/21
5	----	----					DRAWING NO. WWL1C-C-4300	REV NO. 1
6	----	----						




1 TYPICAL BESS FOOTINGS PLAN
SCALE: 1:50

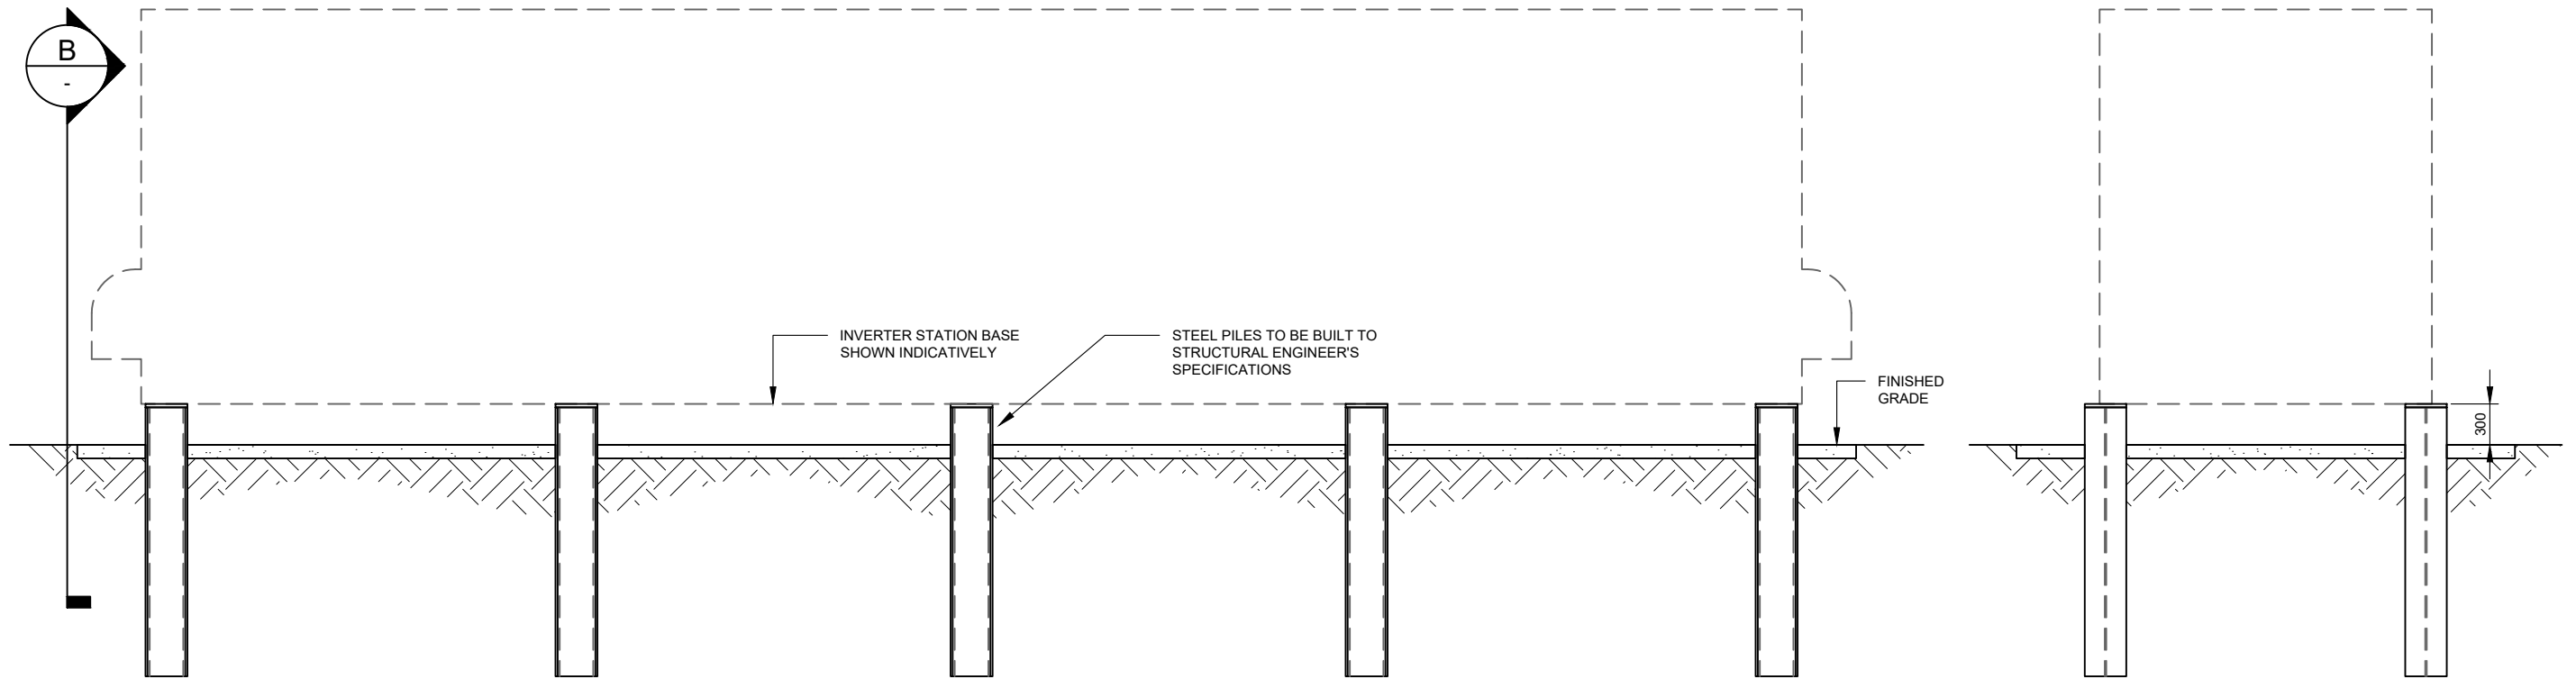


A TYPICAL SIDE SECTION
SCALE: 1:50

B TYPICAL END SECTION
SCALE: 1:50


DEVELOPMENT APPLICATION

NO.	STAGE	DATE	NOTES	PARTNERS	<div>  <p> P: +61 2 6257 3511 info@itp.com.au www.itpau.com.au </p> <p> PO BOX 6217 O'CONNOR, ACT 2602 AUSTRALIA </p> </div>	DRAWN MJB CHECKED MOR APPROVED SD DO NOT SCALE. ALL MEASUREMENTS IN MM UNLESS OTHERWISE STATED. THIS DOCUMENT MAY ONLY BE USED BY CLIENTS OF ITP OR THOSE WHO HAVE RECEIVED EXPRESS PERMISSION FROM ITP. THE USE OF THIS DRAWING SHALL NOT EXTEND BEYOND THE PURPOSE FOR WHICH IT WAS ORIGINALLY PREPARED.	DRAWING BESS FOOTINGS DETAILS ---	PROJECT WEST WYALONG 5MW SOLAR FARM CLIENT ITP DEVELOPMENT ADDRESS WARGIN RD WEST WYALONG, NSW 2671	SCALE AS NOTED SHEET SIZE A3 ORIG. DATE 18/3/19 REV. DATE 23/8/21
1	DEVELOPMENT APPLICATION	24/08/2021							
2	----	----							
3	----	----							
4	----	----							
5	----	----							
6	----	----							

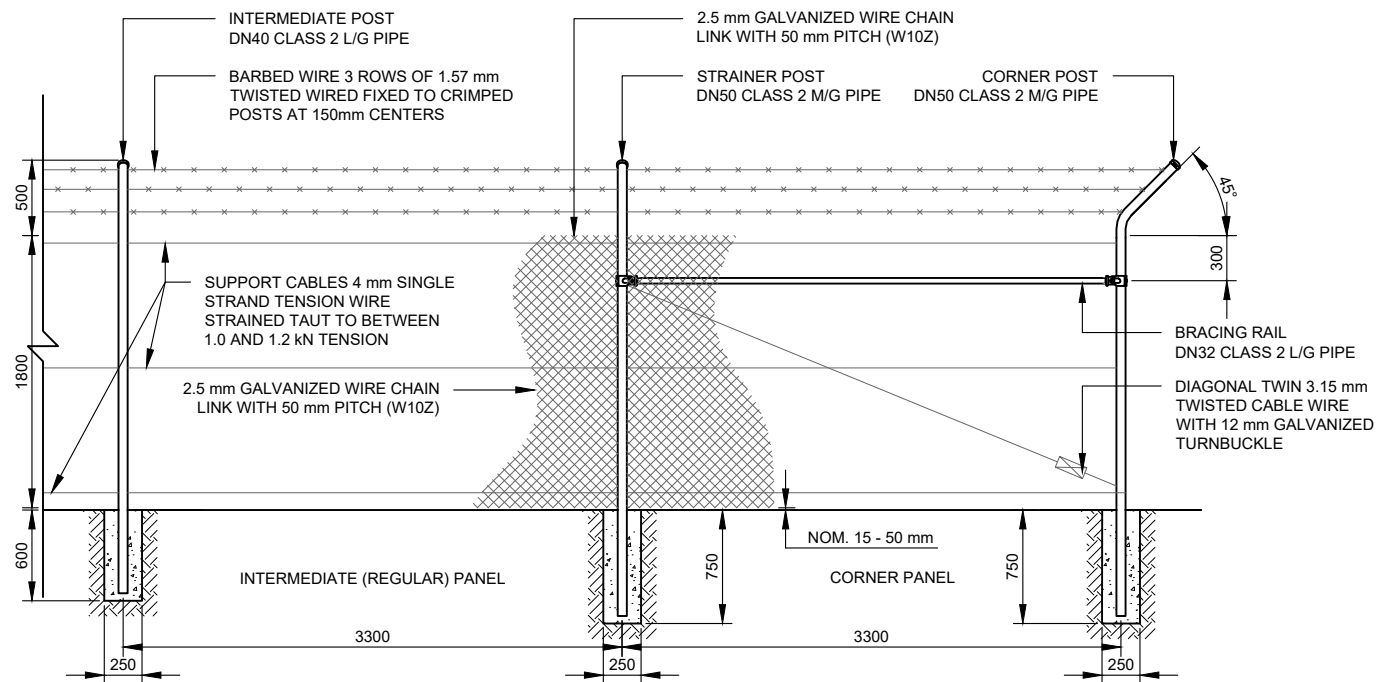


1 TYPICAL FENCE SECTION
SCALE: 1:50

FENCE AND GATES TO BE DESIGNED AND CONSTRUCTED TO AS 1725 PART 1

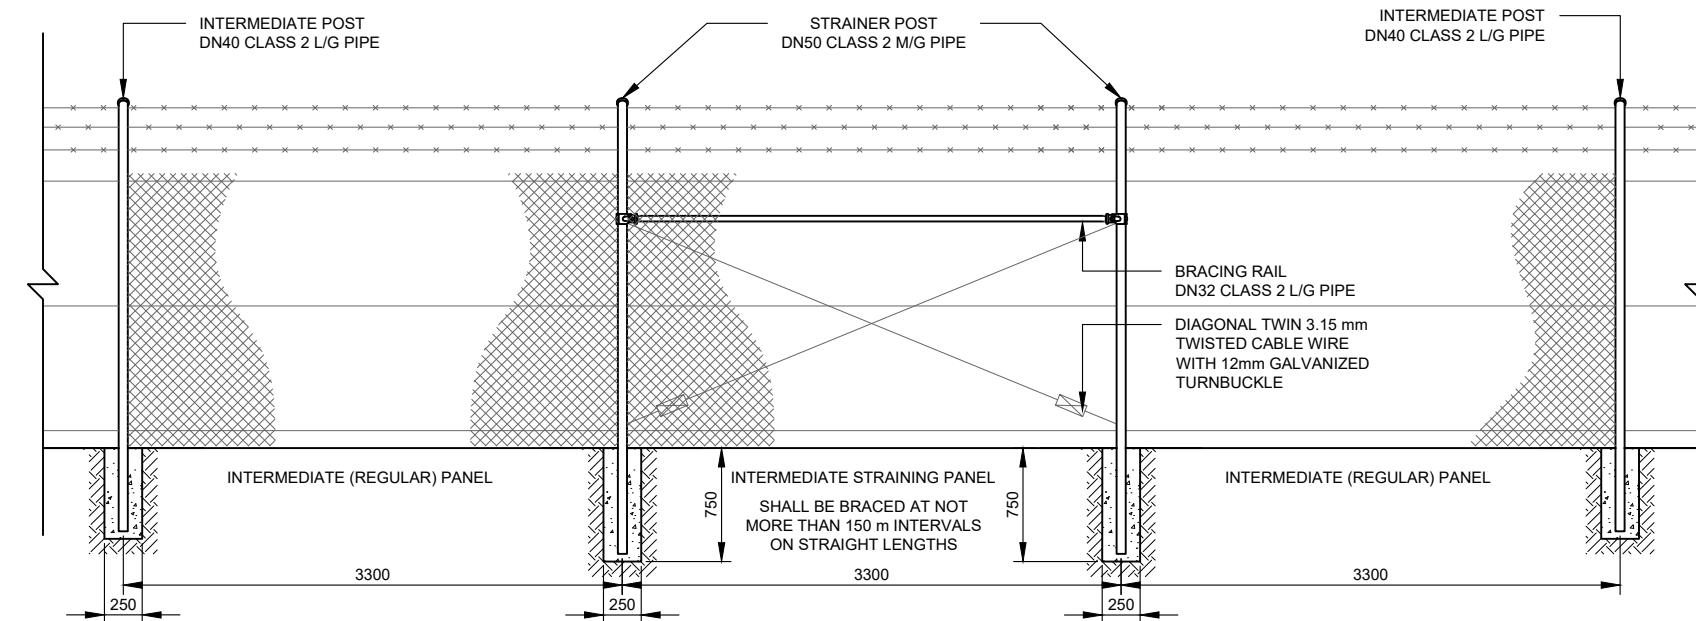


2 INTERMEDIATE STRAINING PANEL FENCE SECTION
SCALE: 1:50

FENCE AND GATES TO BE DESIGNED AND CONSTRUCTED TO AS 1725 PART 1

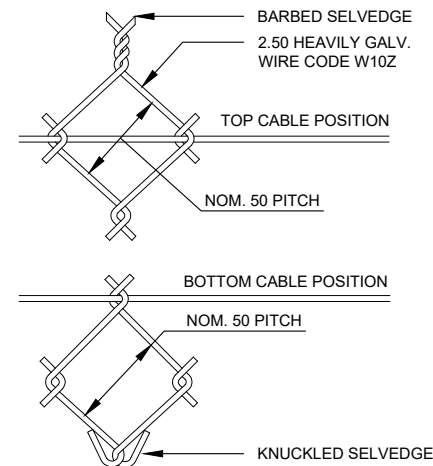

3 TYPICAL STORMWATER CROSSING
SCALE: 1:50

FENCE AND GATES TO BE DESIGNED AND CONSTRUCTED TO AS 1725 PART 1

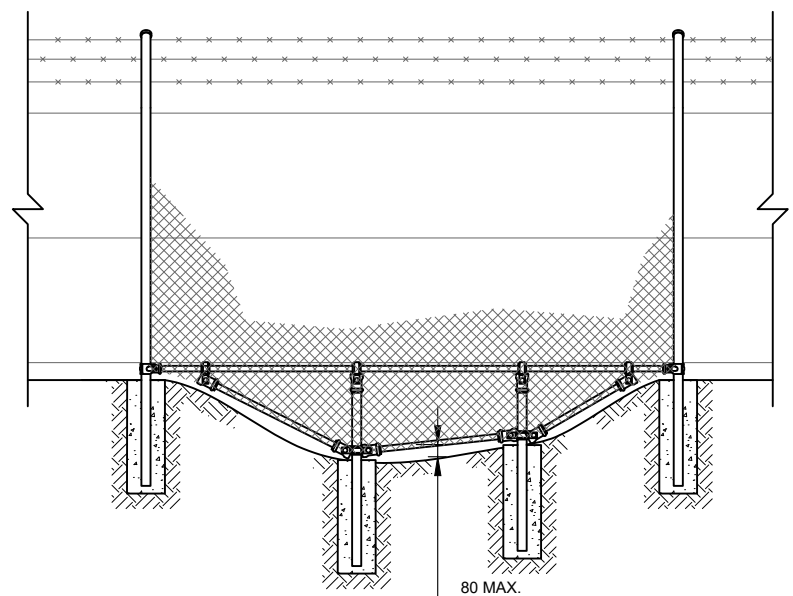

4 TYPICAL GULLY CROSSING
SCALE: 1:50

FENCE AND GATES TO BE DESIGNED AND CONSTRUCTED TO AS 1725 PART 1

DEVELOPMENT APPLICATION


NO.	STAGE	DATE	NOTES	PARTNERS	DRAWN	MJB	CHECKED	MOR	APPROVED	SD	DRAWING	FENCING DETAILS	SCALE	AS NOTED
1	DEVELOPMENT APPLICATION	24/08/2021												
2	----	----												
3	----	----												
4	----	----												
5	----	----												
6	----	----												



P: +61 2 6257 3511
info@itp.com.au
www.itpau.com.au


PO BOX 6217
O'CONNOR, ACT 2602
AUSTRALIA

DRAWN	MJB	DRAWING	FENCING DETAILS ----			
CHECKED	MOR					
APPROVED	SD					
DO NOT SCALE. ALL MEASUREMENTS IN MM UNLESS OTHERWISE STATED.		PROJECT	WEST WYALONG 5MW SOLAR FARM		SCALE	AS NOTED
THIS DOCUMENT MAY ONLY BE USED BY CLIENTS OF ITP OR THOSE WHO HAVE RECEIVED EXPRESS PERMISSION FROM ITP. THE USE OF THIS DRAWING SHALL NOT EXTEND BEYOND THE PURPOSE FOR WHICH IT WAS ORIGINALLY PREPARED.		CLIENT	ITP DEVELOPMENT		SHEET SIZE	A3
		ADDRESS	WARGIN RD WEST WYALONG, NSW 2671		ORIG. DATE	23/11/18
		DRAWING NO.	WWL1C-C-5300	REV. DATE	23/8/21	
					REV NO.	1

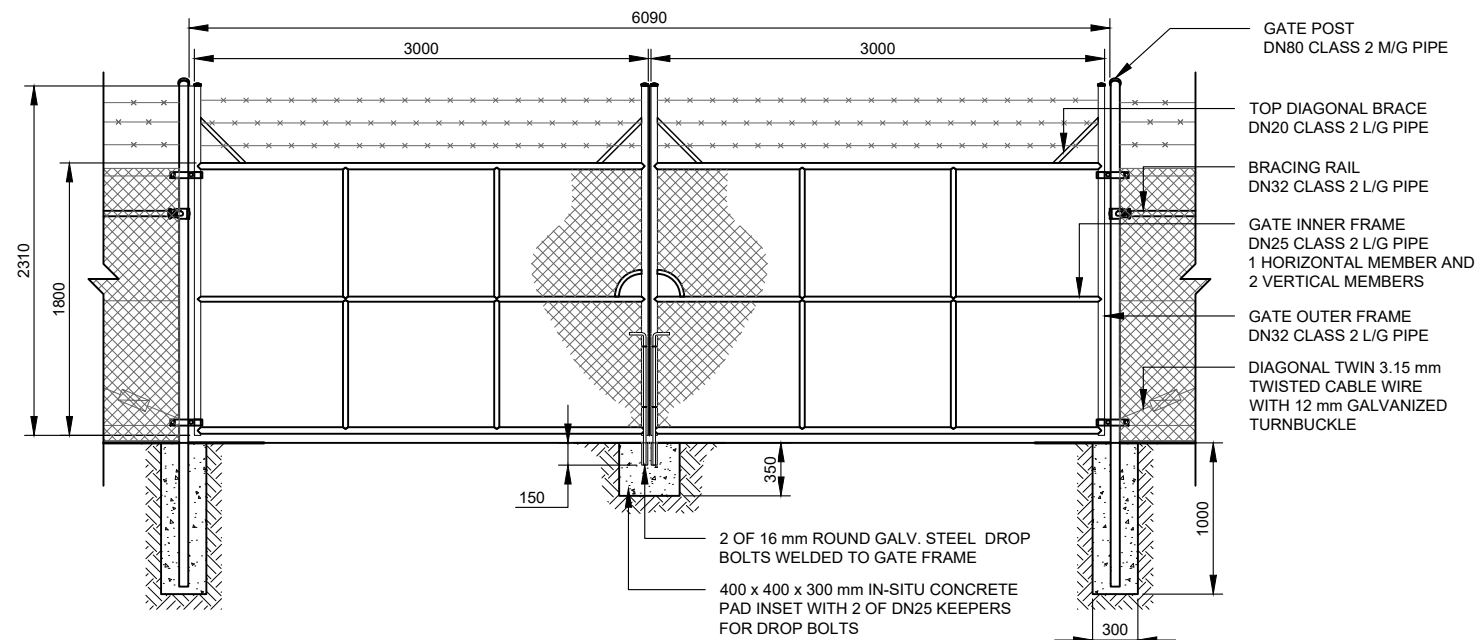


5 DOUBLE LEAF 6 METRE GATE SECTION
SCALE: 1:50

FENCE AND GATES TO BE DESIGNED AND CONSTRUCTED TO AS 1725 PART 1

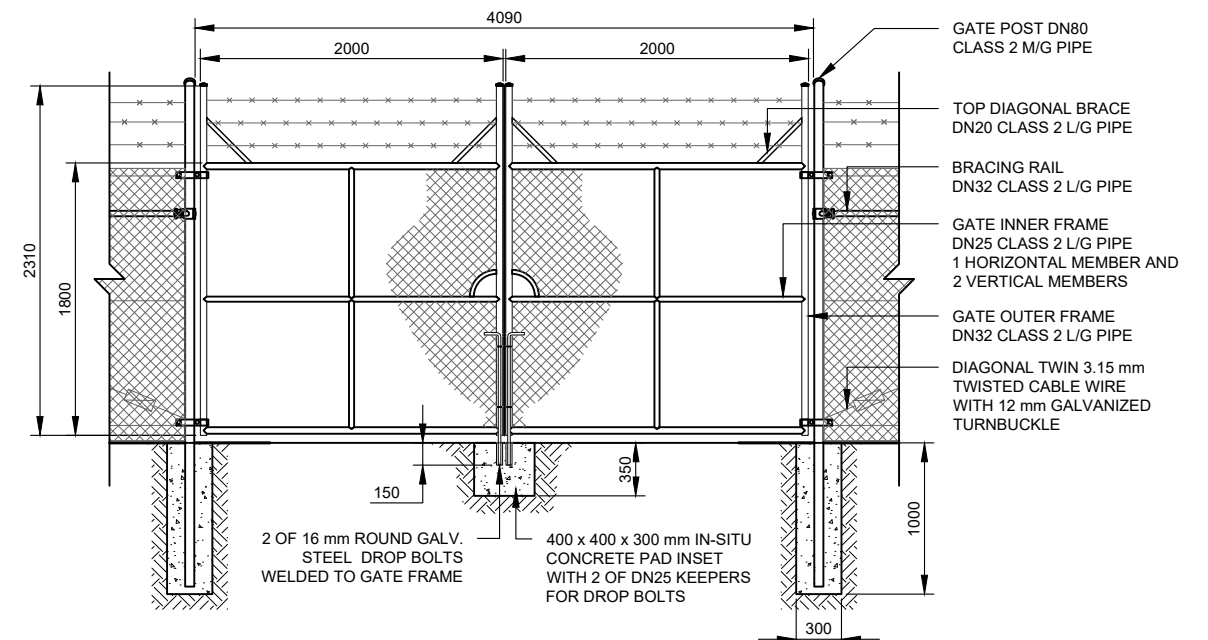

6 DOUBLE LEAF 4 METRE GATE SECTION
SCALE: 1:50


FENCE AND GATES TO BE DESIGNED AND CONSTRUCTED TO AS 1725 PART 1

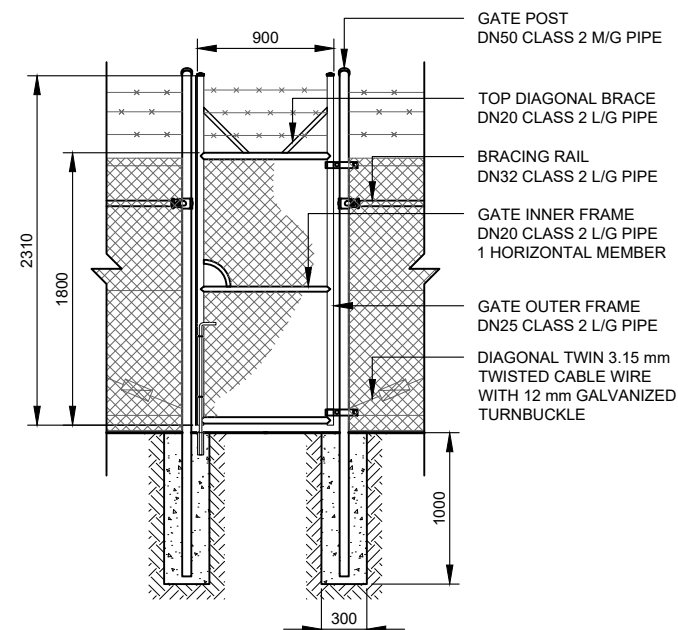


7 SINGLE LEAF GATE SECTION
SCALE: 1:50


FENCE AND GATES TO BE DESIGNED AND CONSTRUCTED TO AS 1725 PART 1

DEVELOPMENT APPLICATION

NO.	STAGE	DATE	NOTES	PARTNERS				
1	DEVELOPMENT APPLICATION	24/08/2021			 <p>P: +61 2 6257 3511 info@itp.com.au www.itpau.com.au</p> <p>PO BOX 6217 O'CONNOR, ACT 2602 AUSTRALIA</p>	<p>DRAWN MJB CHECKED MOR APPROVED SD</p> <p>DO NOT SCALE. ALL MEASUREMENTS IN MM UNLESS OTHERWISE STATED.</p> <p>THIS DOCUMENT MAY ONLY BE USED BY CLIENTS OF ITP OR THOSE WHO HAVE RECEIVED EXPRESS PERMISSION FROM ITP. THE USE OF THIS DRAWING SHALL NOT EXTEND BEYOND THE PURPOSE FOR WHICH IT WAS ORIGINALLY PREPARED.</p>	<p>DRAWING GATE DETAILS</p> <p>PROJECT WEST WYALONG 5MW SOLAR FARM</p> <p>CLIENT ITP DEVELOPMENT</p> <p>ADDRESS WARGIN RD WEST WYALONG, NSW 2671</p> <p>DRAWING NO. WWL1C-C-5301</p>	<p>SCALE AS NOTED</p> <p>SHEET SIZE A3</p> <p>ORIG. DATE 23/11/18</p> <p>REV. DATE 23/8/21</p> <p>REV NO. 1</p>
2	----	----						
3	----	----						
4	----	----						
5	----	----						
6	----	----						

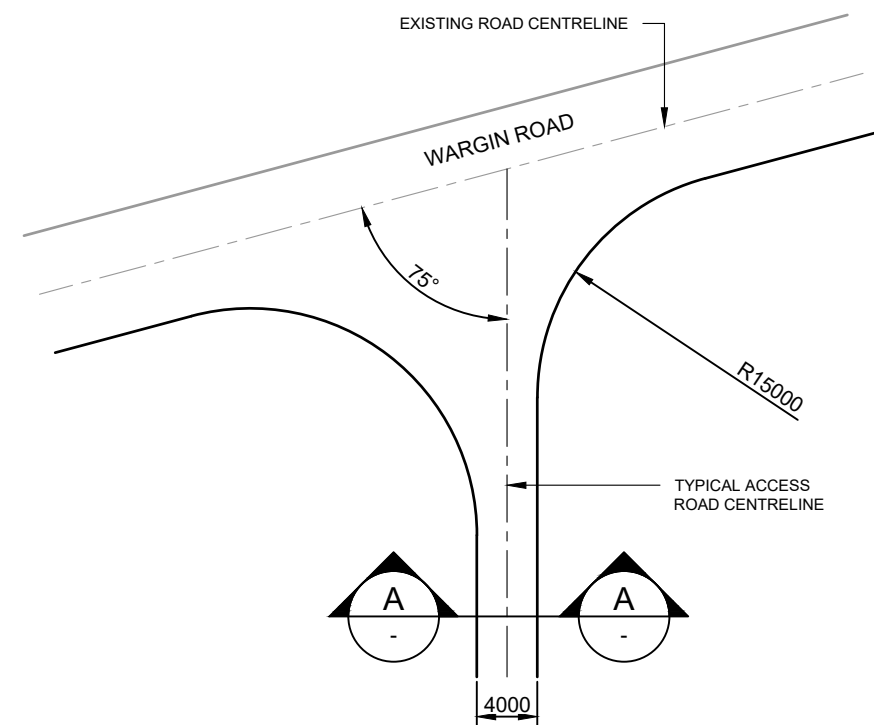


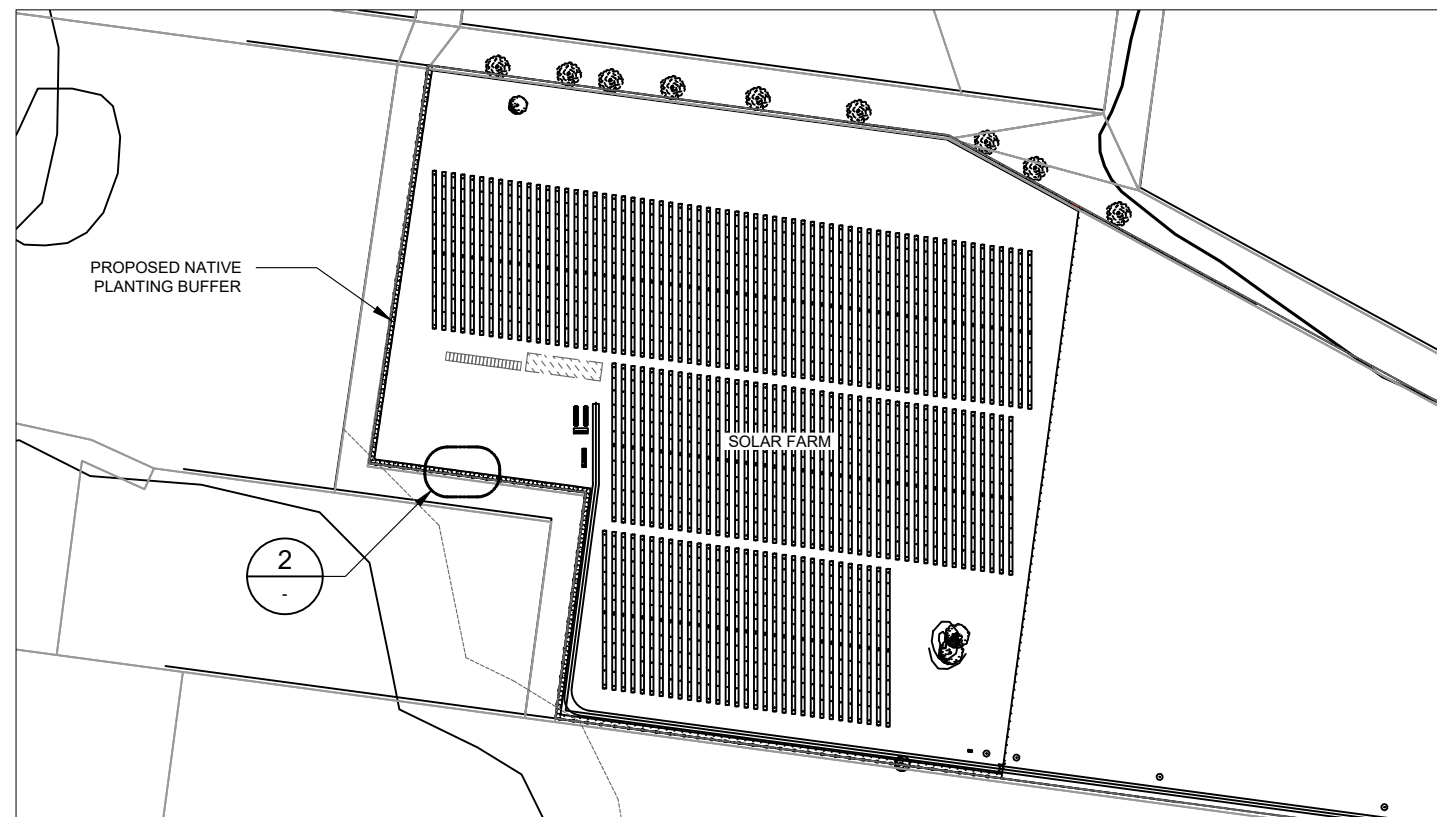
1 TYPICAL TURNING DETAIL PLAN
SCALE: 1:500

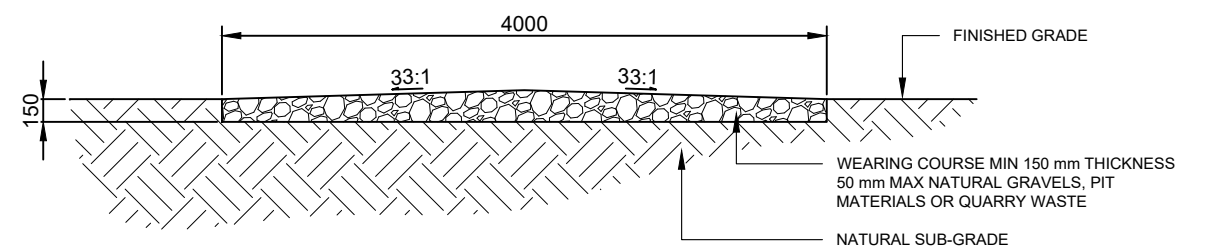


A CROSS SECTION - ACCESS PATH
SCALE: 1:50

DEVELOPMENT APPLICATION


NO.	STAGE	DATE	NOTES	PARTNERS	<div><p>P: +61 2 6257 3511 info@itp.com.au www.itpau.com.au</p><p>PO BOX 6217 O'CONNOR, ACT 2602 AUSTRALIA</p></div>	DRAWN MJB	DRAWING ACCESS PATH DETAILS				
						CHECKED MOR					
						APPROVED SD					
1	DEVELOPMENT APPLICATION	24/08/2021							DO NOT SCALE. ALL MEASUREMENTS IN MM UNLESS OTHERWISE STATED.	PROJECT WEST WYALONG 5MW SOLAR FARM	SCALE AS NOTED
2	----	----							THIS DOCUMENT MAY ONLY BE USED BY CLIENTS OF ITP OR THOSE WHO HAVE RECEIVED EXPRESS PERMISSION FROM ITP. THE USE OF THIS DRAWING SHALL NOT EXTEND BEYOND THE PURPOSE FOR WHICH IT WAS ORIGINALLY PREPARED.	CLIENT ITP DEVELOPMENT	SHEET SIZE A3
3	----	----								ADDRESS WARGIN RD	ORIG. DATE 5/9/18
4	----	----								WEST WYALONG, NSW 2671	REV. DATE 23/8/21
5	----	----				DRAWING NO. WWL1C-C-6300	REV NO. 1				
6	----	----									




1 KEY PLAN
SCALE: 1:5000

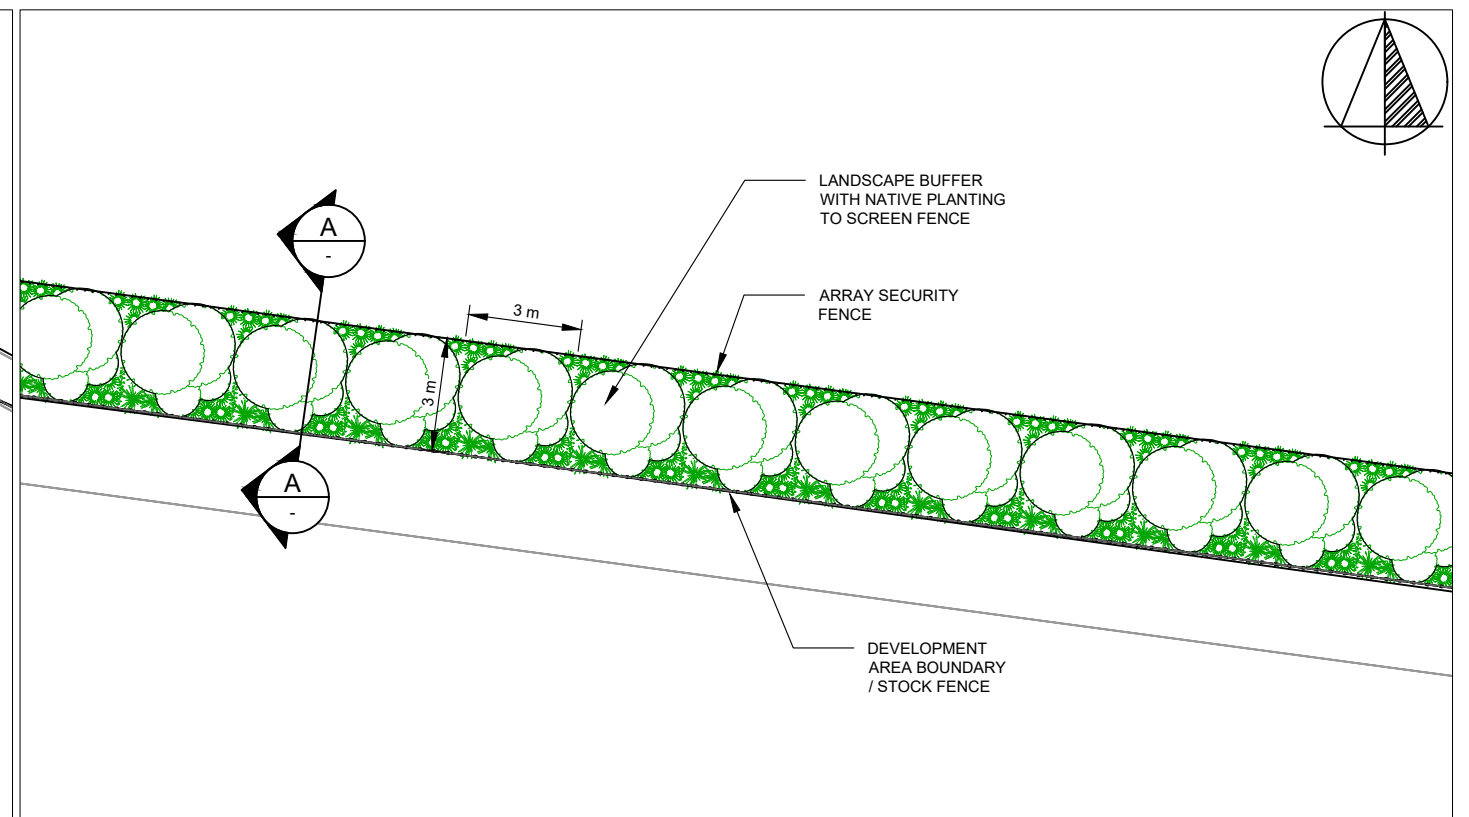

2 LANDSCAPE DETAIL
SCALE: 1:200

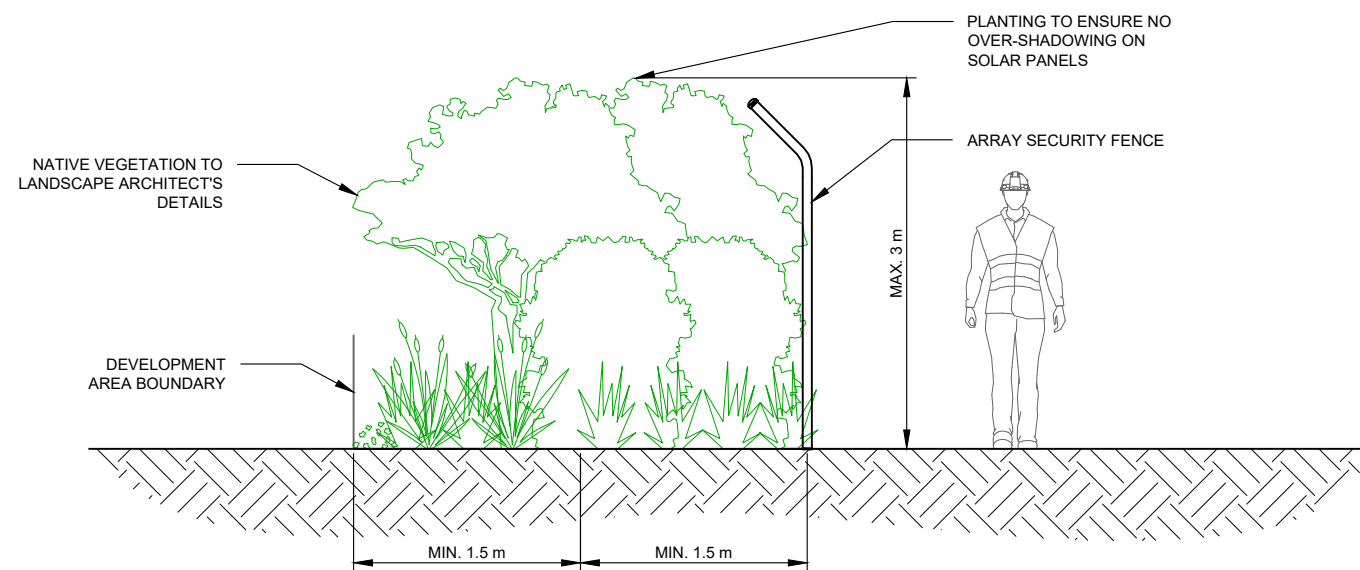

A SECTION A
SCALE: 1:50

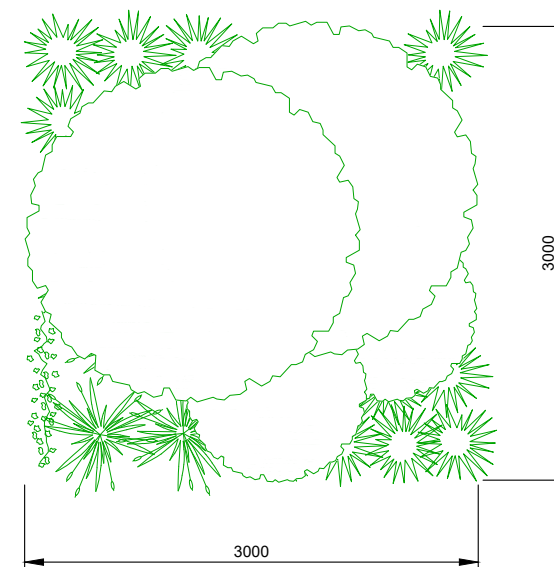


3 INDICATIVE PLANTING STYLE
SCALE: 1:50

PLANTING SCHEDULE


KEY PLAN SYMBOL	
VEGETATION TYPE	NATIVE VEGETATION TO LANDSCAPE ARCHITECT'S DETAILS
SPACING	3.0 m
MAX. HEIGHT	3.0 m

DEVELOPMENT APPLICATION


NO.	STAGE	DATE	NOTES	PARTNERS	<div> <p>P: +61 2 6257 3511 info@itp.com.au www.itpau.com.au</p> <p>PO BOX 6217 O'CONNOR, ACT 2602 AUSTRALIA</p> </div>	<div> <p>DRAWN MJB</p> <p>CHECKED MOR</p> <p>APPROVED SD</p> <p>DO NOT SCALE. ALL MEASUREMENTS IN MM UNLESS OTHERWISE STATED.</p> <p>THIS DOCUMENT MAY ONLY BE USED BY CLIENTS OF ITP OR THOSE WHO HAVE RECEIVED EXPRESS PERMISSION FROM ITP. THE USE OF THIS DRAWING SHALL NOT EXTEND BEYOND THE PURPOSE FOR WHICH IT WAS ORIGINALLY PREPARED.</p> </div>	<div> <p>DRAWING LANDSCAPE DETAILS</p> <p>PROJECT WEST WYALONG 5MW SOLAR FARM</p> <p>CLIENT ITP DEVELOPMENT</p> <p>ADDRESS WARGIN RD WEST WYALONG, NSW 2671</p> <p>DRAWING NO. WWL1C-C-7300</p> </div>	<div> <p>SCALE AS NOTED</p> <p>SHEET SIZE A3</p> <p>ORIG. DATE 7/1/21</p> <p>REV. DATE 23/8/21</p> <p>REV NO. 1</p> </div>
1	DEVELOPMENT APPLICATION	24/08/2021						
2	----	----						
3	----	----						
4	----	----						
5	----	----						
6	----	----						

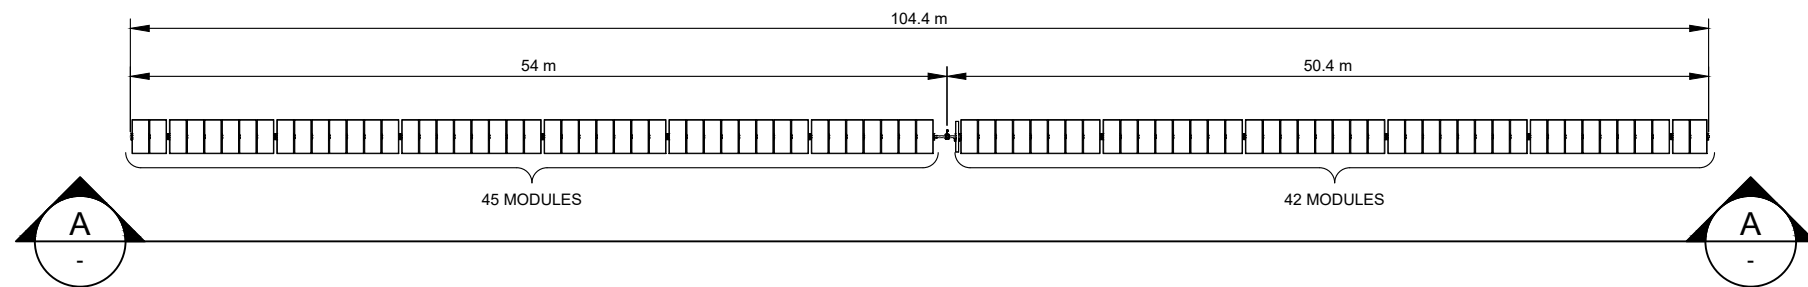


1 TYPICAL ARRAY PLAN - 87 MODULE TRACKER
SCALE: 1:500

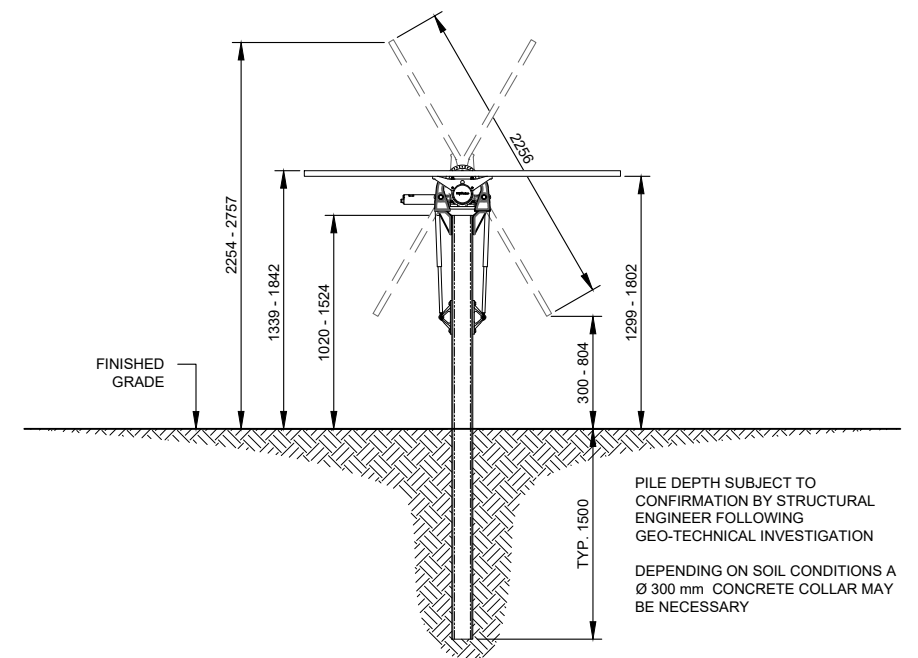


B TYPICAL ARRAY END ELEVATION
SCALE: 1:50

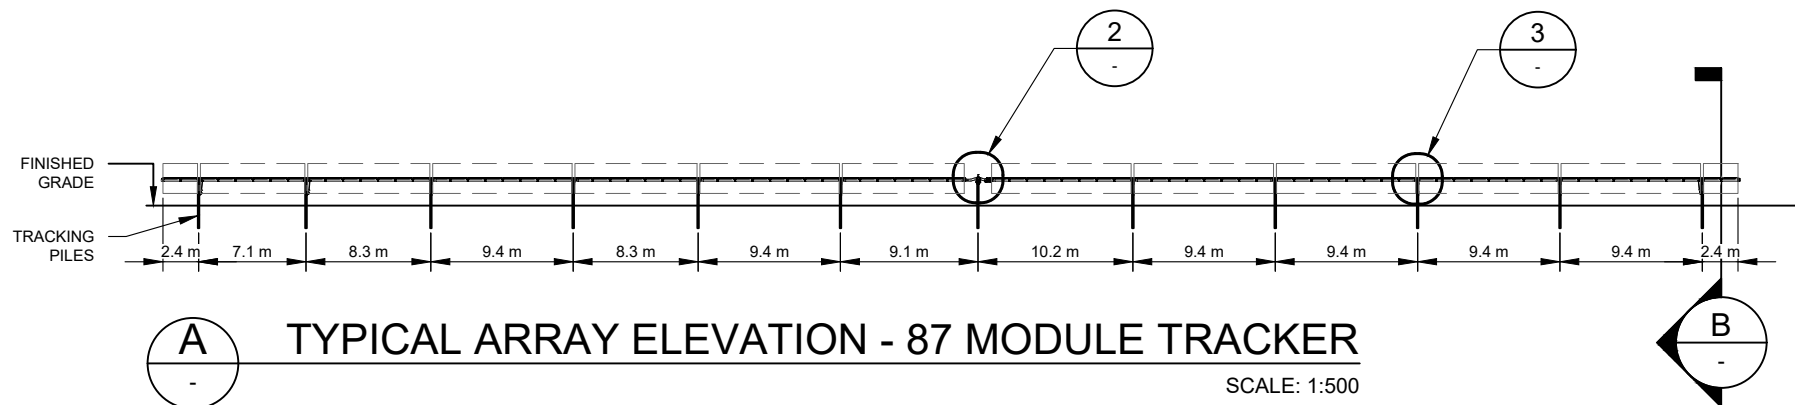

A TYPICAL ARRAY ELEVATION - 87 MODULE TRACKER
SCALE: 1:500

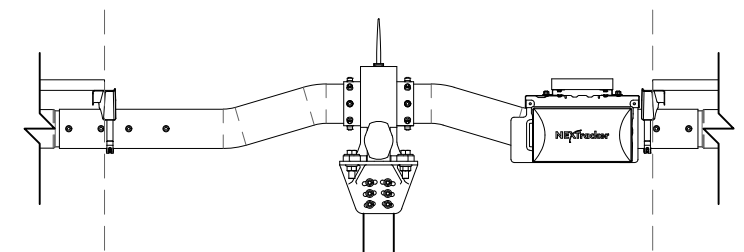


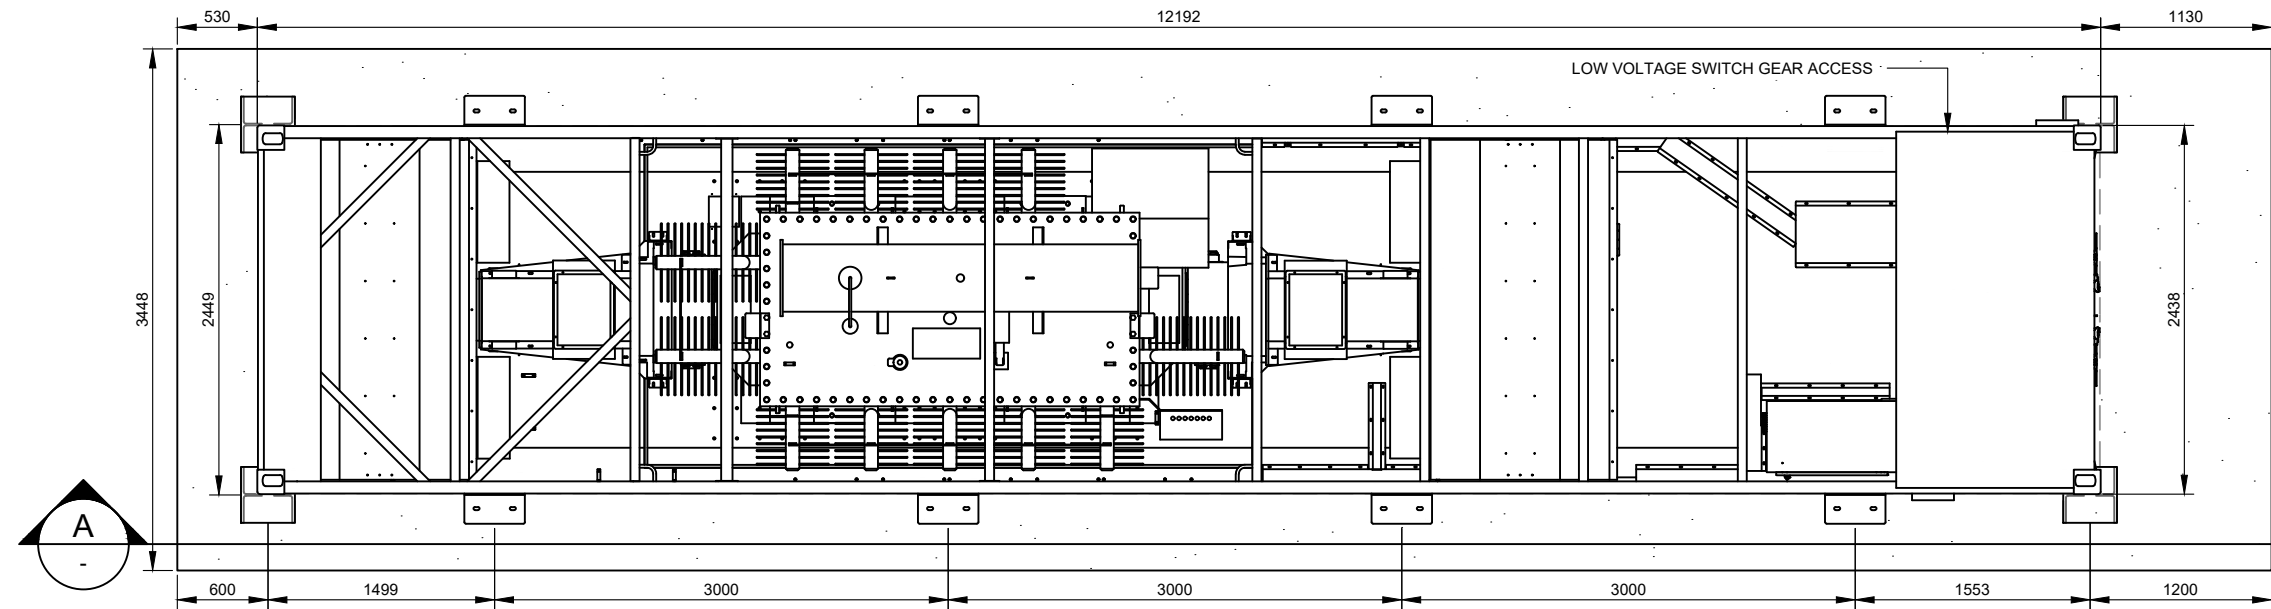
2 SELF POWERED CONTROLLER DETAIL
SCALE: NTS

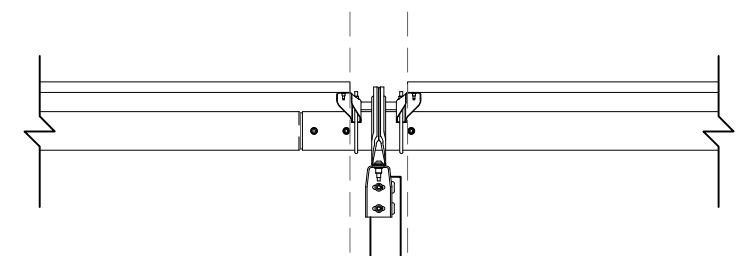


3 DAMPER DETAIL
SCALE: NTS

DEVELOPMENT APPLICATION


NO.	STAGE	DATE	NOTES	PARTNERS		DRAWN MJB CHECKED MOR APPROVED SD DO NOT SCALE. ALL MEASUREMENTS IN MM UNLESS OTHERWISE STATED. THIS DOCUMENT MAY ONLY BE USED BY CLIENTS OF ITP OR THOSE WHO HAVE RECEIVED EXPRESS PERMISSION FROM ITP. THE USE OF THIS DRAWING SHALL NOT EXTEND BEYOND THE PURPOSE FOR WHICH IT WAS ORIGINALLY PREPARED.	DRAWING NEXTRACKER ARRAY DETAILS PROJECT WEST WYALONG 5MW SOLAR FARM CLIENT ITP DEVELOPMENT ADDRESS WARGIN RD WEST WYALONG, NSW 2671 DRAWING NO. WWL1C-E-3400	SCALE AS NOTED SHEET SIZE A3 ORIG. DATE 17/11/19 REV. DATE 23/8/21 REV NO. 1
1	DEVELOPMENT APPLICATION	24/08/2021	1. TRACKER AND MODULE DIMENSIONS ARE INDICATIVE AND SUBJECT TO CHANGE BY THE MANUFACTURER WITHOUT NOTICE.					
2	----	----						
3	----	----						
4	----	----						
5	----	----						
6	----	----						




1 PLAN VIEW
SCALE: 1:50

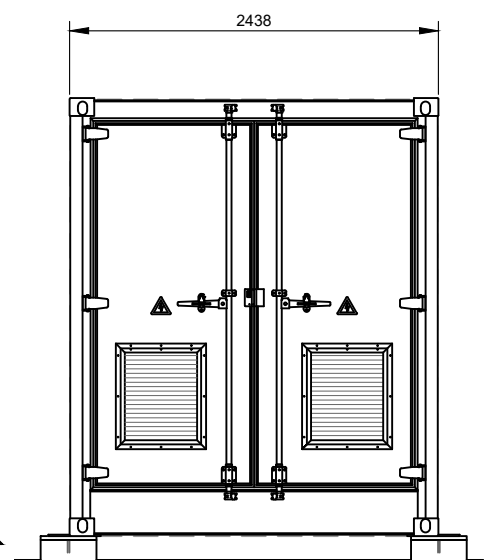

C END ELEVATION
SCALE: 1:50

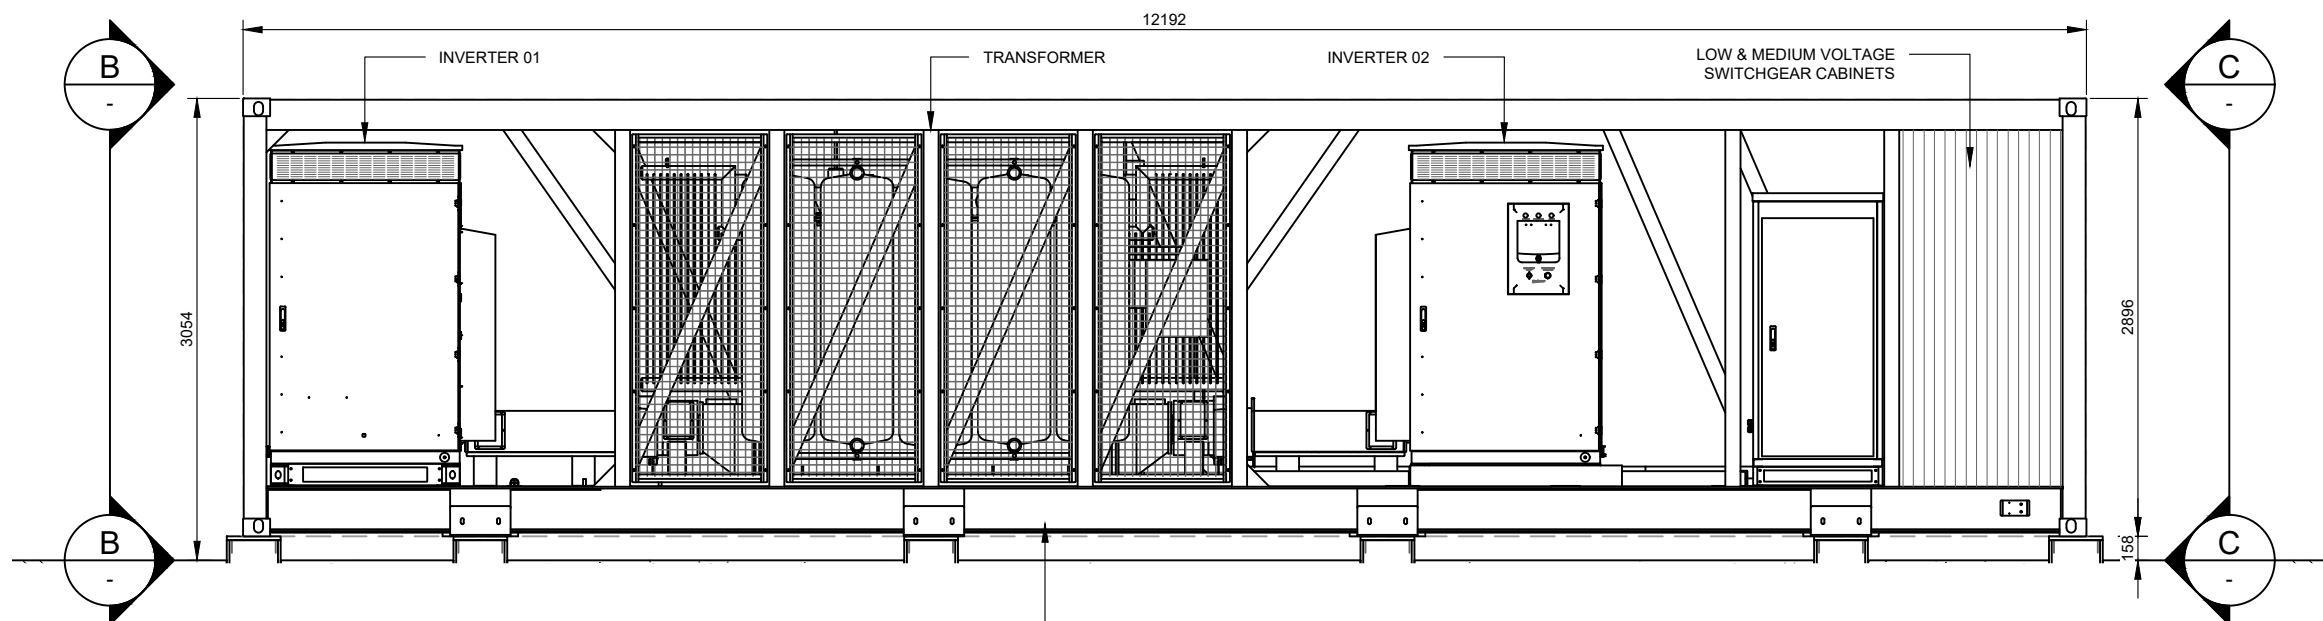


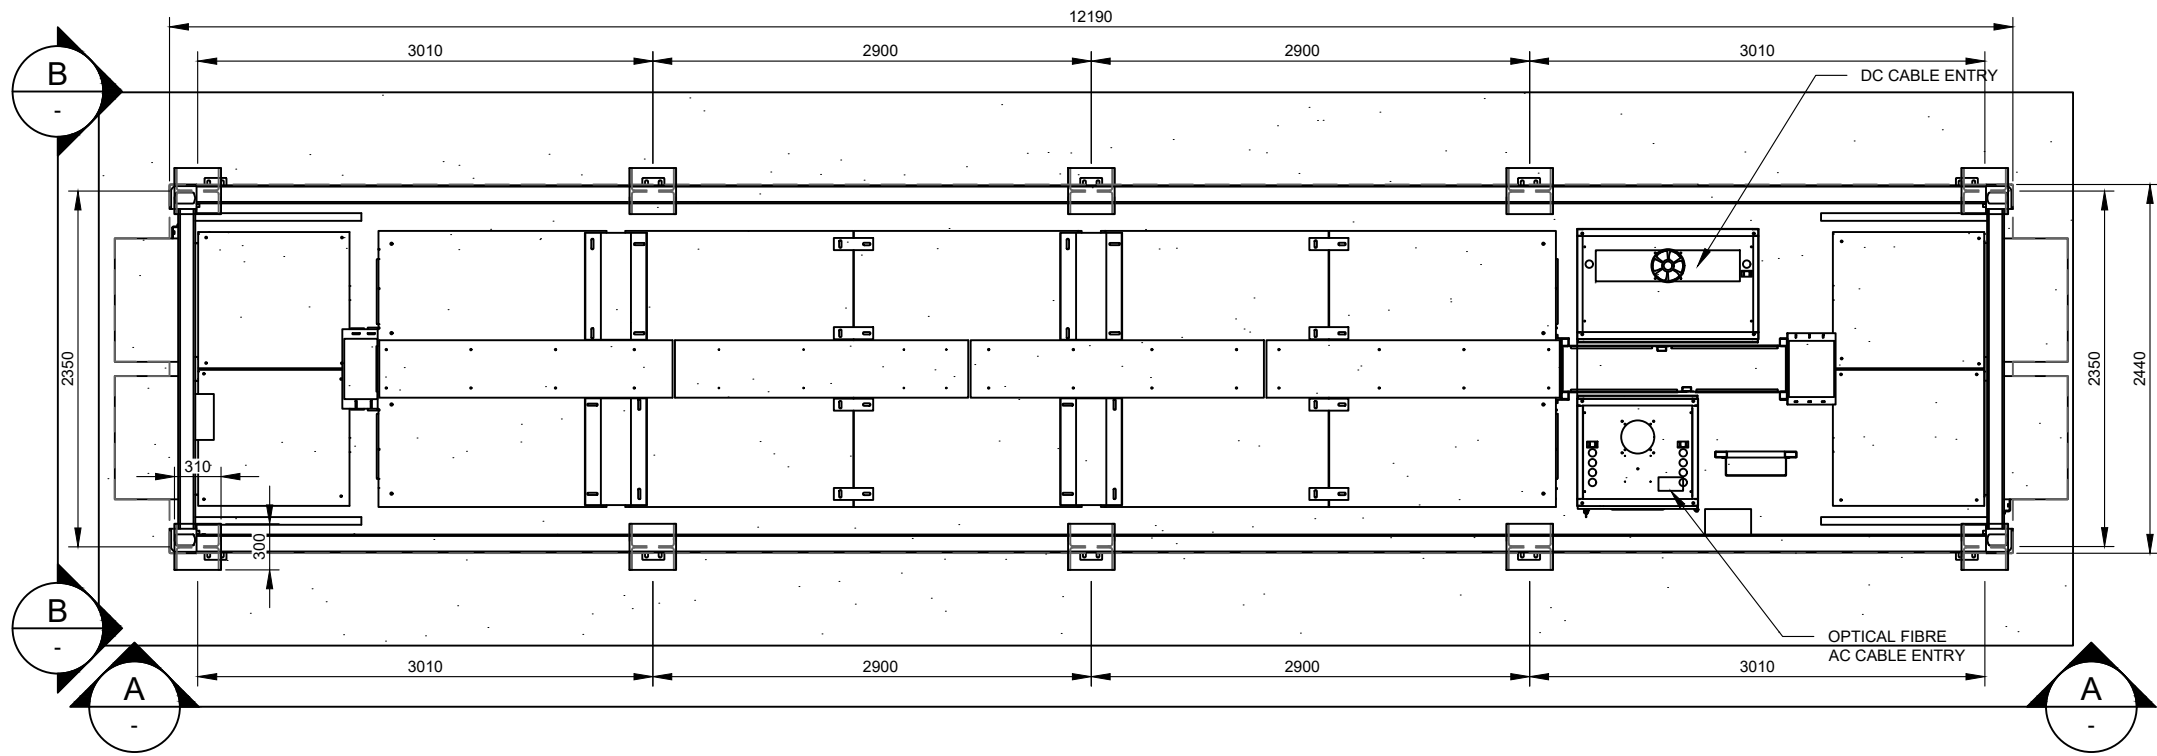
A SIDE ELEVATION
SCALE: 1:50

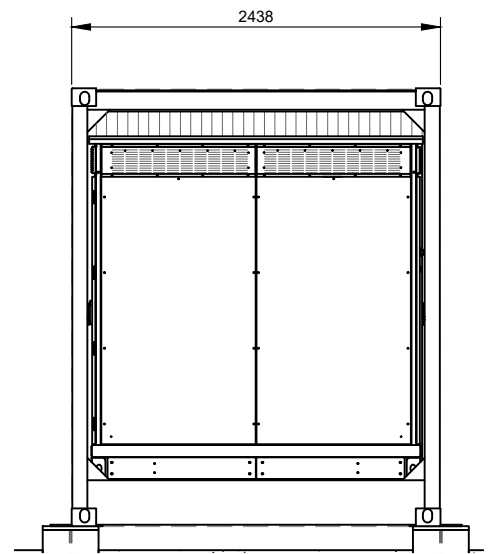


B END ELEVATION
SCALE: 1:50

DEVELOPMENT APPLICATION


NO.	STAGE	DATE	NOTES	PARTNERS	<div>  <p>itp RENEWABLES</p> <p>P: +61 2 6257 3511 info@itp.com.au www.itpau.com.au</p> <p>PO BOX 6217 O'CONNOR, ACT 2602 AUSTRALIA</p> </div>	<div> <p>DRAWN MJB</p> <p>CHECKED MOR</p> <p>APPROVED SD</p> <p>DO NOT SCALE. ALL MEASUREMENTS IN MM UNLESS OTHERWISE STATED.</p> <p>THIS DOCUMENT MAY ONLY BE USED BY CLIENTS OF ITP OR THOSE WHO HAVE RECEIVED EXPRESS PERMISSION FROM ITP. THE USE OF THIS DRAWING SHALL NOT EXTEND BEYOND THE PURPOSE FOR WHICH IT WAS ORIGINALLY PREPARED.</p> </div>	<div> <p>DRAWING INVERTER STATION DETAILS</p> <p>PROJECT WEST WYALONG 5MW SOLAR FARM</p> <p>CLIENT ITP DEVELOPMENT</p> <p>ADDRESS WARGIN RD WEST WYALONG, NSW 2671</p> <p>DRAWING NO. WWL1C-E-4300</p> </div>	<div> <p>SCALE AS NOTED</p> <p>SHEET SIZE A3</p> <p>ORIG. DATE 10/9/18</p> <p>REV. DATE 23/8/21</p> <p>REV NO. 1</p> </div>
1	DEVELOPMENT APPLICATION	24/08/2021						
2	----	----						
3	----	----						
4	----	----						
5	----	----						
6	----	----						



1 BESS PLAN
SCALE: 1:50

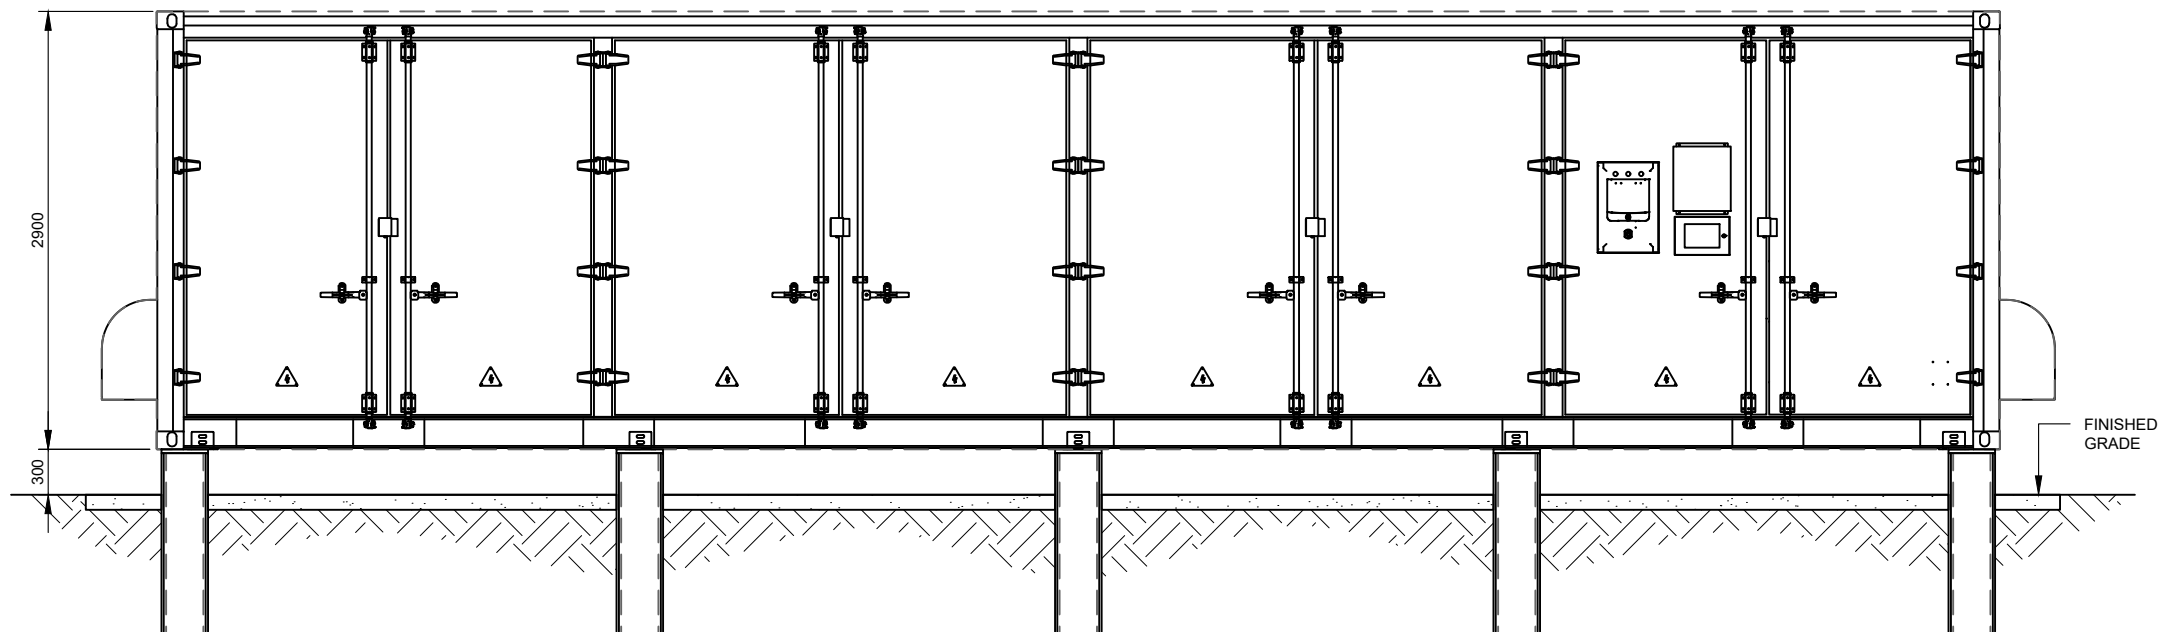


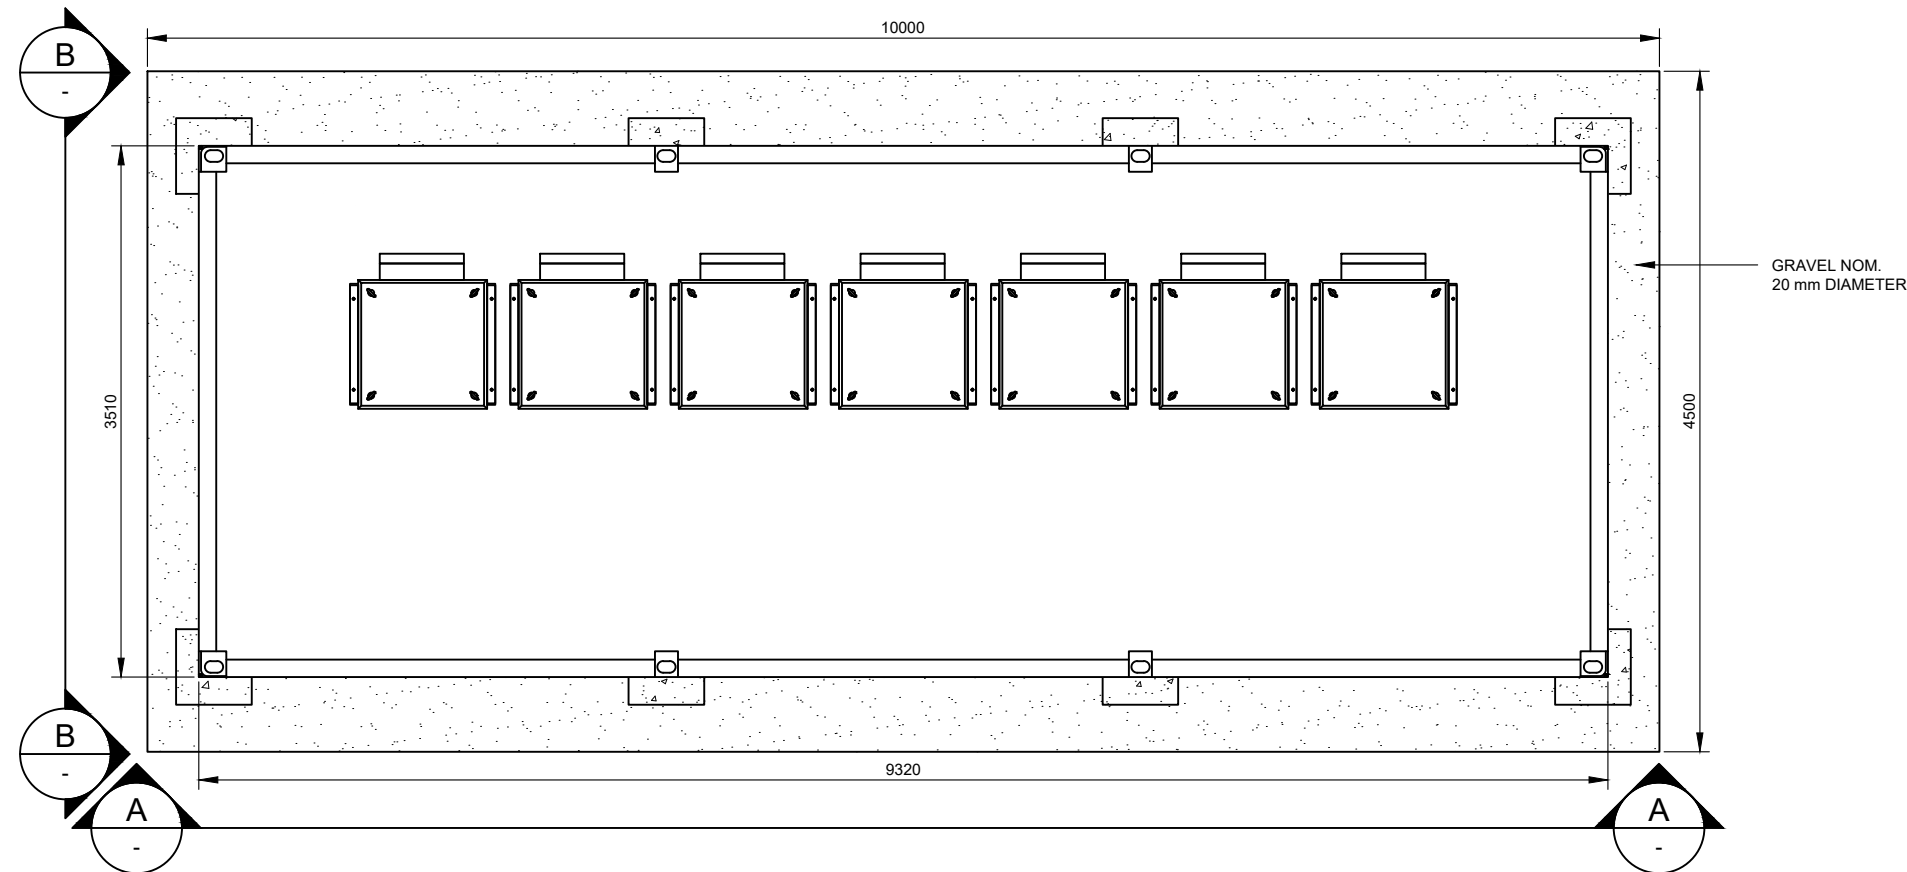
A SIDE ELEVATION
SCALE: 1:50

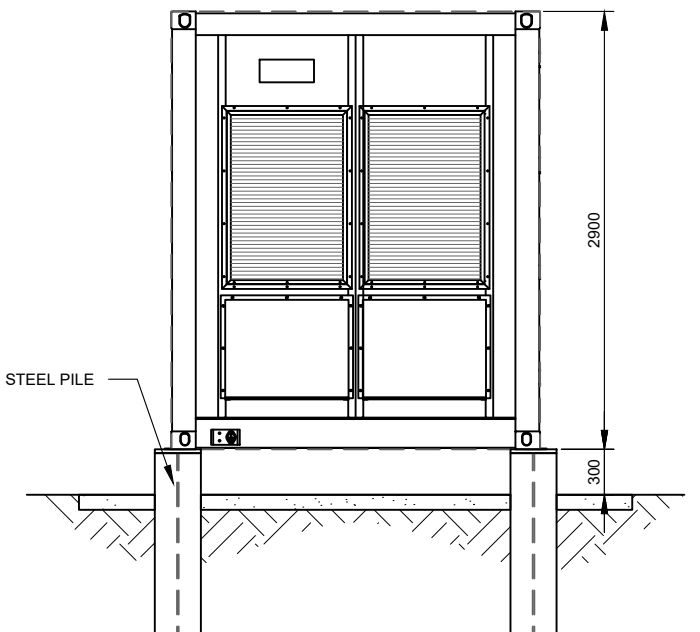


B END ELEVATION
SCALE: 1:50

DEVELOPMENT APPLICATION


NO.	STAGE	DATE	NOTES	PARTNERS	<div>  <p> P: +61 2 6257 3511 info@itp.com.au www.itpau.com.au </p> <p> PO BOX 6217 O'CONNOR, ACT 2602 AUSTRALIA </p> </div>	DRAWN: MJB CHECKED: MOR APPROVED: SD DO NOT SCALE. ALL MEASUREMENTS IN MM UNLESS OTHERWISE STATED. THIS DOCUMENT MAY ONLY BE USED BY CLIENTS OF ITP OR THOSE WHO HAVE RECEIVED EXPRESS PERMISSION FROM ITP. THE USE OF THIS DRAWING SHALL NOT EXTEND BEYOND THE PURPOSE FOR WHICH IT WAS ORIGINALLY PREPARED.	DRAWING: BESS STATION DETAILS ---	PROJECT: WEST WYALONG 5MW SOLAR FARM CLIENT: ITP DEVELOPMENT ADDRESS: WARGIN RD WEST WYALONG, NSW 2671	SCALE: AS NOTED SHEET SIZE: A3 ORIG. DATE: 18/3/19 REV. DATE: 23/8/21
1	DEVELOPMENT APPLICATION	24/08/2021							
2	----	----							
3	----	----							
4	----	----							
5	----	----							
6	----	----							




1 TYPICAL DC-DC SKID PLAN
SCALE: 1:50

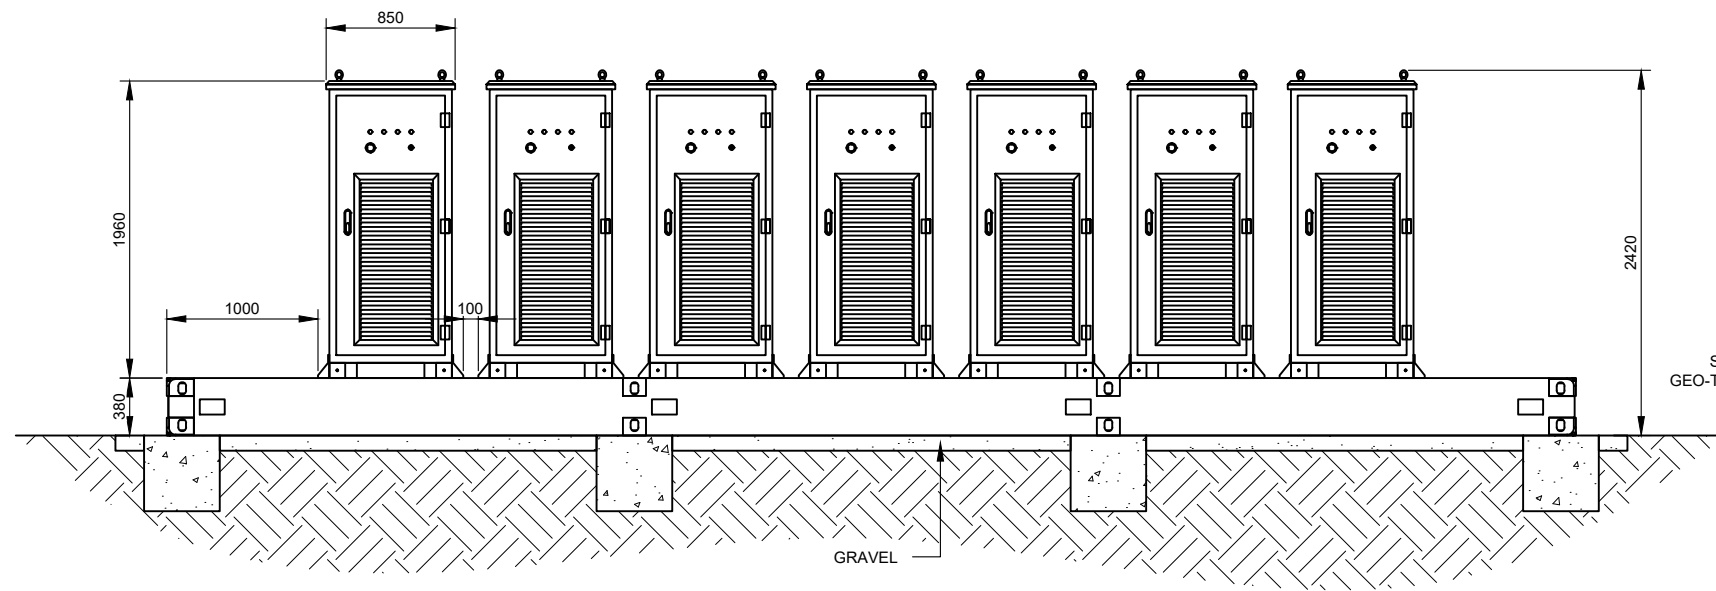

A TYPICAL FRONT ELEVATION
SCALE: 1:50

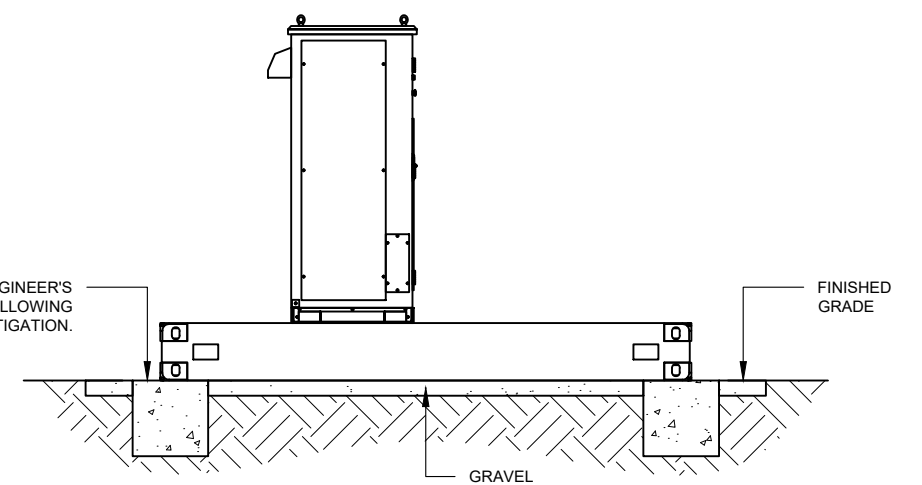

B TYPICAL SIDE ELEVATION
SCALE: 1:50
DEVELOPMENT APPLICATION

NO.	STAGE	DATE	NOTES	PARTNERS	<div><p>P: +61 2 6257 3511 info@itp.com.au www.itpau.com.au</p><p>PO BOX 6217 O'CONNOR, ACT 2602 AUSTRALIA</p></div>	<div><div>DRAWN</div><div>CHECKED</div><div>APPROVED</div></div> <div><div>MJB</div><div>MOR</div><div>SD</div></div>	DRAWING DC-DC SKID DETAILS		
1	DEVELOPMENT APPLICATION	24/08/2021				PROJECT WEST WYALONG 5MW SOLAR FARM		SCALE AS NOTED	
2	----	----				CLIENT ADDRESS ITP DEVELOPMENT WARGIN RD WEST WYALONG, NSW 2671	SHEET SIZE A3		
3	----	----					ORIG. DATE 18/3/19		
4	----	----					REV. DATE 25/8/21		
5	----	----				DRAWING NO. WWL1C-E-5310	REV NO. 1		
6	----	----							