



- DETAIL INFORMATION FOR CENTRAL INVERTER
REFER TO "G-3.0_000530"
- DETAIL INFORMATION FOR BATTERY CONTAINER
REFER TO "G-4.0_000530"
- DETAIL INFORMATION FOR TRACKING SYSTEM
REFER TO "G-5.0_000530"
- DETAIL INFORMATION FOR SECURITY FENCE AND
LANDSCAPED AREA REFER TO "G-6.0_000530"

REVISIONS						PROJECT DETAILS: GREENTECH SOLAR FARM NO. 3 TABBITA LN, TABBITA -34.090612, 145.743112			SCALE 1:2200		DESIGN: 		DRAWING NR: G-1.1_000530			
REV	STATUS	DESCRIPTION	DATE	D.B.	C.B.											DRAWN BY : XT
A	FA	INITIAL ISSUE	13/05/22	XT	RZ	CLIENT DETAILS: ACENERGY PTY LTD			COPYRIGHT OF THIS DRAWING RESERVED BY PROVIDENCE ASSET GROUP. NO PART OF THIS DOCUMENT MAY BE REPRODUCED OR COPIED IN ANY FORM OR BY ANY MEANS WITHOUT CONSENT OF PROVIDENCE ASSET GROUP.		SCALE : AS INDICATED		ISSUE : FOR APPROVAL		ISSUE DATE : 30/09/2022	
B	FA	TREE LOCATION UPDATED	18/08/22	XT	RZ											
C	FA	TITLE PLAN AMENDED	30/09/22	XT	RZ	DRAWING TITLE: SITE PLAN 1 OF 2					SHEET SIZE: A3		PROJECT NO: 530		REV. NO: C	

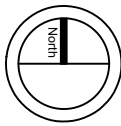

DP1210276

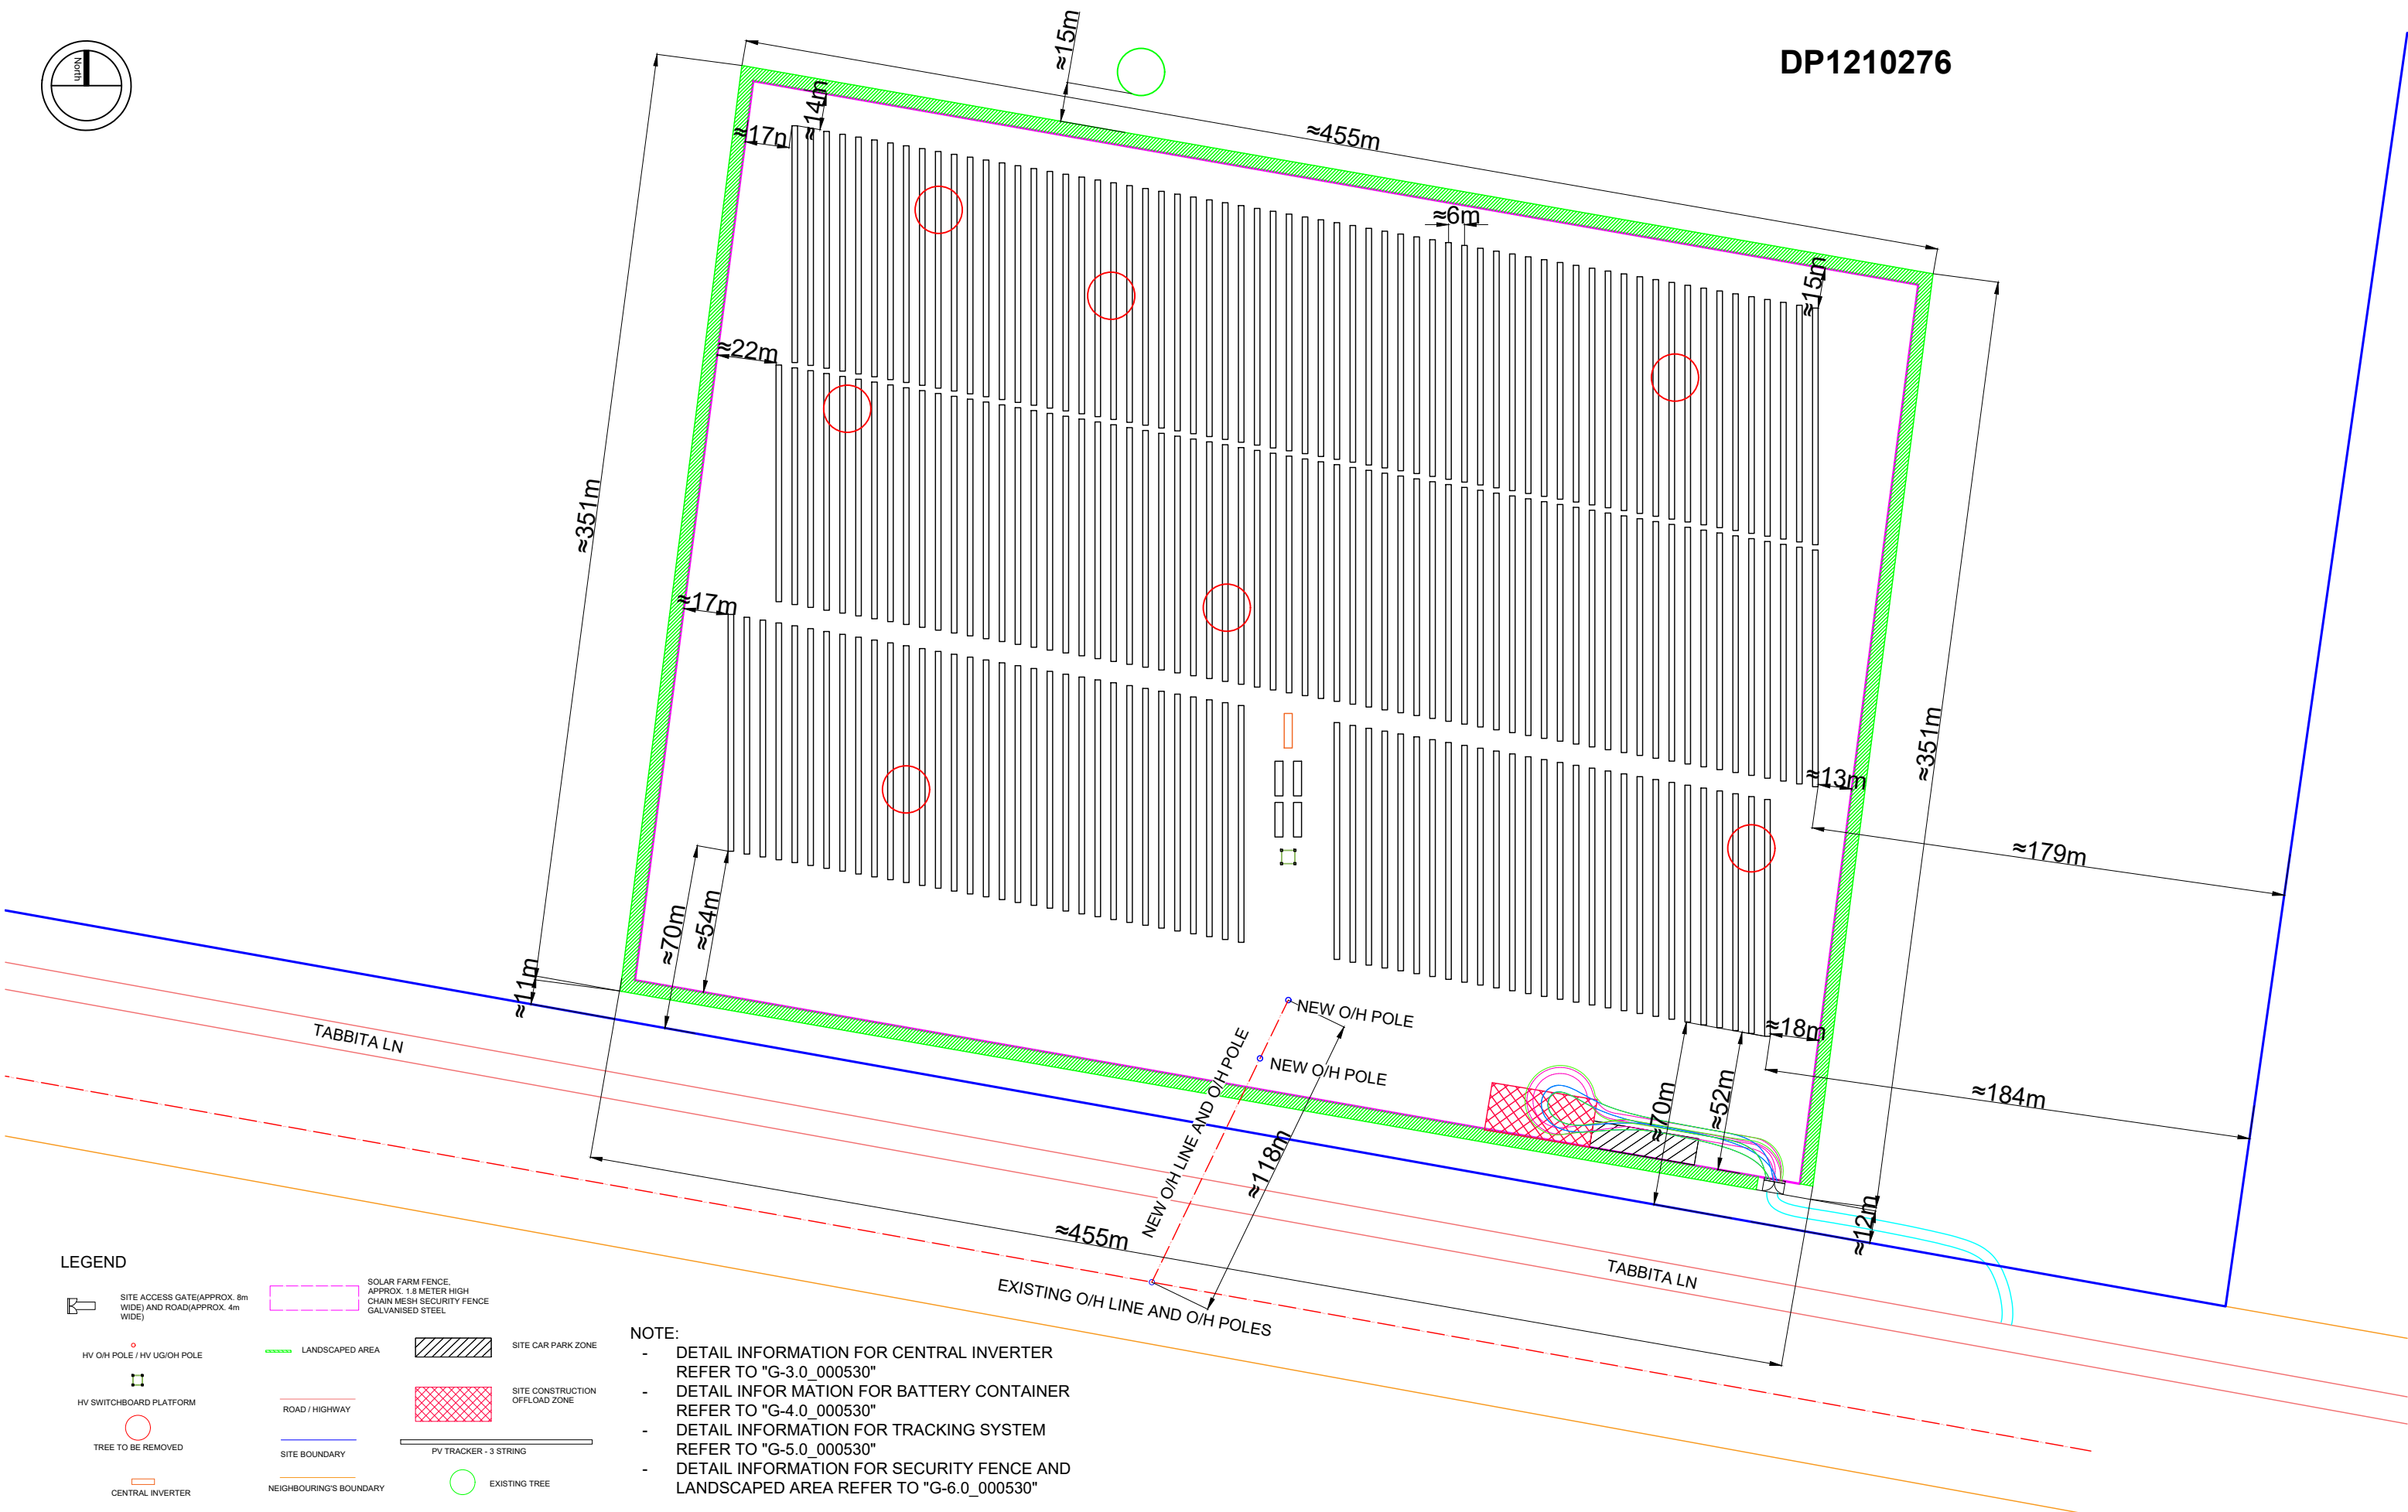


LEGEND




SITE ACCESS GATE (APPROX. 8m WIDE) AND ROAD (APPROX. 4m WIDE)




SOLAR FARM FENCE, APPROX. 1.8 METER HIGH CHAIN MESH SECURITY FENCE GALVANISED STEEL

 


LANDSCAPED AREA

 

ROAD / HIGHWAY

 

SITE BOUNDARY

 


NEIGHBOURING'S BOUNDARY



SITE CAR PARK ZONE



SITE CONSTRUCTION OFFLOAD ZONE

 

PV TRACKER - 3 STRING



EXISTING TREE



HV O/H POLE / HV UG/OH POLE



HV SWITCHBOARD PLATFORM





TREE TO BE REMOVED



CENTRAL INVERTER

- NOTE:
- DETAIL INFORMATION FOR CENTRAL INVERTER REFER TO "G-3.0_000530"
 - DETAIL INFORMATION FOR BATTERY CONTAINER REFER TO "G-4.0_000530"
 - DETAIL INFORMATION FOR TRACKING SYSTEM REFER TO "G-5.0_000530"
 - DETAIL INFORMATION FOR SECURITY FENCE AND LANDSCAPED AREA REFER TO "G-6.0_000530"

REVISIONS						PROJECT DETAILS:		SCALE 1:2200	DESIGN:	DRAWING NR:		
REV	STATUS	DESCRIPTION	DATE	D.B.	C.B.	GREENTECH SOLAR FARM NO. 3				G-1.2_000530		
A	FA	INITIAL ISSUE	13/05/22	XT	RZ	TABBITA LN, TABBITA				DRAWN BY :	APPROVED BY :	PROJECT MGR :
B	FA	TREE LOCATION UPDATED	18/08/22	XT	RZ	ACENERGY PTY LTD				XT	RZ	LZ
C	FA	TITLE BOUNDARY AMENDED	30/09/22	XT	RZ	DRAWING TITLE:				SCALE :	ISSUE :	ISSUE DATE :
						SITE PLAN 2 OF 2		COPYRIGHT OF THIS DRAWING RESERVED BY PROVIDENCE ASSET GROUP. NO PART OF THIS DOCUMENT MAY BE REPRODUCED OR COPIED IN ANY FORM OR BY ANY MEANS WITHOUT CONSENT OF PROVIDENCE ASSET GROUP.				
										AS INDICATED	FOR APPROVAL	30/09/2022
										SHEET SIZE:	PROJECT NO:	REV. NO:
										A3	530	C

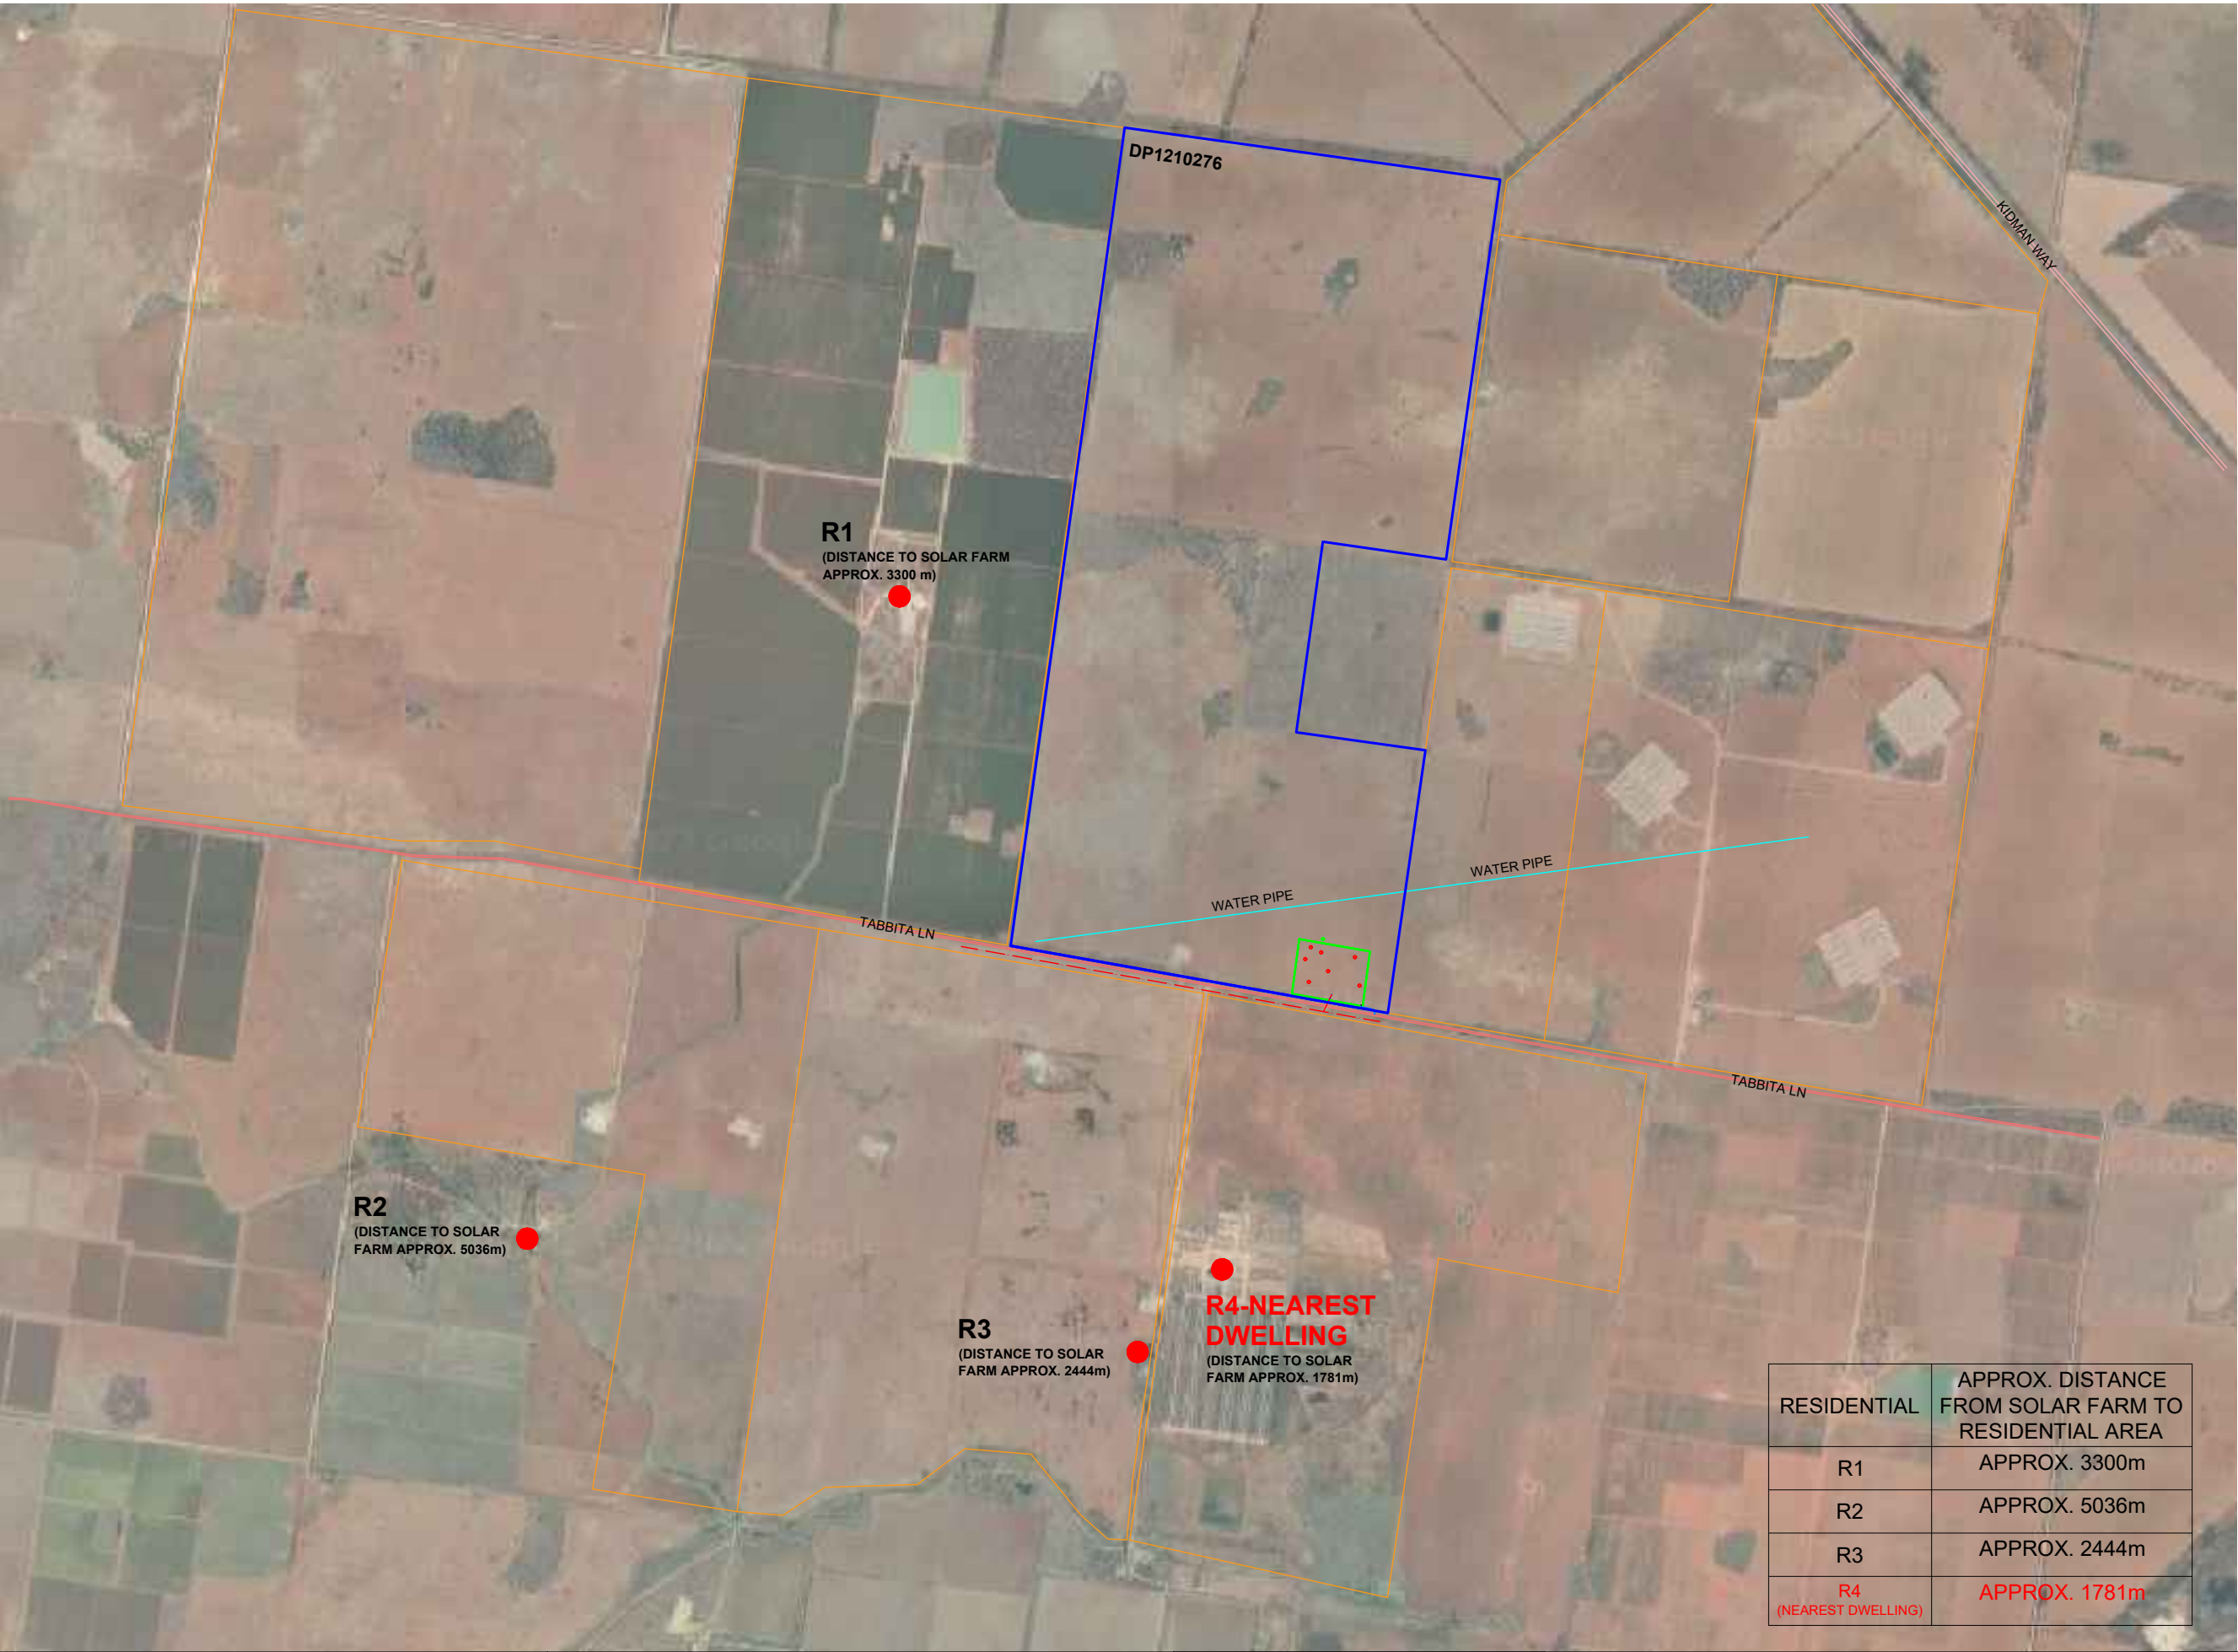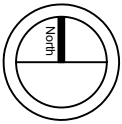


RESIDENTIAL	APPROX. DISTANCE FROM SOLAR FARM TO RESIDENTIAL AREA
R1	APPROX. 3300m
R2	APPROX. 5036m
R3	APPROX. 2444m
R4 (NEAREST DWELLING)	APPROX. 1781m



REVISIONS					
REV	STATUS	DESCRIPTION	DATE	D.B.	C.B.
A	FA	INITIAL ISSUE	13/05/22	XT	RZ
B	FA	TREE LOCATION UPDATED	18/08/22	XT	RZ
C	FA	TITLE PLAN AMENDED	30/09/22	XT	RZ

PROJECT DETAILS:	GREENTECH SOLAR FARM NO. 3 TABBITA LN, TABBITA -34.090612, 145.743112
CLIENT DETAILS:	ACENERGY PTY LTD
DRAWING TITLE:	LOCALITY DIAGRAM 1 OF 2

SCALE 1:40000
COPYRIGHT OF THIS DRAWING RESERVED BY PROVIDENCE ASSET GROUP. NO PART OF THIS DOCUMENT MAY BE REPRODUCED OR COPIED IN ANY FORM OR BY ANY MEANS WITHOUT CONSENT OF PROVIDENCE ASSET GROUP.

 


DRAWING NR: G-2.1_000530		
DRAWN BY : XT	APPROVED BY : RZ	PROJECT MGR : LZ
SCALE : AS INDICATED	ISSUE : FOR APPROVAL	ISSUE DATE : 30/09/2022
SHEET SIZE: A3	PROJECT NO: 530	REV. NO: C

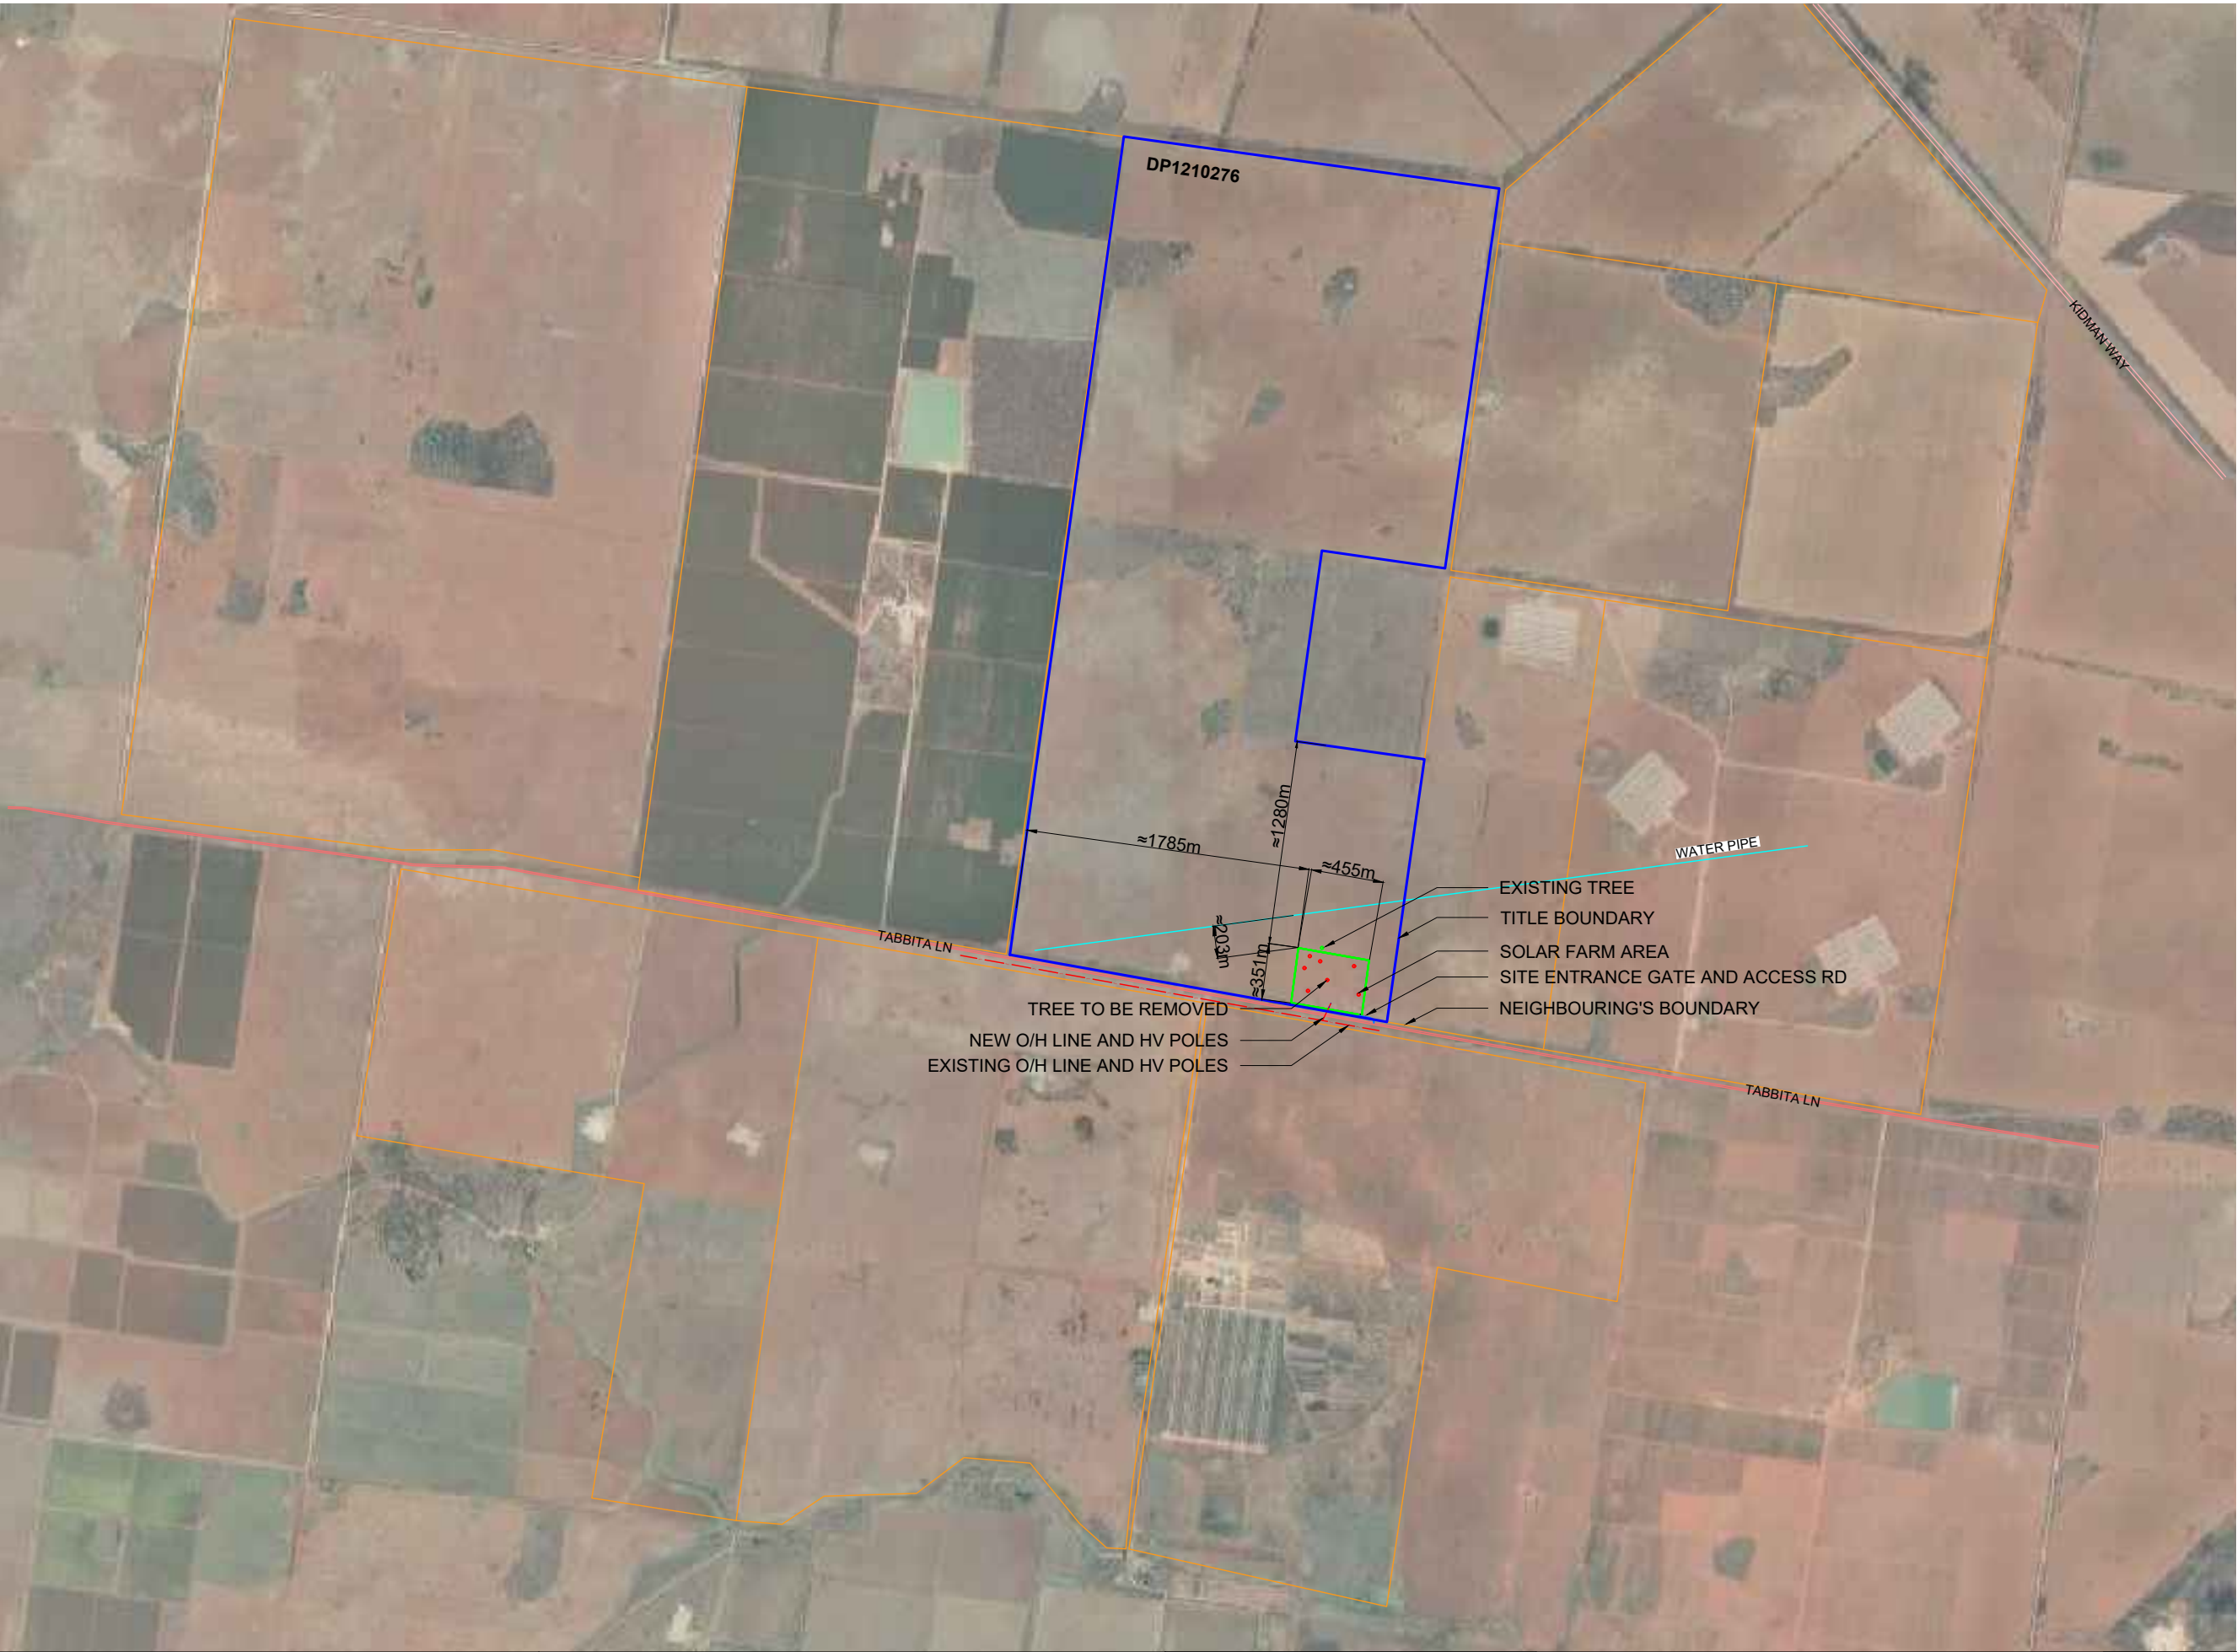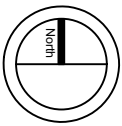


REVISIONS						PROJECT DETAILS:		SCALE 1:40000		DRAWING NR: G-2.2_000530			
REV	STATUS	DESCRIPTION	DATE	D.B.	C.B.	CLIENT DETAILS:				DRAWN BY :	APPROVED BY :	PROJECT MGR :	
A	FA	INITIAL ISSUE	13/05/22	XT	RZ	ACENERGY PTY LTD				XT	RZ	LZ	
B	FA	TREE LOCATION UPDATED	18/08/22	XT	RZ								
C	FA	TITLE PLAN UPDATED	30/09/22	XT	RZ	DRAWING TITLE:				AS INDICATED	FOR APPROVAL	30/09/2022	
						LOCALITY DIAGRAM 2 OF 2		COPYRIGHT OF THIS DRAWING RESERVED BY PROVIDENCE ASSET GROUP. NO PART OF THIS DOCUMENT MAY BE REPRODUCED OR COPIED IN ANY FORM OR BY ANY MEANS WITHOUT CONSENT OF PROVIDENCE ASSET GROUP.					
								SHEET SIZE: A3			PROJECT NO: 530	REV. NO: C	


CENTRAL INVERTER LAYOUT
MATERIAL: POWDER COATED STEEL
COLOR: GREY

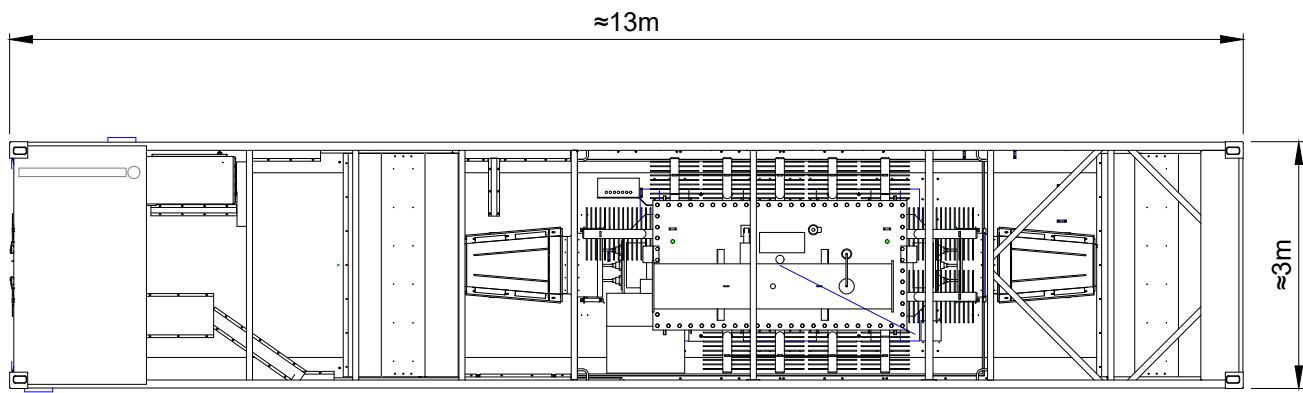

TOP VIEW

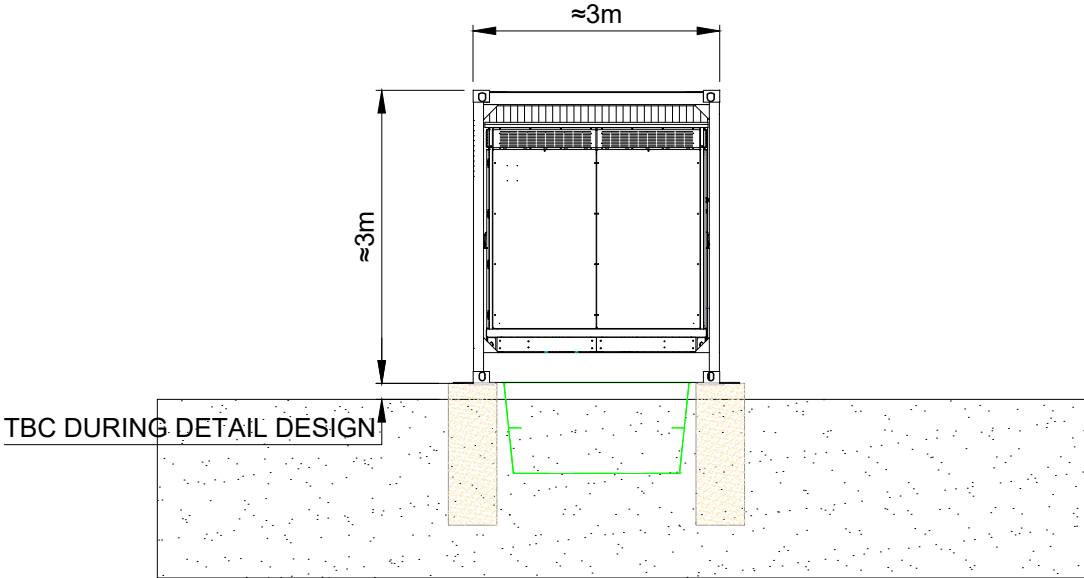


SIDE VIEW

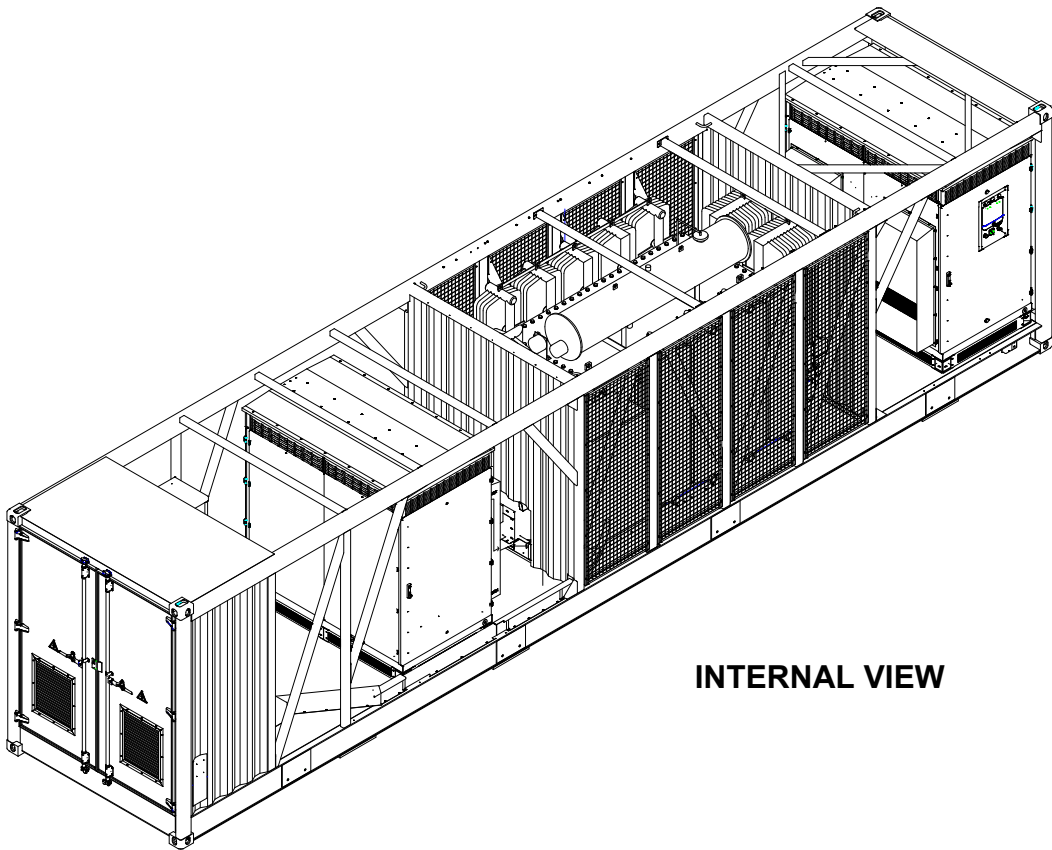


INTERNAL VIEW

TYPICAL CENTRAL INVERTER

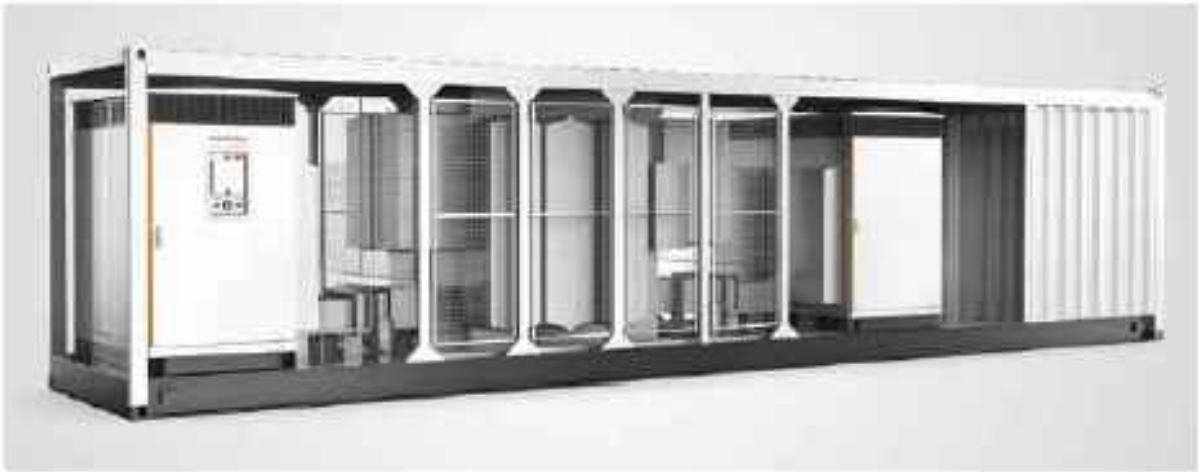


REVISIONS						PROJECT DETAILS:		GREENTECH SOLAR FARM NO. 3		DRAWING NR: G-3.0_000530			
REV	STATUS	DESCRIPTION	DATE	D.B.	C.B.	CLIENT DETAILS:		ACENERGY PTY LTD					
A	FA	INITIAL ISSUE	13/05/22	XT	RZ								
						DRAWING TITLE:		CENTRAL INVERTER ELEVATIONS		COPYRIGHT OF THIS DRAWING RESERVED BY ACENERGY PTY LTD. NO PART OF THIS DOCUMENT MAY BE REPRODUCED OR COPIED IN ANY FORM OR BY ANY MEANS WITHOUT CONSENT OF ACENERGY.			


FRONT VIEW

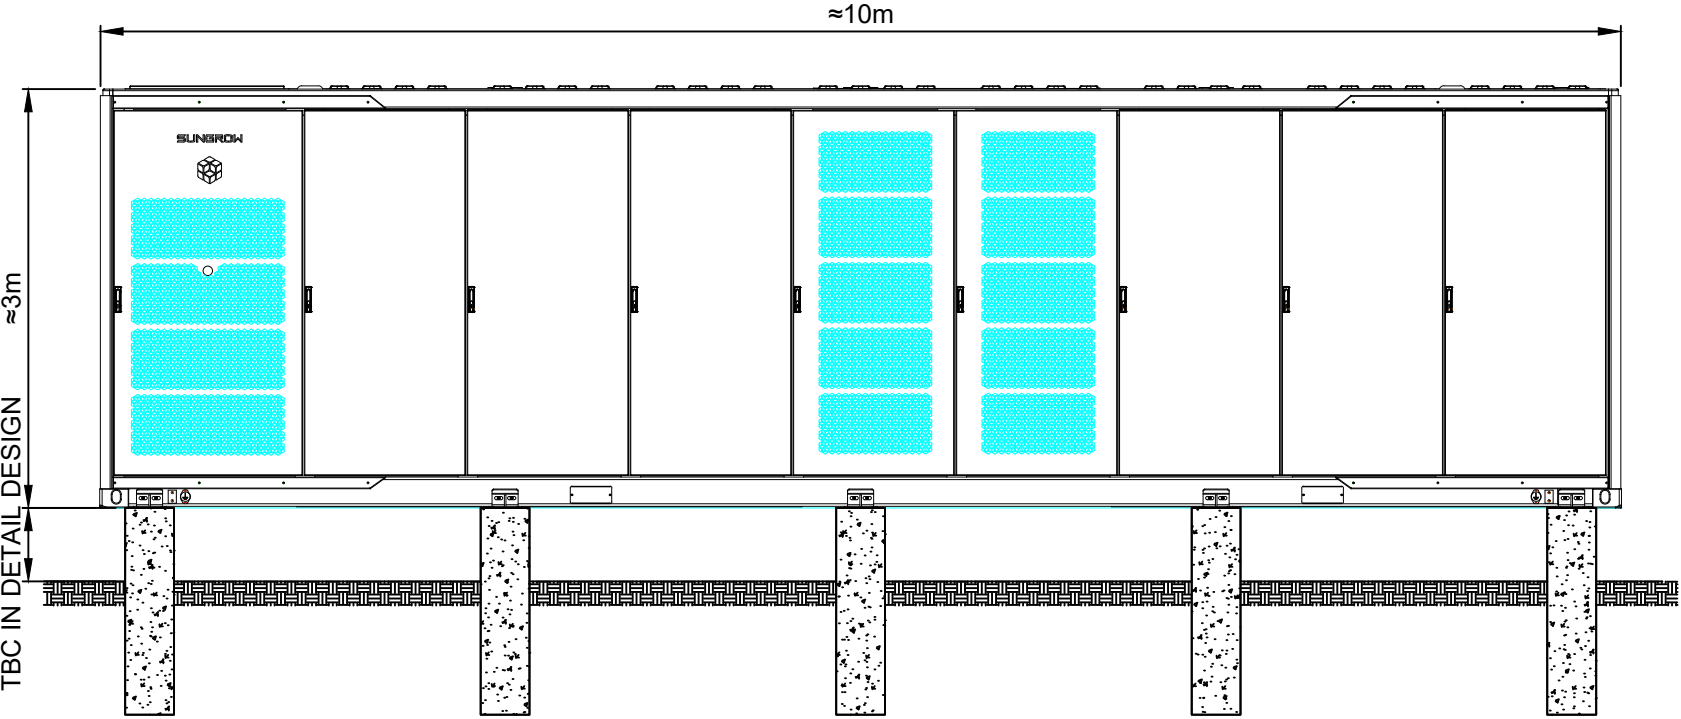

SIDE VIEW

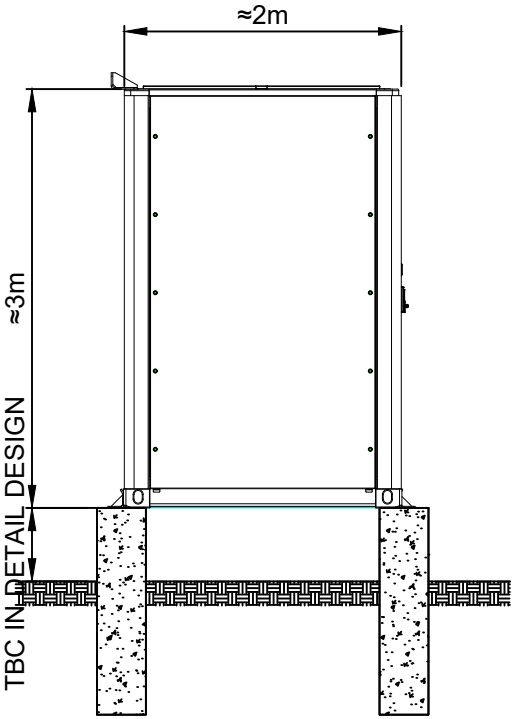

TOP VIEW

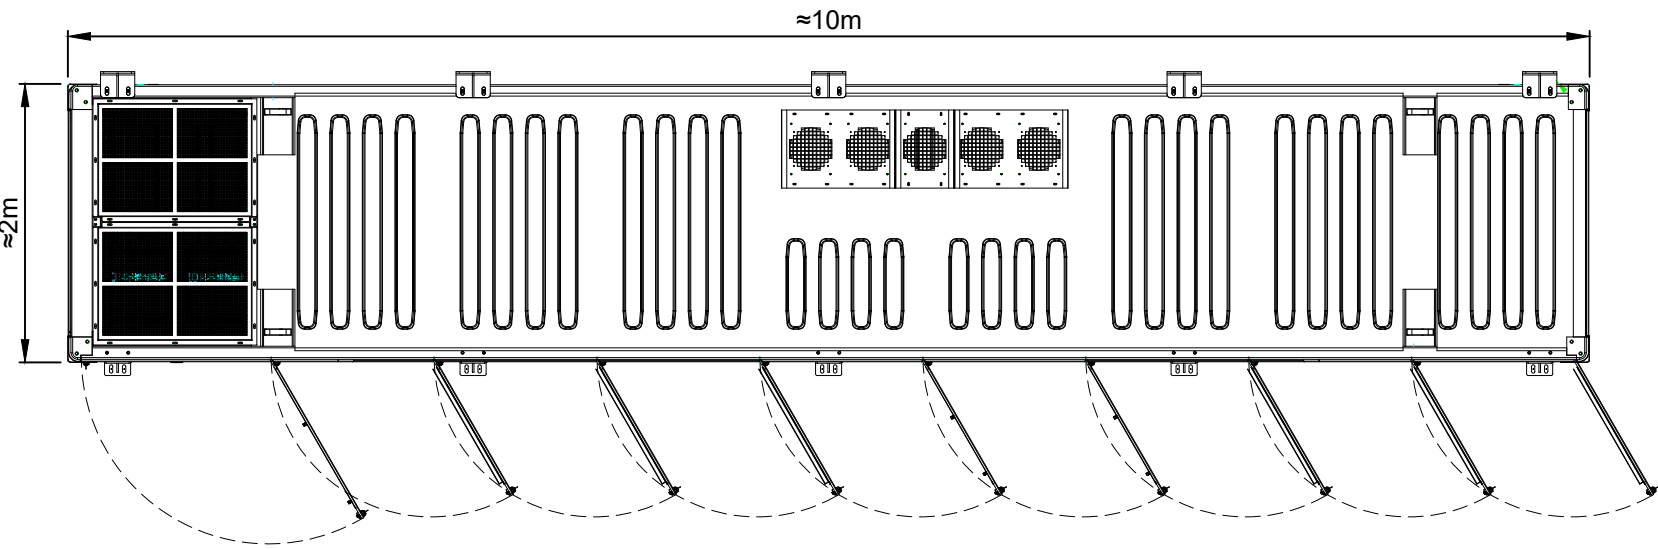

TYPICAL BATTERY CONTAINER

- GREY COLOR
- POWDER COATED STEEL




REVISIONS						PROJECT DETAILS:		DRAWING NR:	
REV	STATUS	DESCRIPTION	DATE	D.B.	C.B.	GREENTECH SOLAR FARM NO. 3		G-4.0_000530	
A	FA	FOR INITIAL ISSUE	13/05/2022	XT	RZ	ABBITA LN, TABBITA -34.090612, 145.743112			
						CLIENT DETAILS:		DRAWN BY : XT	
						ACENERGY PTY LTD		APPROVED BY : RZ	
						DRAWING TITLE:		PROJECT MGR : LZ	
						ENERGY STORAGE CONTAINER ELEVATION		SCALE : AS INDICATED	
								ISSUE : FOR APPROVAL	
								ISSUE DATE : 13/05/2022	
								SHEET SIZE: A3	
								PROJECT NO: 530	
								REV. NO: A	


COPYRIGHT OF THIS DRAWING RESERVED BY ACENERGY PTY LTD. NO PART OF THIS DOCUMENT MAY BE REPRODUCED OR COPIED IN ANY FORM OR BY ANY MEANS WITHOUT CONSENT OF ACENERGY.




TRACKING SYSTEM FRONT VIEW
SCALE 1:40

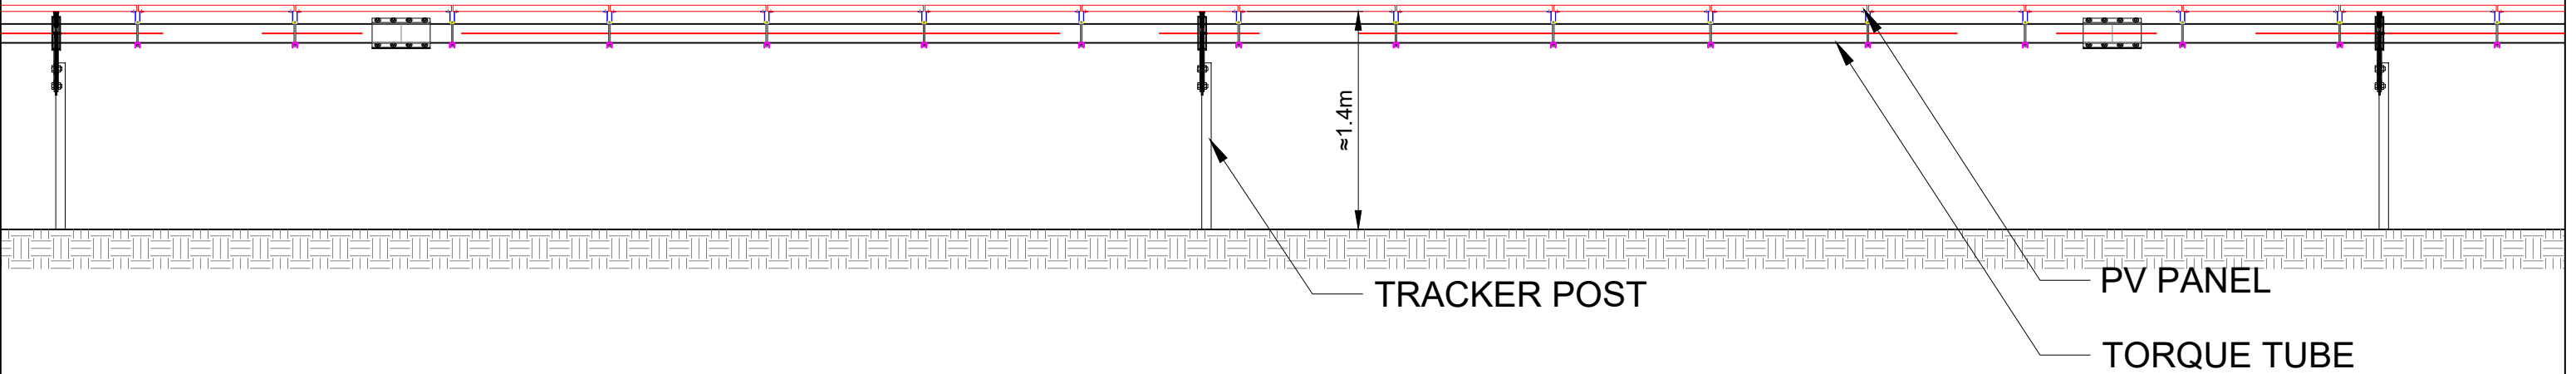

TRACKING SYSTEM SIDE VIEW
SCALE 1:30

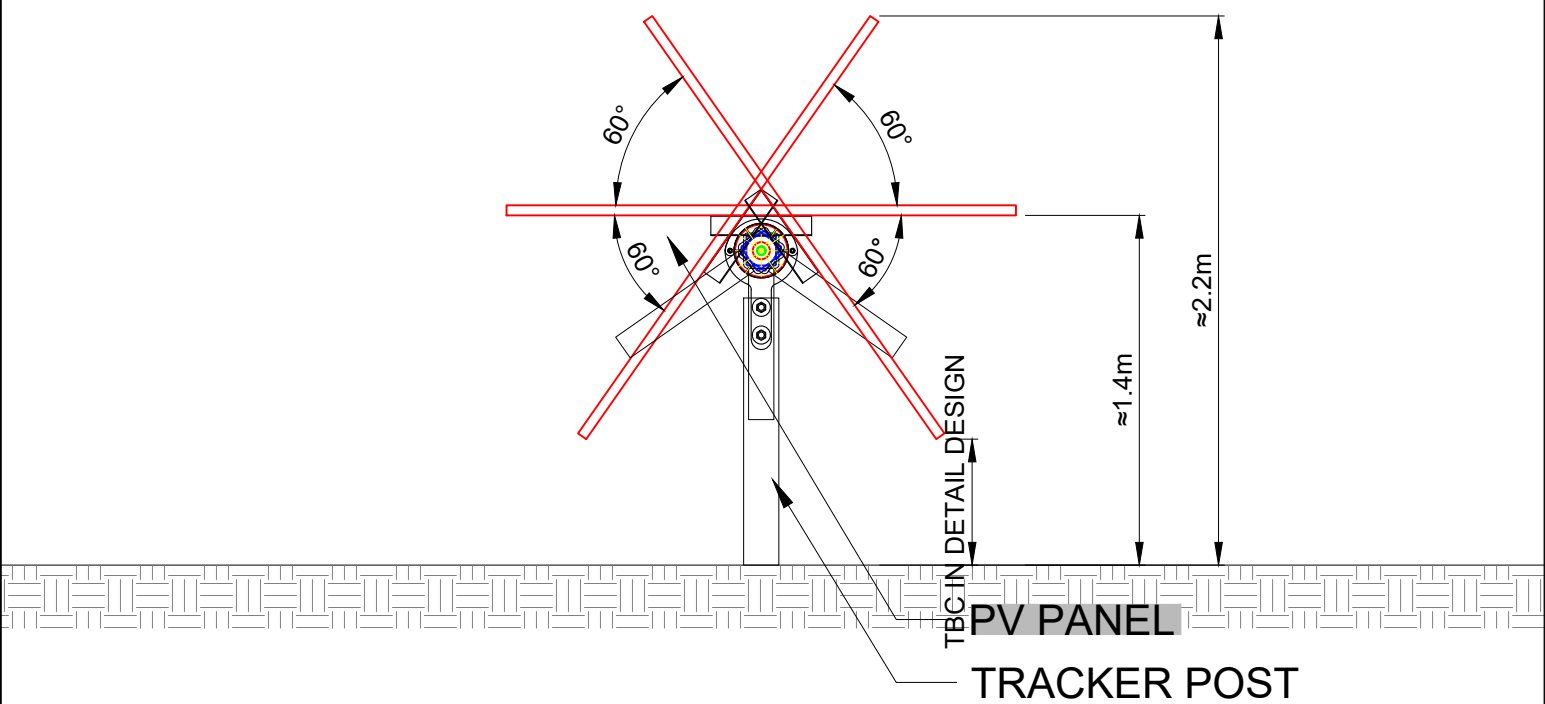

TYPICAL LAYOUT

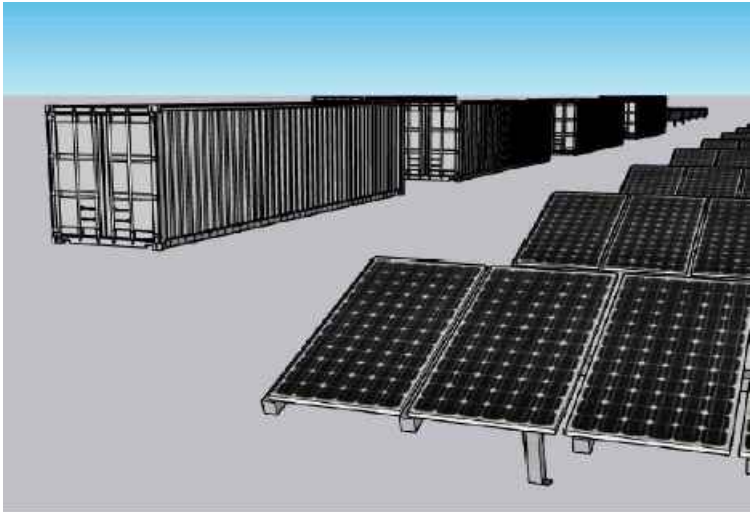

TYPICAL TRACKING SYSTEM



REVISIONS					
REV	STATUS	DESCRIPTION	DATE	D.B.	C.B.
A	FA	INITIAL ISSUE	13/05/22	XT	RZ

PROJECT DETAILS:	GREENTECH SOLAR FARM NO. 3 TABBITA LN, TABBITA -34.090812, 145.743112
CLIENT DETAILS:	ACENERGY PTY LTD
DRAWING TITLE:	TRACKING SYSTEM DETAILS


--

COPYRIGHT OF THIS DRAWING RESERVED BY ACENERGY PTY LTD. NO PART OF THIS DOCUMENT MAY BE REPRODUCED OR COPIED IN ANY FORM OR BY ANY MEANS WITHOUT CONSENT OF ACENERGY.


DRAWING NR: G-5.0_000530		
DRAWN BY : XT	APPROVED BY : RZ	PROJECT MGR : LZ
SCALE : AS INDICATED	ISSUE : FOR APPROVAL	ISSUE DATE : 13/05/2022
SHEET SIZE: A3	PROJECT NO: 530	REV. NO: A



SECURITY FENCE FRONT VIEW
SCALE 1:2.5

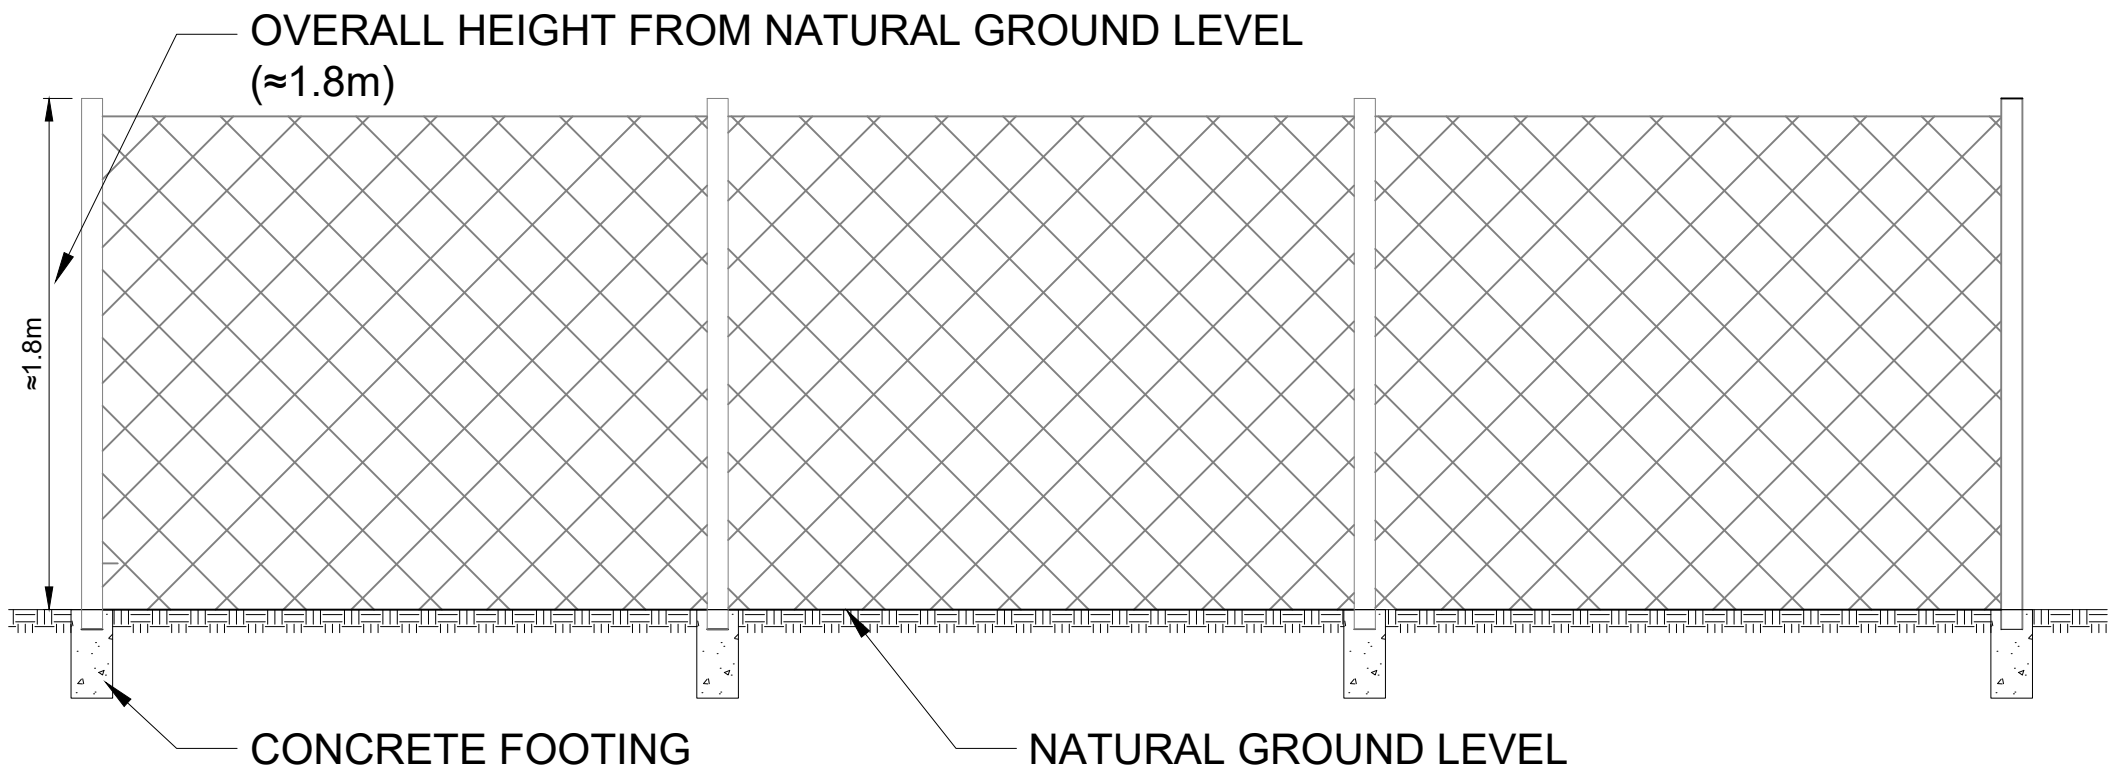

SECURITY FENCE, LANDSCAPE AND TRACKING SYSTEM SECTION VIEW

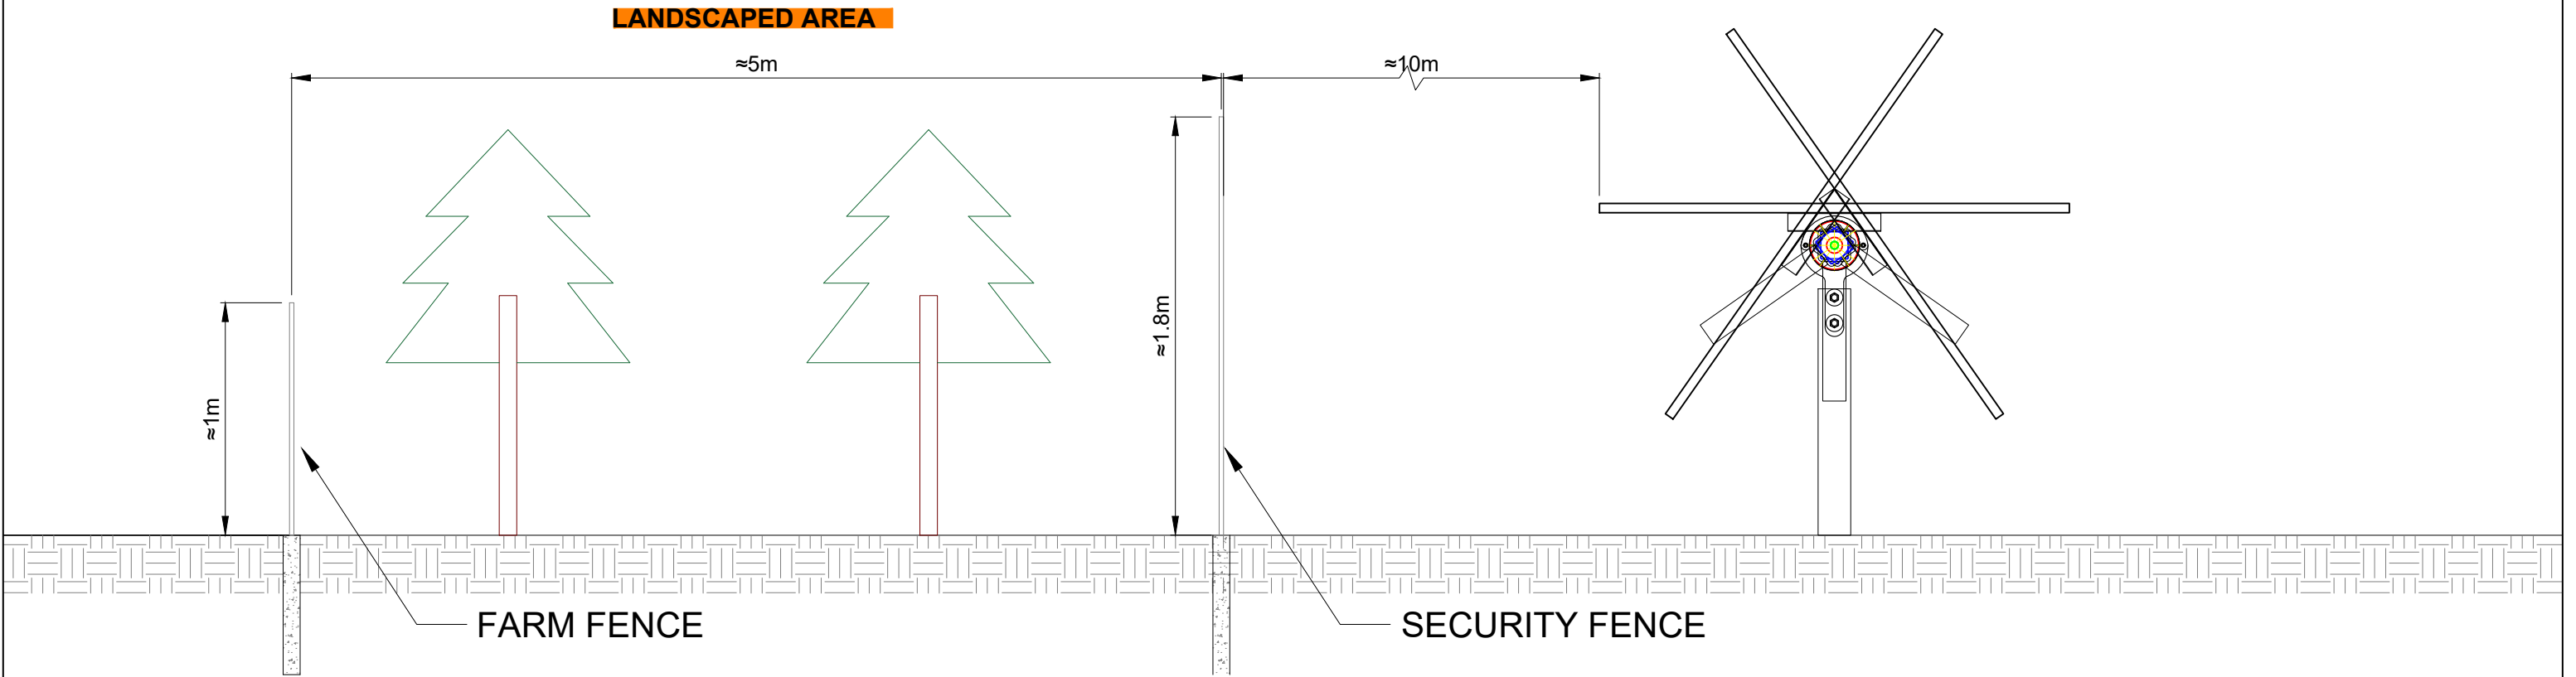

REVISIONS						PROJECT DETAILS:		DRAWING NR:	G-6.0_000530			
REV	STATUS	DESCRIPTION	DATE	D.B.	C.B.	CLIENT DETAILS:			DRAWN BY :	APPROVED BY :	PROJECT MGR :	
A	FA	INITIAL ISSUE	13/05/22	XT	RZ	ACENERGY PTY LTD			XT	RZ	LZ	
						DRAWING TITLE:			AS INDICATED	FOR APPROVAL	13/05/2022	
						SECURITY FENCE AND LANDSCAPING DETAILS						
								COPYRIGHT OF THIS DRAWING RESERVED BY ACENERGY PTY LTD. NO PART OF THIS DOCUMENT MAY BE REPRODUCED OR COPIED IN ANY FORM OR BY ANY MEANS WITHOUT CONSENT OF ACENERGY.				
						</						