



Landscape Maintenance Plan	
Task	Time Period
Planting of local drought tolerant plants (refer Plant Schedule)	Upon construction of solar panels perimeter fence
Water at planting & then fortnightly	1st & 2nd month after planting
Maintenance (watered by rainfall or as required)	
Visual inspection once a month ensuring plants are alive	3rd to 5th month after planting
Visual inspection once every 3 months ensuring plants are alive	6th to 8th month after planting
Visual inspection once every 6 months ensuring plants are alive	9th month to 30 years after planting
<u>Note:</u>	
(1) Any dead, diseased or damaged plants will be replaced as soon as possible by maintenance services team.	
(2) The Landscape Maintenance Plan has been prepared in accordance with advice from Green Gold Energy.	
<u>Disclaimer:</u>	
Chris Smith & Associates P/L. take no responsibility for the implementation of the Landscape Maintenance Plan.	

Legend:


Area of Landscape Screening (3m wide, refer to Sheet 2)

2.325m High Chain-mesh Fence

- Notes:**
- Refer to "Site Plan.. Rev D" for Details, System Specifications, Site Locality & Site Notes.
 - Aerial Image: Sixth Maps - Flown: October, 2013 (Current).



2	General	05/2023	
1	General	03/2023	
REVISION		DATE	ZONE

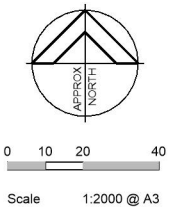

Chris Smith
& ASSOCIATES
PTY LTD

CIVIL ENGINEERS

URBAN & REGIONAL PLANNERS

LEVEL 1 / 135 FRYERS STREET, SHEPPARTON, VIC. 3630

PH: (03) 5820 7700 FAX: (03) 5822 4878

LAND SURVEYORS

PROJECT MANAGERS

www.csmith.com.au

Designed

Drawn

Checked

Approved

Col Rogers

Col Rogers

Duncan Lewis

20th September, 2021

20th September, 2021


Green Gold Energy
5MW Solar Farm
19 Murray Street
Hay, NSW, 2711

Landscape Plan
Site Plan, Plant Schedule, Maintenance Plan
Drawing No. 20158/LS01
Sheet No. 1 of 2


Rev. 2
20158_LS01v2.dwg
A3

© Chris Smith & Associates ABN 14 627 882 064

THIS DOCUMENT IS COPYRIGHT AND MAY ONLY BE USED FOR THE PURPOSE FOR WHICH IT WAS COMMISSIONED. UNAUTHORISED USE PROHIBITED. ALL DIMENSIONS AND LEVELS TO BE CHECKED ON THE PROJECT BEFORE COMMENCING ANY WORKS OR SHOP DRAWINGS. DRAWINGS NOT TO BE SCALED.

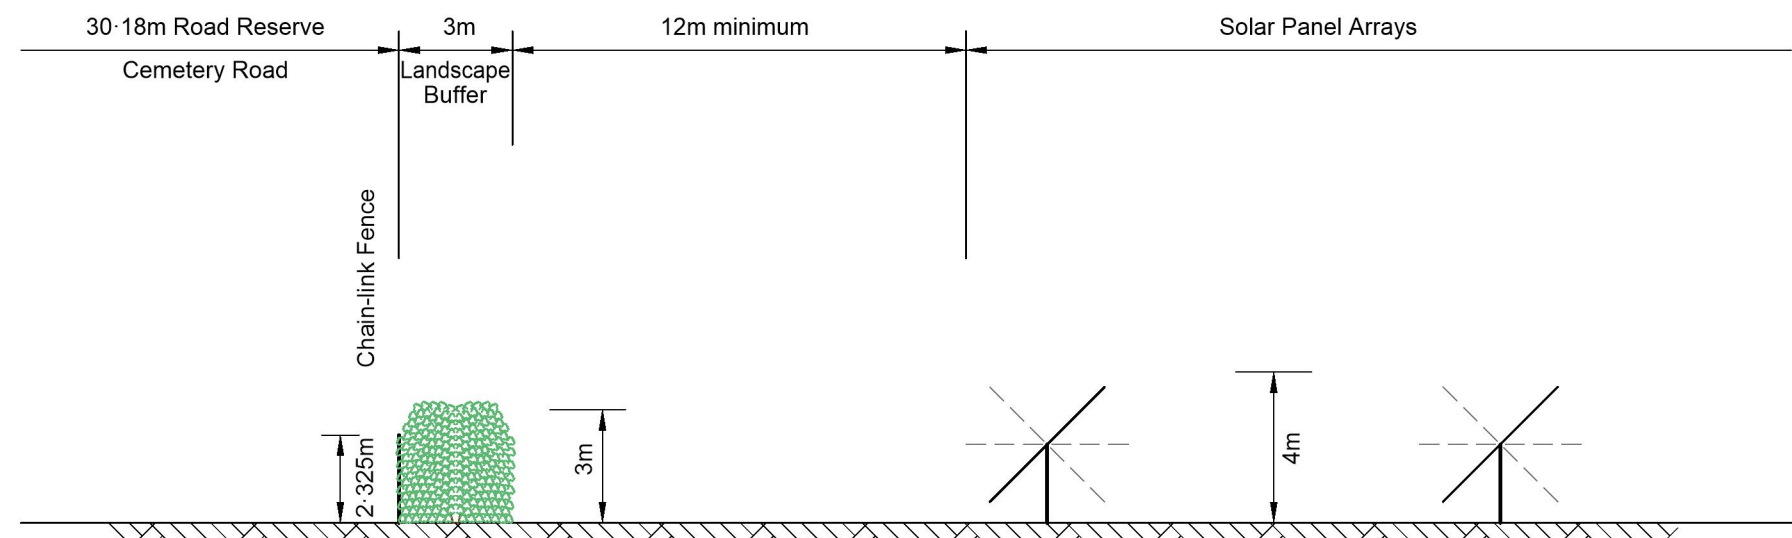


Section A: Cemetery Road Frontage (Property Boundary)

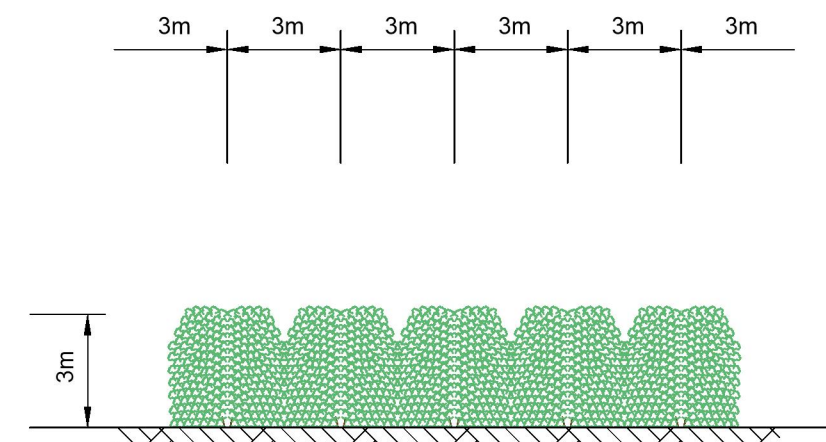

Elevation: Perimeter Screening

Plant Schedule					
Botanical Name	Common Name	Planting Size	Mature Size	Symbol	Total
Atriplex Nummularia	Old Man Saltbush	50mm Tube with Bio-Guard	3m H x 3m W		181 No.

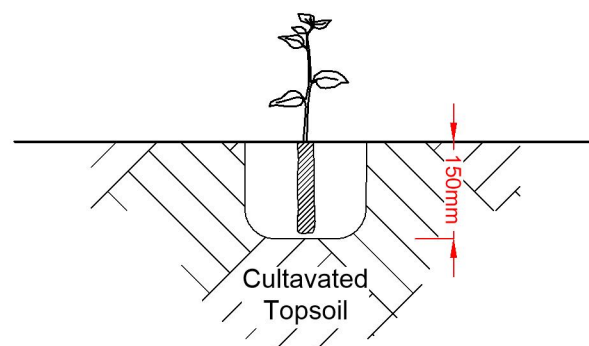

Planting Detail - Tube Stock



Atriplex Nummularia - (Old Man Saltbush)



REVISION	DATE	ZONE
2	General	05/2023
1	General	03/2023

0
Scale NTS

Chris Smith & Associates
PTY LTD
- CIVIL ENGINEERS - LAND SURVEYORS
- URBAN & REGIONAL PLANNERS - PROJECT MANAGERS
LEVEL 1 / 135 FRYERS STREET, SHEPPARTON, VIC. 3630
PH. (03) 5820 7700 FAX. (03) 5822 4878 www.csmith.com.au
Designed Col Rogers 20th September, 2021
Drawn Col Rogers 20th September, 2021
Checked Duncan Lewis
Approved

Green Gold Energy
5MW Solar Farm
19 Murray Street
Hay, NSW, 2711
Landscape Plan
Typical Elevations, Plant Photos
Drawing No. 20158/LS01 Rev. 2
Sheet No. 2 of 2 20158_LS01v2.dwg
A3
© Chris Smith & Associates ABN 14 627 882 064
THIS DOCUMENT IS COPYRIGHT AND MAY ONLY BE USED FOR THE PURPOSE FOR WHICH IT
WAS COMMISSIONED. UNAUTHORISED USE PROHIBITED. ALL DIMENSIONS AND LEVELS TO BE
CHECKED ON THE PROJECT BEFORE COMMENCING ANY WORKS OR SHOP DRAWINGS.
DRAWINGS NOT TO BE SCALED.