



3 Key Block List
1:100

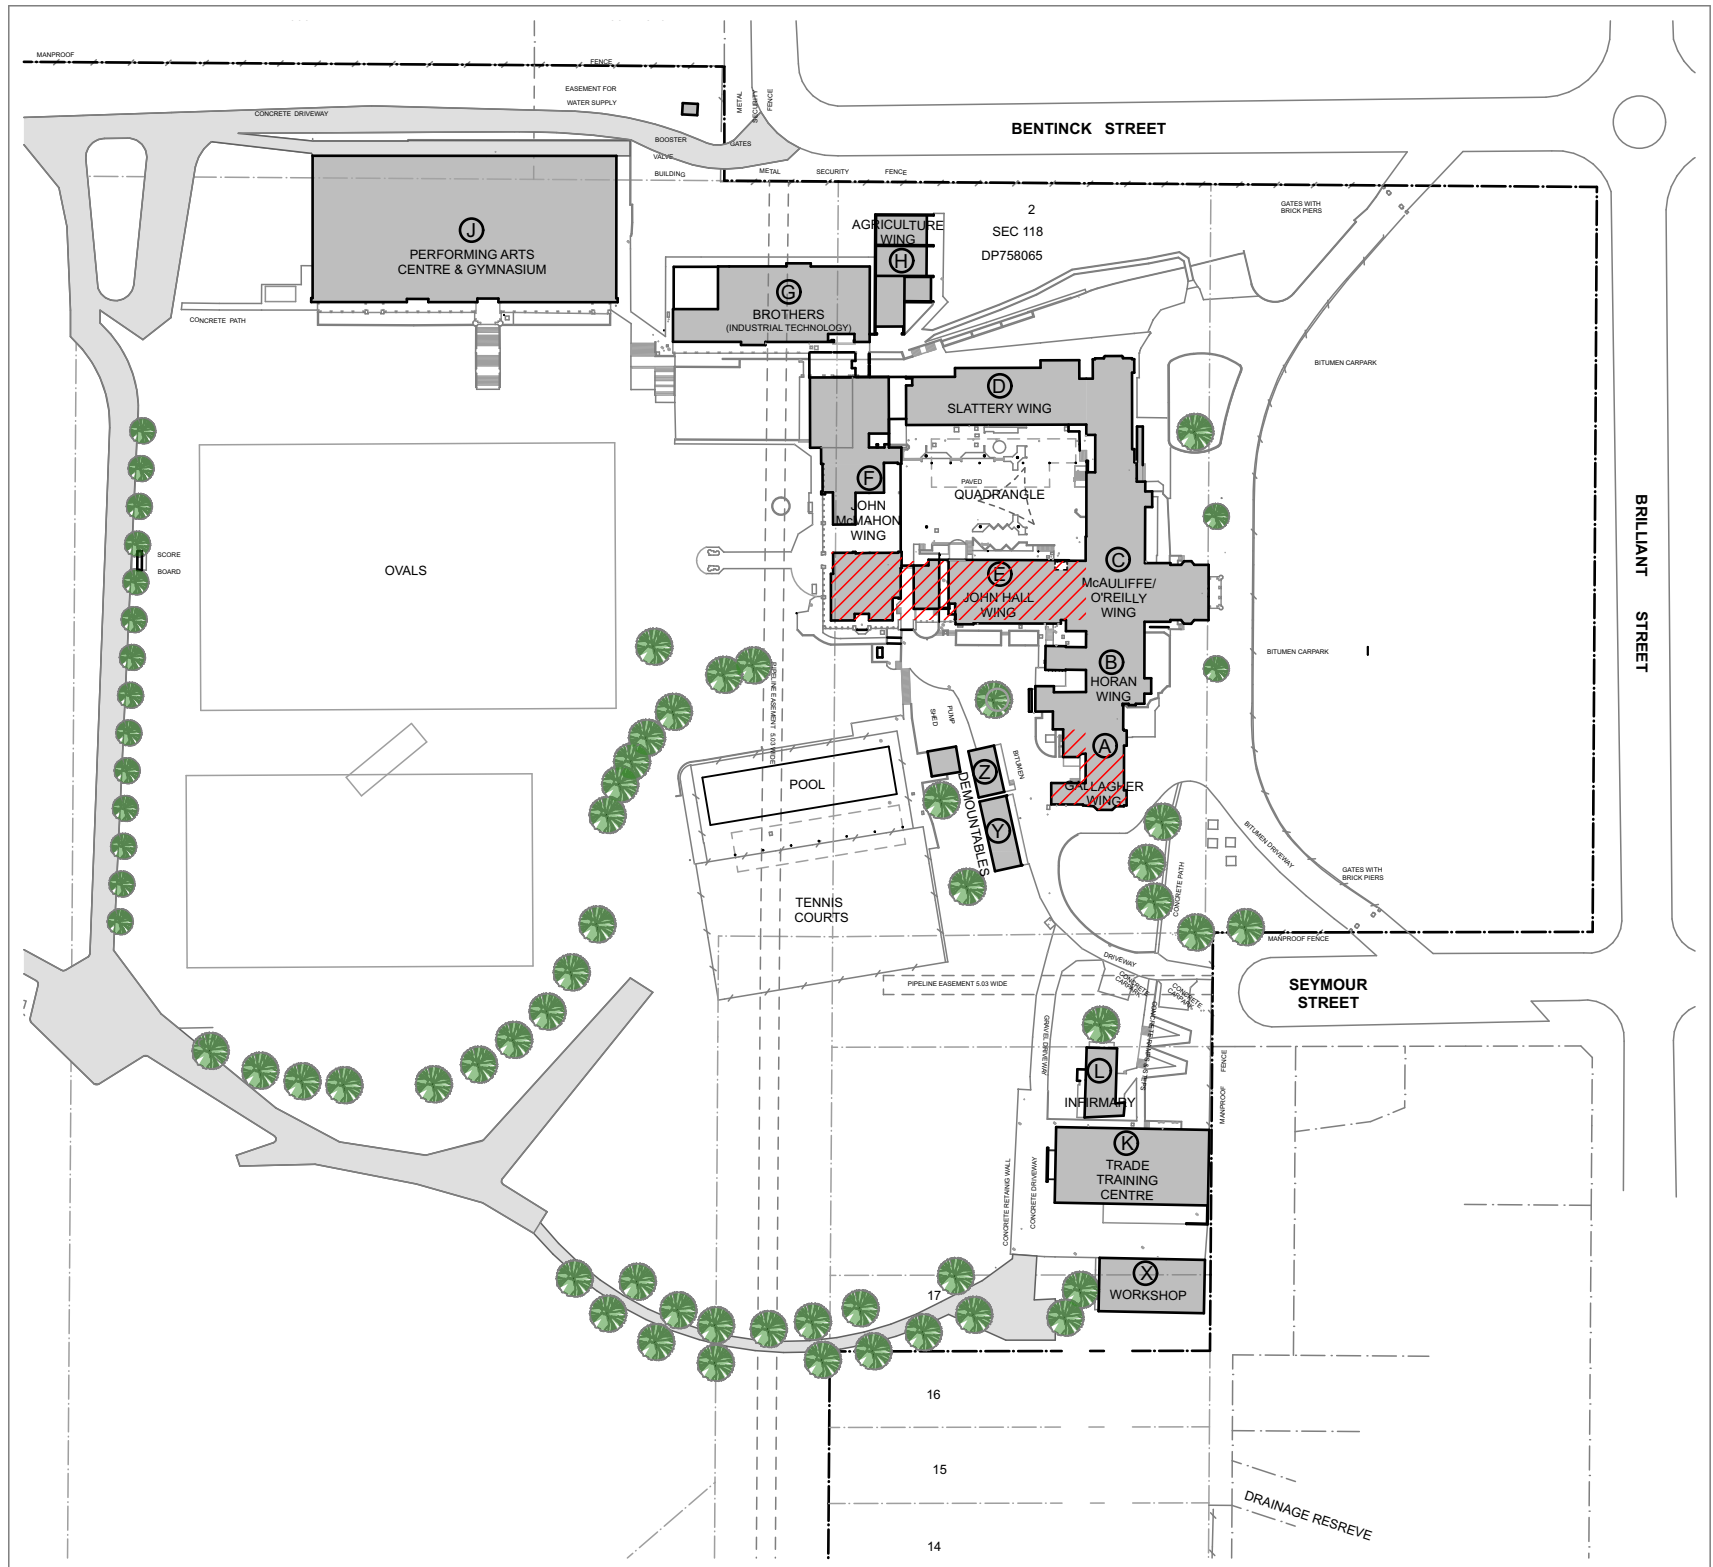

2 Key Plan
1:2000

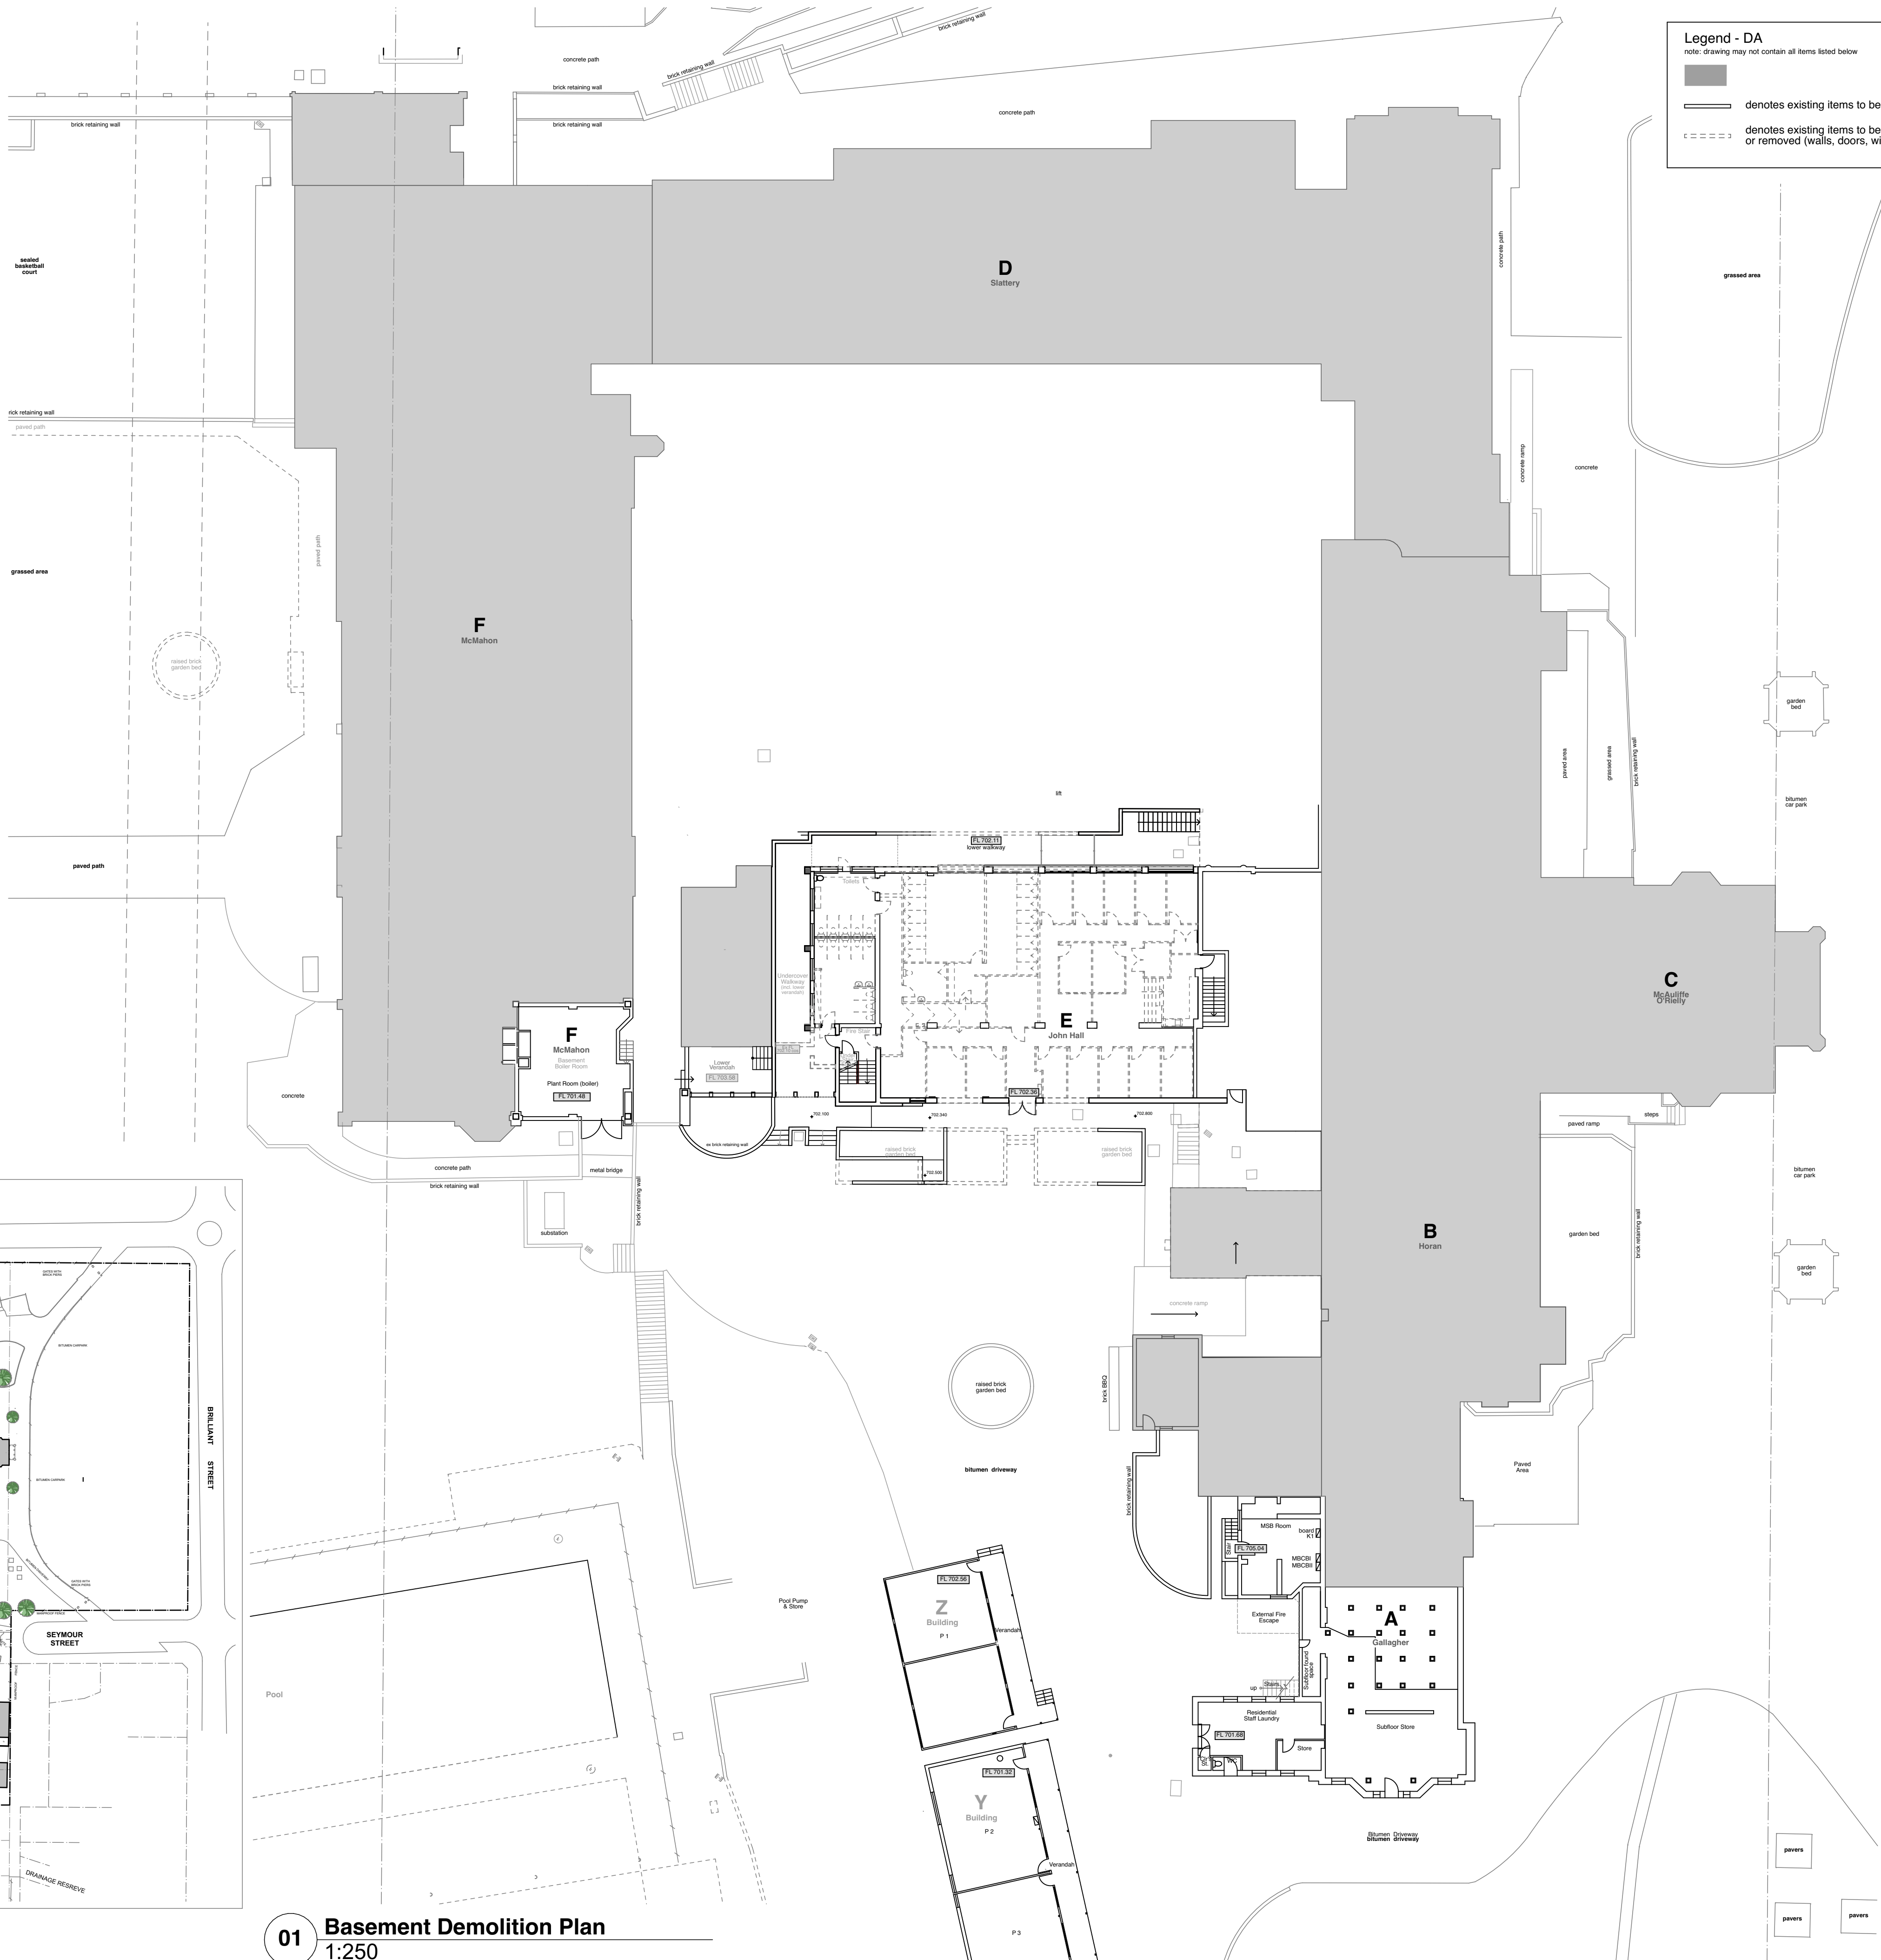

01 Basement Demolition Plan
1:250

Legend - DA
note: drawing may not contain all items listed below

- denotes existing items to be retained
- denotes existing items to be demolished or removed (walls, doors, windows, etc.)

Stanton Dahl & Associates Pty Limited. ABN 32 002 261 396
Nominated Architects - D P Stanton 3642, S M Evans 7686
© Copyright 2020 Stanton Dahl

Stanton Dahl Architects
PO Box 833, Epping, NSW 1710, Australia
Tel +61 2 8876 5300
www.stantondahl.com.au

All dimensions to be verified on site and any discrepancies referred to architect for determination. Figured dimensions to take precedence over scaled dimensions.

This design including its associated drawings, images, etc. is the intellectual property of stanton dahl & associates pty limited and must not be referenced copied or used without written permission of stanton dahl & associates pty limited.

Rev	Issue	Date

Stanton
Dahl
Architects



St. Stanislaus' College
Development Application

220 Bentinck St,
Bathurst, NSW

Drawn: CC
Checked: CJH
Plot date: 24/3/23


Scale: 1:2000, 1:100, 1:250 as noted @ A1

Project No:
2499.19


Drawing No:
DA801

Revision#:


Basement Floor Plan -
Demolition Plan

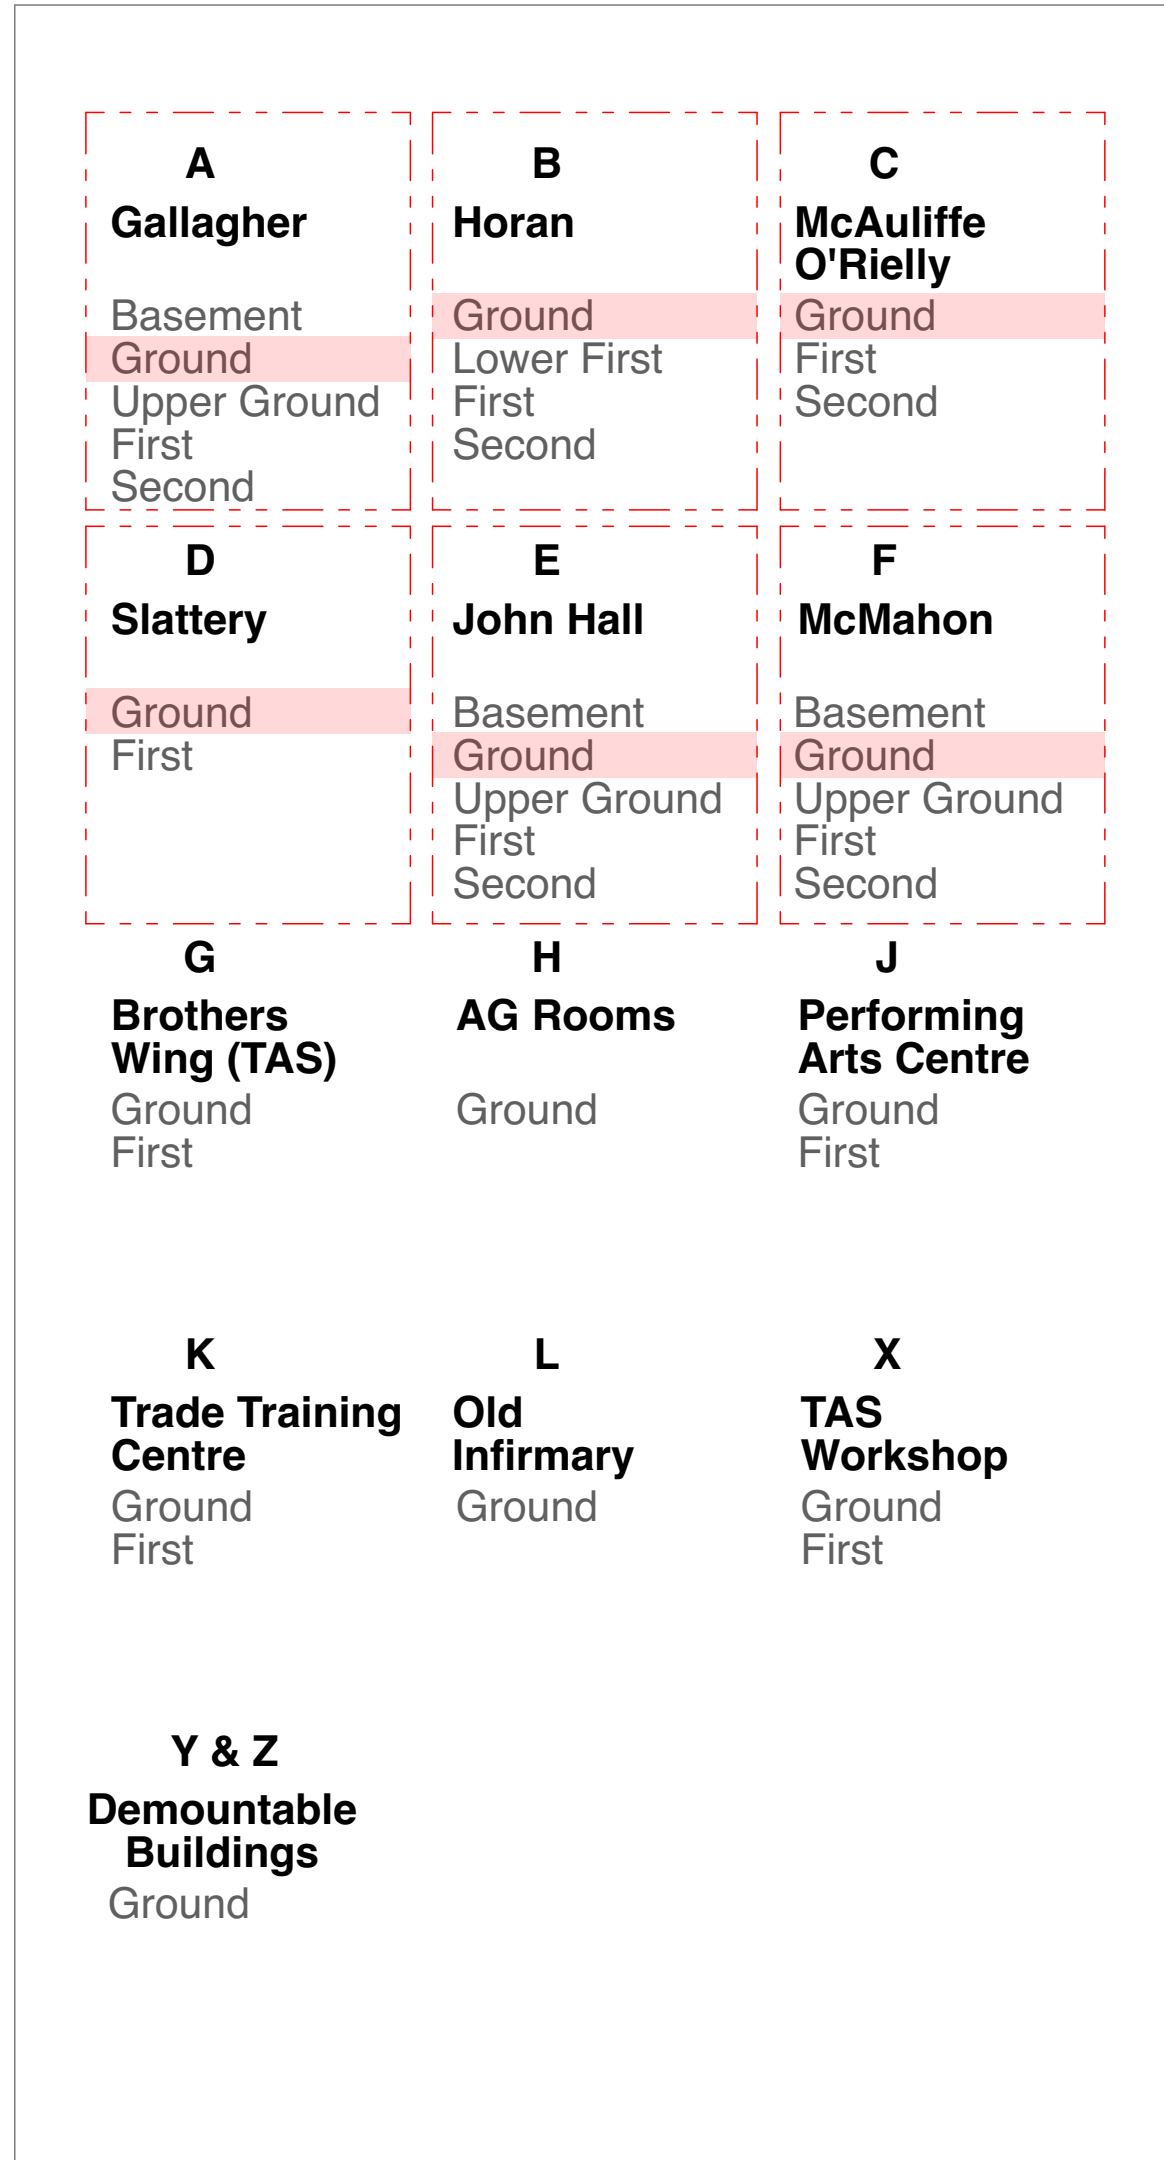

3 Key Block List
1:100

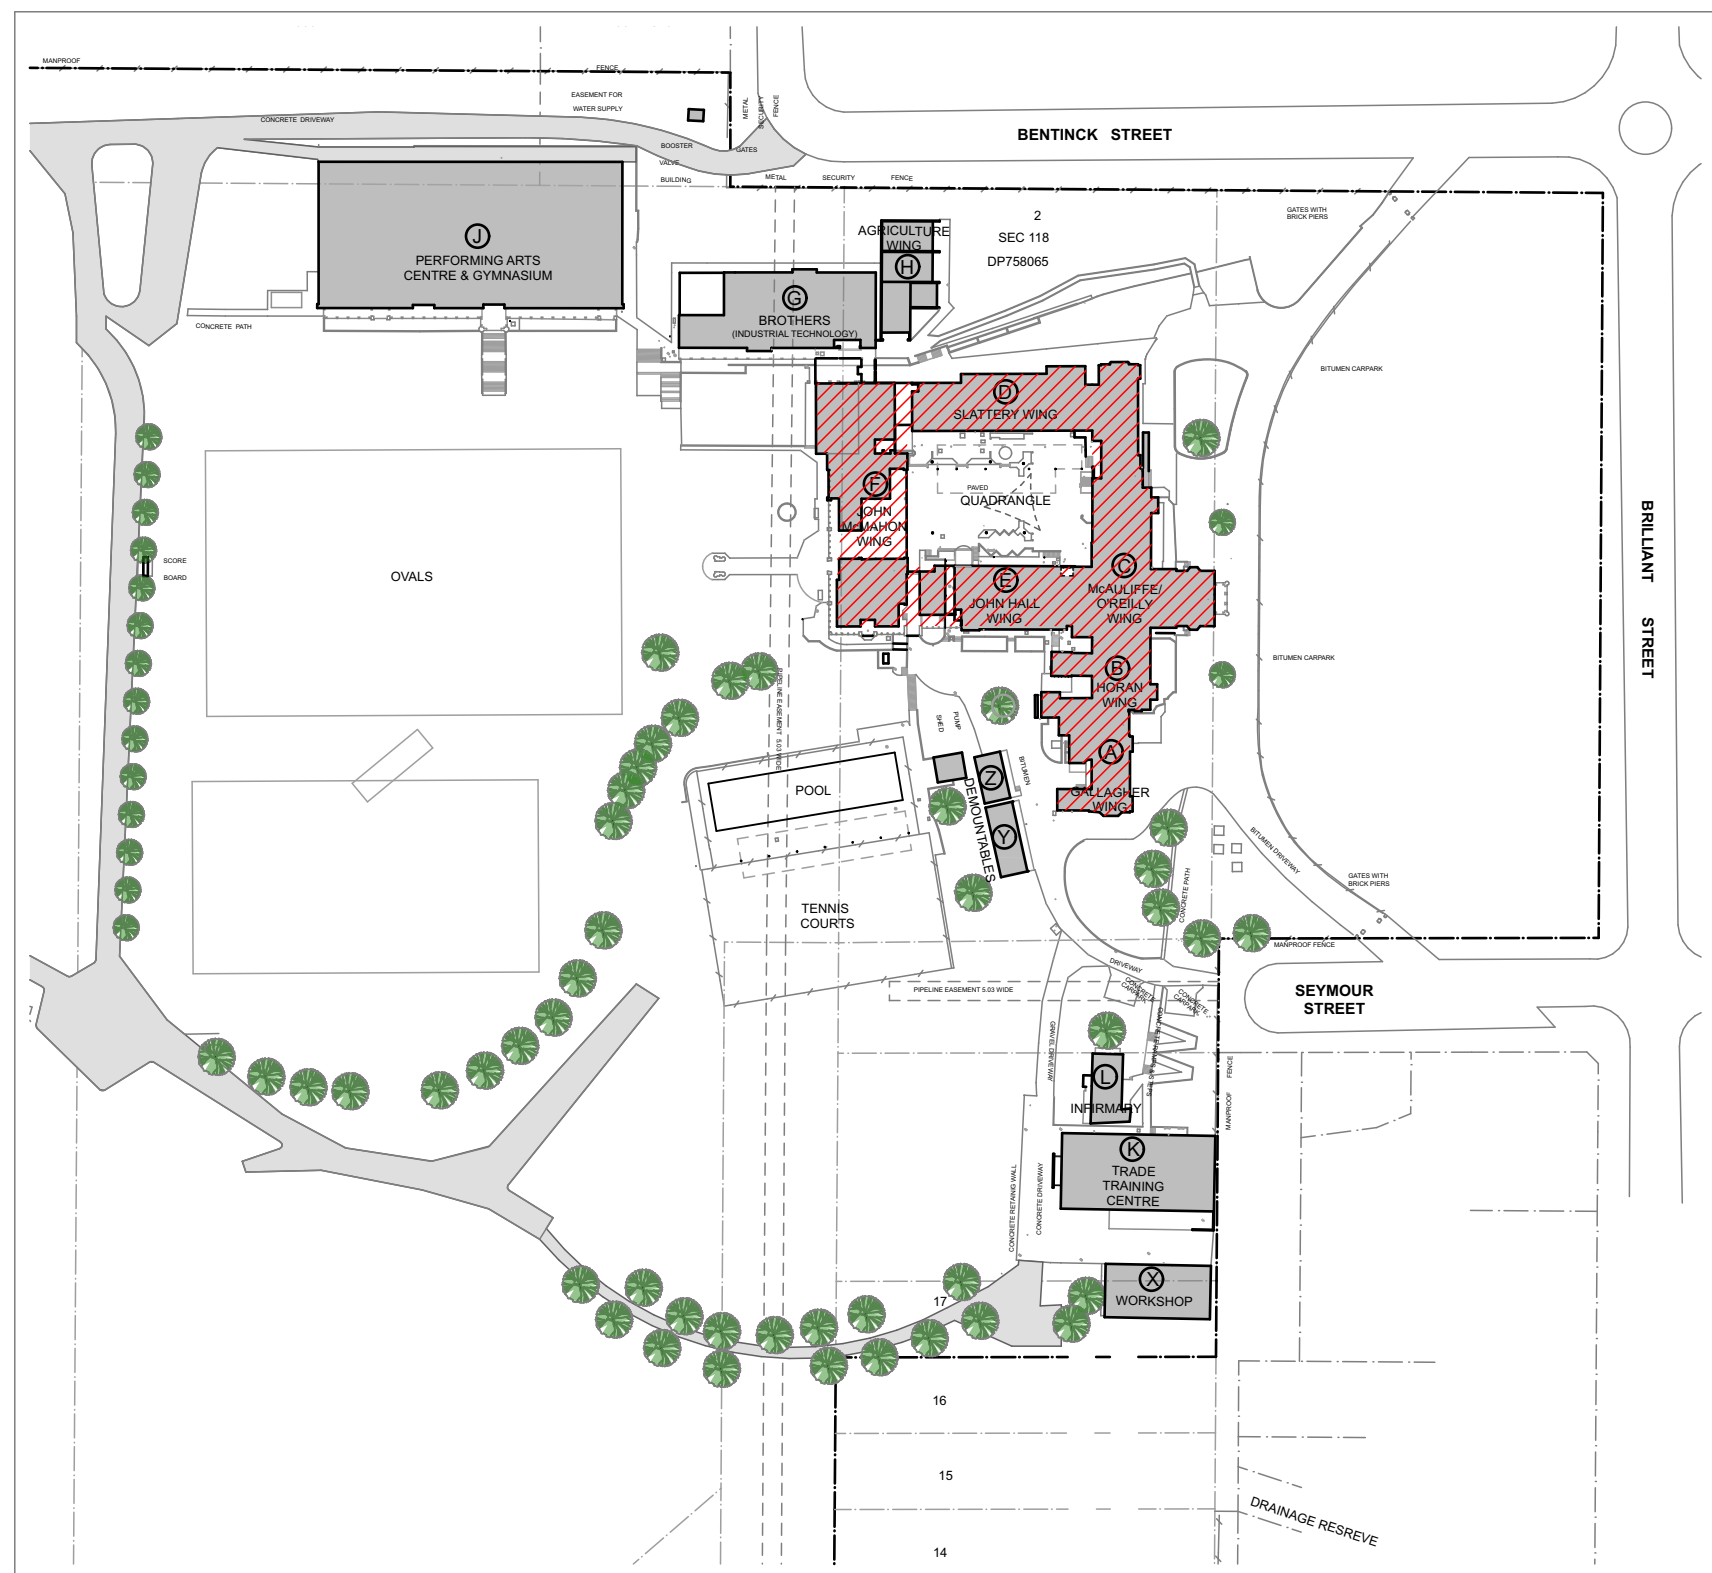

2 Key Plan
1:2000

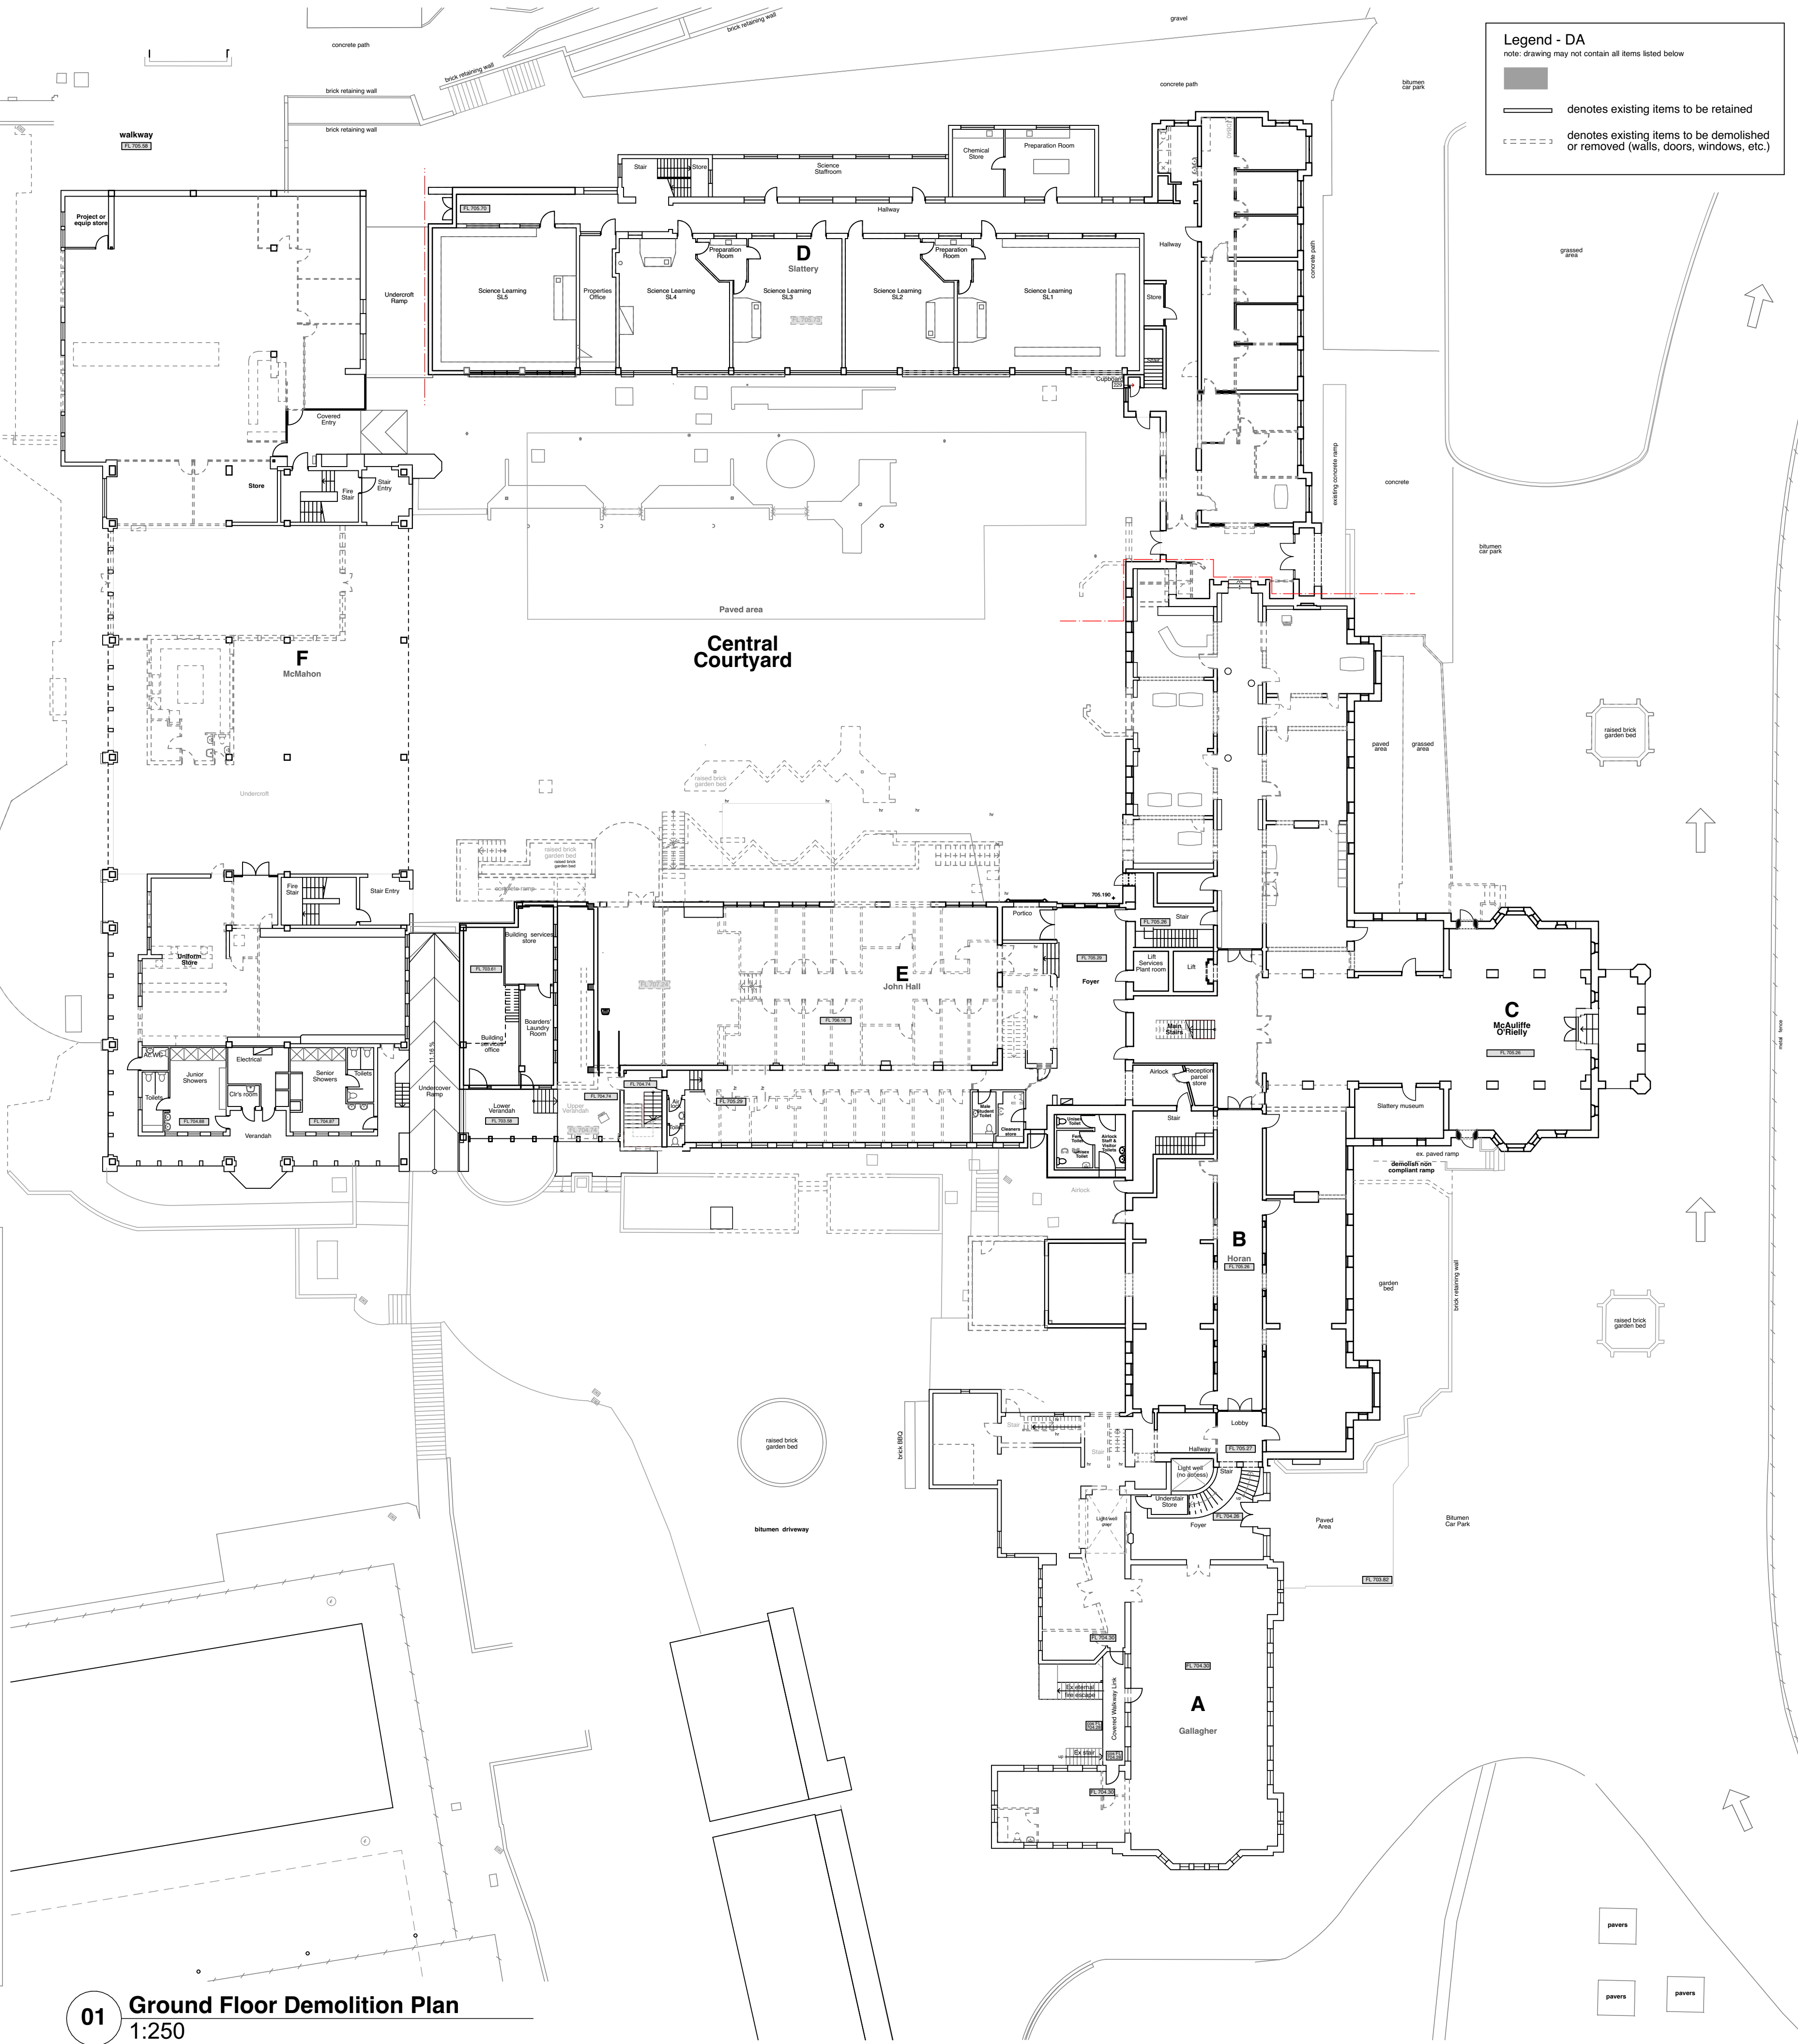

01 Ground Floor Demolition Plan
1:250

Legend - DA
note: drawing may not contain all items listed below

denotes existing items to be retained

denotes existing items to be demolished or removed (walls, doors, windows, etc.)

Stanton Dahl & Associates Pty Limited ABN 32 002 261 296
Nominated Architects - D P Stanton 3642, S M Evans 7686
© Copyright 2020 Stanton Dahl

Stanton Dahl Architects
PO Box 833, Epping, NSW 1710, Australia
Tel +61 2 8876 5300
www.stantondahl.com.au

All dimensions to be verified on site and any discrepancies referred to architect for determination. Figured dimensions to take precedence over scaled dimensions.

This design including its associated drawings, images, etc. is the intellectual property of stanton dahl & associates pty limited and must not be referenced copied or used without written permission of stanton dahl & associates pty limited.

Rev	Issue	Date

Stanton Dahl Architects



St. Stanislaus' College
Development Application

220 Bentinnck St,
Bathurst, NSW


Drawn: CC
Checked: CJH
Plot date: 24/3/23

Scale: 1:100, 1:2000, 1:250 as noted @ A1


Project No:
2499.19

Drawing No:
DA802


Ground Floor Plan -
Demolition Plan

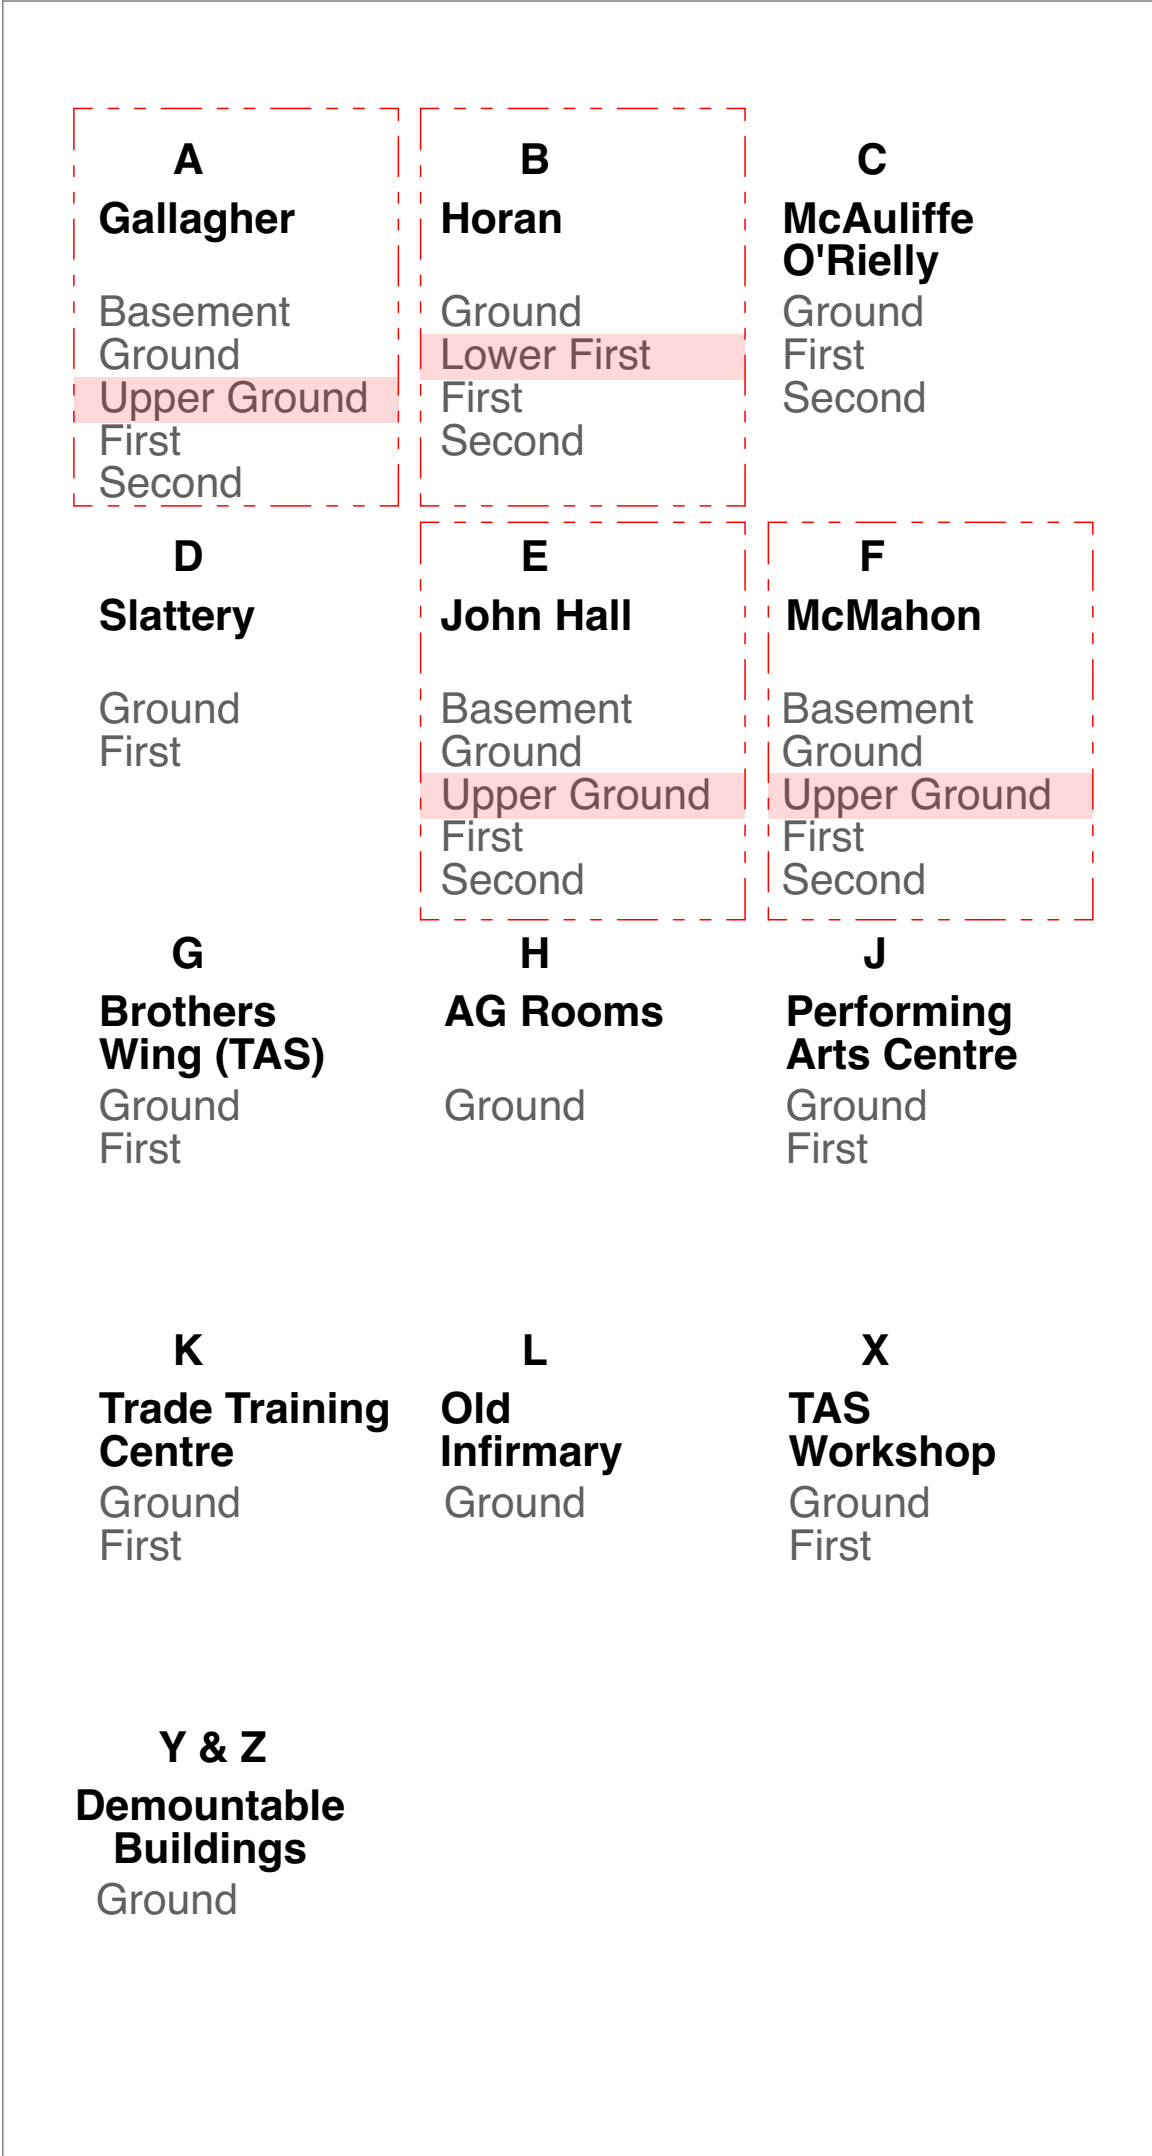

3 Key Block List
1:100

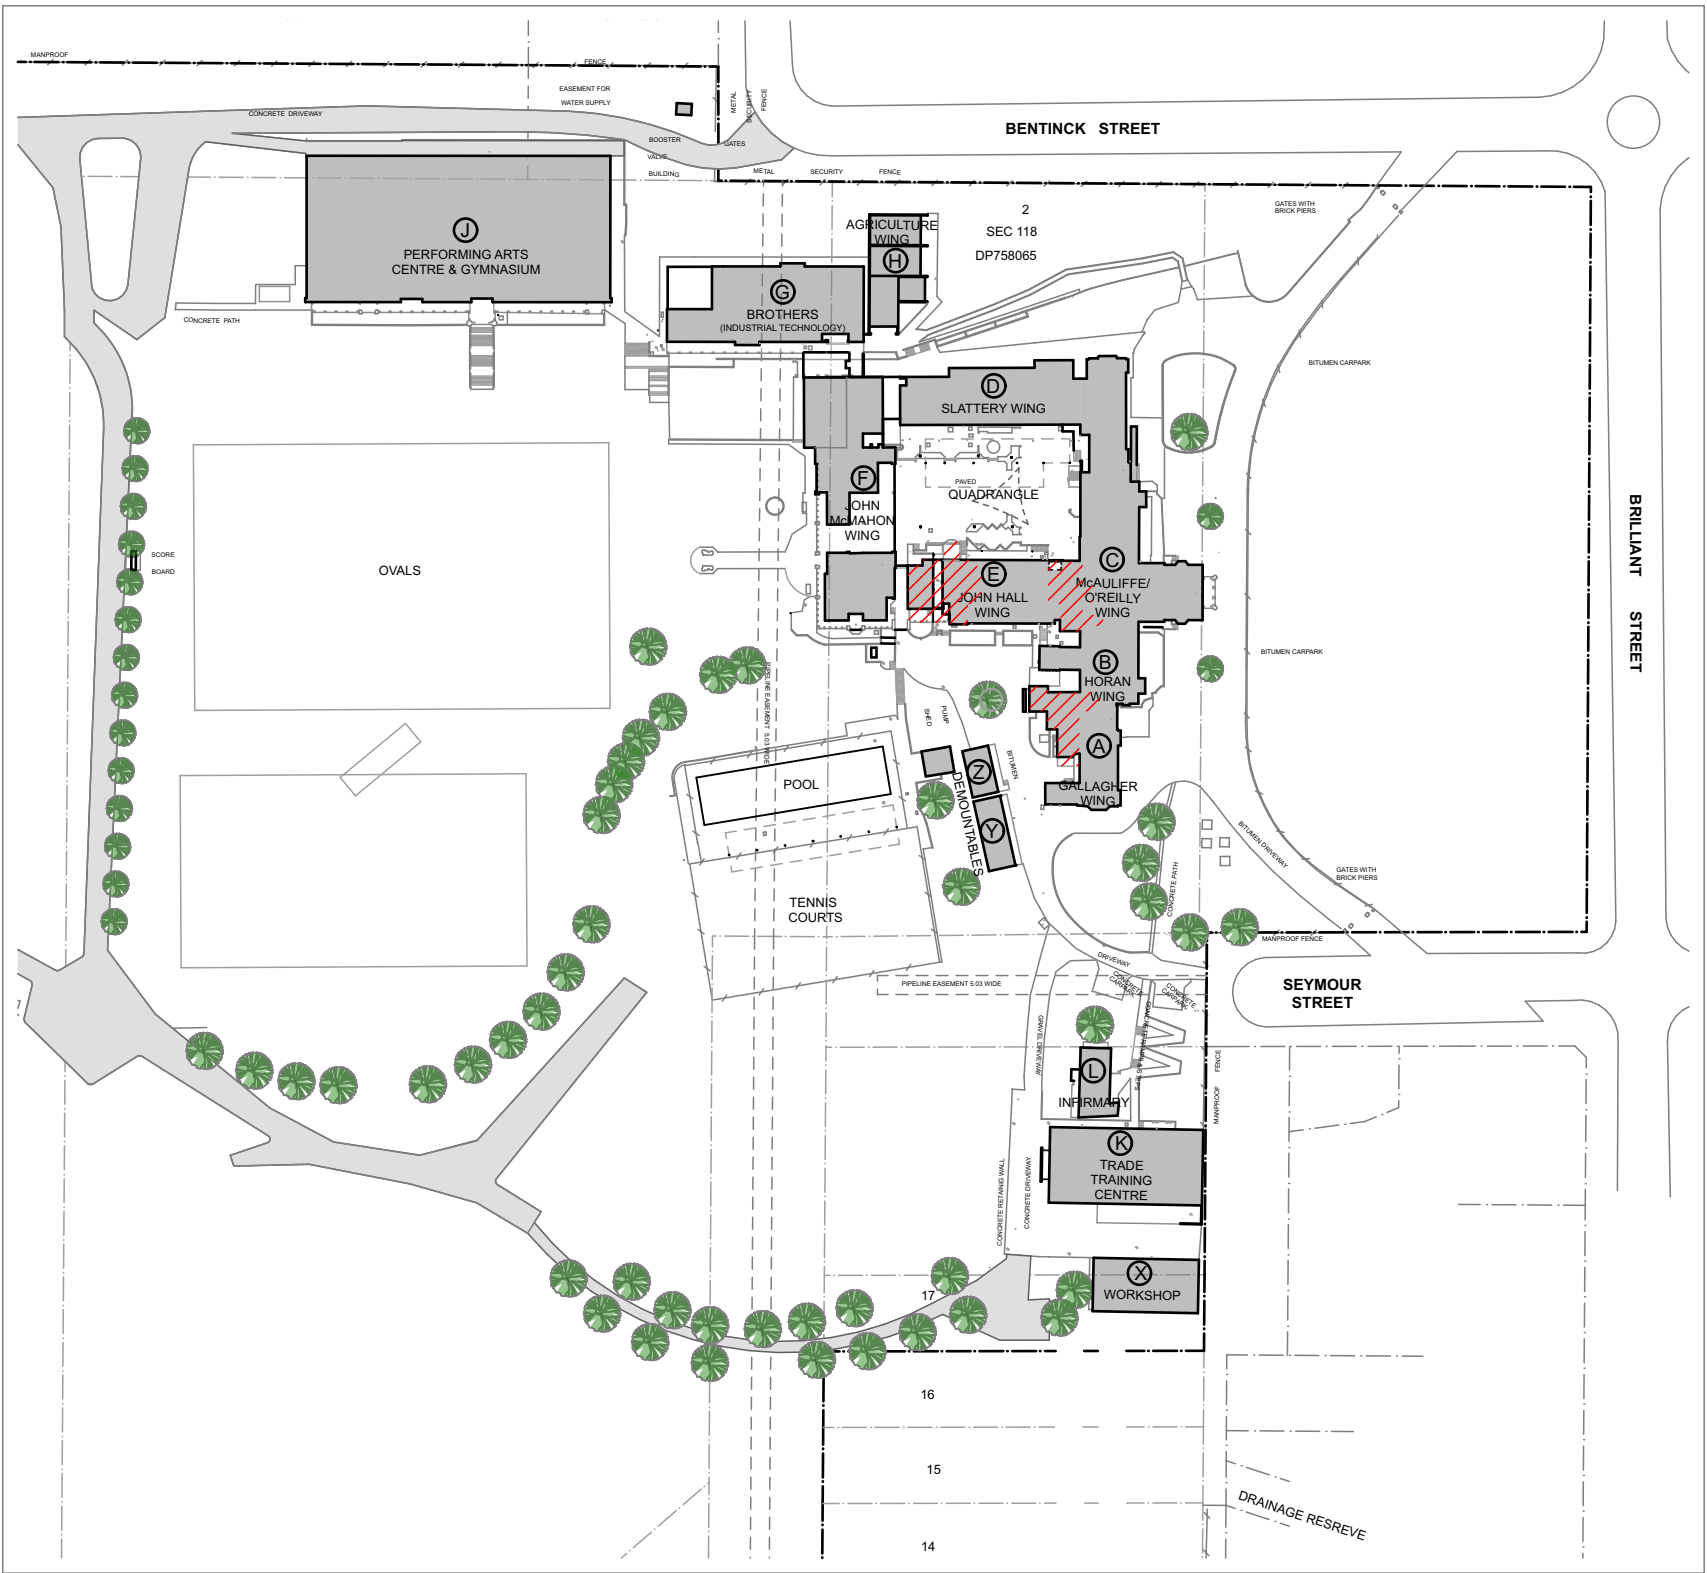

2 Key Plan
1:2000

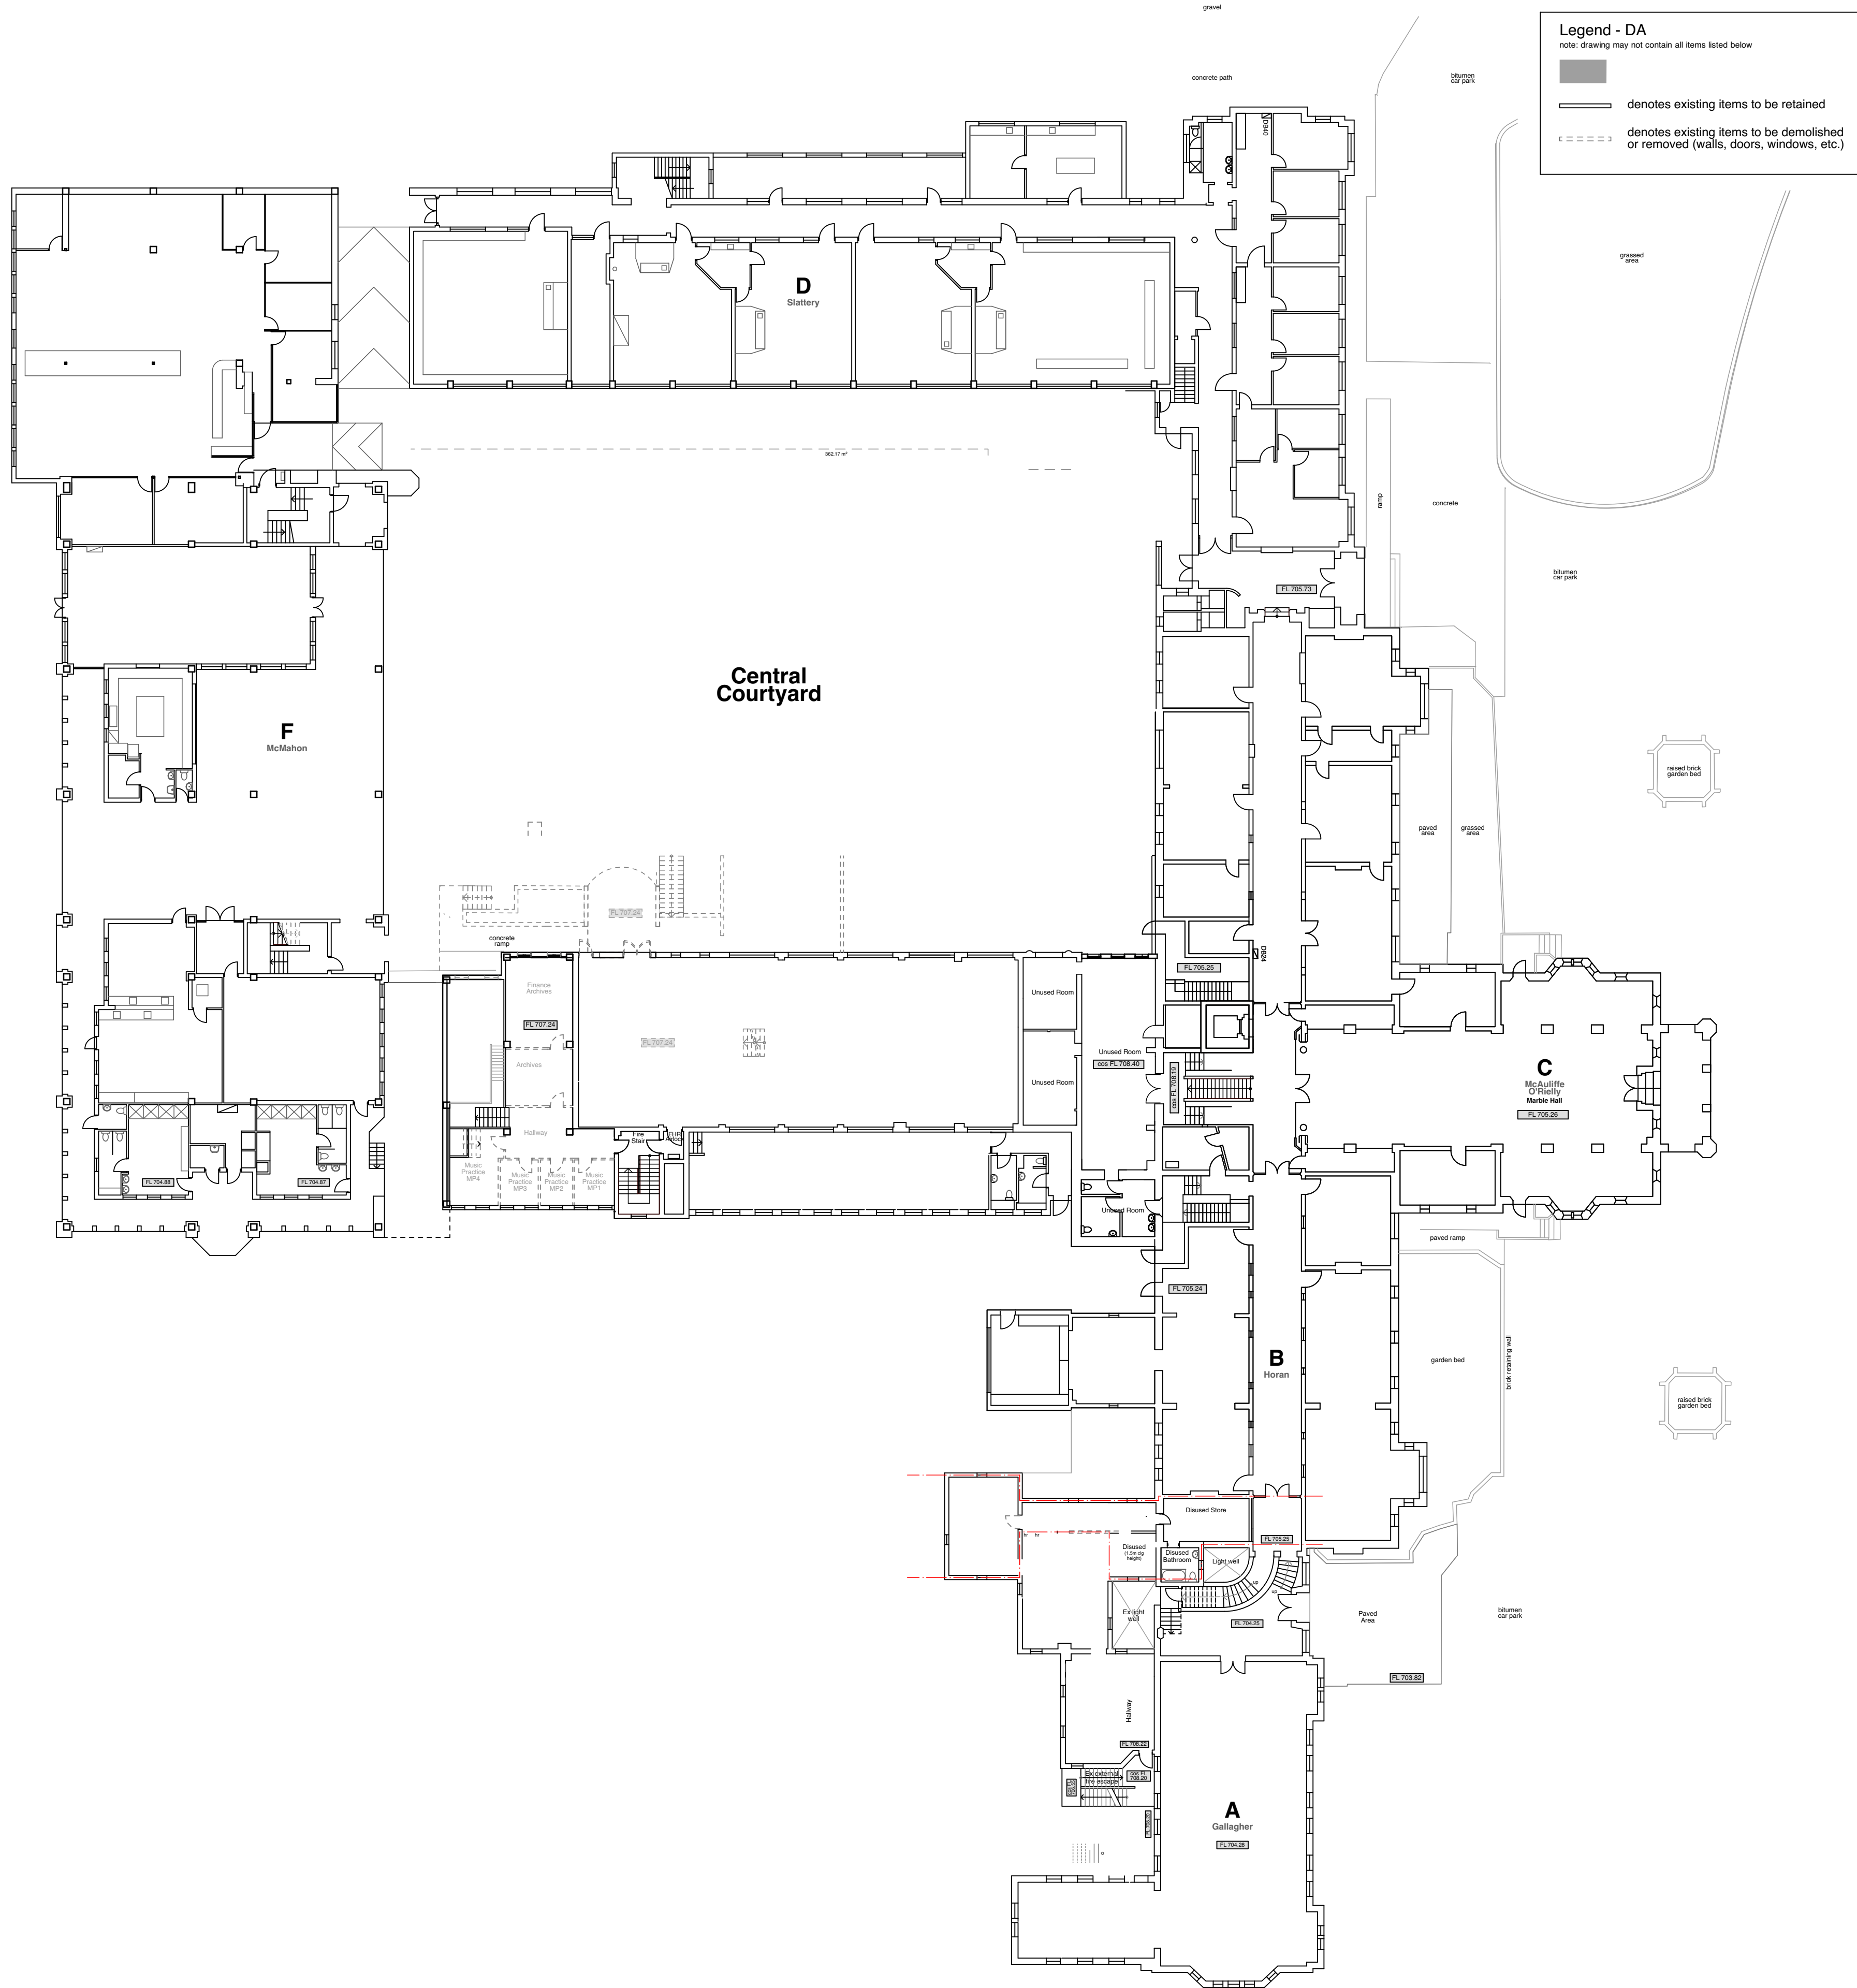

01 Upper Ground Demolition Plan
1:250

Stanton Dahl & Associates Pty Limited. ABN 32 002 261 296
Nominated Architects - D P Stanton 3642, S M Evans 7666
© Copyright 2020 Stanton Dahl


Stanton Dahl Architects
PO Box 833, Epping, NSW 1710, Australia
Tel +61 2 8876 5300
www.stantondahl.com.au

All dimensions to be verified on site and any discrepancies referred to architect for determination. Figured dimensions to take precedence over scaled dimensions.

This design including its associated drawings, images, etc. is the intellectual property of stanton dahl & associates pty limited and must not be referenced copied or used without written permission of stanton dahl & associates pty limited.

Rev	Issue	Date

Stanton
Dahl
Architects

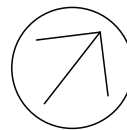

St. Stanislaus' College
Development Application

220 Bentnick St,
Bathurst, NSW

Drawn: CC
Checked: CJH
Plot date: 24/3/23


Scale: 1:100, 1:2000, 1:250 as noted @ A1

Project No:
2499.19


Drawing No:
DA803

Revision#:


Upper Ground Floor
Plan - Demolition Plan

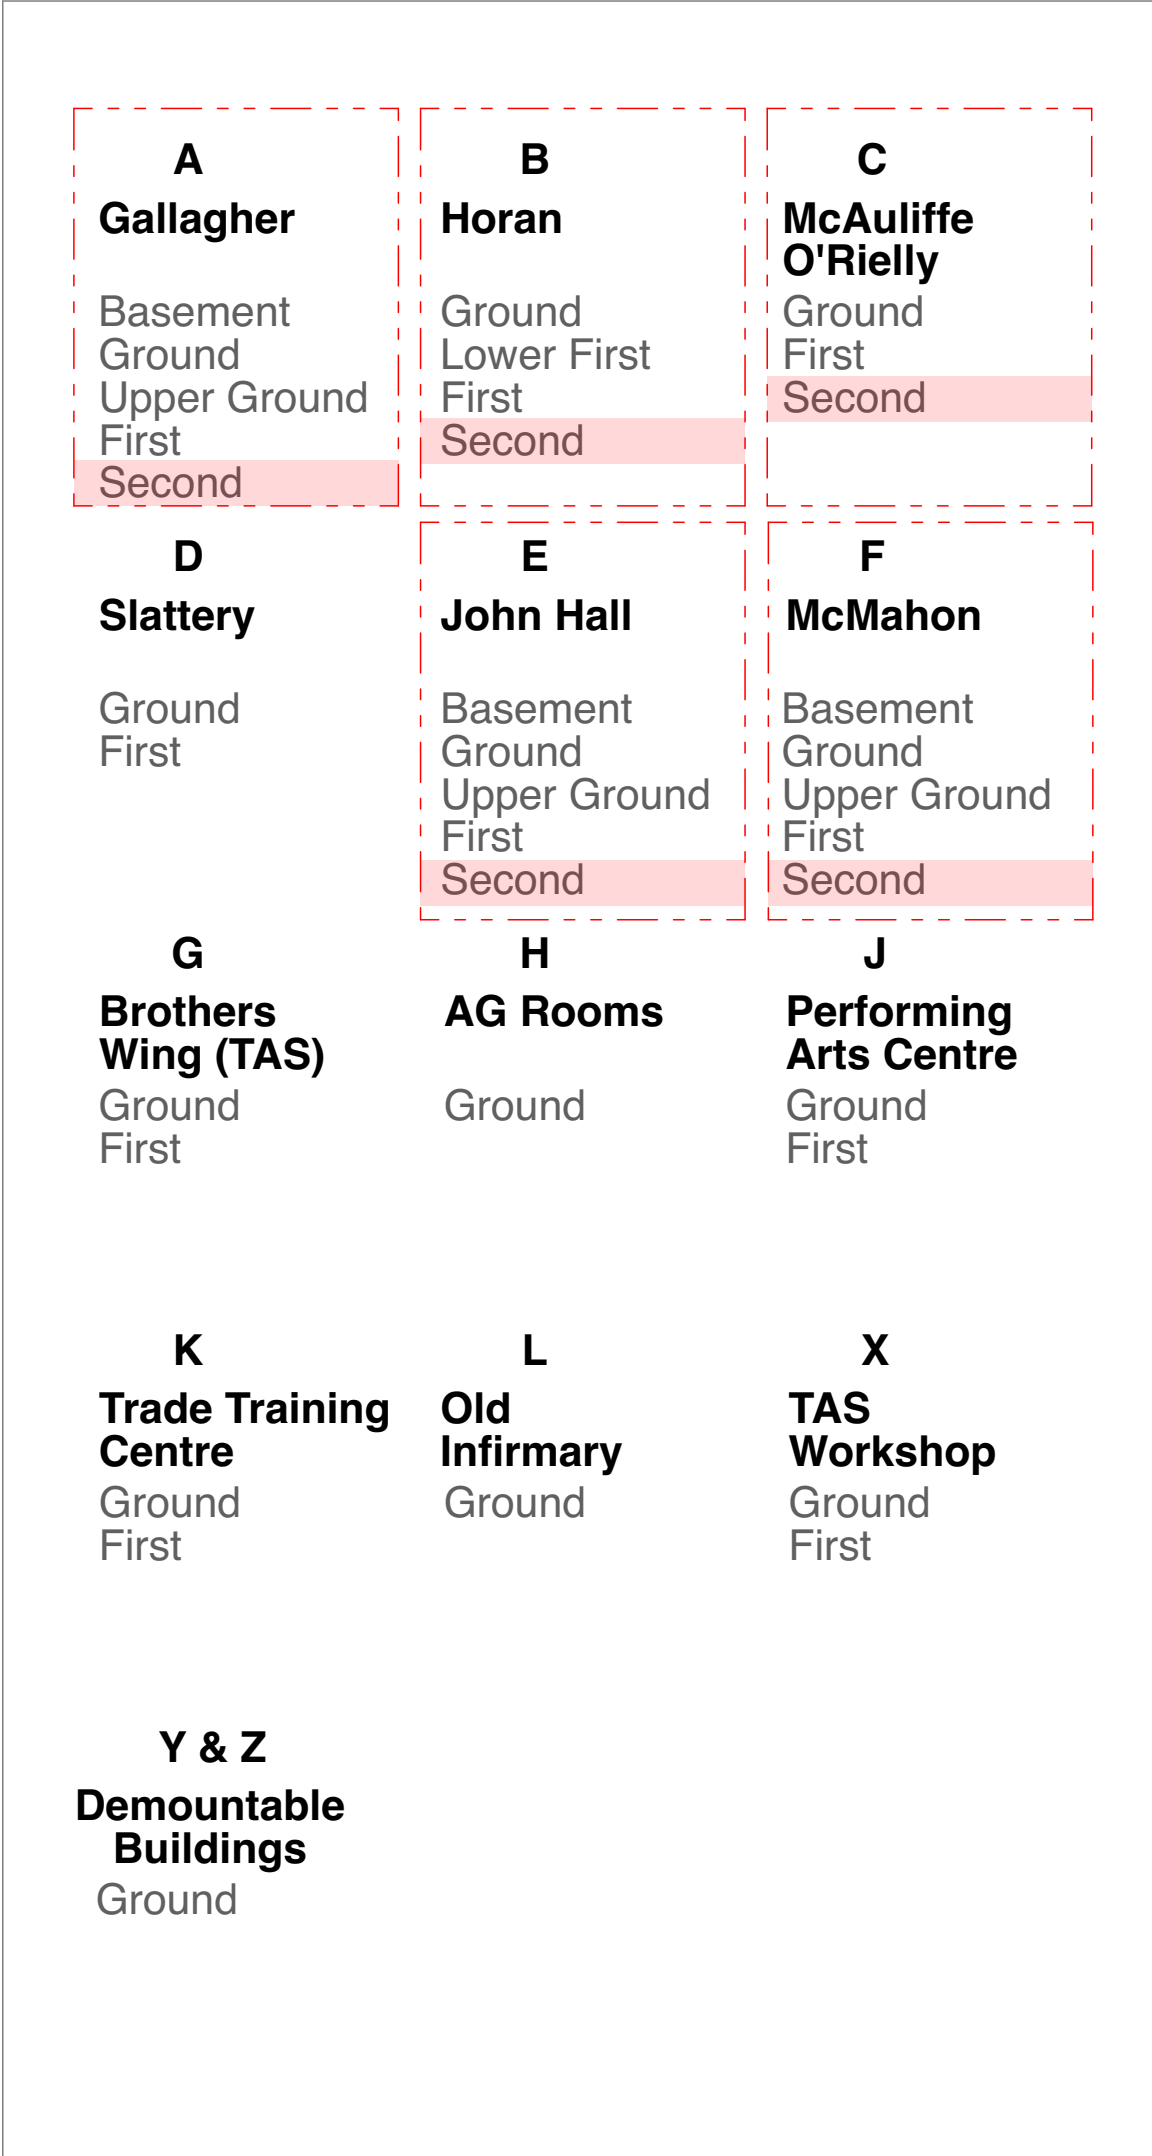

3 Key Block List
1:100

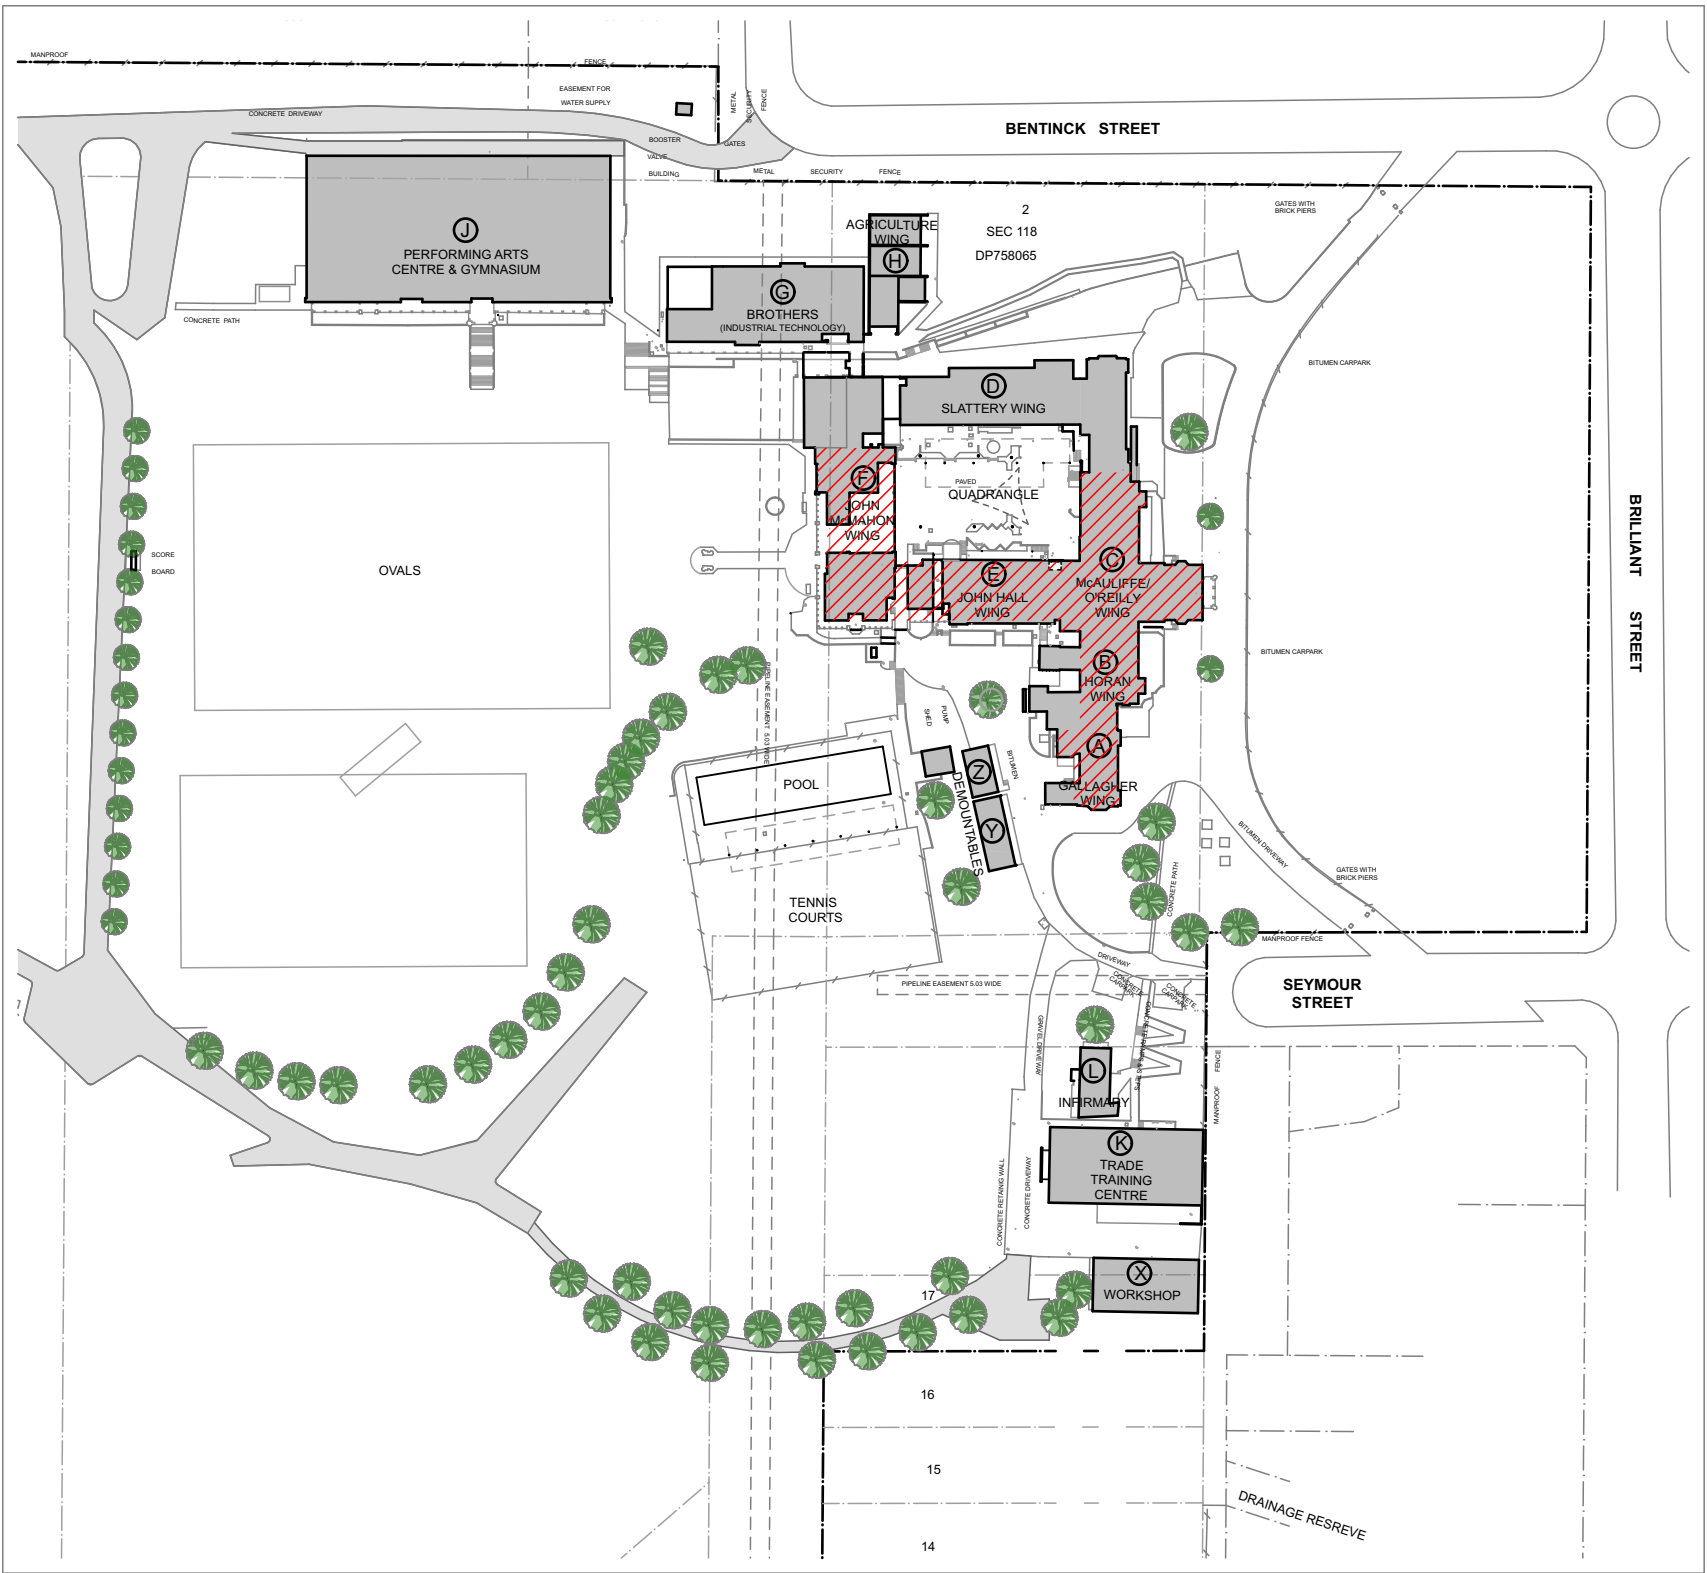

2 Key Plan
1:2000

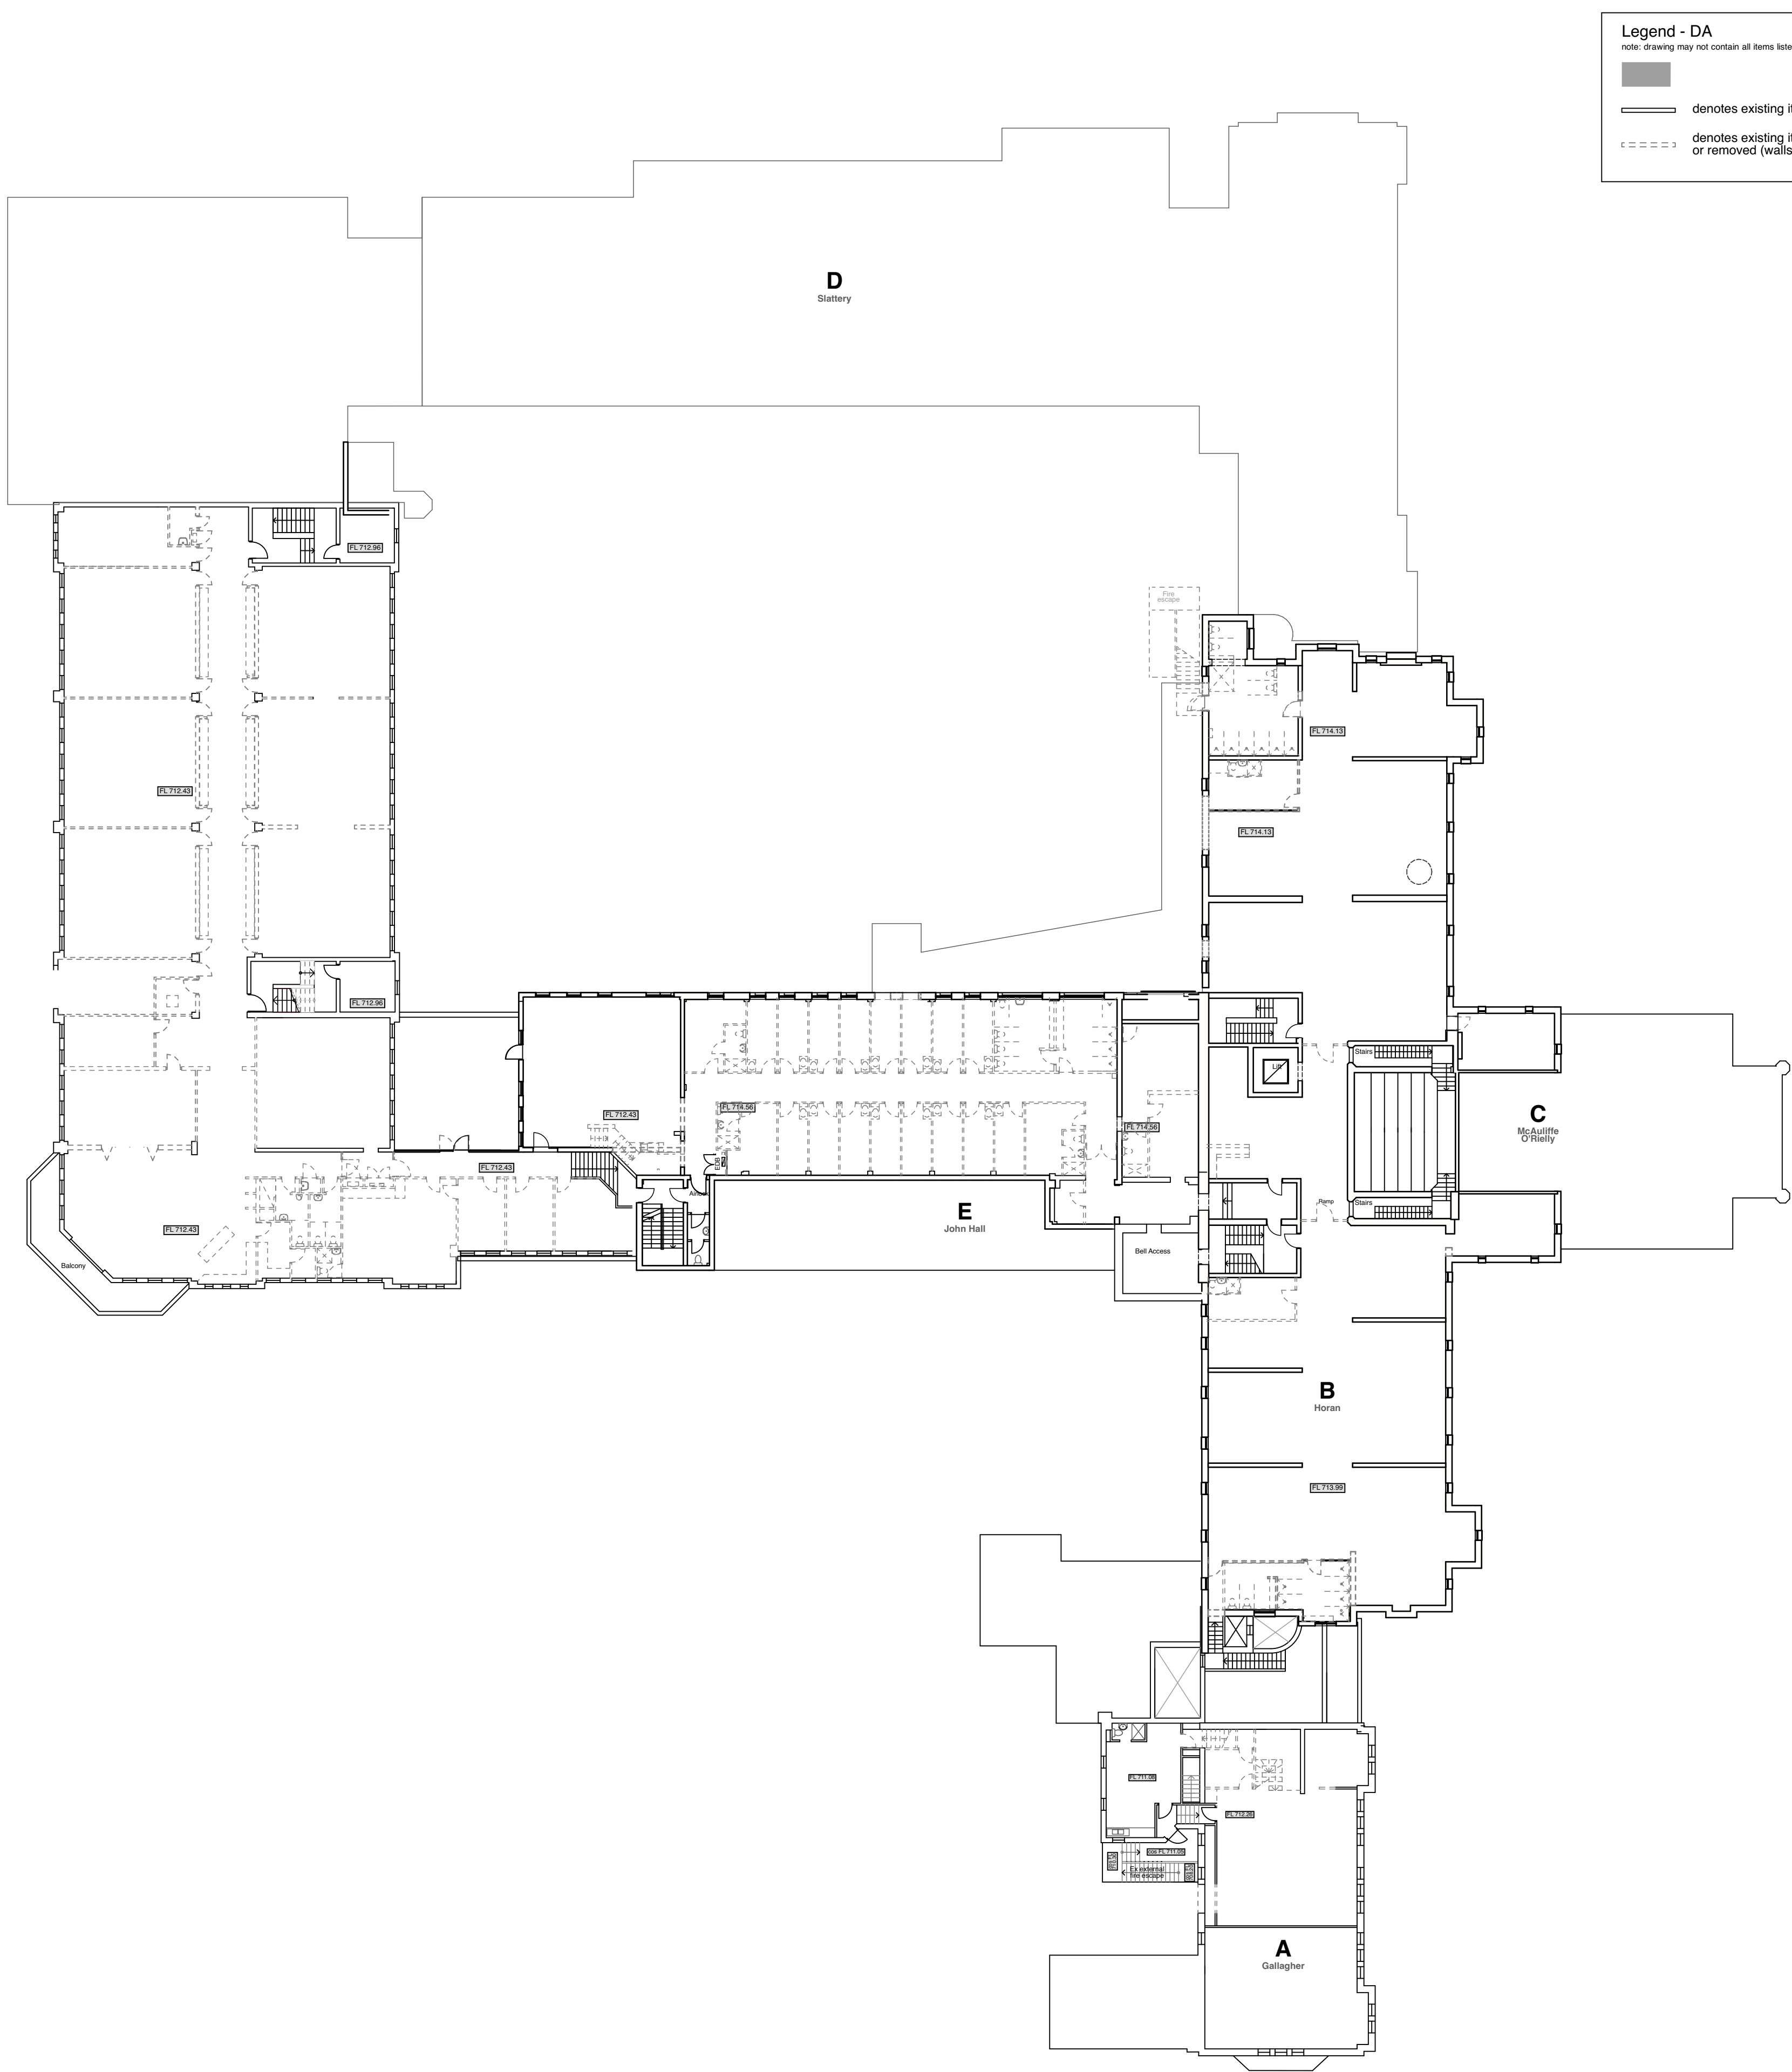

01 Second Floor Demolition Plan
1:250

Legend - DA
note: drawing may not contain all items listed below

- denotes existing items to be retained
- denotes existing items to be demolished or removed (walls, doors, windows, etc.)

Stanton Dahl & Associates Pty Limited, ABN 32 002 261 296
Nominated Architects - D P Stanton 3642, S M Evans 7686
© Copyright 2020 Stanton Dahl

Stanton Dahl Architects
PO Box 833, Epping, NSW 1710, Australia
Tel +61 2 8876 5300
www.stantondahl.com.au

All dimensions to be verified on site and any discrepancies referred to architect for determination. figured dimensions to take precedence over scaled dimensions.

This design including its associated drawings, images, etc. is the intellectual property of stanton dahl & associates pty limited and must not be referenced copied or used without written permission of stanton dahl & associates pty limited.

Rev	Issue	Date

Stanton
Dahl
Architects



St. Stanislaus' College
Development Application

220 Bentinck St,
Bathurst, NSW

Drawn: CC
Checked: CJH
Plot date: 24/3/23

Scale: 1:2000, 1:100, 1:250 as noted @ A1

Project No:
2499.19

Drawing No:
DA805

Revision#:

Second Floor Plan -
Demolition Plan