



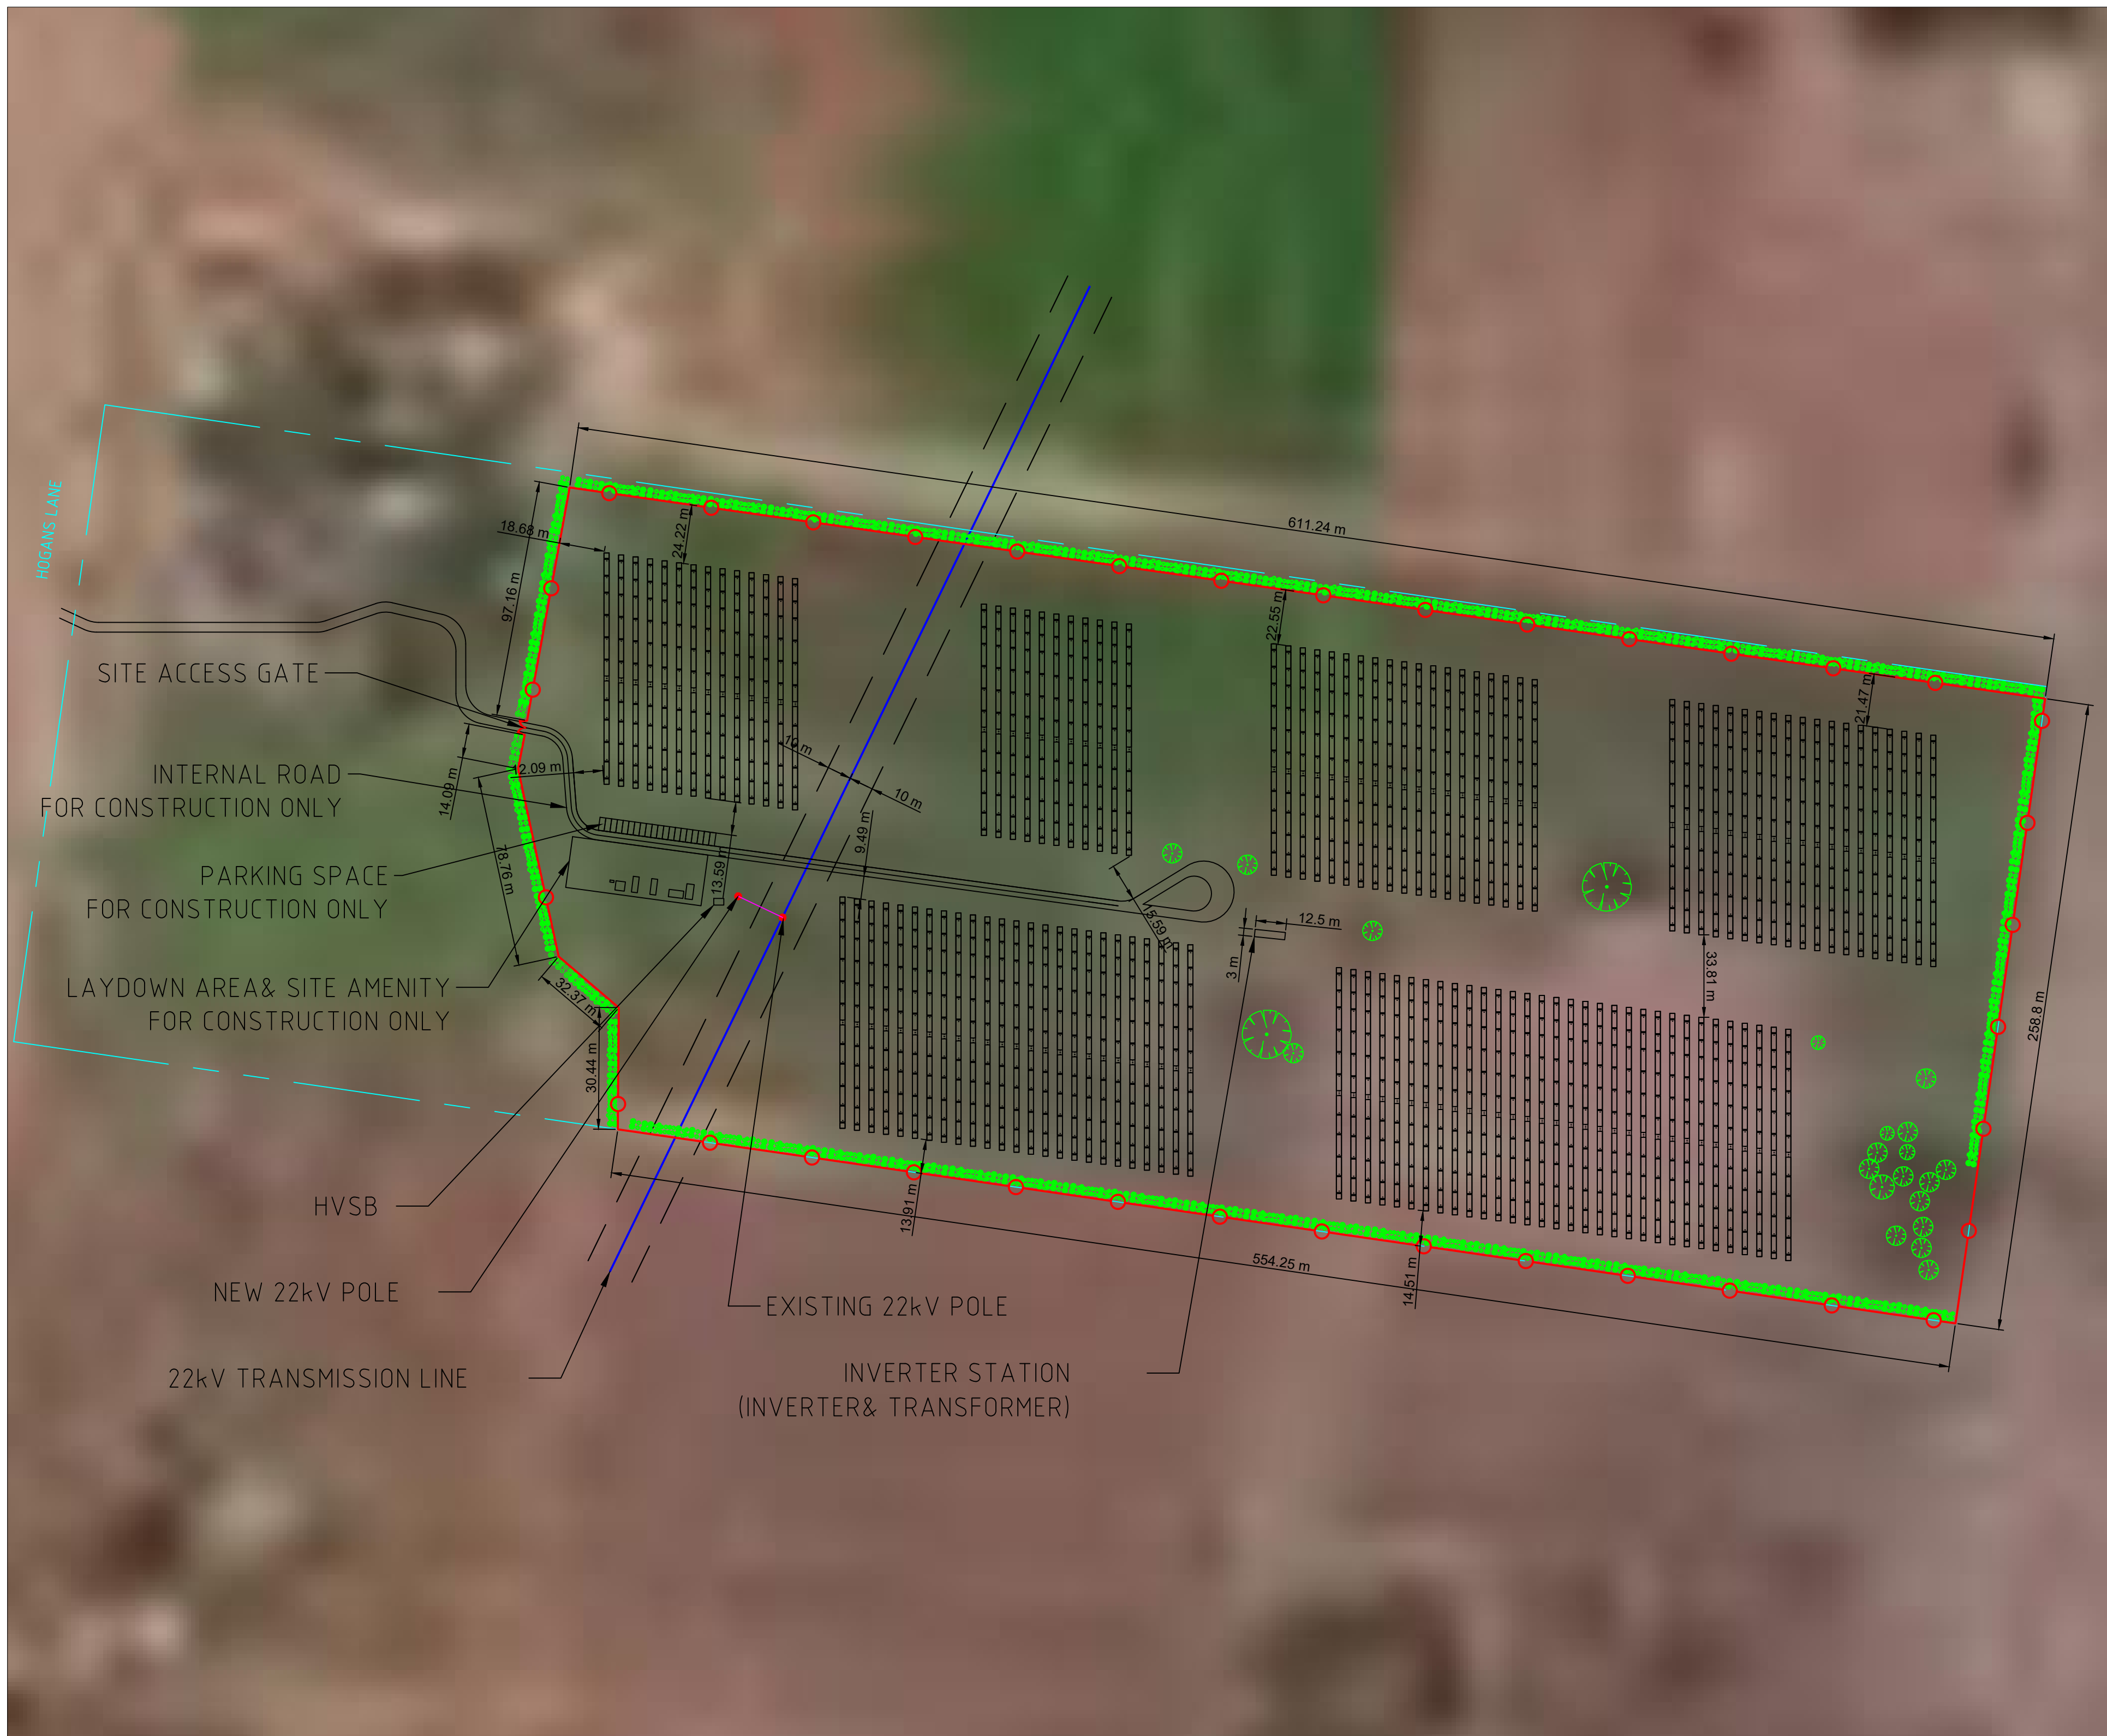

SITE LAYOUT (1:1500)

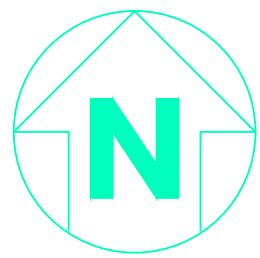

LOCALITY PLAN

NOTES

- 1. ACTUAL DIMENSIONS AND CLEARANCES MAY VARY SUBJECT TO SITE CONDITIONS.
- 2. DIMENSIONS OF ELECTRICAL EQUIPMENT ARE INDICATIVE ONLY. ACTUAL DIMENSIONS TO BE CONFIRMED.
- 3. EXISTING ESSENTIAL ENERGY 22 kV POLE IS FOR ILLUSTRATION ONLY. ACTUAL POSITION IS SUBJECT TO THE ACTUAL MEASUREMENT ON SITE.
- 4. LOCATION OF ESSENTIAL ENERGY 22 kV OVERHEAD DISTRIBUTION LINE AND SYSTEM CONNECTION TO BE CONFIRMED.
- 5. SITE STORAGE AND AMENITY FACILITIES TO BE ON SITE ONLY DURING CONSTRUCTION PHASE. NO PERMANENT BUILDINGS TO BE KEPT ON SITE AFTER CONSTRUCTION COMPLETED.

LEGEND

- PROPOSED PV ARRAY
- SECURITY FENCE
- PROPERTY BOUNDARY

SYSTEM SPECIFICATIONS				
DC	5.35	MW	TOTAL MODULES	9720
MODULE CAPACITY	550	W	MODULES PER STRING	27
NUMBER OF INVERTERS	1	-	NUMBER OF STRINGS	360
INVERTER MODEL	SG4950HV-MV	-	MODULE MODEL	LR5-72HPH-550M

FOR INFORMATION

F	24/01/23	MG	ACE	MG	ACE	NSW-38	UPDATE TRACKER ARRANGEMENT		
E	23/01/23	MG	ACE	MG	ACE	NSW-38	UPDATE LANDSCAPING		
D	05/09/22	ACE	ACE	ACE	ACE	NSW-38	UPDATE VEGE. BUFFER		
C	06/03/22	ACE	ACE	ACE	ACE	NSW-38	UPDATE INFO. LAYOUT		
B	03/11/21	ACE	ACE	ACE	ACE	NSW-38	LAYOUT FOR INFORMATION		
G	21/02/23	MG	ACE	ACE	ACE	NSW-38	UPDATE SITE BOUNDARY		
No	DATE	DRN	CHK	ENG	Q.A.	PROJECT	DESCRIPTION	NUMBER	TITLE
REVISION									REFERENCE DRAWINGS



39 Hogans Lane, Deniliquin, NSW, 2710.
4.15 MW PV EXPORT SYSTEM
SITE PLAN

DATE: 21/02/23	DRN: MG	CHK: ACE	ENG: ACE	Q.A: ACE	SCALE: 1:1500
PROJ No: NSW-38	DRG No:				REV: G

Note:

Heights are to Australian Height Datum (AHD) based on PM60841, RL:92.943.
Bearing Datum is to MGA2020 Zone 55 based on GNSS Observations.
Coordinates are based on GNSS observations and have been localised to MGA 2020 Zone 55 at the site (TBM2) & Verified to PM60841.
Data is on Ground Distances (not scaled).

Every endeavour has been taken to locate visible structures and services however, there is no guarantee given that all existing structures and services are shown or located exactly. Positions and levels of these services should be proven on site before the commencement of any works.

For the purposes of plan clarity, some levels may not be displayed on this plan, however, they are visible in model space of this 'DWG'.

No responsibility is taken by Chris Smith & Associates, as to the location of underground services or footings of buildings located in the survey. The client should investigate these matters to ensure they do not effect the possible development or project to be undertaken.



Dimensions of Trees are approximate only.

These notes are an integral part of the plan.


CONDITIONS OF USE – PROVISION OF PLAN

The provision of this plan is subject to the following conditions:

1. That this statement always remains with the plan as provided, even when it is passed onto a third party.
2. The plan is not altered in any way.
3. In the case of a plan of subdivision or consolidation, the plan provided is typically prepared in order to be certified by Council and approved by the Referral Authorities and is usually not a "registered plan" (not approved by Land Registry/Titles Office).
4. Chris Smith & Associates Pty. Ltd. accepts no responsibility whatsoever for any loss or damage suffered howsoever to any person or corporation who may use or rely on the plan for any purpose.
5. Chris Smith & Associates Pty. Ltd. cannot accept any liability for any loss or damage howsoever arising from future changes that may be applied to this plan. It is the responsibility of the recipient of this plan to ensure they have the most up to date version for their intended use.
6. Unless agreed in writing by our client, Chris Smith & Associates holds copyright and intellectual property rights over the product. However, our client may give written authority for "Third Parties" to use the plan for the purposes it was prepared.
7. Any use of the plan, or it's content, is on the basis that Chris Smith & Associates Pty. Ltd. is acknowledged as the author of the product and that due recognition is noted on any drawings or publications created or commissioned by the recipient of the plan.
8. That the following information is noted and accepted:
 - Where a coordinate system is used, the data may have been truncated and scaled/projected.
 - Where title boundary information is supplied, it is current as of the date of the file and is subject to variation, and should be read in conjunction with Land Registry titles and registered plans.
 - Chris Smith & Associates Pty. Ltd. accept no liability for any loss or damage howsoever arising from future changes that may be applied to this data, or from the use of the data for purposes for which it was not intended.
 - Unless agreed in writing by our client, Chris Smith & Associates holds copyright over the product. However, our client may give written authority for the "third Parties" to use the data for the purposes it was prepared.
 - Chris Smith & Associates Pty. Ltd. is acknowledged as the author of the data.
9. Any further limitations of use that may be contained within the product itself must be accepted by the user.

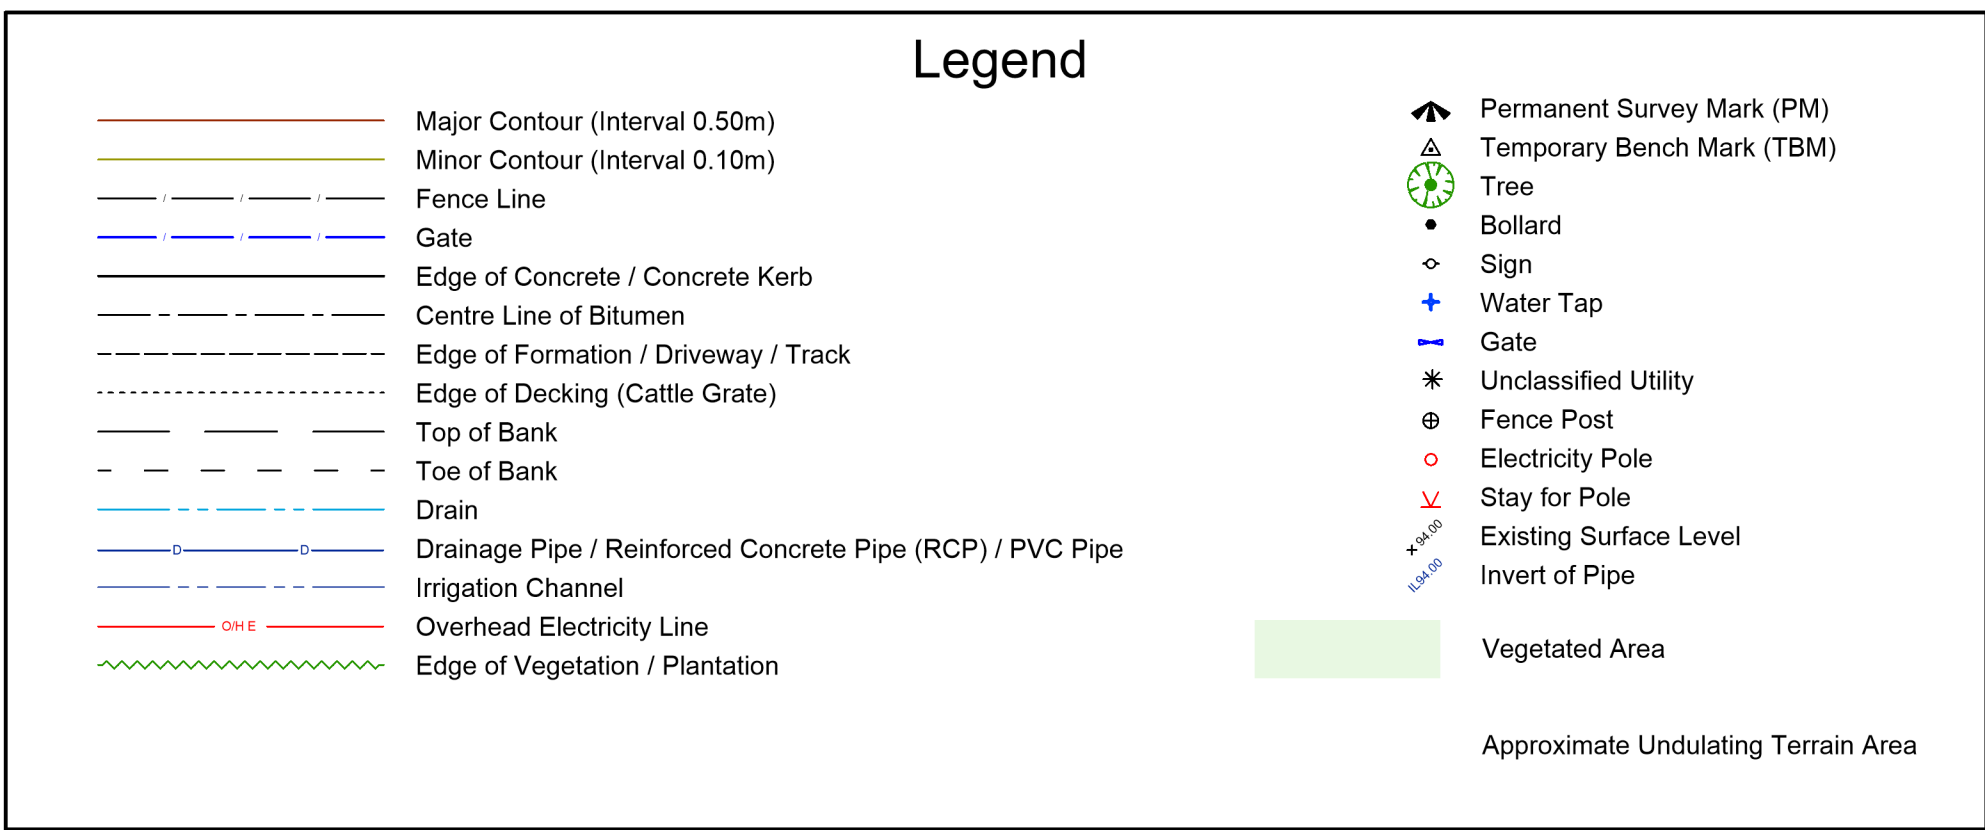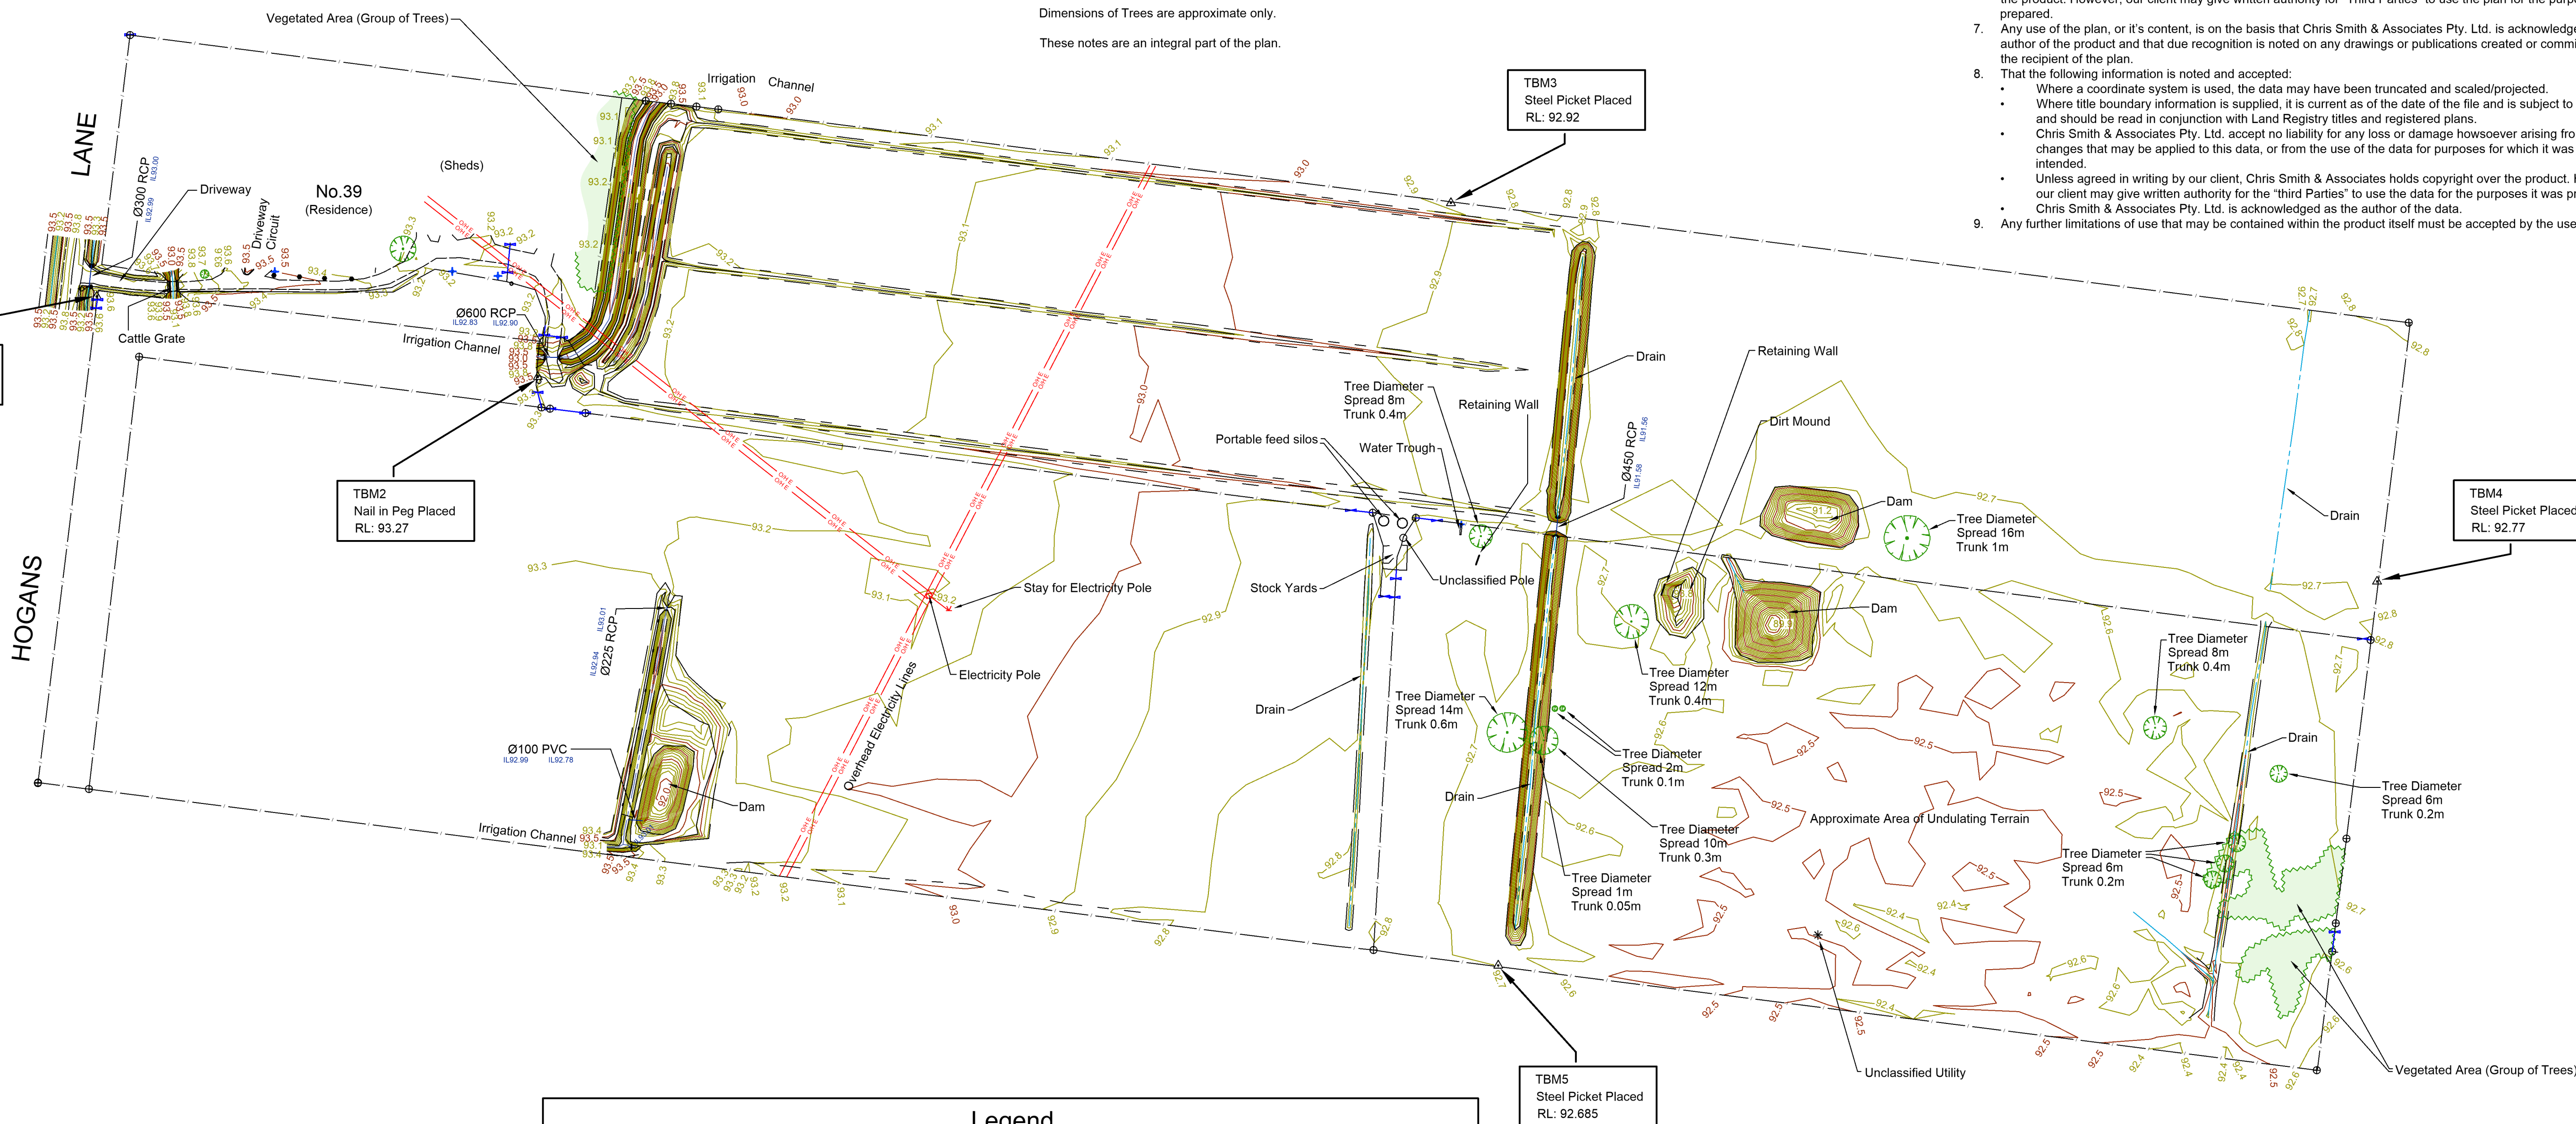

REVISION	DATE	ZONE

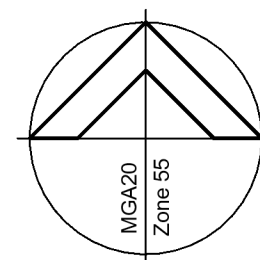

Scale 1:1250 @ A1

Chris Smith & ASSOCIATES PTY LTD

CIVIL ENGINEERS
URBAN & REGIONAL PLANNERS
LAND SURVEYORS
PROJECT MANAGERS

LEVEL 1 / 135 FRYERS STREET, SHEPPARTON, VIC. 3630
PH: (03) 5820 7700 FAX: (03) 5822 4878 www.csmith.com.au

Designed
Drawn
Checked
Approved

David O'Halloran
David O'Halloran

23rd February 2022
24th February 2022

Green Gold Energy Pty. Ltd.
Proposed 5MW Solar Farm
39 Hogans Lane
Deniliquin, NSW
Plan of Existing Conditions
as of the 22nd February 2022
Drawing No. 21277/01
Sheet No. 1 of 2

Rev. 0
2127701r0.dwg

© Chris Smith & Associates ABN 14 627 882 064
THIS DOCUMENT IS COPYRIGHT AND MAY ONLY BE USED FOR THE PURPOSE FOR WHICH IT WAS COMMISSIONED. UNAUTHORISED USE PROHIBITED. ALL DIMENSIONS AND LEVELS TO BE CHECKED ON THE PROJECT BEFORE COMMENCING ANY WORKS OR SHOP DRAWINGS.
DRAWINGS NOT TO BE SCALED.

A1

Heights are to Australian Height Datum (AHD) based on PM60841, RL:92.943.
Bearing Datum is to MGA2020 Zone 55 based on GNSS Observations.
Coordinates are based on GNSS observations and have been localised to MGA 2020 Zone 55 at the site (TBM2) & Verified to PM60841
Data is on Ground Distances (not scaled).



For the purposes of plan clarity, some levels may not be displayed on this plan, however, they are visible in model space of this 'DWG'.

Dimensions of Trees are approximate only.

These notes are an integral part of the plan.

The provision of this plan is subject to the following conditions

1. That this statement always remains with the plan as provided, even when it is passed onto a third party.
2. The plan is not altered in any way.
3. In the case of a plan of subdivision or consolidation, the plan provided is typically prepared in order to be certified by Council and approved by the Referral Authorities and is usually not a "registered plan" (not approved by Land Registry/Titles Office).
4. Chris Smith & Associates Pty. Ltd. accepts no responsibility whatsoever for any loss or damage suffered howsoever to any person or corporation who may use or rely on the plan for any purpose.
5. Chris Smith & Associates Pty. Ltd. cannot accept any liability for any loss or damage howsoever, arising from future changes that may be applied to this plan. It is the responsibility of the recipient of this plan to ensure they have the most up to date version for their intended use.
6. Unless agreed in writing by our client, Chris Smith & Associates holds copyright and intellectual property rights over the product. However, our client may give written authority for "Third Parties" to use the plan for the purposes it was prepared.
7. Any use of the plan, or it is content, is on the basis that Chris Smith & Associates Pty. Ltd. is acknowledged as the author of the product and that due recognition is noted on any drawings or publications created or commissioned by the recipient of the plan.
8. That the following information is noted and accepted:
 - Where a coordinate system is used, the data may have been truncated and scaled/projected.
 - Where title boundary information is supplied, it is current as of the date of the file and is subject to variation, and should be read in conjunction with Land Registry titles and registered plans.
 - Chris Smith & Associates Pty. Ltd. accept no liability for any loss or damage howsoever arising from future changes that may be applied to this data, or from the use of the data for purposes for which it was not intended.
 - Unless agreed in writing by our client, Chris Smith & Associates holds copyright over the product. However, our client may give written authority for the "Third Parties" to use the data for the purposes it was prepared.
 - Chris Smith & Associates Pty. Ltd. is acknowledged as the author of the data.
9. Any further limitations of use that may be contained within the product itself must be accepted by the user.

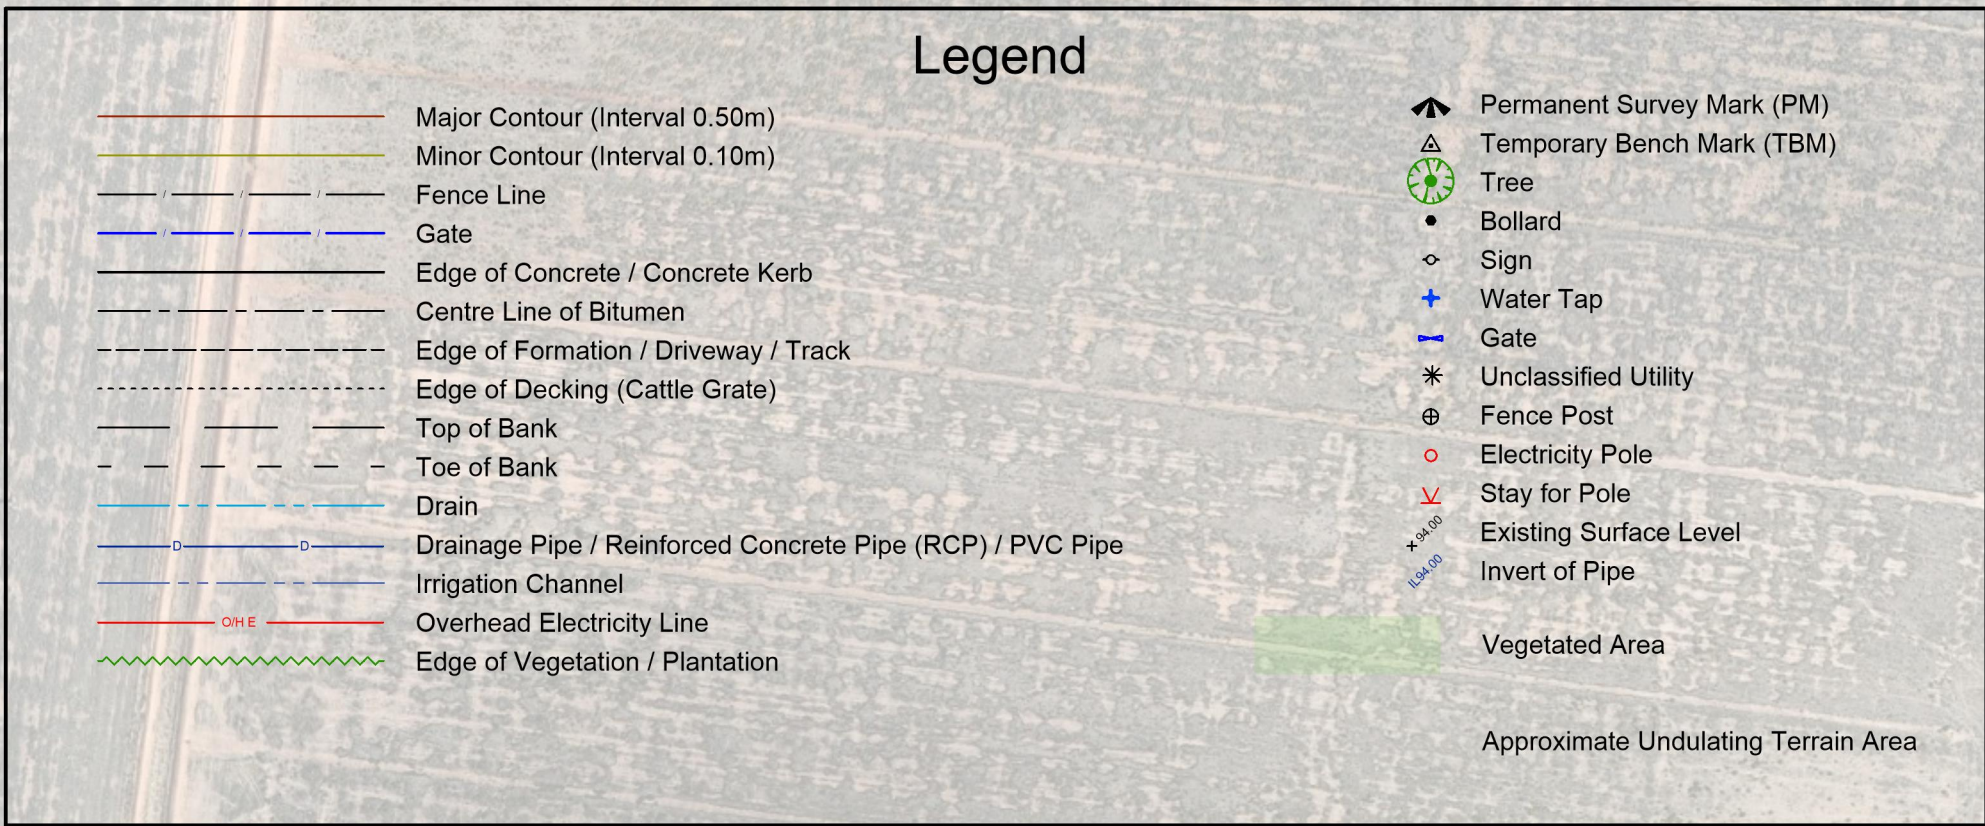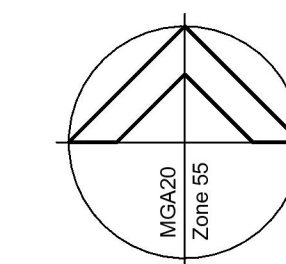[illegible]

0 12.5 25 50

Scale 1:1250 @ A1

• CIVIL ENGINEERS
 • URBAN & REGIONAL PLANNERS
 • LAND SURVEYORS
 • PROJECT MANAGERS

LEVEL 1 / 135 FRYERS STREET, SHEPPARTON, VIC. 3630

PH: (03) 5820 7700 FAX: (03) 5822 4878 www.csmith.com.au

Designed		
Drawn	David O'Halloran	23rd February 2022
Checked	David O'Halloran	24th February 2022
Approved		

Plan of Existing Conditions (Aerial)
as of the 22nd February 2022

Drawing No. 21277/01


Sheet No. 2 of 2

© 2011 The Authors. Journal compilation © 2011 Blackwell Publishing Ltd


THIS DOCUMENT IS COPYRIGHT AND MAY ONLY BE USED FOR THE PURPOSE FOR WHICH IT WAS COMMISSIONED. UNAUTHORISED USE PROHIBITED. ALL DIMENSIONS AND LEVELS TO BE CHECKED ON THE PROJECT BEFORE COMMENCING ANY WORKS OR SHOP DRAWINGS. DRAWINGS NOT TO BE SCALED.

Rev. 0


2127701r0.dwg

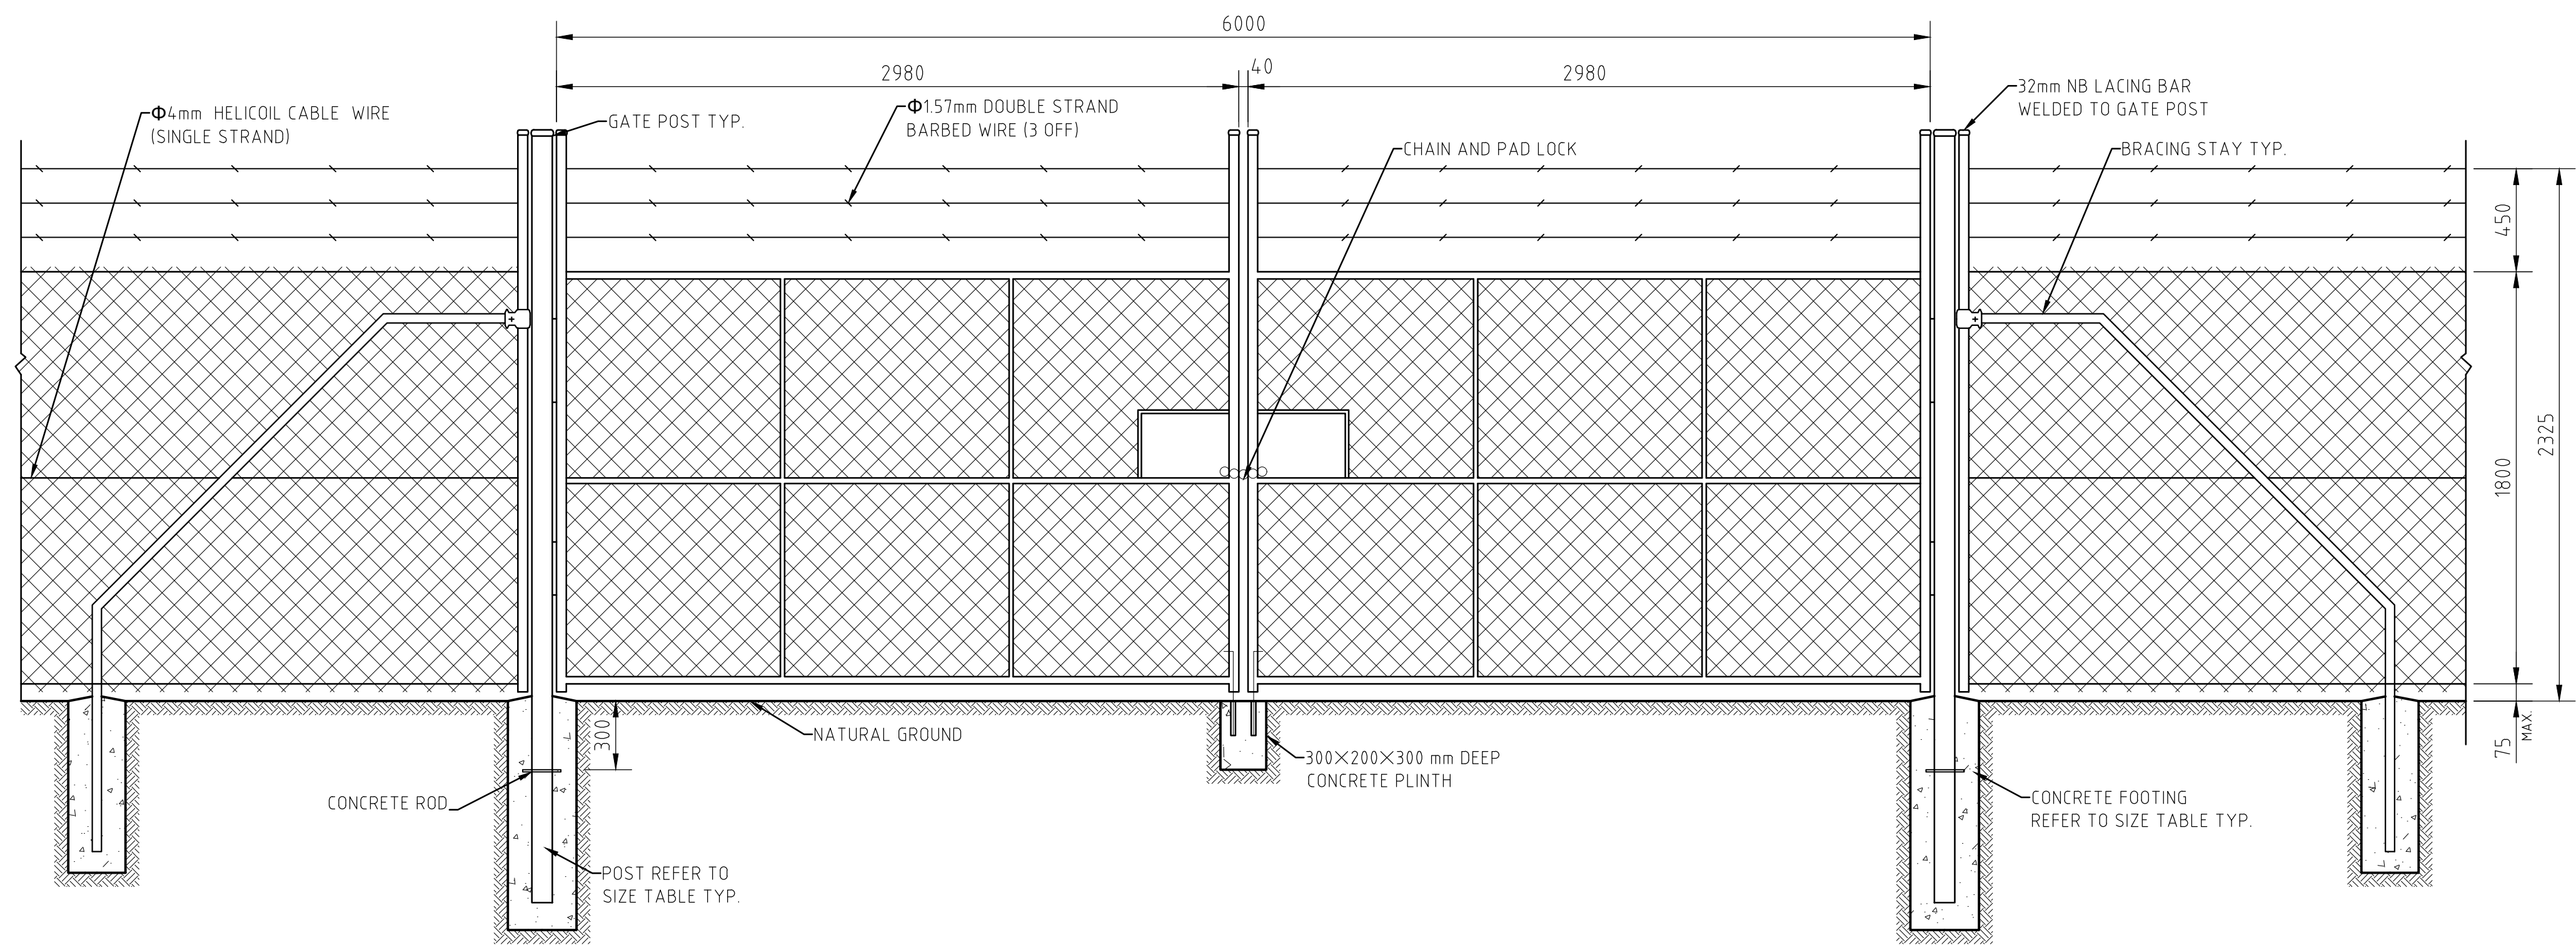


CHAIN LINK FABRIC FENCE AND OPENING DOUBLE GATE - 6000 GATE
SCALE 1:20

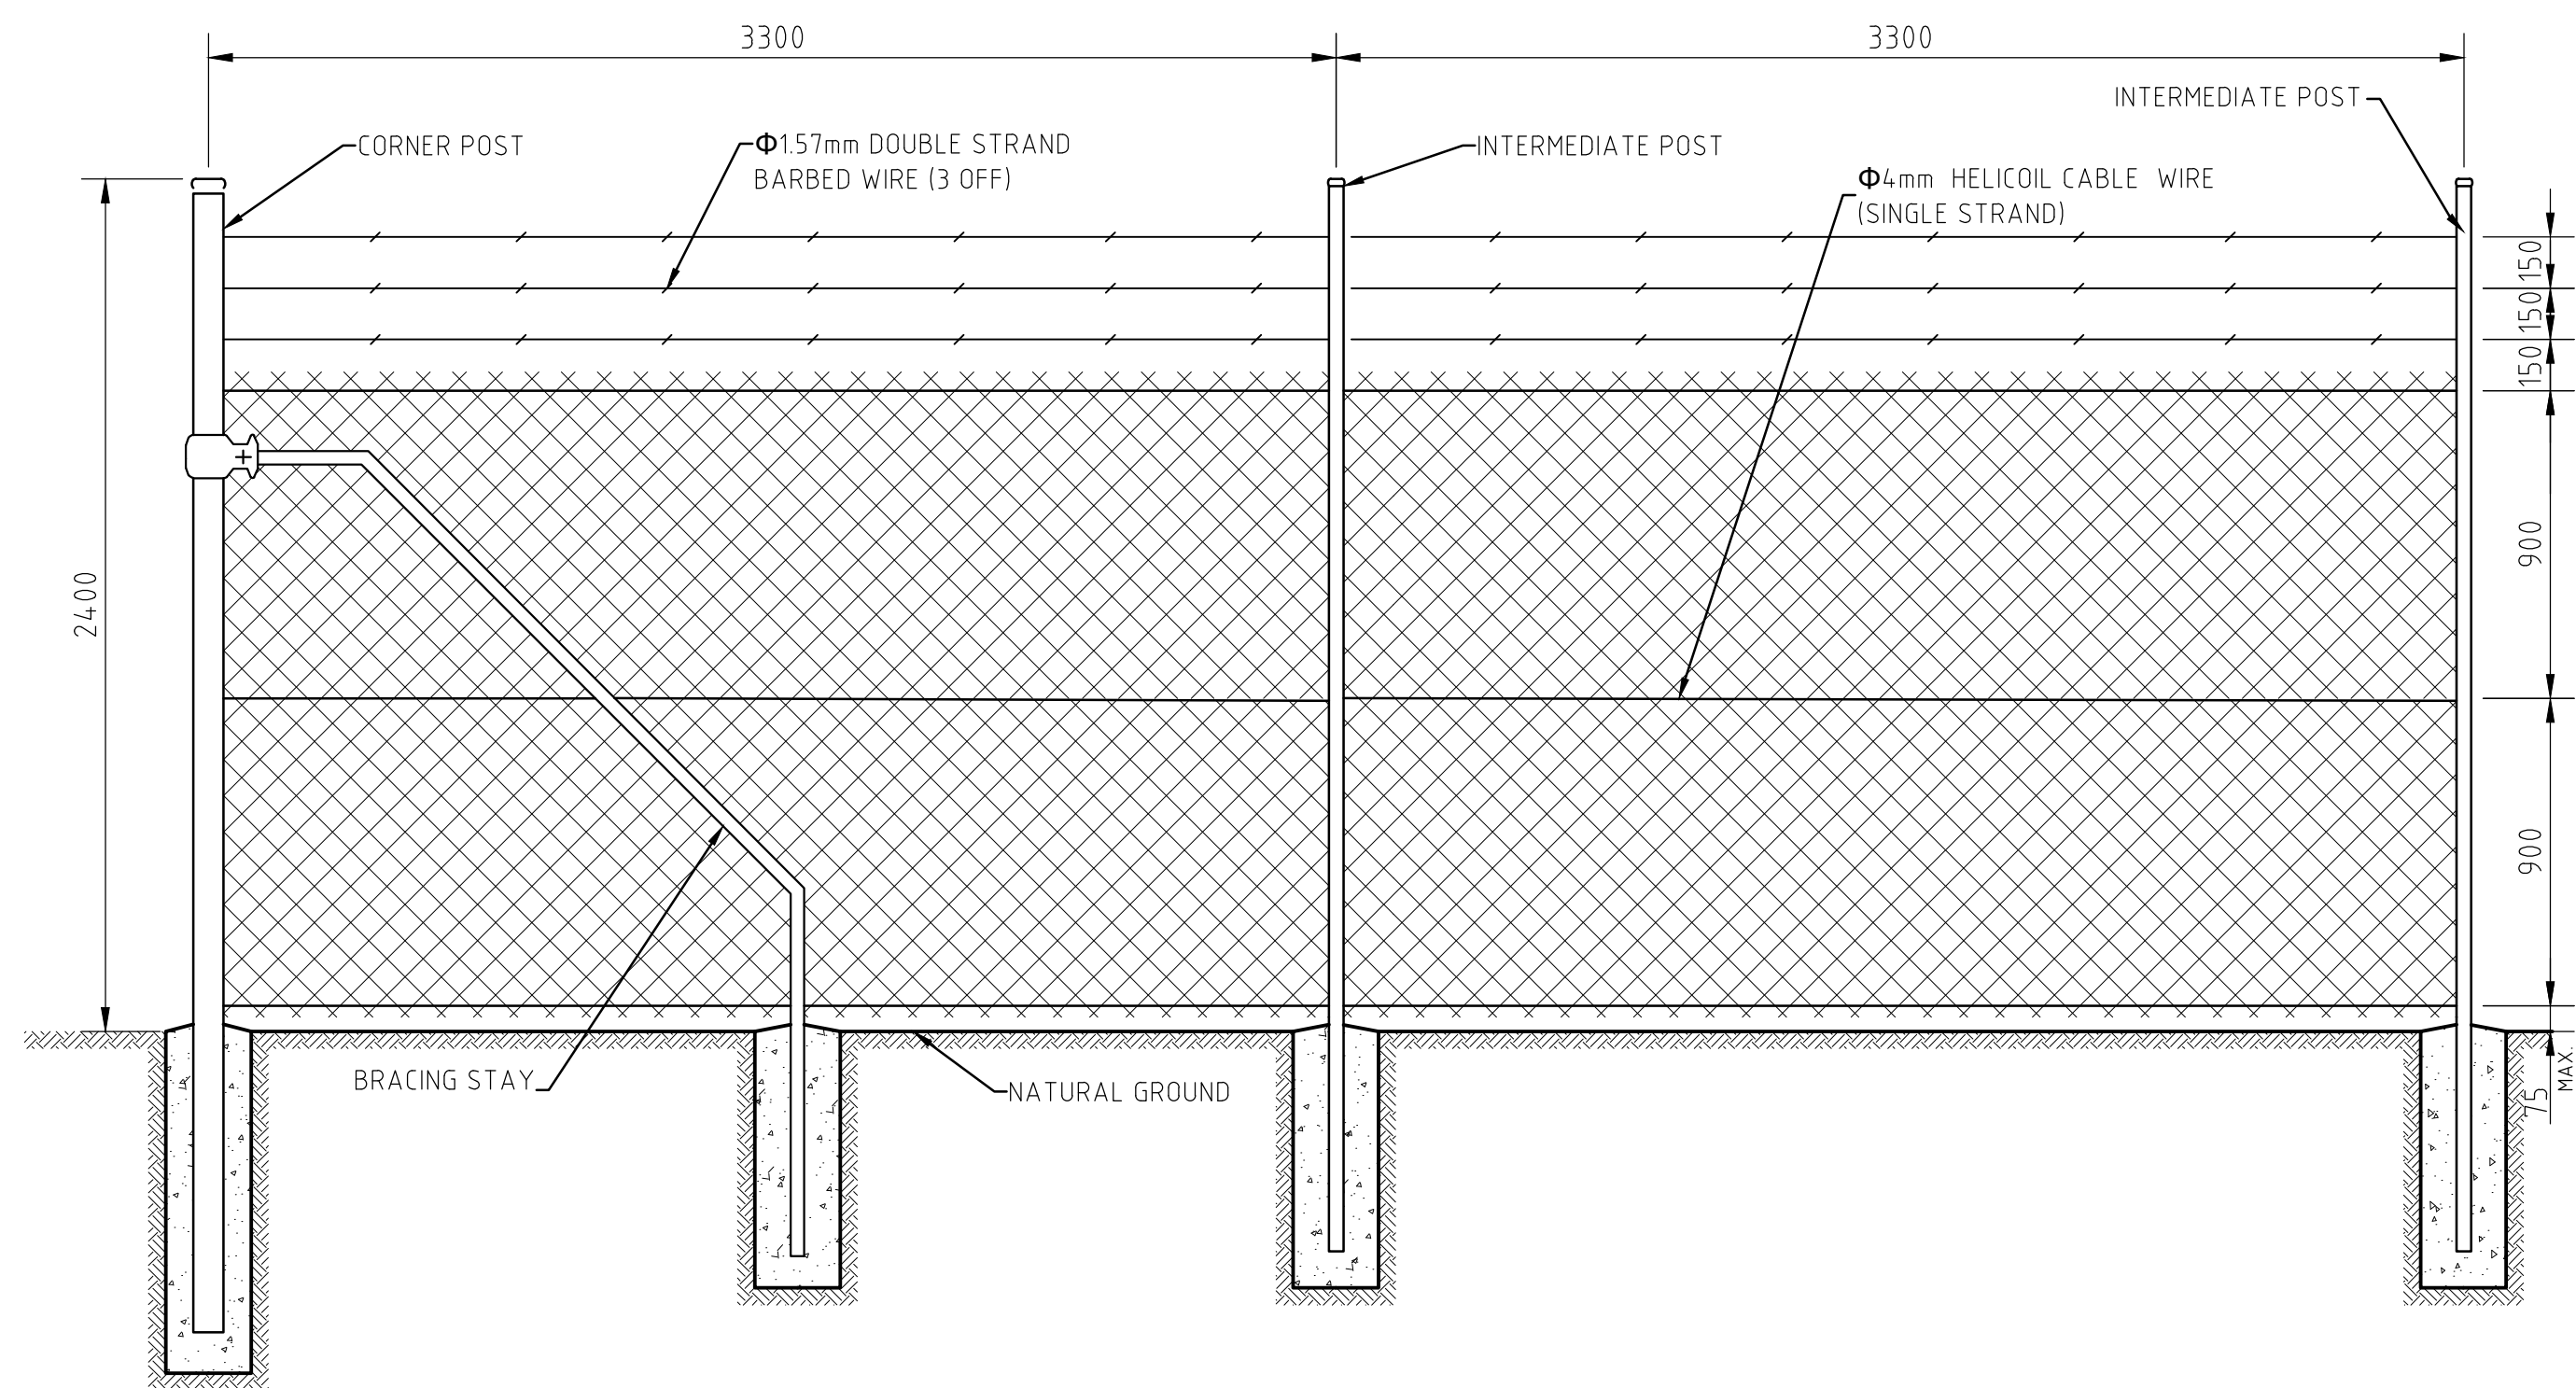

TYPICAL CHAIN MESH FENCE PANEL - 3300 DISTANCE
SCALE 1:20

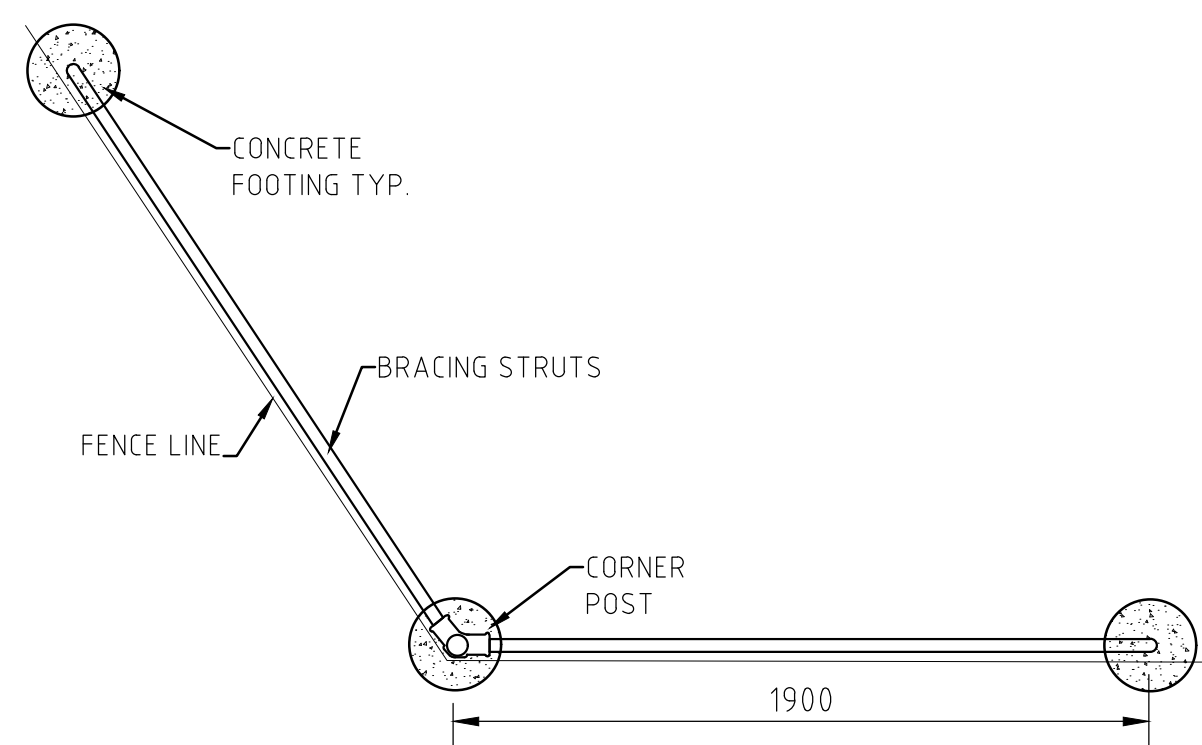

CORNER POST FOOTING PLAN (>90)
SCALE 1:20

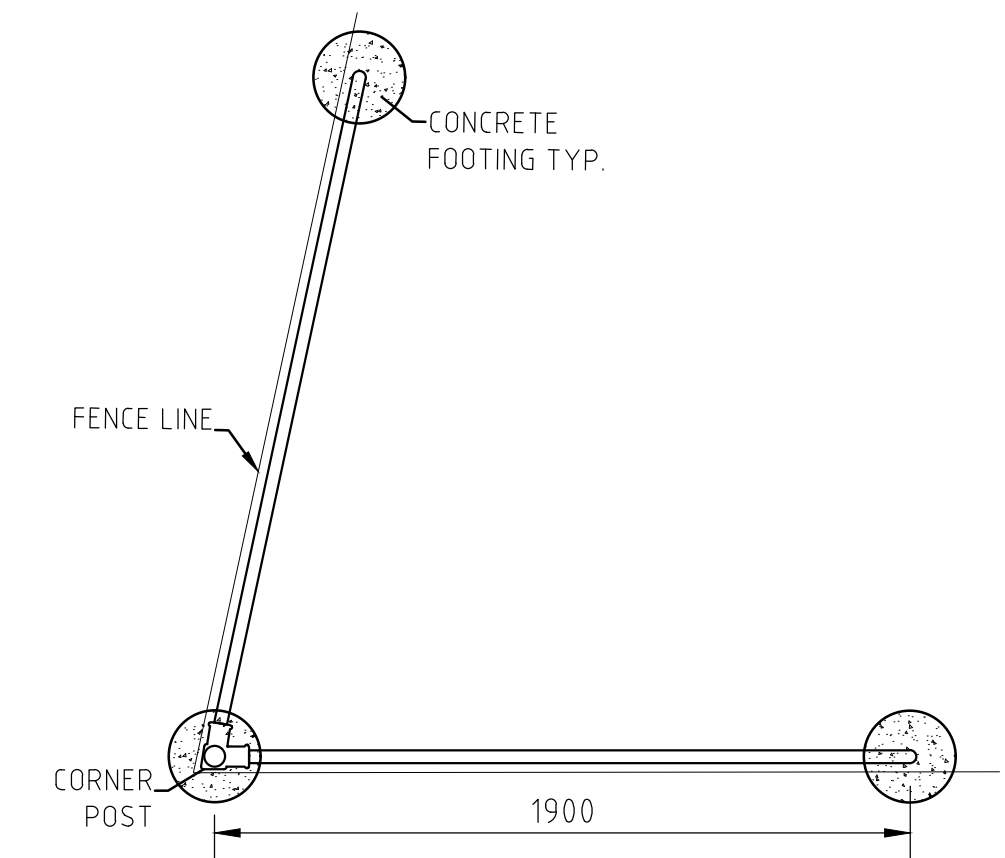

CORNER POST FOOTING PLAN (<90)
SCALE 1:20

NOTES

- CHAIN LINK FABRIC TO BE CLASS 2 TYPE 1-R-L/B-T RAILED LESS 3 BARBED TOP SECURITY FENCING AS PER AS1725.1.
- CHAIN LINK FABRIC TO BE ZINC/ALUM-ALLOY 2.50mm (LIGHT DUTY) WIRE WITH 50MM NOMINAL PITCH MESH (OR SIMILAR APPROVED)
- SUPPORT CABLE TO BE 4mm SINGLE STRAND WITH ZINC/ALUM-ALLOY COATING (OR SIMILAR APPROVED)
- LACING WIRE TO BE 2mm WITH ZINC/ALUM-ALLOY COATING (OR SIMILAR APPROVED)
- CONCRETE FOOTING SHALL BE IN ACCORDANCE WITH AS3600, AND NOT LESS THAN THE MINIMUM SIZE SPECIFIED IN THIS DRAWING.
- CONCRETE SHALL HAVE A CHARACTERISTIC COMPRESSIVE STRENGTH AT 28 DAYS OF 25MPA
- GATES SHALL BE DESIGNED FOR BOTH INWARDS AND OUTWARDS OPENING
- GATE DETAILS PROVIDED ON THIS DRAWING ARE TO BE USED AS ALTERNATIVE TO THE DRAWINGS PLC FENCING PROVIDE.
- THIS DRAWING IS TO BE READ IN CONJUNCTION WITH AS1725.1 AND PLC FENCING DRAWING AND DESIGN
- ALL DIMENSIONS MENTIONED IN THIS DRAWING ARE IN mm, OR OTHERWISE SPECIFIED.

POST				FOOTING SIZE	
TYPE	DN	O.D	WALL	DIA	DEPTH
CORNER	DN 50	60.3	3.6	250	750
INTERMEDIATE	DN 40	48.3	2.9	250	600
BRACING STAY	DN 32	42.4	2.6	250	600

DOUBLE ACCESS GATES					
WIDTH OF GATE OPENING	GATE POST			FOOTING	
	DN	O.D	WALL	DIA	DEPTH
6000	DN 80	88.9	4	300	1000

FOR CONSTRUCTION



No	DATE	DES	DRN	APP	PROJECT	DESCRIPTION	NUMBER	TITLE
B	16/09/22	ACE	M.G.	A.W.	GG21	ISSUED FOR CONSTRUCTION		
A	17/05/22	ACE	M.G.	A.W.	GG21	ISSUED FOR REVIEW		
REVISION							REFERENCE DRAWINGS	





87 PEREGRINE WAY, ELWOMPLE SA 5260
4.95 MVA PV & BESS EXPORT SYSTEM
CHAIN WIRE MESH SECURITY FENCE & GATE

DATE: 18/05/22	DES: ACE	DRN: M.G.	APP: A.W.	SCALE: NTS
PROJ No: GG 21	DRG No: GG21-10-003-1			REV B





TYPICAL HIGH VOLTAGE SWITCHBOARD ENCLOSURE ELEVATION DETAILS

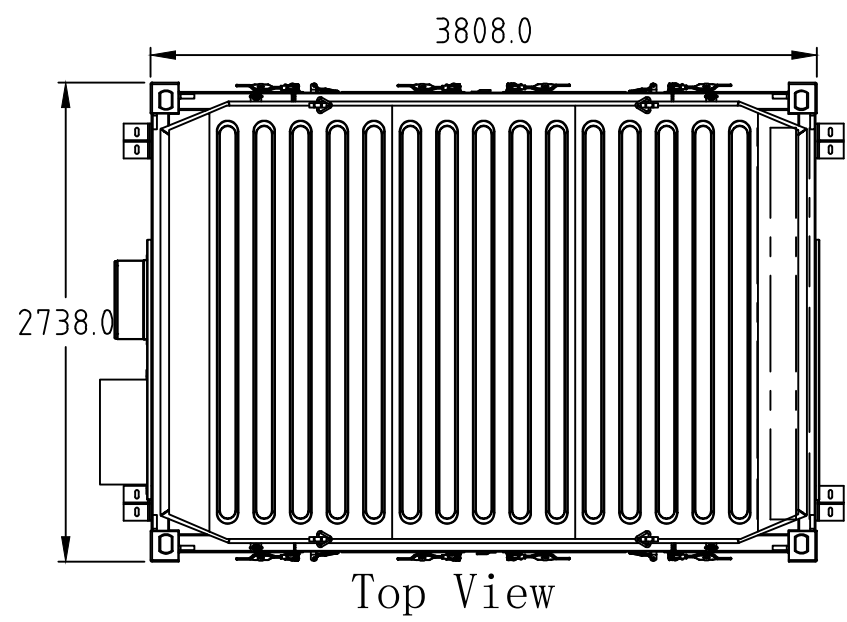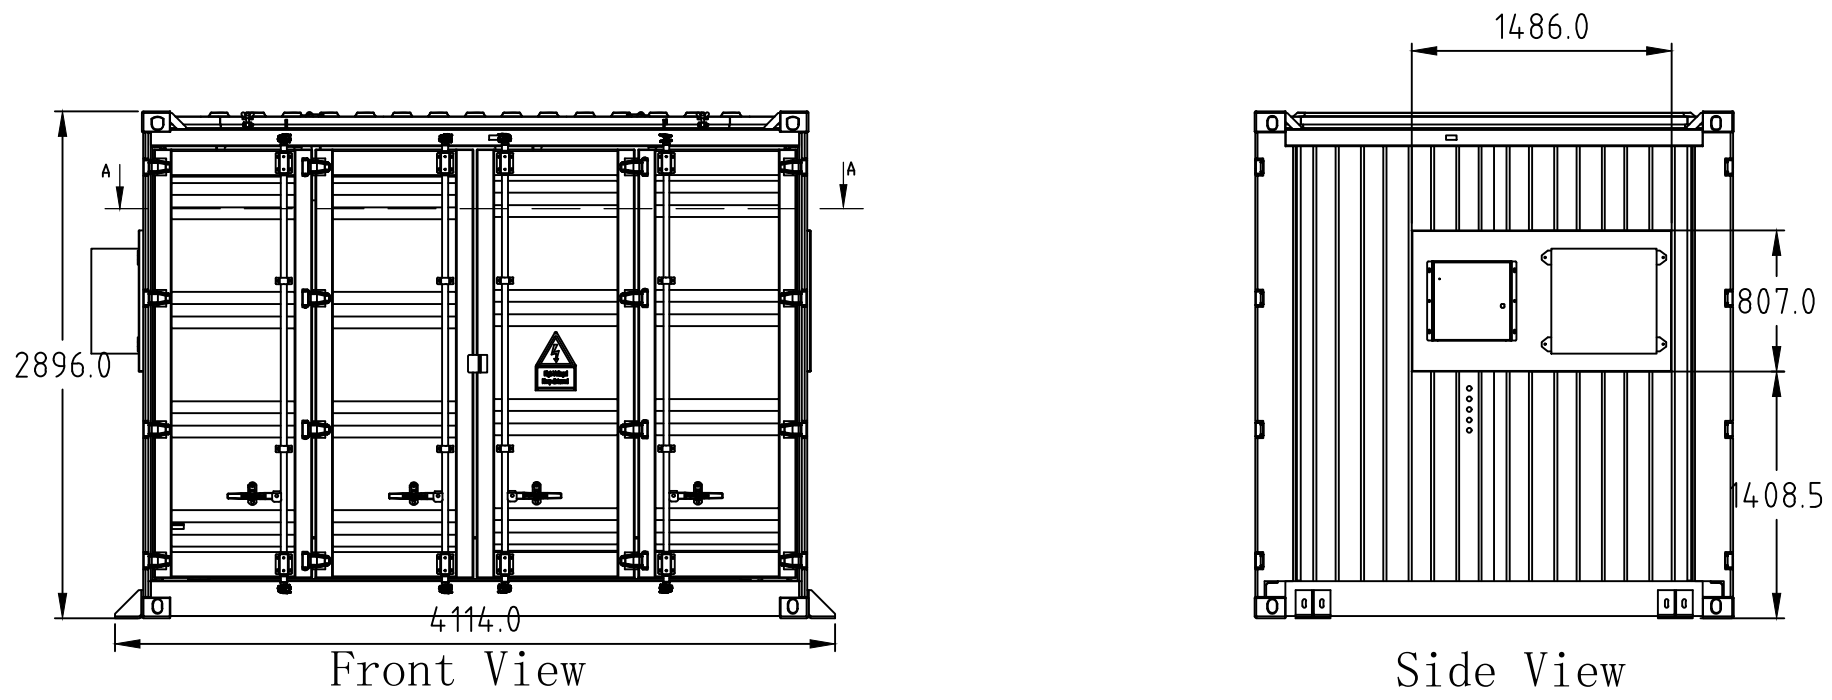


TYPICAL INVERTER TRANSFORMER ELEVATION DETAILS

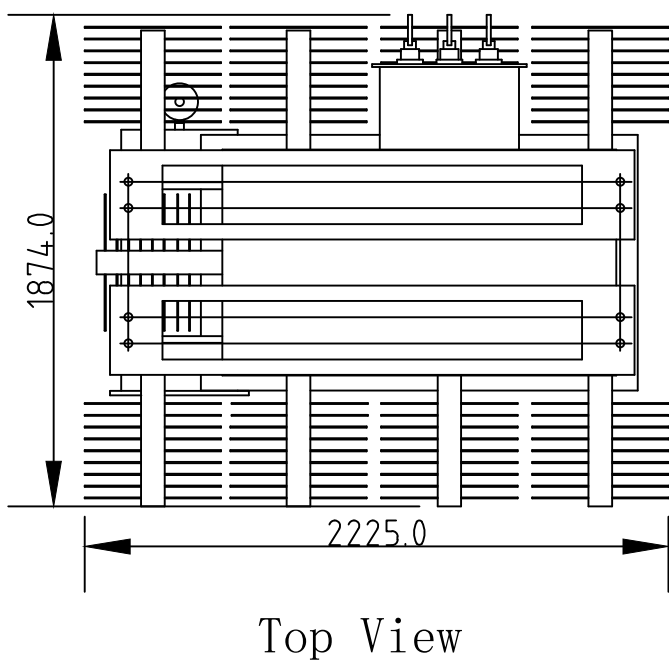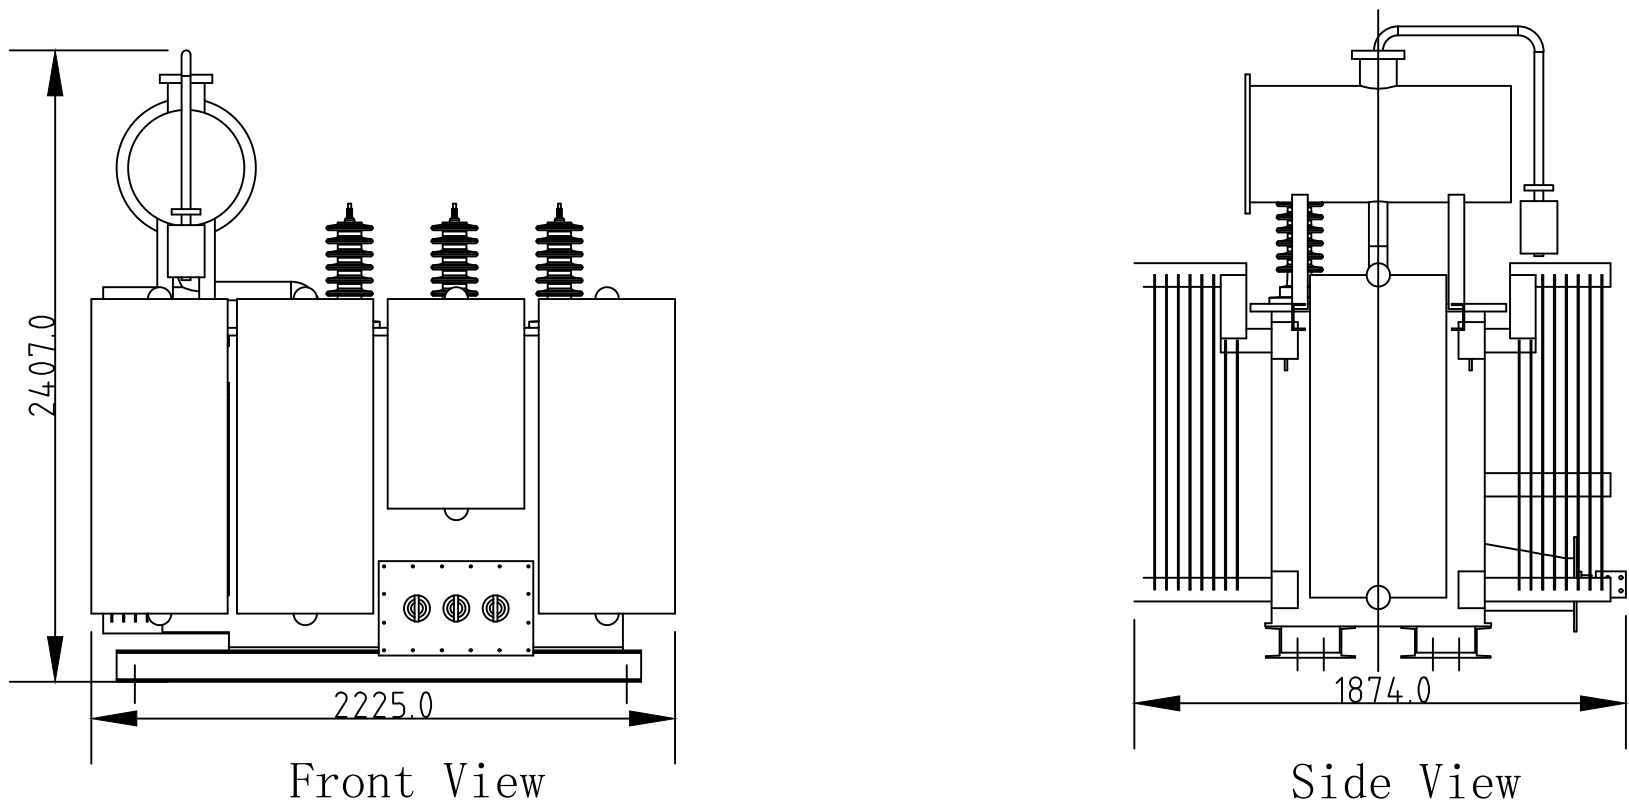

TYPICAL INVERTER STATION ELEVATION DETAILS

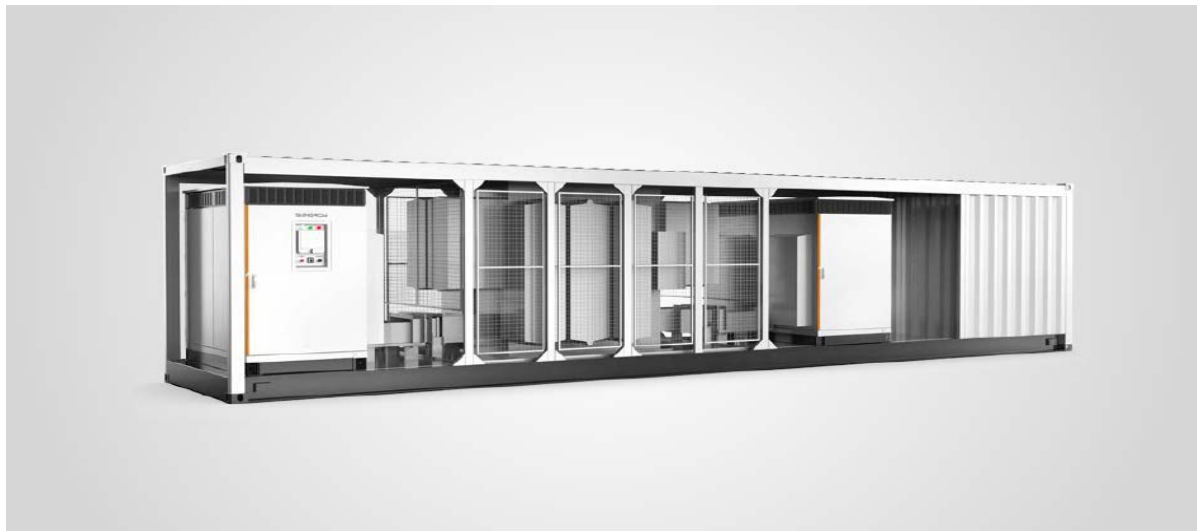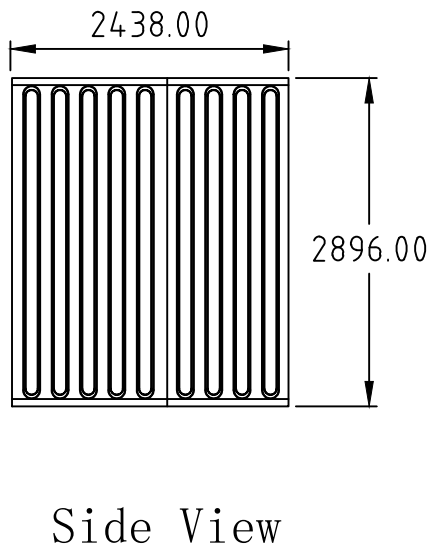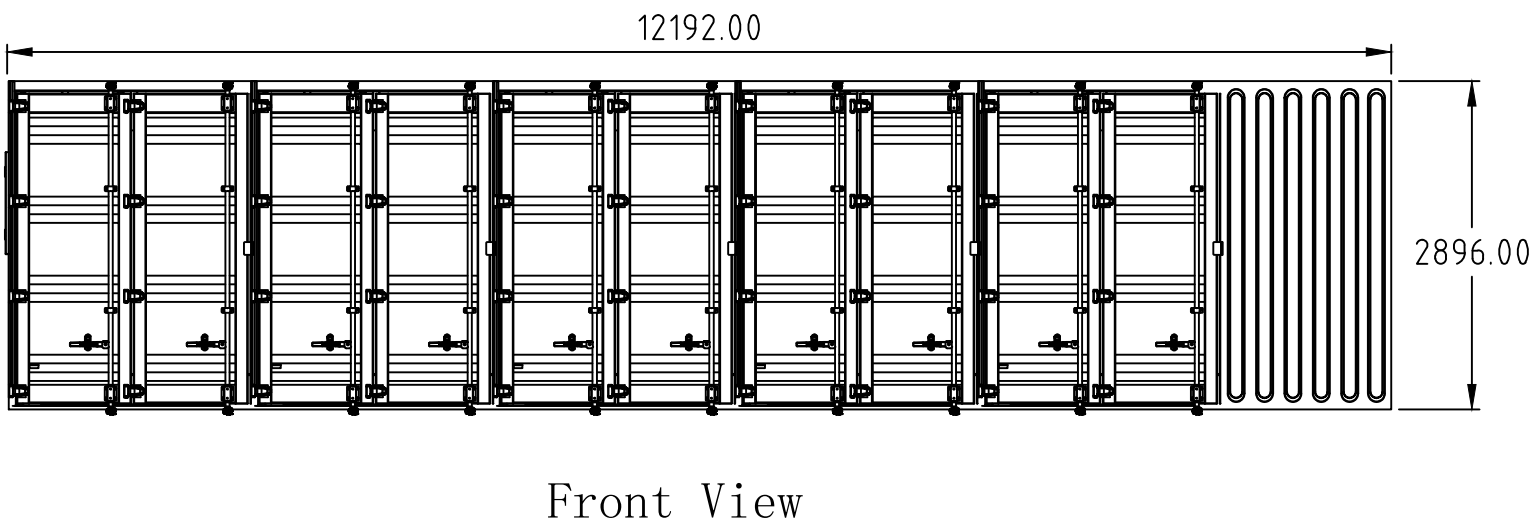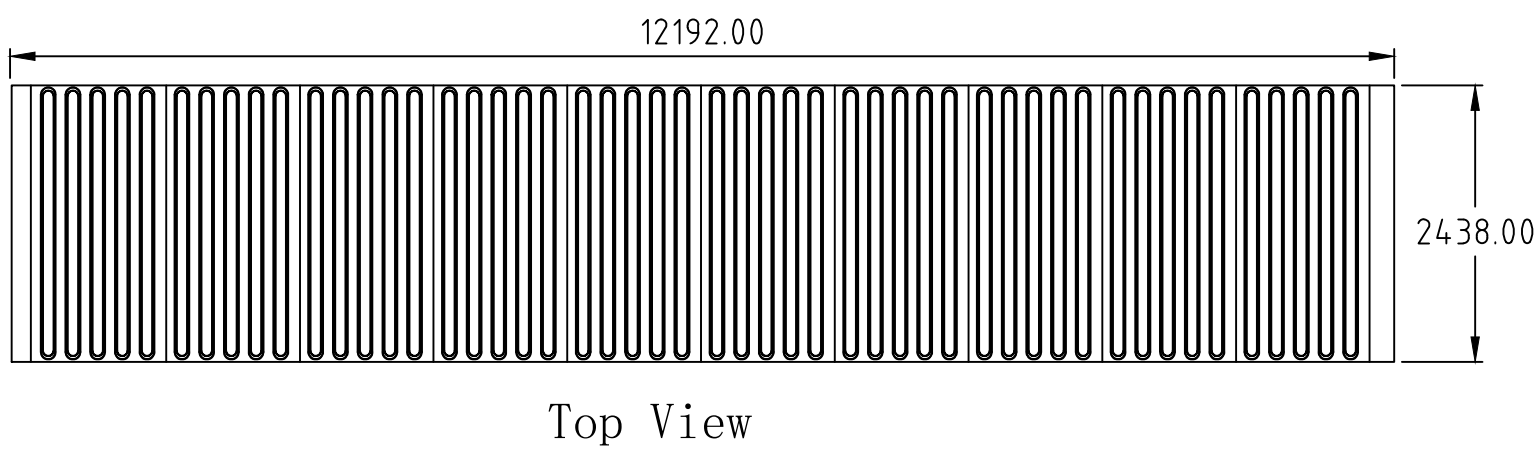

TYPICAL SVG ENCLOSURE ELEVATION DETAILS

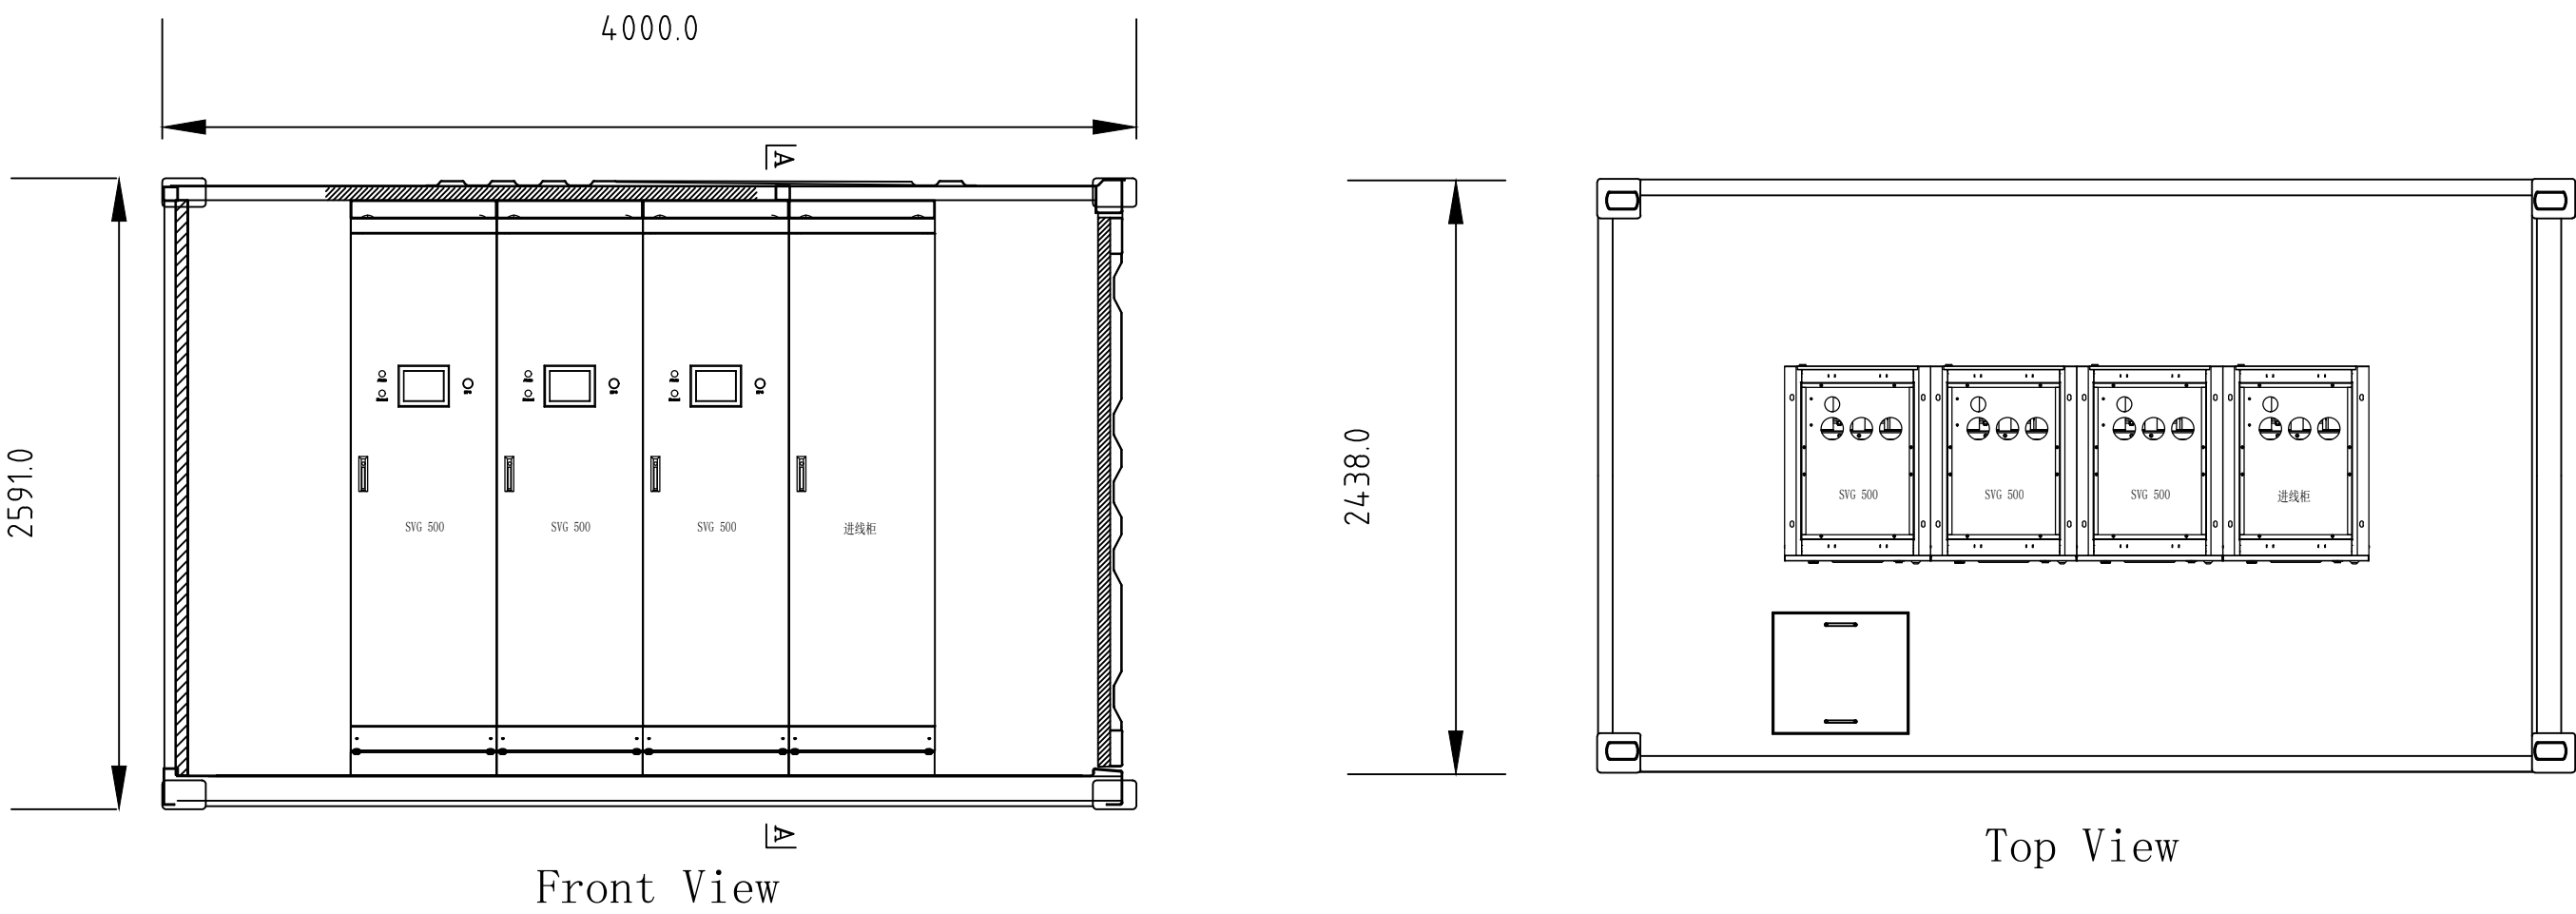

NOTE:
1. ALL DIMENSIONS ARE IN MILLIMETRES UNLESS OTHERWISE NOTED.
2. ACTUAL DIMENSIONS OF THE EQUIPMENT MAY VARY BASED ON THE SPECIFICATIONS OF EQUIPMENT MANUFACTURERS.



FOR INFORMATION

No	DATE	DRN	CHK	ENG	Q.A.	PROJECT	DESCRIPTION	NUMBER	TITLE
B	20/11/20	ACE	ACE	ACE	ACE		UPDATED INVERTER STATION		
A	13/03/20	ACE	ACE	ACE	ACE		PRELIMINARY ISSUE		
REVISION									
REFERENCE DRAWINGS									




GENERAL SOLAR FARM
ELECTRICAL EQUIPMENT ELEVATIONS


DATE: 13/03/20	DRN: ACE	CHK: ACE	ENG: ACE	Q.A: ACE	SCALE: NTS
PROJ No	DRG No				REV B

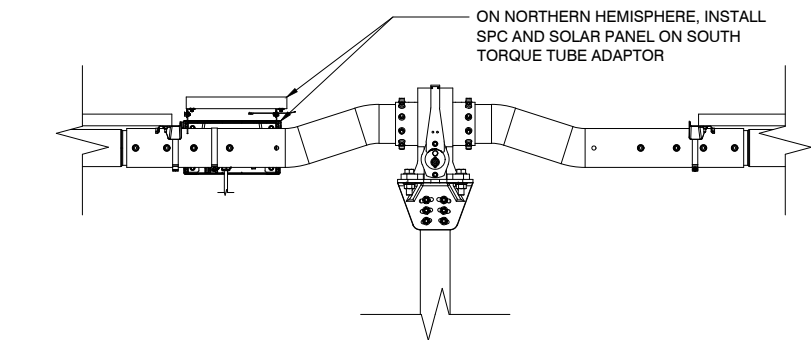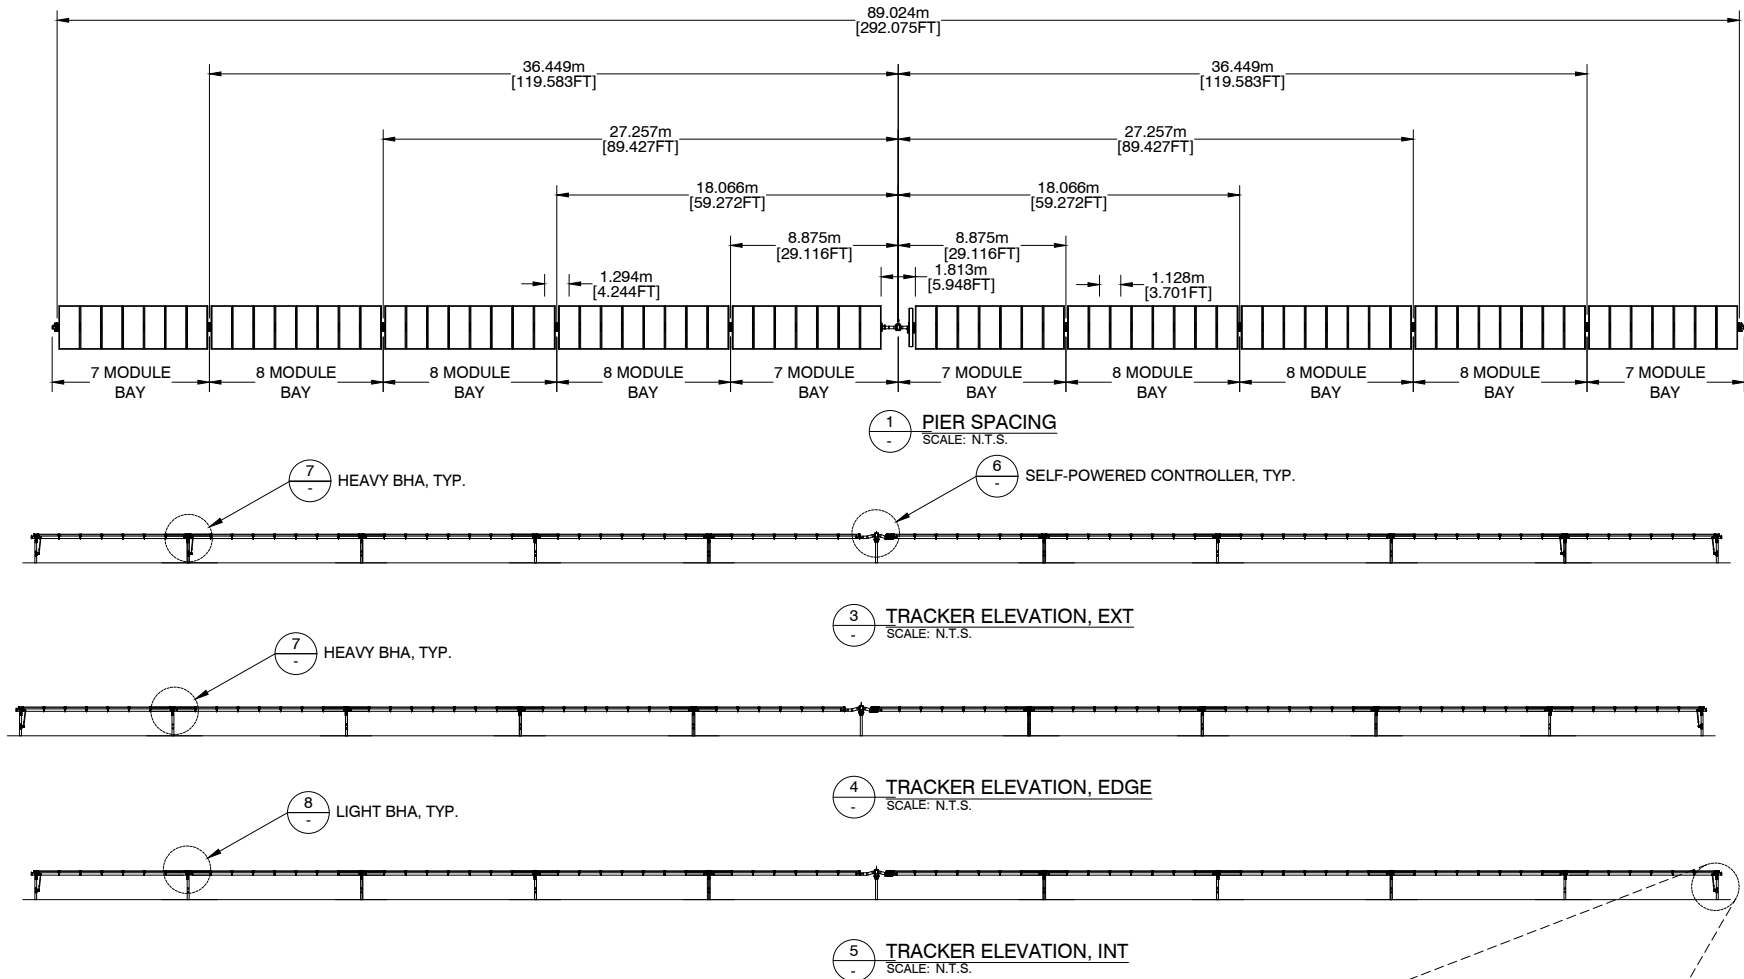


6 SELF POWERED CONTROLLER
SCALE: N.T.S.

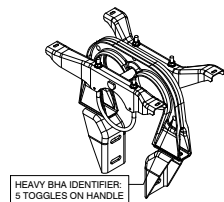


7 HEAVY BHA, TYP.
SCALE: N.T.S.

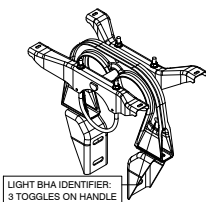


8 LIGHT BHA, TYP.
SCALE: N.T.S.

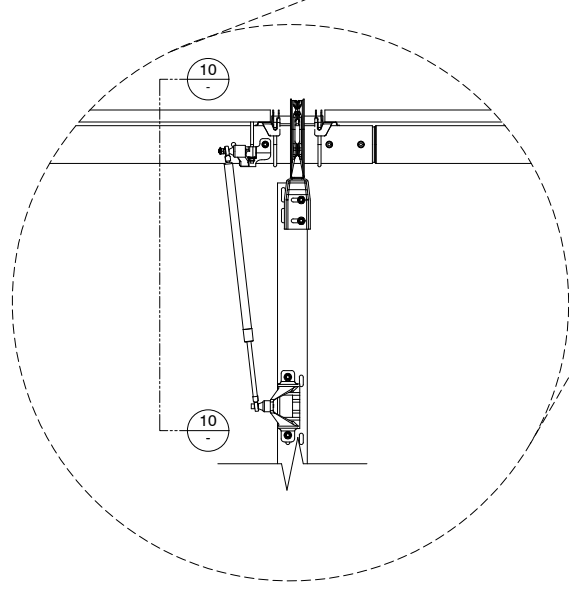


9 DAMPER, TYP.
SCALE: N.T.S.

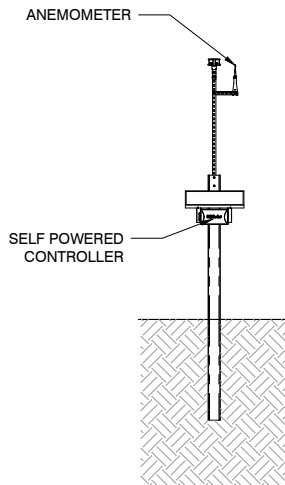

11 SPT WEATHER STATION, ULTRASONIC WIND SENSOR
SCALE: N.T.S.

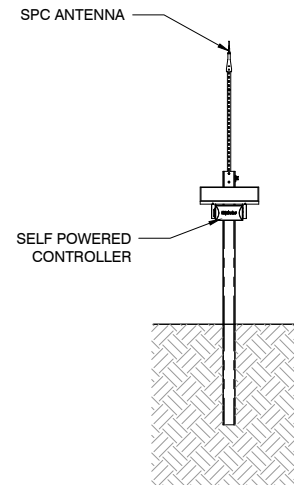

12 SPT WEATHER STATION, ULTRASONIC SNOW SENSOR
SCALE: N.T.S.

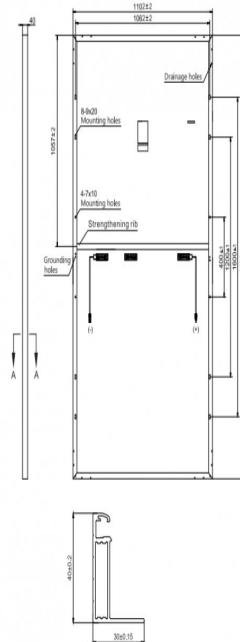

SEAL

THESE PLANS HAVE BEEN PREPARED
BY OTHERS AND SEALED BY
STRUCTUROLOGY LLC FOR
CONFORMANCE OF STRUCTURAL
ITEMS ONLY.

GREEN AND GOLD
ENERGY

PROJECT NUMBER:

SITE ID:

SHEET TITLE:

76 MODULE
TRACKER DETAILS

NO.	REVISION	DATE	INIT.
A	GEN MECH. SET	07/09/2021	TJ
B			
C			
D			
E			
F			
G			
H			
I			

SITE DETAILS

LATITUDE	-
LONGITUDE	-
SNOW LOAD	-- PSF
WIND LOAD	-- MPH ASCE 7-10
STOW STRAT.	-- STOW - --MPH
NEXTRACKER	NXH 2.4.1.18
76 TRACKER	7-8-8-7-M-7-8-8-7
38 TRACKER	-M-7-8-8-8-7
DATE	07/09/2021
DRAWN BY	TJ
CHECKED BY	-


SHEET NO.:

M-101


IF BAR IS NOT TWENTY MILLIMETERS,
PRINT IS NOT TO SCALE.

ACTUAL OPTIMAL DIMENSIONS MAY DEPEND ON SPECIFIC CONDITIONS OF THE SITE.

NOT FOR CONSTRUCTION

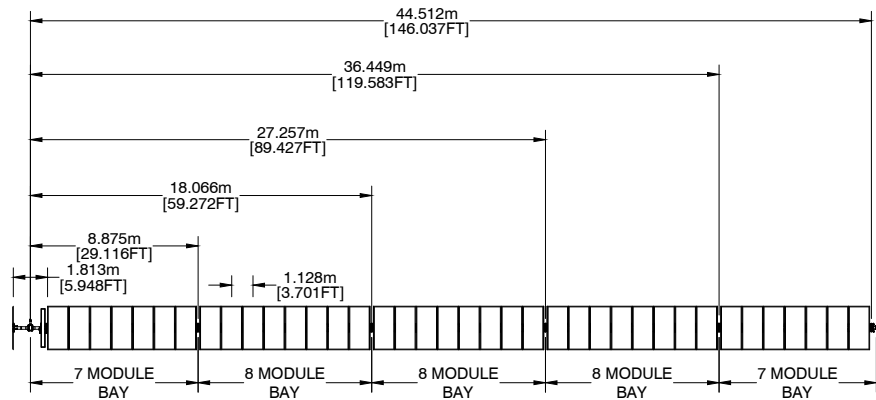


1 PIER SPACING
- SCALE: N.T.S.

 


3 TRACKER ELEVATION, EXT
- SCALE: N.T.S.




4 TRACKER ELEVATION, EDGE
- SCALE: N.T.S.

 


5 TRACKER ELEVATION, INT
- SCALE: N.T.S.

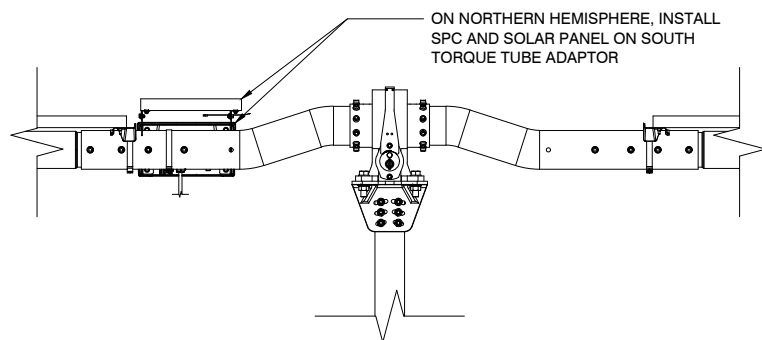


6 SELF POWERED CONTROLLER
- SCALE: N.T.S.

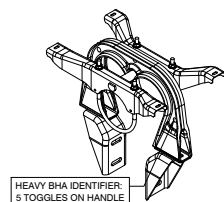


7 HEAVY BHA, TYP.
- SCALE: N.T.S.

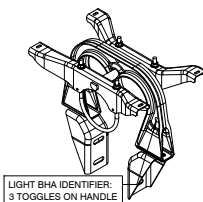


8 LIGHT BHA, TYP.
- SCALE: N.T.S.

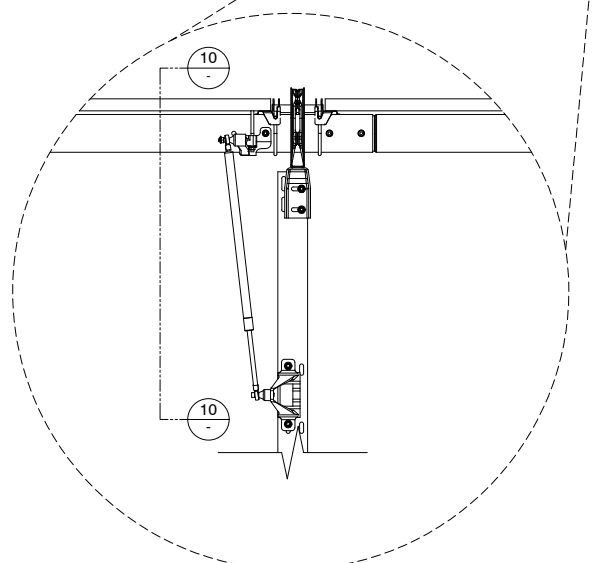

9 DAMPER, TYP.
- SCALE: N.T.S.

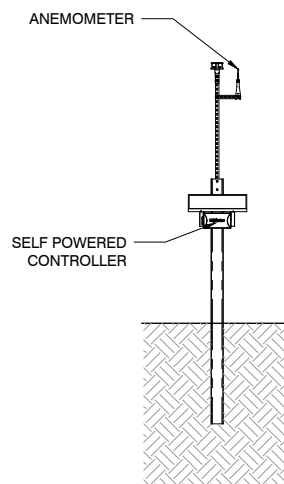


11 SPT WEATHER STATION, ULTRASONIC WIND SENSOR
SCALE: N.T.S.

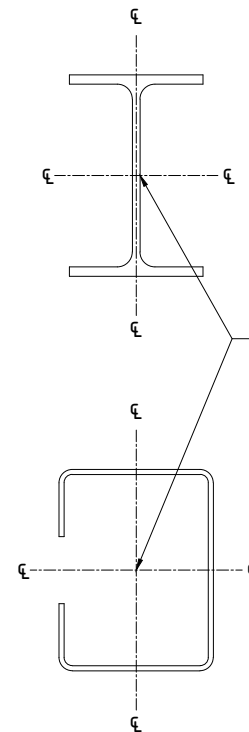


SEE DETAIL 1 DIMENSIONS FOR BAY AND TRACKER LENGTHS ARE TAKEN FROM CENTER OF BEAMS. SEE FOUNDATION DRAWING FOR IDENTIFICATION OF PIER TYPES.


2 CENTER OF WEB
- SCALE: N.T.S.

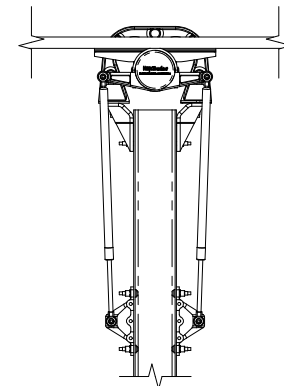

10 DOUBLE DAMPER
- SCALE: N.T.S.

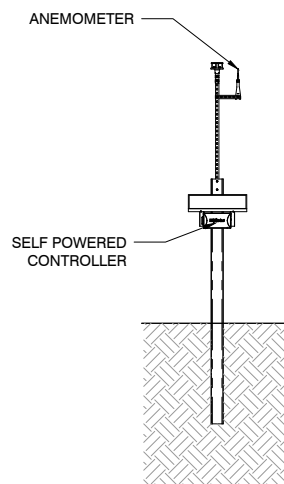

11 SPT WEATHER STATION, ULTRASONIC WIND SENSOR
SCALE: N.T.S.

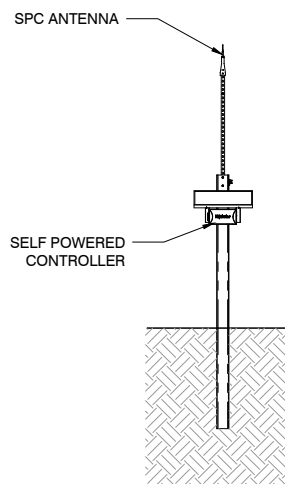

12 SPT WEATHER STATION, ULTRASONIC SNOW SENSOR
SCALE: N.T.S.

ACTUAL OPTIMAL DIMENSIONS MAY DEPEND ON SPECIFIC CONDITIONS OF THE SITE.

NOT FOR CONSTRUCTION

NEXTracker Inc.
6200 Paseo Padre Parkway
Fremont, CA 94555

THE DOCUMENT CONTAINS PROPRIETARY INFORMATION
REPRODUCTION, DISCLOSURE, OR USE WITHOUT SPECIFIC
WRITTEN AUTHORIZATION ON NEXTRACKER INC. IS STRICTLY
FORBIDDEN

SEAL

THESE PLANS HAVE BEEN PREPARED
BY OTHERS AND SEALED BY
STRUCTUROLOGY LLC FOR
CONFORMANCE OF STRUCTURAL
ITEMS ONLY.

GREEN AND GOLD ENERGY

PROJECT NUMBER:

SITE ID:

SHEET TITLE:

38 MODULE TRACKER DETAILS



NO.	REVISION	DATE	INIT
A	GEN MECH. SET	07/09/2021	TJ
B			
C			
D			
E			
F			
G			
H			
I			

SITE DETAILS


LATITUDE	
LONGITUDE	
SNOW LOAD	-- PSI
WIND LOAD	-- MPH ASCE 7-1
STOW STRAT.	-- STOW - --MPH
NEXTRACKER	NXH 2.4.1.1
76 TRACKER	7-8-8-8-7-M-7-8-8-8-
38 TRACKER	-M-7-8-8-8-
DATE	07/09/202
DRAWN BY	T
CHECKED BY	

SHEET NO.:

M-102

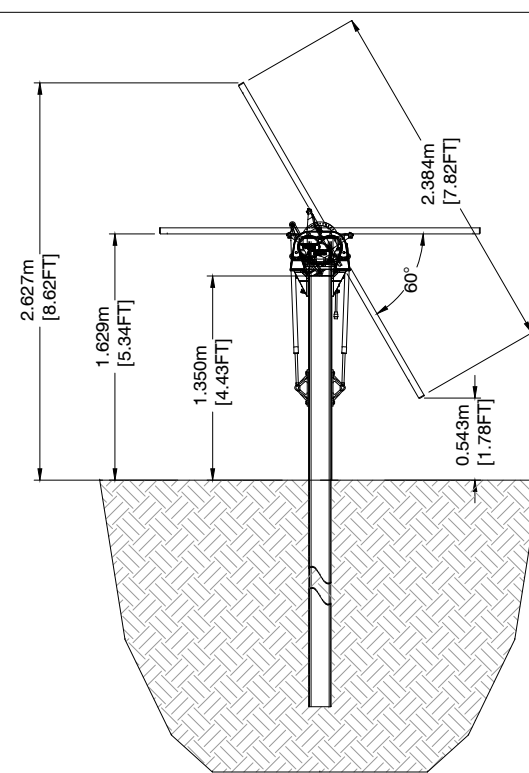
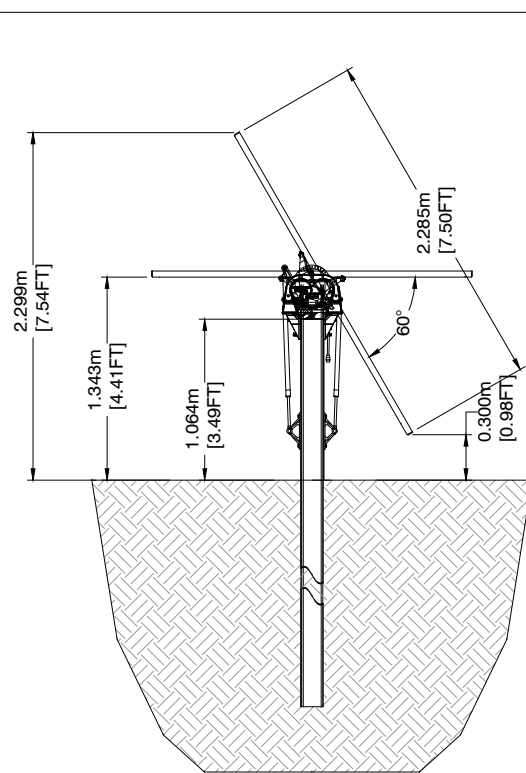


2.4 TOLERANCE TABLE			
MEASUREMENT TYPE		0-6.1% (STANDARD SLOPE)	>6.1-15% (HIGH SLOPE)
TOP OF PIER E-W POSITION		+/- 1" (25.4 mm)	
TOP OF PIER N-S POSITION		+/- 1 $\frac{3}{4}$ " (45.5 mm)	+/- 1 $\frac{3}{8}$ " (34.9 mm)
PIER VERTICAL		+/- $\frac{11}{16}$ " (17.5 mm)	+/- $\frac{1}{2}$ " (12.7 mm)
PIER TWIST		+/- 5°	
0 - 3% TRACKER SLOPE	PIER PLUMB E-W	+/- 1.5°	-
	PIER PLUMB N-S	+/- 3°	-
>3 - 15% TRACKER SLOPE	PIER PLUMB E-W	+/- 1.5°	
	PIER PLUMB N-S	+/- 1.5°	


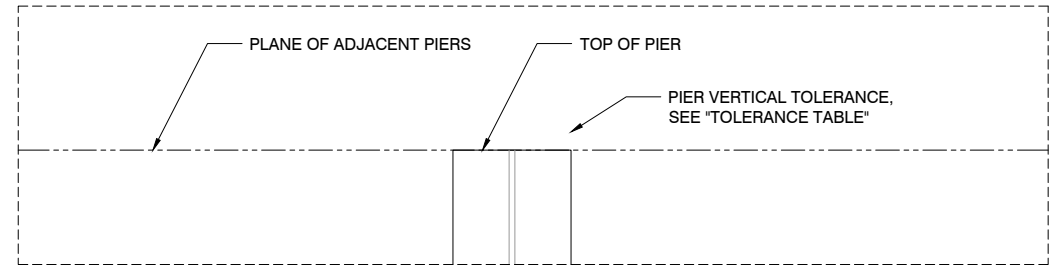


NOTES:

- 1) TO ALIGN THE PIER TOPS IN A PLANE, SET THE END PIERS OF THE TRACKER ROW FIRST, THEN USE A LASER OR STRING TO SET THE HEIGHTS OF ALL PIERS IN BETWEEN.
- 2) IF THE EXISTING GRADE IS NOT LEVEL, TO ENSURE PIER HEIGHTS FALL WITHIN THE TOLERANCE AS SHOWN IN "TOLERANCE TABLE", MAKE MAXIMUM PIER HEIGHT IN EACH ROW AT LOWEST ELEVATION POINT OF GRADE FOR THAT ROW.
- 3) MOTOR PIER MUST BE IN THE PLANE OF THE ARRAY PIERS.

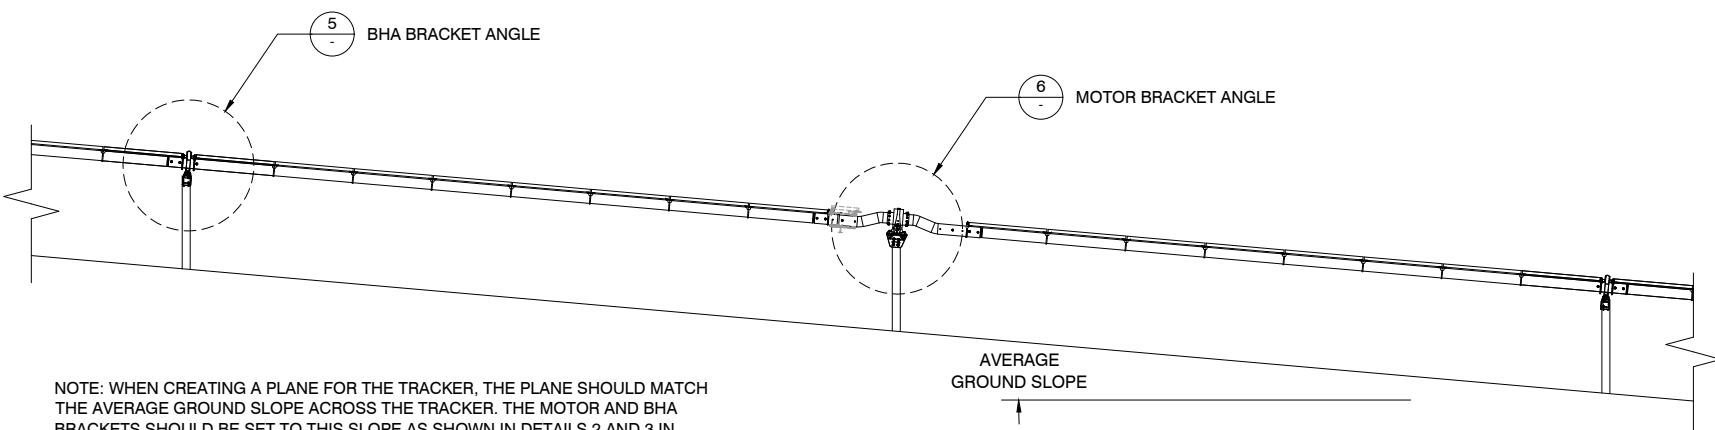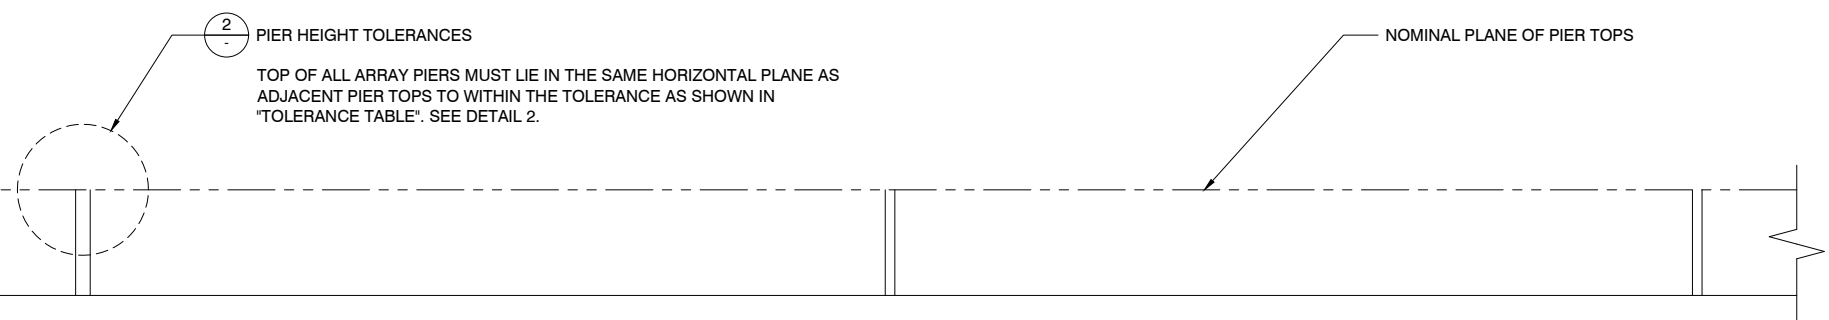

NOTE: WHEN CREATING A PLANE FOR THE TRACKER, THE PLANE SHOULD MATCH THE AVERAGE GROUND SLOPE ACROSS THE TRACKER. THE MOTOR AND BHA BRACKETS SHOULD BE SET TO THIS SLOPE AS SHOWN IN DETAILS 2 AND 3 IN ORDER TO MOUNT THE SLEW GEAR AND BHAS PROPERLY.

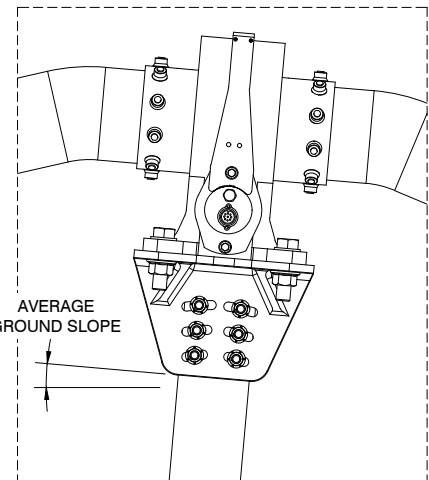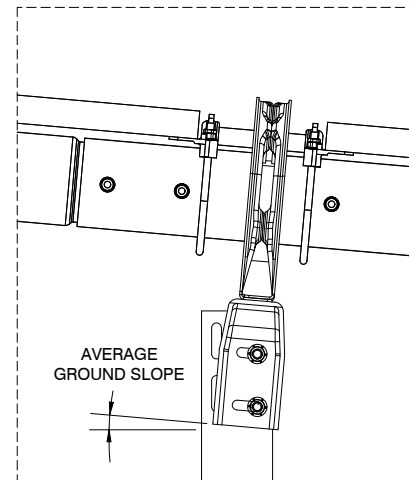

ACTUAL OPTIMAL DIMENSIONS MAY DEPEND ON SPECIFIC CONDITIONS OF THE SITE.

NOT FOR CONSTRUCTION

NEXTracker Inc.
6200 Paseo Padre Parkway
Fremont, CA 94555

THE DOCUMENT CONTAINS PROPRIETARY INFORMATION
REPRODUCTION, DISCLOSURE, OR USE WITHOUT SPECIFIC
WRITTEN AUTHORIZATION ON NEXTRACKER INC. IS STRICTLY
FORBIDDEN

SEAL

THESE PLANS HAVE BEEN PREPARED
BY OTHERS AND SEALED BY
STRUCTUROLOGY LLC FOR
CONFORMANCE OF STRUCTURAL
ITEMS ONLY.

GREEN AND GOLD ENERGY

PROJECT NUMBER:

SITE ID:

SHEET TITLE:

PIER TOLERANCES

NO.	REVISION	DATE	INIT
A	GEN MECH. SET	07/09/2021	TJ
B			
C			
D			
E			
F			
G			
H			
I			

SITE DETAILS

LATITUDE	
LONGITUDE	
SNOW LOAD	-- PS
WIND LOAD	-- MPH ASCE 7-1
STOW STRAT.	-- STOW - --MP
NEXTRACKER	NXH 2.4.1.1
76 TRACKER	7-8-8-8-7-M-7-8-8-8
38 TRACKER	-M-7-8-8-8
DATE	07/09/2021
DRAWN BY	T
CHECKED BY	

SHEET NO.:

M-201

BAR IS NOT TWENTY MILLIMETERS,
PRINT IS NOT TO SCALE

Landscape Maintenance Plan	
Task	Time Period
Planting of local drought tolerant plants (refer Plant Schedule)	Upon construction of solar panels perimeter fence
Water at planting & then fortnightly	1st & 2nd month after planting
Maintenance (watered by rainfall or as required)	
Visual inspection once a month ensuring plants are alive	3rd to 5th month after planting
Visual inspection once every 3 months ensuring plants are alive	6th to 8th month after planting
Visual inspection once every 6 months ensuring plants are alive	9th month to 30 years after planting
<u>Note:</u> (1) Any dead, diseased or damaged plants will be replaced as soon as possible by maintenance services team. (2) The Landscape Maintenance Plan has been prepared in accordance with advice from Green Gold Energy P/L.	
<u>Disclaimer:</u> Chris Smith & Associates P/L. take no responsibility for the implementation of the Landscape Maintenance Plan.	


Plant Schedule				
Botanical Name	Common Name	Planting Size	Mature Size	Total
Brachychiton populneus	Kurrajong	50mm tube with guard	5-8m H x 4-8m W	277 No.
Myoporum Montanum	Western Boobialla	50mm tube with guard	1-3m H x 1-5m W	550 No.
				827 No.

Legend:


Existing Tree (to be retained)




Area of Landscape Screening
(6m wide, refer to Sheet 2)

 

2.3m High Chain Mesh Fence

 

Area of Dense Vegetation

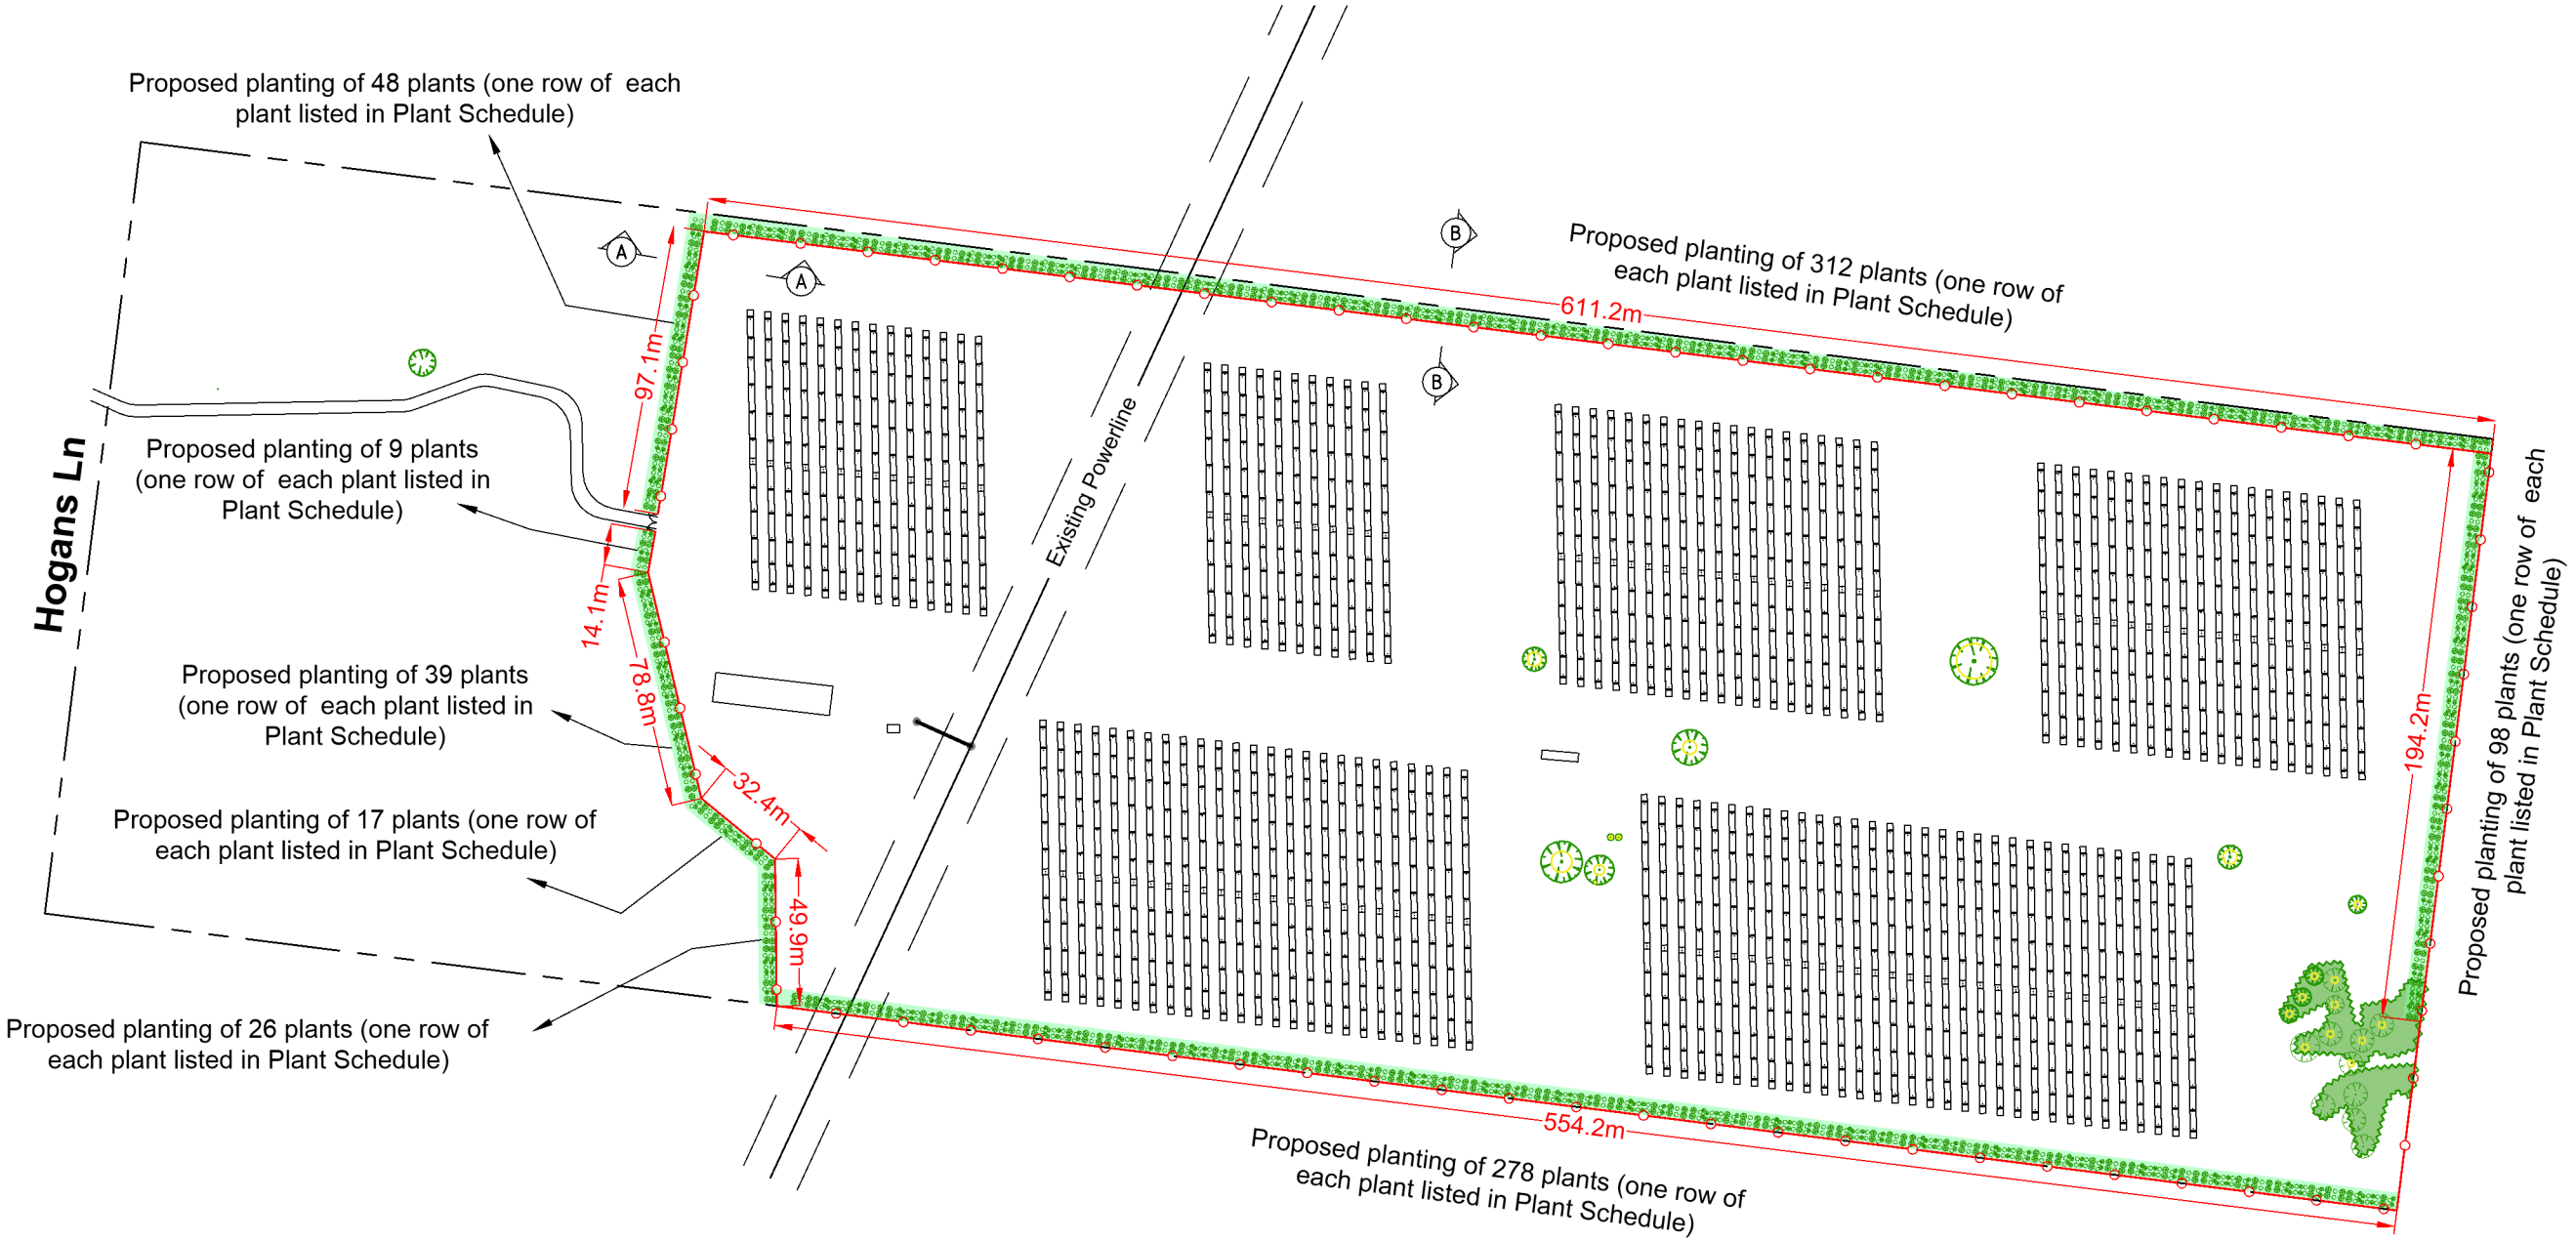

REVISION	DATE	ZONE
1 Amendments to Site Plan	02/23	



Scale 1:2500 @ A3

Chris Smith & Associates

PTV LTD

CIVIL ENGINEERS
URBAN & REGIONAL PLANNERS
LEVEL 1 / 135 FRYERS STREET, SHEPPARTON, VIC. 3630
PH: (03) 5820 7700 FAX: (03) 5822 4878 www.csmith.com.au

LAND SURVEYORS
PROJECT MANAGERS

Designed Nathan Jarrett February, 2023
Drawn Nathan Jarrett February, 2023
Checked Duncan Lewis
Approved

Green Gold Energy Pty Ltd

5MW Solar Farm

39 Hogans Lane

Deniliquin, NSW, 2710


Landscape Plan

Site Plan, Plant Schedule & Maintenance Plan


Drawing No. 21277/01 Rev. 1

Sheet No. 1 of 2 21277_LS01v1.dwg


© Chris Smith & Associates ABN 14 627 882 064
THIS DOCUMENT IS COPYRIGHT AND MAY ONLY BE USED FOR THE PURPOSE FOR WHICH IT WAS COMMISSIONED. UNAUTHORISED USE PROHIBITED. ALL DIMENSIONS AND LEVELS TO BE CHECKED ON THE PROJECT BEFORE COMMENCING ANY WORKS OR SHOP DRAWINGS.
DRAWINGS NOT TO BE SCALED.

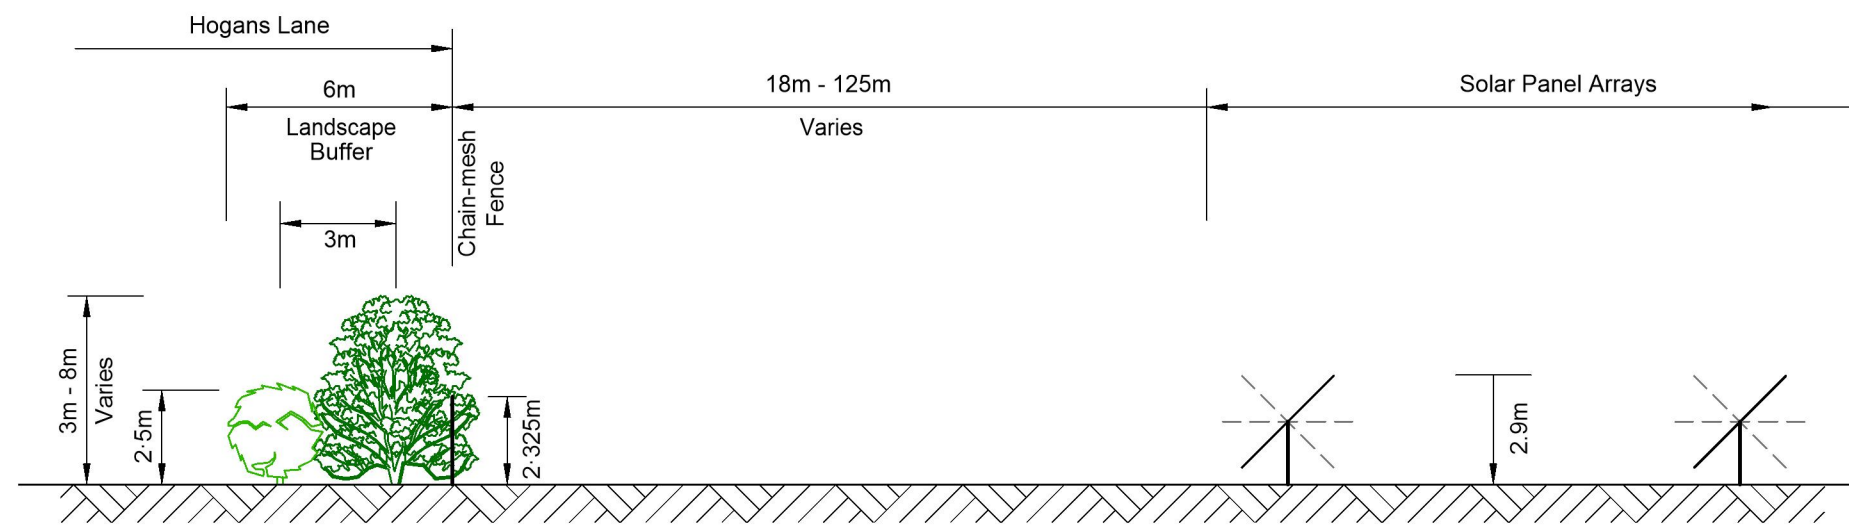

Section A - A: Hogans Lane

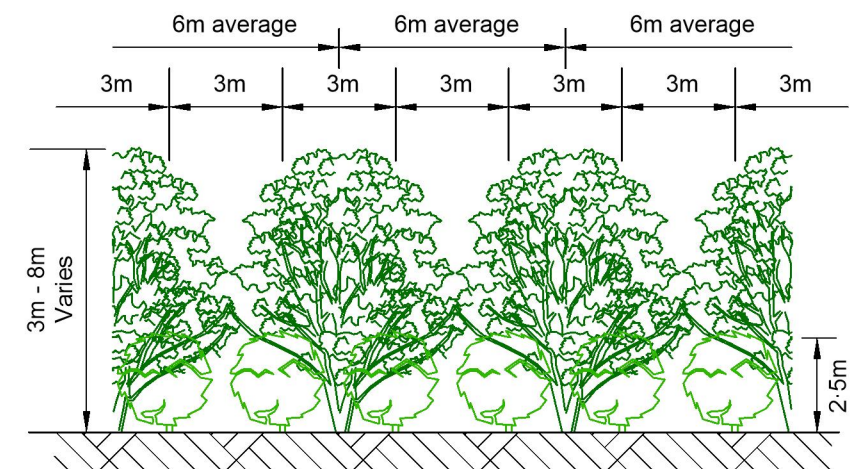


Elevation & Spacing: Perimeter Screening

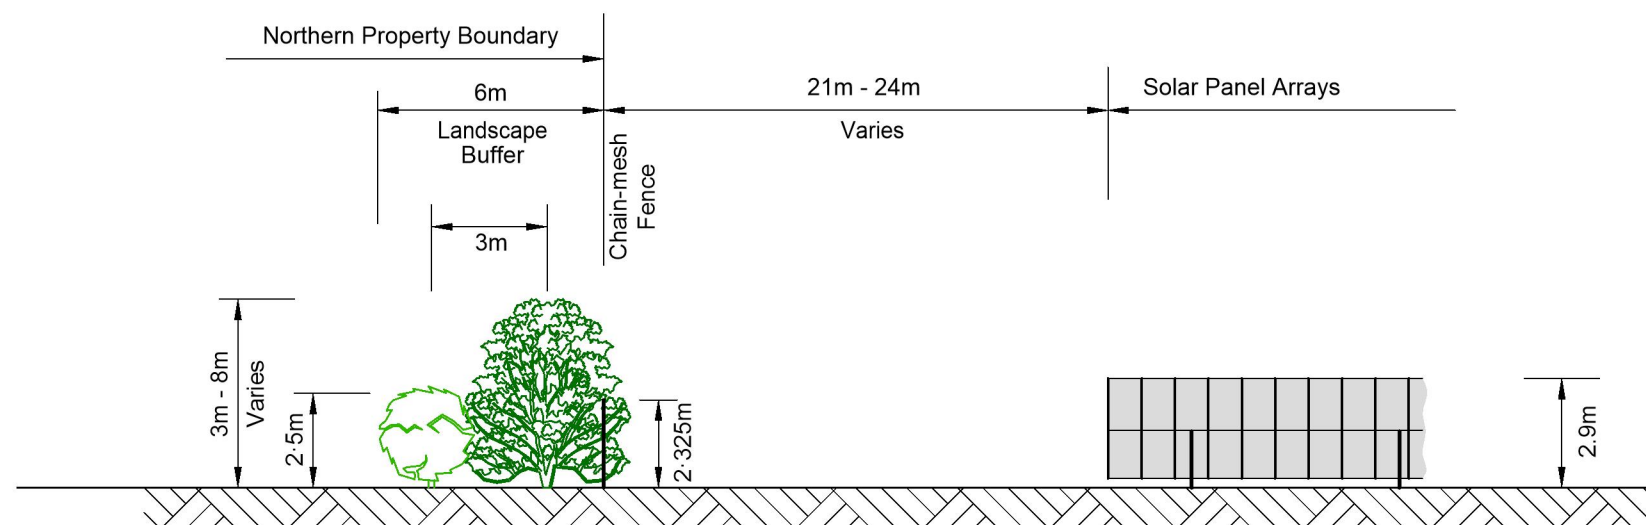

Section B - B: Northern Boundary



Botanical: Myoporum Montanum
Common: Western Boobialla

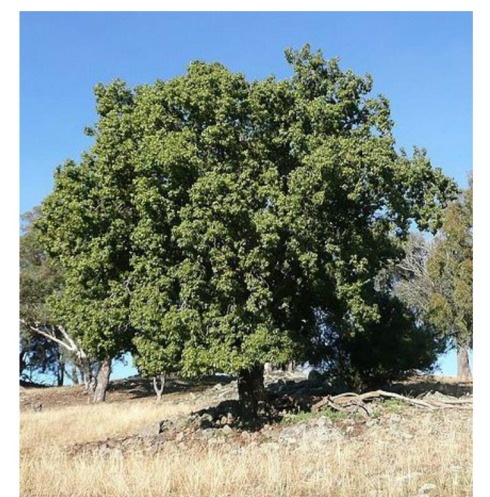

Botanical: Brachychiton Populneus
Common: Kurrajong



Chris Smith & Associates

REVISION	DATE	ZONE
1	Amendments to Site Plan	02/23

0
Scale NTS

Chris Smith
& ASSOCIATES

PTV LTD
- CIVIL ENGINEERS
- URBAN & REGIONAL PLANNERS
- LAND SURVEYORS
- PROJECT MANAGERS
LEVEL 1 / 135 FRYERS STREET, SHEPPARTON, VIC. 3630
PH: (03) 5820 7700 FAX: (03) 5822 4878 www.csmith.com.au
Designed Nathan Jarrett February, 2023
Drawn Nathan Jarrett February, 2023
Checked Duncan Lewis
Approved

Green Gold Energy Pty Ltd
5MW Solar Farm
39 Hogans Lane
Deniliquin, NSW, 2710
Landscape Plan
Typical Elevations, Details & Plant Photos
Drawing No. 21277/01 Rev. 1
Sheet No. 2 of 2 21277_LS01v1.dwg
© Chris Smith & Associates ABN 14 627 882 064
THIS DOCUMENT IS COPYRIGHT AND MAY ONLY BE USED FOR THE PURPOSE FOR WHICH IT WAS COMMISSIONED. UNAUTHORISED USE PROHIBITED. ALL DIMENSIONS AND LEVELS TO BE CHECKED ON THE PROJECT BEFORE COMMENCING ANY WORKS OR SHOP DRAWINGS. DRAWINGS NOT TO BE SCALED.