


Attachment C

Proposed Architectural Plans

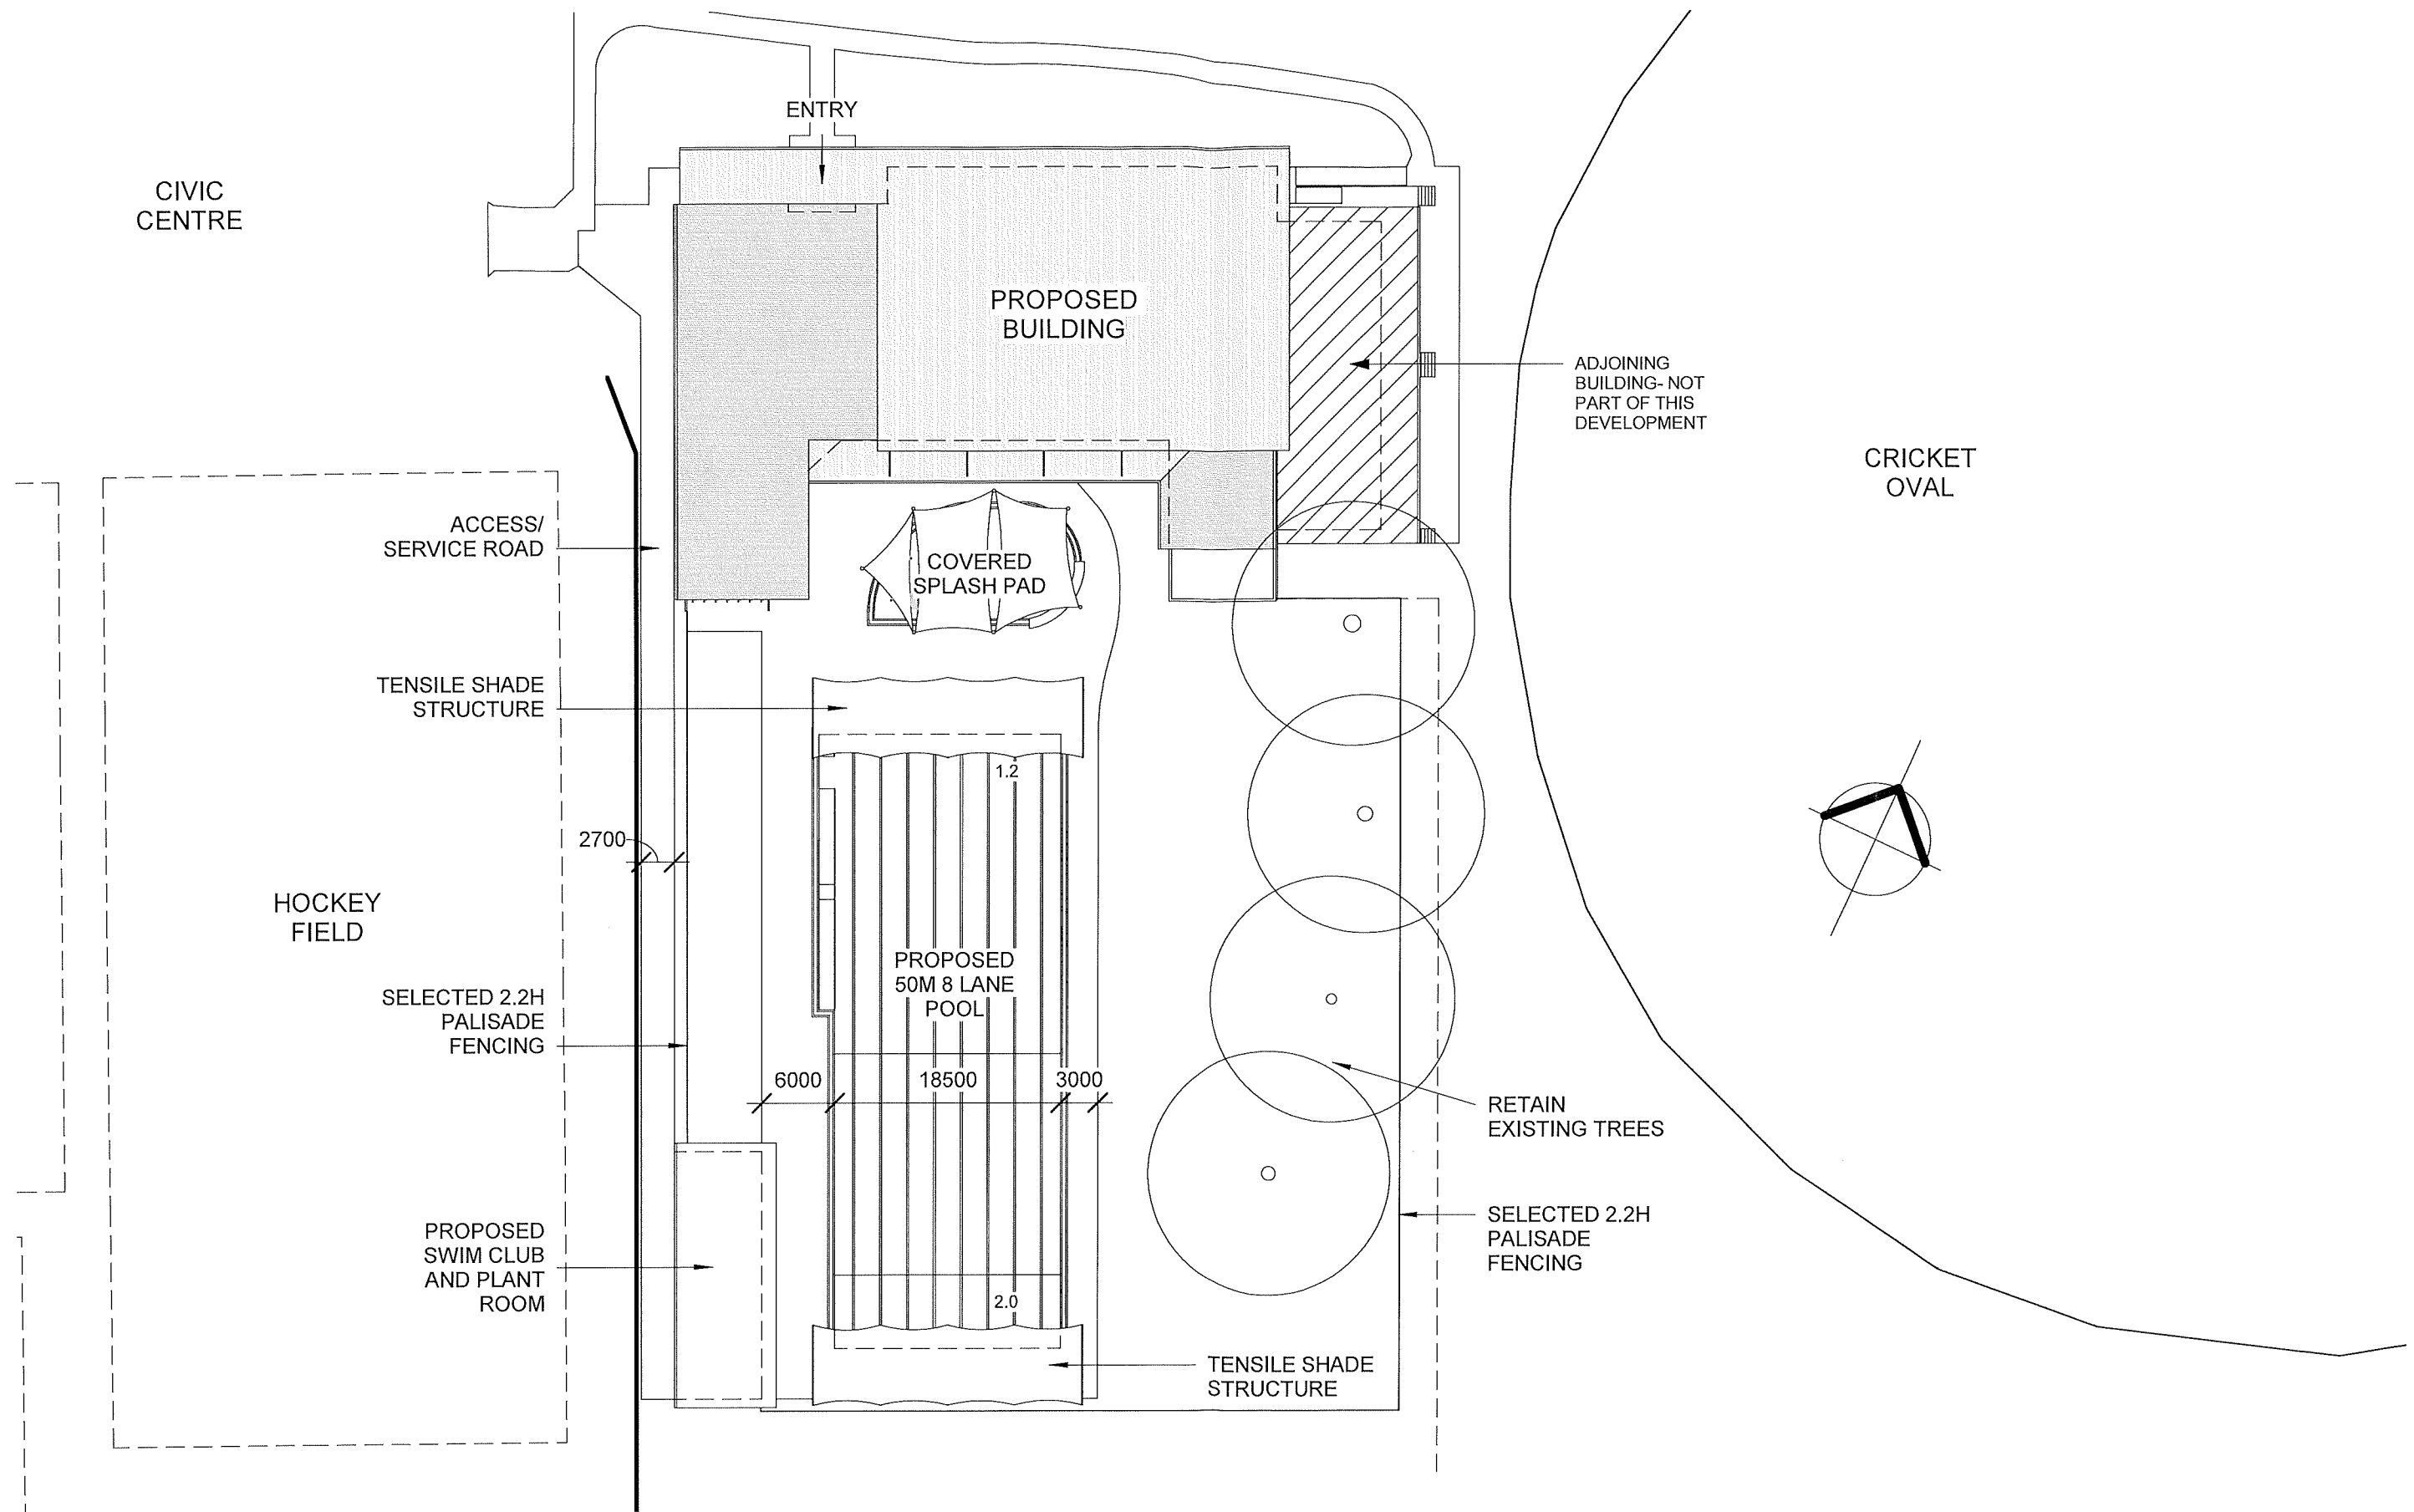

**FACILITY
DESIGN GROUP**
Architecture & Construction

19 THE TERRACE
CAMBERRA NSW 2540
PH: 02 4666 0777
E: info@fdg.com.au WEB: www.fdg.com.au
DO NOT SCALE OFF DRAWINGS. WORK TO FIGURED DIMENSIONS ONLY.
VERIFY DIMENSIONS ON SITE PRIOR TO COMMENCING WORK.
NOMINATED ARCHITECT: STEPHEN JOHANSSON - NSW REG No. 7168

PROJECT
COROWA AQUATIC CENTRE
EDWARD ST. COROWA


THIS DRAWING IS COPYRIGHT & IS THE PROPERTY OF FACILITY DESIGN GROUP PTY LTD

CLIENT
FEDERATION COUNCIL

DRAWING TITLE
SITE PLAN

DRAWING No.	A010			REVISION
SCALE	1 : 500	DATE	19/08/19	JOB No. W272

20/08/2019 9:19:14 AM

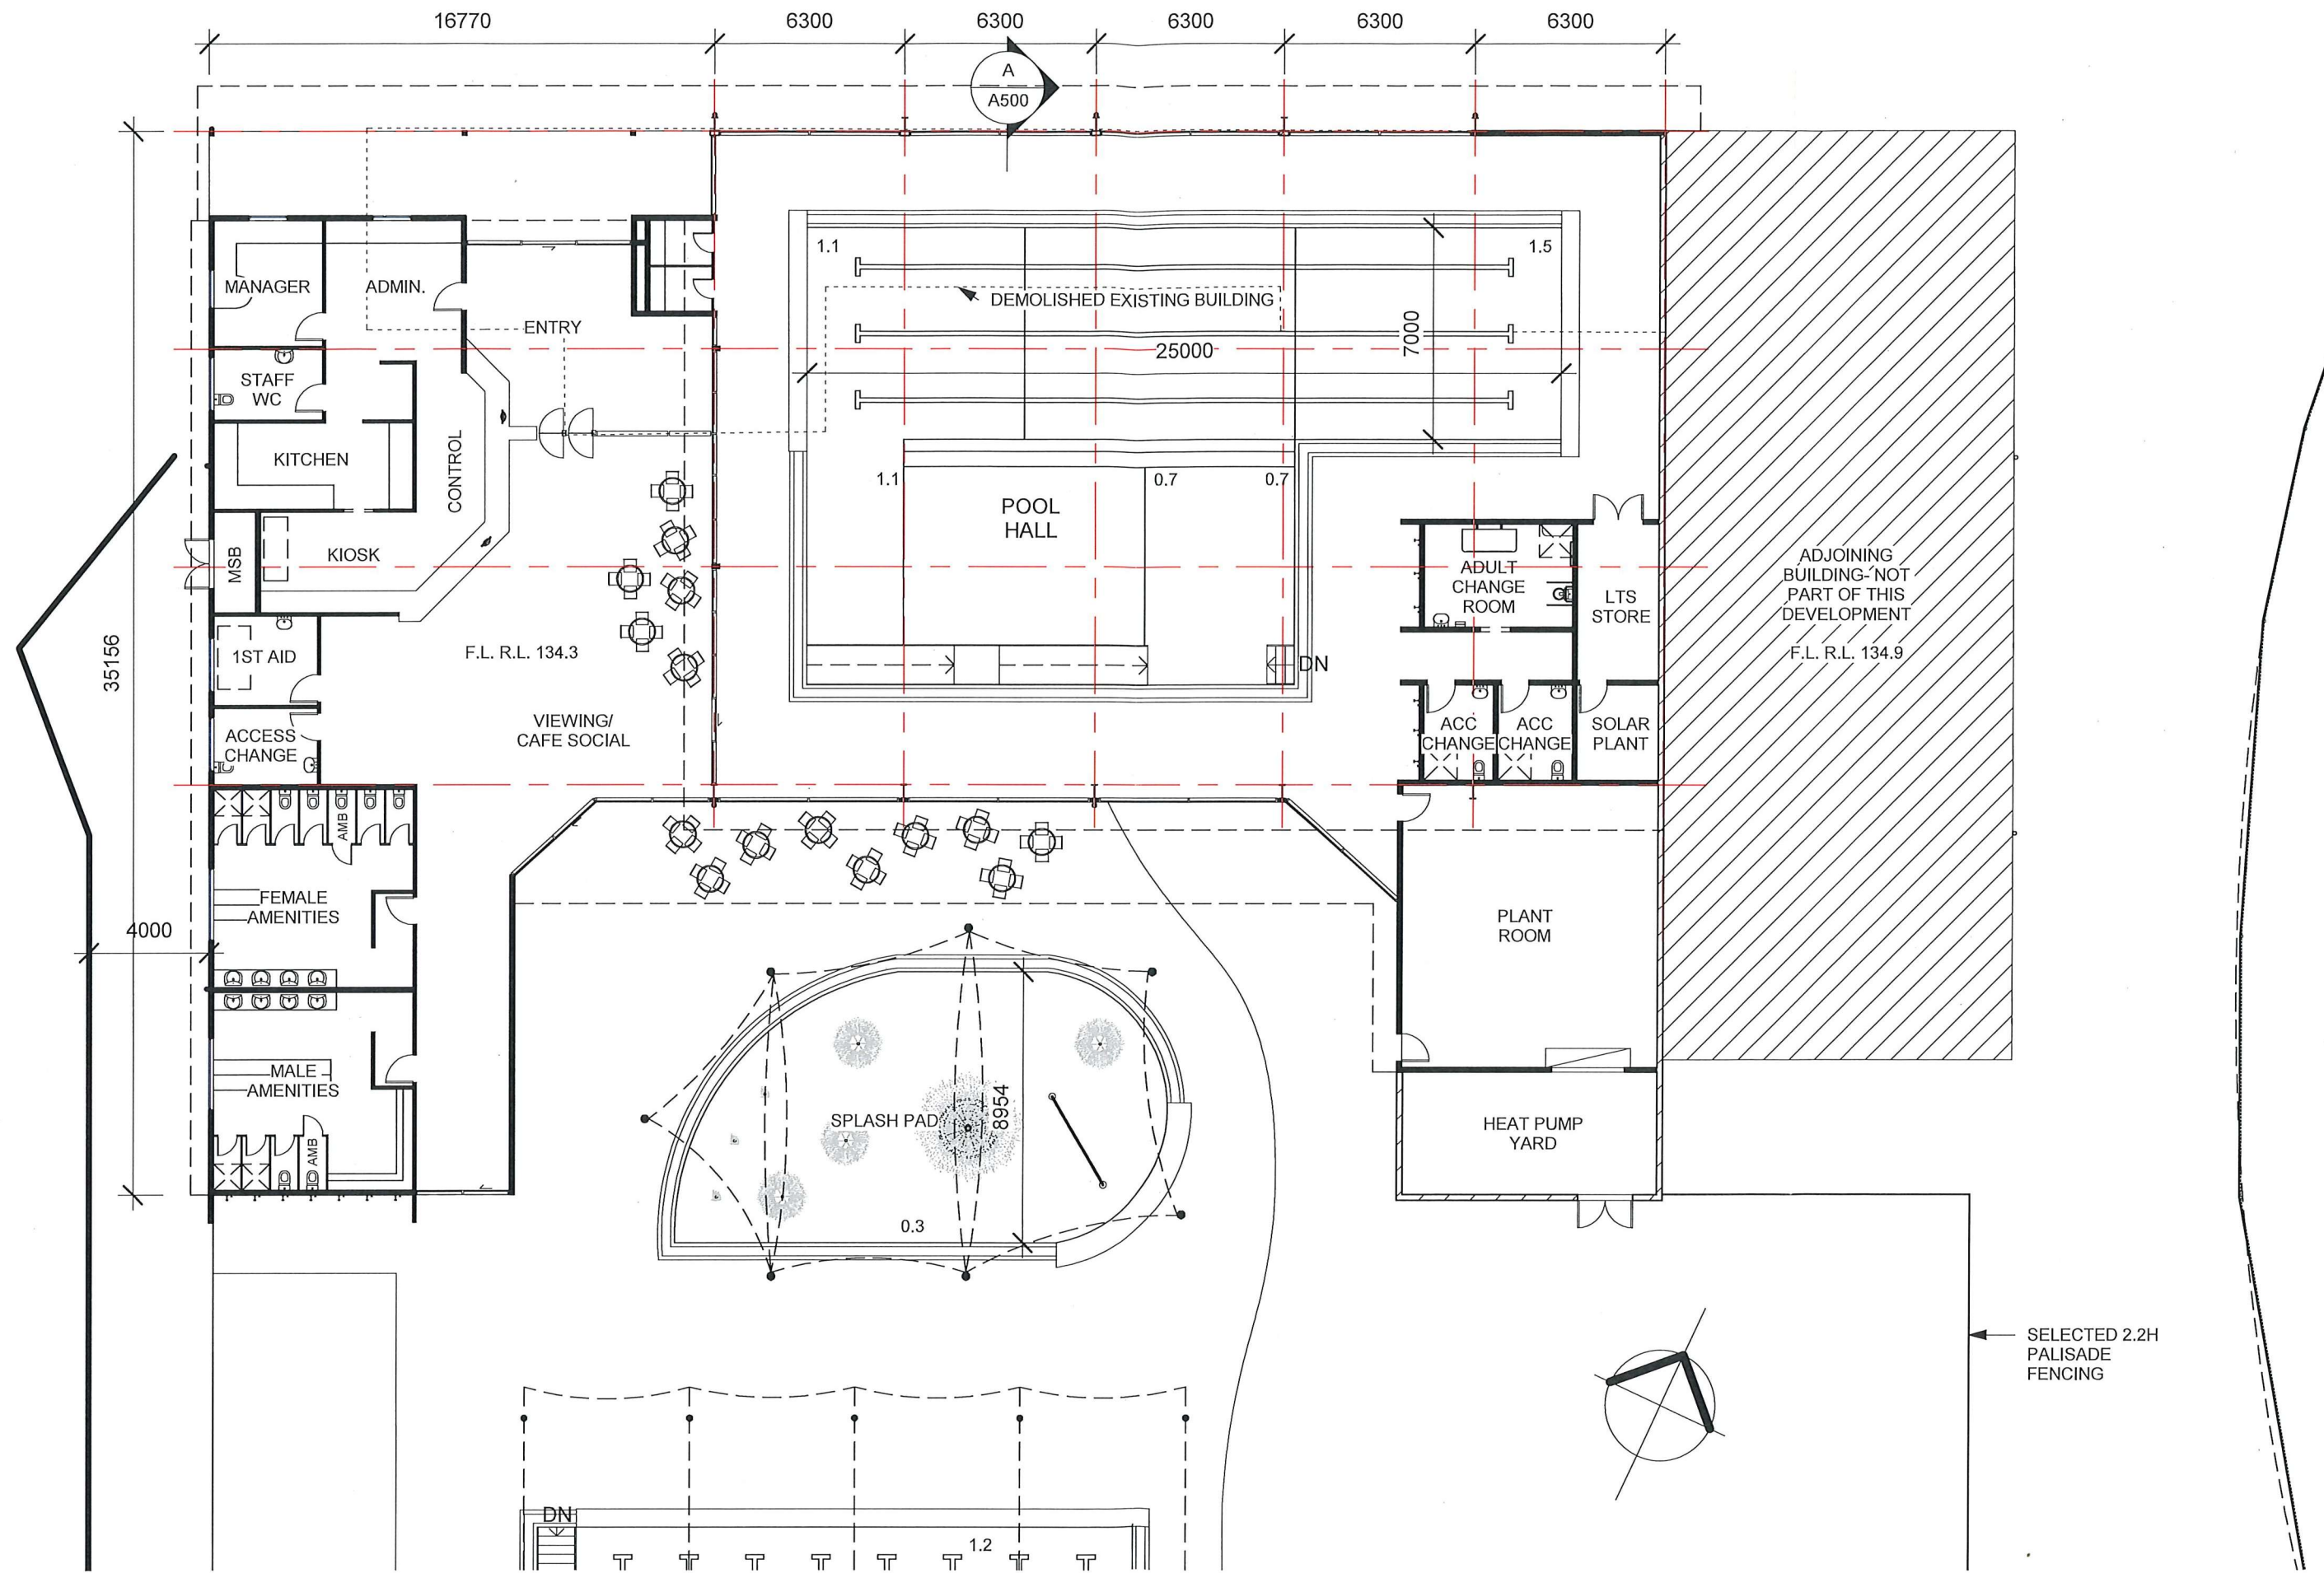

**FACILITY
DESIGN GROUP**
Architecture & Construction

19 THE TERRACE
CAMBEWARRA NSW 2540
PH: 02 4666 0777
E: info@fdg.com.au WEB: www.fdg.com.au
DO NOT SCALE OFF DRAWINGS. WORK TO FIGURED DIMENSIONS ONLY.
VERIFY DIMENSIONS ON SITE PRIOR TO COMMENCING WORK.
NOMINATED ARCHITECT: STEPHEN JOHANSSON - NSW REG No. 7168

PROJECT
COROWA AQUATIC CENTRE
EDWARD ST. COROWA


THIS DRAWING IS COPYRIGHT & IS THE PROPERTY OF FACILITY DESIGN GROUP PTY LTD

CLIENT
FEDERATION COUNCIL


DRAWING TITLE
FLOOR PLAN

DRAWING No.	A100	REVISION
SCALE	1 : 200	DATE 19/08/19 JOB No. W272

20/08/2019 9:19:28 AM

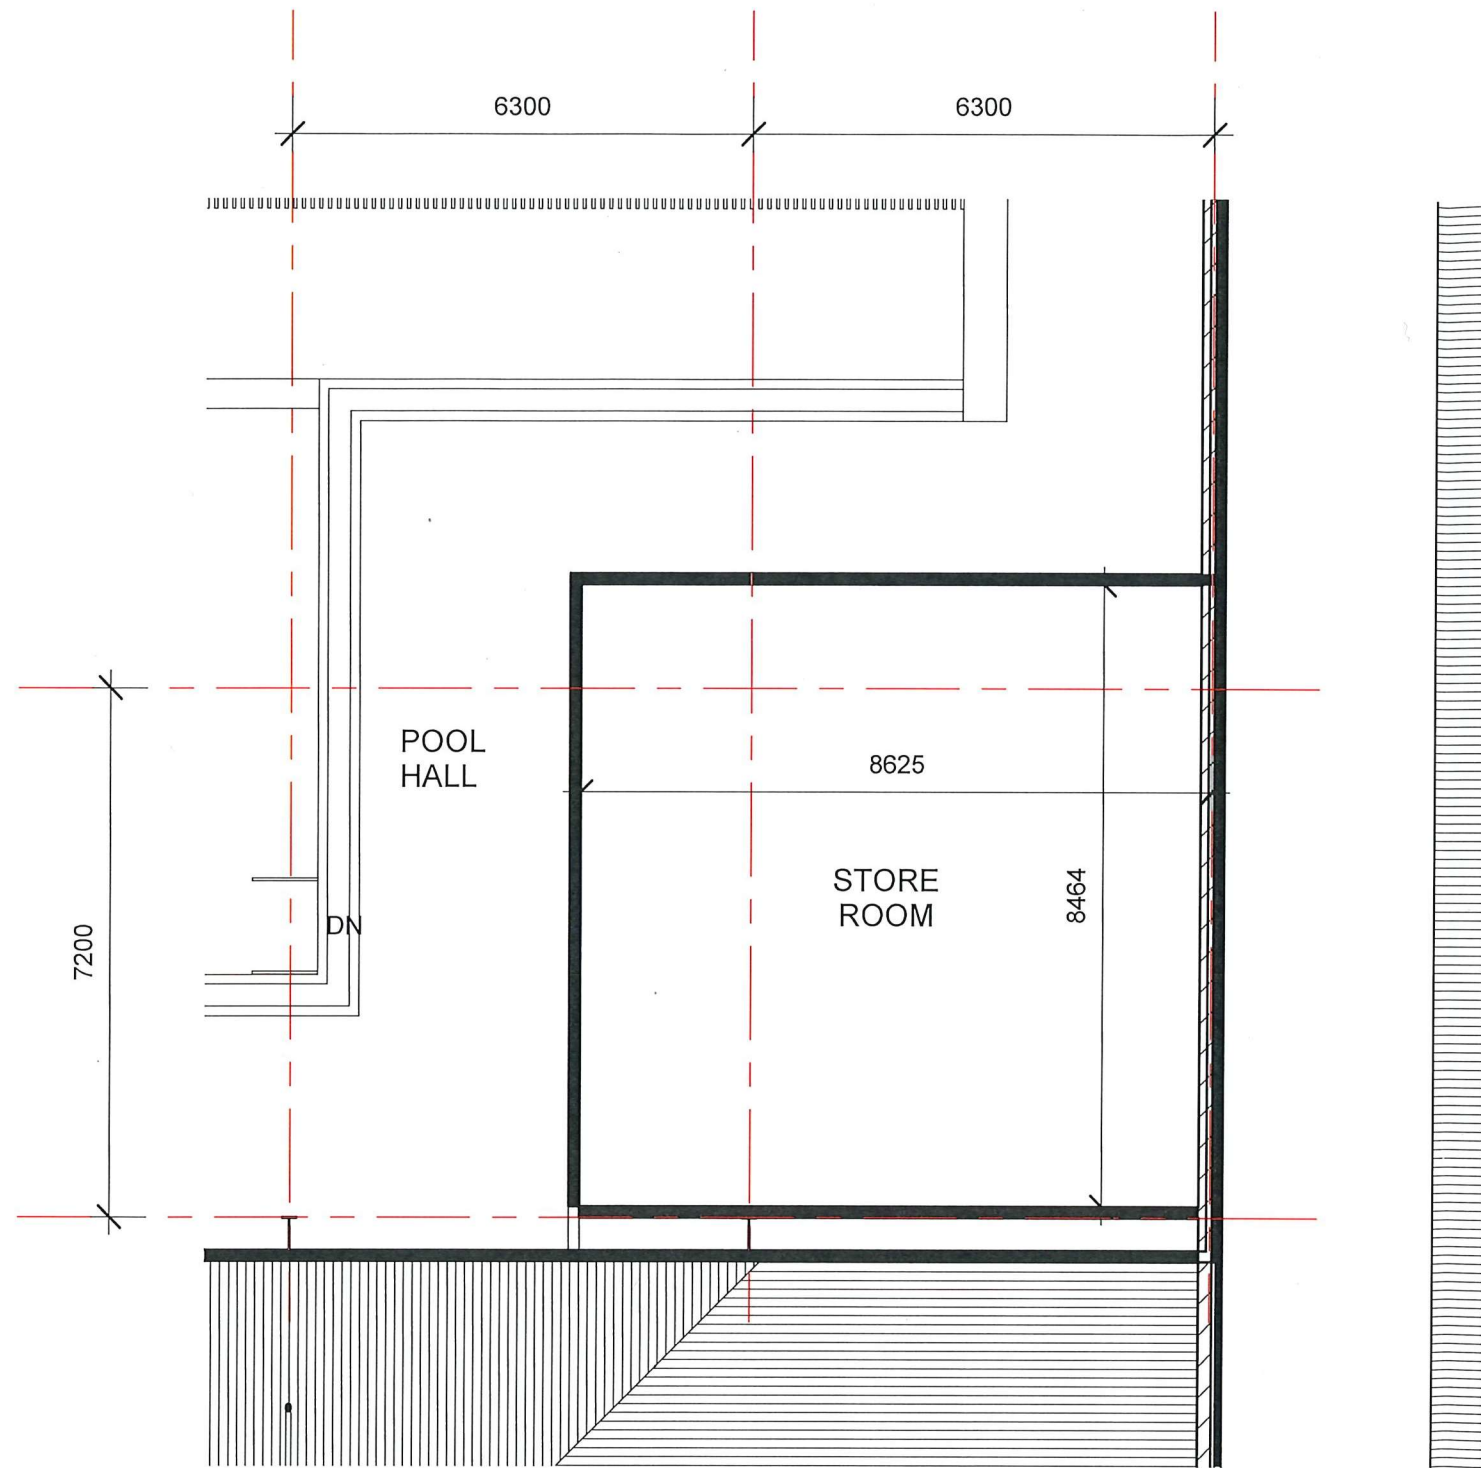

UPPER FLOOR
1 : 100

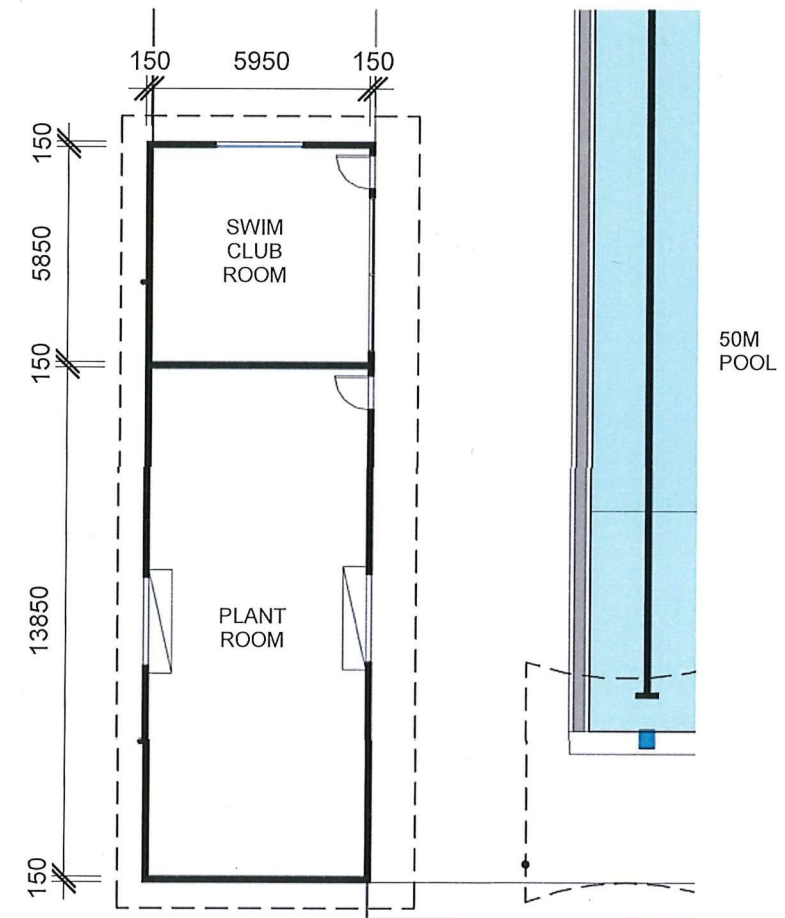

50m POOL SWIM
CLUB, PLANT ROOM



**FACILITY
DESIGN GROUP**
Architecture & Construction

19 THE TERRACE
CAMBEWARRA NSW 2540
PH: 02 4666 0777
E: info@fdg.com.au WEB: www.fdg.com.au
DO NOT SCALE OFF DRAWINGS. WORK TO FIGURED DIMENSIONS ONLY.
VERIFY DIMENSIONS ON SITE PRIOR TO COMMENCING WORK.
NOMINATED ARCHITECT: STEPHEN JOHANSSON - NSW REG No. 7168

PROJECT
COROWA AQUATIC CENTRE
EDWARD ST. COROWA


THIS DRAWING IS COPYRIGHT & IS THE PROPERTY OF FACILITY DESIGN GROUP PTY LTD

CLIENT
FEDERATION COUNCIL

DRAWING TITLE
UPPER FLOOR AND SWIM CLUB

DRAWING No.	A101	REVISION
SCALE	As indicated	DATE 19/08/19 JOB No. W272

20/08/2019 9:19:29 AM

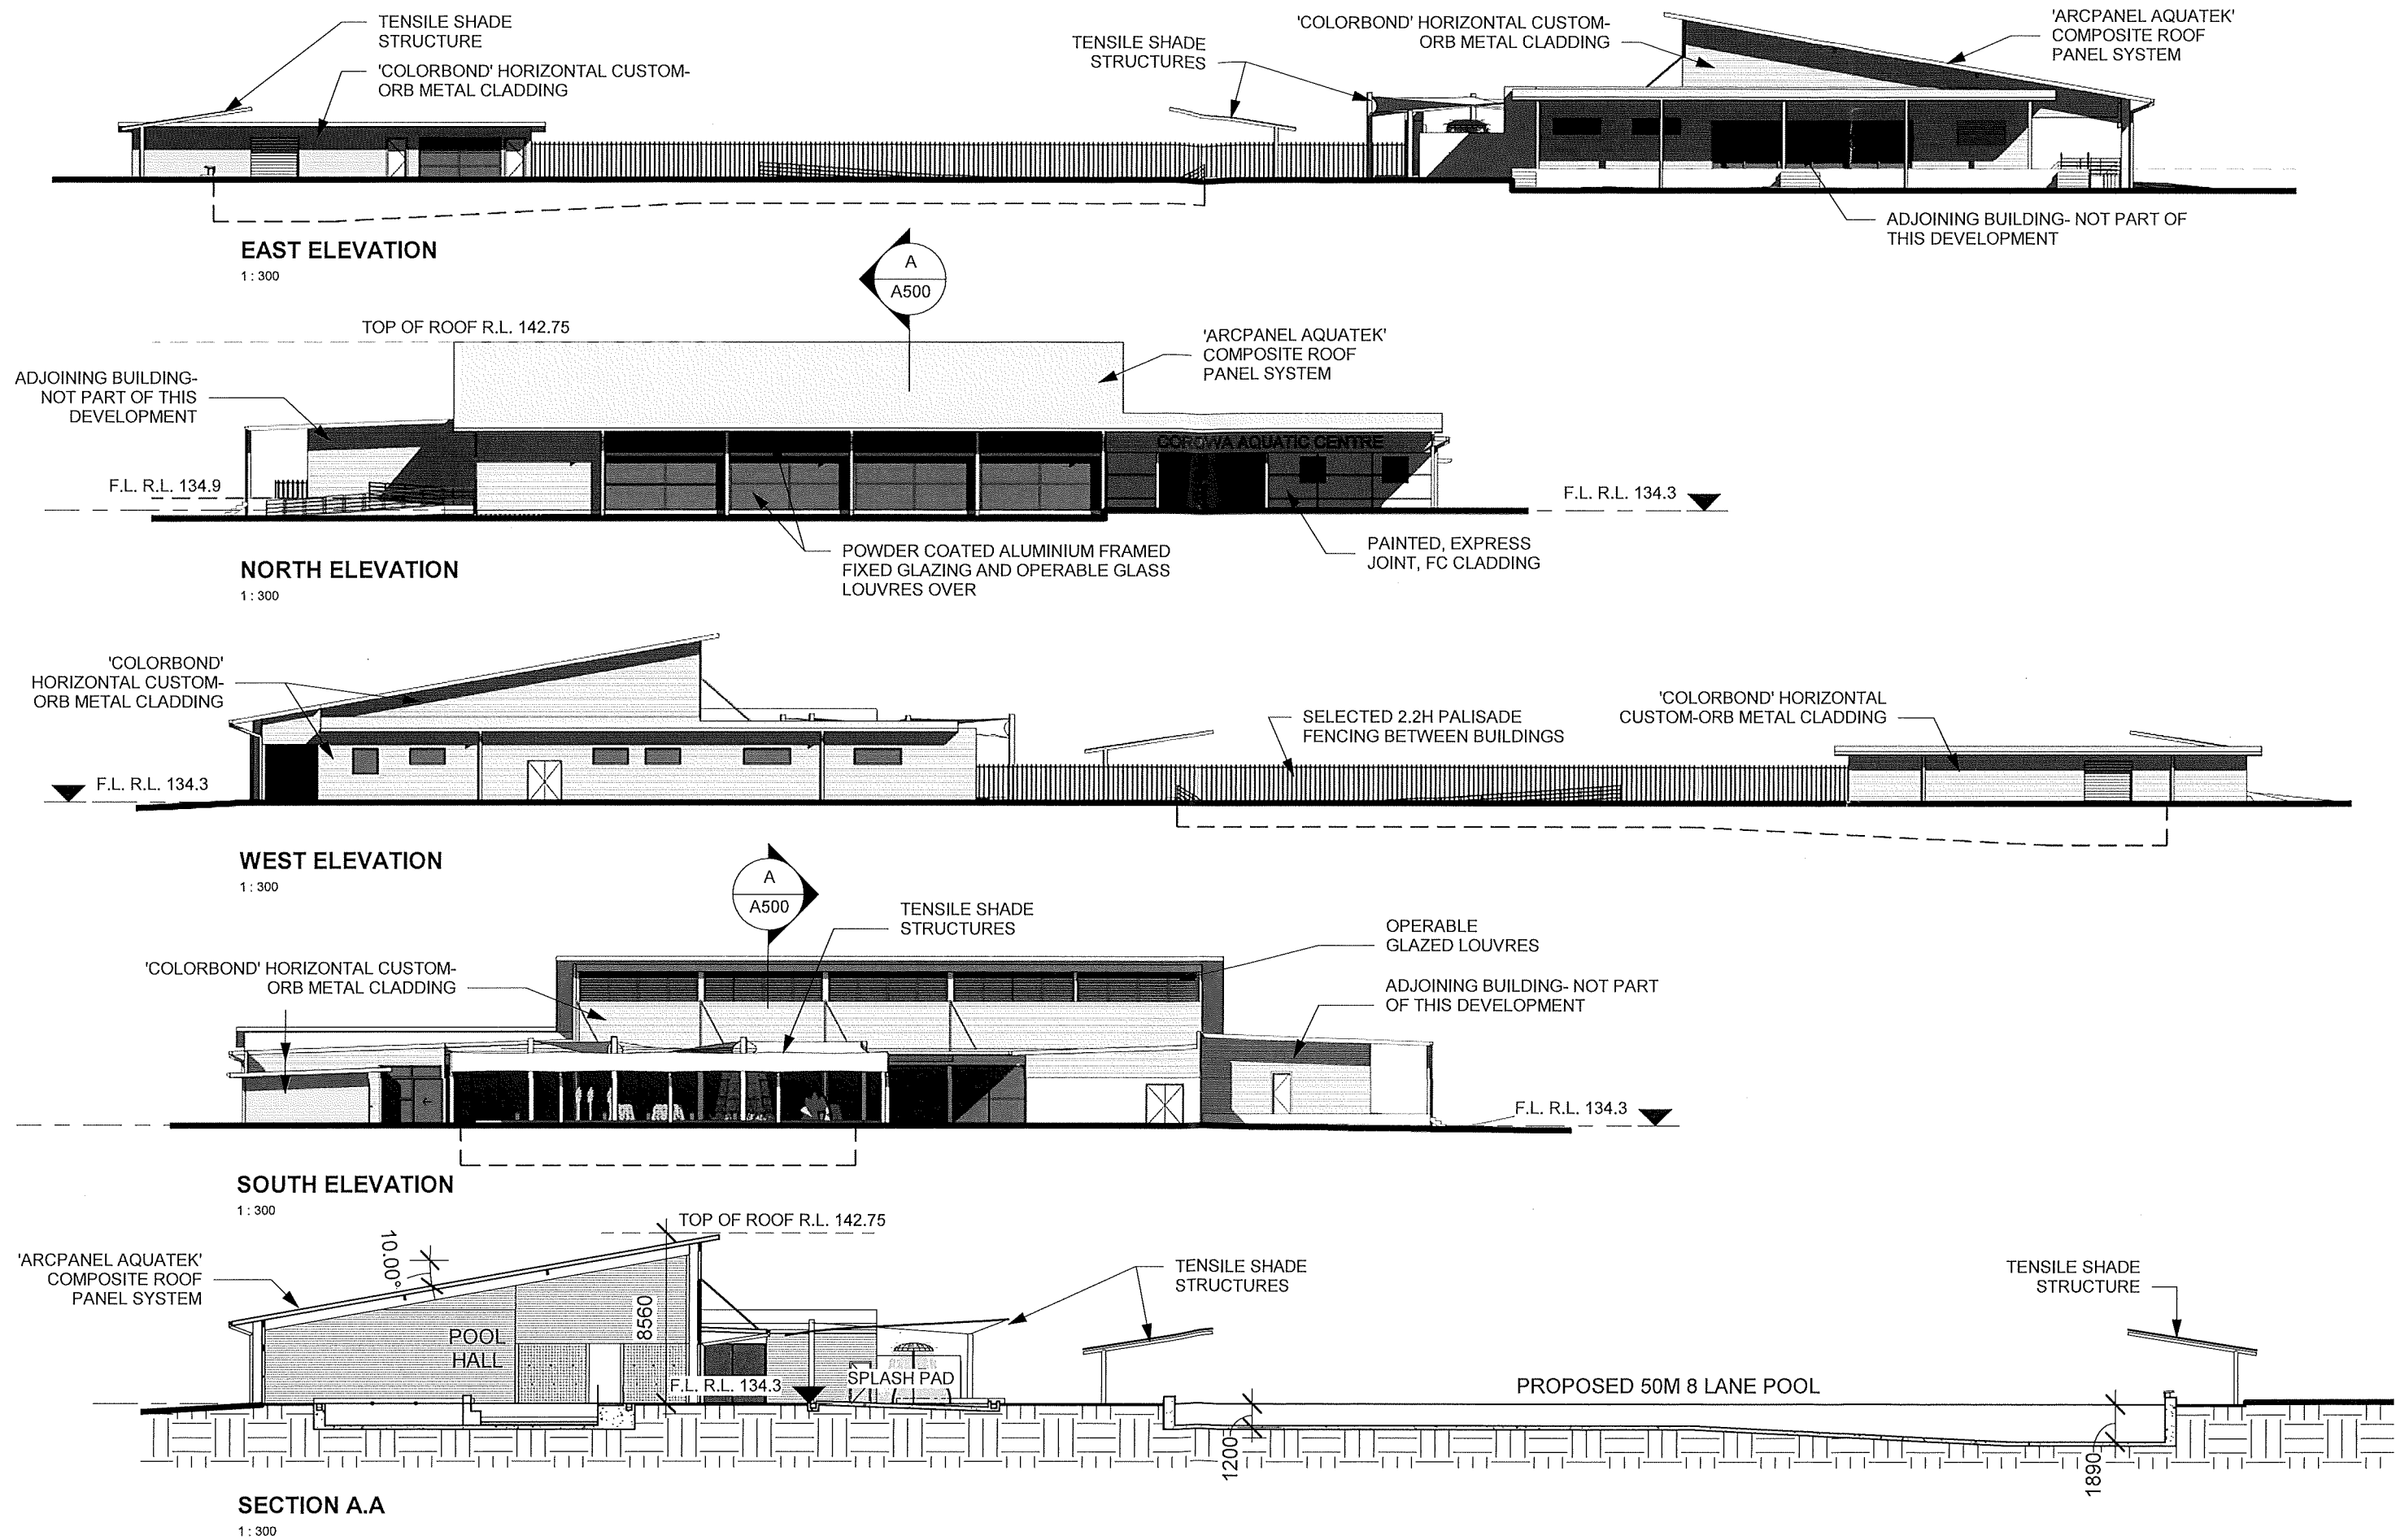

**FACILITY
DESIGN GROUP**
Architecture & Construction

19 THE TERRACE
CAMBERRA NSW 2540
PH: 02 4666 0777
E: info@fdg.com.au WEB: www.fdg.com.au
DO NOT SCALE OFF DRAWINGS. WORK TO FIGURED DIMENSIONS ONLY.
VERIFY DIMENSIONS ON SITE PRIOR TO COMMENCING WORK.
NOMINATED ARCHITECT: STEPHEN JOHANSSON - NSW REG No. 7168

PROJECT
COROWA AQUATIC CENTRE
EDWARD ST. COROWA


THIS DRAWING IS COPYRIGHT & IS THE PROPERTY OF FACILITY DESIGN GROUP PTY LTD

CLIENT
FEDERATION COUNCIL

DRAWING TITLE
ELEVATIONS AND SECTION

DRAWING No.	A500	REVISION
SCALE	1 : 300	
DATE	19/08/19	
JOB No.	W272	

20/08/2019 9:19:38 AM

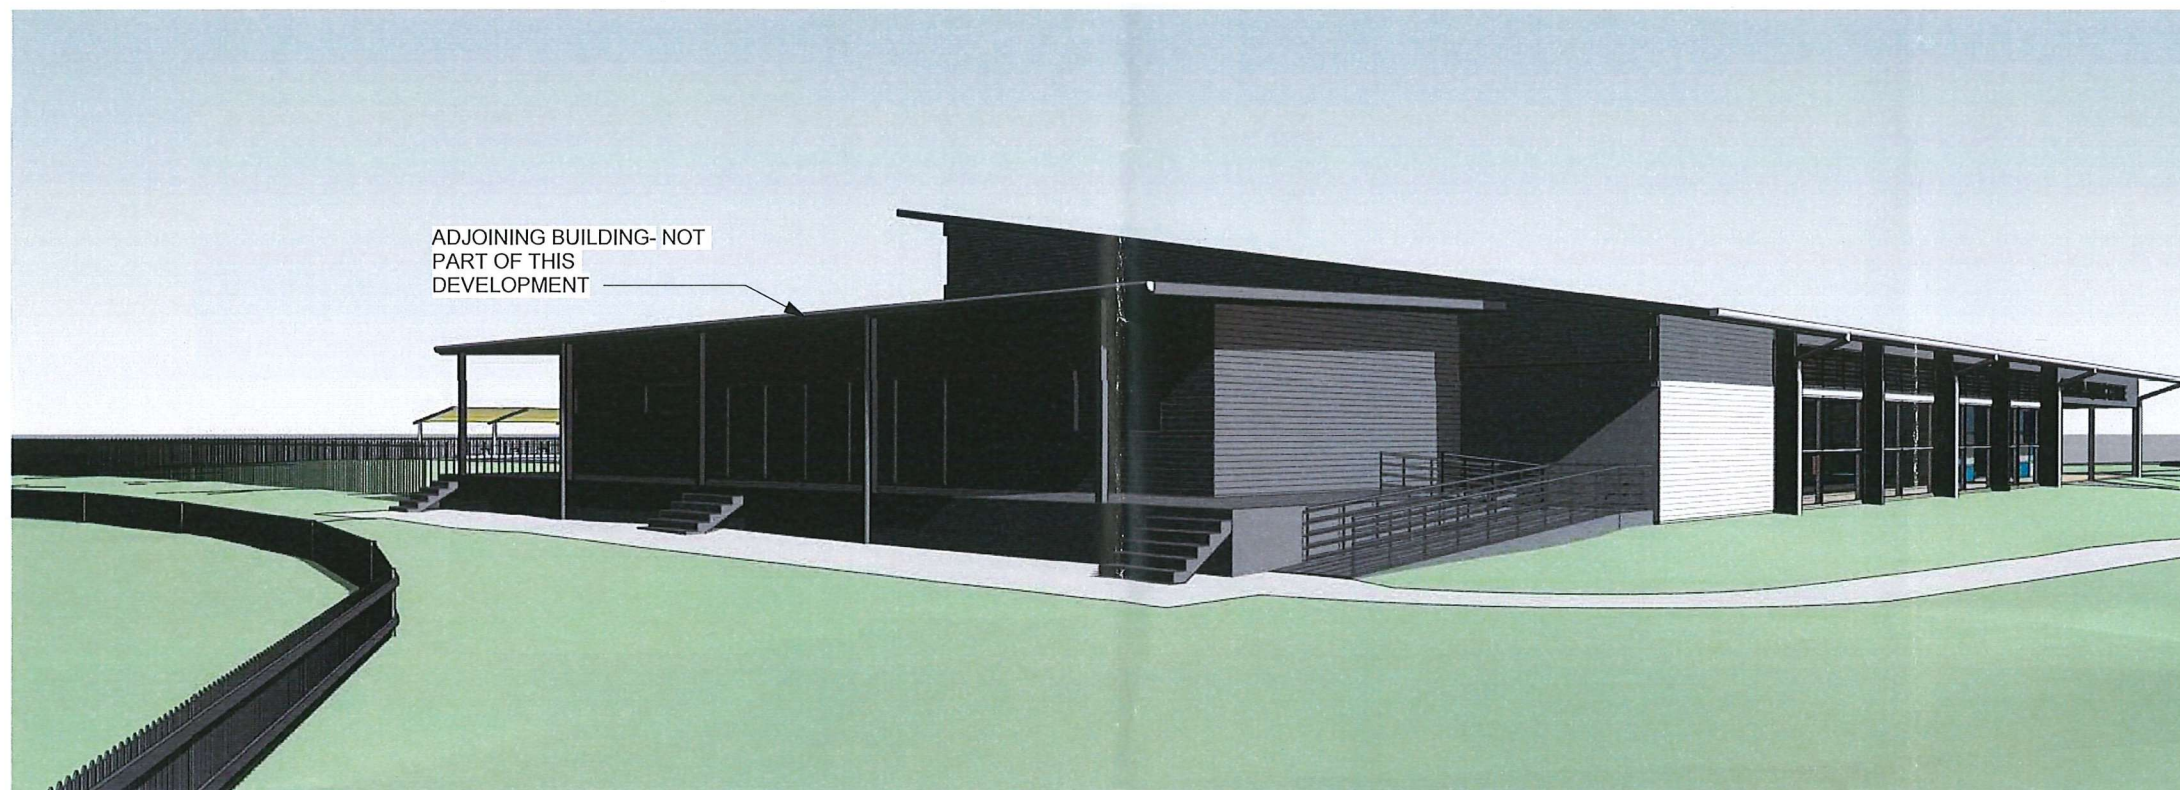

**FACILITY
DESIGN GROUP**
Architecture & Construction

19 THE TERRACE
CAMBERRA NSW 2540
PH: 02 4666 0777
E: info@fdg.com.au WEB: www.fdg.com.au
DO NOT SCALE OFF DRAWINGS. WORK TO FIGURED DIMENSIONS ONLY.
VERIFY DIMENSIONS ON SITE PRIOR TO COMMENCING WORK.
NOMINATED ARCHITECT: STEPHEN JOHANSSON - NSW REG No. 7168

PROJECT
COROWA AQUATIC CENTRE
EDWARD ST. COROWA


THIS DRAWING IS COPYRIGHT & IS THE PROPERTY OF FACILITY DESIGN GROUP PTY LTD

CLIENT
FEDERATION COUNCIL

DRAWING TITLE
PERSPECTIVES 1

DRAWING No.	A900			REVISION
SCALE	DATE	19/08/19	JOB No. W272	

20/08/2019 9:19:49 AM

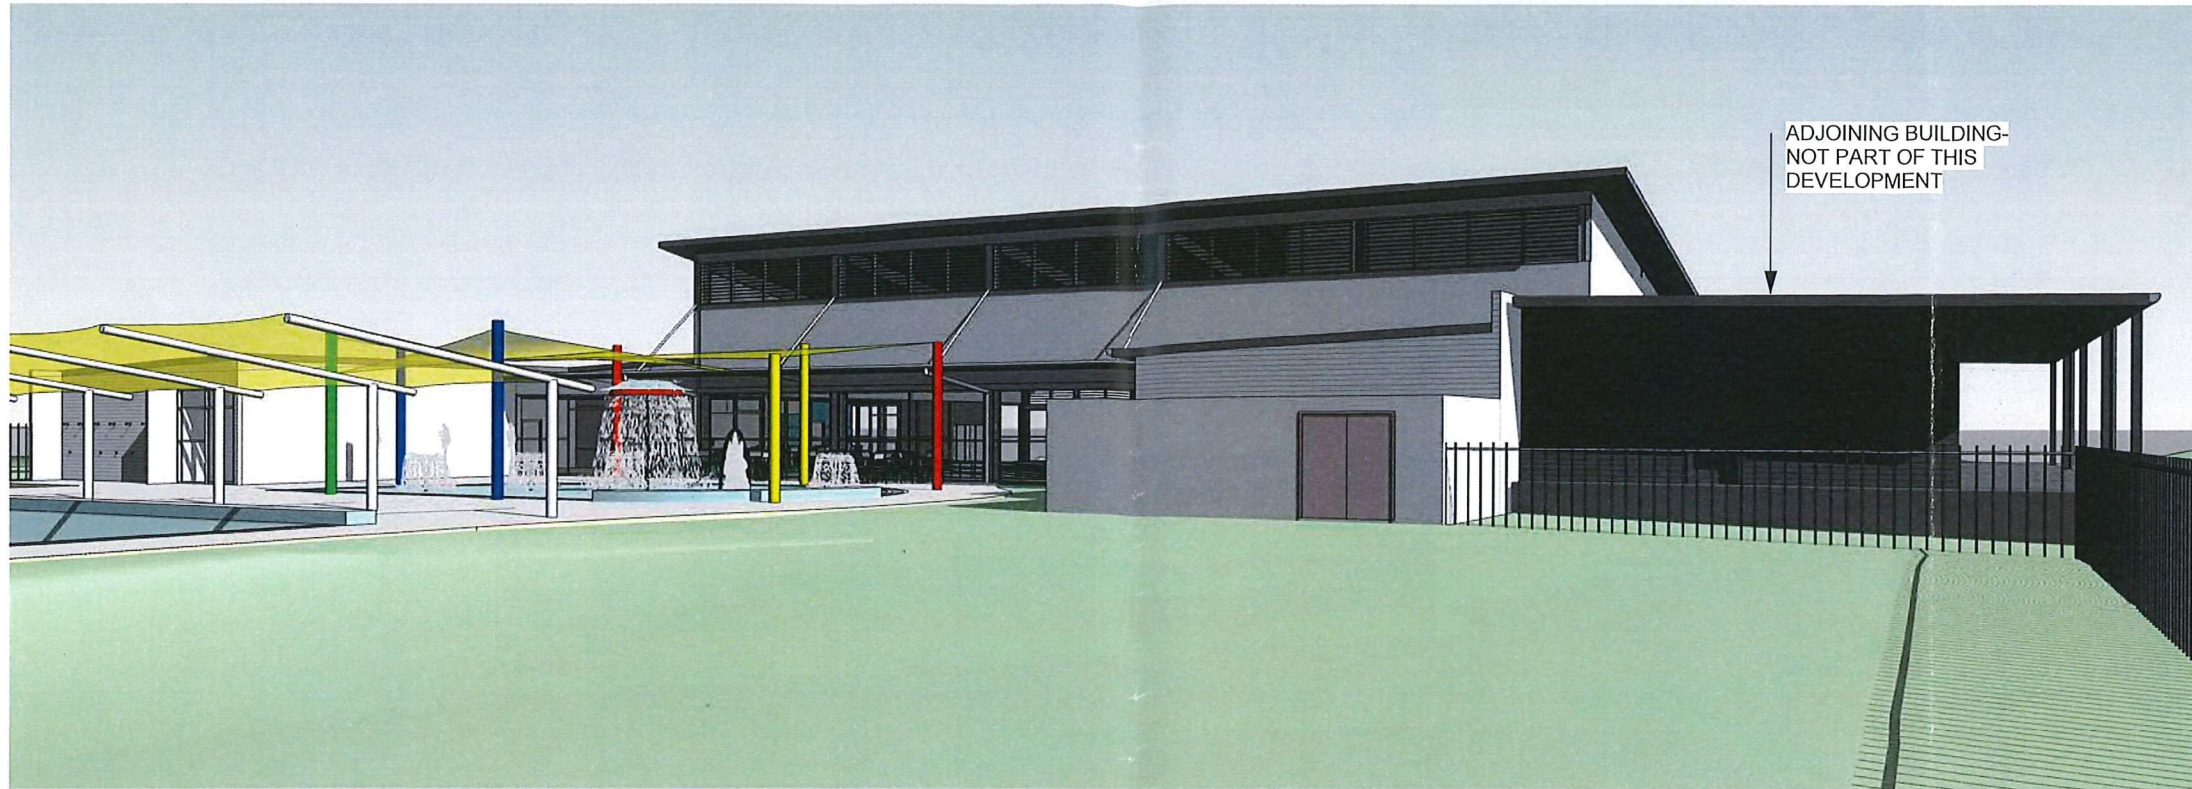

**FACILITY
DESIGN GROUP**
Architecture & Construction

19 THE TERRACE
CAMBERRA NSW 2540
PH: 02 4666 0777
E: info@fdg.com.au WEB: www.fdg.com.au
DO NOT SCALE OFF DRAWINGS. WORK TO FIGURED DIMENSIONS ONLY.
VERIFY DIMENSIONS ON SITE PRIOR TO COMMENCING WORK.
NOMINATED ARCHITECT: STEPHEN JOHANSSON - NSW REG No. 7168

PROJECT
COROWA AQUATIC CENTRE
EDWARD ST. COROWA


THIS DRAWING IS COPYRIGHT & IS THE PROPERTY OF FACILITY DESIGN GROUP PTY LTD

CLIENT
FEDERATION COUNCIL

DRAWING TITLE
PERSPECTIVES 2

DRAWING No.	A901			REVISION
SCALE	DATE	19/08/19	JOB No.	W272

20/08/2019 9:19:56 AM

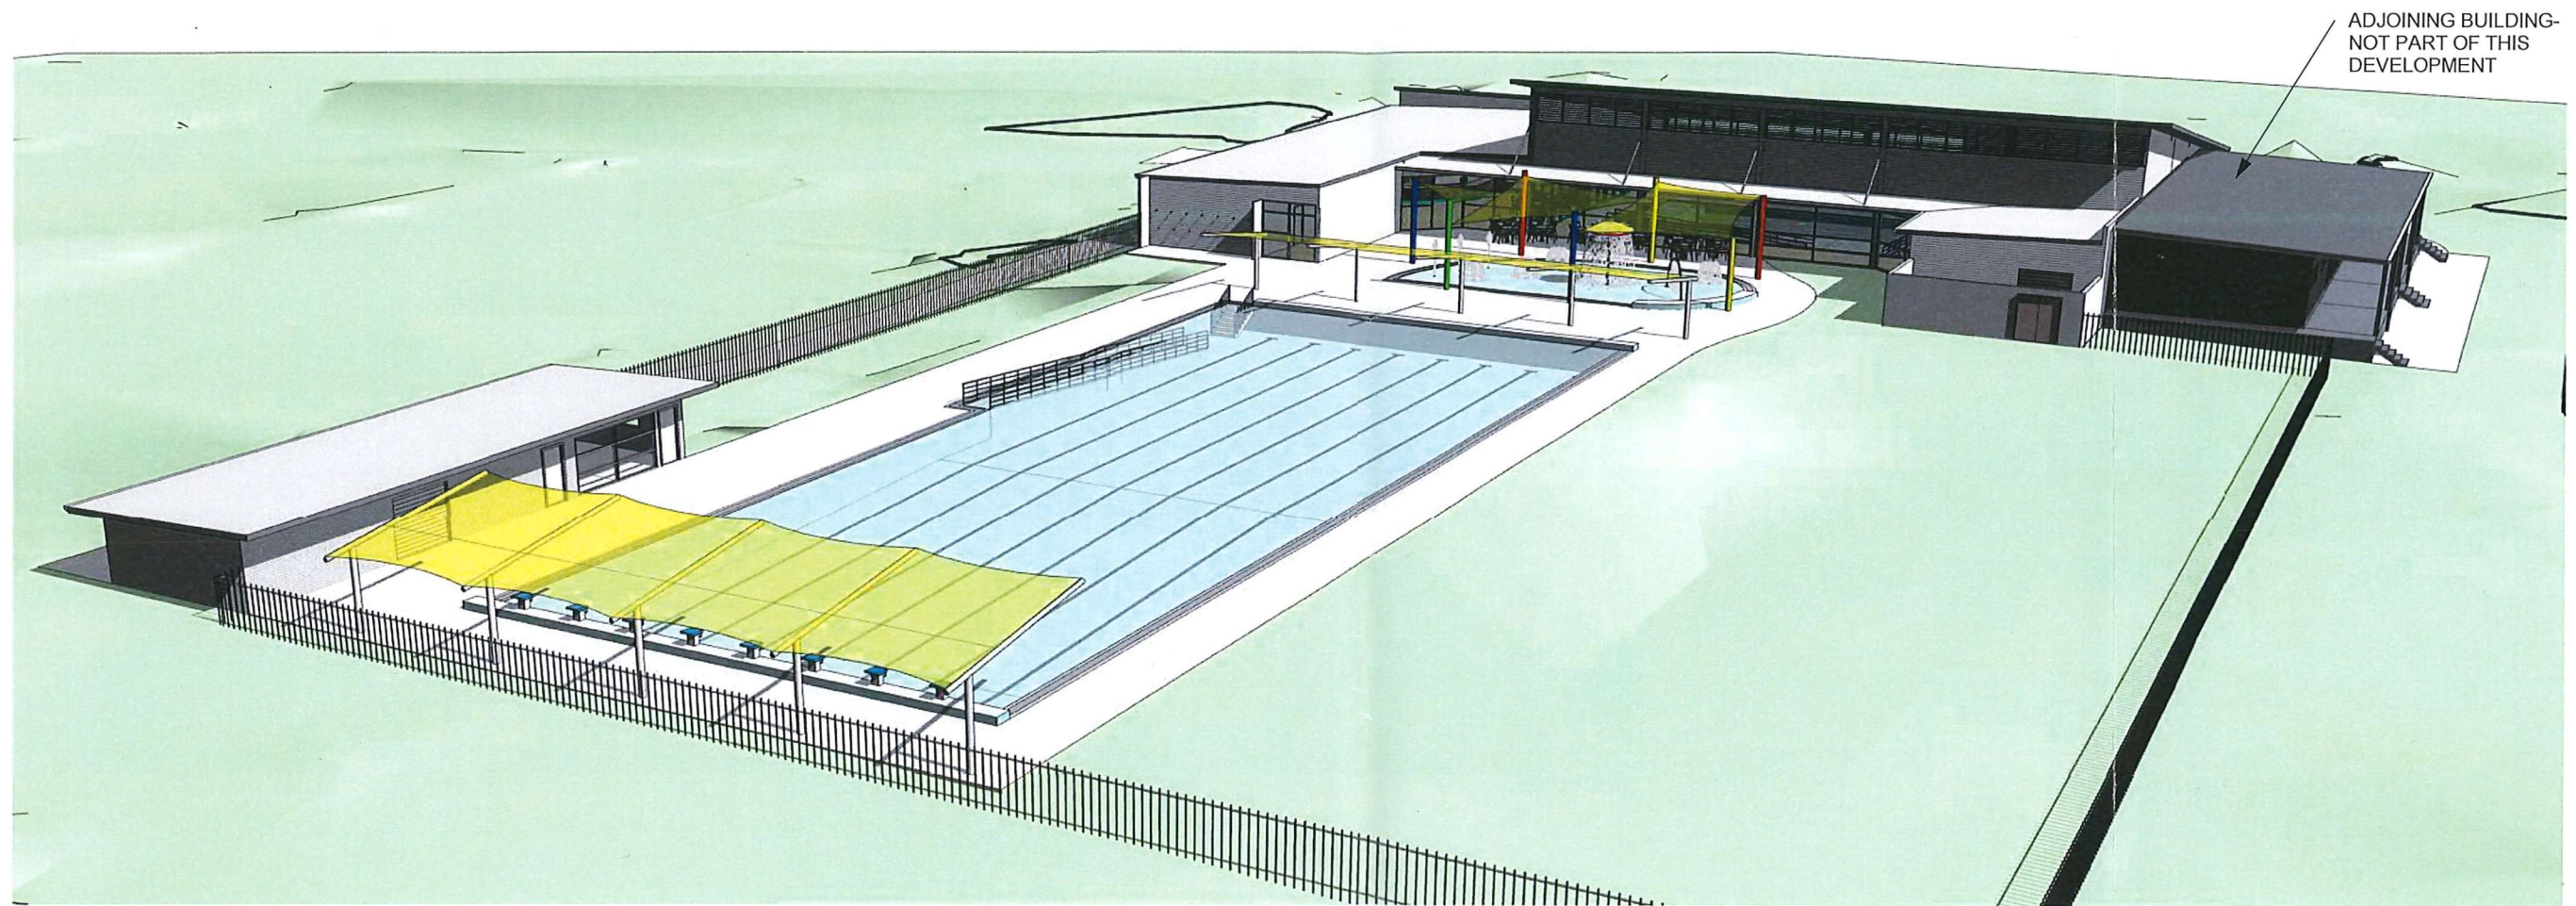

ADJOINING BUILDING -
NOT PART OF THIS
DEVELOPMENT



**FACILITY
DESIGN GROUP**
Architecture & Construction

19 THE TERRACE
CAMBEWARRA NSW 2540
PH: 02 4666 0777
E: info@fdg.com.au WEB: www.fdg.com.au
DO NOT SCALE OFF DRAWINGS. WORK TO FIGURED DIMENSIONS ONLY.
VERIFY DIMENSIONS ON SITE PRIOR TO COMMENCING WORK.
NOMINATED ARCHITECT: STEPHEN JOHANSSON - NSW REG No. 7168

PROJECT
COROWA AQUATIC CENTRE
EDWARD ST. COROWA

THIS DRAWING IS COPYRIGHT & IS THE PROPERTY OF FACILITY DESIGN GROUP PTY LTD

CLIENT
FEDERATION COUNCIL

DRAWING TITLE
PERSPECTIVES 3

DRAWING No.	A902			REVISION
SCALE	DATE	19/08/19	JOB No.	

20/08/2019 9:20:02 AM