


DACC	01	Cover Page
DACC	02	Site Plan - Proposed
DACC	03	Floor Plans - Proposed
DACC	04	Site Elevations 1 & 2
DACC	05	Site Elevations 3 & 4
DACC	06	Learning Centre - Ground Floor Plan
DACC	07	Learning Centre - First Floor Plan
DACC	08	Learning Centre - Elevations 1 & 2
DACC	09	Learning Centre - Elevations 3 & 4
DACC	10	Learning Centre - Sections AA & BB
DACC	11	Gymnasium - Ground Floor Plan
DACC	12	Gymnasium - First Floor Plan
DACC	13	Gymnasium - Elevations 1 & 2
DACC	14	Gymnasium - Elevations 3 & 4
DACC	15	Gymnasium - Sections AA & BB
DACC	16	Site Sections
DACC	17	Retaining Wall Setout Plan
DACC	18	Construction Details



- Legend**
- A Aluminium
 - B Basin
 - BDRY Boundary
 - BPB Bagged & Painted Brickwork
 - BY Brick Veneer
 - CL Ceiling Level
 - CONC Concrete
 - CP Concrete Paver
 - CPT Carpet
 - CRS Corrugated Roof Sheetting
 - CS Cavity Sliding Door
 - CT Ceramic Tile
 - DH Double Hung
 - DP Downpipe
 - EMB Electrical Meterboard
 - ENS Ensuite
 - FB Face Brick
 - FC Fibre Cement
 - FFL Finished Floor Level
 - F Fixed Glass
 - FW Floor Waste
 - GM Gas Meter
 - HC Hollow Core
 - HWS Hot Water Service
 - LDRY Laundry
 - MH Manhole
 - P Pantry
 - PB Plasterboard
 - O Fixed Panel
 - OG Obscure Glass
 - REF Refrigerator
 - RH Rangehood Above
 - RL Reduced Level
 - SC Solid Core
 - SD Sliding Door
 - SHR Shower
 - SS Stainless Steel Sink
 - SV Stone Veneer
 - T Tub
 - TC Texture Coated Hebel
 - TF Timber Floor Finish
 - TYP Typical
 - UBO Under Bench Oven
 - VL Vinyl Floor Finish
 - WB Weatherboards
 - WC Water Closet
 - W Water Meter
 - WM Washing Machine
 - X Sliding panel
 - Proposed stormwater pit to Engineer's details

P 02 6332 5885
M 0424 156 450
E BRETT@BMDD.COM.AU
12 MAXWELL DRIVE, EGLINTON NSW 2795

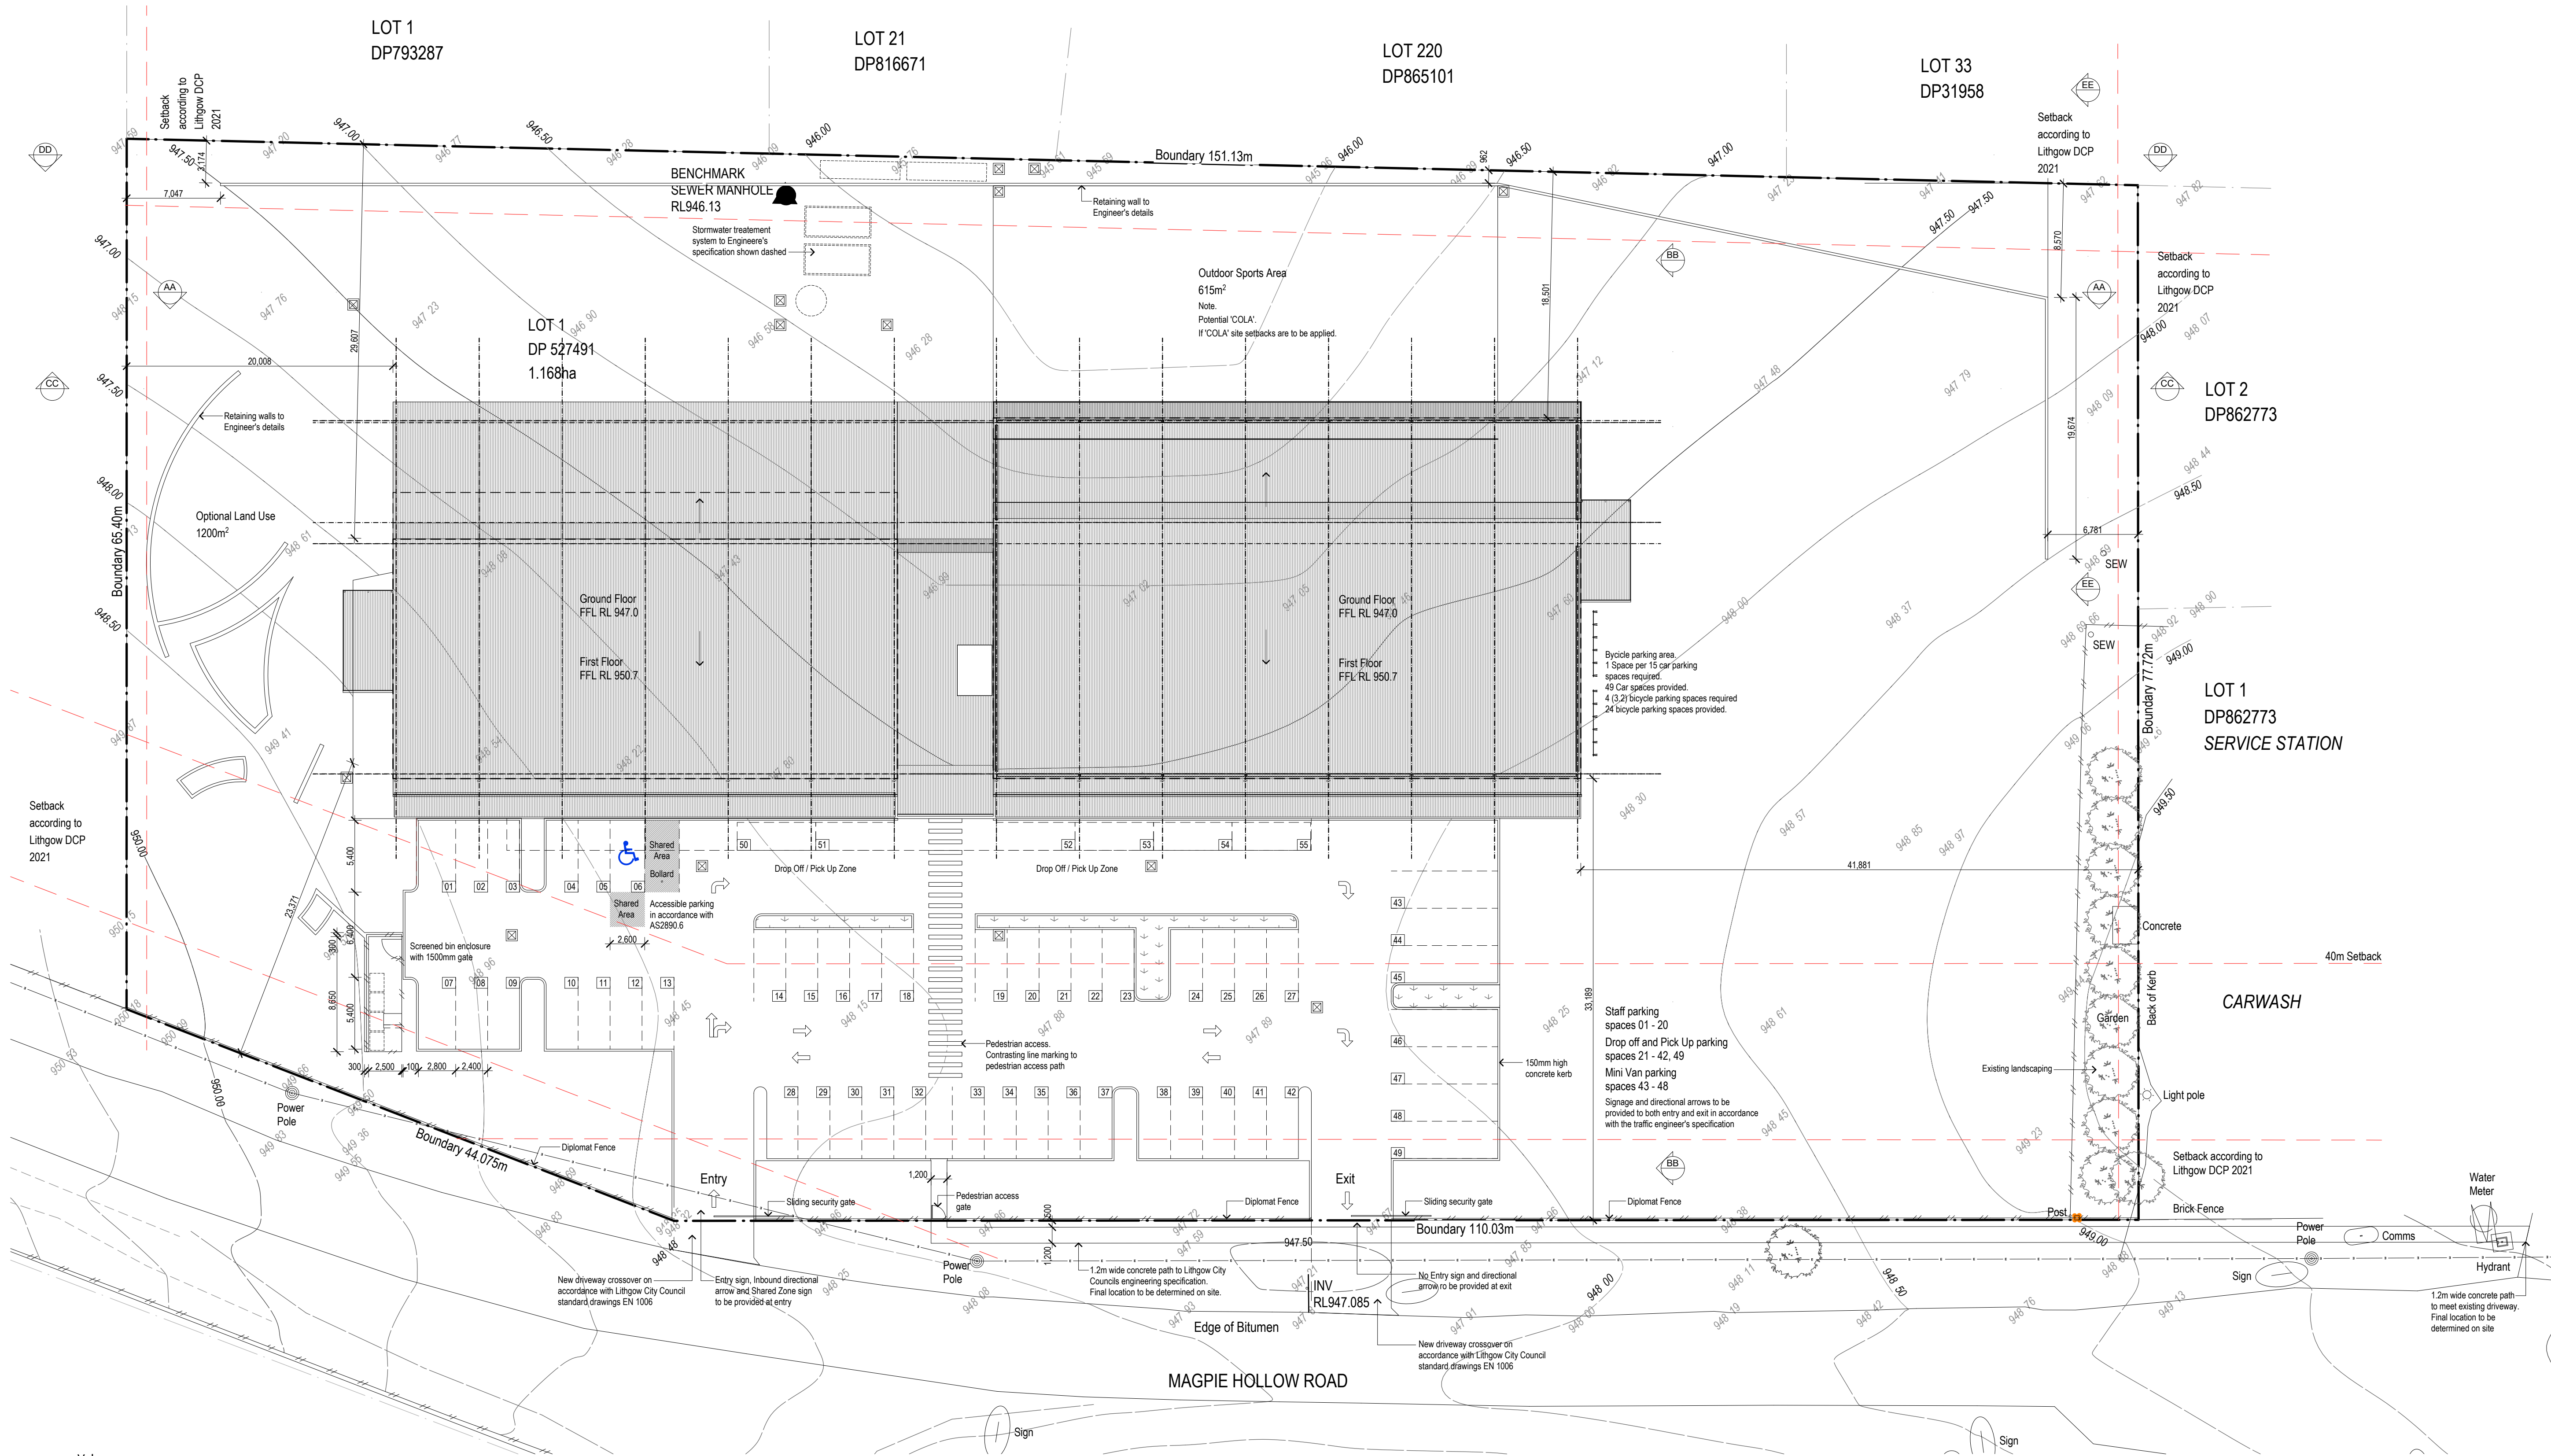

Compartment Schedule	Area	Volume
Classrooms	1364.4m ²	5597.8 m ³
Gym	1795.8 m ²	9674.8 m ³
Total Building (Excl. Link)	3160.2 m²	15272.6 m³
Link	195.3 m ²	1953 m ³

Date	Issue	Amendment
23/10/24	Y	Issued for comment
29/10/24	Z	Issued for comment
30/10/24	ZA	Issued for comment

Date	Issue	Amendment
25/01/24	S	Issued for DA APPROVAL
05/02/24	T	Schedule update
29/02/24	U	Floor level corrected
15/08/24	V	Retaining walls
25/09/24	W	Additional details provided
03/10/24	X	Amended vehicle swept paths

Date	Issue	Amendment
09/11/23	M	Issued for comment
09/11/23	N	Issued for comment
19/12/23	O	Issued for comment
21/12/23	P	Issued for final comment
24/12/23	Q	Awning added to additional drawings
18/01/24	R	Issued for comment

NOT FOR CONSTRUCTION


Date	Issue	Amendment
14/09/23	G	Survey details incorporated
29/09/23	H	Issued for comment
06/10/23	I	Issued for comment
09/10/23	J	Issued for comment
20/10/23	K	Issued for comment
25/10/23	L	Issued for comment

Proposed School
DEZIGN
Lot 1 Magpie Hollow Road South Bowenfels




Site Plan - Proposed
DACC 02
Issue: ZA
Scale: 1:250 @ A1

Date: 30/10/24
Project: BMD222389

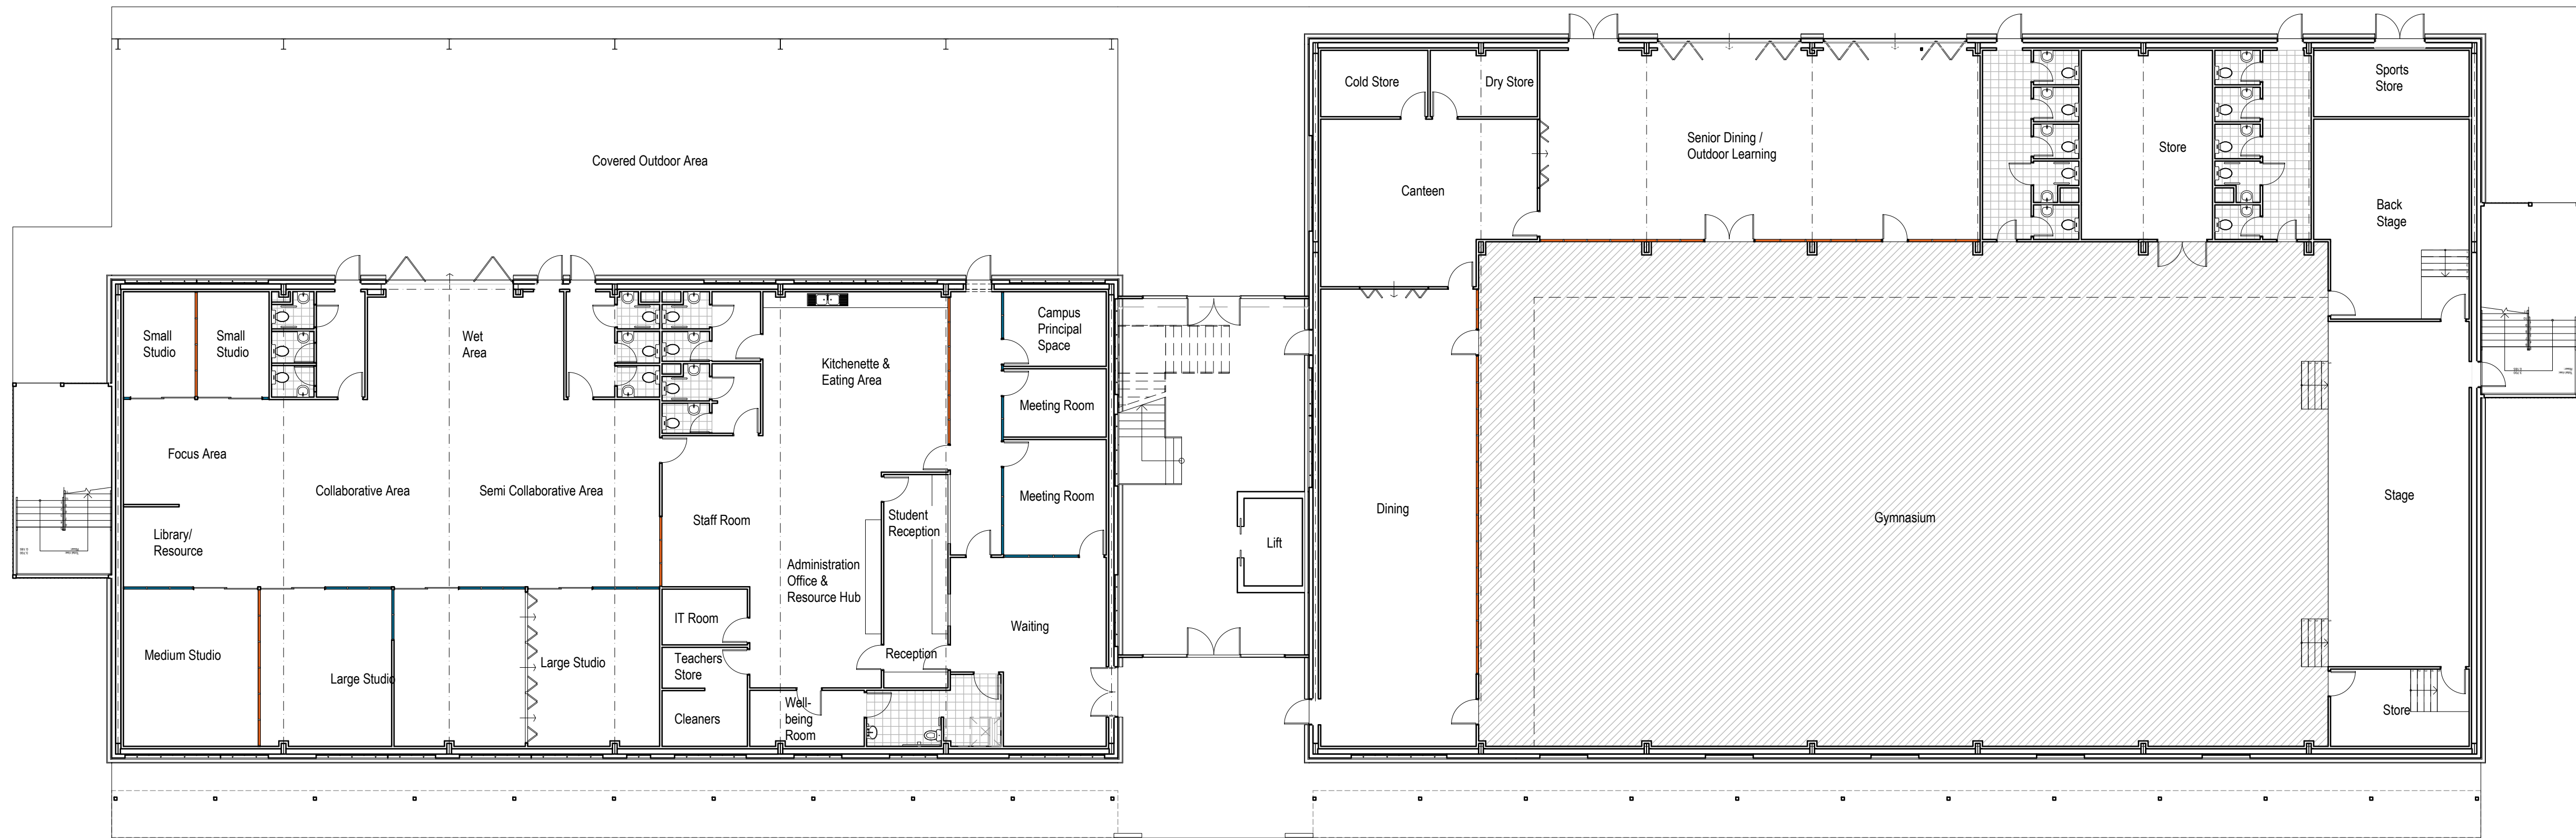

Ground Floor - Proposed
Scale 1:150

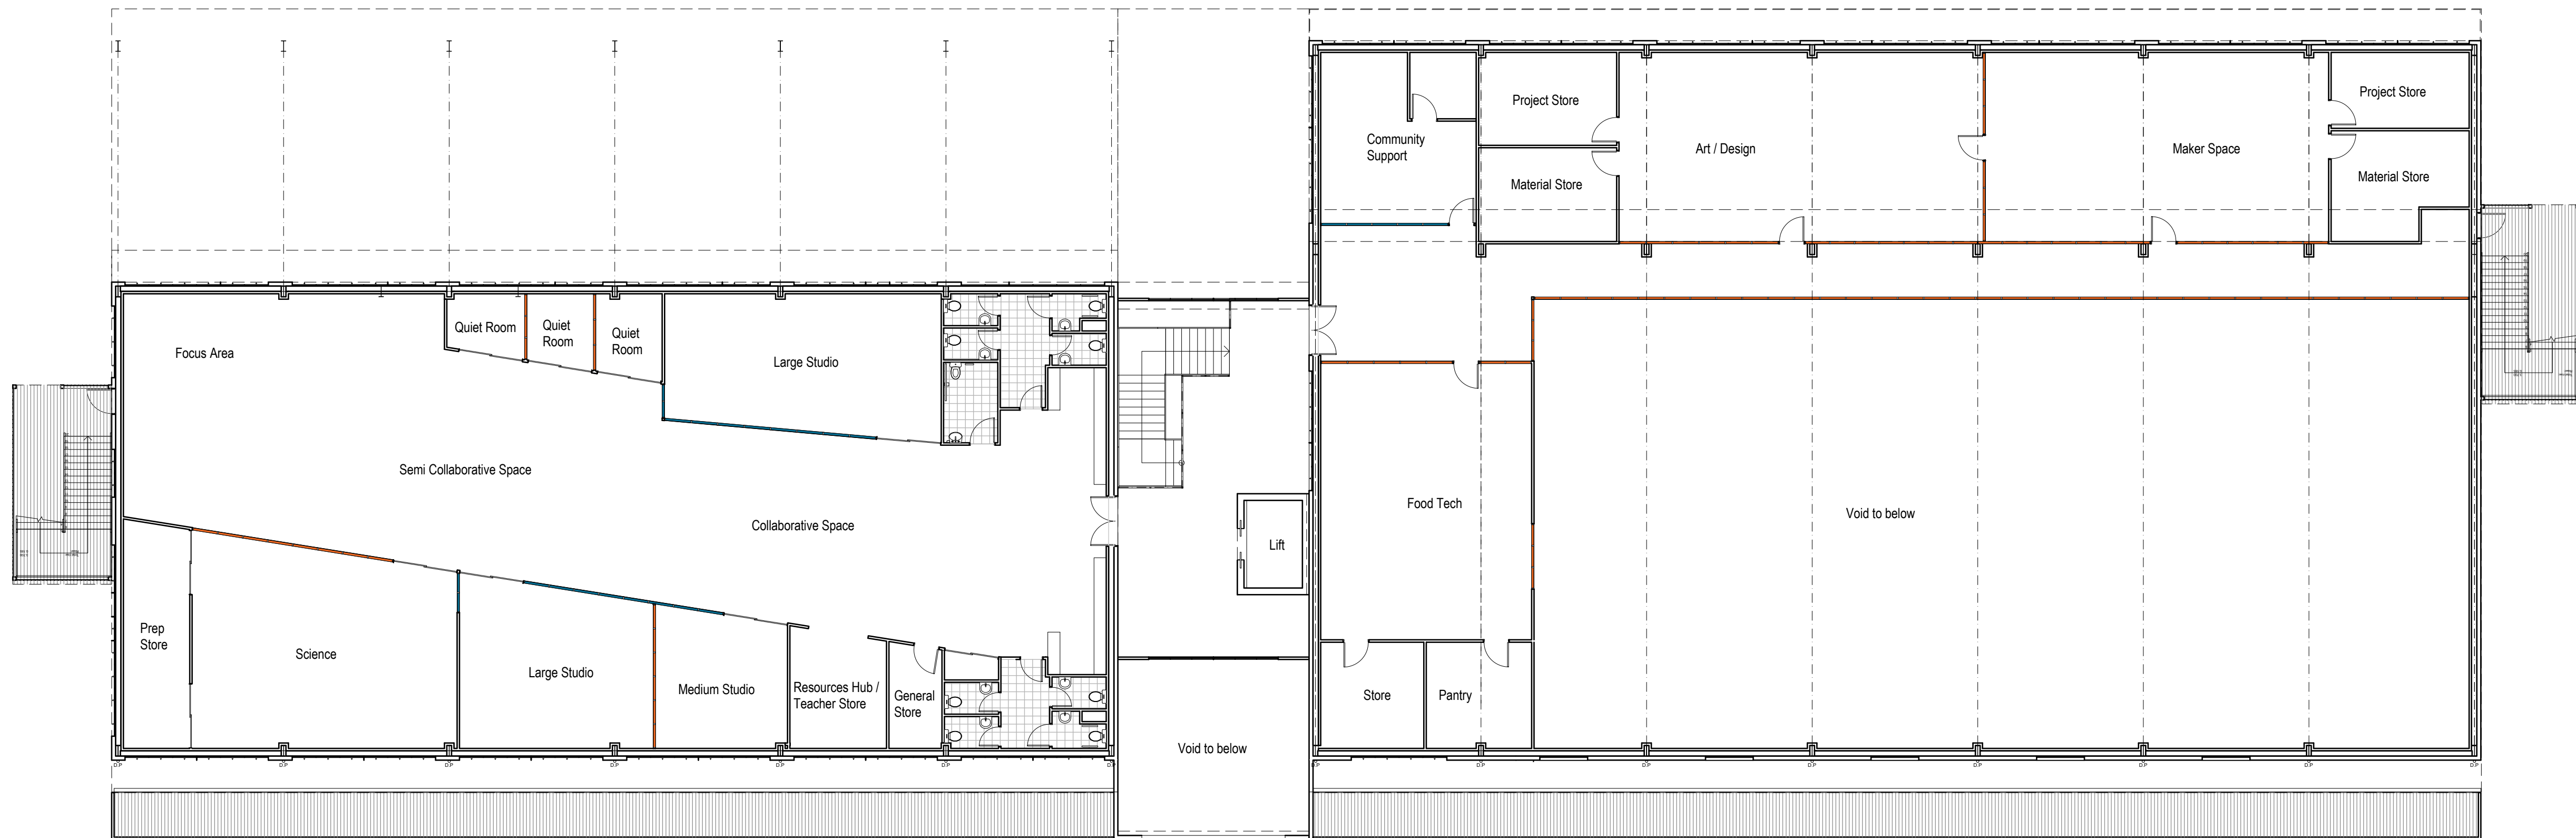

First Floor - Proposed

Compartment Schedule	Area	Volume
Classrooms	1364.4m ²	5597.8 m ³
Gym	1795.8 m ²	9674.8 m ³
Total Building (Excl. Link)	3160.2 m ²	15272.6 m ³
Link	195.3 m ²	1953 m ³

Date	Issue	Amendment
23/10/24	Y	Issued for comment
29/10/24	Z	Issued for comment
30/10/24	ZA	Issued for comment


Date	Issue	Amendment
25/01/24	S	Issued for comment
05/02/24	T	Schedule update
29/02/24	U	Floor level corrected
15/08/24	V	Retaining walls
25/09/24	W	Additional details provided
03/10/24	X	Amended vehicle swept paths

Date	Issue	Amendment
09/11/23	M	Issued for comment
09/11/23	N	Issued for comment
19/12/23	O	Issued for comment
21/12/23	P	Issued for final comment
24/12/23	Q	Awning added to additional drawings
18/01/24	R	Issued for comment


NOT FOR CONSTRUCTION

Date	Issue	Amendment
14/09/23	G	Survey details incorporated
29/09/23	H	Issued for comment
06/10/23	I	Issued for comment
09/10/23	J	Issued for comment
20/10/23	K	Issued for comment
25/10/23	L	Issued for comment



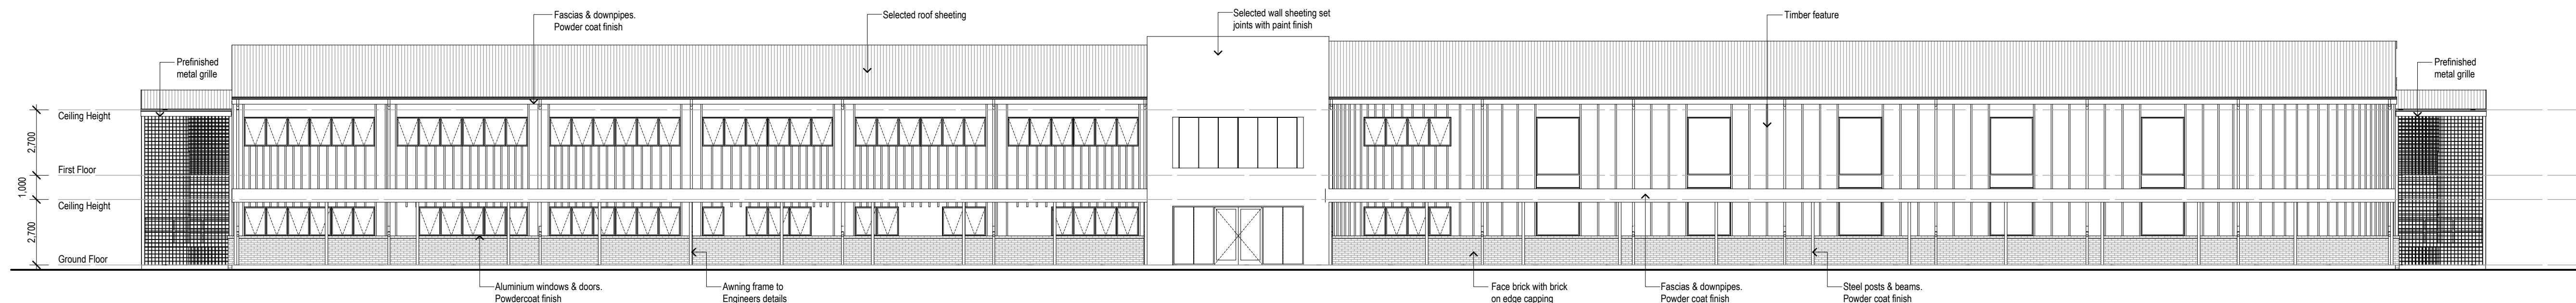



Site - Elevation 1
Scale 1:150

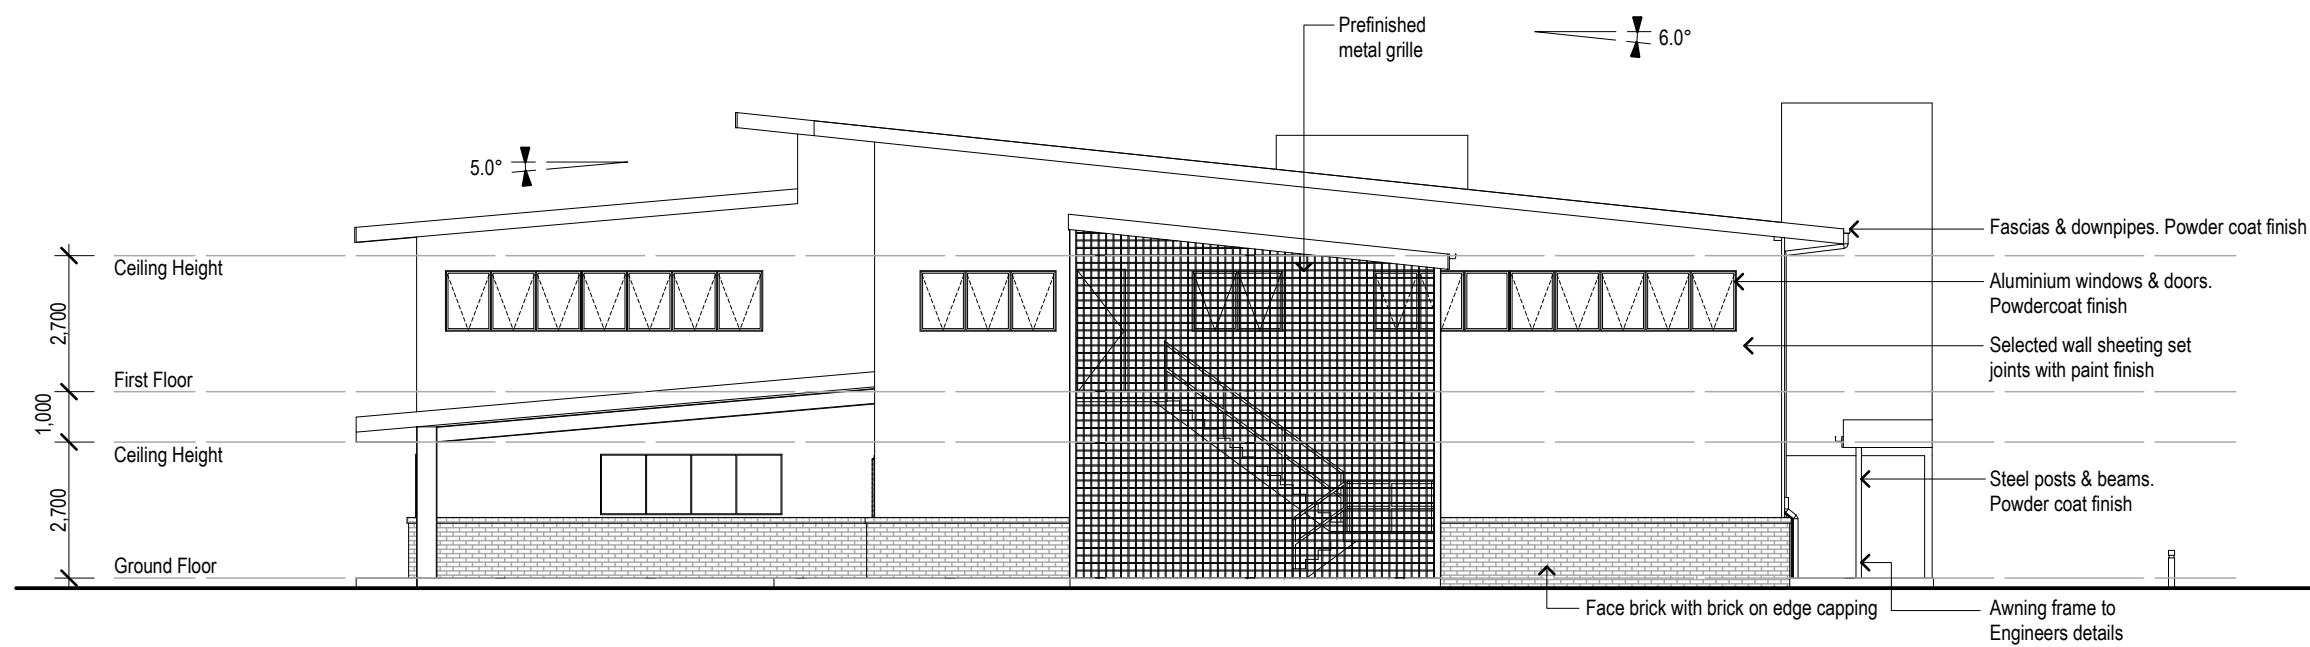

Site - Elevation 2
Scale 1:150

NOT FOR CONSTRUCTION



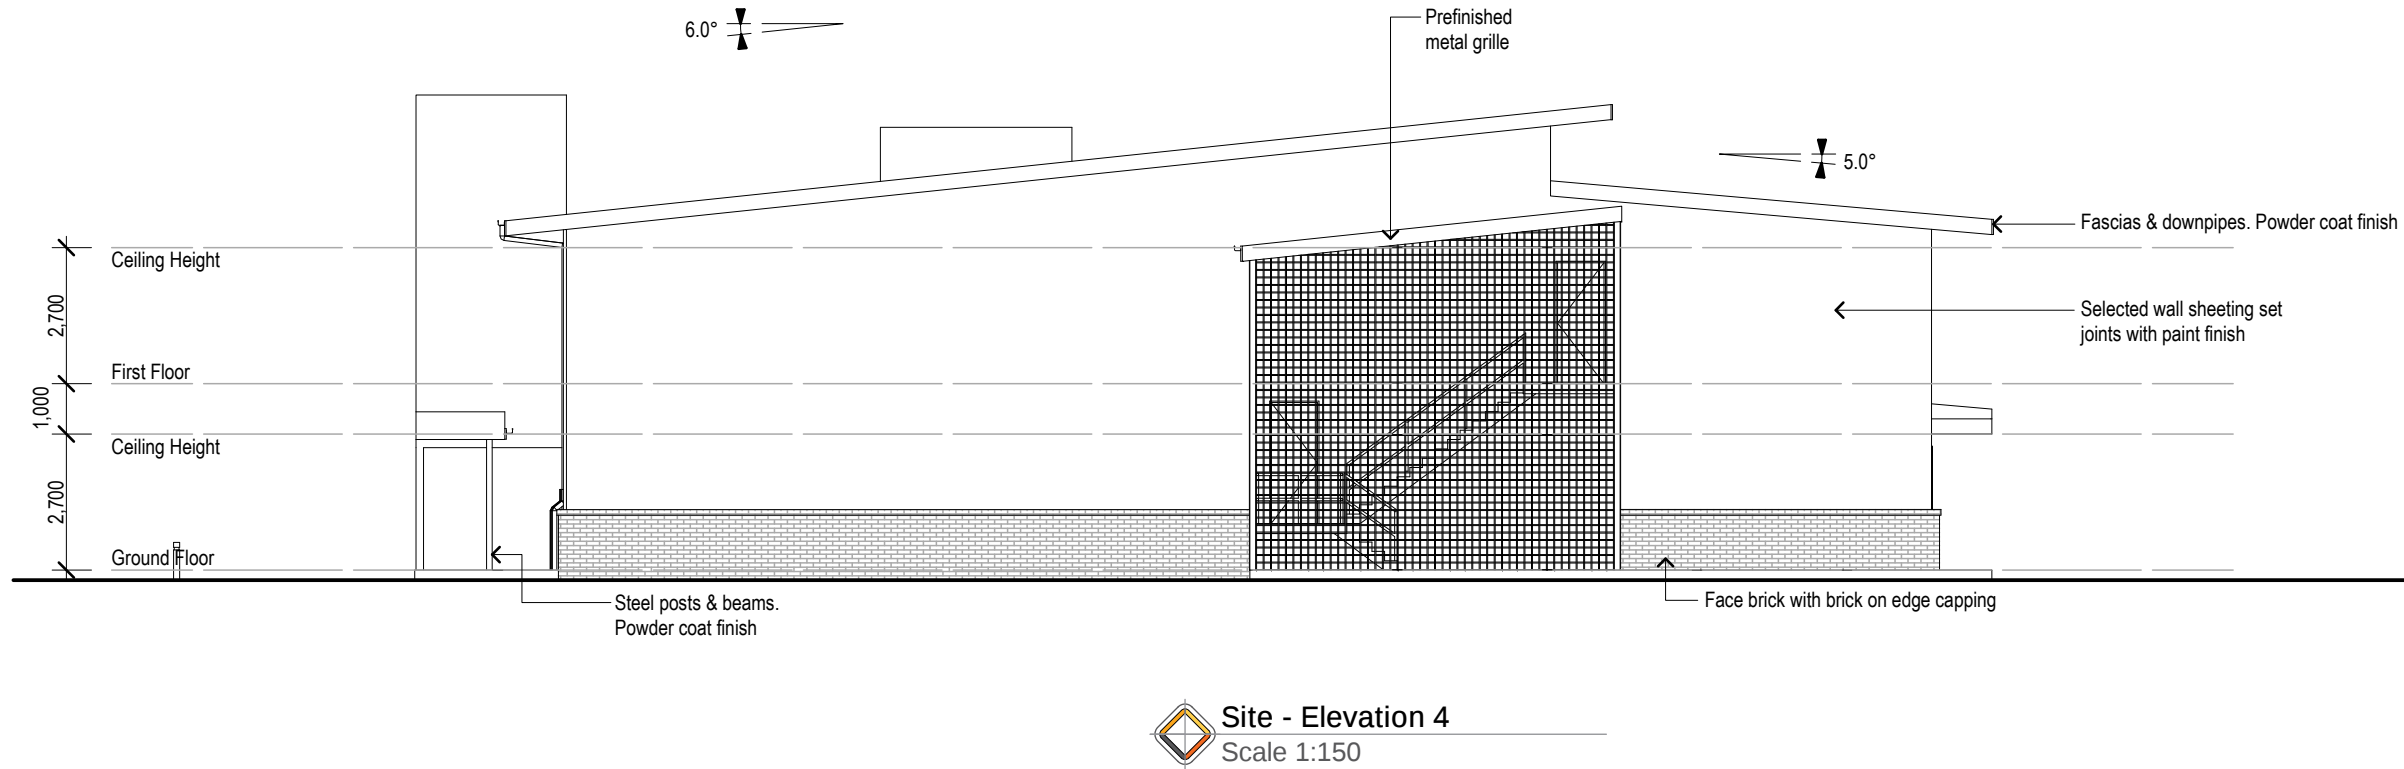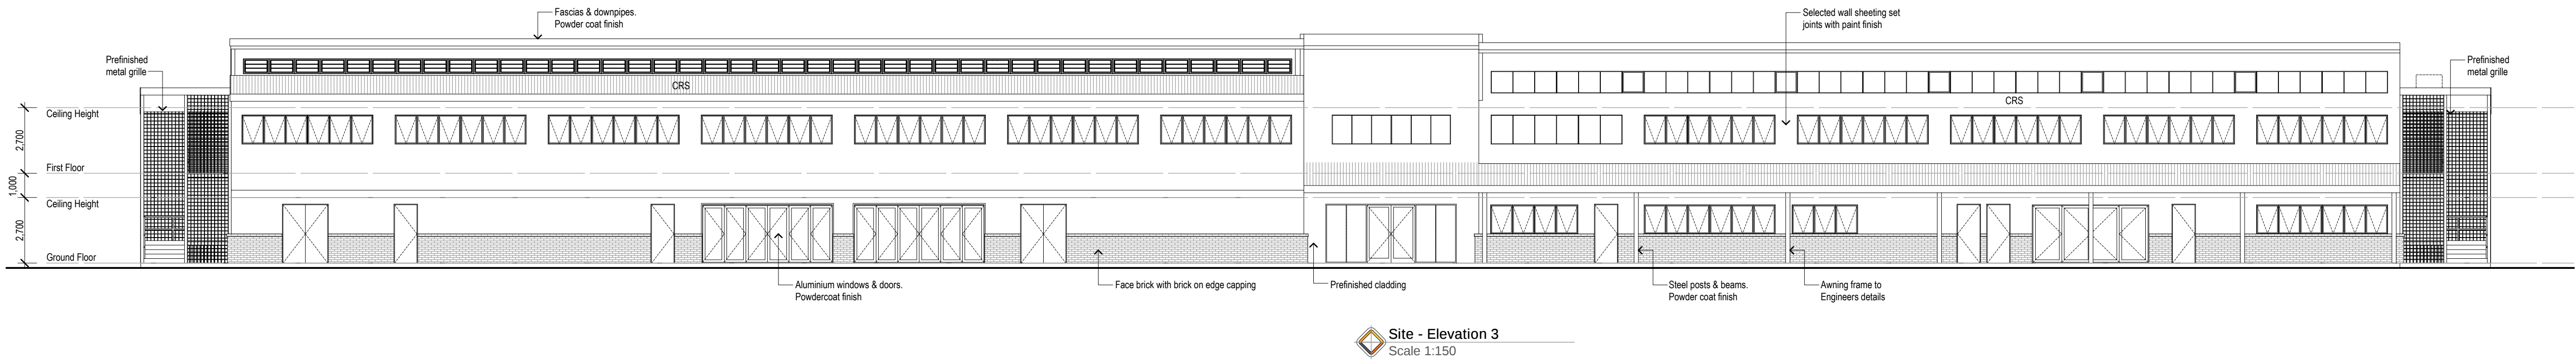

NOT FOR CONSTRUCTION



- Legend**
- A Aluminium
 - B Basin
 - BDRY Boundary
 - BPB Bagged & Painted Brickwork
 - BY Brick Veneer
 - CL Ceiling Level
 - CONC Concrete
 - CP Concrete Paver
 - CPT Carpet
 - CRS Corrugated Roof Sheetting
 - CS Cavity Sliding Door
 - CT Ceramic Tile
 - DH Double Hung
 - DP Downpipe
 - EMB Electrical Meterboard
 - ENS Ensuite
 - FB Face Brick
 - FC Fibre Cement
 - FFL Finished Floor Level
 - F Fixed Glass
 - FW Floor Waste
 - GM Gas Meter
 - HC Hollow Core
 - HWS Hot Water Service
 - LDRY Laundry
 - MH Manhole
 - P Pantry
 - PB Plasterboard
 - O Fixed Panel
 - OG Obscure Glass
 - REF Refrigerator
 - RH Rangehood Above
 - RL Reduced Level
 - SC Solid Core
 - SD Sliding Door
 - SHR Shower
 - SS Stainless Steel Sink
 - SV Stone Veneer
 - T Tub
 - TC Texture Coated Hebel
 - TF Timber Floor Finish
 - TYP Typical
 - UBO Under Bench Oven
 - VL Vinyl Floor Finish
 - WB Weatherboards
 - WC Water Closet
 - W Water Meter
 - WM Washing Machine
 - X Sliding panel

P 02 6332 5885
M 0424 156 450
E BRETT@BMDD.COM.AU
12 MAXWELL DRIVE, EGLINTON NSW 2795



- Notes:**
1. Builder to confirm coordination of architectural and structural documentation prior to construction.
 2. All dimensions are to be verified on site by contractor prior to commencement of any works.
 3. All discrepancies are to be referred to designer for action.



Compartment Schedule	Area	Volume
Classrooms	1364.4m ²	5597.8 m ³
Gym	1795.8 m ²	9674.8 m ³
Total Building (Excl. Link)	3160.2 m²	15272.6 m³
Link	195.3 m ²	1953 m ³

P 02 6332 5885
M 0424 156 450
E BRETT@BMDD.COM.AU
12 MAXWELL DRIVE, EGLINTON NSW 2795



Date	Issue	Amendment
23/10/24	Y	S
29/10/24	Z	T
30/10/24	ZA	U

Date	Issue	Amendment
25/01/24	S	S
05/02/24	T	T
29/02/24	U	U
15/08/24	V	V
25/09/24	W	W
03/10/24	X	X

Date	Issue	Amendment
09/11/23	M	M
09/11/23	N	N
19/12/23	O	O
21/12/23	P	P
24/12/23	Q	Q
18/01/24	R	R

NOT FOR CONSTRUCTION

Date	Issue	Amendment
14/09/23	G	G
29/09/23	H	H
06/10/23	I	I
09/10/23	J	J
20/10/23	K	K
25/10/23	L	L

Proposed School
DEZIGN
Lot 1 Magpie Hollow Road South Bowenfels



Learning Centre - Ground Floor Plan
DACC 06
Scale: 1:100 @ A1
Date: 30/10/24
Project: BMD22389

- Legend**
- A Aluminium
 - B Basin
 - BDRY Boundary
 - BPB Bagged & Painted Brickwork
 - BY Brick Veneer
 - CL Ceiling Level
 - CONC Concrete
 - CP Concrete Paver
 - CPT Carpet
 - CRS Corrugated Roof Sheetting
 - CS Cavity Sliding Door
 - CT Ceramic Tile
 - DH Double Hung
 - DP Downpipe
 - EMB Electrical Meterboard
 - ENS Ensuite
 - FB Face Brick
 - FC Fibre Cement
 - FFL Finished Floor Level
 - F Fixed Glass
 - FW Floor Waste
 - GM Gas Meter
 - HC Hollow Core
 - HWS Hot Water Service
 - LDRY Laundry
 - MH Manhole
 - P Pantry
 - PB Plasterboard
 - O Fixed Panel
 - OG Obscure Glass
 - REF Refrigerator
 - RH Rangehood Above
 - RL Reduced Level
 - SC Solid Core
 - SD Sliding Door
 - SHR Shower
 - SS Stainless Steel Sink
 - SV Stone Veneer
 - T Tub
 - TC Texture Coated Hebel
 - TF Timber Floor Finish
 - TYP Typical
 - UBO Under Bench Oven
 - VL Vinyl Floor Finish
 - WB Weatherboards
 - WC Water Closet
 - W Water Meter
 - WM Washing Machine
 - X Sliding panel

P 02 6332 5885
M 0424 156 450
E BRETT@BMD.COM.AU
12 MAXWELL DRIVE, EGLINTON NSW 2795



Compartment Schedule	Area	Volume
Classrooms	1364.4m ²	5597.8 m ³
Gym	1795.8 m ²	9674.8 m ³
Total Building (Excl. Link)	3160.2 m²	15272.6 m³
Link	195.3 m ²	1953 m ³

BRETT MOULDS
DESIGN & DRAFTING

P 02 6332 5885
M 0424 156 450
E BRETT@BMD.COM.AU
12 MAXWELL DRIVE, EGLINTON NSW 2795



Date	Issue	Amendment
23/10/24	Y	Issued for comment
29/10/24	Z	Issued for comment
30/10/24	ZA	Issued for comment

Date	Issue	Amendment
25/01/24	S	ISSUED FOR DA APPROVAL
05/02/24	T	Schedule update
29/02/24	U	Floor level corrected
15/08/24	V	Retaining walls
25/09/24	W	Additional details provided
03/10/24	X	Amended vehicle swept paths

Date	Issue	Amendment
09/11/23	M	Issued for comment
09/11/23	N	Issued for comment
19/12/23	O	Issued for comment
21/12/23	P	Issued for final comment
24/12/23	Q	Awning added to additional drawings
18/01/24	R	Issued for comment


NOT FOR CONSTRUCTION

Date	Issue	Amendment
14/09/23	G	Survey details incorporated
29/09/23	H	Issued for comment
06/10/23	I	Issued for comment
09/10/23	J	Issued for comment
20/10/23	K	Issued for comment
25/10/23	L	Issued for comment


Proposed School
DEZIGN
Lot 1 Magpie Hollow Road South Bowenfels



Learning Centre - First Floor Plan
DACC 07
Scale: 1:100 @ A1
Date: 30/10/24
Project: BMD222389

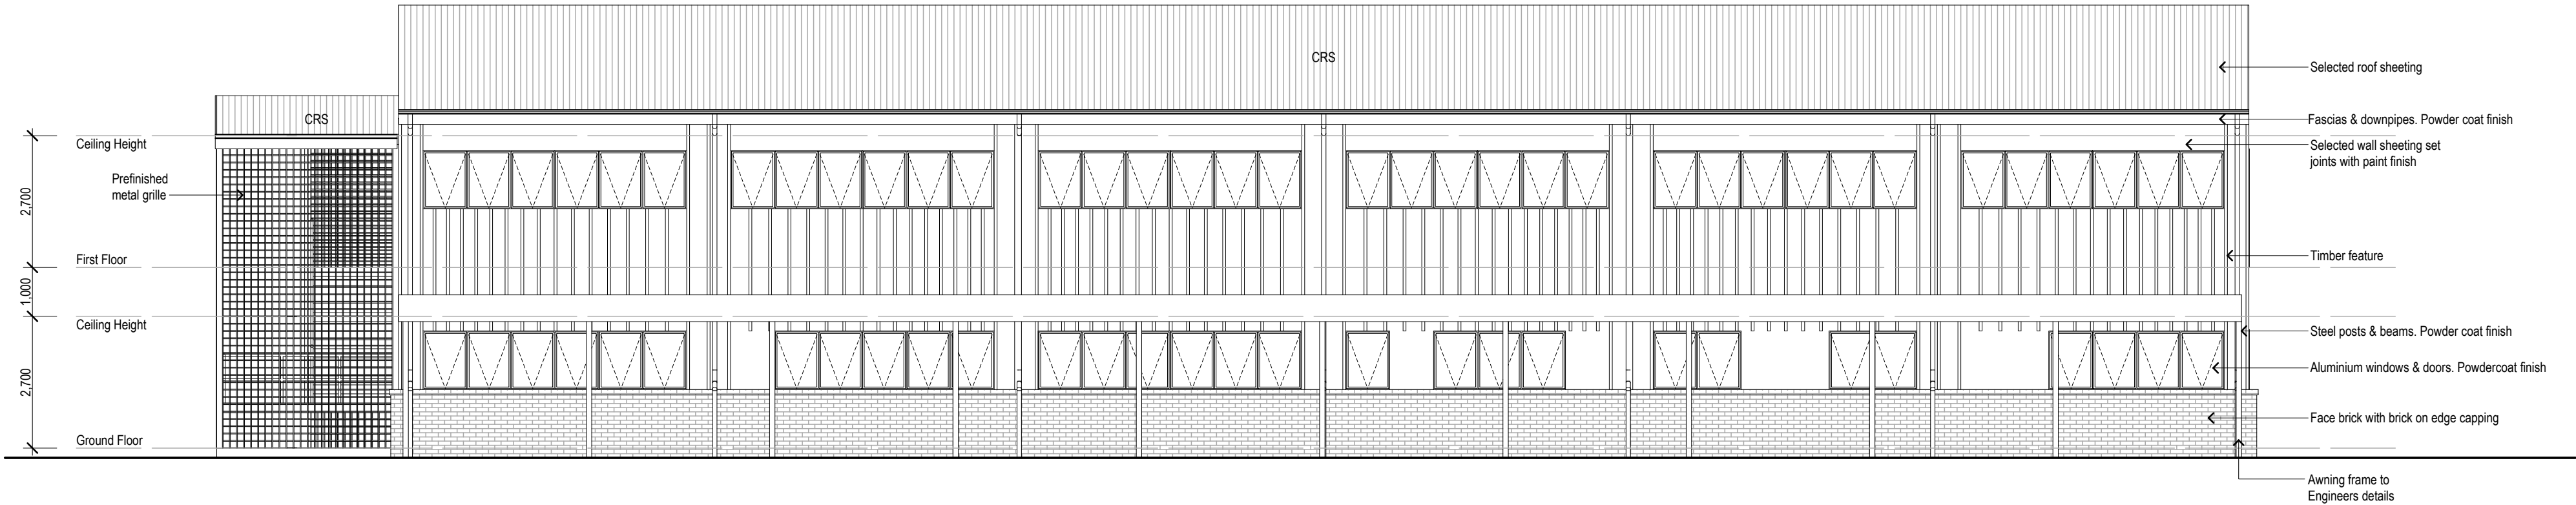


Learning Centre - Elevation 1
Scale 1:100

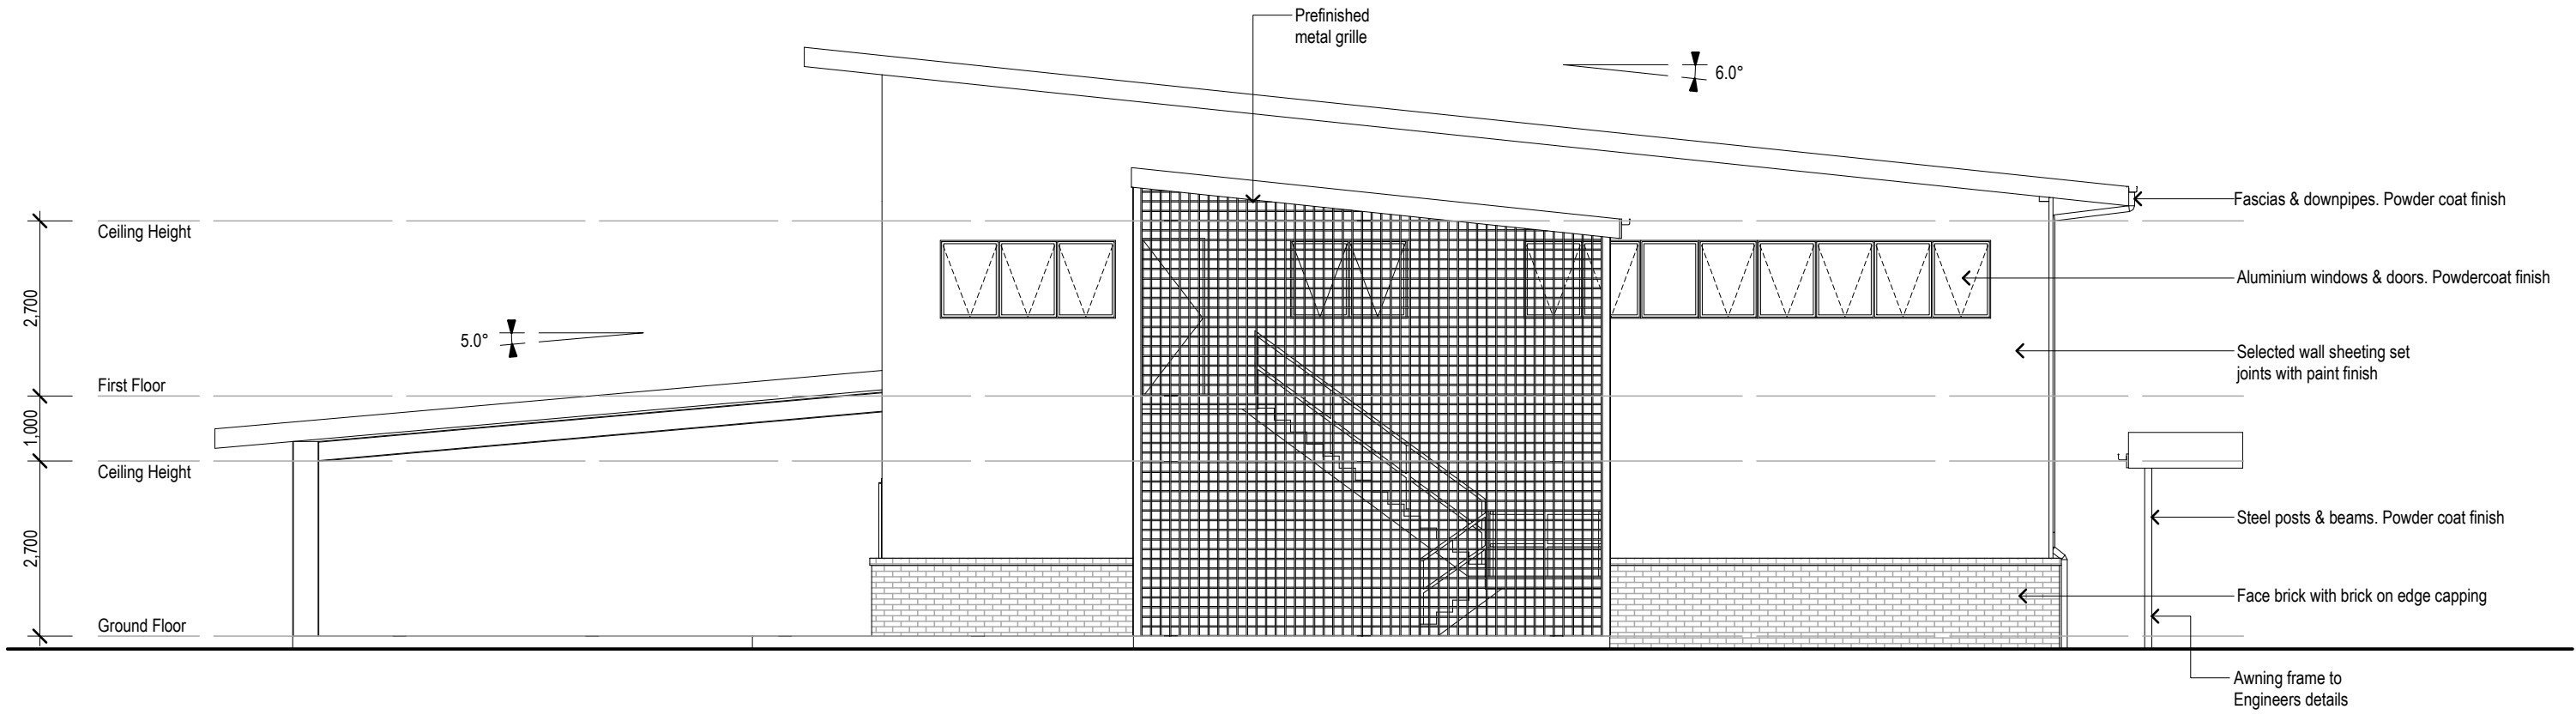


Learning Centre - Elevation 2
Scale 1:100

- Legend**
- A Aluminium
 - B Basin
 - BDRY Boundary
 - BPB Bagged & Painted Brickwork
 - BY Brick Veneer
 - CL Ceiling Level
 - CONC Concrete
 - CP Concrete Paver
 - CPT Carpet
 - CRS Corrugated Roof Sheetting
 - CS Cavity Sliding Door
 - CT Ceramic Tile
 - DH Double Hung
 - DP Downpipe
 - EMB Electrical Meterboard
 - ENS Ensuite
 - FB Face Brick
 - FC Fibre Cement
 - FFL Finished Floor Level
 - F Fixed Glass
 - FW Floor Waste
 - GM Gas Meter
 - HC Hollow Core
 - HWS Hot Water Service
 - LDRY Laundry
 - MH Manhole
 - P Pantry
 - PB Plasterboard
 - O Fixed Panel
 - OG Obscure Glass
 - REF Refrigerator
 - RH Rangehood Above
 - RL Reduced Level
 - SC Solid Core
 - SD Sliding Door
 - SHR Shower
 - SS Stainless Steel Sink
 - SV Stone Veneer
 - T Tub
 - TC Texture Coated Hebel
 - TF Timber Floor Finish
 - TYP Typical
 - UBO Under Bench Oven
 - VL Vinyl Floor Finish
 - WB Weatherboards
 - WC Water Closet
 - W Water Meter
 - WM Washing Machine
 - X Sliding panel

P 02 6332 5885
M 0424 156 450
E BRETT@BMDD.COM.AU
12 MAXWELL DRIVE, EGLINTON NSW 2795

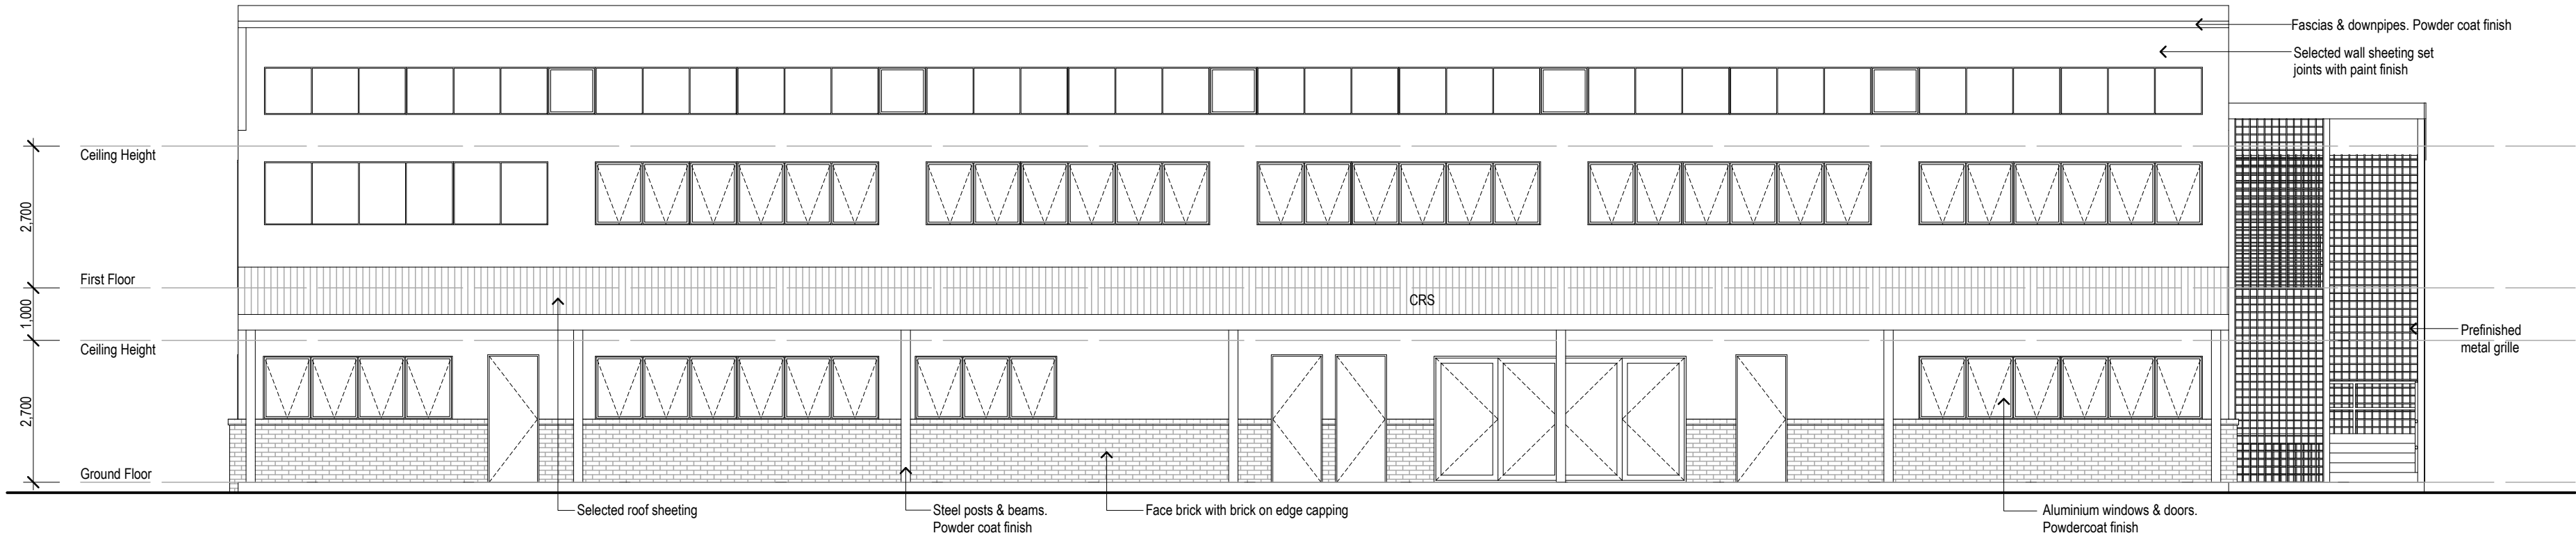

Learning Centre - Elevation 3
Scale 1:100

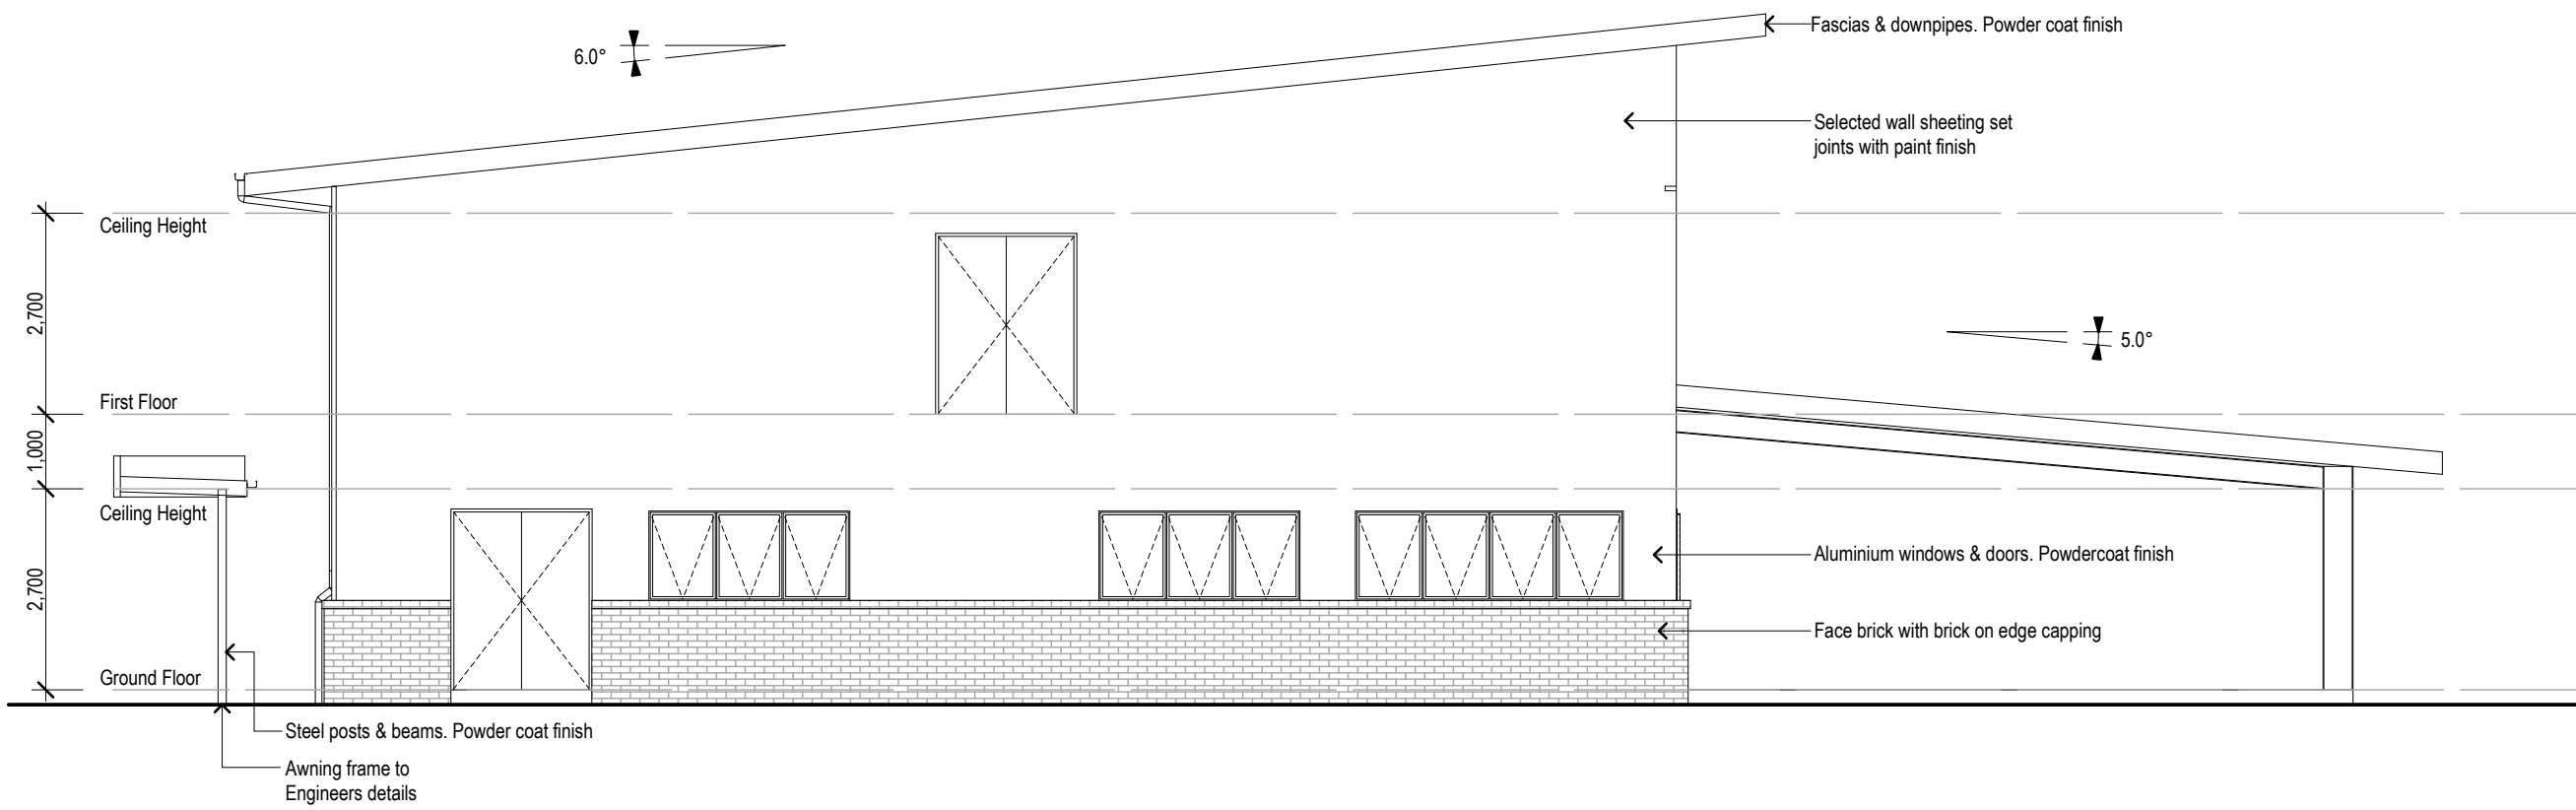

Learning Centre - Elevation 4
Scale 1:100

NOT FOR CONSTRUCTION

BRETT MOULDS
DESIGN & DRAFTING

P 02 6332 5885
M 0424 156 450
E BRETT@BMDD.COM.AU
12 MAXWELL DRIVE, EGLINTON NSW 2795



Date	Issue	Amendment
23/10/24	Y	Issued for comment
29/10/24	Z	Issued for comment
30/10/24	ZA	Issued for comment

Date	Issue	Amendment
25/01/24	S	ISSUED FOR DA APPROVAL
05/02/24	T	Schedule update
29/02/24	U	Floor level corrected
15/08/24	V	Retaining walls
25/09/24	W	Additional details provided
03/10/24	X	Amended vehicle swept paths


Date	Issue	Amendment
09/11/23	M	Issued for comment
09/11/23	N	Issued for comment
19/12/23	O	Issued for comment
21/12/23	P	Issued for final comment
24/12/23	Q	Awning added to additional drawings
18/01/24	R	Issued for comment

Date	Issue	Amendment
14/09/23	G	Survey details incorporated
29/09/23	H	Issued for comment
06/10/23	I	Issued for comment
09/10/23	J	Issued for comment
20/10/23	K	Issued for comment
25/10/23	L	Issued for comment


Proposed School
DEZIGN
Lot 1 Magpie Hollow Road South Bowenfels



Learning Centre - Elevations 3 & 4
DACC 09
Issue: **ZA**
Scale: **1:100** @ A1
Date: **30/10/24**
Project: **BMD222389**

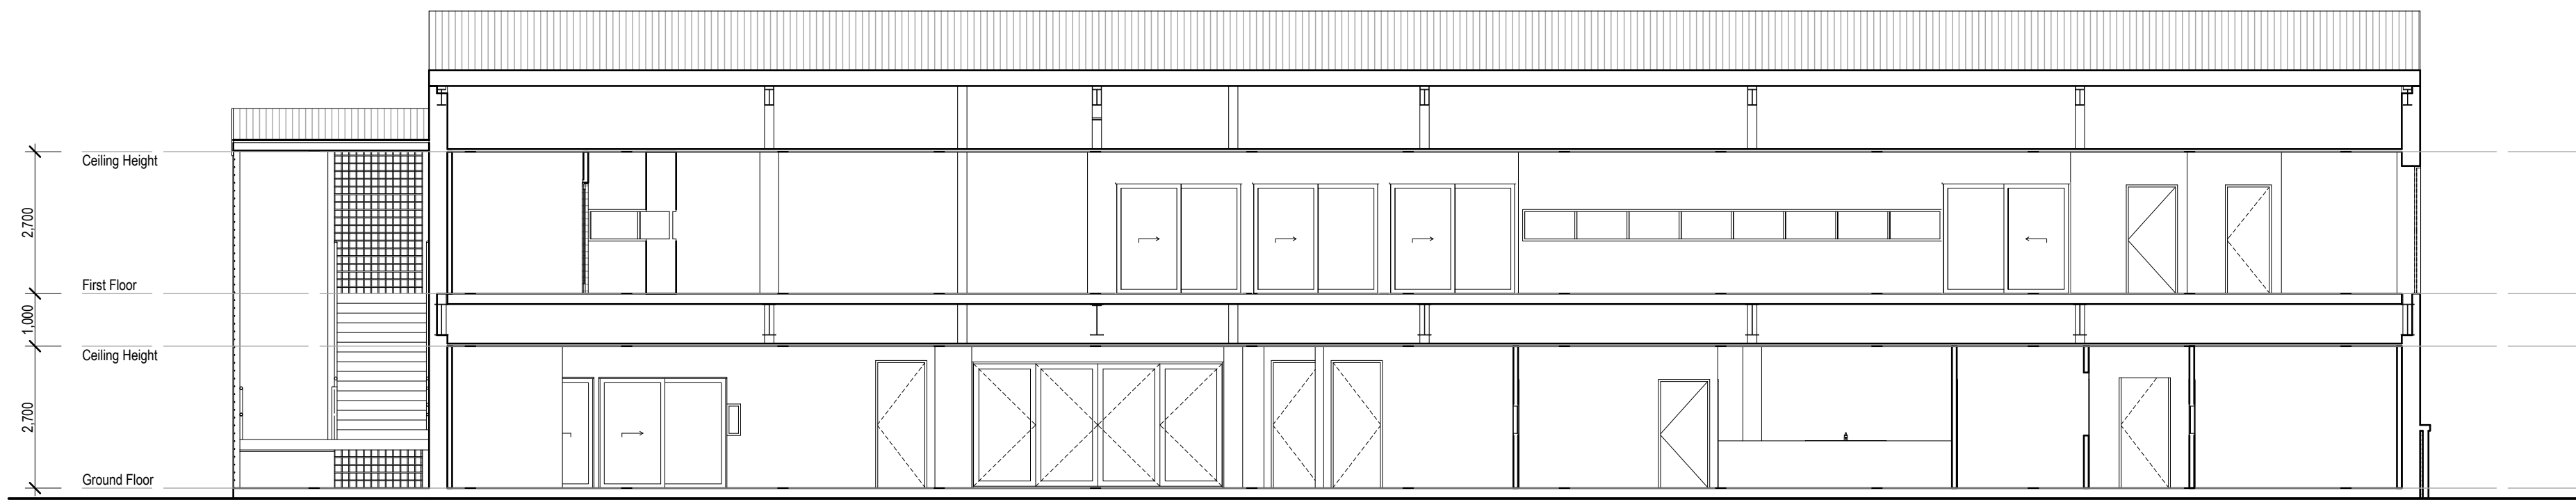

Learning Centre - Section AA
Scale 1:100

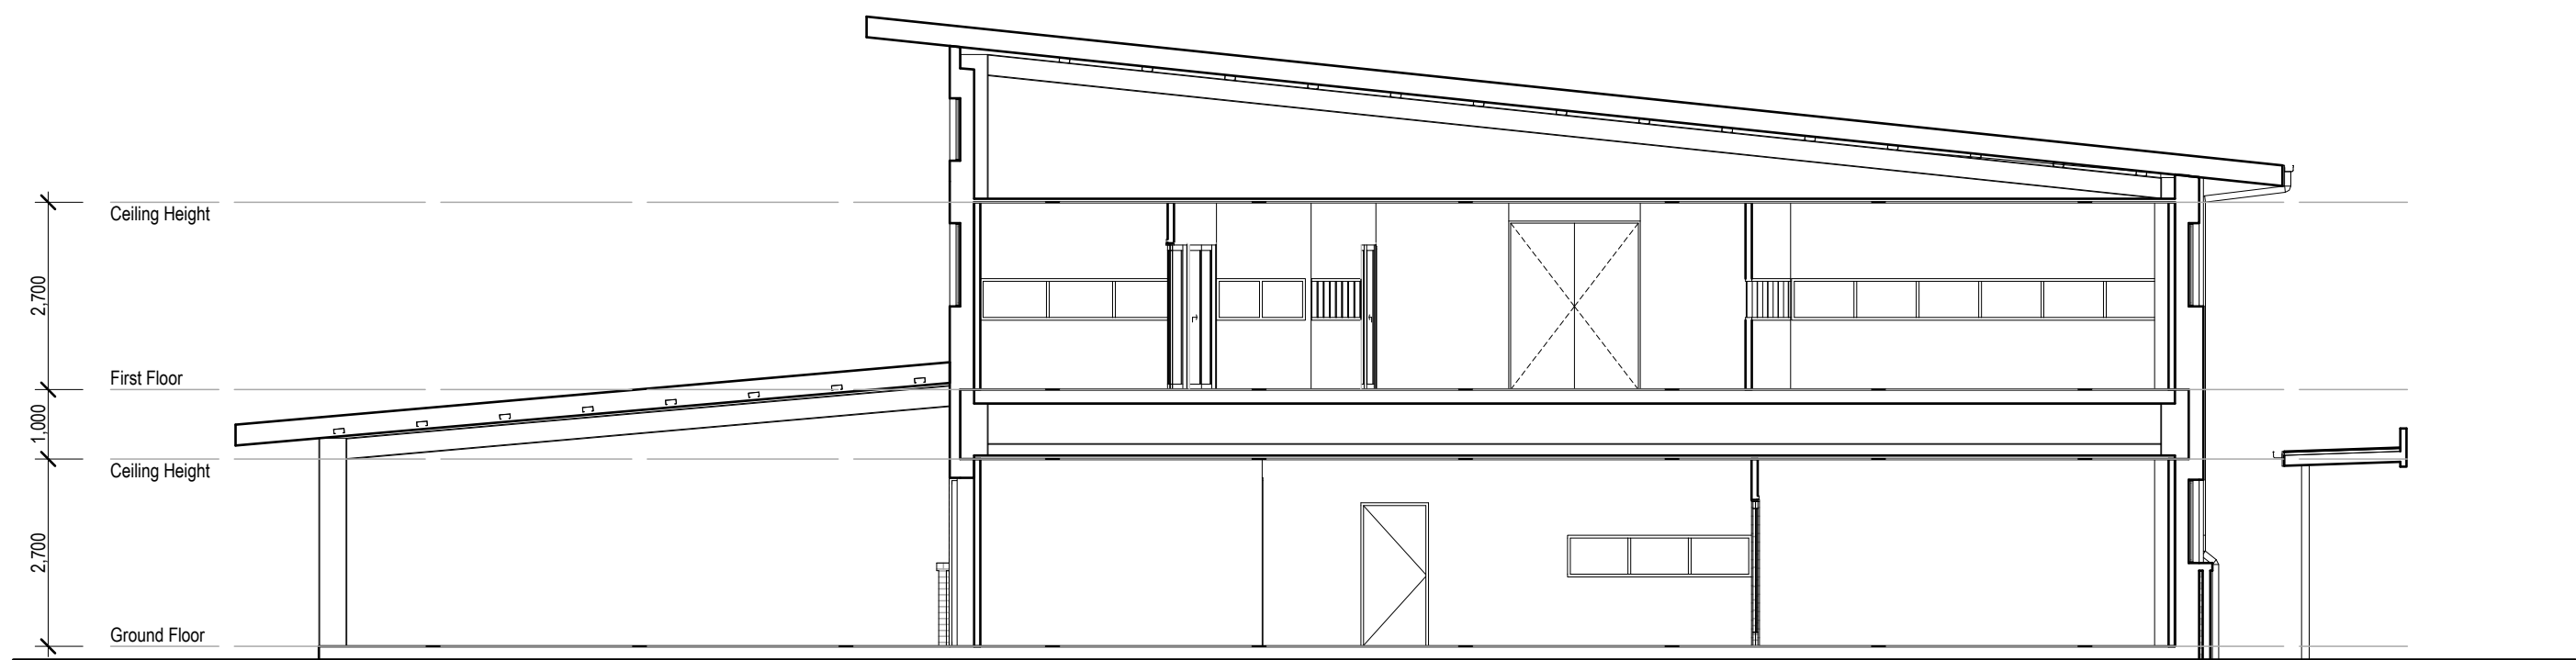


Learning Centre - Section BB
Scale 1:100

NOT FOR CONSTRUCTION



- Legend**
- A Aluminium
 - B Basin
 - BDRY Boundary
 - BPB Bagged & Painted Brickwork
 - BY Brick Veneer
 - CL Ceiling Level
 - CONC Concrete
 - CP Concrete Paver
 - CPT Carpet
 - CRS Corrugated Roof Sheetting
 - CS Cavity Sliding Door
 - CT Ceramic Tile
 - DH Double Hung
 - DP Downpipe
 - EMB Electrical Meterboard
 - ENS Ensuite
 - FB Face Brick
 - FC Fibre Cement
 - FFL Finished Floor Level
 - F Fixed Glass
 - FW Floor Waste
 - GM Gas Meter
 - HC Hollow Core
 - HWS Hot Water Service
 - LDRY Laundry
 - MH Manhole
 - P Pantry
 - PB Plasterboard
 - O Fixed Panel
 - OG Obscure Glass
 - REF Refrigerator
 - RH Rangehood Above
 - RL Reduced Level
 - SC Solid Core
 - SD Sliding Door
 - SHR Shower
 - SS Stainless Steel Sink
 - SV Stone Veneer
 - T Tub
 - TC Texture Coated Hebel
 - TF Timber Floor Finish
 - TYP Typical
 - UBO Under Bench Oven
 - VL Vinyl Floor Finish
 - WB Weatherboards
 - WC Water Closet
 - W Water Meter
 - WM Washing Machine
 - X Sliding panel

P 02 6332 5885
M 0424 156 450
E BRETT@BMDD.COM.AU
12 MAXWELL DRIVE, EGLINTON NSW 2795

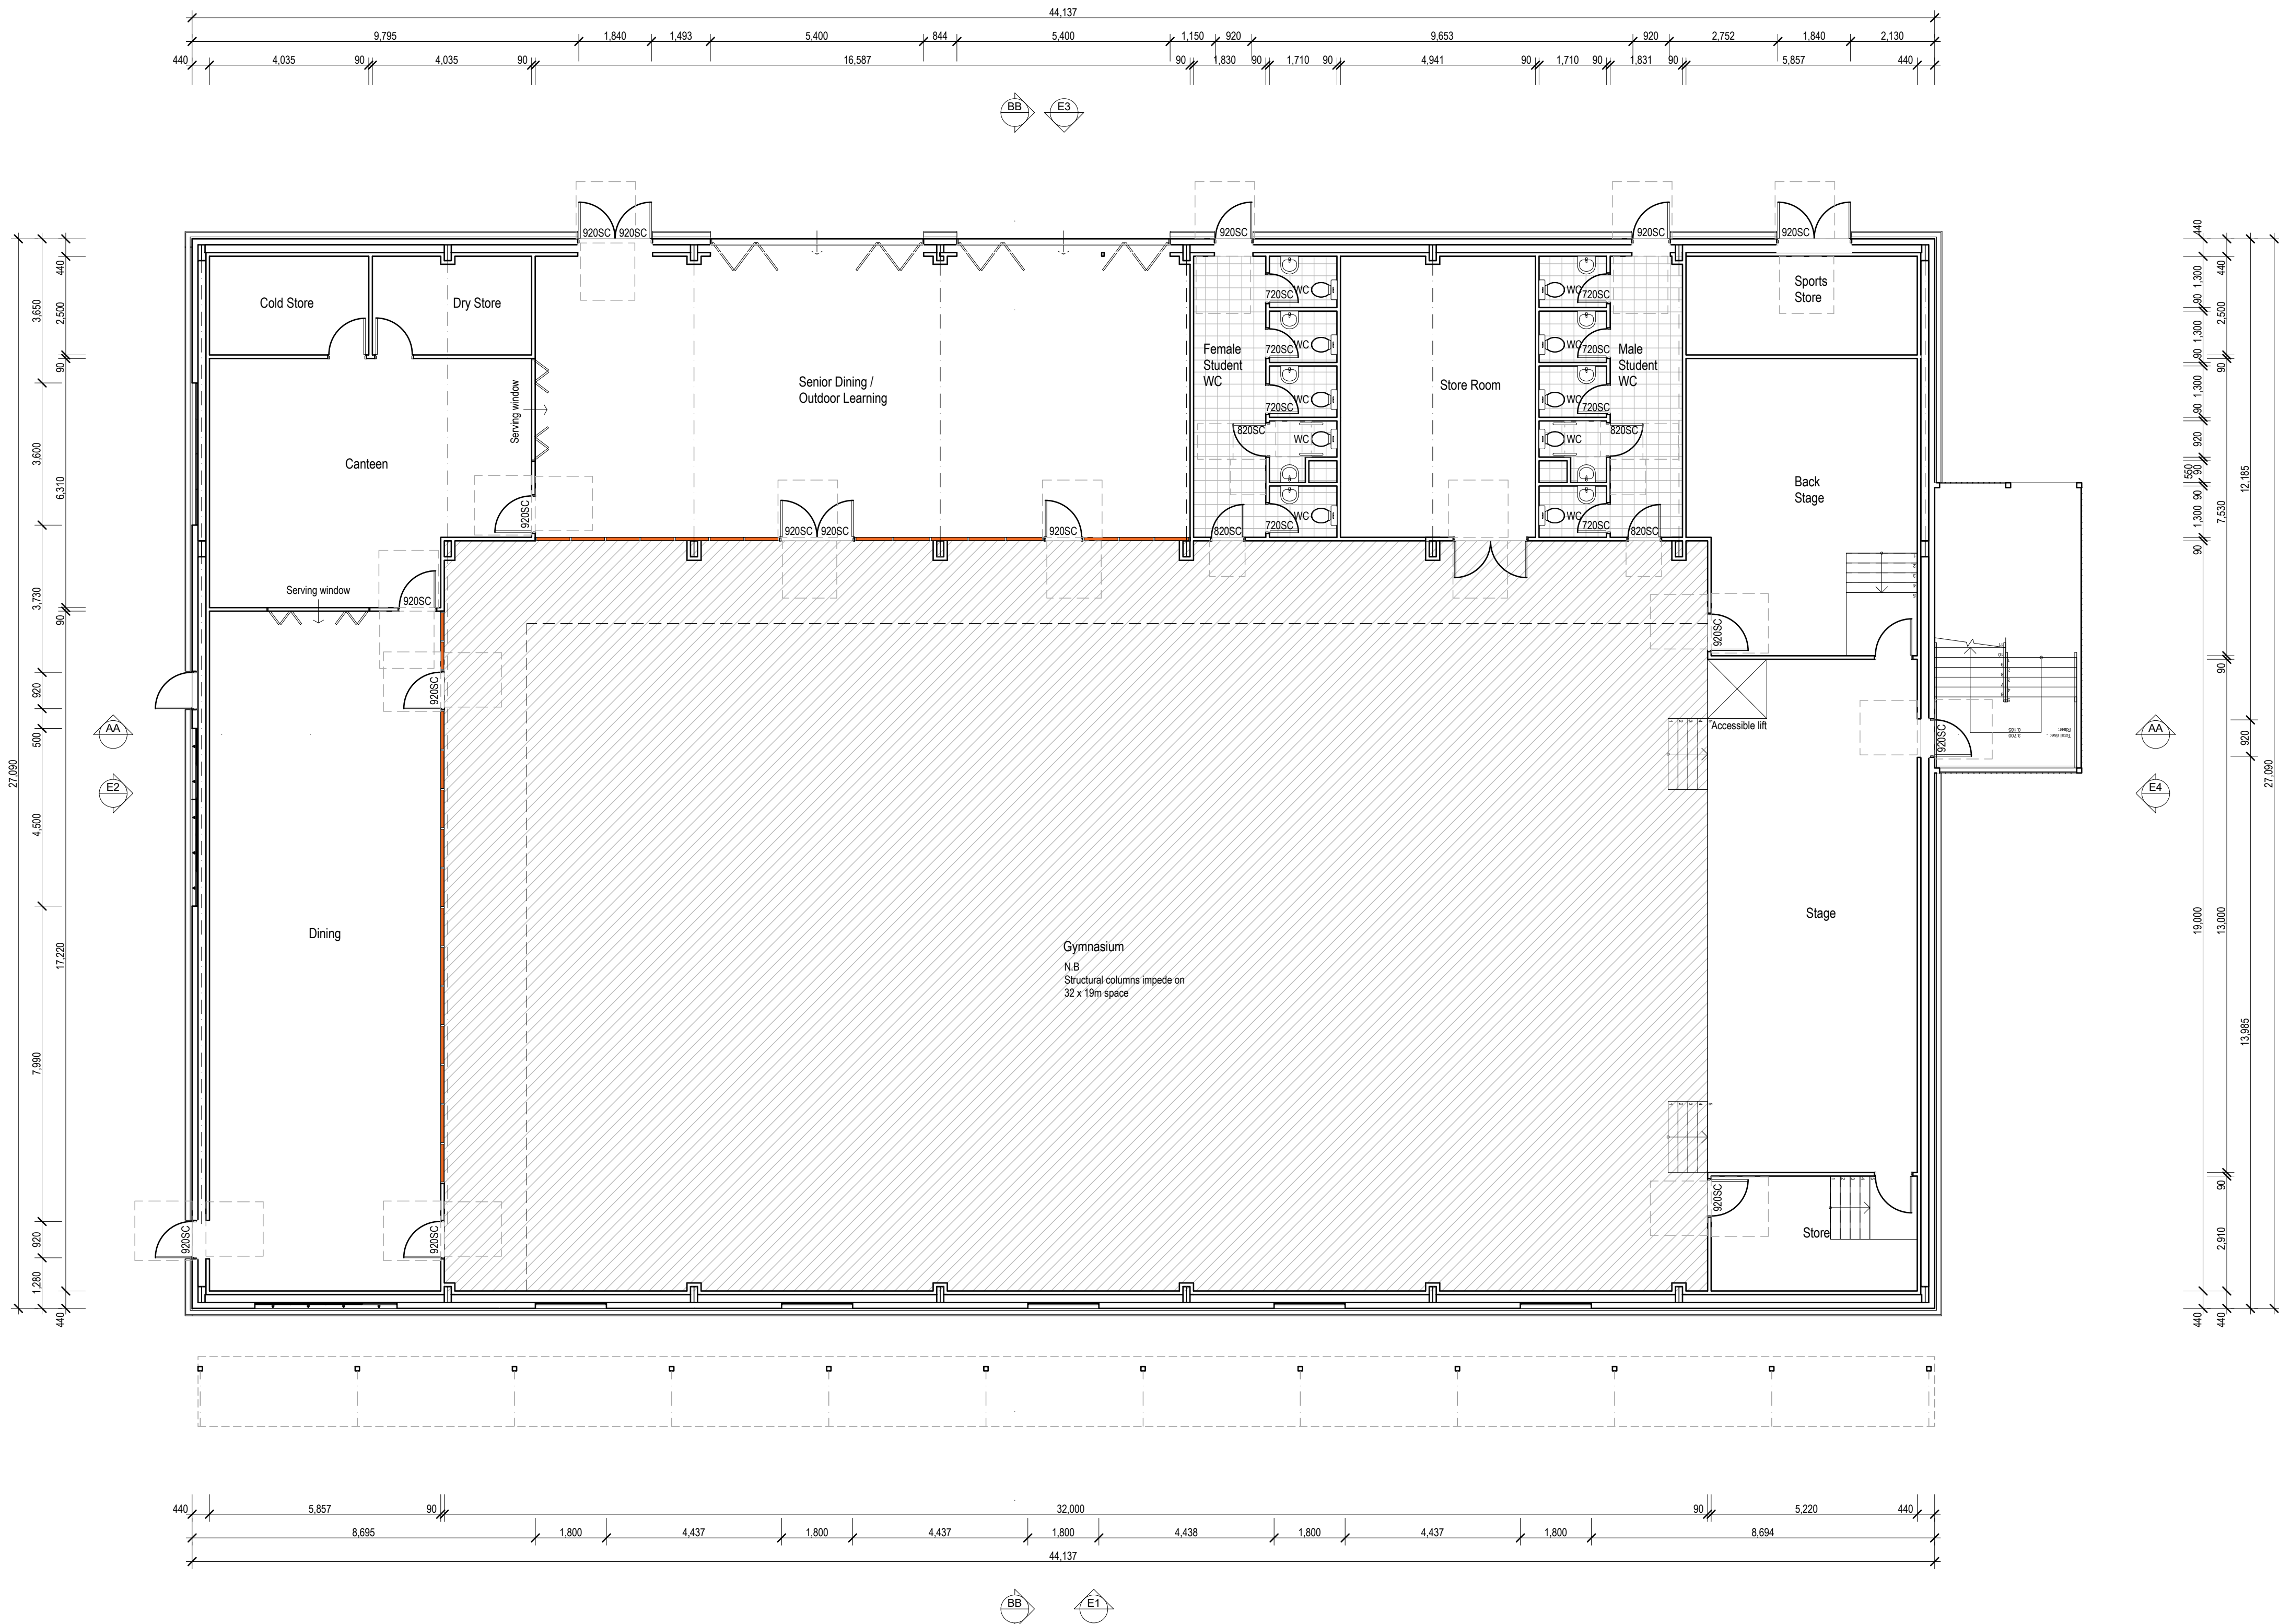

Compartment Schedule	Area	Volume
Classrooms	1364.4m ²	5597.8 m ³
Gym	1795.8 m ²	9674.8 m ³
Total Building (Excl. Link)	3160.2 m²	15272.6 m³
Link	195.3 m ²	1953 m ³



BRETT MOULDS
DESIGN & DRAFTING

P 02 6332 5885
M 0424 156 450
E BRETT@BMDD.COM.AU

12 MAXWELL DRIVE, EGLINTON NSW 2795



Date	Issue	Amendment
23/10/24	Y	Issued for comment
29/10/24	Z	Issued for comment
30/10/24	ZA	Issued for comment

Date	Issue	Amendment
25/01/24	S	Issued for comment
05/02/24	T	Schedule update
29/02/24	U	Floor level corrected
15/08/24	V	Retaining walls
25/09/24	W	Additional details provided
03/10/24	X	Amended vehicle swept paths

Date	Issue	Amendment
09/11/23	M	Issued for comment
09/11/23	N	Issued for comment
19/12/23	O	Issued for comment
21/12/23	P	Issued for final comment
24/12/23	Q	Awning added to additional drawings
18/01/24	R	Issued for comment

NOT FOR CONSTRUCTION

Date	Issue	Amendment
14/09/23	G	Survey details incorporated
29/09/23	H	Issued for comment
06/10/23	I	Issued for comment
09/10/23	J	Issued for comment
20/10/23	K	Issued for comment
25/10/23	L	Issued for comment

Proposed School
DEZIGN
Lot 1 Magpie Hollow Road South Bowenfels



Gymnasium - Ground Floor Plan
DACC 11
Issue: **ZA**
Scale: **1:100 @ A1**

Date: **30/10/24**
Project: **BMD222389**

- Legend**
- A Aluminium
 - B Basin
 - BDRY Boundary
 - BPB Bagged & Painted Brickwork
 - BY Brick Veneer
 - CL Ceiling Level
 - CONC Concrete
 - CP Concrete Paver
 - CPT Carpet
 - CRS Corrugated Roof Sheetting
 - CS Cavity Sliding Door
 - CT Ceramic Tile
 - DH Double Hung
 - DP Downpipe
 - EMB Electrical Meterboard
 - ENS Ensuite
 - FB Face Brick
 - FC Fibre Cement
 - FFL Finished Floor Level
 - F Fixed Glass
 - FW Floor Waste
 - GM Gas Meter
 - HC Hollow Core
 - HWS Hot Water Service
 - LDRY Laundry
 - MH Manhole
 - P Pantry
 - PB Plasterboard
 - O Fixed Panel
 - OG Obscure Glass
 - REF Refrigerator
 - RH Rangehood Above
 - RL Reduced Level
 - SC Solid Core
 - SD Sliding Door
 - SHR Shower
 - SS Stainless Steel Sink
 - SV Stone Veneer
 - T Tub
 - TC Texture Coated Hebel
 - TF Timber Floor Finish
 - TYP Typical
 - UBO Under Bench Oven
 - VL Vinyl Floor Finish
 - WB Weatherboards
 - WC Water Closet
 - W Water Meter
 - WM Washing Machine
 - X Sliding panel

P 02 6332 5885
M 0424 156 450
E BRETT@BMDD.COM.AU
12 MAXWELL DRIVE, EGLINTON NSW 2795



Compartment Schedule	Area	Volume
Classrooms	1364.4m ²	5597.8 m ³
Gym	1795.8 m ²	9674.8 m ³
Total Building (Excl. Link)	3160.2 m²	15272.6 m³
Link	195.3 m ²	1953 m ³

P 02 6332 5885
M 0424 156 450
E BRETT@BMDD.COM.AU
12 MAXWELL DRIVE, EGLINTON NSW 2795



Date	Issue	Amendment
23/10/24	Y	Issued for comment
29/10/24	Z	Issued for comment
30/10/24	ZA	Issued for comment

Date	Issue	Amendment
25/01/24	S	ISSUED FOR DA APPROVAL
05/02/24	T	Schedule update
29/02/24	U	Floor level corrected
15/08/24	V	Retaining walls
25/09/24	W	Additional details provided
03/10/24	X	Amended vehicle swept paths

Date	Issue	Amendment
09/11/23	M	Issued for comment
09/11/23	N	Issued for comment
19/12/23	O	Issued for comment
21/12/23	P	Issued for final comment
24/12/23	Q	Awning added to additional drawings
18/01/24	R	Issued for comment



NOT FOR CONSTRUCTION

Date	Issue	Amendment
14/09/23	G	Survey details incorporated
29/09/23	H	Issued for comment
06/10/23	I	Issued for comment
09/10/23	J	Issued for comment
20/10/23	K	Issued for comment
25/10/23	L	Issued for comment

Proposed School
DEZIGN
Lot 1 Magpie Hollow Road South Bowenfels




Gymnasium - First Floor Plan
DACC 12
Issue: **ZA**
Scale: **1:100 @ A1**
Date: **30/10/24**
Project: **BMD222389**

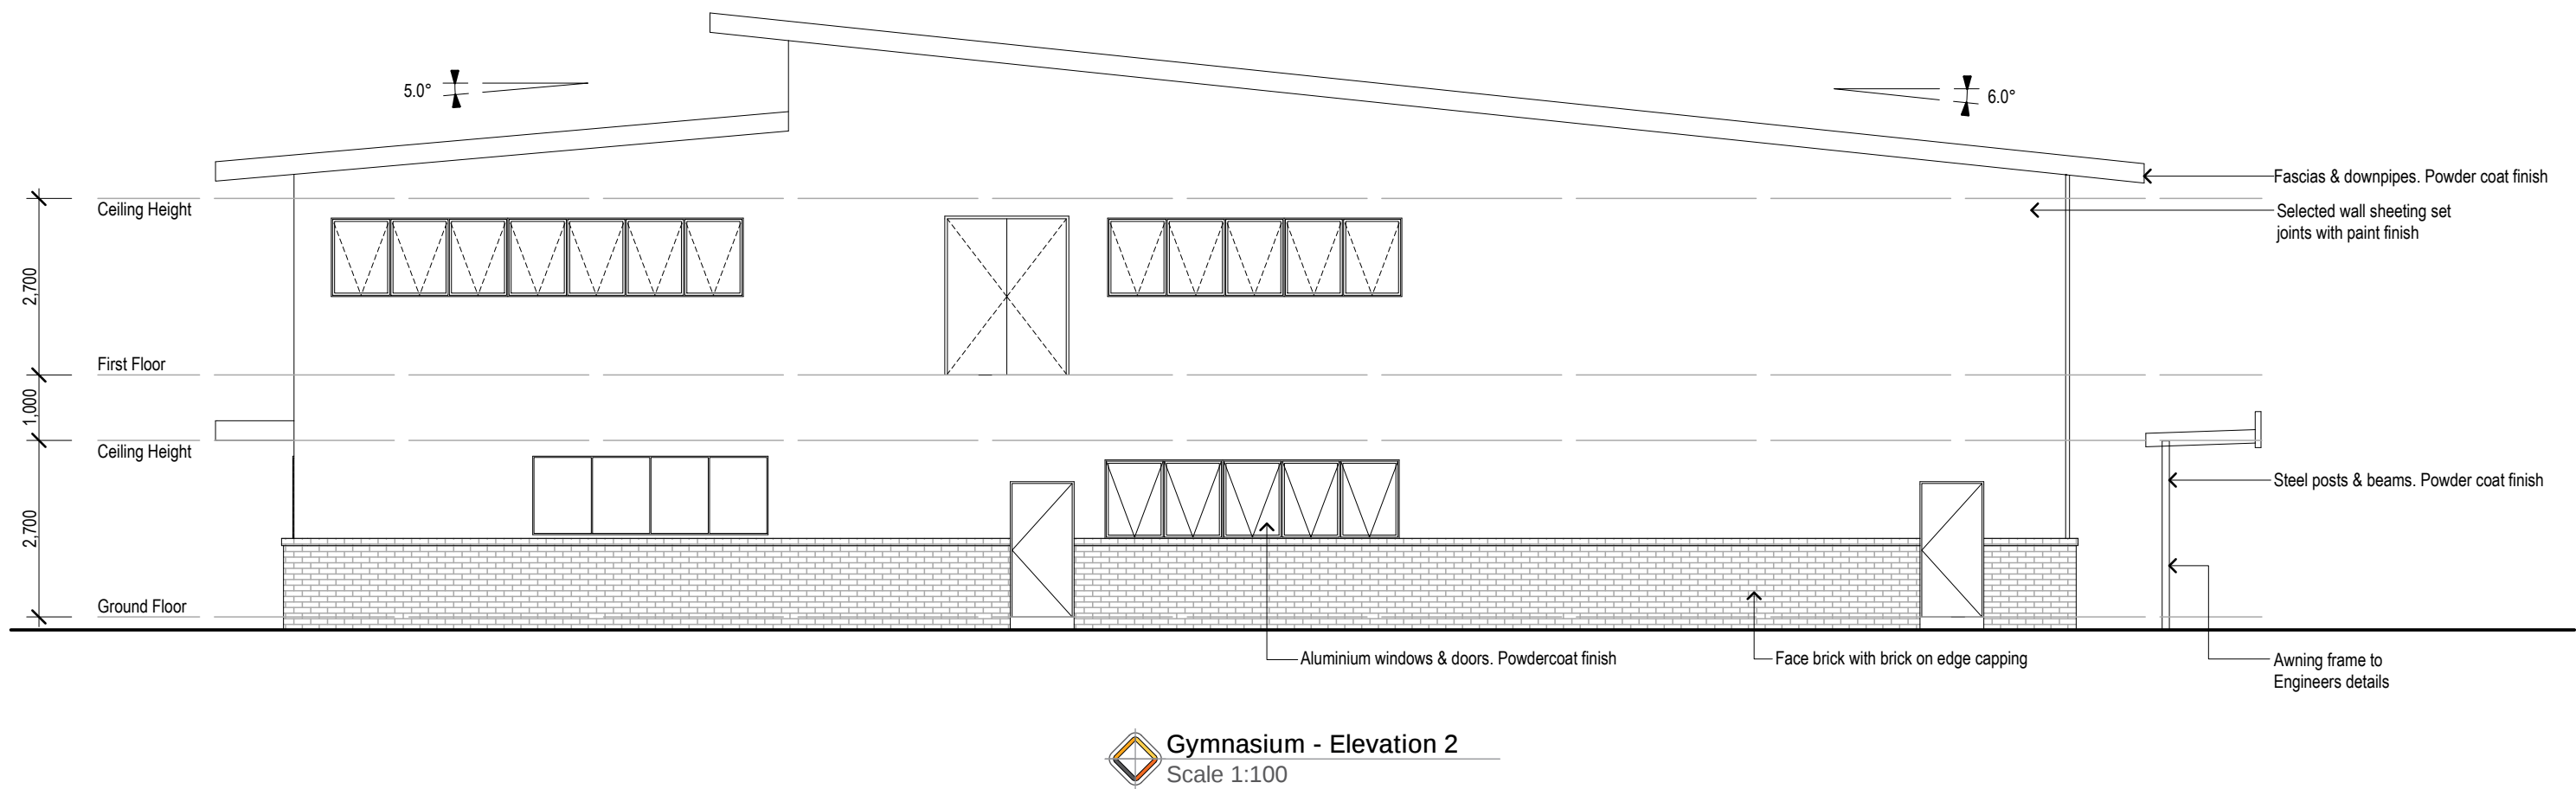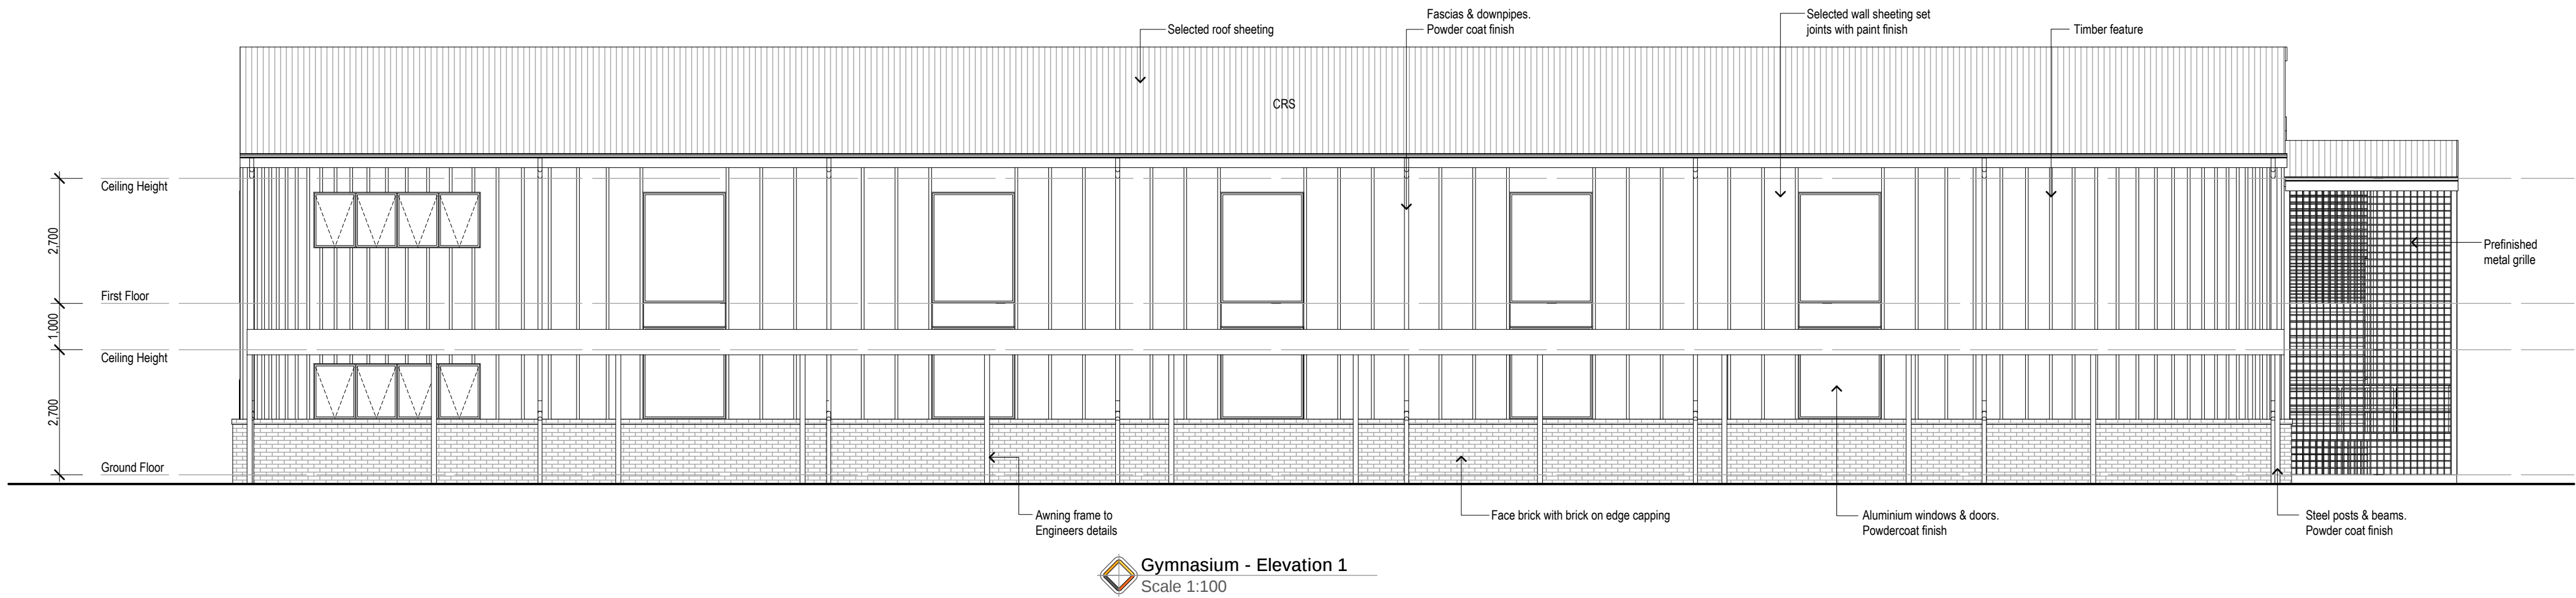


- Legend**
- A Aluminium
 - B Basin
 - BDRY Boundary
 - BPB Bagged & Painted Brickwork
 - BY Brick Veneer
 - CL Ceiling Level
 - CONC Concrete
 - CP Concrete Paver
 - CPT Carpet
 - CRS Corrugated Roof Sheetting
 - CS Cavity Sliding Door
 - CT Ceramic Tile
 - DH Double Hung
 - DP Downpipe
 - EMB Electrical Meterboard
 - ENS Ensuite
 - FB Face Brick
 - FC Fibre Cement
 - FFL Finished Floor Level
 - F Fixed Glass
 - FW Floor Waste
 - GM Gas Meter
 - HC Hollow Core
 - HWS Hot Water Service
 - LDRY Laundry
 - MH Manhole
 - P Pantry
 - PB Plasterboard
 - O Fixed Panel
 - OG Obscure Glass
 - REF Refrigerator
 - RH Rangehood Above
 - RL Reduced Level
 - SC Solid Core
 - SD Sliding Door
 - SHR Shower
 - SS Stainless Steel Sink
 - SV Stone Veneer
 - T Tub
 - TC Texture Coated Hebel
 - TF Timber Floor Finish
 - TYP Typical
 - UBO Under Bench Oven
 - VL Vinyl Floor Finish
 - WB Weatherboards
 - WC Water Closet
 - W Water Meter
 - WM Washing Machine
 - X Sliding panel

P 02 6332 5885
M 0424 156 450
E BRETT@BMDD.COM.AU
12 MAXWELL DRIVE, EGLINTON NSW 2795

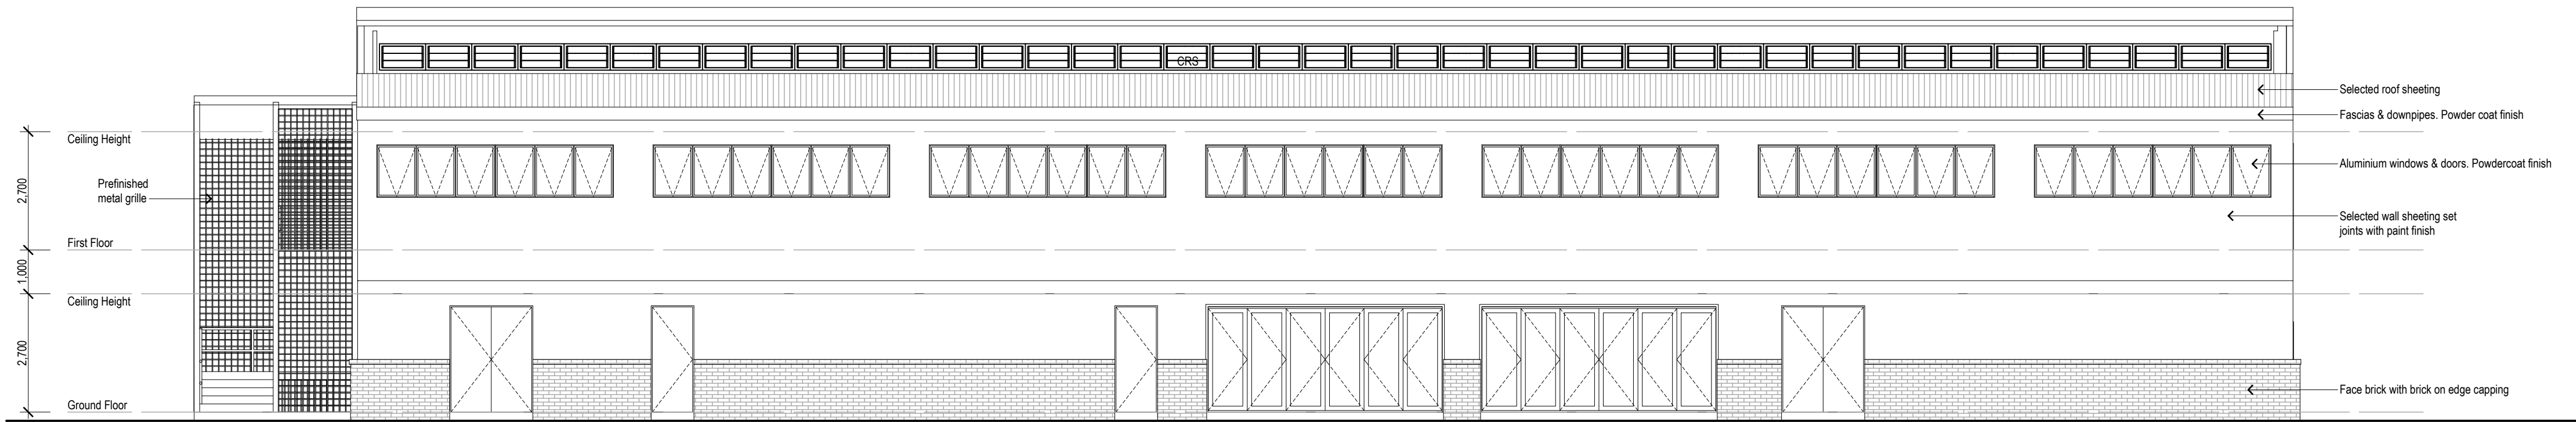


Gymnasium - Elevation 3
Scale 1:100

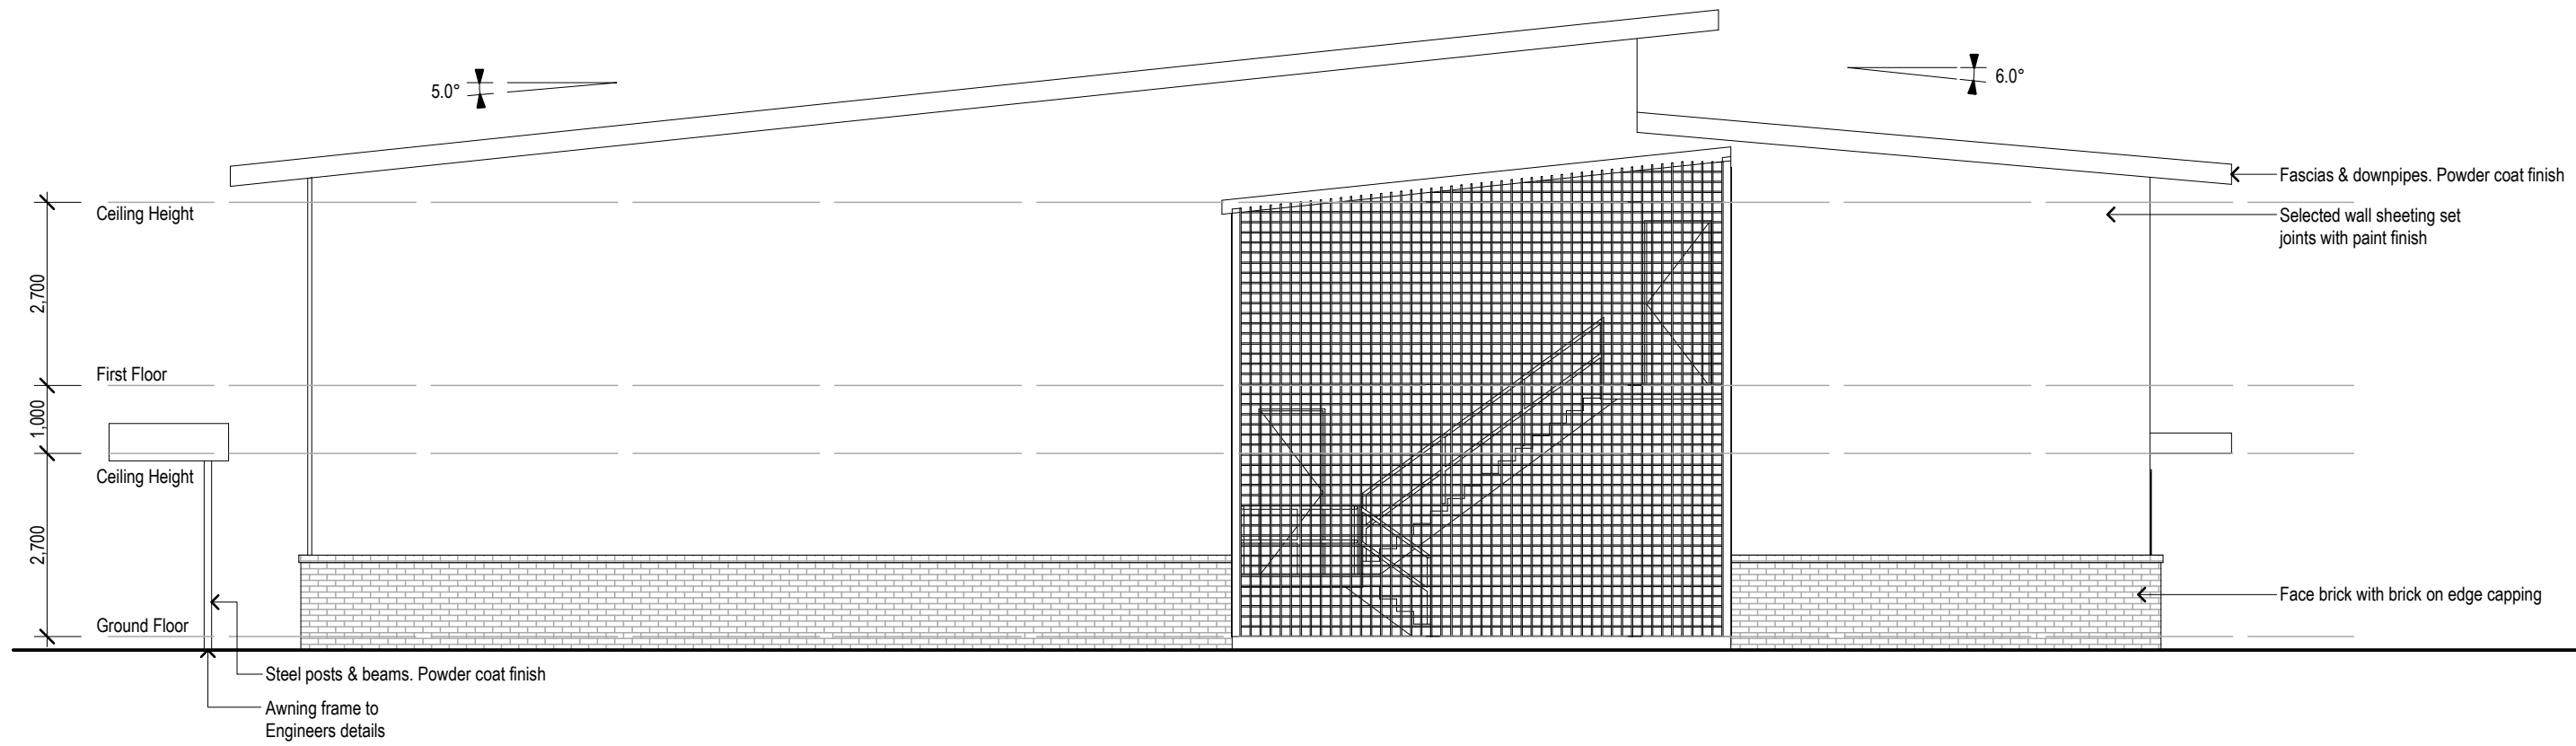


Gymnasium - Elevation 4
Scale 1:100

NOT FOR CONSTRUCTION



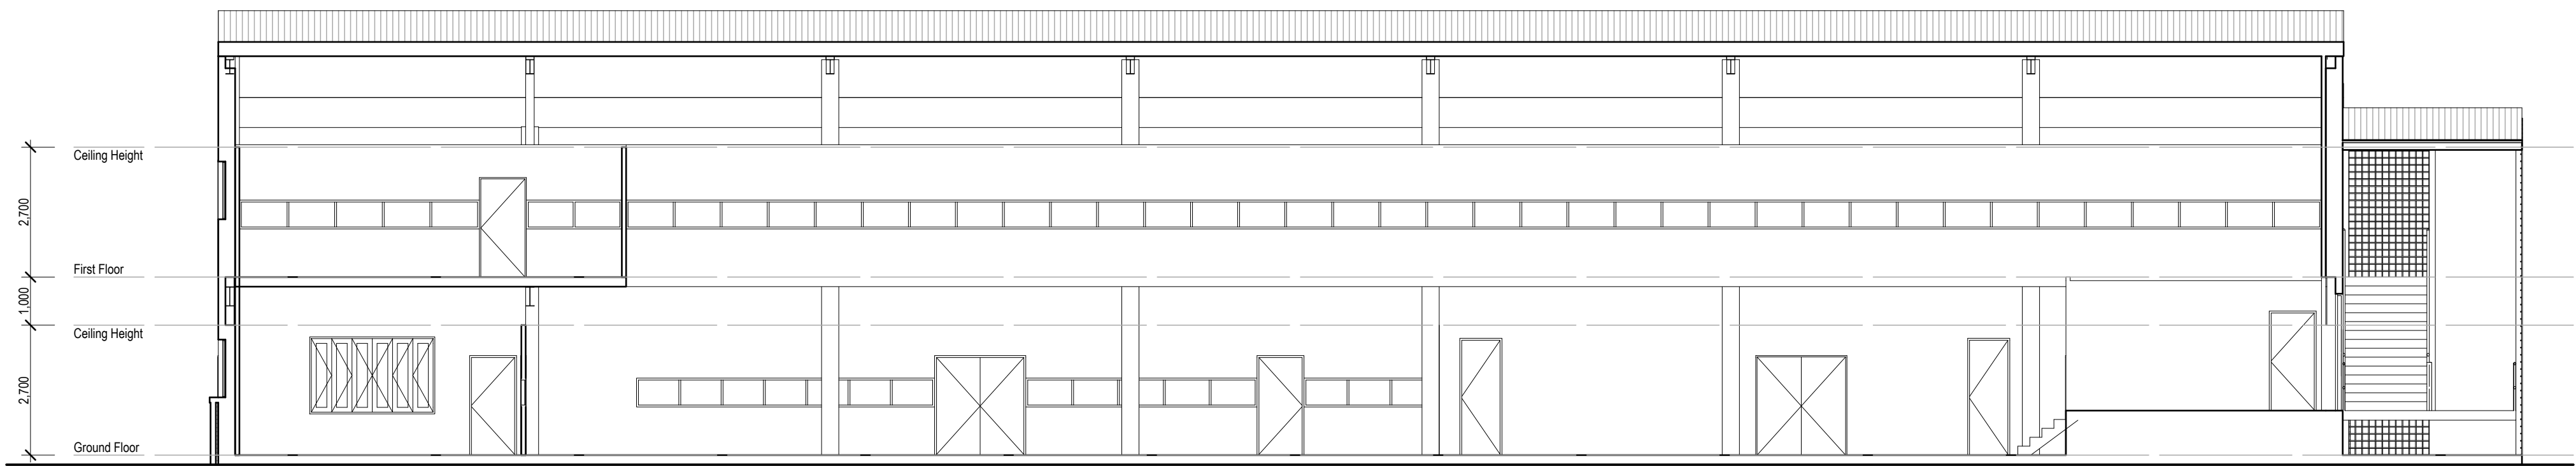


Gymnasium - Section AA
Scale 1:100

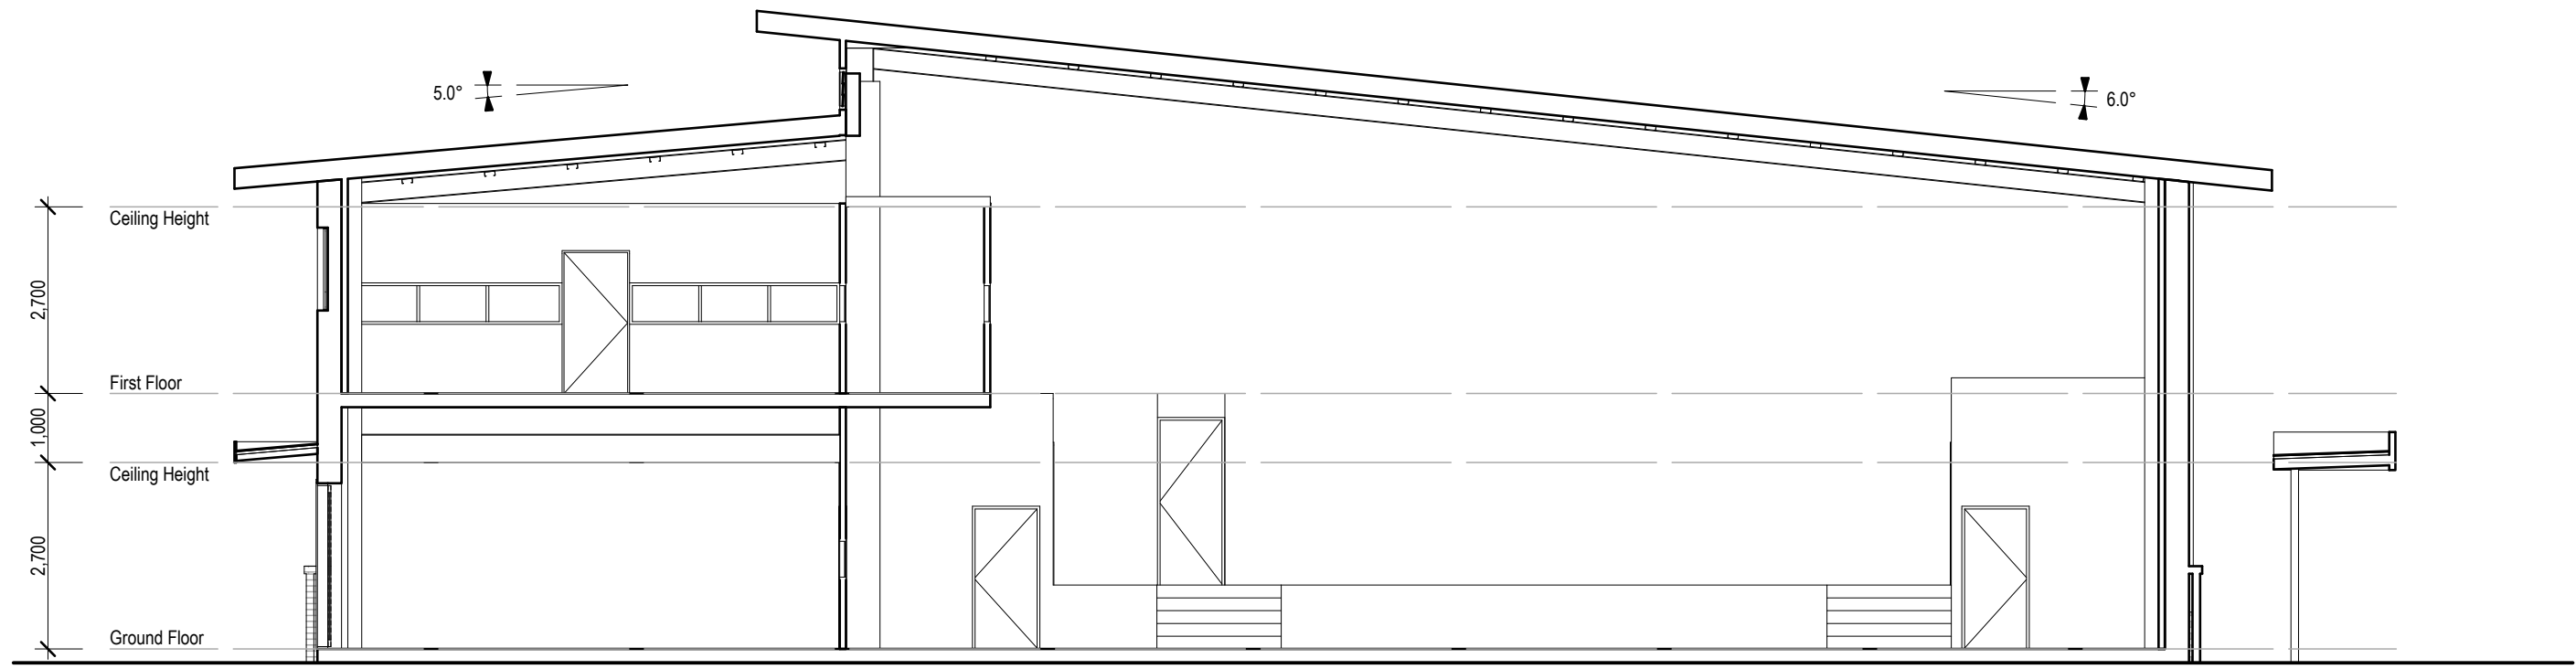


Gymnasium - Section BB
Scale 1:100

NOT FOR CONSTRUCTION




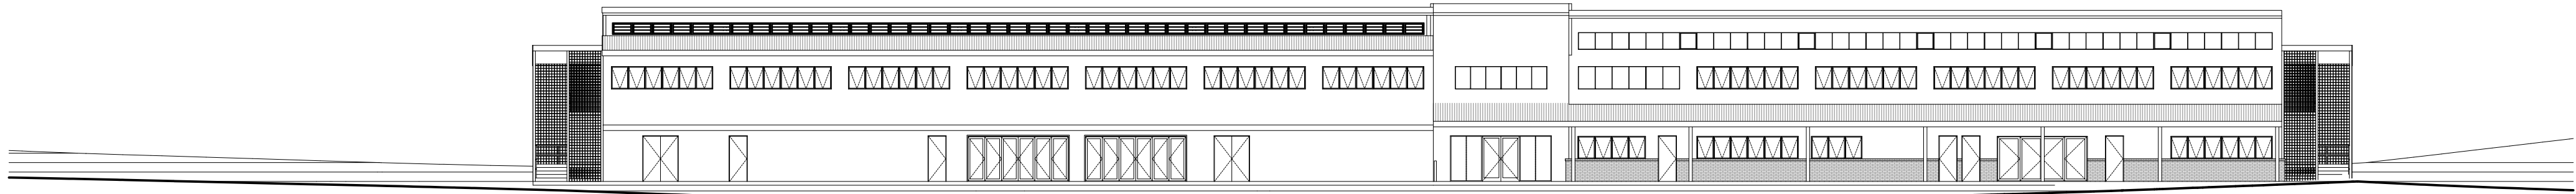


Site Section AA
Scale 1:250

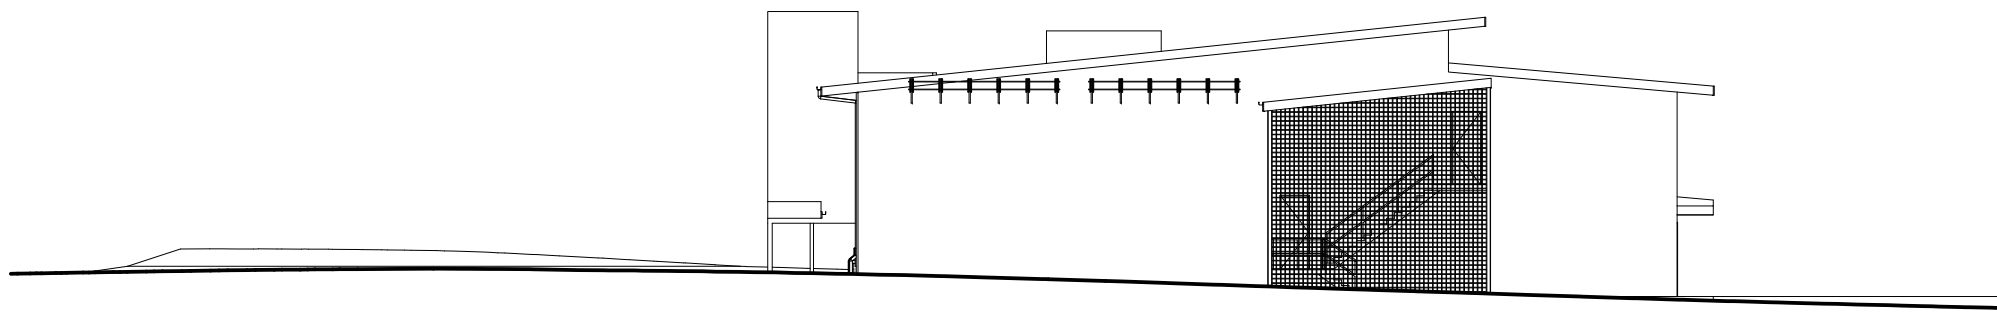


Site Section BB
Scale 1:250

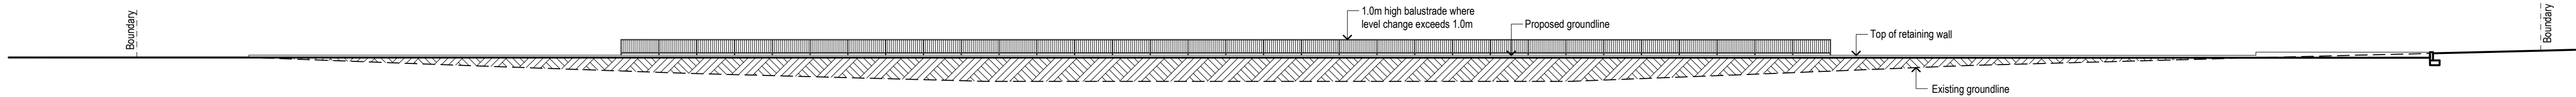

Site Section CC
Scale 1:250

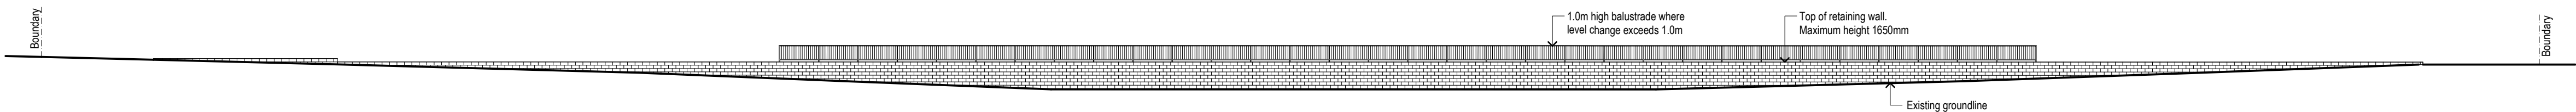


Site Section DD
Scale 1:250

 

Site Section EE
Scale 1:250

NOT FOR CONSTRUCTION



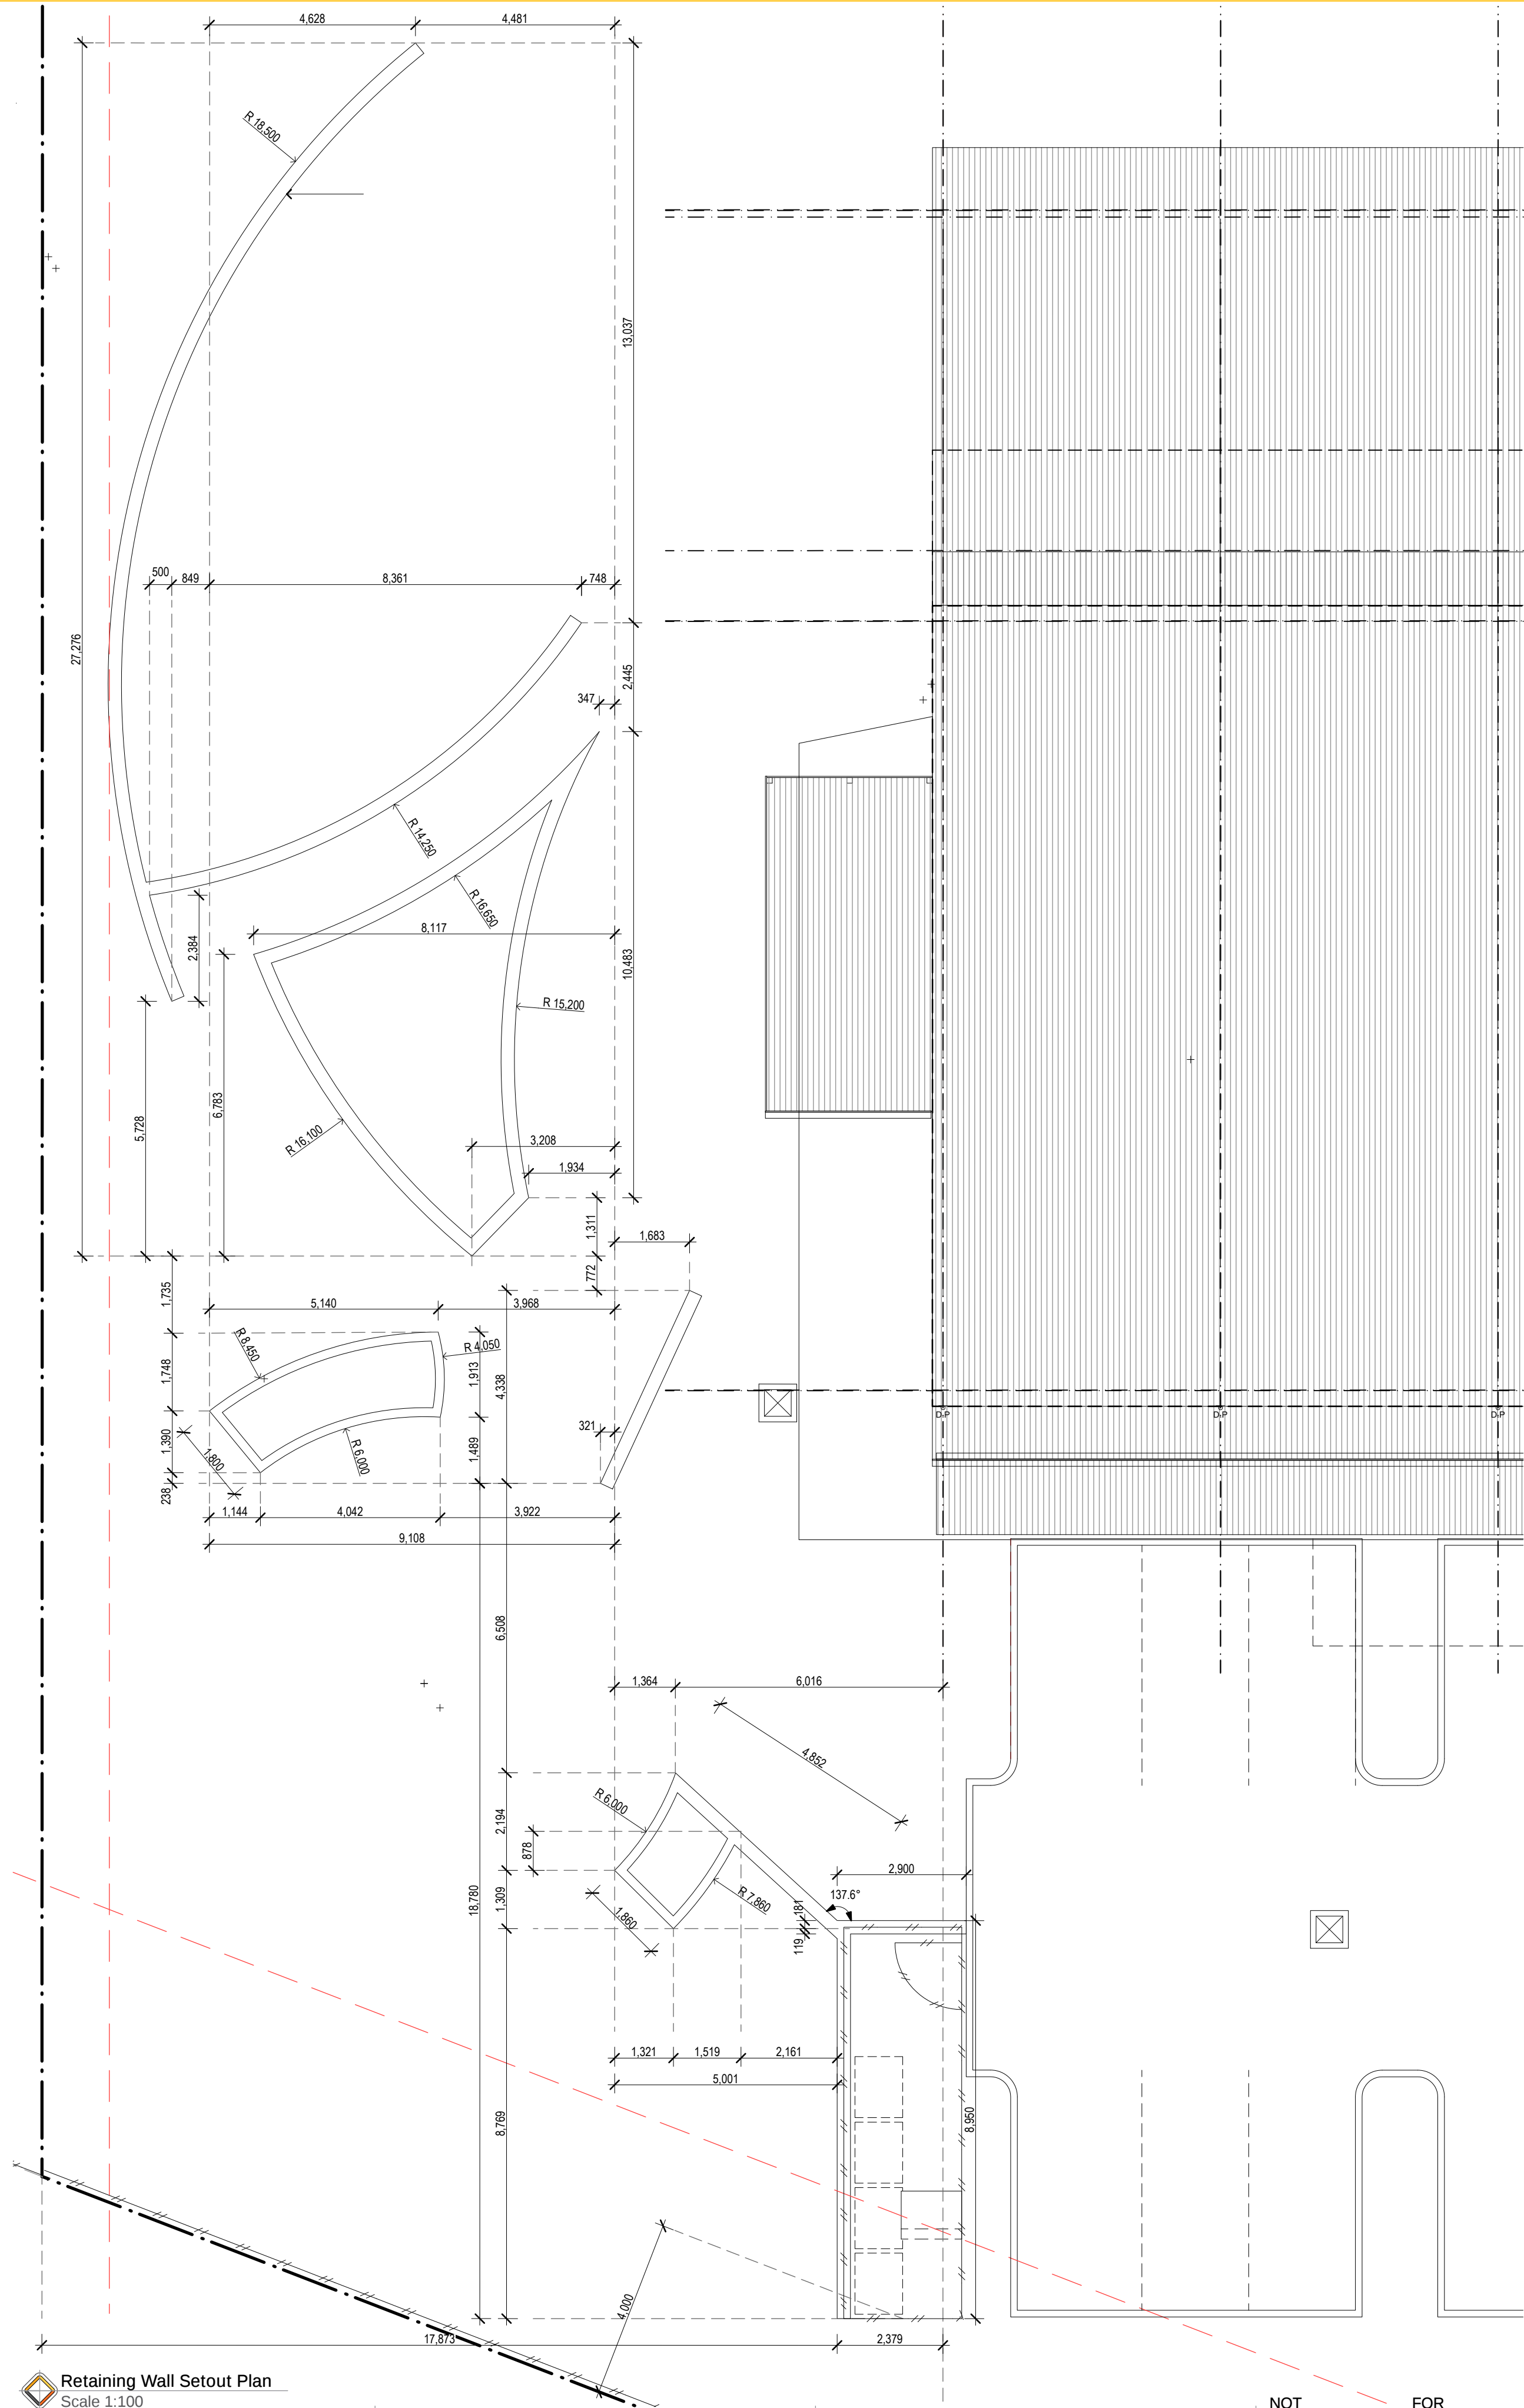

Retaining Wall Setout Plan
Scale 1:100

NOT FOR CONSTRUCTION

Date	Issue	Amendment
23/10/24	Y	Issued for comment
29/10/24	Z	Issued for comment
30/10/24	ZA	Issued for comment

Date	Issue	Amendment
25/01/24	S	Issued for comment
05/02/24	T	Schedule update
29/02/24	U	Floor level corrected
15/08/24	V	Retaining walls
25/09/24	W	Additional details provided
03/10/24	X	Amended vehicle swept paths


Date	Issue	Amendment
09/11/23	M	Issued for comment
09/11/23	N	Issued for comment
19/12/23	Q	Issued for comment
21/12/23	P	Issued for final comment
24/12/23	Q	Awning added to additional drawings
18/01/24	R	Issued for comment

Date	Issue	Amendment
14/09/23	G	Survey details incorporated
29/09/23	H	Issued for comment
06/10/23	I	Issued for comment
09/10/23	J	Issued for comment
20/10/23	K	Issued for comment
25/10/23	L	Issued for comment


Proposed School
DEZIGN
Lot 1 Magpie Hollow Road South Bowenfels



Retaining Wall Setout Plan
DACC 17
Issue: ZA
Scale: 1:100 @ A1
Date: 30/10/24
Project: BMD222389

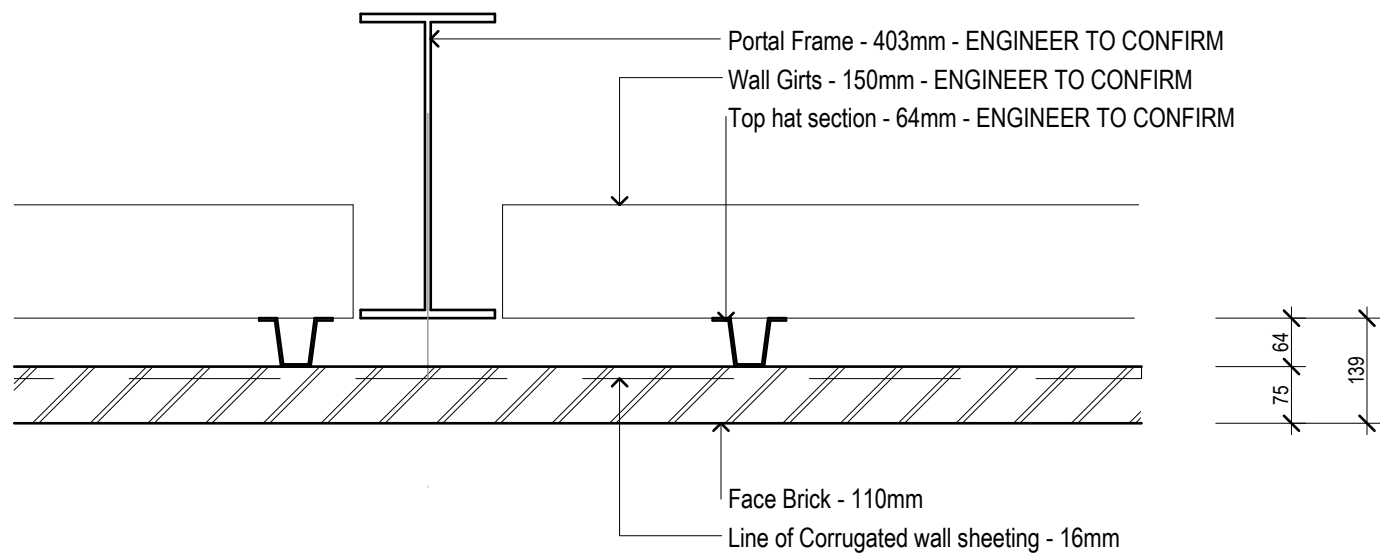

Plan Detail 1
Scale 1:10

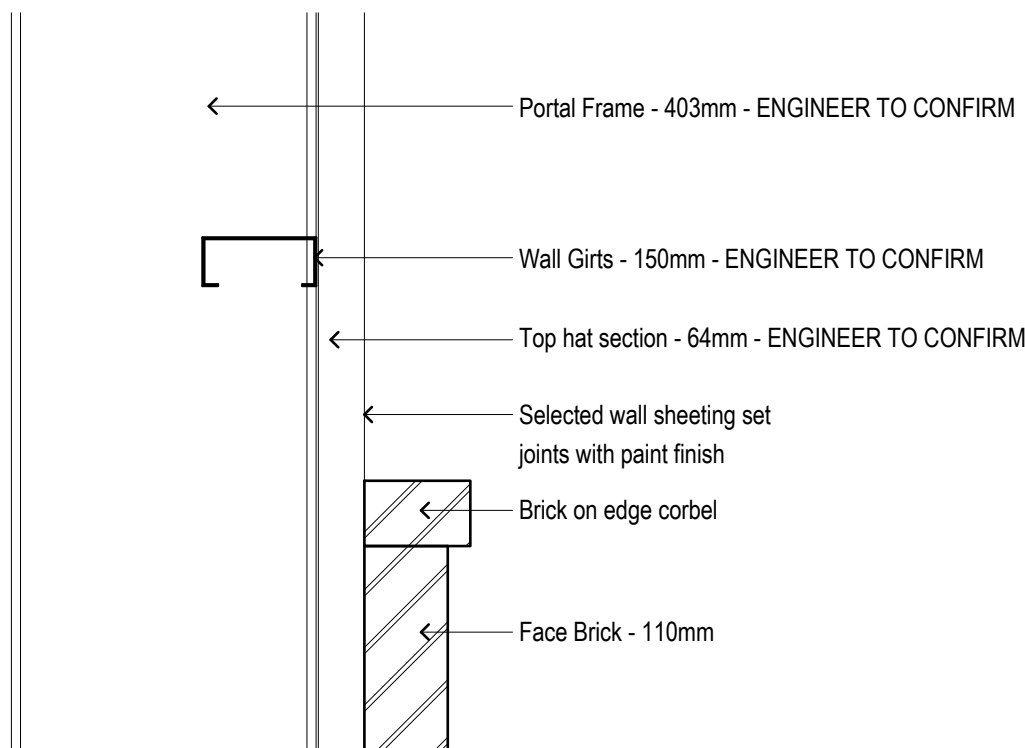

Section Detail 1
Scale 1:10

NOT FOR CONSTRUCTION