

# DUBBO RESIDENTIAL REHABILITATION CENTRE


## FOR WESTERN NSW LHD

7124DU01

### STAGE ONE

| Drawing No. | Drawing Name                           | Rev |
|-------------|----------------------------------------|-----|
| ADA-000     | TITLE PAGE                             | 07  |
| AEX-101     | EXISTING SITE PLAN                     | 06  |
| AEX-102     | SITE ANALYSIS                          | 04  |
| ADA-101     | PROPOSED STAGE 1 SITE PLAN - OVERALL   | 11  |
| ADA-102     | PROPOSED STAGE 1 SITE DEVELOPMENT AREA | 10  |
| ADA-103     | WASTE MANAGEMENT PLAN                  | 08  |
| ADA-200     | GENERAL ARRANGEMENT PLAN - STAGE 1     | 07  |
| ADA-201     | ROOF PLAN - STAGE 1                    | 07  |
| ADA-202     | MULTIPURPOSE SHED - STAGE 1            | 02  |
| ADA-301     | EXTERNAL ELEVATIONS                    | 06  |
| ADA-302     | EXTERNAL ELEVATIONS - COURTYARD & SHED | 06  |
| ADA-303     | SECTIONS                               | 06  |
| ADA-304     | SECTIONS                               | 03  |
| ADA-906     | MATERIALS AND COLOURS DETAILS          | 04  |



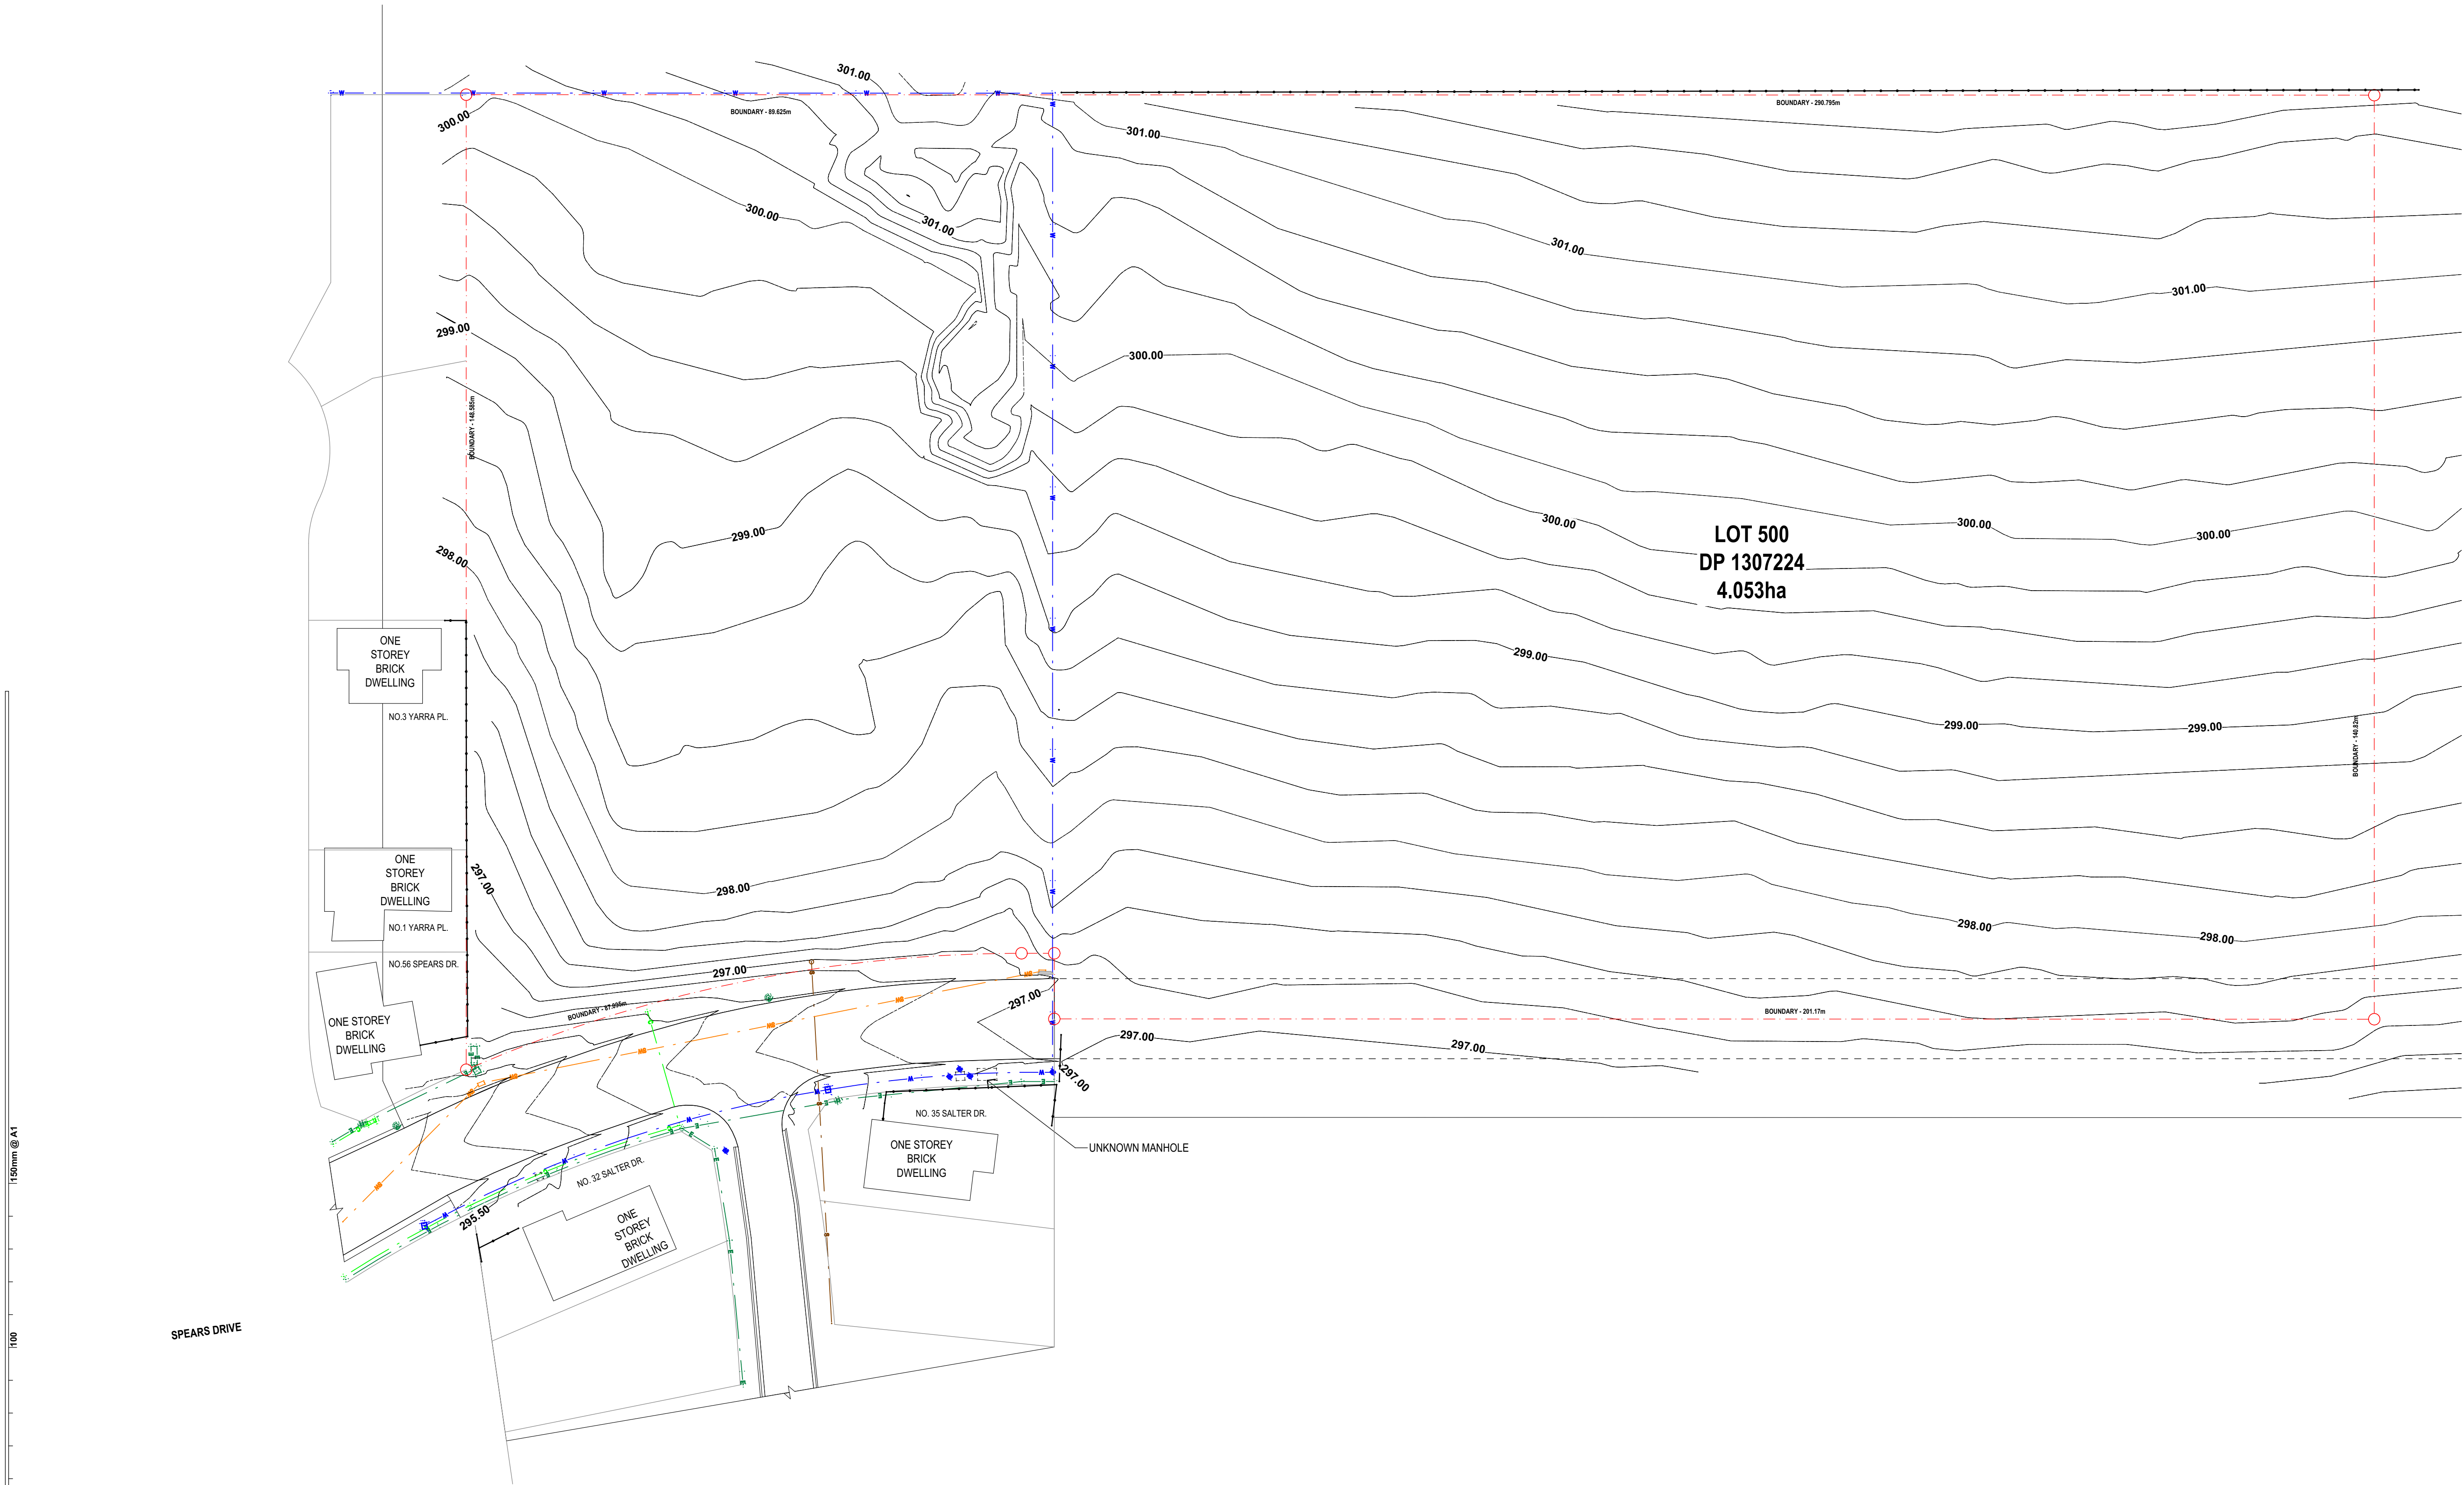

**fulton trotter**  
ARCHITECTS BRISBANE SYDNEY  
www.fultontroutter.com.au

|    |                         |            |    |
|----|-------------------------|------------|----|
| 06 | DEVELOPMENT APPLICATION | 7/08/2024  | IT |
| 05 | DRAFT DA ISSUE          | 08/07/2024 | IT |
| 04 | ISSUE FOR QS            | MA         | MA |
| 03 | PUG 04 Issue            | 25/06/2024 | IT |
| 02 | DRAFT DA                | 17/06/2024 | IT |
| 01 | ISSUE FOR COORDINATION  | 31/05/2024 | IT |

|      |                      |      |      |
|------|----------------------|------|------|
| REV. | REVISION DESCRIPTION | DATE | INT. |
|------|----------------------|------|------|

**SYDNEY** Suite 904, Level 9, 28-36 Foveaux Street, Surry Hills, NSW 2010  
t. (02) 8383 5151 e. sydney@fultontroutter.com.au  
Fulton Trotter Architects ACN 119 065 619 ABN 71 657 008 791  
To be used for authorised work only. Not to be copied directly or indirectly,  
in whole or in part, nor shall it be used for any other building purposes.

**DIRECTORS**  
Greg Isaac rsl  
Justine Elzary fra  
John Ward rsl  
Katerina Chrasposolis fra  
Paul Sekawa fra  
Ryan Lovelady fra

NSW 6855 QLD 2520  
NSW 8371 QLD 3513  
NSW 7434 QLD 3647  
NSW 7180 QLD 4509  
QLD 4500


**Client**  
Western NSW LHD

**Address**  
58 Spears Drive Dubbo NSW 2830  
Australia

**Project**  
Dubbo Residential  
Rehabilitation Centre


**Project** 7124DU01  
**Phase** Development  
Application


Figured dimensions take precedence over  
scale dimensions. Contractors must verify  
all dimensions on site before commencing  
any work or making shop drawings.

 

**Drawing**  
EXISTING SITE PLAN

**Number** \_AEX-101  
**Issue** 06

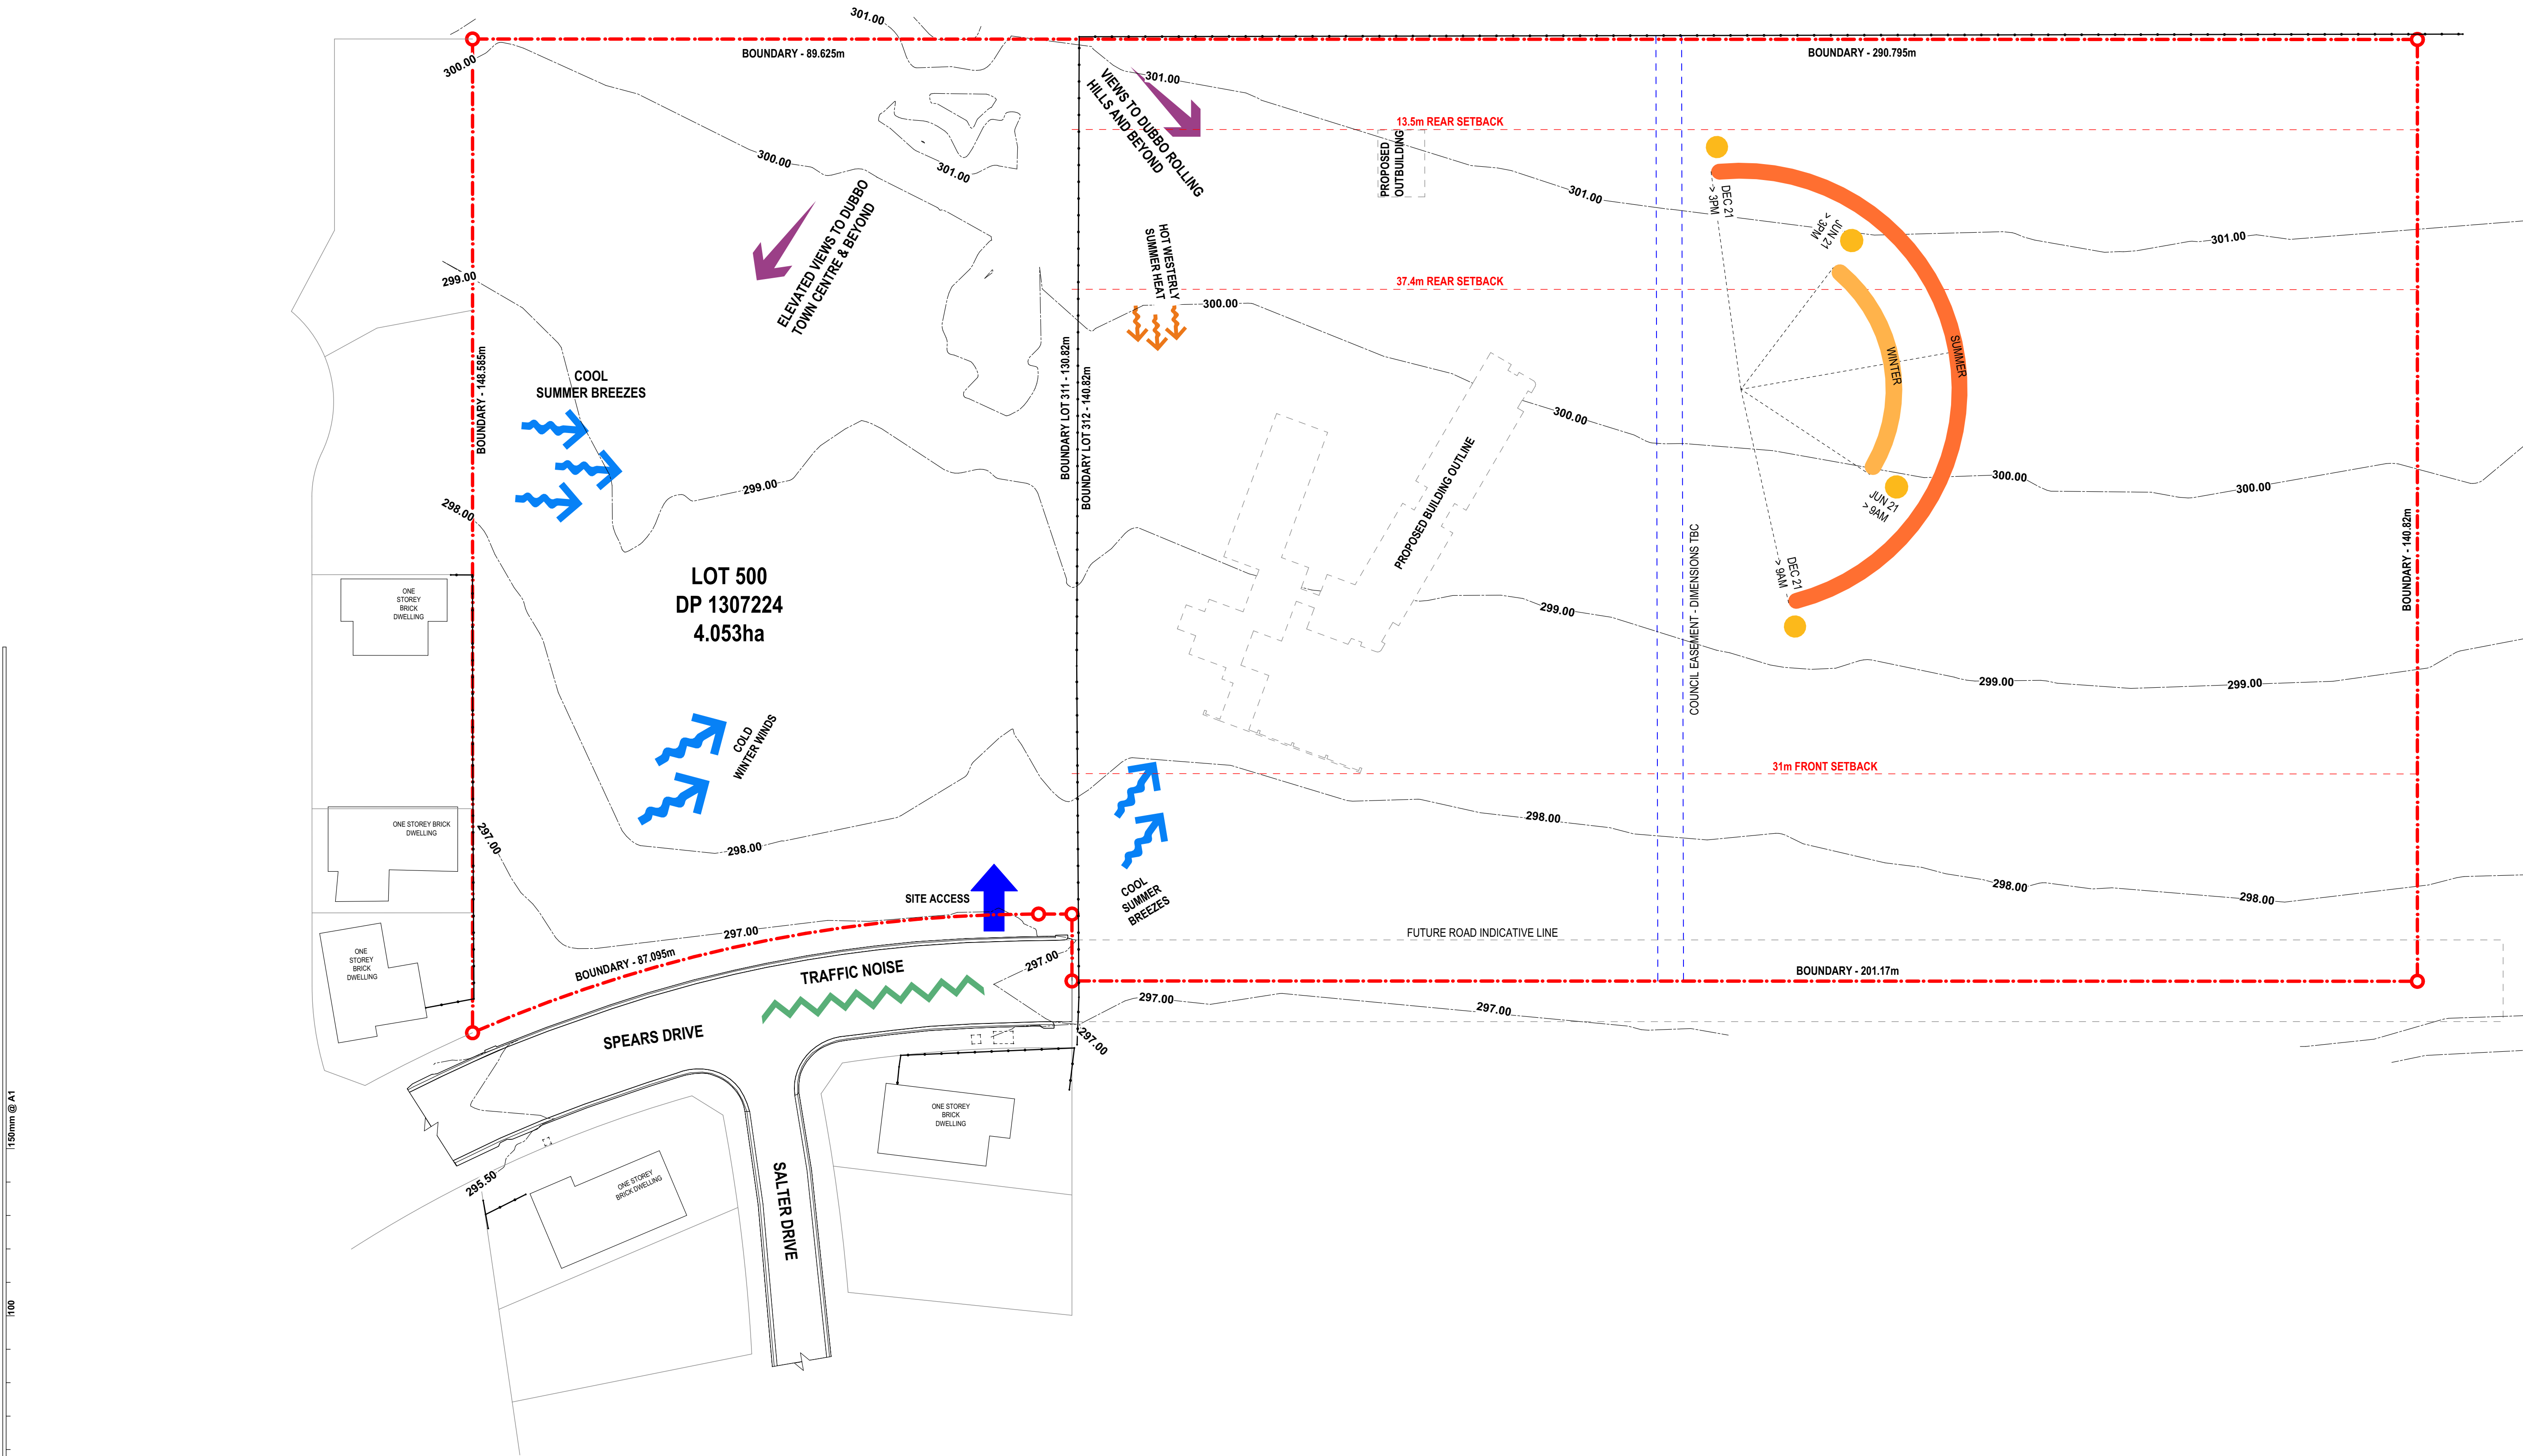

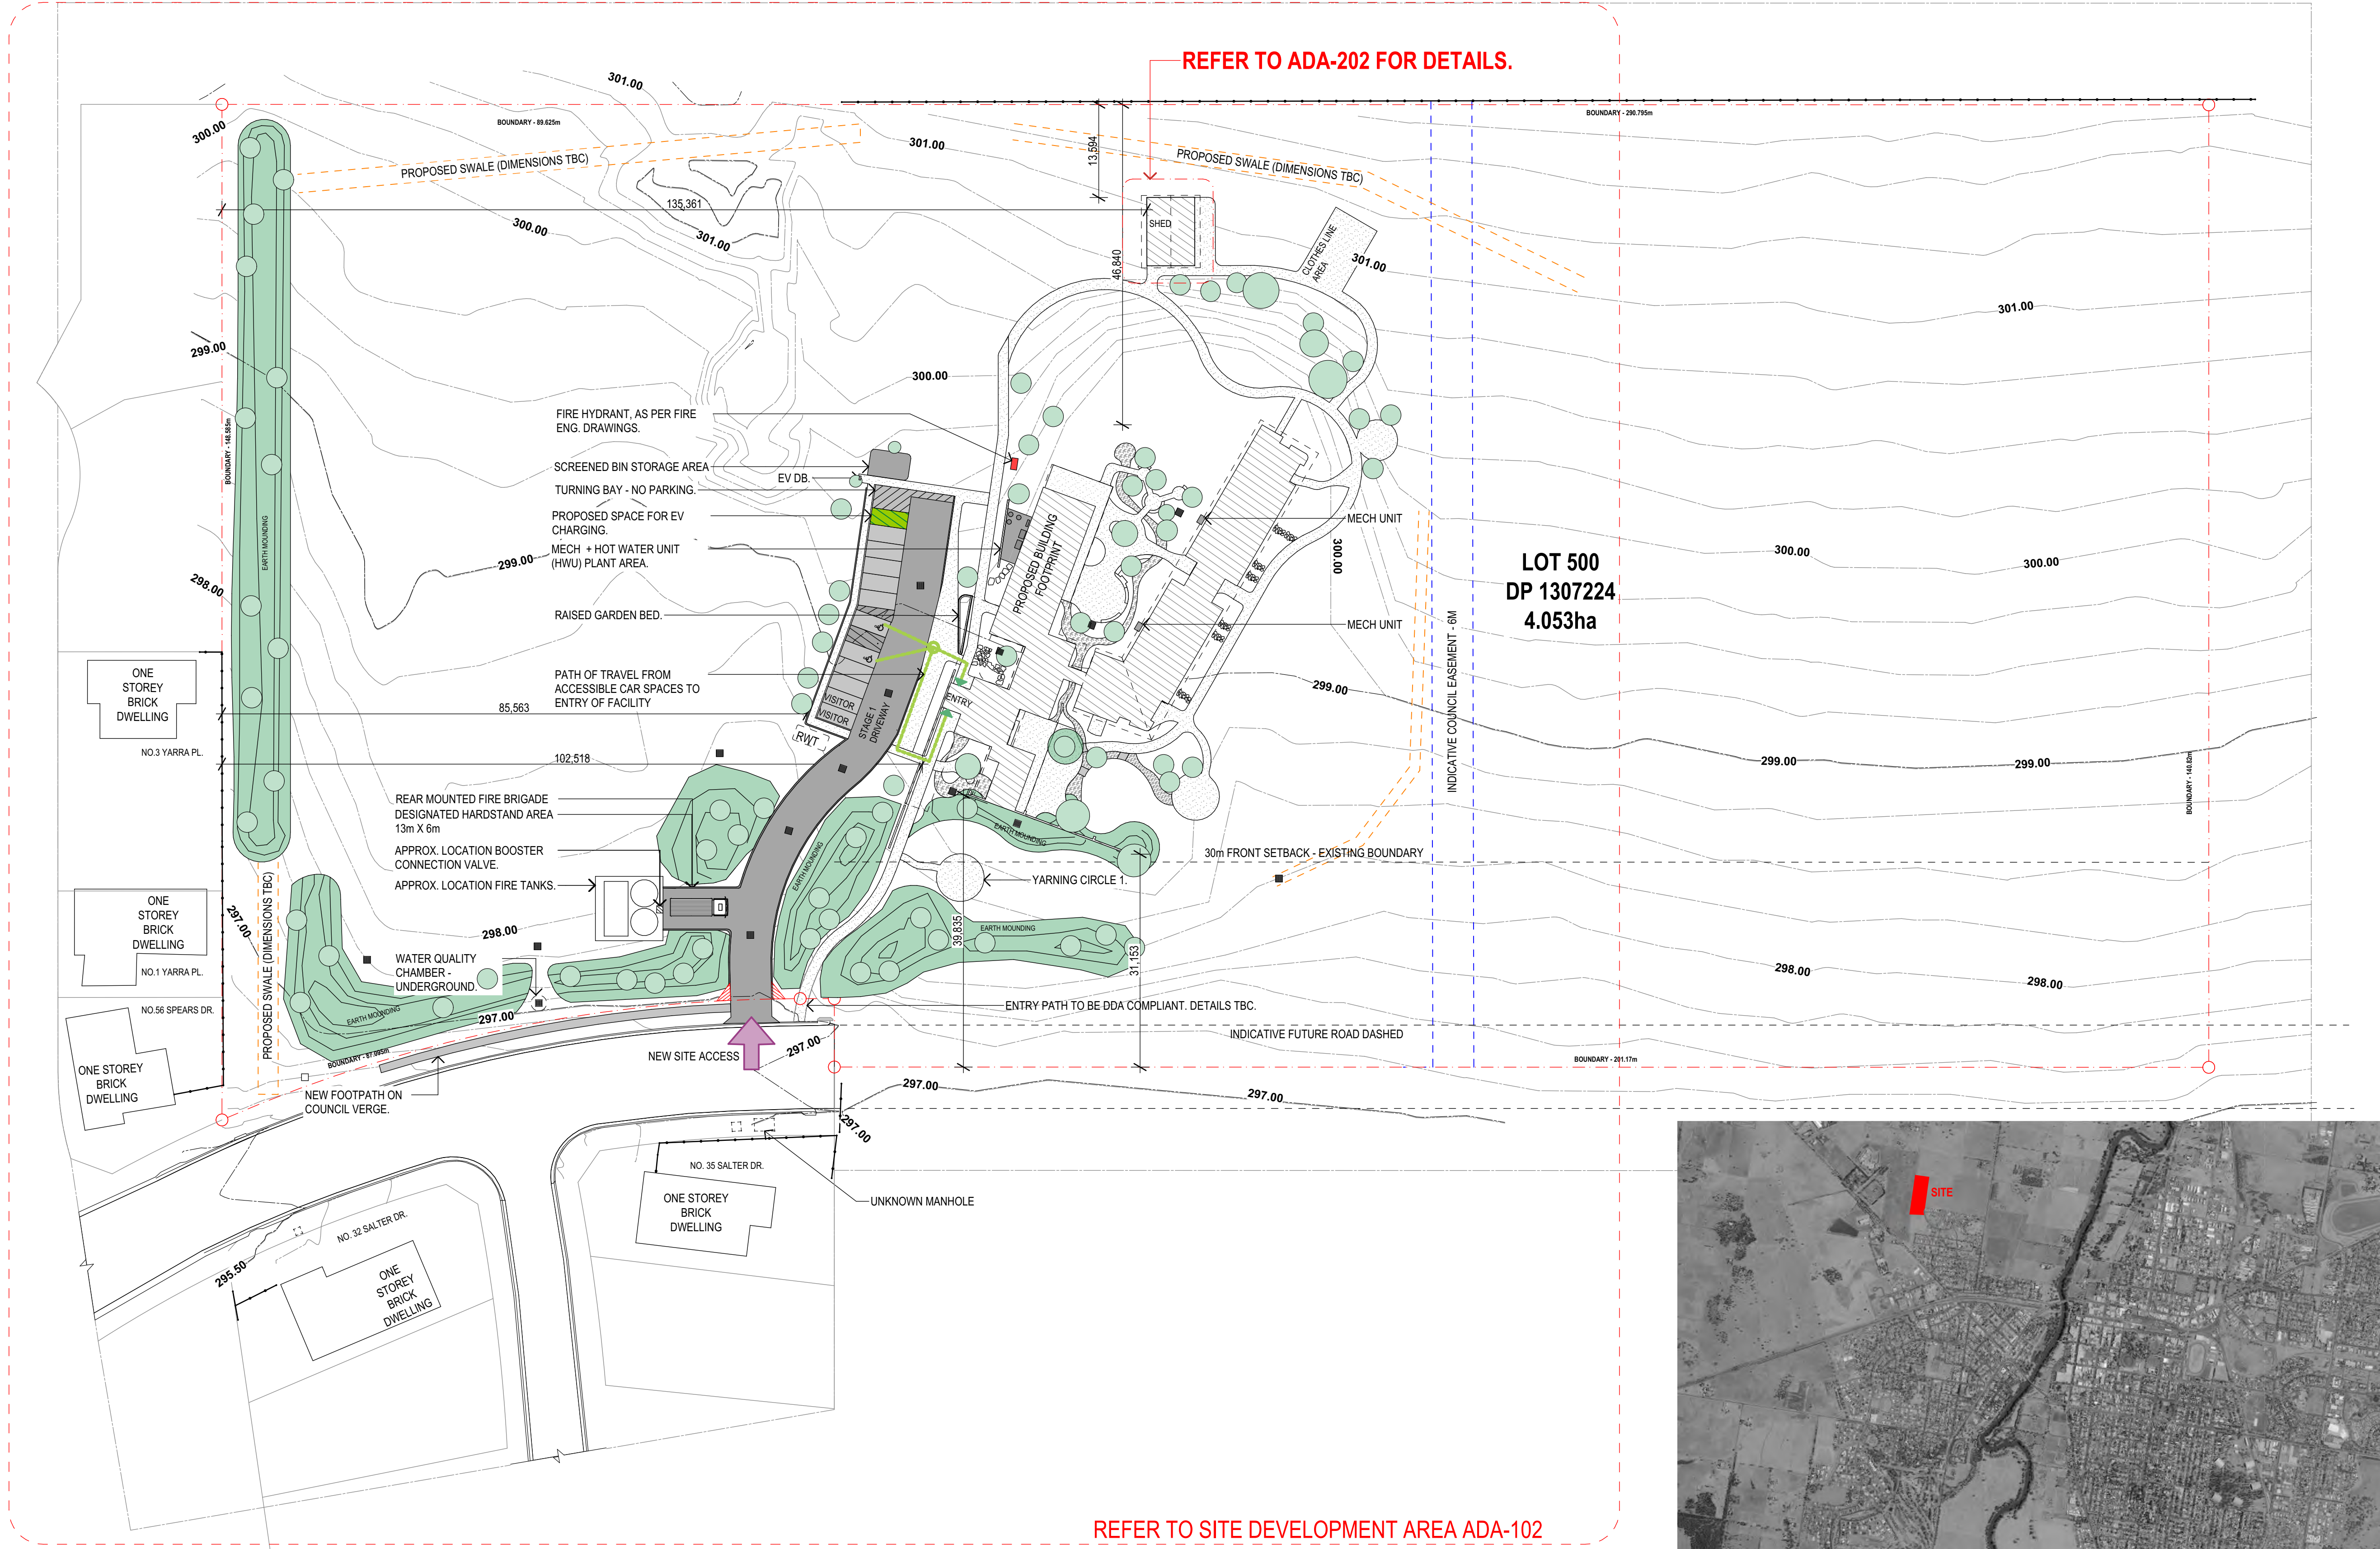

| SITE PLAN LEGEND |                                          |
|------------------|------------------------------------------|
|                  | FOOTPATH / PAVING                        |
|                  | BUILDING FOOTPRINT                       |
|                  | PROPOSED DRIVEWAY                        |
|                  | ROOF OUTLINE                             |
|                  | PROPOSED EARTH MOUNDING                  |
|                  | PROPOSED SWALE                           |
|                  | PROPOSED COUNCIL EASEMENT - NEW LOCATION |
|                  | STORMWATER GRATE                         |
|                  | PROVISION FOR EV CHARGING SPACE.         |
|                  | LANDSCAPE FEATURE - DRY CREEKBED         |

DUBBO REGIONAL COUNCIL + LEP

|                                       | TOTAL                                                                                  | COMPLIANT Y/N |
|---------------------------------------|----------------------------------------------------------------------------------------|---------------|
| SITE AREA:                            | 40,546m <sup>2</sup>                                                                   | -             |
| GROSS FLOOR AREA (GFA)                | STAGE 1:<br>MAIN DWELLING: 658.70m <sup>2</sup><br>MULTIPURPOSE SHED: 70m <sup>2</sup> | Y             |
| LANDSCAPED AREA:                      | HARD SCAPE: 1853m <sup>2</sup><br>SOFT SCAPE: 10389m <sup>2</sup>                      | Y             |
| SETBACKS (MAIN DWELLING):             | -                                                                                      |               |
| FRONT:                                | 31m                                                                                    | Y             |
| SIDE (TO SOUTH BOUNDARY):             | 102.52m                                                                                |               |
| REAR:                                 | 46.84m                                                                                 |               |
| SETBACKS (MULTIPURPOSE SHED):         | -                                                                                      |               |
| FRONT:                                | 117.25m                                                                                | Y             |
| SIDE (TO SOUTH BOUNDARY):             | 117.25m                                                                                |               |
| REAR:                                 | 13.59m                                                                                 |               |
| BUILDING HEIGHT:                      | APPROX. 5.15m (MAX)                                                                    | Y             |
| MAIN DWELLING - NOT ADOPTED           |                                                                                        |               |
| MULTIPURPOSE SHED:                    | APPROX. 3.32m                                                                          |               |
| DUBBO LEP 2022:                       |                                                                                        |               |
| CLAUSE 5.14 SIDING SPRING OBSERVATORY | TO COMPLY WITH - DETAILS IN LATER STAGE                                                |               |

BASIX COMMITMENTS.

|                                                                                            |                                                                                            |
|--------------------------------------------------------------------------------------------|--------------------------------------------------------------------------------------------|
| NOTE:<br>THERMAL PERFORMANCE WAS UNDERTAKEN WITH SECTION J DEEMED TO SATISFY REQUIREMENTS. |                                                                                            |
| SECTION J SUB-SECTIONS:                                                                    | MINIMUM REQUIRED                                                                           |
| THERMAL PERFORMANCE                                                                        |                                                                                            |
| PART J4D4 ROOFS / CEILING CONSTRUCTIONS                                                    | R-VALUE: 3.7                                                                               |
| PART J4D6 WALLS GLAZING                                                                    | R-VALUE: 1.4<br>GLAZING:<br>U-VALUE: 2.44<br>SHGC: 0.33                                    |
| PART J4D7 FLOORS                                                                           | SLAB ON GROUND:<br>R-VALUE: 2.0                                                            |
| PART J9D5 SOLAR PHOTOVOLTAIC AND BATTERY SYSTEMS                                           | 20% OF ROOF AREA<br>= 228.4m <sup>2</sup>                                                  |
| BASIX SUB-SECTIONS                                                                         |                                                                                            |
| WATER                                                                                      |                                                                                            |
| RAINWATER RE-USE                                                                           | 11,500L TANK - LANDSCAPE CONNECTION ONLY                                                   |
| FIXTURES                                                                                   | TOILETS, AND TAPS: 5-STAR<br>SHOWER HEADS: 4.4.5 STAR                                      |
| THERMAL PERFORMANCE + MATERIALS                                                            |                                                                                            |
| CEILING FANS                                                                               | TO MAIN DINING AREA                                                                        |
| CONCRETE SLAB ON GROUND                                                                    | R-VALUE AS SECTION J ABOVE.                                                                |
| ENERGY                                                                                     |                                                                                            |
| NATURAL LIGHTING                                                                           | TO ALL LIVING AREAS, BEDROOMS, OFFICES, MEETING ROOMS, CLIENT BATHROOMS                    |
| HOT WATER UNIT                                                                             | ELECTRIC - HEAT PUMP                                                                       |
| VENTILATION                                                                                | DUCTED VENTILATION TO LAUNDRY AND BATHROOMS. MANUAL SWITCH. NATURAL VENTILATION TO KITCHEN |
| HEATING + COOLING                                                                          | INDOOR UNITS - SINGLE PHASE<br>OUTDOOR UNITS - 3 PHASE                                     |
| COOKTOPS + OVENS                                                                           | ELECTRIC                                                                                   |
| DISWASHER                                                                                  | 2 - NO ENERGY COMMITMENT REQUIRED.                                                         |
| CLOTHES DRYER                                                                              | 2 - NO ENERGY COMMITMENT REQUIRED.                                                         |



1 PLAN  
PROPOSED SITE PLAN - STAGE 1 - OVERALL  
SCALE: 1:500

2 PLAN  
LOCALITY MAP  
NTS

**fulton trotter**  
ARCHITECTS BRISBANE SYDNEY  
www.fultontrotter.com.au

|    |                                        |            |      |
|----|----------------------------------------|------------|------|
| 11 | DEVELOPMENT APPLICATION - UPDATE       | 8/08/2024  | IT   |
| 10 | DEVELOPMENT APPLICATION DRAFT DA ISSUE | 7/08/2024  | IT   |
| 09 | ISSUE FOR QS                           | 08/07/2024 | IT   |
| 08 | PUG 04 Issue                           | 25/06/2024 | MA   |
| 07 | ISSUE FOR COORDINATION                 | 25/06/2024 | IT   |
| 06 | DRAFT DA                               | 17/06/2024 | IT   |
| 05 | ISSUE FOR COORDINATION                 | 12/06/2024 | IT   |
| 04 | REVISION DESCRIPTION                   | DATE       | INT. |

**SYDNEY** Suite 904, Level 9, 28-36 Foveaux Street, Surry Hills, NSW 2010  
t: (02) 8383 5151 e: sydney@fultontrotter.com.au  
Fulton Trotter Architects ACN 119 065 619 ABN 71 657 008 791  
To be used for authorised work only. Not to be copied directly or indirectly, in whole or in part, nor shall it be used for any other building purposes.

**DIRECTORS**  
Greg Isaac rsl  
Julianne Doherty fra  
John Ward rsl  
Katerina Dracosopoulos fra  
Paul Selkova fra  
Ryan Lovelady fra


VIC 18804 NSW 8371 NSW 7434 NSW 7180 QLD 6855 QLD 3313 QLD 3847 QLD 4509 QLD 3108 QLD 4500

Client  
**Western NSW LHD**  
Address  
**58 Spears Drive Dubbo NSW 2830 Australia**

Project  
**Dubbo Residential Rehabilitation Centre**

Project **7124DU01**  
Phase **Development Application**

Figured dimensions take precedence over scale dimensions. Contractors must verify all dimensions on site before commencing any work or making shop drawings.

 

Drawing  
**PROPOSED STAGE 1 SITE PLAN - OVERALL**

Number **ADA-101**  
Issue **11**



**fulton trotter**  
ARCHITECTS BRISBANE SYDNEY  
www.fultontrtoter.com.au

|      |                         |            |      |
|------|-------------------------|------------|------|
| 10   | DEVELOPMENT APPLICATION | 7/08/2024  | IT   |
| 09   | DRAFT DA ISSUE          | 08/07/2024 | IT   |
| 08   | ISSUE FOR QS            | MA         | MA   |
| 07   | PUG 04 Issue            | 25/06/2024 | IT   |
| 06   | ISSUE FOR COORDINATION  | 17/06/2024 | IT   |
| 05   | DRAFT DA                | 12/06/2024 | IT   |
| 04   | ISSUE FOR COORDINATION  | 05/06/2024 | IT   |
| 03   | ISSUE FOR COORDINATION  | 04/06/2024 | IT   |
| 02   | ISSUE FOR COORDINATION  | DATE       | INT. |
| REV. | REVISION DESCRIPTION    |            |      |

**SYDNEY** Suite 904, Level 9, 28-36 Foveaux Street, Surry Hills, NSW 2010  
t. (02) 8383 5151 e. sydney@fultontrtoter.com.au  
Fulton Trotter Architects ACN 119 065 619 ABN 71 657 008 791  
To be used for authorised work only. Not to be copied directly or indirectly,  
in whole or in part, nor shall it be used for any other building purposes.

**DIRECTORS**  
Greg Isaac rsls  
Julianne Elzany fraa  
John Ward rsls  
Katerina Dracosopoulos fraa  
Paul Selkwa fraa  
Ryan Lovelady fraa


VIC 18804 NSW 8371 NSW 7434 NSW 7180 QLD 2520 QLD 3313 QLD 3647 QLD 4529 QLD 3108 QLD 4500

Client  
**Western NSW LHD**  
Address  
**58 Spears Drive Dubbo NSW 2830 Australia**

Project  
**Dubbo Residential Rehabilitation Centre**


Project **7124DU01**  
Phase **Development Application**

Figured dimensions take precedence over scale dimensions. Contractors must verify all dimensions on site before commencing any work or making shop drawings.

 

Drawing  
**PROPOSED STAGE 1 SITE DEVELOPMENT AREA**

Number **ADA-102**  
Issue **10**

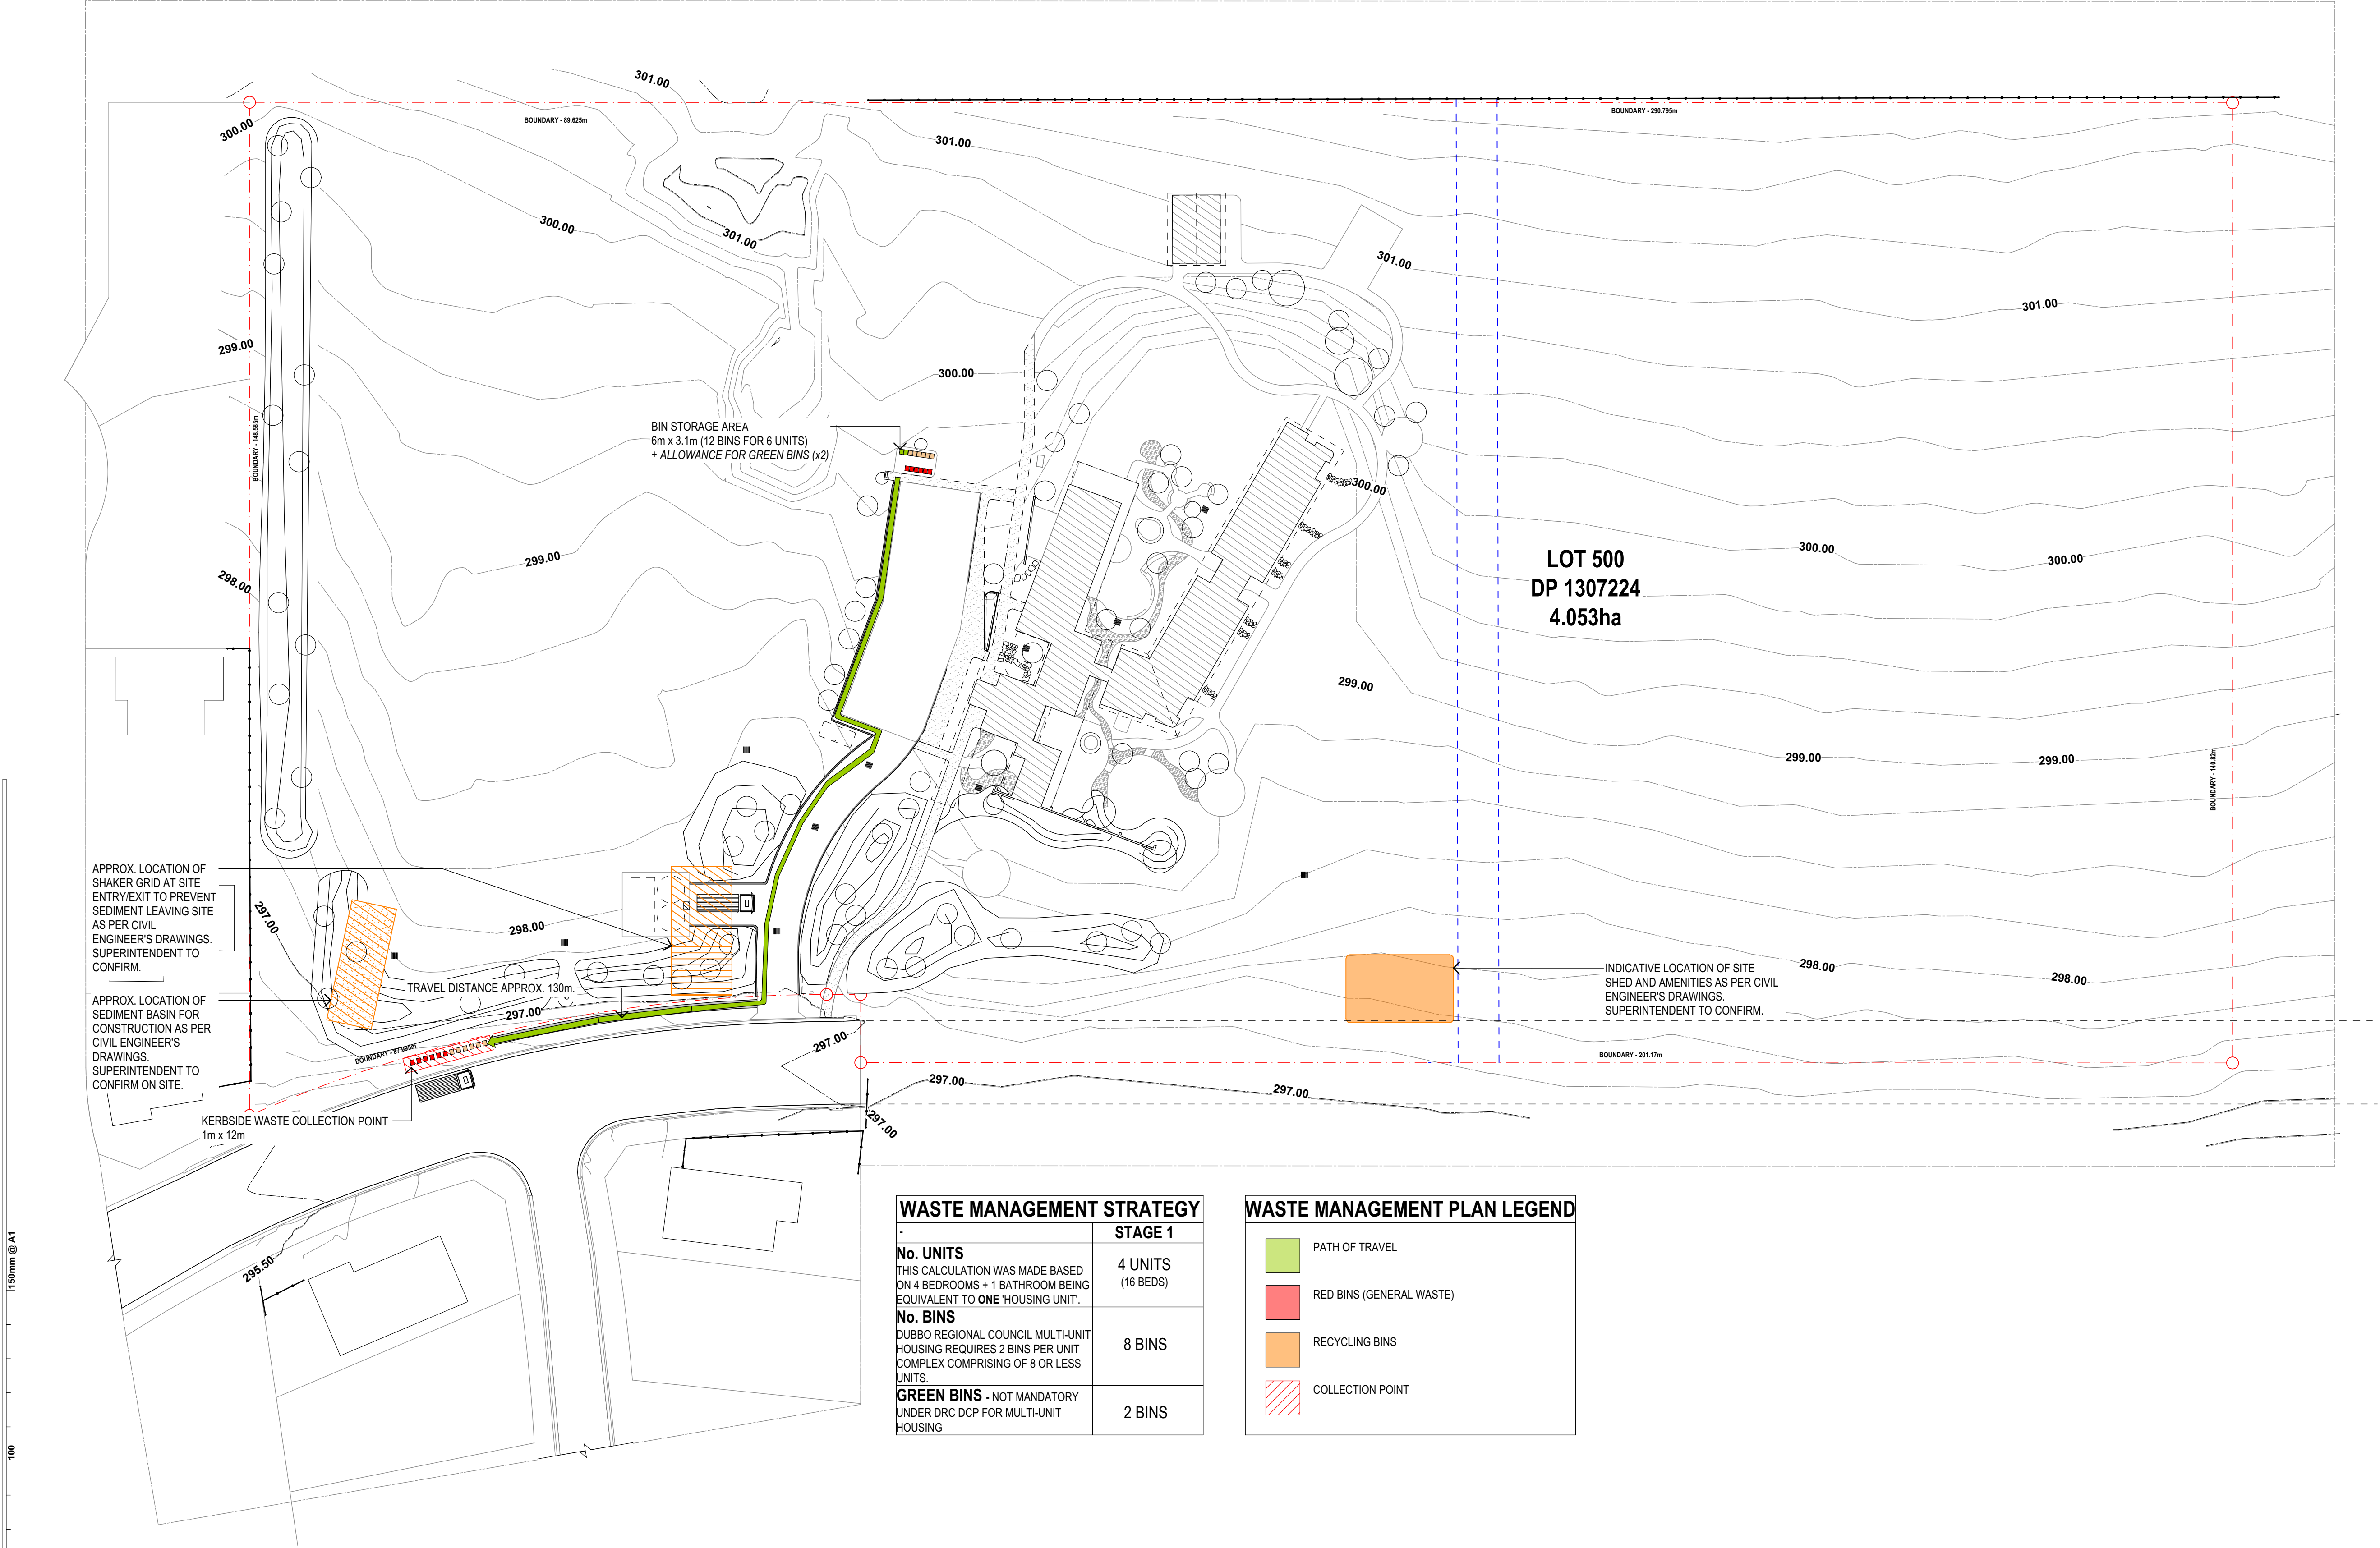

APPROX. LOCATION OF SHAKER GRID AT SITE ENTRY/EXIT TO PREVENT SEDIMENT LEAVING SITE AS PER CIVIL ENGINEER'S DRAWINGS. SUPERINTENDENT TO CONFIRM.

APPROX. LOCATION OF SEDIMENT BASIN FOR CONSTRUCTION AS PER CIVIL ENGINEER'S DRAWINGS. SUPERINTENDENT TO CONFIRM ON SITE.

KERBSIDE WASTE COLLECTION POINT  
1m x 12m

BIN STORAGE AREA  
6m x 3.1m (12 BINS FOR 6 UNITS)  
+ ALLOWANCE FOR GREEN BINS (x2)

TRAVEL DISTANCE APPROX. 130m

LOT 500  
DP 1307224  
4.053ha

INDICATIVE LOCATION OF SITE SHED AND AMENITIES AS PER CIVIL ENGINEER'S DRAWINGS. SUPERINTENDENT TO CONFIRM.

#### WASTE MANAGEMENT STRATEGY

|   | STAGE 1              |
|---|----------------------|
| <b>No. UNITS</b><br>THIS CALCULATION WAS MADE BASED ON 4 BEDROOMS + 1 BATHROOM BEING EQUIVALENT TO ONE 'HOUSING UNIT'.       | 4 UNITS<br>(16 BEDS) |
| <b>No. BINS</b><br>DUBBO REGIONAL COUNCIL MULTI-UNIT HOUSING REQUIRES 2 BINS PER UNIT COMPLEX COMPRISING OF 8 OR LESS UNITS. | 8 BINS               |
| <b>GREEN BINS</b> - NOT MANDATORY UNDER DRC DCP FOR MULTI-UNIT HOUSING                                                       | 2 BINS               |

#### WASTE MANAGEMENT PLAN LEGEND

|  |                          |
|--|--------------------------|
|  | PATH OF TRAVEL           |
|  | RED BINS (GENERAL WASTE) |
|  | RECYCLING BINS           |
|  | COLLECTION POINT         |

1 PLAN  
WASTE MANAGEMENT PLAN  
SCALE: 1:500

**fulton trotter**  
ARCHITECTS BRISBANE SYDNEY  
www.fultontroutter.com.au

plot date: Wednesday, 7 August 2024 10:54 AM file location: BIMcloud: FTA-SYD-BIM26 - BIMcloud Basic for Archicad 26/7124DU01 Dubbo Alcohol and Drug Rehab\_DA DEVELOPMENT

| REV. | REVISION DESCRIPTION    | DATE       | INT. |
|------|-------------------------|------------|------|
| 08   | DEVELOPMENT APPLICATION | 7/08/2024  | IT   |
| 07   | DRAFT DA ISSUE          | 08/07/2024 | IT   |
| 06   | PUG 04 Issue            | 25/06/2024 | MA   |
| 05   | DRAFT DA                | 17/06/2024 | IT   |
| 04   | ISSUE FOR COORDINATION  | 12/06/2024 | IT   |
| 03   | ISSUE FOR COORDINATION  | 05/06/2024 | IT   |
| 02   | ISSUE FOR COORDINATION  | 04/06/2024 | IT   |
| 01   | ISSUE FOR COORDINATION  | 31/05/2024 | IT   |


|   |   |                                                     |                                                                             |
|---|---|-----------------------------------------------------|-----------------------------------------------------------------------------|
| <b>SYDNEY</b><br>Suits 904, Level 9, 28-36 Foveaux Street, Surry Hills, NSW 2010<br>t. (02) 8383 5151 e. sydney@fultontroutter.com.au<br>Fulton Trotter Architects ACN 119 065 619 ABN 71 657 008 791<br>To be used for authorised work only. Not to be copied directly or indirectly, in whole or in part, nor shall it be used for any other building purposes. | <b>DIRECTORS</b><br>Greg Isaac rsls<br>Julianne Dwaney fraa<br>John Ward rsls<br>Katerina Dracosposlos fraa<br>Paul Sakava fraa<br>Ryan Lovelady fraa | <b>NSW 6855</b><br>NSW 8371<br>NSW 7434<br>NSW 7180 | <b>QLD 2520</b><br>QLD 3313<br>QLD 3647<br>QLD 4520<br>QLD 3108<br>QLD 4500 |
|---|---|-----------------------------------------------------|-----------------------------------------------------------------------------|

Client  
**Western NSW LHD**  
  
Address  
**58 Spears Drive Dubbo NSW 2830 Australia**

Project  
**Dubbo Residential Rehabilitation Centre**

Project **7124DU01**  
Phase **Development Application**

Figured dimensions take precedence over scale dimensions. Contractors must verify all dimensions on site before commencing any work or making shop drawings.

 

Drawing  
**WASTE MANAGEMENT PLAN**

Number  
Issue  
**ADA-103  
08**



|    |                         |            |    |
|----|-------------------------|------------|----|
| 07 | DEVELOPMENT APPLICATION | 7/08/2024  | IT |
| 06 | DRAFT DA ISSUE          | 08/07/2024 | MA |
| 05 | ISSUE FOR QS            |            | MA |
| 04 | PUG 04 Issue            | 25/06/2024 | IT |
| 03 | DRAFT DA                | 17/06/2024 | IT |
| 02 | ISSUE FOR COORDINATION  | 12/06/2024 | IT |
| 01 | ISSUE FOR COORDINATION  | 05/06/2024 | IT |

**SYDNEY** Suite 304, Level 9, 28-36 Foveaux Street, Surry Hills, NSW 2010  
t (02) 8383 5151 e. sydney@fultontroutier.com.au

**Fulton Trotter Architects INC 119 065 619 ABN 71 657 008 791**

To be used for authorised work only. Not to be copied directly or indirectly,  
in whole or in part, nor shall it be used for any other building purposes.

**DIRECTORS**

|                            |           |          |
|----------------------------|-----------|----------|
| Greg Isaac raia            | NSW 6855  | QLD 2920 |
| Justine Elzbery raia       |           | QLD 3313 |
| John Ward raia             | VIC 18804 | QLD 3431 |
| Katerina Dracopoulos fraia | NSW 8371  | QLD 3429 |
| Pai Sekiava fraia          | NSW 7180  | QLD 3108 |
| Ryan Loveday fraia         |           | QLD 4500 |

Client  
**Western NSW LHD**

Address  
**58 Spears Drive Dubbo NSW 2830  
Australia**


Project  
**Dubbo Residential  
Rehabilitation Centre**

Project **7124DU01**  
Phase **Development Application**

Figured dimensions take precedence over scale dimensions. Contractors must verify all dimensions on site before commencing any work or making shop drawings.

Drawing  
**GENERAL ARRANGEMENT PLAN**  
**- STAGE 1**

Number **ADA-200**  
Issue **07**

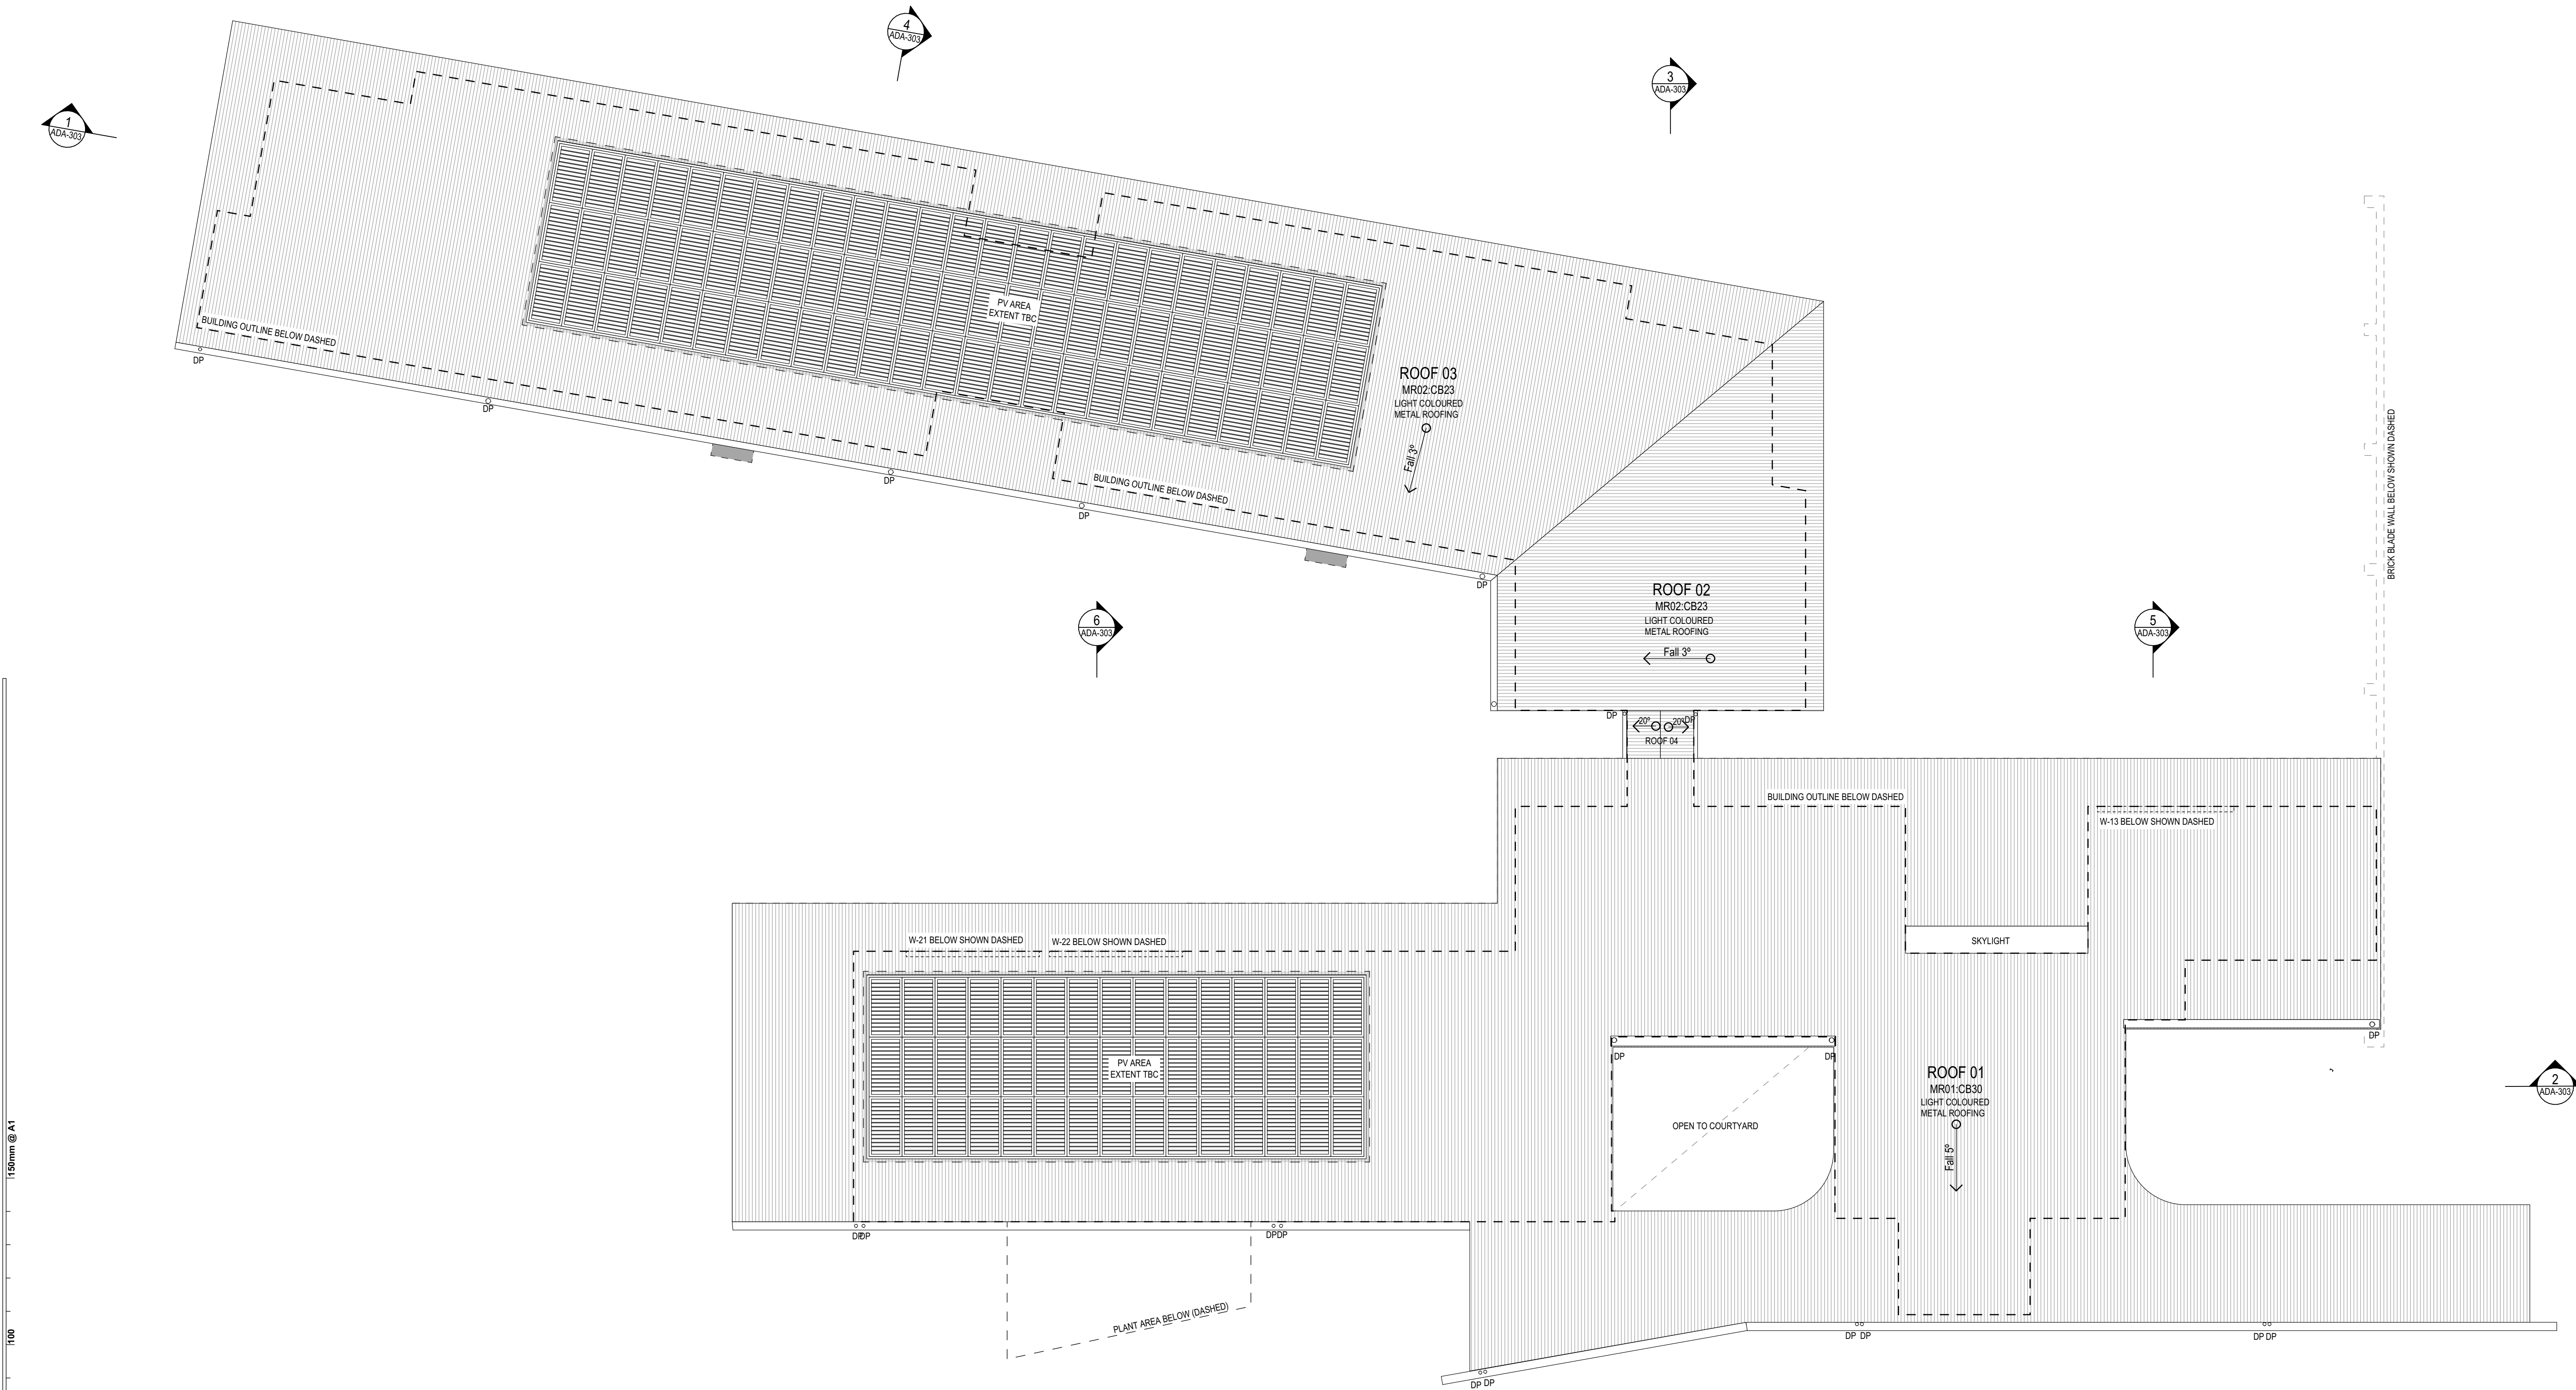

1 PLAN  
ROOF PLAN - STAGE 1  
SCALE: 1:100

**fulton trotter**  
ARCHITECTS BRISBANE SYDNEY  
www.fultontrtoter.com.au

plot date: Wednesday, 7 August 2024 10:54 AM file location: BIMcloud: FTA-SYD-BIM26 - BIMcloud Basic for Archicad 26/7124DU01 Dubbo Alcohol and Drug Rehab\_DA DEVELOPMENT

|    |                         |            |    |
|----|-------------------------|------------|----|
| 07 | DEVELOPMENT APPLICATION | 7/08/2024  | IT |
| 06 | DRAFT DA ISSUE          | 08/07/2024 | IT |
| 05 | ISSUE FOR QS            | 05/06/2024 | MA |
| 04 | PUG 04 Issue            | 25/06/2024 | MA |
| 03 | DRAFT DA                | 17/06/2024 | IT |
| 02 | ISSUE FOR COORDINATION  | 12/06/2024 | IT |
| 01 | ISSUE FOR COORDINATION  | 05/06/2024 | IT |

|      |                      |      |      |
|------|----------------------|------|------|
| REV. | REVISION DESCRIPTION | DATE | INT. |
|------|----------------------|------|------|

**SYDNEY** Suits 904, Level 9, 28-36 Foveaux Street, Surry Hills, NSW 2010  
t. (02) 8383 5151 e. sydney@fultontrtoter.com.au  
Fulton Trotter Architects ACN 119 065 619 ABN 71 657 008 791  
To be used for authorised work only. Not to be copied directly or indirectly,  
in whole or in part, nor shall it be used for any other building purposes.

**DIRECTORS**  
Greg Isaac rala  
Justine Elzany fraa  
John Ward rala  
Katerina Dracosposlos fraa  
Paul Sekava fraa  
Ryan Lovelady fraa

|          |          |
|----------|----------|
| NSW 6855 | QLD 2520 |
| NSW 8371 | QLD 3313 |
| NSW 7434 | QLD 3847 |
| NSW 7180 | QLD 4529 |
|          | QLD 3108 |
|          | QLD 4500 |

Client  
**Western NSW LHD**

Address  
**58 Spears Drive Dubbo NSW 2830  
Australia**

Project  
**Dubbo Residential  
Rehabilitation Centre**

Project **7124DU01**  
Phase **Development  
Application**

Figured dimensions take precedence over  
scale dimensions. Contractors must verify  
all dimensions on site before commencing  
any work or making shop drawings.




Drawing  
**ROOF PLAN - STAGE 1**


Number **ADA-201**  
Issue **07**

150mm @ A1  
100  
50  
plot date: Wednesday, 7 August 2024 10:54 AM file location: BIMcloud: FTA-SYD-BIM26 - BIMcloud Basic for Archicad 26/7124DU01 Dubbo Alcohol and Drug Rehab\_DA DEVELOPMENT

1 PLAN  
MULTIPURPOSE SHED - STAGE 1  
SCALE: 1:50

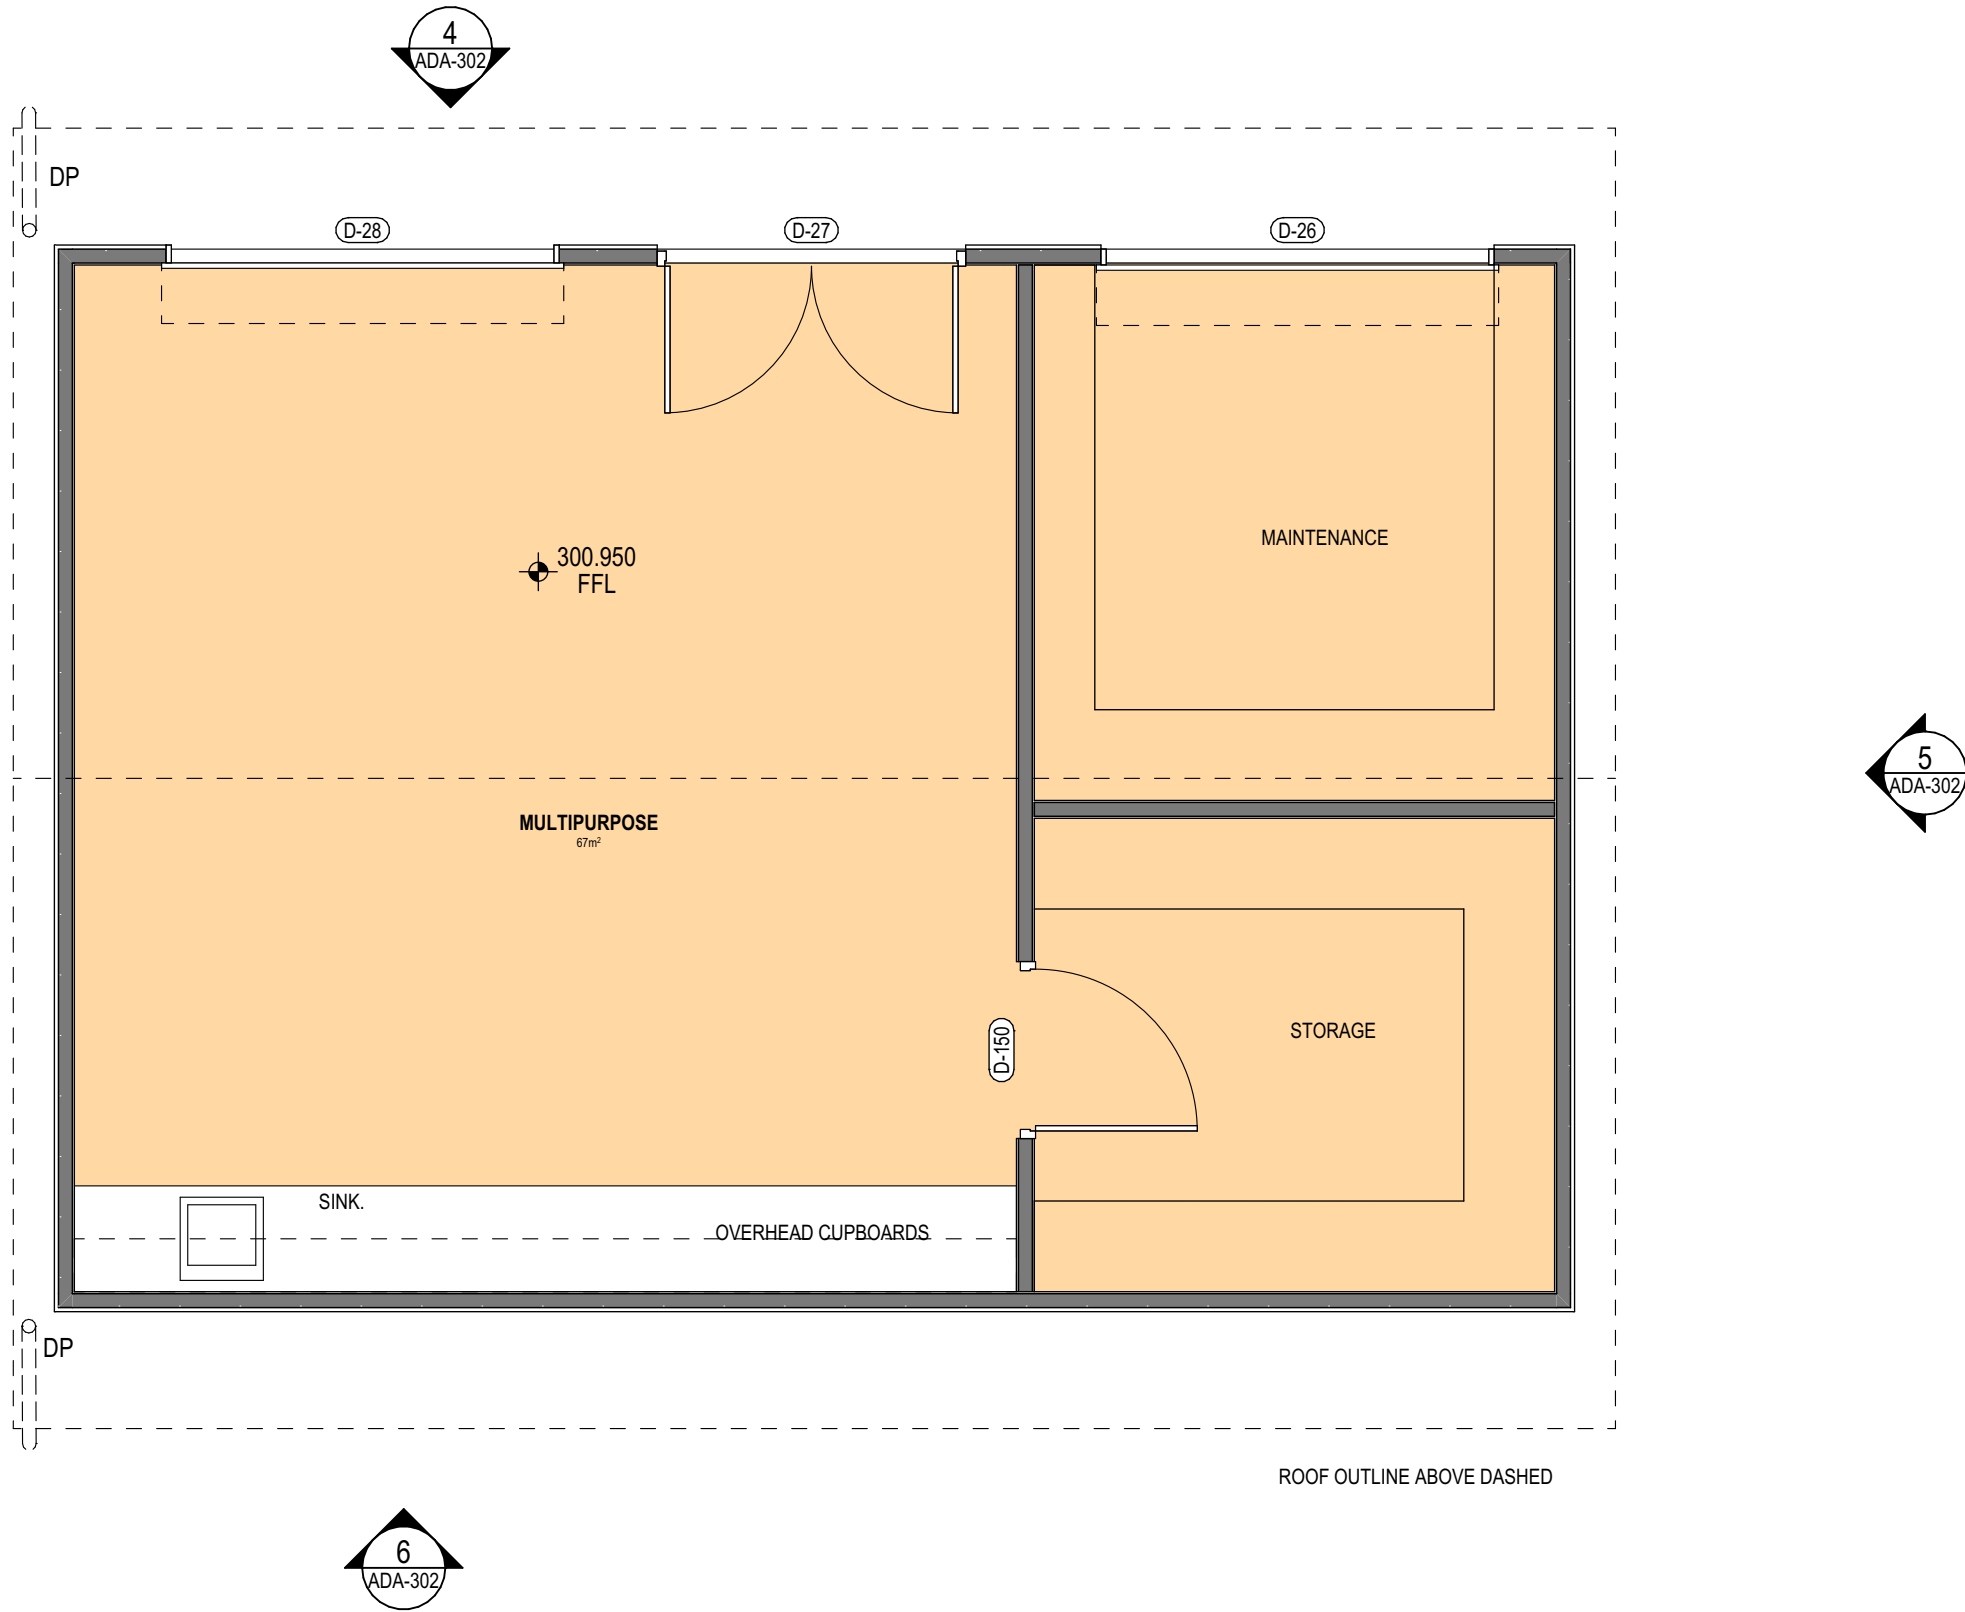

1 PLAN  
ROOF PLAN - SHED - STAGE 1  
SCALE: 1:50

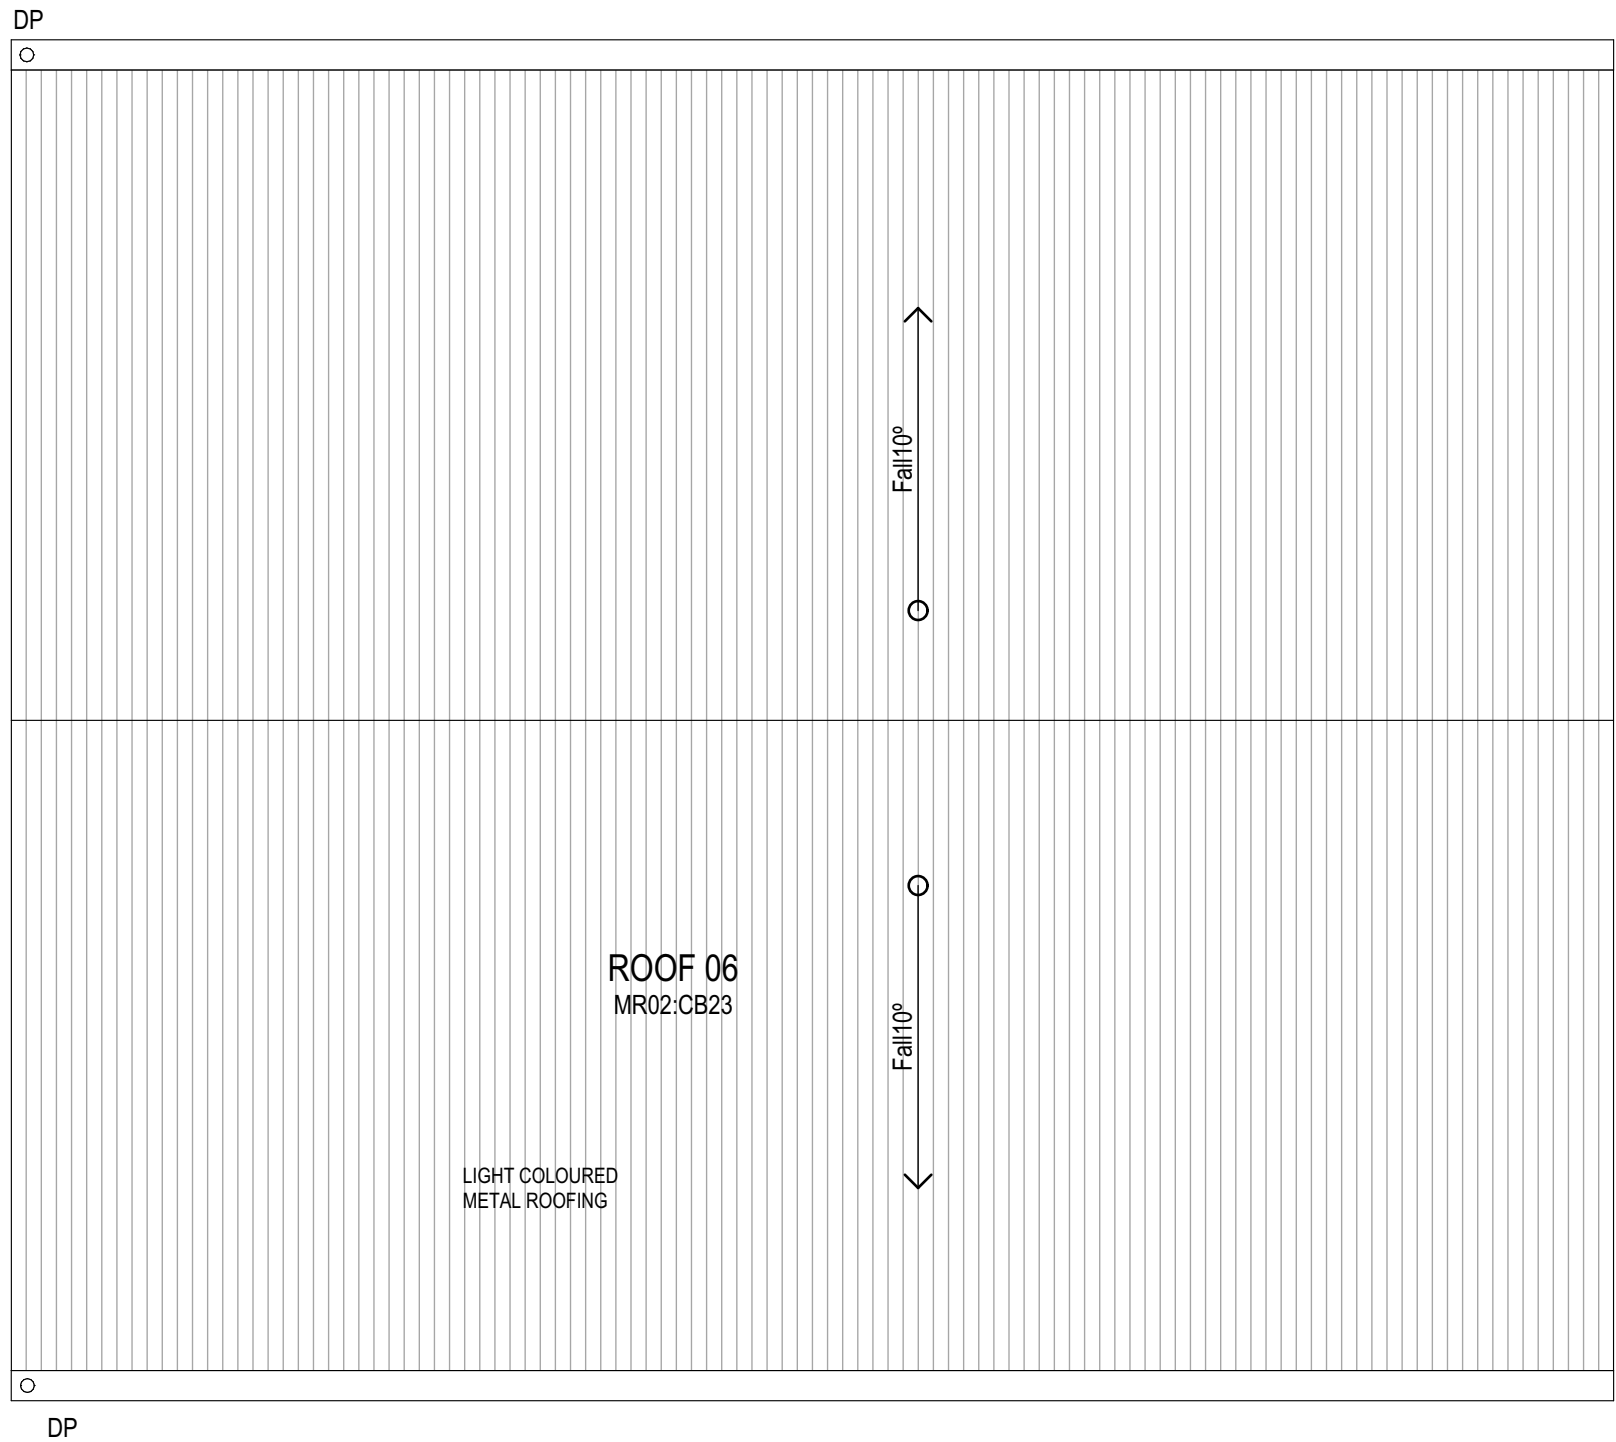

**fulton trotter**  
ARCHITECTS BRISBANE SYDNEY  
www.fultontrotter.com.au

| REV. | REVISION DESCRIPTION    | DATE       | INT. |
|------|-------------------------|------------|------|
| 02   | DEVELOPMENT APPLICATION | 7/08/2024  | IT   |
| 01   | DRAFT DA ISSUE          | 08/07/2024 | IT   |

**SYDNEY** Suite 904, Level 9, 28-36 Foveaux Street, Surry Hills, NSW 2010  
t. (02) 8383 5151 e. sydney@fultontrotter.com.au  
Fulton Trotter Architects ACN 119 065 619 ABN 71 657 008 791  
To be used for authorised work only. Not to be copied directly or indirectly,  
in whole or in part, nor shall it be used for any other building purposes.

**DIRECTORS**  
Greg Isaac rsla  
Justine Elzary fraa  
John Ward rsla  
Katerina Dracosposlos fraa  
Paul Seluva fraa  
Ryan Lovelady fraa

VIC 18804 NSW 6855 NSW 8371 NSW 7434 NSW 7180  
QLD 2620 QLD 3313 QLD 3647 QLD 4509 QLD 3108 QLD 4500


**Client**  
**Western NSW LHD**

**Address**  
**58 Spears Drive Dubbo NSW 2830**  
**Australia**

**Project**  
**Dubbo Residential**  
**Rehabilitation Centre**


**Project** **7124DU01**  
**Phase** **Development**  
**Application**

Figured dimensions take precedence over  
scale dimensions. Contractors must verify  
all dimensions on site before commencing  
any work or making shop drawings.

 


**Drawing**  
**MULTIPURPOSE SHED - STAGE 1**


**Number** **ADA-202**  
**Issue** **02**

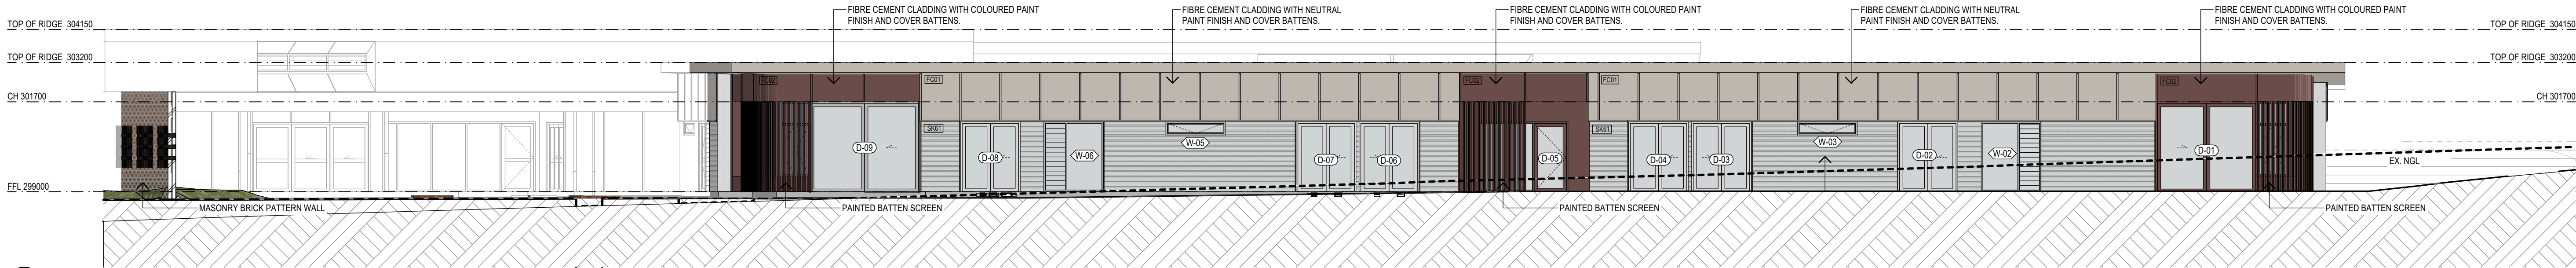


1 ELEVATION  
NORTH ELEVATION  
SCALE: 1:100

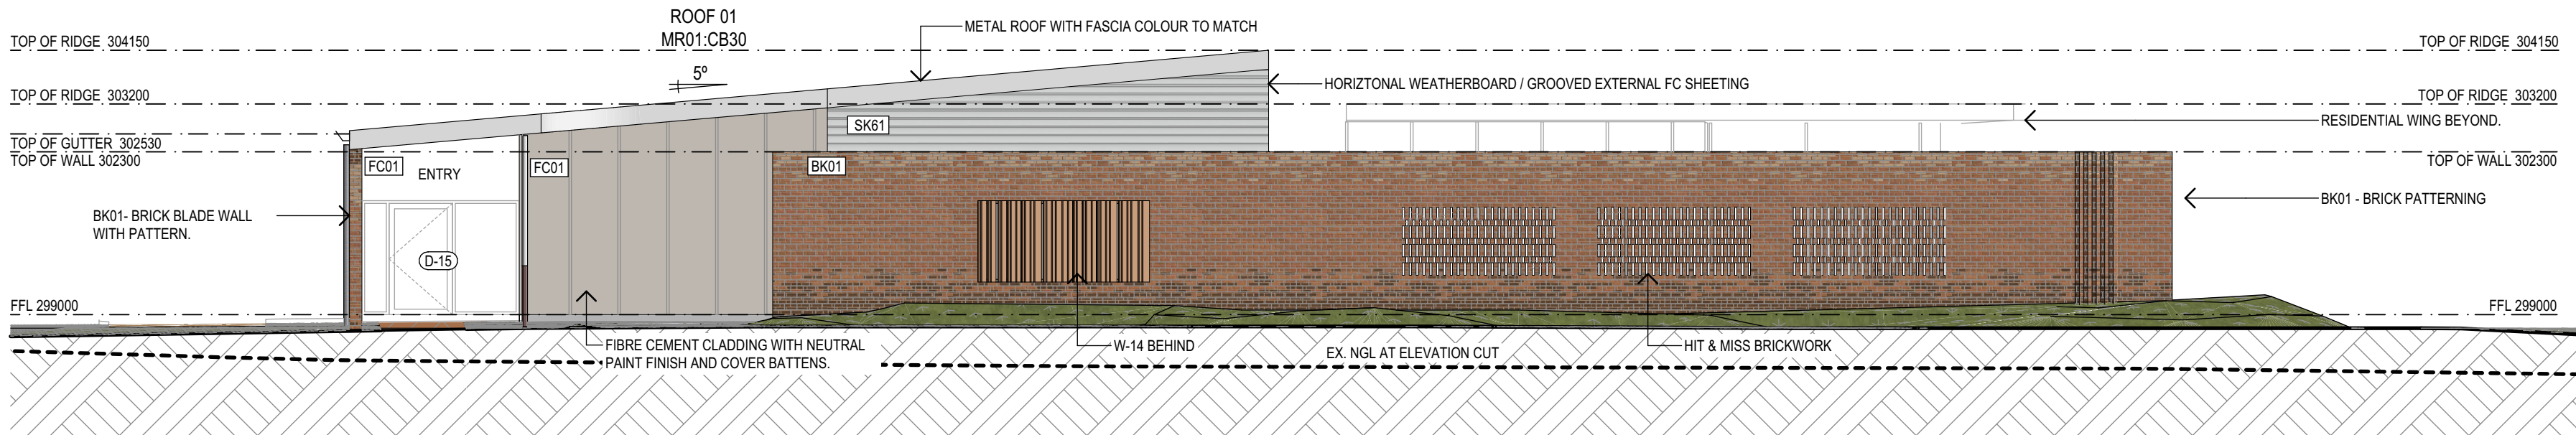

2 ELEVATION  
EAST ELEVATION  
SCALE: 1:100

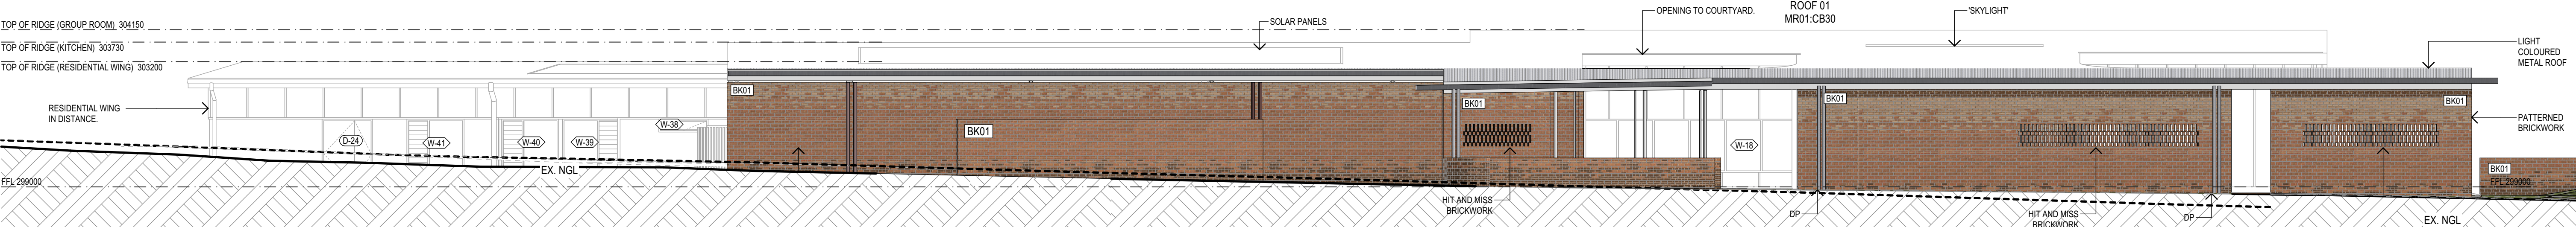

3 ELEVATION  
SOUTH ELEVATION  
SCALE: 1:100

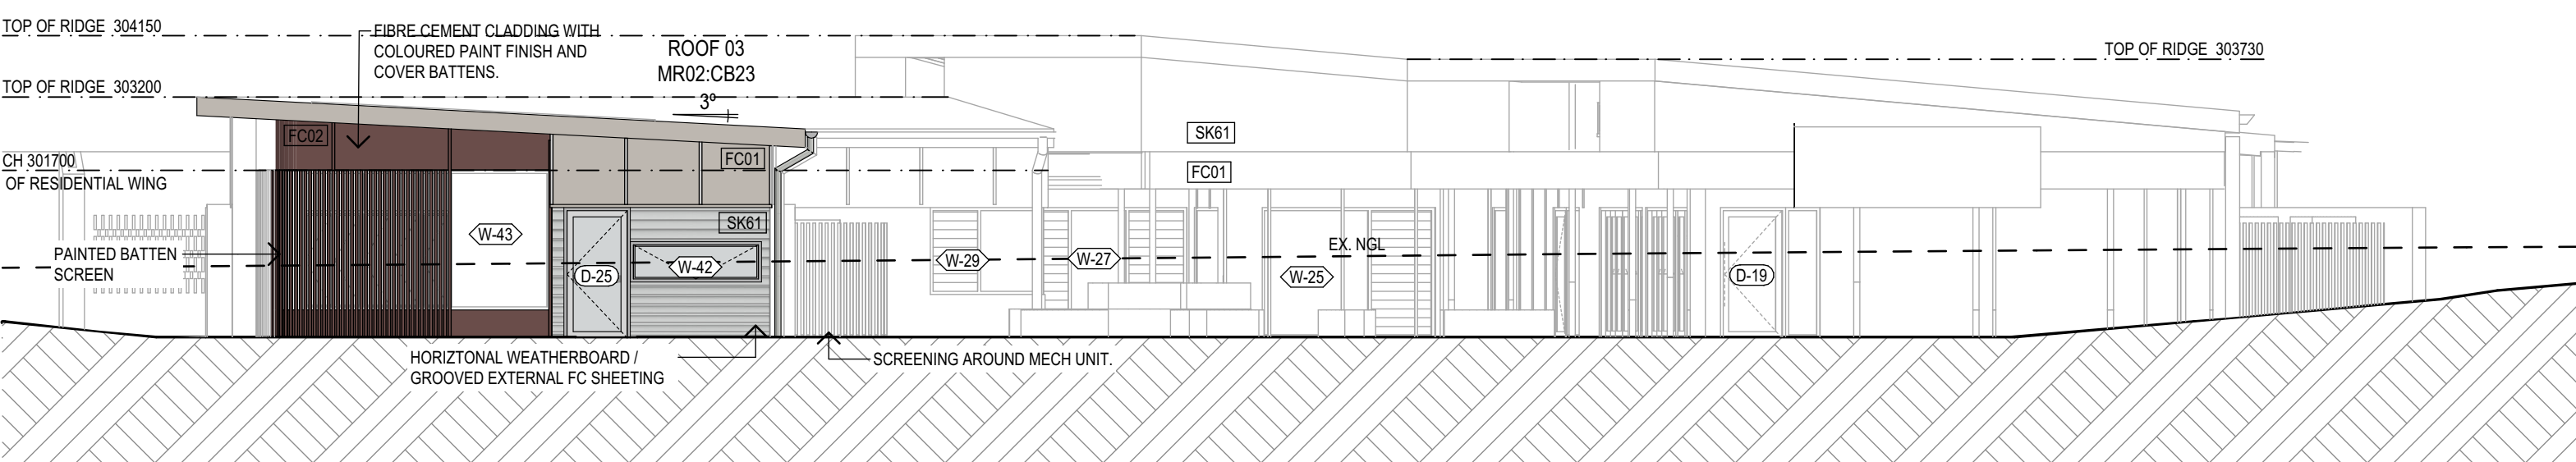

4 ELEVATION  
WEST ELEVATION  
SCALE: 1:100

#### ELEVATION LEGEND

- DOOR LABEL**  
D101
- WINDOW LABEL**  
W101
- WALL MATERIAL / FINISH LABEL**  
XX99
- FINISH CODE (REFER TO FINISHES LEGEND BELOW)**
- FC01:** FIBRE CEMENT CLADDING WITH NEUTRAL PAINT FINISH AND COVER BATTENS.
- FC02:** FIBRE CEMENT CLADDING WITH COLOURED PAINT FINISH AND COVER BATTENS.
- BK01:** PATTERNED BRICKWORK.
- SK61:** HORIZONTAL WEATHERBOARD / GROOVED EXTERNAL FC SHEETING.
- CB23:** EXTERNAL VERTICAL METAL WALL CLADDING.
- MR01:CB23:** LIGHT COLOURED METAL ROOFING.

**fulton trotter**  
ARCHITECTS BRISBANE SYDNEY  
www.fultontrtoter.com.au

|    |                         |            |    |
|----|-------------------------|------------|----|
| 06 | DEVELOPMENT APPLICATION | 7/08/2024  | IT |
| 05 | DRAFT DA ISSUE          | 08/07/2024 | IT |
| 04 | ISSUE FOR QS            | 25/06/2024 | MA |
| 03 | PUG 04 Issue            | 17/06/2024 | IT |
| 02 | DRAFT DA                | 12/06/2024 | IT |
| 01 | ISSUE FOR COORDINATION  |            |    |

| REV. | REVISION DESCRIPTION | DATE | INT. |
|------|----------------------|------|------|
|------|----------------------|------|------|

**SYDNEY** Suite 904, Level 9, 28-36 Foveaux Street, Surry Hills, NSW 2010  
t. (02) 8383 5151 e. sydney@fultontrtoter.com.au  
Fulton Trotter Architects ACN 119 065 619 ABN 71 657 008 791  
To be used for authorised work only. Not to be copied directly or indirectly, in whole or in part, nor shall it be used for any other building purposes.

**DIRECTORS**  
Greg Isaac rsls  
Juliane Elzany fraa  
John Ward rsls  
Katerina Dracosopulos fraa  
Paul Sekava fraa  
Ryan Lovelady fraa

NSW 6855 QLD 2620  
NSW 8371 QLD 3513  
NSW 7434 QLD 3647  
NSW 7180 QLD 4509  
QLD 3108 QLD 4500

**Client**  
**Western NSW LHD**

**Address**  
**58 Spears Drive Dubbo NSW 2830 Australia**


**Project**  
**Dubbo Residential Rehabilitation Centre**

**Project** 7124DU01  
**Phase** Development Application


Figured dimensions take precedence over scale dimensions. Contractors must verify all dimensions on site before commencing any work or making shop drawings.

**Drawing**  
**EXTERNAL ELEVATIONS**


**Number** ADA-301  
**Issue** 06

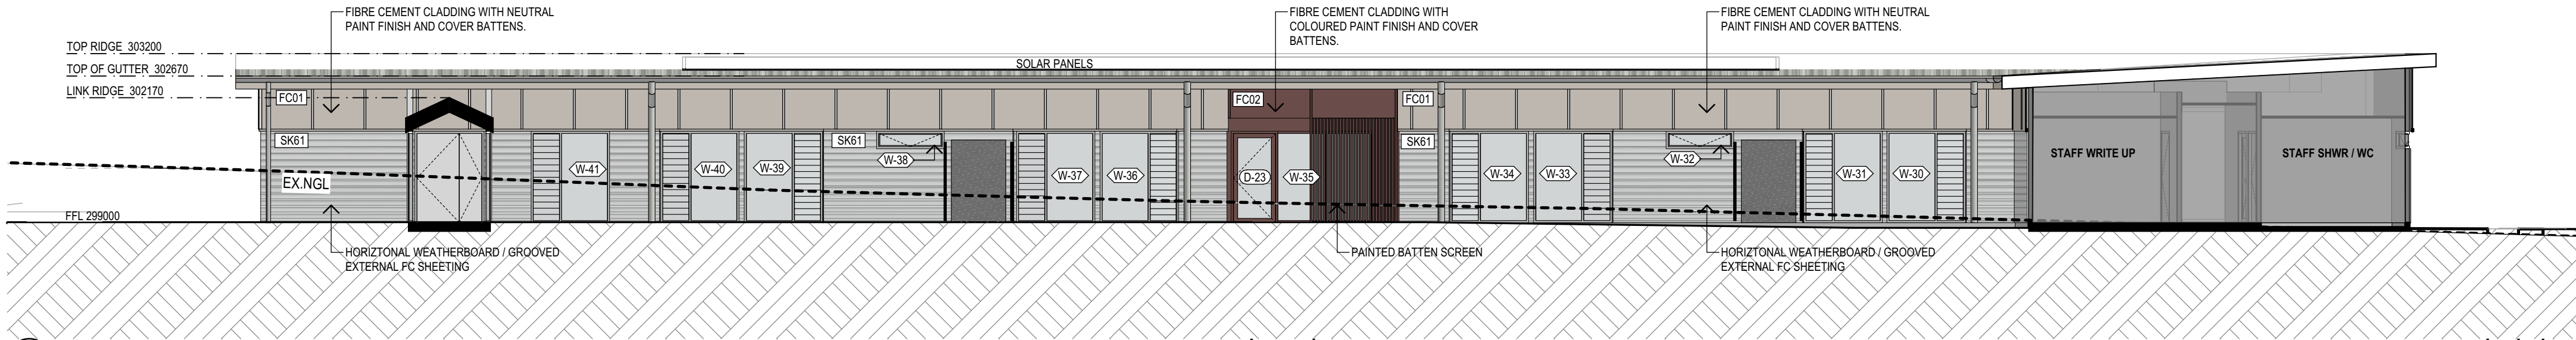


1 ELEVATION  
SOUTHERN FACING  
SCALE: 1:100

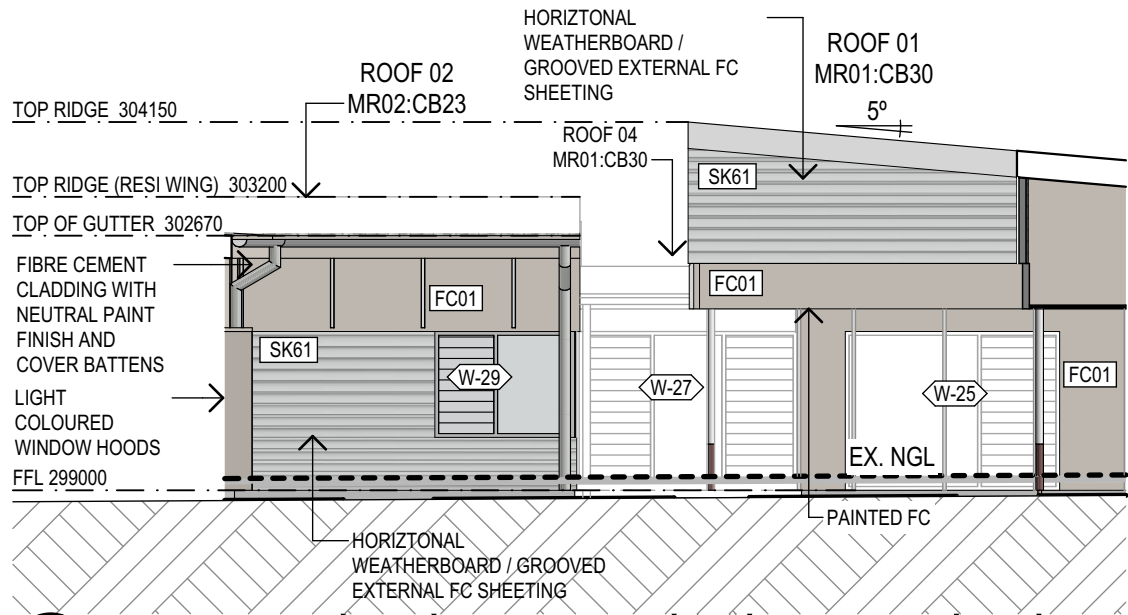


2 ELEVATION  
WEST FACING  
SCALE: 1:100

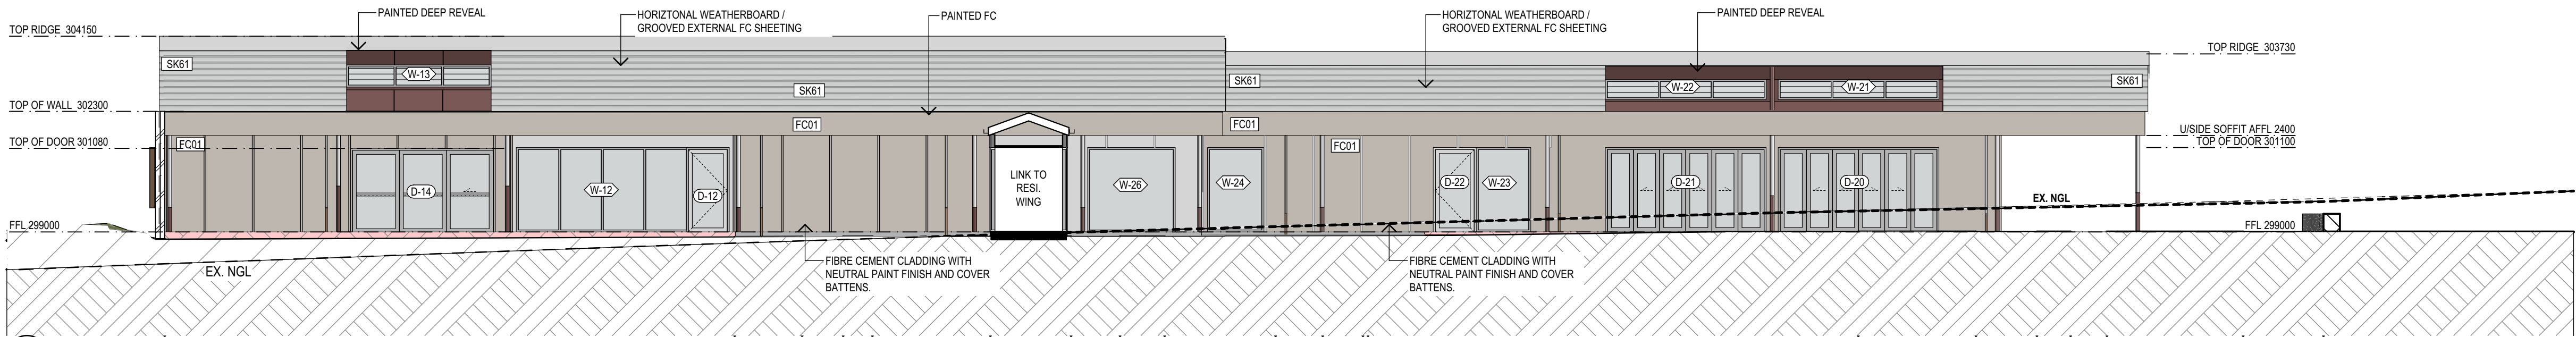


3 ELEVATION  
NORTH FACING  
SCALE: 1:100

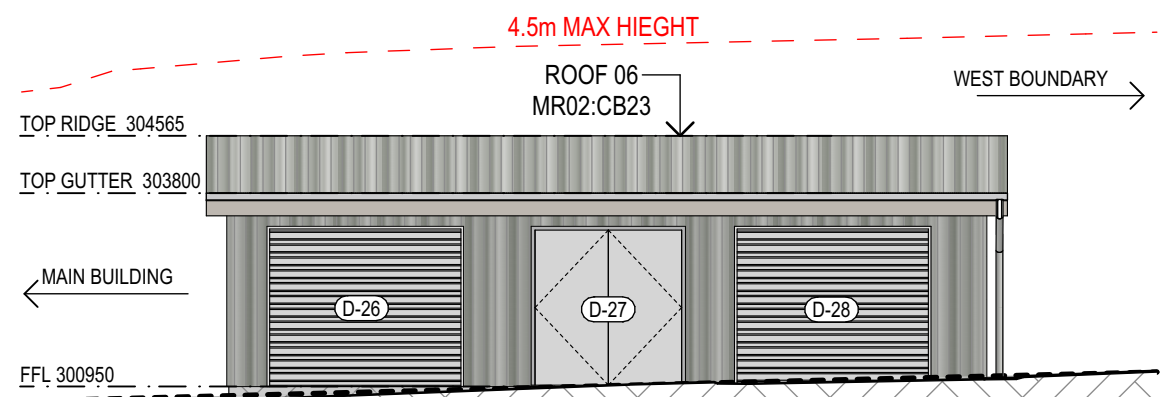


4 ELEVATION  
NORTH ELEVATION  
SCALE: 1:100

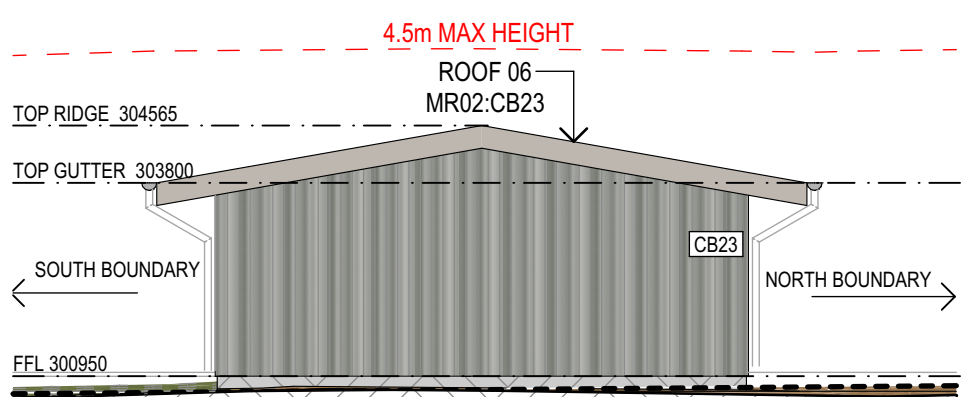

5 ELEVATION  
EAST ELEVATION  
SCALE: 1:100

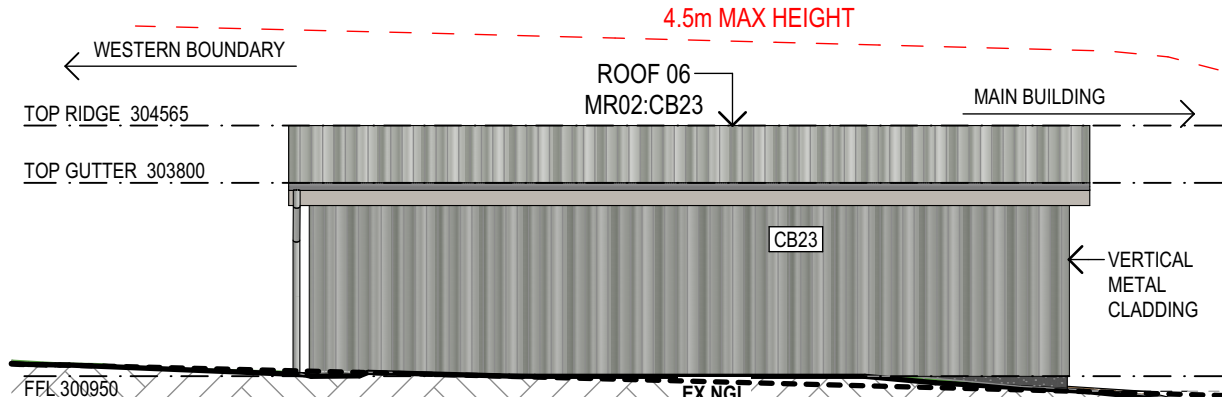

6 ELEVATION  
SOUTH ELEVATION  
SCALE: 1:100

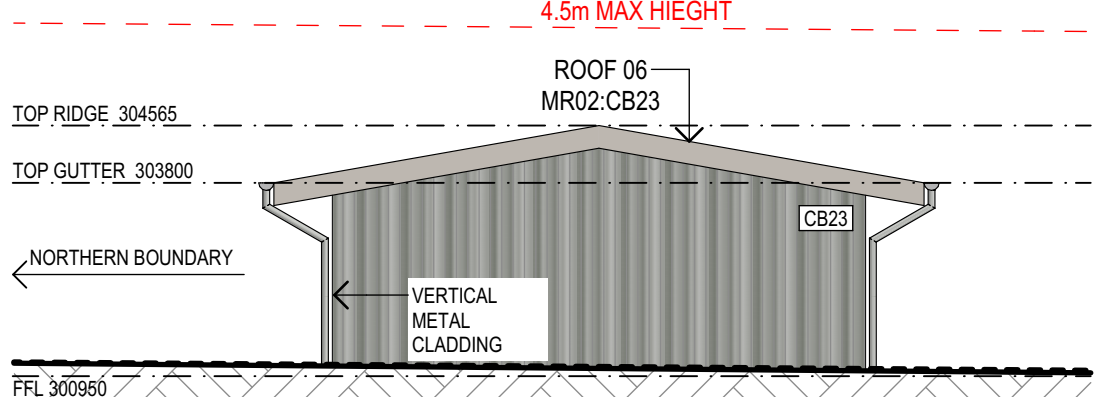

7 ELEVATION  
WEST ELEVATION  
SCALE: 1:100

| ELEVATION LEGEND |                                                                           |
|------------------|---------------------------------------------------------------------------|
|                  | DOOR LABEL                                                                |
|                  | WINDOW LABEL                                                              |
|                  | WALL MATERIAL / FINISH LABEL                                              |
|                  | FINISH CODE (REFER TO FINISHES LEGEND BELOW)                              |
|                  | FC01: FIBRE CEMENT CLADDING WITH NEUTRAL PAINT FINISH AND COVER BATTENS.  |
|                  | FC02: FIBRE CEMENT CLADDING WITH COLOURED PAINT FINISH AND COVER BATTENS. |
|                  | BK01: PATTERNED BRICKWORK                                                 |
|                  | SK61: HORIZONTAL WEATHERBOARD / GROOVED EXTERNAL FC SHEETING              |
|                  | CB23: EXTERNAL VERTICAL METAL WALL CLADDING                               |
|                  | MR01:CB23: LIGHT COLOURED METAL ROOFING                                   |

**fulton trotter**  
ARCHITECTS BRISBANE SYDNEY  
www.fultontroutter.com.au

|    |                         |            |    |
|----|-------------------------|------------|----|
| 06 | DEVELOPMENT APPLICATION | 7/08/2024  | IT |
| 05 | DRAFT DA ISSUE          | 08/07/2024 | IT |
| 04 | ISSUE FOR QS            | 04/06/2024 | MA |
| 03 | PUG 04 Issue            | 25/06/2024 | MA |
| 02 | DRAFT DA                | 17/06/2024 | IT |
| 01 | ISSUE FOR COORDINATION  | 12/06/2024 | IT |

| REV. | REVISION DESCRIPTION | DATE | INT. |
|------|----------------------|------|------|
|------|----------------------|------|------|

**SYDNEY** Suite 904, Level 9, 28-36 Foveaux Street, Surry Hills, NSW 2010  
t. (02) 8383 5151 e. sydney@fultontroutter.com.au  
Fulton Trotter Architects ACN 119 065 619 ABN 71 657 008 791  
To be used for authorised work only. Not to be copied directly or indirectly,  
in whole or in part, nor shall it be used for any other building purposes.

**DIRECTORS**  
Greg Isaac rala  
Julianne Dorey fraa  
John Ward rala  
Katerina Dracosopoulos fraa  
Paul Sekava fraa  
Ryan Lovelady fraa

NSW 6855  
NSW 8371  
NSW 7434  
NSW 7180  
VIC 18804  
QLD 2520  
QLD 3313  
QLD 3647  
QLD 4529  
QLD 3108  
QLD 4500

Client  
**Western NSW LHD**  
Address  
**58 Spears Drive Dubbo NSW 2830 Australia**


Project  
**Dubbo Residential Rehabilitation Centre**

Project **7124DU01**  
Phase **Development Application**


Figured dimensions take precedence over scale dimensions. Contractors must verify all dimensions on site before commencing any work or making shop drawings.

Drawing  
**EXTERNAL ELEVATIONS - COURTYARD & SHED**


Number **ADA-302**  
Issue **06**

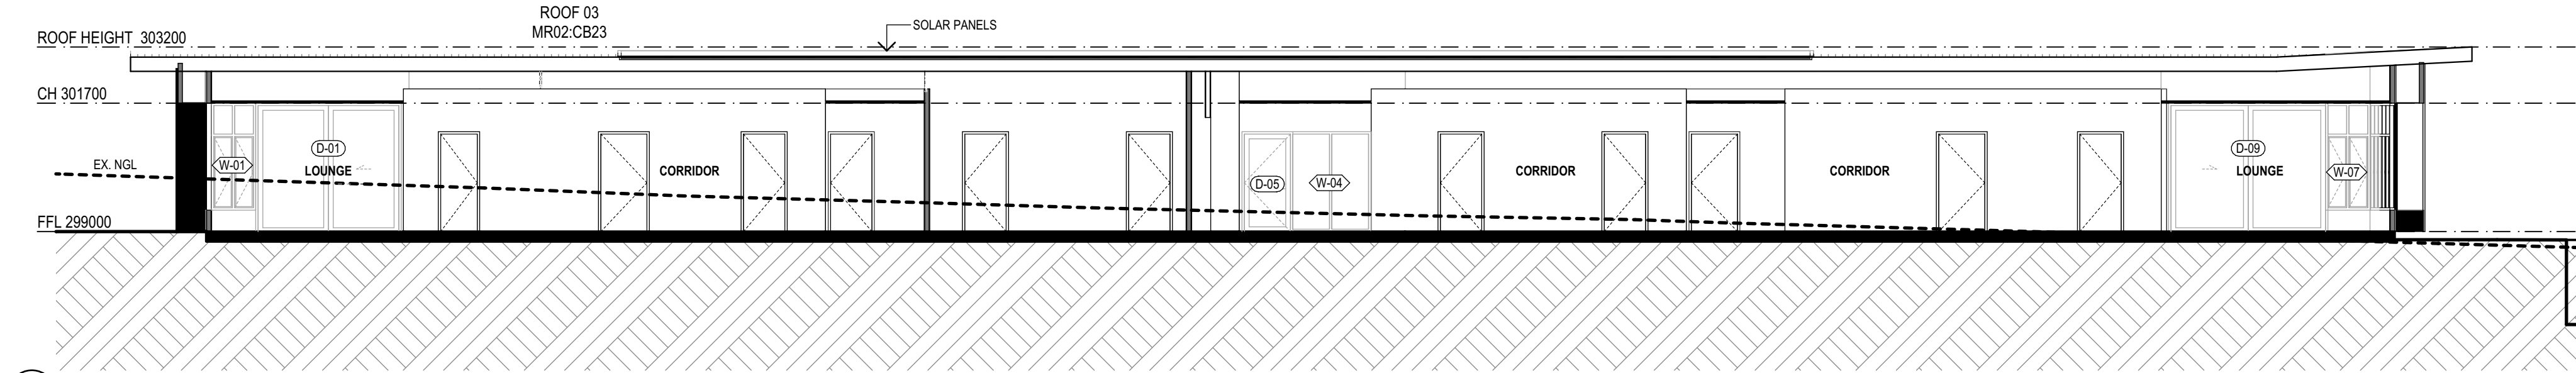

1 SECTION  
LONG SECTION - RESIDENTIAL WING  
SCALE: 1:100

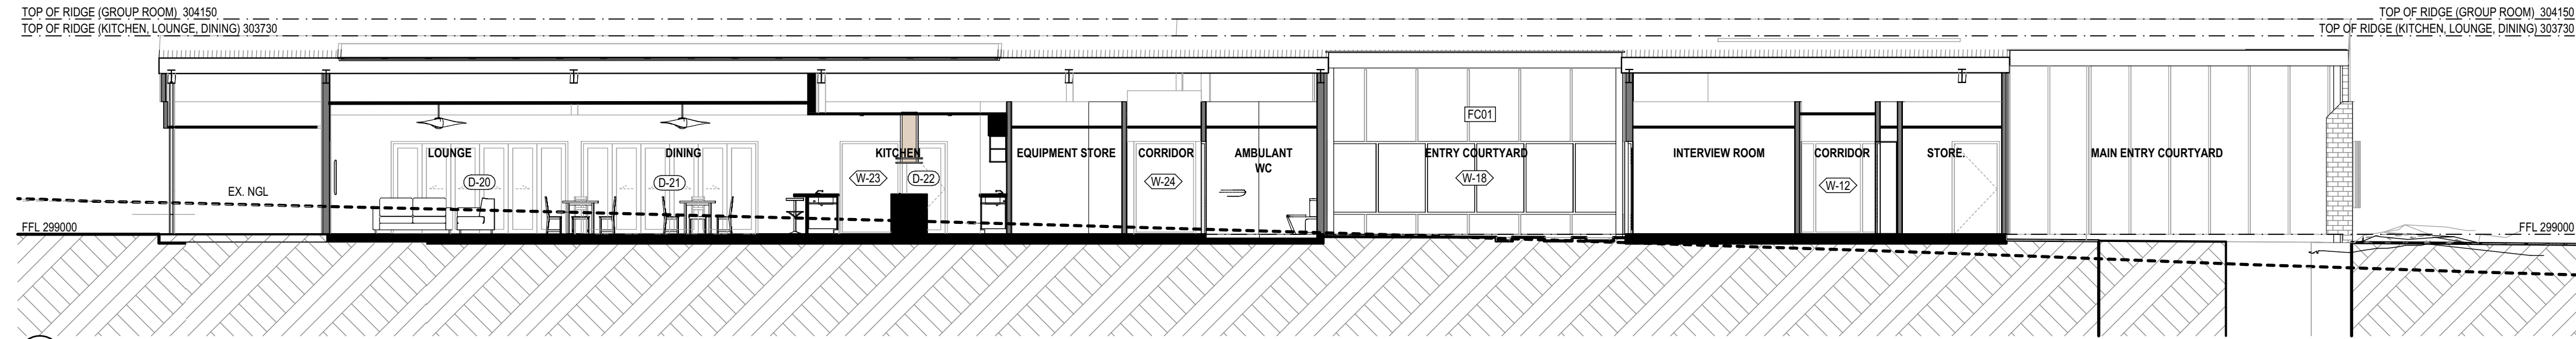

2 SECTION  
LONG SECTION  
SCALE: 1:100

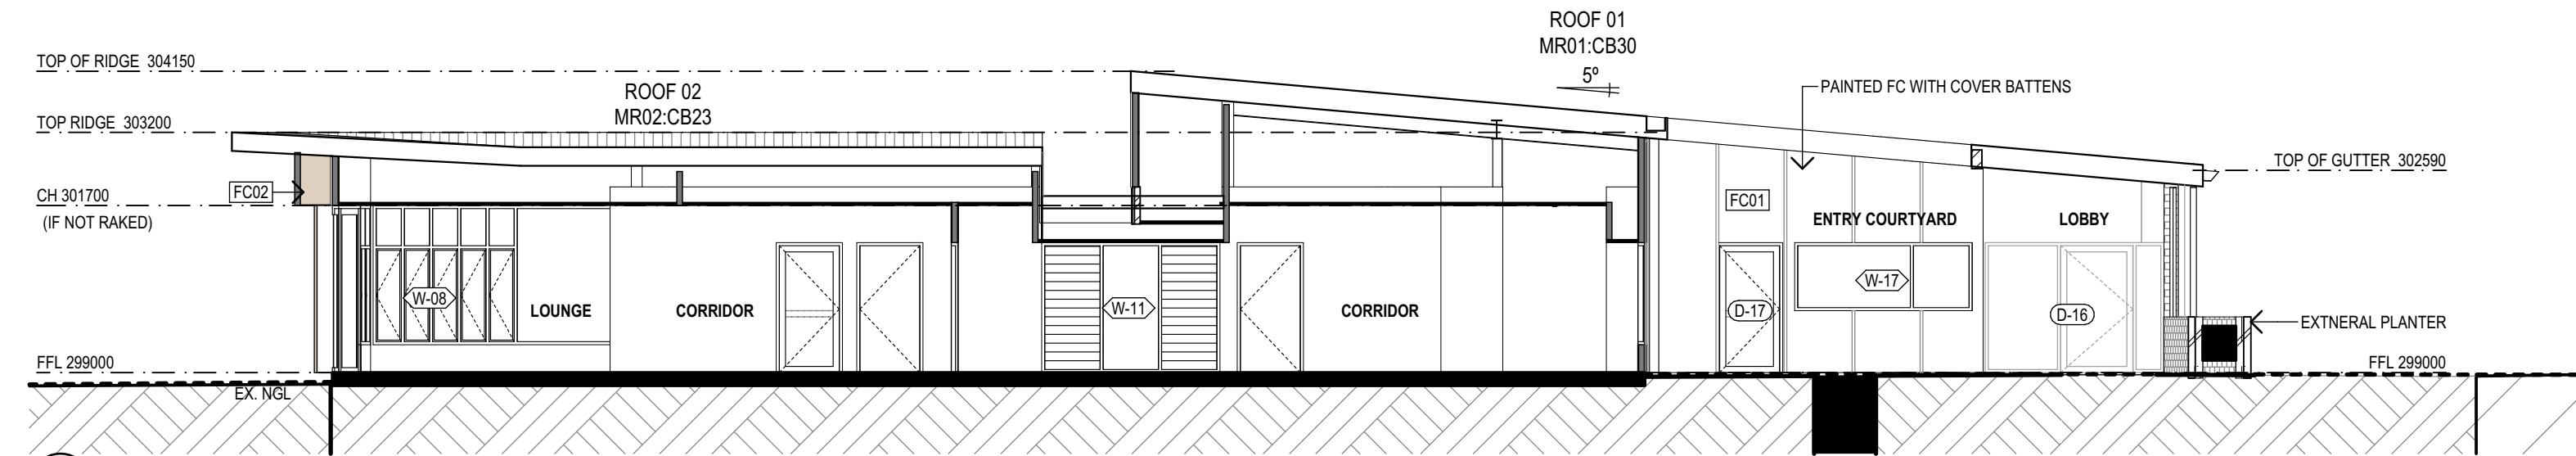

3 SECTION  
SHORT SECTION  
SCALE: 1:100

#### ELEVATION LEGEND

- DOOR LABEL**  
D101
- WINDOW LABEL**  
W101
- WALL MATERIAL / FINISH LABEL**  
XX99
- FINISH CODE (REFER TO FINISHES LEGEND BELOW)**
- FC01:** FIBRE CEMENT CLADDING WITH NEUTRAL PAINT FINISH AND COVER BATTENS.
- FC02:** FIBRE CEMENT CLADDING WITH COLOURED PAINT FINISH AND COVER BATTENS.
- BK01:** PATTERNED BRICKWORK.
- SK61:** HORIZONTAL WEATHERBOARD / GROOVED EXTERNAL FC SHEETING.
- CB23:** EXTERNAL VERTICAL METAL WALL CLADDING.
- MR01:CB23:** LIGHT COLOURED METAL ROOFING.

**fulton trotter**  
ARCHITECTS BRISBANE SYDNEY  
www.fultontroutter.com.au

|    |                         |            |    |
|----|-------------------------|------------|----|
| 06 | DEVELOPMENT APPLICATION | 7/08/2024  | IT |
| 05 | DRAFT DA ISSUE          | 08/07/2024 | IT |
| 04 | ISSUE FOR QS            | 04/07/2024 | MA |
| 03 | PUG 04 Issue            | 25/06/2024 | MA |
| 02 | DRAFT DA                | 17/06/2024 | IT |
| 01 | ISSUE FOR COORDINATION  | 12/06/2024 | IT |

| REV. | REVISION DESCRIPTION | DATE | INT. |
|------|----------------------|------|------|
|------|----------------------|------|------|

**SYDNEY** Suite 904, Level 9, 28-36 Foveaux Street, Surry Hills, NSW 2010  
t. (02) 8383 5151 e. sydney@fultontroutter.com.au  
Fulton Trotter Architects ACN 119 065 619 ABN 71 657 008 791  
To be used for authorised work only. Not to be copied directly or indirectly,  
in whole or in part, nor shall it be used for any other building purposes.

**DIRECTORS**  
Greg Isaac rsls  
Julianne Doherty fraa  
John Ward rsls  
Katerina Dracosoulas fraa  
Paul Sekava fraa  
Ryan Lovelady fraa

NSW 6855  
NSW 8371  
NSW 7434  
NSW 7180

QLD 2920  
QLD 3313  
QLD 3647  
QLD 4509  
QLD 3108  
QLD 4500

**Client**  
**Western NSW LHD**  
  
**Address**  
**58 Spears Drive Dubbo NSW 2830**  
**Australia**




**Project**  
**Dubbo Residential**  
**Rehabilitation Centre**

**Project** **7124DU01**  
**Phase** **Development**  
**Application**

Figured dimensions take precedence over  
scale dimensions. Contractors must verify  
all dimensions on site before commencing  
any work or making shop drawings.

**Drawing**  
**SECTIONS**

**Number** **ADA-303**  
**Issue** **06**

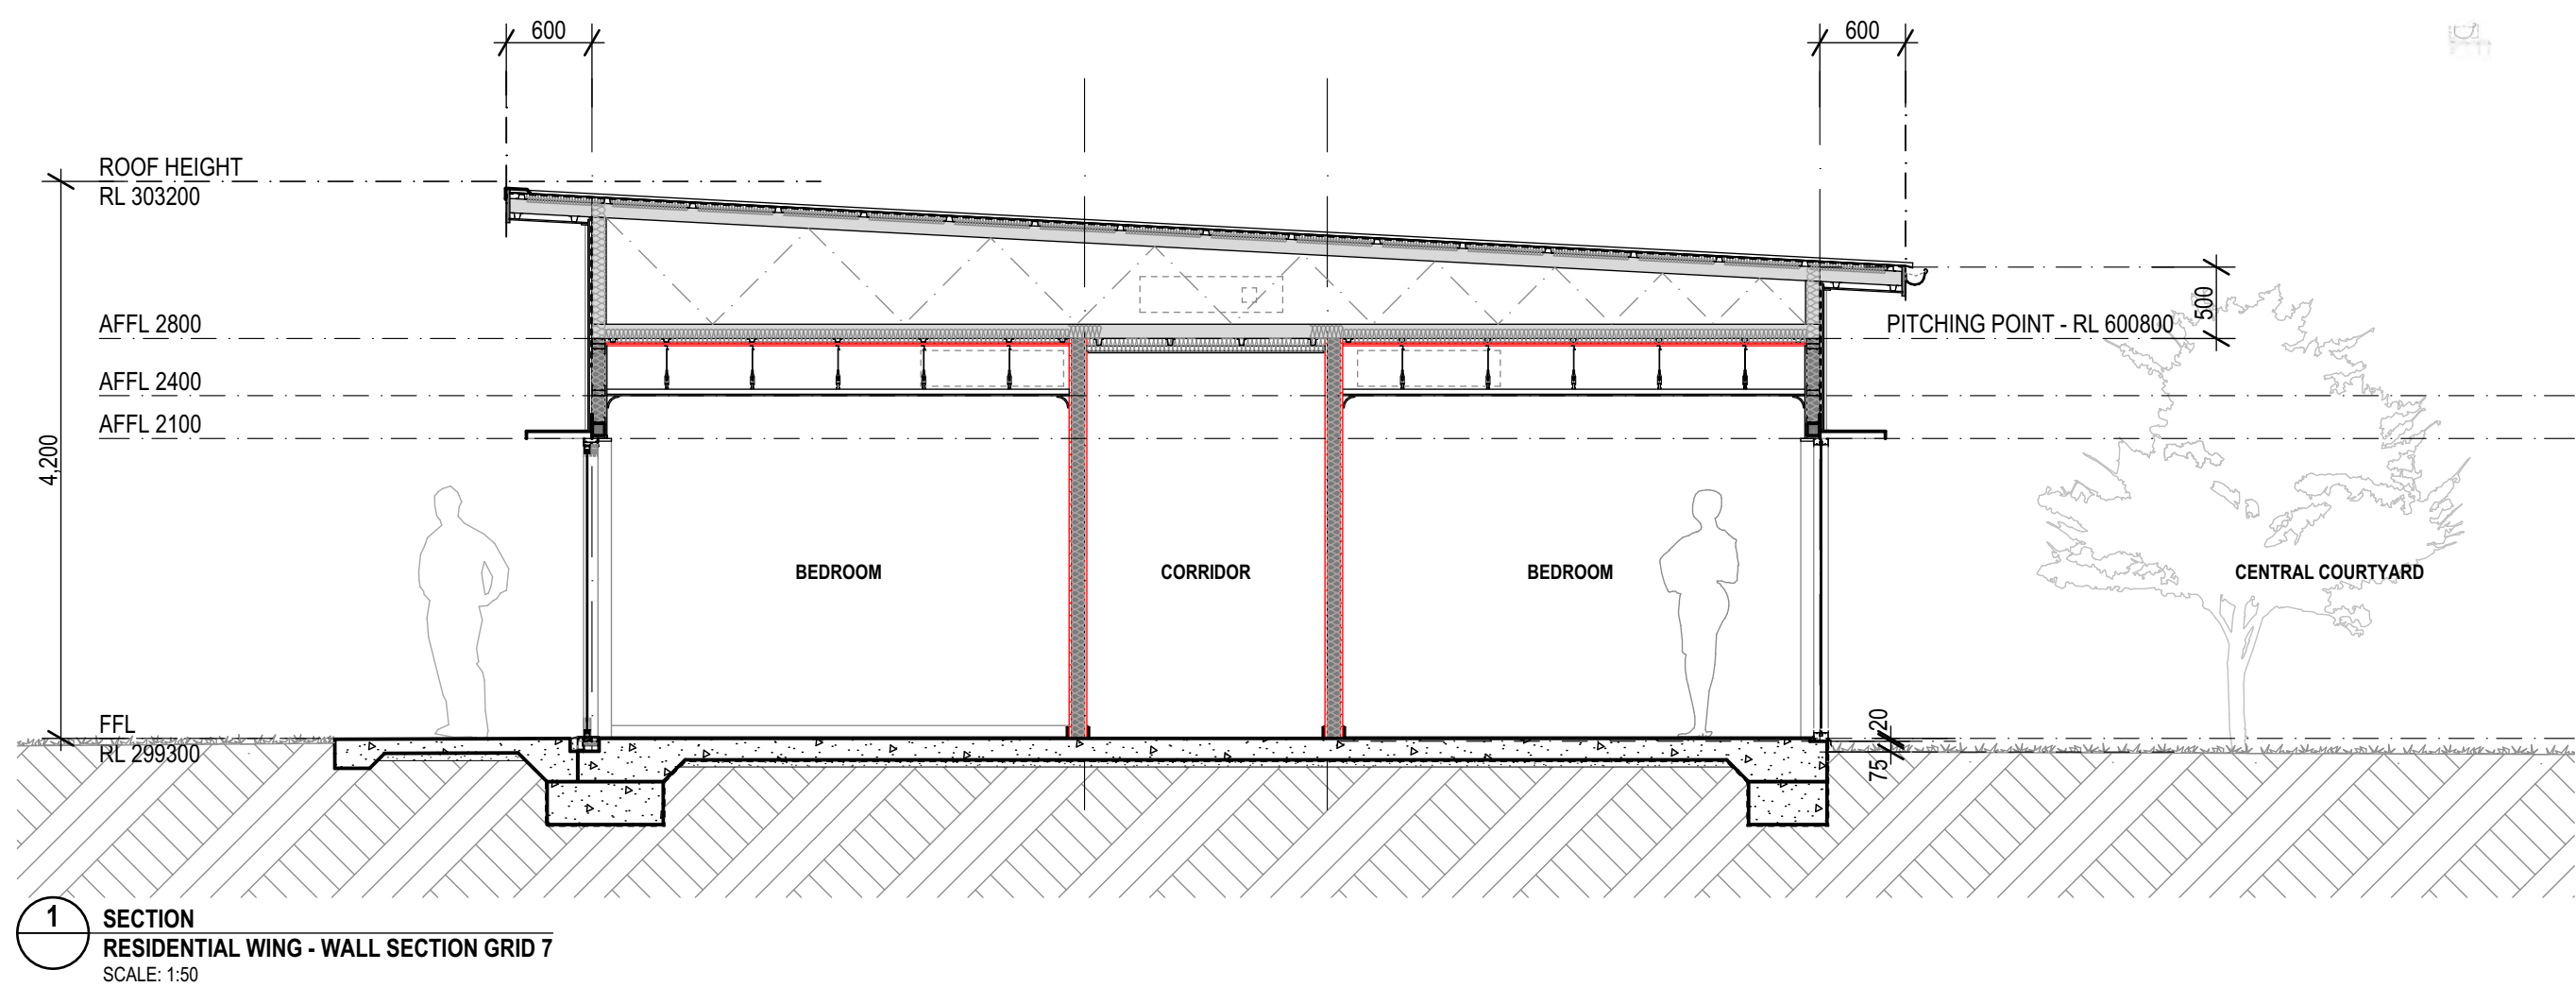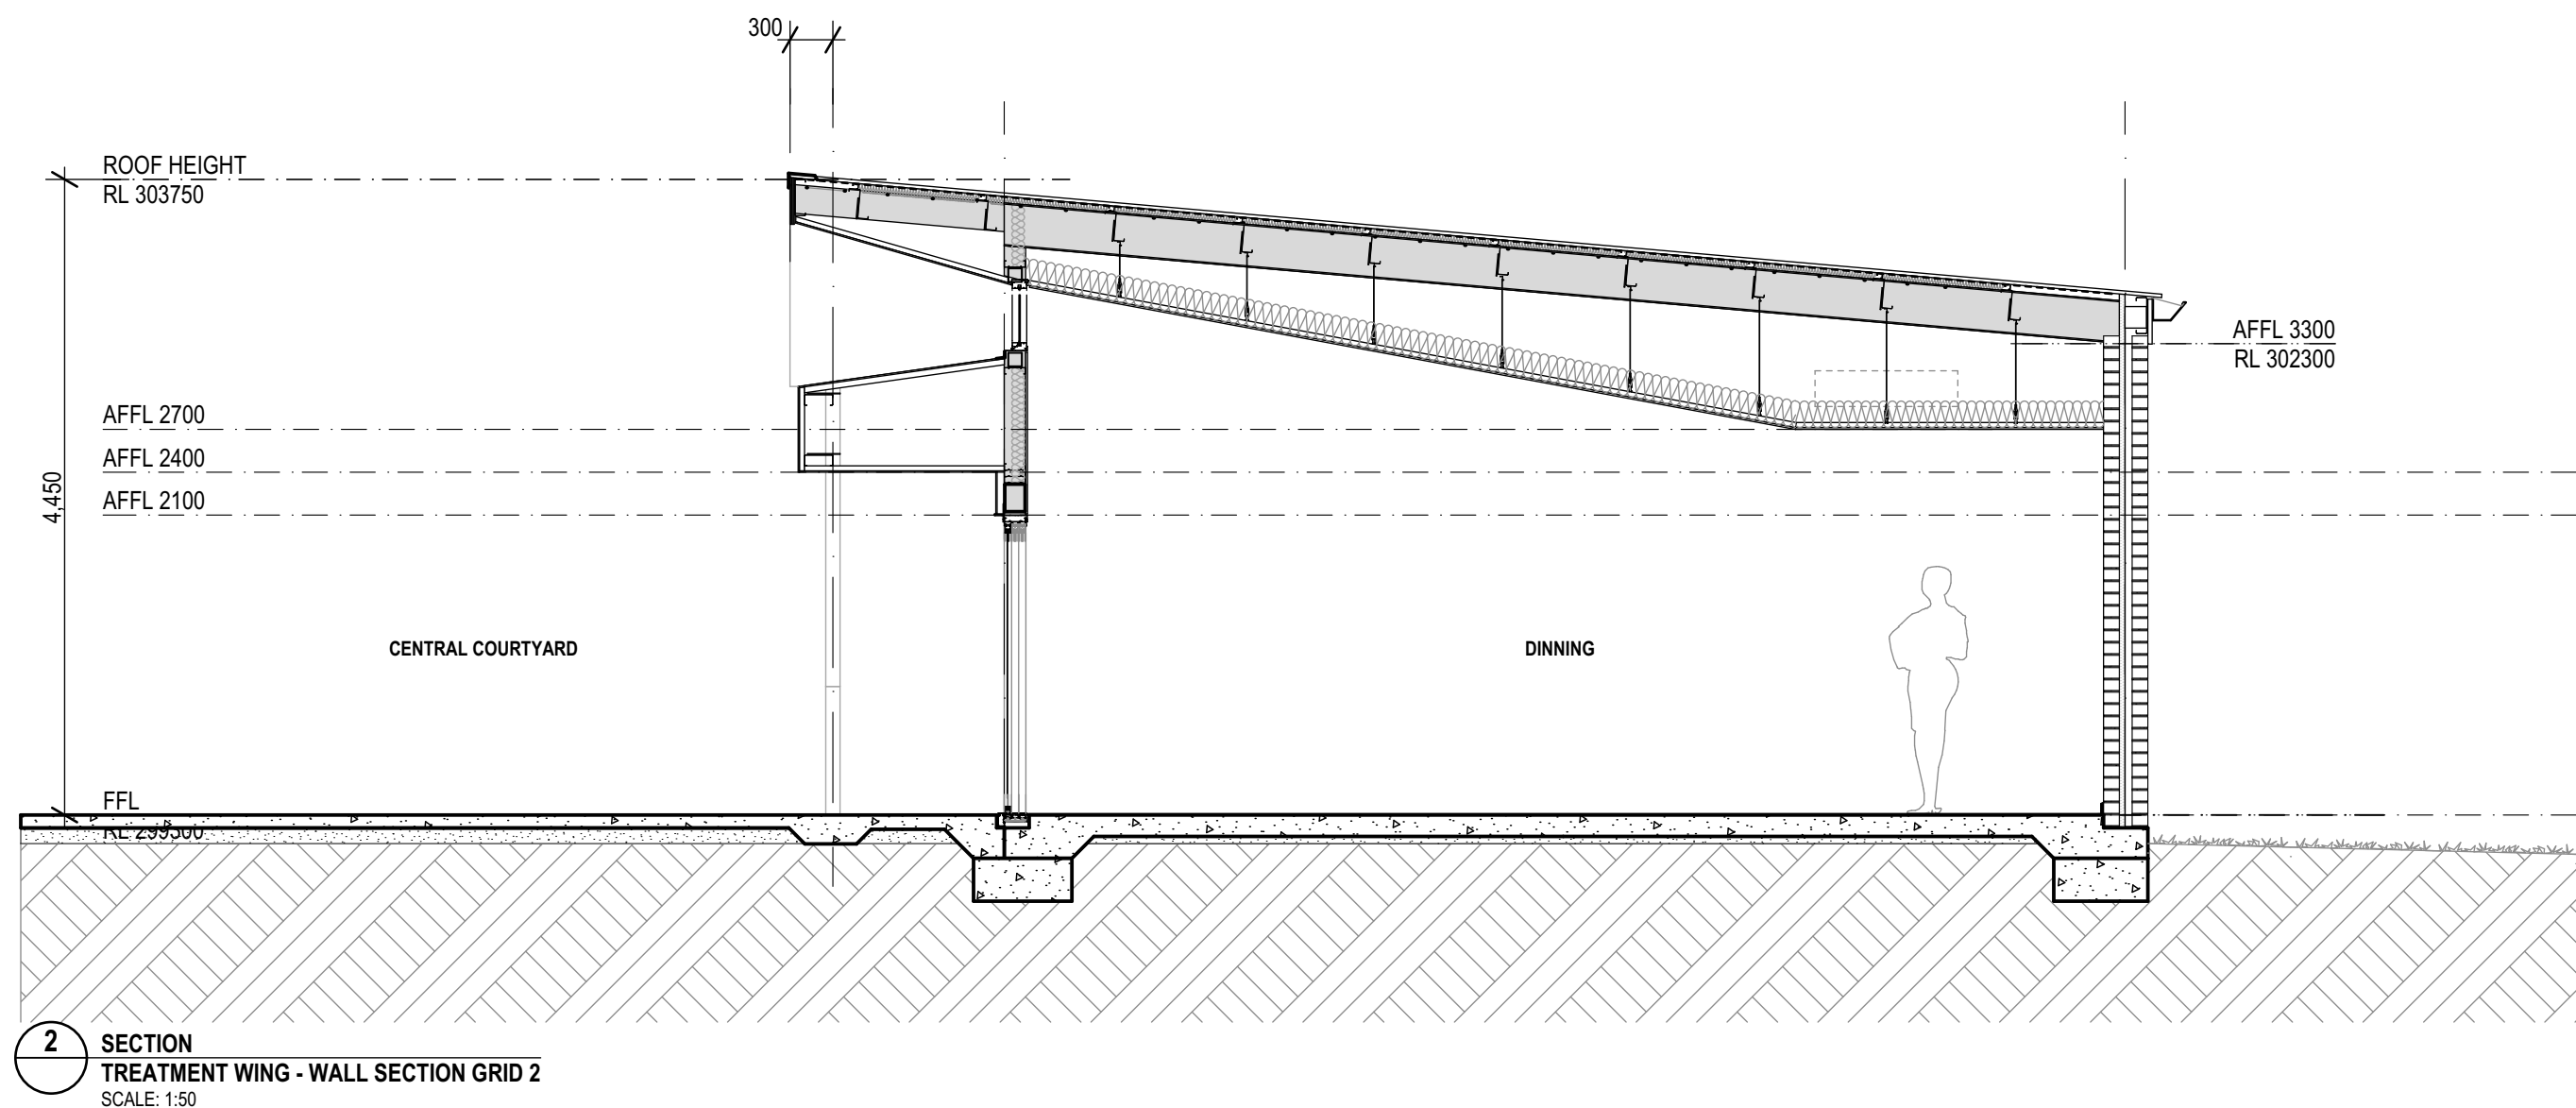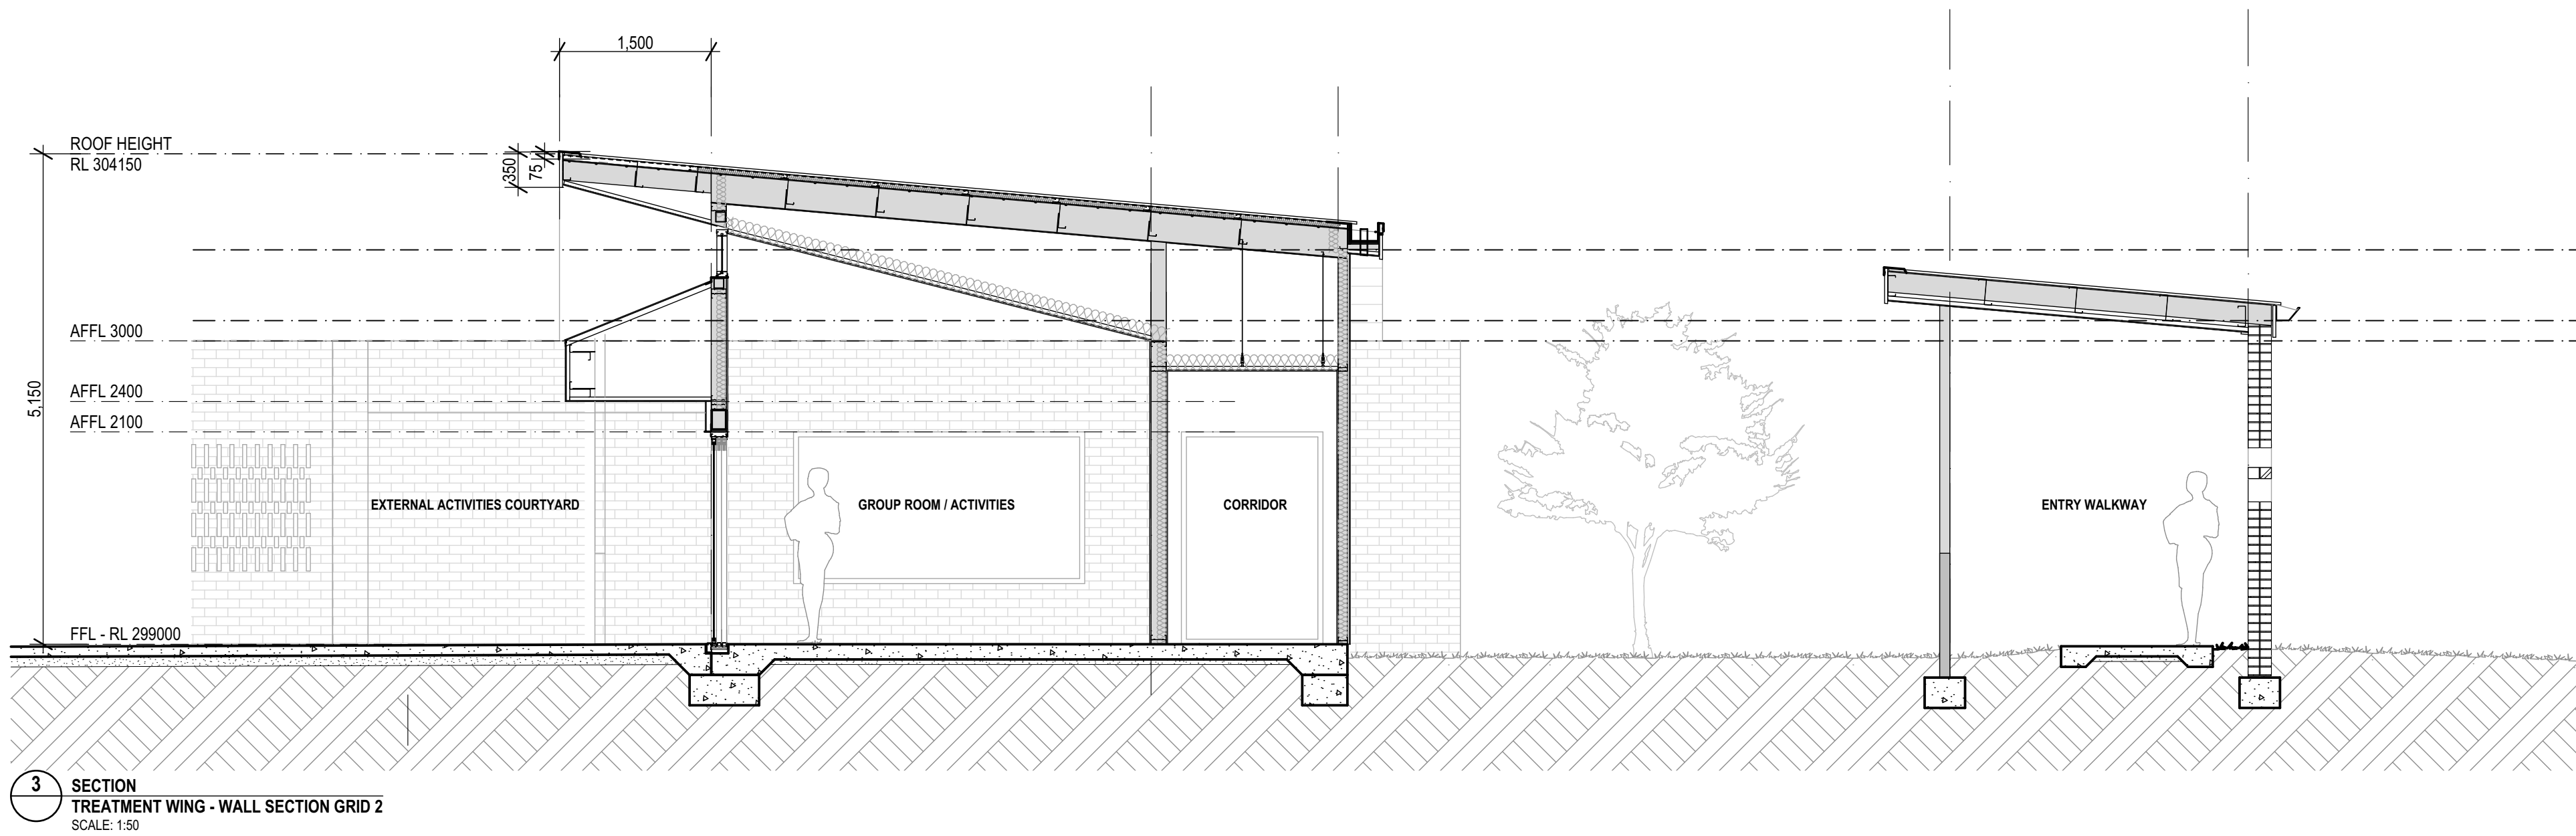

| ELEVATION LEGEND |                                                                           |
|------------------|---------------------------------------------------------------------------|
|                  | DOOR LABEL                                                                |
|                  | WINDOW LABEL                                                              |
|                  | WALL MATERIAL / FINISH LABEL                                              |
|                  | FINISH CODE (REFER TO FINISHES LEGEND BELOW)                              |
|                  | FC01: FIBRE CEMENT CLADDING WITH NEUTRAL PAINT FINISH AND COVER BATTENS.  |
|                  | FC02: FIBRE CEMENT CLADDING WITH COLOURED PAINT FINISH AND COVER BATTENS. |
|                  | BK01: PATTERNED BRICKWORK.                                                |
|                  | SK61: HORIZONTAL WEATHERBOARD / GROOVED EXTERNAL FC SHEETING              |
|                  | CB23: EXTERNAL VERTICAL METAL WALL CLADDING                               |
|                  | MR01:CB23: LIGHT COLOURED METAL ROOFING                                   |

**fulton trotter**  
ARCHITECTS BRISBANE SYDNEY  
www.fultontroutter.com.au

03 DEVELOPMENT APPLICATION 7/08/2024 IT  
02 DRAFT DA ISSUE 08/07/2024 IT  
01 25/06/2024

REV. REVISION DESCRIPTION DATE INT.

**SYDNEY** Suite 904, Level 9, 28-36 Foveaux Street, Surry Hills, NSW 2010  
t. (02) 8383 5151 e. sydney@fultontroutter.com.au  
Fulton Trotter Architects ACN 119 065 619 ABN 71 657 008 791  
To be used for authorised work only. Not to be copied directly or indirectly,  
in whole or in part, nor shall it be used for any other building purposes.

**DIRECTORS**  
Greg Isaac rsls NSW 6855 QLD 2920  
Justine Elzary fraa NSW 8371 QLD 3647  
John Ward rsls NSW 7434 QLD 4529  
Katerina Chrysosoulas fraa NSW 7180 QLD 3108  
Paul Sekava fraa QLD 4500  
Ryan Lovelady fraa

**Client**  
**Western NSW LHD**  
  
**Address**  
**58 Spears Drive Dubbo NSW 2830**  
**Australia**


**Project**  
**Dubbo Residential**  
**Rehabilitation Centre**

**Project** **7124DU01**  
**Phase** **Development**  
**Application**


Figured dimensions take precedence over  
scale dimensions. Contractors must verify  
all dimensions on site before commencing  
any work or making shop drawings.

**Drawing**  
**SECTIONS**


**Number** **ADA-304**  
**Issue** **03**

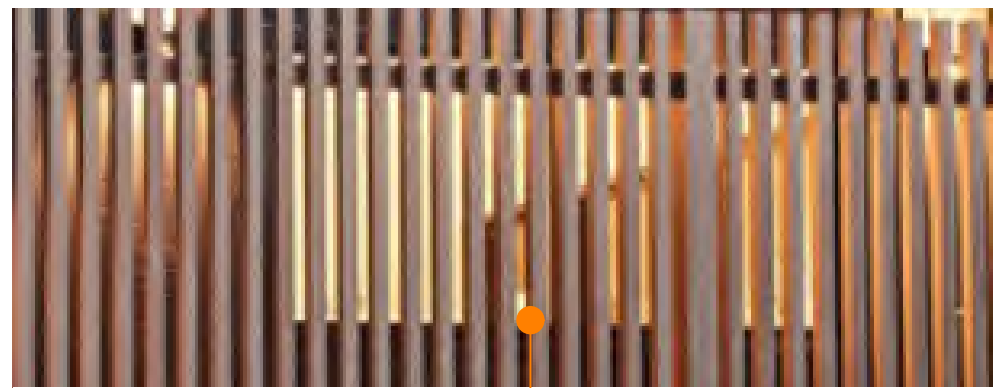


PAINTED TIMBER BATTENS

 


FIBRE CEMENT CLADDING WITH COLOURED  
PAINT FINISH AND COVER BATTENS (FC02)  
COLOUR DEEP NEUTRAL. NOTE: COLOUR SHOWN INDICATIVE.

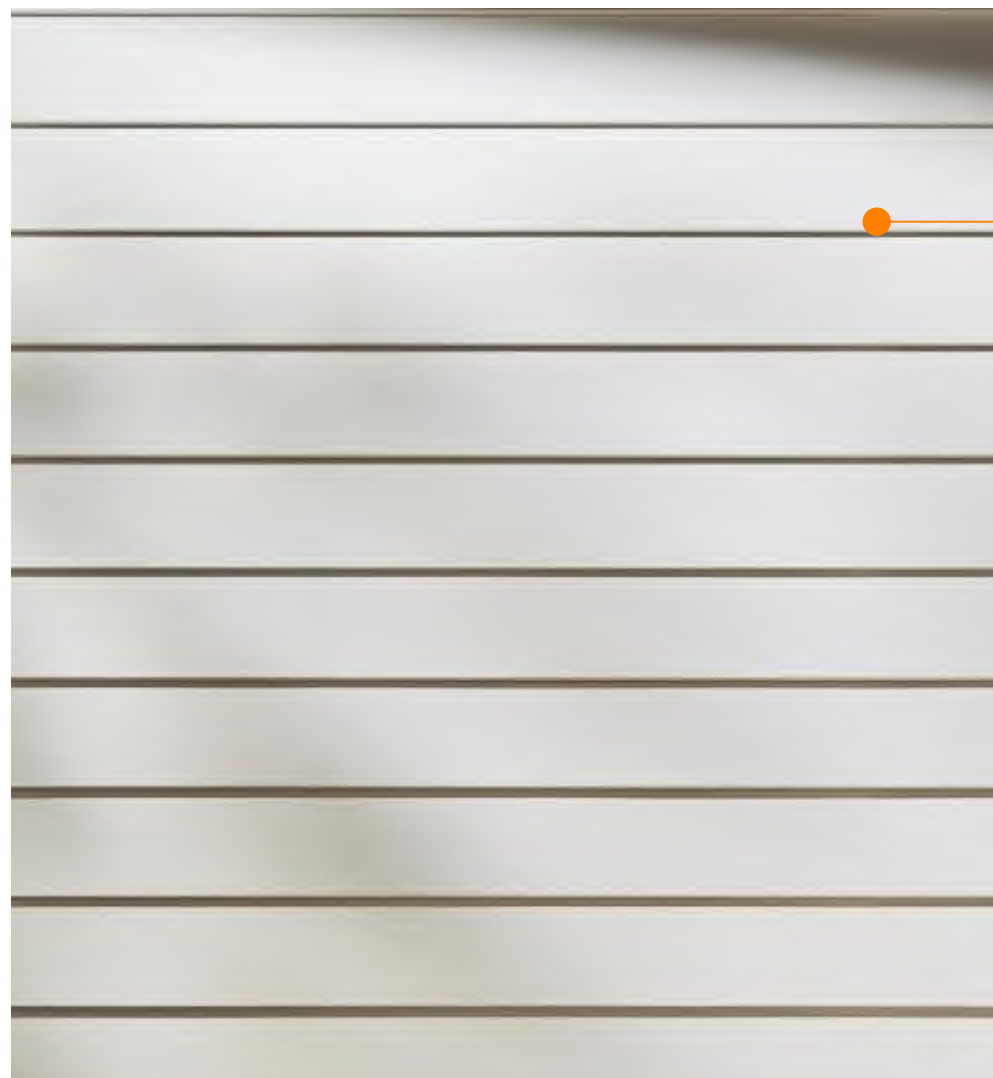

SK61: HORIZTONAL WEATHERBOARD /  
GROOVED EXTERNAL FC SHEETING  
COLOUR NEUTRAL

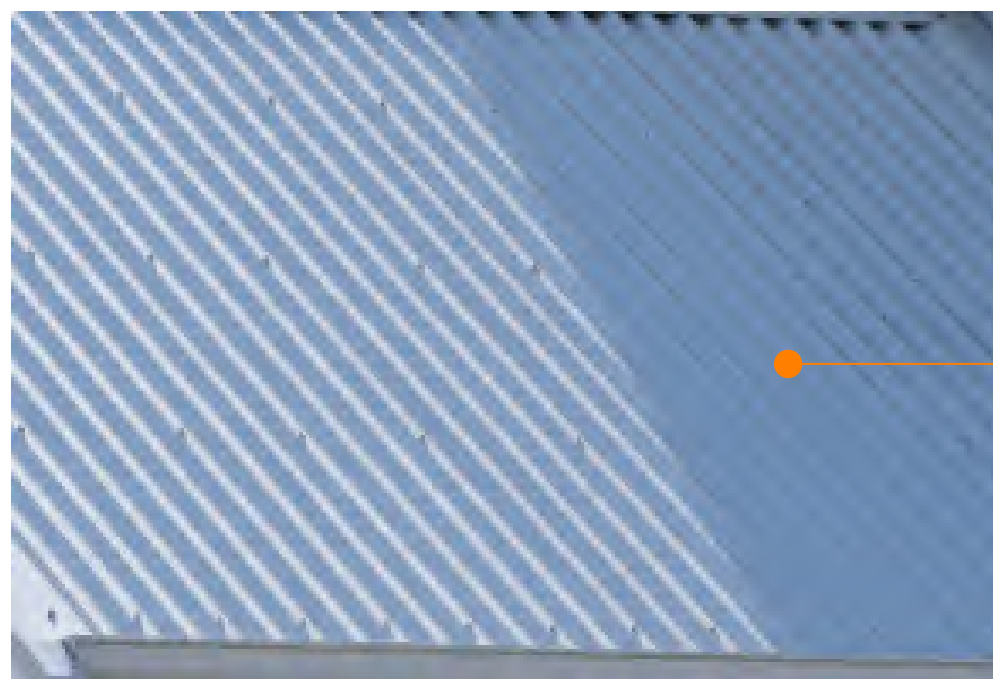

MR01:CB23 - LIGHT COLOURED METAL  
ROOFING  
COLOUR LIGHT

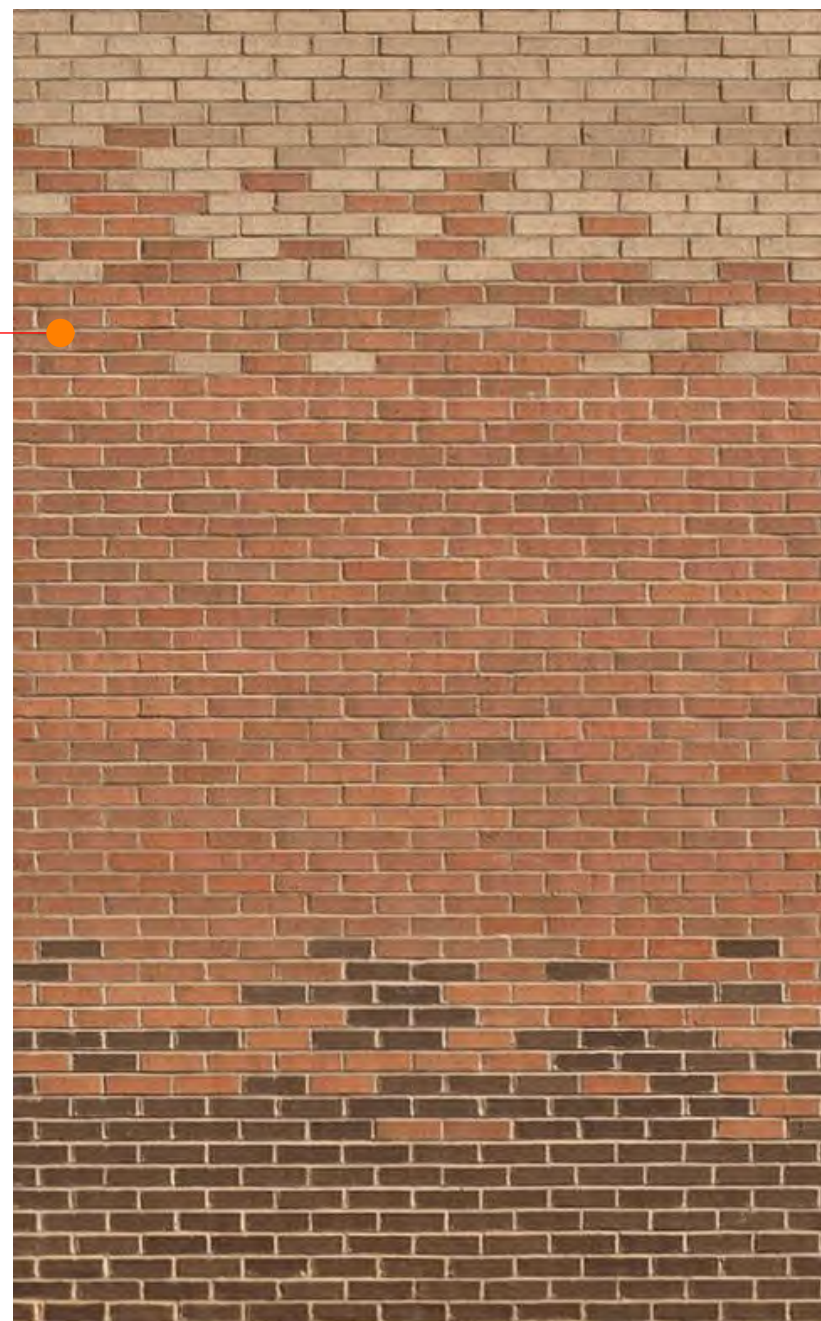


BK01: BRICKWORK  
COLOUR: EARTH TONED NEUTRALS



CB23: EXTERNAL VERTICAL METAL  
WALL CLADDING  
COLOUR: LIGHT



COLOURED WINDOW & DOOR  
HOODS  
COLOUR: LIGHT

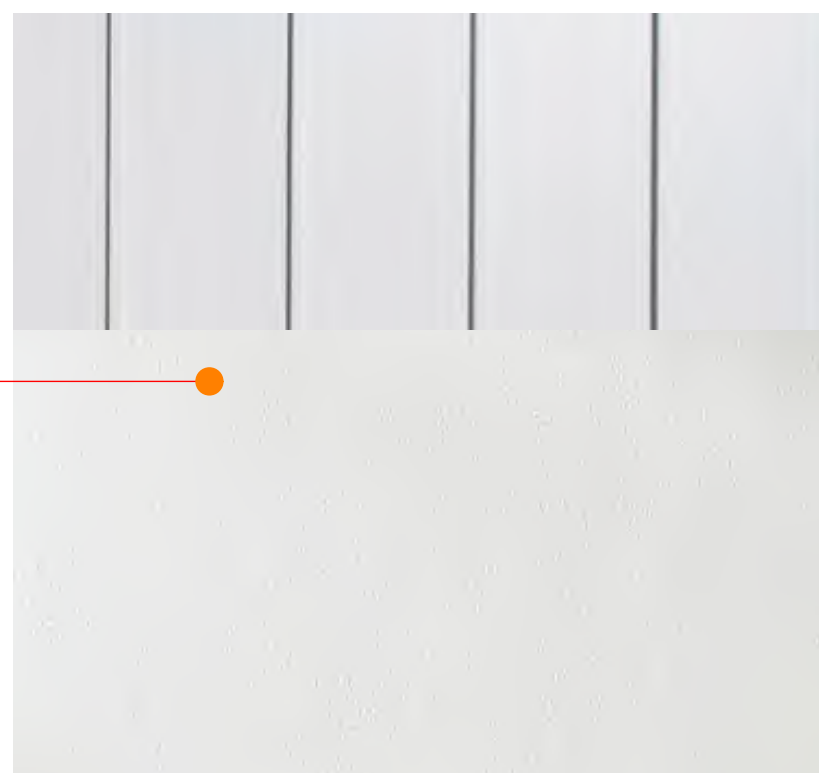

FC01: FIBRE CEMENT CLADDING  
WITH NEUTRAL PAINT FINISH AND  
COVER BATTENS  
COLOUR NEUTRAL

**fulton trotter**  
ARCHITECTS BRISBANE SYDNEY  
www.fultontrtoter.com.au

04 DRAFT DA ISSUE  
03 ISSUE FOR QS  
02 PUG 04 Issue  
01 DRAFT DA

08/07/2024  
25/06/2024  
17/06/2024

IT  
MA  
MA  
IT

**SYDNEY** Suite 904, Level 9, 28-36 Foveaux Street, Surry Hills, NSW 2010  
t. (02) 8383 5151 e. sydney@fultontrtoter.com.au  
Fulton Trotter Architects ACN 119 065 619 ABN 71 657 008 791  
To be used for authorised work only. Not to be copied directly or indirectly,  
in whole or in part, nor shall it be used for any other building purposes.

**DIRECTORS**  
Greg Isaac rsls  
Julaine Dorey fraa  
John Ward rsls  
Katerina Dracosopolos fraa  
Paul Sekava fraa  
Ryan Lovelady fraa

NSW 6855 QLD 2920  
NSW 8371 QLD 3512  
NSW 7434 QLD 3647  
NSW 7180 QLD 4629  
QLD 3108 QLD 4500

Client

**Western NSW LHD**

Address

**58 Spears Drive Dubbo NSW 2830  
Australia**

Project

**Dubbo Residential  
Rehabilitation Centre**

Project **7124DU01**

Phase **Development  
Application**

Figured dimensions take precedence over  
scale dimensions. Contractors must verify  
all dimensions on site before commencing  
any work or making shop drawings.

Drawing

**MATERIALS AND COLOURS  
DETAILS**

Number **ADA-906**  
Issue **04**