
 


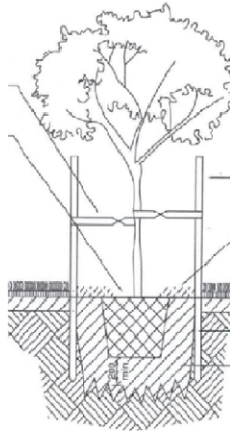



LEGEND					
			TURF		
			NATIVE GARDEN BED		
			HYDROSEEDING		
PLANTING SCHEDULE					
SYMBOL	BOTANICAL NAME	COMMON NAME	QUANTITY	POT SIZE	HEIGHT AND WIDTH (m)
UPPER STRATUM					
	Acacia pendula	Weeping Myall	39	25L	5-10 x 5
	Prunus ceracifera 'Nigra'	Flowering Plum	12	25L	4 x 7
	Angophora floribunda	Rough-barked Apple	3	25L	20 x 10
	Brachychiton populneus	Kurrajong	5	25L	10 x 5
	Casuarina cristata	Belah	19	25L	12 x 6
MID STRATUM					
	Acacia deanei 	Deane's Wattle	10	200mm	3 x 2
	Acacia decora	Showy Wattle	8	200mm	3 x 2
	Atriplex nummularia	Oldman saltbush	26	200mm	3 x 3
	Callistemon 'Great Balls of Fire'	Bottlebrush	57	200mm	1.75 x 1.75
	Callistemon 'Kings Park Special'	Bottlebrush	10	200mm	3 x 3
	Chamelauicum uncinatum 'Purple Pride'	Geraldton Wax	9	200mm	2 x 2
	Dodoneaea viscosa 'Purpurea'	Hop bush	29	200mm	3 x 2
	Leptospermum obovatum	River Tea Tree	21	200mm	2 x 2
	Westringia fruticosa	Coastal Rosemary	68	200mm	2 x 2
GRASSES AND GROUNDCOVER					
	Austrostipa scabra	Rough Spear-Grass	166	Tube	1 x 0.5
	Casuarina 'Cousin It'	Shagpile	97	Tube	0.1 x 2
	Craspedia globosa	Billy Buttons	41	Tube	1 x 0.5
	Dianella revoluta	Blueberry lily	91	Tube	1 x 0.5
	Dichondra argentea 'Silver falls'	Silver Nickel Vine	25	Tube	2 x 2
	Festuca glauca	Blue Fescue Grass	43	Tube	0.5 x 0.5
	Lomandra longifolia 'Tanika'	Mat Rush	172	Tube	0.6 x 0.6
	Lomandra longifolia	Spiny Mat Rush	118	100mm	1.5 x 0.5
	Poa labillardierei	Common Tussock-grass	106	Tube	1 x 0.5
	Xanthorrhoea glauca	Blue Grass Tree	4	200mm	1 x 2
CARPARK TRELLIS SCREEN PLANTINGS					
	Trachelospermum jasminoides	Star Jasmine	35	25L	3-6 x 0.4
CARPARK SPILLOVER SCREEN PLANTINGS					
BOTANICAL NAME		COMMON NAME	RATE		
	Myoporum parvifolium	Creeping boobialla	40	200mm	0.3 x 2
CRIB LOCK WALL PLANTINGS					
BOTANICAL NAME		COMMON NAME	RATE		
Myoporum parvifolium		Creeping boobialla	x1 plant per 5 Crib Planter beds		
Hardenbergia Violaceae		False sarsparilla	x1 plant per 5 Crib Planter beds		
Pandorea pandorana		Wonga Vine	x1 plant per 5 Crib Planter beds		
ADVANCED PLANTING DETAIL					
Advanced plants to be tied with hessian and stapled to hardwood stakes Form a shallow dish at tree base			 Hardwood Stakes 2x1500x50x50 recommended for pot sizes 25L and over 50 mm of mulch to be mounded and dished around tree trunk Slow release fertiliser and wetting agent to manufacturers's specifications Australian Native Soil Mix		

SOUTH DUBBO RSL SPORTS CLUB LOT 1012, DP 1261855
LANDSCAPE PLAN

Drawing Number: LA-01
Date: 04/03/25
Reviewed by: DB
1 of 6

Revisions		
No.	Date	Notes
3.0	16/03/23	Landscape Plan
3.1	05/04/23	Landscape Plan
3.2	02/10/24	Landscape Plan
3.3	04/03/25	Landscape Plan

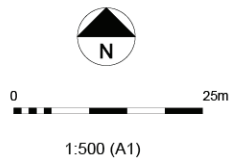

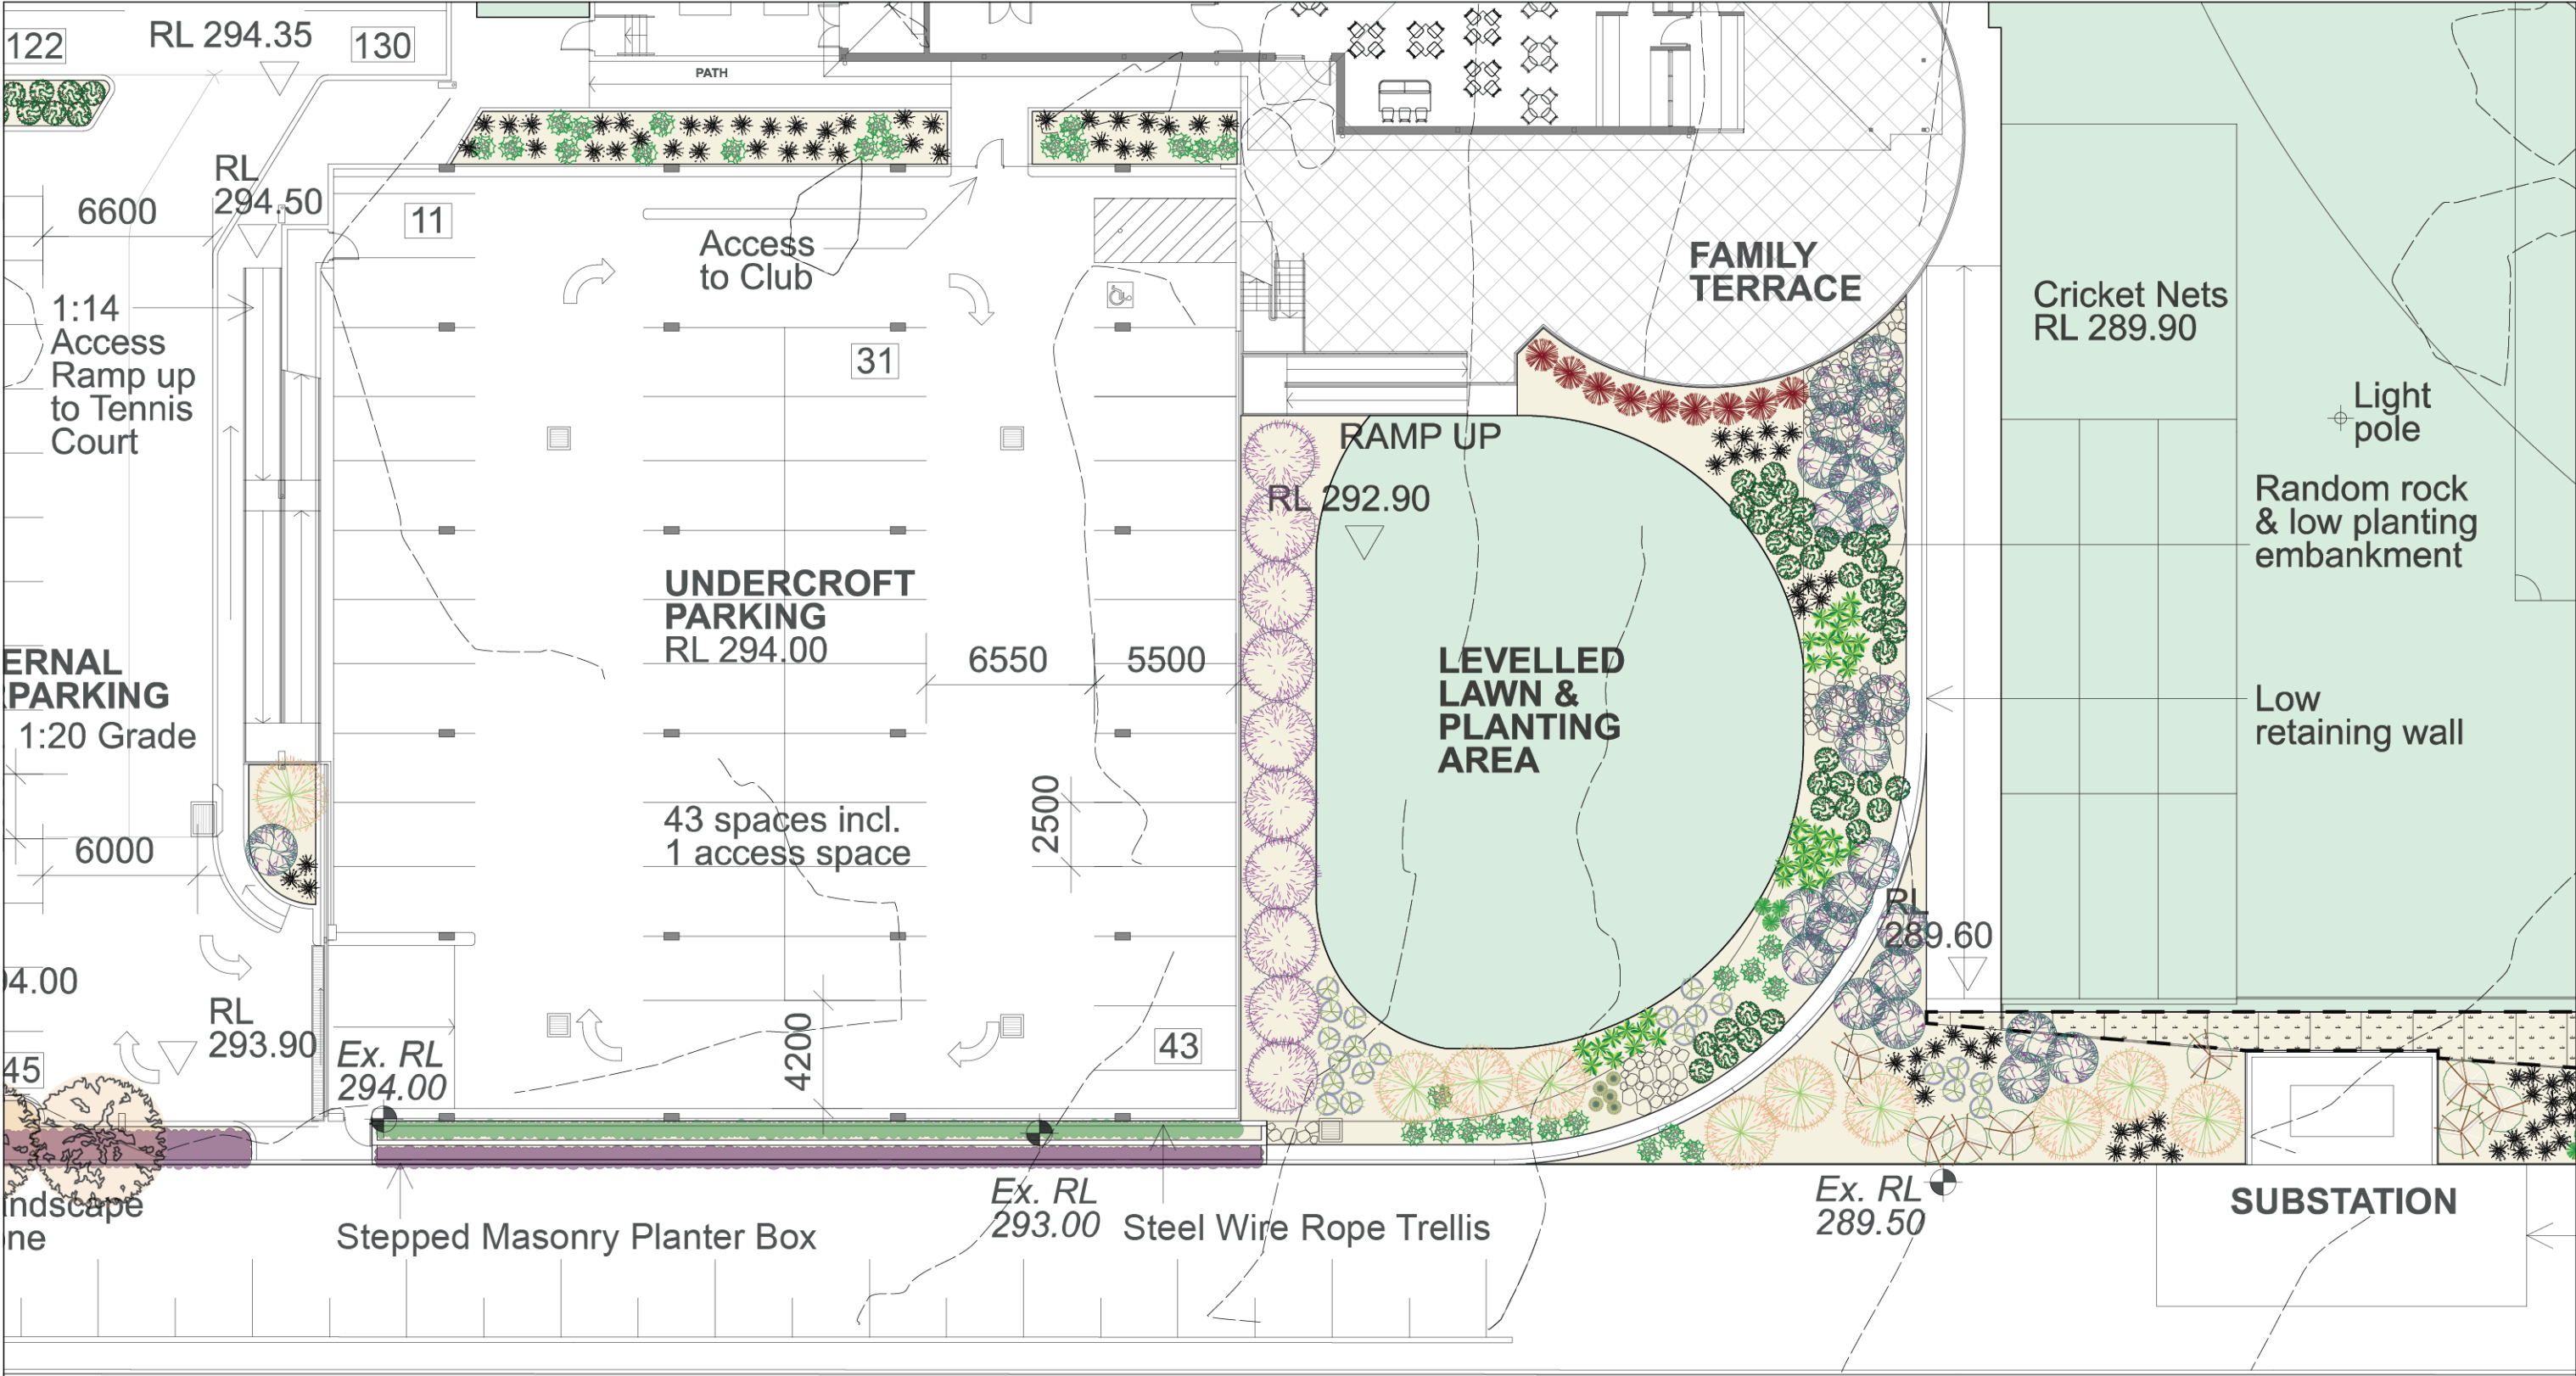


tennis Court offset


B O U N D A R Y R O A D

SOUTH DUBBO RSL SPORTS CLUB LOT 1012, DP 1261855
LANDSCAPE PLAN

Drawing Number: LA-02	Date: 04/03/25	2 of 6
Reviewed by:	Drawn By: DB	

Revisions		
No.	Date	Notes
3.0	16/03/23	Landscape Plan
3.1	05/04/23	Landscape Plan
3.2	02/10/24	Landscape Plan
3.3	04/03/25	Landscape Plan

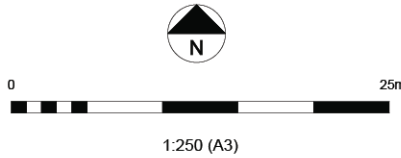


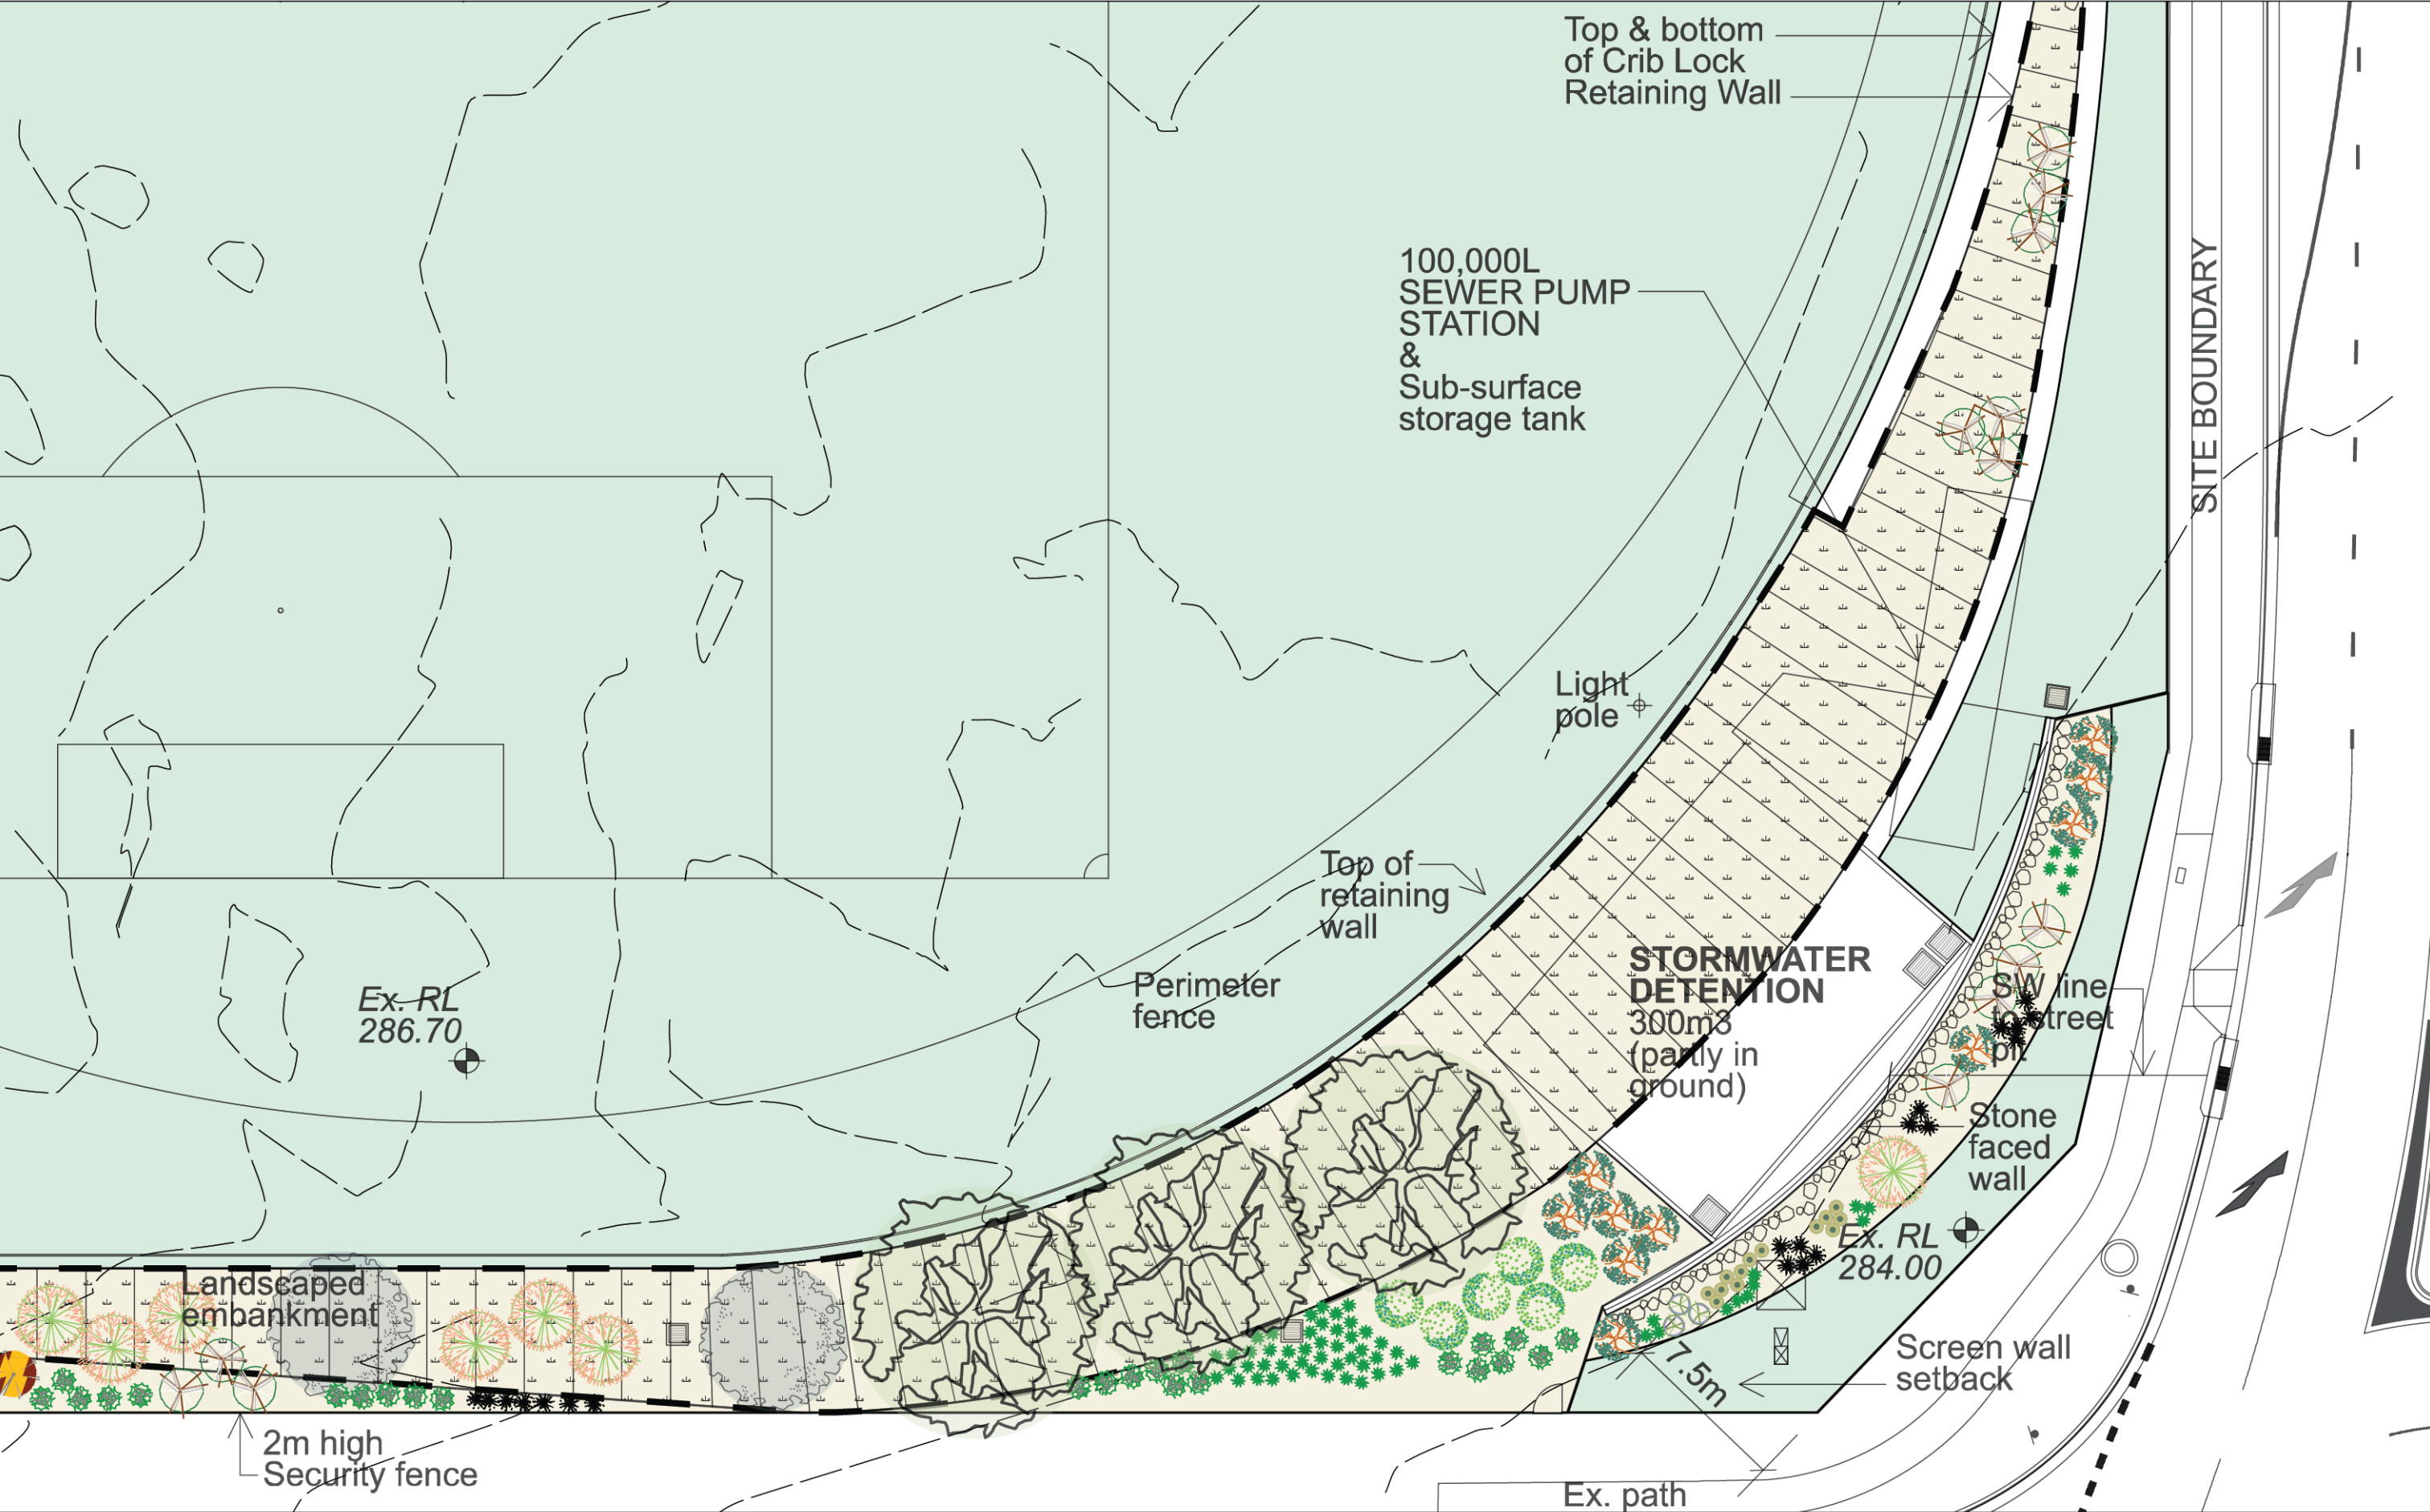



SOUTH DUBBO RSL SPORTS CLUB LOT 1012, DP 1261855
LANDSCAPE PLAN

Drawing Number: LA-03	Date: 04/03/25	3 of 6
Reviewed by:	Drawn By: DB	


Revisions		
No.	Date	Notes
3.0	16/03/23	Landscape Plan
3.1	05/04/23	Landscape Plan
3.2	02/10/24	Landscape Plan
3.3	04/03/25	Landscape Plan

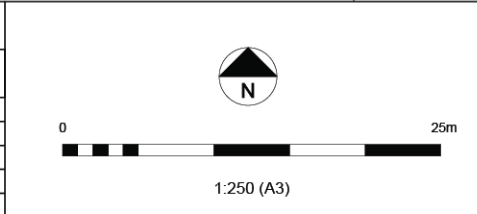

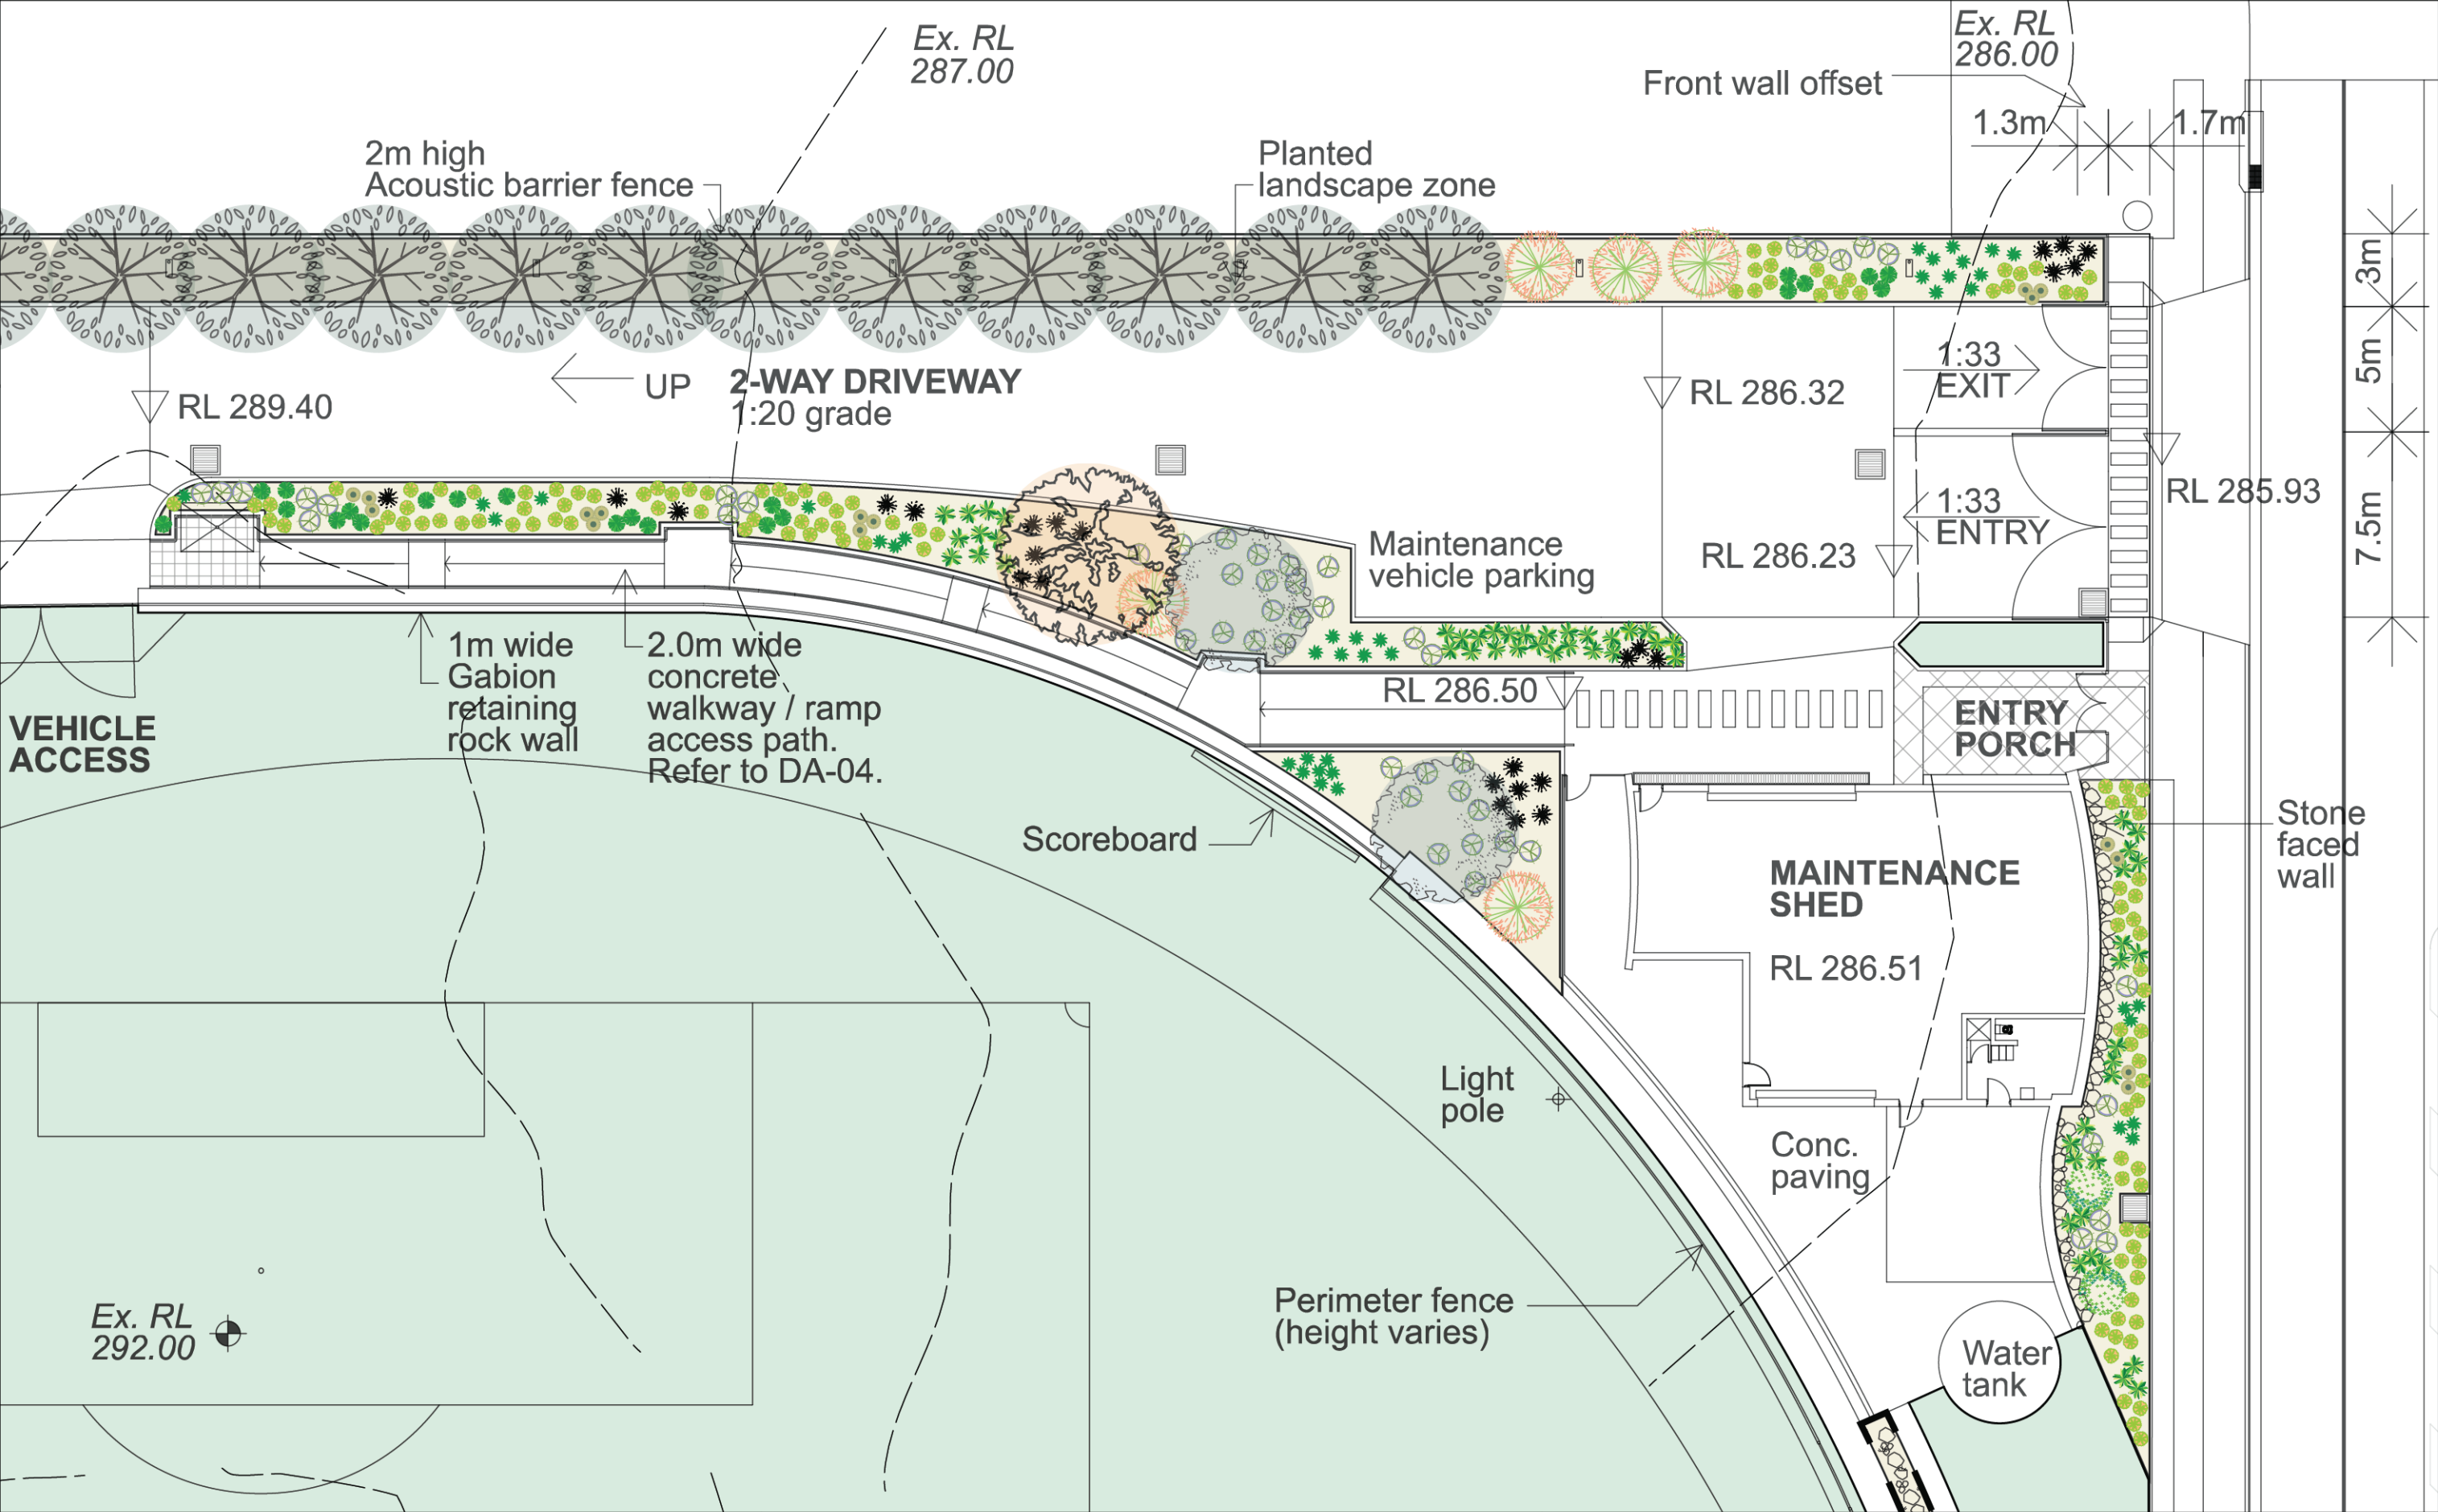


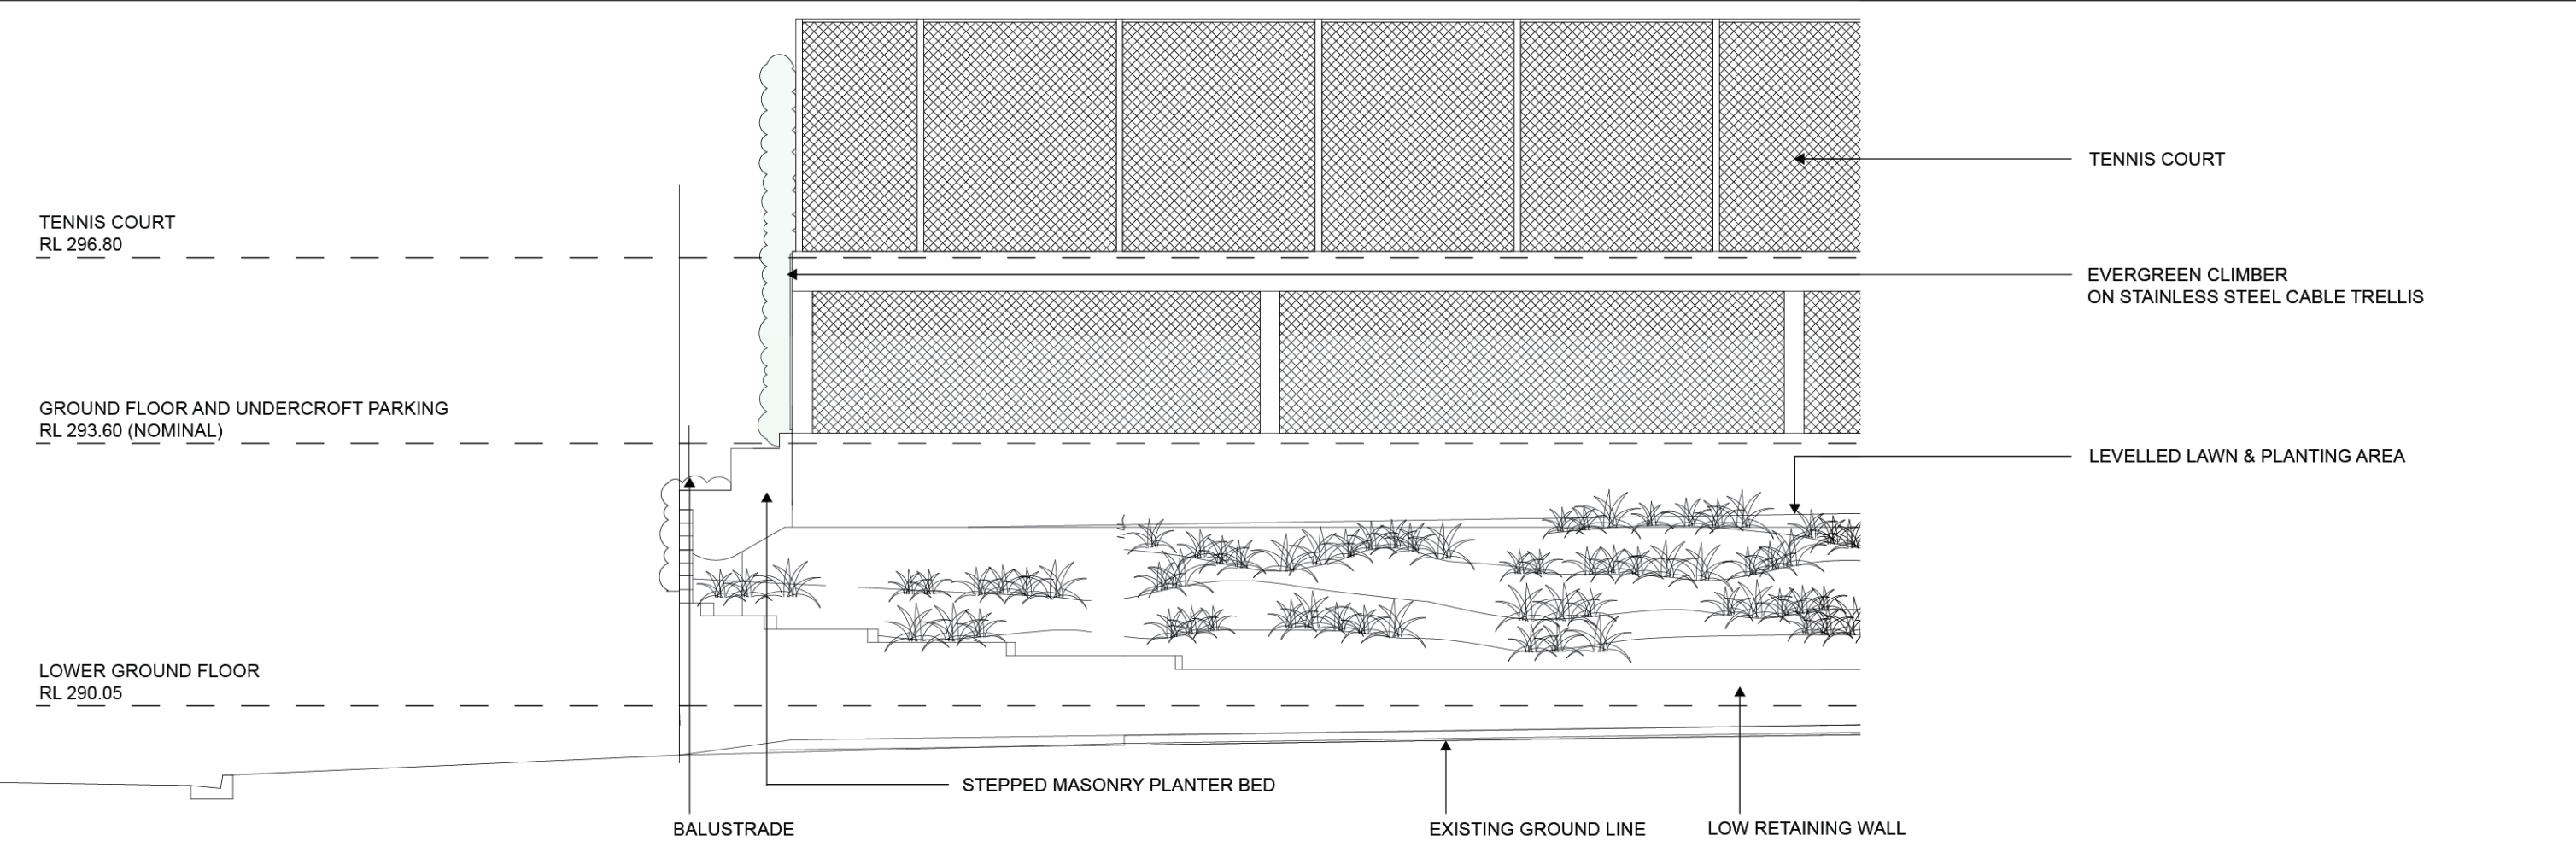


TRELLIS EAST ELEVATION
1: 100

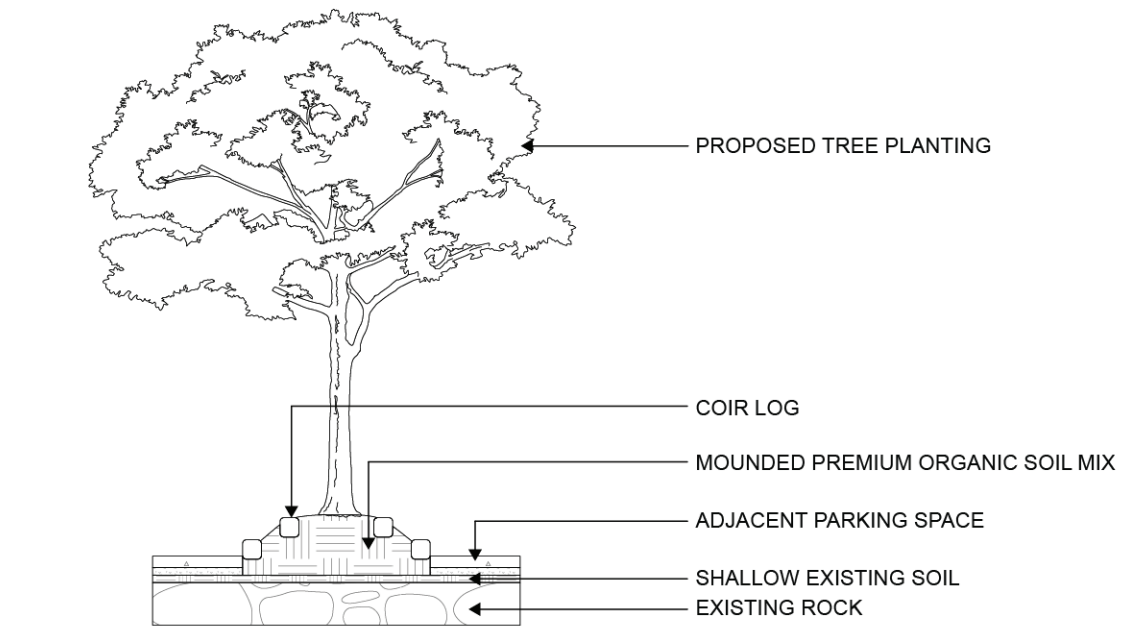

LANDSCAPED PARKING ISLAND
1: 100

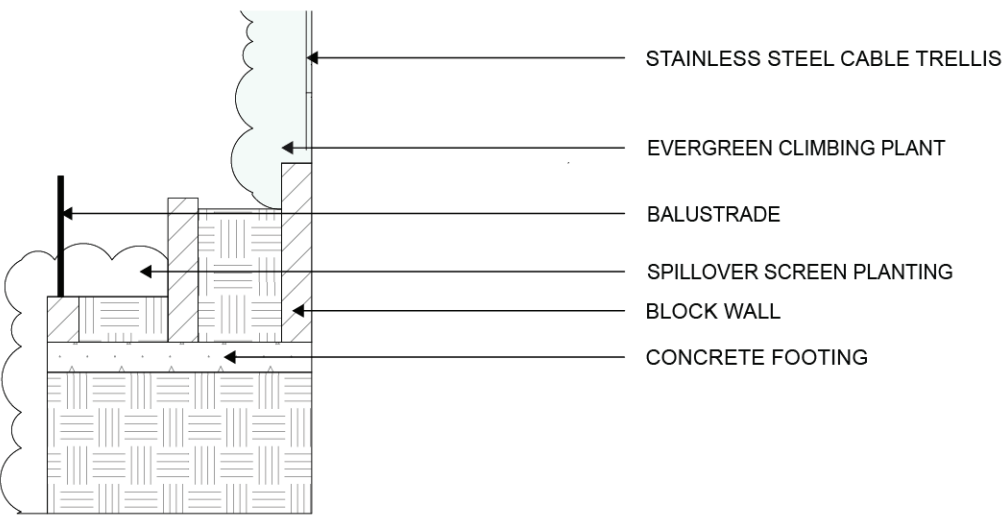

STEPPED MASONRY BLOCK WALL AND TRELLIS
1: 50

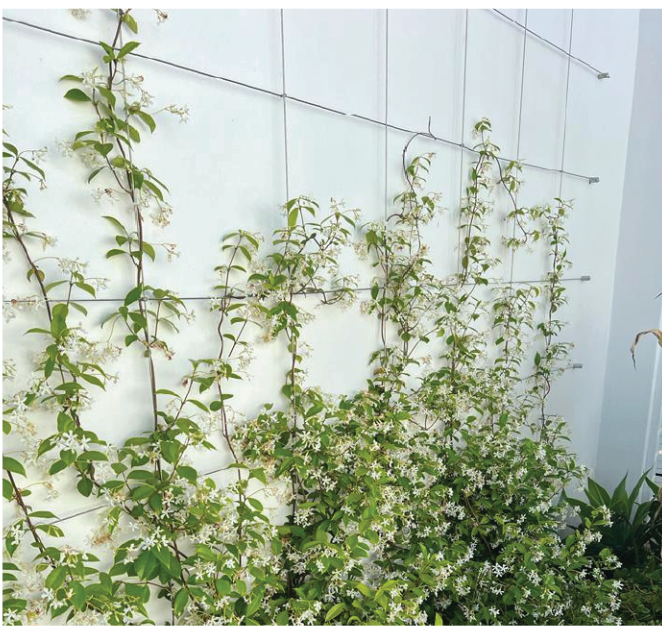

STAINLESS STEEL CABLE TRELLIS