
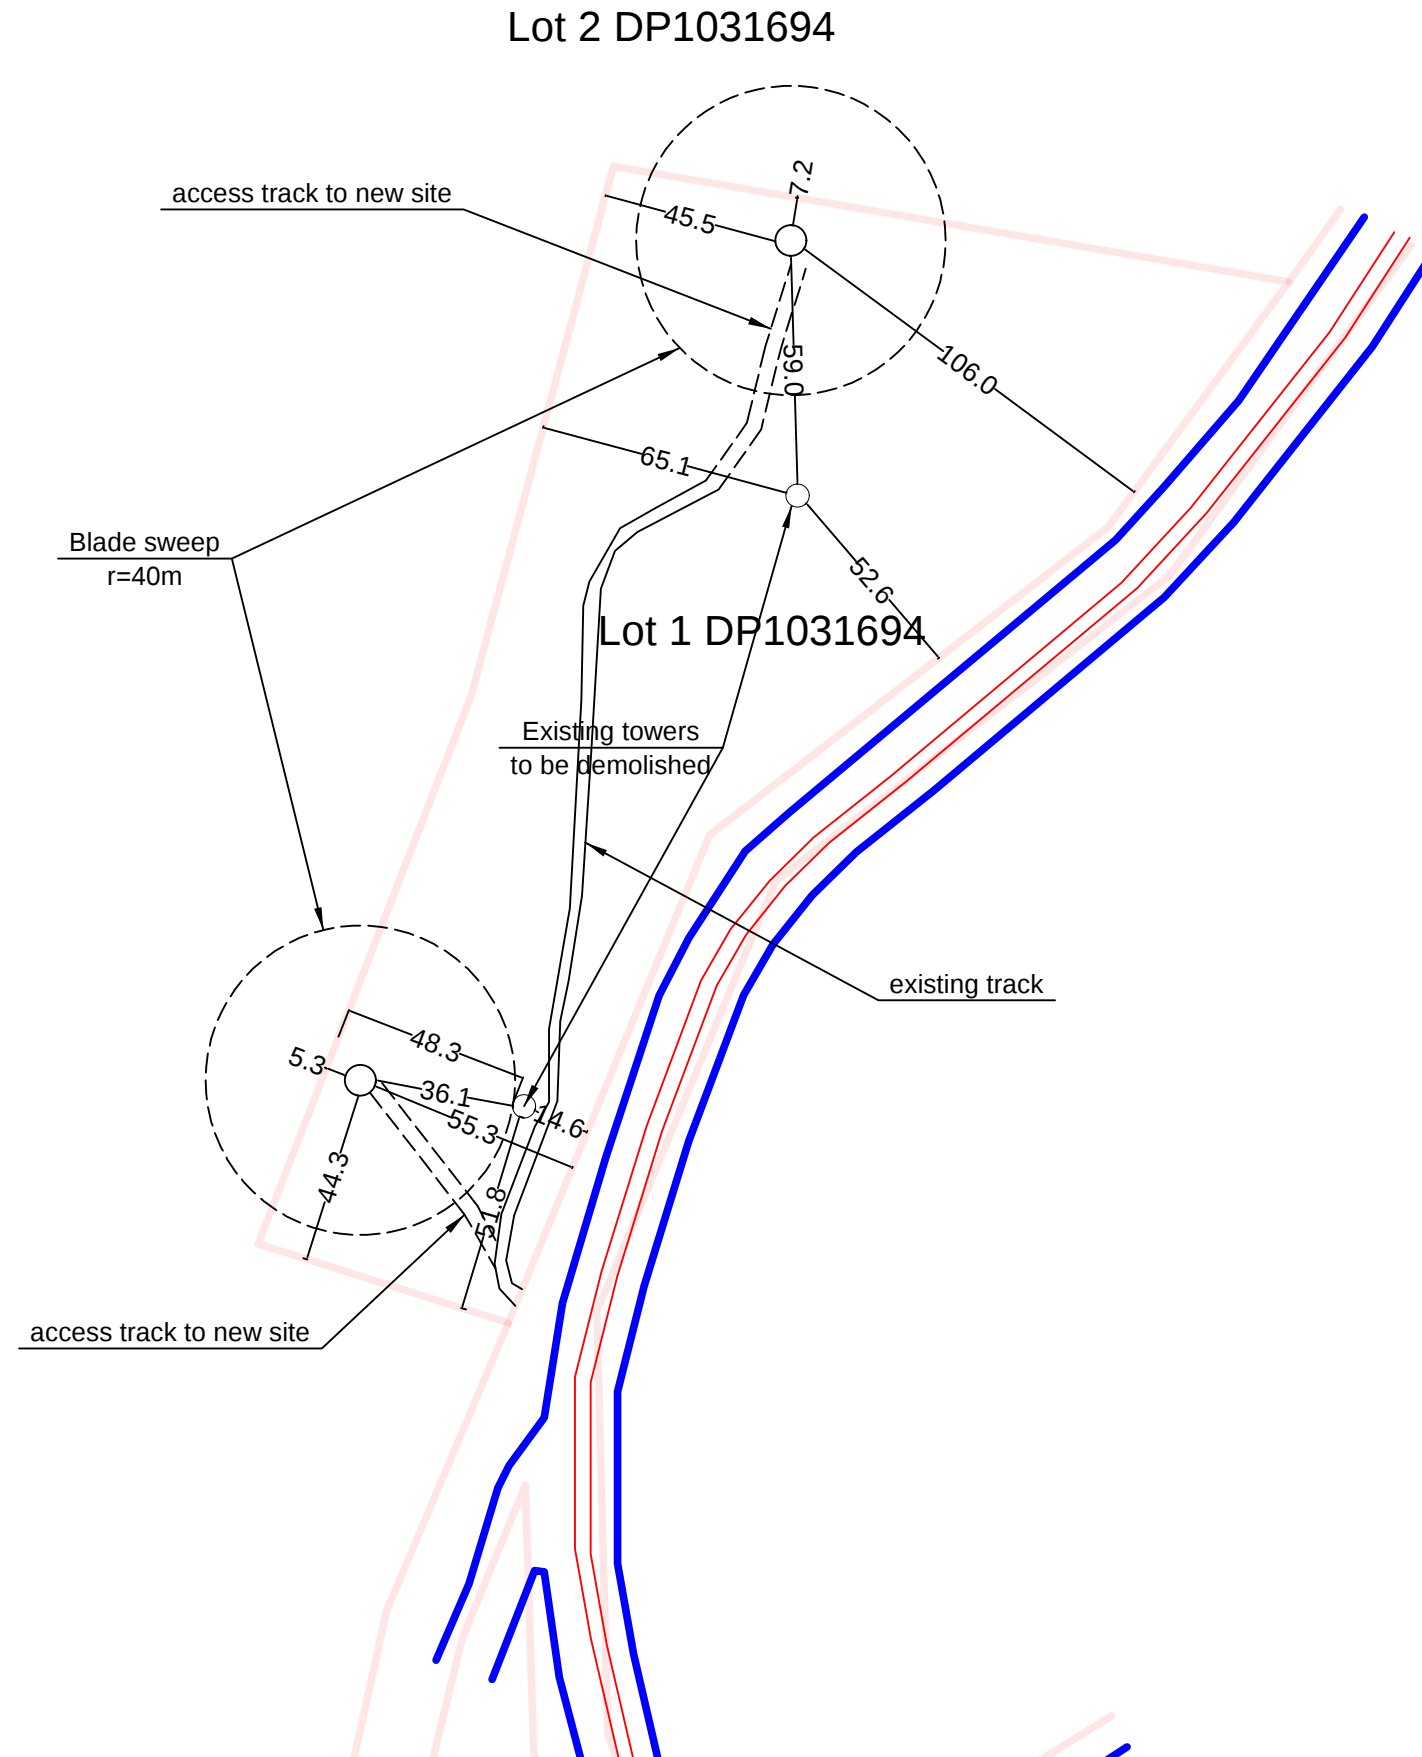


 

Note: Site construction slab to be located in an appropriate location by head contractor.

Scale: 1:2000 @ A3

Plan Title A.01 - Site Plan v1.1	Date: 16/2/25 Drawn by: JW	Property Details 43 Hampton Rd Hampton Lot 1 DP1031694	Client: Windfarm 1 Pty Ltd Project: replace 2 wind turbines	Dimensions in metres. Not for construction. All dimensions and levels subject to survey. Copyright Wakefield Planning Notes:	 PO Box 594 Moree 2400 Phone: 0427 257 244
--	---	---	--	--	--