



SOUTH EAST ELEVATION

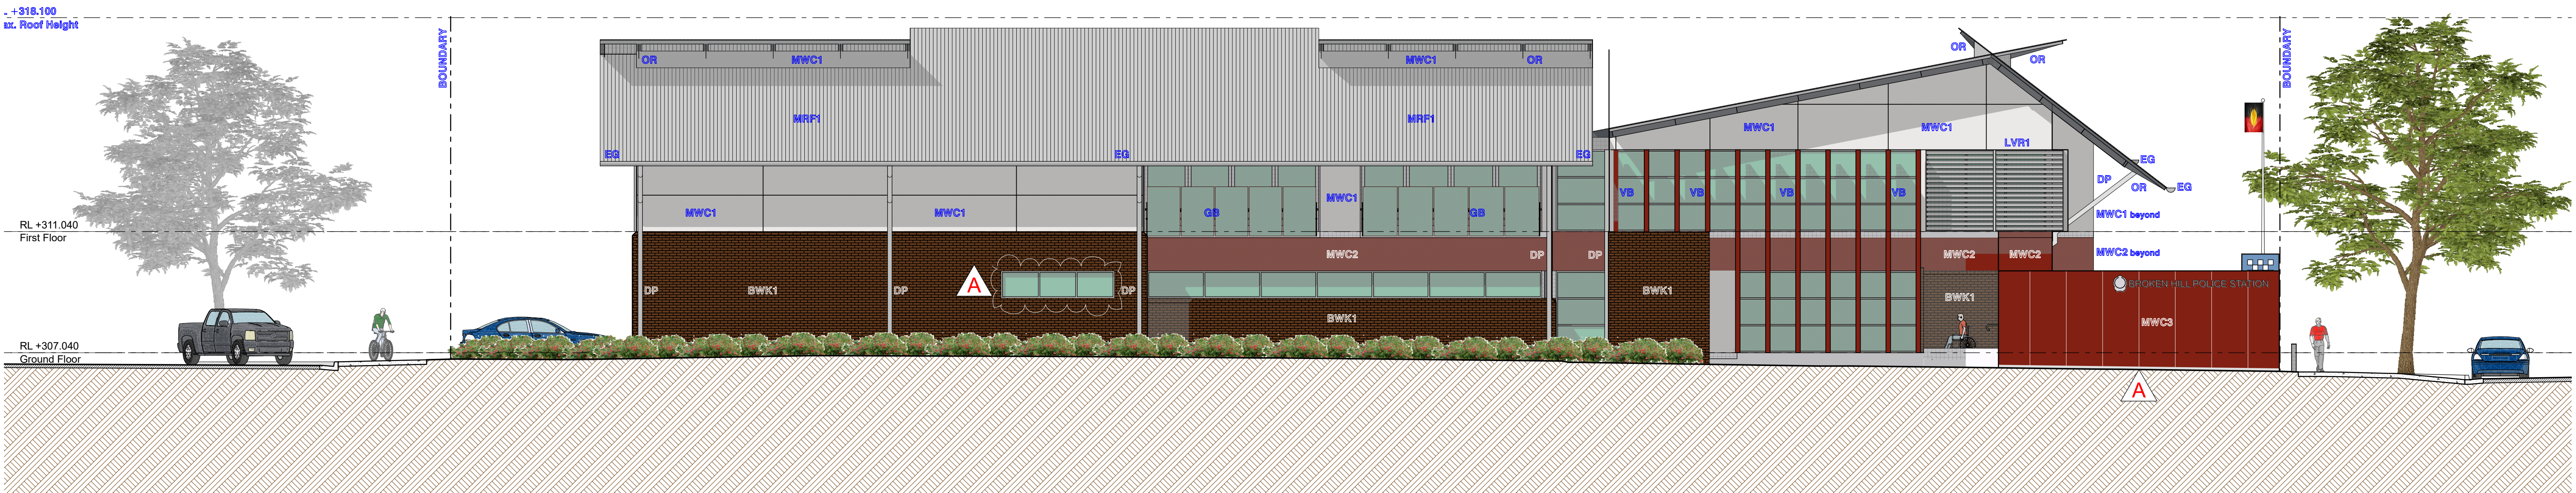

SOUTH WEST ELEVATION

- LEGEND:**
- BLK** FACE BLOCKWORK - COLOUR: GREY
 - BWK1** DELETED
 - BWK2** AUSTRAL BRICKS BURLESQUE GLAZED FACE BRICK STATION IDENTITY FEATURE WALL - COLOUR / TYPE: SMASHING BLUE
 - BWK3** AUSTRAL BRICKS COMMONS - CEMENT RENDER FINISH WITH SELECTED INDIGENOUS ARTWORK
 - CR** CONCRETE ROOF SMOOTH NATURAL FINISH
 - CMR** CEMENT RENDER FINISH
 - DP** DOWNPIPE - COLORBOND NATURAL ZINCALUMNE
 - EQ** EAVES GUTTER - COLORBOND NATURAL ZINCALUMNE
 - GB** GLASS BALUSTRADE
 - G1** PREFABRICATED STEEL HINGED GATE WITH ANTICLIMB INFILL - COLOUR: MONUMENT
 - G2** PREFABRICATED STEEL AUTO SLIDING GATES WITH ANTICLIMB INFILL - COLOUR: MONUMENT
 - HR** HANDRAIL: STAINLESS STEEL 316 GRADE
 - LVR1** HORIZONTAL FIXED ELLIPTICAL LOUVRES - COLOUR: NATURAL ANODISED SILVER
 - LVR2** SAND TRAP LOUVRES - COLOUR: NATURAL ANODISED SILVER
 - MRF1** ROOF CLADDING MAIN BUILDING - CUSTOM ORB COLOUR: COLORBOND NATURAL ZINCALUMNE
 - MRF2** ROOF CLADDING EXTERNAL GARAGES & CARPORTS - LYSAGHT LONGLINE 305 COLOUR: COLORBOND NATURAL ZINCALUMNE
 - MWC1** ALUMINIUM CLADDING COLOUR: COLORBOND NATURAL ZINCALUMNE
 - MWC2** WEATHERING OXIDISED STEEL CLADDING SYSTEM COLOUR / TYPE: CORTEN
 - MWC3** WEATHERING OXIDISED STEEL PLATE FEATURE WALL COLOUR / TYPE: CORTEN
 - OR** OUTRIGGER: EXPOSED TAPERED GALVANISED STEEL 'T' SECTION EAVES FRAMING
 - PAY1** PAVING: CONCRETE CERAMIC TILE FINISH COLOUR: DARK GREY
 - RS** ROLLER SHUTTER: STEEL COLORBOND COLOUR: MONUMENT
 - VB** VERTICAL BLADES: WEATHERING OXIDISED STEEL CLADDING - COLOUR / TYPE: CORTEN
 - ALUMINIUM WINDOWS & SLIDING GLAZED DOORS:**
FRAME: COLOUR: NATURAL ANODISED SILVER
GLAZING: COLOUR: GREY TINT TRANSLUCENT
 - EXTERNAL PAVING & DRIVEWAYS:**
REINFORCED CONCRETE NATURAL FINISH (UNLESS NOTED FOR PAY1)

A	Signage Feature Wall revised (not clouded for clarity) SE Elevation - Entry Wall revised to include Indigenous Artwork SW Elevation - Window added Legend - Nomenclature added & revised	18/11/2020
REVISION	DESCRIPTION	DATE

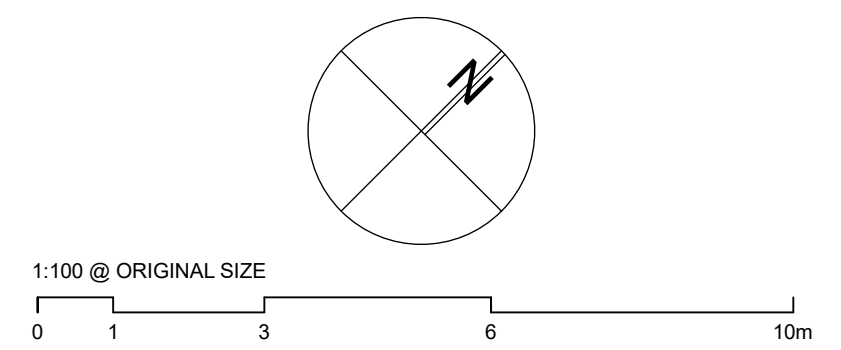

CLIENT
BGIS
Level 36 World Square
680 George Street
SYDNEY NSW 2000

PROJECT
BROKEN HILL POLICE STATION
80 Blende Street, Broken Hill NSW 2880

DRAWING TITLE
Development Proposal
Elevations - Sheet 1 of 2

PROJECT No	DRAWING No	REVISION
20001	DA0004	A
DRAWING SCALE	SHEET SIZE	DRAWN
1 : 100	B1	<i>[Signature]</i>
ARCHITECT	CHECKED	DATE

GARDNER WETHERILL ASSOCIATES
T (02) 9929 6777 F (02) 9929 3999
E design@gardnerwetherill.com.au
LEVEL 2 Suite 2.01
460 Pacific Highway
St Leonards 2055
A.C.N. 104 478 833
Notwithstanding to the Architect's Professional Liability Insurance Policy (Ref No. 3845)

Development Application