


Lives Lived Well - Orange

DRAWING LIST		
SHEET NUMBER	SHEET NAME	REVISION
A 00-01	COVER SHEET & DRAWING LIST	1
A 01-02	EXISTING SITE PLAN	1
A 01-03	PROPOSED SITE PLAN	
A 01-04	PROPOSED MASTERPLAN	7
A 01-51	GENERAL ARRANGEMENT PLAN MULTIPURPOSE/ADMIN COUNSELLOR BUILDING	6
A 01-52	GENERAL ARRANGEMENT PLAN WITHDRAWAL UNIT	6
A 01-53	GENERAL ARRANGEMENT PLAN REHAB UNIT	7
A 01-54	ADMIN - ROOF PLAN	1
A 01-55	WITHDRAWAL - ROOF PLAN	1
A 01-56	REHAB - ROOF PLAN	2
A 06-01	ADMIN - ELEVATIONS WEST AND EAST	1
A 06-02	ADMIN - ELEVATIONS NORTH AND SOUTH	1
A 06-03	WITHDRAWAL - ELEVATION NORTH AND SOUTH	1
A 06-04	WITHDRAWAL - ELEVATIONS WEST, EAST AND SECTION	1
A 06-05	REHAB - ELEVATION	2
A 06-06	REHAB - ELEVATIONS WEST, EAST AND SECTIONS	2
A 07-01	ADMIN - OVERALL SECTIONS	1




SITE LOCATION N.T.S.

BACKGROUND IMAGE RETRIEVED FROM GOOGLE MAPS 27.07.2020
<https://www.google.com/maps/@-33.3019953,149.0765633,1869m/data=!3m1!1e3>

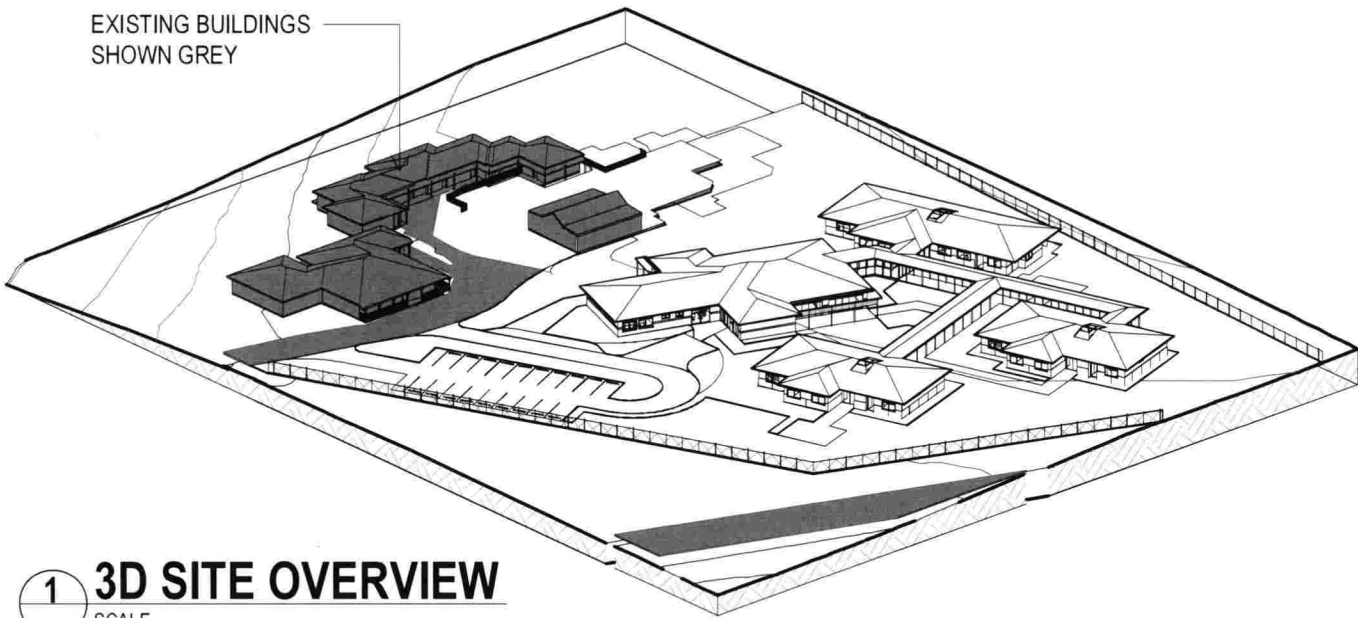

1 3D SITE OVERVIEW SCALE

2 ADMIN BUILDING - PERSPECTIVE VIEW SCALE

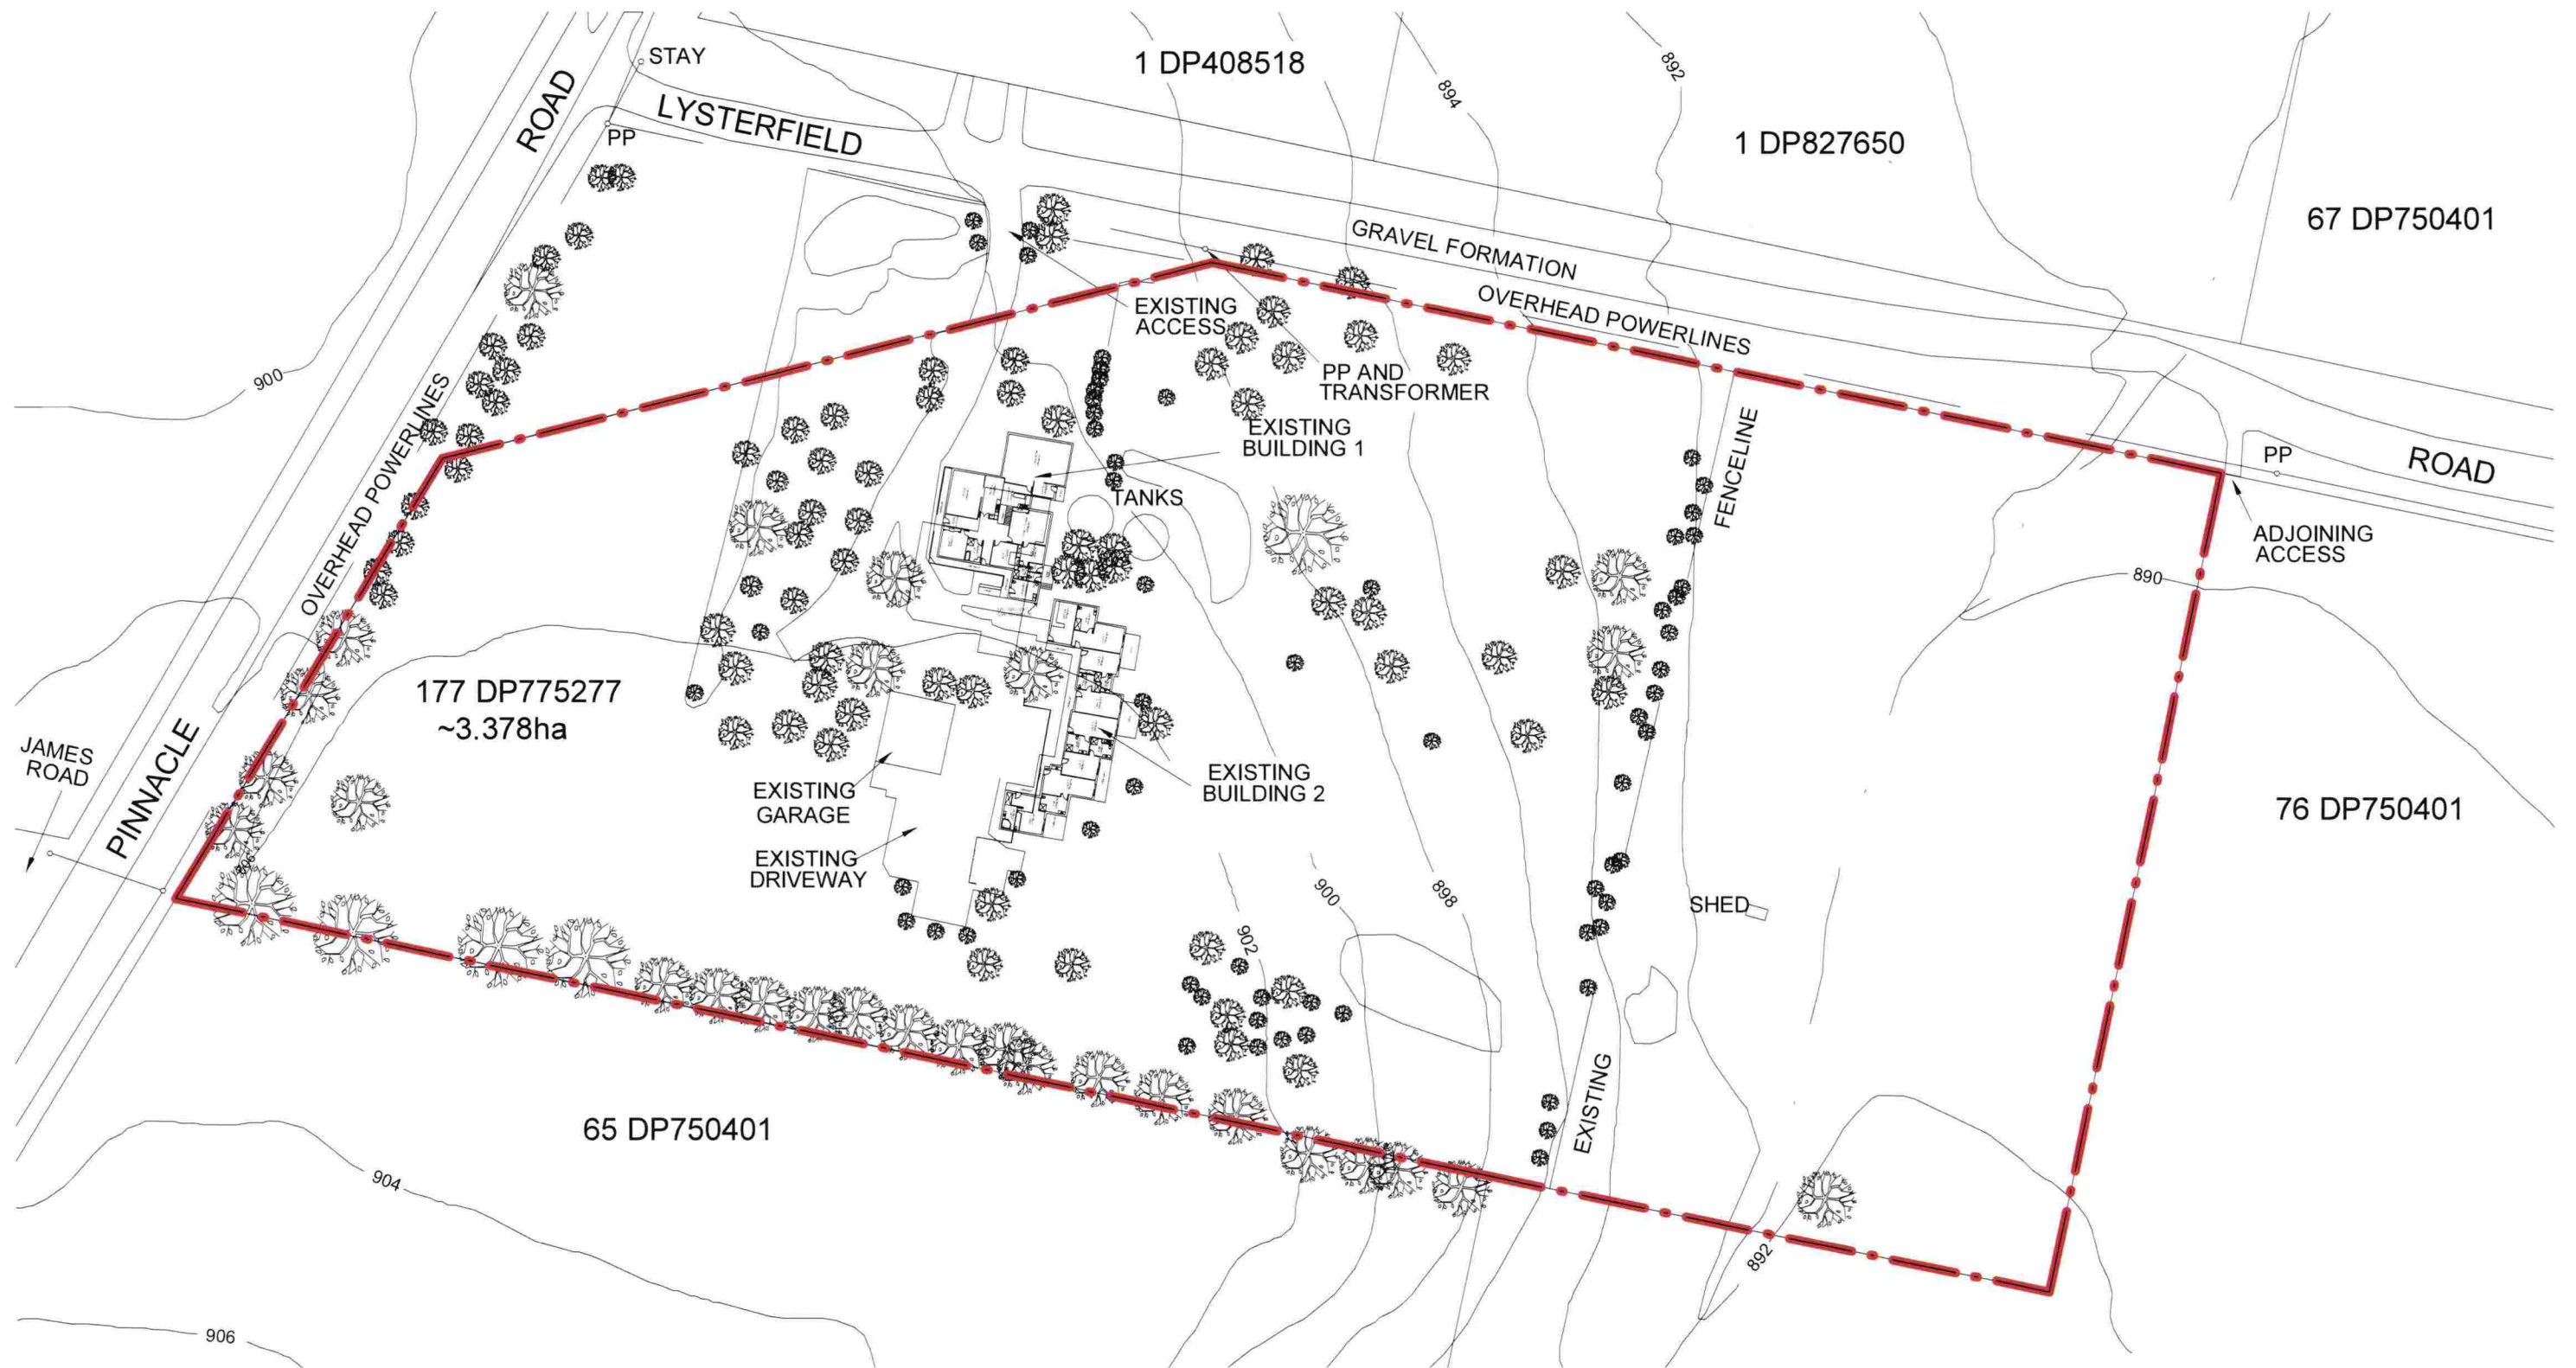

1 EXISTING SITE PLAN

SCALE 1 : 1000

0 10 20 30 40 50 m
SCALE 1:1000

COPYRIGHT

All rights reserved. This work is copyright and cannot be reproduced or copied in any form or by any means (graphic, electronic or mechanical, including photocopying) without the written permission of pdt architects. Any licence, express or implied, to use the document for any purpose whatsoever is restricted to the terms of the agreement or implied agreement with PDT Architects.

DIMENSIONS

Use figured dimensions only. DO NOT SCALE. Check all dimensions on site prior to fabrication or setout.



preliminary issue

sheet setup date	
dwg authors	J.HALLIDAY
project leader	L.TAYLOR
authorised for issue by project leader	

signature _____ date _____

amendments

date	issue	description	checked by
28.07.20	1	ISSUE FOR DISCUSSION	JS LT

pdt.
architects

www.pdt.com.au
level 35, 345 queen street, broomfield 4001
gpo box 1184 broomfield qld 4001
t +61 7 3232 1300
quality assurance: AS/NZS ISO 9001

project details

LIVES LIVED WELL - ORANGE
121 PINNACLE ROAD, ORANGE, NSW
EXISTING SITE PLAN

issue date	scale @ A3	stage
28.07.20	1 : 1000	DD
job no.	dwg no.	revision
8715	A 01-02	1

original sheet size A3 (297 x 420mm)



COPYRIGHT
All rights reserved. This work is copyright and cannot be reproduced or copied in any form or by any means (graphic, electronic or mechanical, including photocopying) without the written permission of pdt architects. Any licence, express or implied, to use the document for any purpose whatsoever is restricted to the terms of the agreement or implied agreement with PDT Architects.

DIMENSIONS
Use figured dimensions only. DO NOT SCALE. Check all dimensions on site prior to fabrication or setout.



preliminary issue

sheet setup date	
dwg authors	L.OUYANG
project leader	L.TAYLOR
authorised for issue by project leader	
signature	date

amendments			checked by	
date	issue	description	auth.	proj.ldr.

pdt.
architects

www.pdt.com.au
level 35, 345 queen street, brisbane 4001
gpo box 1184, brisbane qld 4001

t +61 7 3292 1300
quality assurance AS/NZS ISO 9001

project details
LIVES LIVED WELL - ORANGE
121 PINNACLE ROAD, ORANGE, NSW
PROPOSED SITE PLAN

issue date	scale @ A3 1 : 1000	stage DD
job no. 8715	dwg no. A 01-03	revision

original sheet size A3 (307 x 420mm)



BUILDING FOOTPRINT	
33780m ²	TOTAL SITE LOT AREA
893m ²	EXISTING BUILDINGS ON SITE
709m ²	NEW ADMIN BUILDING
372m ²	NEW WITHDRAWAL BUILDING
323m ²	NEW REHAB BUILDING 1
323m ²	NEW REHAB BUILDING 2
1727m ²	TOTAL NEW BUILDING FOOTPRINT
2620m ²	TOTAL NEW + EXISTING FOOTPRINT

TREE LEGEND	
	EXISTING
	PROPOSED

1

LLW ORANGE MASTERPLAN

SCALE 1 : 500

COPYRIGHT		amendments		checked by	
All rights reserved. This work is copyright and cannot be reproduced or copied in any form or by any means (graphic, electronic or mechanical, including photocopying) without the written permission of pdt architects. Any licence, express or implied, to use the document for any purpose whatsoever is restricted to the terms of the agreement or implied agreement with PDT Architects.		date	issue	description	auth. proj.ldr
DIMENSIONS		26.03.20	1	SKETCH PLANS	KT LT
Use figured dimensions only. DO NOT SCALE. Check all dimensions on site prior to fabrication or setout.		01.04.20	2	REVISED SKETCH PLANS	KT LT
		08.05.20	3	REVISED SKETCH PLANS	JS LT
		22.06.20	4	REVISED SKETCH PLANS	JH LT
		26.06.20	5	REVISED SKETCH PLANS	IK LT
		28.07.20	6	ISSUE FOR DISCUSSION	JS LT
		07.10.20	7	REVISED SKETCH PLANS	CH LT

preliminary issue	
sheet setup date	26.03.20
dwg authors	J.HALLIDAY
project leader	L.TAYLOR
authorised for issue by project leader	
signature	date

www.pdt.com.au
level 35, 345 queen street brisbane 4001
gpo box 1184 brisbane qld 4001


1 +61 7 3292 1300
quality assurance: AS/NZS ISO 9001

project details

LIVES LIVED WELL - ORANGE
121 PINNACLE ROAD, ORANGE, NSW
PROPOSED MASTERPLAN

issue date	scale @ A3	stage
07.10.20	1 : 500	DD
job no.	dwg no.	revision
8715	A 01-04	7

original sheet size A3 (297 x 420mm)

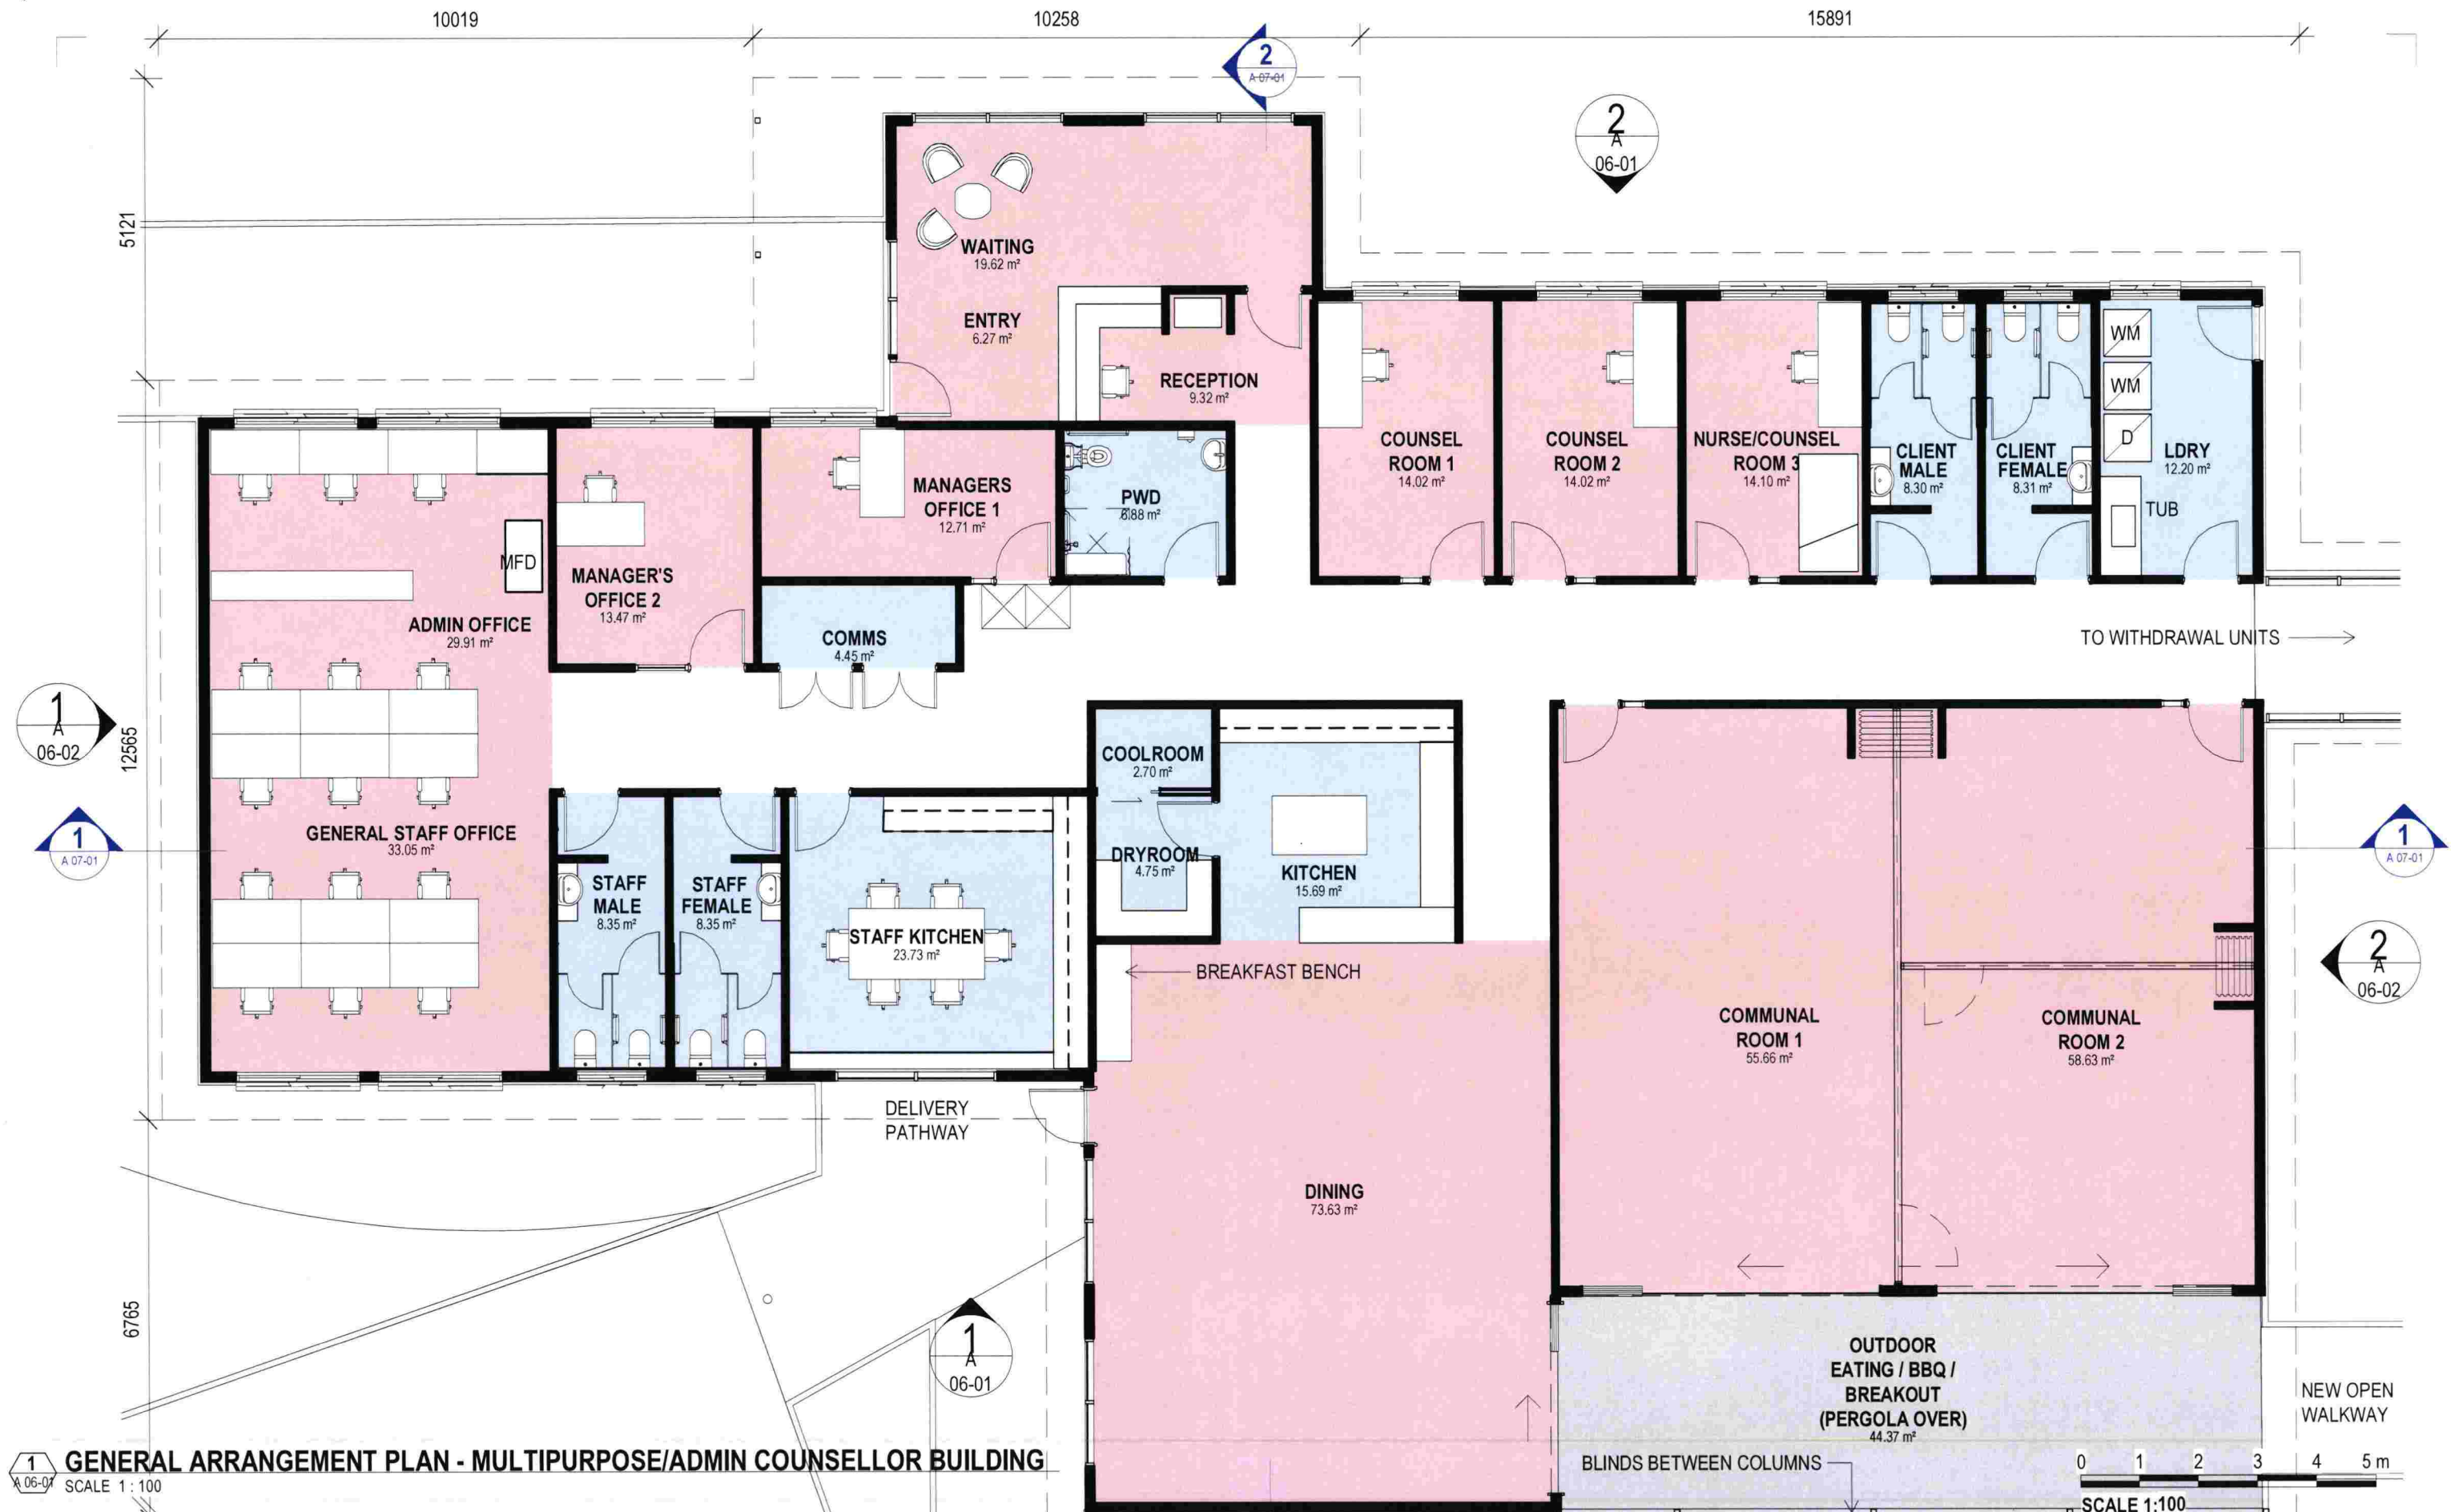

GENERAL ARRANGEMENT PLAN - MULTIPURPOSE/ADMIN COUNSELLOR BUILDING
SCALE 1:100

COPYRIGHT
All rights reserved. This work is copyright and cannot be reproduced or copied in any form or by any means (graphic, electronic or mechanical, including photocopying) without the written permission of pdt architects. Any licence, express or implied, to use the document for any purpose whatsoever is restricted to the terms of the agreement or implied agreement with PDT Architects.

DIMENSIONS
Use figured dimensions only. DO NOT SCALE. Check all dimensions on site prior to fabrication or setout.

preliminary issue		amendments			checked by	
sheet setup date		date	issue	description	auth	proj
26.03.20	J.HALLIDAY	26.03.20	1	SKETCH PLANS	KT	LT
01.04.20	J.HALLIDAY	01.04.20	2	REVISED SKETCH PLANS	KT	LT
08.05.20	L.TAYLOR	08.05.20	3	REVISED SKETCH PLANS	JS	LT
22.06.20	L.TAYLOR	22.06.20	4	REVISED SKETCH PLANS	JH	LT
26.06.20		26.06.20	5	REVISED SKETCH PLANS	IK	LT
28.07.20		28.07.20	6	ISSUE FOR DISCUSSION	JS	LT
authorised for issue by project leader						
signature		date				

pdt.
architects

www.pdt.com.au
level 35, 345 queen street brisbane 4001
gpo box 1184 brisbane qld 4001

t +61 7 3292 1300
quality assurance: AS/NZS ISO 9001

project details
LIVES LIVED WELL - ORANGE
121 PINNACLE ROAD, ORANGE, NSW
GENERAL ARRANGEMENT PLAN MULTIPURPOSE/ADMIN
COUNSELLOR BUILDING

issue date	scale @ A3	stage
28.07.20	1:100	DD
job no.	dwg no.	revision
8715	A 01-51	6

original sheet size A3 (297 x 420mm)



1 GENERAL ARRANGEMENT PLAN - TYPICAL WITHDRAWAL UNIT
SCALE 1 : 100

0 1 2 3 4 5 m
SCALE 1:100

COPYRIGHT

All rights reserved. This work is copyright and cannot be reproduced or copied in any form or by any means (graphic, electronic or mechanical, including photocopying) without the written permission of pdt architects. Any licence, express or implied, to use the document for any purpose whatsoever is restricted to the terms of the agreement or implied agreement with PDT Architects.

DIMENSIONS

Use figured dimensions only. DO NOT SCALE. Check all dimensions on site prior to fabrication or setout.

preliminary issue

sheet setup date	
dwg authors	J.HALLIDAY
project leader	L.TAYLOR
authorised for issue by project leader	
signature	date

amendments

date	issue	description	checked by	auth	proj ldr
26.03.20	1	SKETCH PLANS	KT	LT	
01.04.20	2	REVISED SKETCH PLANS	KT	LT	
08.05.20	3	REVISED SKETCH PLANS	JS	LT	
22.06.20	4	REVISED SKETCH PLANS	JH	LT	
26.06.20	5	REVISED SKETCH PLANS	IK	LT	
28.07.20	6	ISSUE FOR DISCUSSION	JS	LT	

pdt.
architects

www.pdt.com.au
level 35, 345 queen street brisbane 4001
gpo box 1184 brisbane qld 4001
t +61 7 3202 1300
quality assurance AS/NZS ISO 9001

project details

LIVES LIVED WELL - ORANGE
121 PINNACLE ROAD, ORANGE, NSW
GENERAL ARRANGEMENT PLAN WITHDRAWAL UNIT

issue date	scale @ A3	stage
28.07.20	1 : 100	DD
job no.	dwg no.	revision
8715	A 01-52	6

(original sheet size A3 (297 x 420mm))



GENERAL ARRANGEMENT PLAN - TYPICAL REHABILITATION UNIT

SCALE 1:100

0 1 2 3 4 5 m
SCALE 1:100

COPYRIGHT

All rights reserved. This work is copyright and cannot be reproduced or copied in any form or by any means (graphic, electronic or mechanical, including photocopying) without the written permission of pdt architects. Any licence, express or implied, to use the document for any purpose whatsoever is restricted to the terms of the agreement or implied agreement with PDT Architects.

DIMENSIONS

Use figured dimensions only. DO NOT SCALE. Check all dimensions on site prior to fabrication or setout.

preliminary issue

sheet setup date	26.03.20
dwg authors	J.HALLIDAY
project leader	L.TAYLOR
authorised for issue by project leader	
signature	
date	07.10.20

amendments

date	issue	description	checked by	auth.	proj.ldr.
26.03.20	1	SKETCH PLANS	KT	LT	
01.04.20	2	REVISED SKETCH PLANS	KT	LT	
08.05.20	3	REVISED SKETCH PLANS	JS	LT	
22.06.20	4	REVISED SKETCH PLANS	JH	LT	
26.06.20	5	REVISED SKETCH PLANS	IK	LT	
28.07.20	6	ISSUE FOR DISCUSSION	JS	LT	
07.10.20	7	REVISED SKETCH PLANS	CH	LT	

pdt.
architects


www.pdt.com.au
level 35, 345 queen street, brisbane 4001
gpo box 1184 brisbane qld 4001
t +61 7 3292 1300
quality assurance: AS/NZS ISO 9001

project details

LIVES LIVED WELL - ORANGE
121 PINNACLE ROAD, ORANGE, NSW
GENERAL ARRANGEMENT PLAN REHAB UNIT

issue date	scale @ A3	stage
07.10.20	1:100	DD
job no.	dwg no.	revision
8715	A 01-53	7

original sheet size A3 (307 x 420mm)

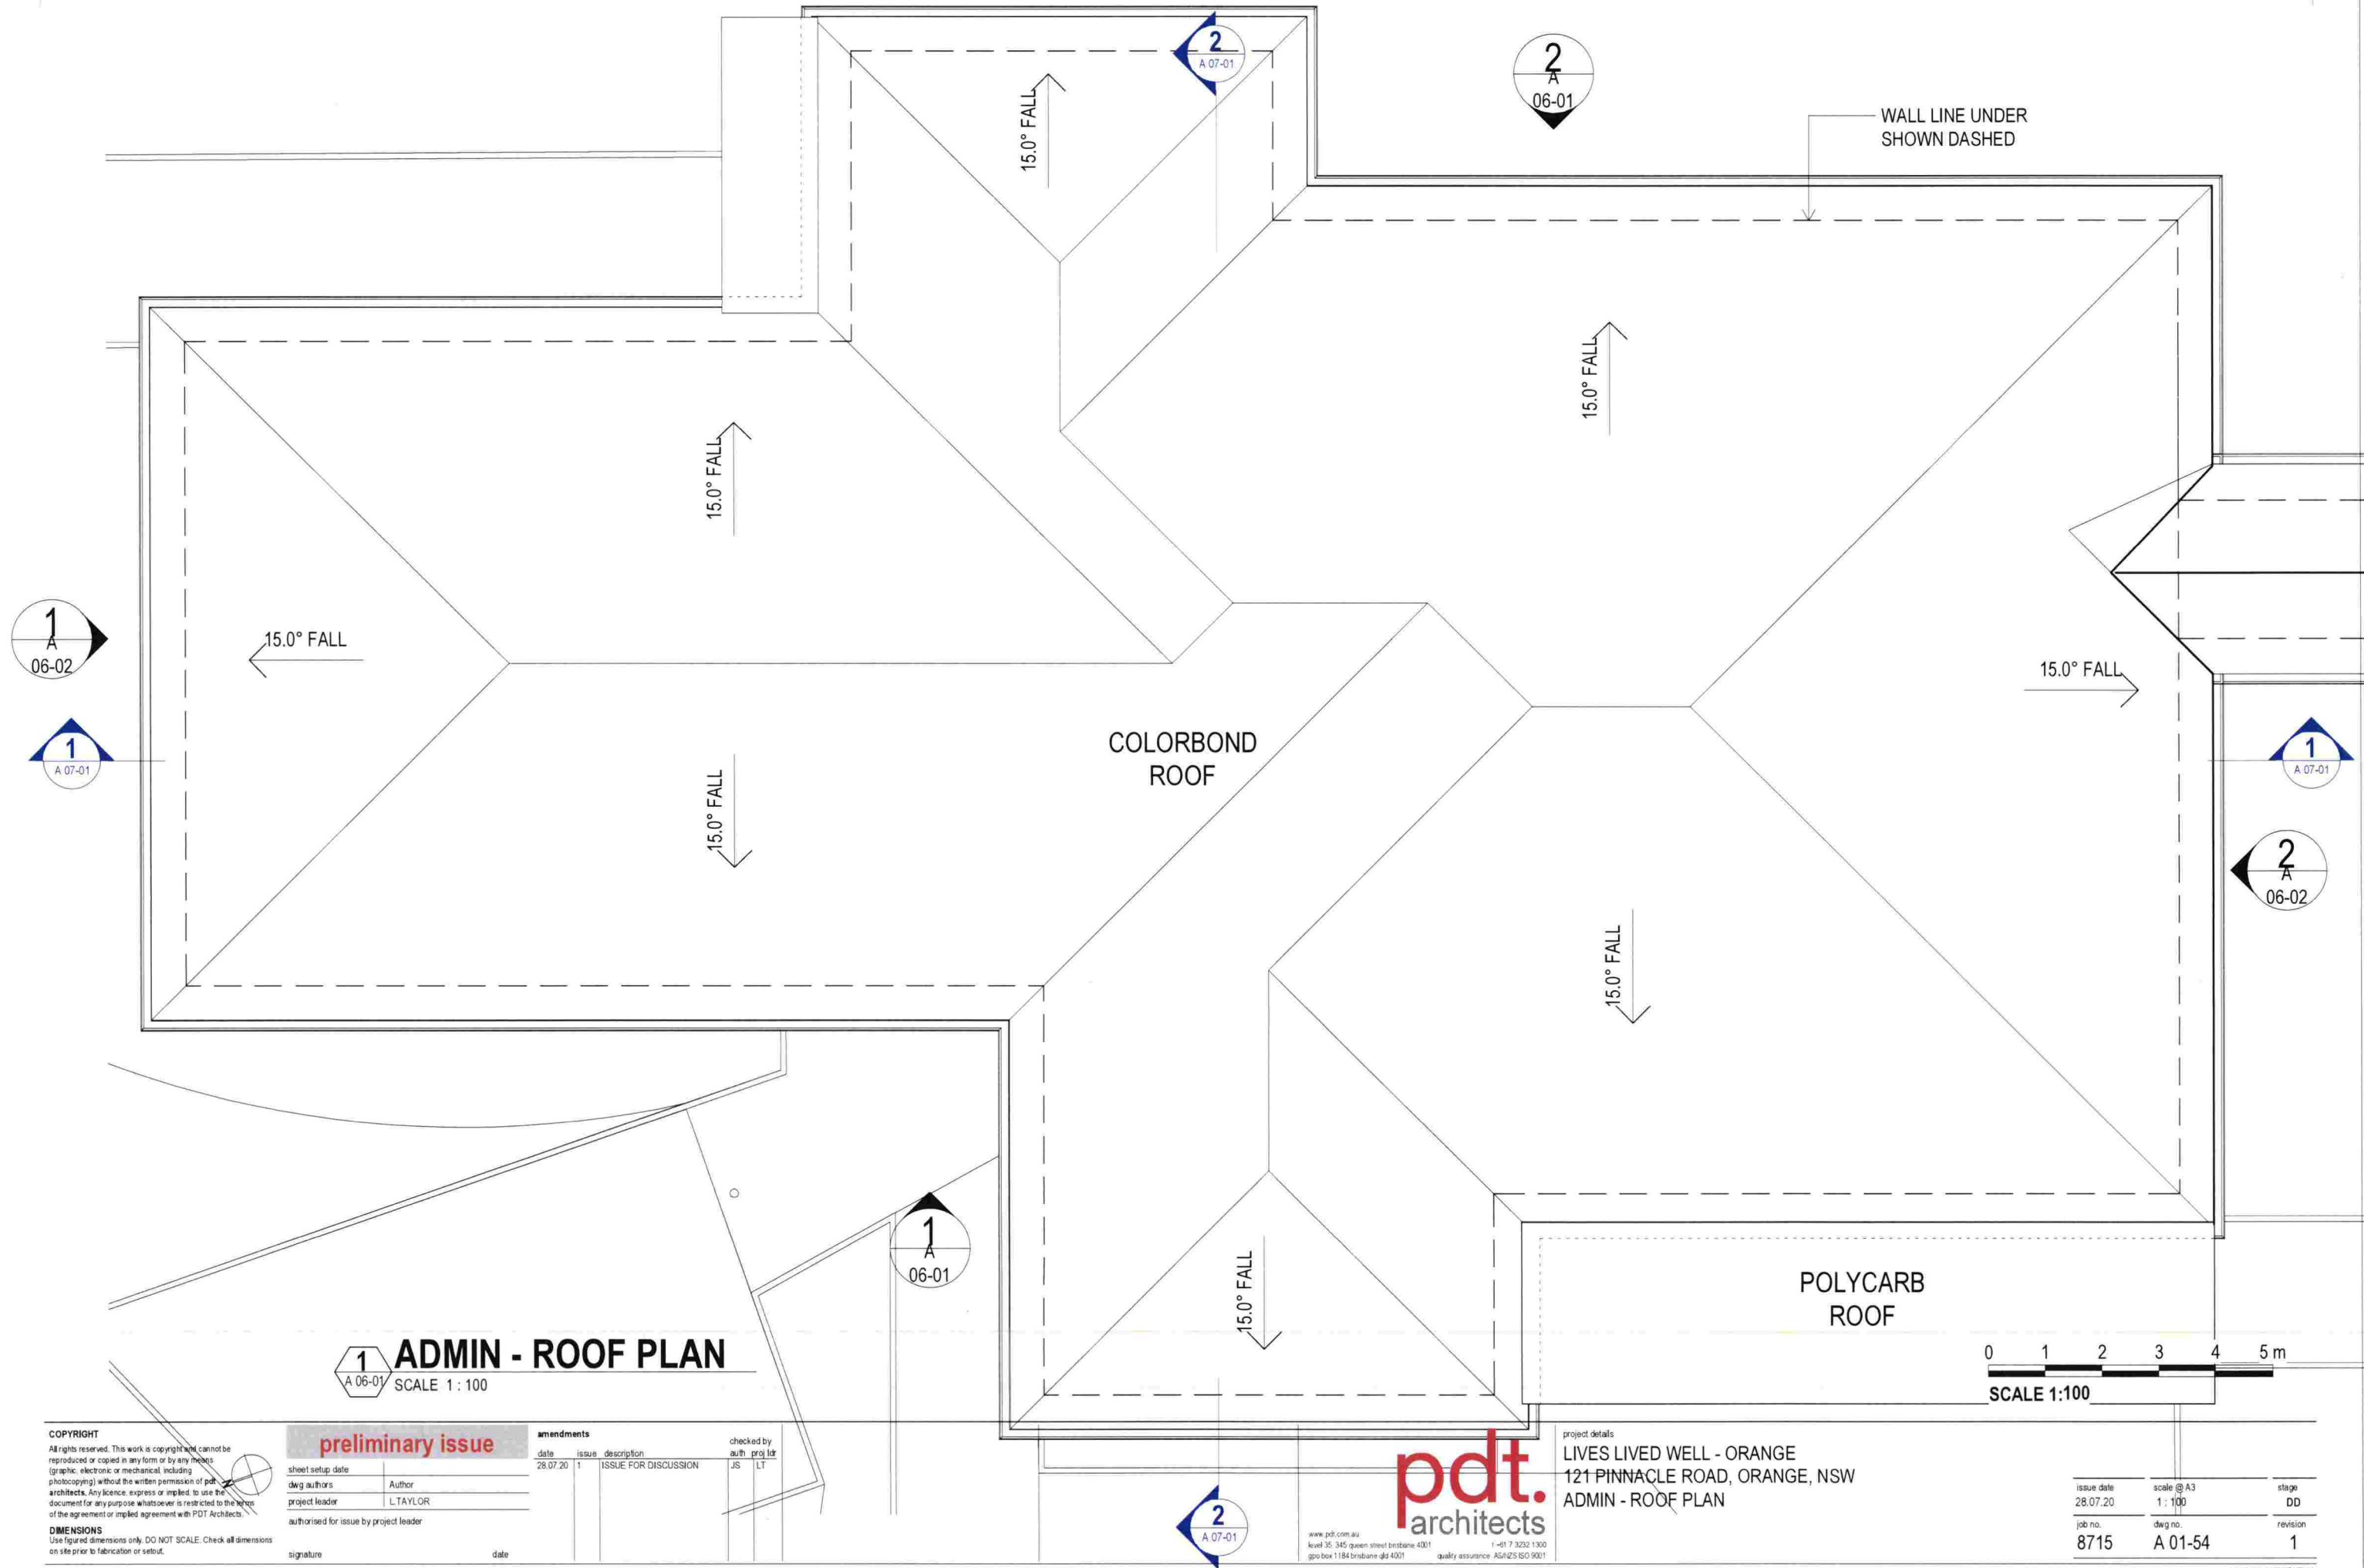

COPYRIGHT
All rights reserved. This work is copyright and cannot be reproduced or copied in any form or by any means (graphic, electronic or mechanical, including photocopying) without the written permission of pdt architects. Any licence, express or implied, to use the document for any purpose whatsoever is restricted to the terms of the agreement or implied agreement with PDT Architects.

DIMENSIONS
Use figured dimensions only. DO NOT SCALE. Check all dimensions on site prior to fabrication or setout.

preliminary issue

sheet setup date	28.07.20
dwg authors	Author
project leader	LTAYLOR
authorised for issue by project leader	

signature _____ date _____

amendments			checked by	
date	issue	description	auth	proj ldr
28.07.20	1	ISSUE FOR DISCUSSION	JS	LT

pdt.
architects


www.pdt.com.au
level 35, 345 queen street brisbane 4001
gpo box 1184 brisbane qld 4001

t: +61 7 3292 1300
quality assurance AS/NZS ISO 9001

project details
LIVES LIVED WELL - ORANGE
121 PINNACLE ROAD, ORANGE, NSW
ADMIN - ROOF PLAN

issue date	scale @ A3	stage
28.07.20	1:100	DD
job no.	dwg no.	revision
8715	A 01-54	1

original sheet size A3 (357 x 420mm)

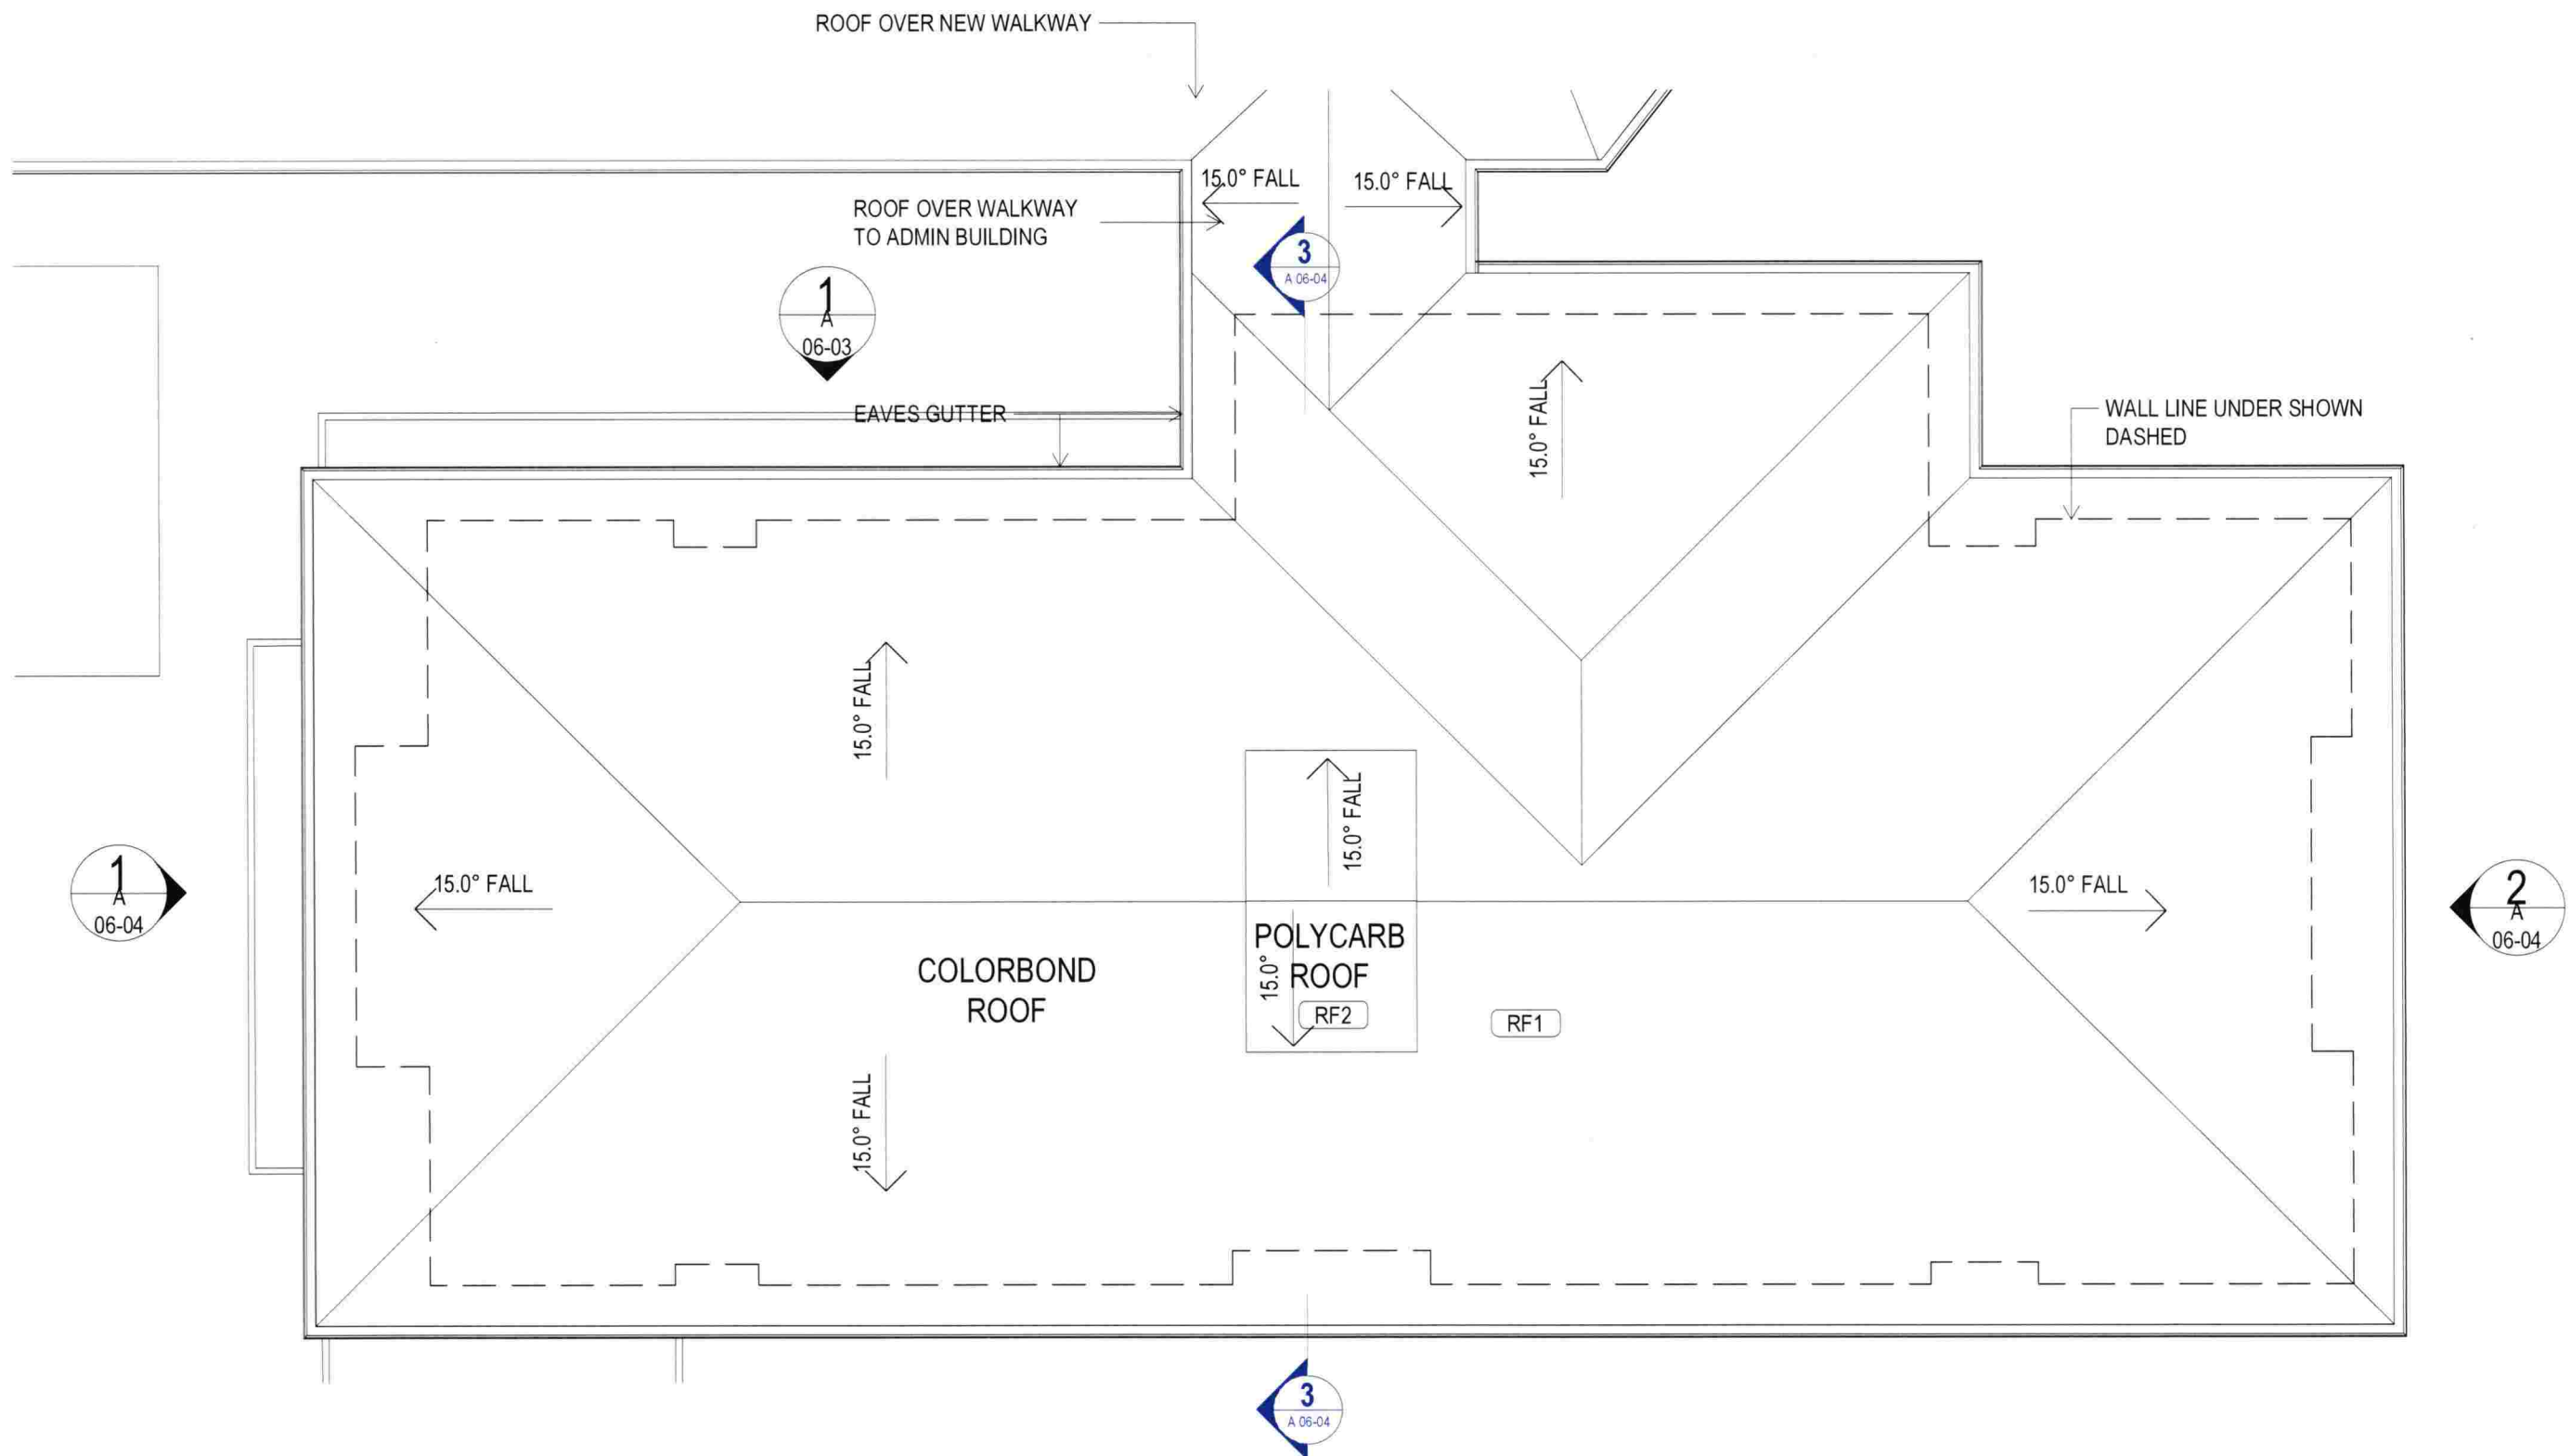

1 WITHDRAWAL - ROOF PLAN
SCALE 1 : 100

0 1 2 3 4 5 m
SCALE 1:100

COPYRIGHT

All rights reserved. This work is copyright and cannot be reproduced or copied in any form or by any means (graphic, electronic or mechanical, including photocopying) without the written permission of pdt architects. Any licence, express or implied, to use the document for any purpose whatsoever is restricted to the terms of the agreement or implied agreement with PDT Architects.

DIMENSIONS

Use figured dimensions only. DO NOT SCALE. Check all dimensions on site prior to fabrication or setout.

preliminary issue

sheet setup date	
dwg authors	Author
project leader	L.TAYLOR
authorised for issue by project leader	
signature	date

amendments

date	issue	description	checked by	auth	proj ldr
28.07.20	1	ISSUE FOR DISCUSSION	JS	LT	

pdt.
architects



www.pdt.com.au
level 35, 345 queen street brisbane 4001
gpo box 1184 brisbane qld 4001
t +61 7 3232 1300
quality assurance AS/NZS ISO 9001

project details

LIVES LIVED WELL - ORANGE
121 PINNACLE ROAD, ORANGE, NSW
WITHDRAWAL - ROOF PLAN

issue date	scale @ A3	stage
28.07.20	1 : 100	DD
job no.	dwg no.	revision
8715	A 01-55	1

original sheet size A3 (307 x 420mm)

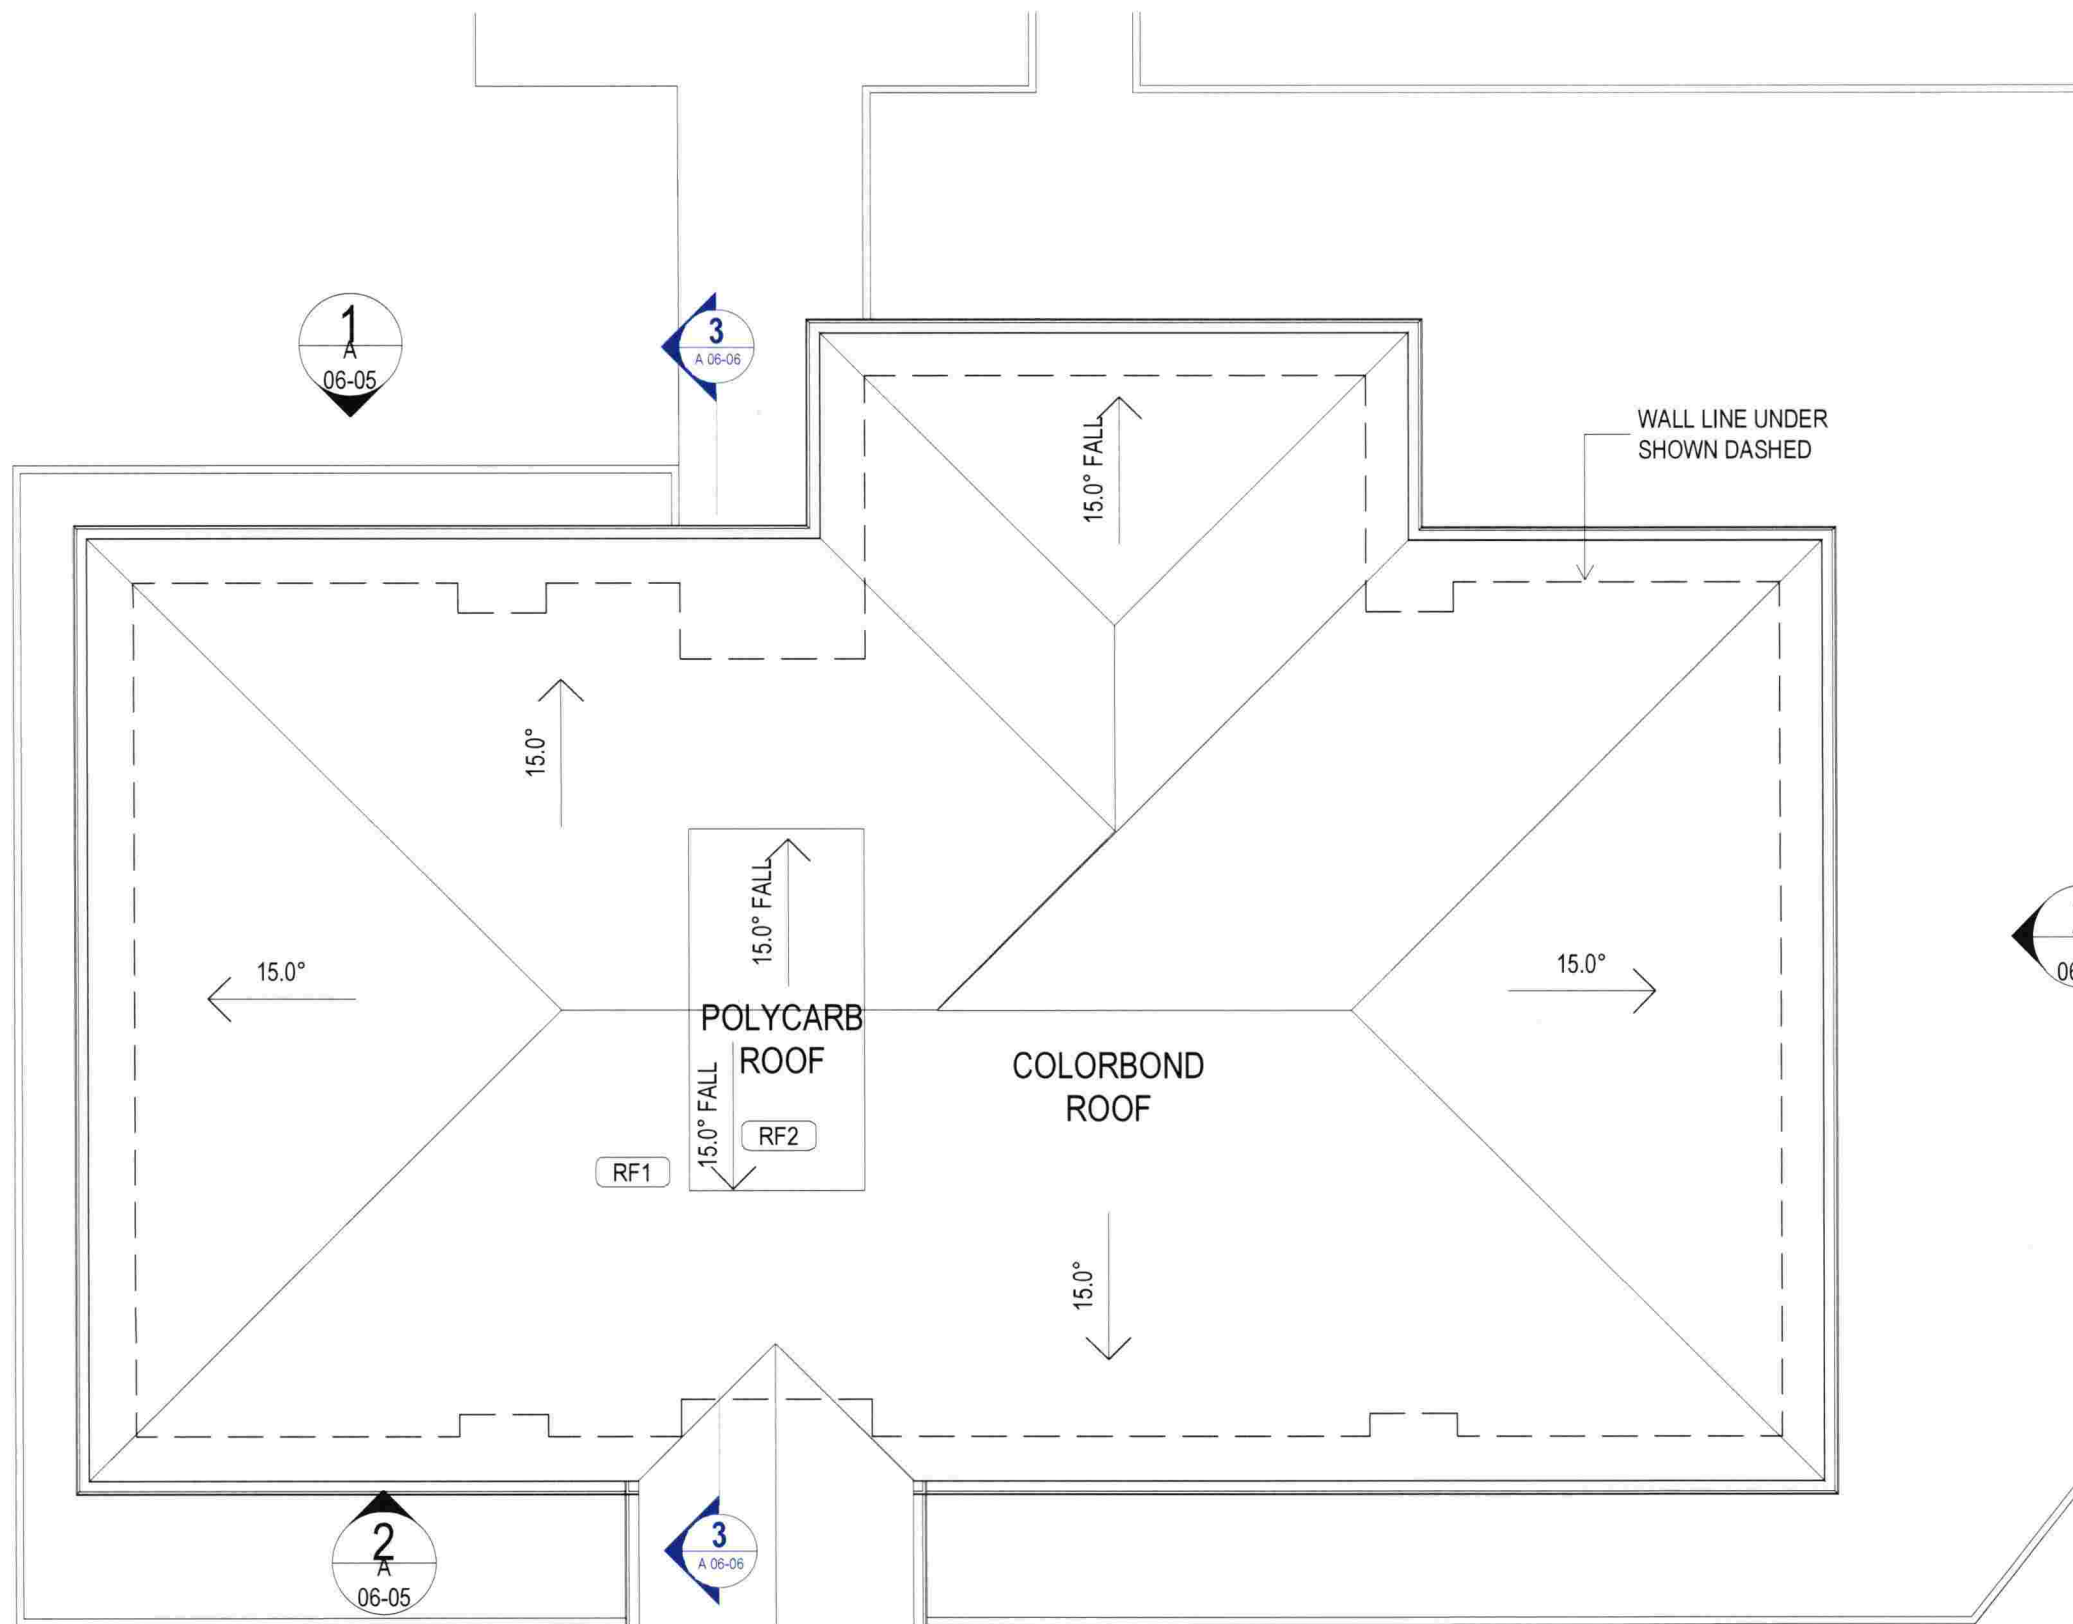 

1 REHAB - ROOF PLAN

SCALE 1 : 100

0 1 2 3 4 5 m
SCALE 1:100

COPYRIGHT

All rights reserved. This work is copyright and cannot be reproduced or copied in any form or by any means (graphic, electronic or mechanical) including photocopying) without the written permission of pdt architects. Any licence, express or implied, to use the document for any purpose whatsoever is restricted to the terms of the agreement or implied agreement with PDT Architects.

DIMENSIONS

Use figured dimensions only. DO NOT SCALE. Check all dimensions on site prior to fabrication or setout.

preliminary issue

sheet setup date	
dwg authors	Author
project leader	L TAYLOR
authorised for issue by project leader	
signature	date

amendments

date	issue	description	checked by	auth	proj ldr
28.07.20	1	ISSUE FOR DISCUSSION	JS	LT	
07.10.20	2	REVISED SKETCH PLANS	CH	LT	


pdt.
architects
www.pdt.com.au
level 35, 345 queen street brisbane 4001
gpo box 1184 brisbane qld 4001
t +61 7 3232 1300
quality assurance: AS/NZS ISO 9001

project details

LIVES LIVED WELL - ORANGE
121 PINNACLE ROAD, ORANGE, NSW
REHAB - ROOF PLAN

issue date	scale @ A3	stage
07.10.20	1 : 100	DD
job no.	dwg no.	revision
8715	A 01-56	2

original sheet size A3 (297 x 420mm)

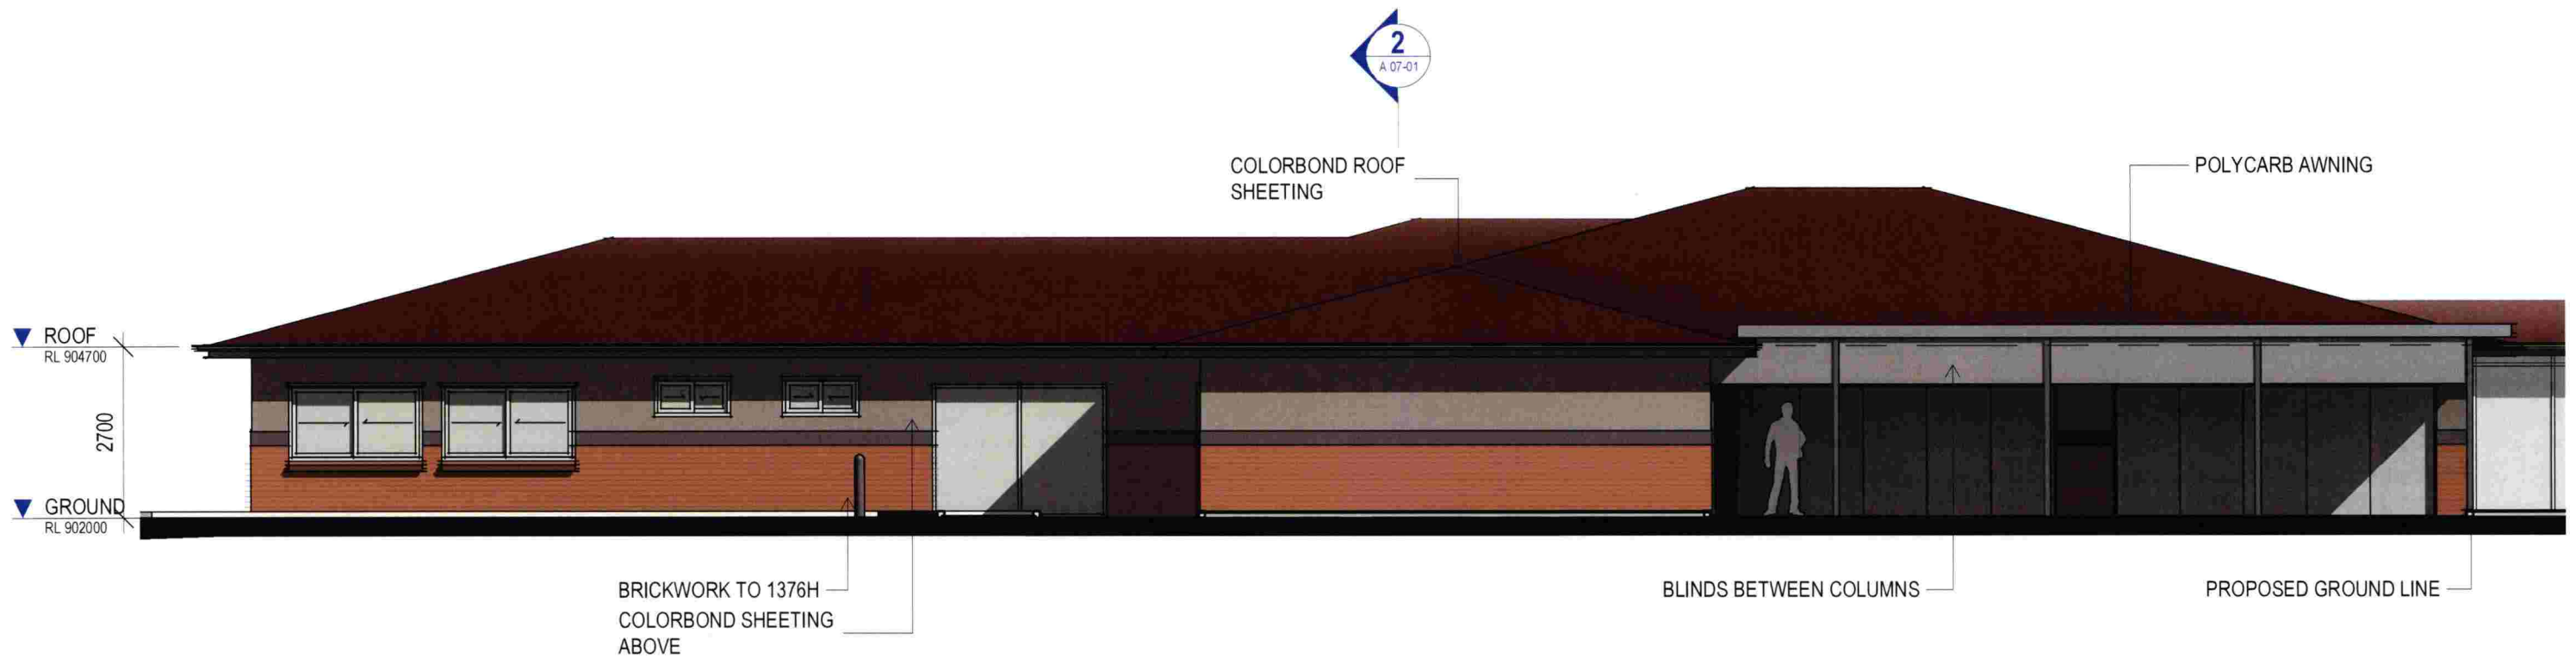

1 ADMIN - WEST ELEVATION
A 01-51 SCALE 1 : 100



2 ADMIN - EAST ELEVATION
A 01-51 SCALE 1 : 100

0 1 2 3 4 5 m
SCALE 1:100

COPYRIGHT

All rights reserved. This work is copyright and cannot be reproduced or copied in any form or by any means (graphic, electronic or mechanical, including photocopying) without the written permission of pdt architects. Any licence, express or implied, to use the document for any purpose whatsoever is restricted to the terms of the agreement or implied agreement with PDT Architects.

DIMENSIONS

Use figured dimensions only. DO NOT SCALE. Check all dimensions on site prior to fabrication or setout.

preliminary issue

sheet setup date	
dwg authors	J.HALLIDAY
project leader	L.TAYLOR
authorised for issue by project leader	
signature	date

amendments

date	issue	description	checked by	auth	proj ldr
28.07.20	1	ISSUE FOR DISCUSSION	JS		LT

pdt.
architects



www.pdt.com.au
level 35, 345 queen street brisbane 4001
gpo box 1184 brisbane qld 4001
t +61 7 3292 1300
quality assurance: AS/NZS ISO 9001

project details

LIVES LIVED WELL - ORANGE
121 PINNACLE ROAD, ORANGE, NSW
ADMIN - ELEVATIONS WEST AND EAST

issue date	scale @ A3	stage
28.07.20	1 : 100	DD
job no.	dwg no.	revision
8715	A 06-01	1

original sheet size A3 (307 x 420mm)

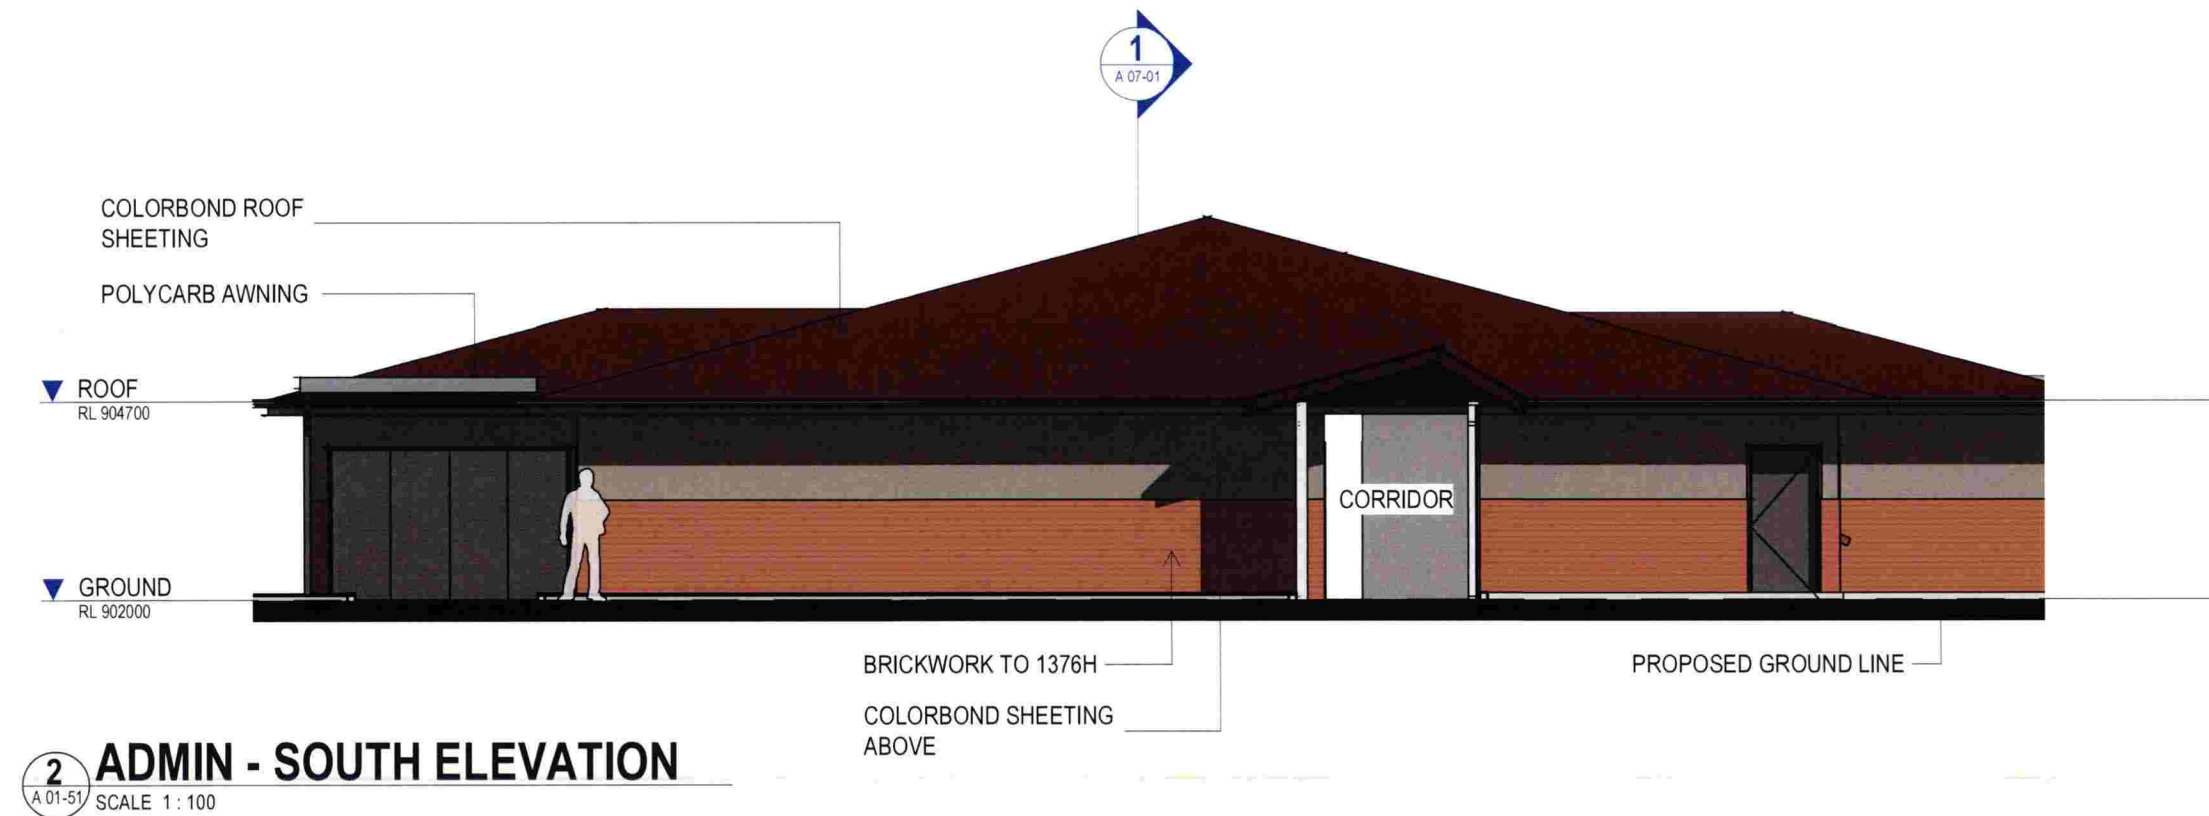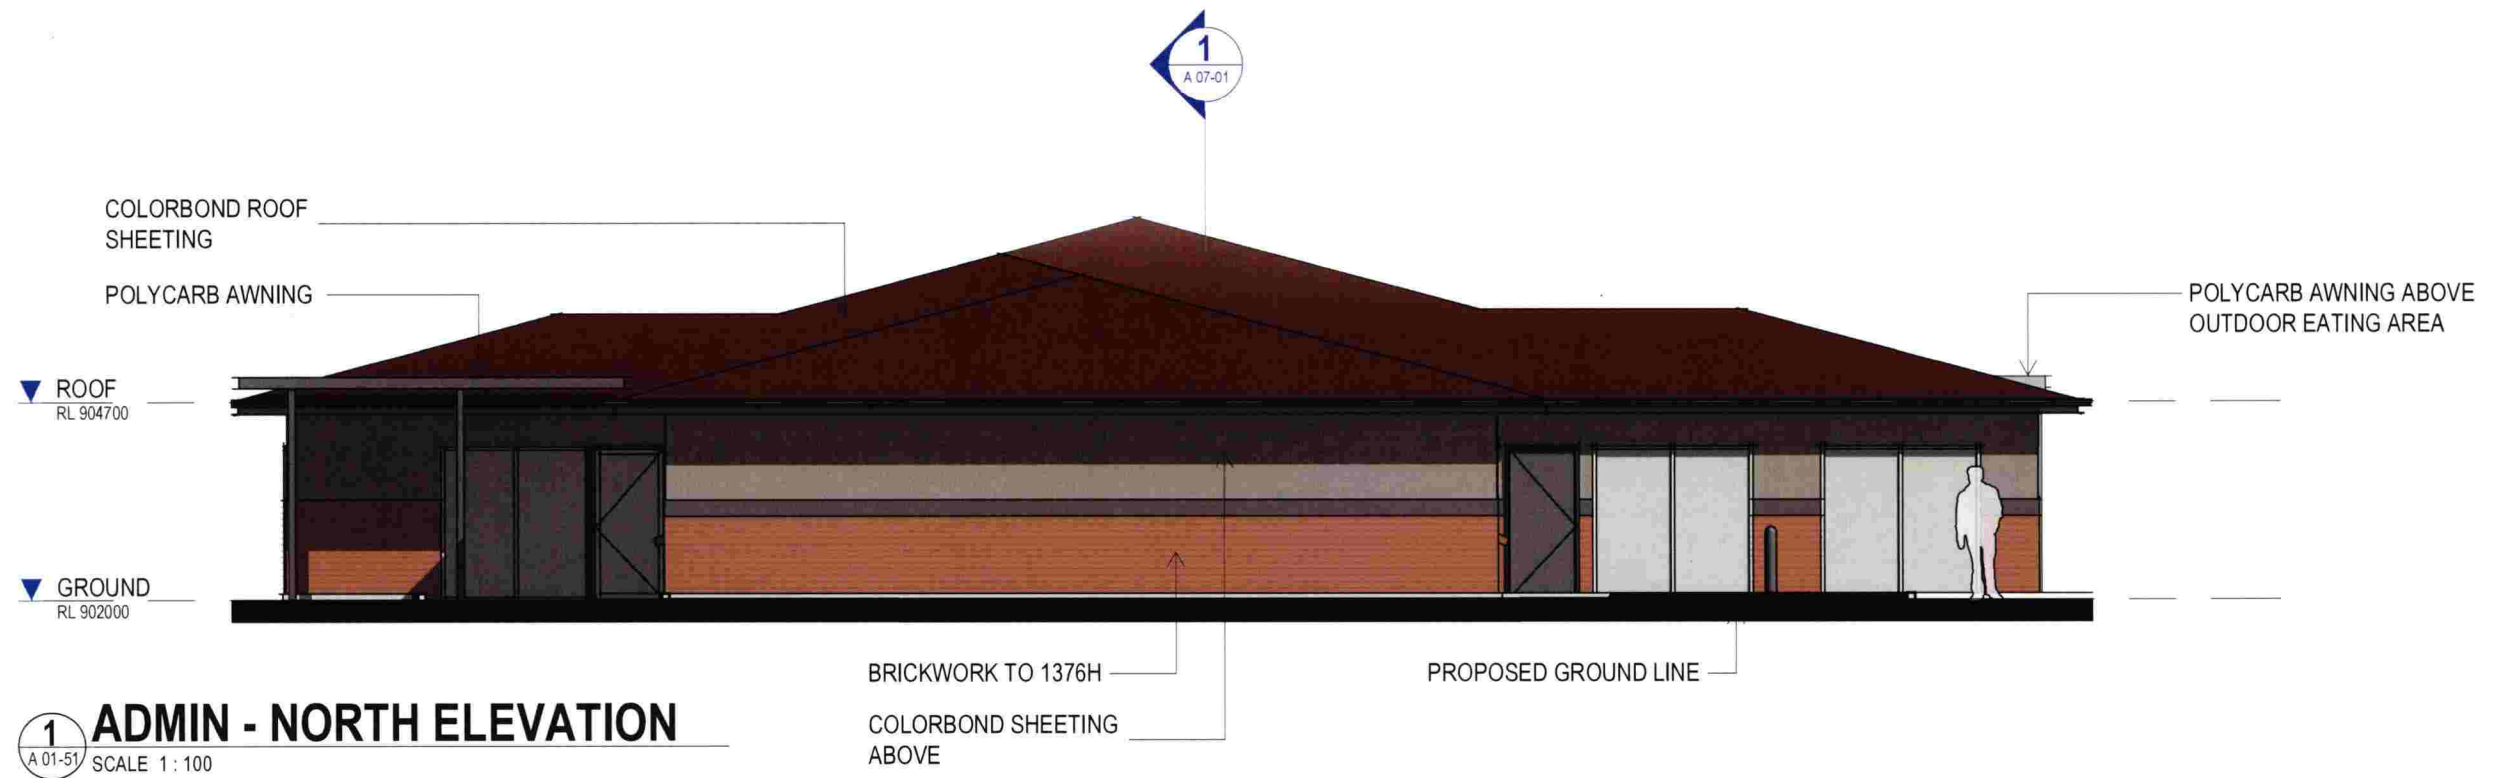

0 1 2 3 4 5 m

SCALE 1:100

COPYRIGHT

All rights reserved. This work is copyright and cannot be reproduced or copied in any form or by any means (graphic, electronic or mechanical, including photocopying) without the written permission of pdt architects. Any licence, express or implied, to use the document for any purpose whatsoever is restricted to the terms of the agreement or implied agreement with PDT Architects.

DIMENSIONS

Use figured dimensions only. DO NOT SCALE. Check all dimensions on site prior to fabrication or setout.

preliminary issue

sheet setup date	
dwg authors	Author
project leader	L TAYLOR
authorised for issue by project leader	
signature	date

amendments

date	issue	description	checked by	auth	proj ldr
28.07.20	1	ISSUE FOR DISCUSSION	JS	LT	

pdt.
architects


www.pdt.com.au
level 35, 345 queen street brisbane 4001
gpo box 1184 brisbane qld 4001
t +61 7 3292 1300
quality assurance AS/NZS ISO 9001

project details

LIVES LIVED WELL - ORANGE
121 PINNACLE ROAD, ORANGE, NSW
ADMIN - ELEVATIONS NORTH AND SOUTH

issue date	scale @ A3	stage
28.07.20	1 : 100	DD
job no.	dwg no.	revision
8715	A 06-02	1


original sheet size A3 (300 x 420mm)

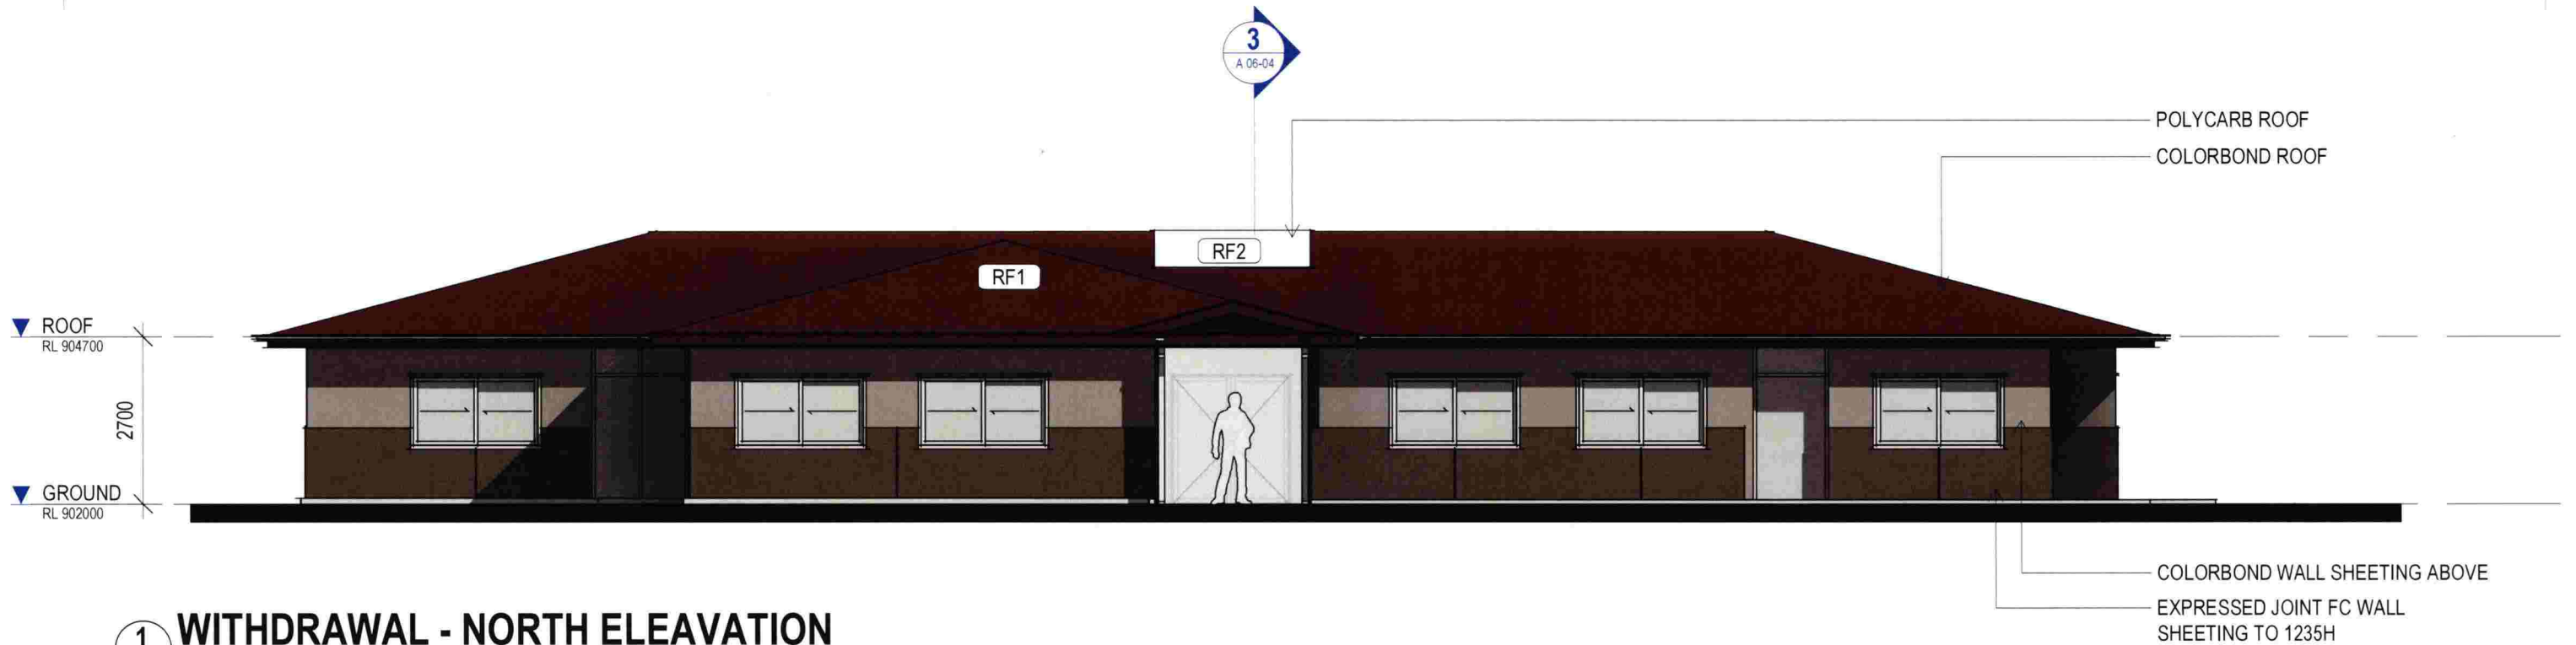

1 WITHDRAWAL - NORTH ELEAVATION
SCALE 1 : 100



2 WITHDRAWAL - SOUTH ELEAVATION
SCALE 1 : 100

 

COPYRIGHT
All rights reserved. This work is copyright and cannot be reproduced or copied in any form or by any means (graphic, electronic or mechanical, including photocopying) without the written permission of pdt architects. Any licence, express or implied, to use the document for any purpose whatsoever is restricted to the terms of the agreement or implied agreement with PDT Architects.

DIMENSIONS
Use figured dimensions only. DO NOT SCALE. Check all dimensions on site prior to fabrication or setout.

preliminary issue

sheet setup date	
dwg authors	J HALLIDAY
project leader	L TAYLOR
authorised for issue by project leader	
signature	date

amendments			checked by	
date	issue	description	auth	proj ldr
28.07.20	1	ISSUE FOR DISCUSSION	JS	LT

pdt.
architects



www.pdt.com.au
level 35, 345 queen street brisbane 4001
gpo box 1184 brisbane qld 4001

t +61 7 3292 1300
quality assurance AS/NZS ISO 9001

project details
LIVES LIVED WELL - ORANGE
121 PINNACLE ROAD, ORANGE, NSW
WITHDRAWAL - ELEVATION NORTH AND SOUTH

issue date	scale @ A3	stage
28.07.20	1 : 100	DD
job no.	dwg no.	revision
8715	A 06-03	1

(original sheet size A3 (297 x 420mm))

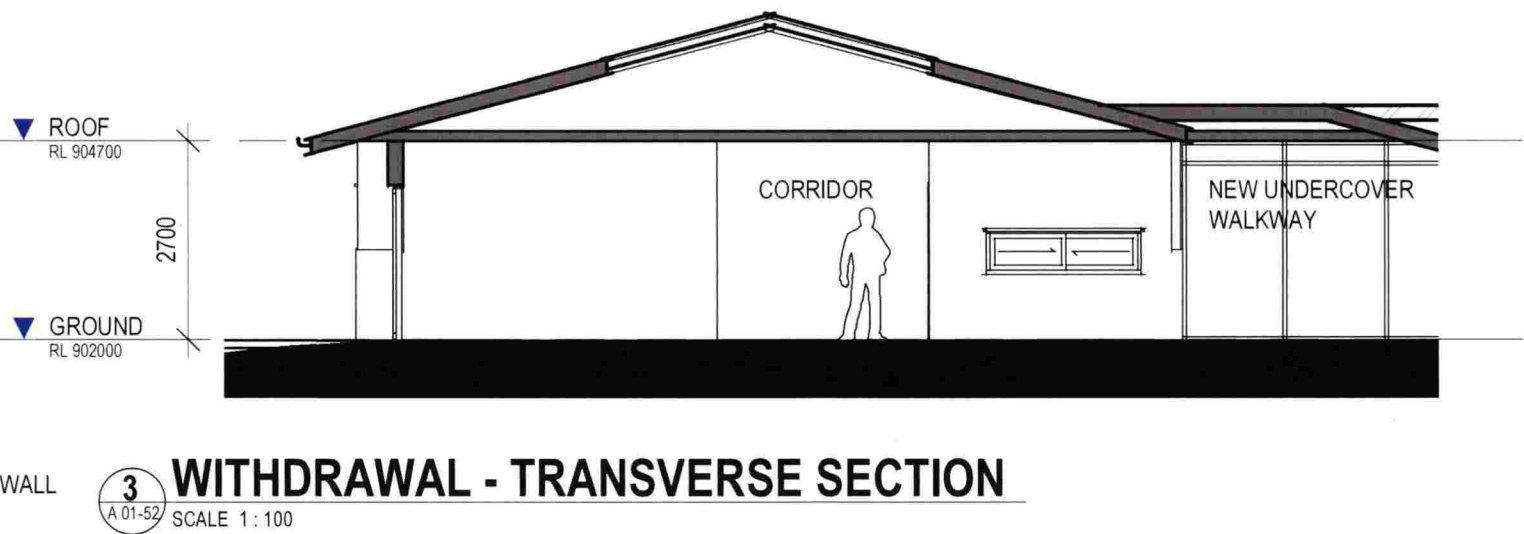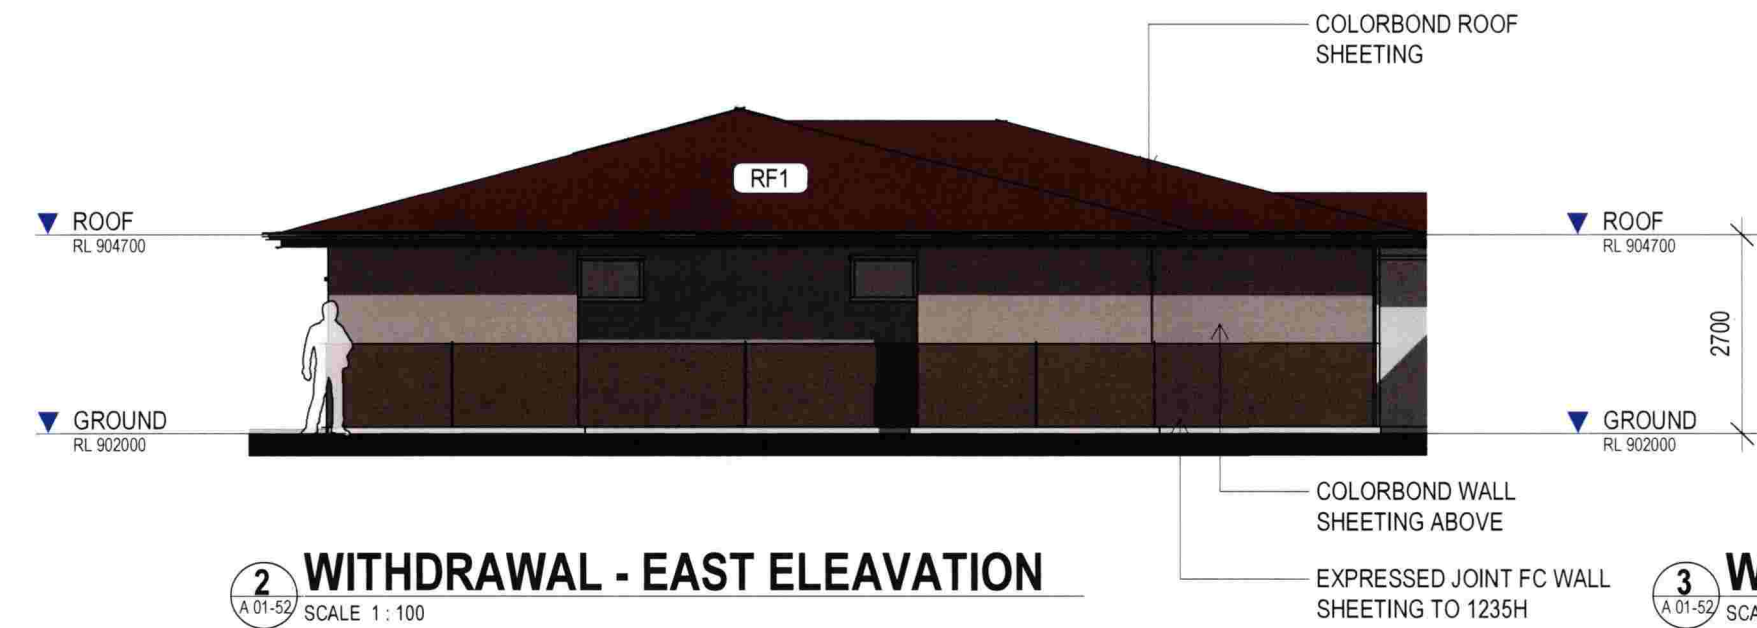

0 1 2 3 4 5 m
SCALE 1:100

COPYRIGHT

All rights reserved. This work is copyright and cannot be reproduced or copied in any form or by any means (graphic, electronic or mechanical, including photocopying) without the written permission of pdt architects. Any licence, express or implied, to use the document for any purpose whatsoever is restricted to the terms of the agreement or implied agreement with PDT Architects.

DIMENSIONS

Use figured dimensions only. DO NOT SCALE. Check all dimensions on site prior to fabrication or setout.

preliminary issue

sheet setup date	
dwg authors	Author
project leader	L.TAYLOR
authorised for issue by project leader	
signature	date

amendments

date	issue	description	checked by	auth	proj ldr
28.07.20	1	ISSUE FOR DISCUSSION	JS	LT	

pdt.
architects

www.pdt.com.au
level 35, 345 queen street, sydney 4001
gpo box 1184, brookvale nsw 1585
t +61 7 3232 1300
quality assurance: AS/NZS ISO 9001

project details


LIVES LIVED WELL - ORANGE
121 PINNACLE ROAD, ORANGE, NSW
WITHDRAWAL - ELEVATIONS WEST, EAST AND SECTION

issue date	scale @ A3	stage
28.07.20	1:100	DD
job no.	dwg no.	revision
8715	A 06-04	1


(original sheet size A3 (297 x 420mm))



1 REHAB - NORTH ELEVATION
A 01-53 SCALE 1:100

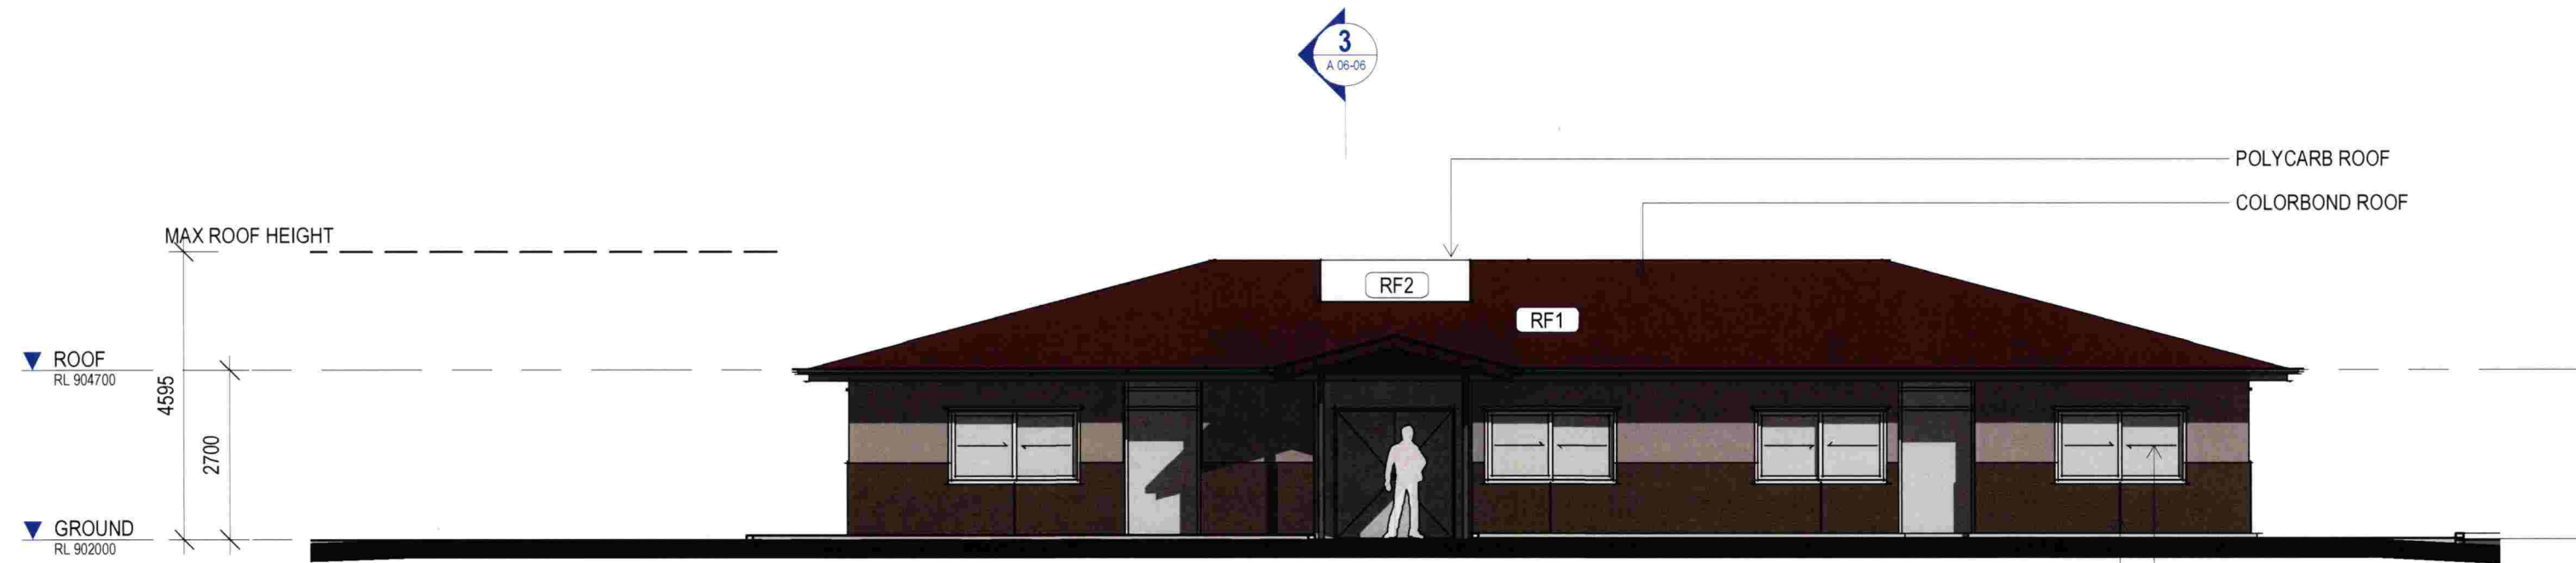

2 REHAB - SOUTH ELEVATION
A 01-53 SCALE 1:100

 

COPYRIGHT
All rights reserved. This work is copyright and cannot be reproduced or copied in any form or by any means (graphic, electronic or mechanical, including photocopying) without the written permission of pdt architects. Any licence, express or implied, to use the document for any purpose whatsoever is restricted to the terms of the agreement or implied agreement with PDT Architects.

DIMENSIONS
Use figured dimensions only. DO NOT SCALE. Check all dimensions on site prior to fabrication or setout.

preliminary issue

sheet setup date	
dwg authors	J.HALLIDAY
project leader	L.TAYLOR
authorised for issue by project leader	
signature	date

amendments

date	issue	description	checked by	auth	proj ldr
28.07.20	1	ISSUE FOR DISCUSSION	JS	LT	
07.10.20	2	REVISED SKETCH PLANS	CH	LT	

pdt.
architects




www.pdt.com.au
level 35, 345 queen street brisbane 4001
gpo box 1184 brisbane qld 4001

1 +61 7 3292 1300
quality assurance AS/NZS ISO 9001

project details
LIVES LIVED WELL - ORANGE
121 PINNACLE ROAD, ORANGE, NSW
REHAB - ELEVATION

issue date	scale @ A3	stage
07.10.20	1:100	DD
job no.	dwg no.	revision
8715	A 06-05	2

original sheet size A3 (300 x 420mm)

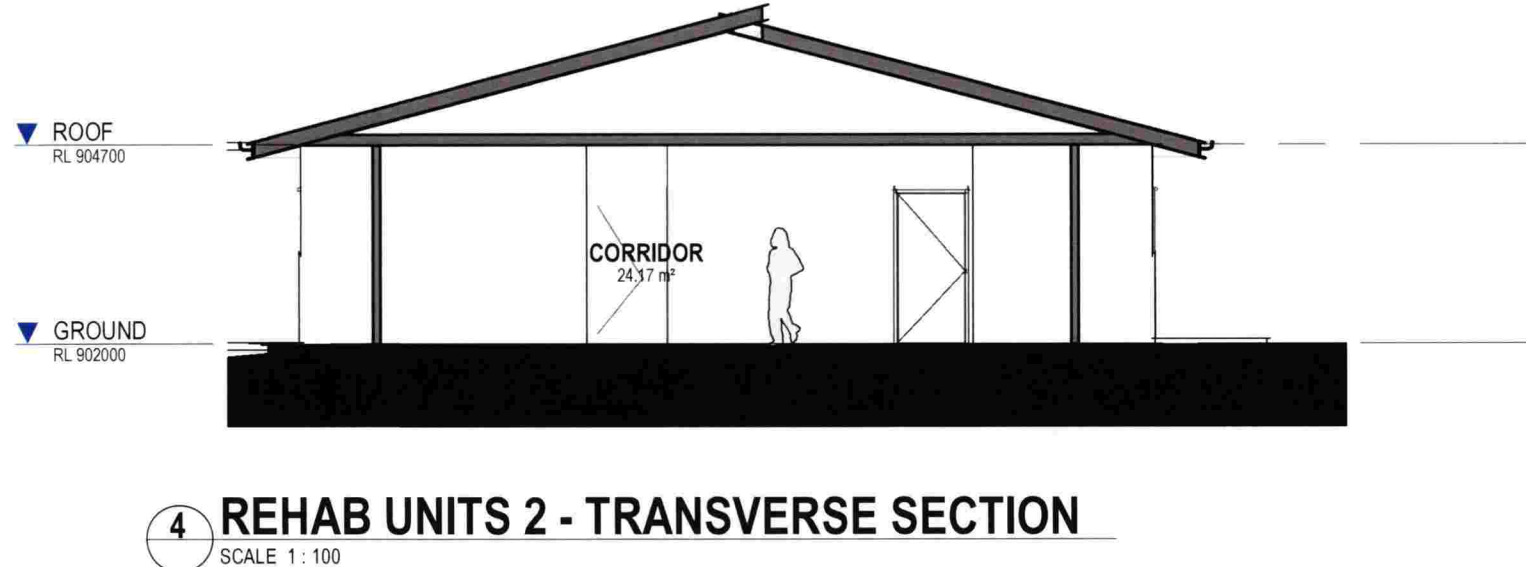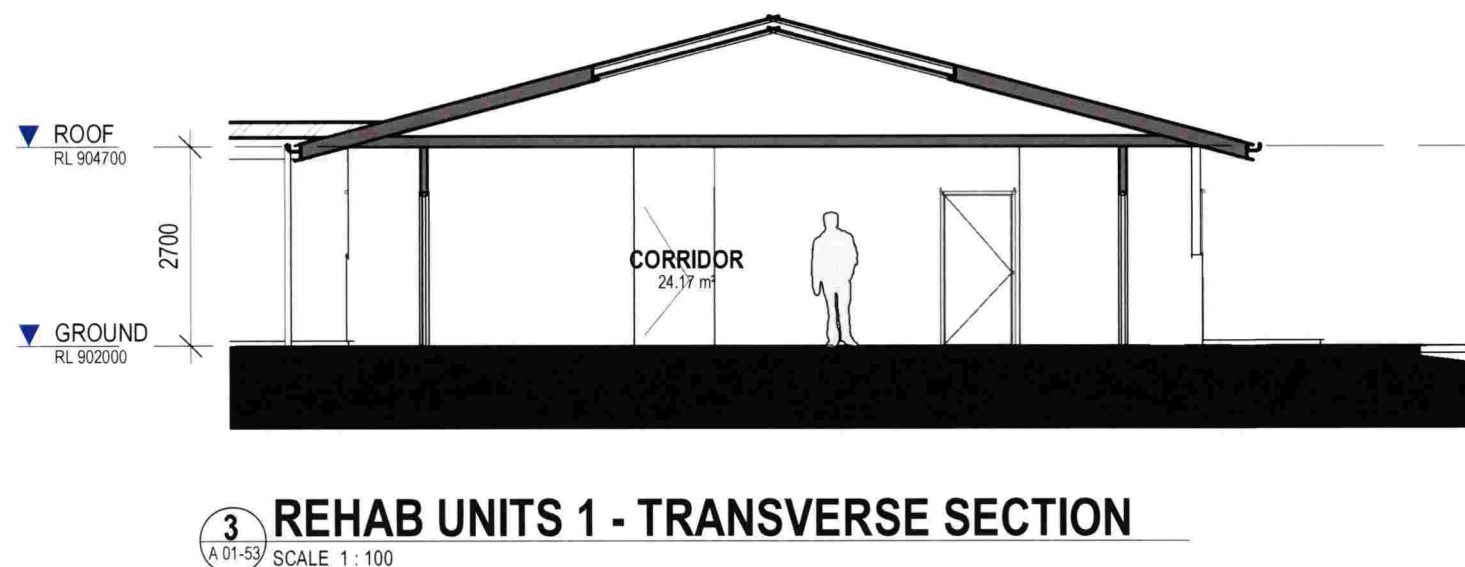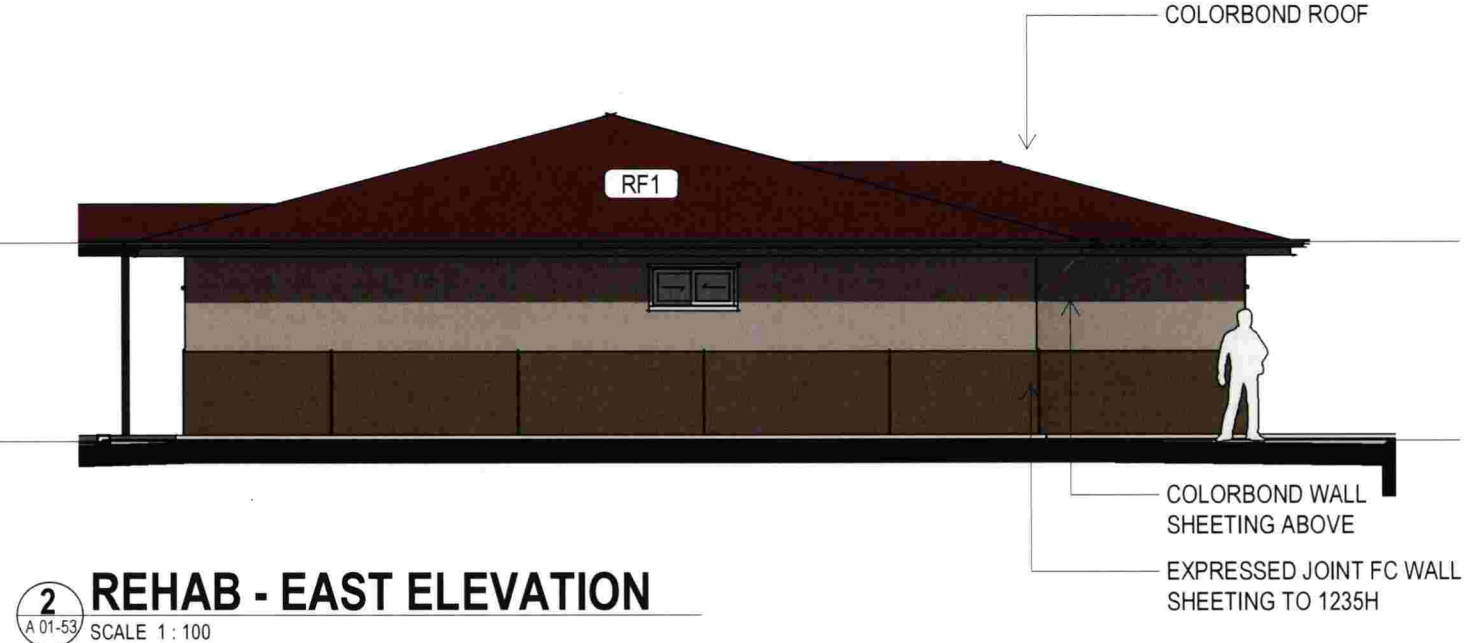

0 1 2 3 4 5 m
SCALE 1:100

COPYRIGHT

All rights reserved. This work is copyright and cannot be reproduced or copied in any form or by any means (graphic, electronic or mechanical, including photocopying) without the written permission of pdt architects. Any licence, express or implied, to use the document for any purpose whatsoever is restricted to the terms of the agreement or implied agreement with PDT Architects.

DIMENSIONS

Use figured dimensions only. DO NOT SCALE. Check all dimensions on site prior to fabrication or setout.

preliminary issue

sheet setup date	
dwg authors	Author
project leader	L.TAYLOR
authorised for issue by project leader	
signature	date

amendments

date	issue	description	checked by	auth	projldr
28.07.20	1	ISSUE FOR DISCUSSION	JS	LT	
07.10.20	2	REVISED SKETCH PLANS	CH	LT	

pdt.
architects

www.pdt.com.au
level 35, 345 queen street brisbane 4001
gpo box 1184 brisbane qld 4001
t +61 7 3232 1300
quality assurance AS/NZS ISO 9001

project details

LIVES LIVED WELL - ORANGE
121 PINNACLE ROAD, ORANGE, NSW
REHAB - ELEVATIONS WEST, EAST AND SECTIONS

issue date	scale @ A3	stage
07.10.20	1:100	DD
job no.	dwg no.	revision
8715	A 06-06	2

original sheet size A3 (297 x 420mm)



