


DP754287


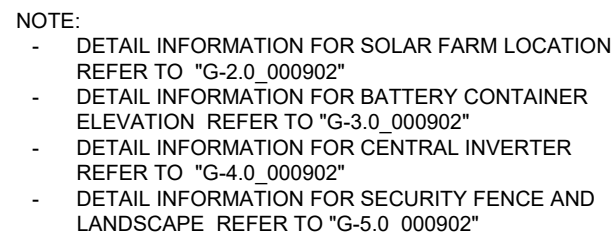


A photograph showing a close-up of a solar panel tracking system. A central metal pole supports a horizontal rail with a sliding mechanism. Two solar panels are mounted on the rail, one on each side of the central pivot point. The panels are tilted towards the sun. The background shows a clear blue sky with some clouds.

500000


PROJECT DETAILS:	DUBBO SOLAR FARM 47R WELLINGTON ROAD DUBBO -32.28786, 148.67132
CLIENT DETAILS:	ACENERGY PTY LTD
DRAWING TITLE:	SITE PLAN



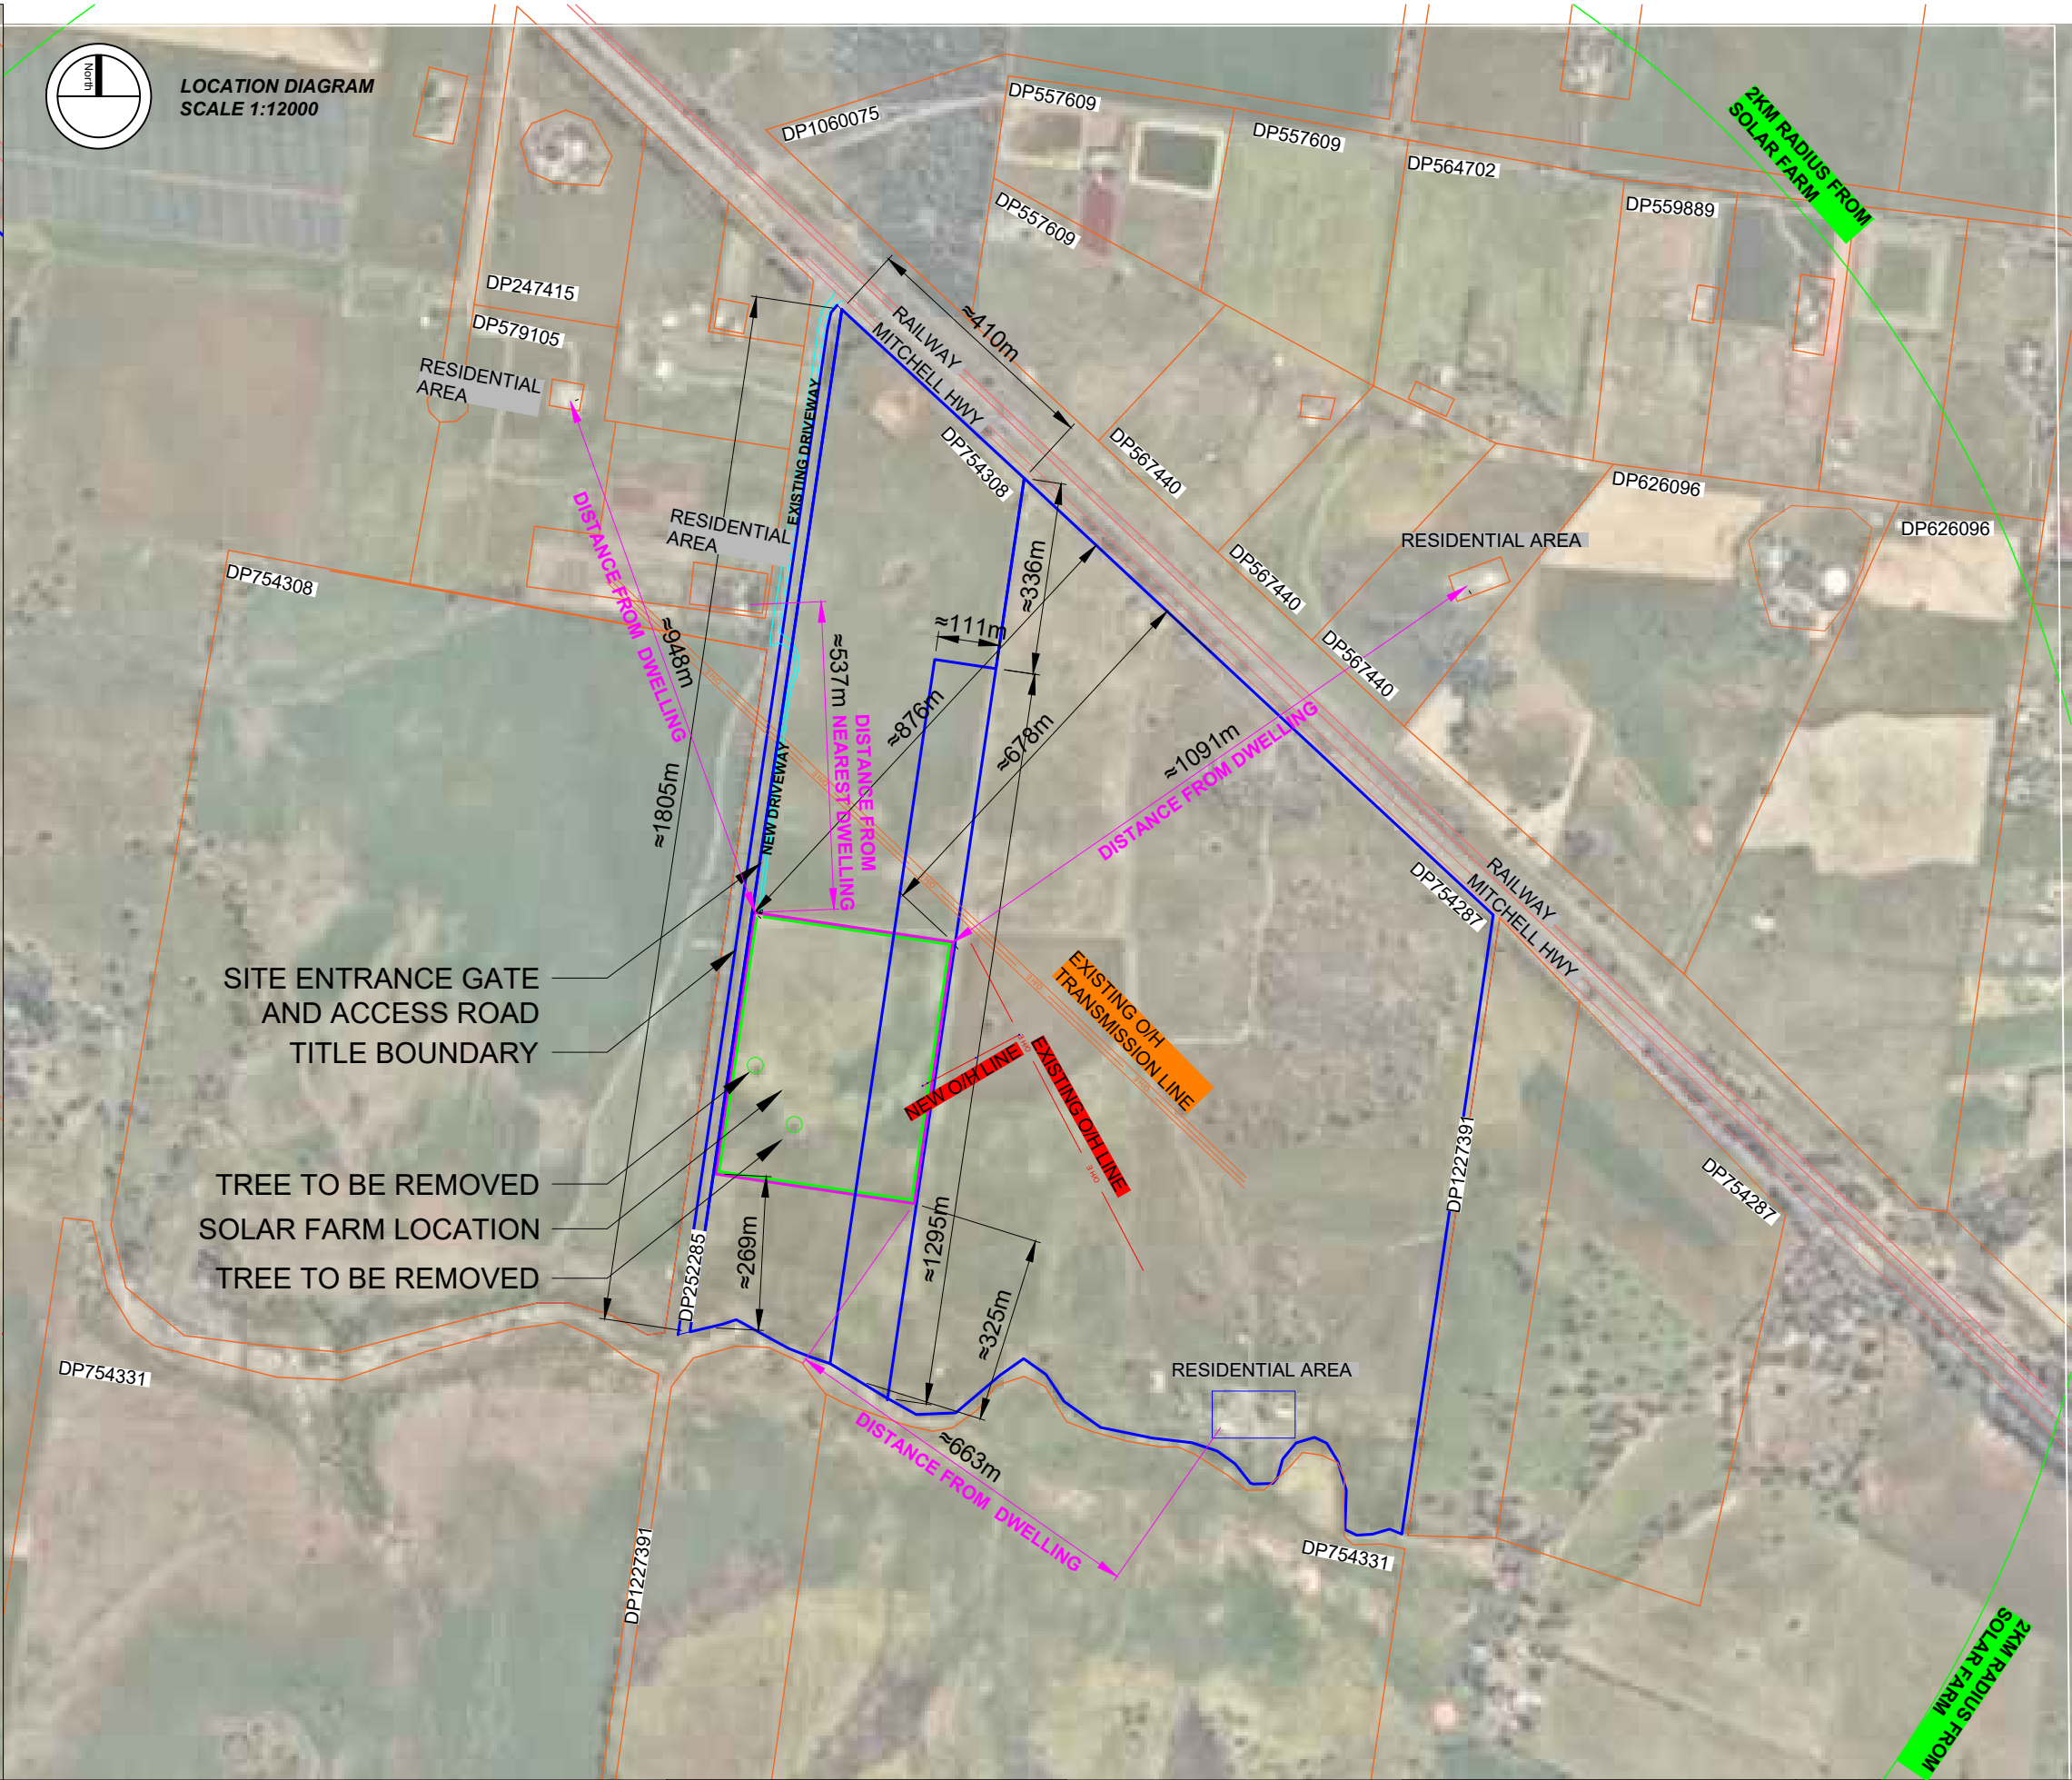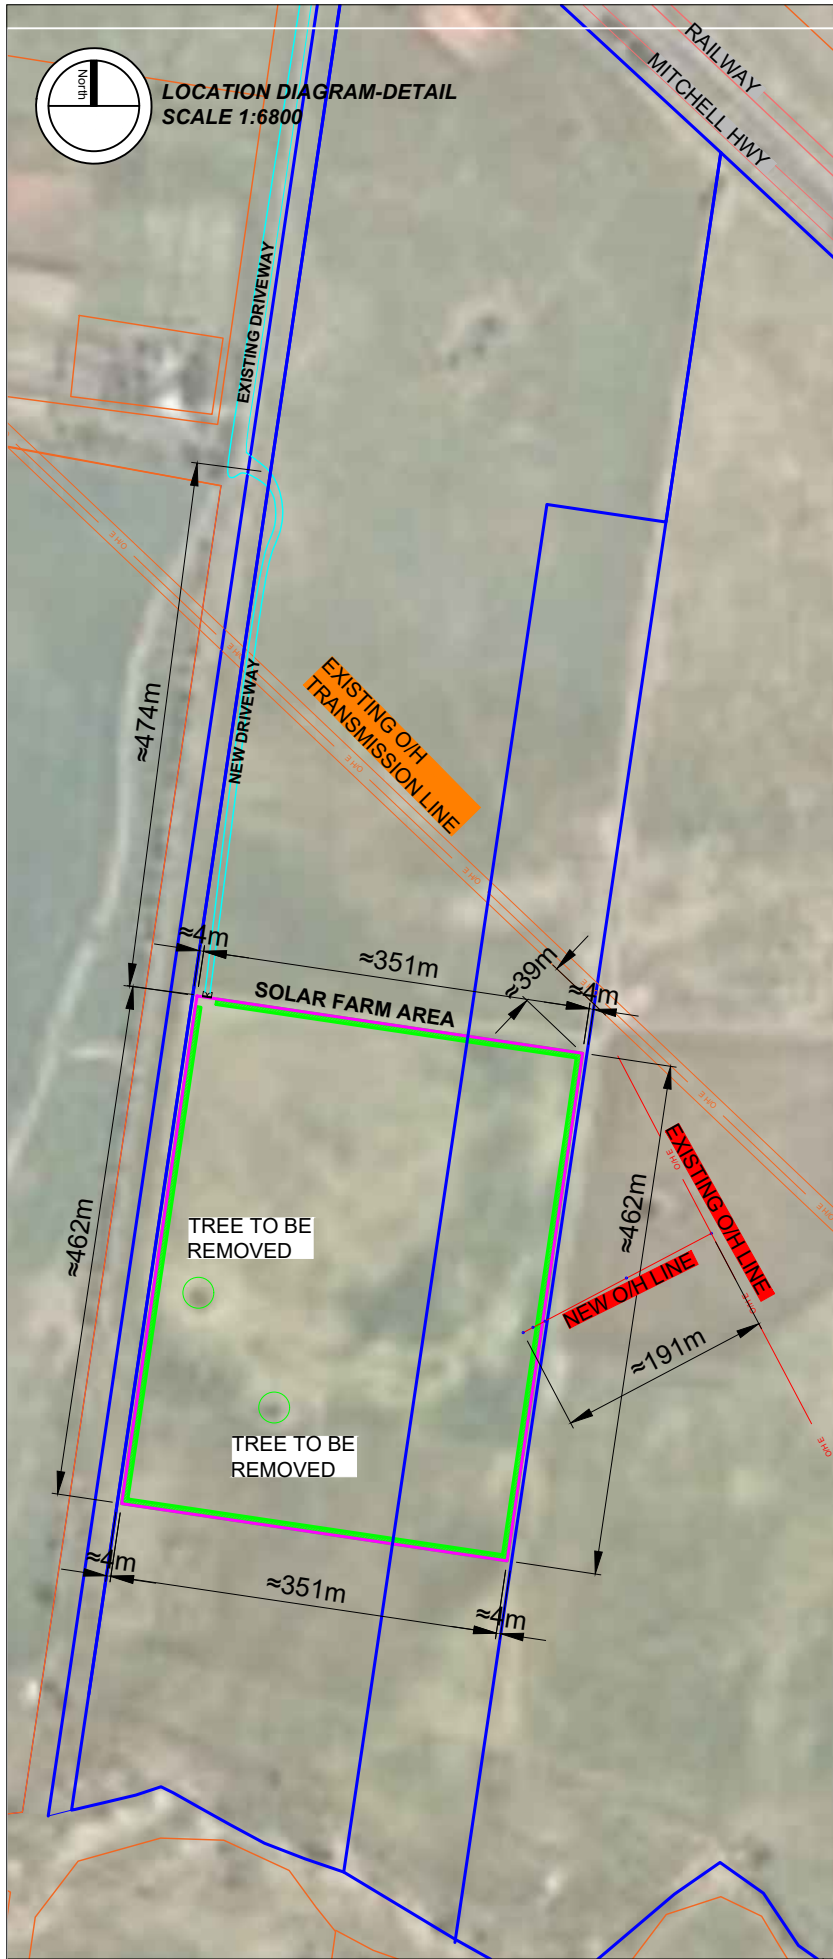

REVISIONS					
REV	STATUS	DESCRIPTION	DATE	D.B.	C.B.
A	FA	LOCATION DIAGRAM	08/02/21	XT	RZ
B	FA	LANDSCAPE PLAN UPDATED	11/03/21	XT	RZ

PROJECT DETAILS:	DUBBO SOLAR FARM 47R WELLINGTON ROAD DUBBO 32.287786, 148.871132
CLIENT DETAILS:	ACENERGY PTY LTD
DRAWING TITLE:	LOCATION DIAGRAM

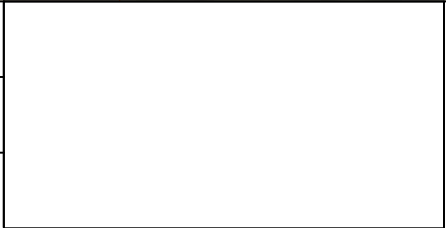


COPYRIGHT OF THIS DRAWING RESERVED BY ACENERGY PTY LTD. NO PART OF THIS DOCUMENT MAY BE REPRODUCED OR COPIED IN ANY FORM OR BY ANY MEANS WITHOUT CONSENT OF ACENERGY.


DRAWING NR: G-2.0_000902		
DRAWN BY : XT	APPROVED BY : RZ	PROJECT MGR : LZ
SCALE : AS INDICATED	ISSUE : FOR APPROVAL	ISSUE DATE : 11/03/2021
SHEET SIZE: A3	PROJECT NO: 902	REV. NO: B




ENERGY STORAGE CONTAINER FRONT VIEW
SCALE 1:70

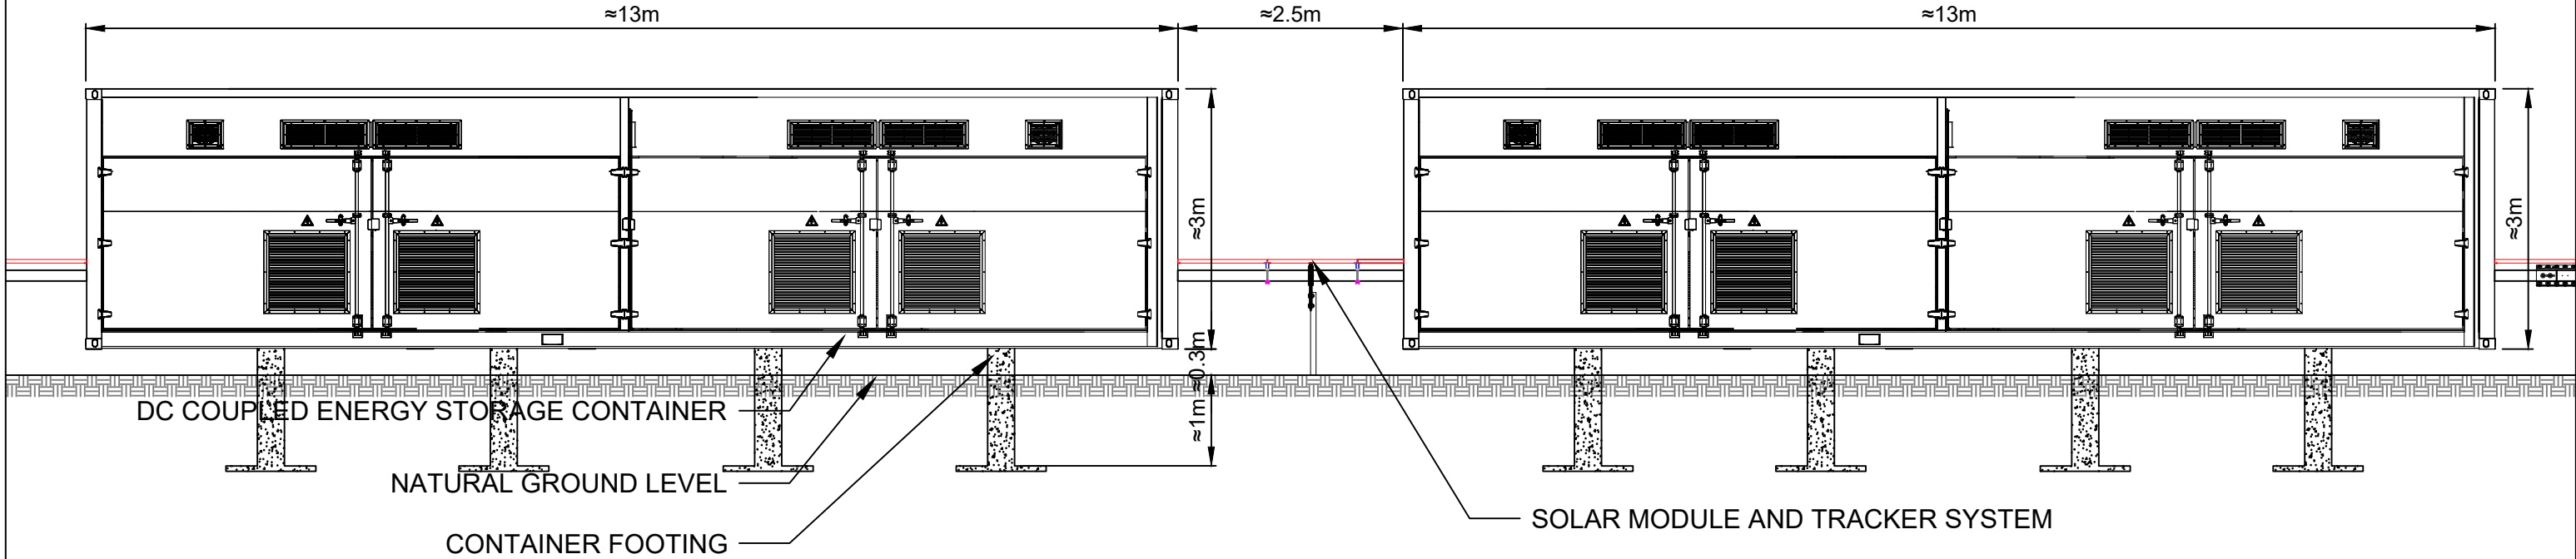

ENERGY STORAGE CONTAINER SIDE VIEW
SCALE 1:50

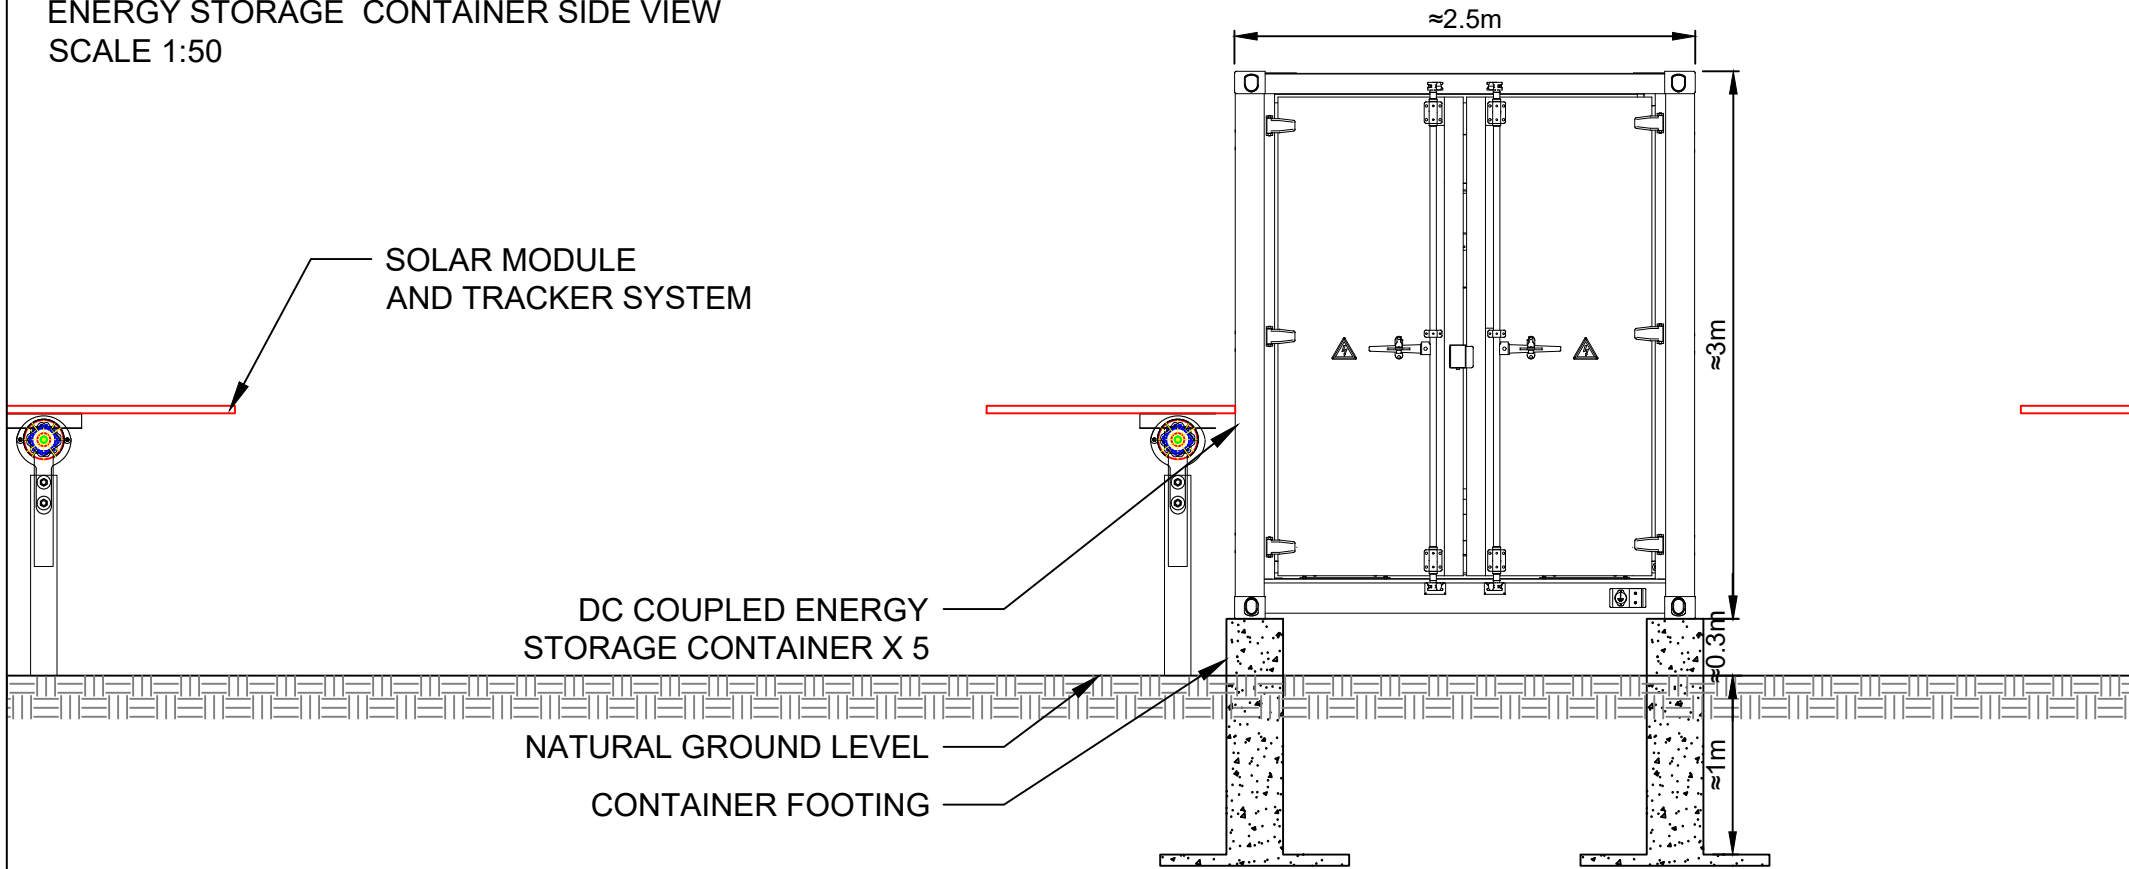

TYPICAL TRACKING SYSTEM

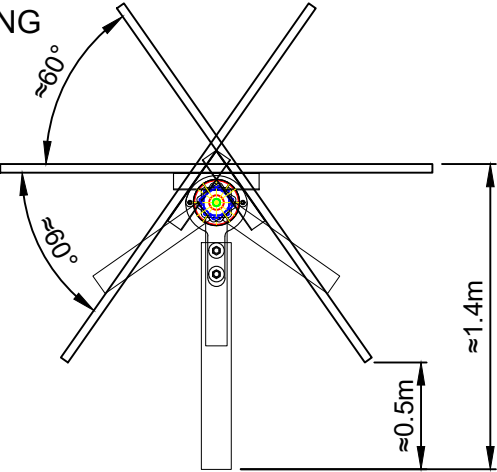

TYPICAL DC COUPLED ENERGY STORAGE CONTAINER



REVISIONS					
REV	STATUS	DESCRIPTION	DATE	D.B.	C.B.
A	FA	FOR INITIAL ISSUE	8/02/2021	XT	RZ
B	FA	PRODUCT DIMENSIONS UPDATED	22/03/2021	XT	RZ
C	FA	PRODUCT DIMENSIONS UPDATED	23/03/2021	XT	RZ

PROJECT DETAILS:		DUBBO SOLAR FARM 47R WELLINGTON ROAD DUBBO -32.287786, 148.677132
CLIENT DETAILS:		ACENERGY PTY LTD
DRAWING TITLE:		DC COUPLED ENERGY STORAGE CONTAINER ELEVATIONS


DRAWING NR:		G-3.0_000902
DRAWN BY :	APPROVED BY :	PROJECT MGR :
XT	RZ	LZ
SCALE :	ISSUE :	ISSUE DATE :
AS INDICATED	FOR APPROVAL	23/03/2021
SHEET SIZE:	PROJECT NO:	REV. NO:
A3	902	C

DRAWING NR:			G-3.0_000902
DRAWN BY :	APPROVED BY :	PROJECT MGR :	
XT	RZ	LZ	
SCALE :	ISSUE :	ISSUE DATE :	
AS INDICATED	FOR APPROVAL	23/03/2021	
SHEET SIZE:	PROJECT NO:	REV. NO:	
A3	902	C	




CENTRAL INVERTER, HV SWITCHBOARD AND UG/OH POLE TOP VIEW
(RELATIVE LOCATION REFER TO "G-1.0_000902_SITE PLAN")

CENTRAL
INVERTER

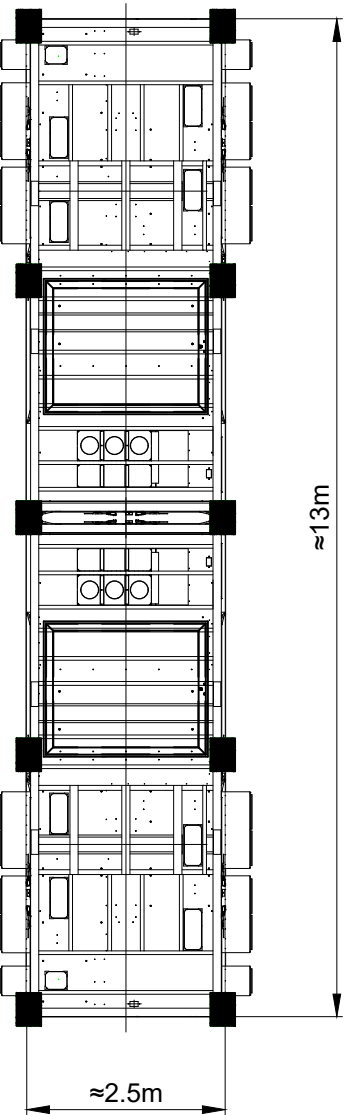


HV SWITCHBOARD
PLATFORM

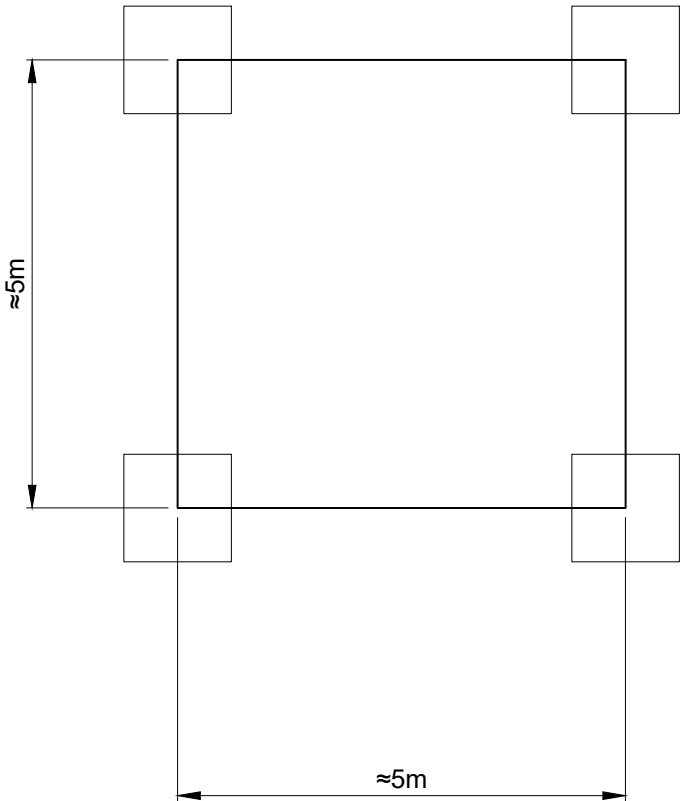

UG/OH
POLE



CENTRAL INVERTER, HV SWITCHBOARD AND UG/OH POLE SIDE VIEW
(RELATIVE LOCATION REFER TO "G-1.0_000902_SITE PLAN")

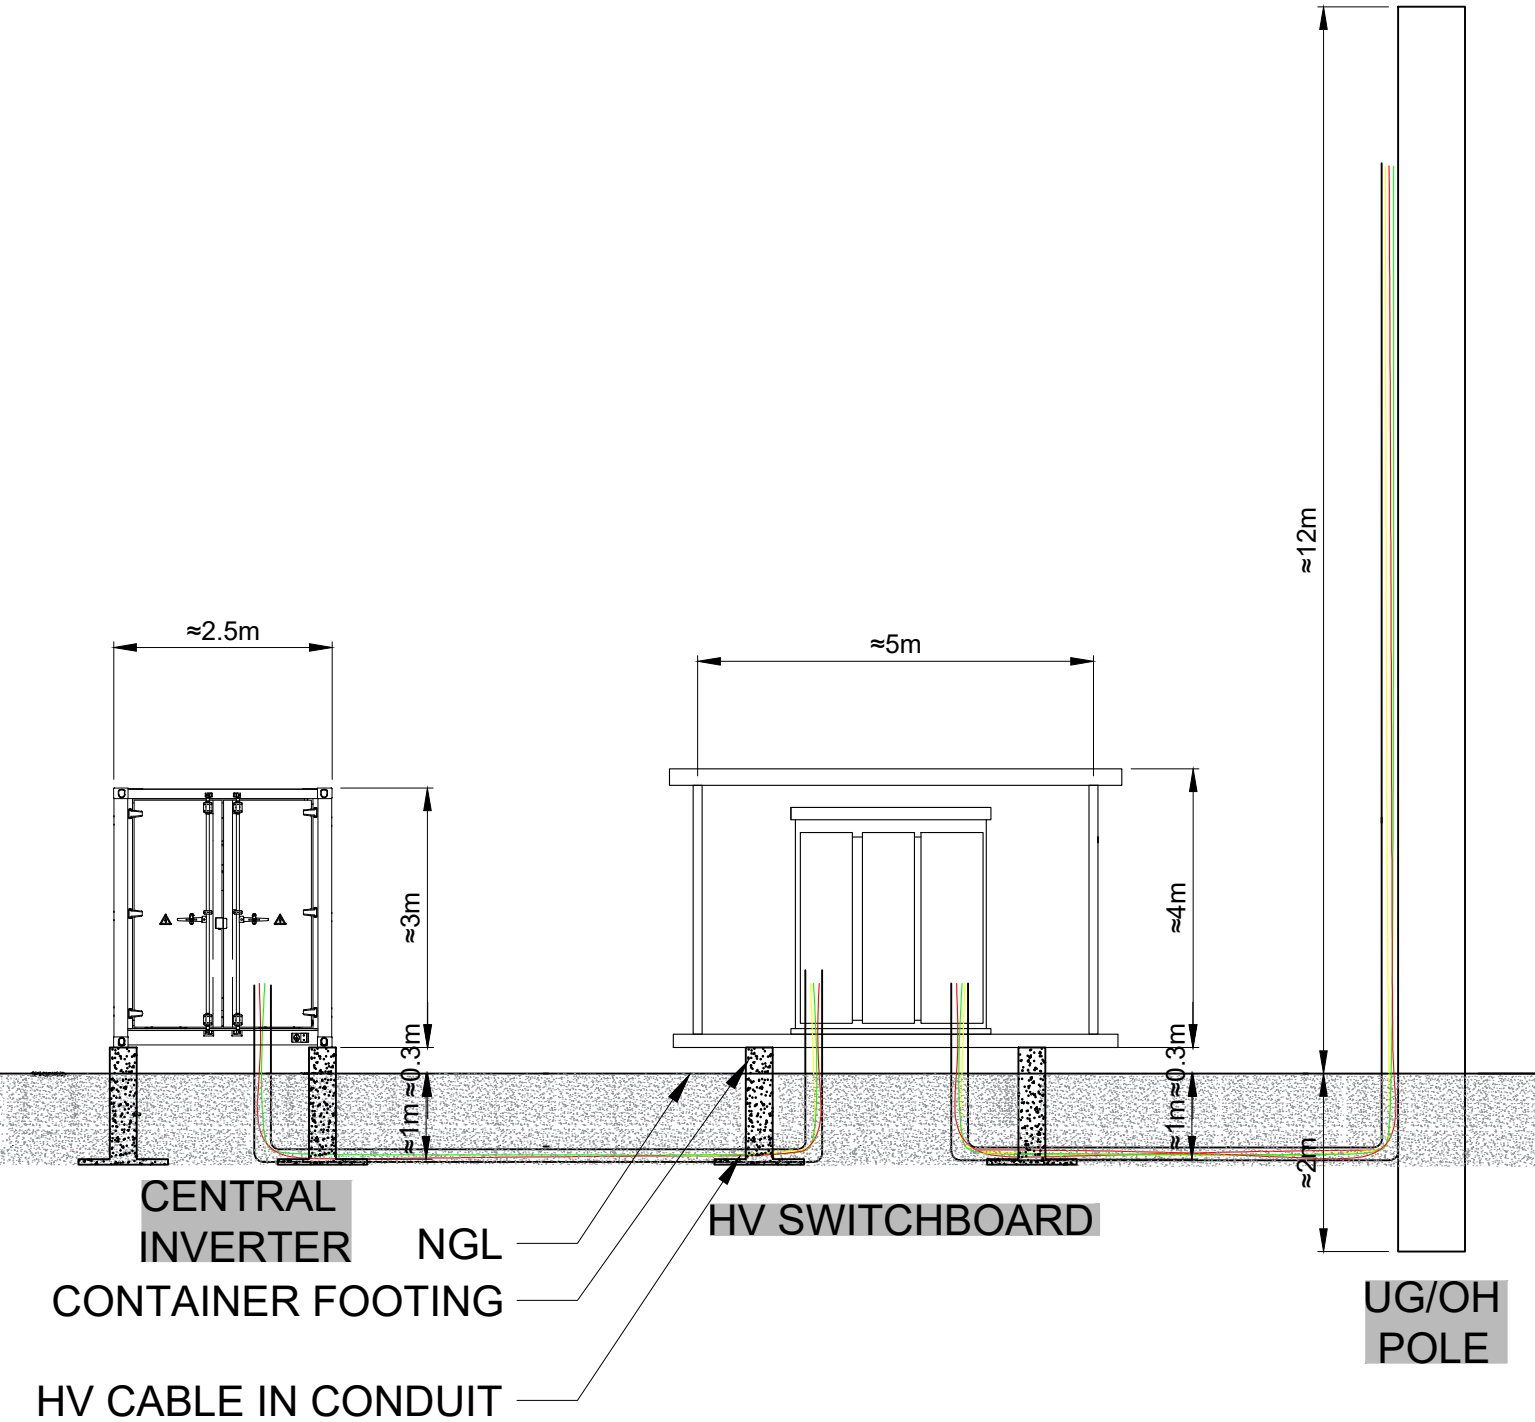

REVISIONS					
REV	STATUS	DESCRIPTION	DATE	D.B.	C.B.
A	FA	CENTRAL INVERTER, HV SWITCHBOARD, POWERCOR POLE DETAIL LAYOUT	08/02/21	XT	RZ
B	FA	PRODUCT DIMENSIONS UPDATED	22/03/21	XT	RZ
C	FA	PRODUCT DIMENSIONS UPDATED	23/03/21	XT	RZ

PROJECT DETAILS:	DUBBO SOLAR FARM 47R WELLINGTON ROAD DUBBO -32.287786, 148.671132
CLIENT DETAILS:	ACENERGY PTY LTD
DRAWING TITLE:	CENTRAL INVERTER, HV SWITCHBOARD, O/H POLE ELEVATION


--

COPYRIGHT OF THIS DRAWING RESERVED BY ACENERGY PTY LTD. NO PART OF THIS DOCUMENT MAY BE REPRODUCED OR COPIED IN ANY FORM OR BY ANY MEANS WITHOUT CONSENT OF ACENERGY.

DRAWING NR: G-4.0_000902		
DRAWN BY : XT	APPROVED BY : RZ	PROJECT MGR : LZ
SCALE : AS INDICATED	ISSUE : FOR APPROVAL	ISSUE DATE : 23/03/2021
SHEET SIZE: A3	PROJECT NO: 902	REV. NO: C



SECURITY FENCE FRONT VIEW
SCALE 1:2.5

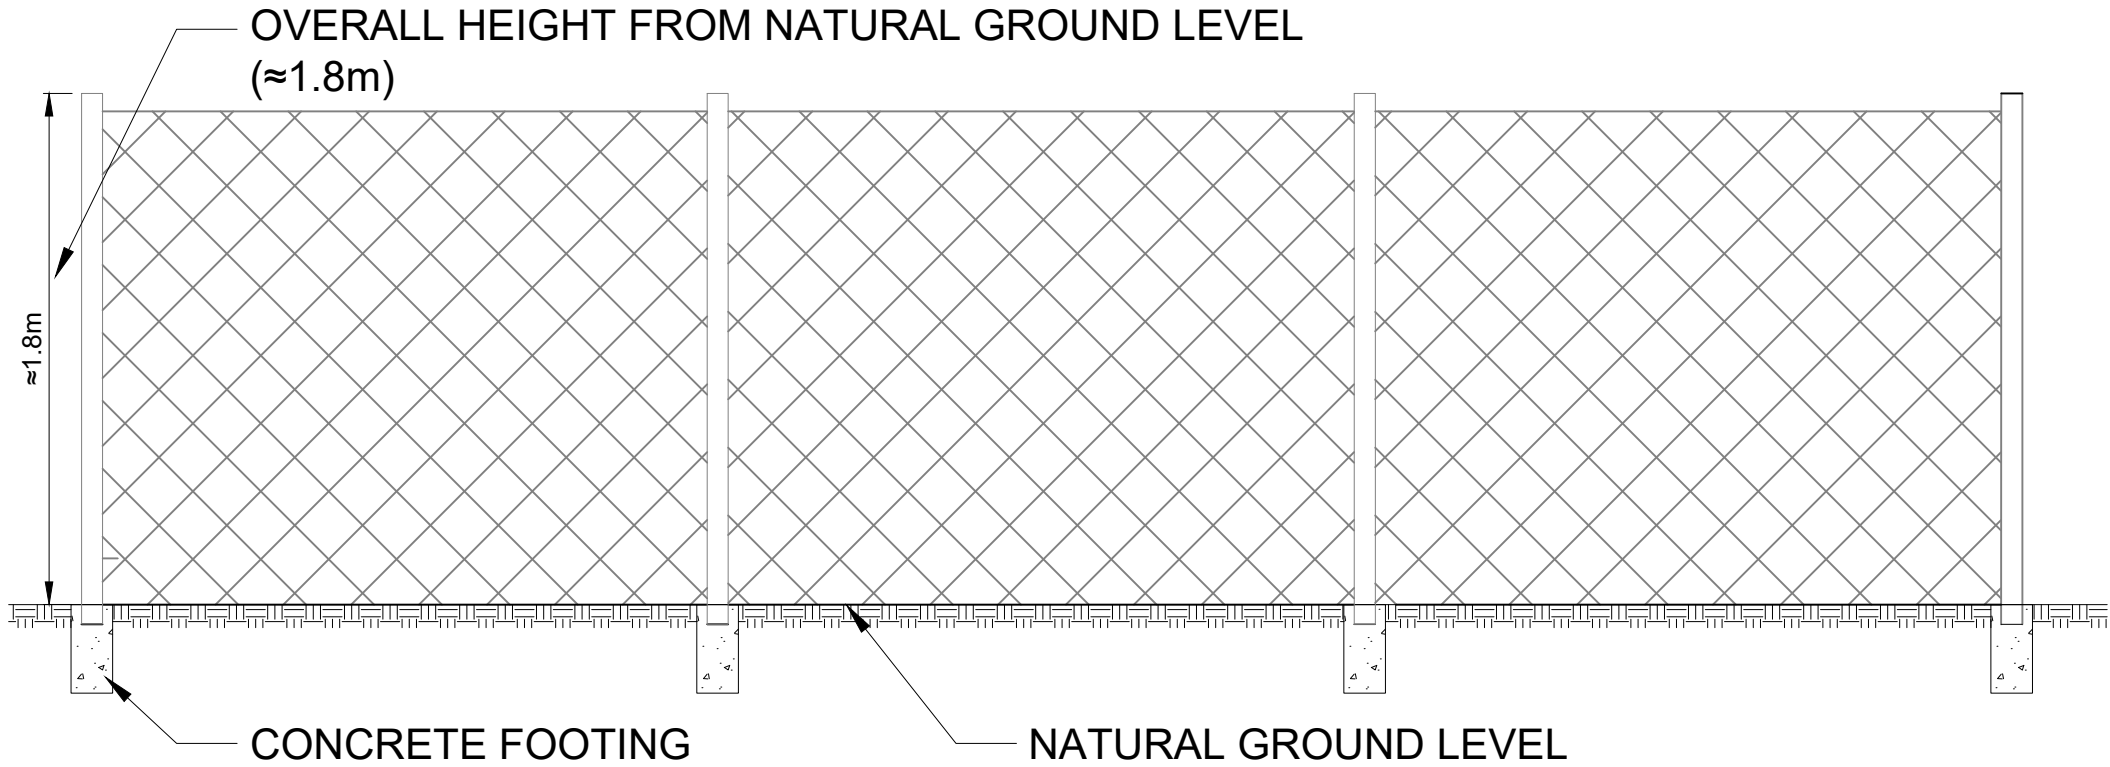


SECURITY FENCE, LANDSCAPE AND TRACKING SYSTEM SECTION VIEW
SCALE 1:30

LANDSCAPE AREA

TRACKING SYSTEM

LANDSCAPE AREA

SECURITY FENCE

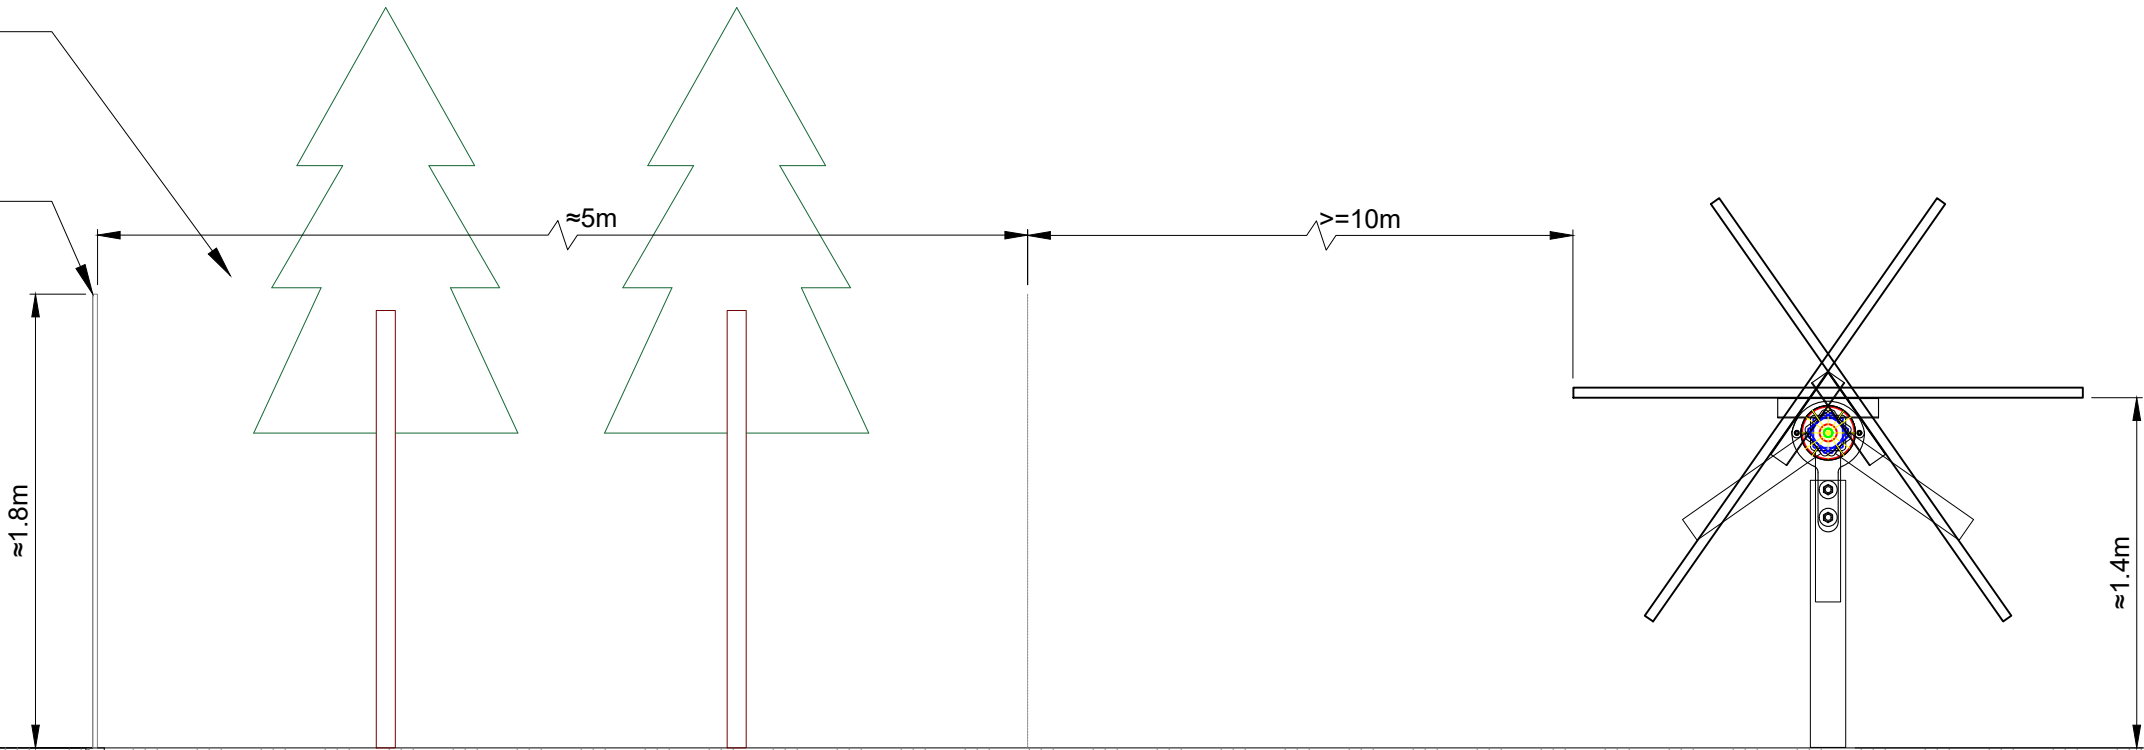

REVISIONS					
REV	STATUS	DESCRIPTION	DATE	D.B.	C.B.
A	FA	INITIAL ISSUE	08/02/21	XT	RZ
B	FA	LANDSCAPE DESIGN UPDATED	11/03/21	XT	RZ
C	FA	TRACKER HEIGHT UPDATED	22/03/21	XT	RZ
D	FA	TRACKER HEIGHT UPDATED	23/03/21	XT	RZ

PROJECT DETAILS:	DUBBO SOLAR FARM 47R WELLINGTON ROAD DUBBO -32.287786, 148.871132
CLIENT DETAILS:	ACENERGY PTY LTD
DRAWING TITLE:	SECURITY FENCE DETAILS

--

COPYRIGHT OF THIS DRAWING RESERVED BY ACENERGY PTY LTD. NO PART OF THIS DOCUMENT MAY BE REPRODUCED OR COPIED IN ANY FORM OR BY ANY MEANS WITHOUT CONSENT OF ACENERGY.

DRAWING NR: G-5.0_000902		
DRAWN BY : XT	APPROVED BY : RZ	PROJECT MGR : LZ
SCALE : AS INDICATED	ISSUE : FOR APPROVAL	ISSUE DATE : 23/03/2021
SHEET SIZE: A3	PROJECT NO: 902	REV. NO: D

