


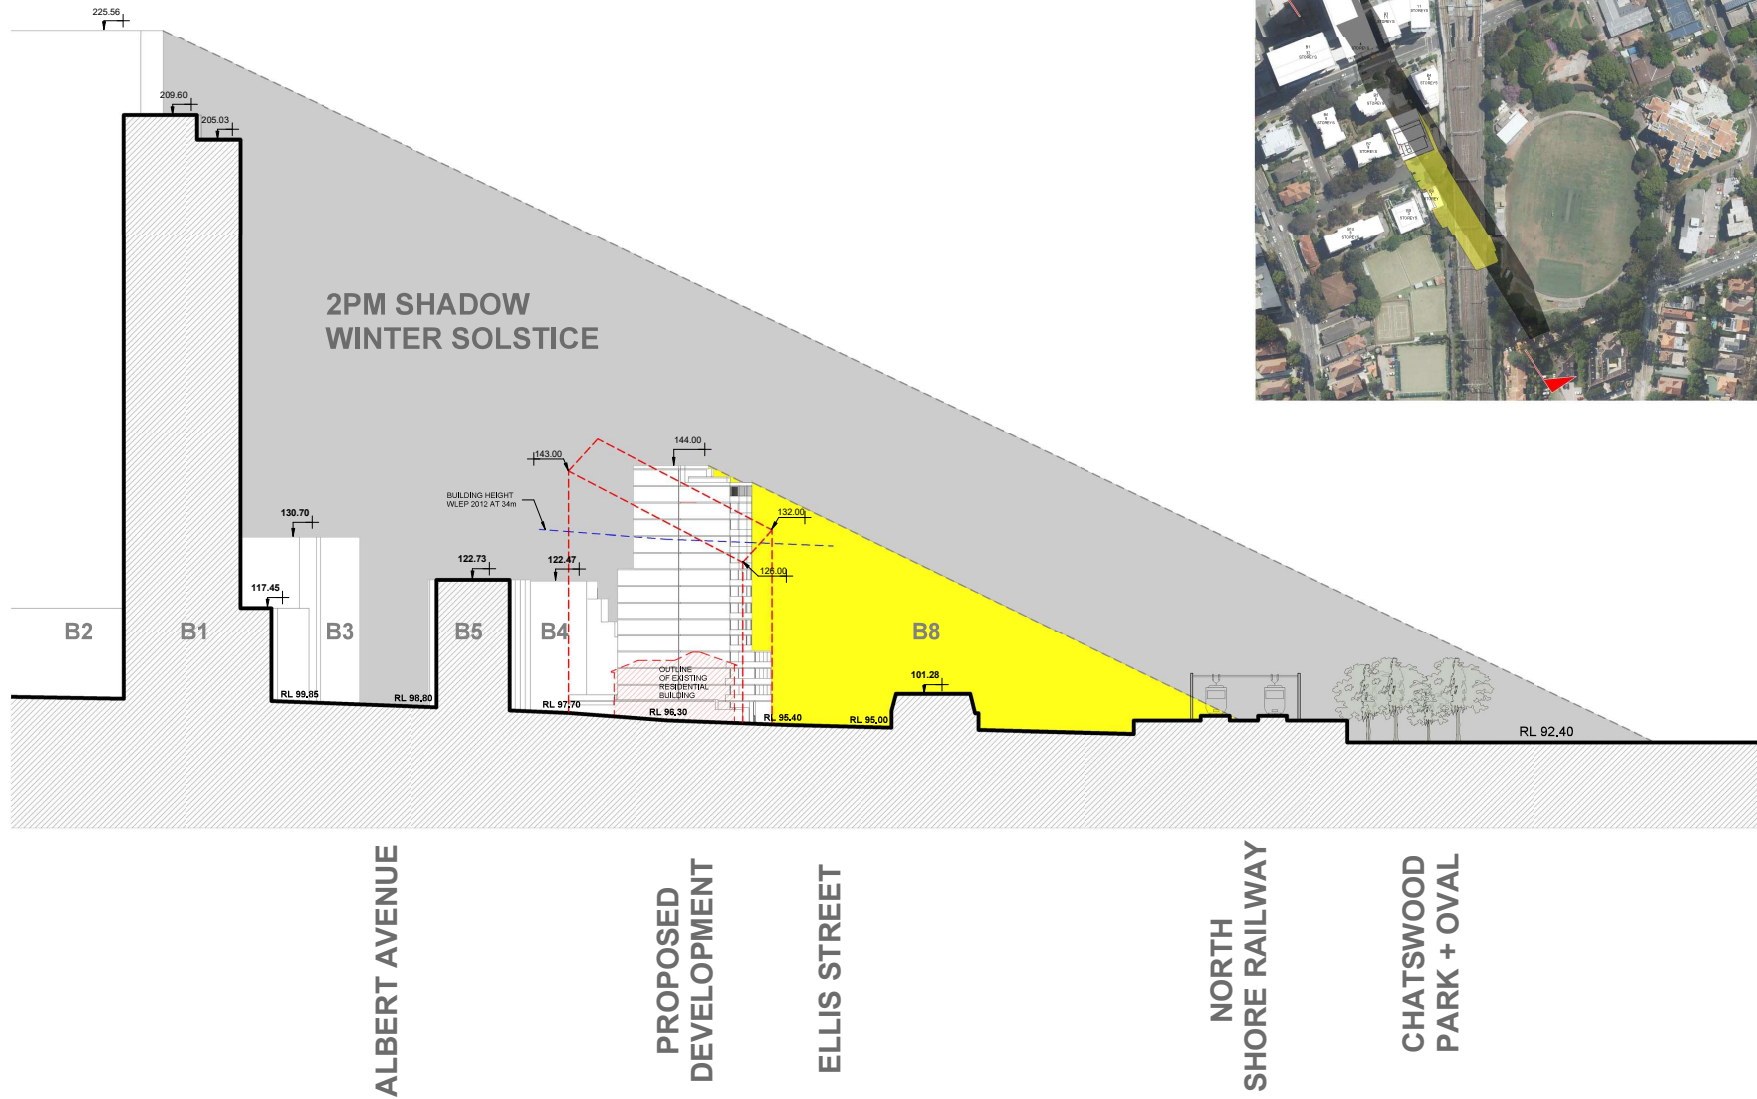

1 SECTION B-B
1 : 500

issue	amendment	date	legend
A	ISSUE FOR PLANNING PROPOSAL	08/11/18	

do not scale from drawings.

the layout shown and the areas noted on this drawing are indicative only, layouts are to be read in conjunction with floor plans, elevations + sections.

client
MPG AU Pty Ltd

scale bar
0 5 10 15 20

architect
stanisic architects

Level 2, 243 Liverpool Street, East Sydney NSW 2010
T 02 9339 2088
www.stanisic.com.au A/BN 1100203481 NSW A/RB 4480

checked FS scale 1:500 @ A1 (1:1000 @ A3)

drawn SF project no 17 011

project
RESIDENTIAL FLAT BUILDING
3 ELLIS STREET CHATSWOOD

drawing
CONTEXTUAL SECTION DIAGRAM

issue
drawing no

A
SK 80