



Mullaway Dr MULLAWAY NSW 2456

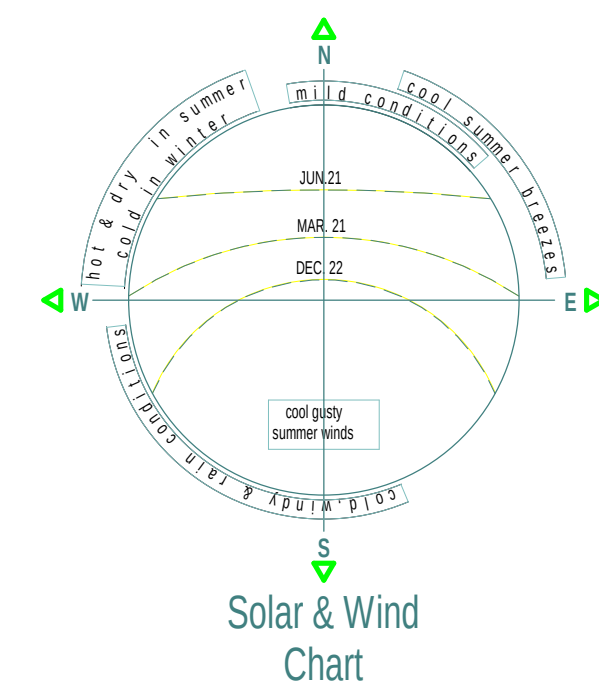

UNIT AREA 50m²

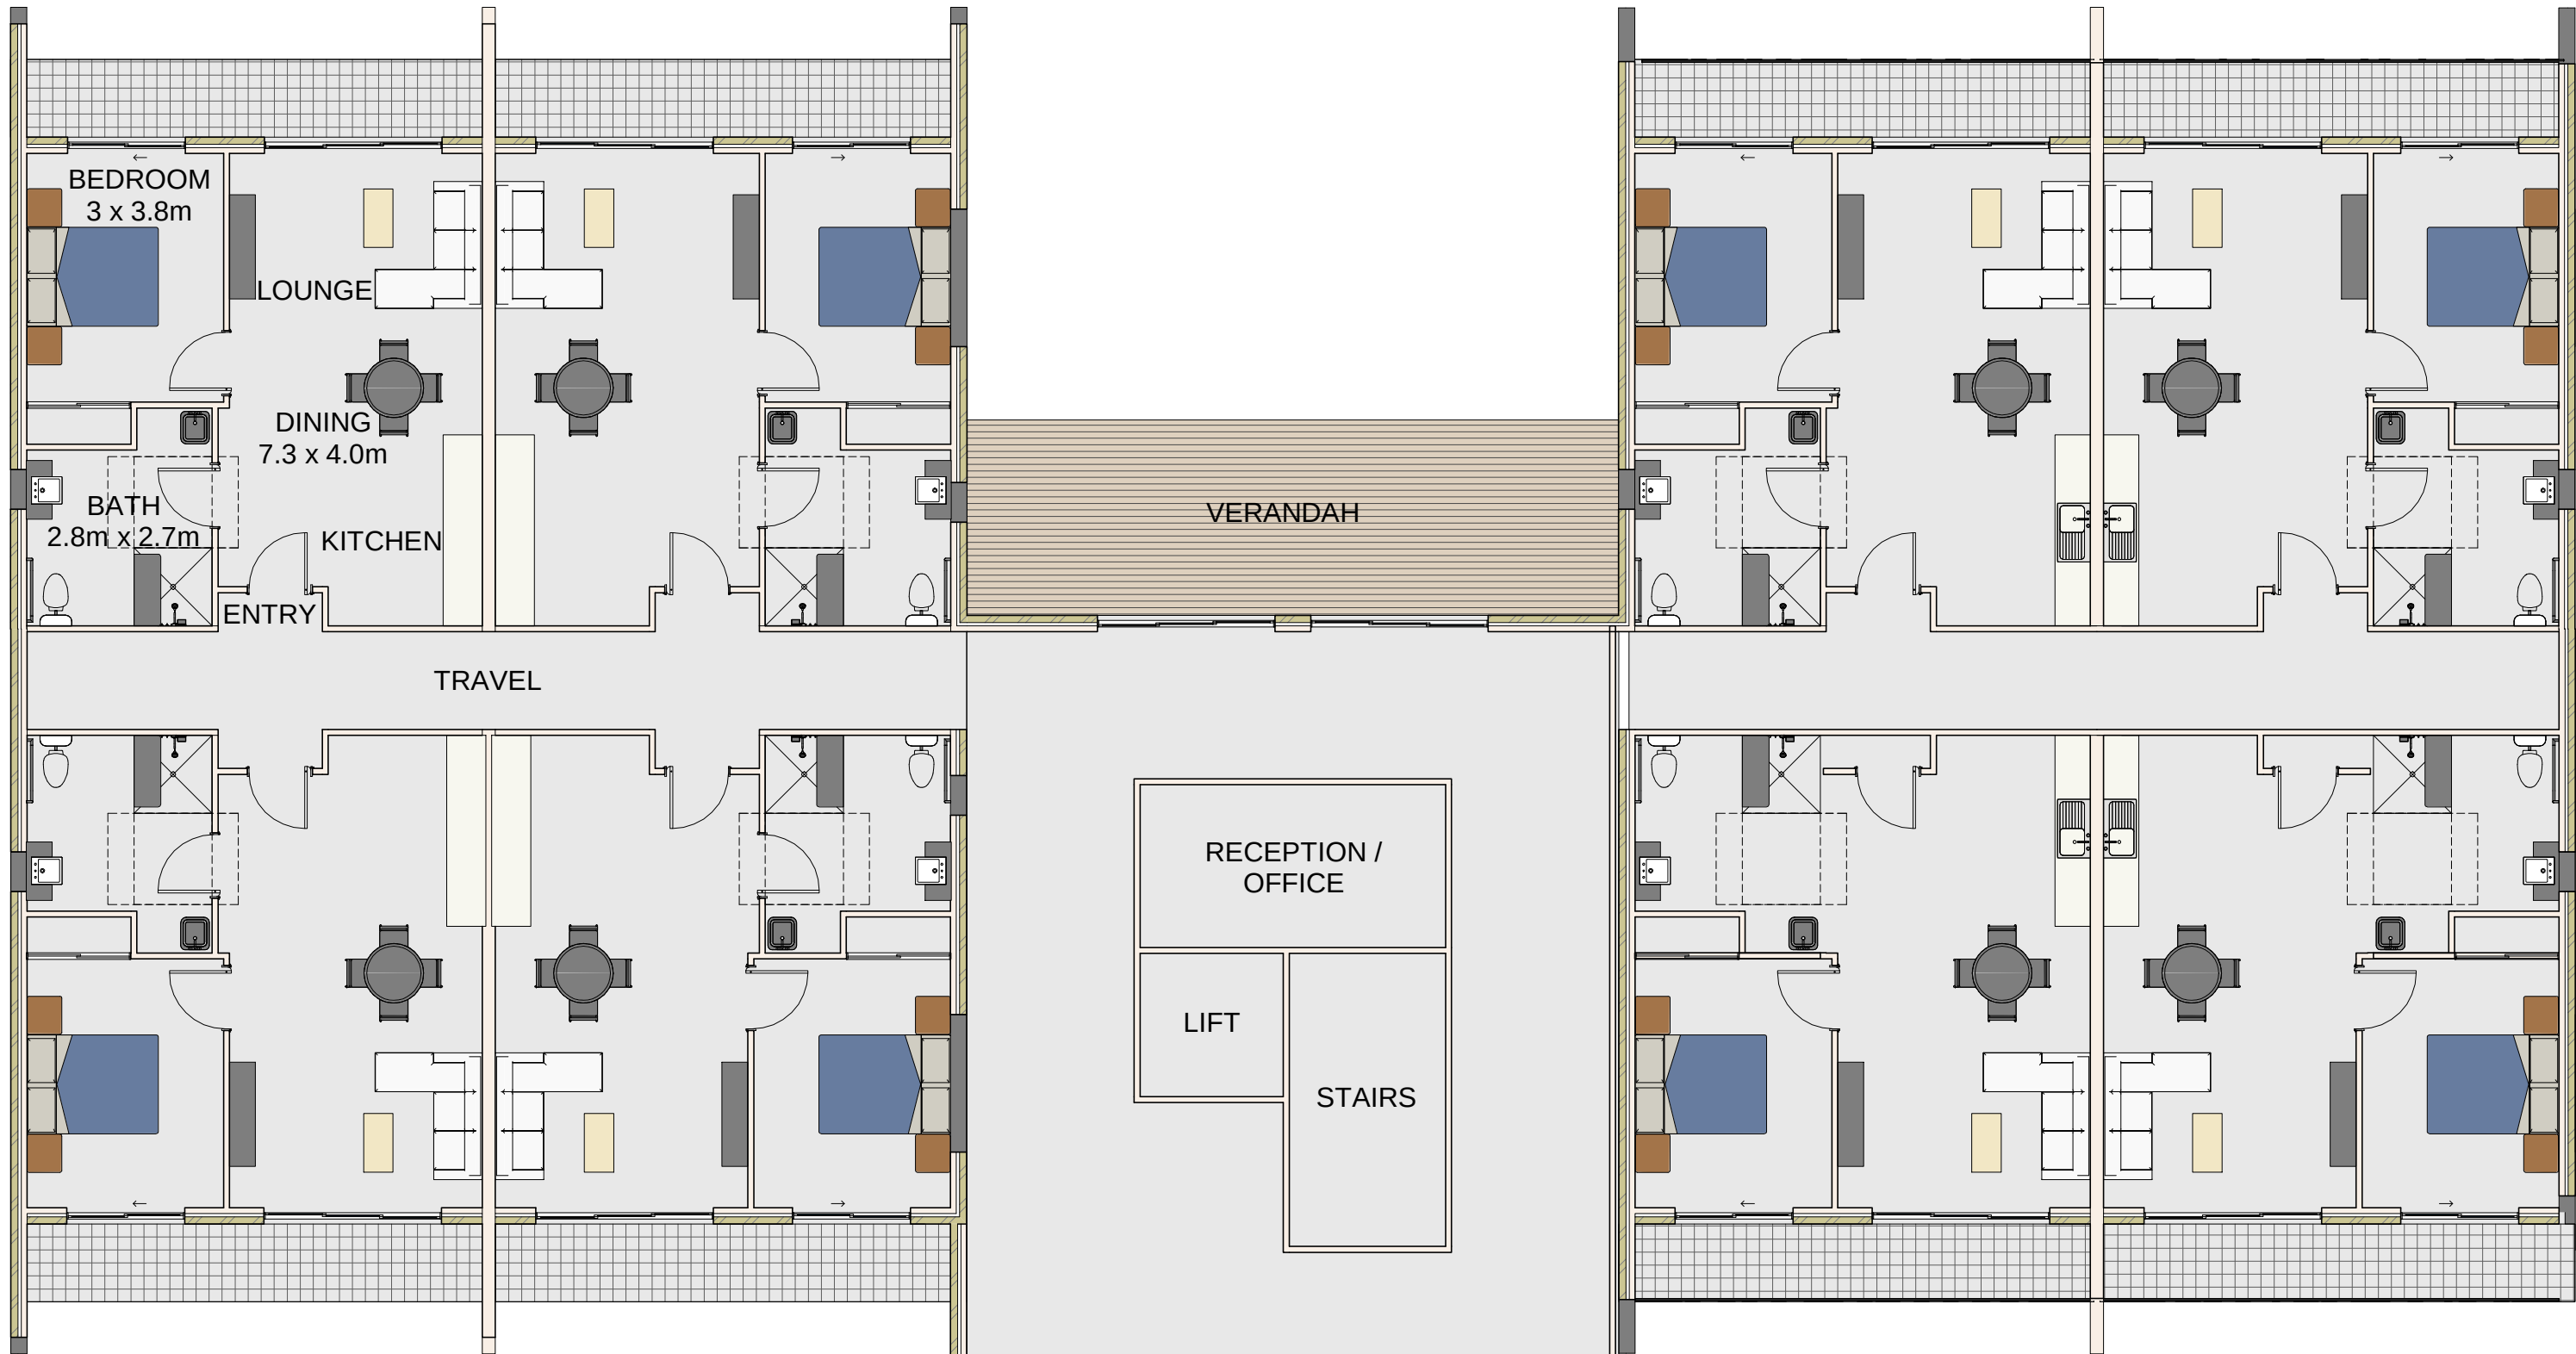


2 BLOCK A - 3D

BLOCK A - AREAS


1385m² PER FLOOR

TOTAL = 2770m²

16 ONE BEDROOM APARTMENTS
PER FLOOR

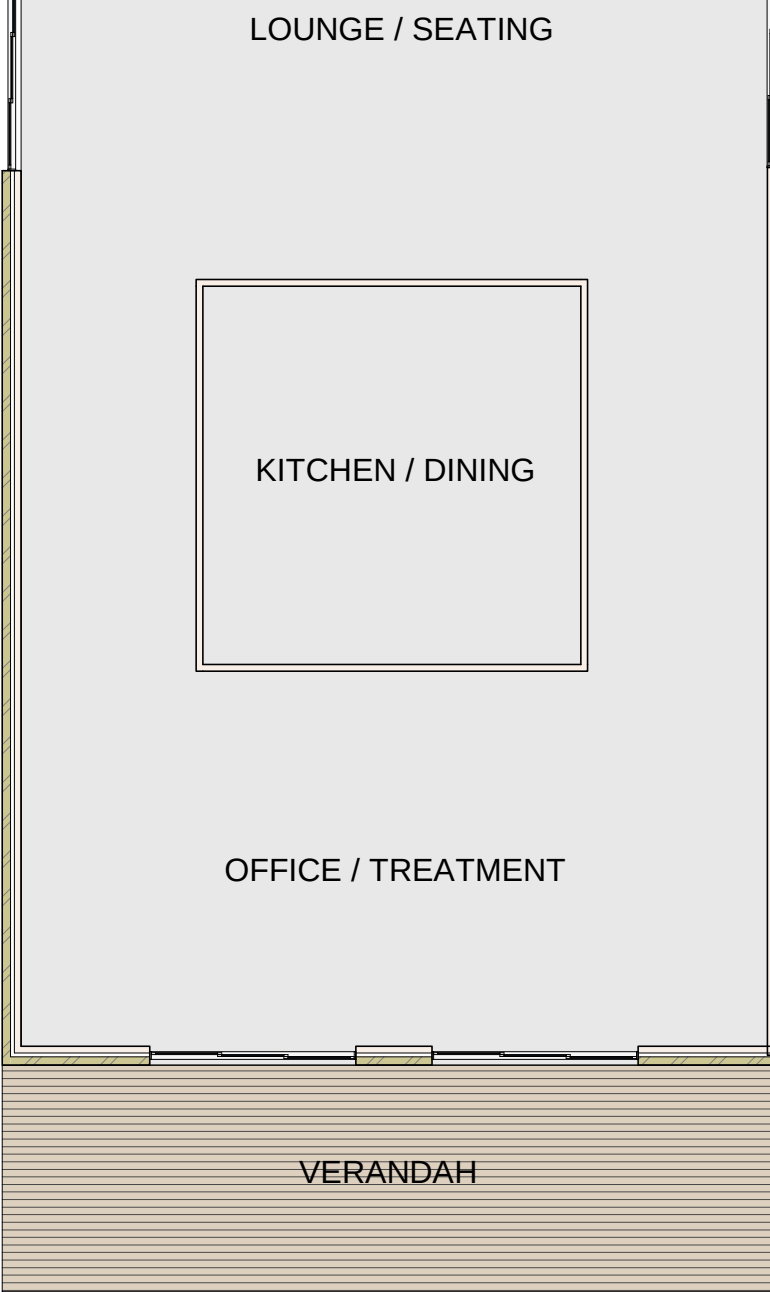

1 BLOCK A - FLOOR PLAN
1:100

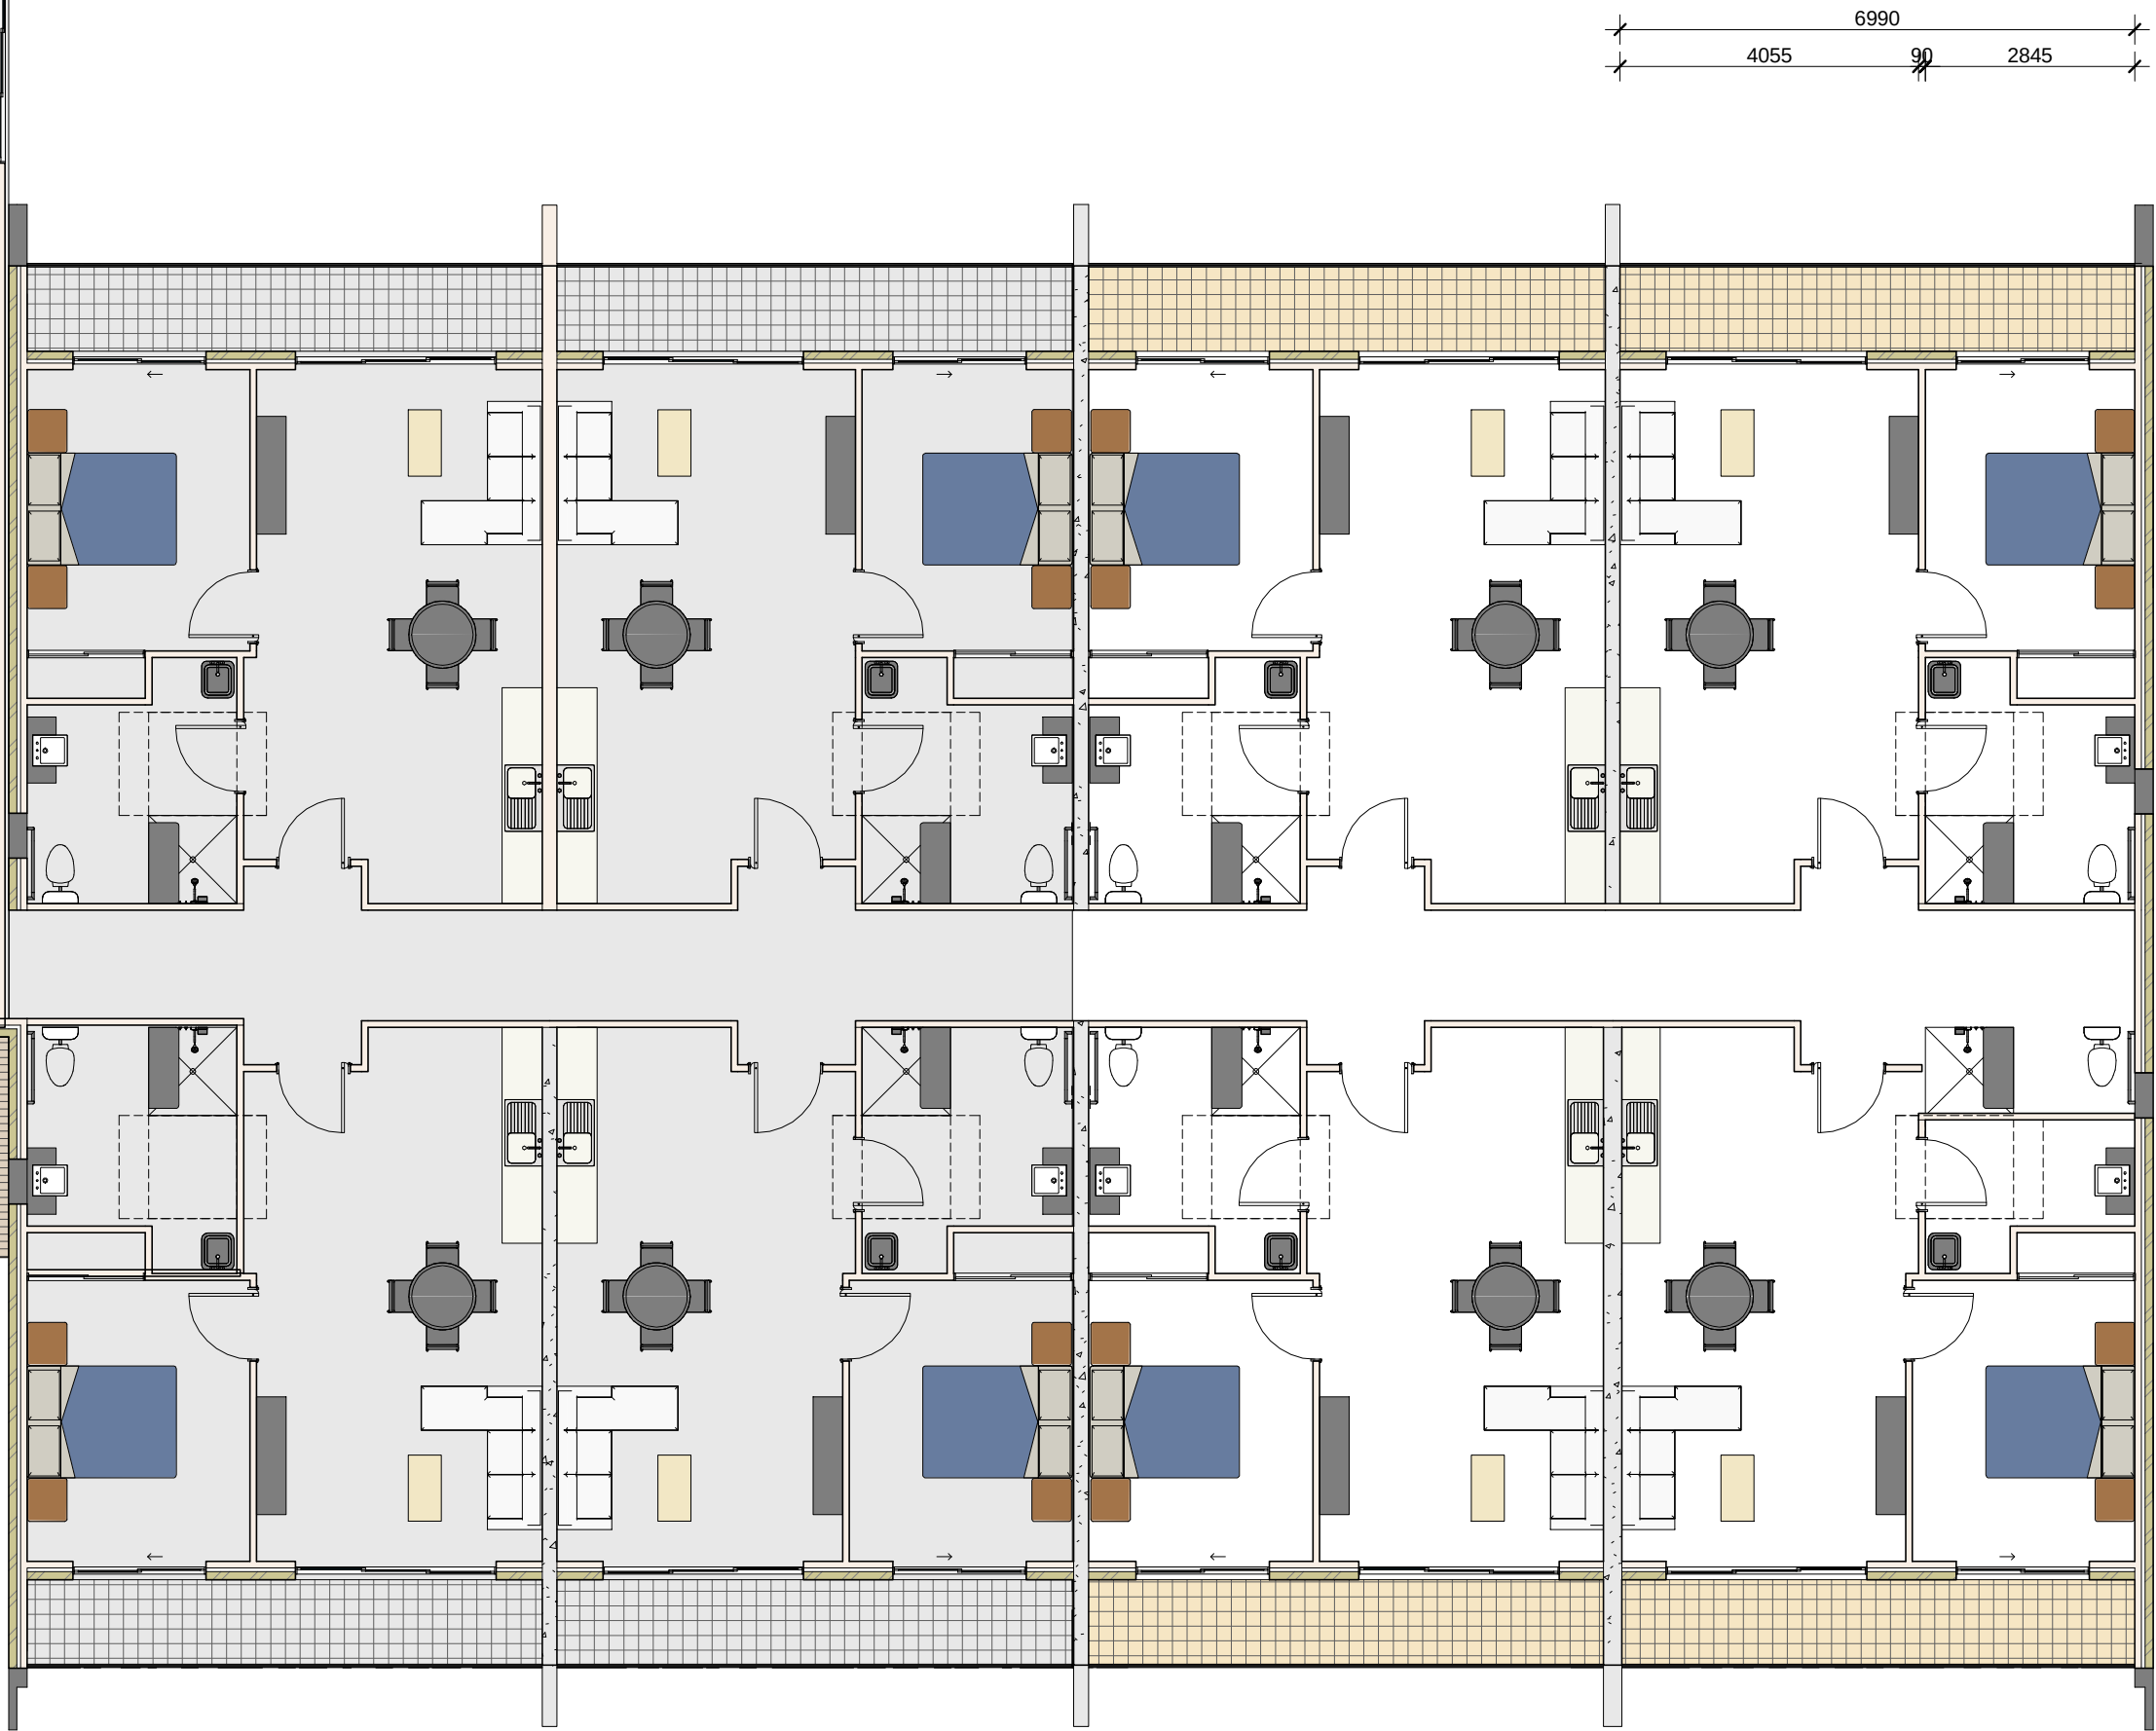

5	AMENDED SITE COMBATABILITY PLAN	2020-03-04
4	AMENDED - SITE COMBATABILITY PLAN	2020-02-28
No.	Description	Date
Amendments		

Project number	J0226	Drawing No.	WD02
Date	Issue Date	Author	
Drawn	Author	Checker	
Checked	Checker	Scale	1:100
Sheet No.		Sheet size	A1

BLOCK B - AREAS

1385m2 PER FLOOR

TOTAL = 2770m2

16 ONE BEDROOM APARTMENTS
PER FLOOR

UNIT AREA 50m²



1 BLOCK B - FLOOR PLAN
1 : 100

2 BLOCK B - 3D

BLOCK C - AREAS

1044m2 PER FLOOR

TOTAL = 2088m2

16 STUDIO APARTMENTS
PER FLOOR

UNIT AREA 33m²



1 BLOCK B - T.O.W GL
1 : 100

2 BLOCK C - 3D





2 BLOCK A - ELEVATION B
1 : 100



1 BLOCK A - ELEVATION A
1 : 100



3 BLOCK A - ELEVATION C
1 : 100




3 BLOCK B - ELEVATION C
1 : 100




1 BLOCK B - ELEVATION A
1 : 100



2 BLOCK B - ELEVATION B
1 : 100

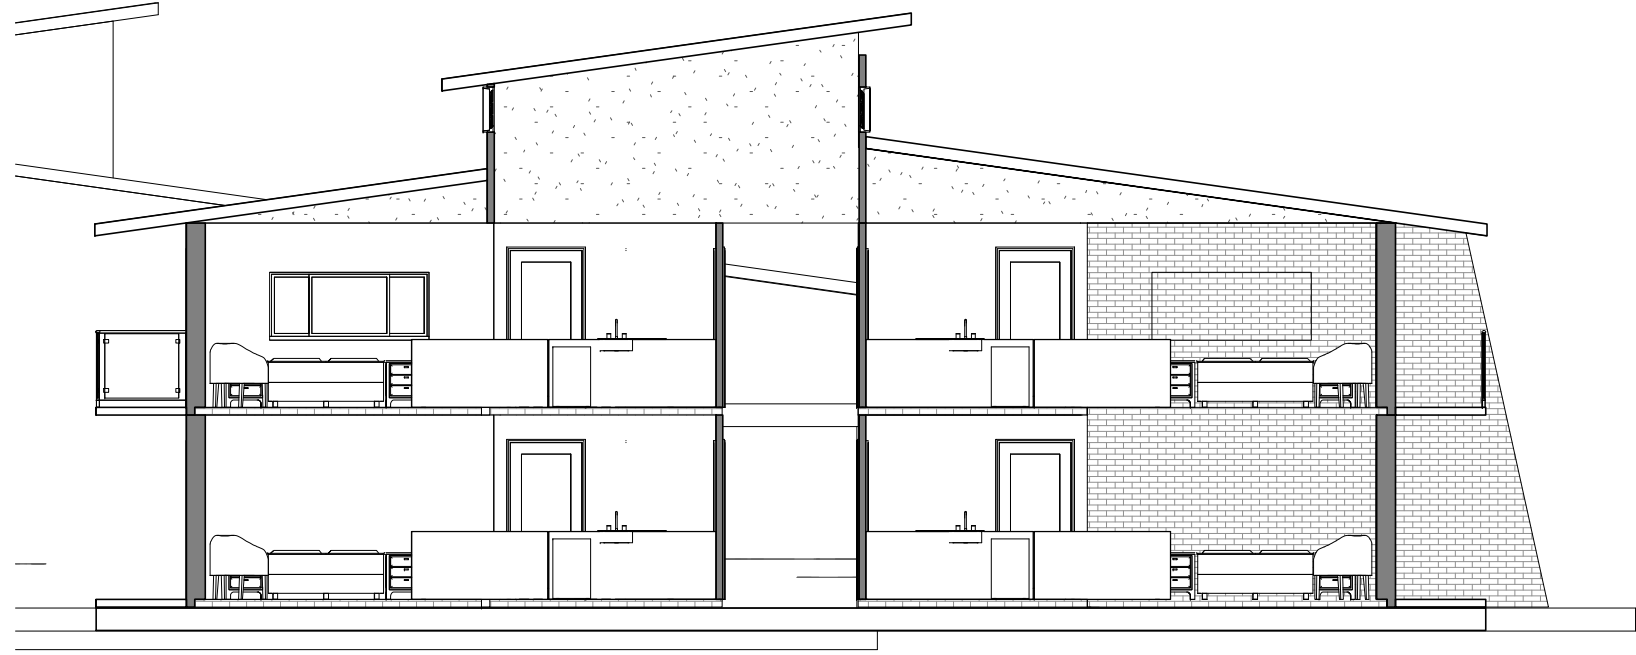

3 BLOCK C - SECTION A
1 : 100

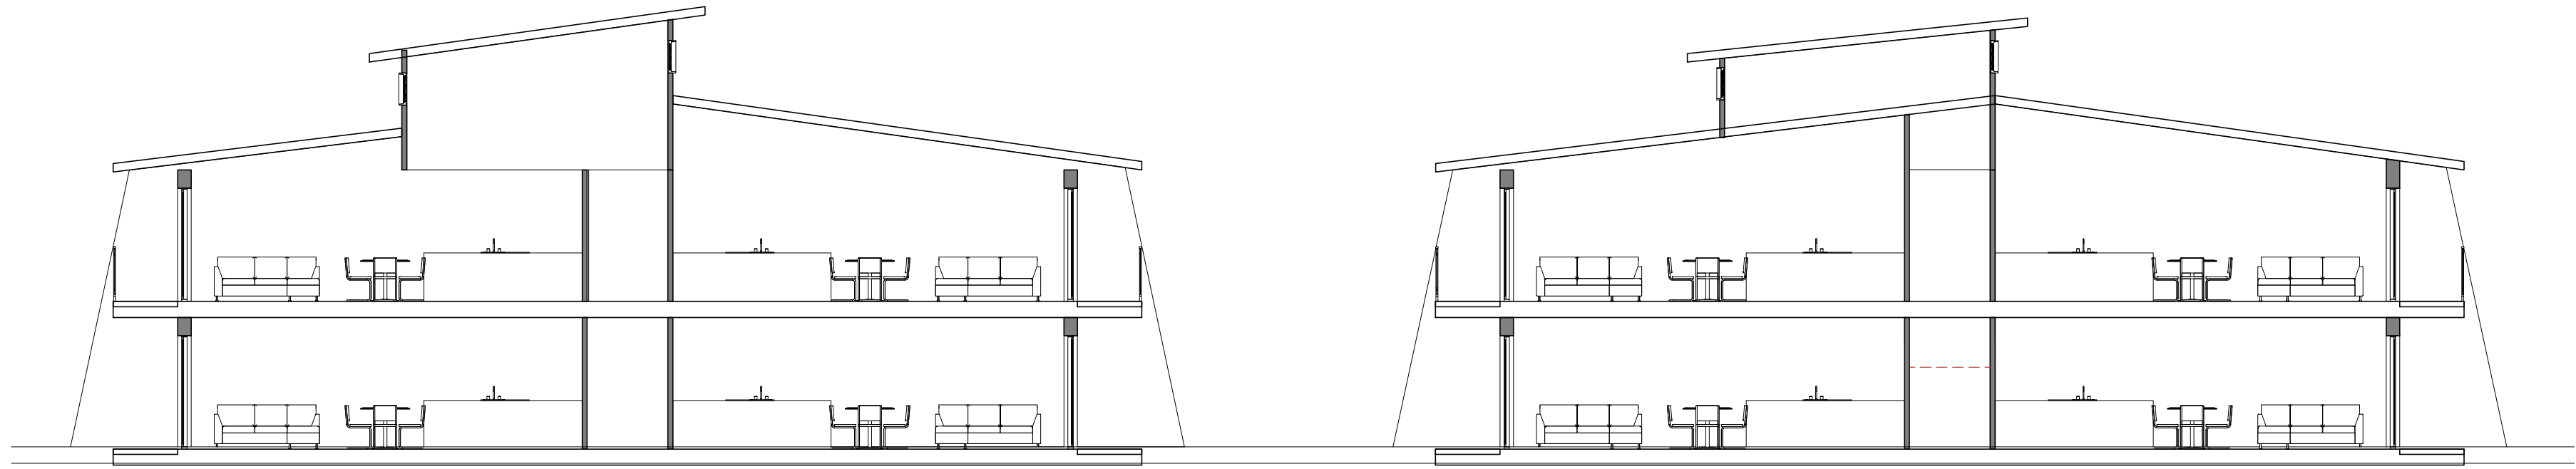

2 BLOCK A - SECTION B
1 : 100



1 BLOCK A - SECTION A
1 : 100