




VIEW 1 - NORTH EAST VIEW



VIEW 2 - SOUTH EAST VIEW



VIEW 3 - ENTRY INTO SITE

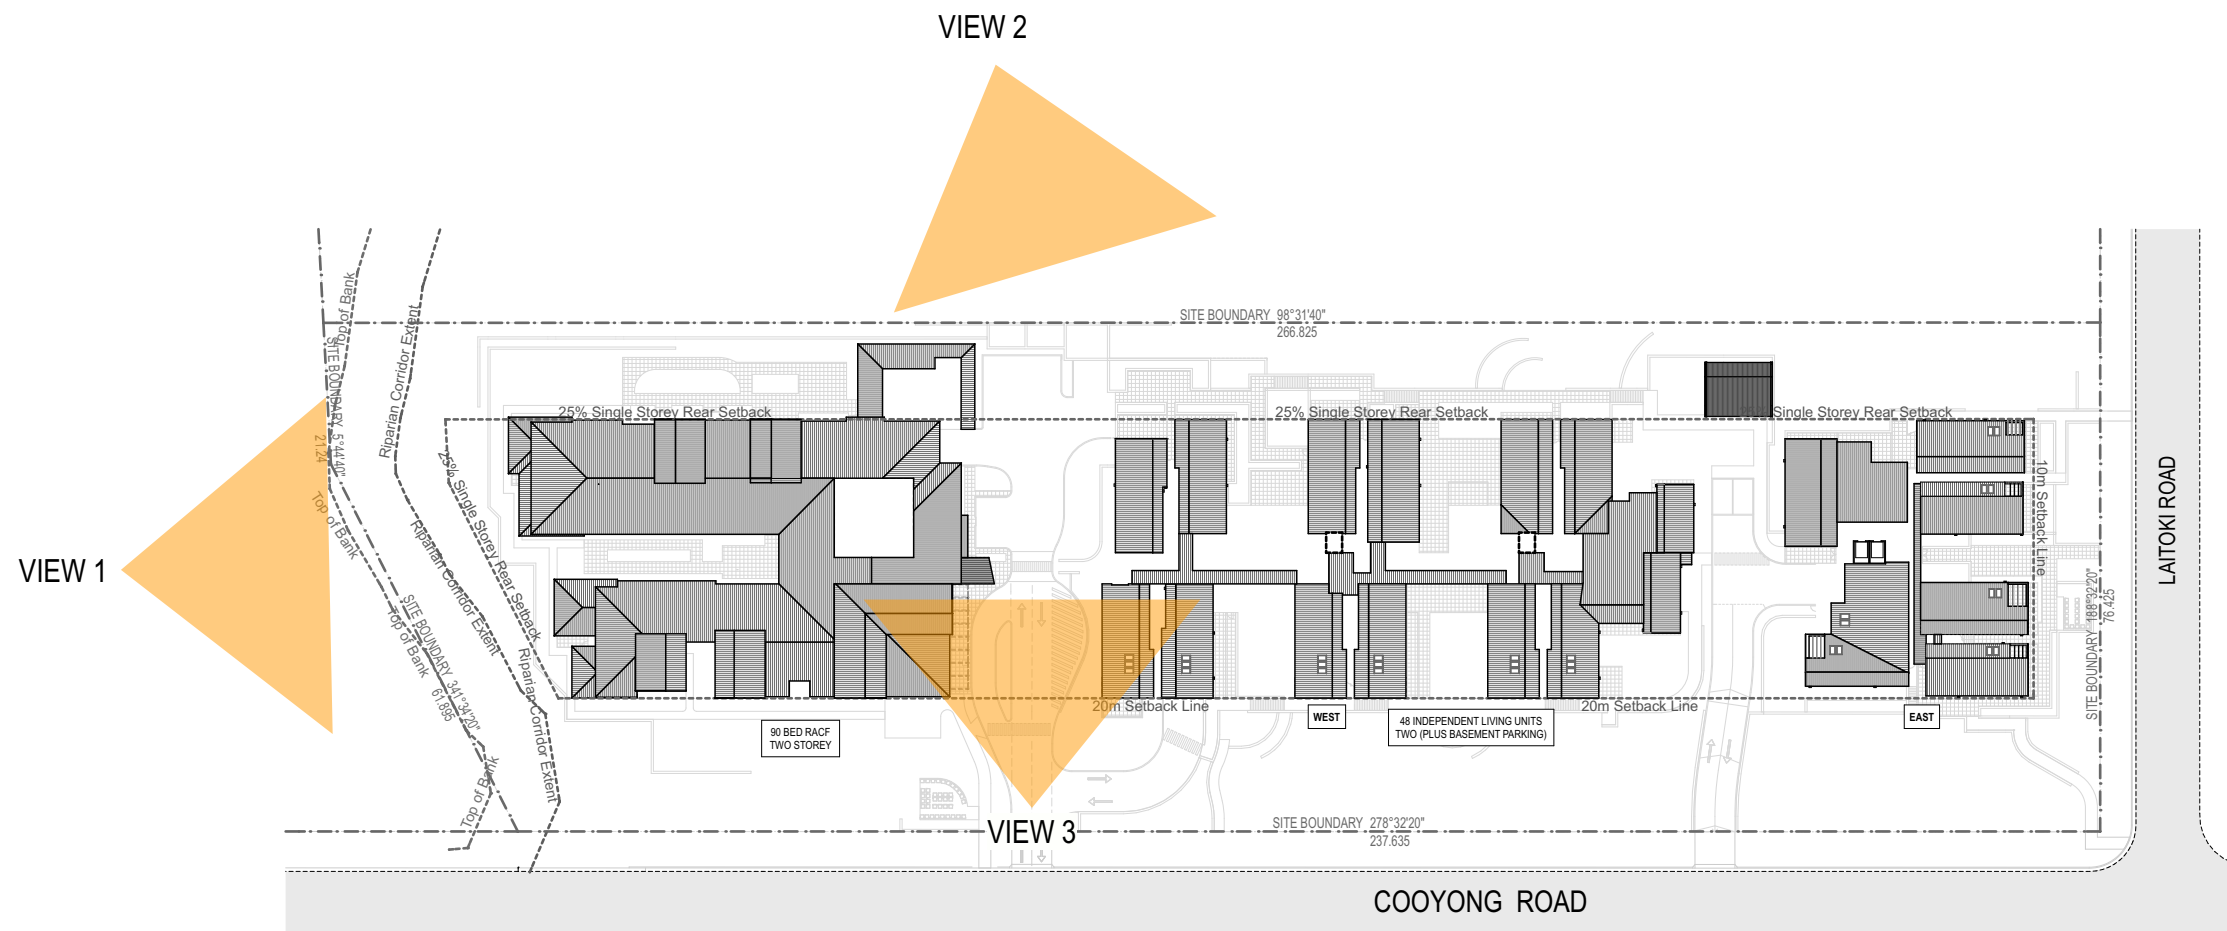

Date	Change Description	Change No.
12/3/20		

DATE	ISSUE	REV ID	Drawn	Check
12/3/20	ISSUED FOR SCC	01	CFA	LC

NOTES:

- Do not scale from this drawing. Use figured dimensions only.
- Contact the Calder Flower Architects for clarifications if required.
- Calder Flower Architects are not liable for any loss, damage, claim, cost demand as a result of the use or receipt of drawings issued in DWG format.
- Refer to Landscape Documentation for external works and all tree retention and removal information.


NOT FOR CONSTRUCTION

PROJECT:
TERREY HILLS PROPOSED SENIORS COMMUNITY
58 LAITOKI ROAD TERREY HILLS, NSW 2084


DRAWING TITLE:
MASSING PERSPECTIVES

Scale: Refer Scale Bar
Project No.: 19000
Date: 12/3/20
Project Status: ISSUED FOR SCC
Issue: DA

Project Status: Drawing No. Rev
DA SD 19 01

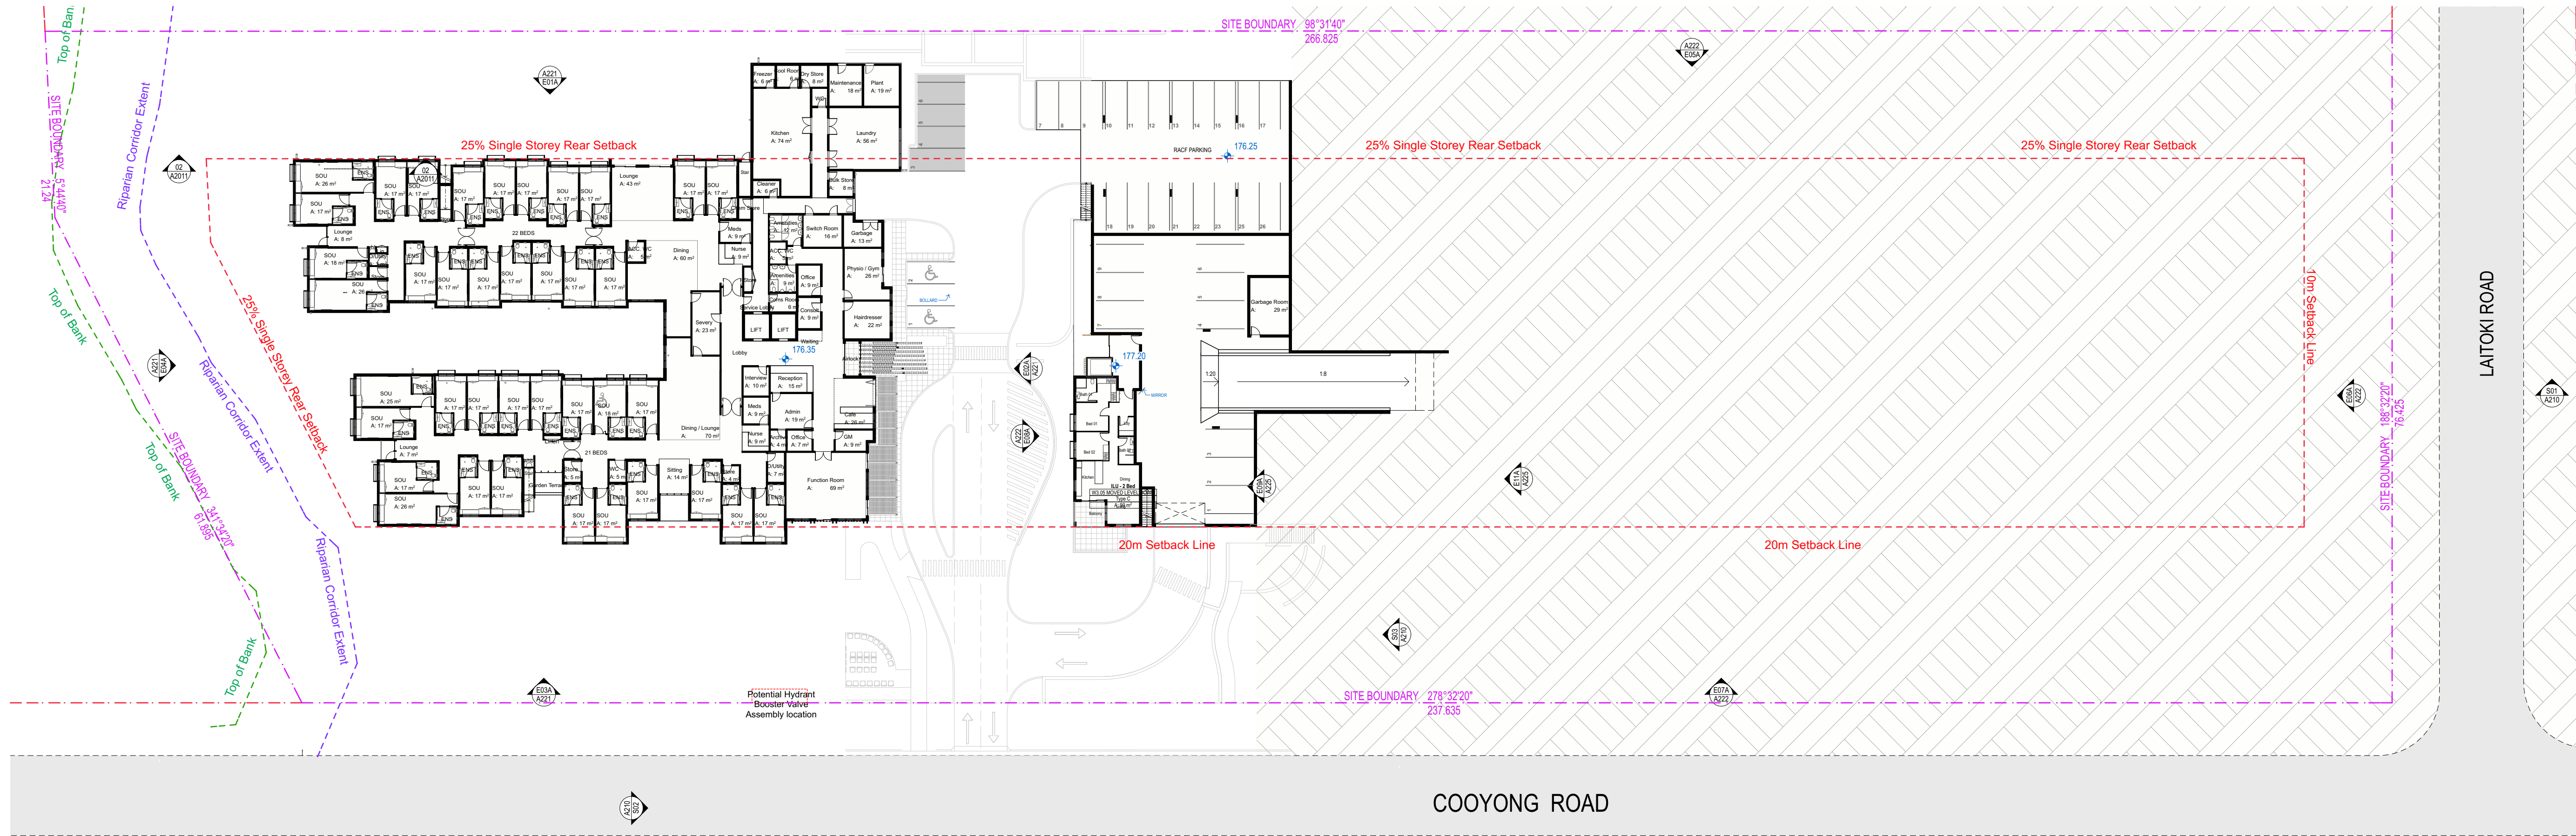

1 LEVEL 02
1:400

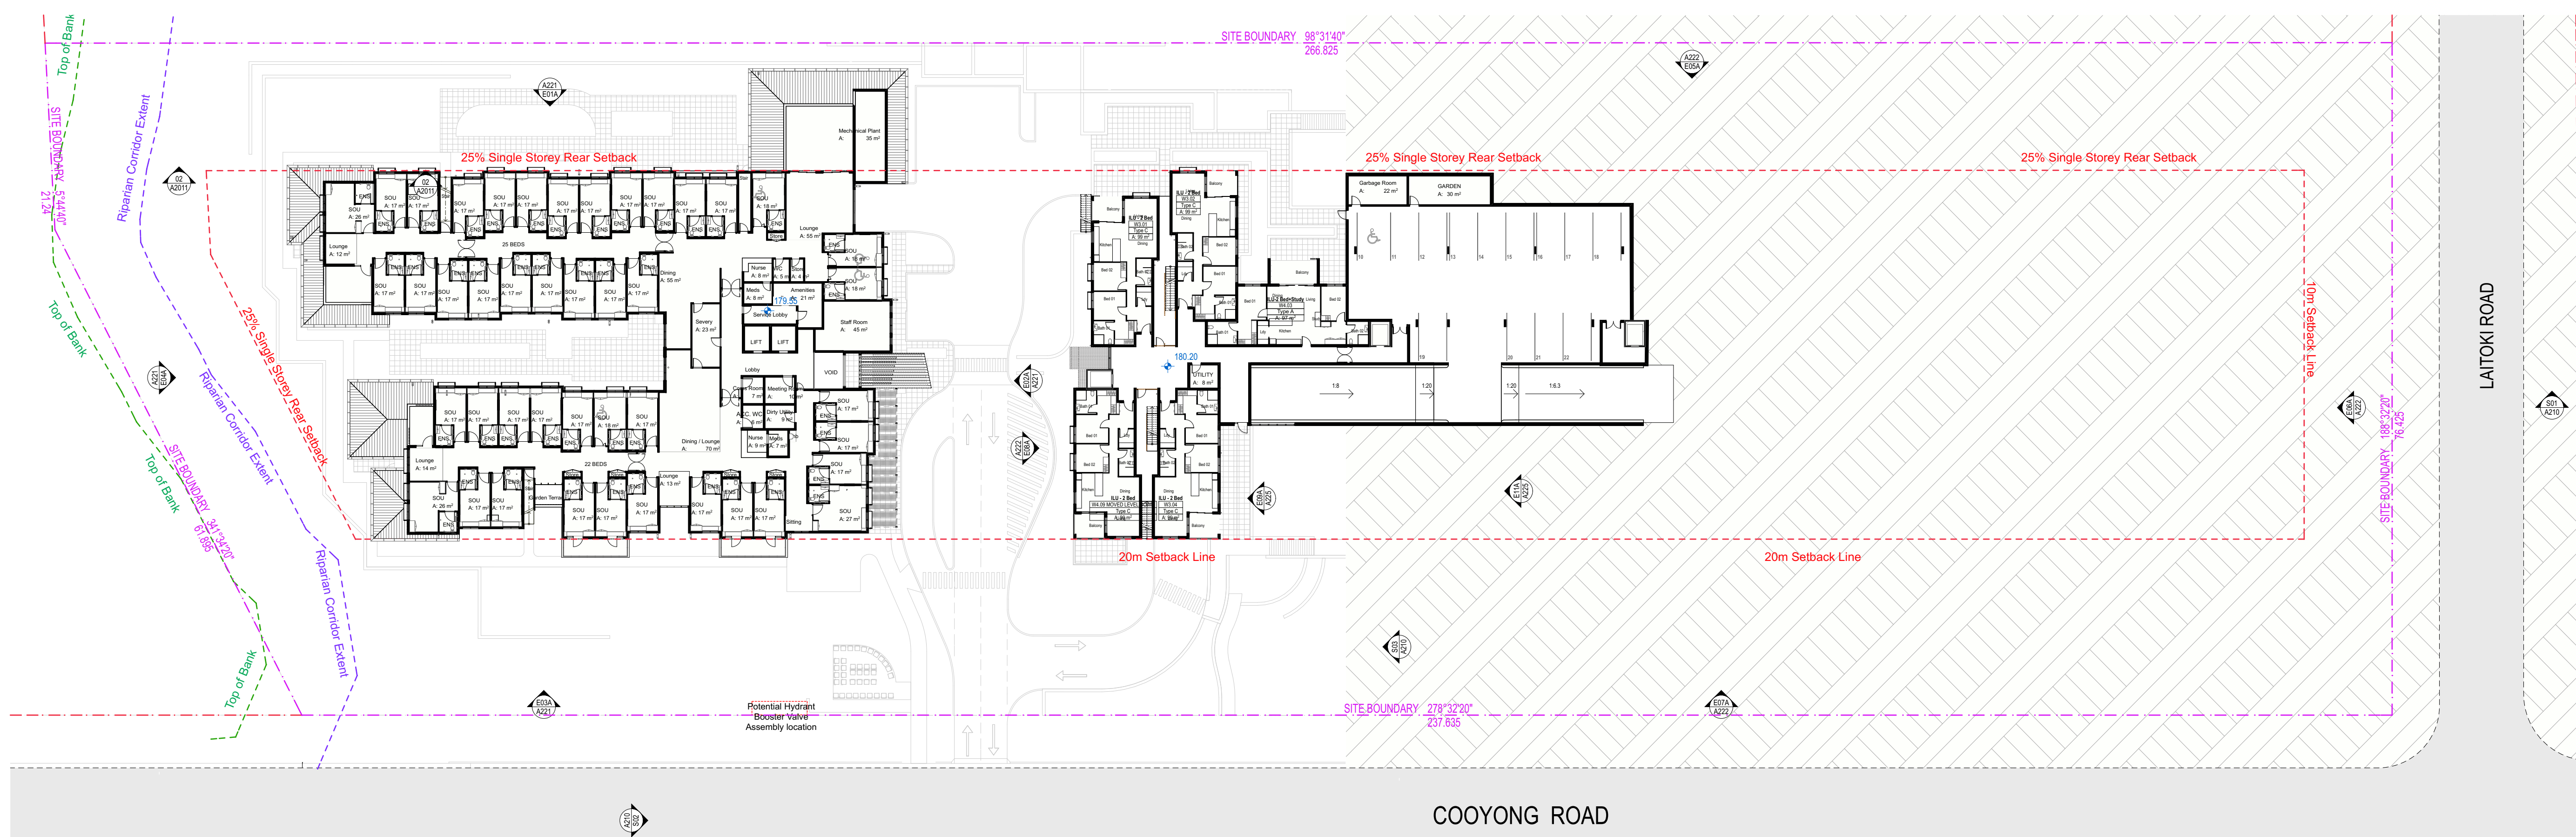

2 LEVEL 03
1:400

Date	Change Description	Change No.
12/3/20		

DATE	ISSUE	REV ID	CFA	LC
12/3/20	ISSUED FOR SCC	01		



NOTES:


- Do not scale from this drawing. Use figured dimensions only.
- Contact the Calder Flower Architects for clarifications if required.
- Calder Flower Architects are not liable for any loss, damage, claim, cost demand as a result of the use or receipt of drawings issued in DWG format.
- Refer to Landscape Documentation for external works and all tree retention and removal information.

NOT FOR CONSTRUCTION


PROJECT:
TERREY HILLS PROPOSED SENIORS COMMUNITY
58 LAITOKI ROAD TERREY HILLS, NSW 2084

DRAWING TITLE:
FLOOR PLAN-LEVEL 2 & 3

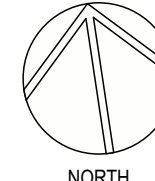 

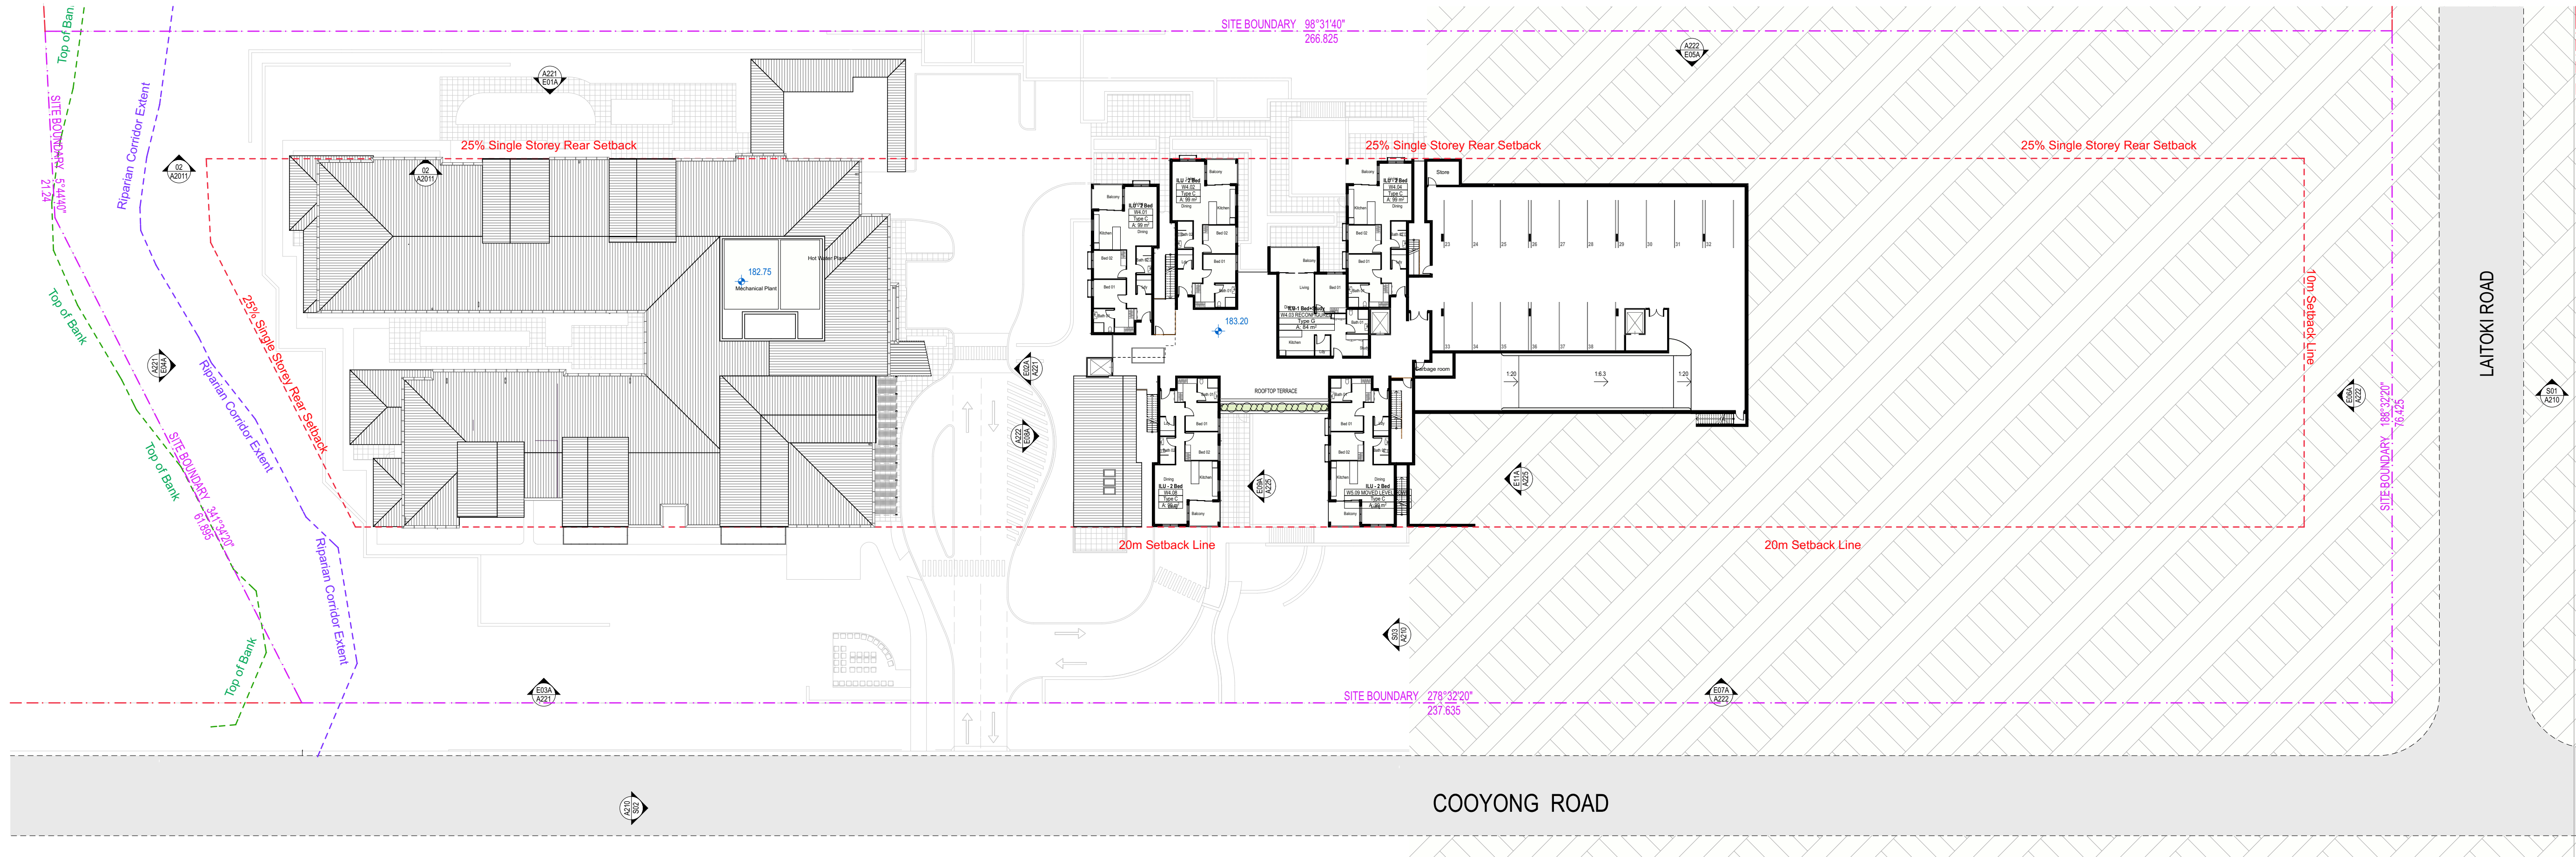

1 LEVEL 04
1:400

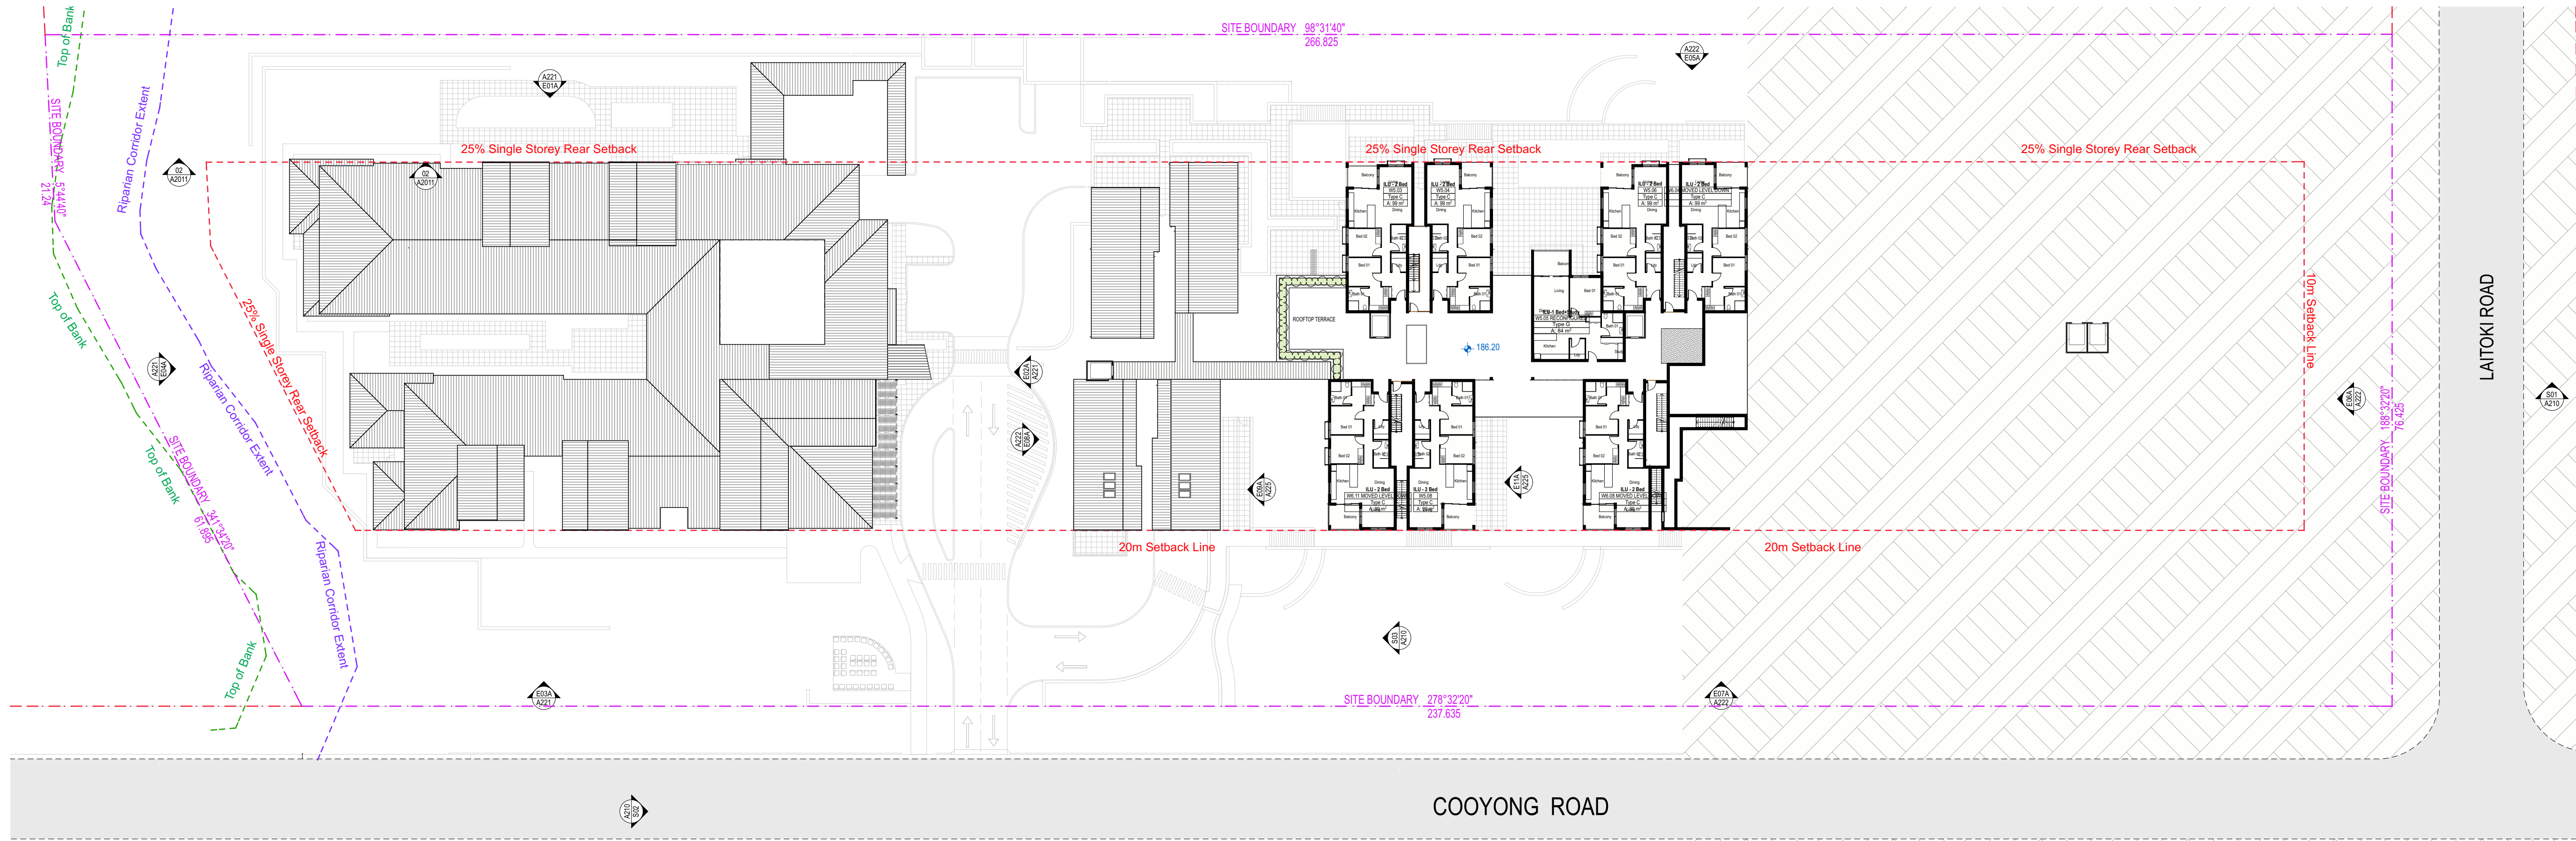

2 LEVEL 05
1:400

Date	Change Description	Change No.
12/3/20		

DATE	ISSUE	REV ID	CFA	LC
12/3/20	ISSUED FOR SCC	01	CFA	LC
	ISSUE		Drawn	Check



NOTES:


- Do not scale from this drawing. Use figured dimensions only.
- Contact the Calder Flower Architects for clarifications if required.
- Calder Flower Architects are not liable for any loss, damage, claim, cost demand as a result of the use or receipt of drawings issued in DWG format.
- Refer to Landscape Documentation for external works and all tree retention and removal information.

NOT FOR CONSTRUCTION


PROJECT:
TERREY HILLS PROPOSED SENIORS COMMUNITY
58 LAITOKI ROAD TERREY HILLS, NSW 2084

DRAWING TITLE:
FLOOR PLAN-LEVEL 4 & 5

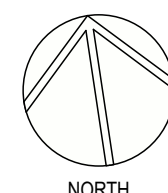 

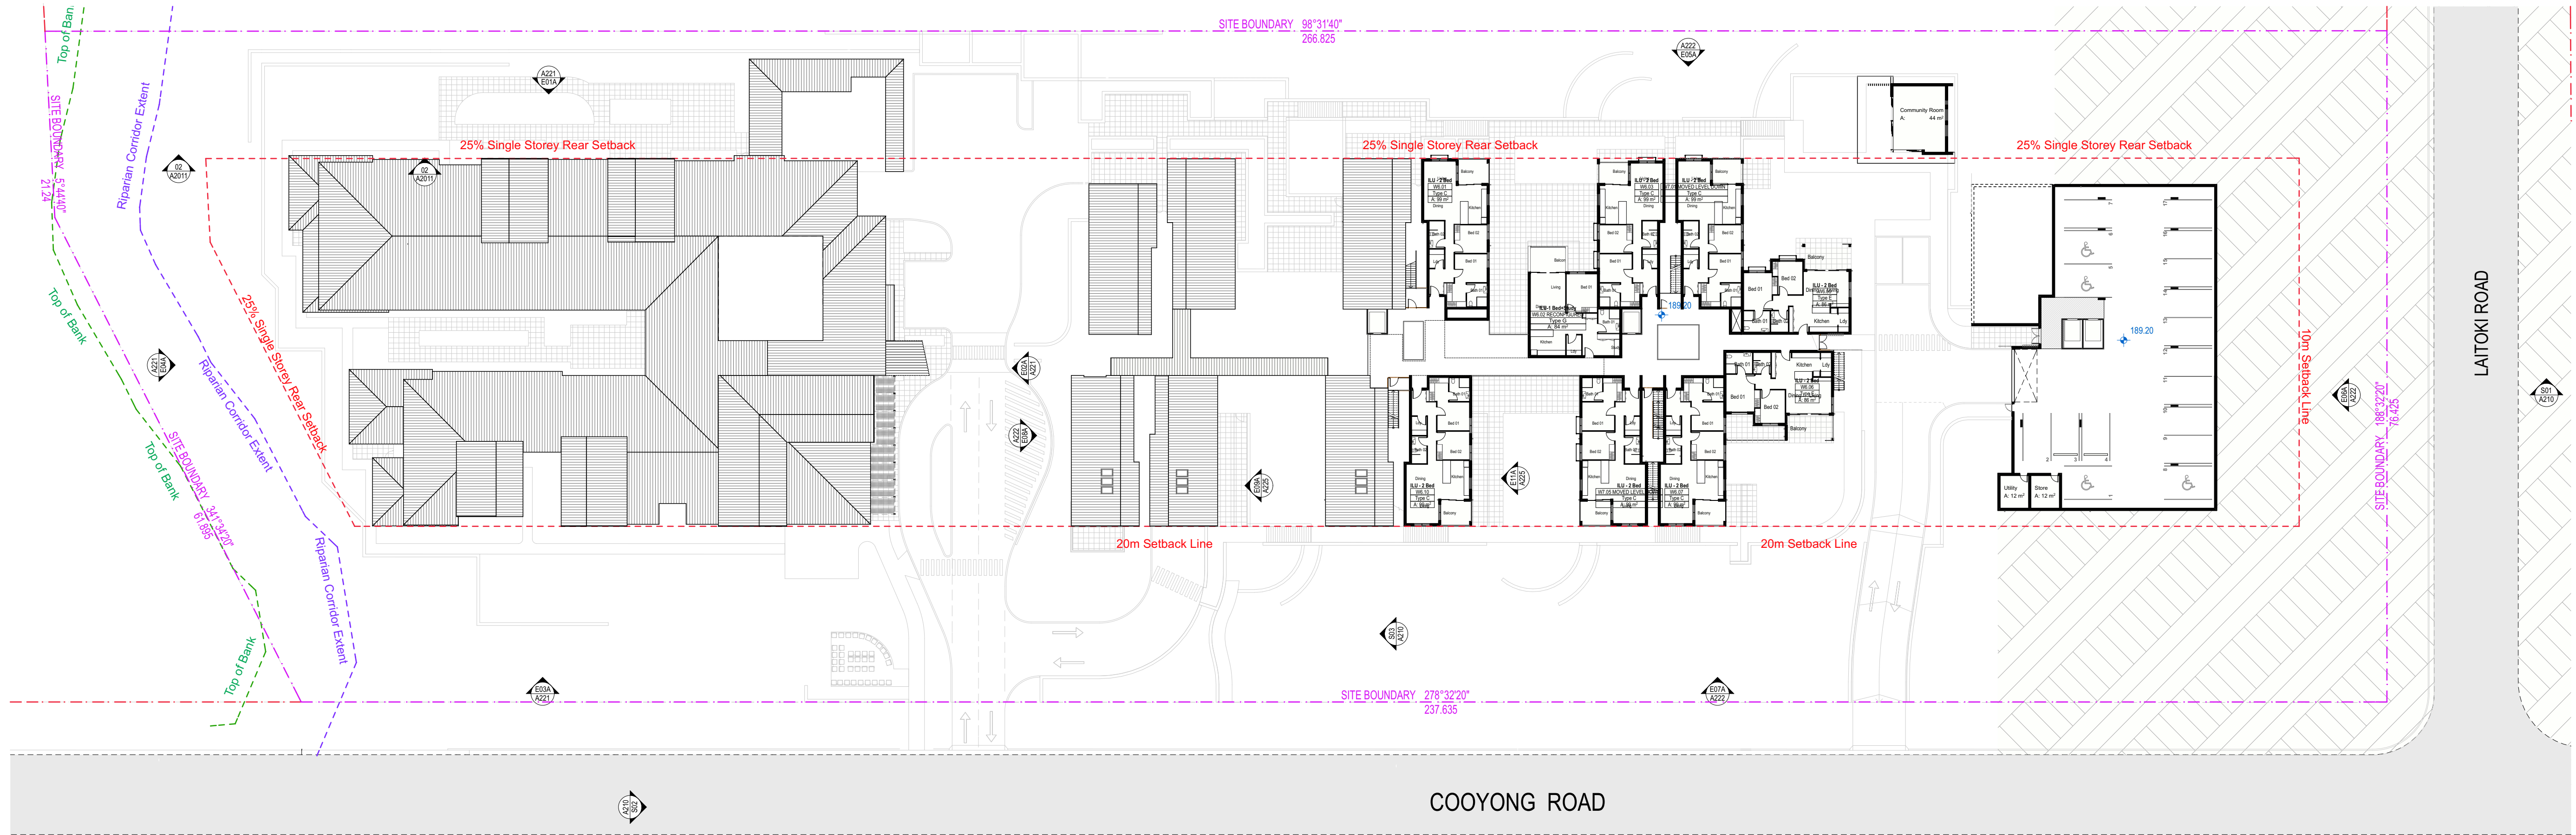

2 LEVEL 06
1:400

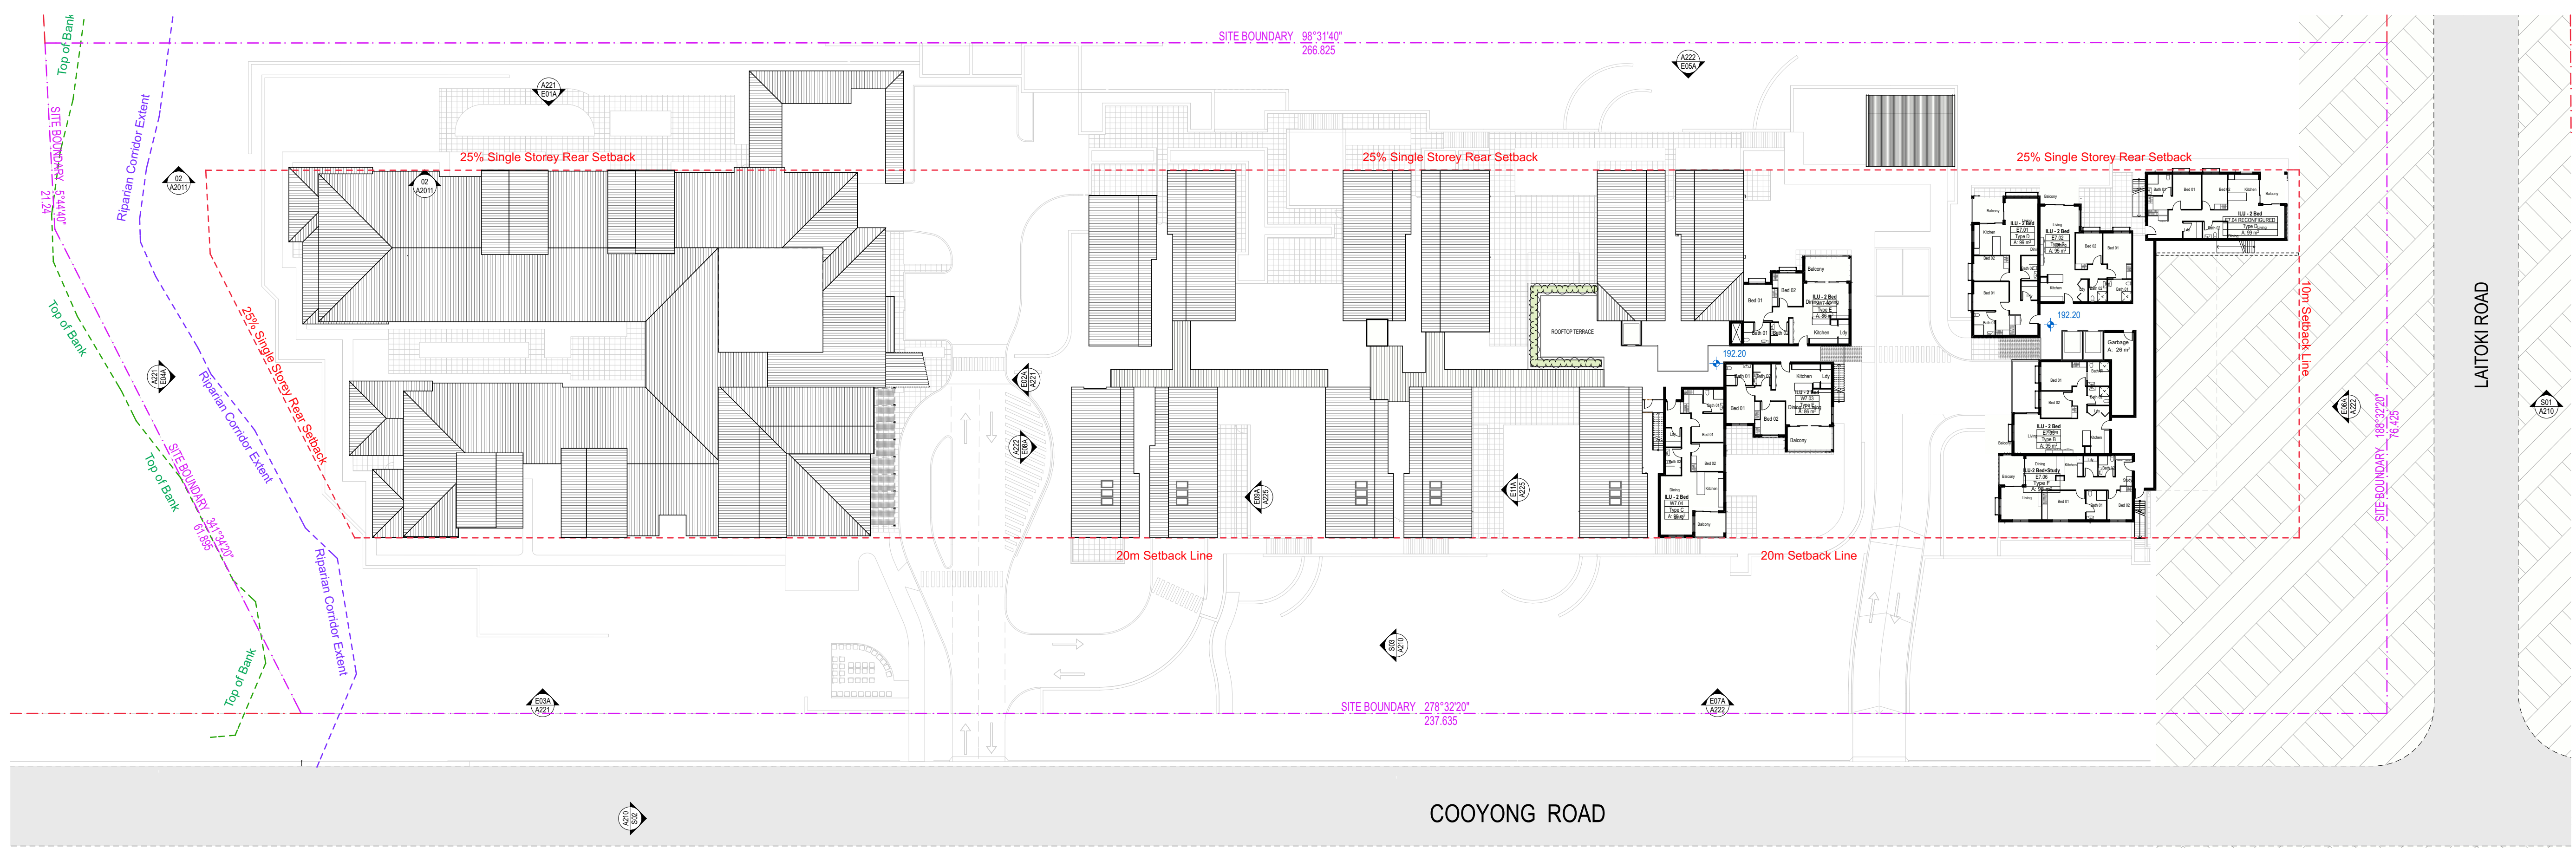

3 LEVEL 07
1:400

Date	Change Description	Change No.
12/3/20		

DATE	ISSUE	REV ID	CFA	LC
12/3/20	ISSUED FOR SCC	01	CFA	LC



NOTES:


- Do not scale from this drawing. Use figured dimensions only.
- Contact the Calder Flower Architects for clarifications if required.
- Calder Flower Architects are not liable for any loss, damage, claim, cost demand as a result of the use or receipt of drawings issued in DWG format.
- Refer to Landscape Documentation for external works and all tree retention and removal information.

NOT FOR CONSTRUCTION


PROJECT:
TERREY HILLS PROPOSED SENIORS COMMUNITY
58 LAITOKI ROAD TERREY HILLS, NSW 2084

DRAWING TITLE:
FLOOR PLAN-LEVEL 6 & 7

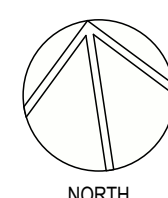 

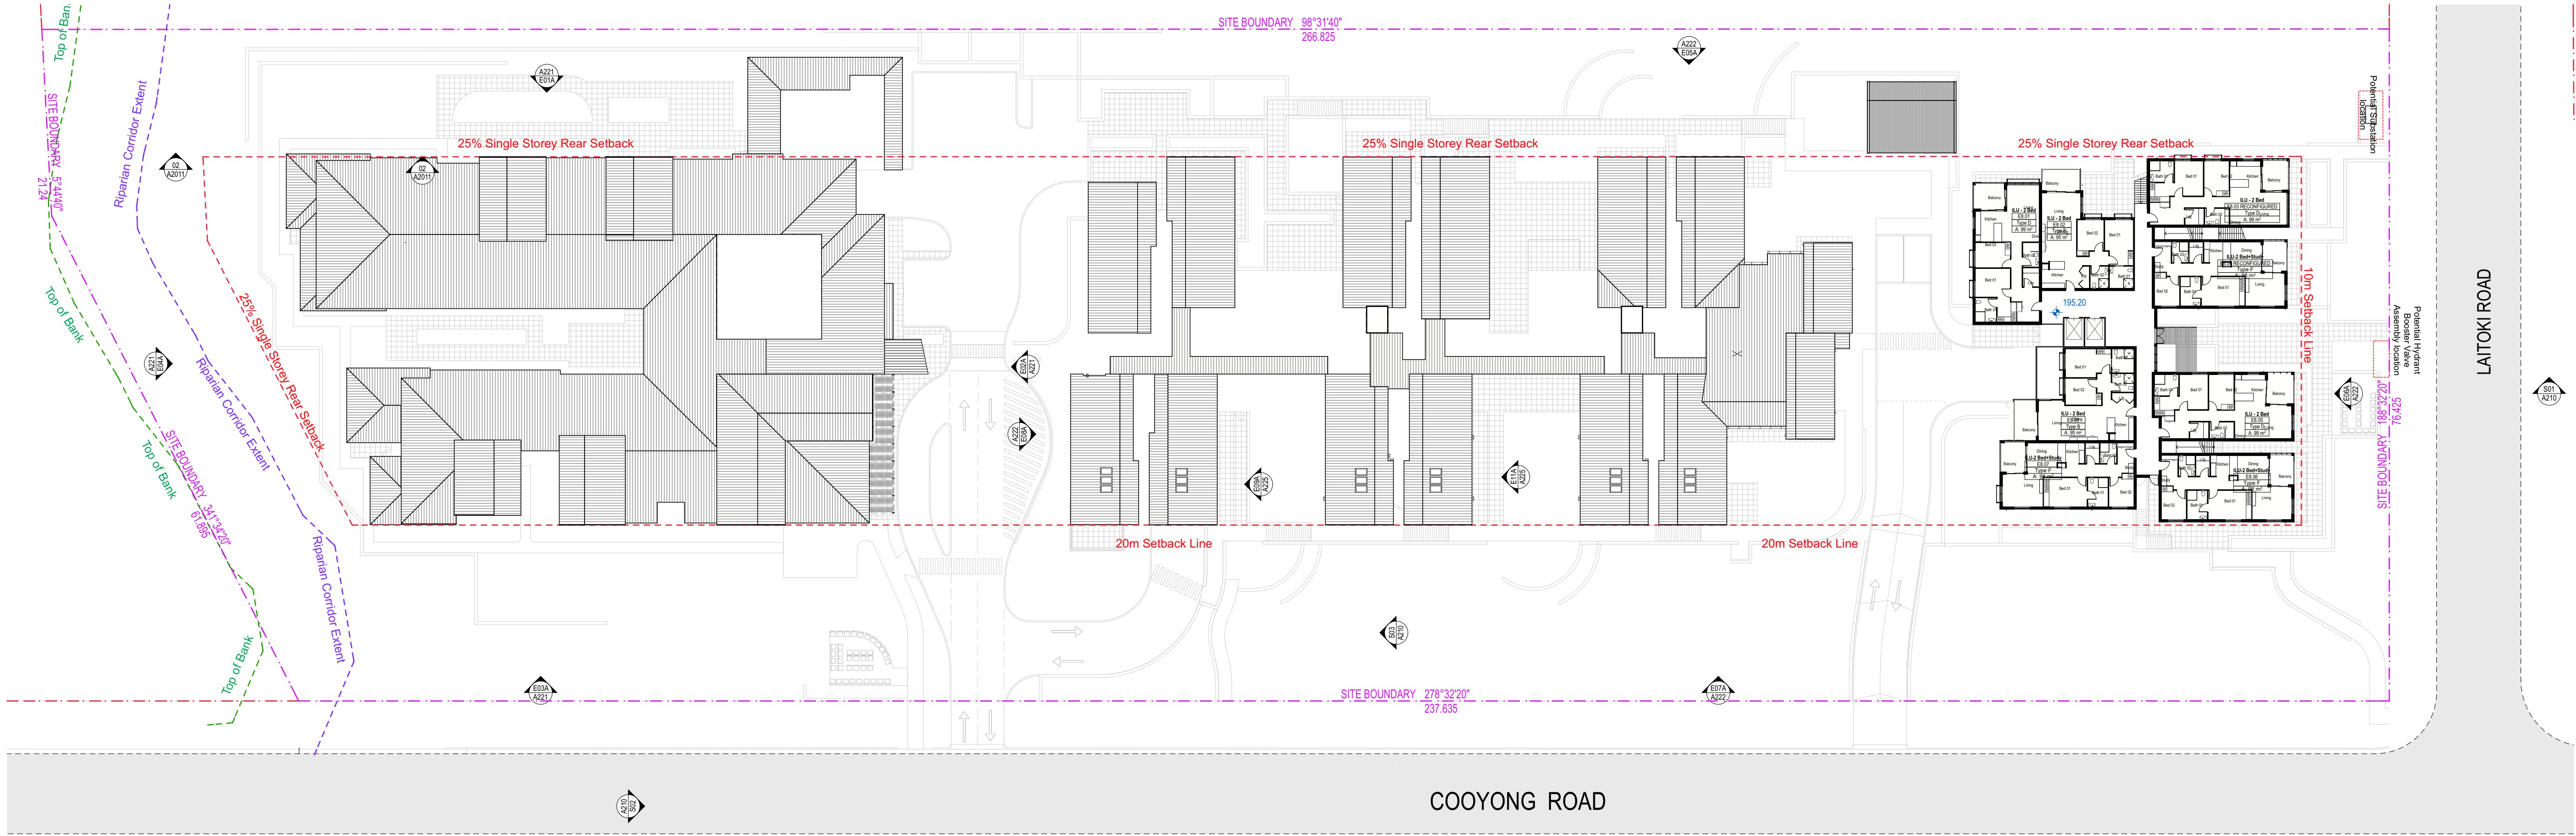

2 LEVEL 08
1:400

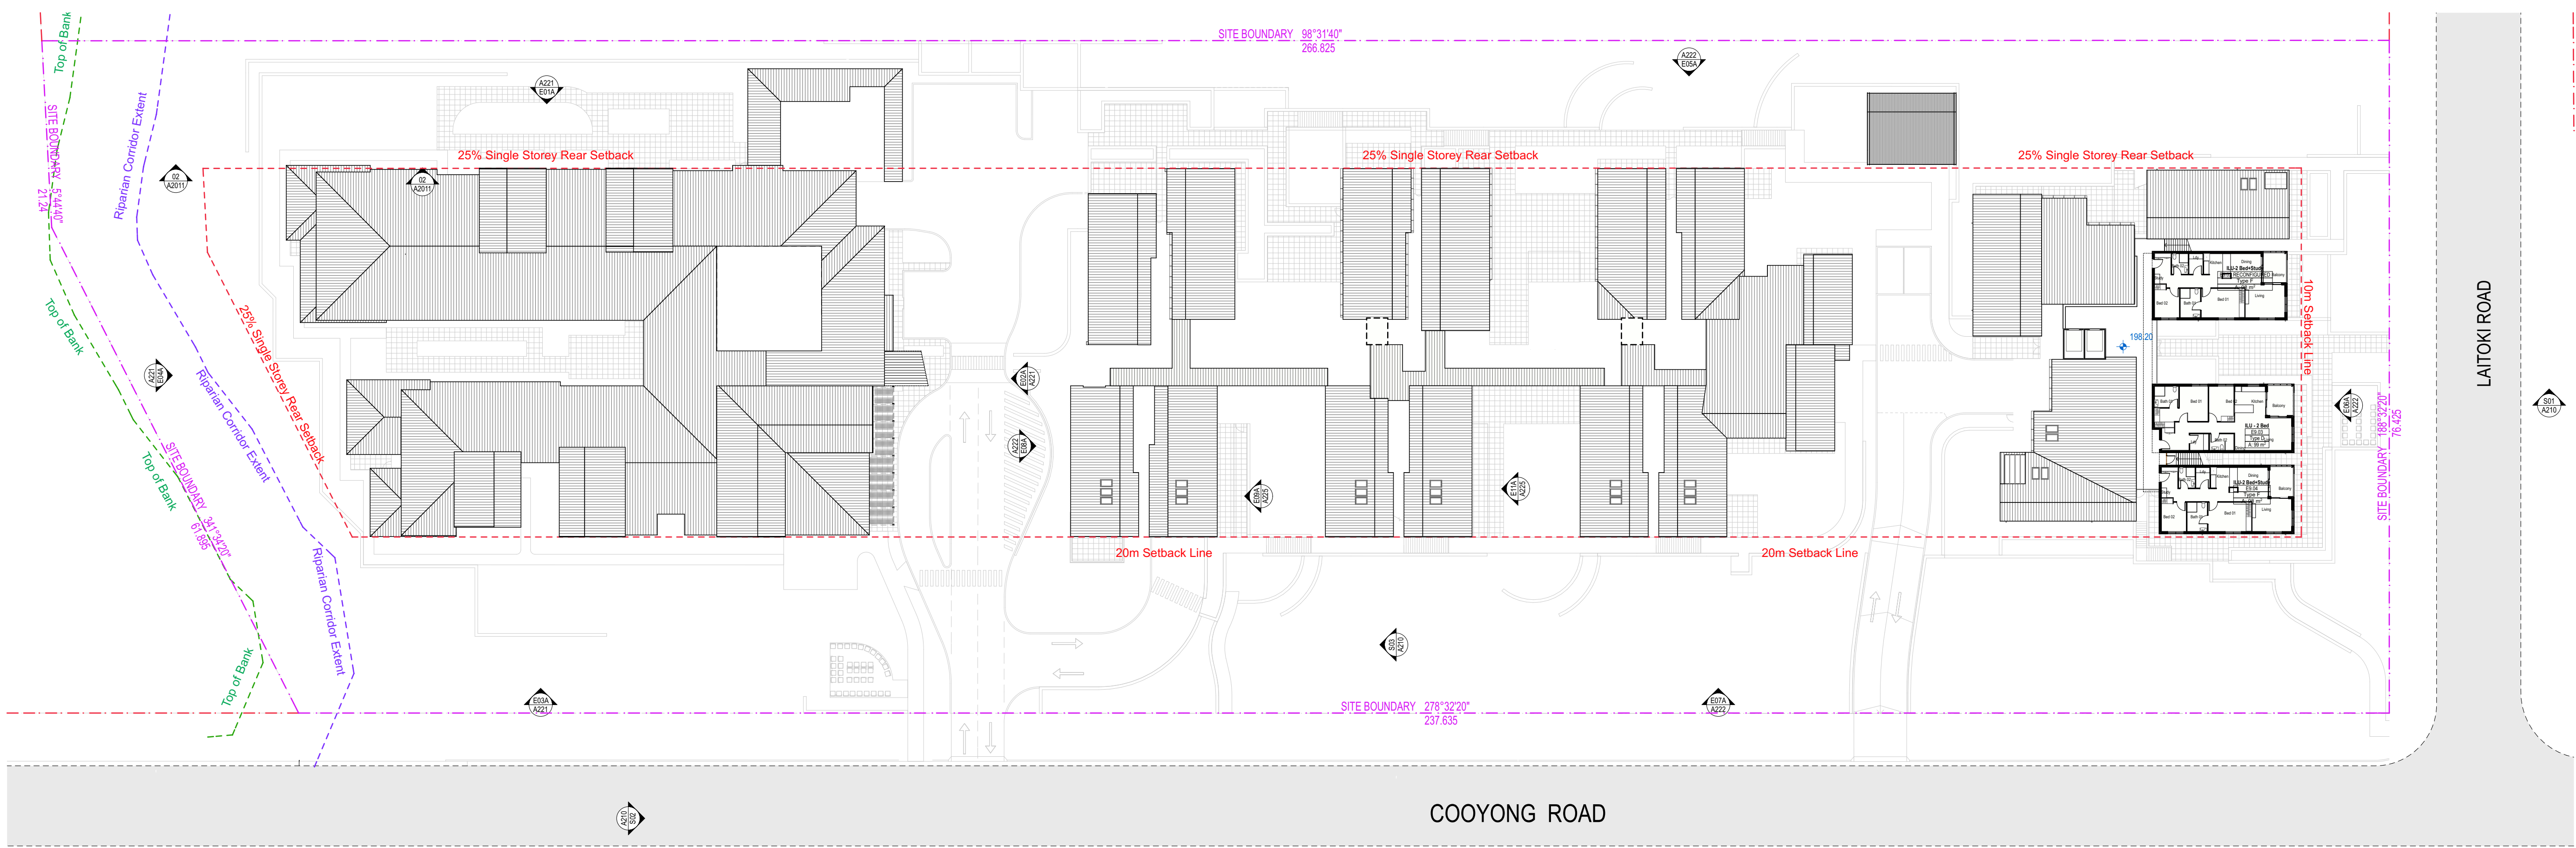

3 LEVEL 09
1:400

Date	Change Description	Change No.
12/3/20		

DATE	ISSUE	REV ID	CFA	LC
12/3/20	ISSUED FOR SCC	01	CFA	LC

NOTES:

- Do not scale from this drawing. Use figured dimensions only.
- Contact the Calder Flower Architects for clarifications if required.
- Calder Flower Architects are not liable for any loss, damage, claim, cost demand as a result of the use or receipt of drawings issued in DWG format.
- Refer to Landscape Documentation for external works and all tree retention and removal information.

NOT FOR CONSTRUCTION

PROJECT:
TERREY HILLS PROPOSED SENIORS COMMUNITY
58 LAITOKI ROAD TERREY HILLS, NSW 2084

DRAWING TITLE:
FLOOR PLAN-LEVEL 8 & 9

