




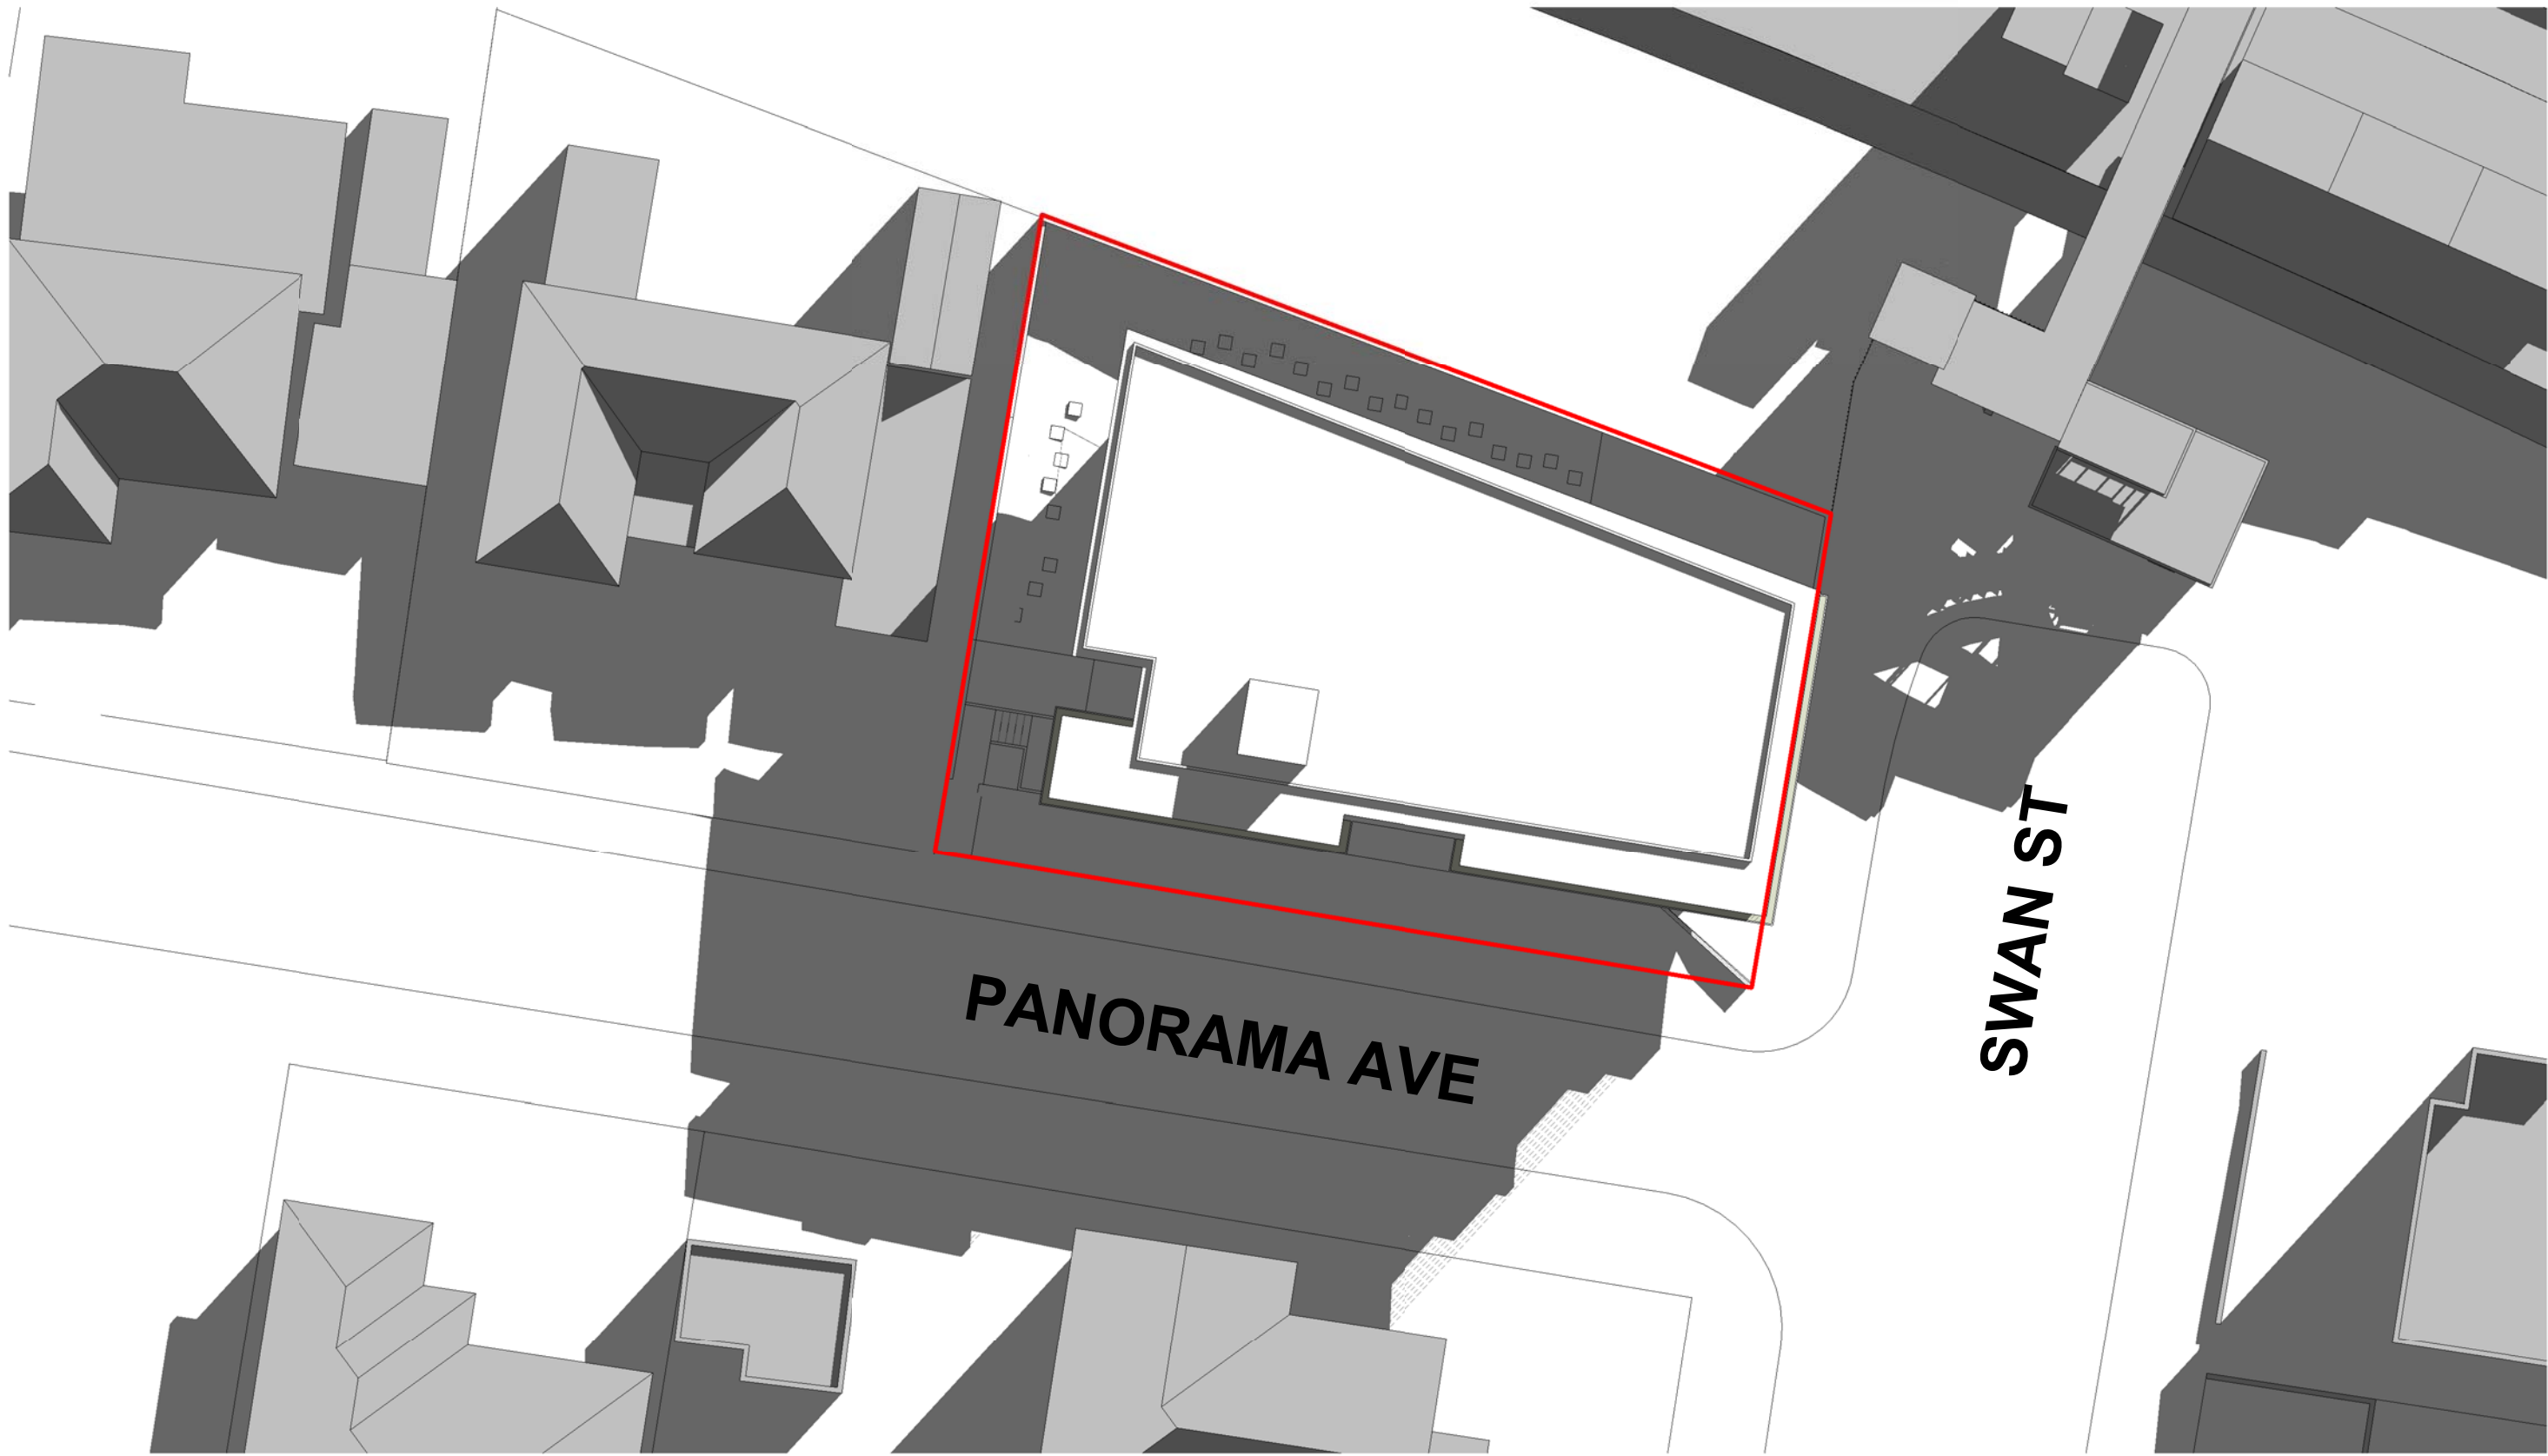

1 WINTER SOLSTICE - 09.00
1 : 250

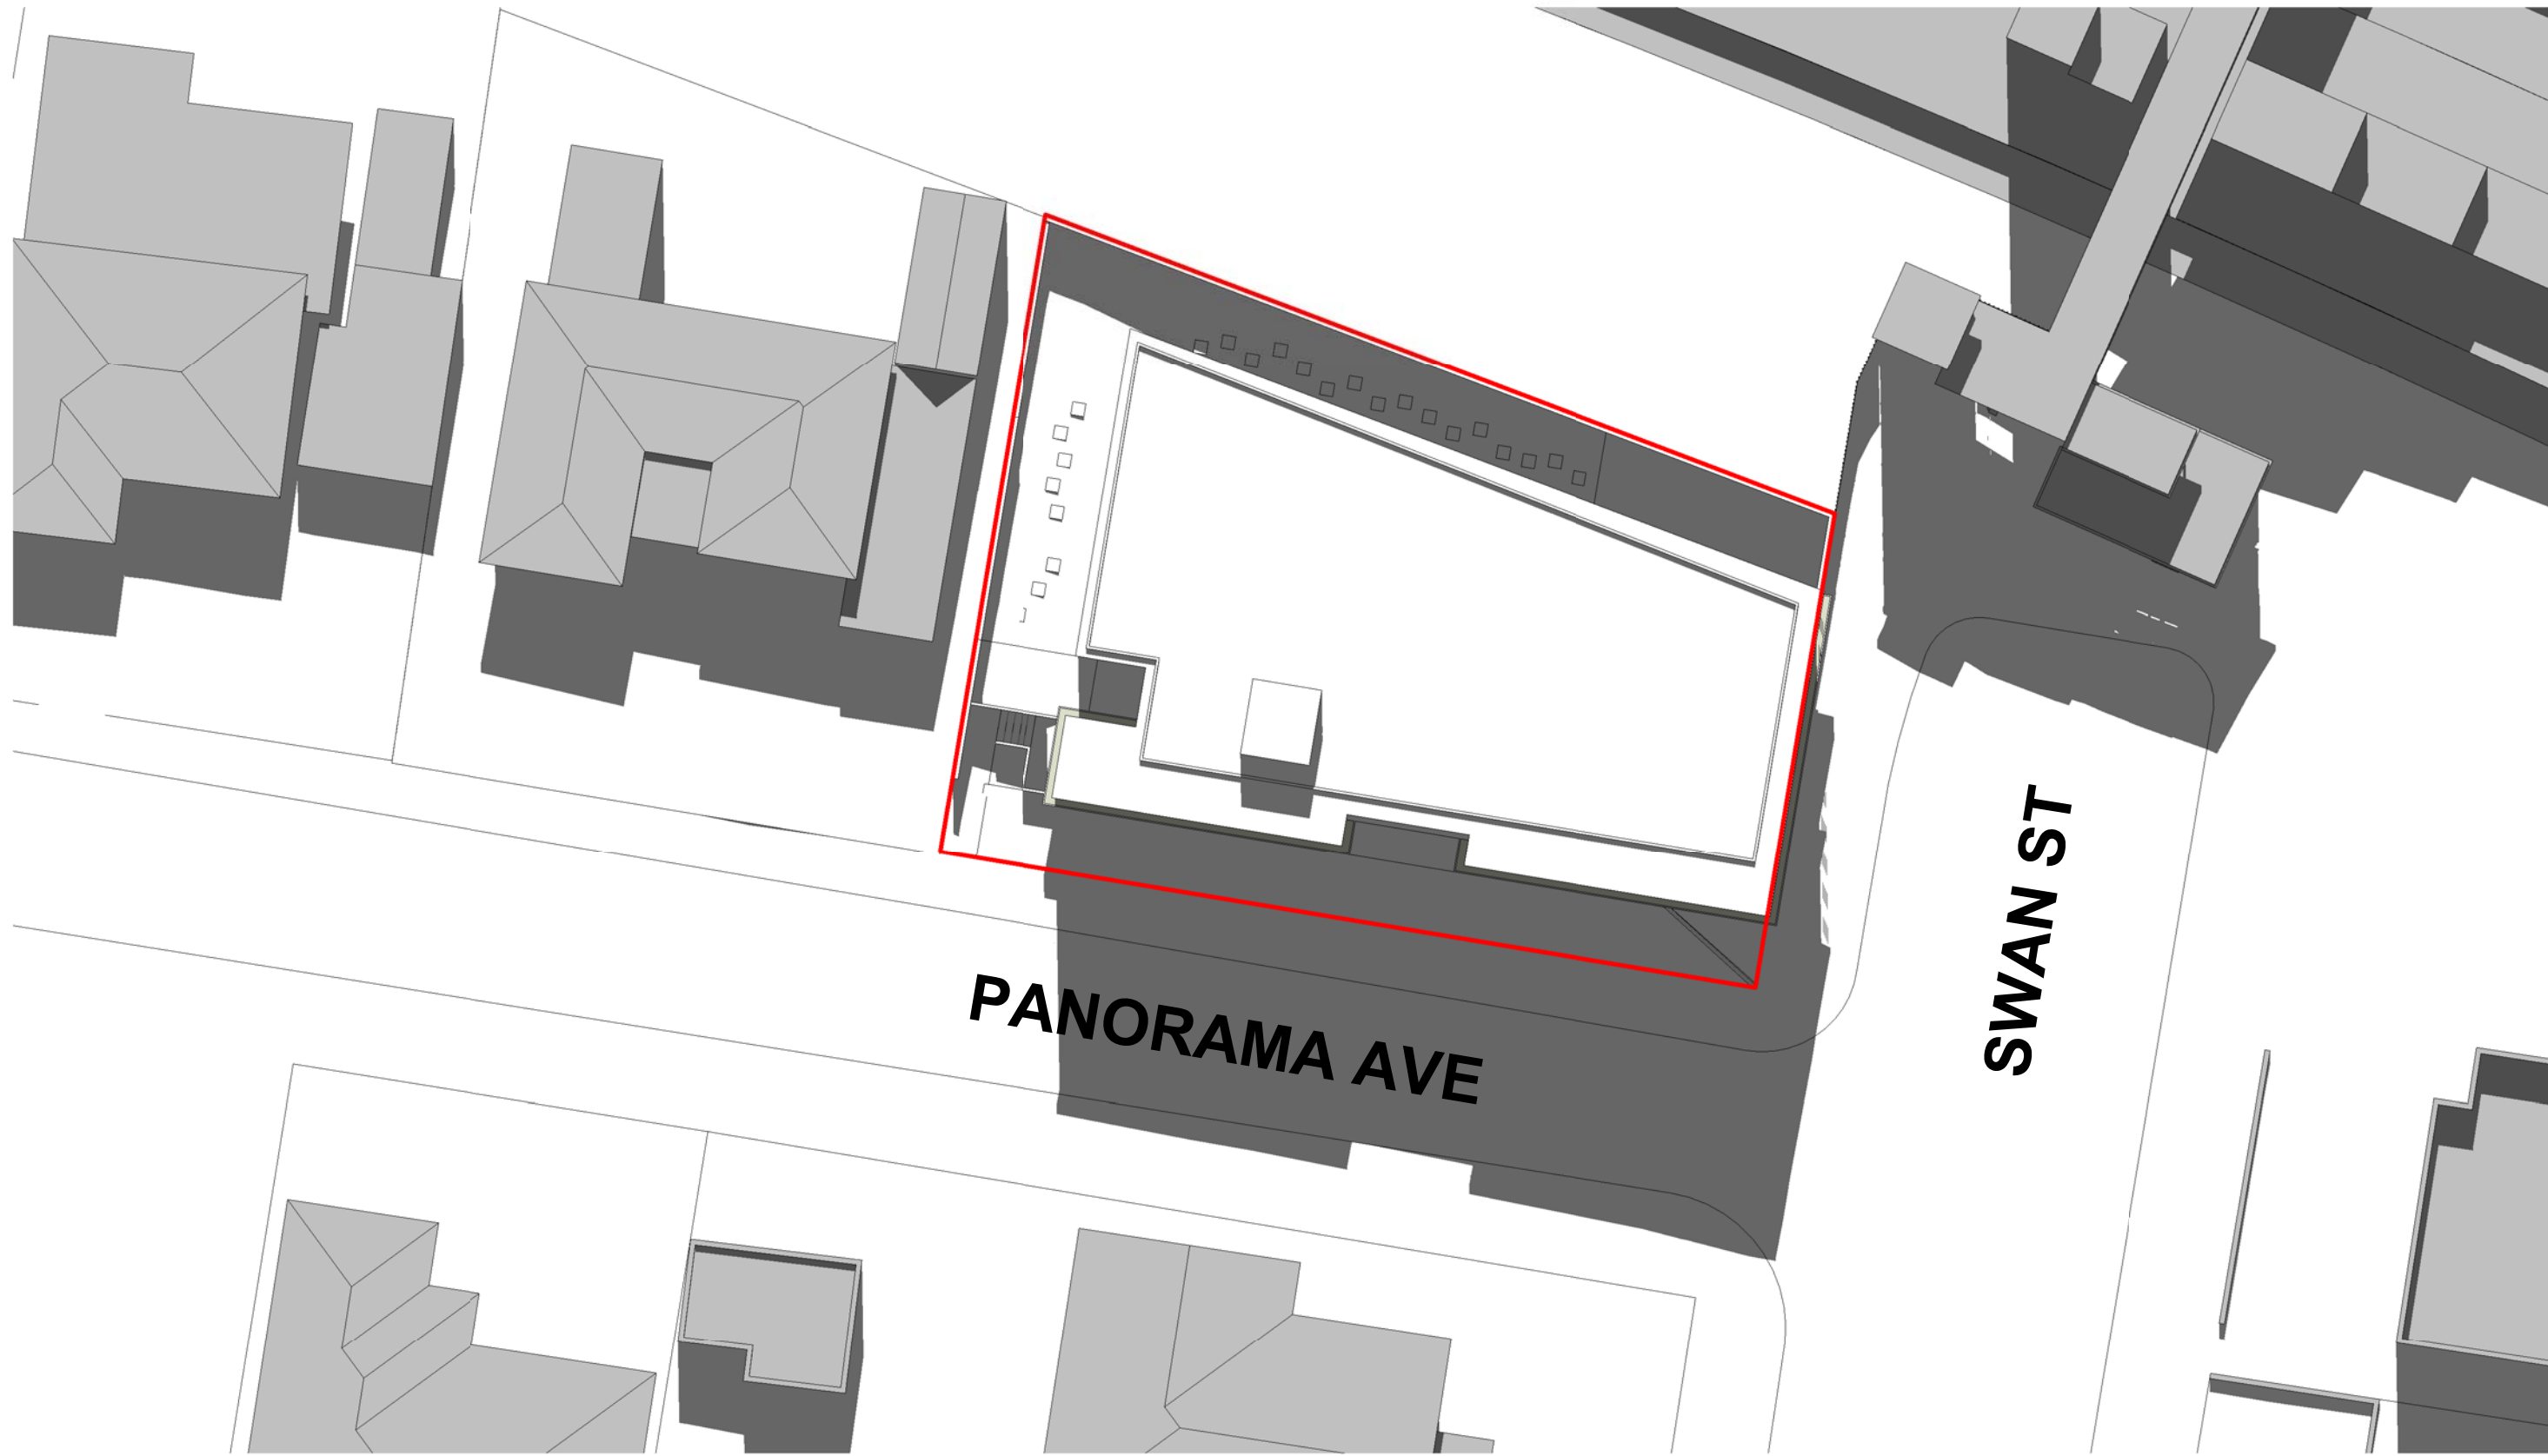

2 WINTER SOLSTICE - 12.00
1 : 250

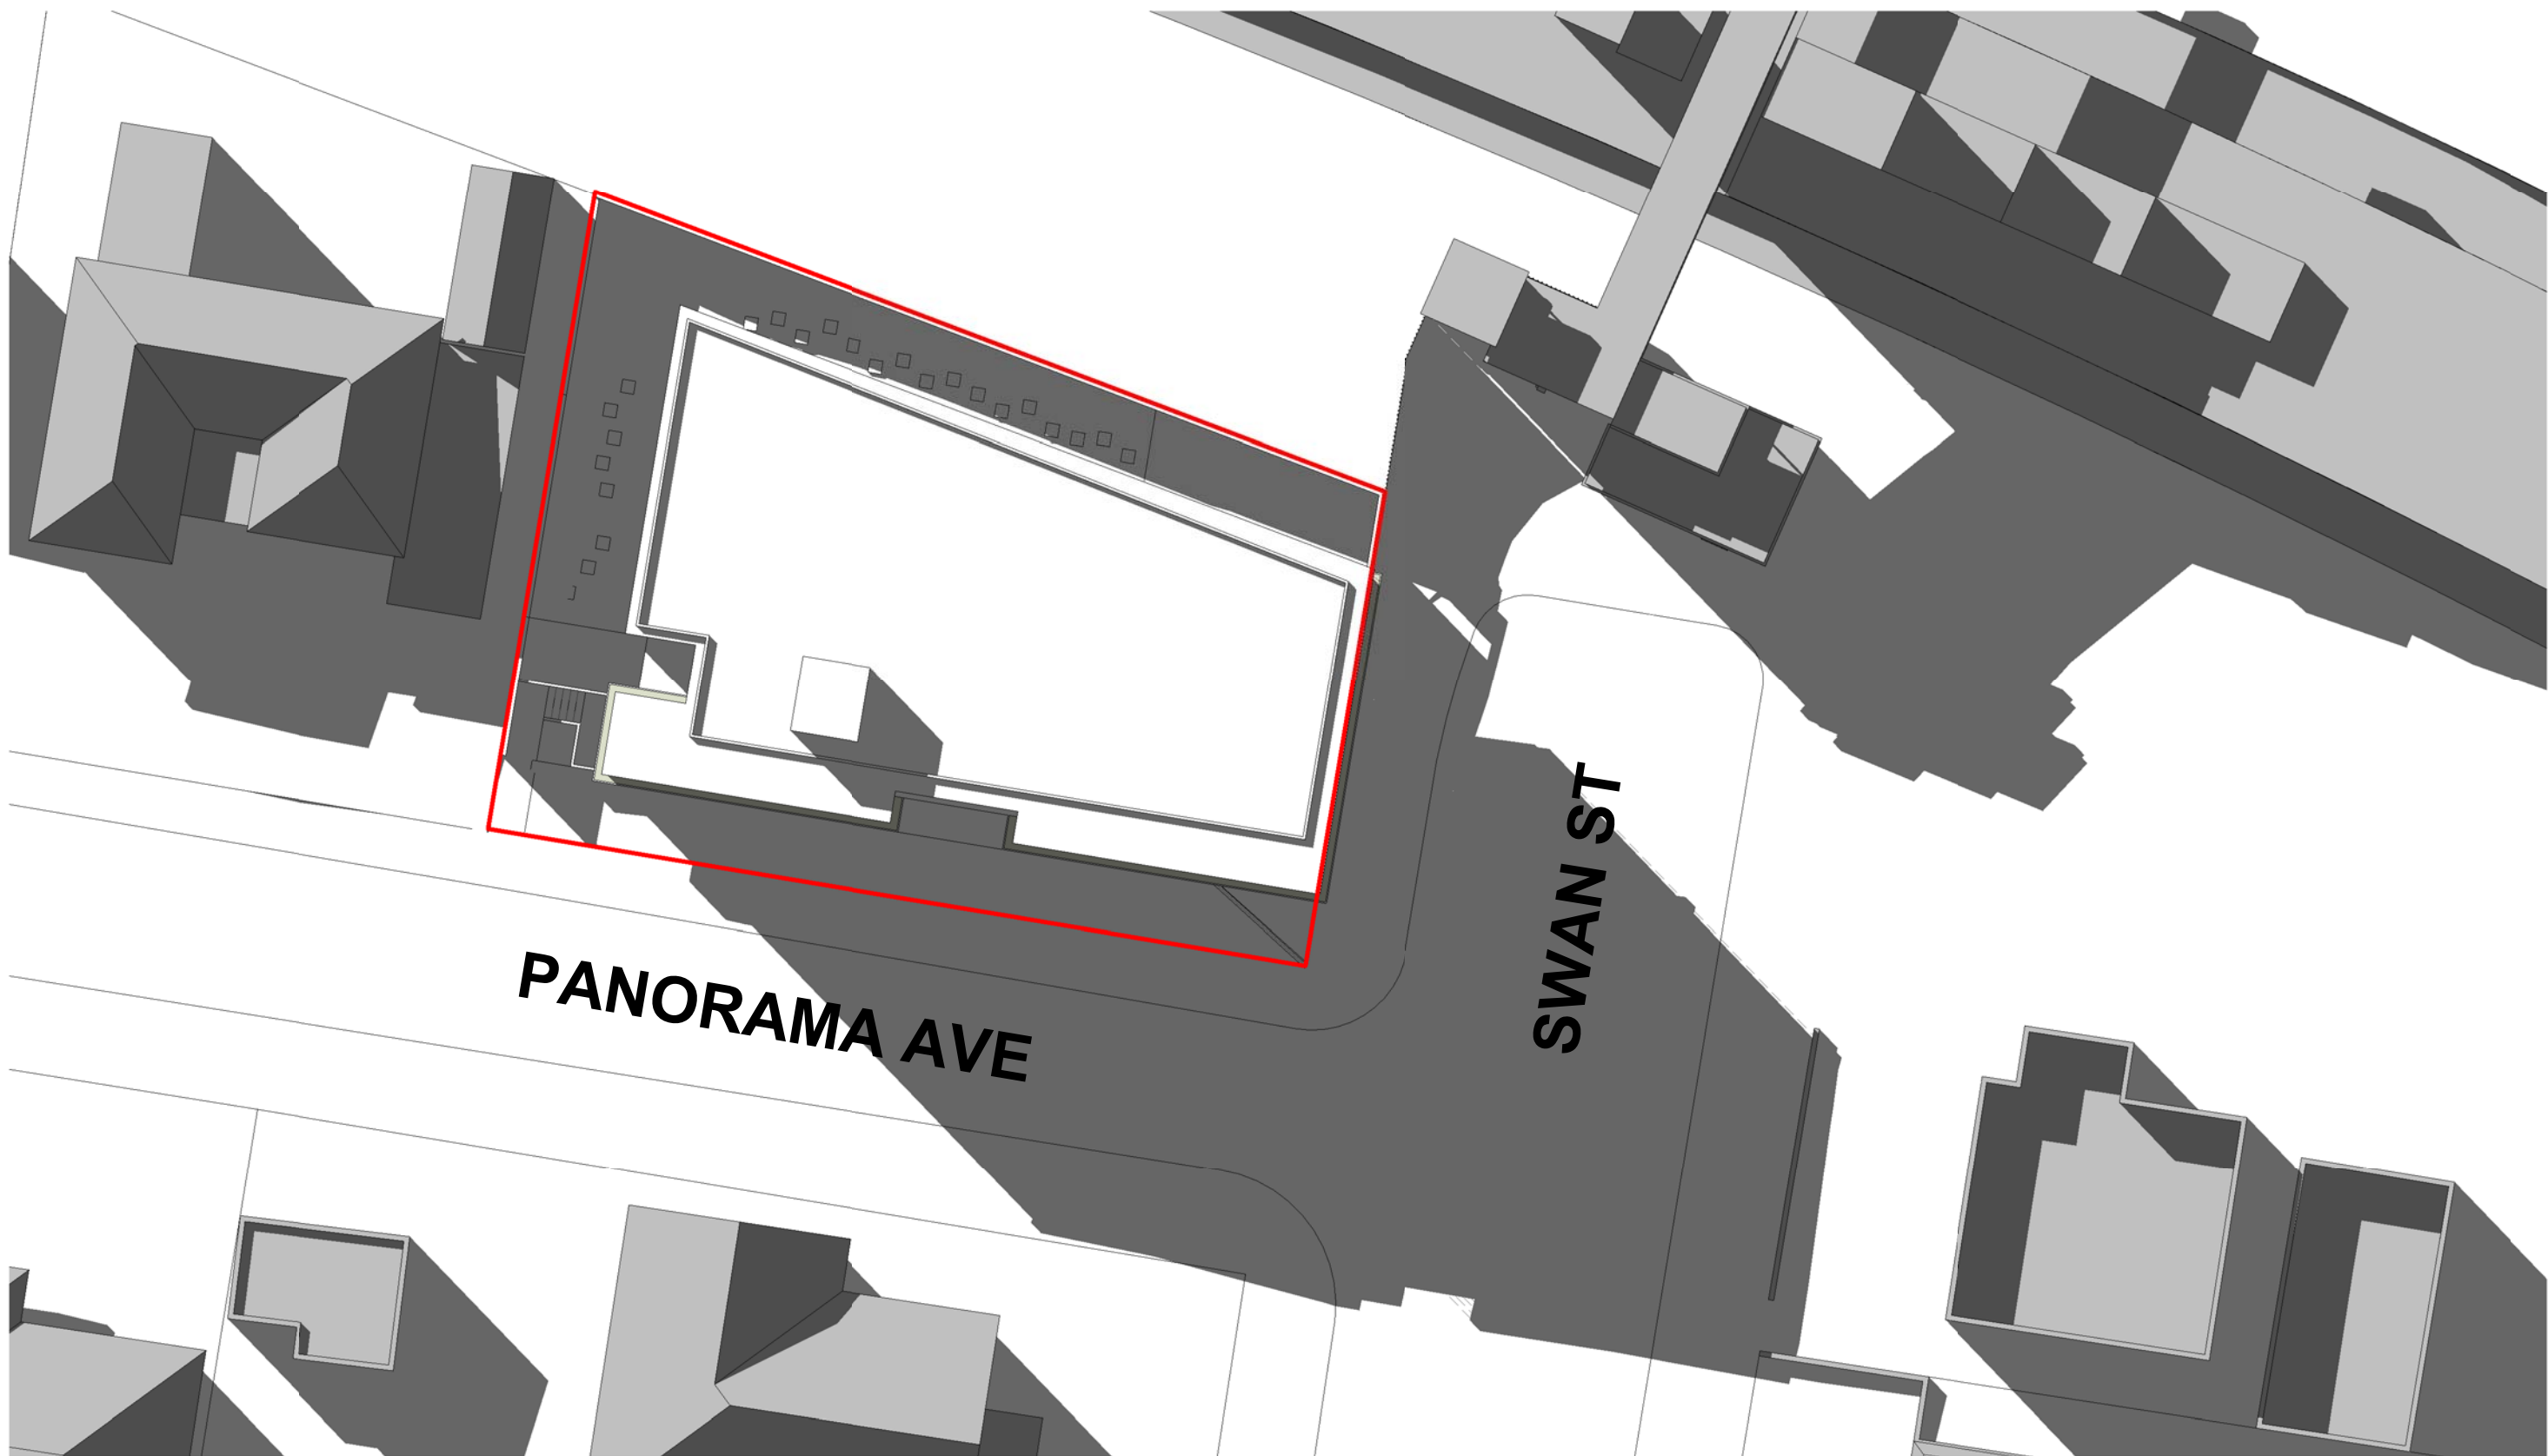

3 WINTER SOLSTICE - 15.00
1 : 250




issue	amendment	date	legend
A	SHADOW DIAGRAMS PREPARED	10.06.20	

do not scale from drawings.

the layout shown and the areas noted on this drawing are indicative only. layouts are to be read in conjunction with floor plans, elevations + sections.

architect
stanisic architects
Level 10 257 Clarence Street, Sydney NSW 2000
T (61 2) 9358 2588
www.stanisic.com.au ABN 11002633481
NSW ARB Frank Stanisic 4480

client
PACIFIC PLANNING

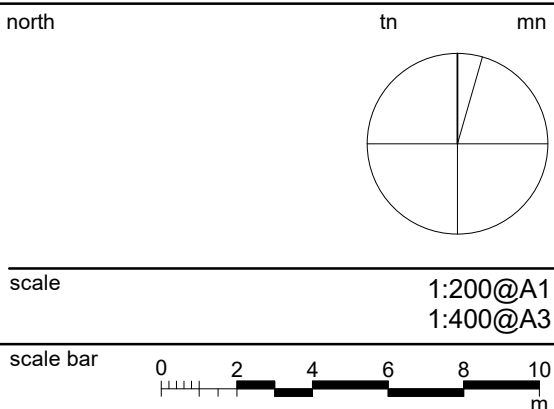

project
**AFFORDABLE RENTAL HOUSING
1 PANORAMA AVE WOOLLOOWARE**

checked	FS	drawing	SHADOW DIAGRAMS - WINTER SOLSTICE
drawn	JN	issue	A
project no	19 010	drawing no	SK17