


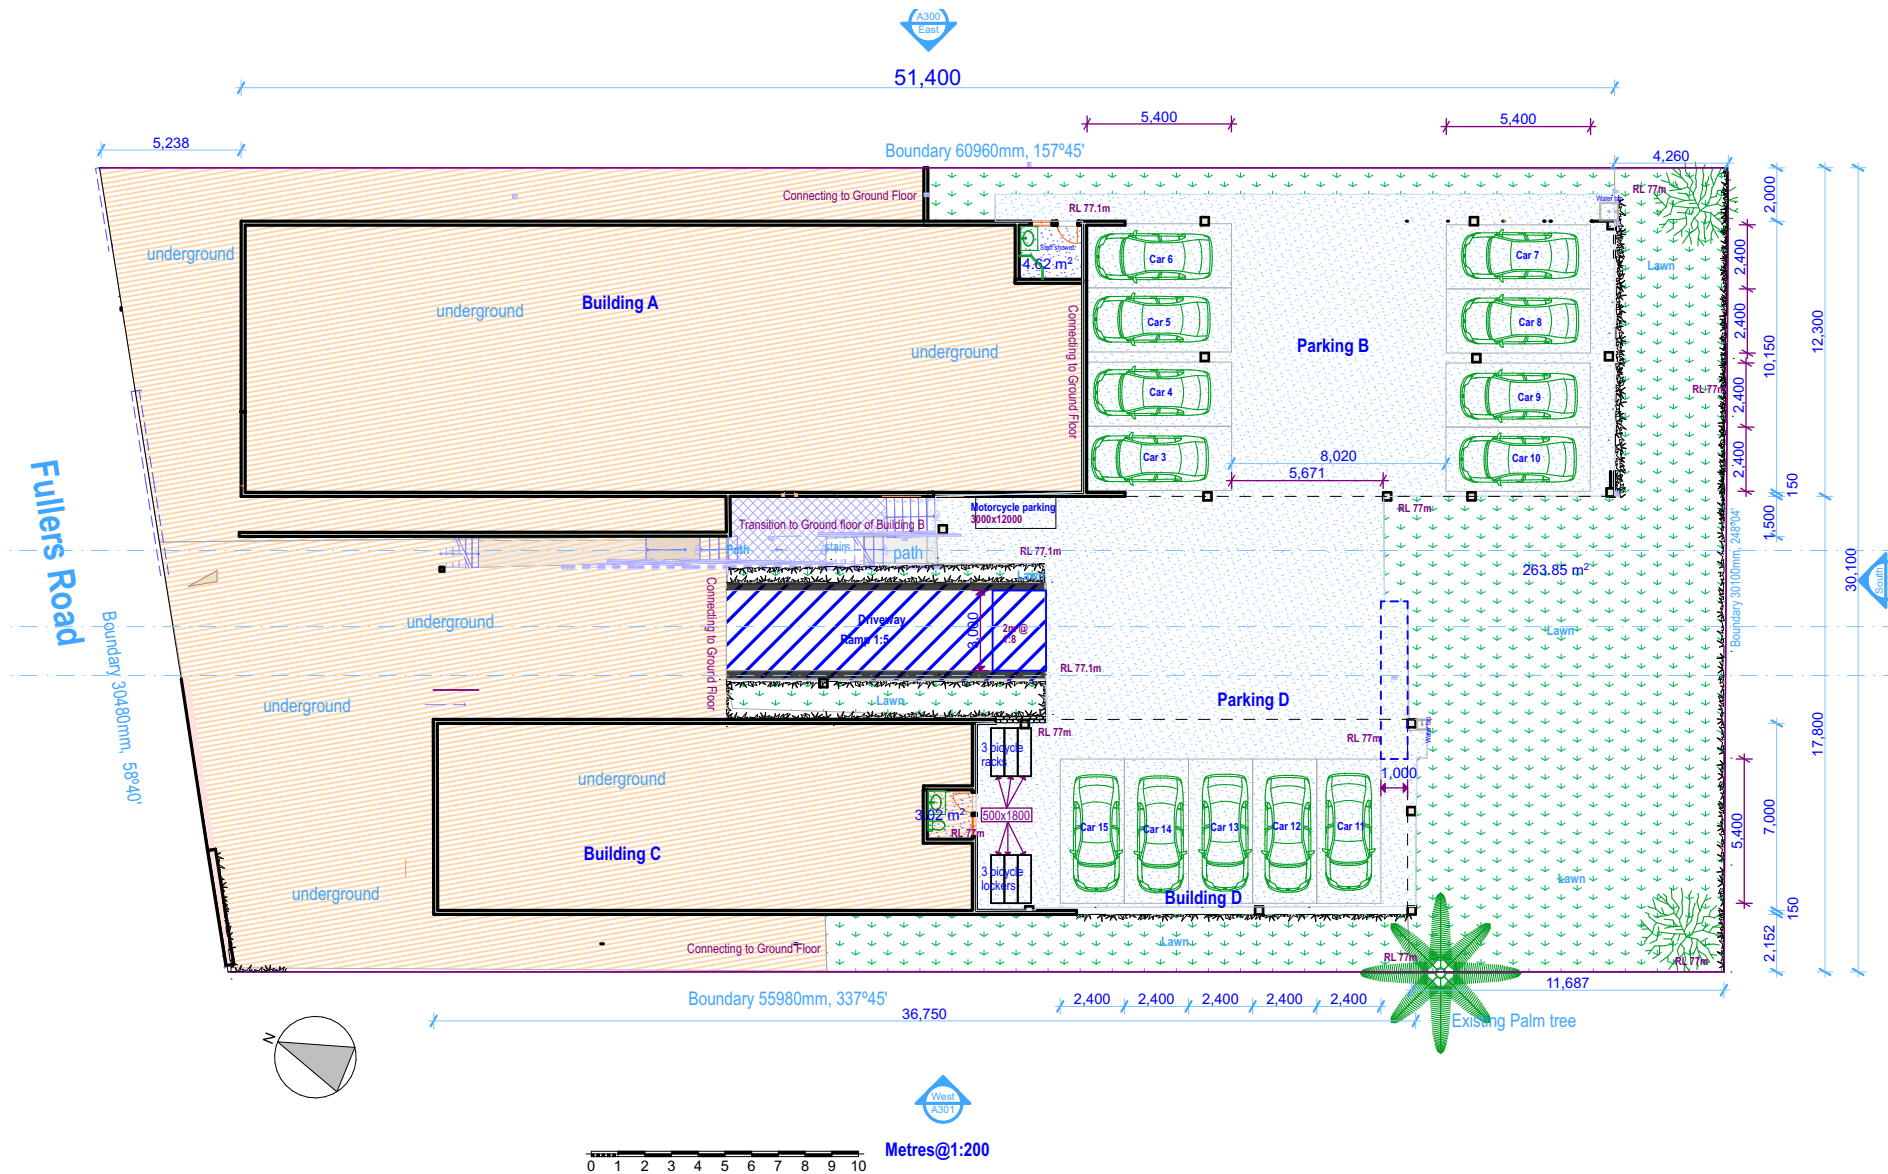

-1. Lower Ground Floor
1:200

Drawn by Joanna Yang

Contact Details Mobile: 0433510768, ph. 94118979

Email: JoannaYang98@outlook.com

Post Address: PO Box 165, Chatswood, NSW 2057

Plot Date: 23/10/20

Applicatoin: Site Compatibility Certificate for

Residential Flat Buildings as Affordable Housing

LOT 1, D.P. 60481

Site address 34 Fullers Road, Chatswood NSW 2067 Australia

DRAWING TITLE :

Details
Lower Ground Floor Plan 1

PROJECT NAME :

Fullers 34

REVISION NO.

DRAWING NO.

LGF1