




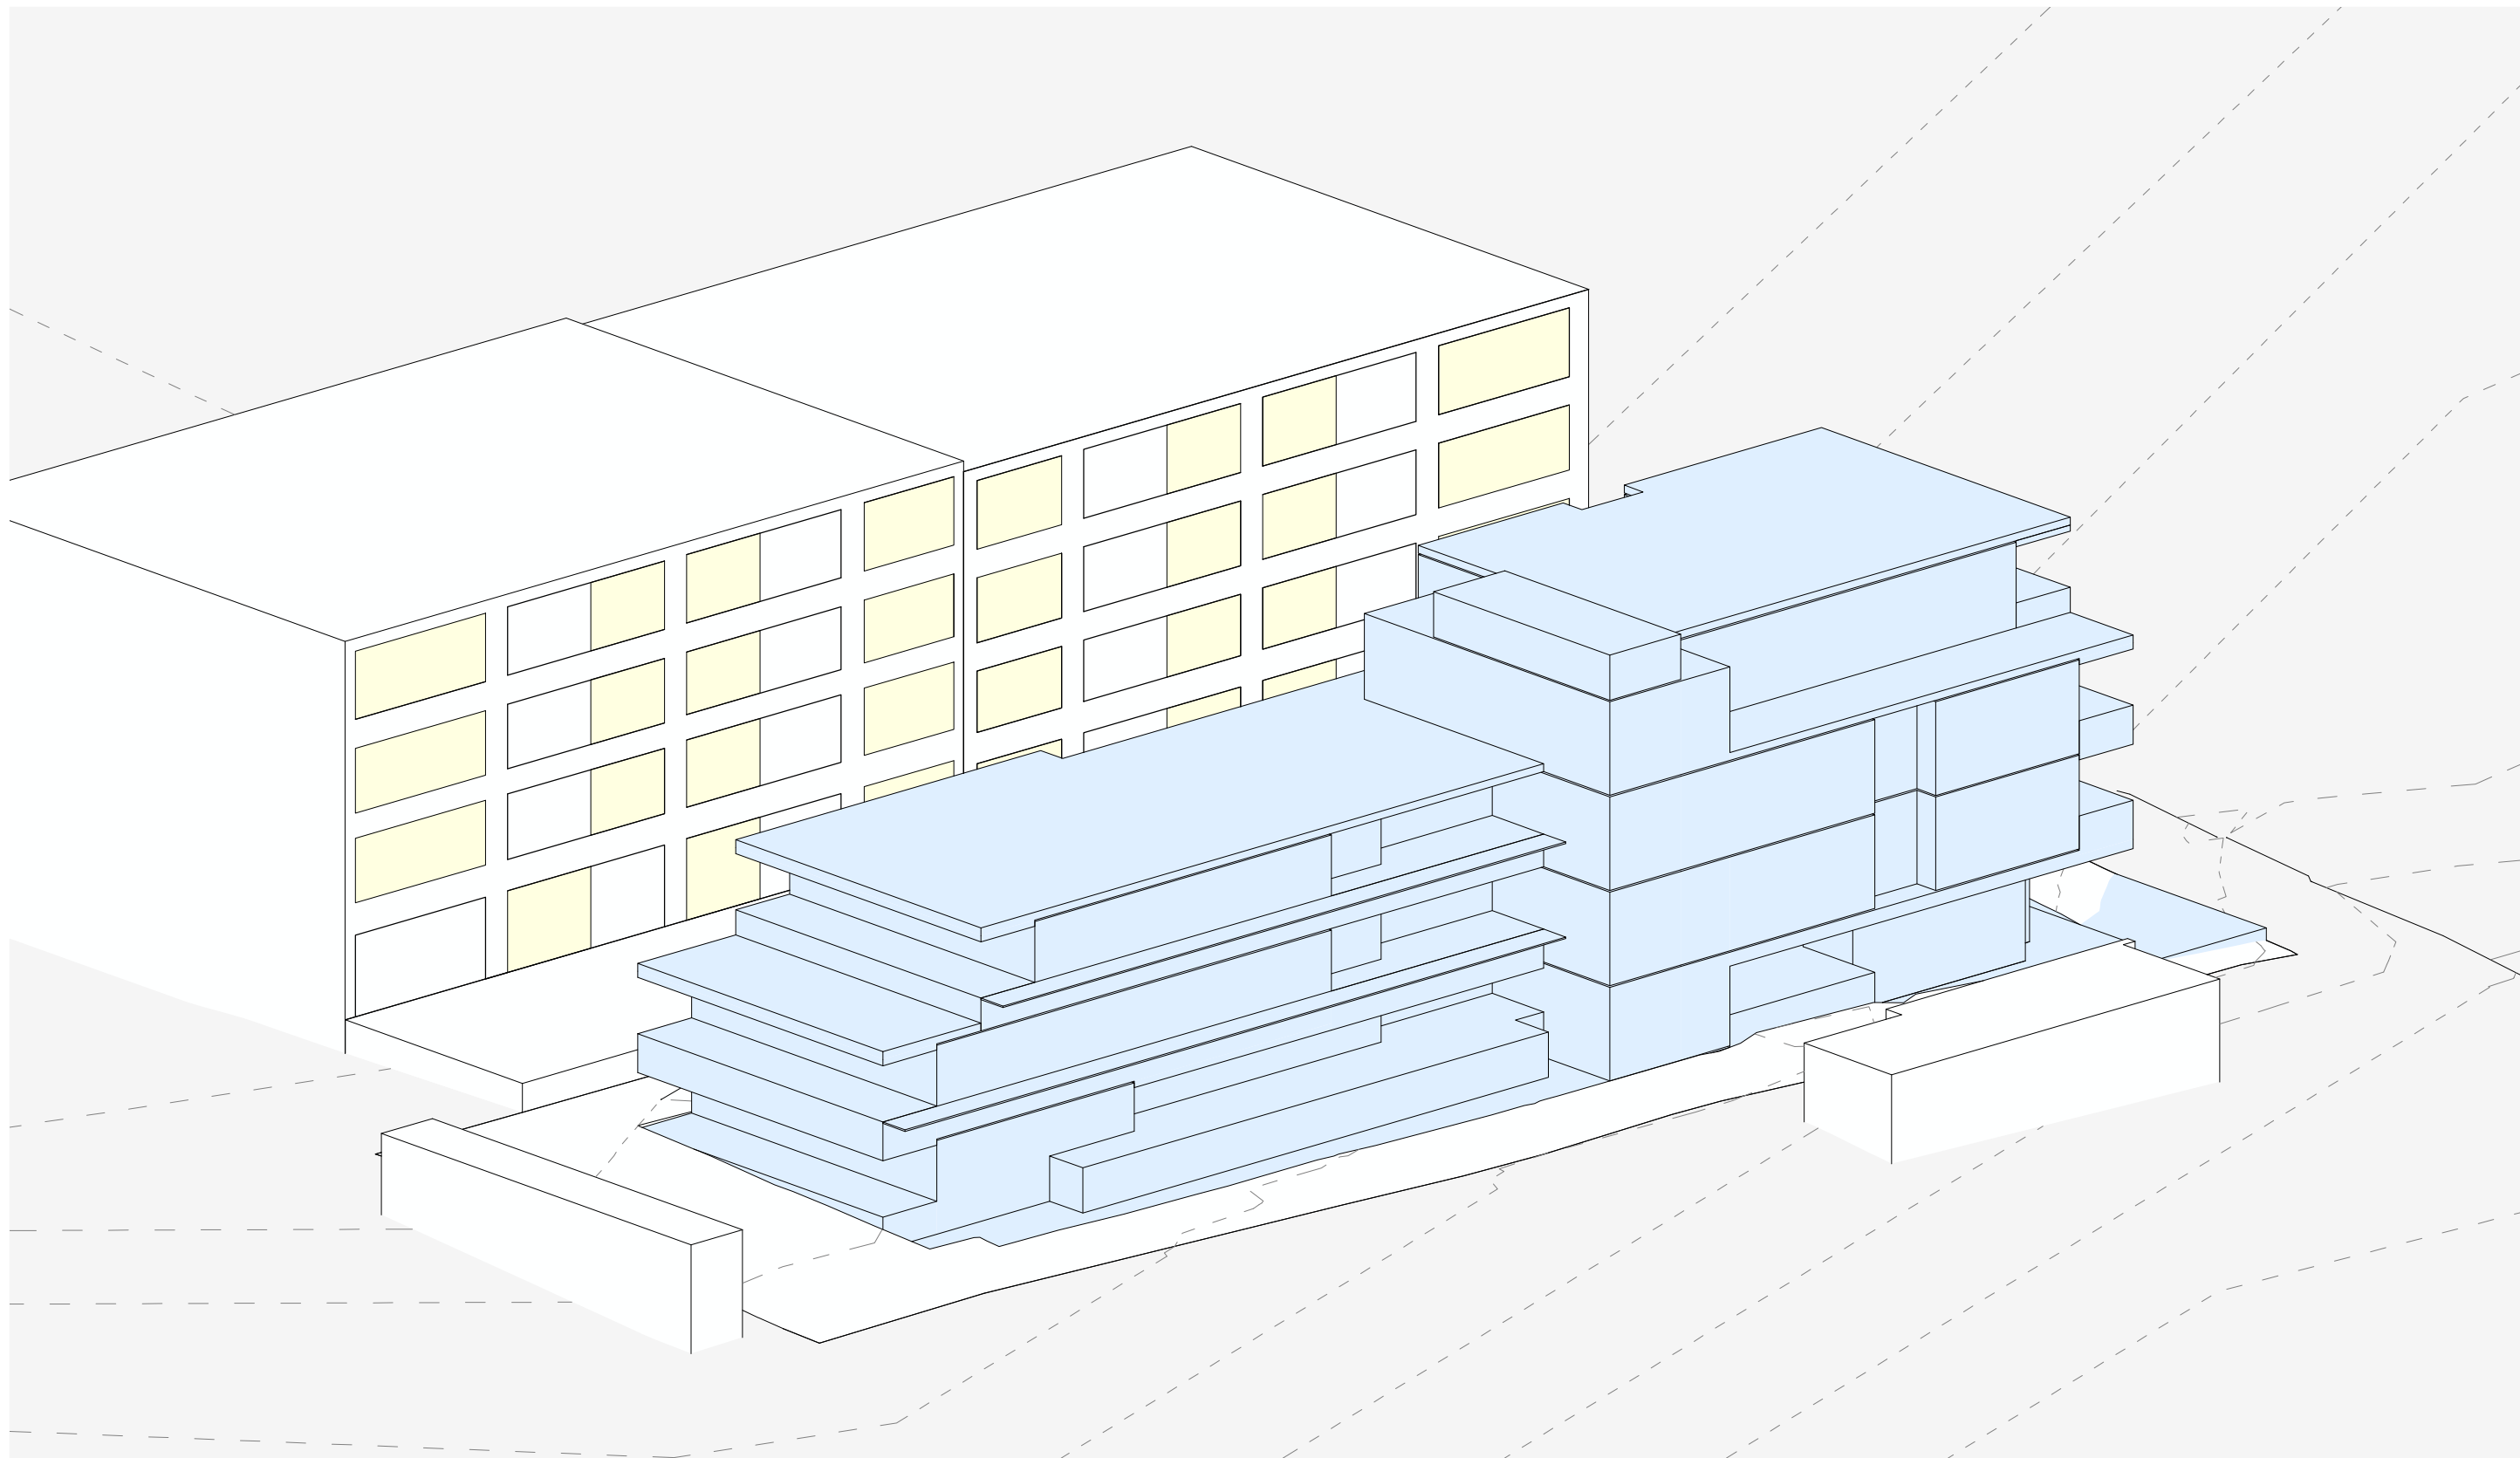


1 SUN EYE VIEW 09.00

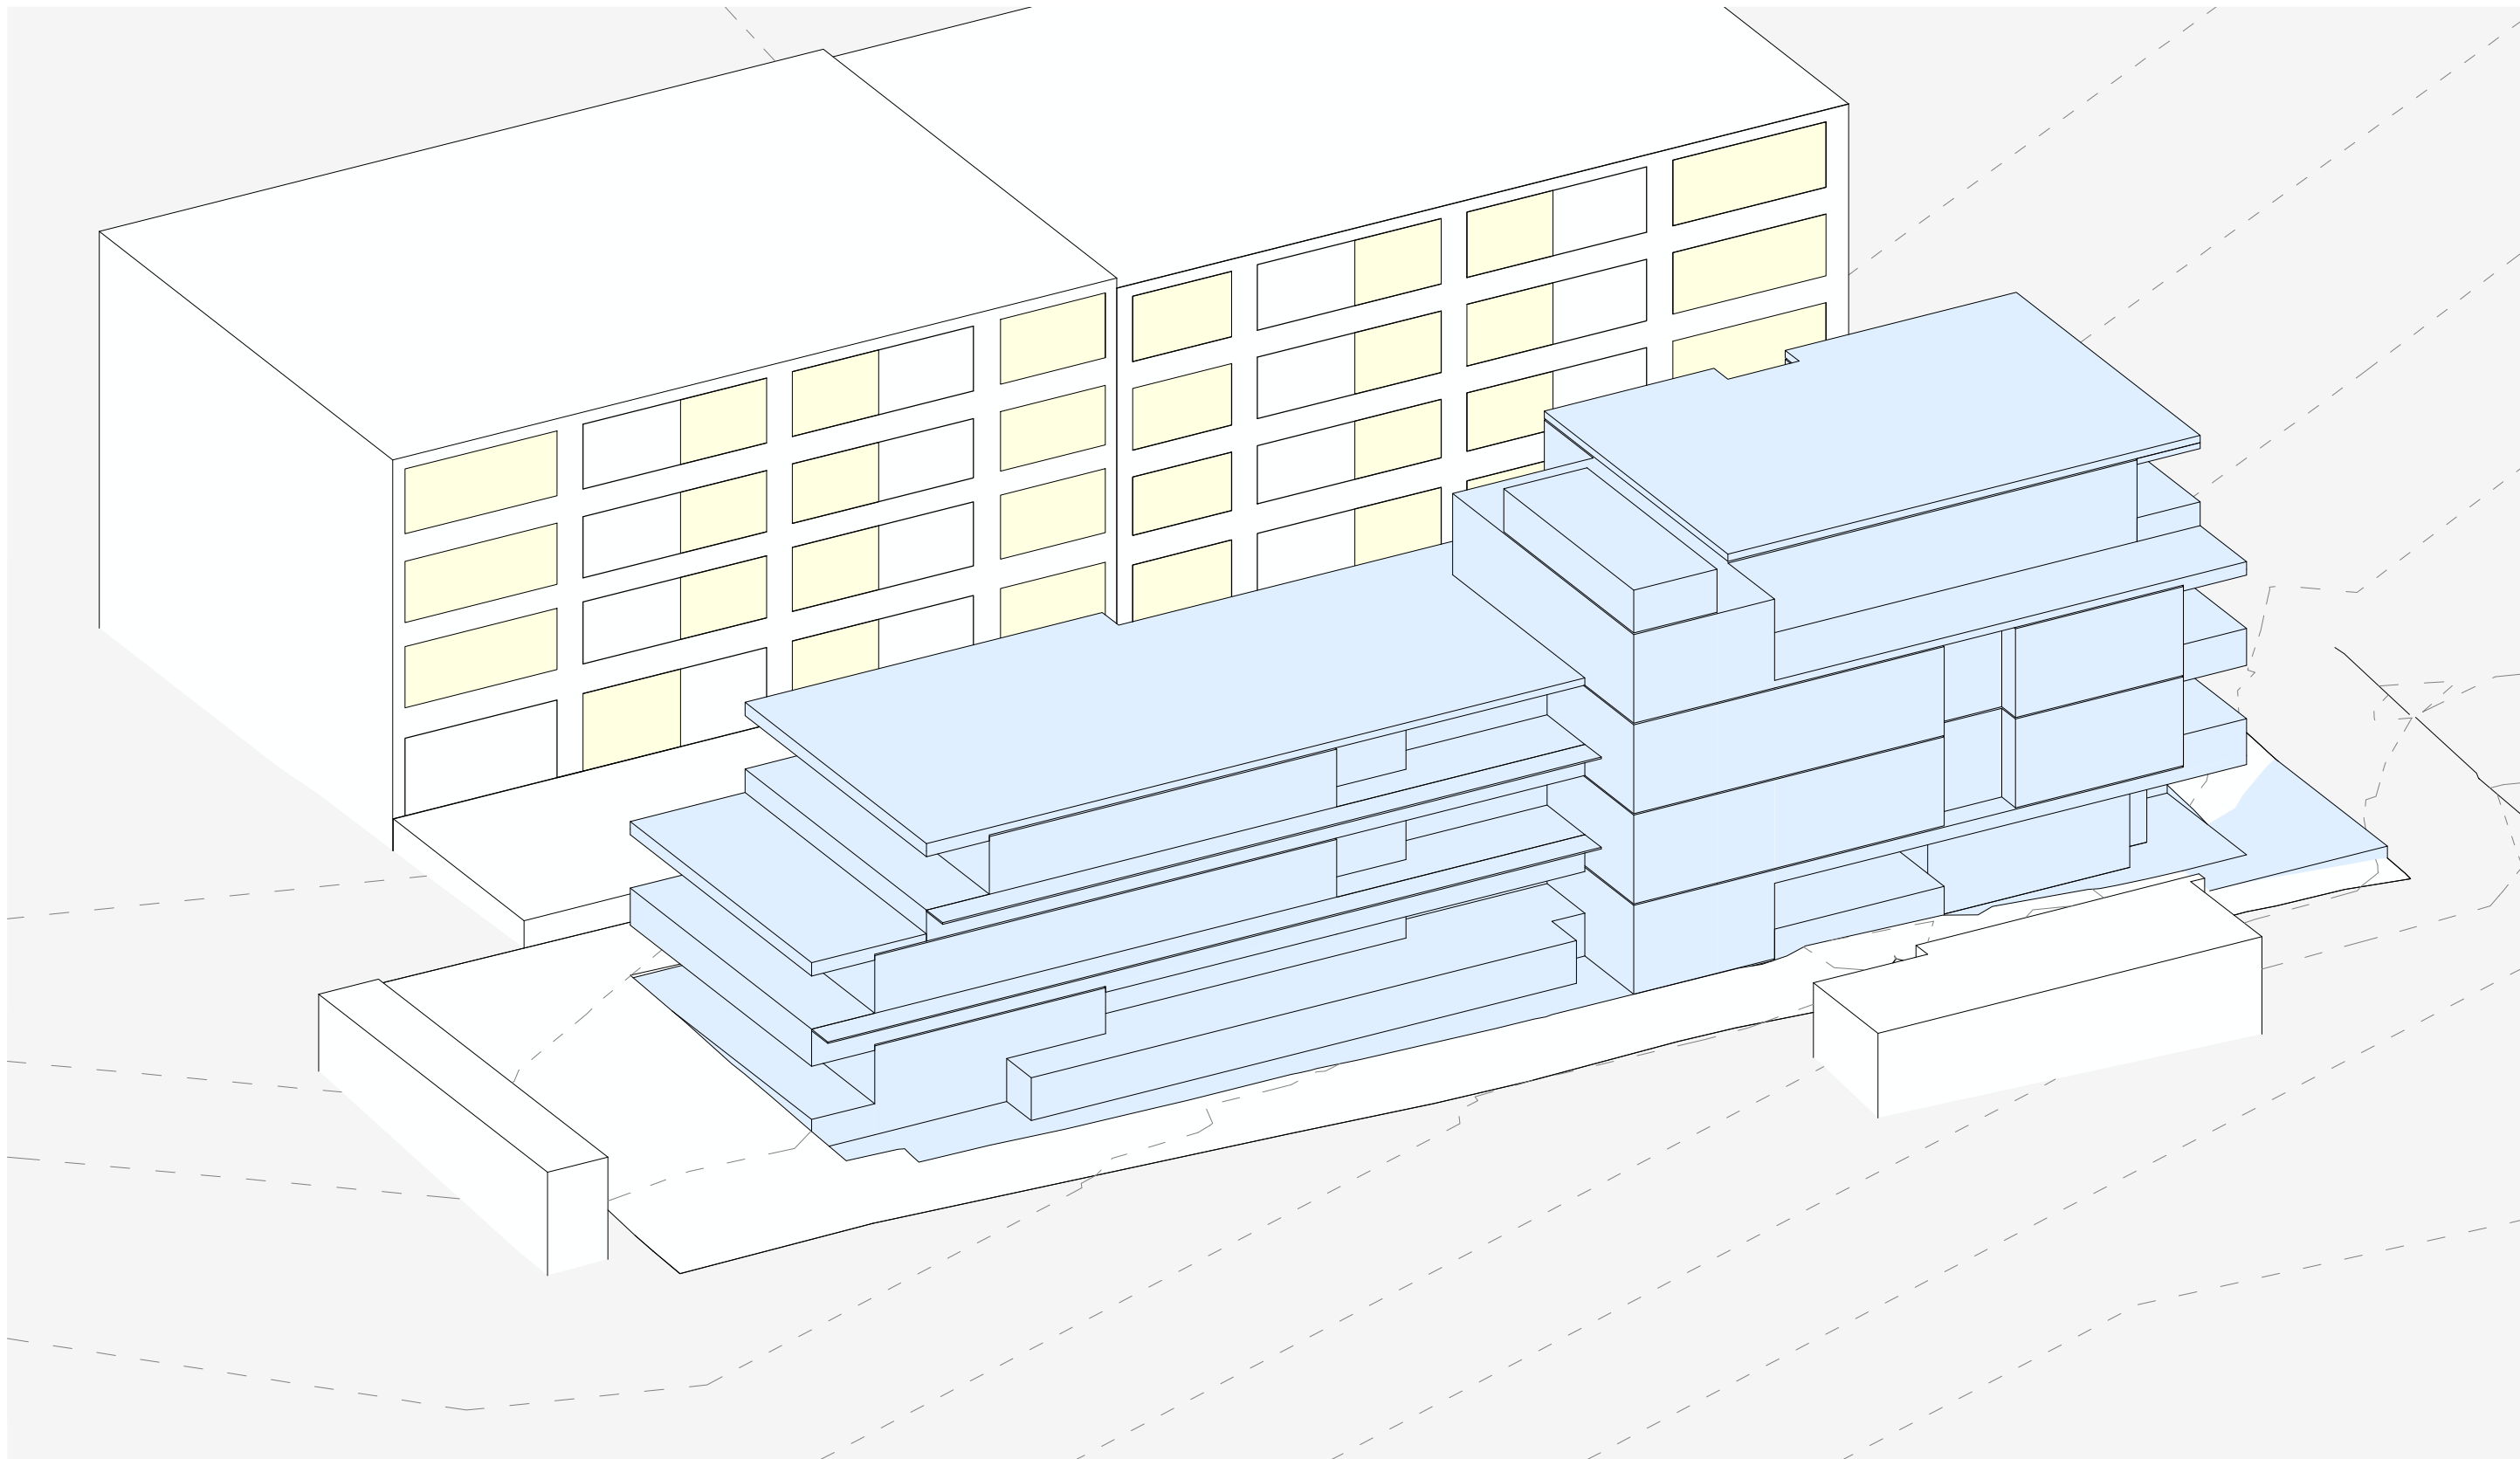


2 SUN EYE VIEW 10.00

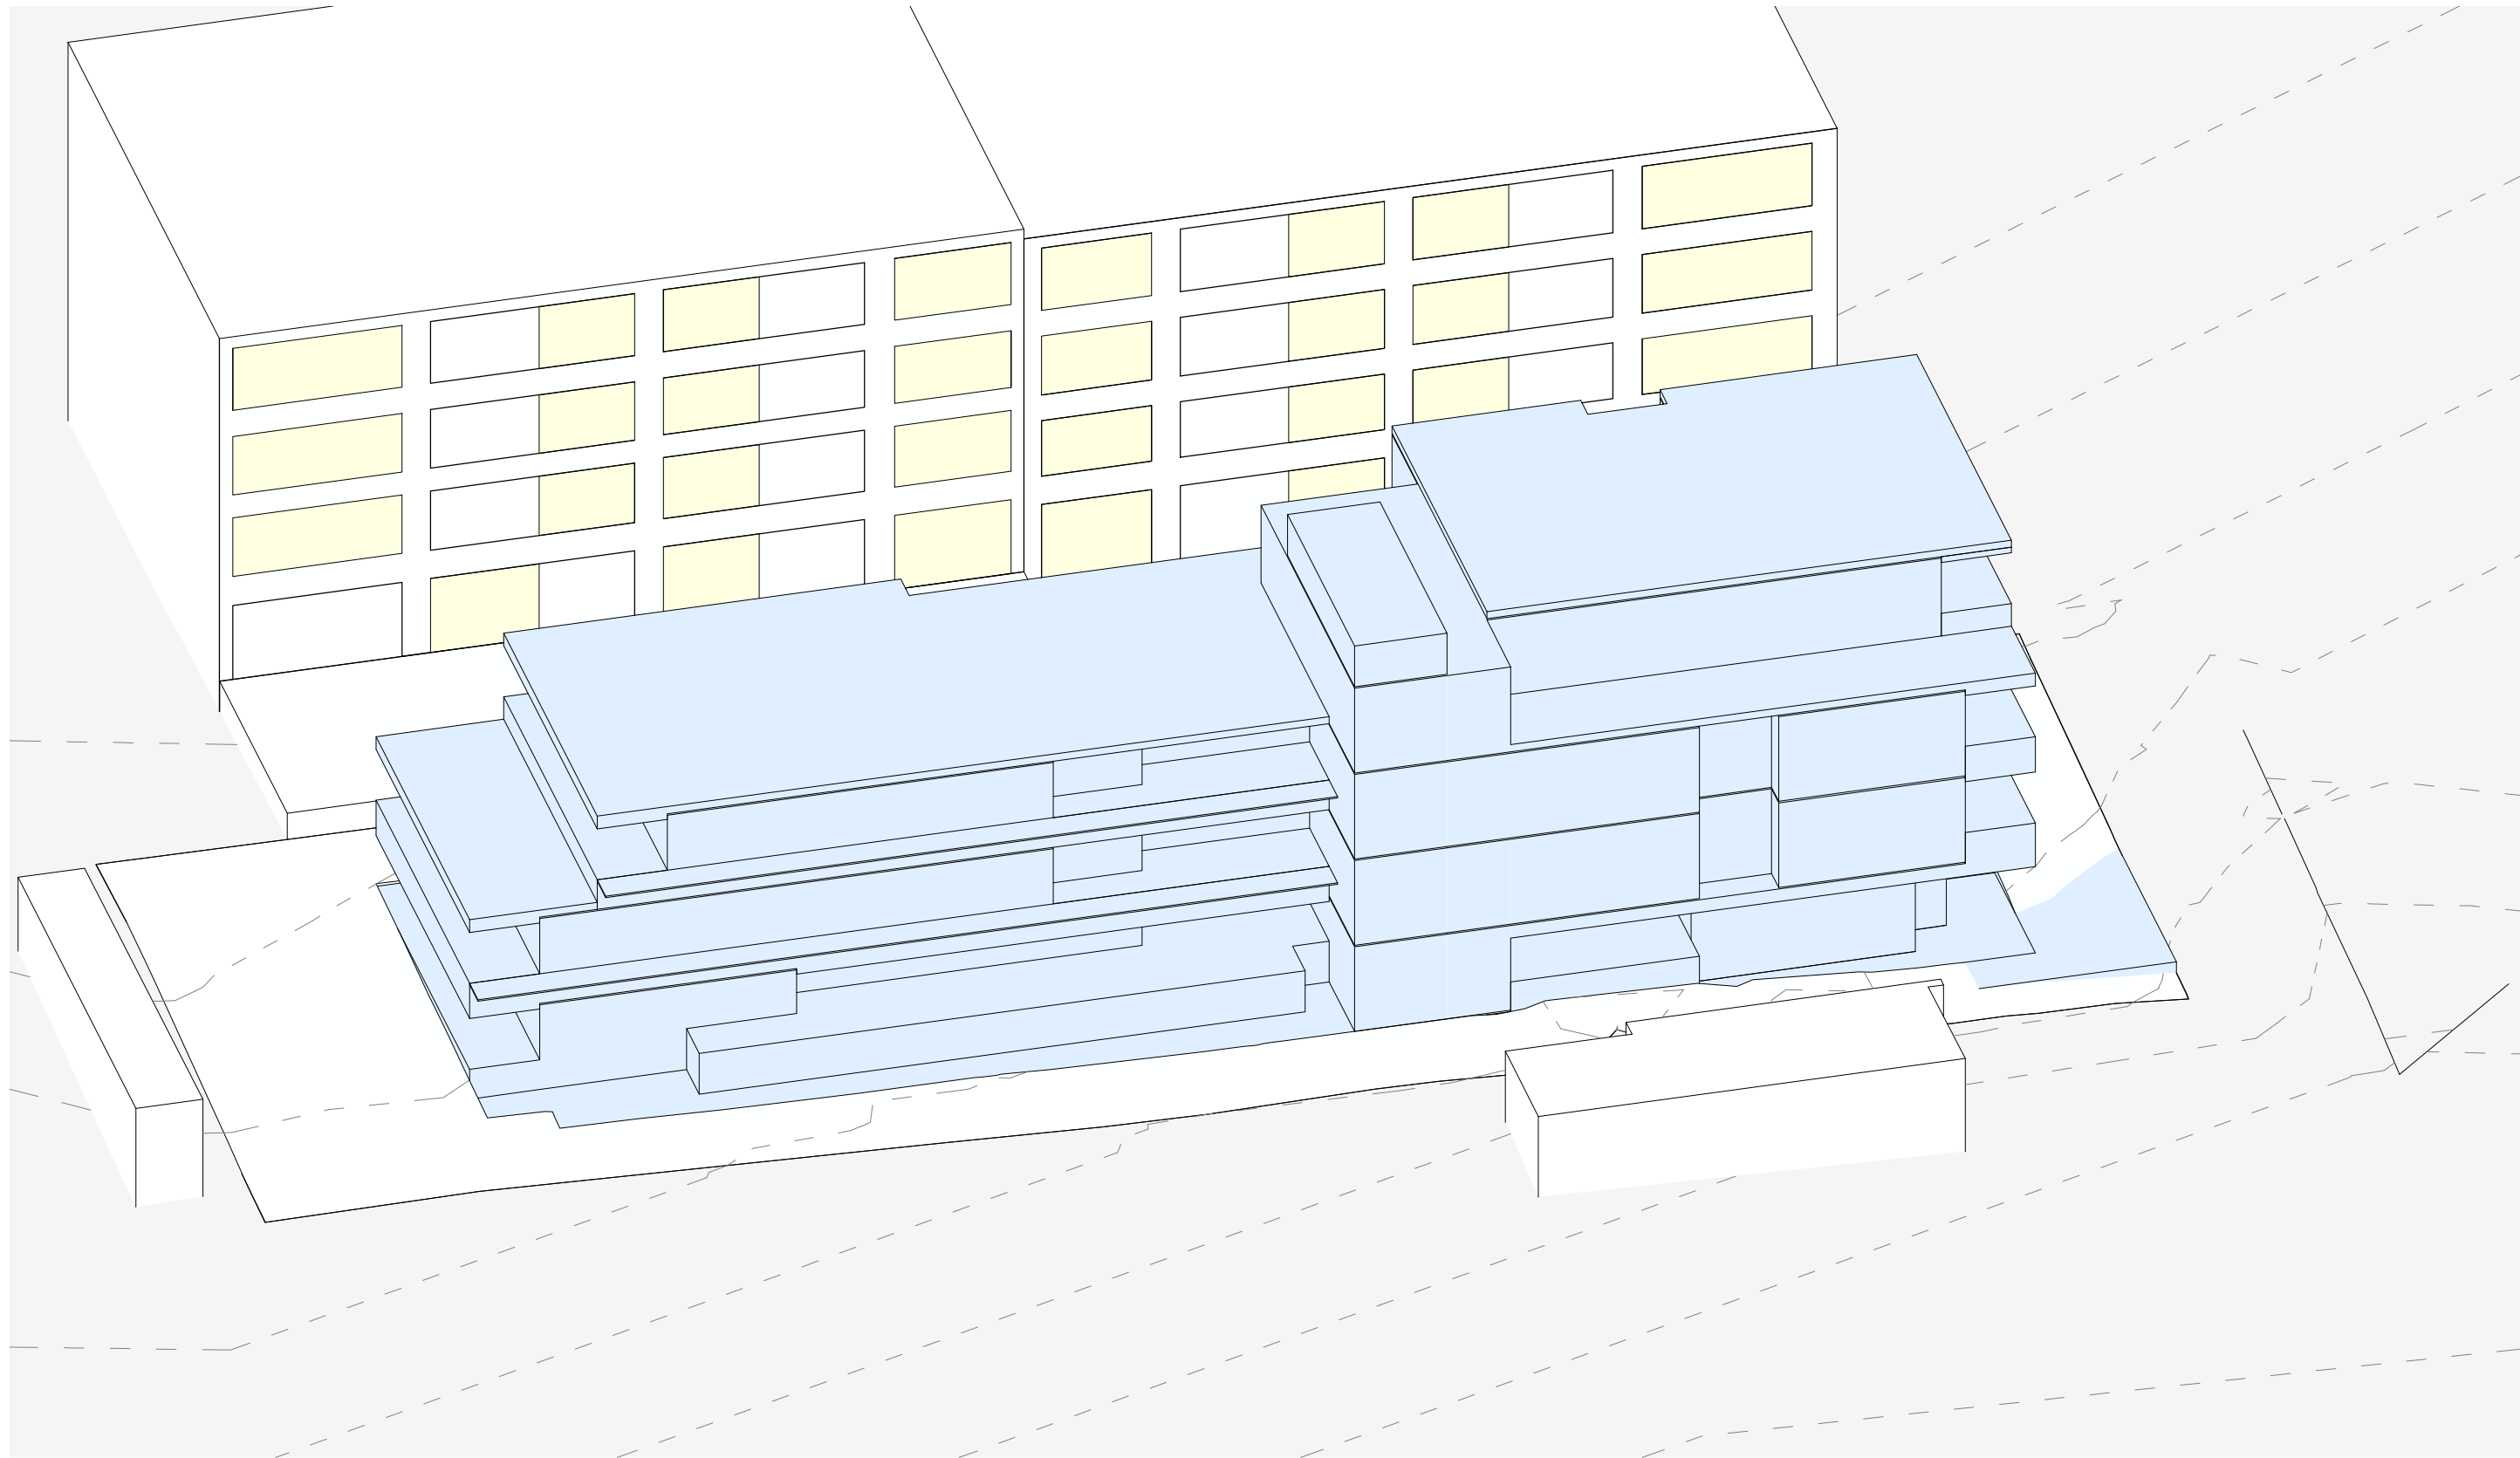


3 SUN EYE VIEW 11.00

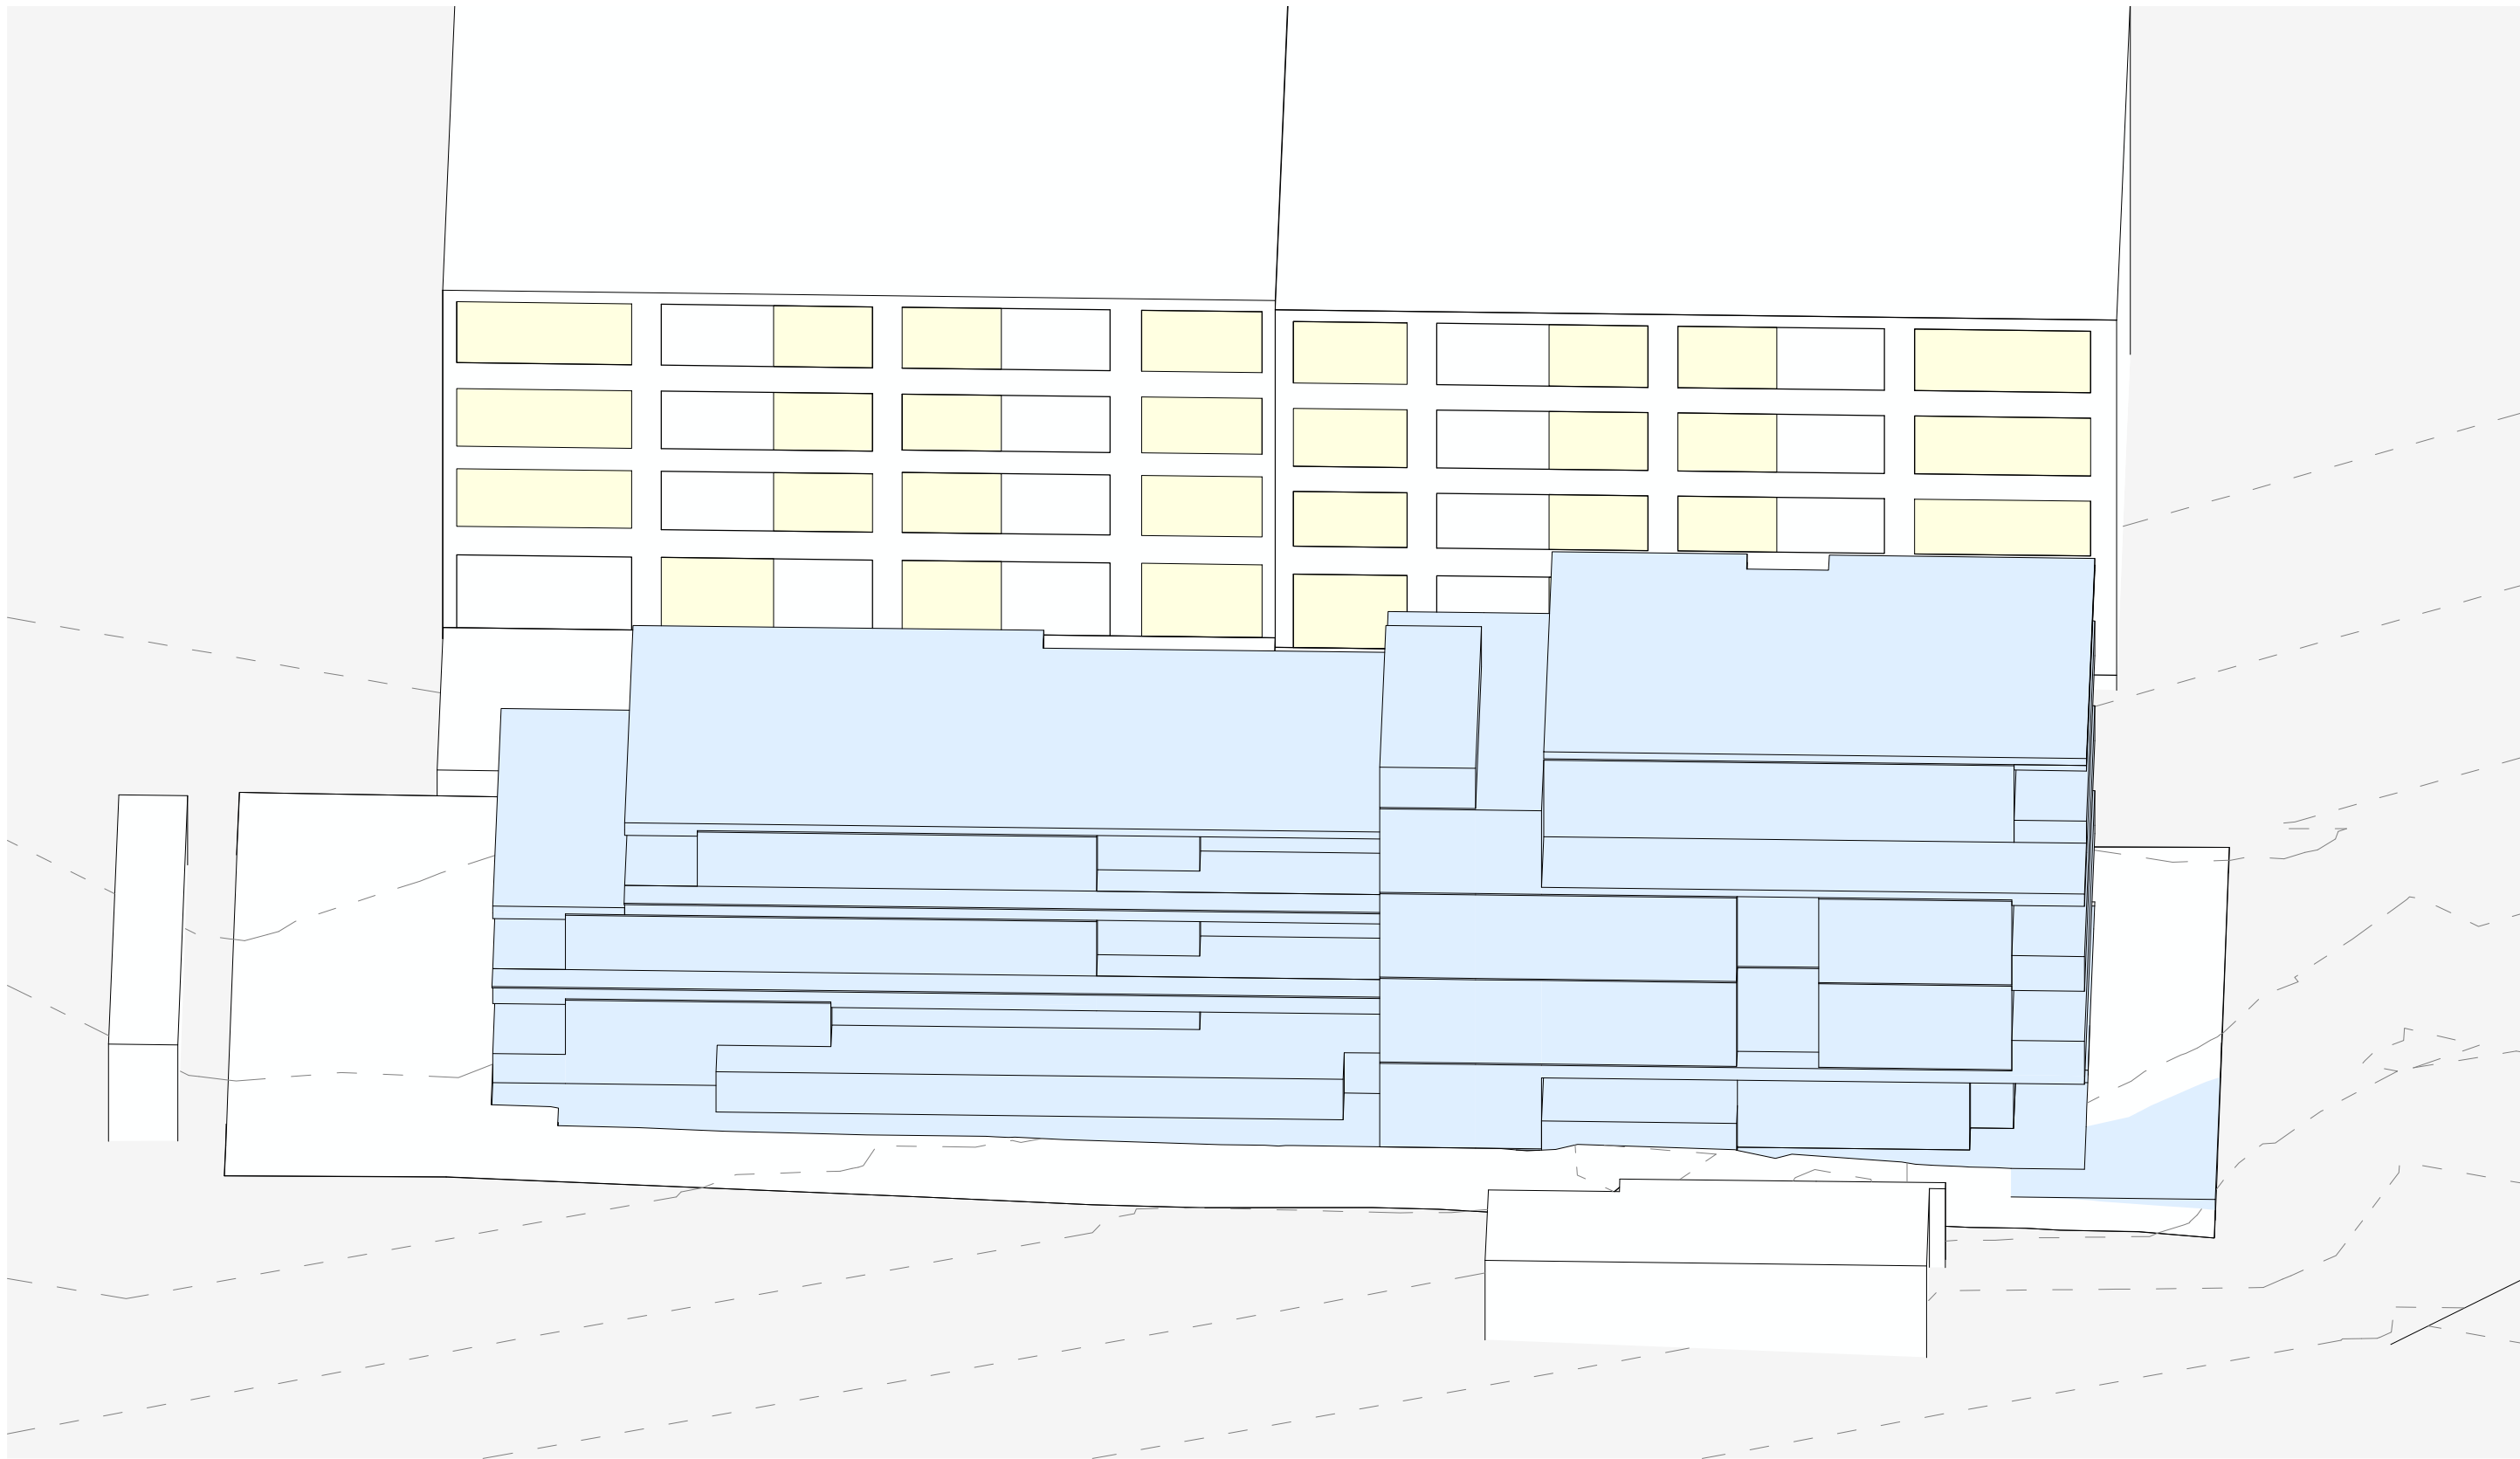


4 SUN EYE VIEW 12.00

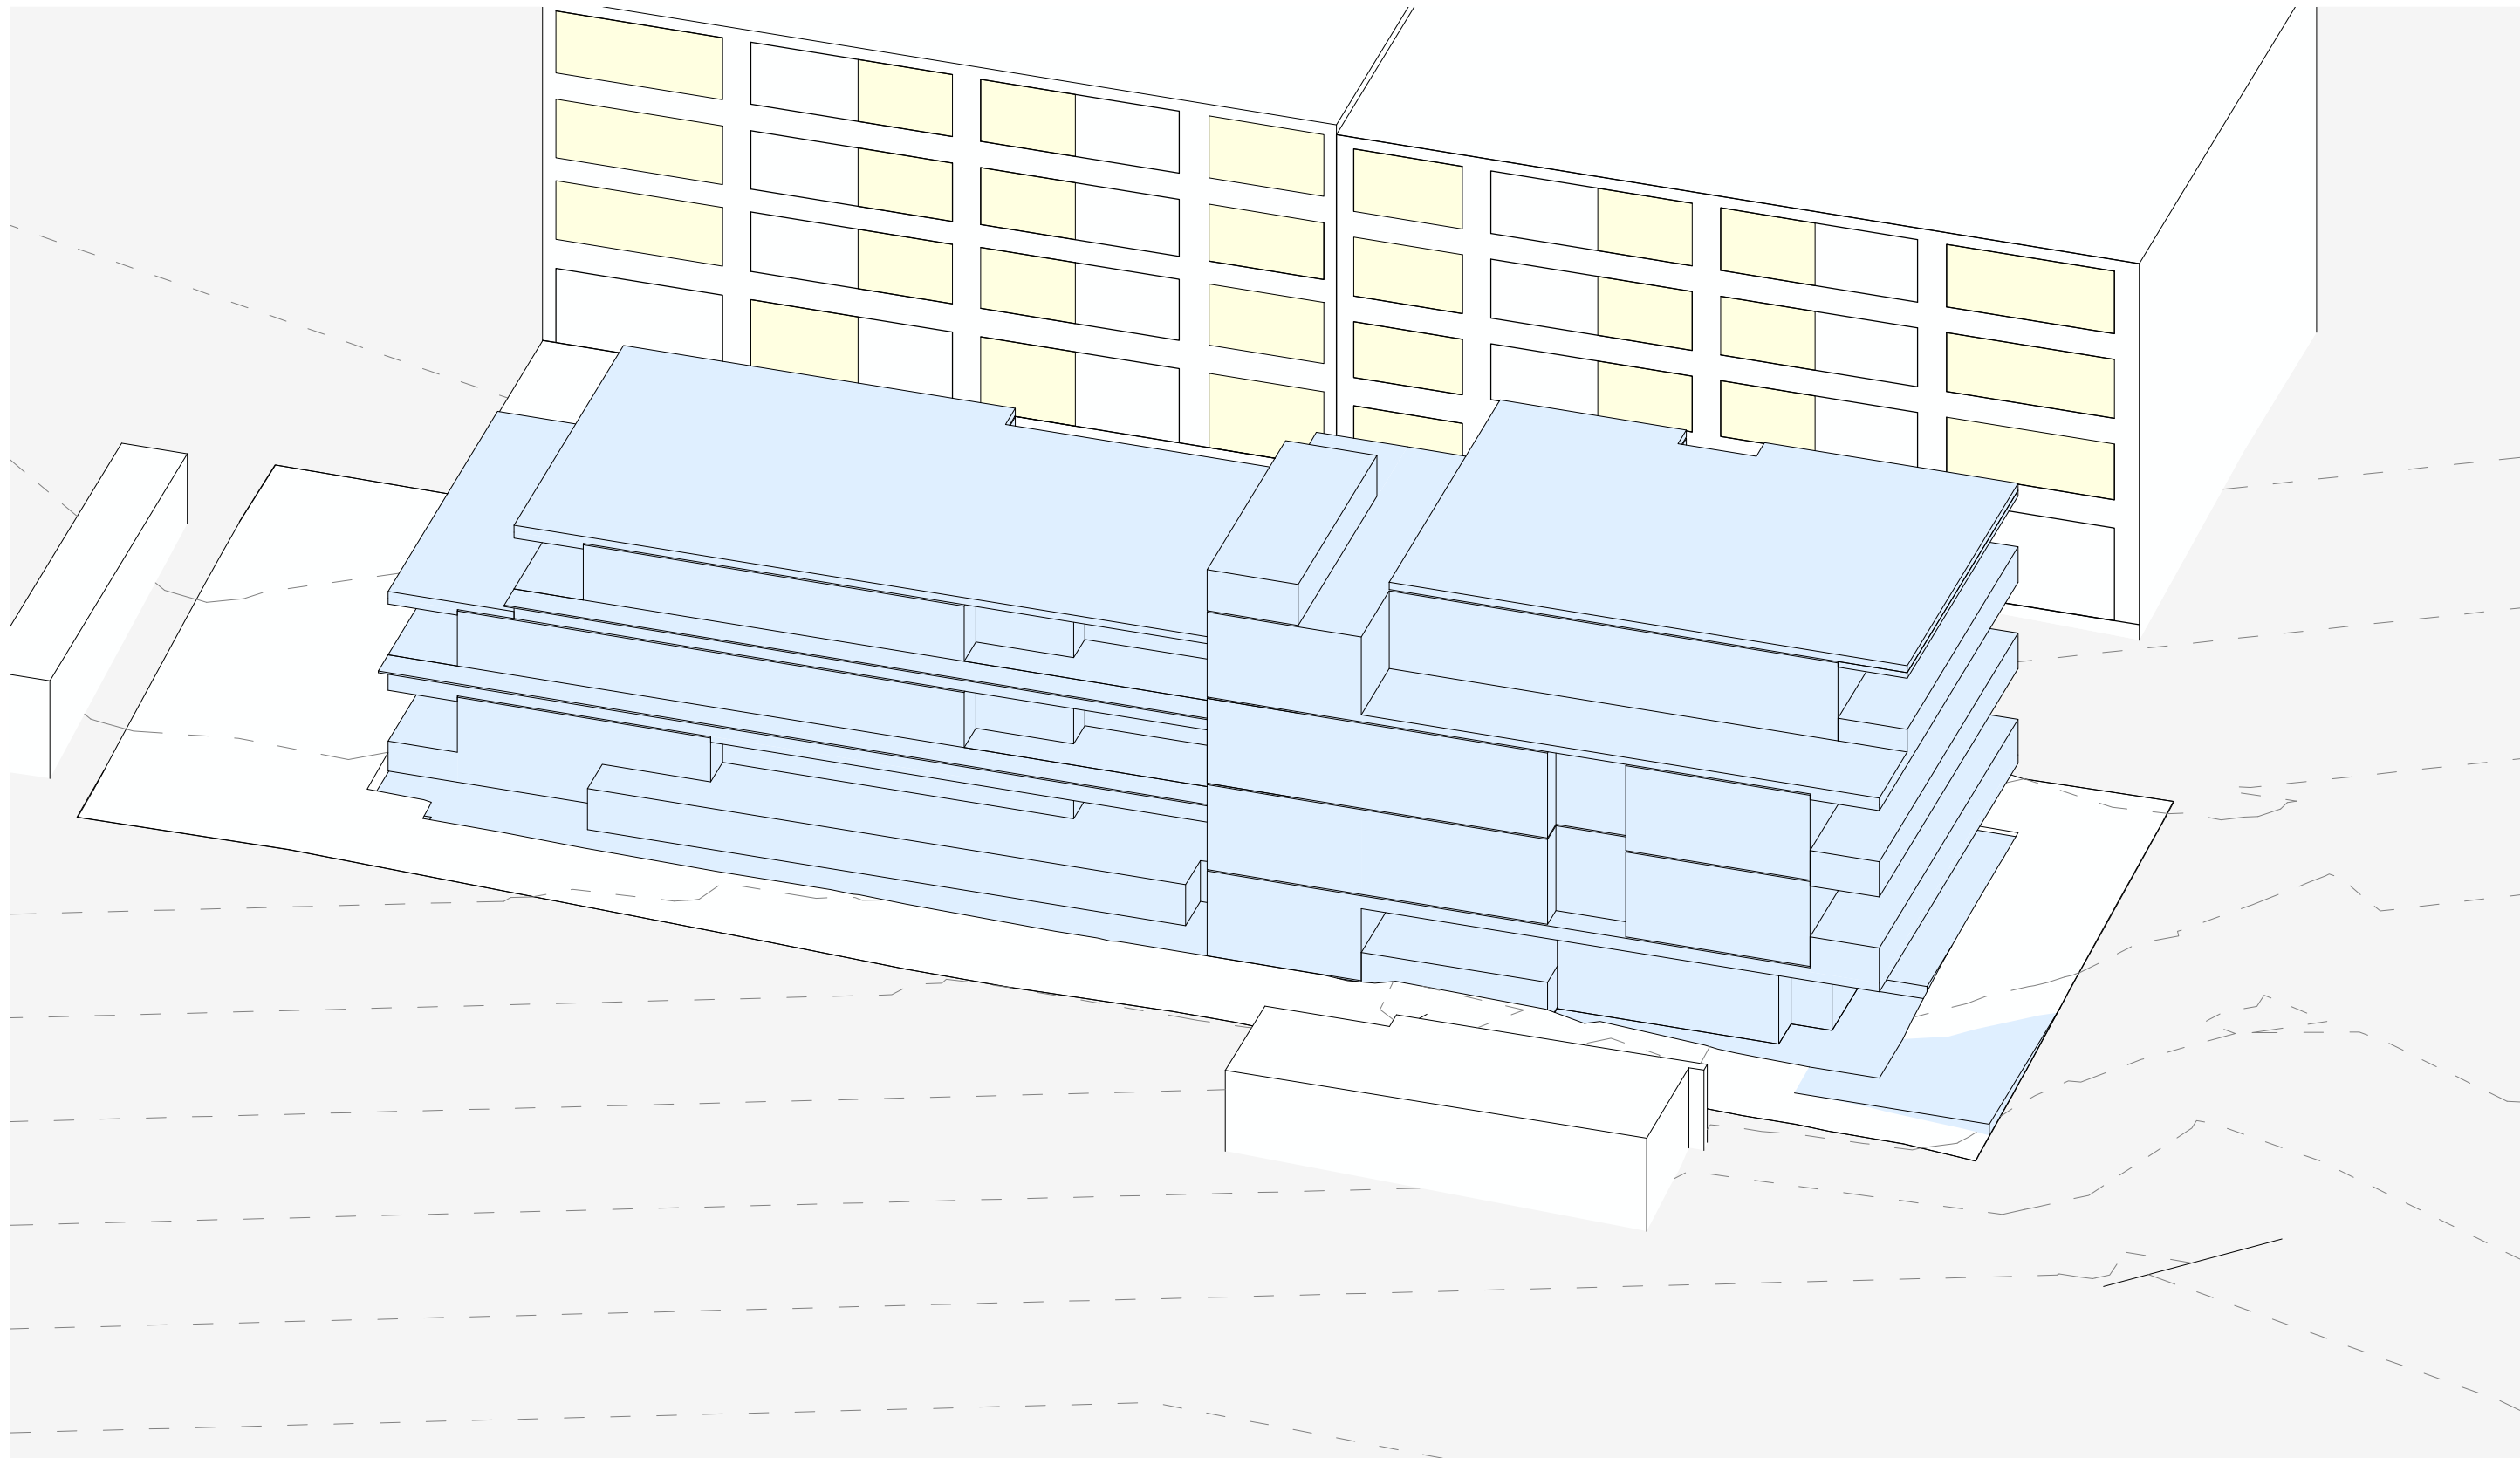

1 SUN EYE VIEW 13.00

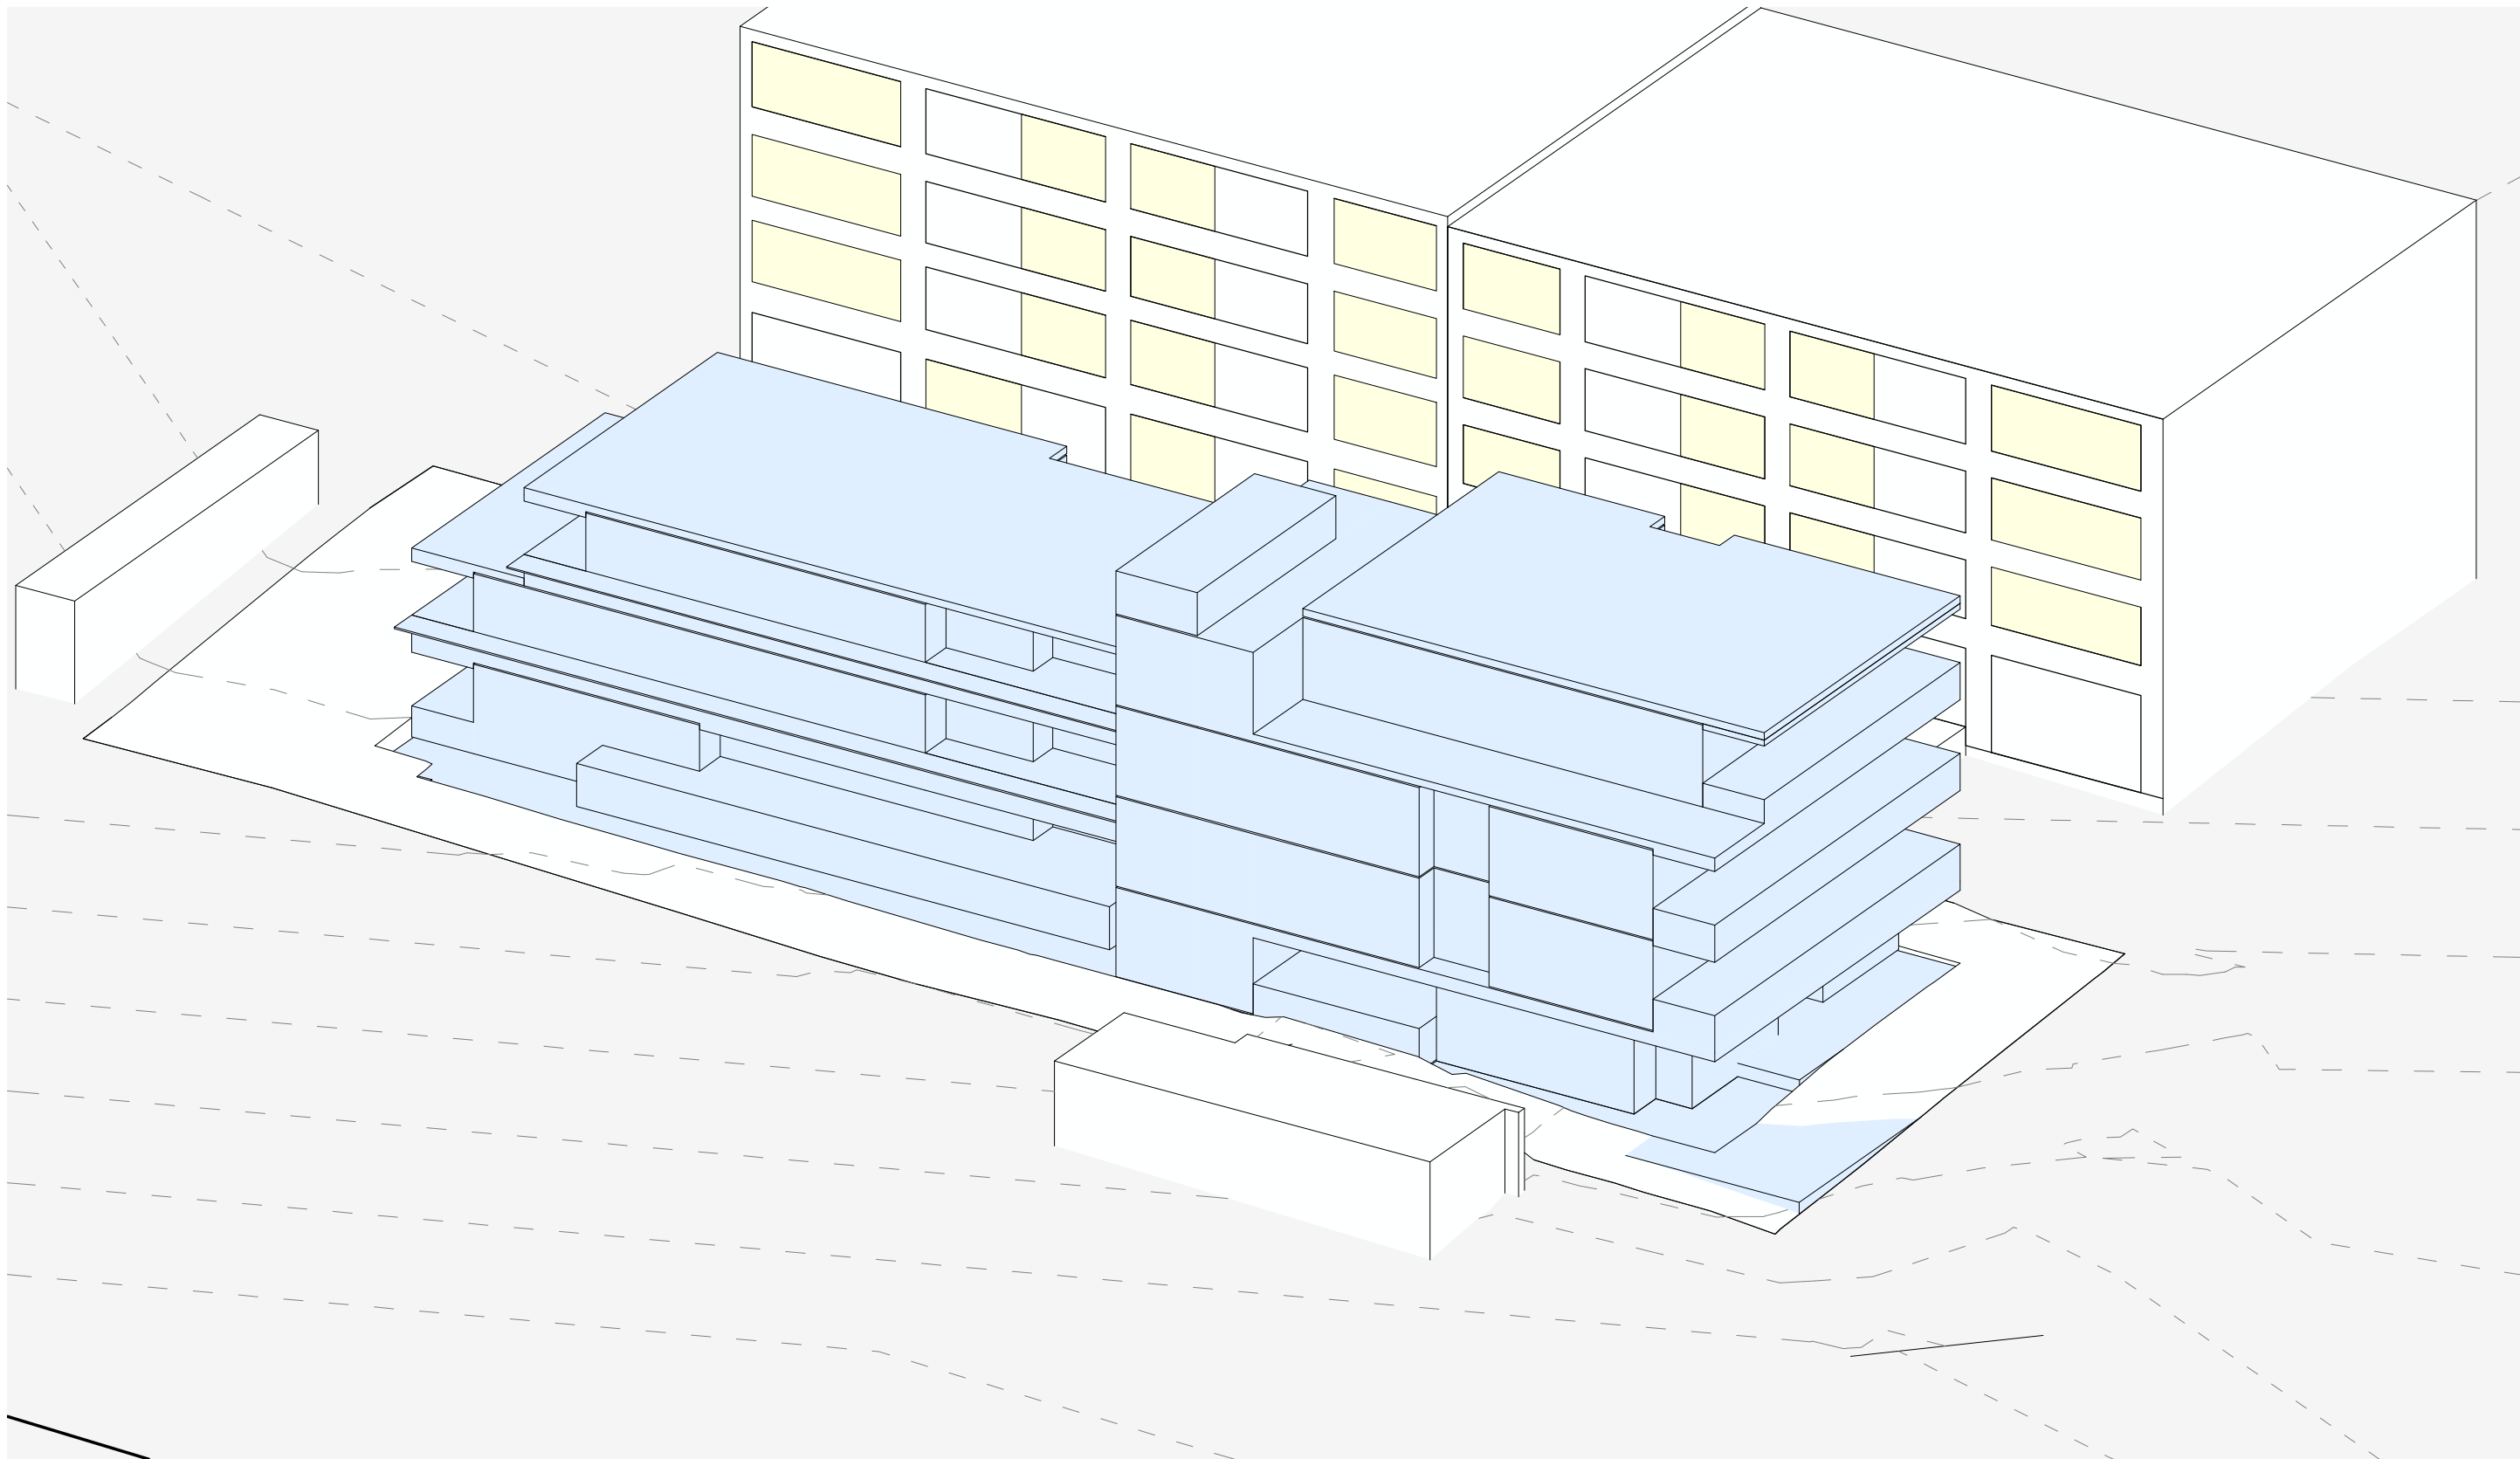

2 SUN EYE VIEW 14.00

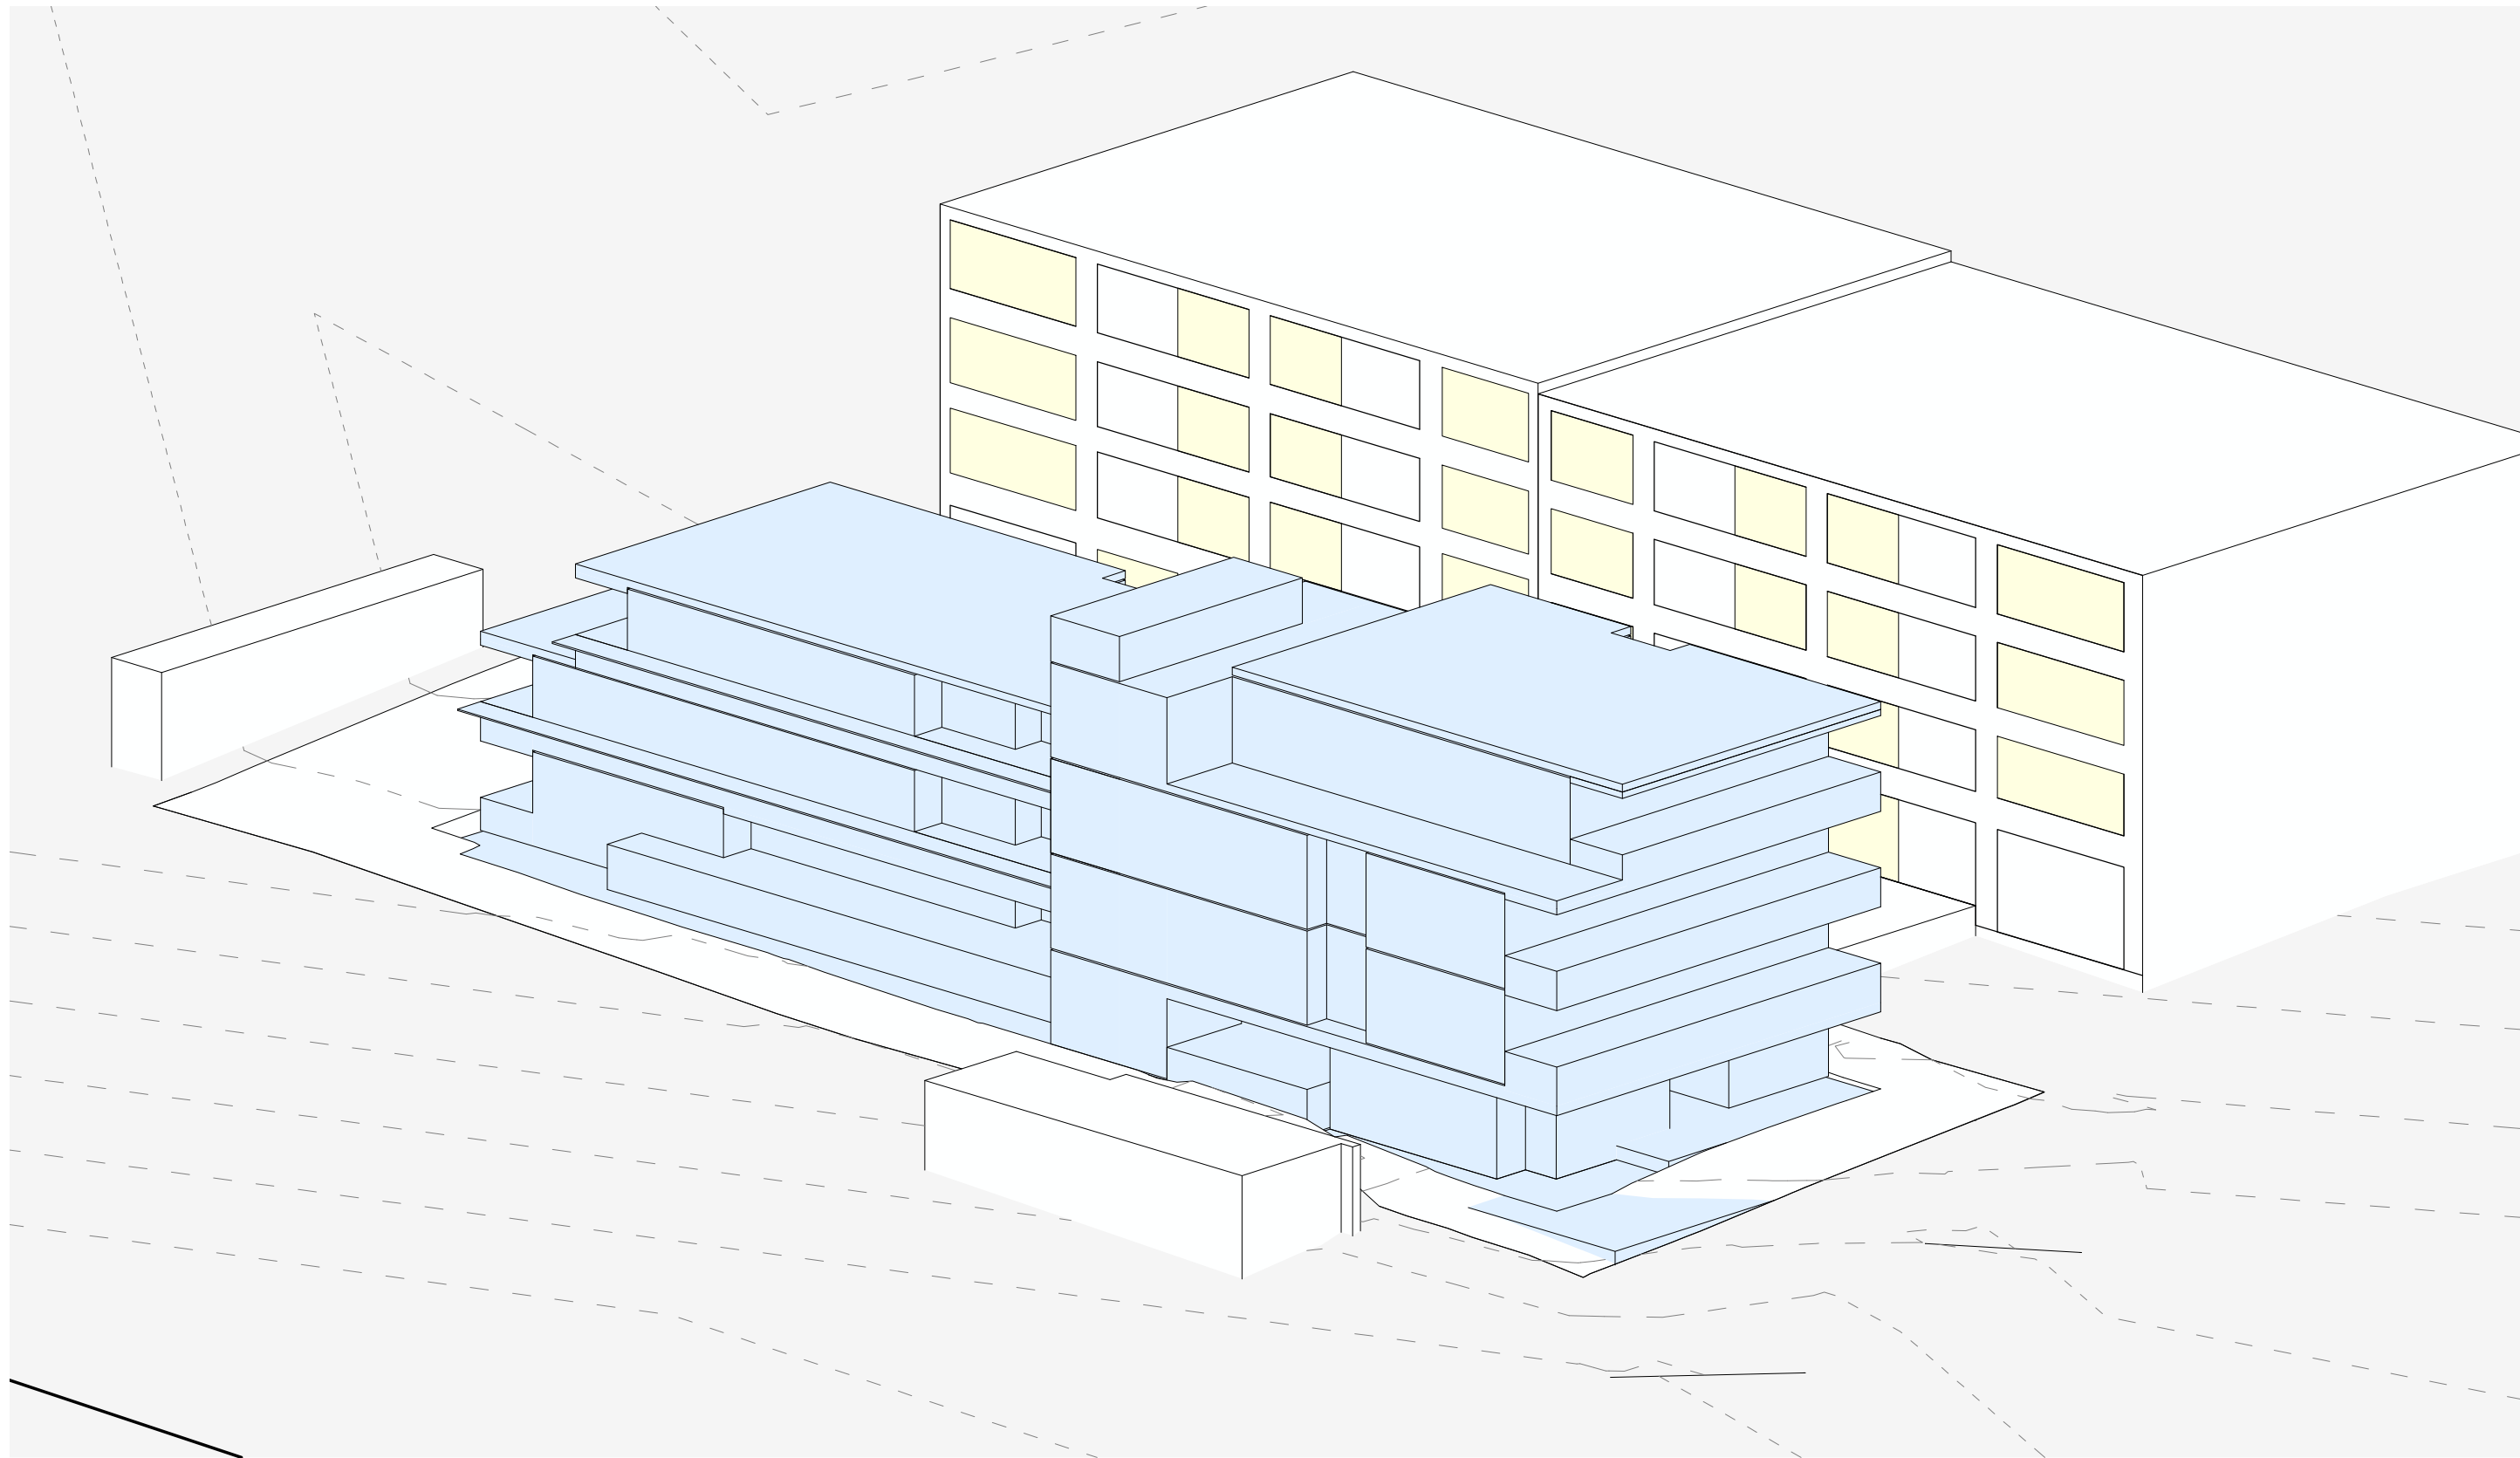

3 SUN EYE VIEW 15.00

issue	amendment	date	legend
A	SITE COMPATIBILITY CERTIFICATE ISSUE	28.01.22	Living area + private open space
			Proposed massing form

architect

stanisic architects

Level 10 257 Clarence Street, Sydney NSW 2000
T (61 2) 9358 2588
www.stanisic.com.au ABN 11002633481
NSW ARB Frank Stanisic 4480

client



Pacific Community Housing

project				AFFORDABLE RENTAL HOUSING 26 ROSEBERY STREET HEATHCOTE
checked	FS	drawing	SOLAR ACCESS DIAGRAMS (1PM-3PM)	
drawn	JN	issue	A	
project no	19 010	drawing no	SCC 502	

7/02/2022 5:10:23 PM

do not scale from drawings. the layout shown and the areas noted on this drawing are indicative only. layouts are to be read in conjunction with floor plans, elevations + sections.