


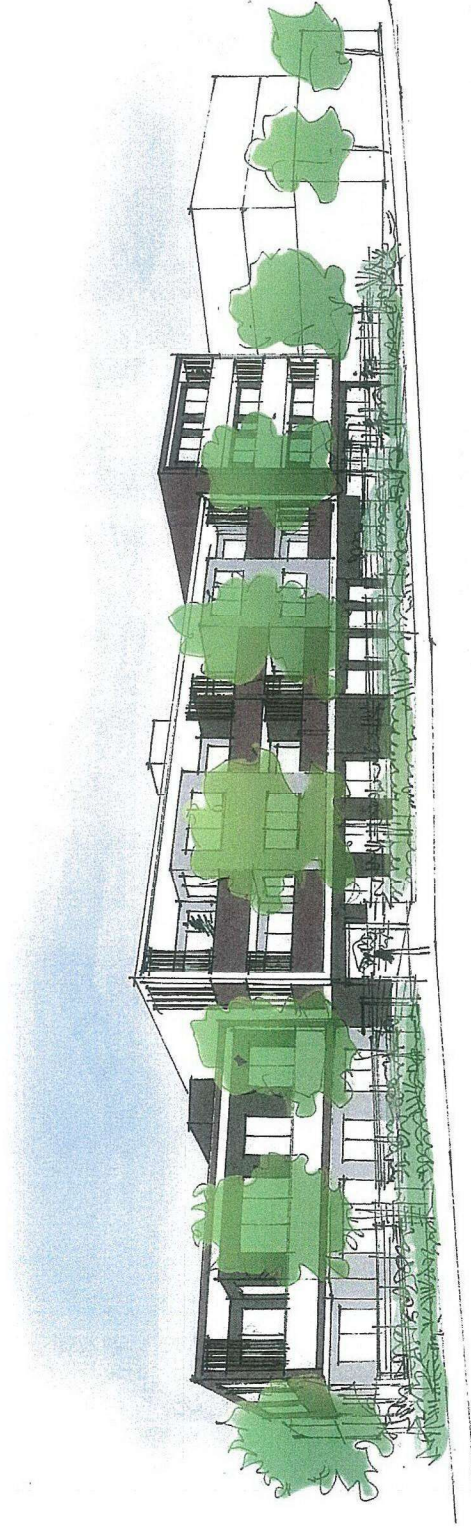

8411
21A TUCKS ROAD
TOONGABIE, NSW 2150
Site Compatibility Certificate Application

DEVELOPMENT SUMMARY

21A TUCKS Rd, TOONGABBIE NSW 2146, AUSTRALIA

SITE AREA: 4,864.8 m ²		SOLAR ACCESS : 49 OUT OF 68 = 72%	
UNIT MIX:		CROSS VENTILATION : 50 OUT OF 68 = 73%	
-1 BED:	10 UNITS (15%)	PROPOSED FSR : 6050 m ² = 1,243 : 1	
-2 BED:	54 UNITS (80%)		
-3 BED:	4 UNITS (5%)		
TOTAL:	68 UNITS		

LOCATION ANALYSIS



1. PRELIMINARY DESIGN
DATE: 21/01/2023
DUE: 21/01/2023
ISSUE: PRELIMINARY
DRAWN: JH
CHECKED: JH
DESIGNED: JH
PROJECT NO: 21A TUCKS RD
PROJECT NAME: 21A TUCKS RD
PROJECT ADDRESS: 21A TUCKS RD
PROJECT CITY: TOONGABBIE NSW 2146
PROJECT STATE: NSW
PROJECT COUNTRY: AUSTRALIA
PROJECT PHONE: 02 9668 7790
PROJECT EMAIL: zhinarchitects@gmail.com
PROJECT WEBSITE: www.zhinarchitects.com.au


Copyright & General Note:
This drawing is the property of Zhin Architects Pty Ltd and is not to be reproduced or used in any form without the written permission of Zhin Architects Pty Ltd. All rights reserved.
This drawing is for preliminary design purposes only and is not to be used for construction purposes. It is the responsibility of the client to ensure that the design is suitable for the intended purpose and that all necessary approvals are obtained before construction commences.
Zhin Architects Pty Ltd
Suite 1, Level 2
21 Tucks Road
Toongabbie NSW 2146
Australia
Phone: 02 9668 7790
Fax: 02 9668 7791
Email: zhinarchitects@gmail.com
Website: www.zhinarchitects.com.au

PROJECT STATUS:
PRELIMINARY

PROJECT NAME:
Site Compatibility Certificate
Application
21A TUCKS ROAD
TOONGABBIE NSW 2146
LOCAL AUTHORITY: CITY OF PARAMATTA
TRAFFIC NORTH

SHEET TITLE:
LOCATION PLAN

1:1 @ A1 sheet
SCALE
8411 SC7-001
JOB NO
DATE

 


PROJECT STATUS: PRELIMINARY



1:200 @ A1 sheet
SCALE

GROUND FLOOR PLAN
: 200

 

L1 FLOOR PLAN
1:200

1	SITE COMPATIBILITY SUBMISSION ISSUE AMENDMENT	02/07/2019	JA DRAWN Q
---	--	------------	---------------

Drawing is NOT VALID or based for use, unless otherwise noted.

COPYRIGHT & GENERAL NOTE :

COPYRIGHT & GENERAL NOTE:
 Record dimensions shall be subject to preference to scaling. Drawing to be used in conjunction with information on Page 96. Check all dimensions and locations before commencing work on existing materials. All existing ground level, in location are approximate. Grades to be verified on site by the builder. All discrepancies to be verified back to Zither Architects before proceeding. Workmanship and materials shall comply with all relevant codes, codes, Australian Standards, and manufacturers' instructions. Unless noted, based for Contract drawings not to be used for construction. All *specific* requirements are located only information on this drawing is the copyright of Zither Architects. Copying, using the drawing in the use or part without written permission from Zither Architects is prohibited.

Zhinan Architects Pty Ltd
Suite 1, Level 2
2 Bove Street
Eamwood, NSW 2122
+61 2 8993 8808
+61 2 8993 8833
www.zhinan.com.au
28 195869 790

PROJECT STATUS: PRELIMINARY

PROJECT NAME
Site Compatibility Certificate
Application
21A TUCKER ROAD


TOONGABIE NSW 2150
 Loc: CITY OF PARRAMATTA
 TRUE NORTH

SHEET TITLE
L1 FLOOR PLAN

1:200 @ A1 sheet
SCALE

8411 SC7-003
JOB No. DRAWING No.

ISSI

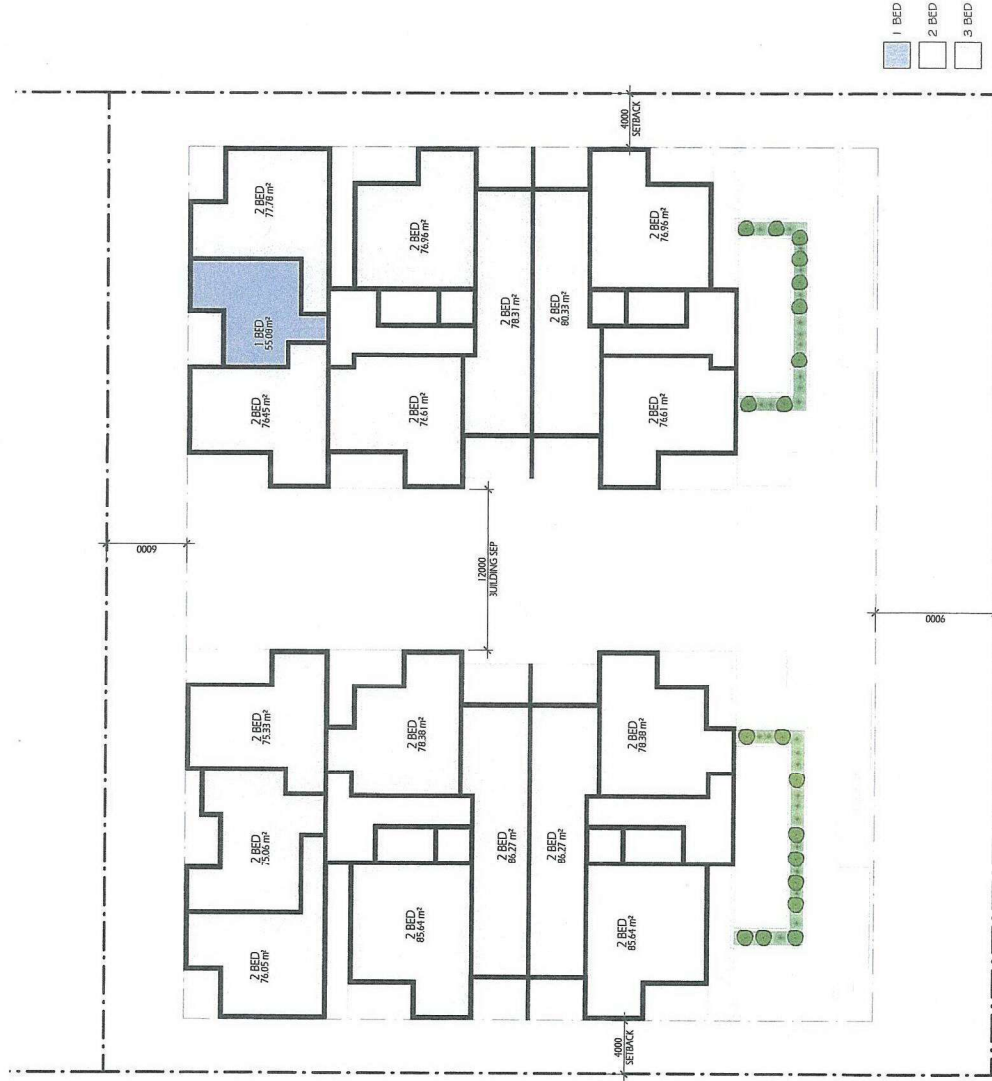

L2 FLOOR PLAN
1 : 200 @ A1 sheet
1 : 400 @ A3 sheet

1 SITE COMPATIBILITY SUBMISSION
ISSUE AMENDMENT 02/07/2019 JV
DATE DRAWN D

Drawing is NOT VALID or bound for use, unless the
COPYRIGHT & GENERAL NOTE:

COPYRIGHT & GENERAL NOTE:
Figured dimensions shall be shown in preference to scaling. Drawing to be not
conjunction with information on first page. Check all dimensions carefully
before commencing work or ordering materials. All existing ground lines & loca-
tion are approximate, tenders to be verified on site by the builder. All
discrepancies to be verified back to Zhimar Architects before proceeding.
Wellness and materials shall comply with all relevant code, ordinances, AIAA
standards and manufacturer's instructions. All steel "round" for Concrete
drawing not to be used for construction. All art/graphic representations are indica-
tion only. Information on this drawing is the copyright of Zhimar Architects. Copying
using this drawing in any way or part without written permission violates copyright.

Zhinar Architects Pty Ltd
Suite 1, Level 2
2 Rowe Street
Eastwood, NSW 2122
+61 2 8893 8888
+61 2 8893 8833
www.zhinar.com.au
28 495 849 750

PROJECT STATUS:
PRELIMINARY


PROJECT NAME
Site Compatibility Certificate
Application
21A TUCKER ROAD

TOONGABIE, NSW 2150
LGA: CITY OF PARRAMATTA
TRUE NORTH



INSET TITLE:
L2 FLOOR PLAN

1:200 @ A1 sheet
SCALE
3411 SC7-004
JOB No. DRAWING No.

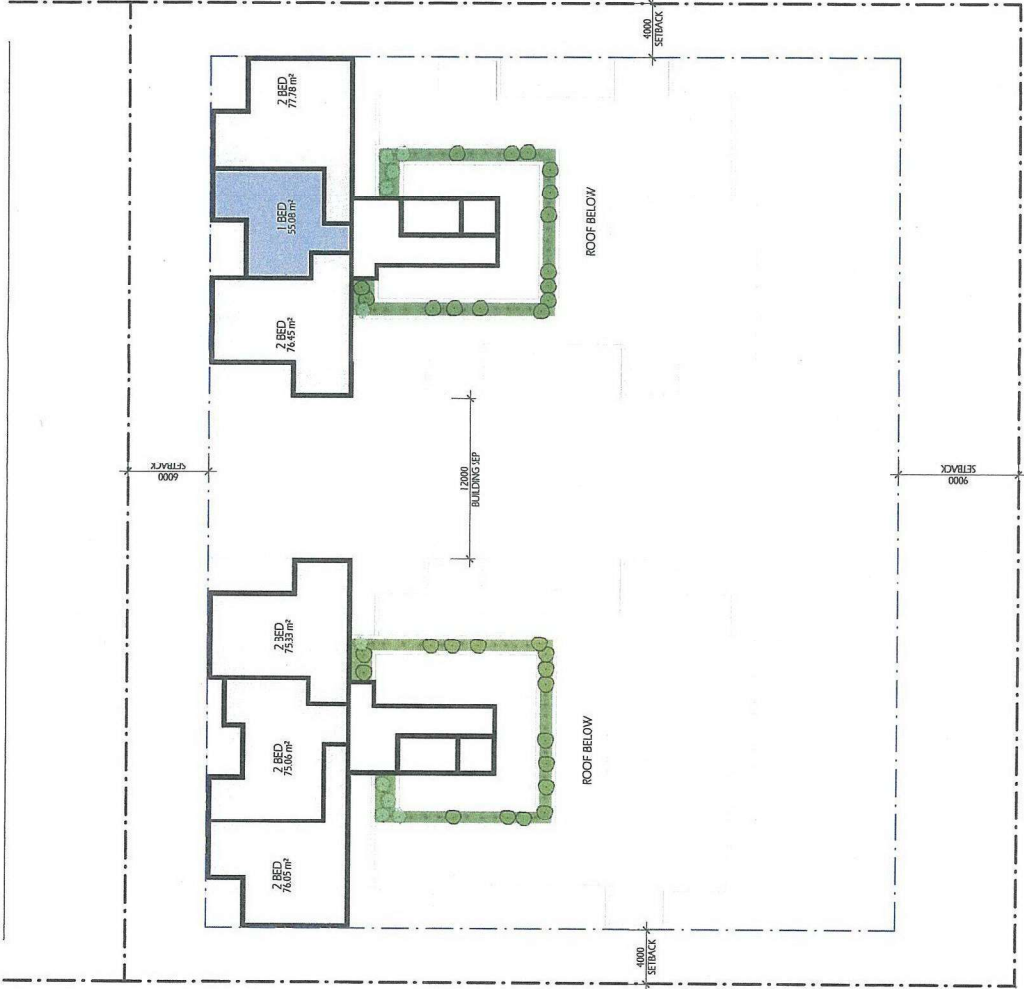

L3 FLOOR PLAN
1:200

DATE: 20/04/2017
DRAWING NO: 20/04/2017

PROJECT NAME: Zhin Architects Pty Ltd
PROJECT ADDRESS: 212/2122
PROJECT PHONE: +61 2 899 8833
PROJECT FAX: +61 2 899 8833
PROJECT EMAIL: info@zhin.com.au
PROJECT WEBSITE: www.zhin.com.au

PROJECT STATUS: PRELIMINARY

PROJECT NAME: Site Compatibility Certificate Application
PROJECT ADDRESS: 212/2122
PROJECT PHONE: +61 2 899 8833
PROJECT FAX: +61 2 899 8833
PROJECT EMAIL: info@zhin.com.au
PROJECT WEBSITE: www.zhin.com.au



PROJECT NAME: L3 FLOOR PLAN

SCALE: 1:200 @ A1 SHEET
DATE: 20/04/2017
DRAWING NO: 20/04/2017



SECTION 2
1:200

SECTION 2
1 : 200

COPYRIGHT & GENERAL NOTE:

Zhinor Architects Pty Ltd

PROJECT STATUS: PRELIMINARY

PROJECT STATUS:
PRELIMINARY

214 THICKS ROAD

TOONGABIE, NSW 2150
U.S.A.: CITY OF BARRAMATTA

SHEET TITLE:
SECTION

100

Zhinar Architects Pty Ltd
Suite 1, Level 2
2 Rives Street
Eastwood, NSW 2122
+61 2 8933 8889
+61 2 8933 8333
www.zhinar.com.au
28 495 869 790

PROJECT NAME
Site Compatibility Certificate
Application

21A TUCKS ROAD

TOONGABIE NSW 2150

LGA: CITY OF PARRAMATTA


TITLE NORTH

SHEET TITLE:
3D OVERALL EXISTING


@A1 sheet
 SCALE
 8411
 JOB No.
 SC7-007
 DRAWING No.
 151

SHEET TITLE:
3D OVERALL FUTURE R2

6A1 sheet
 SCALE
 8411
 JOB NO.
 SC7-008
 DRAWING NO.
 KSA

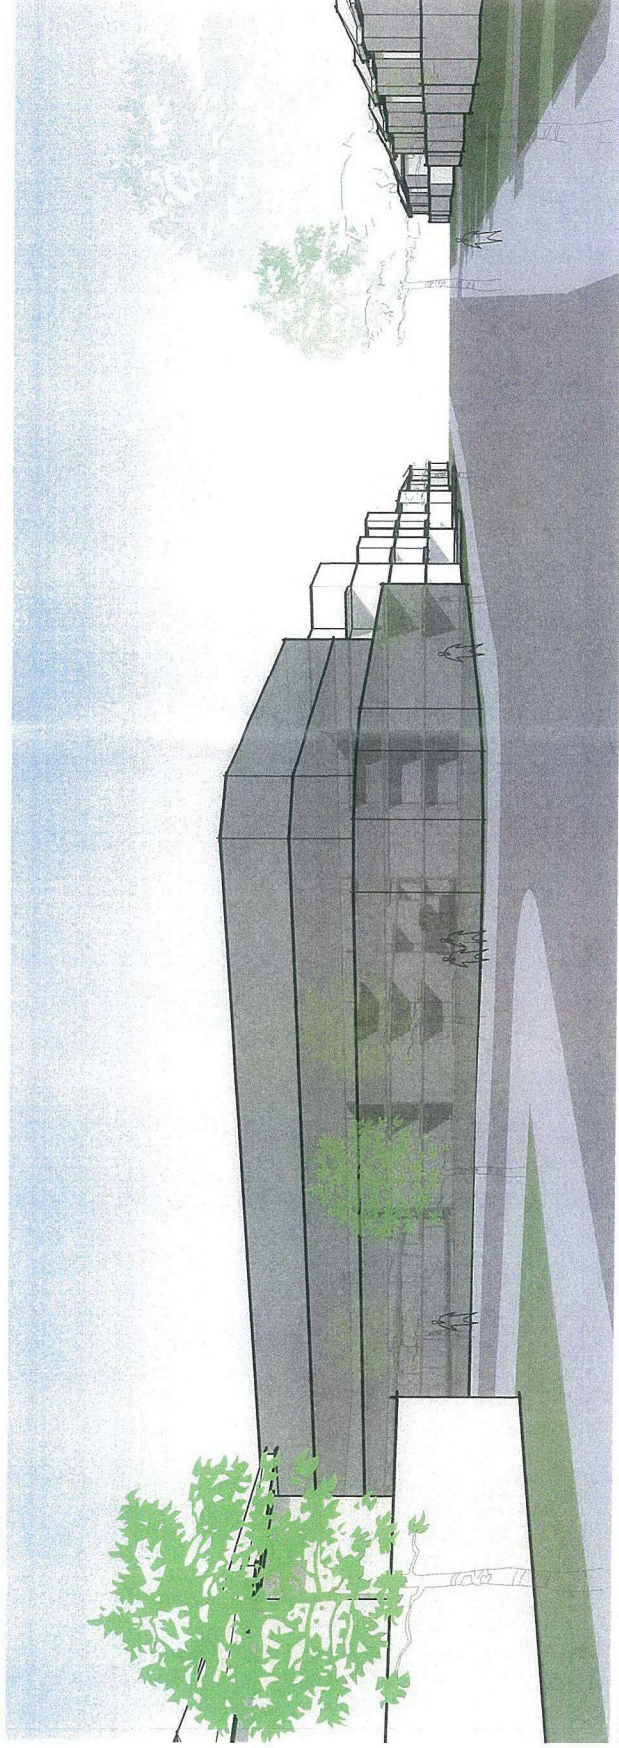

VIEW FROM CORNER TUCKS ROAD AND GOOLAGONG AV

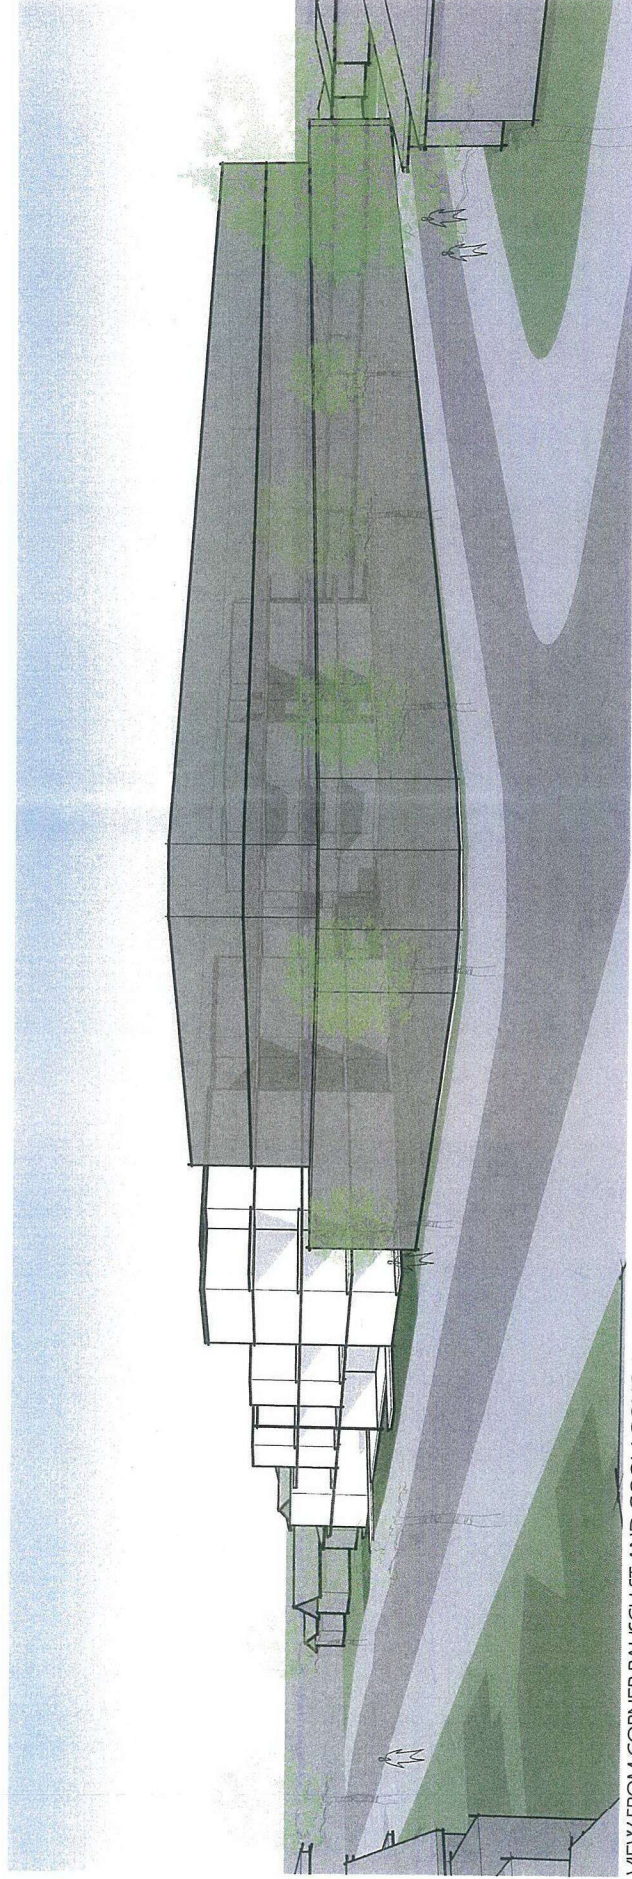

VIEW FROM CORNER RAUSCH ST AND GOOLAGONG AV

1	SITE COMPATIBILITY SUBMISSION	02/07/2019	JA
	ISSUE AMENDMENT	DATE	DRAWN O

COPYRIGHT & GENERAL NOTE:

Figured dimensions shall be taken in pencil. Drawing to be scaled. Drawing to be read in conjunction with information on last page. Check all dimensional locations on drawing for correct location and ordering materials. All cutting ground first, then location are approximate, ordering materials to be verified on-site by the builder. All dimensions to be verified both to *thru* Architect before proceeding. Weights and materials shall comply with all relevant codes, ordinances, Animal Standards and manufacturers' instructions. Unless noted, all materials for Contract drawing not to be used for construction. All *in graphic representations* are indicated only. Information on this drawing, I am the copyright of *thru* Architect. Copying, using this drawing is not or part or not without permission. Copying.

Zhinar Architects Pty Ltd
 Suite 1, Level 2
 2 Rouse Street
 Eastwood, NSW 2122
 +61 2 9373 6989
 +61 2 9773 6333
 www.zhinar.com.au
 28 495 869 750

PROJECT STATUS:
PRELIMINARY

PROJECT NAME
Site Compatibility Certificate
Application
21A TUCKS ROAD

TOONGABIE, NSW 2150
LGA: CITY OF PARRAMATTA
TRUE NORTH



SHEET TITLE:
PERSPECTIVE

1:100 @ A1 sheet
SCALE

8411
JOB No.

SC7-009
DRAWING No.