



VIEW FROM WHITE STREET


1-3 WHITE STREET LILYFIELD

1-3 WHITE STREET LILYFIELD

— 784m TO LIGHT RAIL STATION

— 100m TO BUS STOP

— 1-3 WHITE STREET LILYFIELD

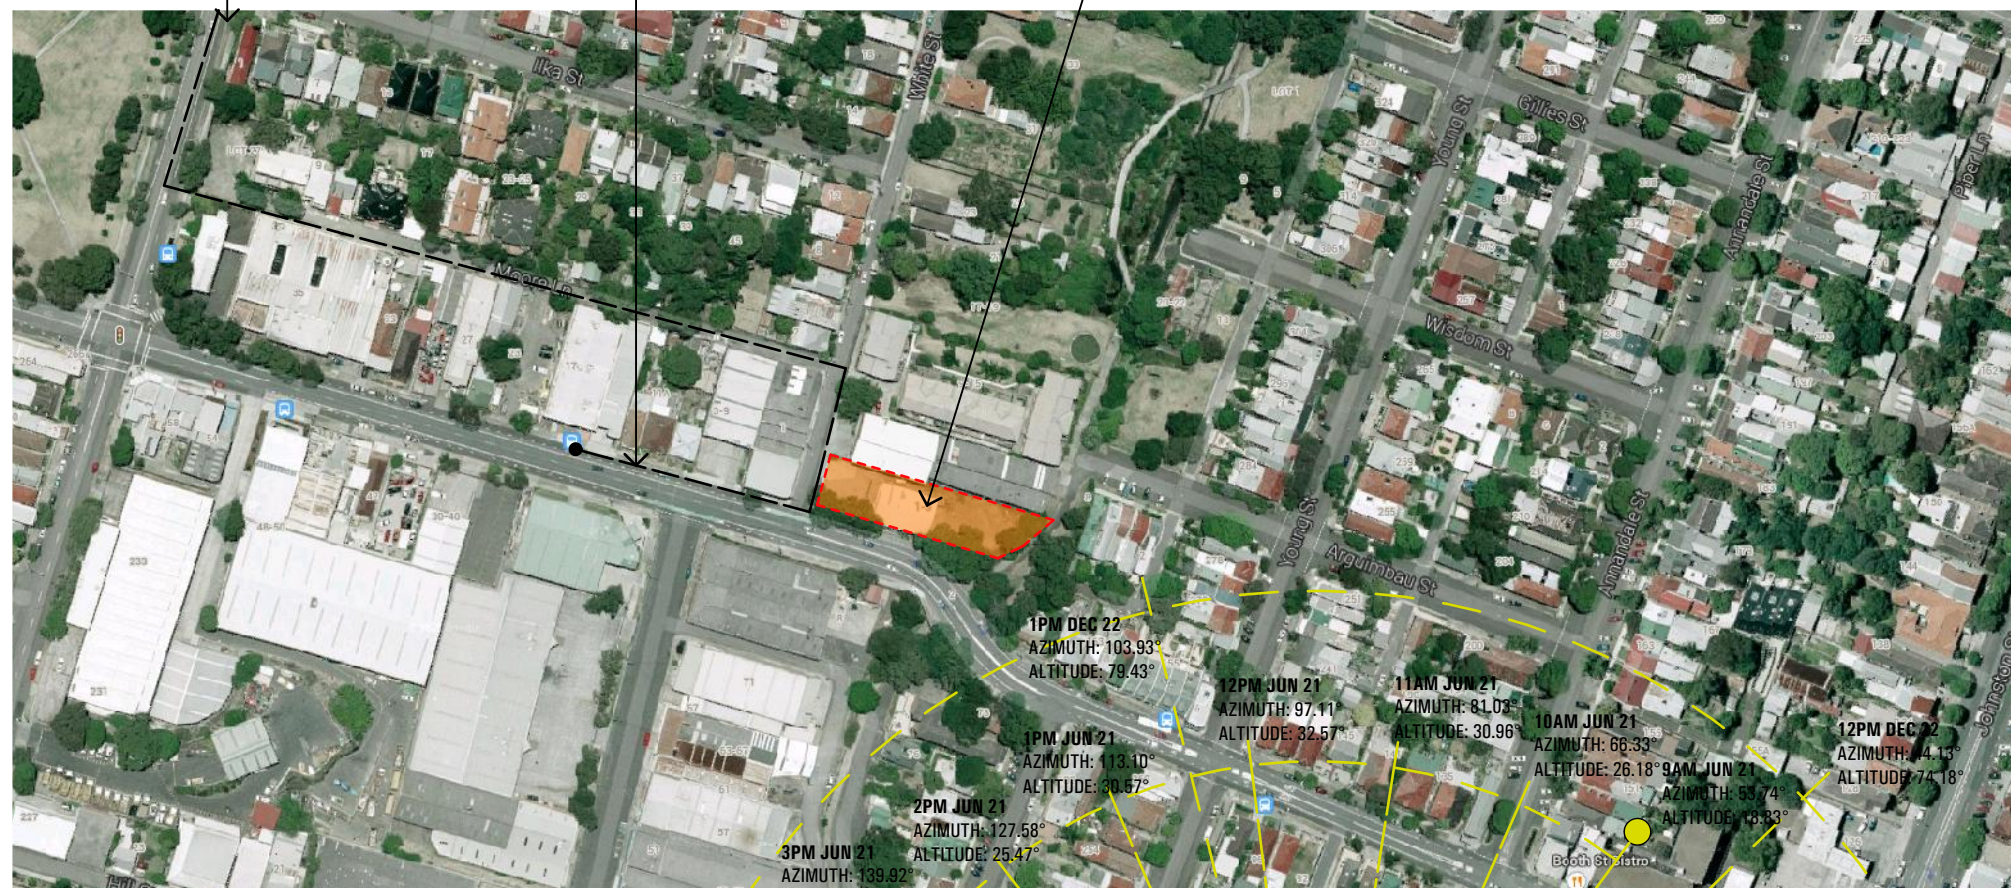

2PM DEC 22
AZIMUTH: 154.57°
ALTITUDE: 72.14°

11AM DEC 22
AZIMUTH: 21.55°
ALTITUDE: 63.05°

10AM DEC 22
AZIMUTH: 9.95°
ALTITUDE: 50.79°

9AM DEC 22
AZIMUTH: 1.57°
ALTITUDE: 38.28°

issue	amendment	date
A	ISSUE	26.10.18
B	ISSUE	04.12.18
C	ISSUE	12.12.18
D	ISSUE	13.12.18

issue	amendment	ALT
		ALT

Do not scale drawings
Verify all dimensions on site

DEVELOPMENT SCHEDULE

SITE AREA	1328m2
GFA	1182.75m2
FSR	0.89:1

SITE COVERAGE	660m2
SITE COVERAGE PERCENTAGE	49%

NO OF CARPARKS	13
DISABLED CARPARKS	1

UNIT SCHEDULE

LEVEL	1 BED	1 BED +STUDY	2 BED	2 BED +STUDY	3 BED
G	2	1	2	1	-
1	1	1	1	1	2
2	1	1	-	1	1
	4	3	3	3	3
	25%	18.7%	18.7%	18.7%	18.7%
TOTAL NO OF UNITS:		16			

prescottarchitects




Nom. Architect. R.C Prescott. Reg NSW. 6804
 drawn MA checked RP
 date 13.12.18 scale 1:200 @ A3

project

1-3 WHITE STREET
LILYFIELD

drawing

project no	drawing no	issue
2 18 06	A0000	D

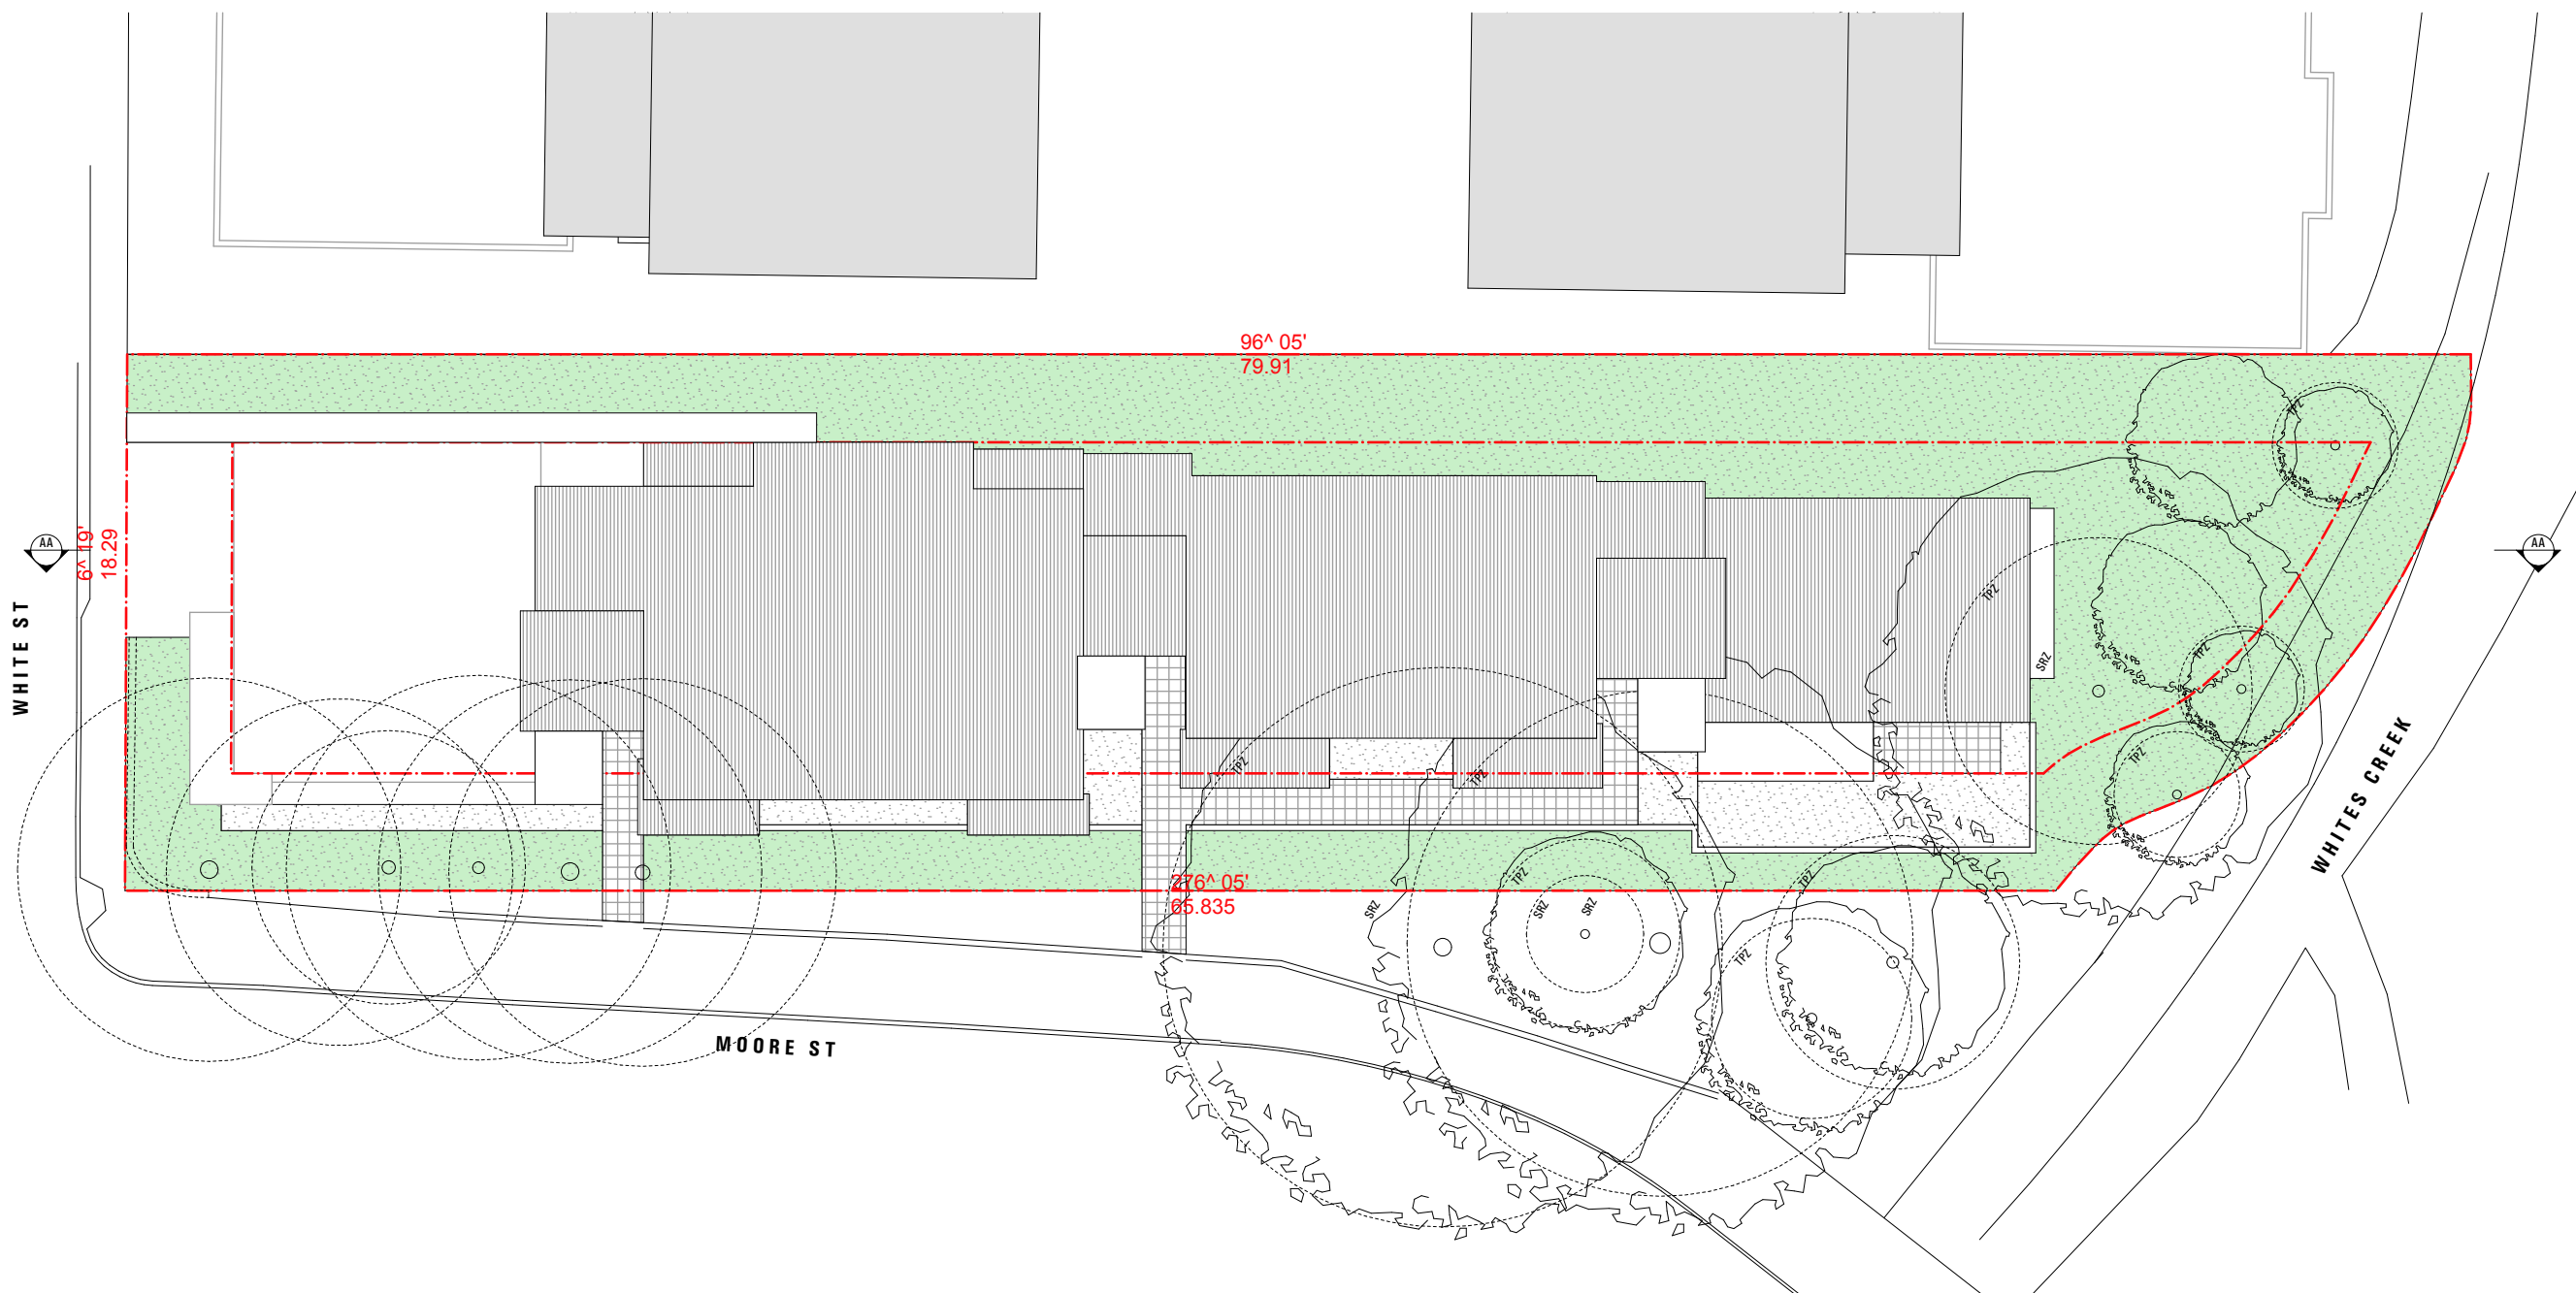

issue	amendment	date
A	ISSUE	26.10.18
B	ISSUE	04.12.18
C	ISSUE	12.12.18
D	ISSUE	13.12.18

issue	amendment	date

Do not scale drawings
Verify all dimensions on site

prescottarchitects

Prescott Architects Pty Ltd

Unit 9, 37 Nicholson Street

East Balmain NSW 2041

Phone 02 9818 3022

russell@prescottarch.com.au

ABN 97 098 971 763

Nom. Architect. R.C Prescott. Reg NSW. 6804

drawn **MA**

checked **RP**

date 13.12.18

scale 1:200 @ A3

project

1-3 WHITE STREET
LILYFIELD

drawing

SITE PLAN

project no


2_18_06

drawing no

A0001

issue

D

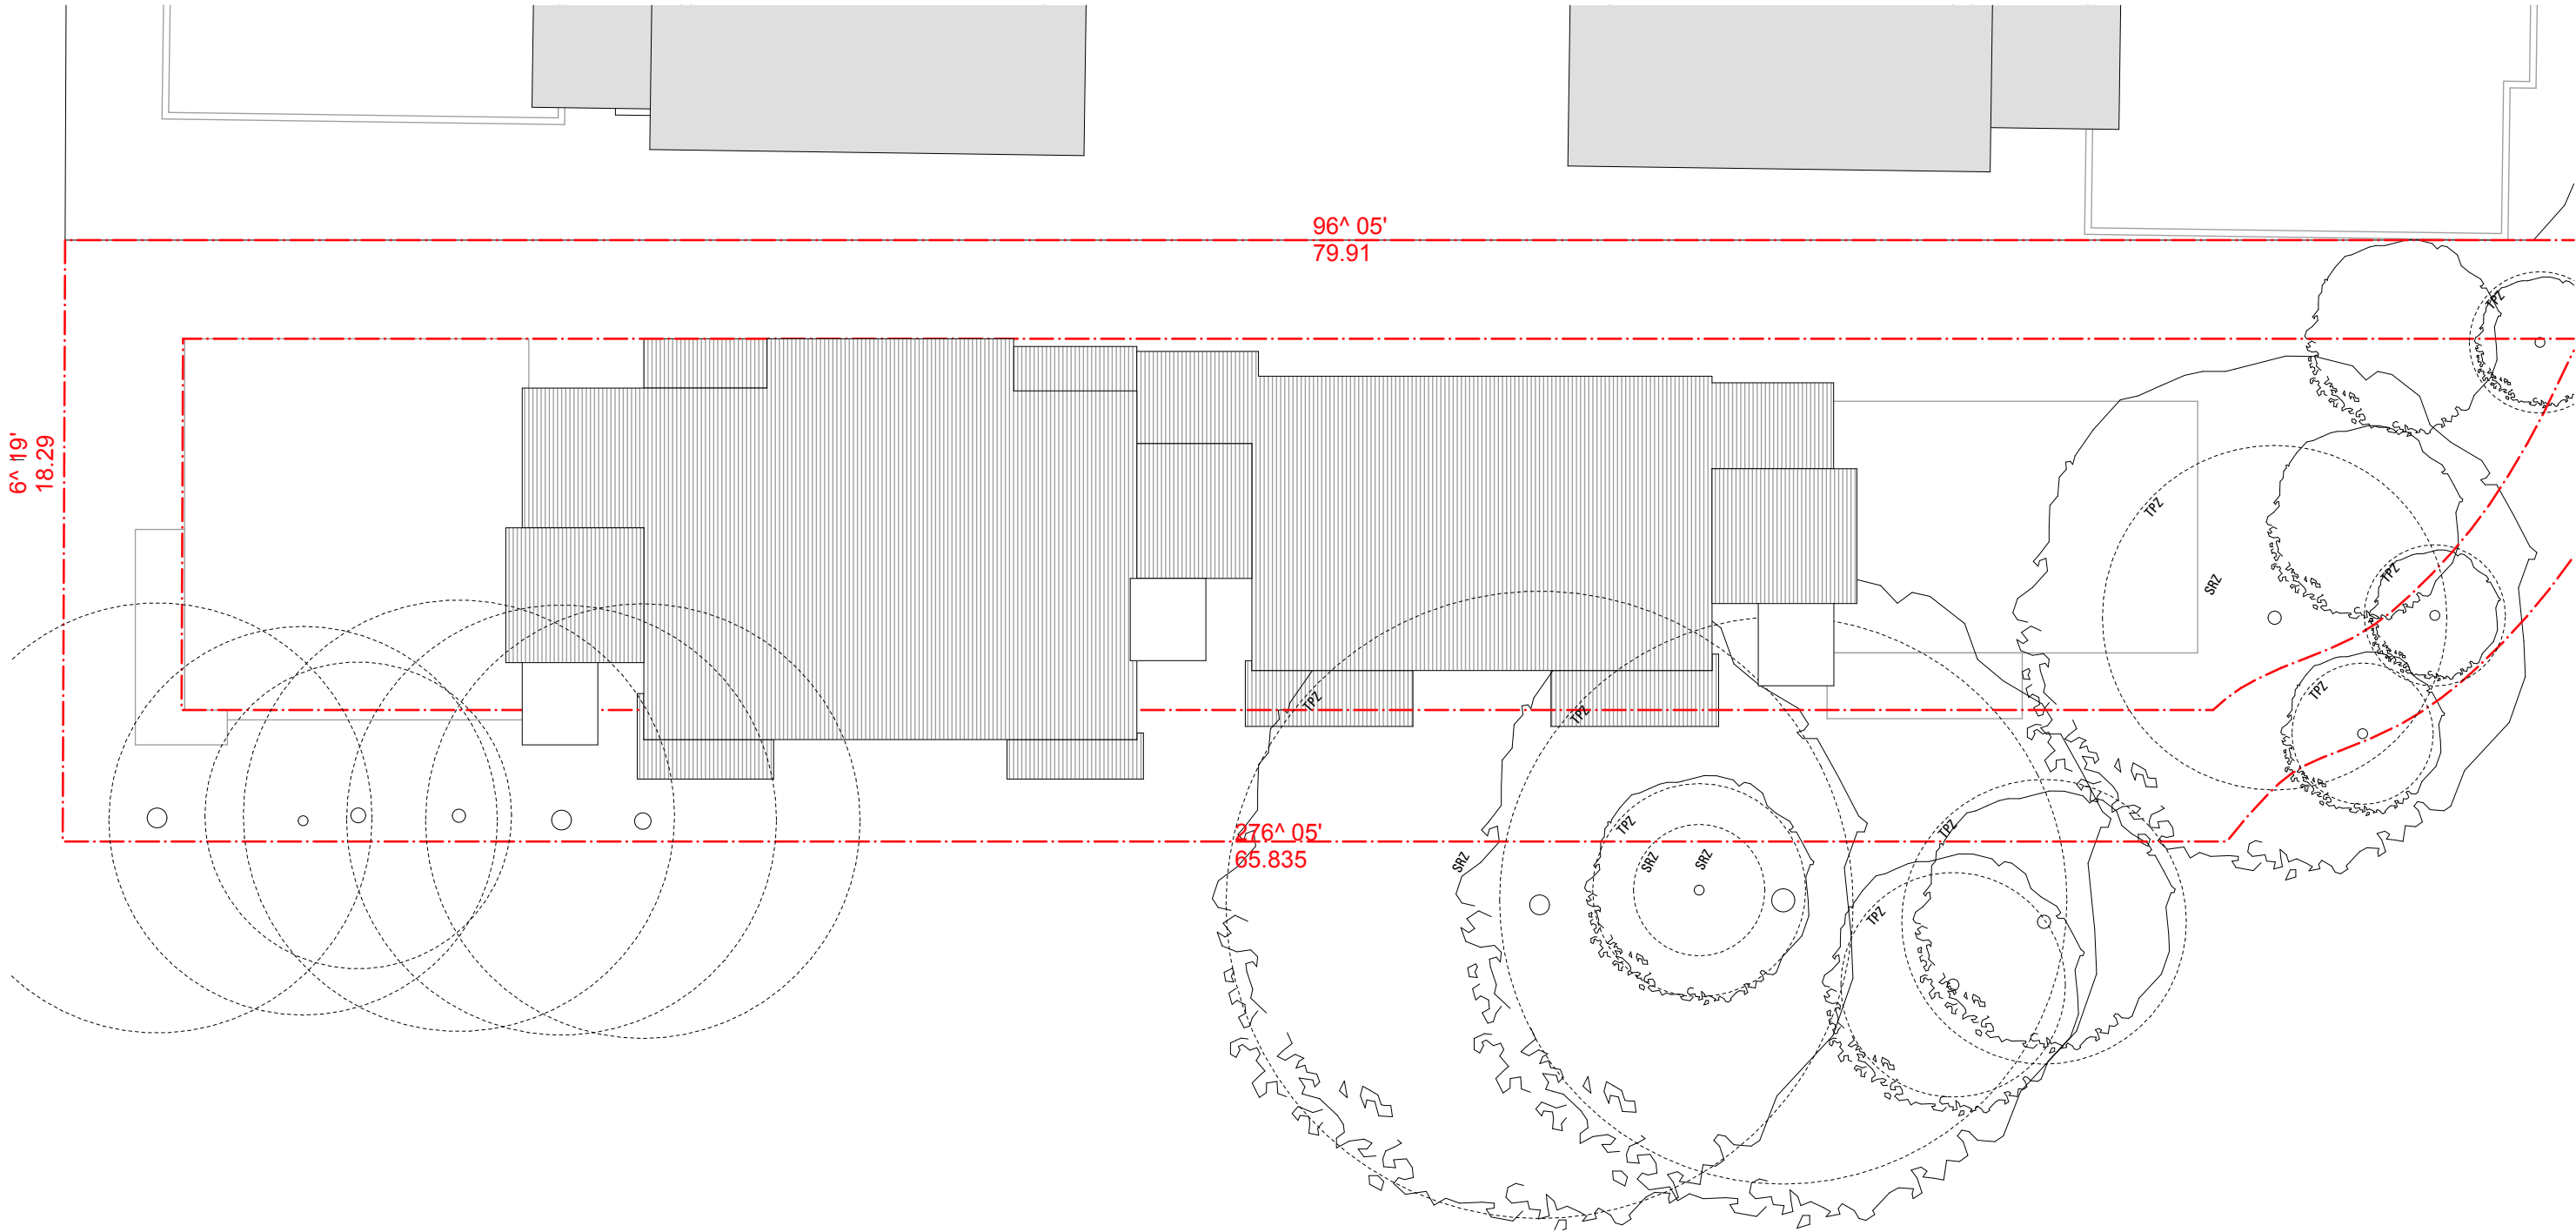

issue	amendment	date
A	ISSUE	26.10.18
B	ISSUE	04.12.18
C	ISSUE	12.12.18
D	ISSUE	13.12.18

issue	amendment	date

Do not scale drawings
Verify all dimensions on site

prescottarchitects
Prescott Architects Pty Ltd
Unit 9, 37 Nicholson Street
East Balmain NSW 2041
Phone 02 9818 3022
russell@prescottarch.com.au
ABN 97 098 971 763
Nom. Architect. R.C Prescott. Reg NSW. 6804



drawn MA checked RP
date 13.12.18 scale 1:200 @ A3

project		
1-3 WHITE STREET LILYFIELD		
drawing		
ROOF		
project no	drawing no	issue
2_18_06	A2104	D



SOUTH ELEVATION

1:200



EAST ELEVATION

1:200



WEST ELEVATION

1:200

[illegible]

prescottarchitects

Prescott Architects Pty Ltd
Unit 9, 37 Nicholson Street
East Balmain NSW 2041
Phone 02 9818 3022
russell@prescottarch.com.au
ABN 97 098 971 763



Nom. Architect. R.C Prescott. Reg NSW. 6804
 drawn MA checked RP
 date 13.12.18 scale 1:200 @ A3

project

1-3 WHITE STREET
LILYFIELD

drawing

project no	drawing no	issue
2 18 06	A3000	D



NORTH ELEVATION

1:200

issue	amendment	date
A	ISSUE	26.10.18
B	ISSUE	04.12.18
C	ISSUE	12.12.18
D	ISSUE	13.12.18

issue	amendment	date

Do not scale drawings
Verify all dimensions on site



Prescott Architects Pty Ltd

Unit 9, 37 Nicholson Street

East Balmain NSW 2041

Phone 02 9818 3022

russell@prescottarch.com.au

ABN 97 098 971 763



Nom. Architect. R.C Prescott. Reg NSW. 6804

drawn MA

checked RP

date 13.12.18

scale 1:200 @ A3

project		
1-3 WHITE STREET LILYFIELD		
drawing		
ELEVATIONS		
project no	drawing no	issue
2_18_06	A3001	D




1:200

Do not scale drawings
Verify all dimensions on site


Verify all dimensions on site

Prescott Architects Pty Ltd
Unit 9, 37 Nicholson Street
East Balmain NSW 2041
Phone 02 9818 3022
russell@prescottarch.com.au
ABN 97 098 971 763


project no	drawing no	issue
2 18 06	A3100	D

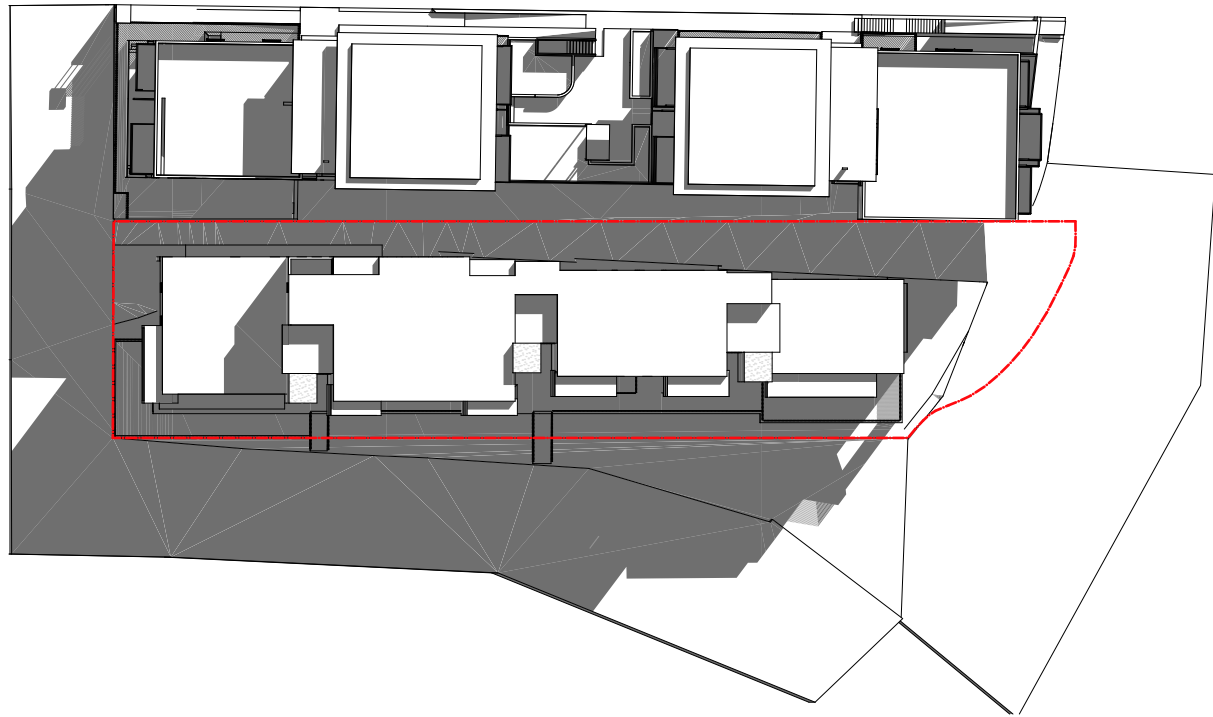

JUNE 22nd 9am
1:500

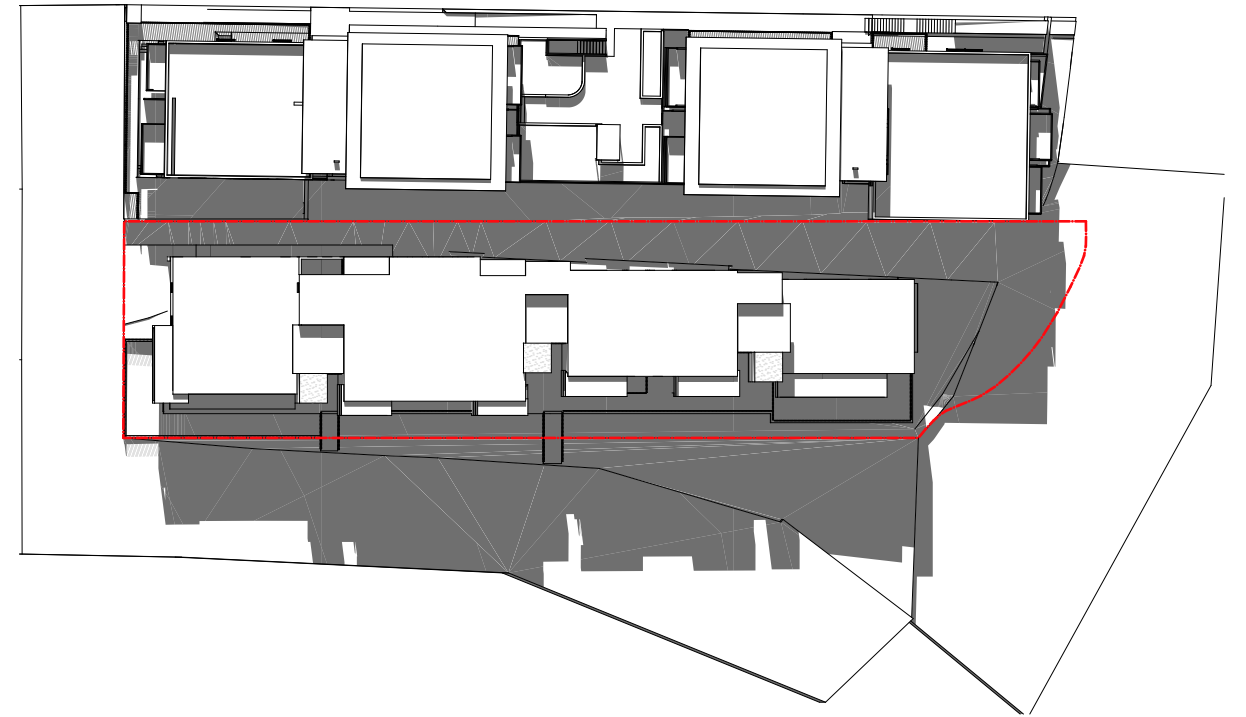


JUNE 22nd 12pm
1:500

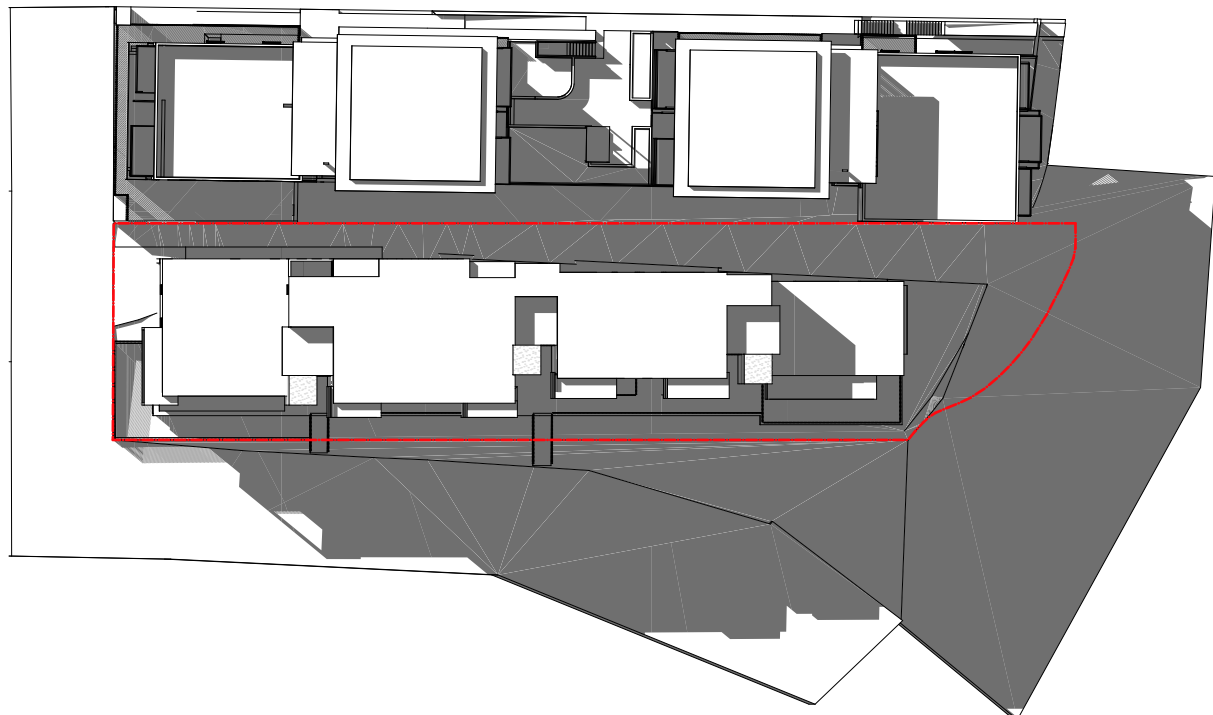

JUNE 22nd 3pm
1:500

prescottarchitects

 

Prescott Architects Pty Ltd
Unit 9, 37 Nicholson Street
East Balmain NSW 2041
Phone 02 9818 3022
russell@prescottarch.com.au
ABN 97 098 971 763
Norm. Architect. R.C Prescott. Reg NSW. 6804
drawn MA checked RP
date 13.12.18 scale 1:200 @ A3

project
1-3 WHITE STREET
LILYFIELD

drawing
SHADOW DIAGRAMS

project no	drawing no	issue
2_18_06	A8000	D



issue	amendment	date
A	ISSUE	26.10.18
B	ISSUE	04.12.18
C	ISSUE	12.12.18
D	ISSUE	13.12.18

issue	amendment	date

Do not scale drawings
Verify all dimensions on site

prescottarchitects

Prescott Architects Pty Ltd
Unit 9, 37 Nicholson Street
East Balmain NSW 2041
Phone 02 9818 3022
russell@prescottarch.com.au
ABN 97 098 971 763
Norm. Architect. R.C Prescott. Reg NSW. 6804

PRELIMINARY

project
1-3 WHITE STREET
LILYFIELD

drawing
PERSPECTIVES

project no	drawing no	issue
2_18_06	A9000	D

drawn
MA

checked
RP

date
13.12.18

scale
1:200 @ A3